




section 1

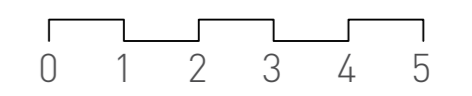


section 2.1

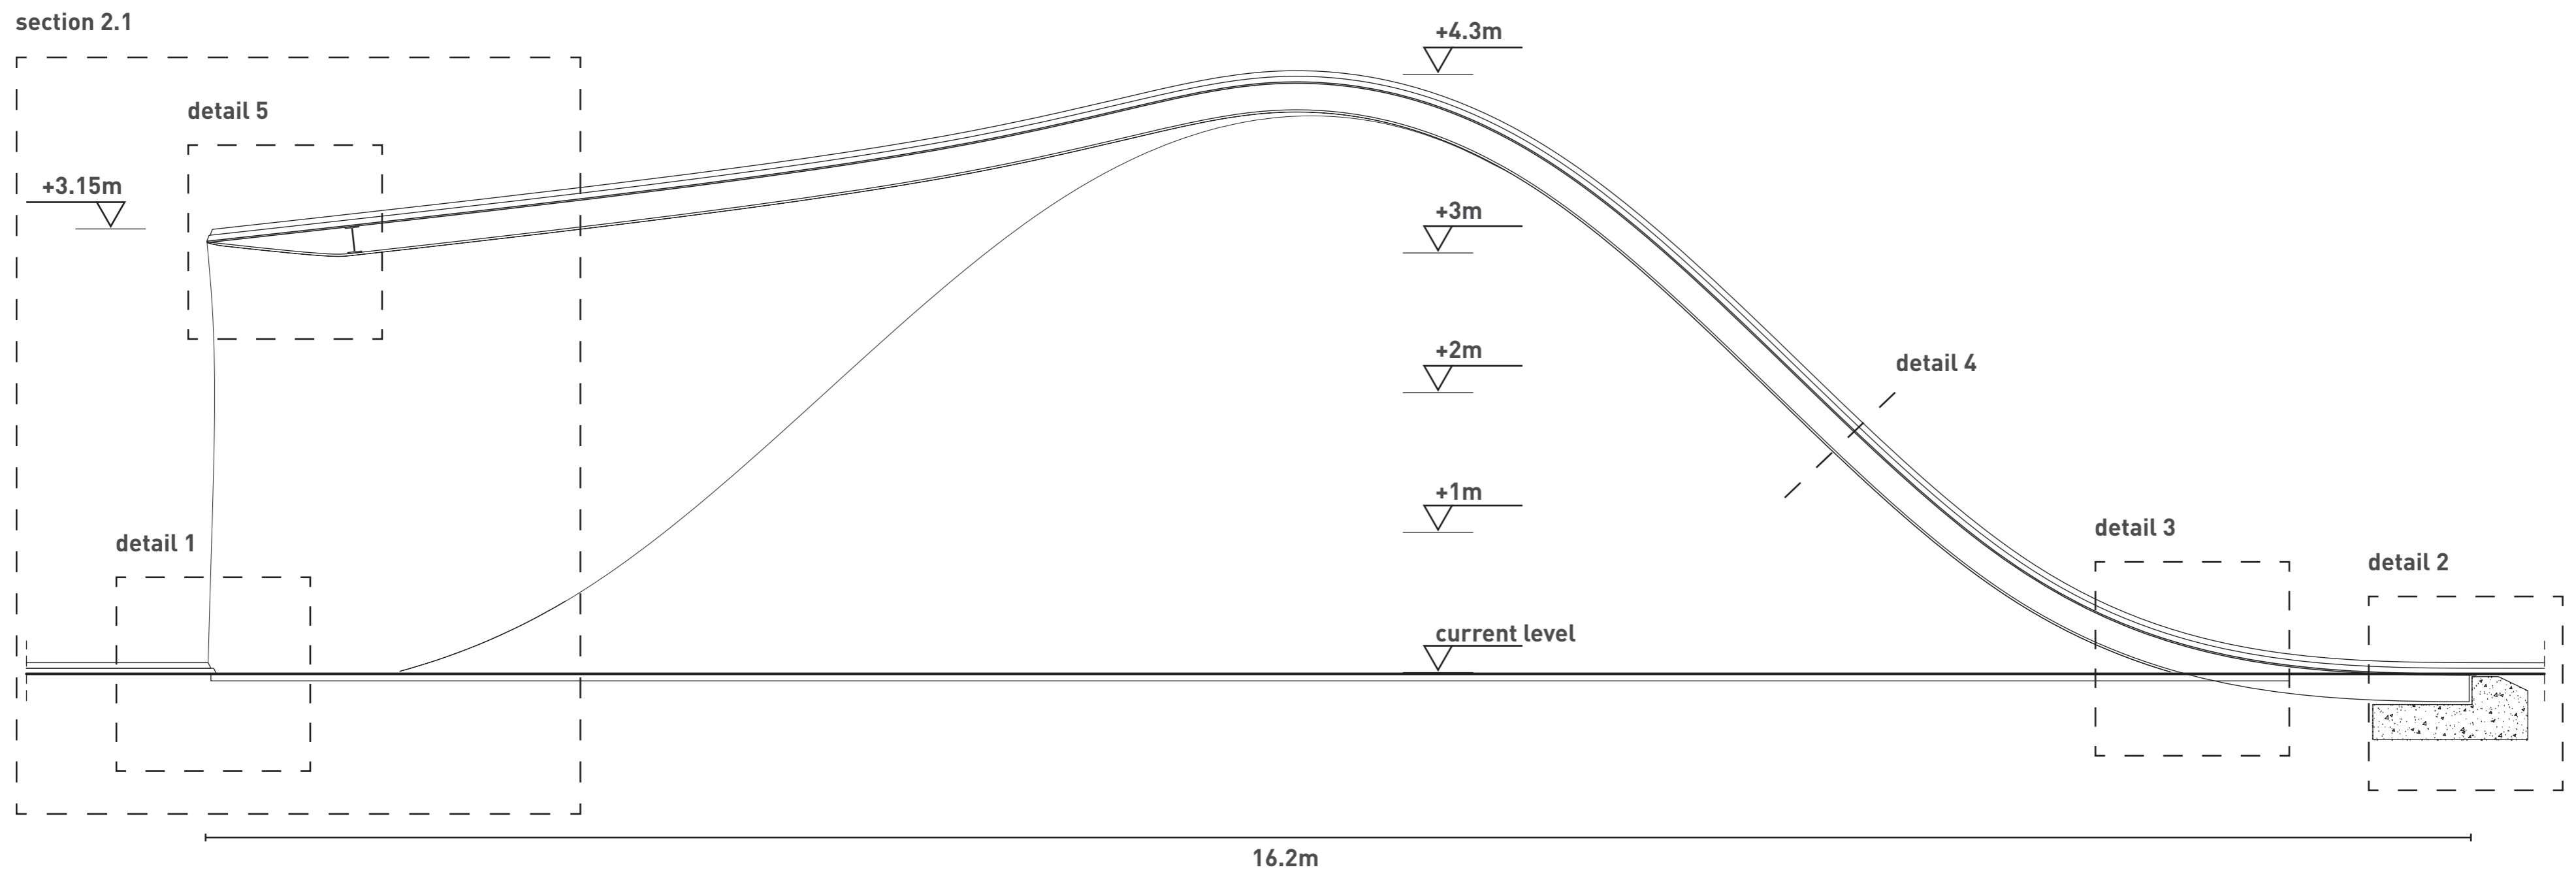

section 2

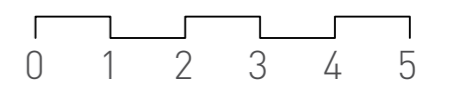

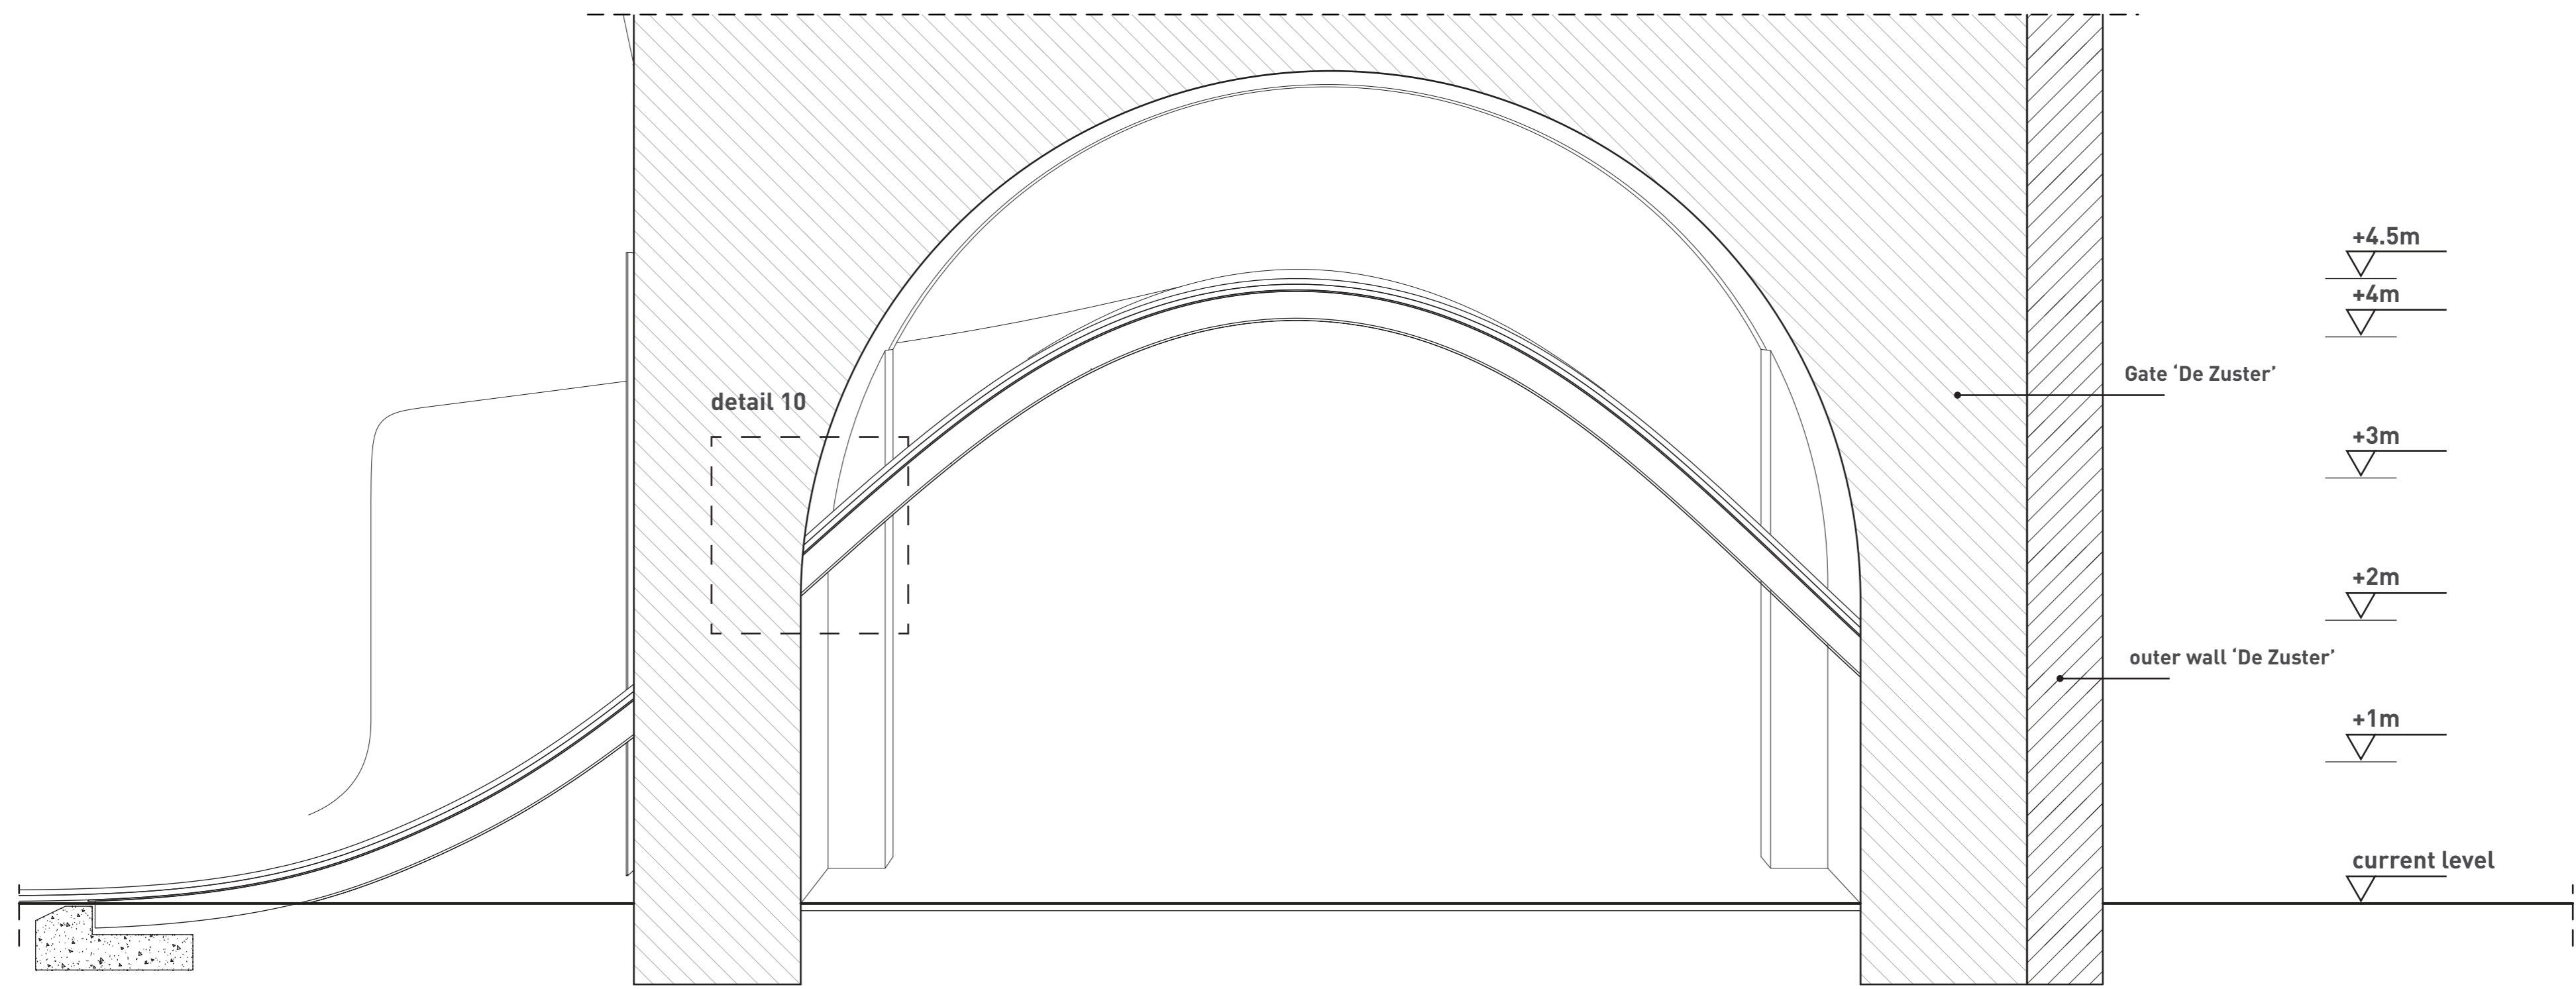

detail 10

Gate 'De Zuster'

outer wall 'De Zuster'

+4.5m

+4m


+3m

+2m


+1m

current level


7.5m

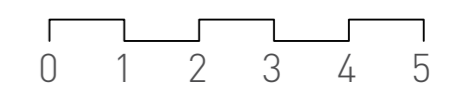


section 3

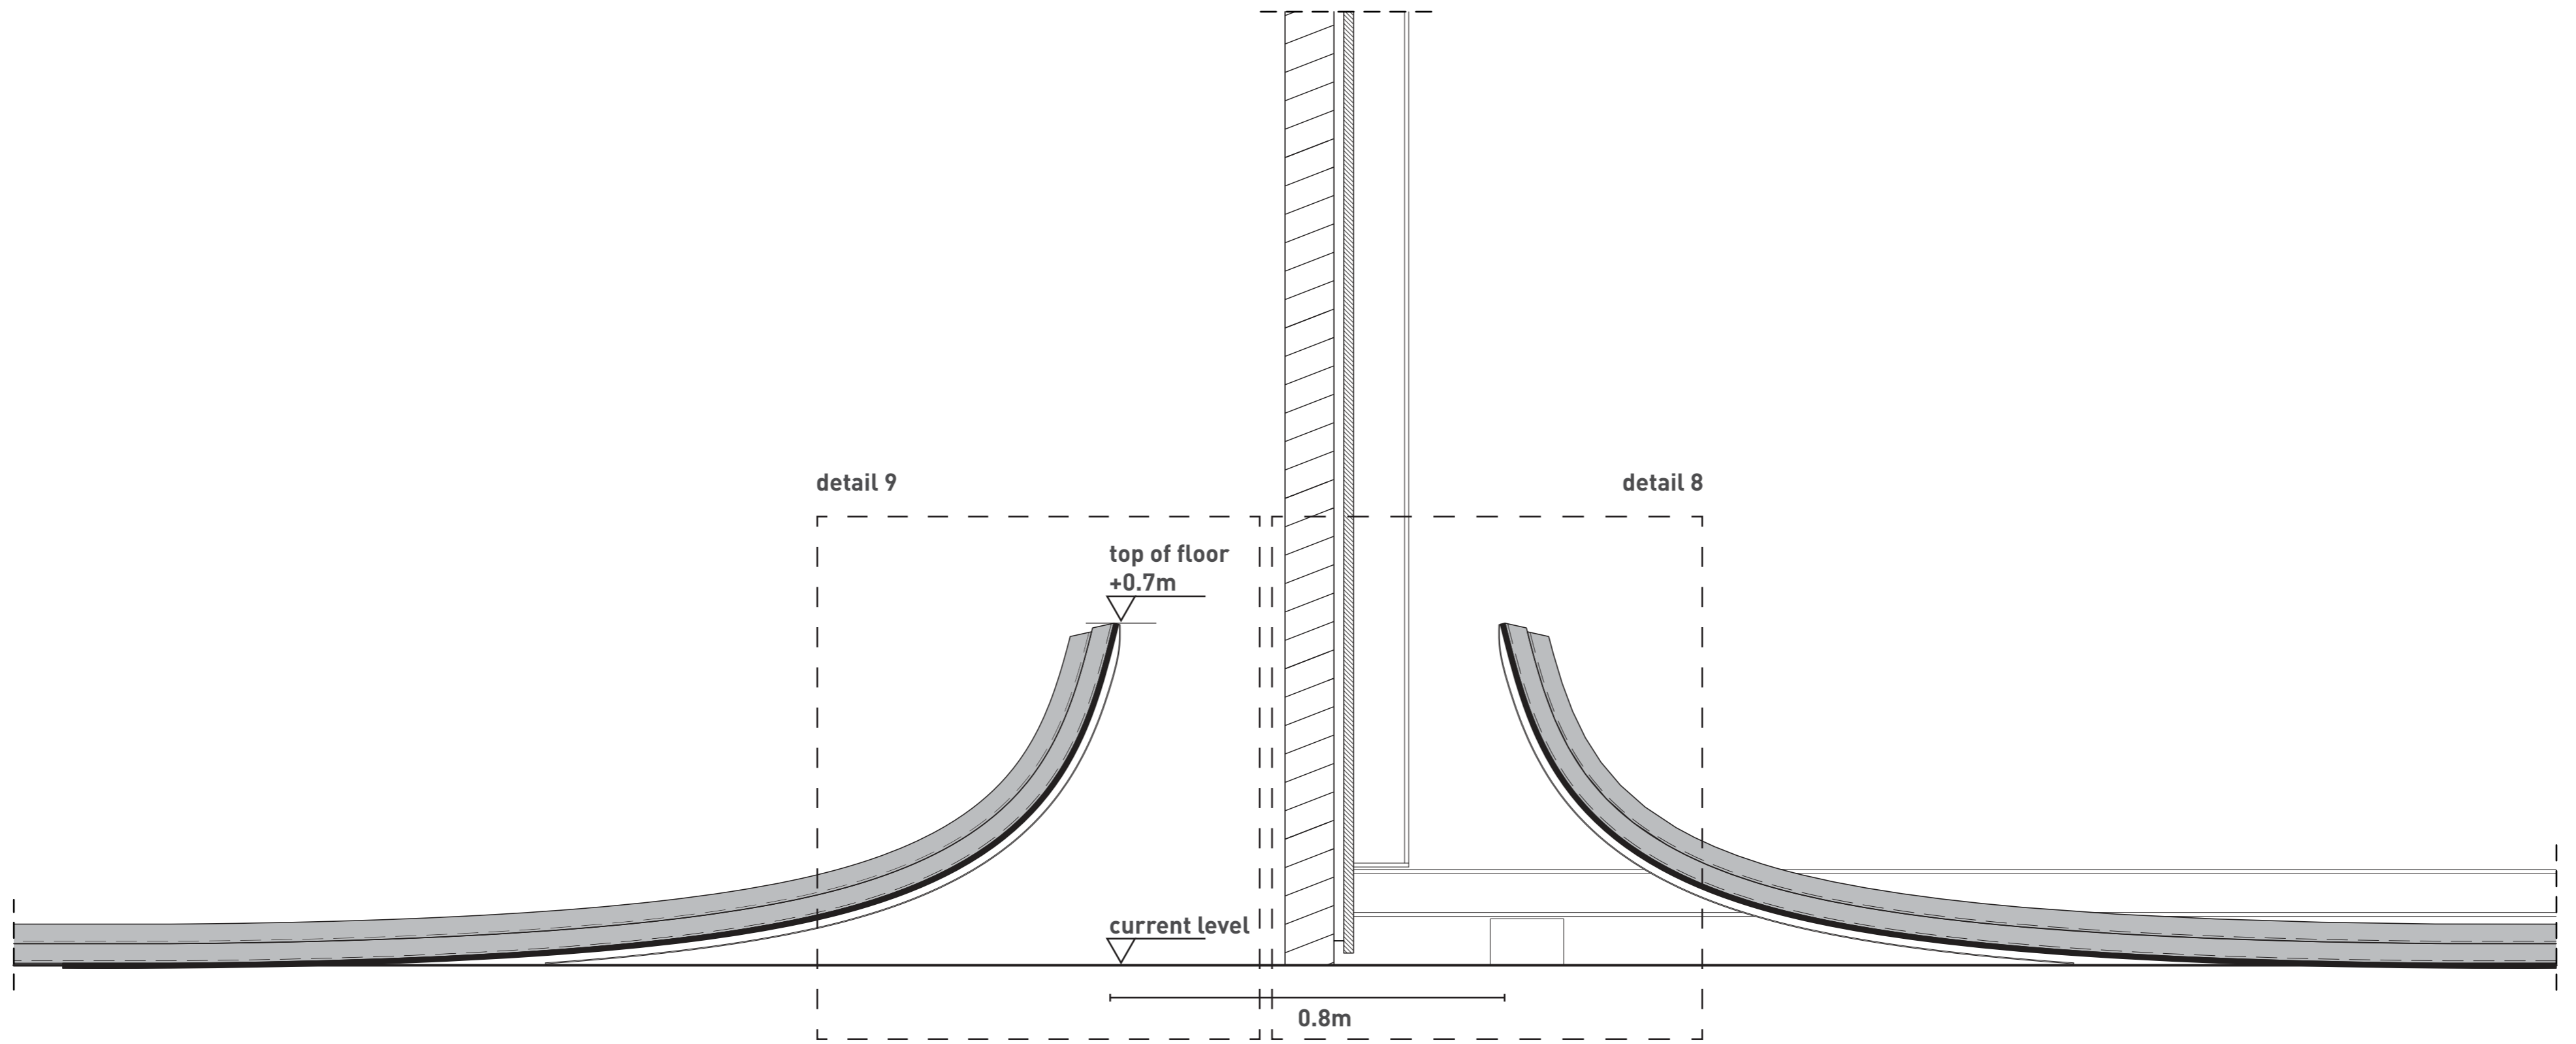

section 4

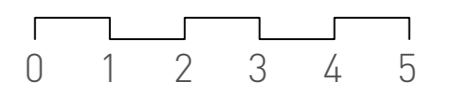

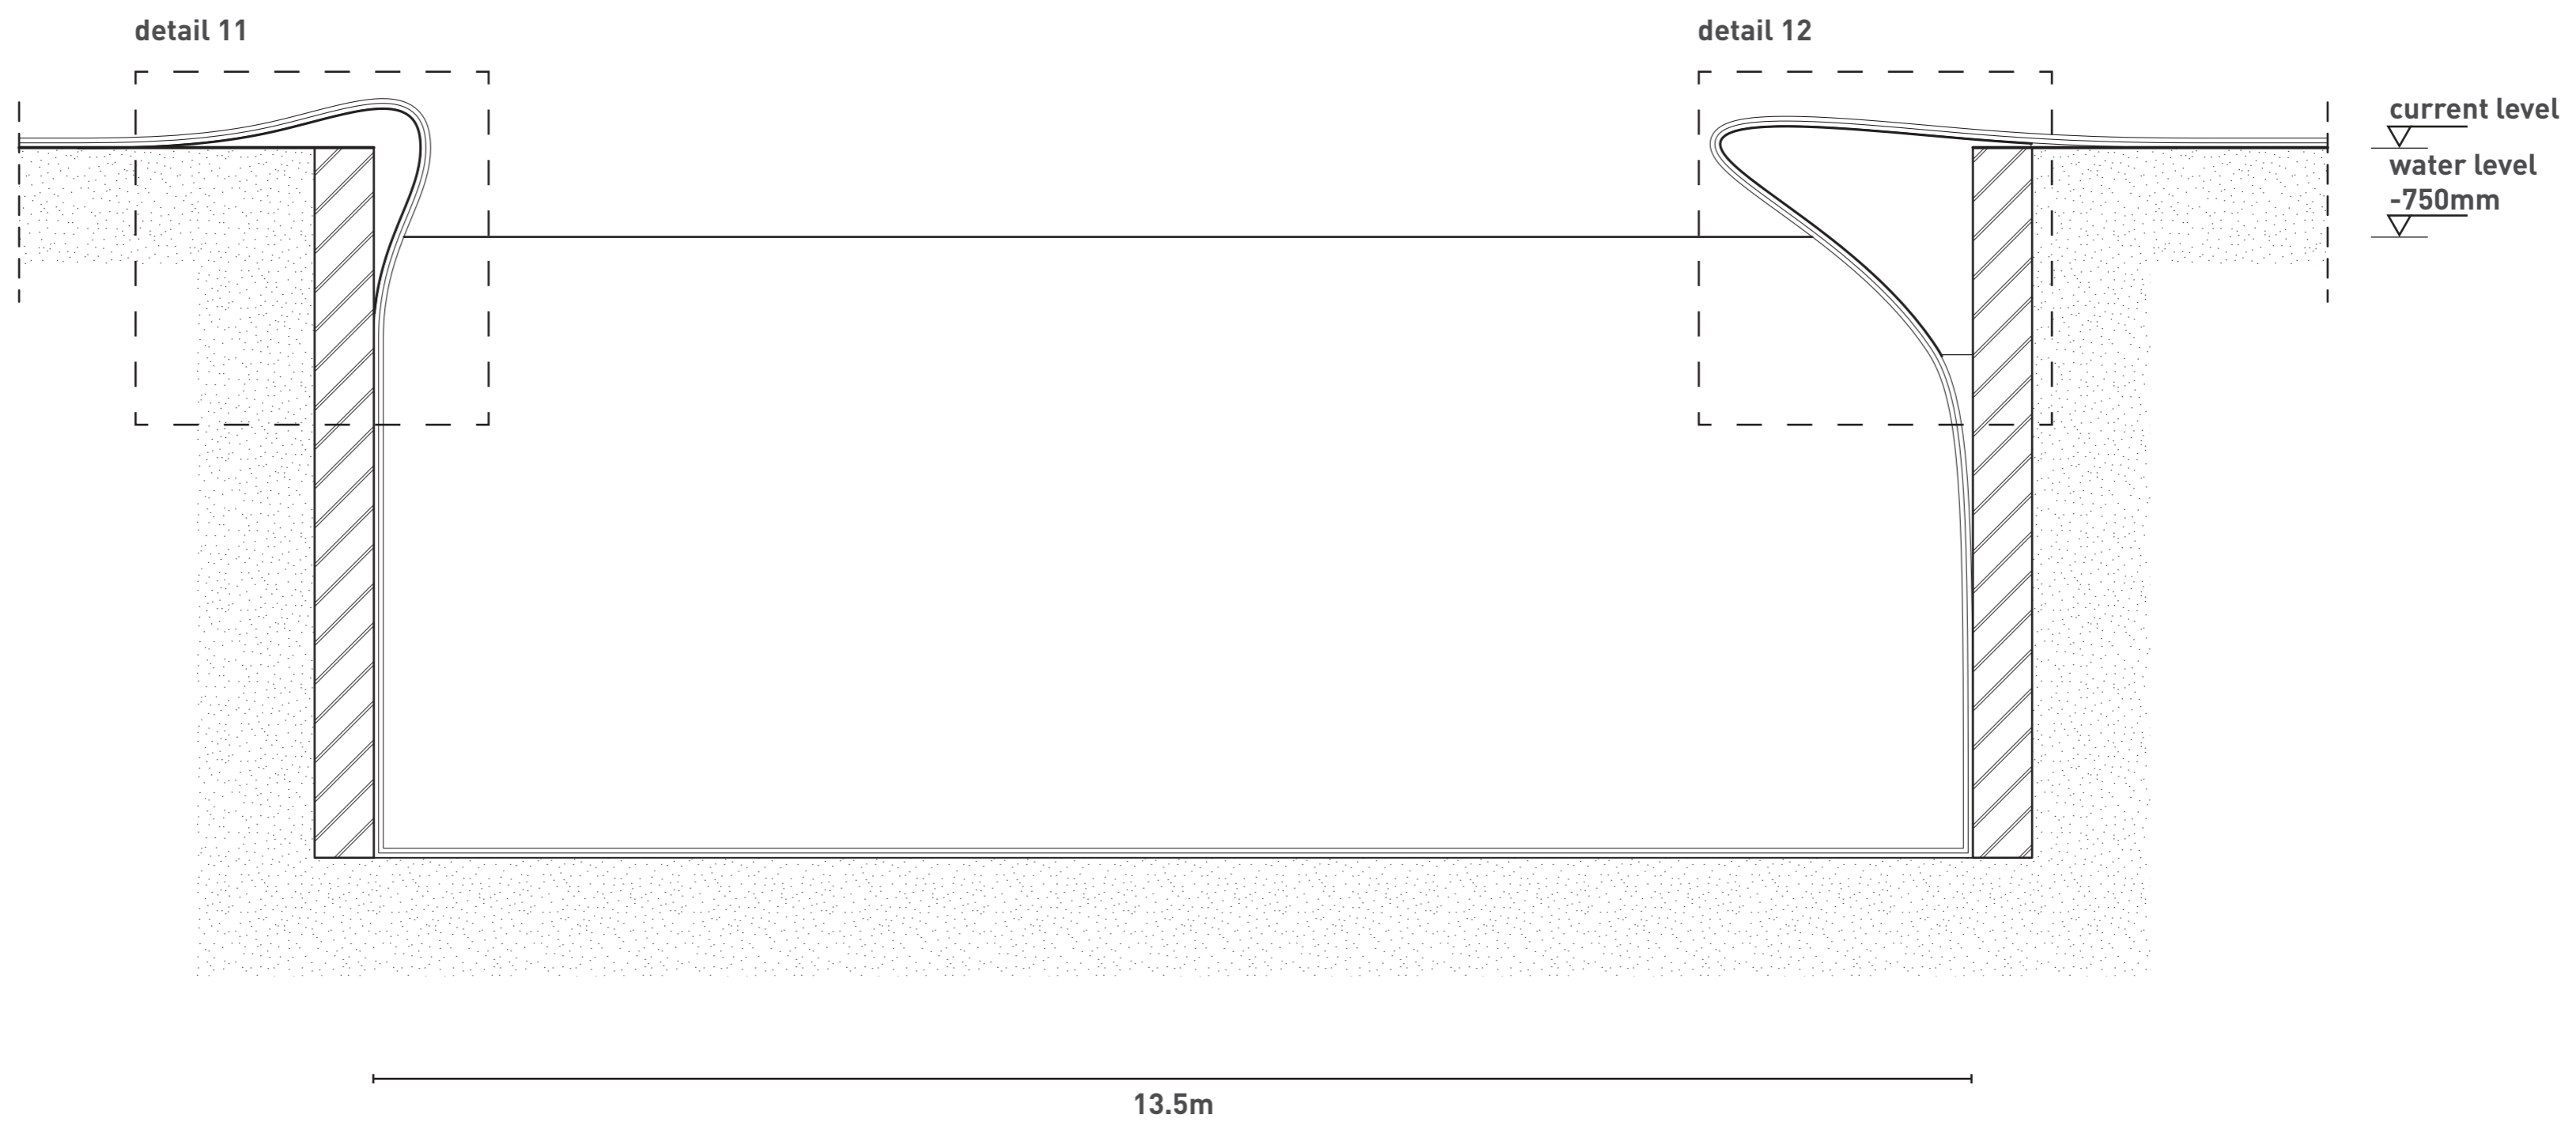

section 5

