


NIET NIEUW WEST

A RADICALLY CIRCULAR TRANSFORMATION STRATEGY
FOR A POST-WAR PORCHFLAT ENSEMBLE

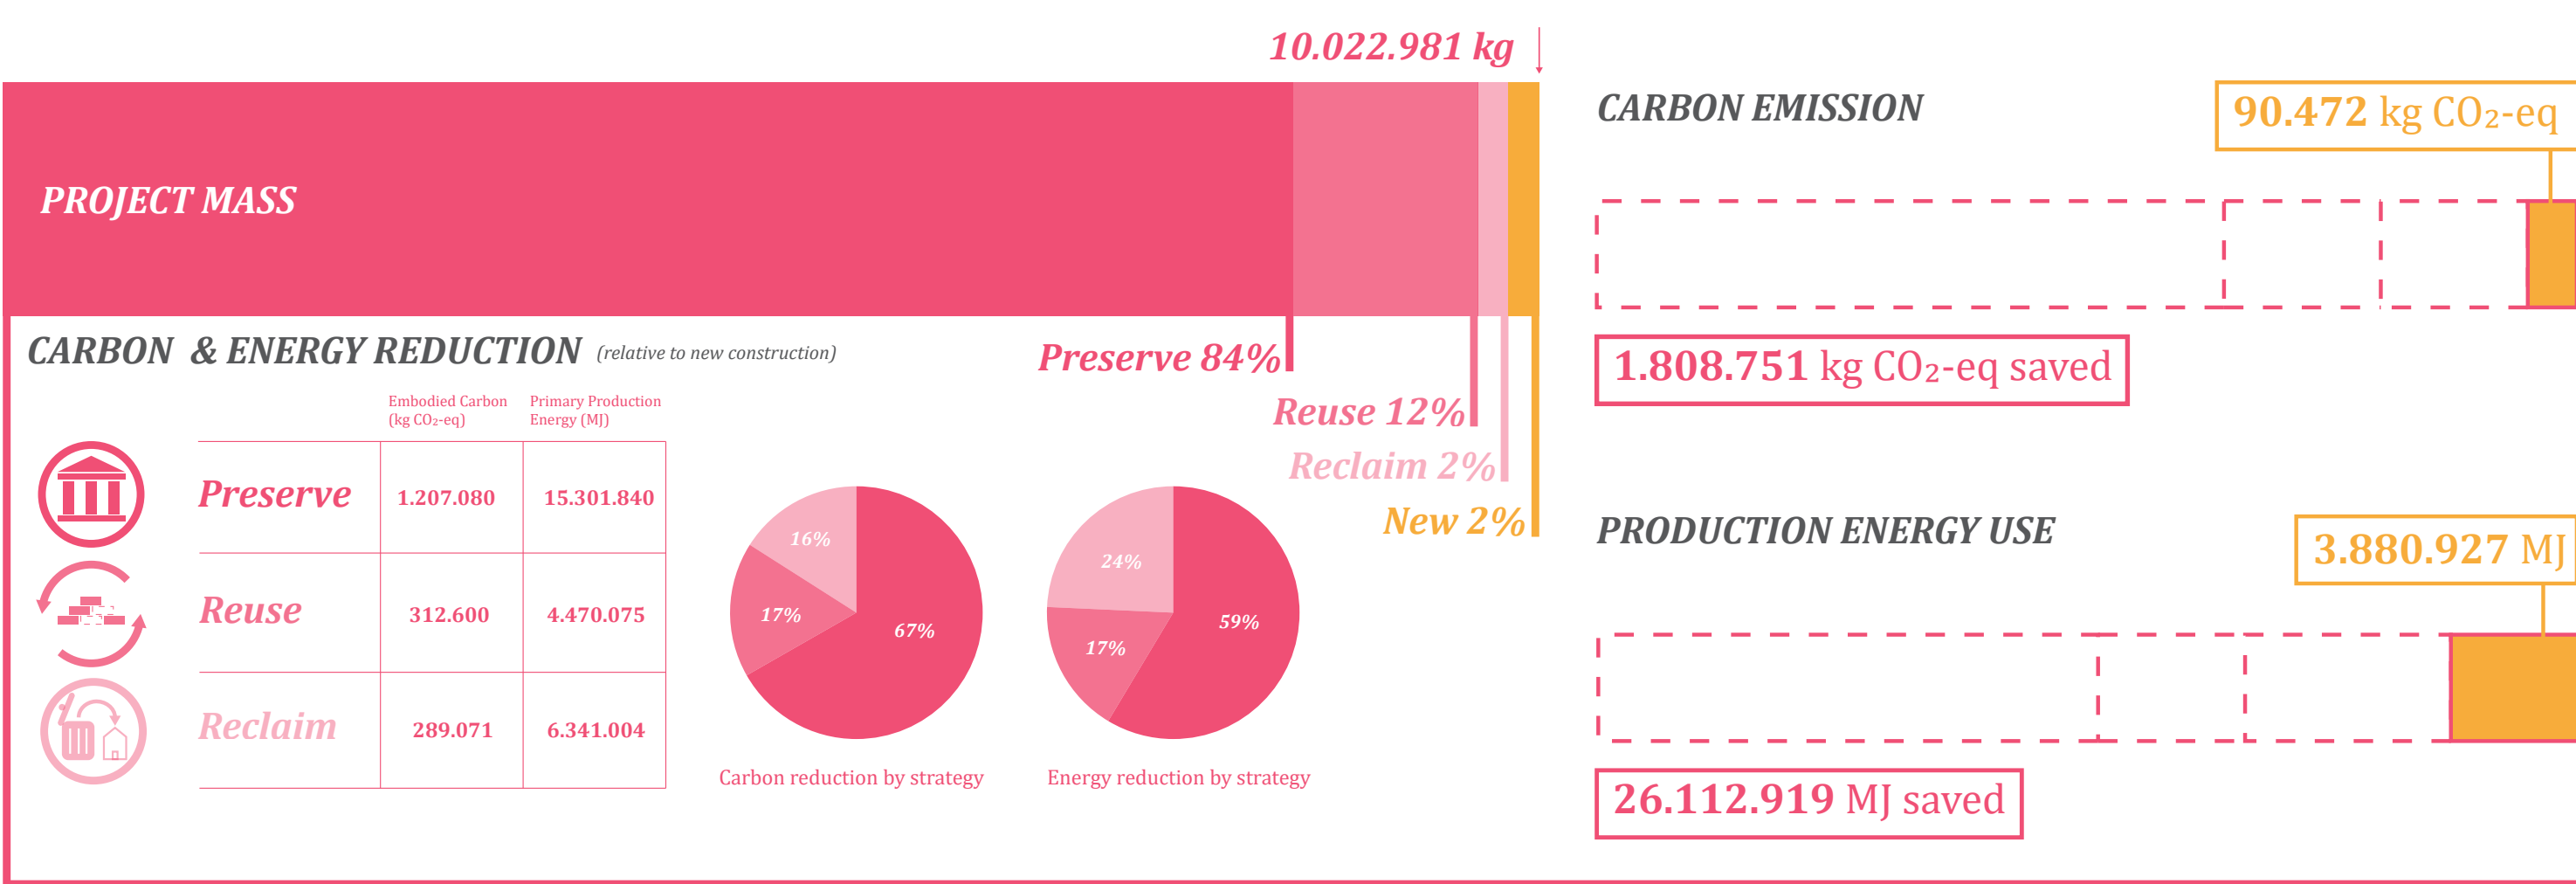


Design case: 'VanTijenflats'. Nolensstraat 6-154
Location: Amsterdam, Nieuw-West, Geuzenveld



Situation 1:1000

URBAN SECTION (A'A)

SECTION ZOOM 1: PUBLIC PLINTH


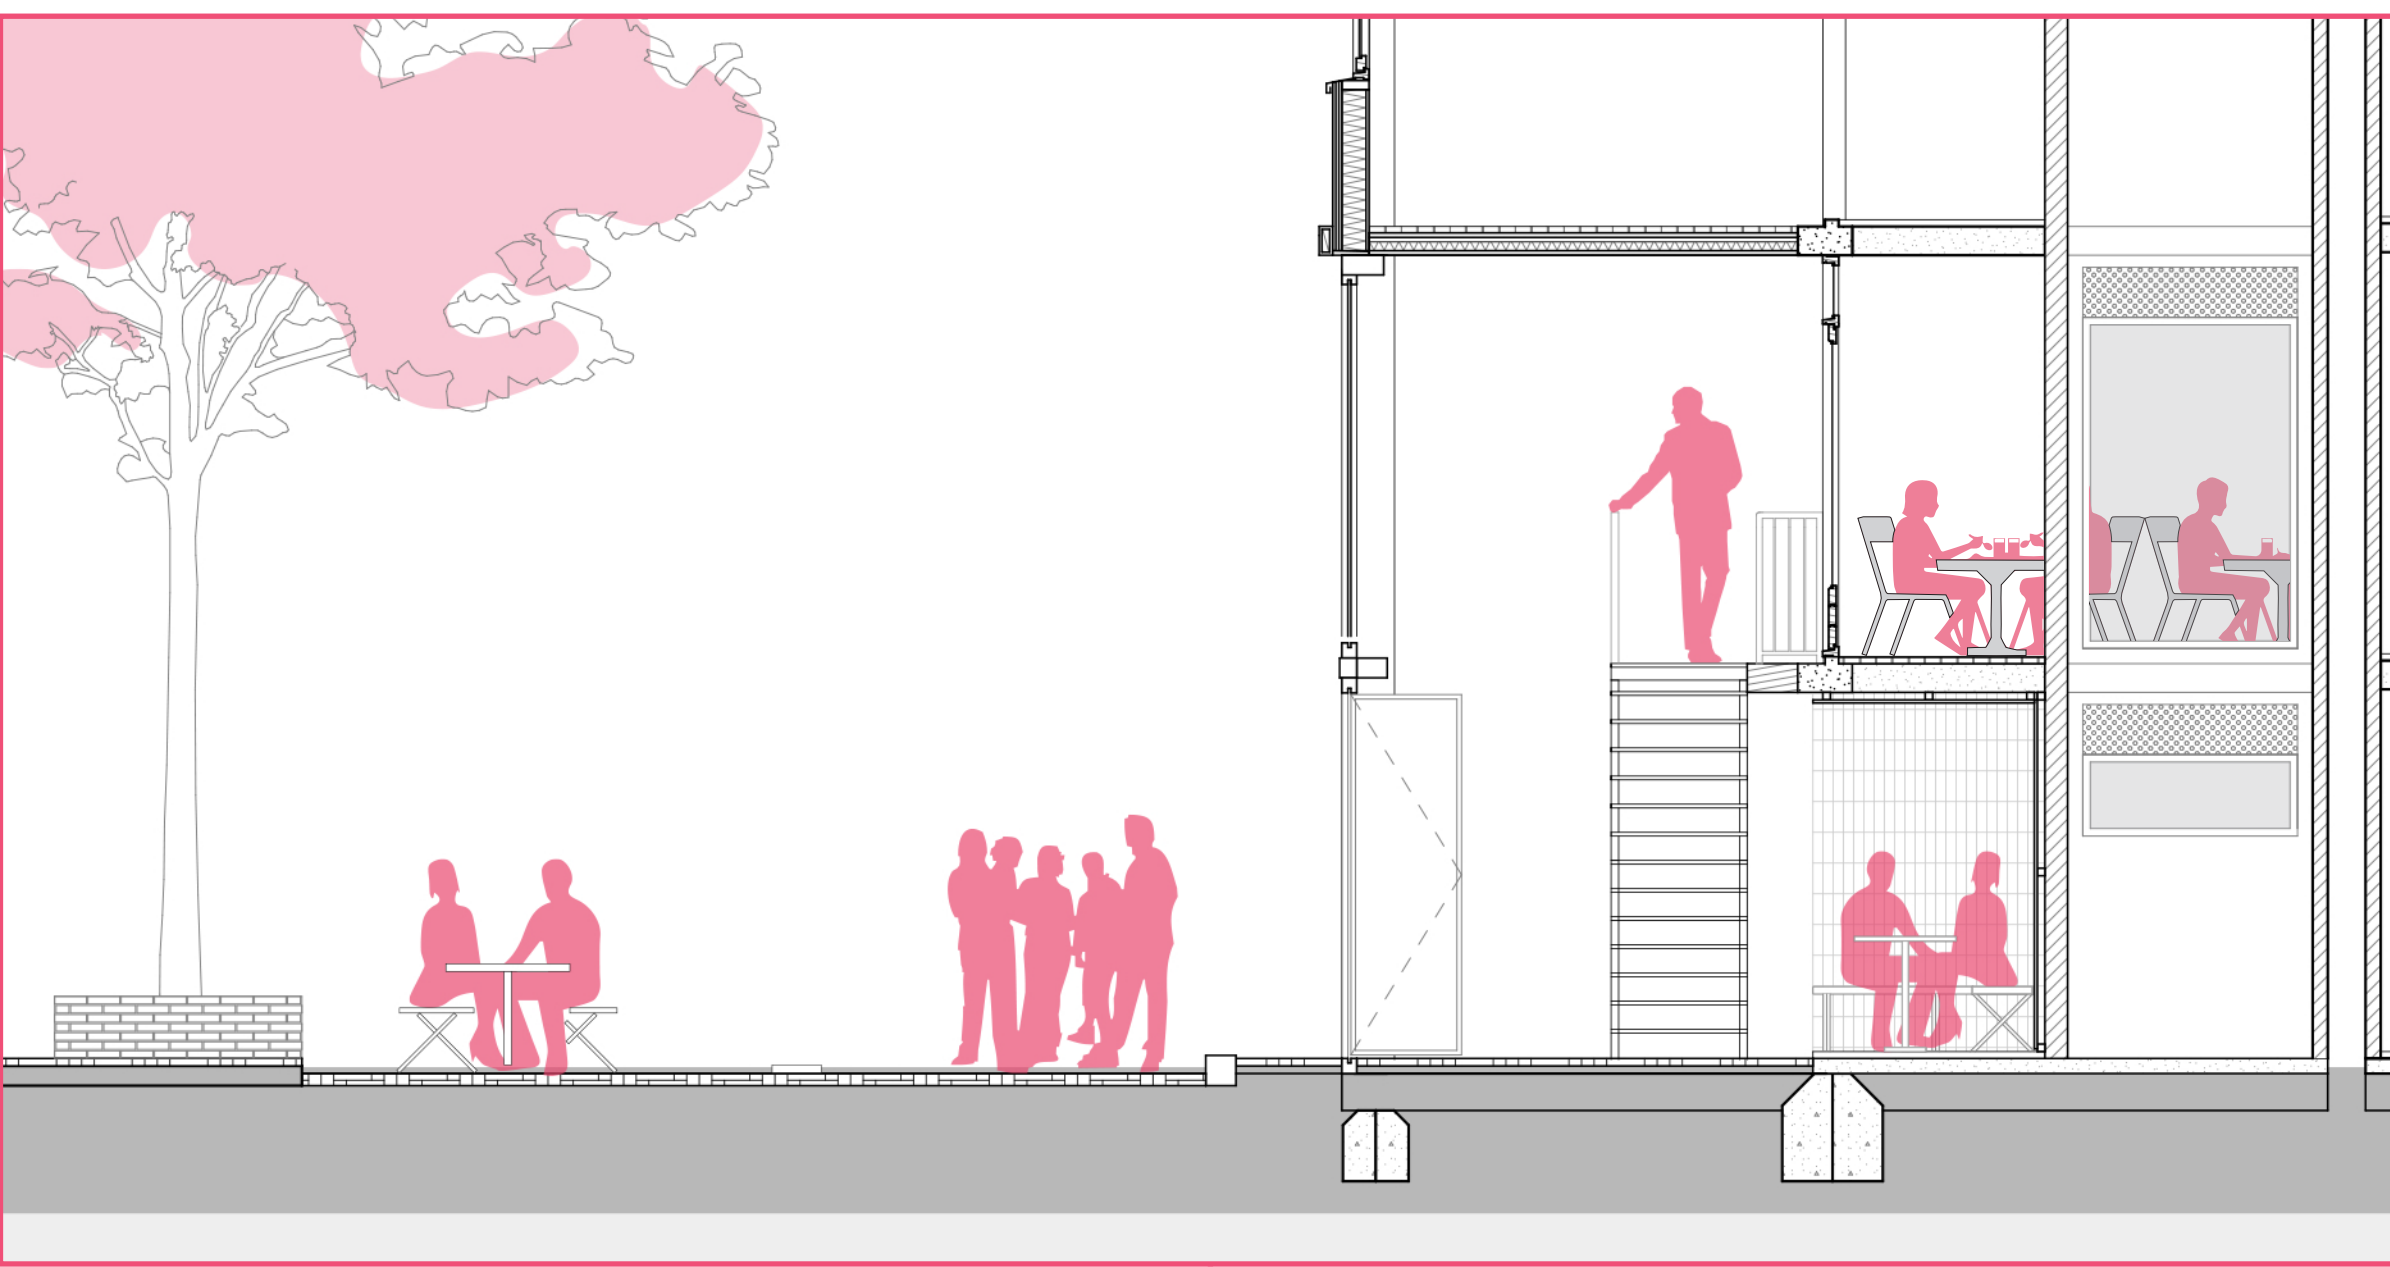


Section 1:50

DETAILS 1:5


MATERIAL LEGEND

- Preserved
- Reused
- Reclaimed

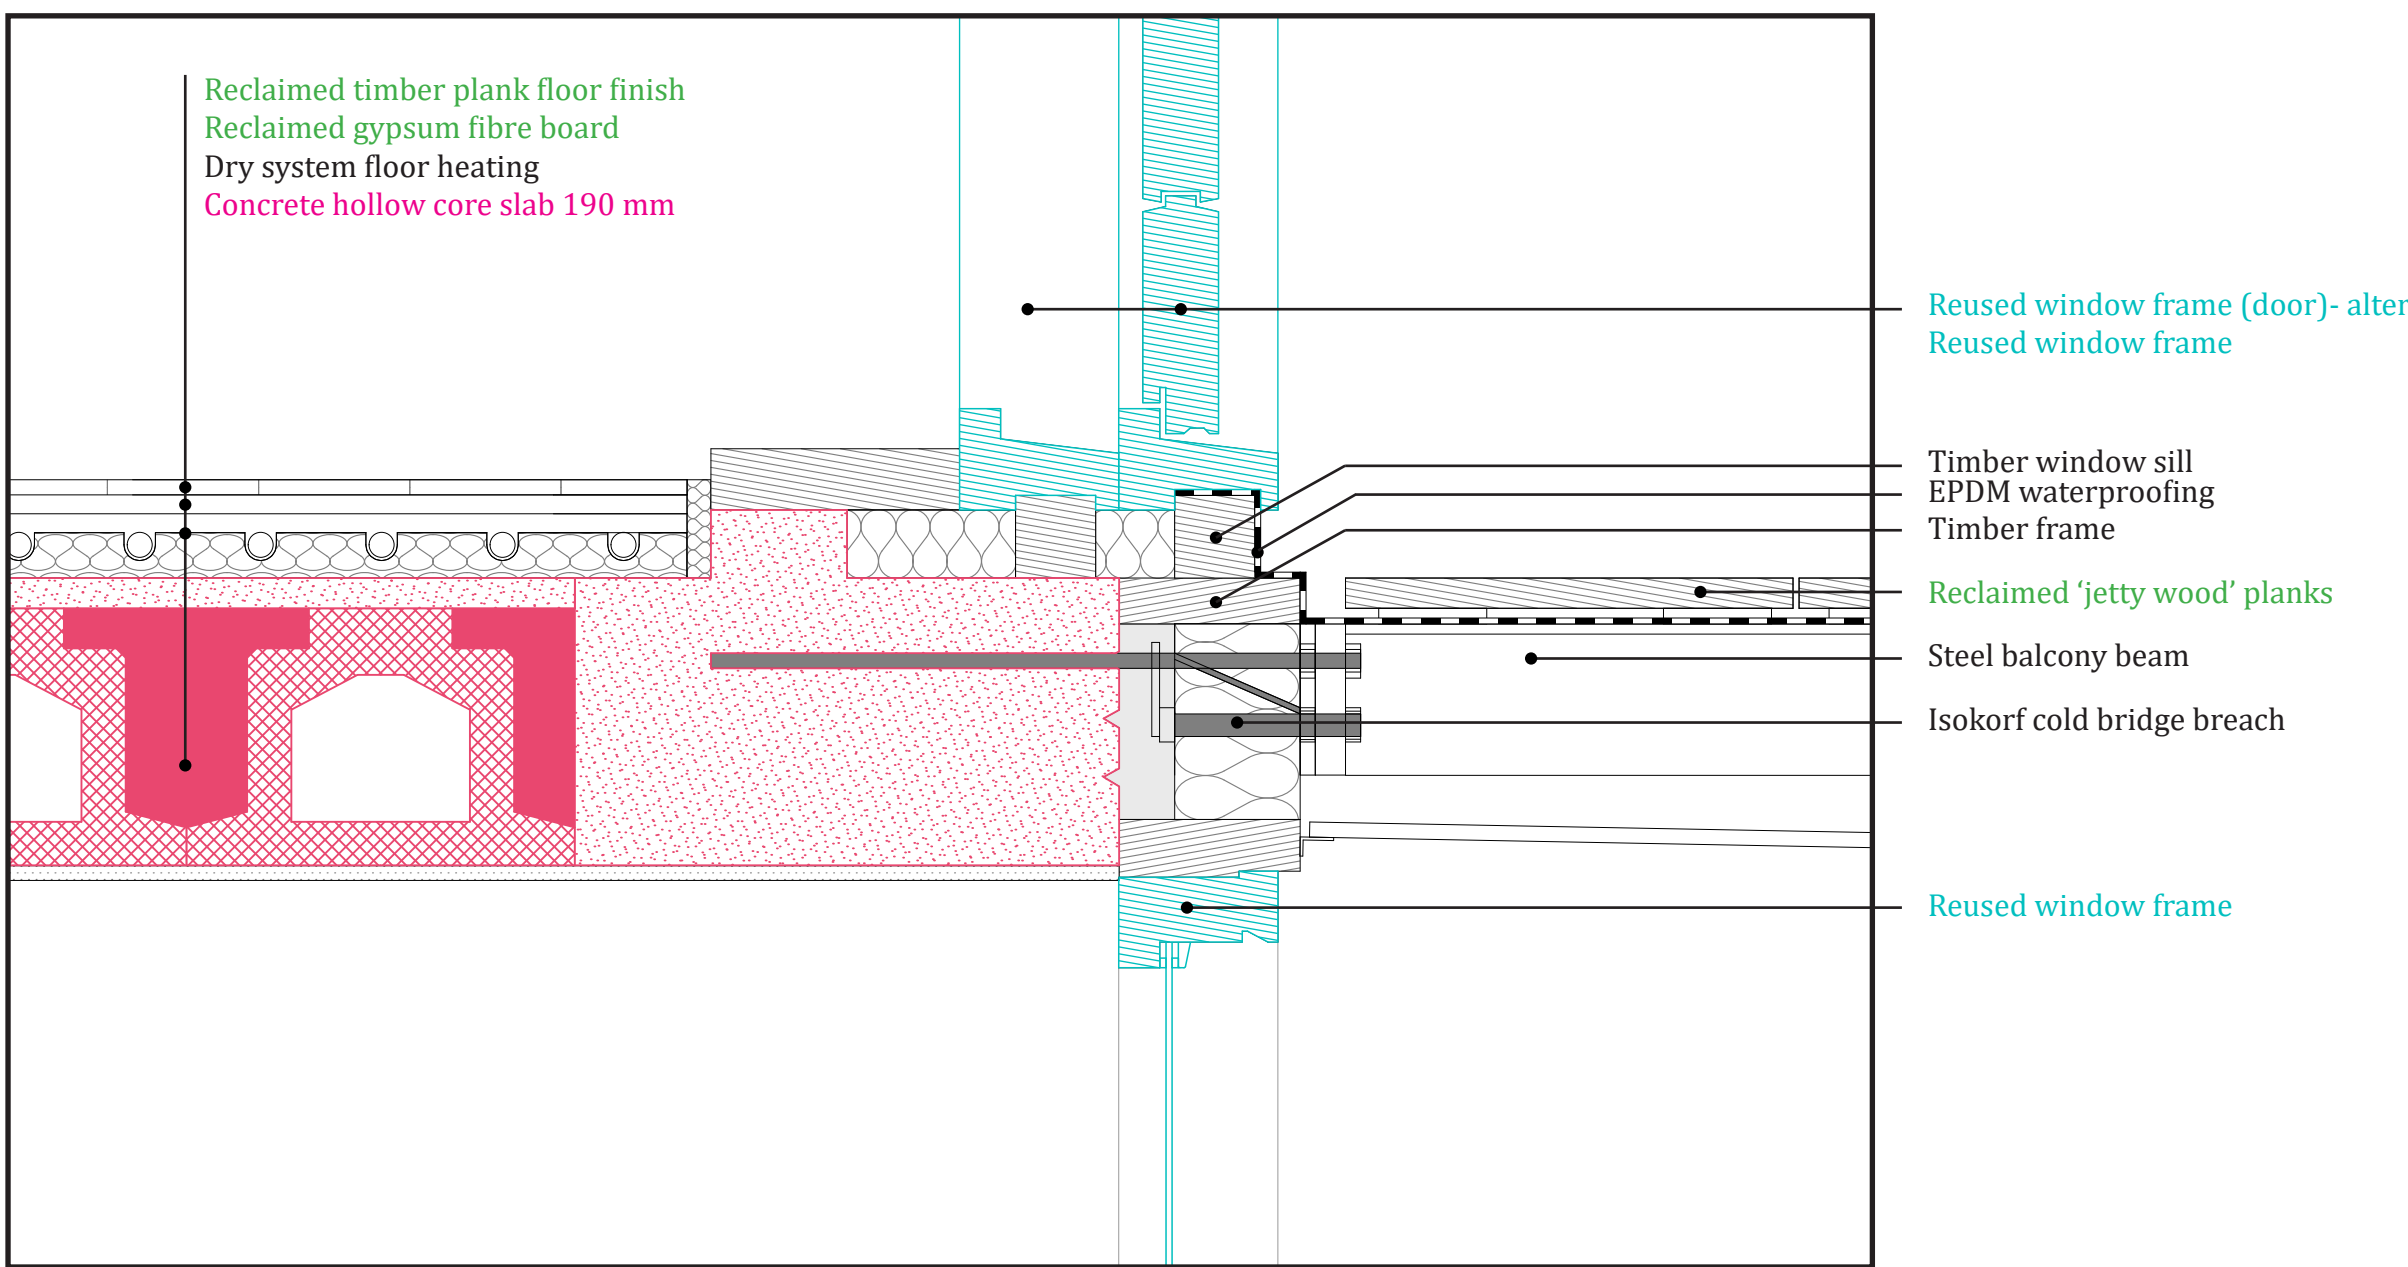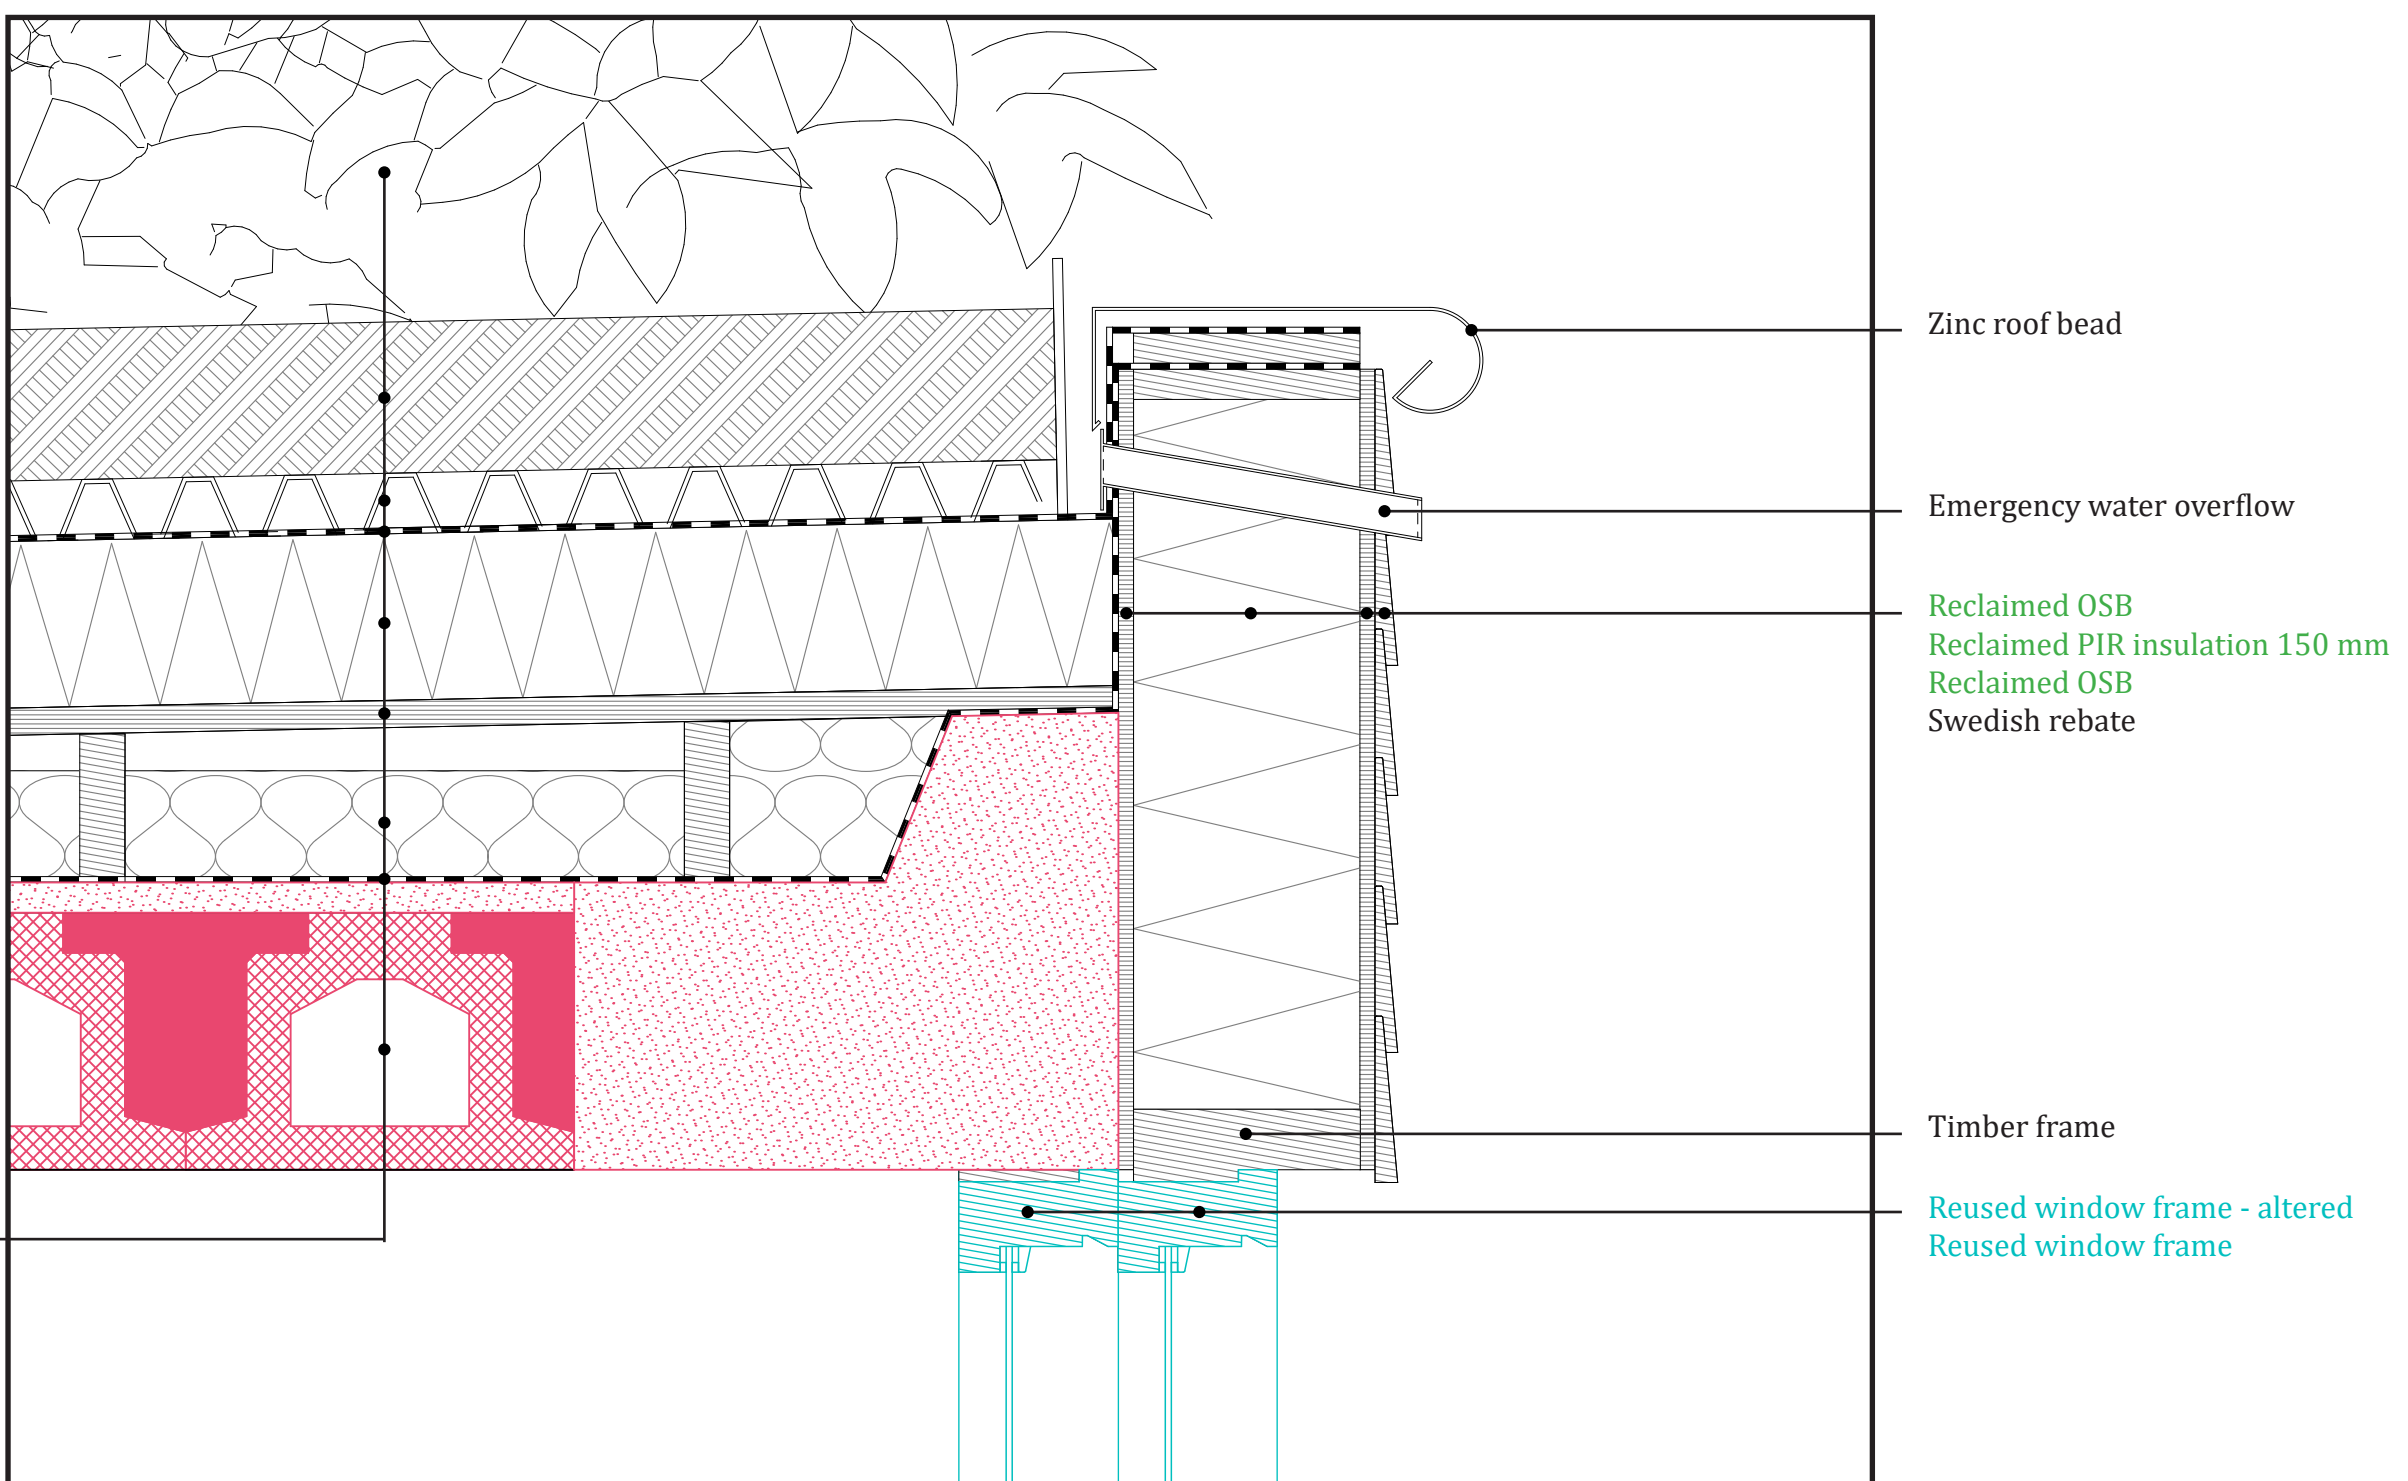

Detail 1. 1:5

Detail 2. 1:5

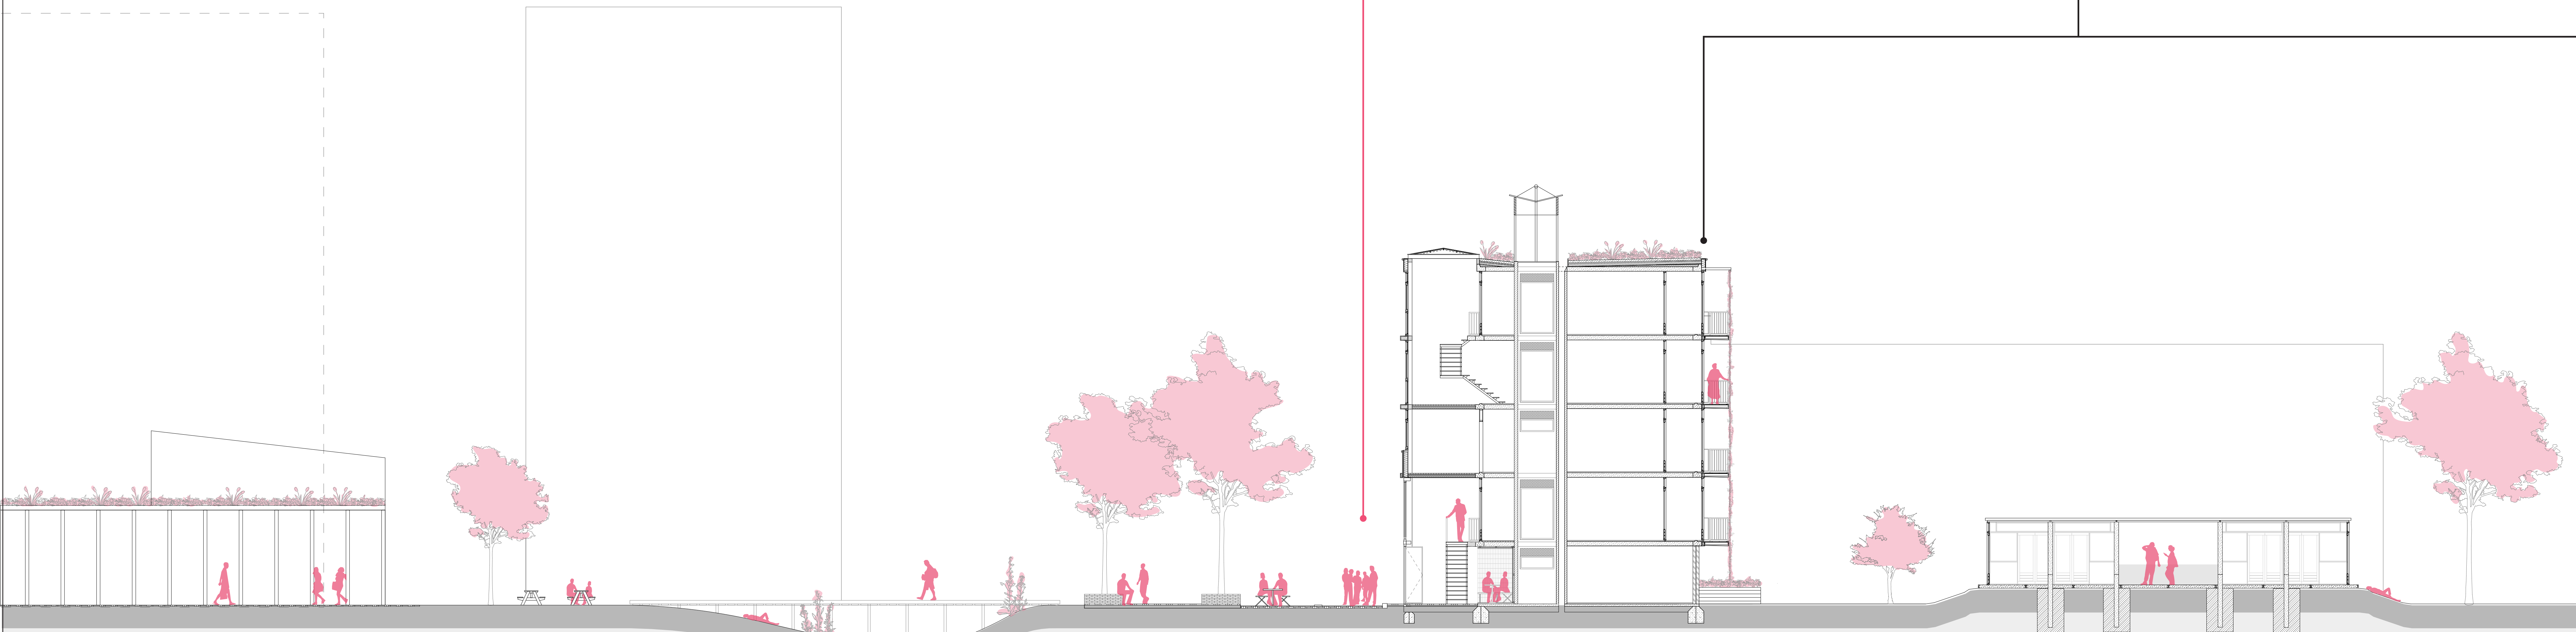



COMMERCIAL SQUARE

PUBLIC GREEN SPACE

PUBLIC LEISURE STREET

COLLECTIVE COURTYARD


FACADE FRAGMENT
(Without natural sun shading)

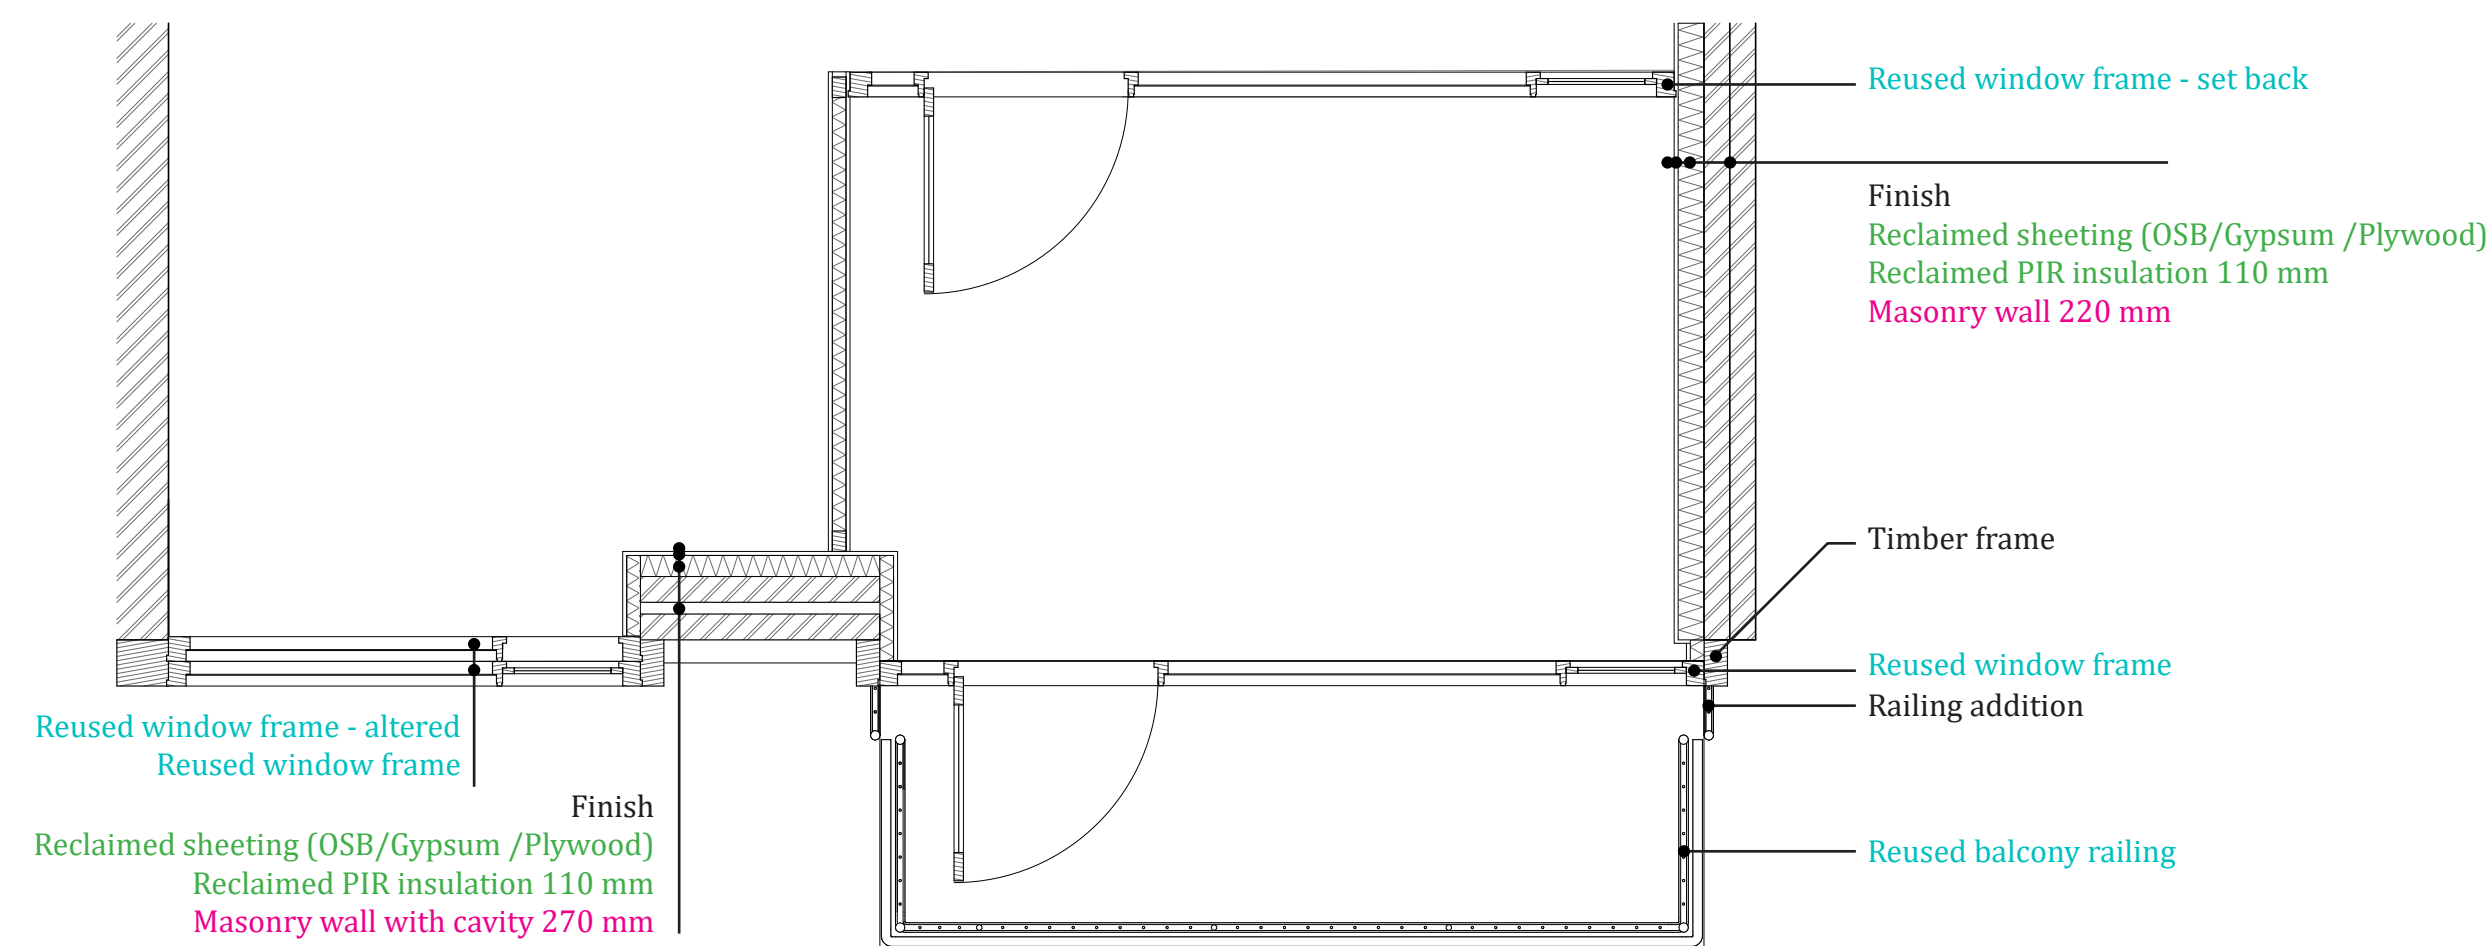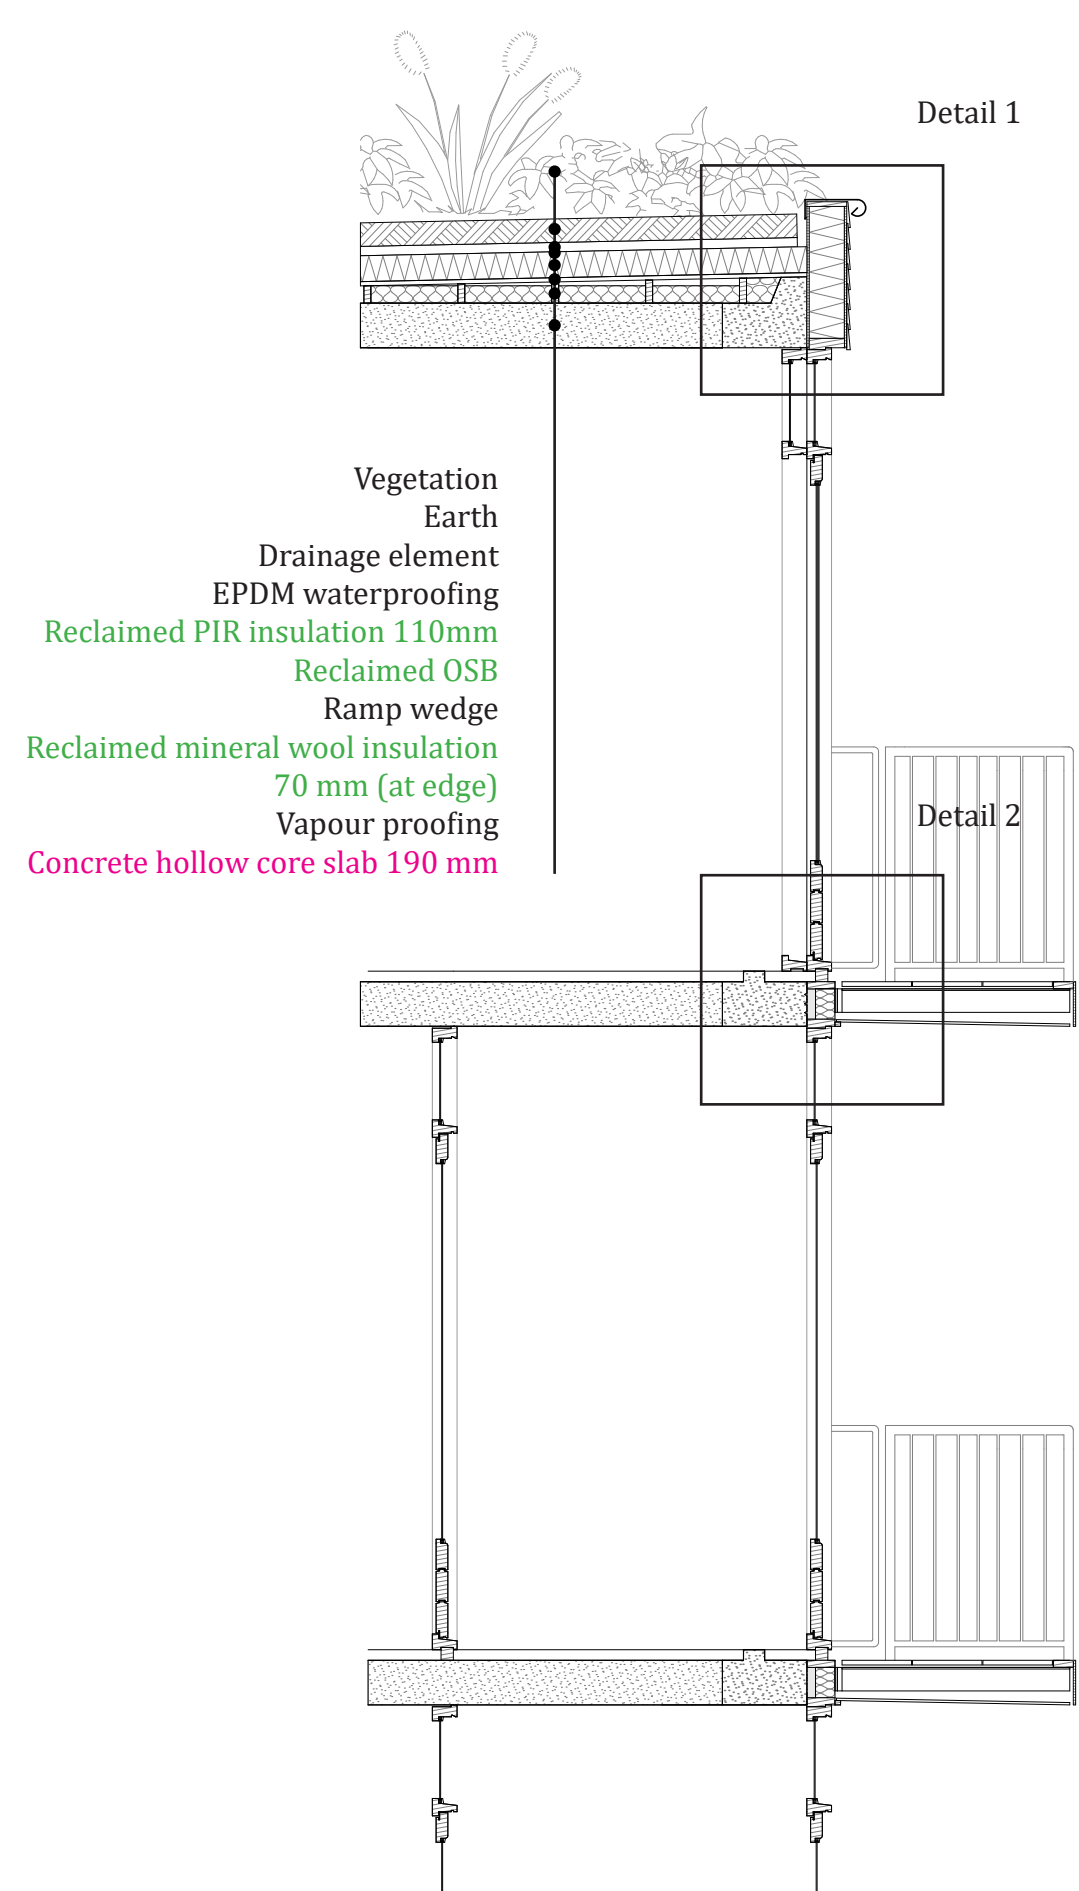


Facade fragment 1:20.

THIJS VON BARNAU SYTHOFF. 4647297
GRADUATION STUDIO: RESOURCEFUL HOUSING 2024

SECTION ZOOM 2: COVERED PARKING, GREEN ROOF CANOPY

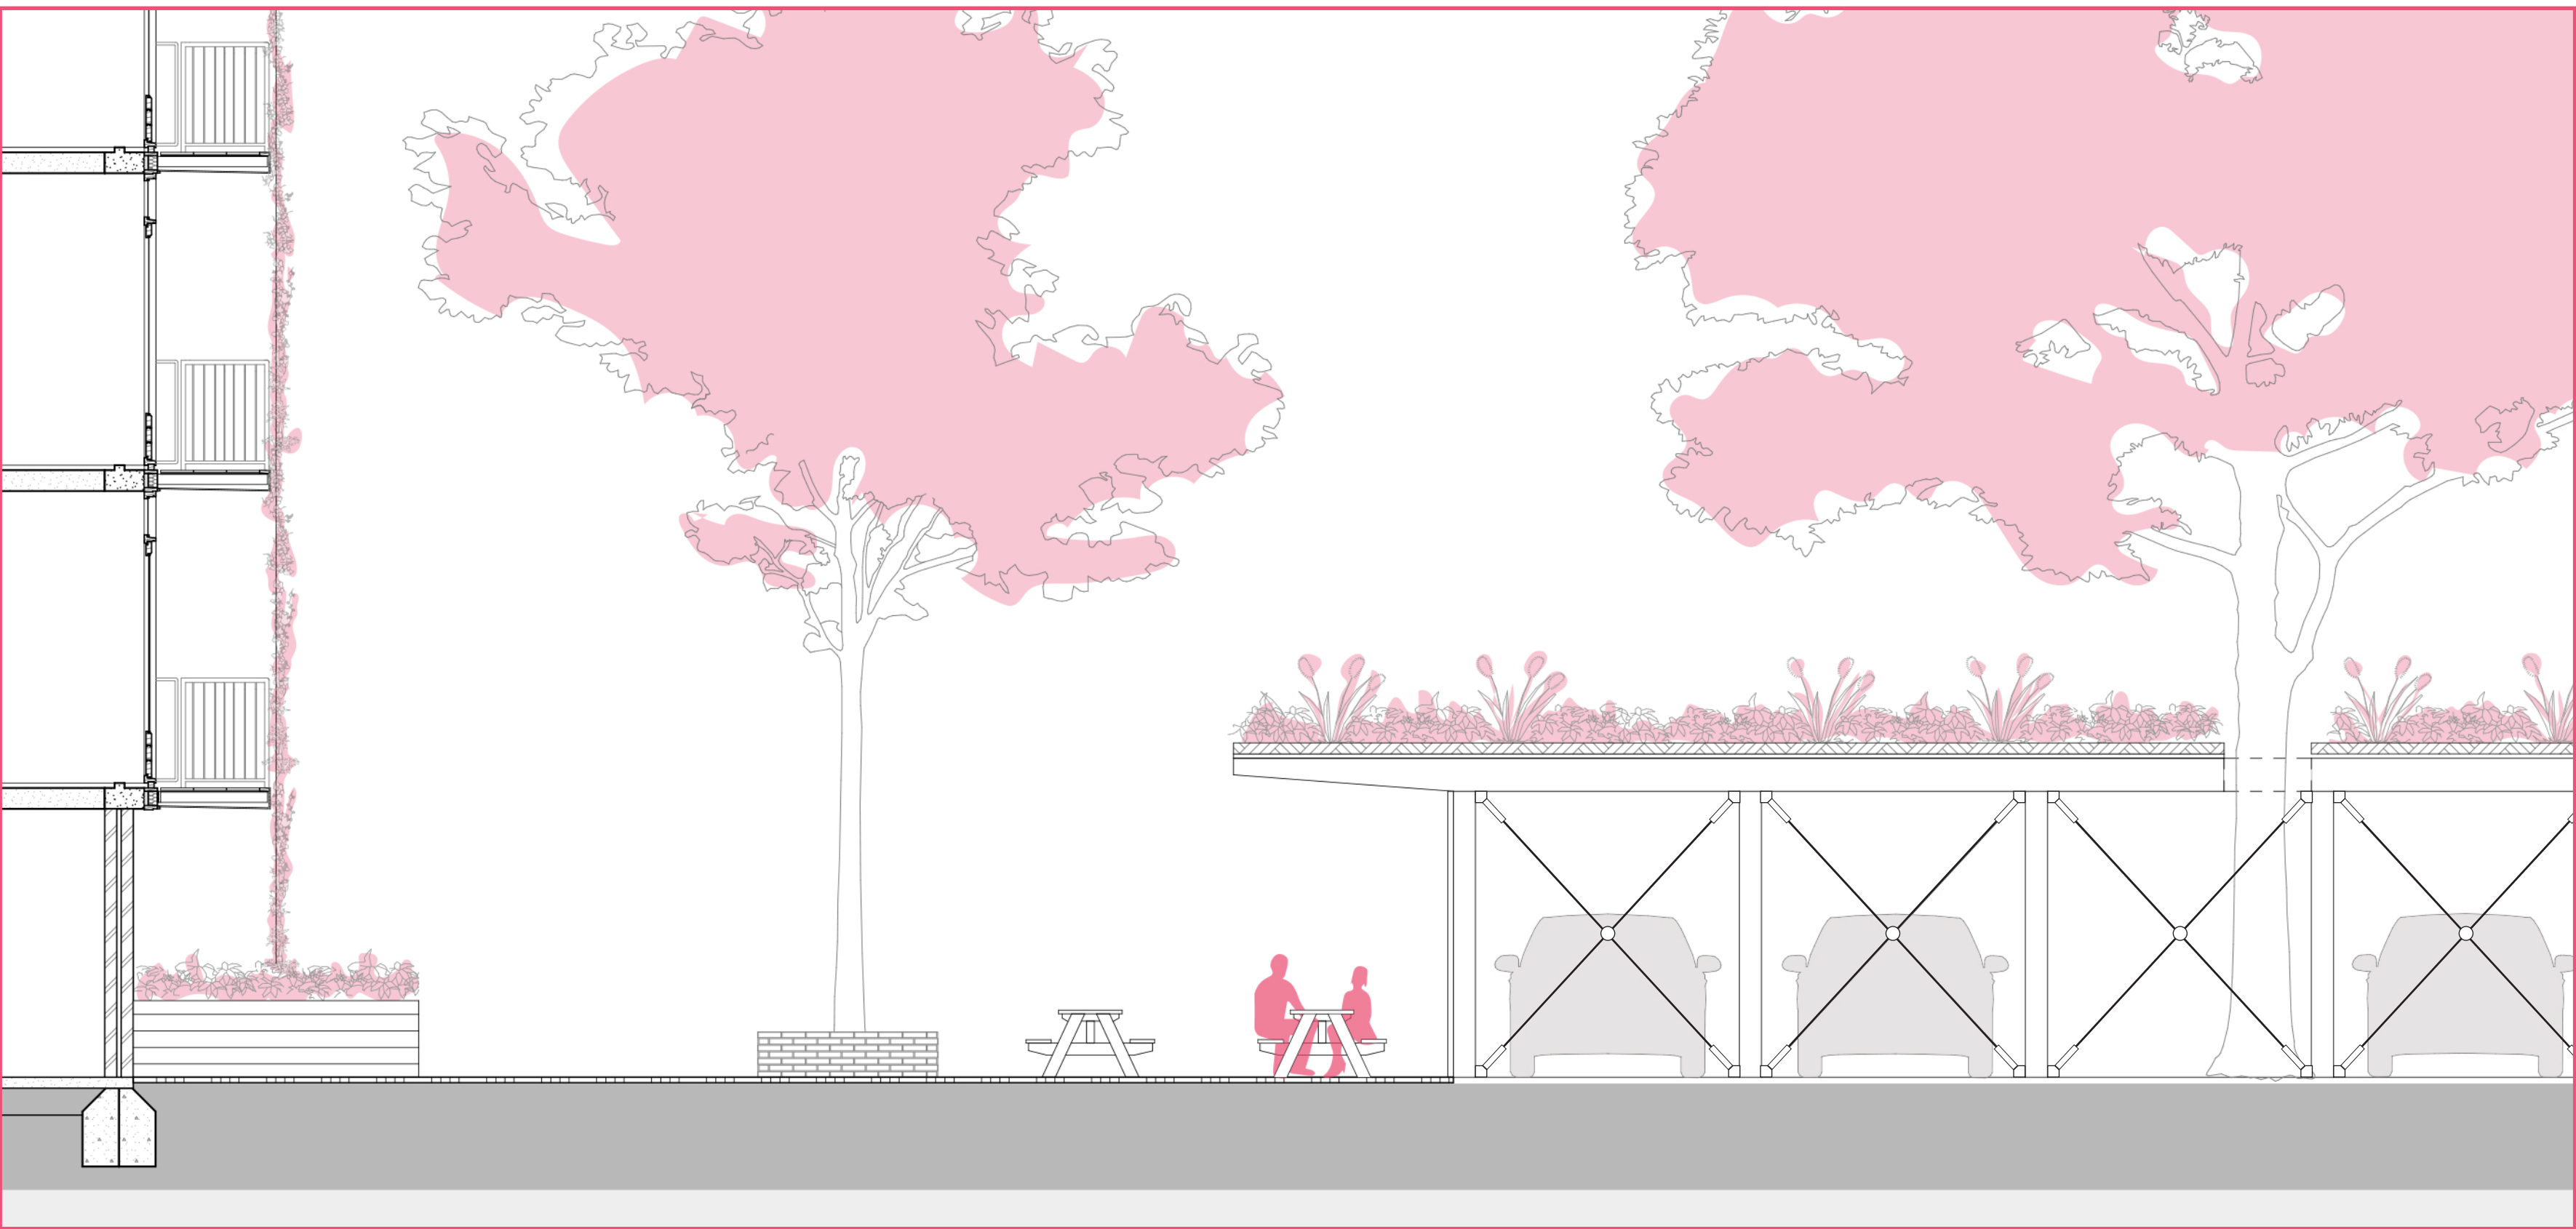

Section 1:50

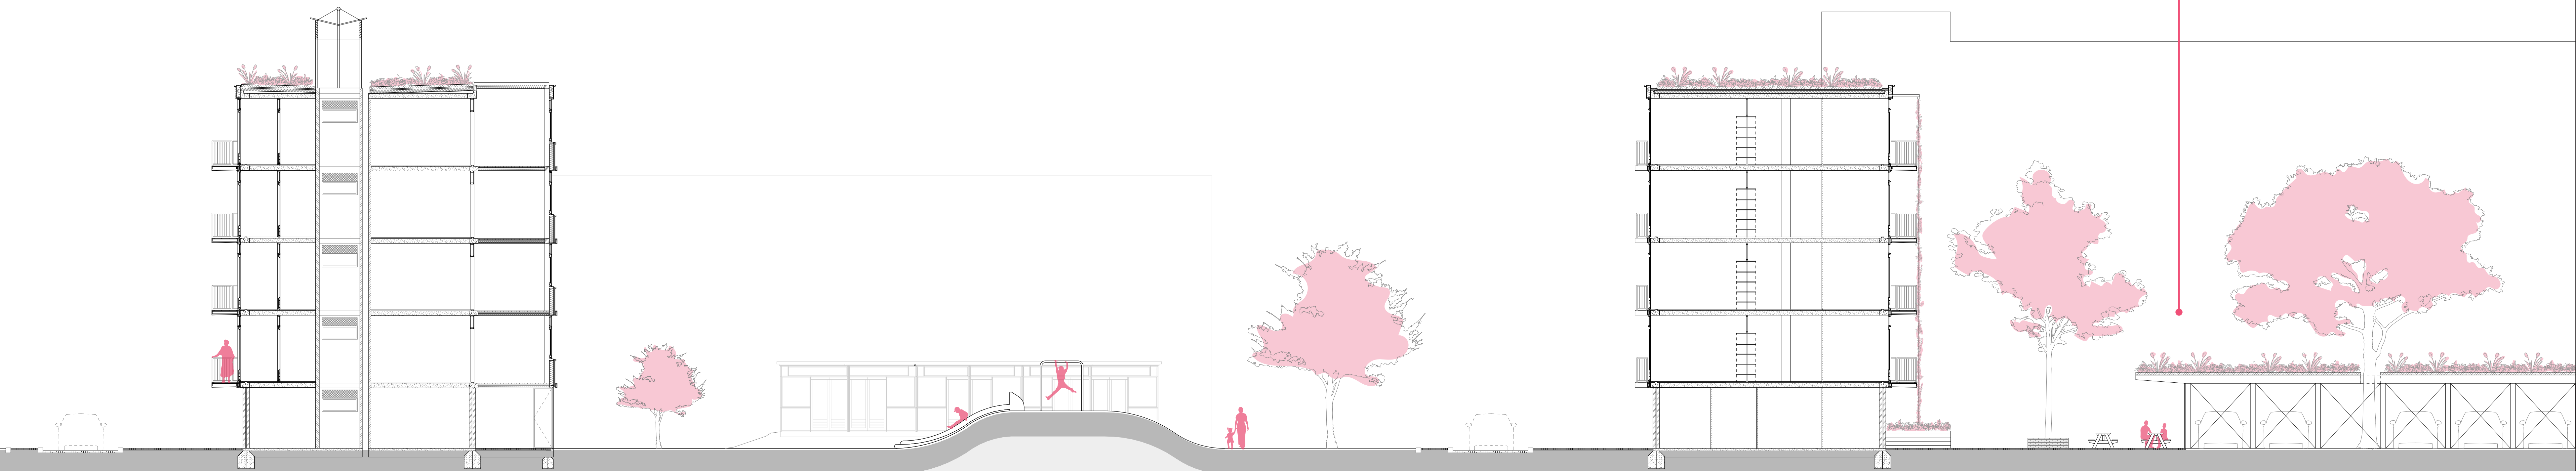

COLLECTIVE COURTYARD

COLLECTIVE BACKYARD

PARKING



North Orientation 1:100



South Orientation 1:100




West Orientation 1:100




East Orientation 1:100


DWELLING PLAN

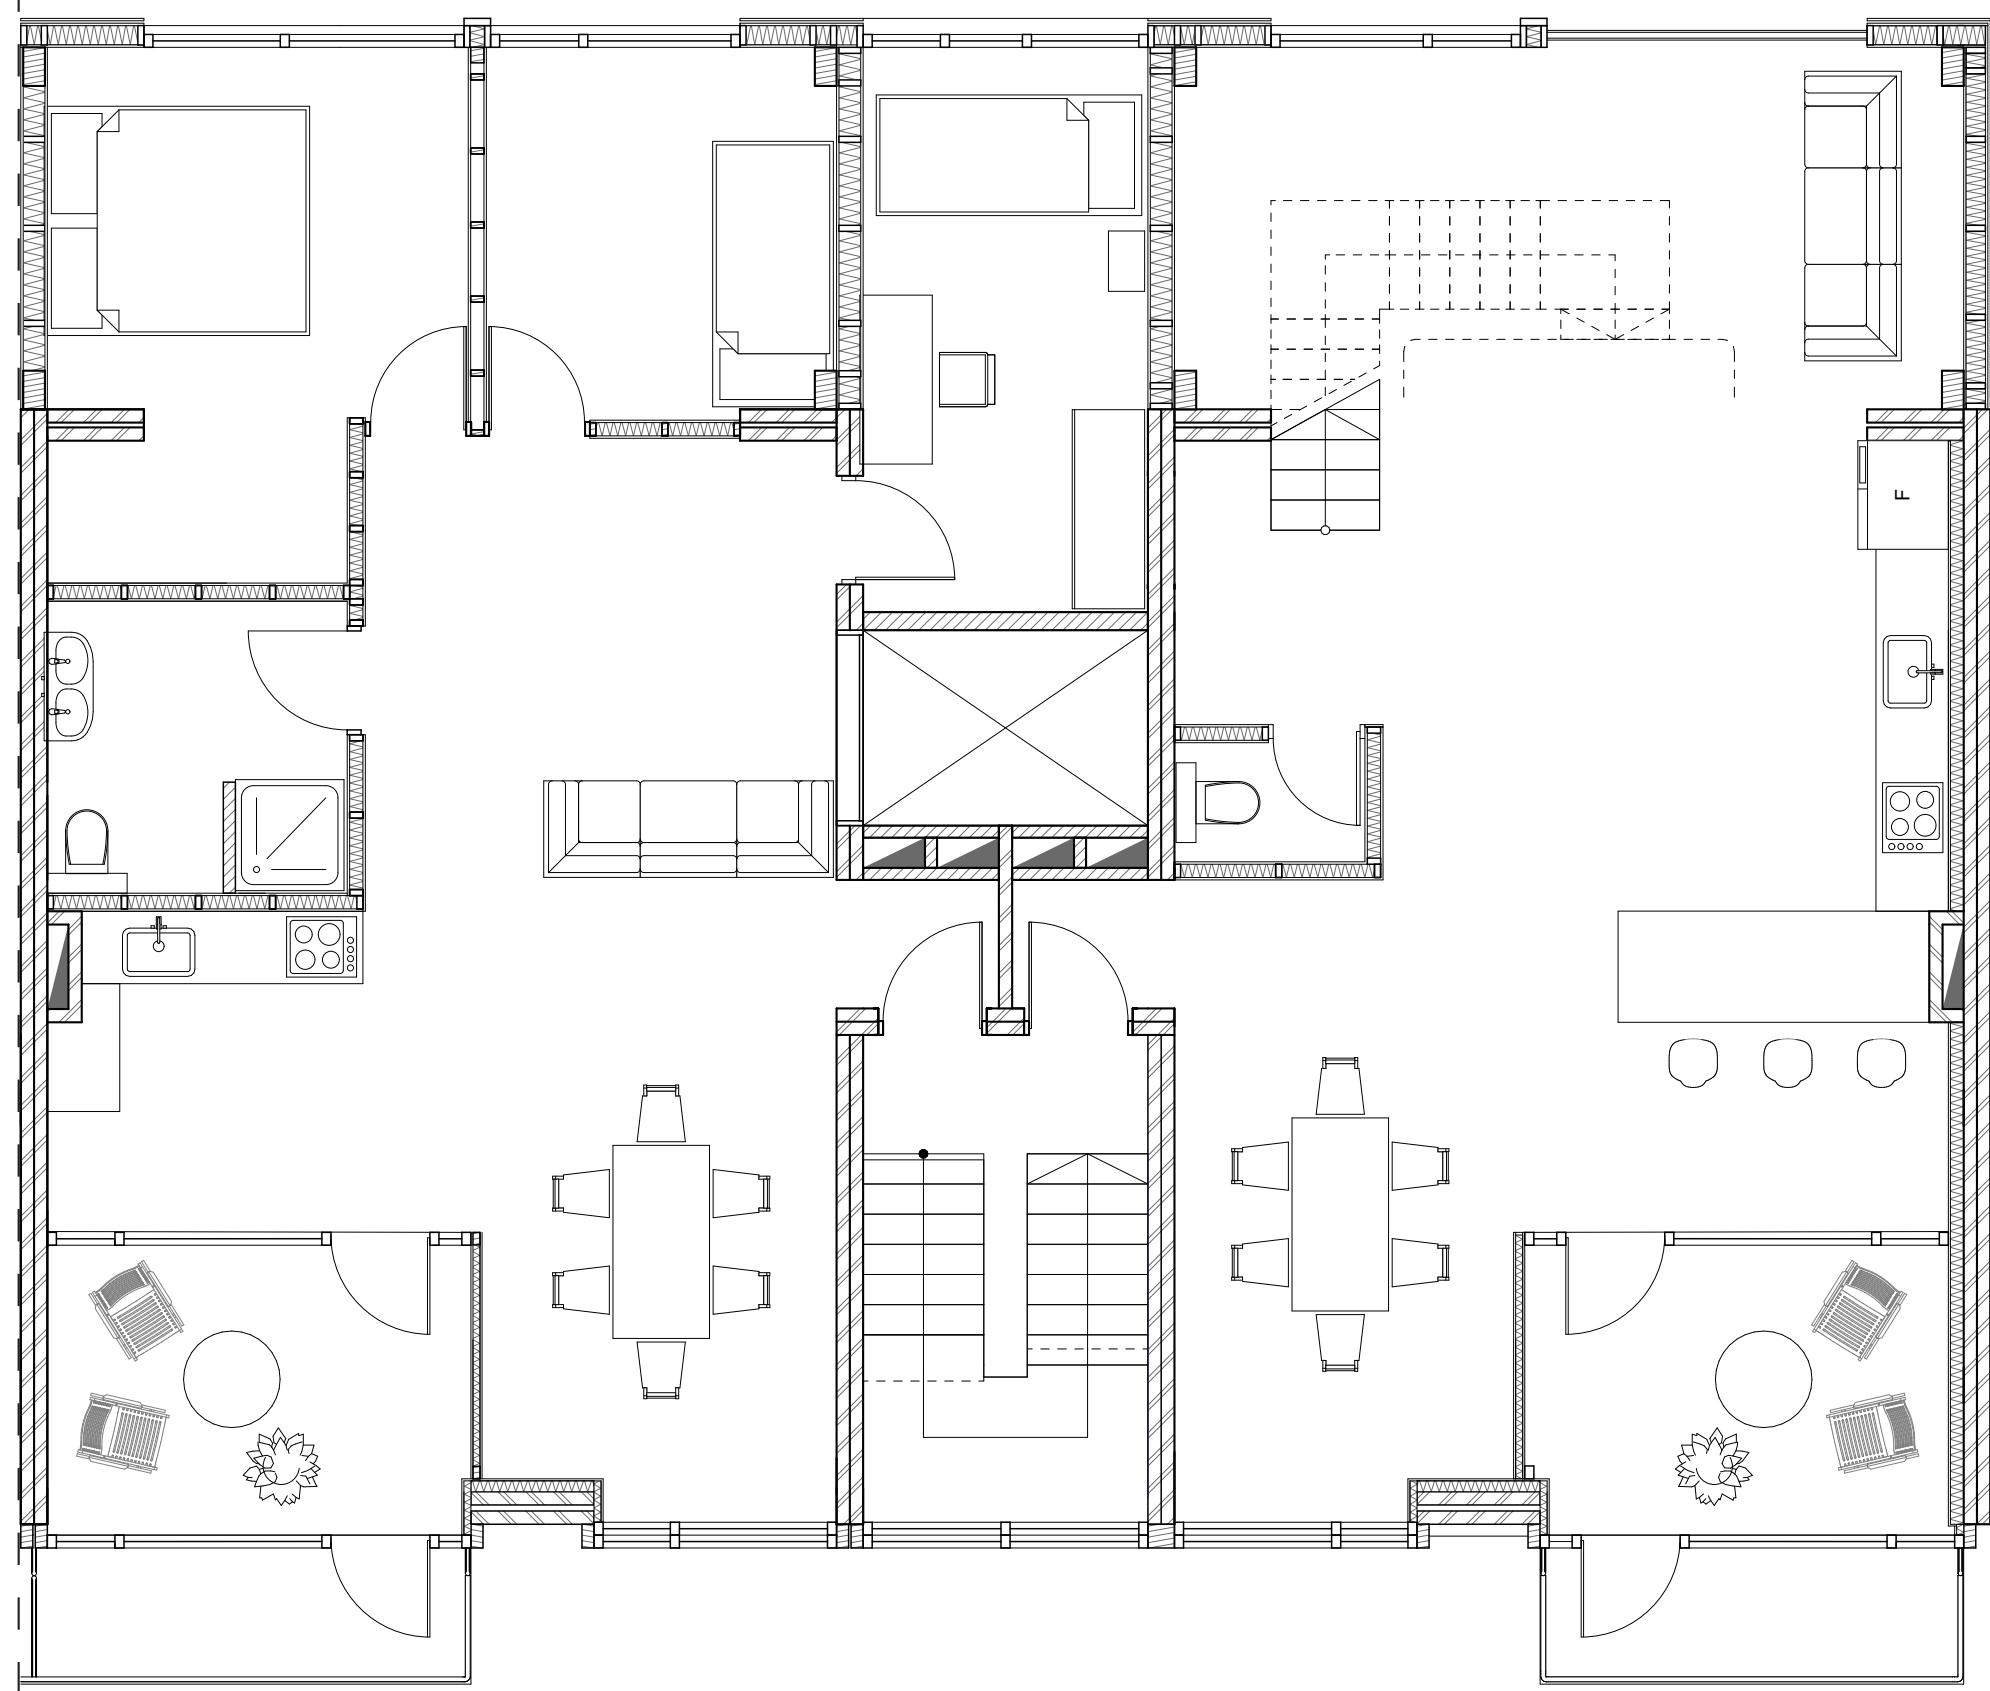

Plan 3rd floor. Building A. 1:50

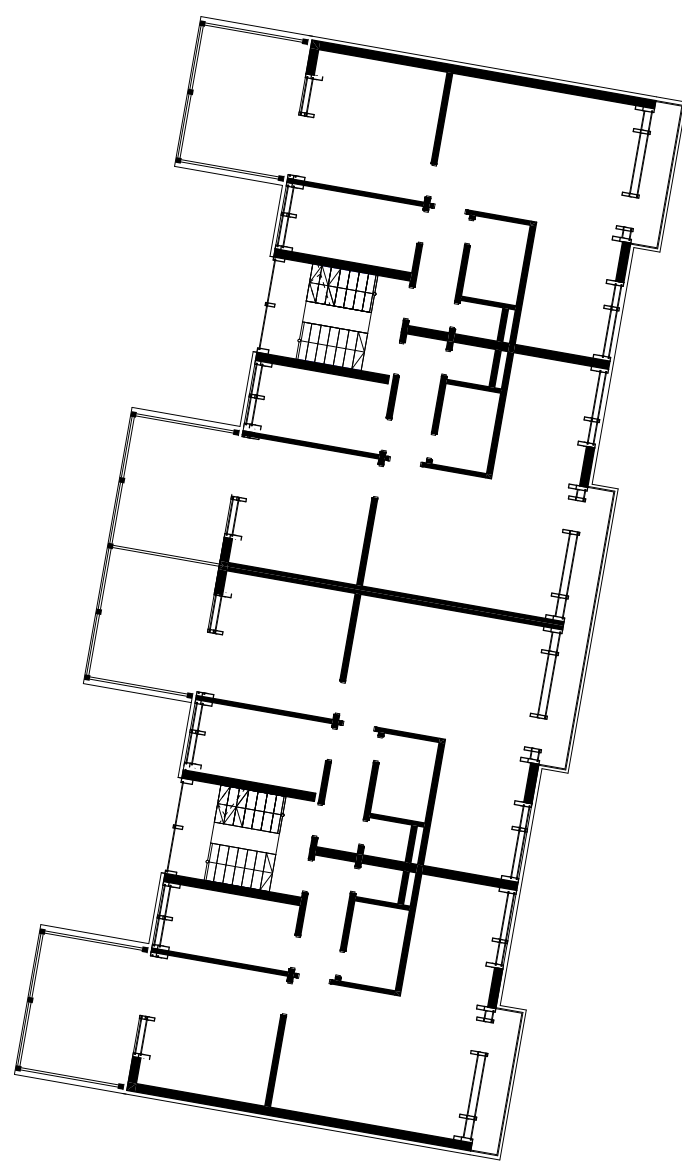


Building D.1. first floor. 1:200

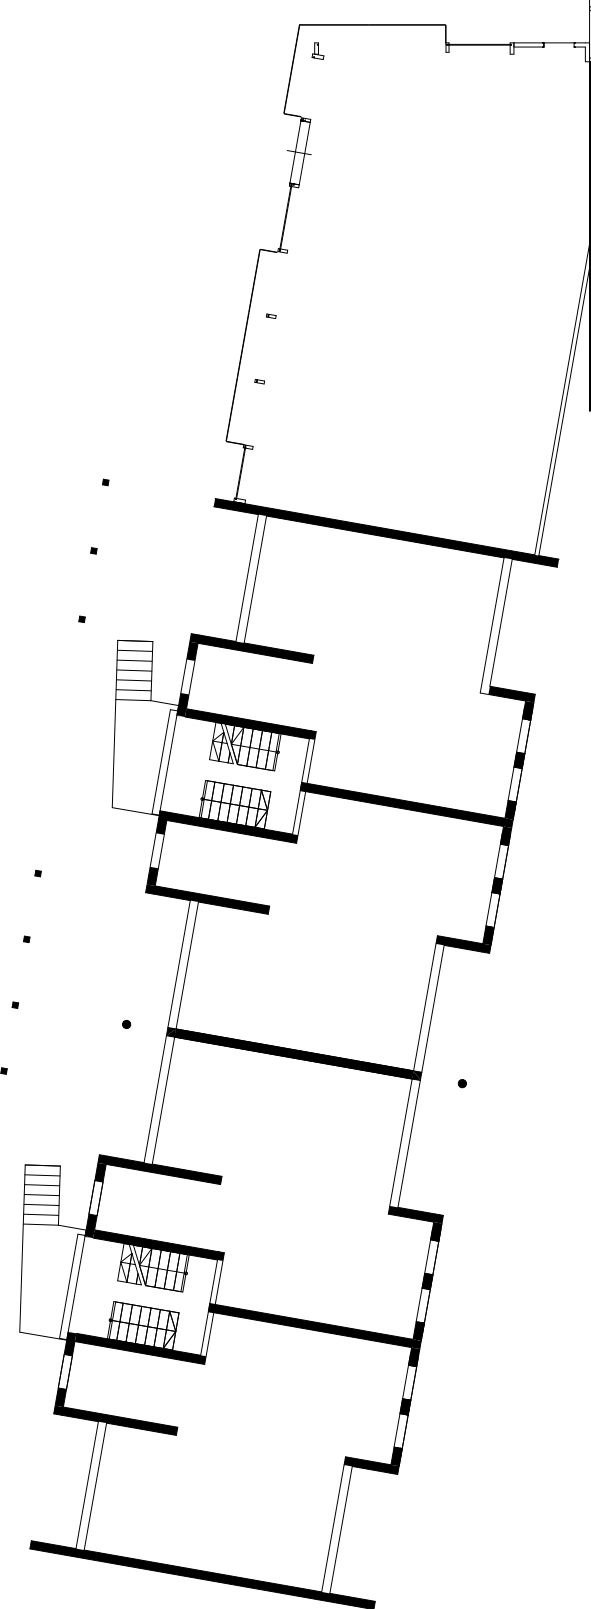


Building D.1. ground floor. 1:200

LONGITUDINAL SECTION BUILDING A

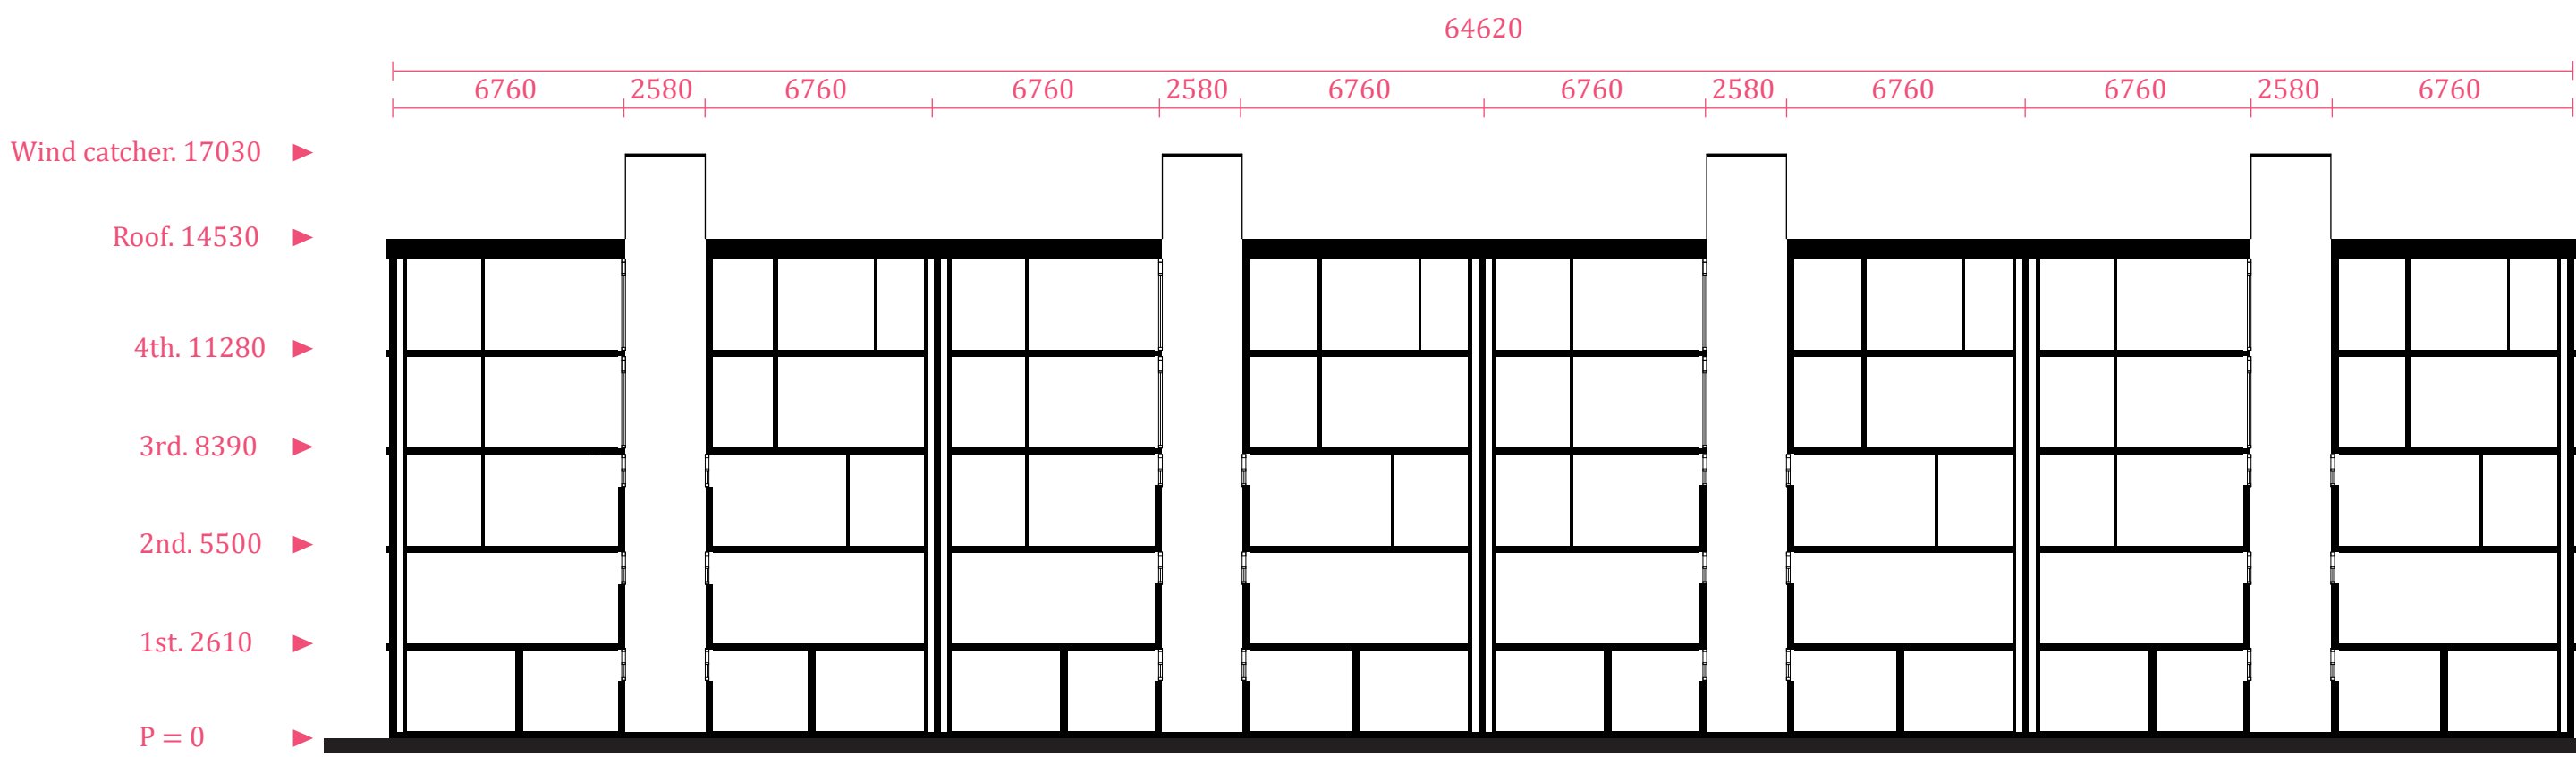


Section A'A - Building A. 1:200


PLANS BUILDING A, D.1, F.1, G.1

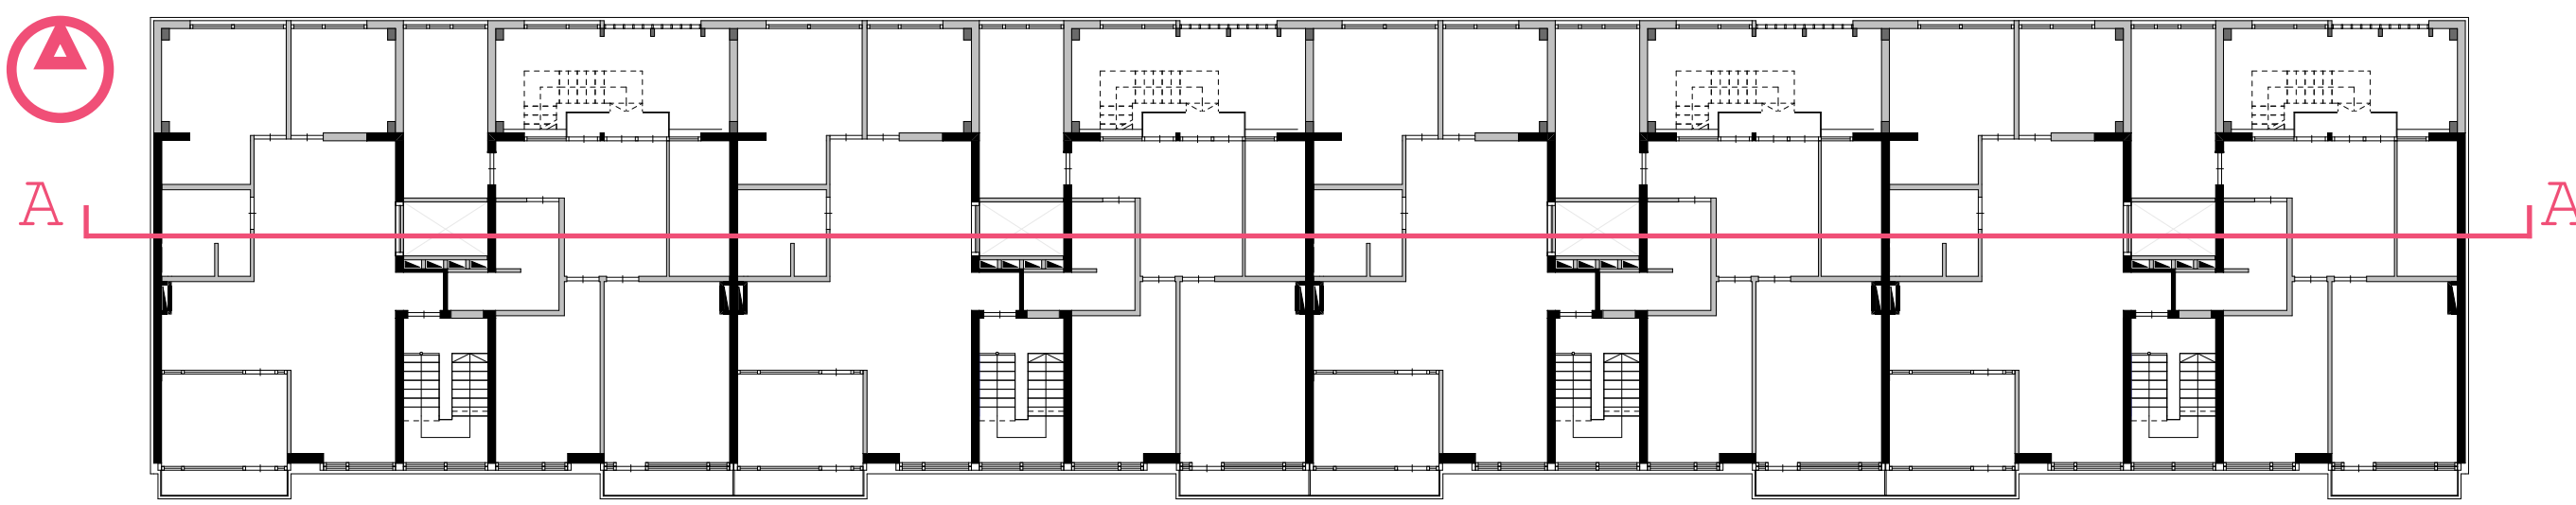


Building A. 4th floor. 1:200

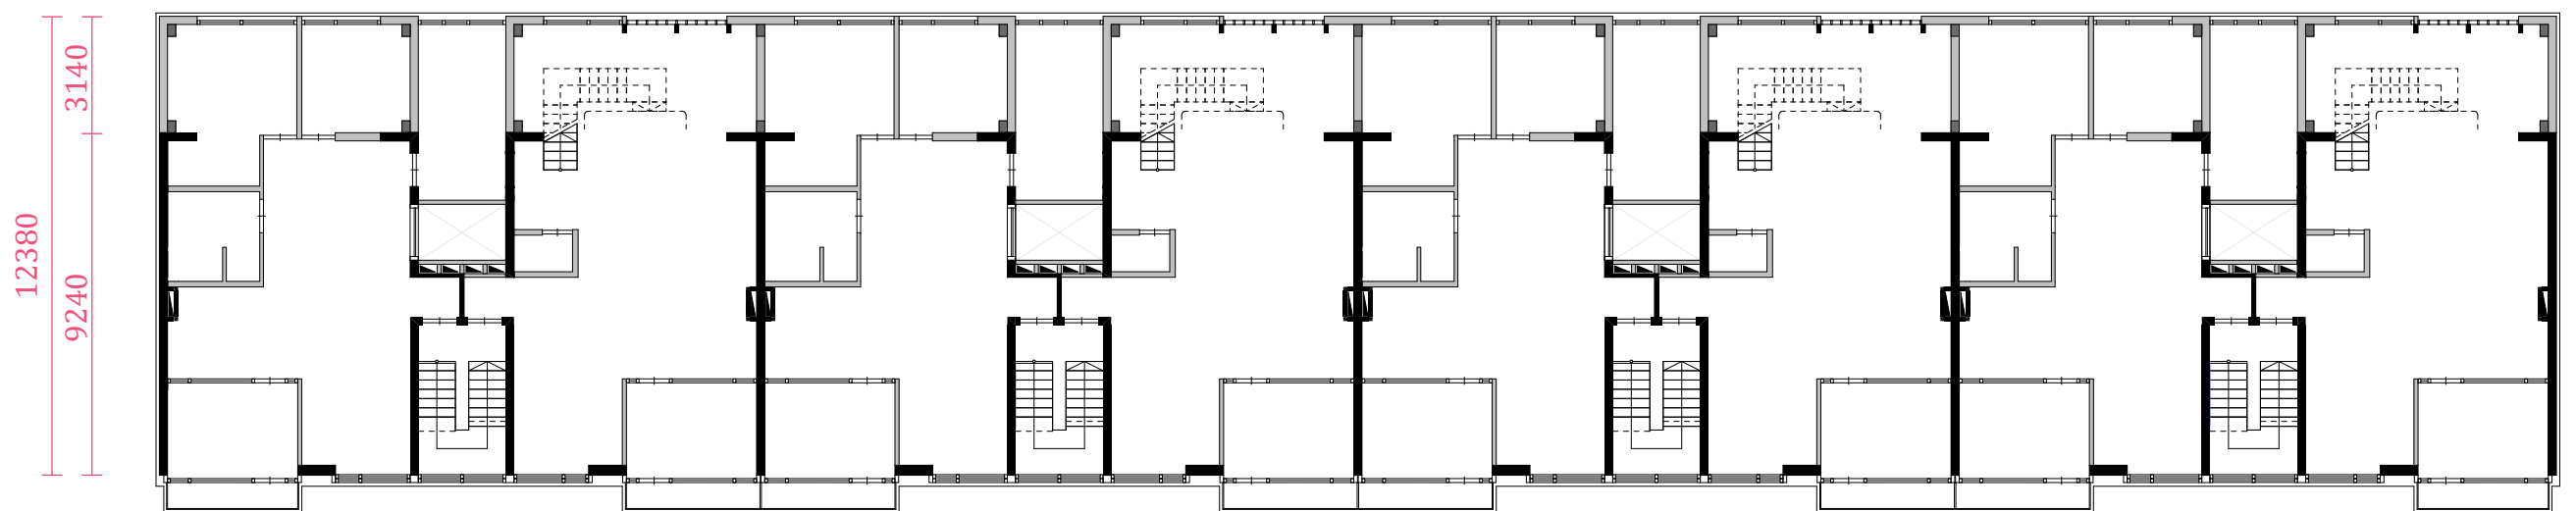


Building A. 3rd floor. 1:200

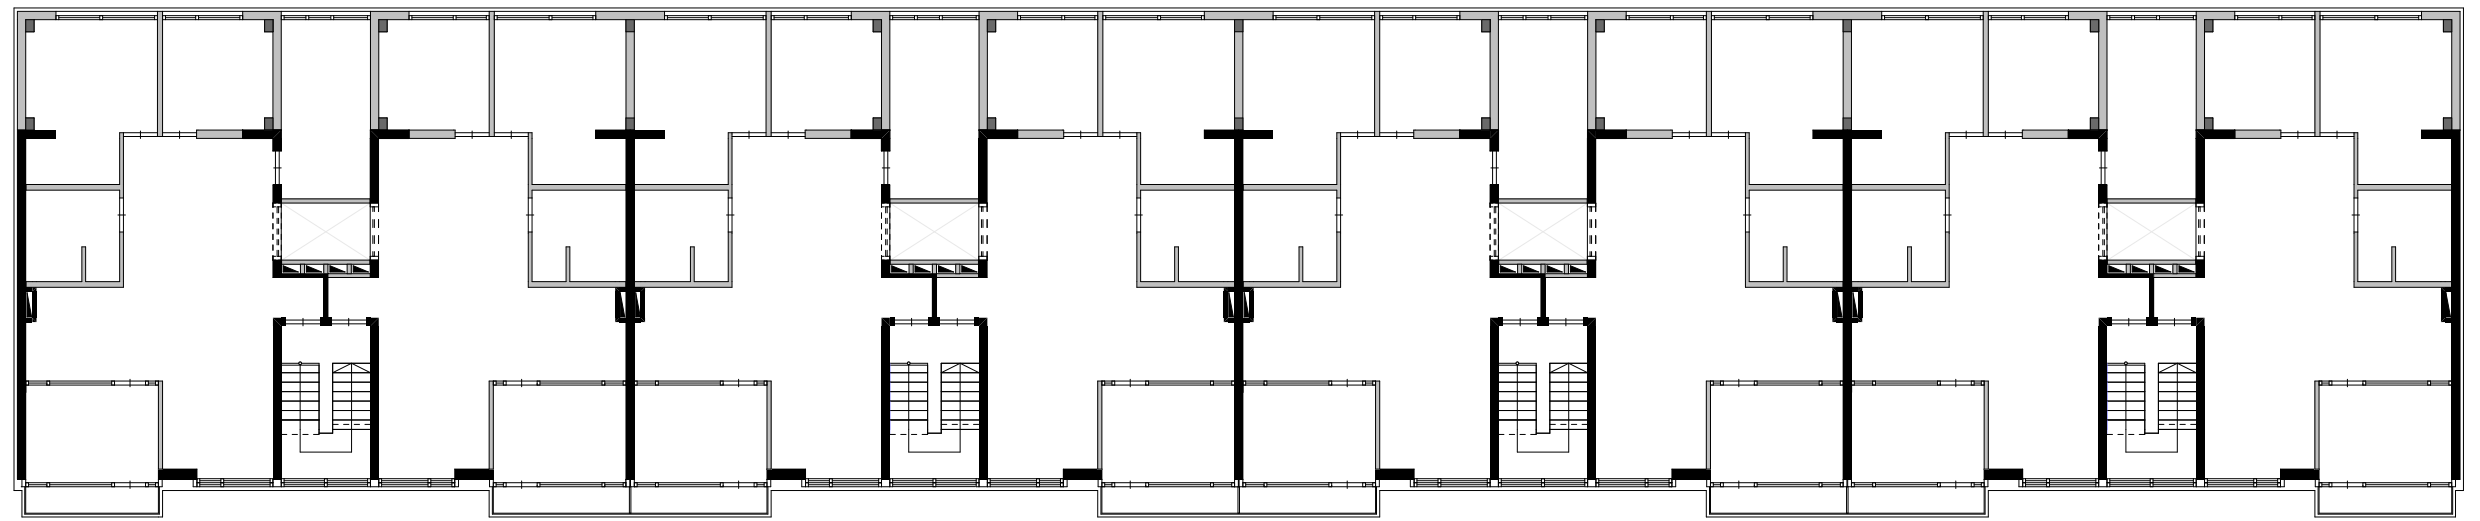


Building A. 2nd floor. 1:200

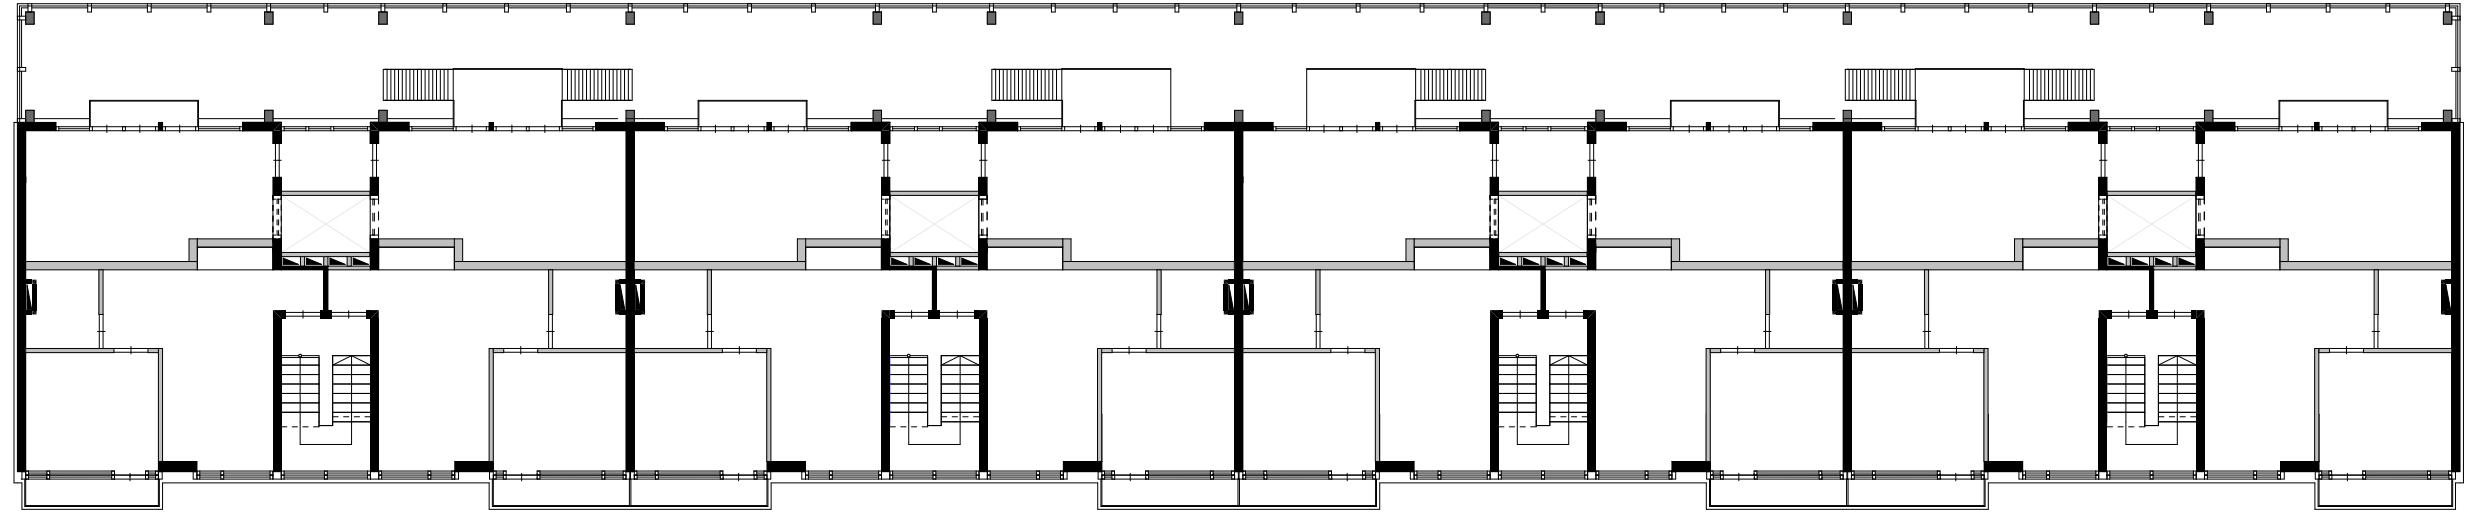

Building A. 1st floor. 1:200

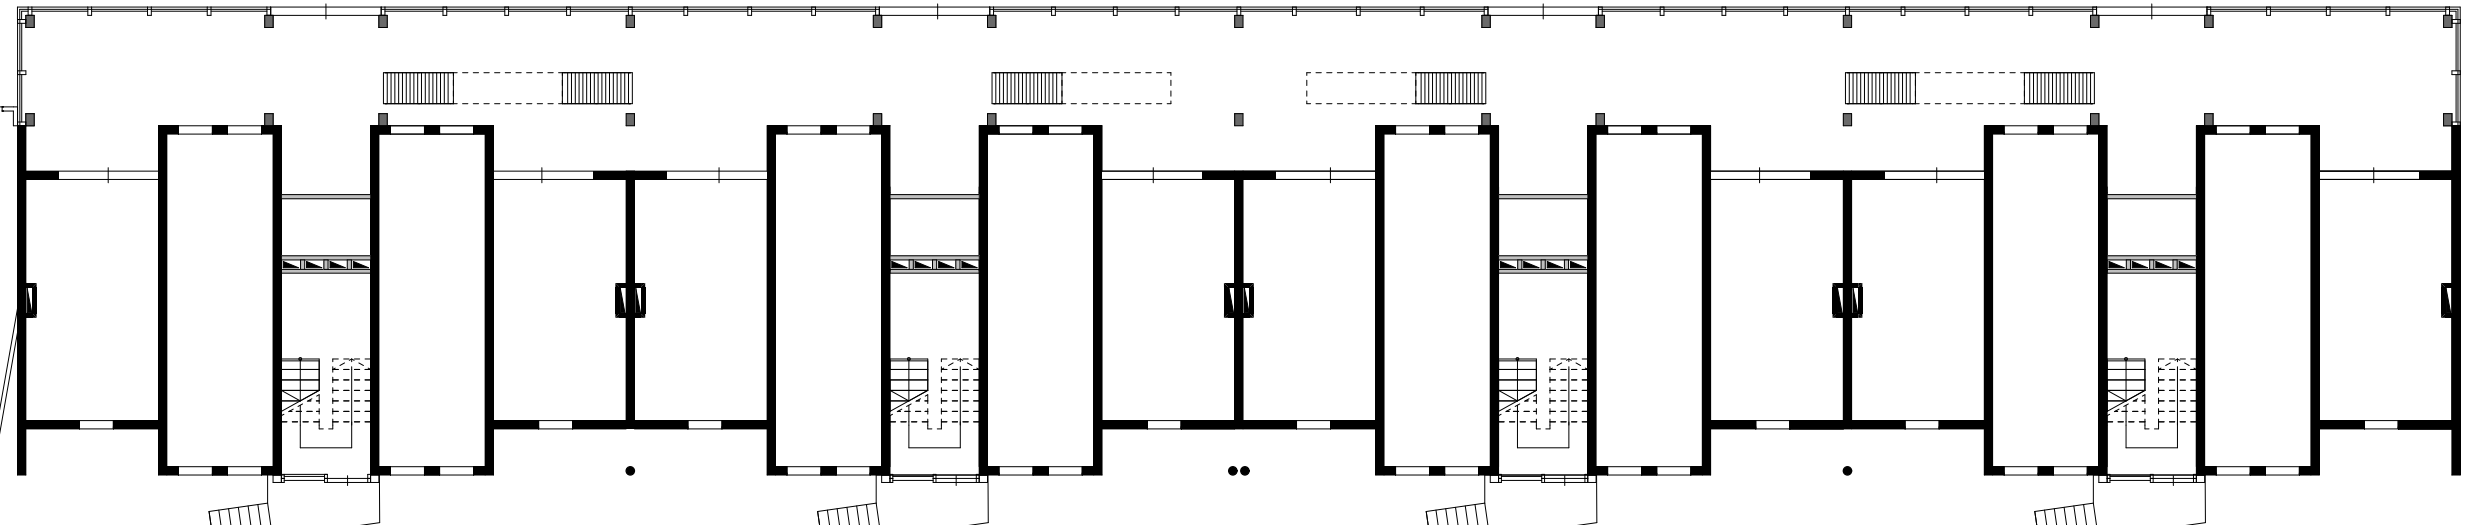

Building A. ground floor. 1:200

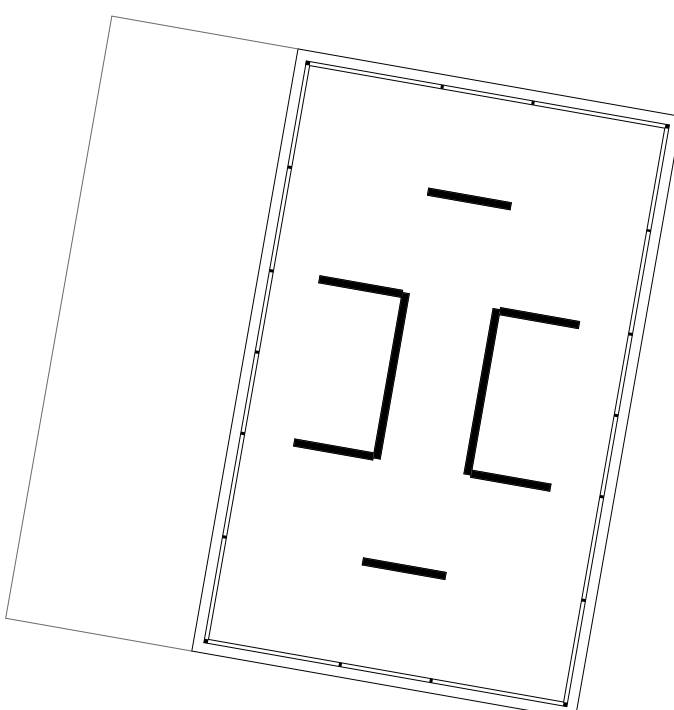

Building G.1. ground floor. 1:200