


ELEVATIONS

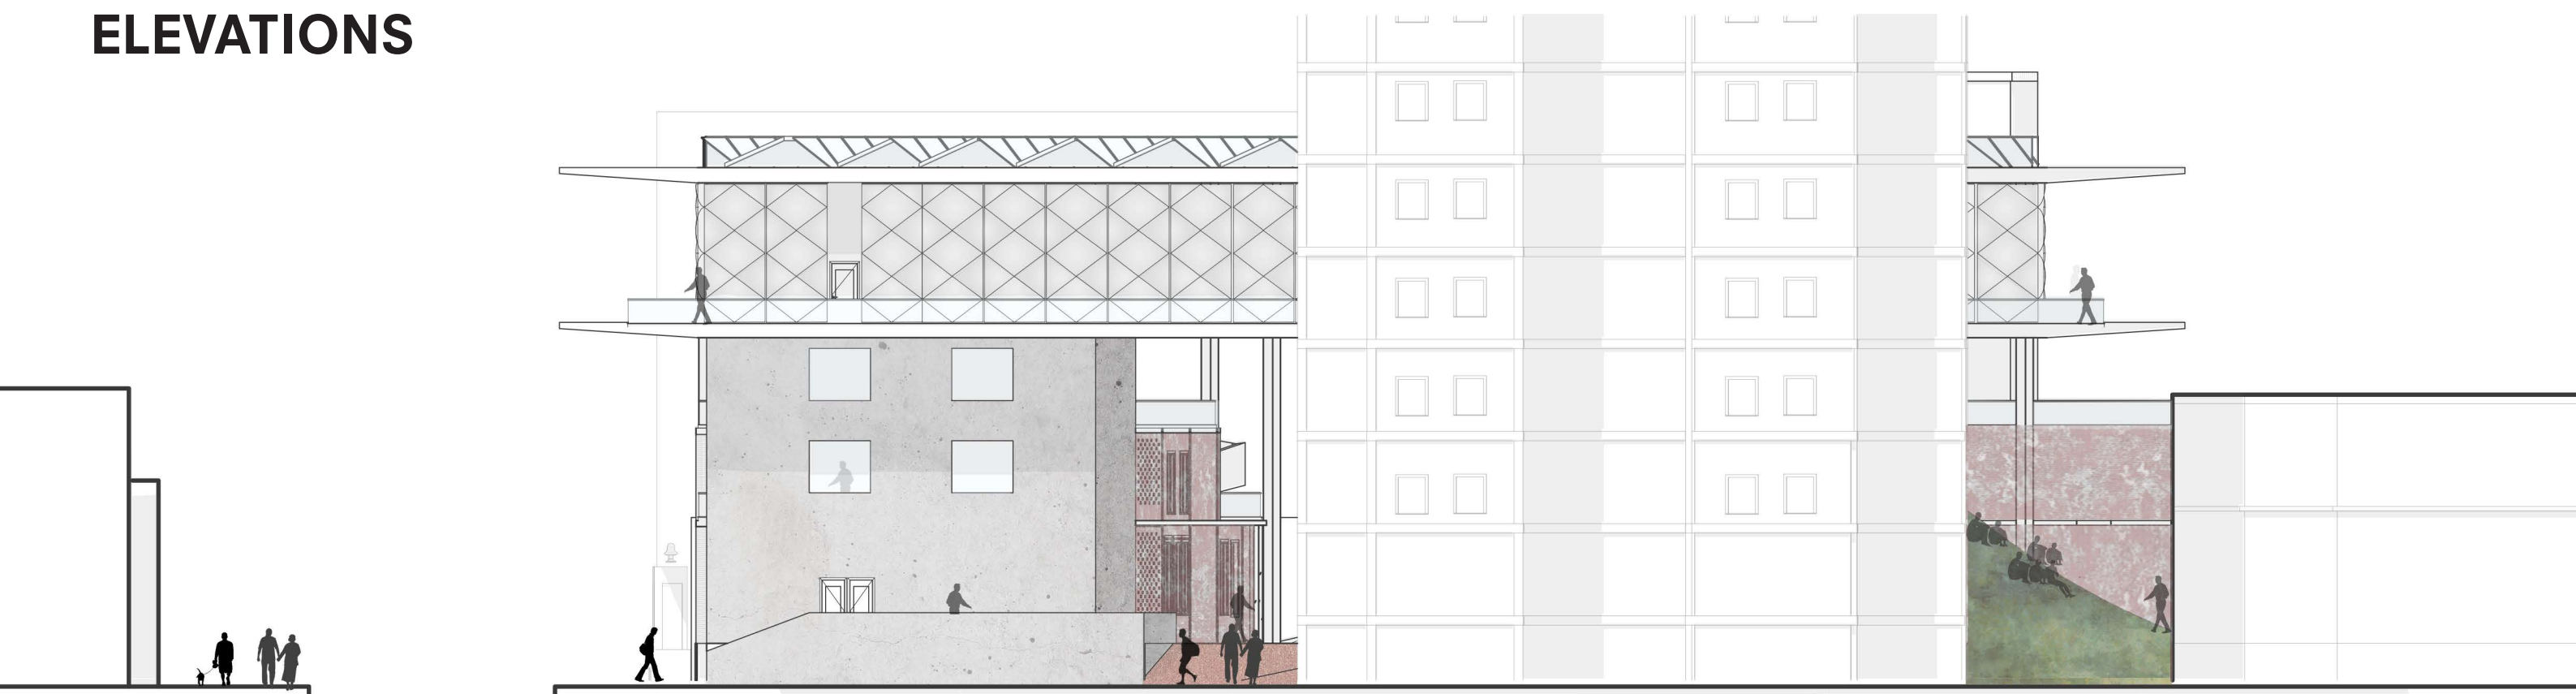

West 1:200



East 1:200