




1. context

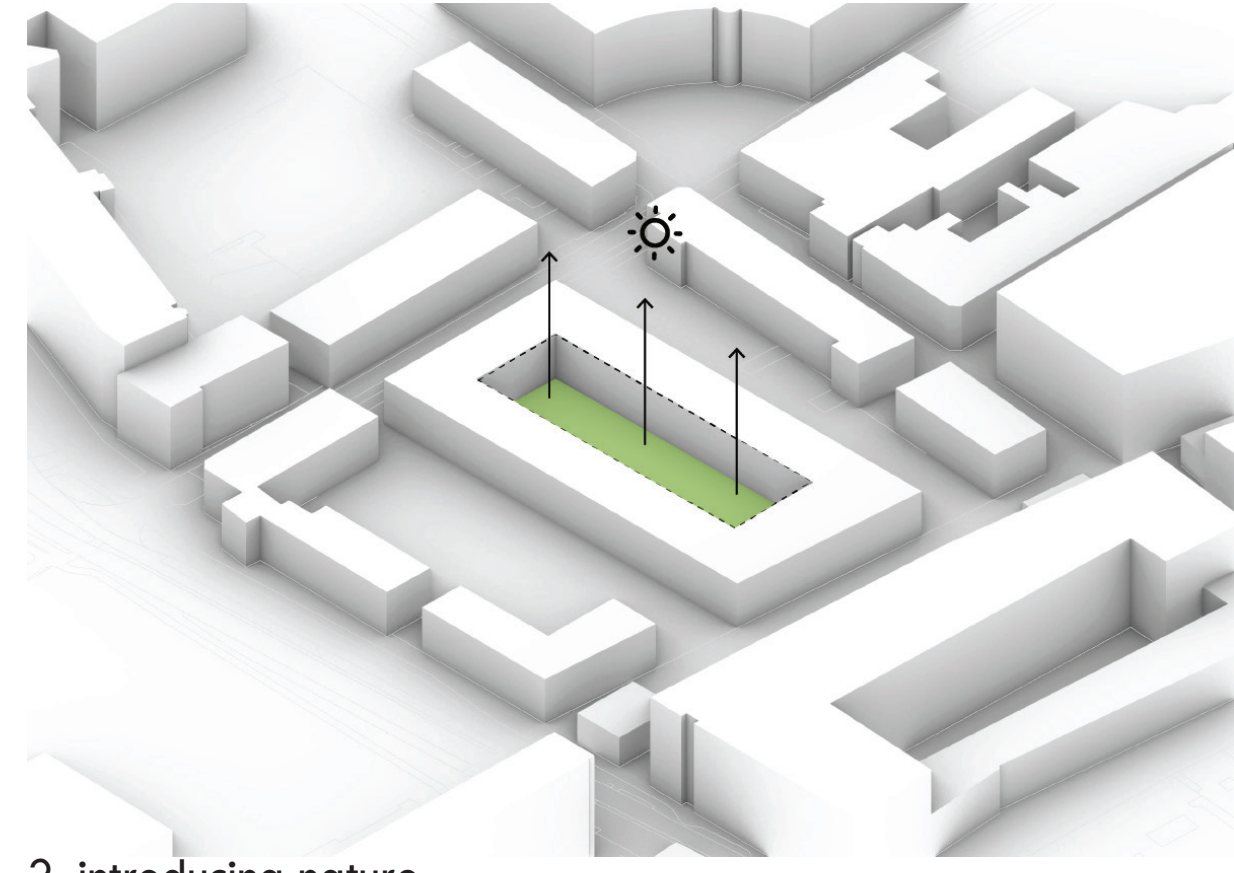


2. introducing nature

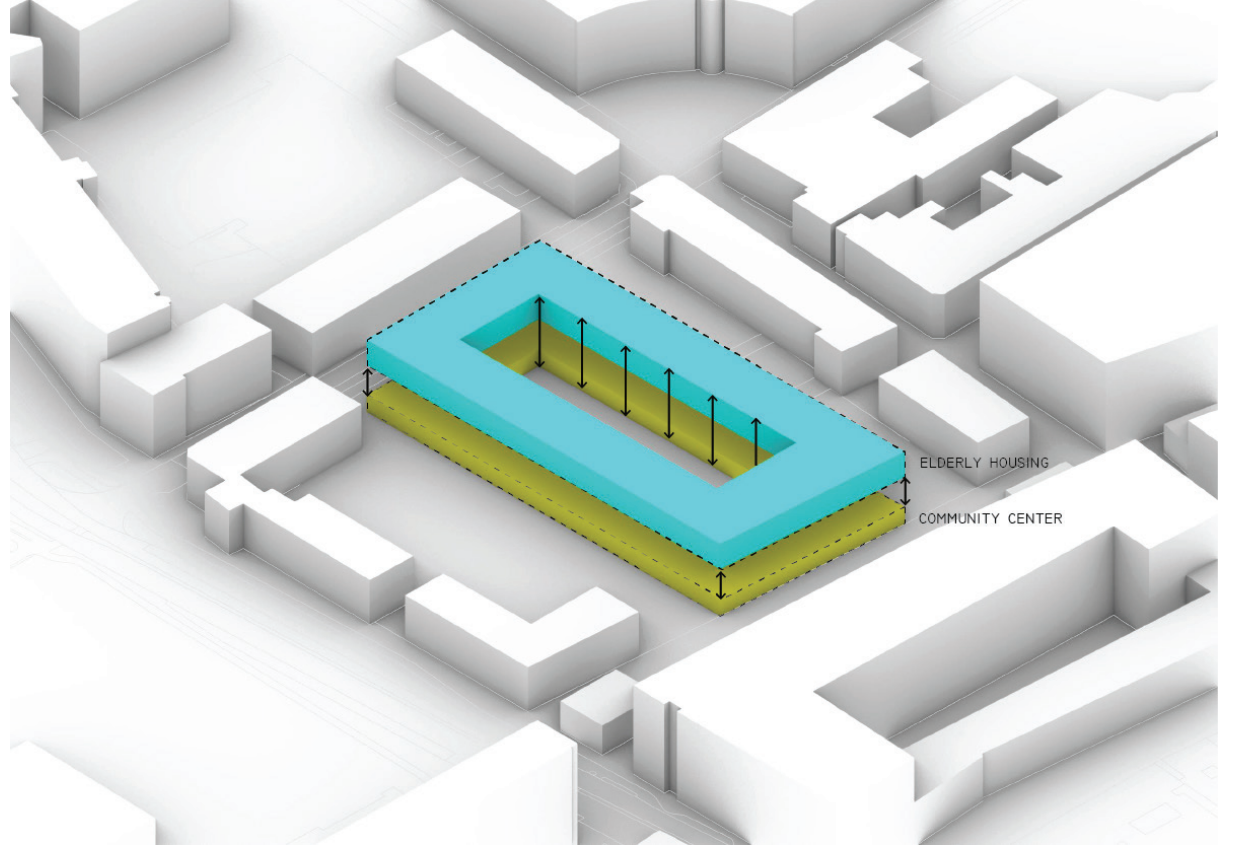


3. lifting

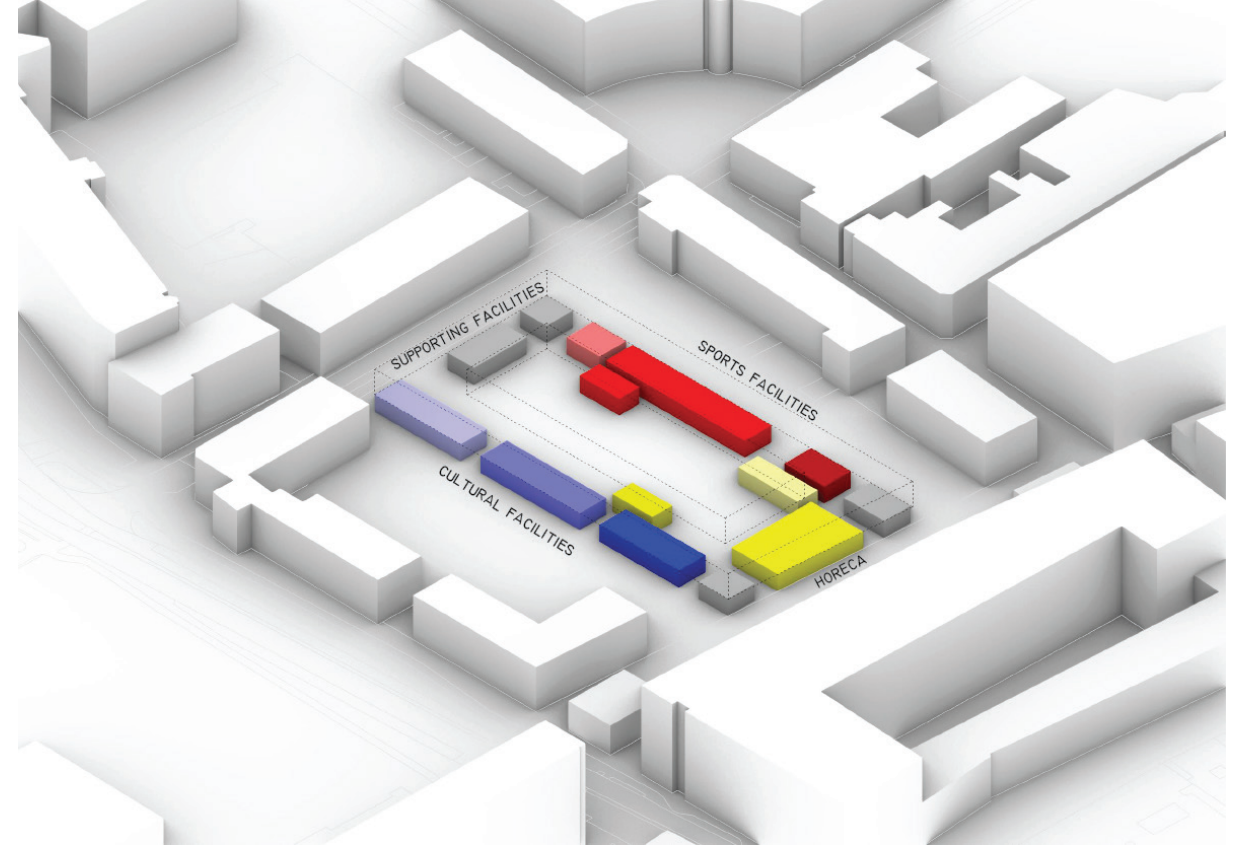


3. function flustering

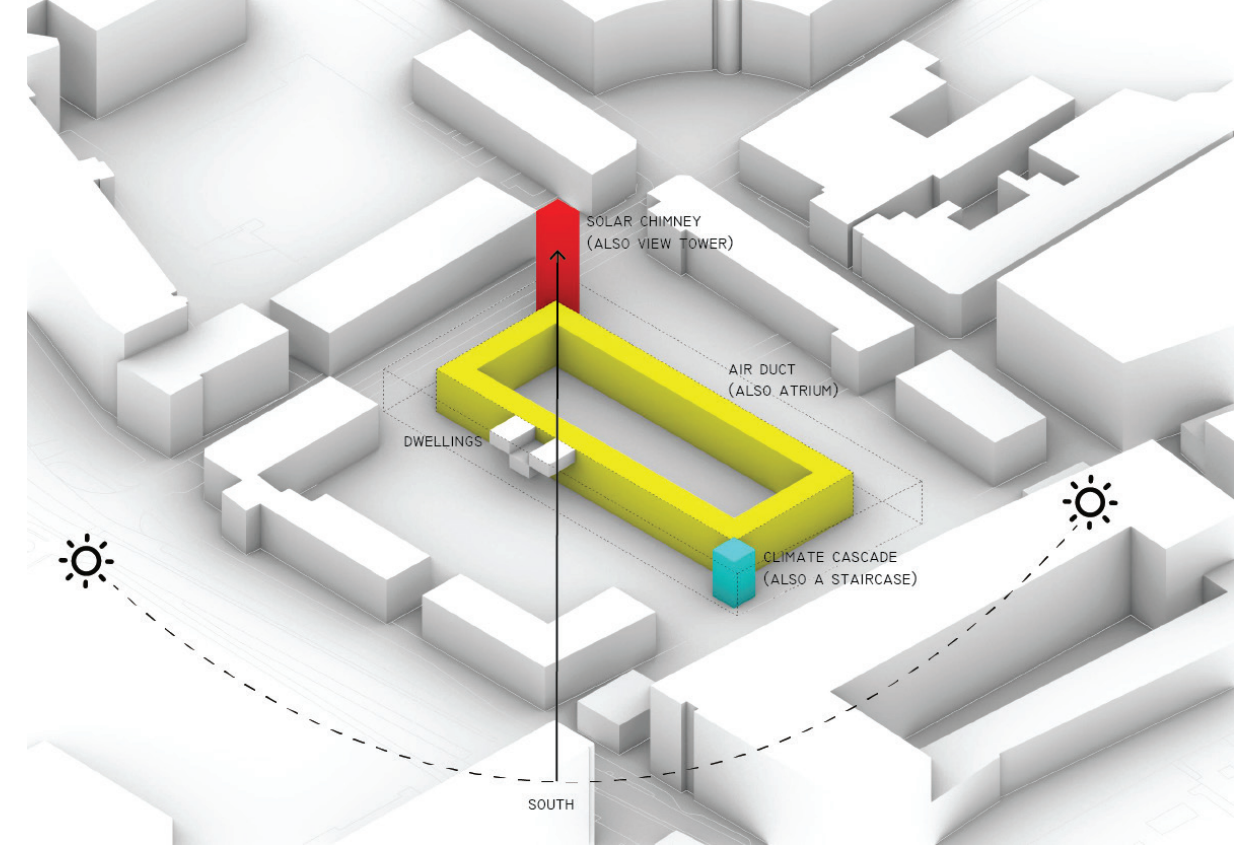

5. climate EWV

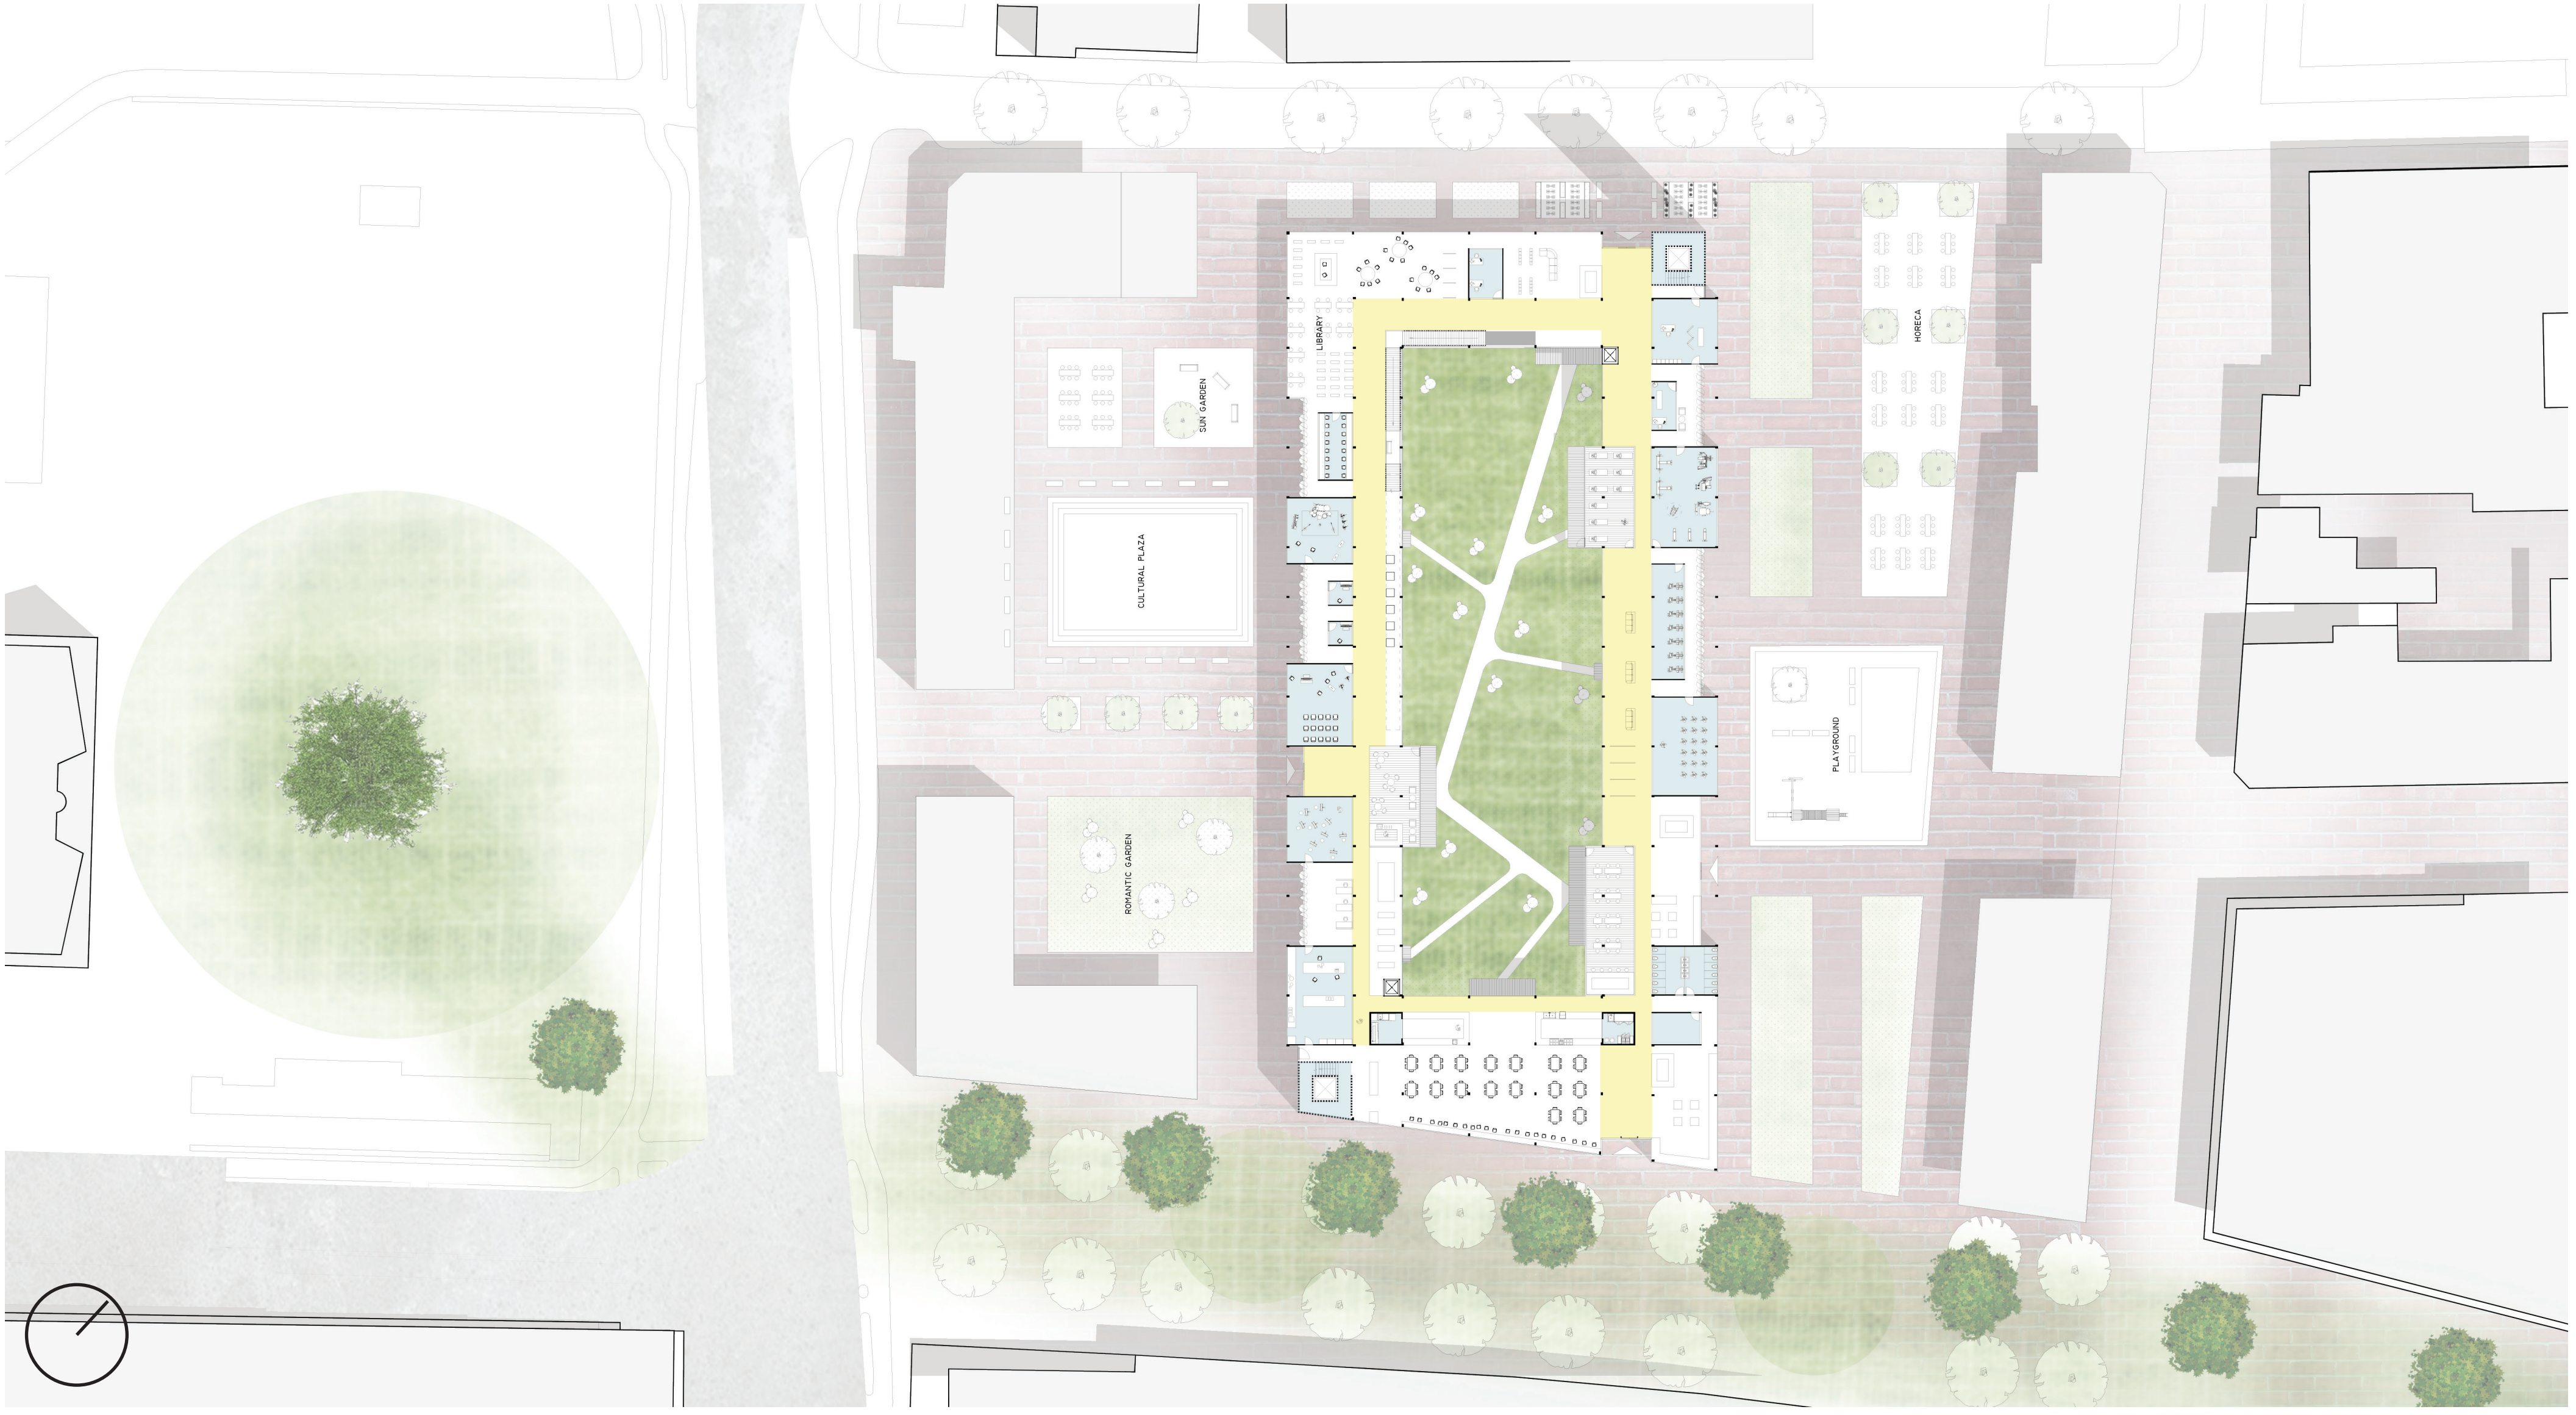


1:500 urban vision

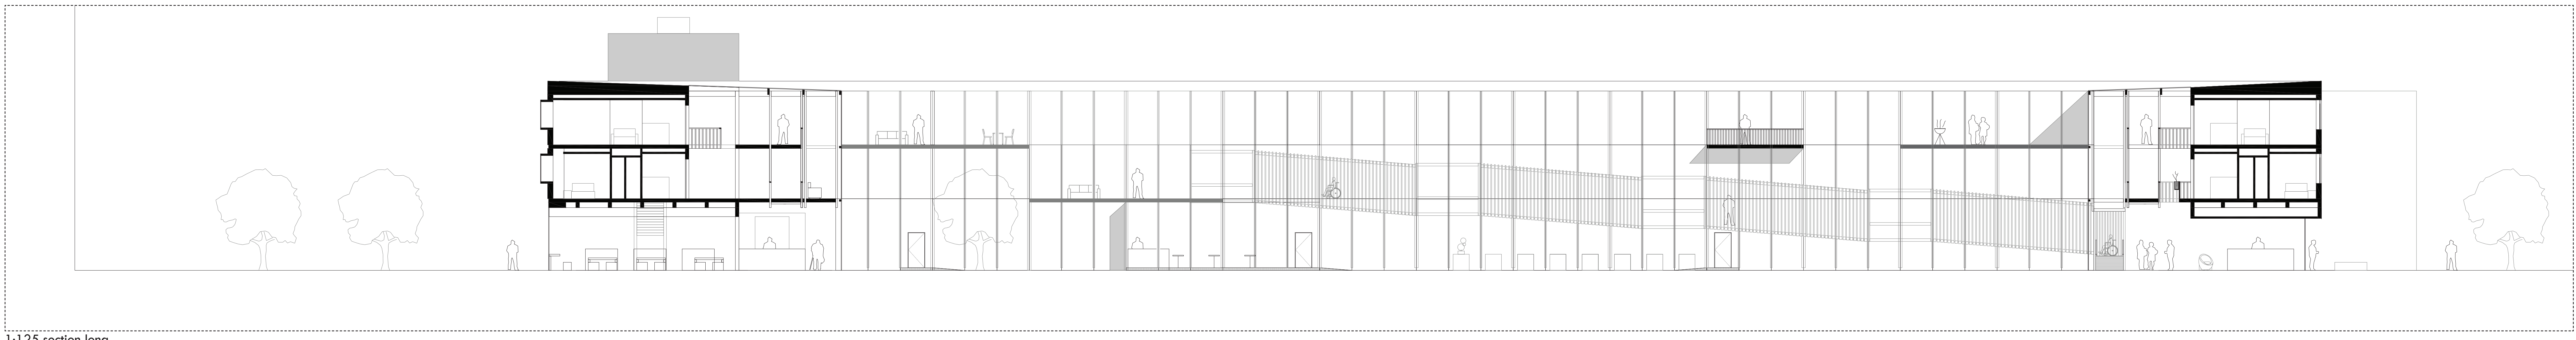

1:125 section long




1:125 east elevation

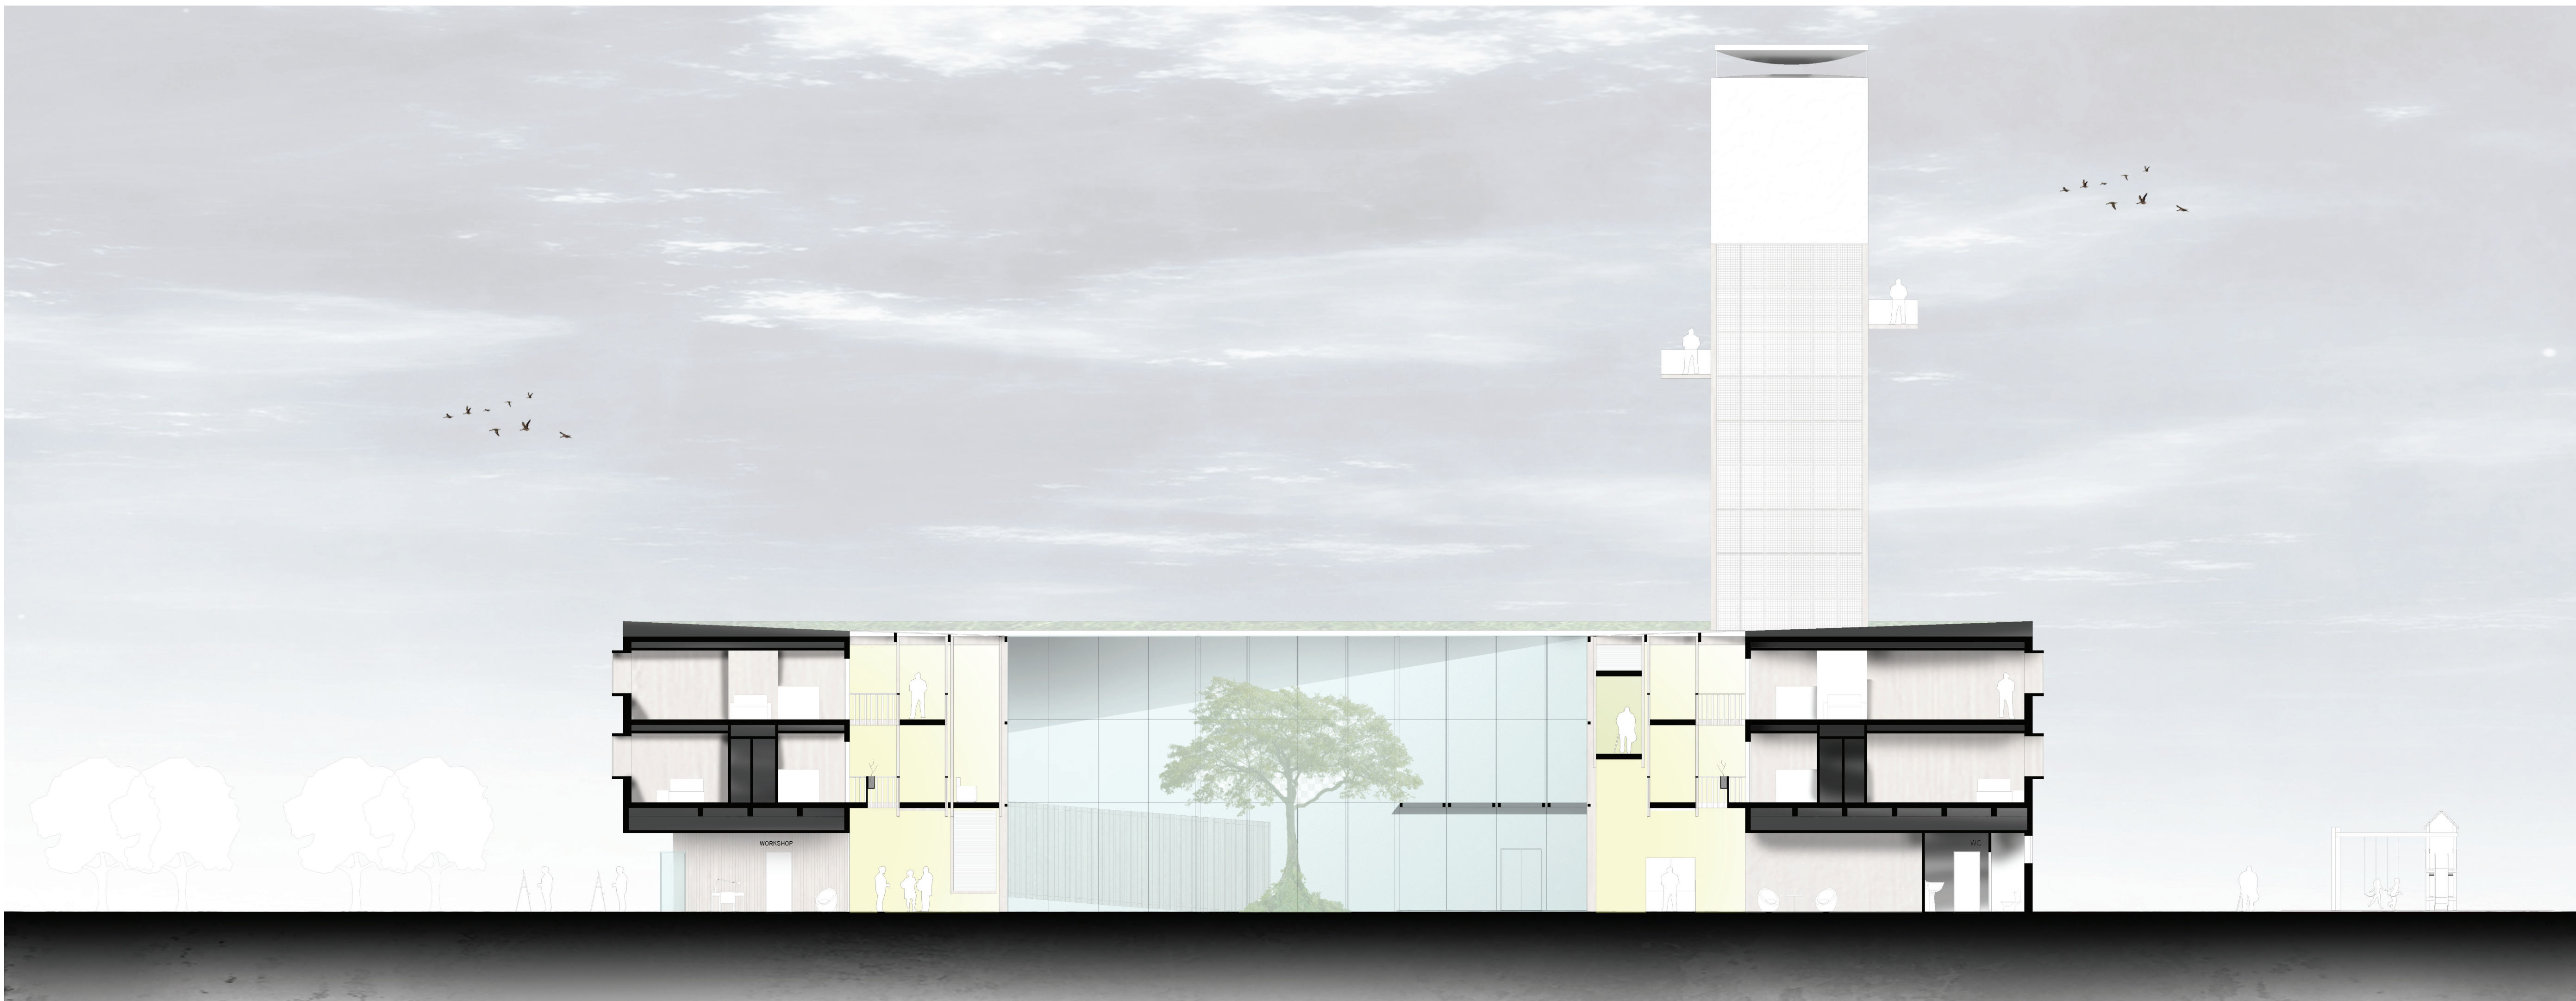


1:125 section short




1:125 north elevation

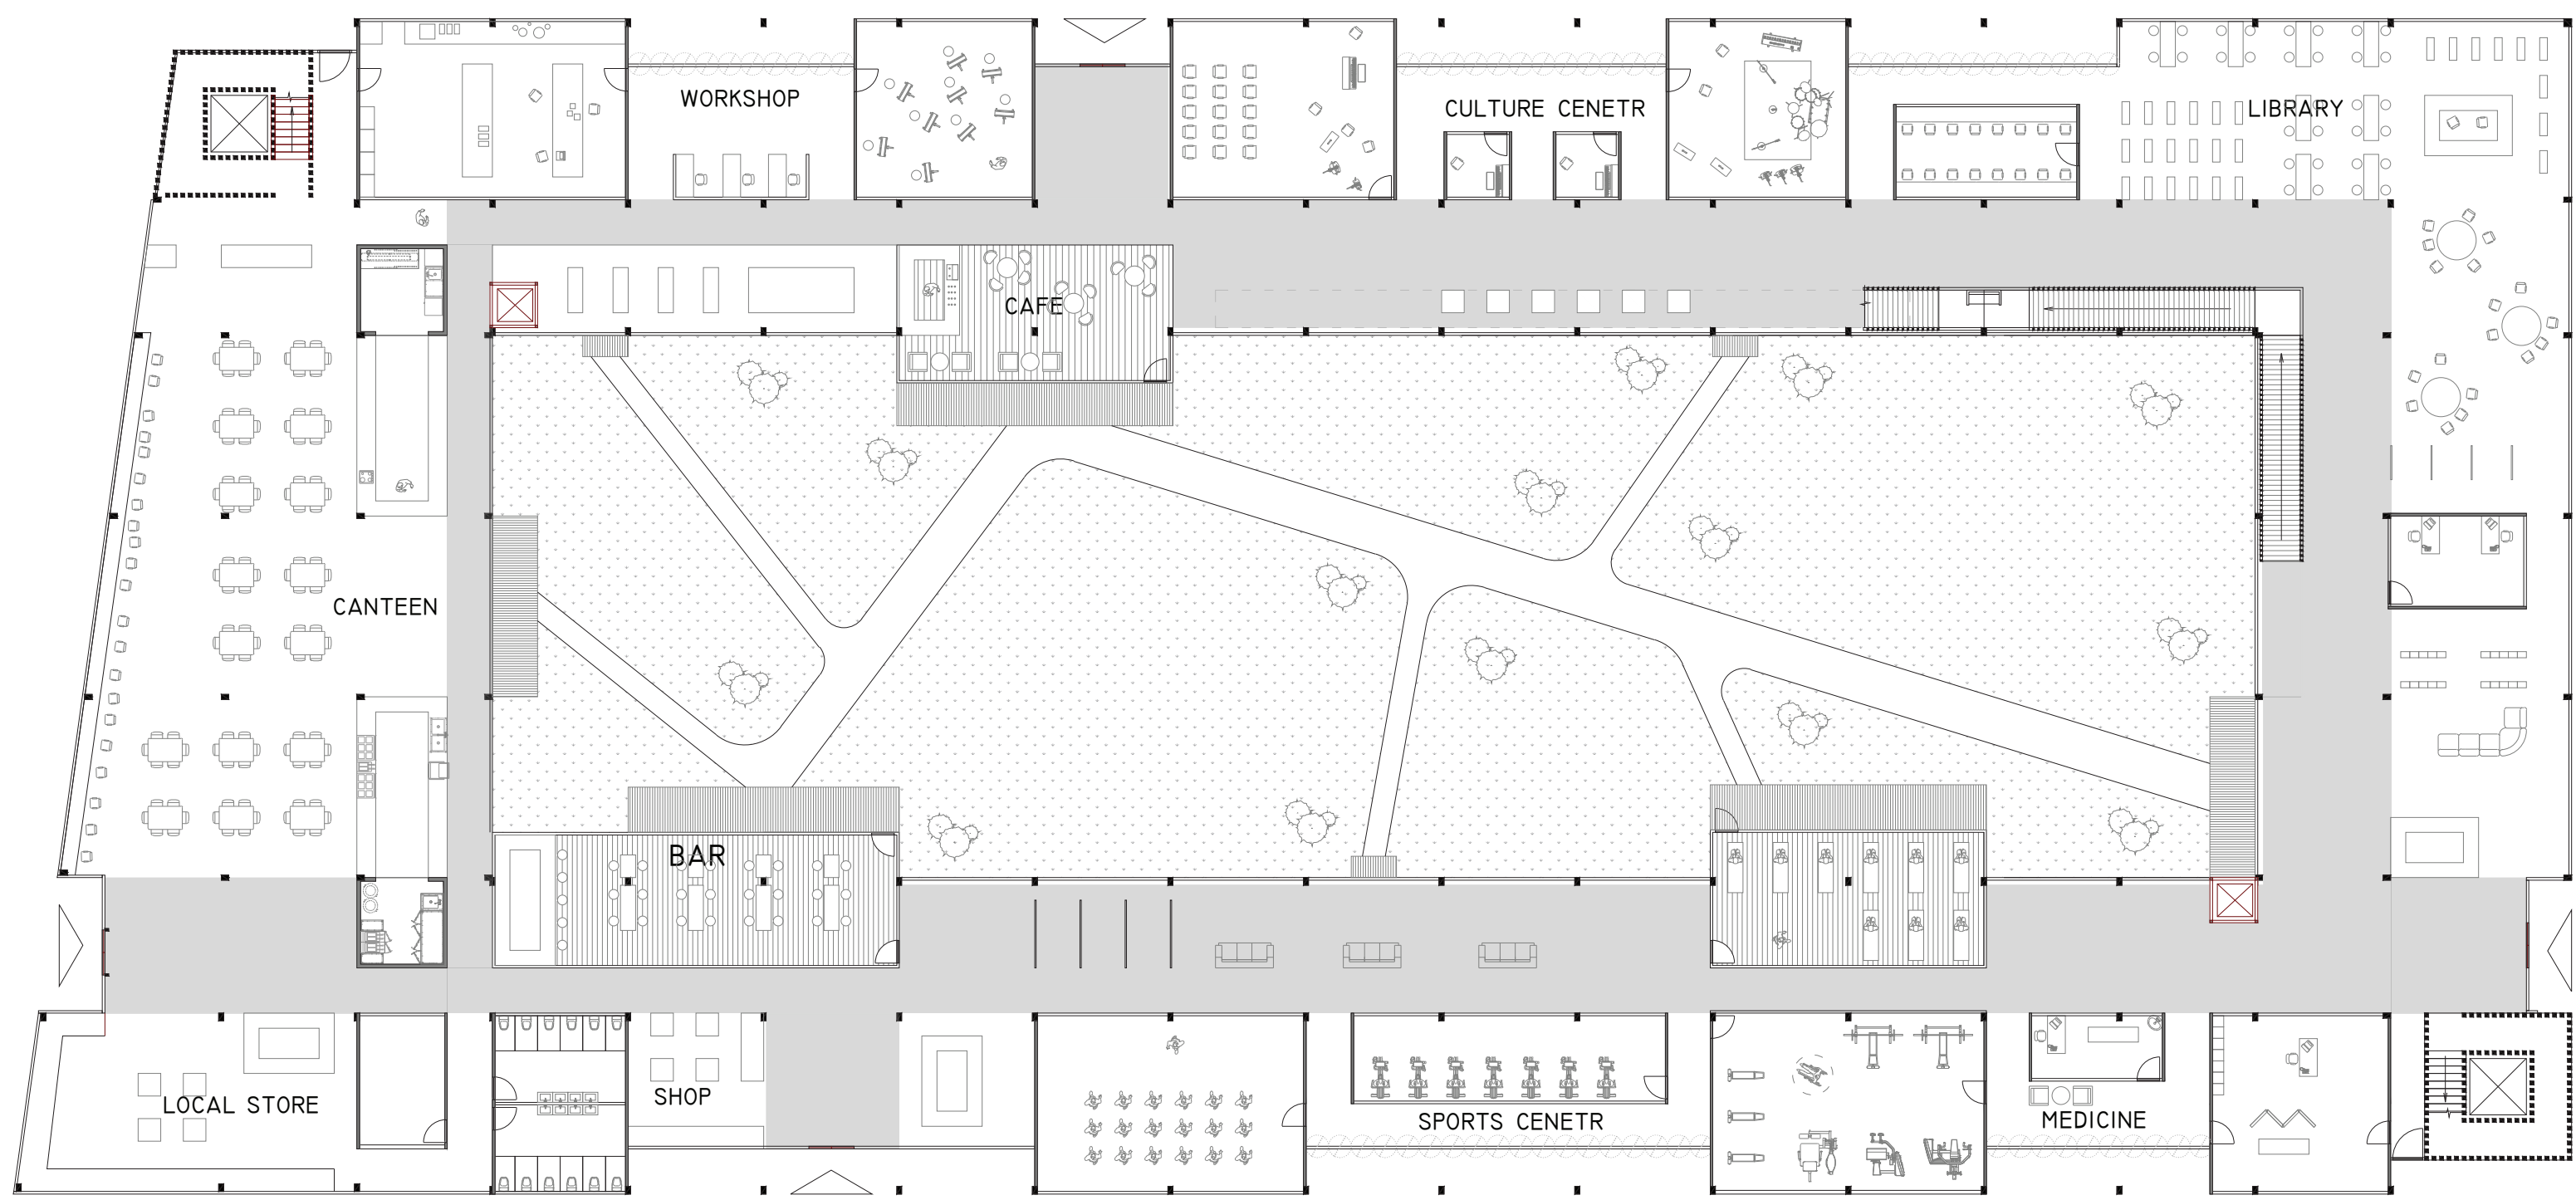


1:250 ground floor plan

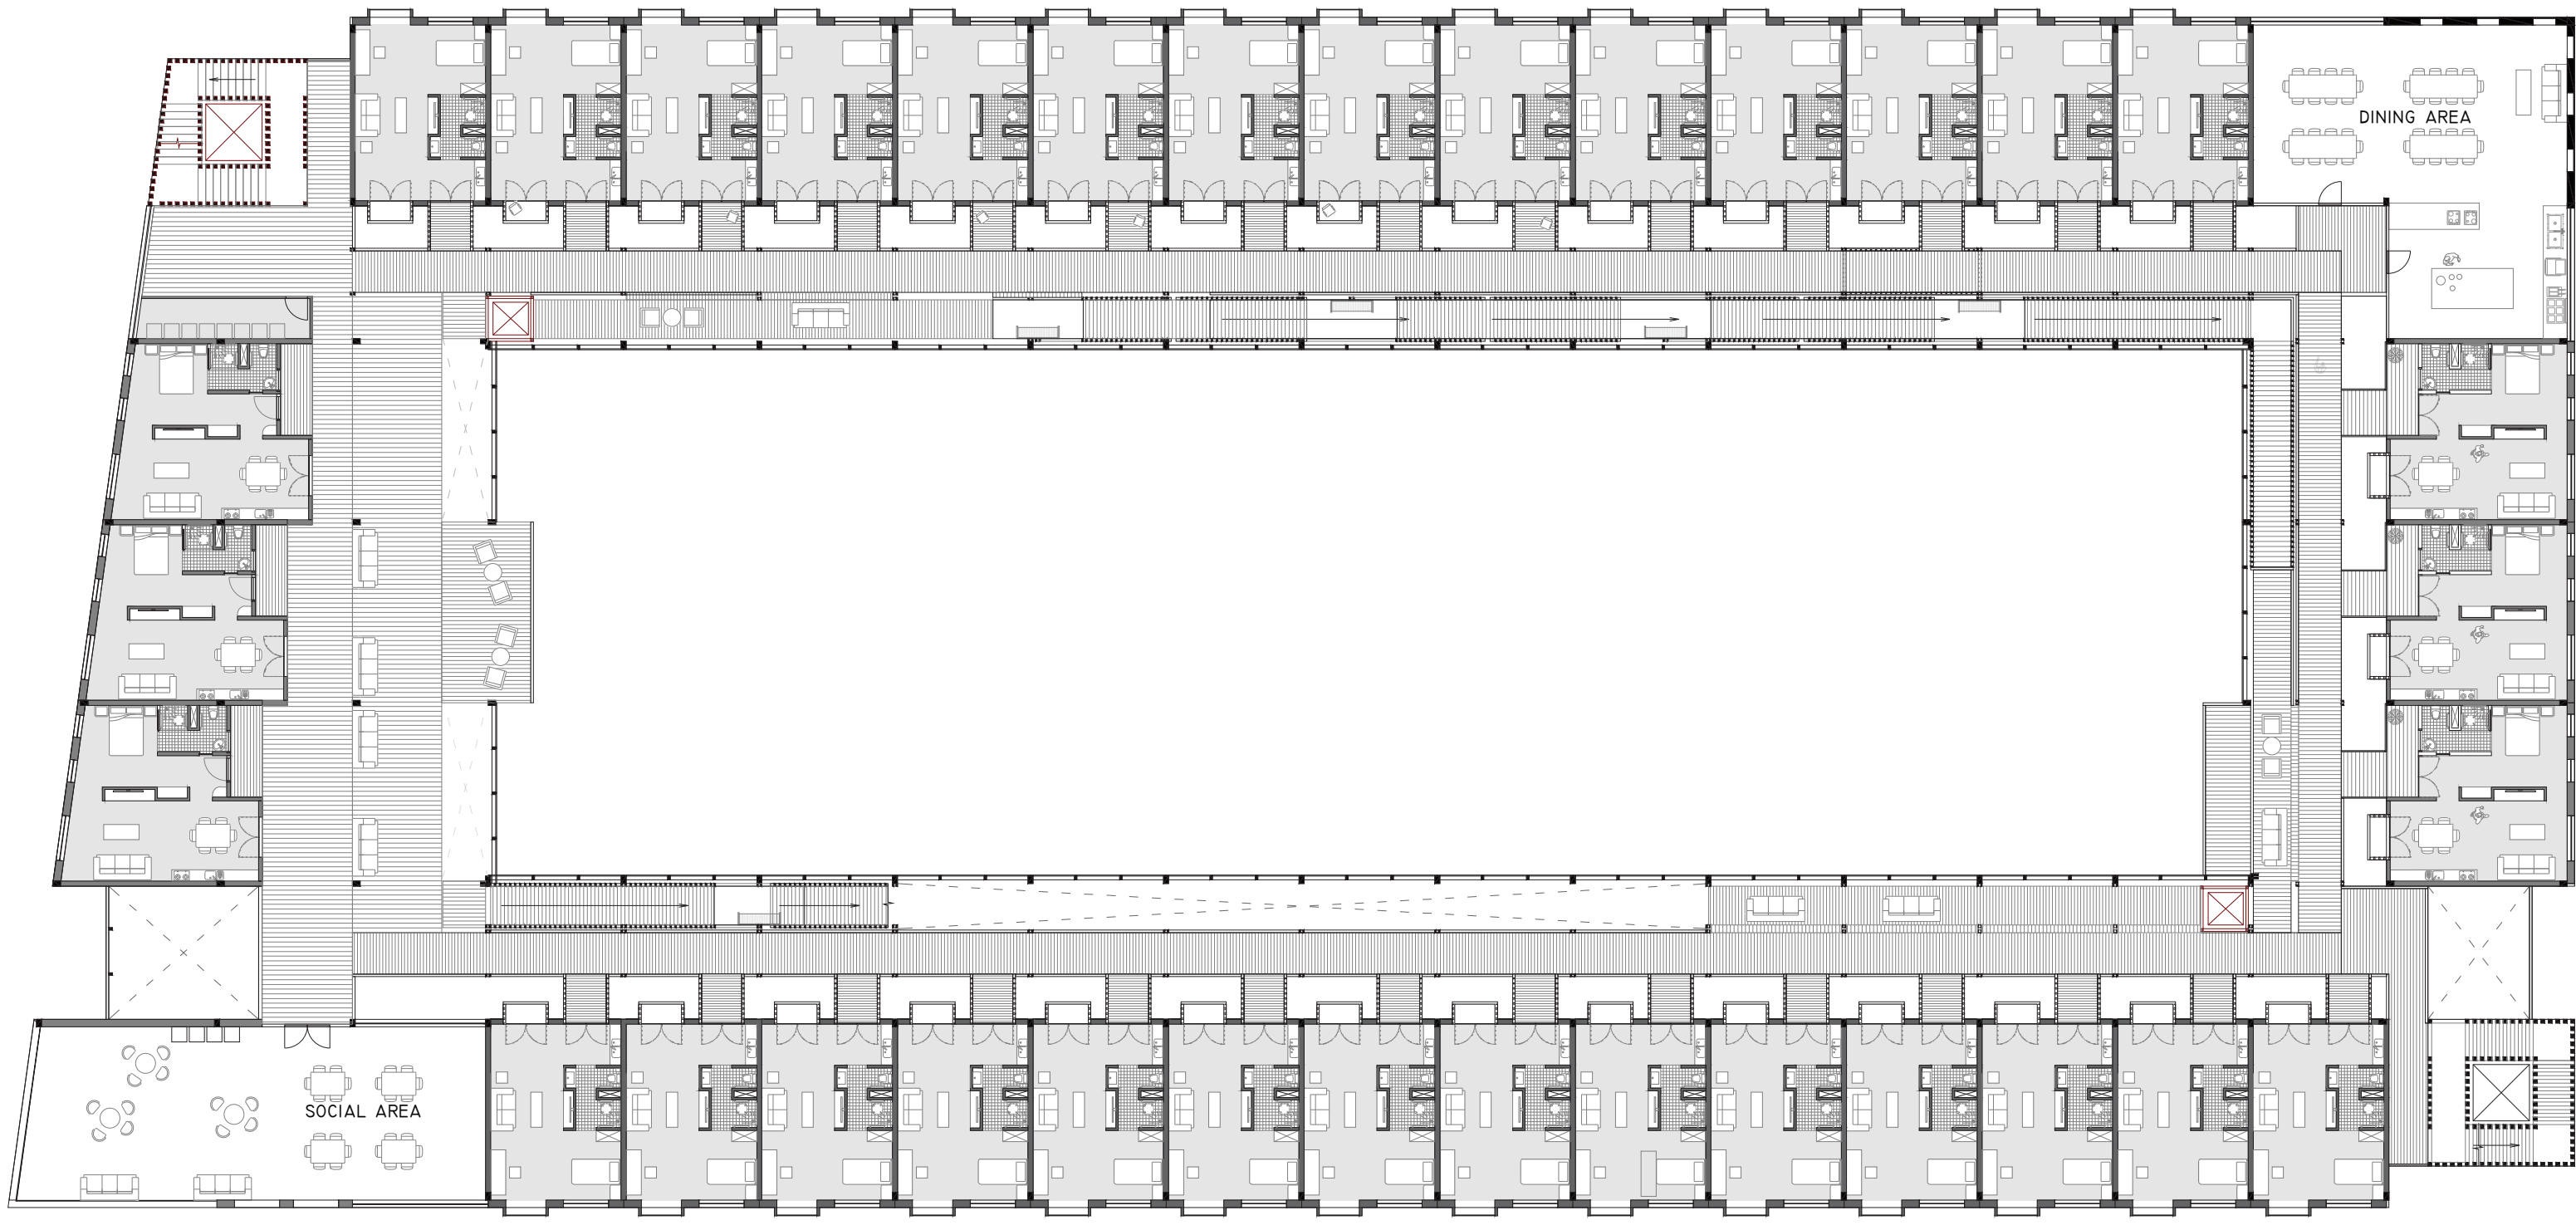

1:250 +1 floor plan

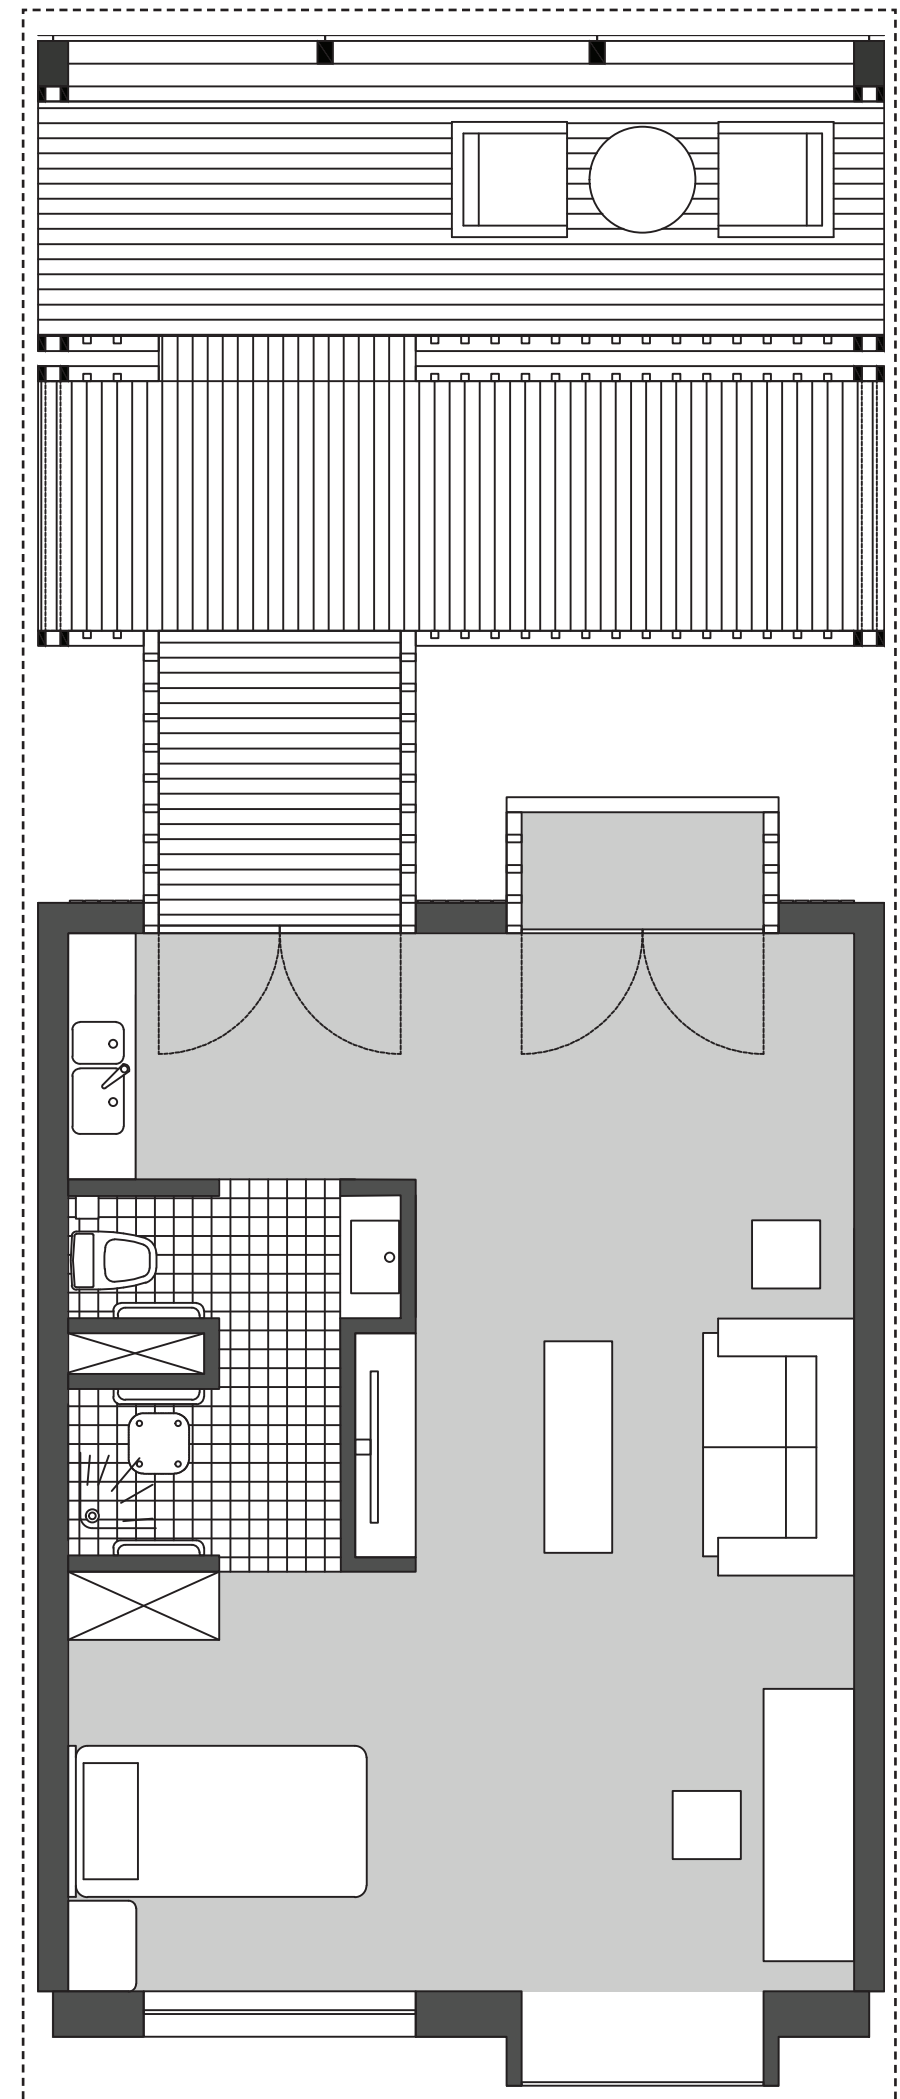

1:50 floor plan -- dwelling type single

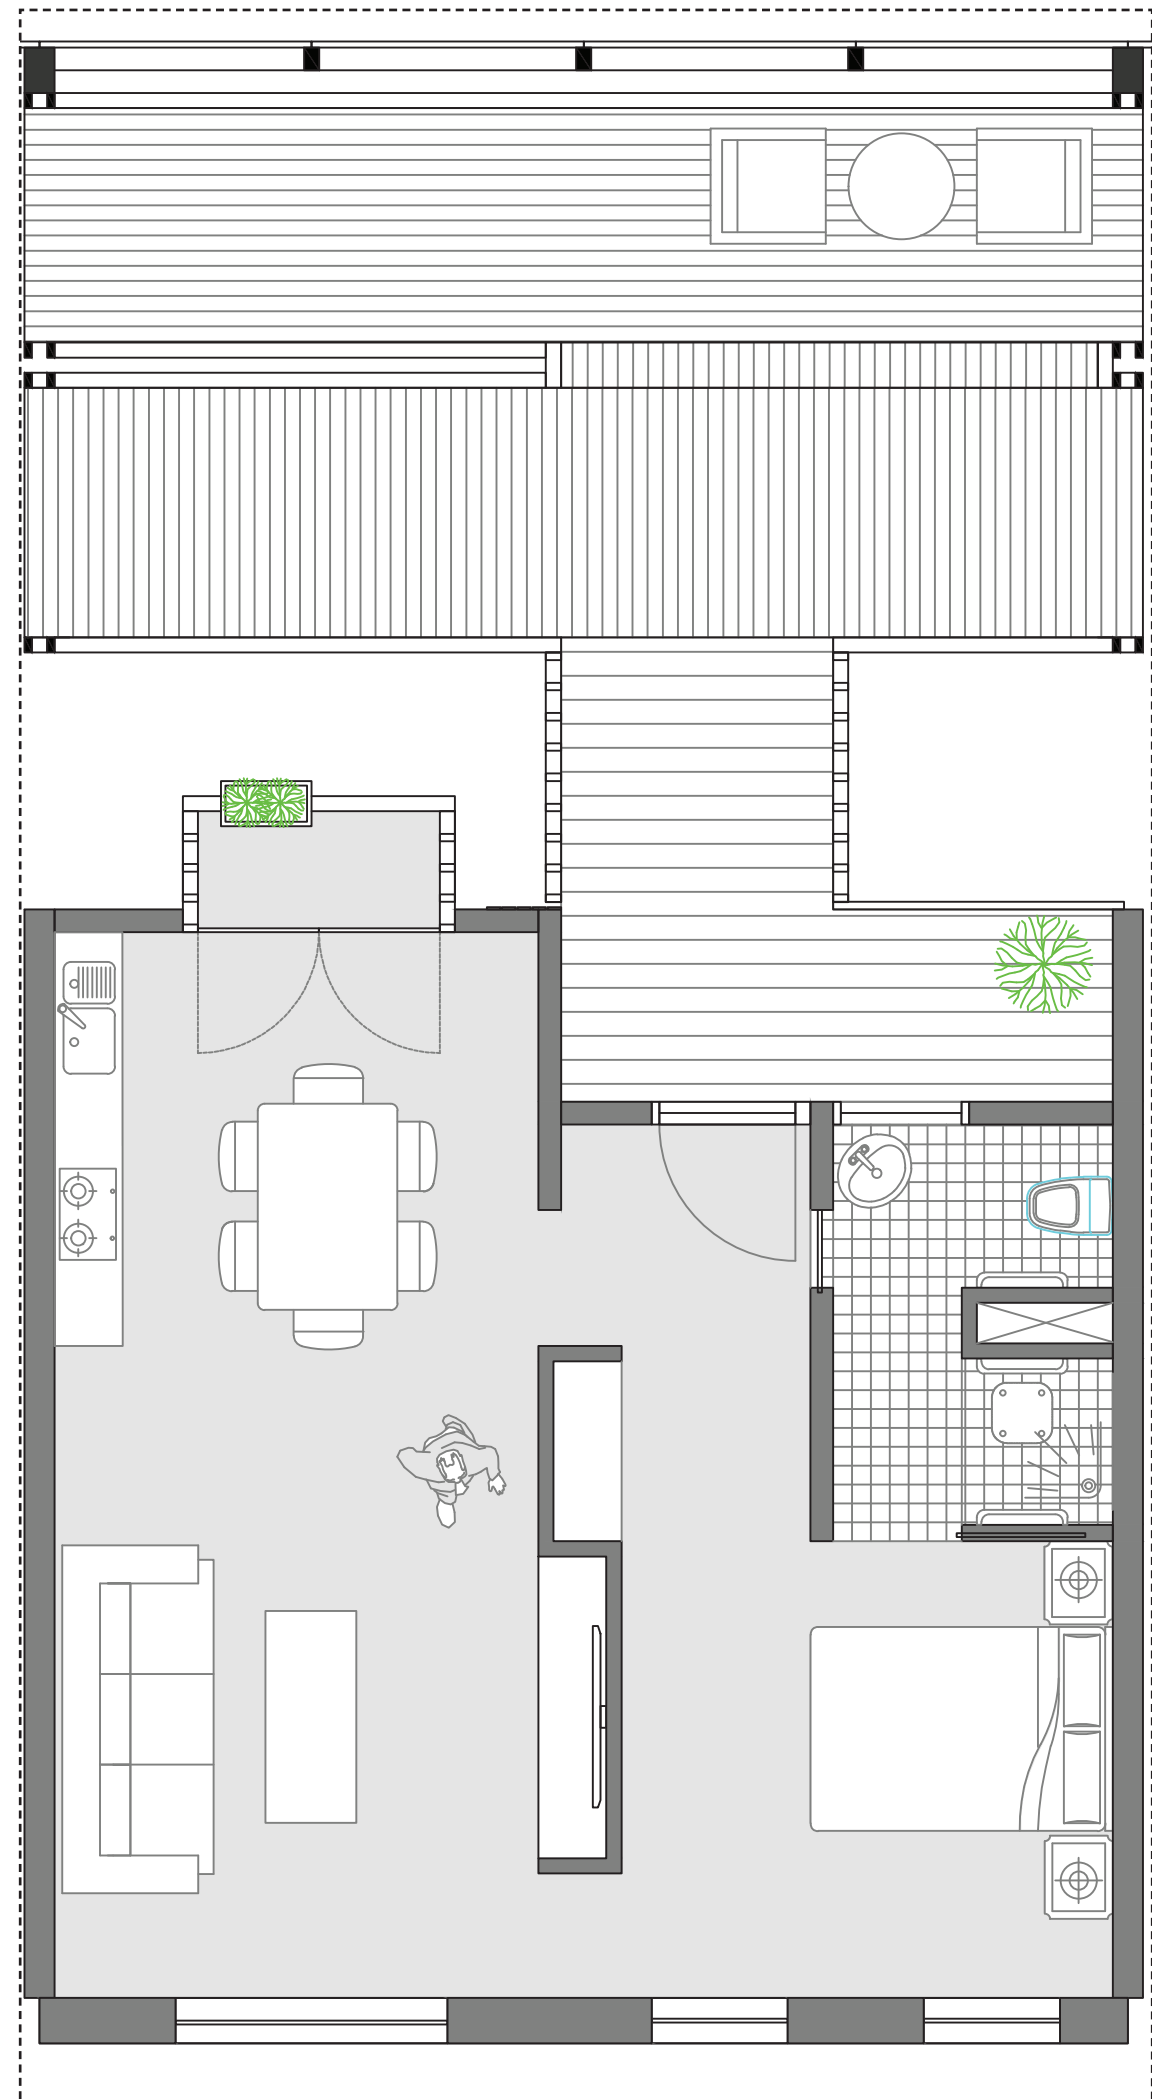

1:50 floor plan -- dwelling type family



perspective 1 : entrance to the street



perspective 2 : wind-sheltered plaza



perspective 3 : inner street




perspective 4 : cafe as interacting point




perspective 5 : inner corridor




perspective 6 : the room connected to the corridor

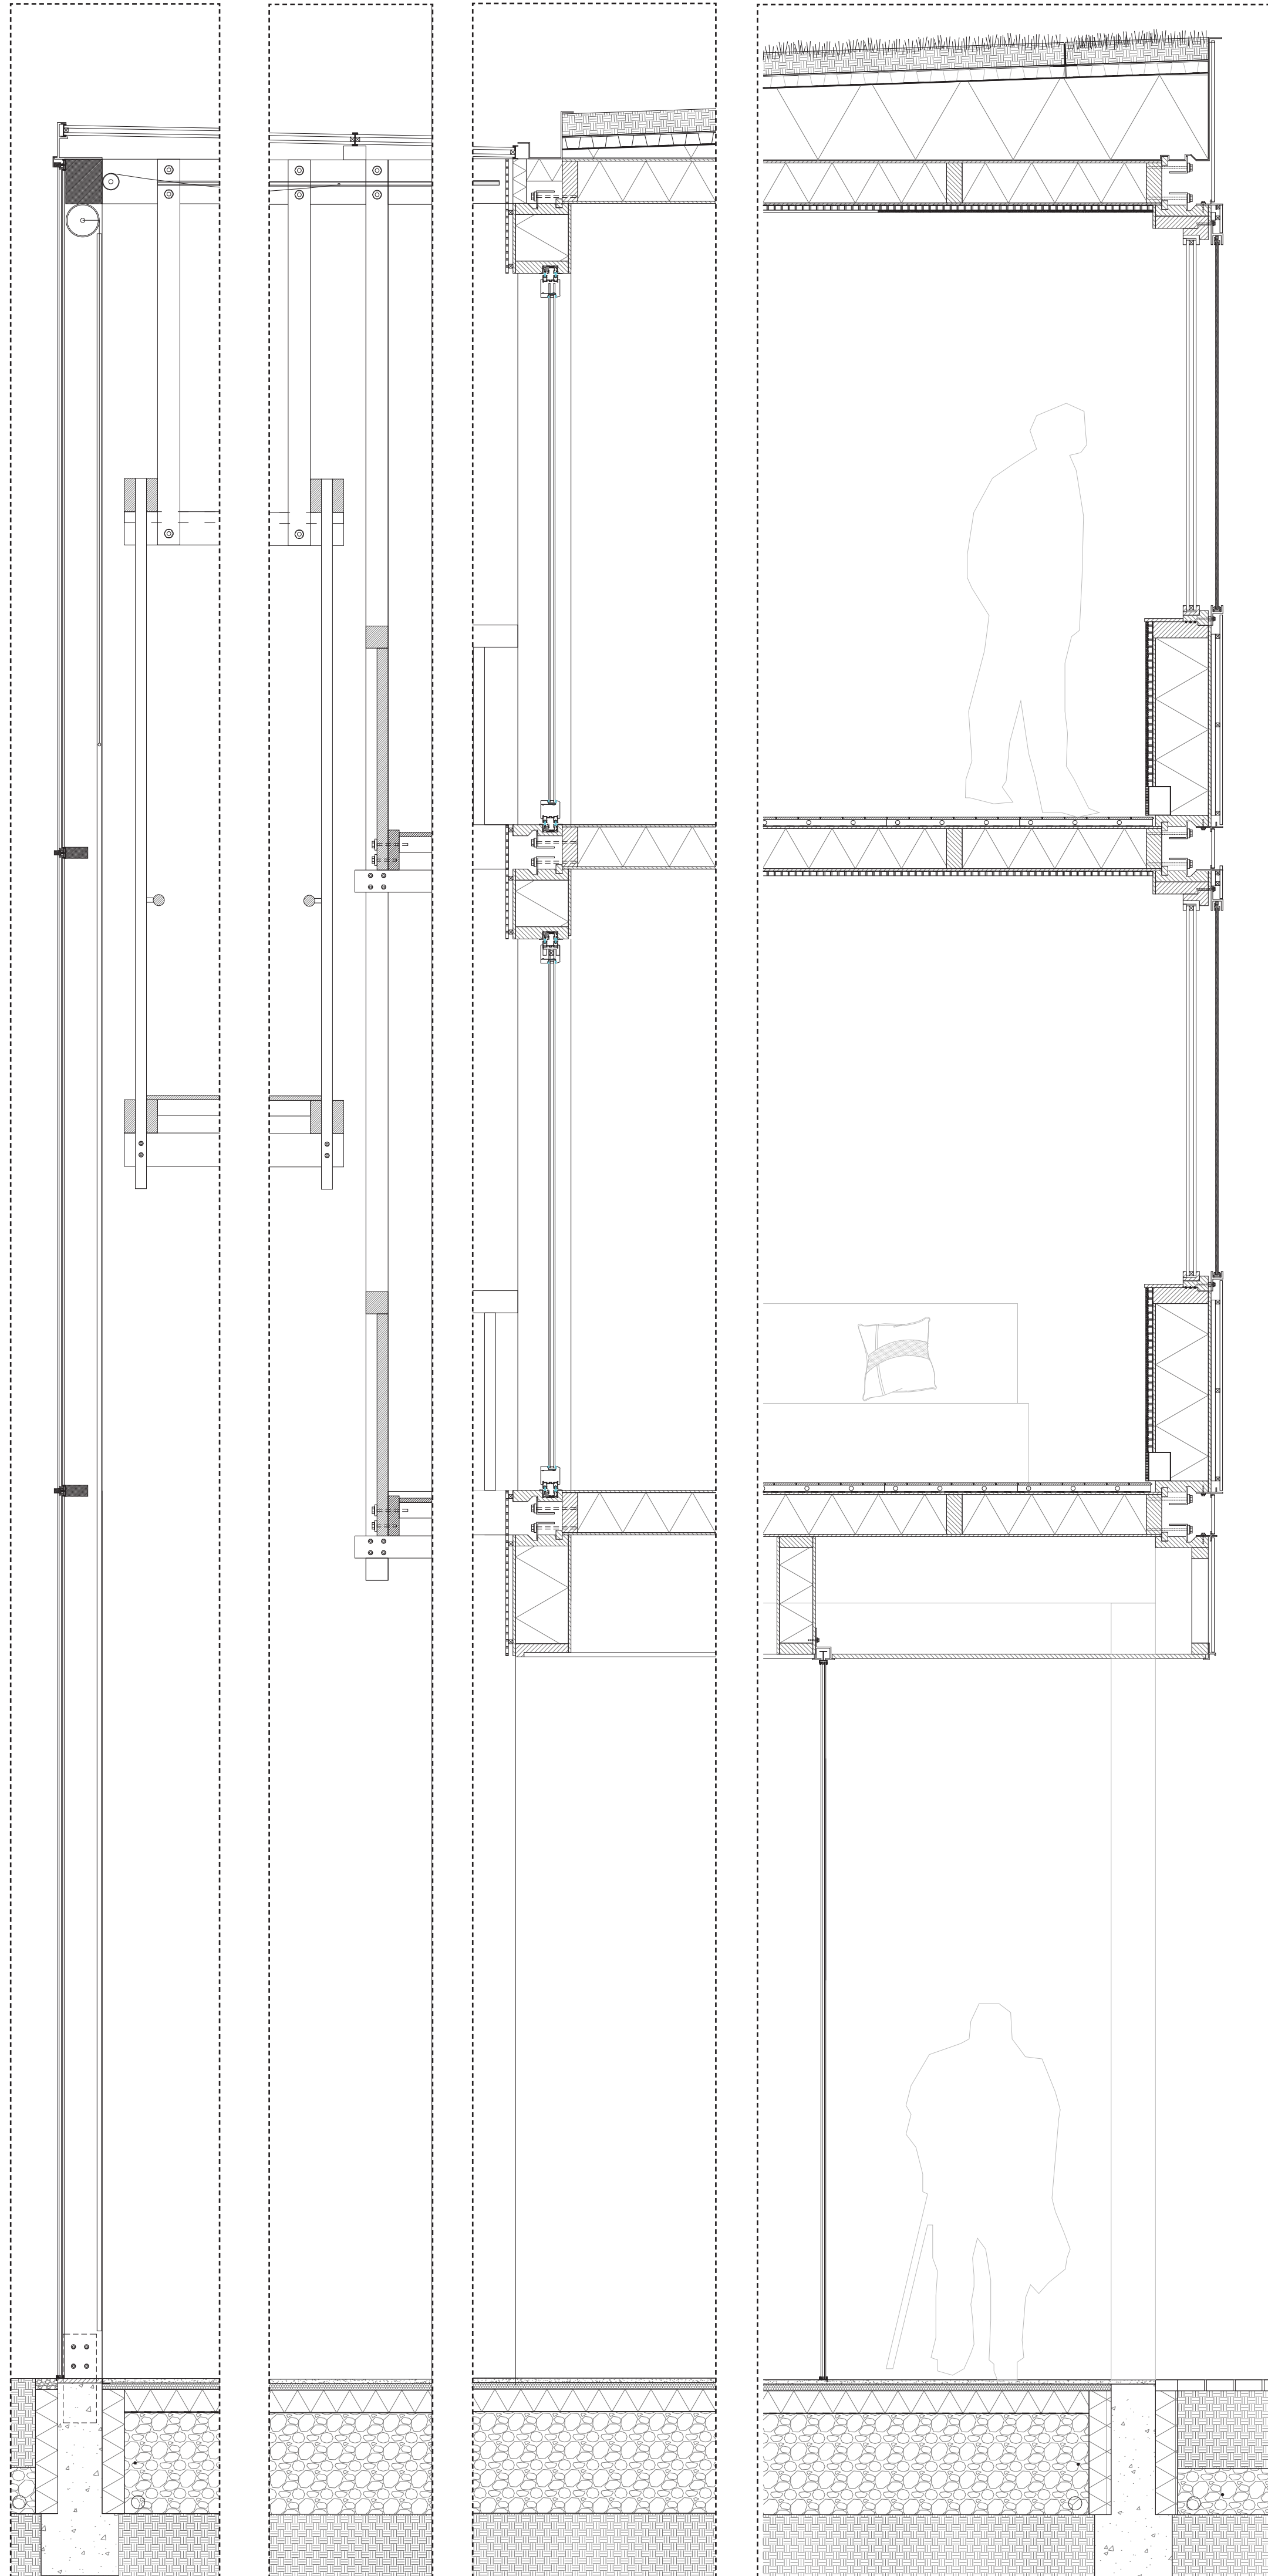


1:20 section - from interior to exterior

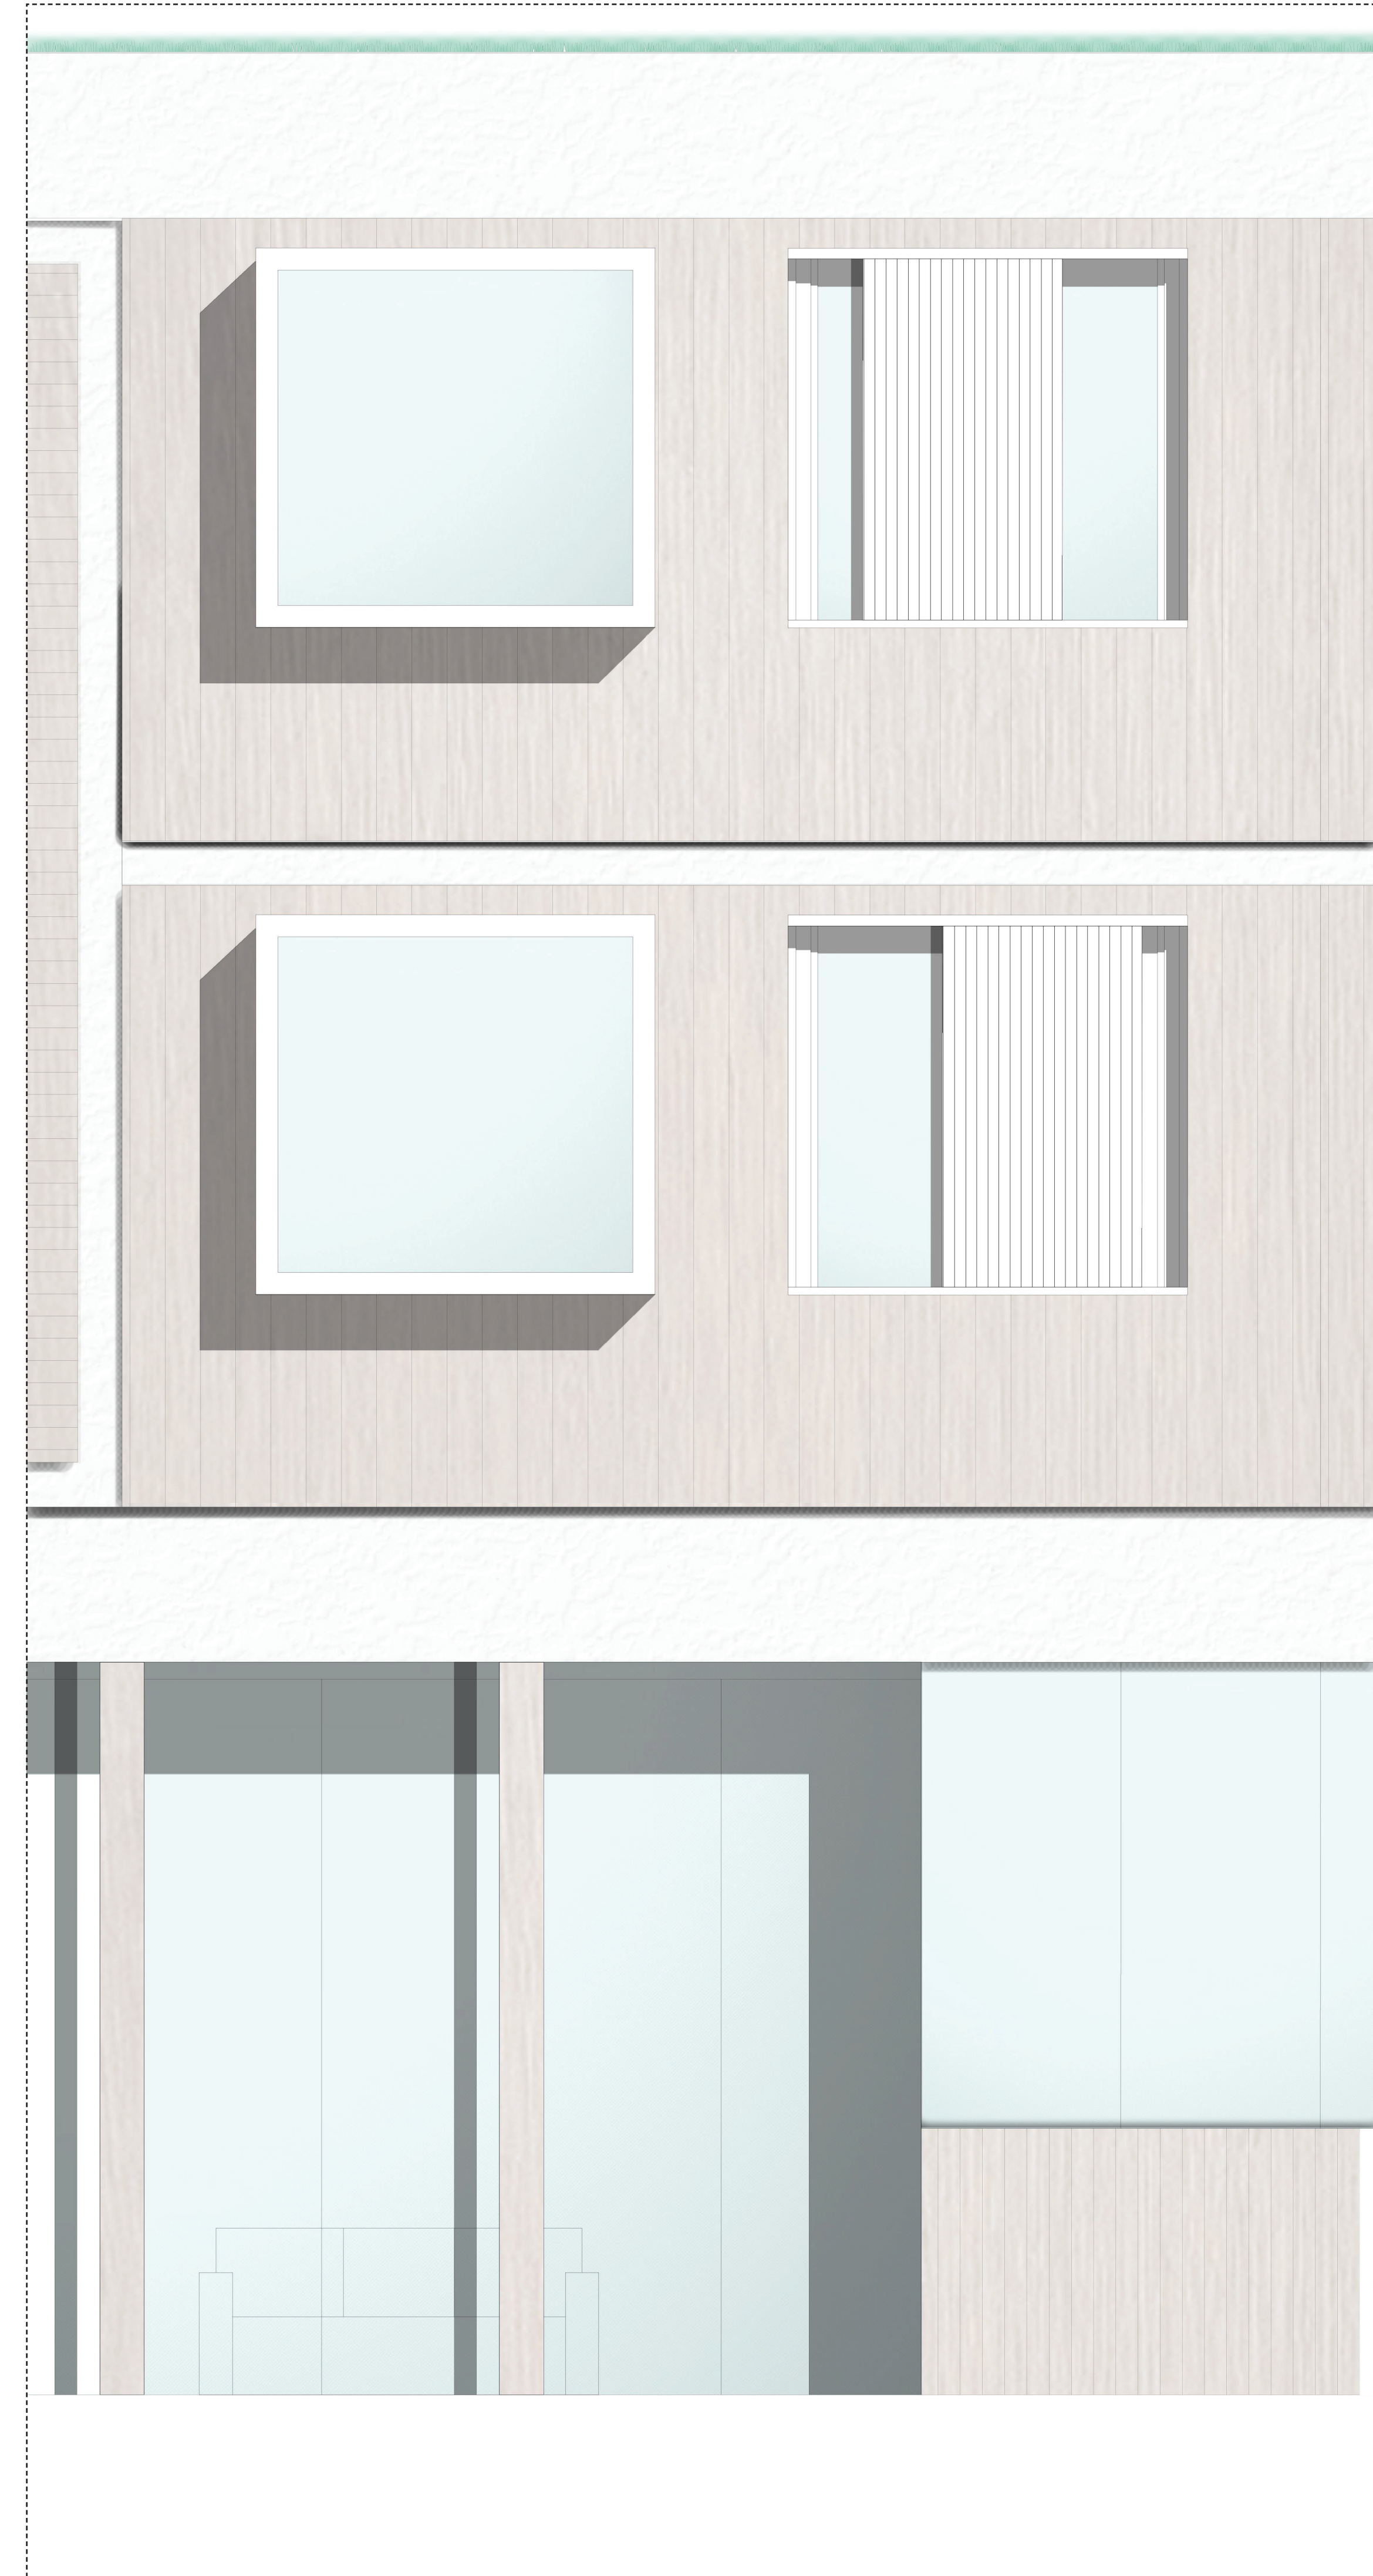



1:20 elevation - exterior facade

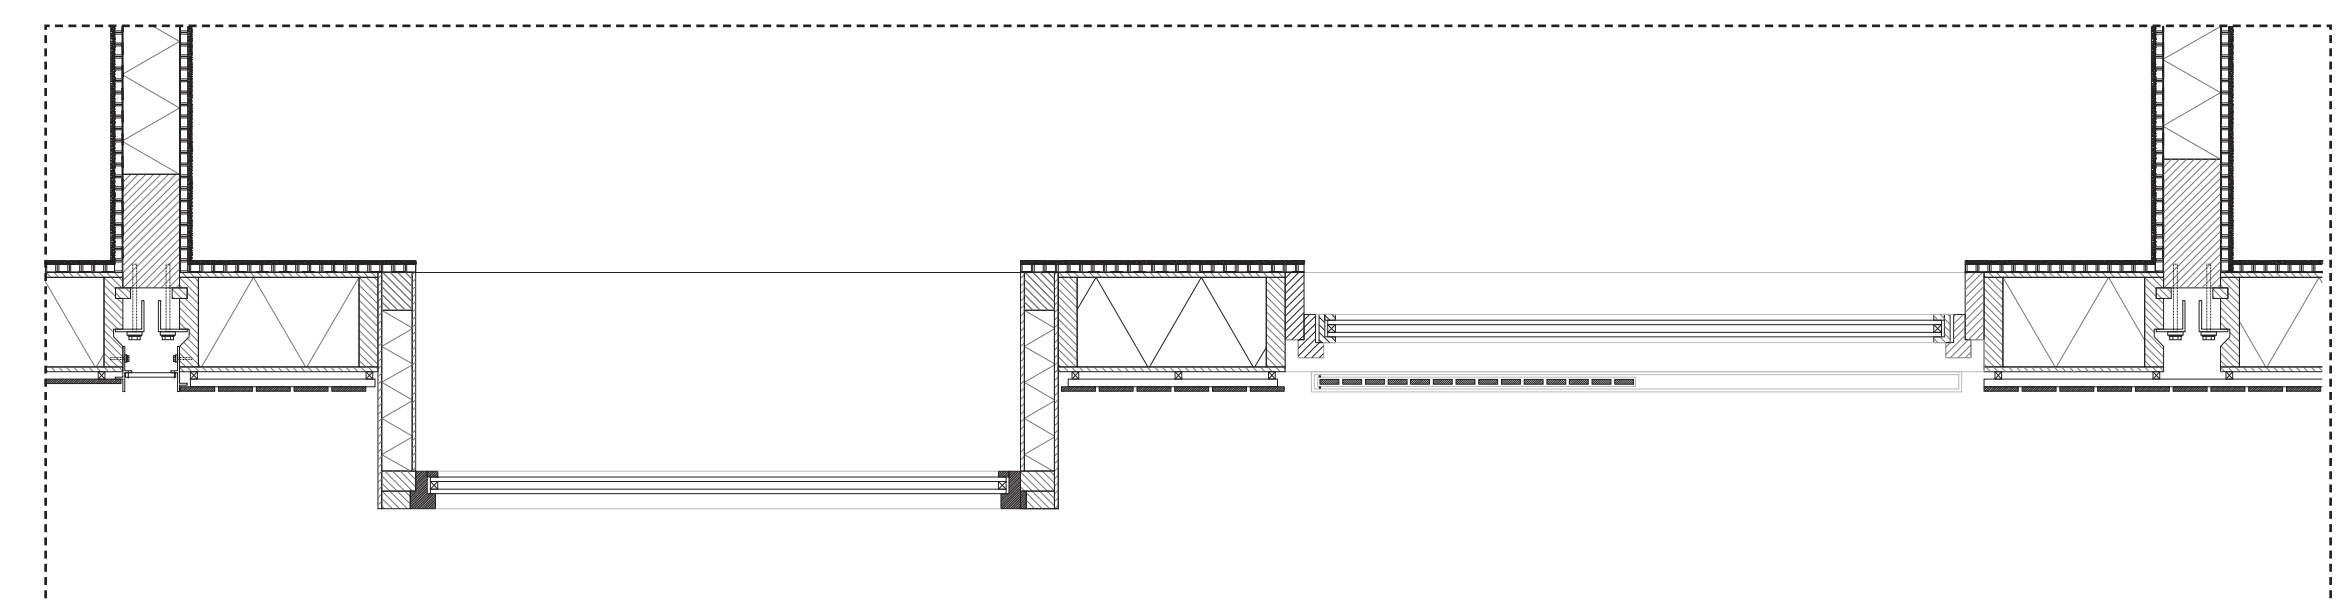


1:20 horizontal section - dwelling exterior facade

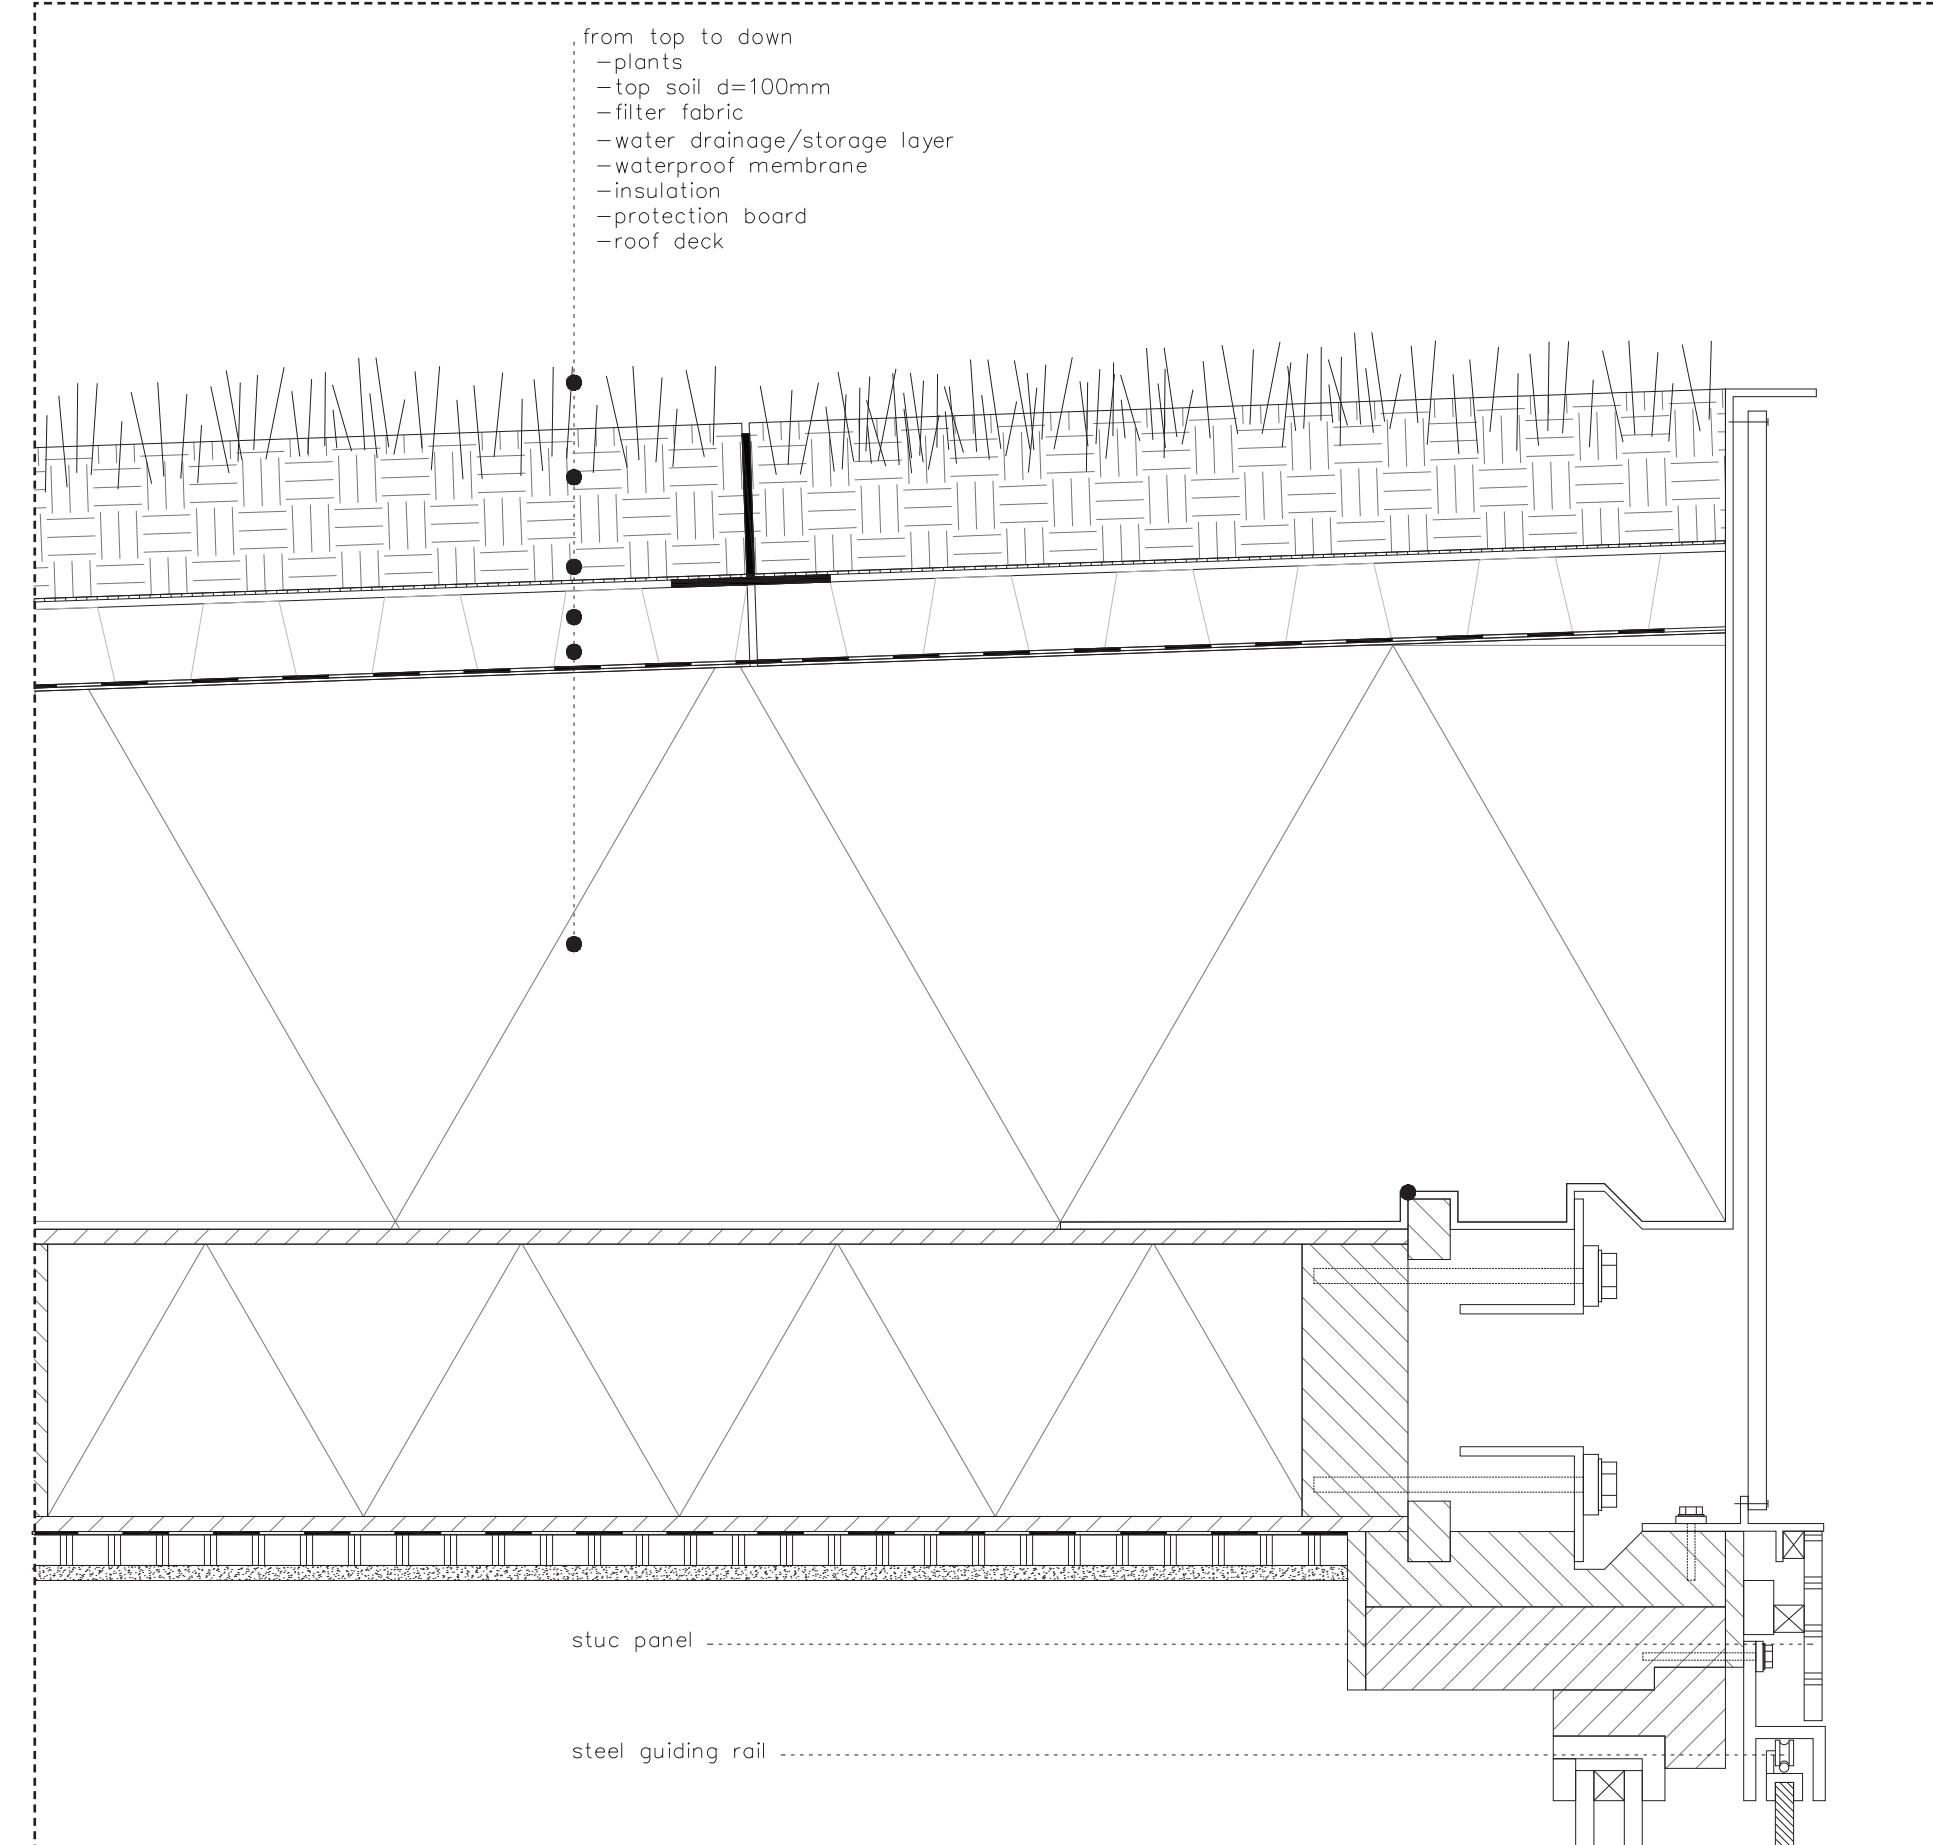


1:5 detail -- room

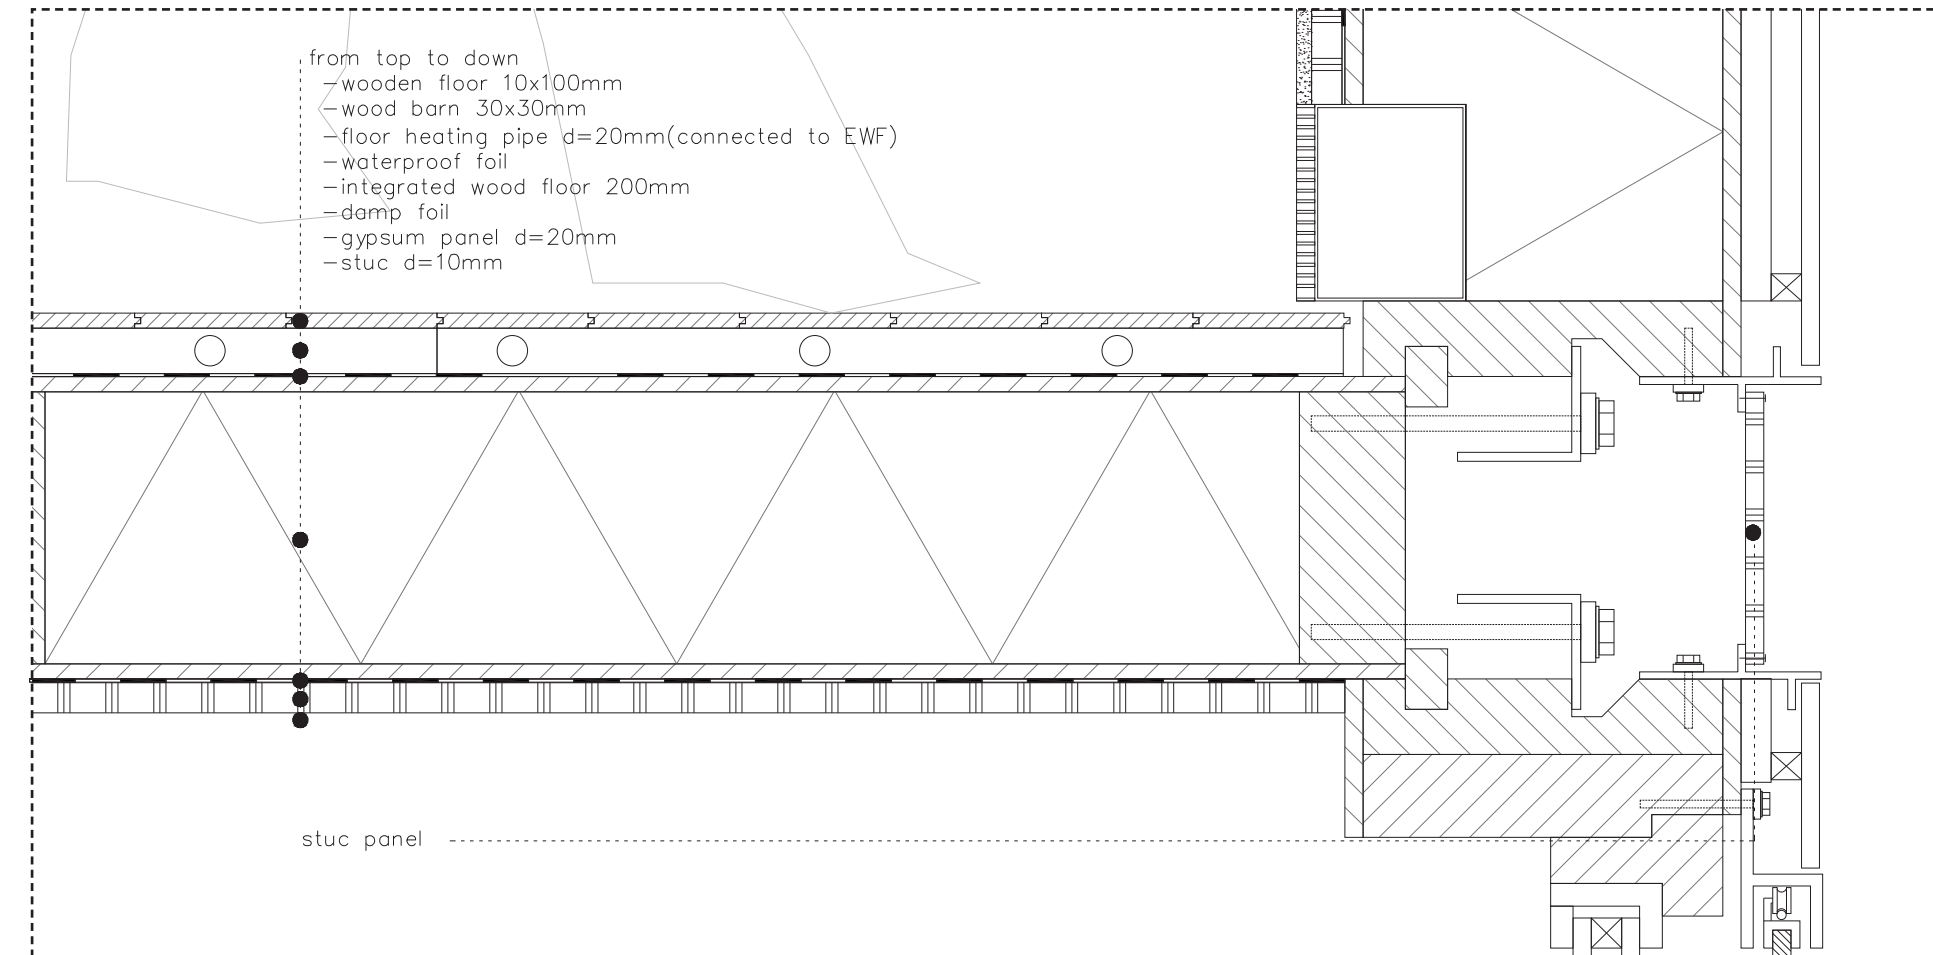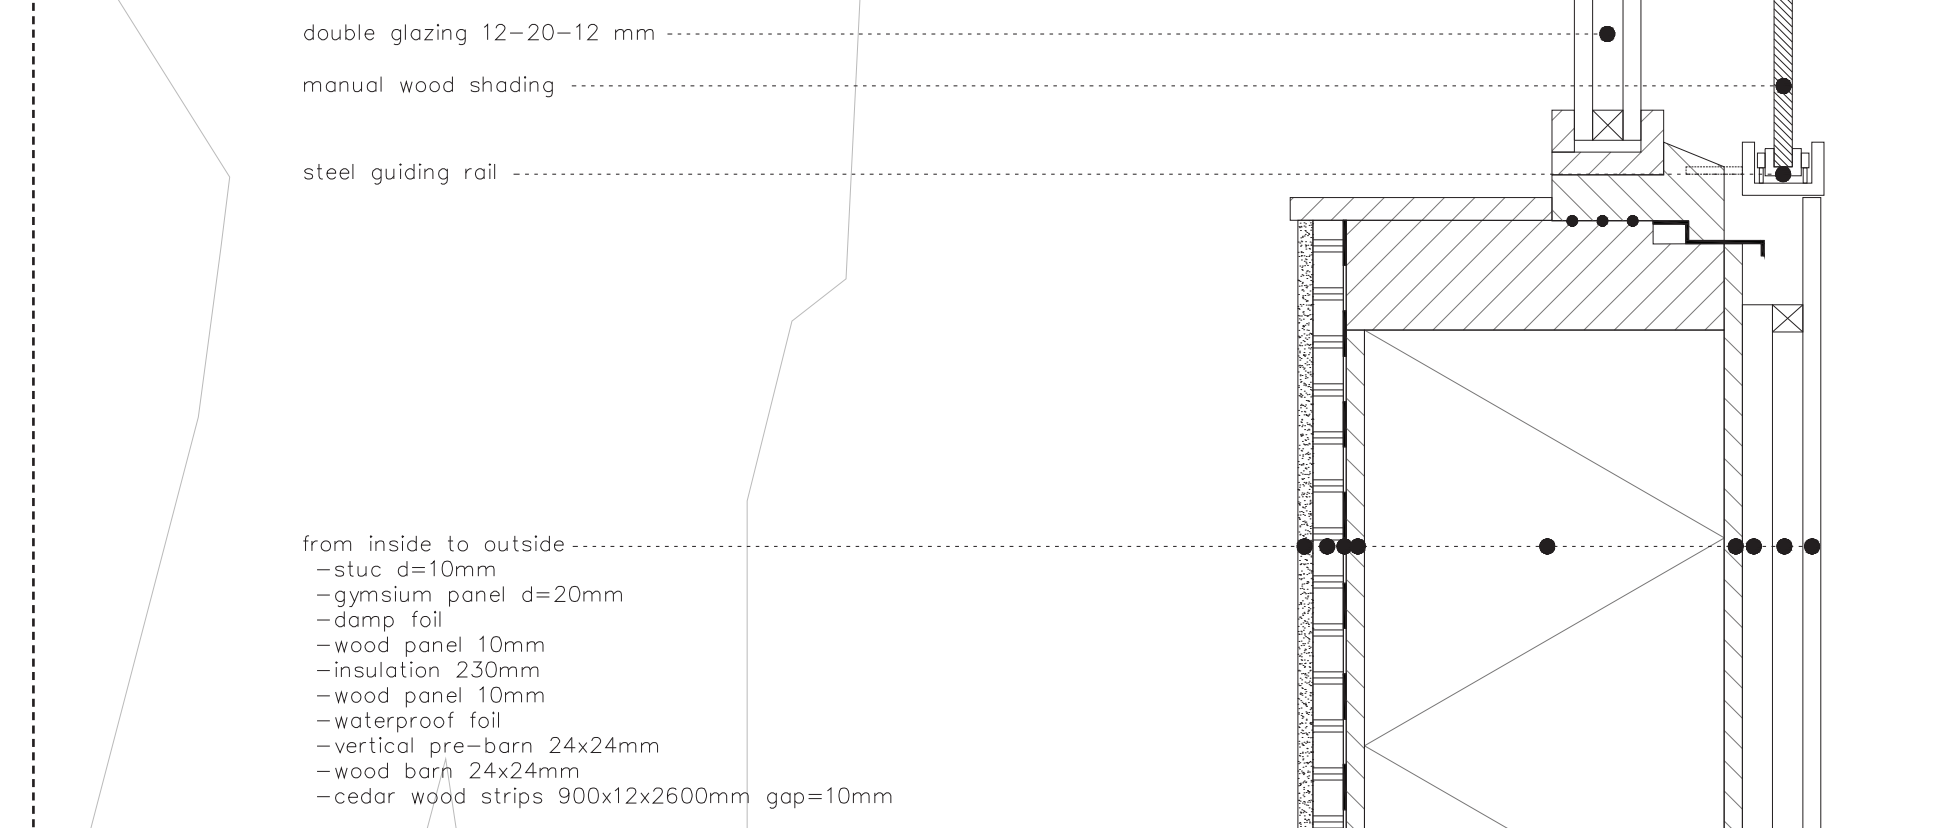


1:5 detail -- room

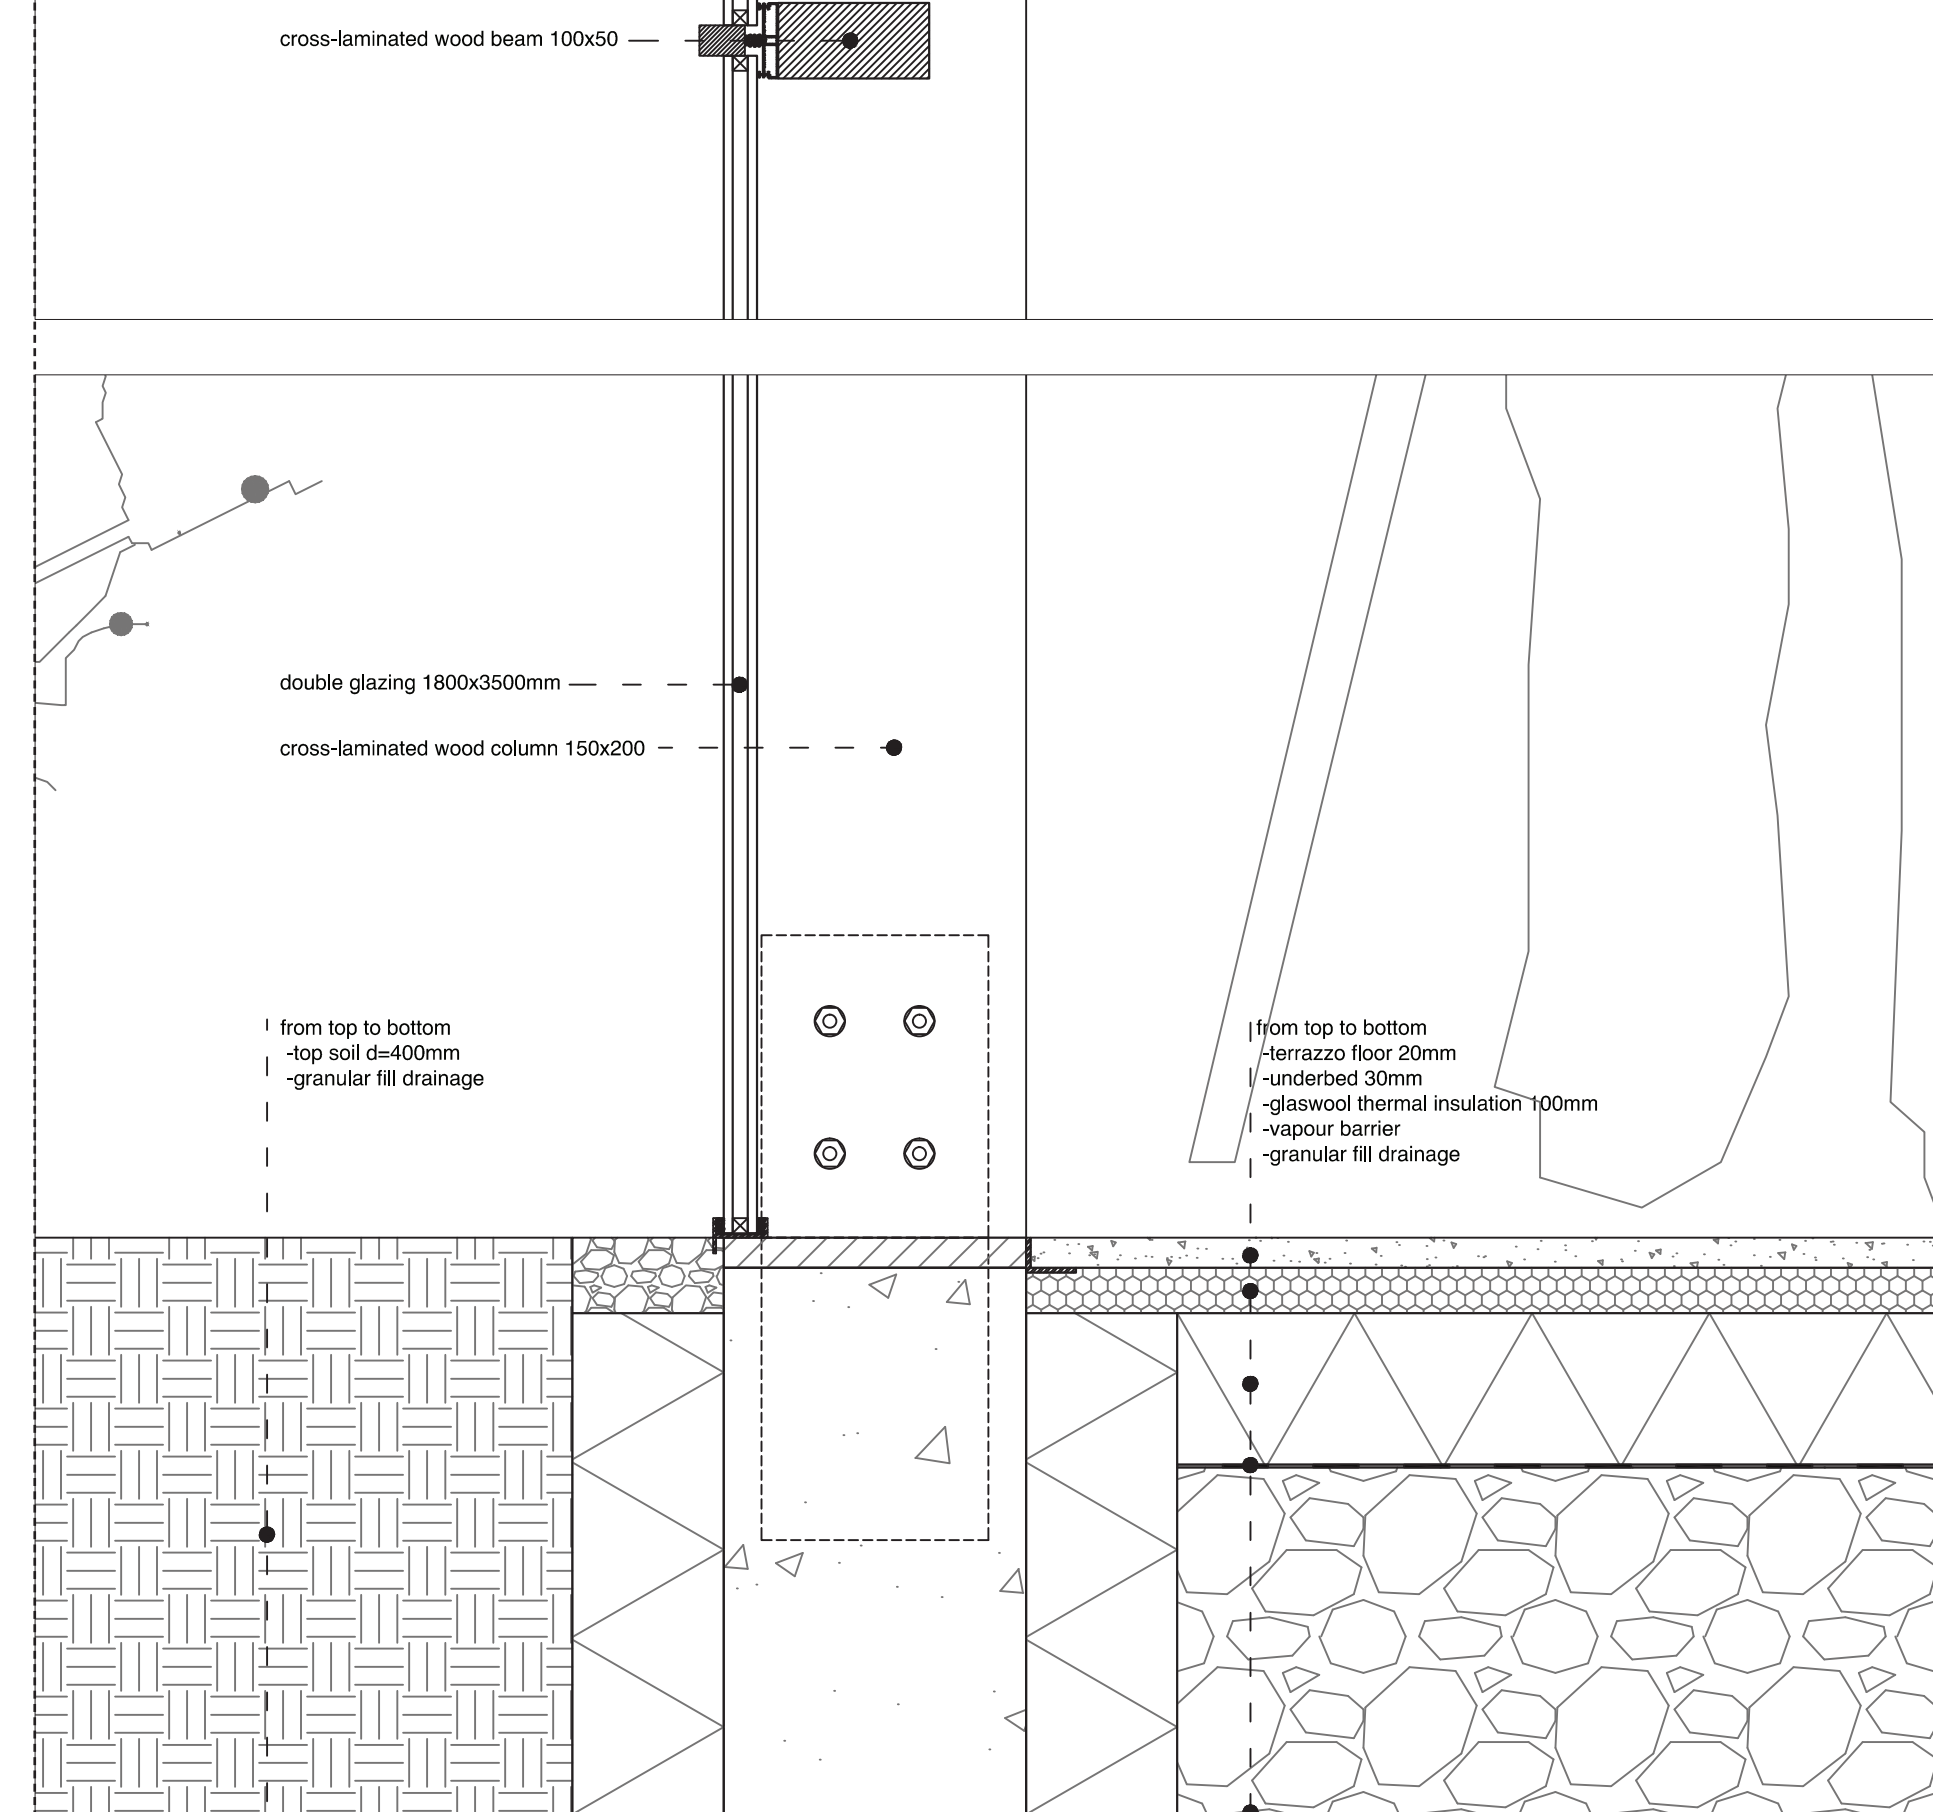


1:5 detail -- roof

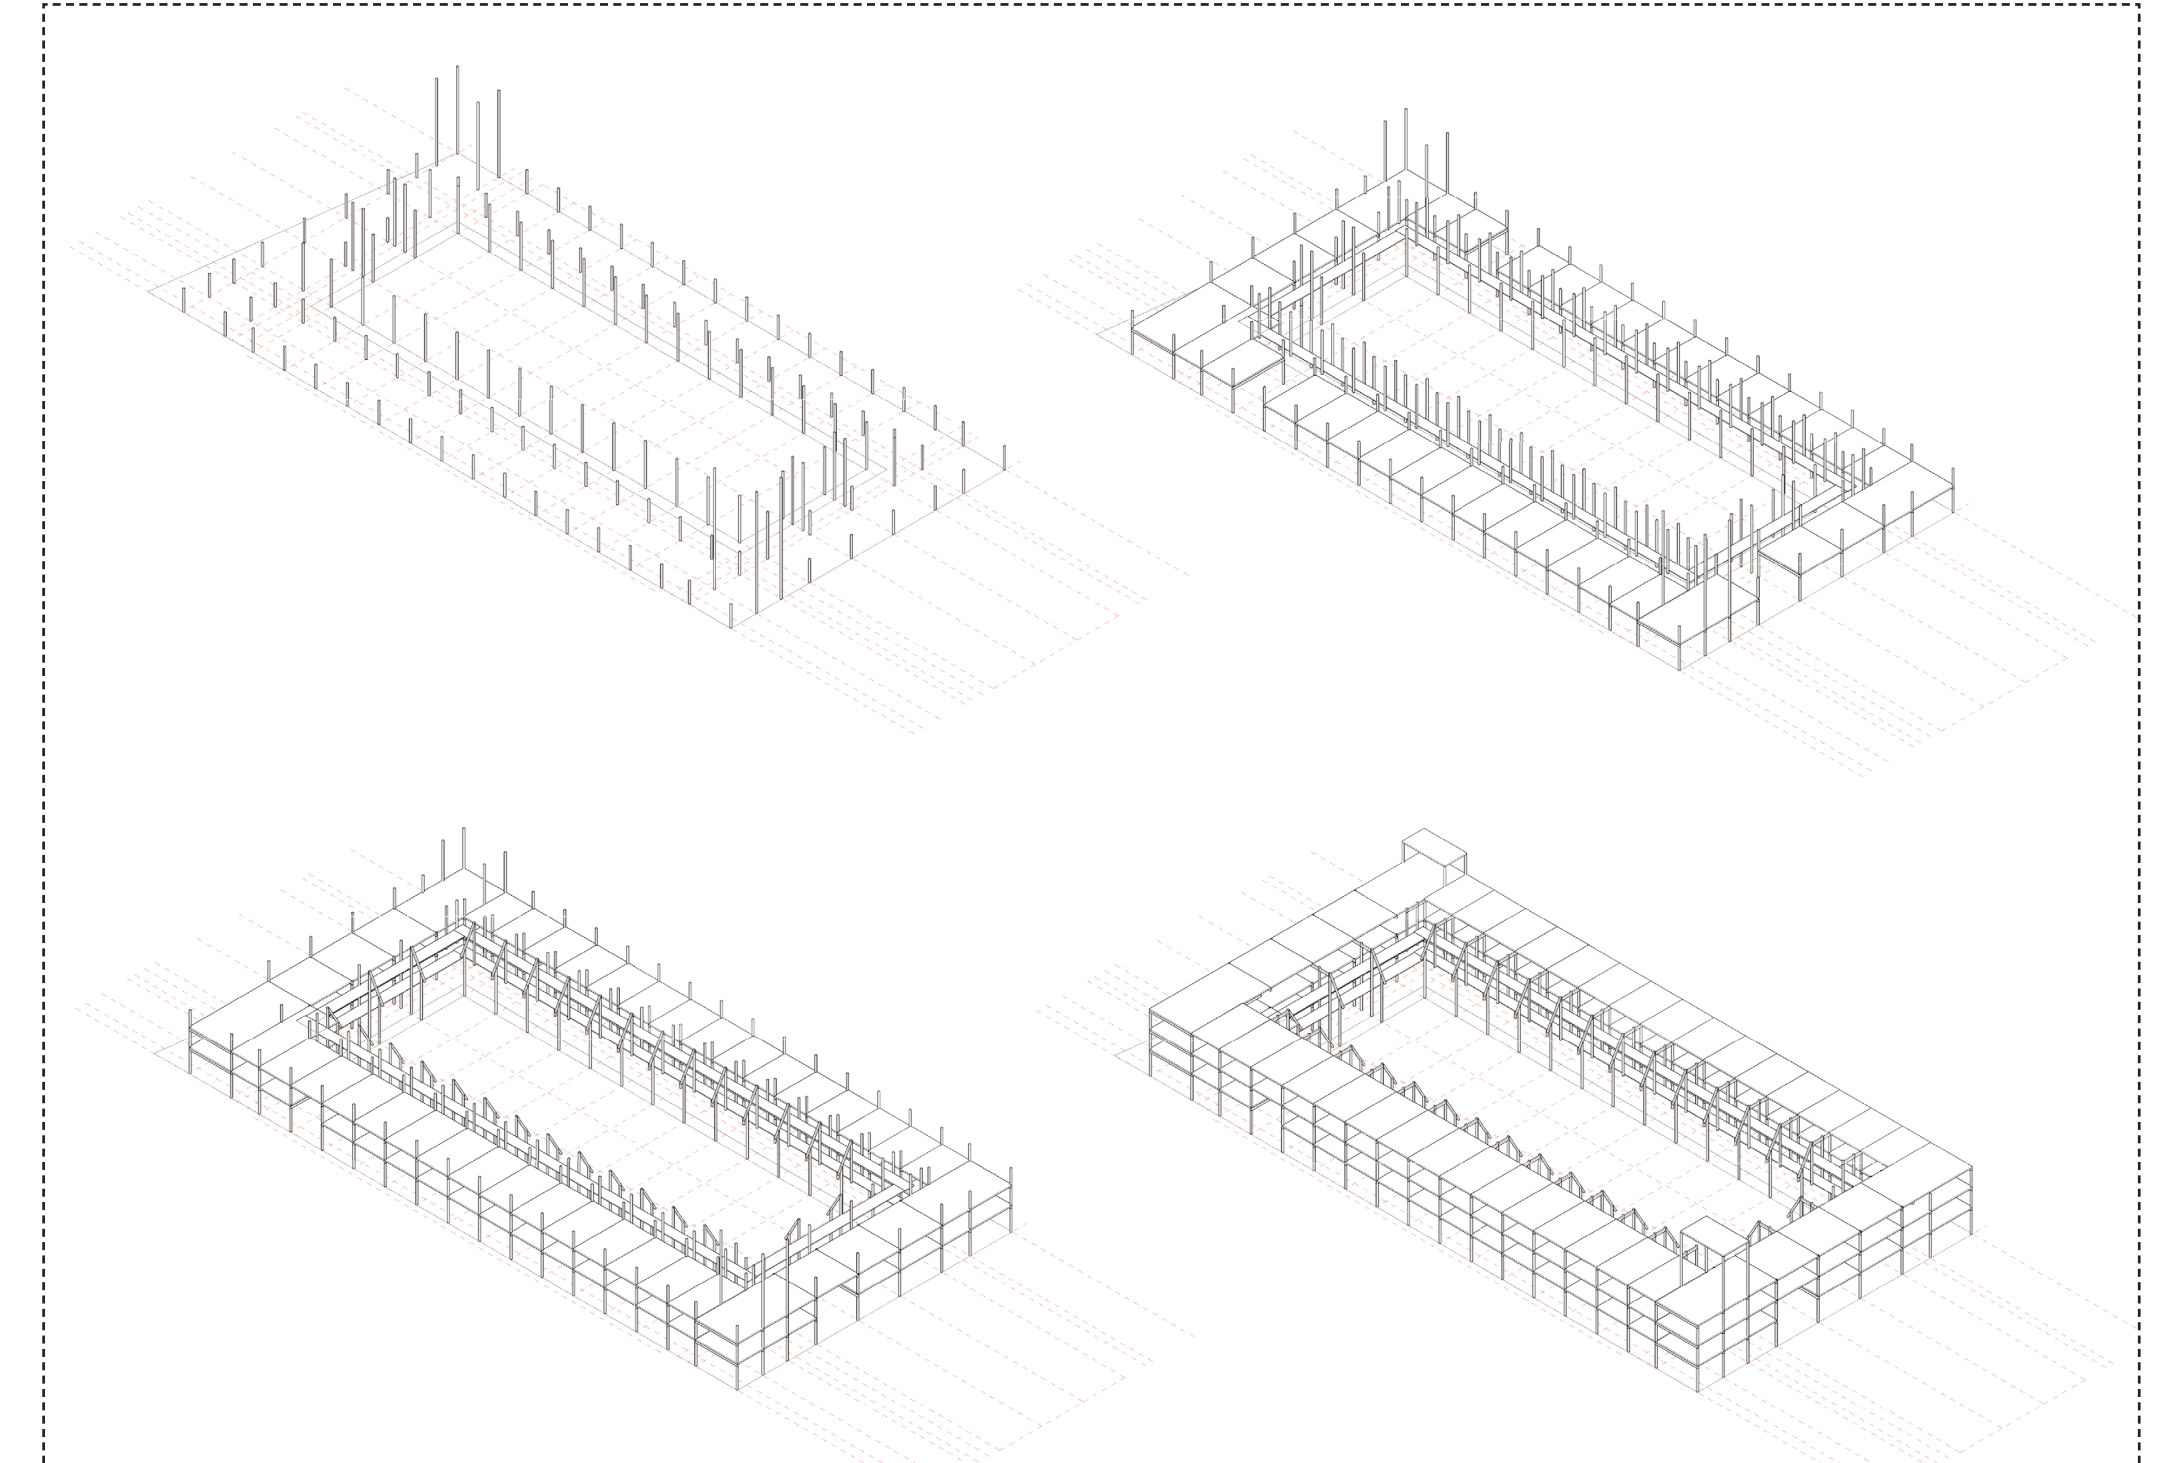


Axonometric drawing of structure

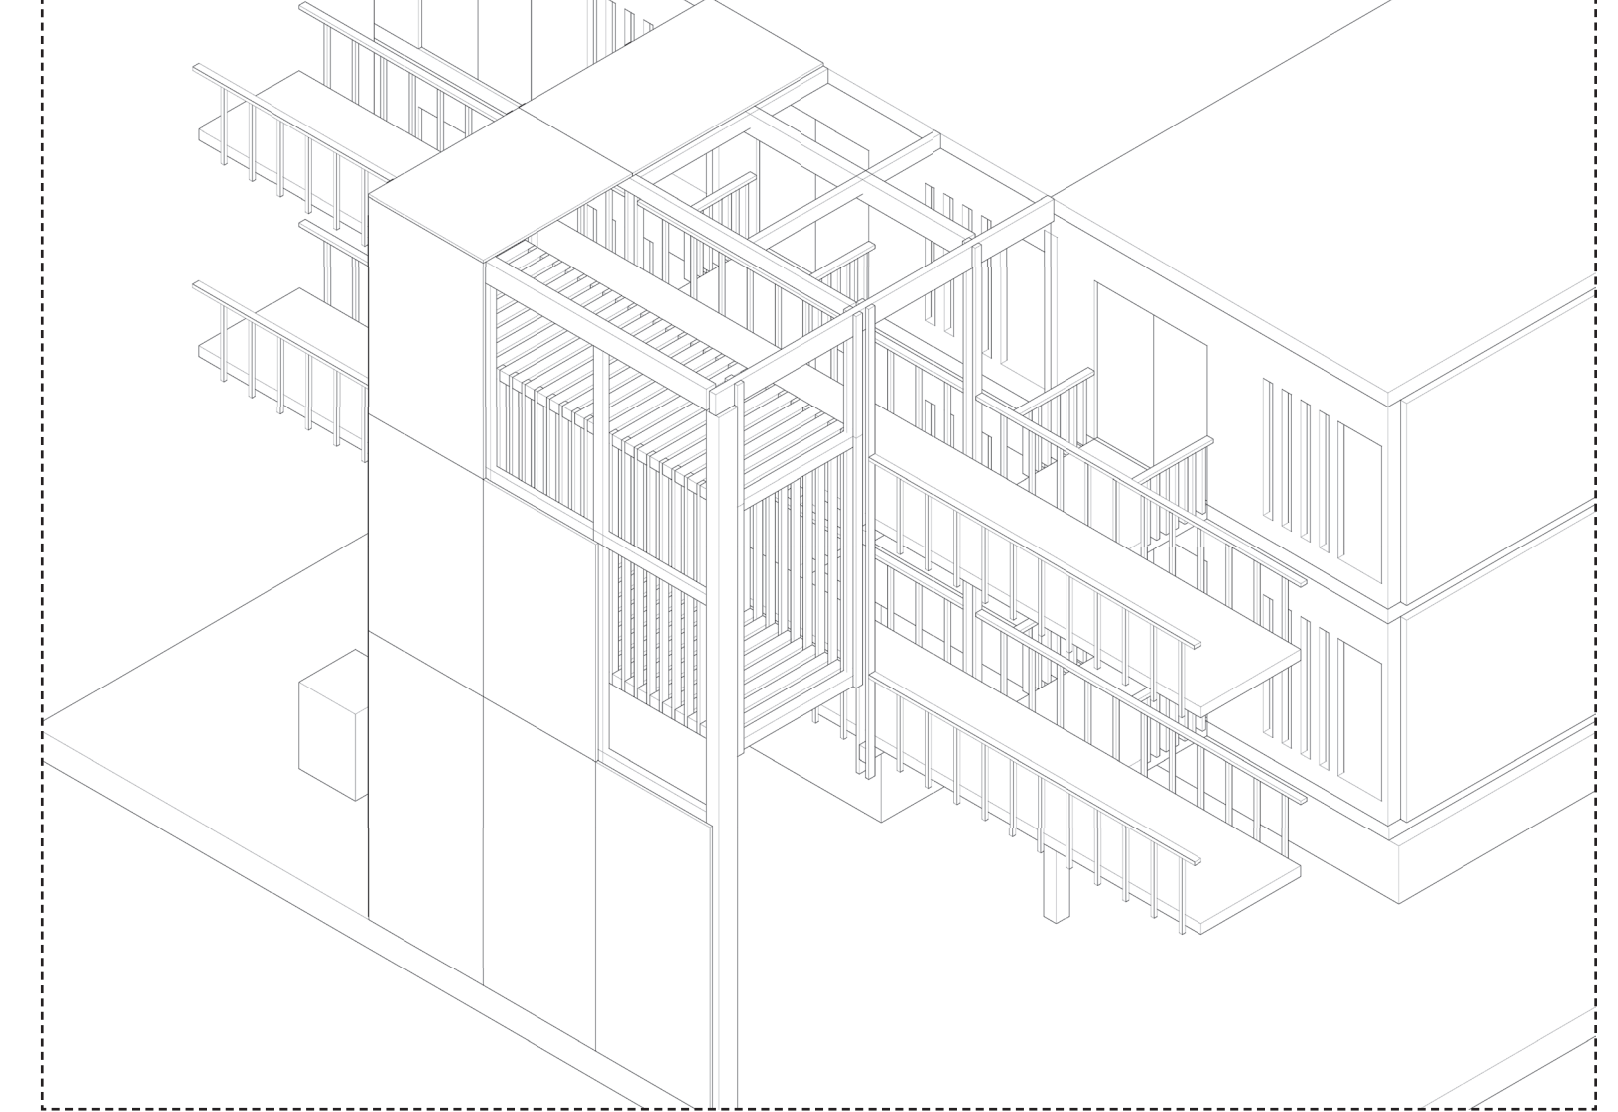

Axonometric drawing of inner corridor

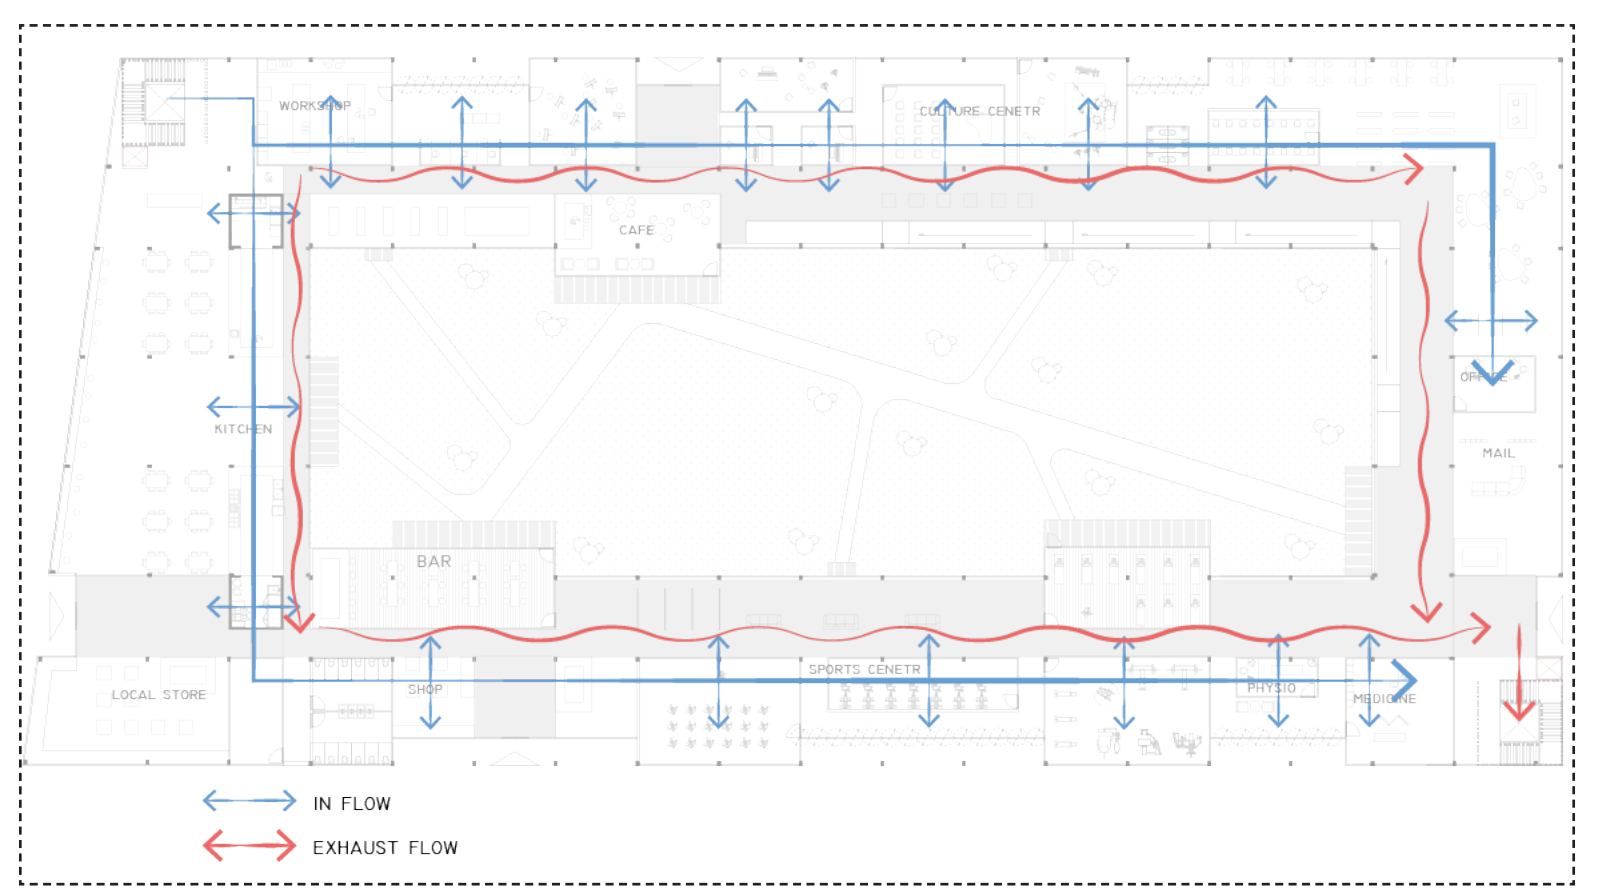

climate diagram 1

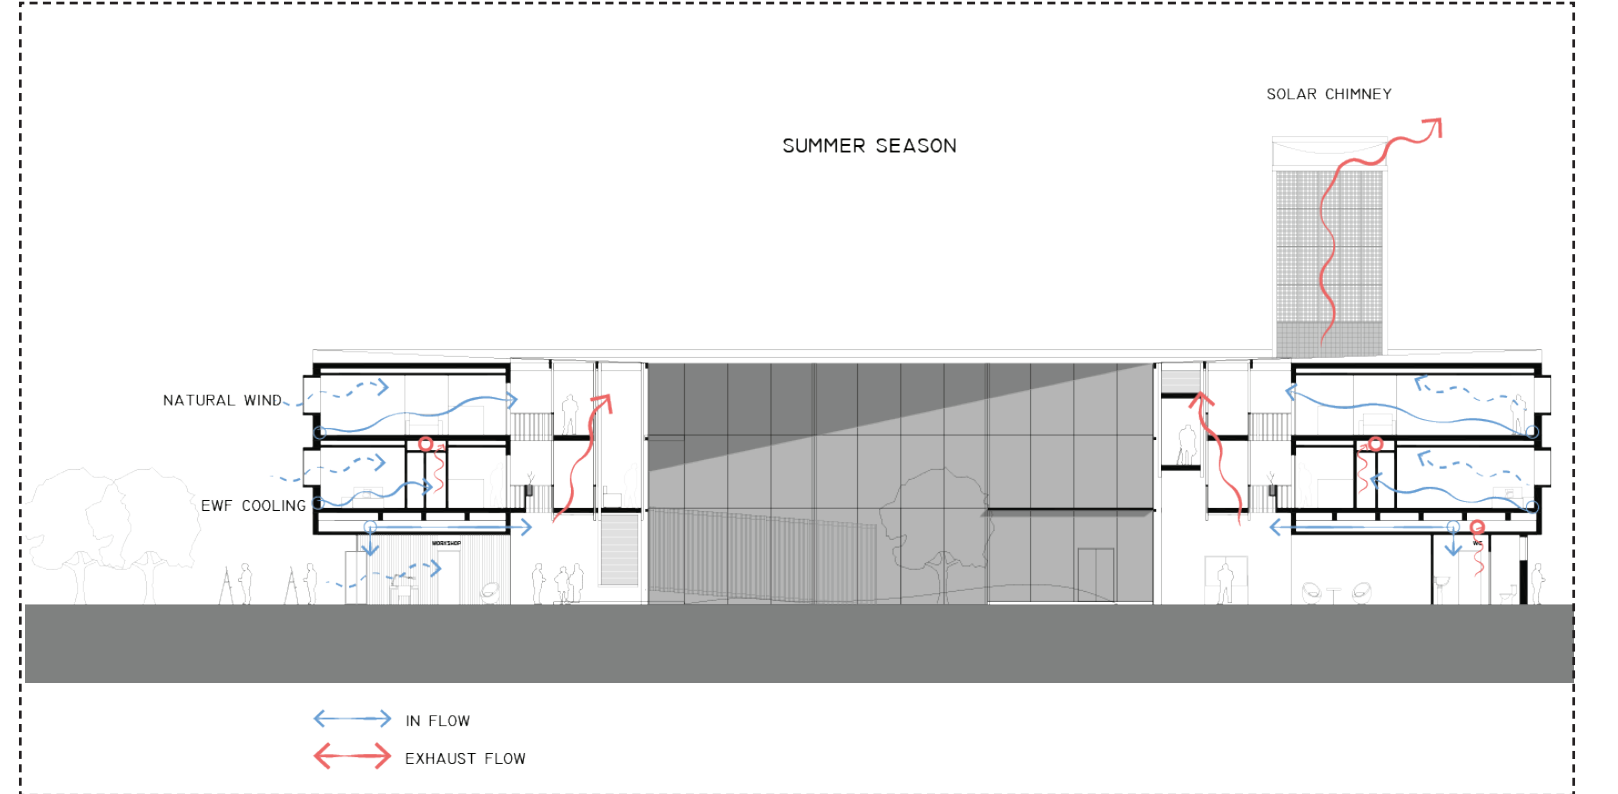

climate diagram 2