


Urban Implementation

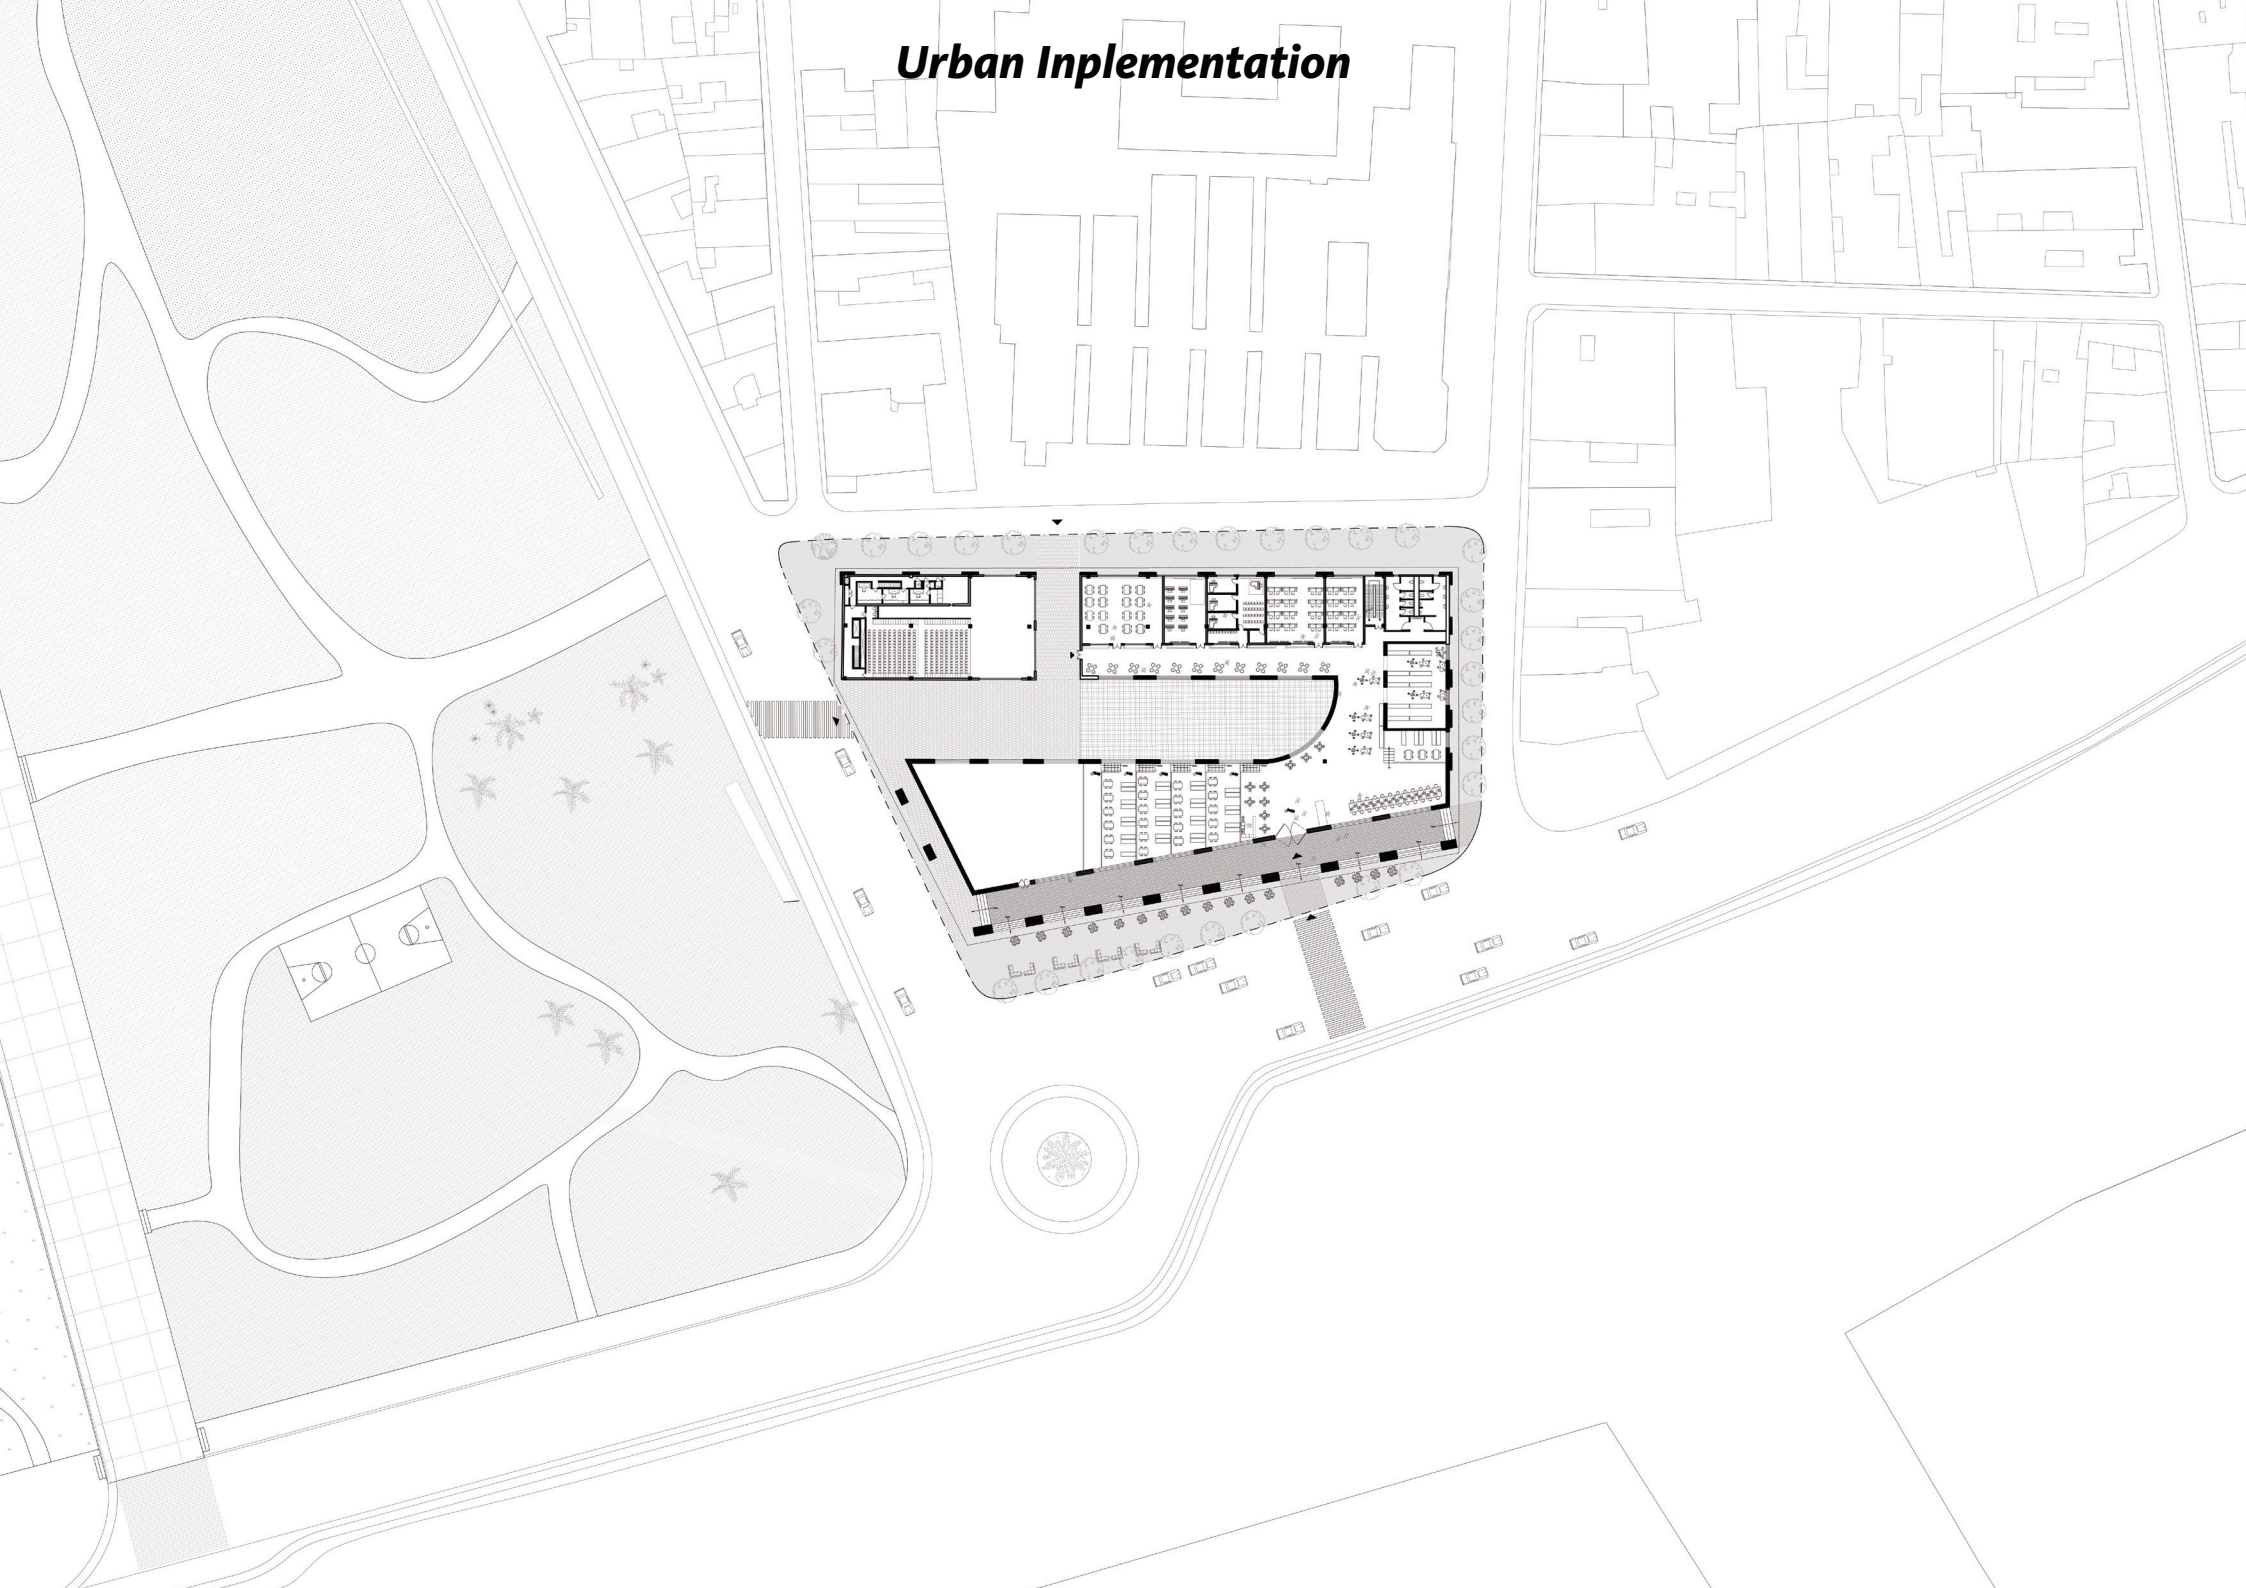


Groundfloor Plan




-1 Plan



Topfloor Plan

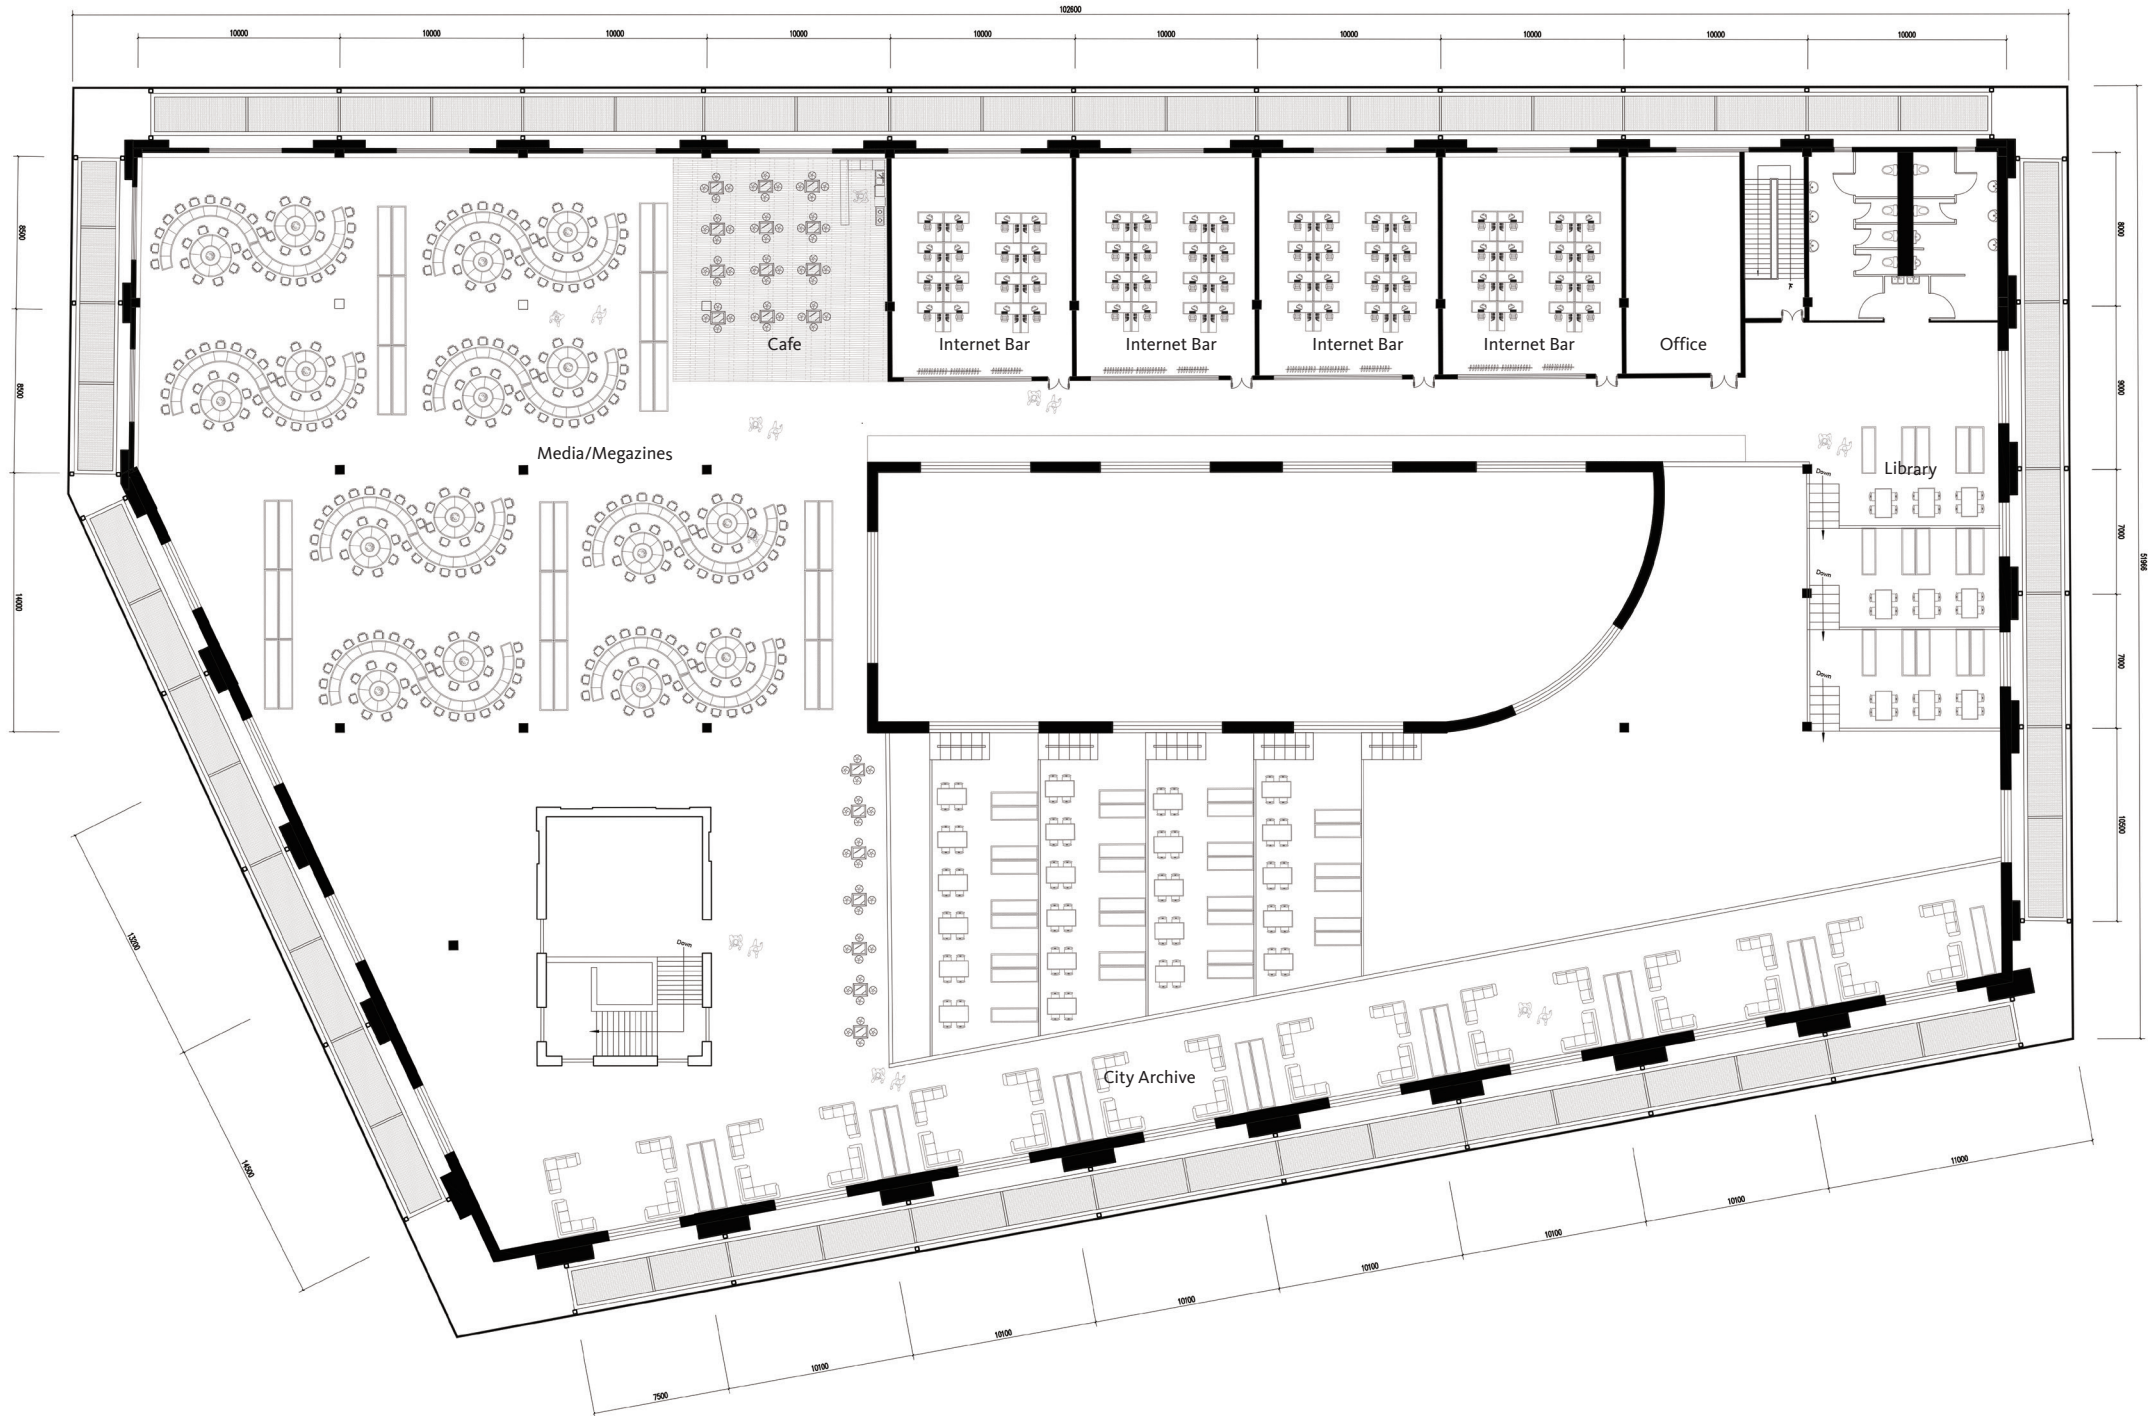

Southern Elevation

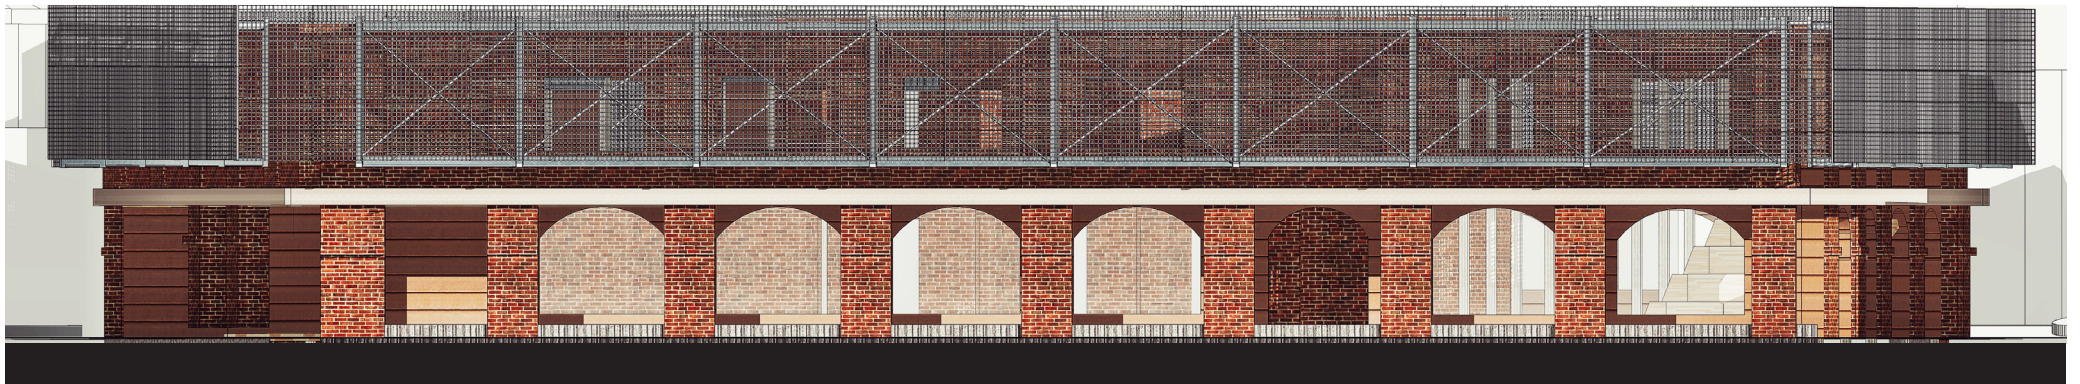


Eastern Elevation




Northern Elevation




Western Elevation

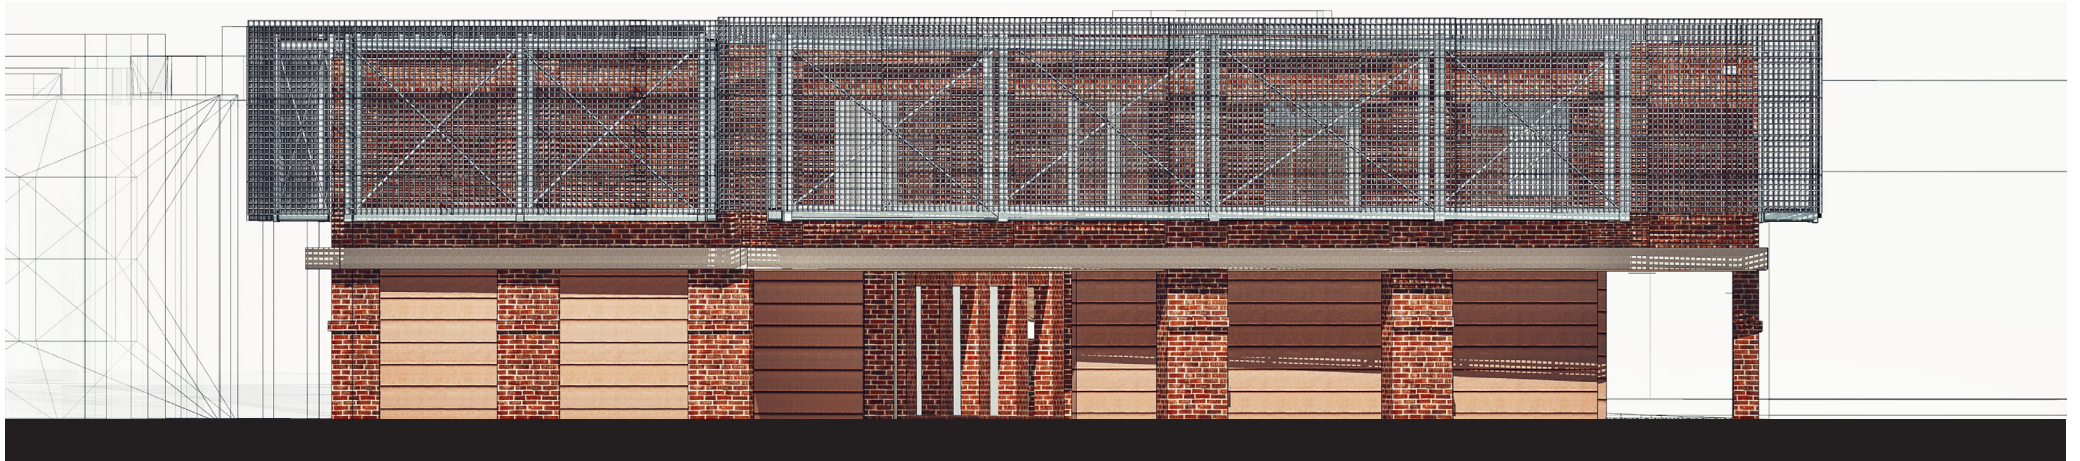



Section A- A

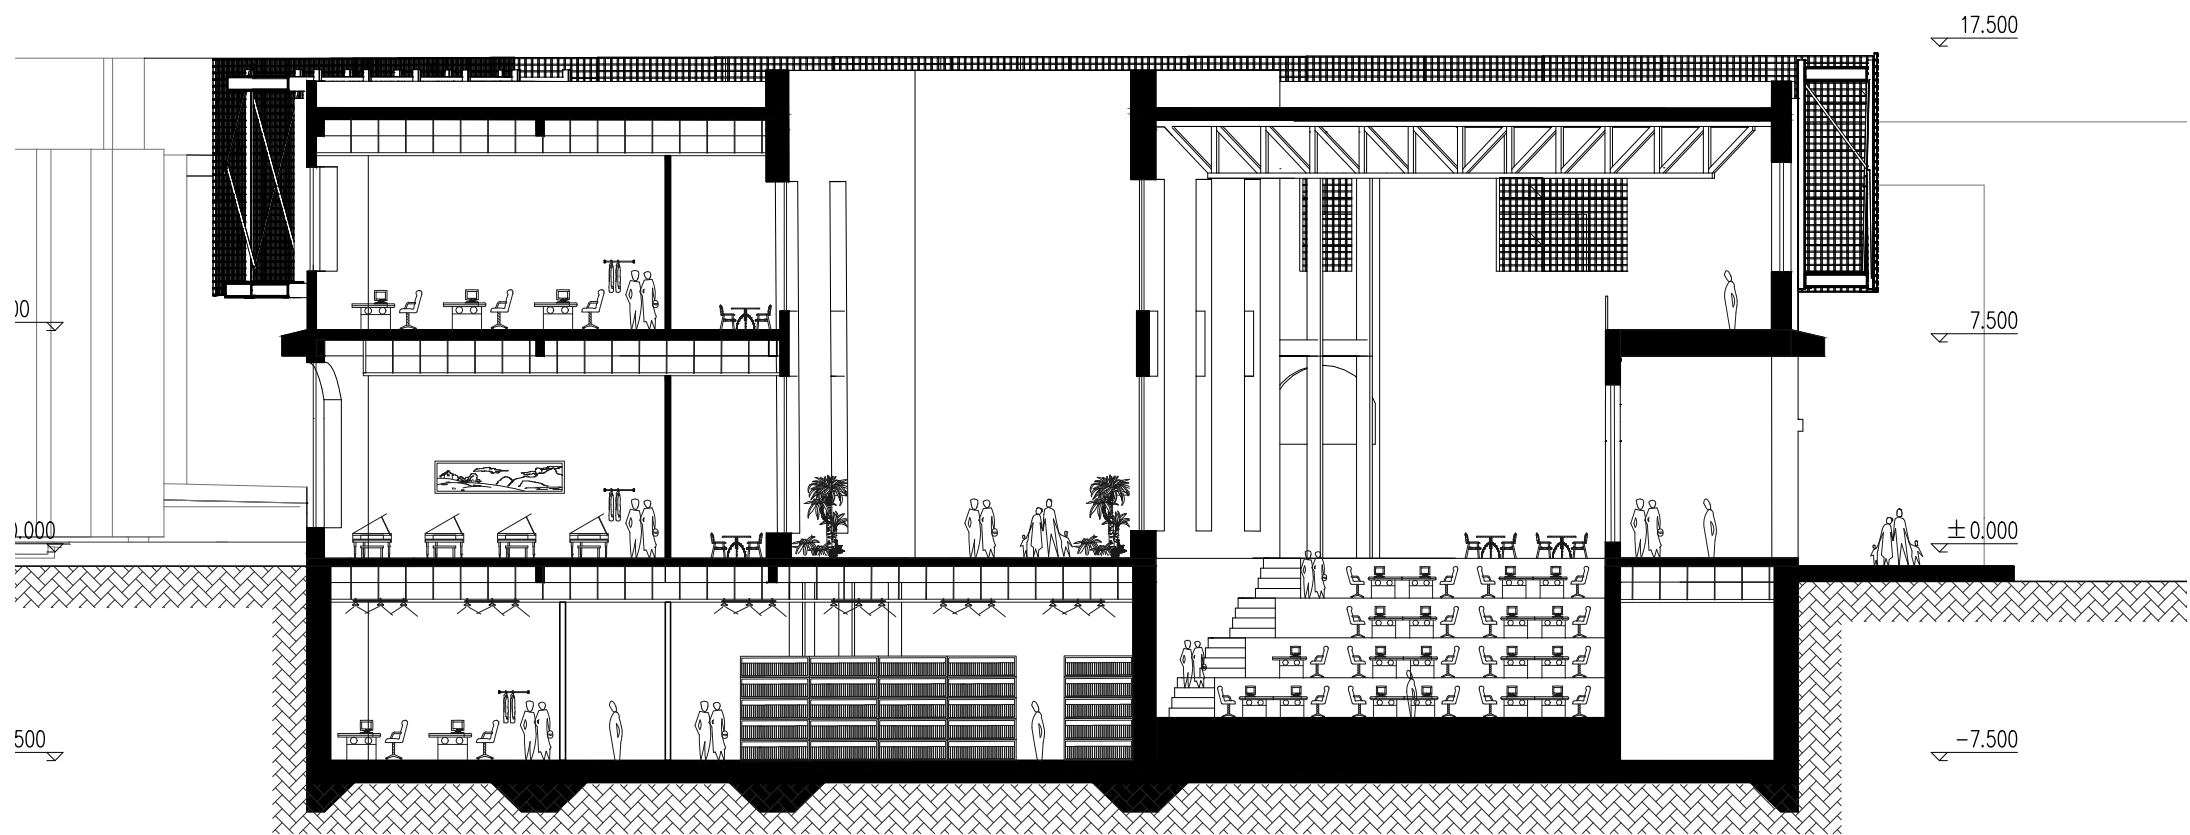



Section B- B

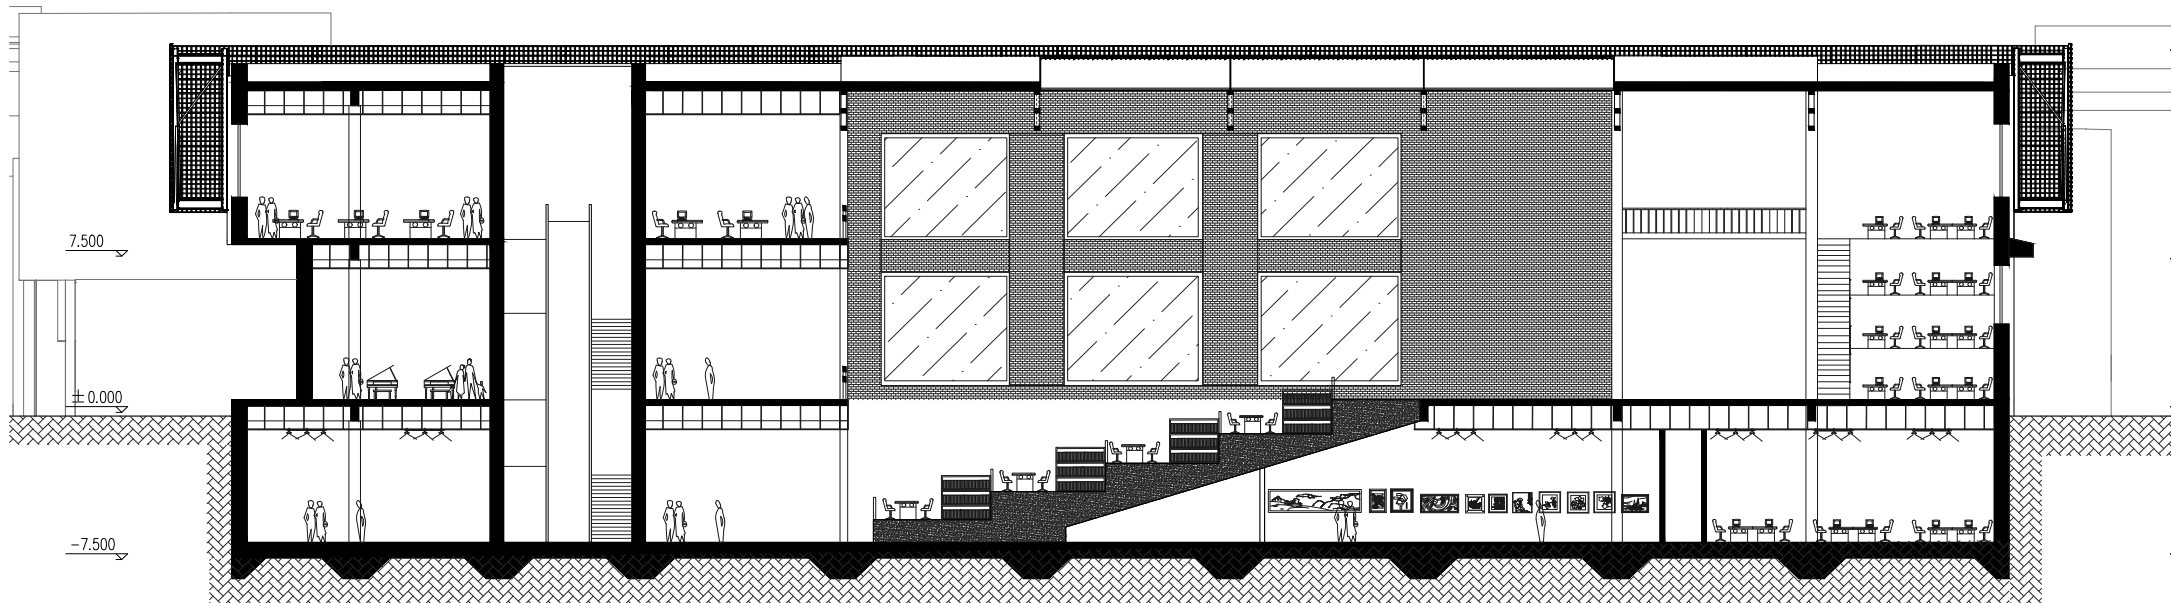


Facade Detail

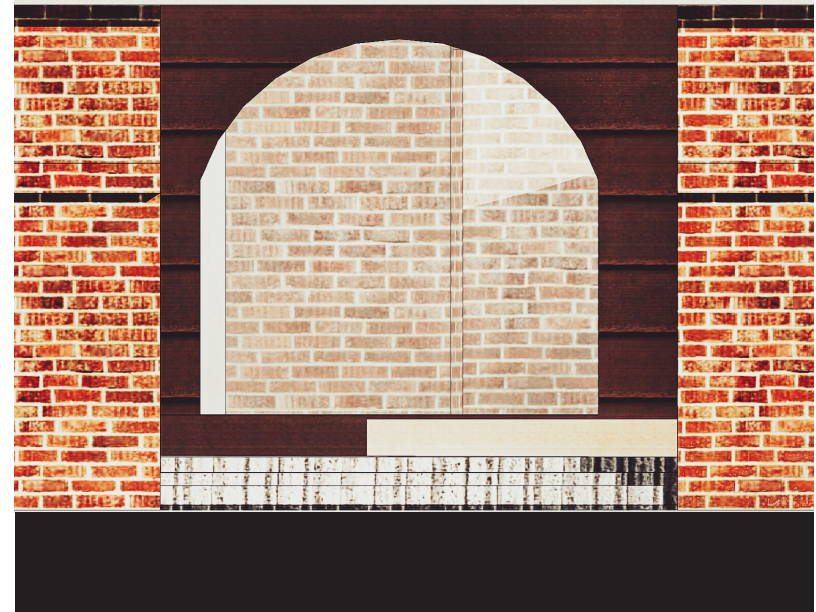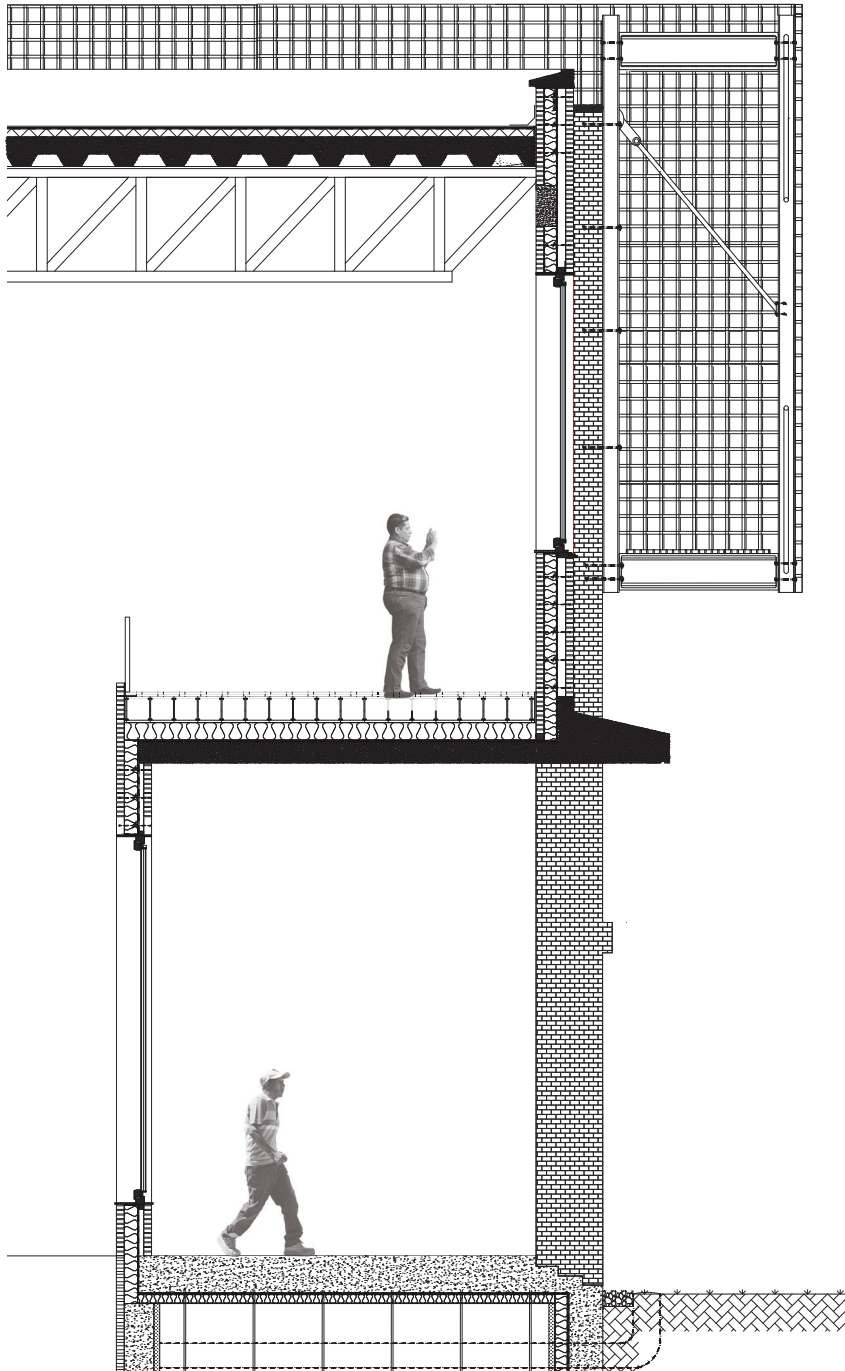


Detail 1

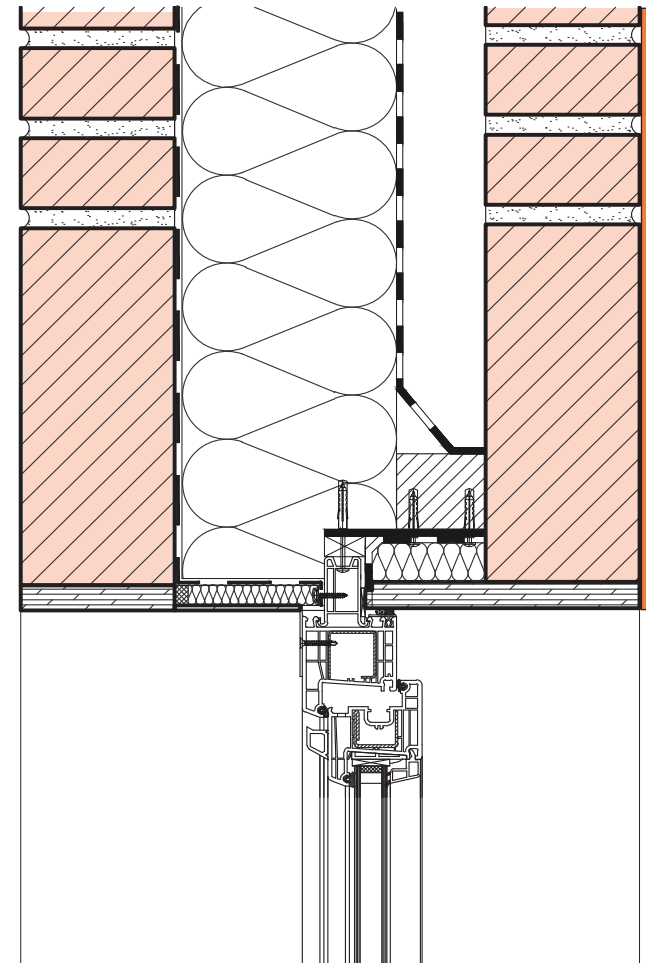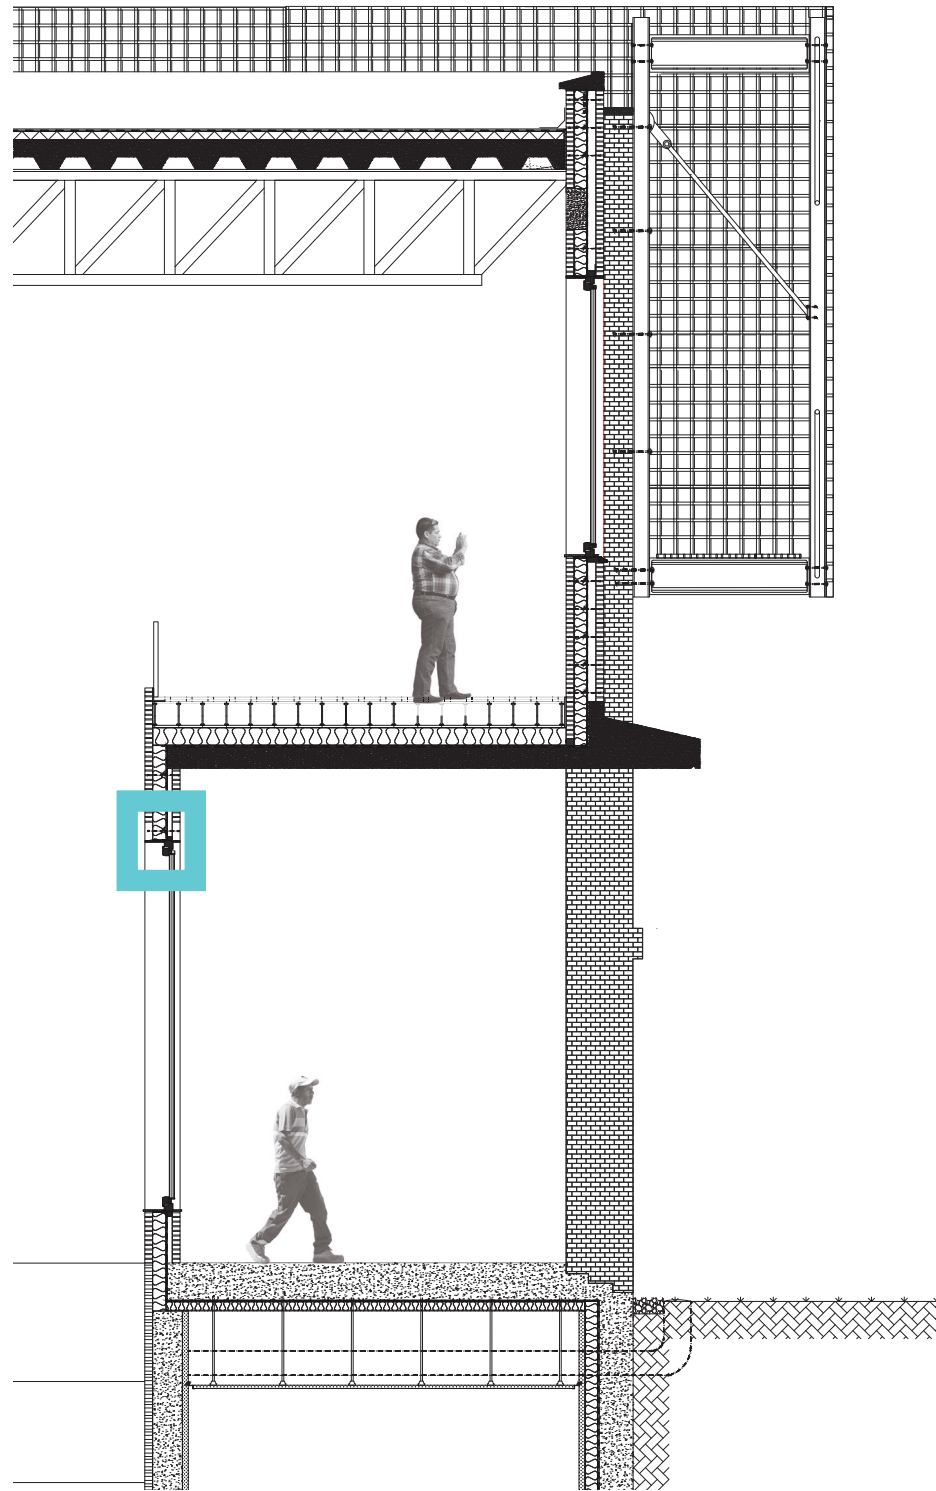


Brick Columns

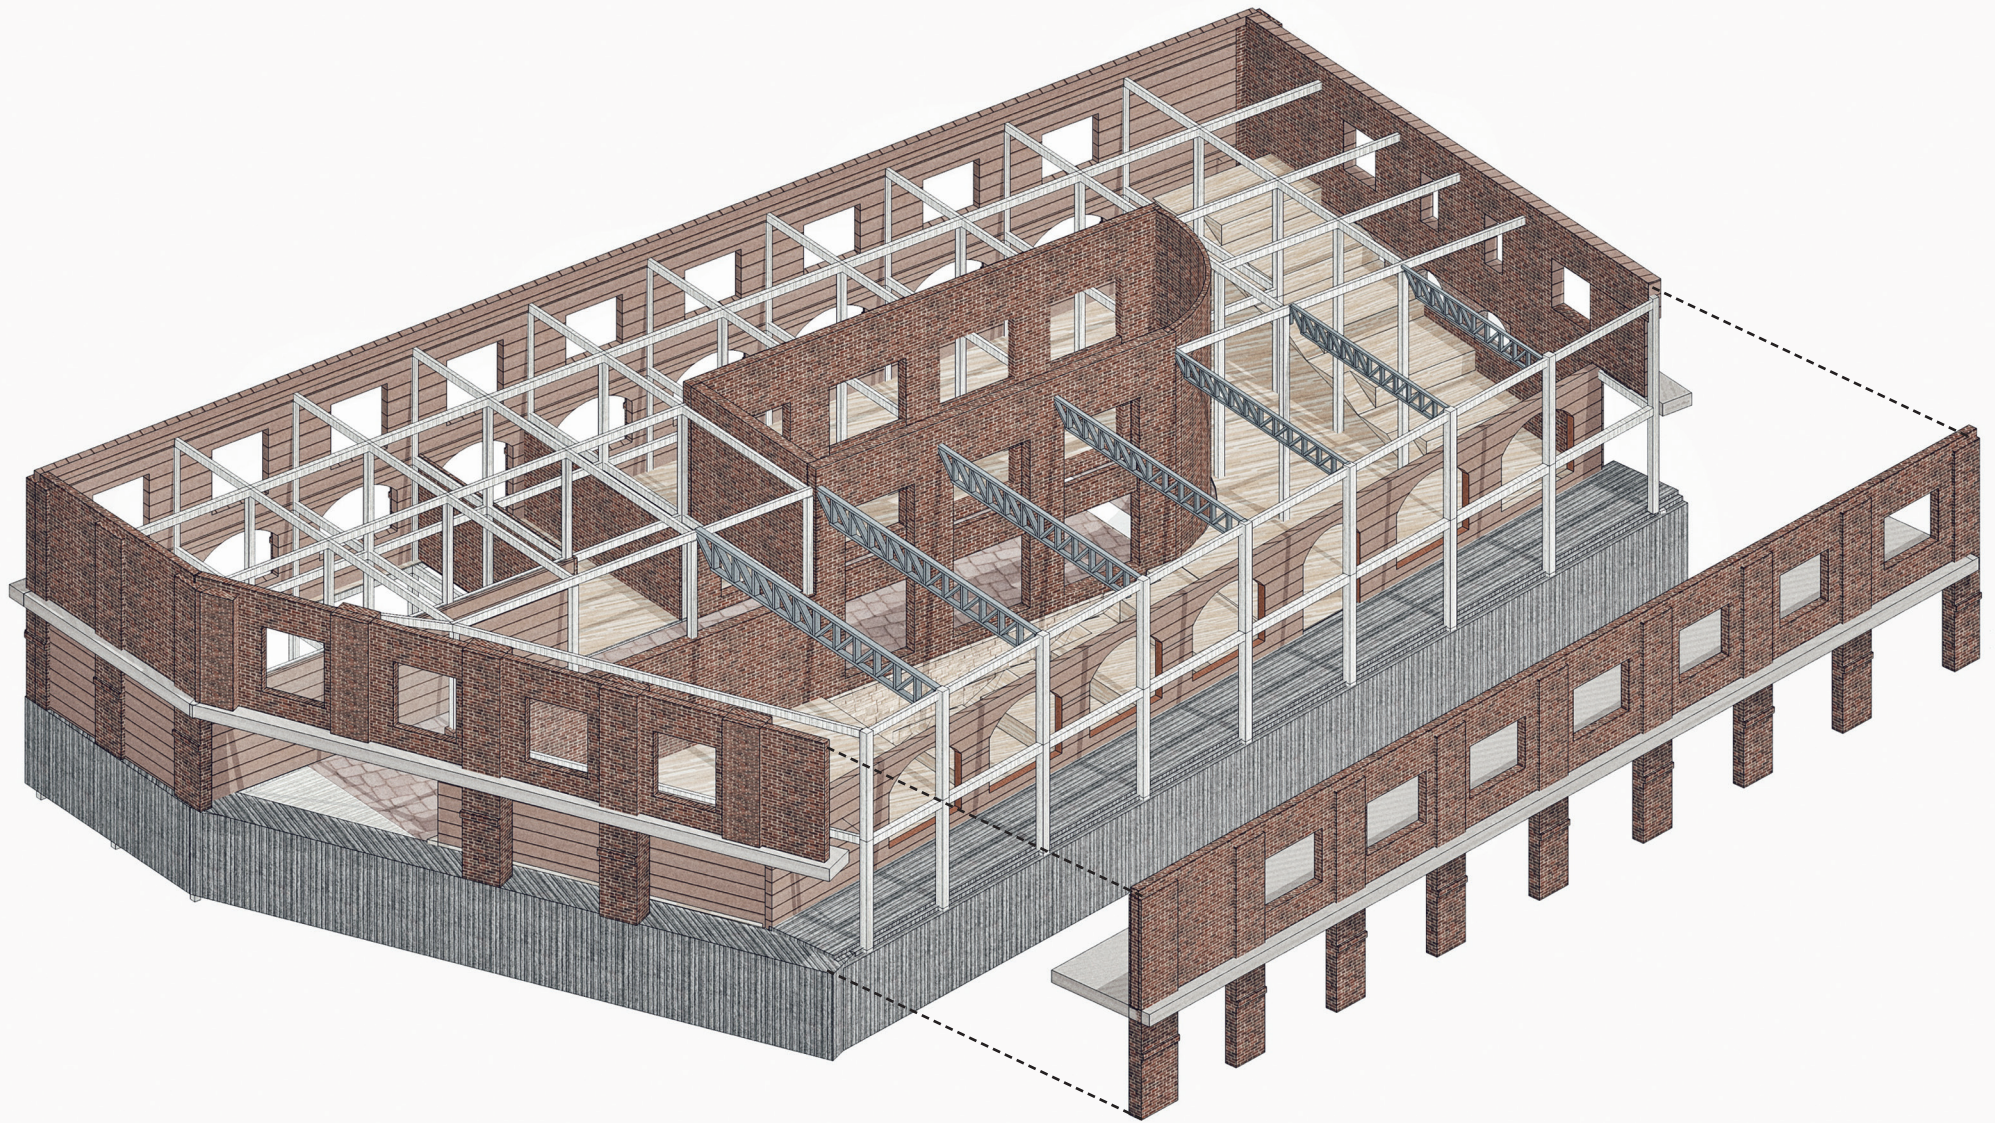


Steel Structure

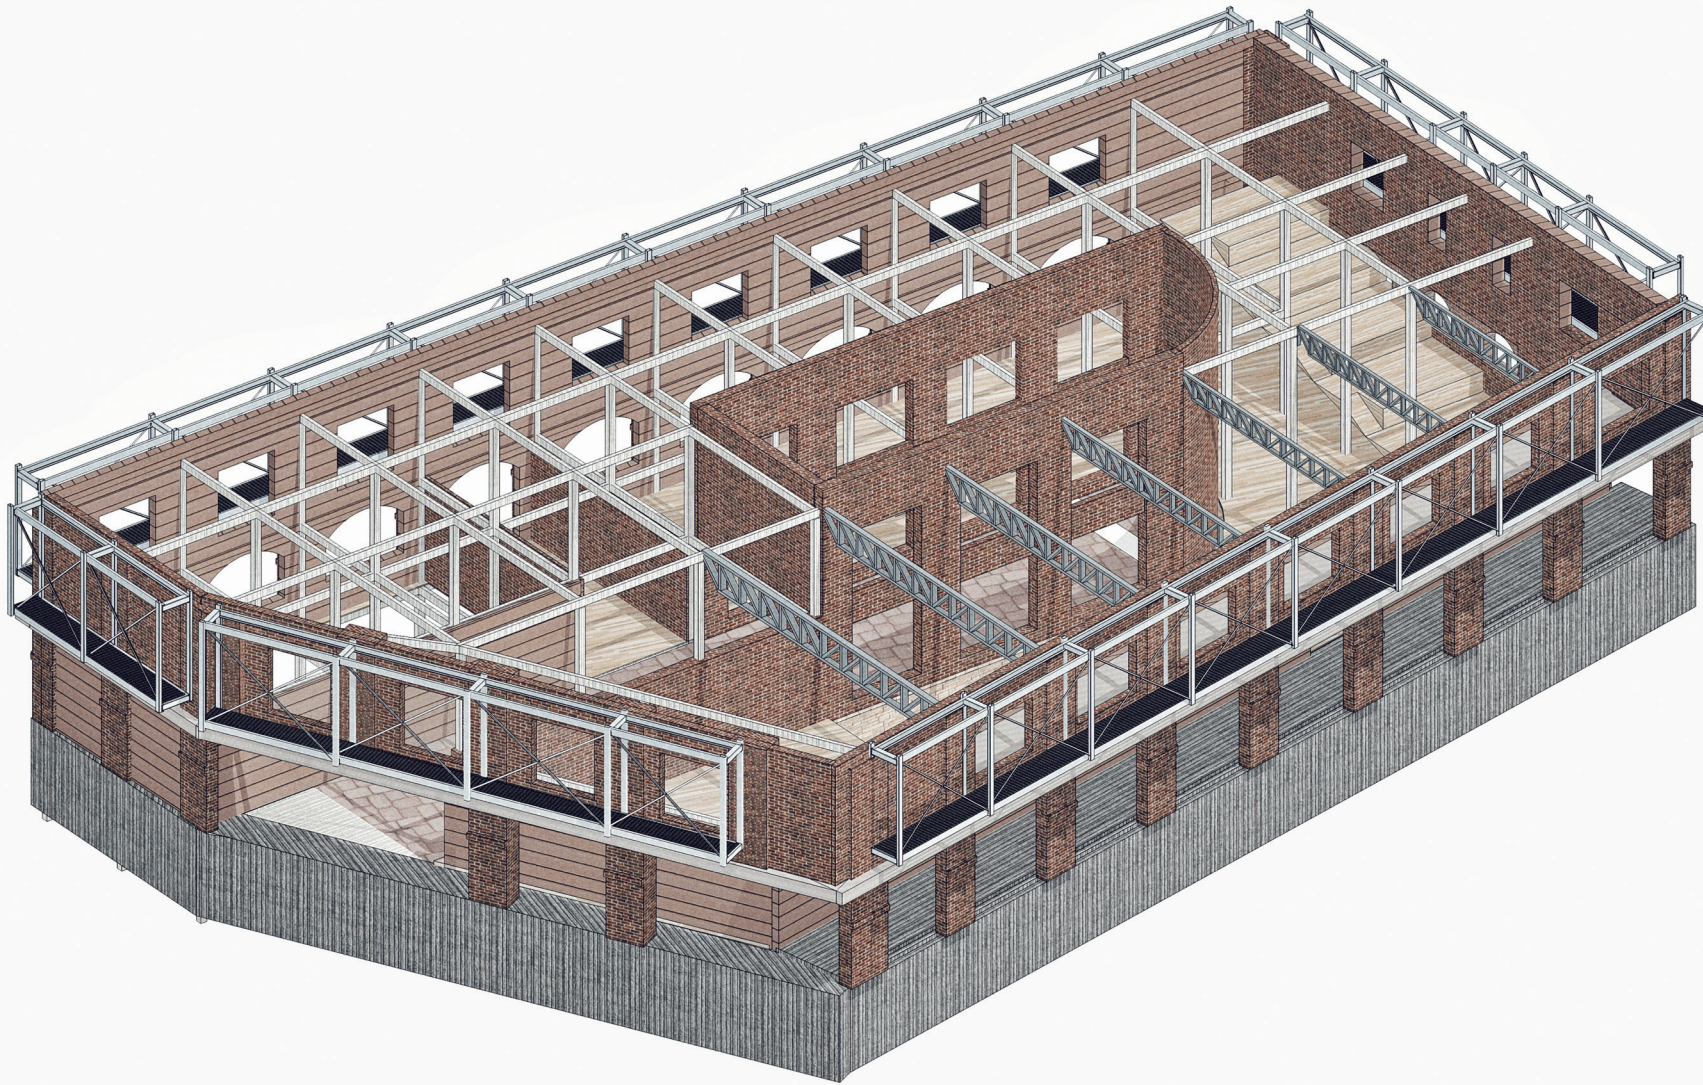

Detail 2

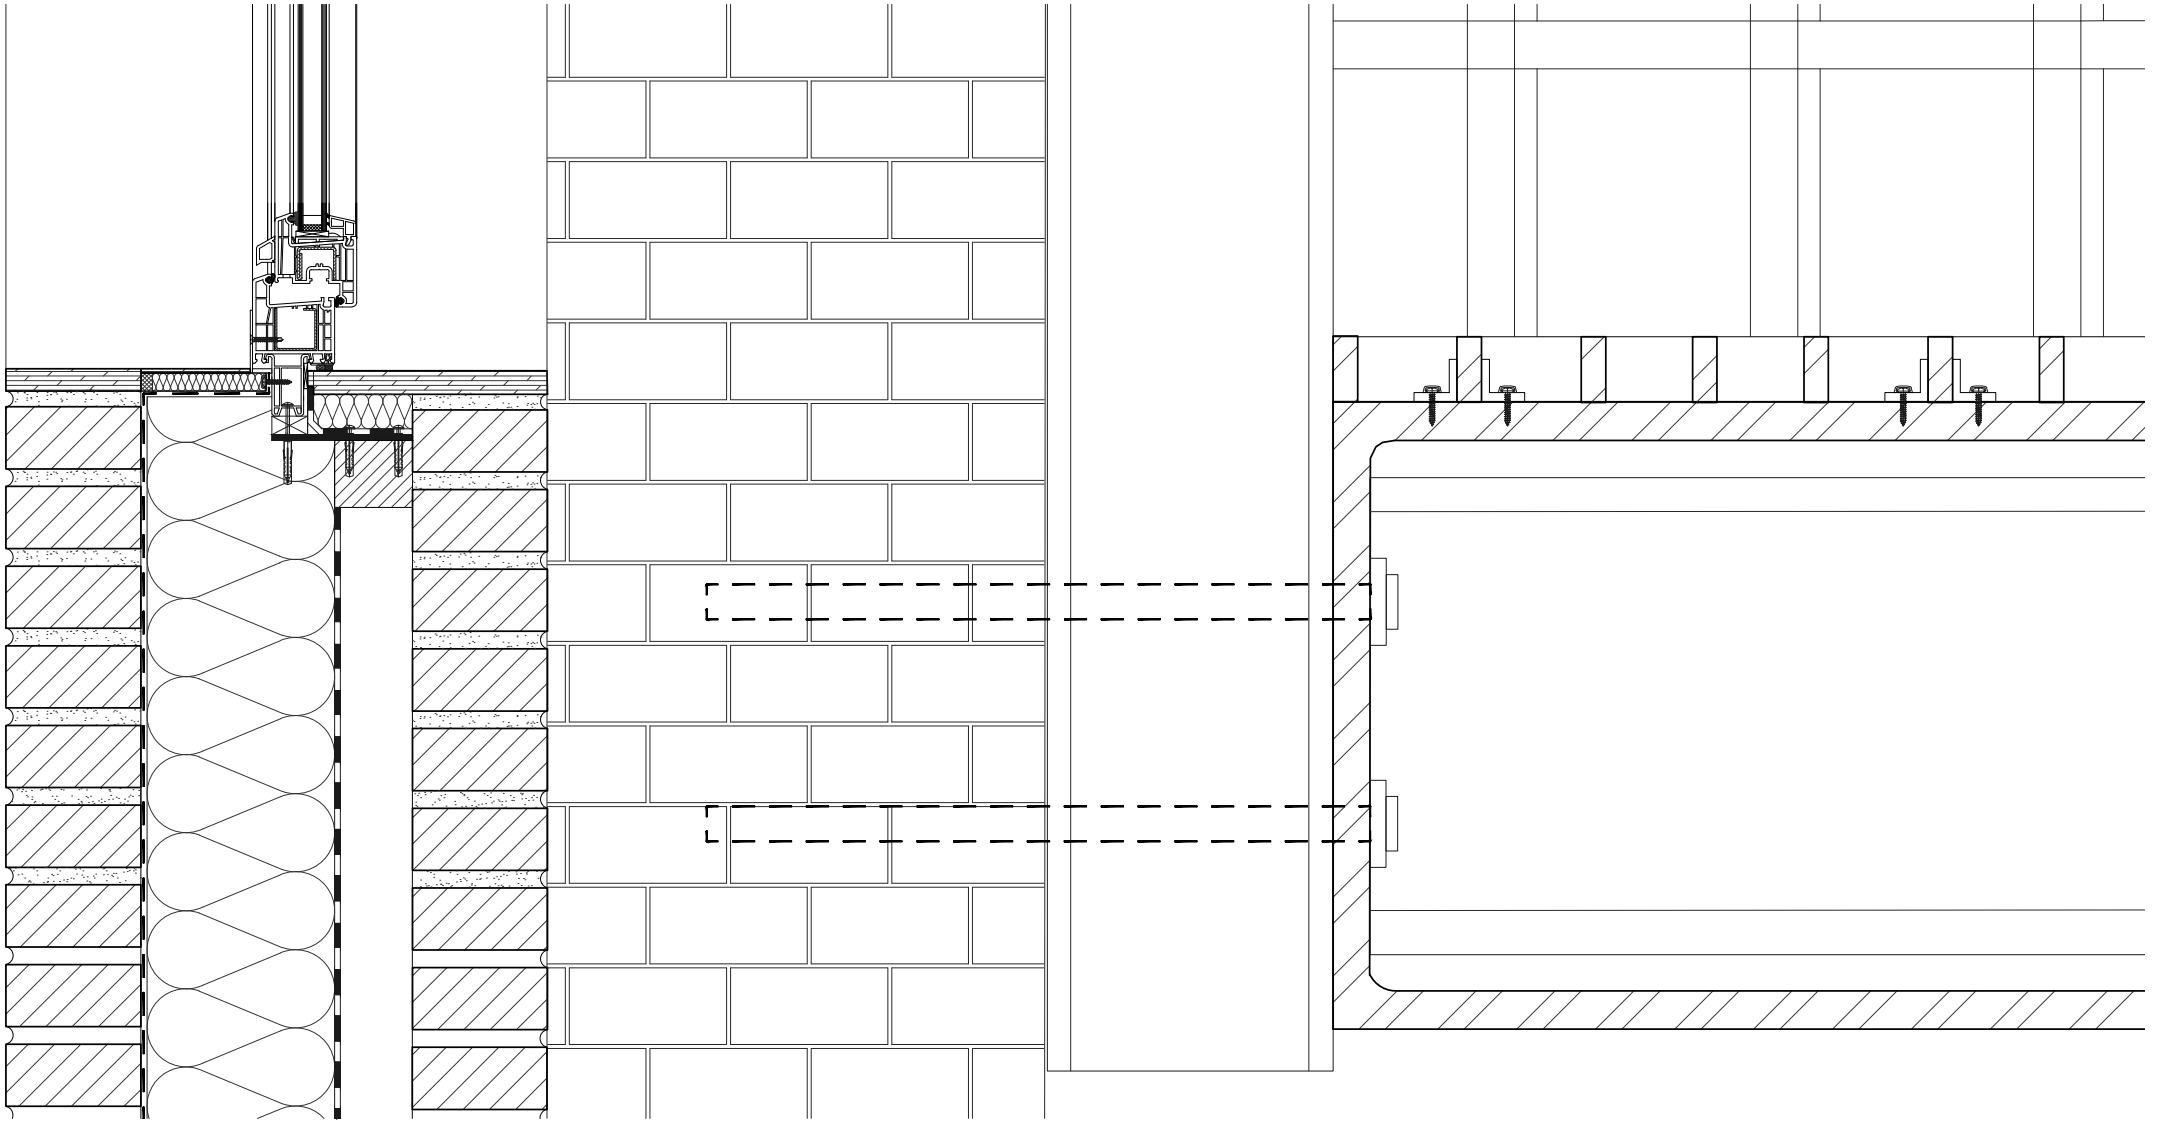

Horizontal Detail

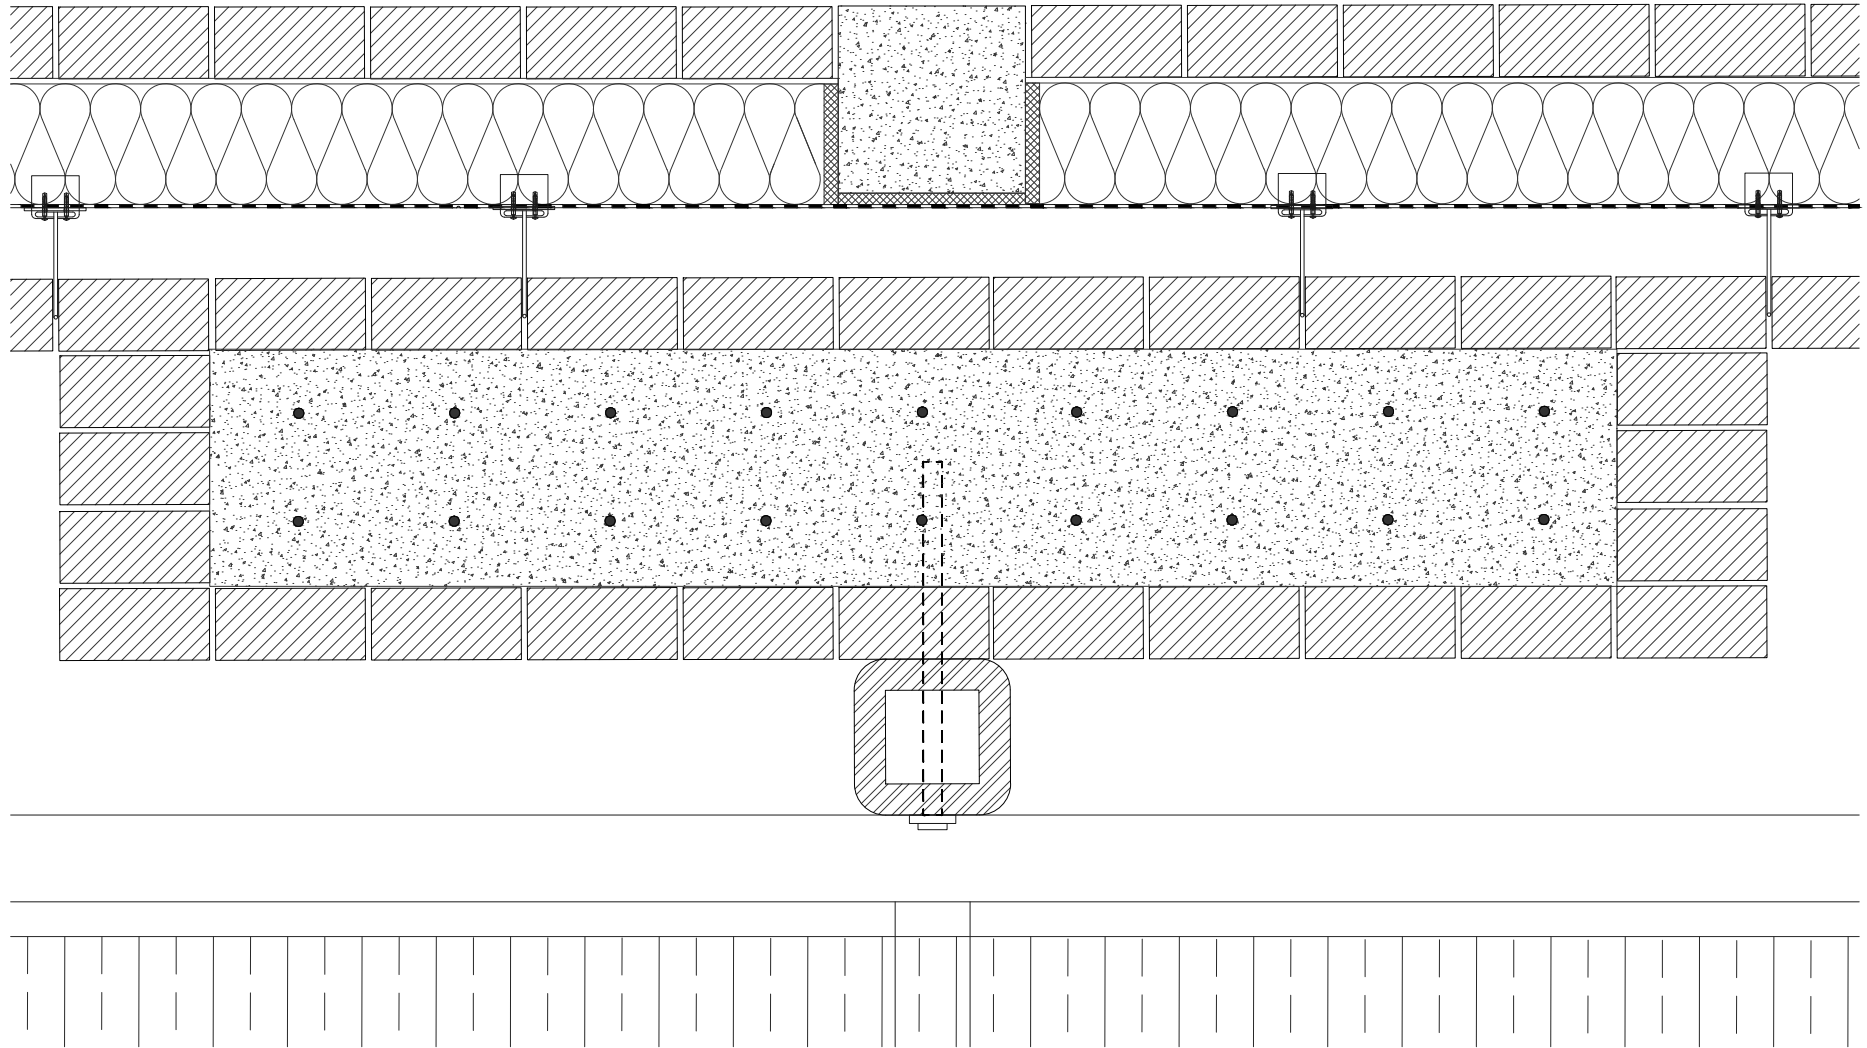

Climate System

