
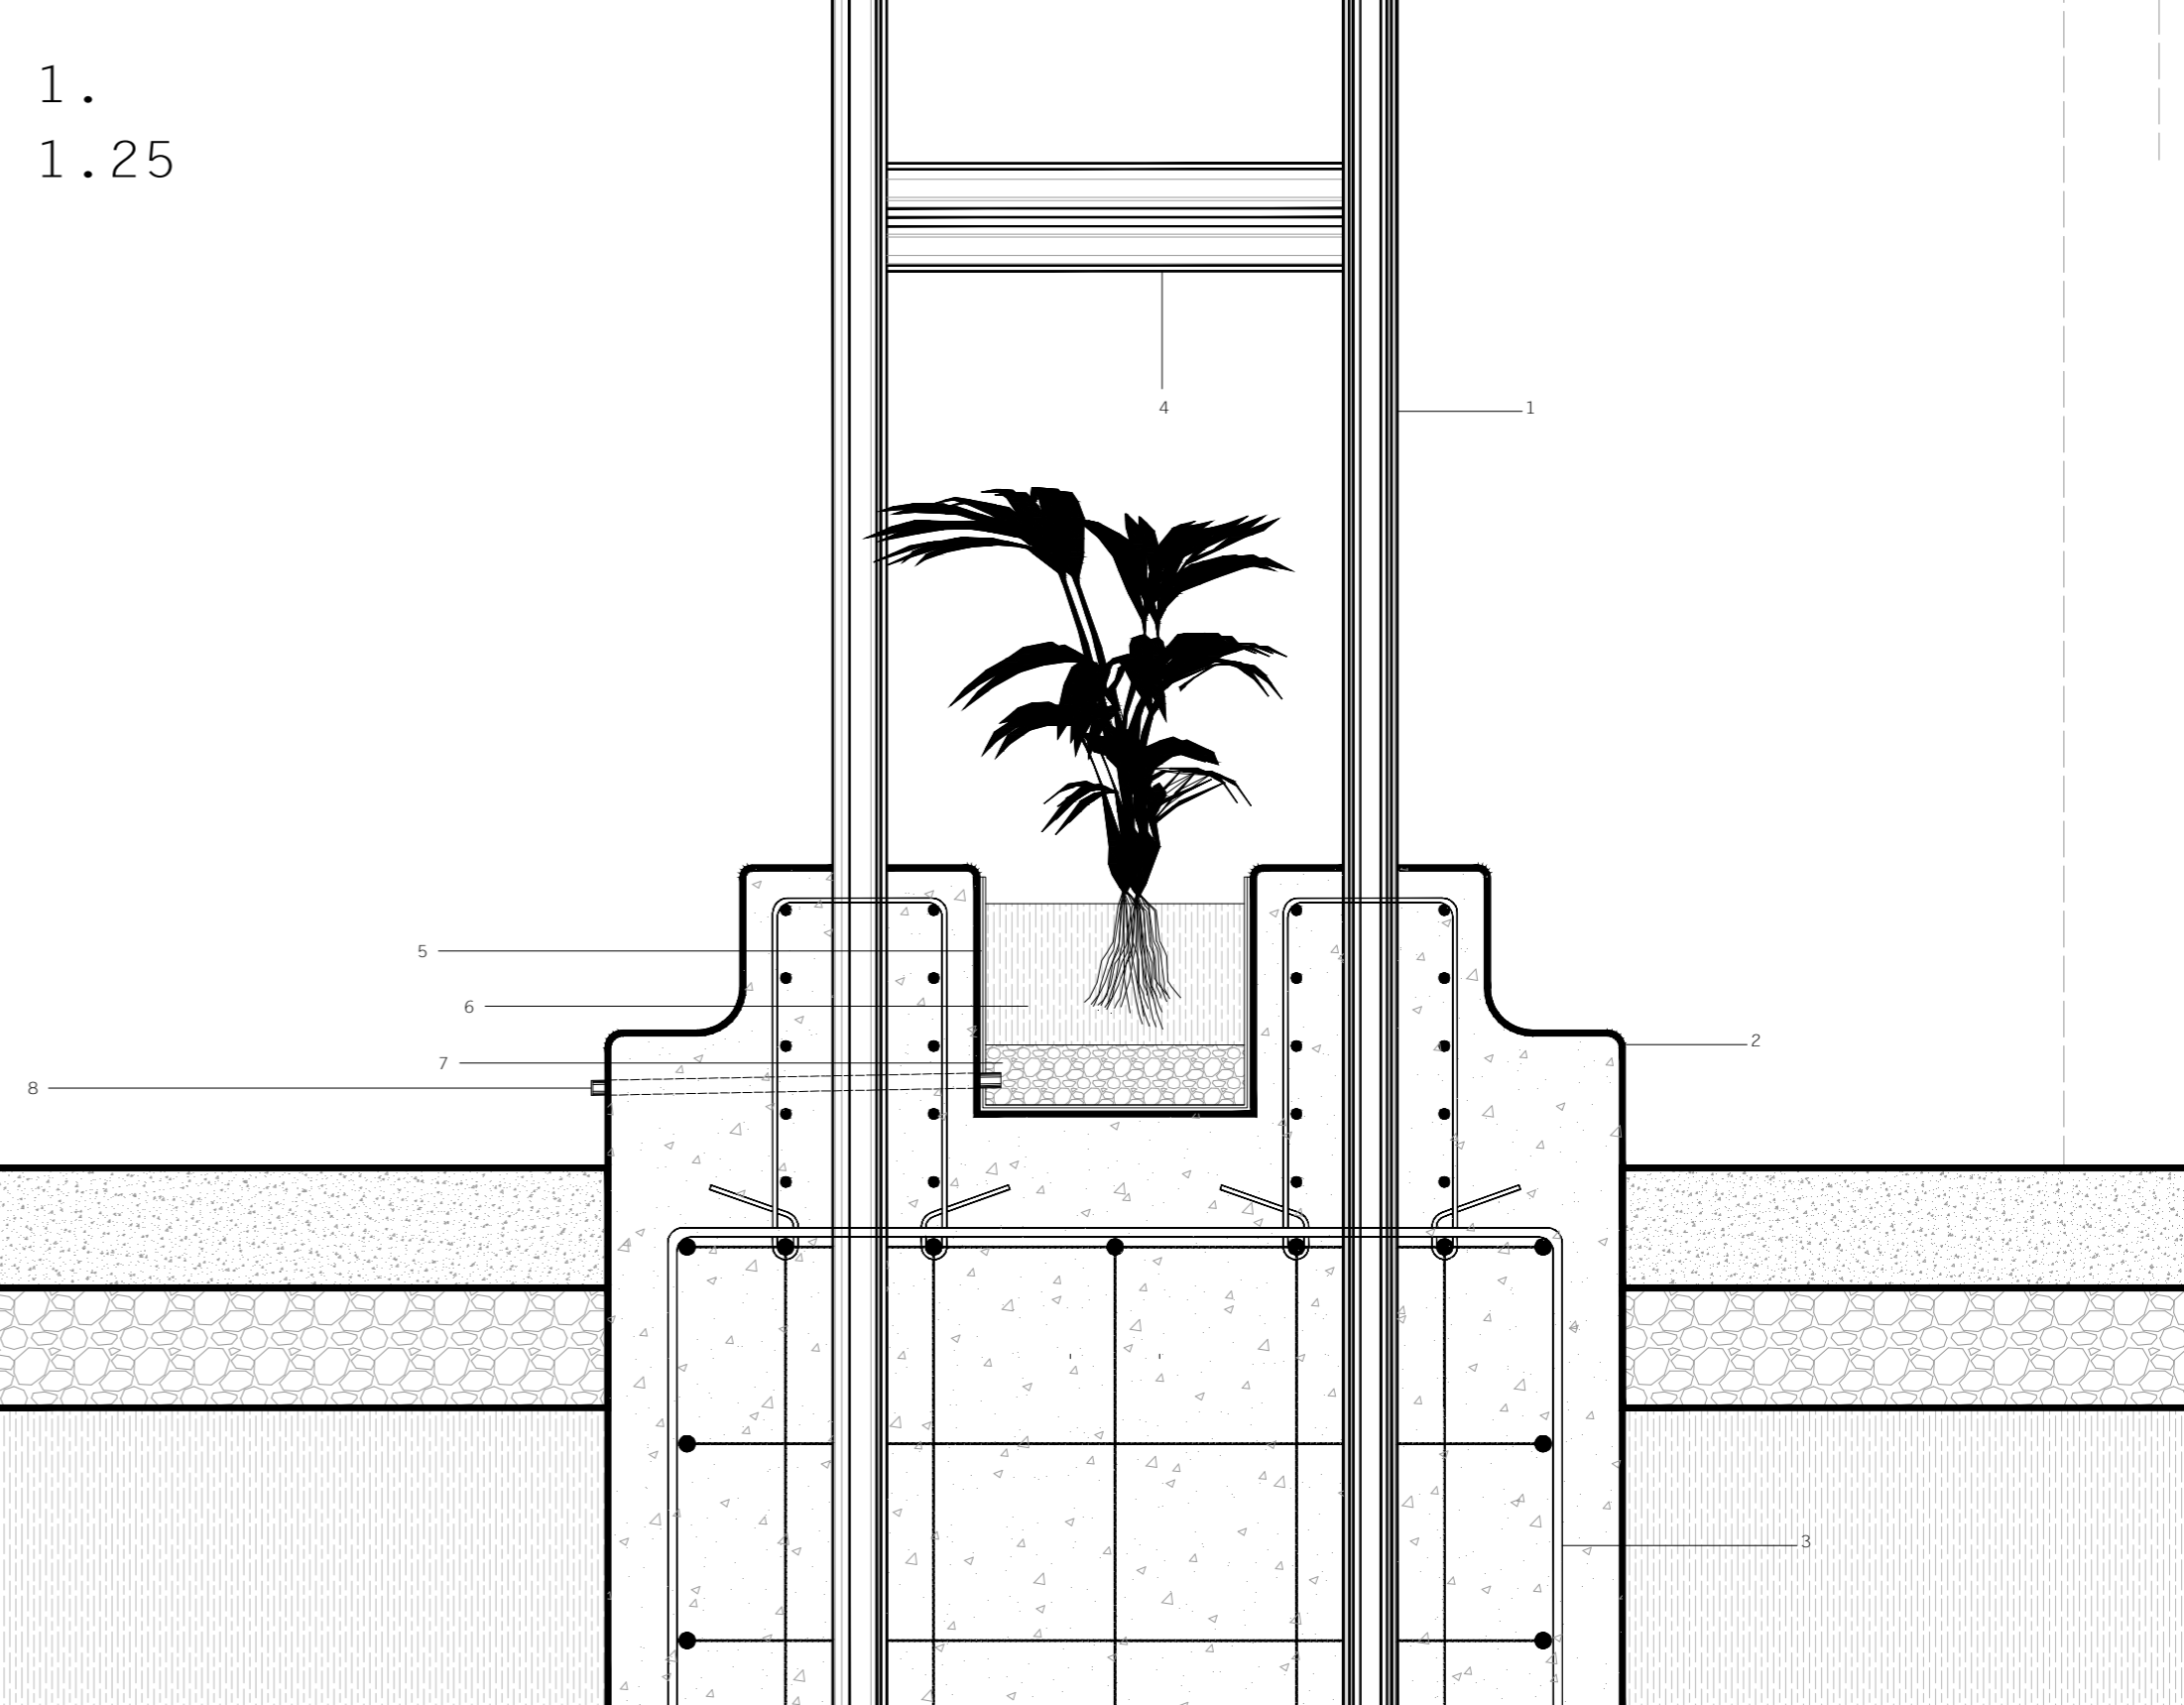
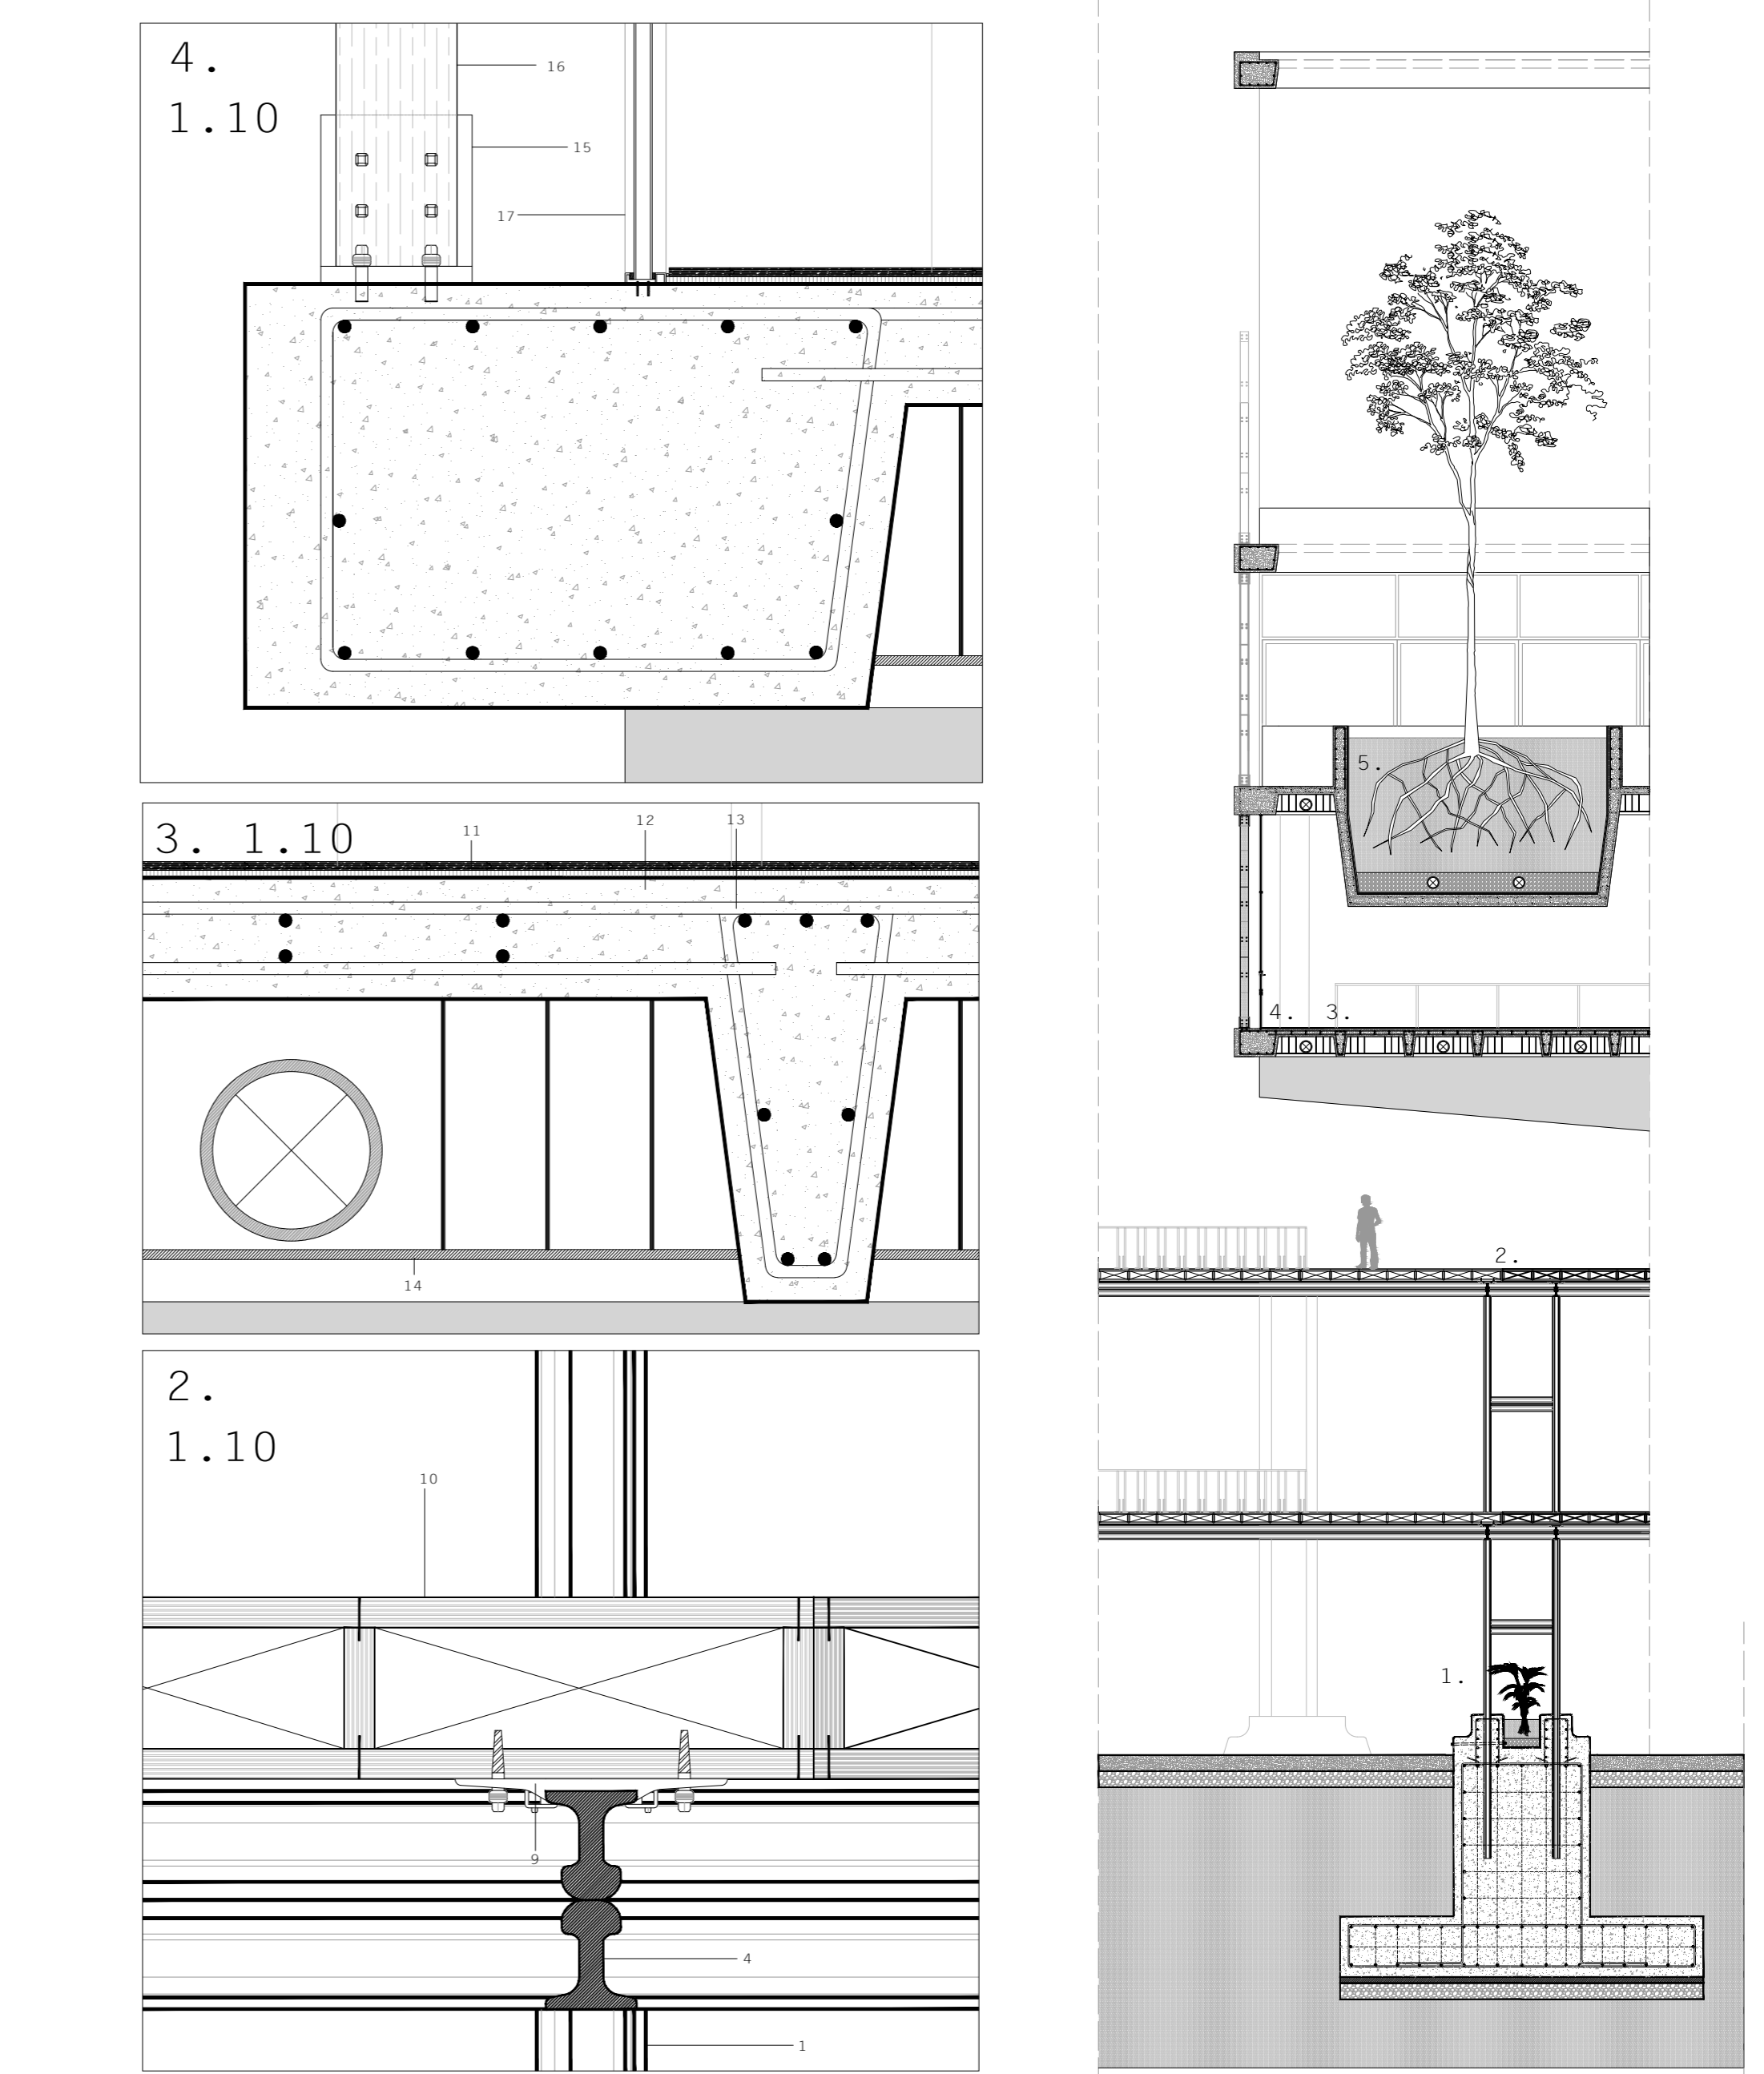


LEGEND

- |                                 |                               |                        |
|---------------------------------|-------------------------------|------------------------|
| 1. STEEL TRAIN RAIL (COLUMN)    | 8. PVC DRAINAGE PIPES         | 15. STEEL L T PLATE    |
| 2. CONCRETE FOUNDATION          | 9. TRAIN RAIL PLATE CONNECTOR | 16. 10 CM WOODEN TILE  |
| 3. STEEL REINFORCEMENT BARS     | 10. KERTO RIPA WOODEN SLAB    | 17. TRICKLE VENT FRAME |
| 4. DOUBLE TRAIN RAIL STEEL BEAM | 11. WOODEN DECK FLOOR         | 18. PVC DRAINAGE PIPE  |
| 5. NOBLE SEAL SIS               | 12. CONCRETE CASSETE SLAB     | 19. NOBLE SEAL SIS     |
| 6. SOIL                         | 13. STEEL REINFORCEMENT BARS  | 20. GRAVE              |
| 7. GRAVE                        | 14. GYPSUM                    | 21. SOIL               |

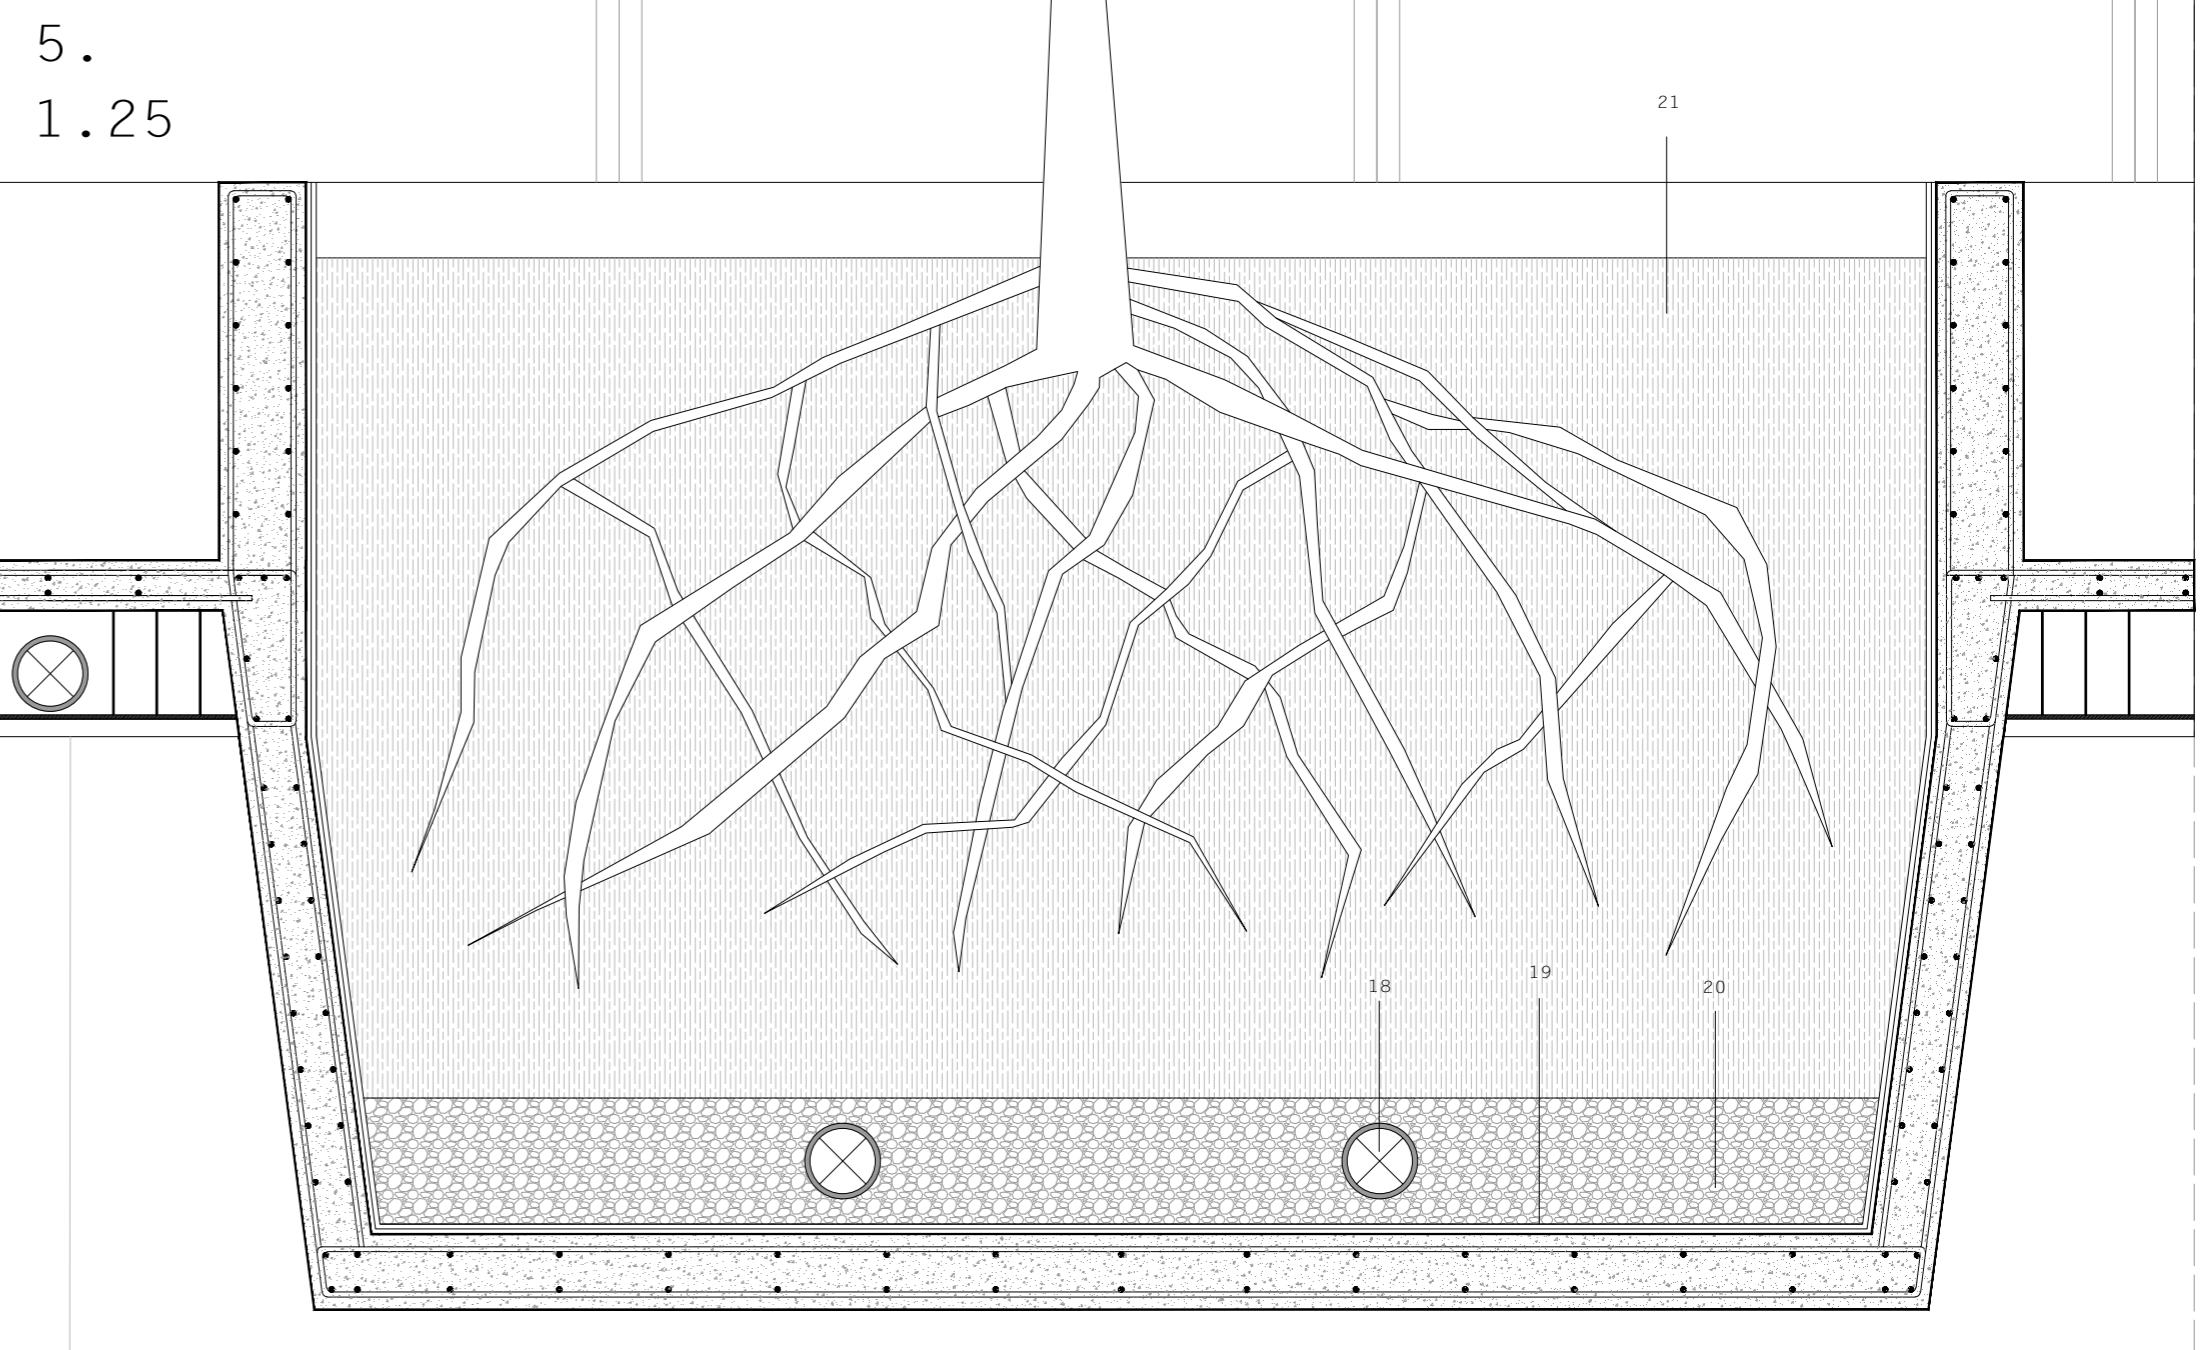

SECTION A-A\* (KNOWLEDGE CRATER + TREE HOUSE STATION)