



SE ELEVATION
SCALE 1:200

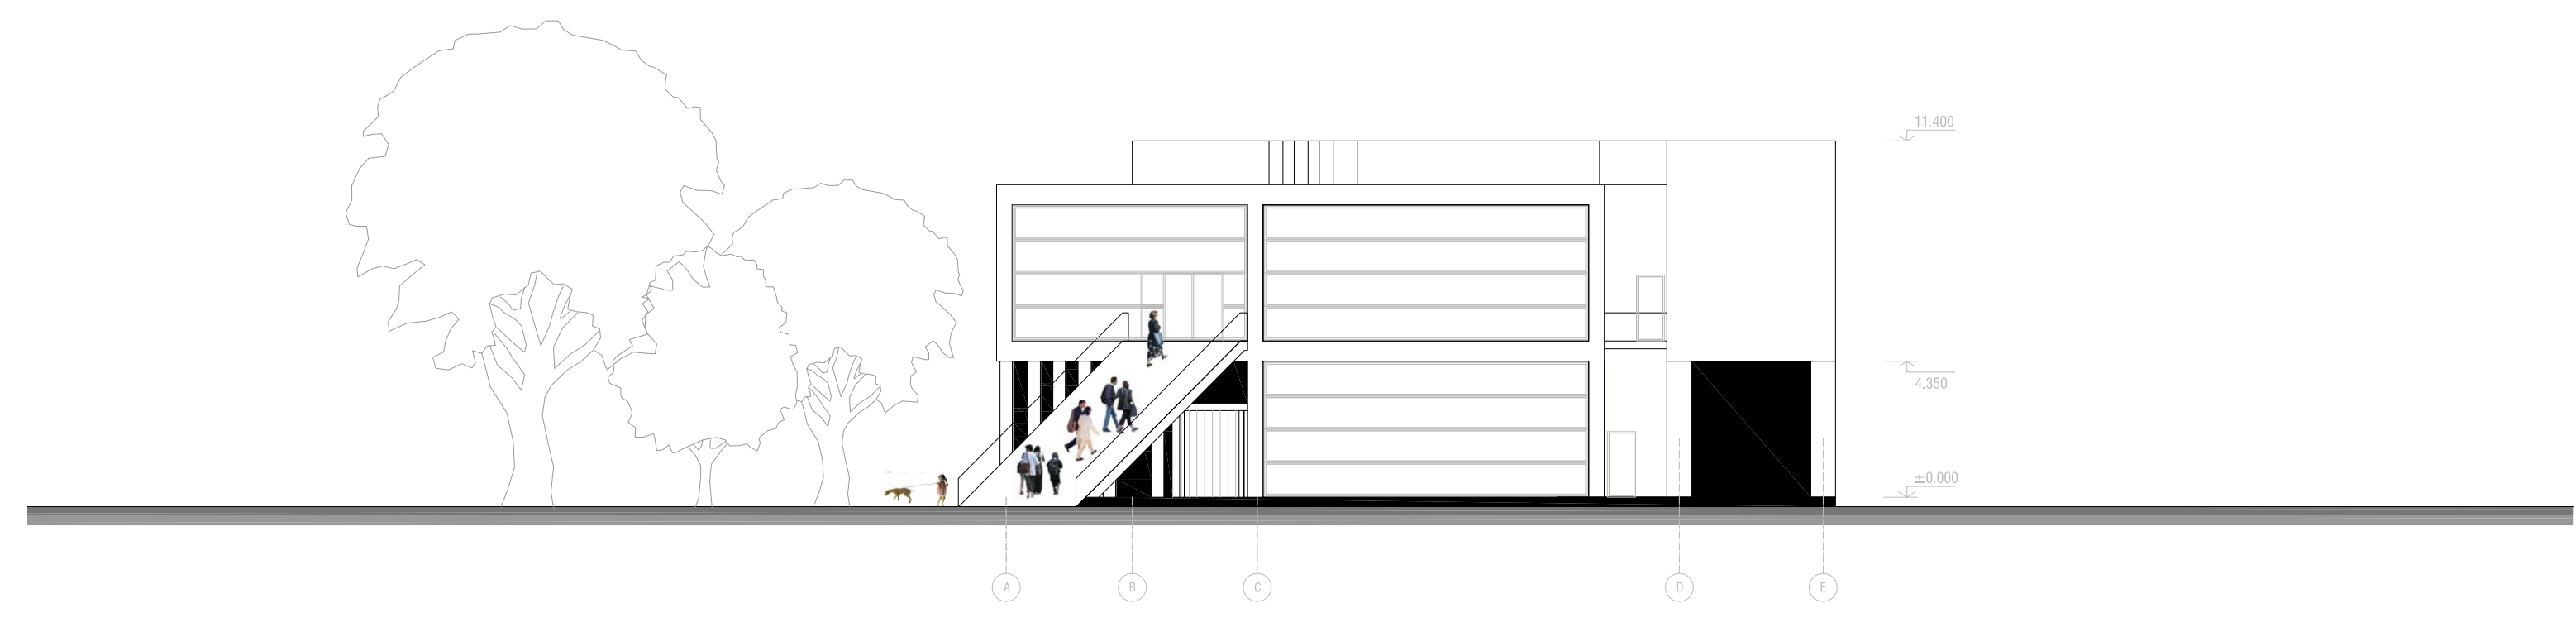


LEVEL -1 PLAN
SCALE 1:500

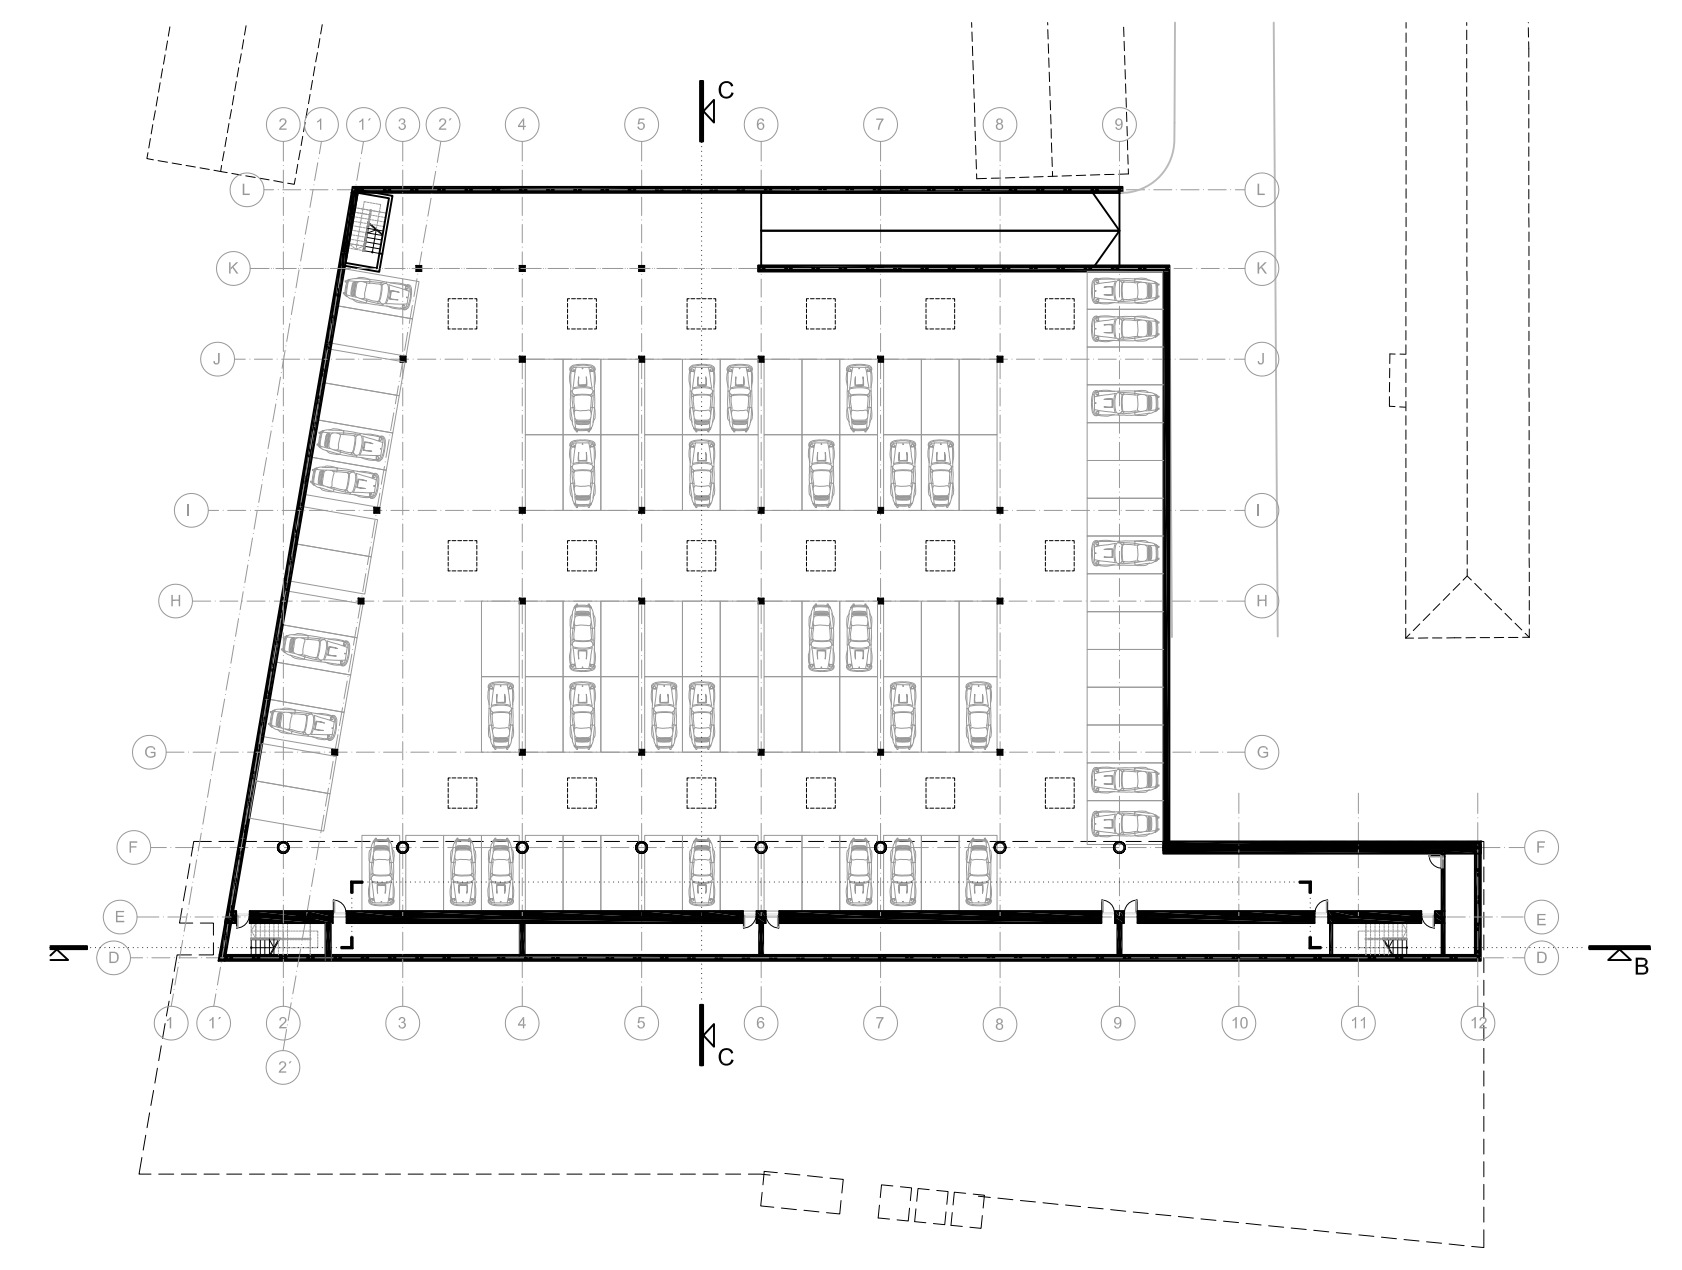

SECTION A
SCALE 1:200




1st LEVEL PLAN
SCALE 1:200

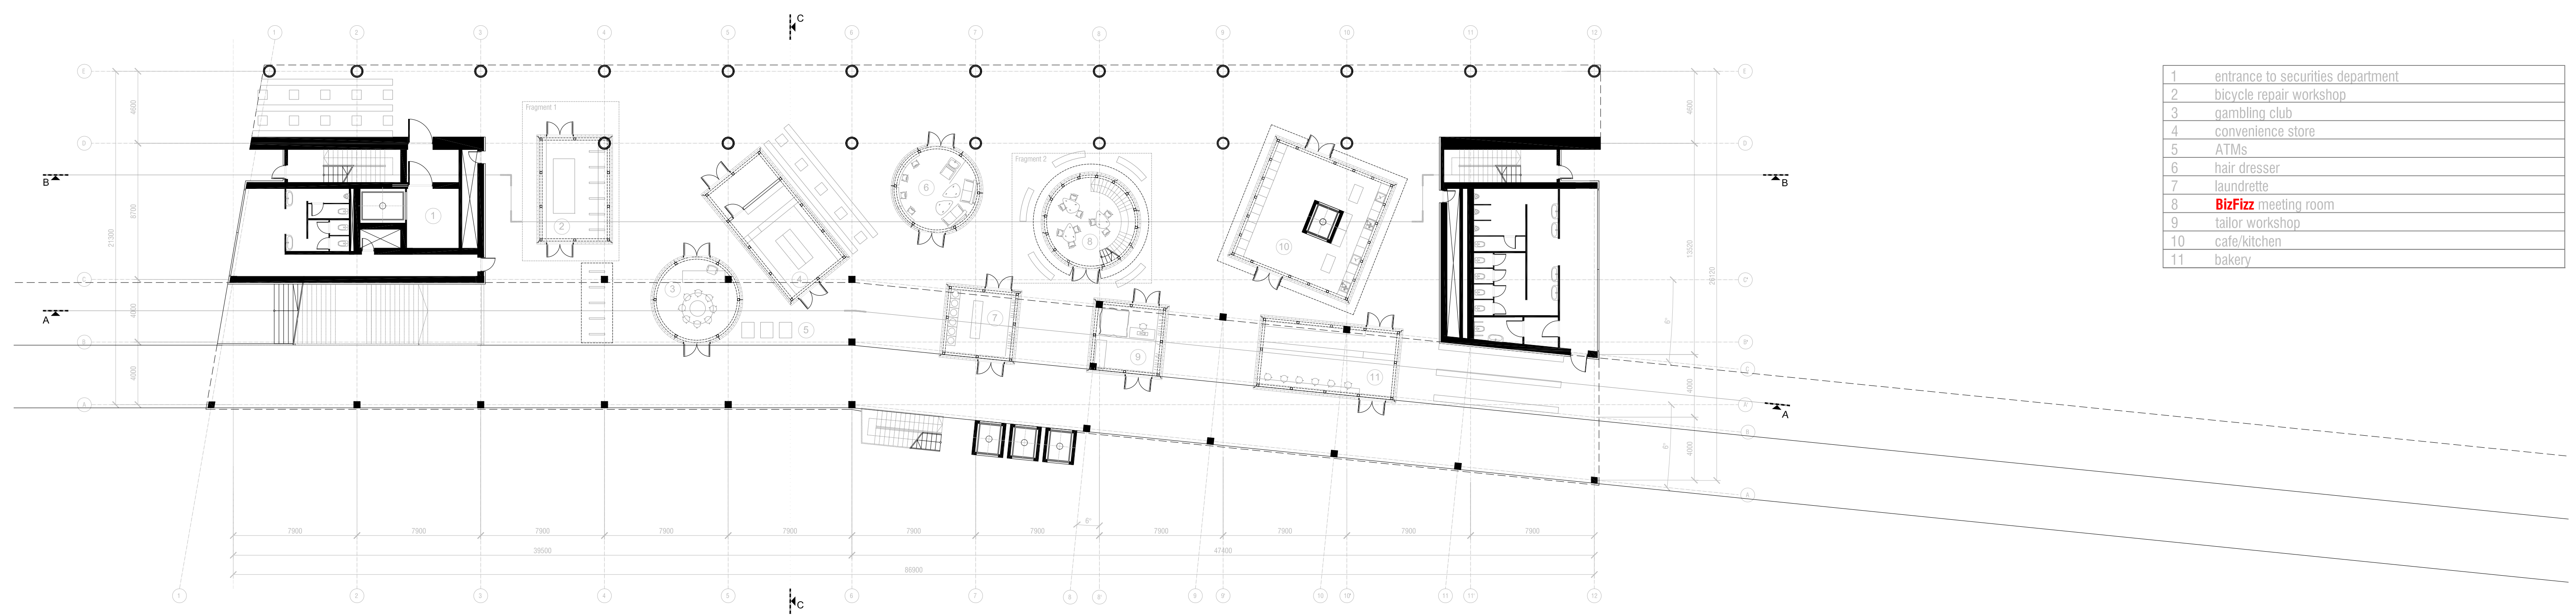

MASTERPLAN
SCALE 1:2000




SITUATION PLAN
SCALE 1:500

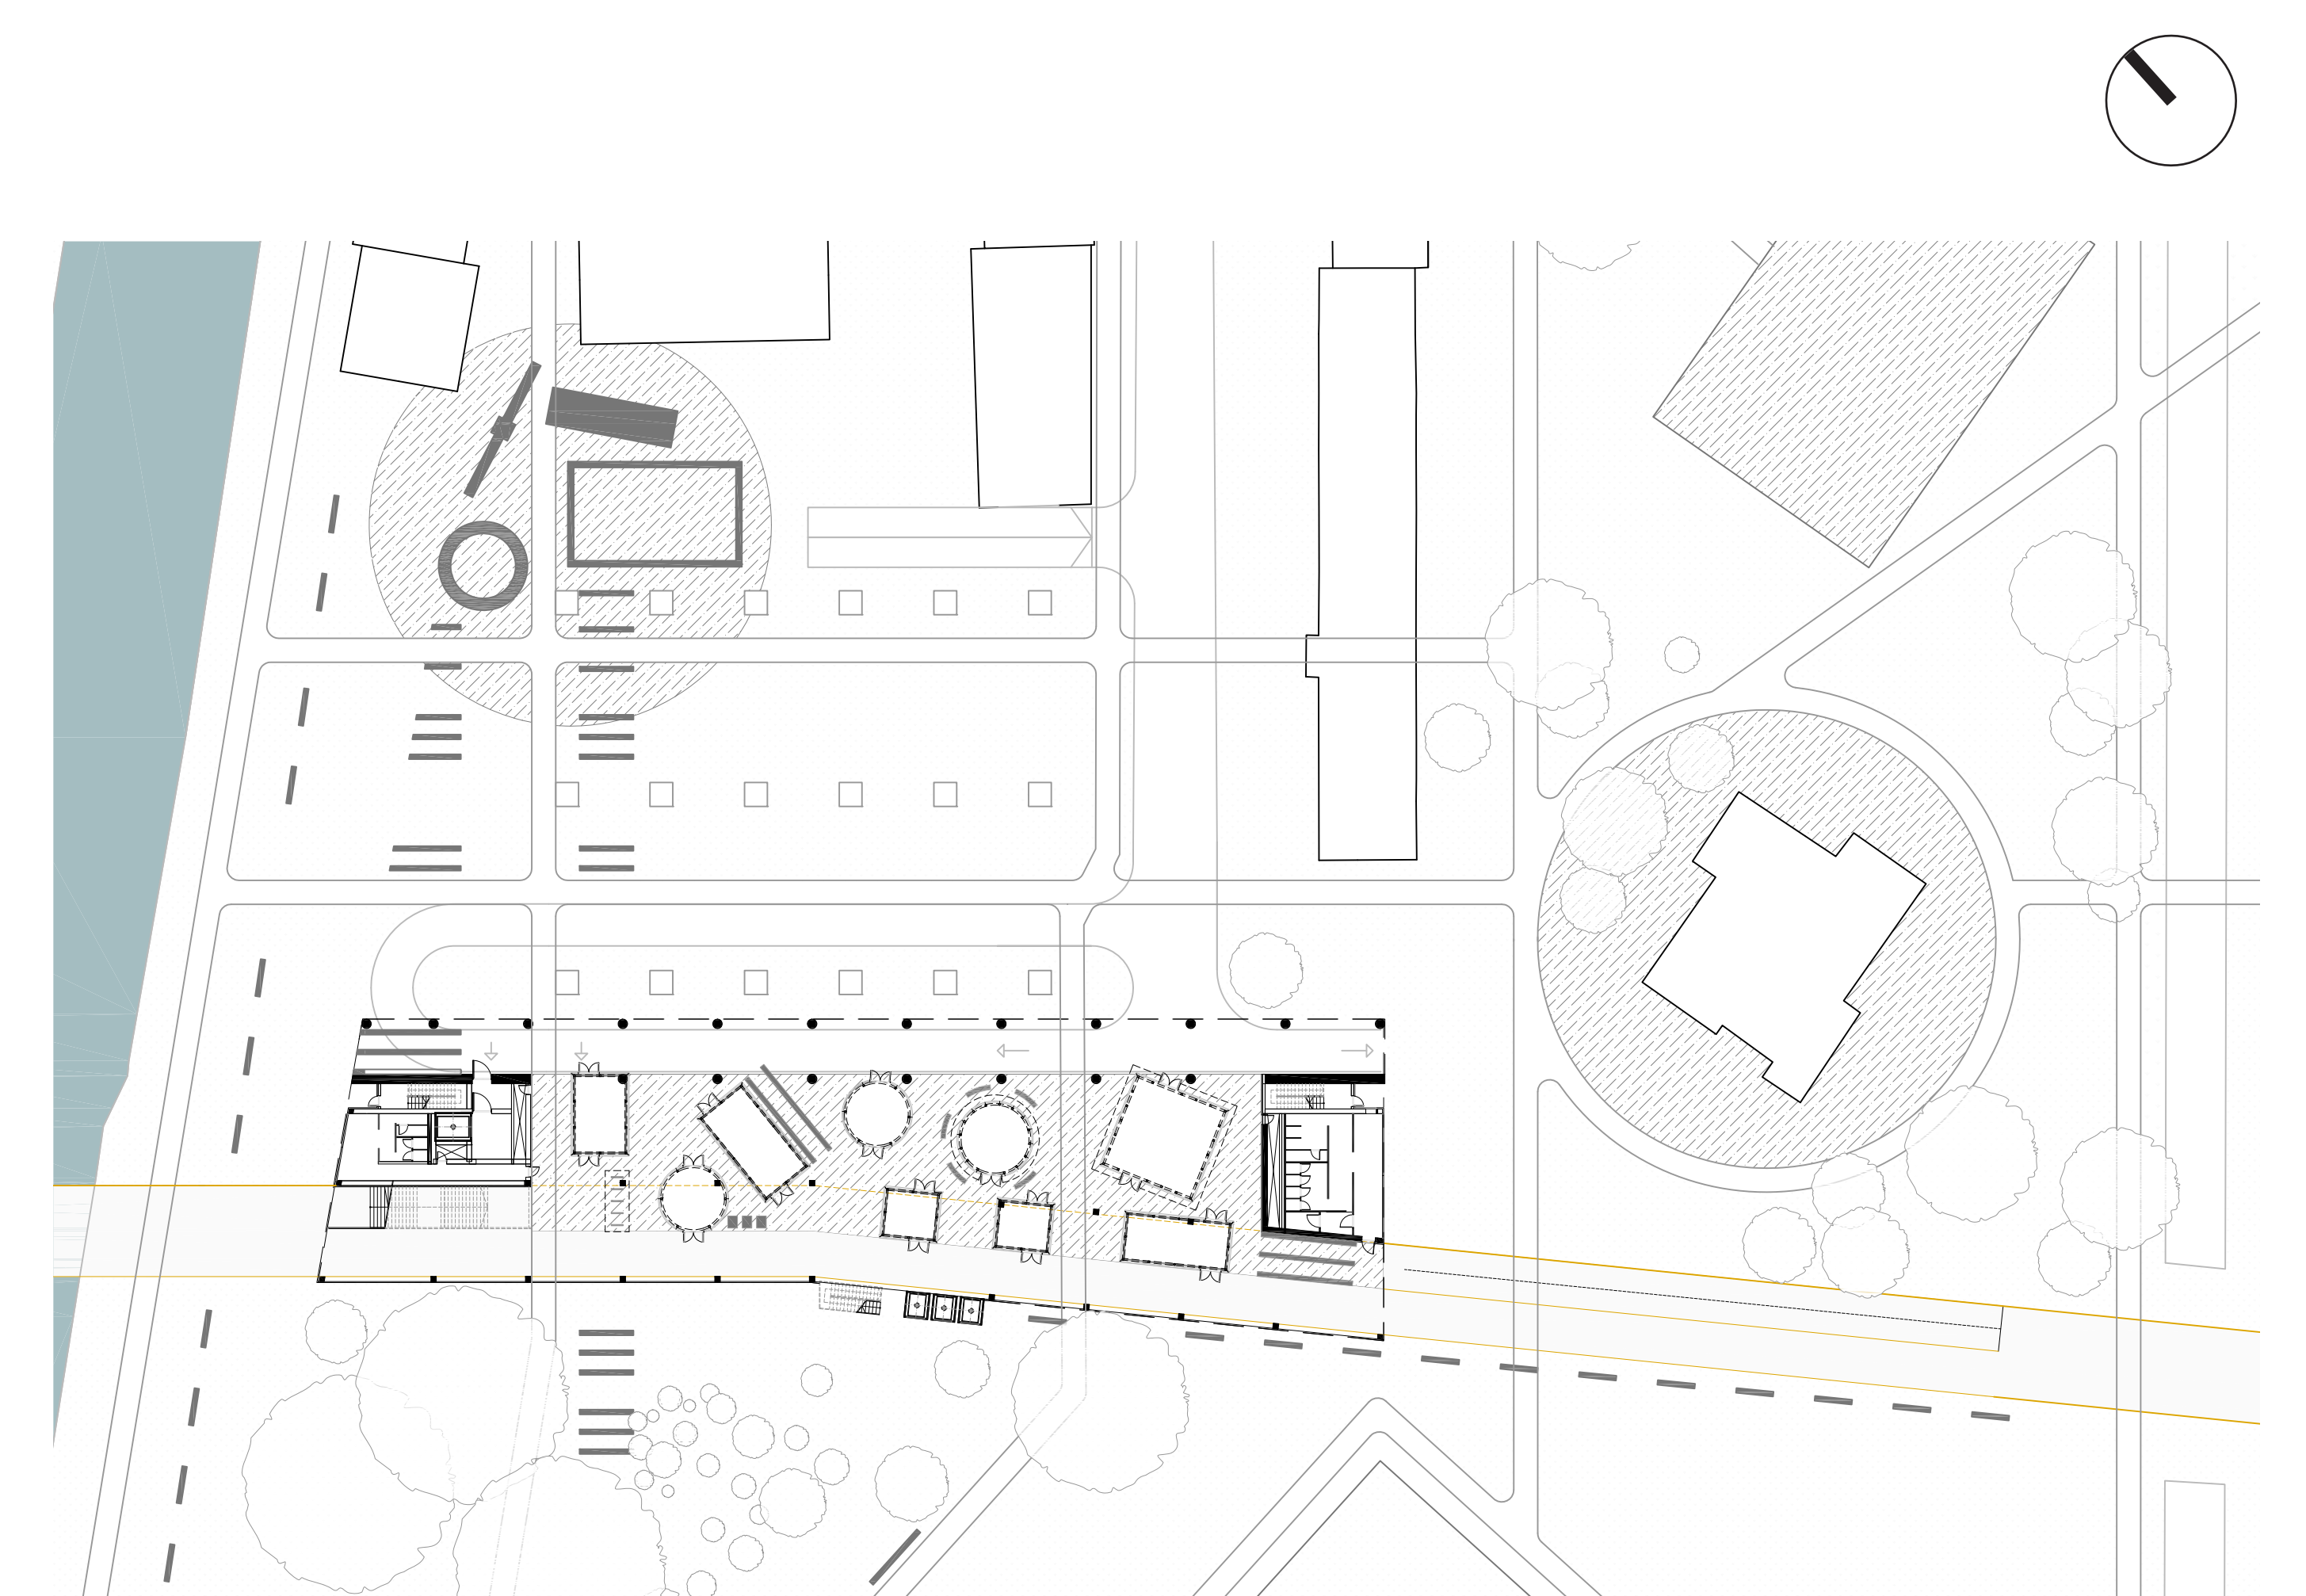


SW ELEVATION
SCALE 1:200



SECTION B
SCALE 1:200

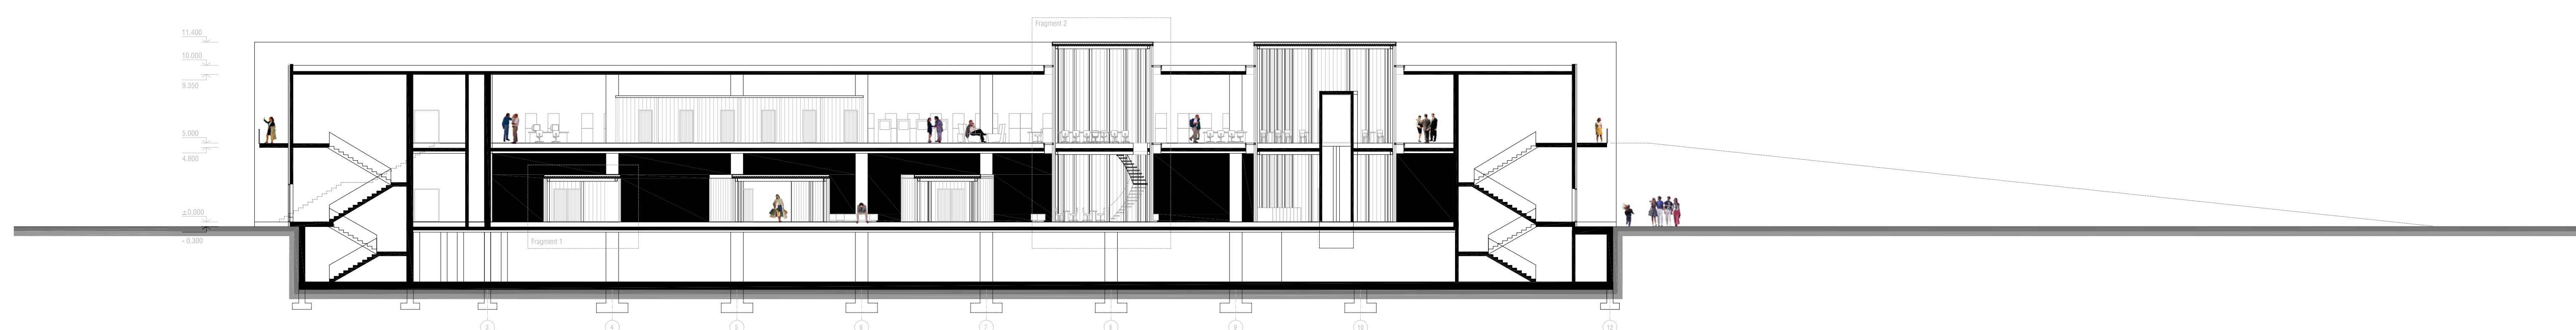


2nd LEVEL PLAN
SCALE 1:200

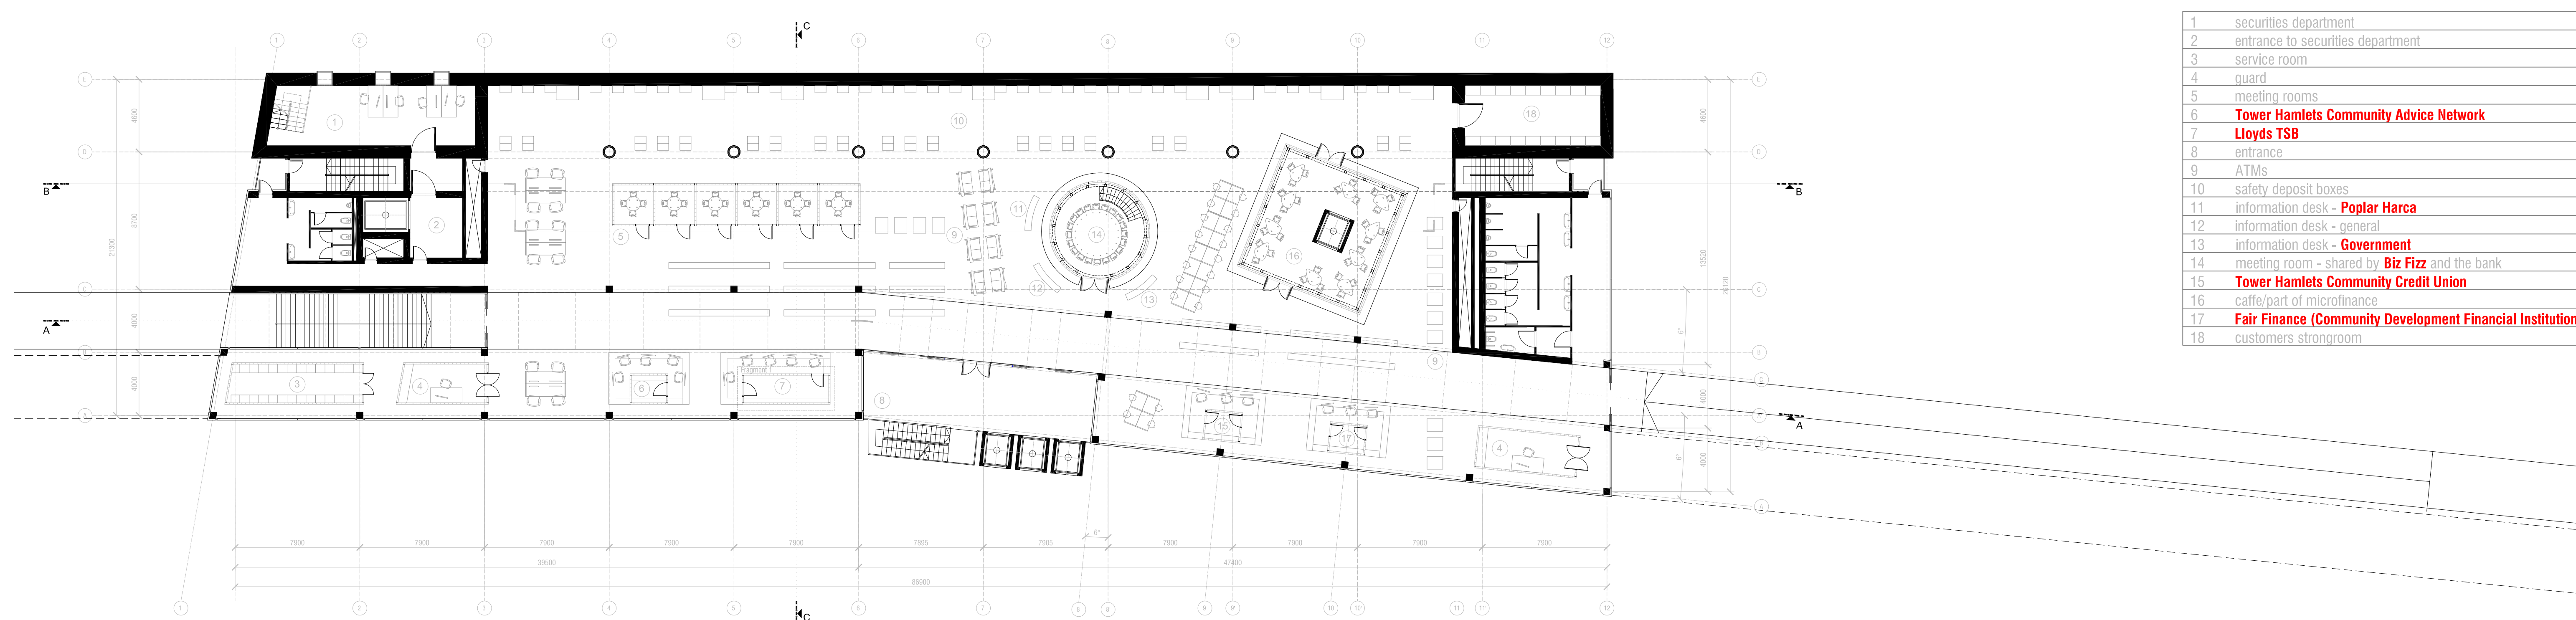


VISUALIZATIONS




FRAGMENT 2
SCALE 1:50

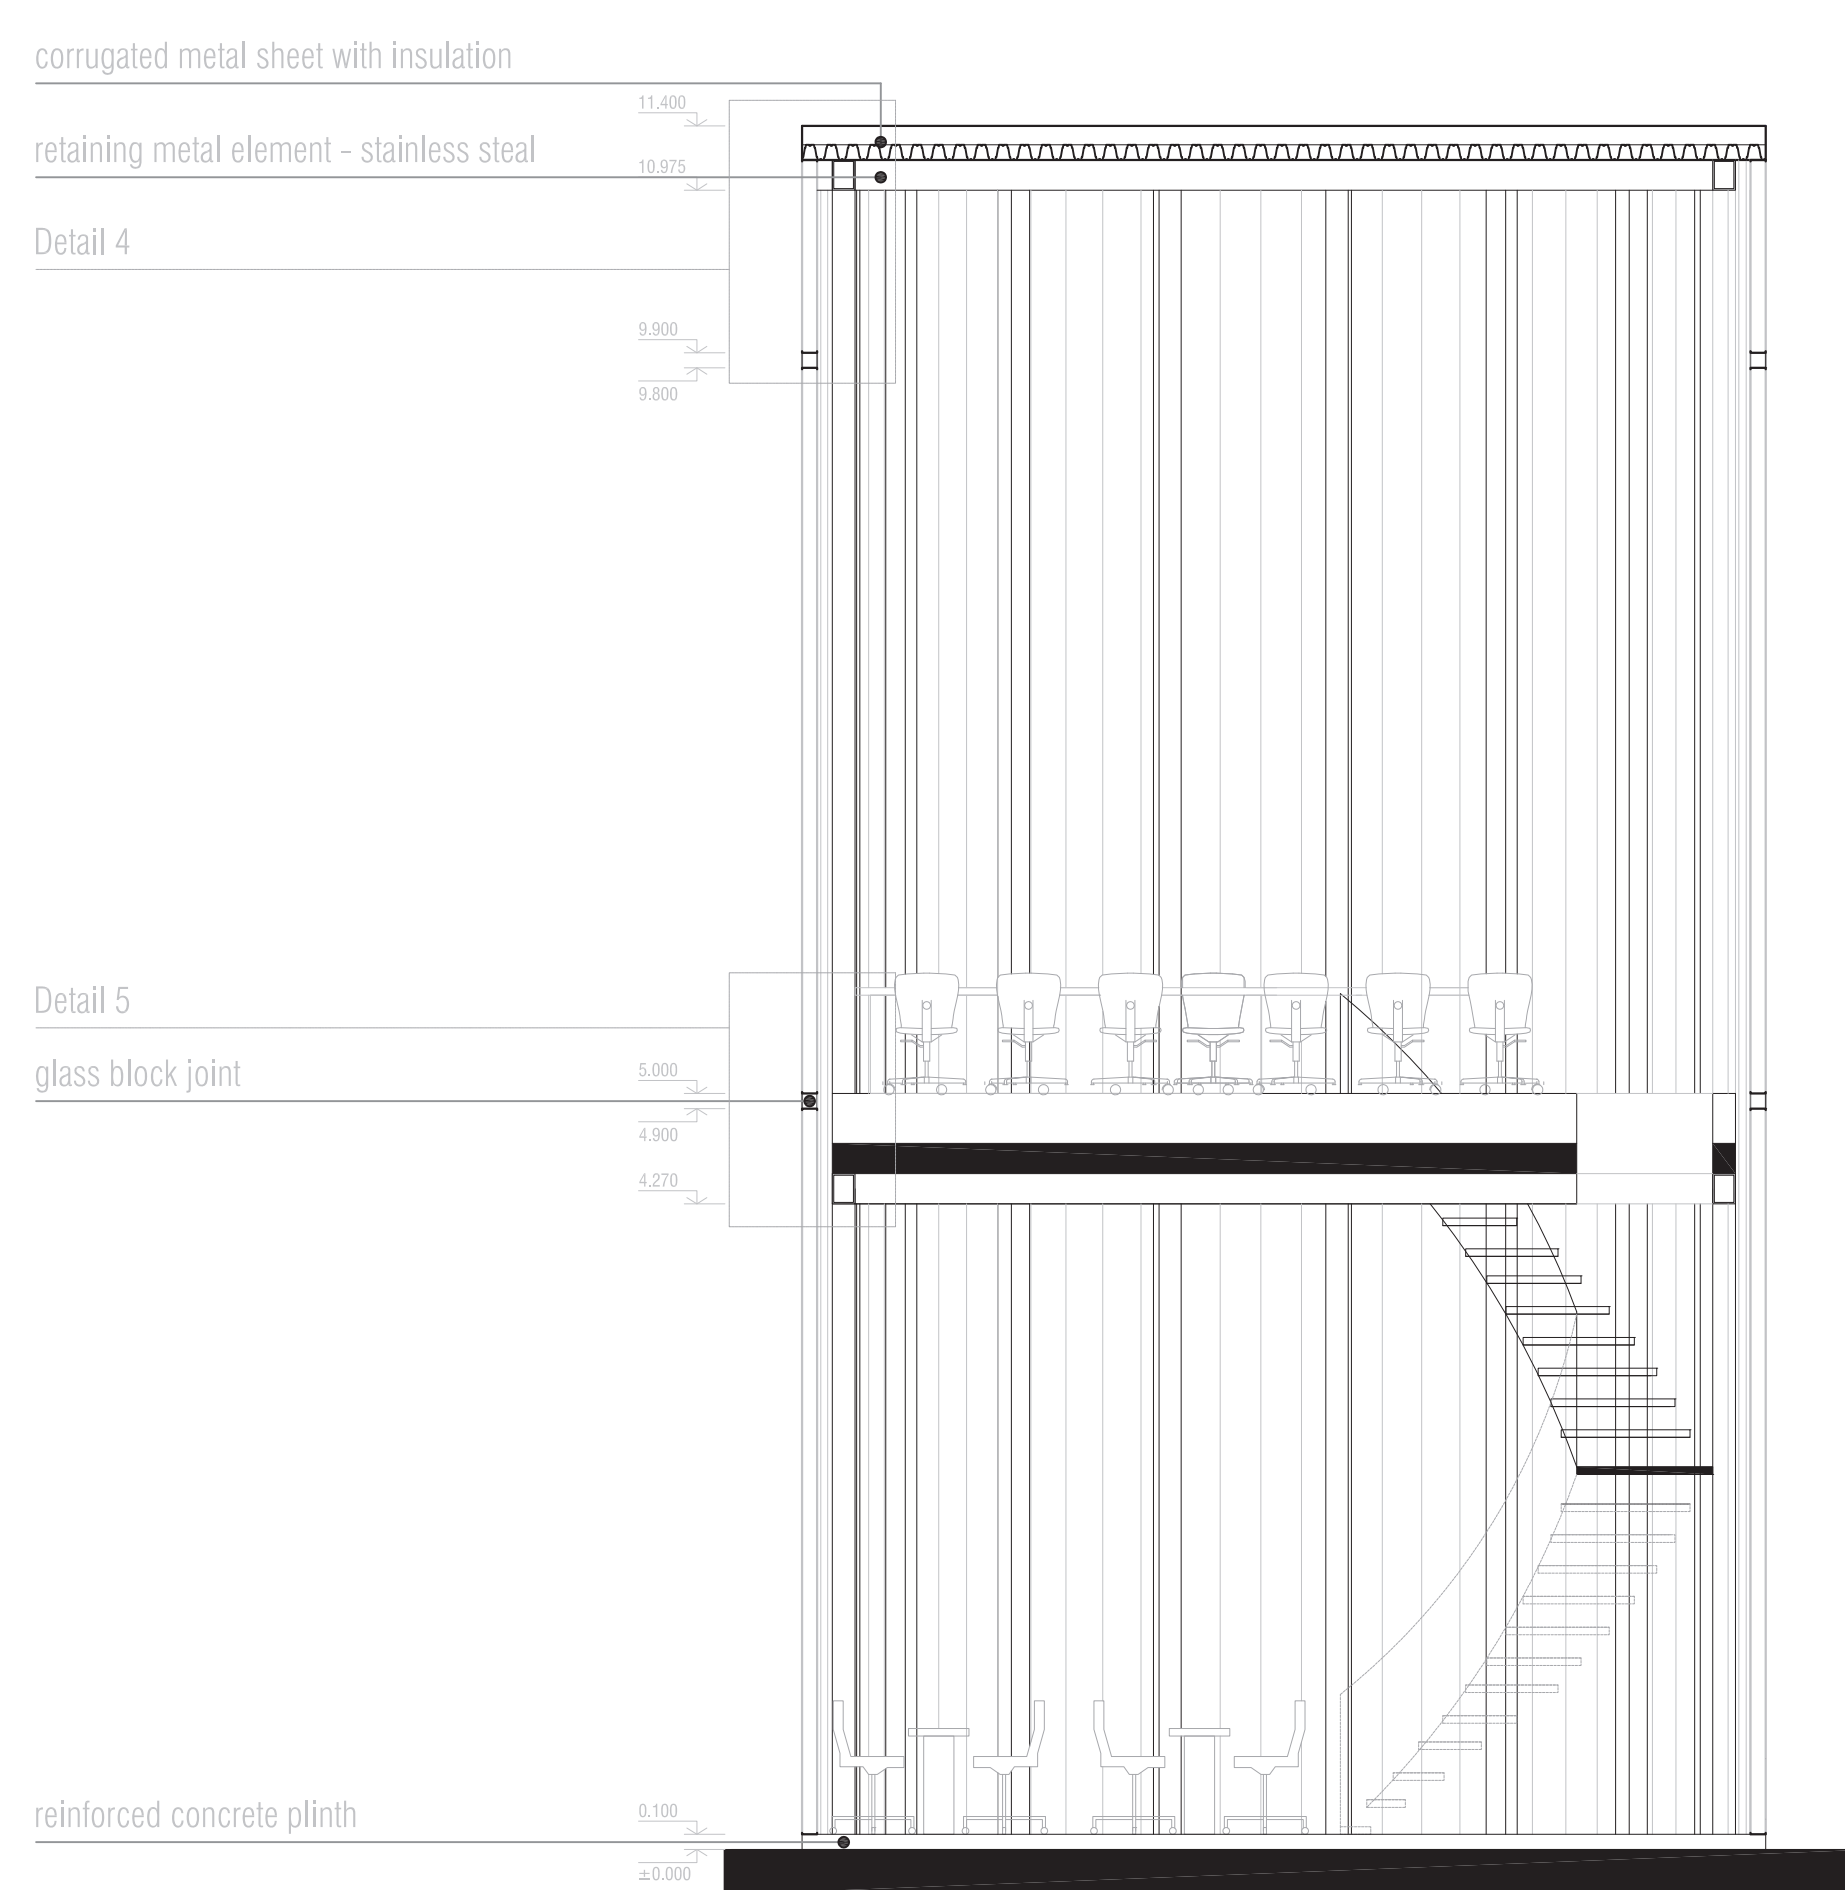


SECTION B
SCALE 1:50

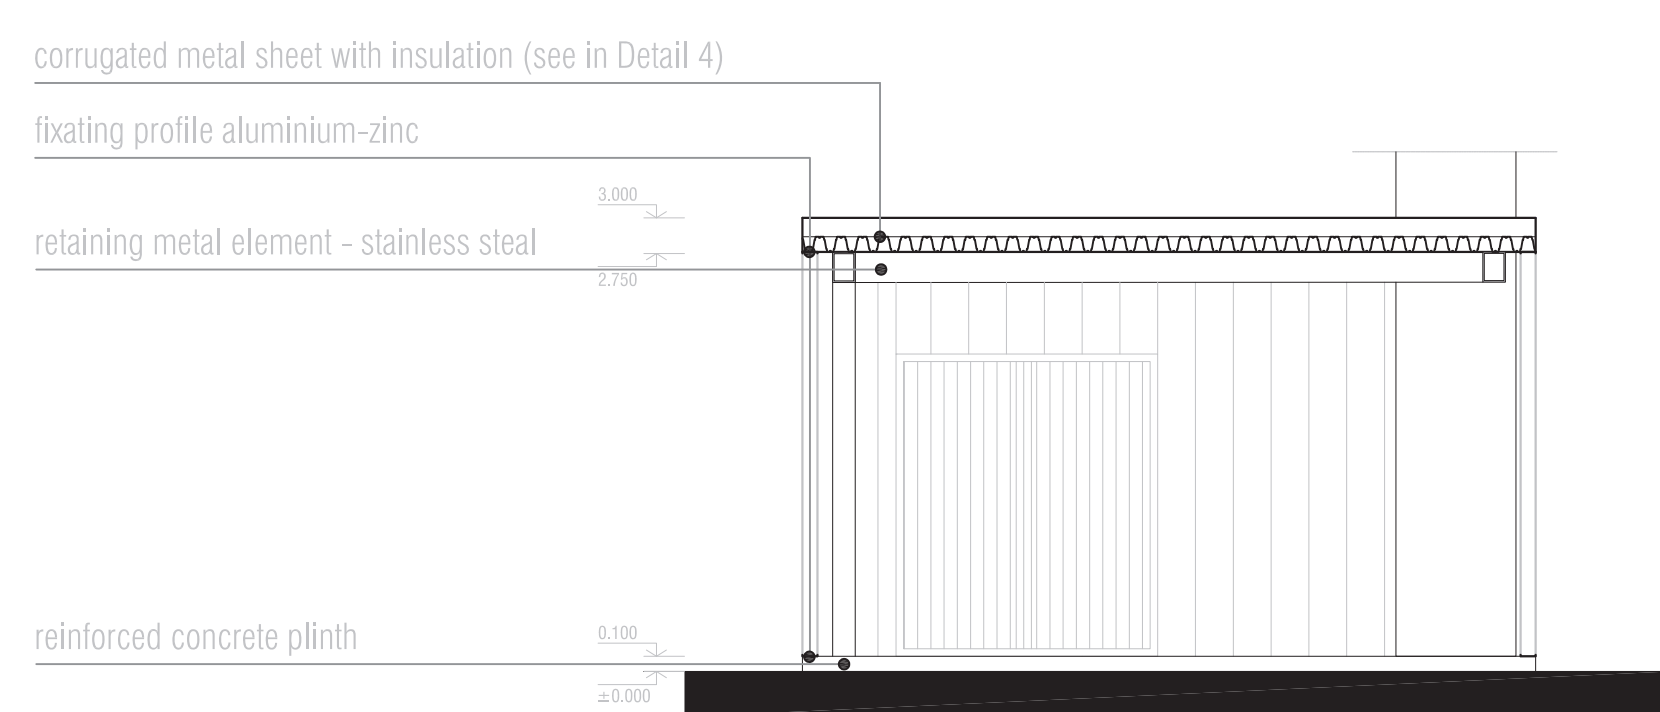


SECTION B
SCALE 1:50

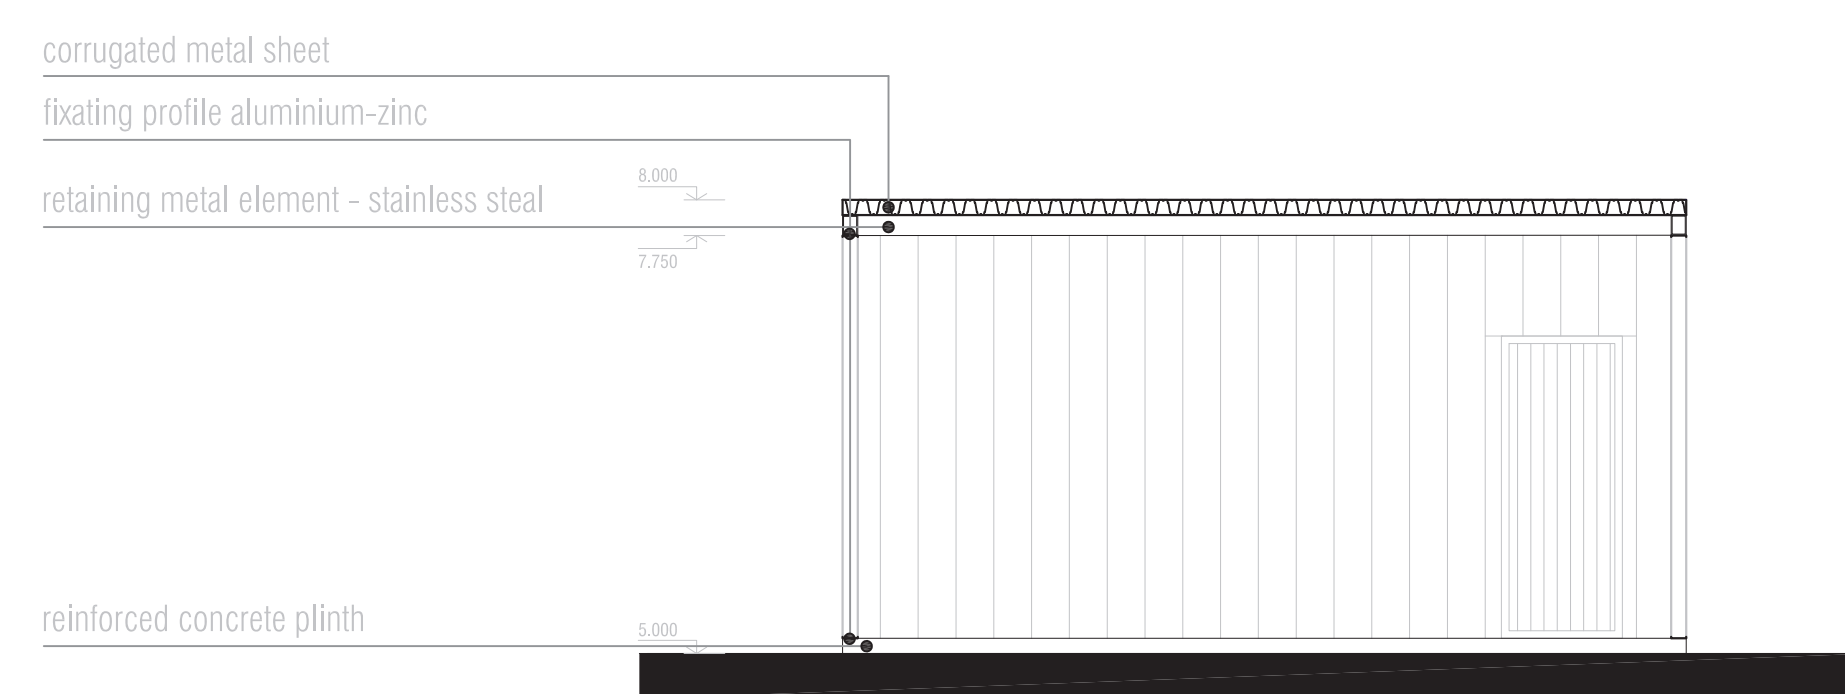


FRAGMENT 1 - EXTERIOR
SCALE 1:50

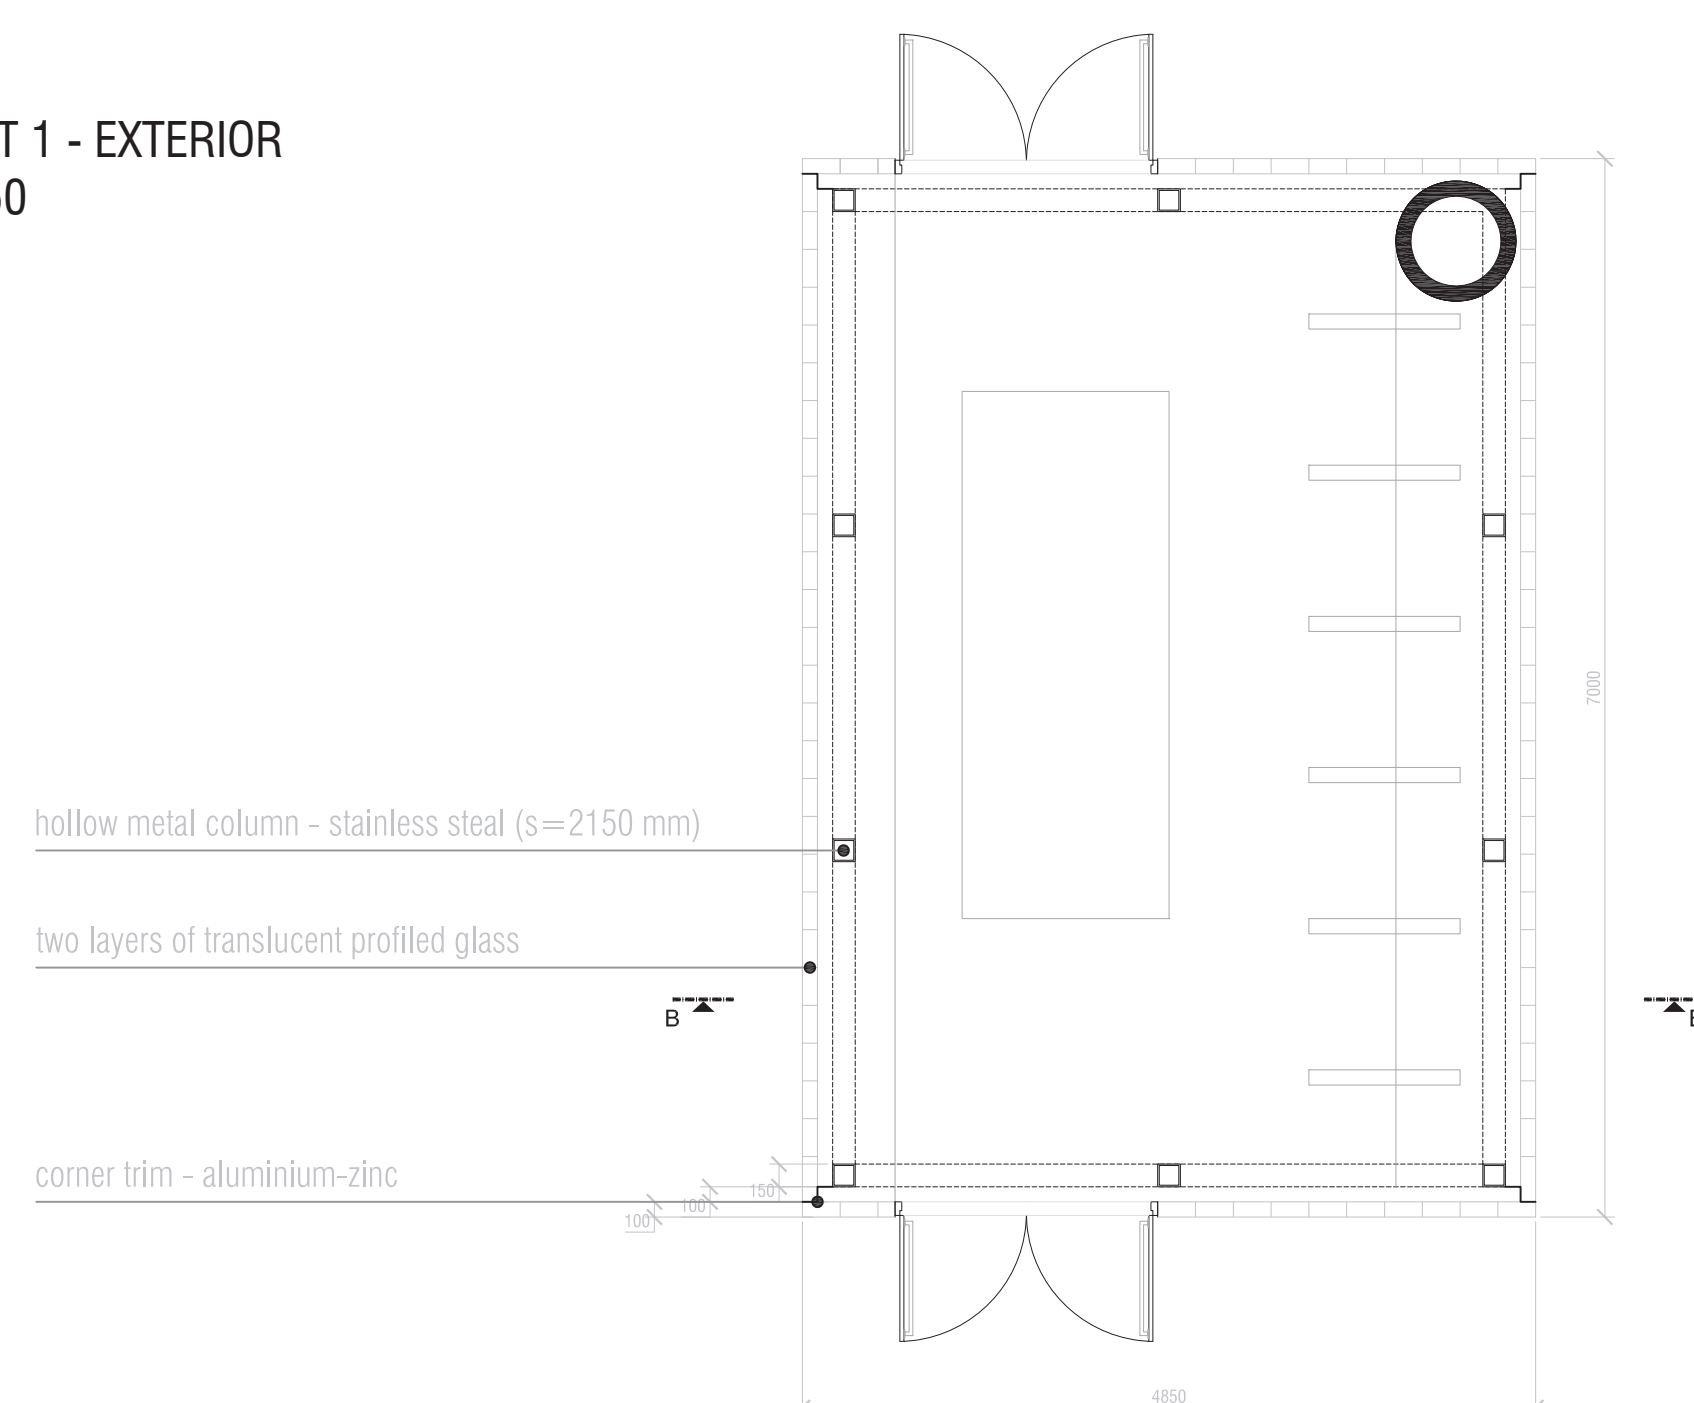


FRAGMENT 2 - EXTERIOR/INTERIOR
SCALE 1:50

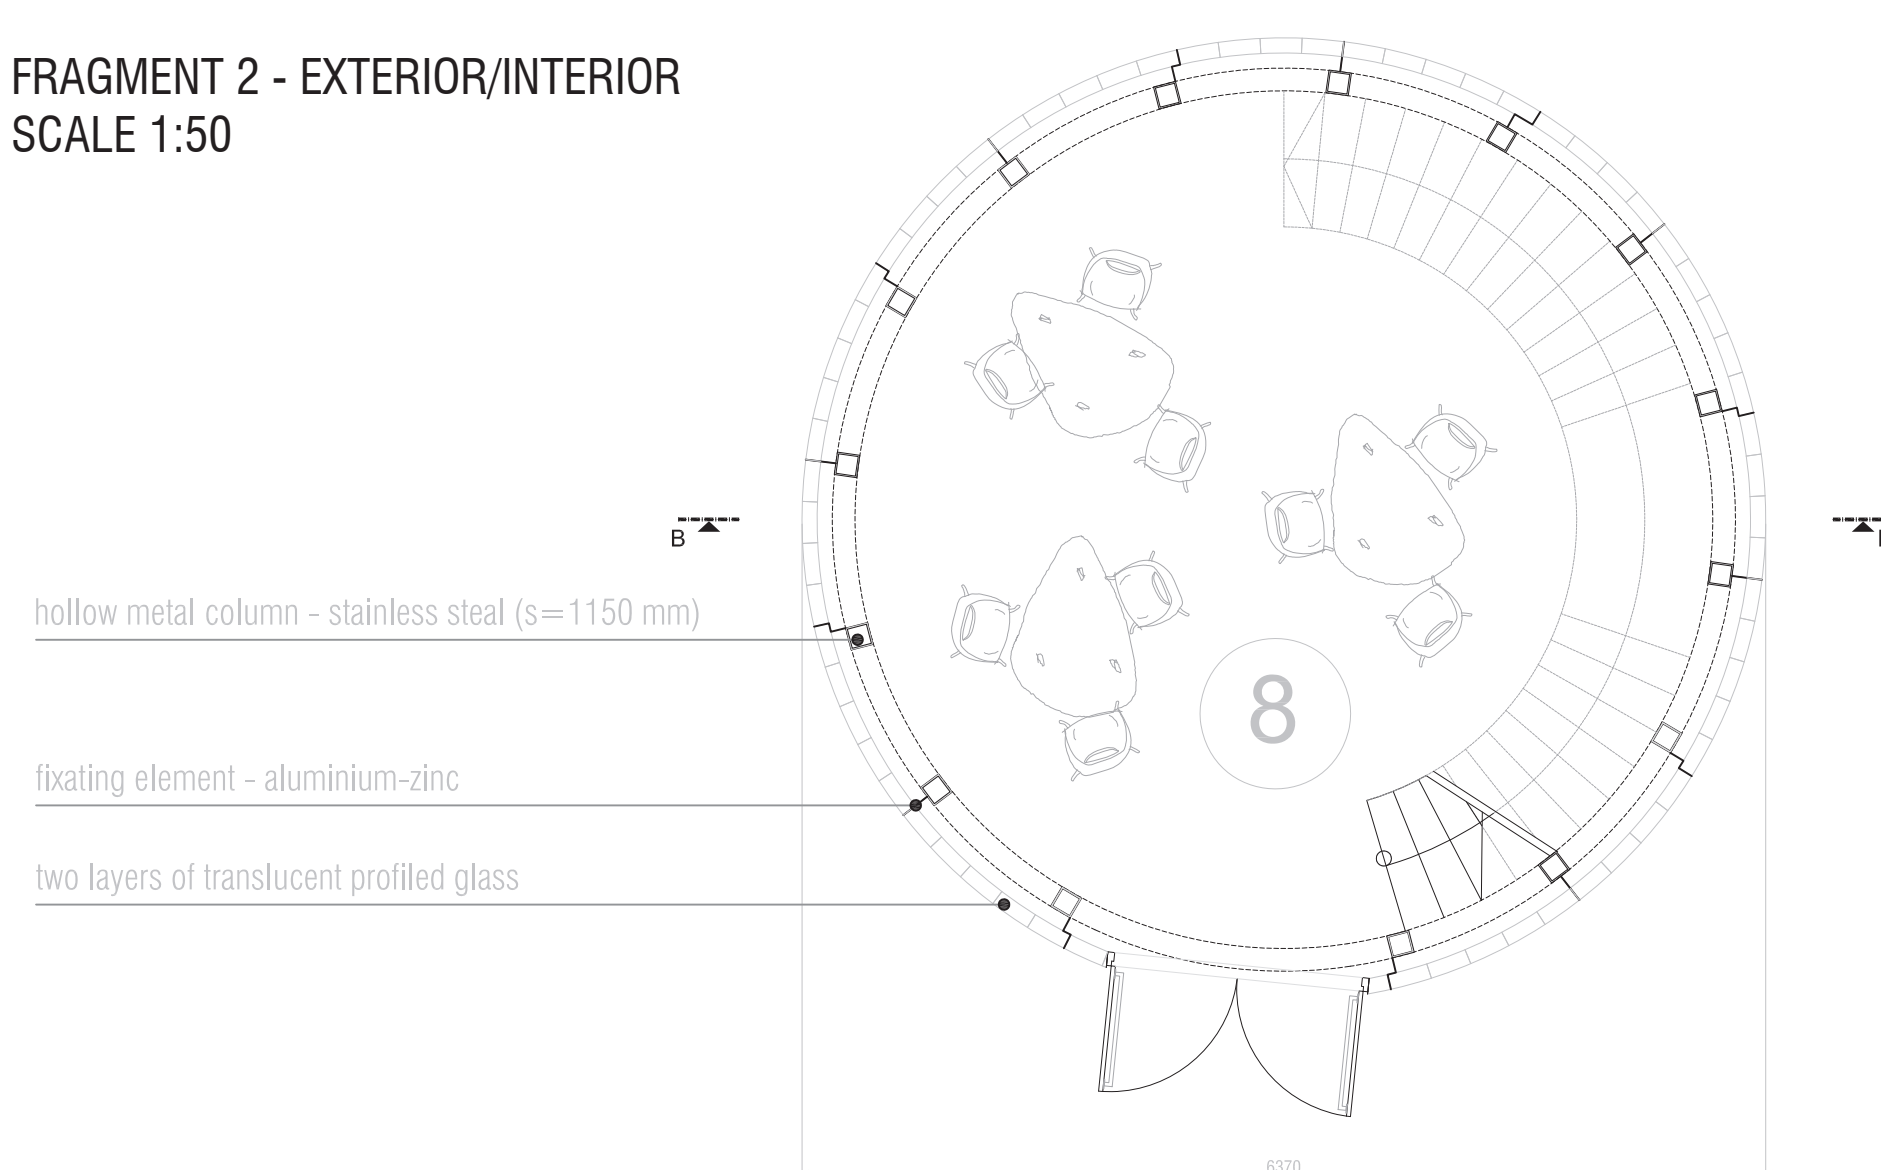


FRAGMENT 3 - INTERIOR
SCALE 1:50

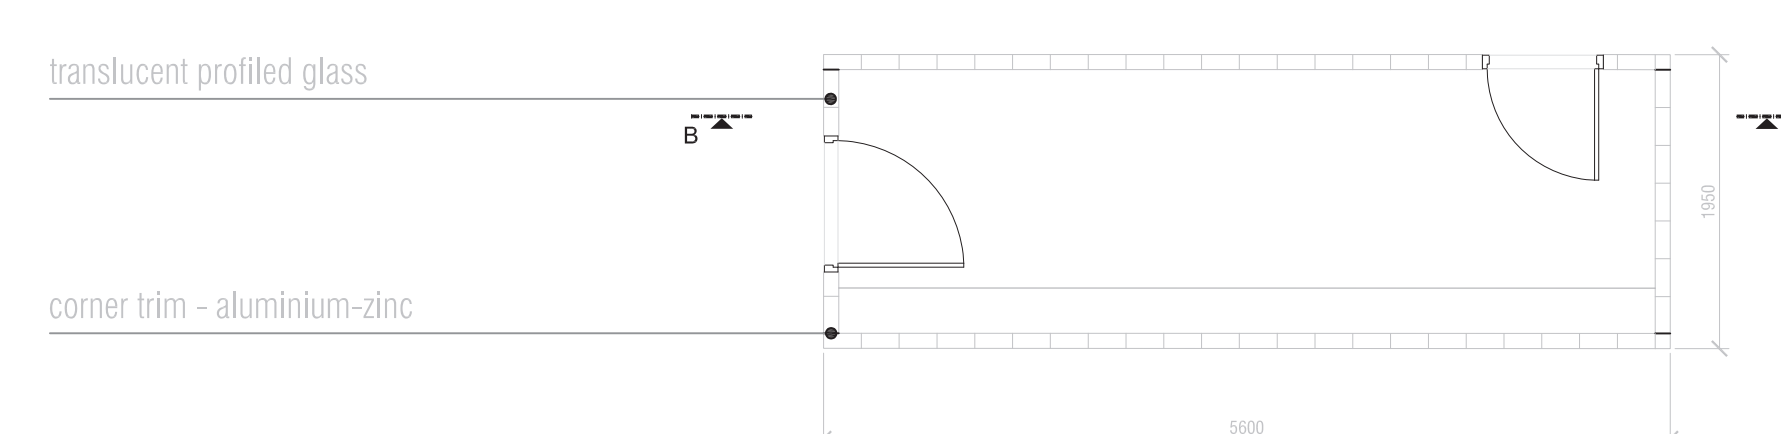

3rd LEVEL PLAN
SCALE 1:200

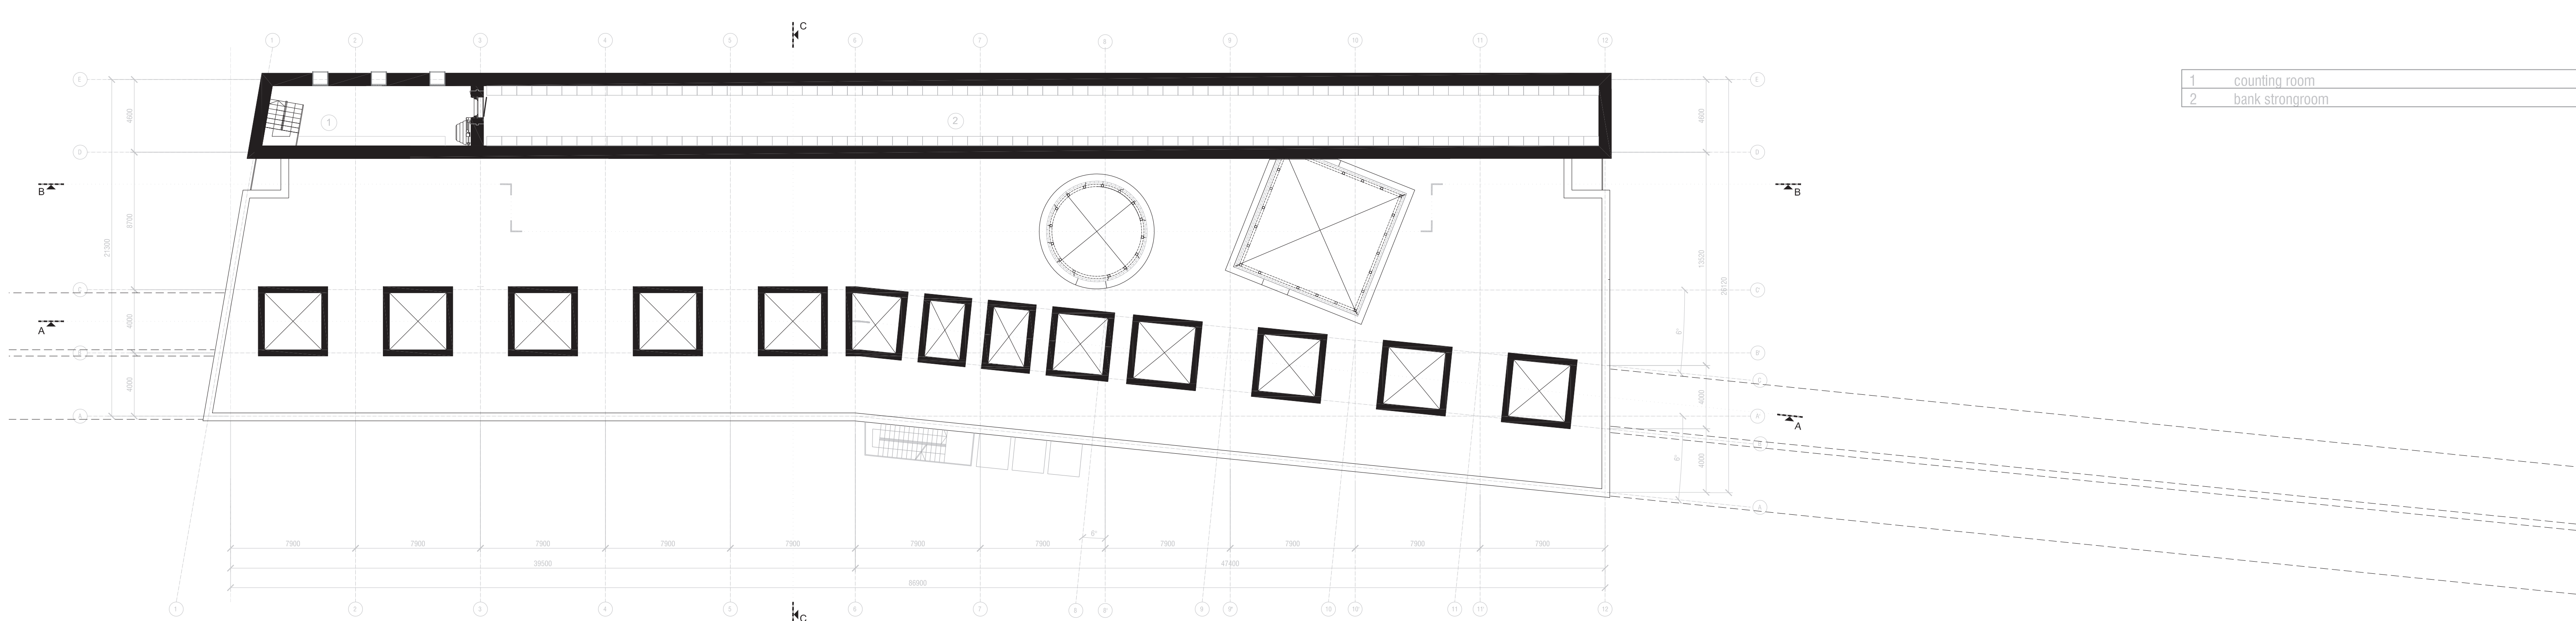


VISUALIZATIONS

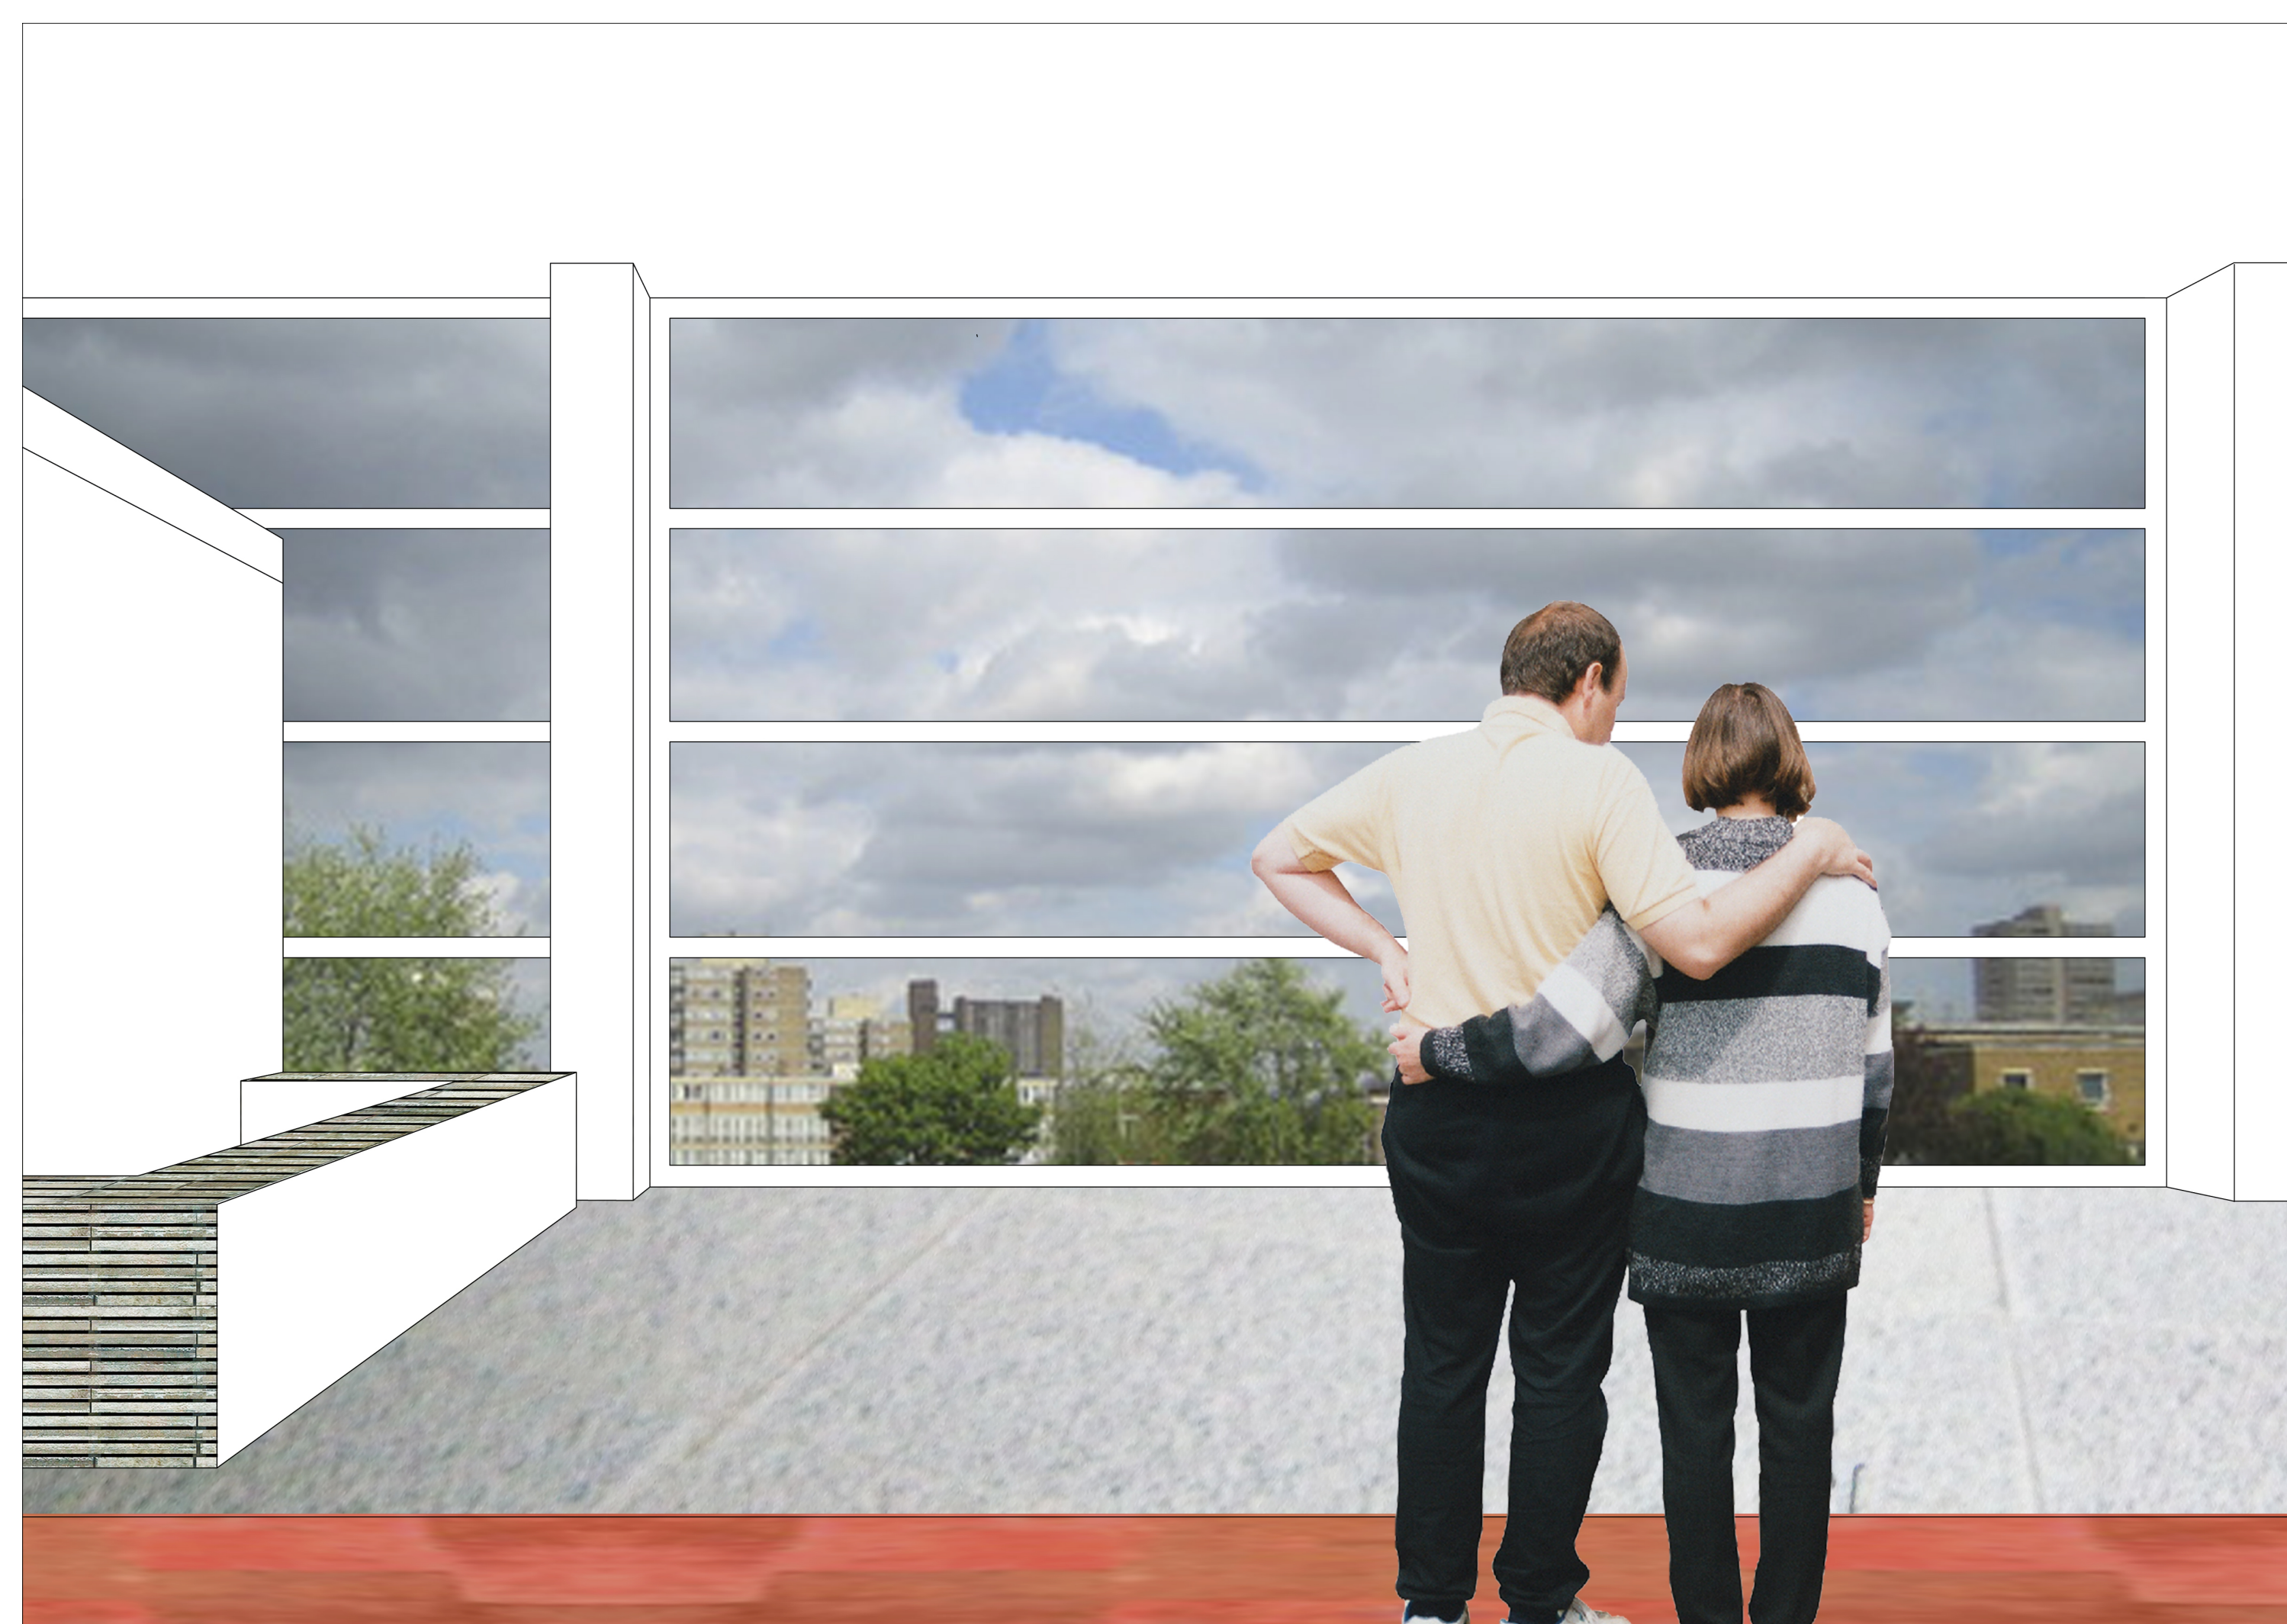


NE ELEVATION
SCALE 1:200




SECTION C
SCALE 1:200

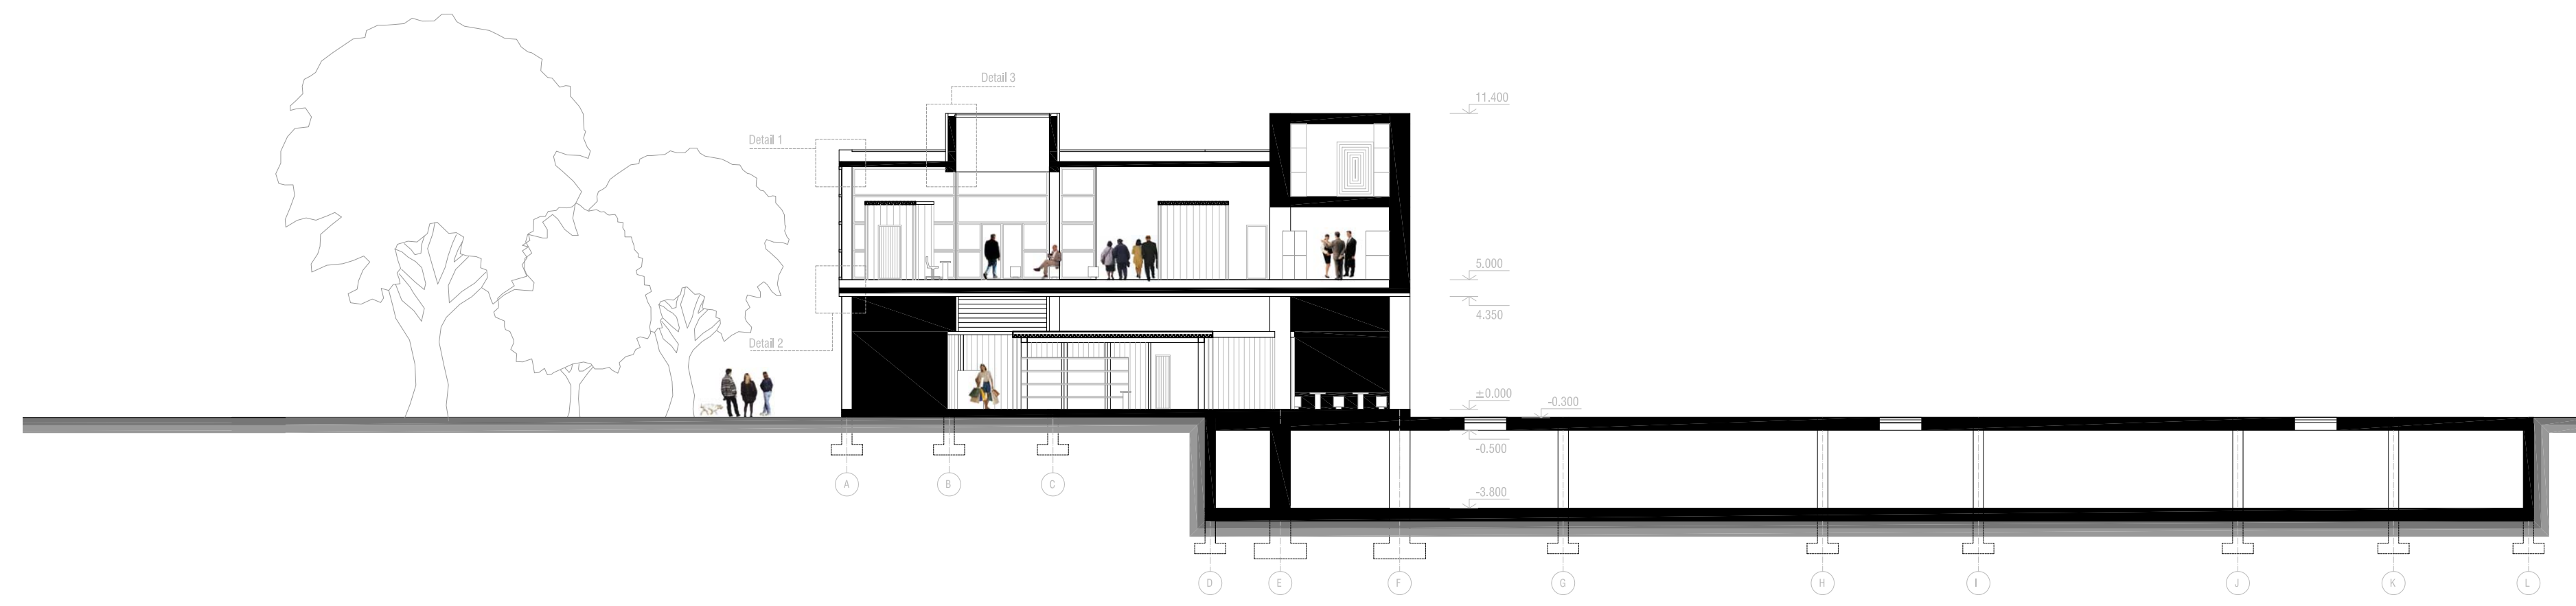


DETAIL 1
SCALE 1:10

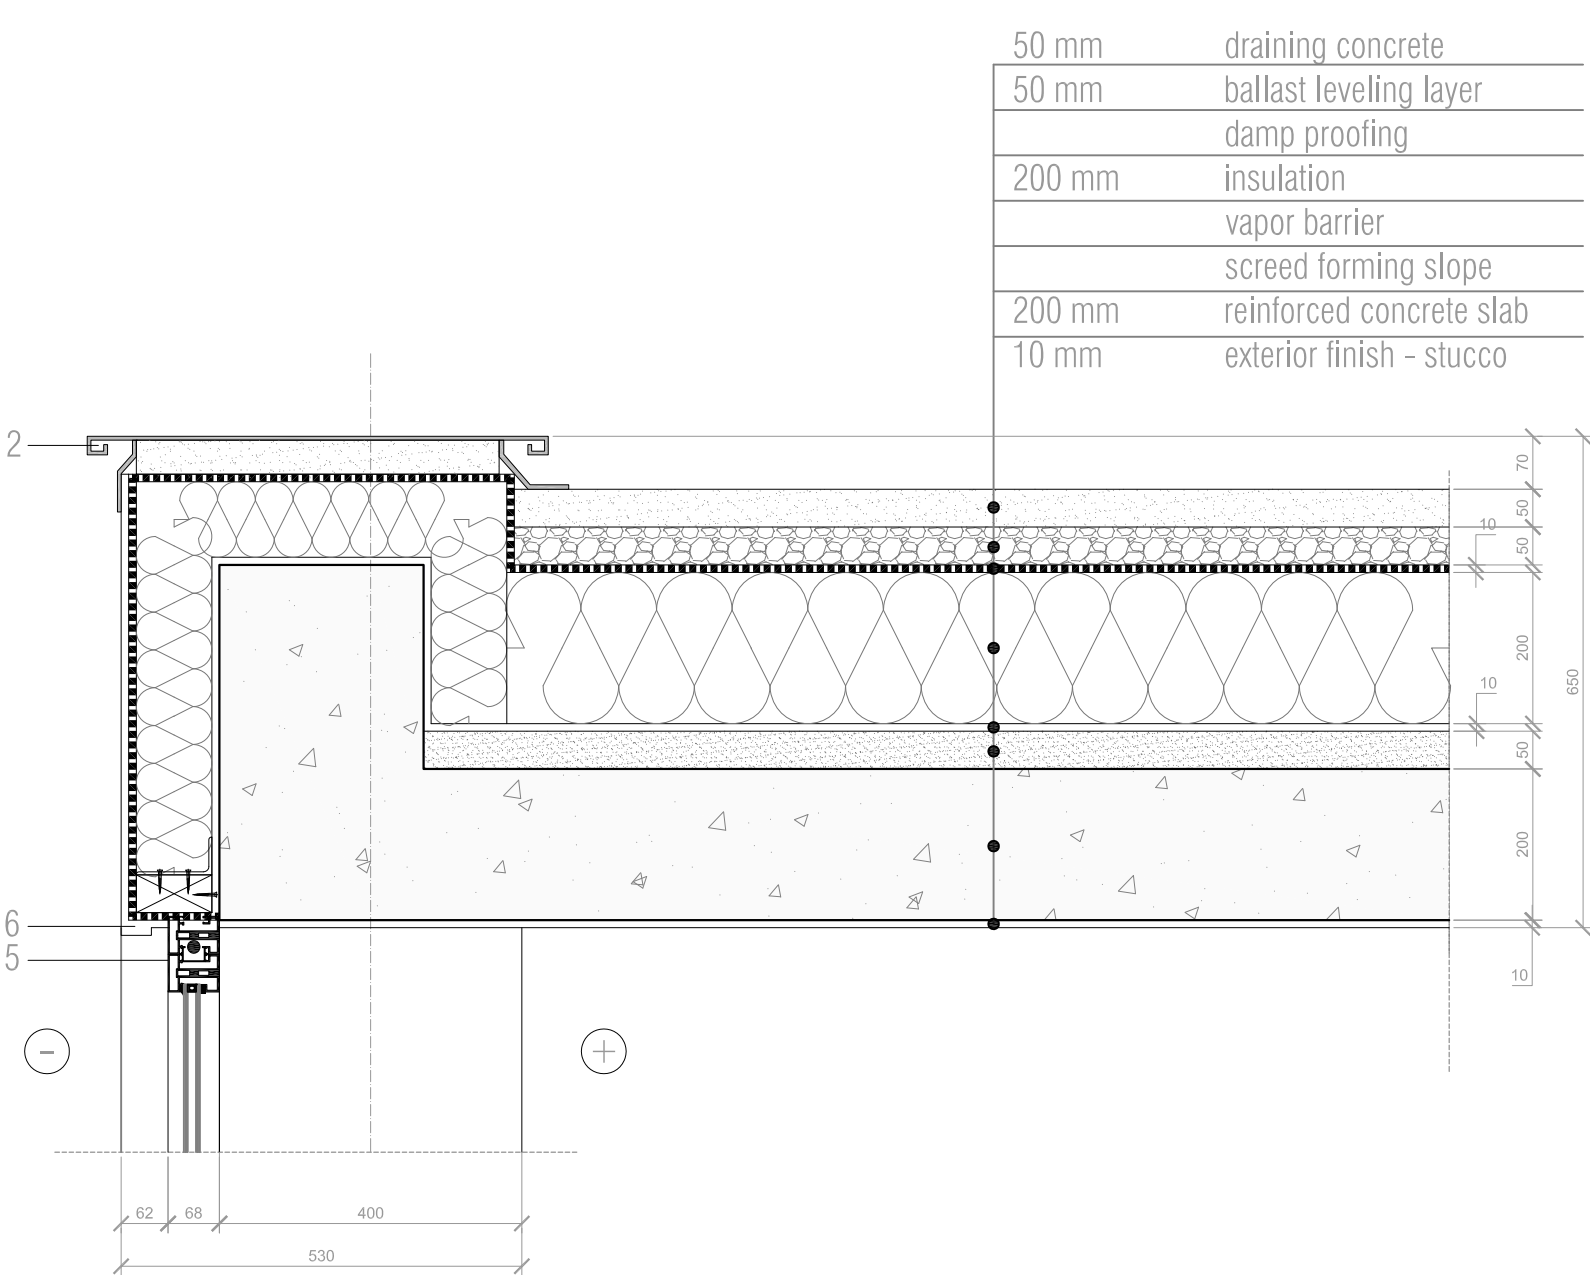


DETAIL 2
SCALE 1:10

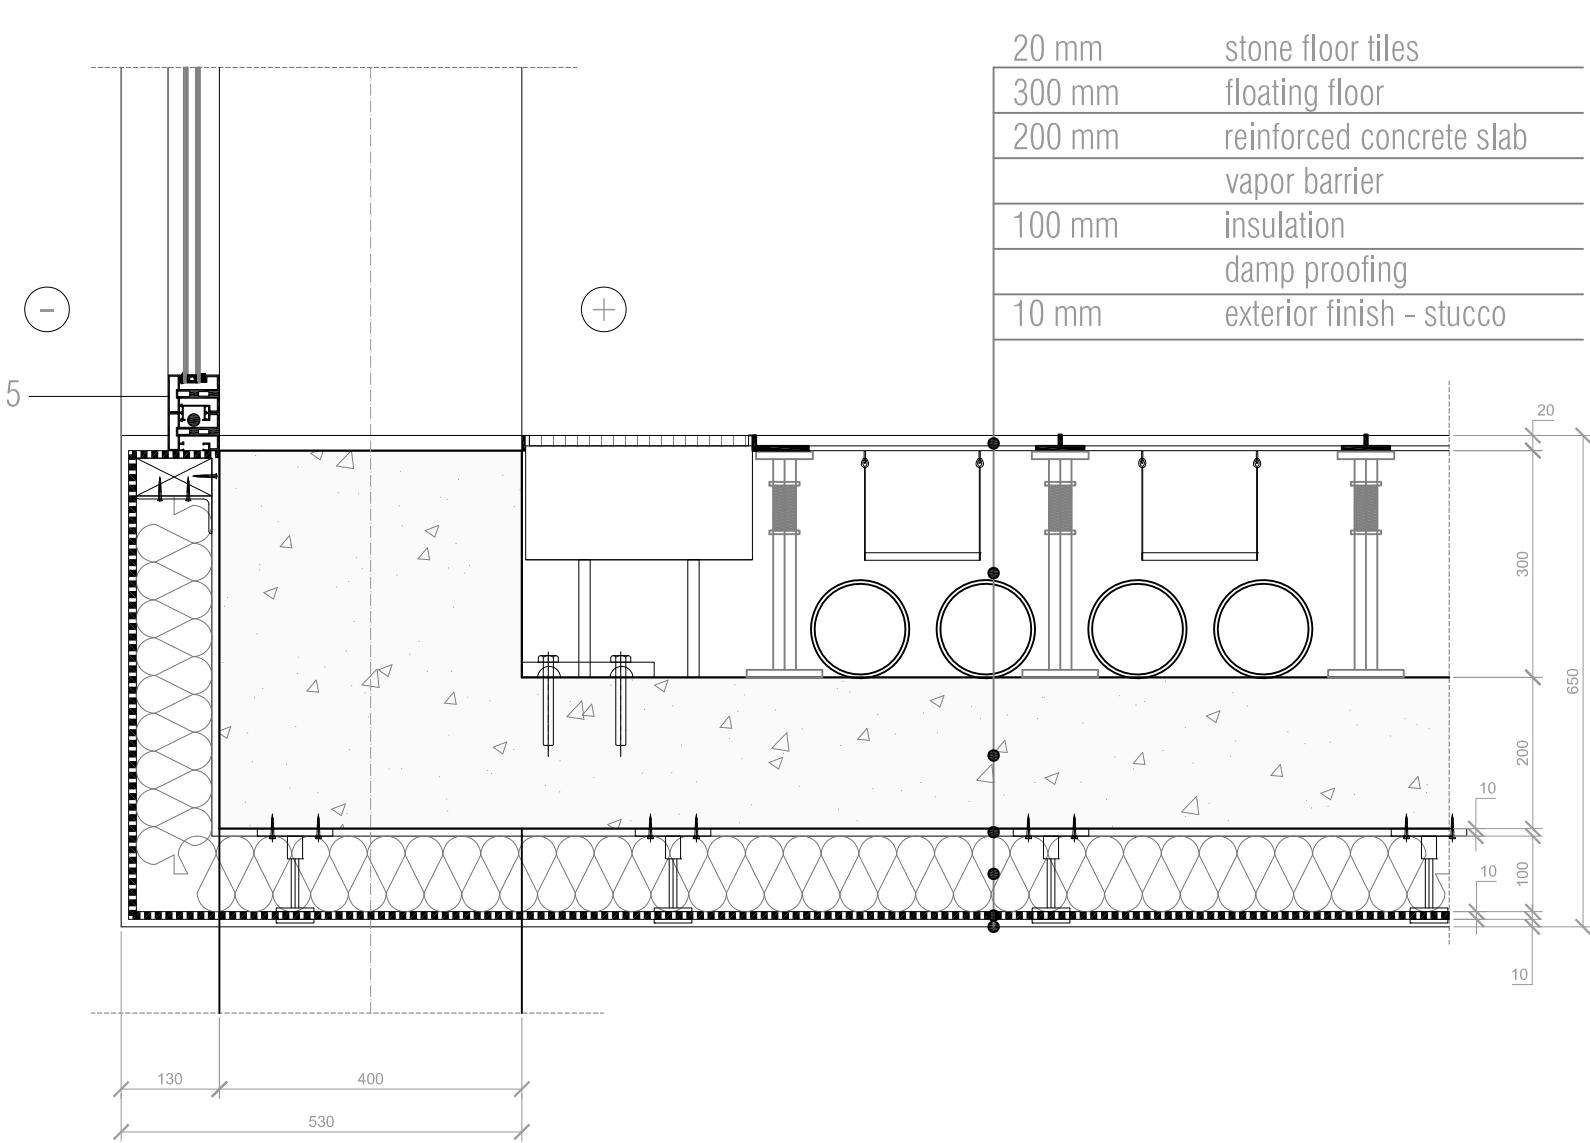


DETAIL 3
SCALE 1:10

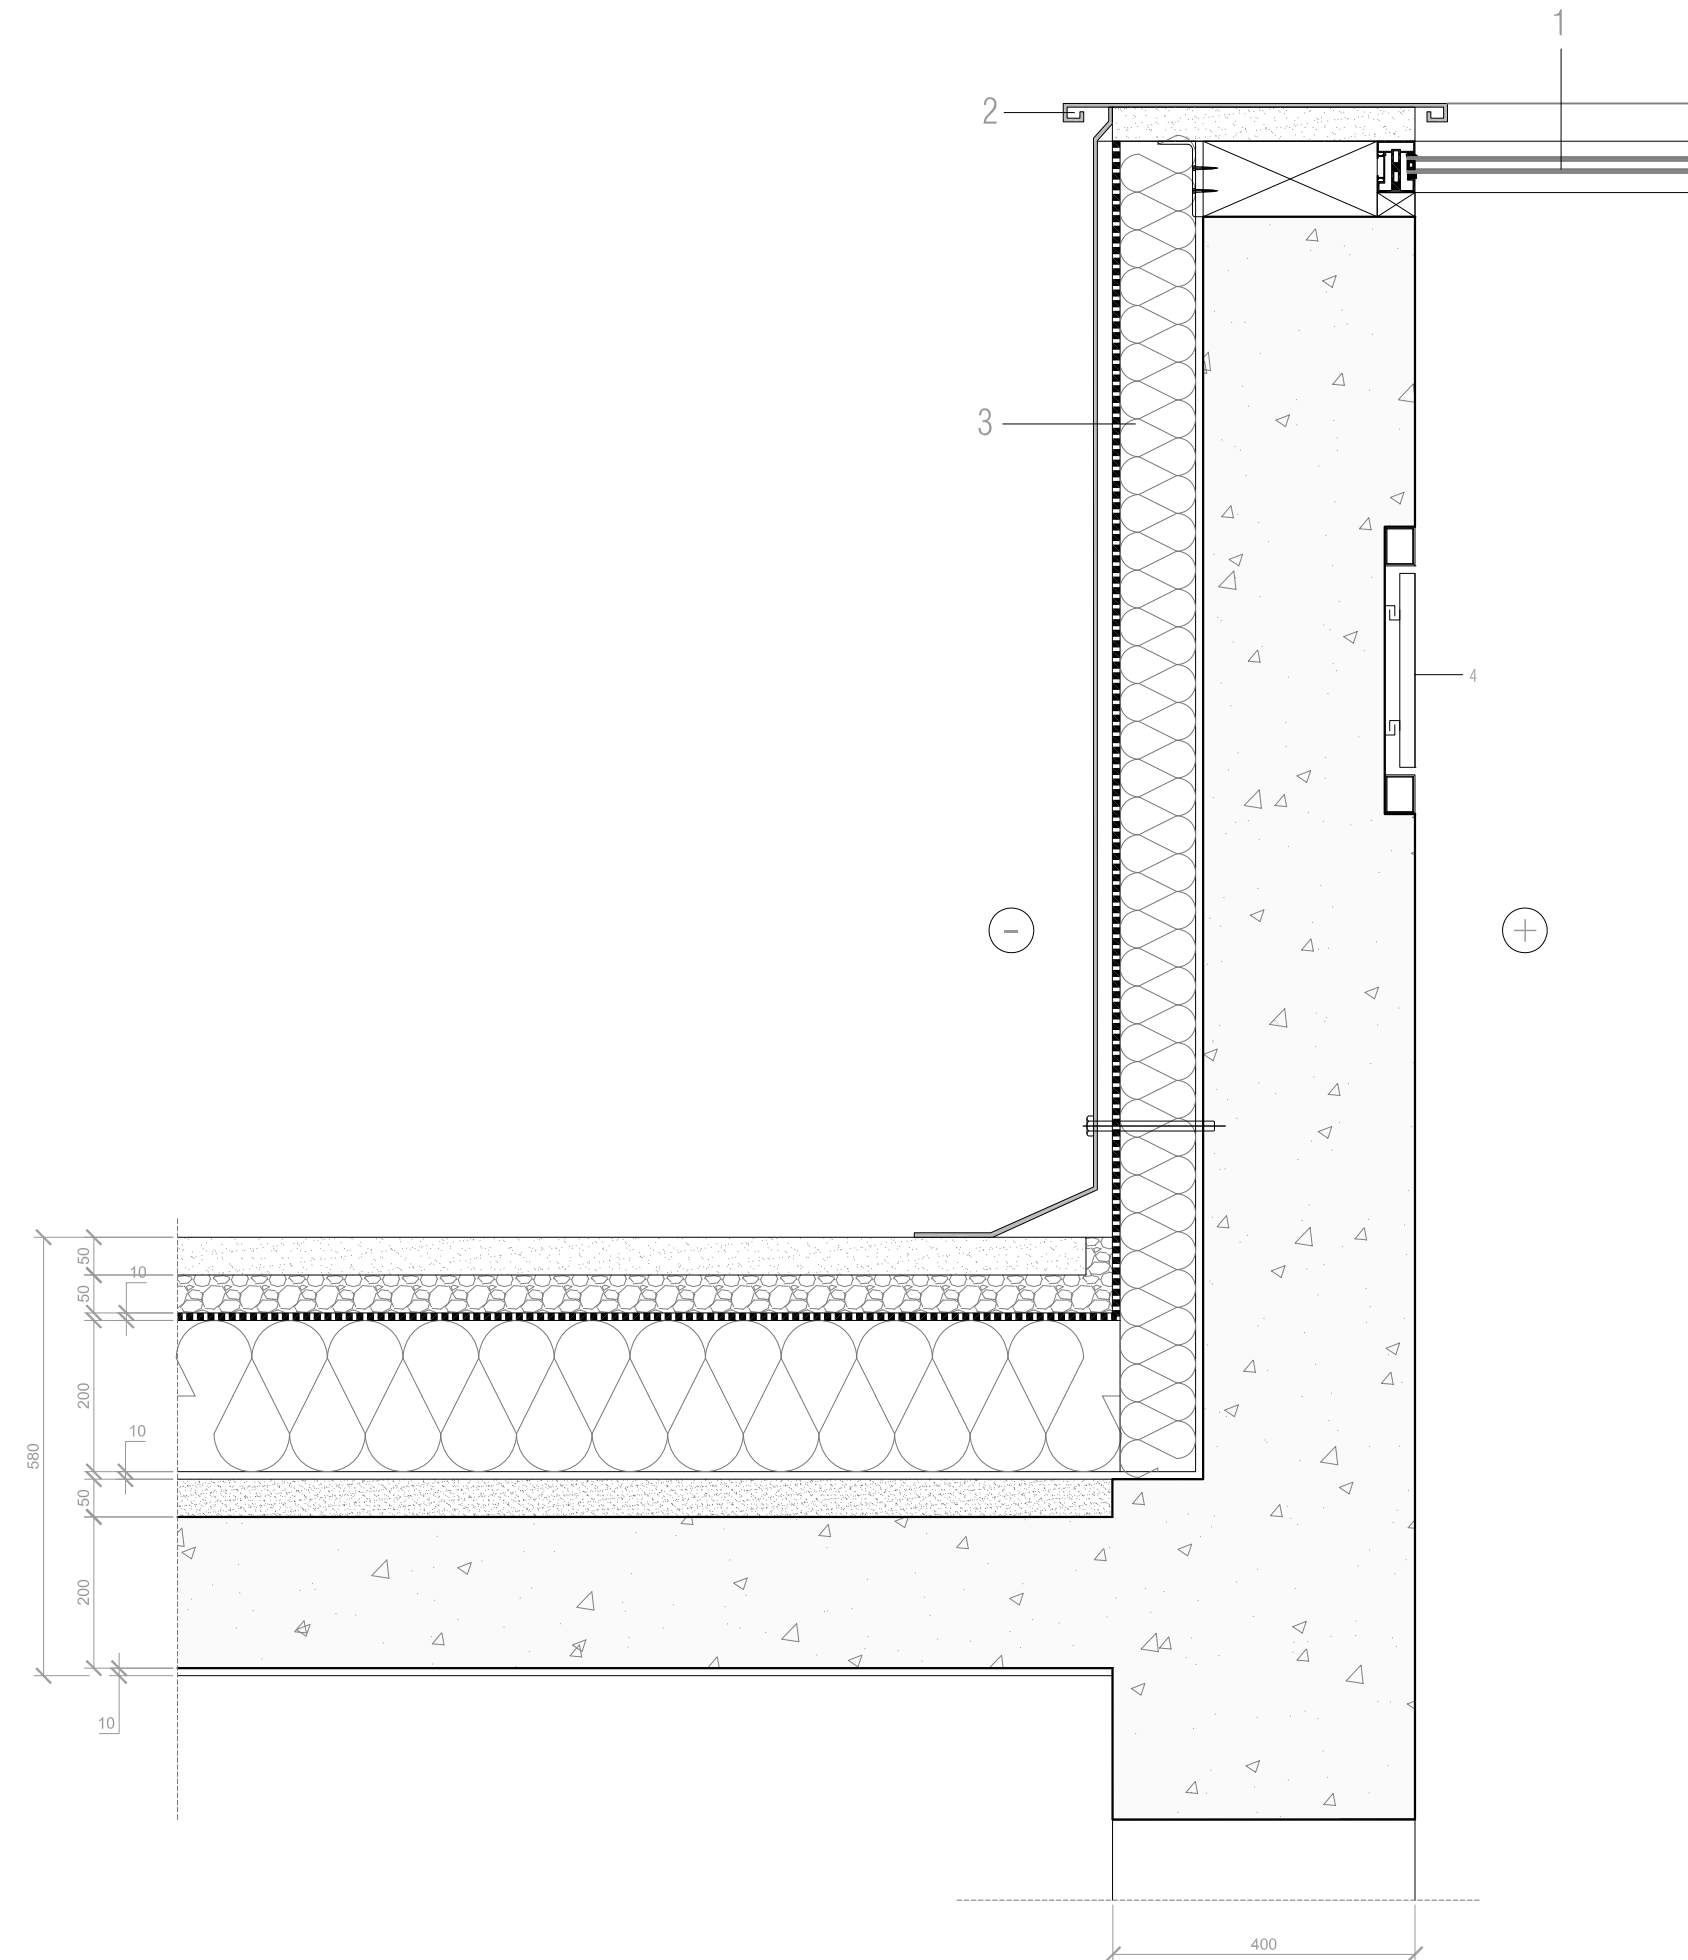

DETAIL 4
SCALE 1:10

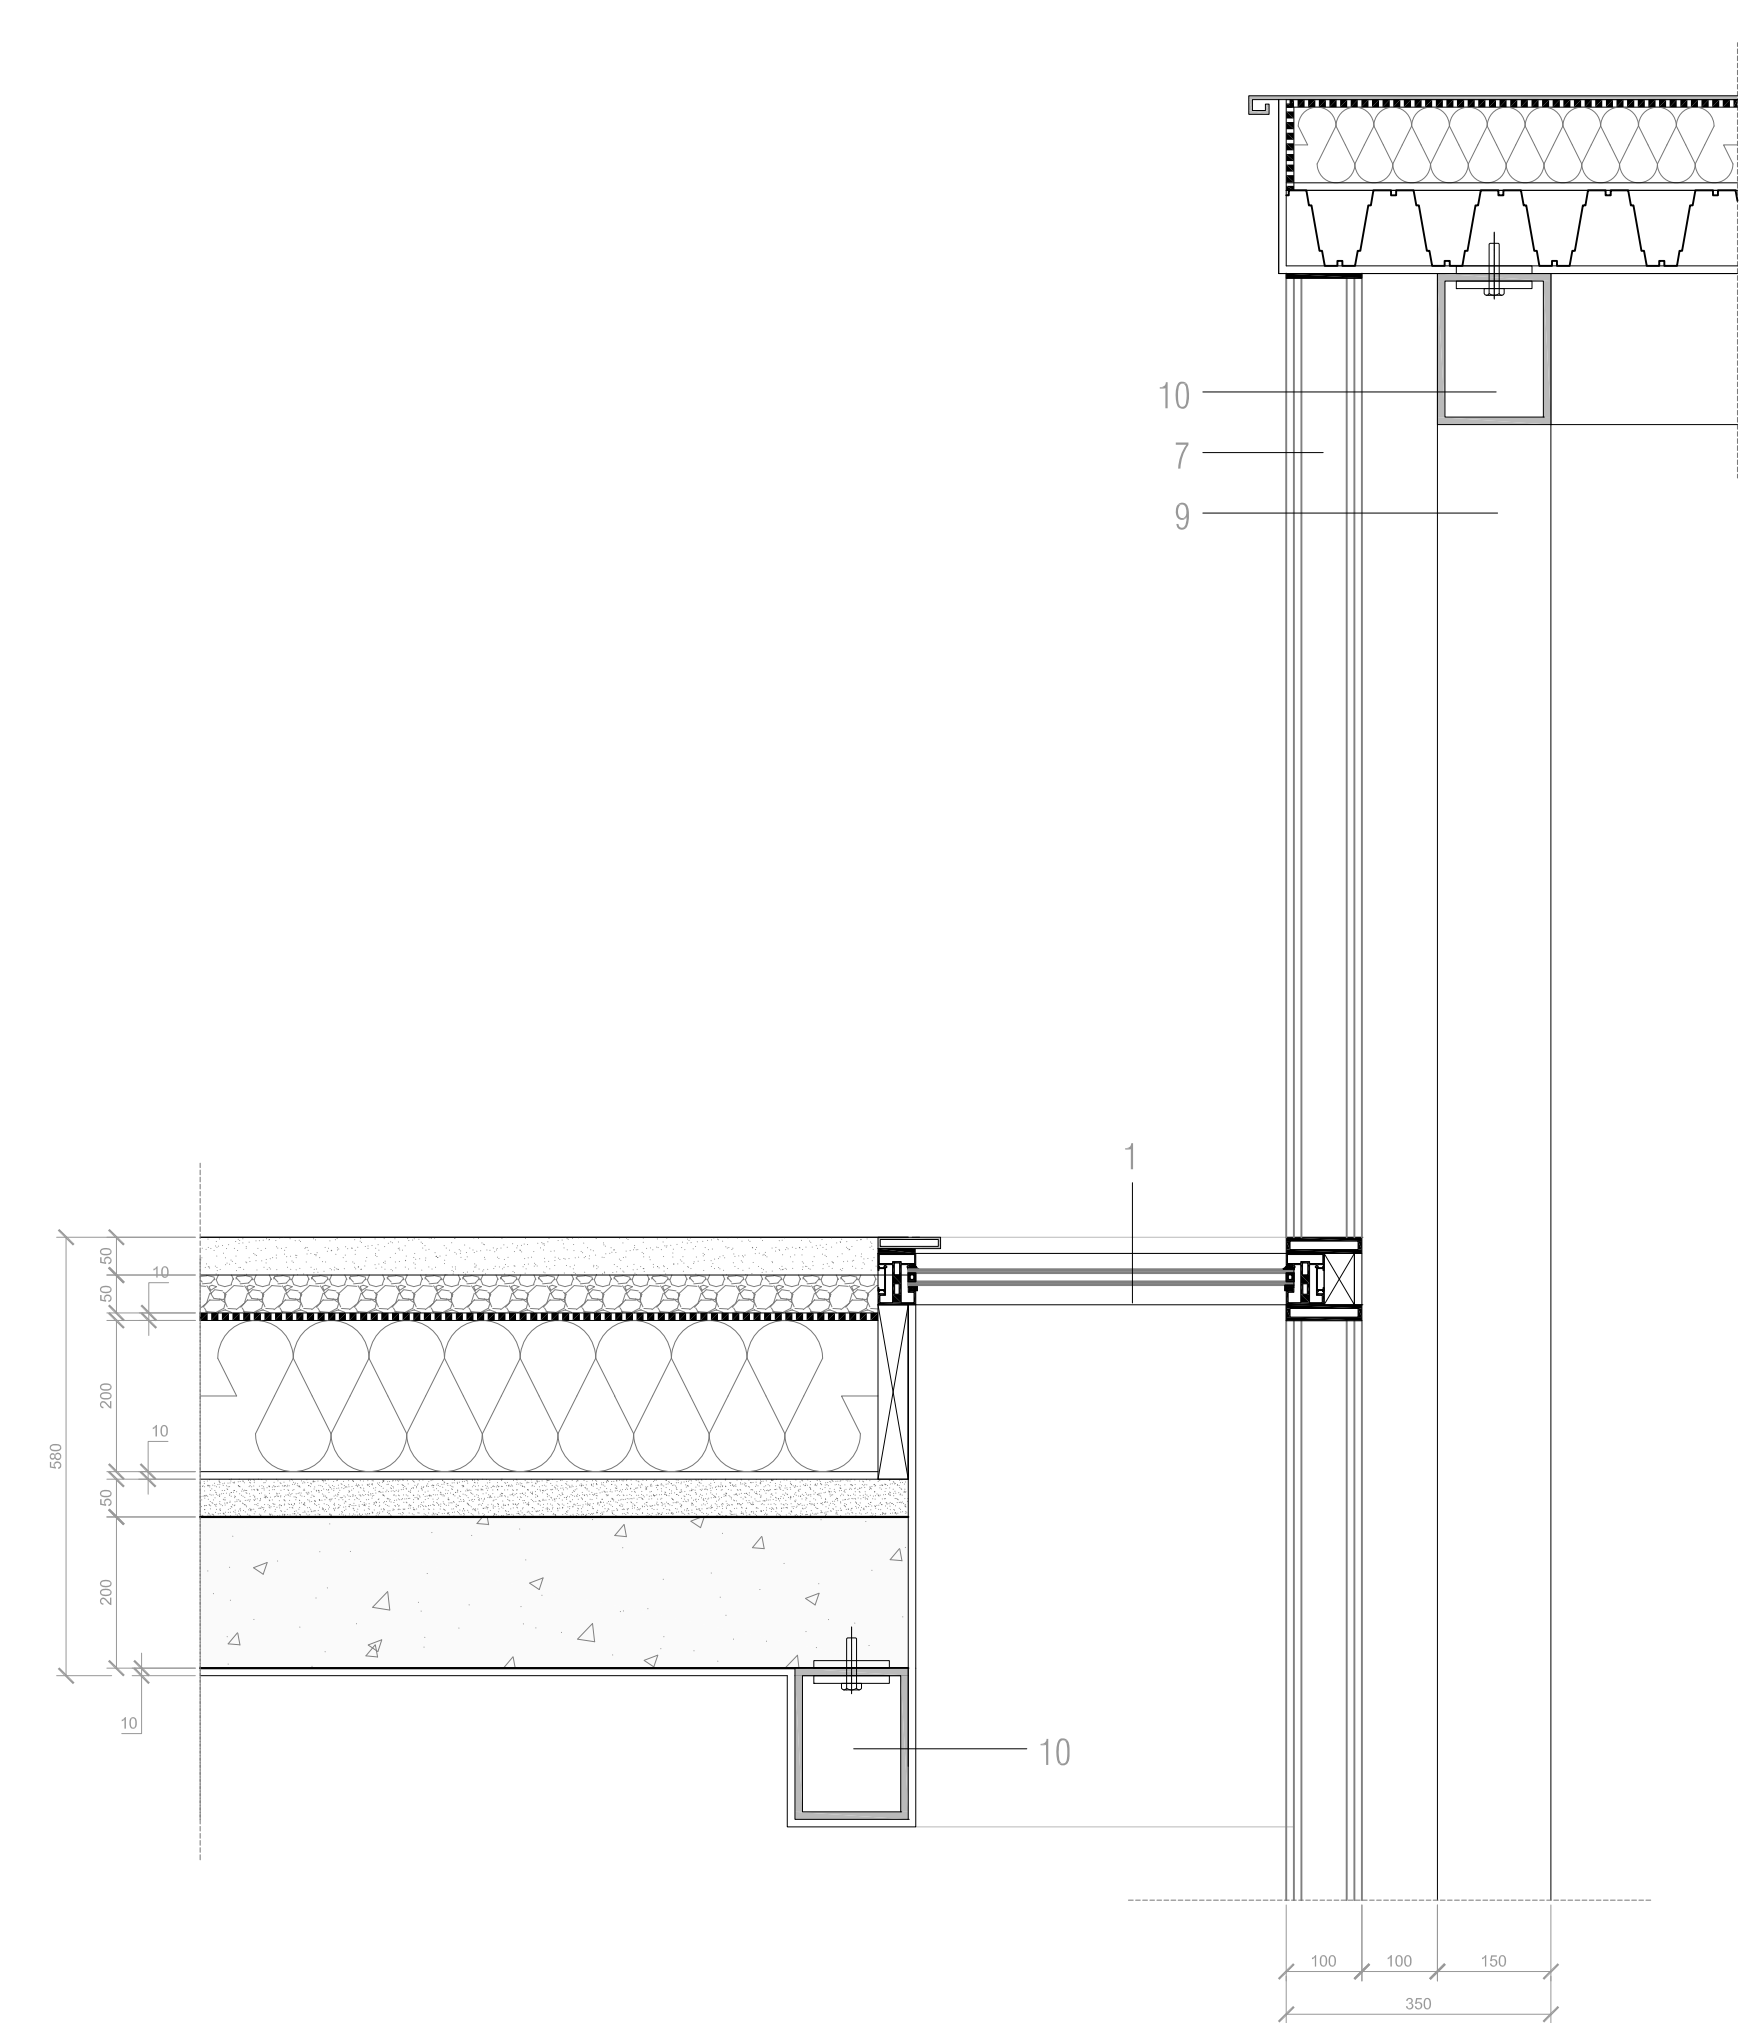

DETAIL 5
SCALE 1:10

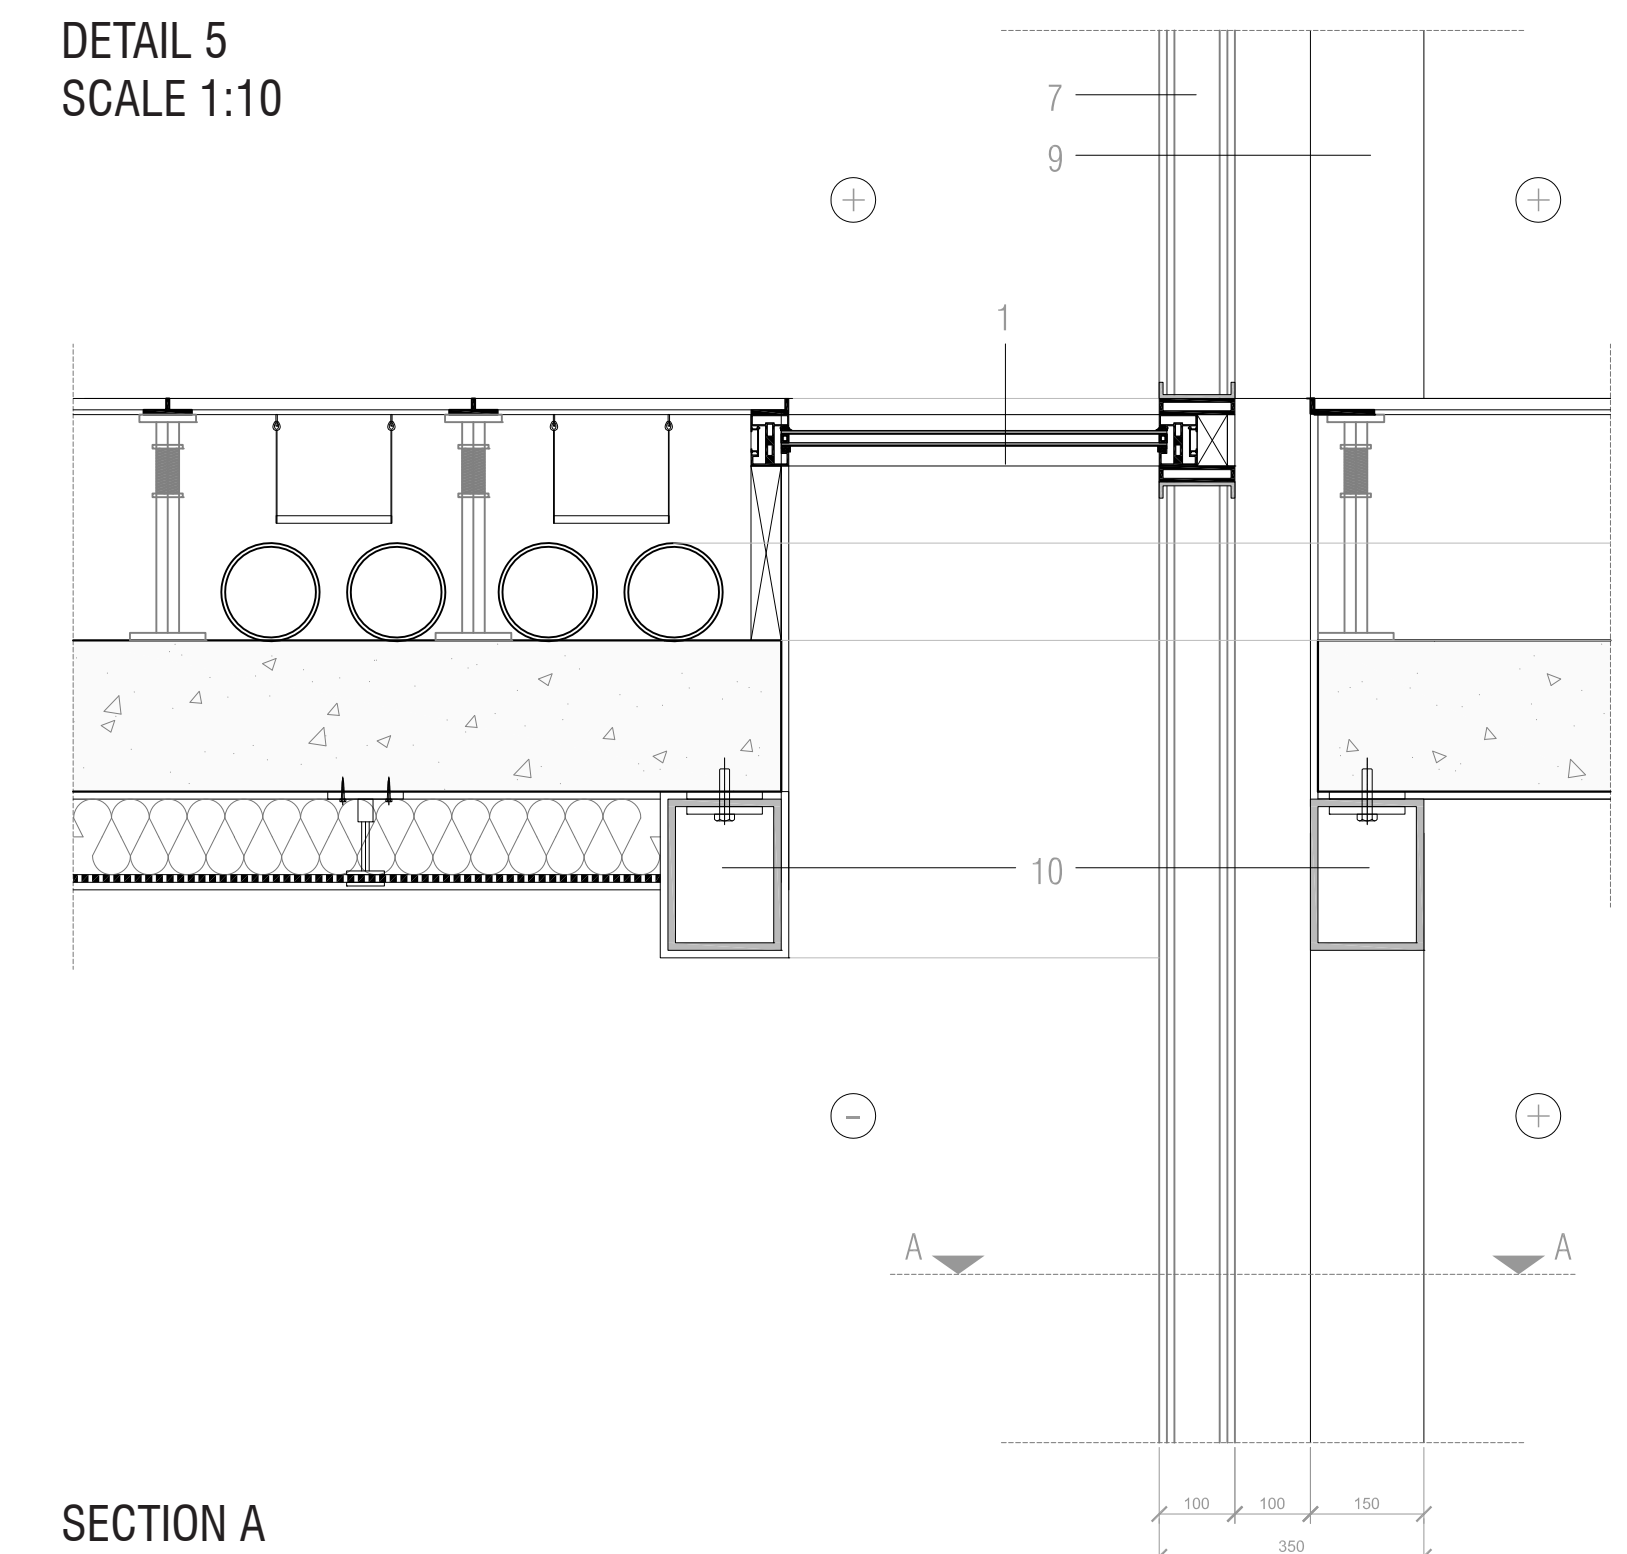

SECTION A
SCALE 1:10

