
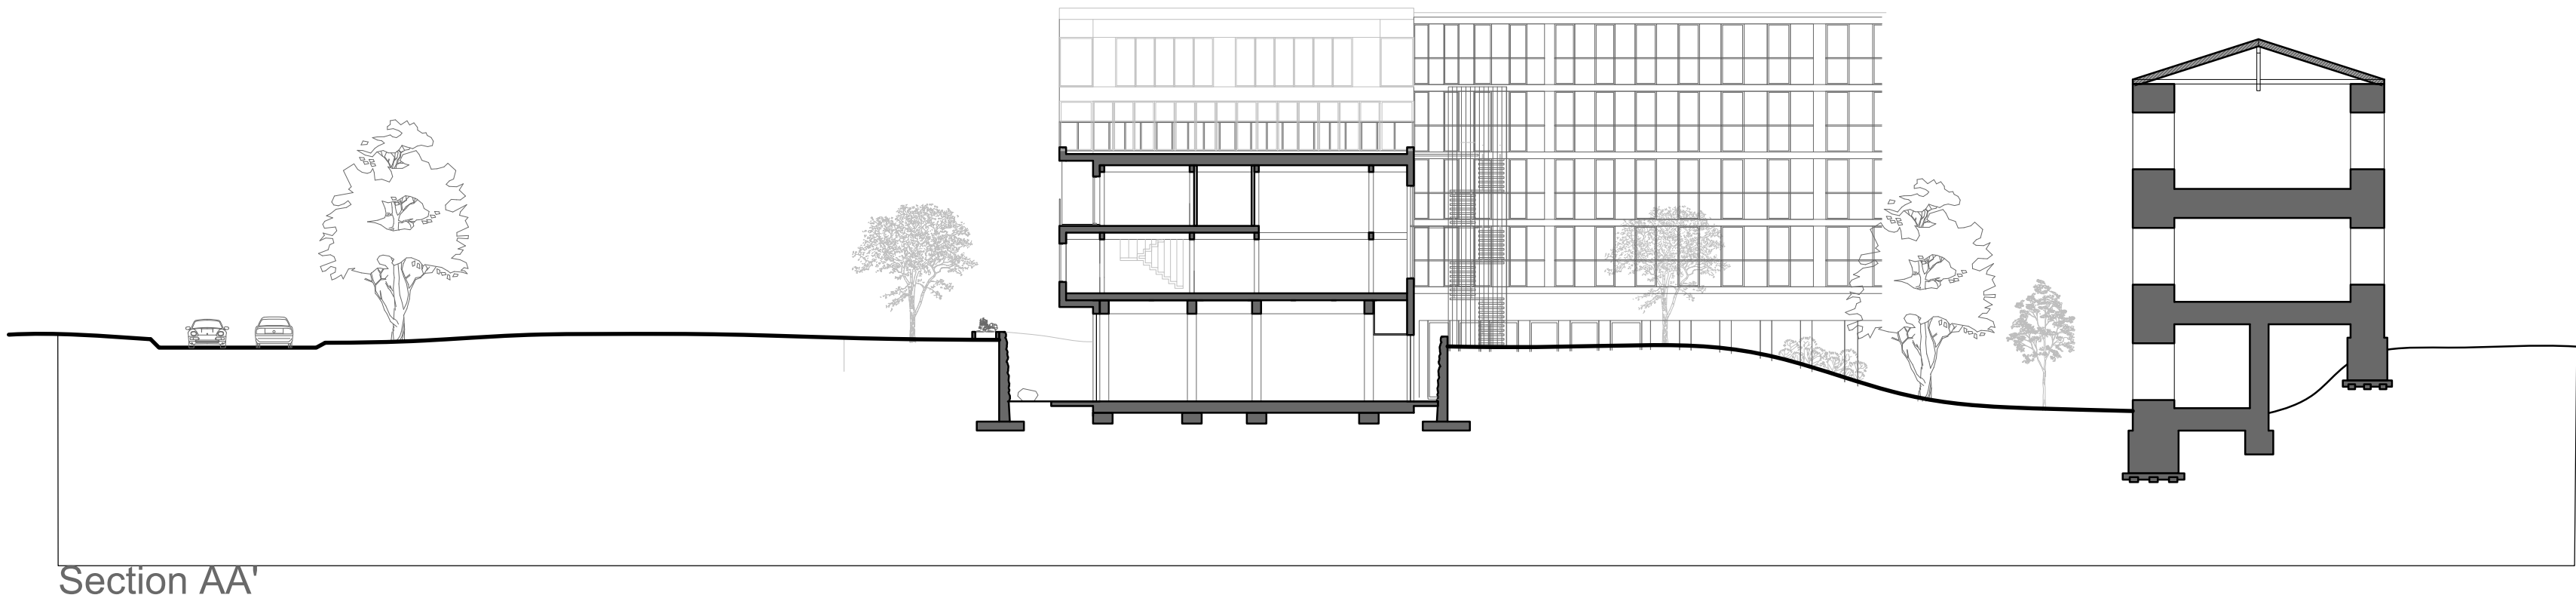
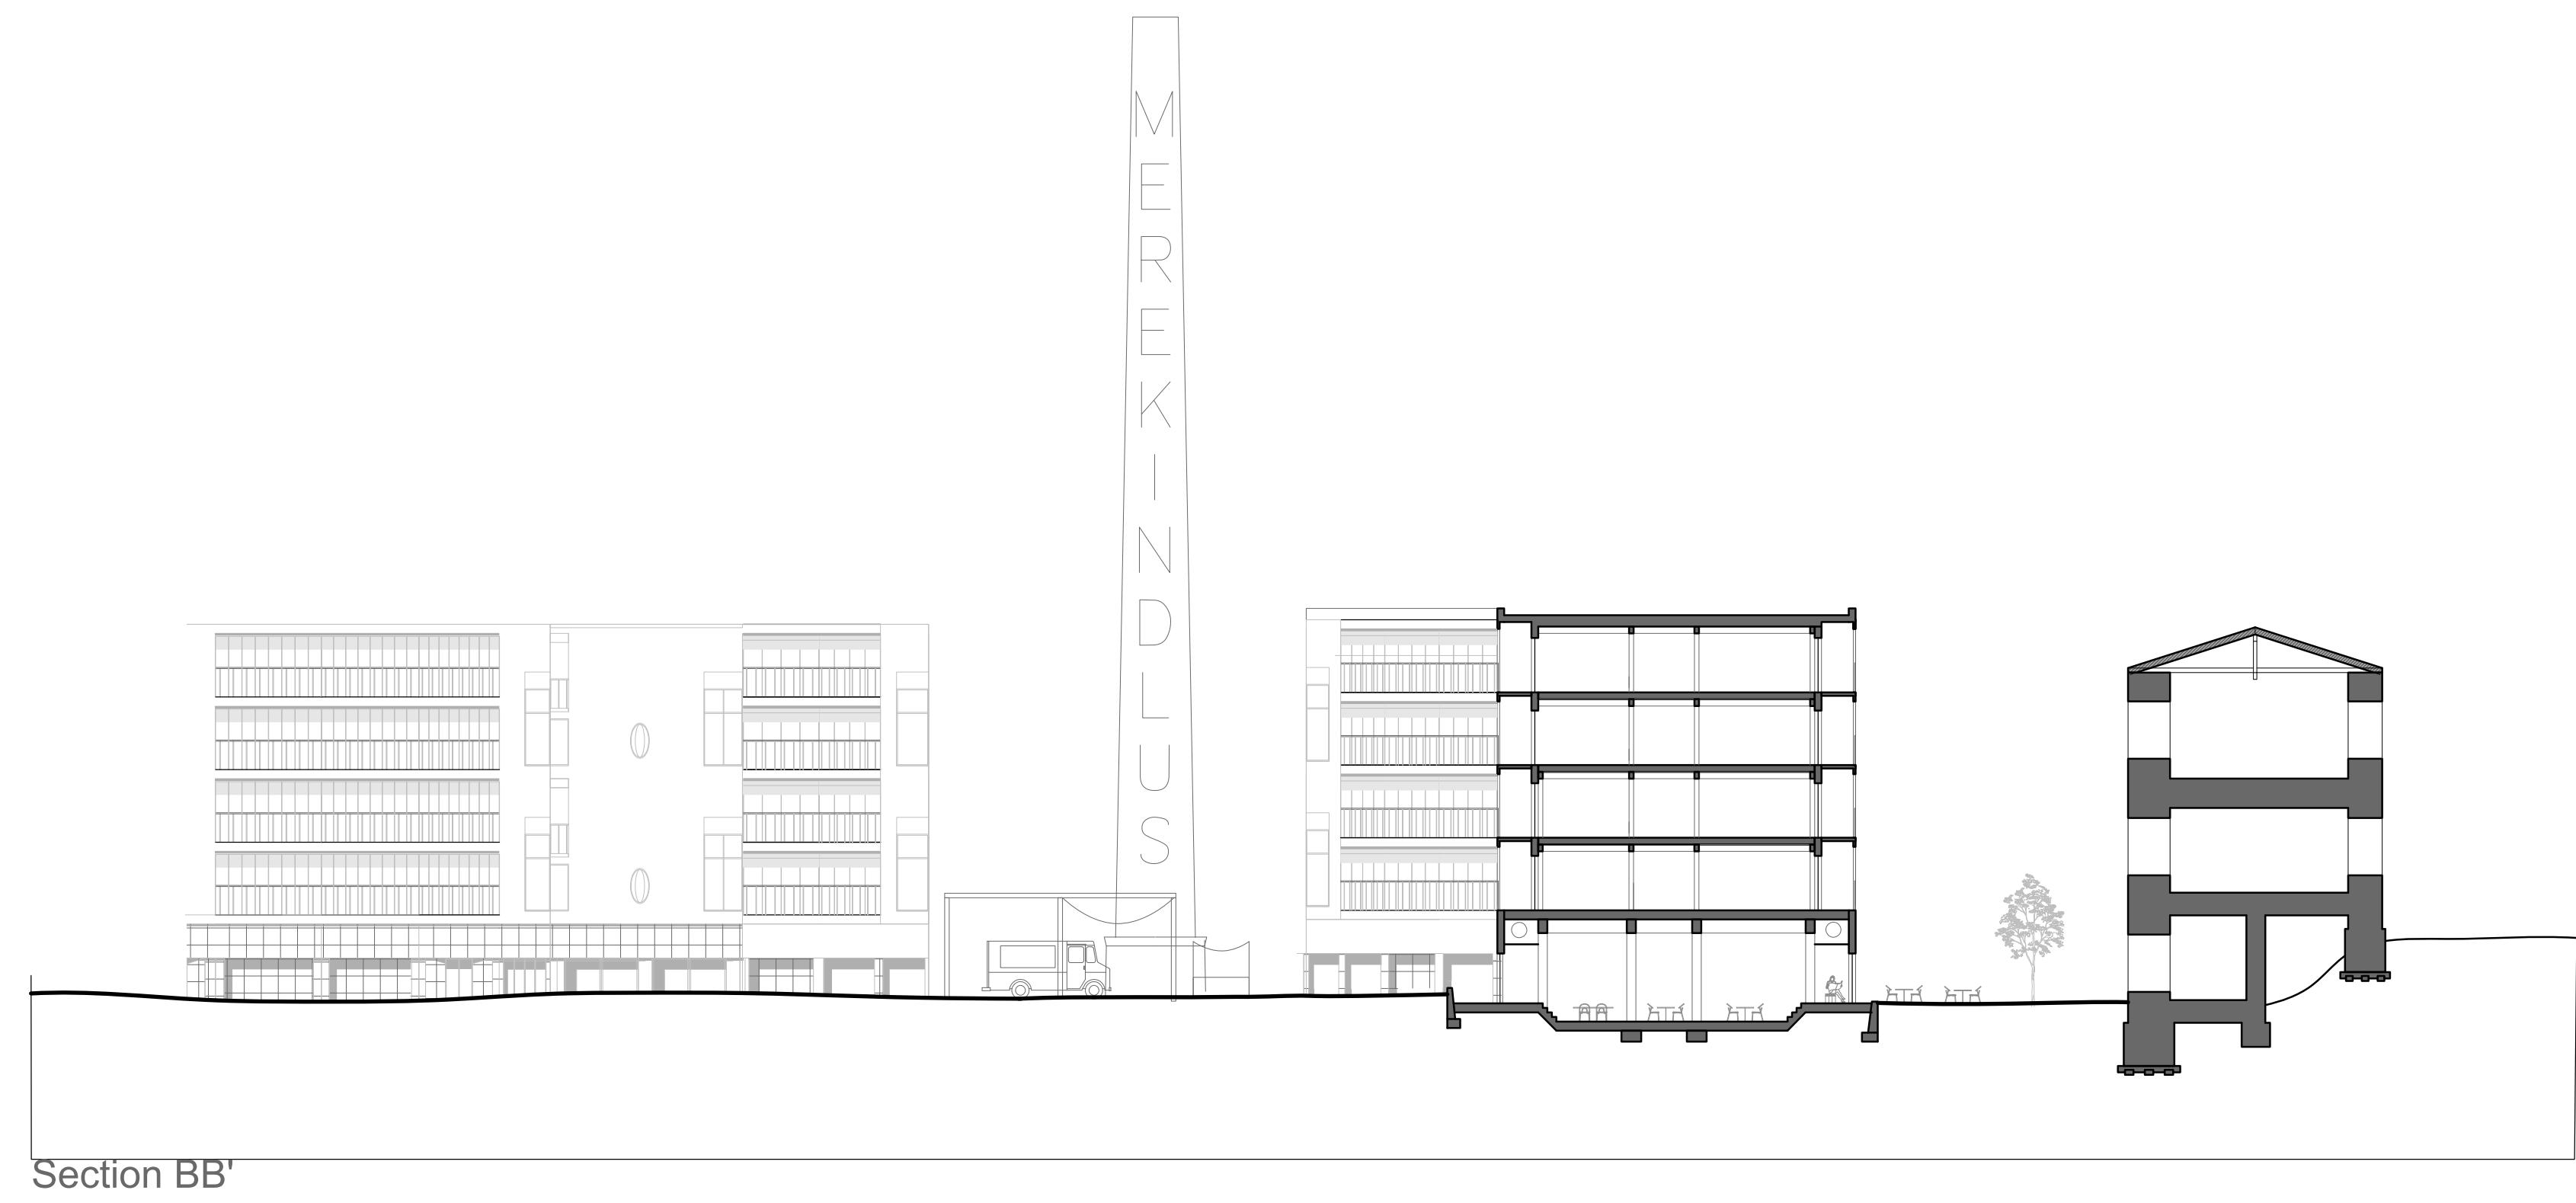


INTRODUCING THE DAILY AMONGST THE EXCEPTIONAL

KATHLEEN PANARITI | 4869923

TALLINN, ESTONIA
Methods of Analysis and Imagination
MSc3/4 A Matter of Scale
AR3MET105


Main mentor: Jorge Mejia Hernandez
Second mentor: Freek Speksnijder
Third mentor: Eric Ferreira Crevels

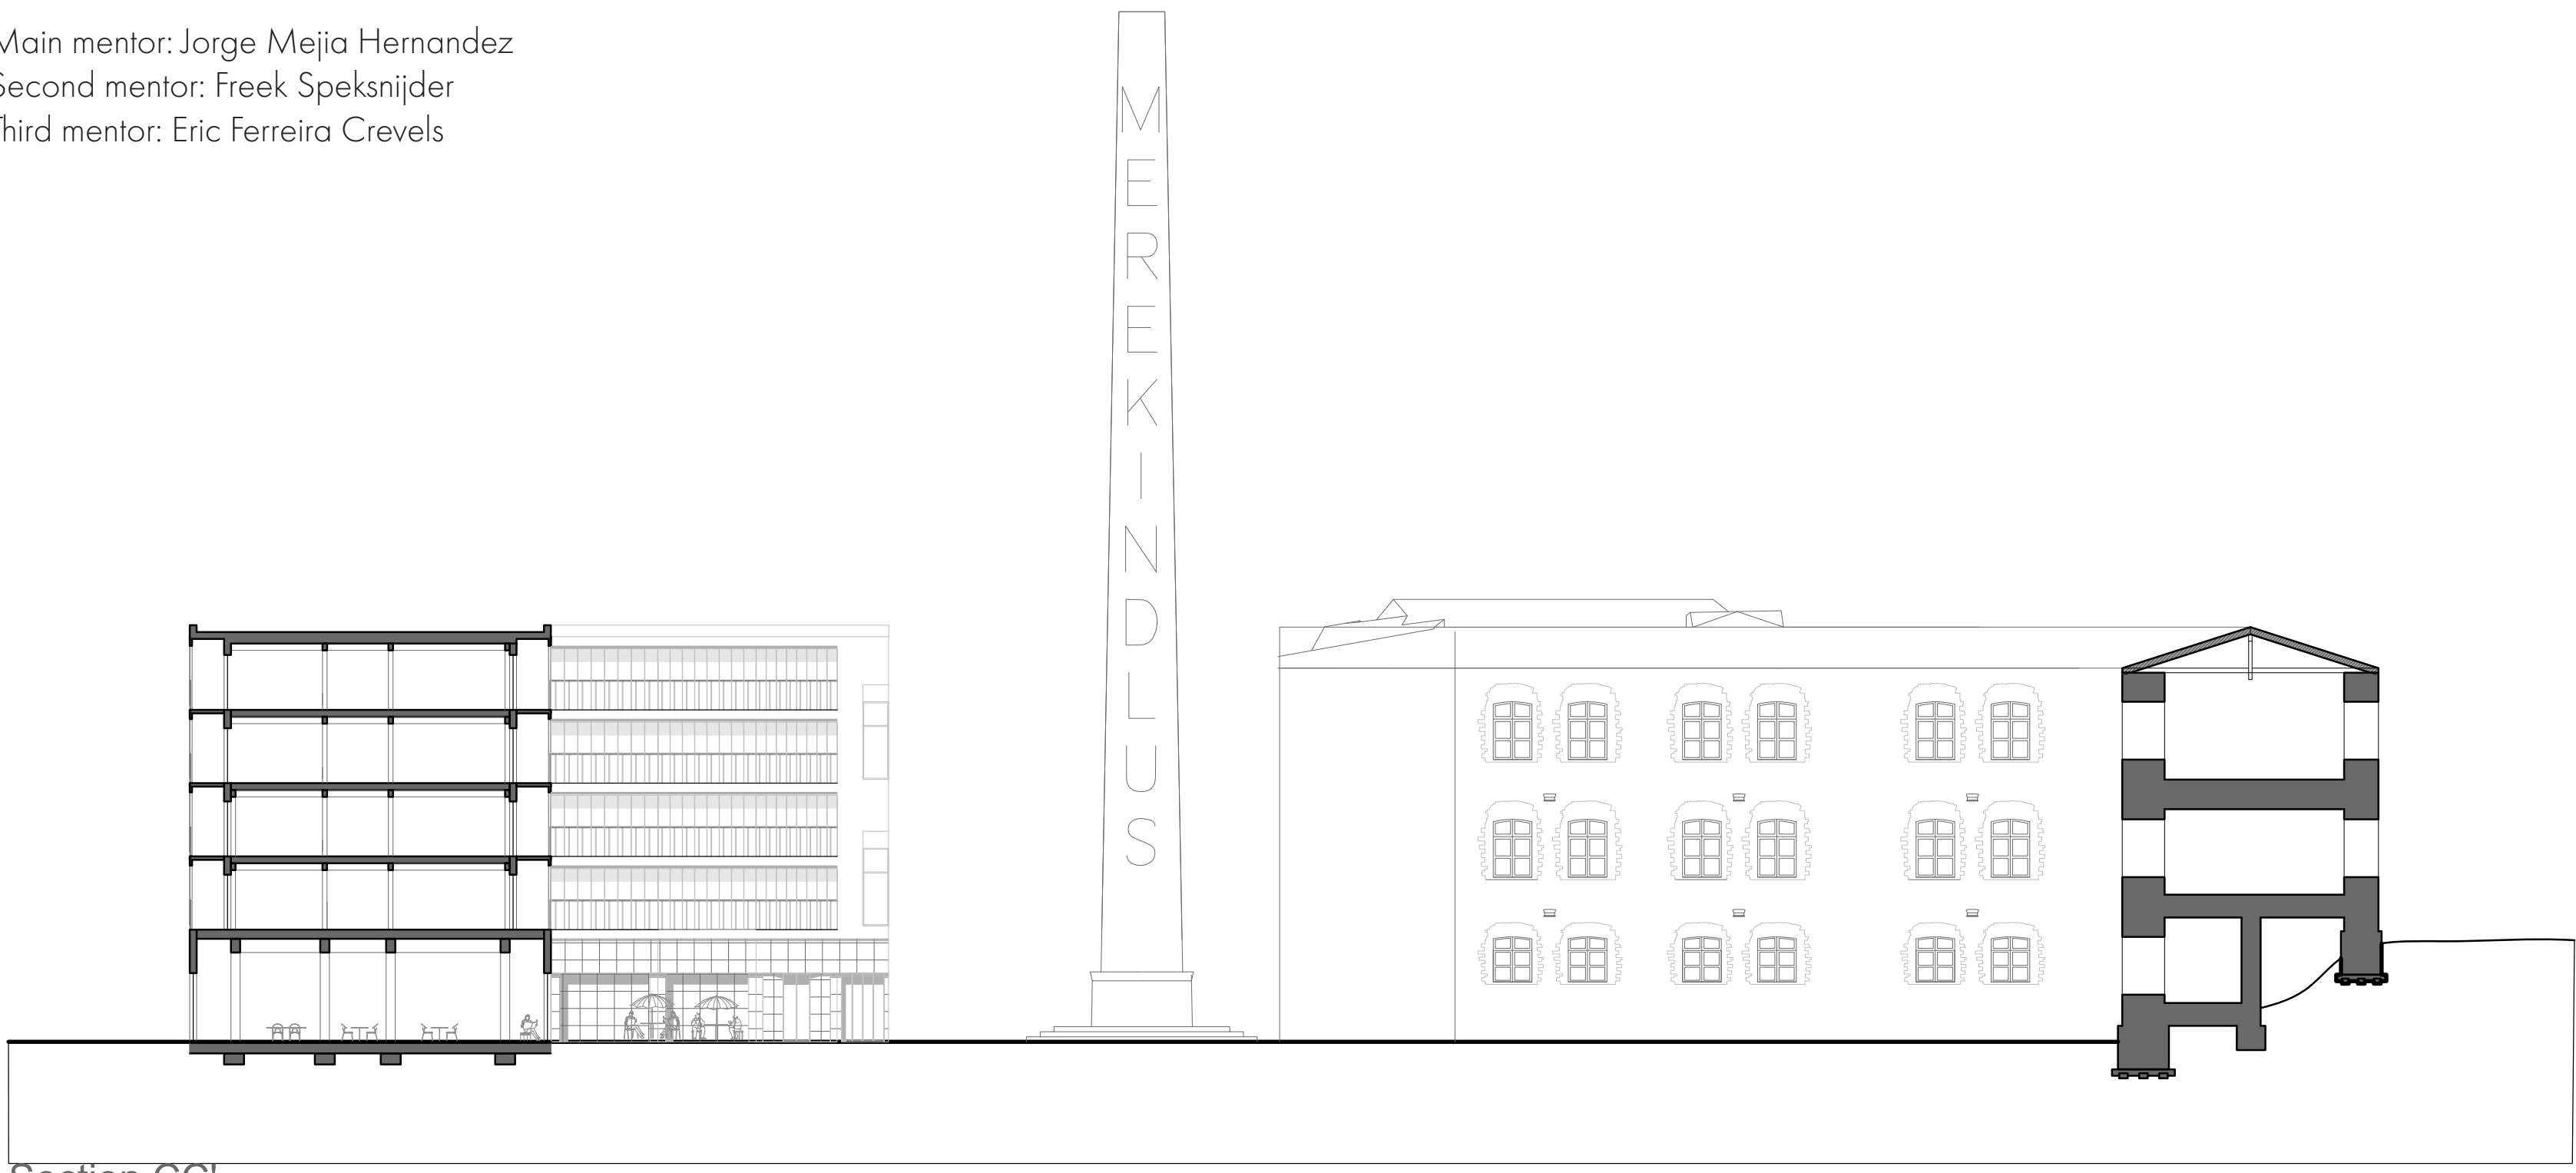


Urban sections 1:250




Methods of Analysis and Imagination / A Matter of Scale
AR3MET105

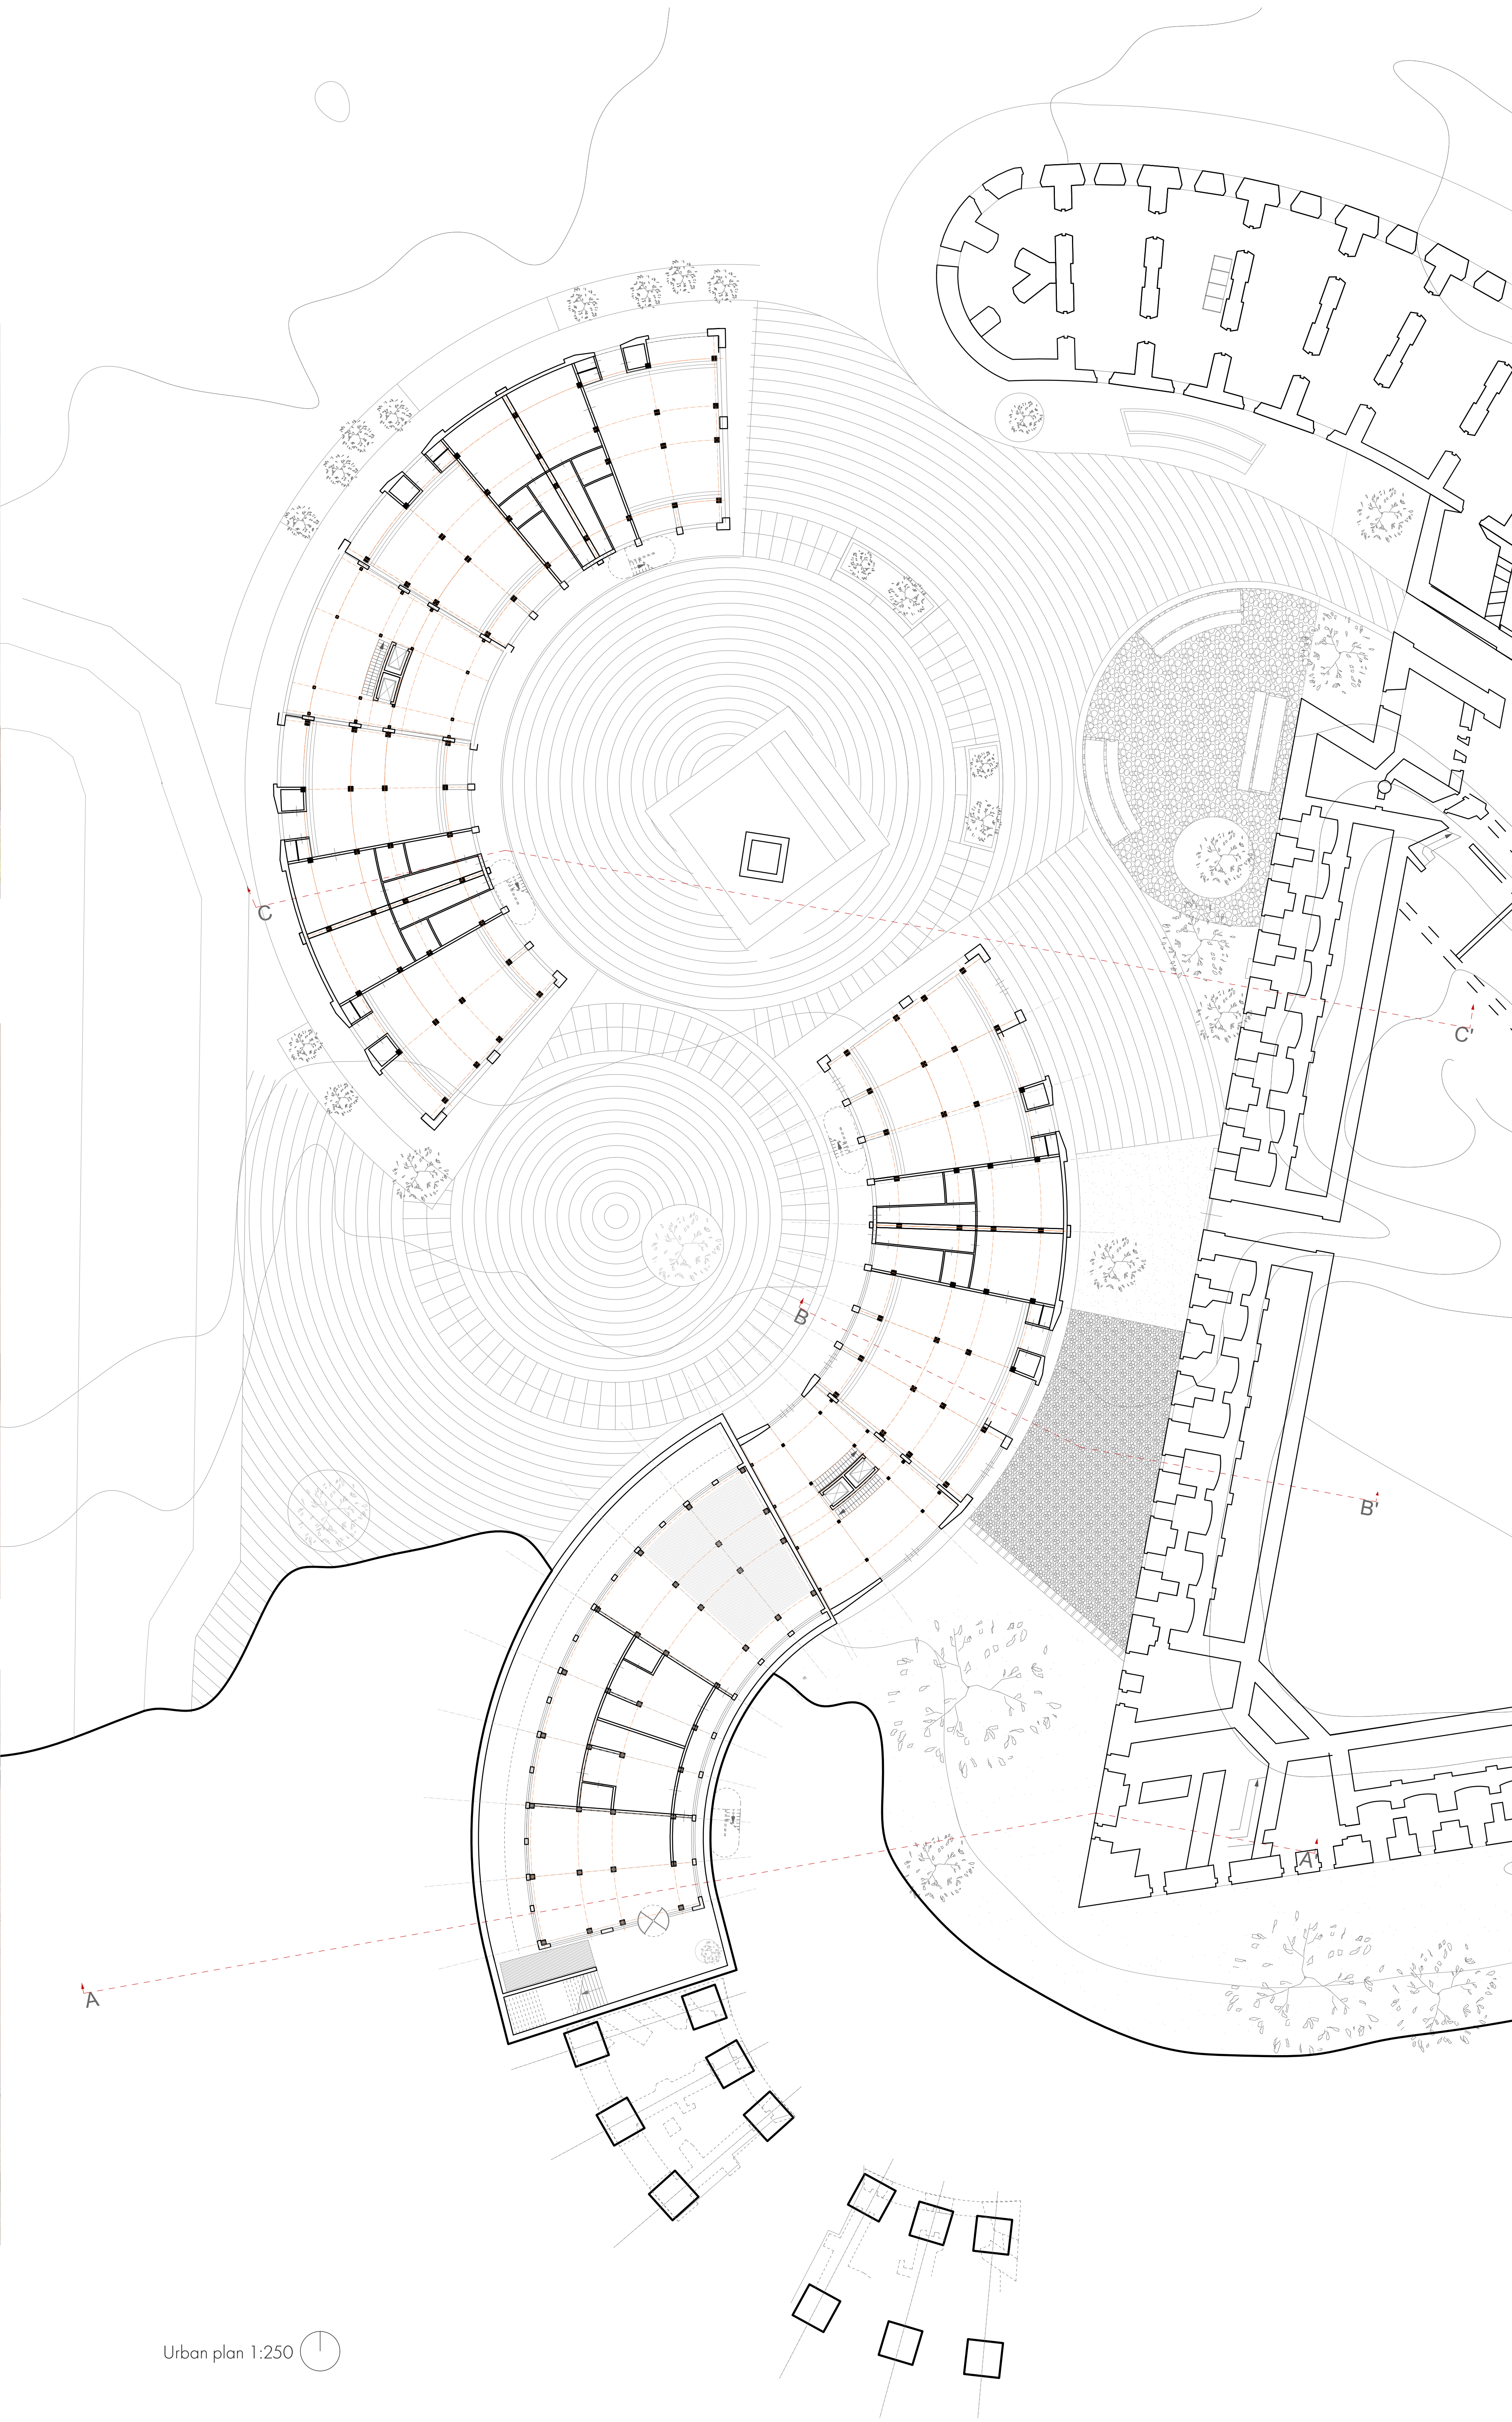


DWELLINGS

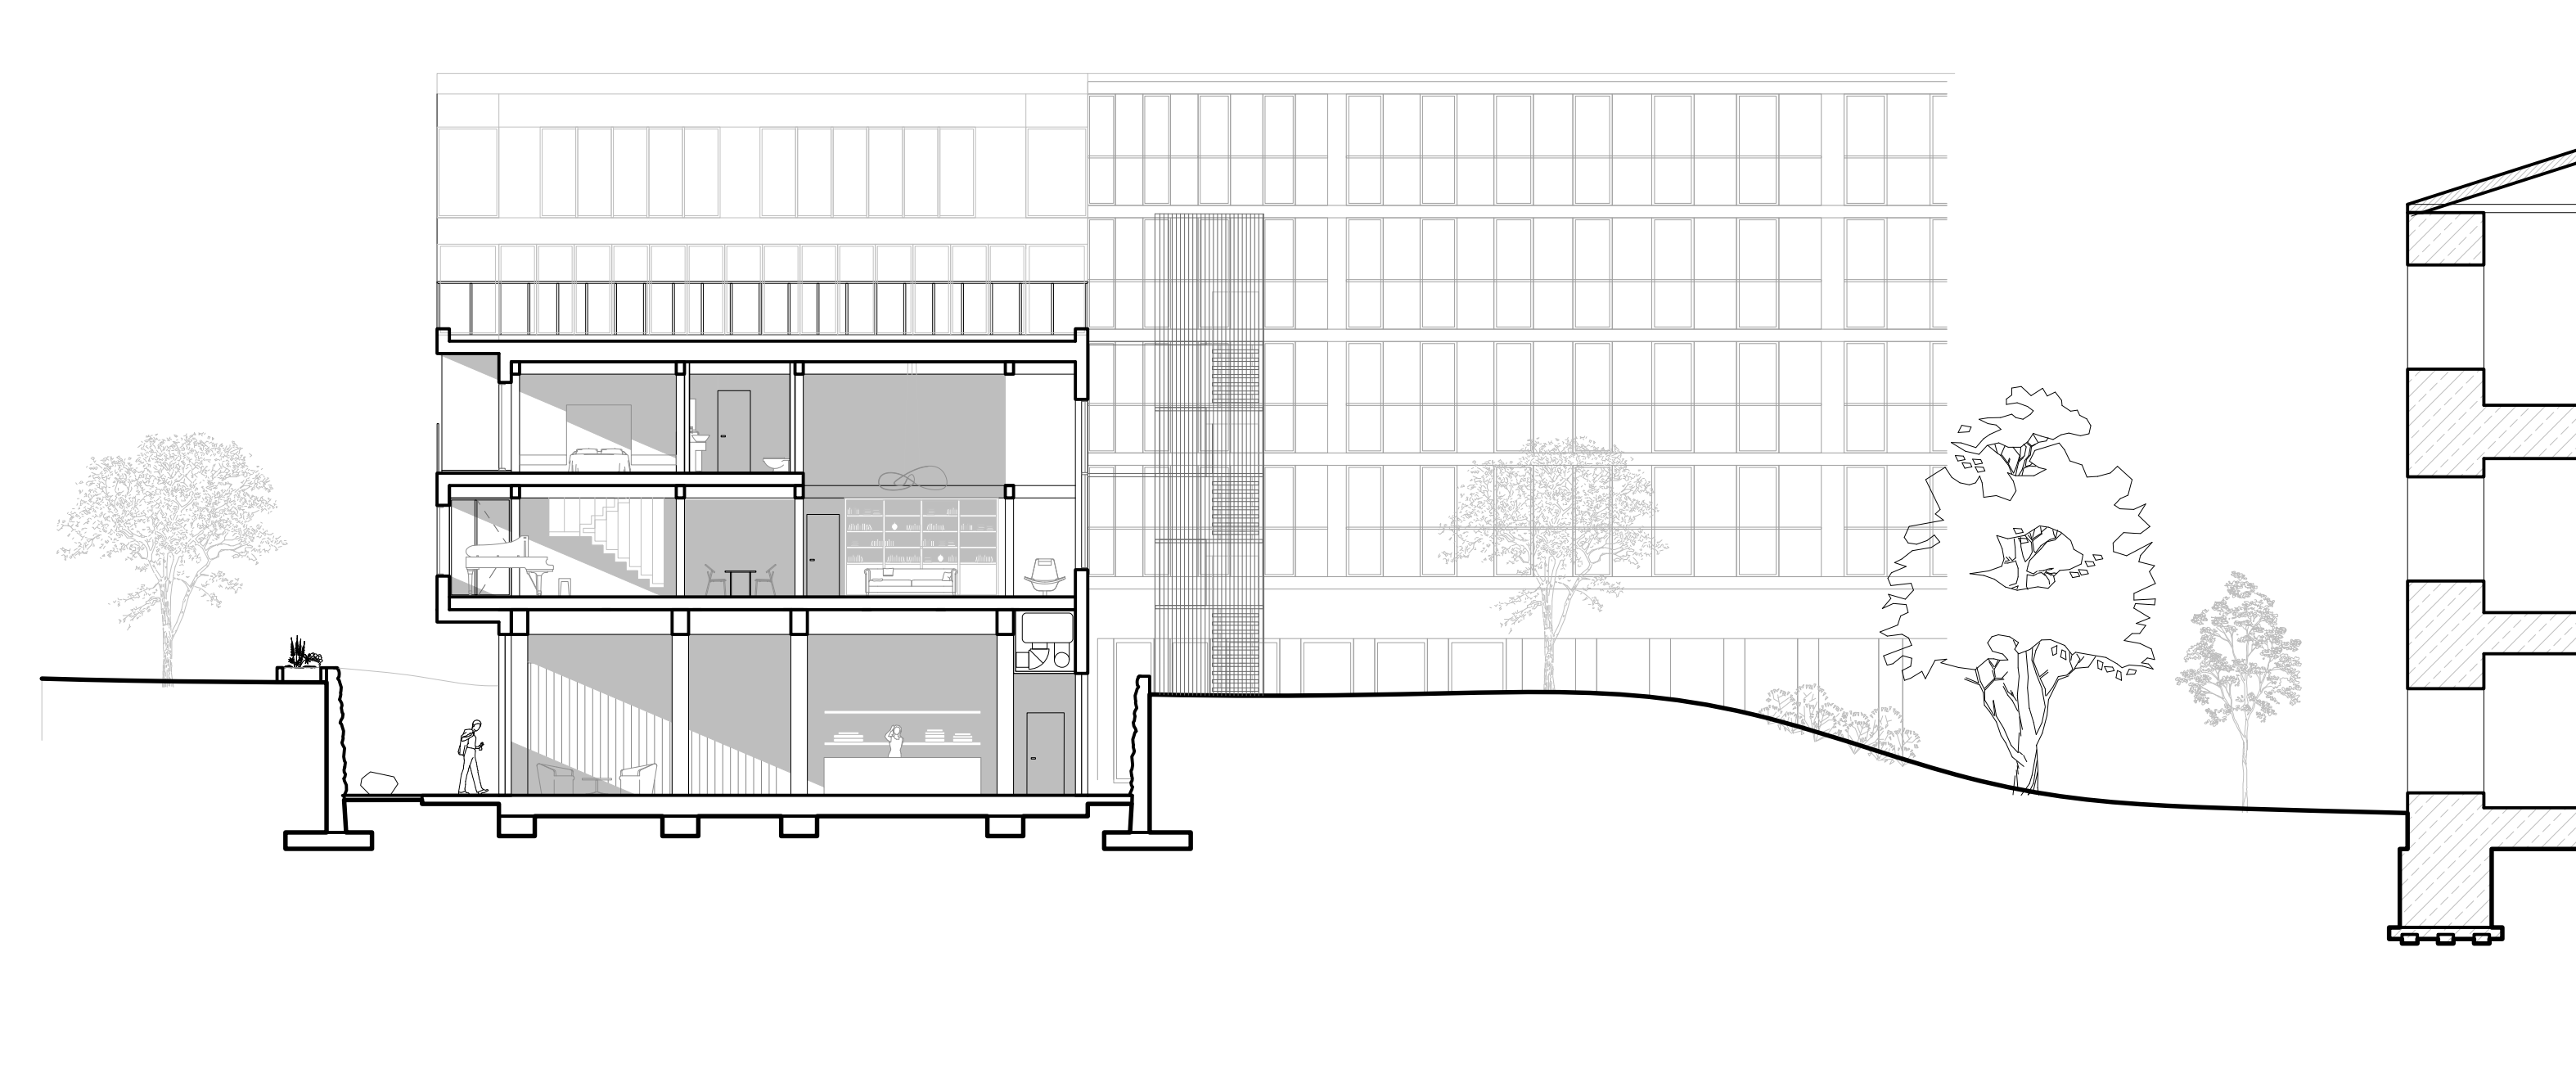


Sauna section 1:150

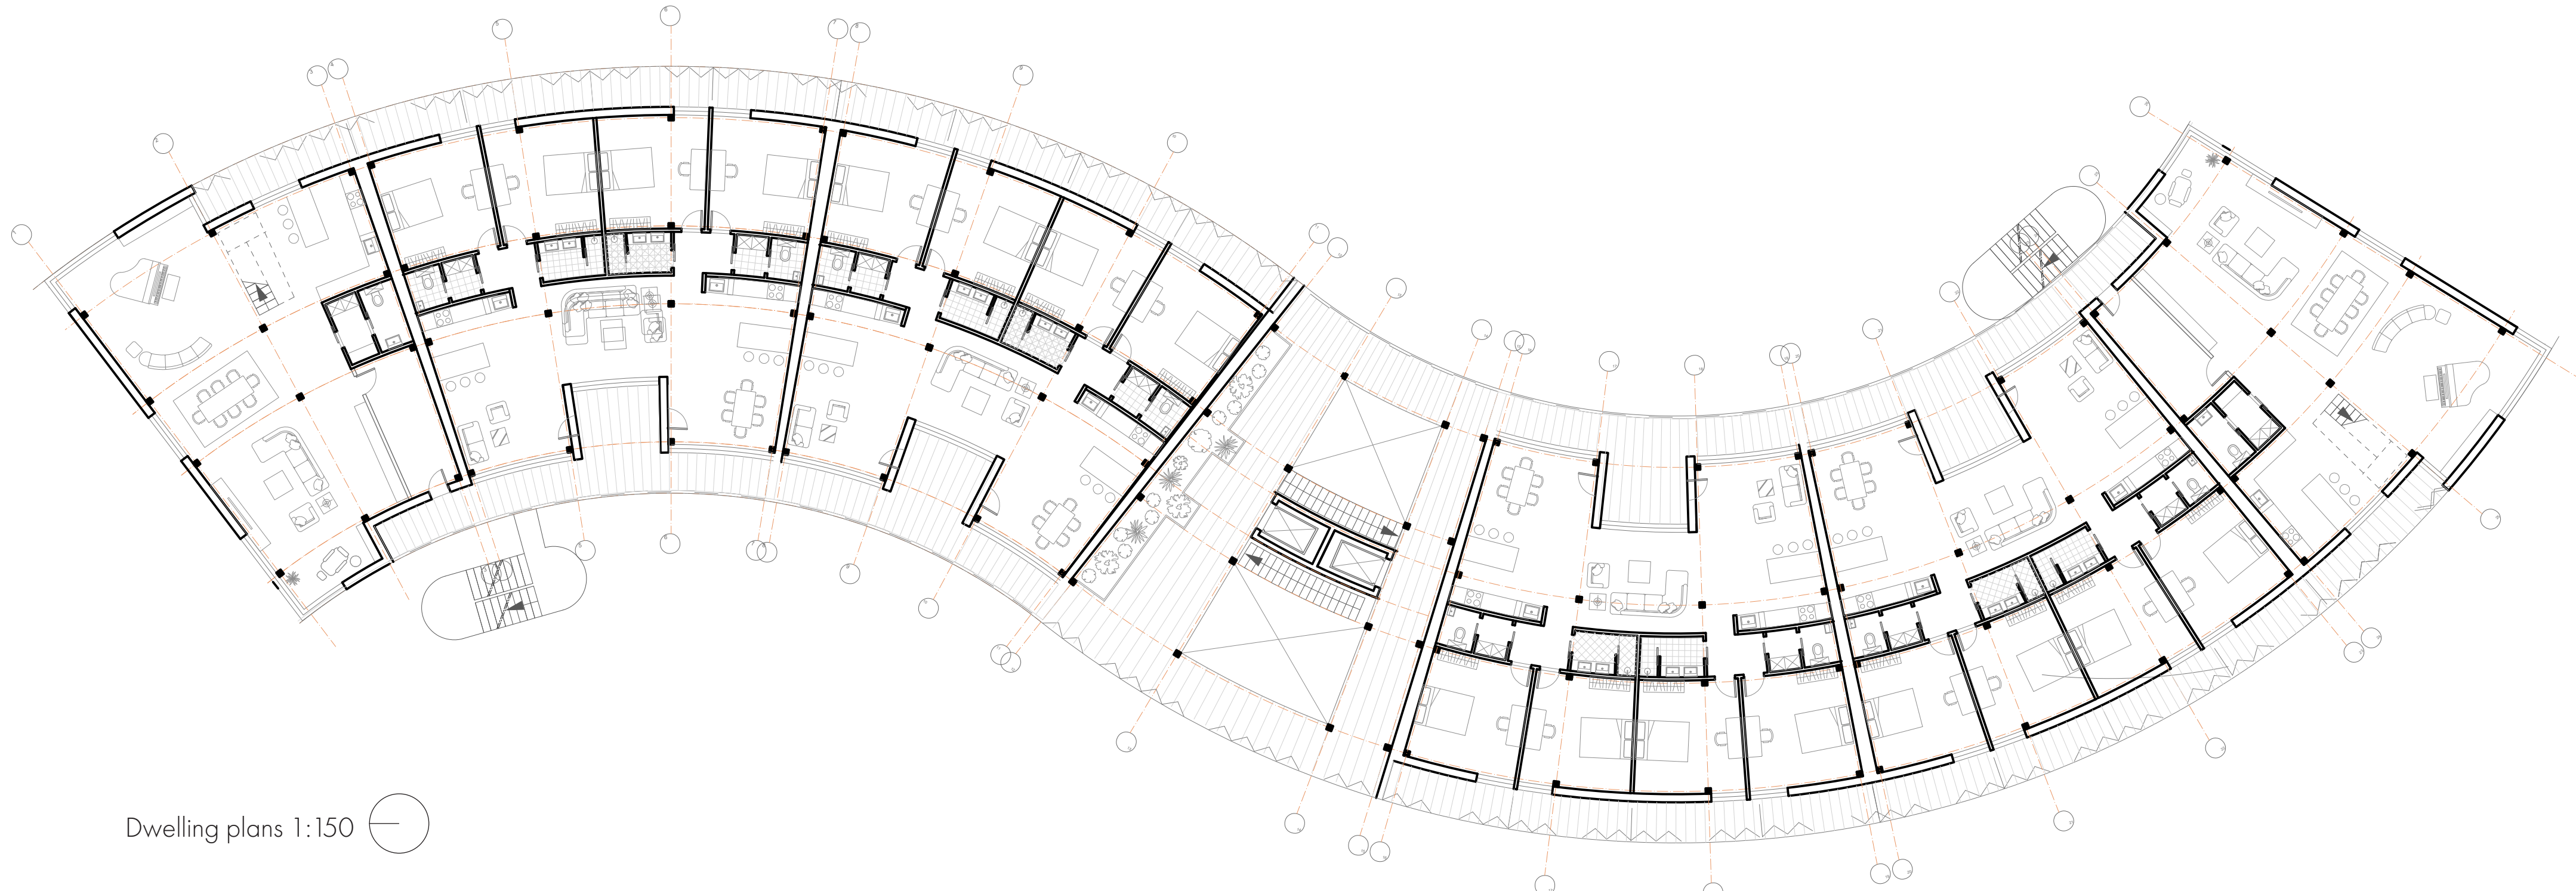


Dwelling plans 1:150

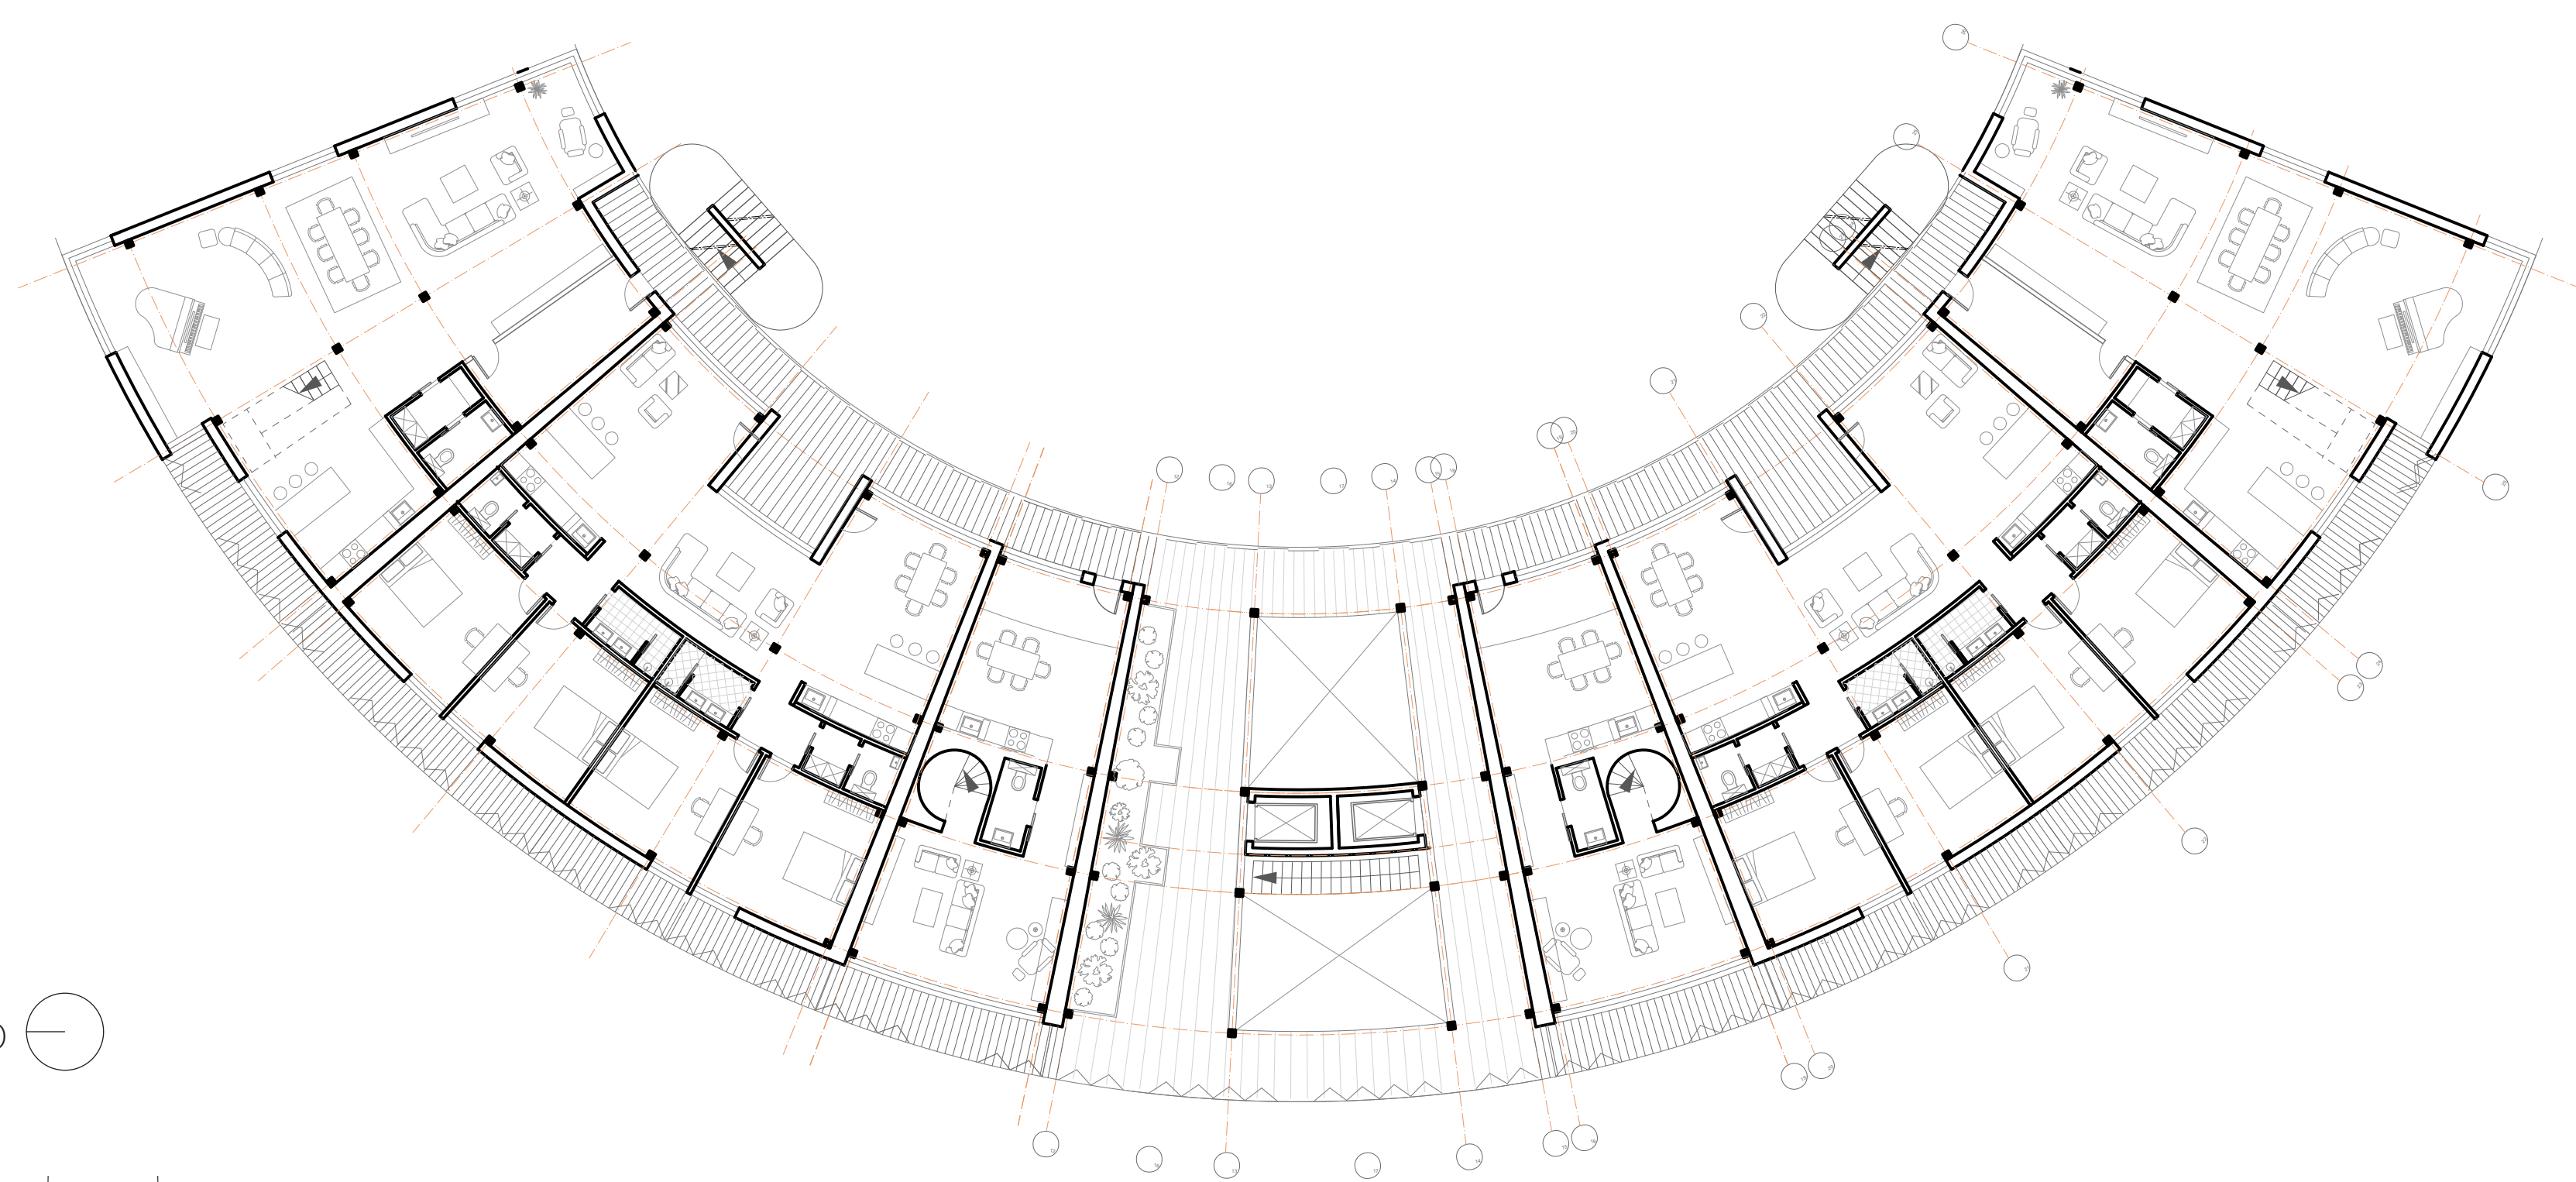


Dwelling plans 1:150

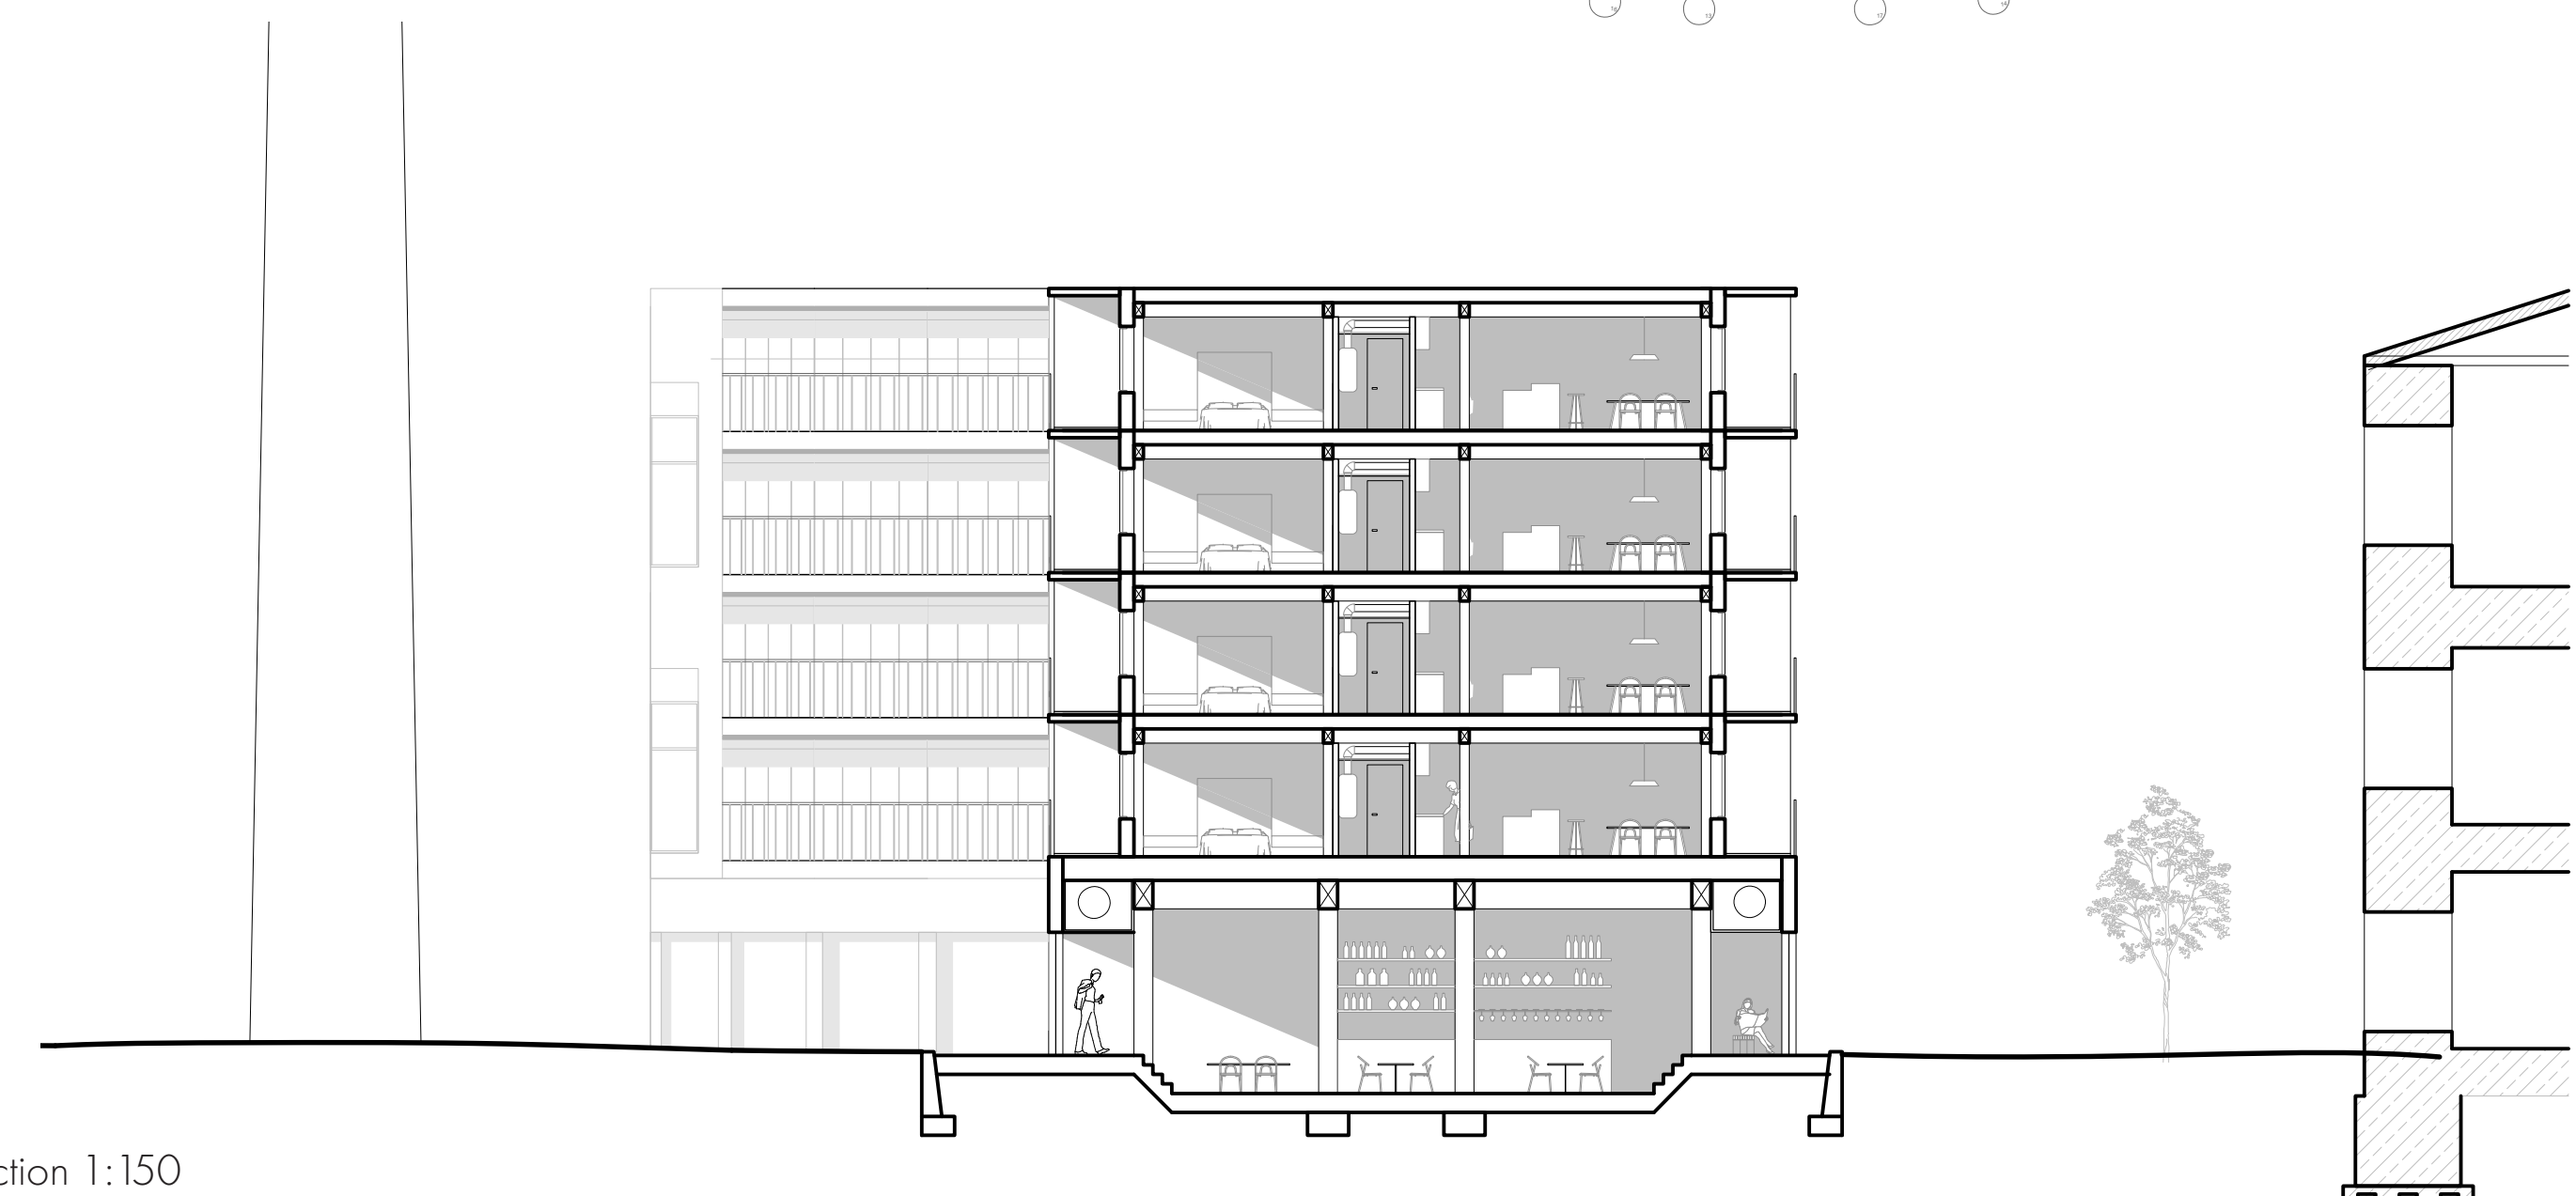


Cafe section 1:150

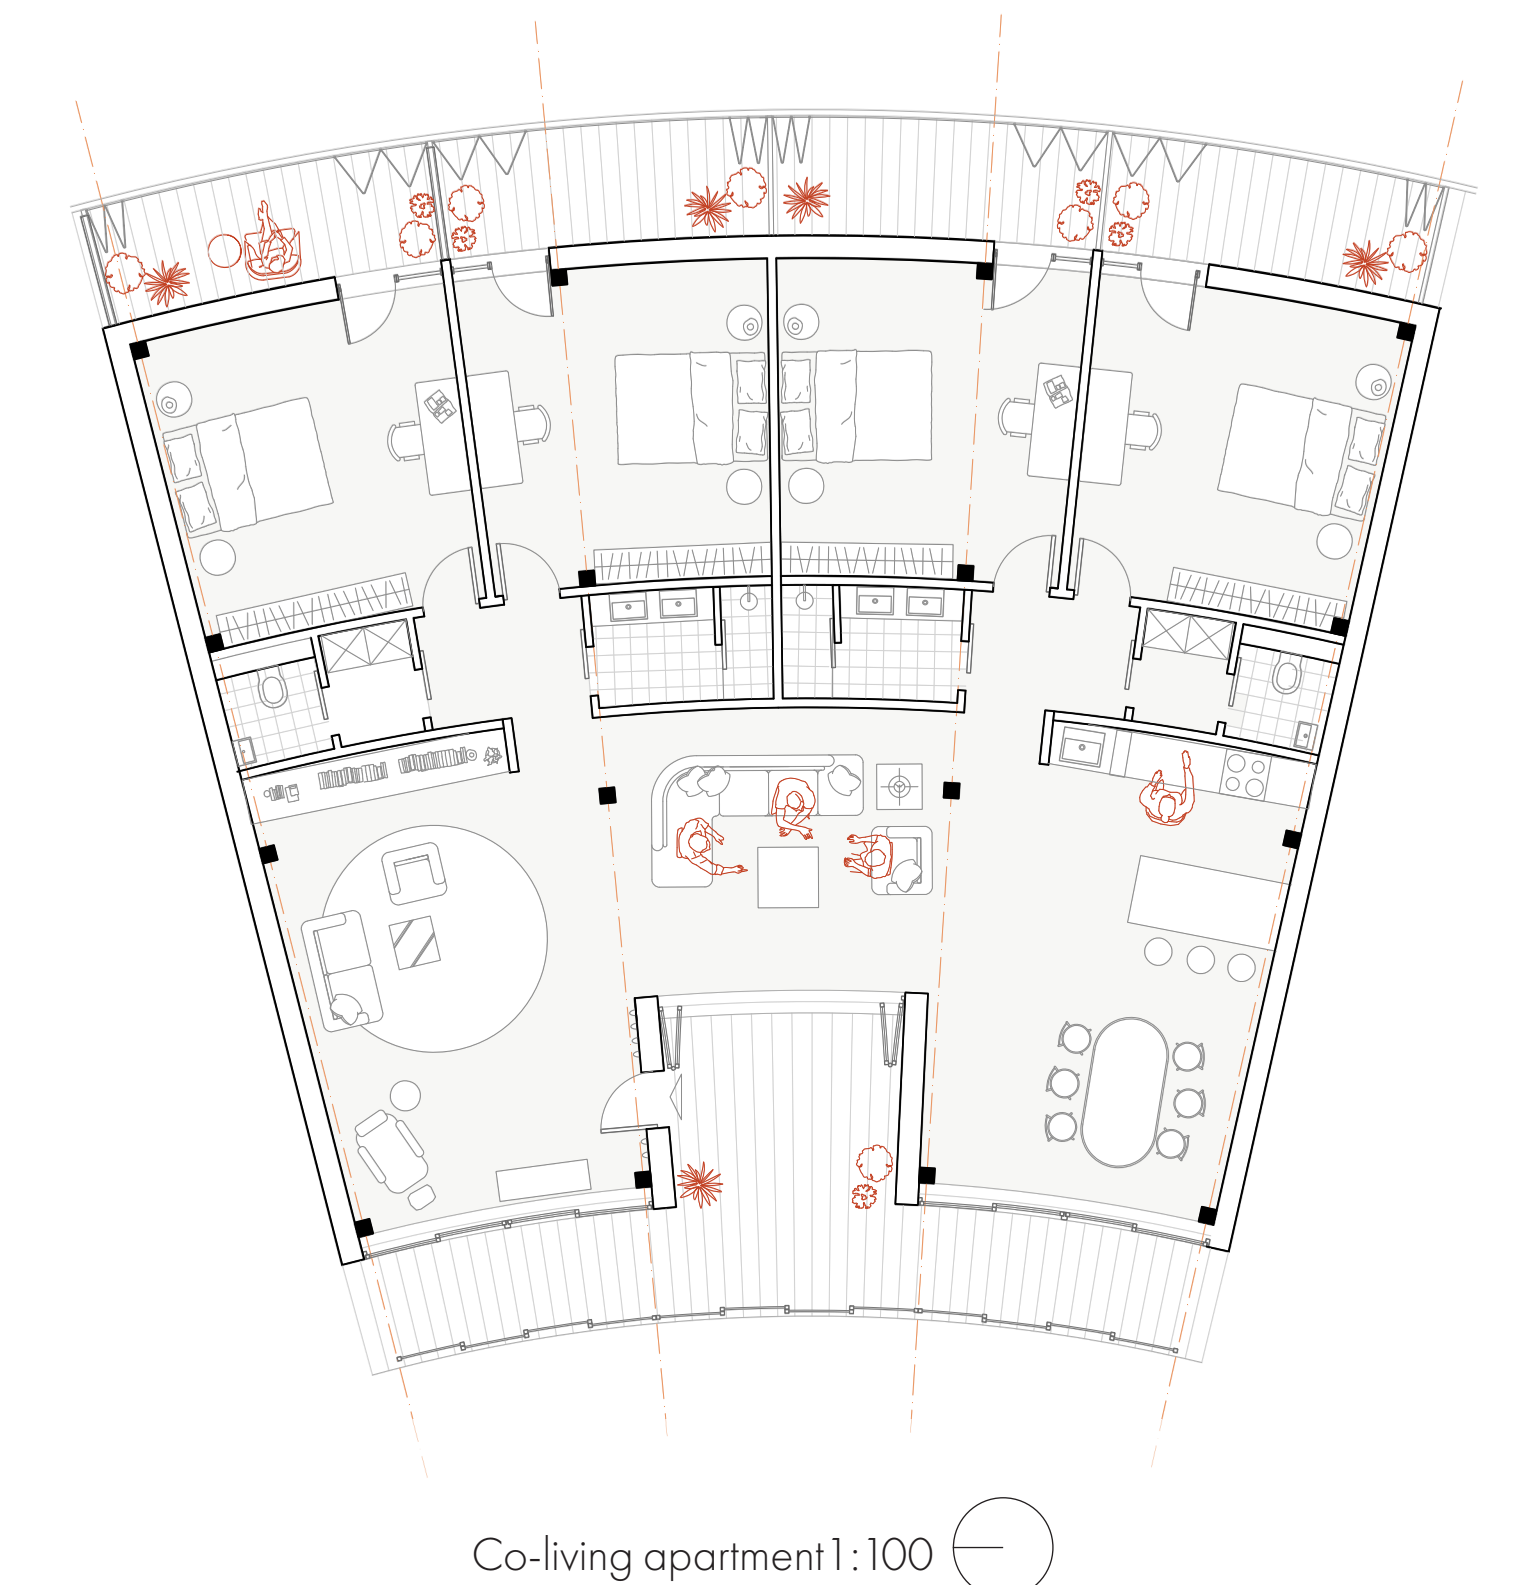


Co-living apartment 1:100

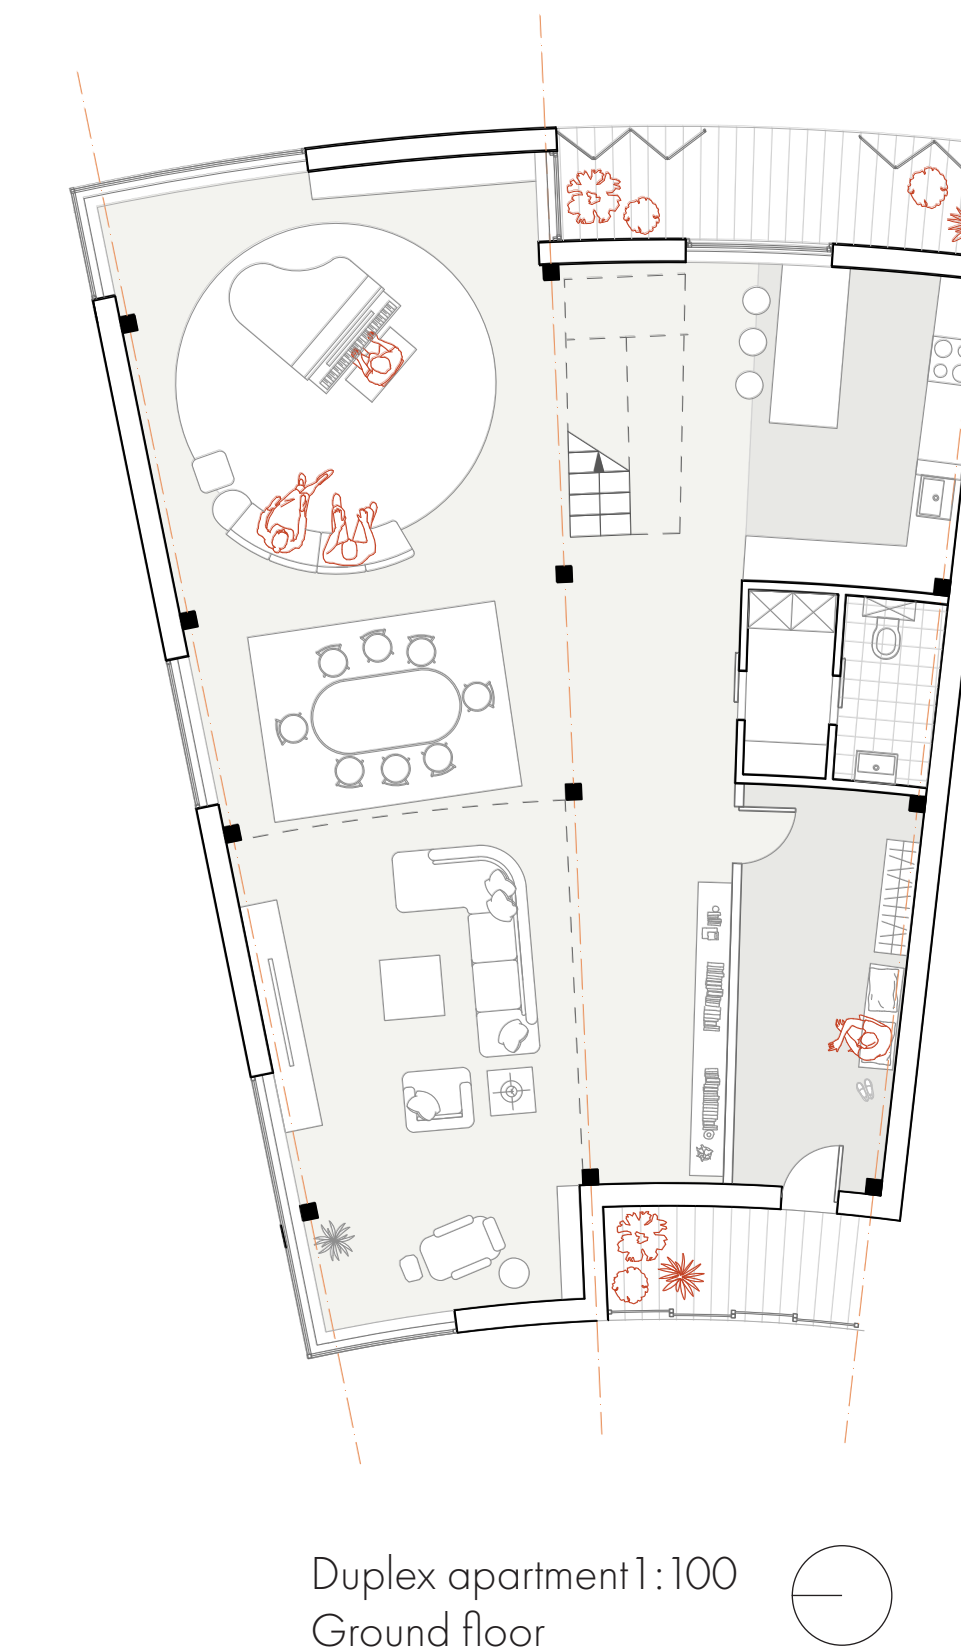


Duplex apartment 1:100
Ground floor

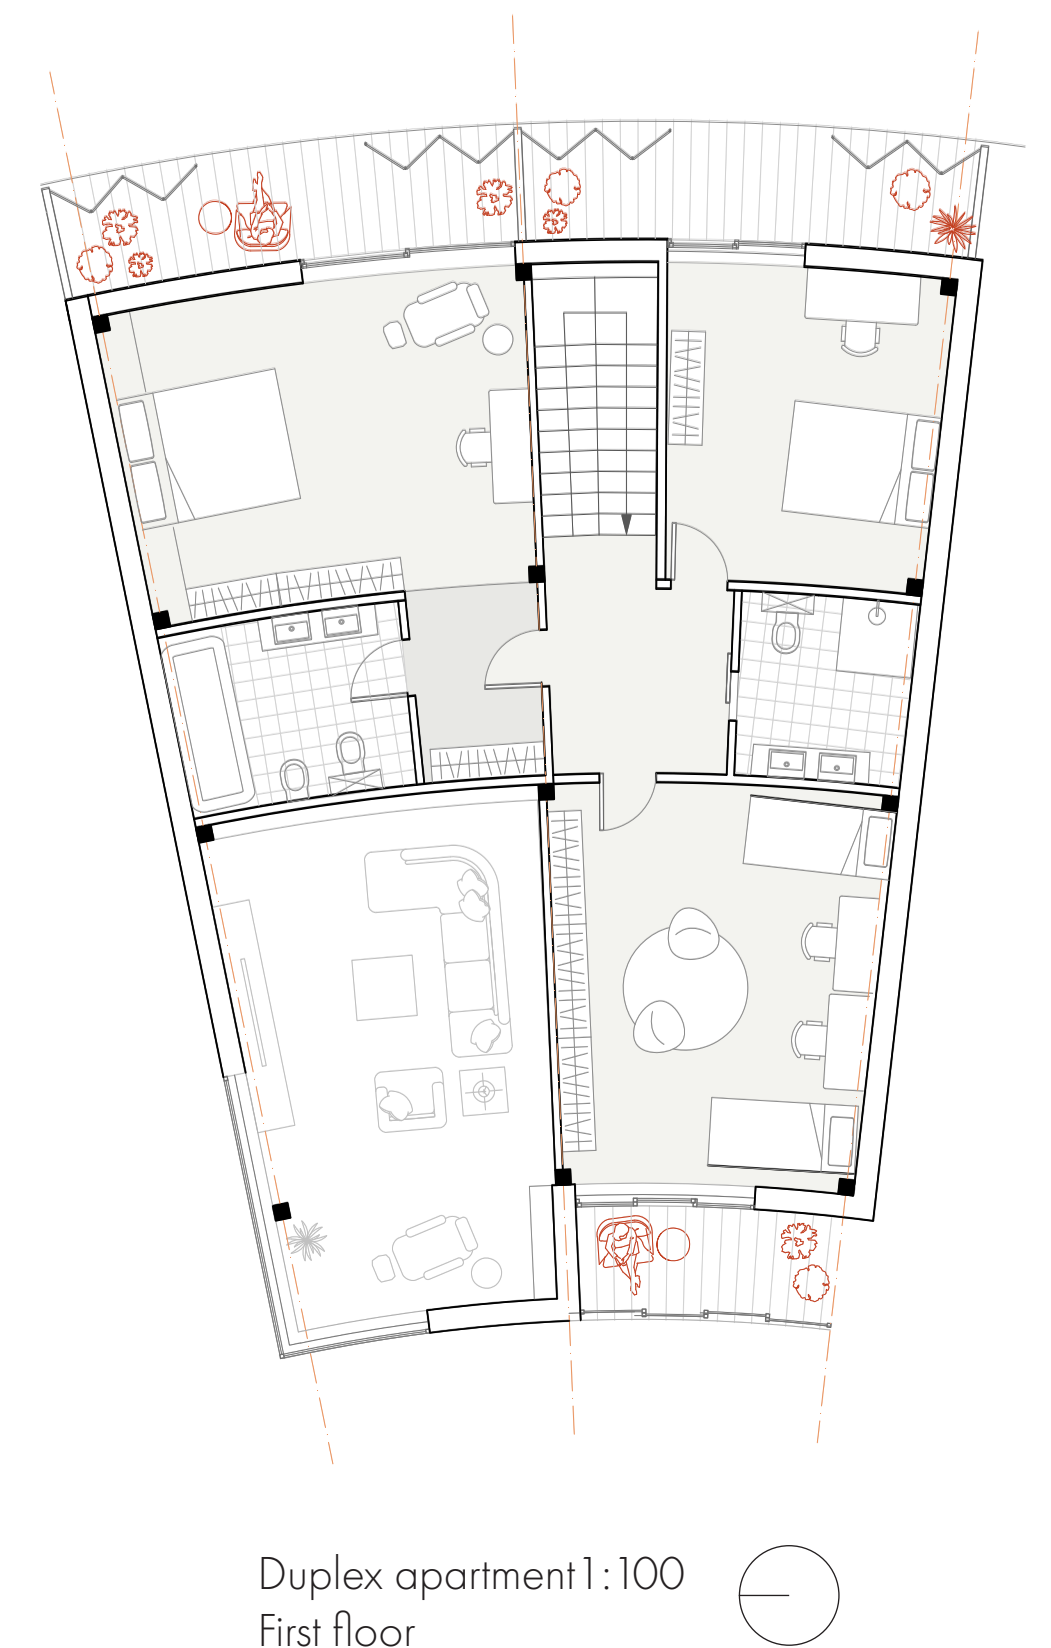

Duplex apartment 1:100
First floor

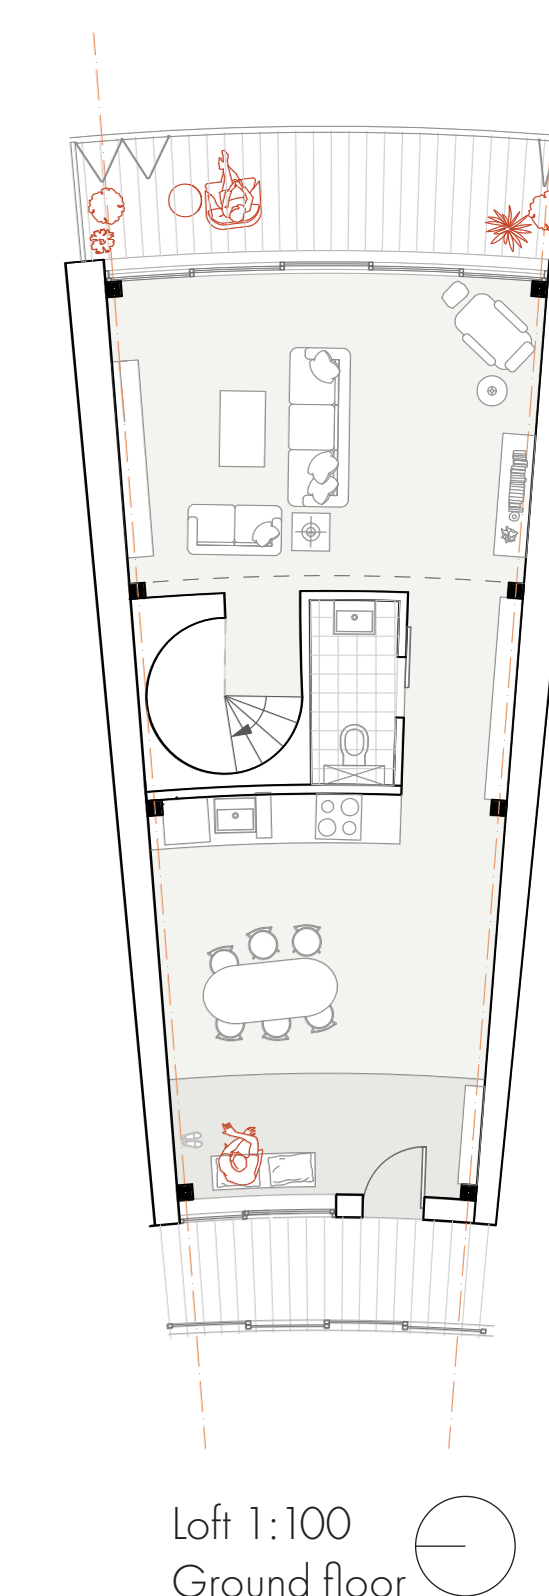


Loft 1:100
Ground floor

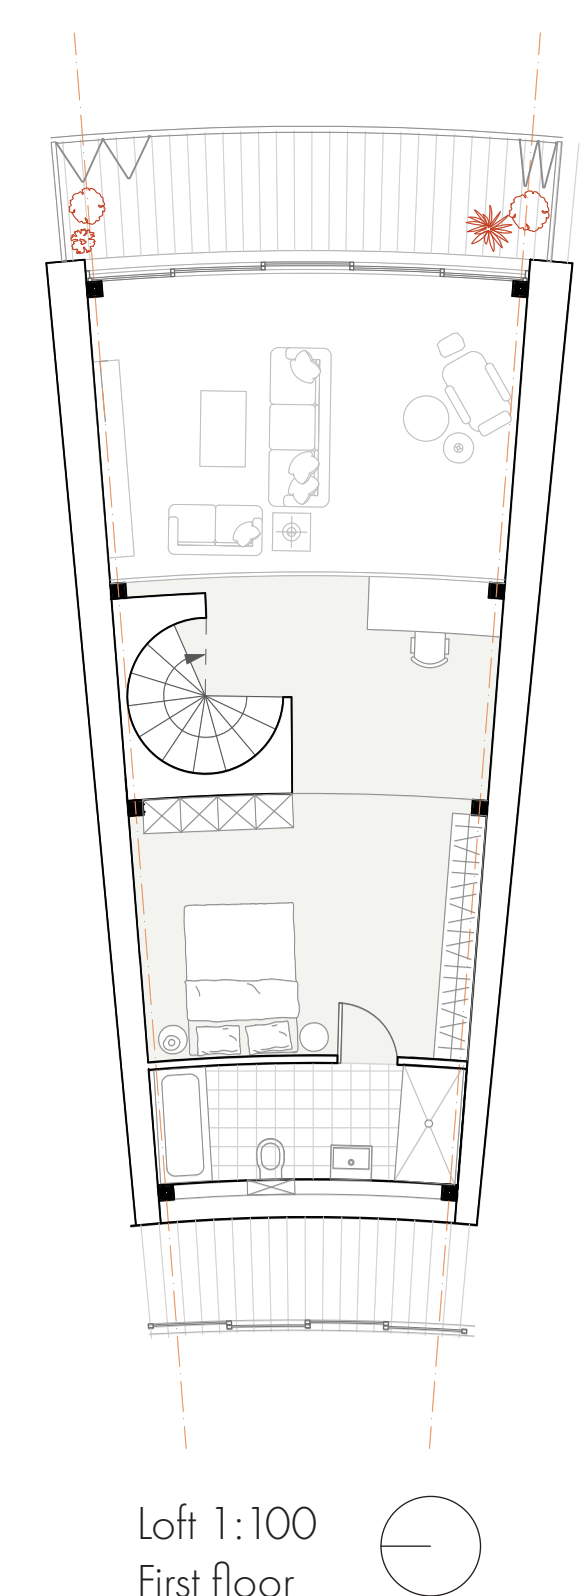

Loft 1:100
First floor

FACADE FRAGMENT

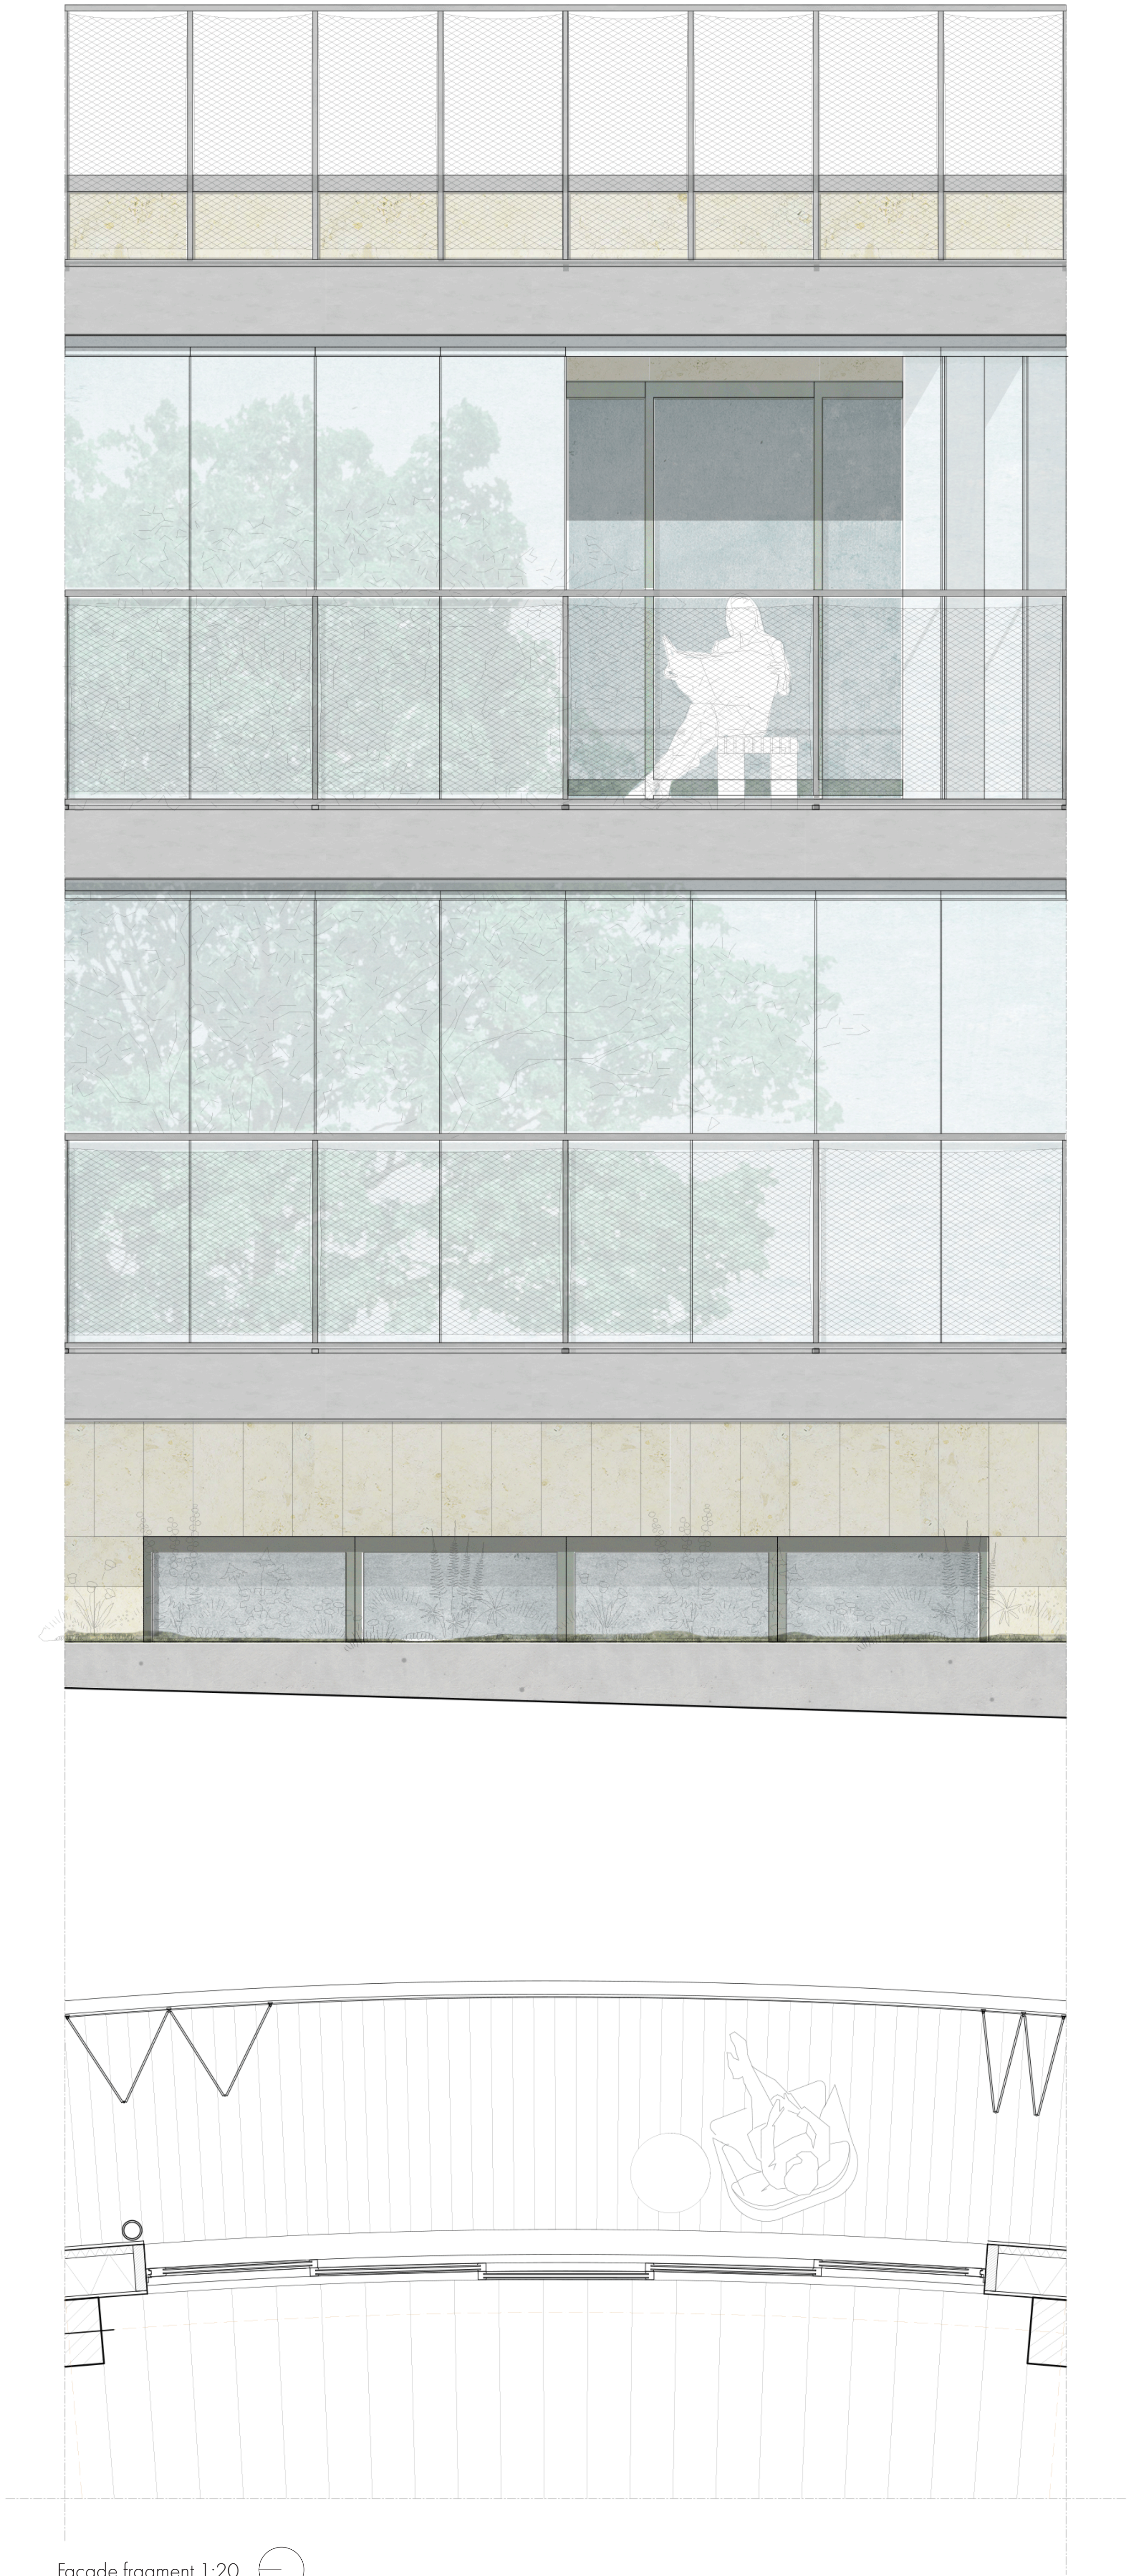

Facade fragment 1:20

