




detail 18

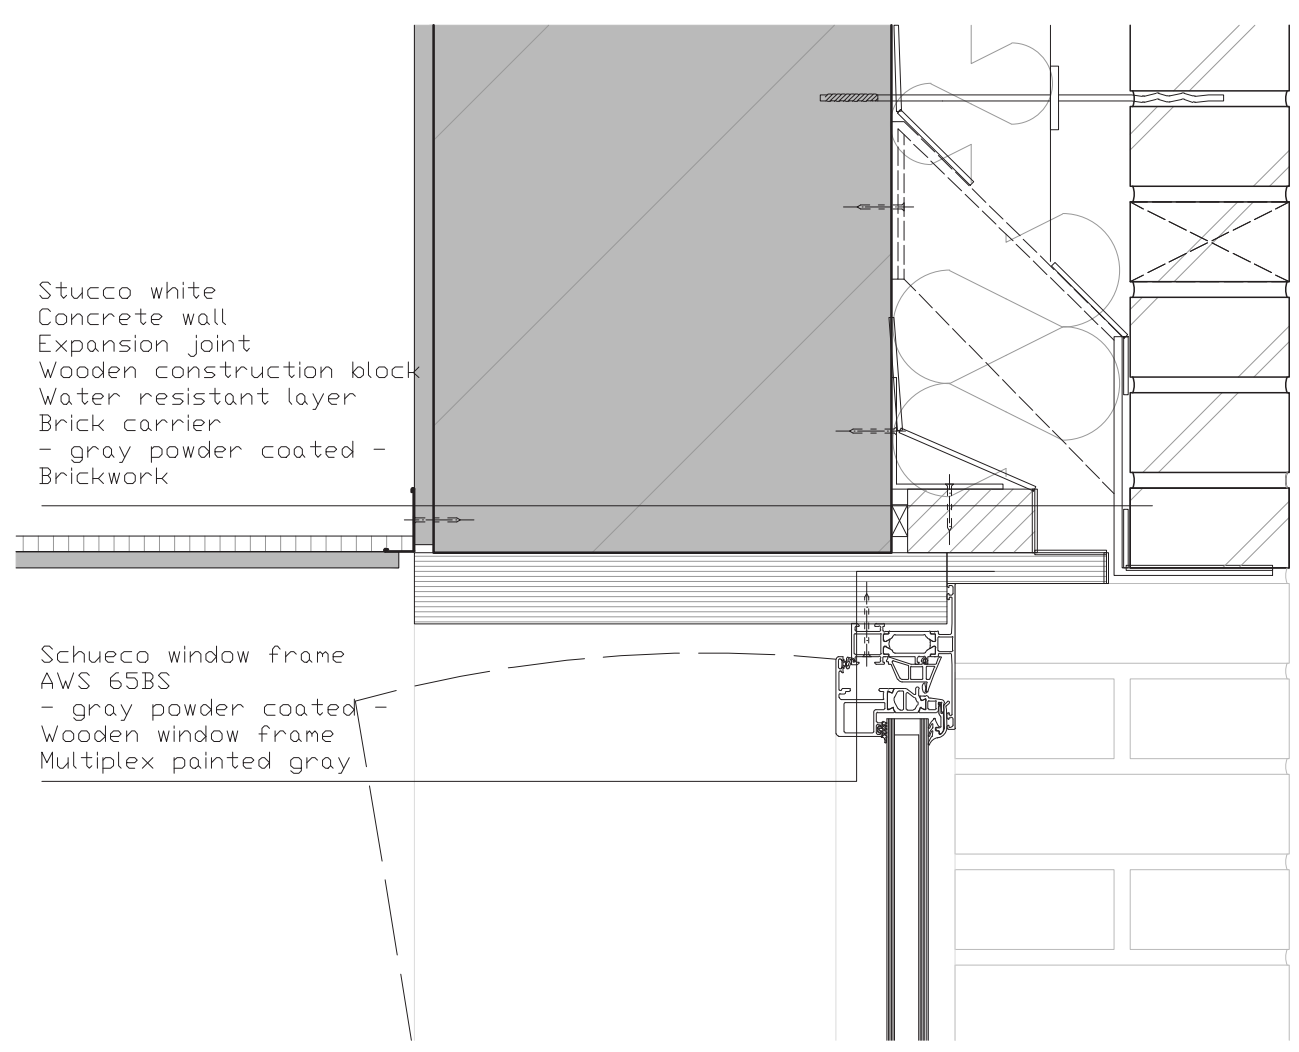


detail 17

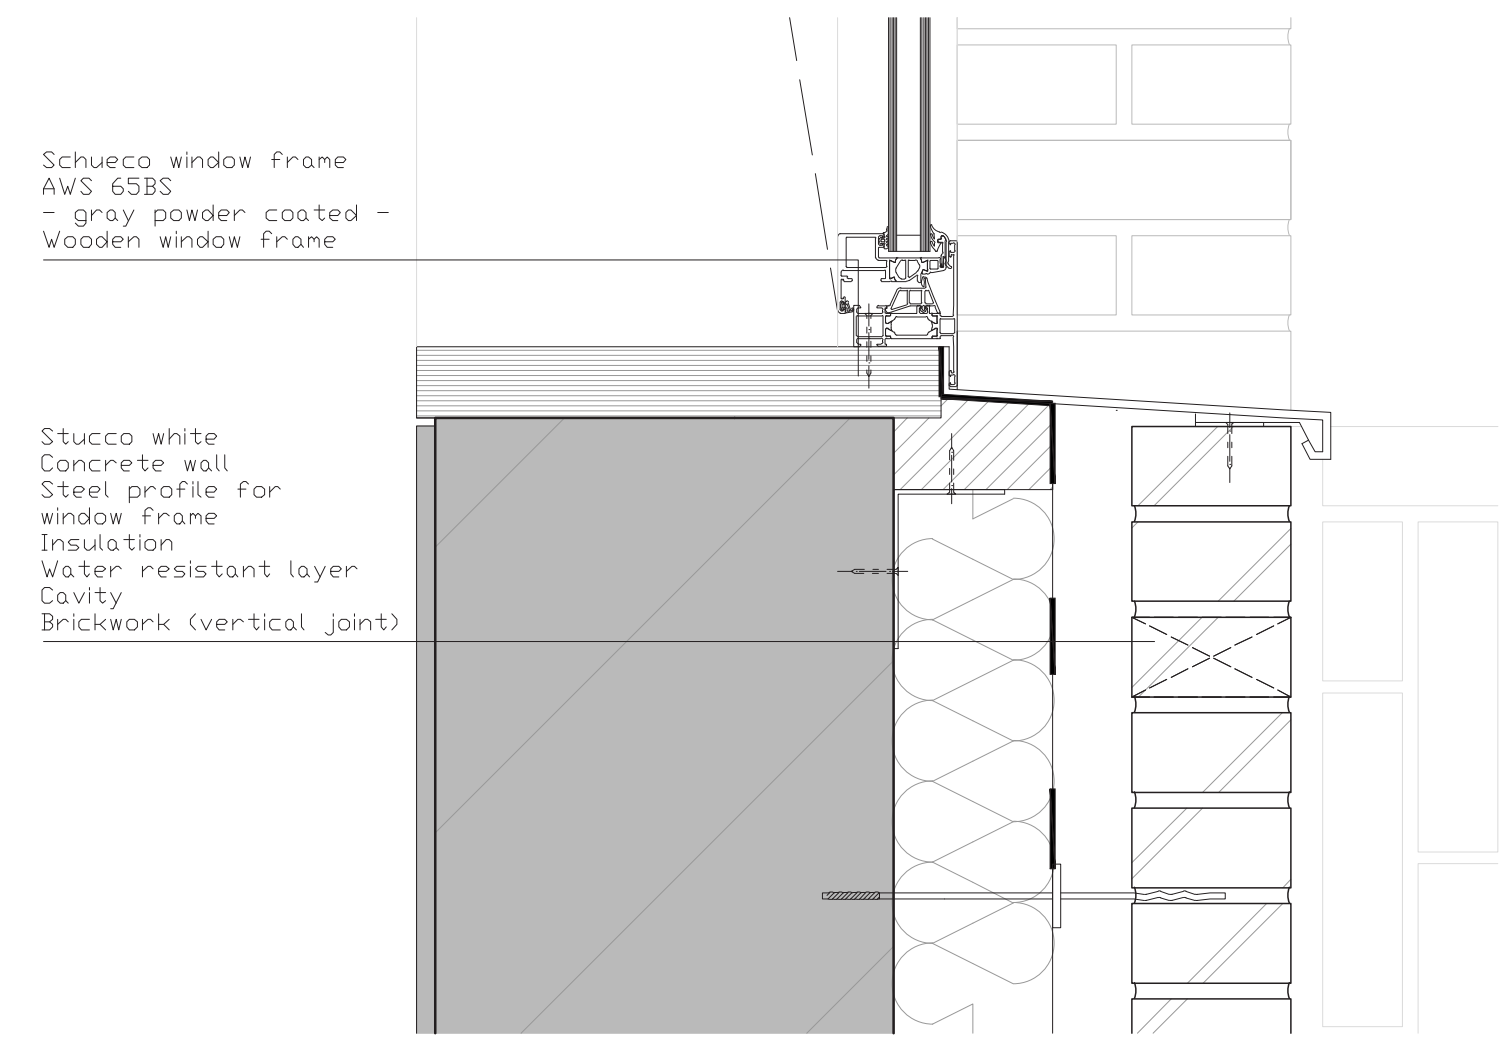


detail 16

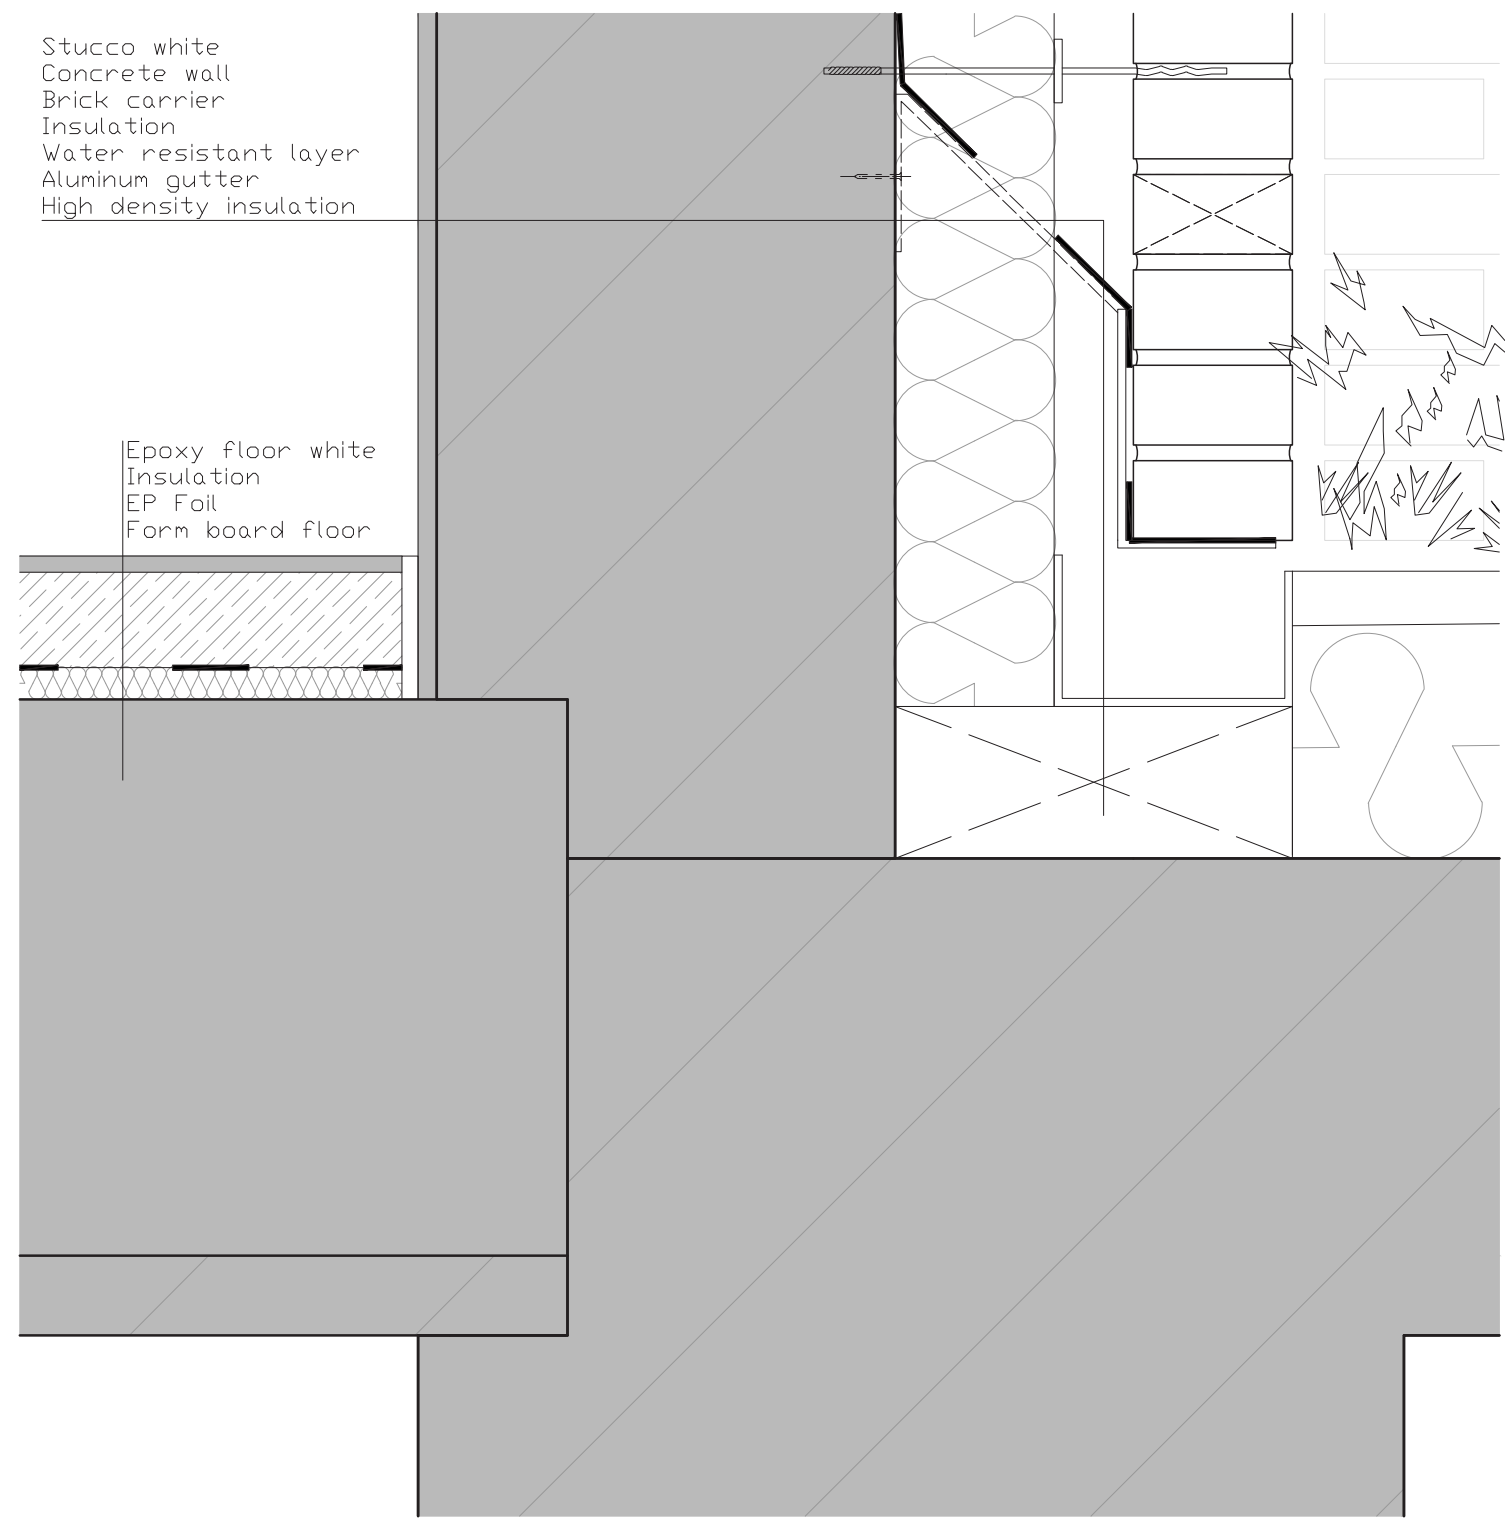


detail 15

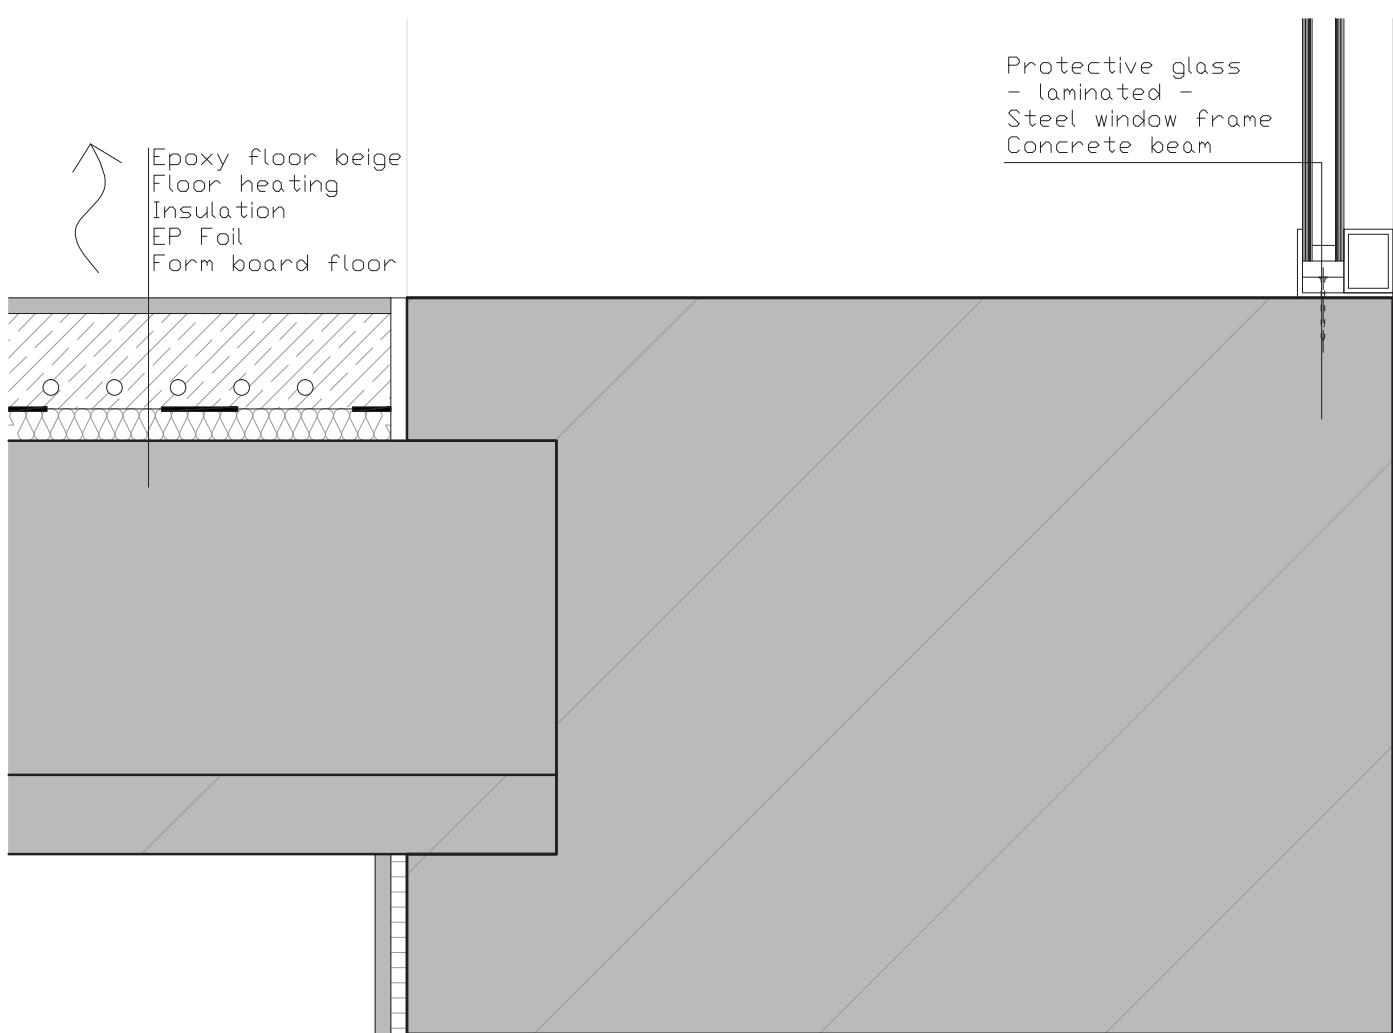


detail 14

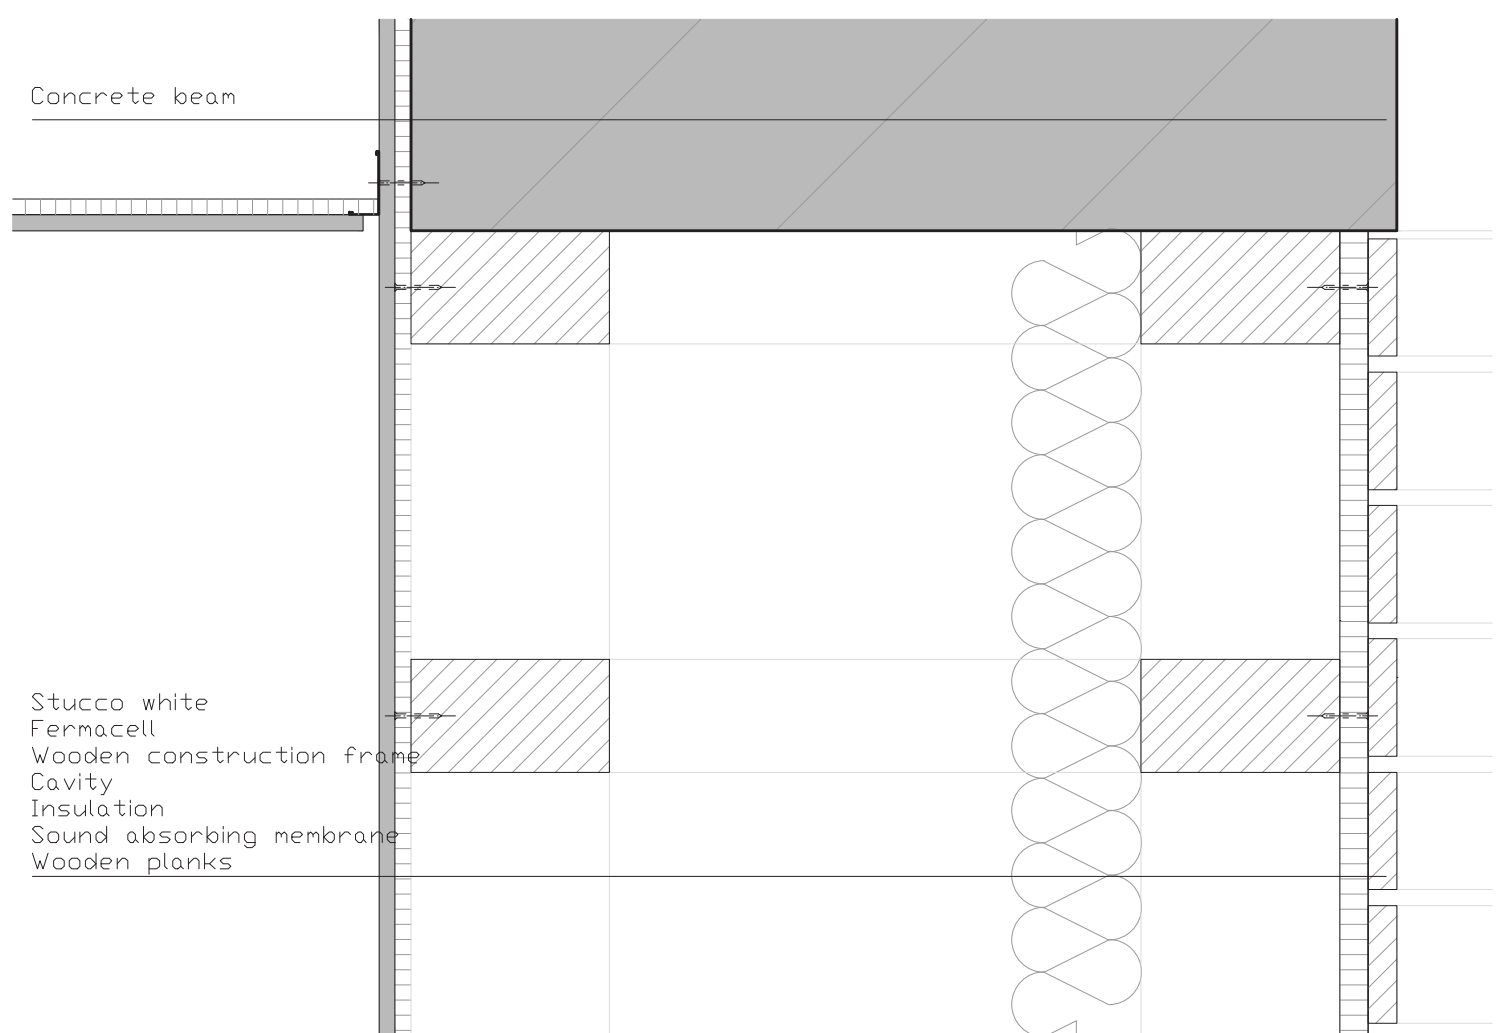


detail 20

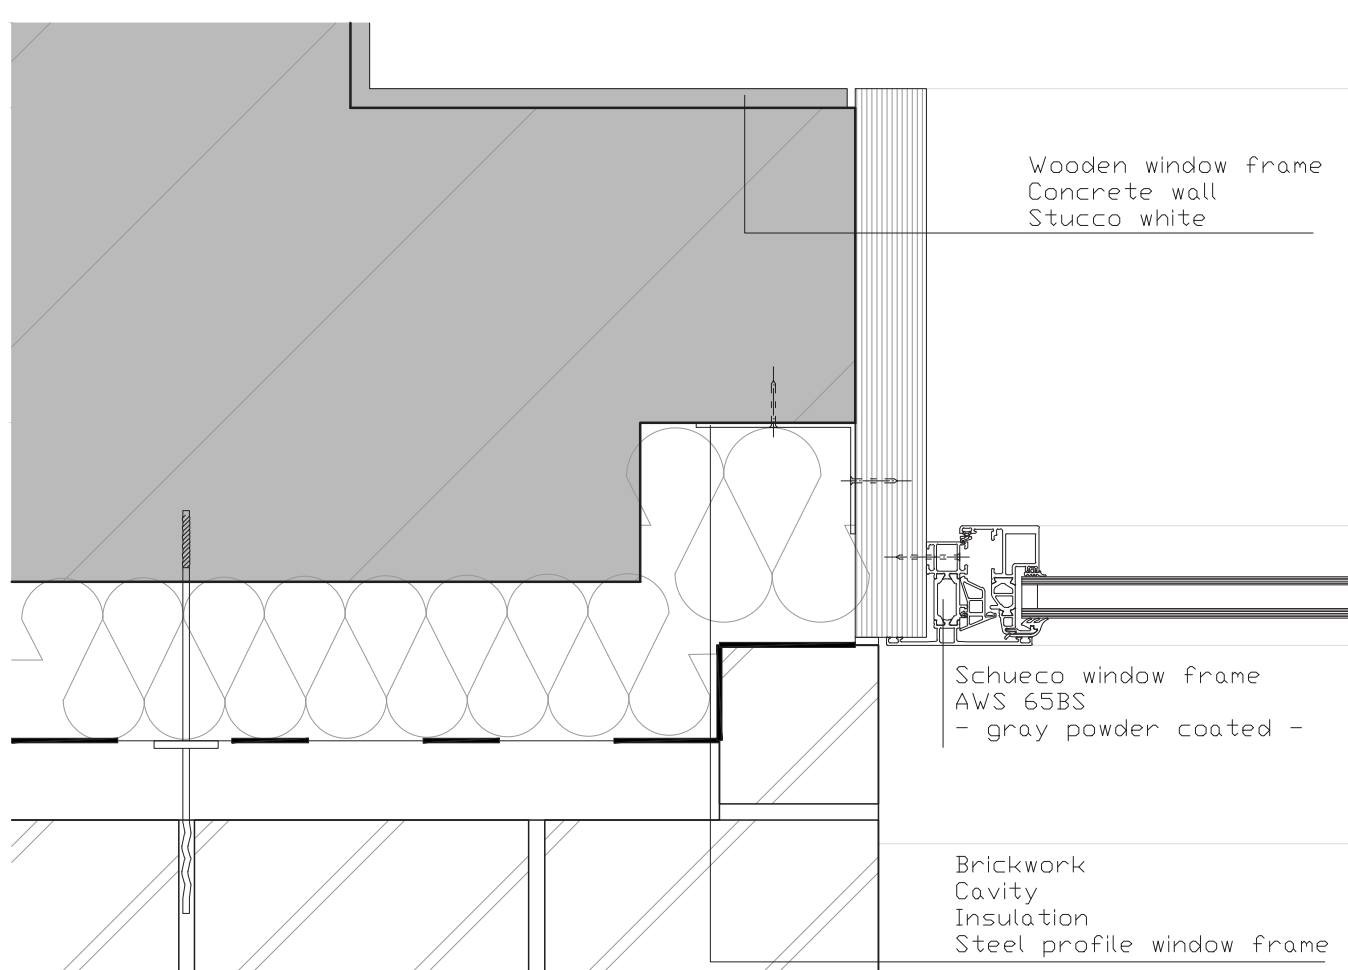


DETAILS 1:5

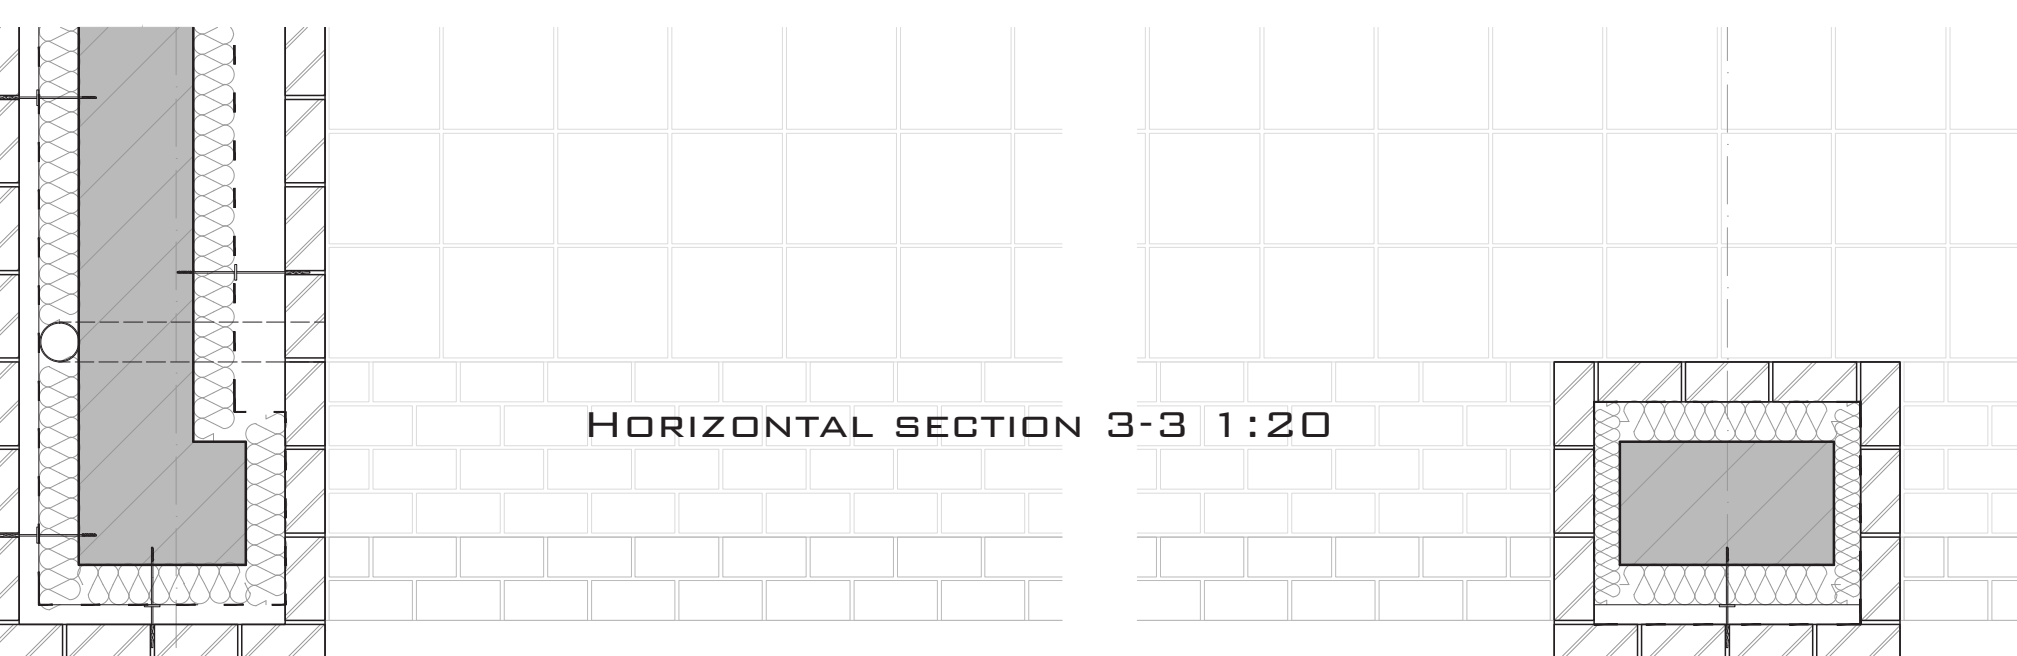


HORIZONTAL SECTION 3-3 1:20

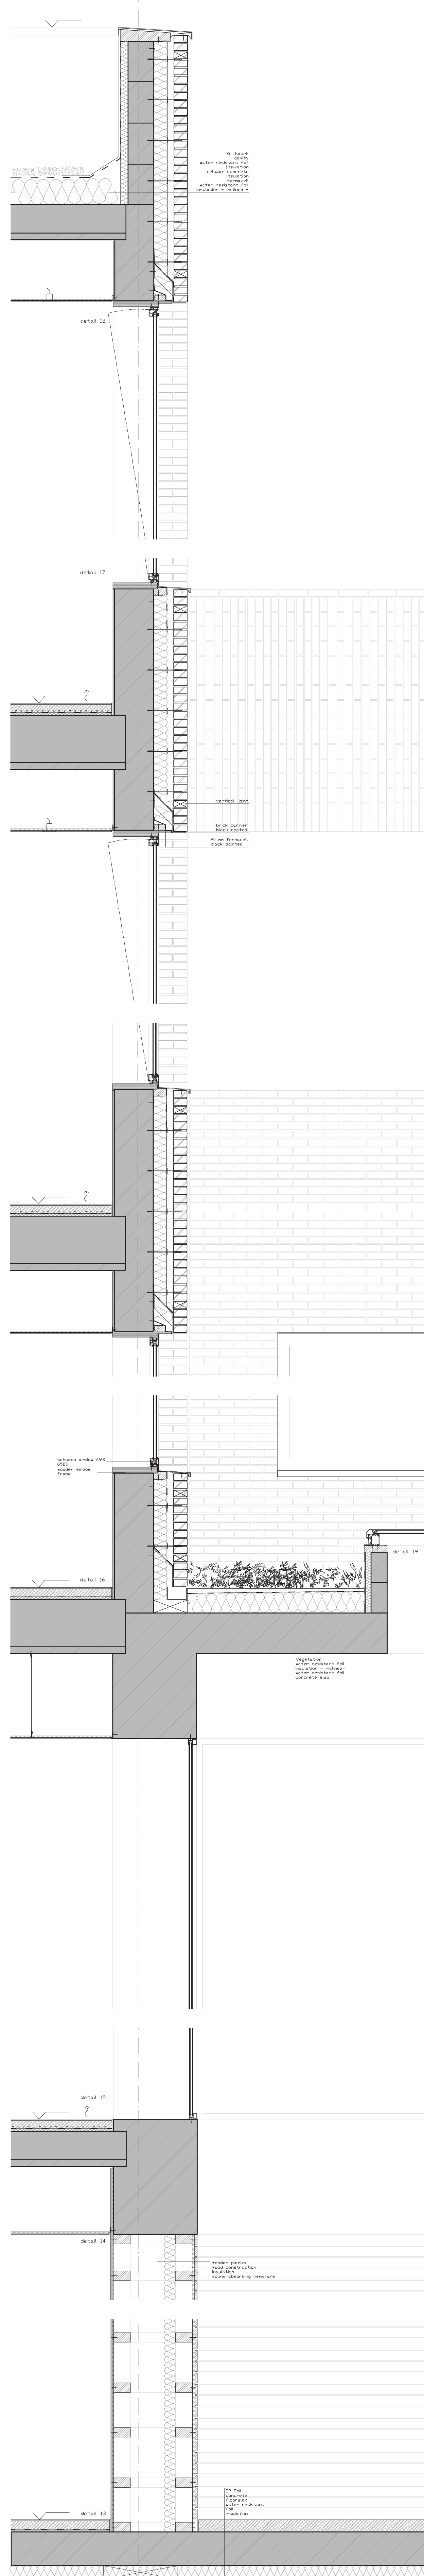


CROSS SECTION B-B 1:20

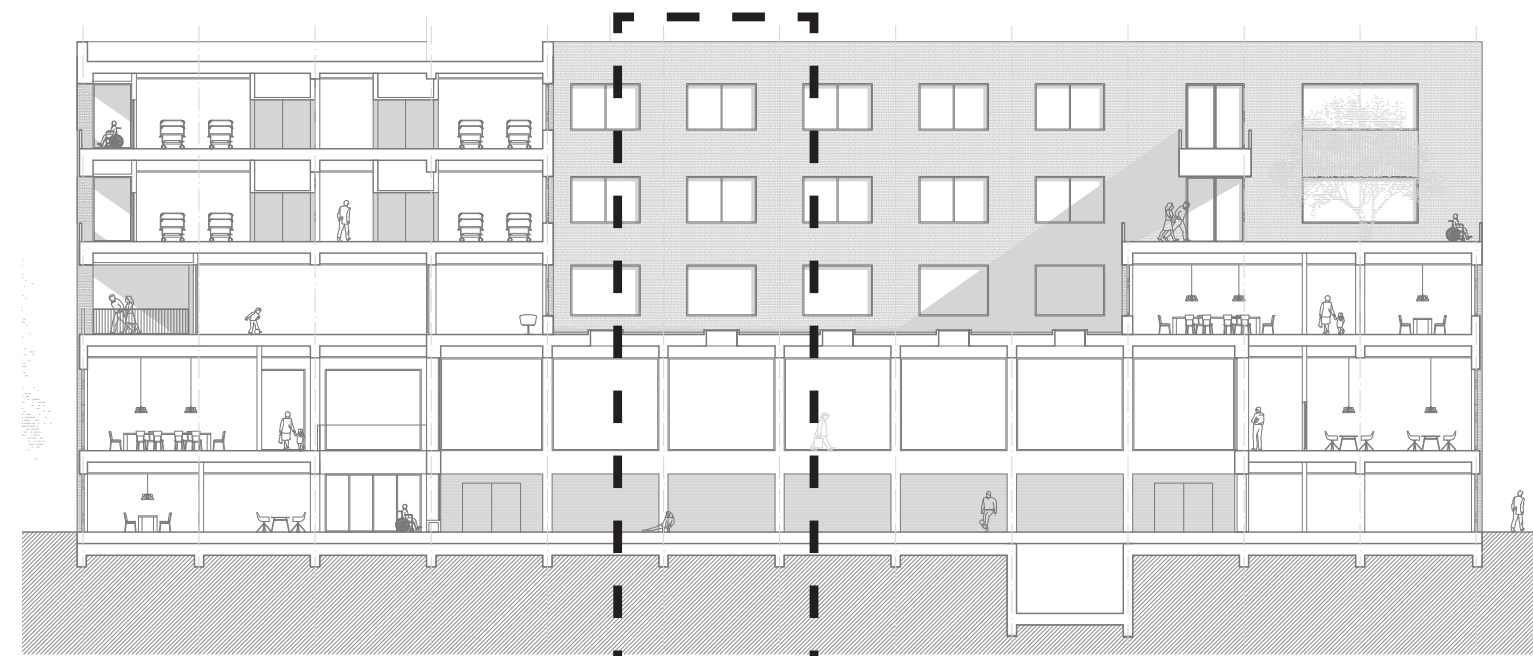

COURTYARD ELEVATION

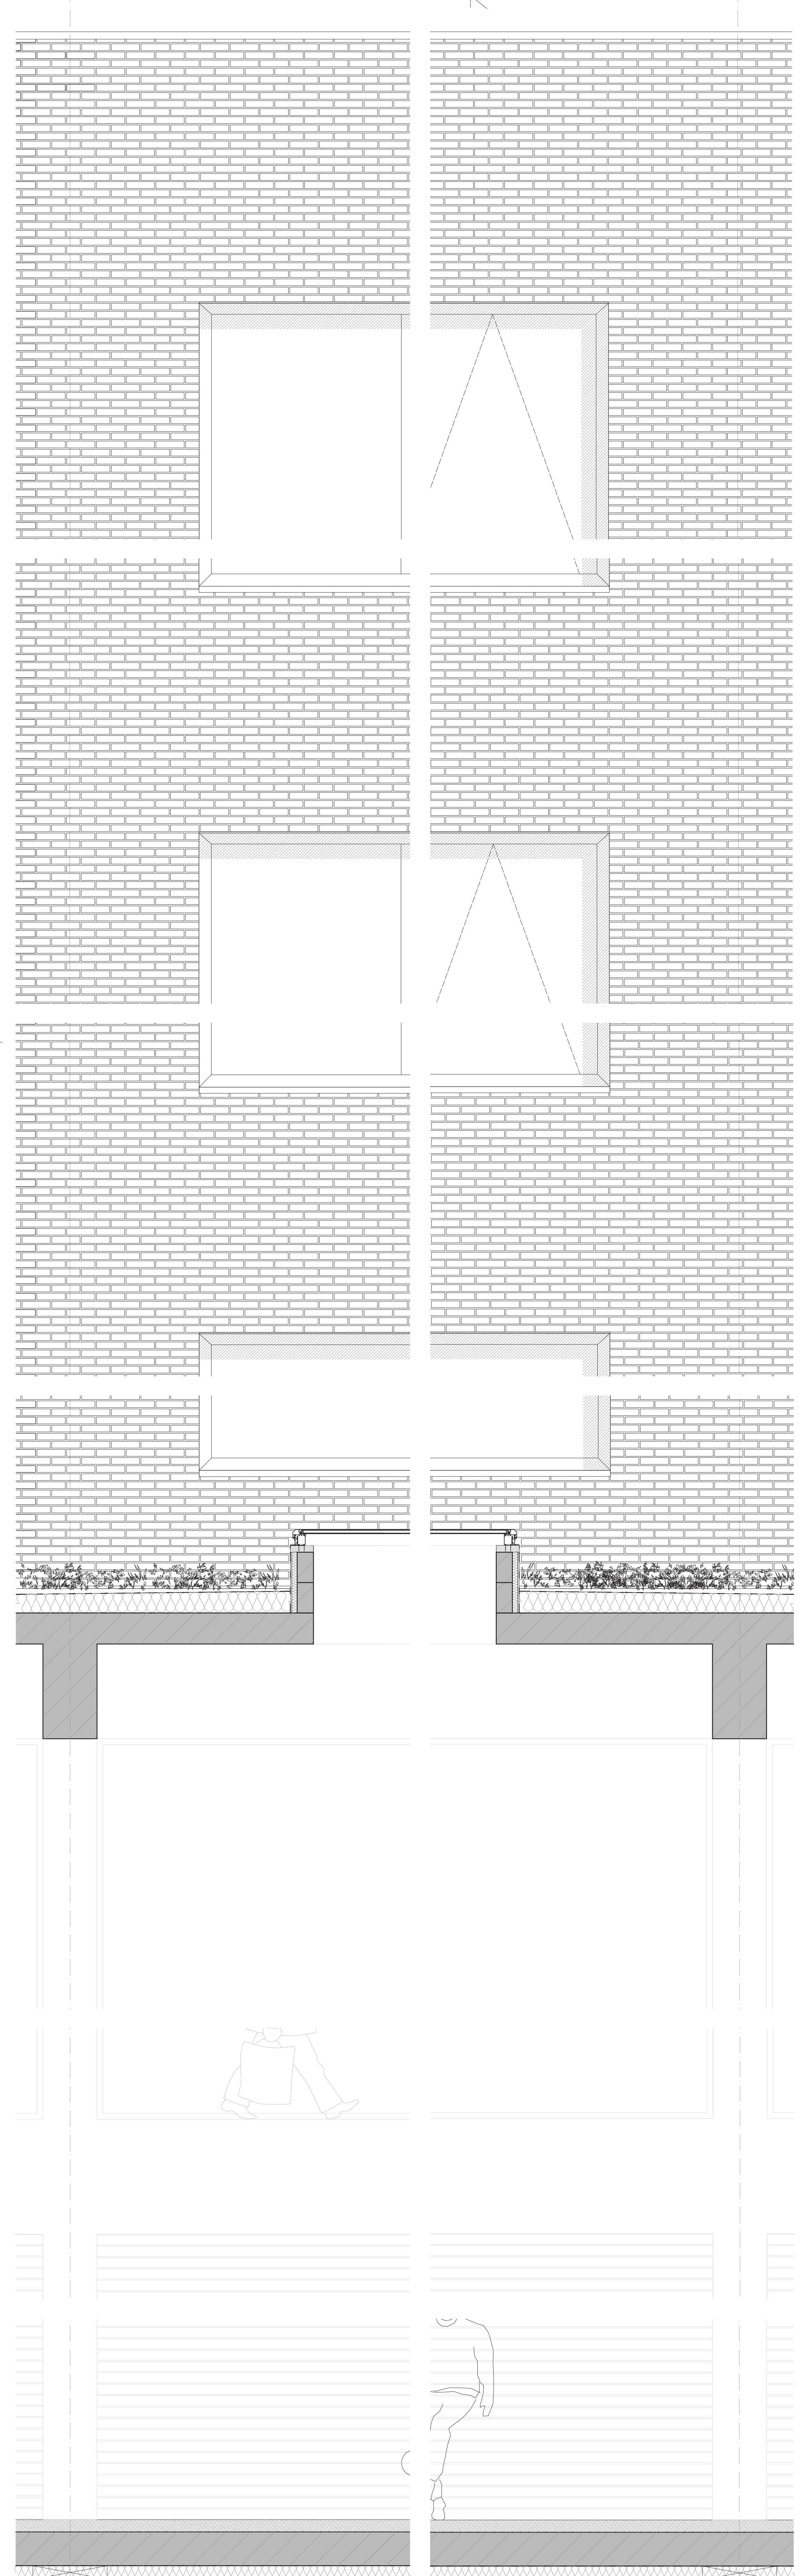

SPORTS HALL ELEVATION B-B 1:20

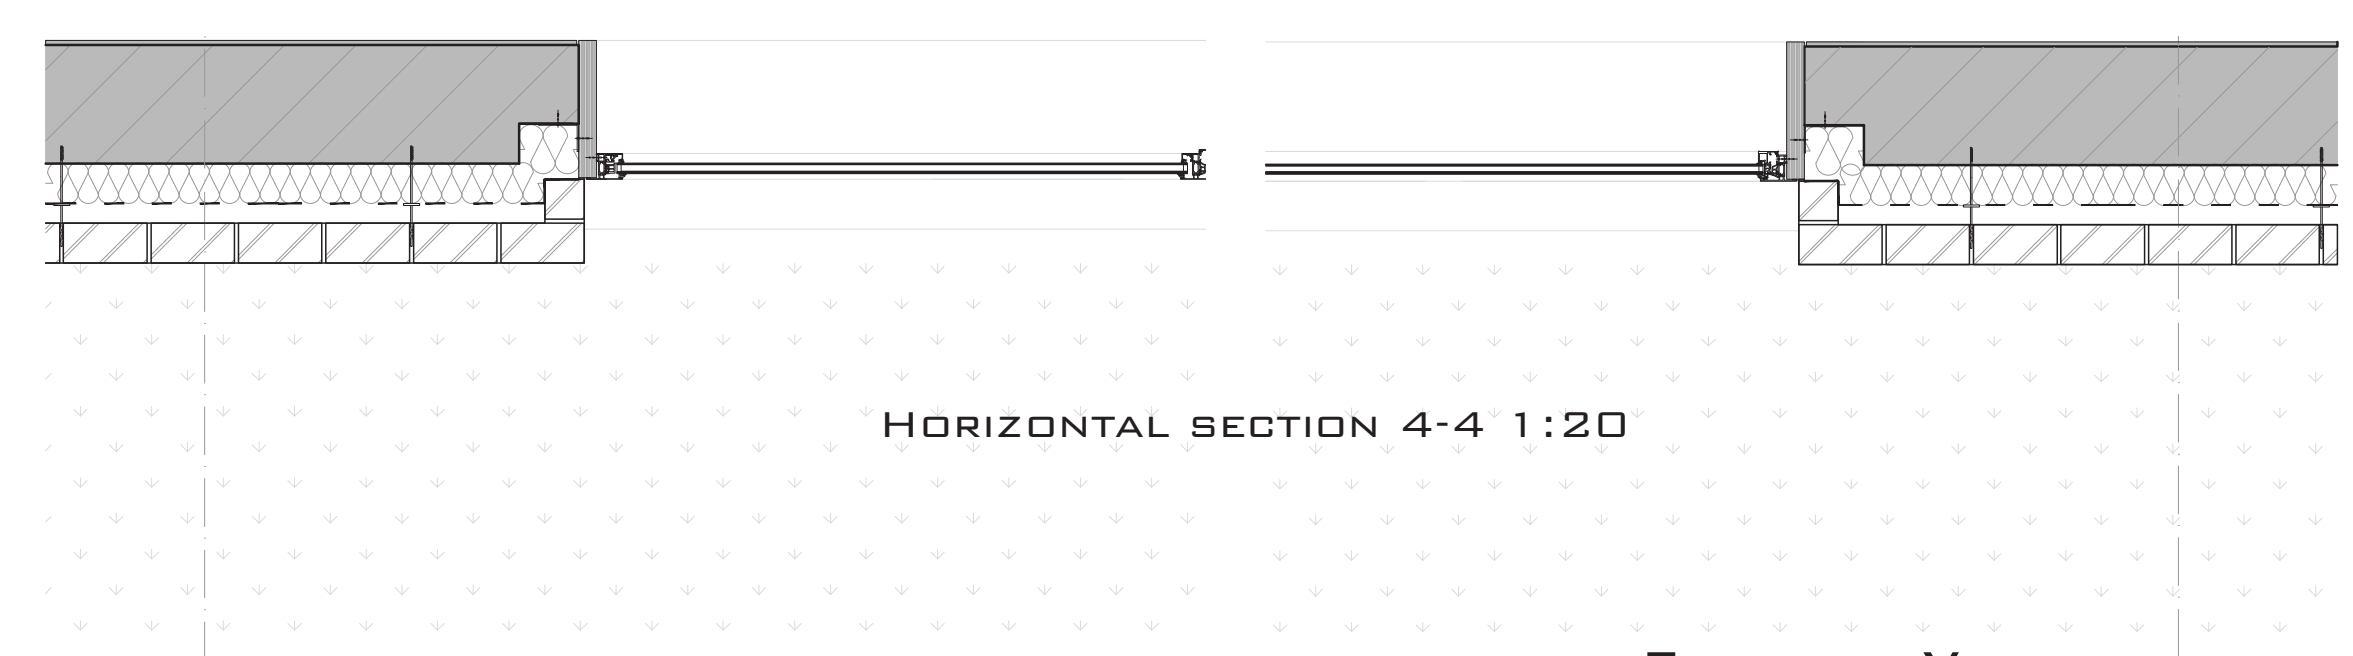

HORIZONTAL SECTION 4-4 1:20

REHABILITATION CENTRE

CONNECTING PEOPLE

BLURRING THE BORDERS BETWEEN THE CLINIC AND THE CITY

FRANK DE VLEESCHHOUWER  
1544667

JURJEN ZEINSTR, LAURA ALVAREZ,  
VMAURO PARRVICINI, MATTHIJS PRINS

INTERIORS, BUILDINGS AND CITIES