



Longitudinal Site Section Scale 1:1000

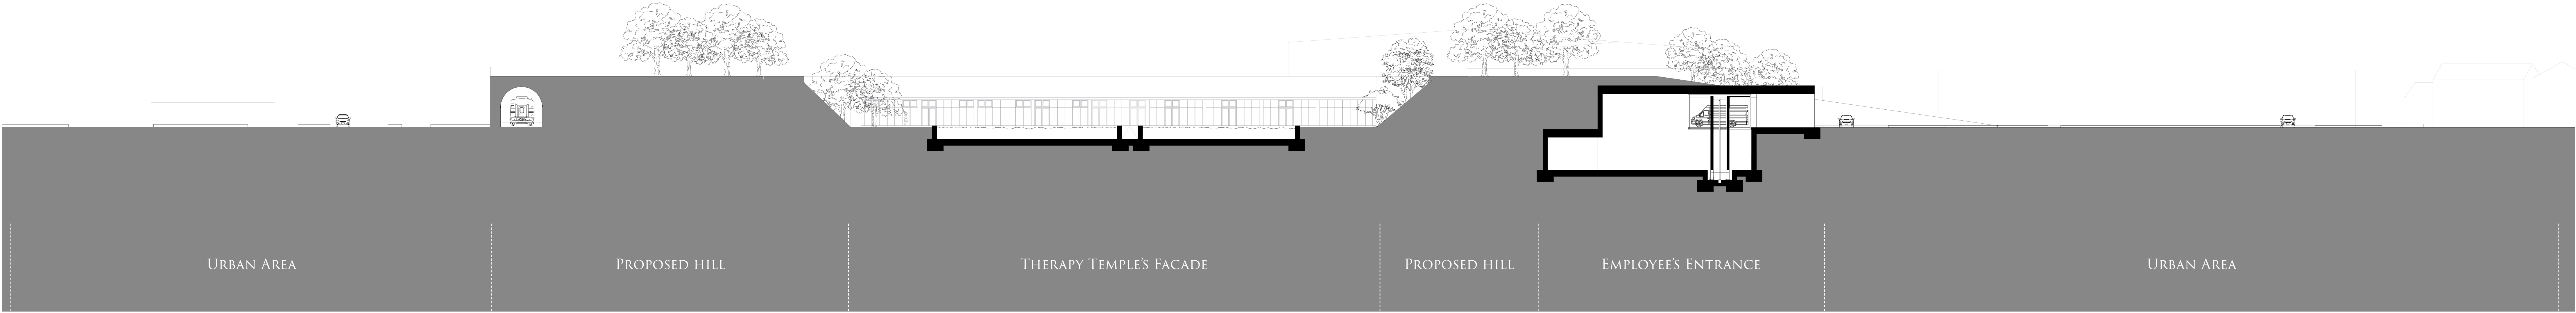

Cross Site Section Scale 1:1000

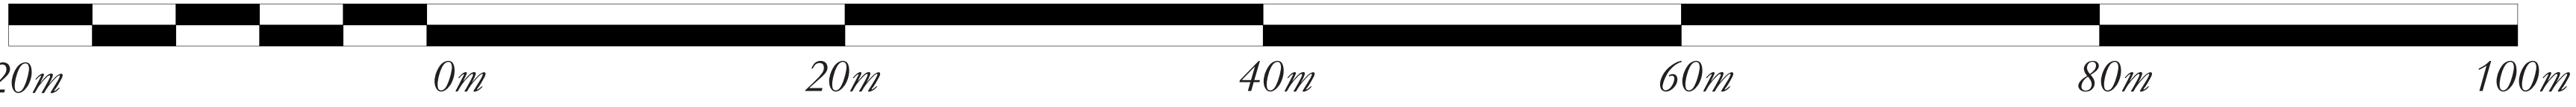