

BIRDVIEW SITE



ELEVATION EAST 1:500




PERSPECTIVE EXTERIOR




SECTION A-A 1:500



ELEVATION NORTH 1:500

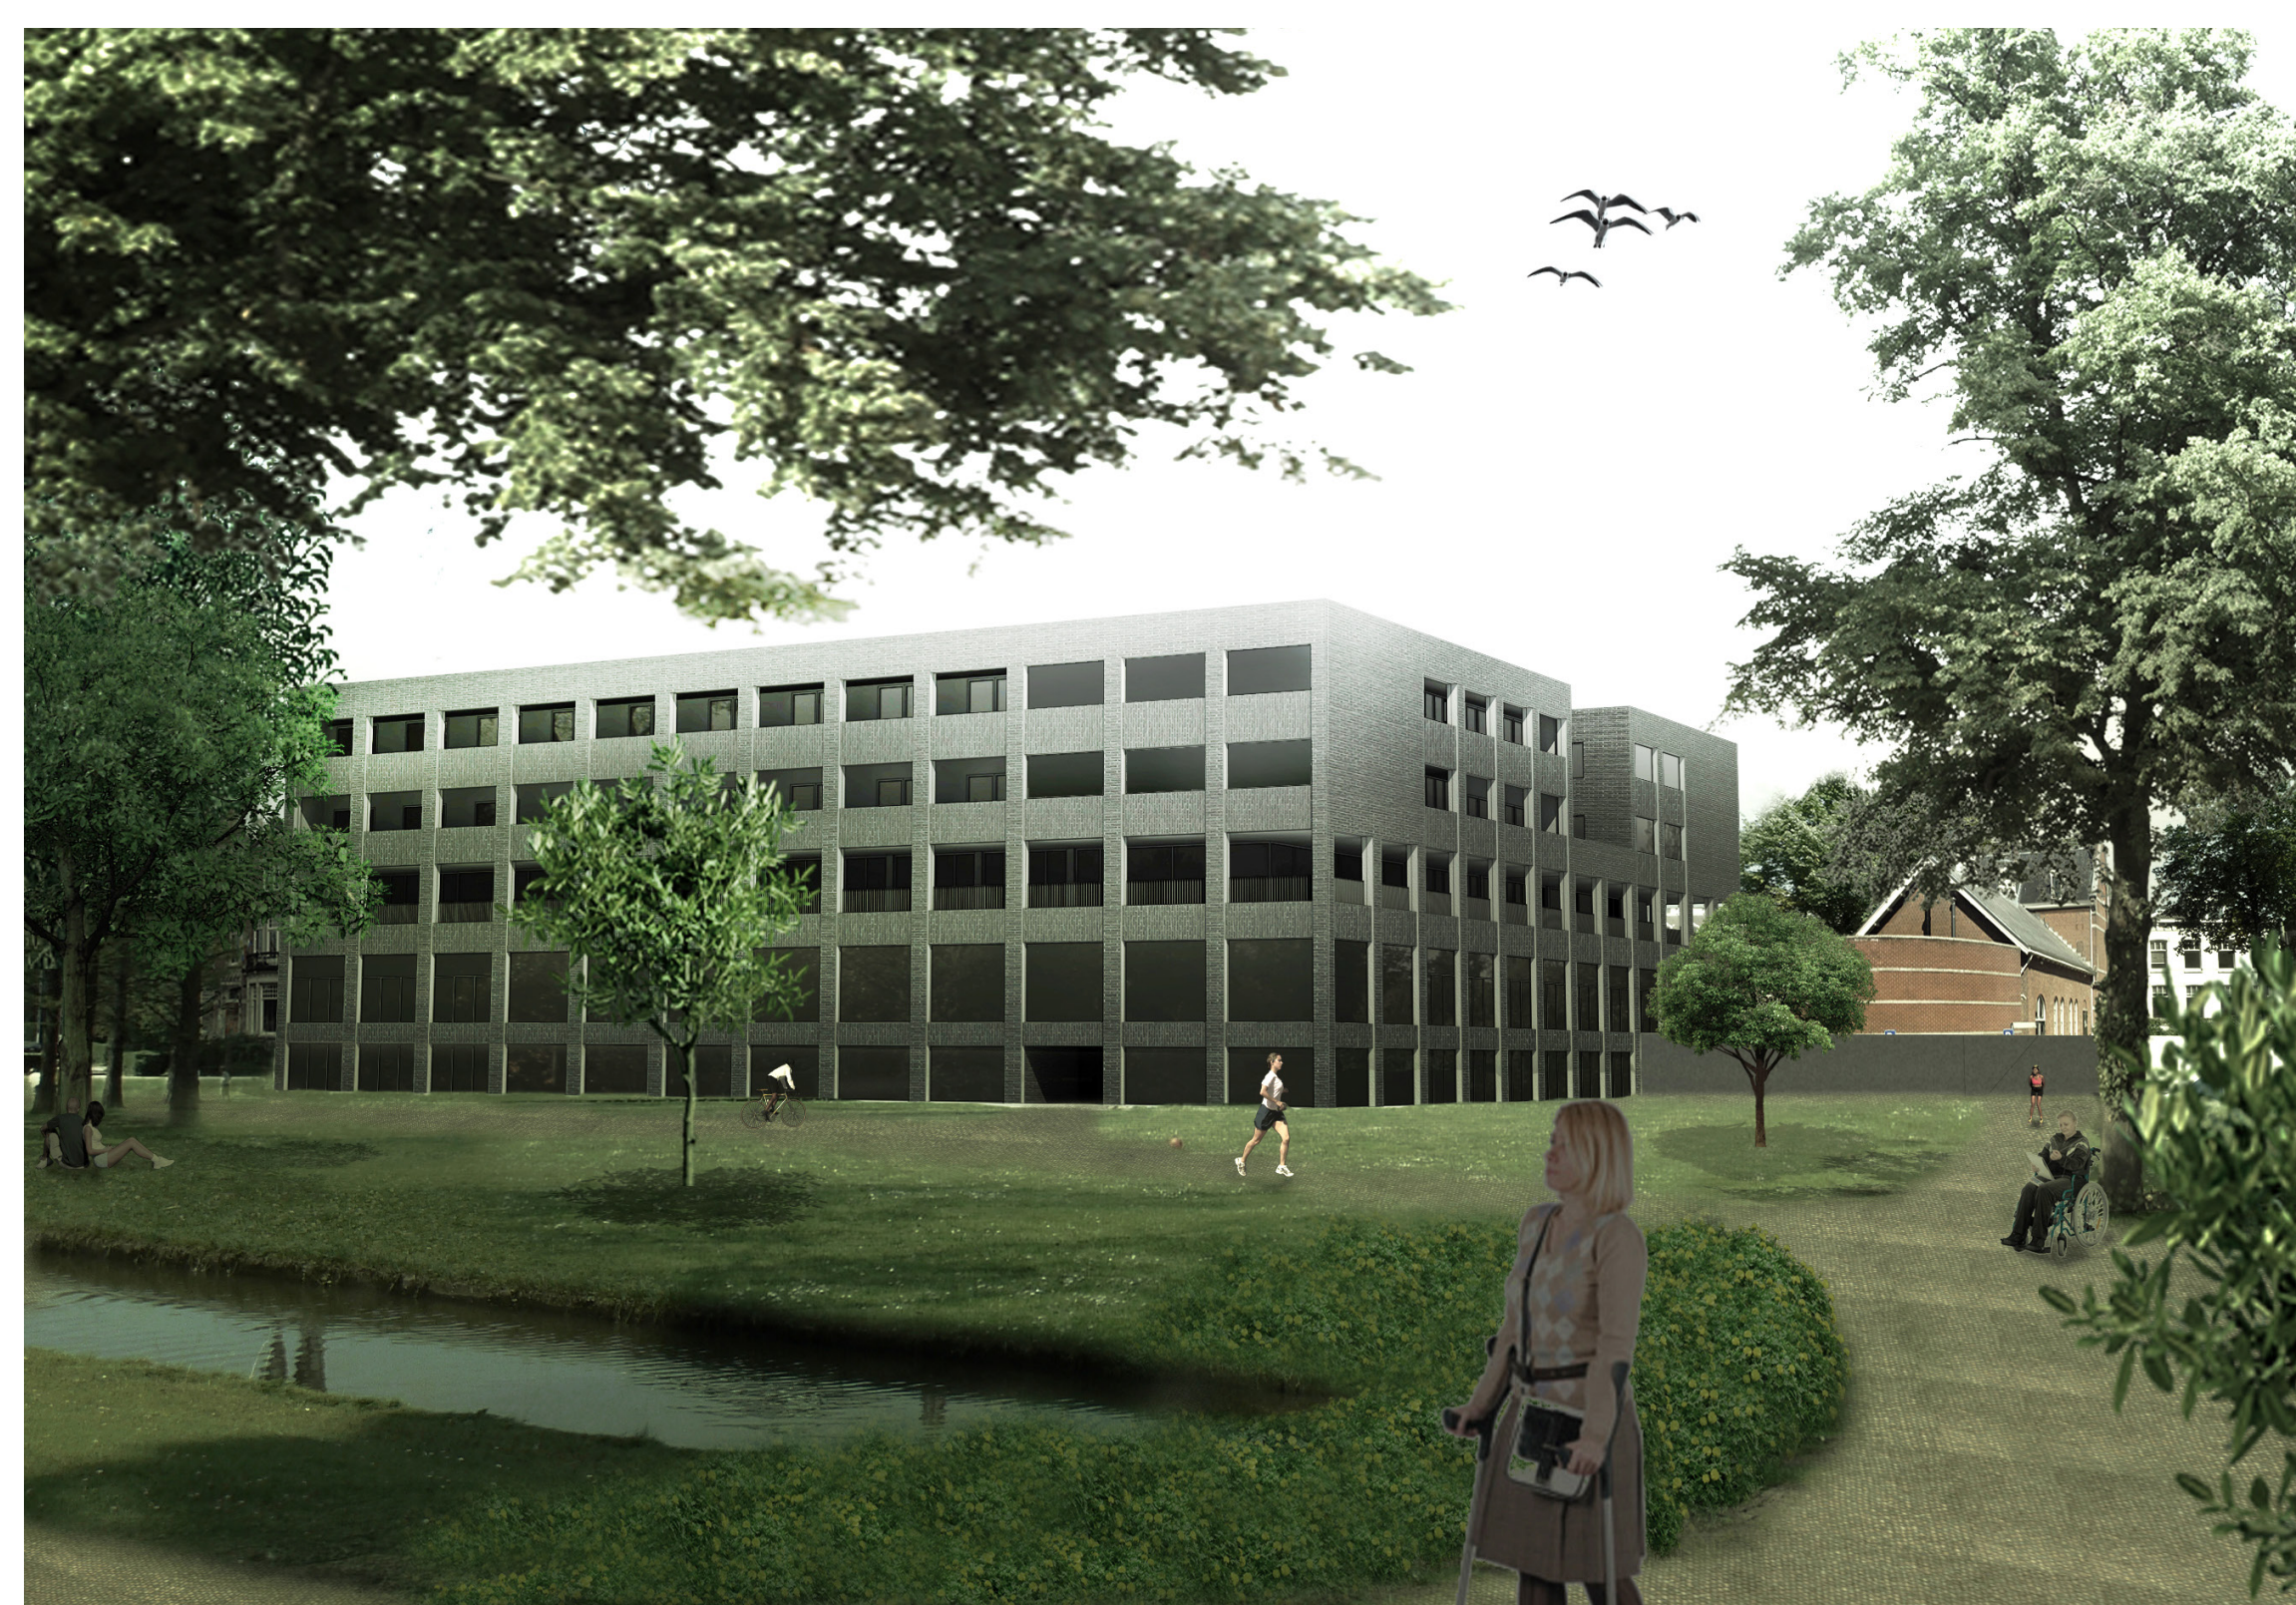

PERSPECTIVE EXTERIOR

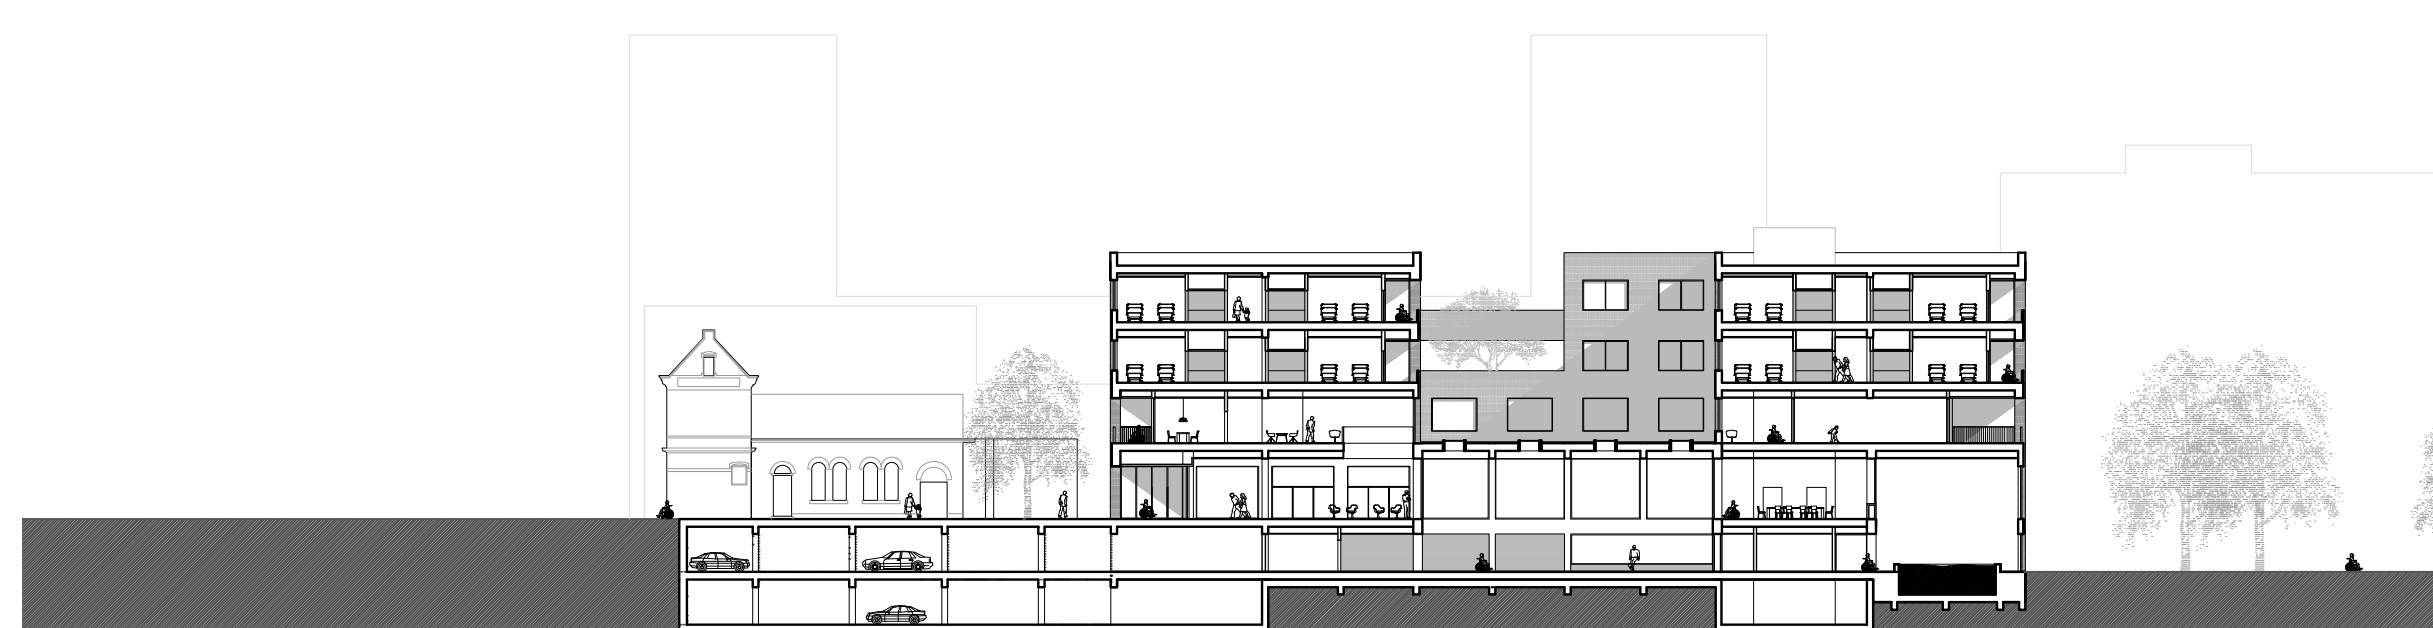

SECTION B-B 1:500

REHABILITATION CENTRE

CONNECTING PEOPLE

BLURRING THE BORDERS BETWEEN THE CLINIC AND THE CITY

FRANK DE VLEESCHOUWER
1544667

JURJEN ZEINSTR, LAURA ALVAREZ,
MAURO PARRAVICINI, MATTHIJS PRINS

INTERIORS, BUILDINGS AND CITIES