



Cigondewah today 1:500



Cigondewah year 0 1:500




Cigondewah year 5 1:500




Cigondewah year 10 1:500


Martin van Splunter

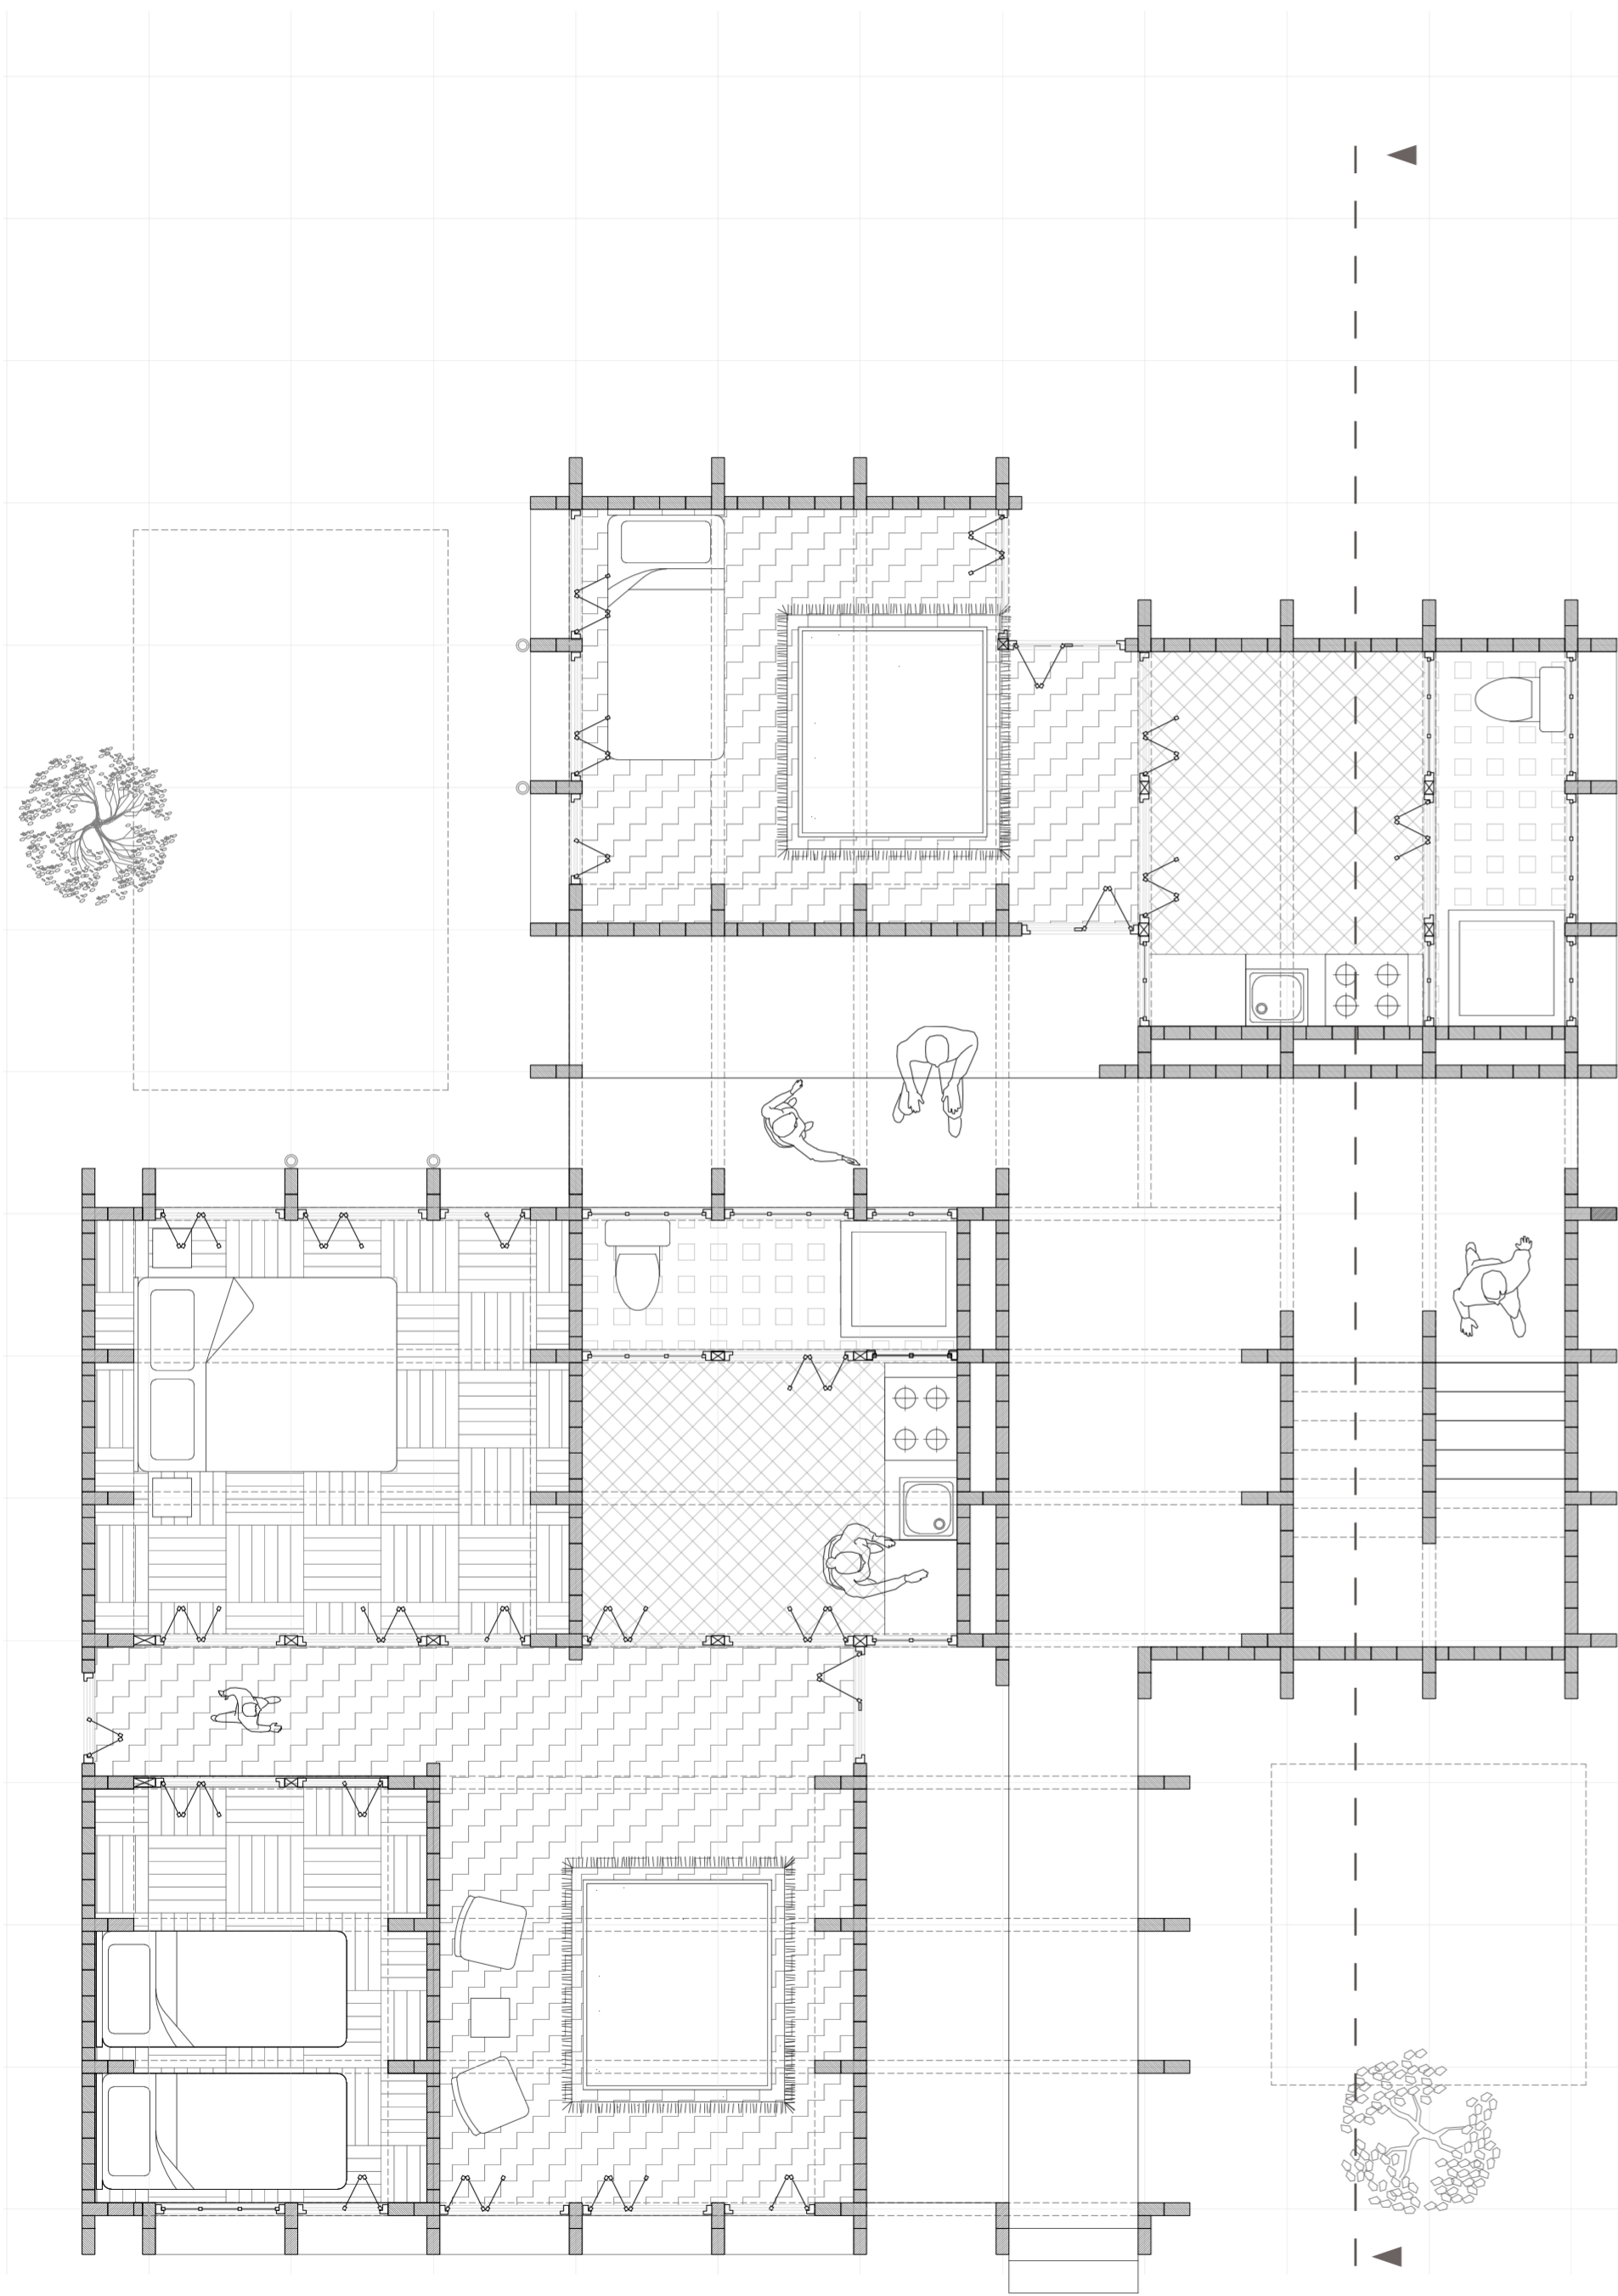


floorplan ground floor year 0 1:50

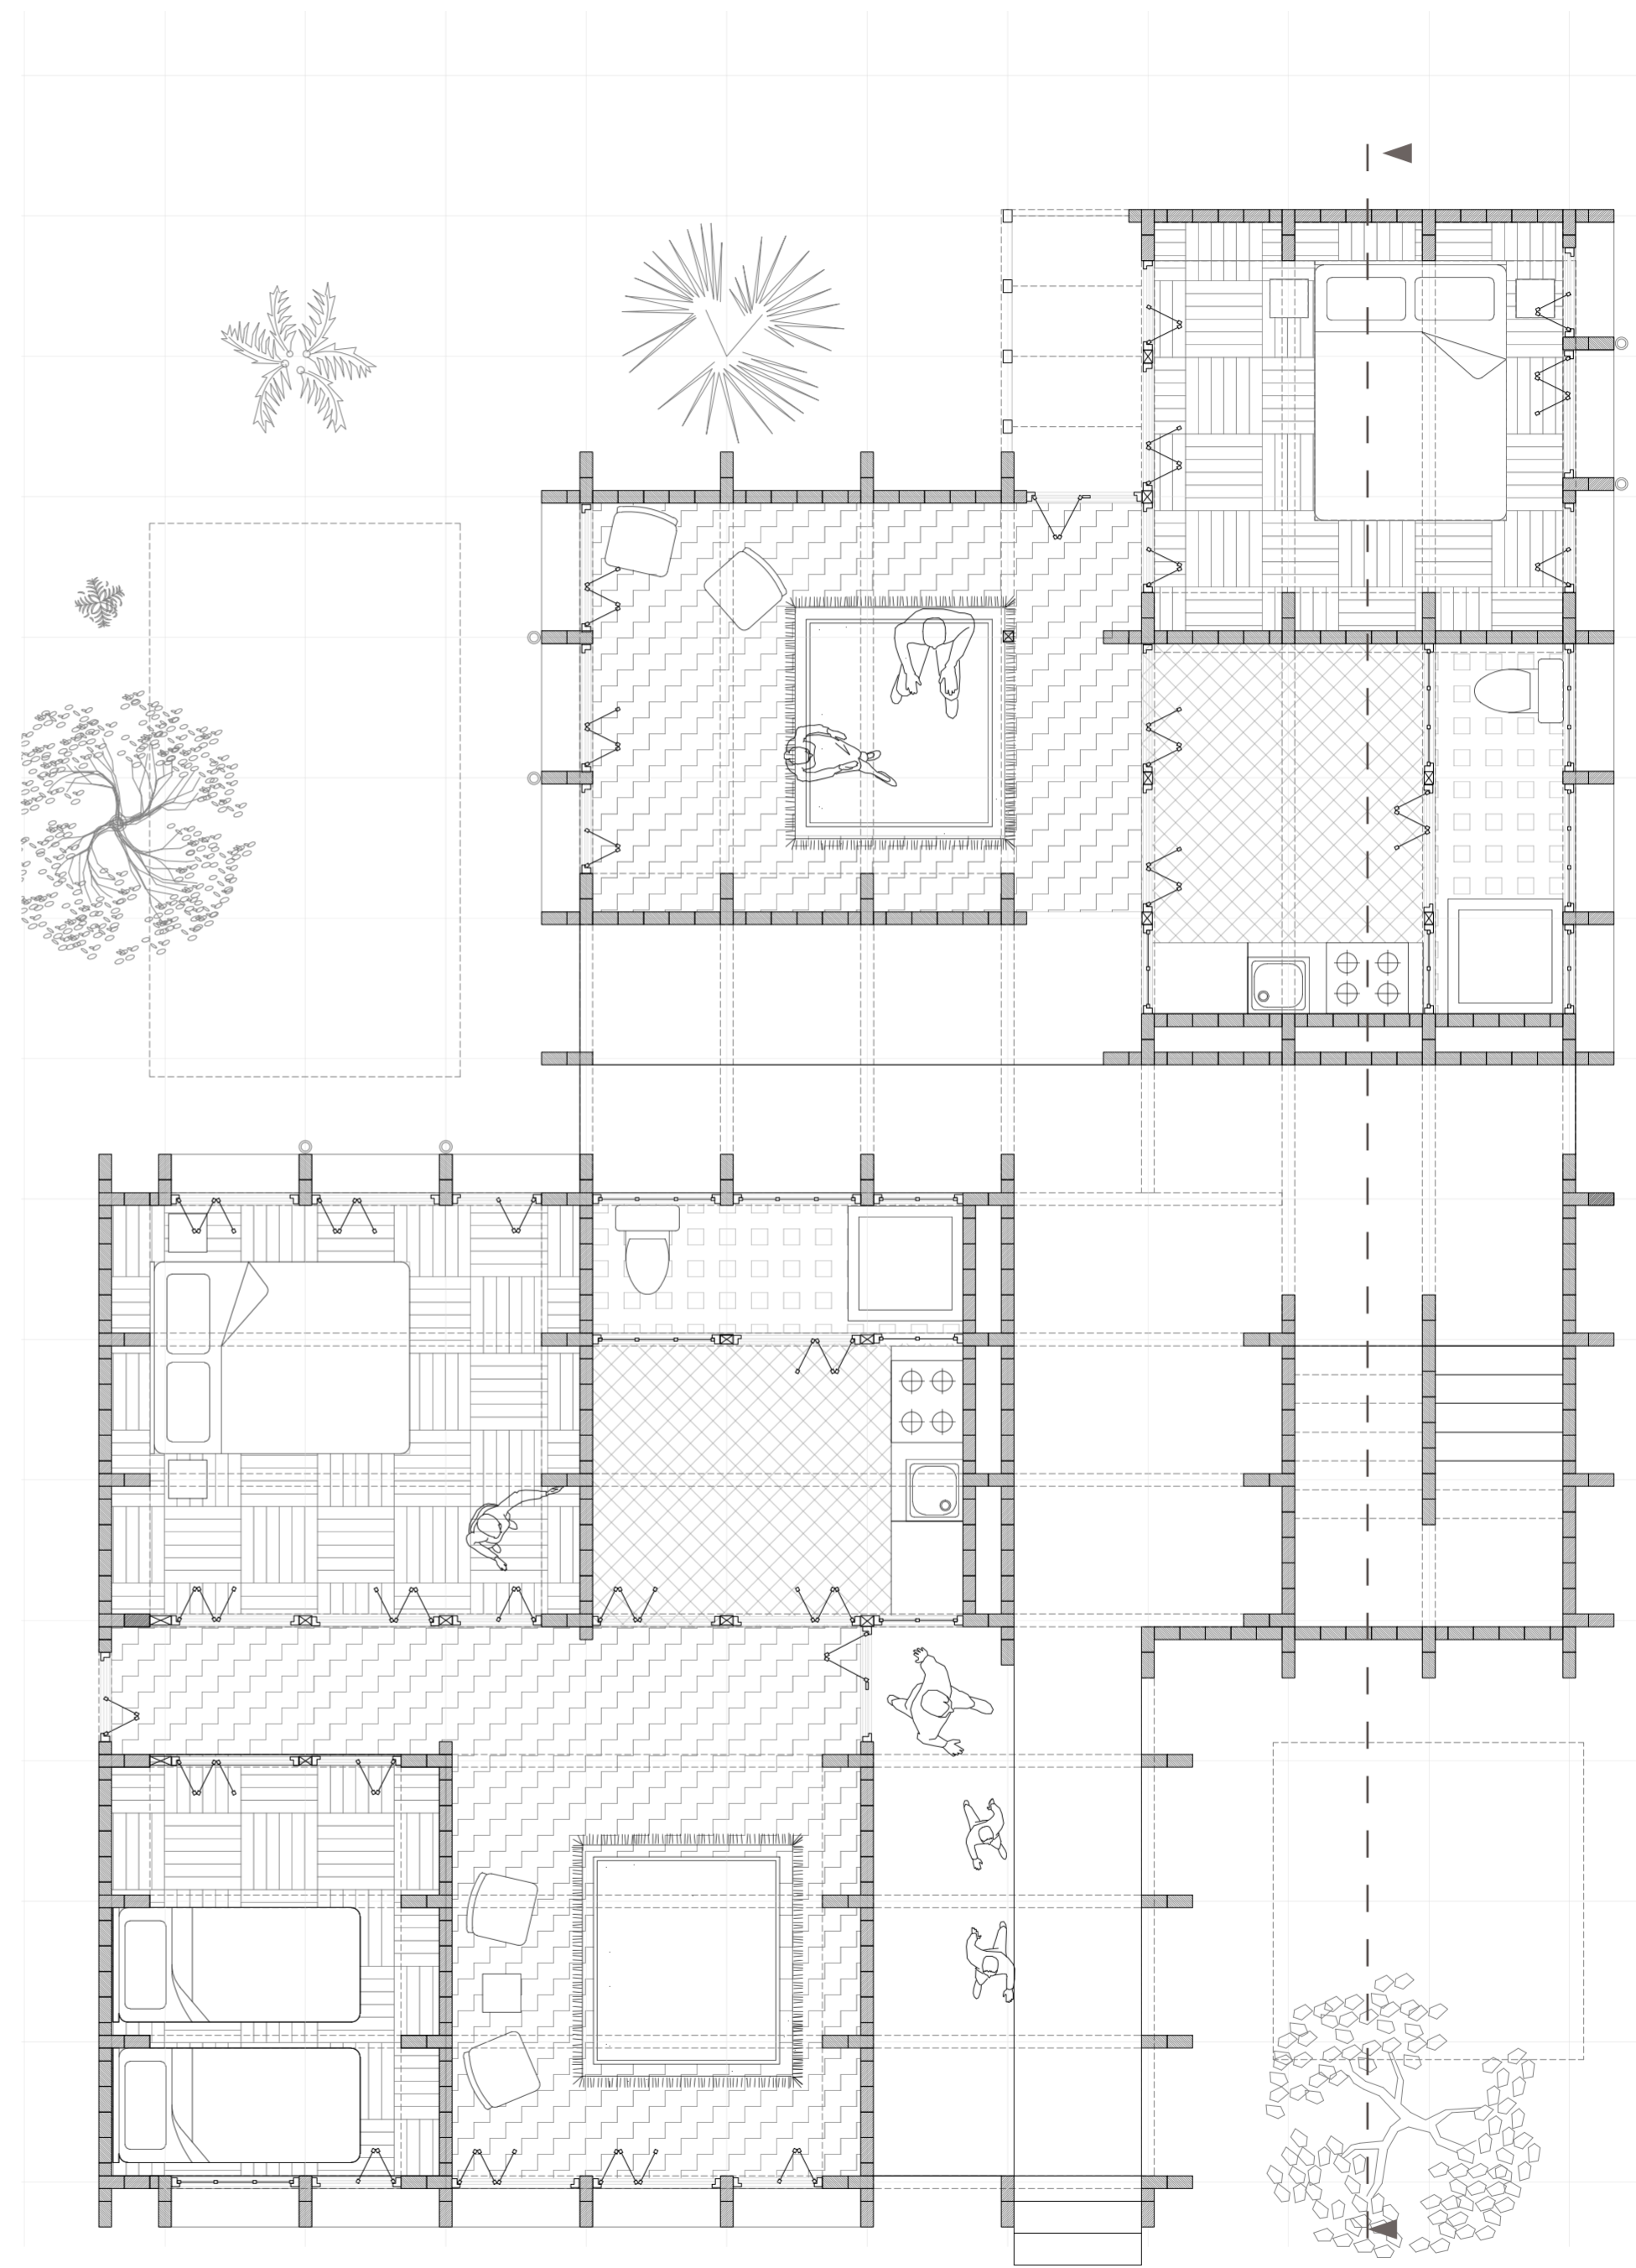


floor plan ground floor year 5 1:50

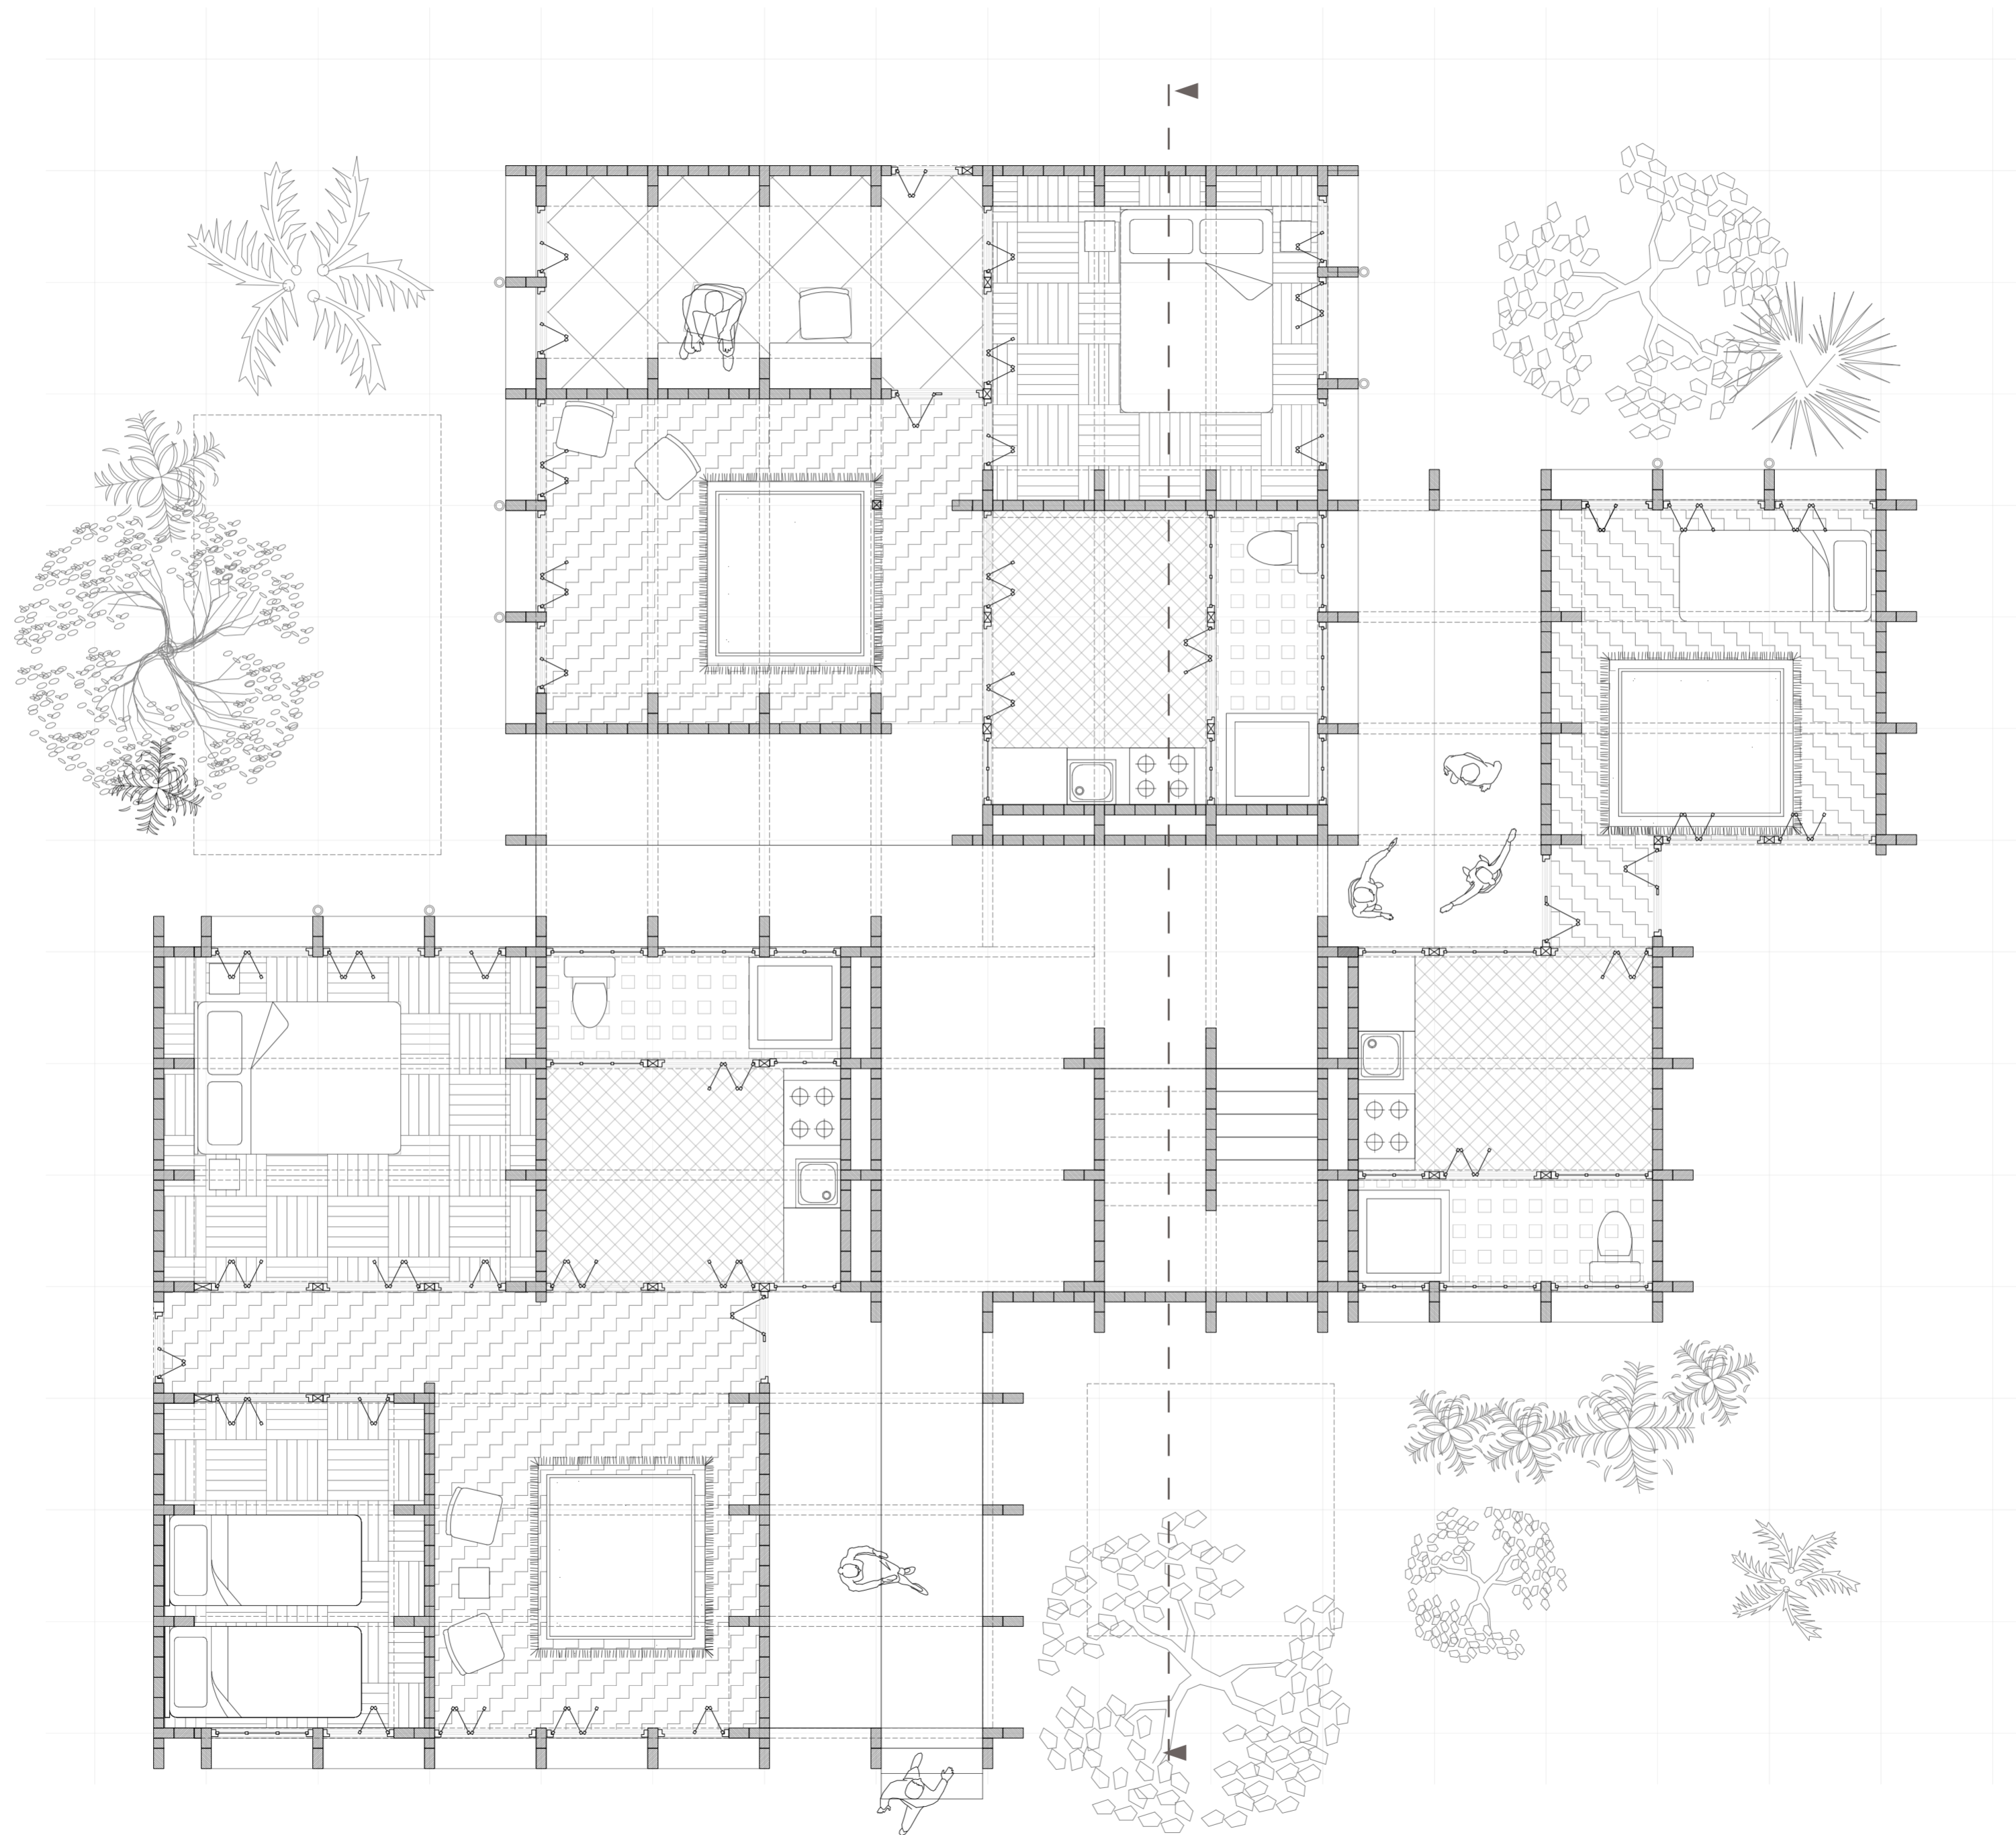


floor plan ground floor year 10 1:50

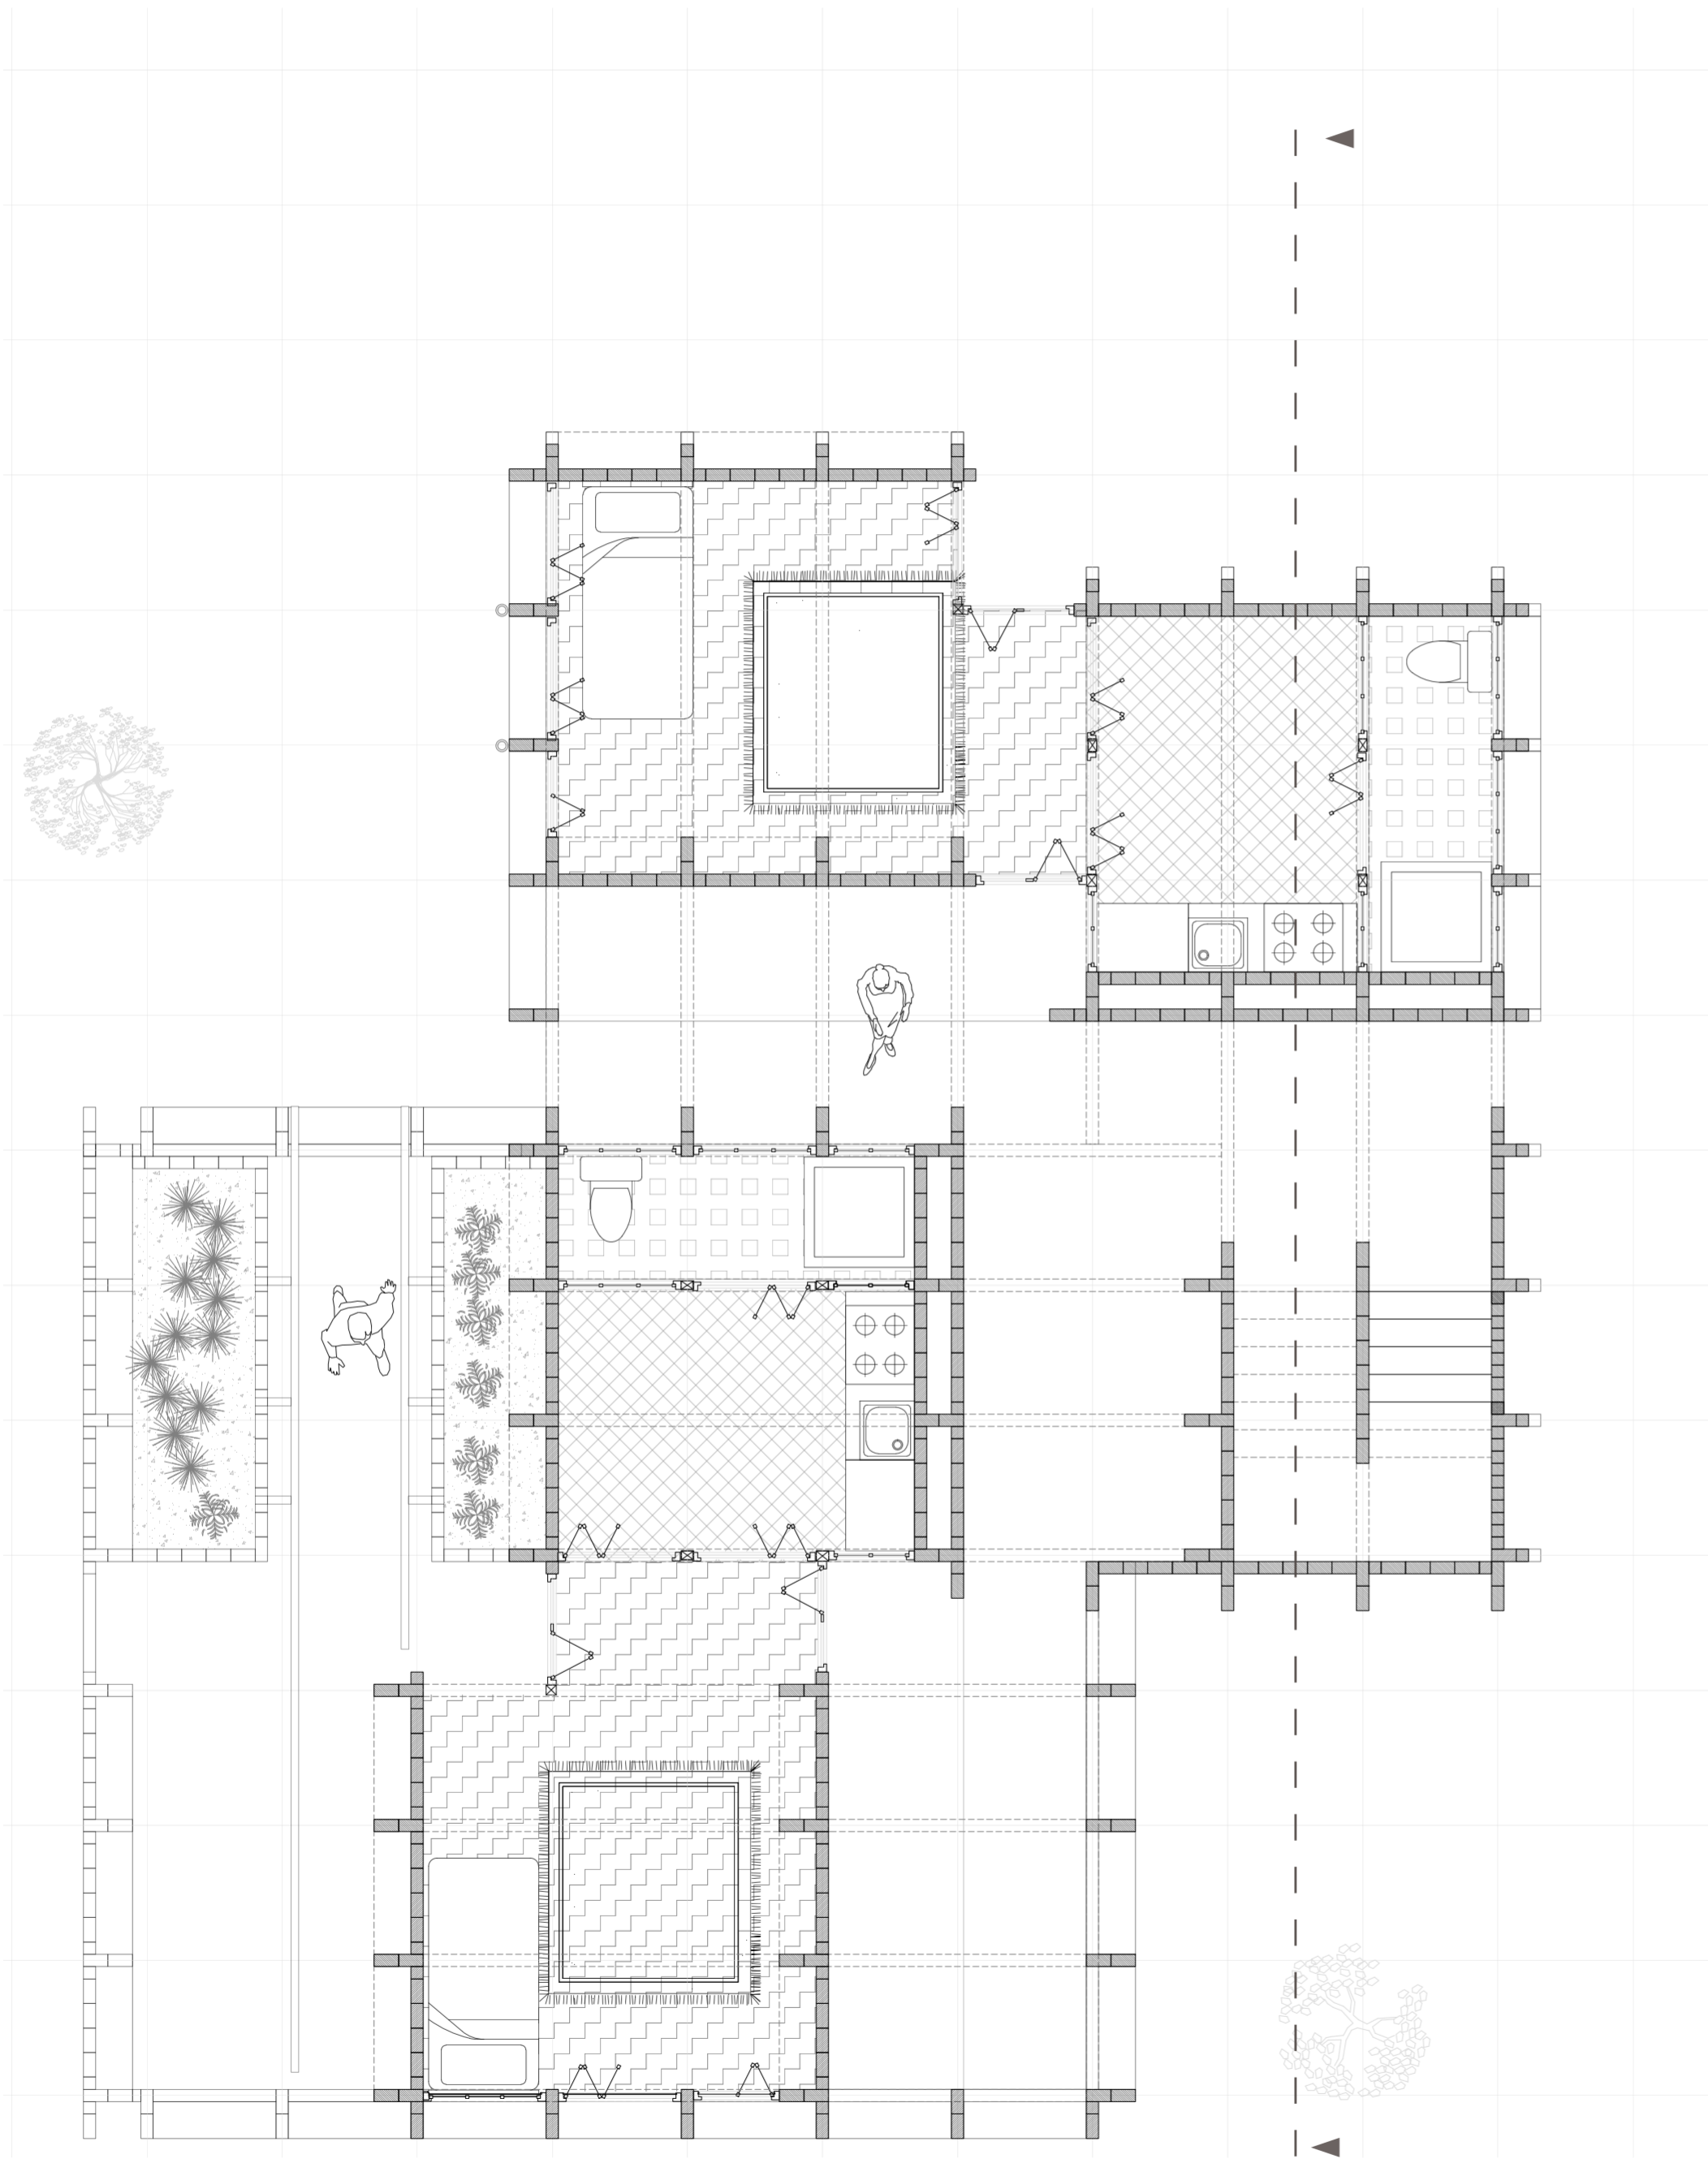


floorplan first floor year 0 1:50

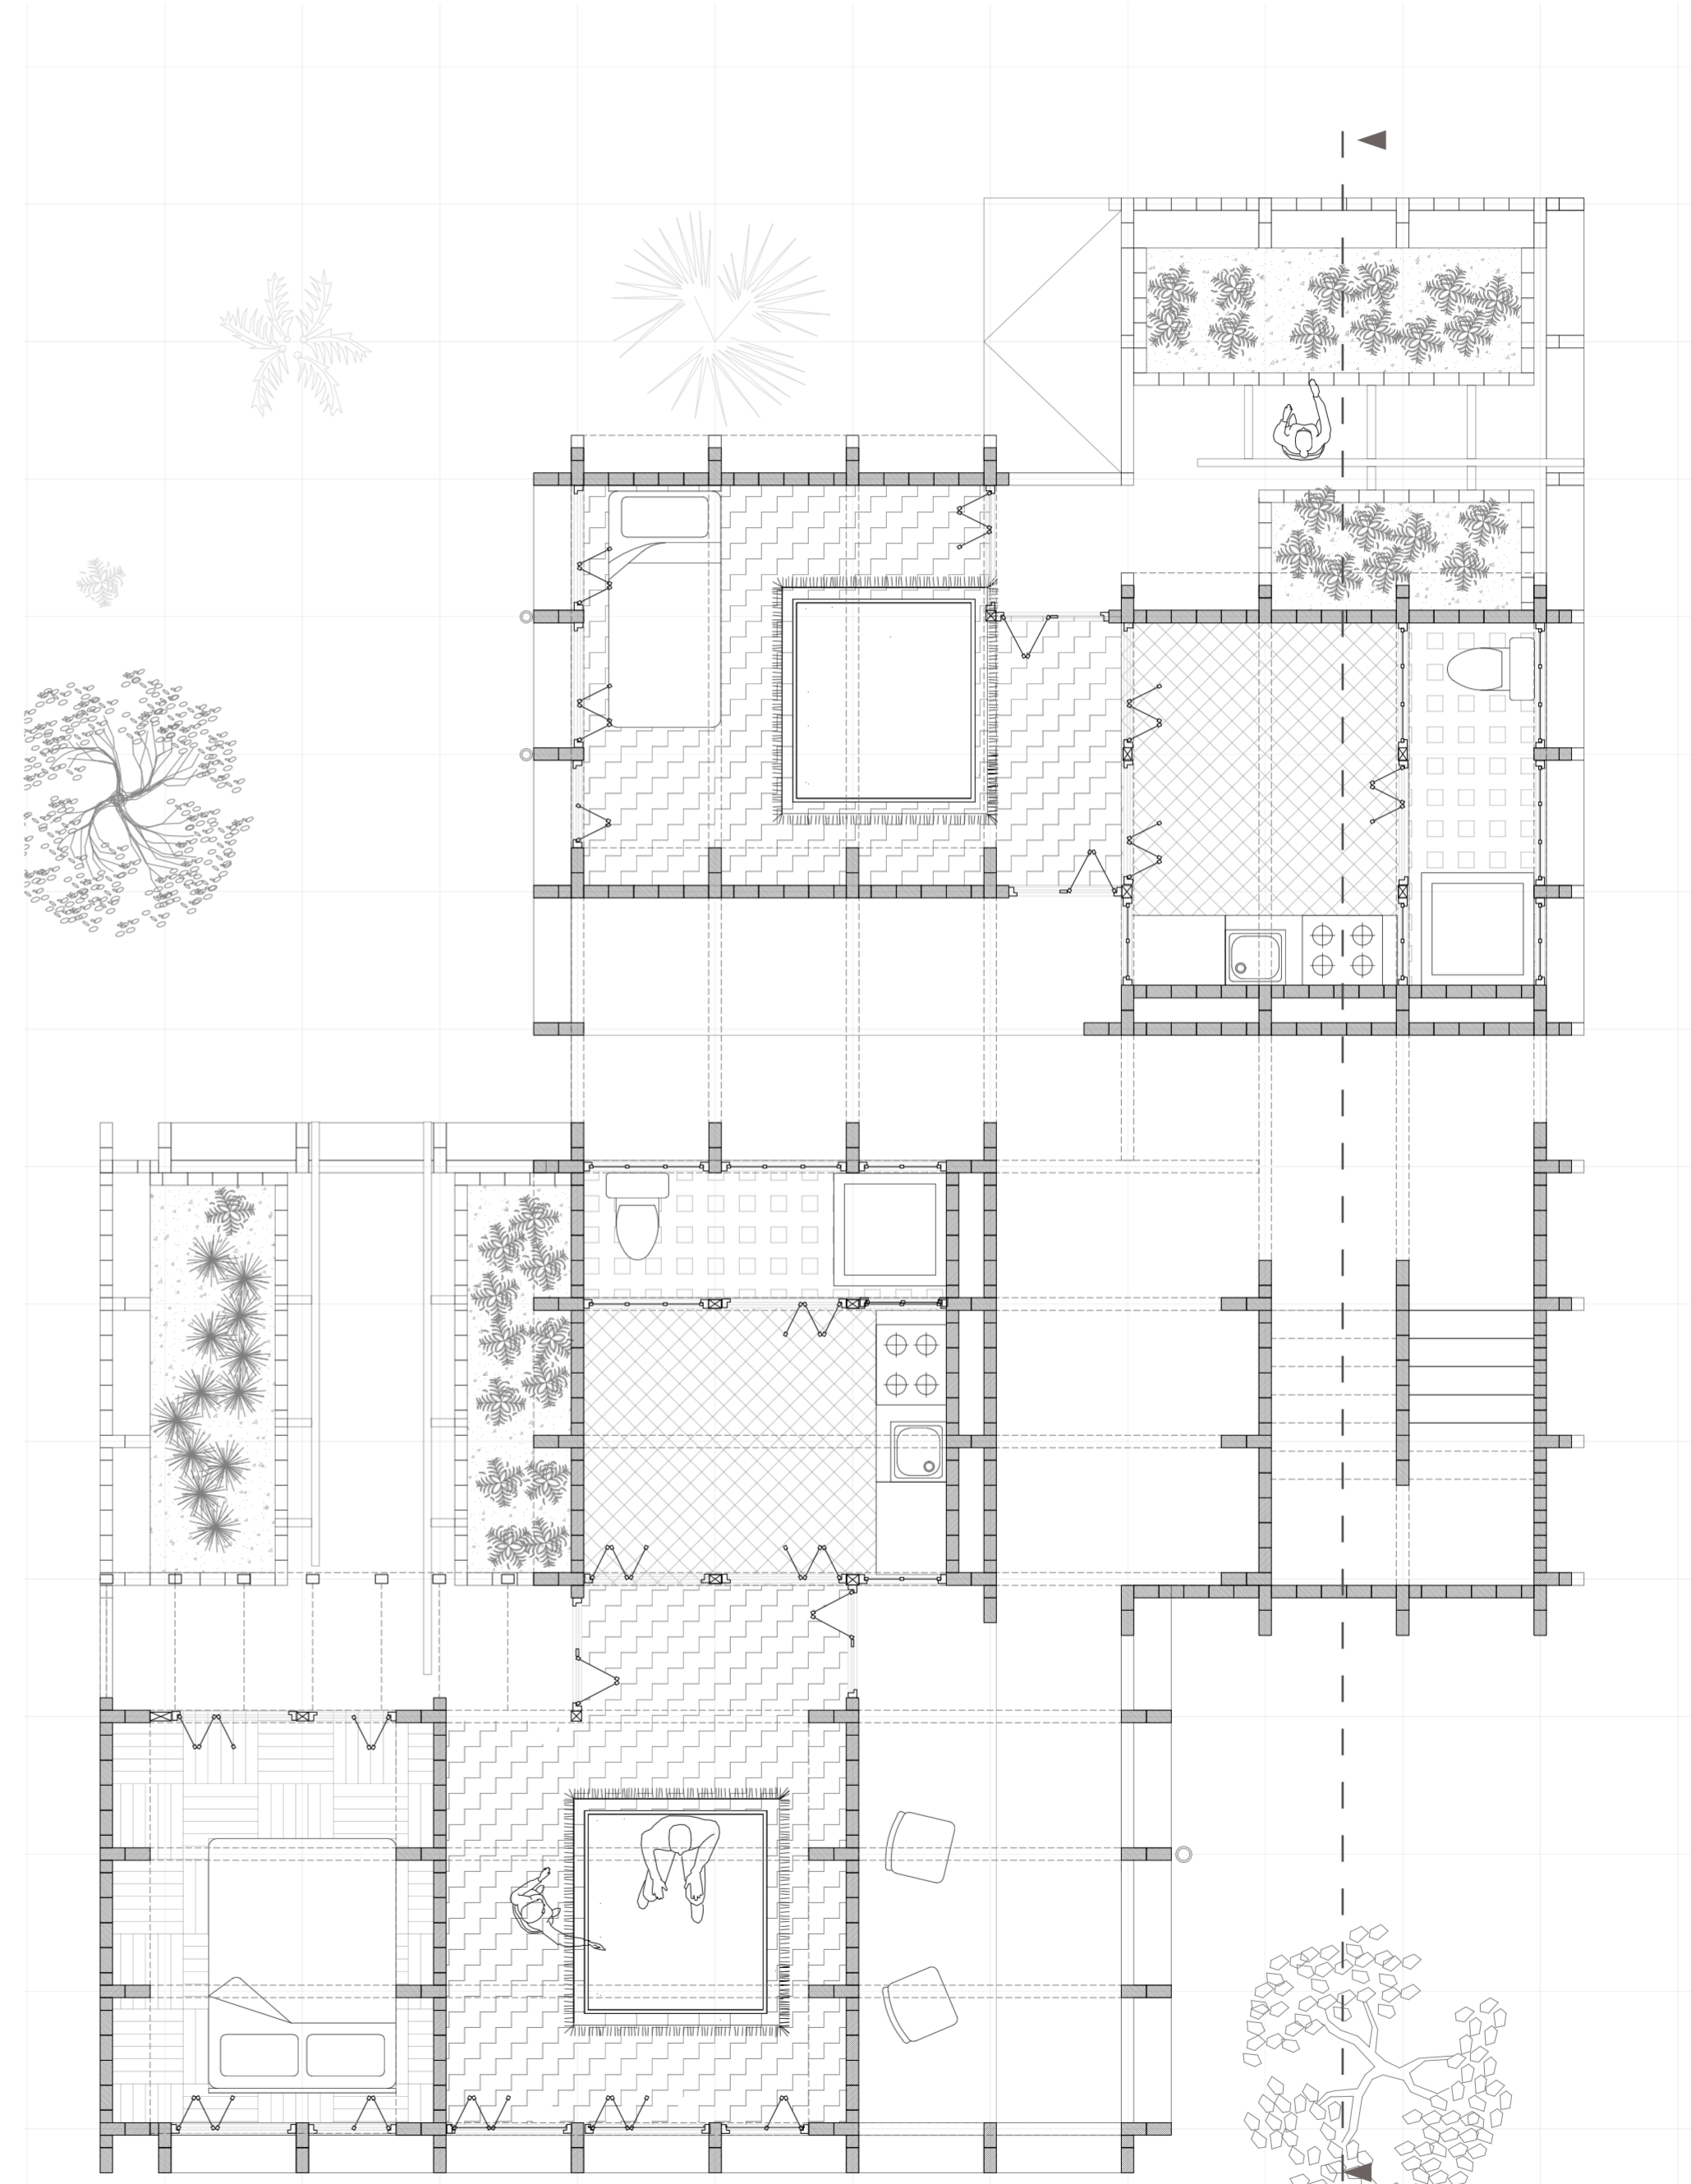


floor plan first floor year 5 1:50

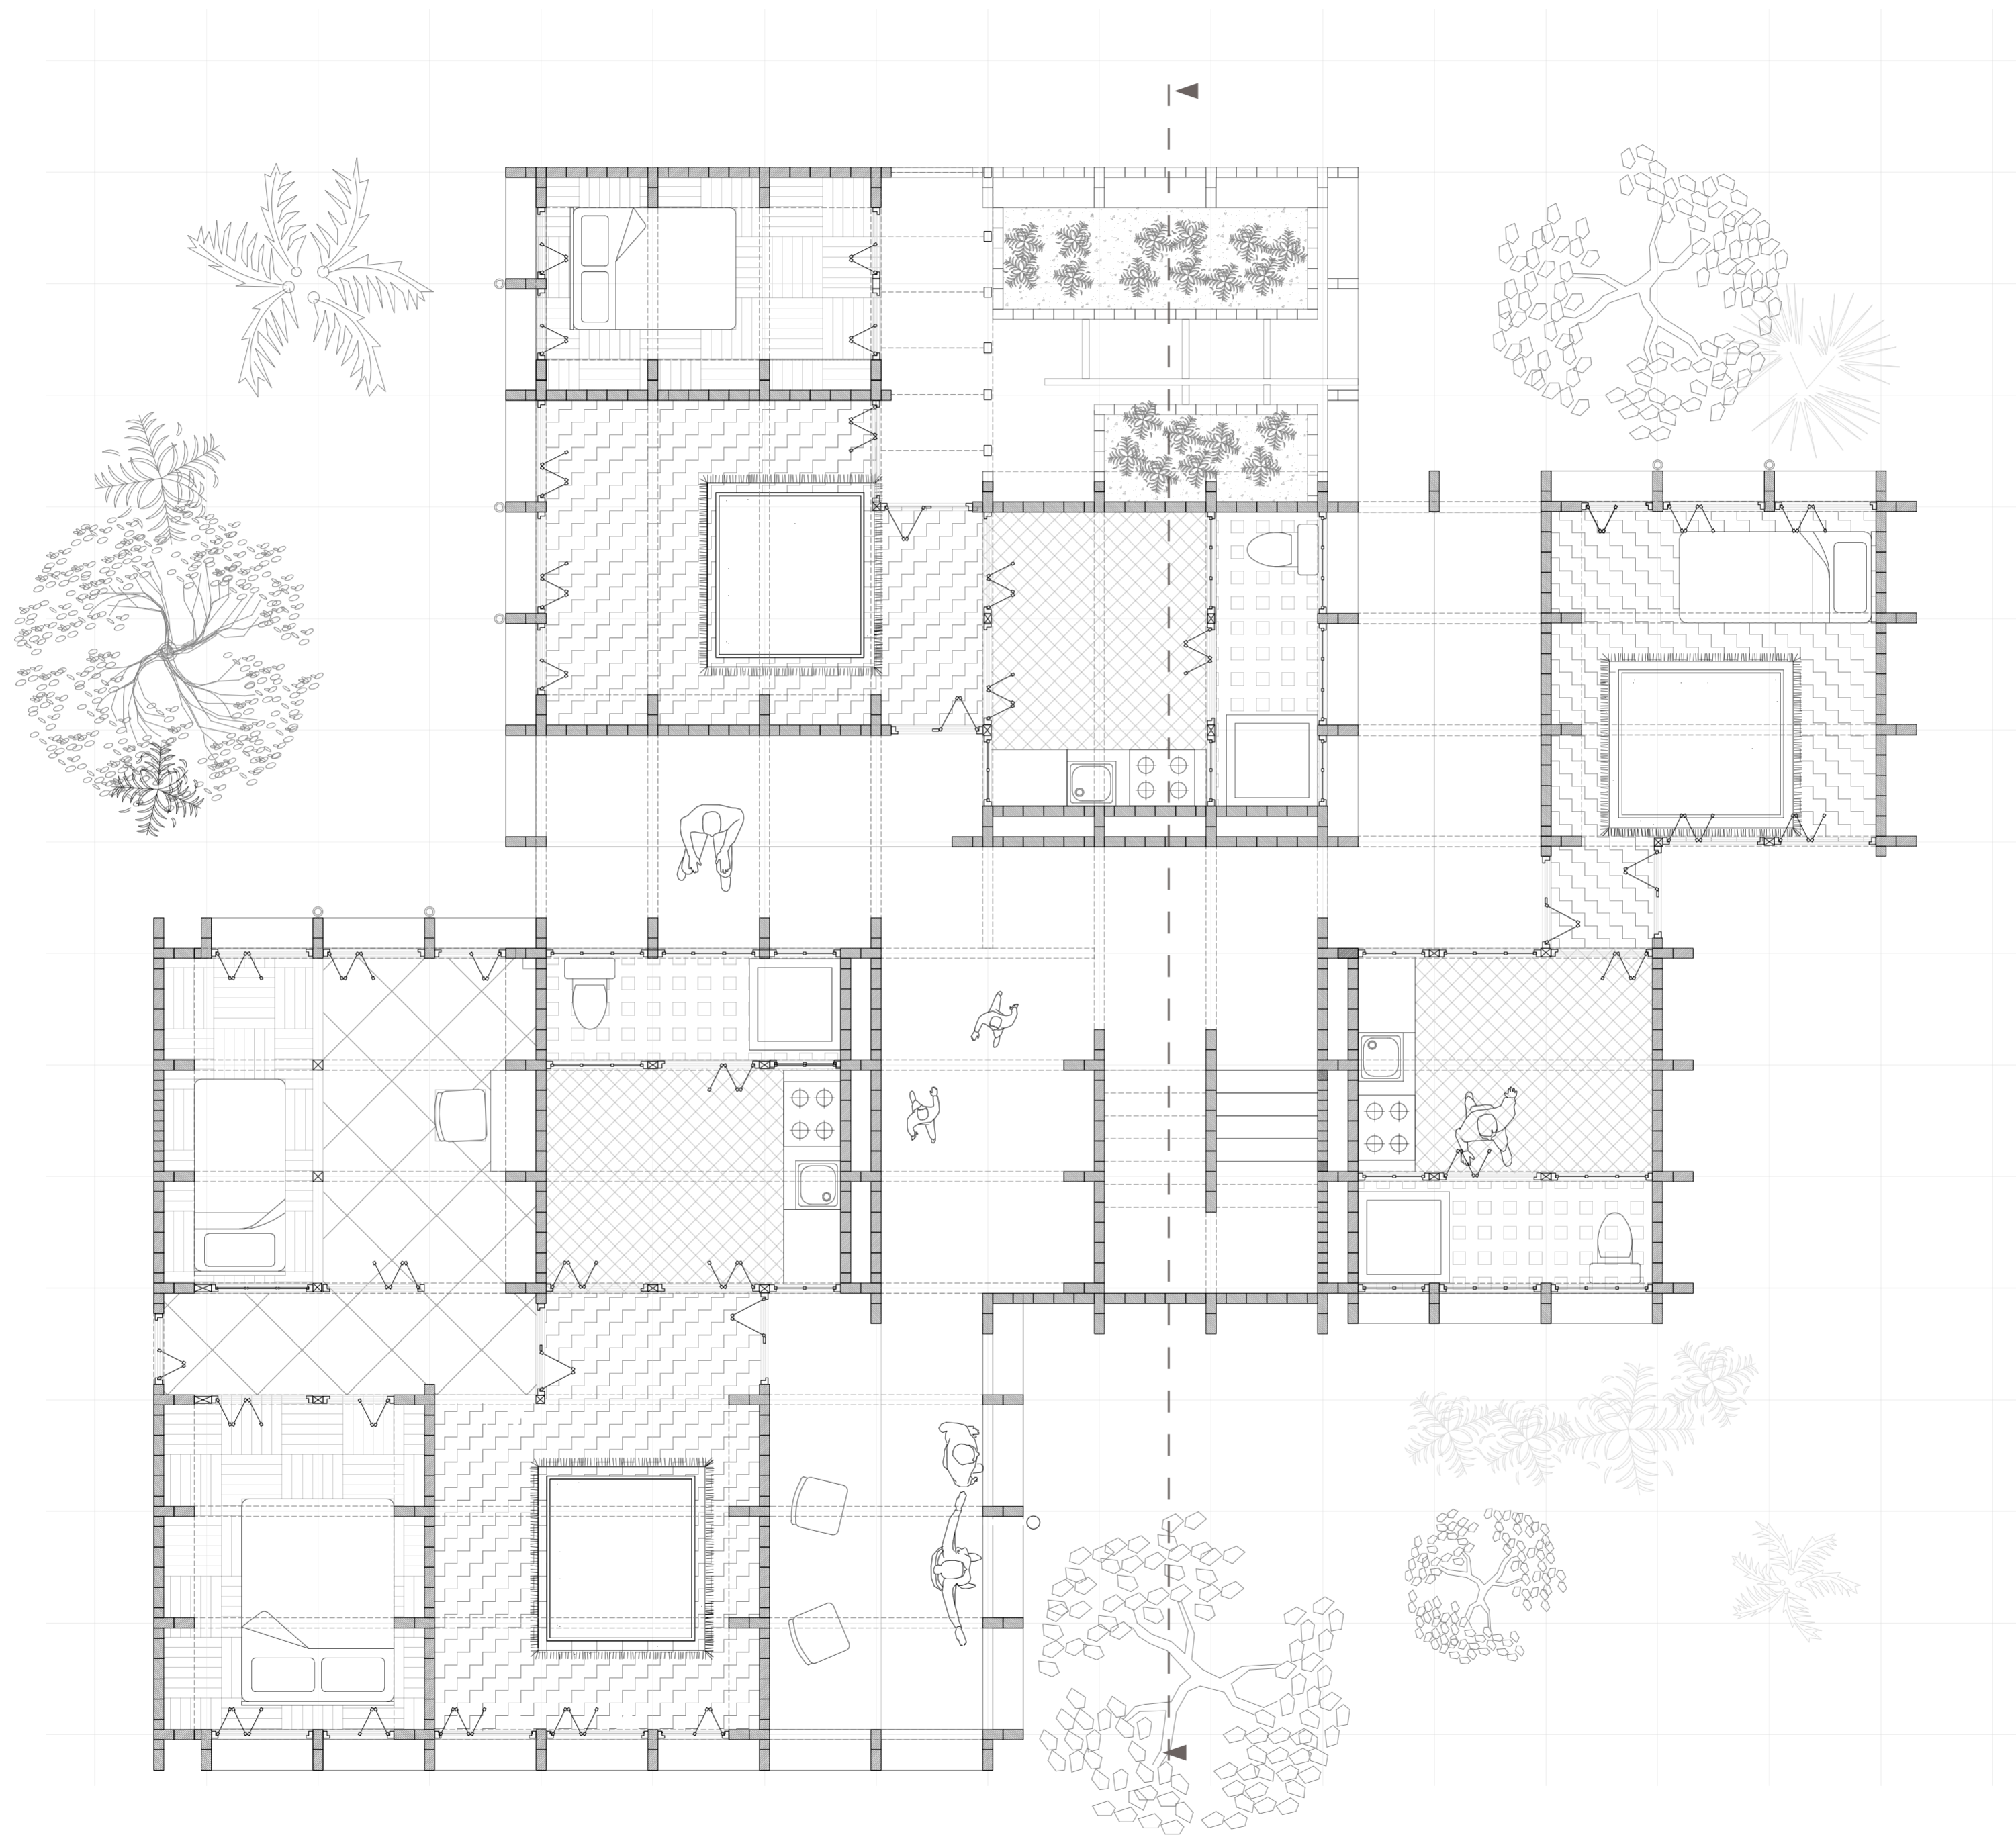


floor plan first floor year 10 1:50

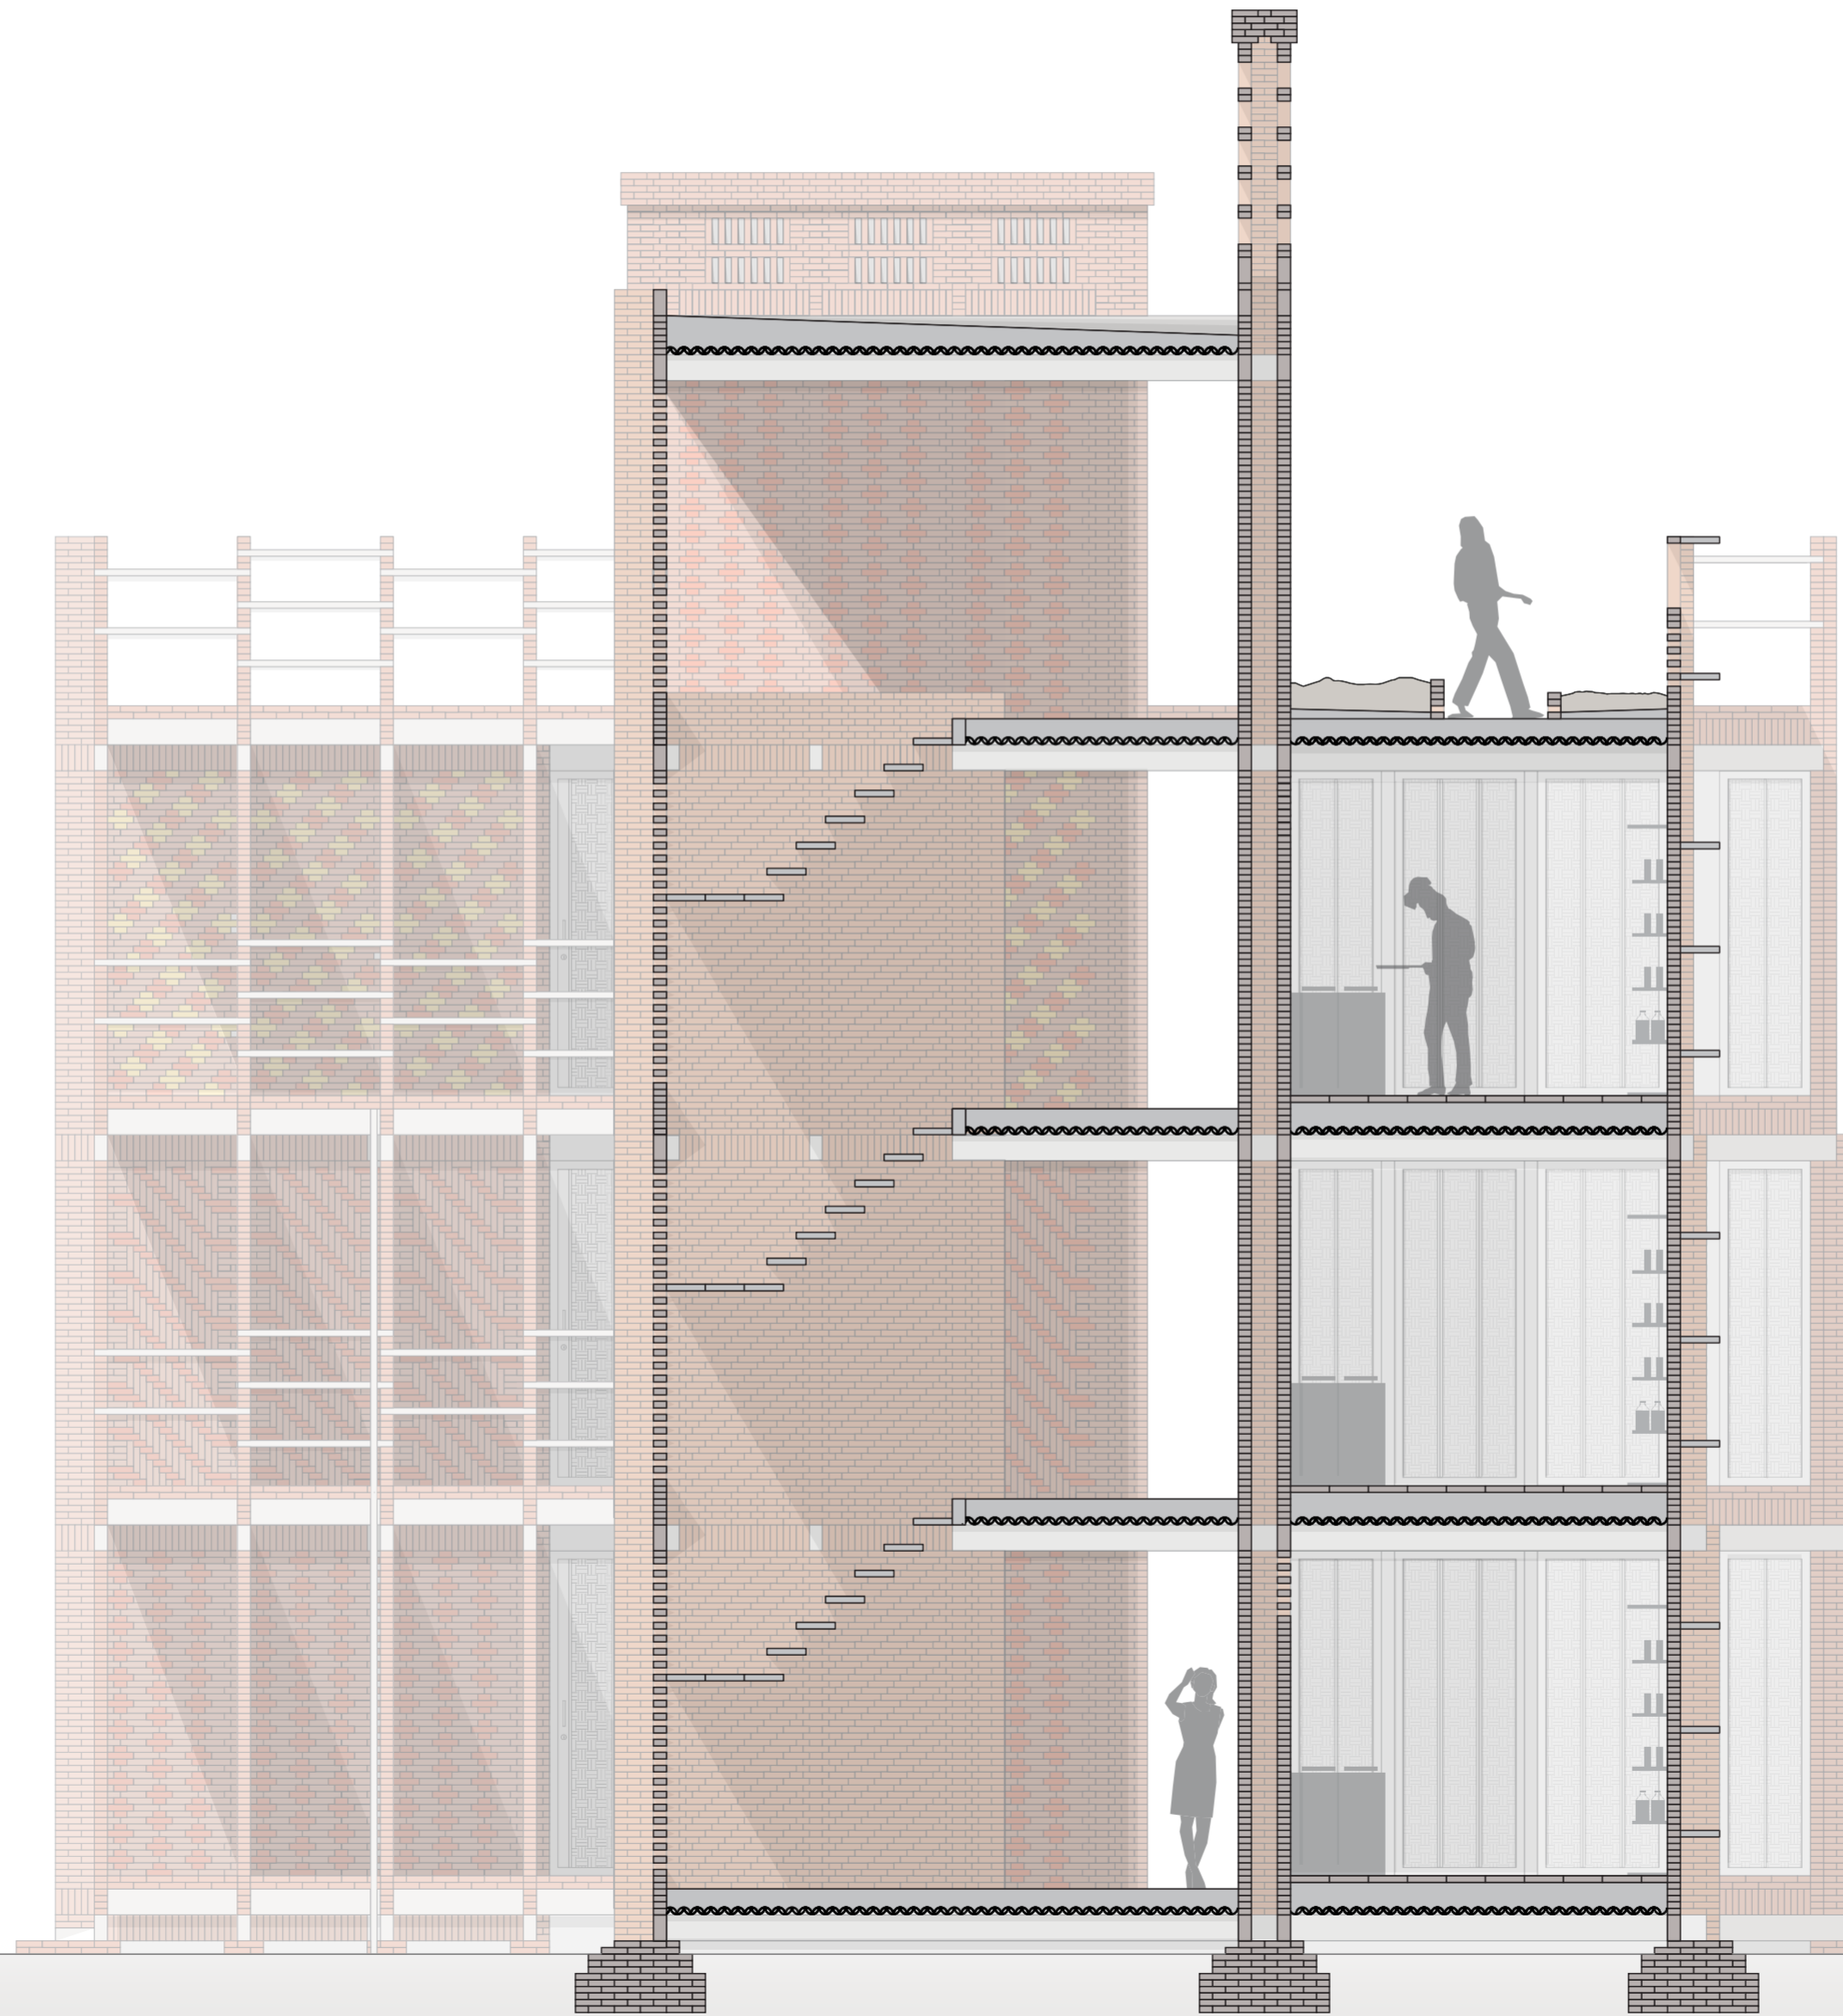


section year 0 1:50

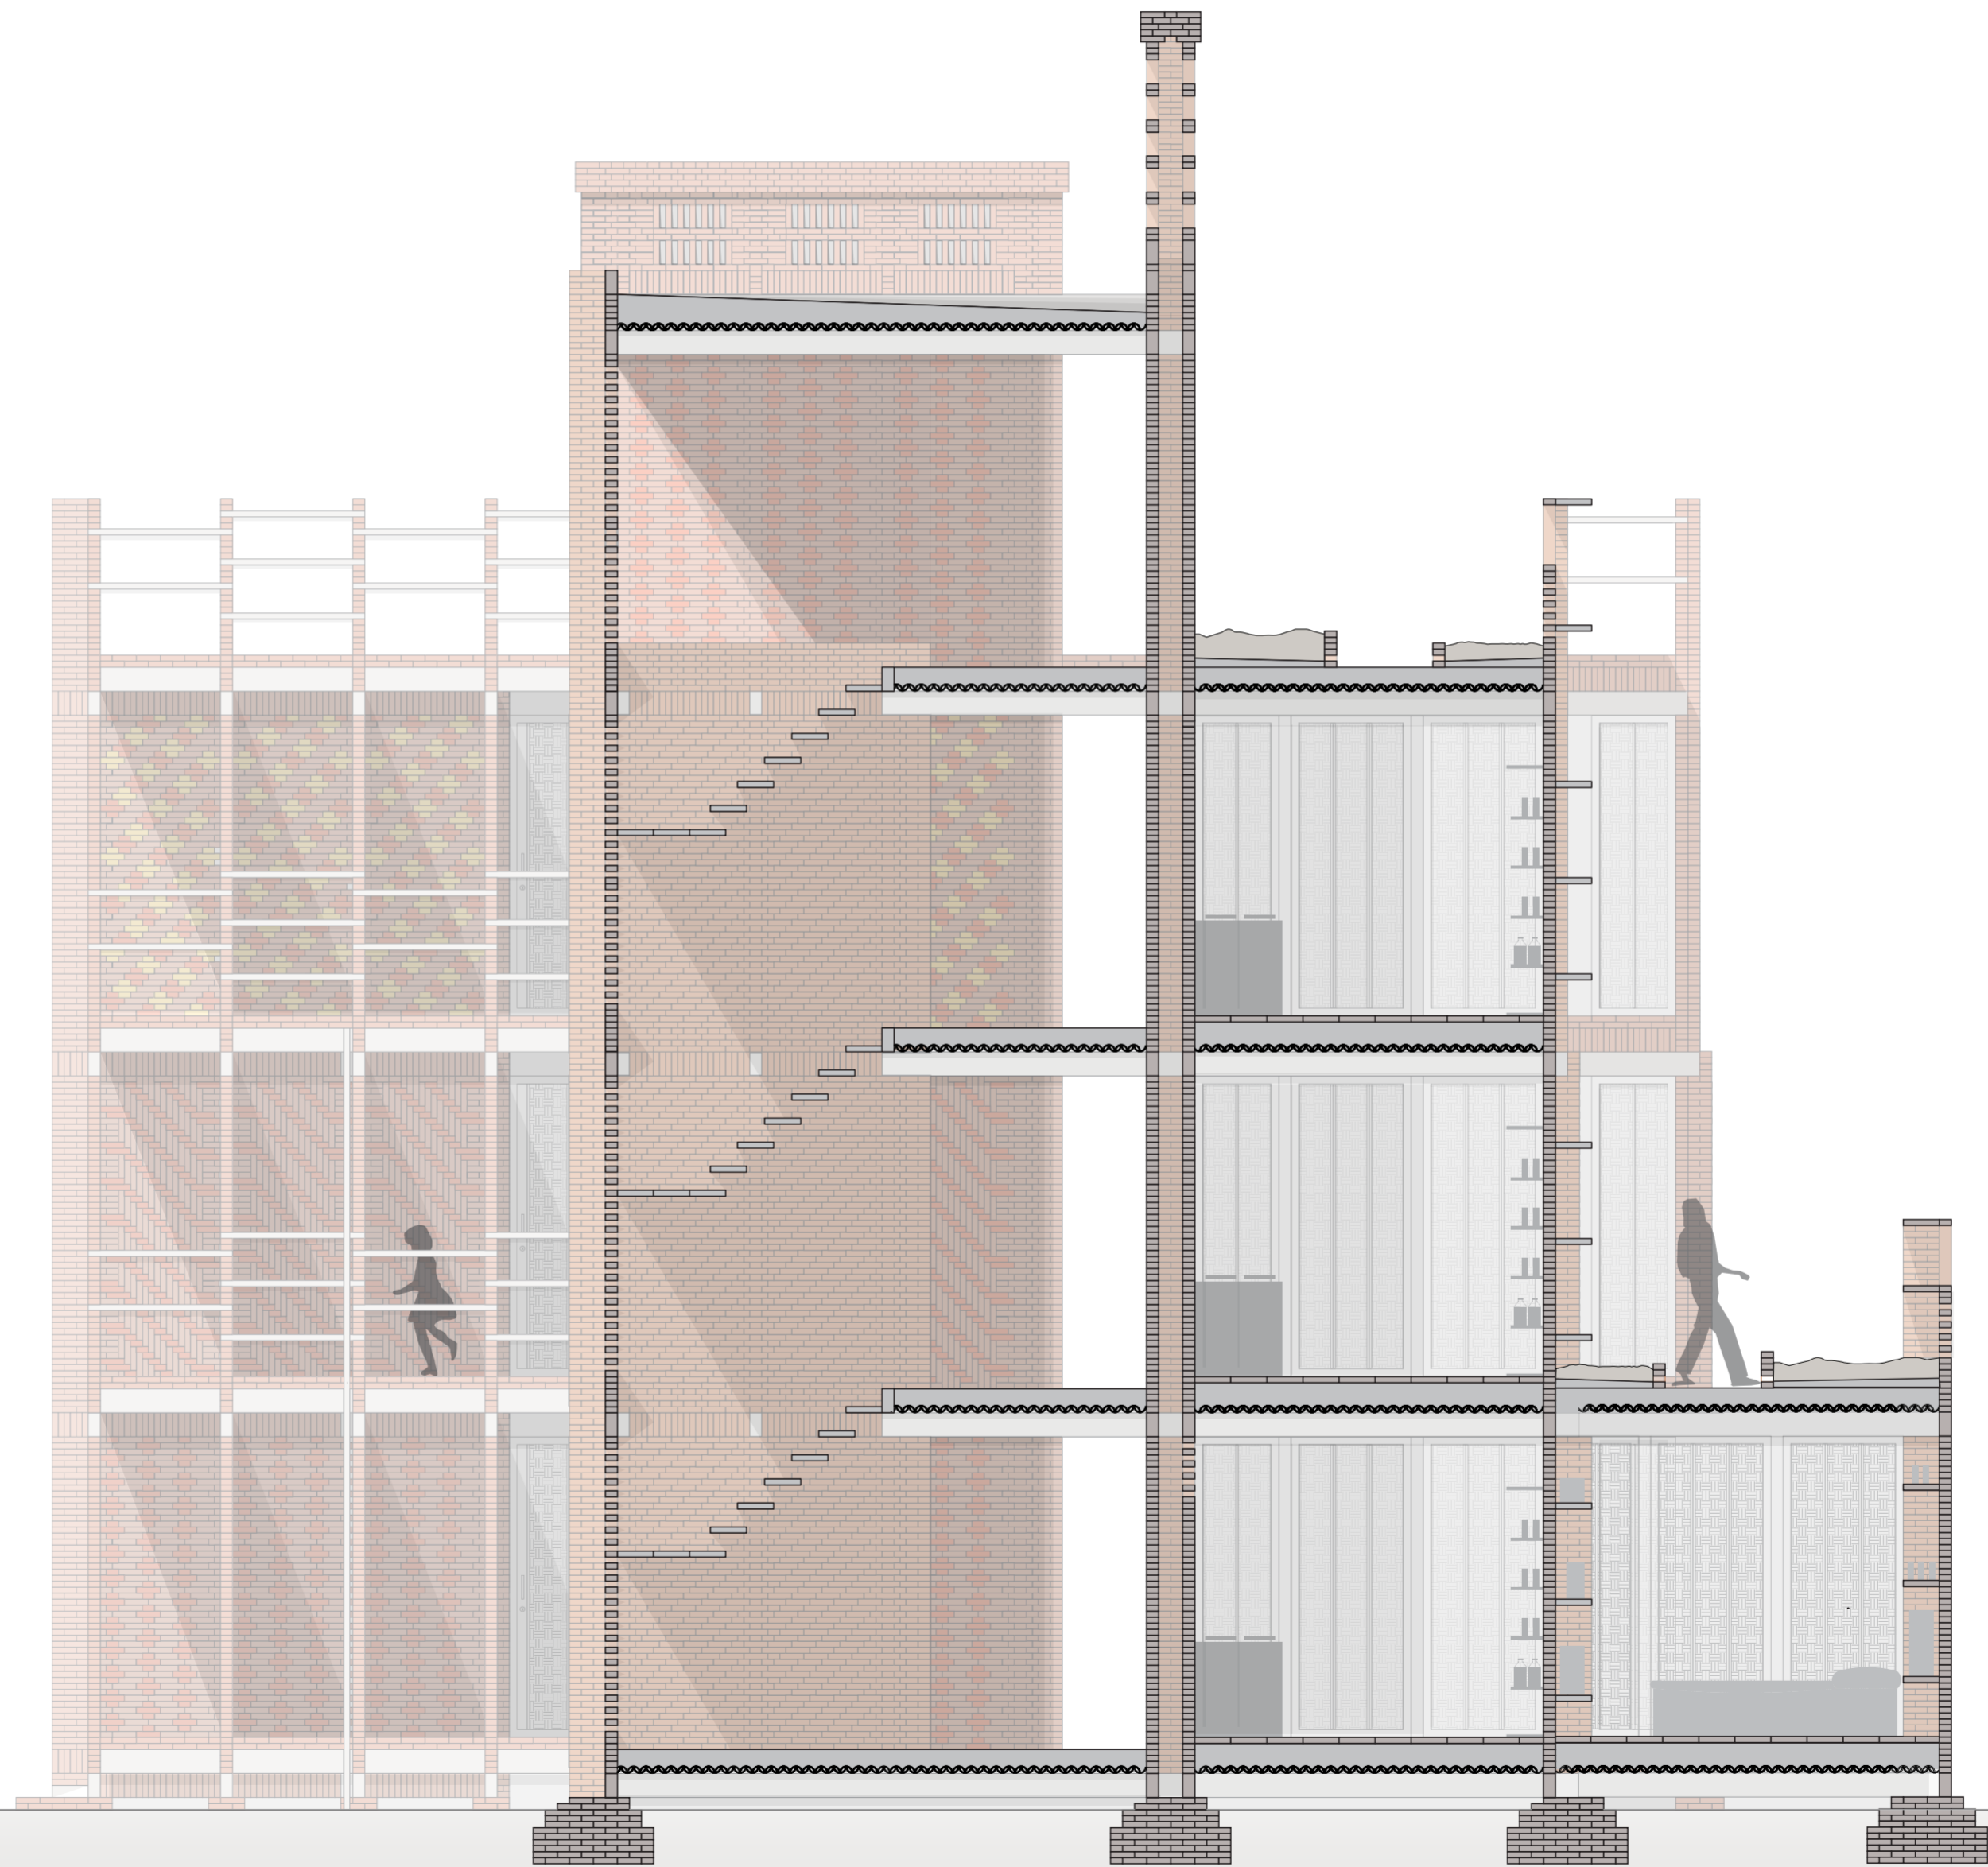


section year 5 1:50

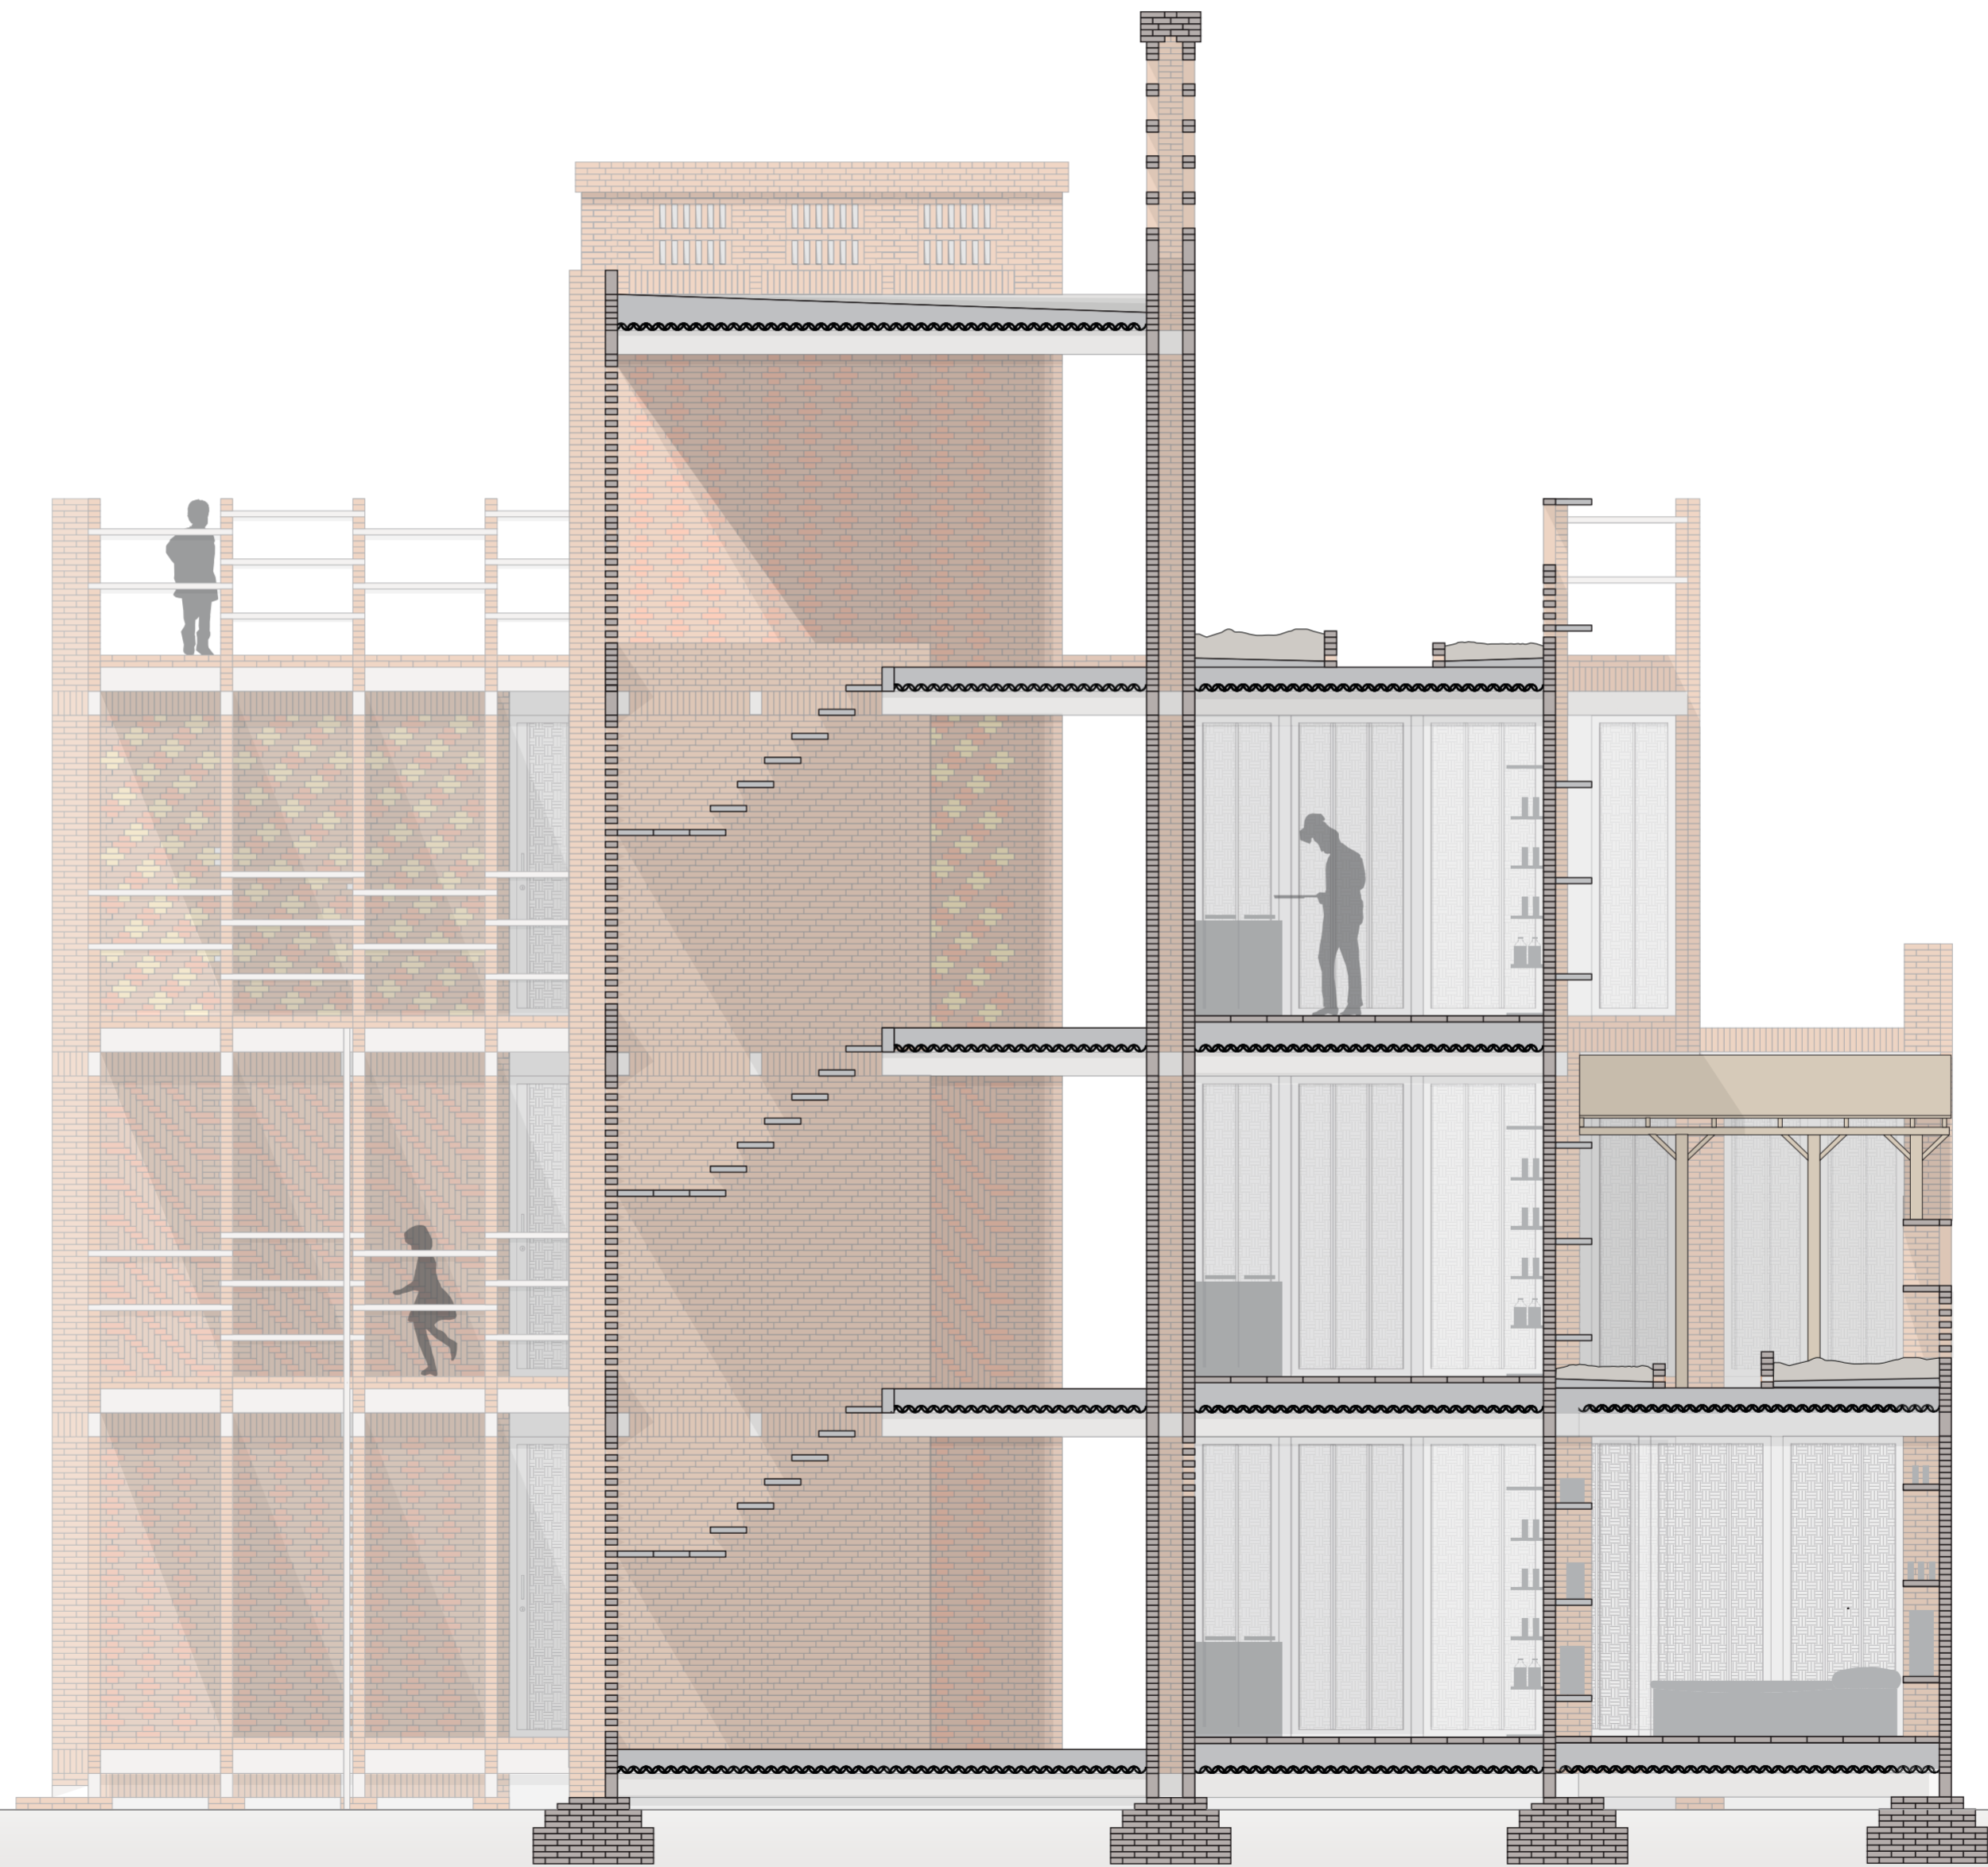


section year 10 1:50

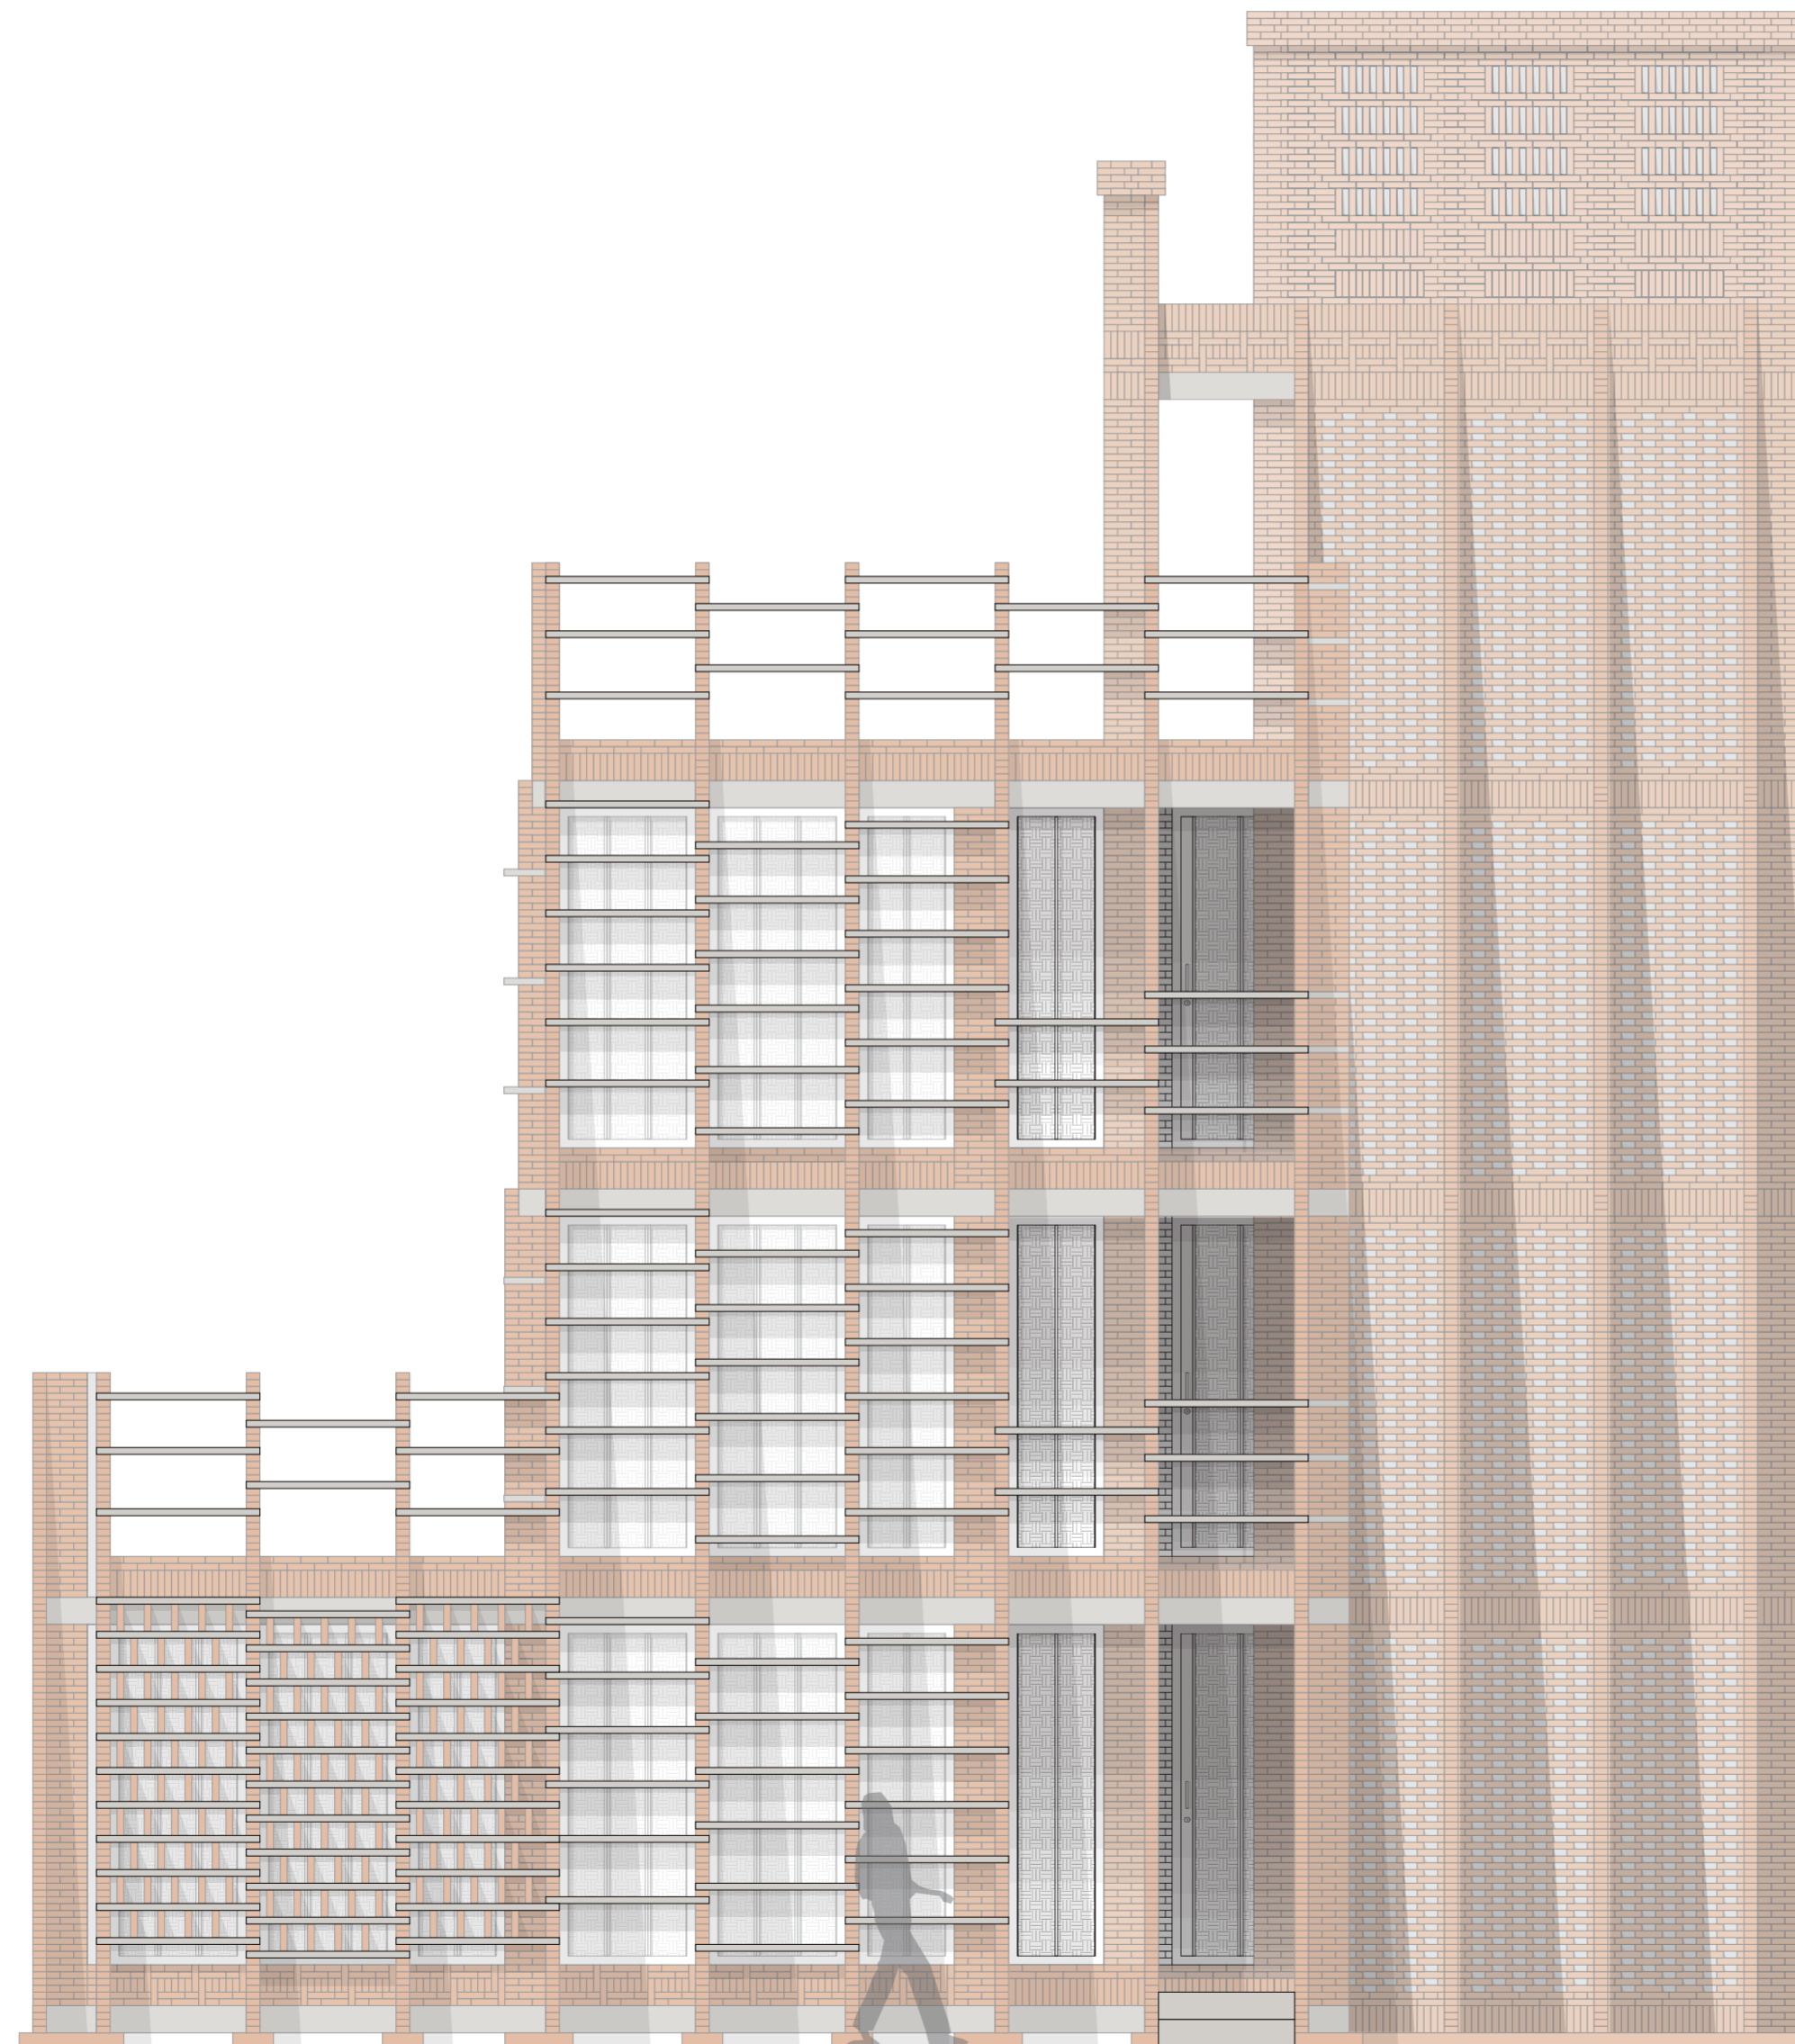


south elevation year 0 1:50

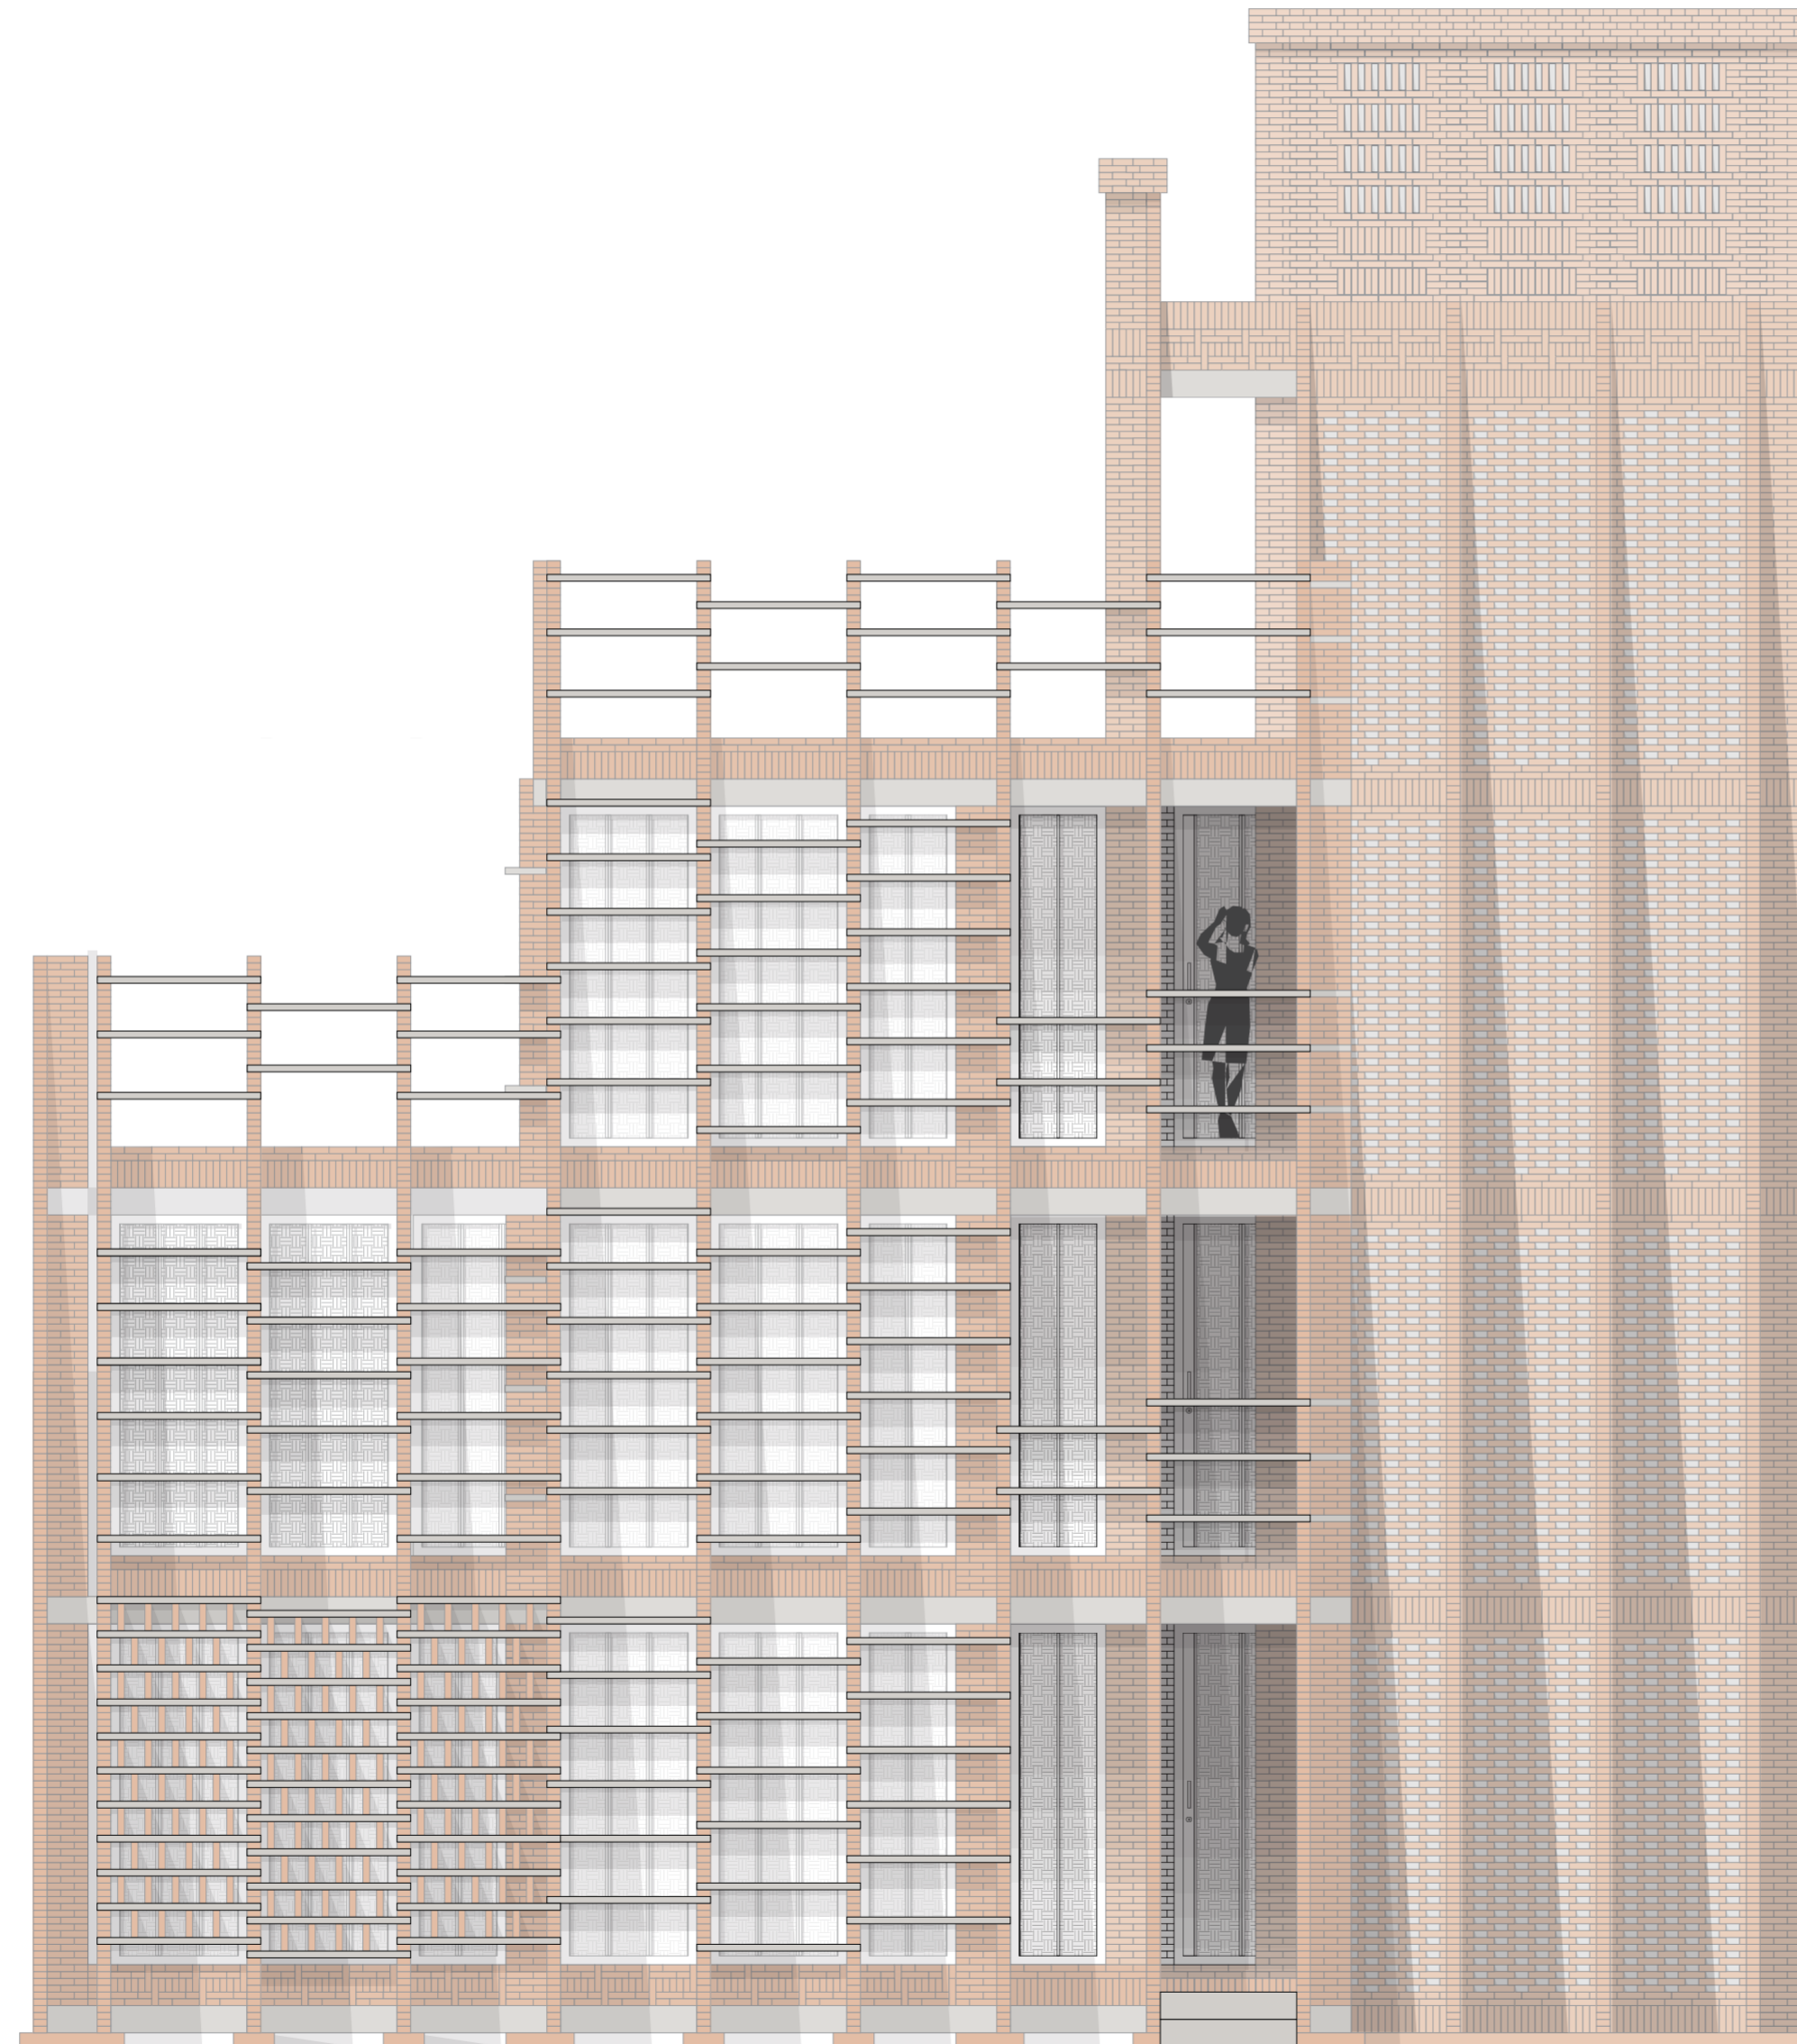


south elevation year 5 1:50

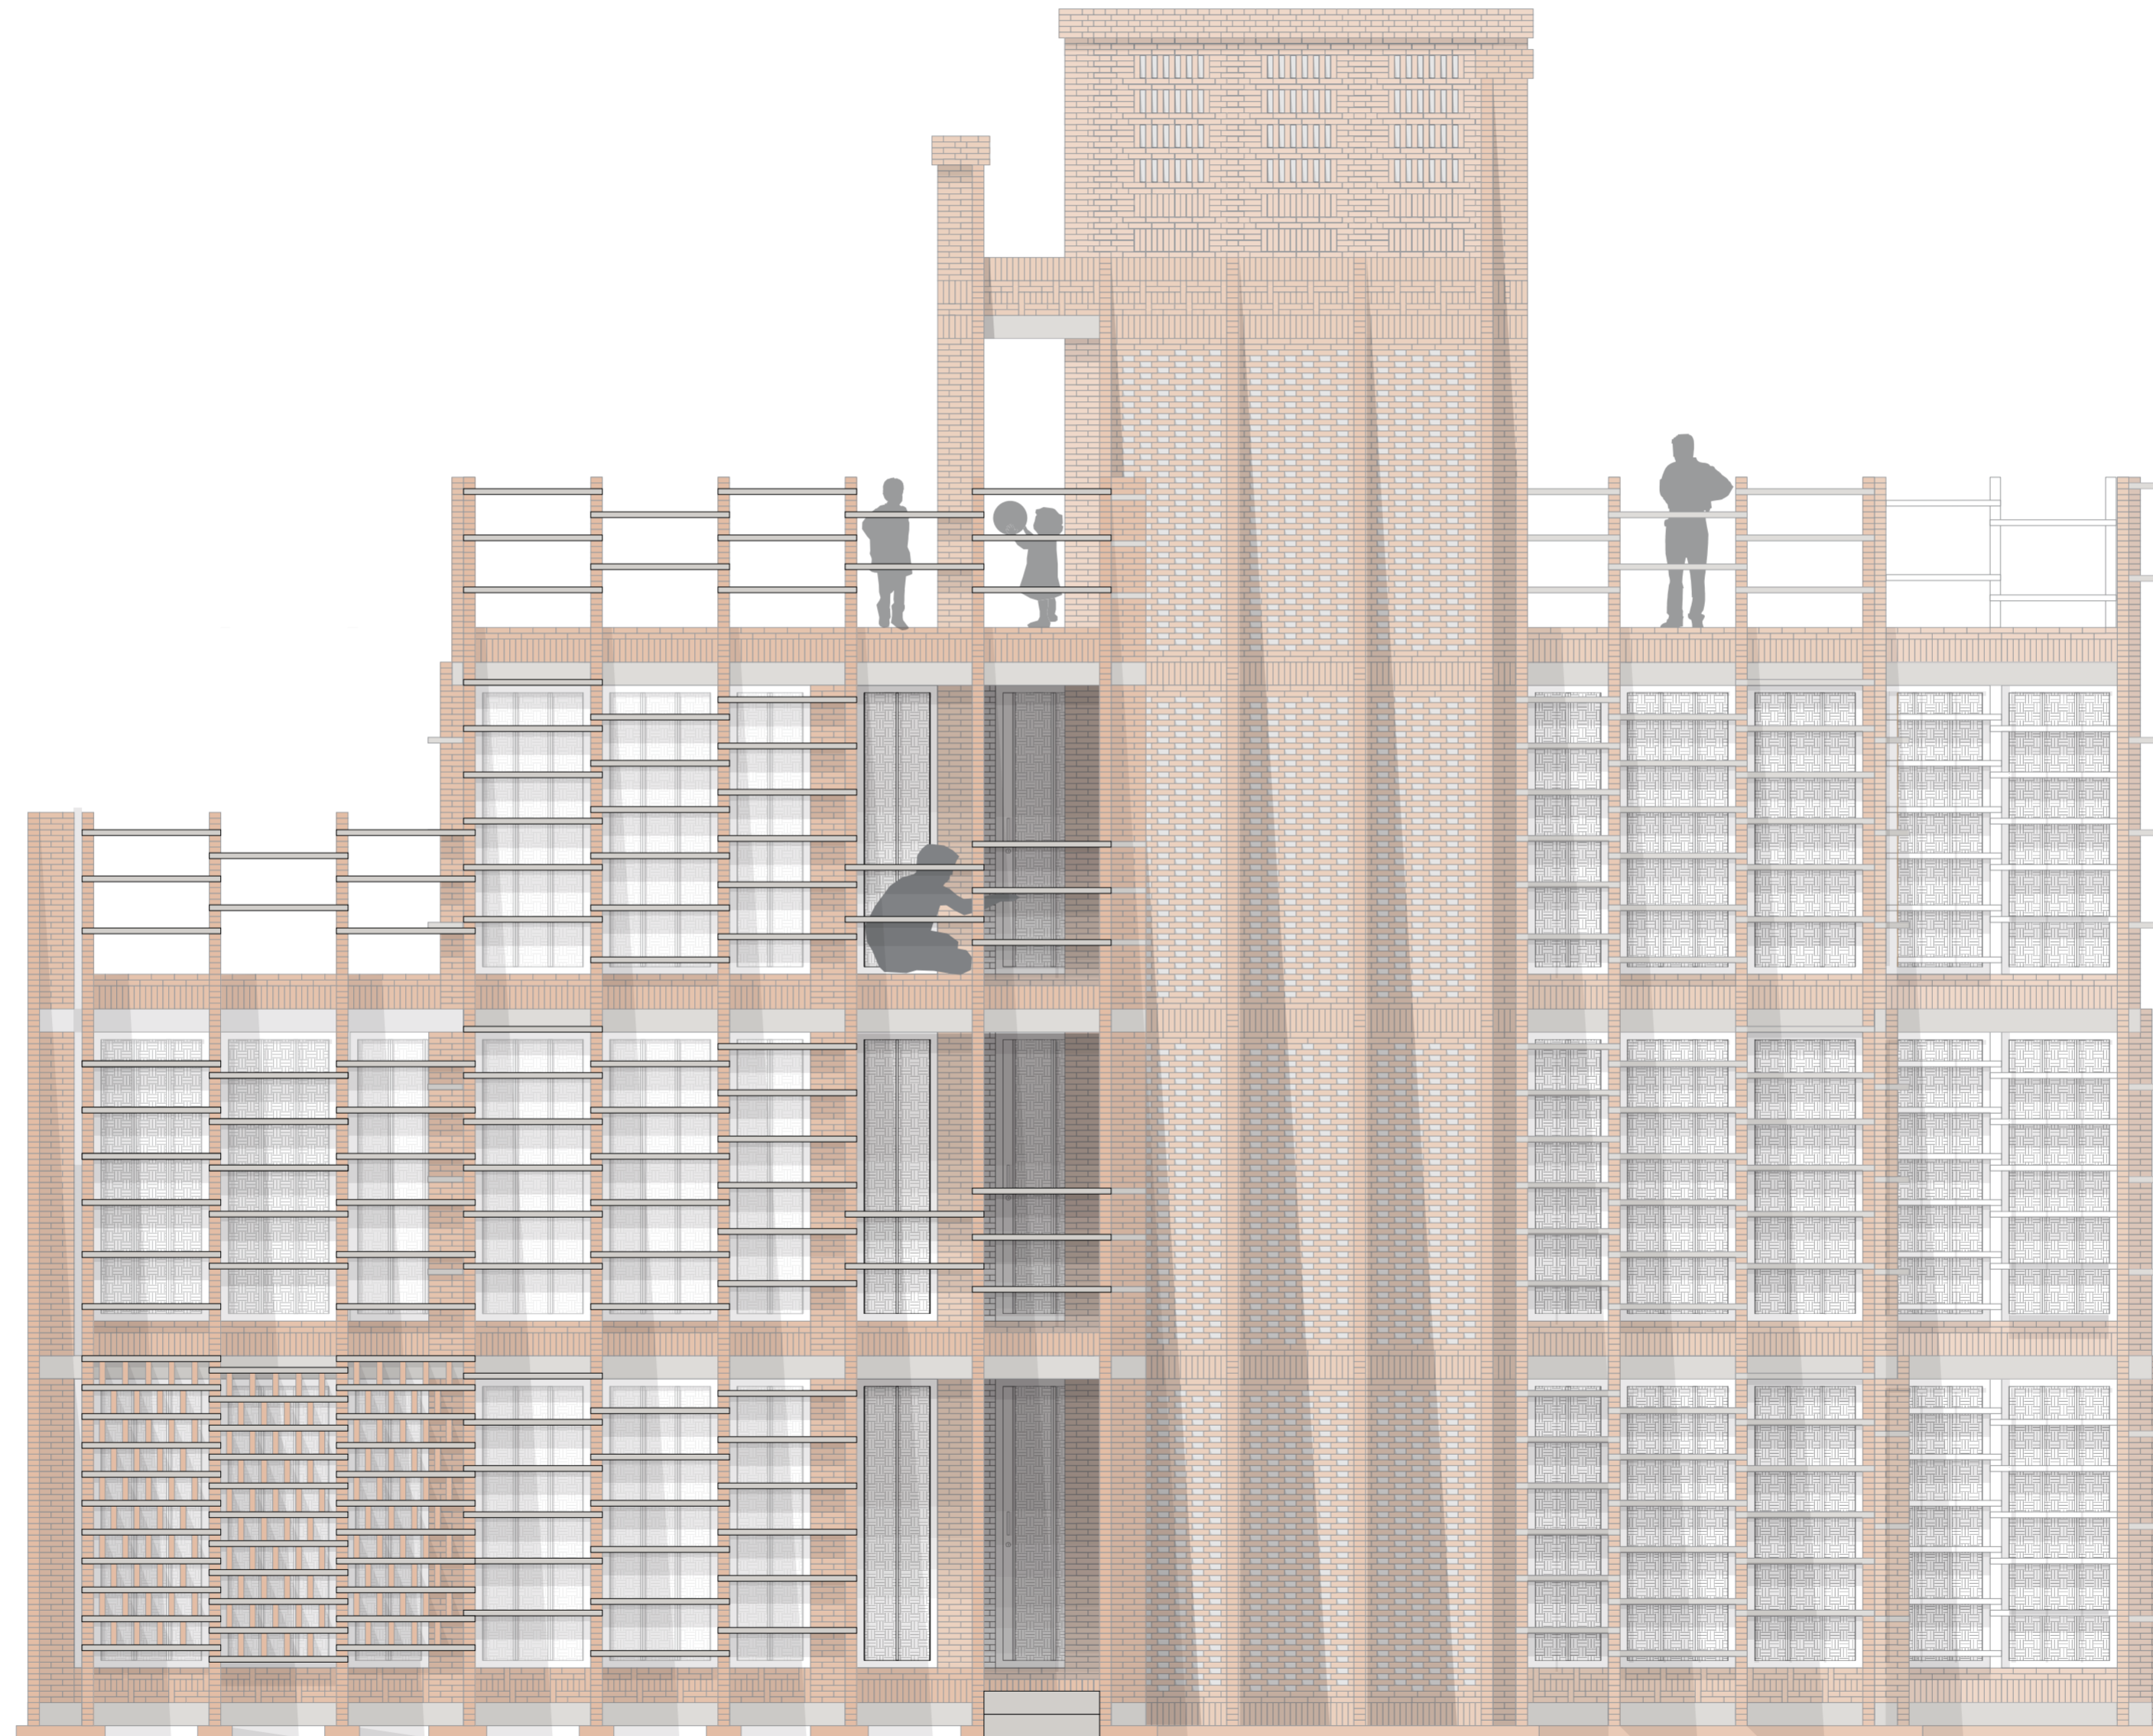


south elevation year 10 1:50

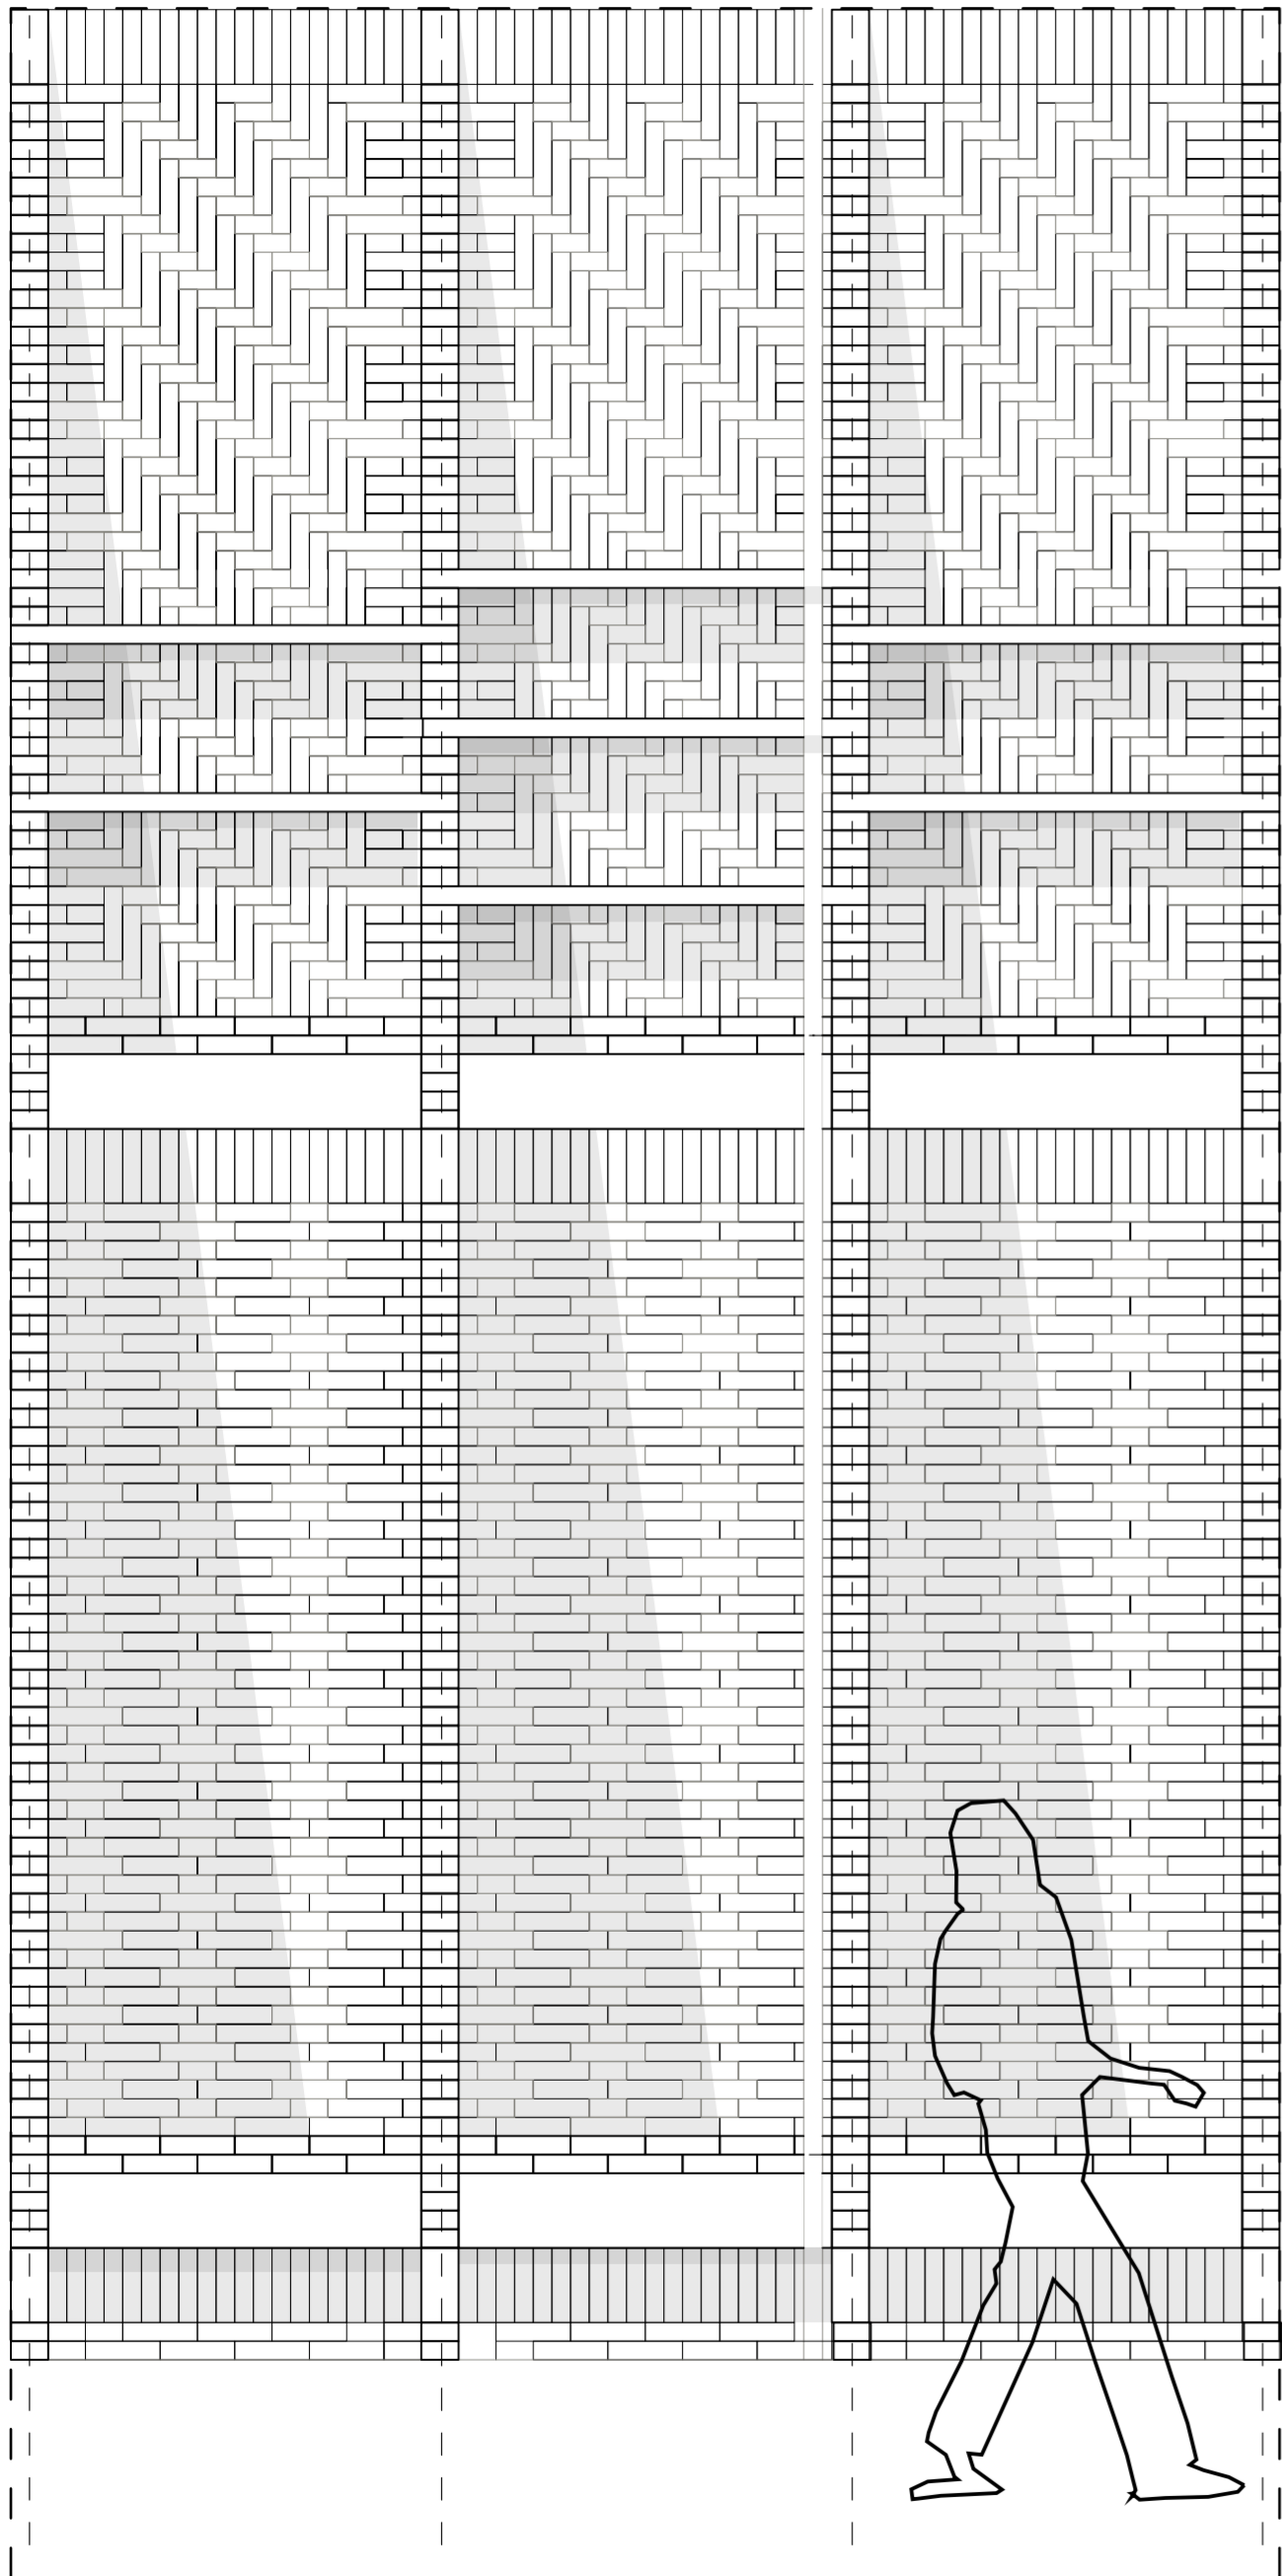

brick wall elevation 1:20

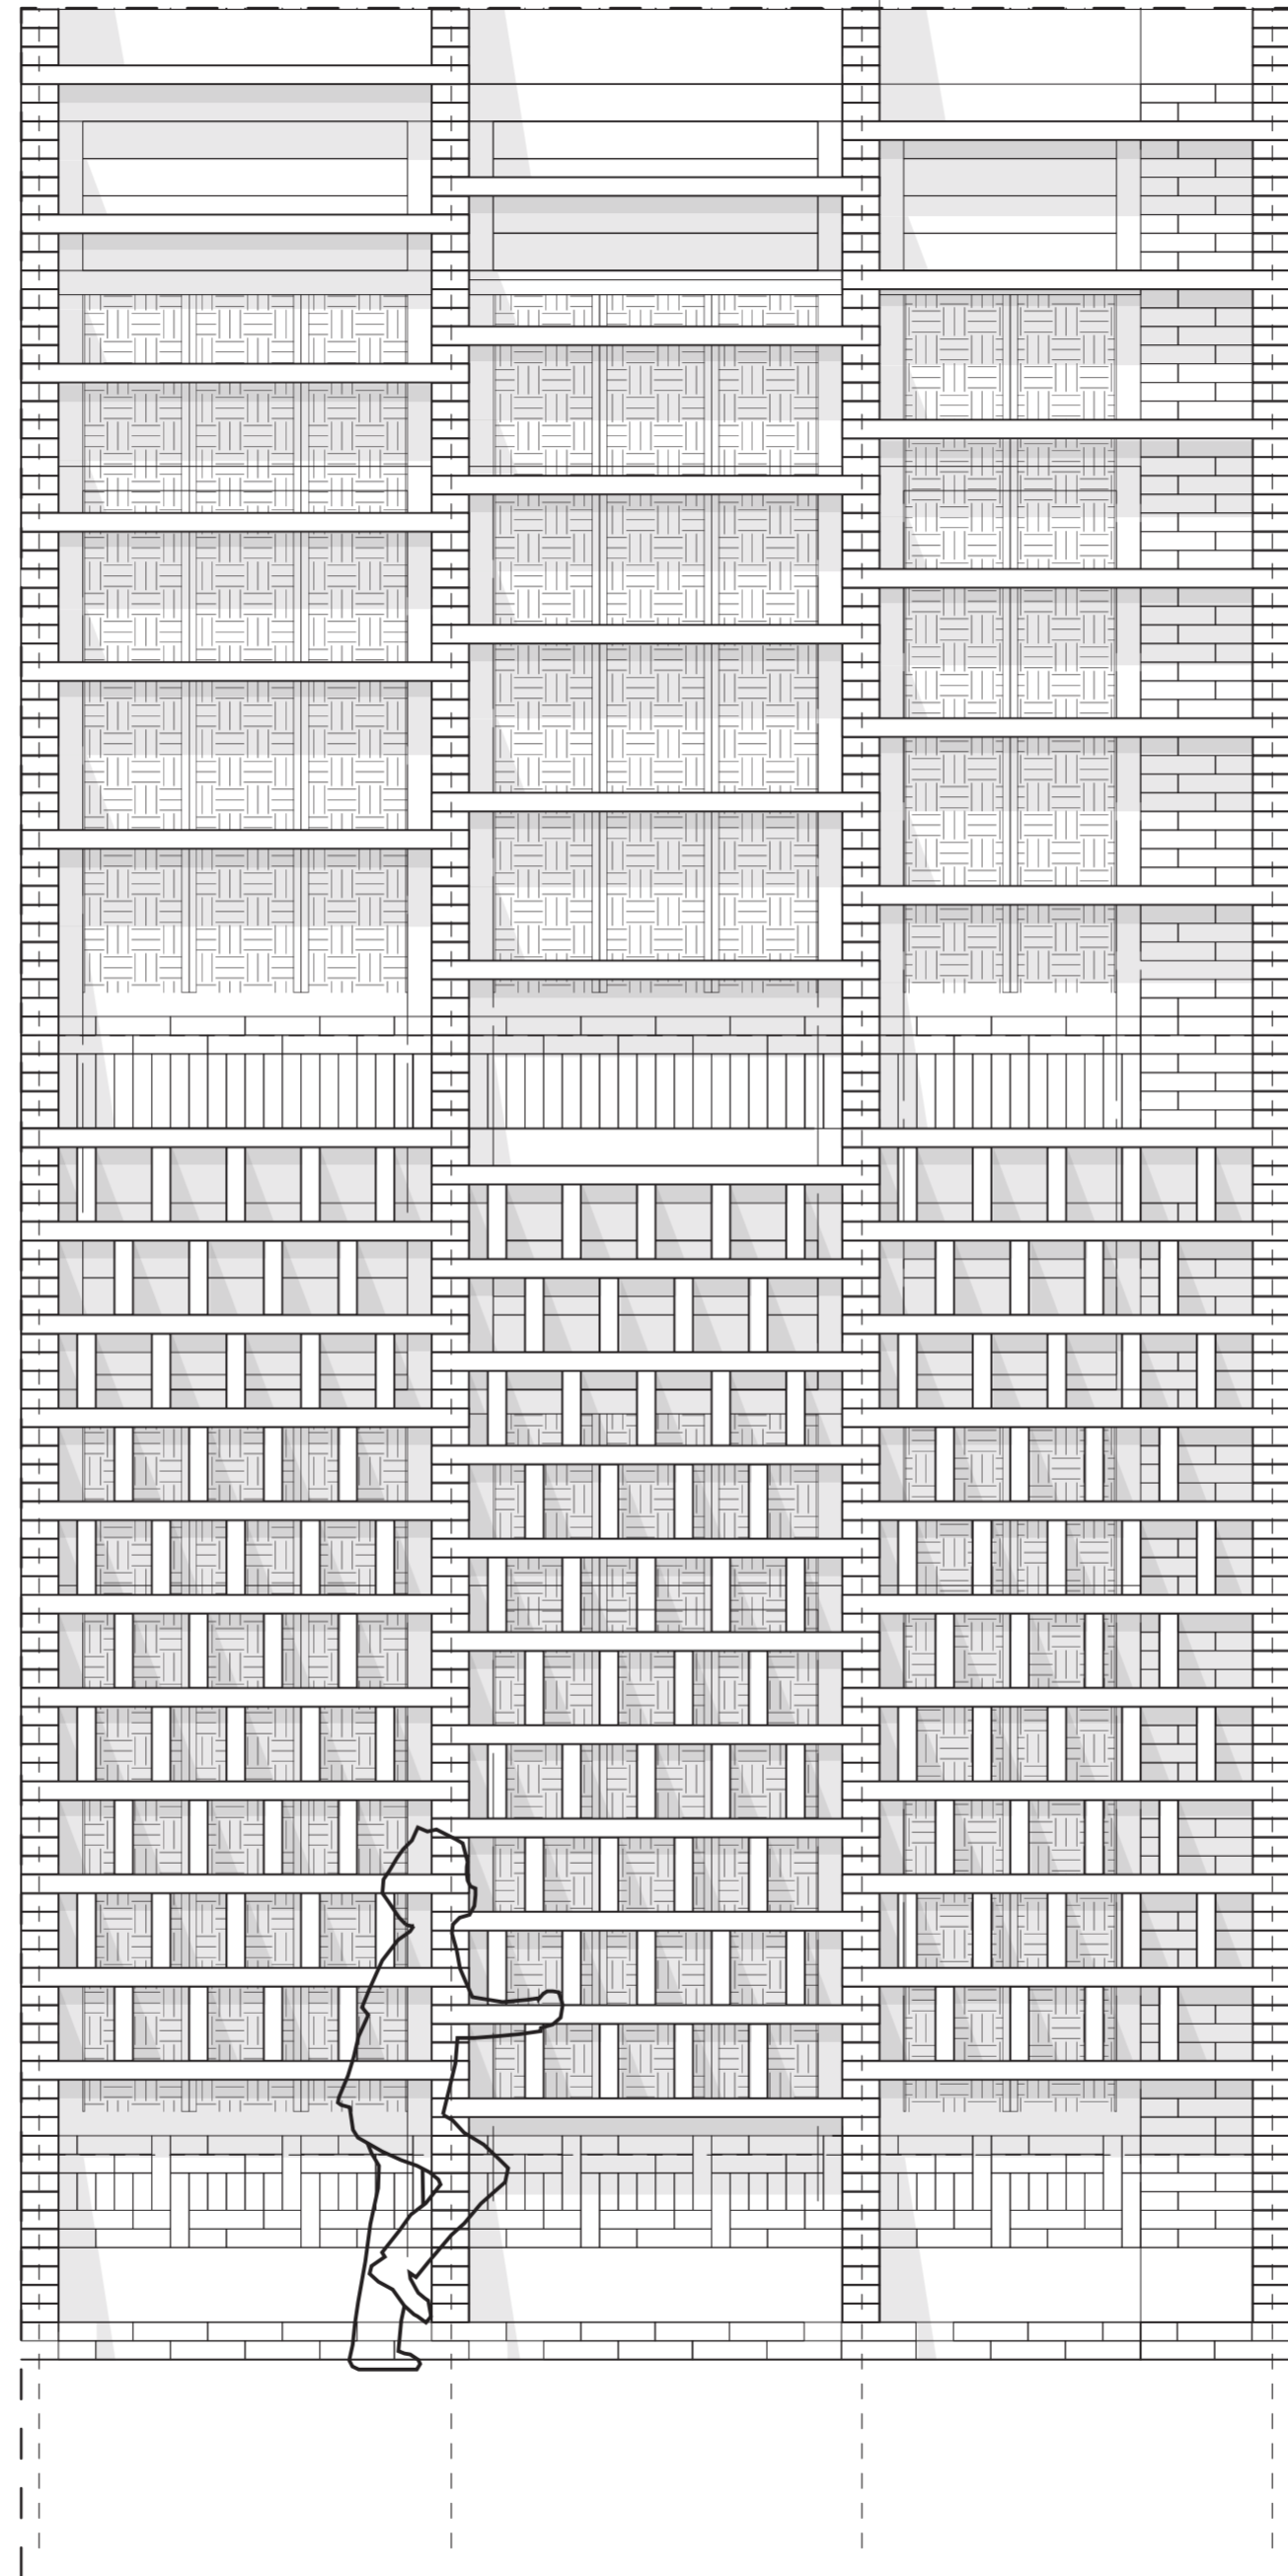

facade elevation 1:20

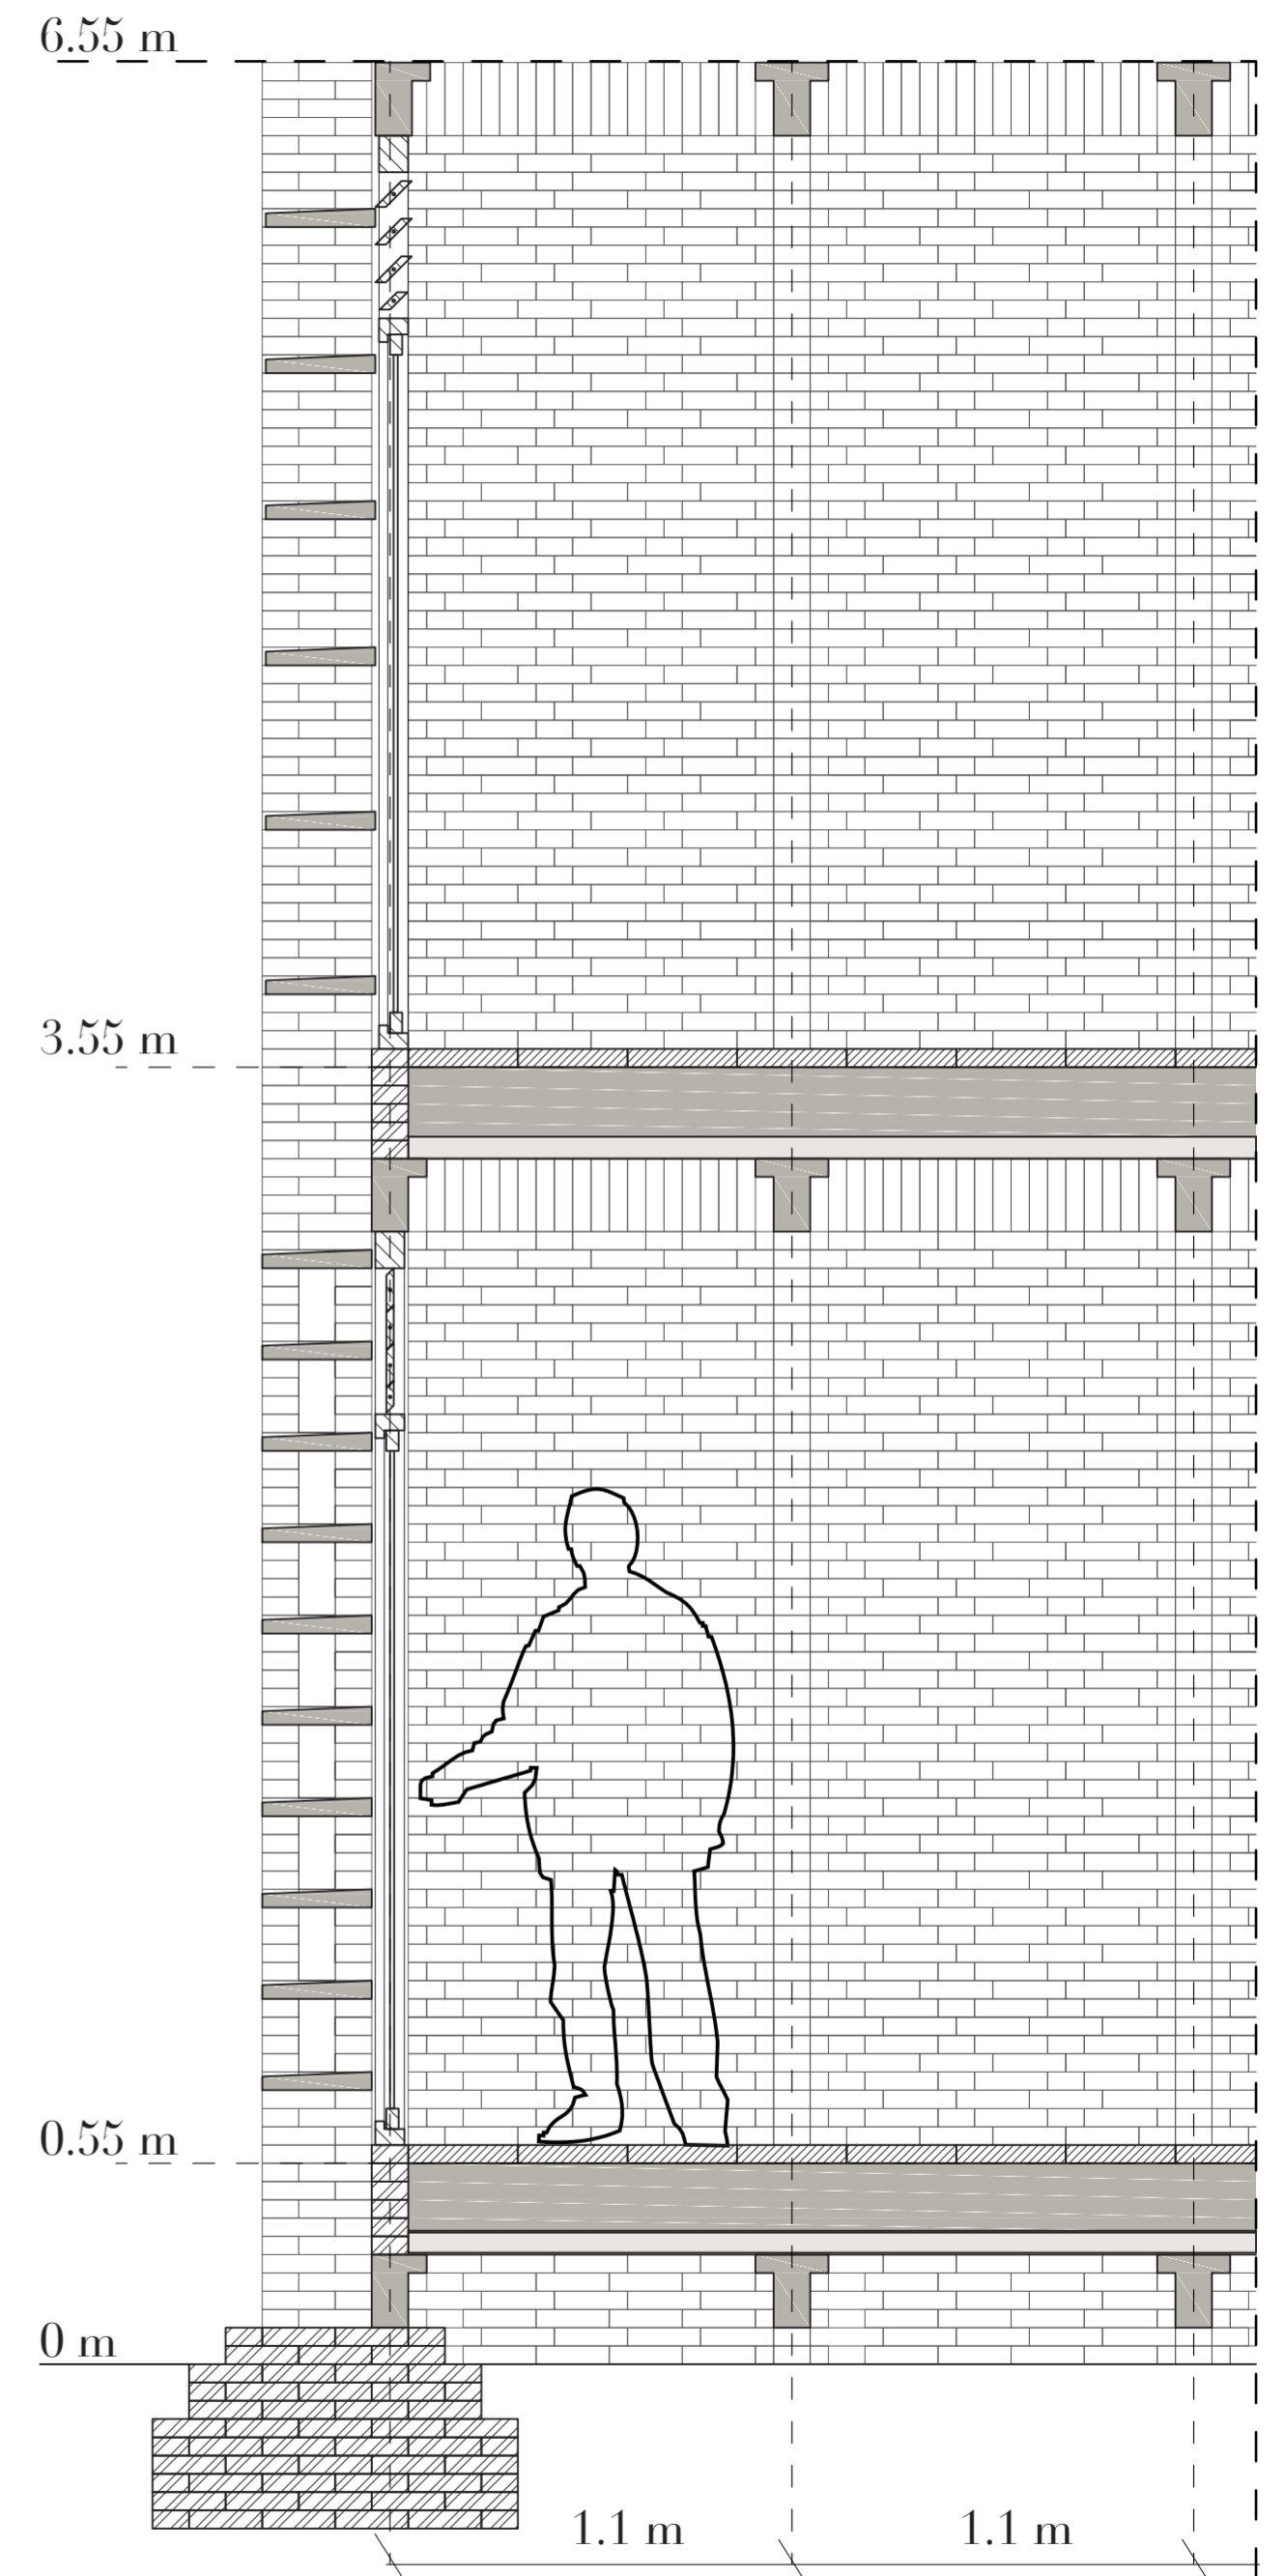

facade section B-B' 1:20