




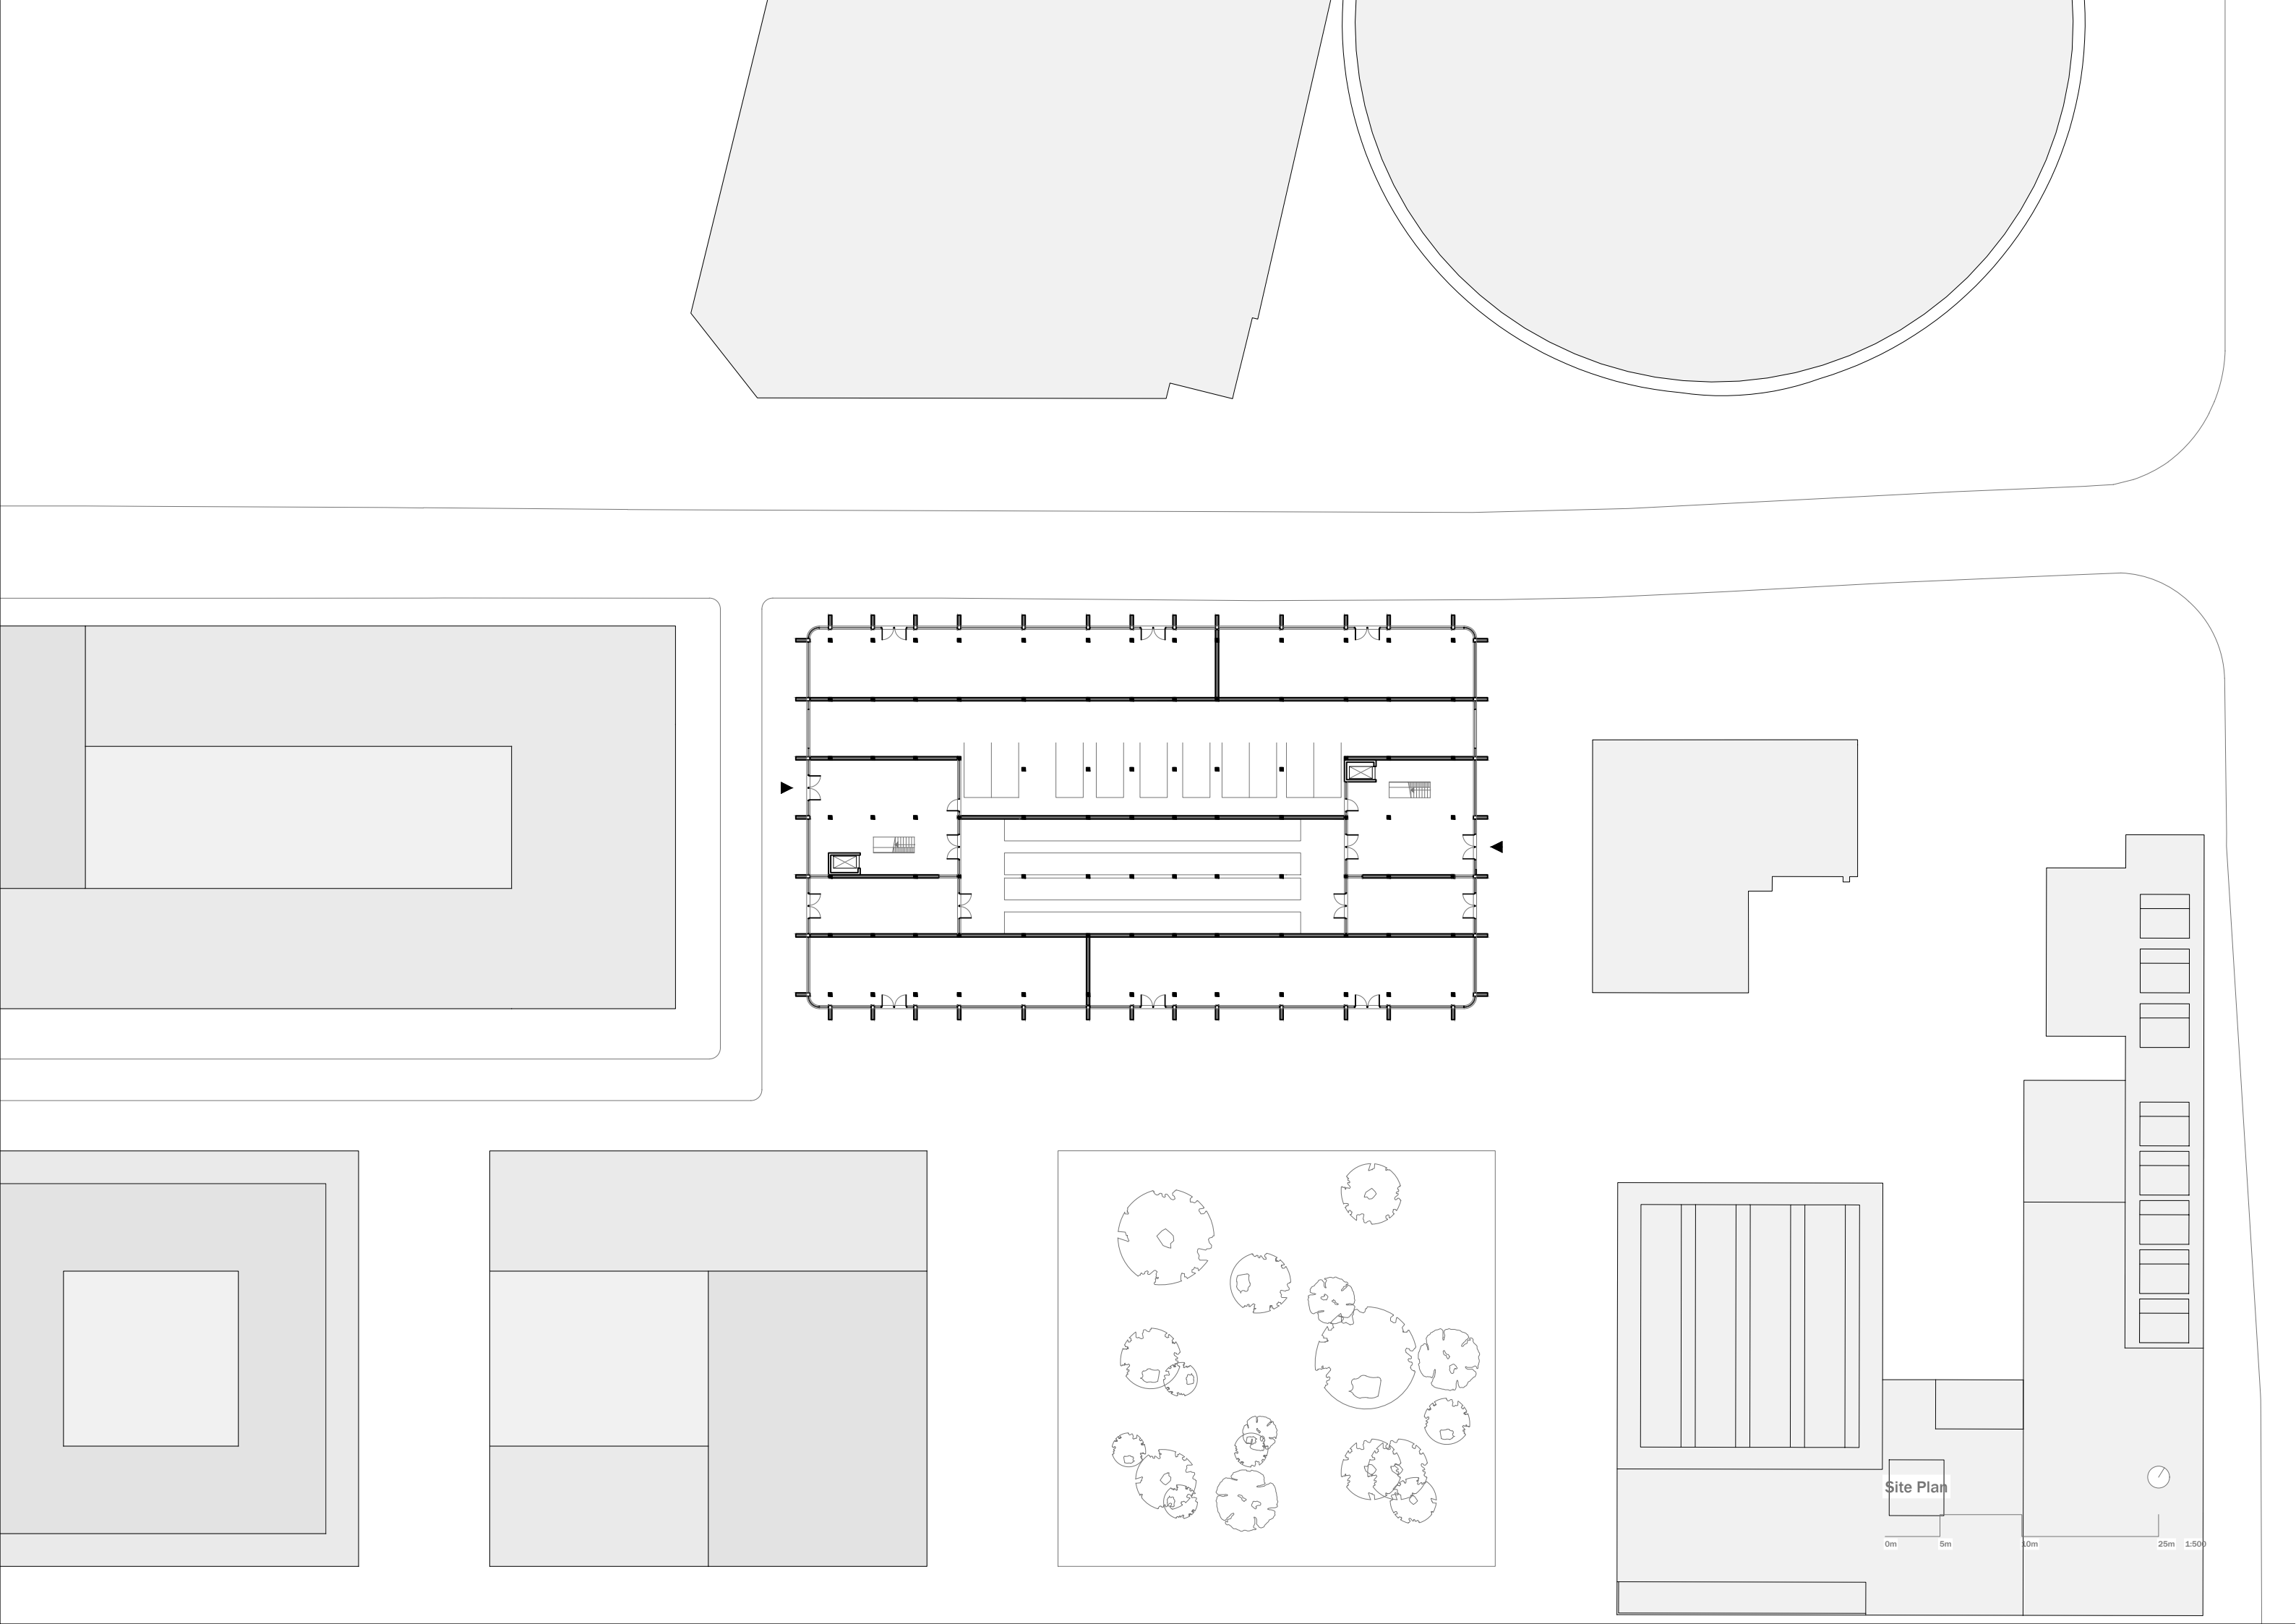

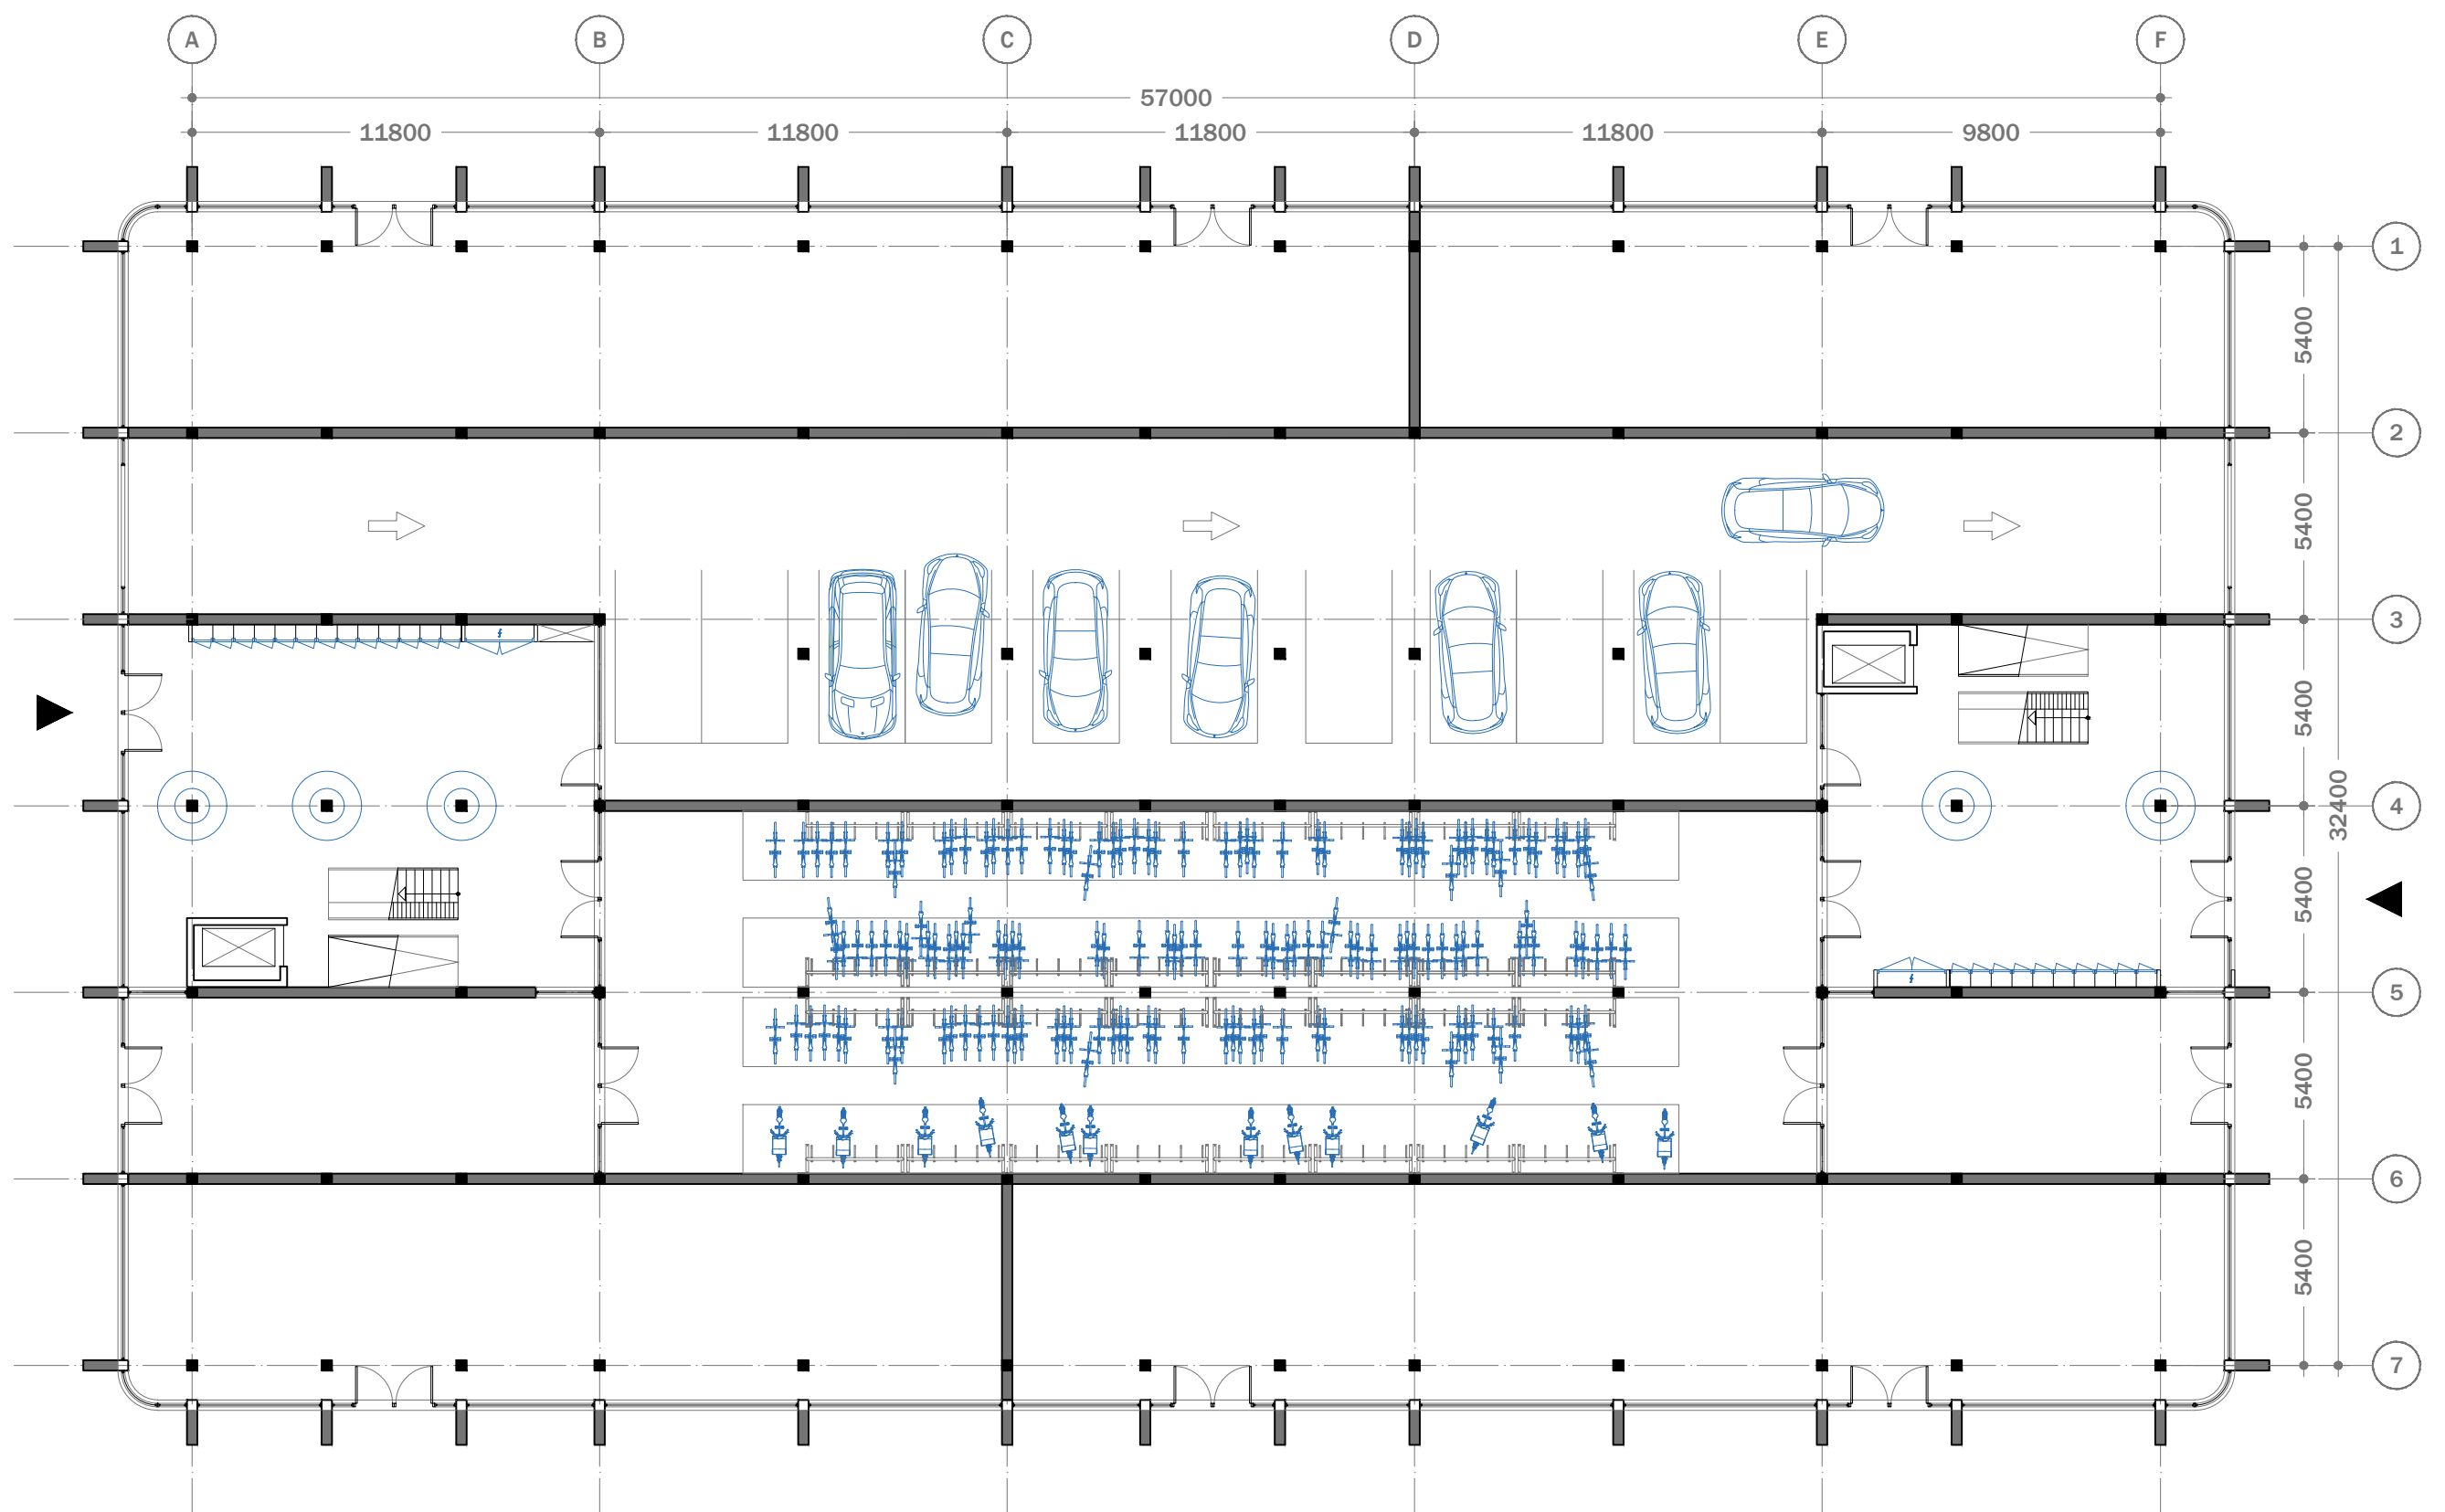


Ground Floor



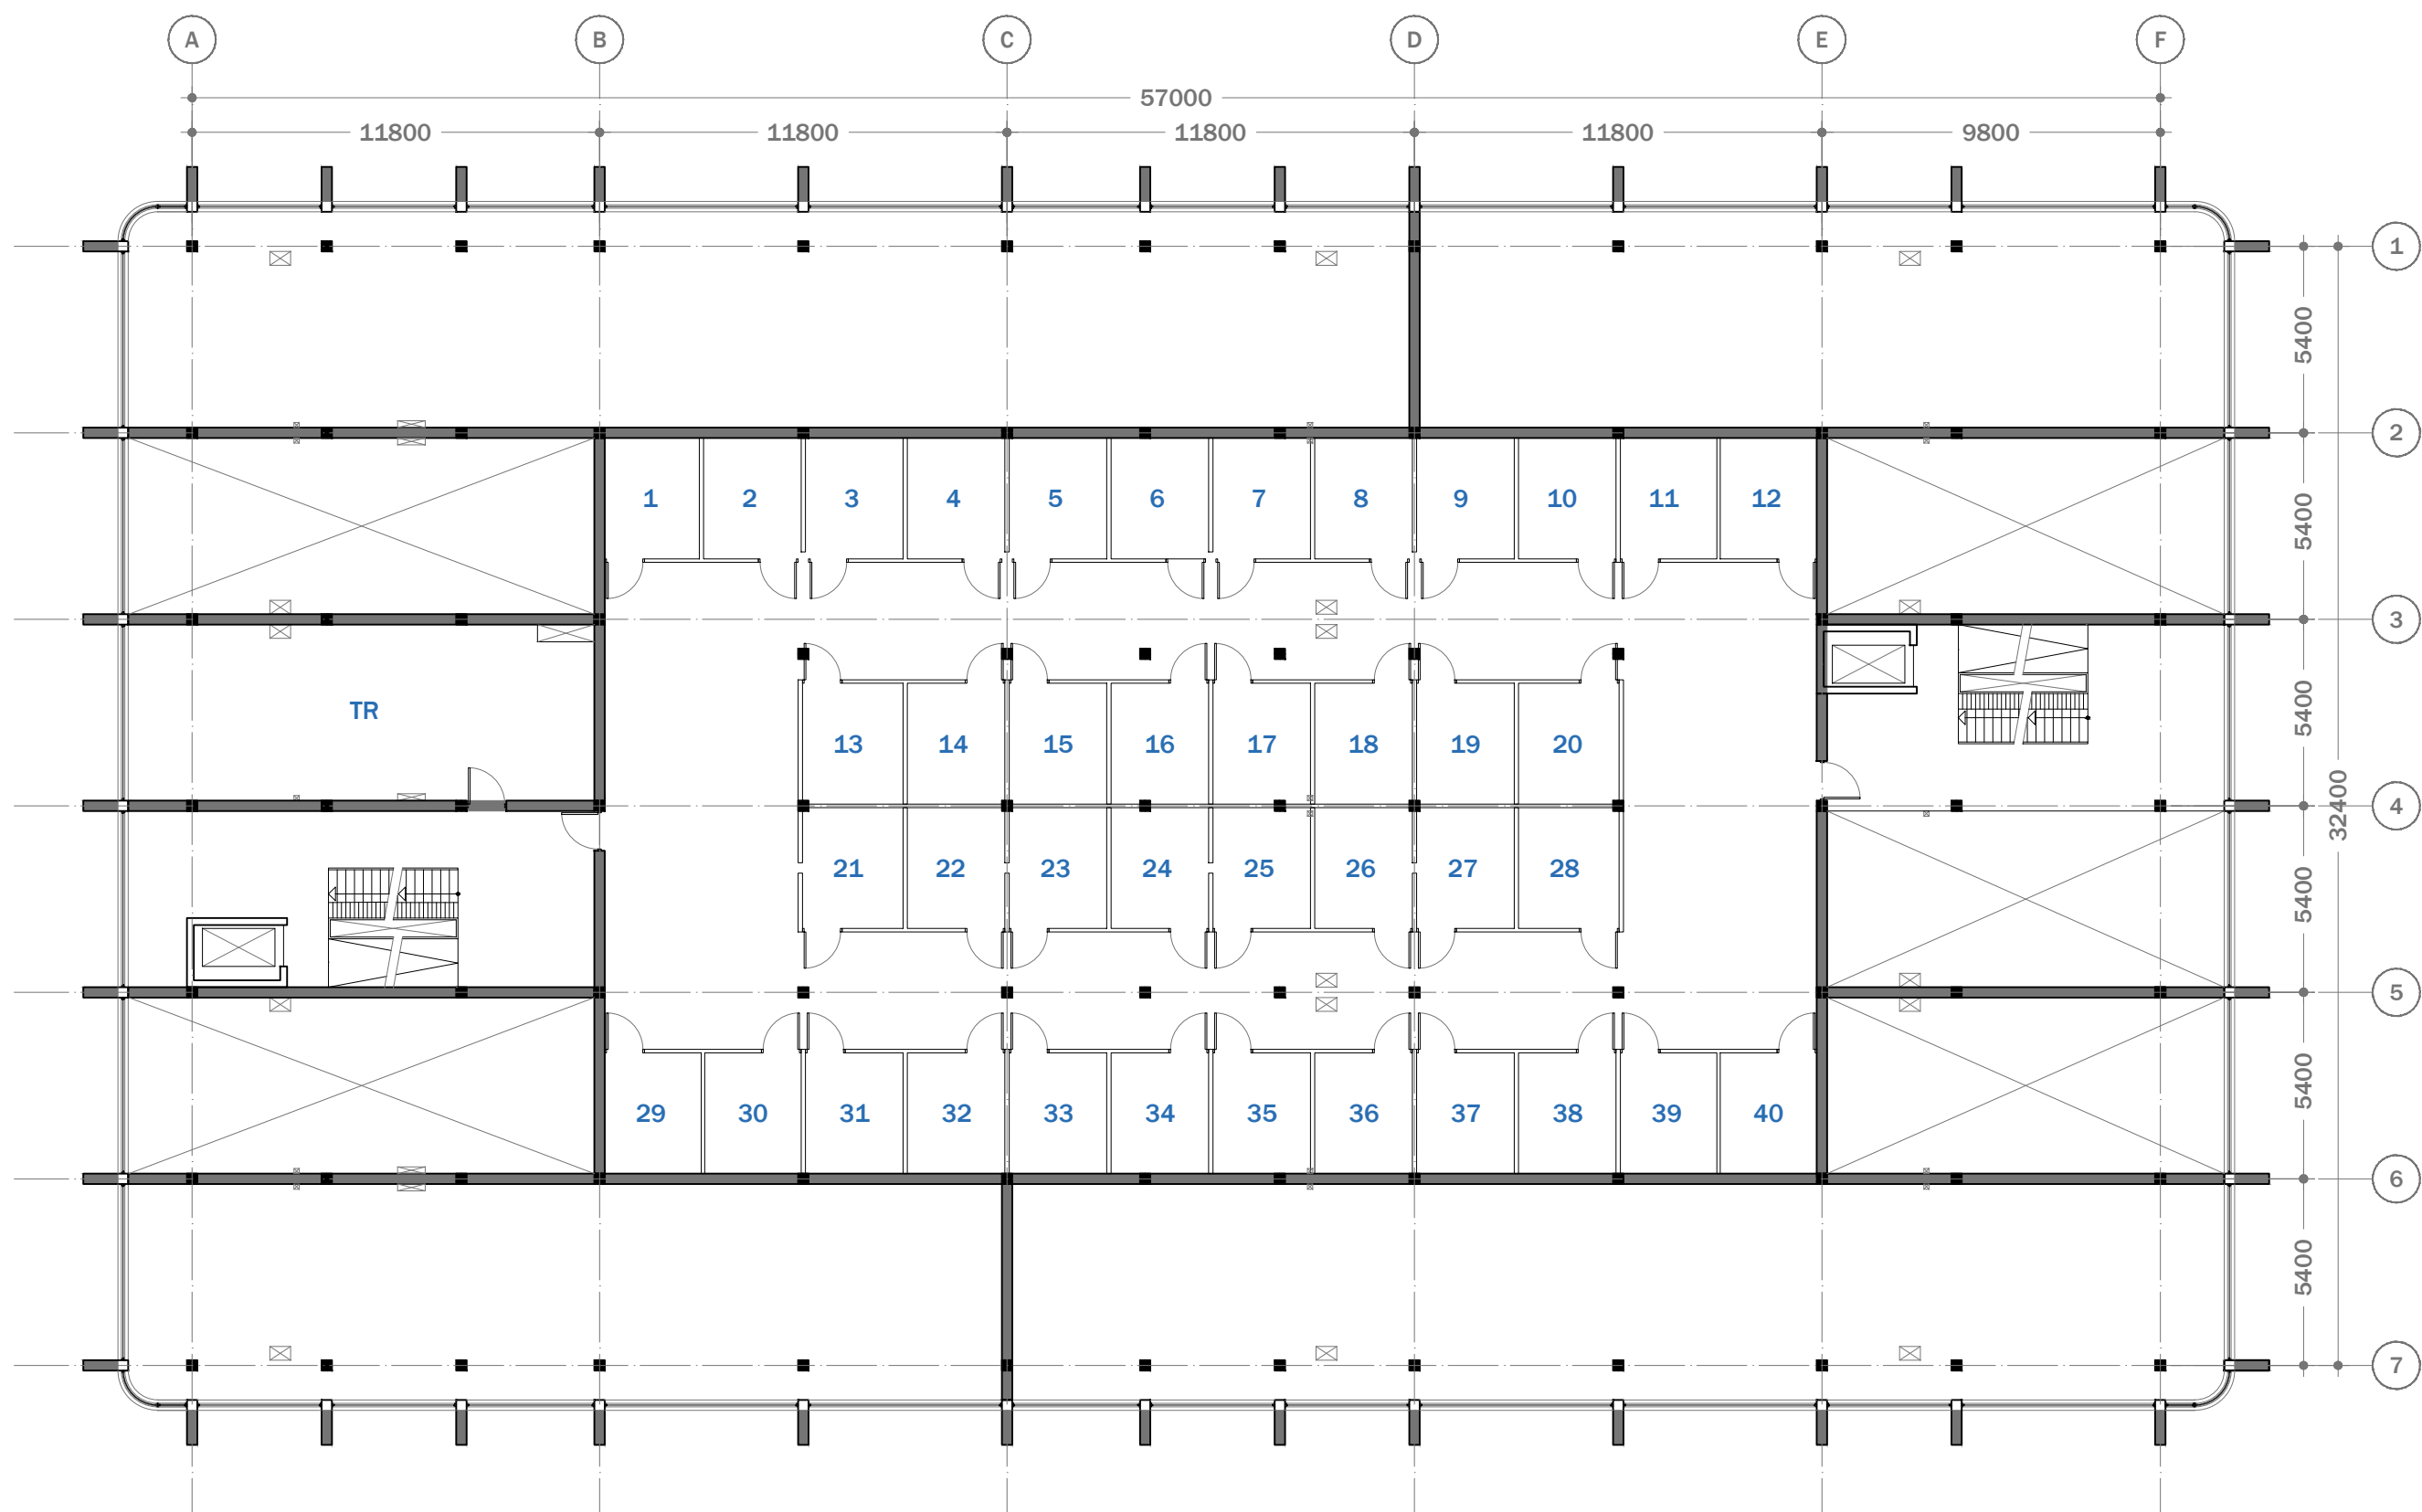

Level 01



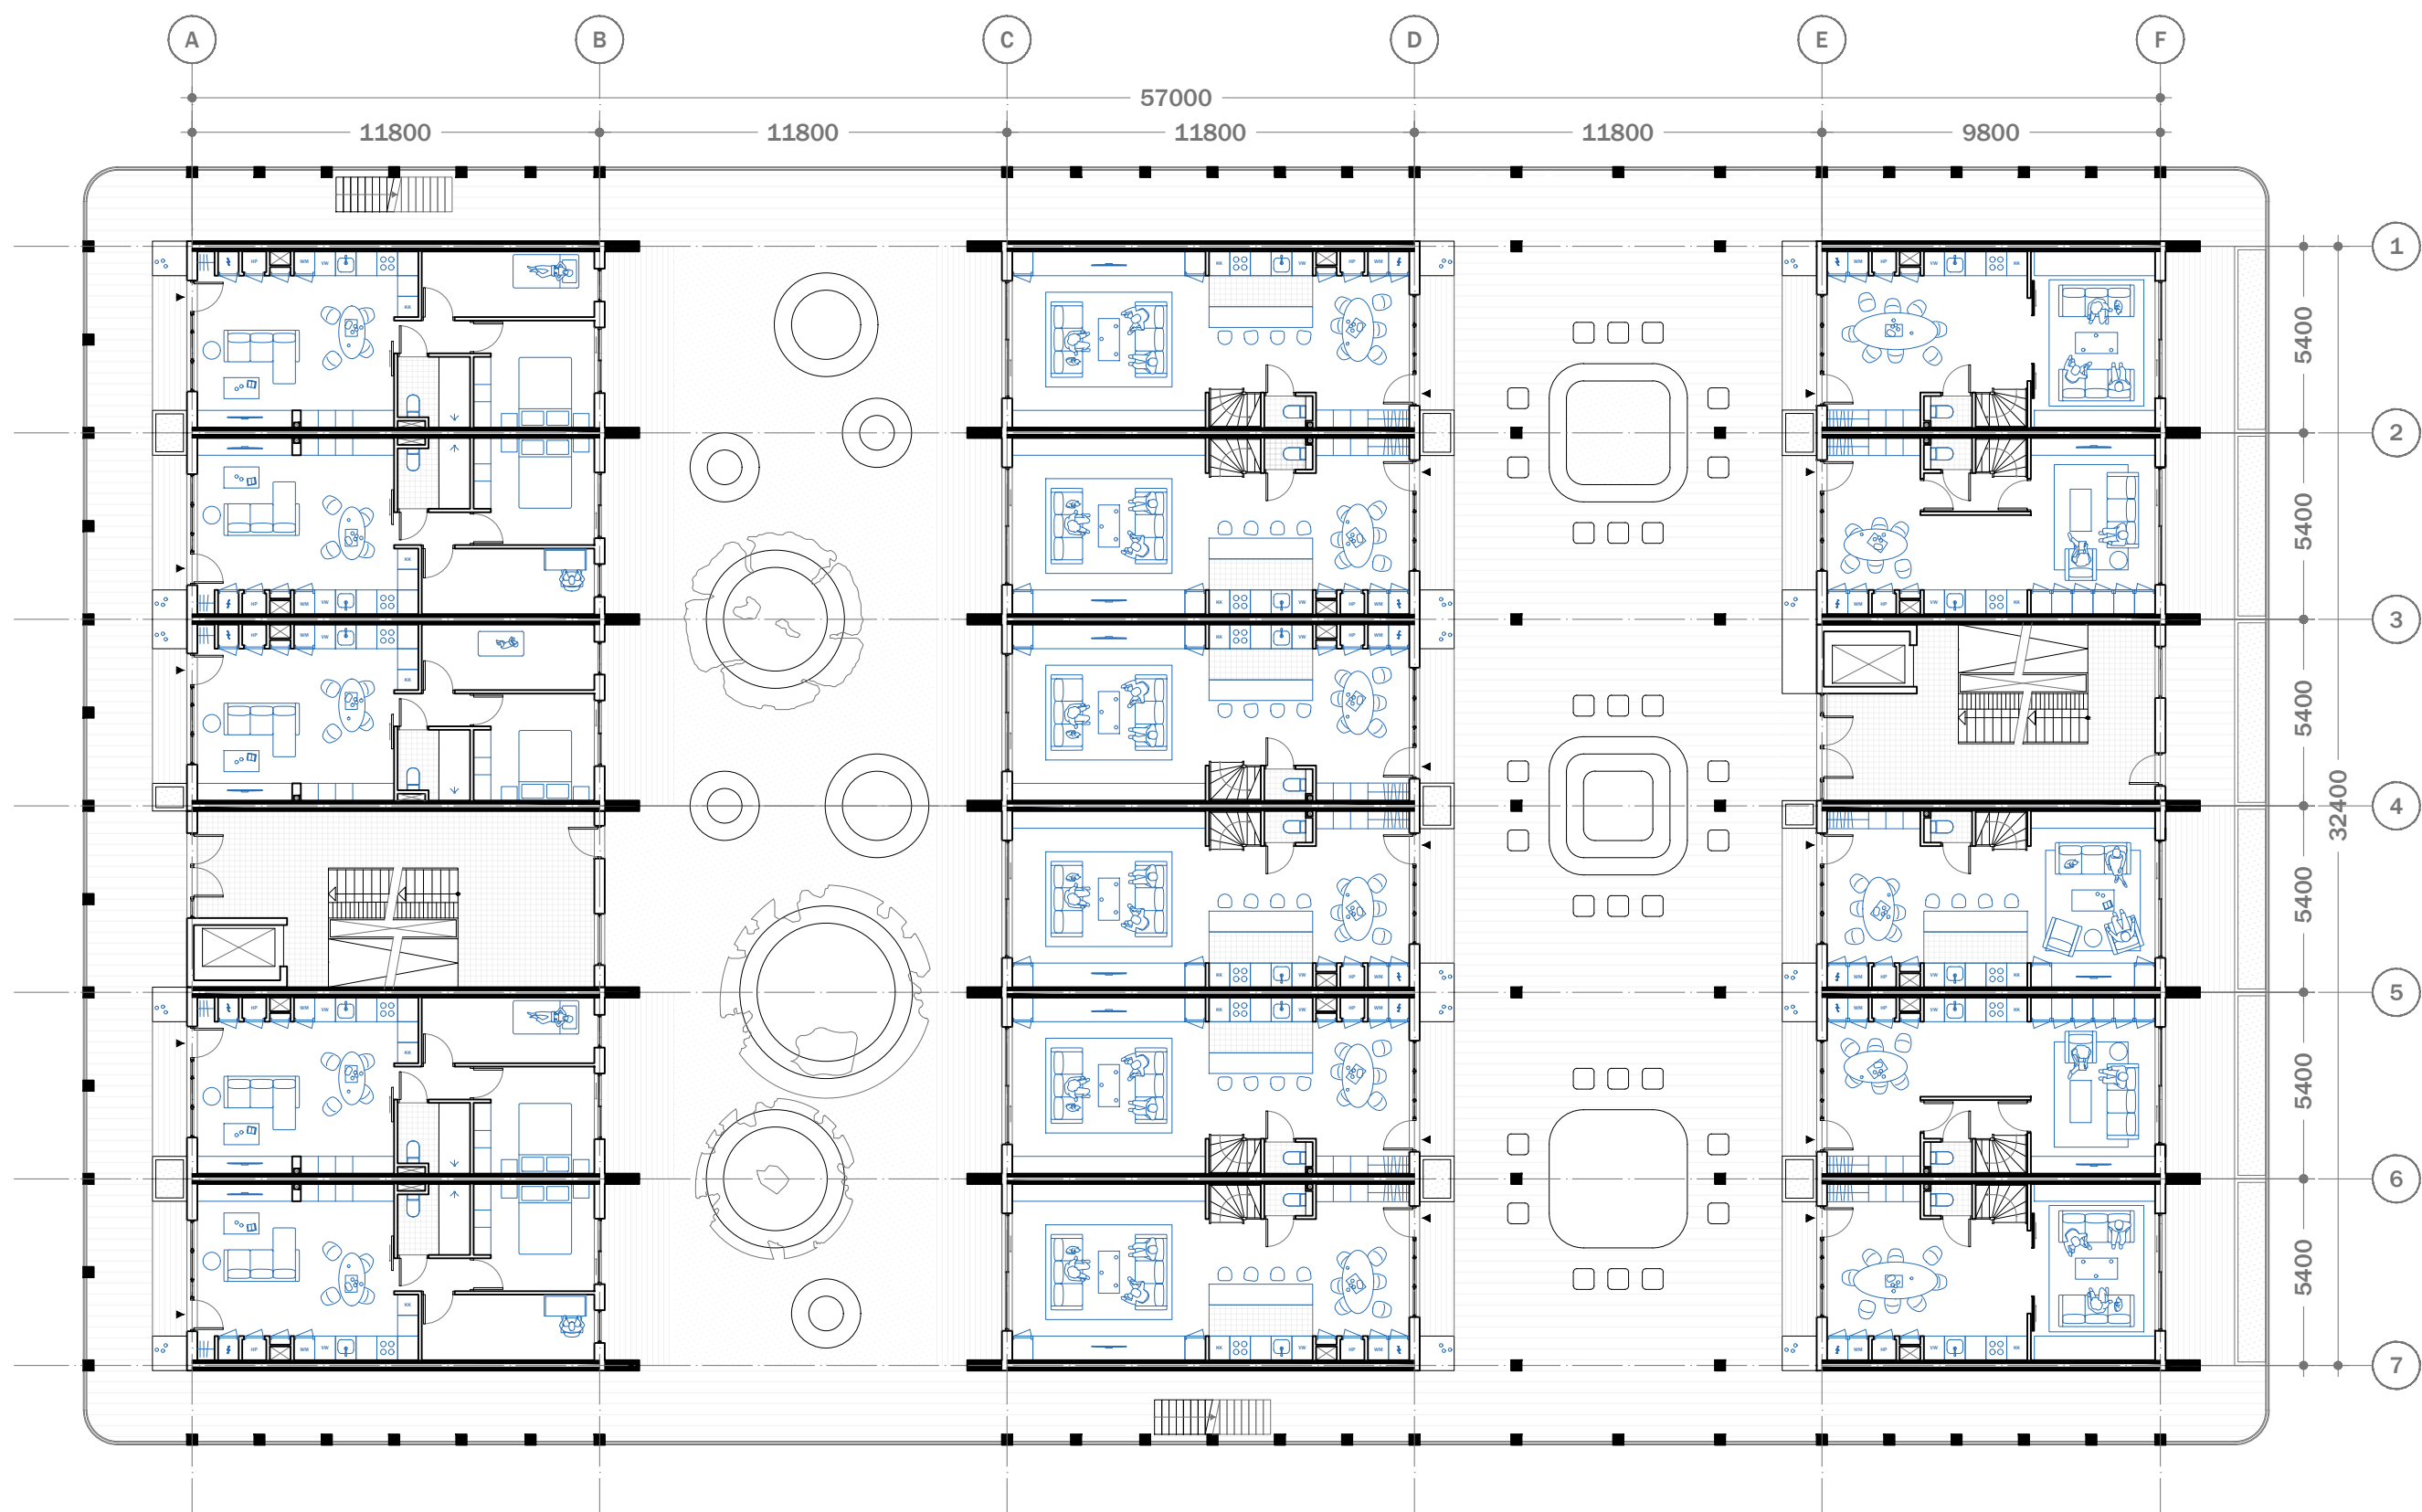


Level 02





Level 03



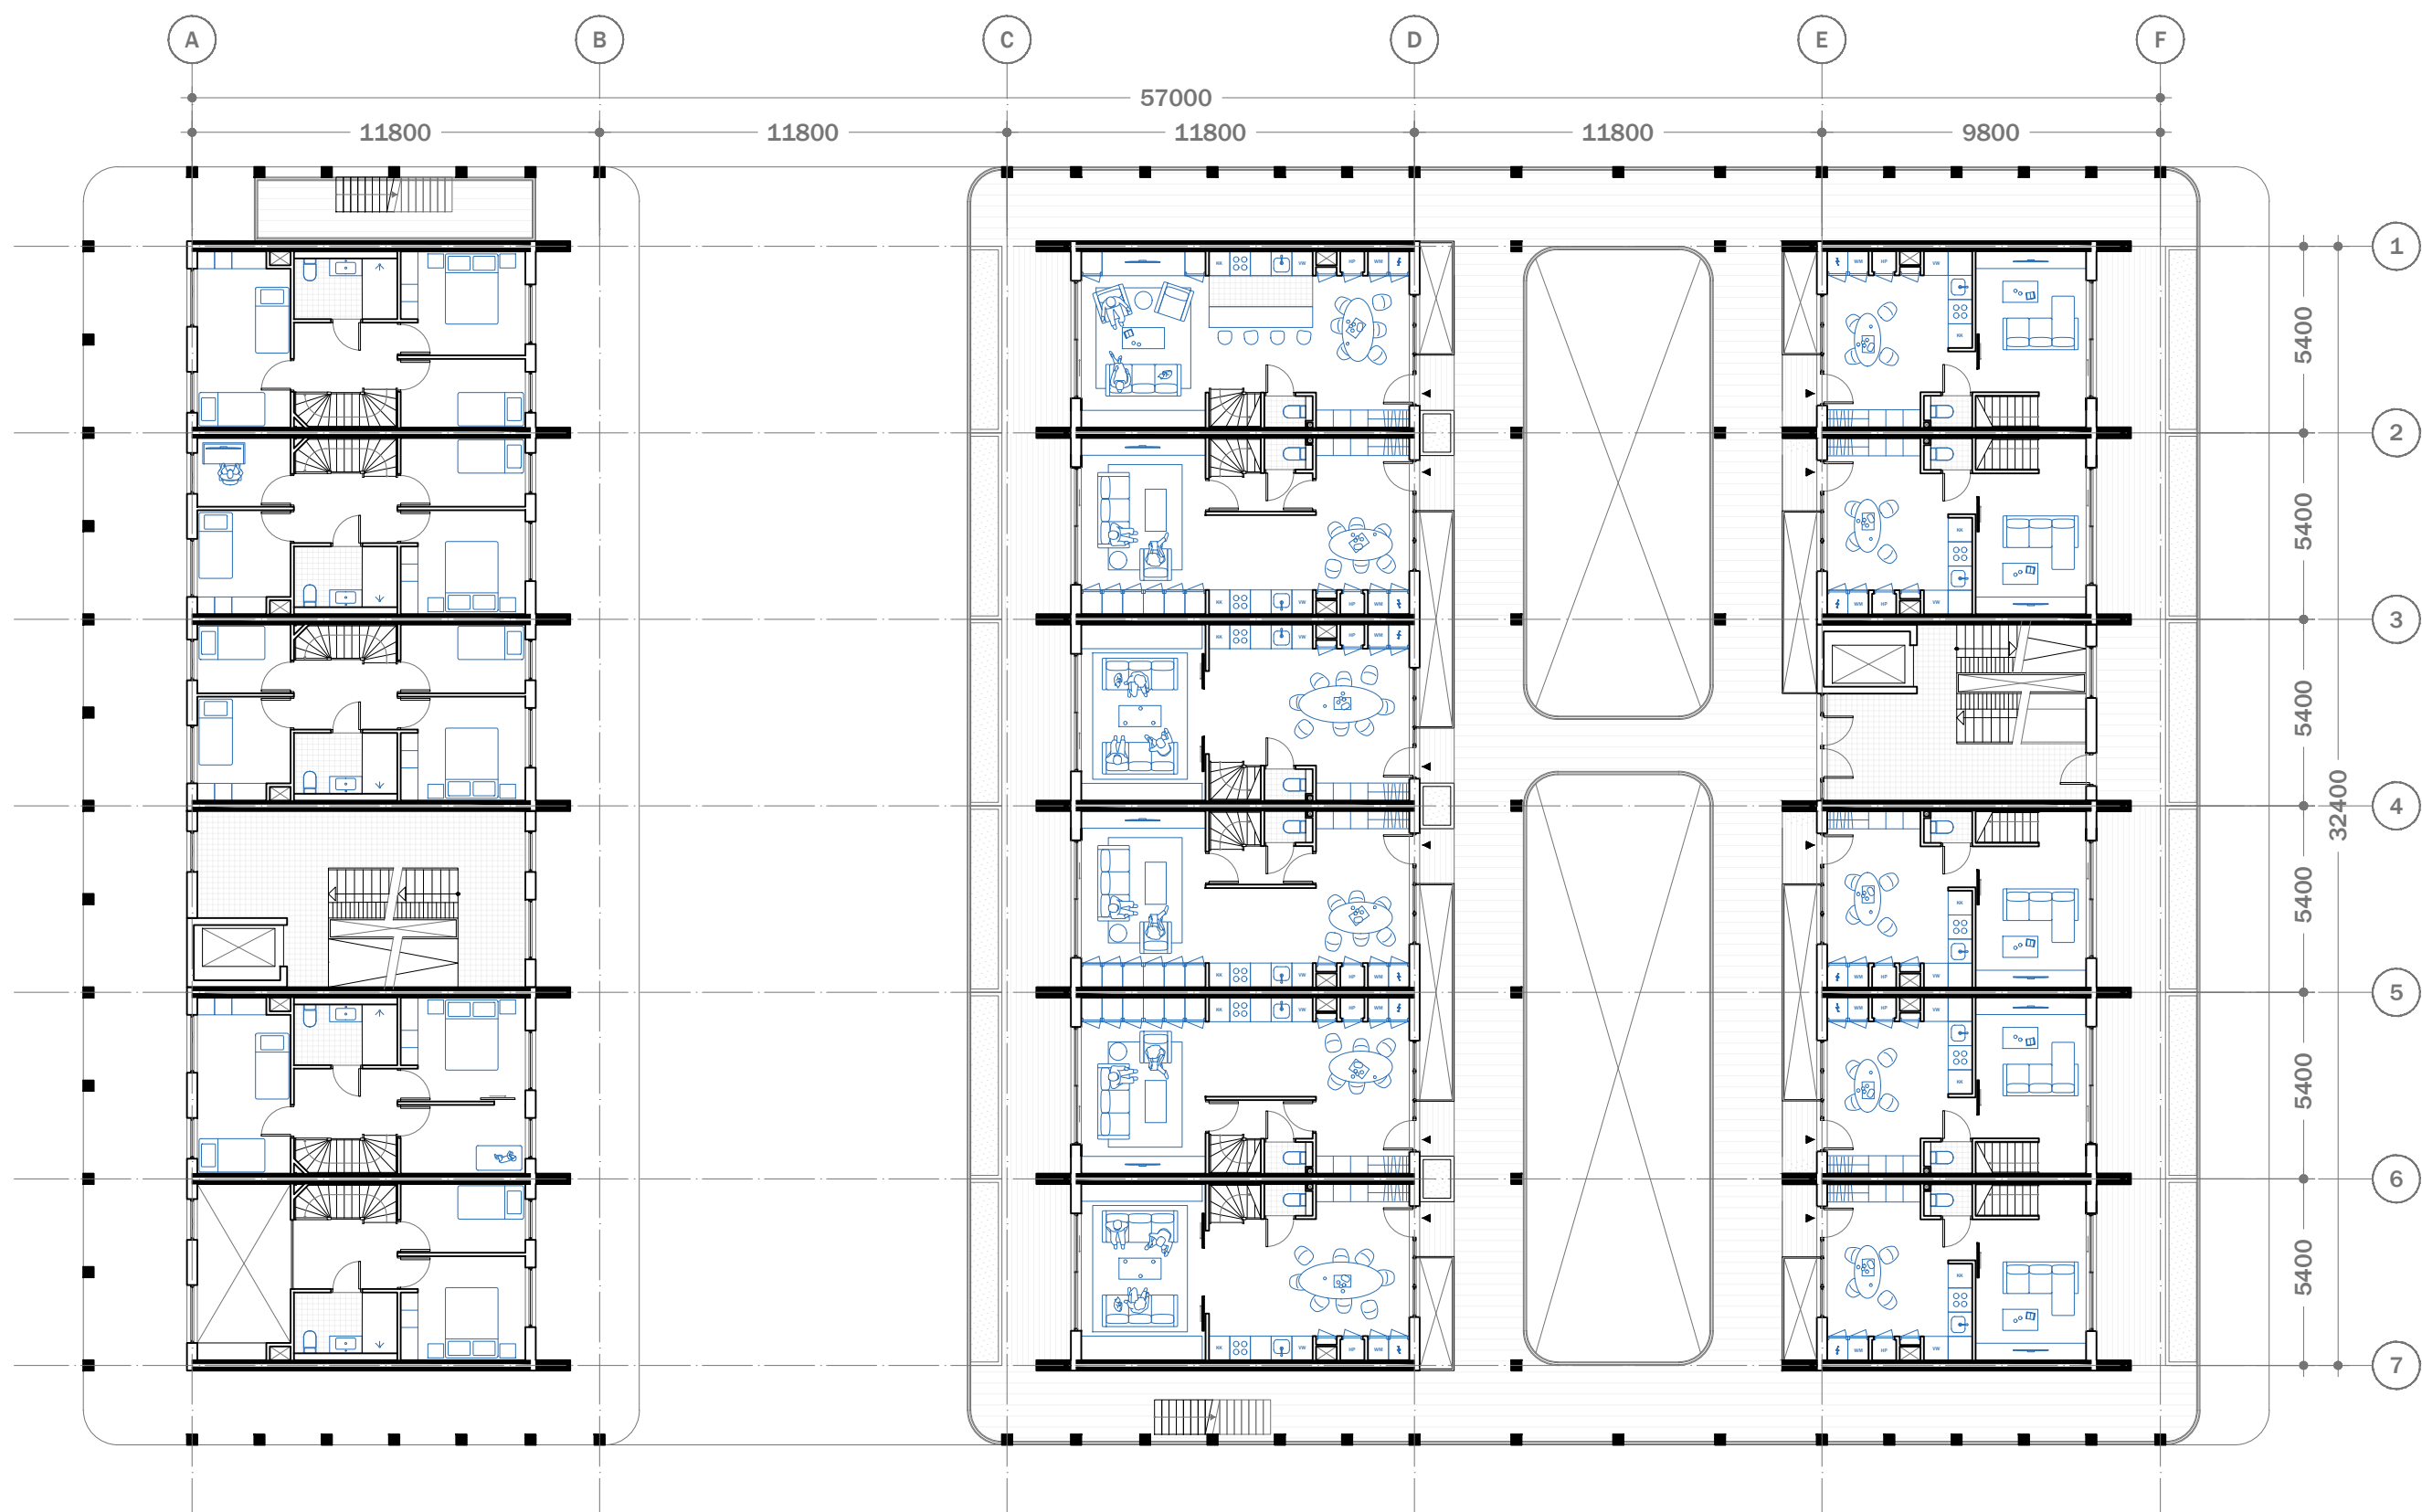


Level 04






Level 05



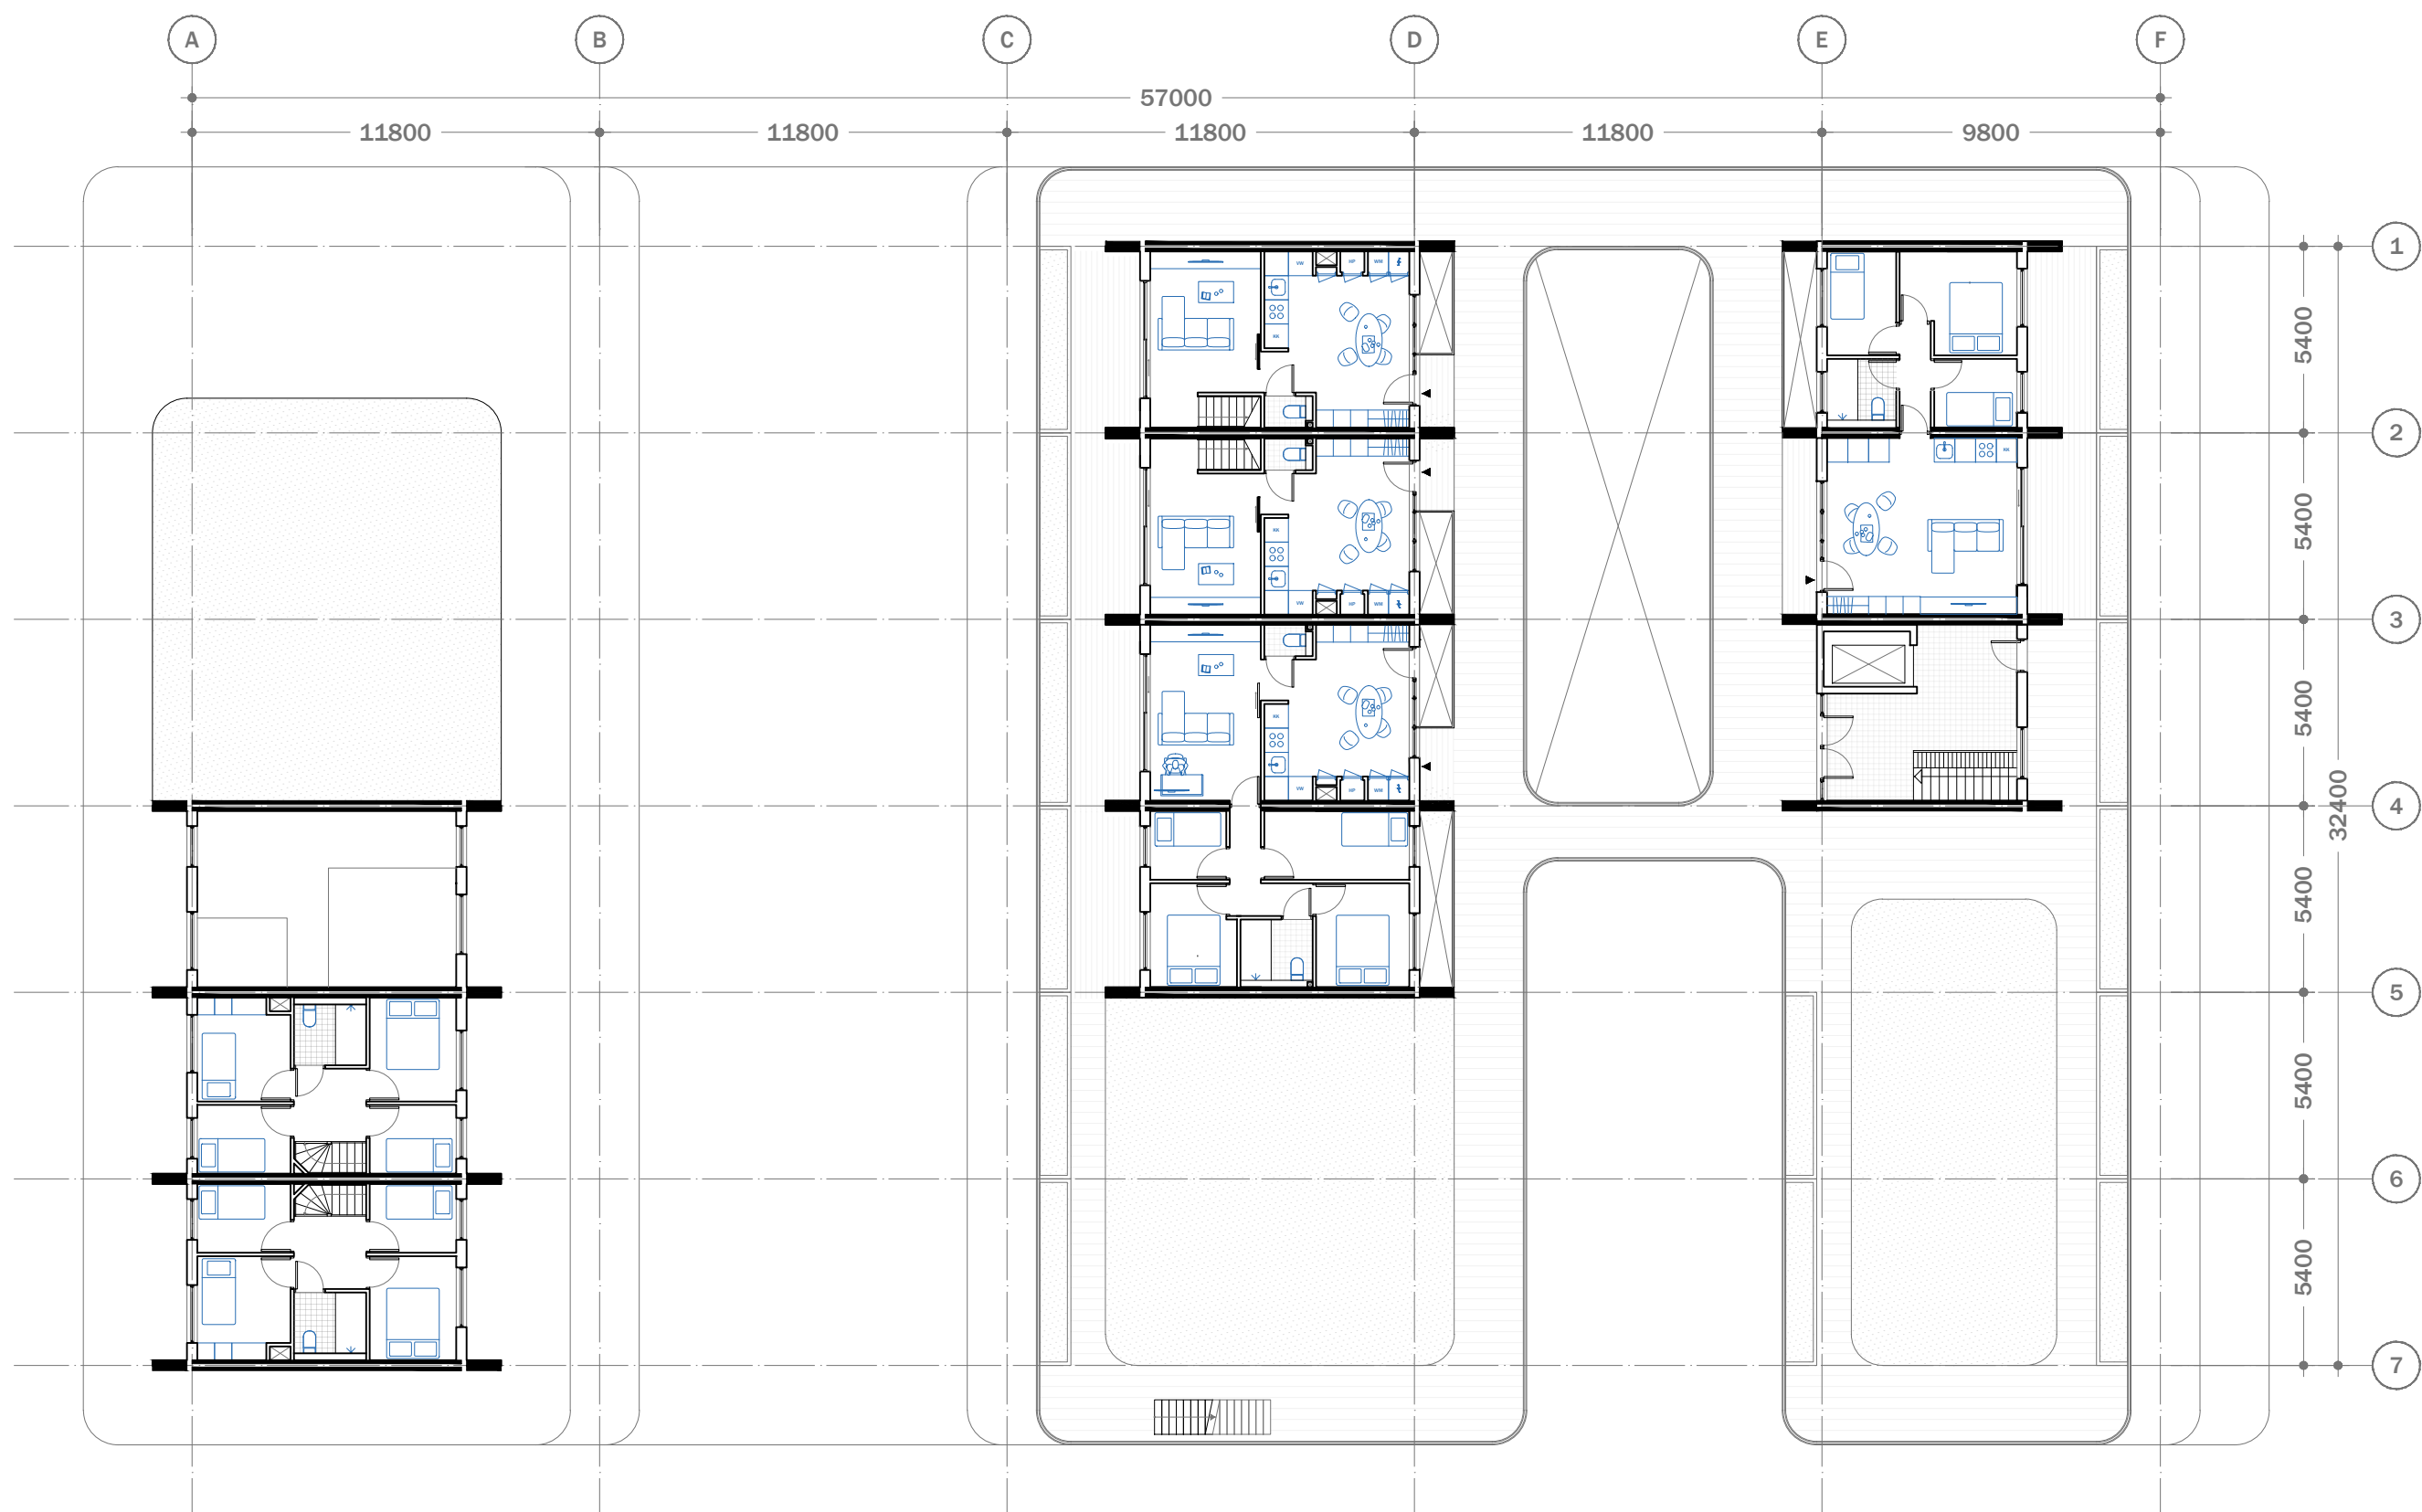



Level 06



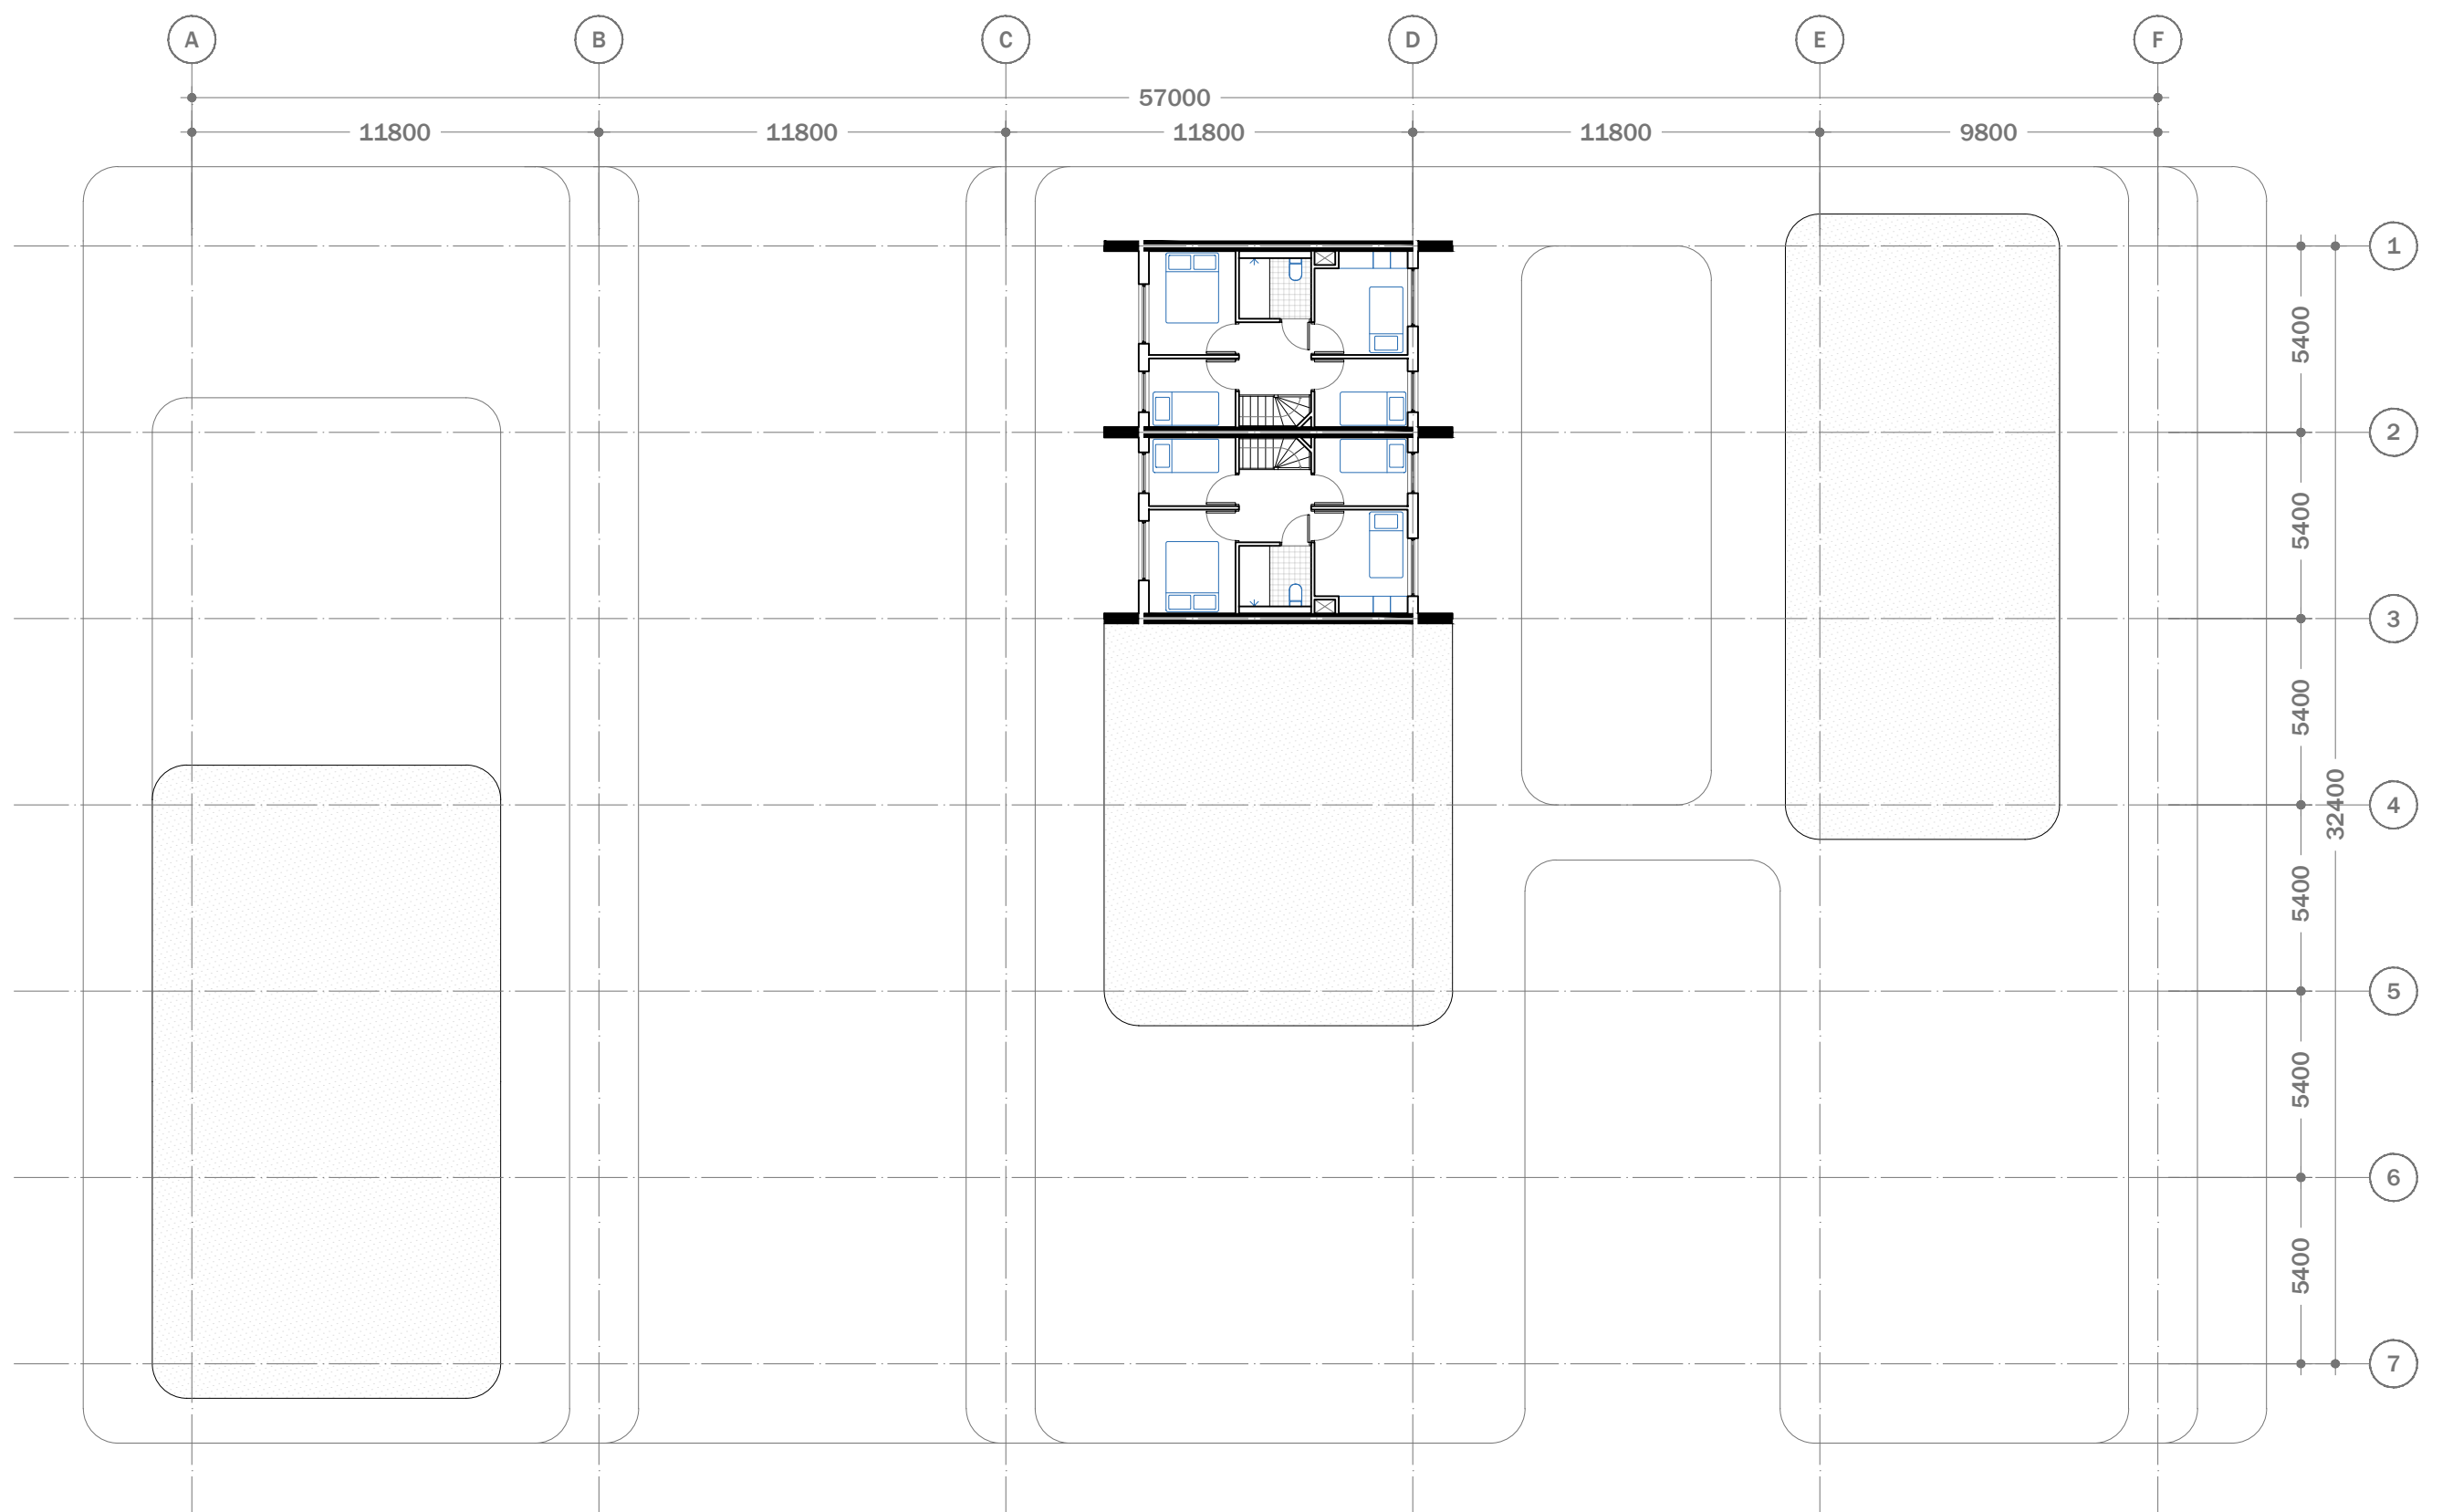


Level 07



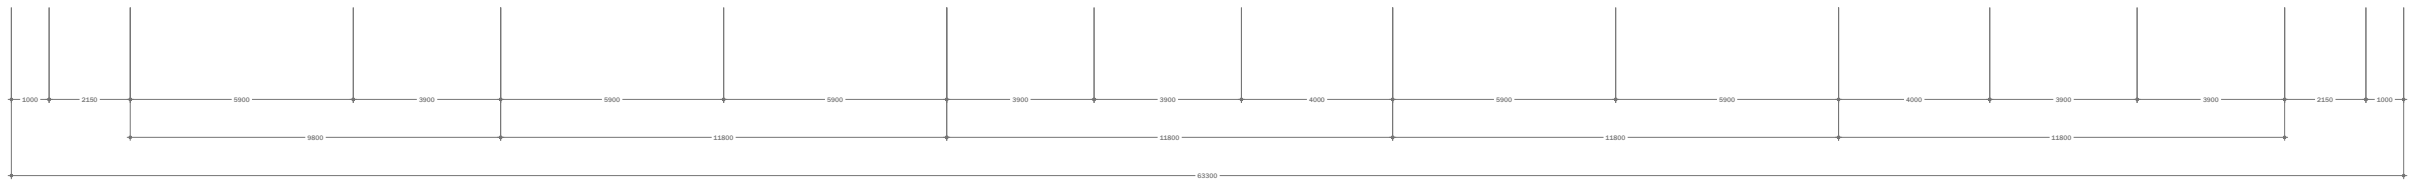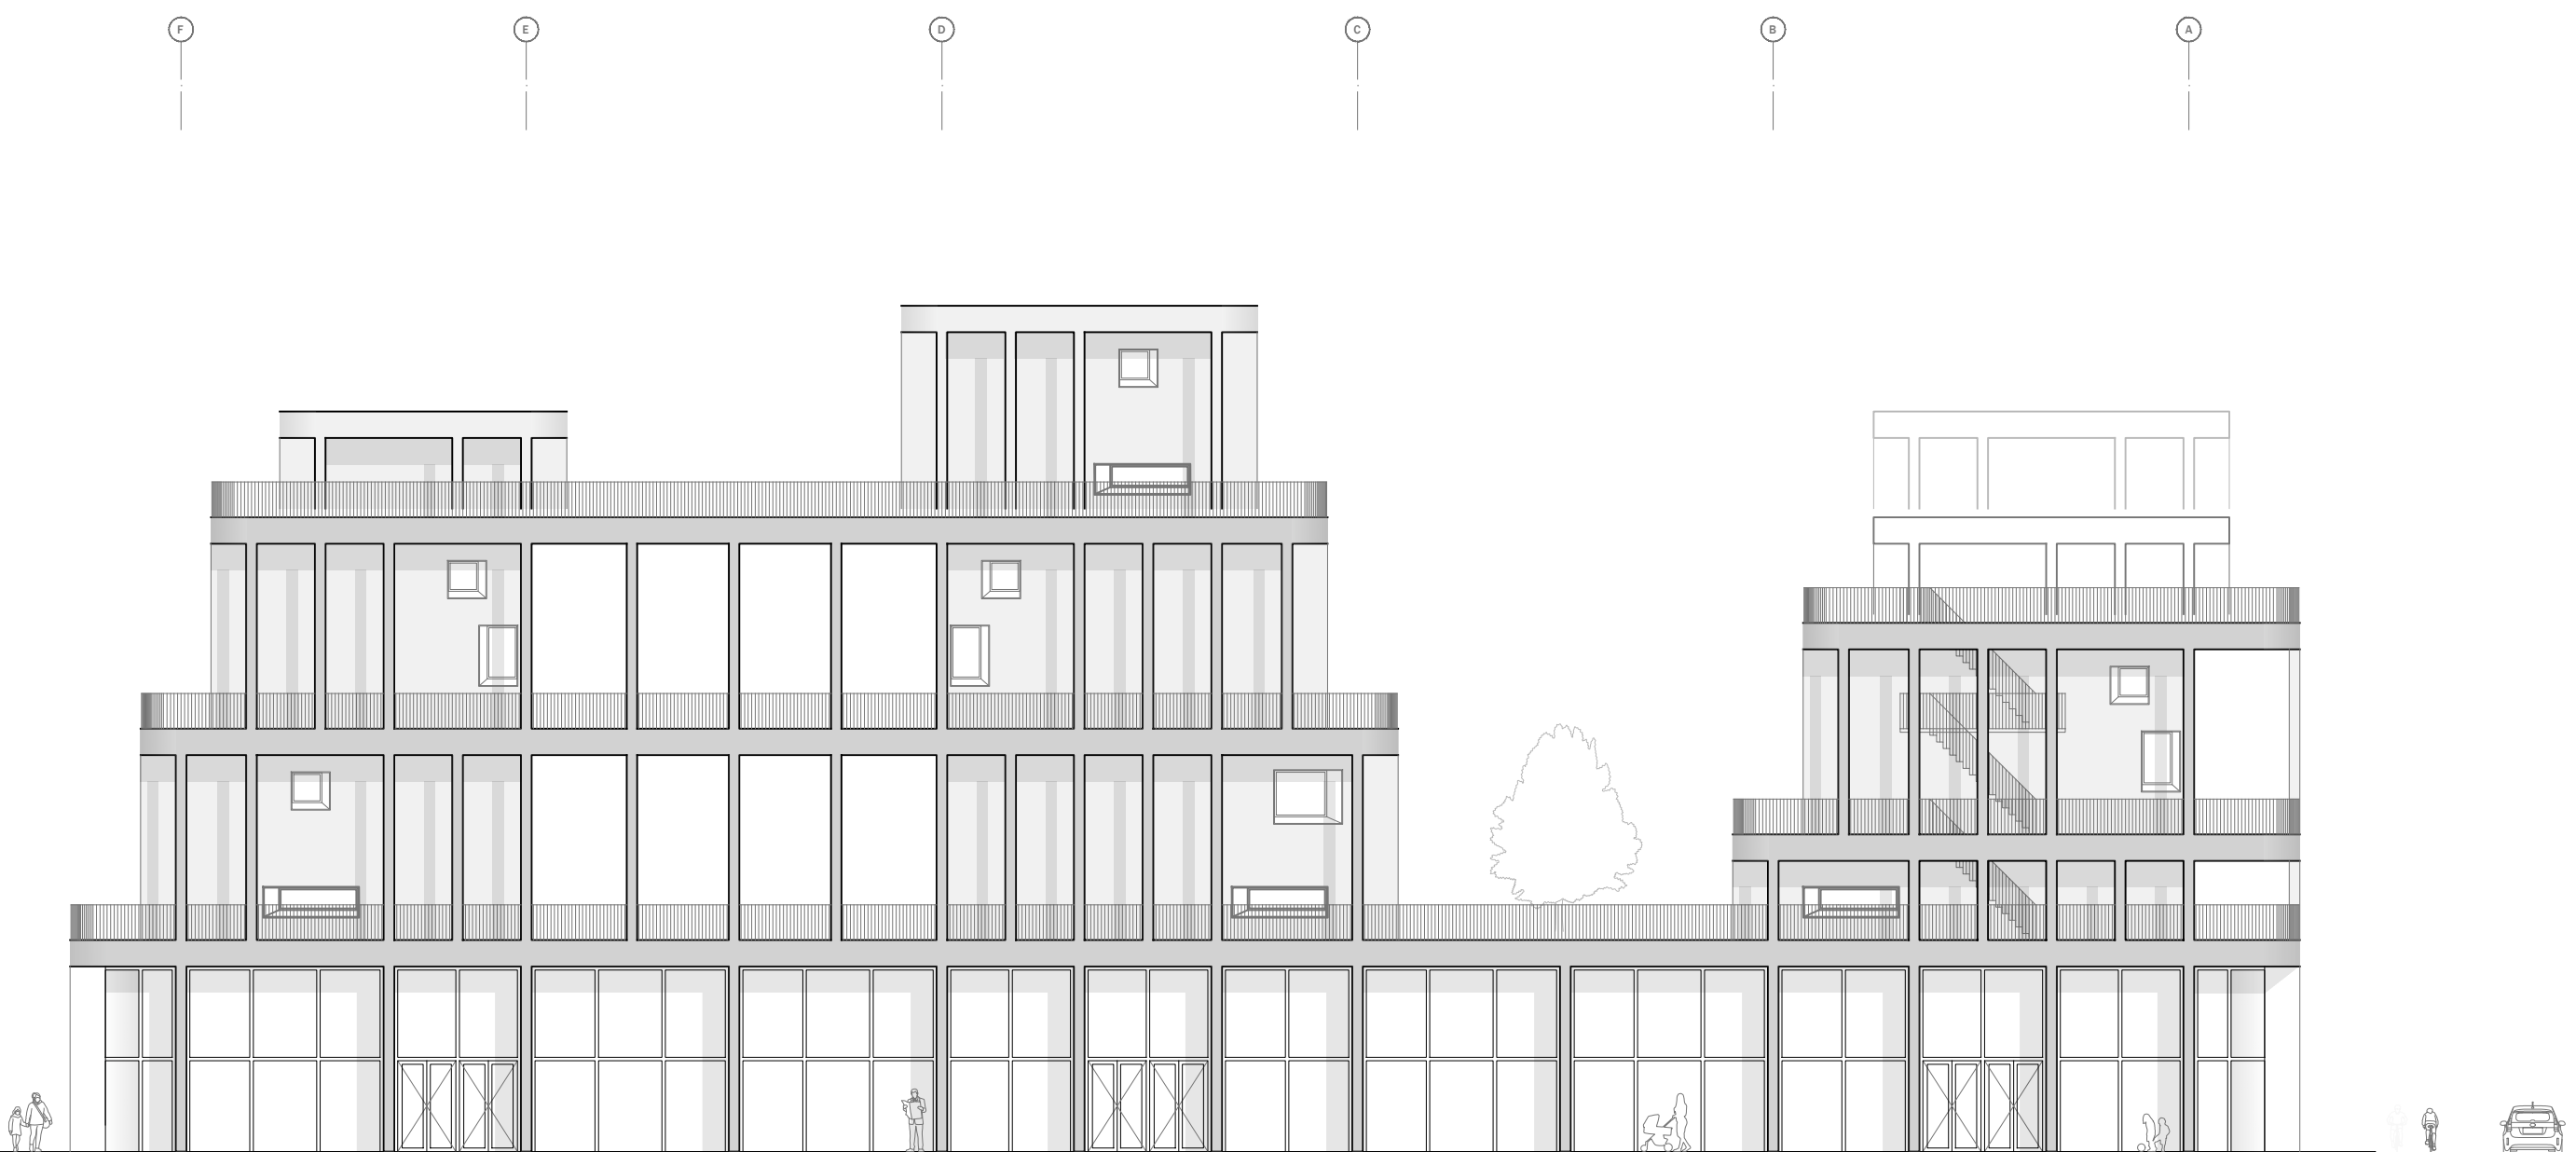

North Elevation



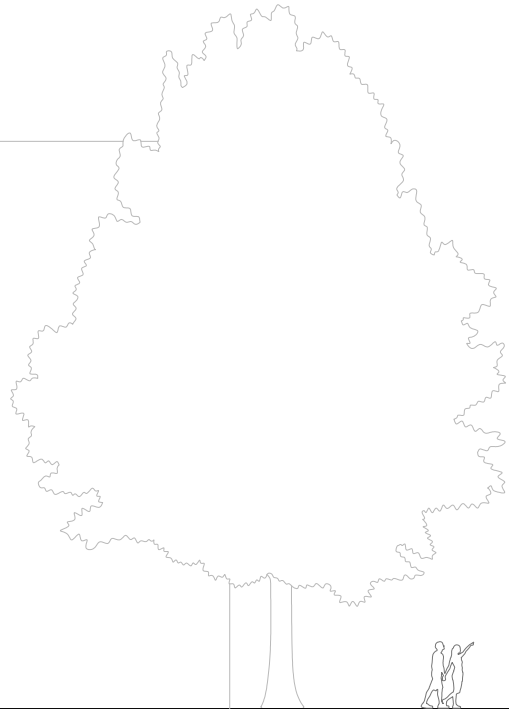

7

6

5

4

3

2

1


+24000 mm

+21000 mm

+18000 mm


+12000 mm

+6000 mm

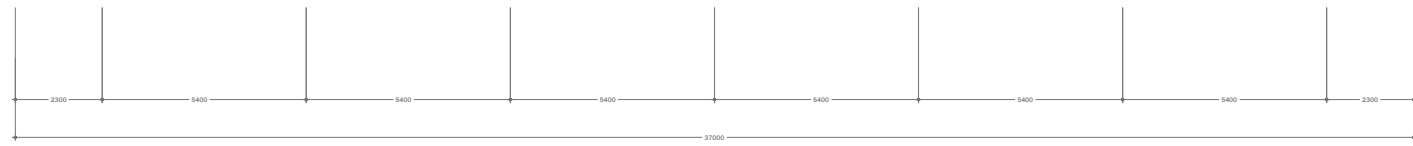


East Elevation



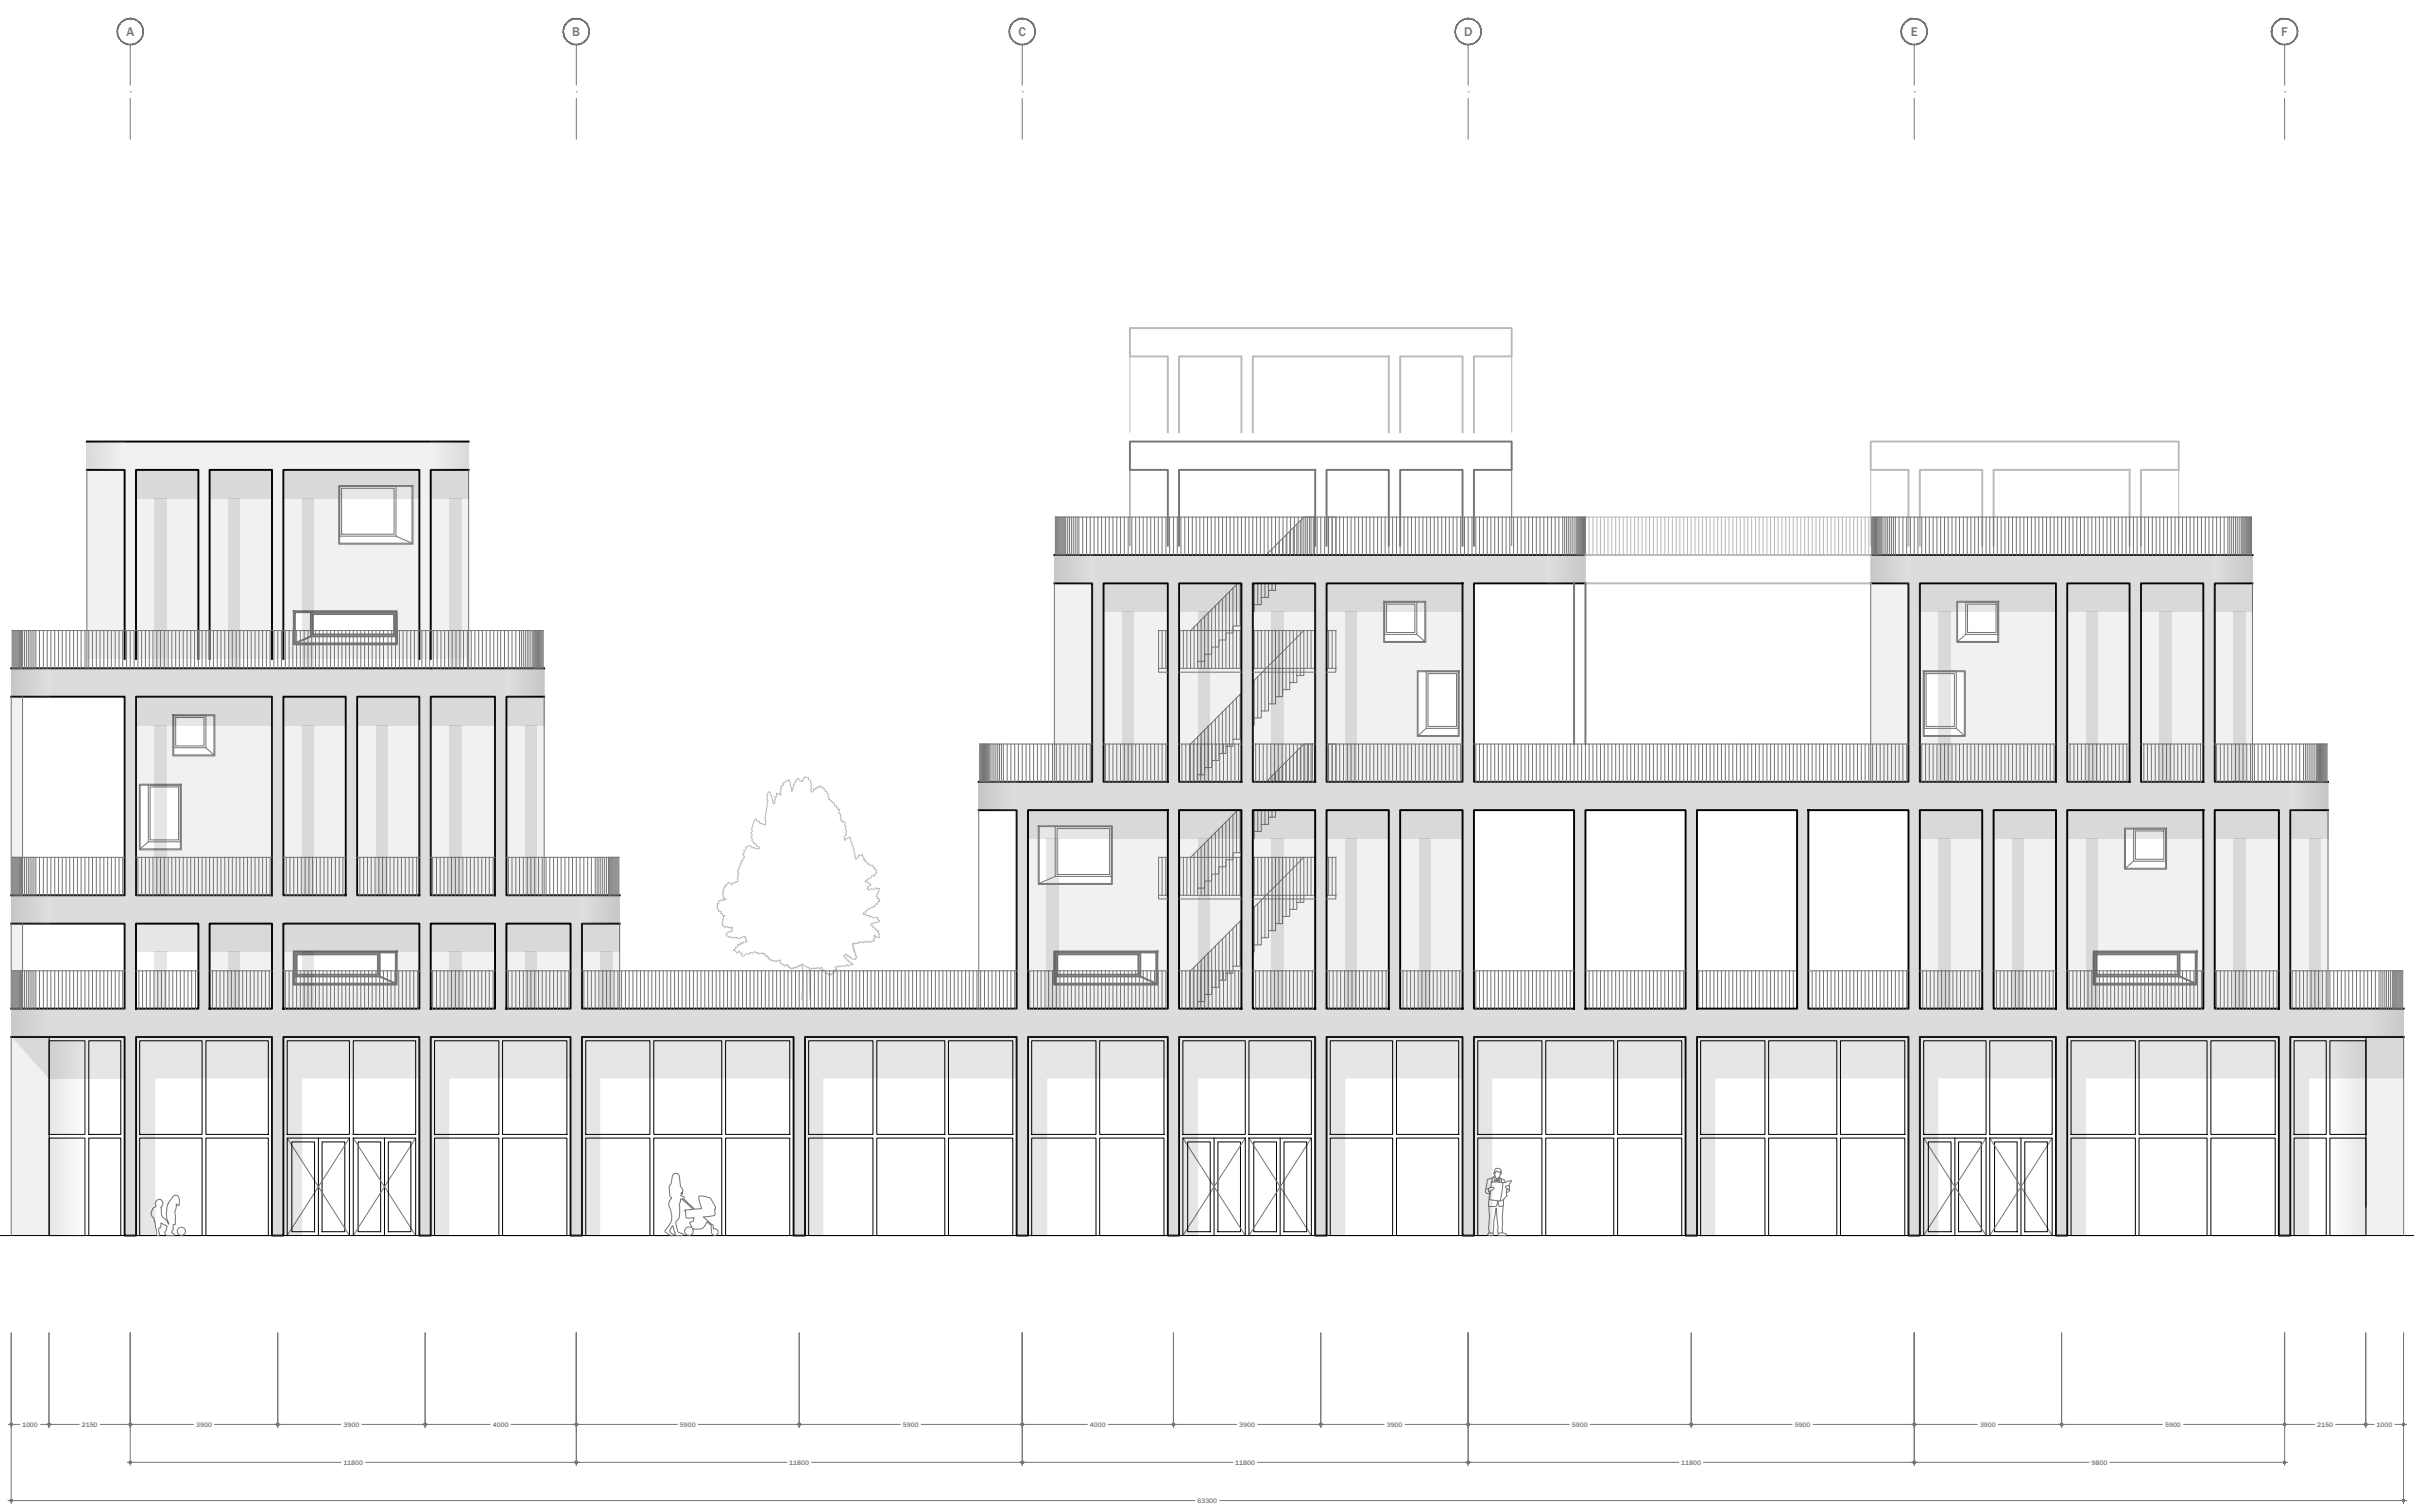

South Elevation



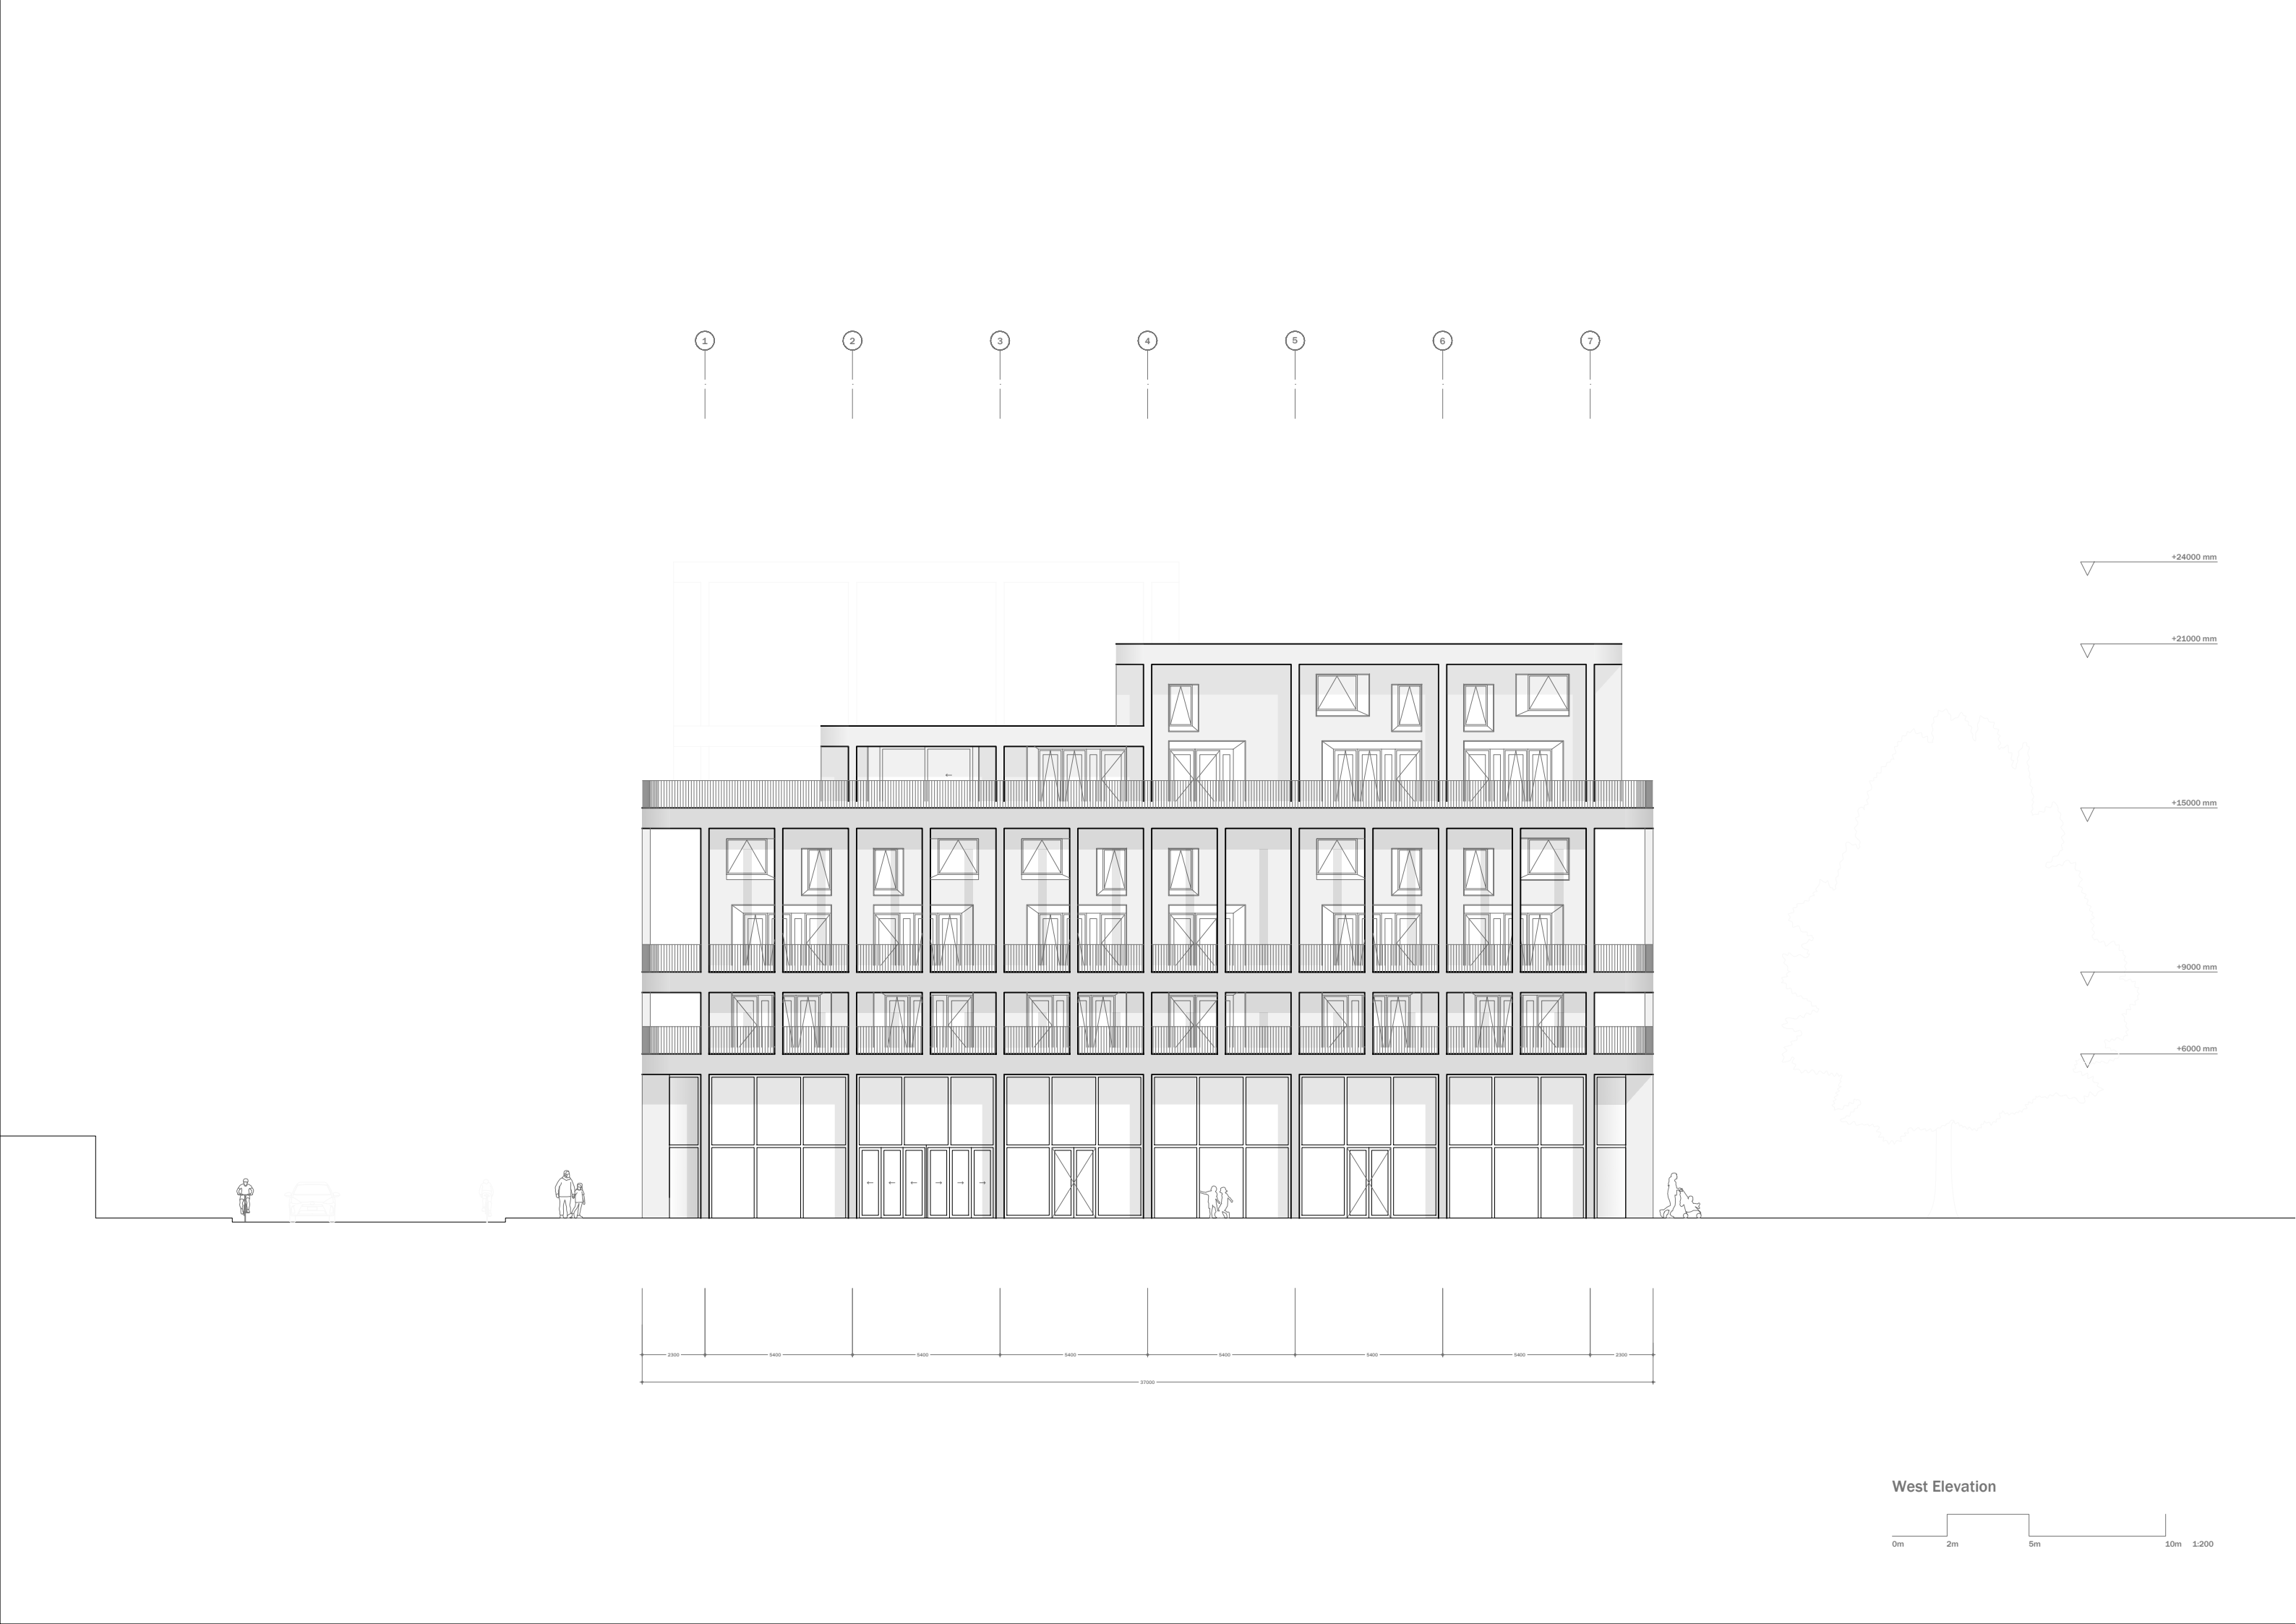

1

2

3

4

5

6

7

+24000 mm

+21000 mm

+15000 mm

+9000 mm

+6000 mm

2300 5400 5400 5400 5400 5400 5400 2300 37000




West Elevation

0m 2m 5m 10m 1:200






0m 2m 5m 10m 1:200



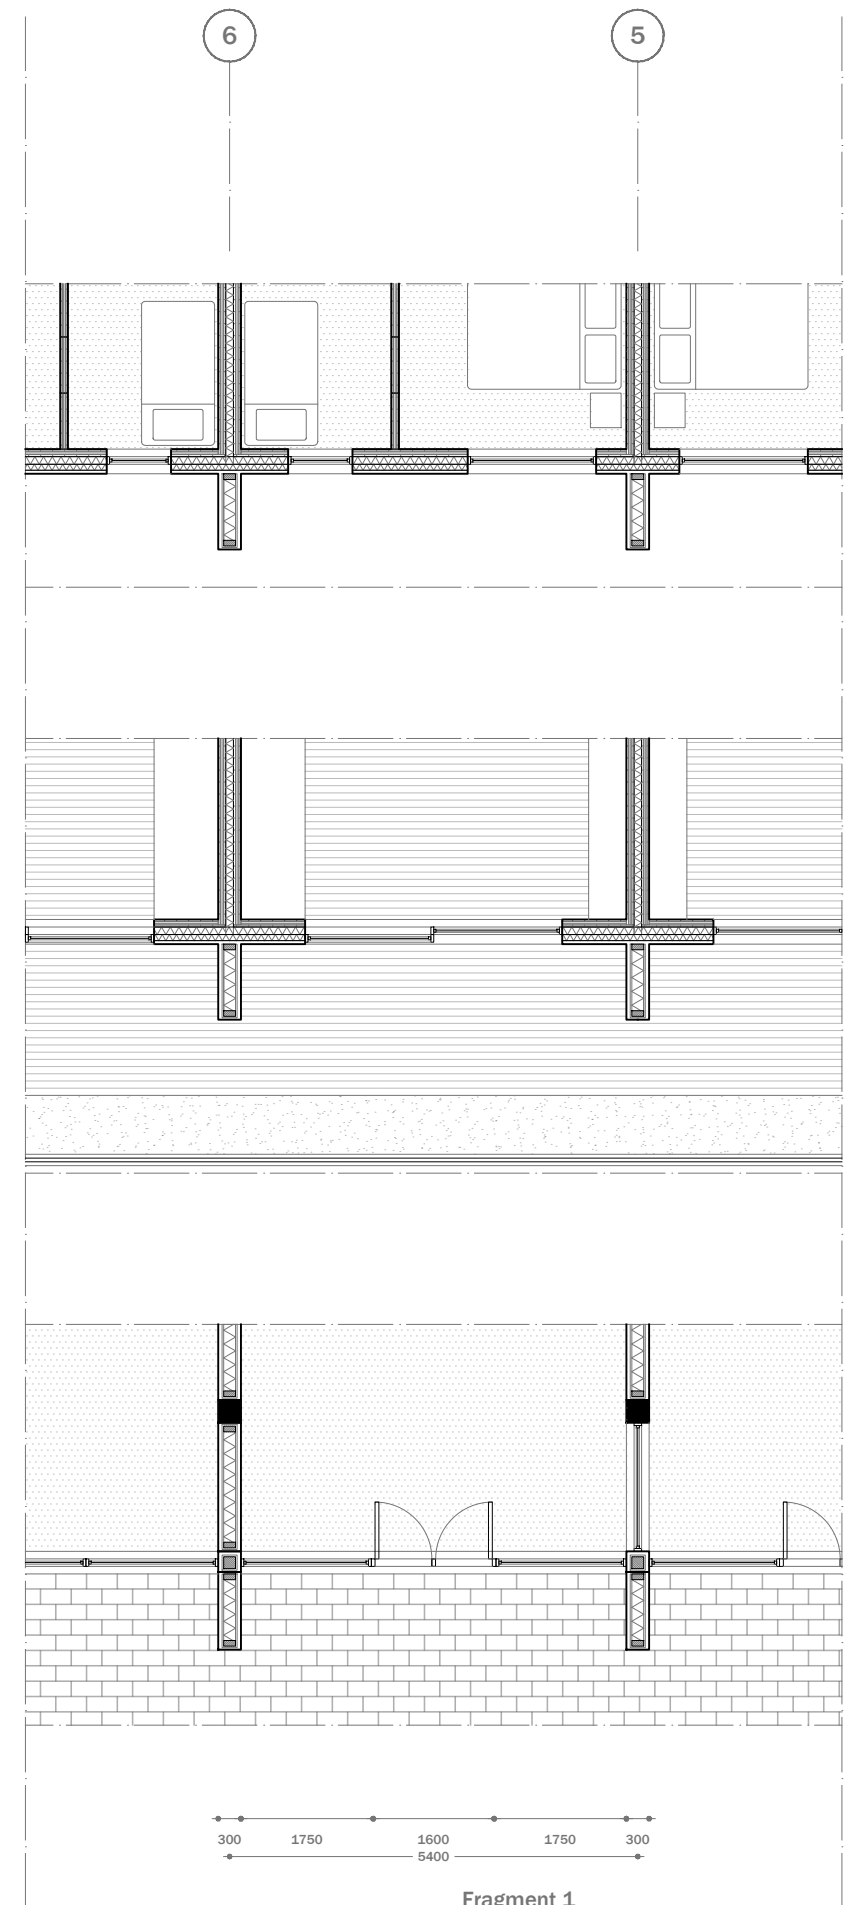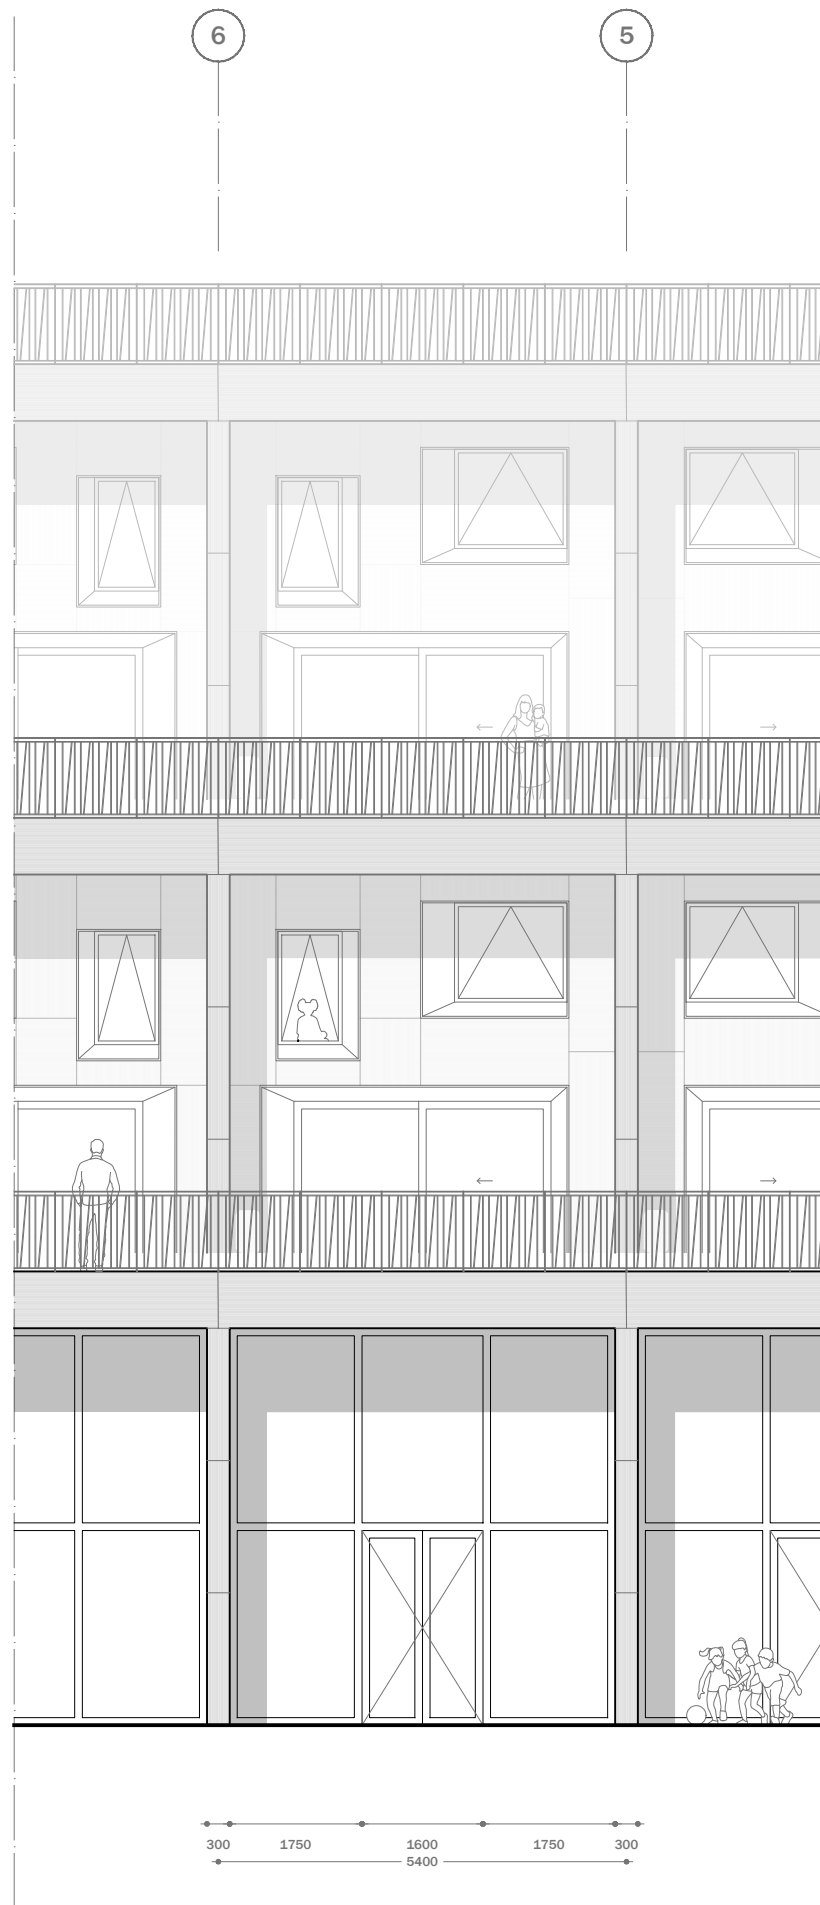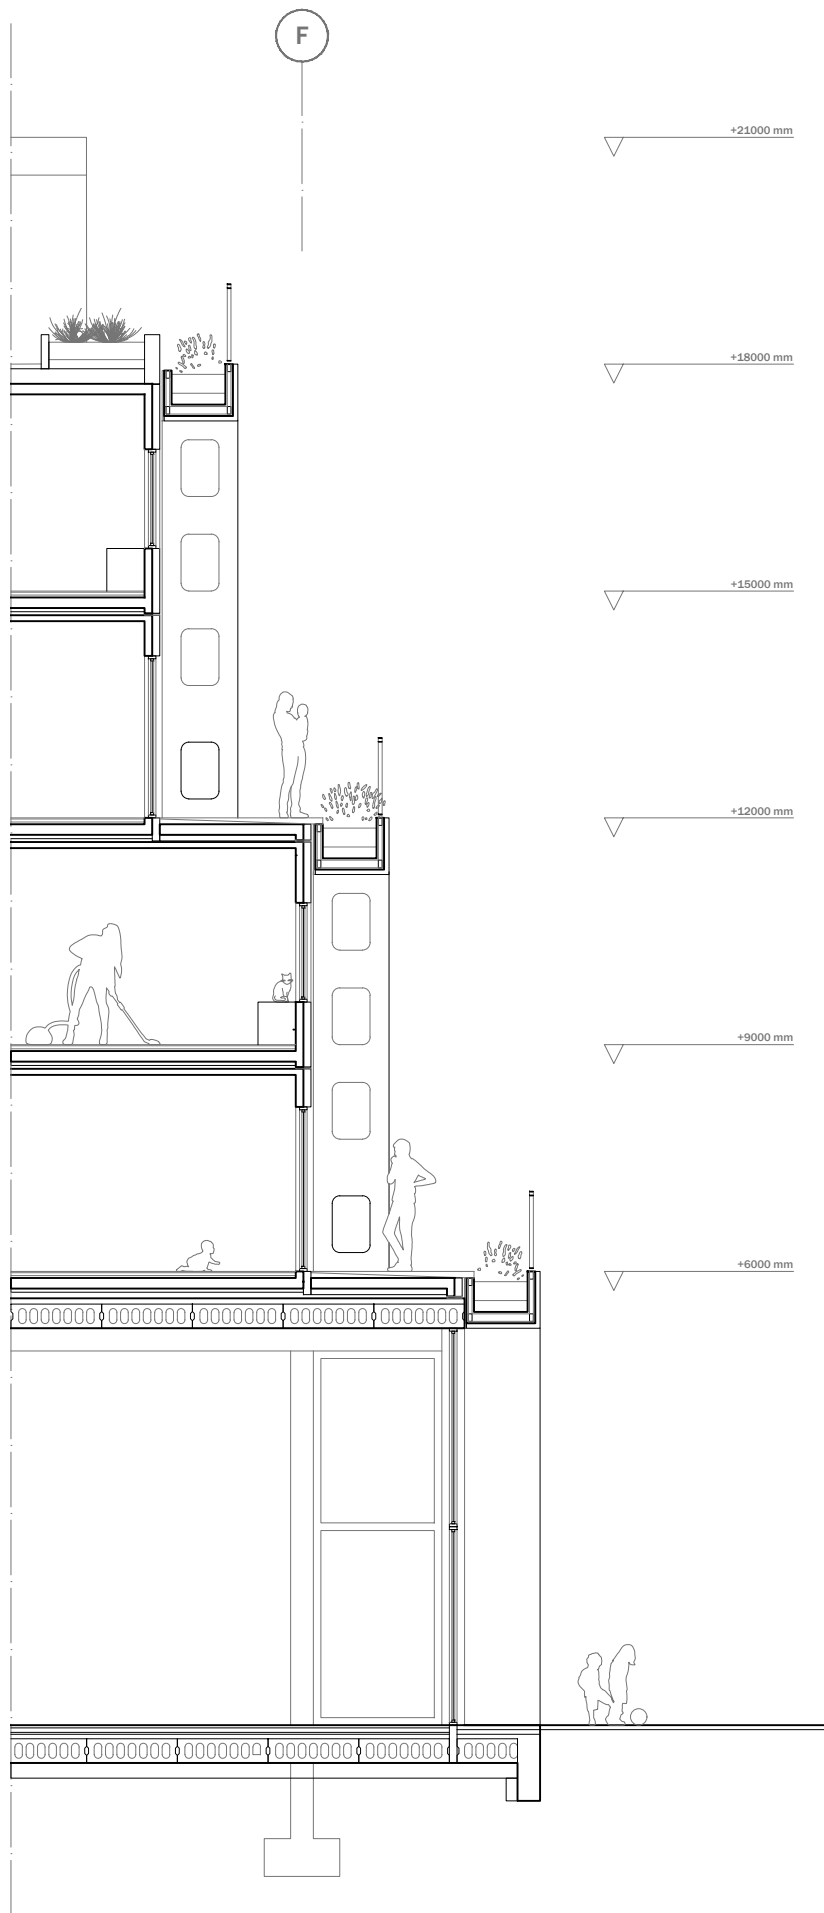


Fragment 1



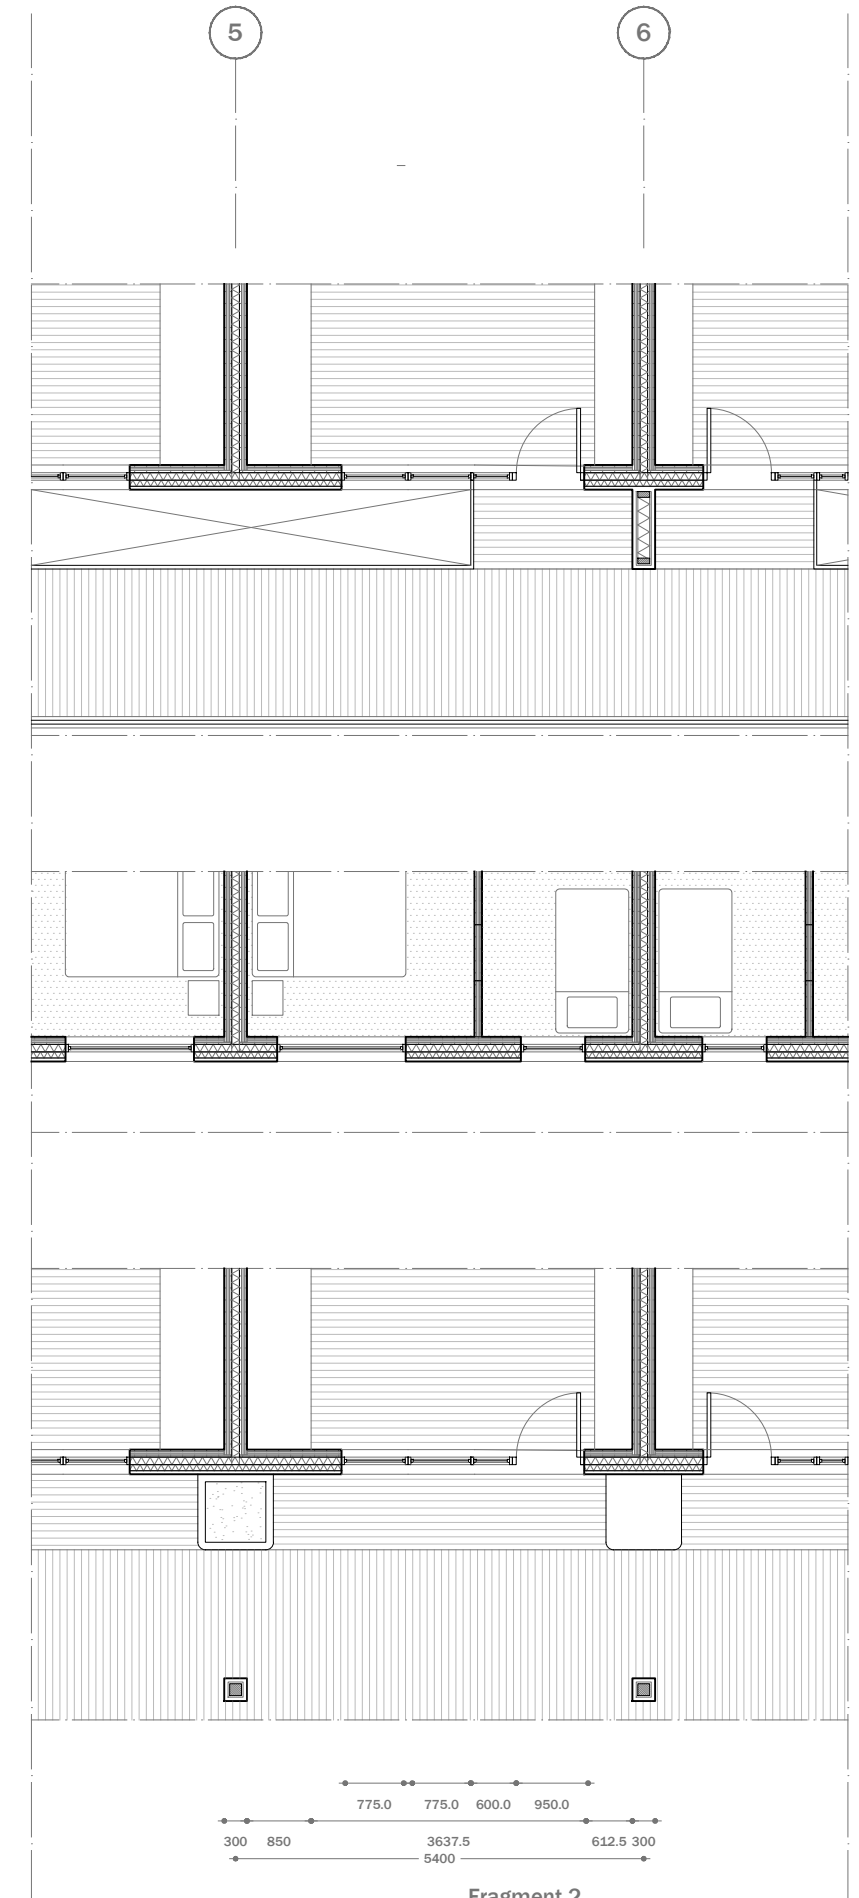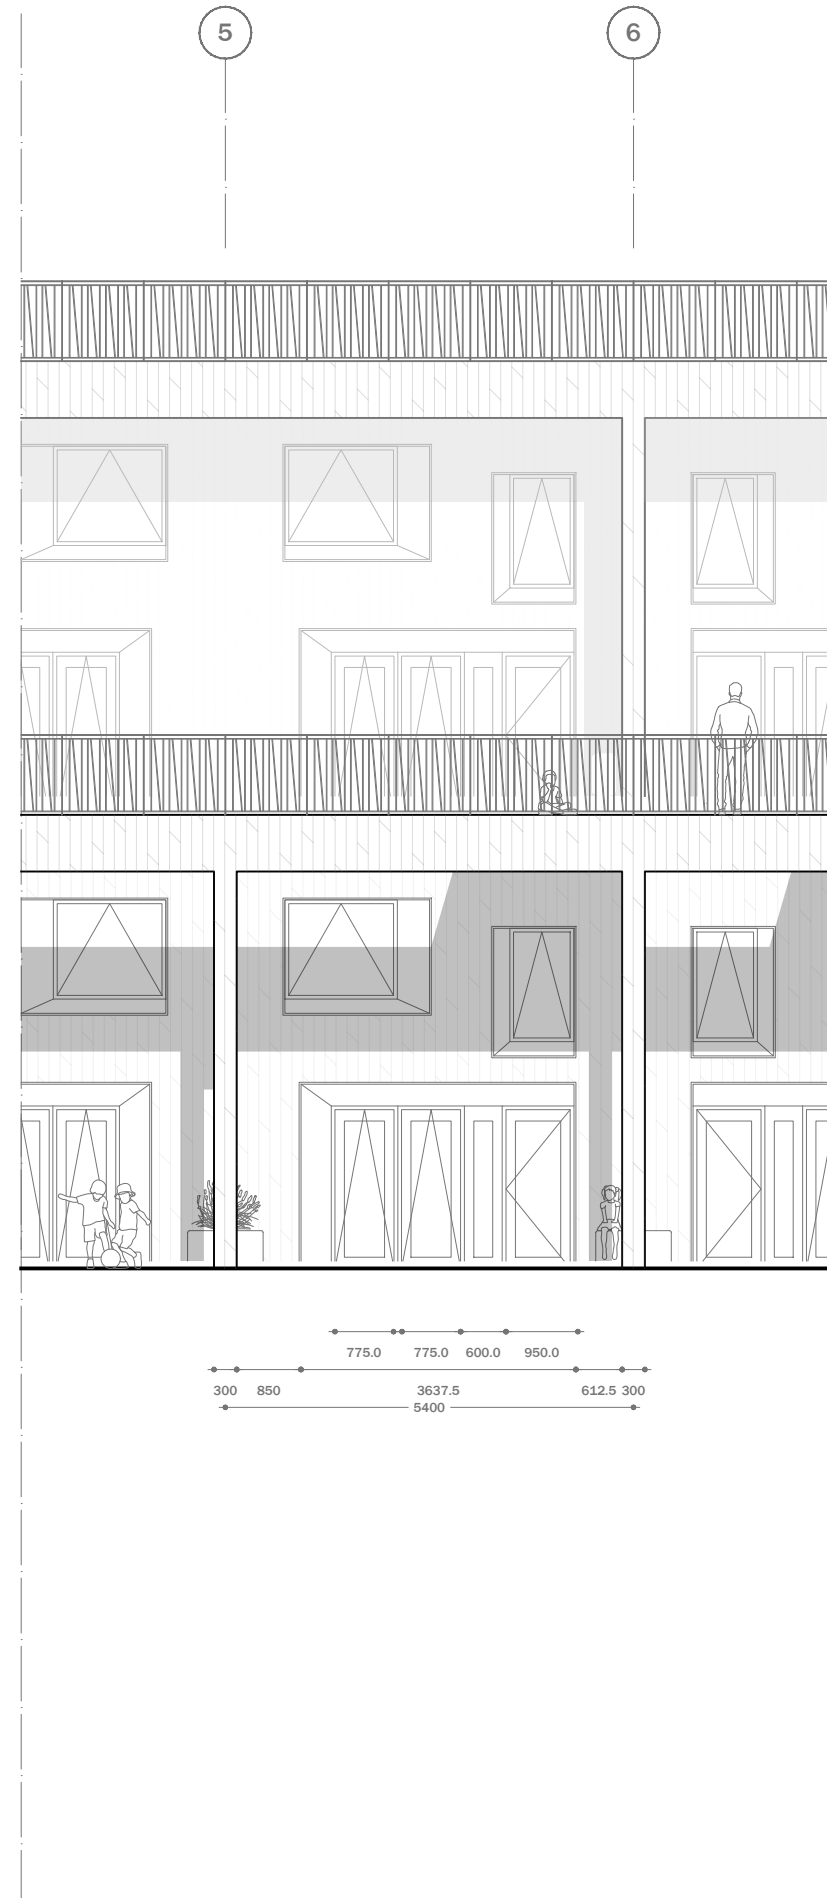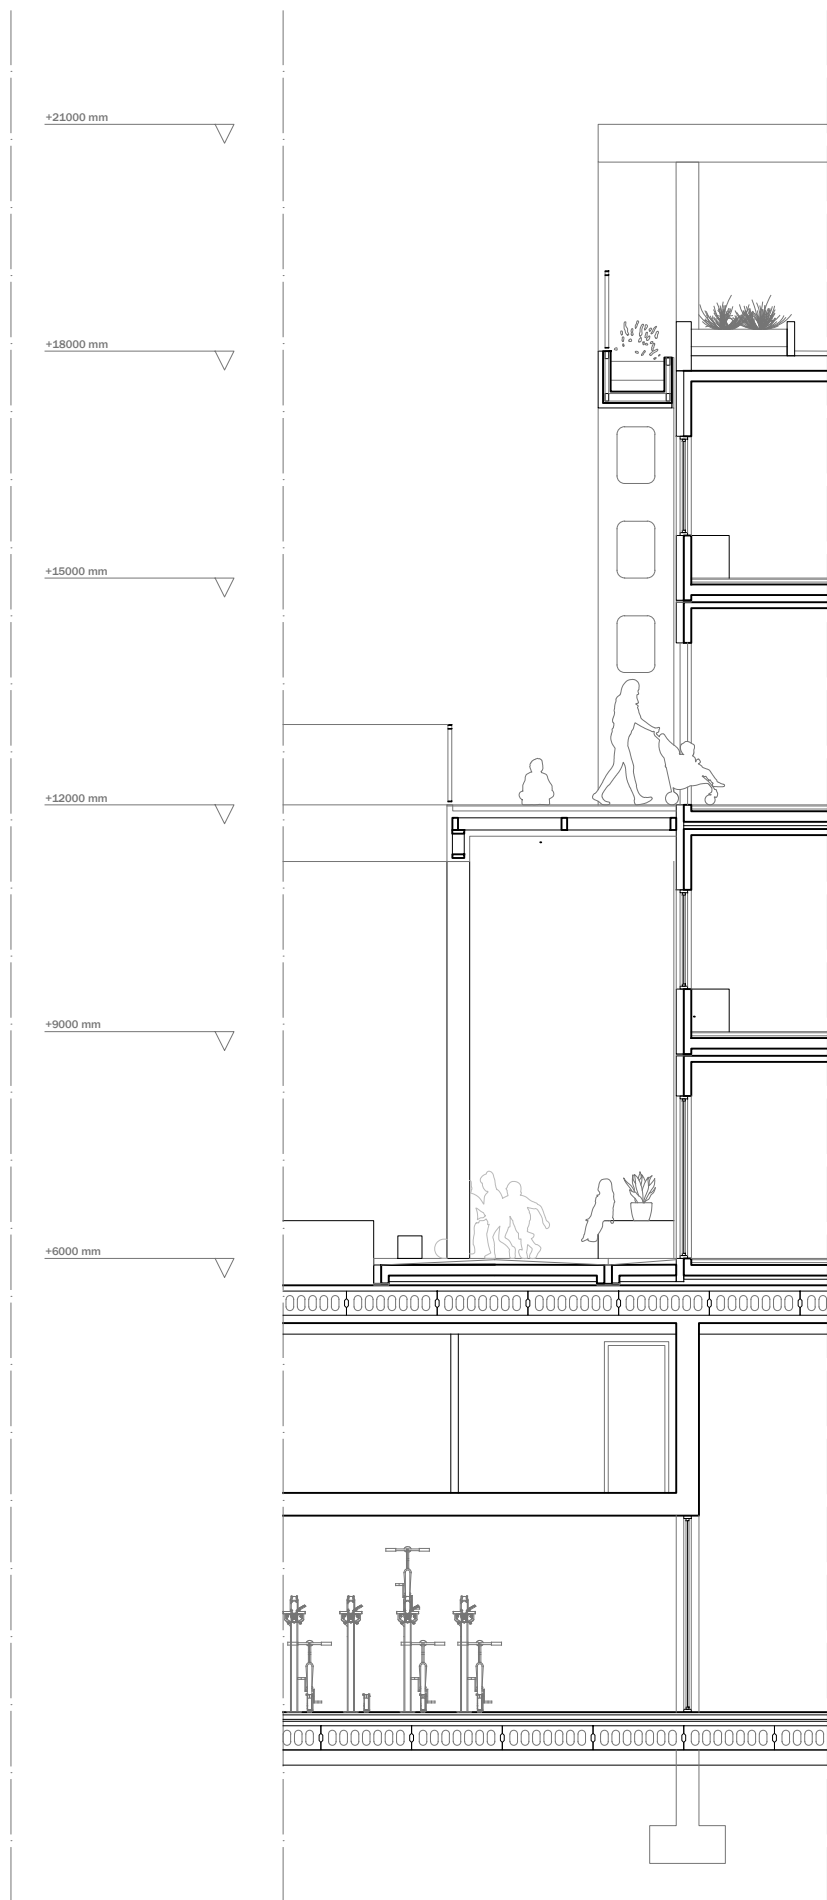


Fragment 2



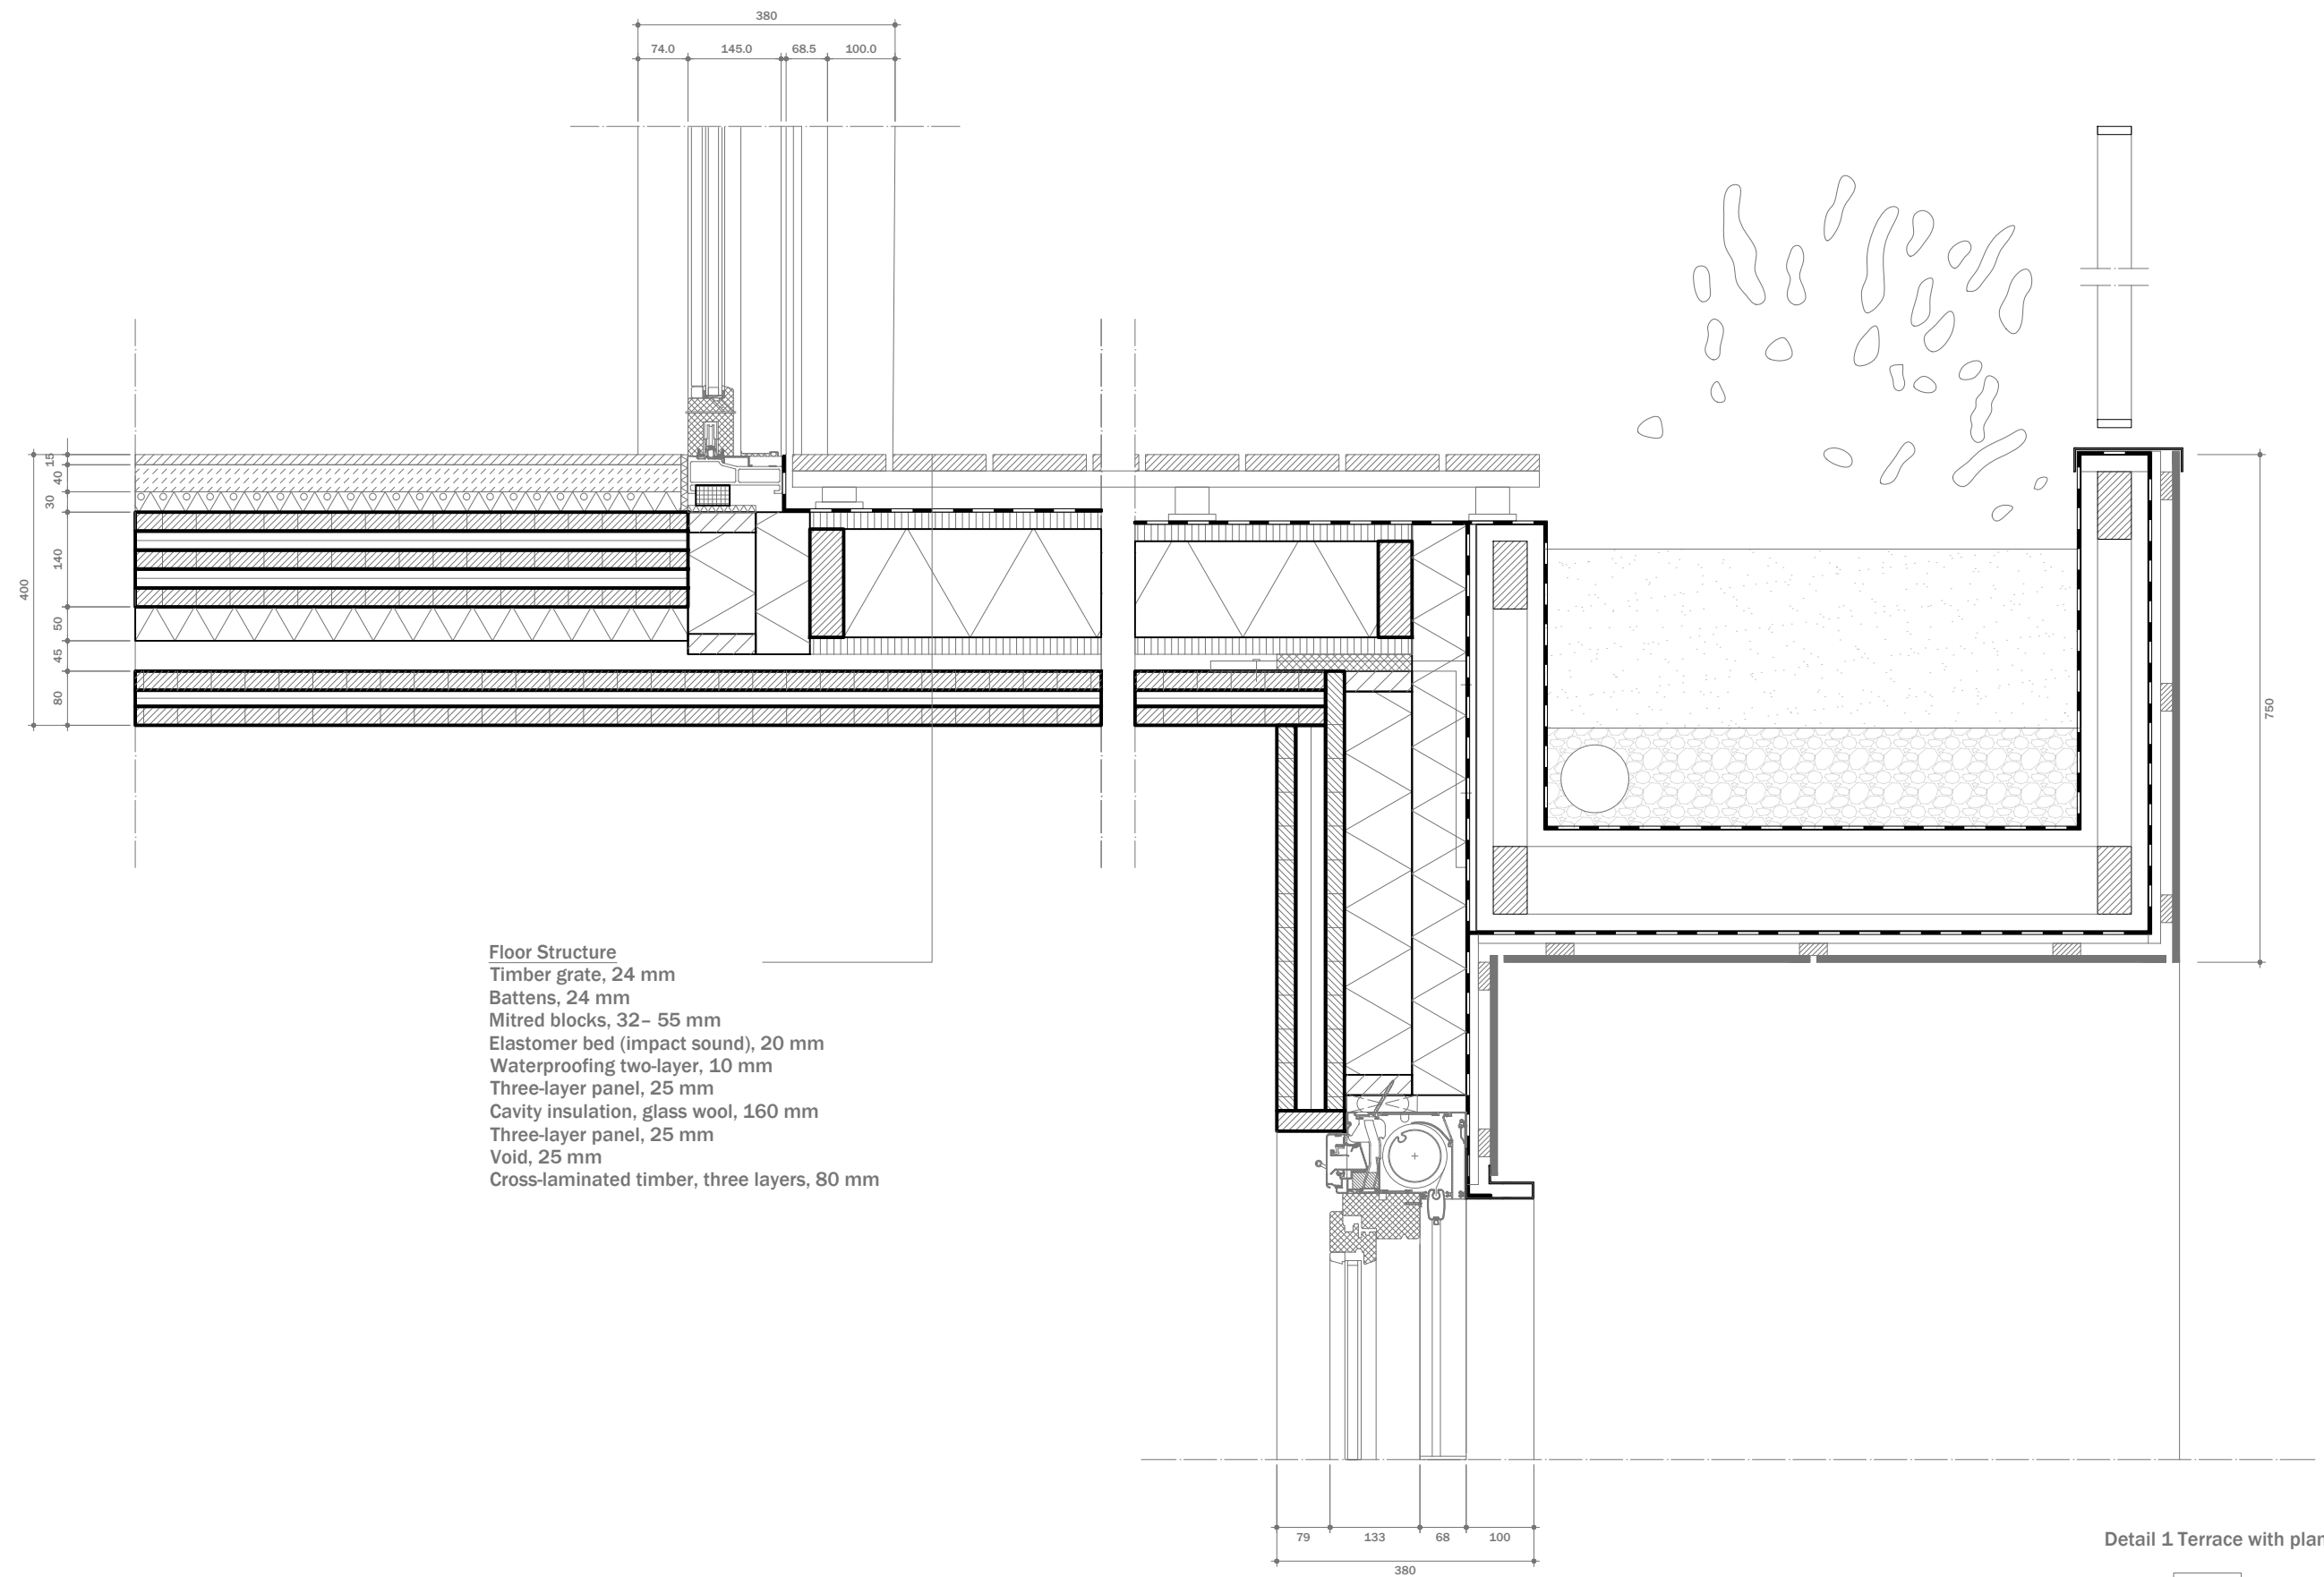


Detail 1 Terrace with planter



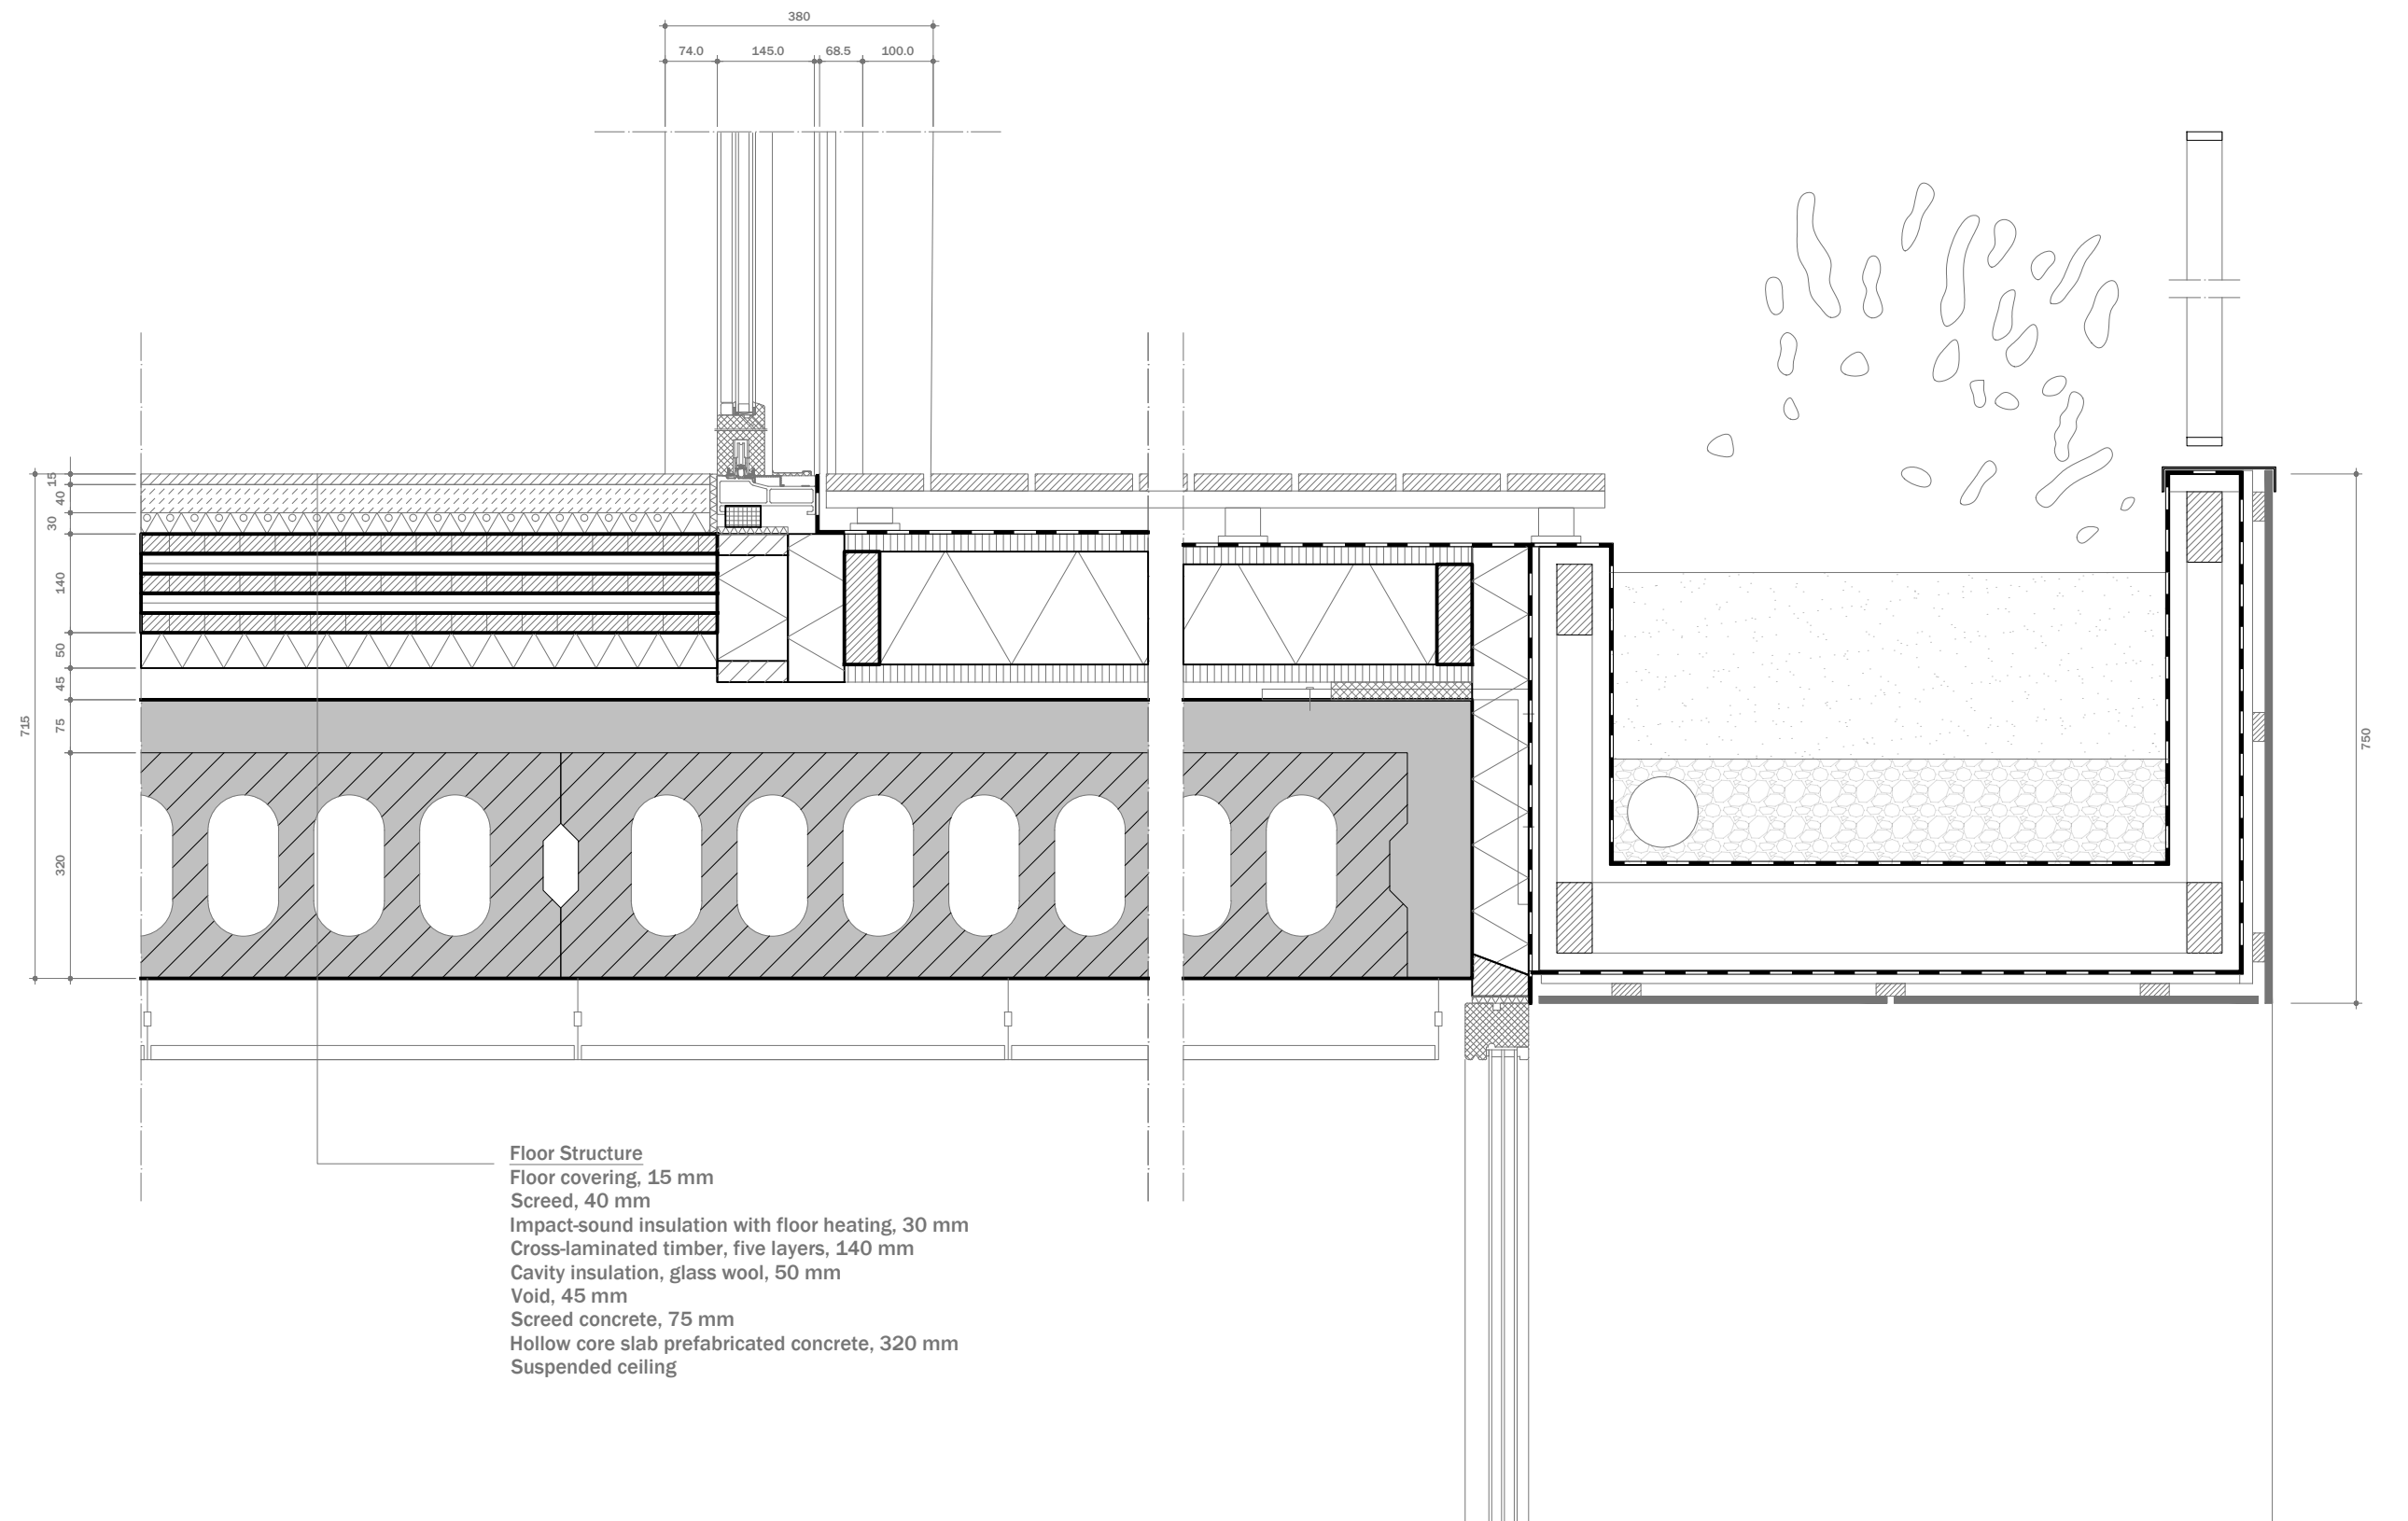


Detail 2 Terrace above Commercial Area




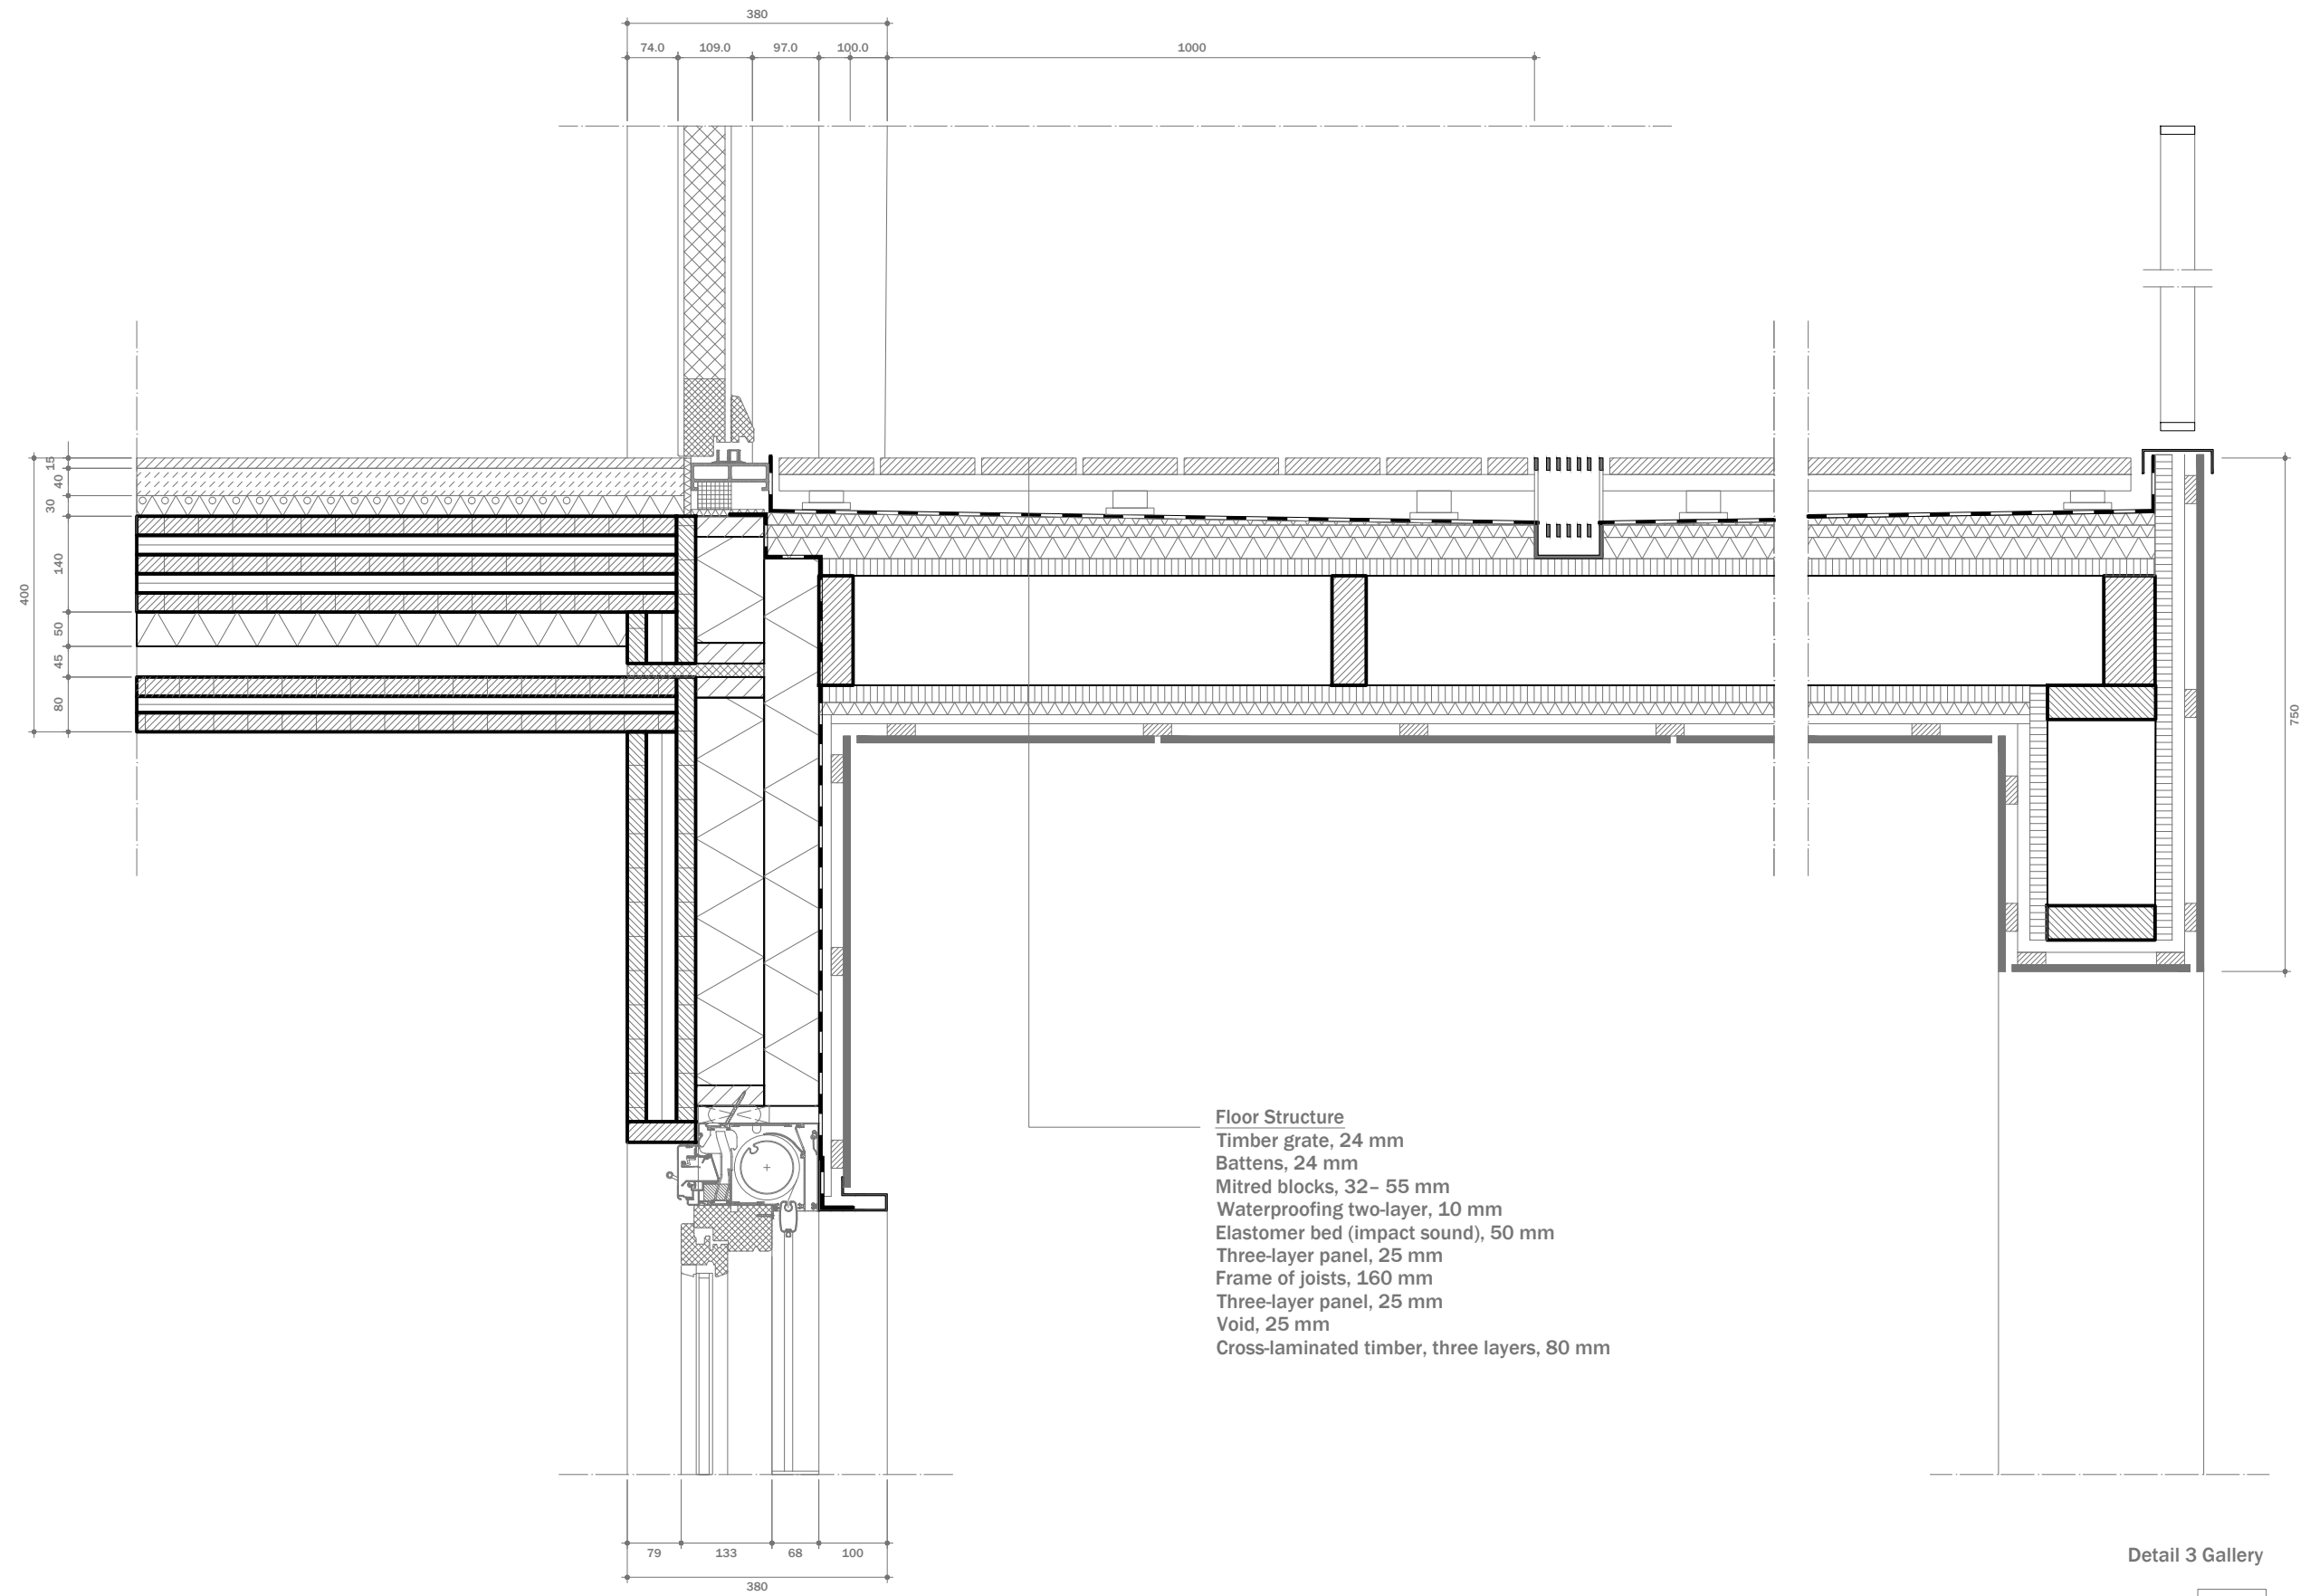

Detail 3 Gallery



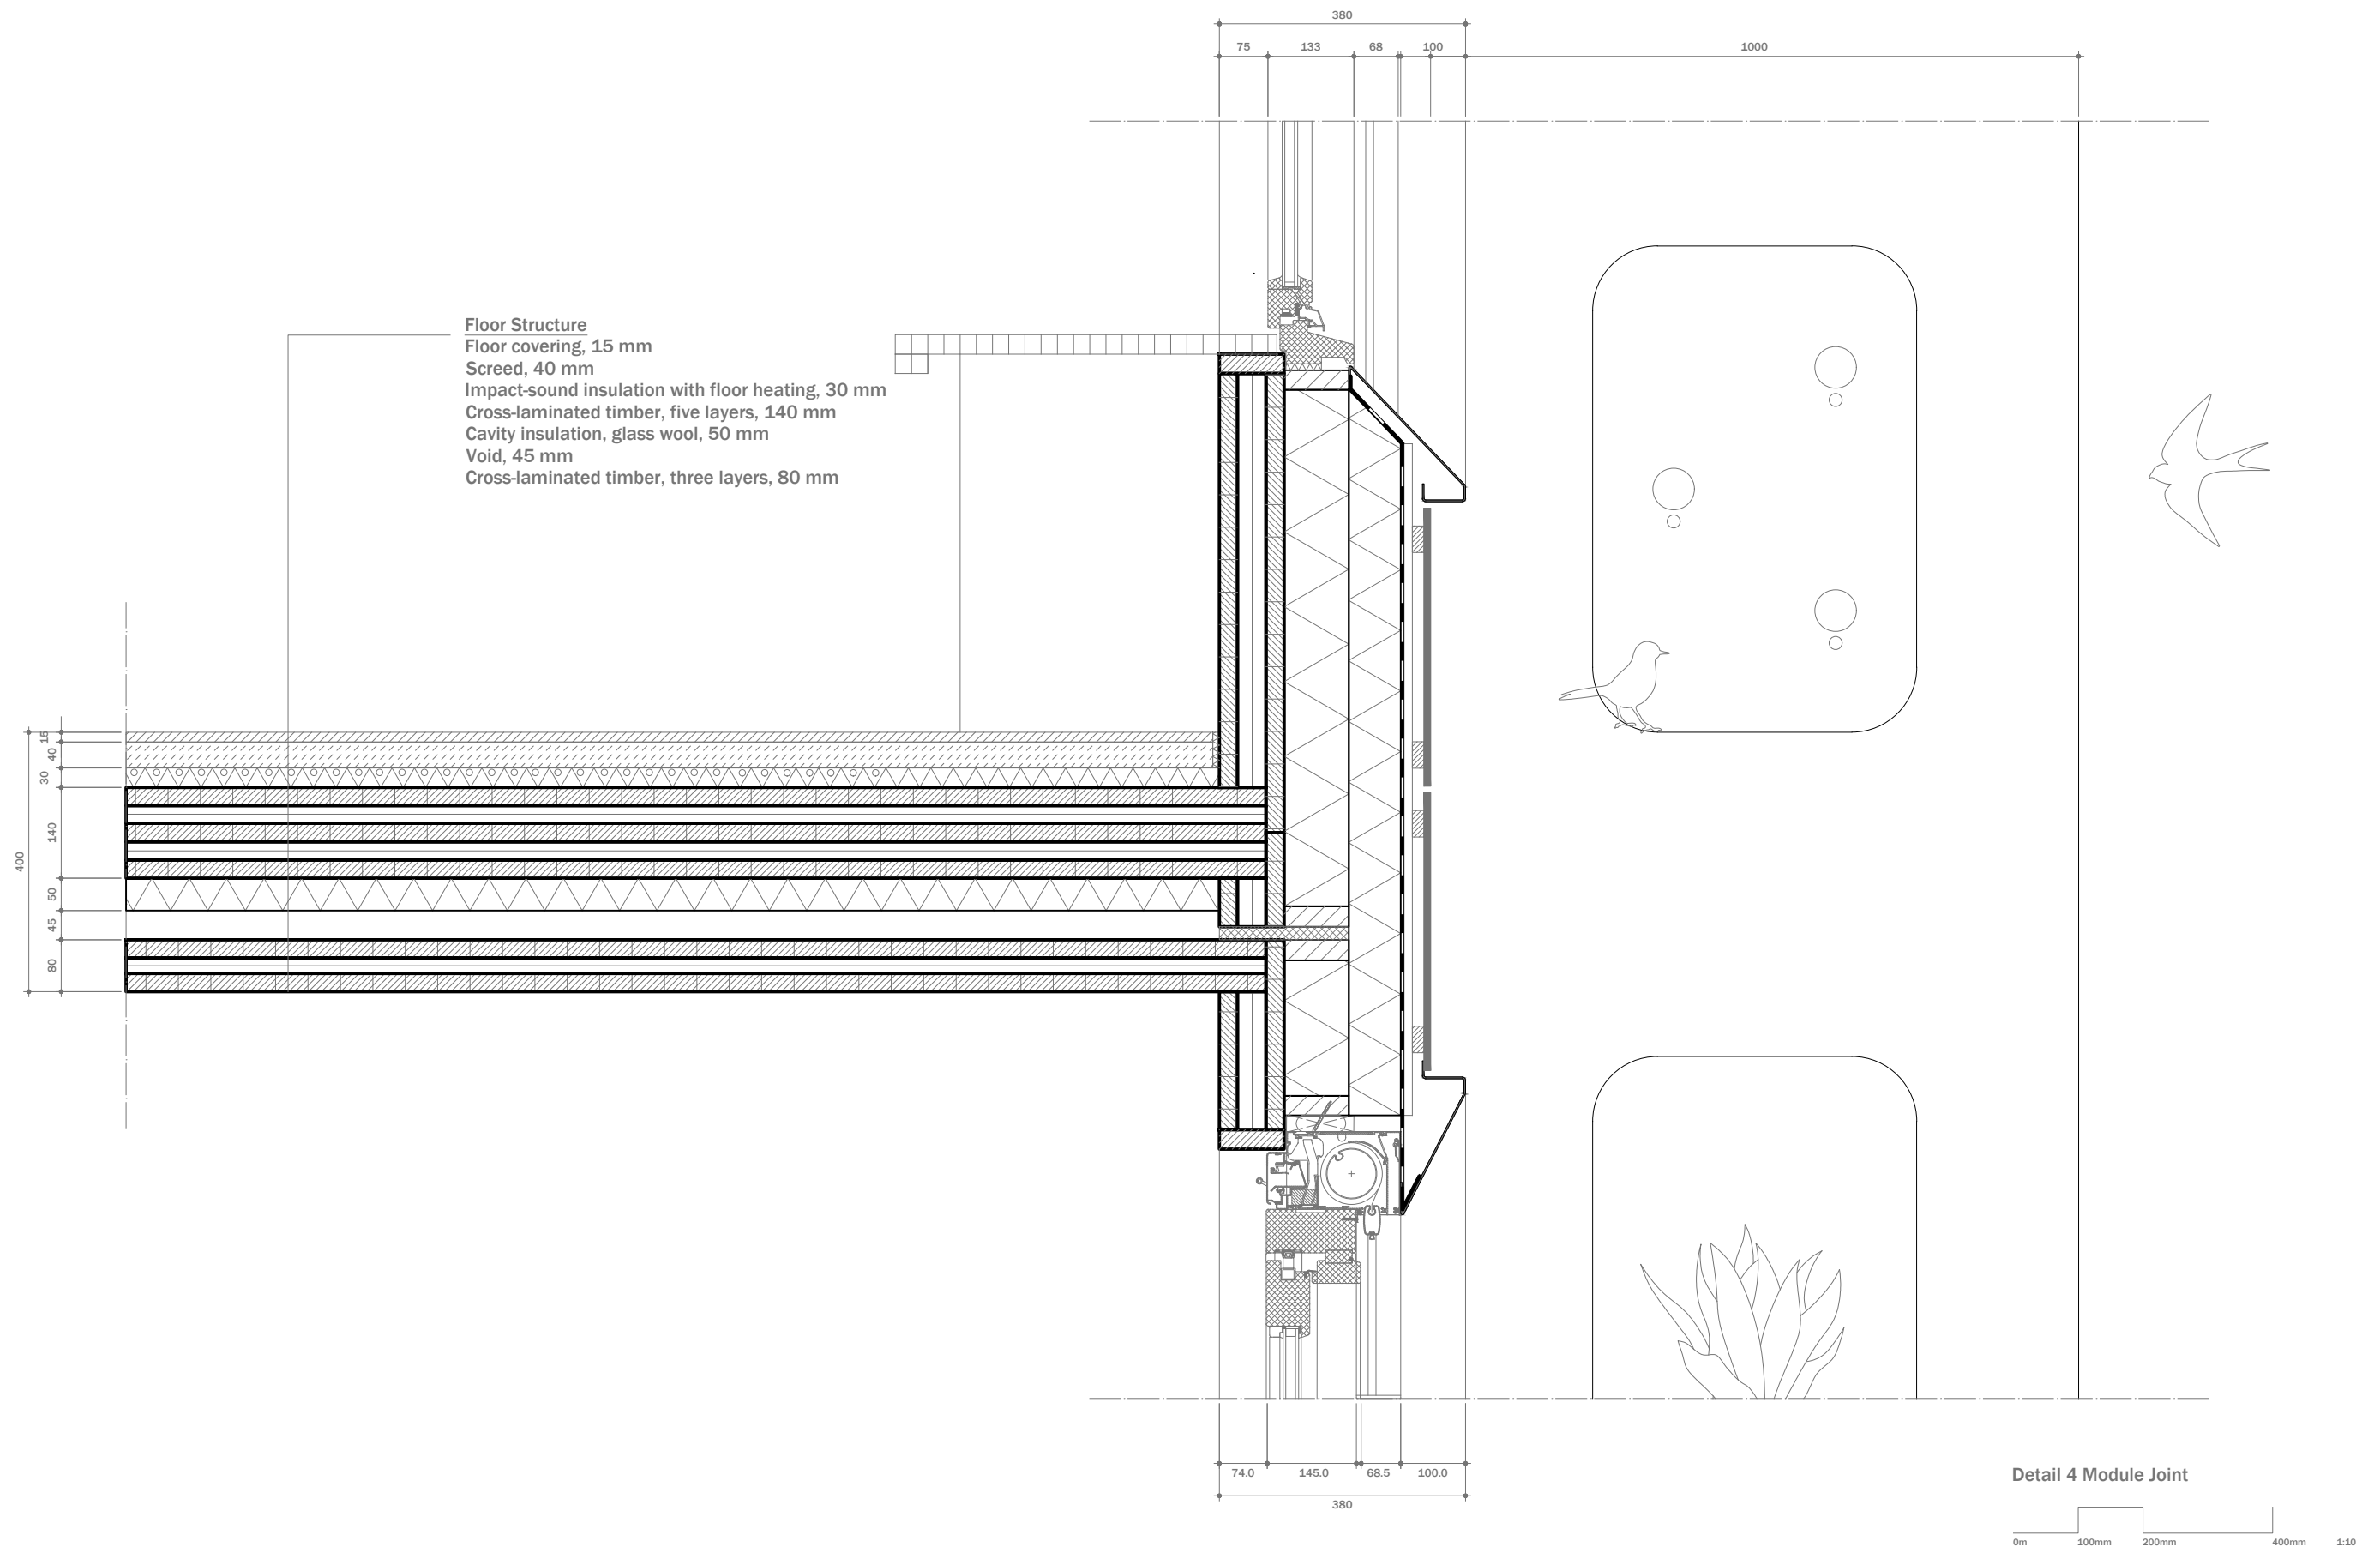


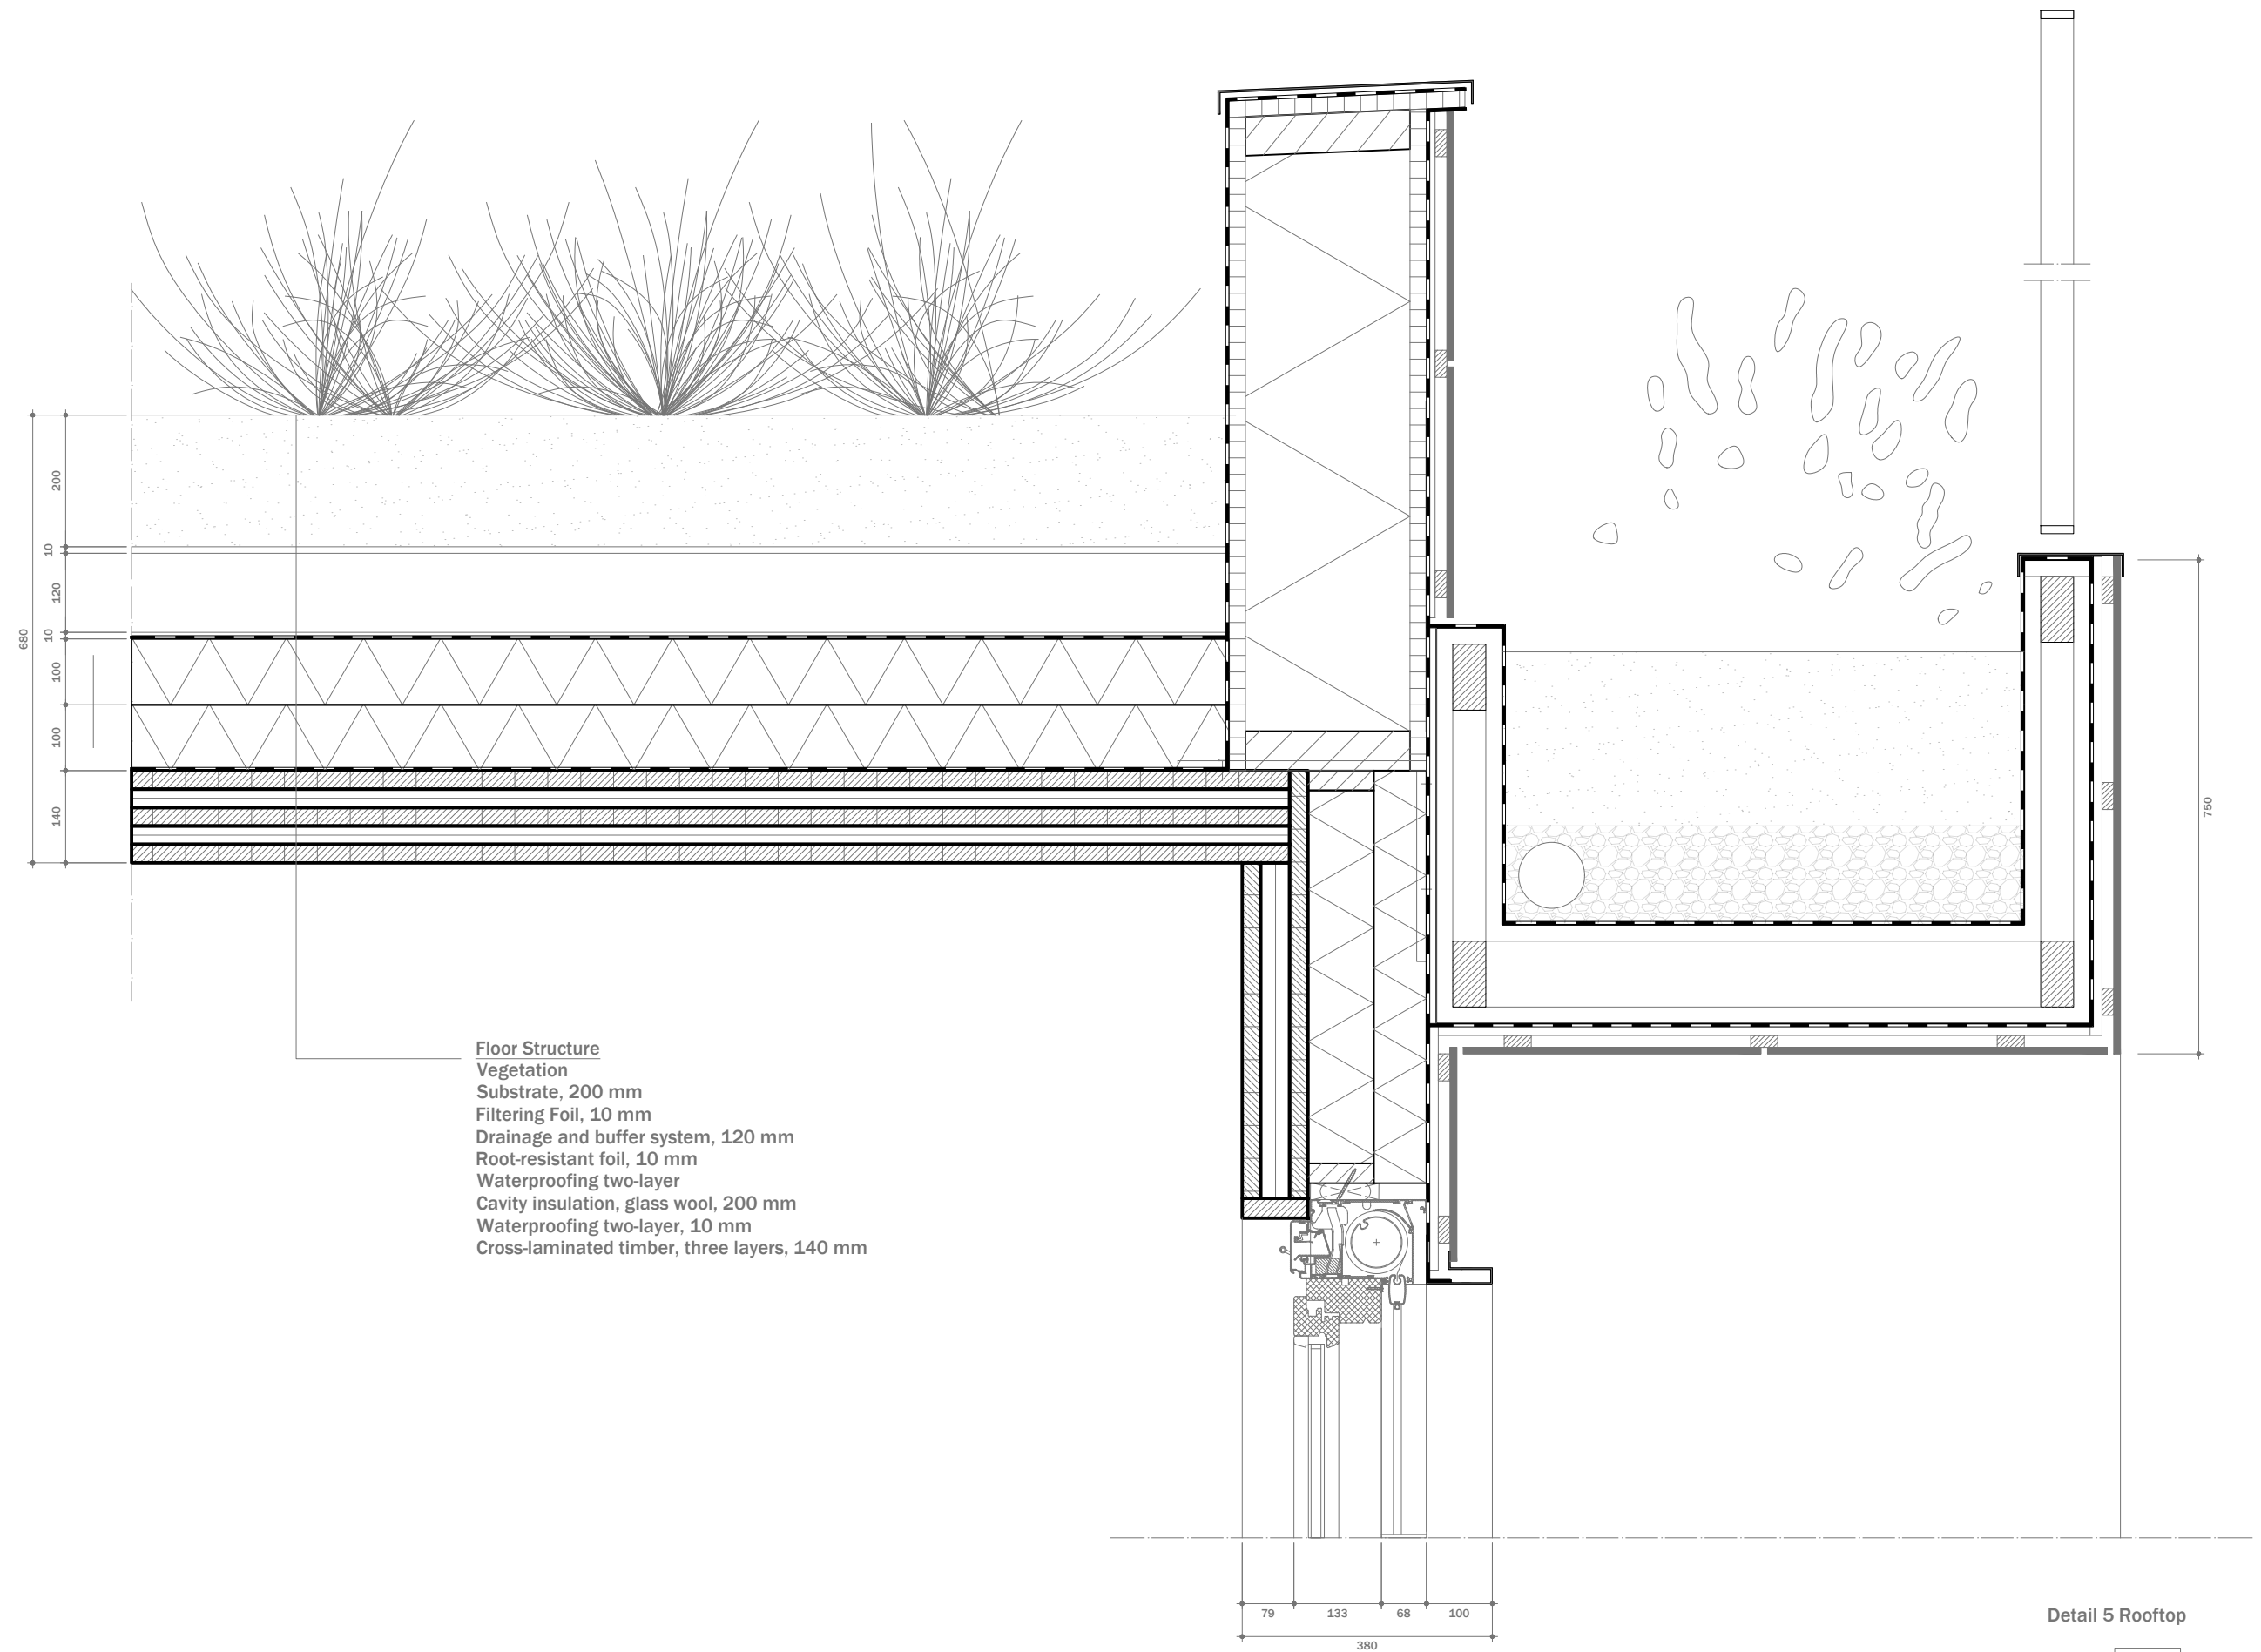


Detail 5 Rooftop







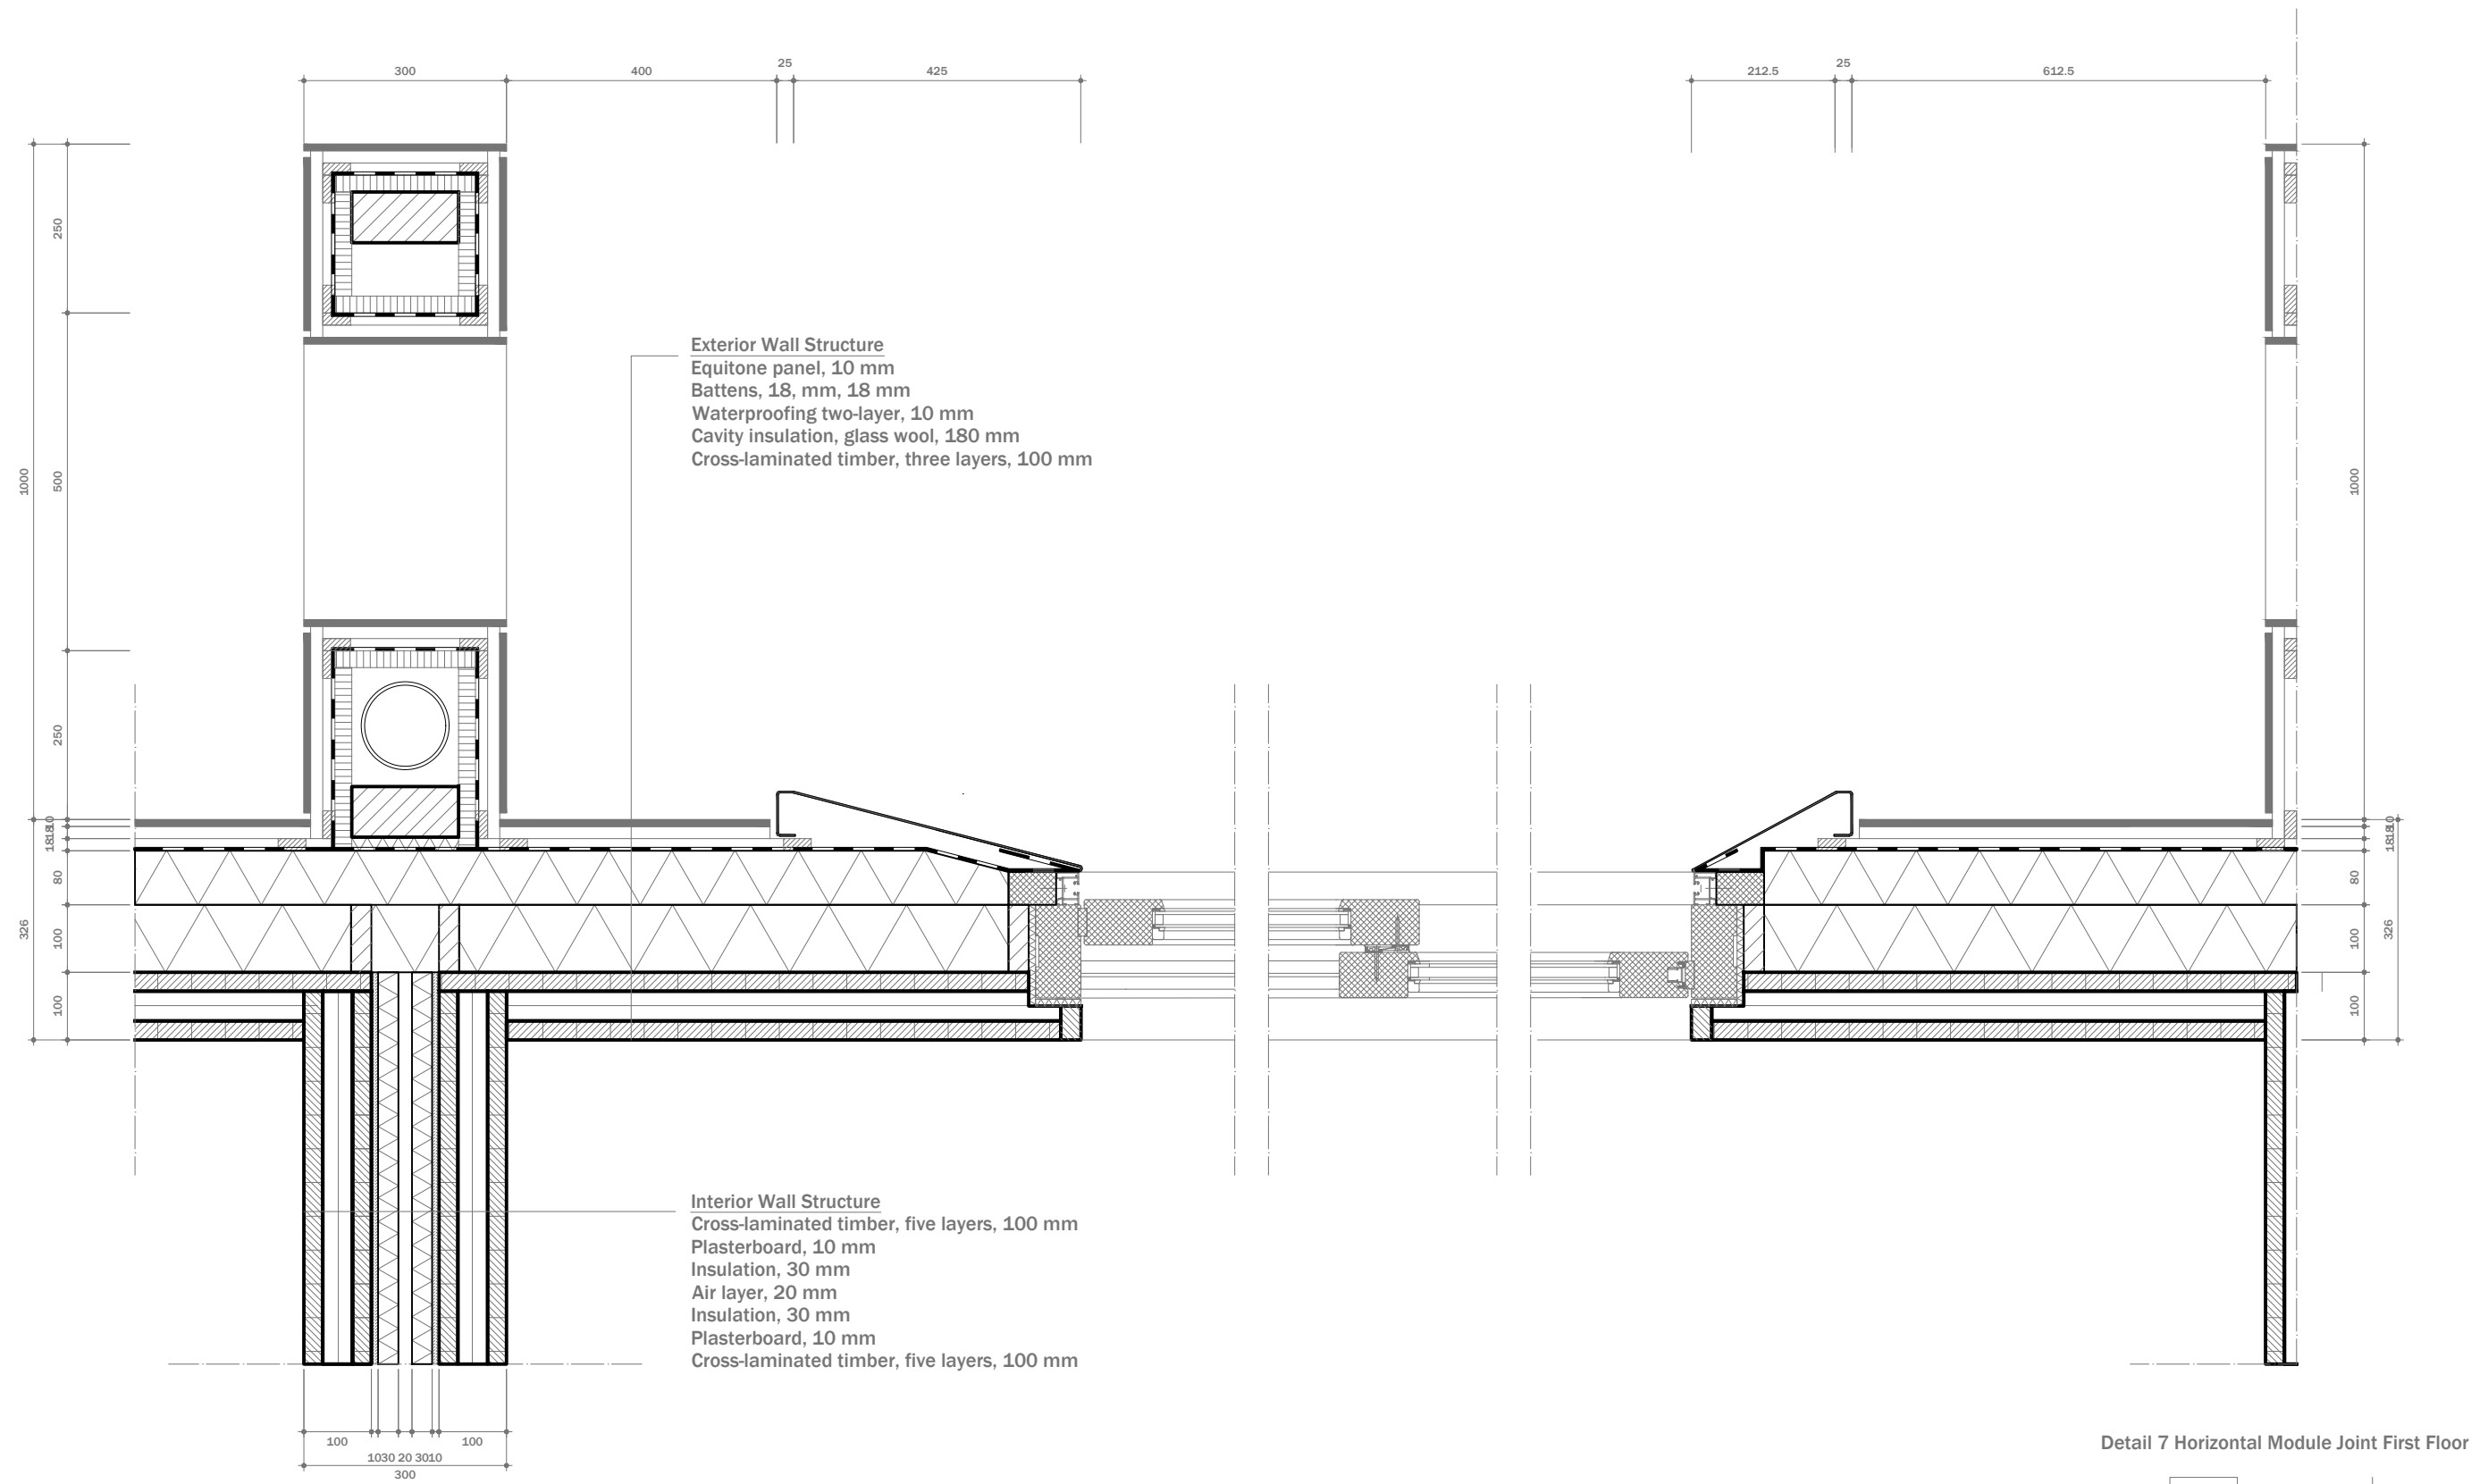

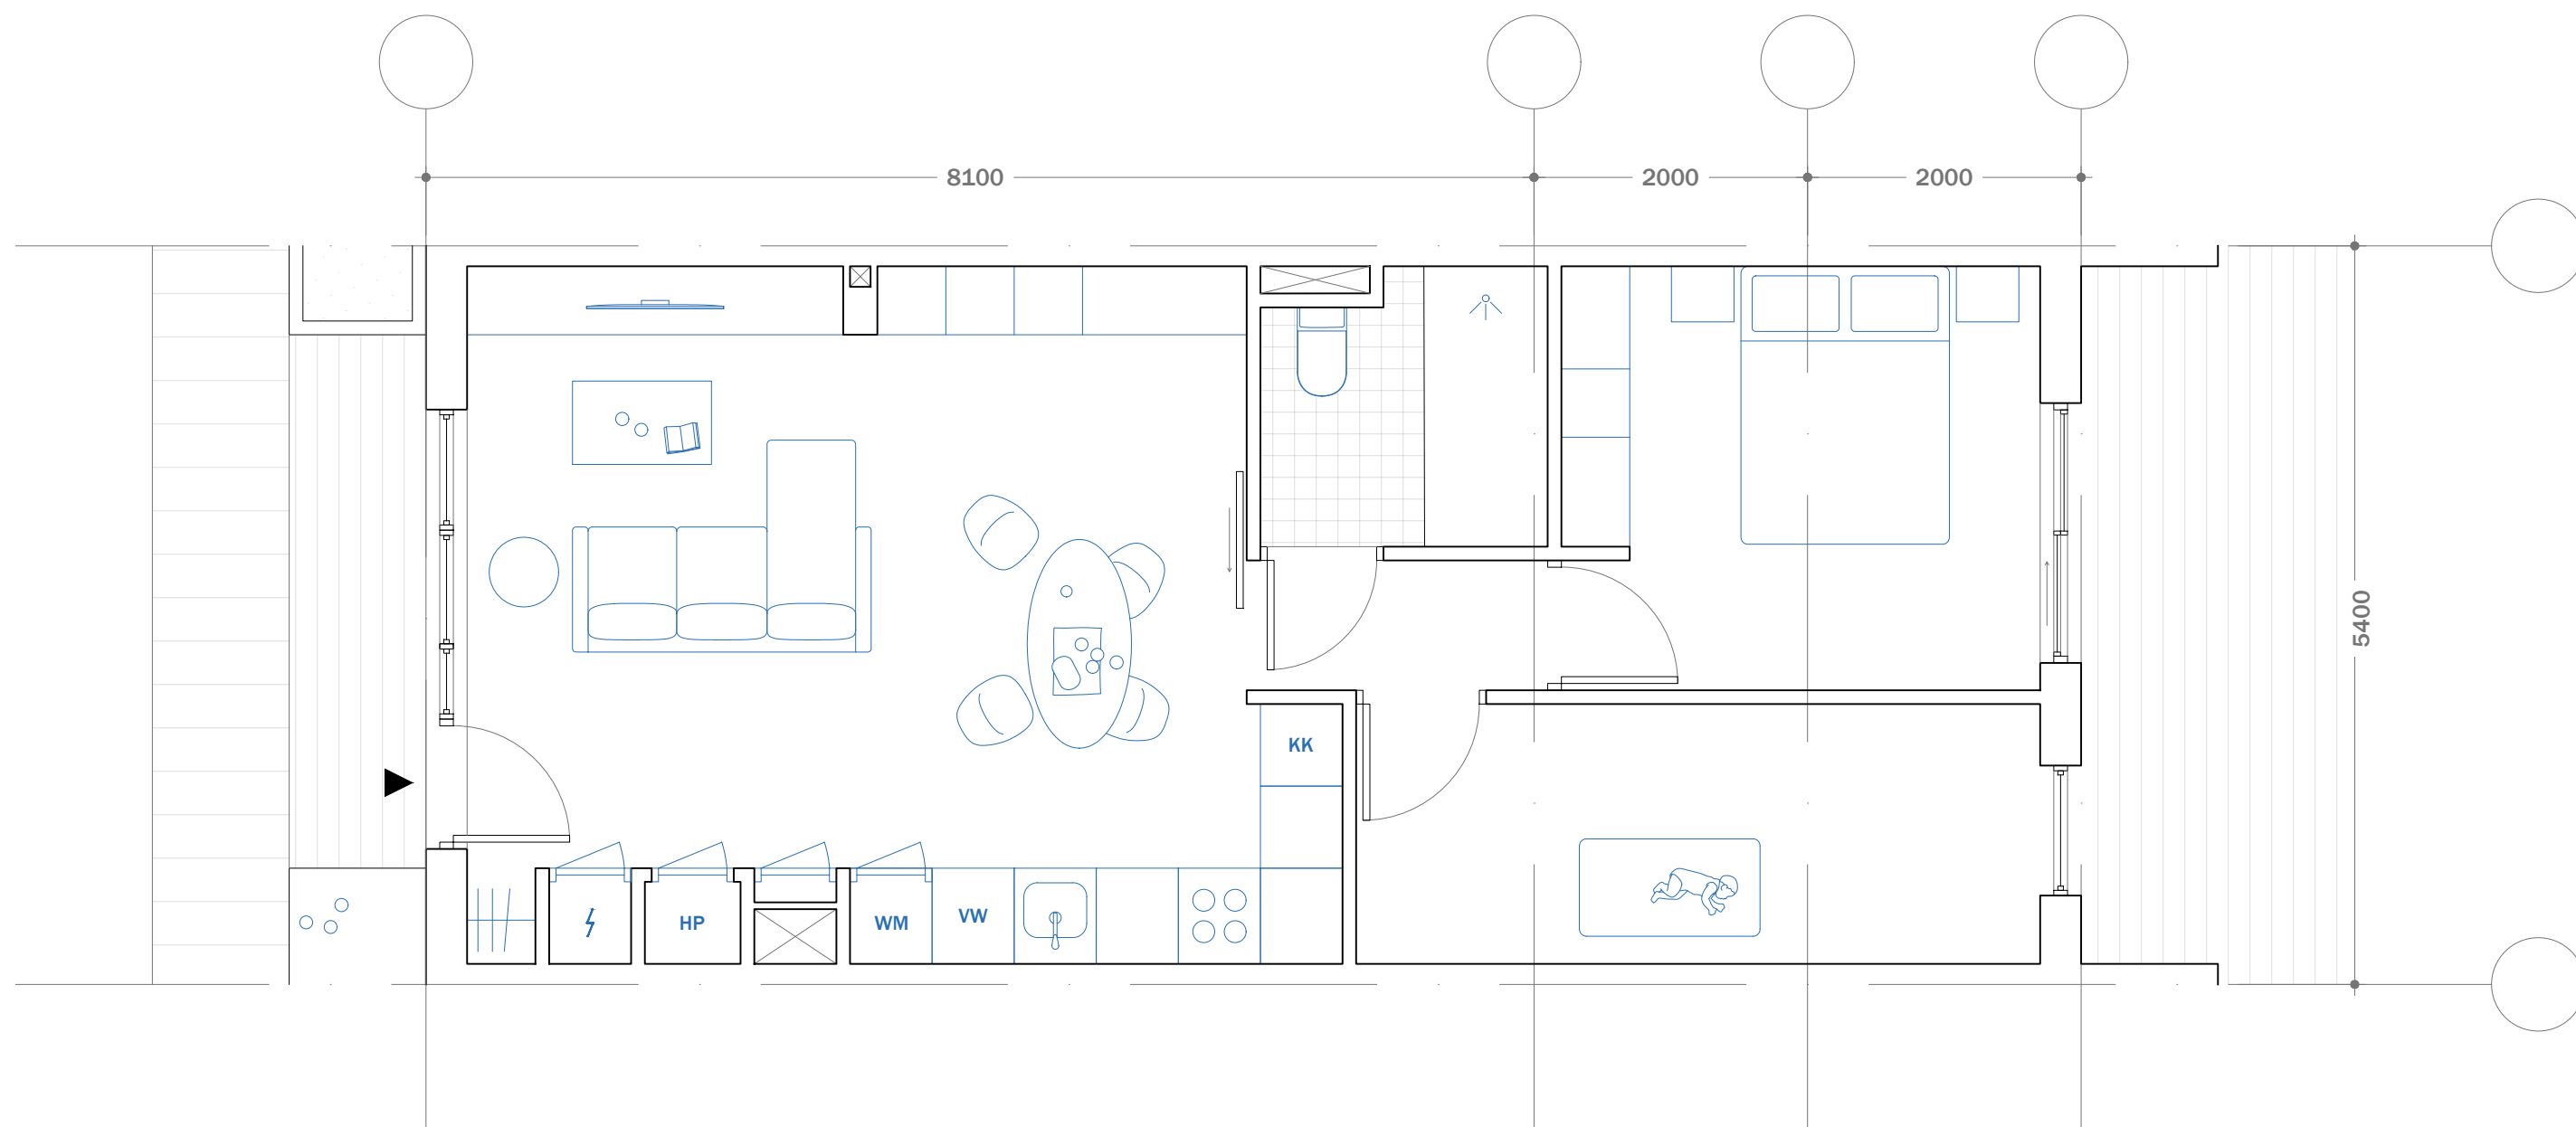



Unit Type 1-A 55 sqm



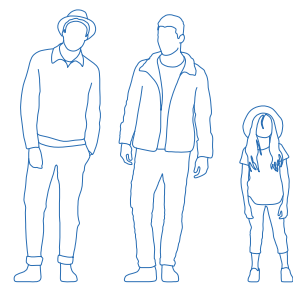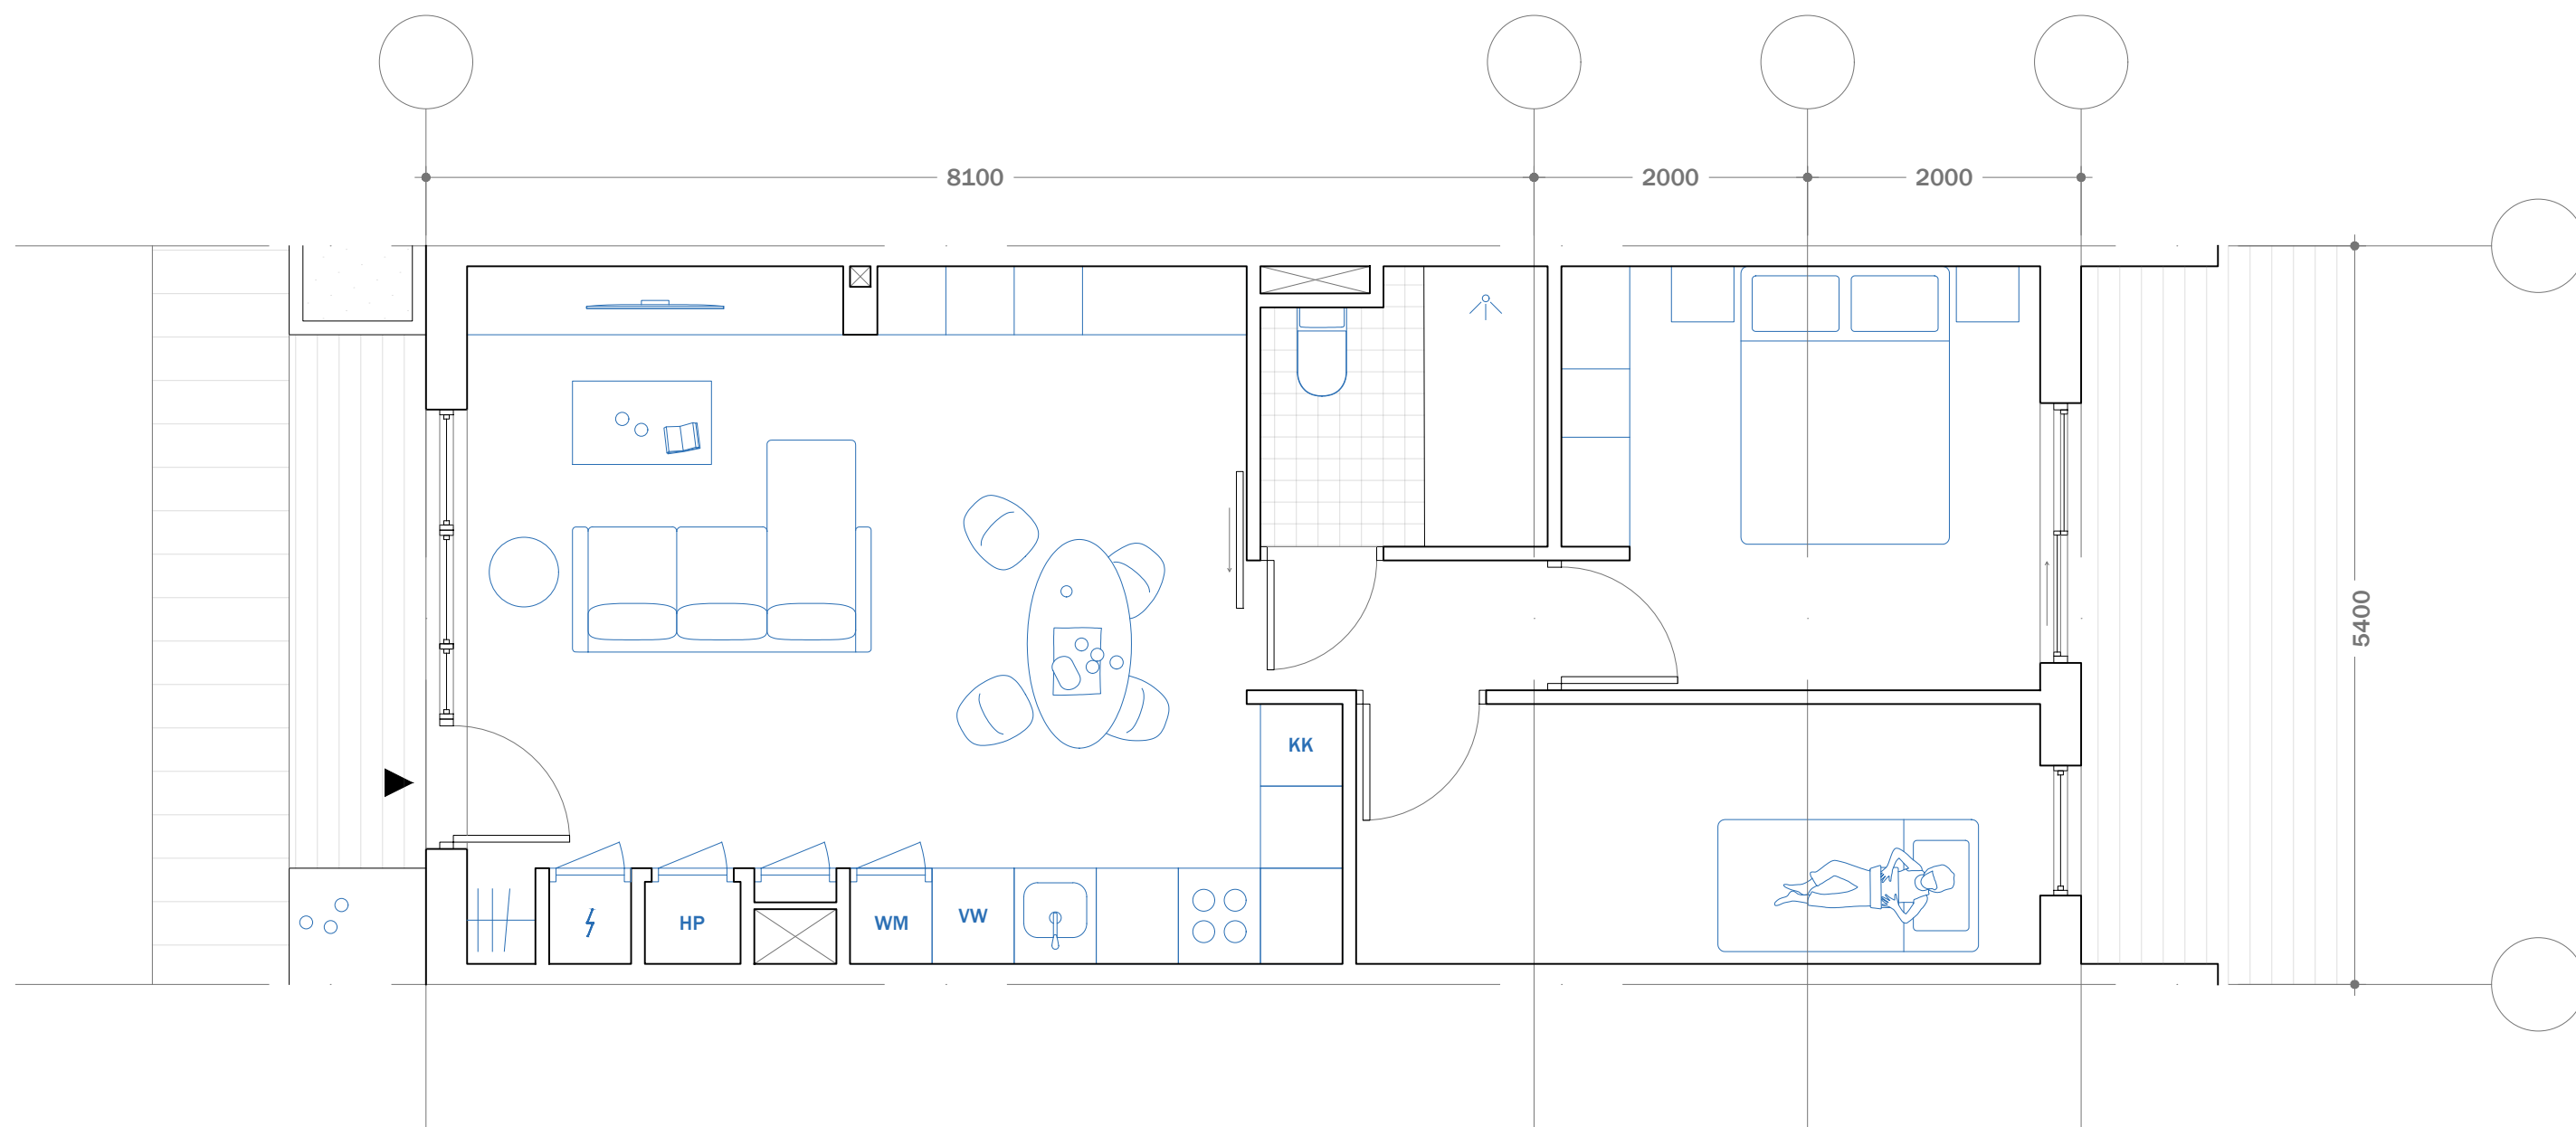



Unit Type 1-B 55 sqm



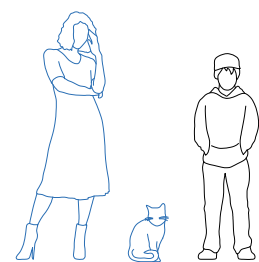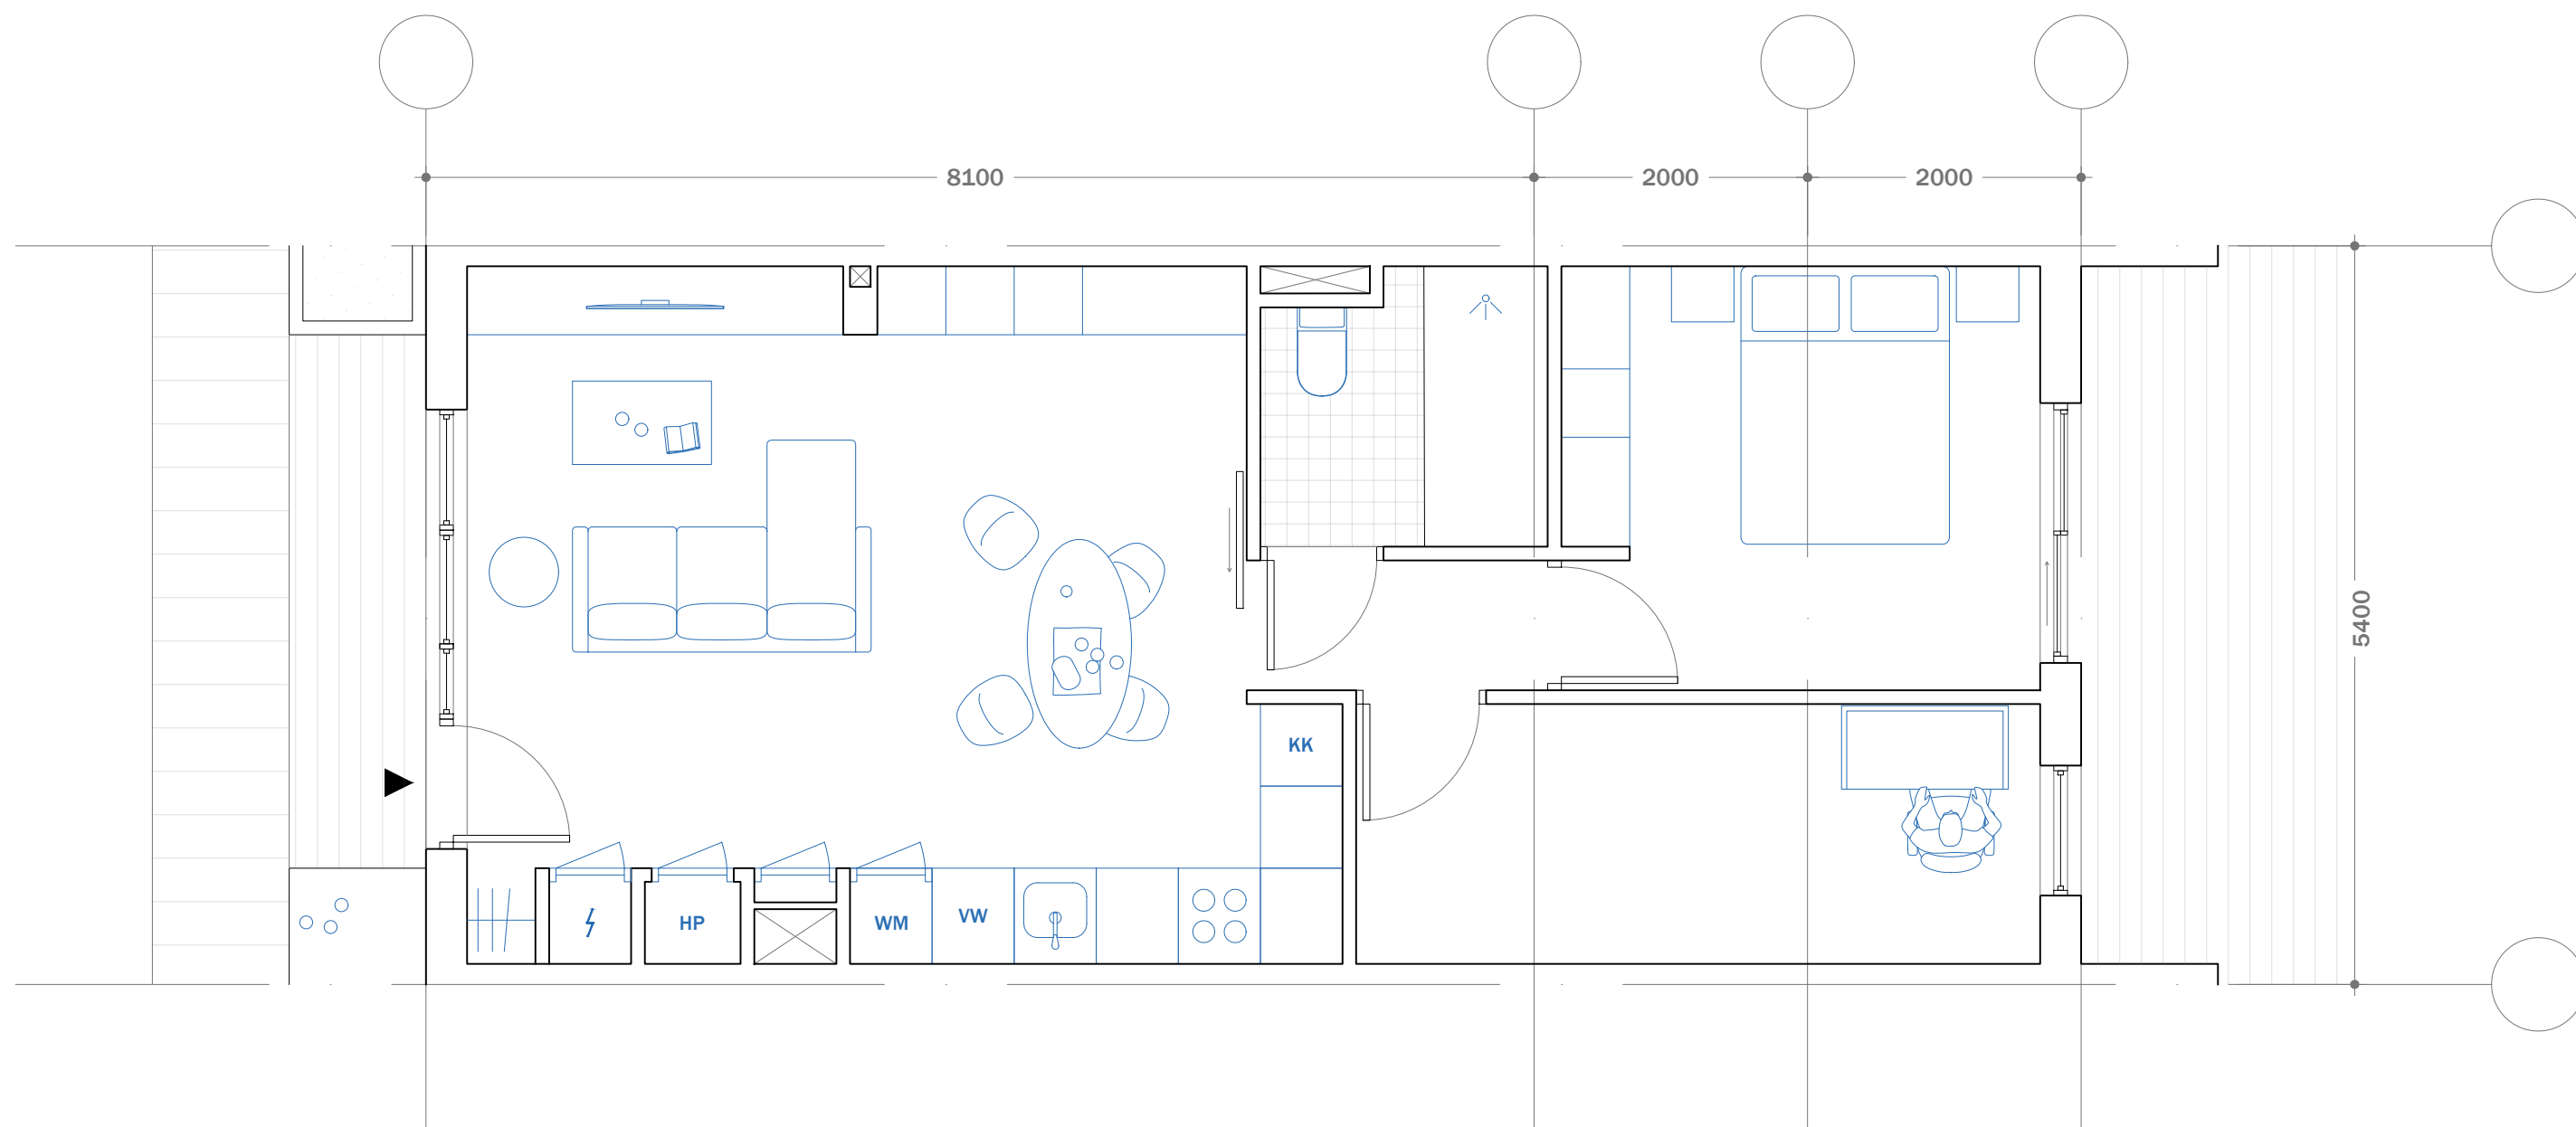



Unit Type 1-C 55 sqm



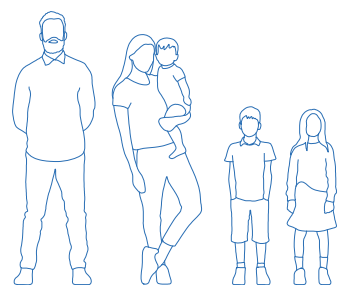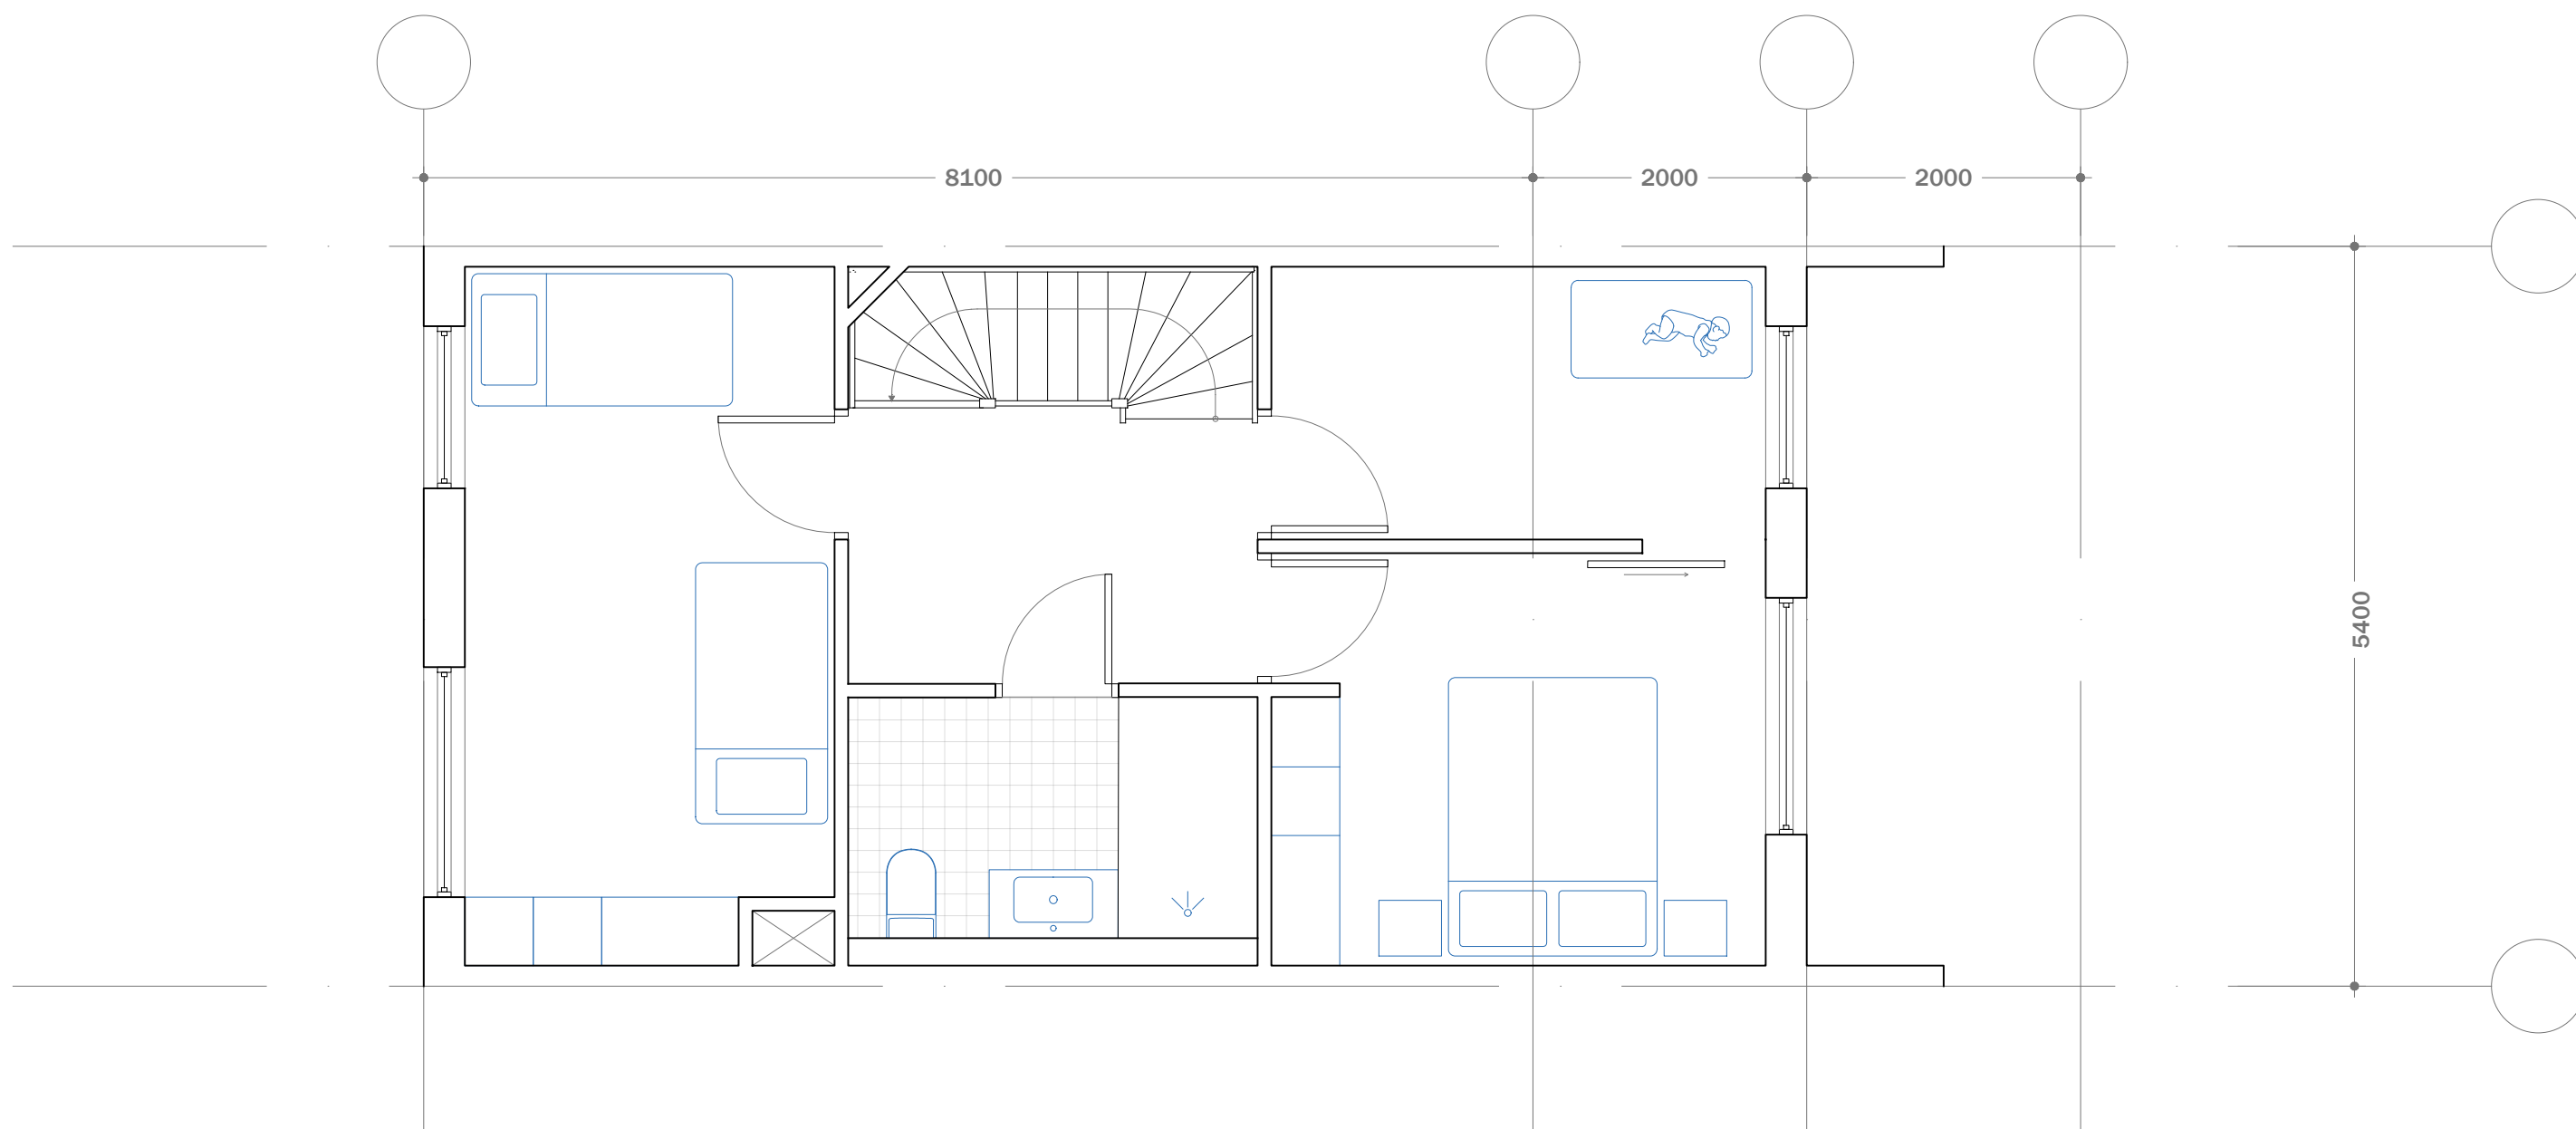



Unit Type 2-A Second Floor 90 sqm



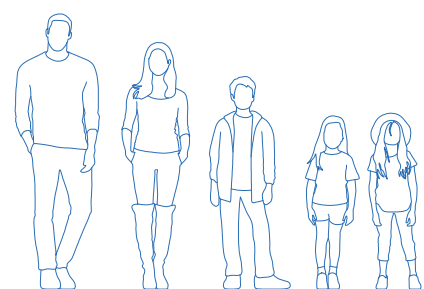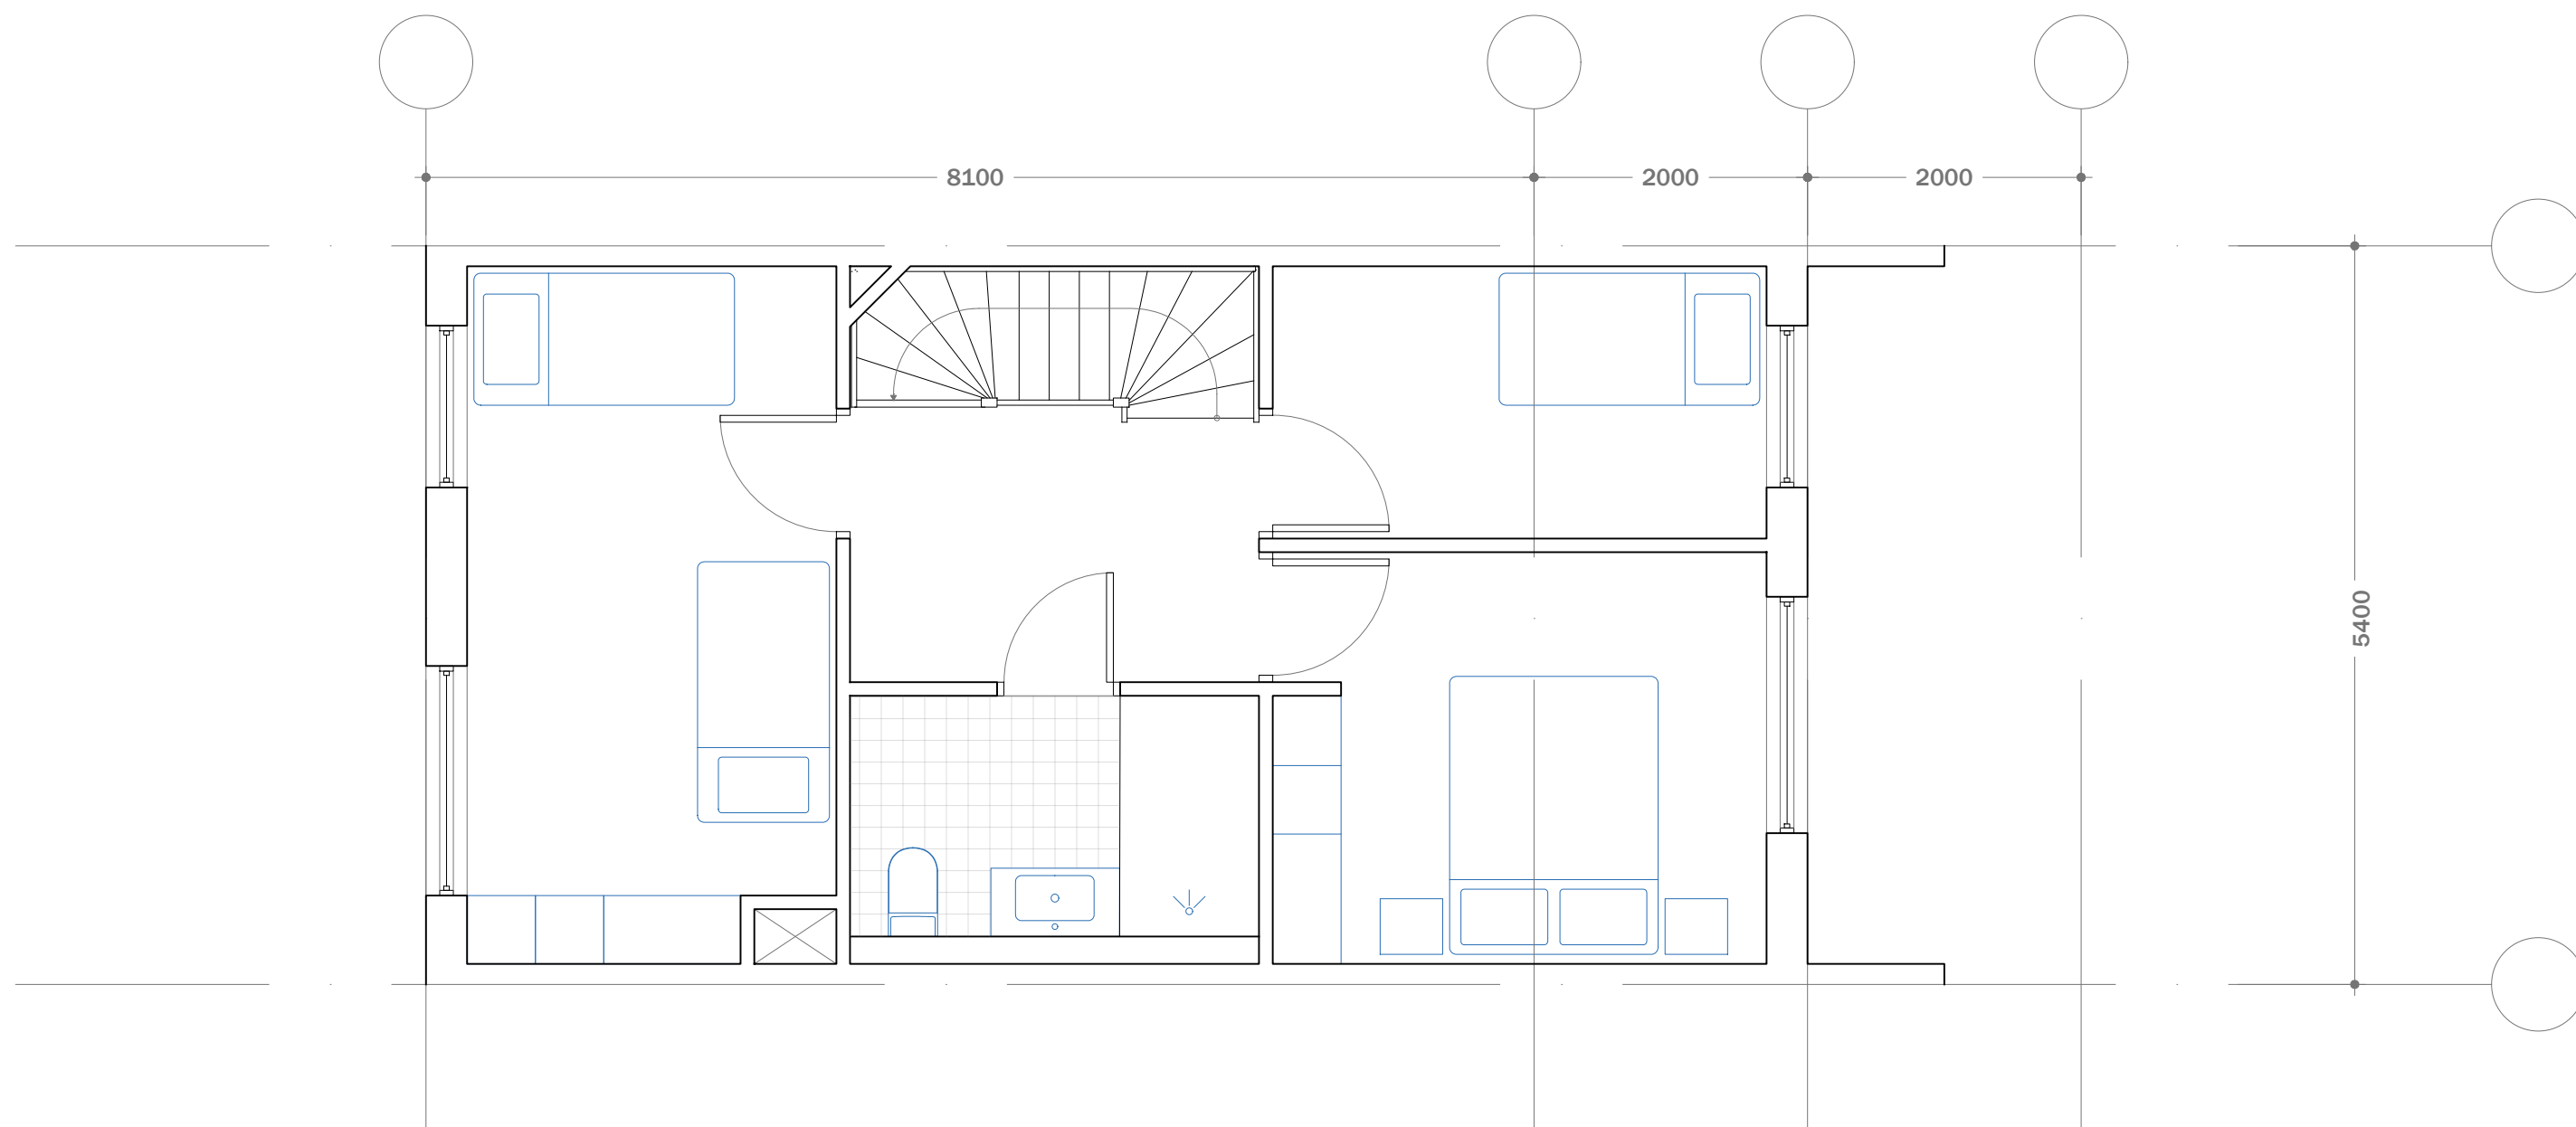



Unit Type 2-B Second Floor 90 sqm

0m 0.5m 1m 2m 1:50

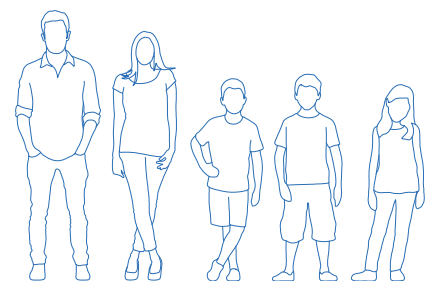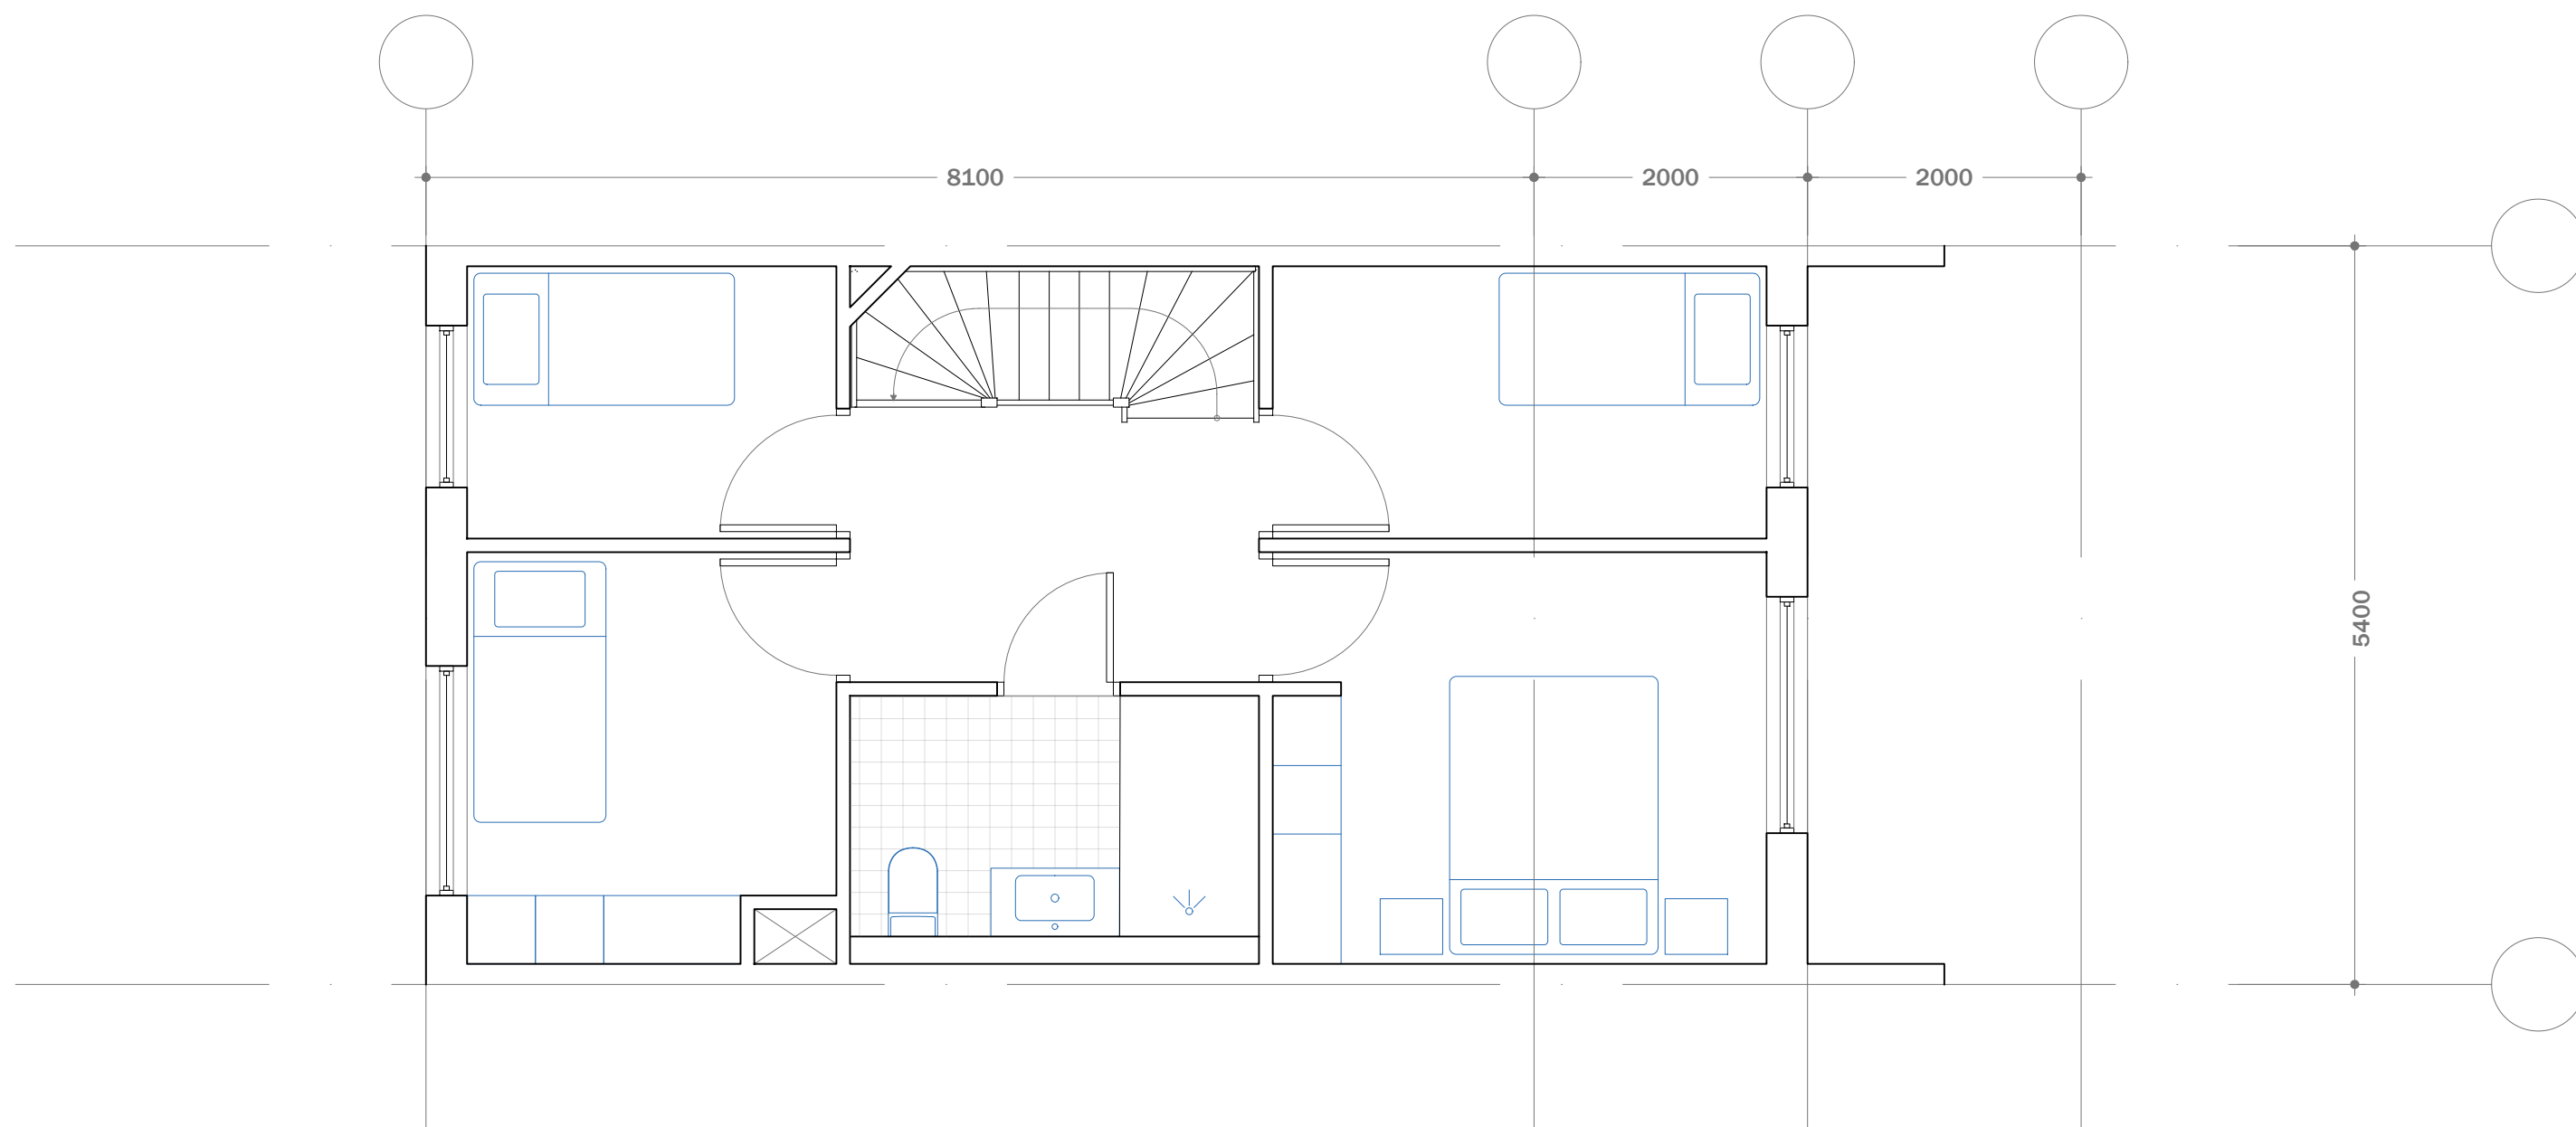



Unit Type 2-C Second Floor 90 sqm



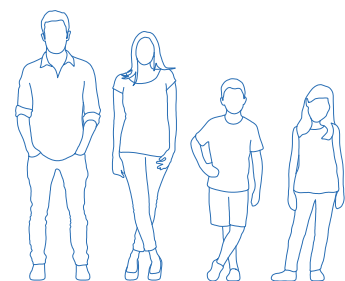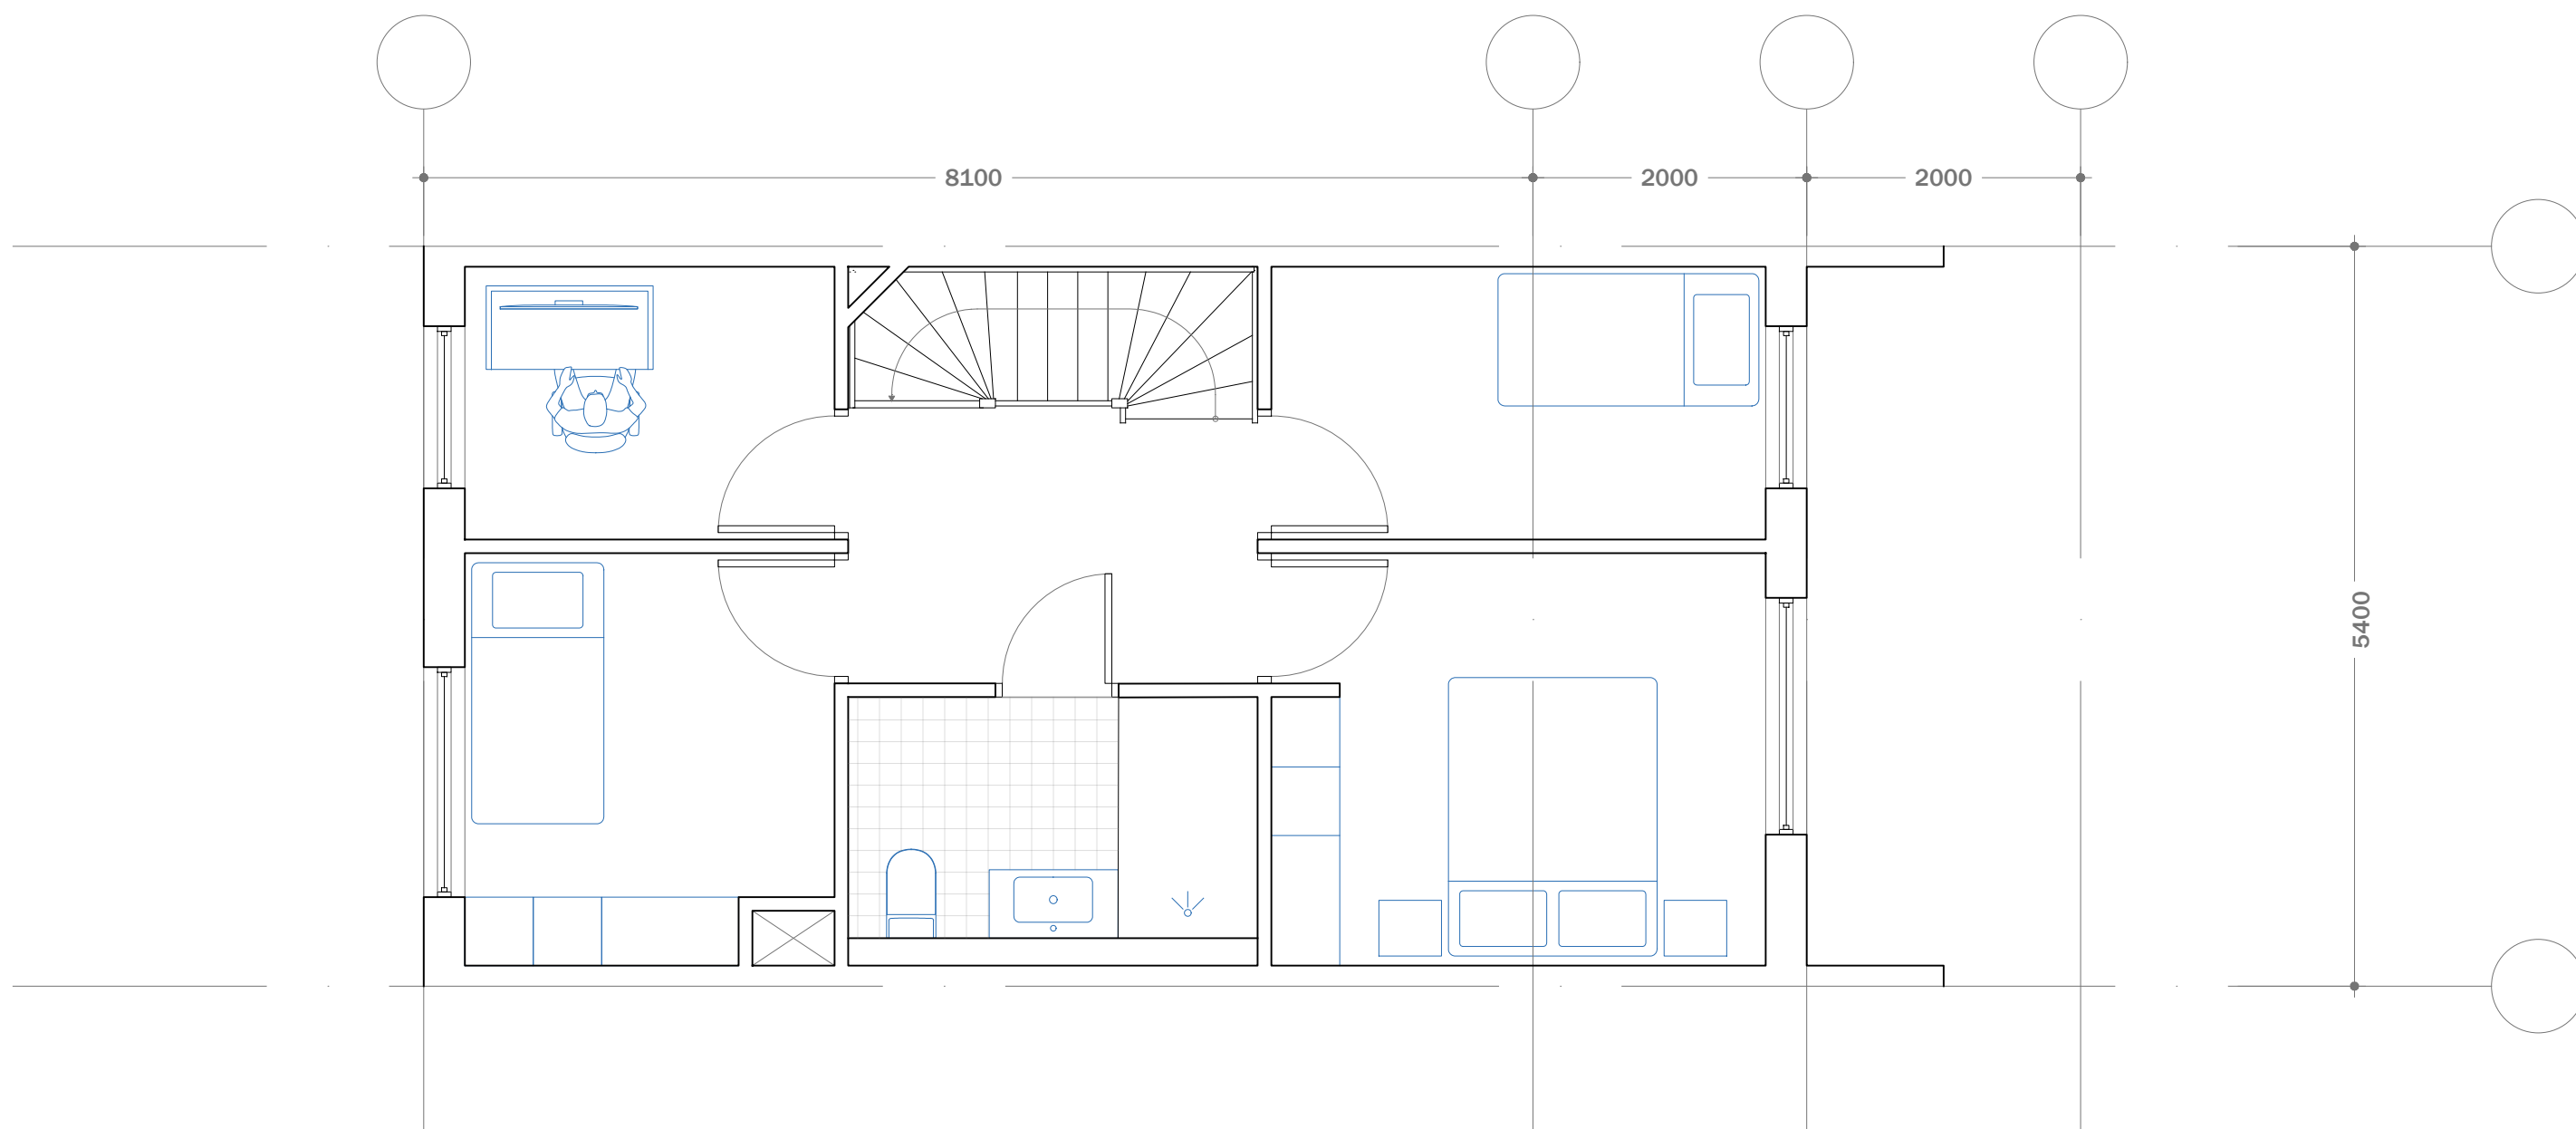


Unit Type 2-D Second Floor 90 sqm



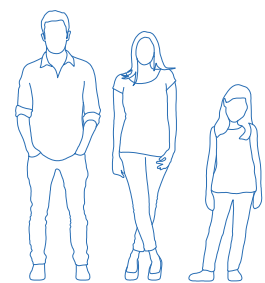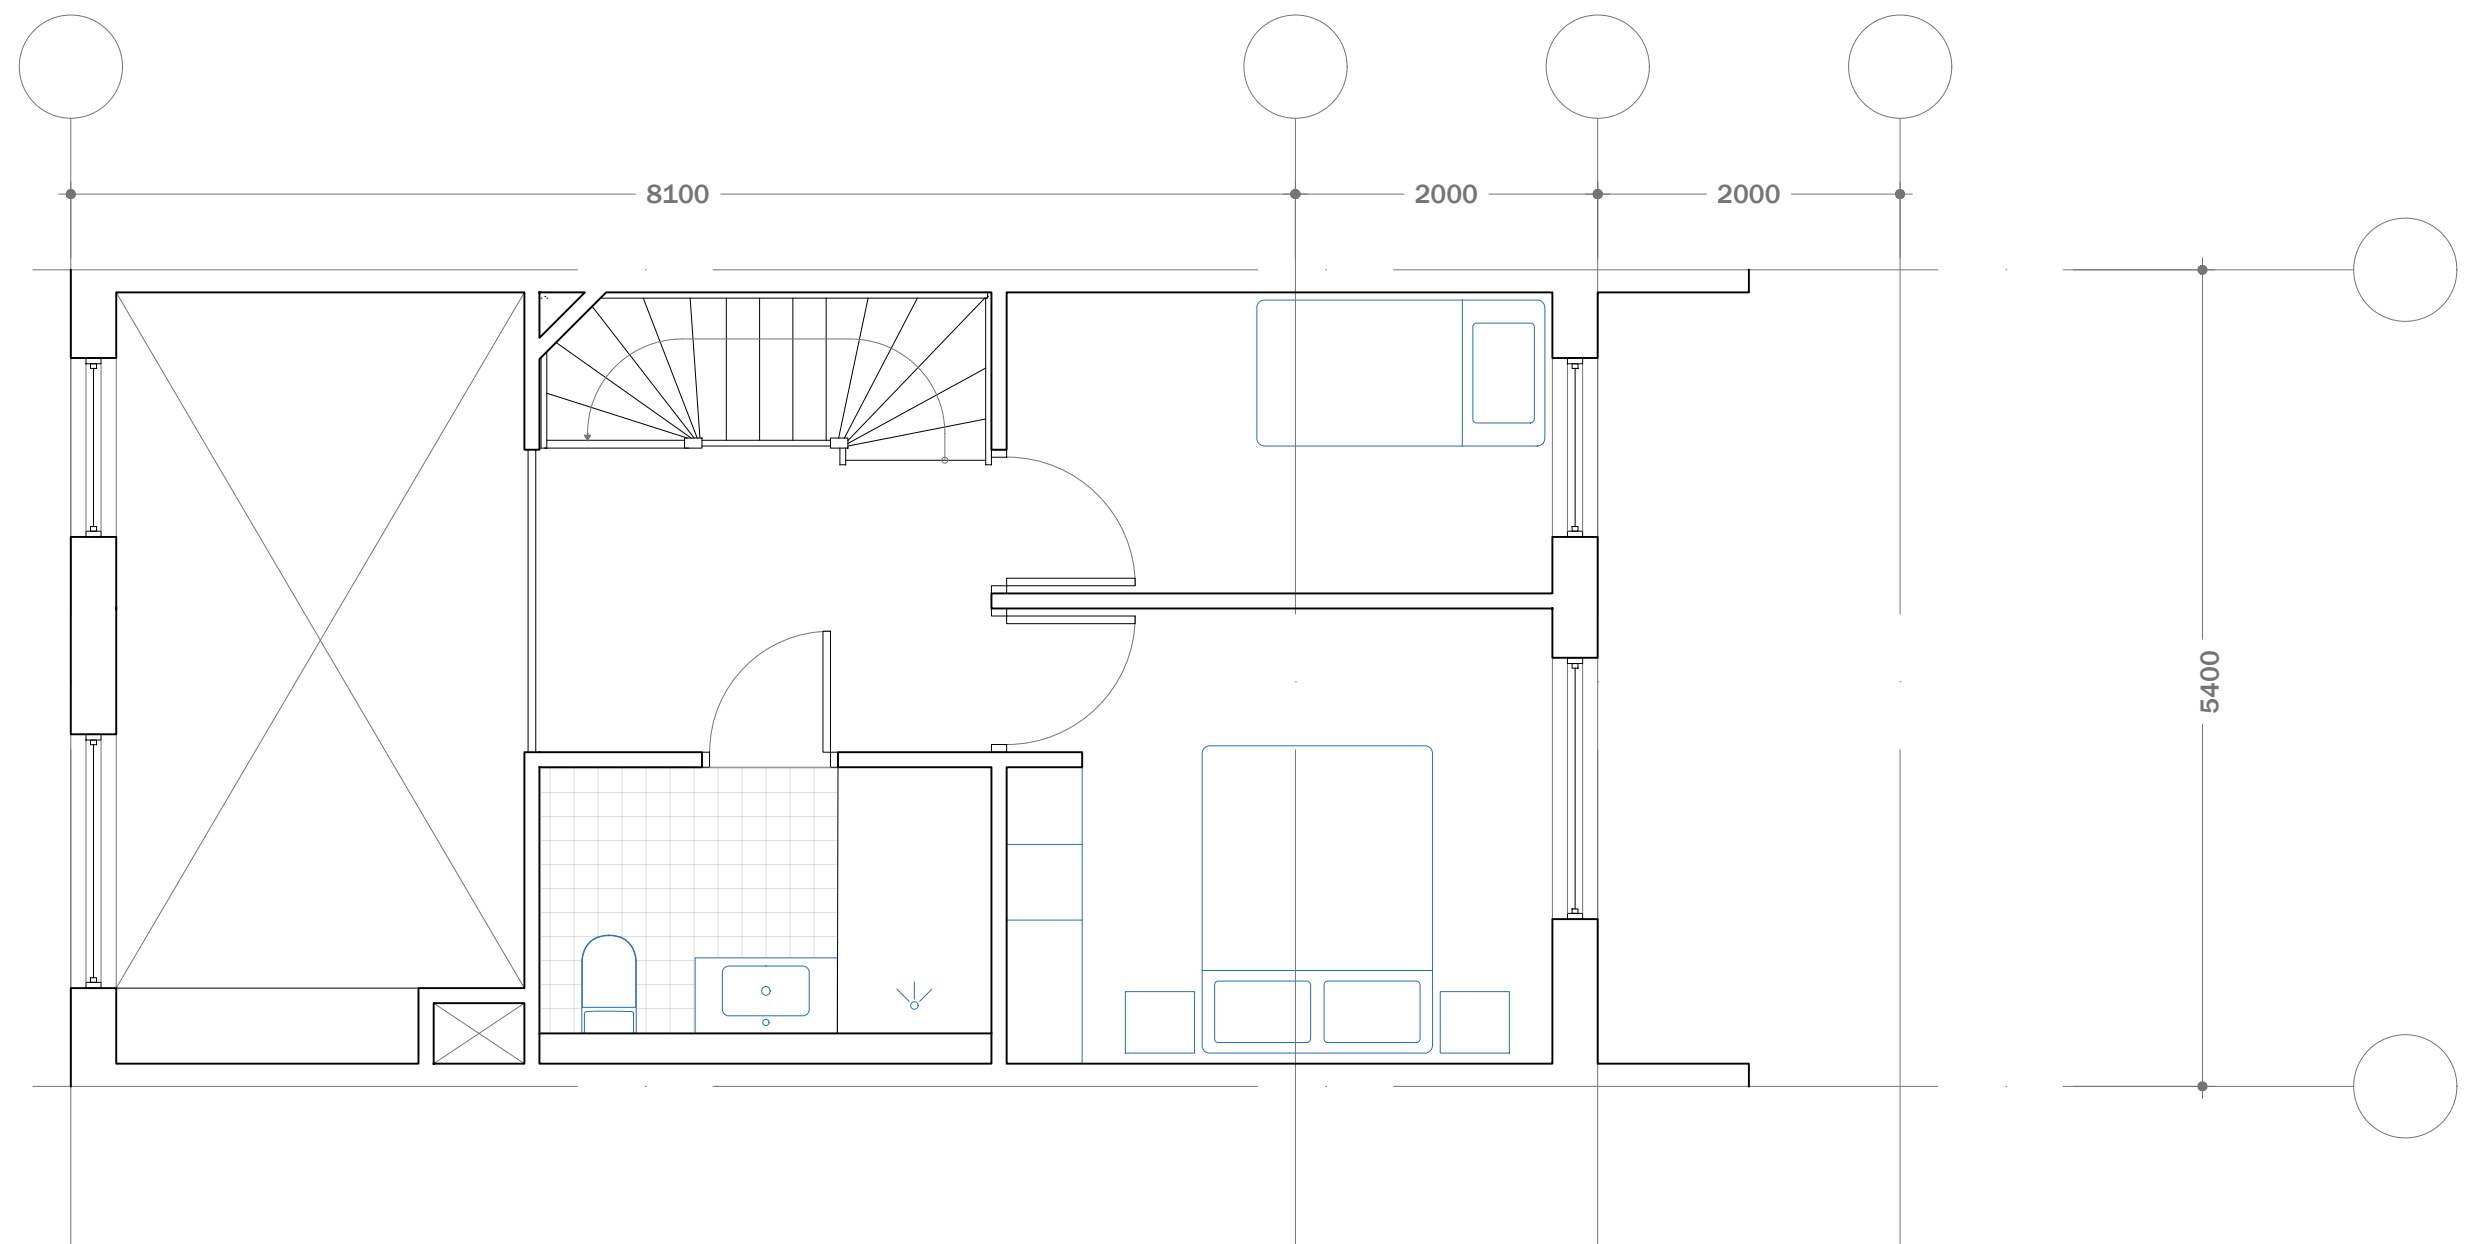


Unit Type 2-E Second Floor 90 sqm



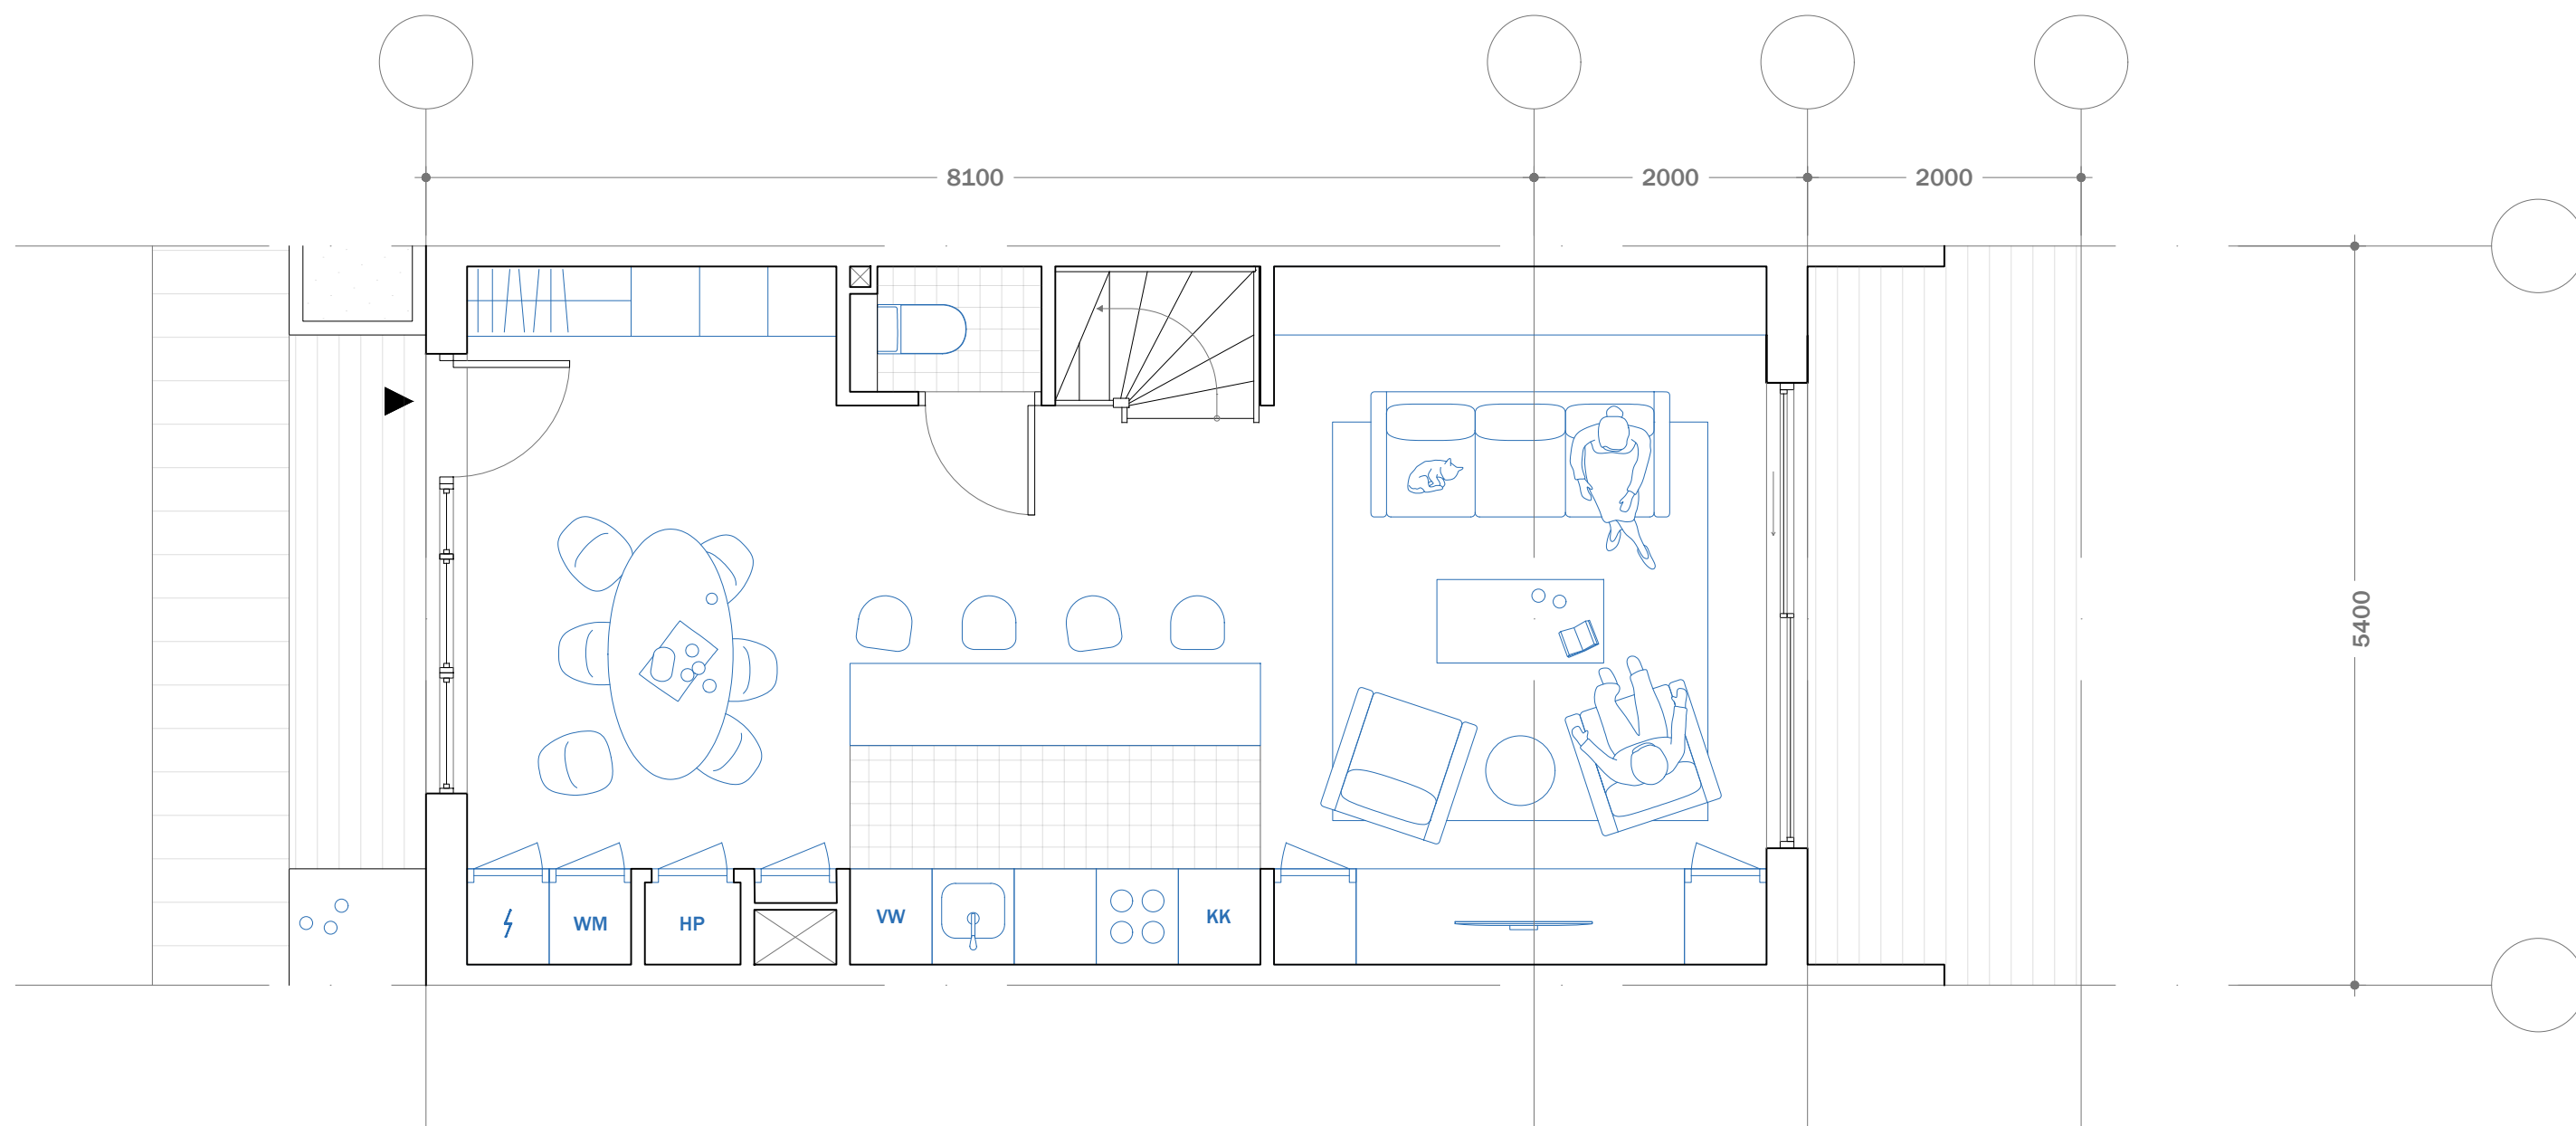


Unit Type 2-A First Floor 90 sqm



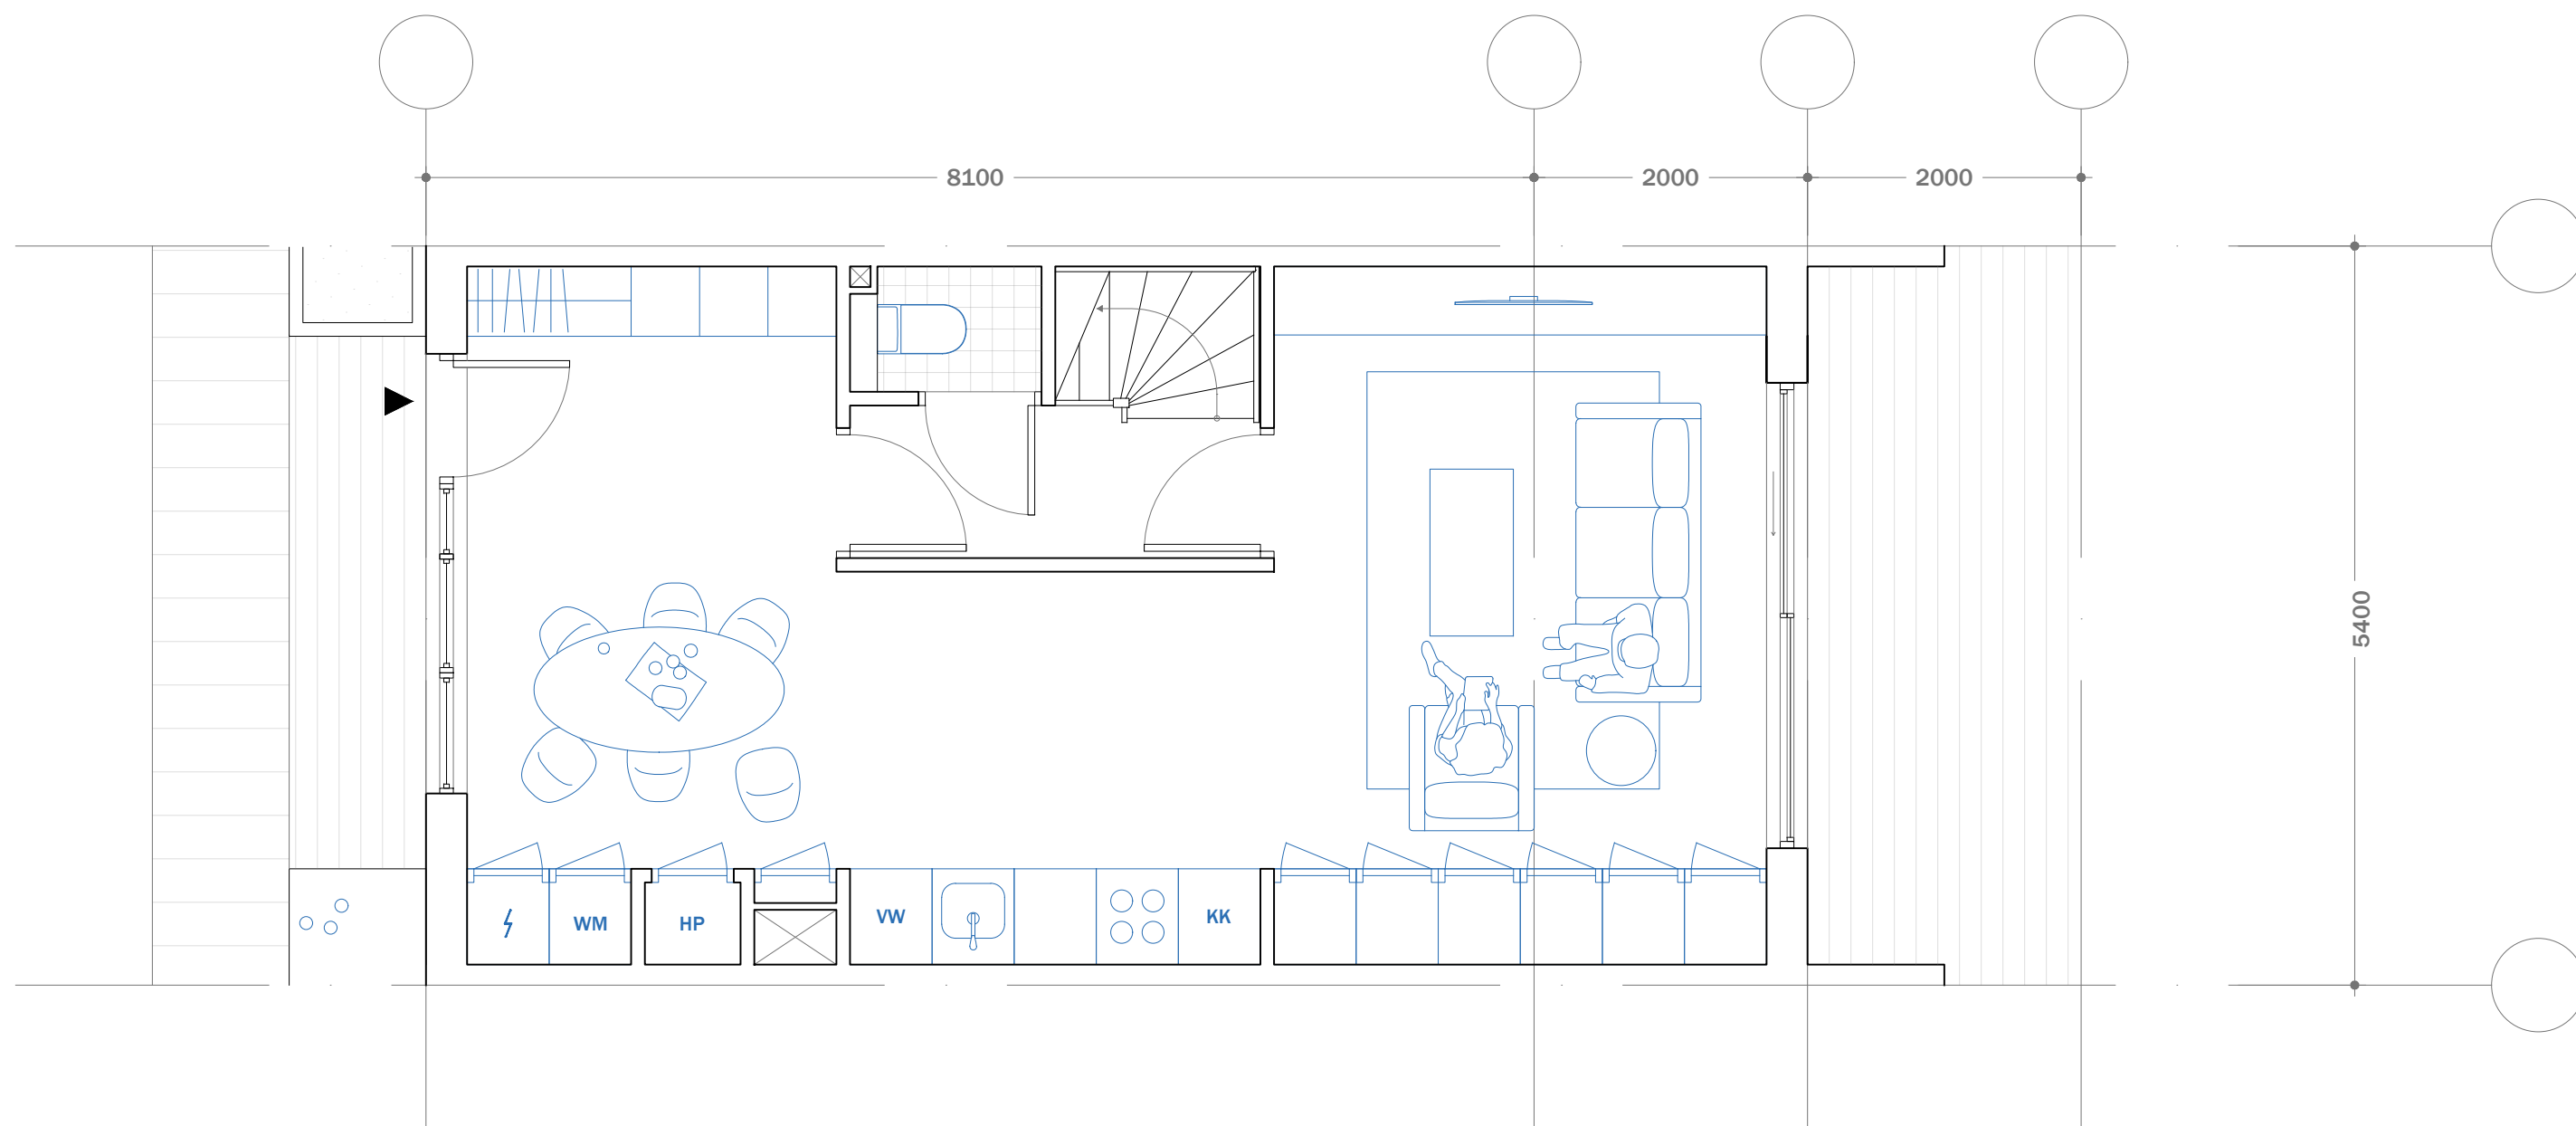

Unit Type 2-B First Floor 90 sqm



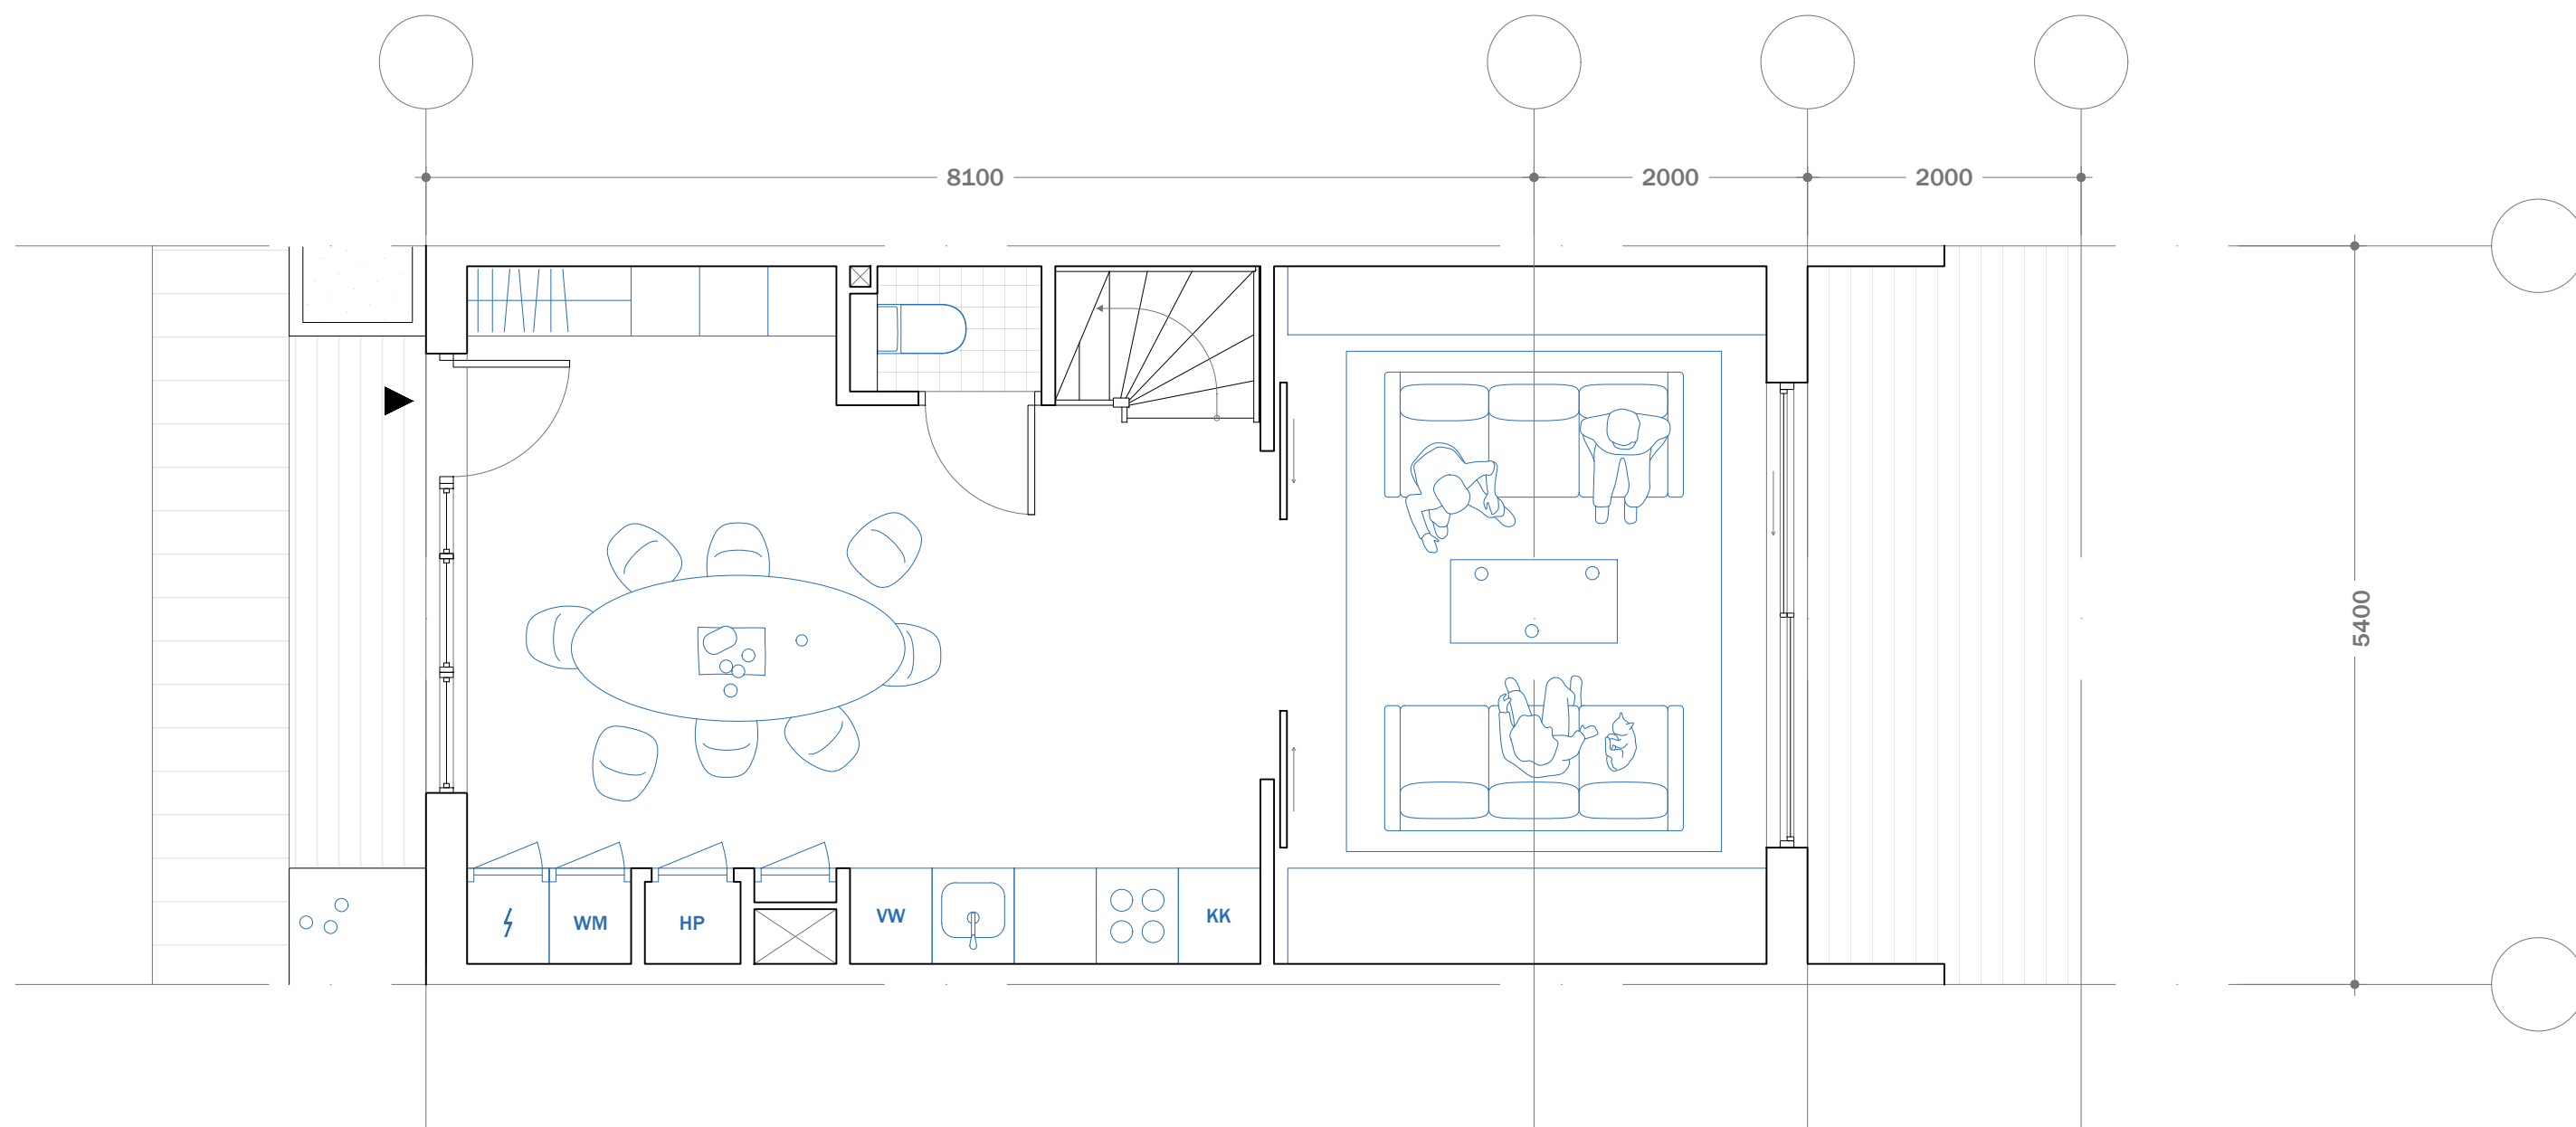

Unit Type 2-C First Floor 90 sqm



