




ATRIUM

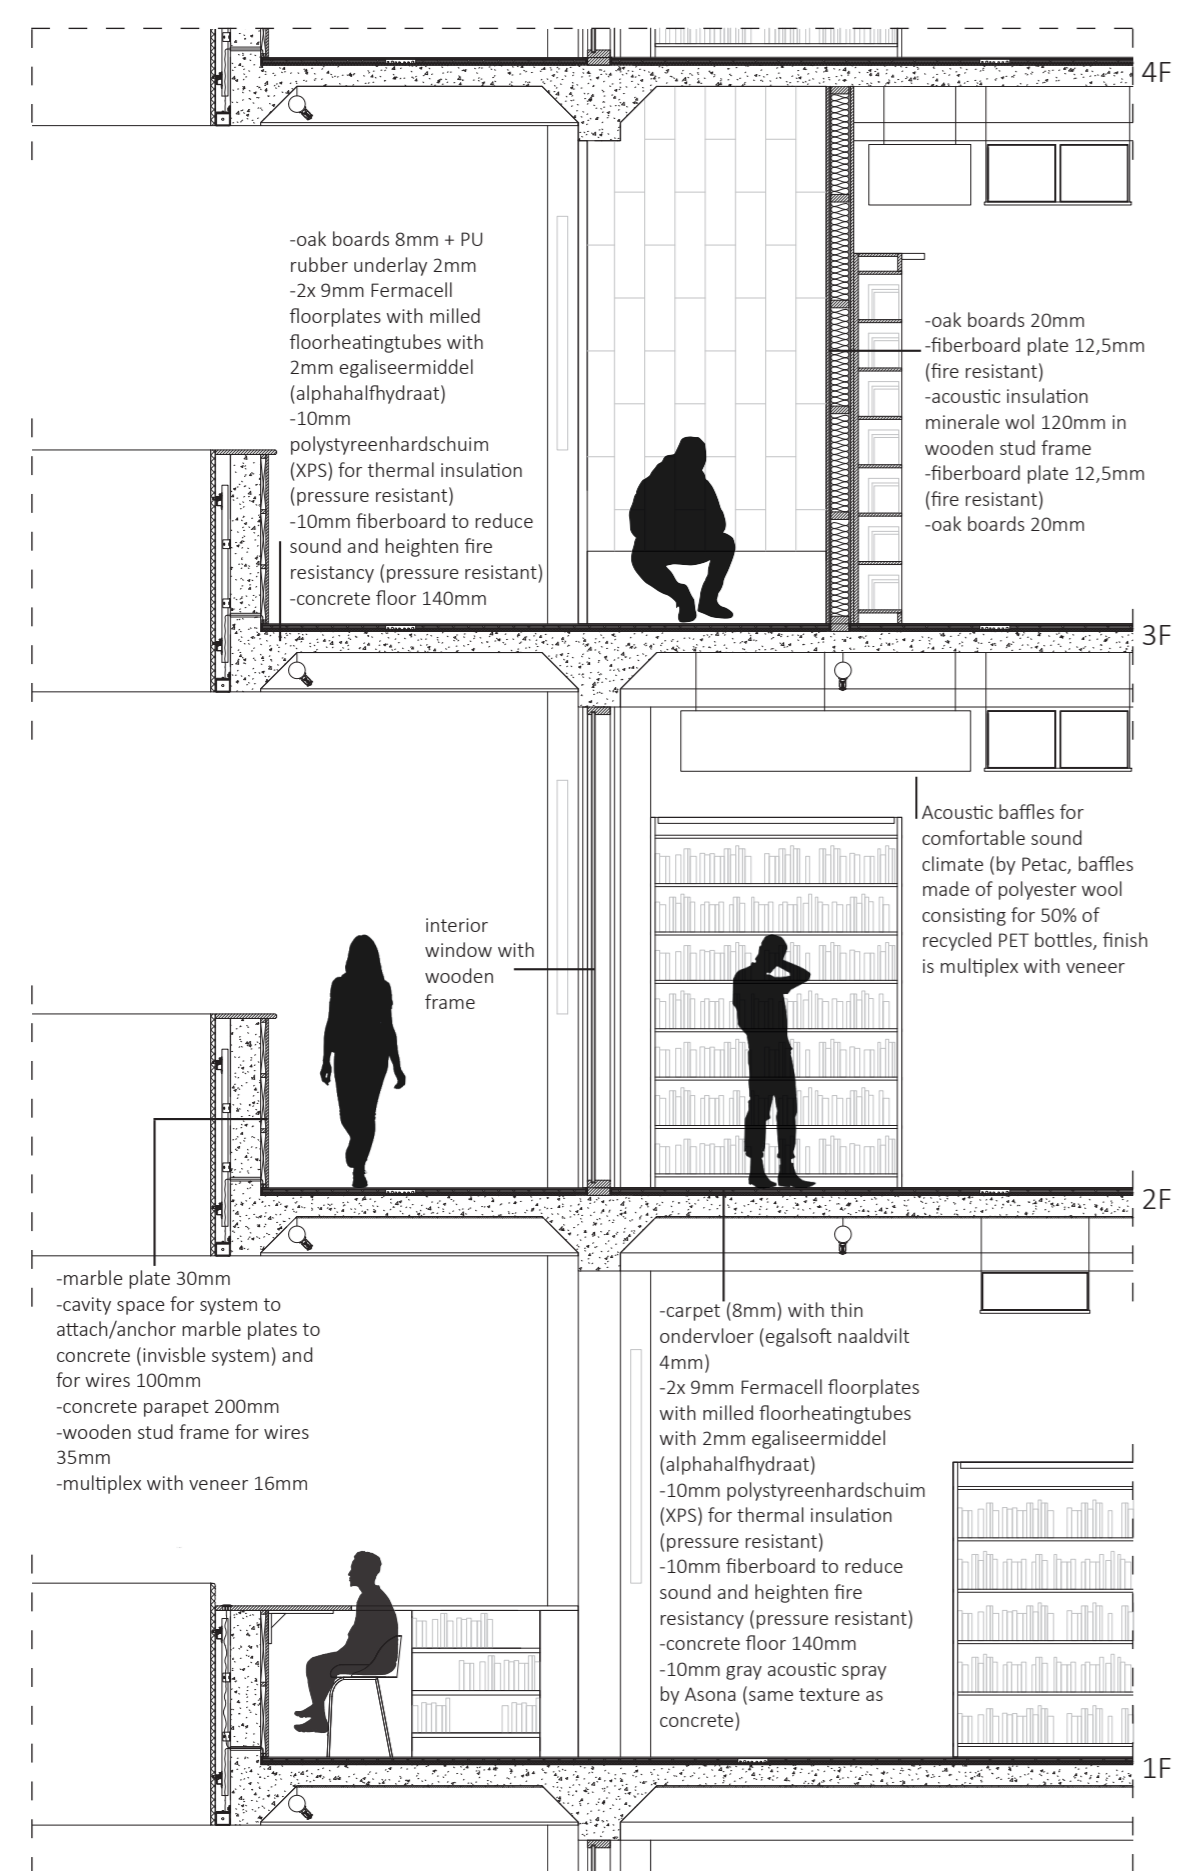


Vertical 1:20 detail (scaled to 1:50)

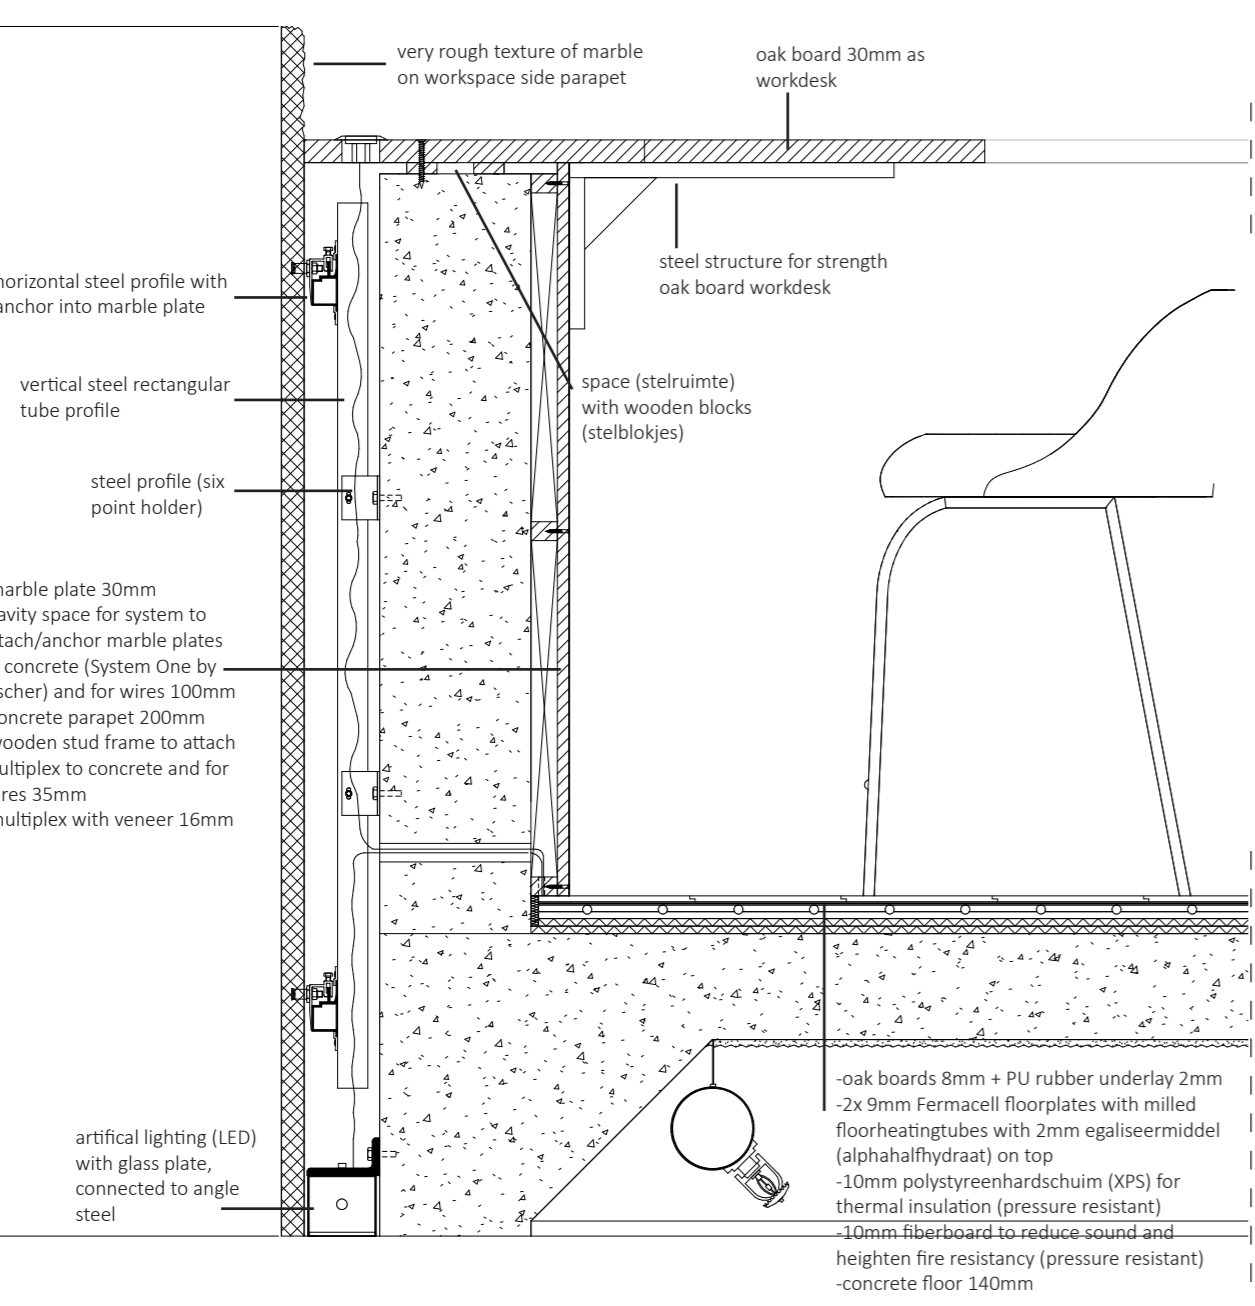

Vertical 1:5 detail (scaled to 1:10)

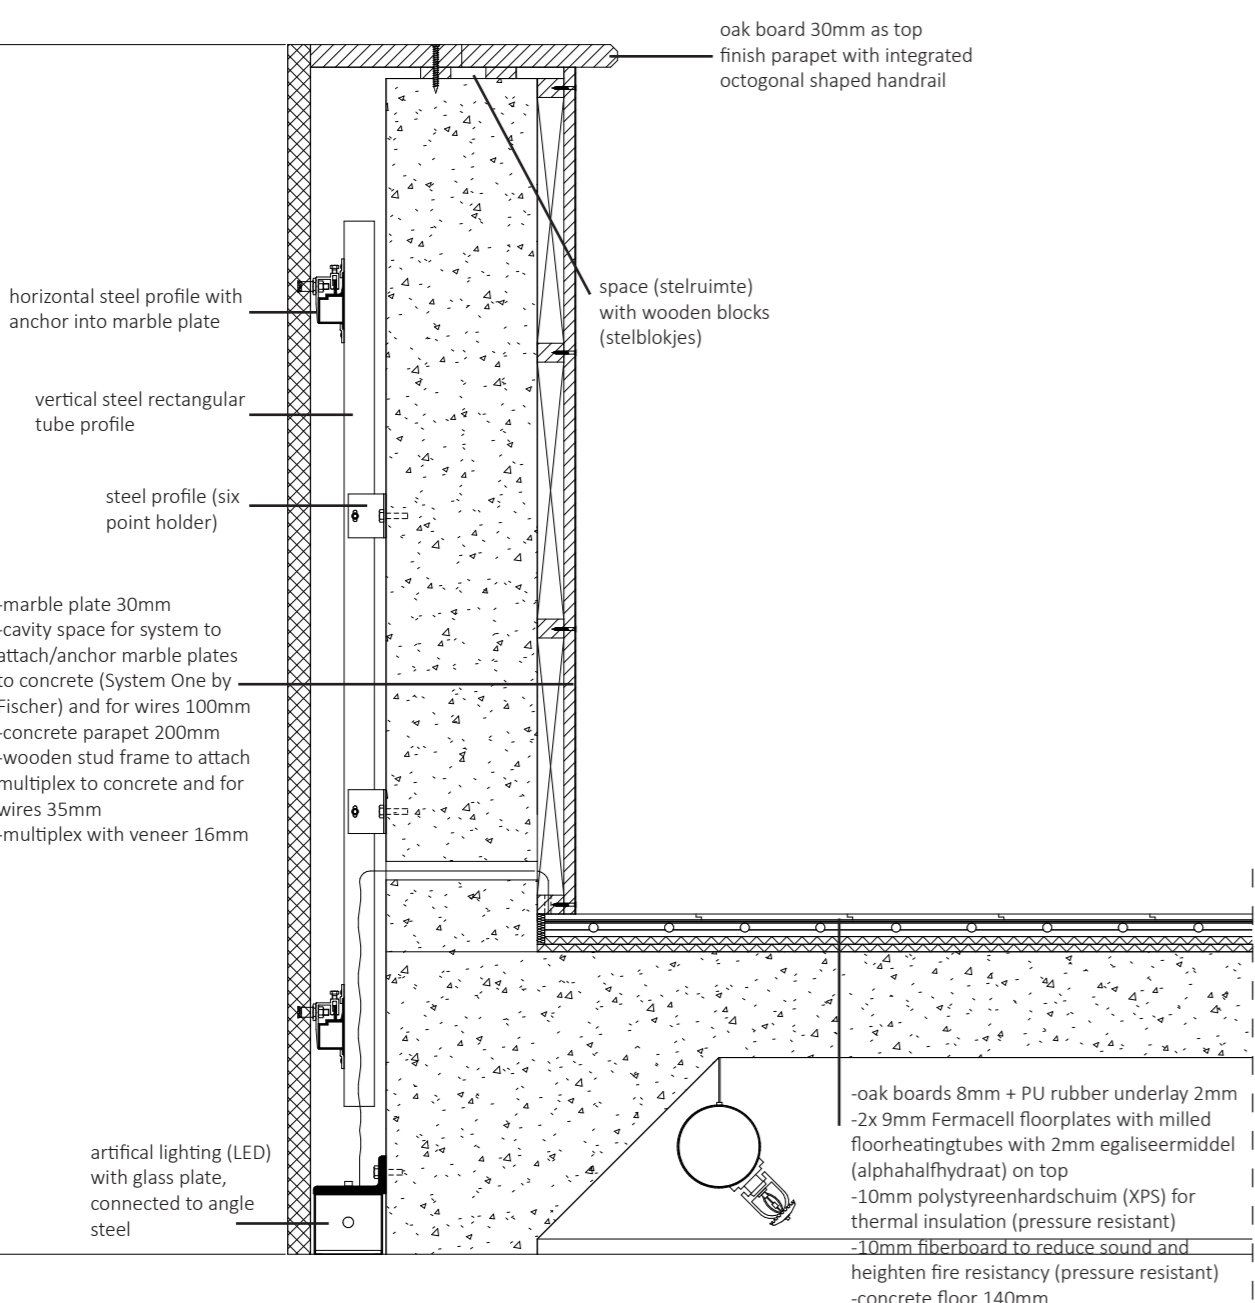


Vertical 1:5 detail (scaled to 1:10)

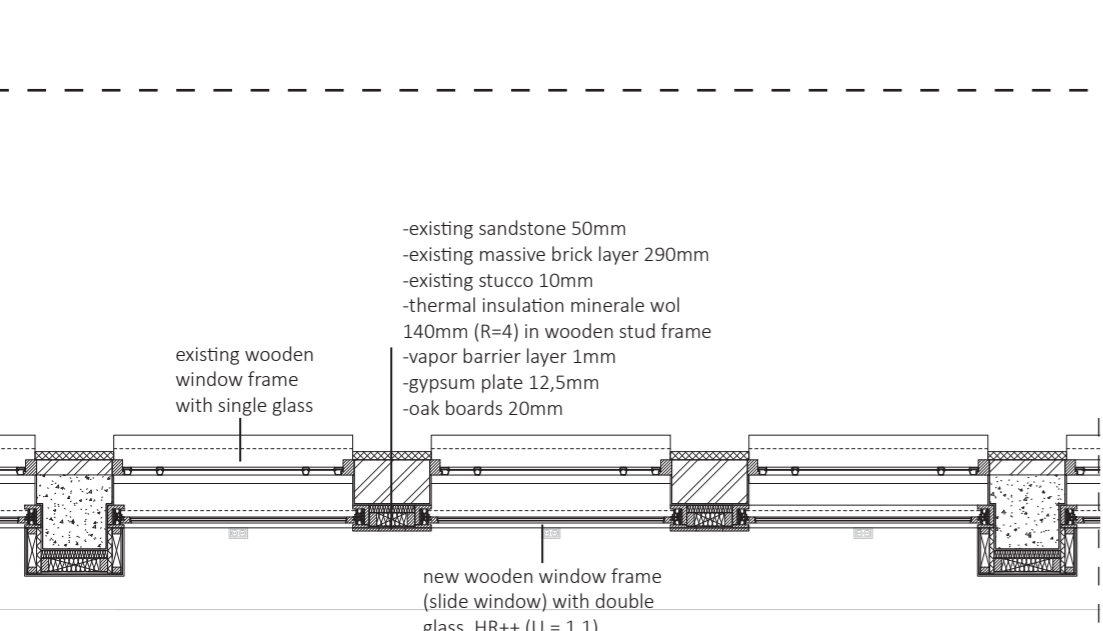


Horizontal 1:20 detail (scaled to 1:50)


FAÇADE

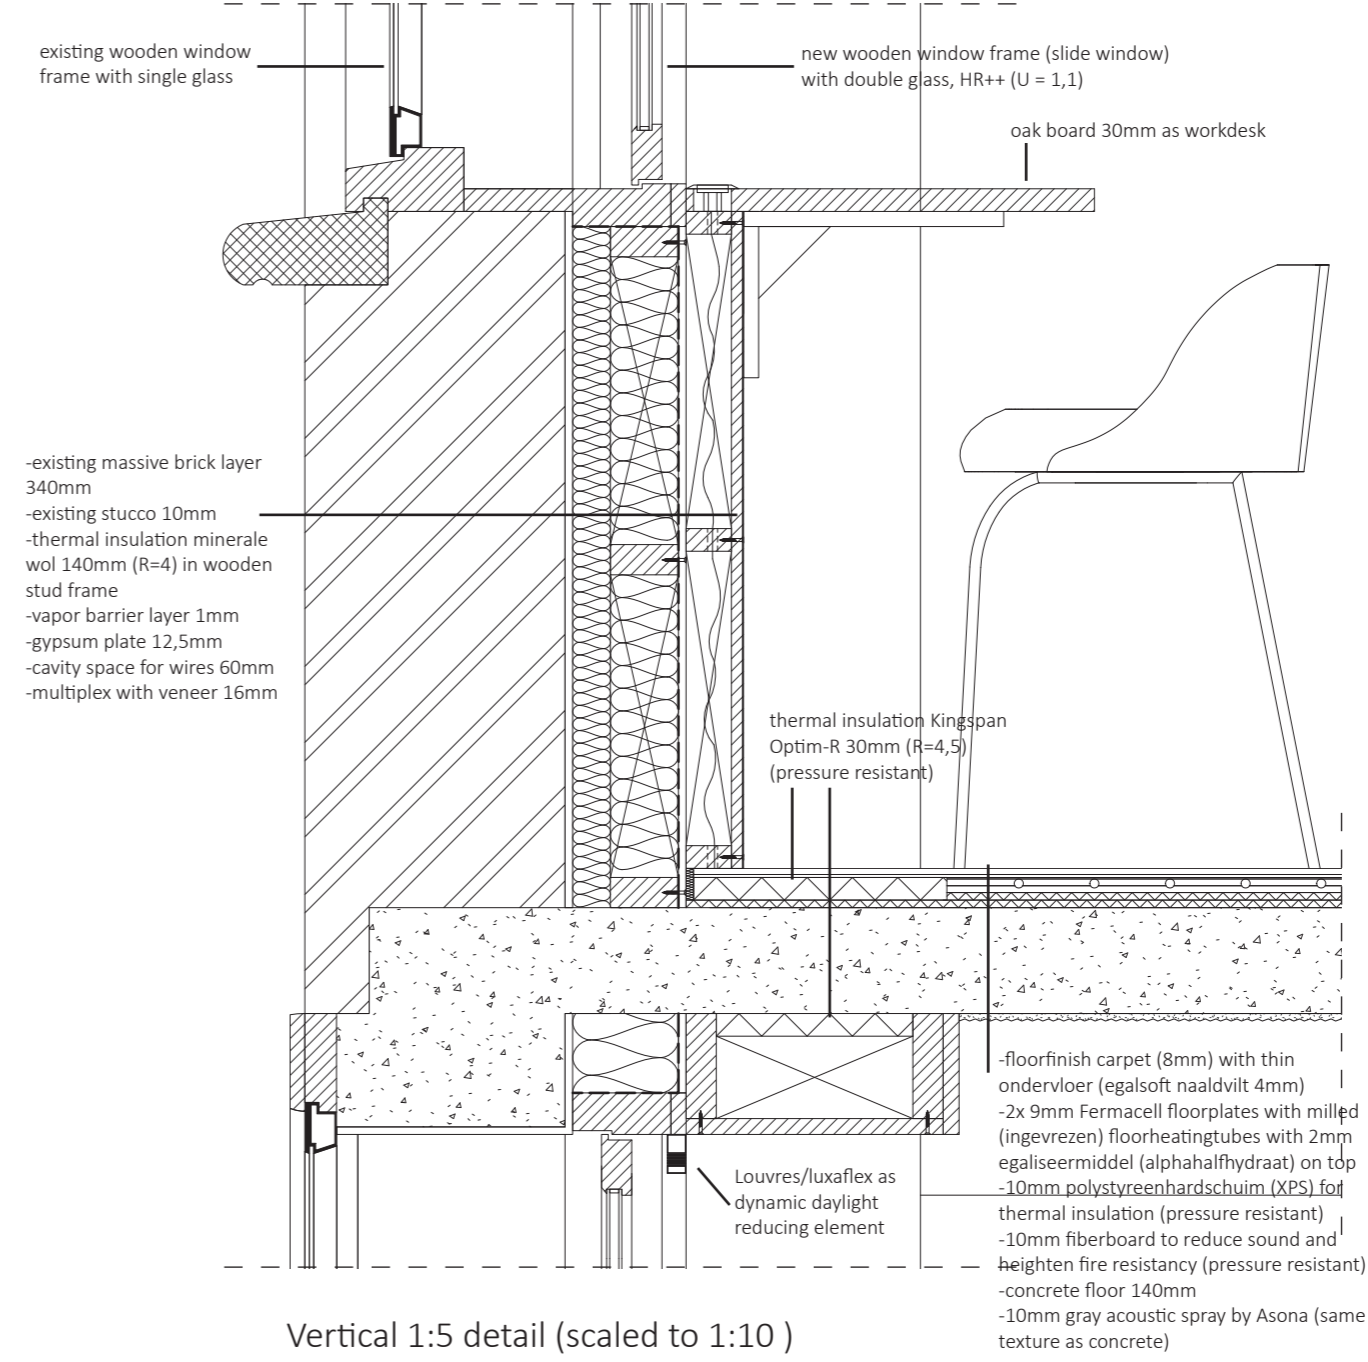

Vertical 1:5 detail (scaled to 1:10)

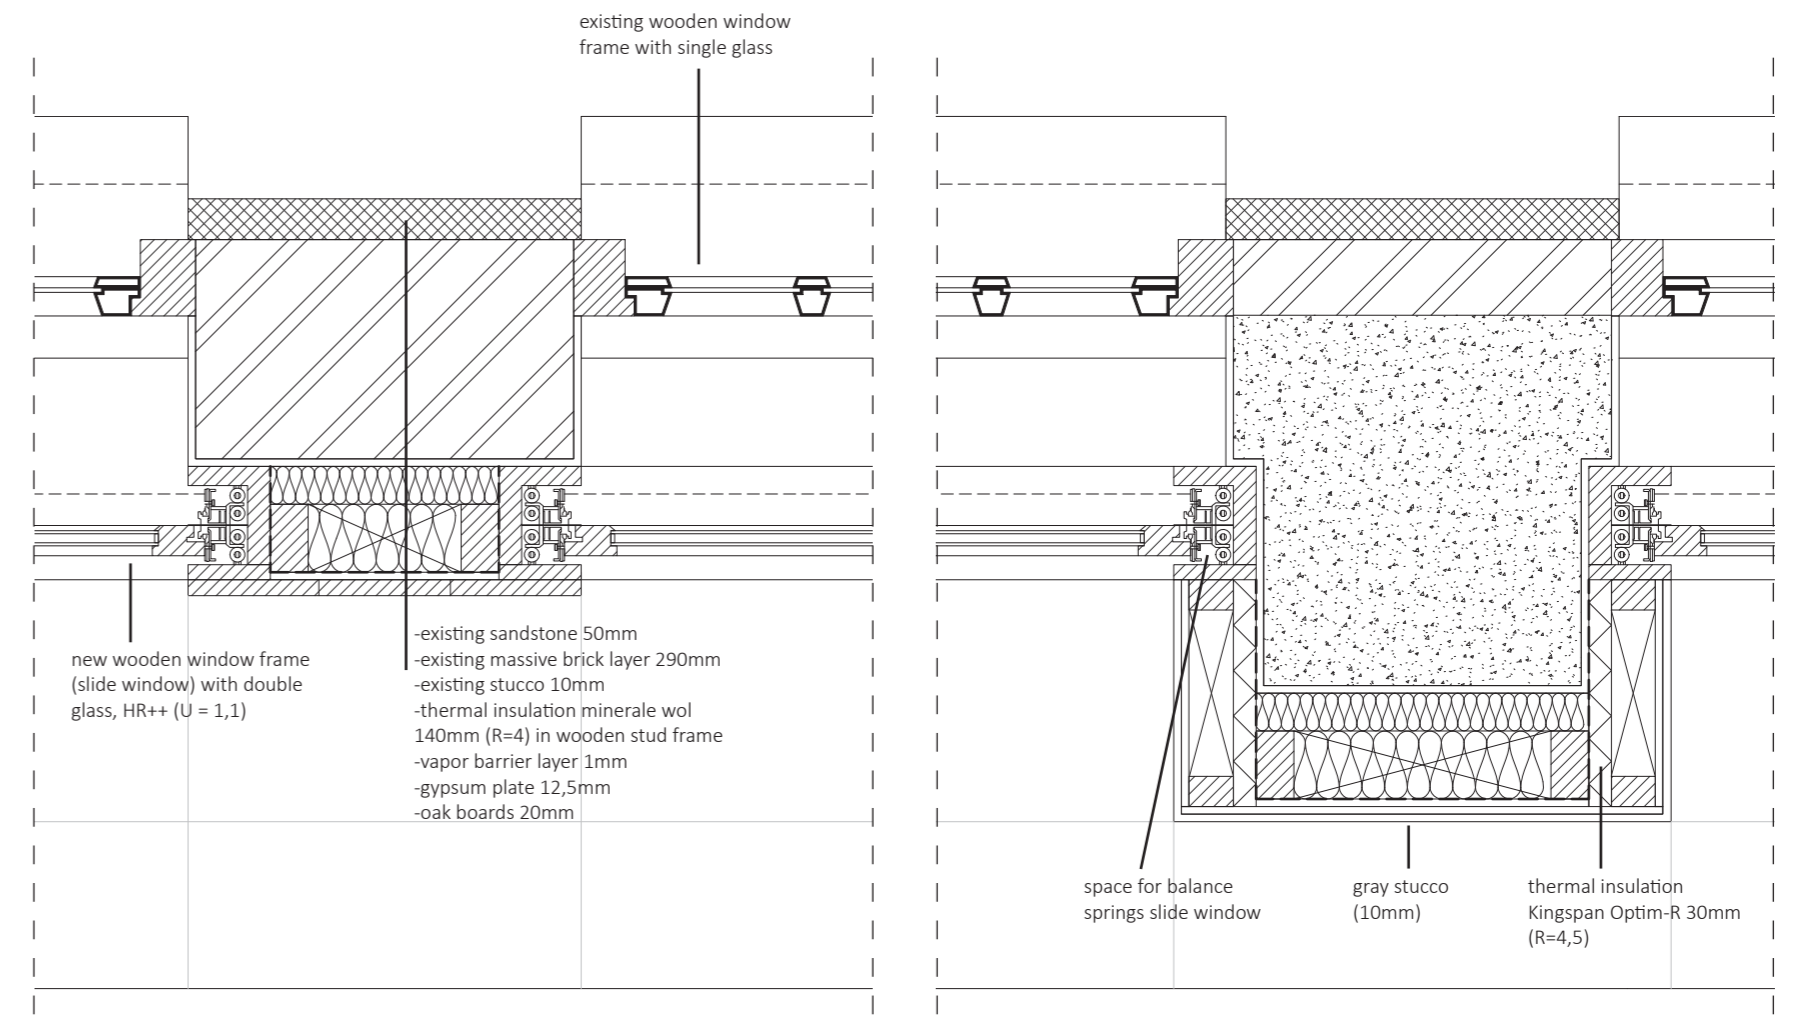

Horizontal 1:5 detail (scaled to 1:10)

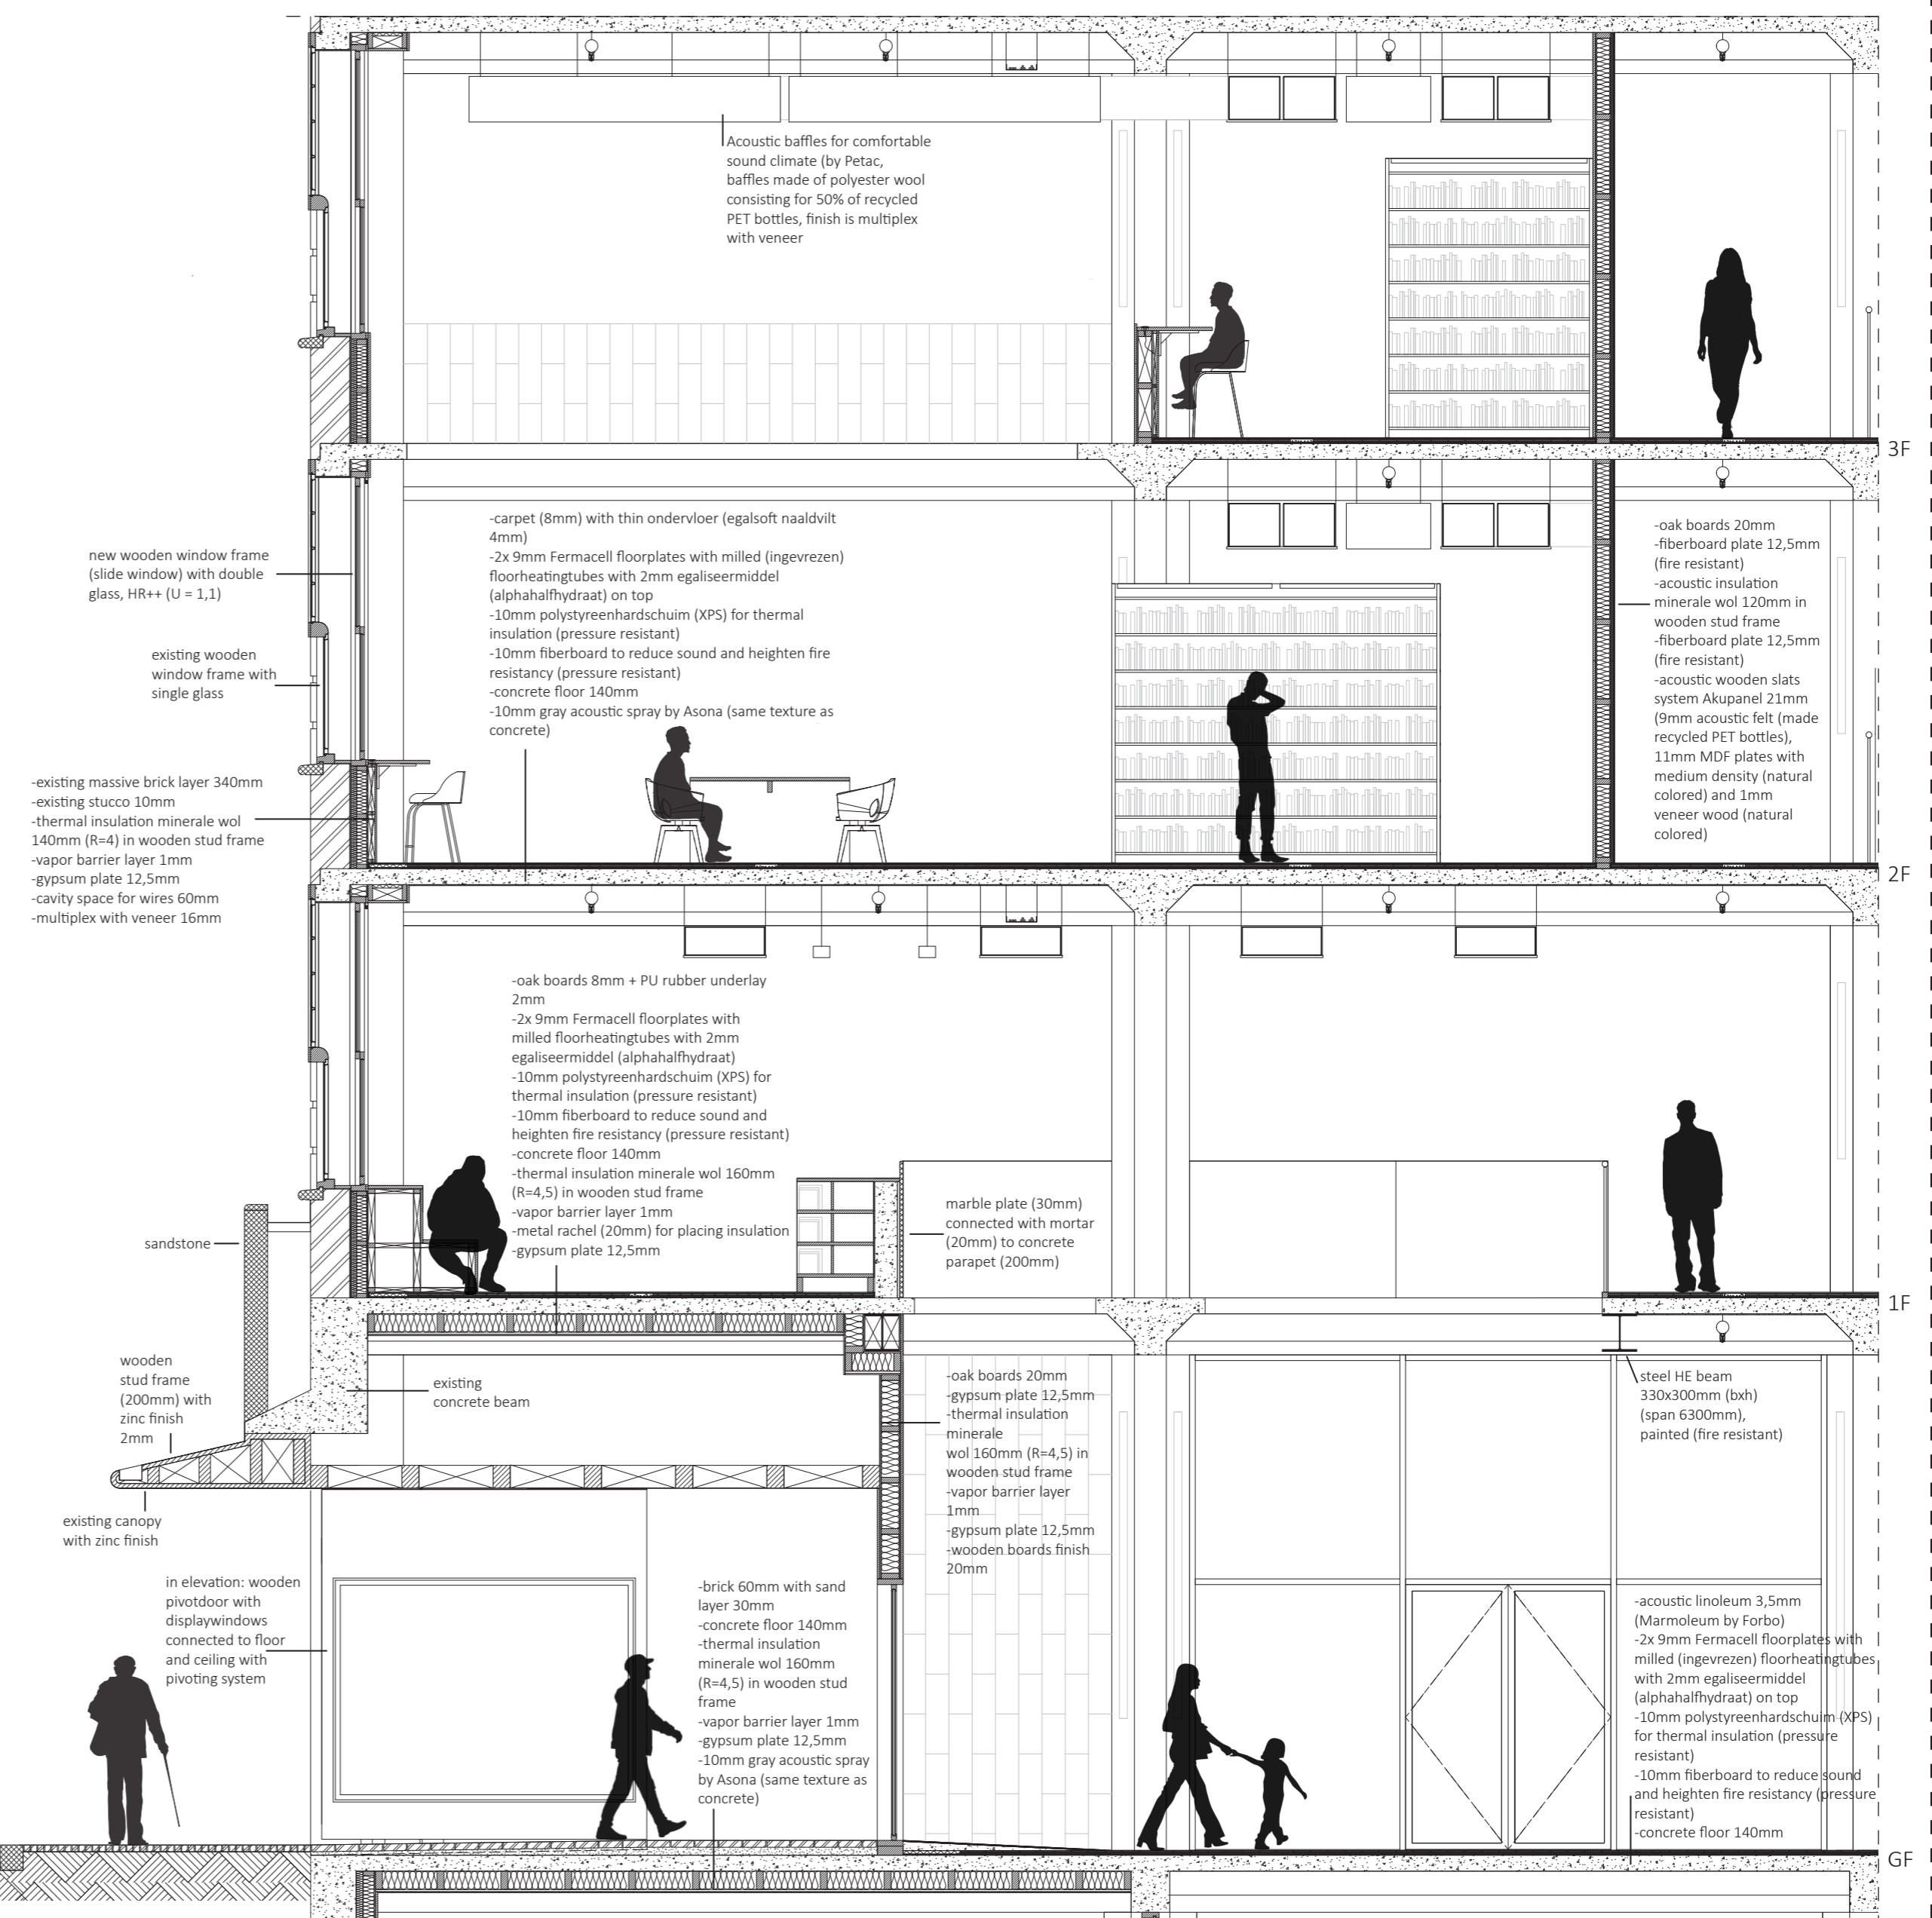

Vertical 1:20 detail (scaled to 1:50)