


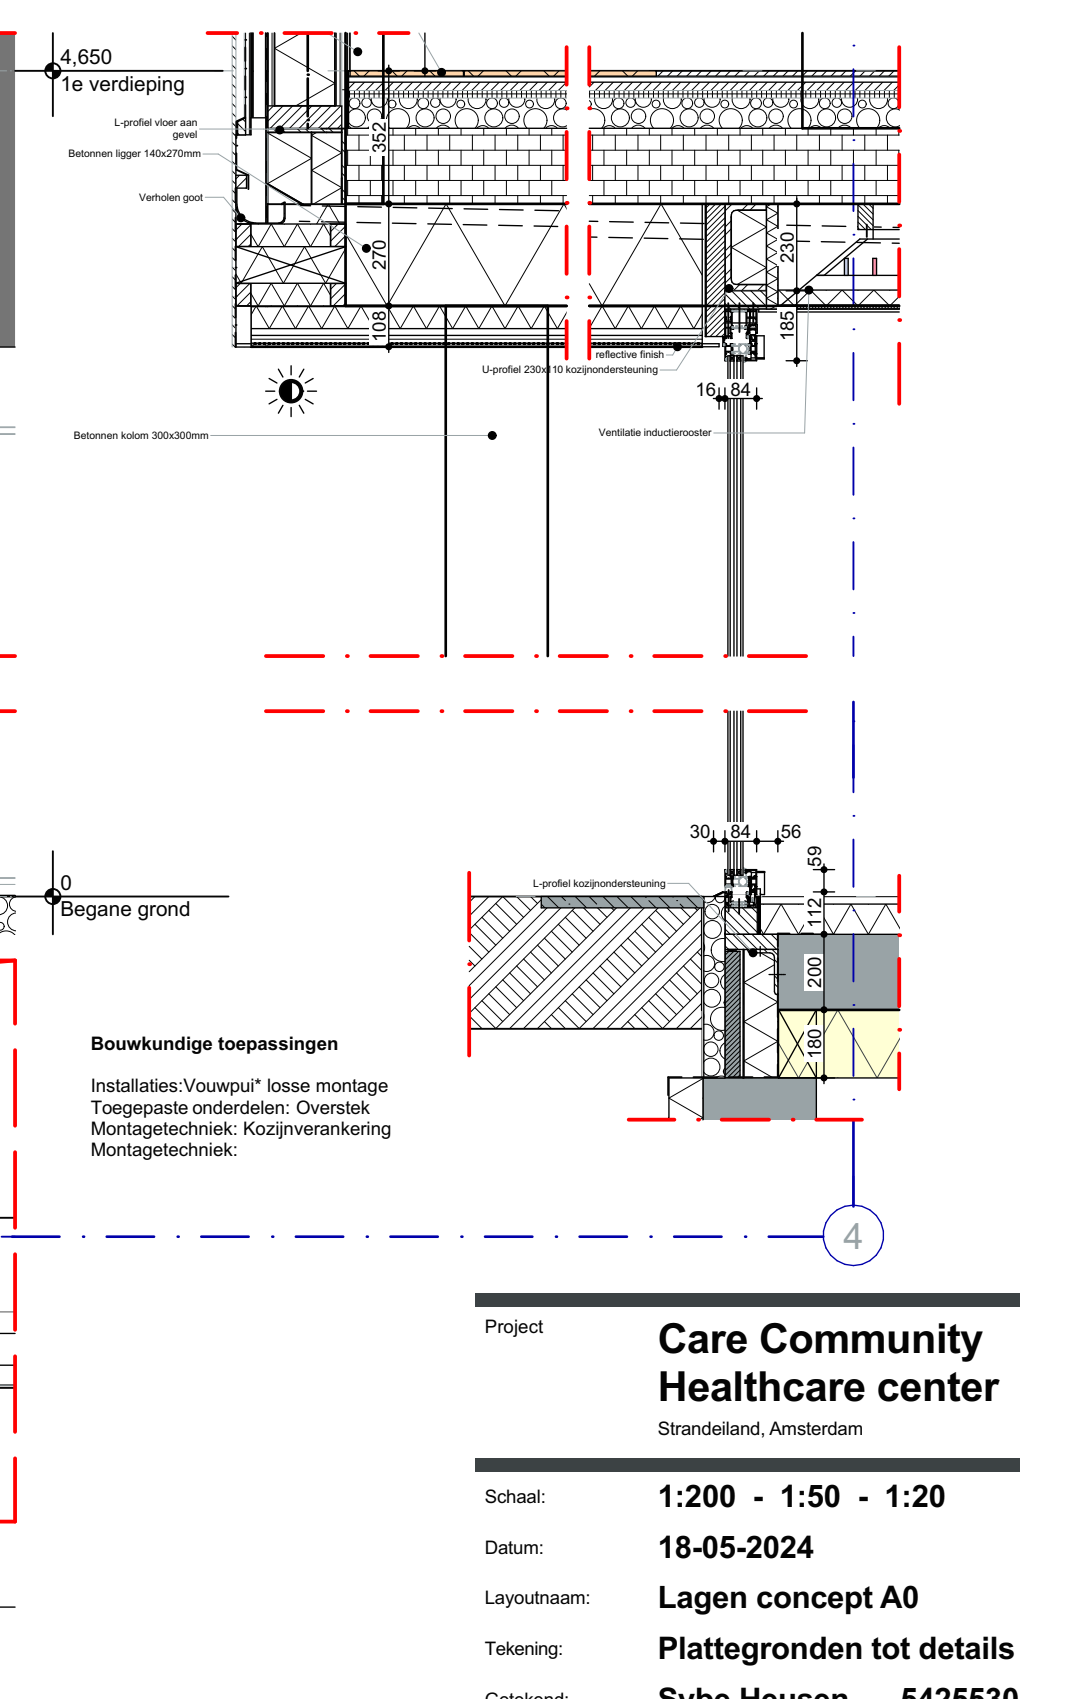
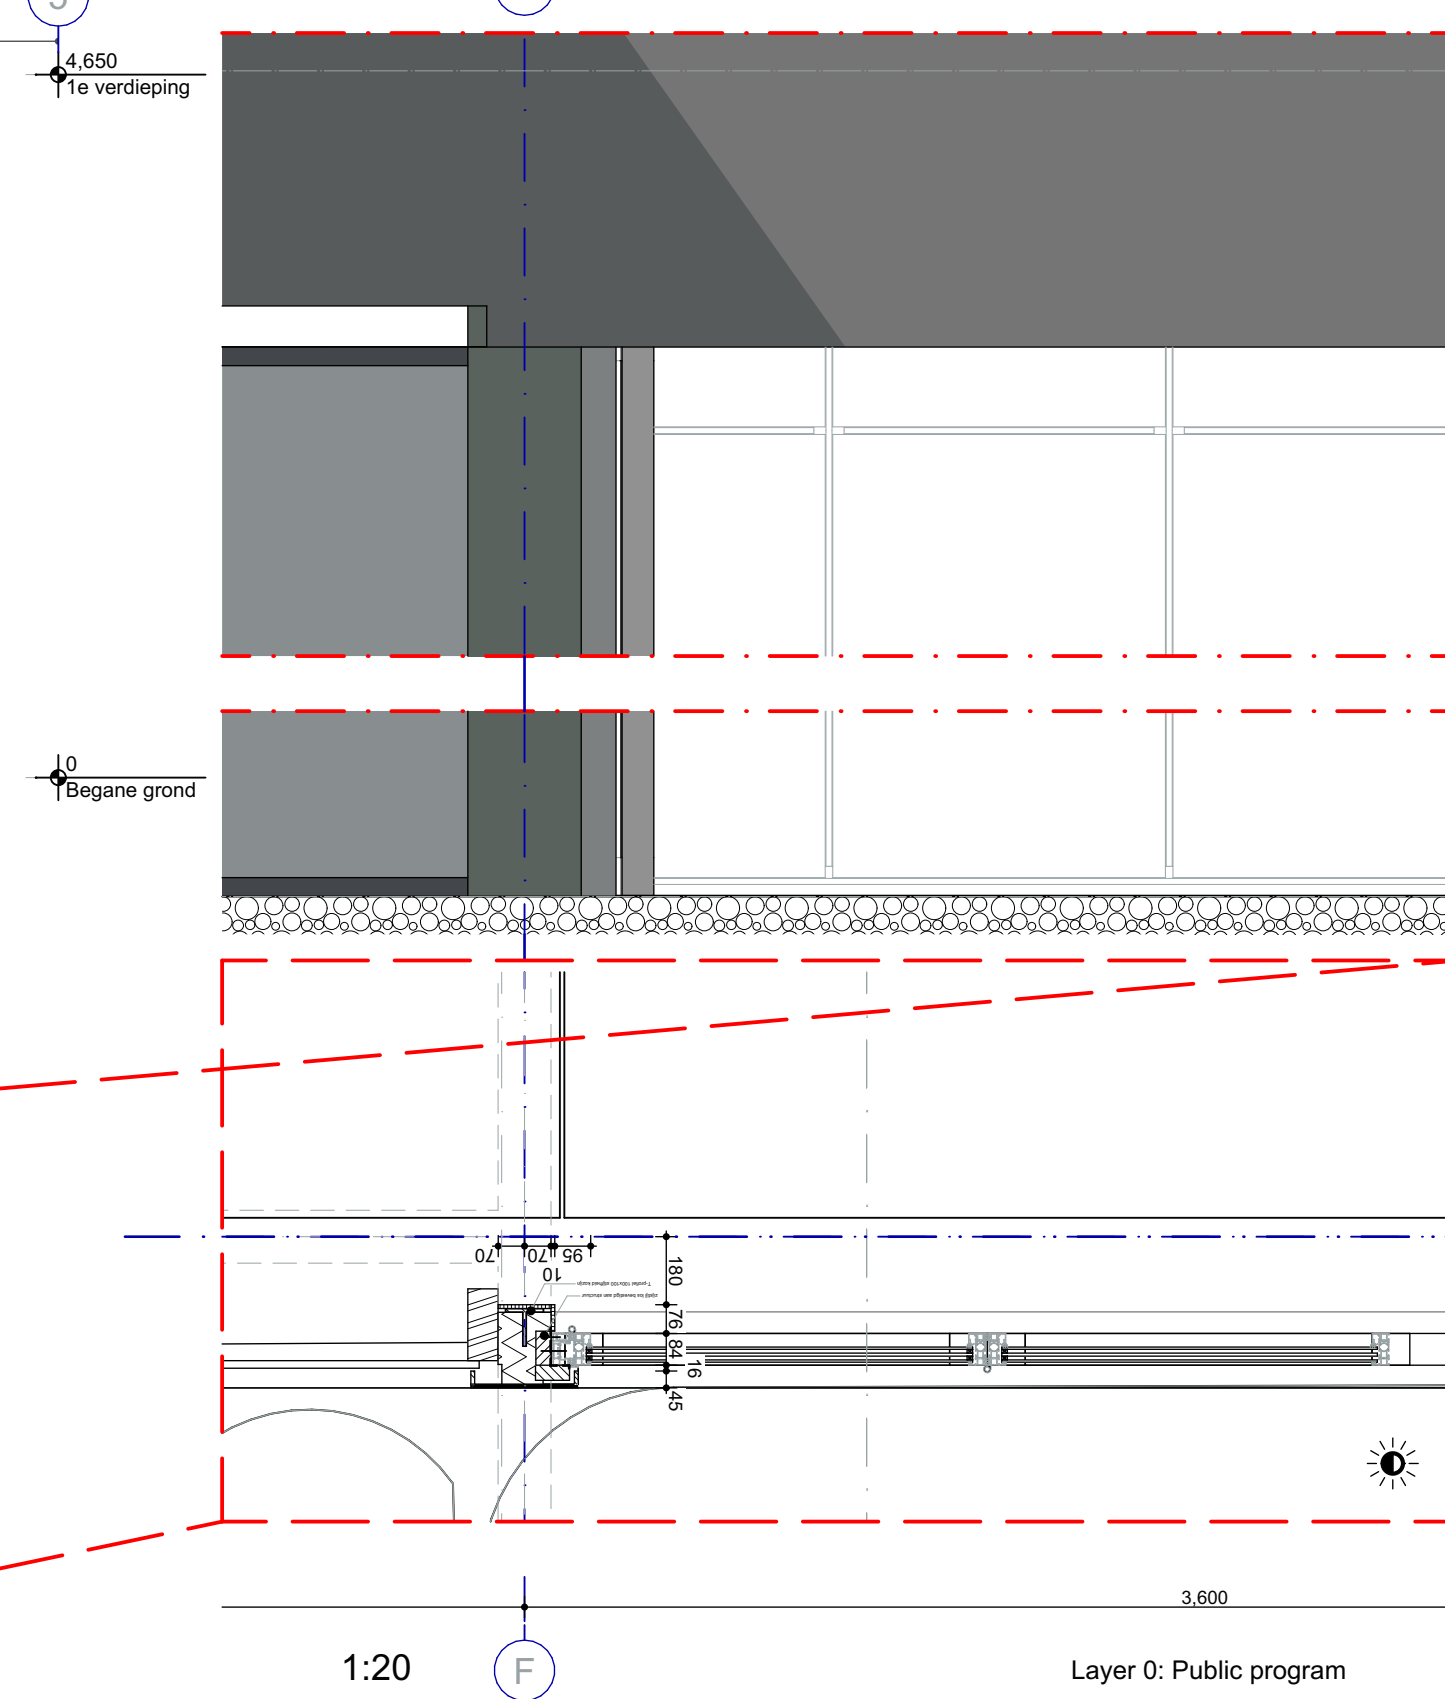
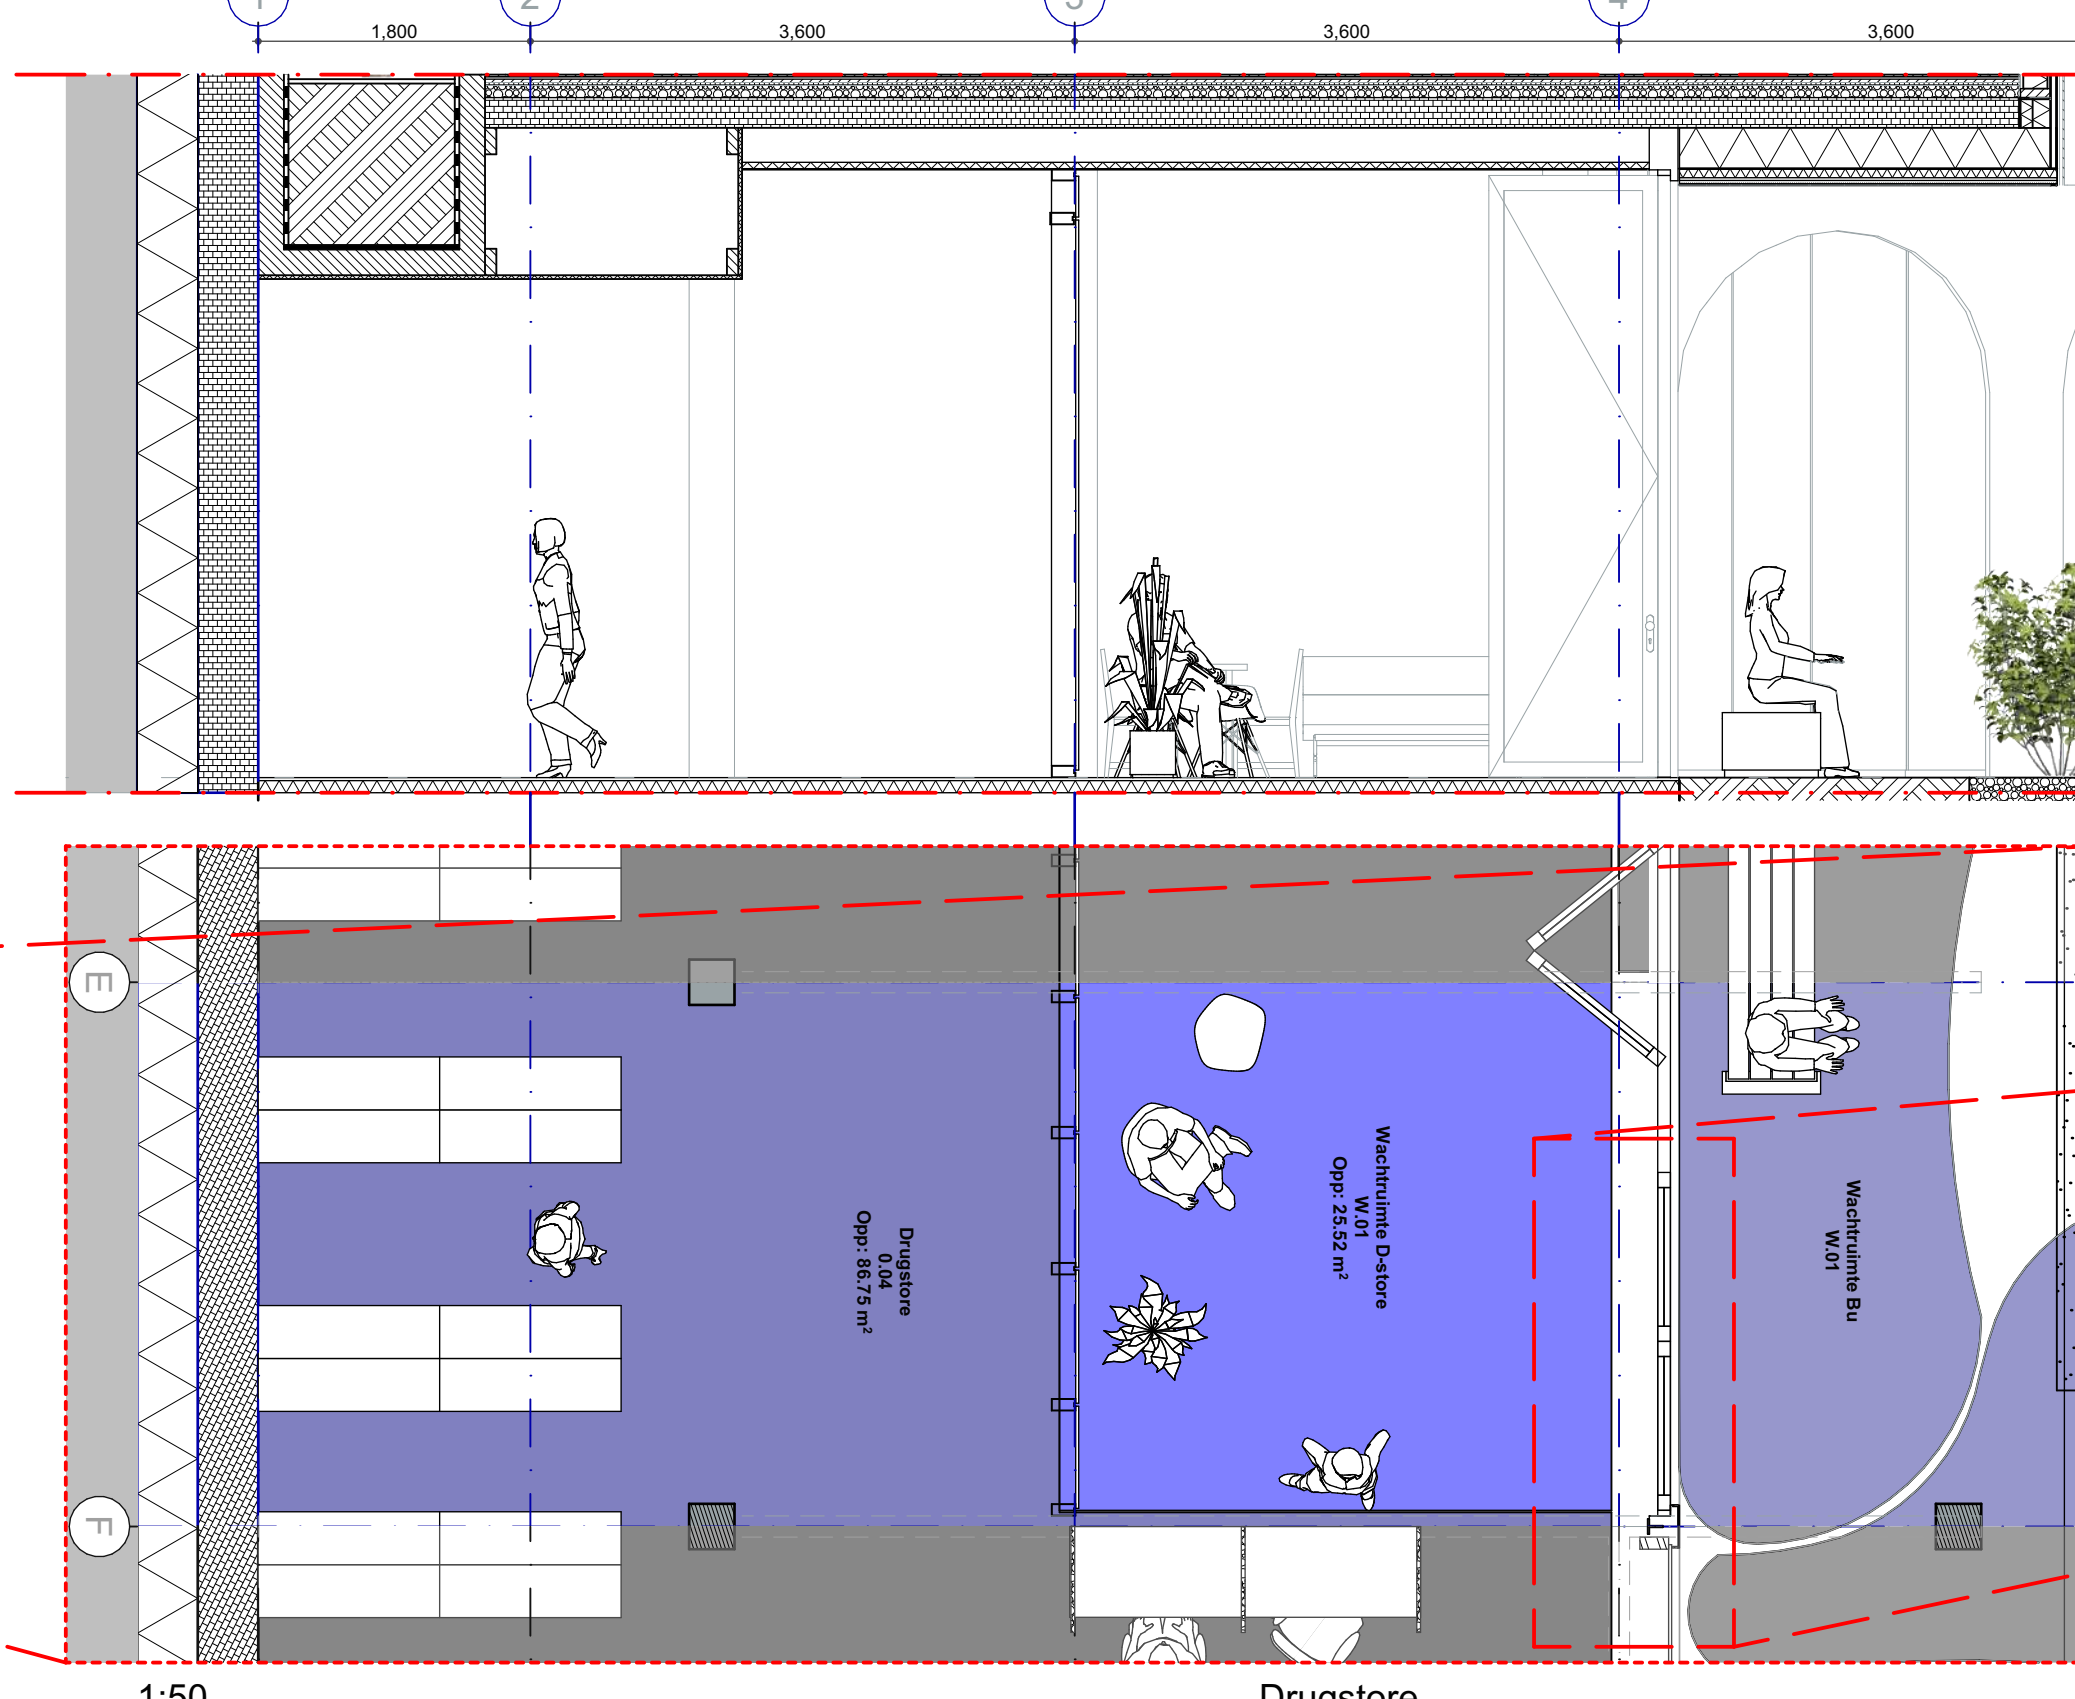
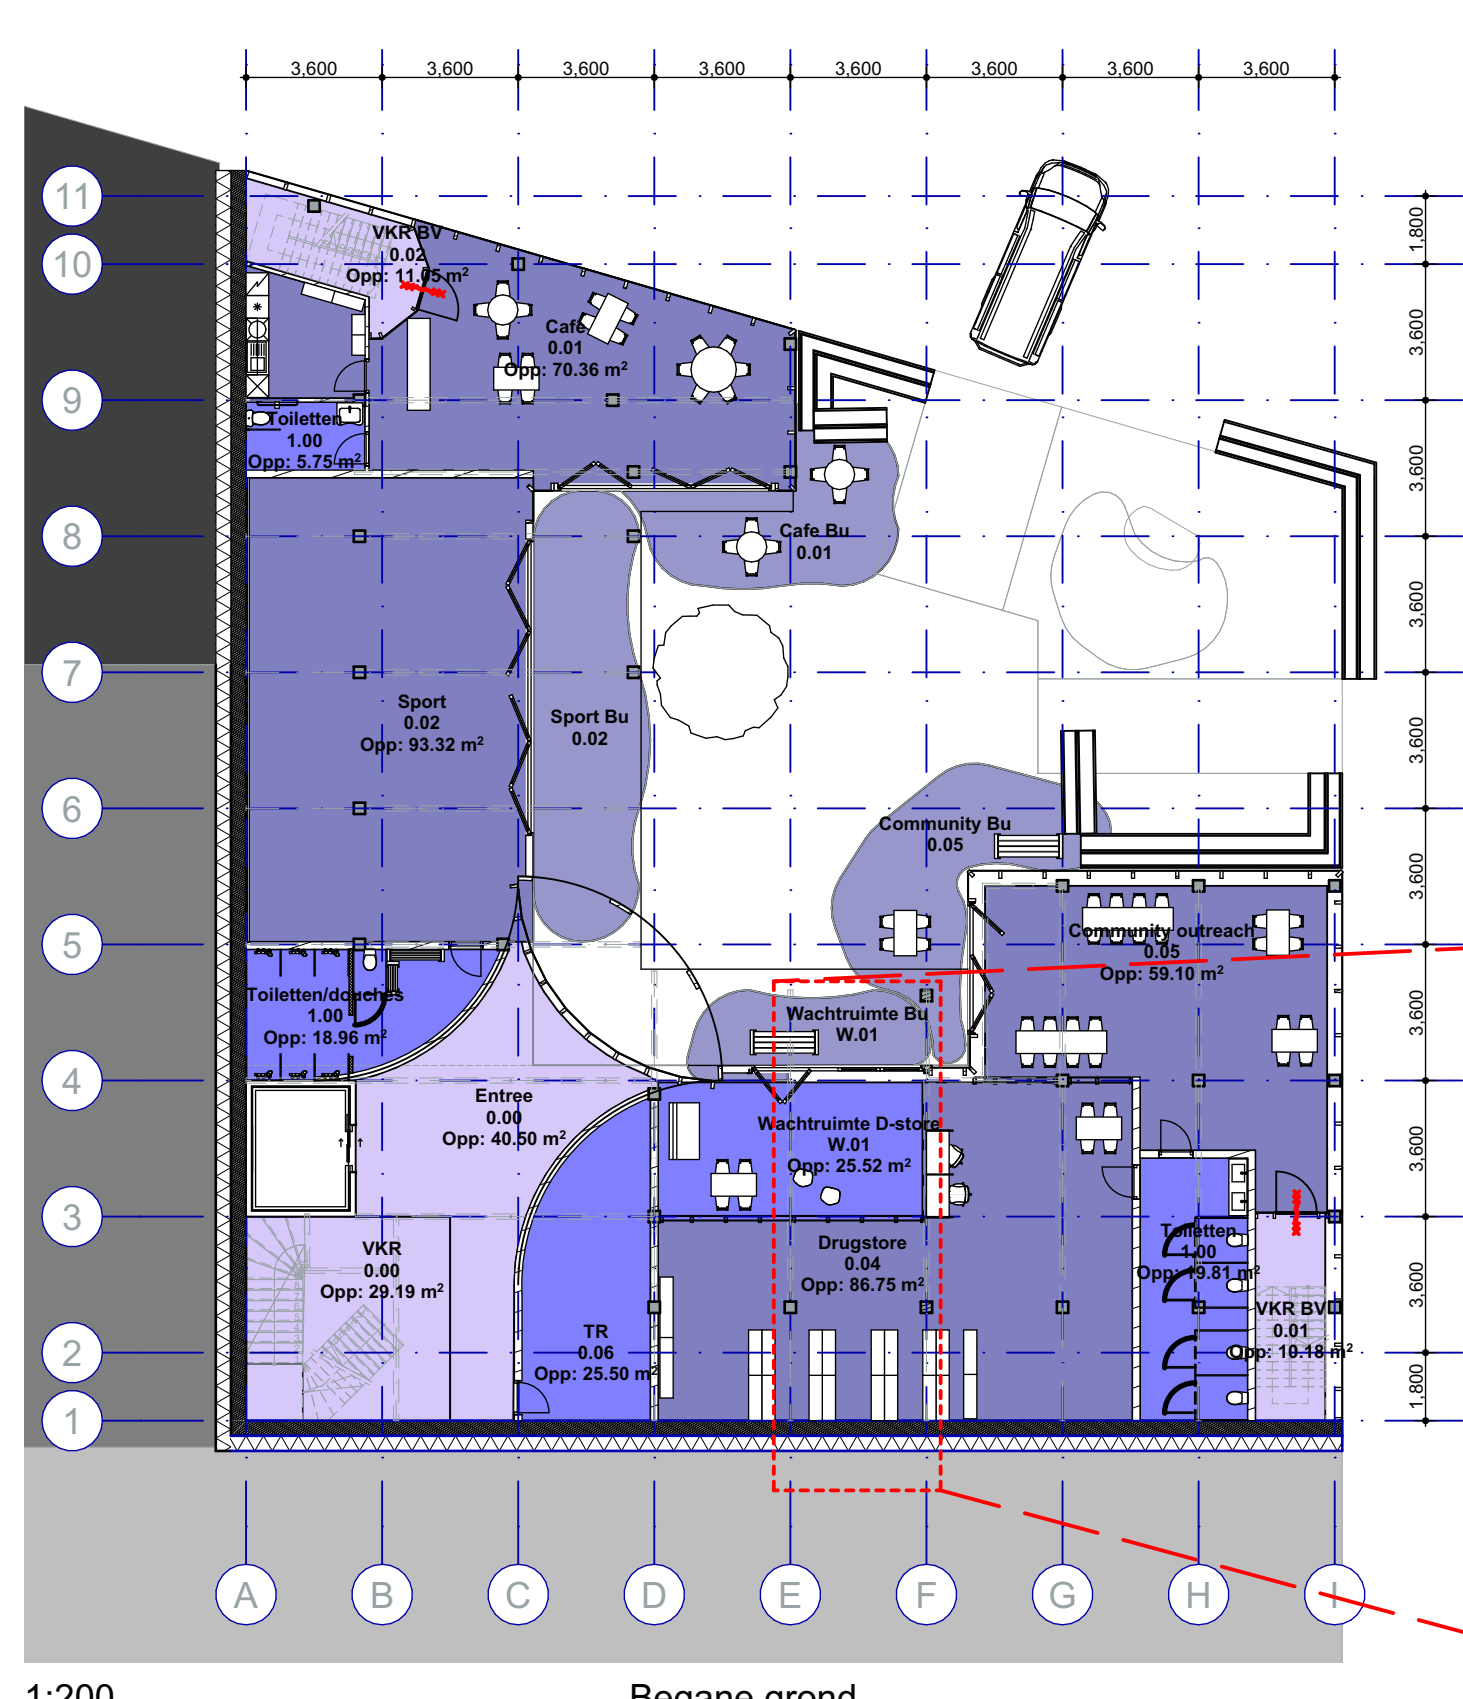
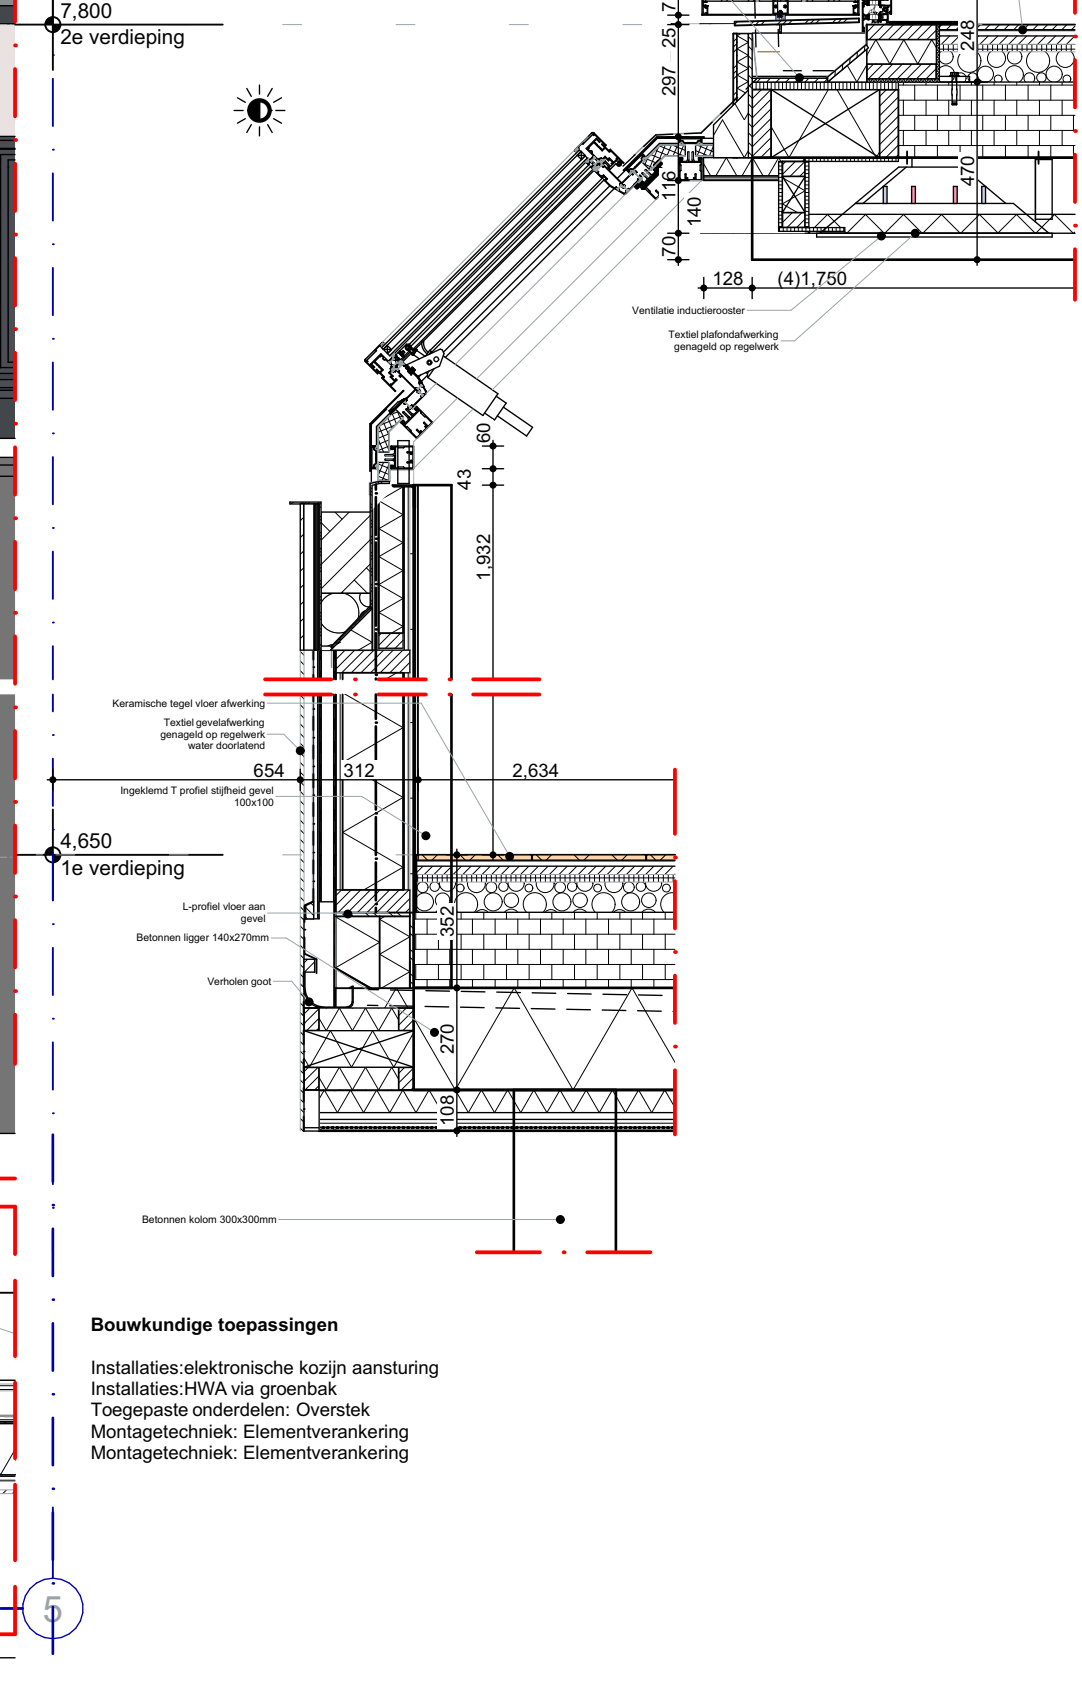
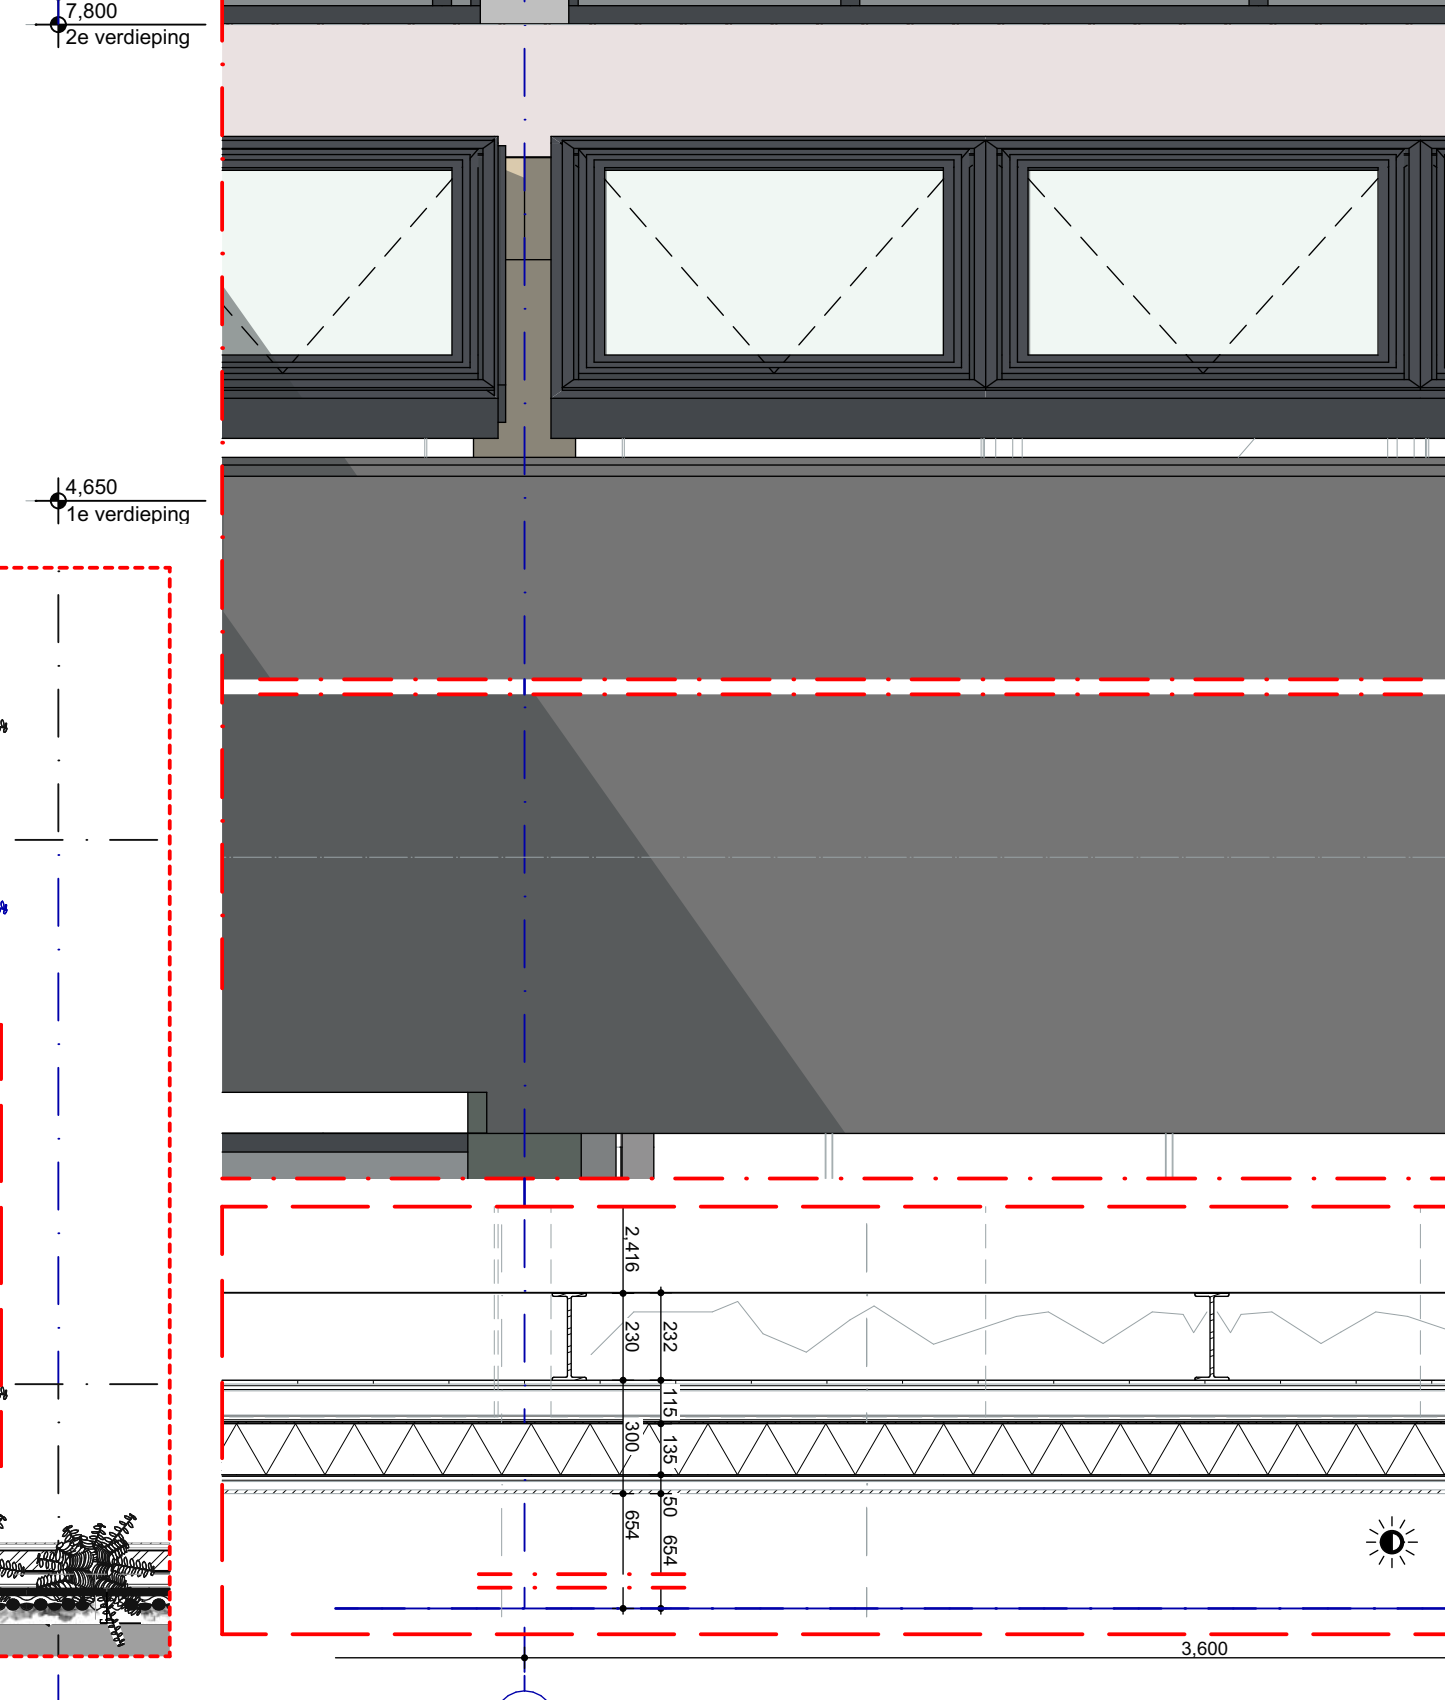
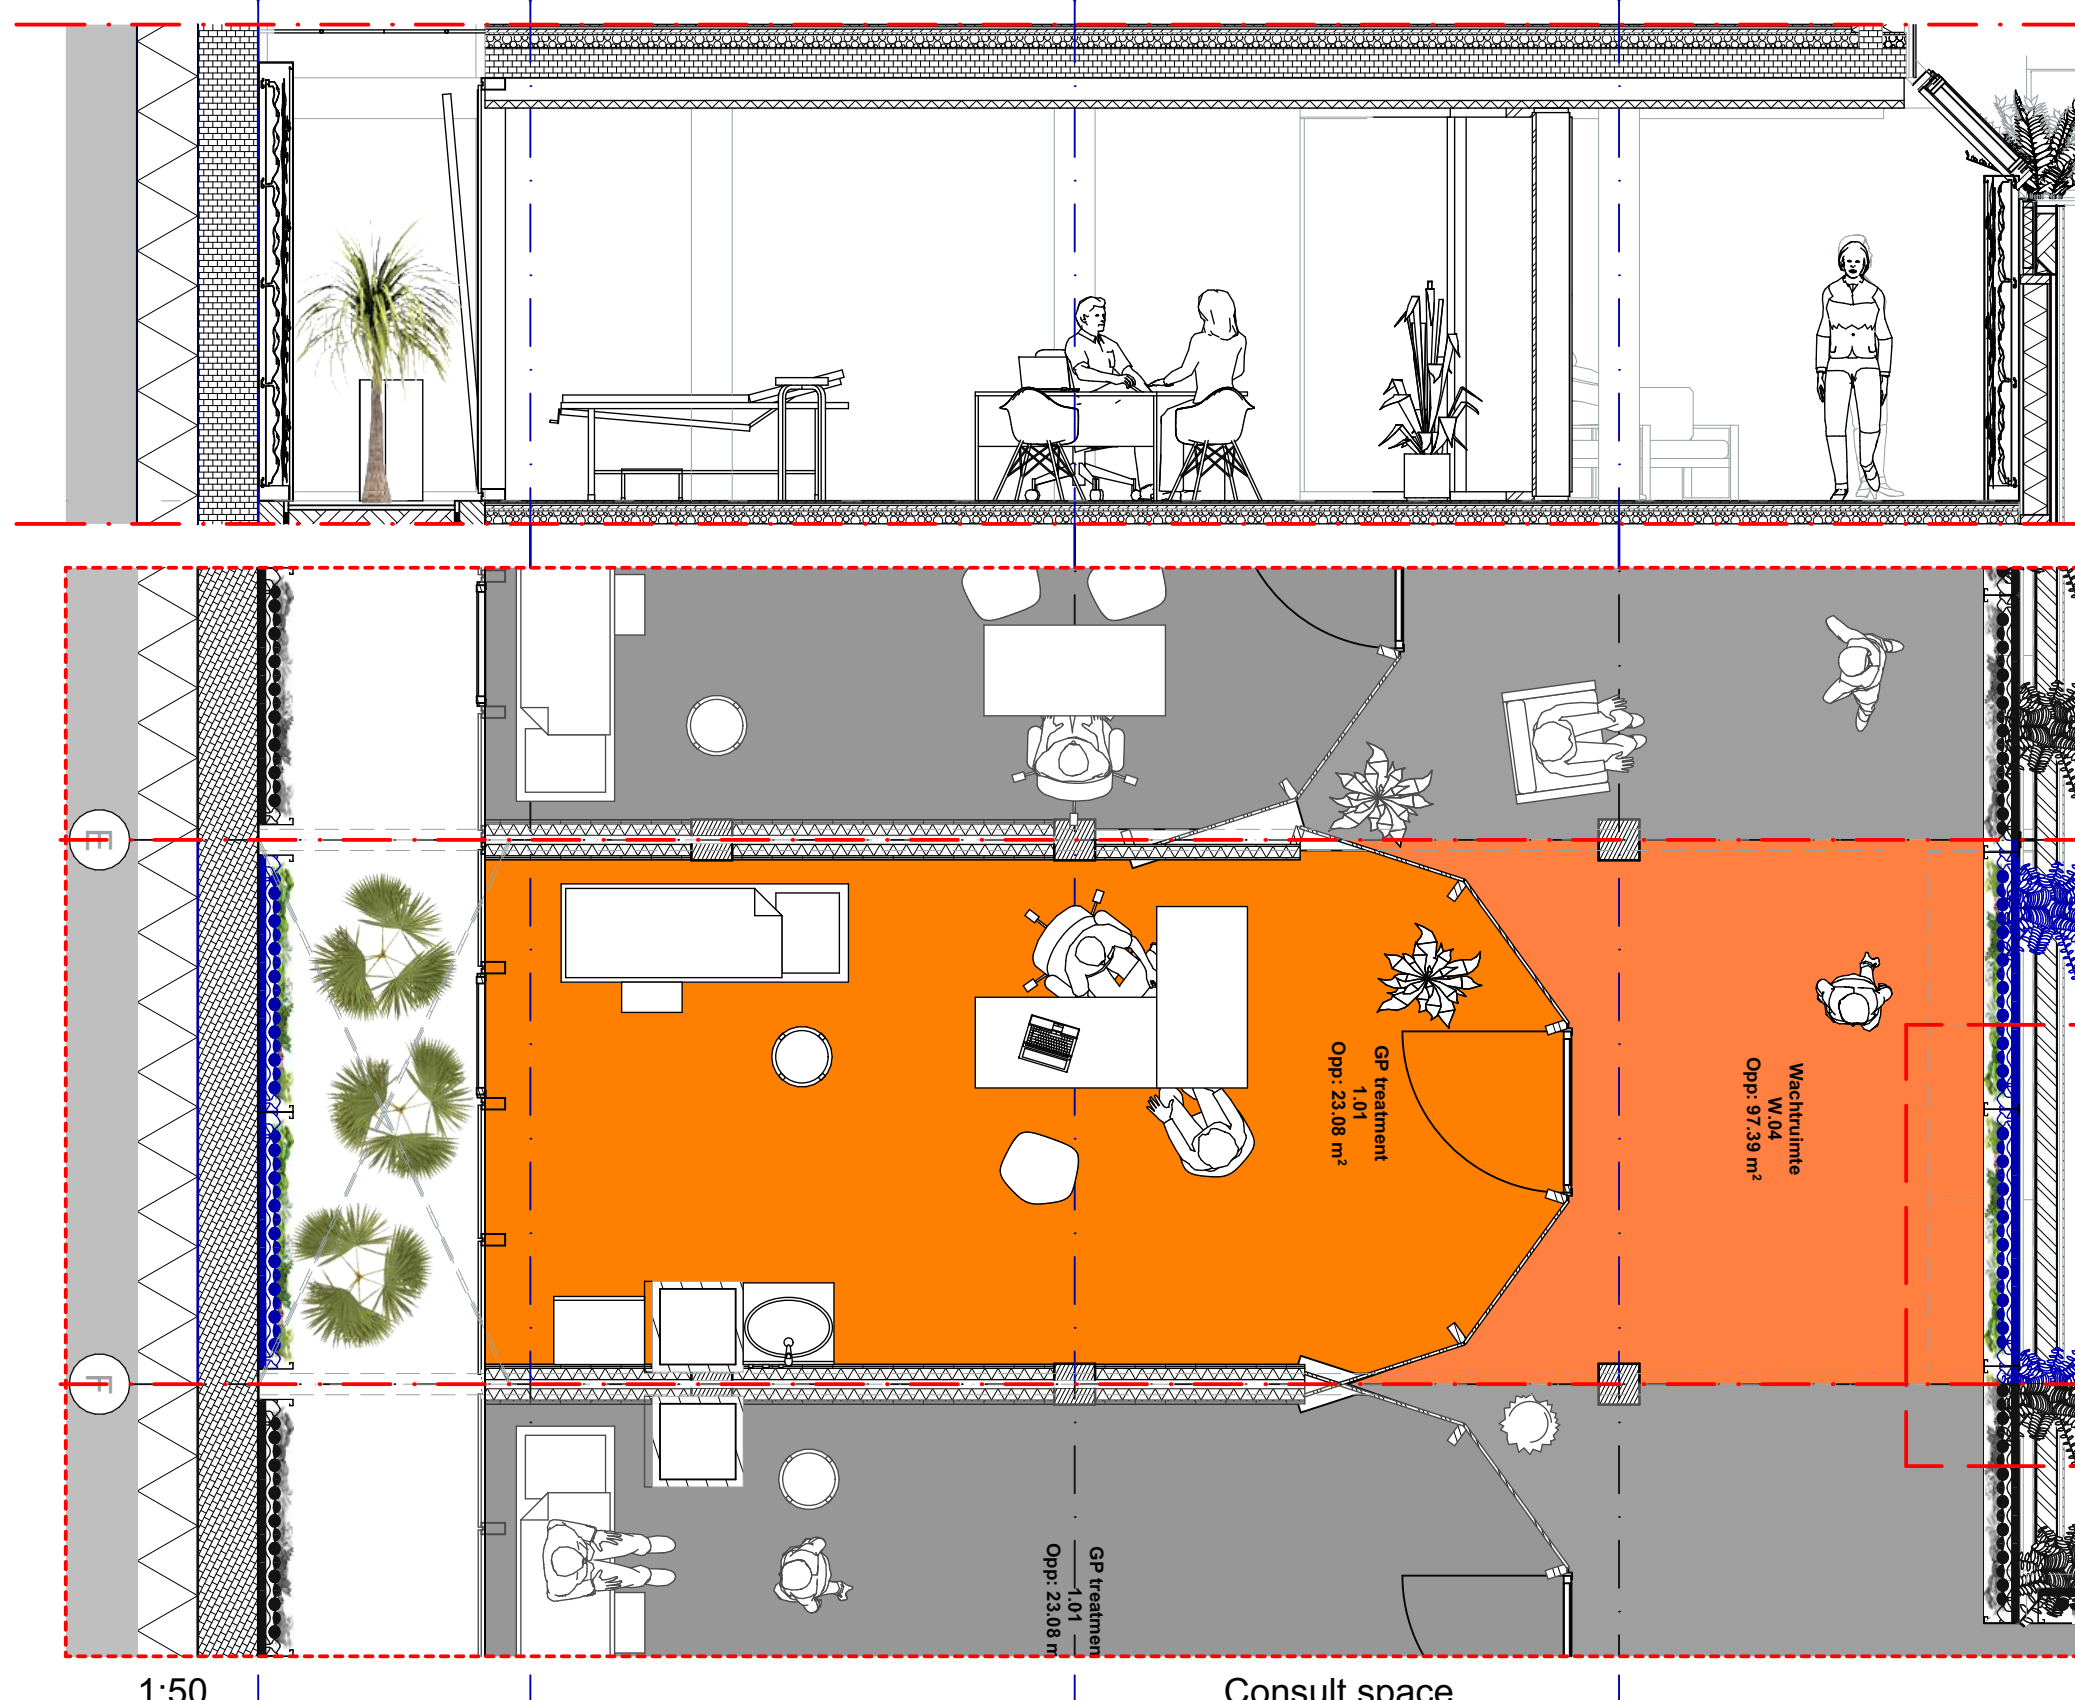
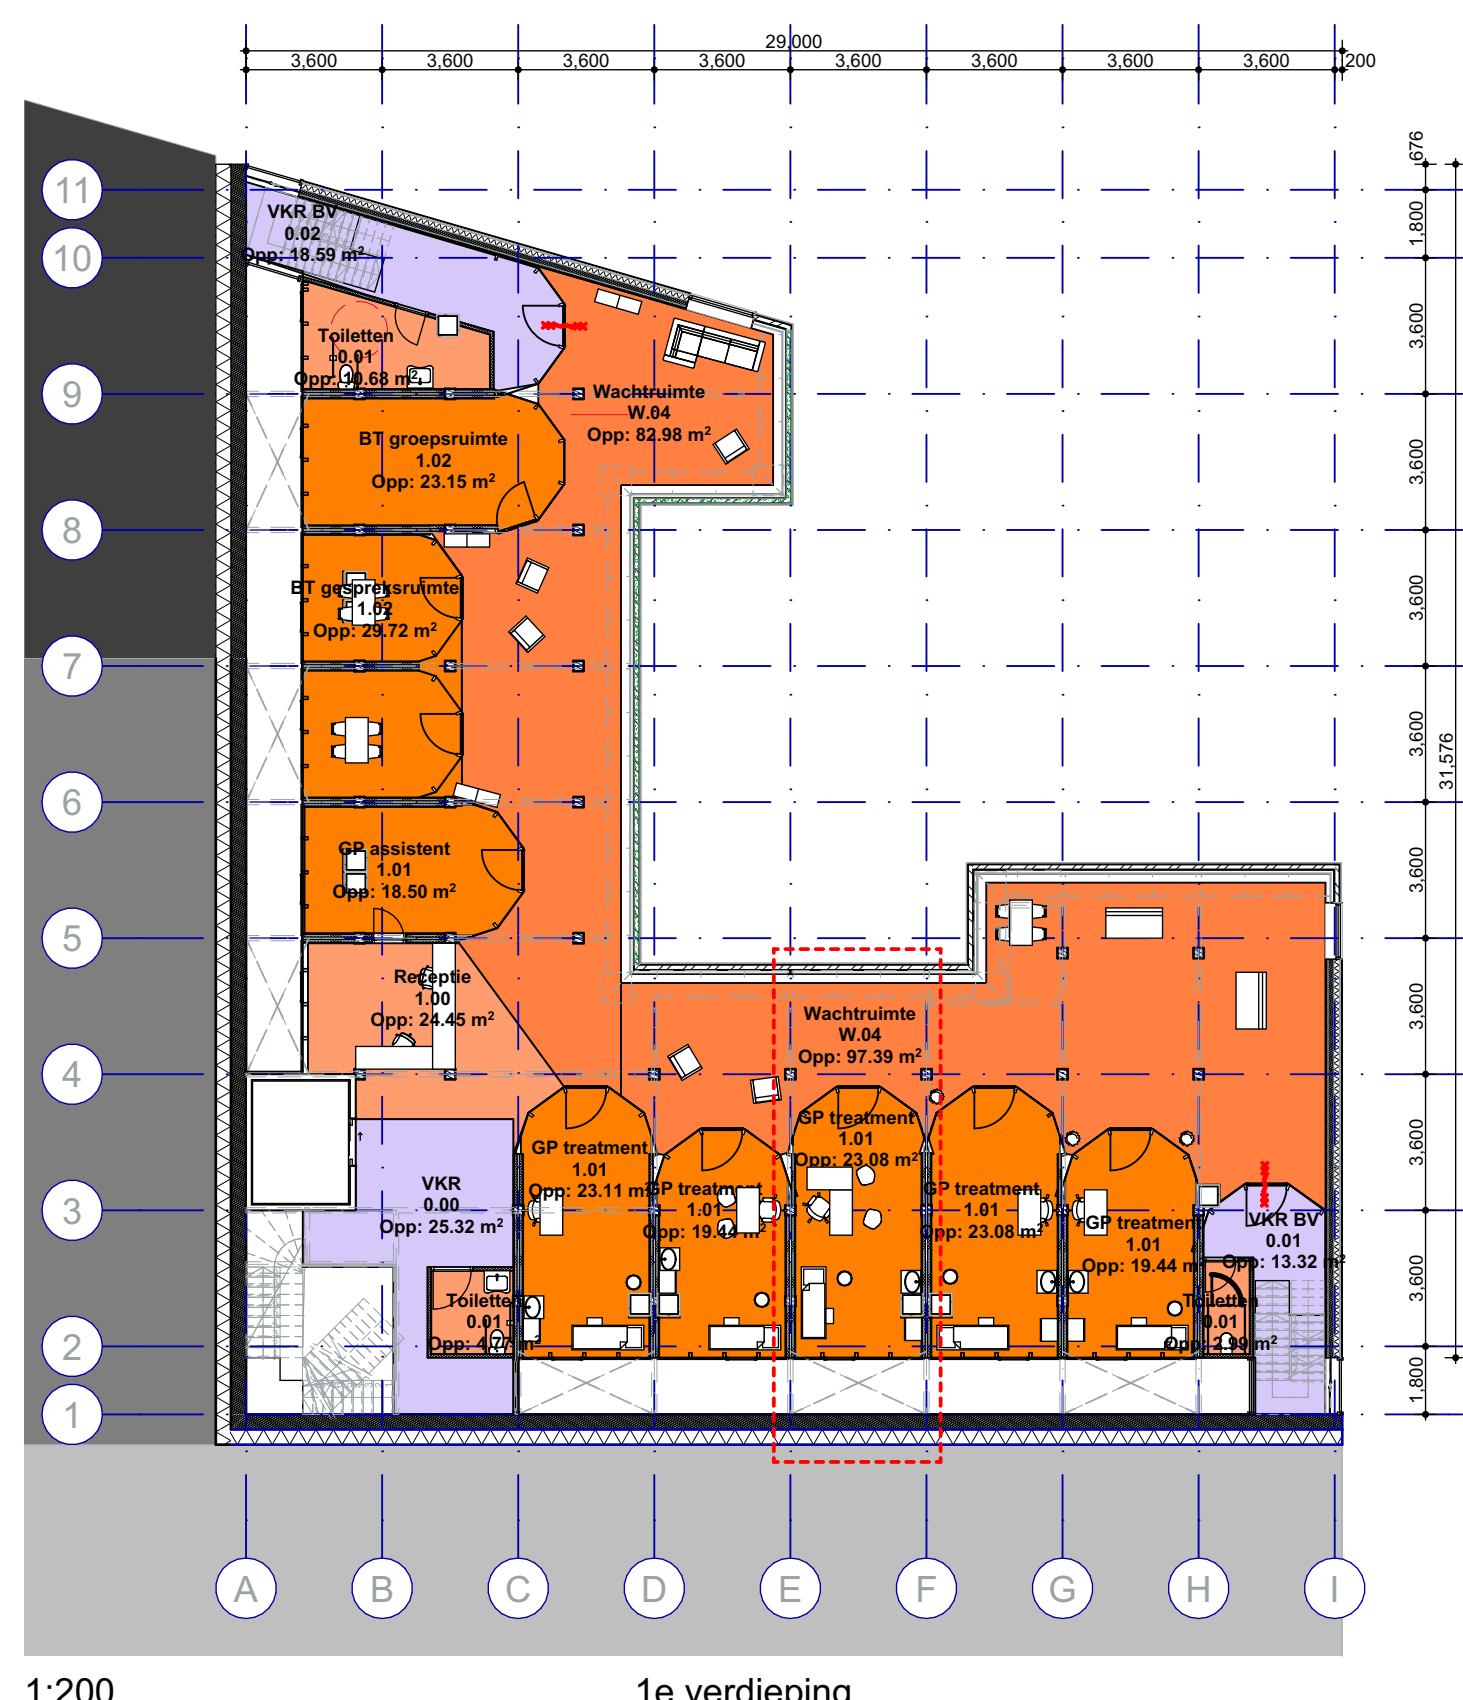
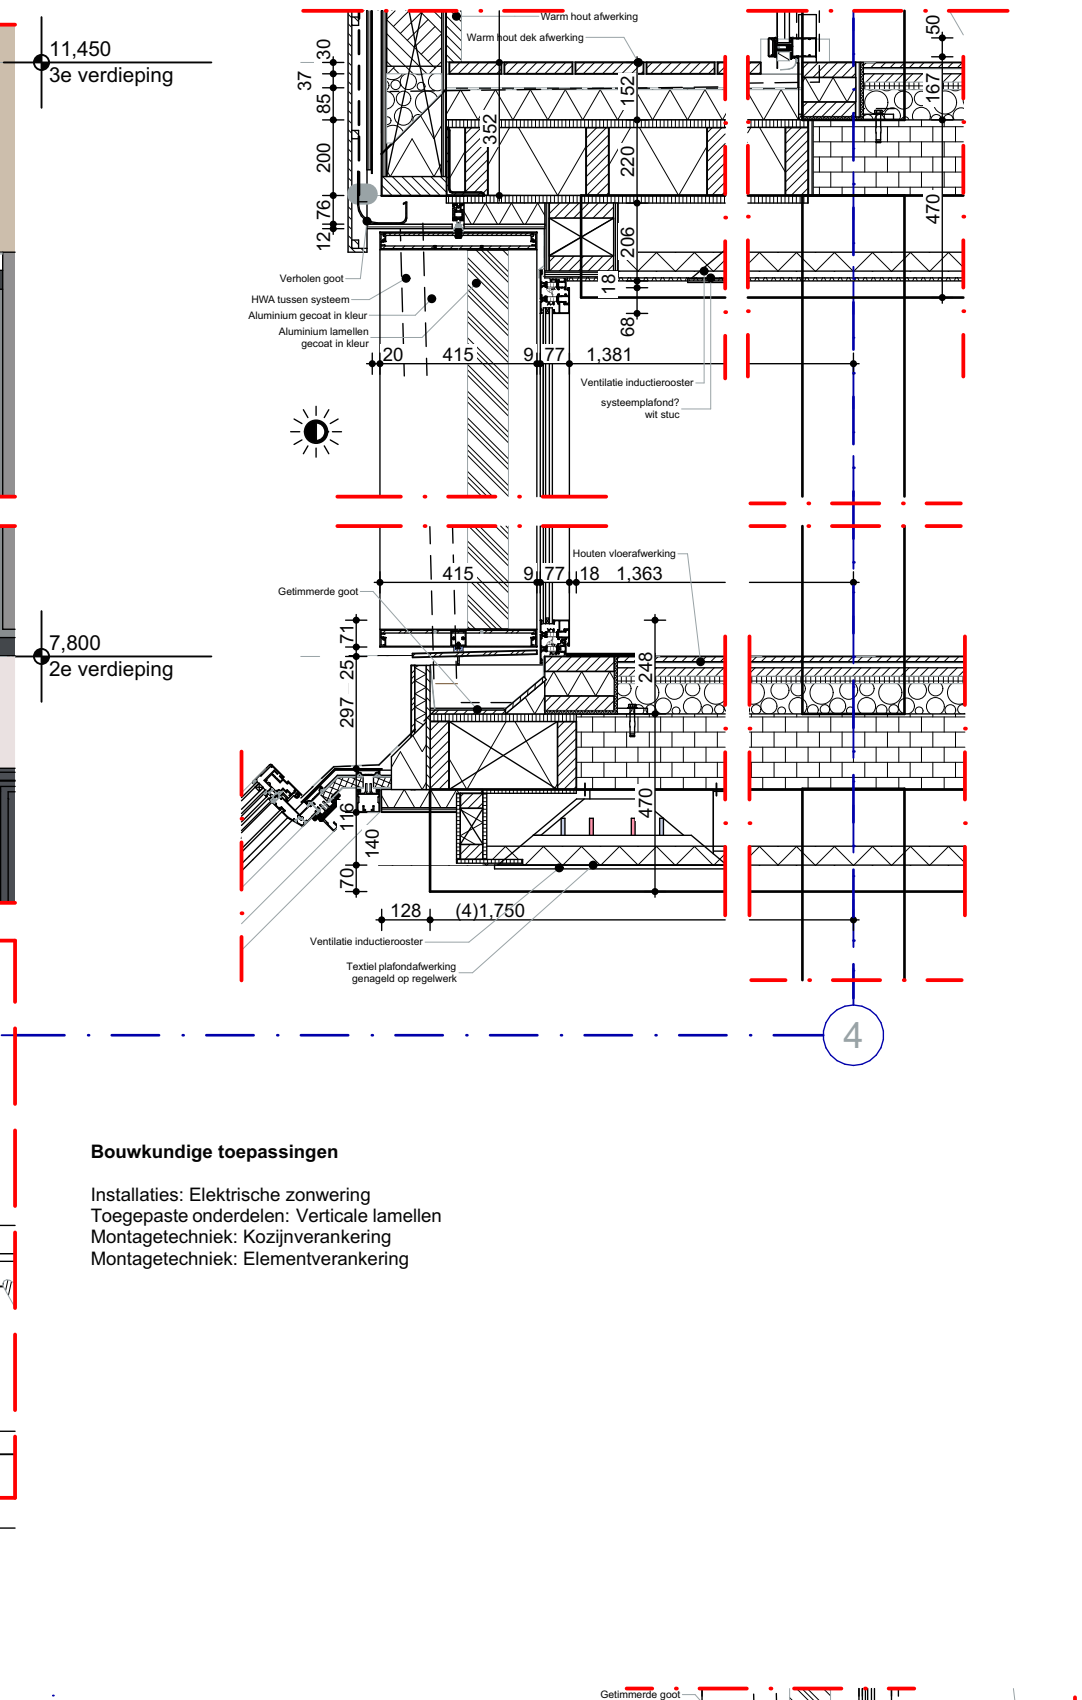
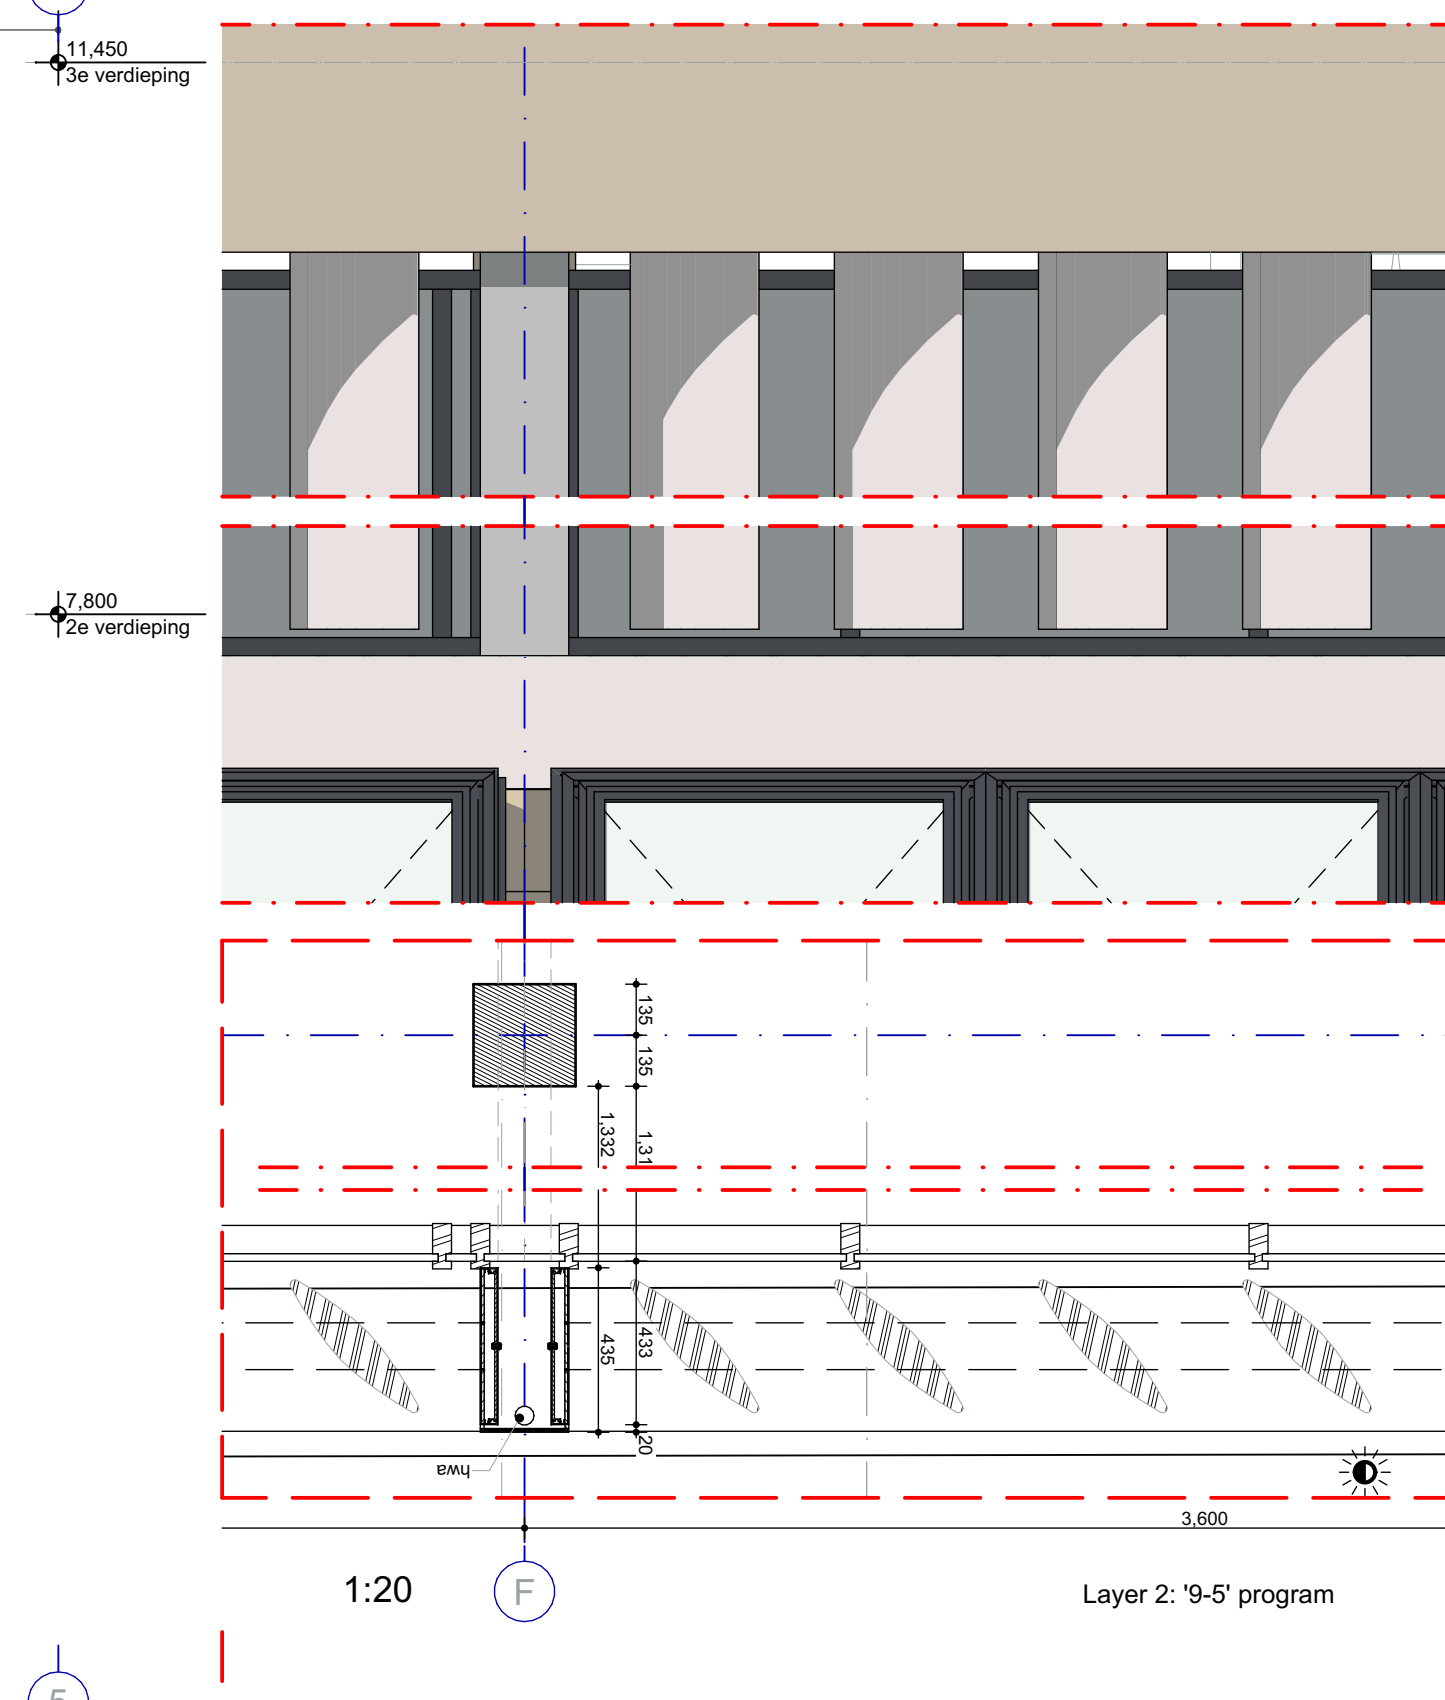
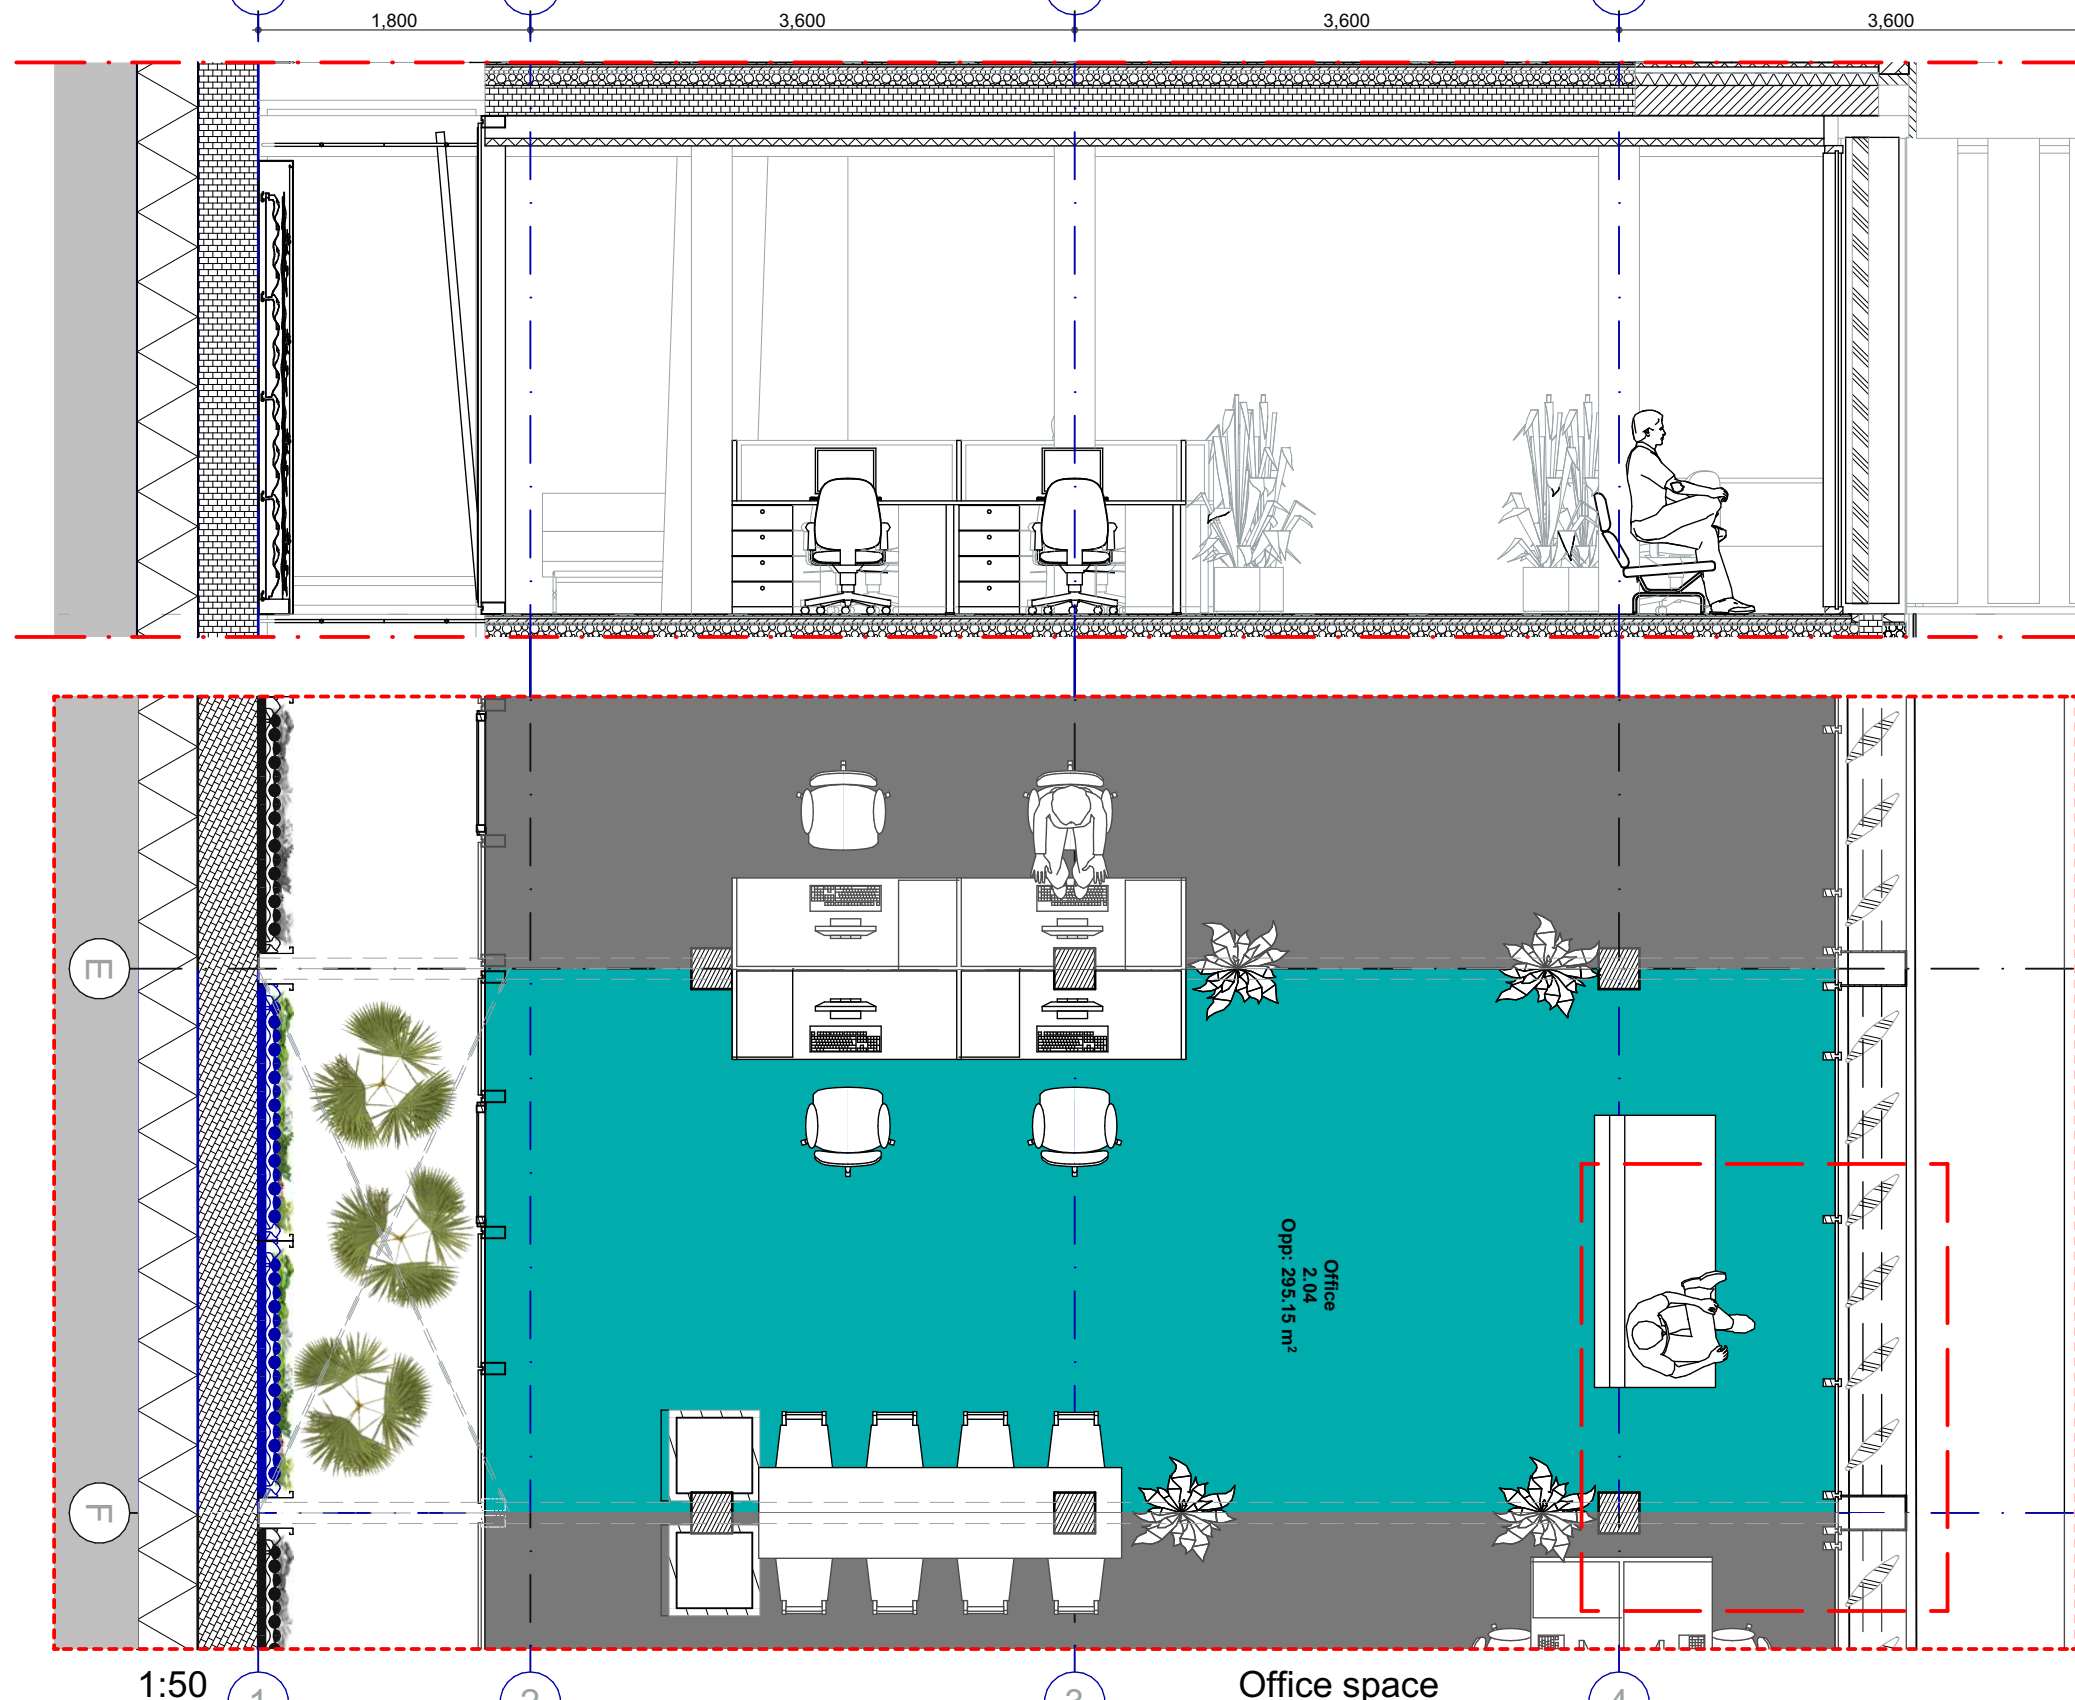
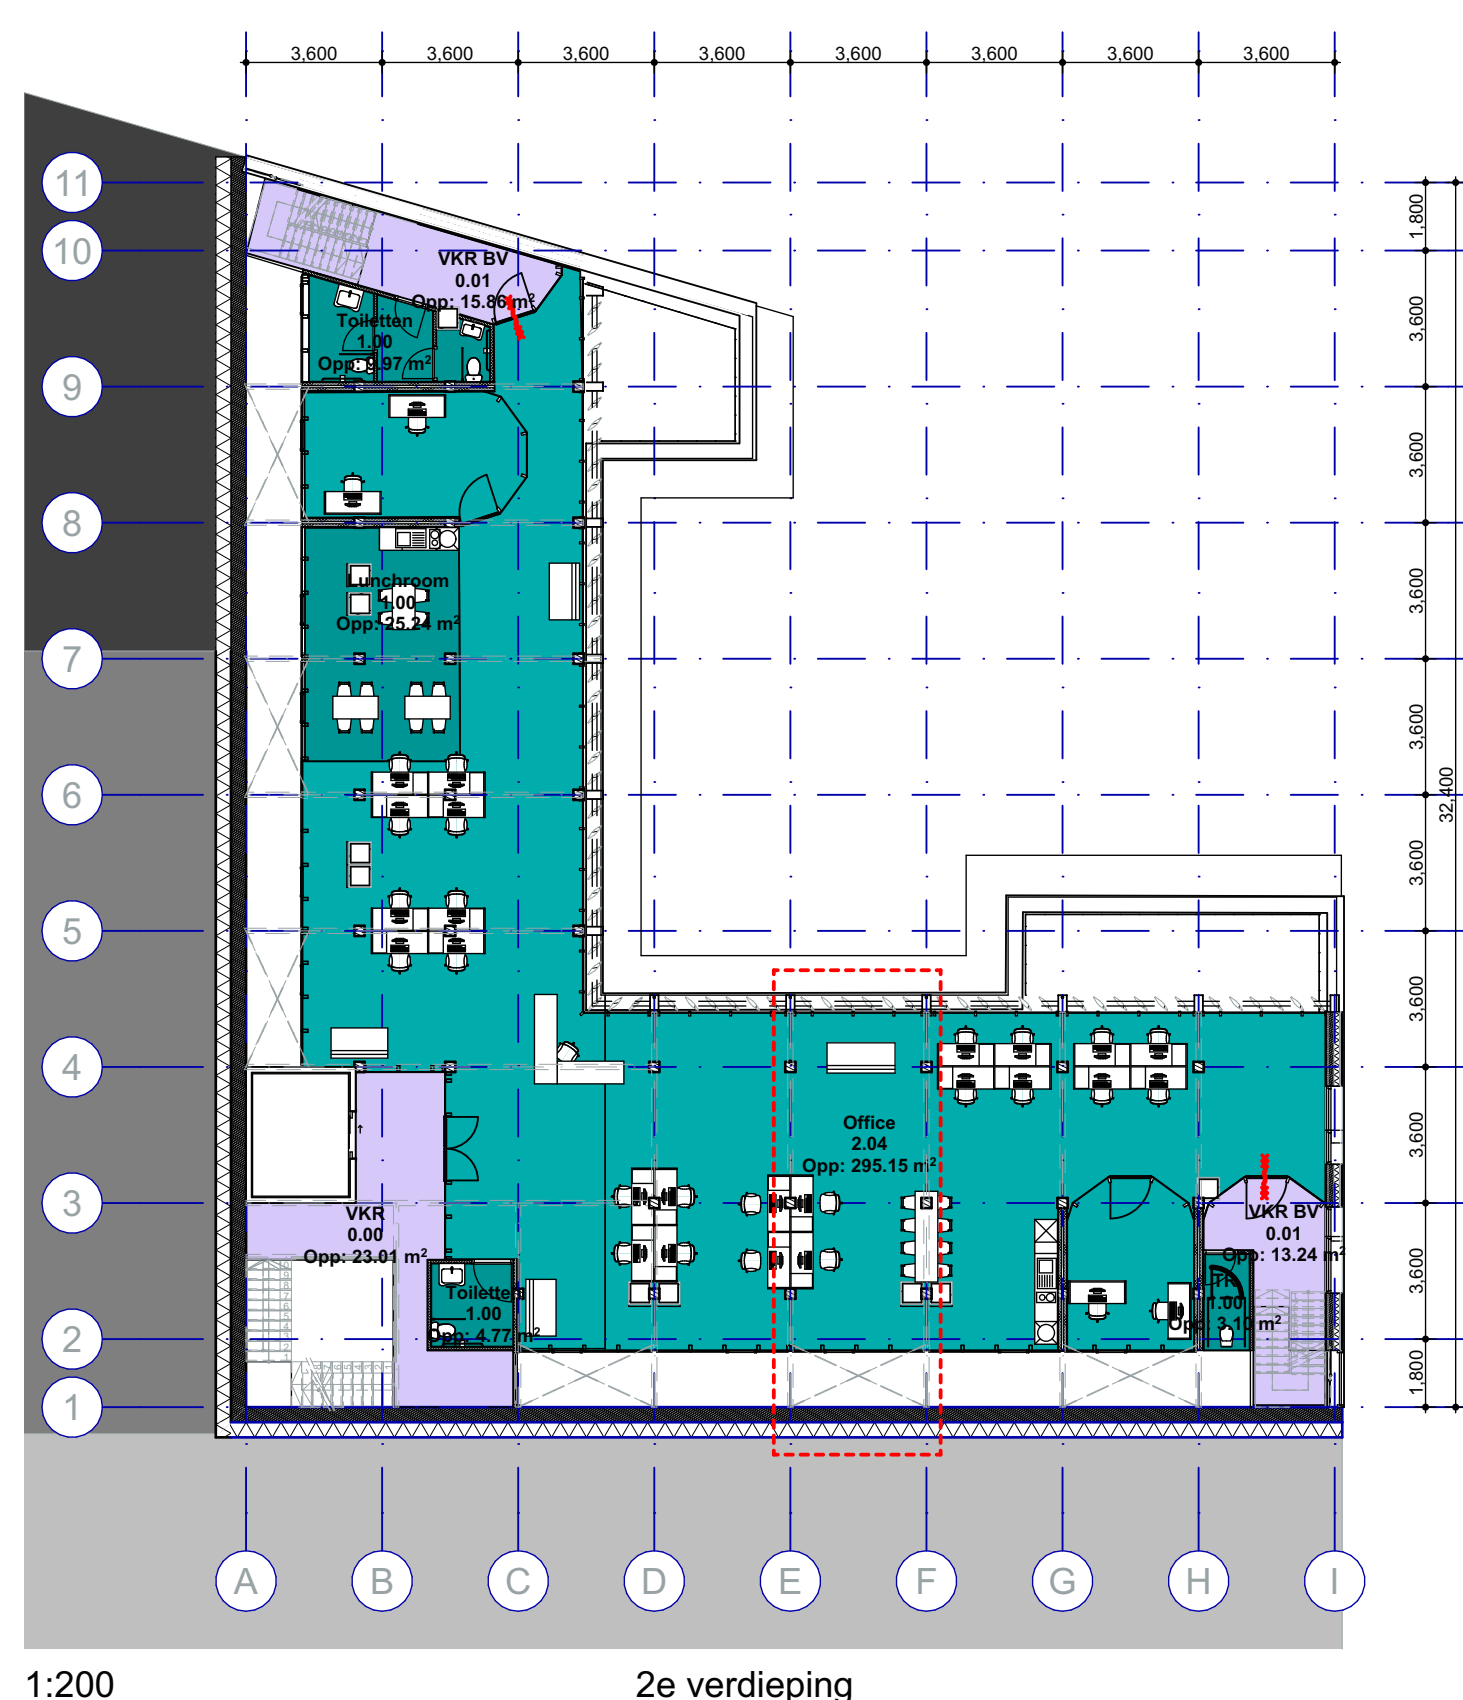
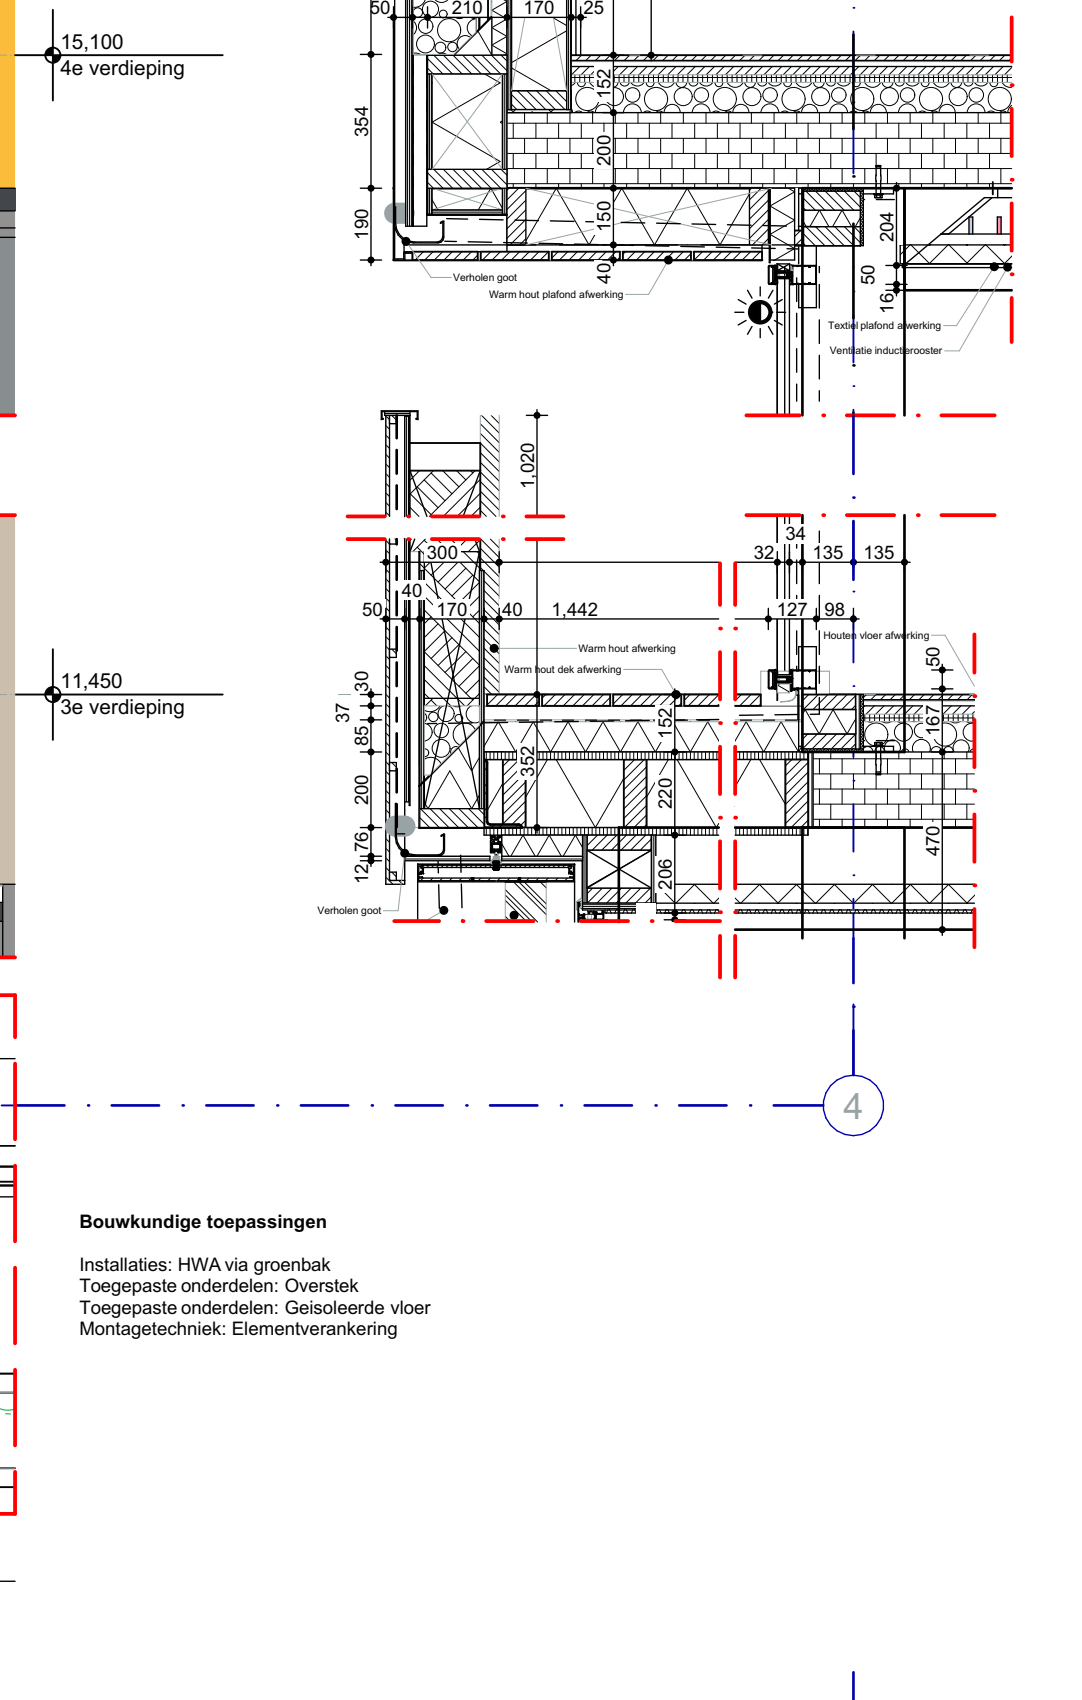
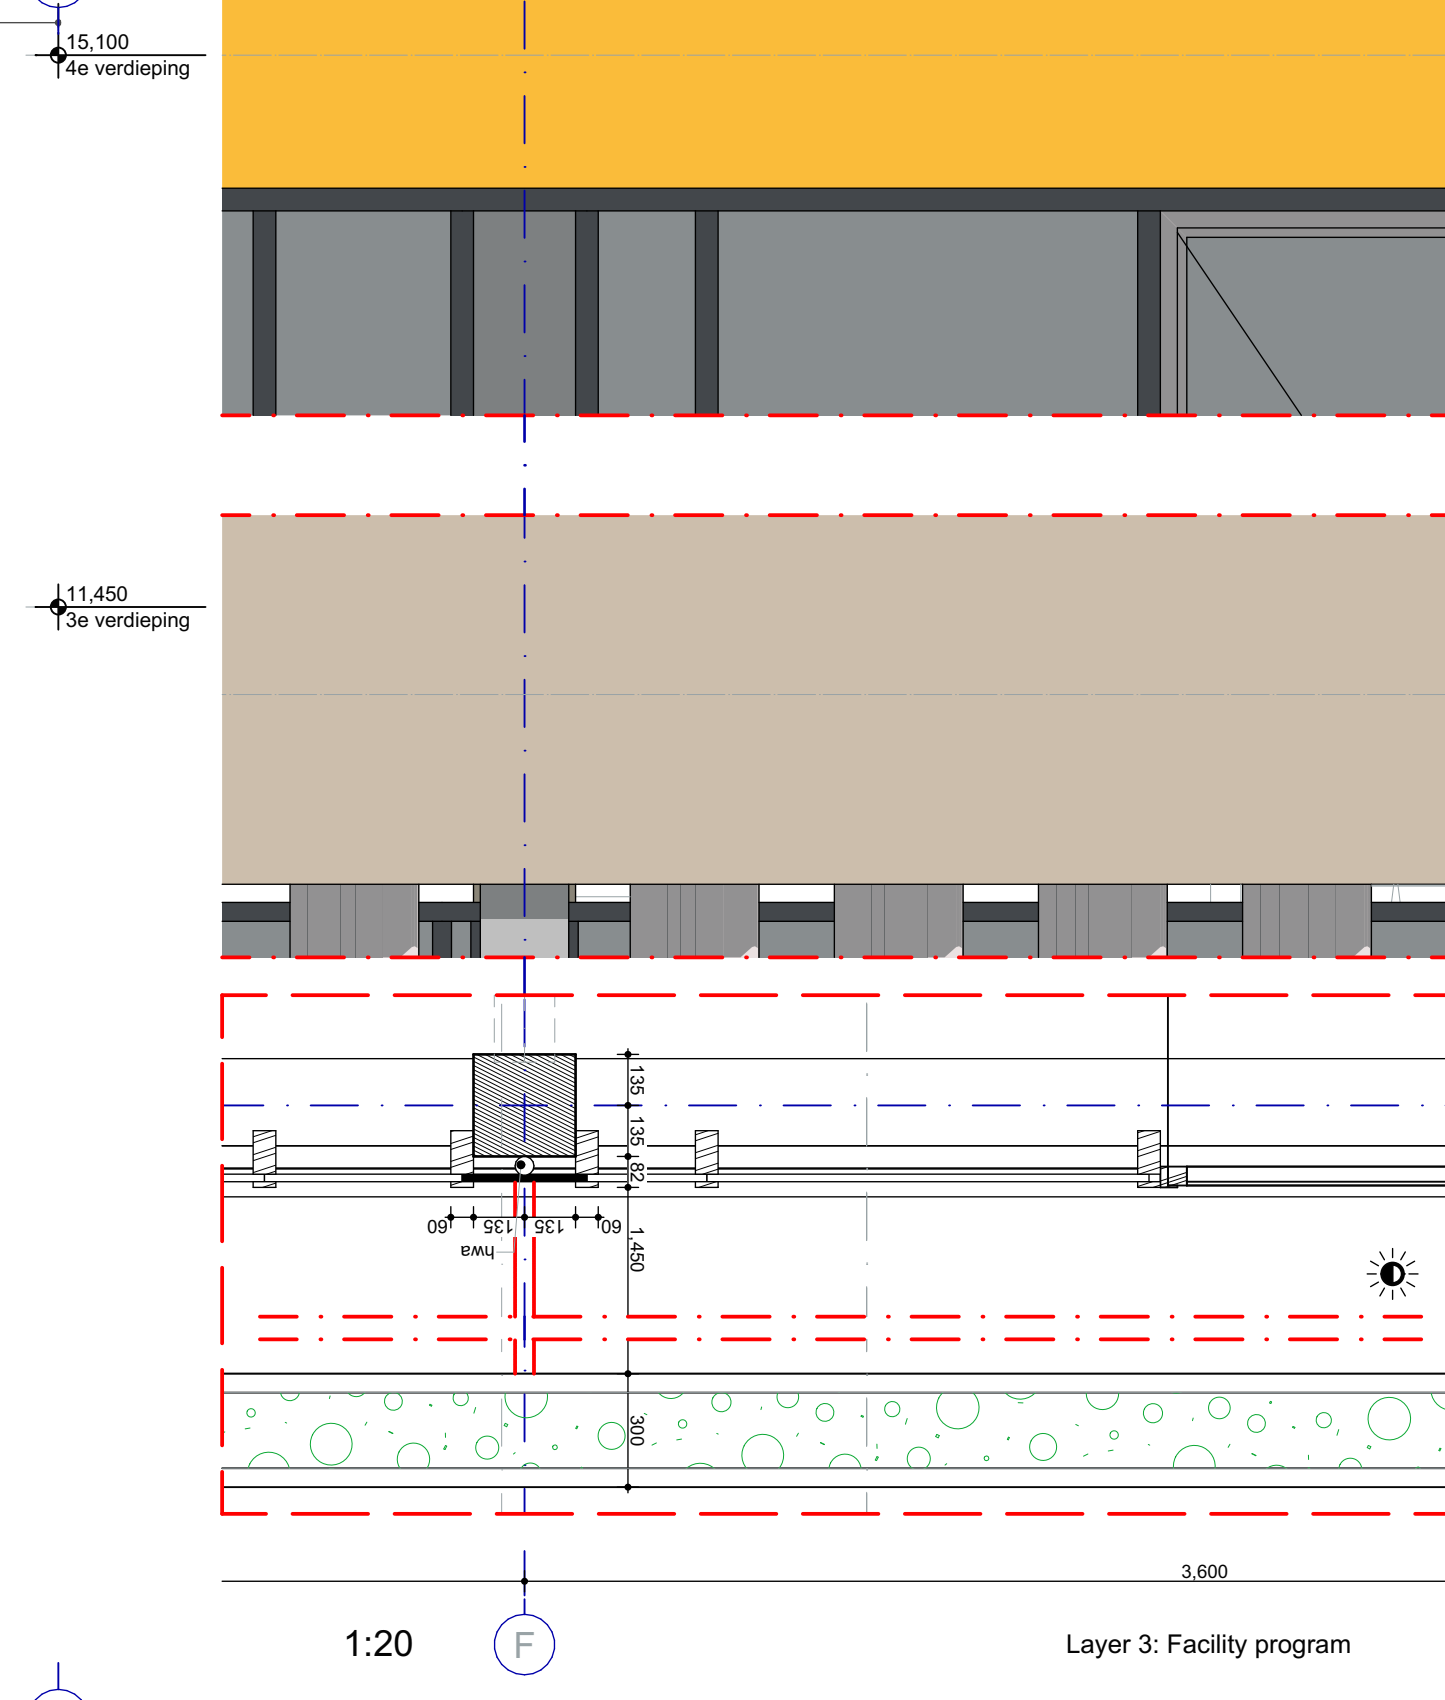
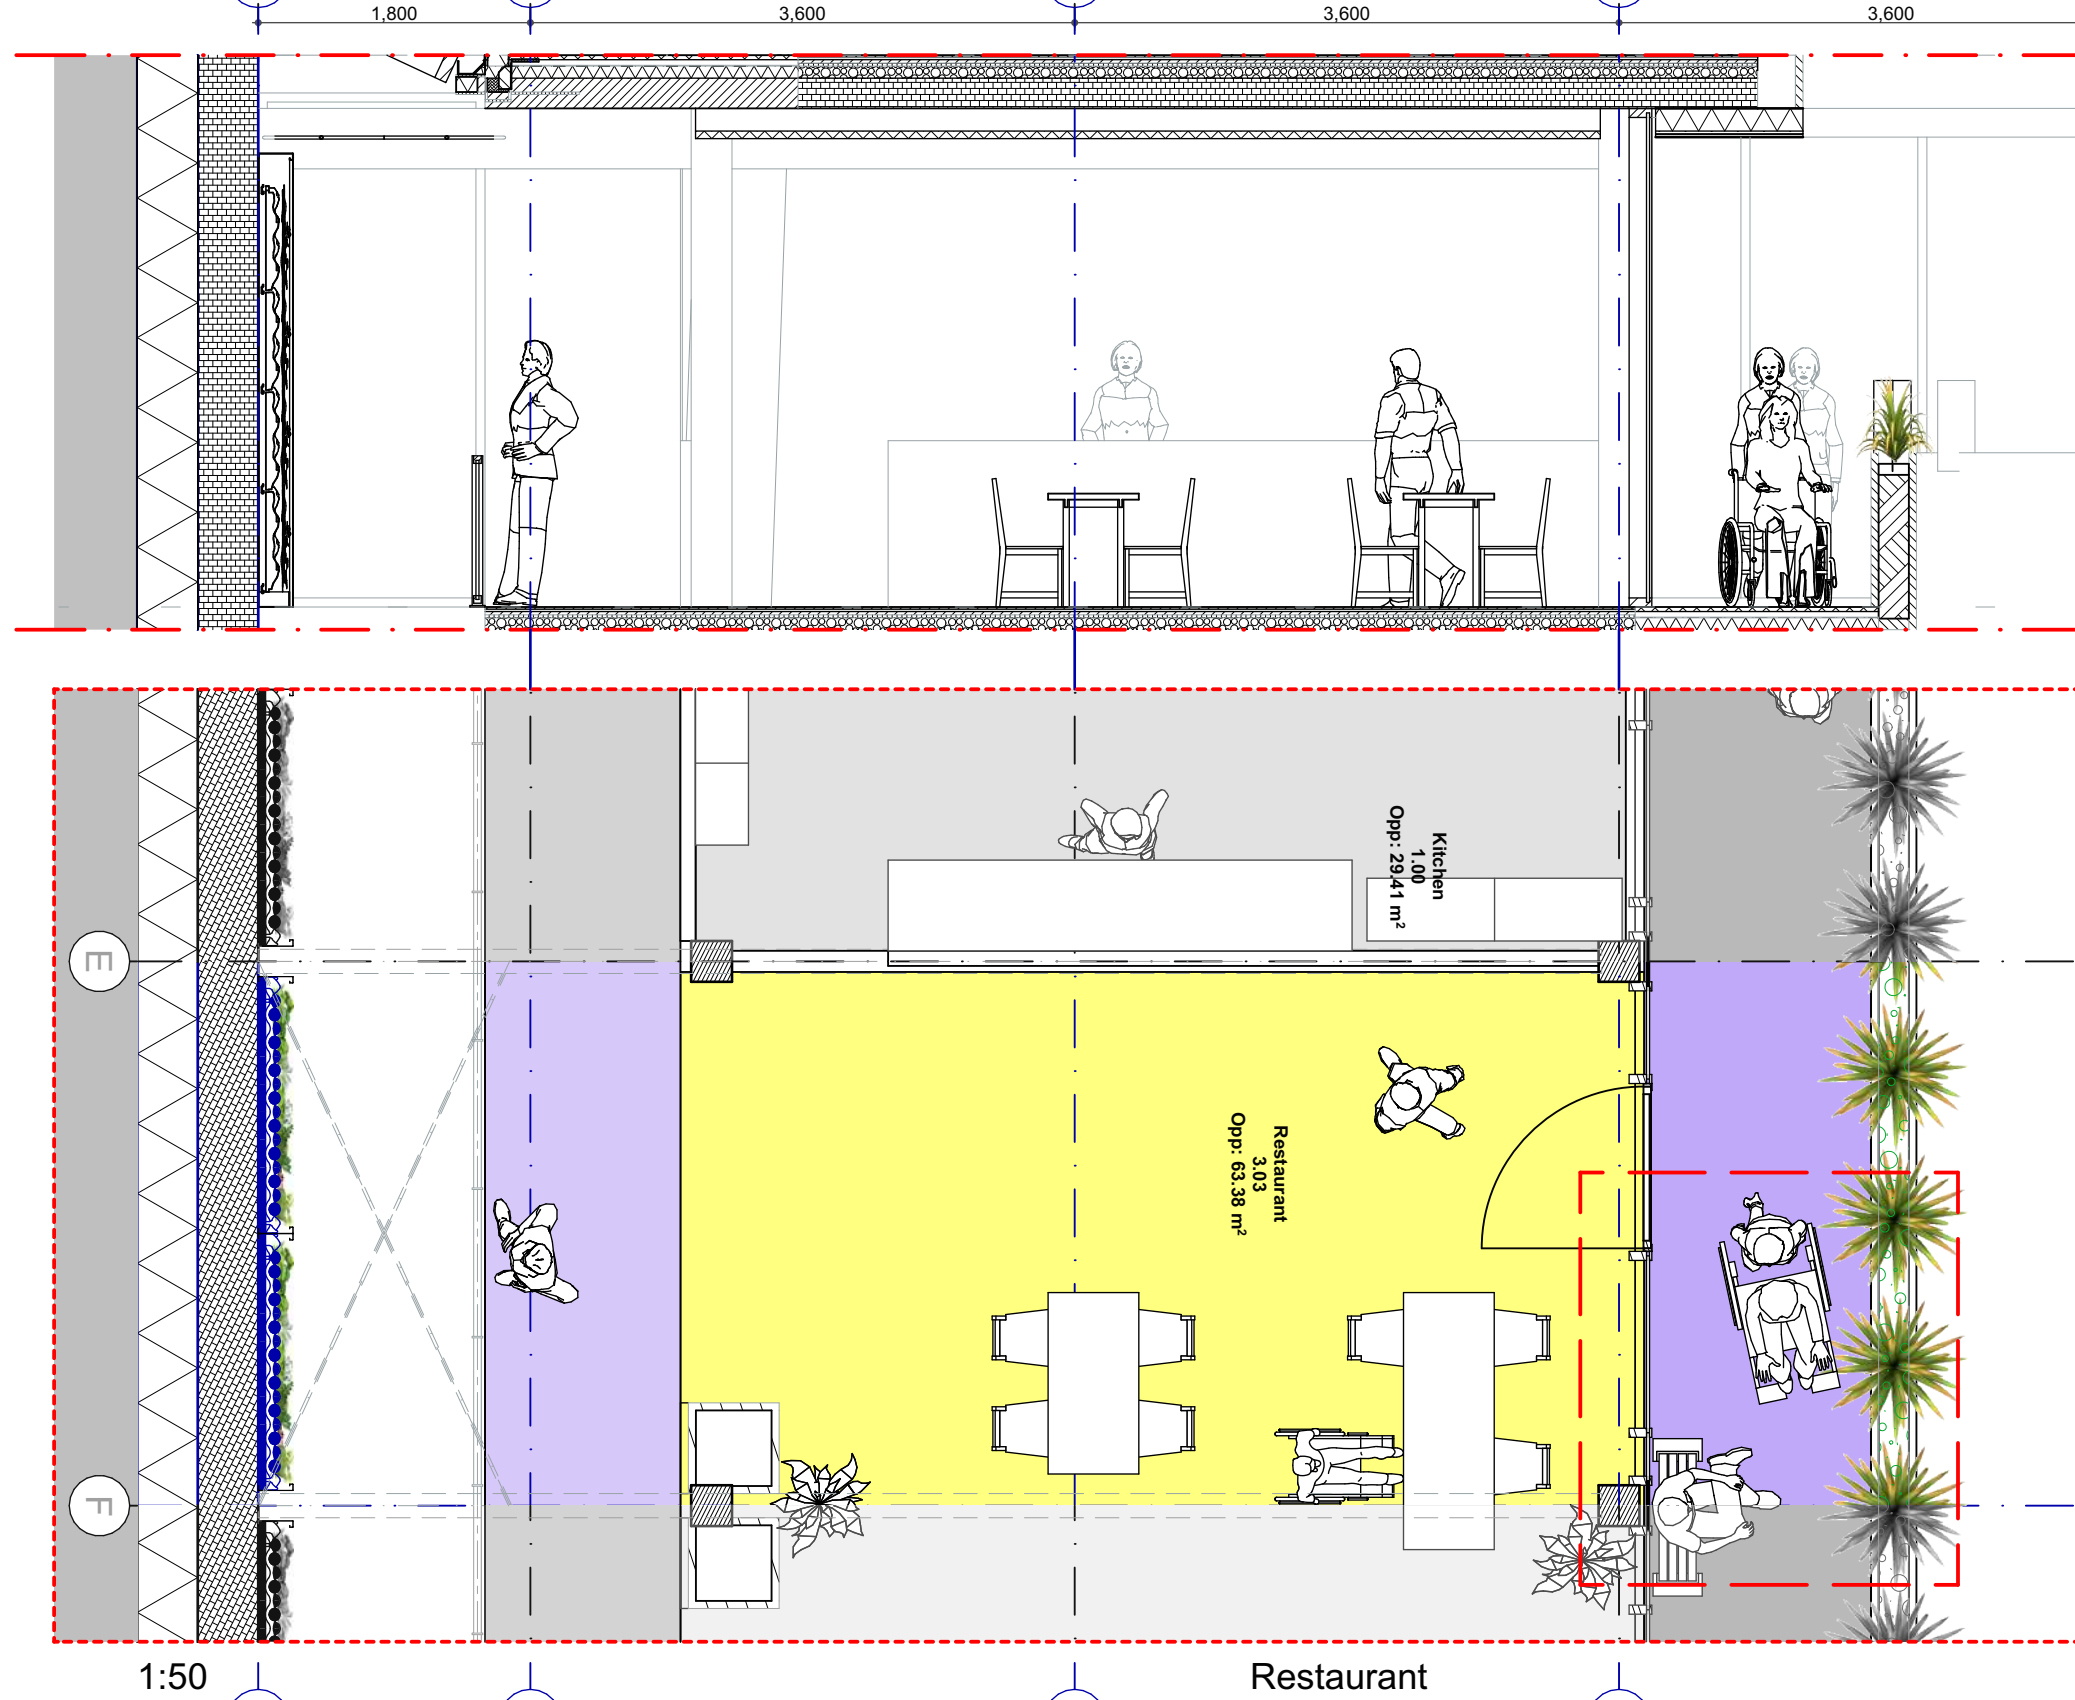
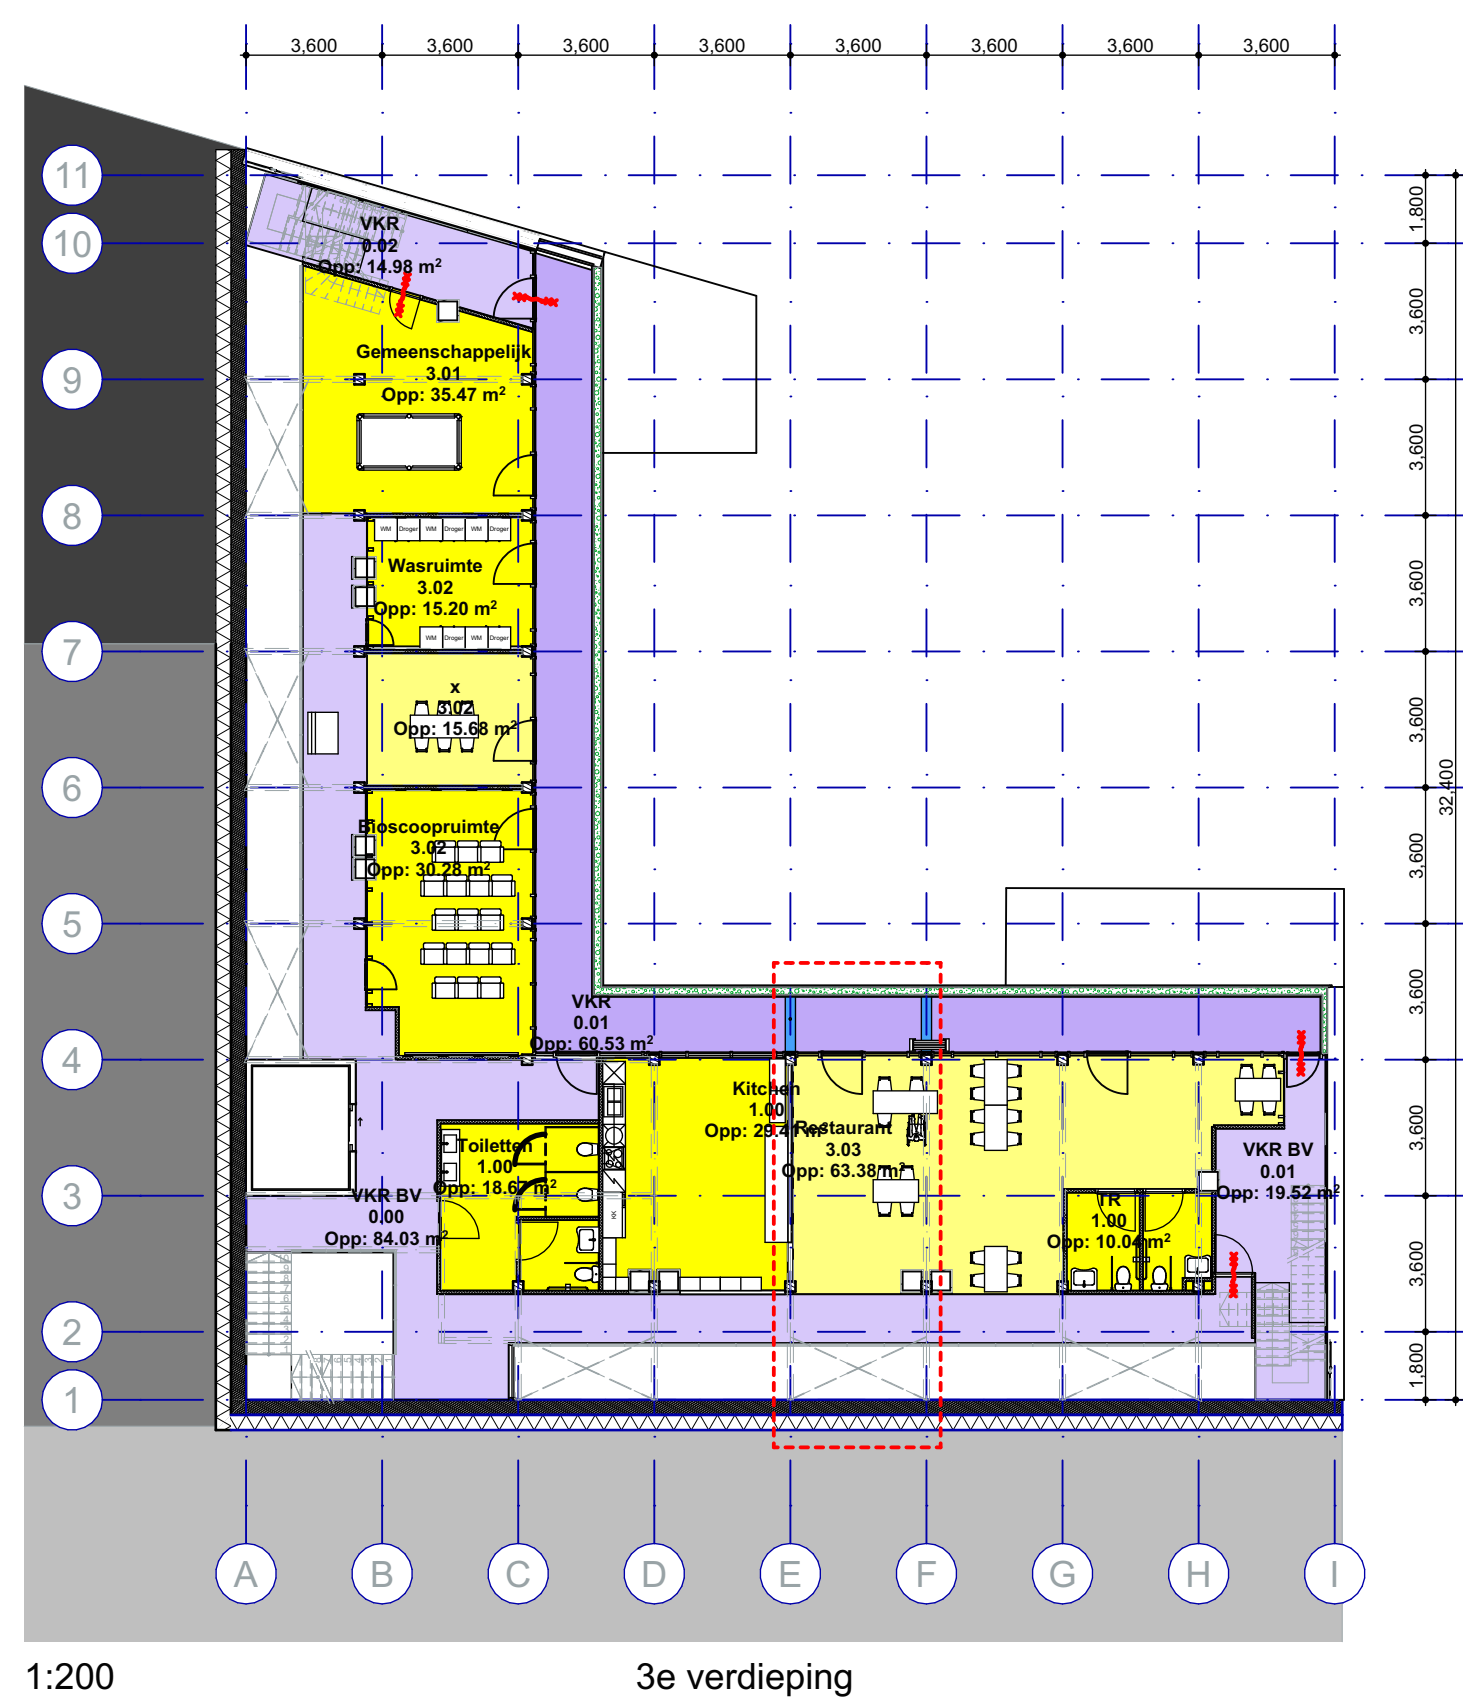
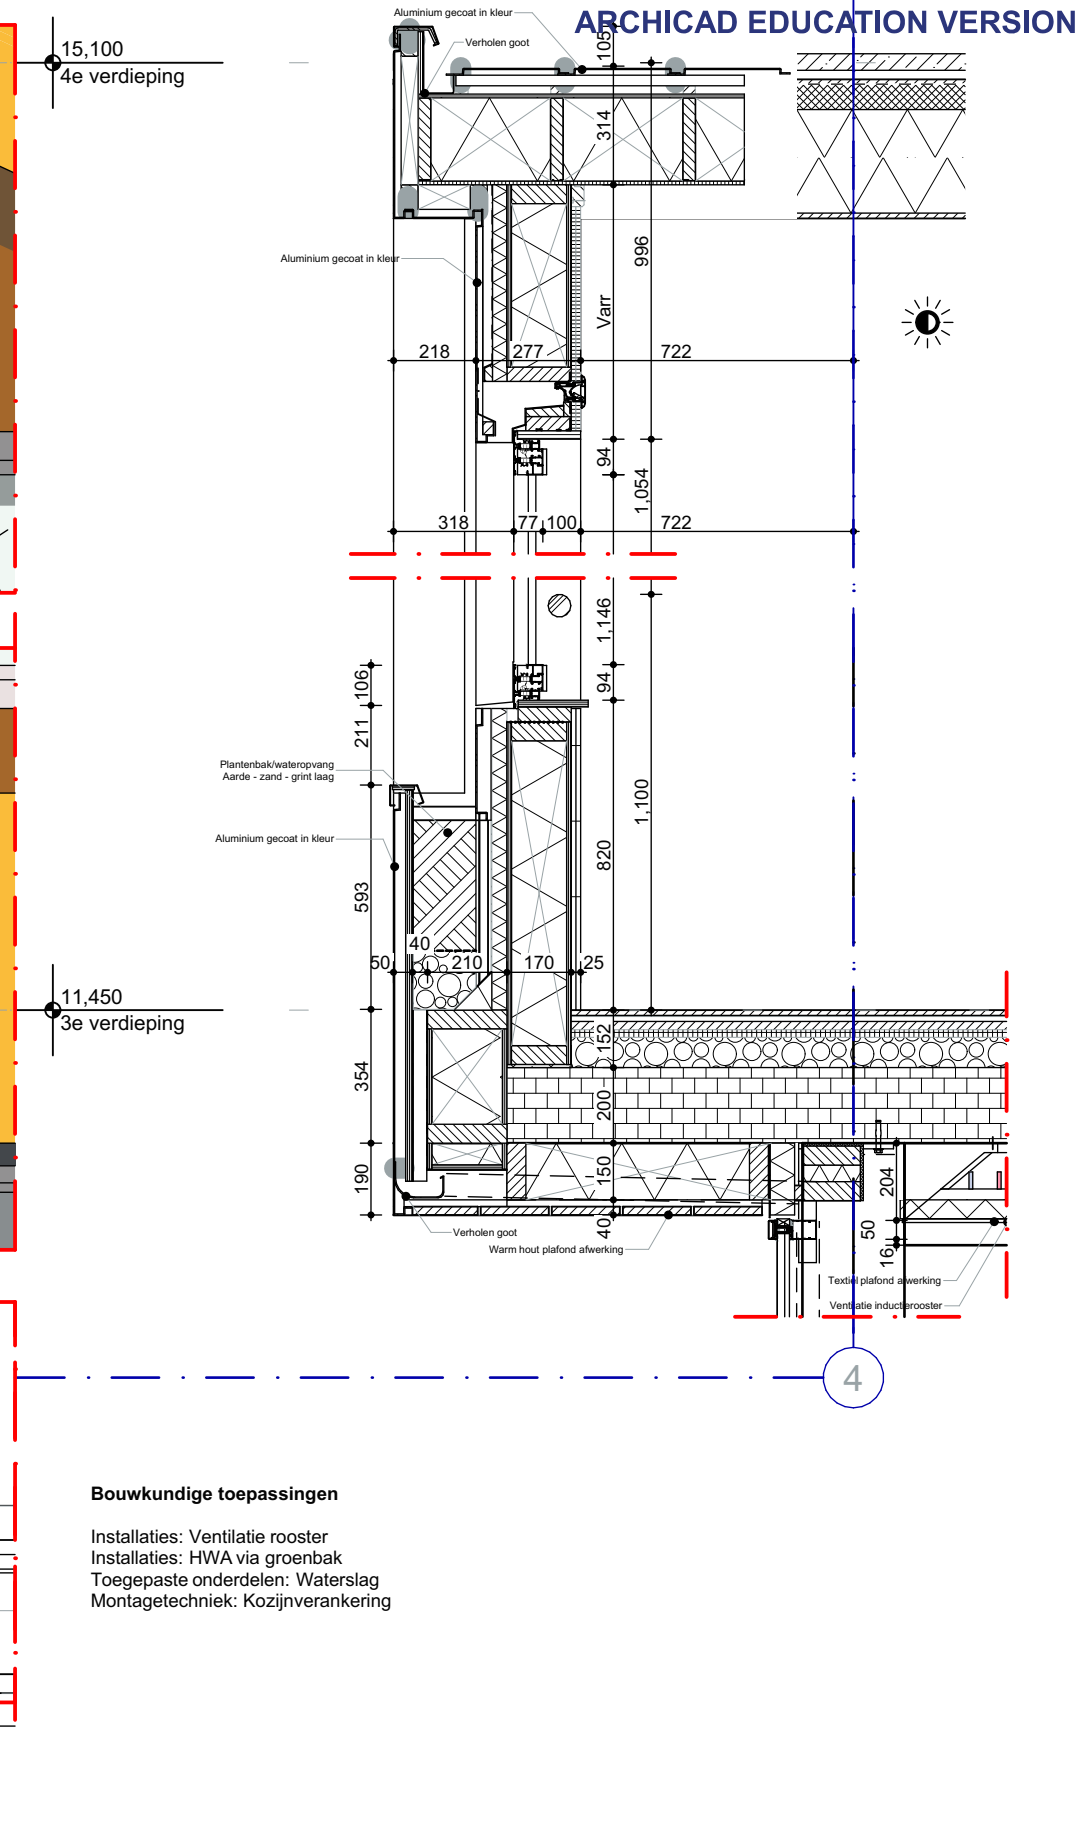
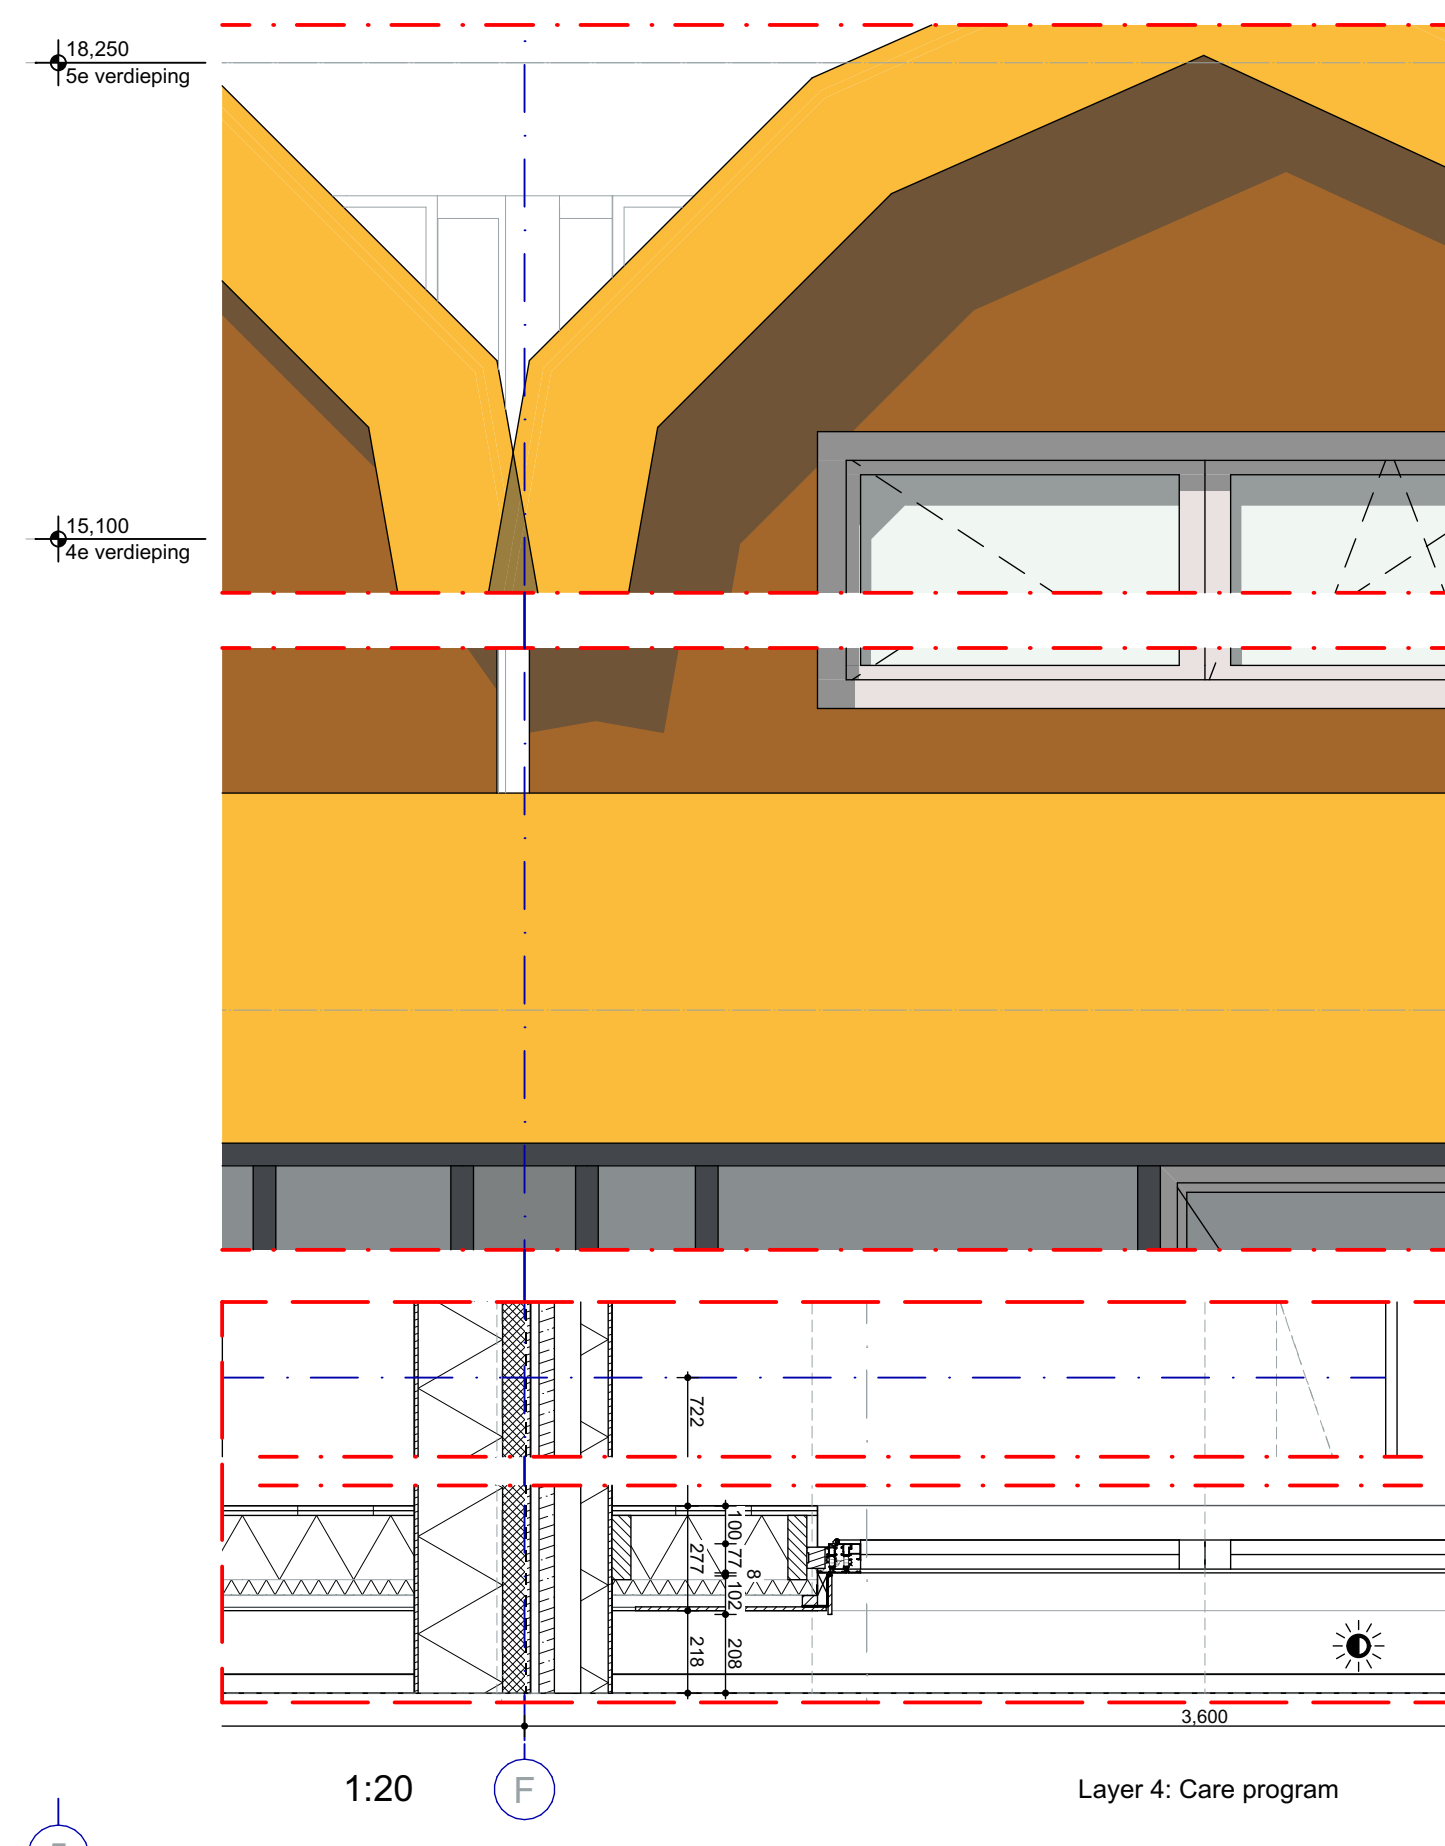
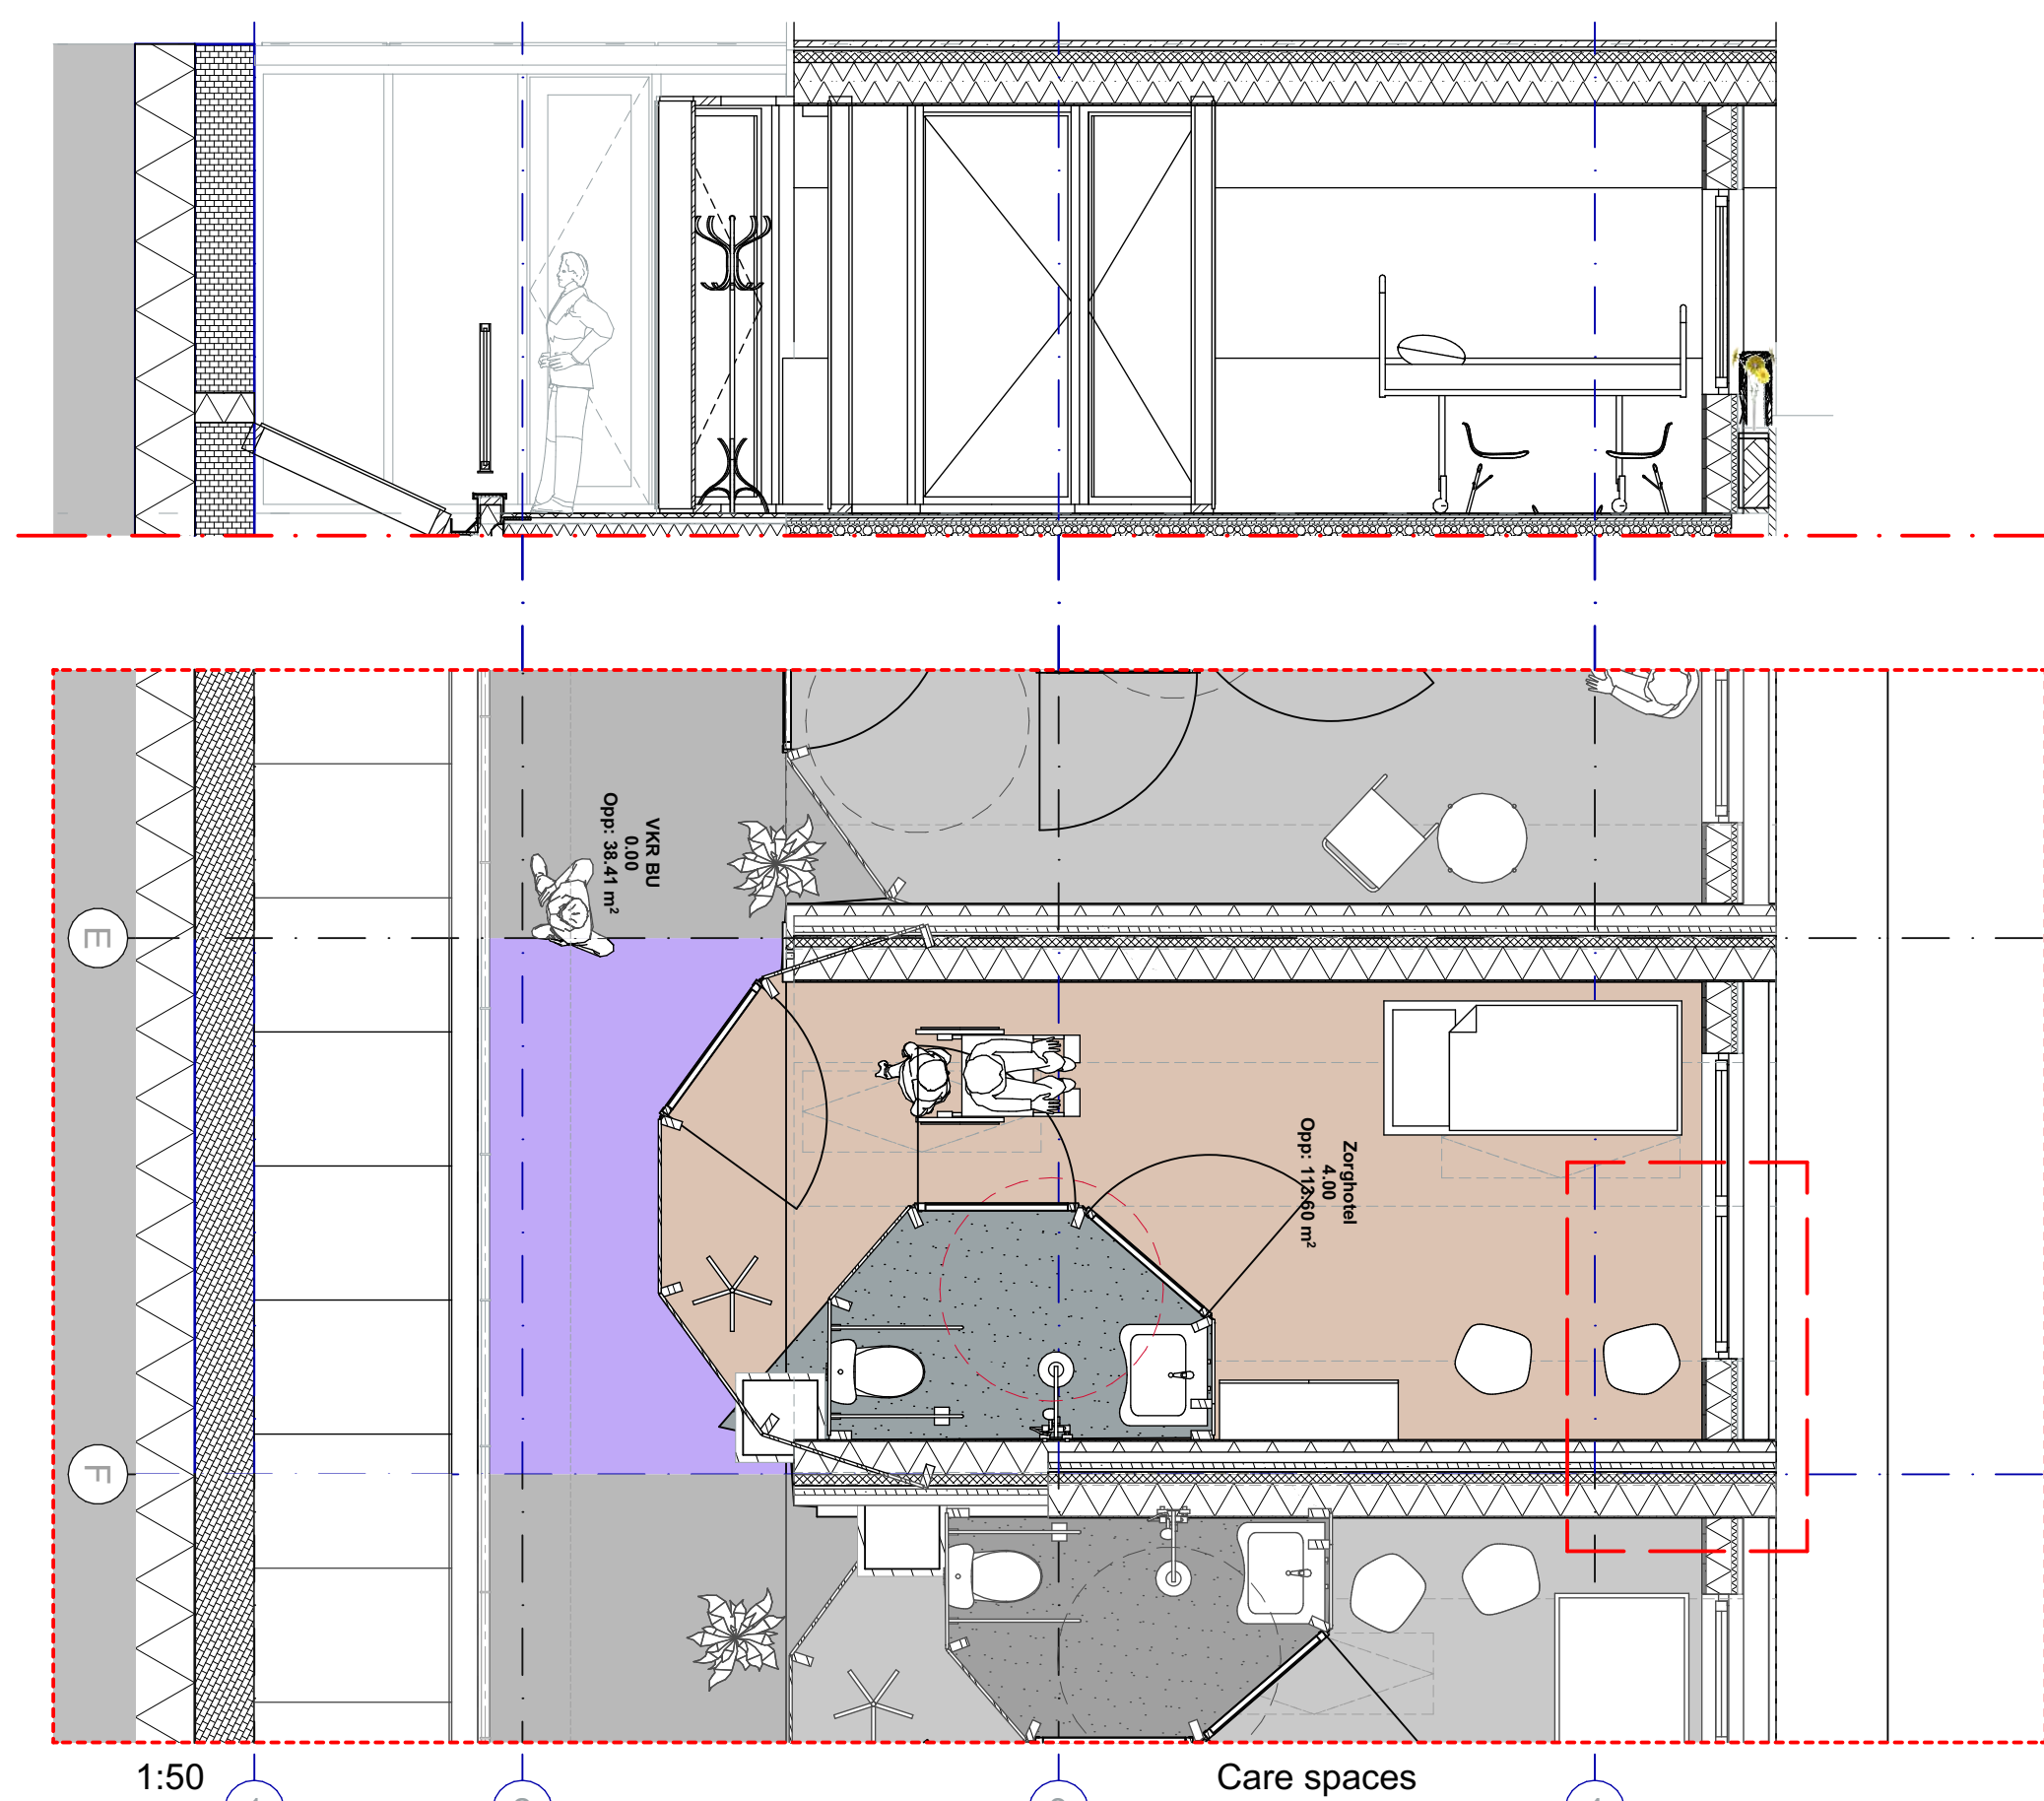


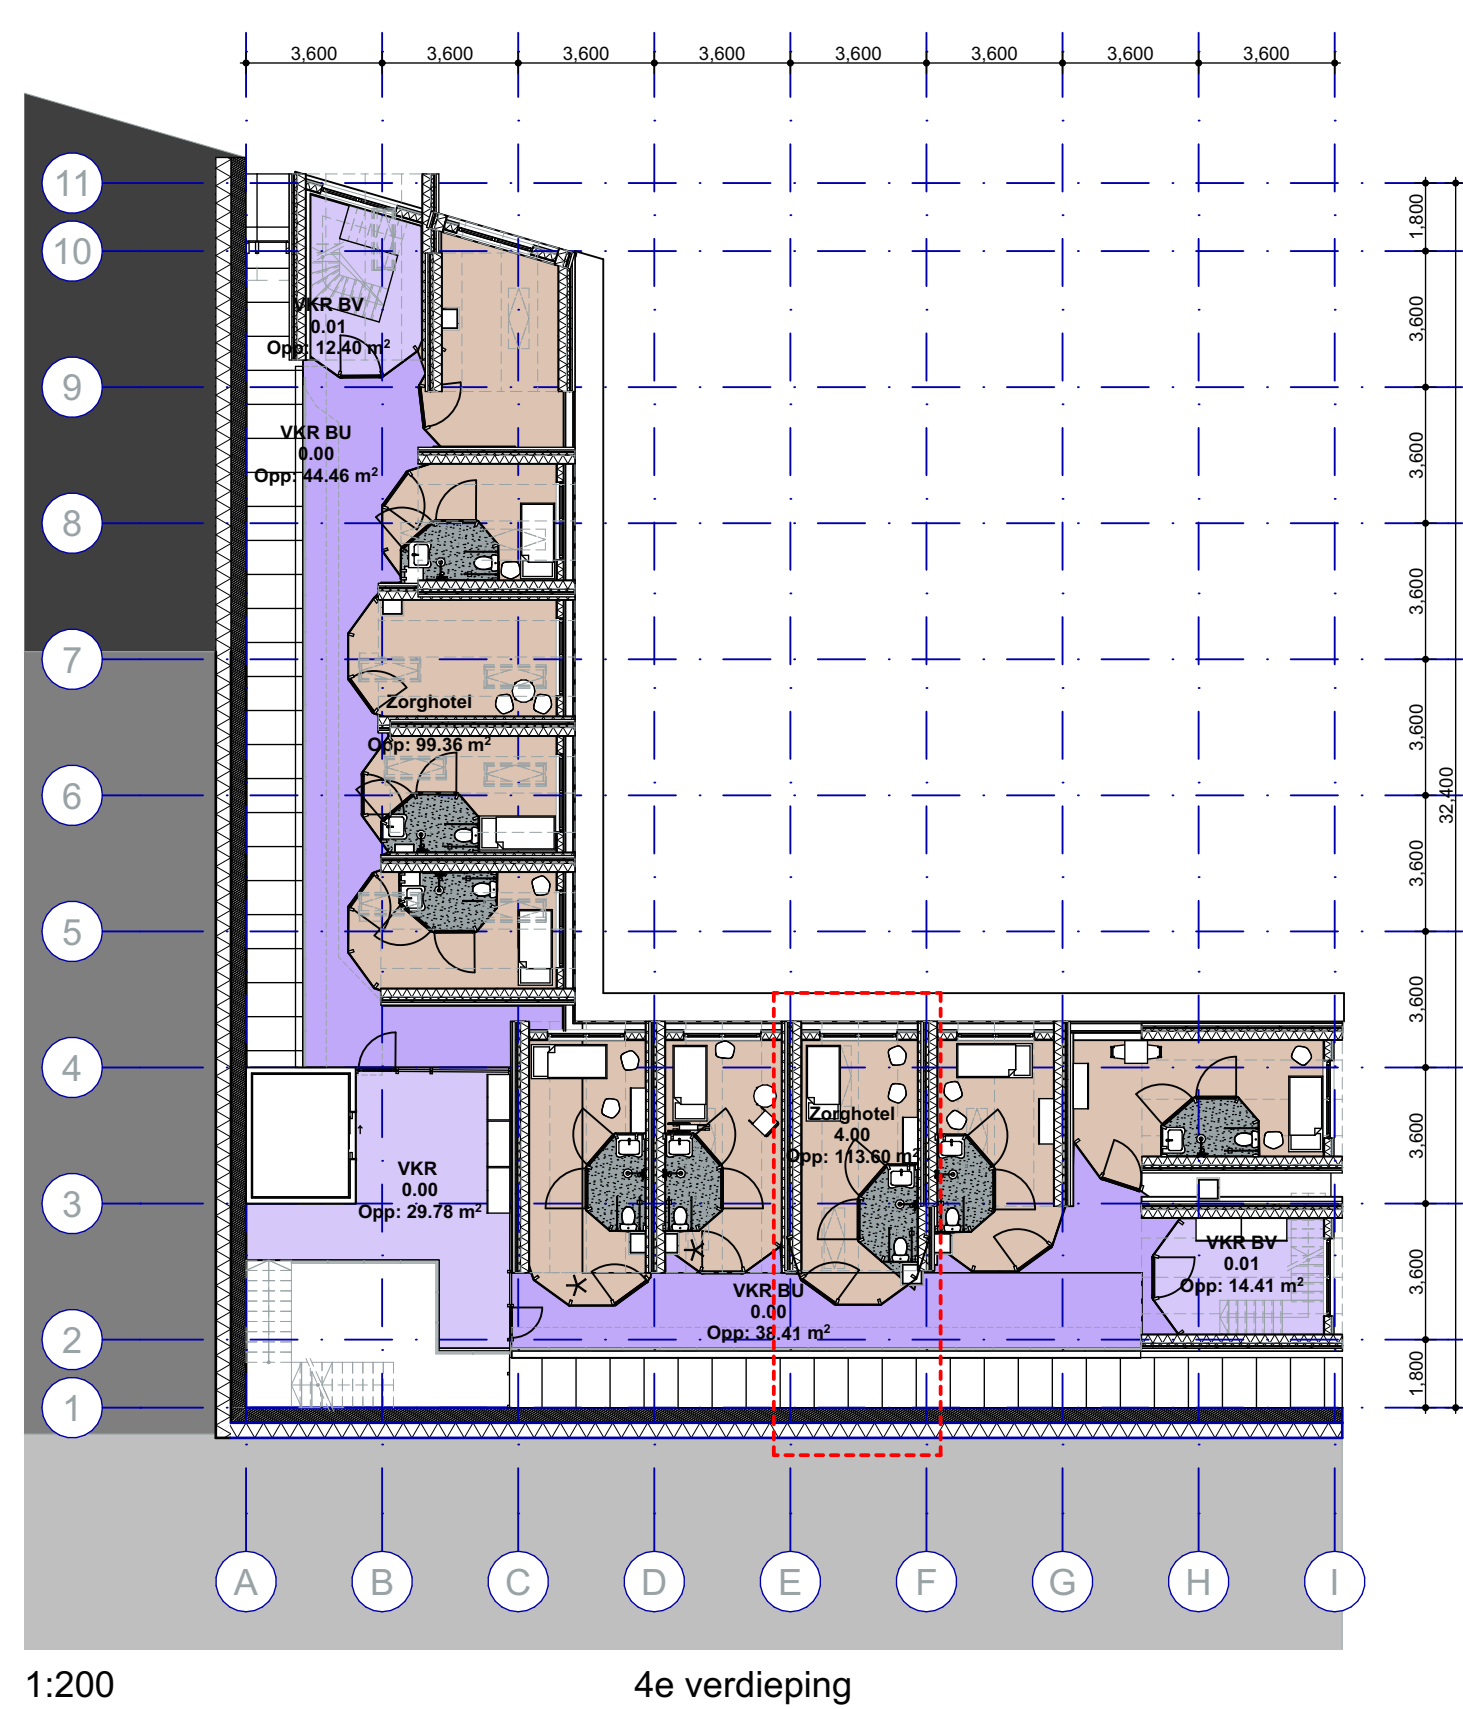


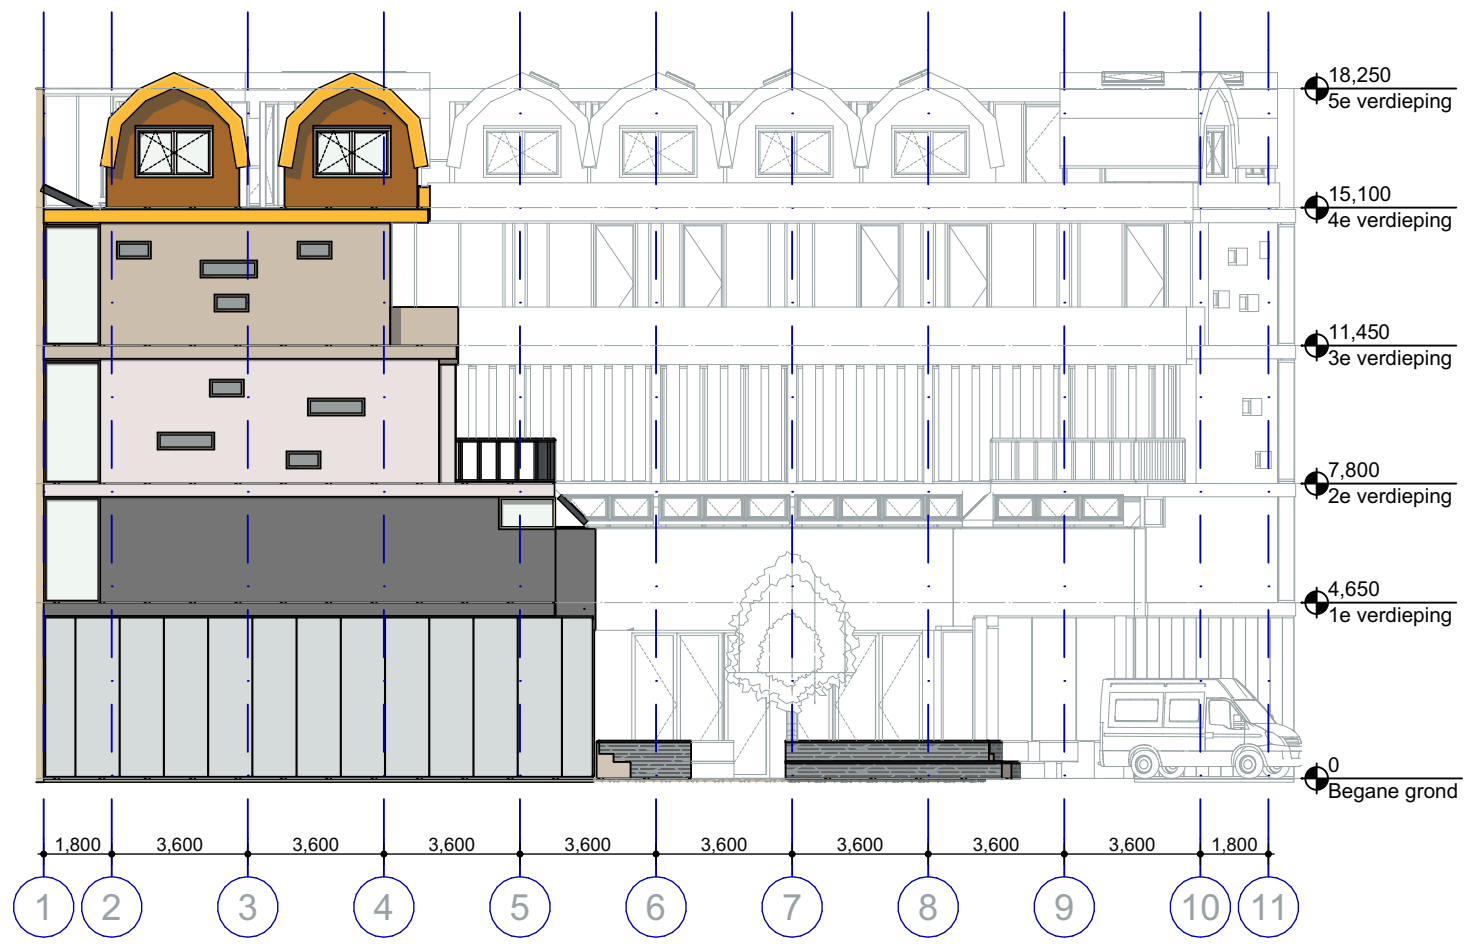


1:200 Linkergevel W

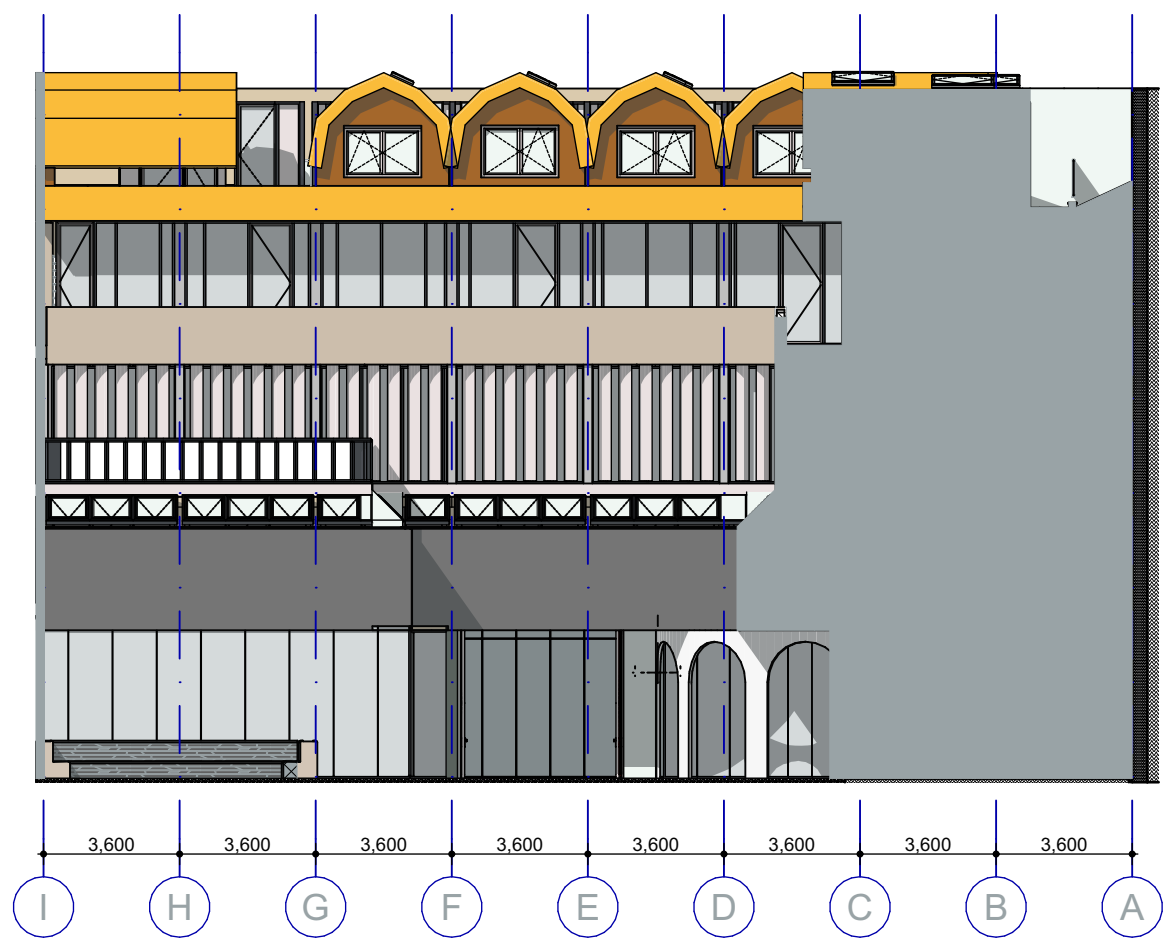


1:200 Binnengevel Z

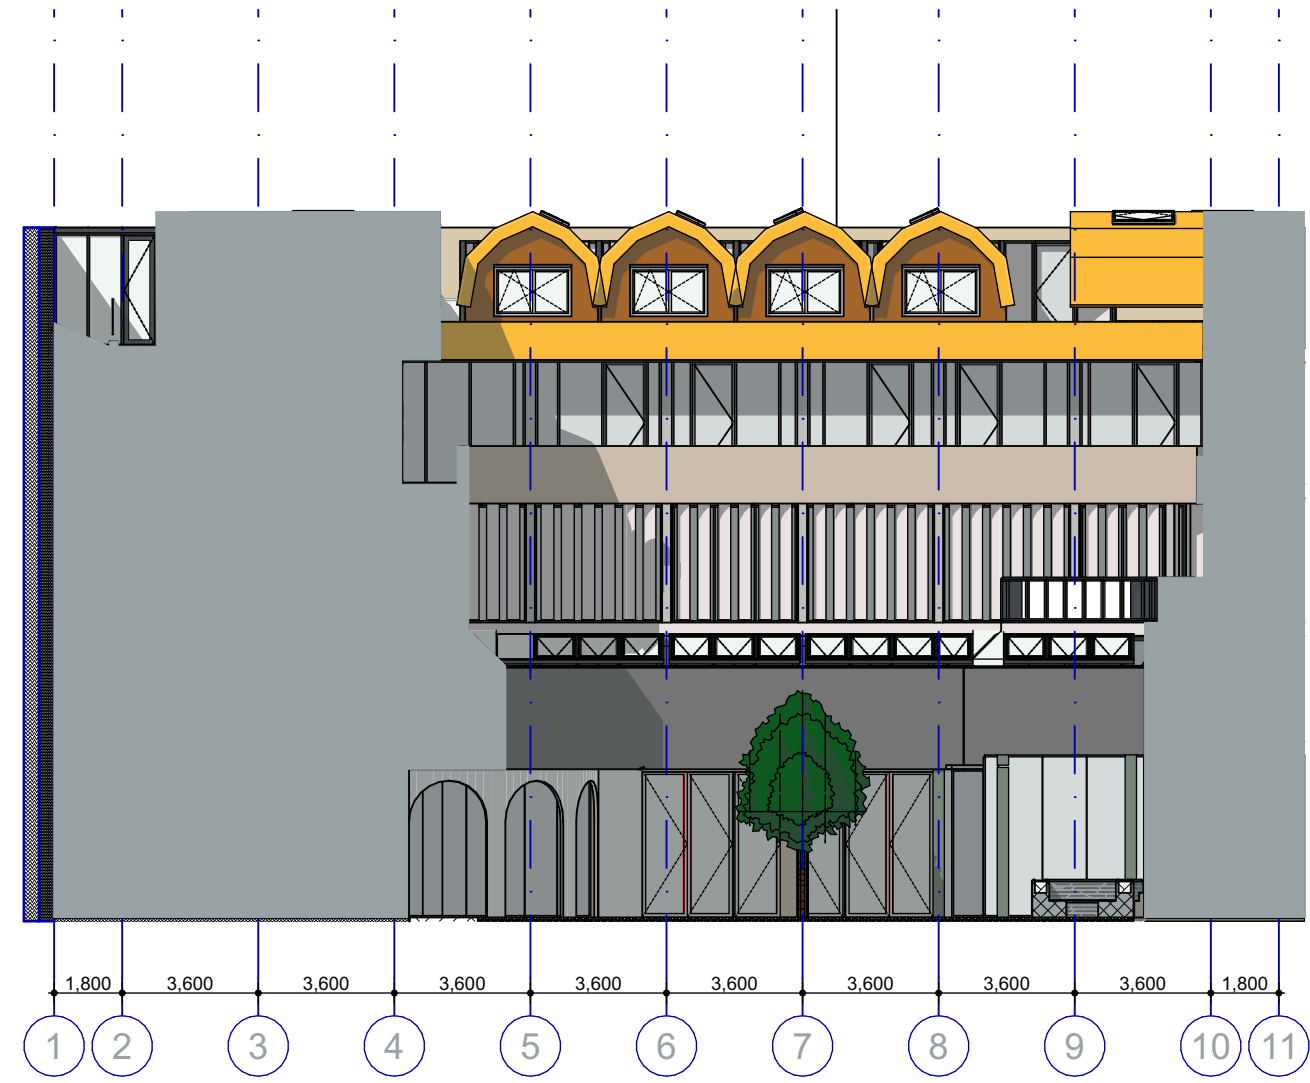


1:200 Binnengevel W

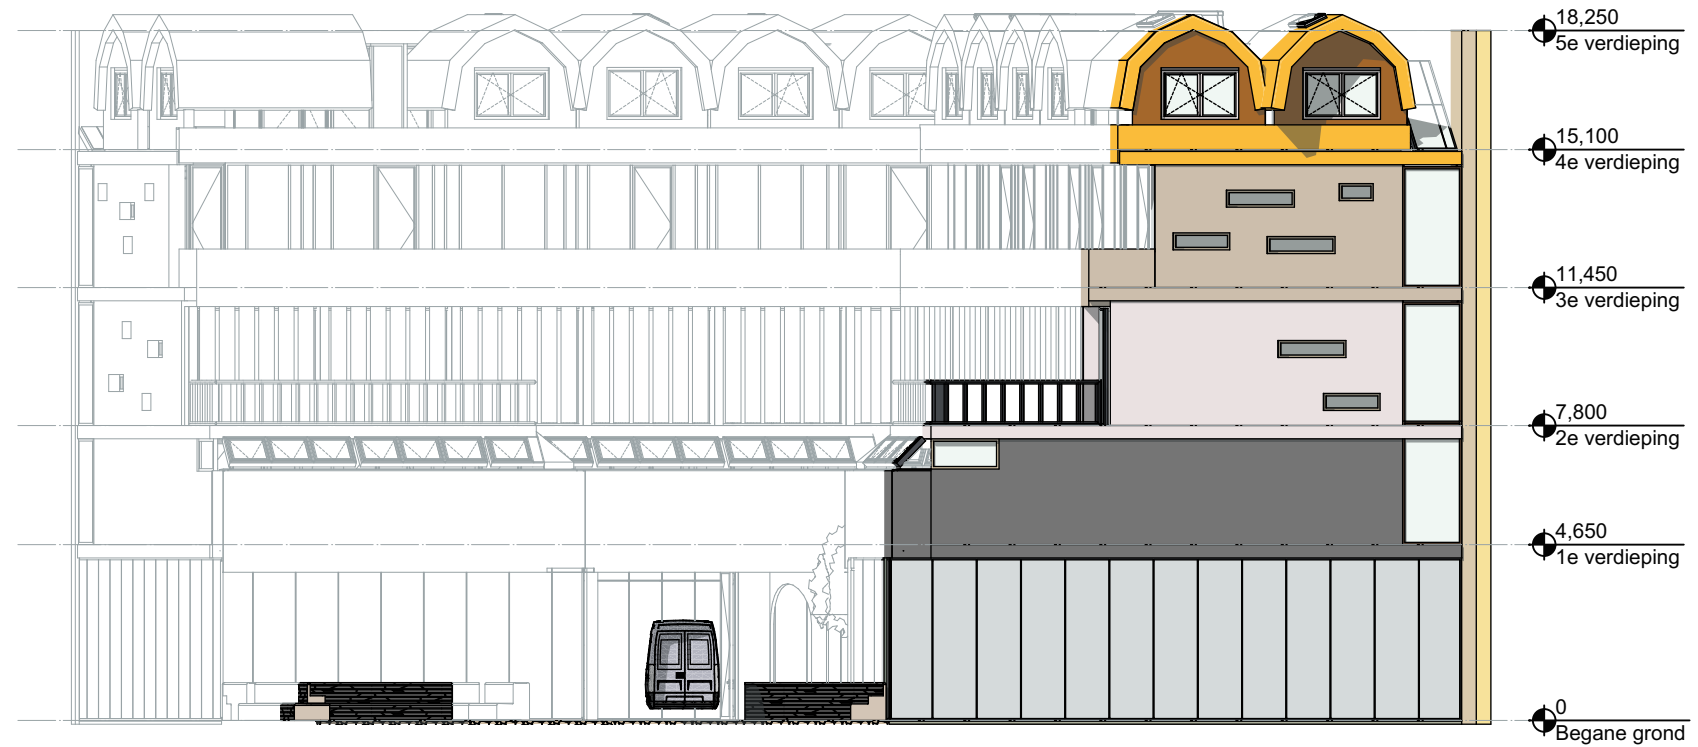


1:200 Voorgevel Z

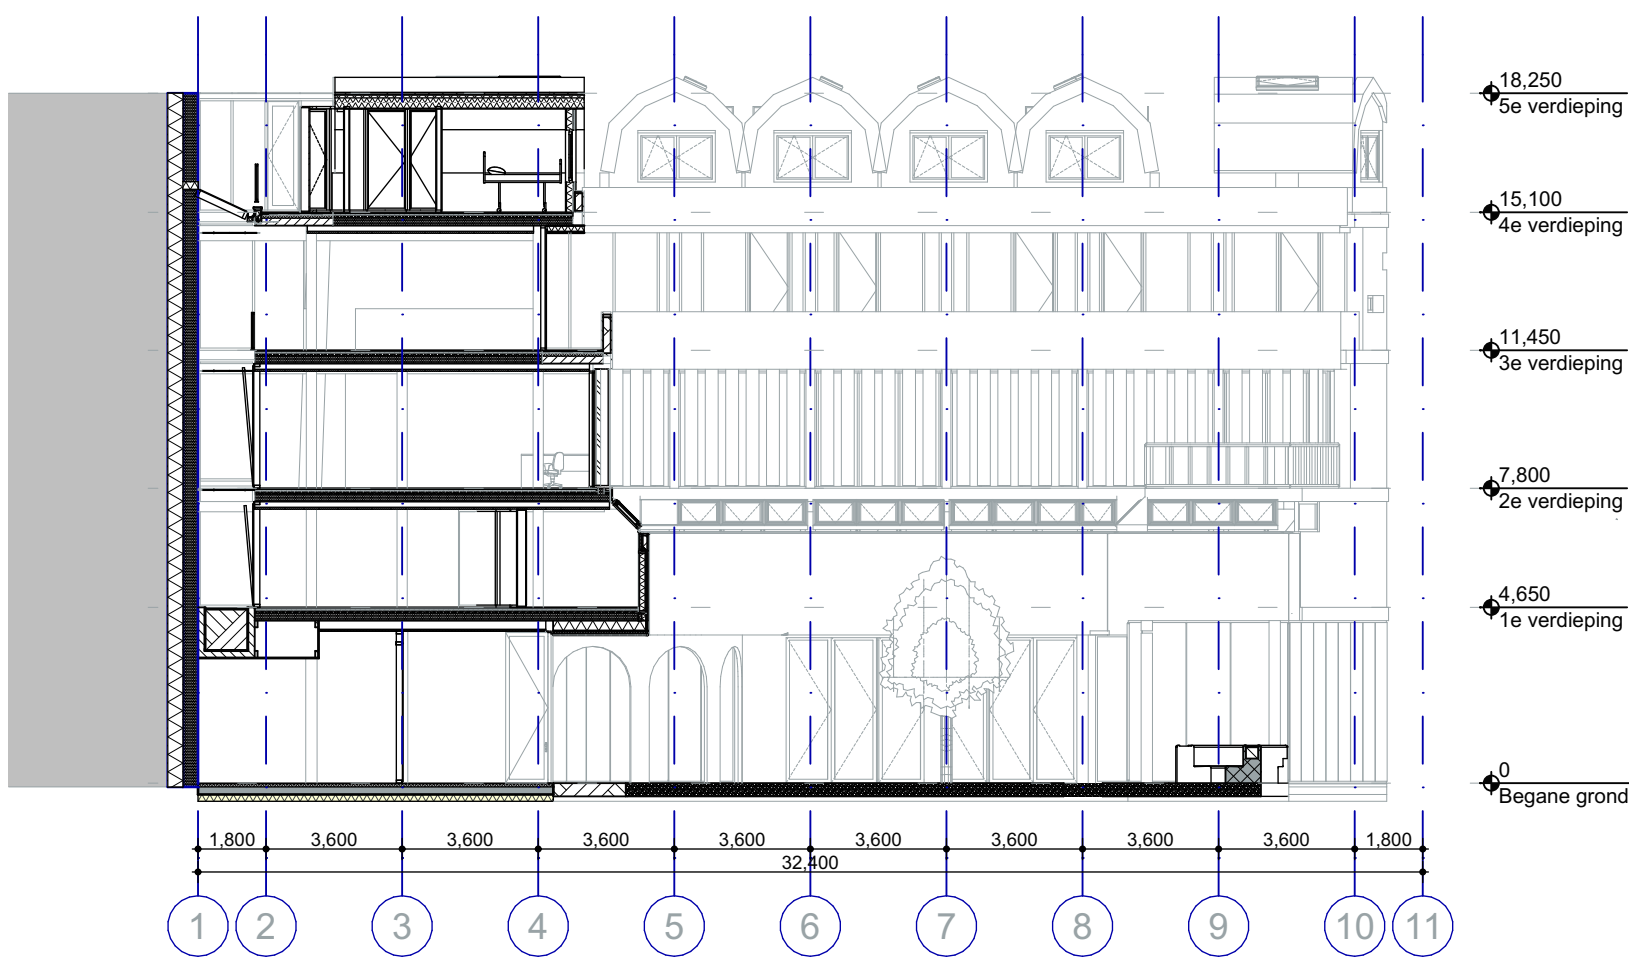


1:200 Doorsnede D-D

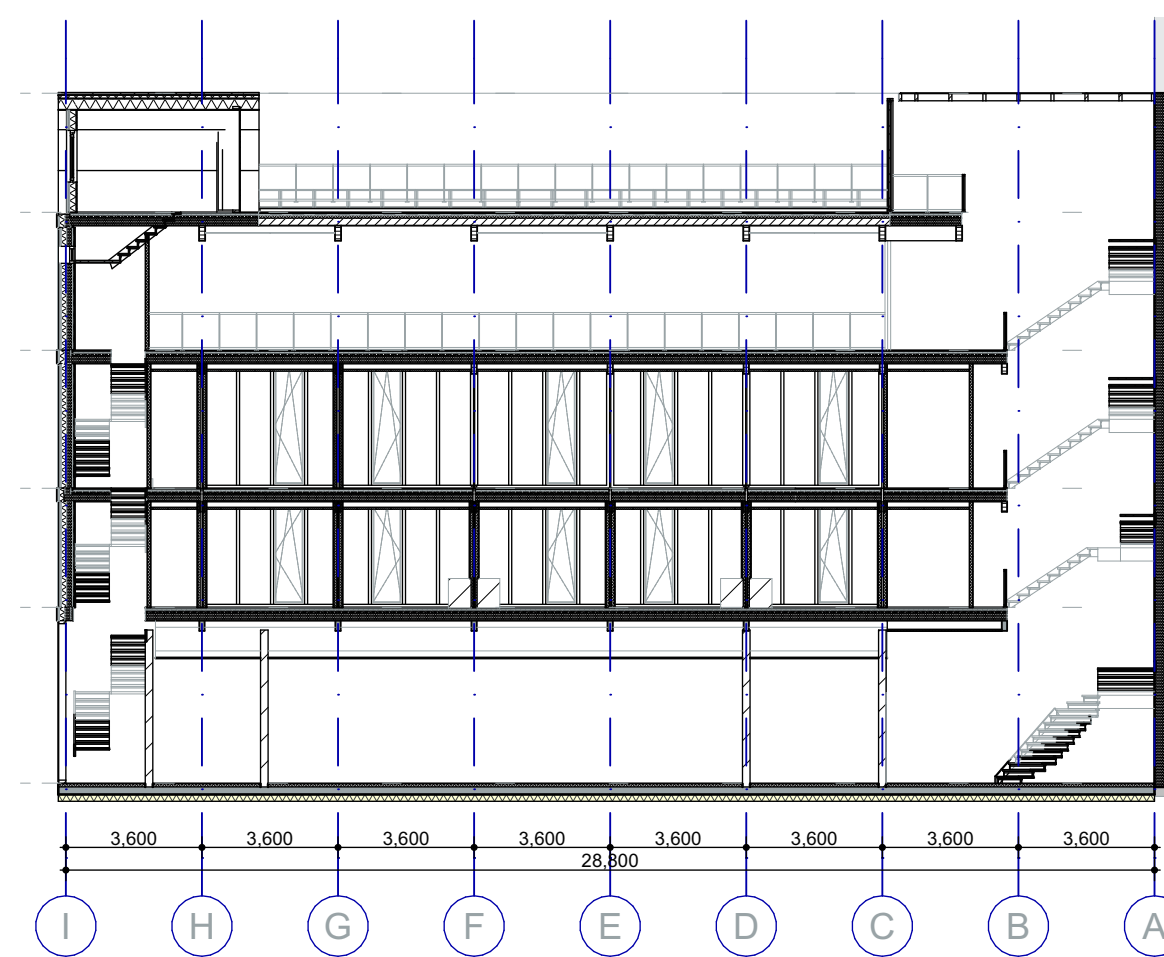


1:200 Doorsnede A-A

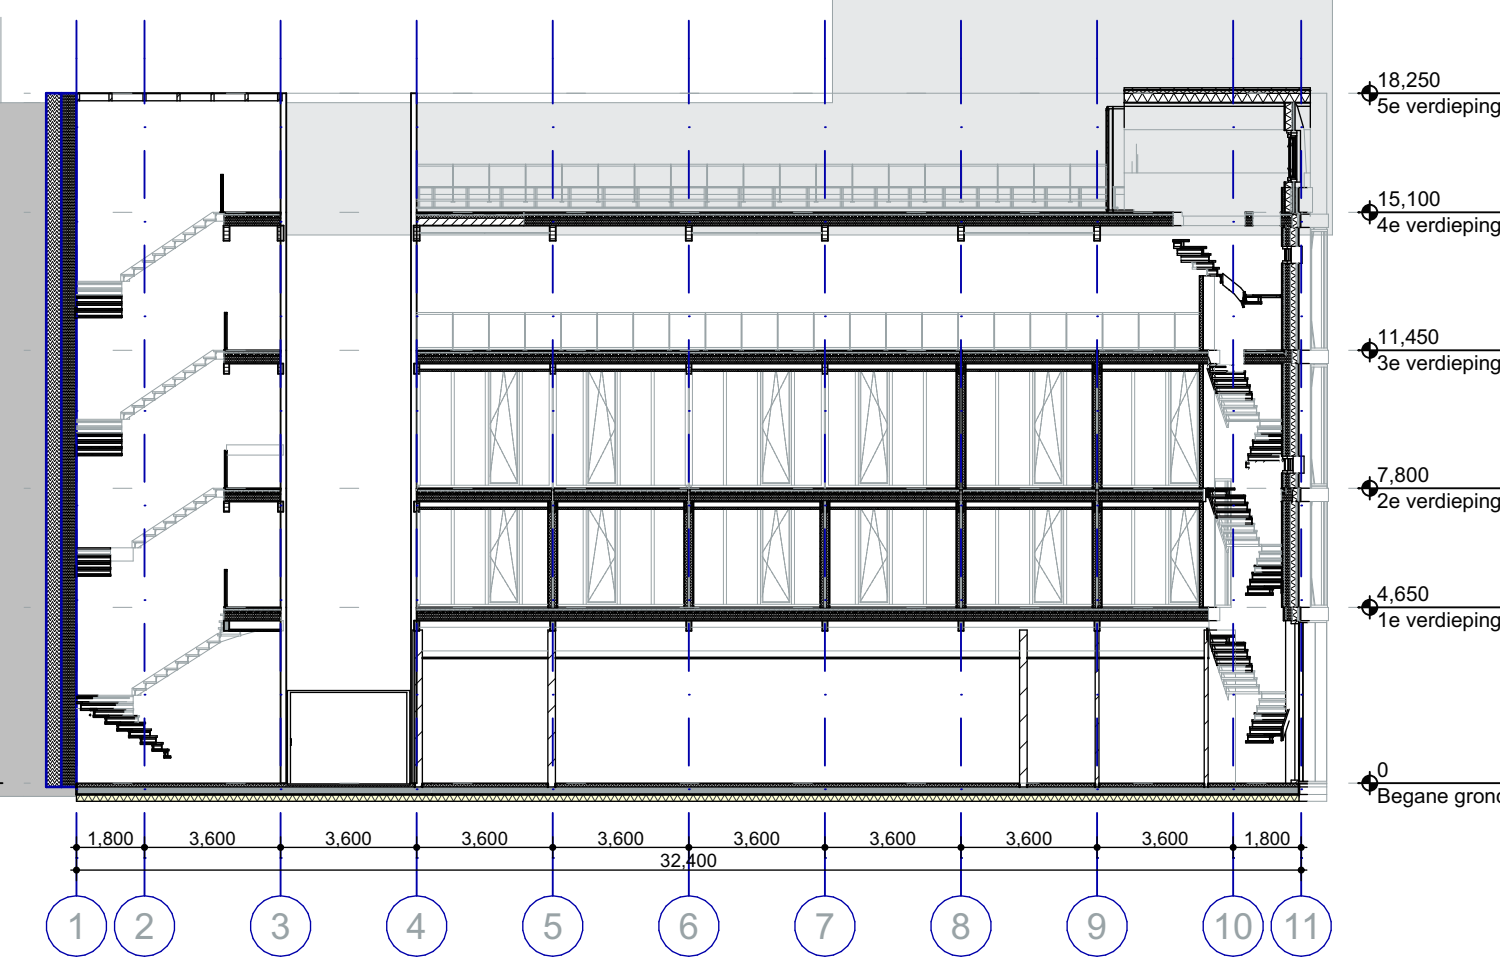


1:200 Doorsnede C-C

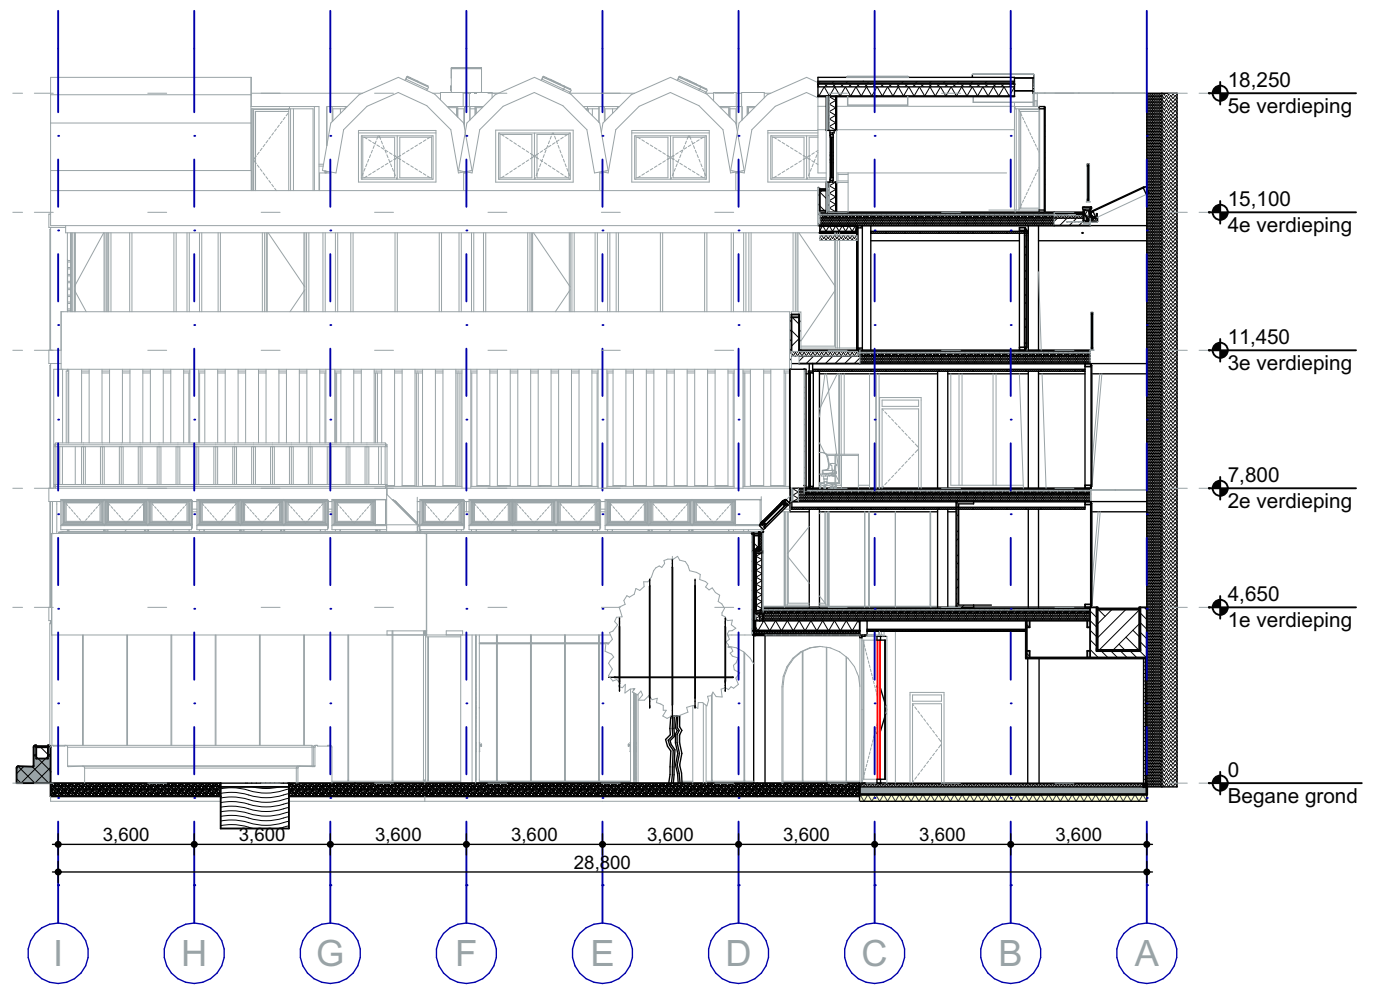


1:200 Doorsnede B-B

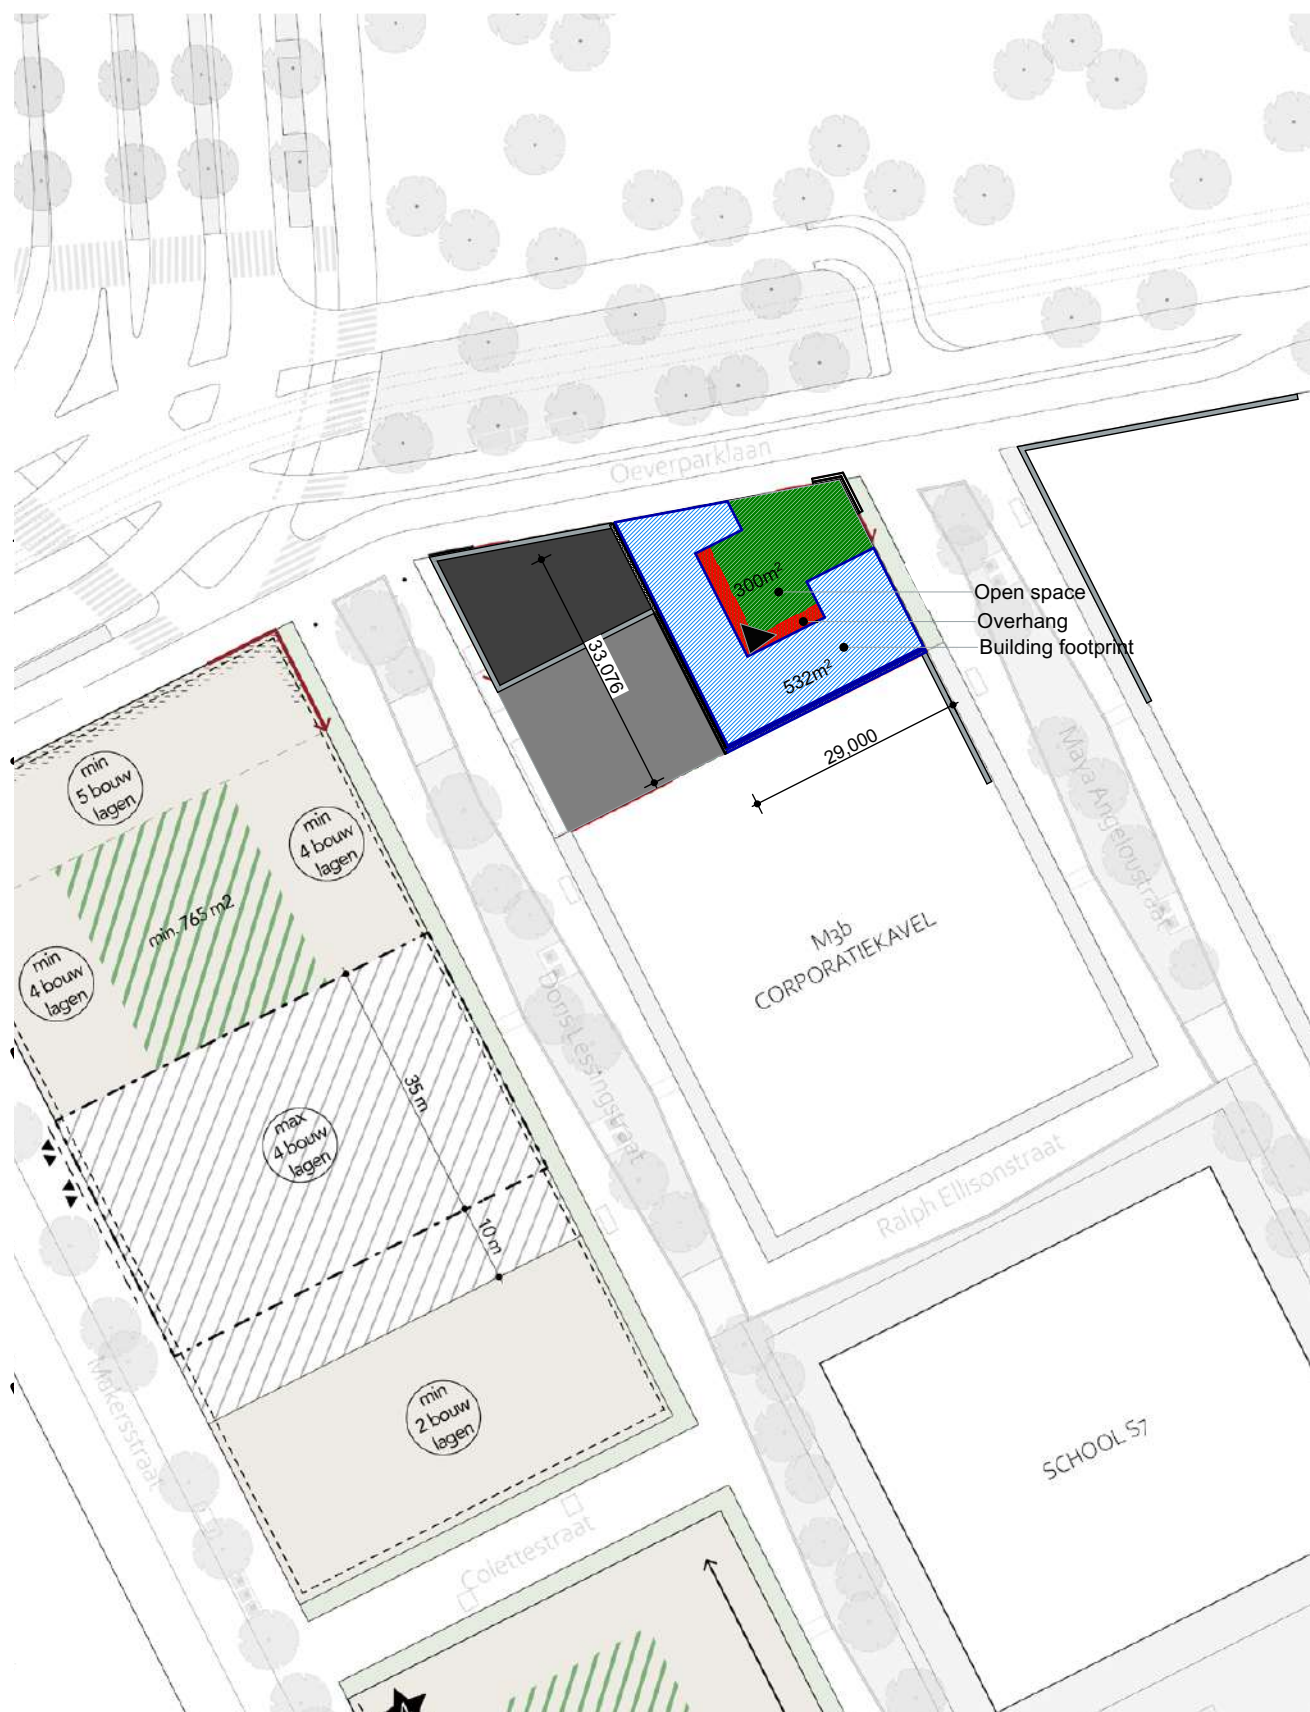


1:1000 Site

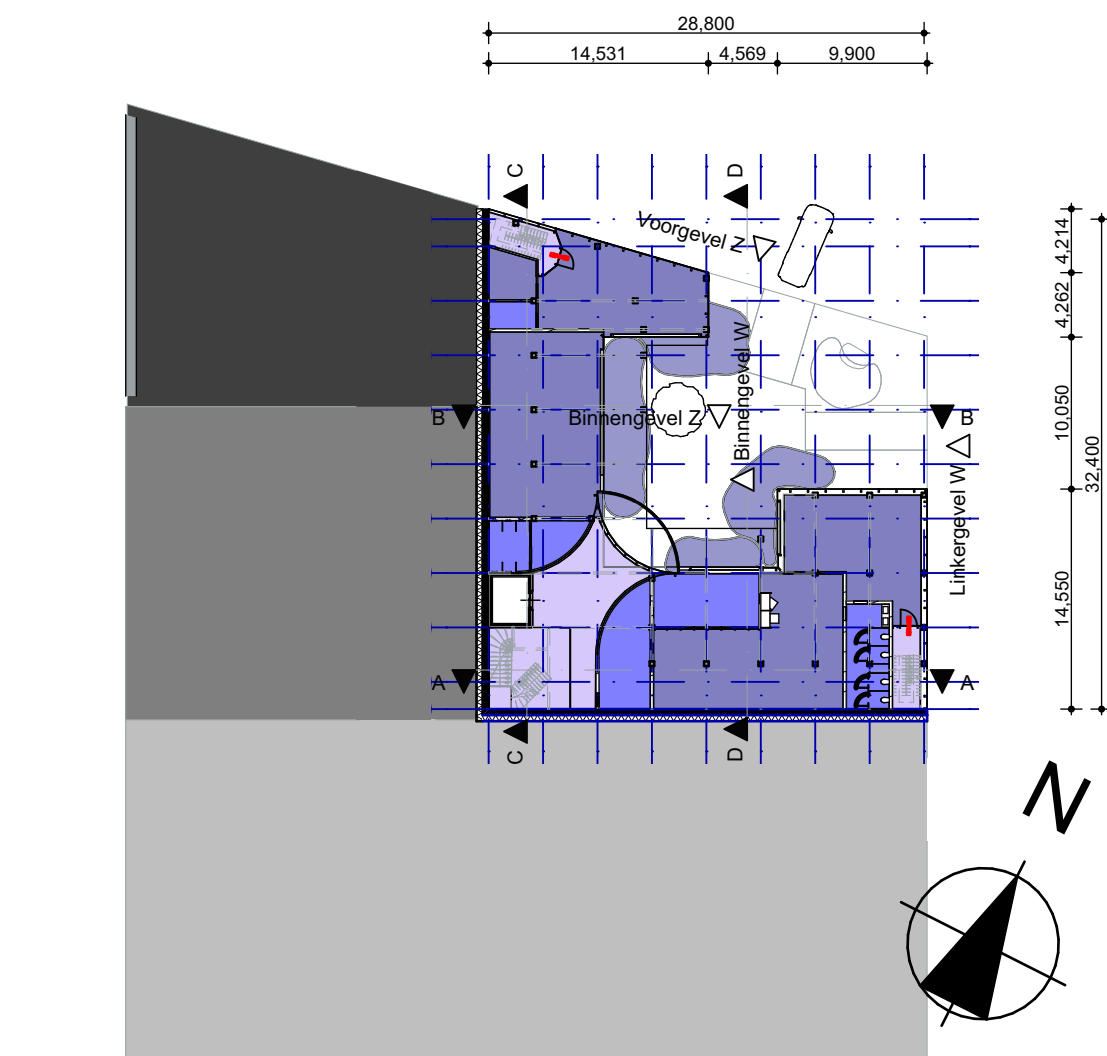

1:500 Begane grond 1:500

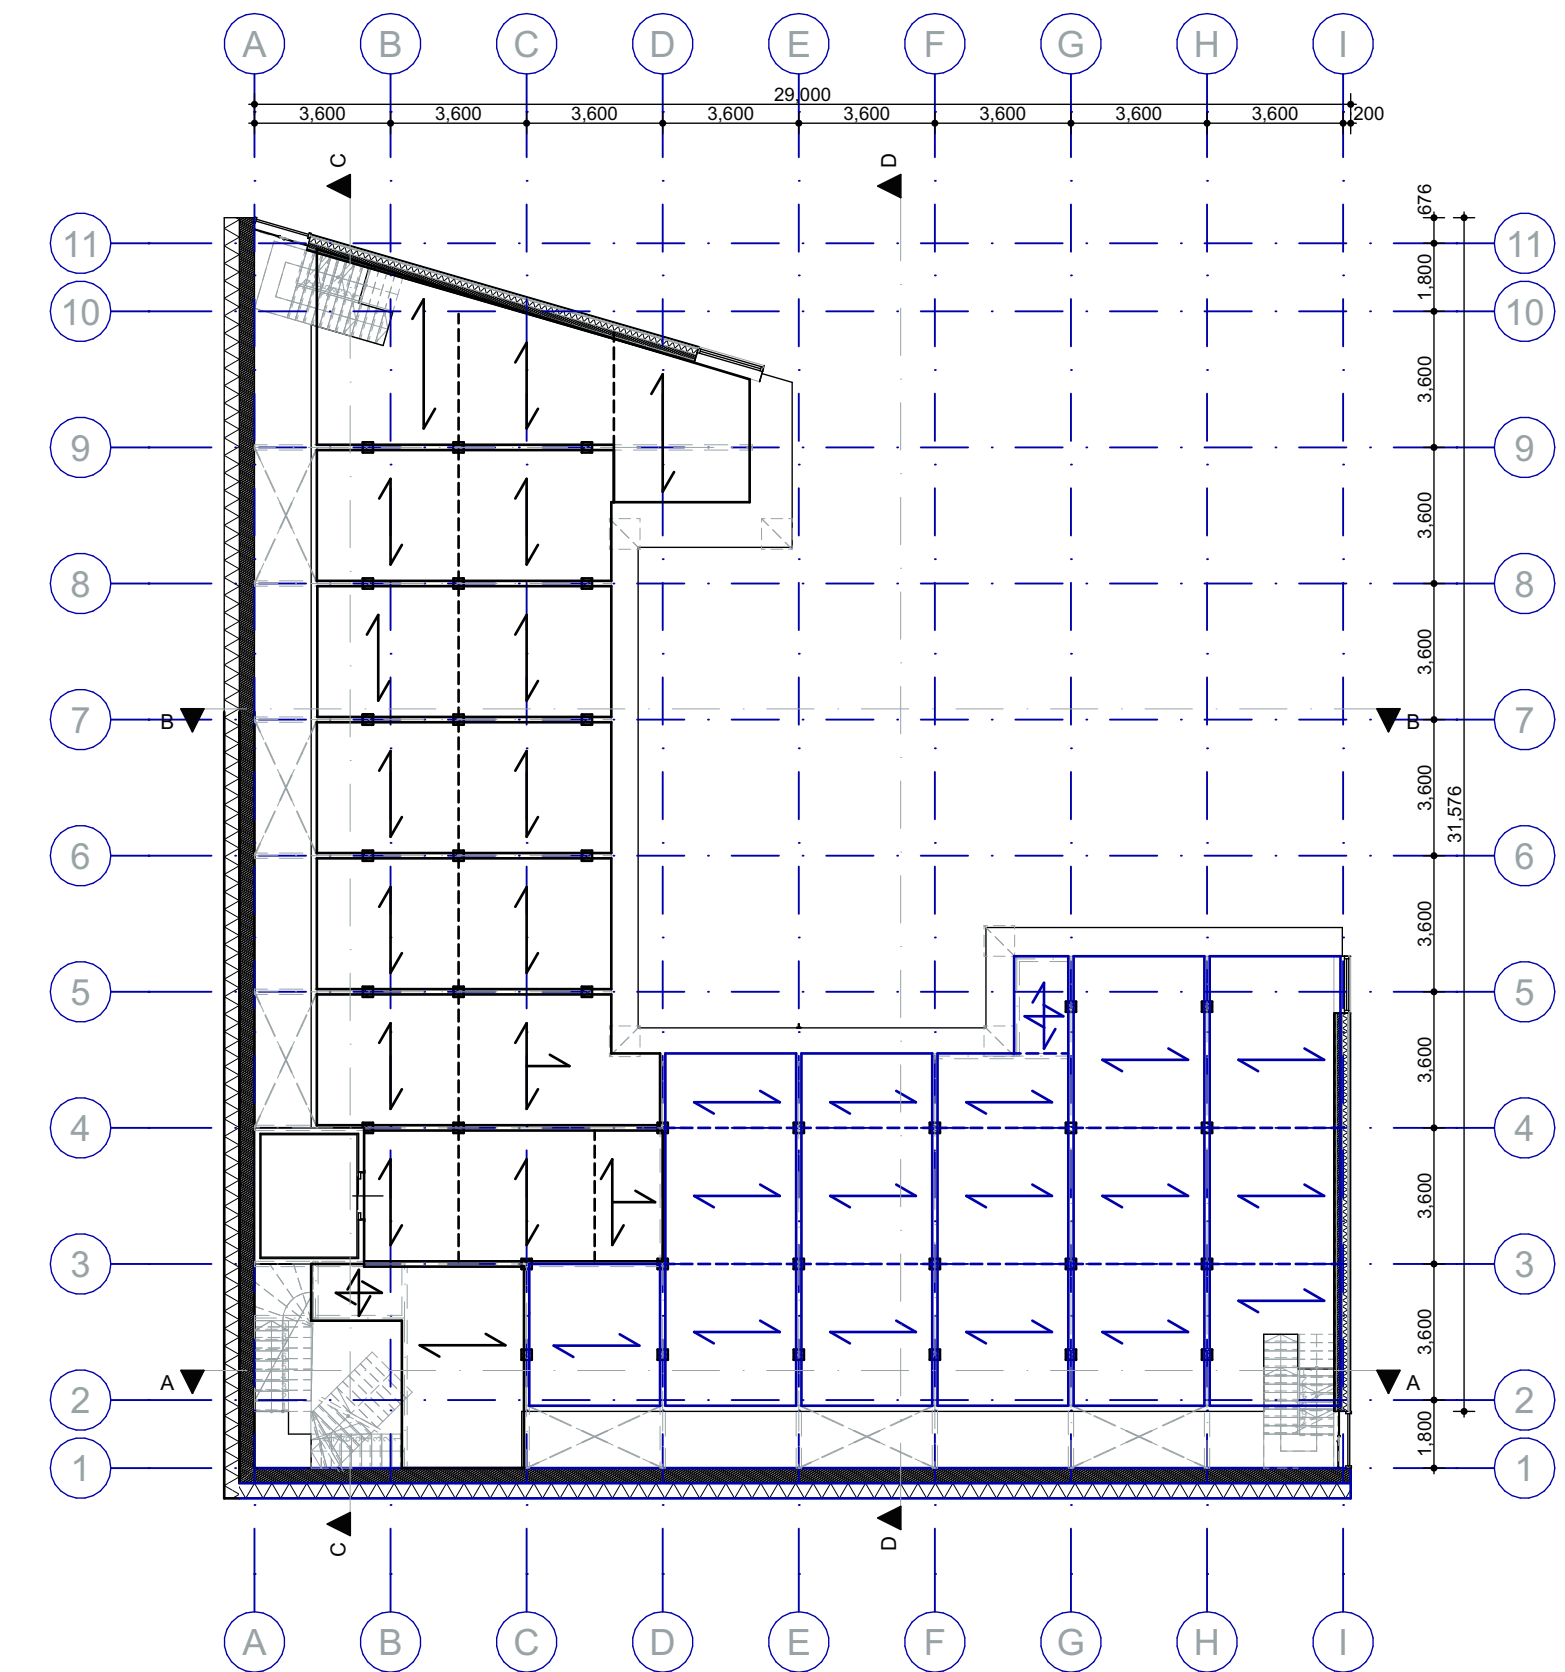

1:200 Floor span principle

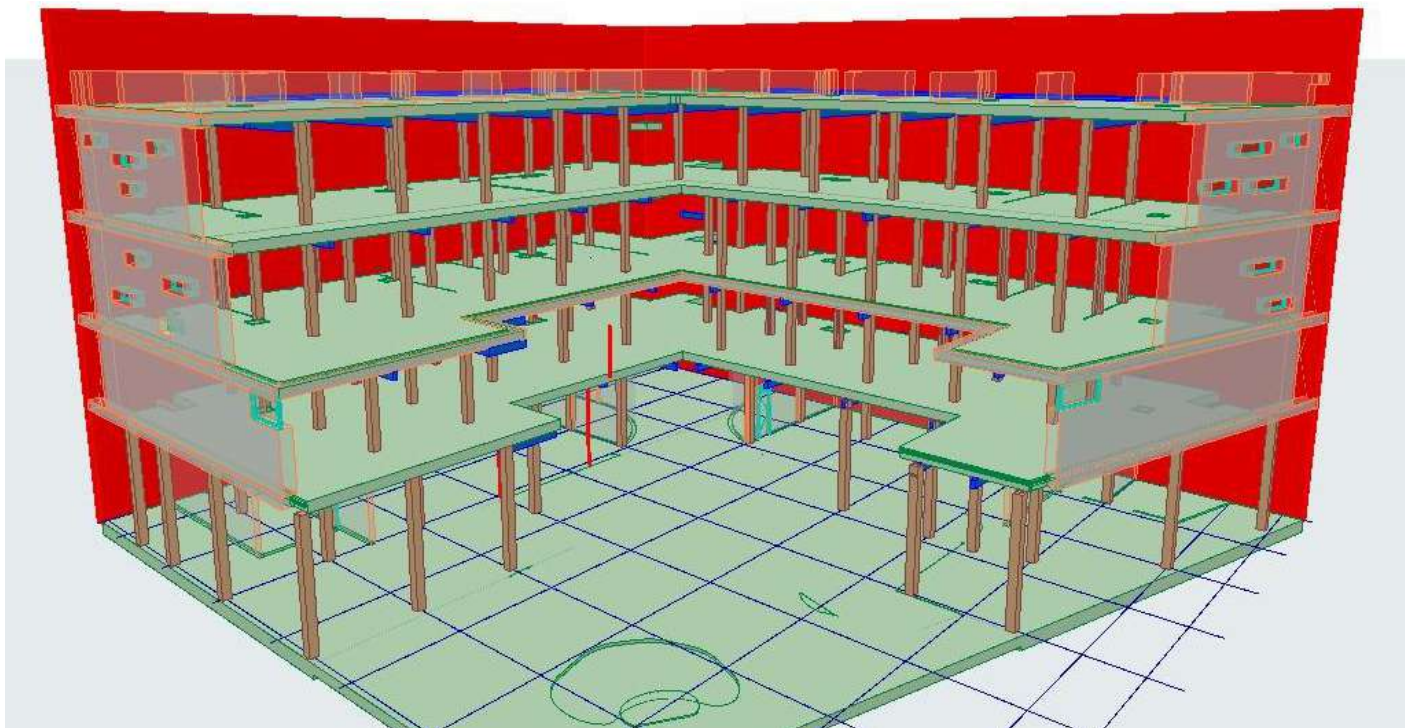

Perspective view of main structural elements

