

Embracing the communal

The perseverance of the dynamic

EMBRACING THE COMMUNAL
Research and Exploration

THE VILLAGE OF SHA TAU KOK
The Indigenous and the Mark-ups

INTERVENTION
Design


PROLOGUE

EMBRACING THE COMMUNAL
Research and Exploration




Geopolitical Position of Hong Kong



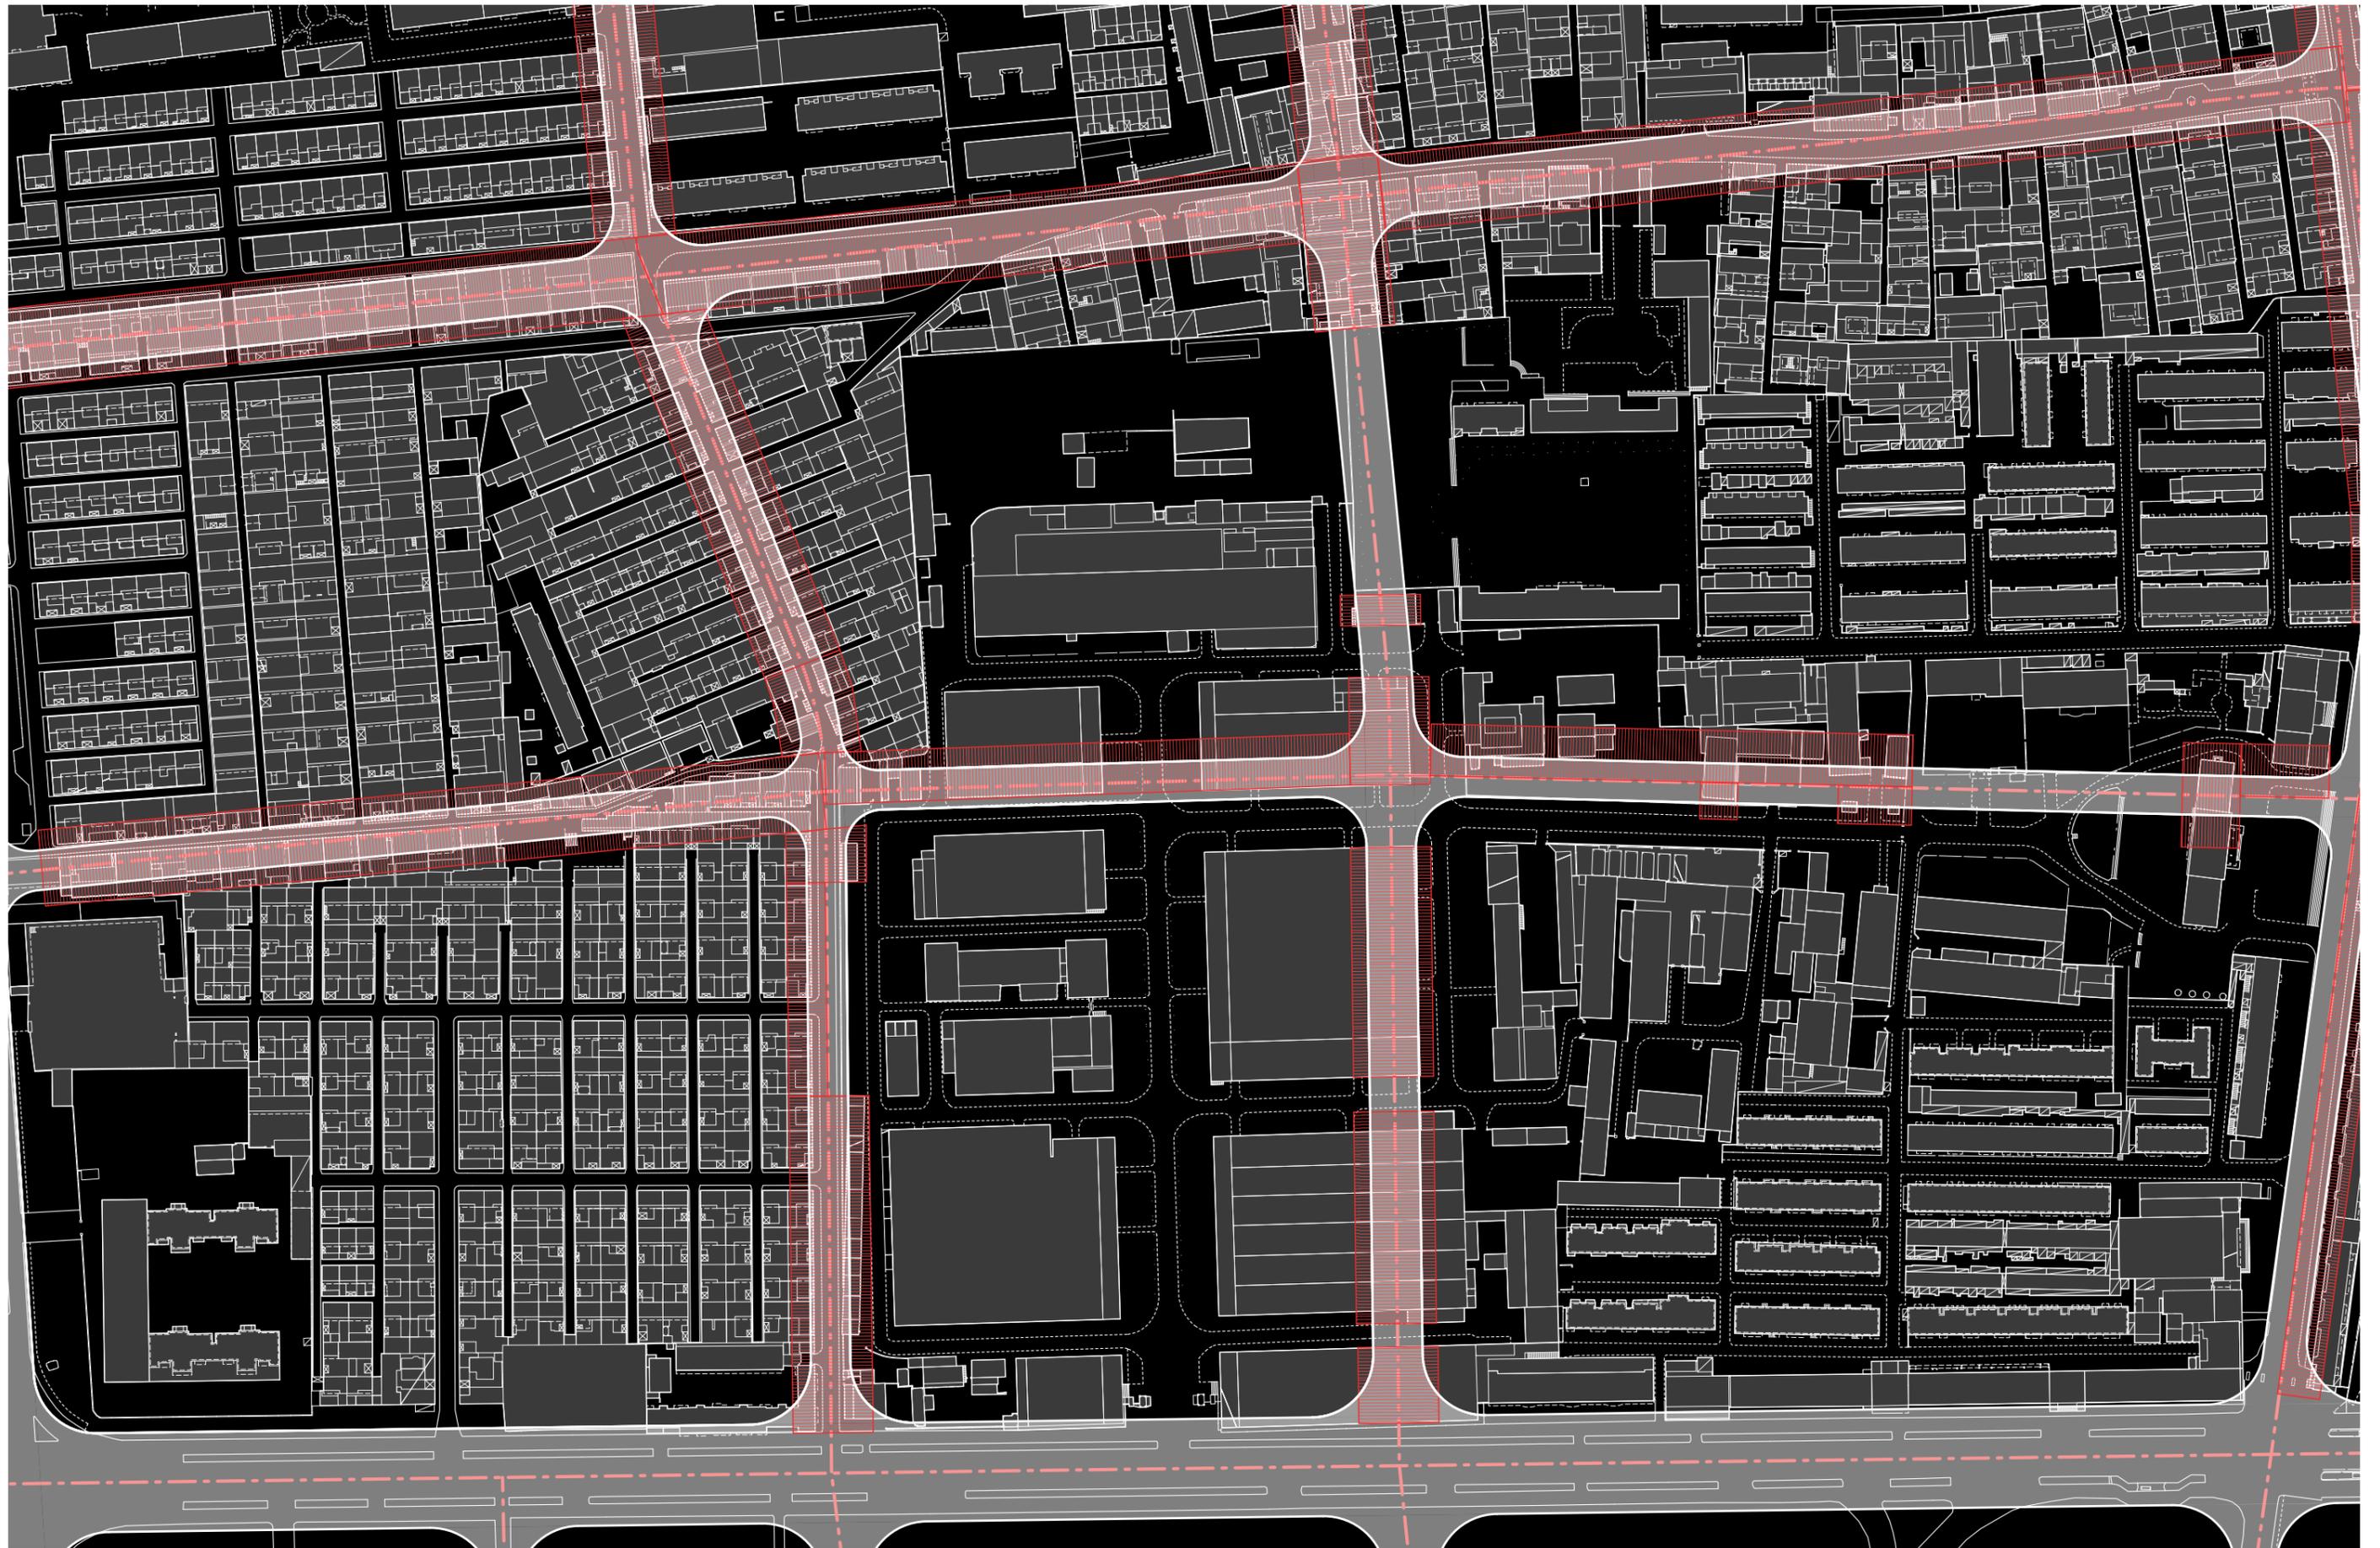



THE VILLAGE OF SHA TAU KOK
The Indigenous and the Mark-ups

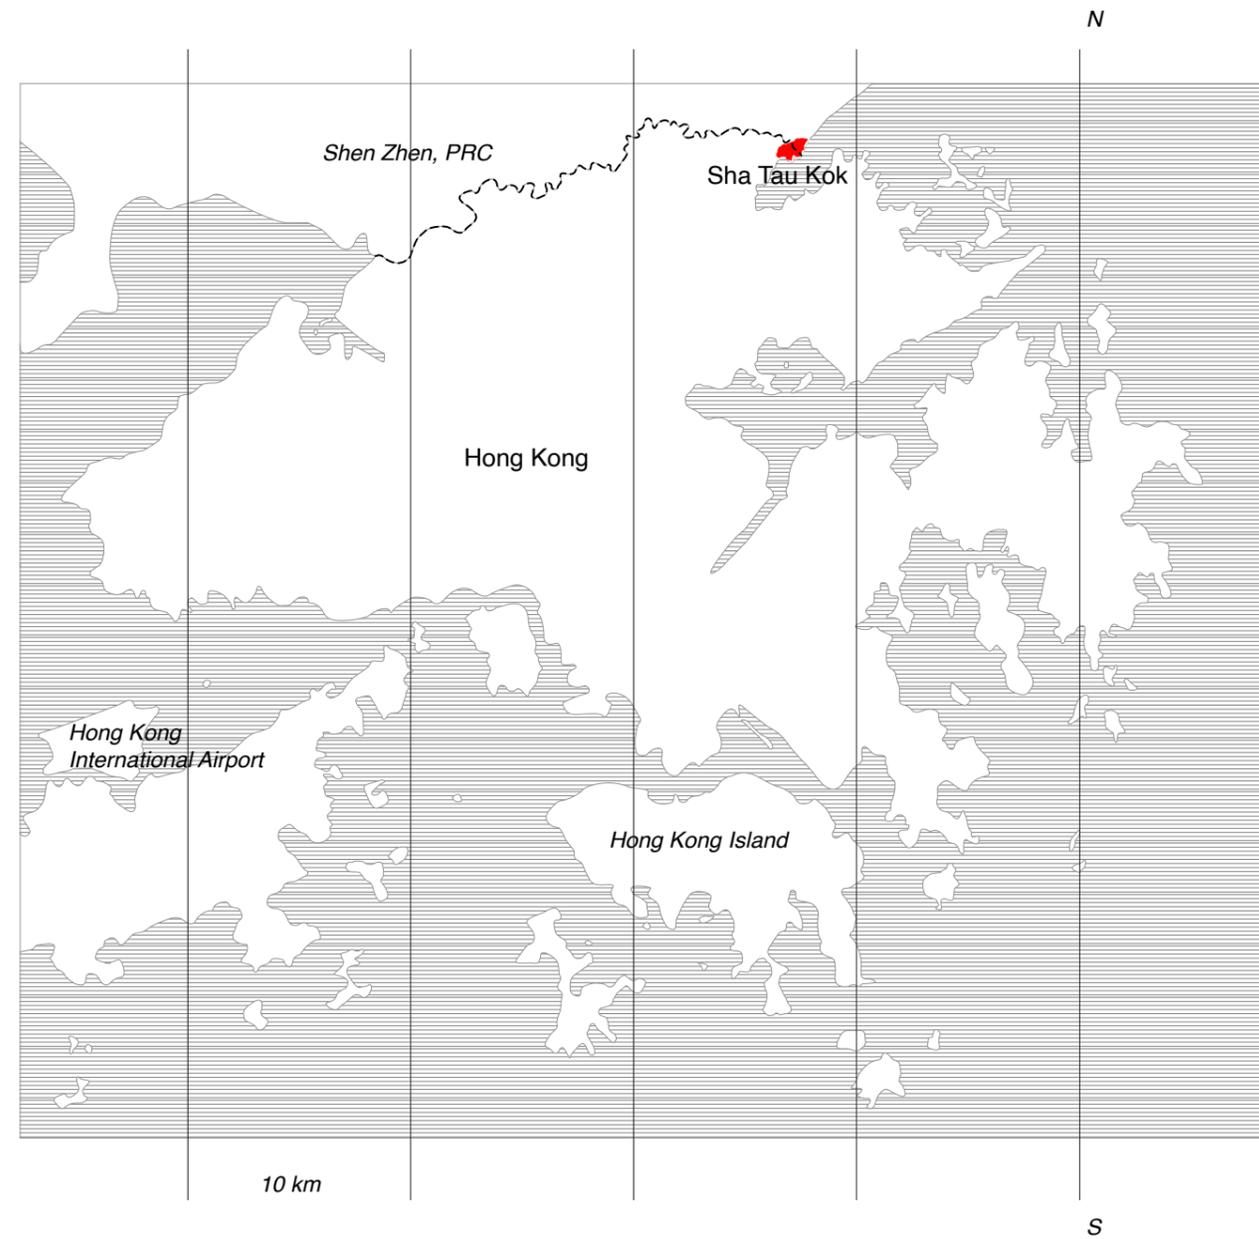


The Border between Hong Kong and China

客家

Ke - Jia


Hakka

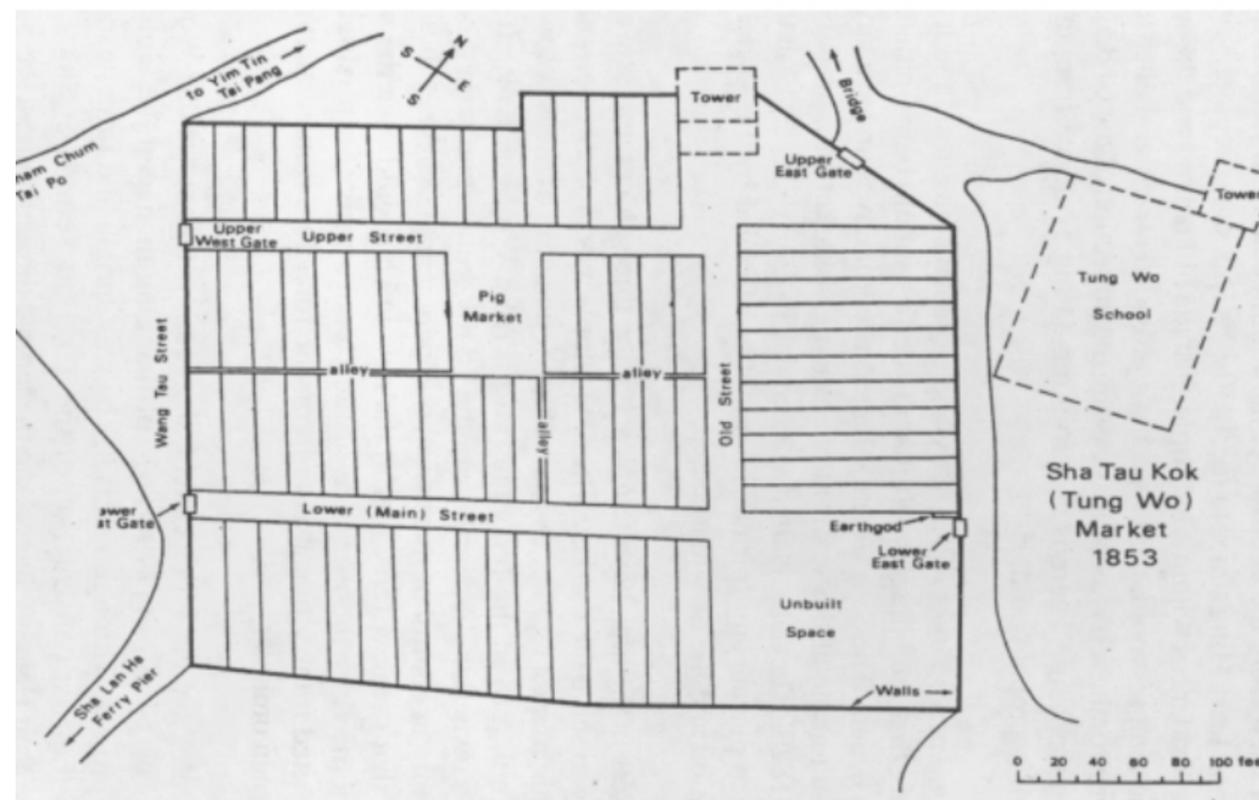


Tung Wo Market Layout
Patrick Hase - 1993



The narrative of the Indigenous portrayed through play.
'十約'有'你' - 2020

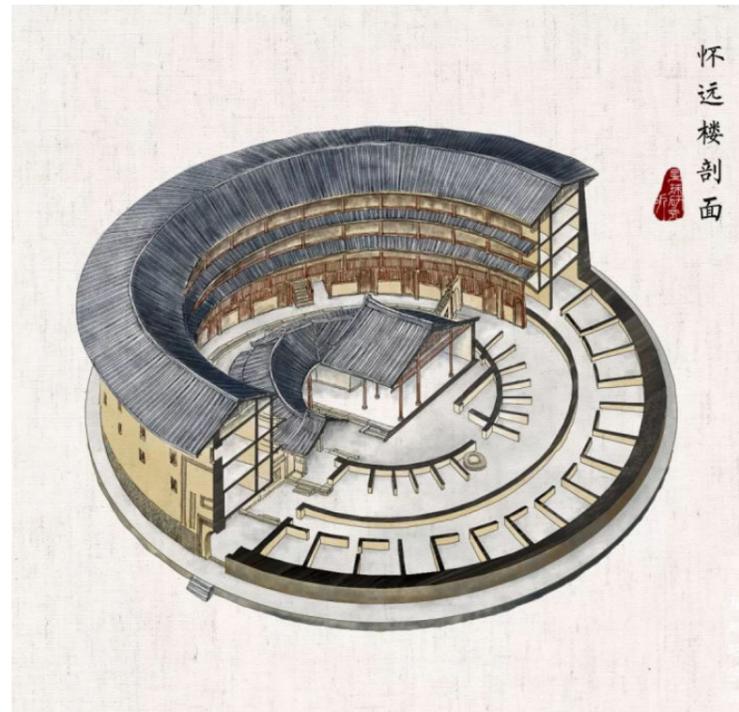

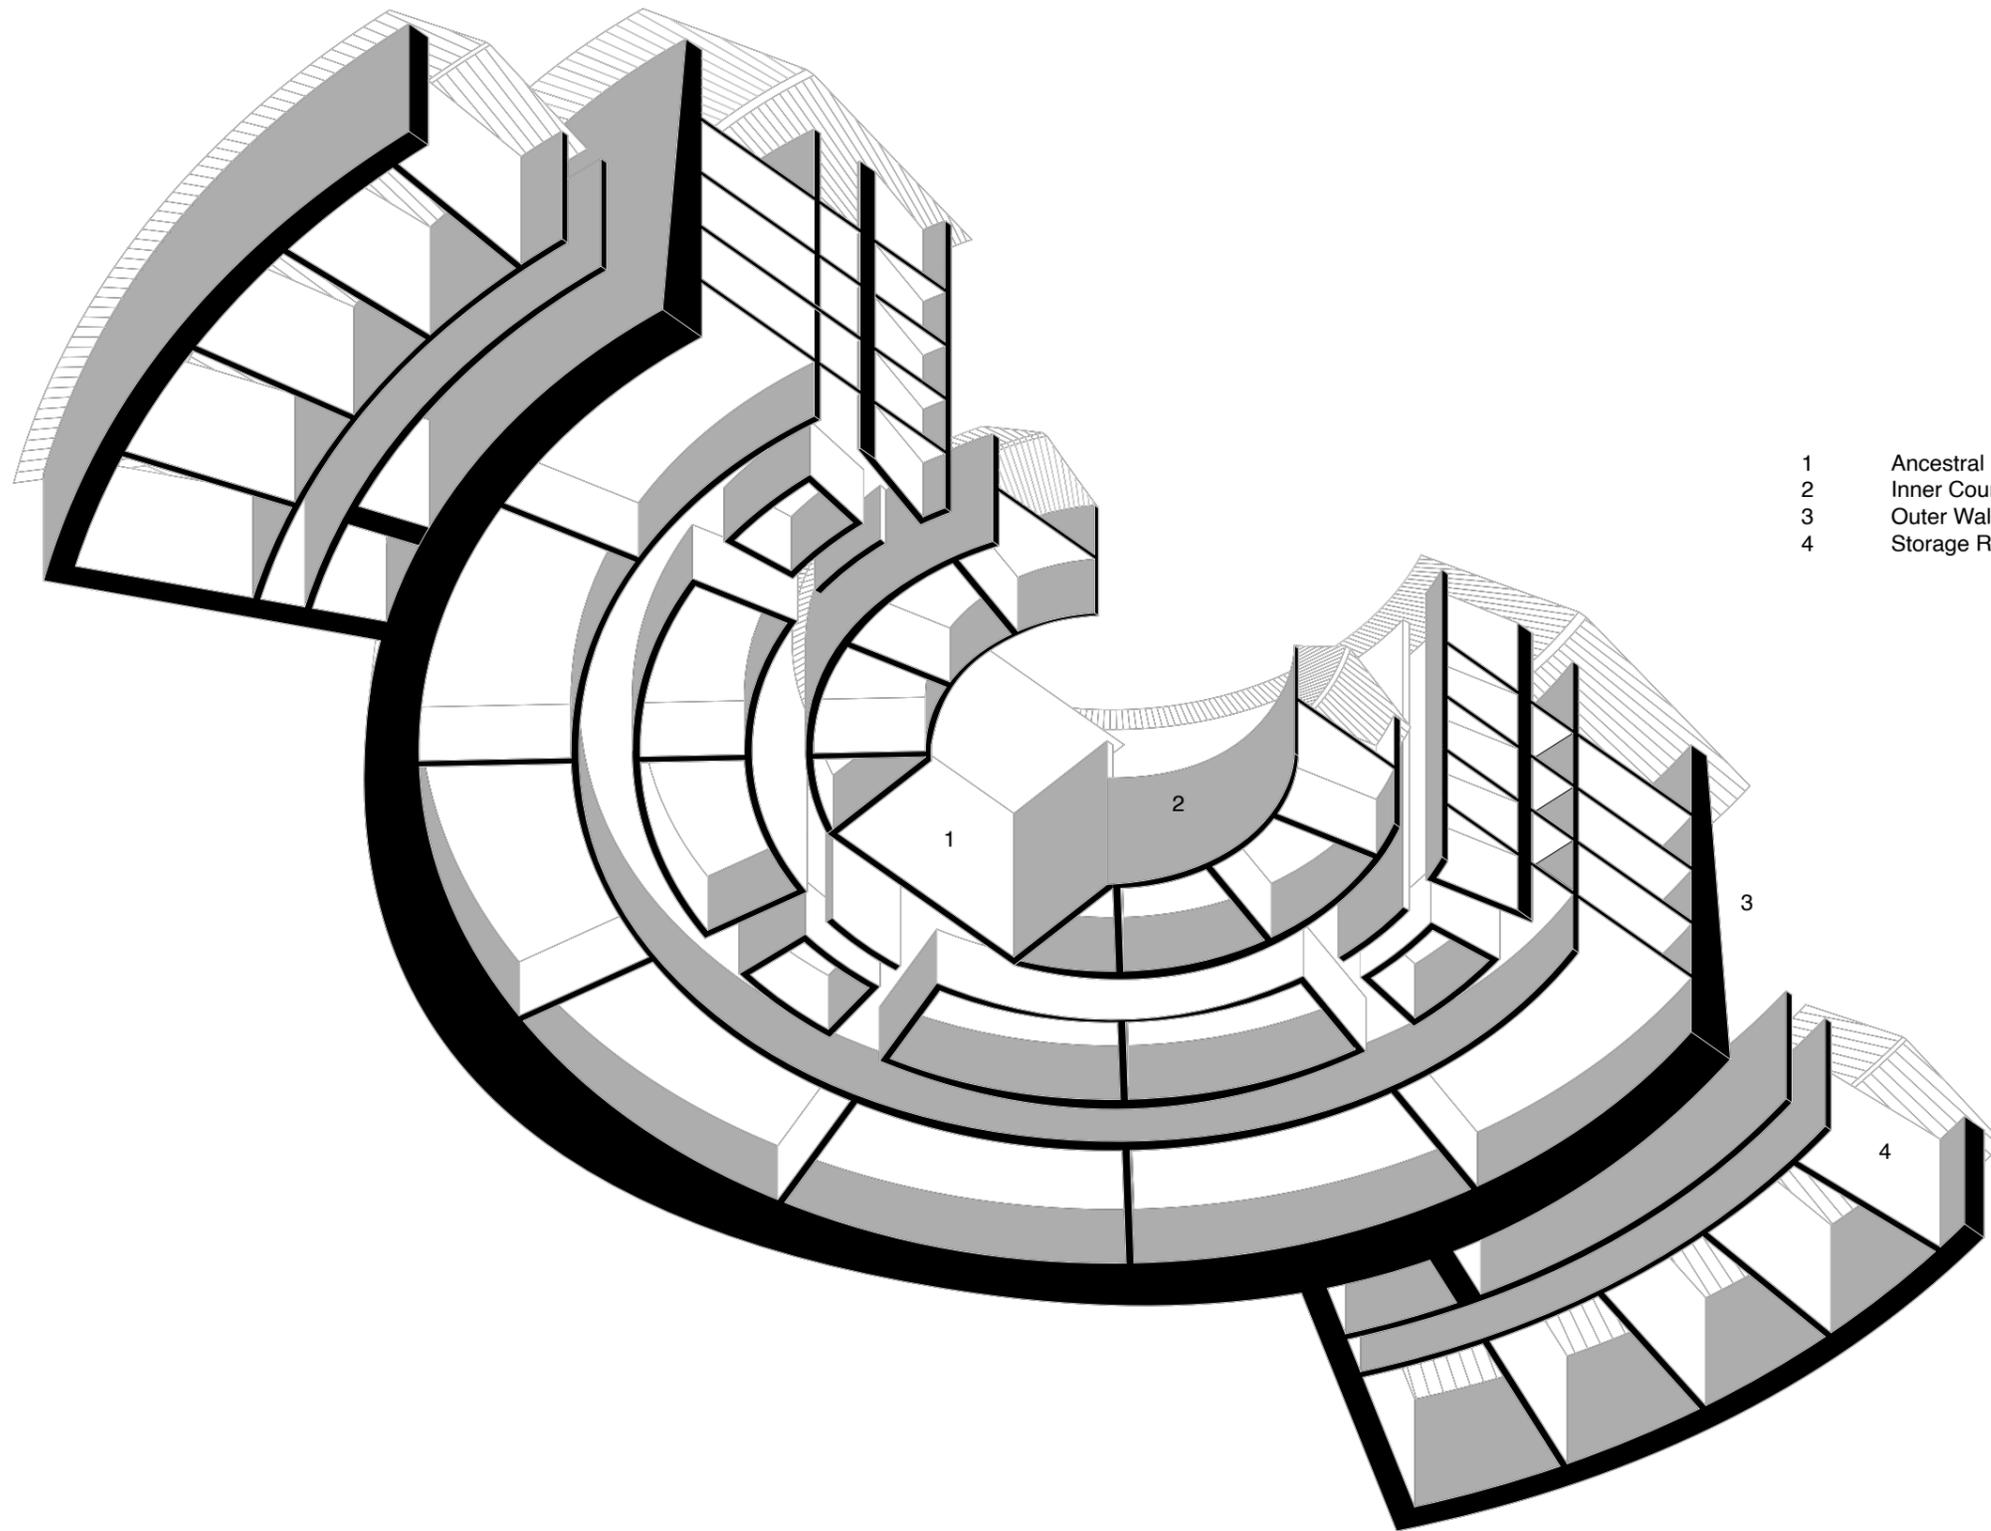

- 1 Ancestral Hall
- 2 Inner Courtyard
- 3 Outer Wall
- 4 Storage Rooms





Sha Tau Kok Preliminary Site
1:30000





Legend


-  Under Development
-  NTEH
-  Rural Public Housing
-  Mixed-Use Property
-  Storage




Dichotomy: Sha Tau Kok
 Main Building Typologies
 1:5000


Legend


-  Under Development
-  YTEH
-  High Rise Development
-  Mixed-Use Property
-  Development after 1973

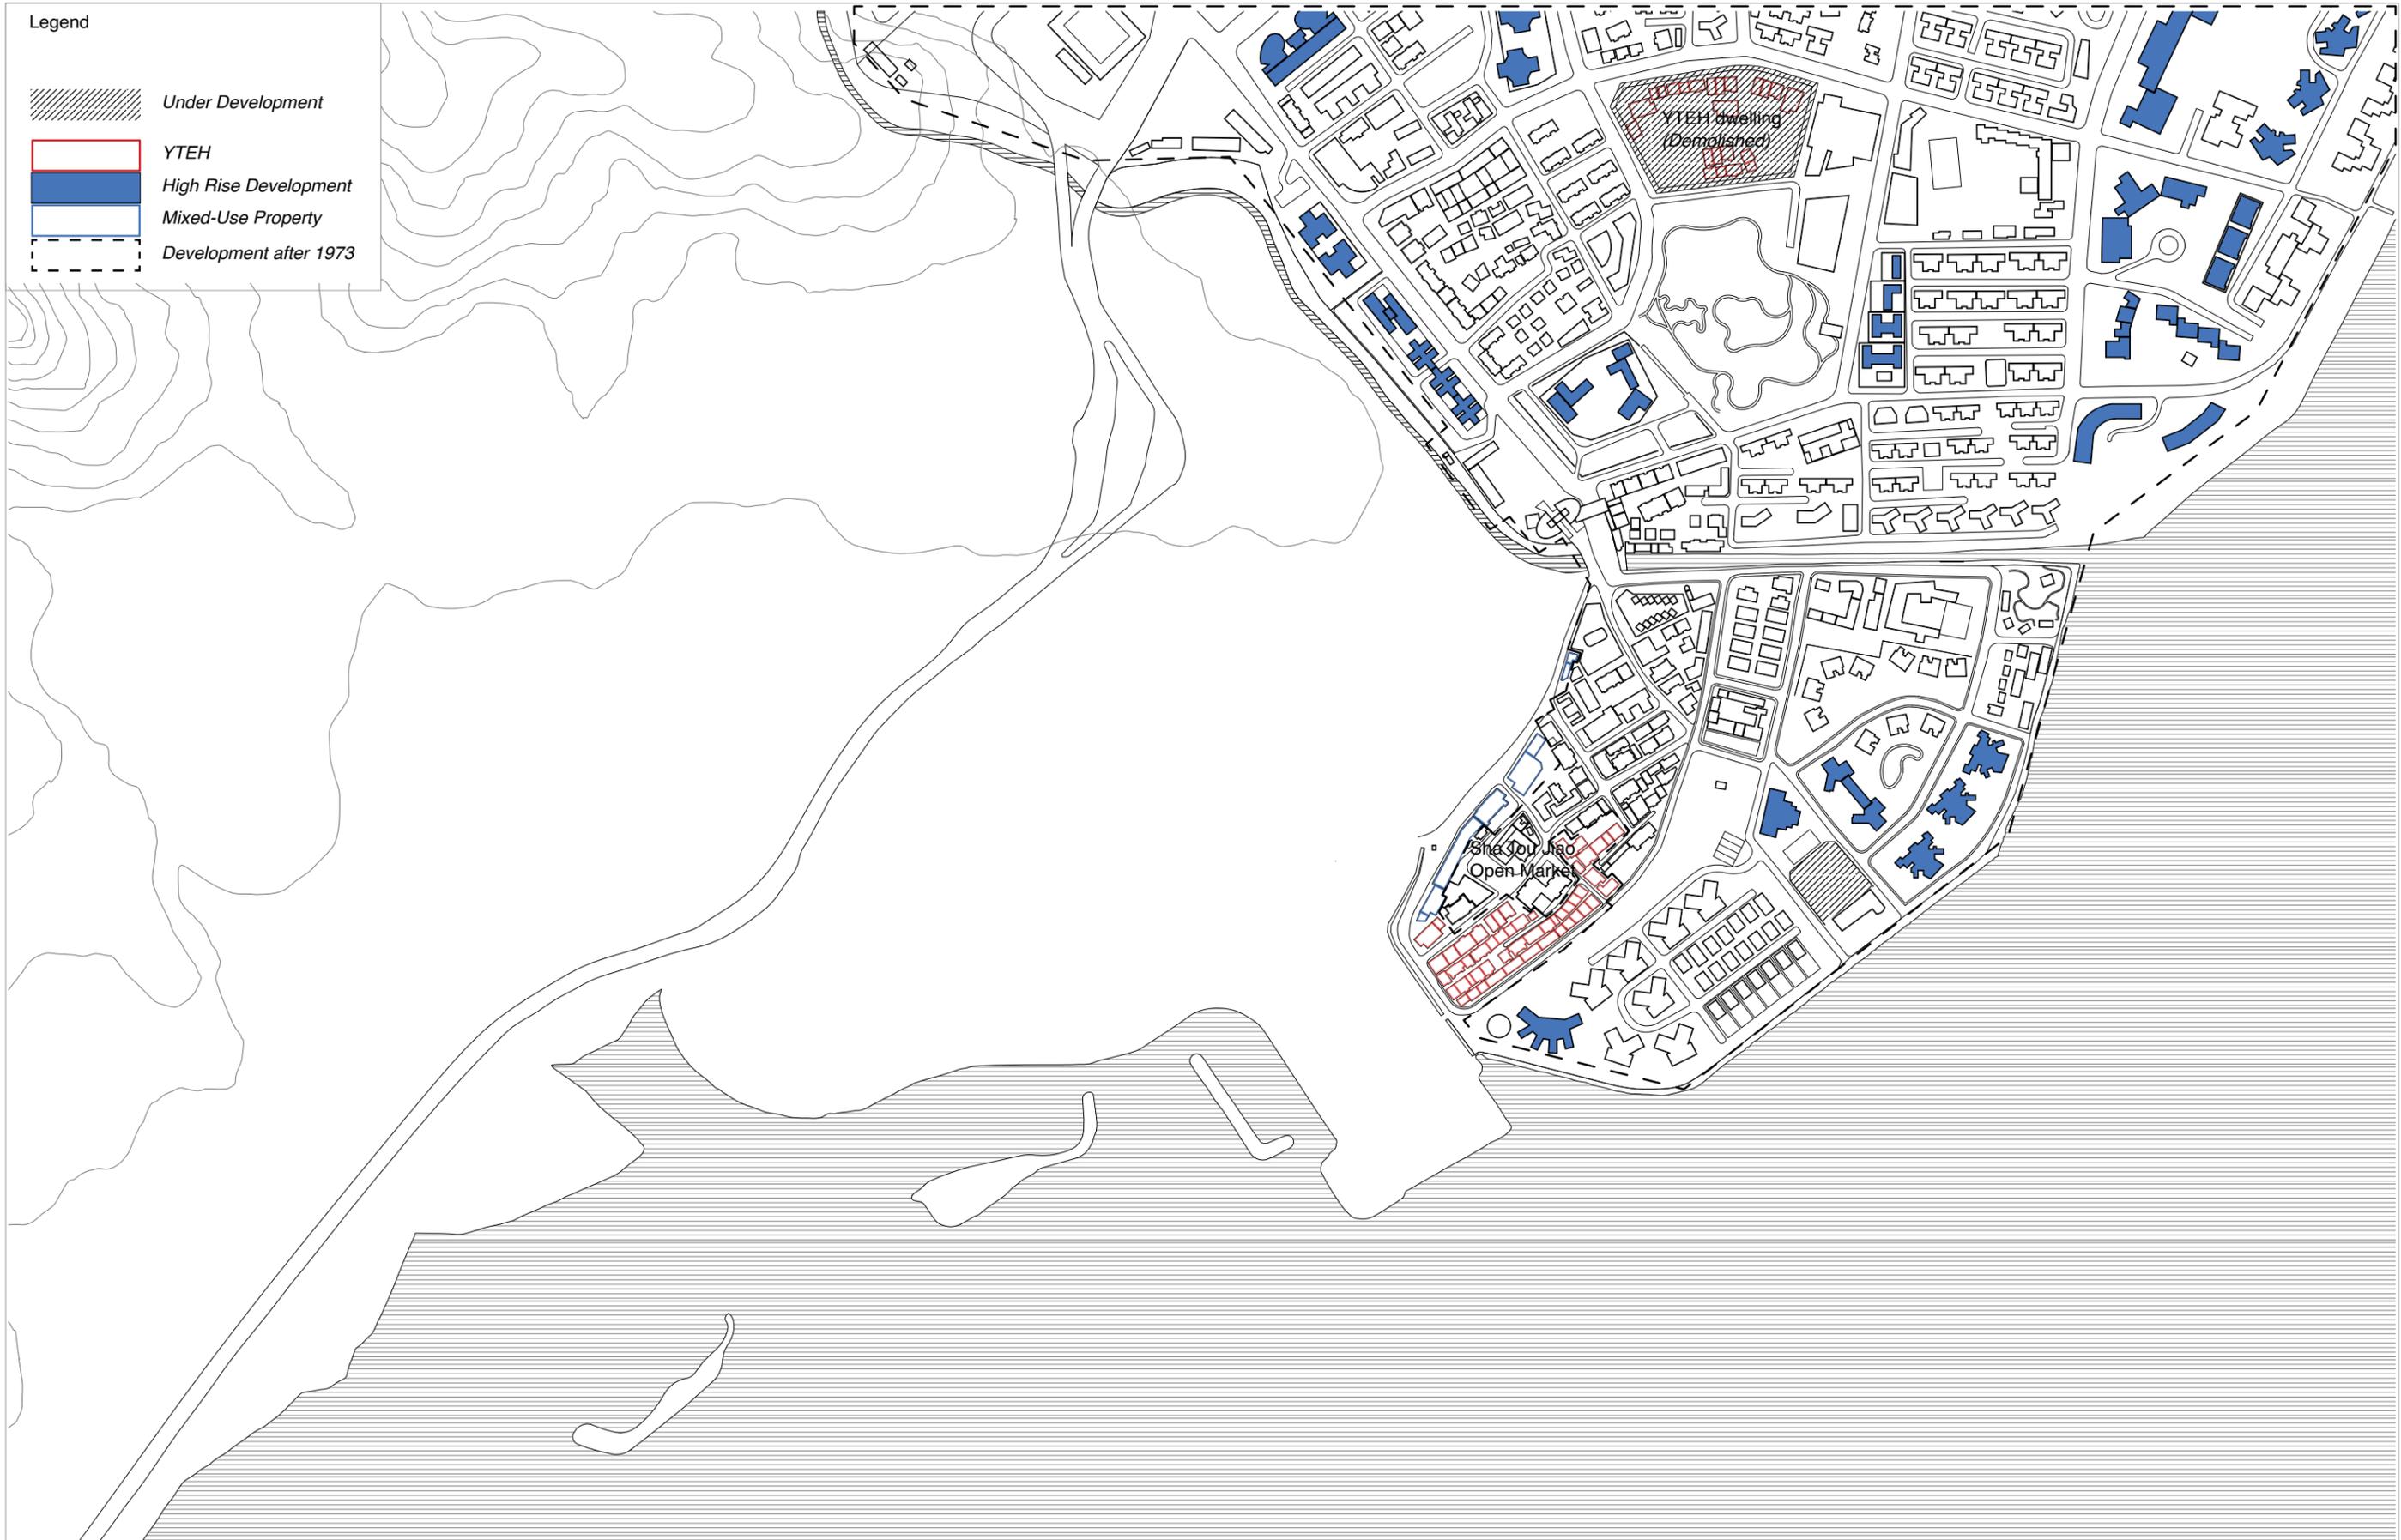


Dichotomy: Sha Tou Jiao
Composition of high rise
1:5000

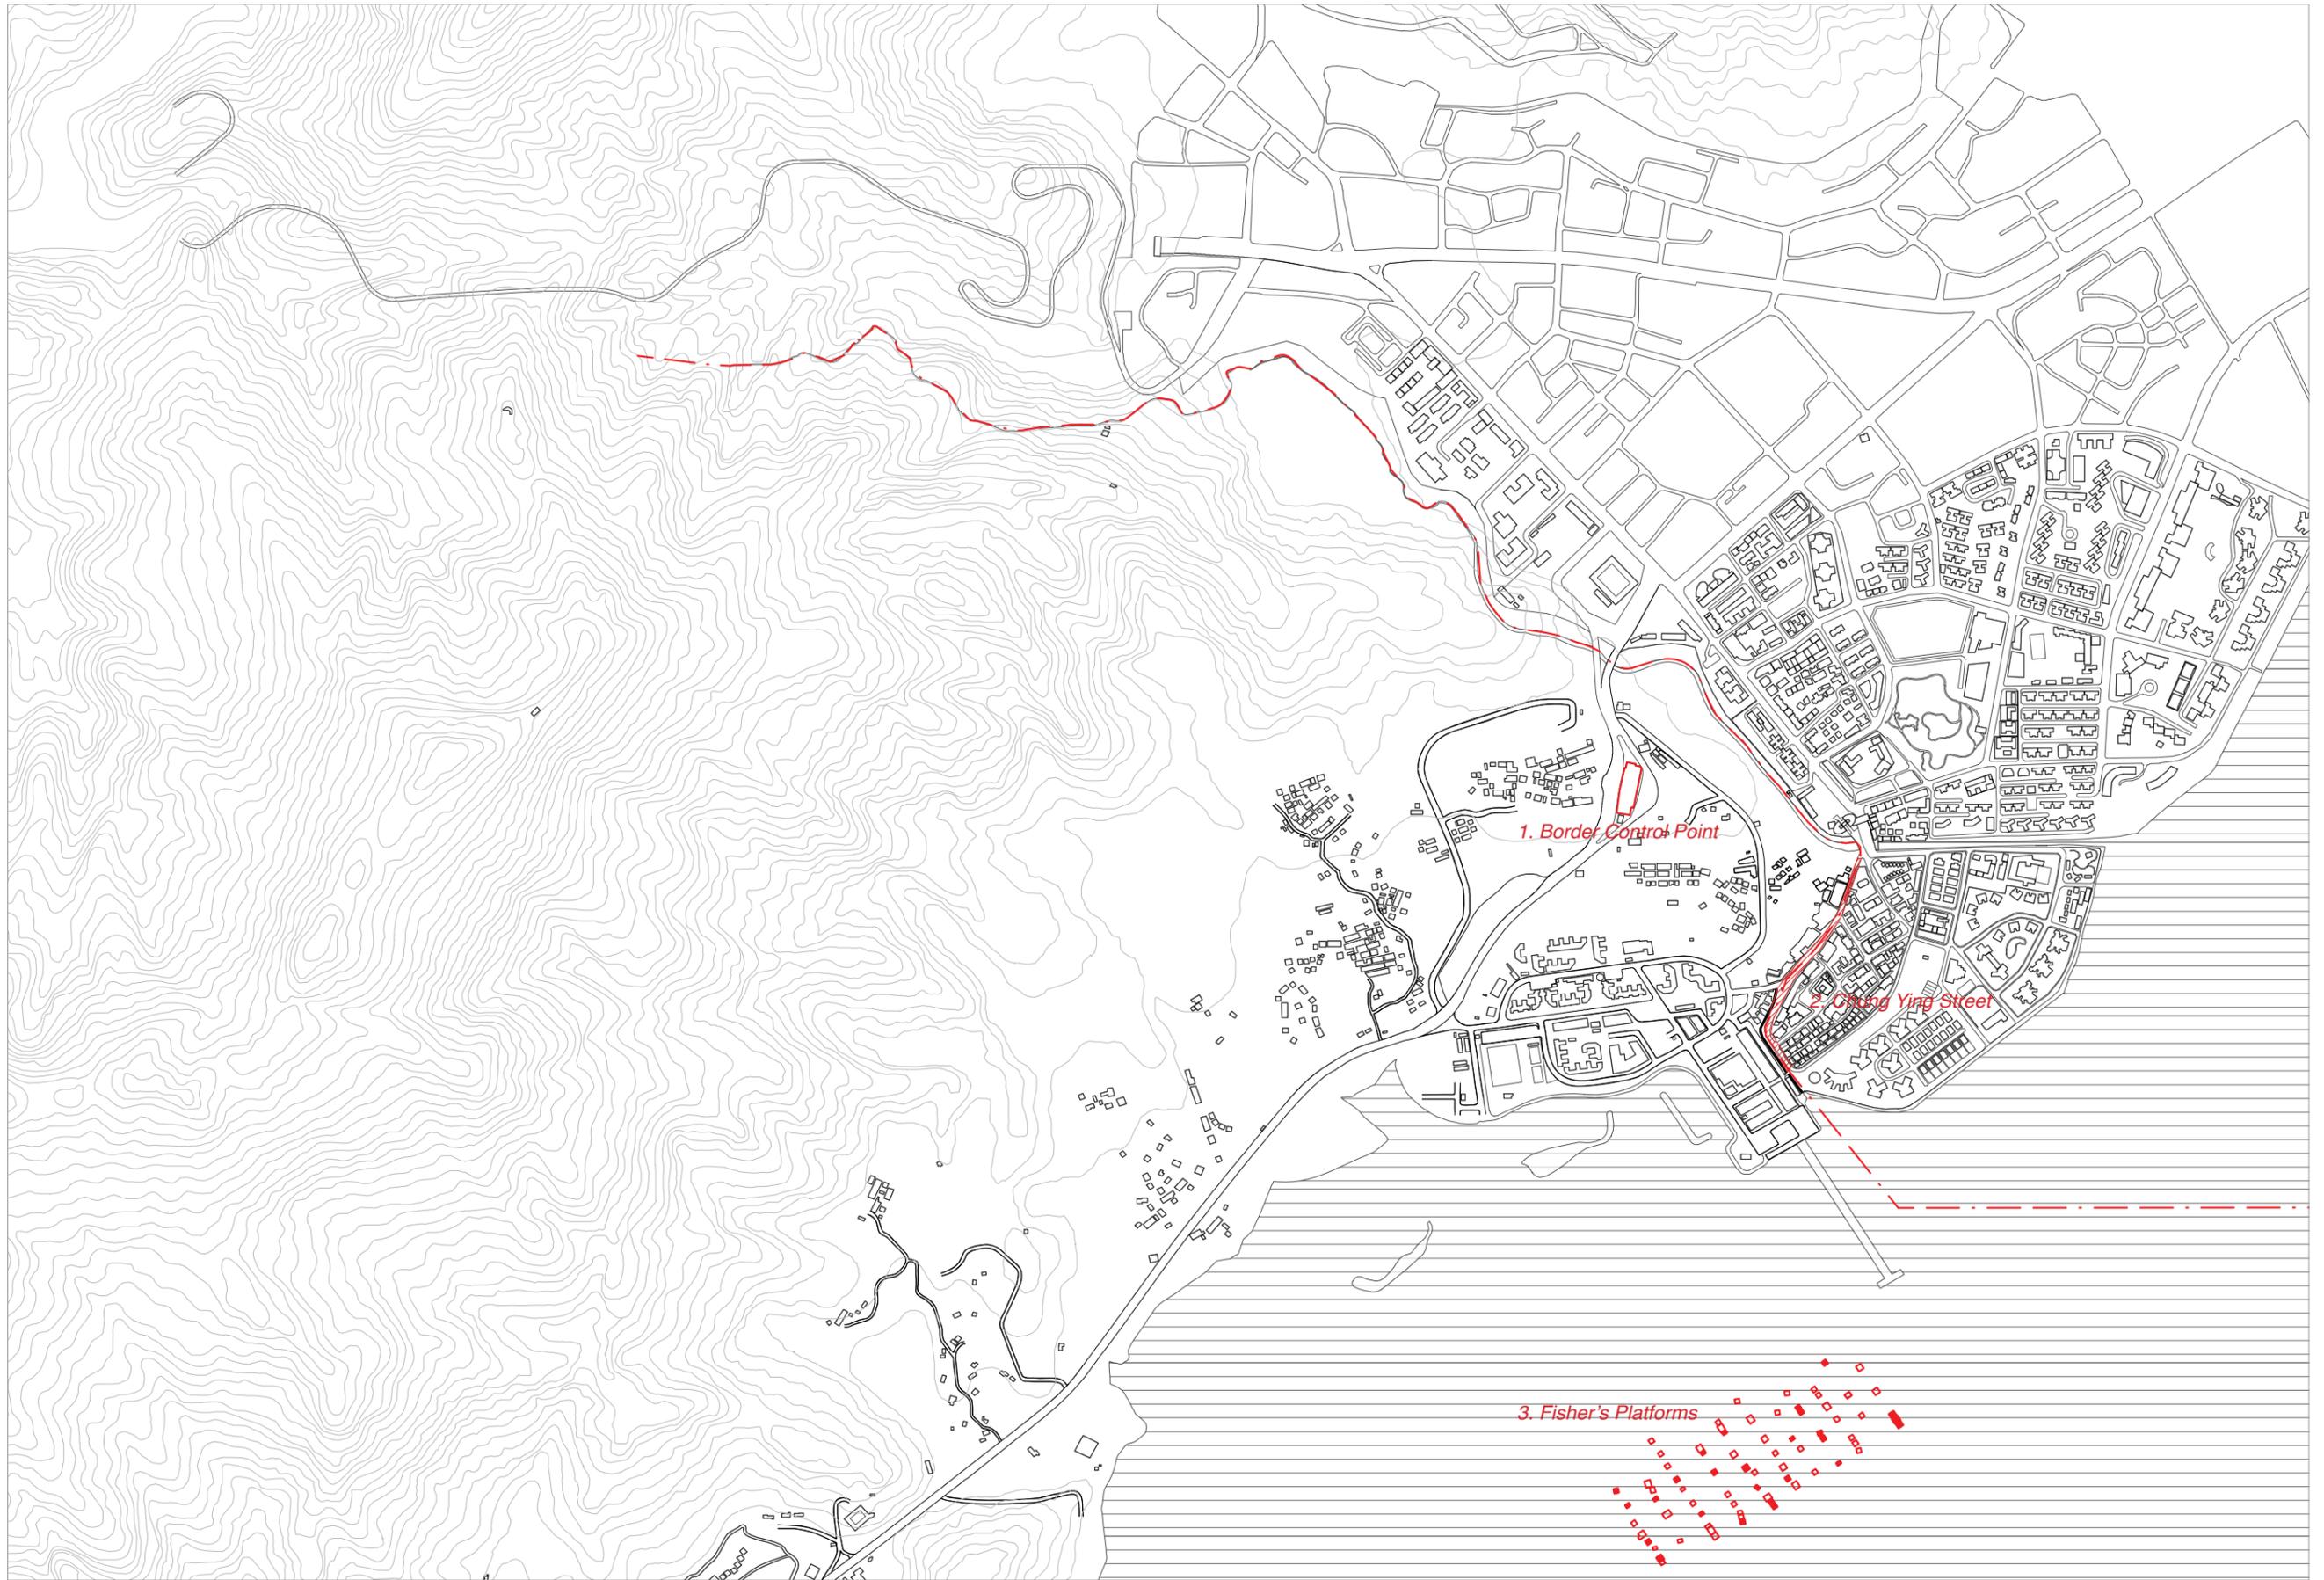

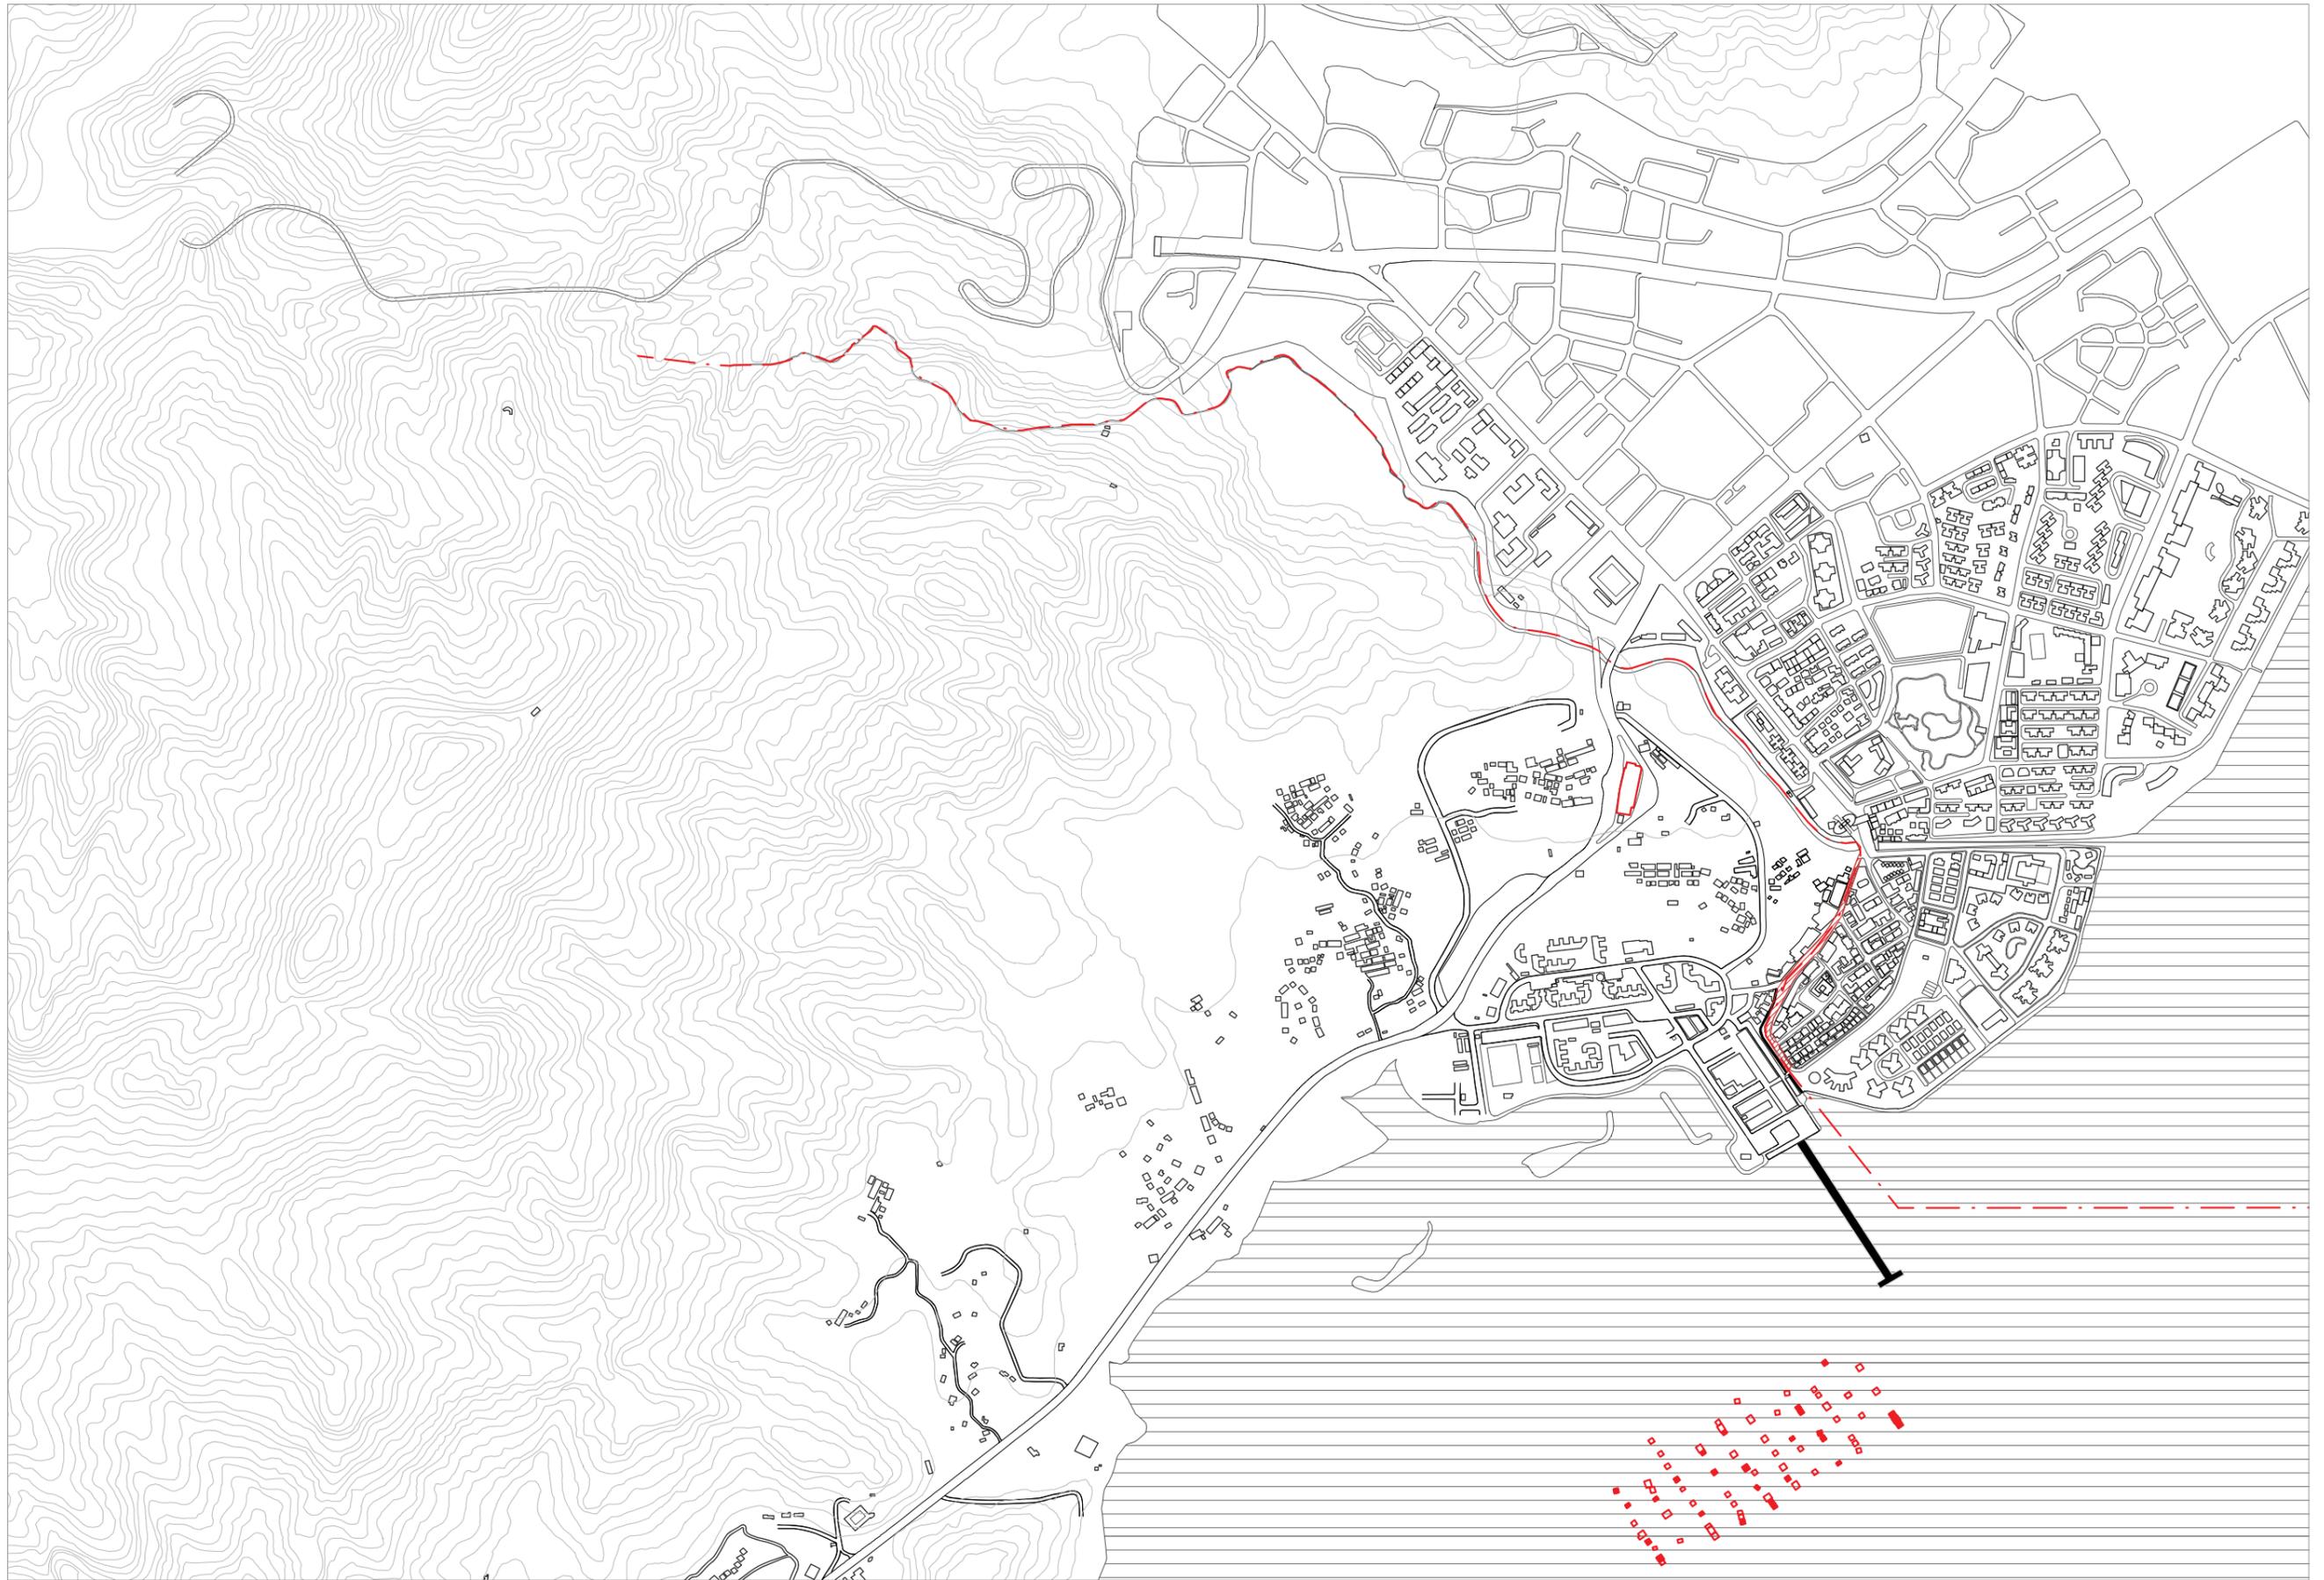

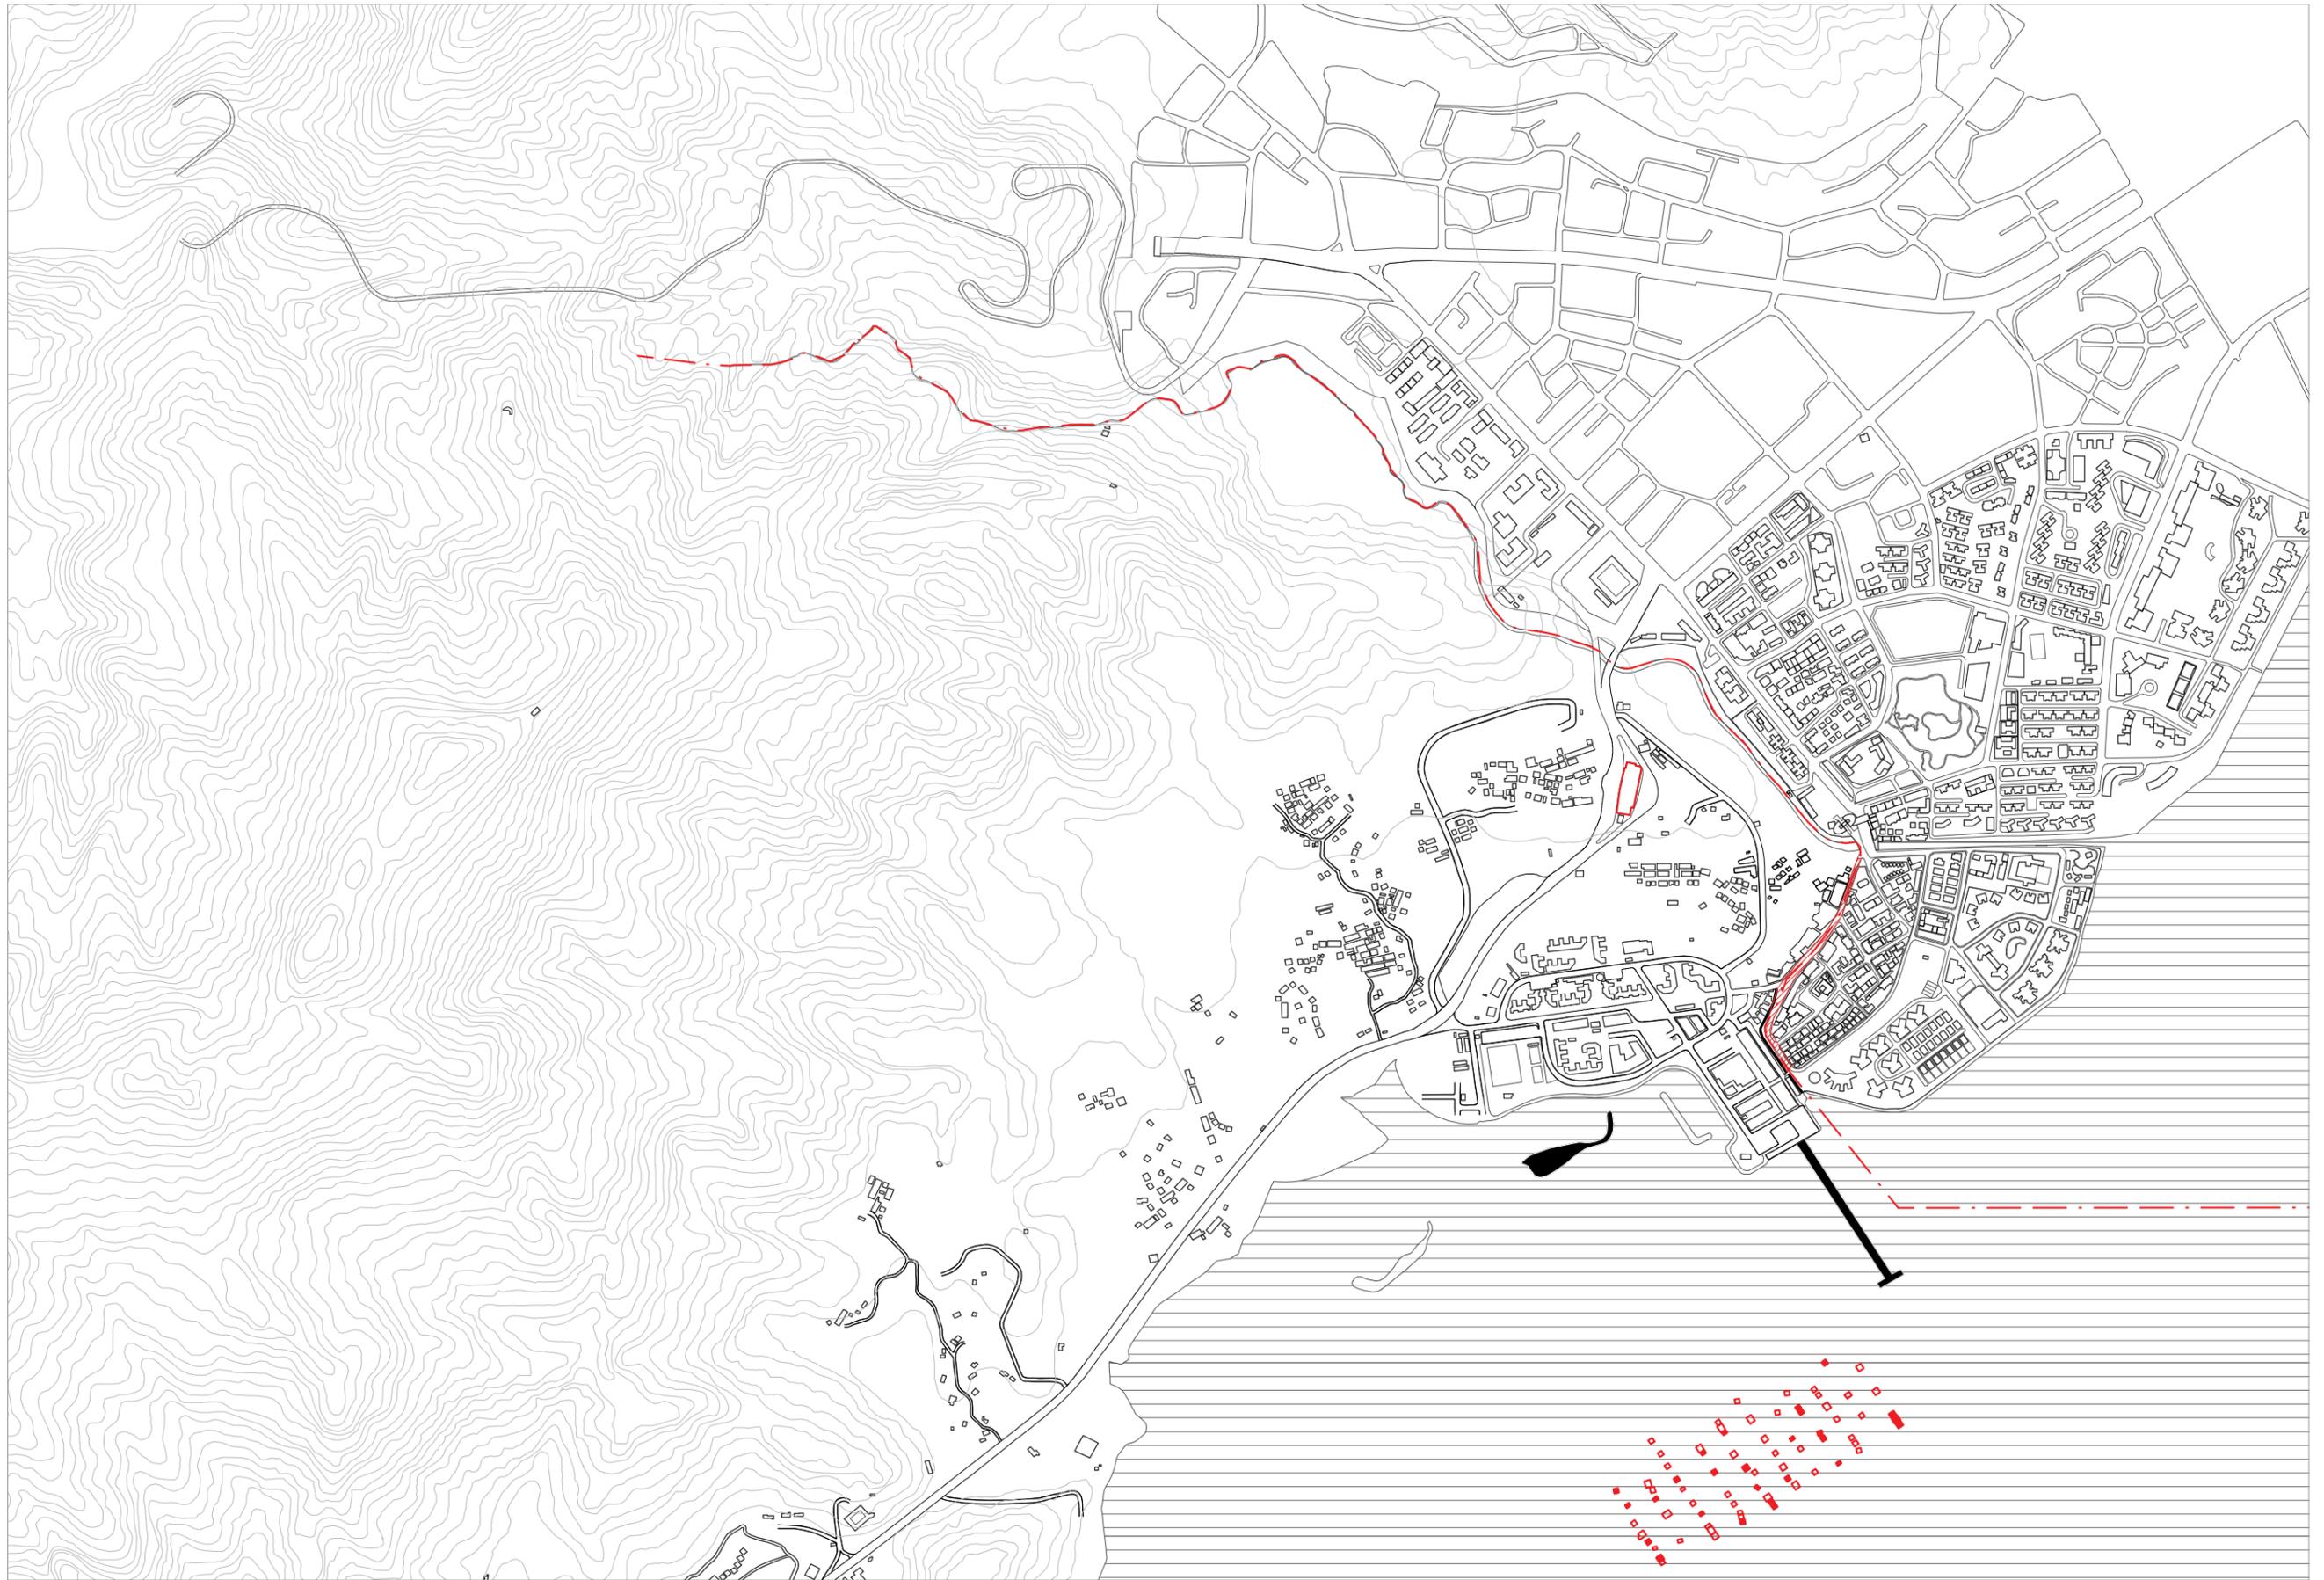

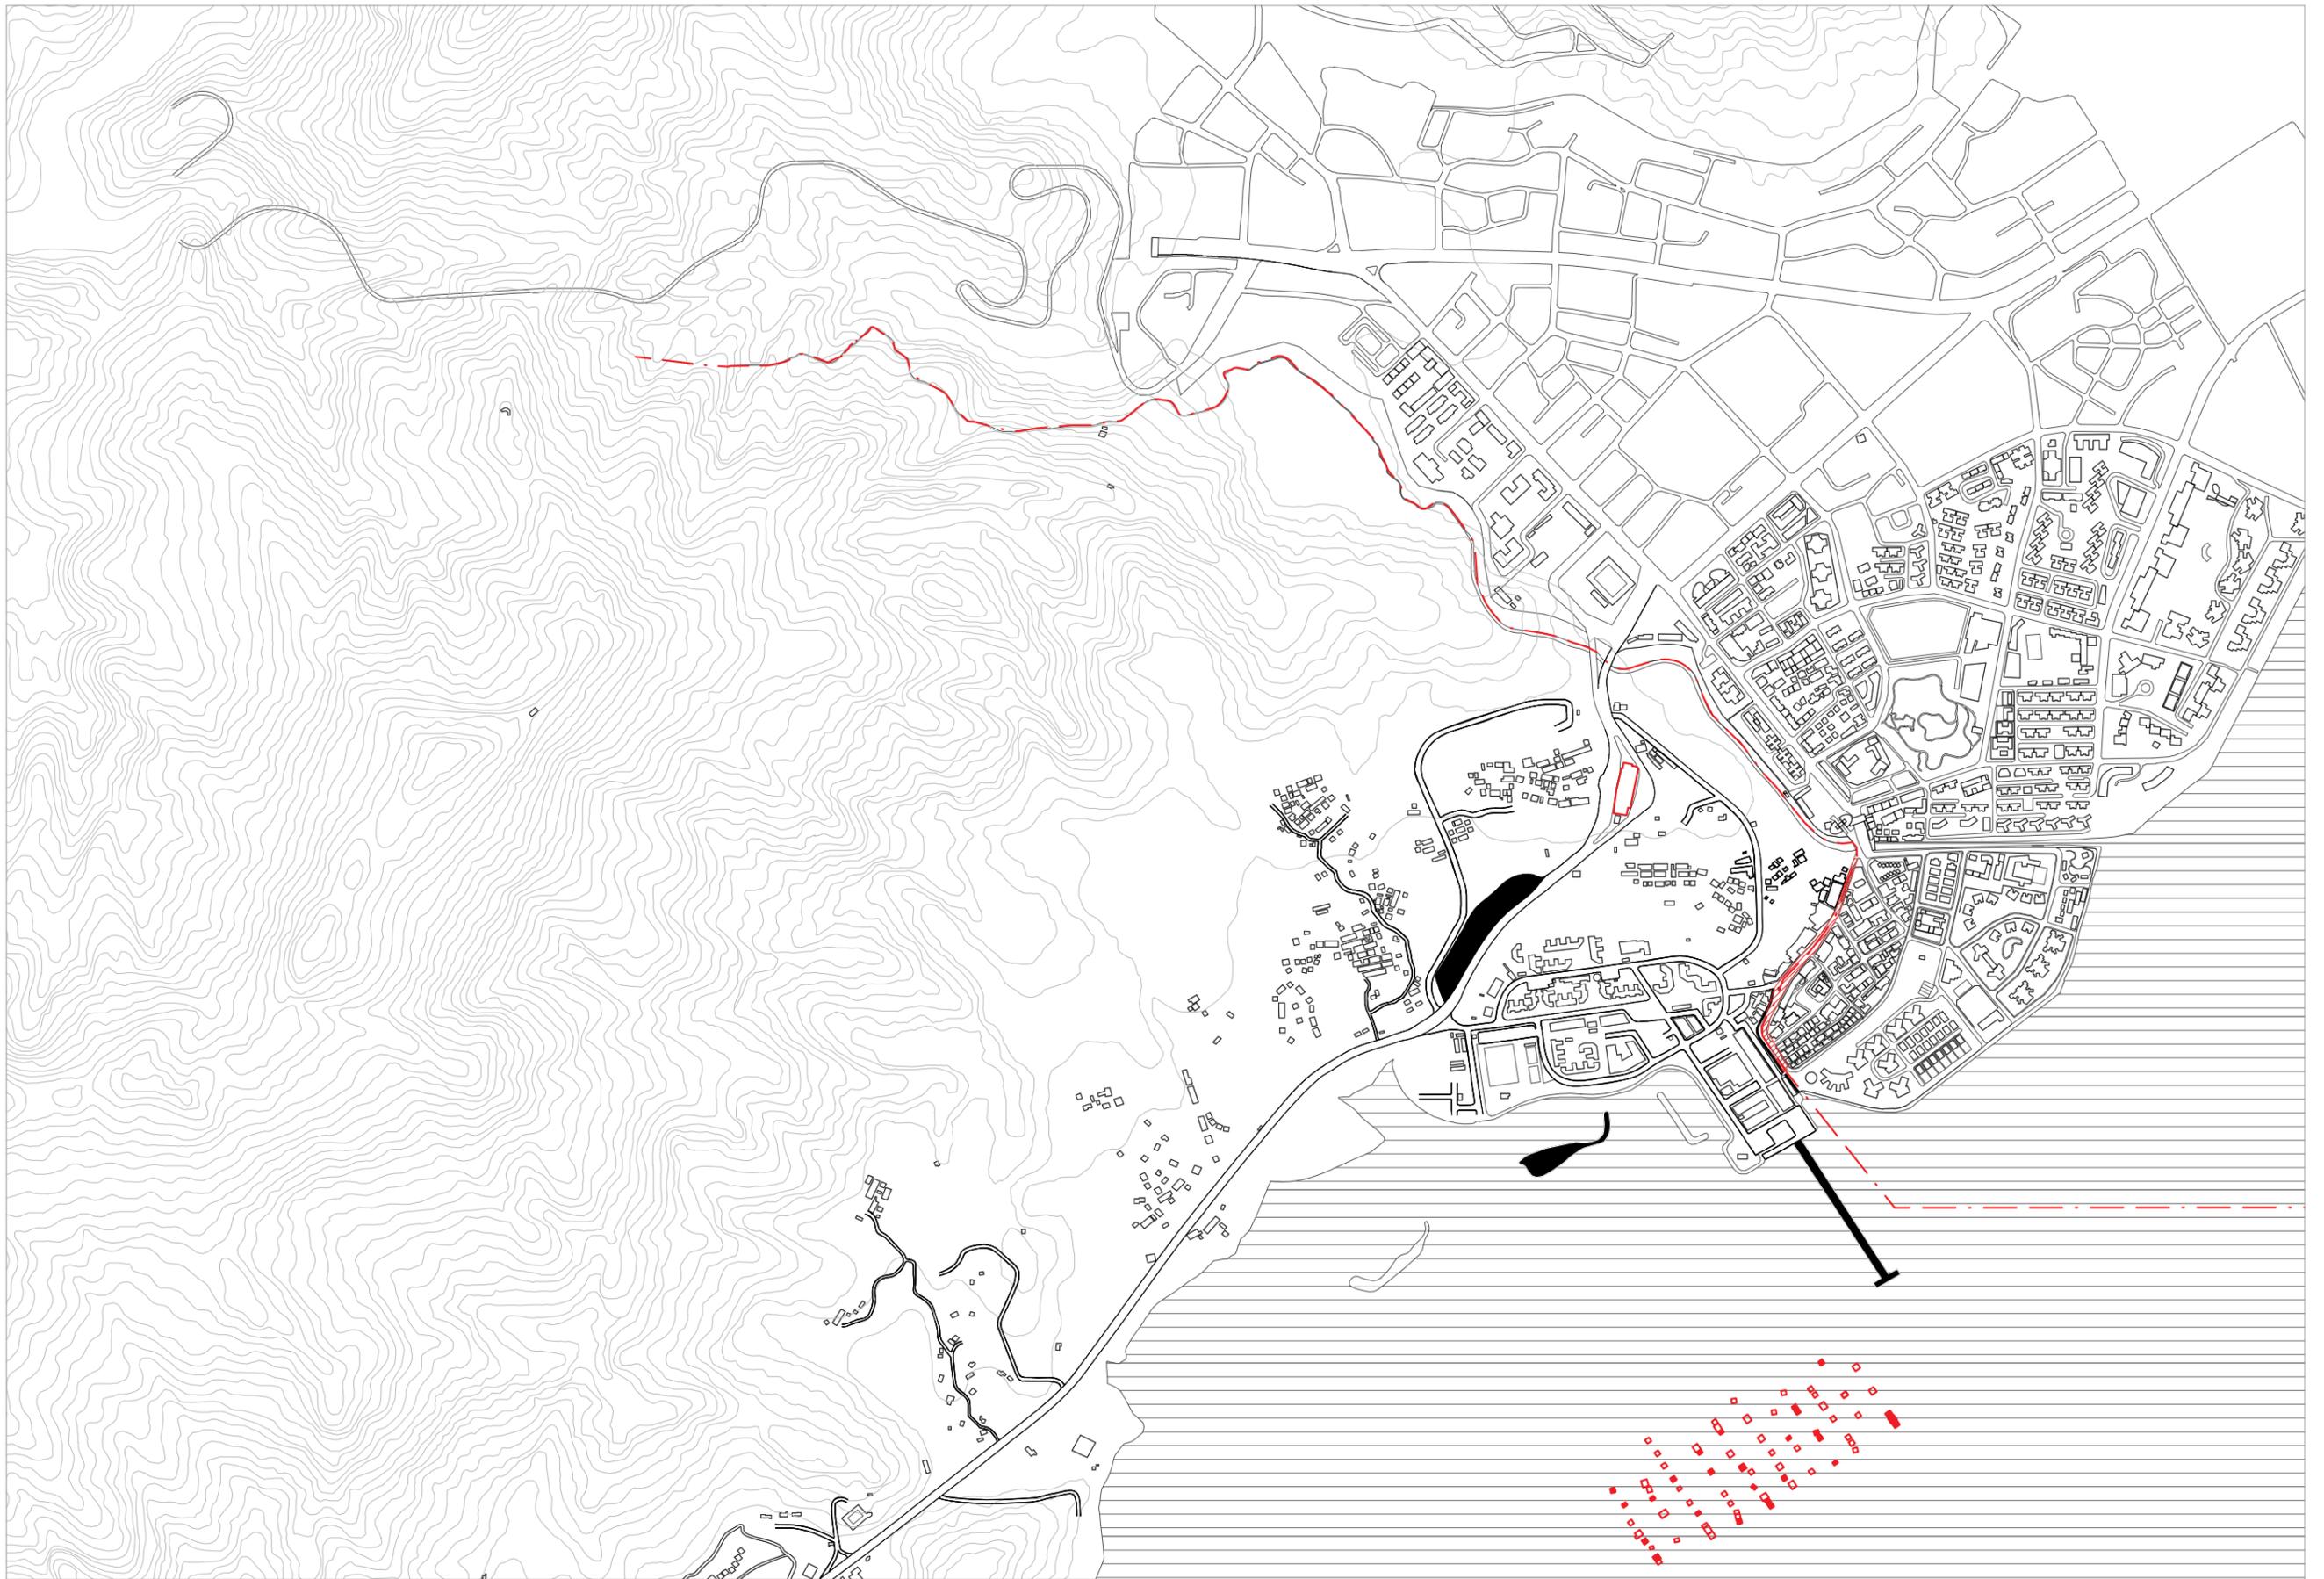

INTERVENTION

Context
Framework
Layout
Landscape

INTERVENTION

Context
Framework
Layout
Landscape




Intervention Site
1:15000










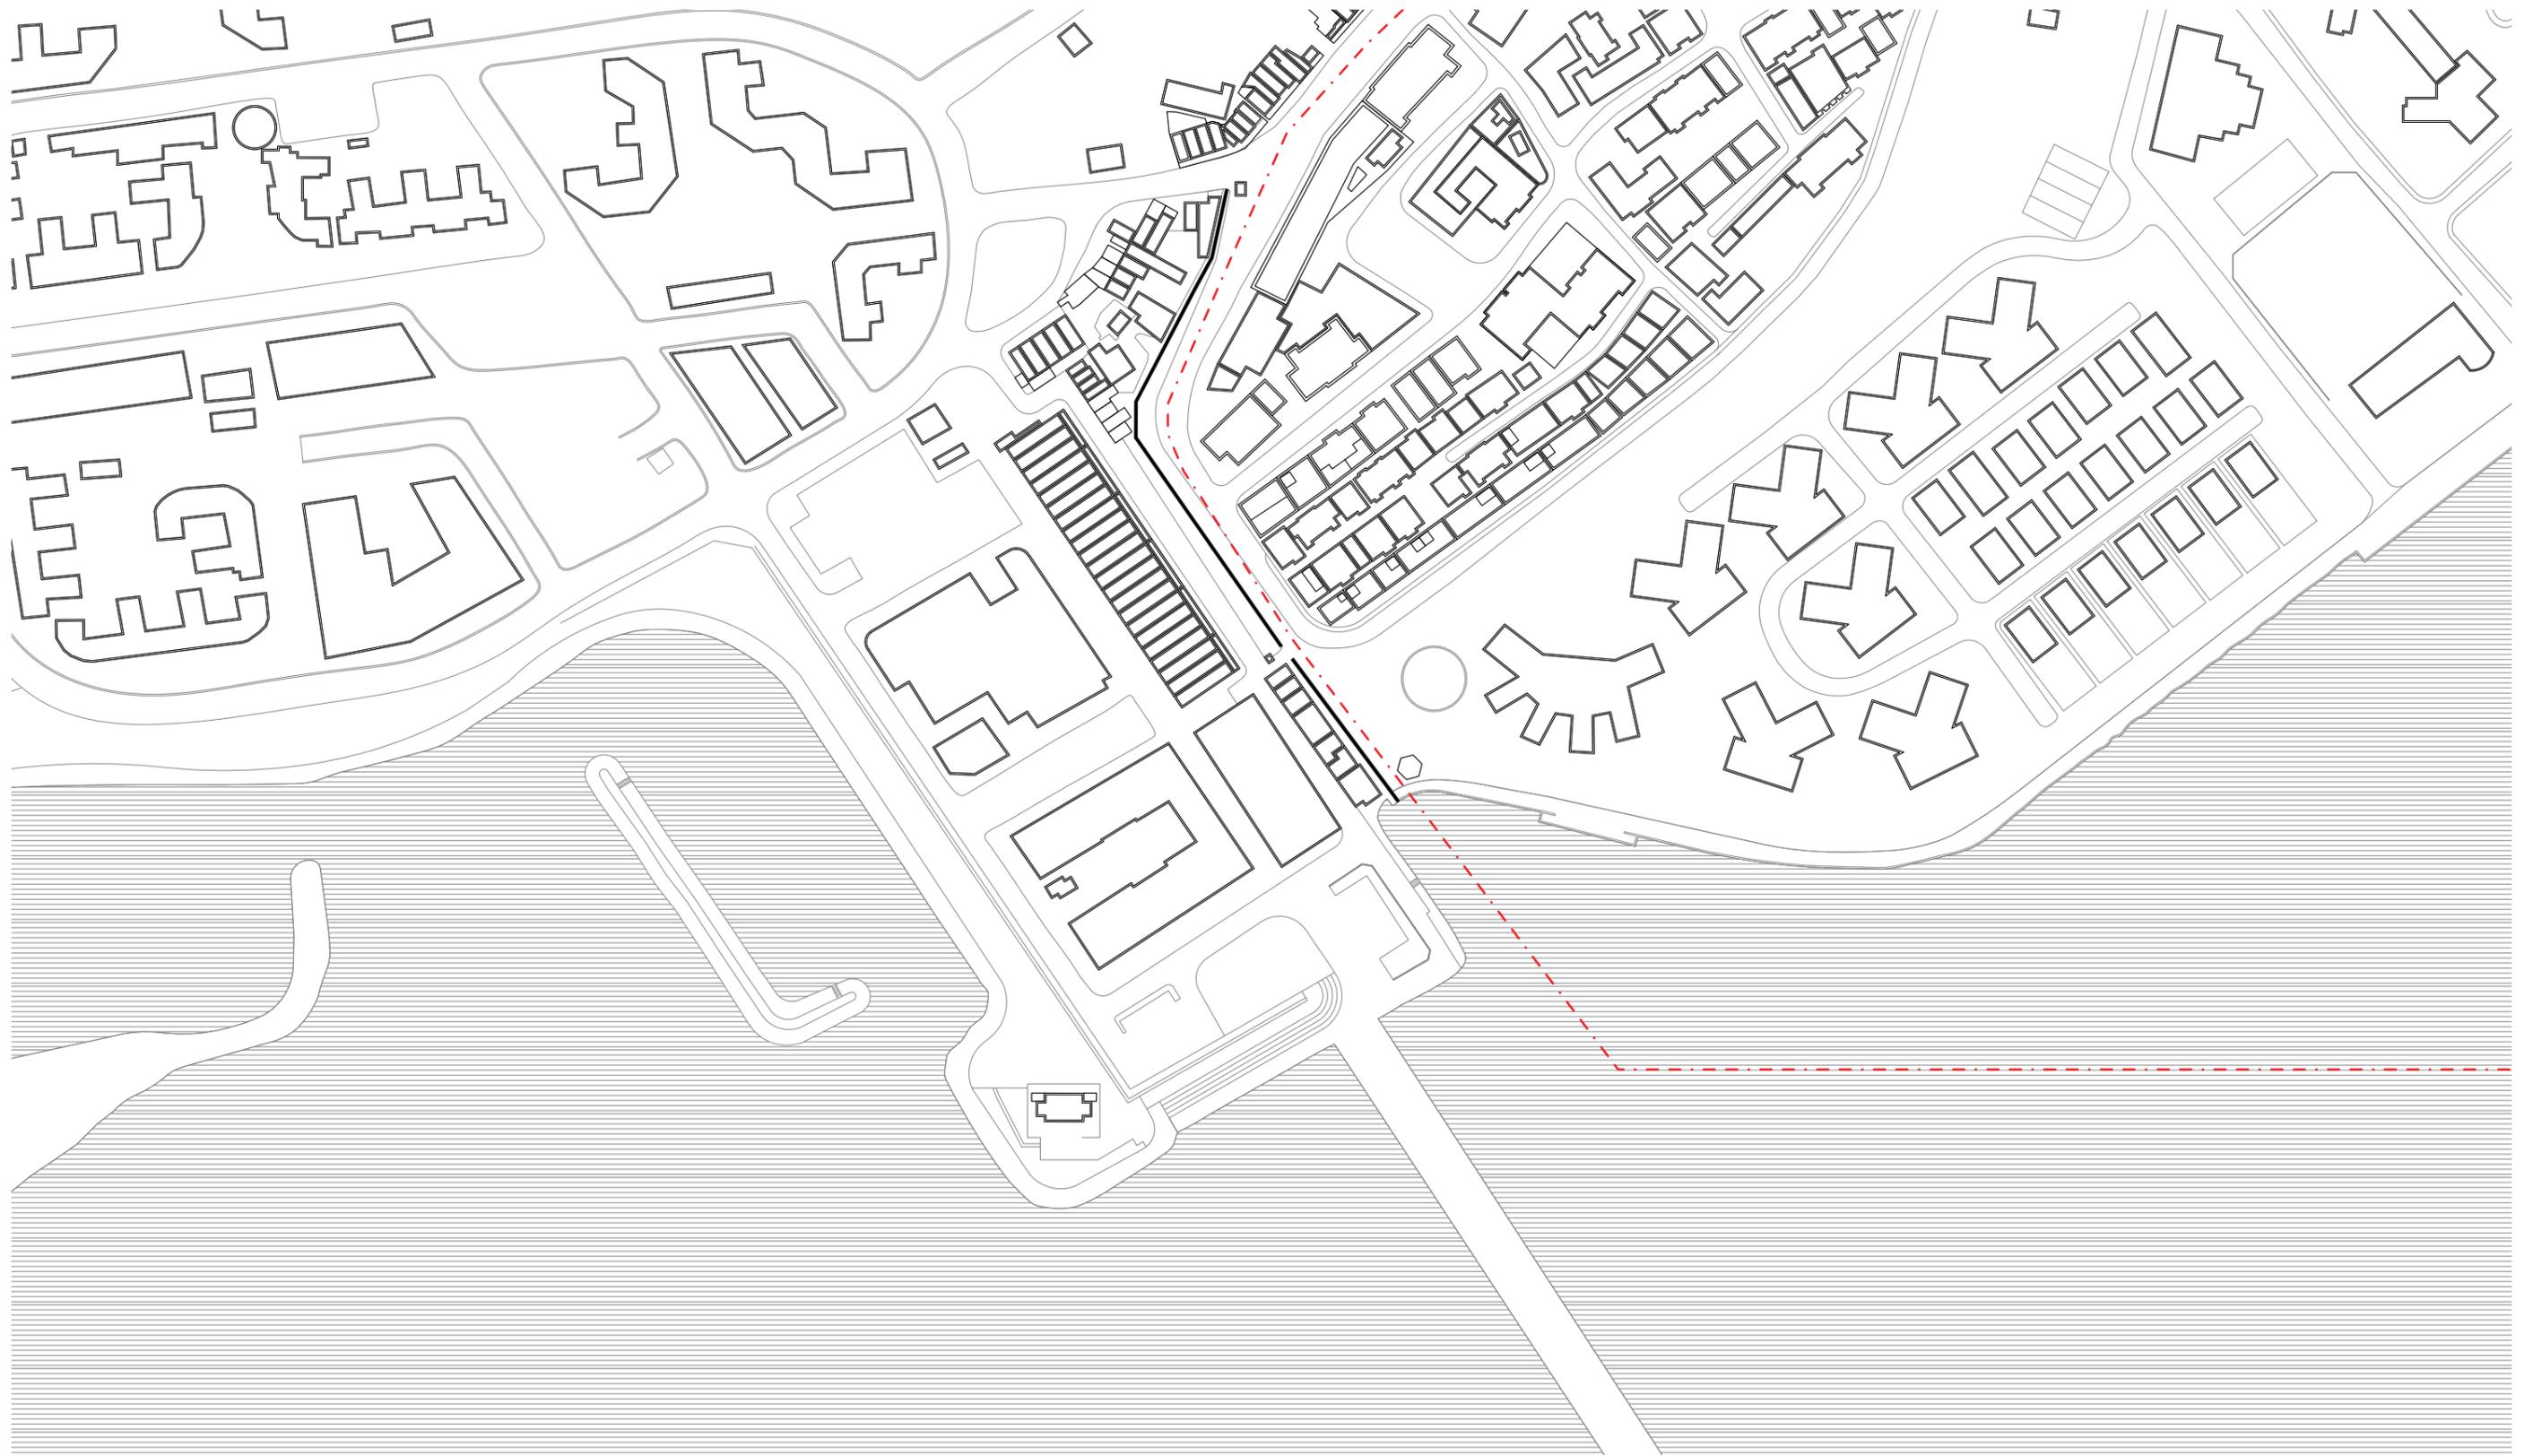


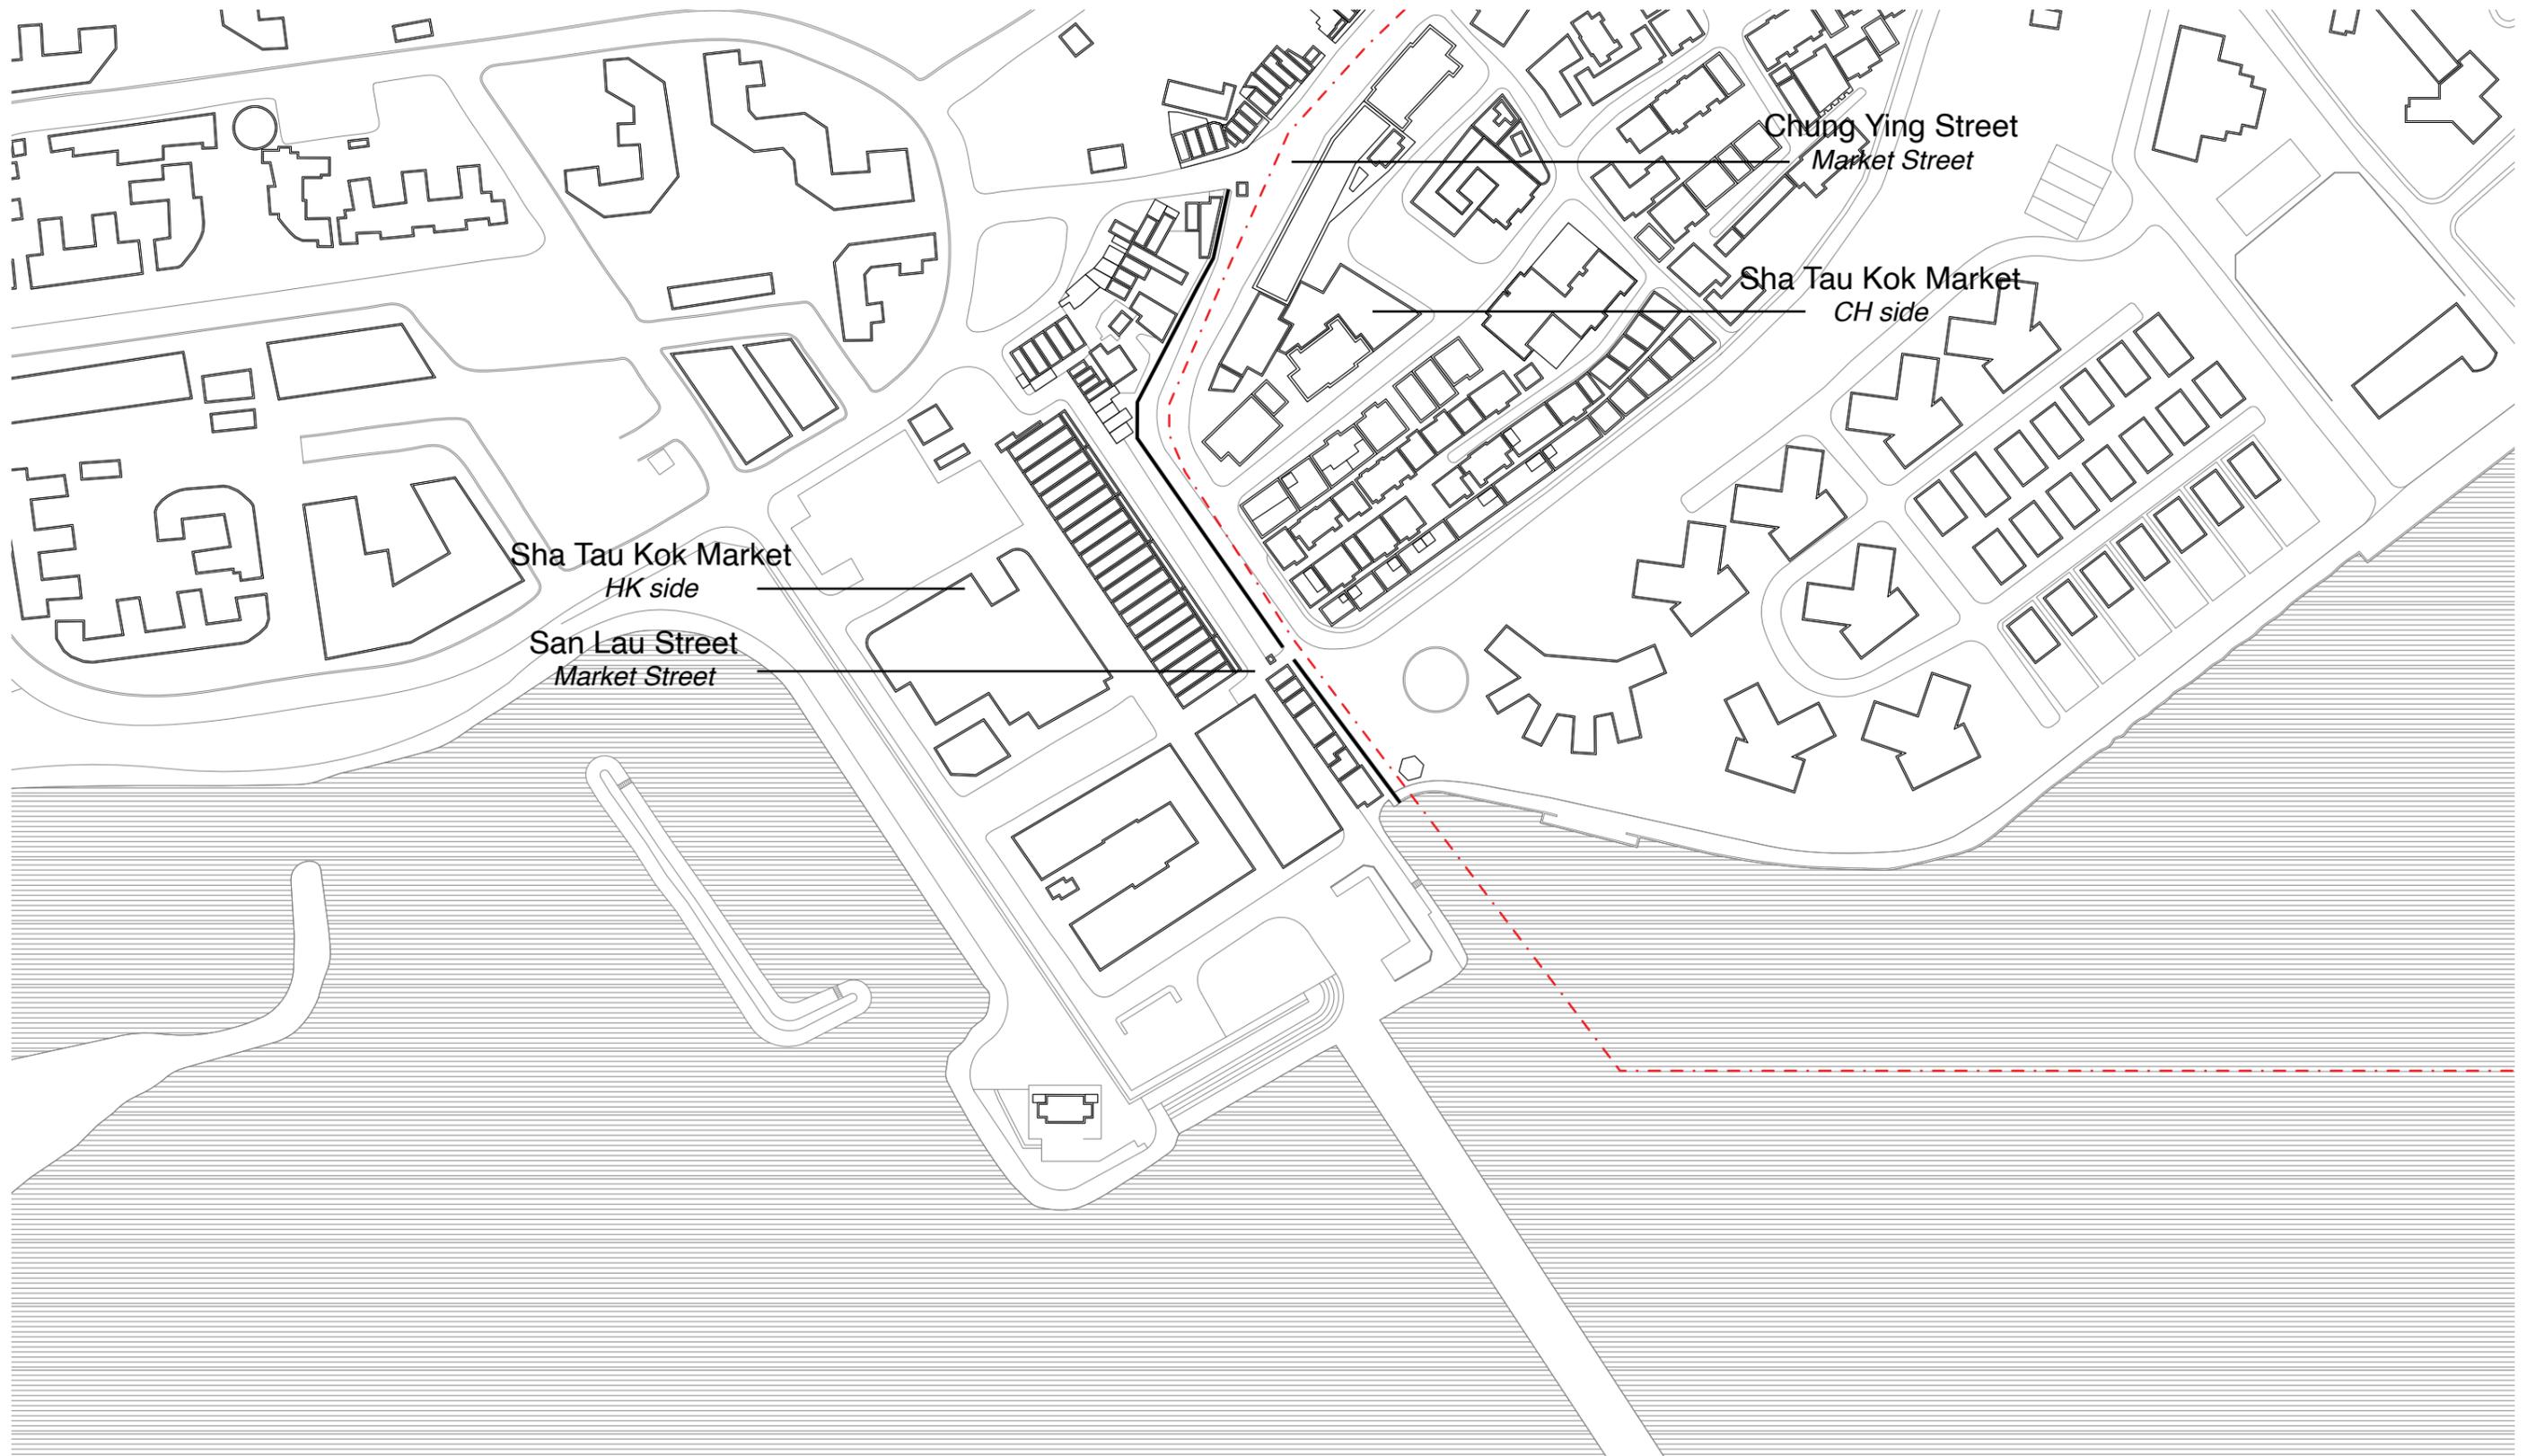




End of Market Street
End of Seaside Boulevard


End of Market Street
End of Seaside Boulevard

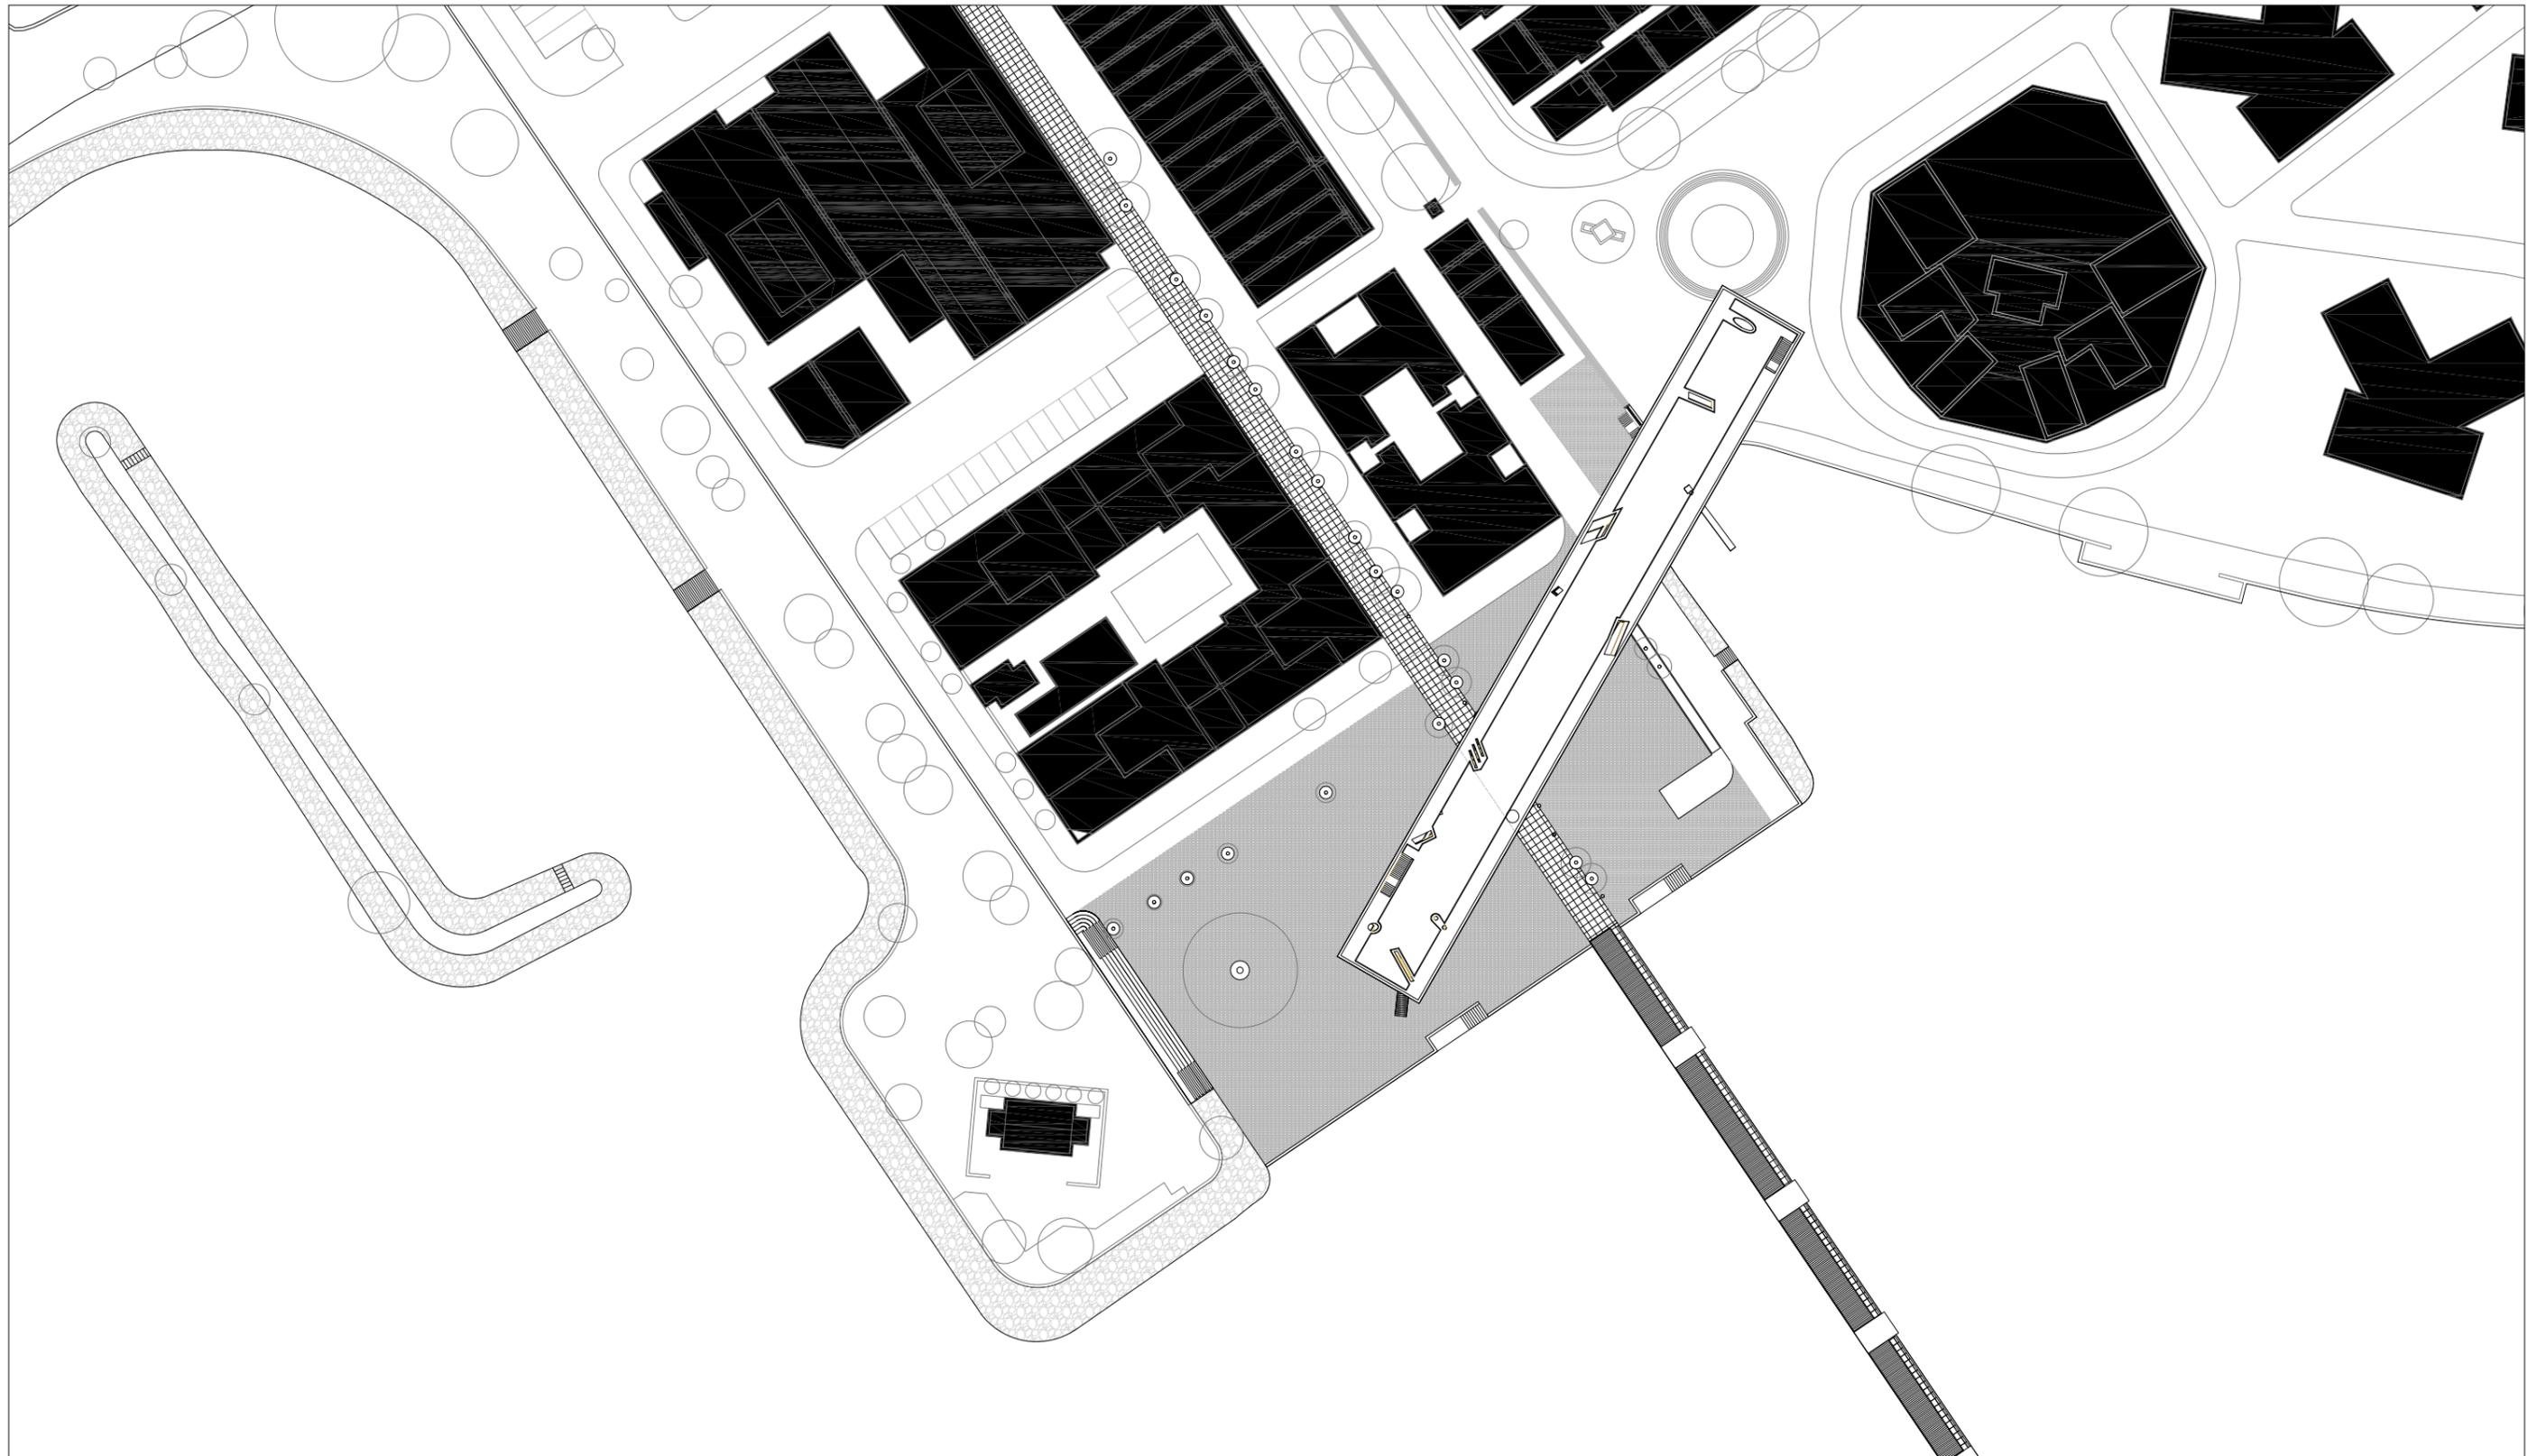


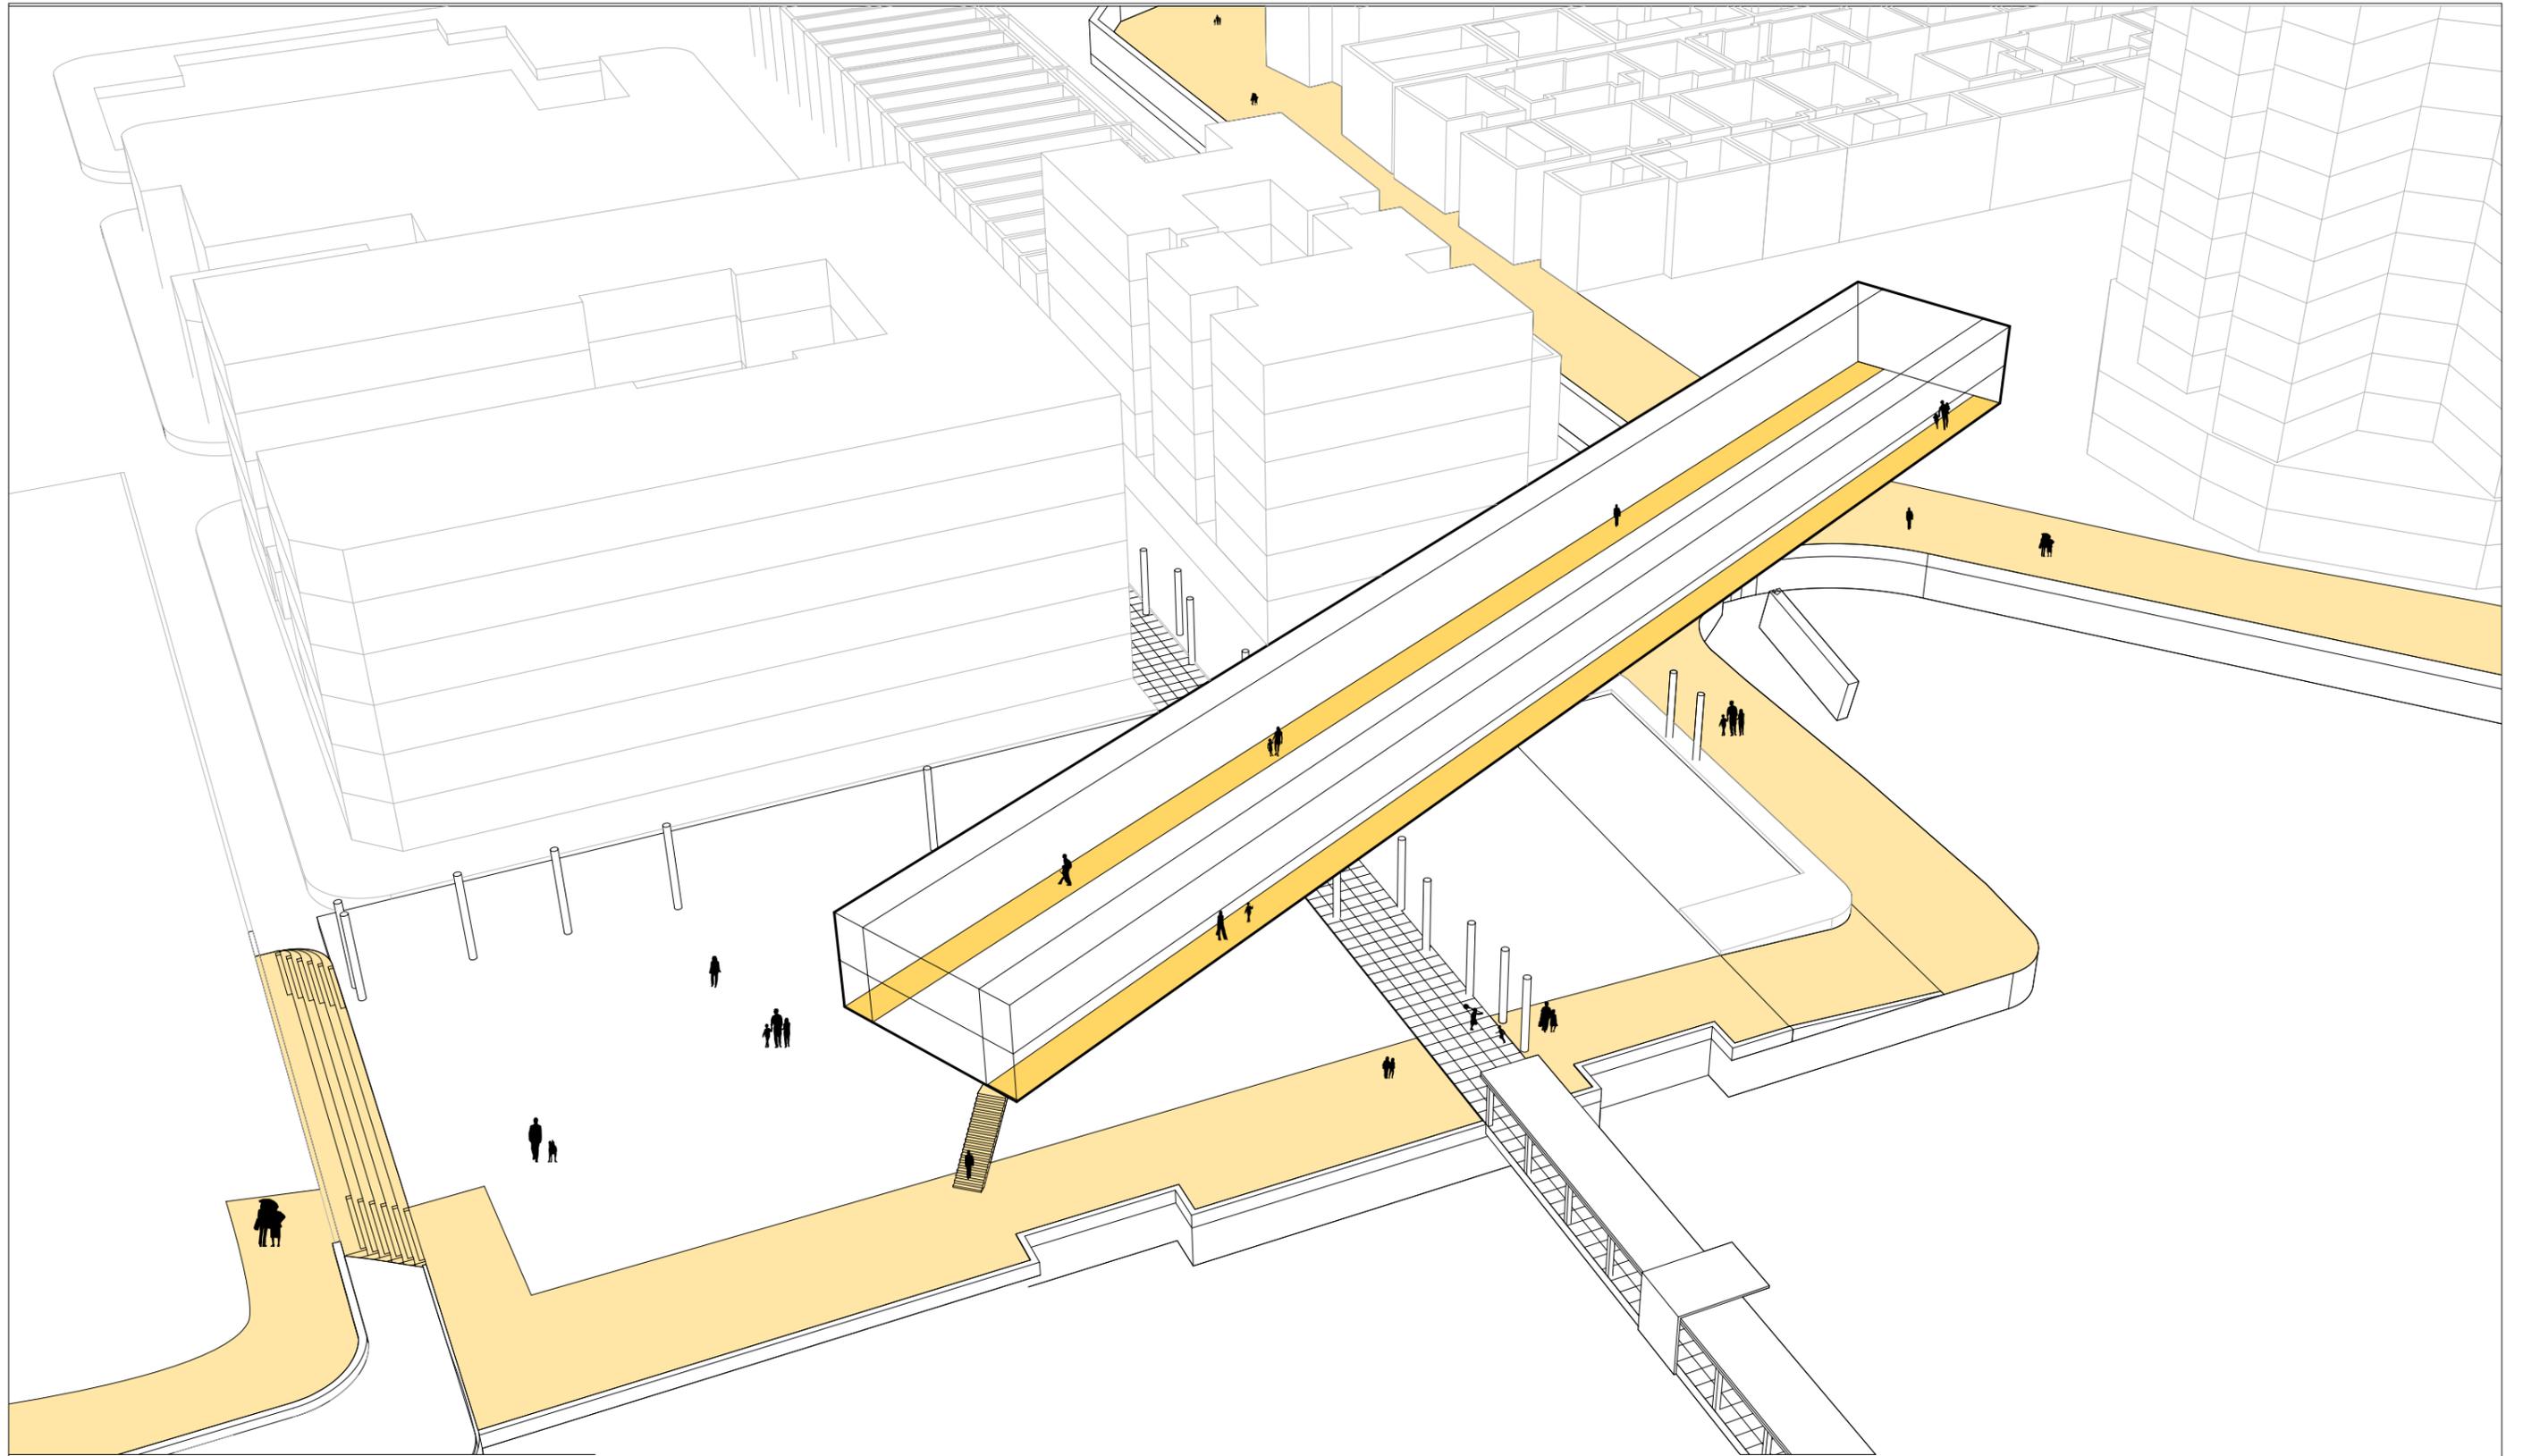


INTERVENTION


Context
Framework
Layout
Landscape

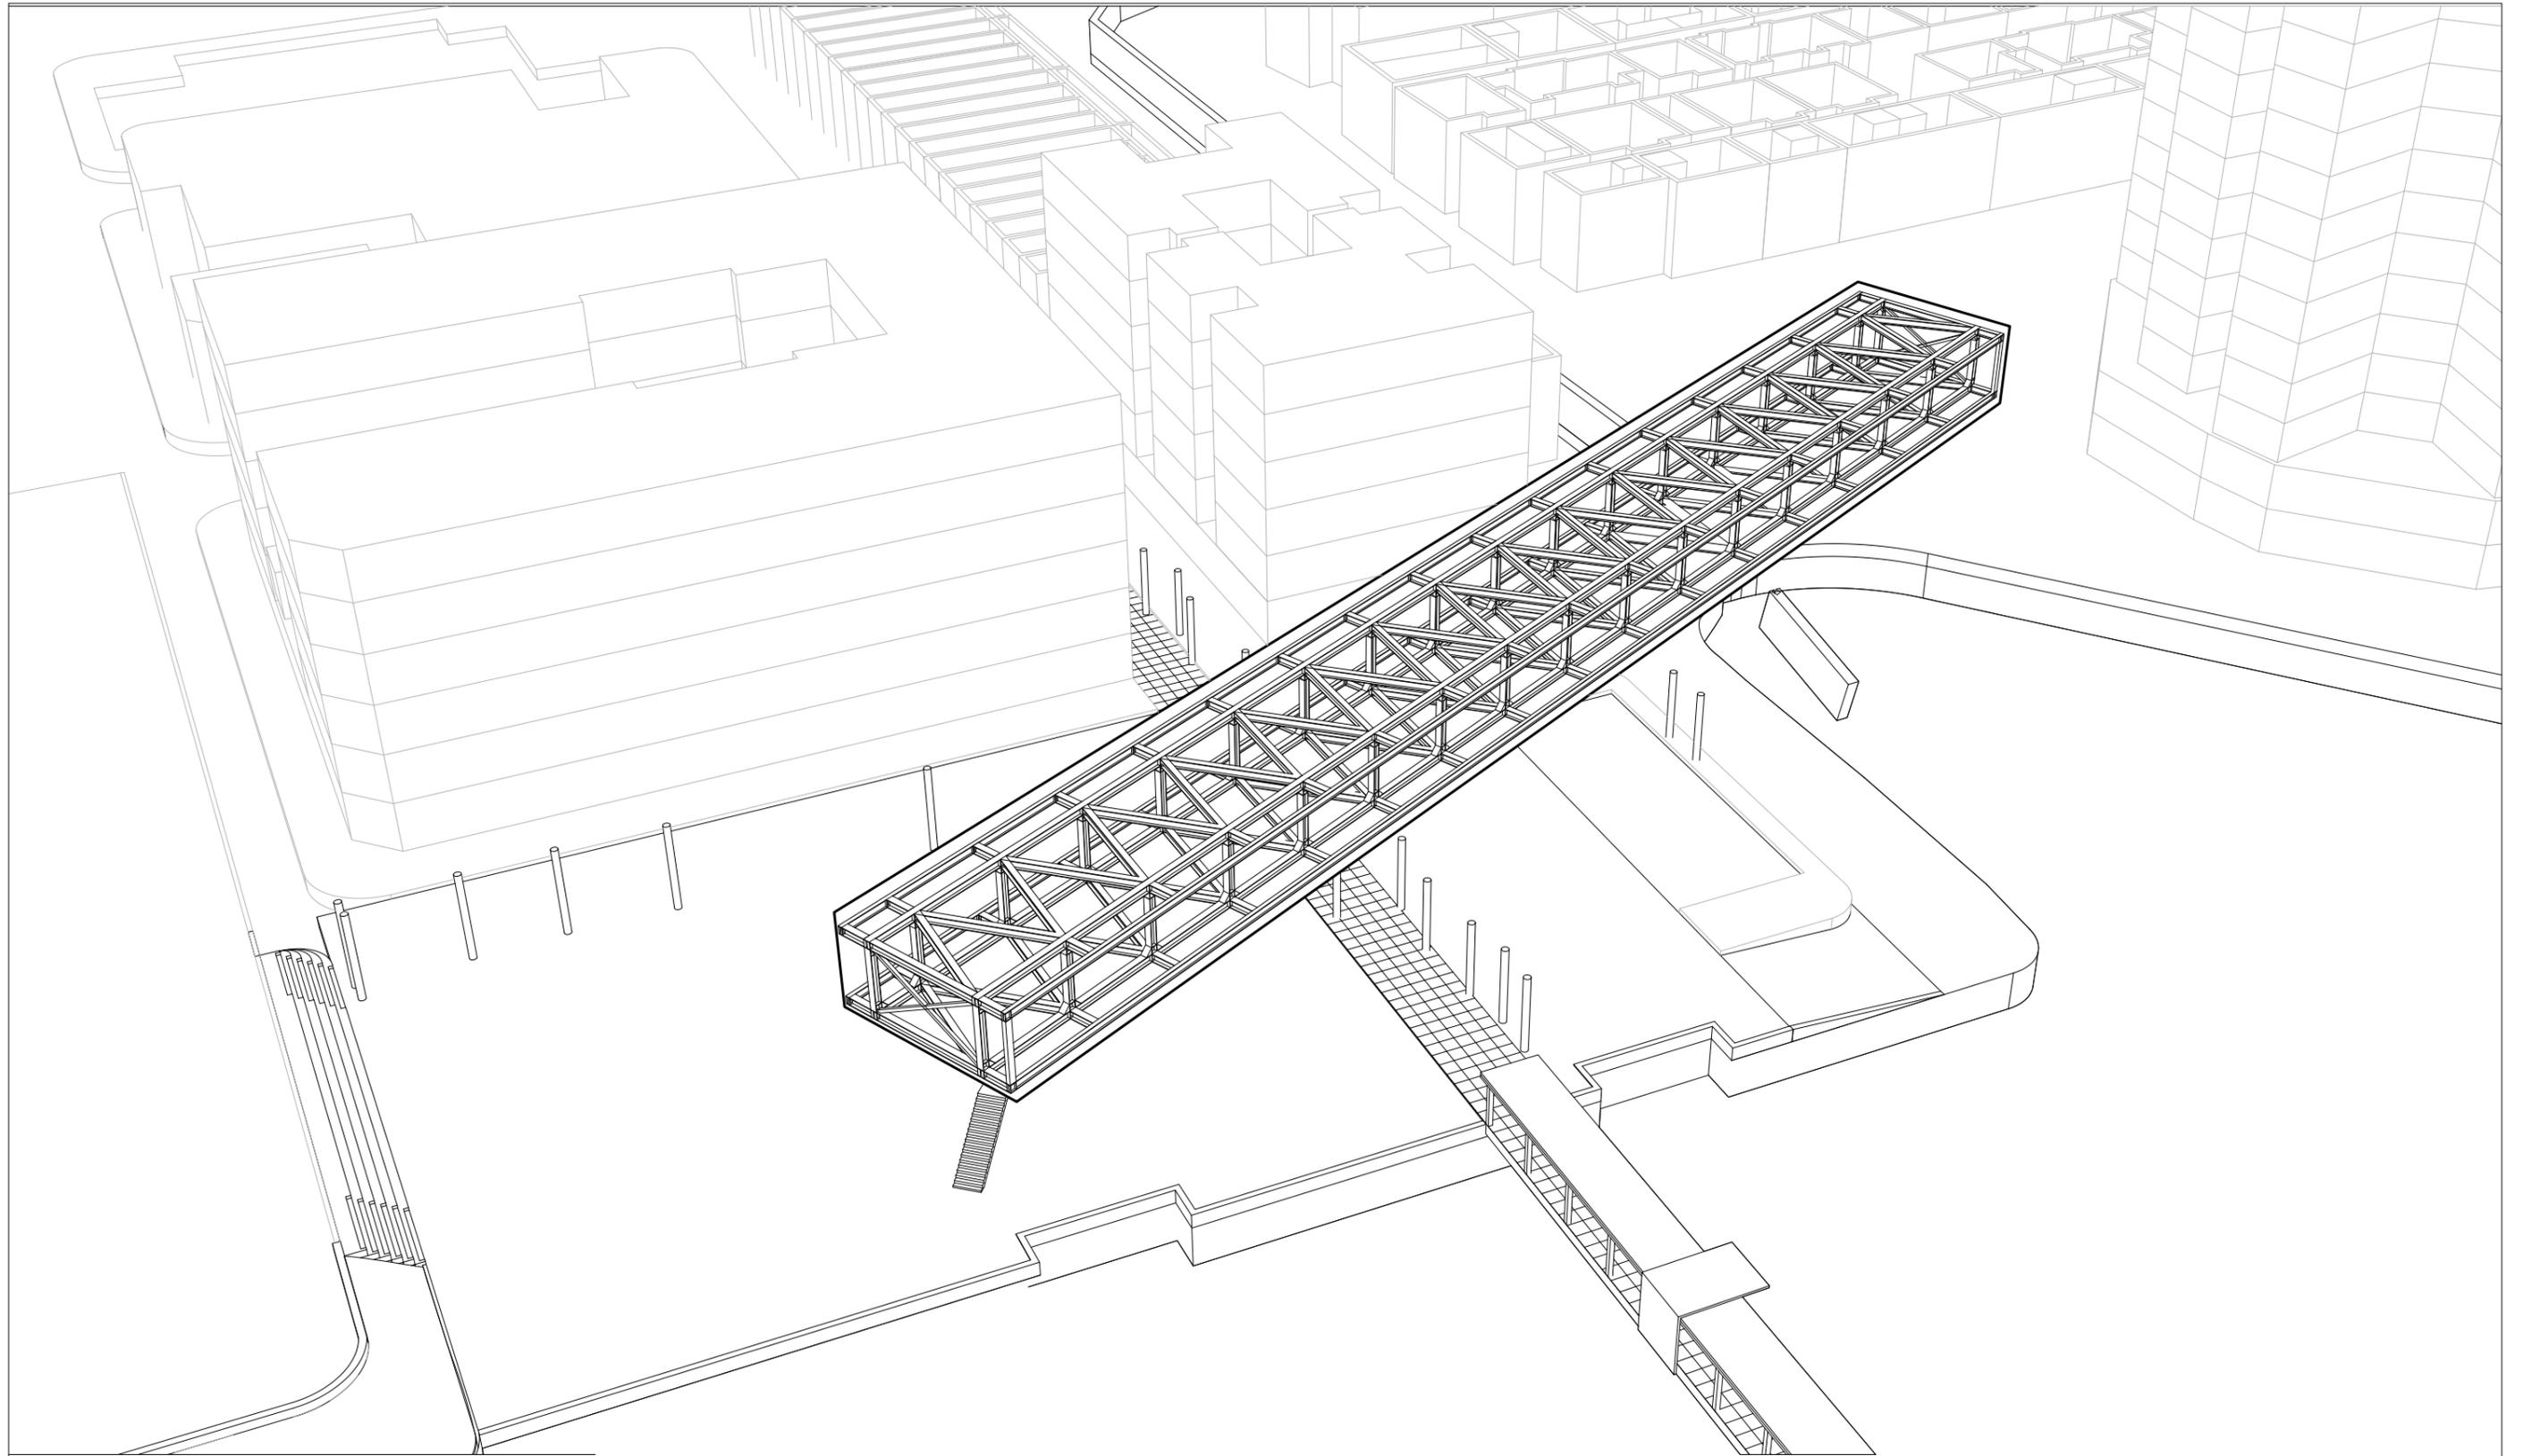


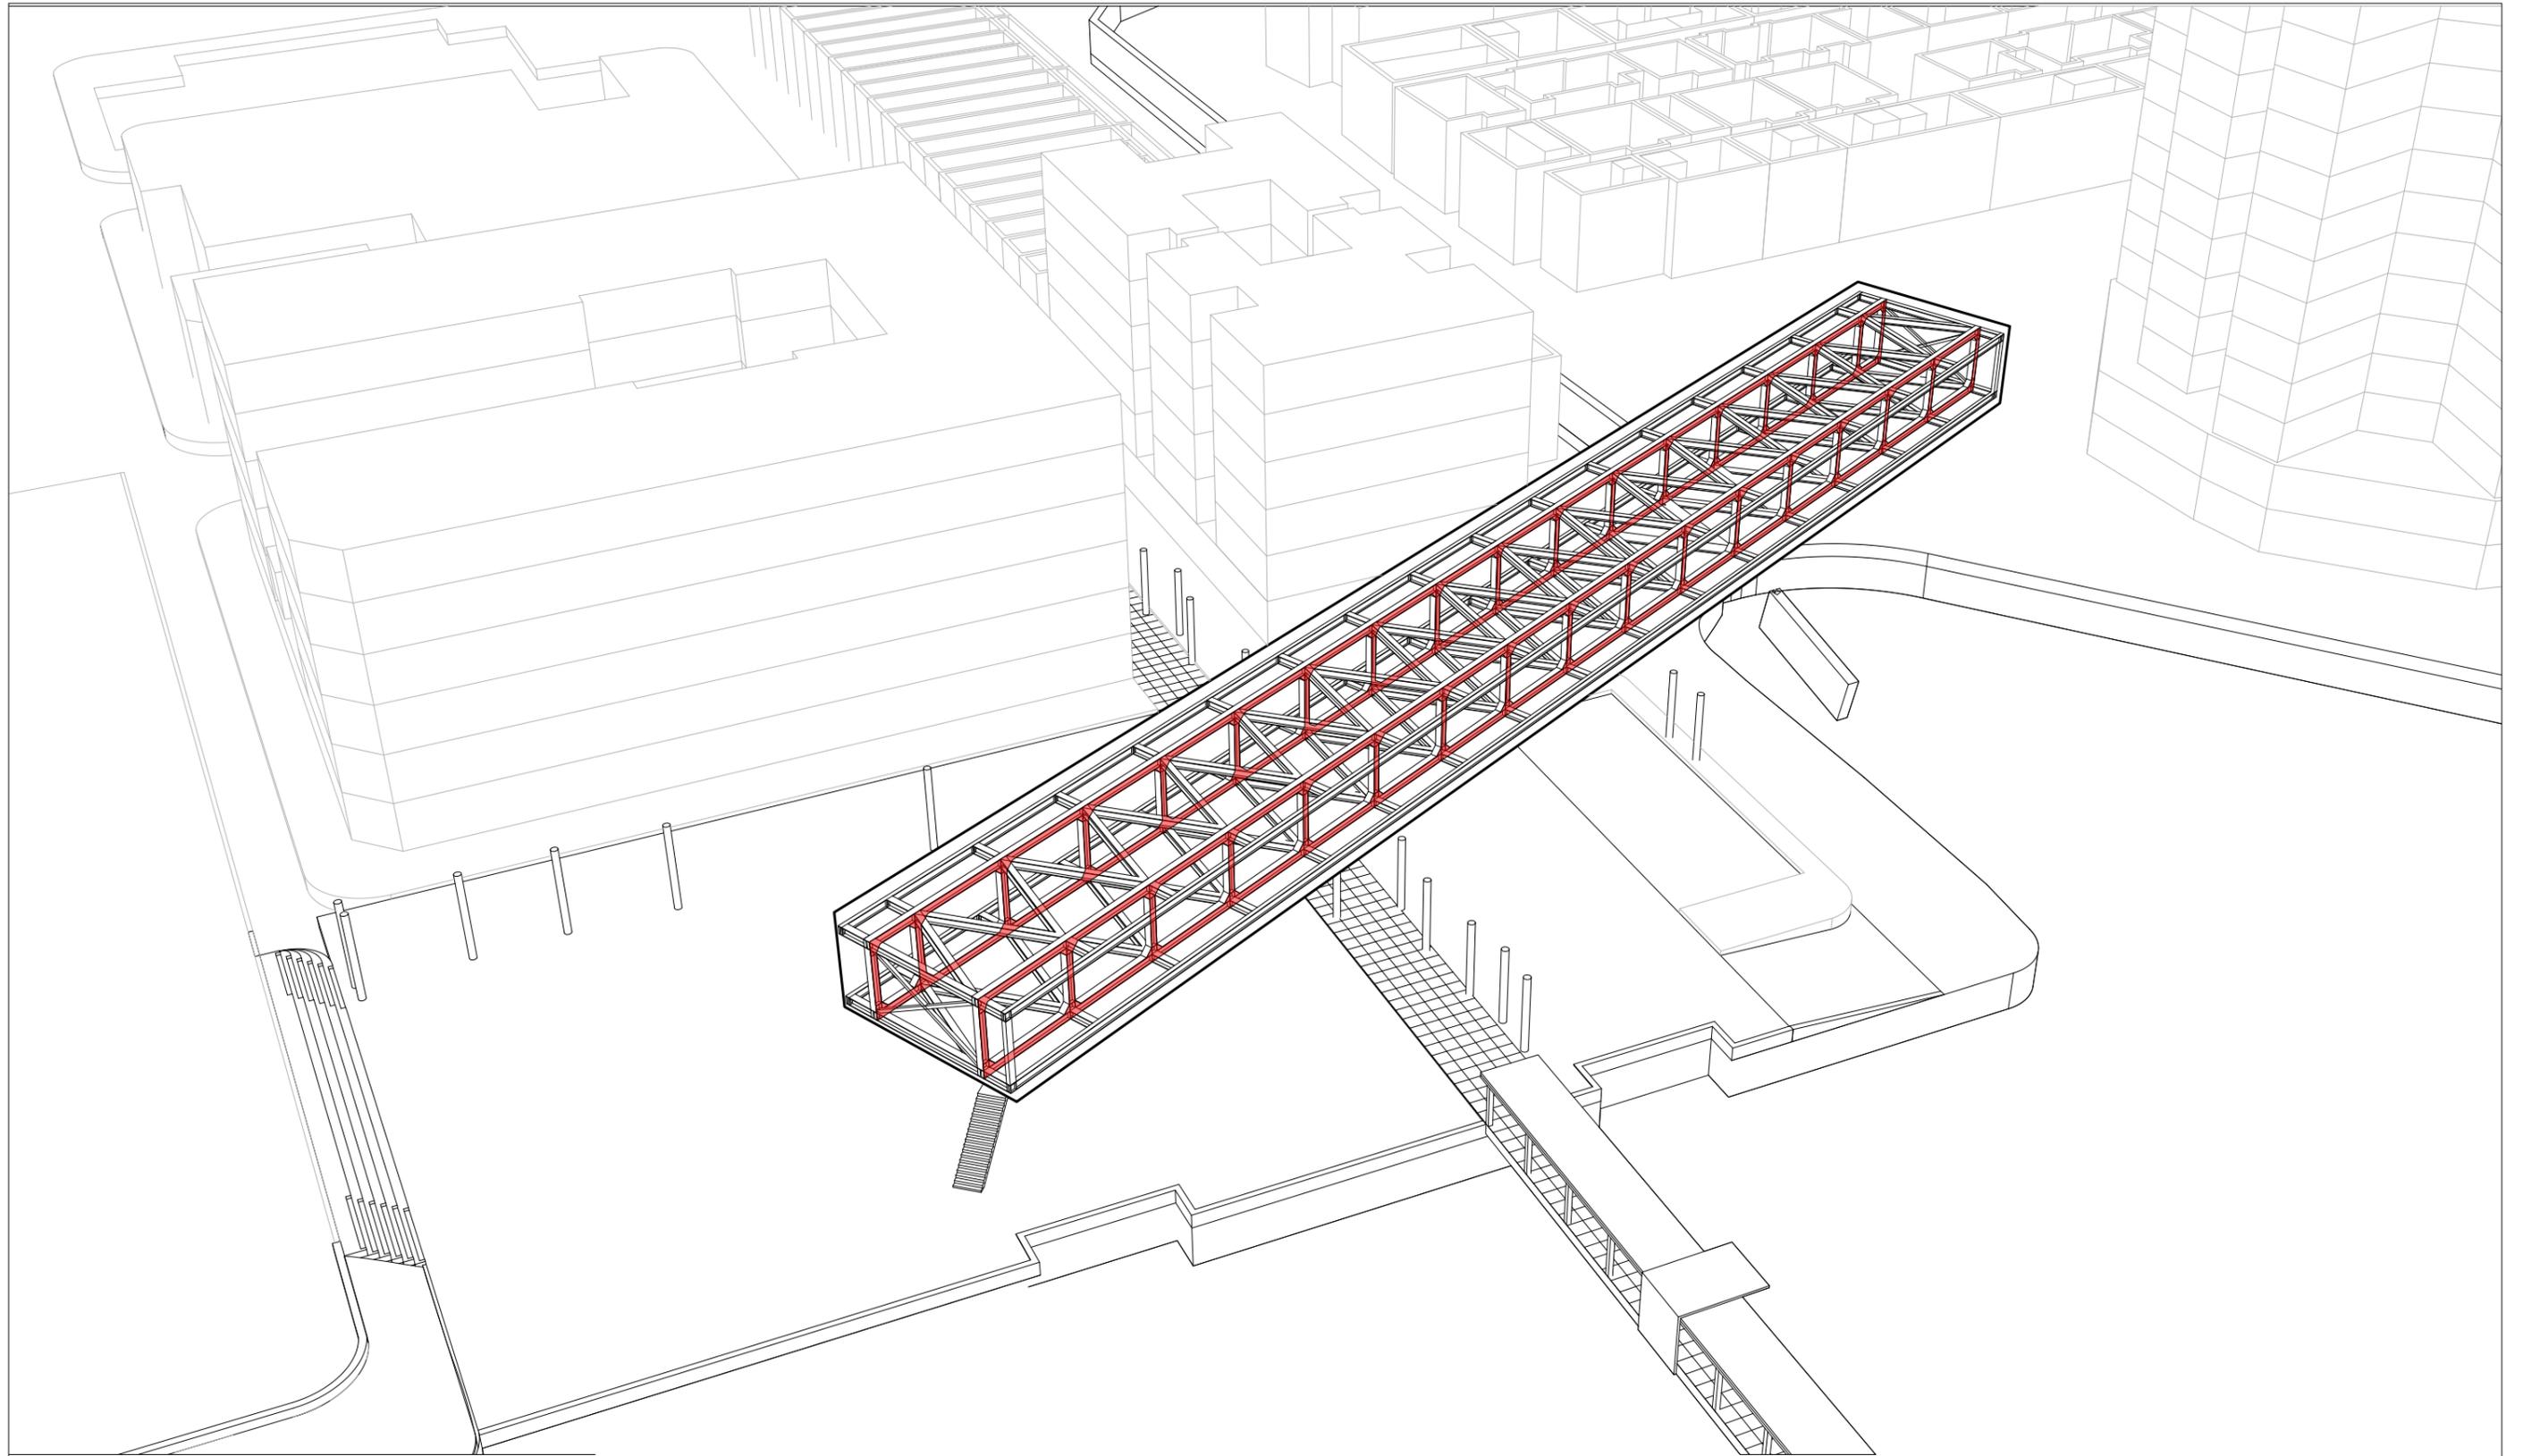


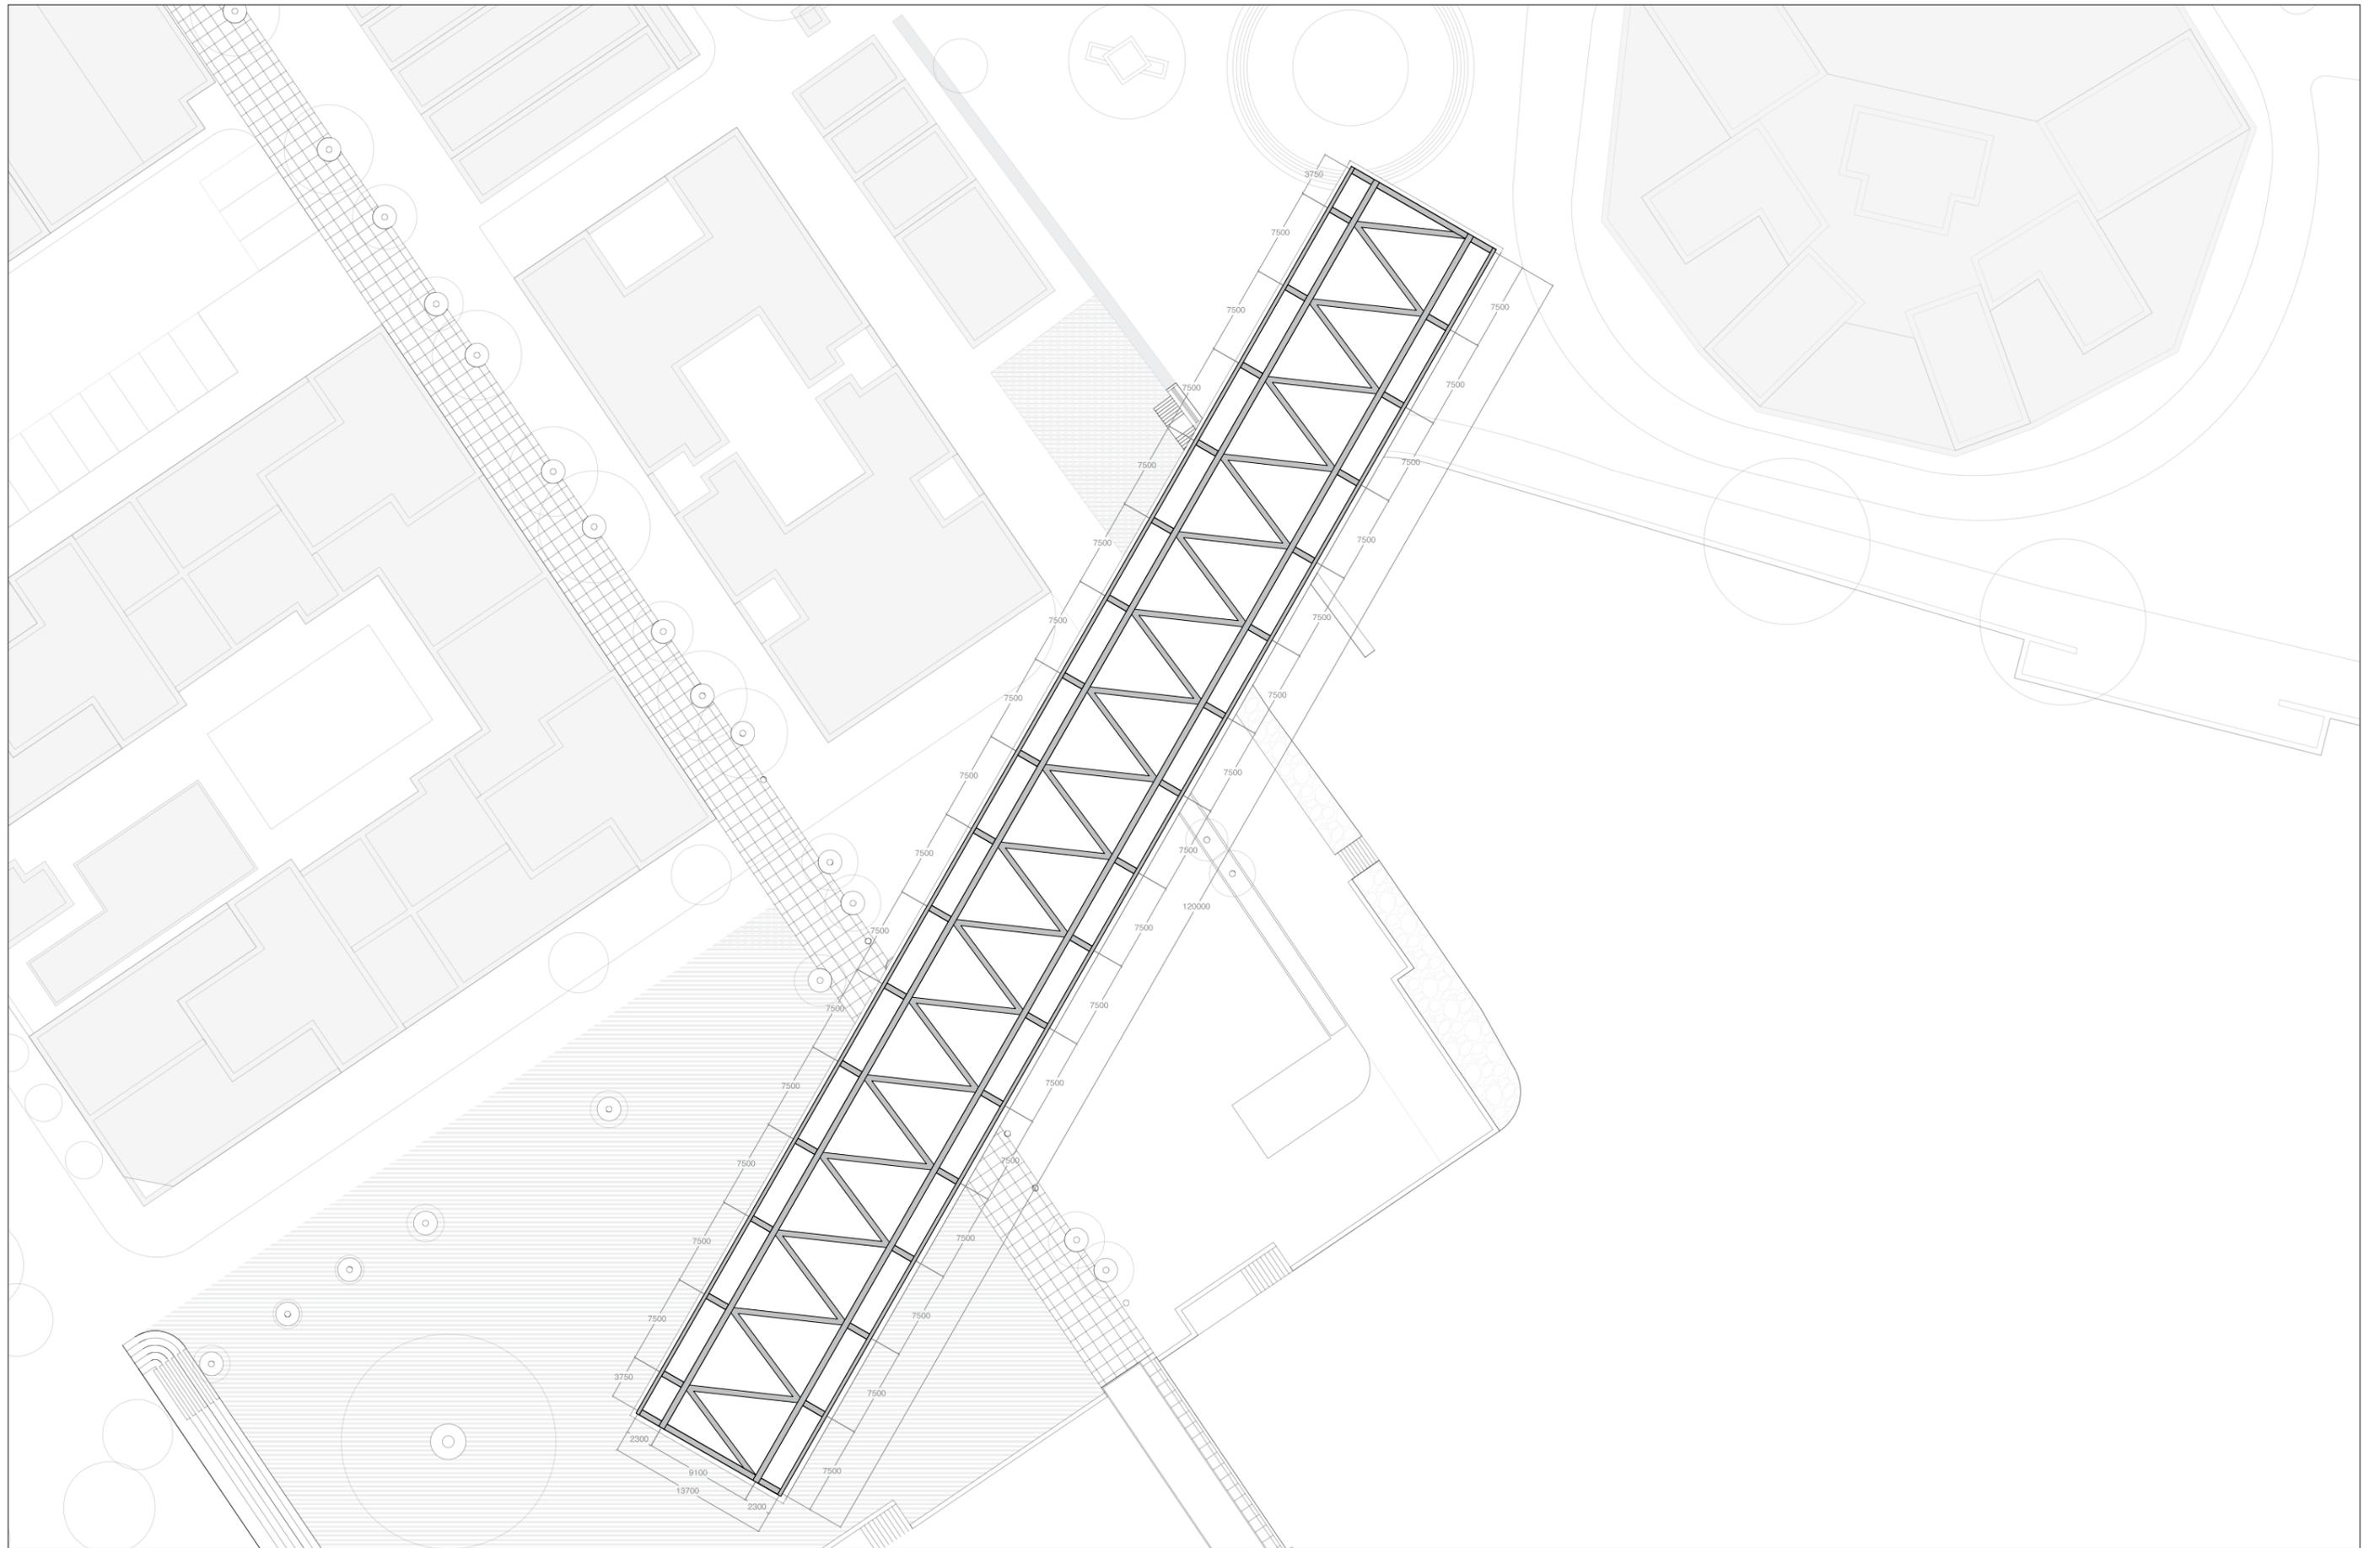

Structure Layout
1:500

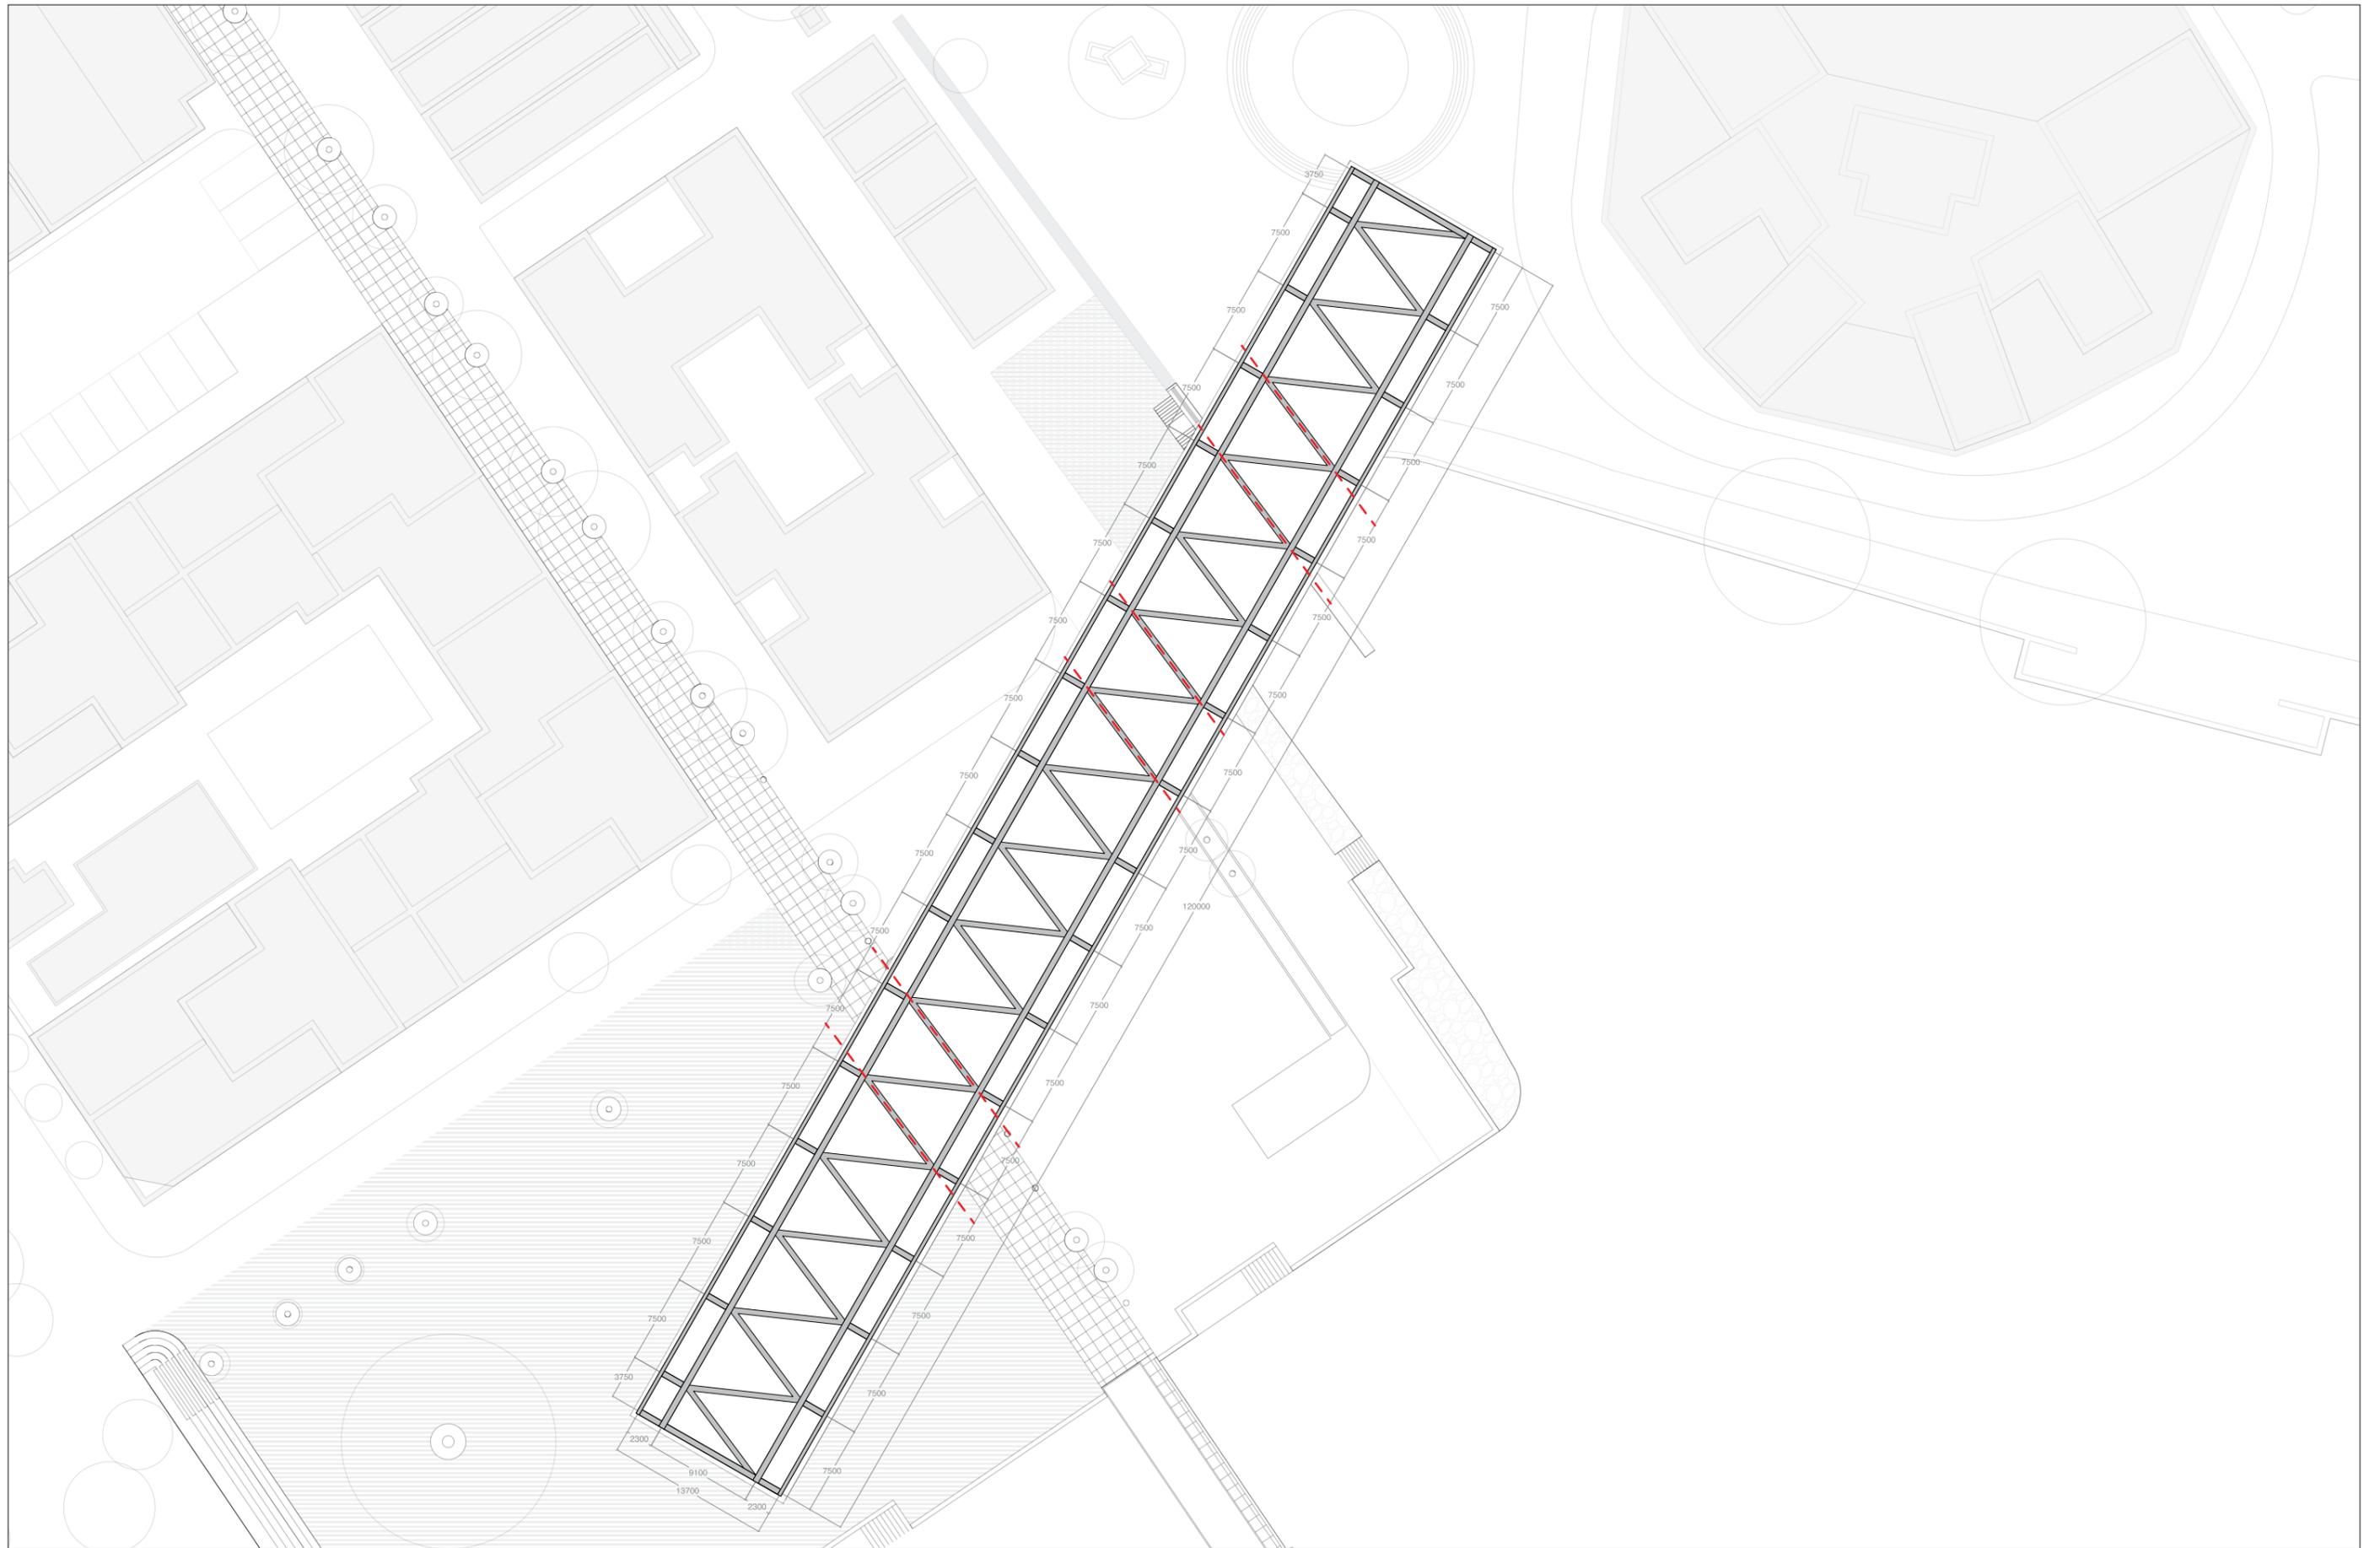


Structure Position
1:500

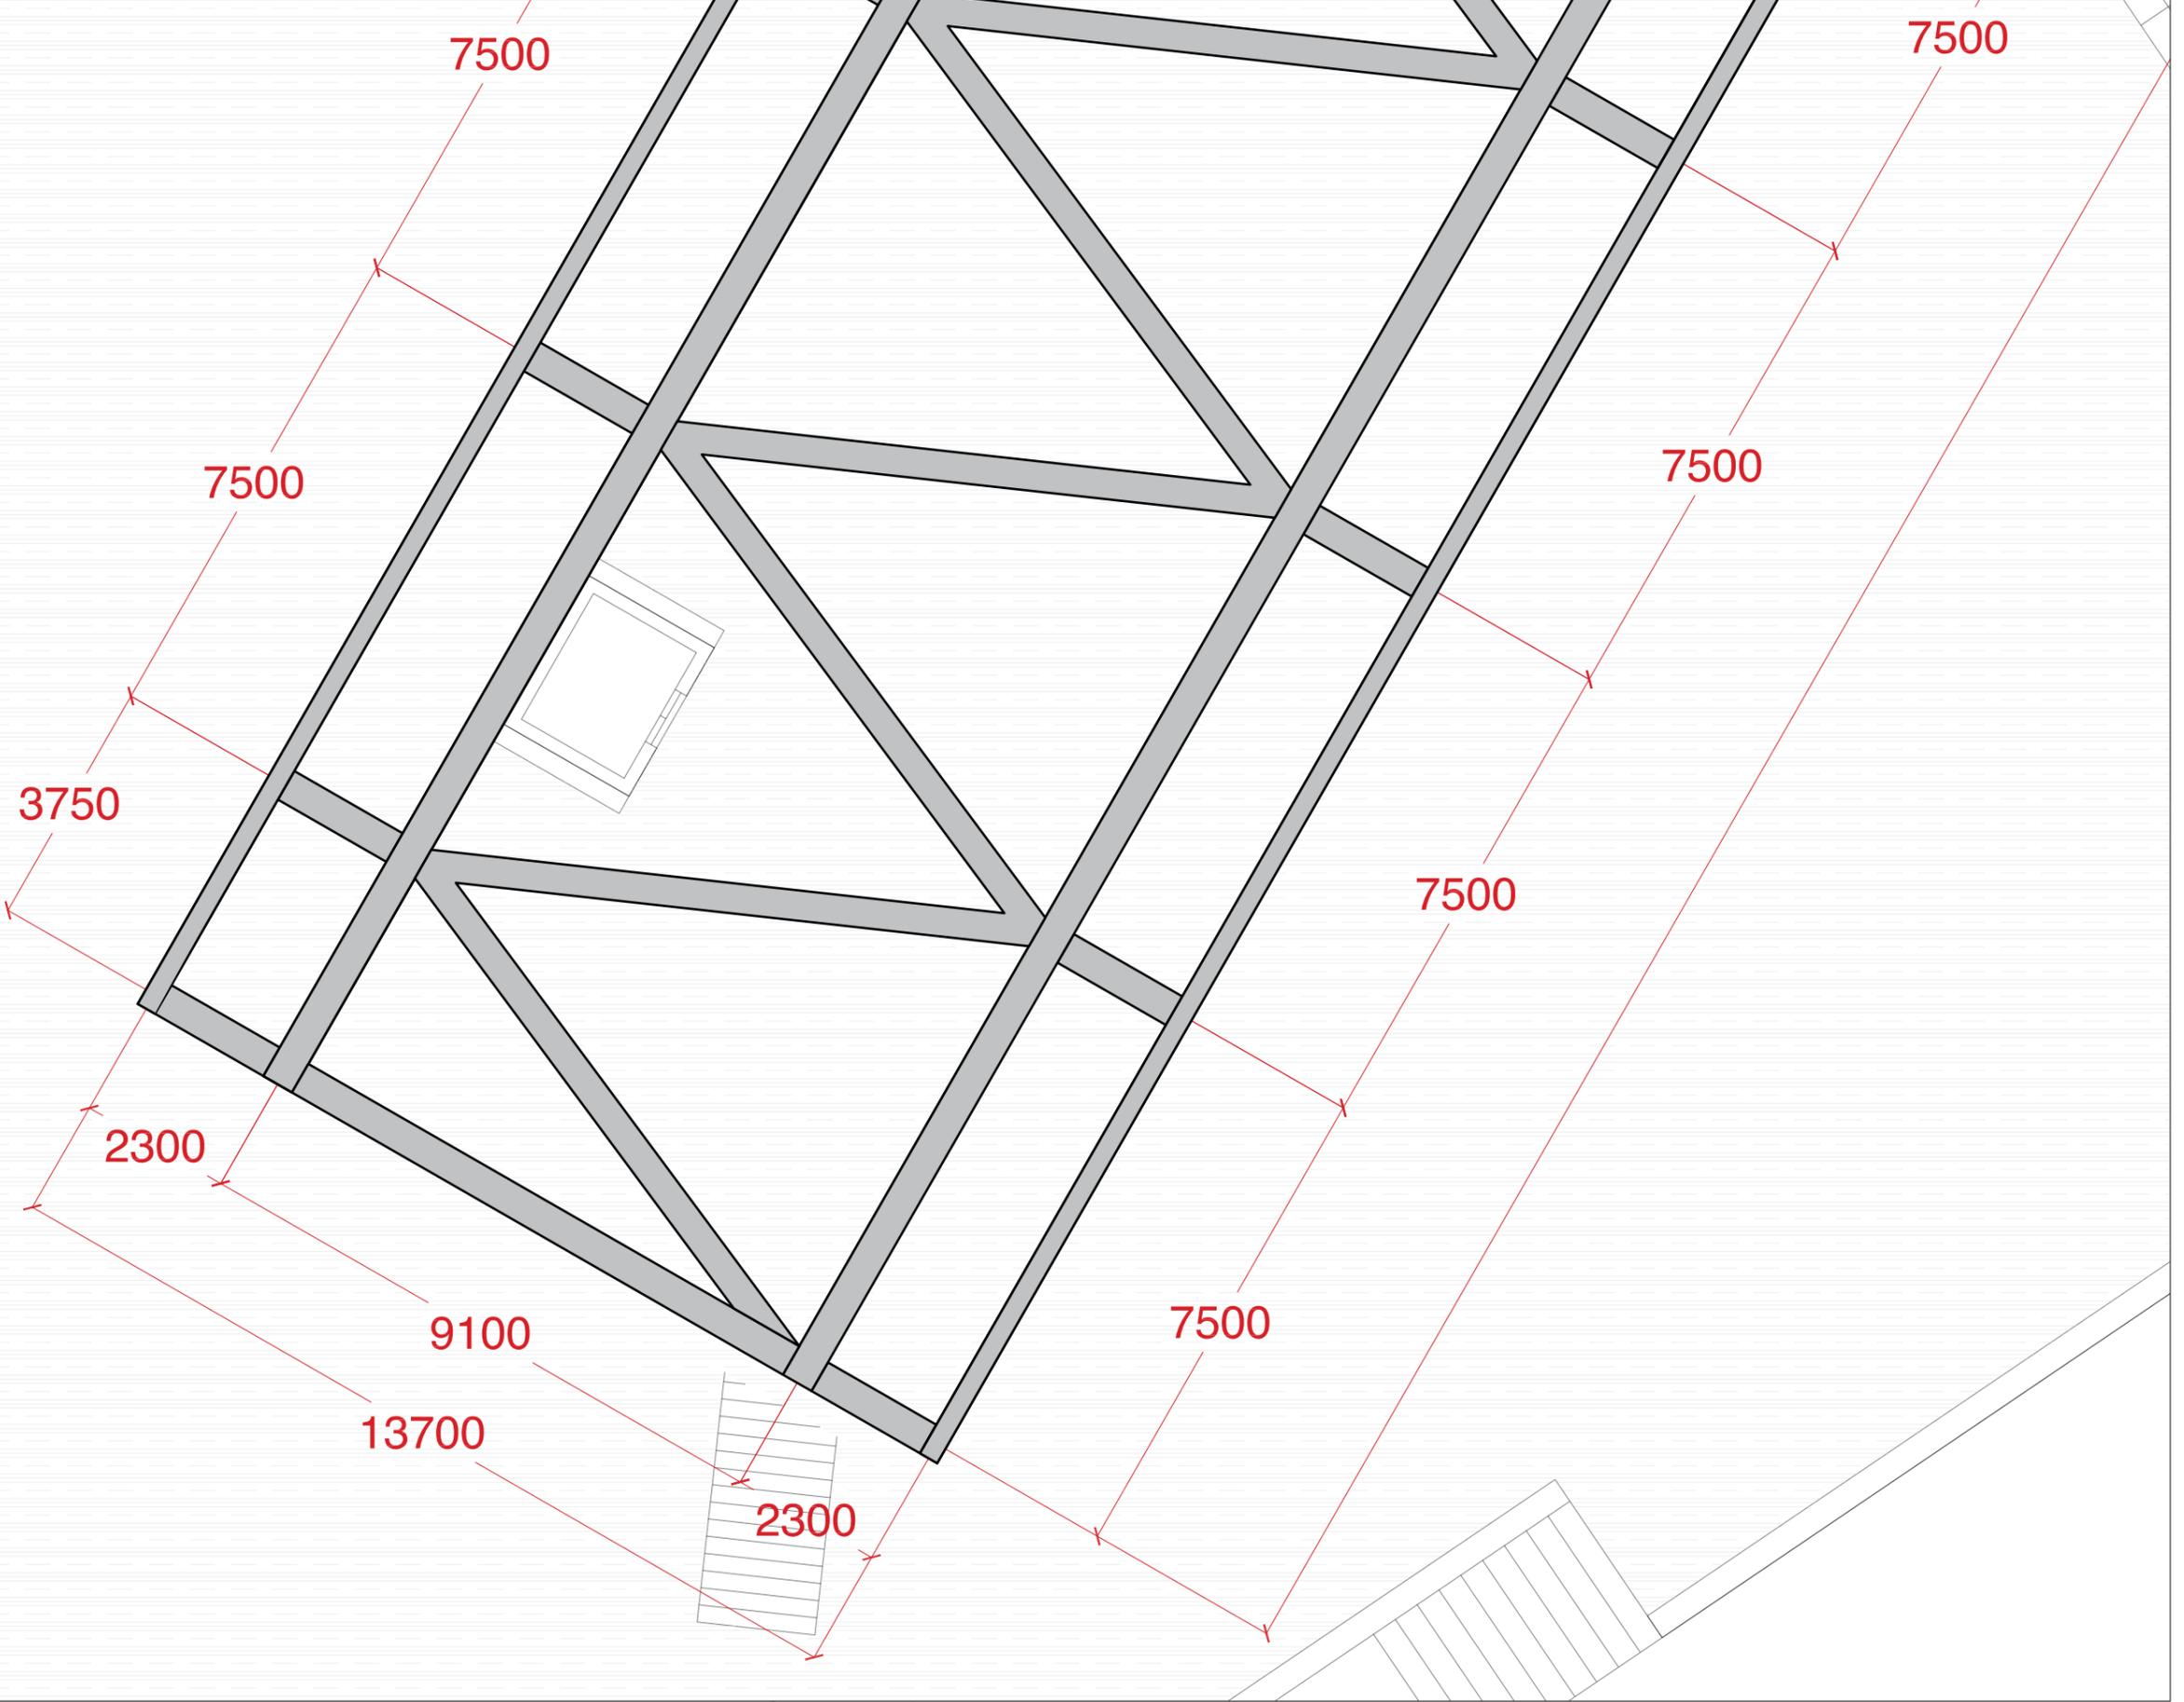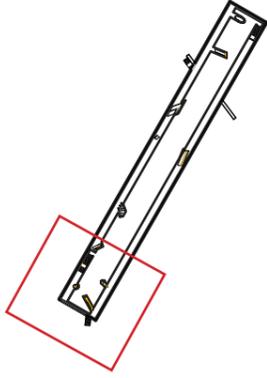

Structure Array
1:100


INTERVENTION

Context
Framework
Layout
Landscape

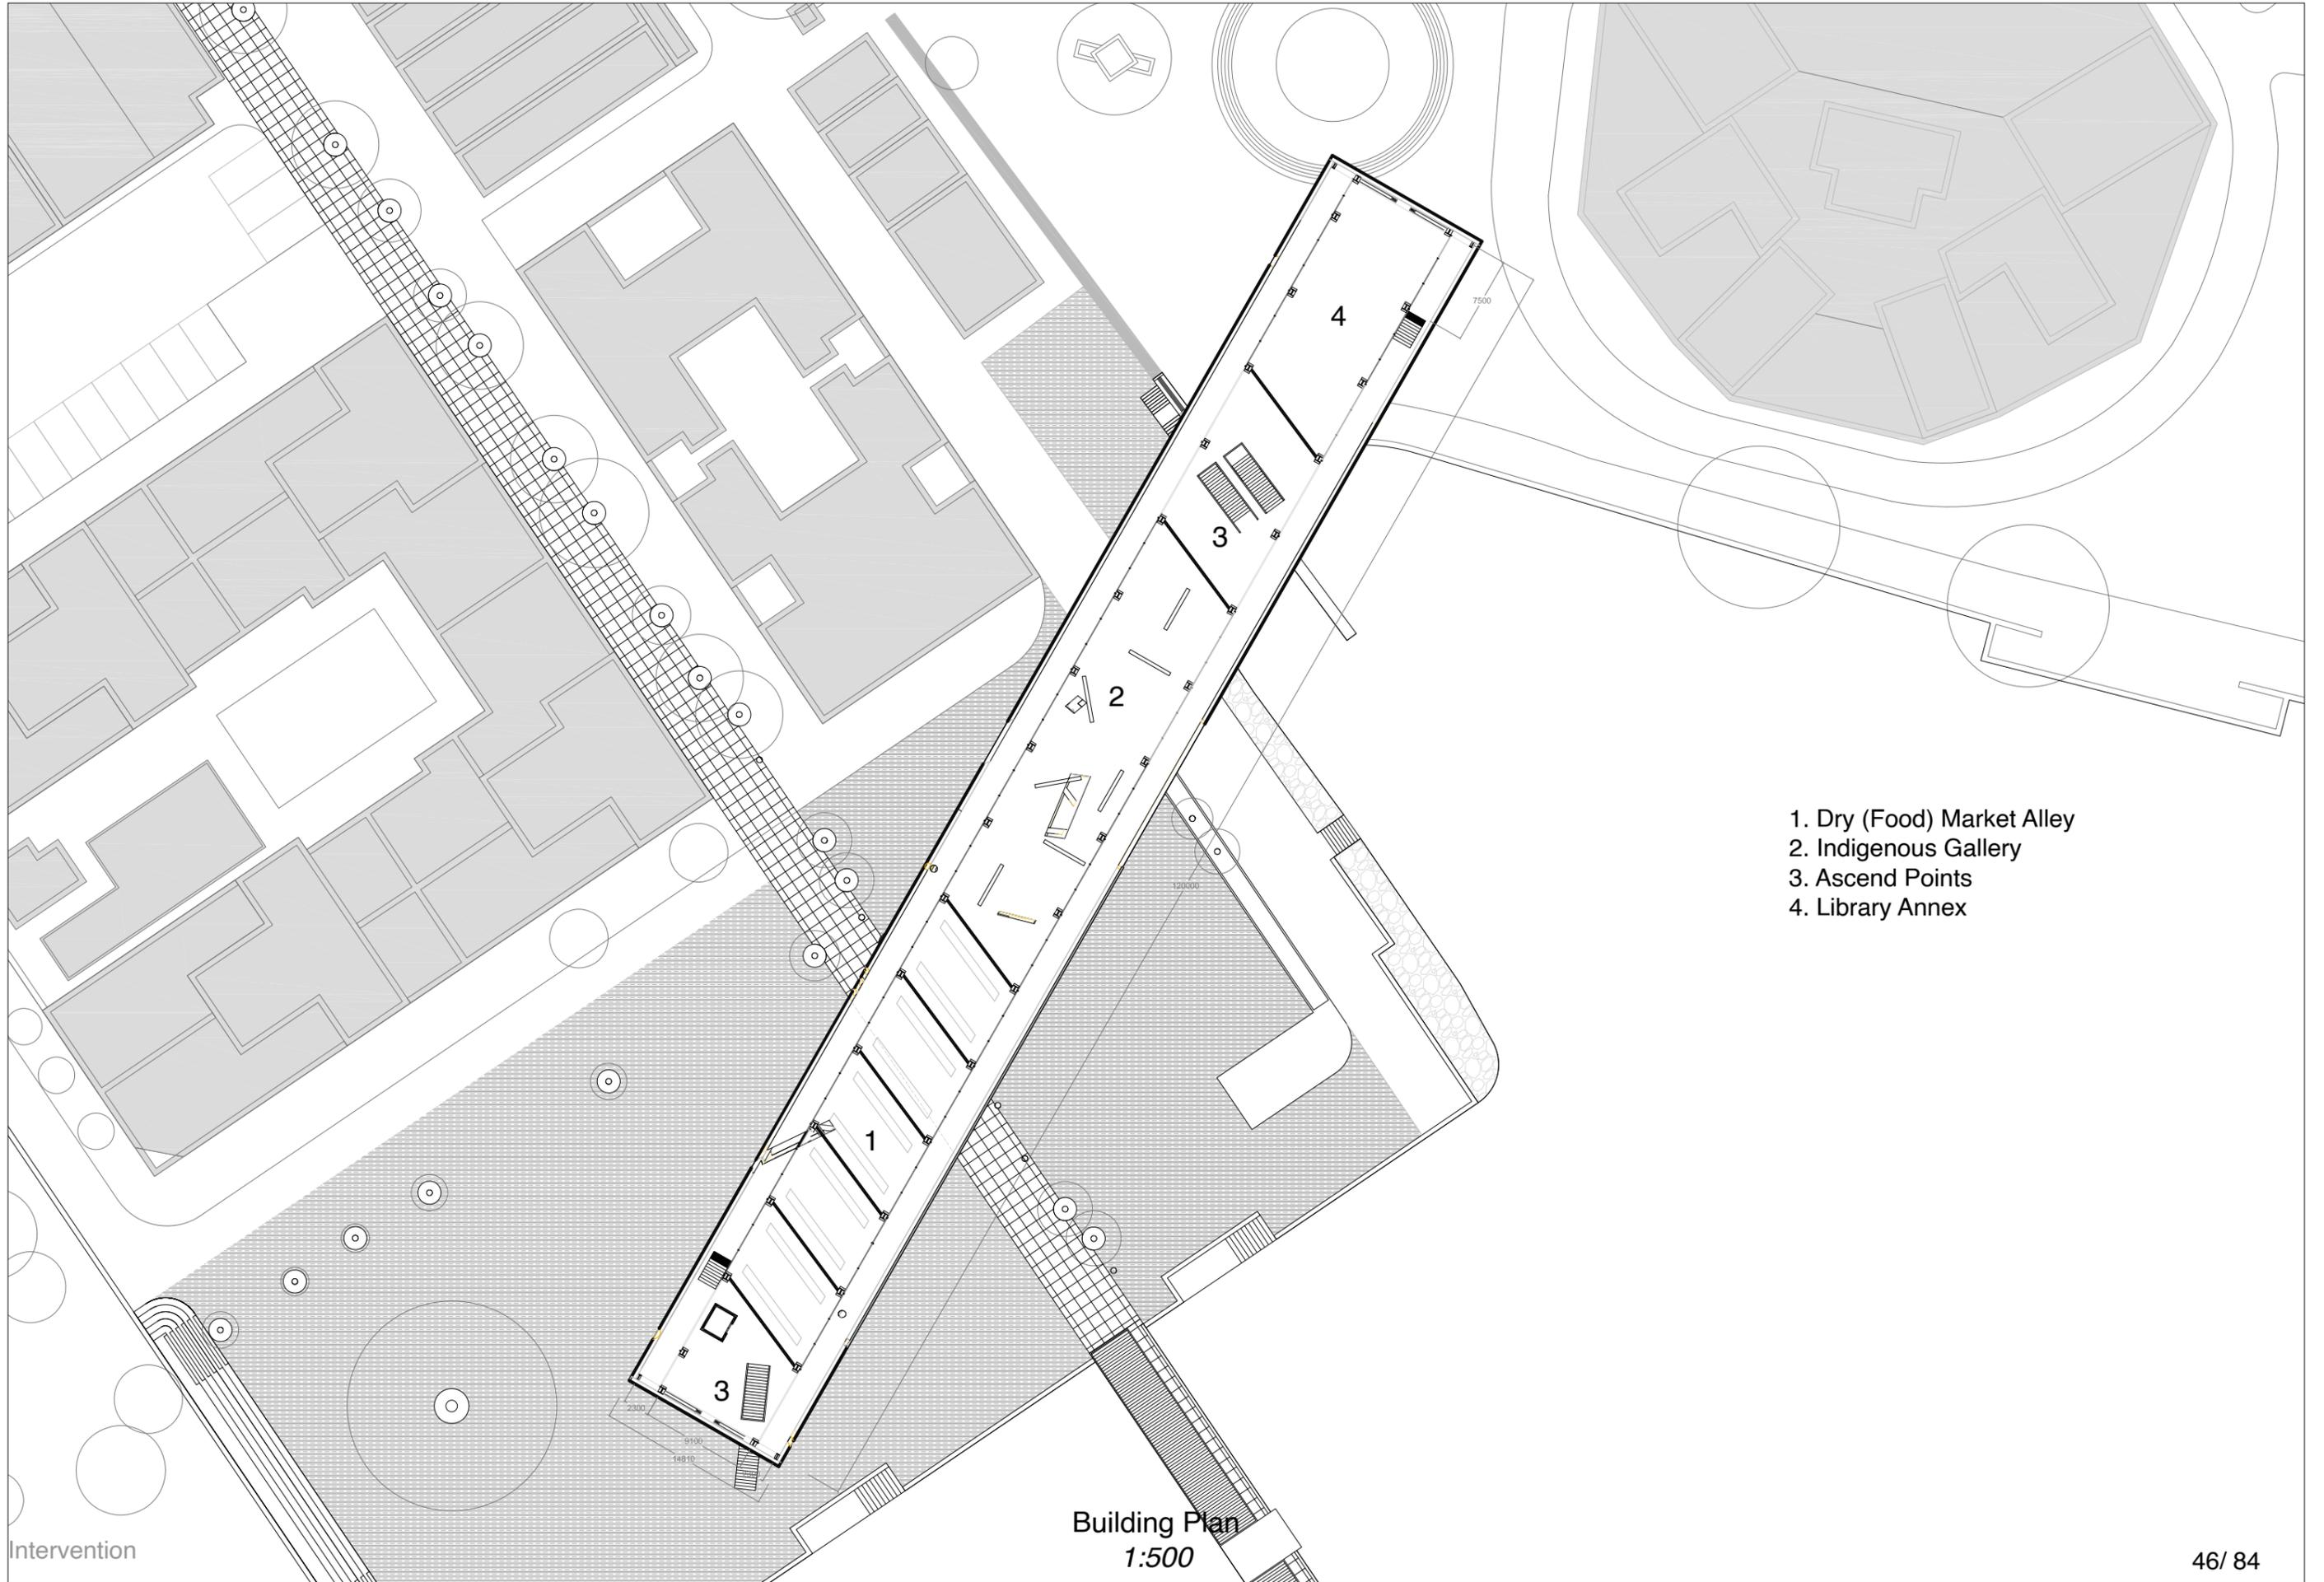


- 1. Dry (Food) Market Alley
- 2. Indigenous Gallery
- 3. Ascend Points
- 4. Library Annex

Building Plan
1:500

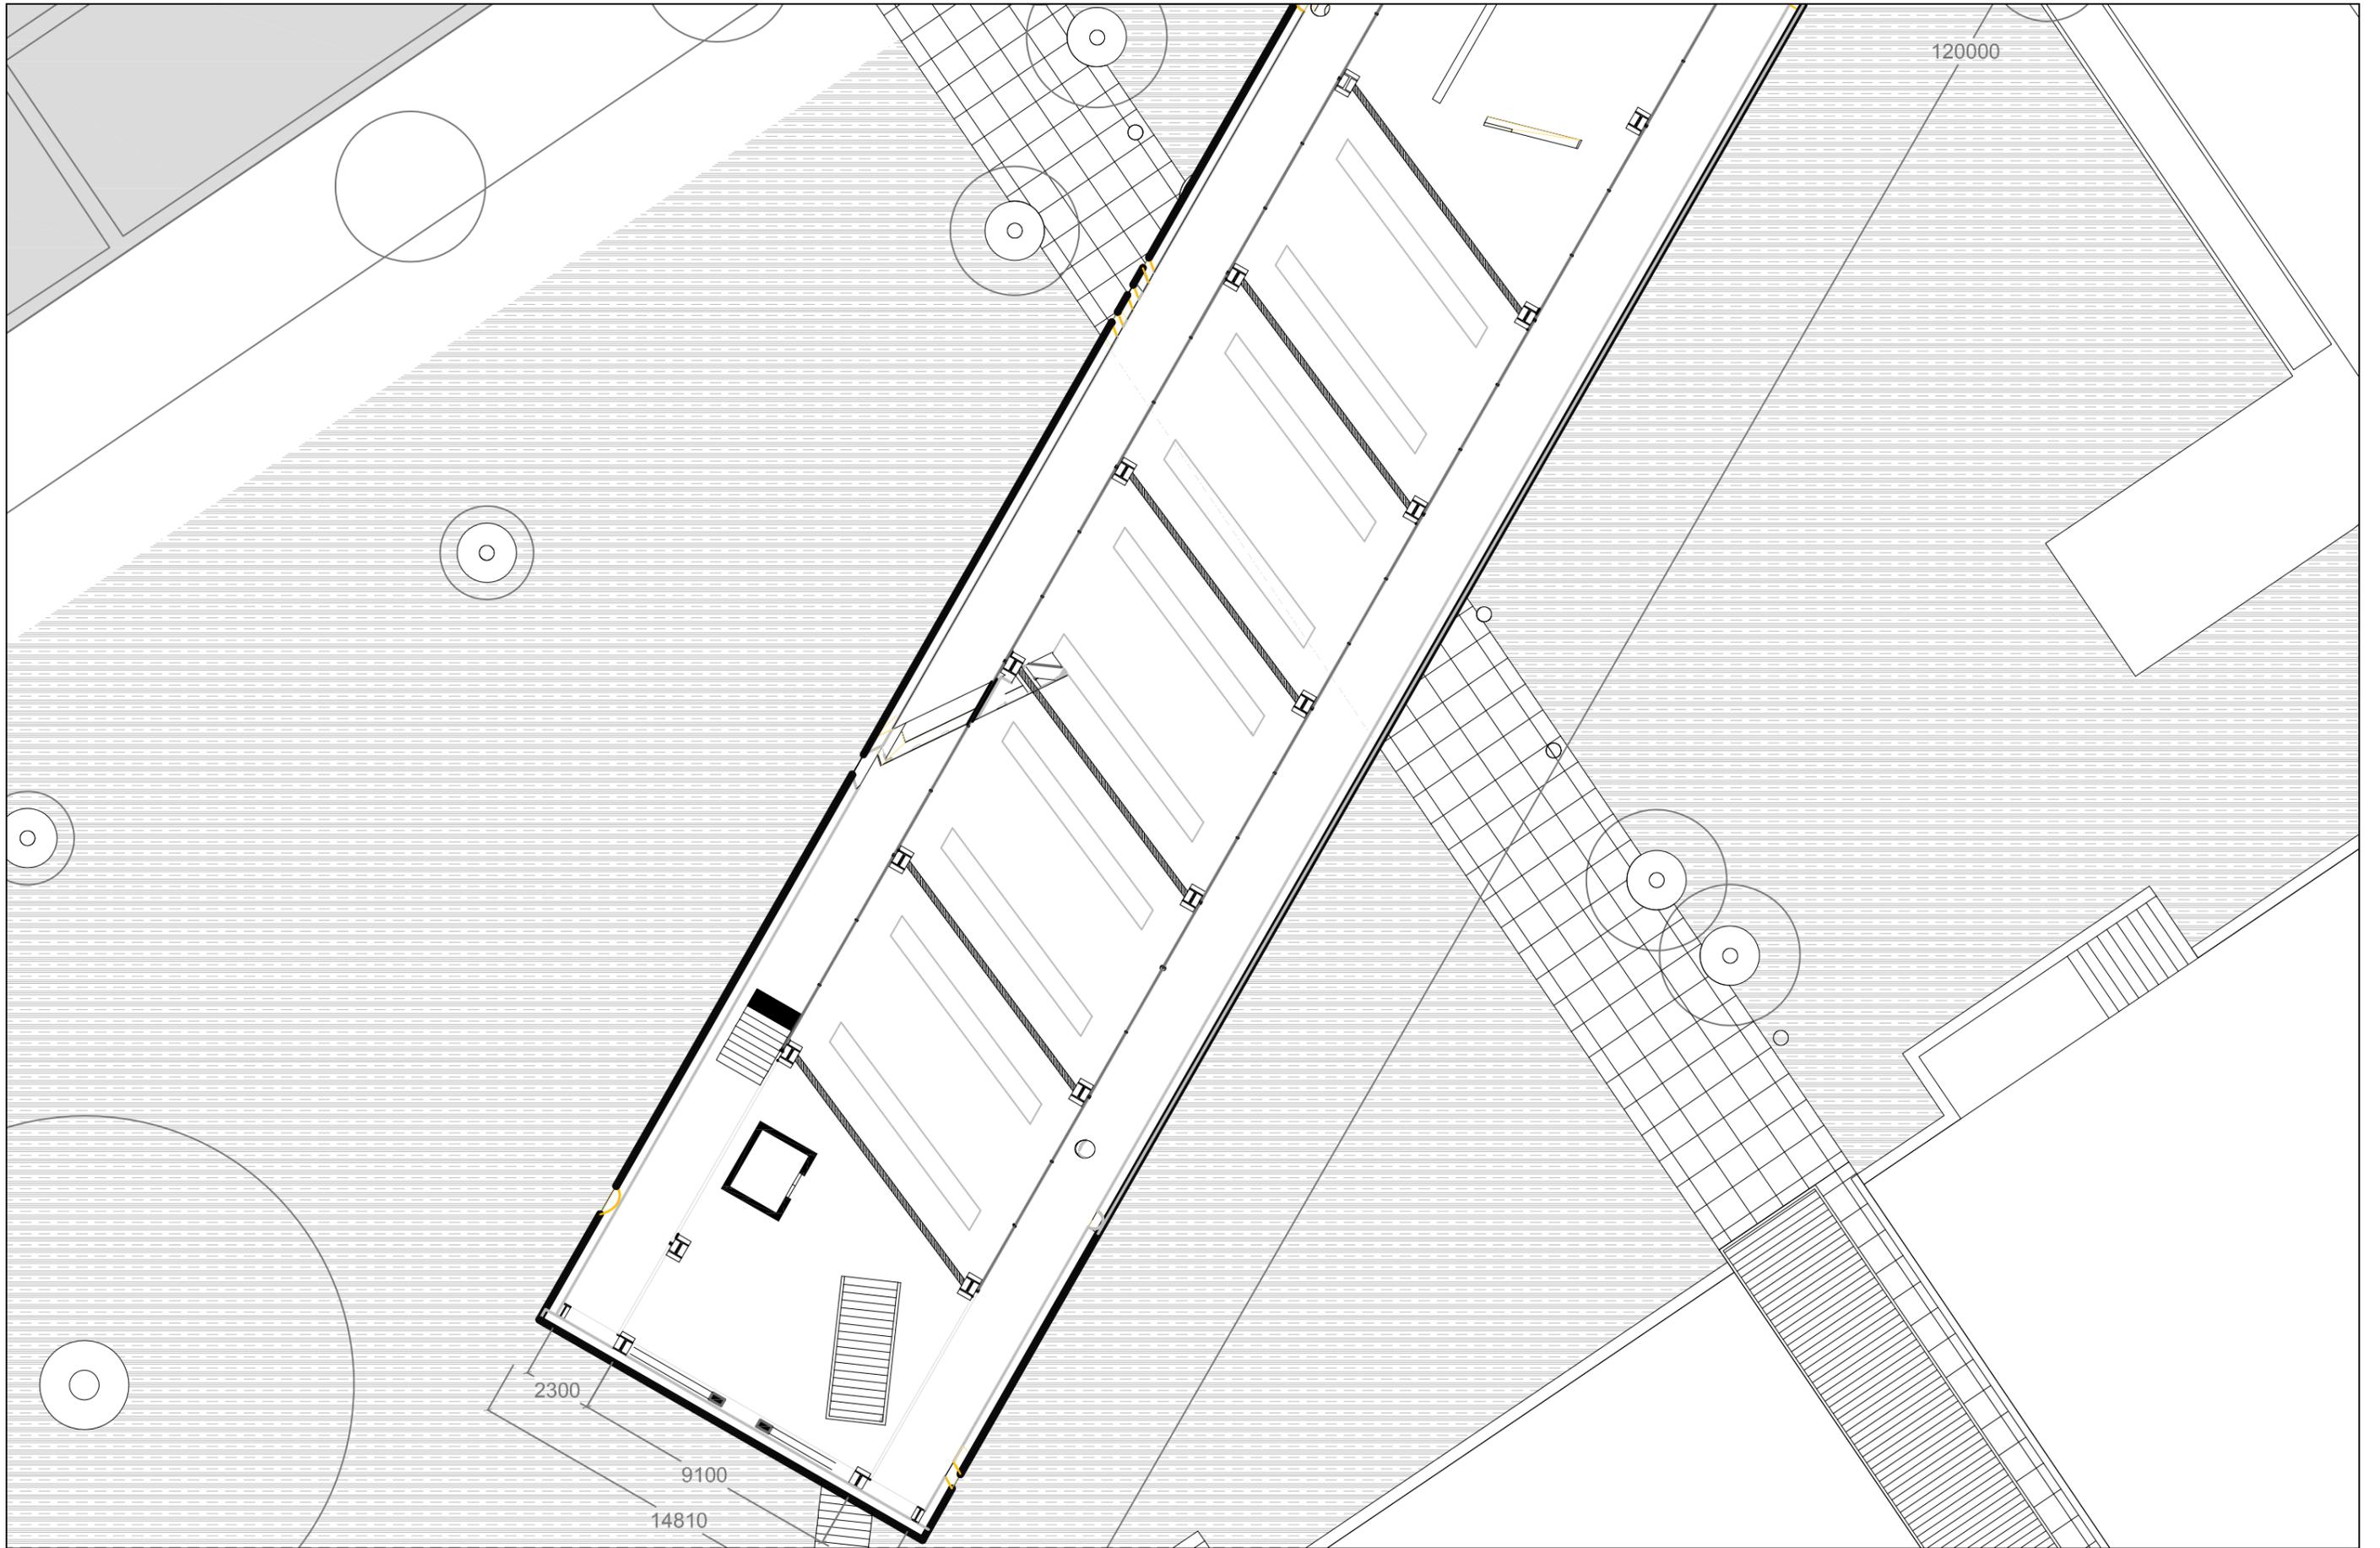


Building Plan; Dry (Food) Market


1:250

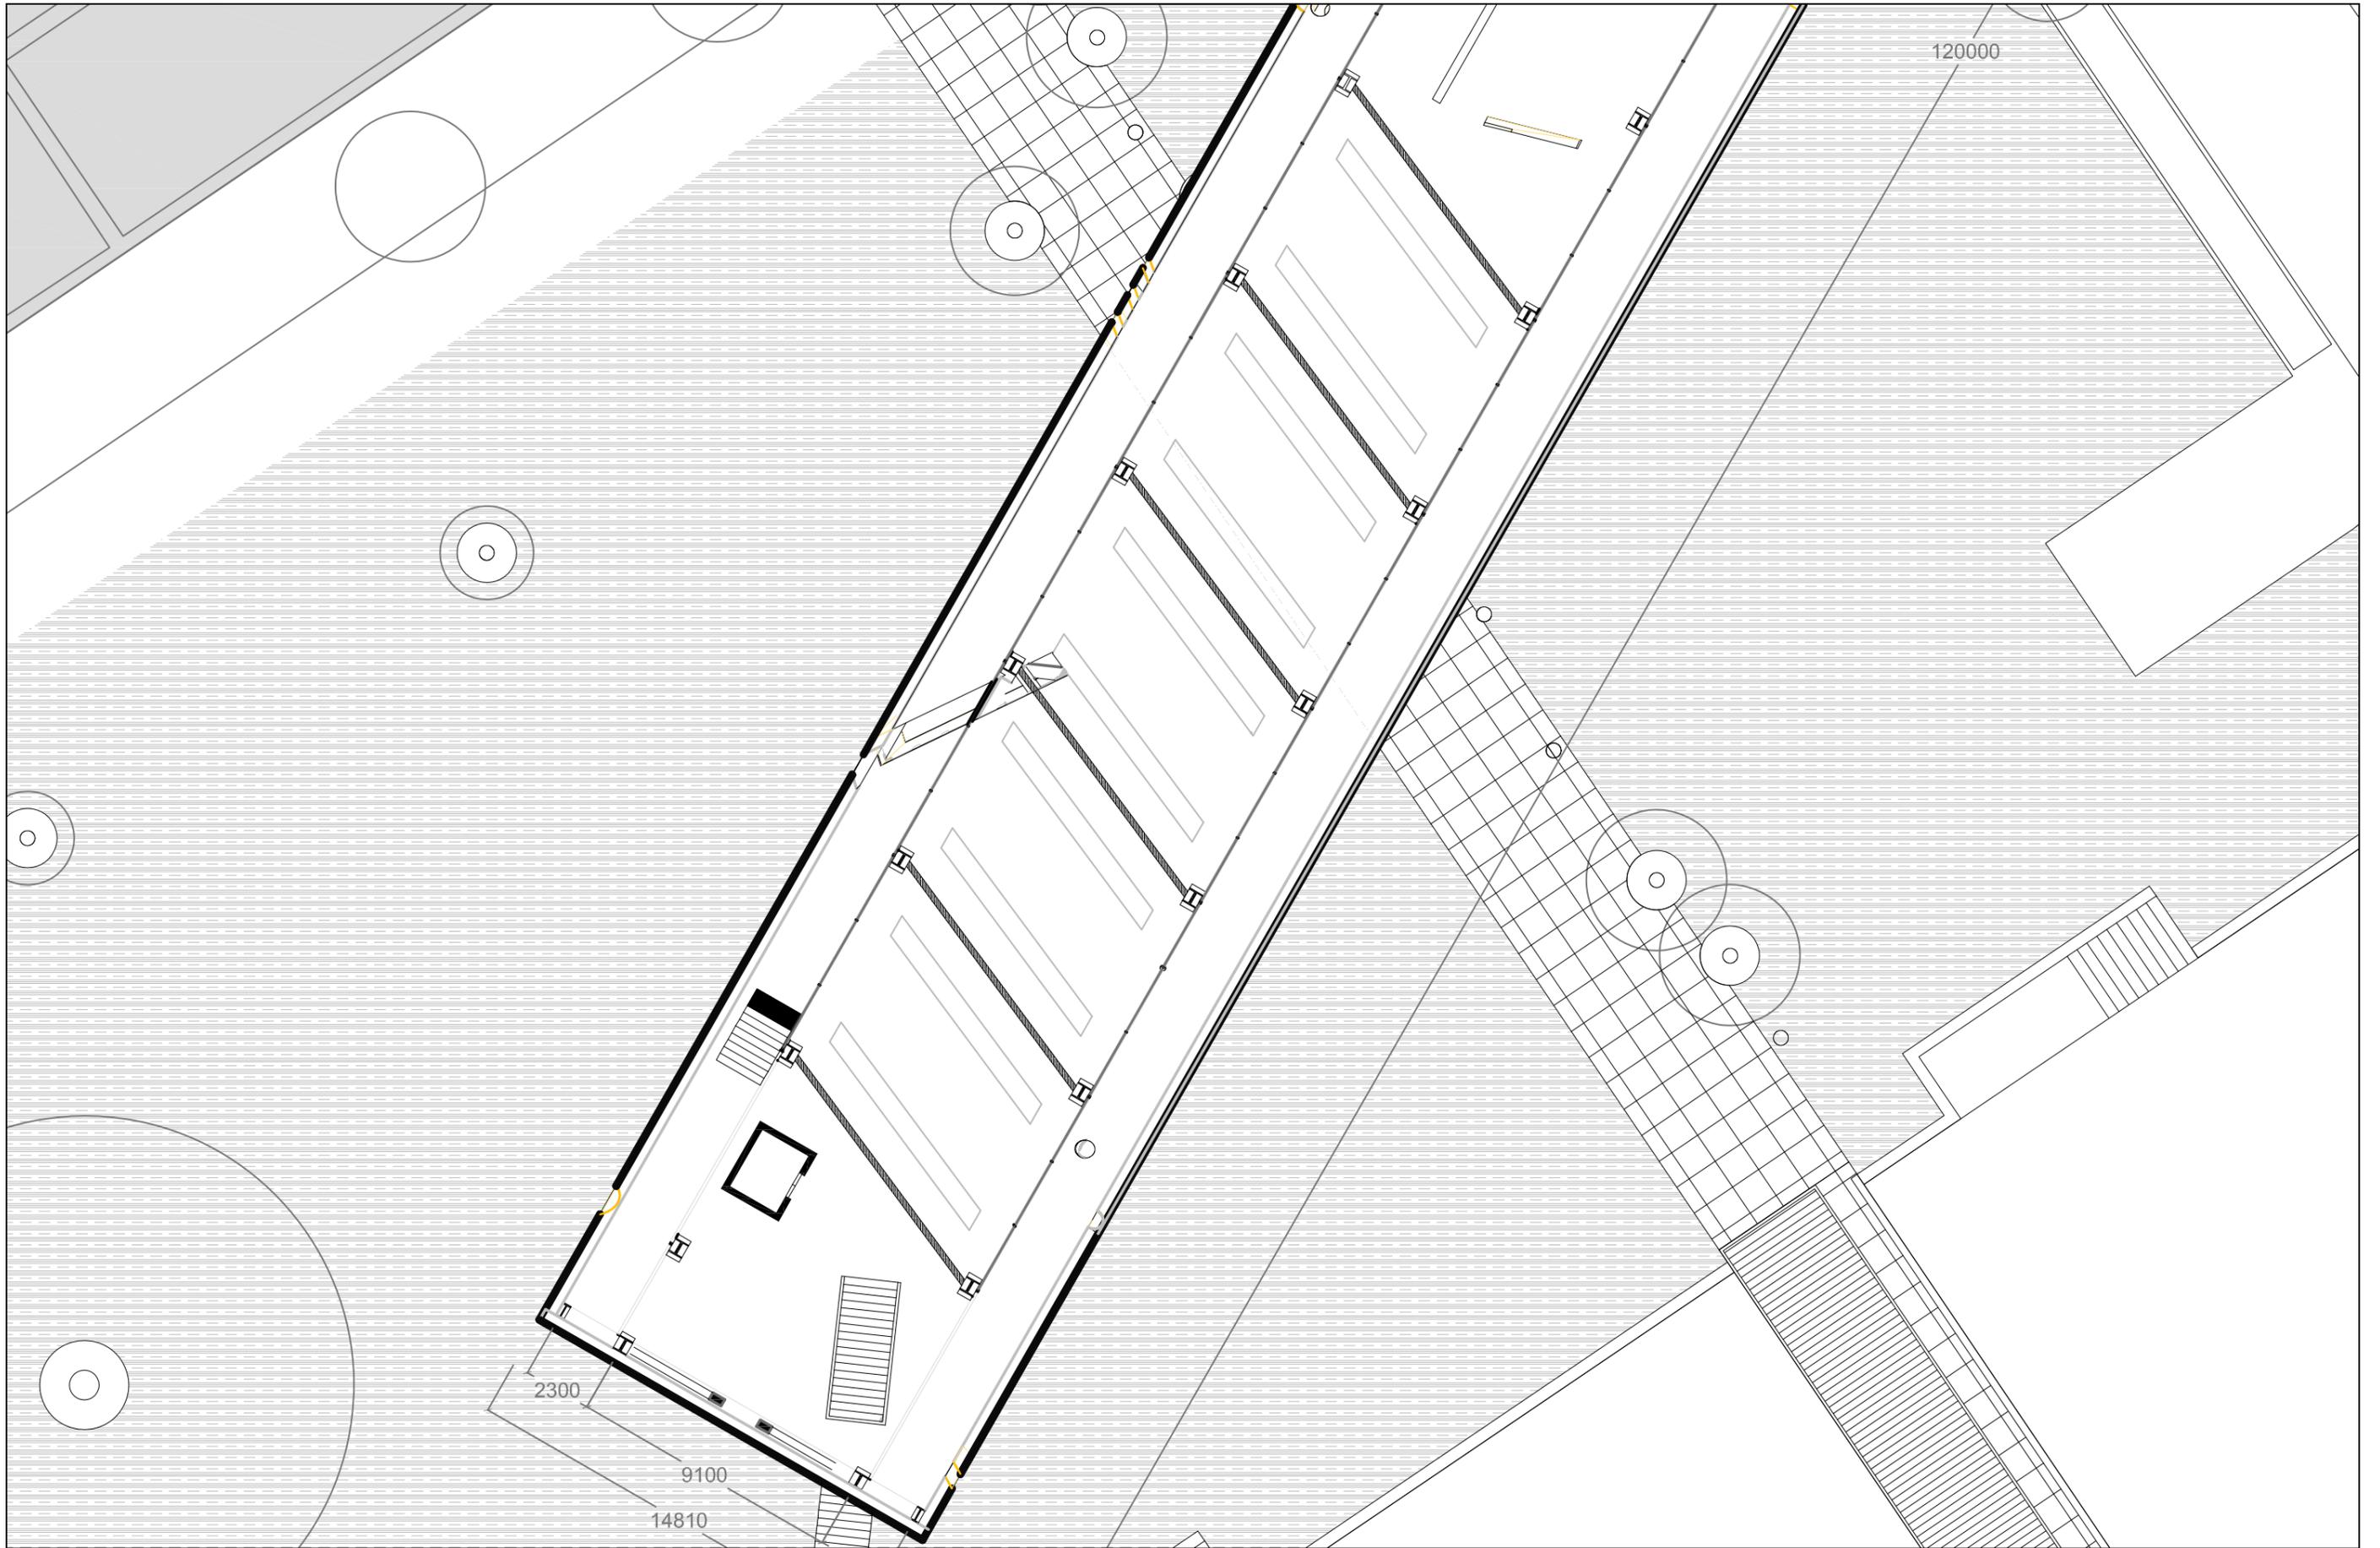



Building Plan; Dry (Food) Market
1:250

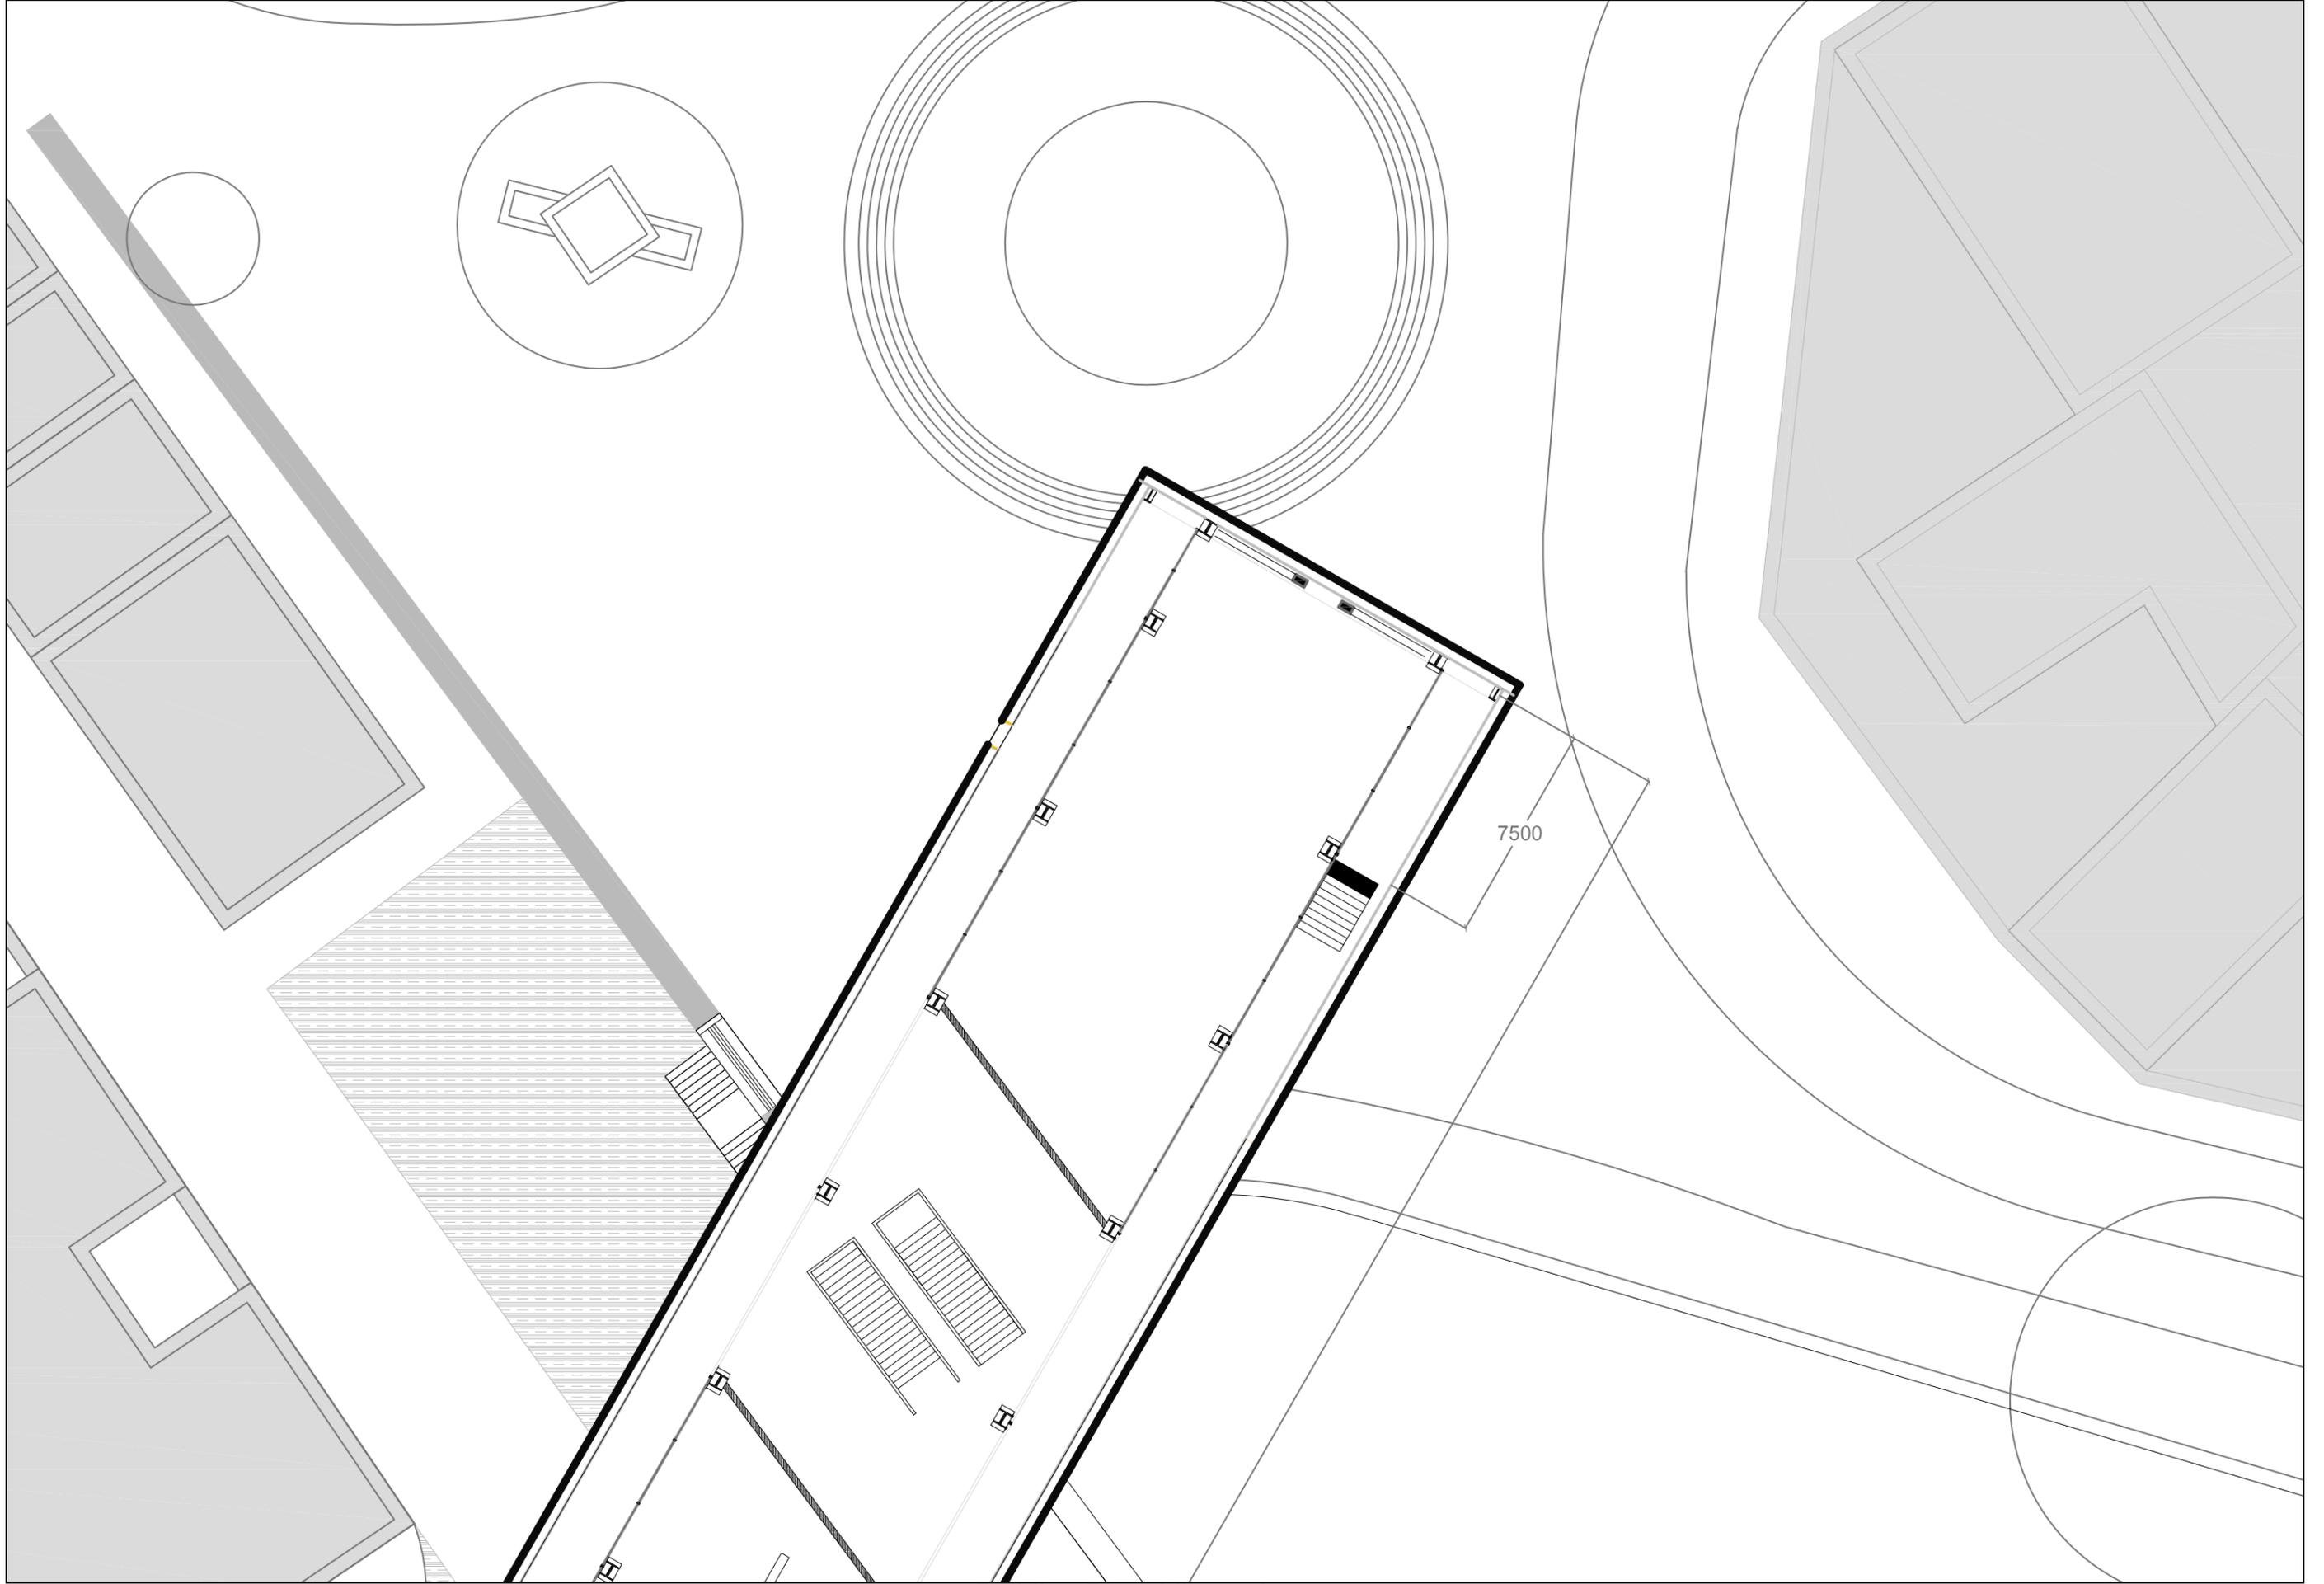


Building Plan; Library Annex
1:250

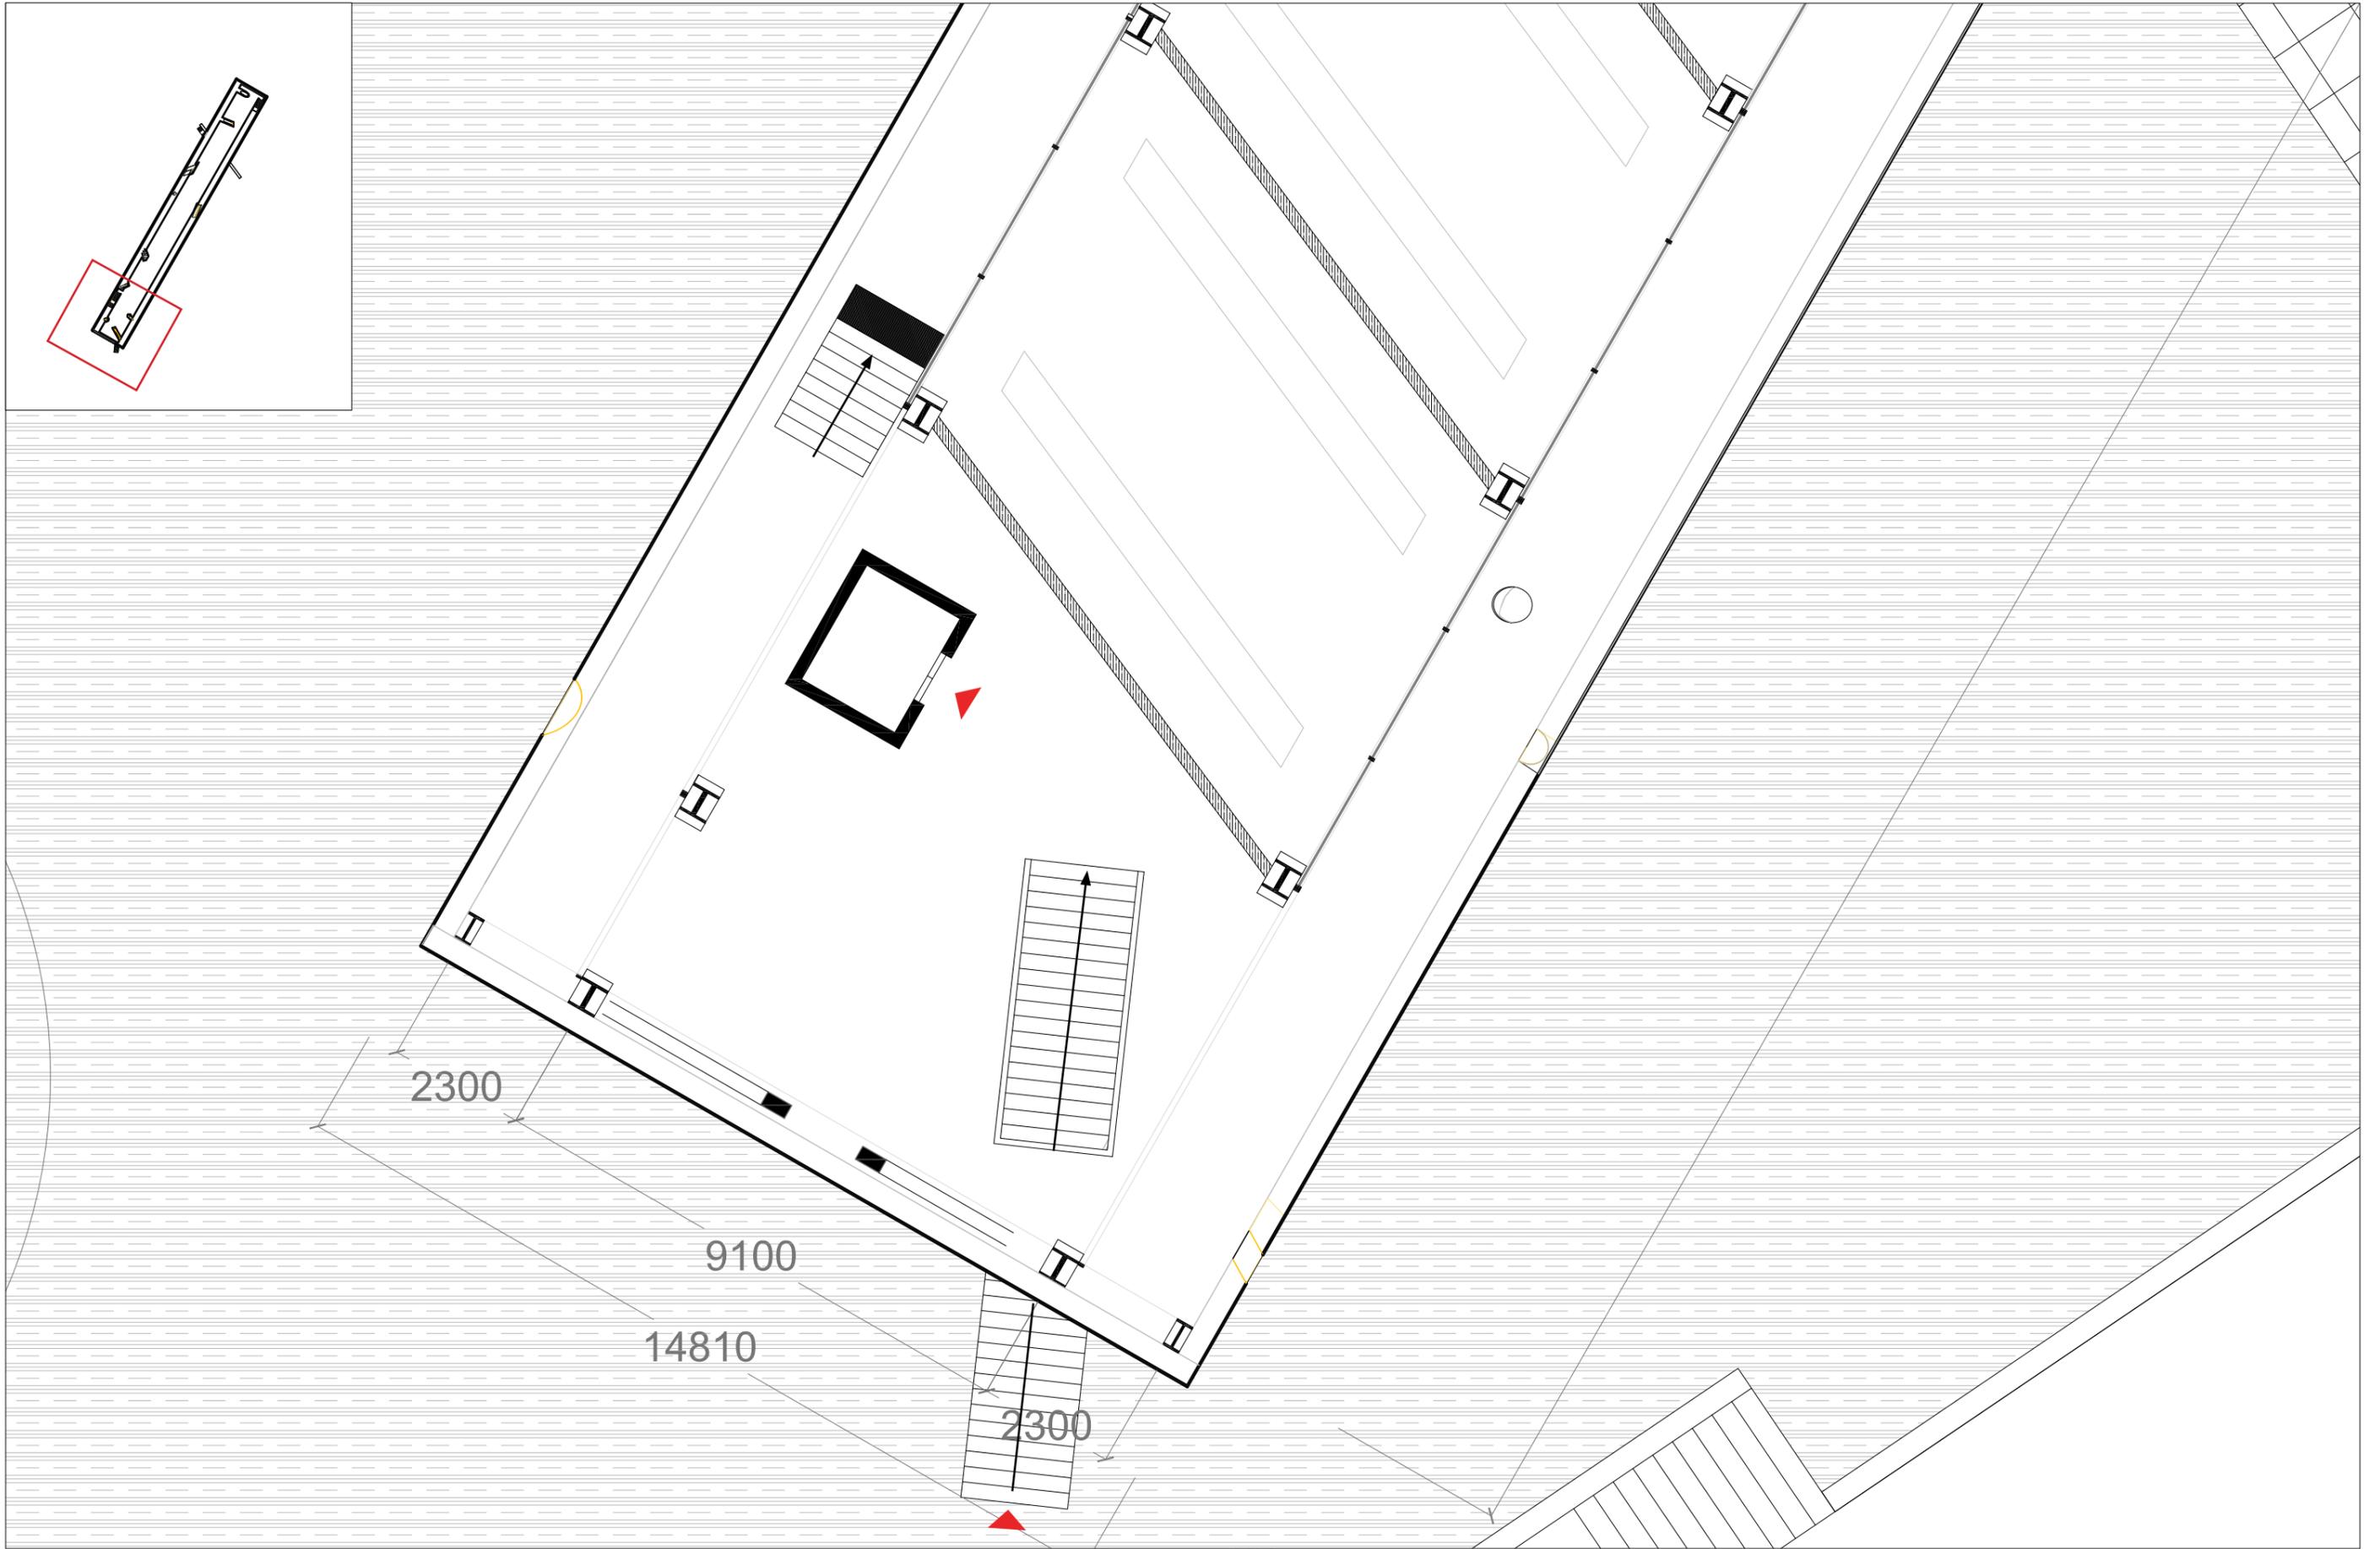



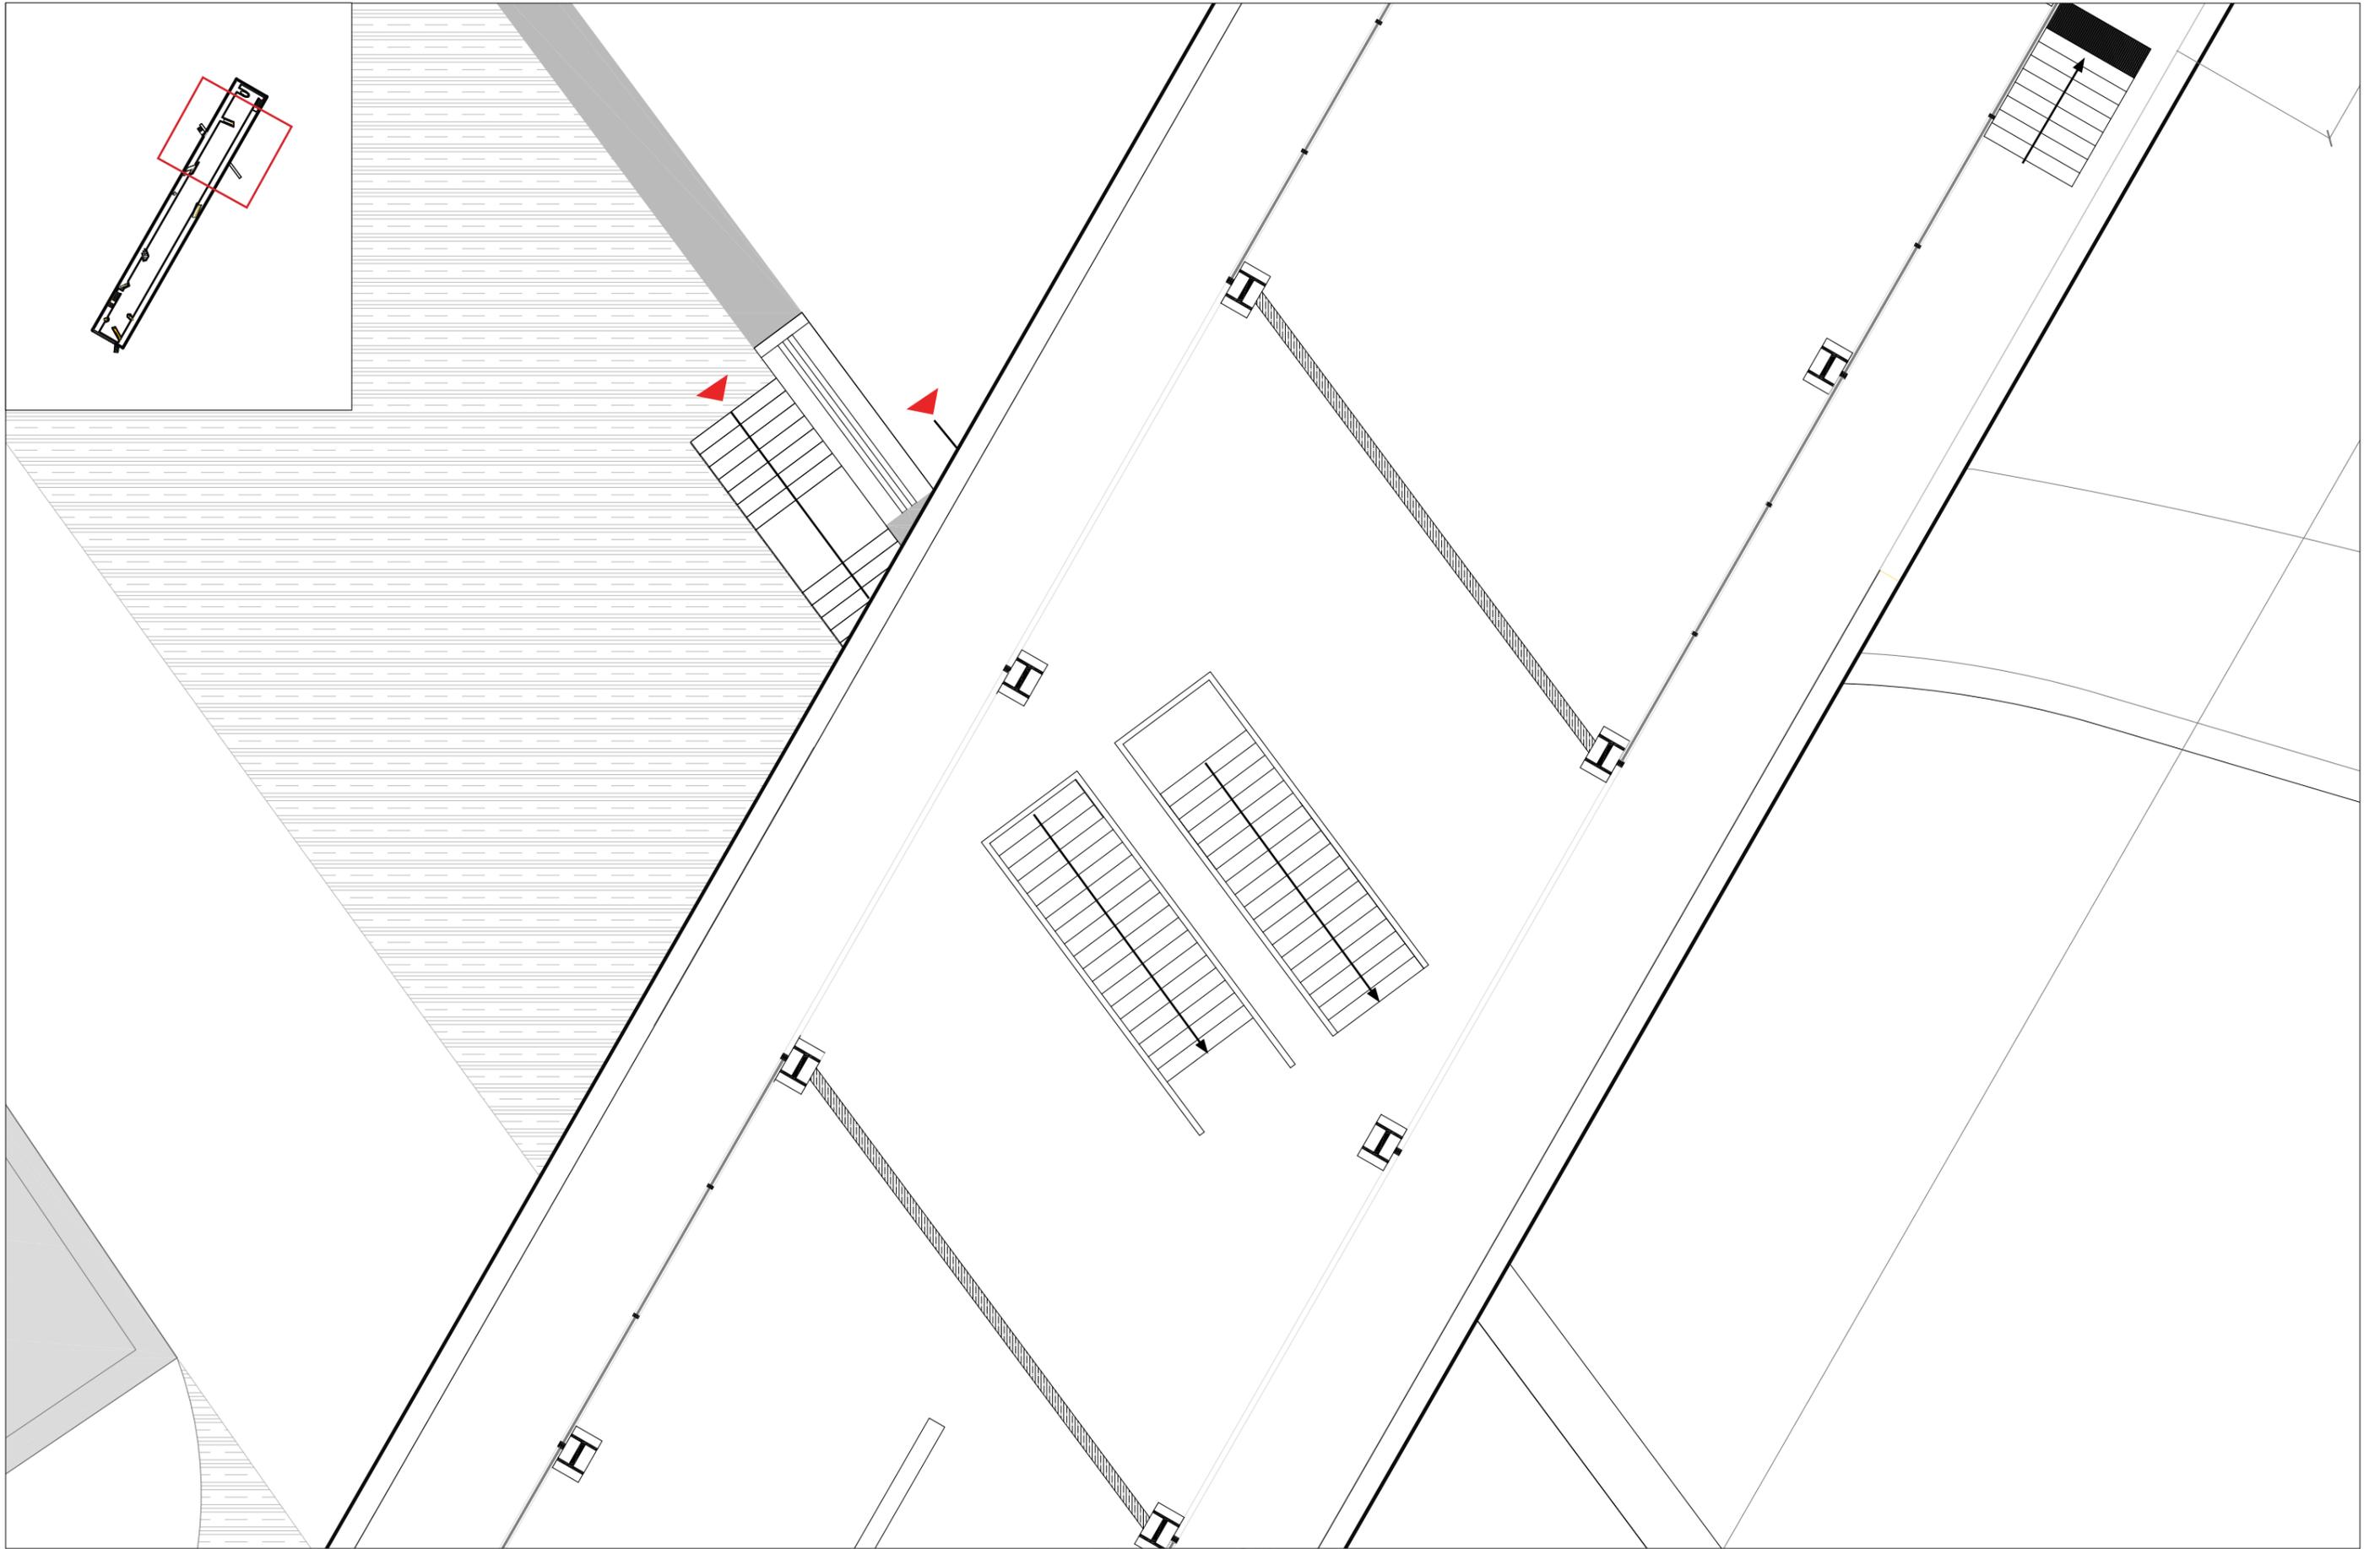


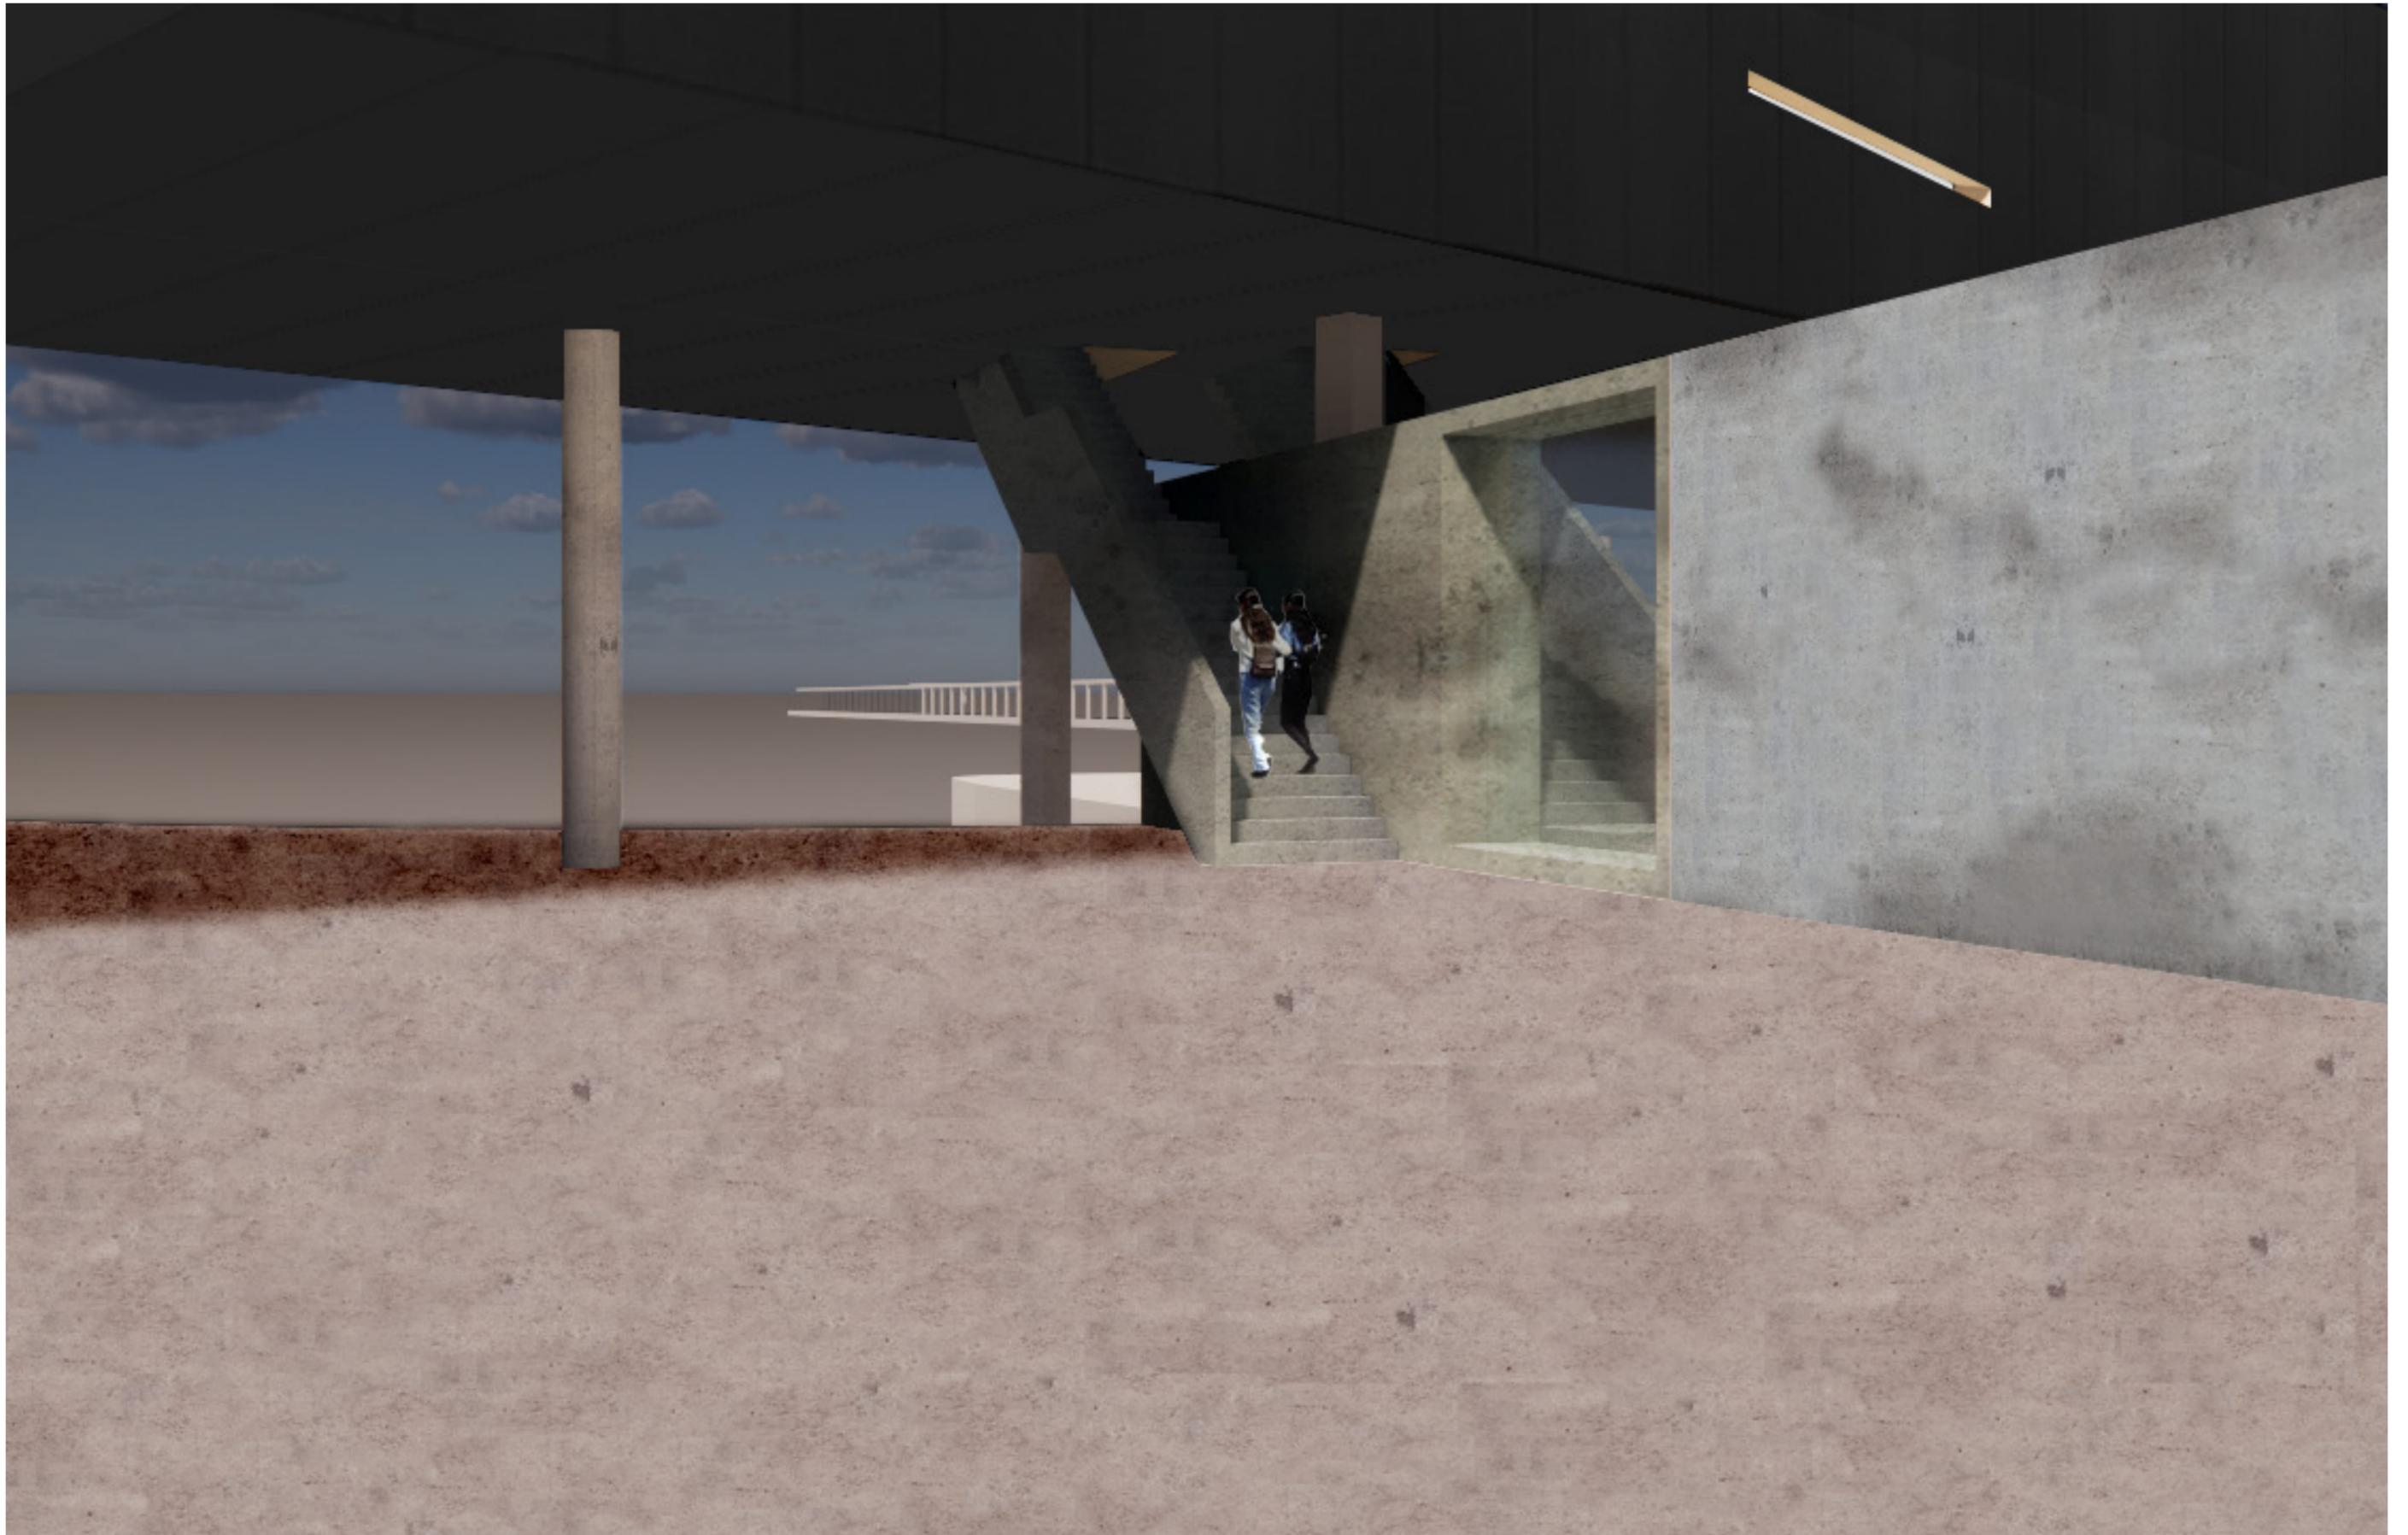


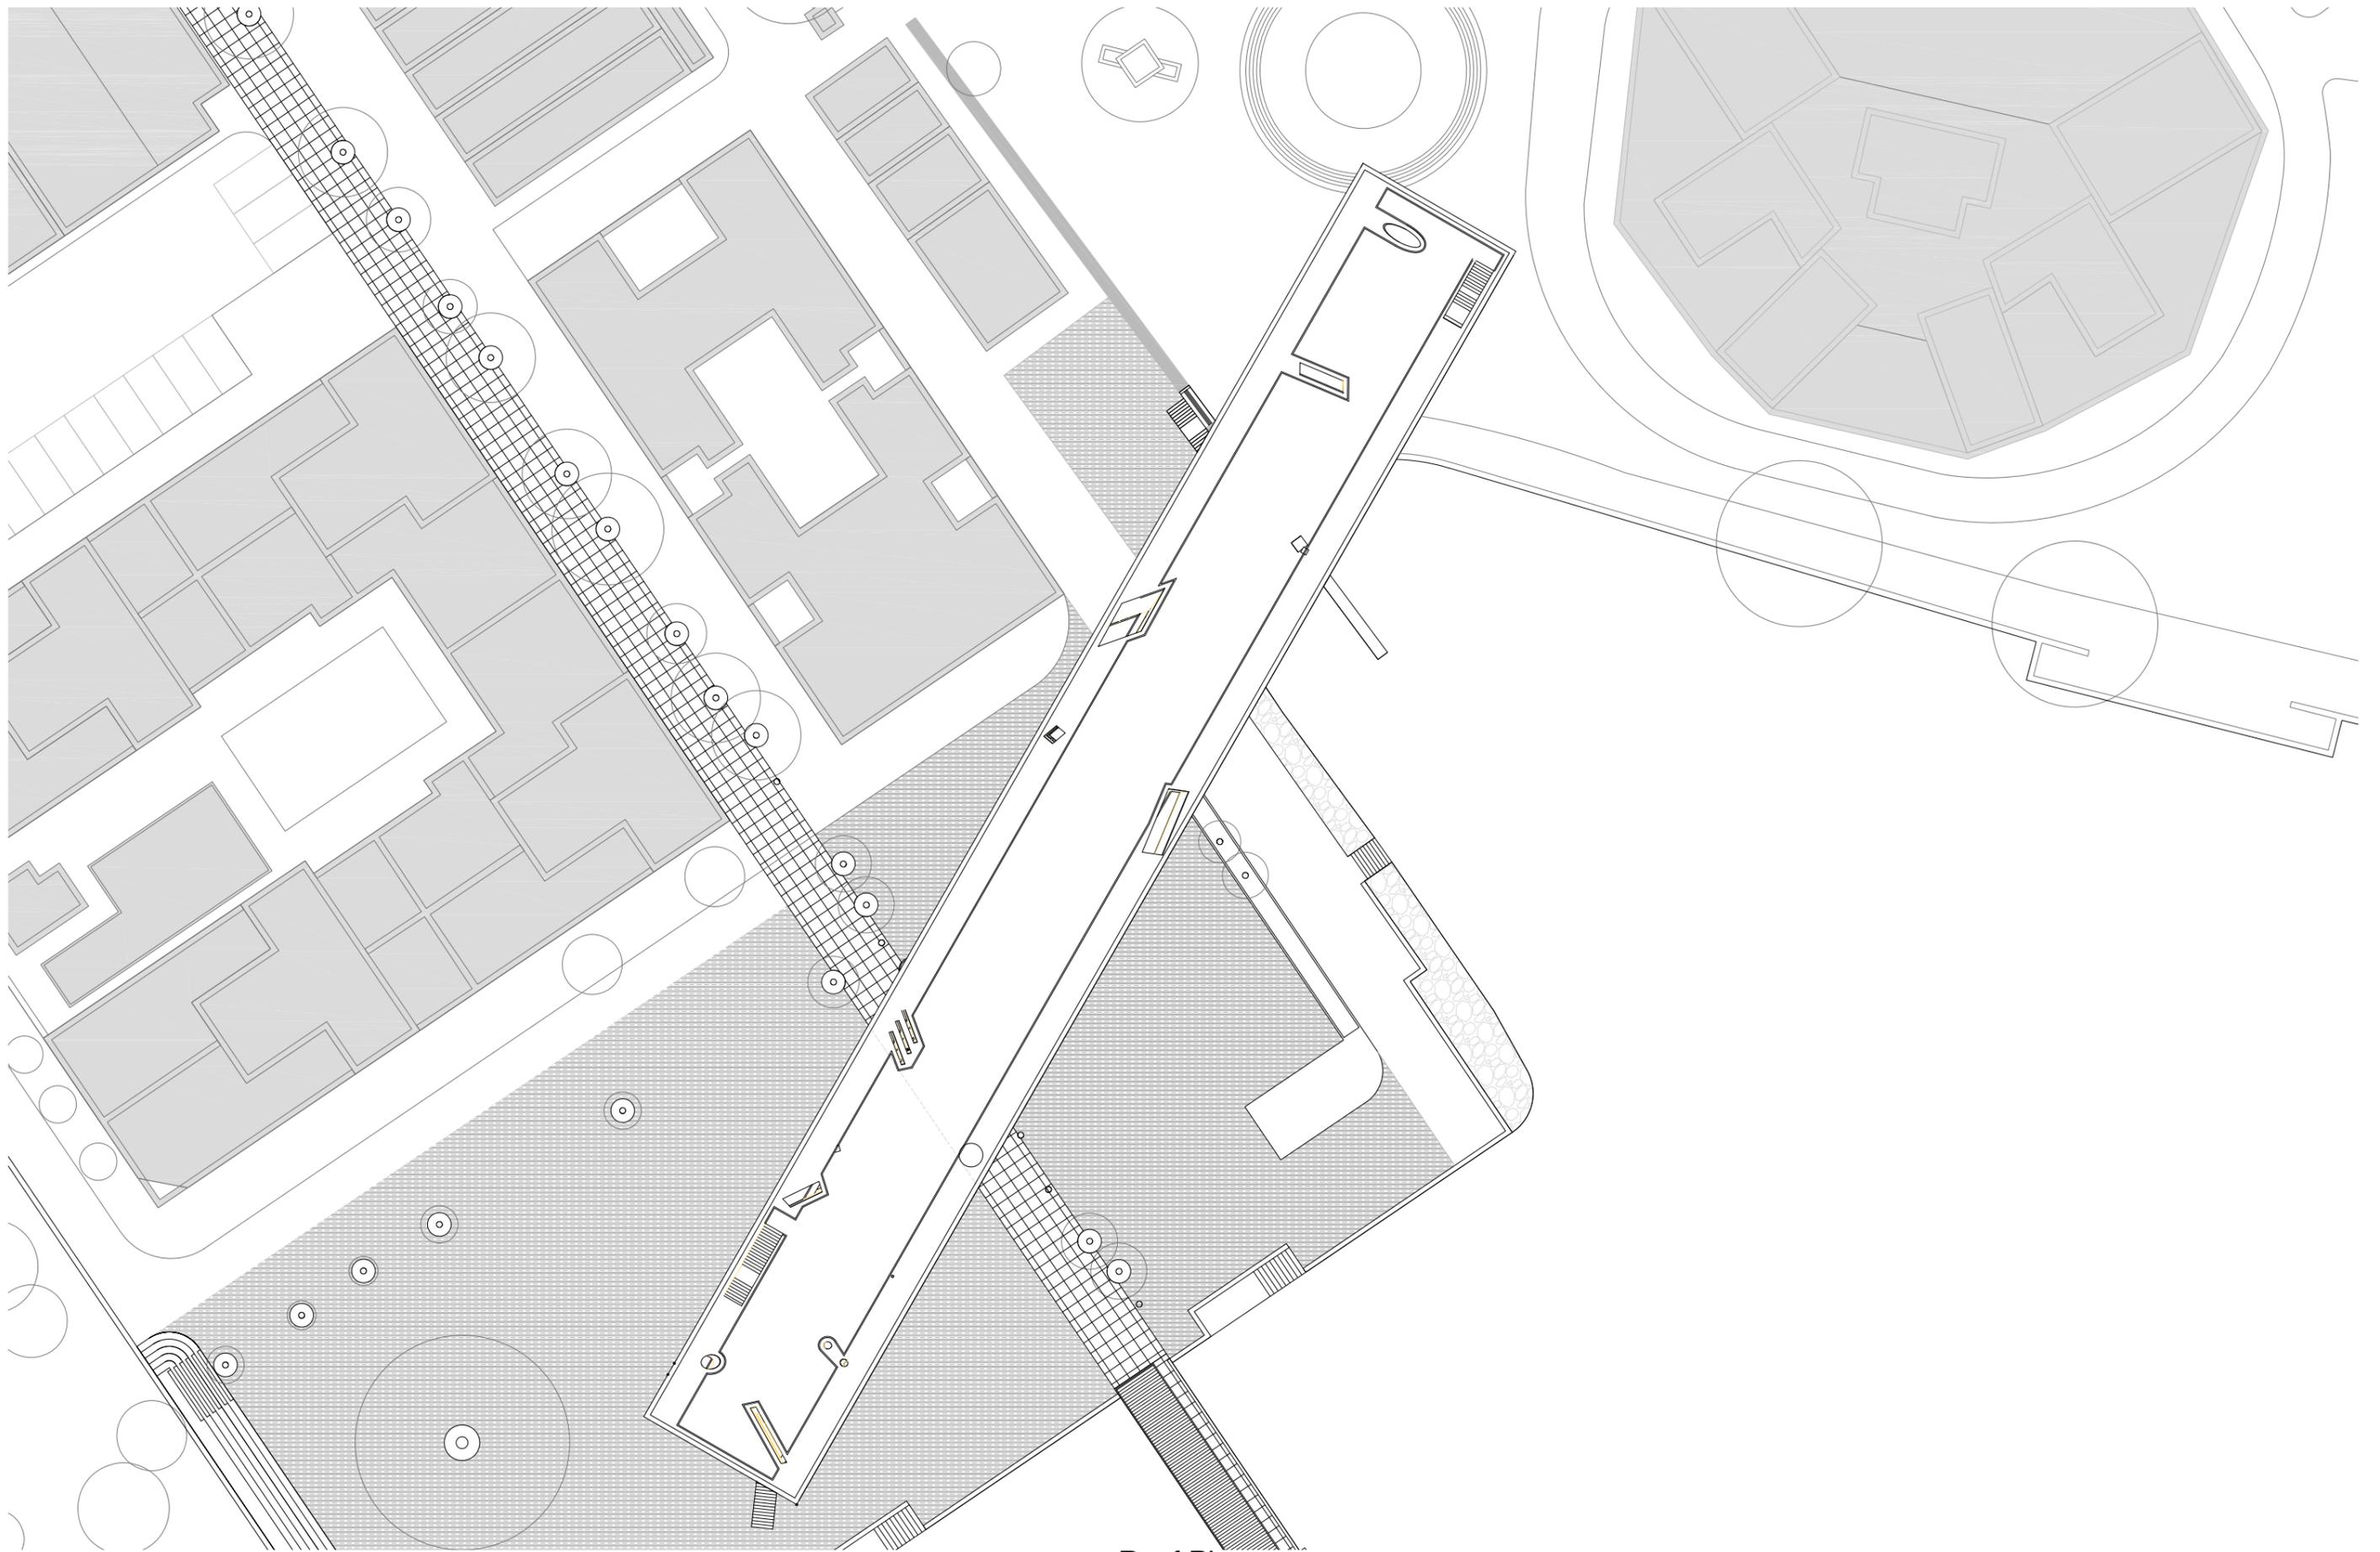


Roof Plan
1:500

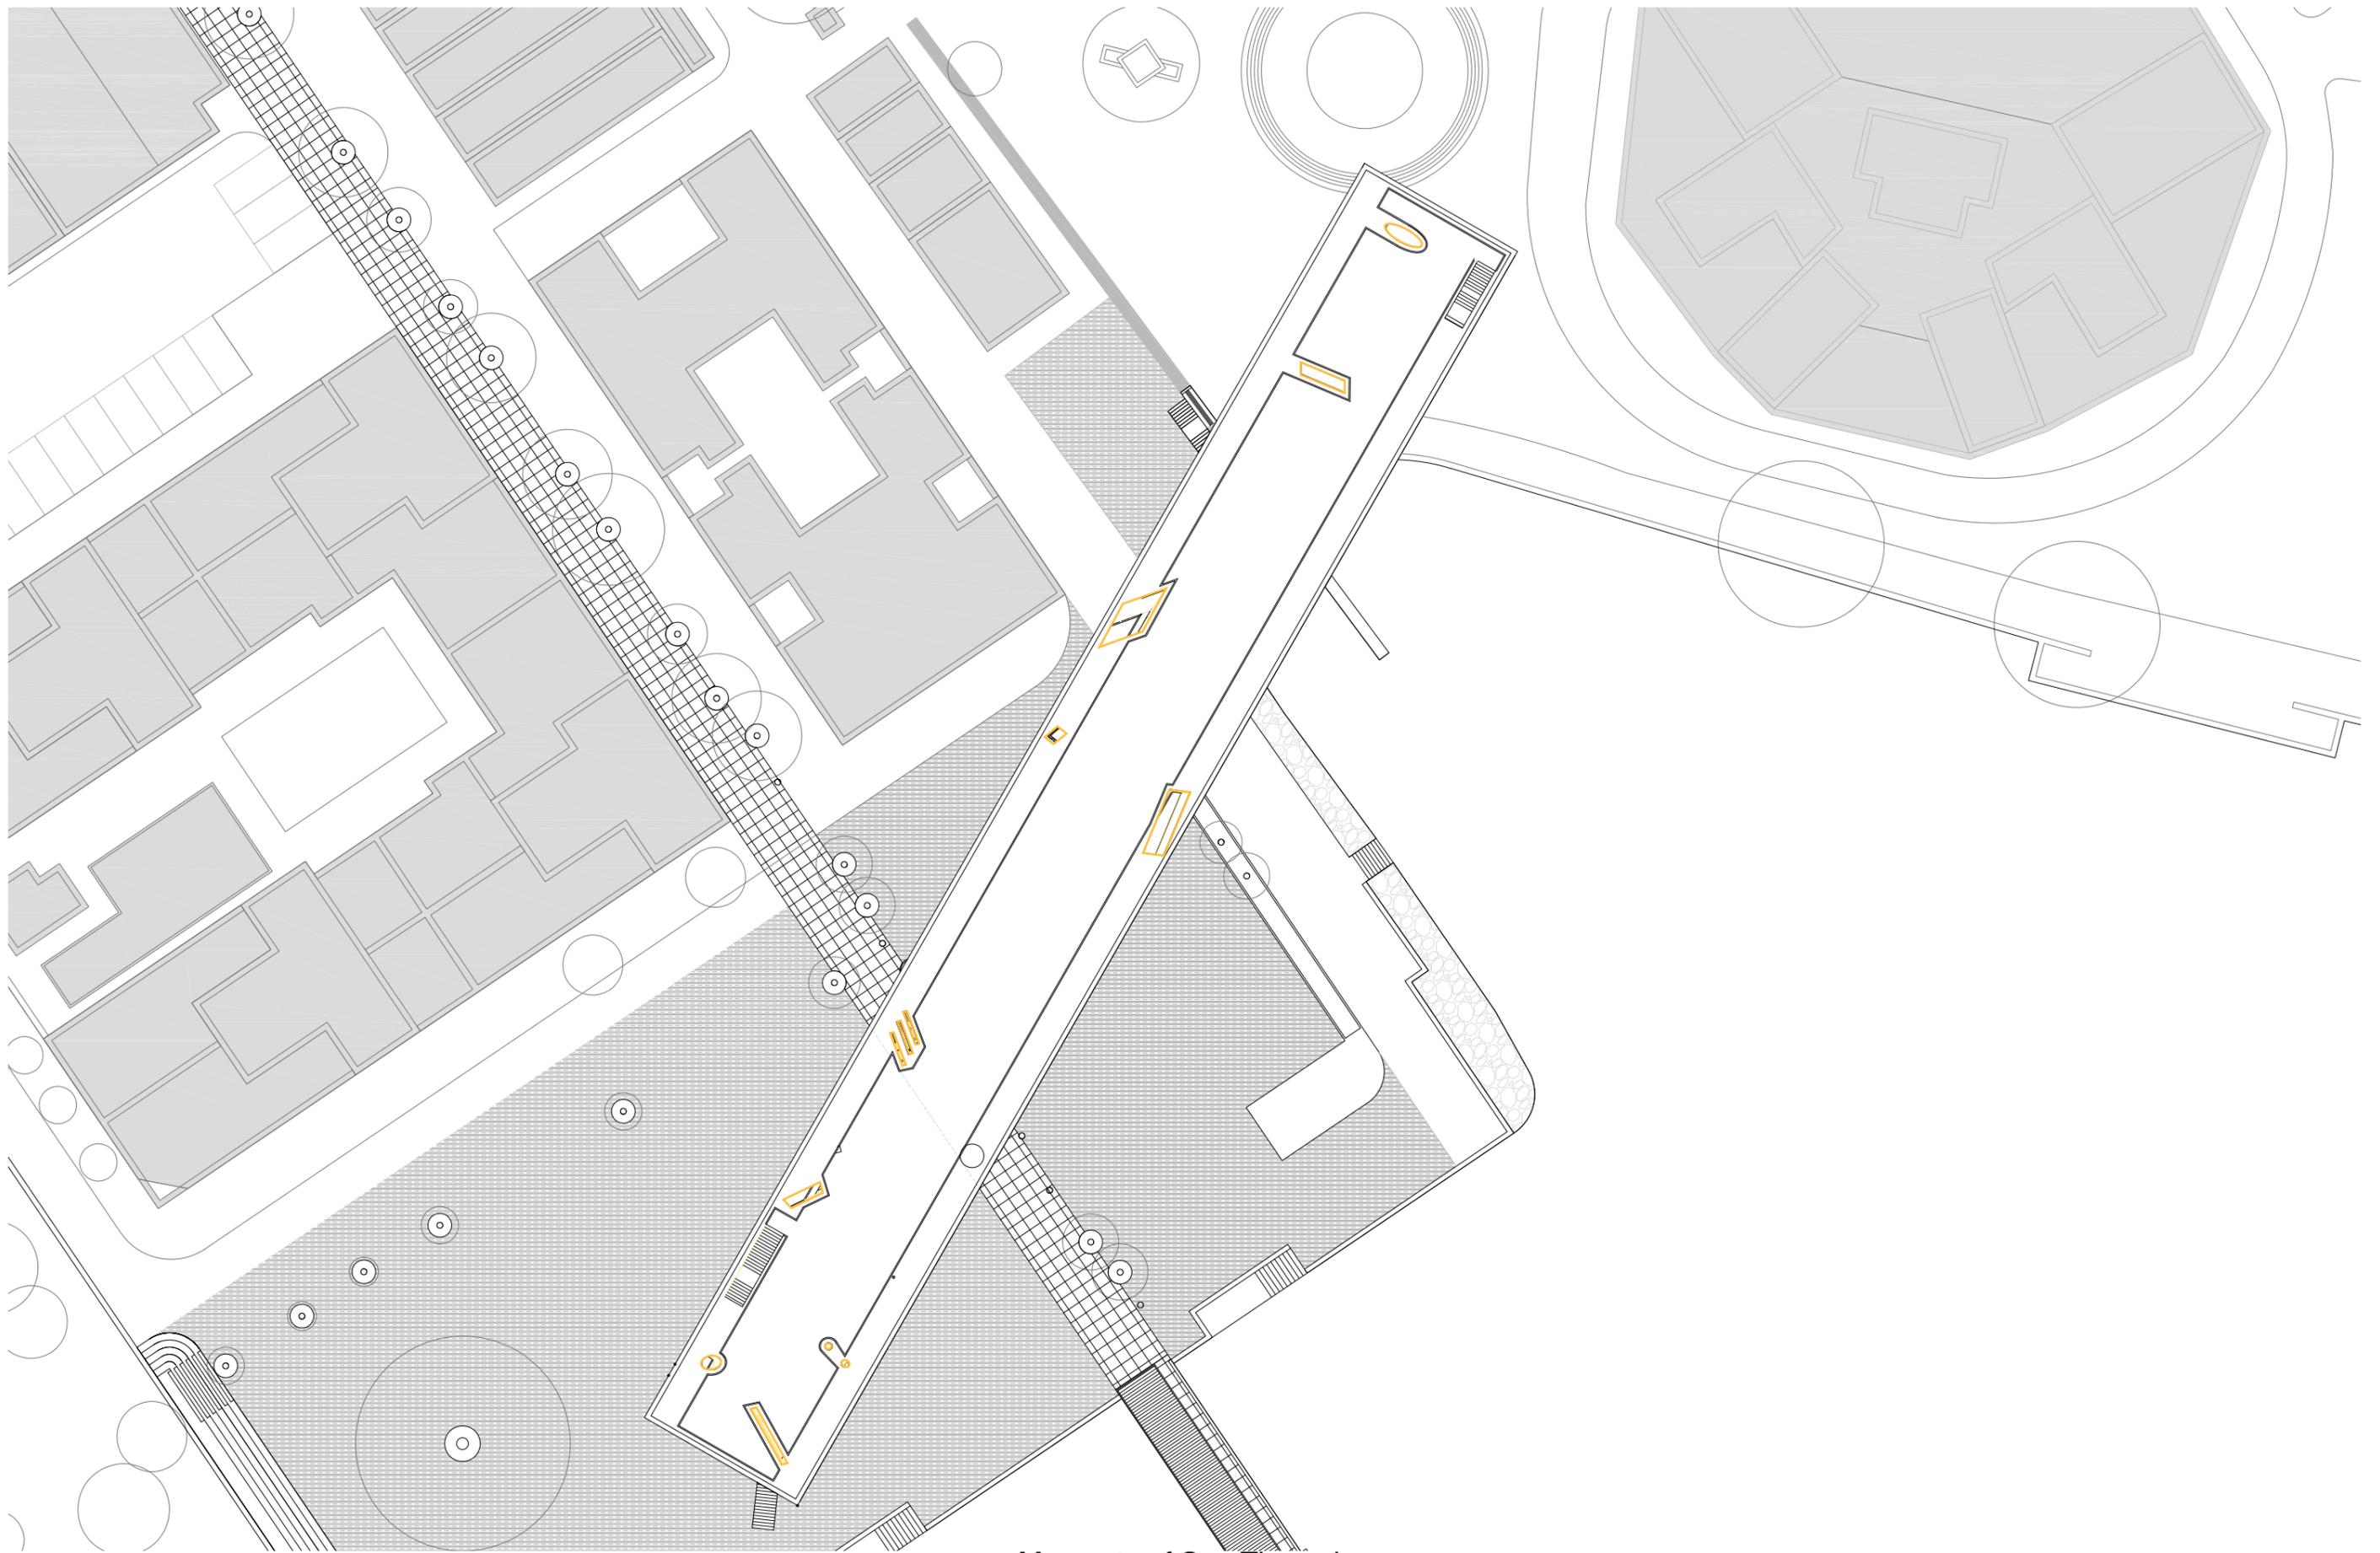

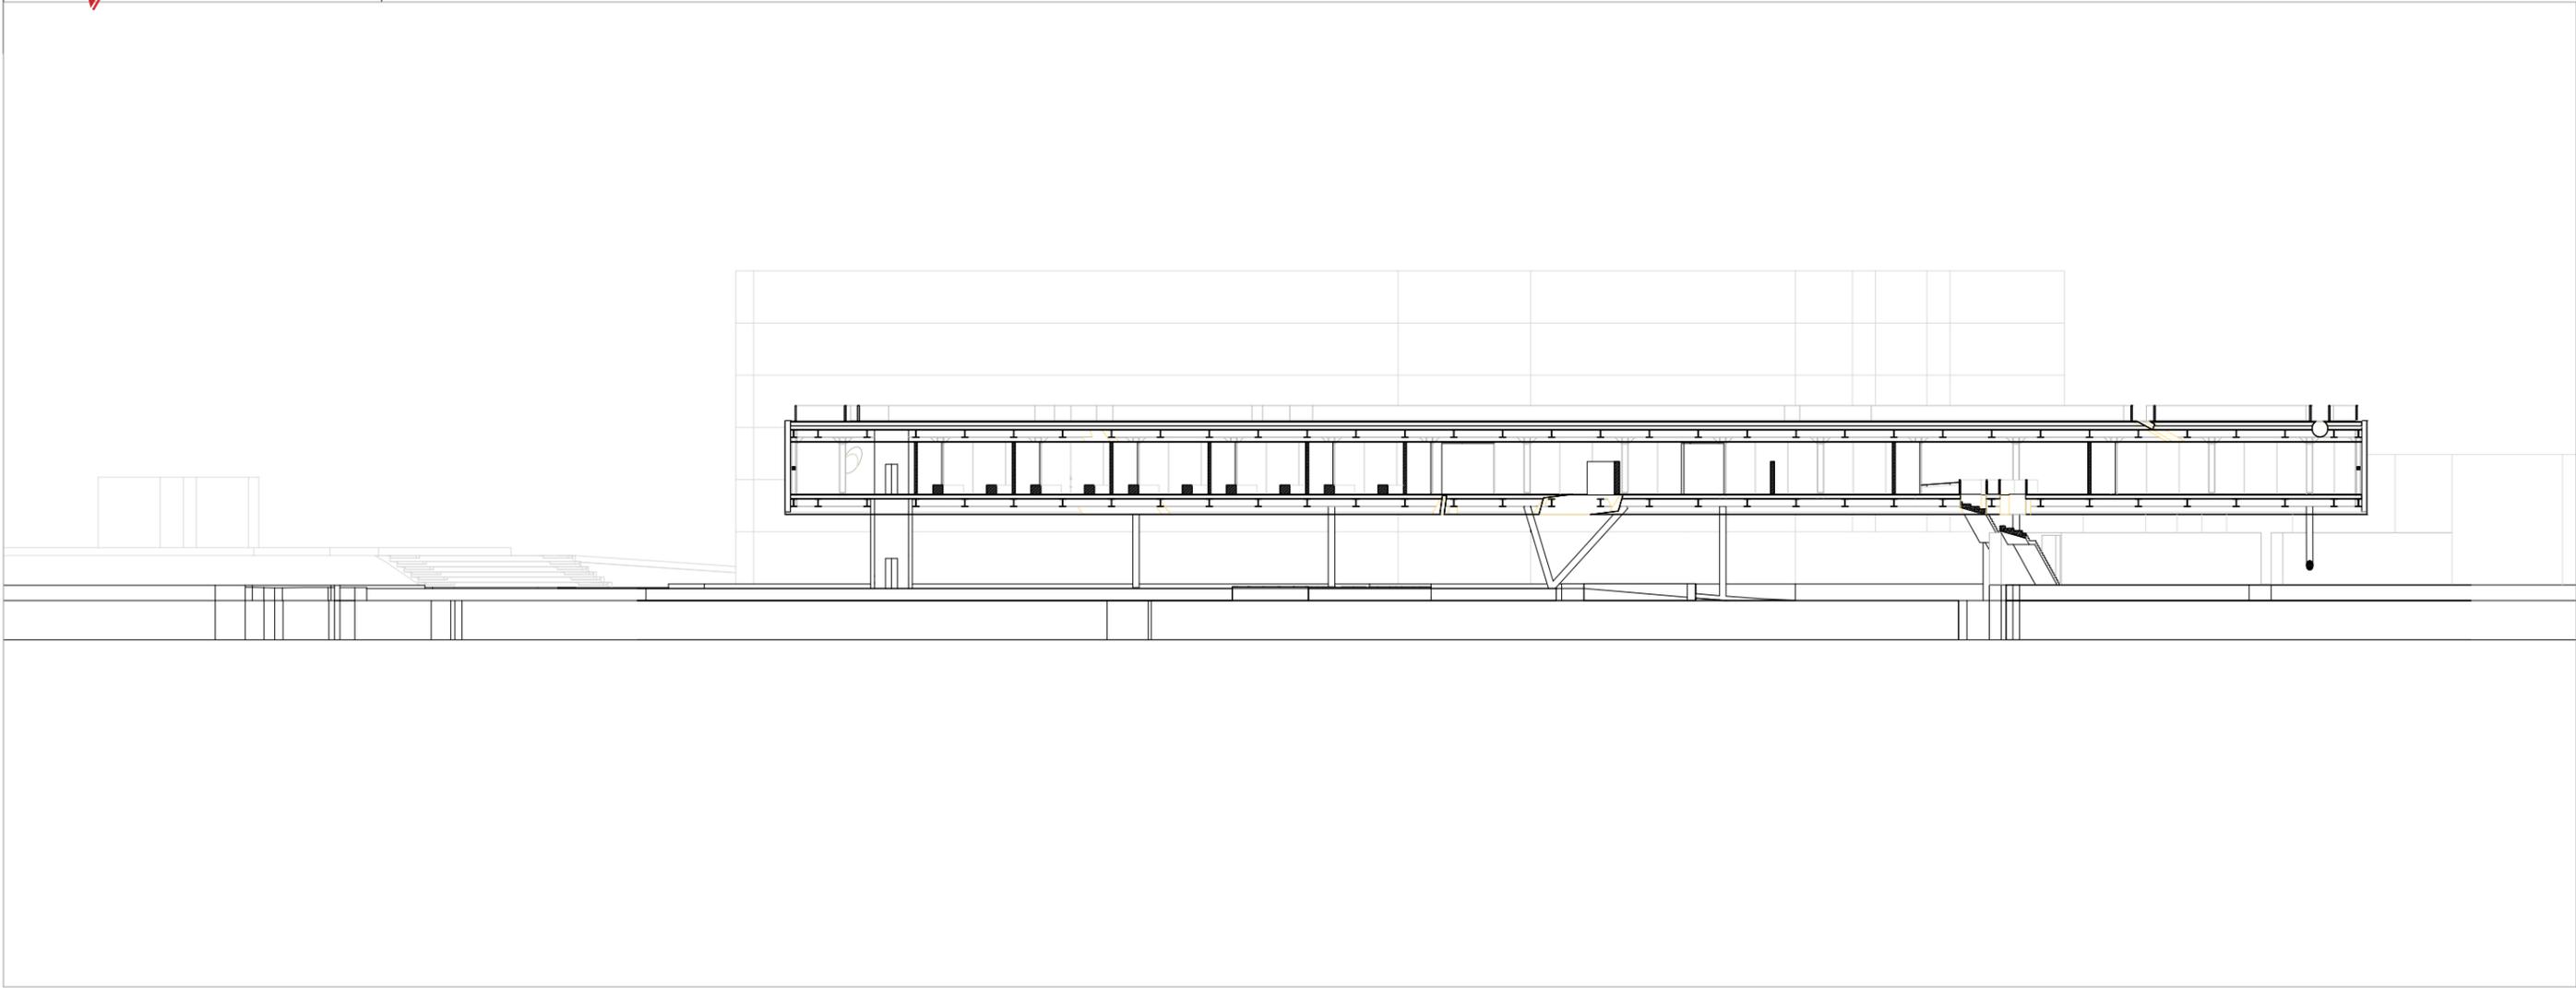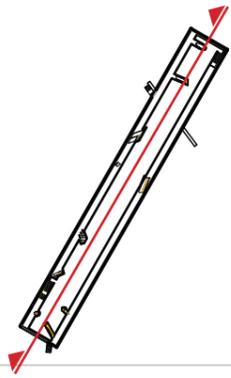


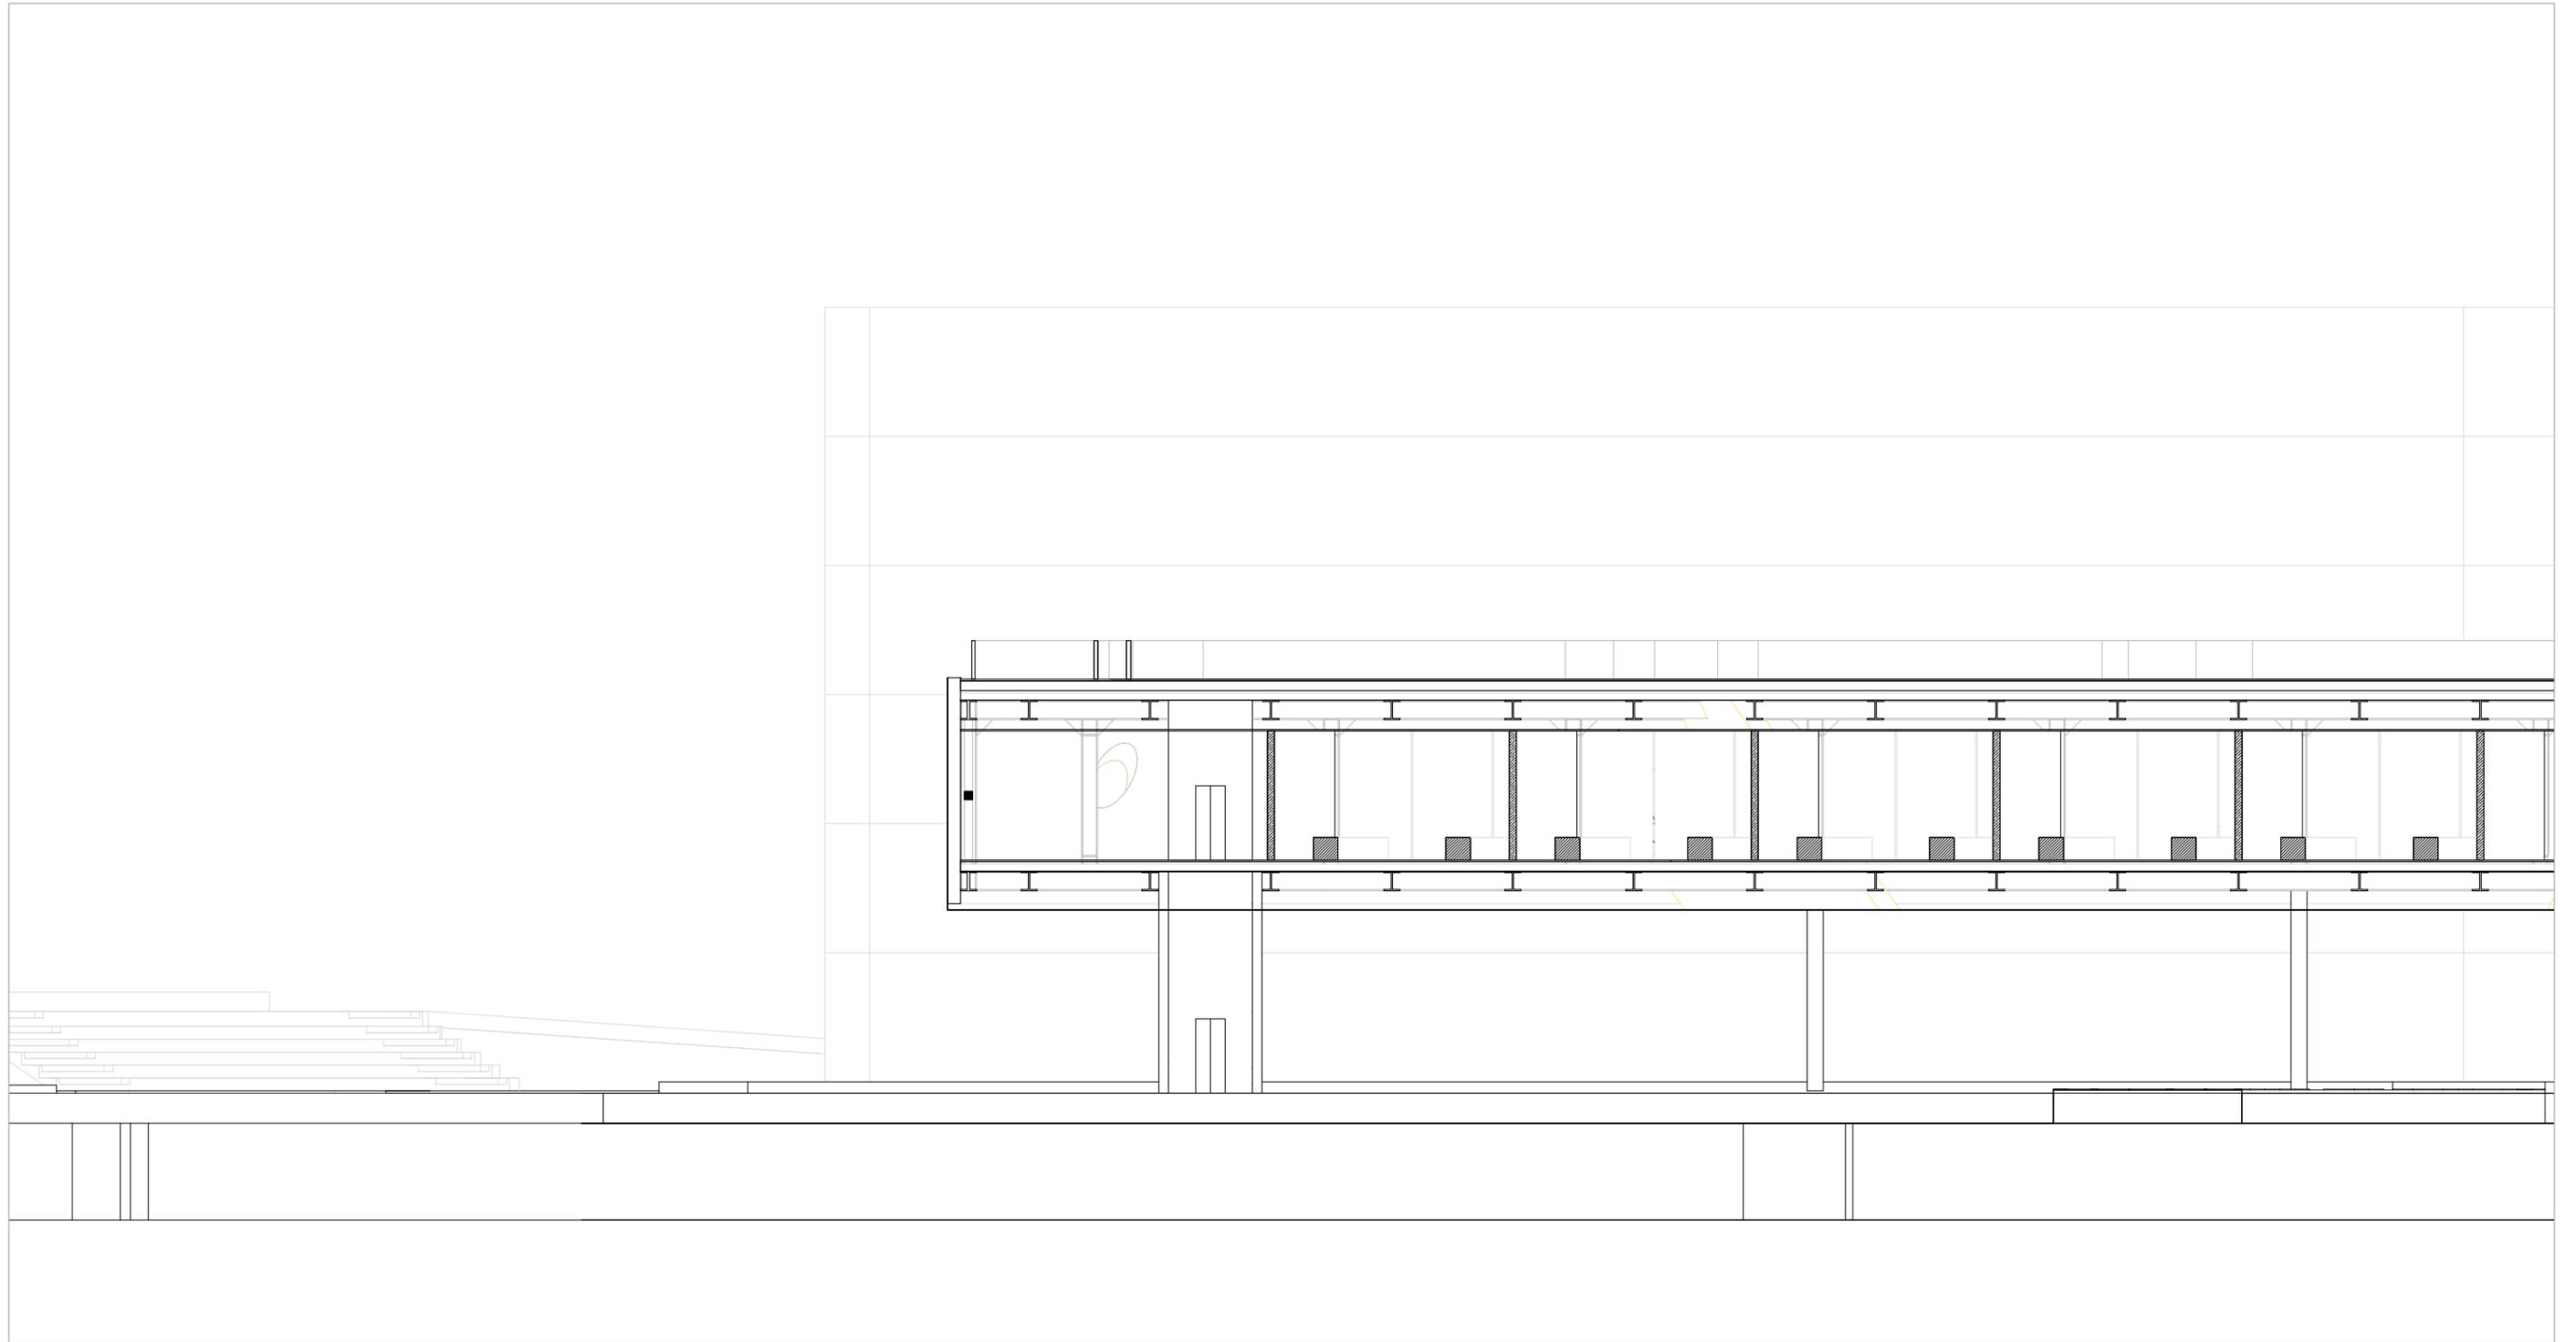



Section A
1:200


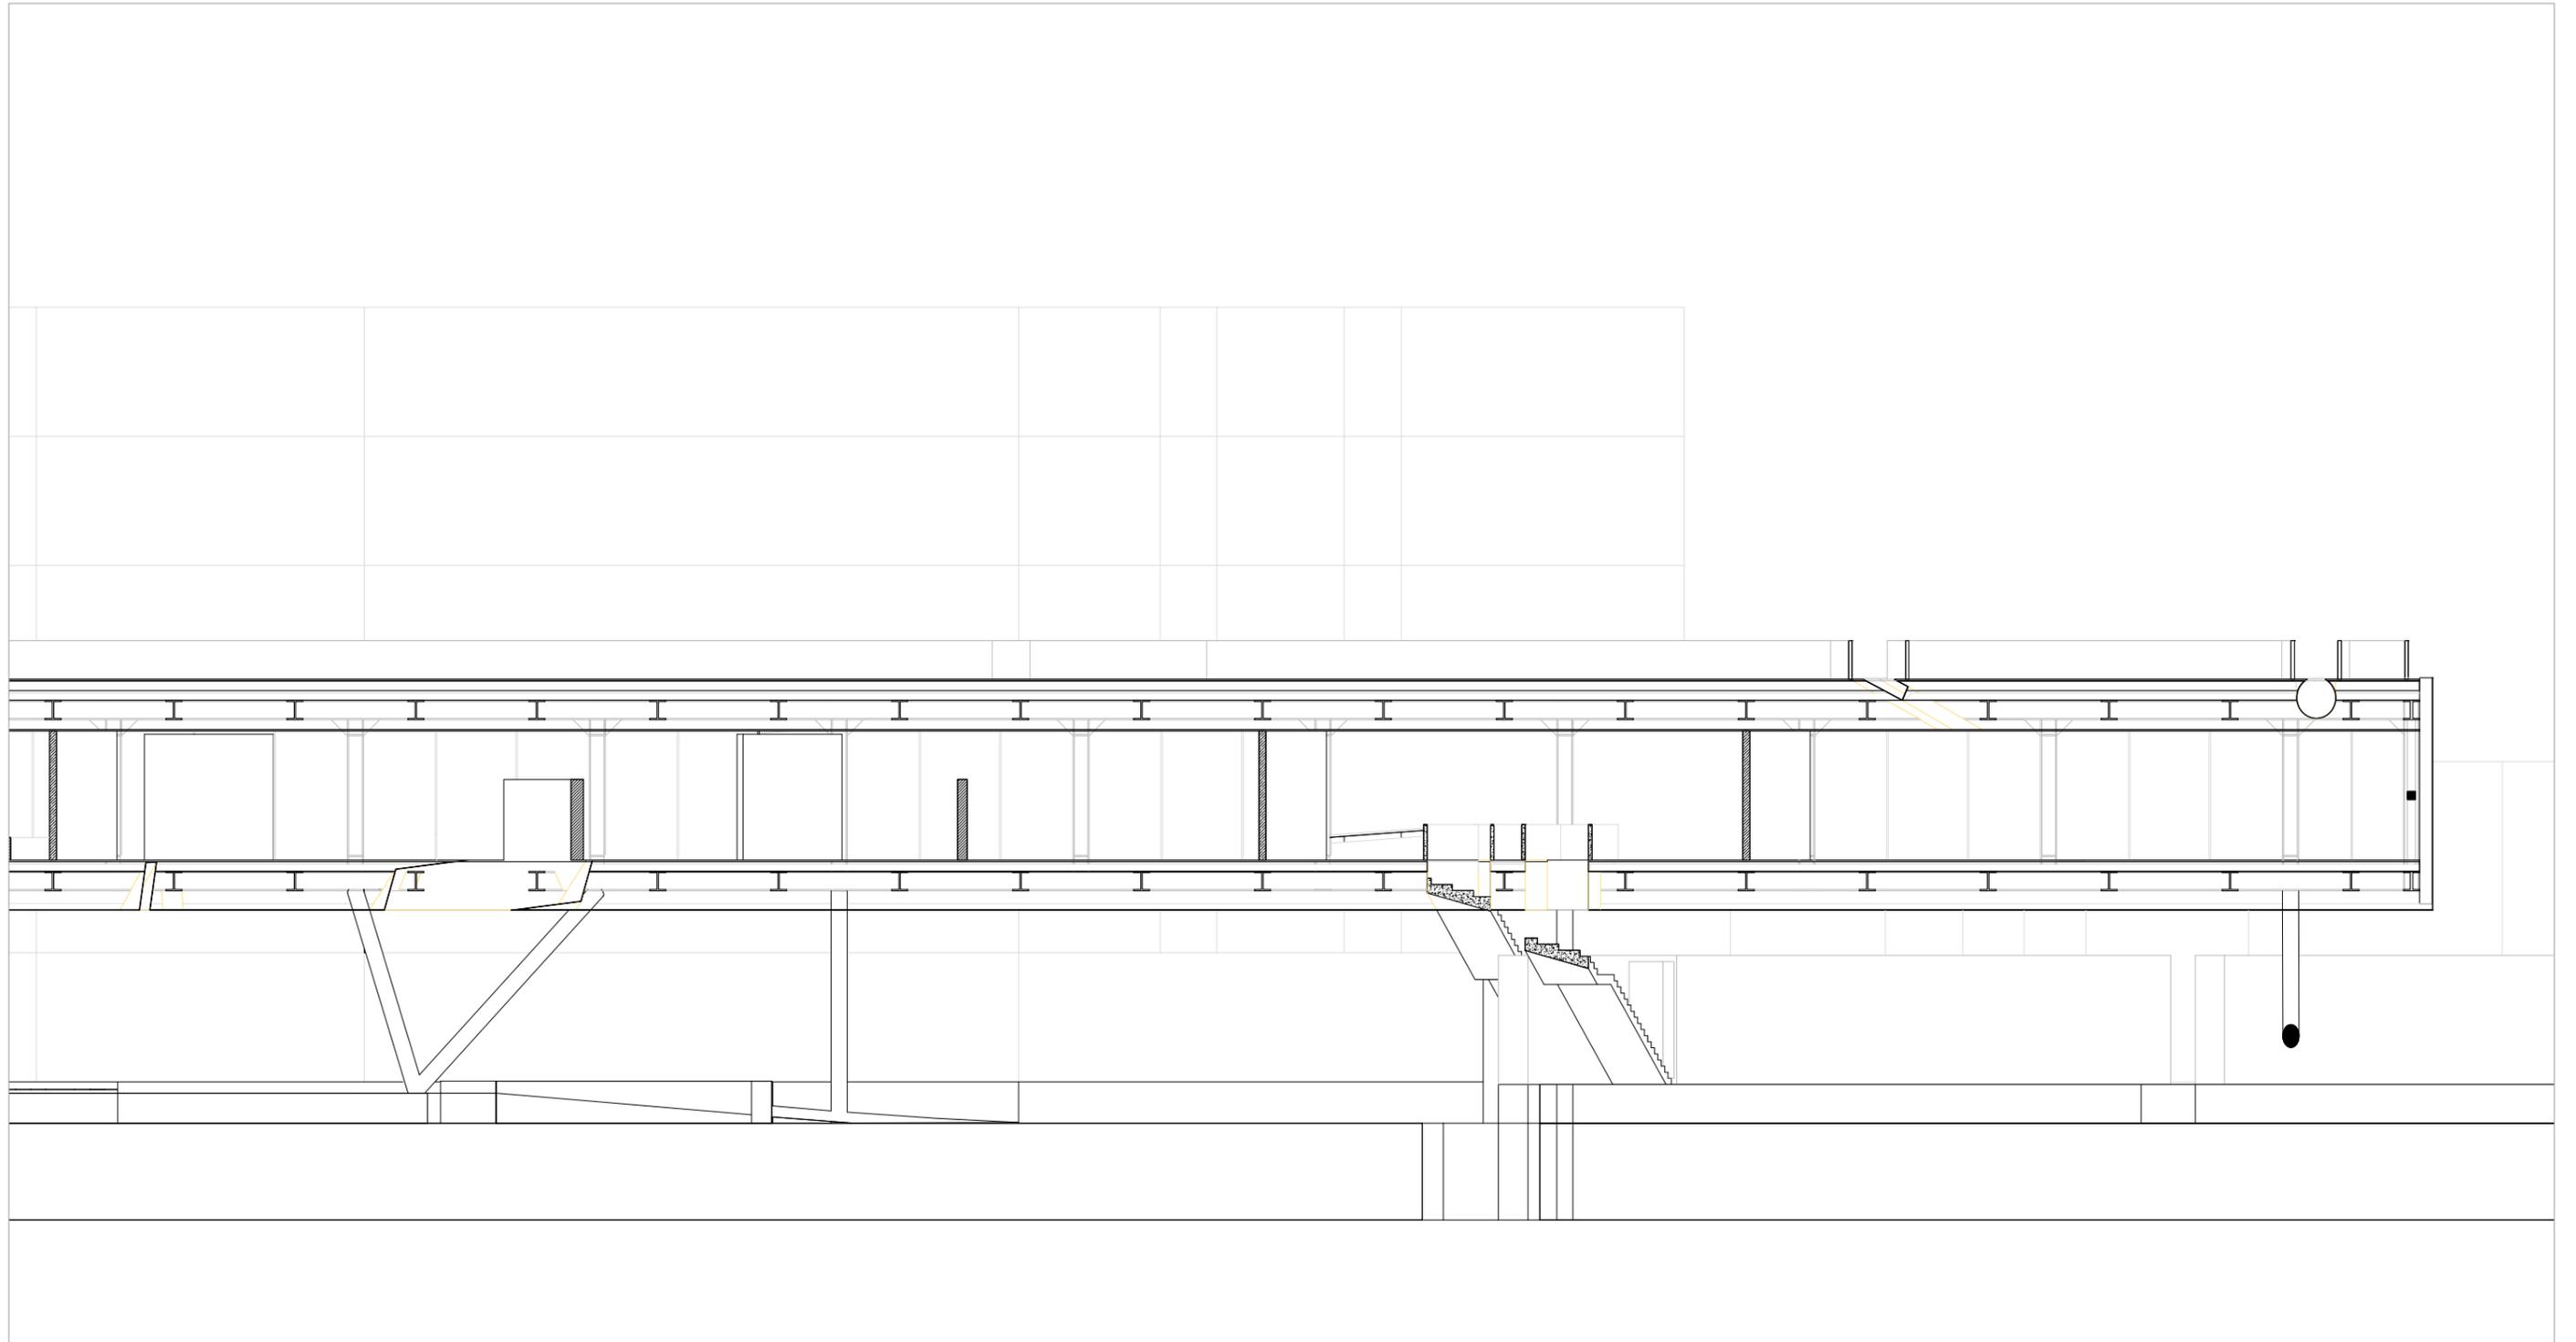



Section B
1:200

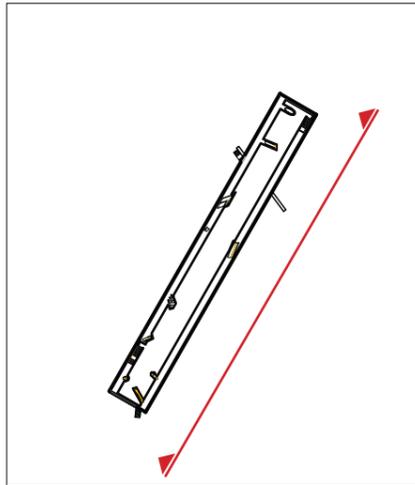


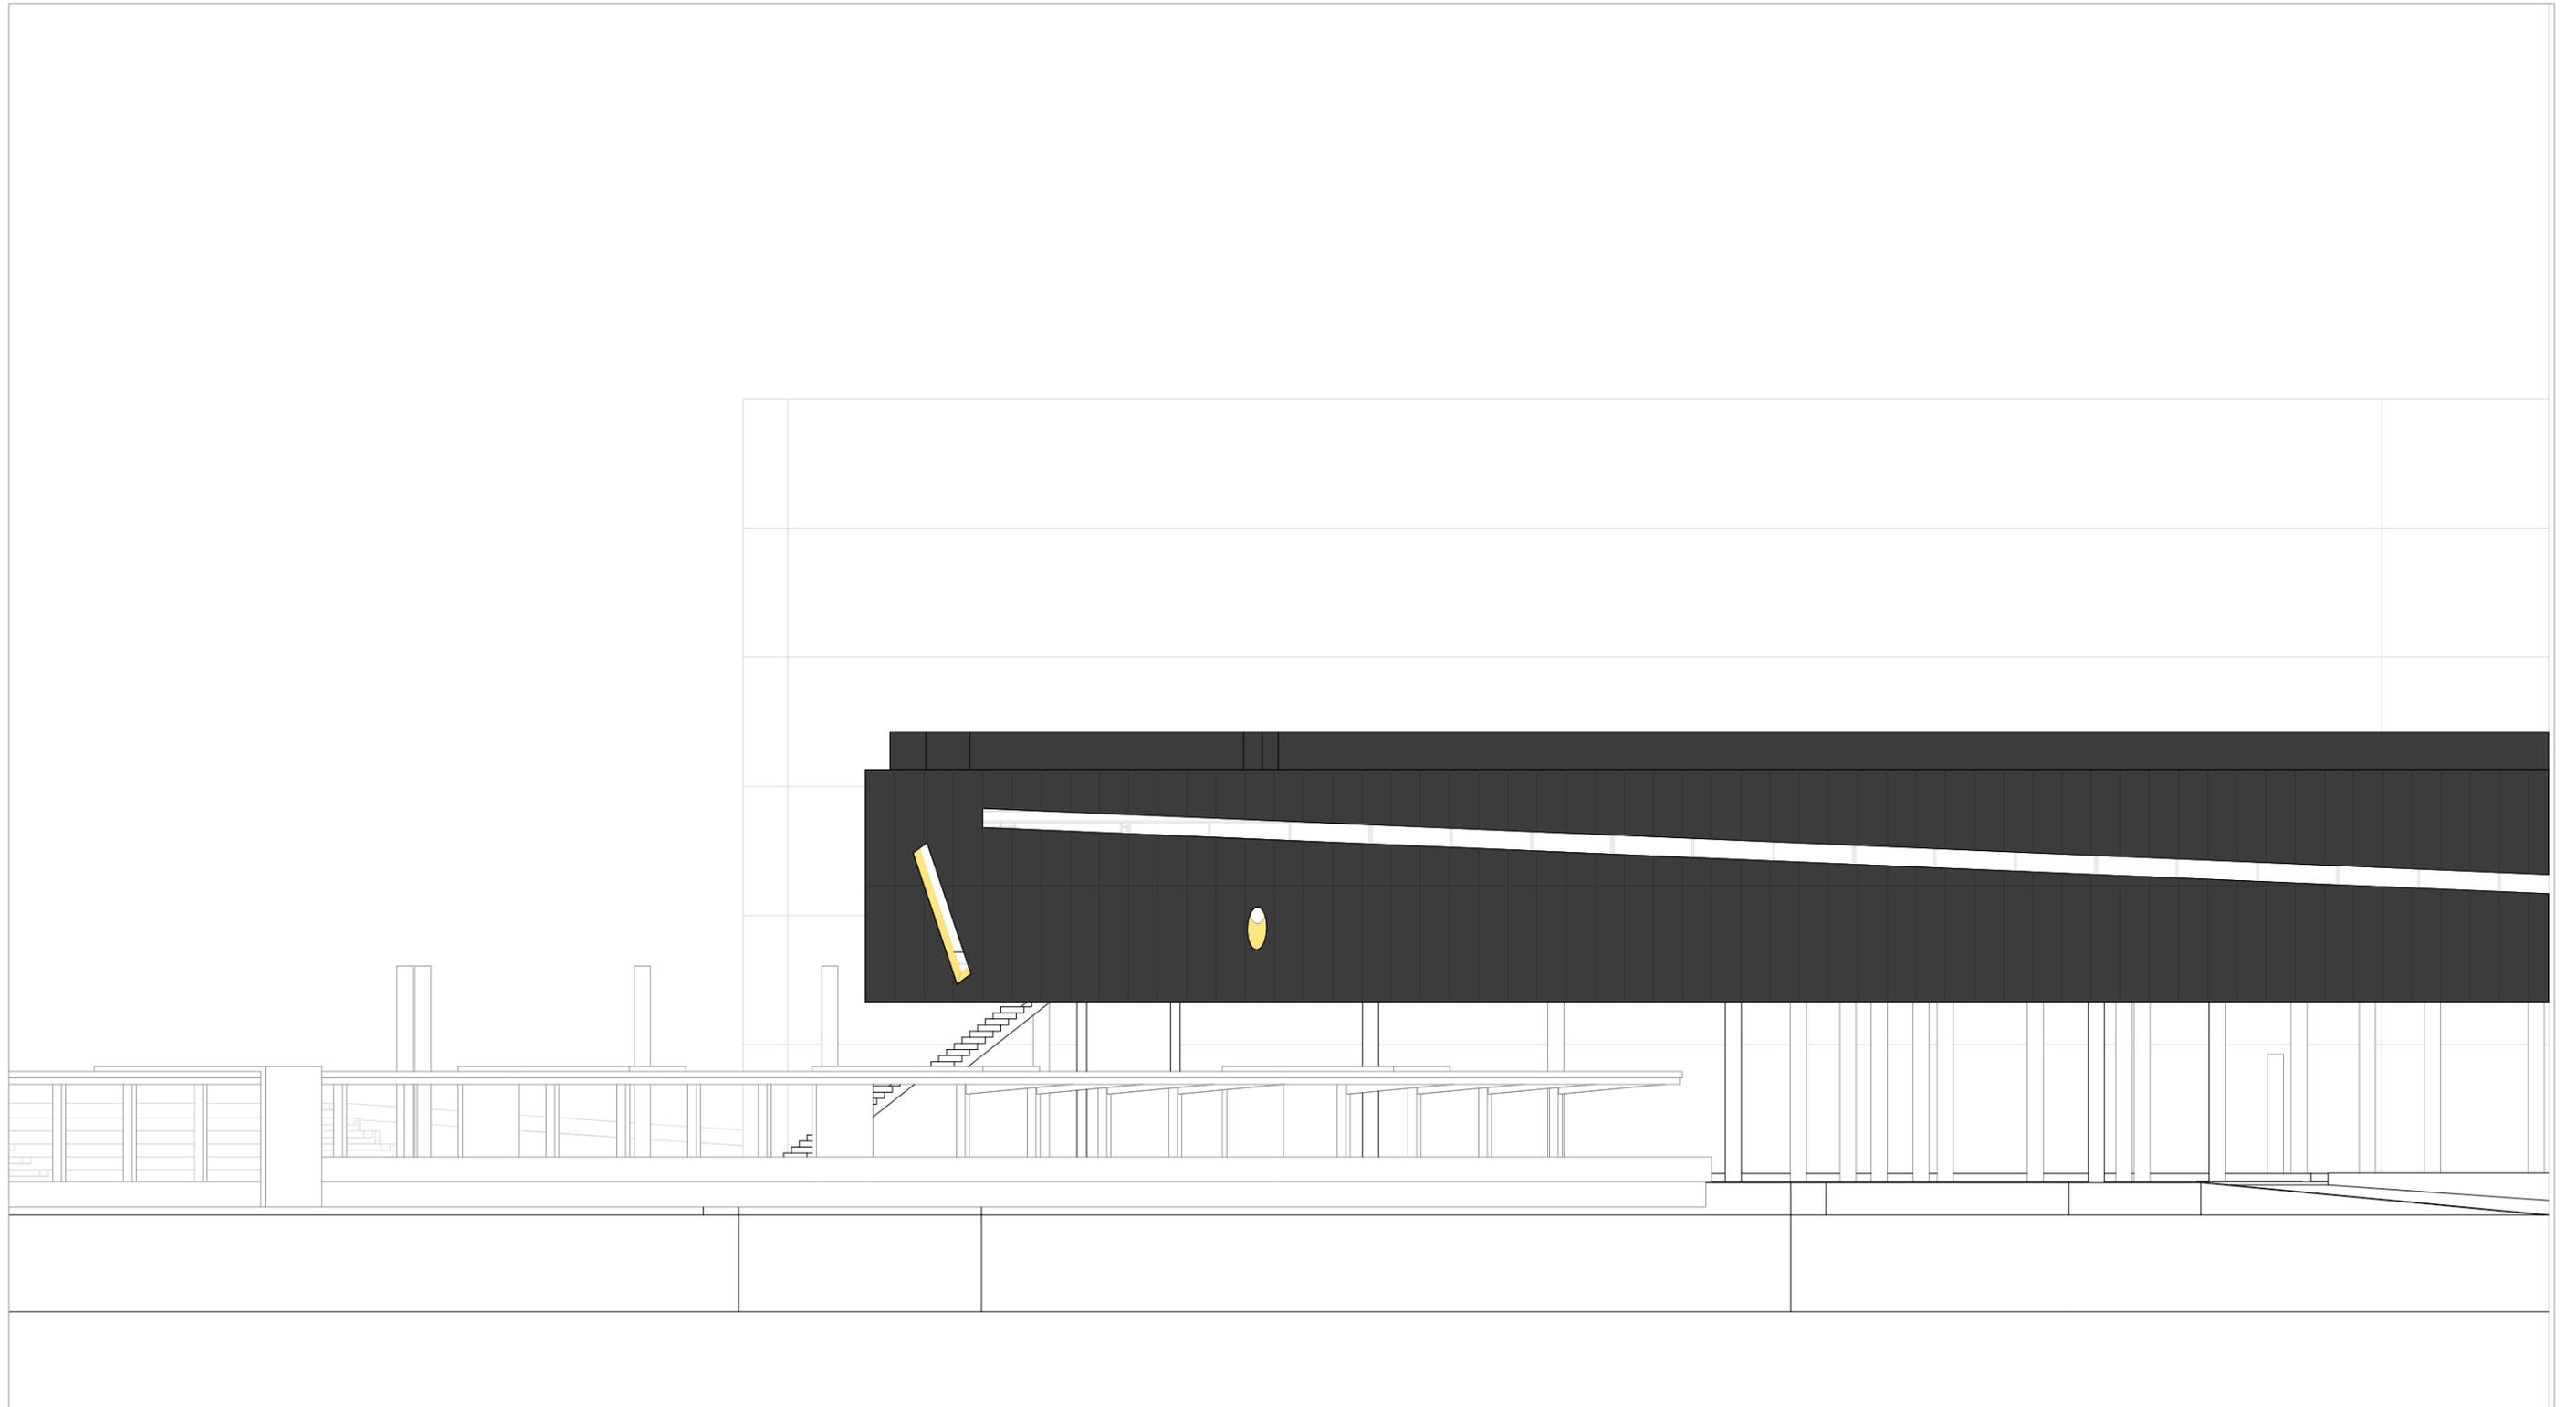


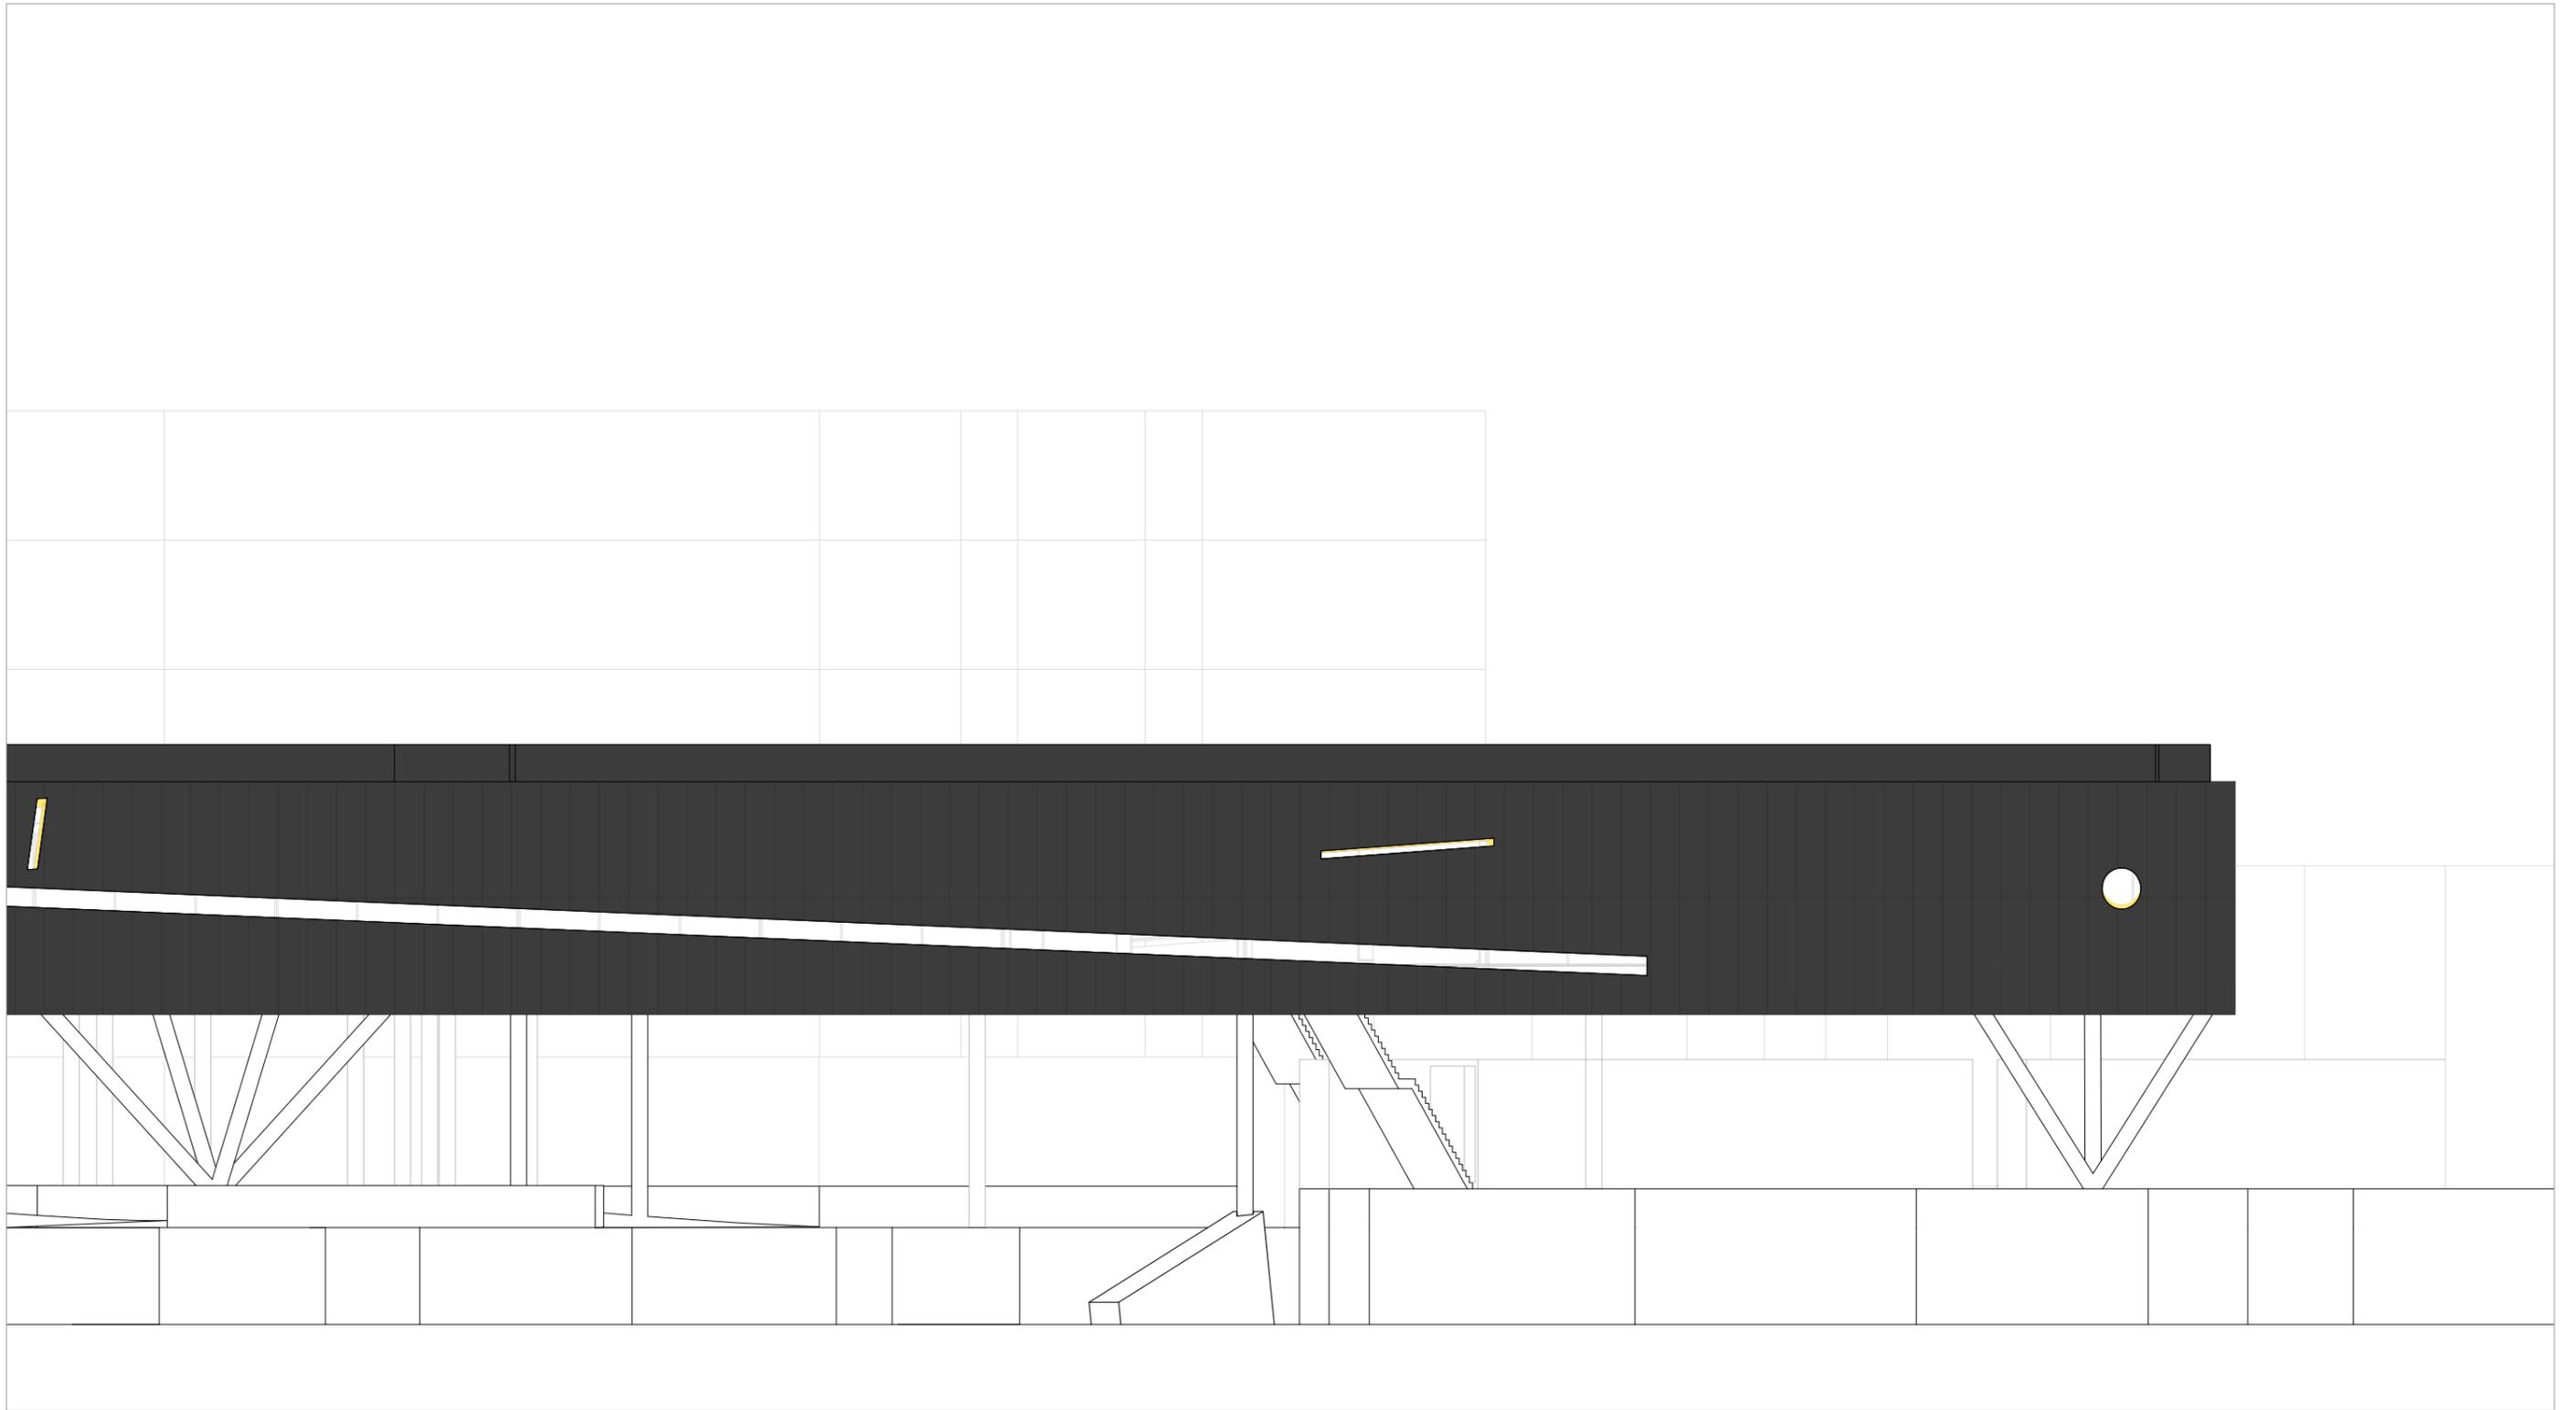


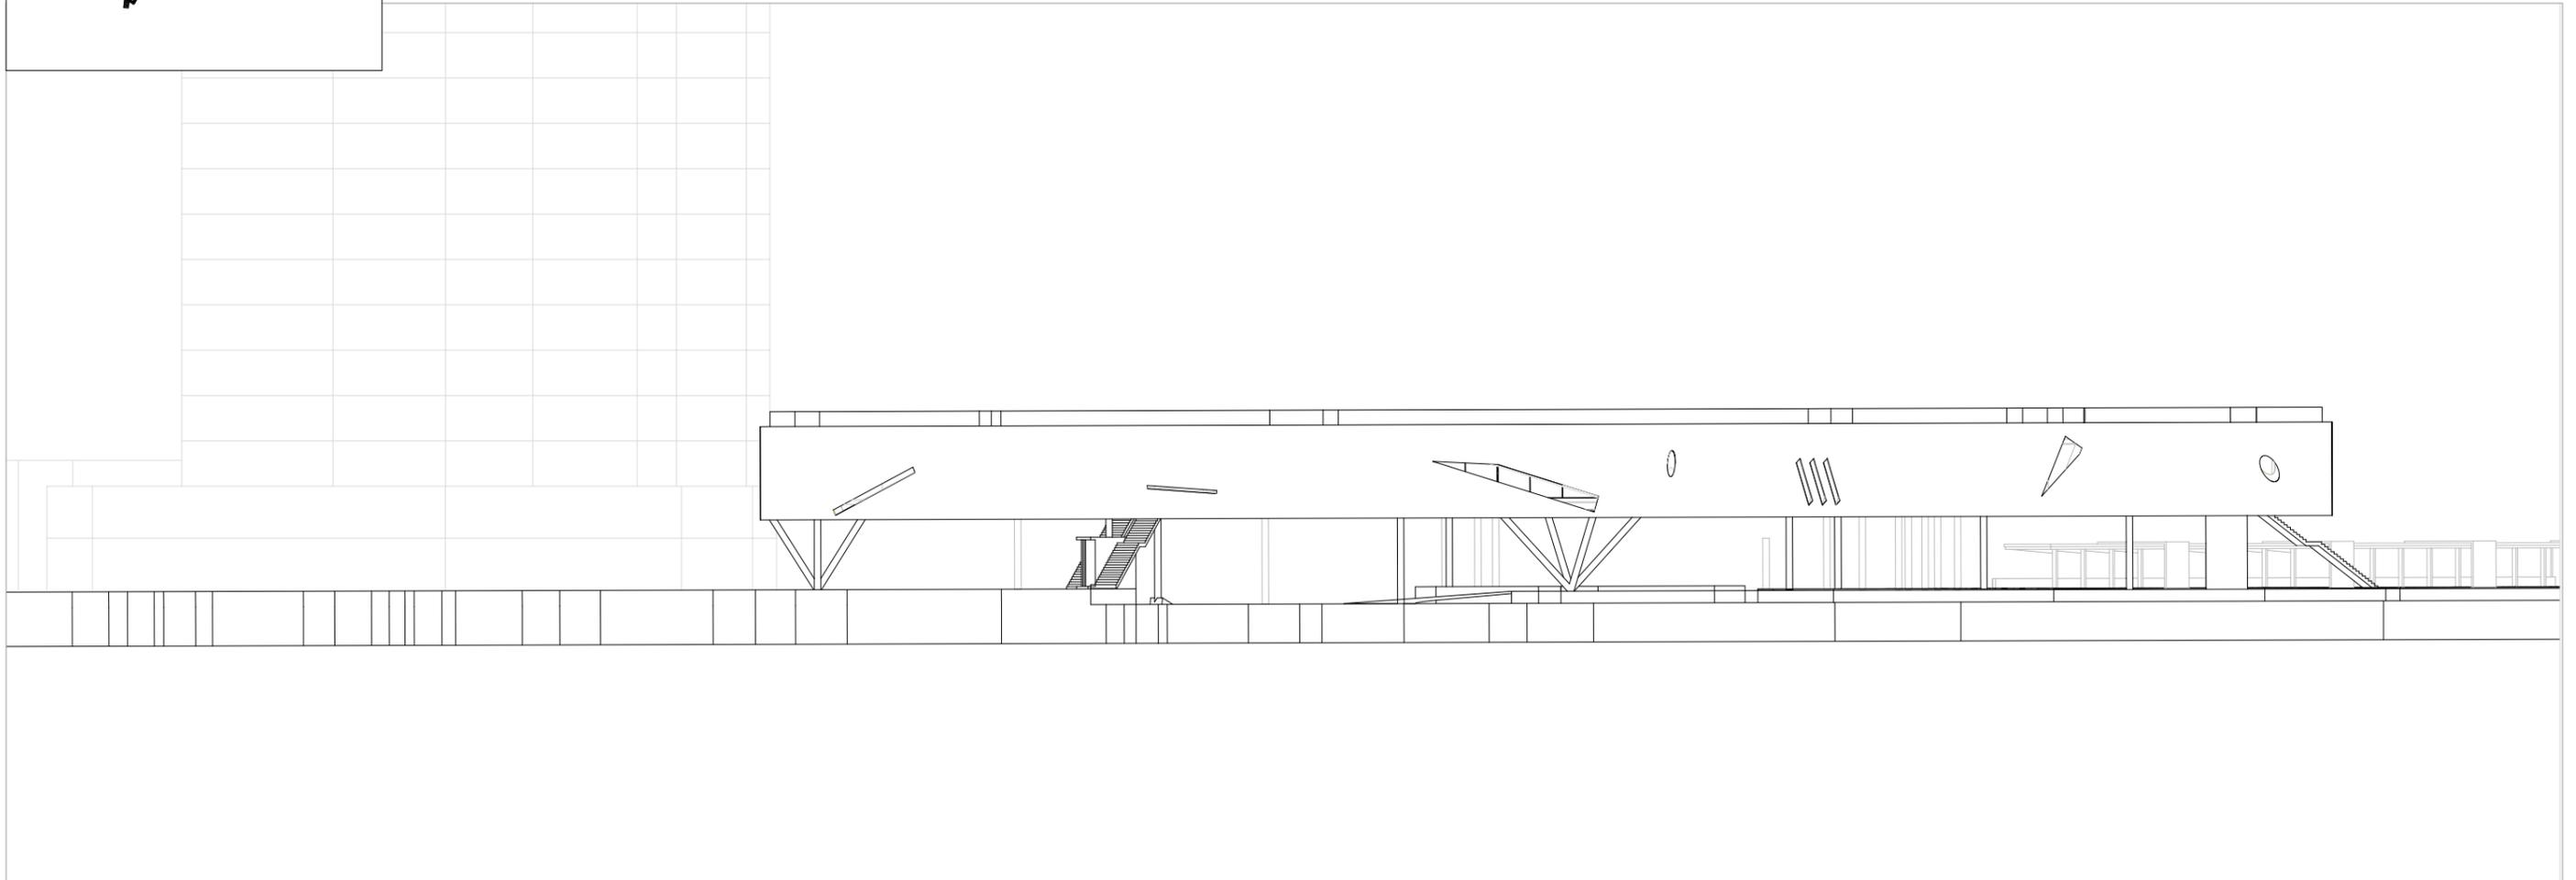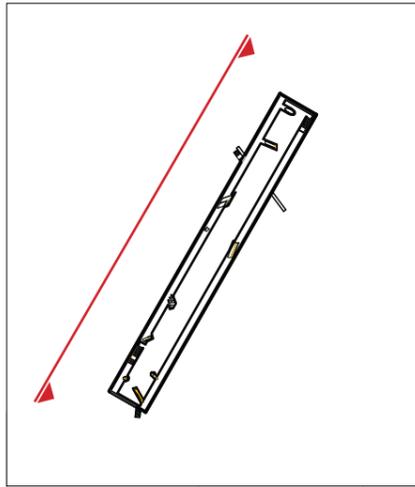


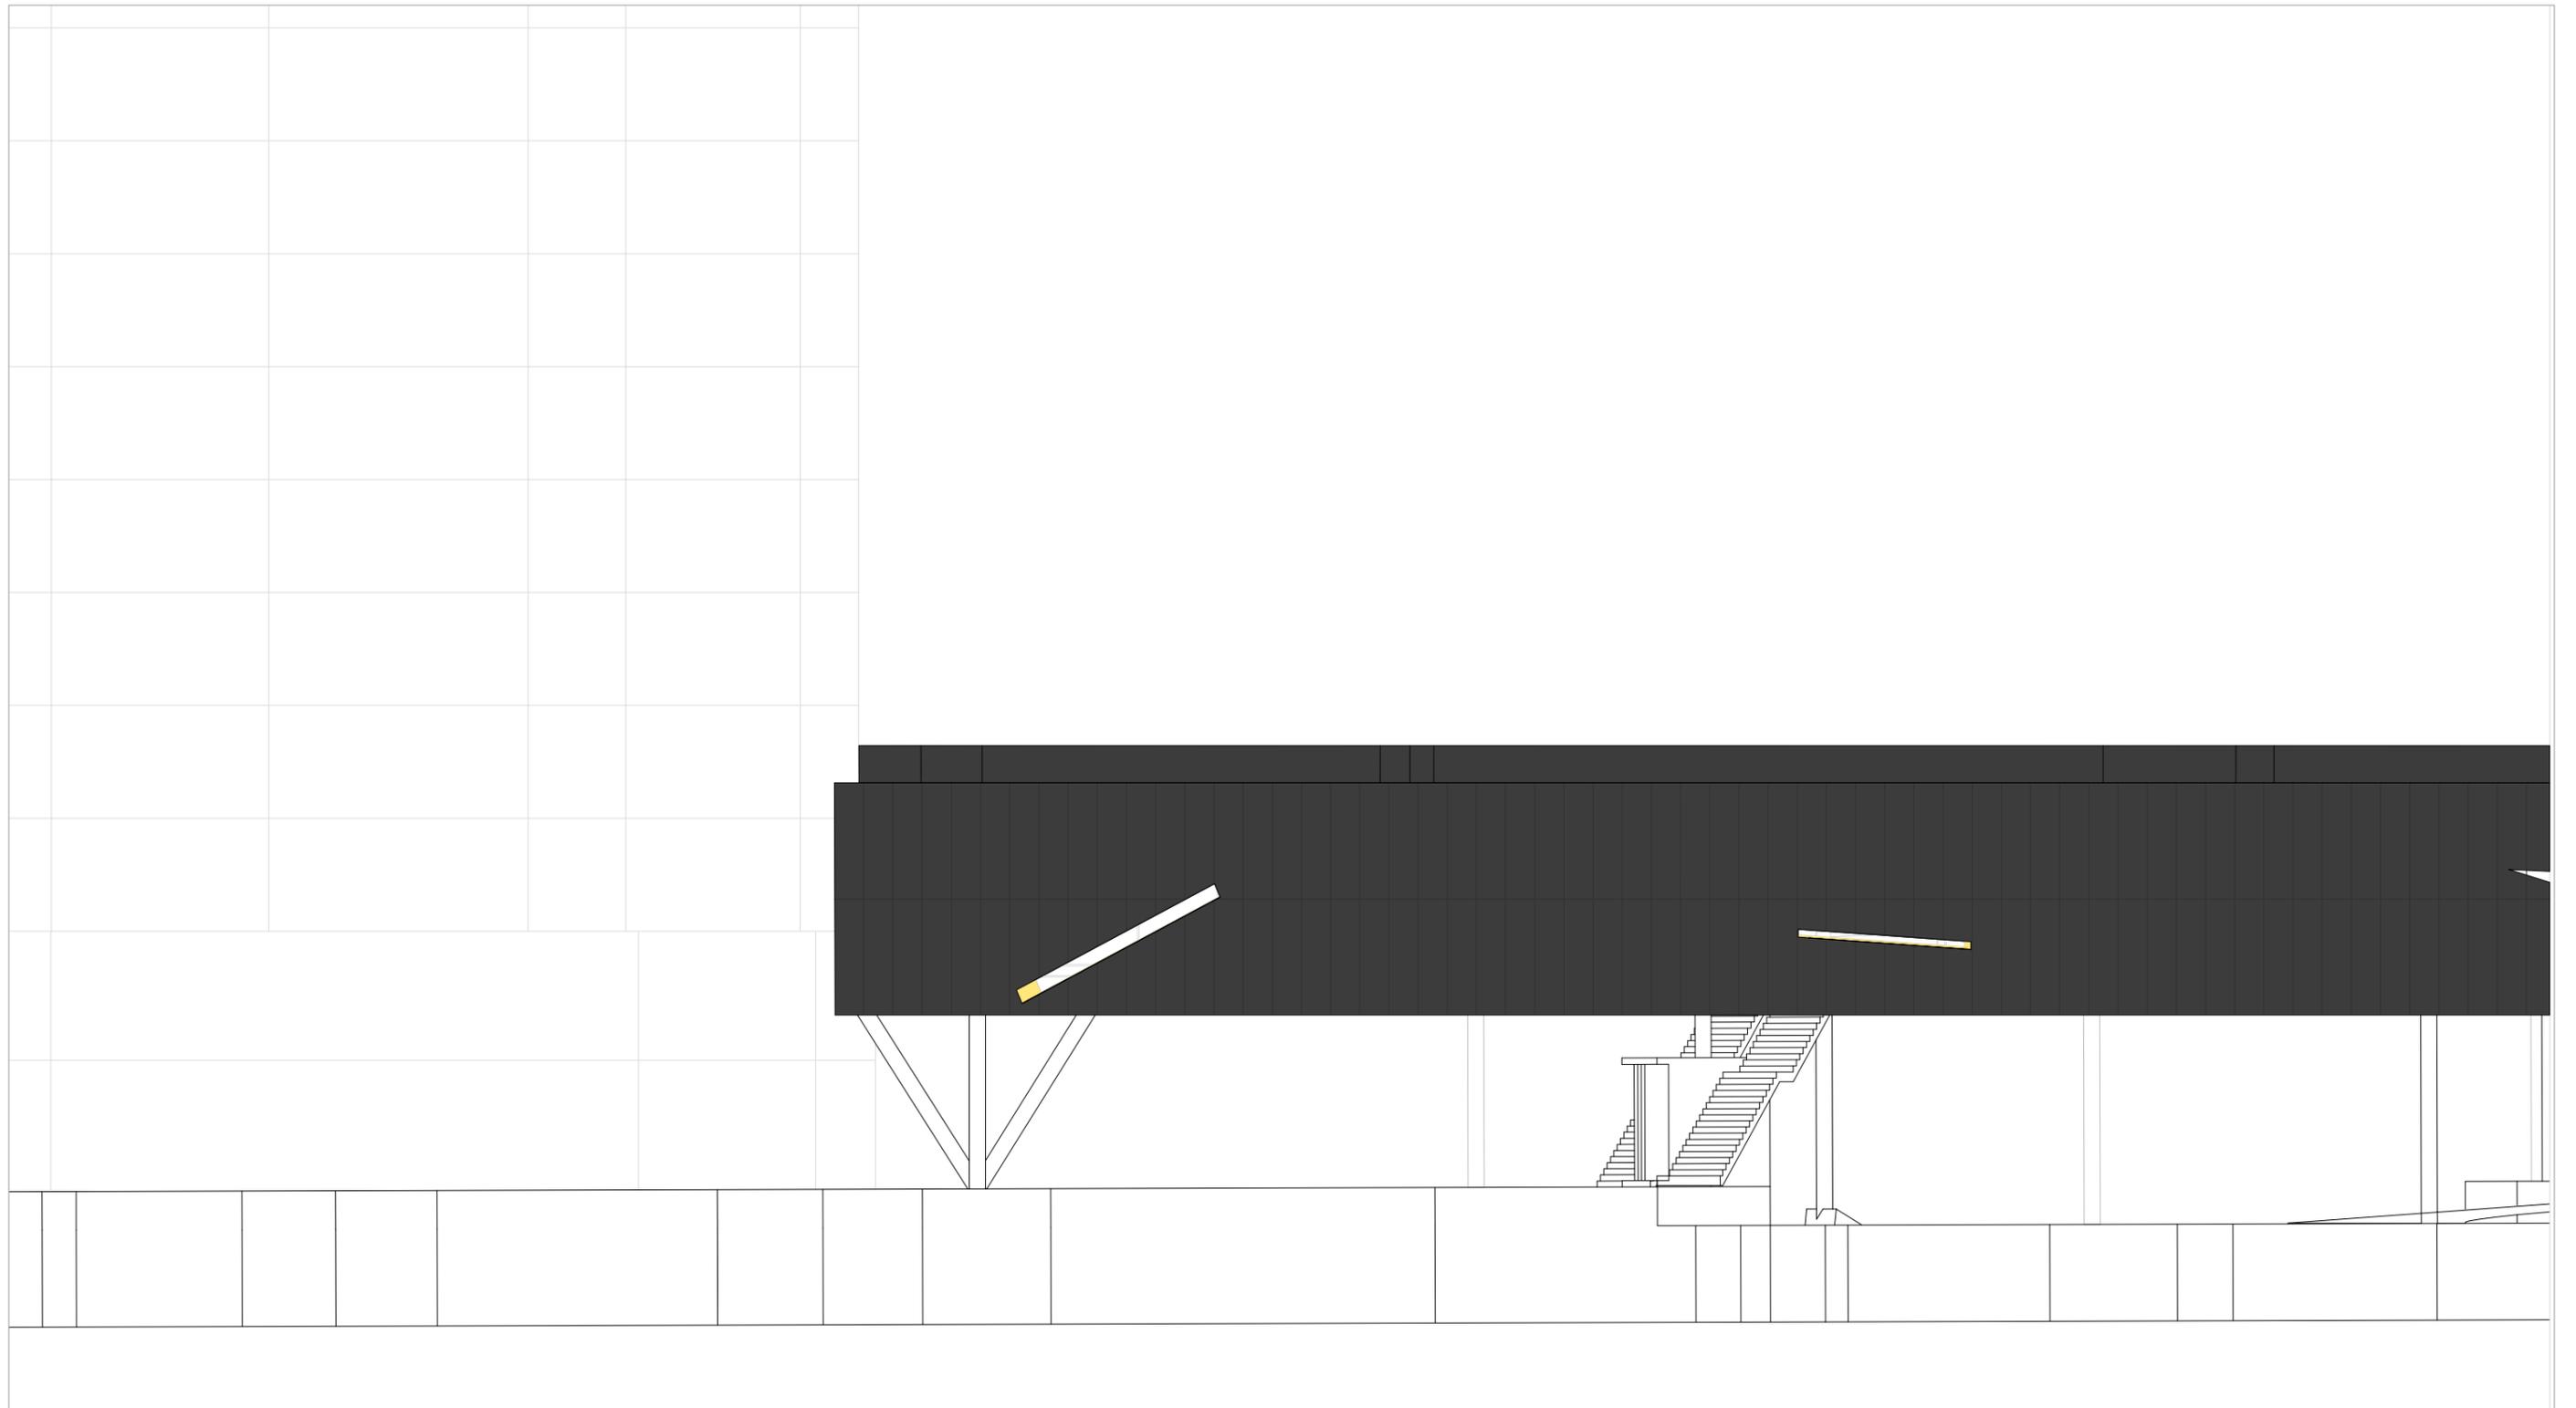

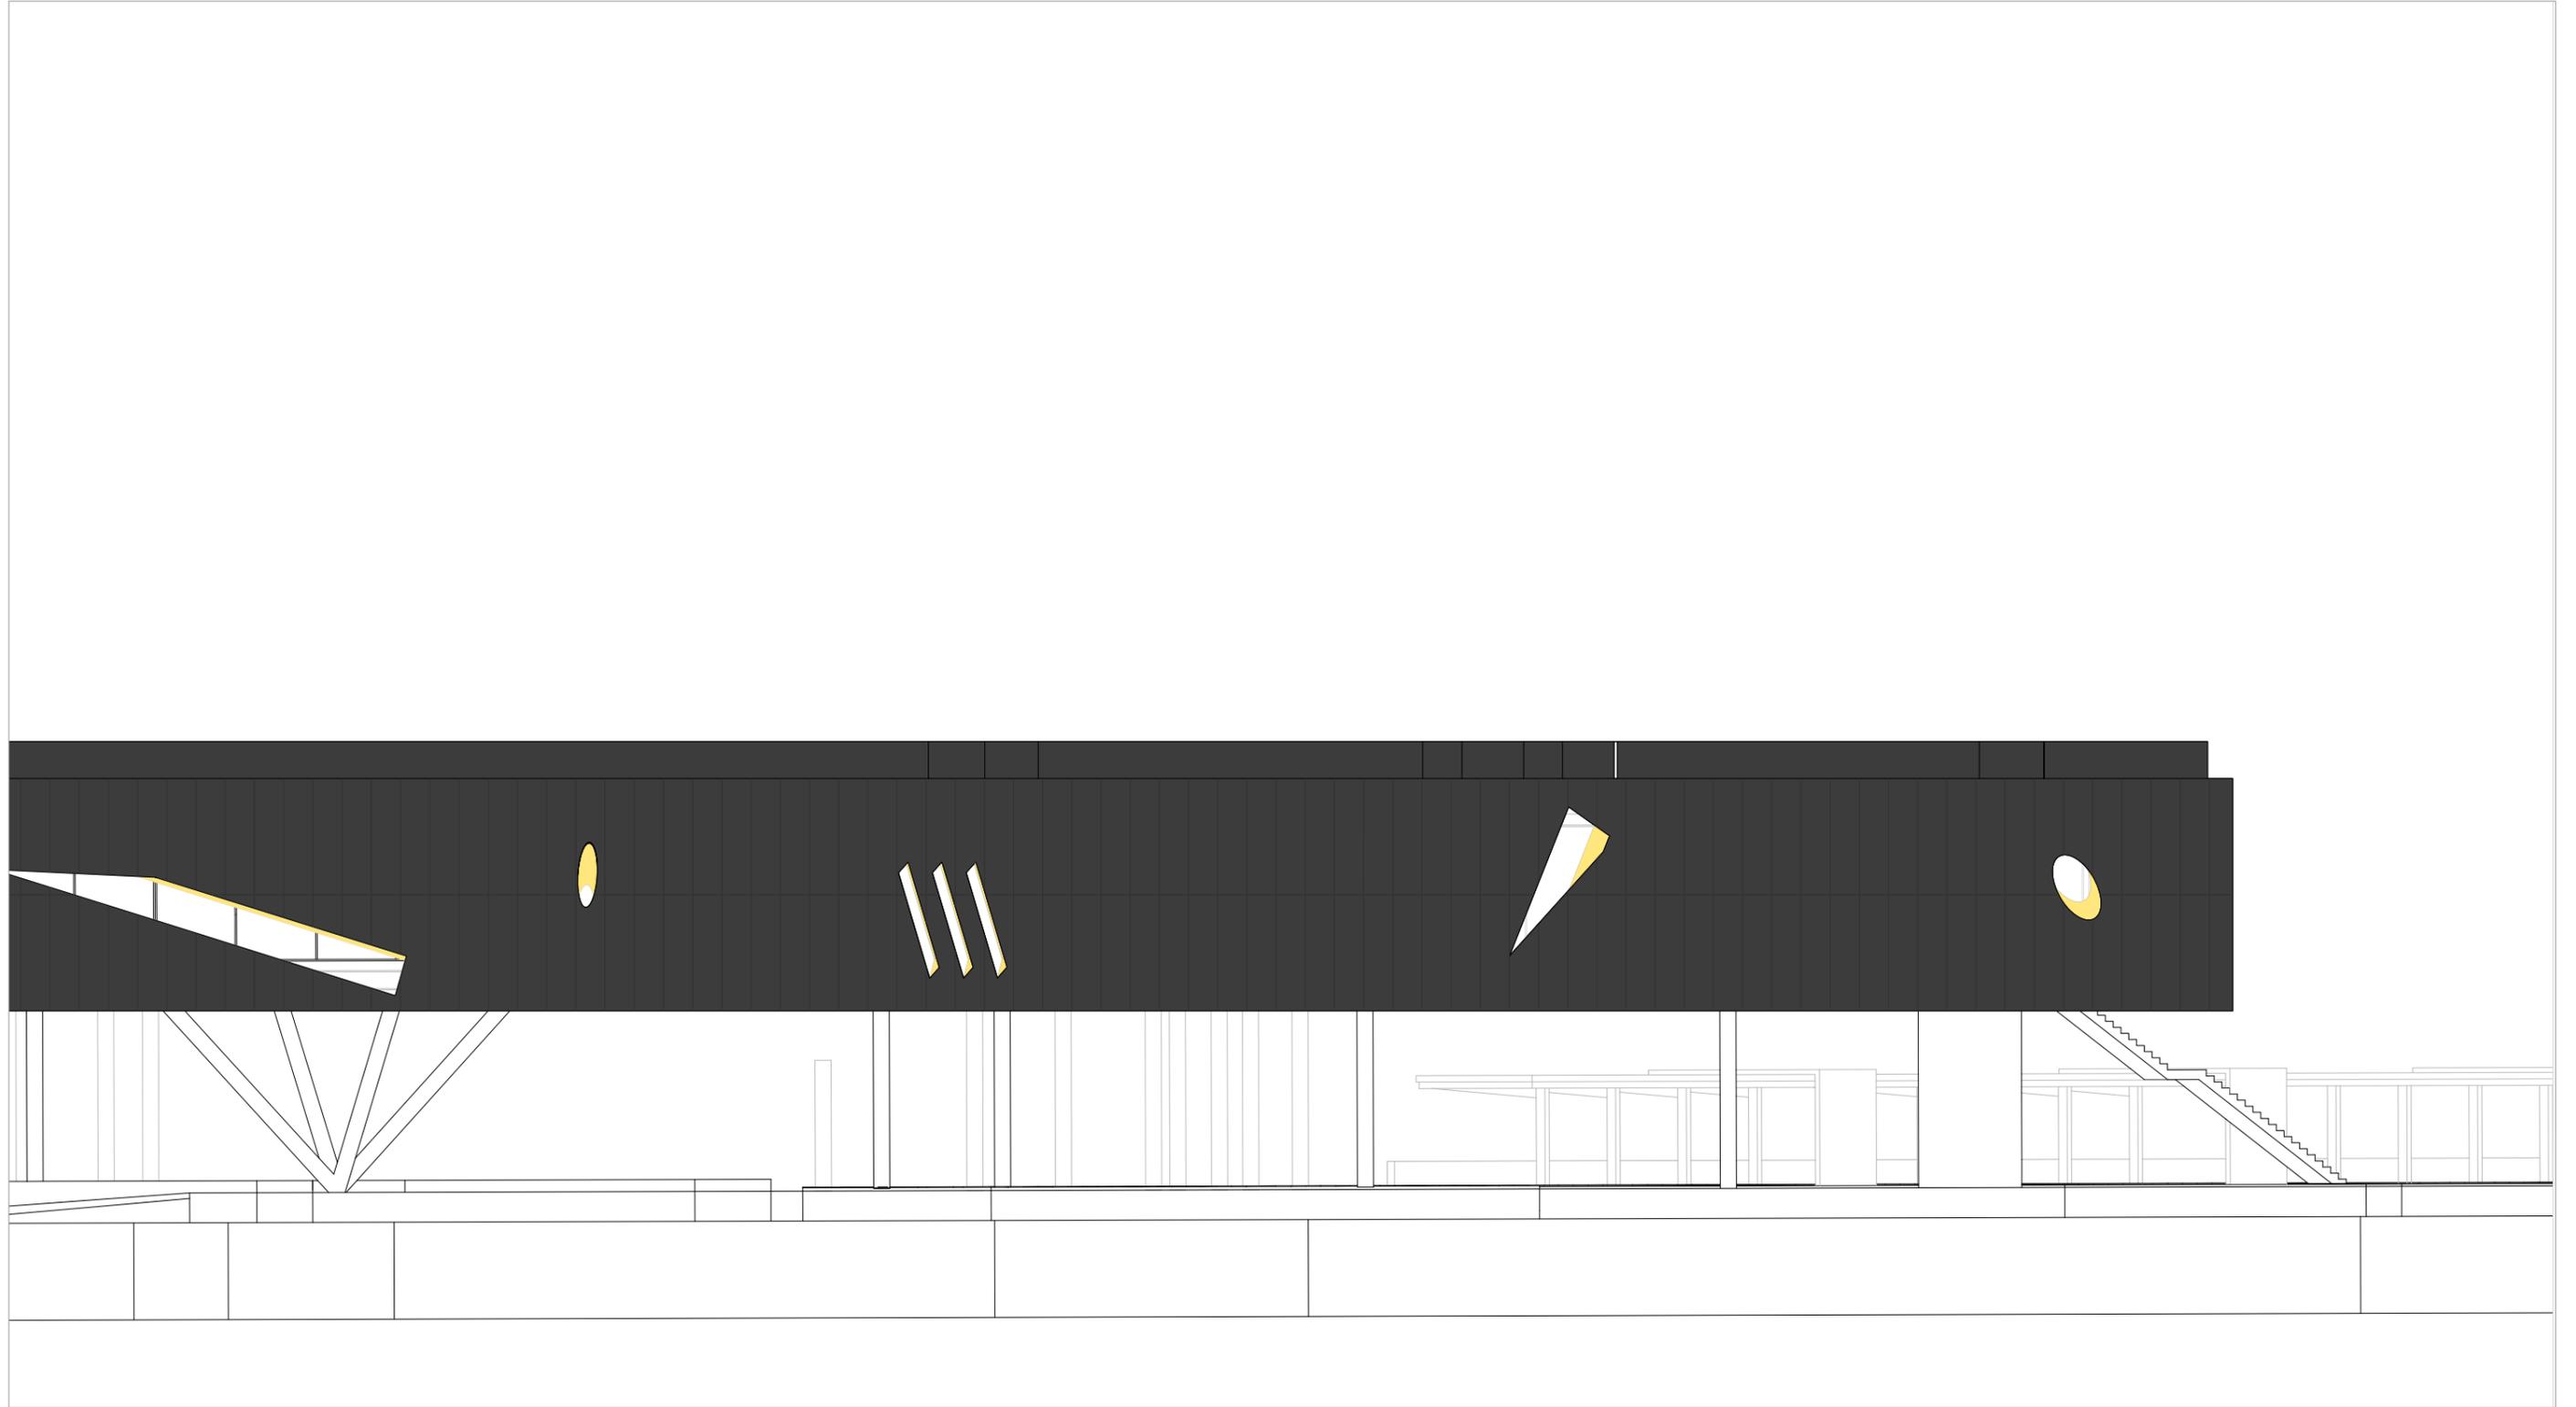


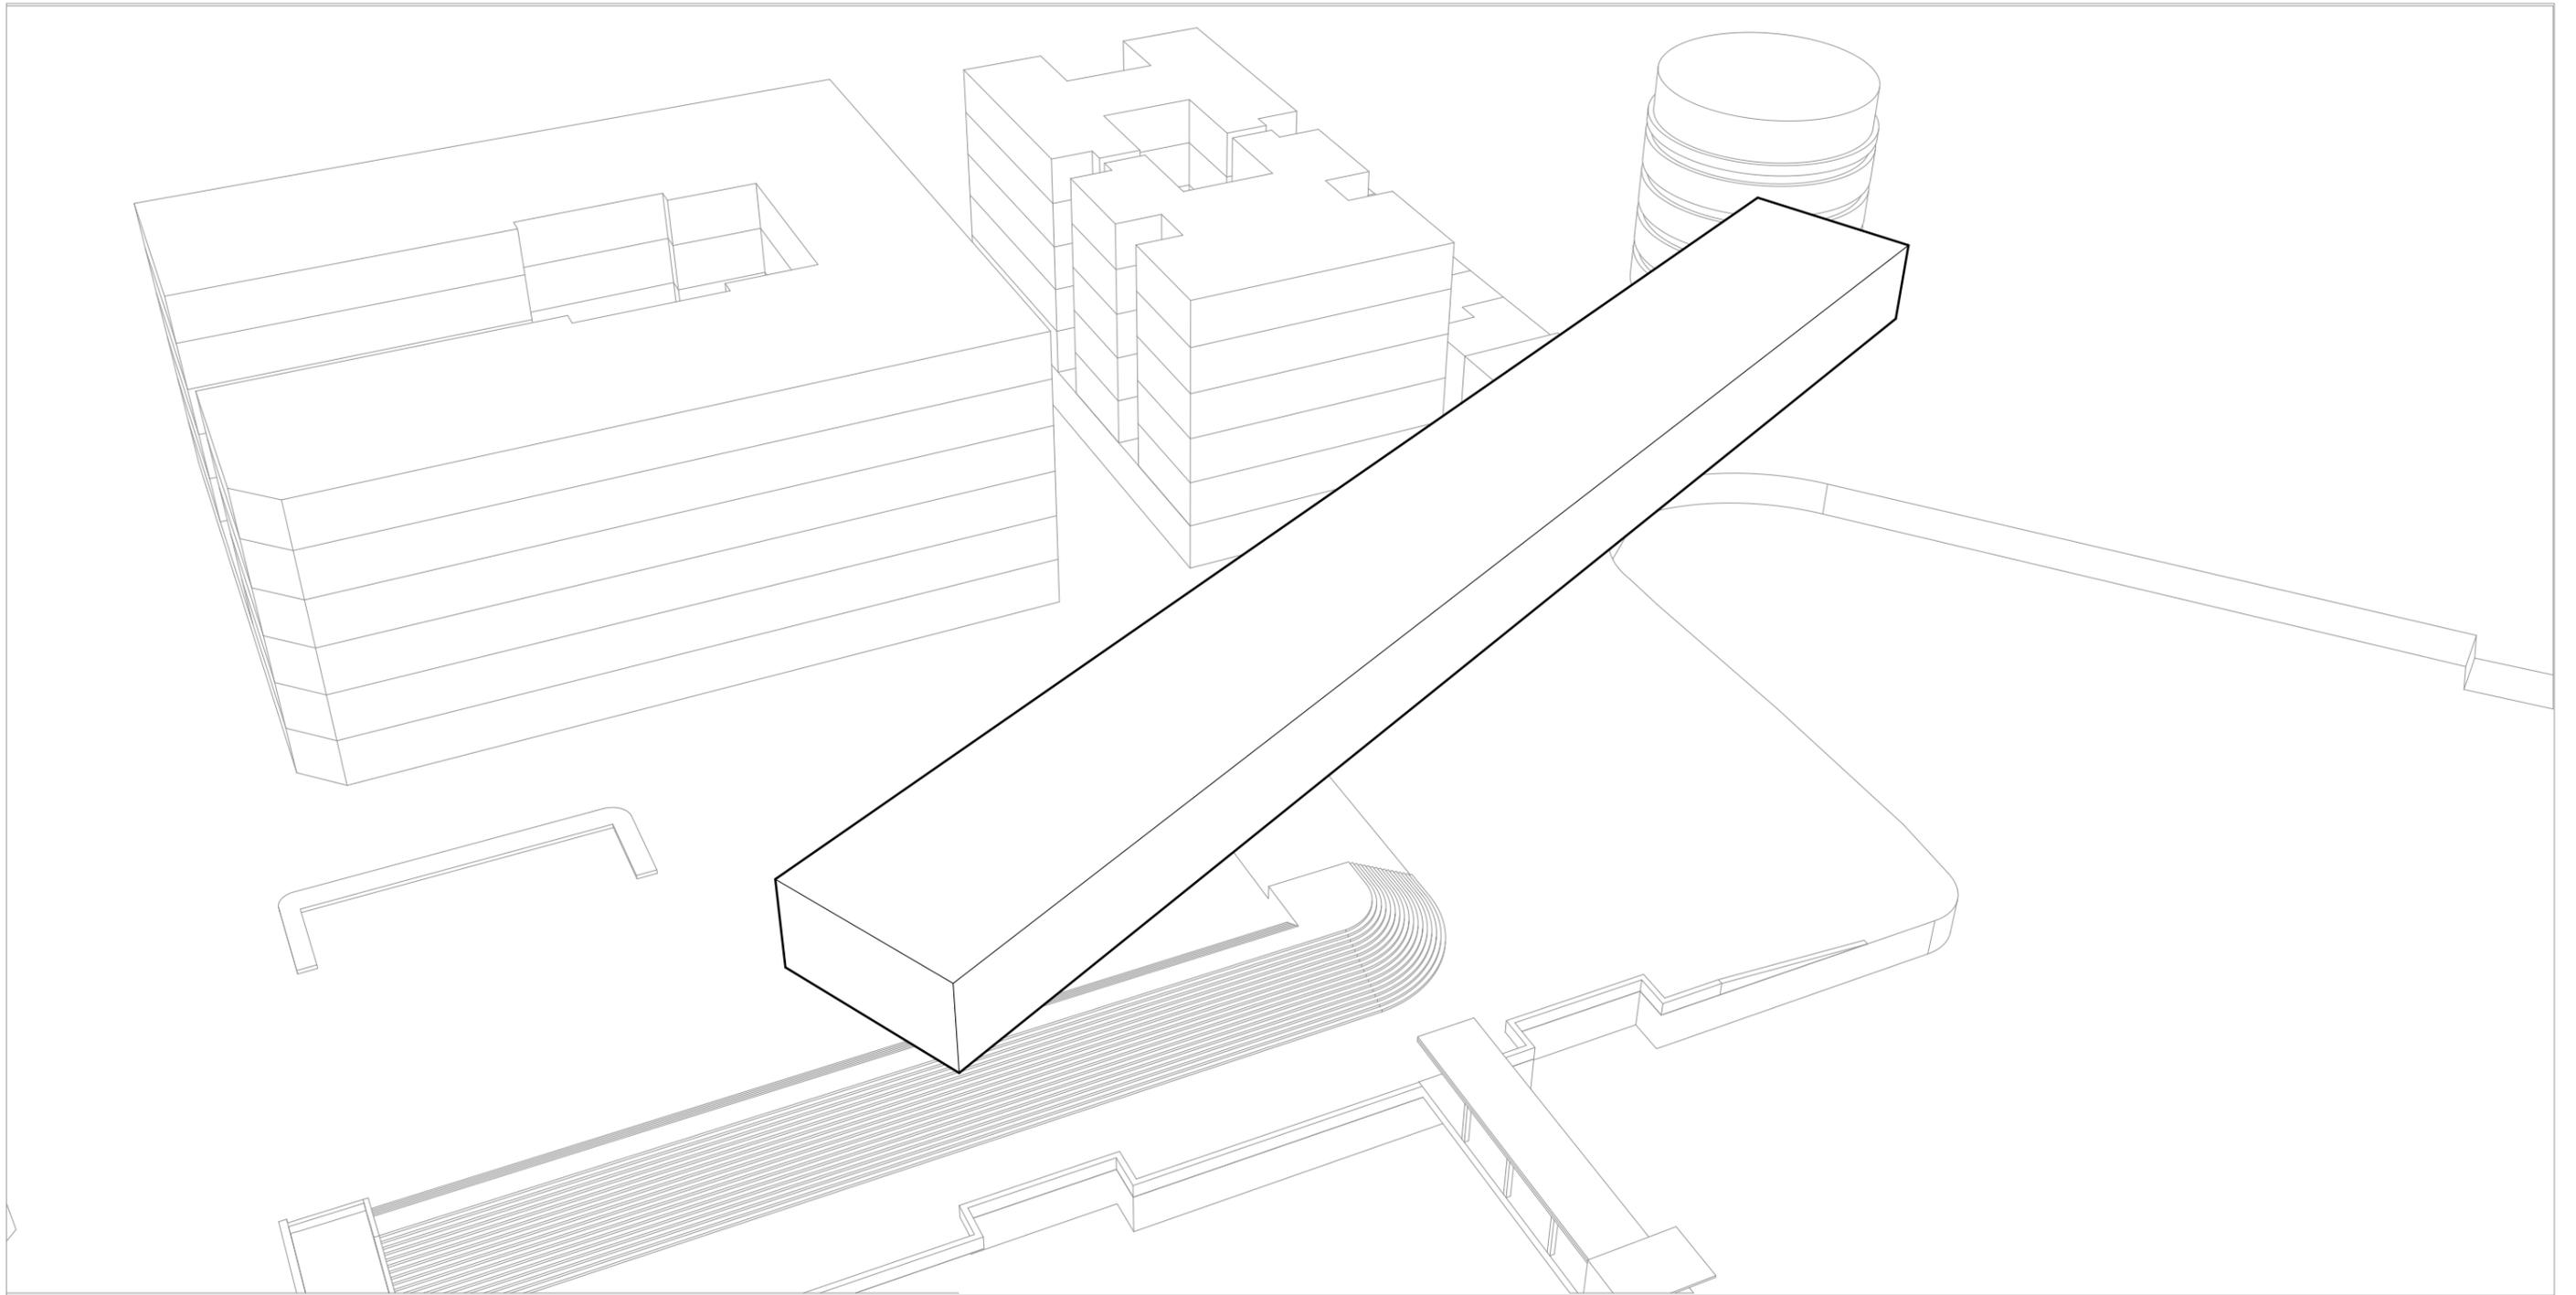


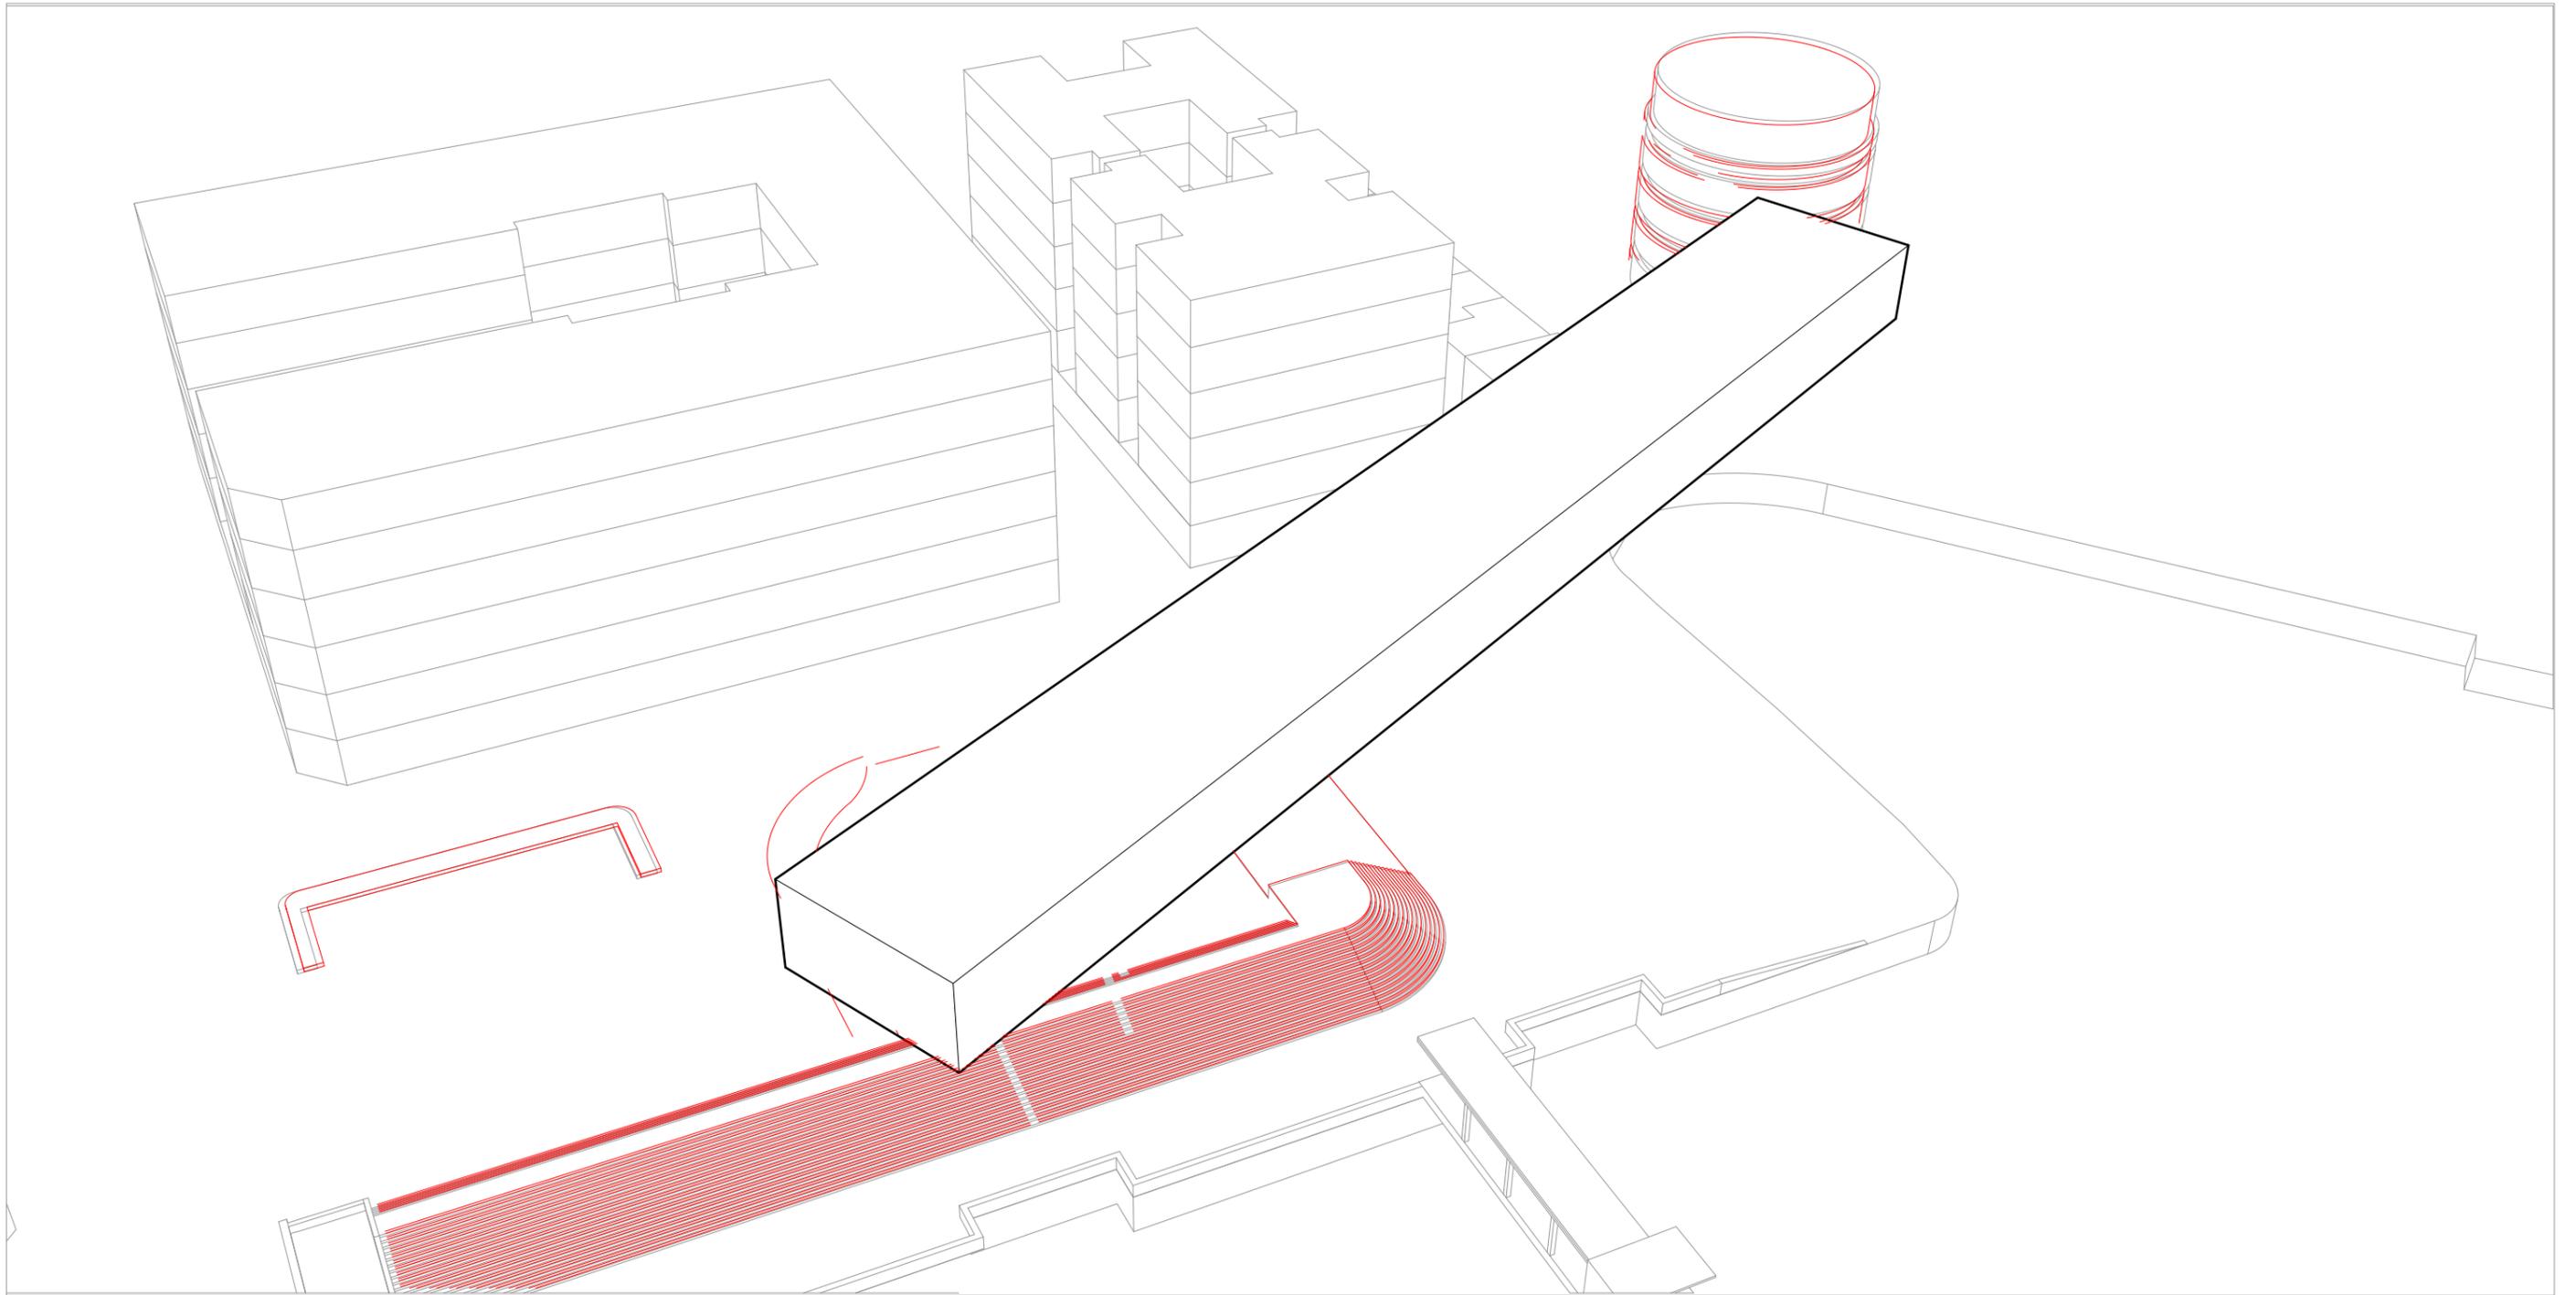

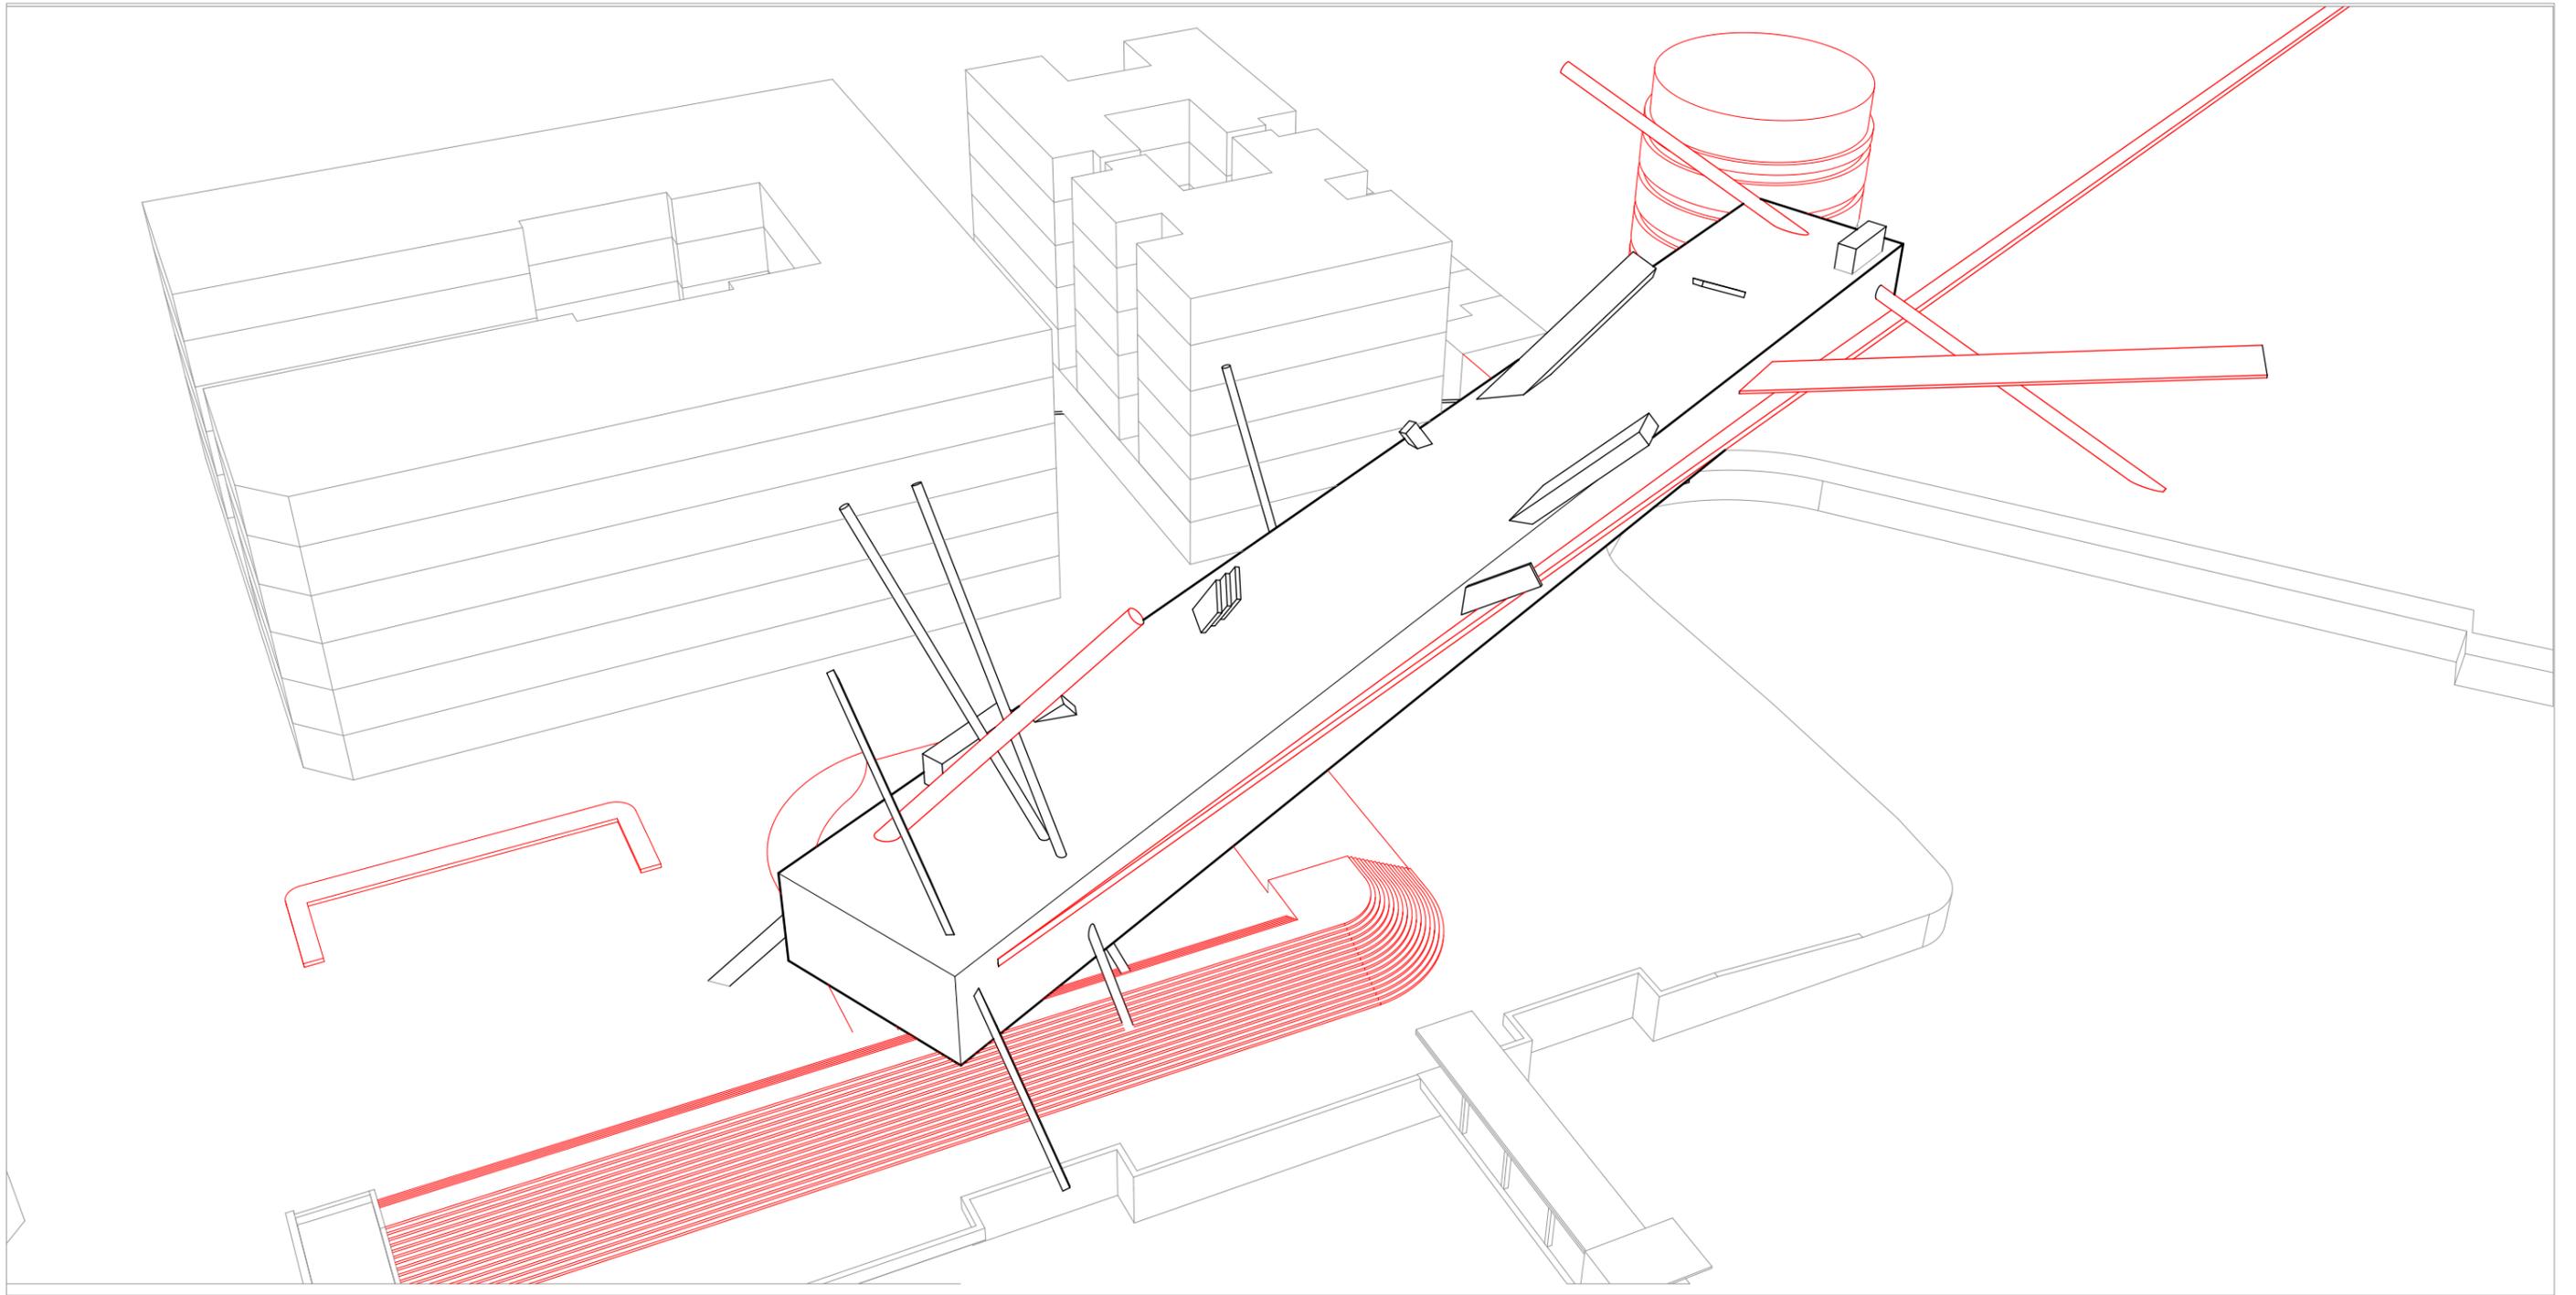

The existing translated into the facade
Diagram

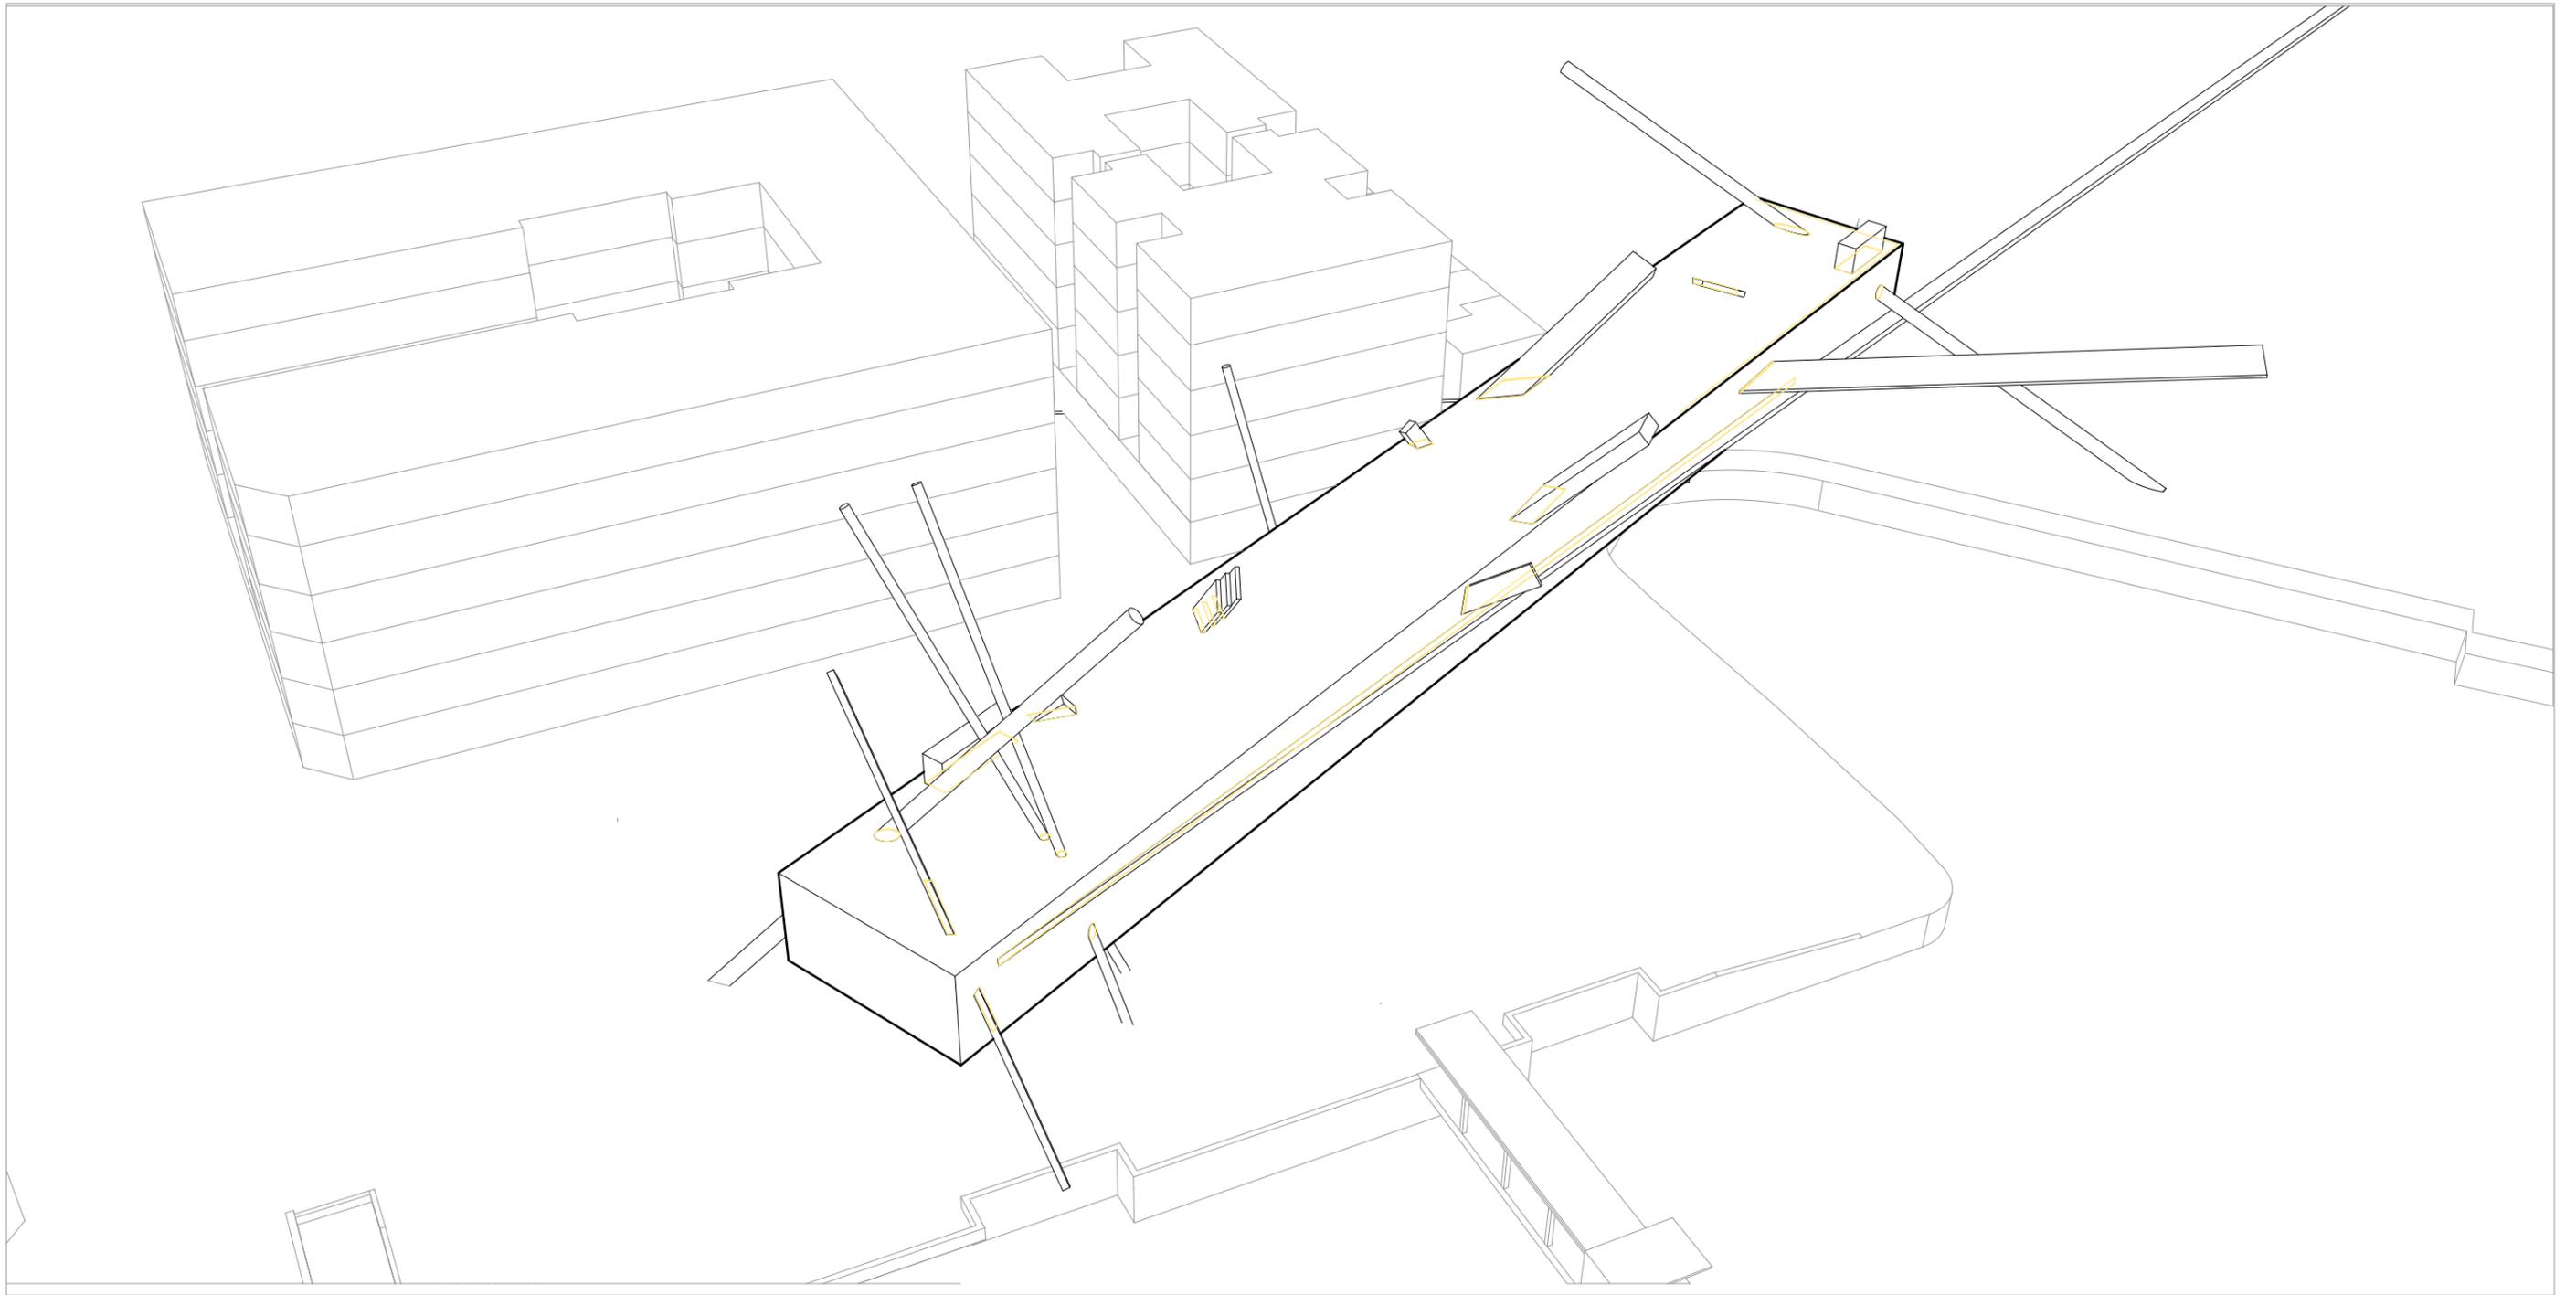

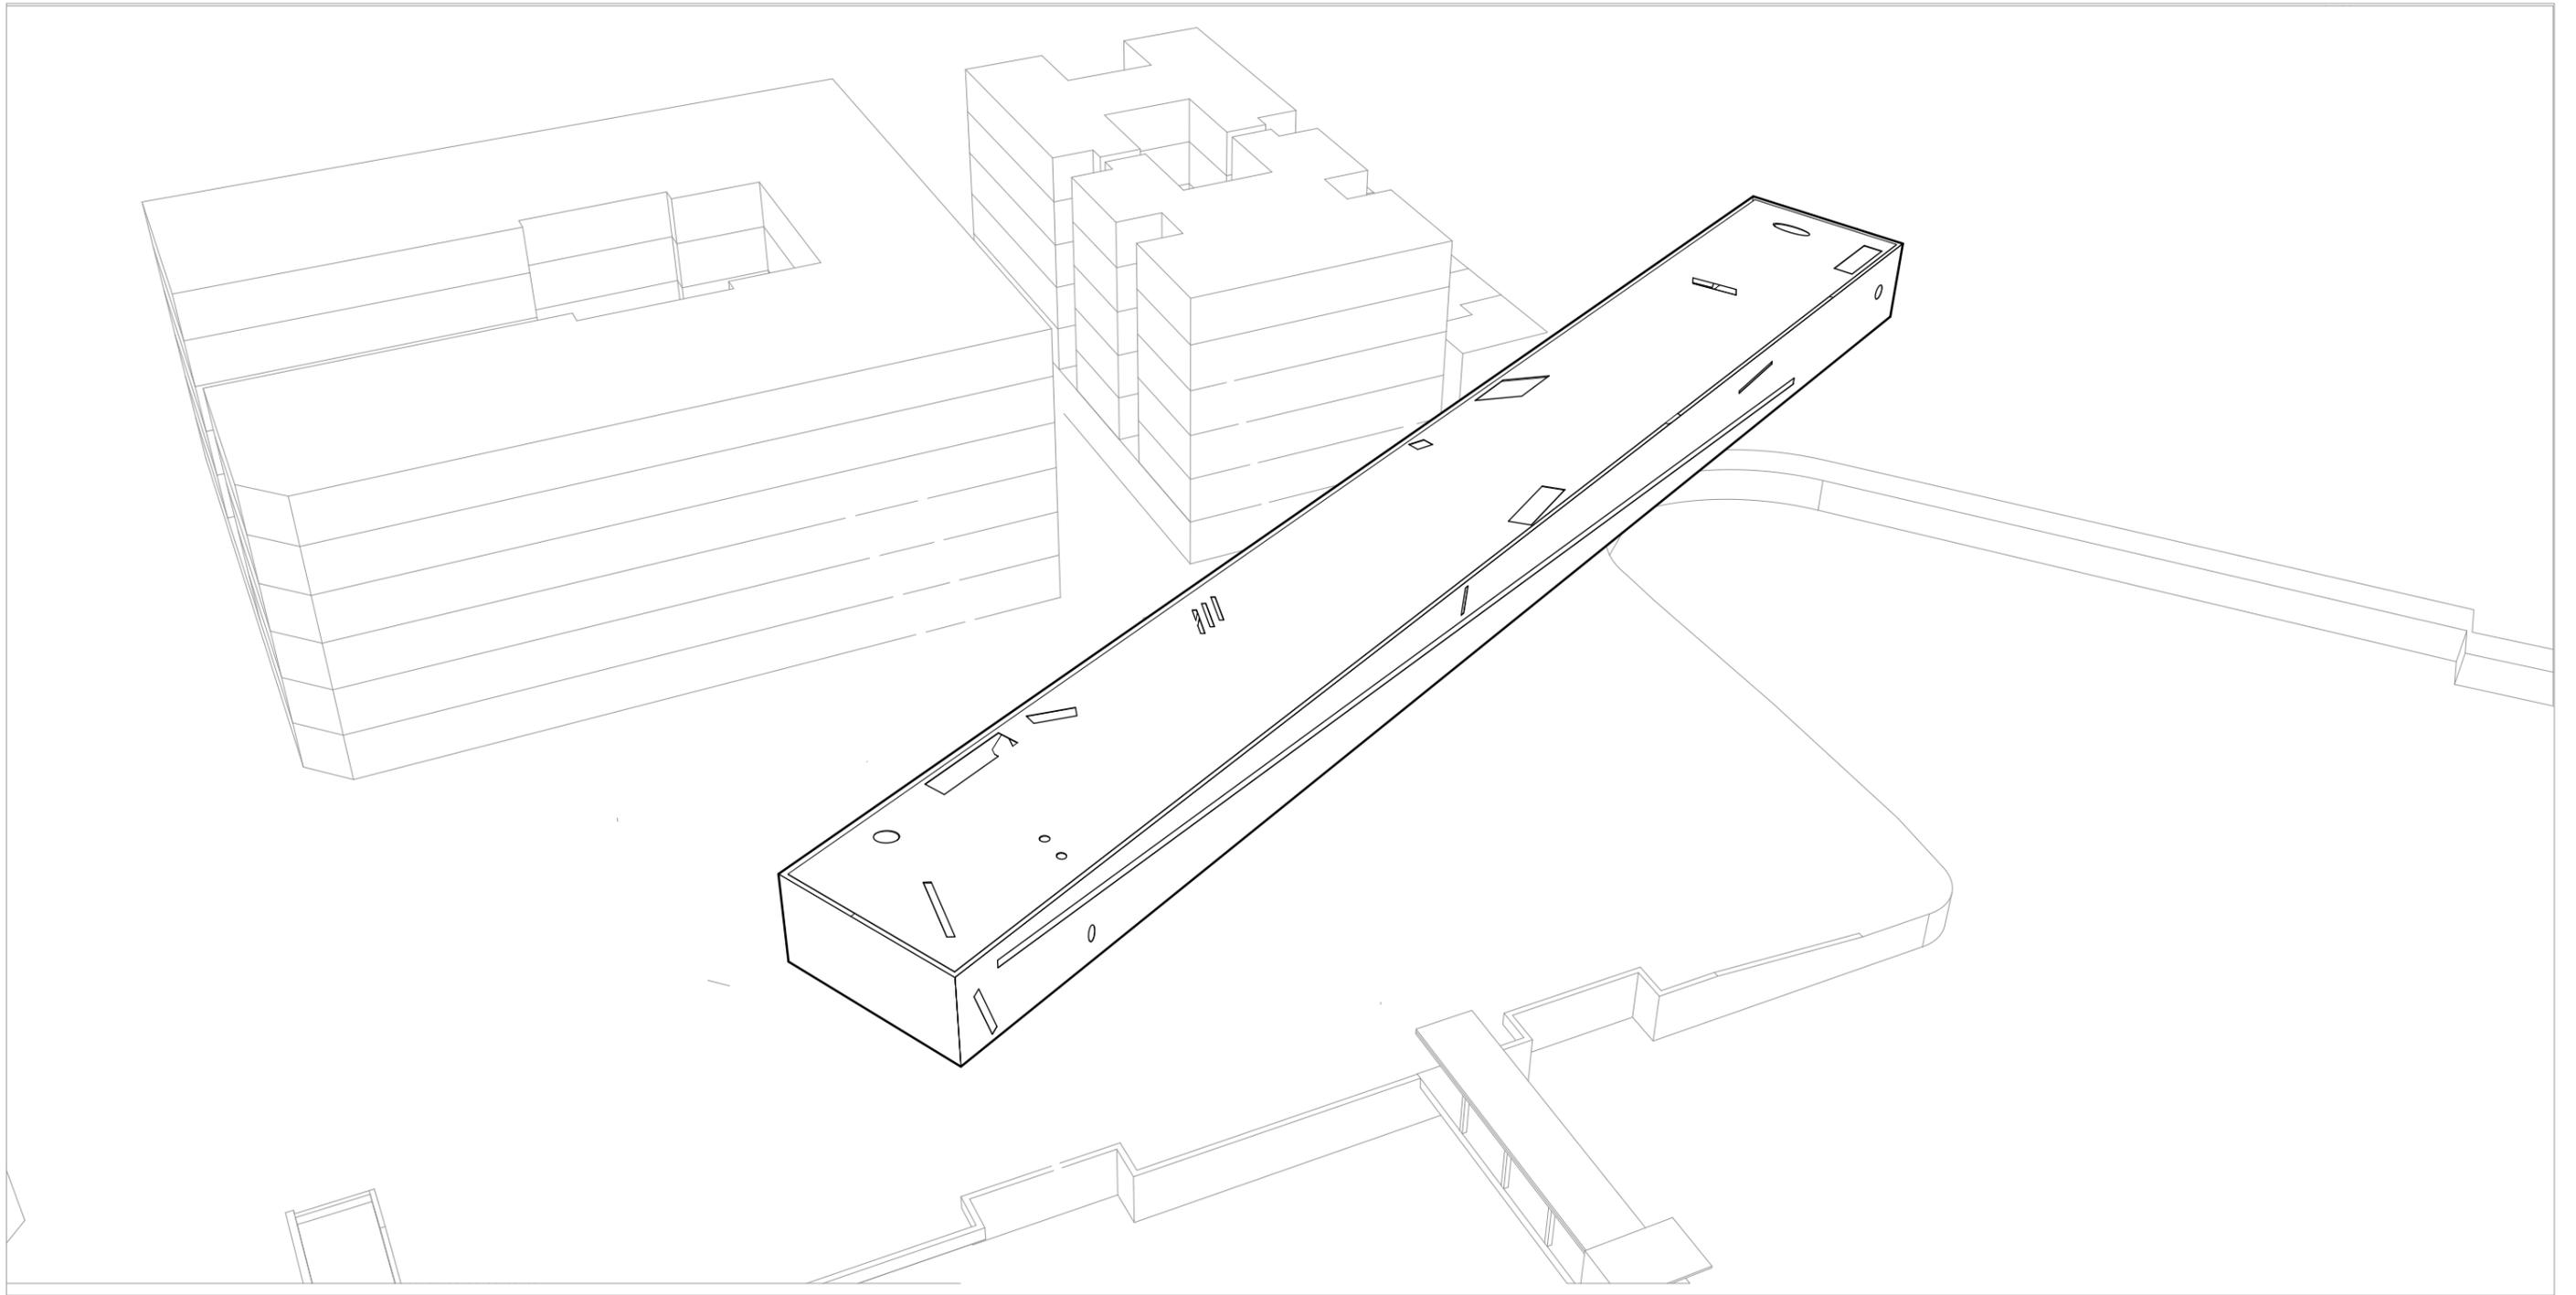

Facade Cladding Exterior



Black Stainless Steel Sheets




Facade Cladding Openings

Brass Sheets



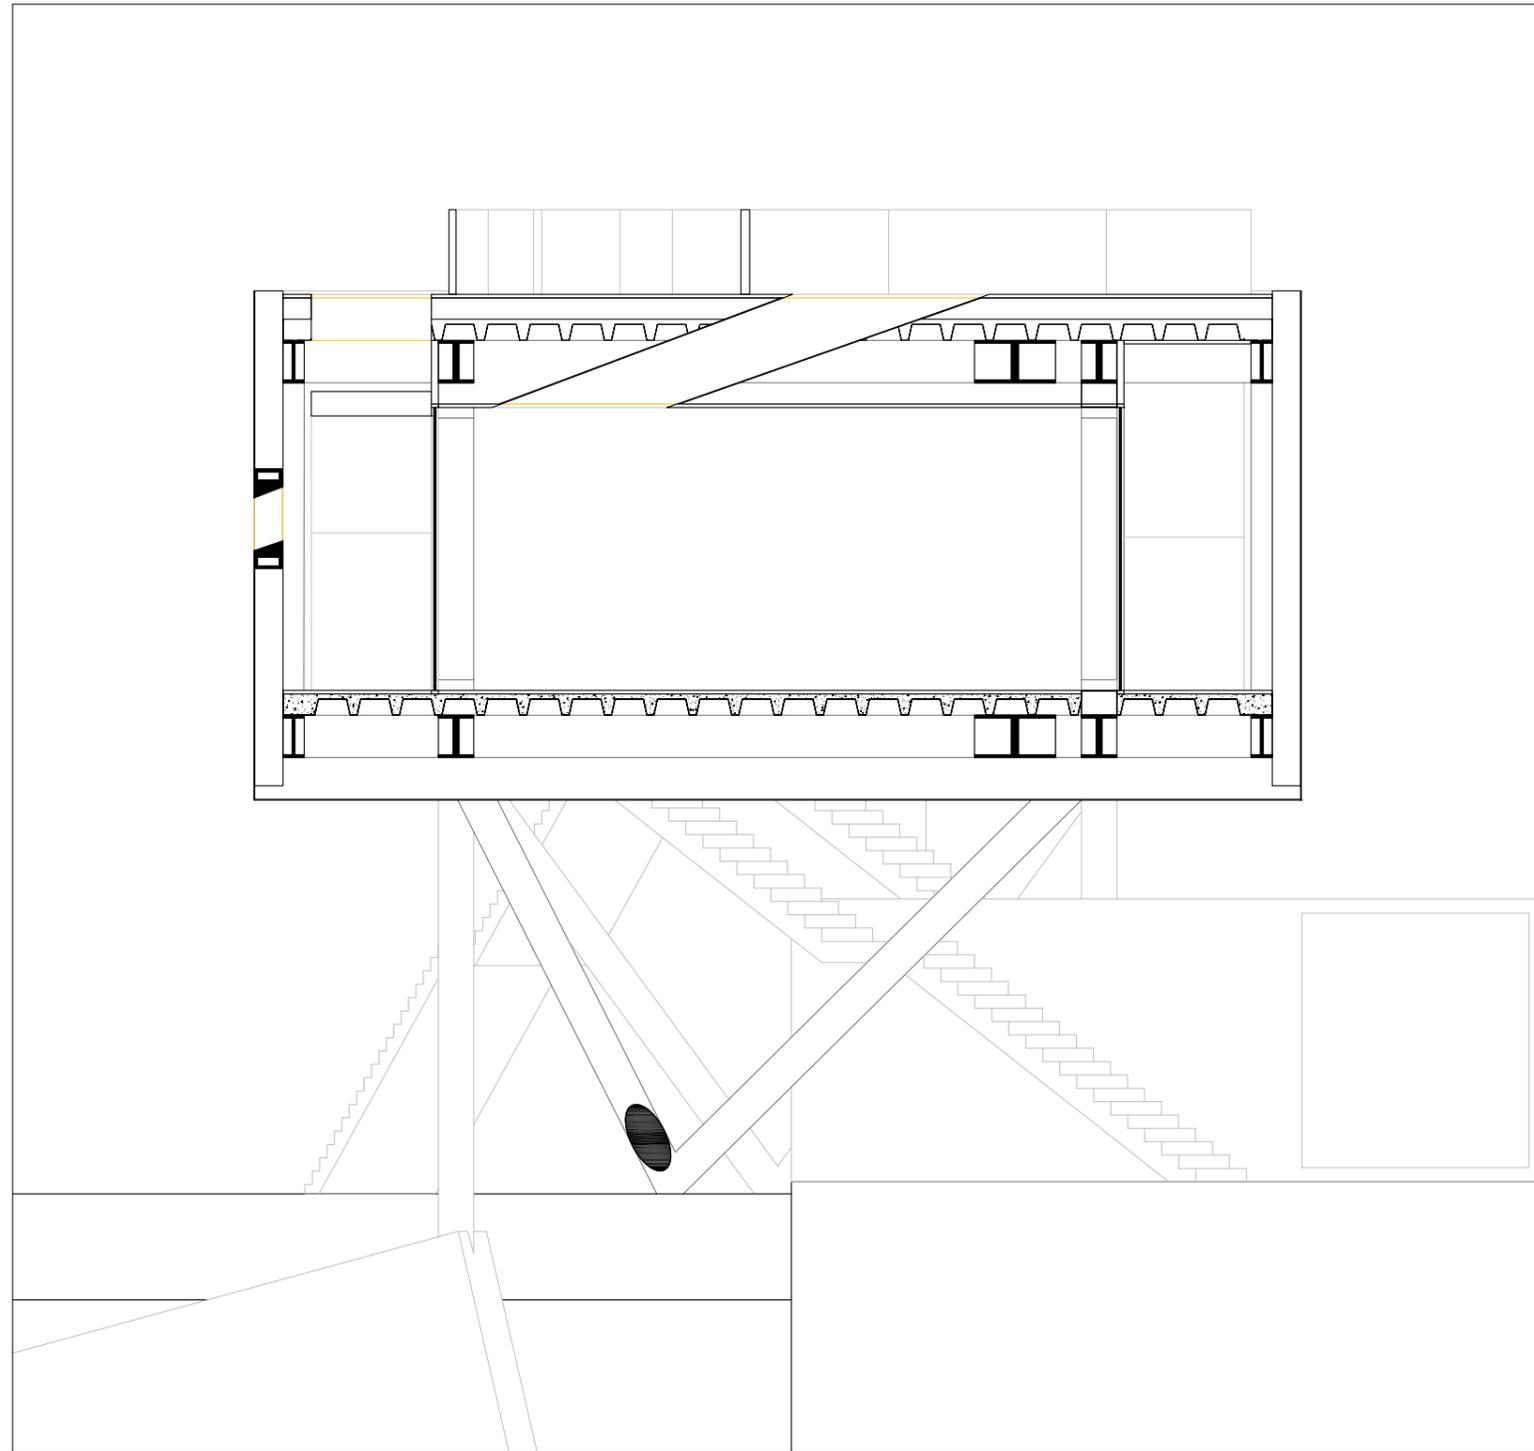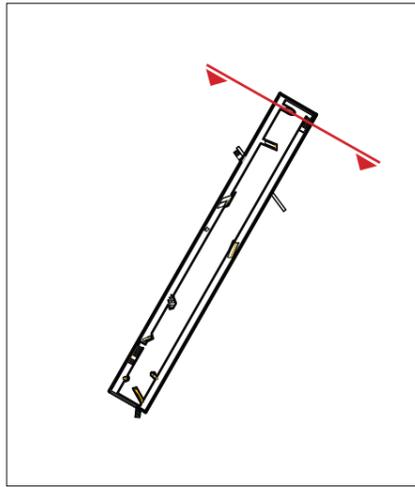


Cross Section
1:100

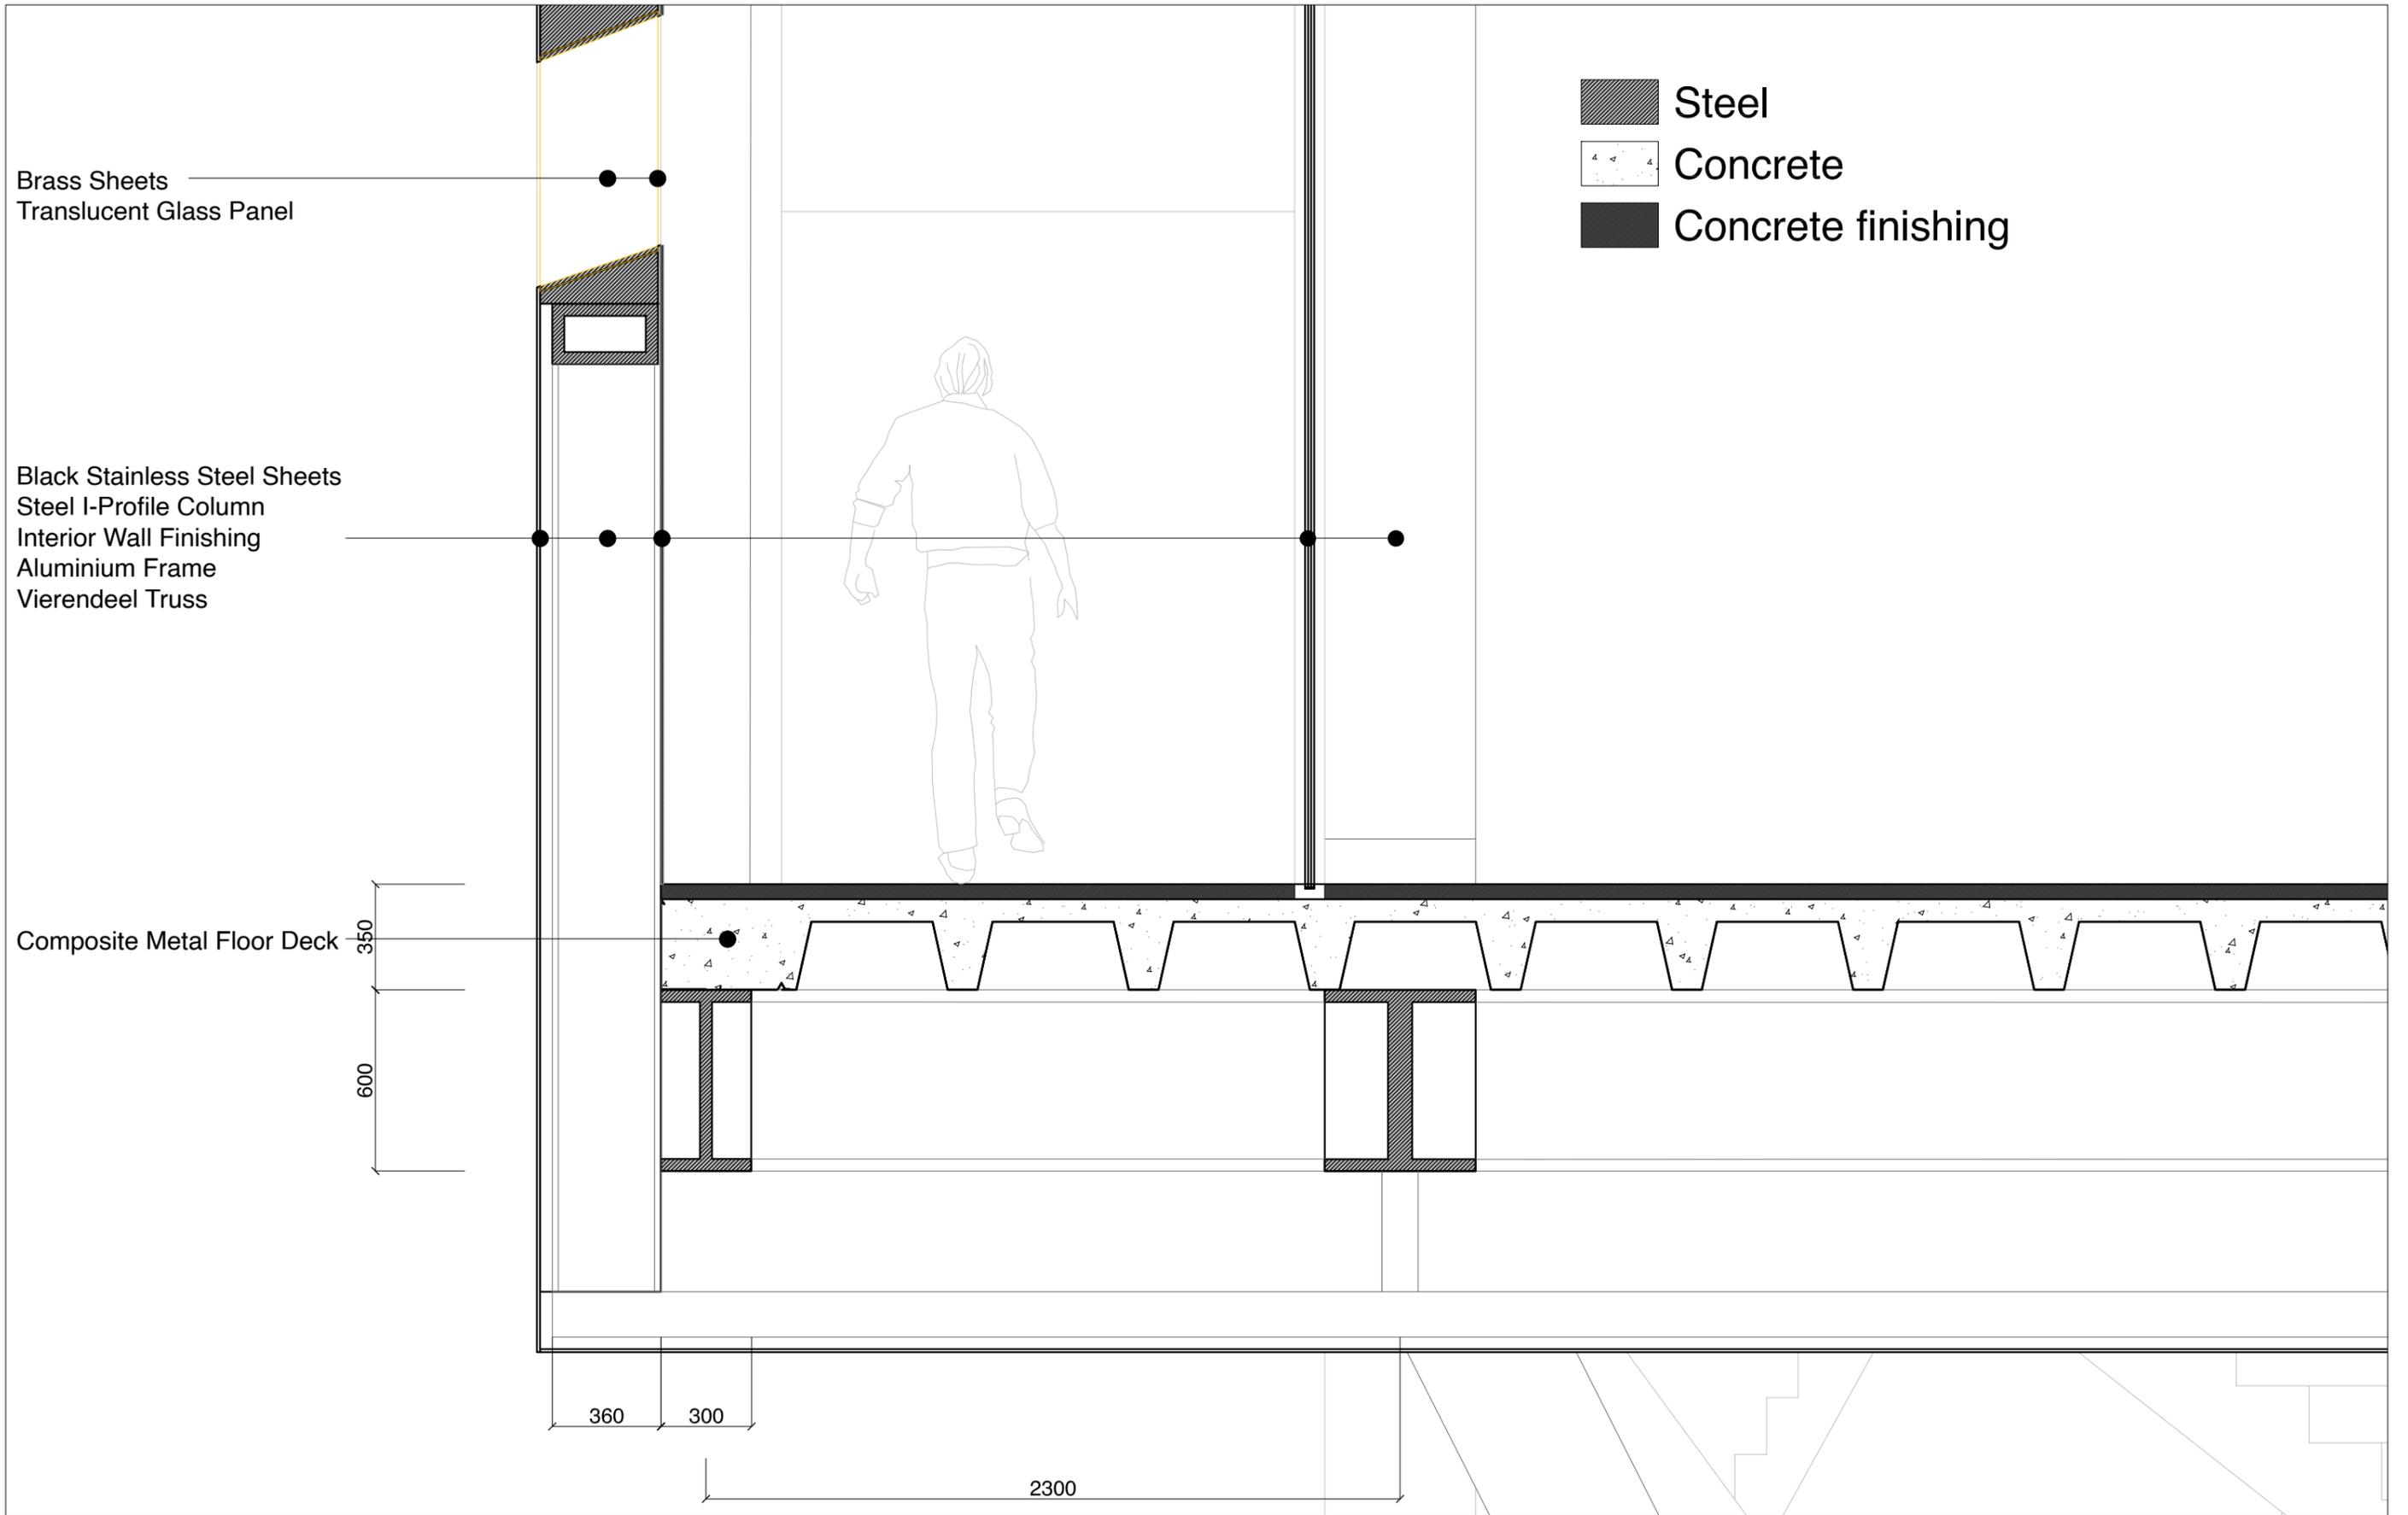






Sea Water Air Conditioning Pump
1:15000

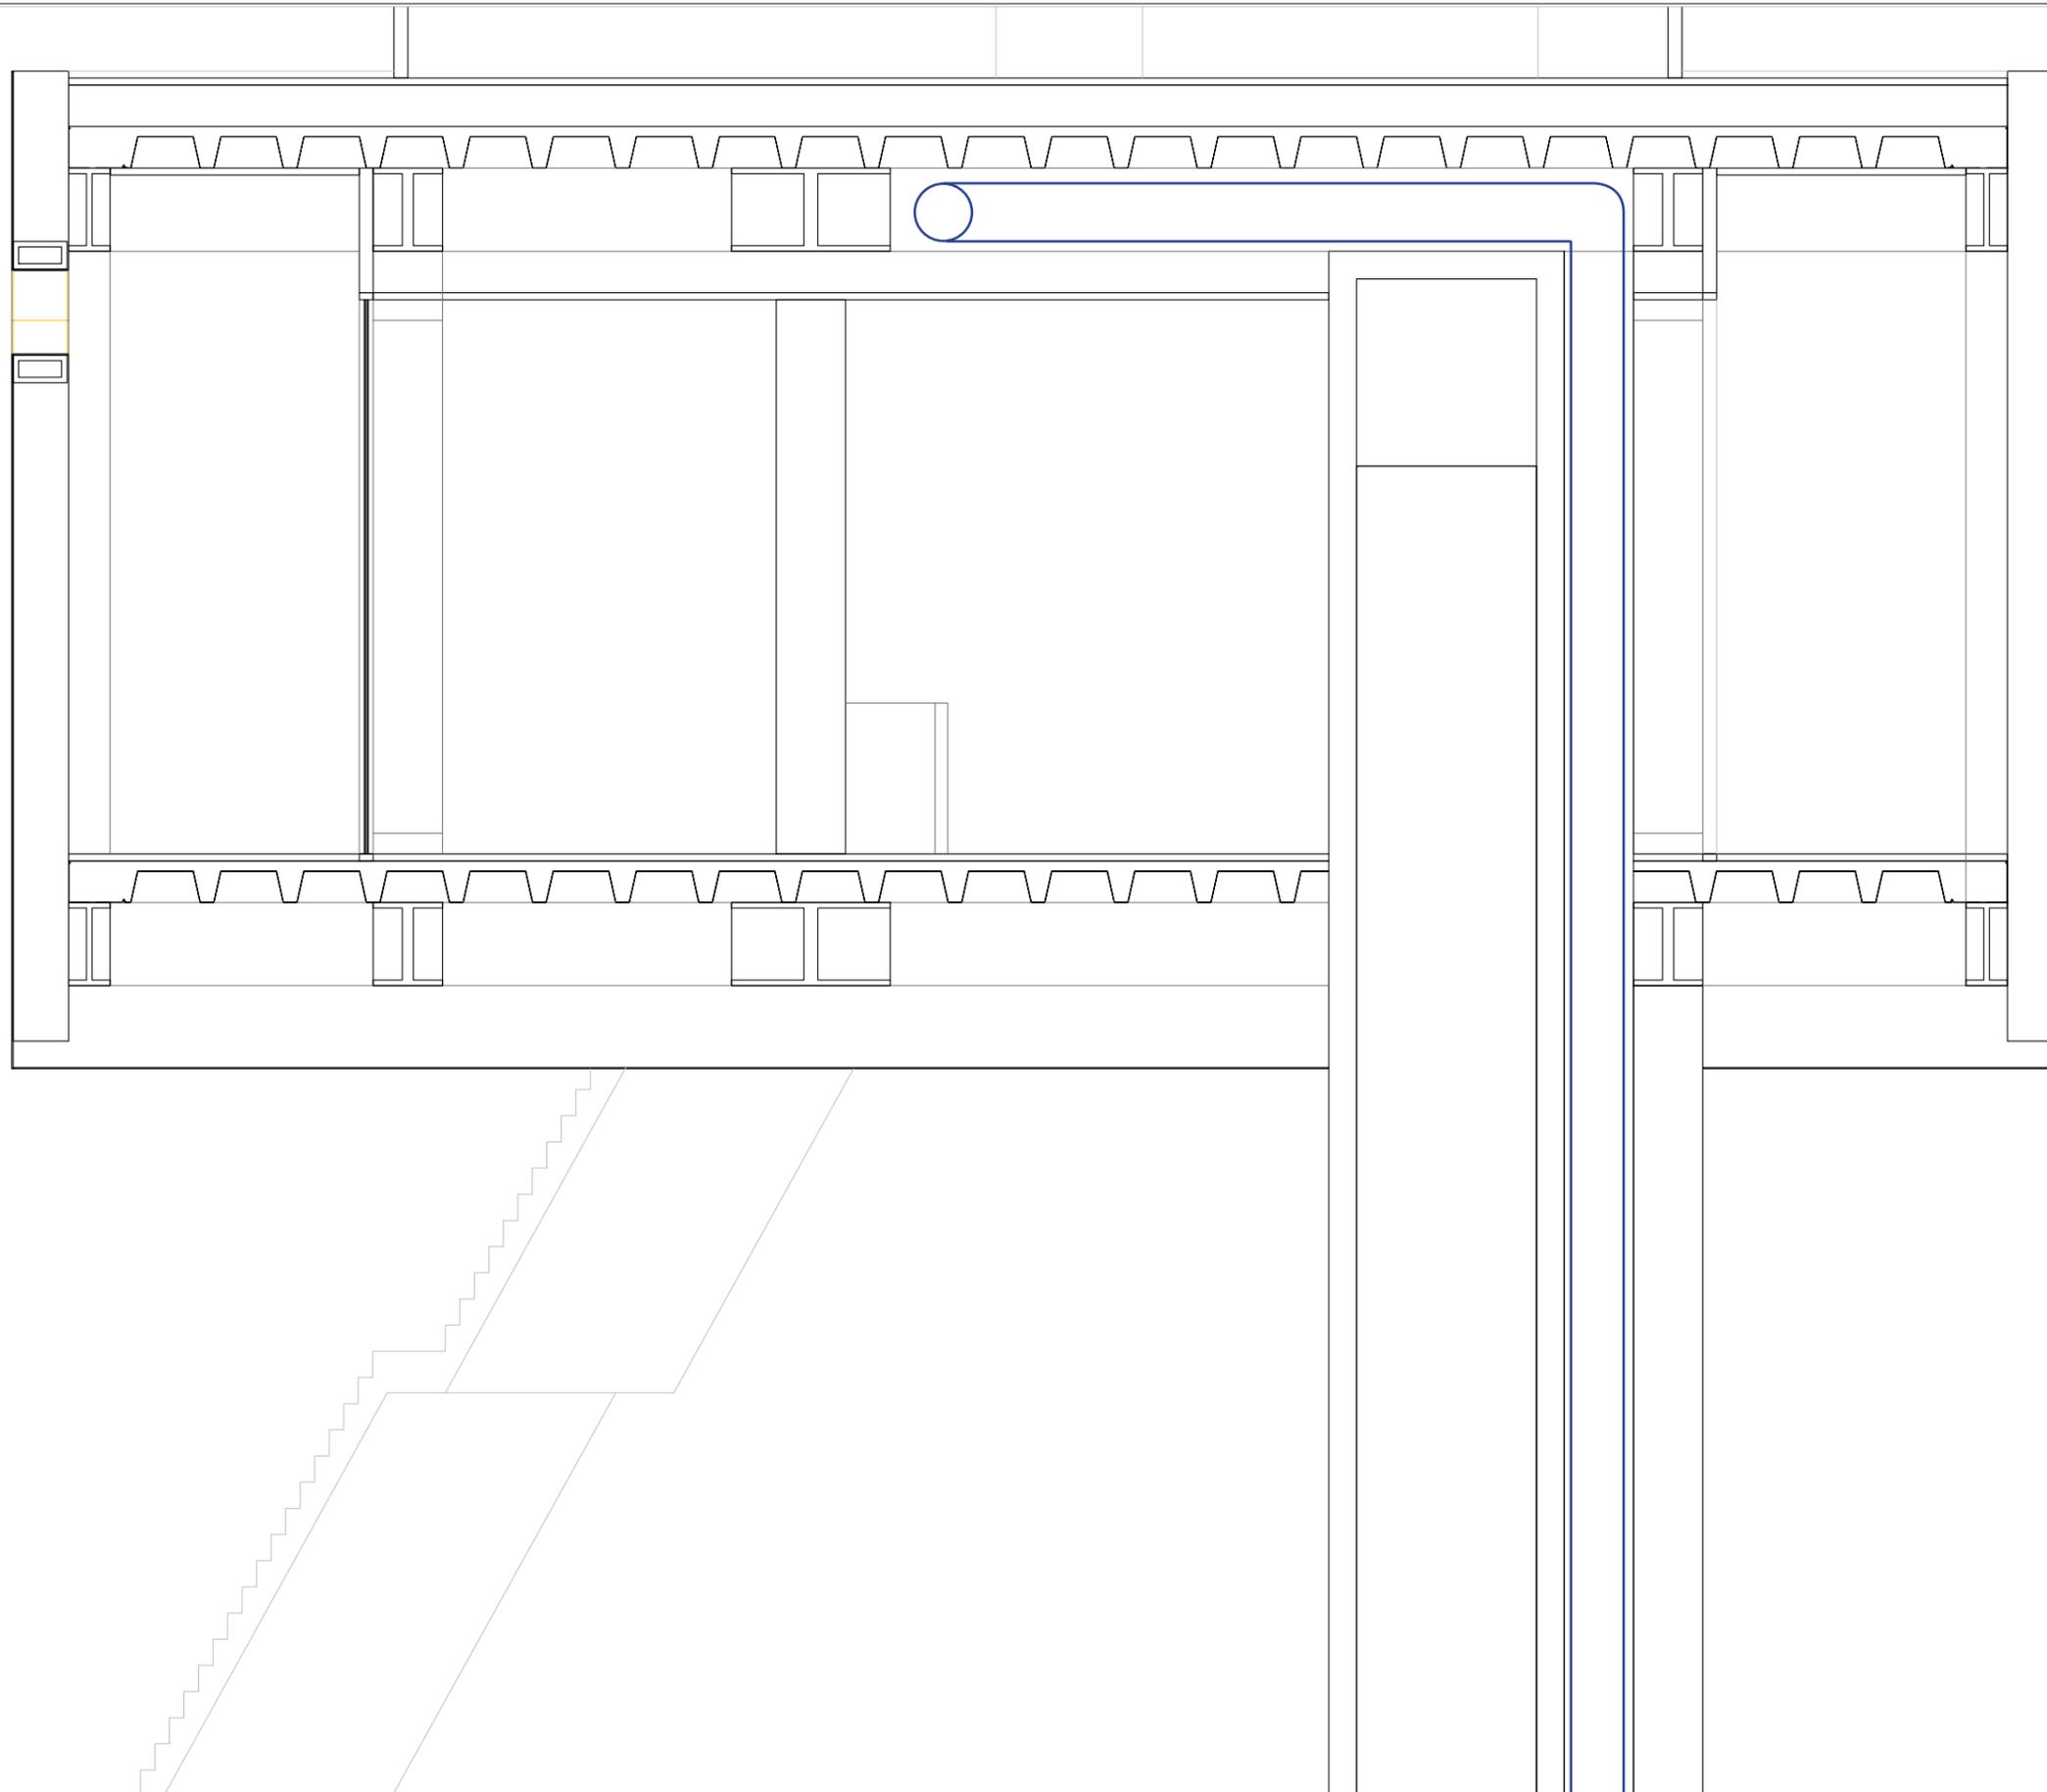


Installations through Central Shaft
1:50

INTERVENTION


Context
Framework
Layout
Landscape

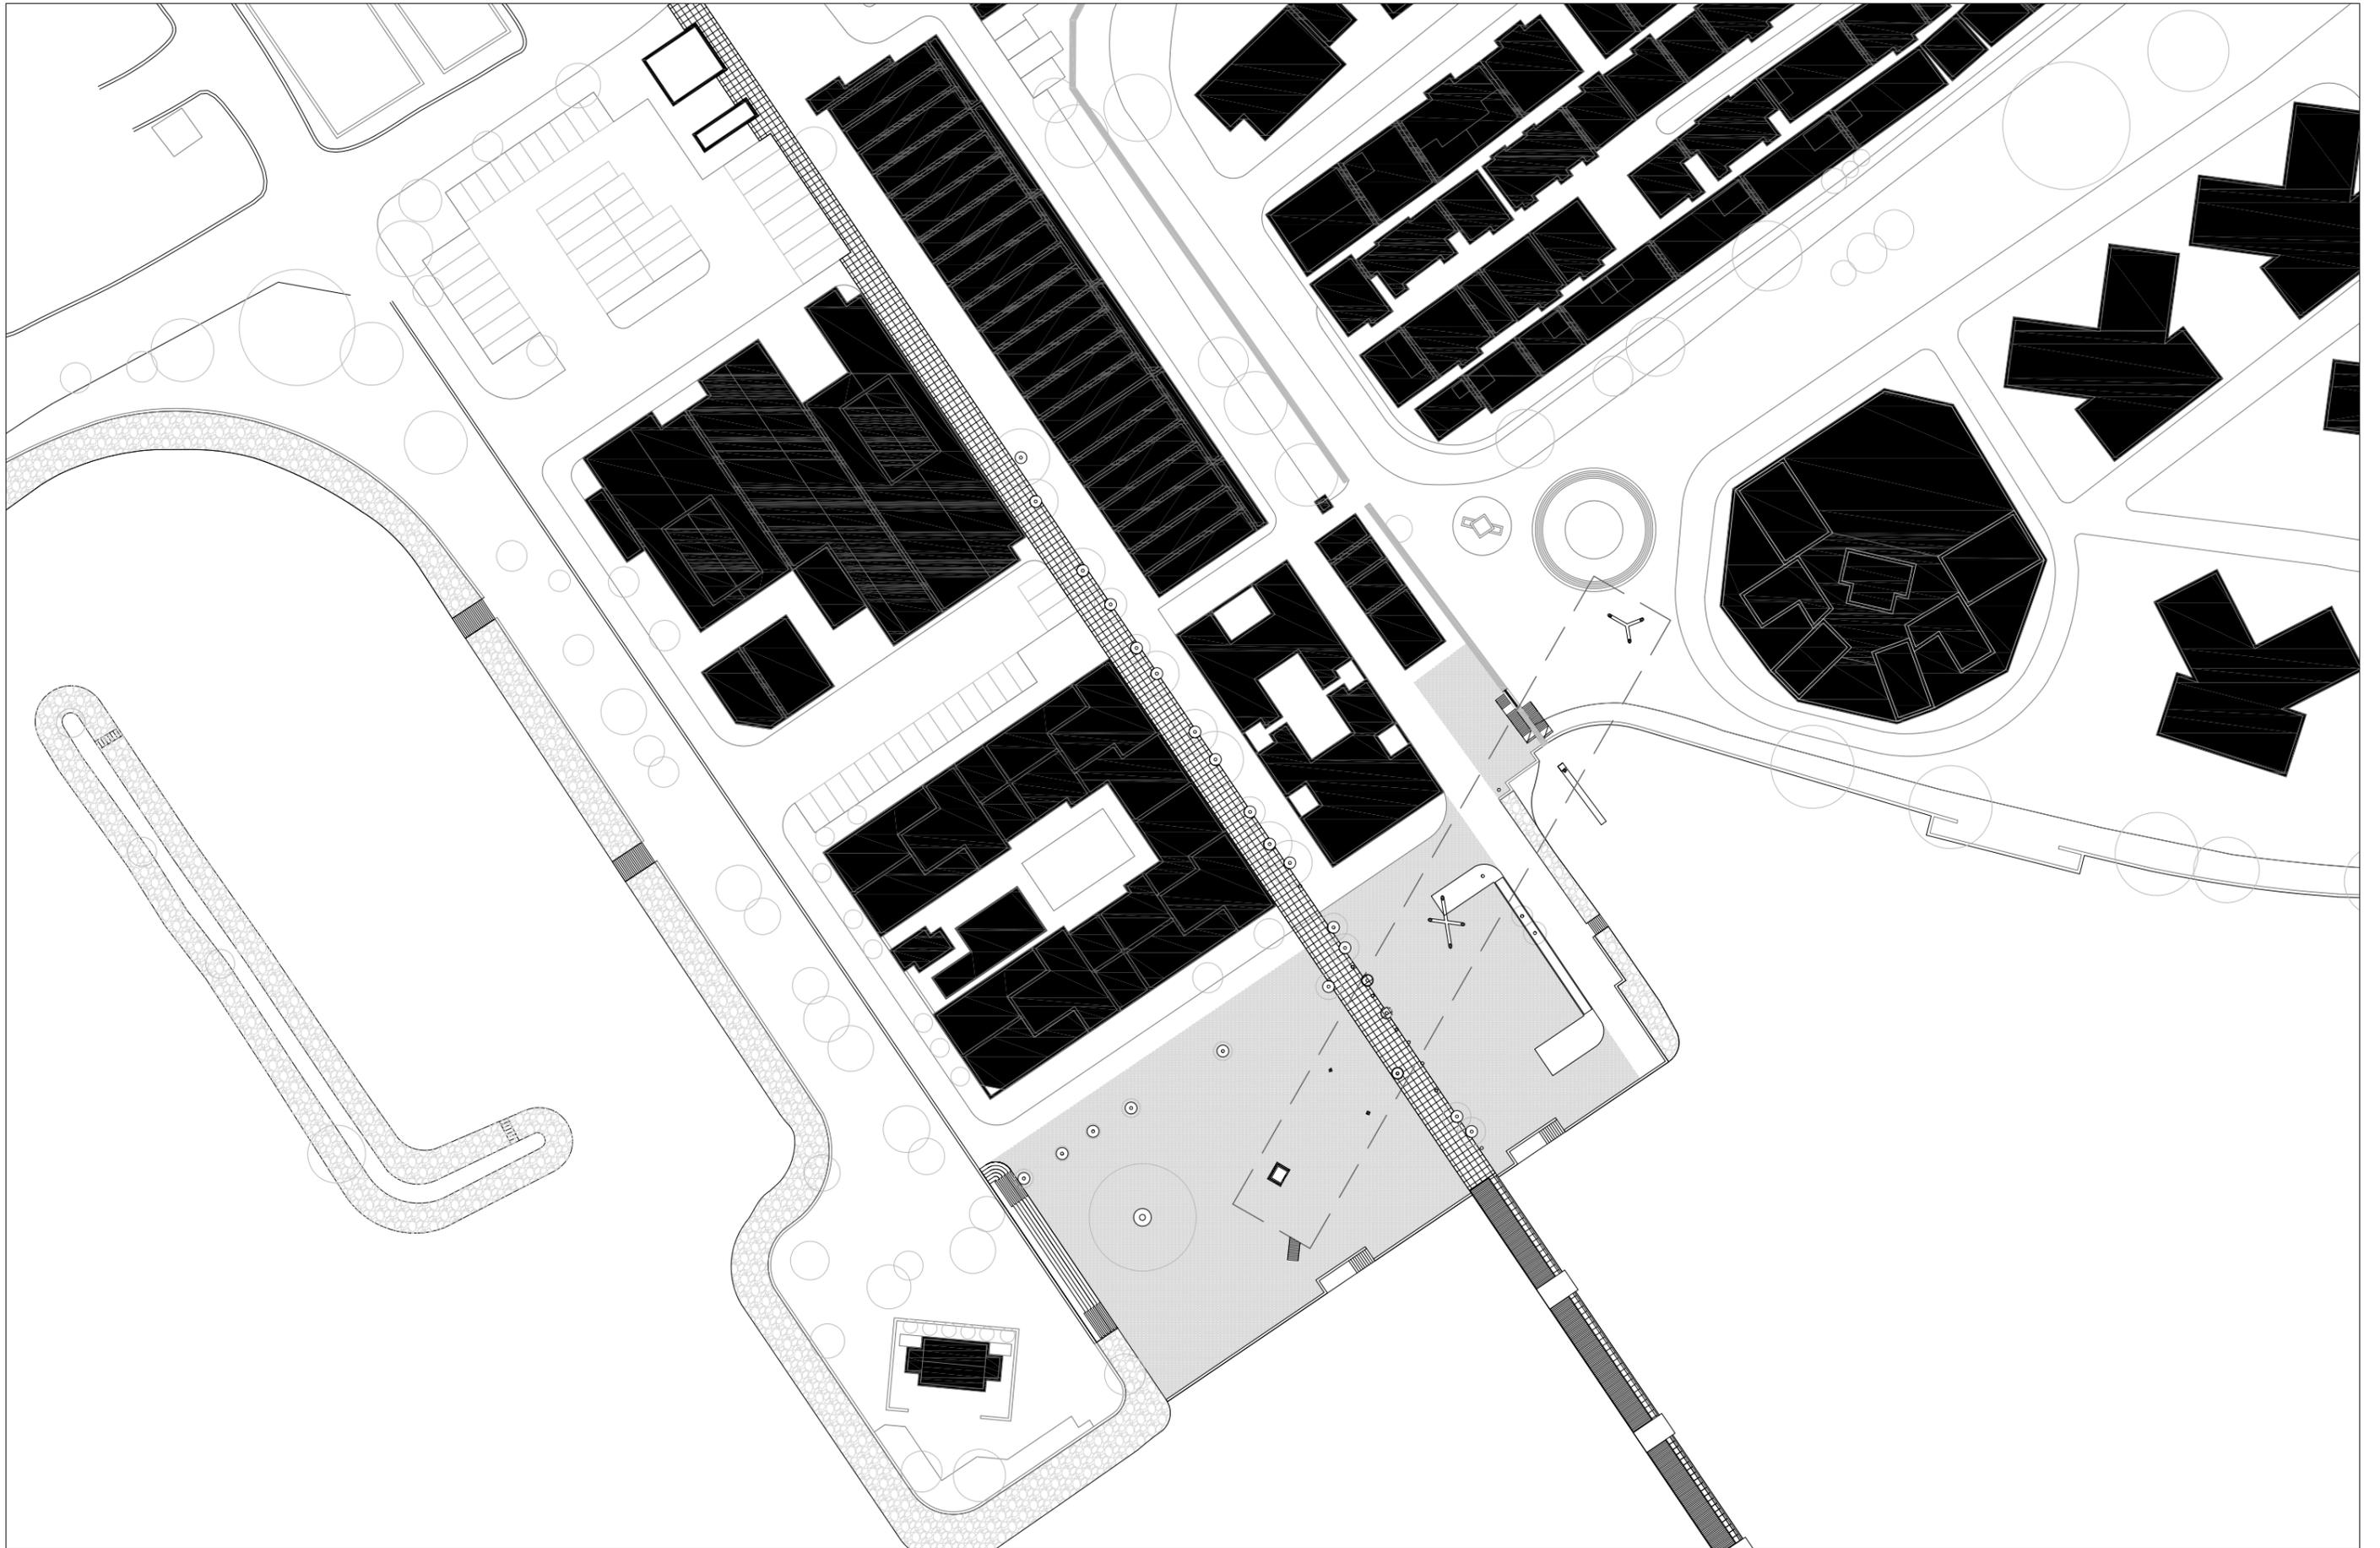

Landscape Plan
1:1000

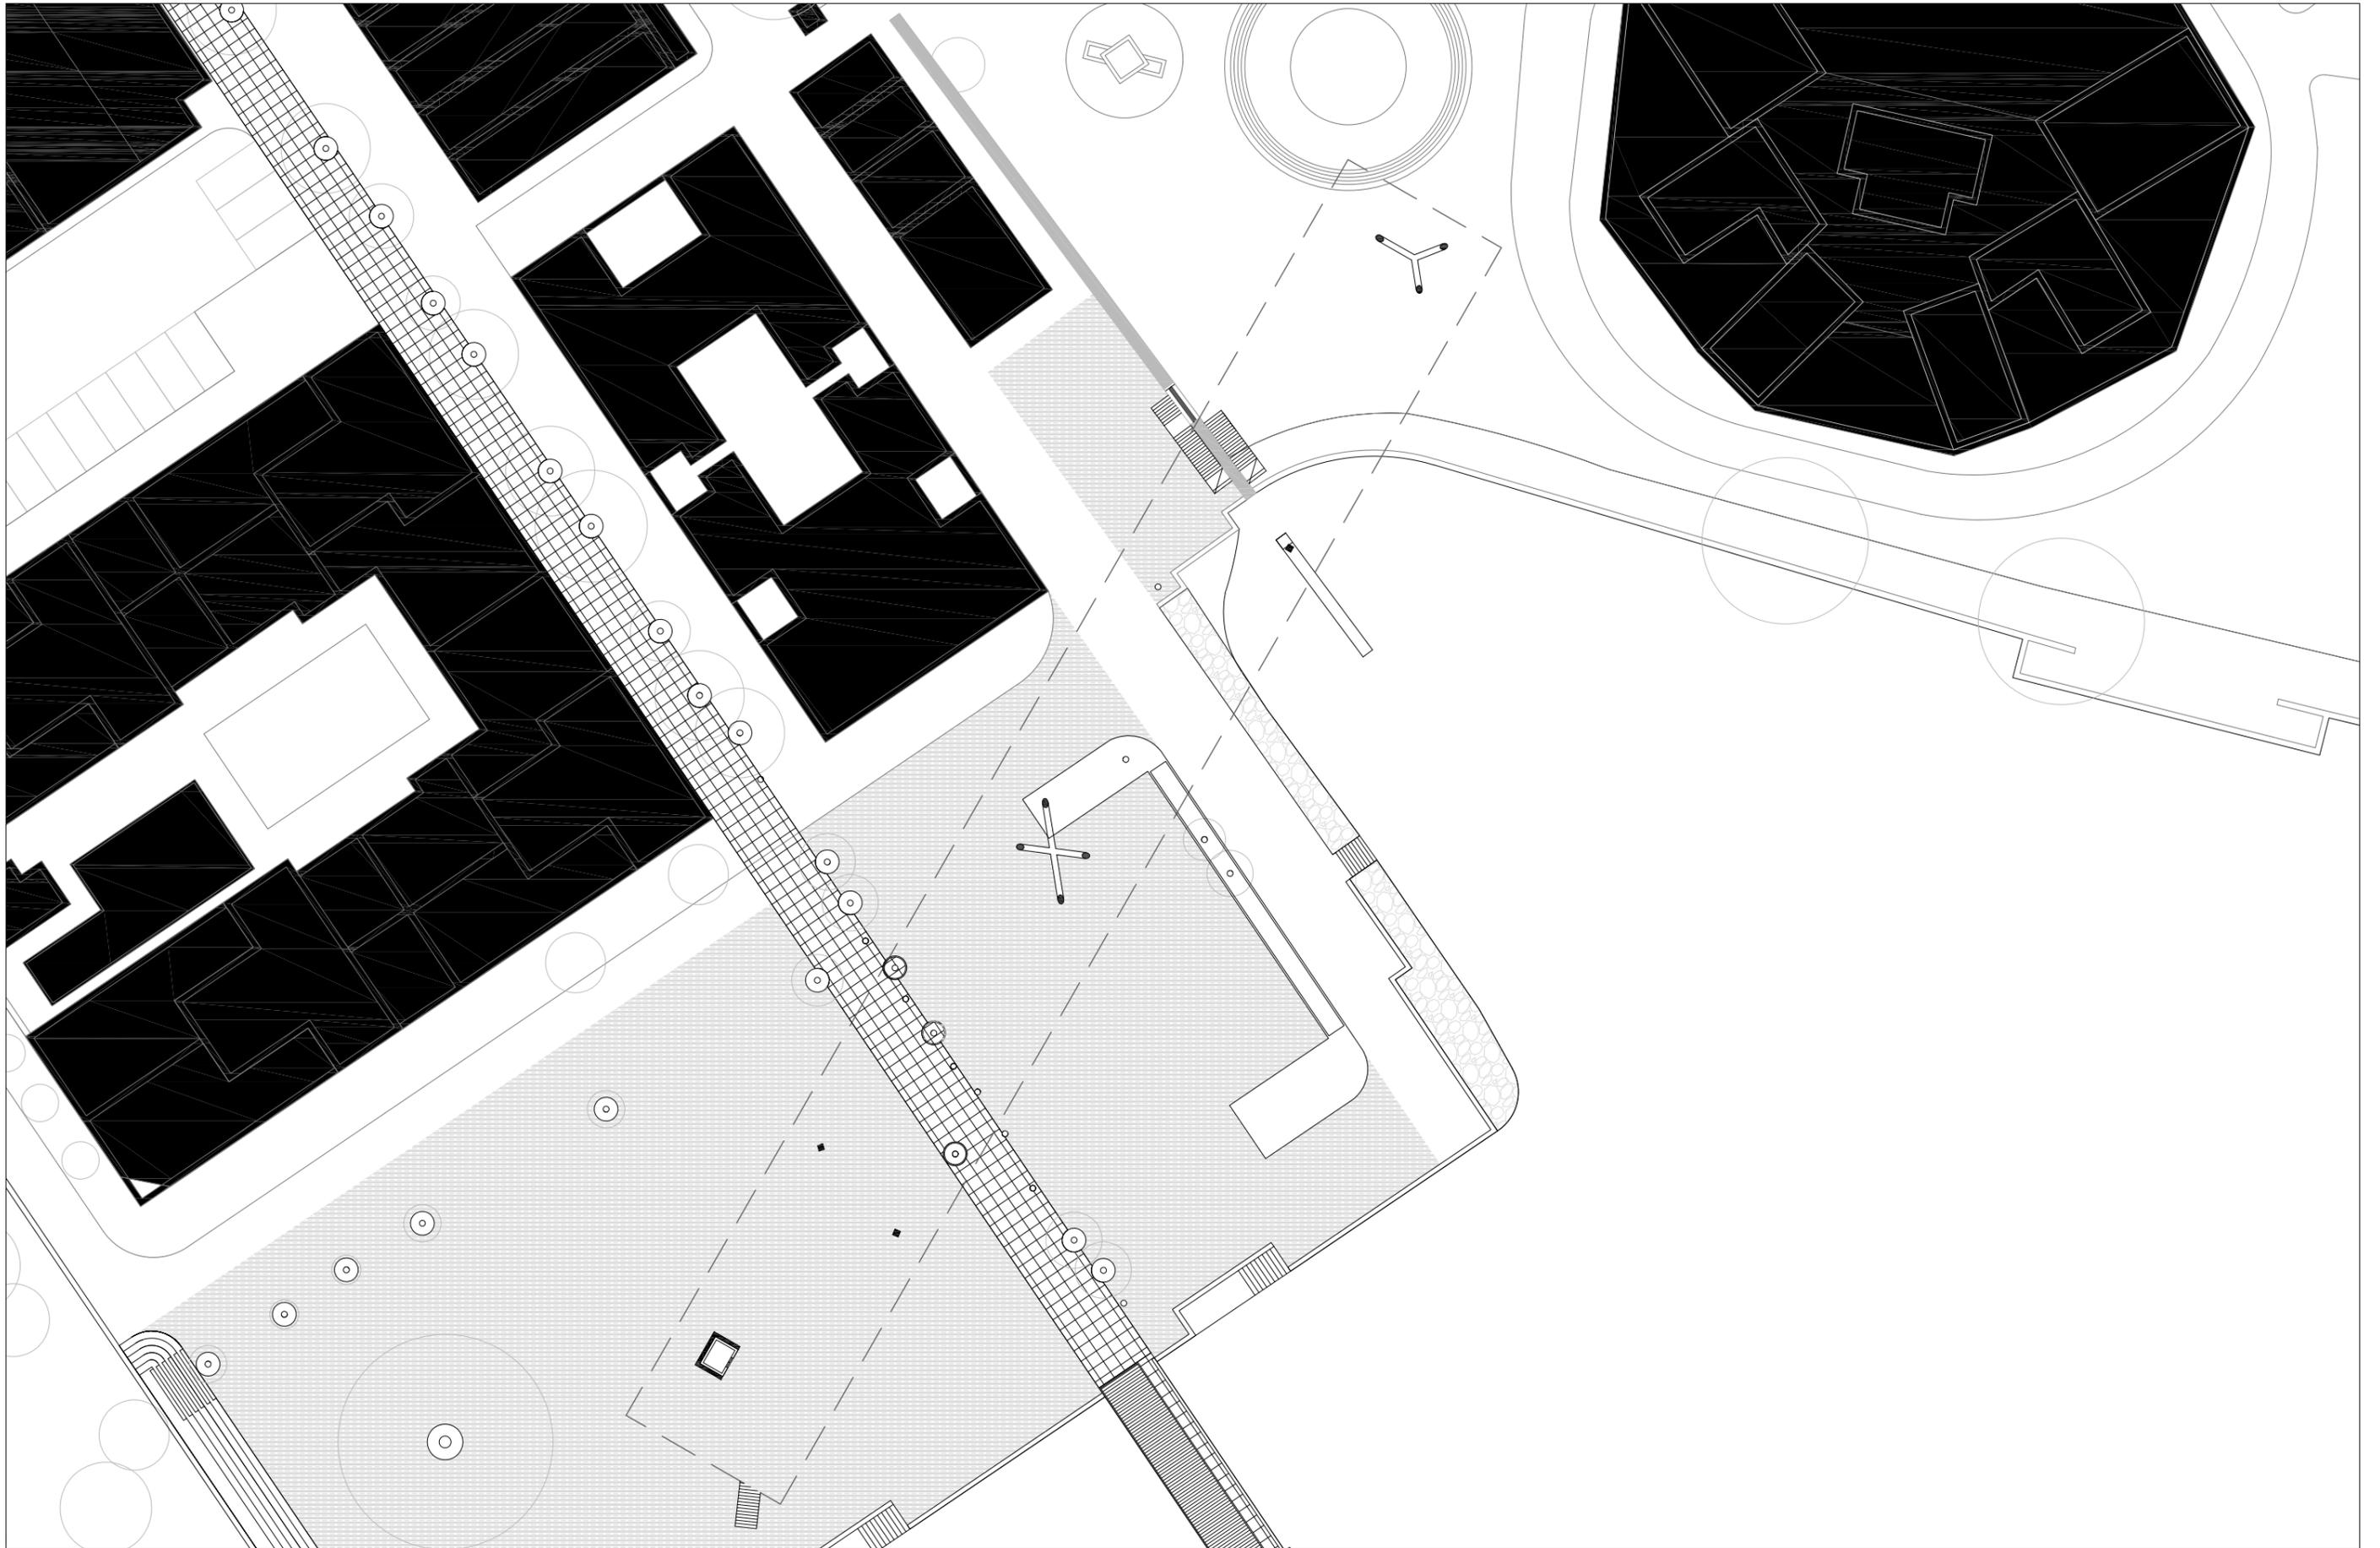

Landscape Plan
1:500

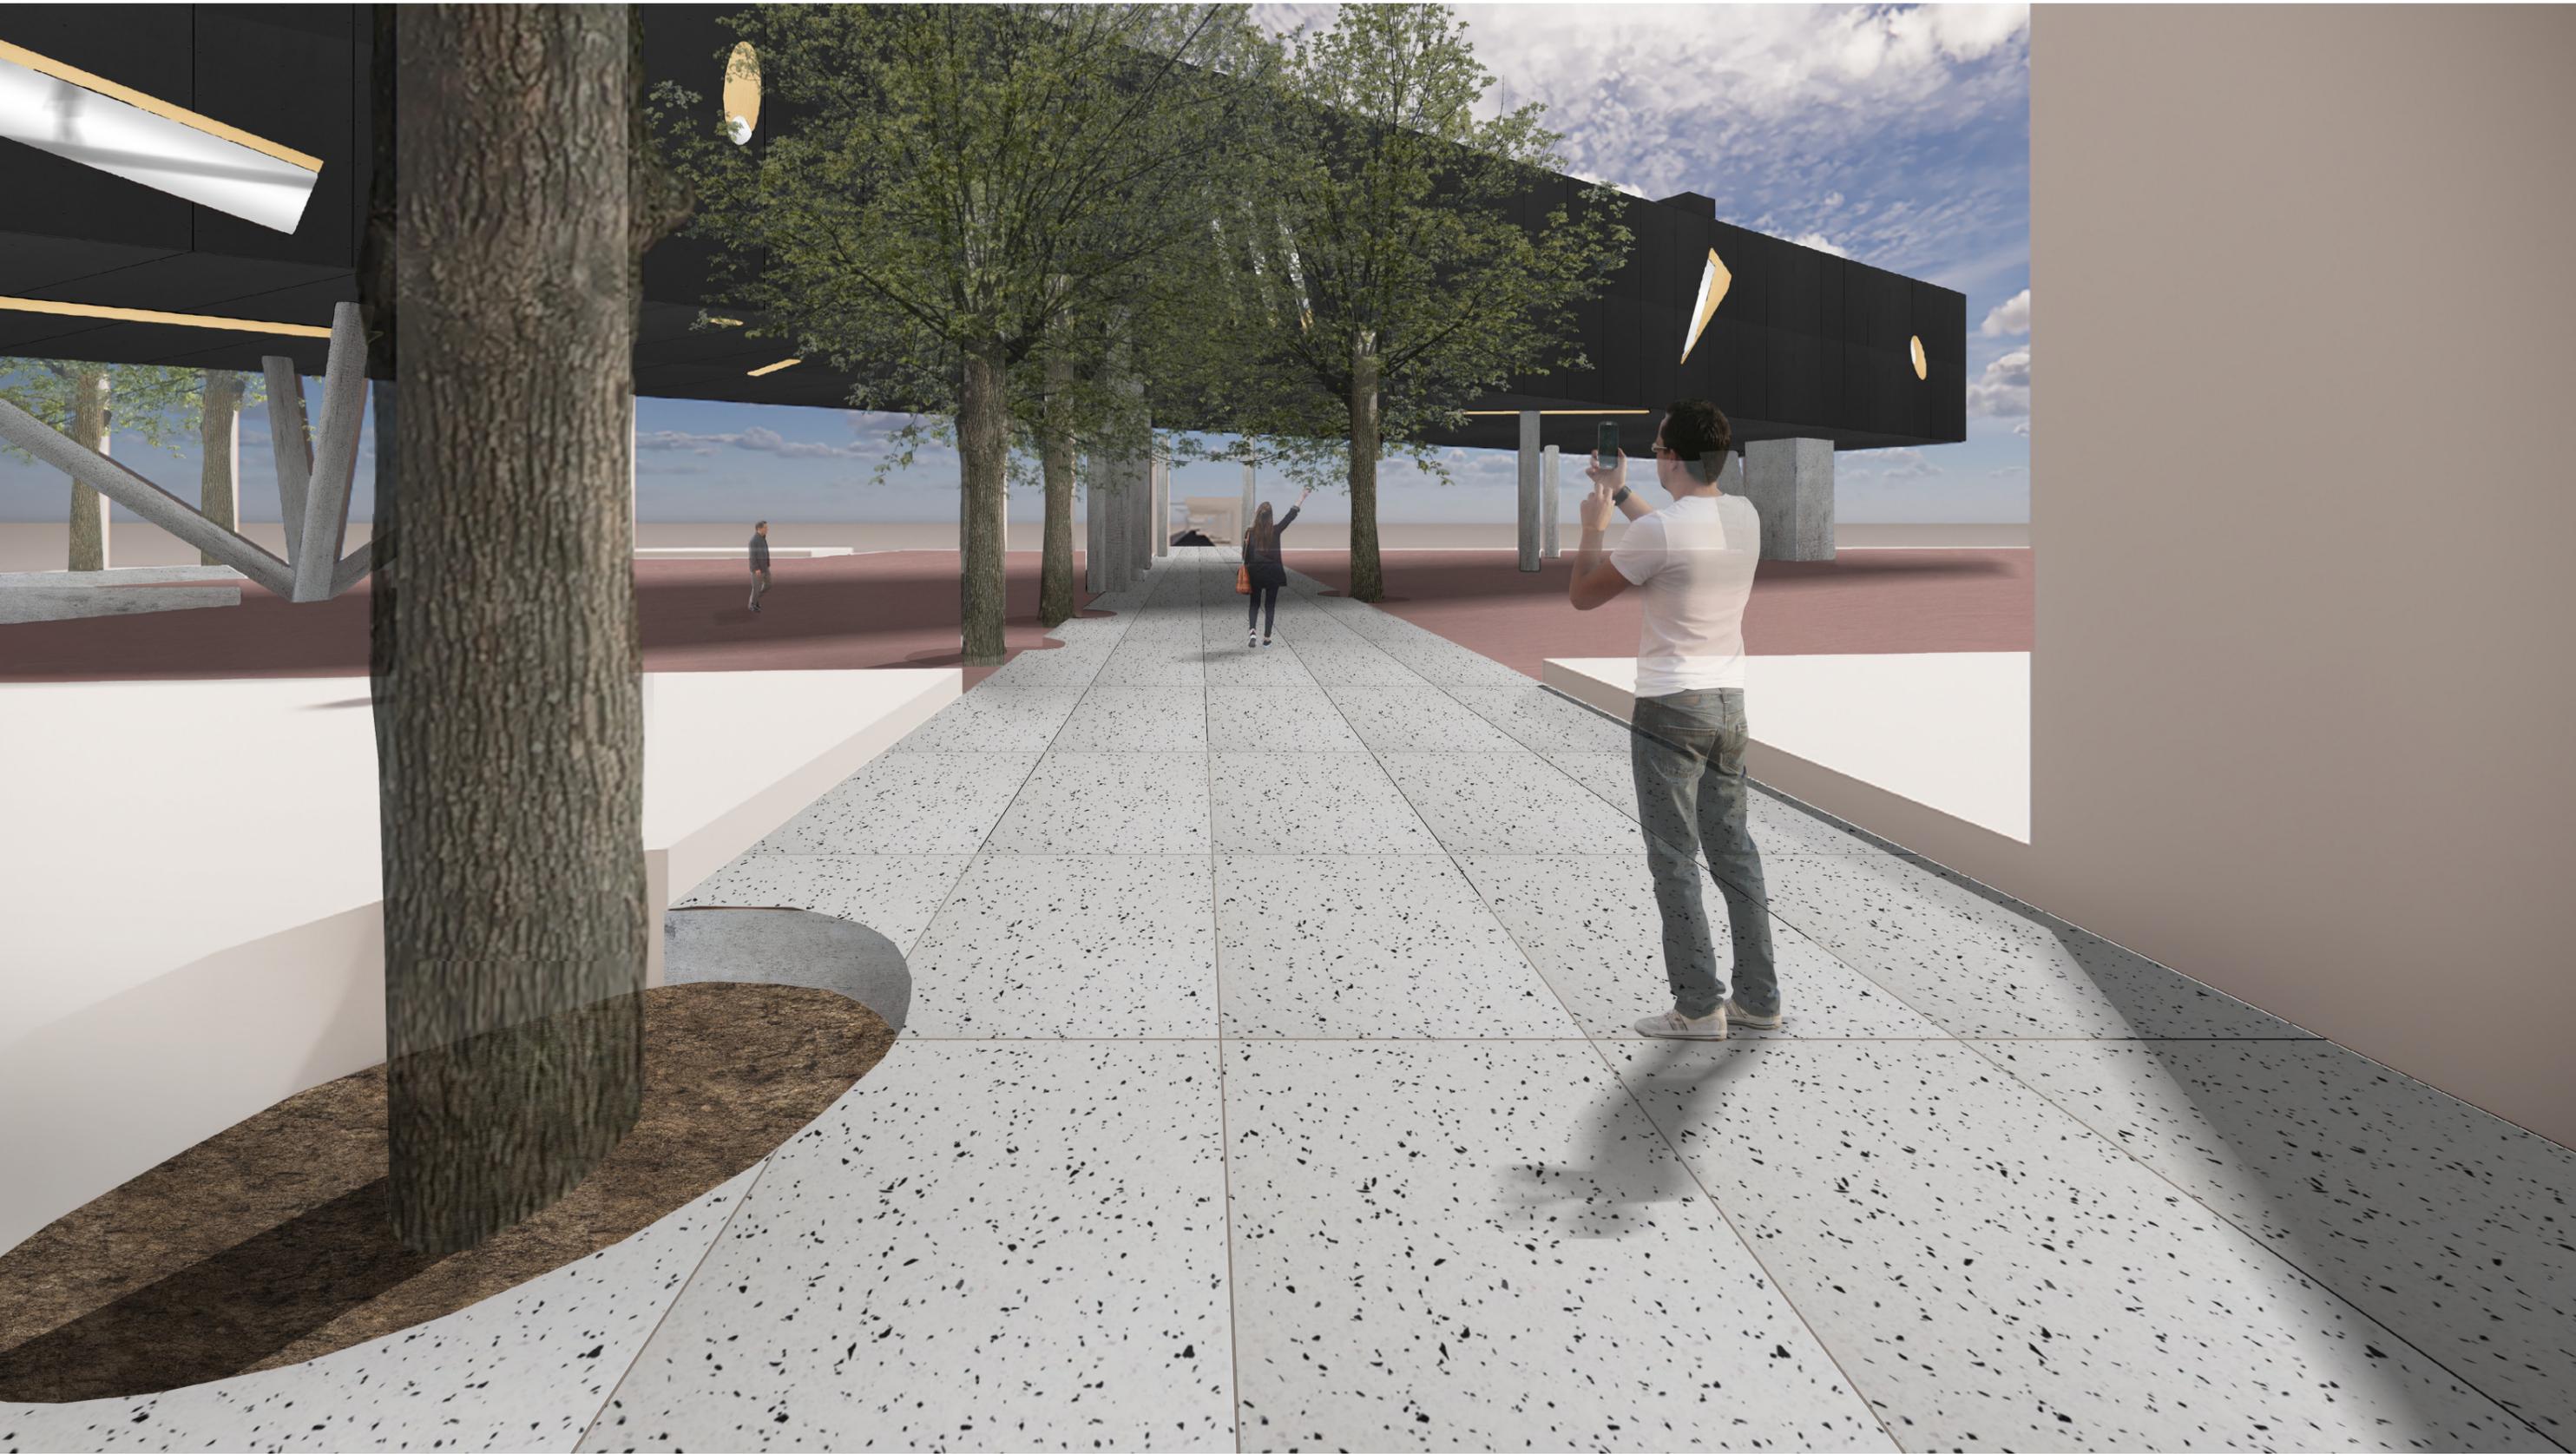

Market Axis

Terrazzo



Square


Rammed Earth




Secondary Axis

Concrete





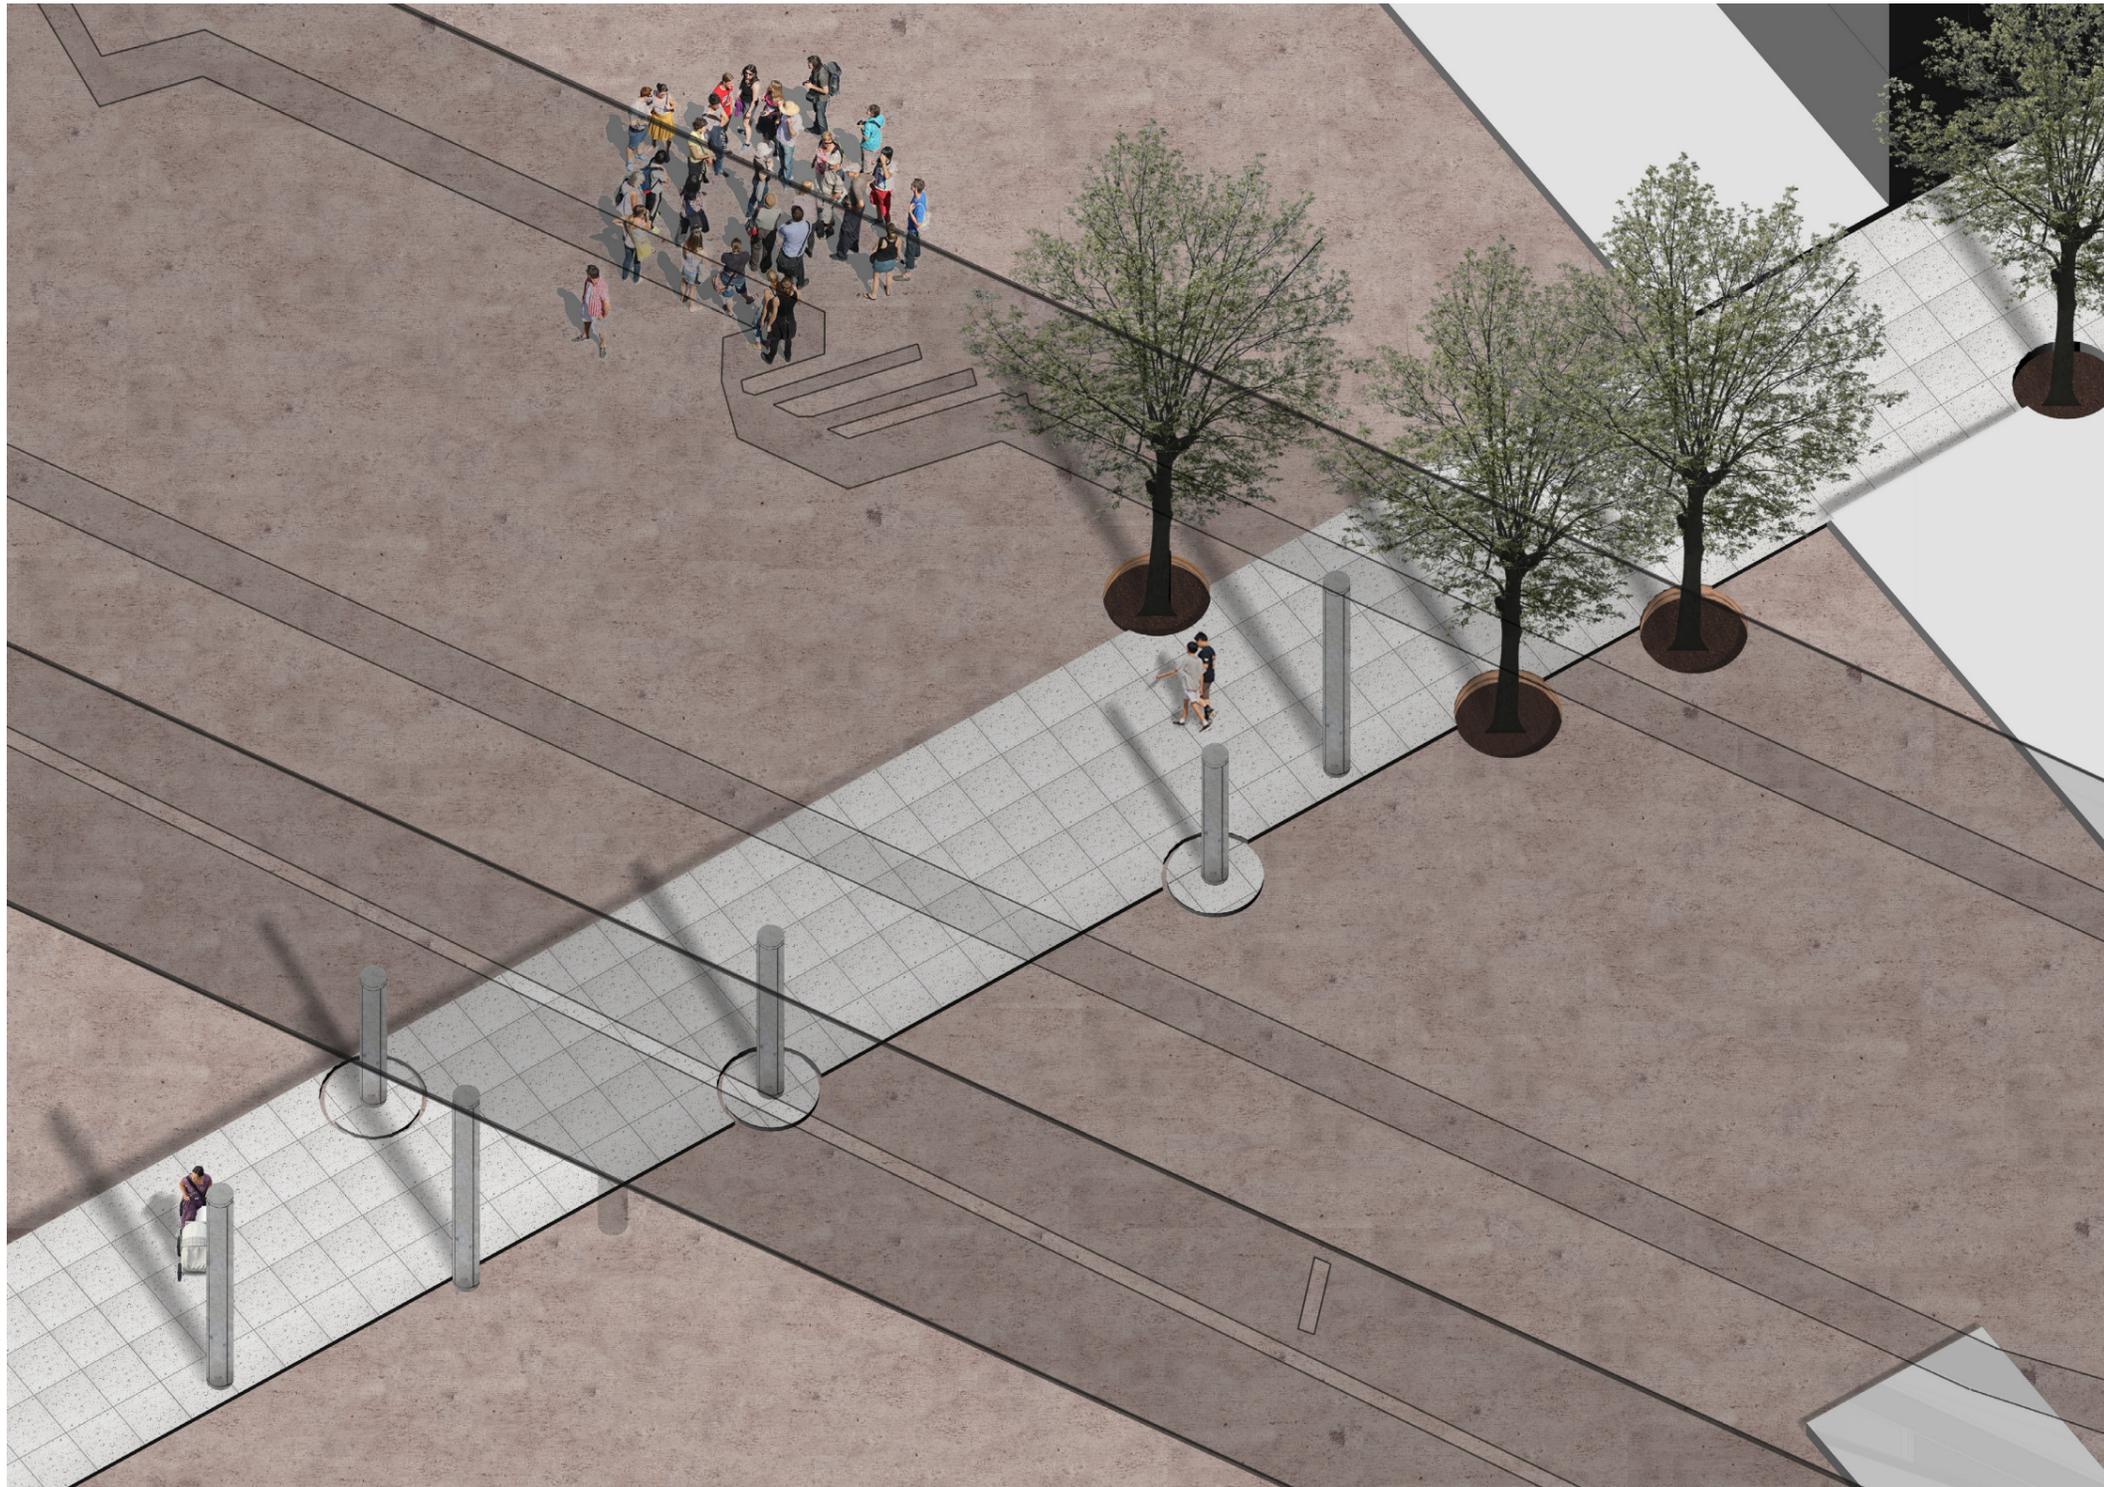

Linear Axis and Vertical Elements

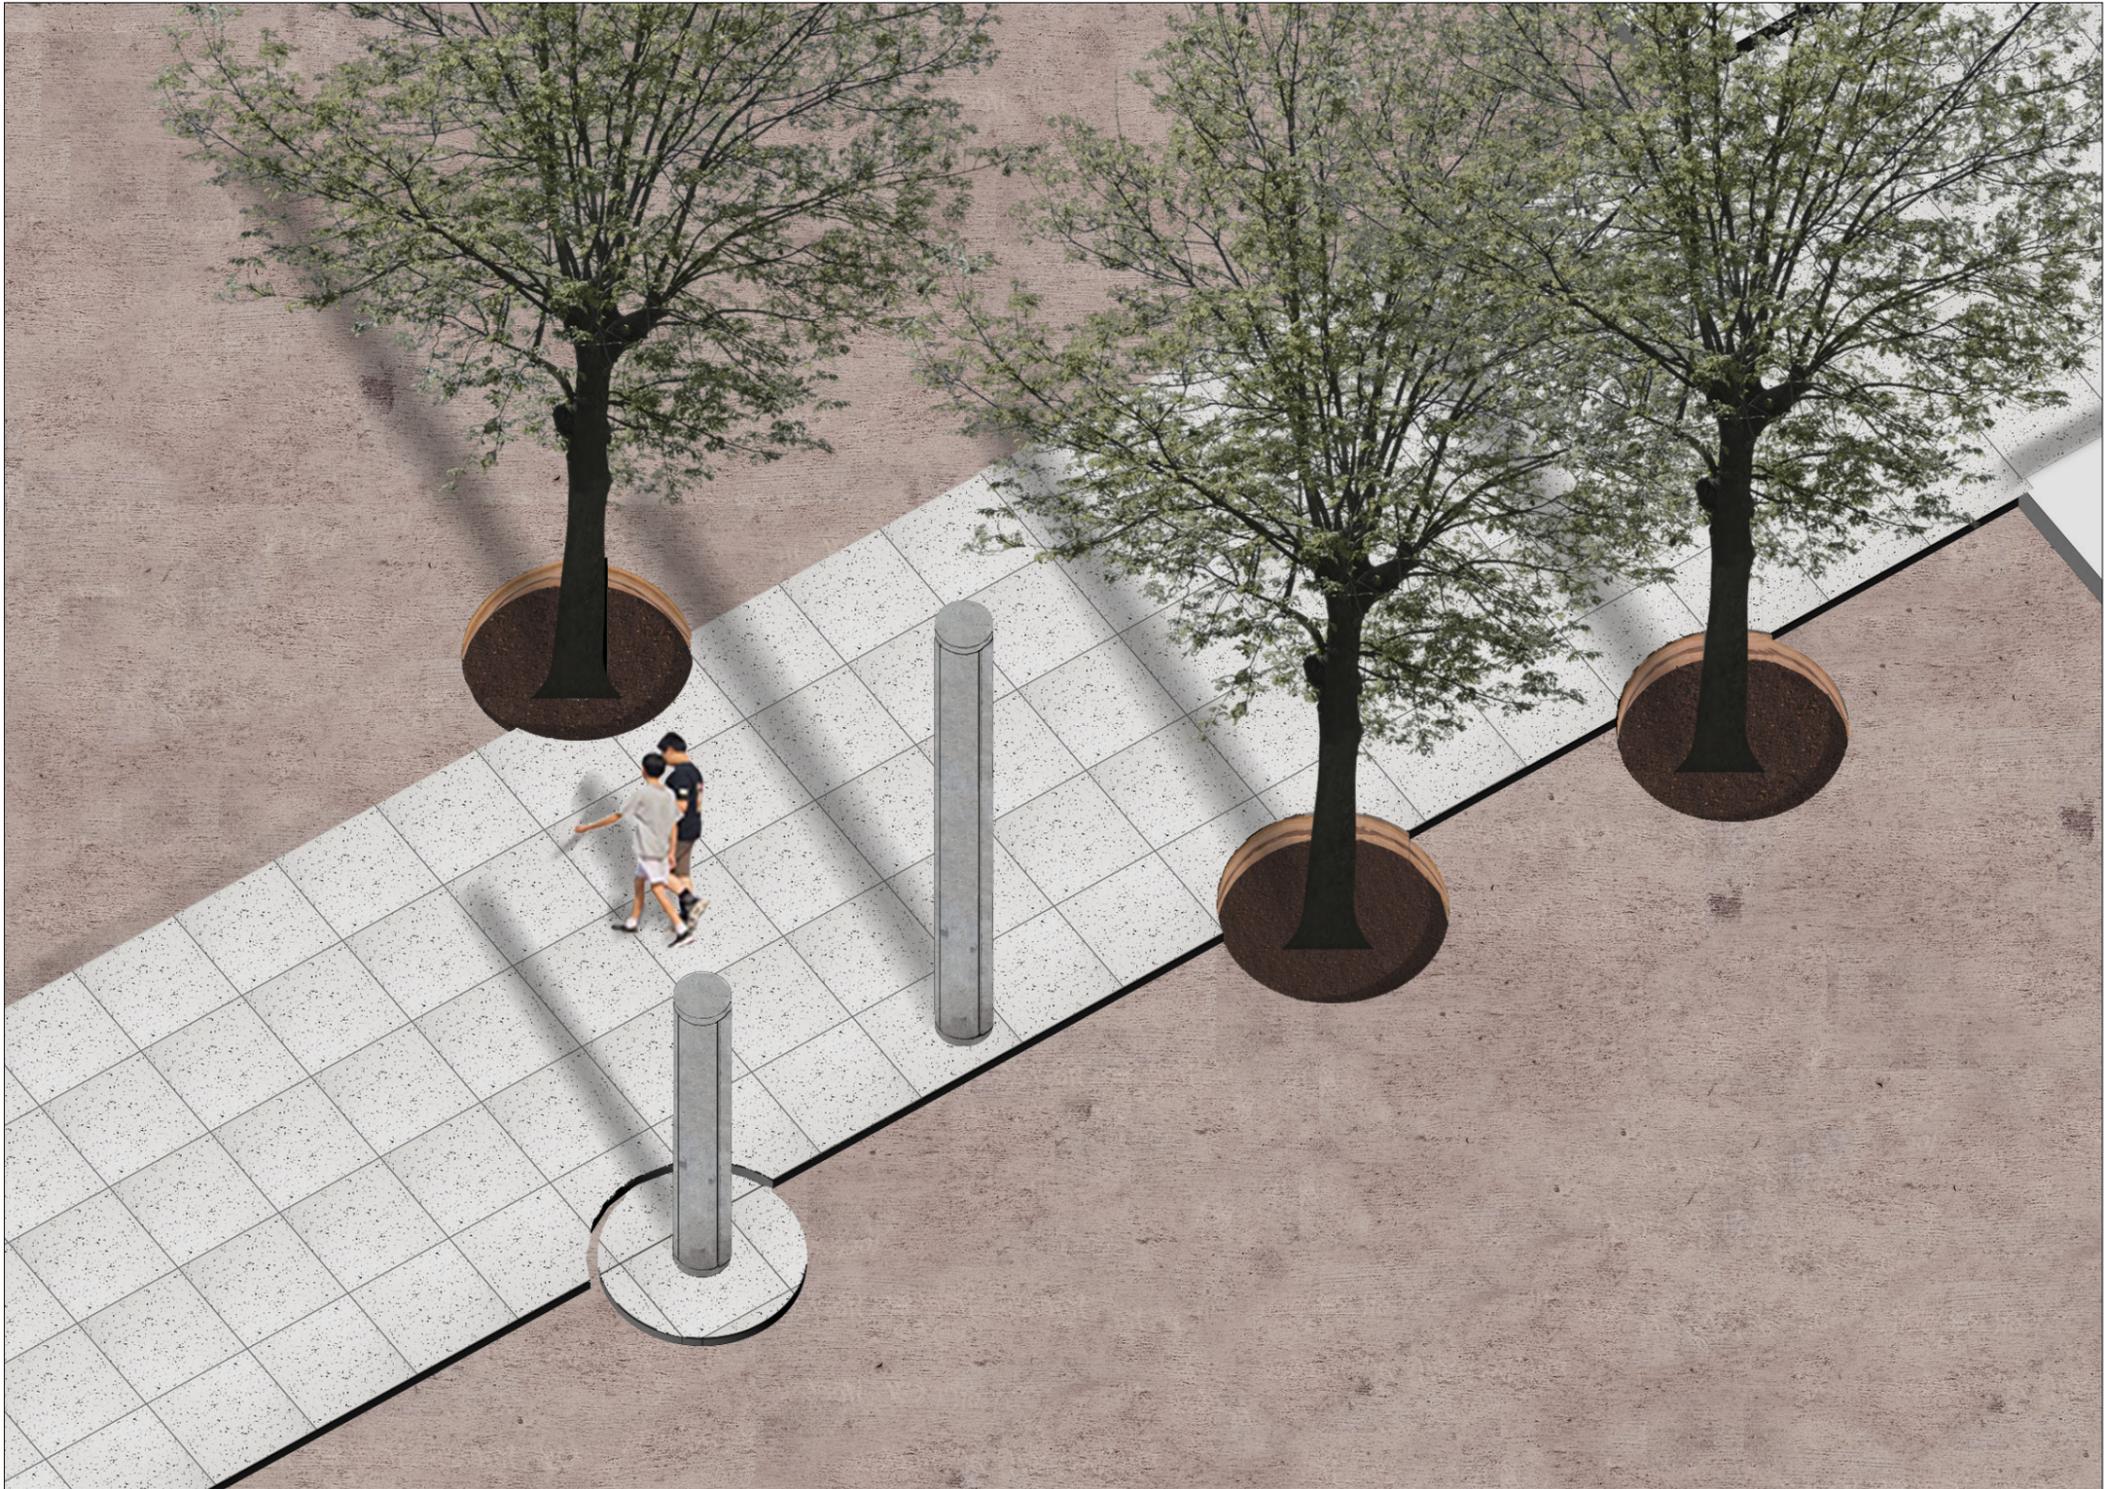

Linear Axis and Vertical Elements

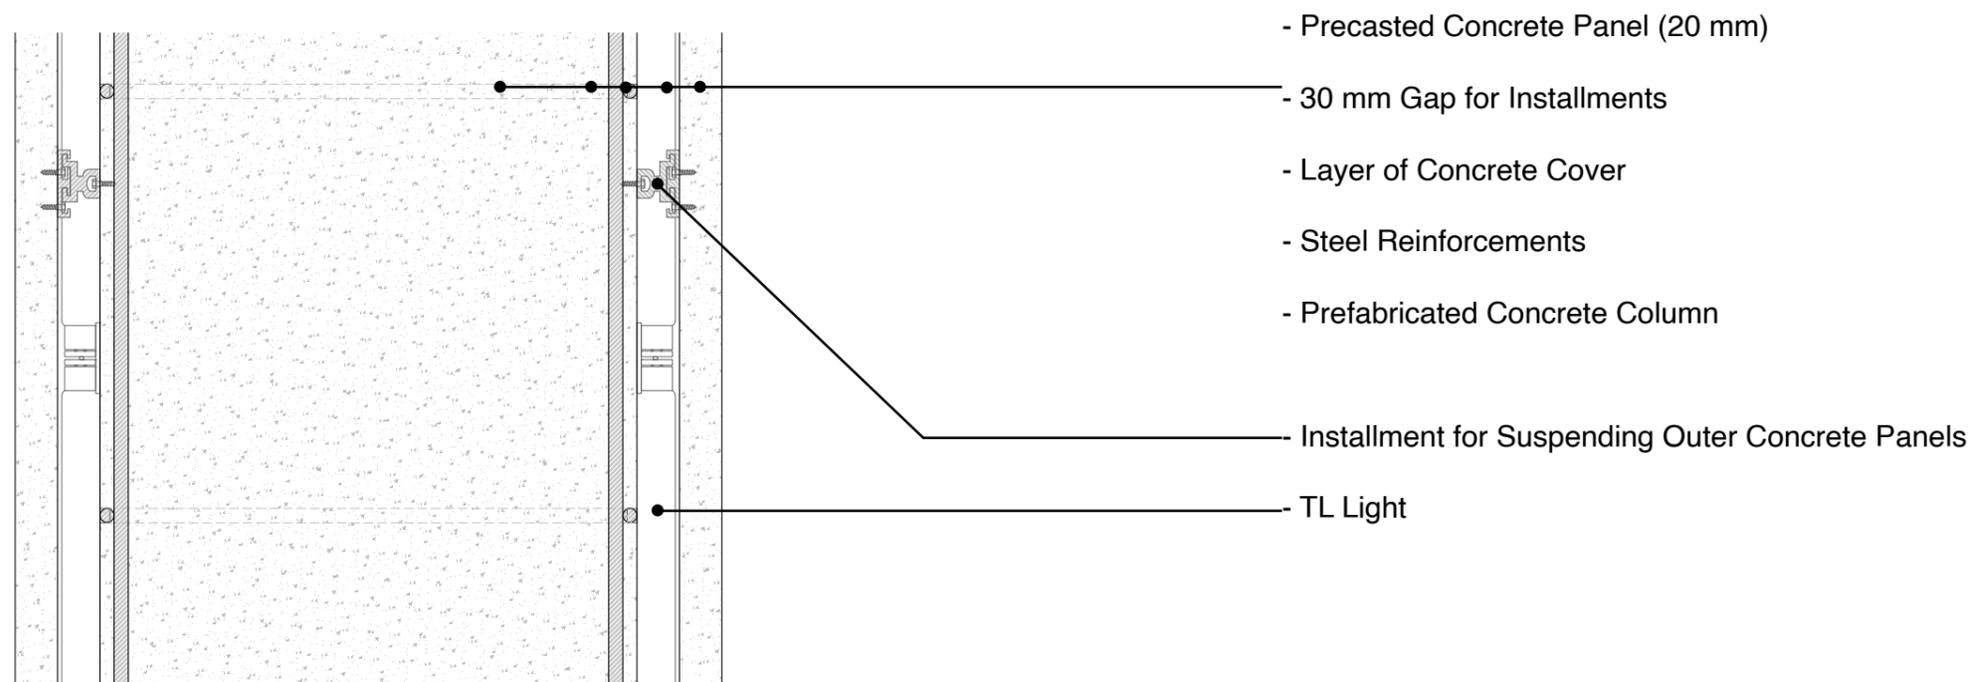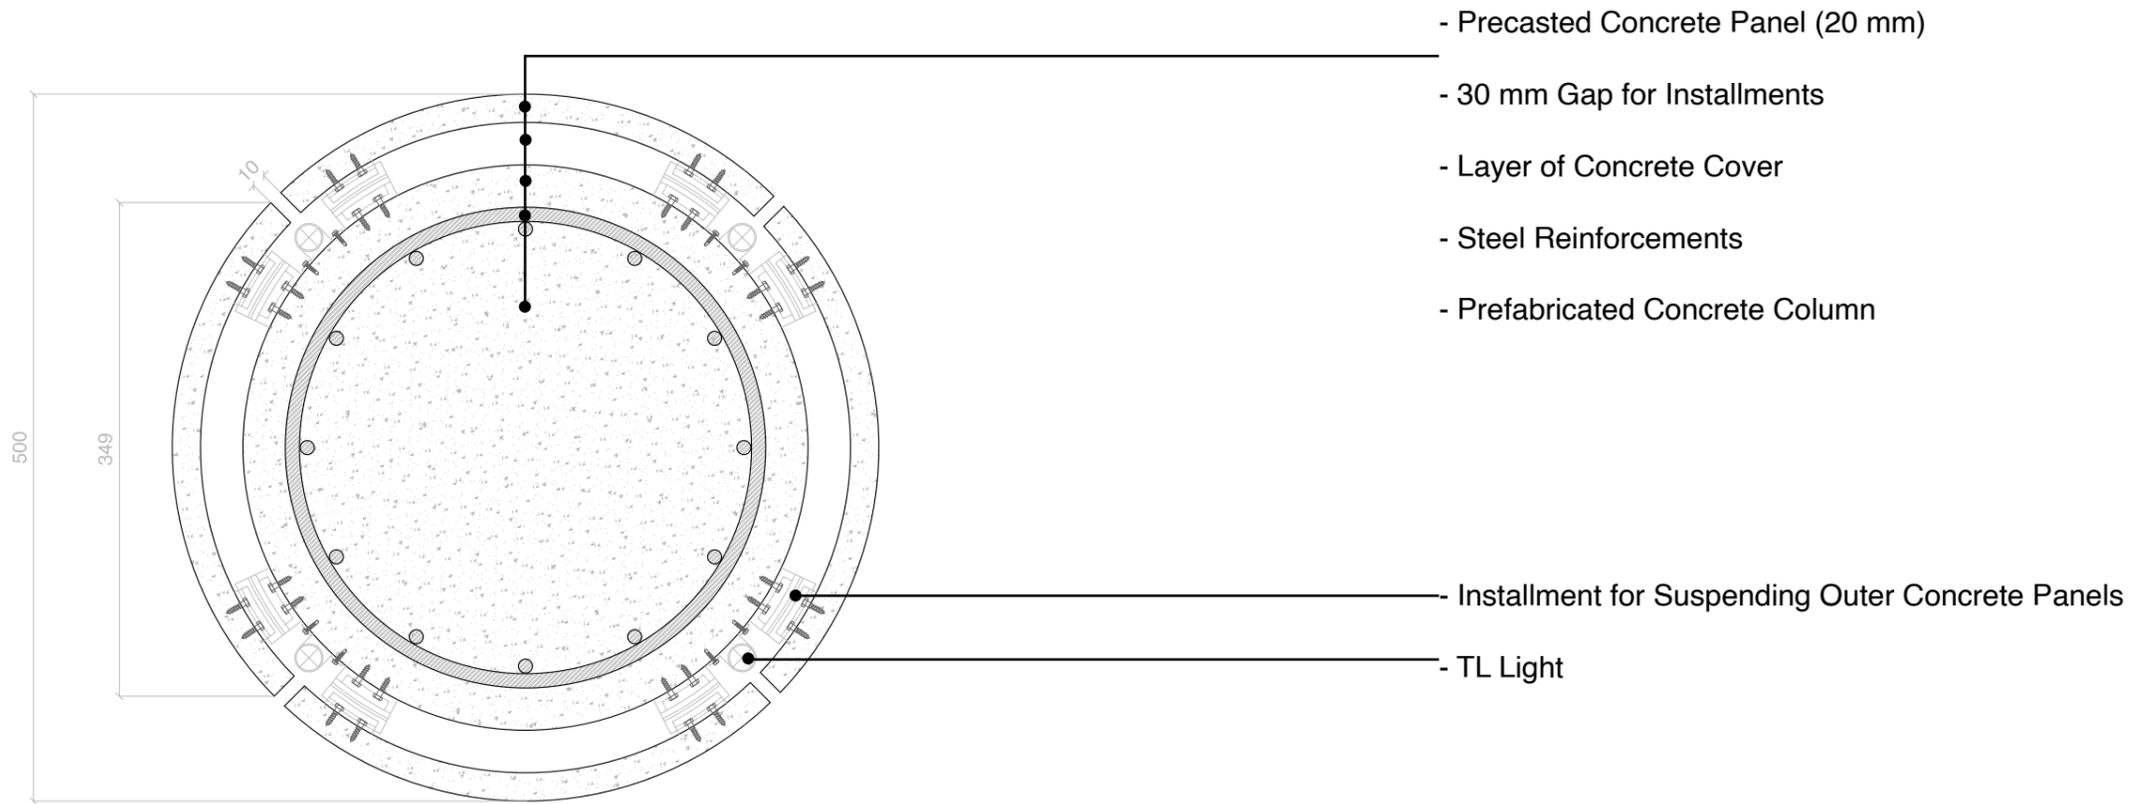

Linear Axis and Vertical Elements

