


FOURTH FLOOR




THRID FLOOR




SECOND FLOOR

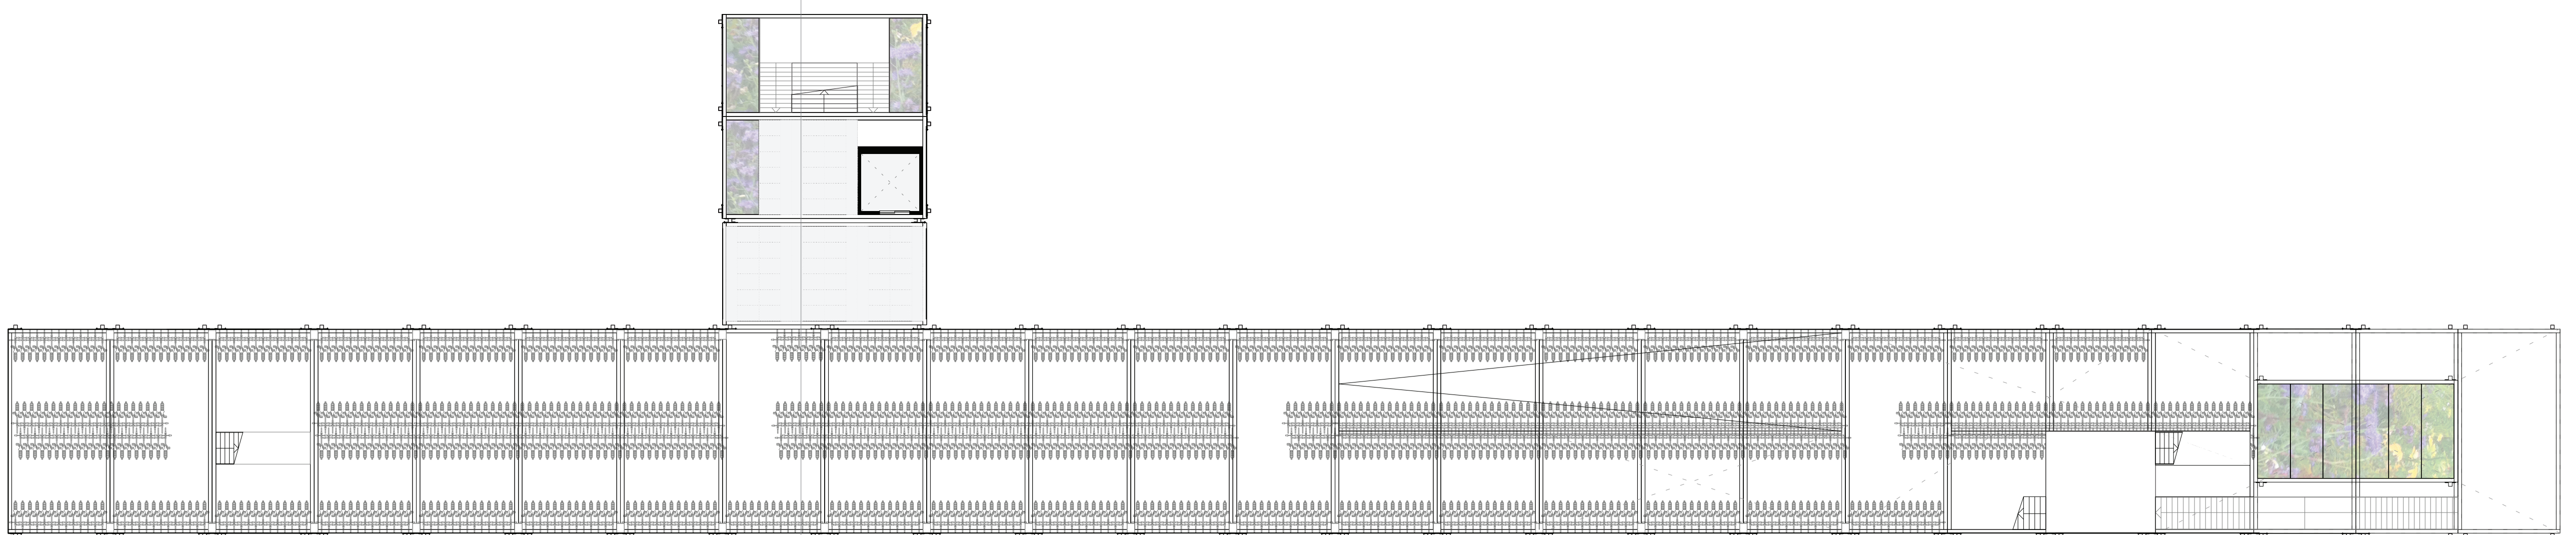


FIRST FLOOR

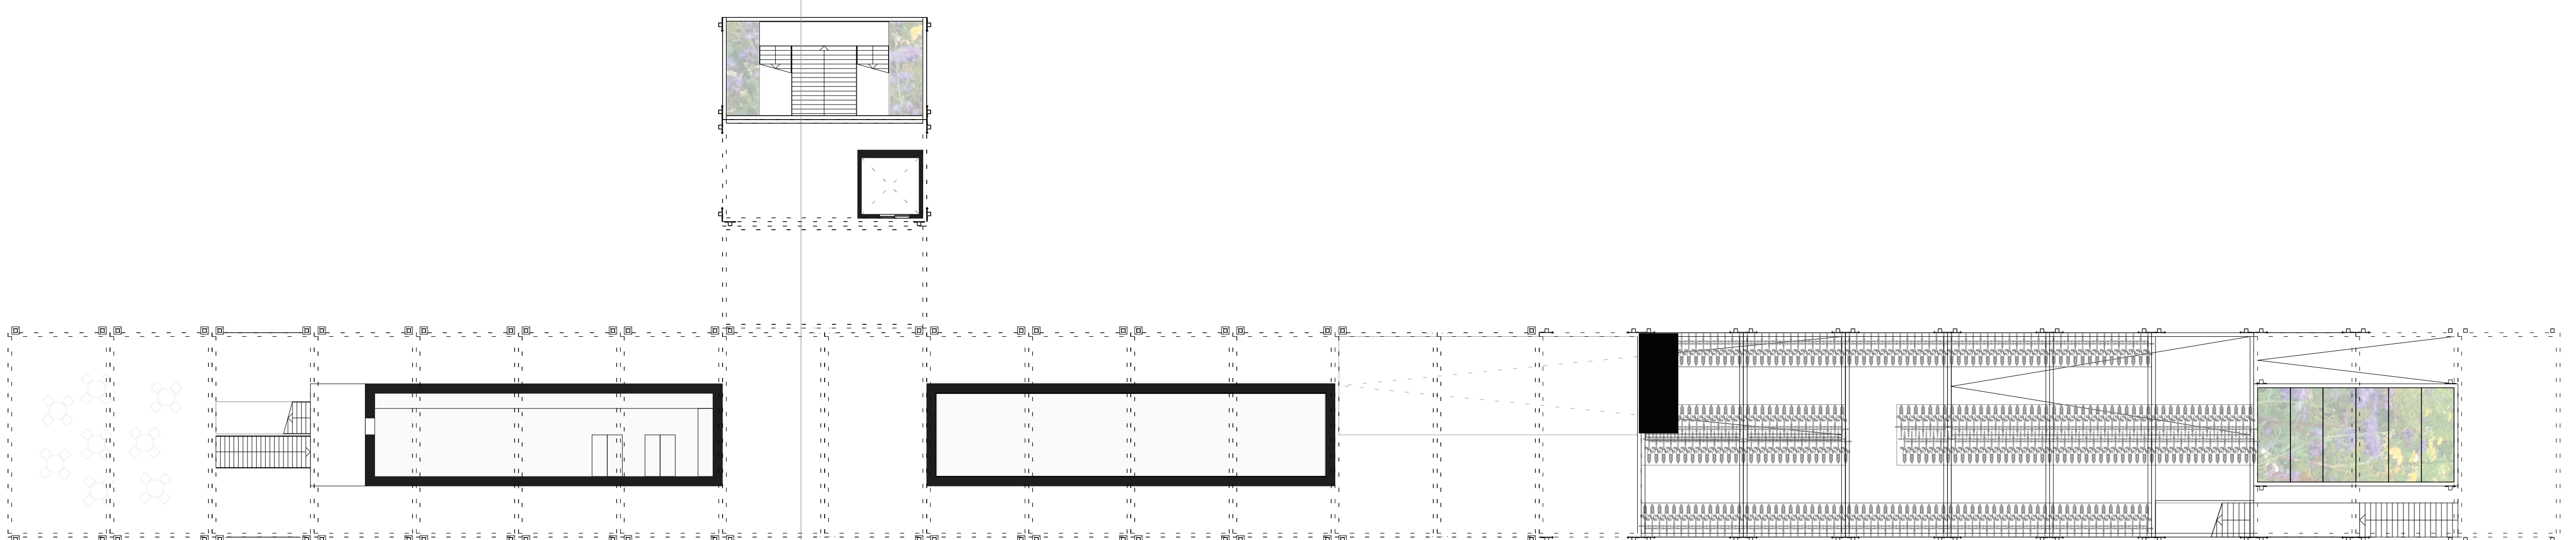

GROUND FLOOR +

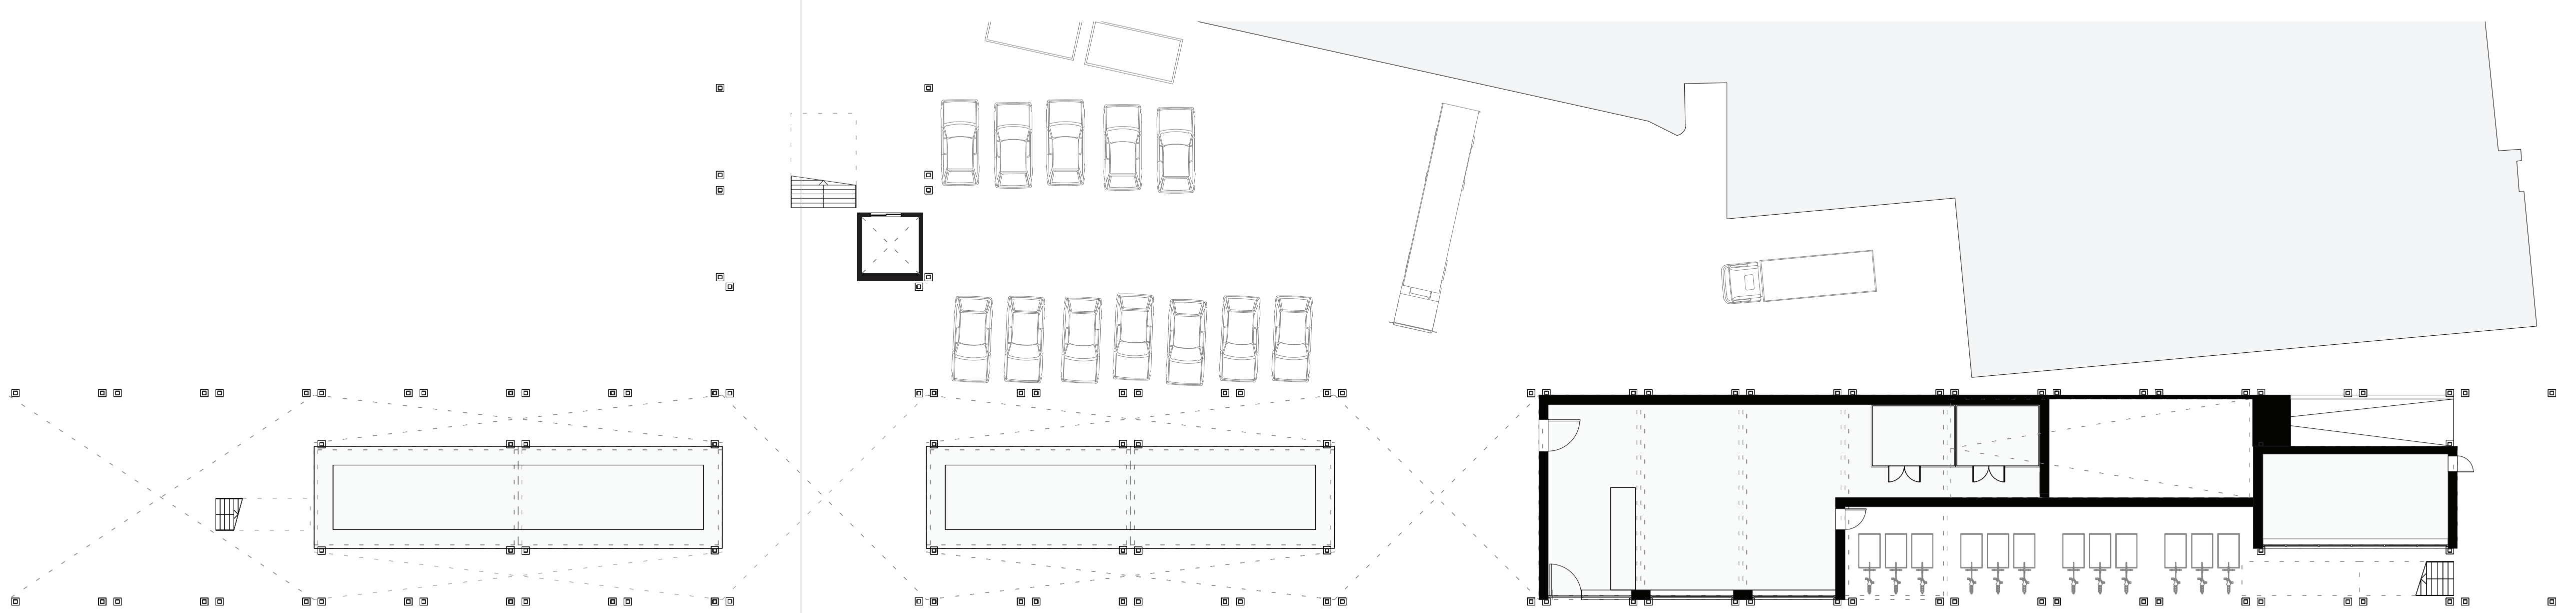

GROUND FLOOR

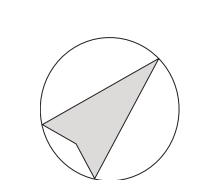

1:200

NATURAL DIMENSIONS

CULTIVATION IN INNERCITIES

ANDREA W. NIENOORD