



The Event Space

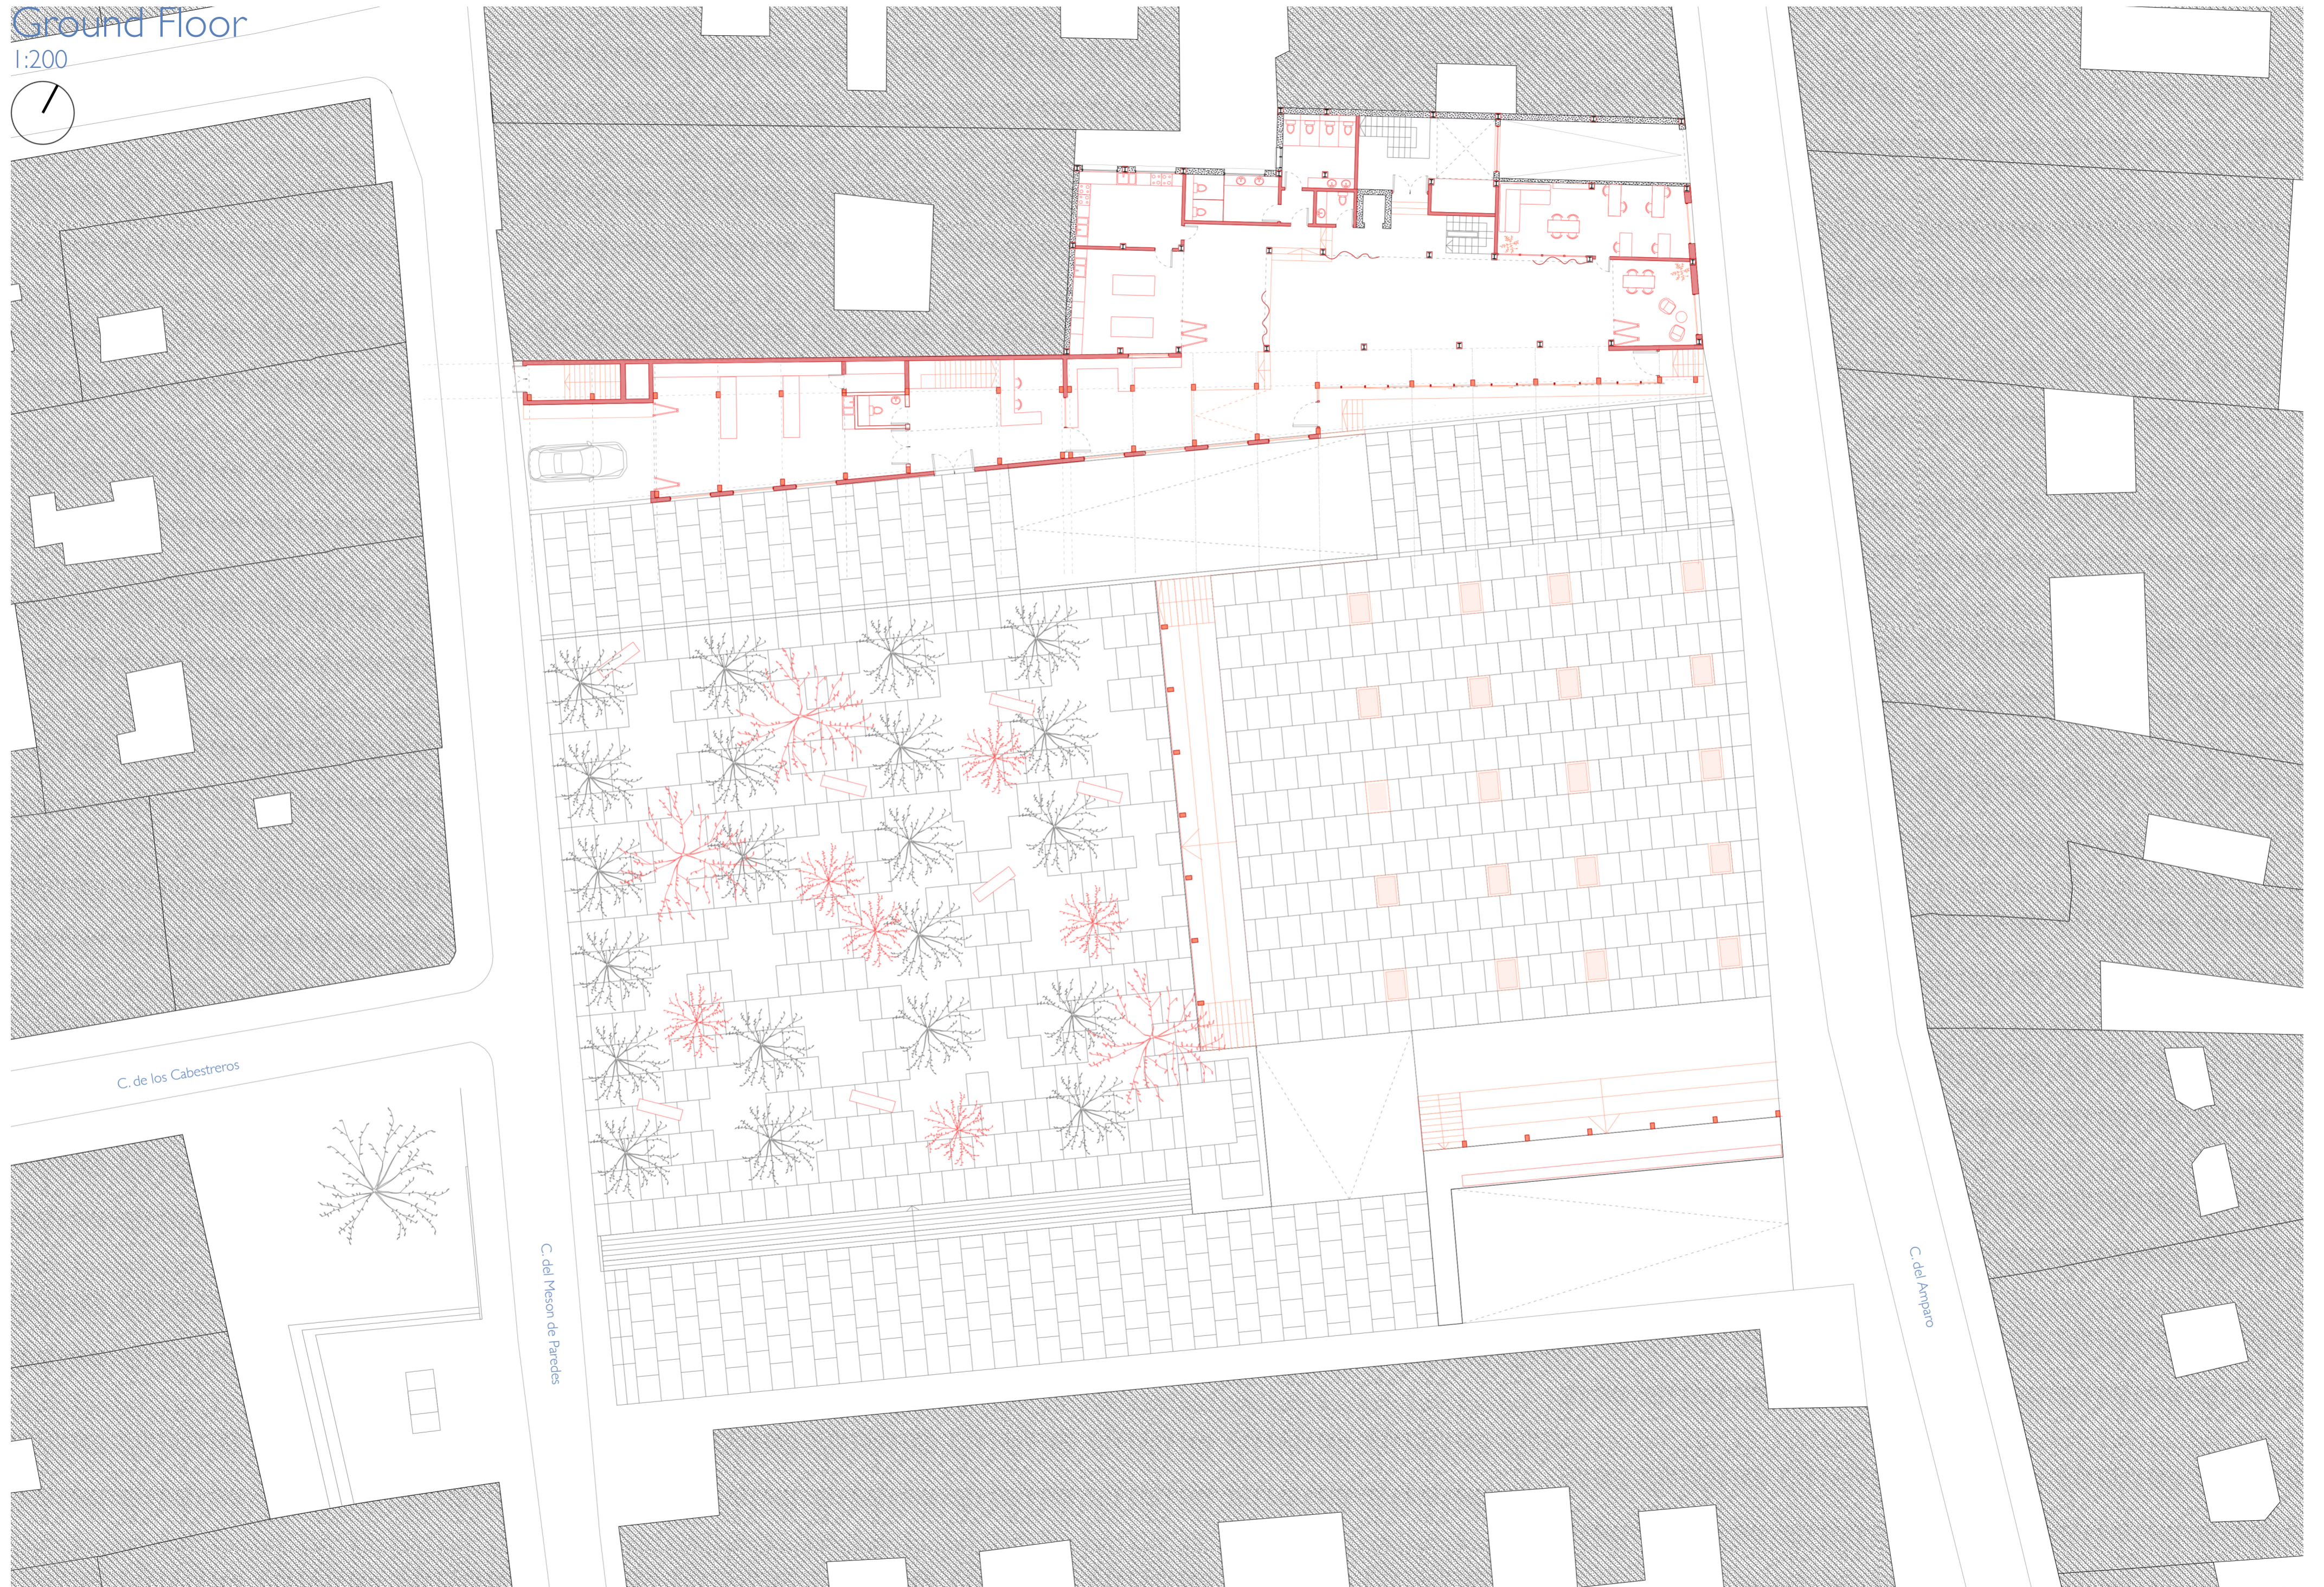




Ground Floor

1:200

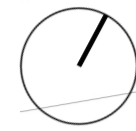


Section C-C
1:50

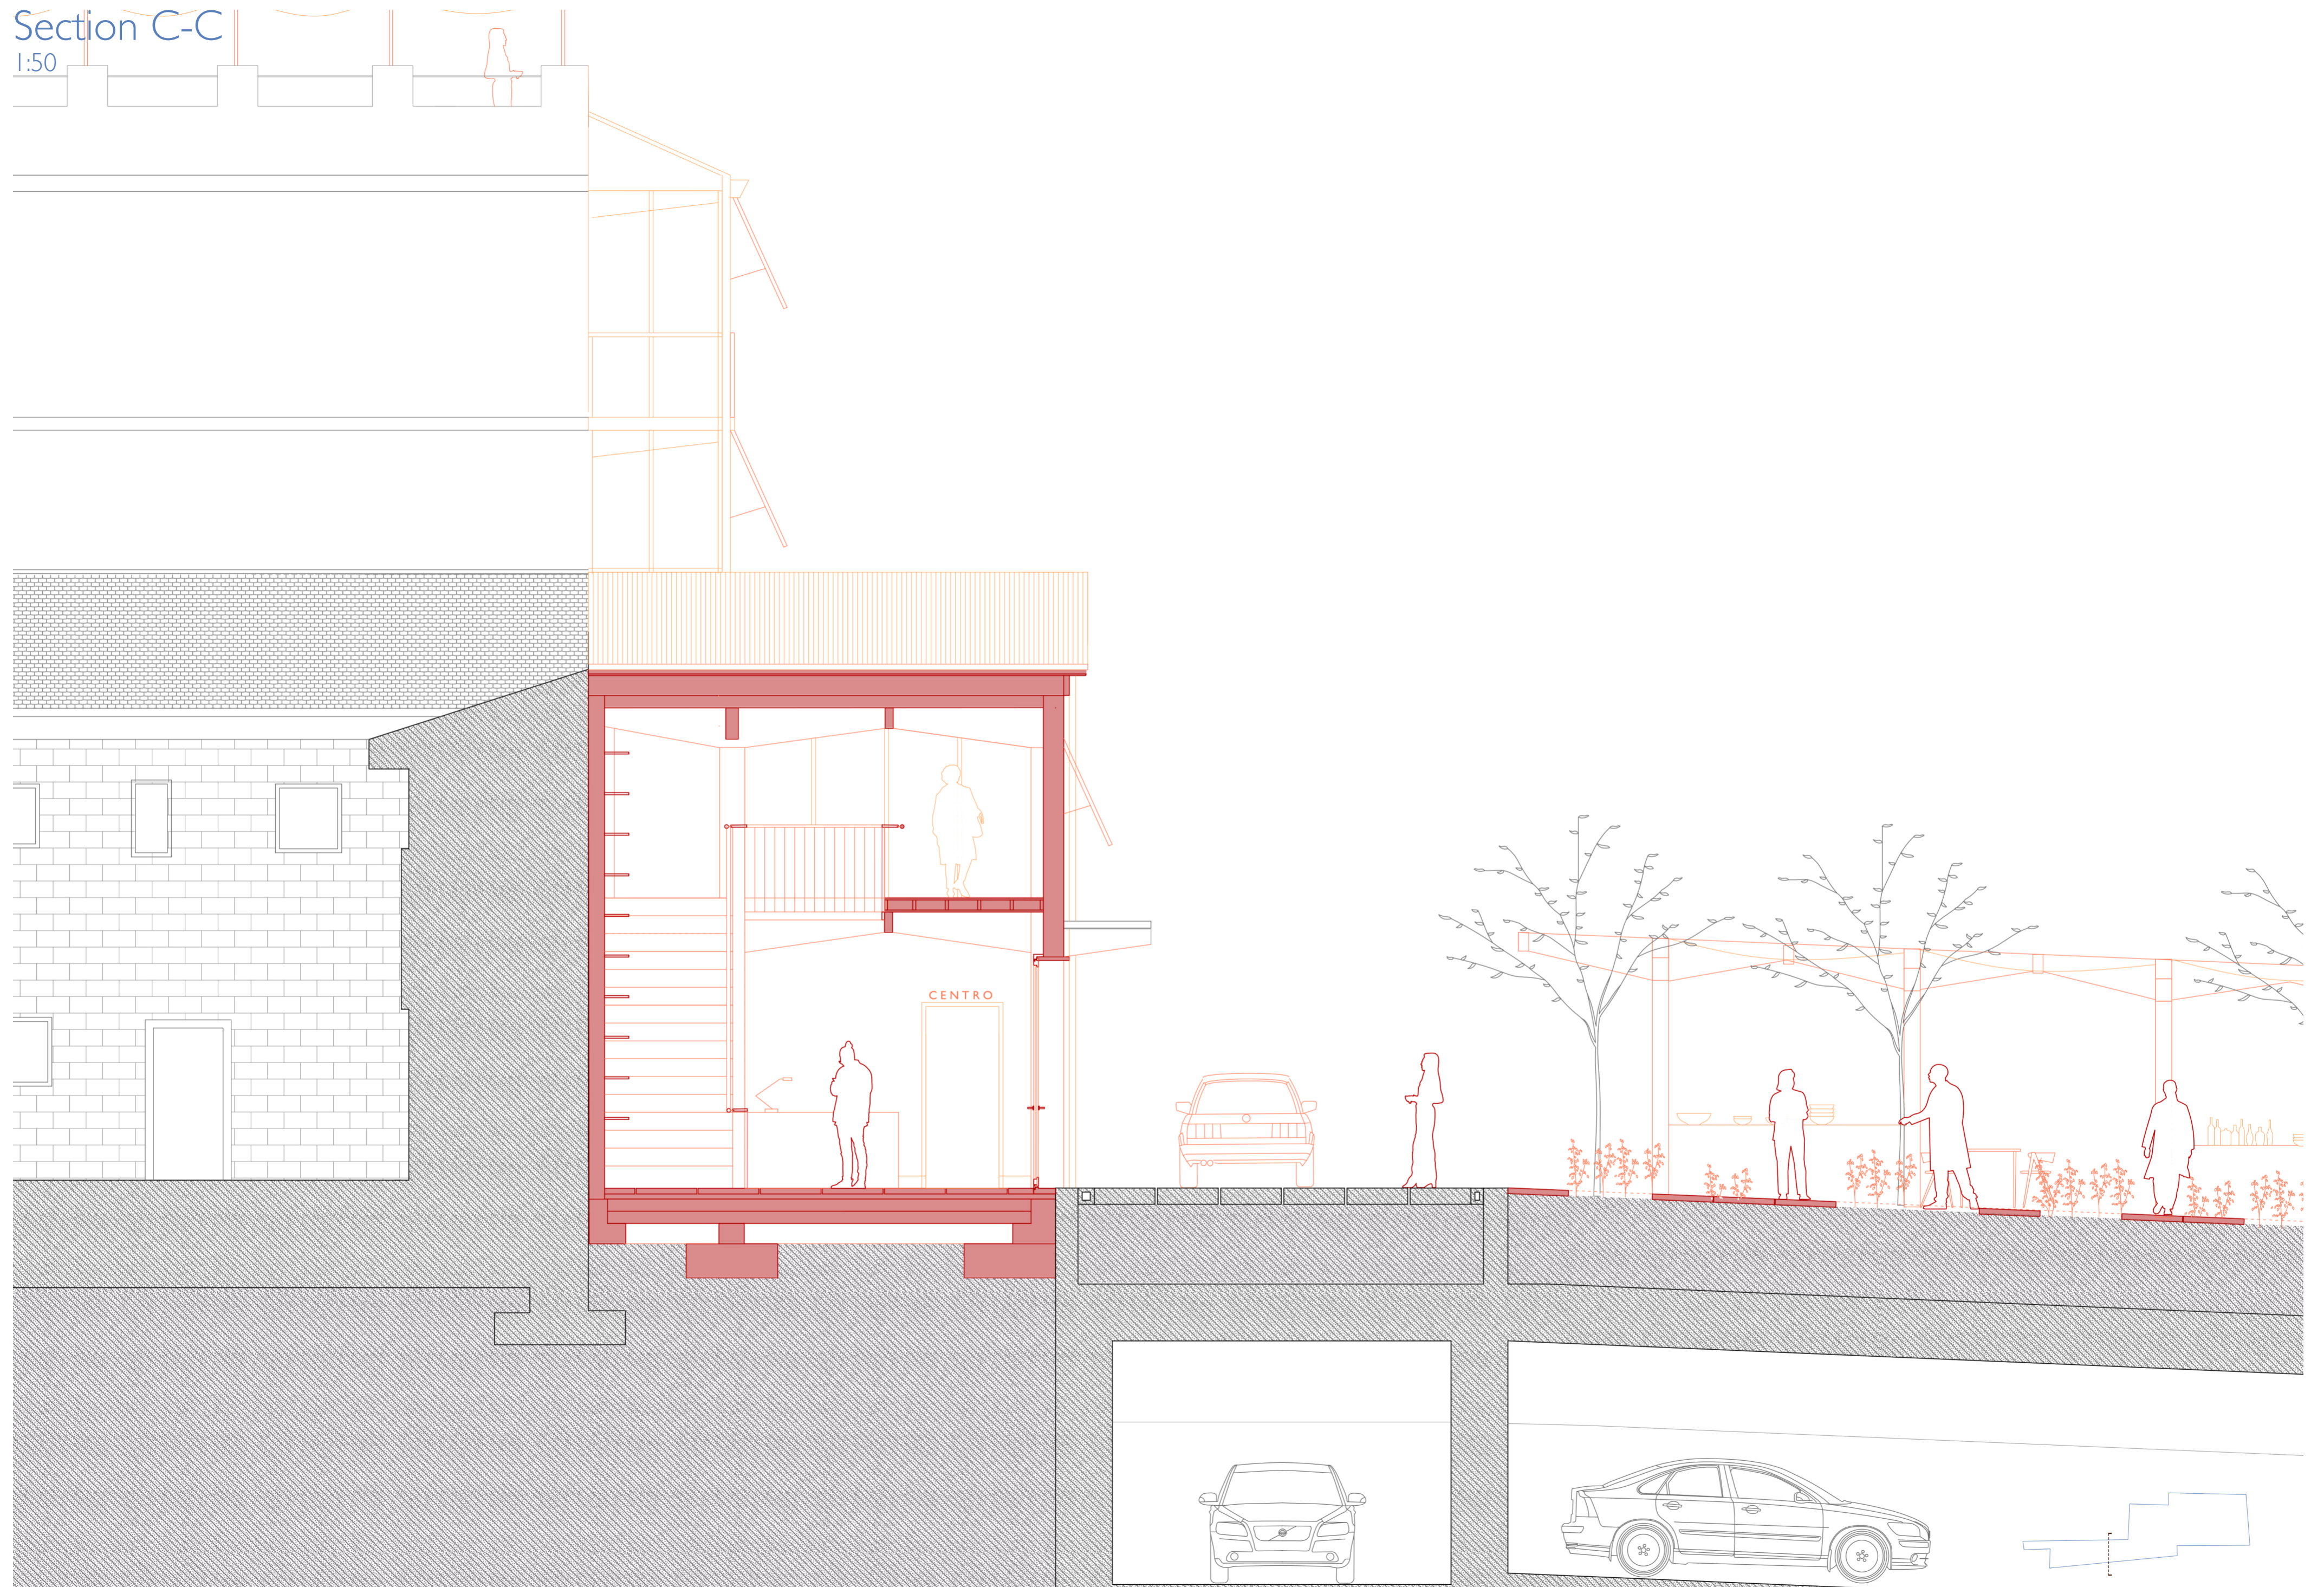

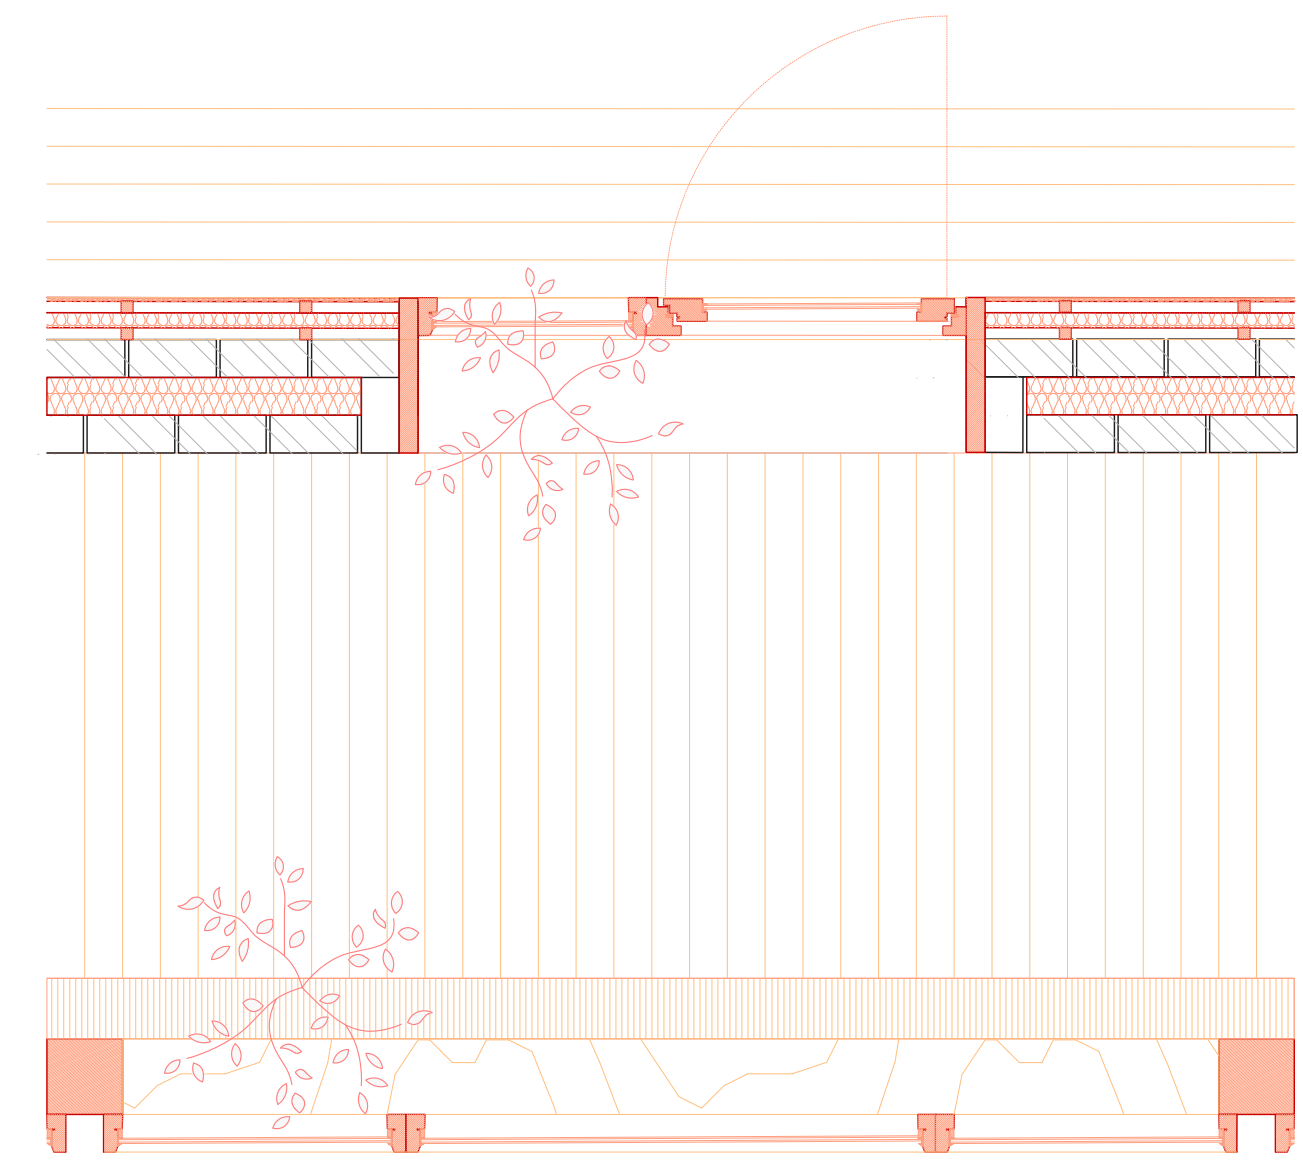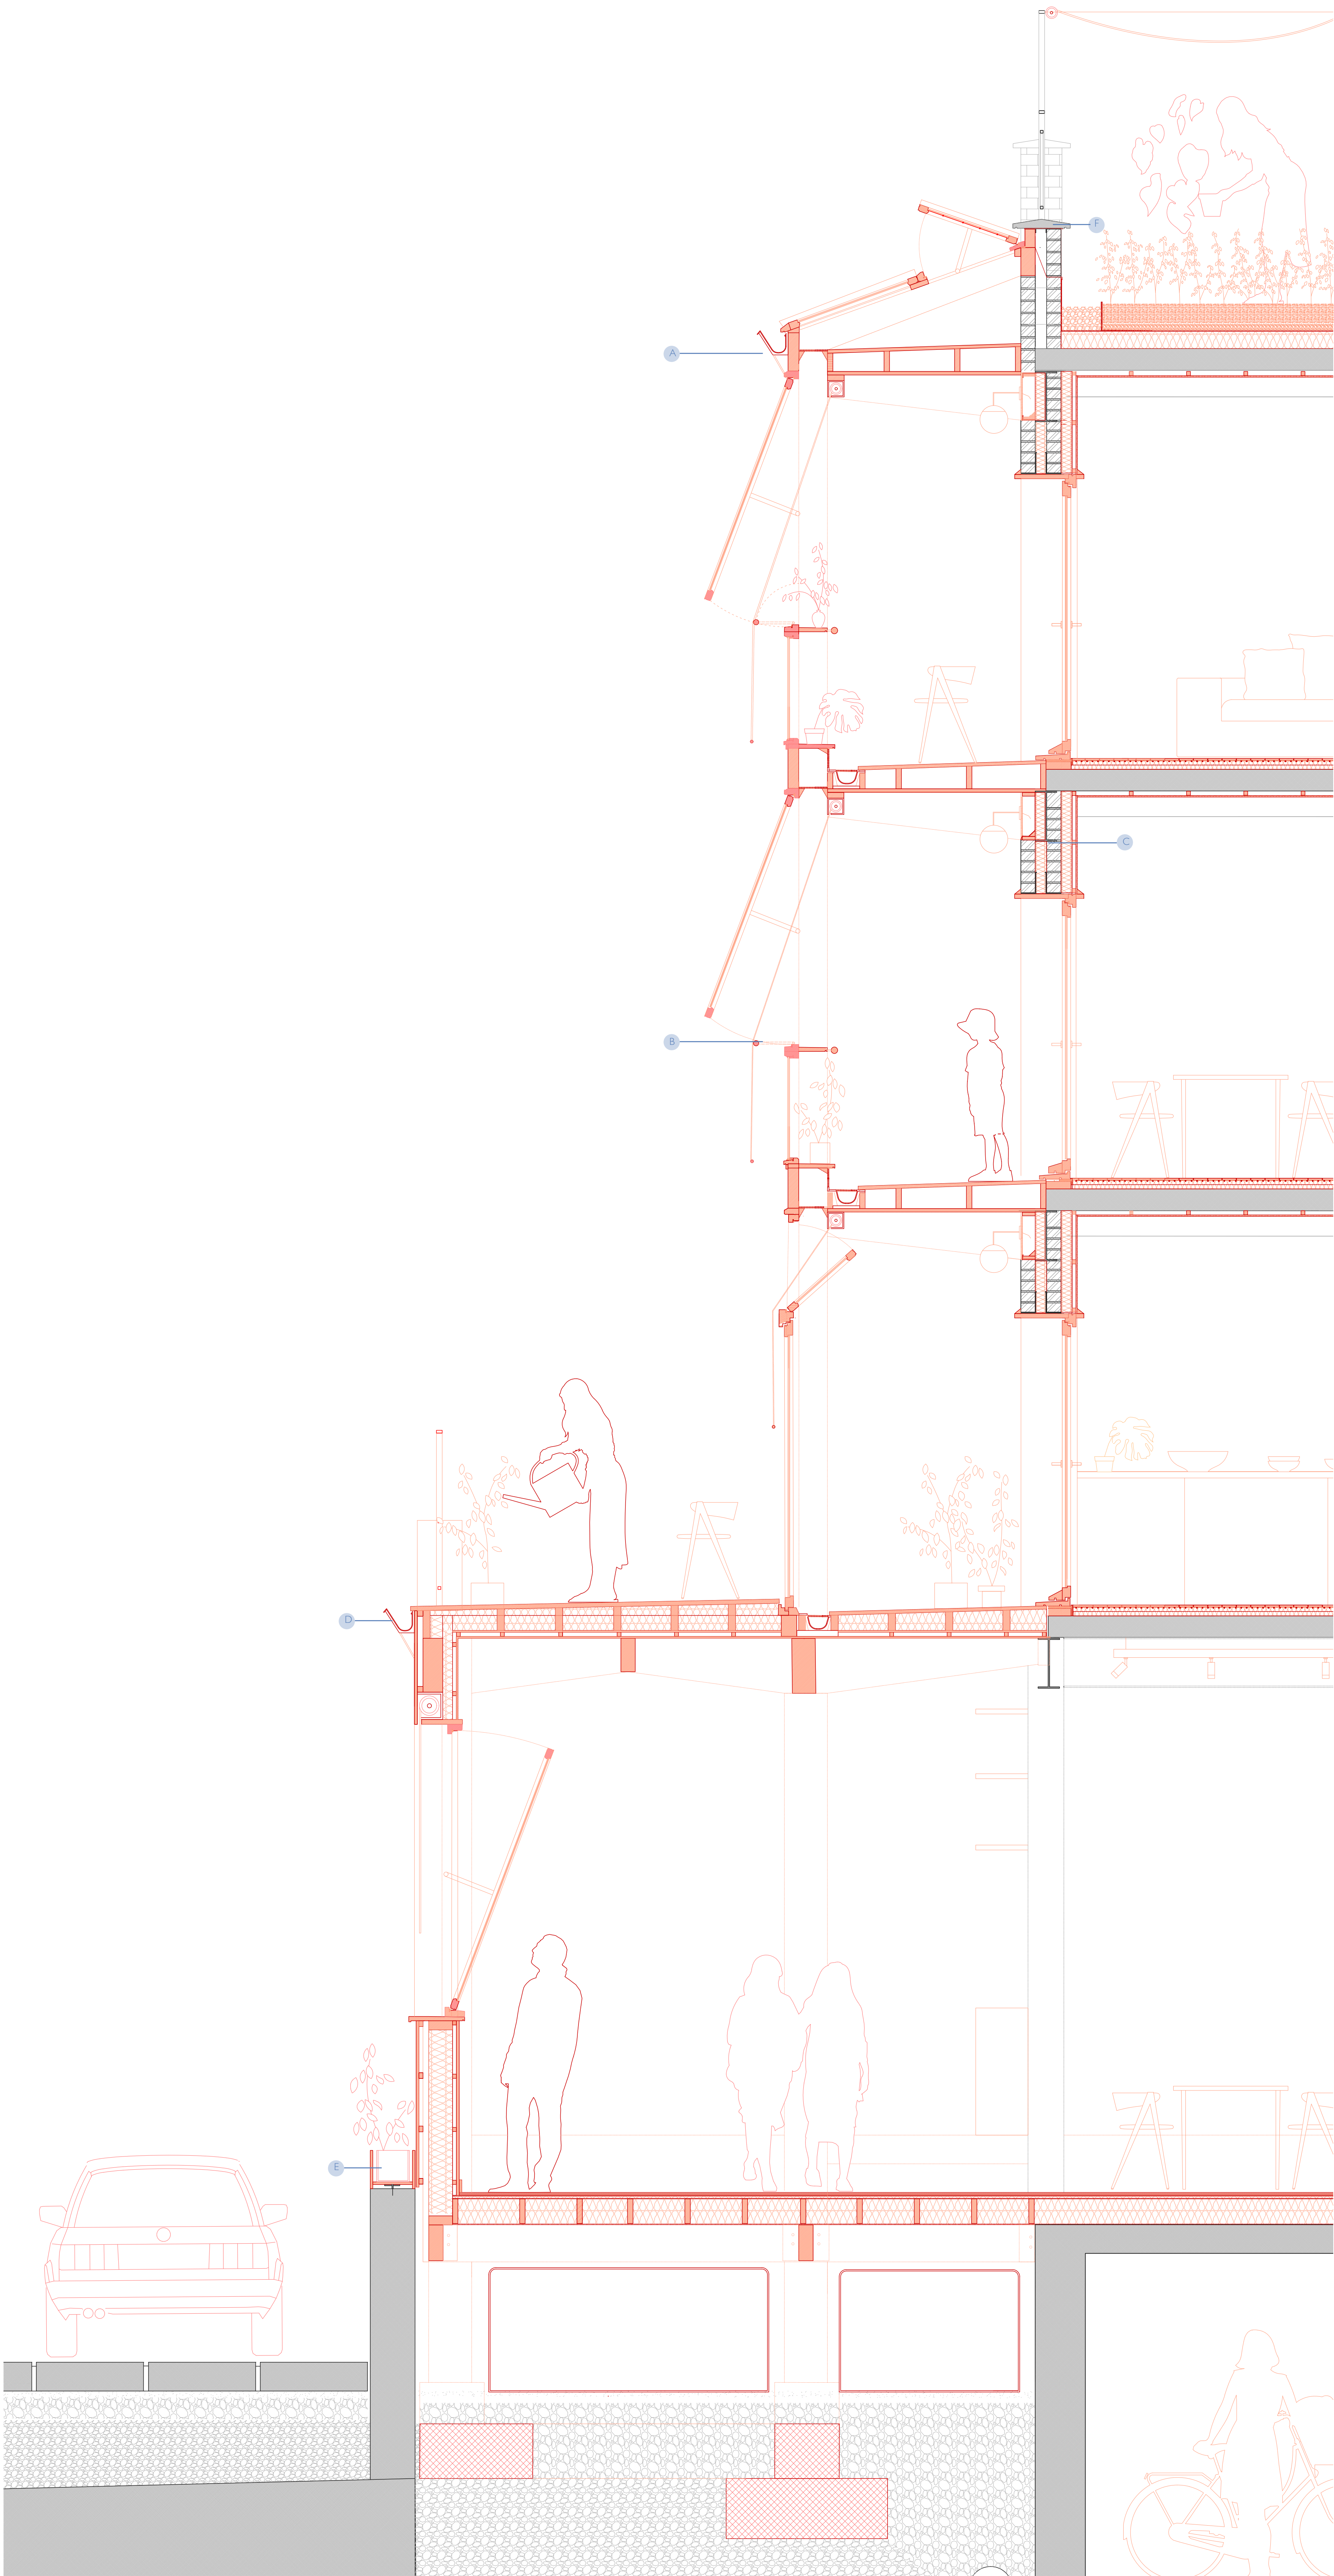


Detail A

1:5

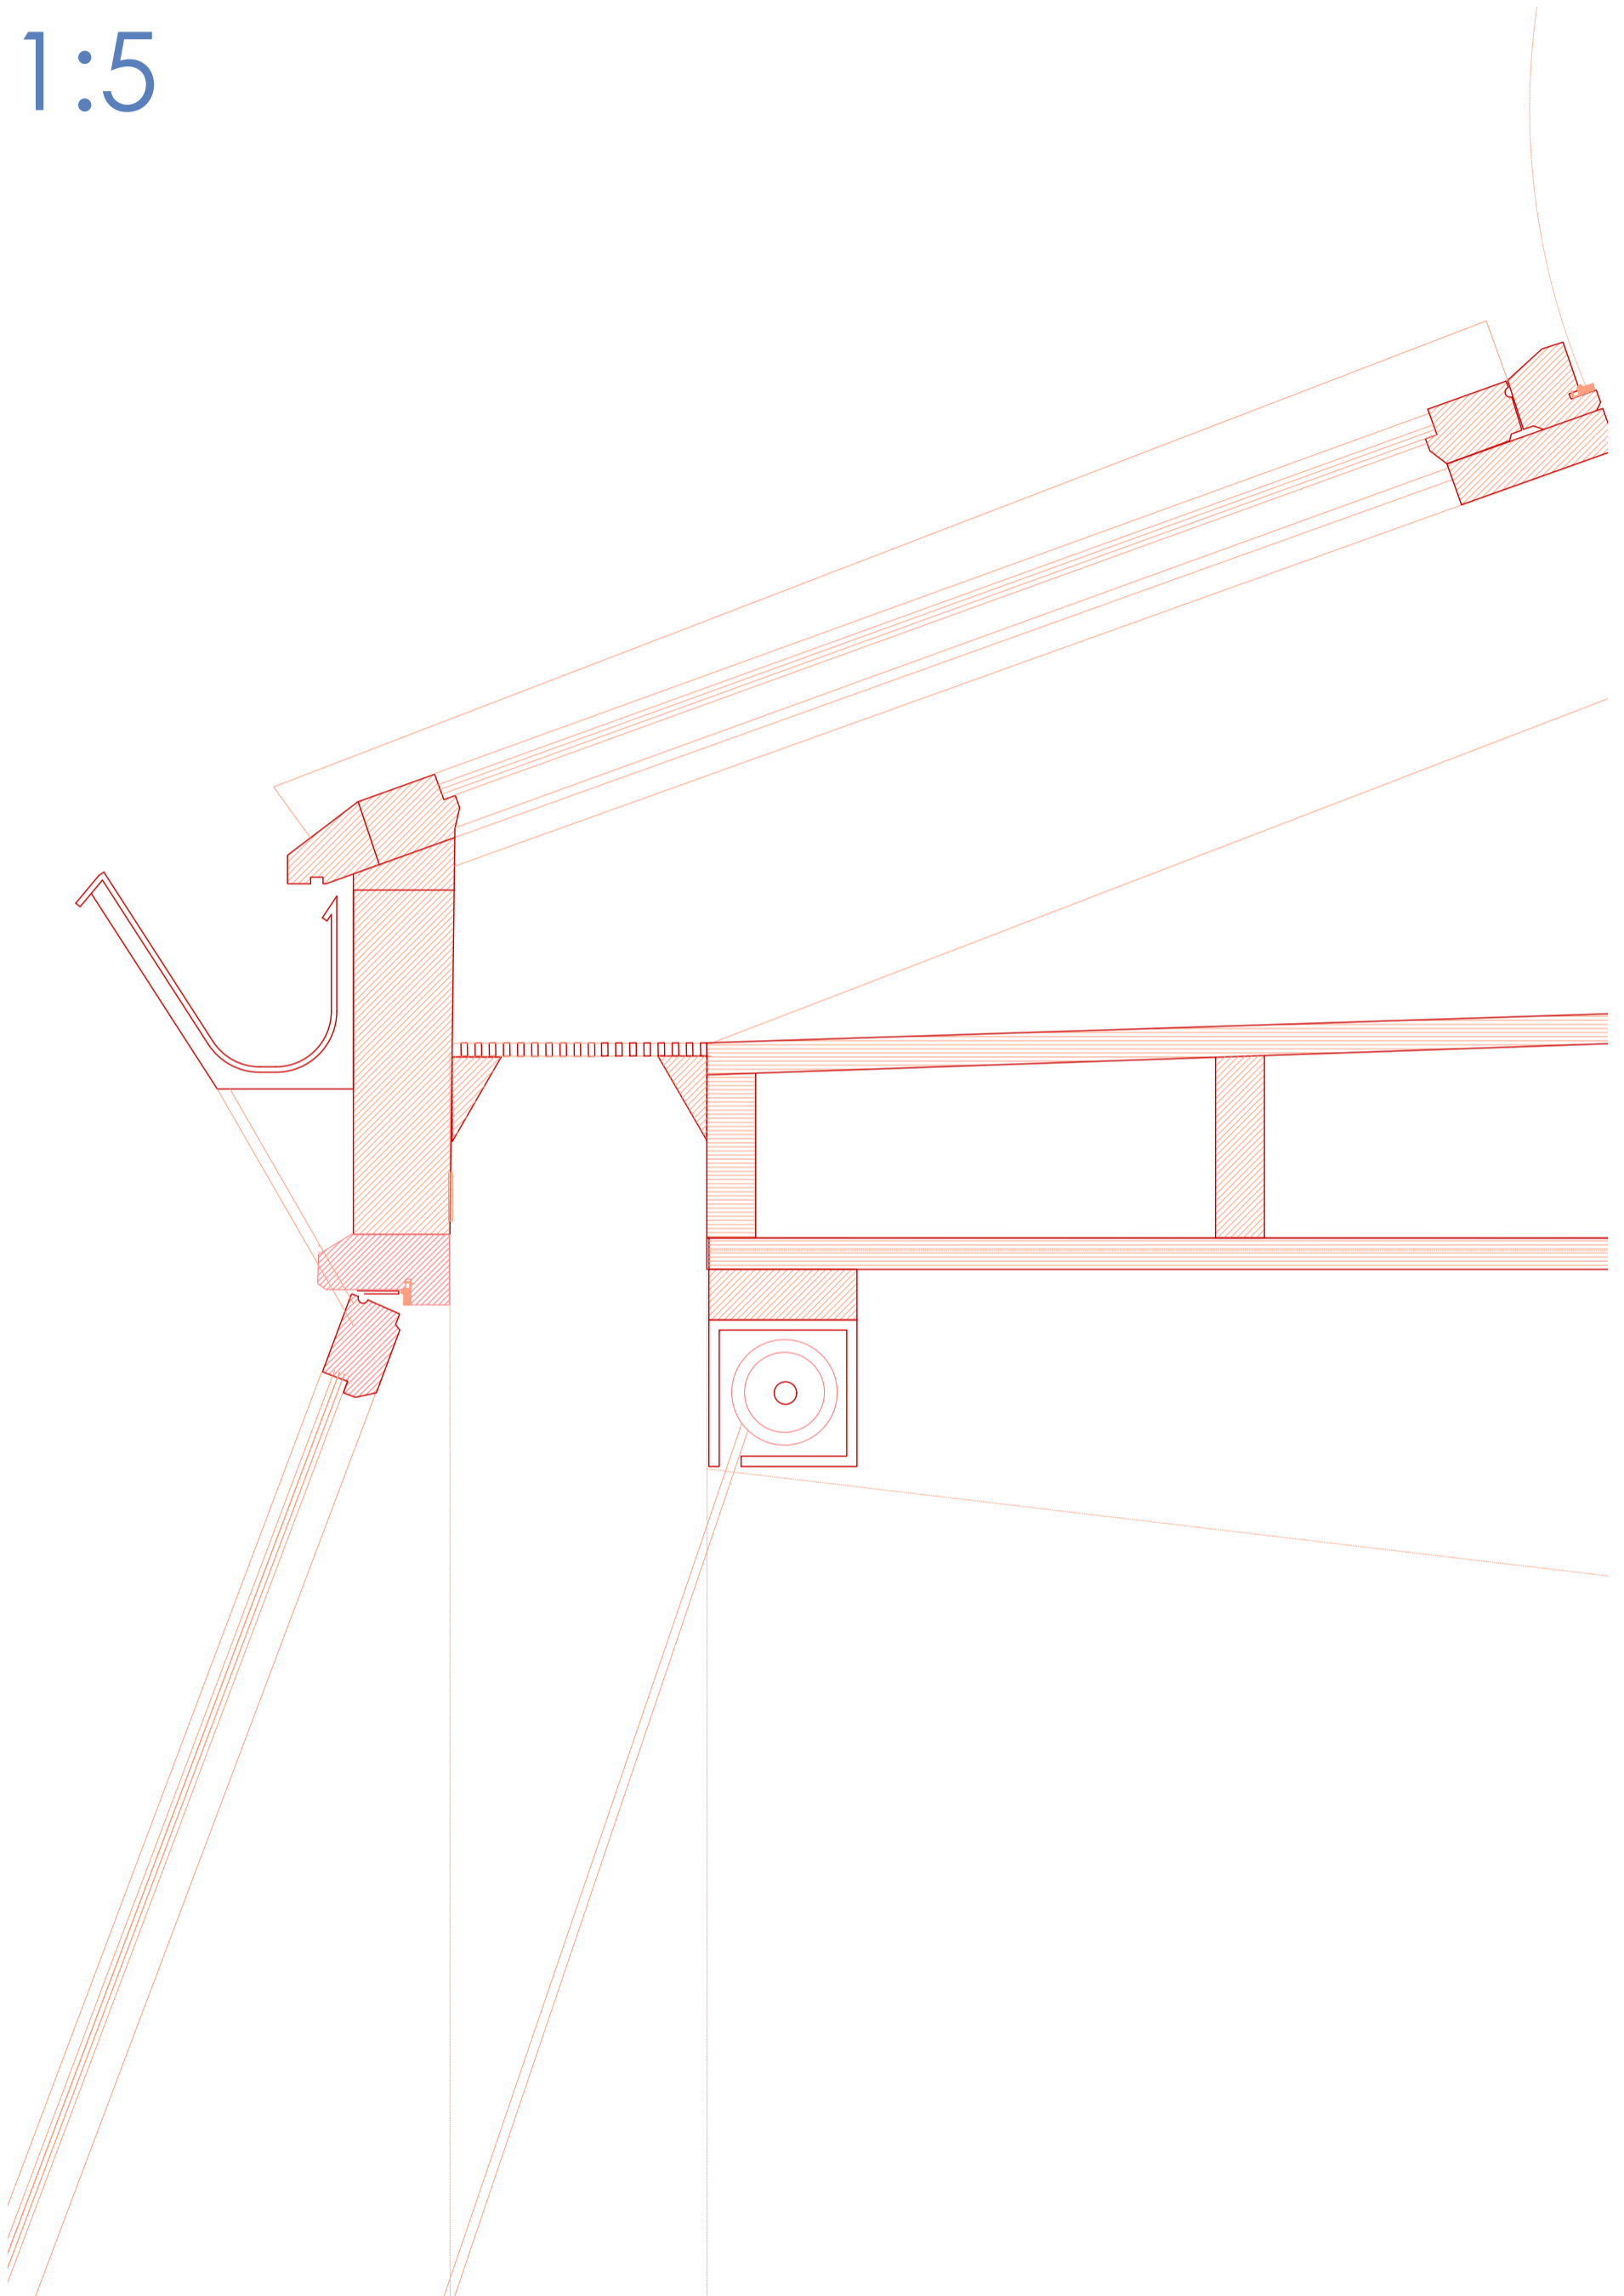

Detail B


1:5

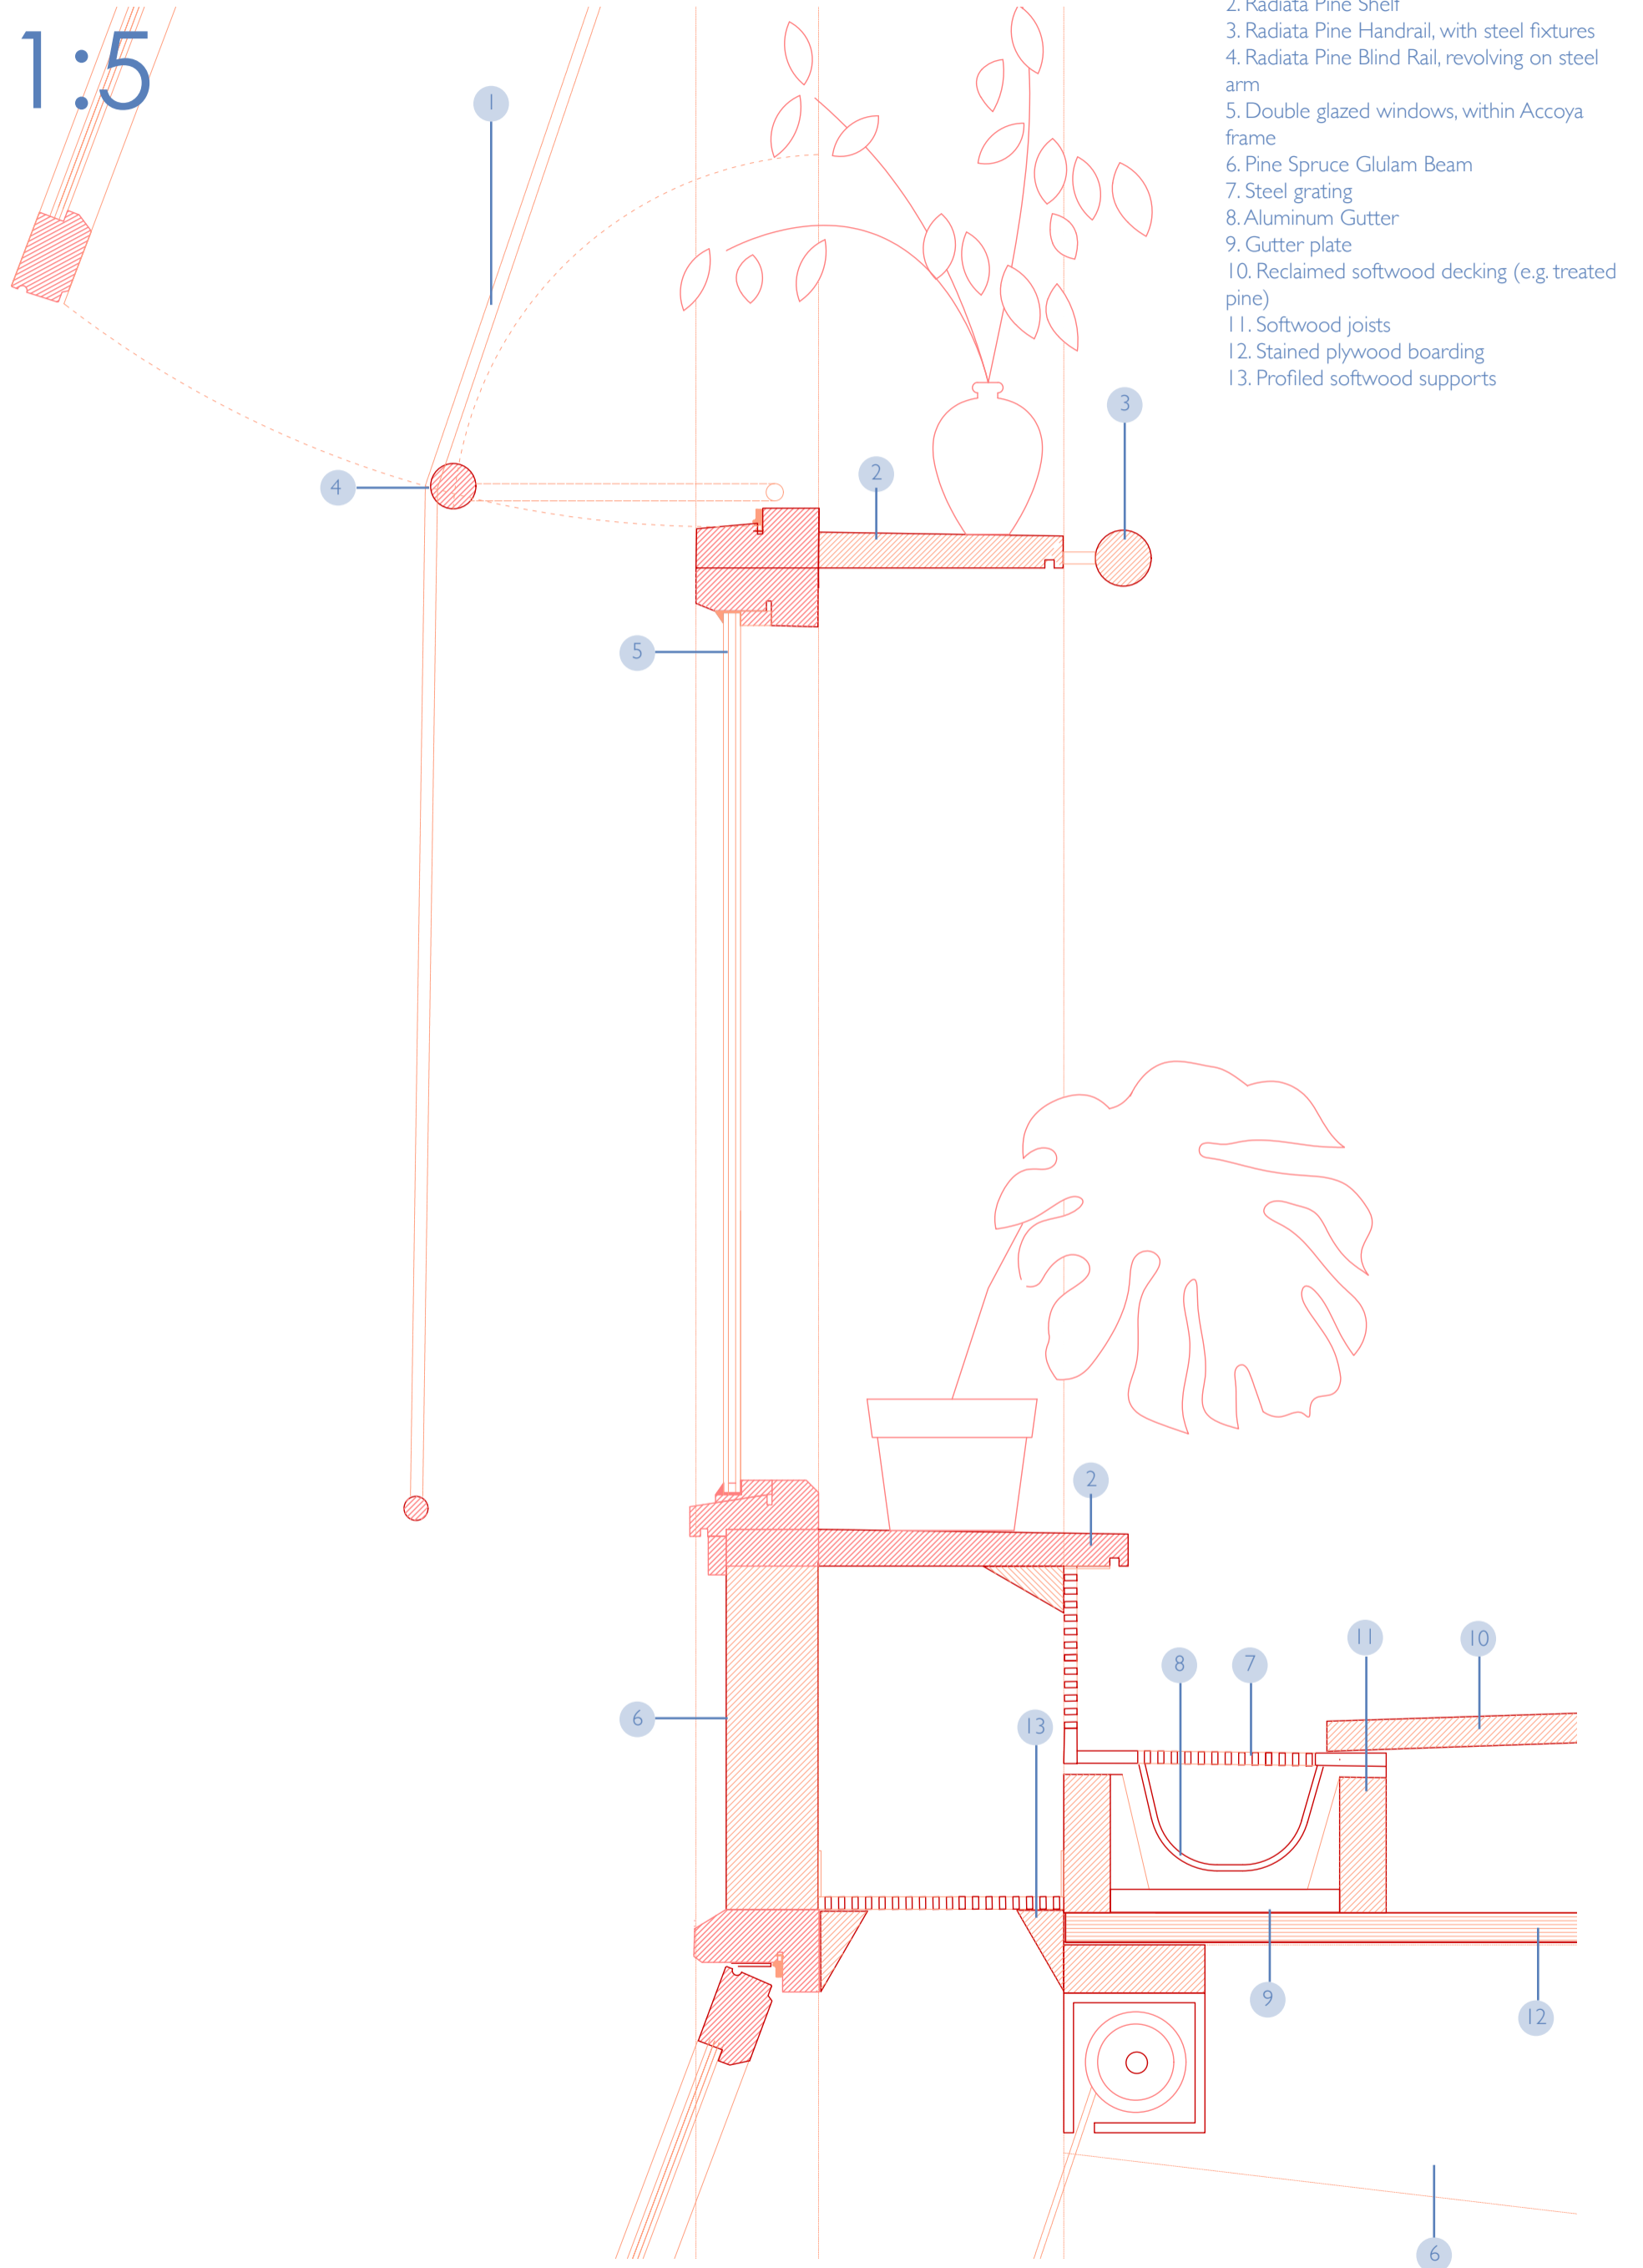

Detail C


1:5

1. Glueless Floorboards (e.g. click-lock)
2. Aluminium Conducting Sheet
3. Pre-grooved insulation with underfloor heating
4. Breathable Insulation (e.g. sheepswool)
5. Existing Concrete Deck
6. Service Void/Battens
7. Plasterboard
8. Existing Steel I Beam
9. Existing Steel Lintel
10. Stained Plywood
11. Steel Grating
12. V.C.L.
13. Flashing
14. Reclaimed softwood decking (e.g. treated pine)
15. Softwood joists
16. Cavity Insulation

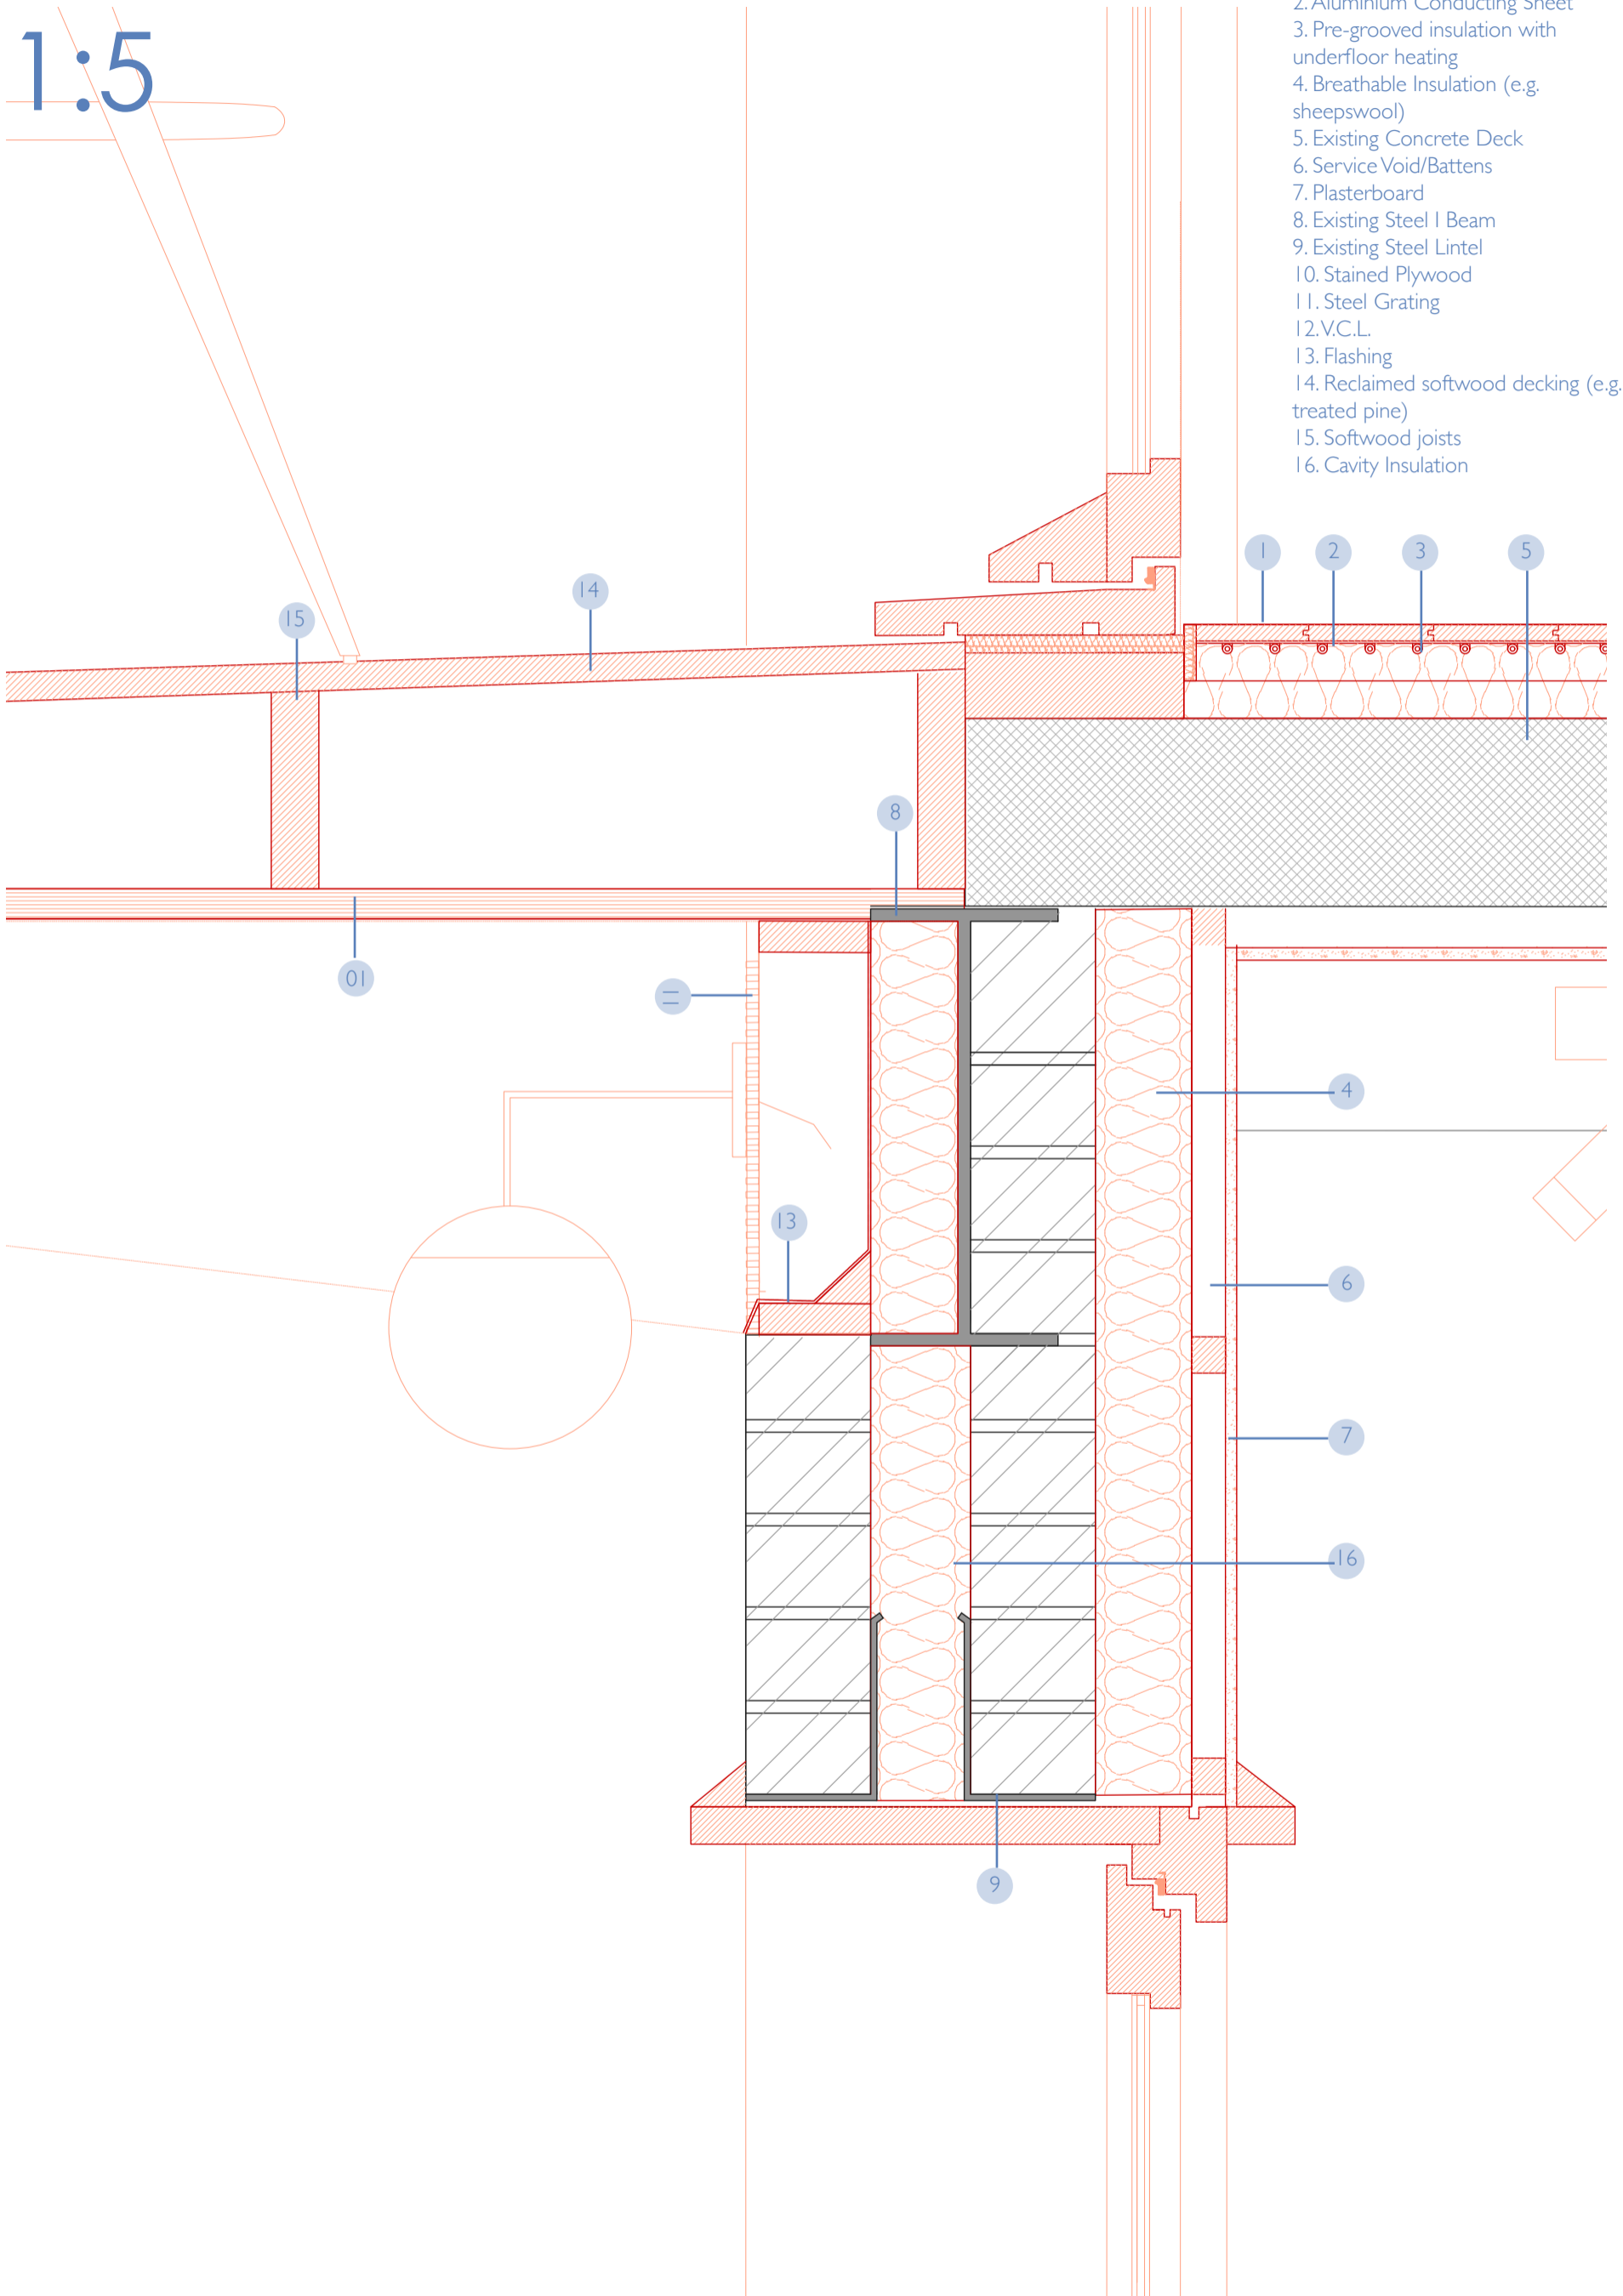


Detail D

1:5

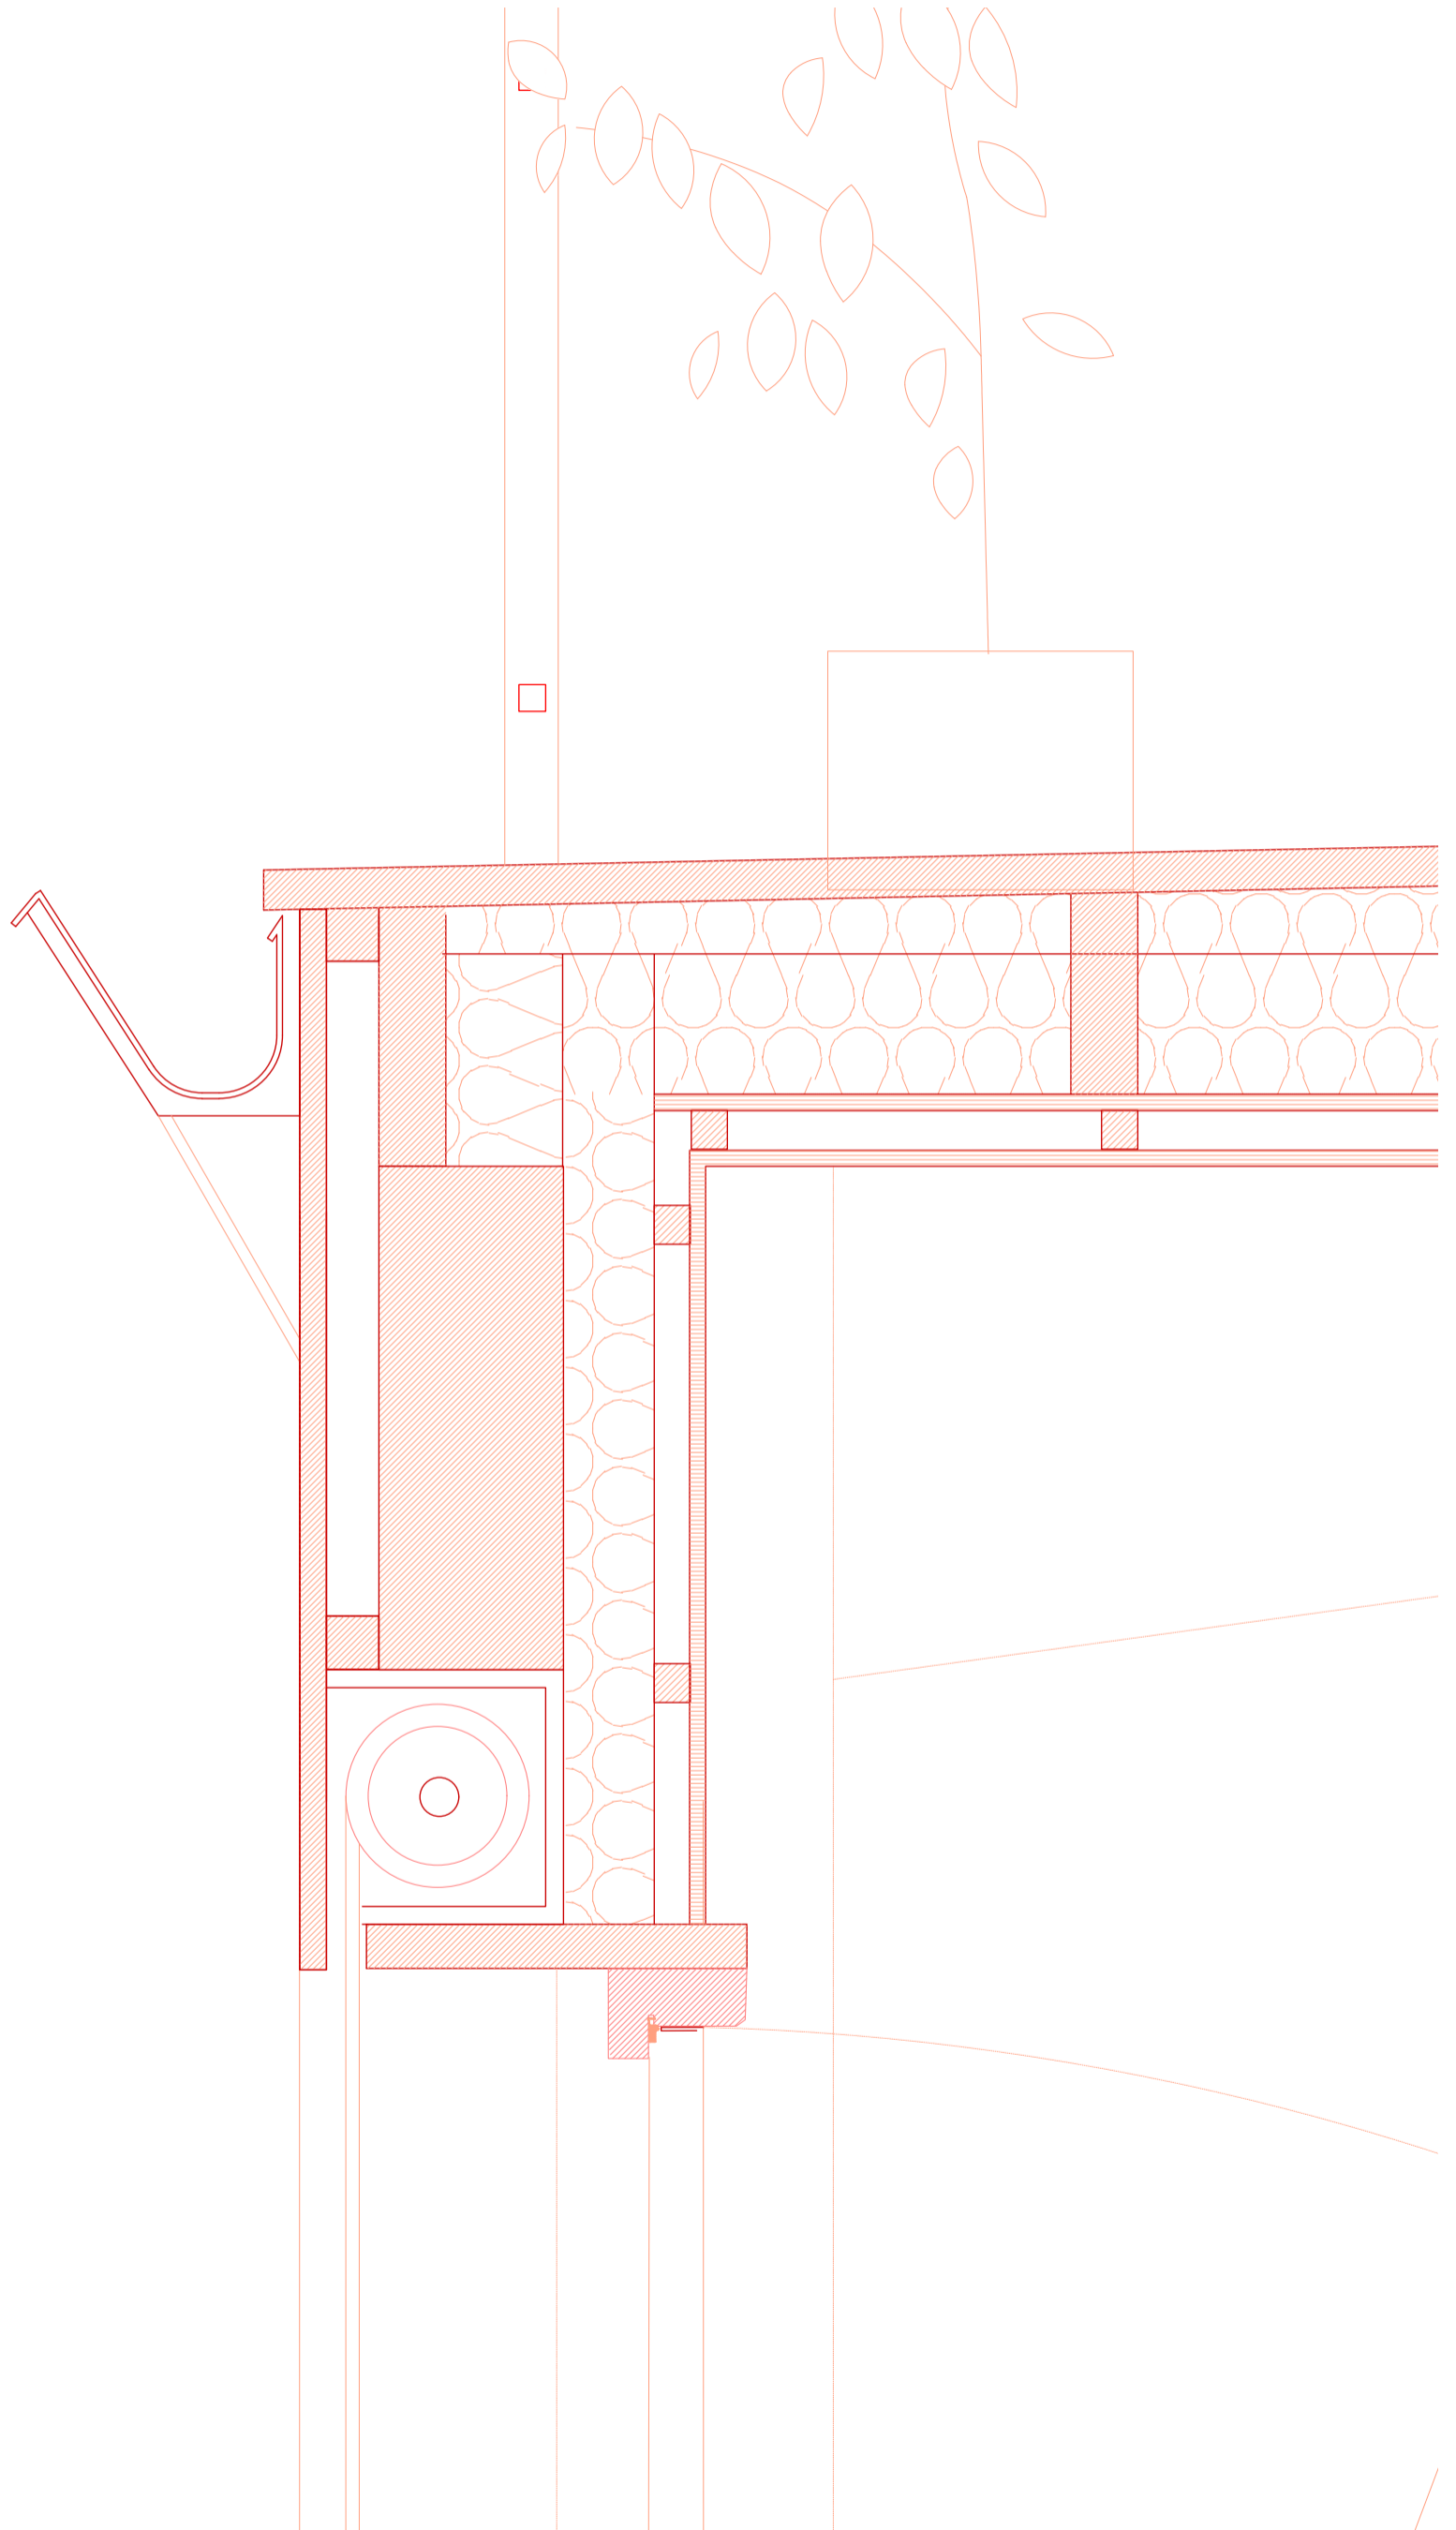

Detail E


1:5

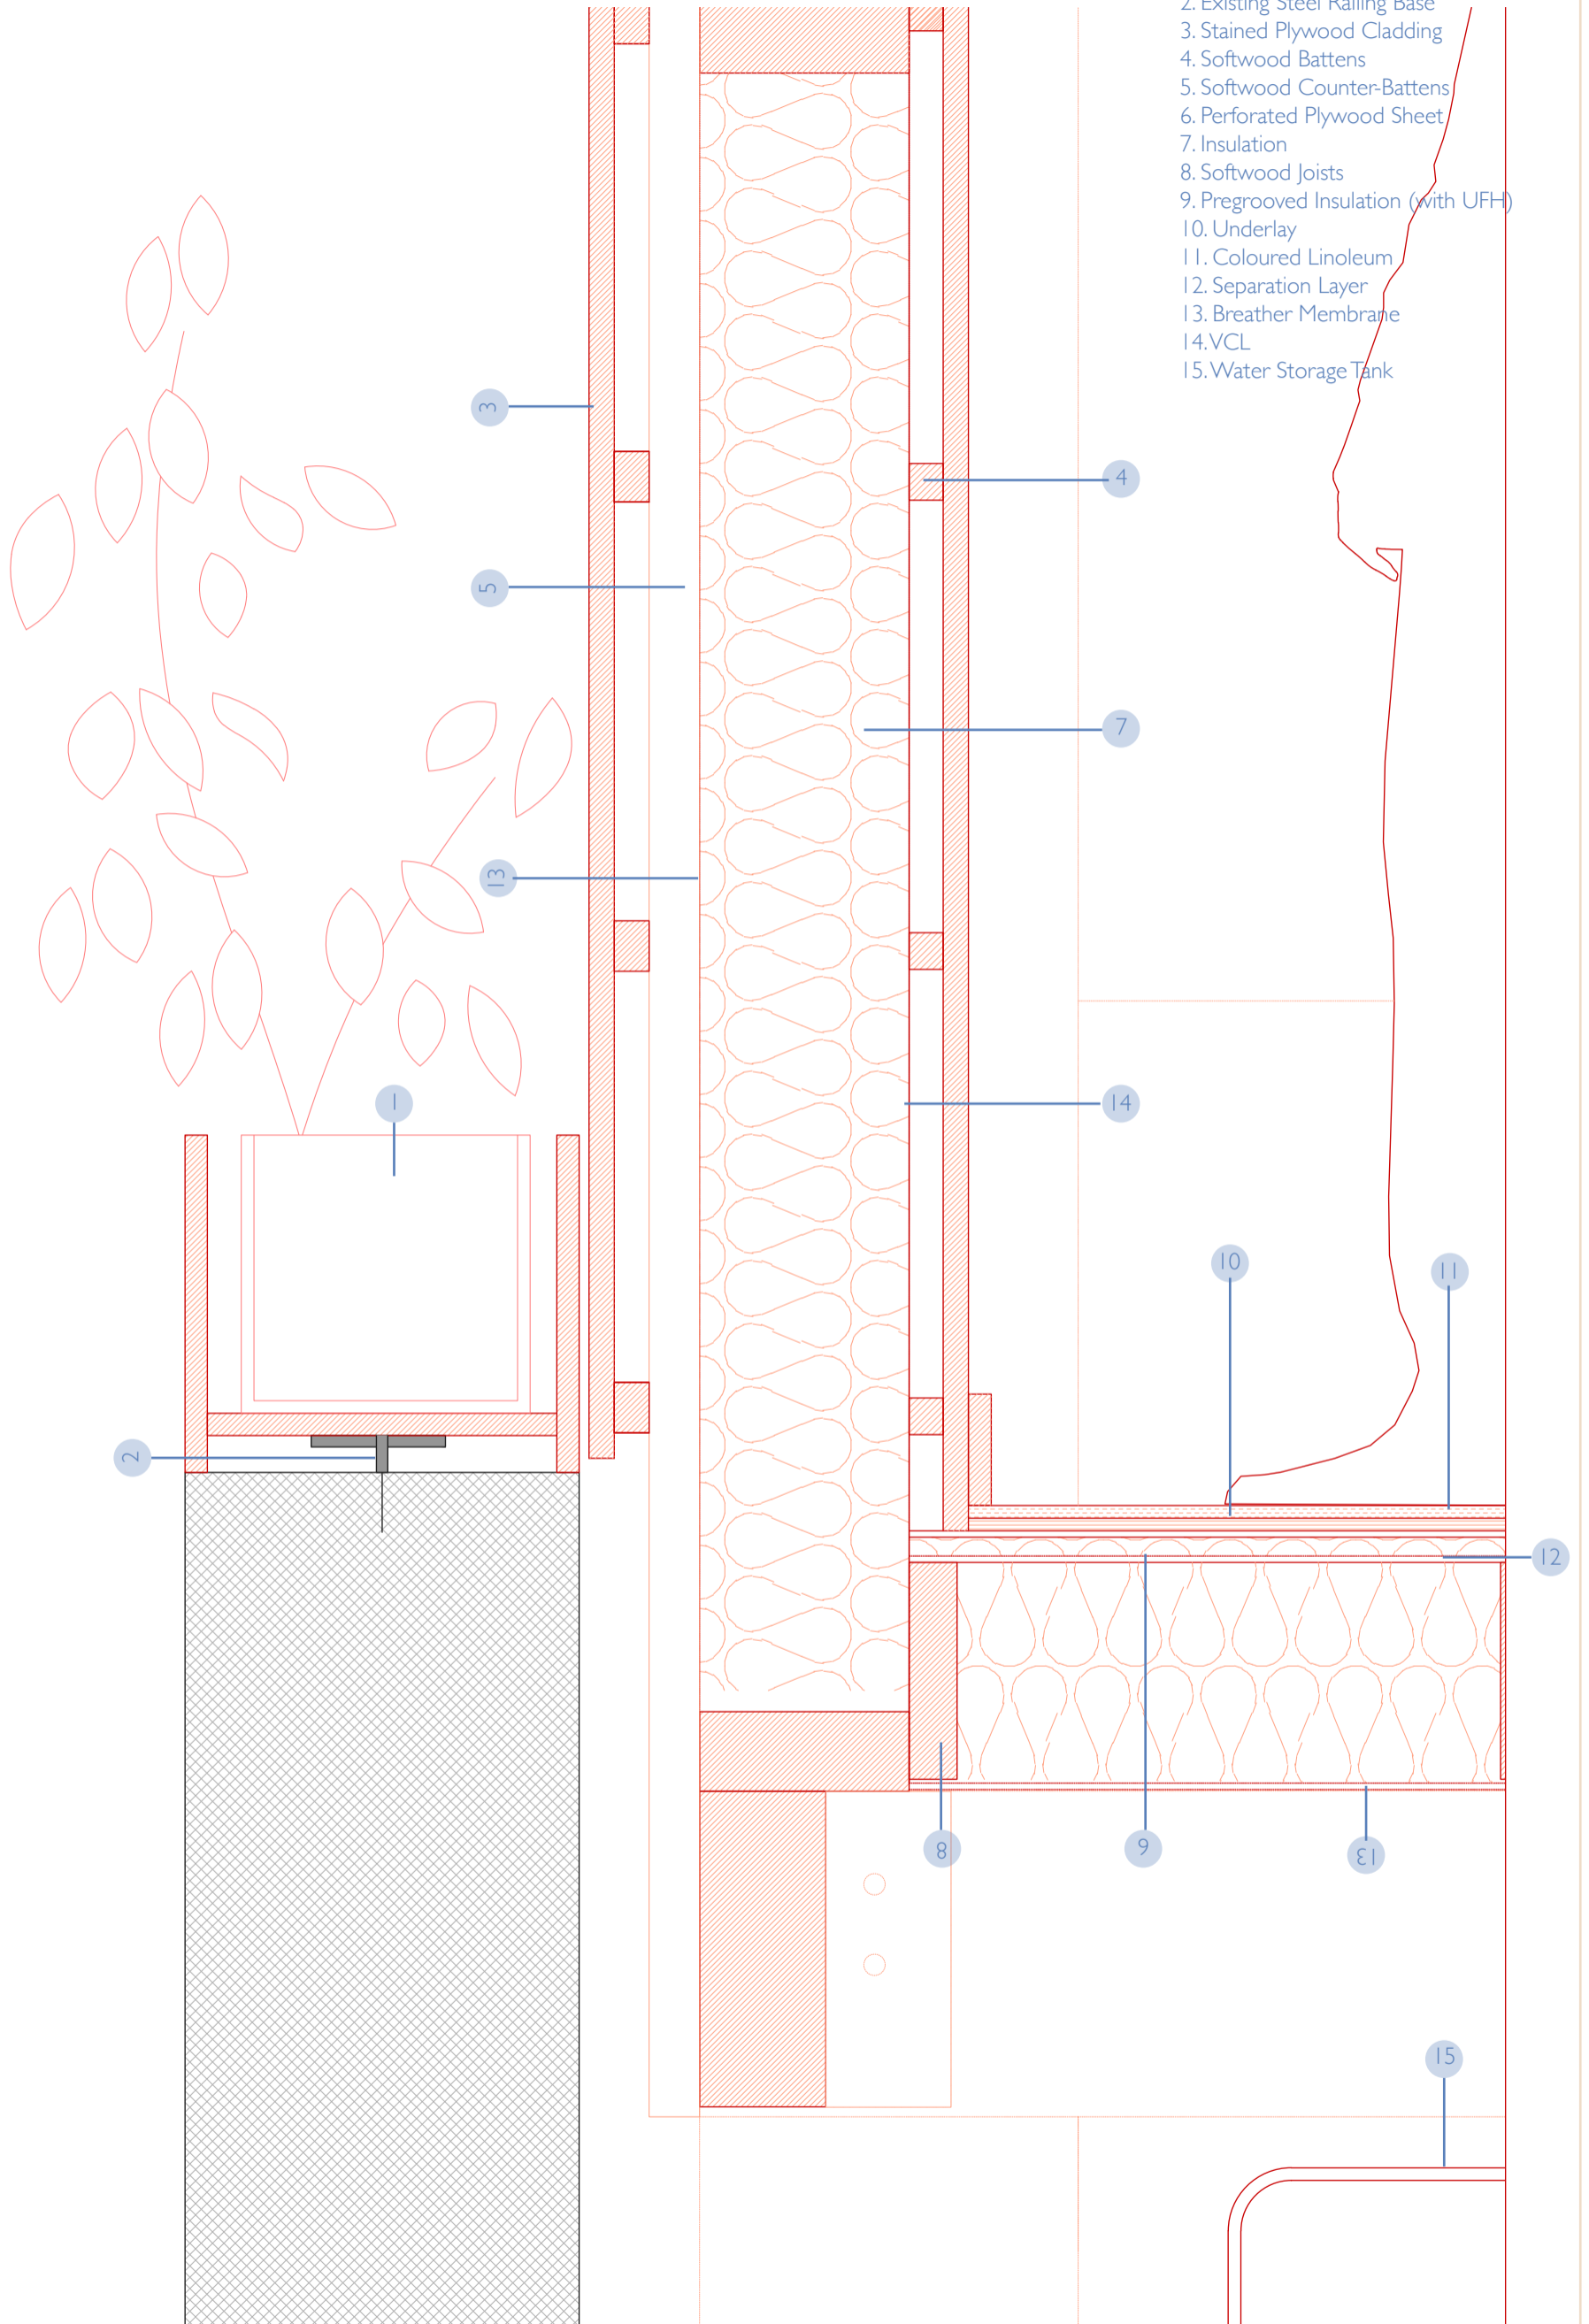

Detail F


1:5

1. Re-used Coping Stone
2. Existing Metal Railing
3. DPC Support, with DPC Lining
4. Cavity Tray with Weep Holes (at 1m spacing)
5. Solar Collector (toughened glass, copper profile pipe, teflon sheet, heat-resistant thermal insulation)
6. Timber Ridge Beam
7. Gravel Edge Channel
8. Vapour Control Layer
9. Waterproof Membrane (root resistant) with root barrier
10. Growing Medium (150mm, for extensive planting)
11. Thermal Insulation
12. Filter Sheet (Non-Woven Fabric)
13. Retention Trim
14. Crushed Old Bricks (Drainage Layer)

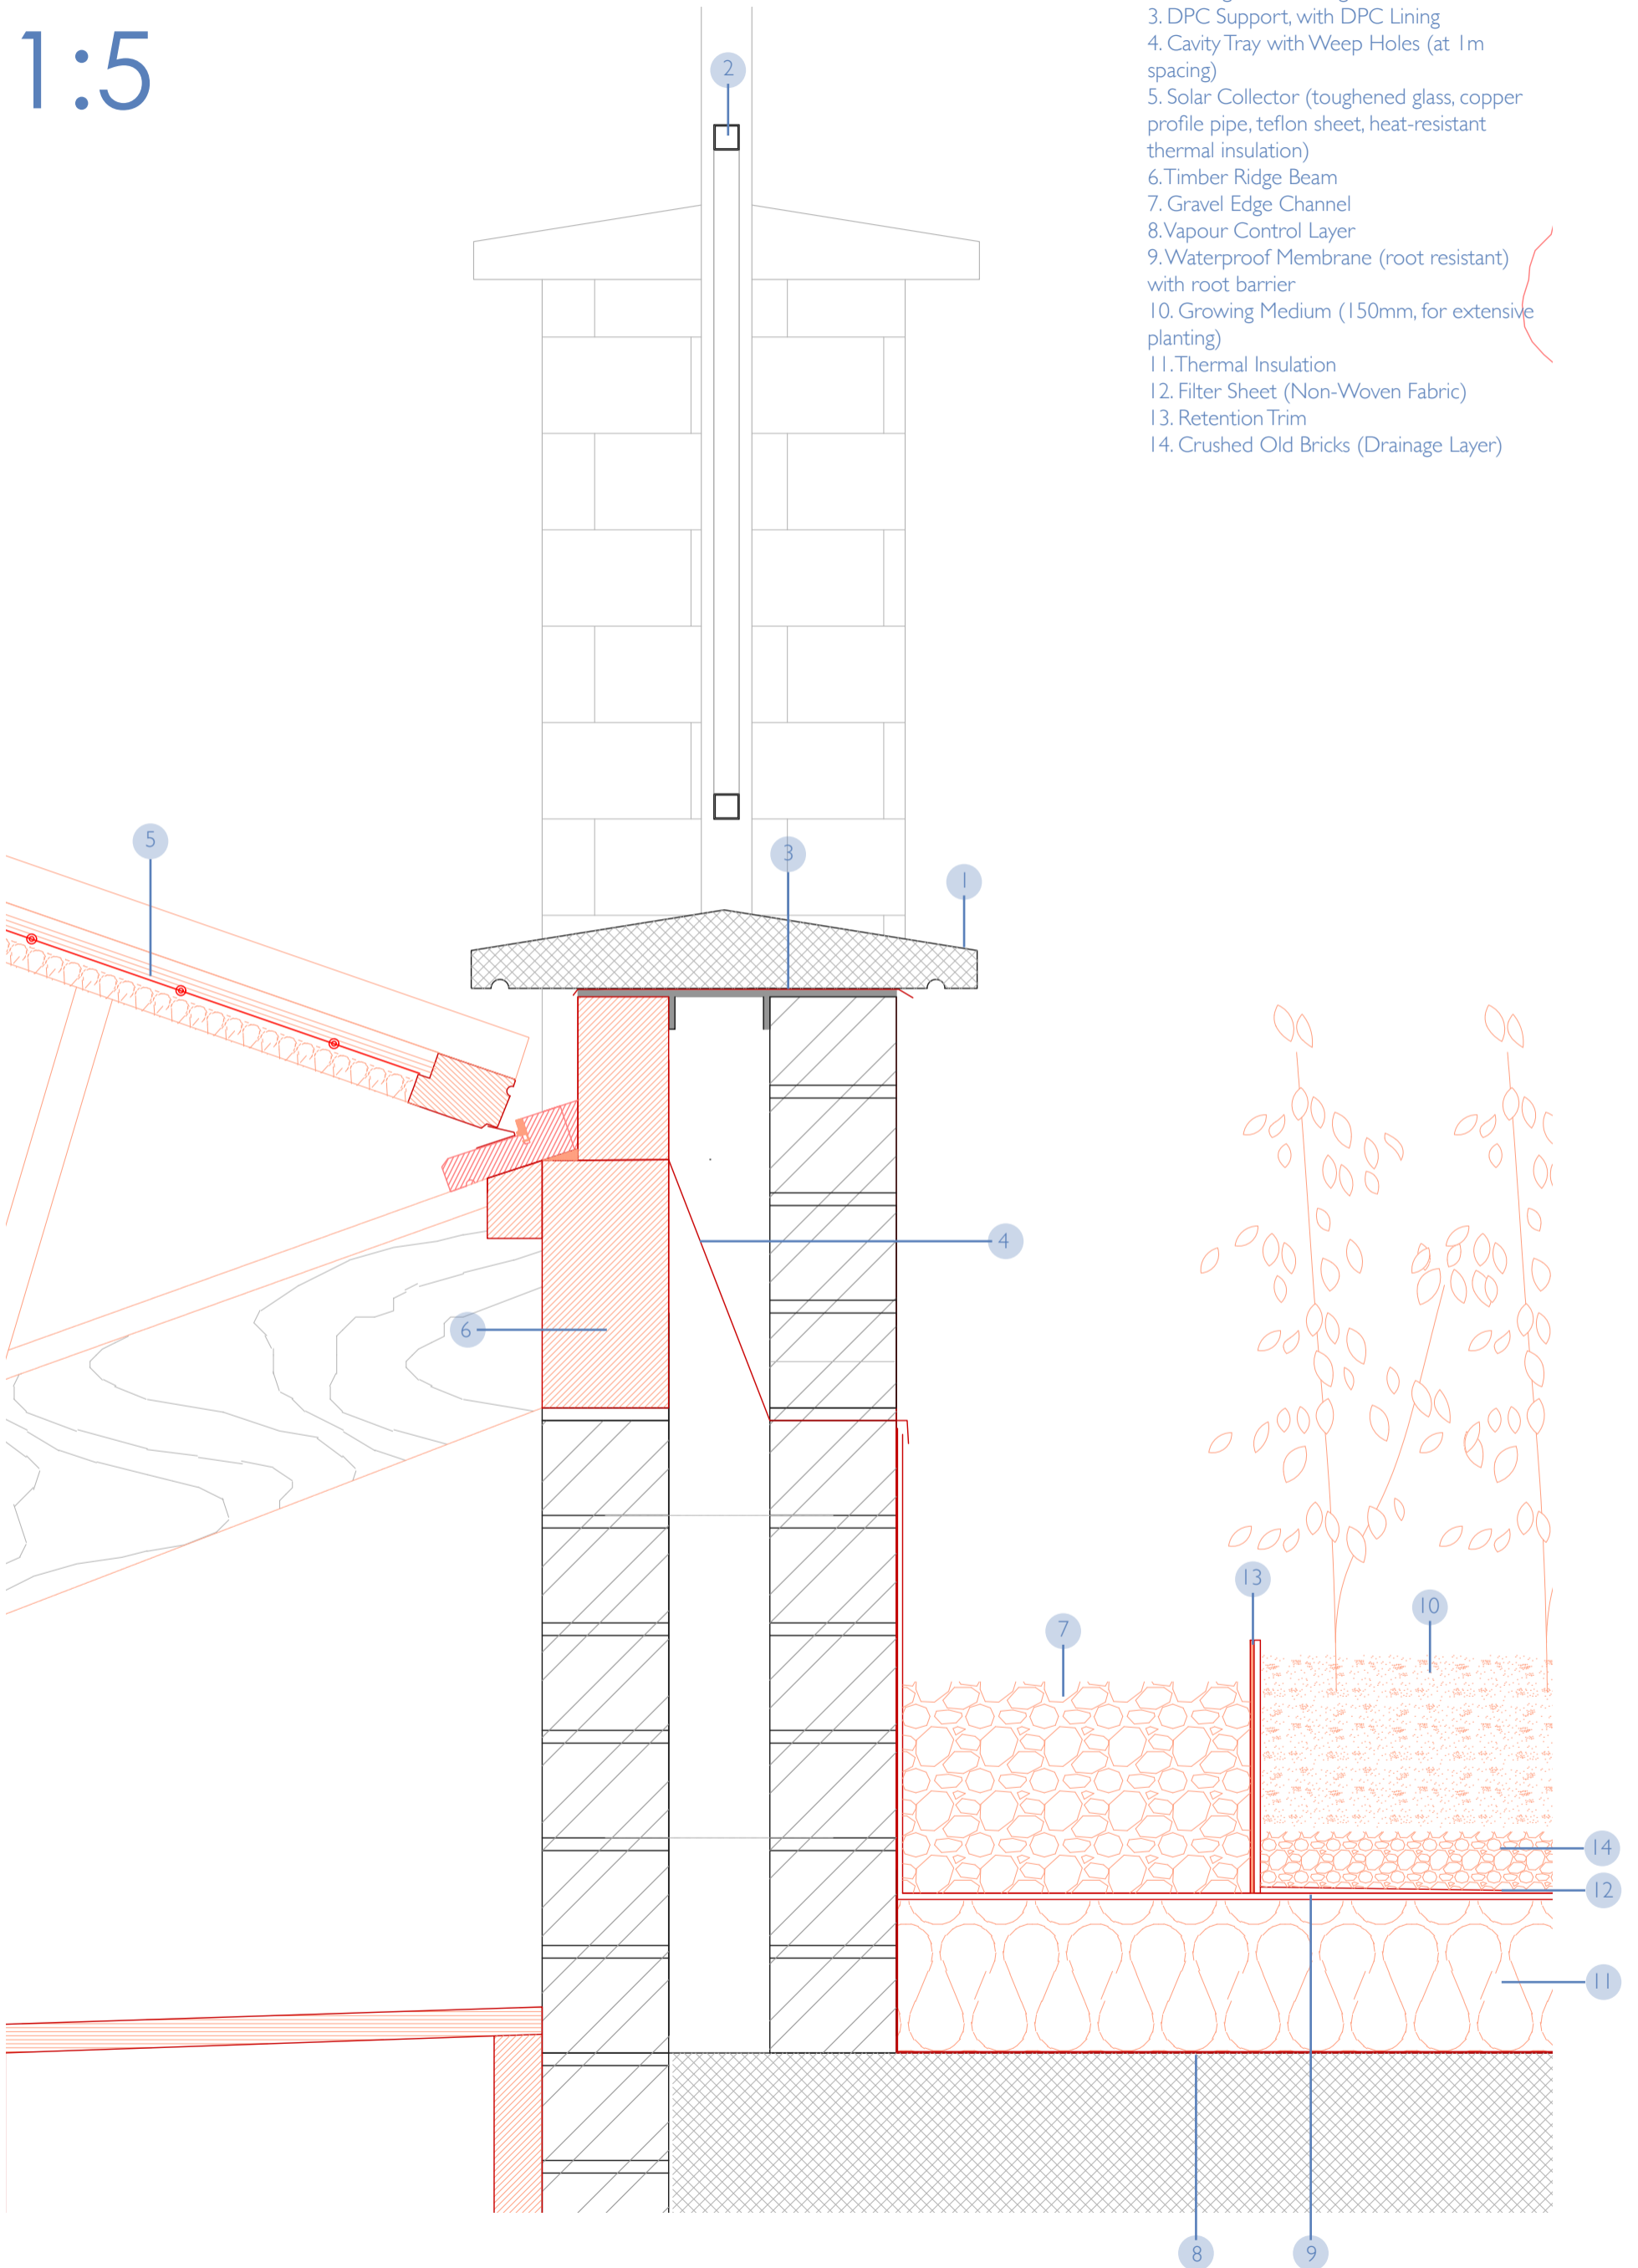


Unit Divisions


1. Existing Structure and Circulation

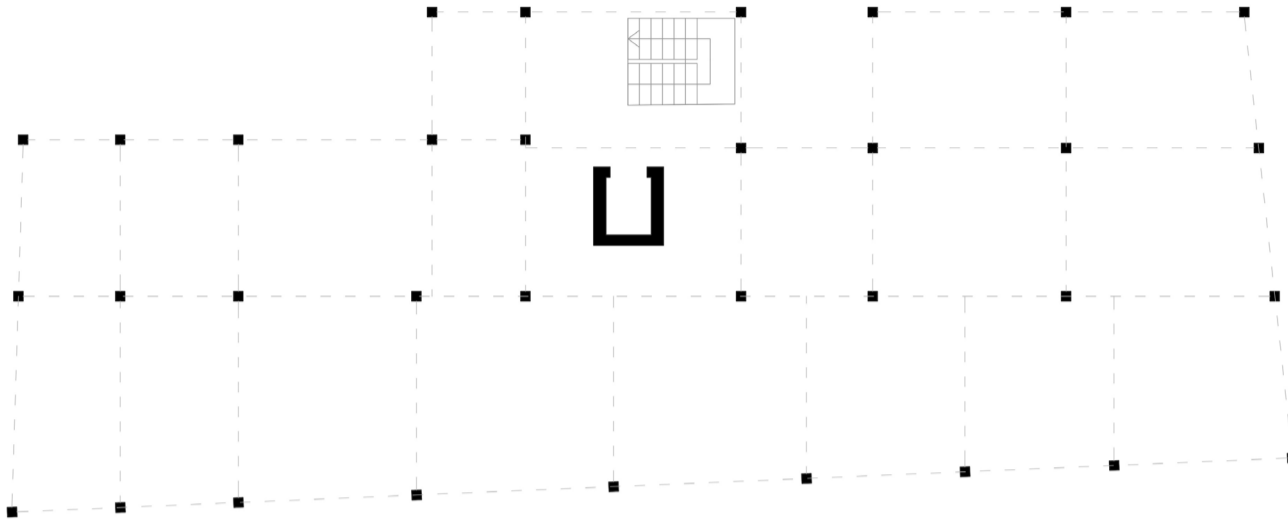


2. Existing Unit Division

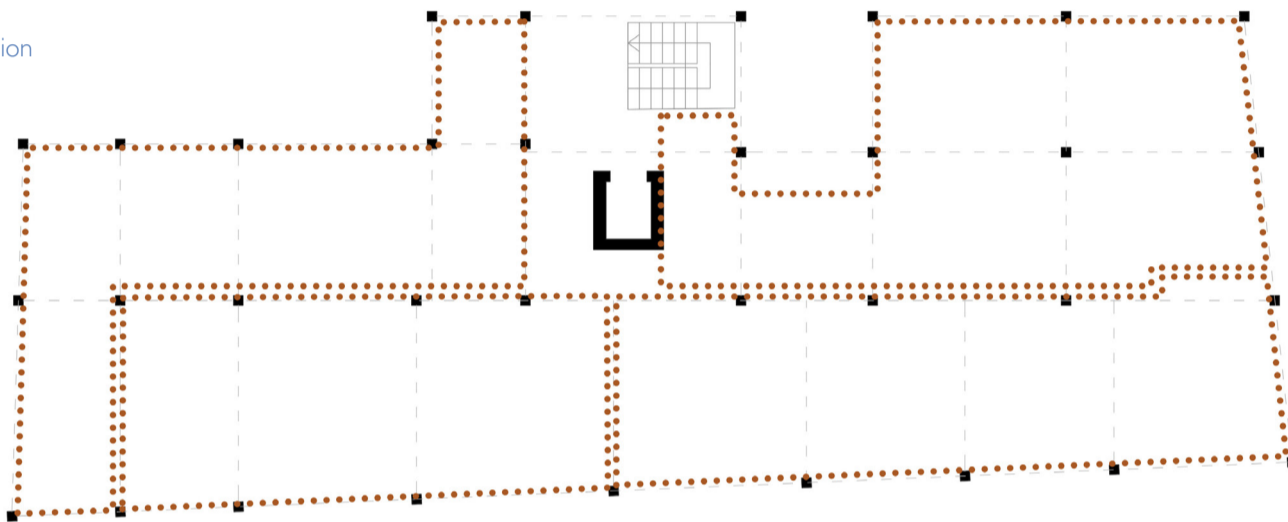

3. Proposed co-living, paired bedrooms

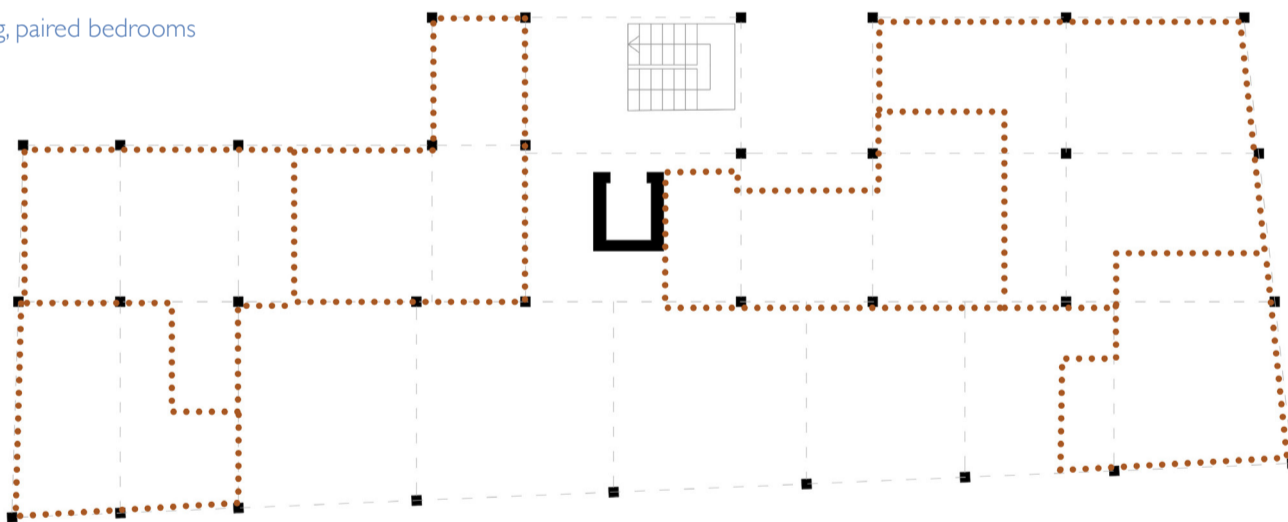

4. Future adapted unit division

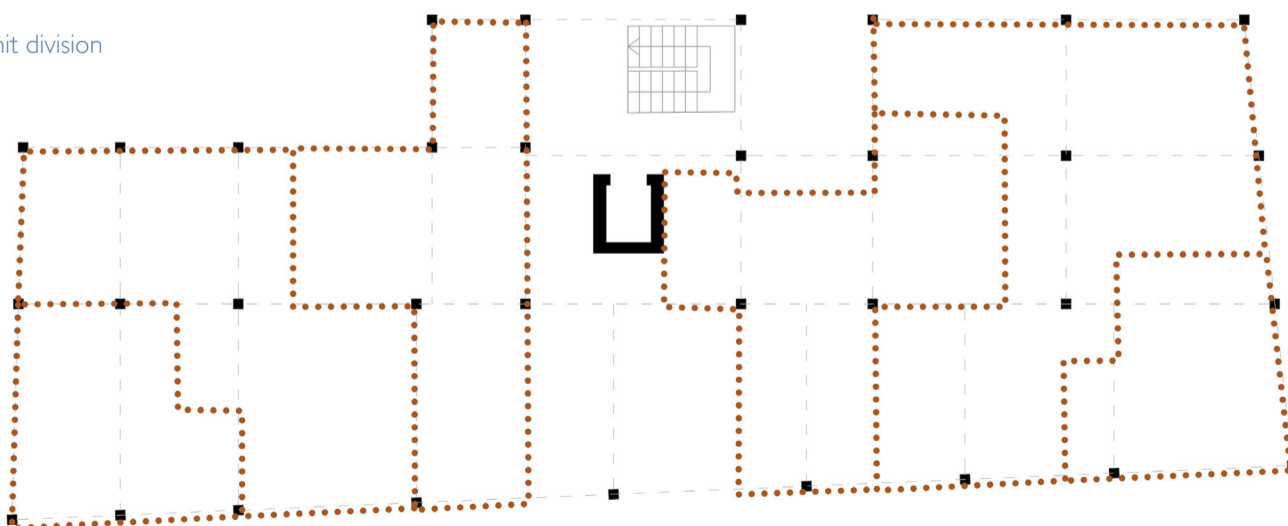


Degrees of Privacy


Key:

- Bedroom
- Bathroom
- Kitchen
- Living/Dining
- Lobby


1. Existing situation

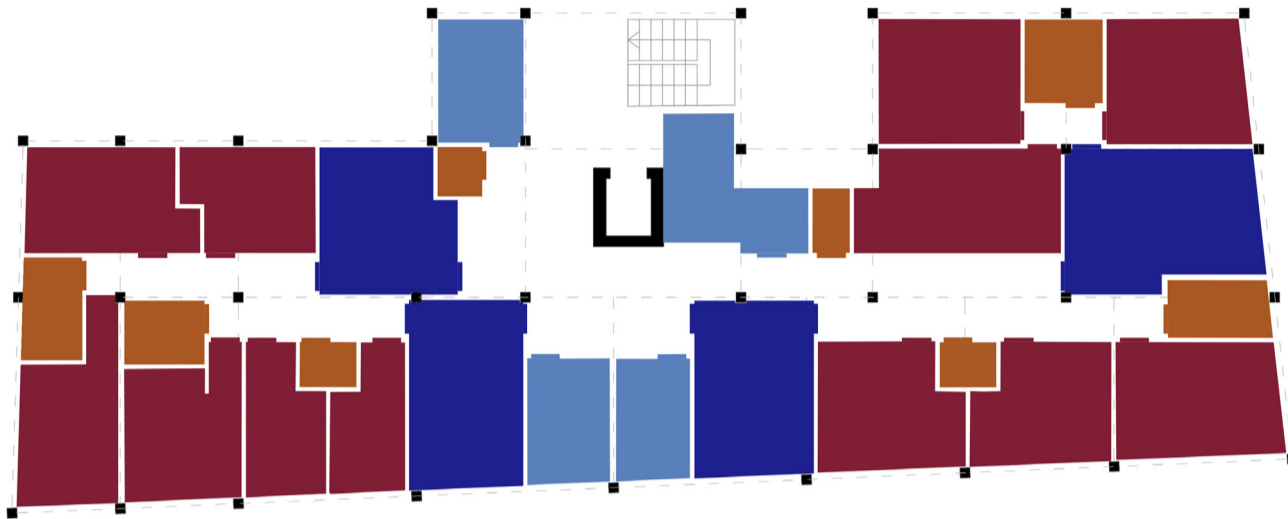

2. Co-living arrangement

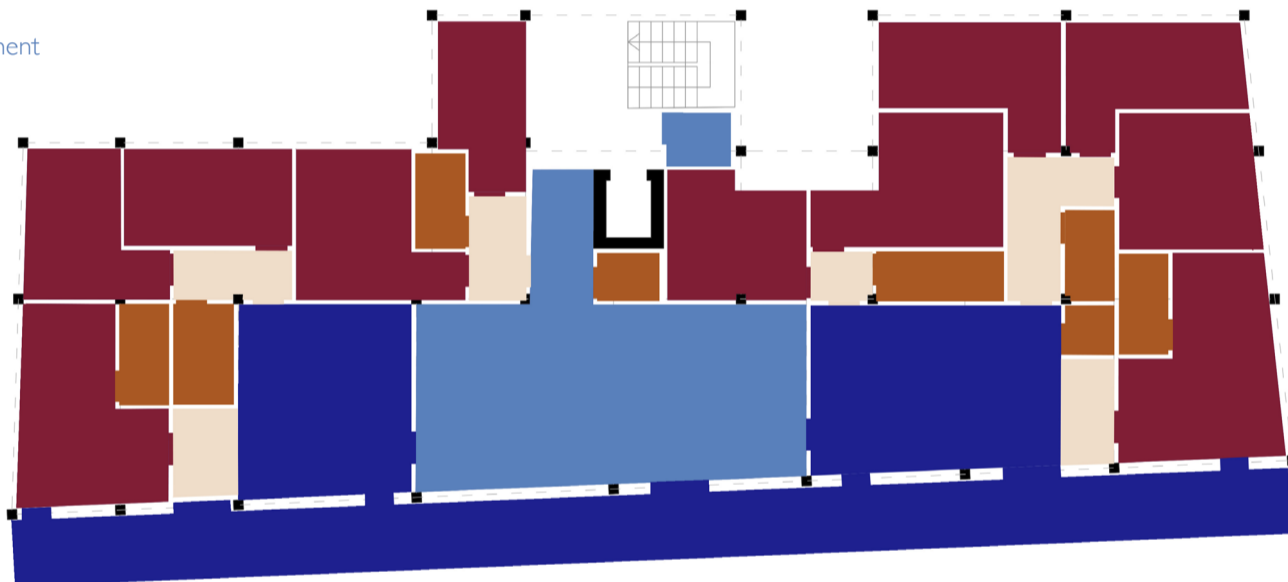


3. Future adapted arrangement

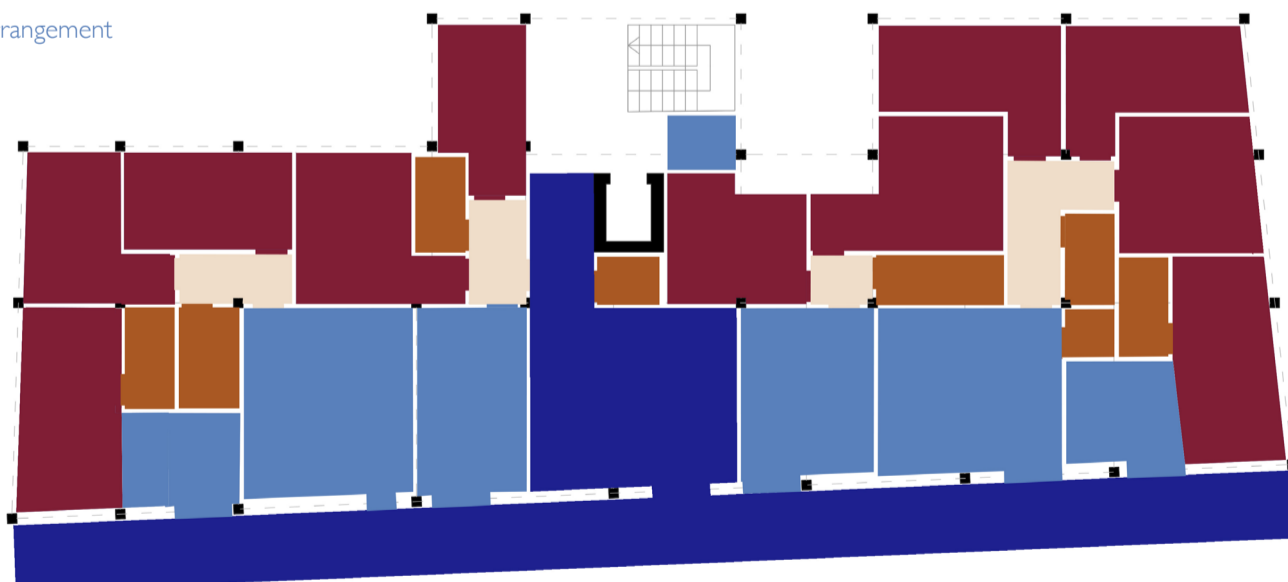


The Winter Garden




Adapting the Square

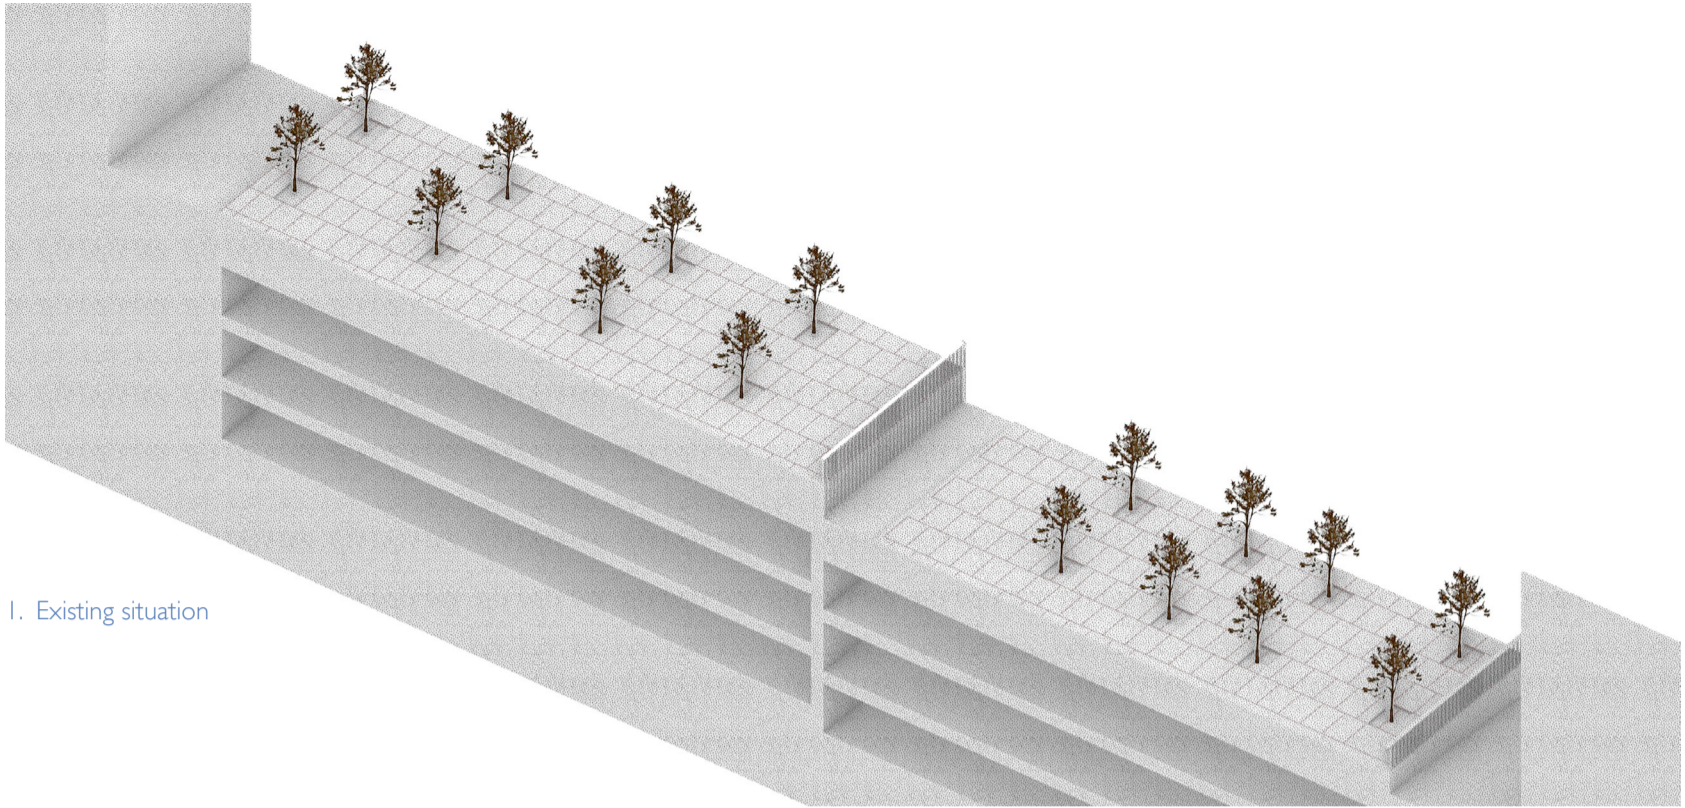


1. Existing situation

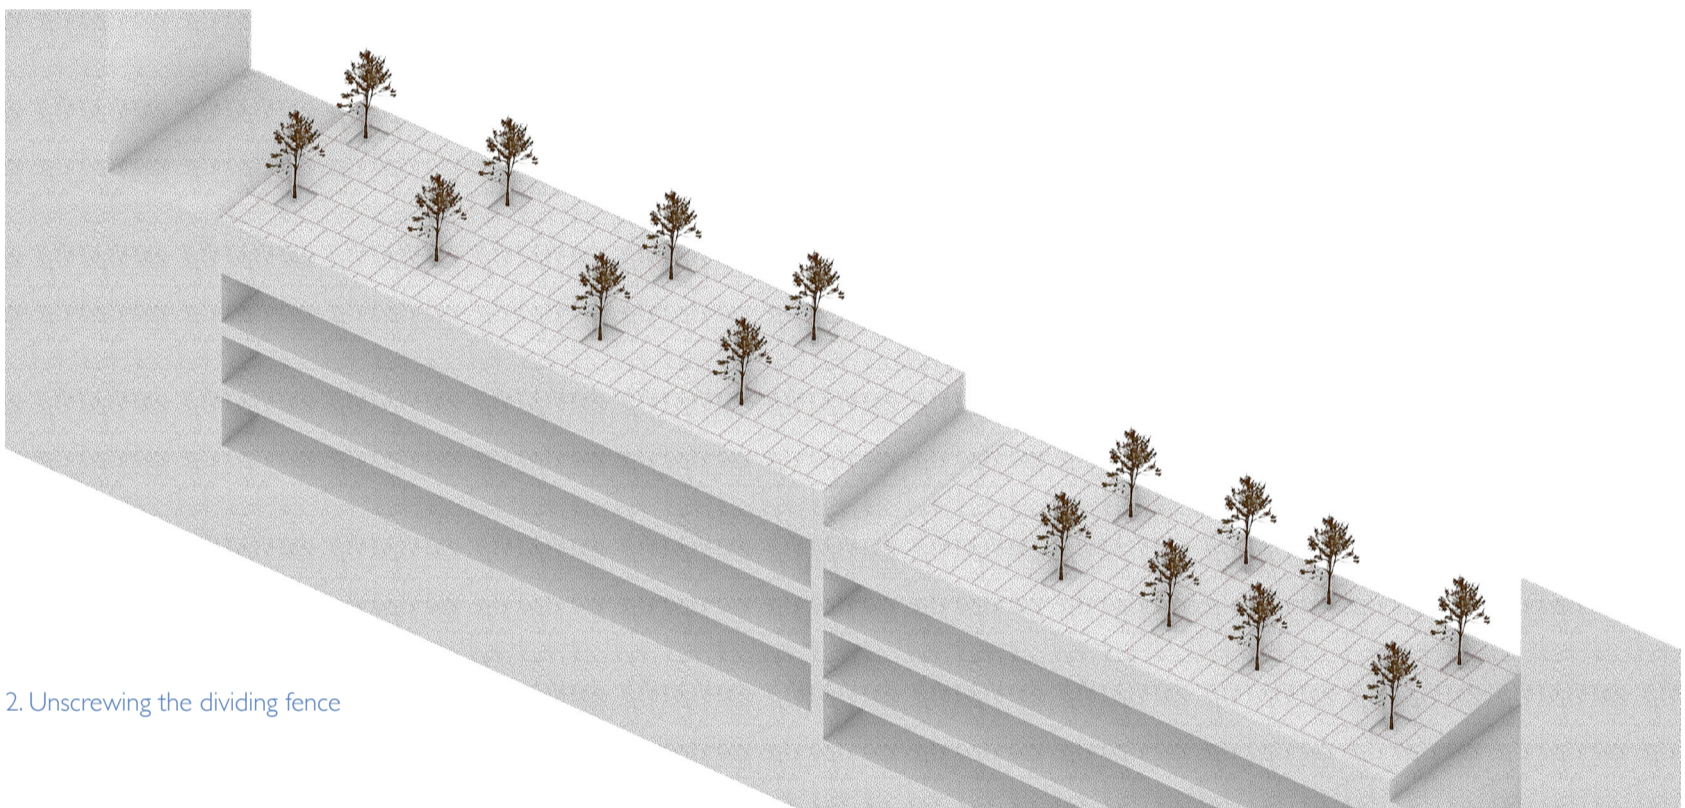


2. Unscrewing the dividing fence

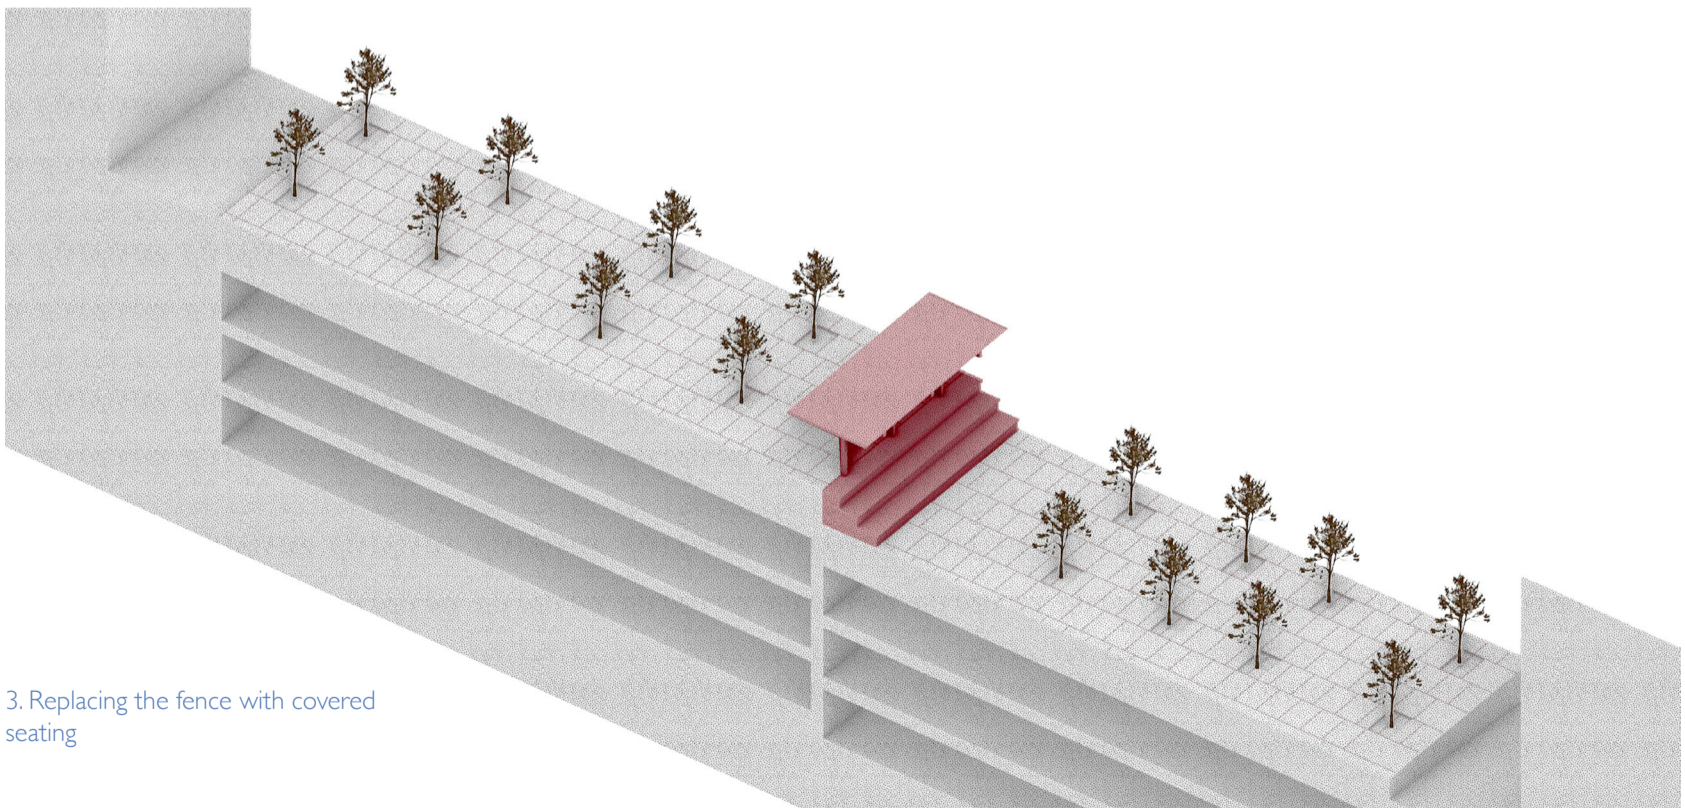


3. Replacing the fence with covered seating

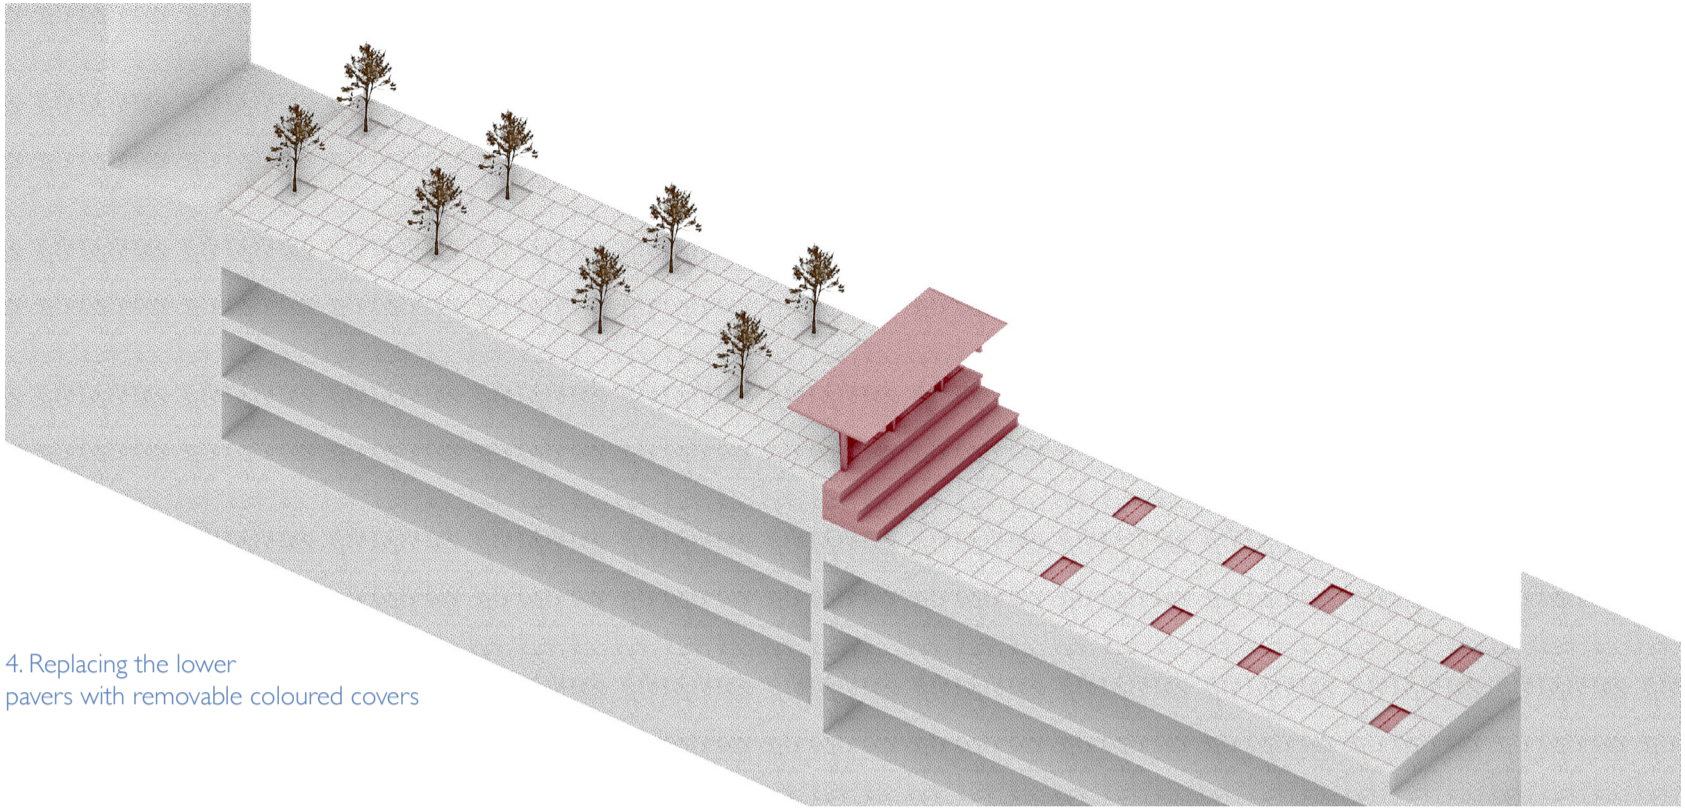


4. Replacing the lower pavers with removable coloured covers

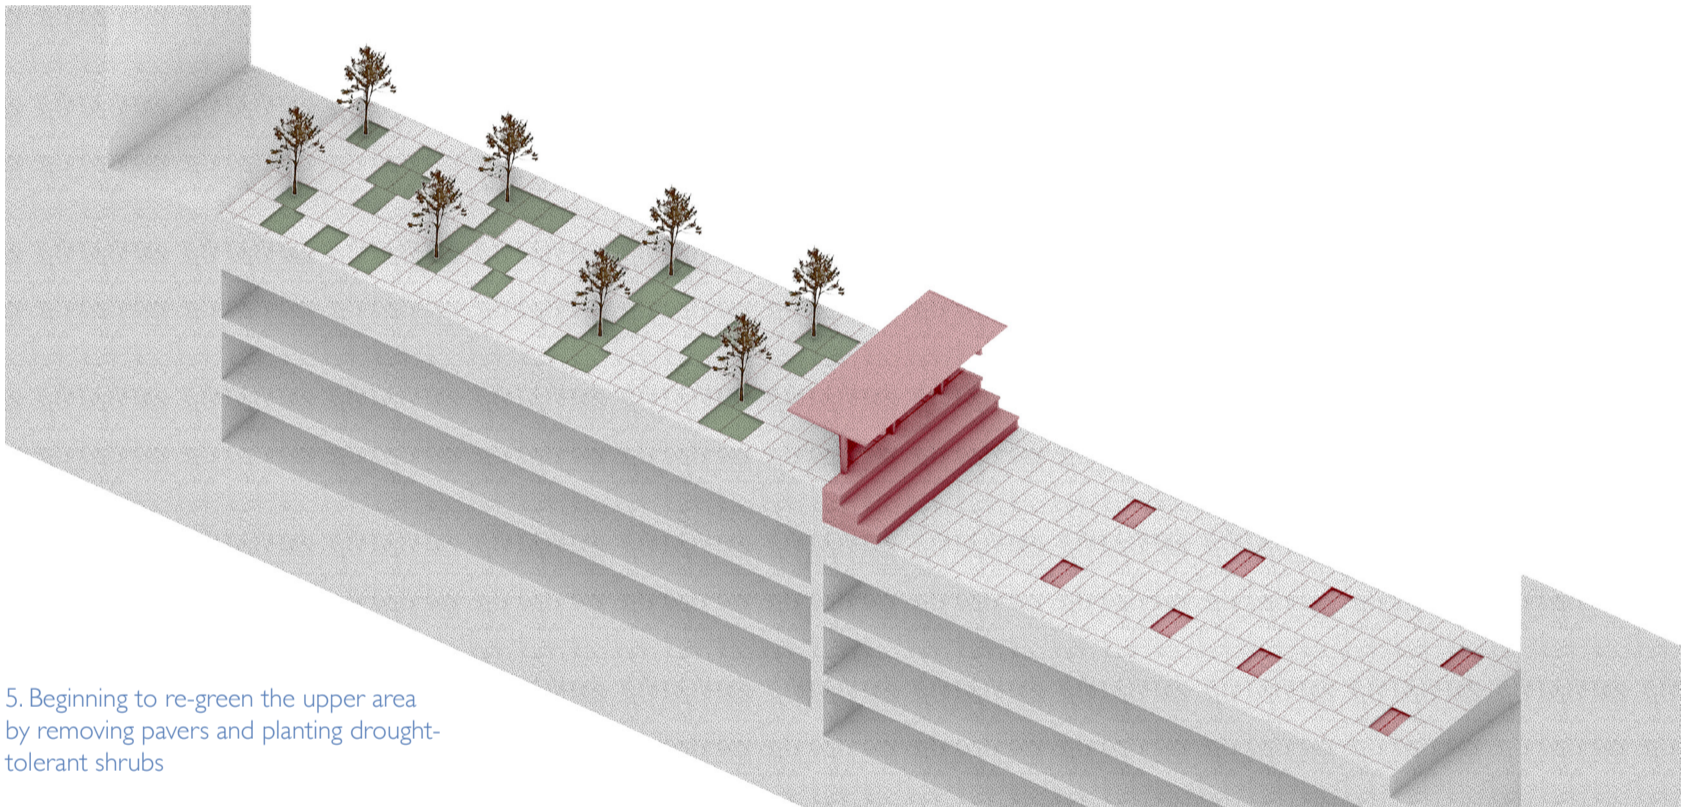

5. Beginning to re-green the upper area by removing pavers and planting drought-tolerant shrubs

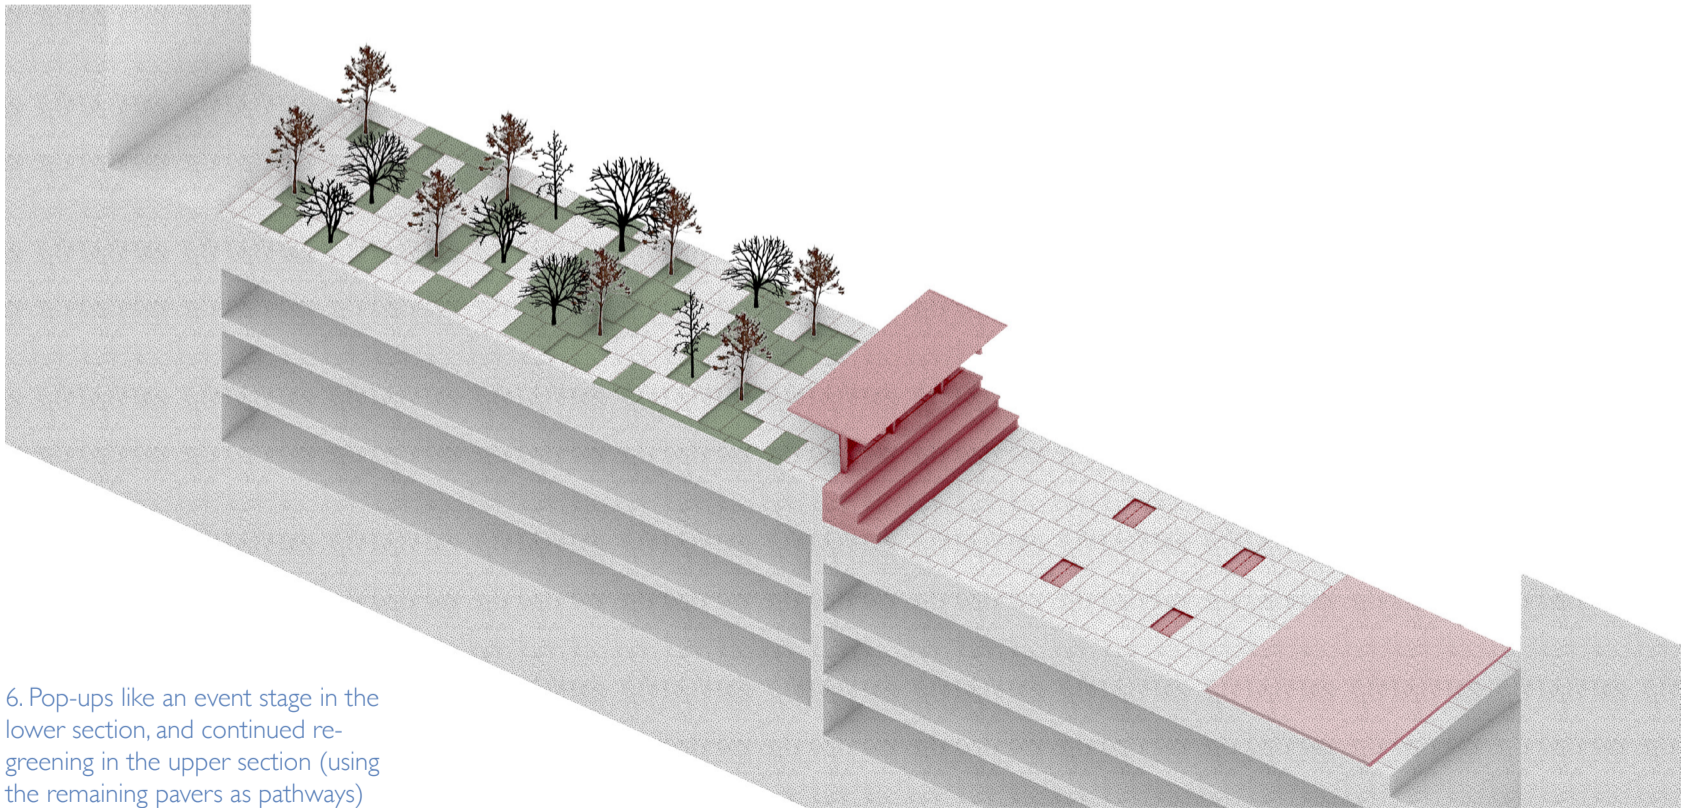

6. Pop-ups like an event stage in the lower section, and continued re-greening in the upper section (using the remaining pavers as pathways)


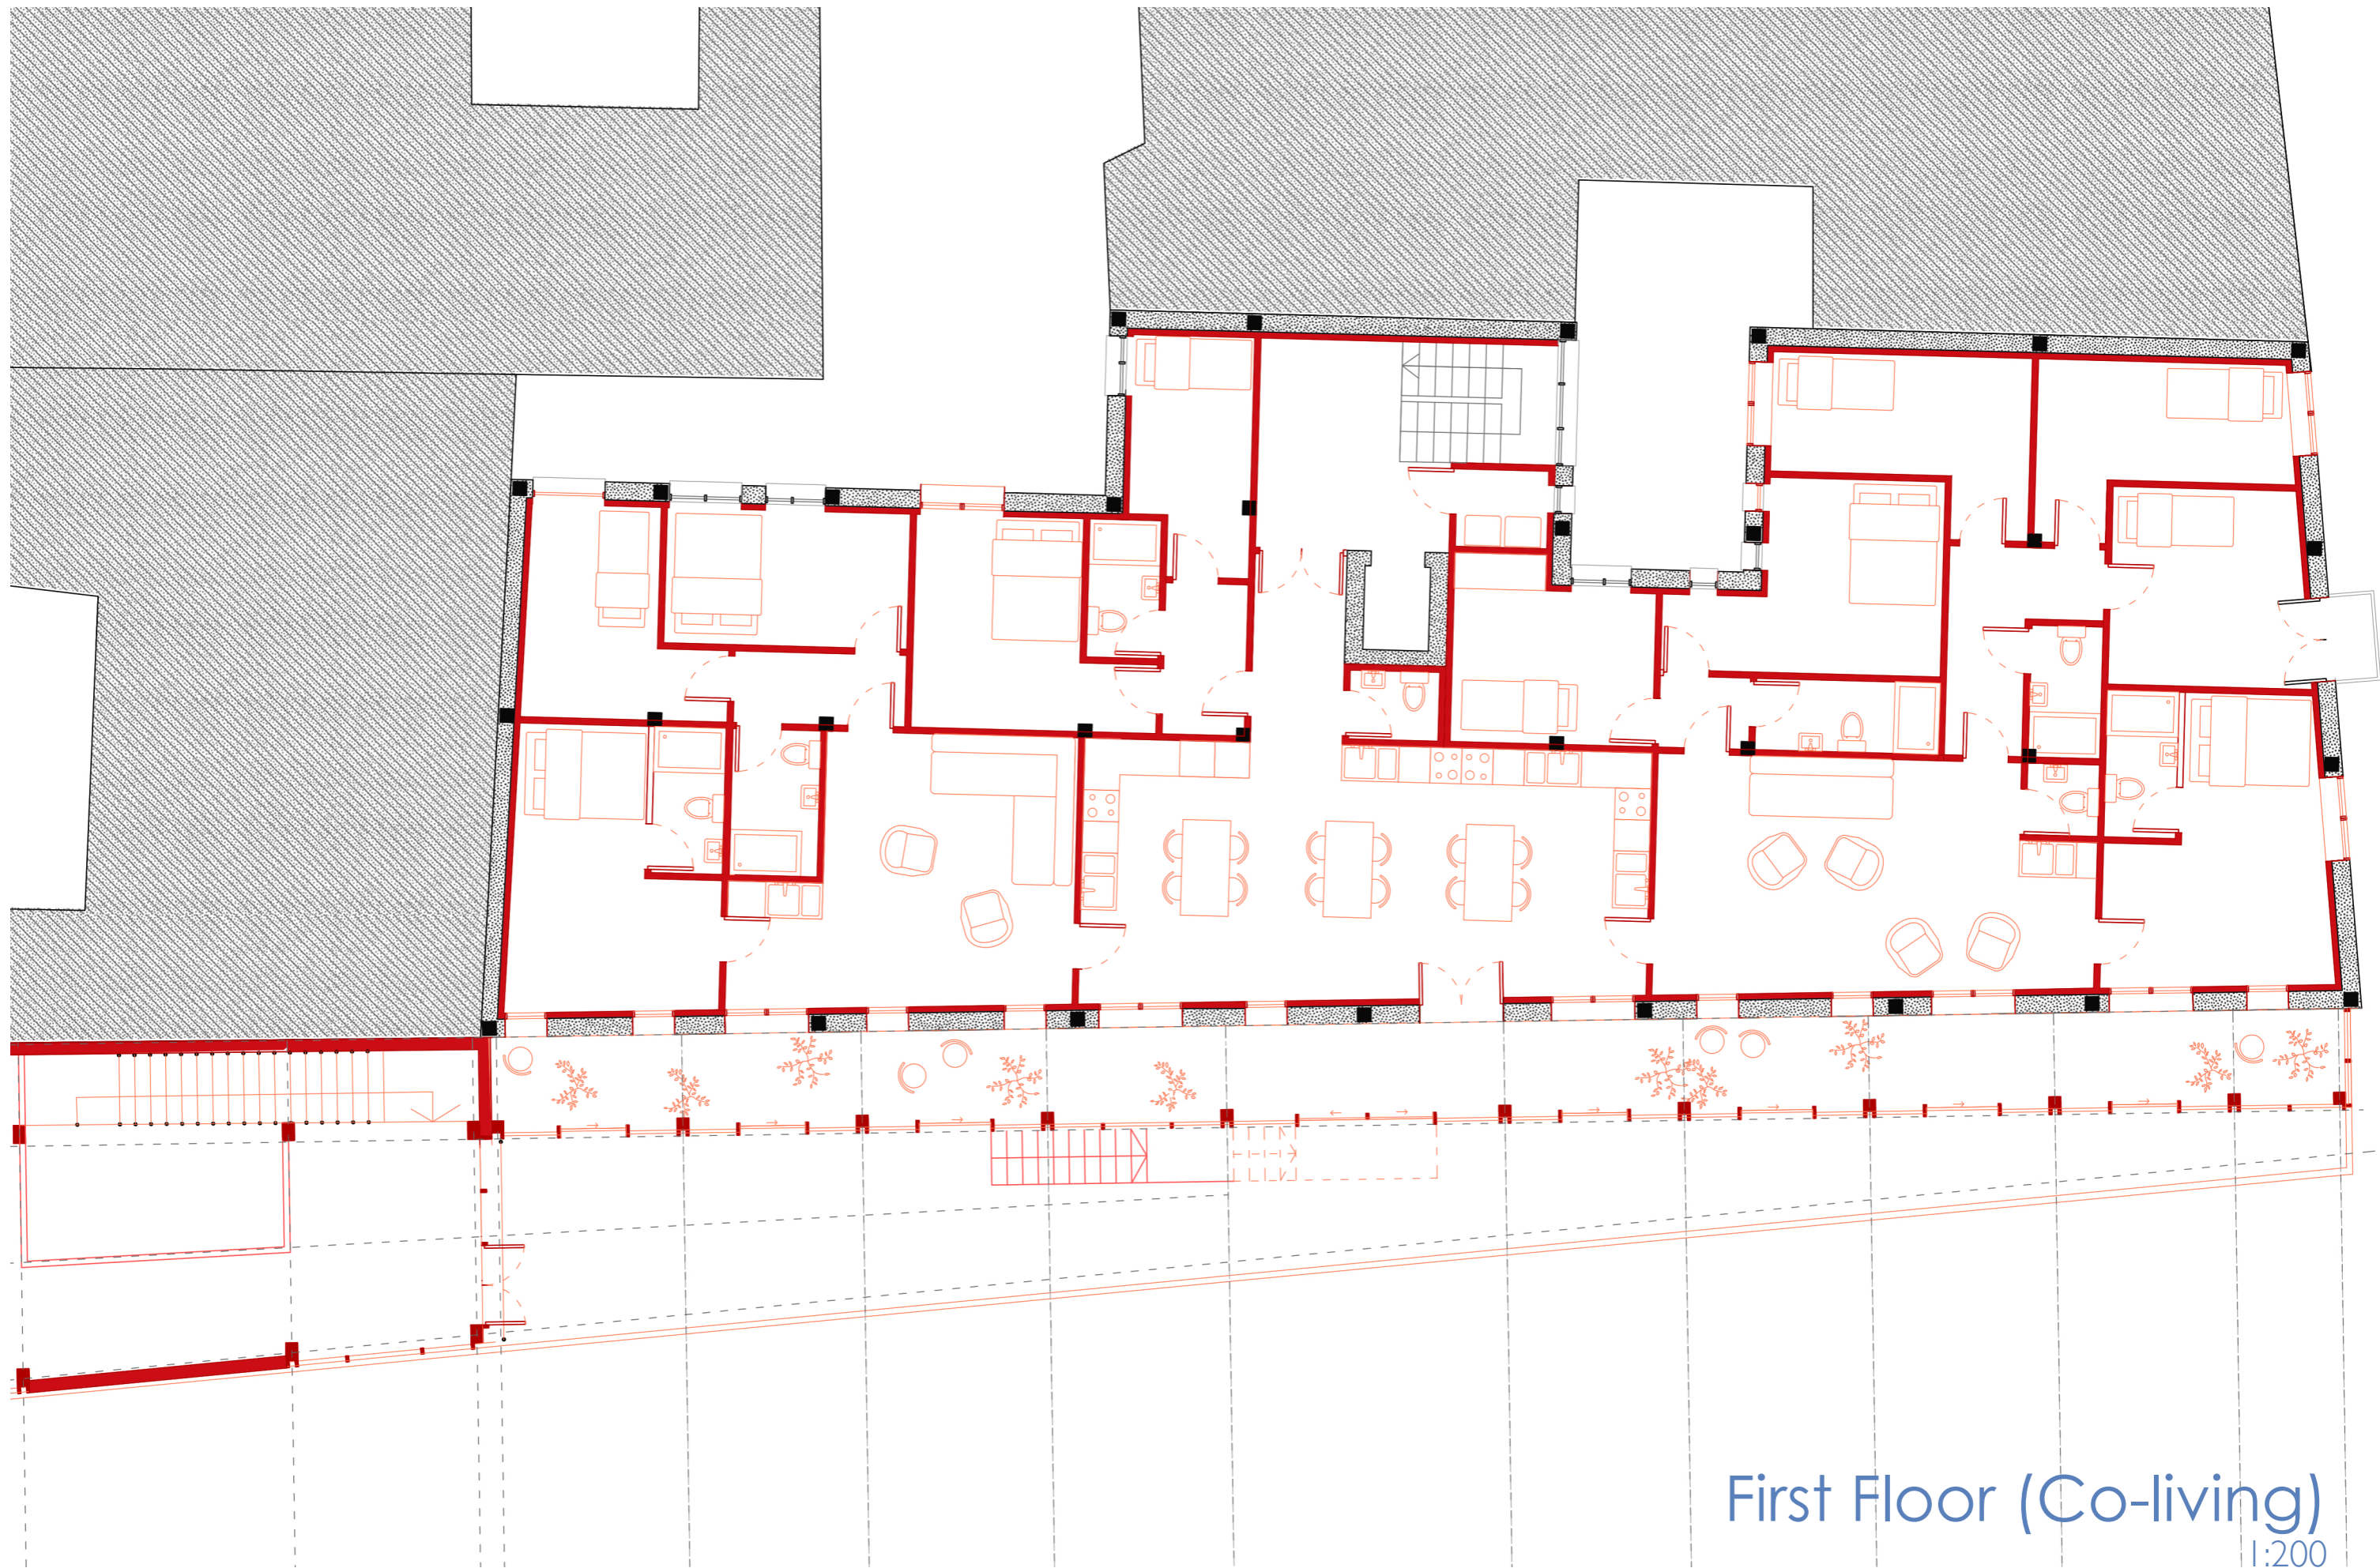


First Floor (Co-living)
1:200





Example Upper Floor
(Adapted)

1:200

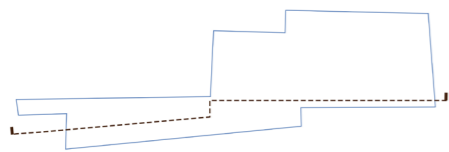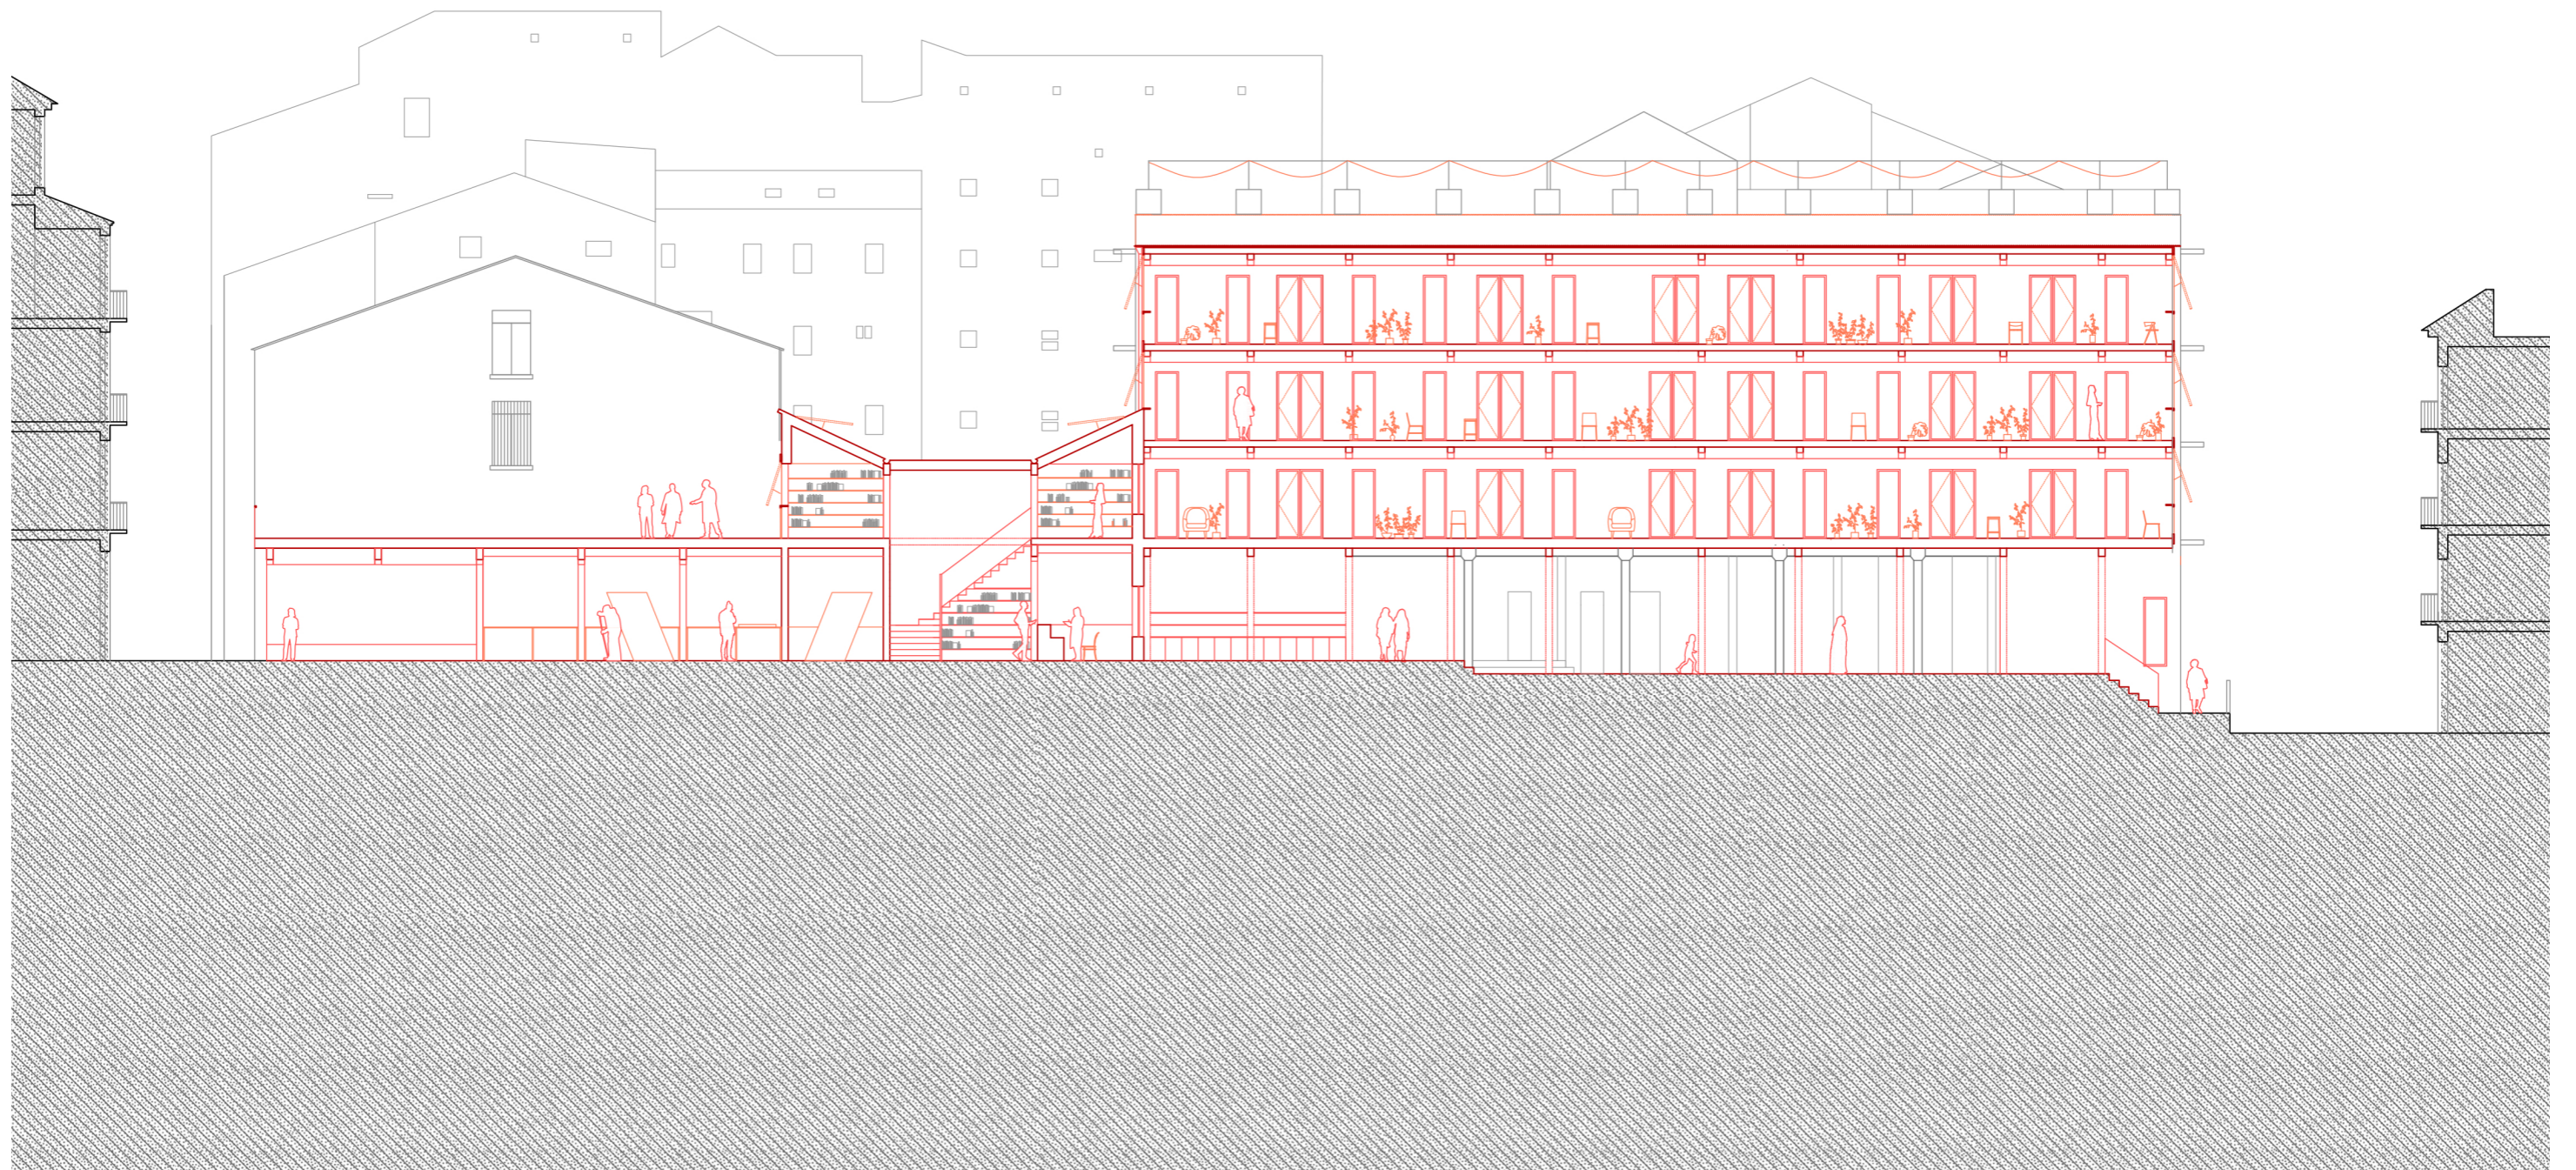



Section B-B

1:200

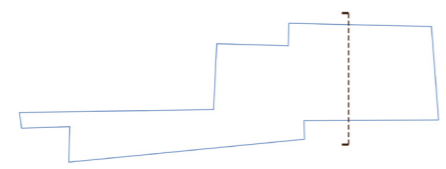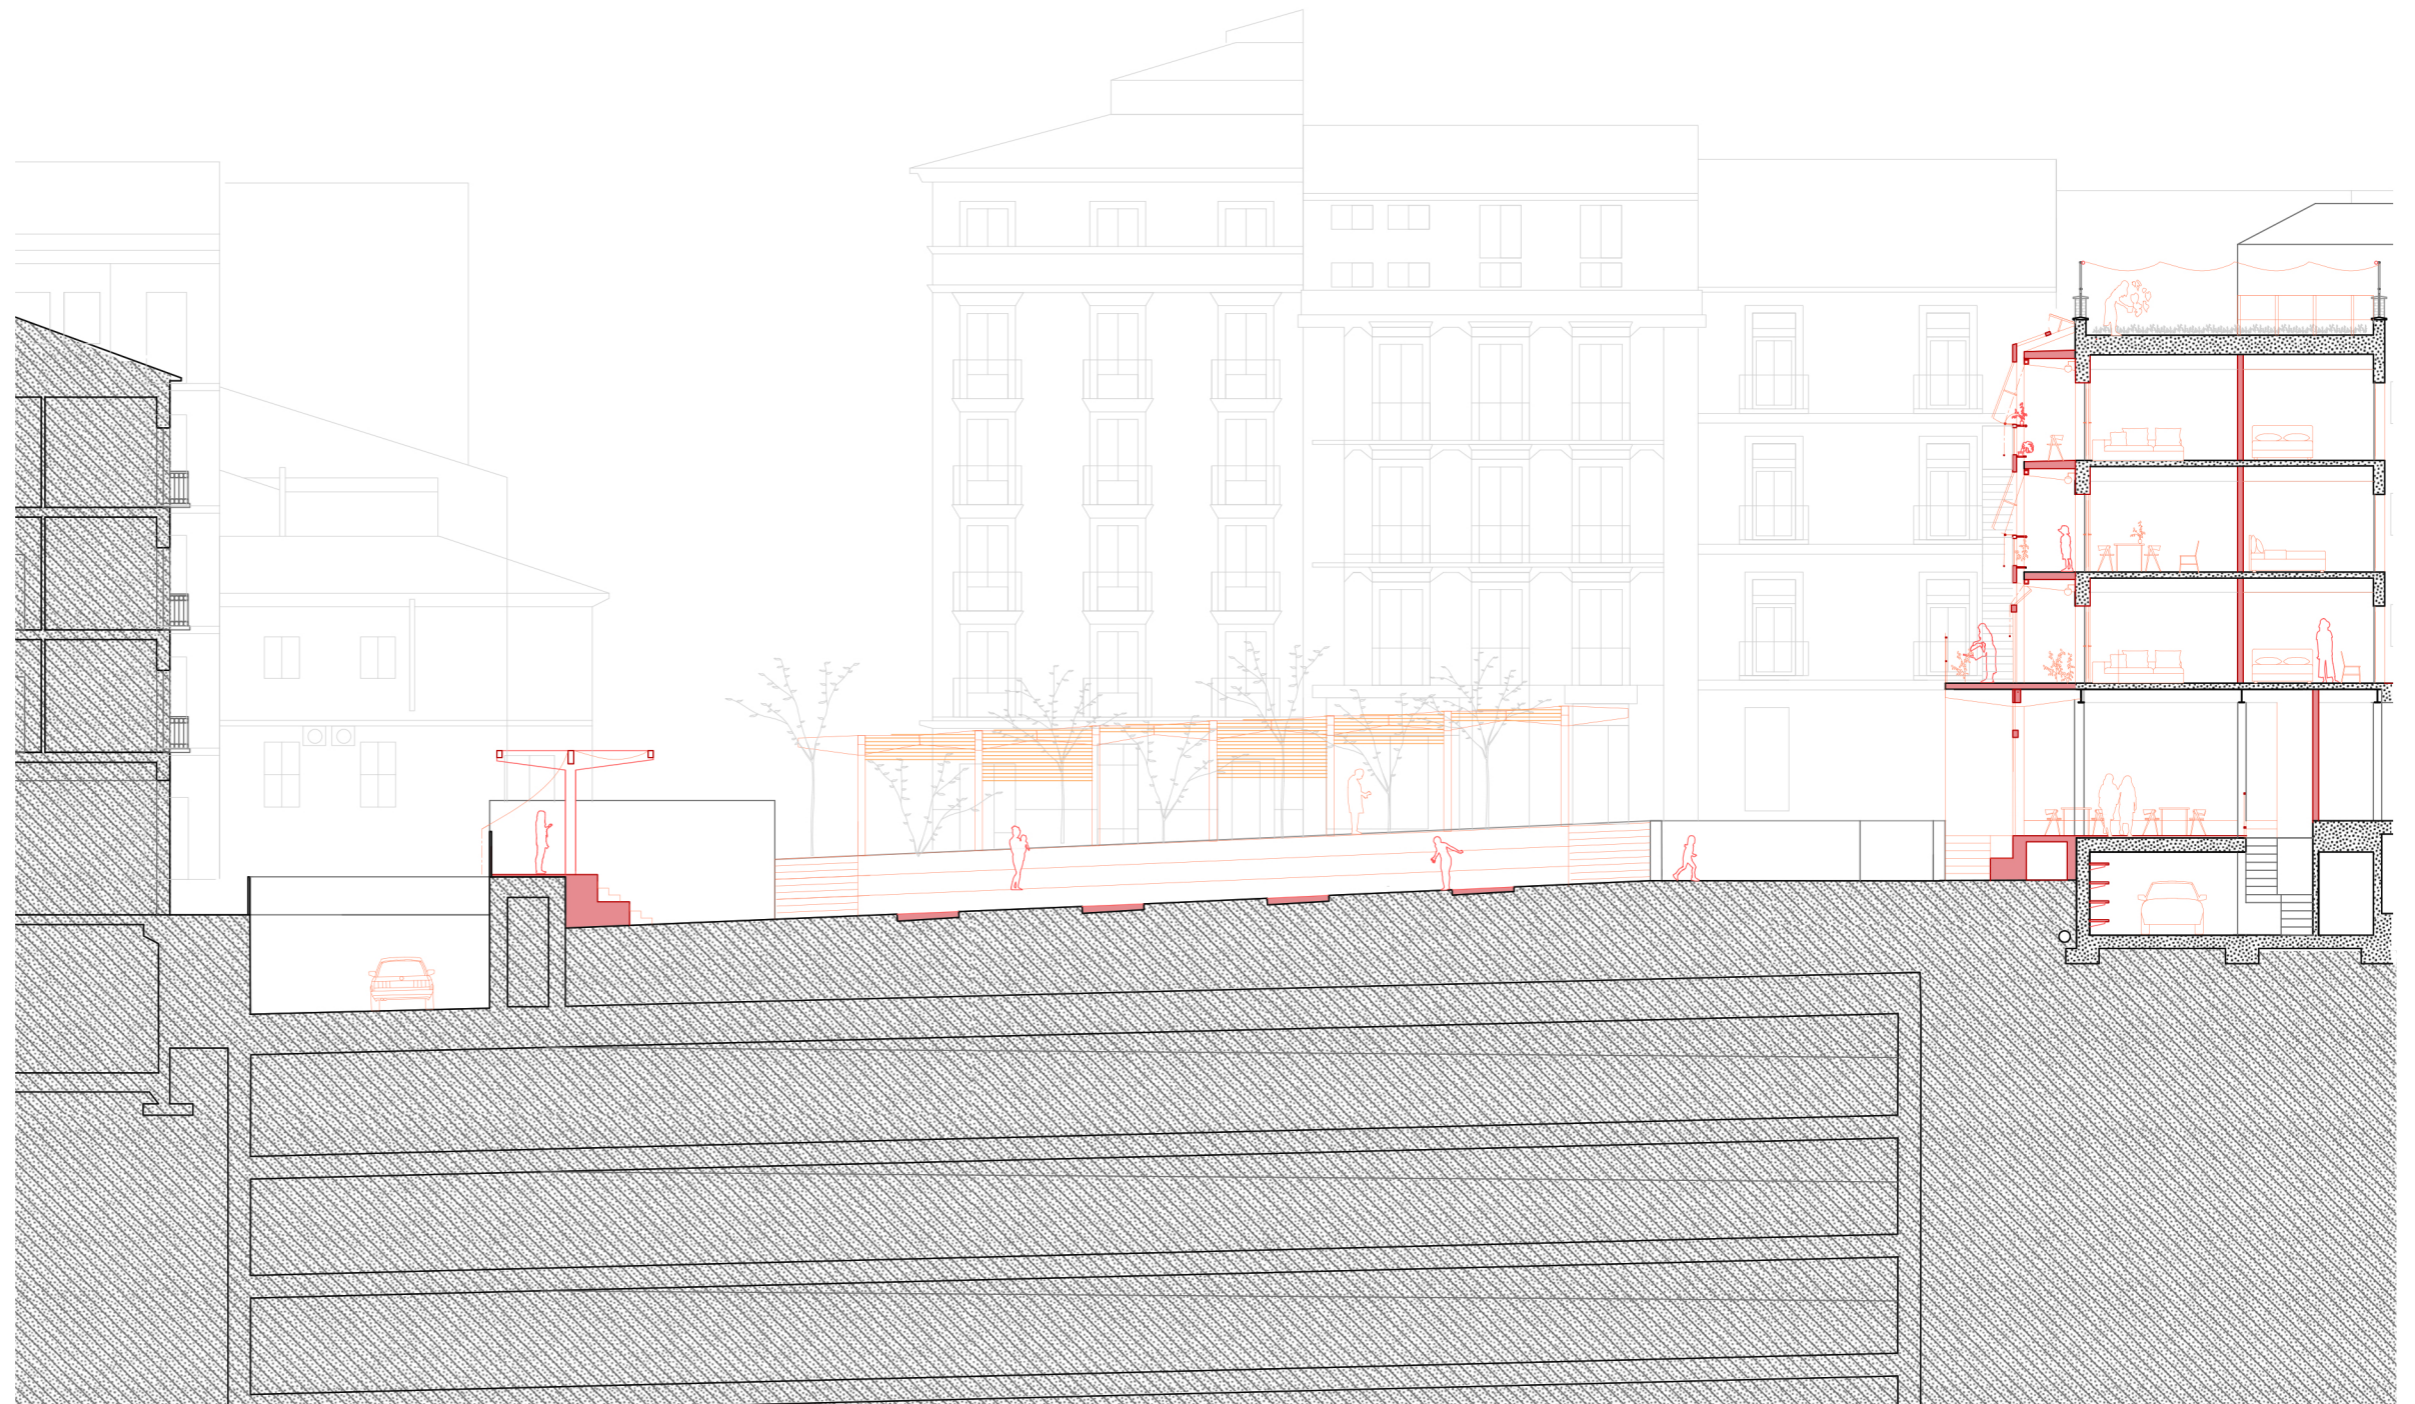

Section A-A

1:200

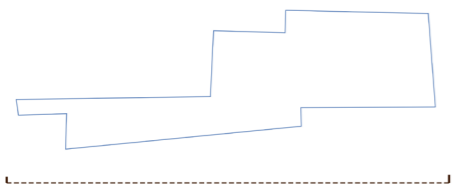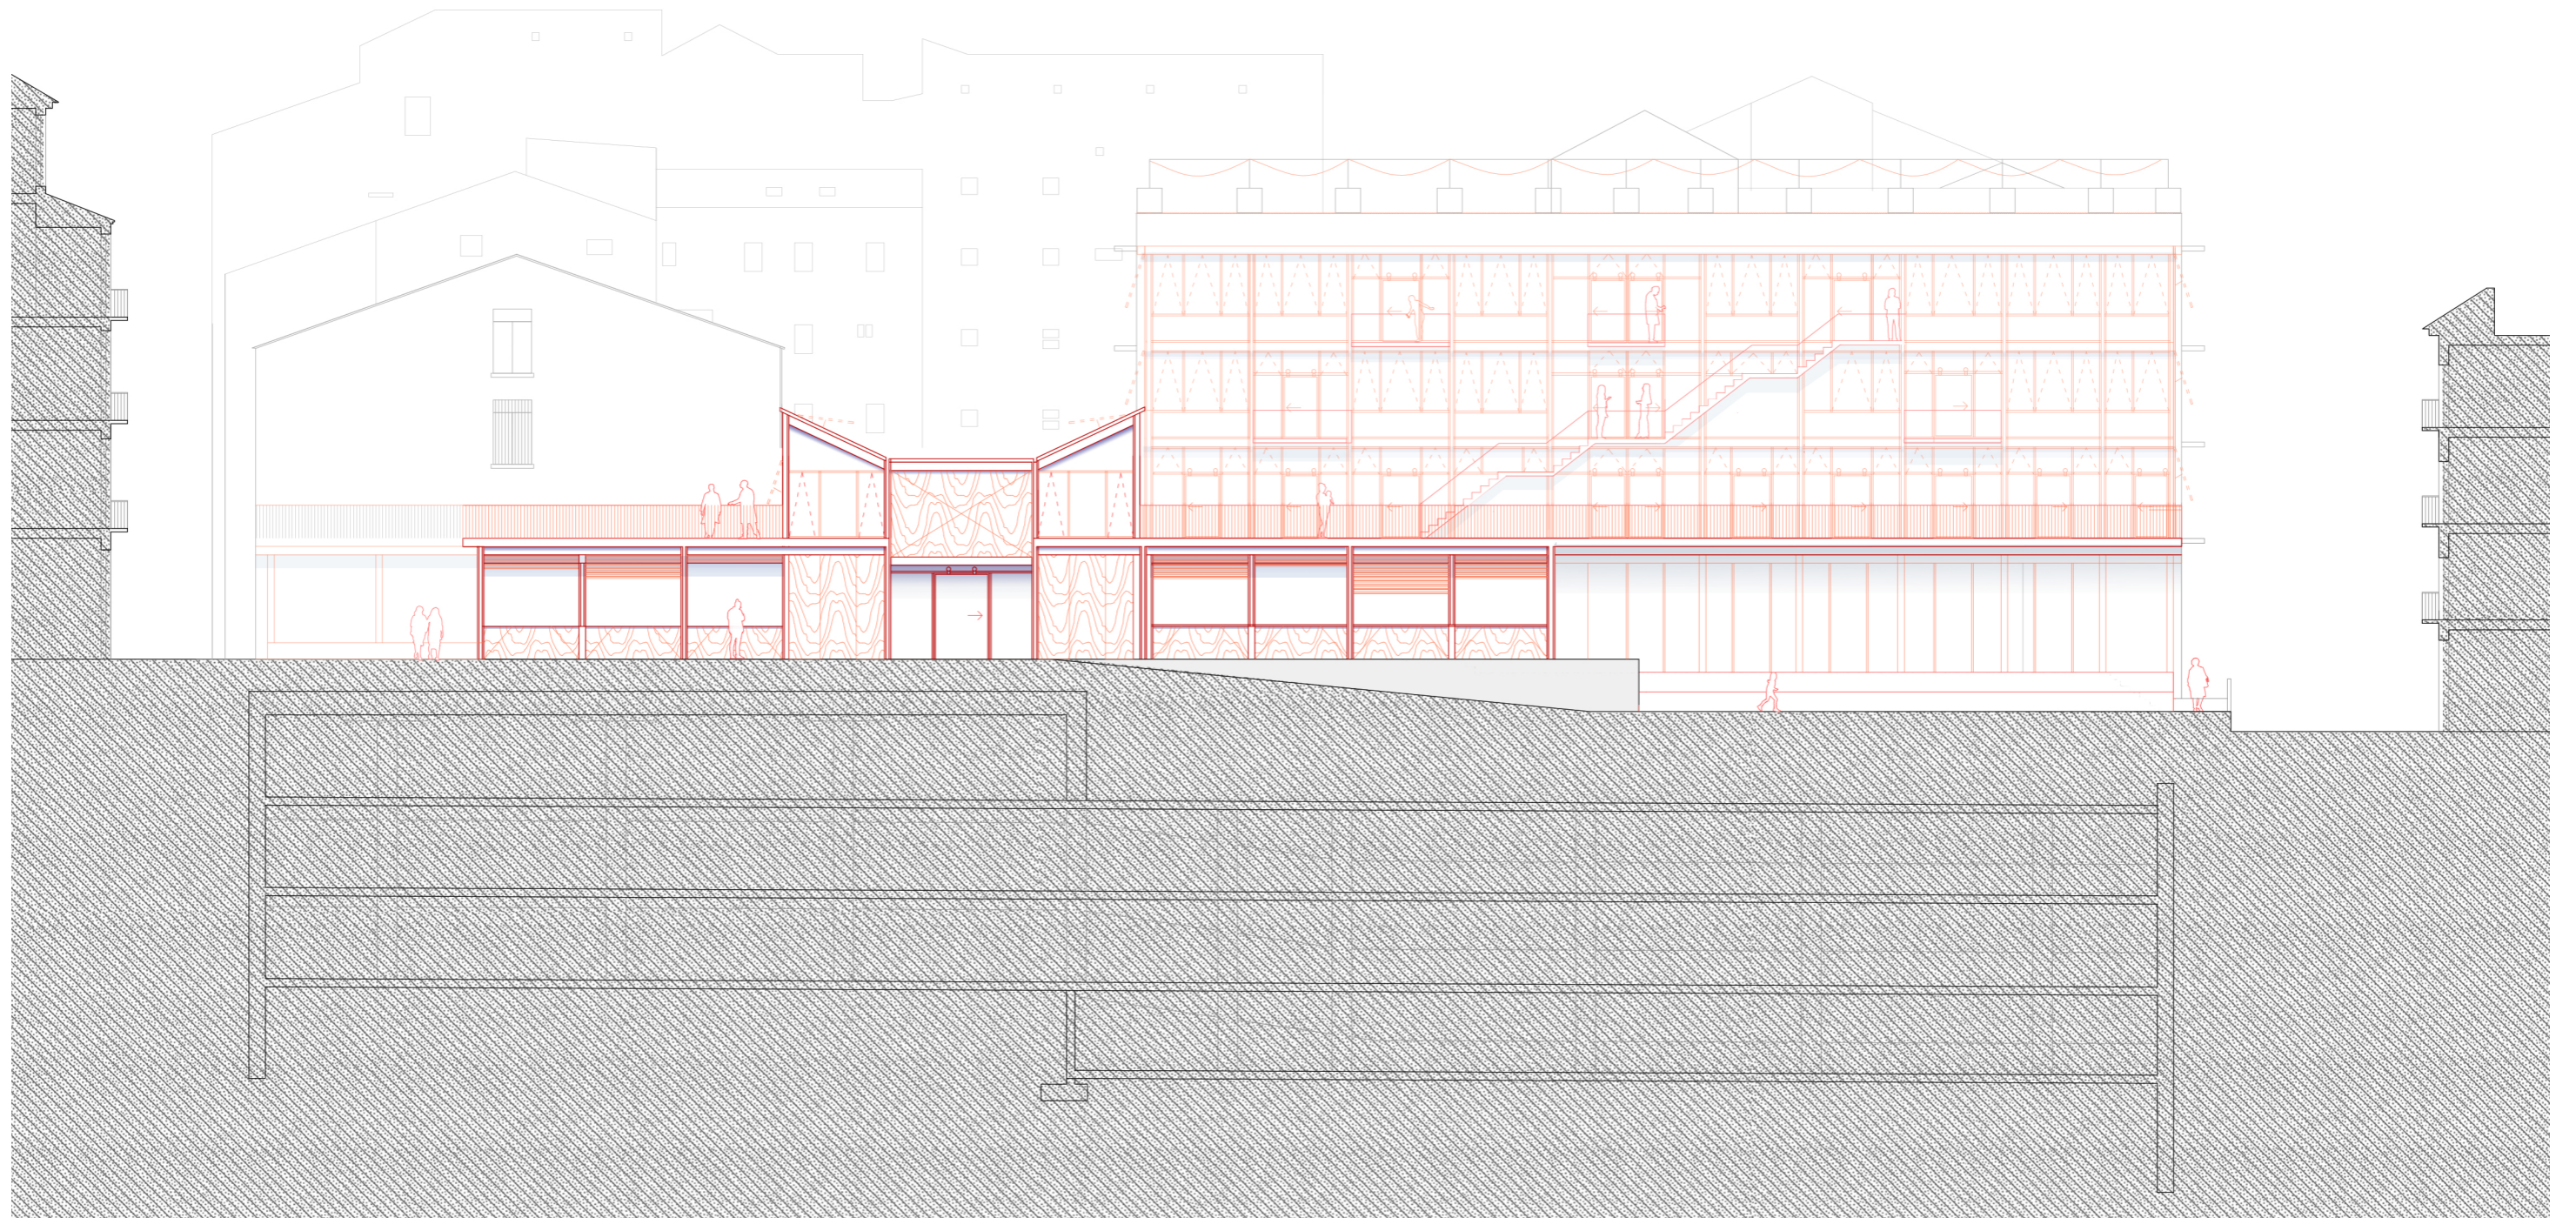

Plaza Elevation

1:200

The Central Hall



The Workshop

