


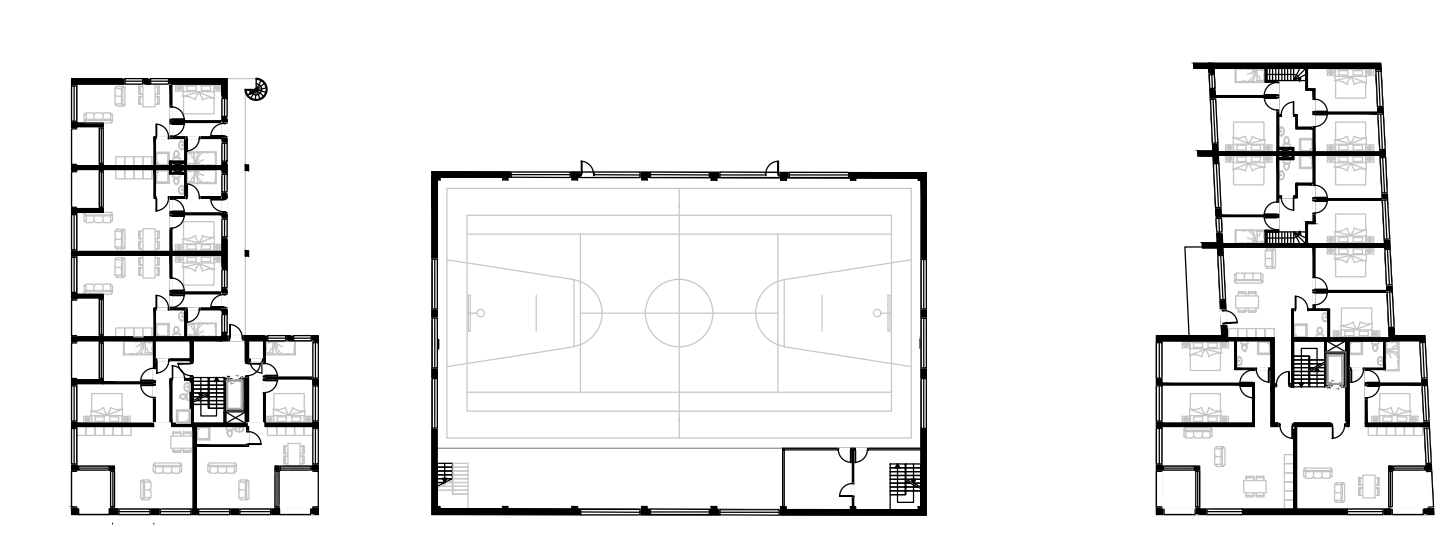
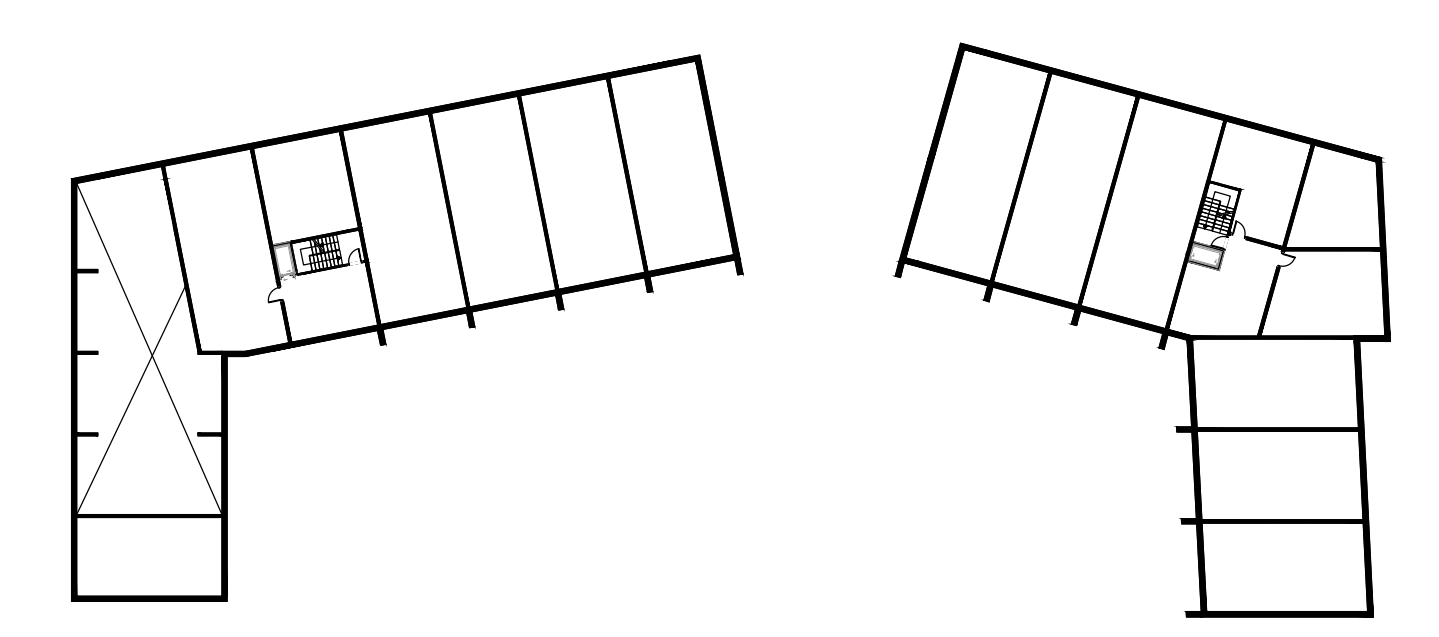
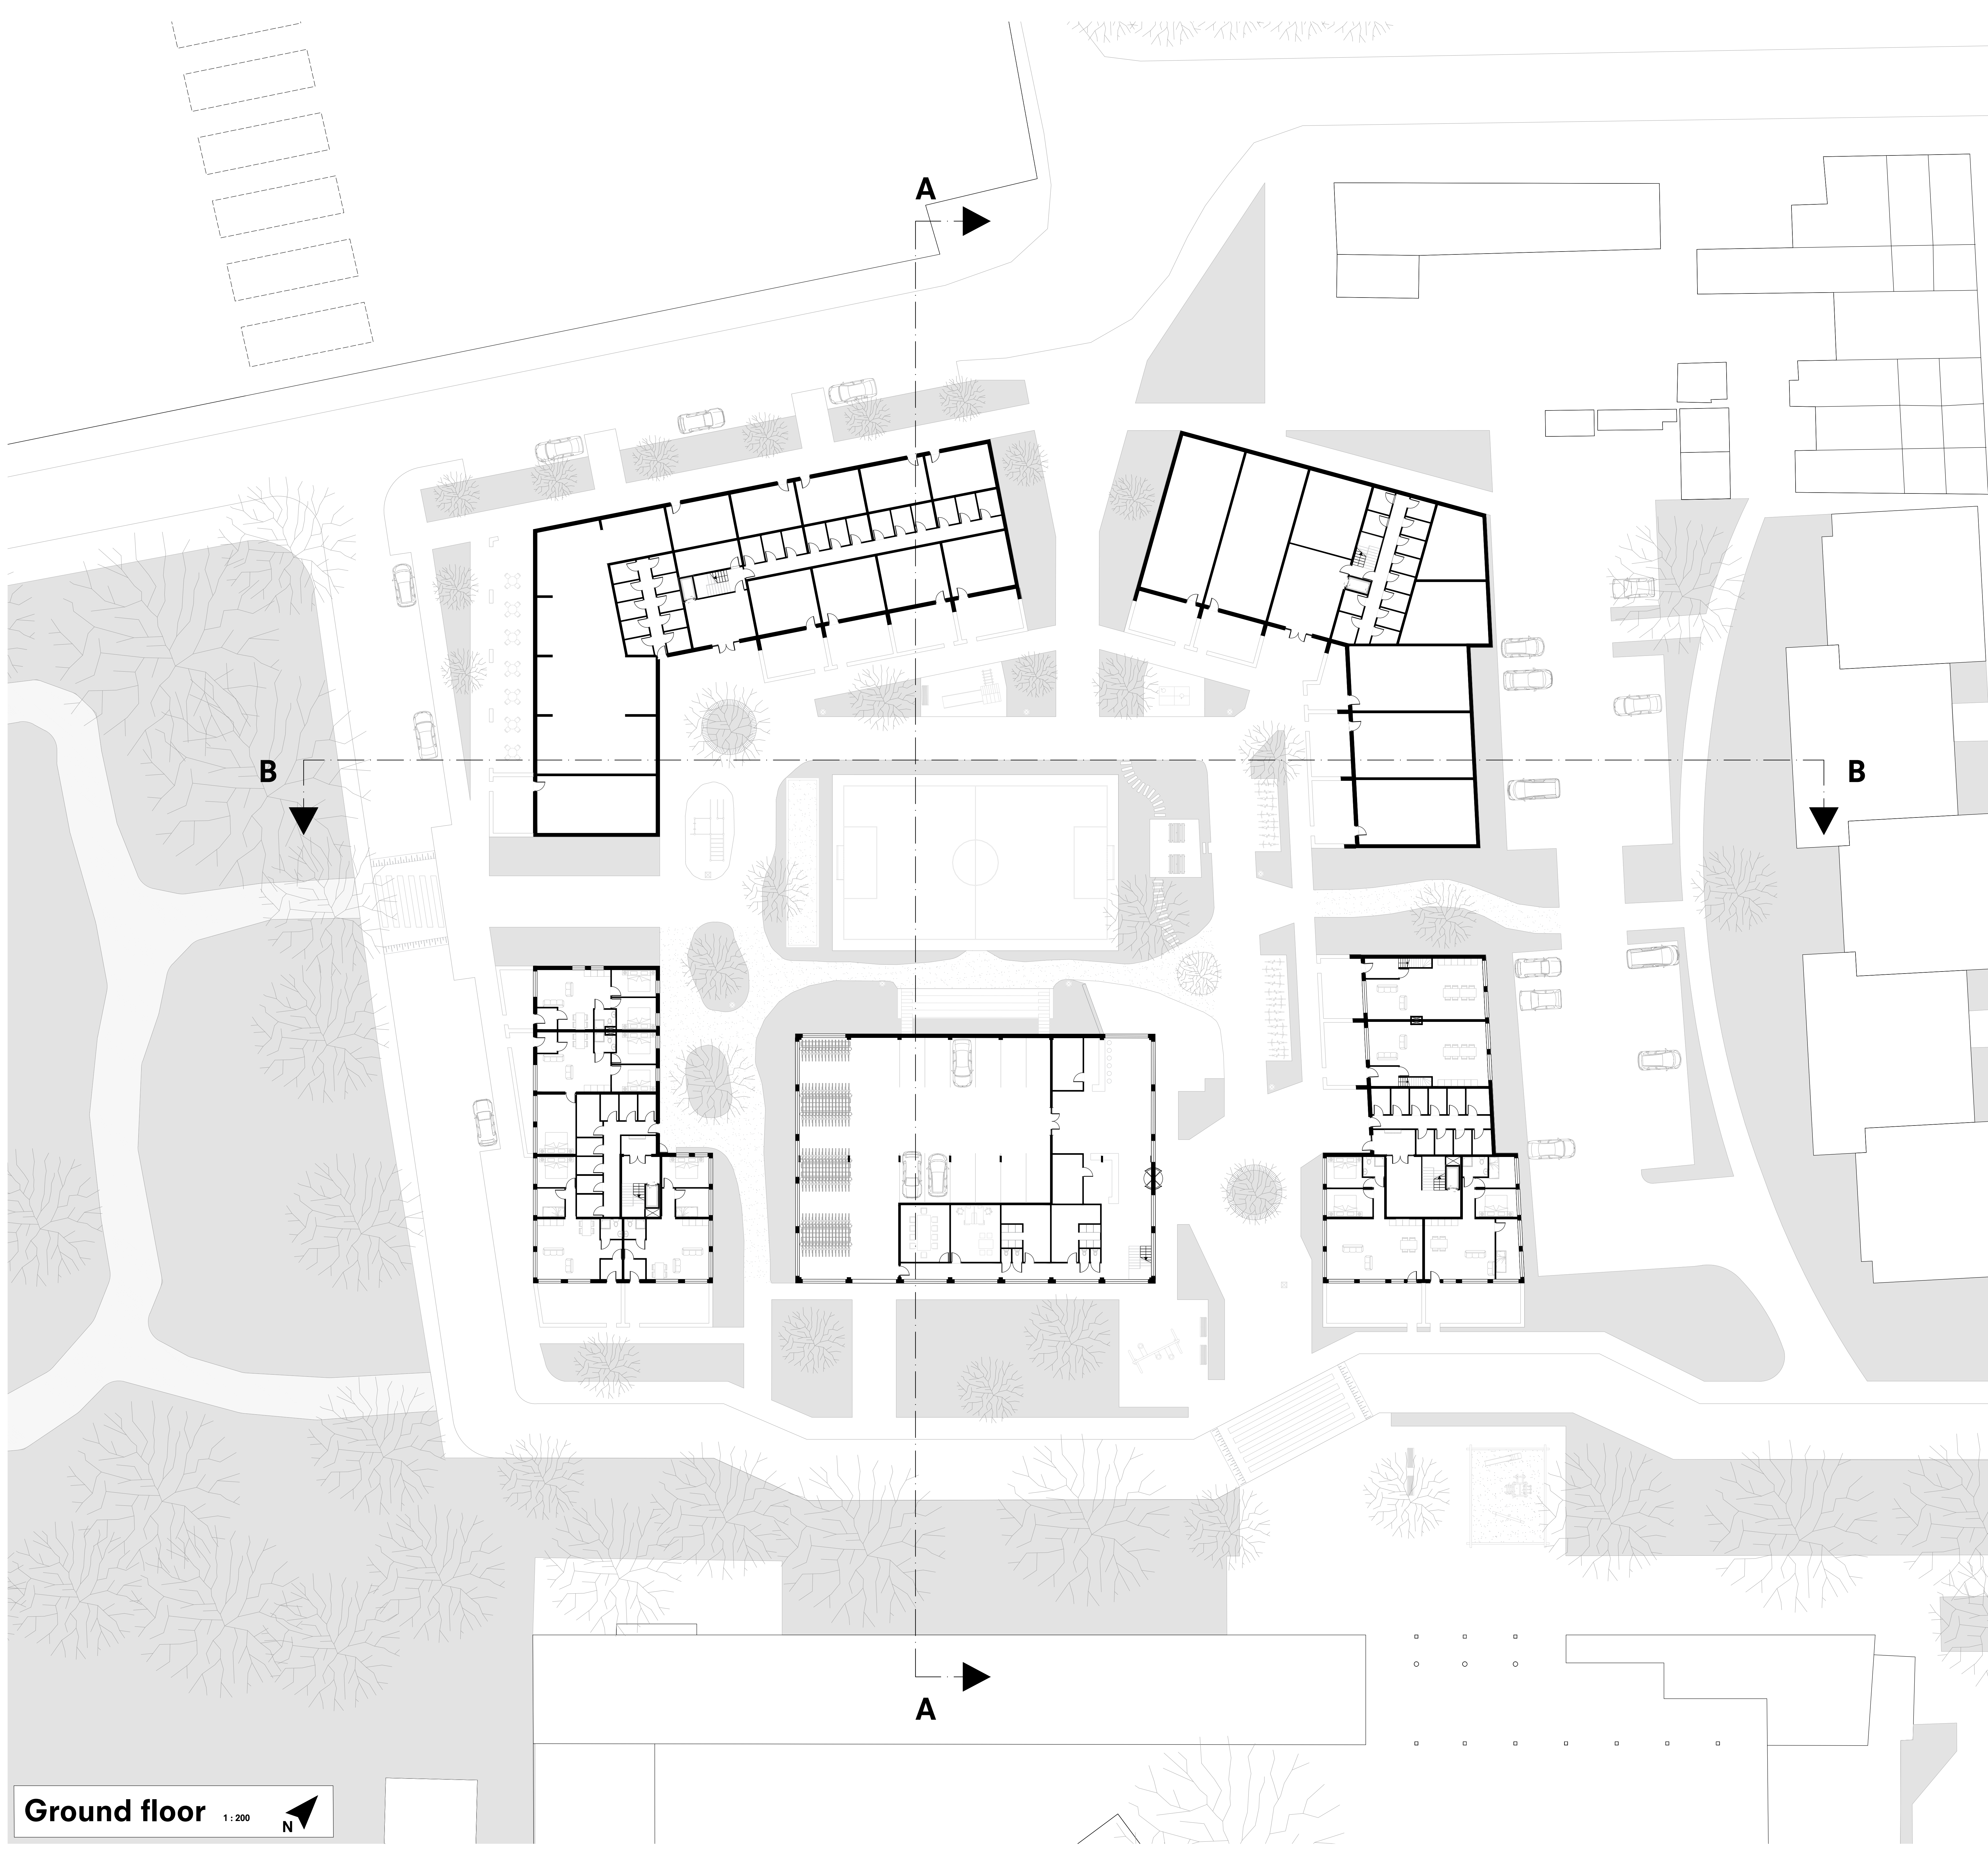
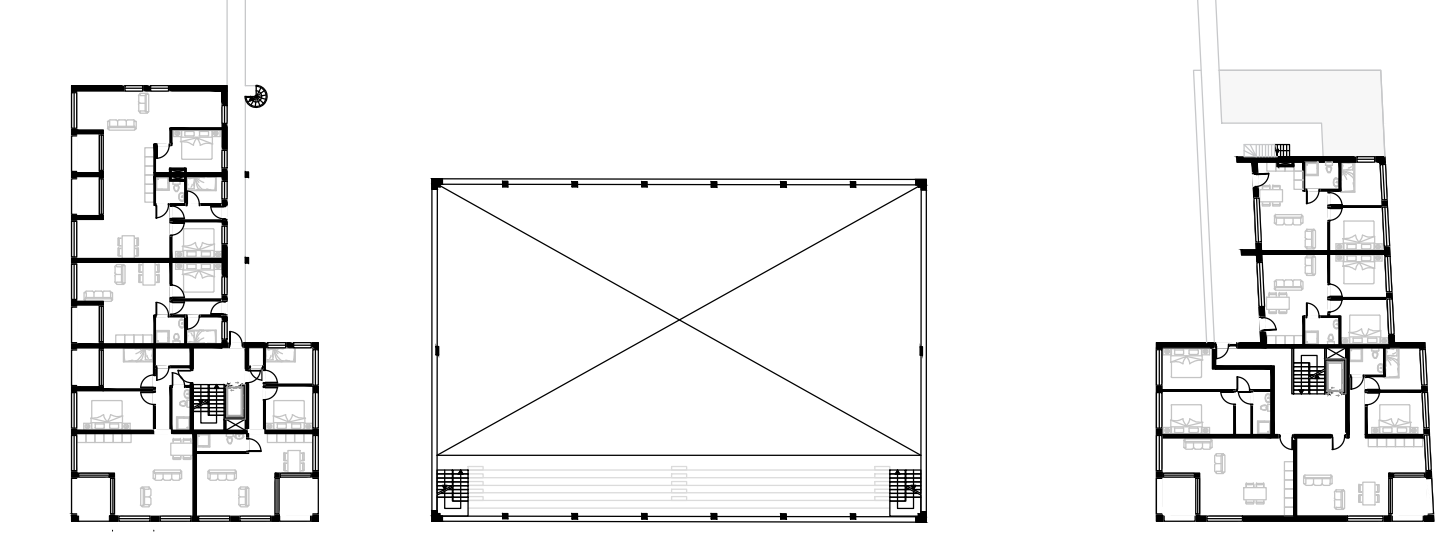


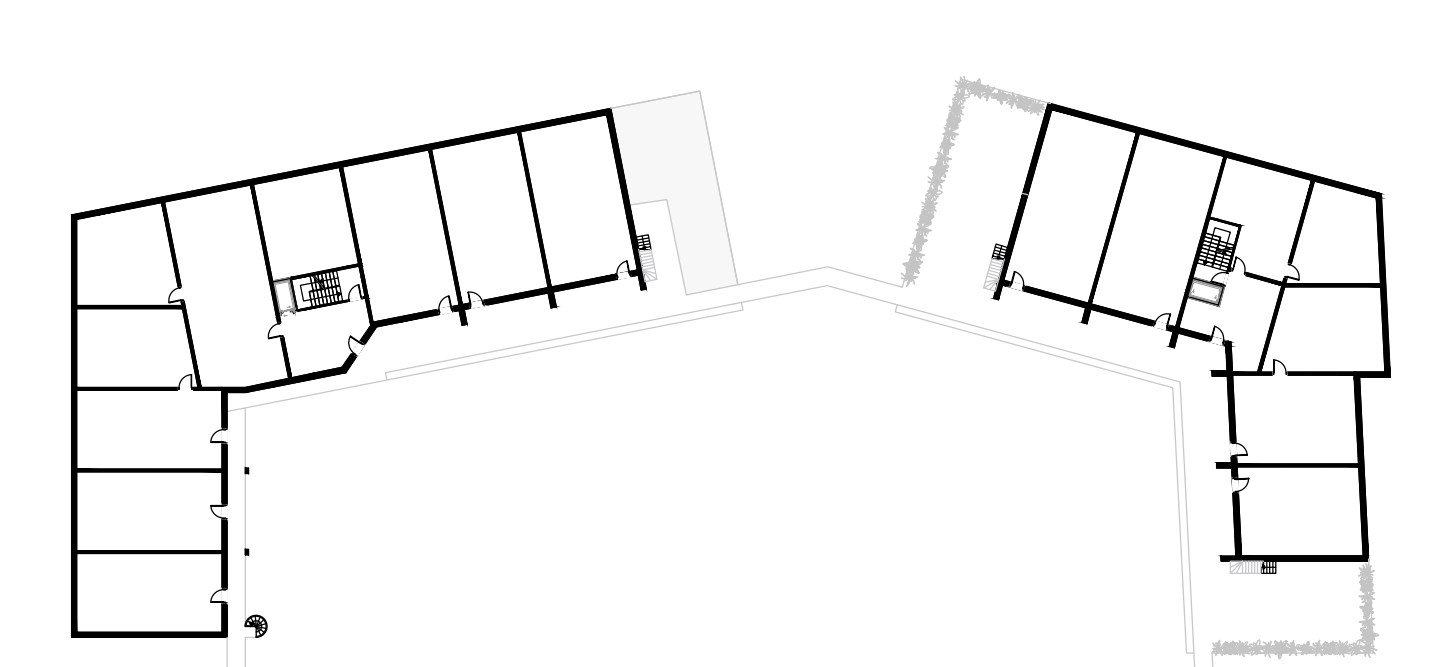



1st floor 1:500

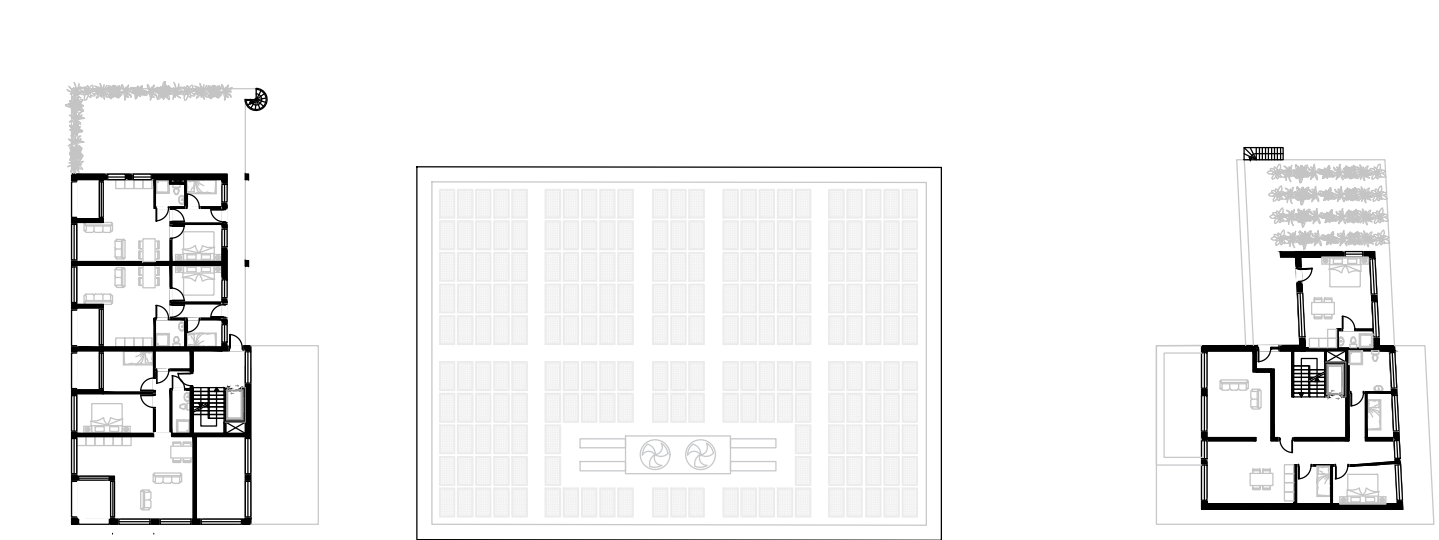

2nd floor 1:500



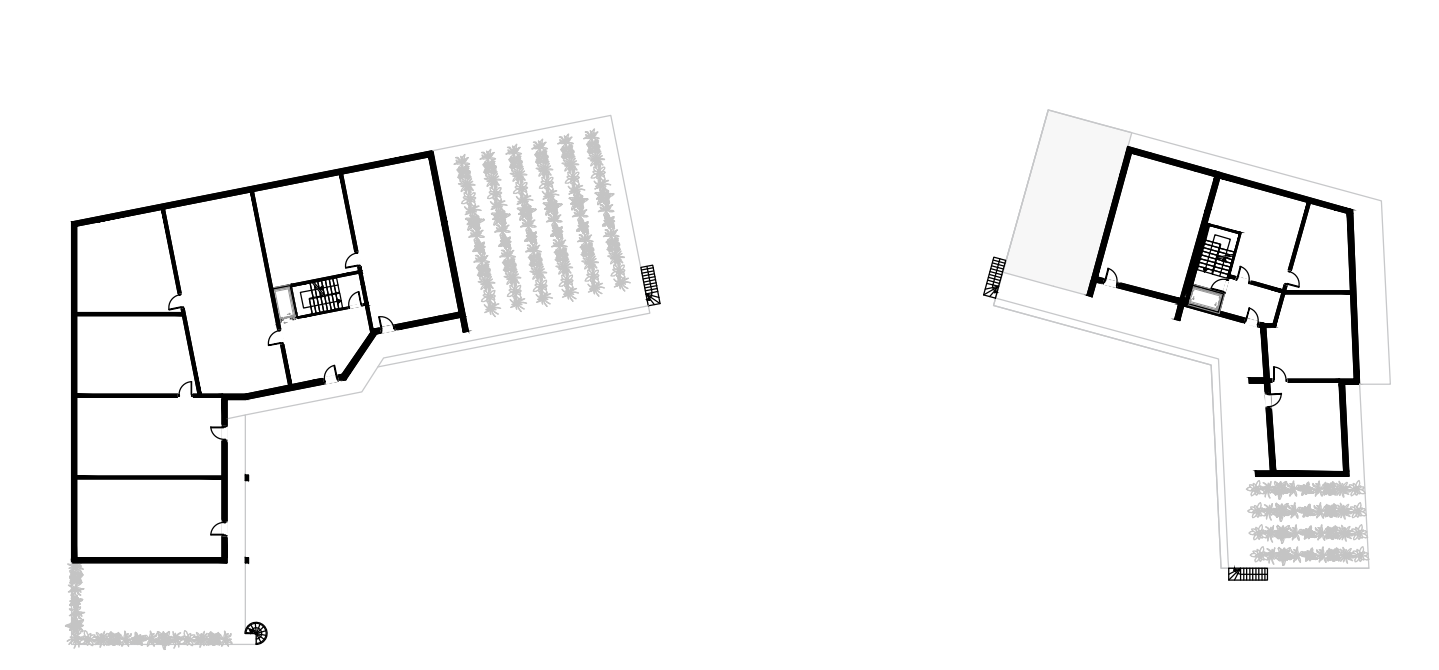


3rd floor 1:500

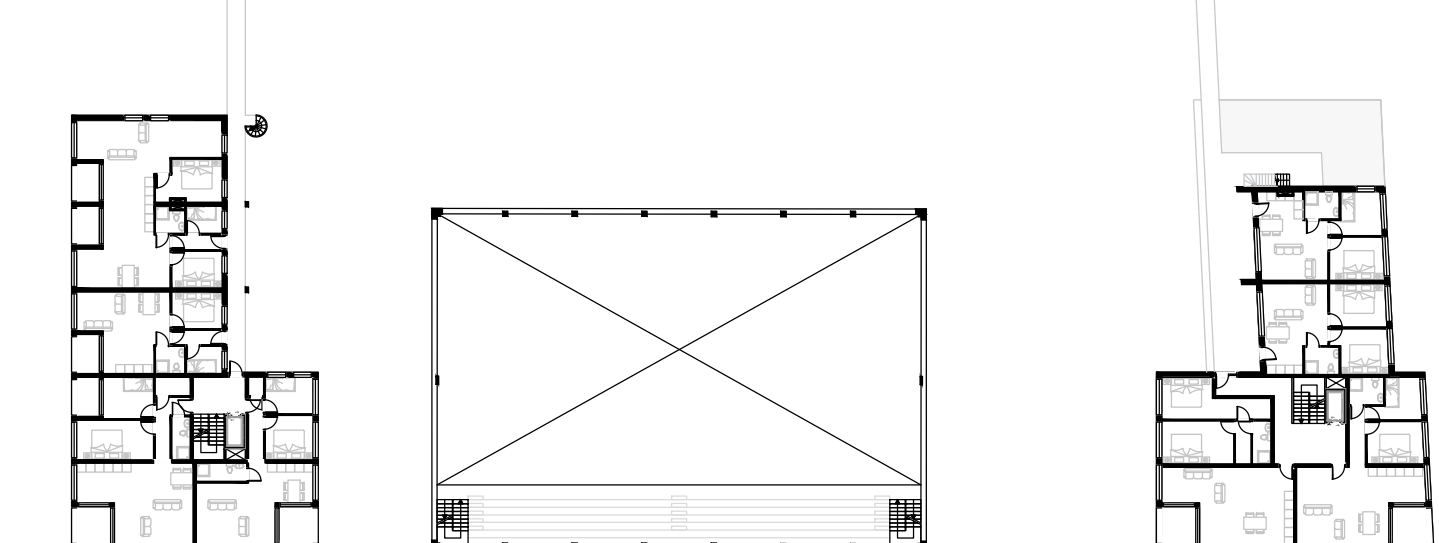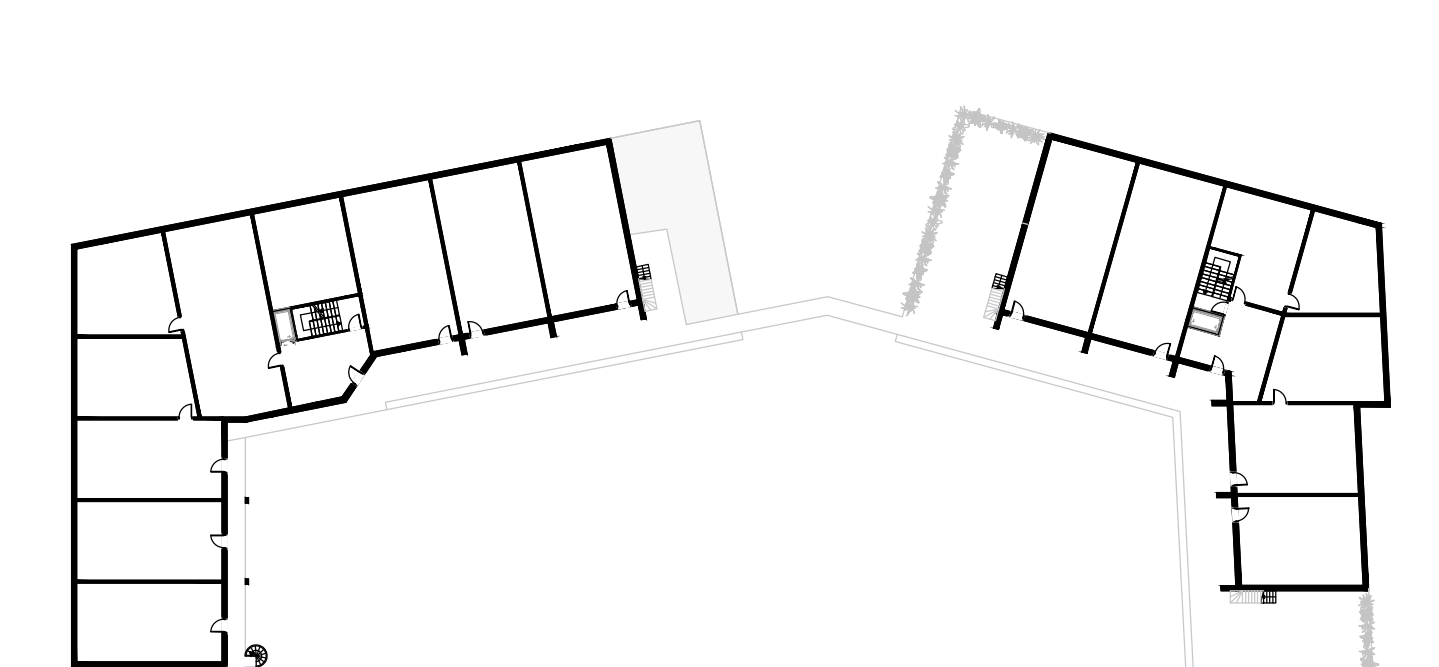


1st floor 1:500

Ground floor 1:200

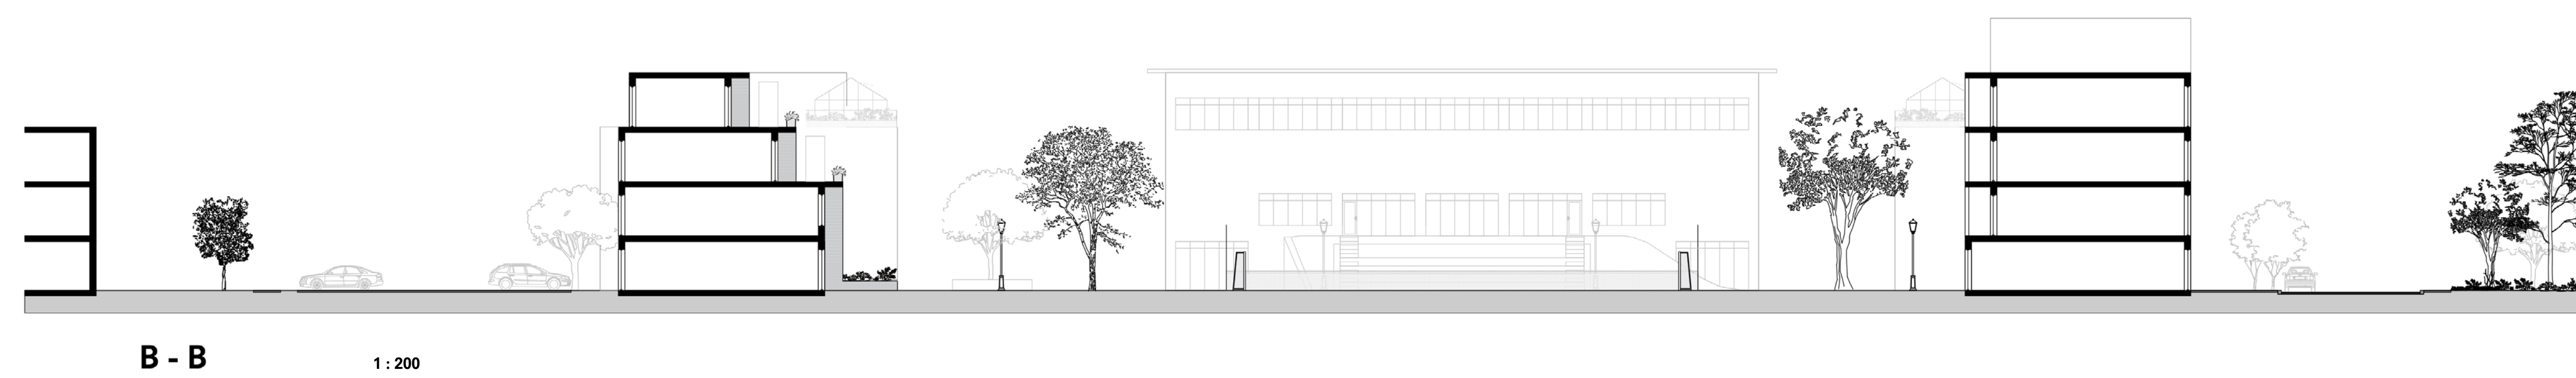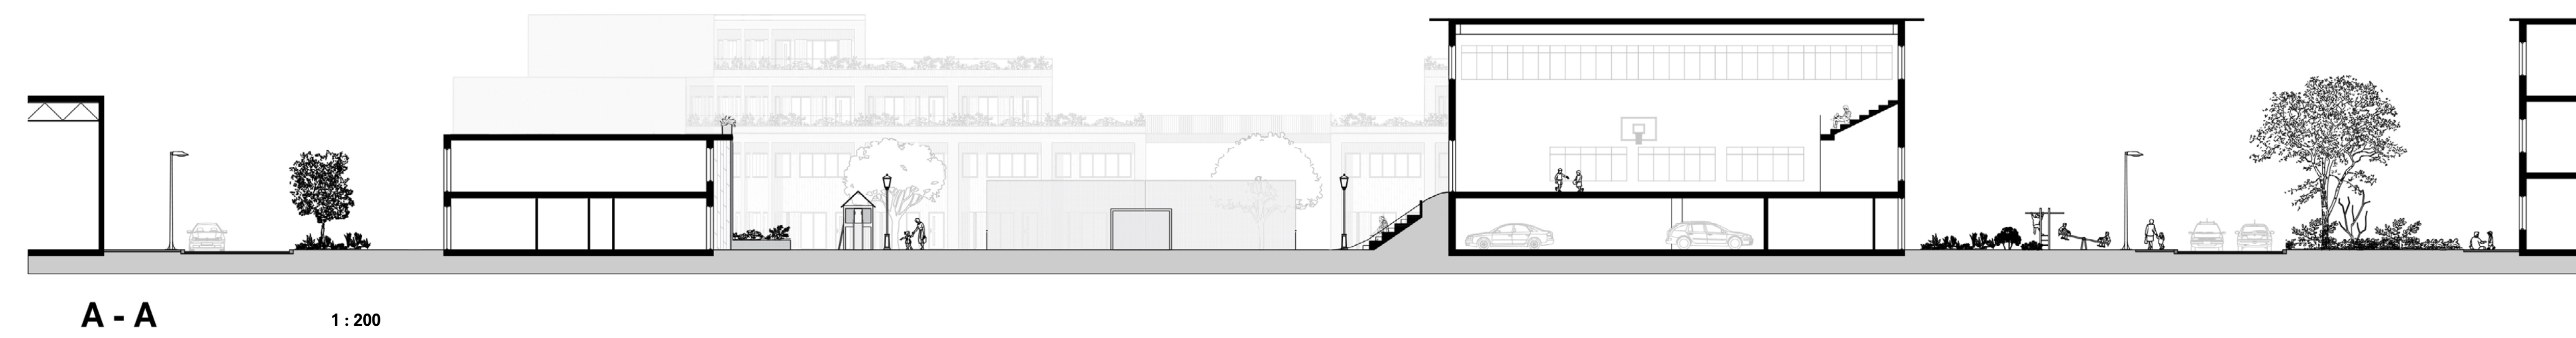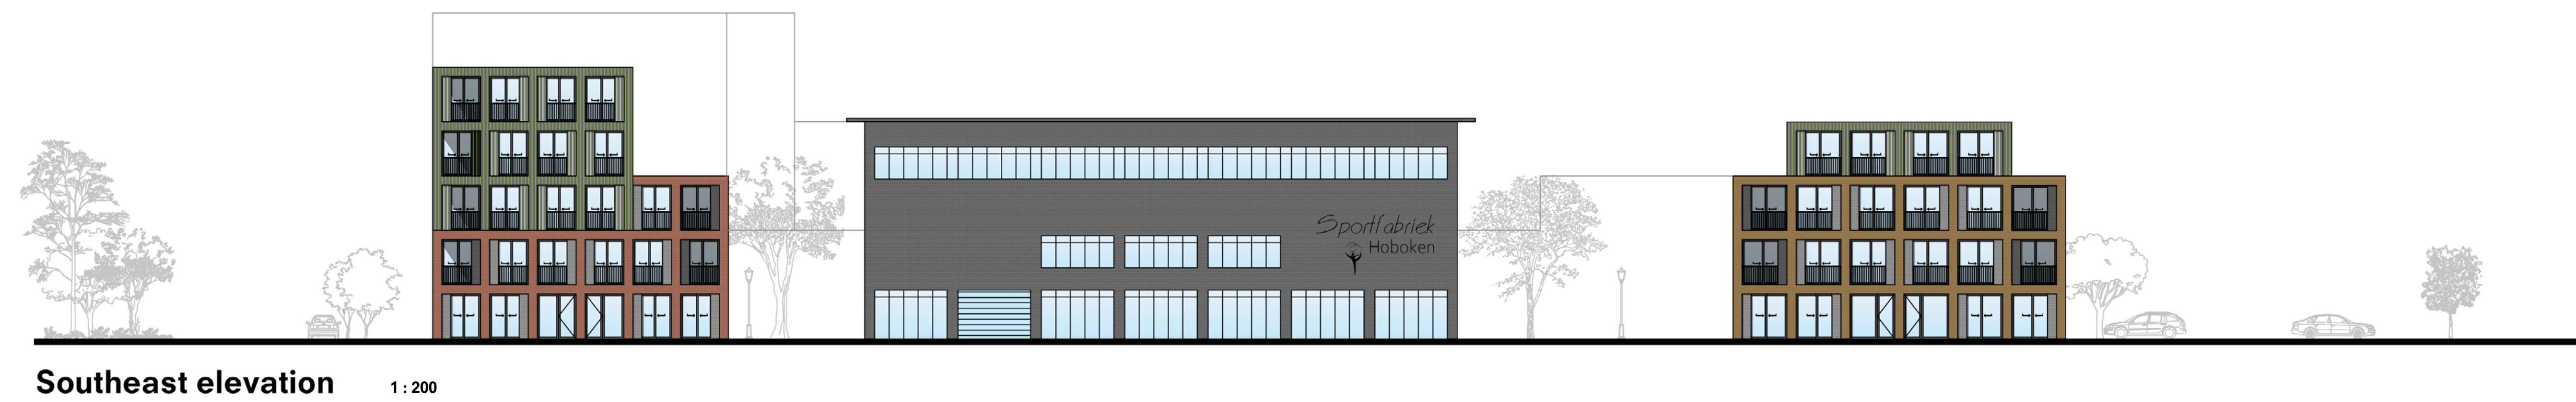

Fragment - 1:33

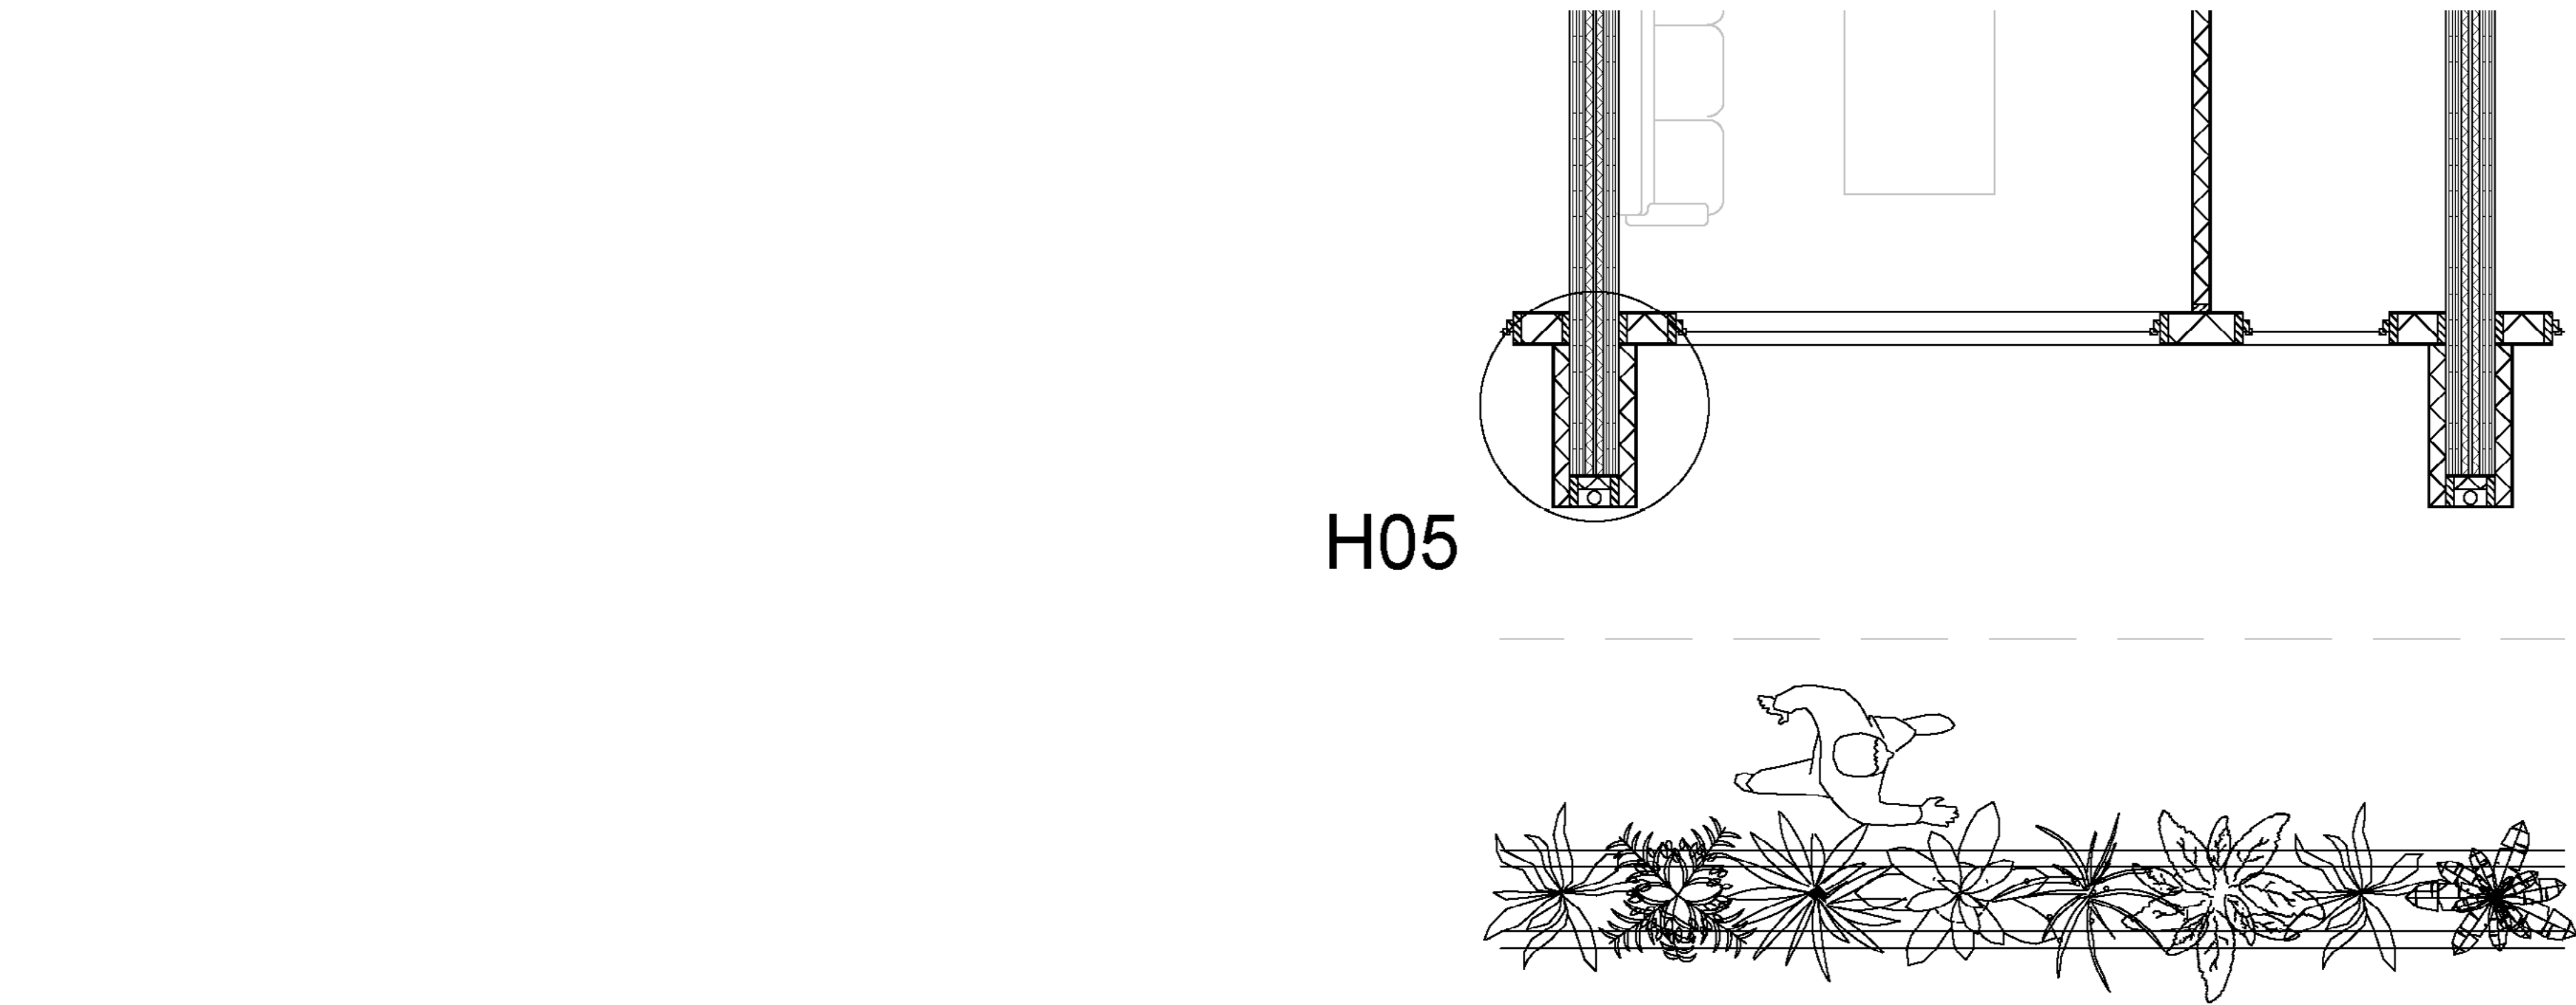

Details - 1:10

