



# Grow House


Graduation Presentation P5 - Floor Eerden - Architectural Engineering

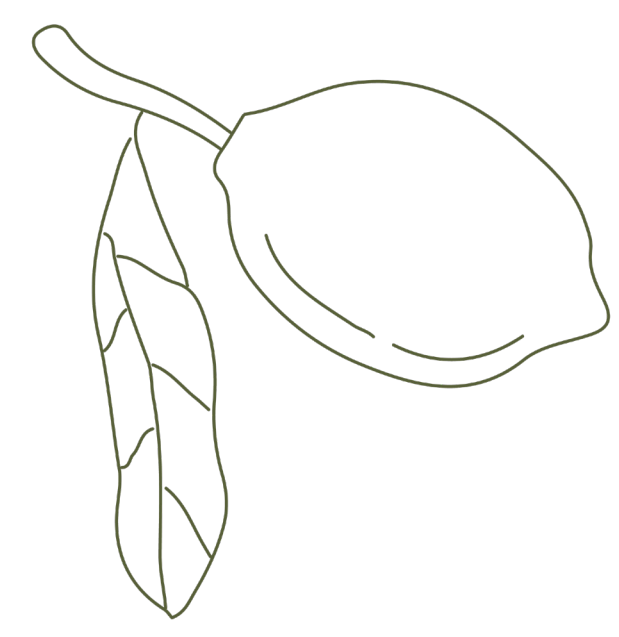


2nd, 4th, 6th floor  
Housing type 1  
1:200

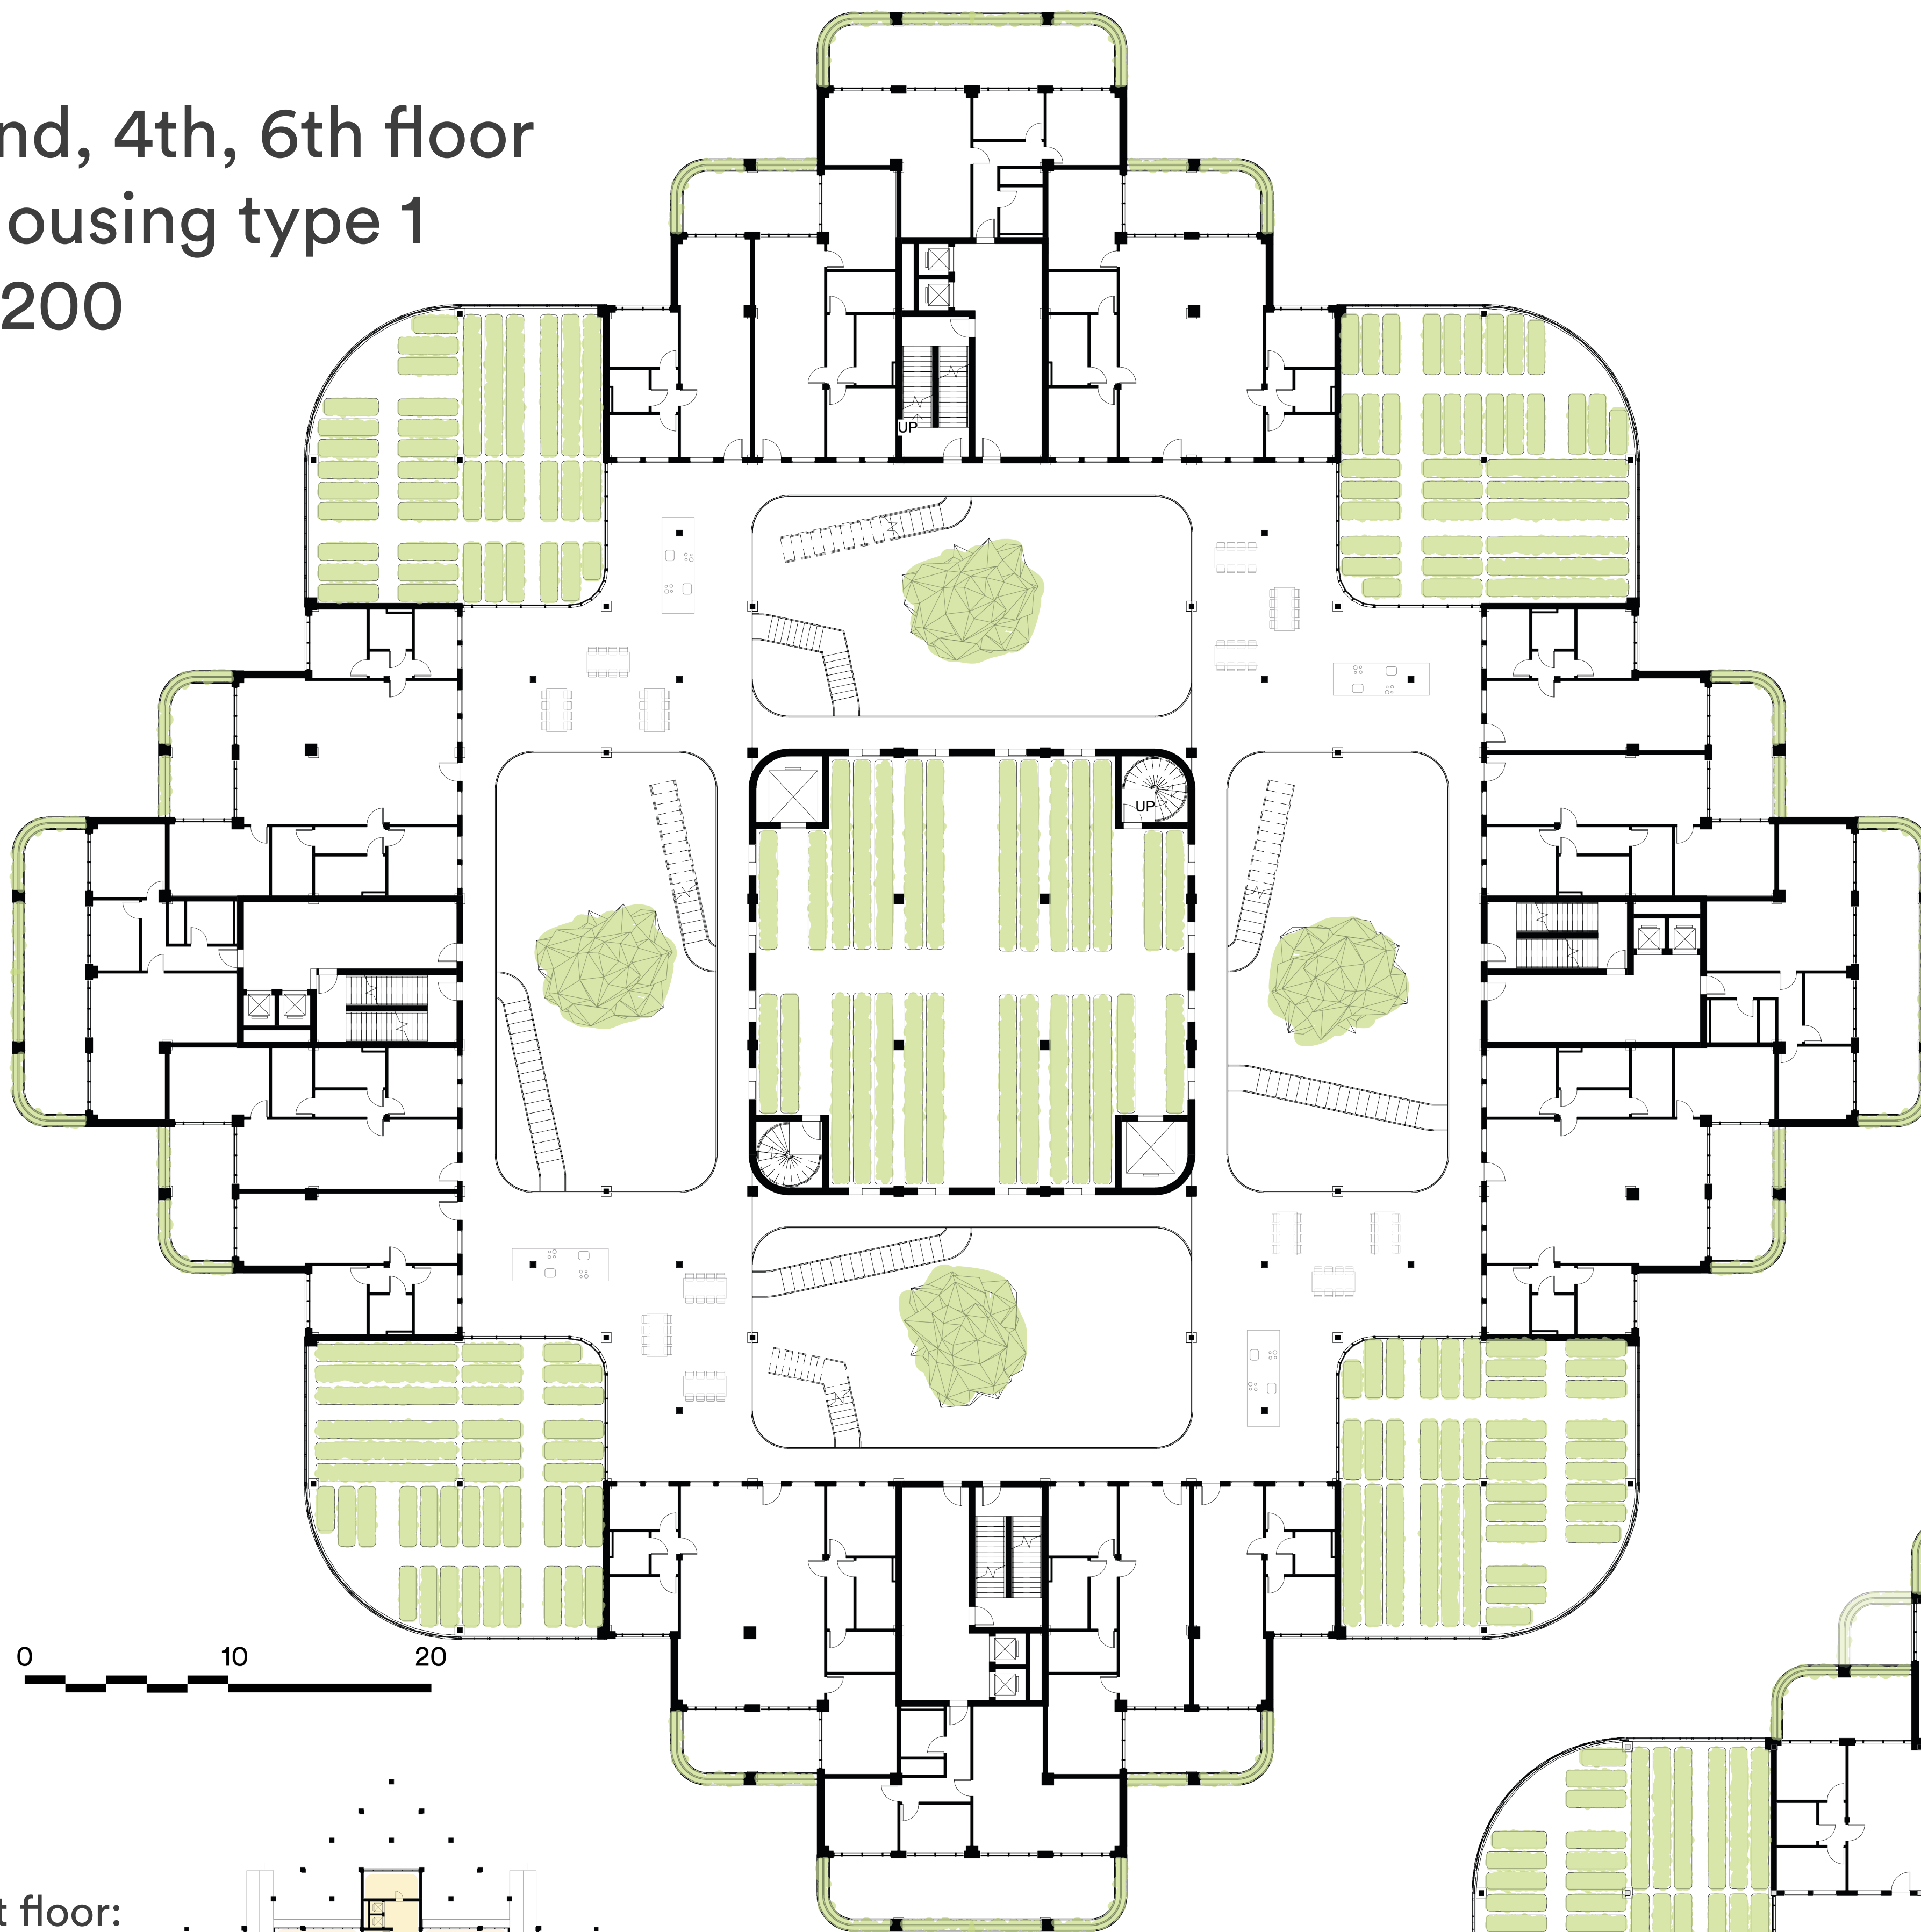



Site plan 1:2000

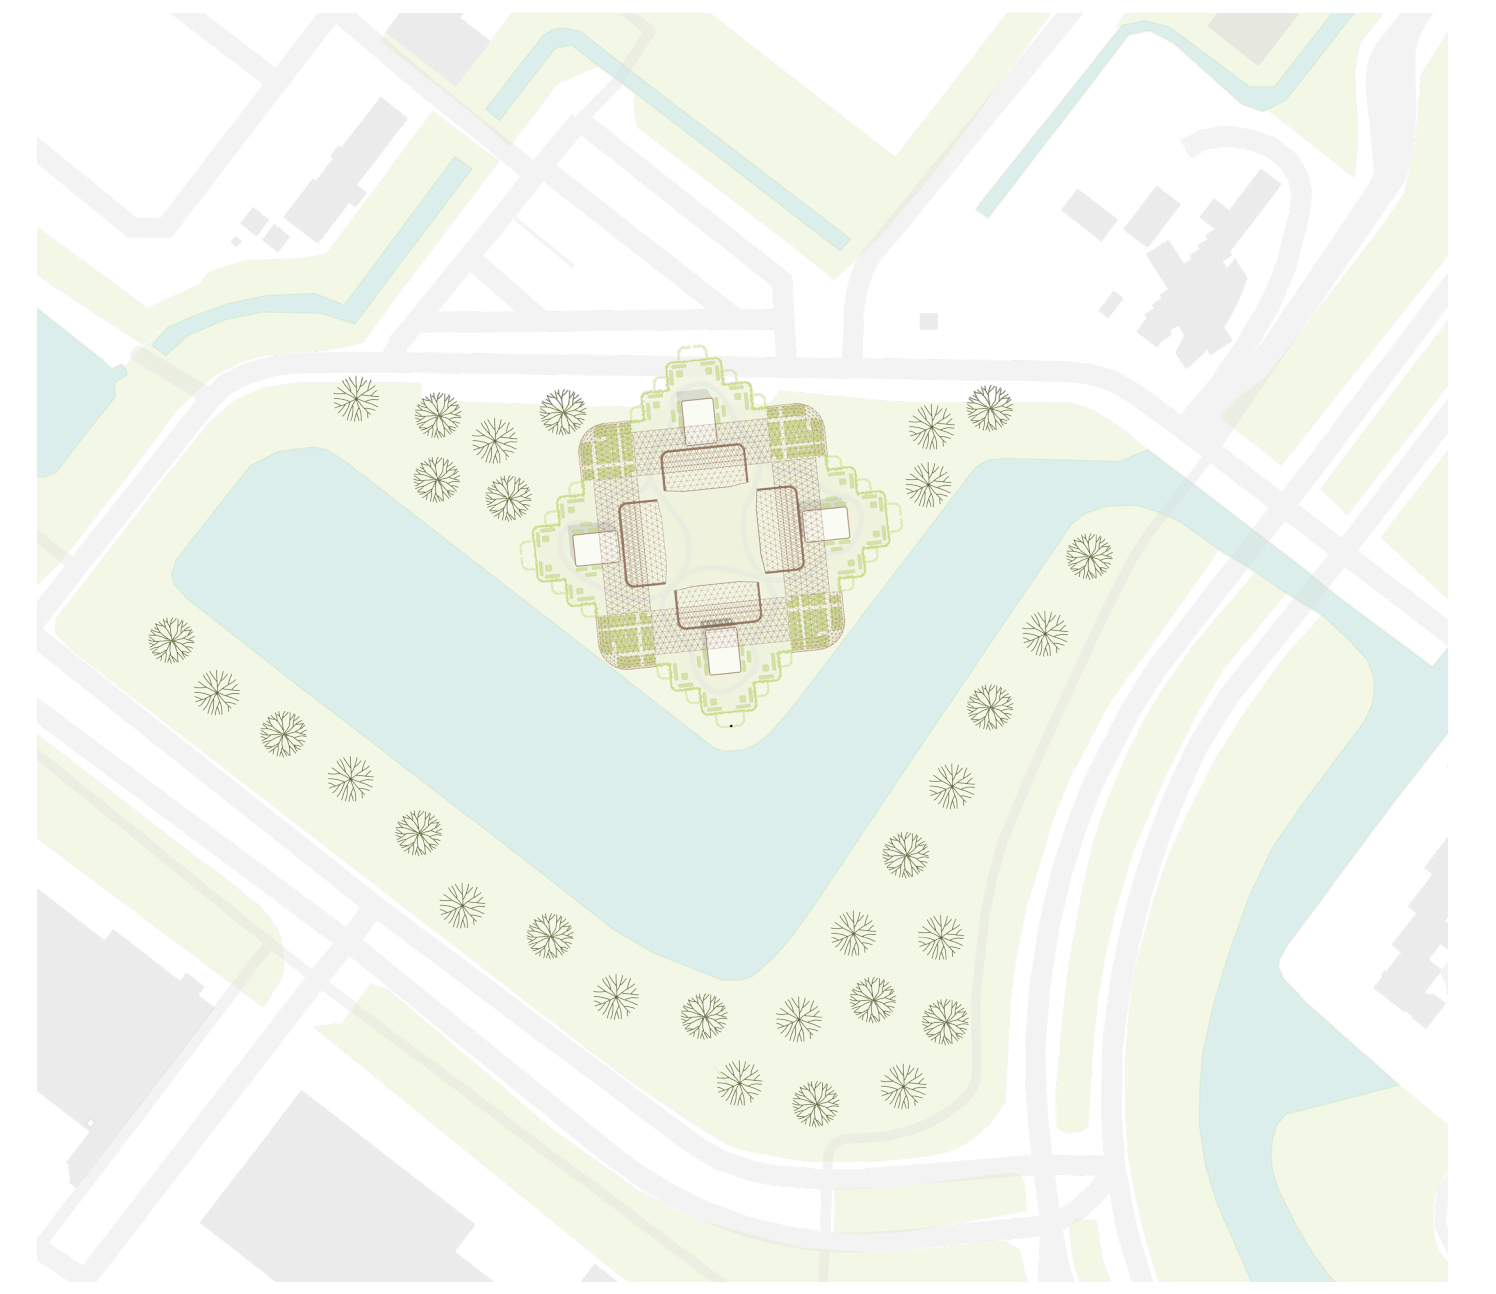

Roof plan  
1:500


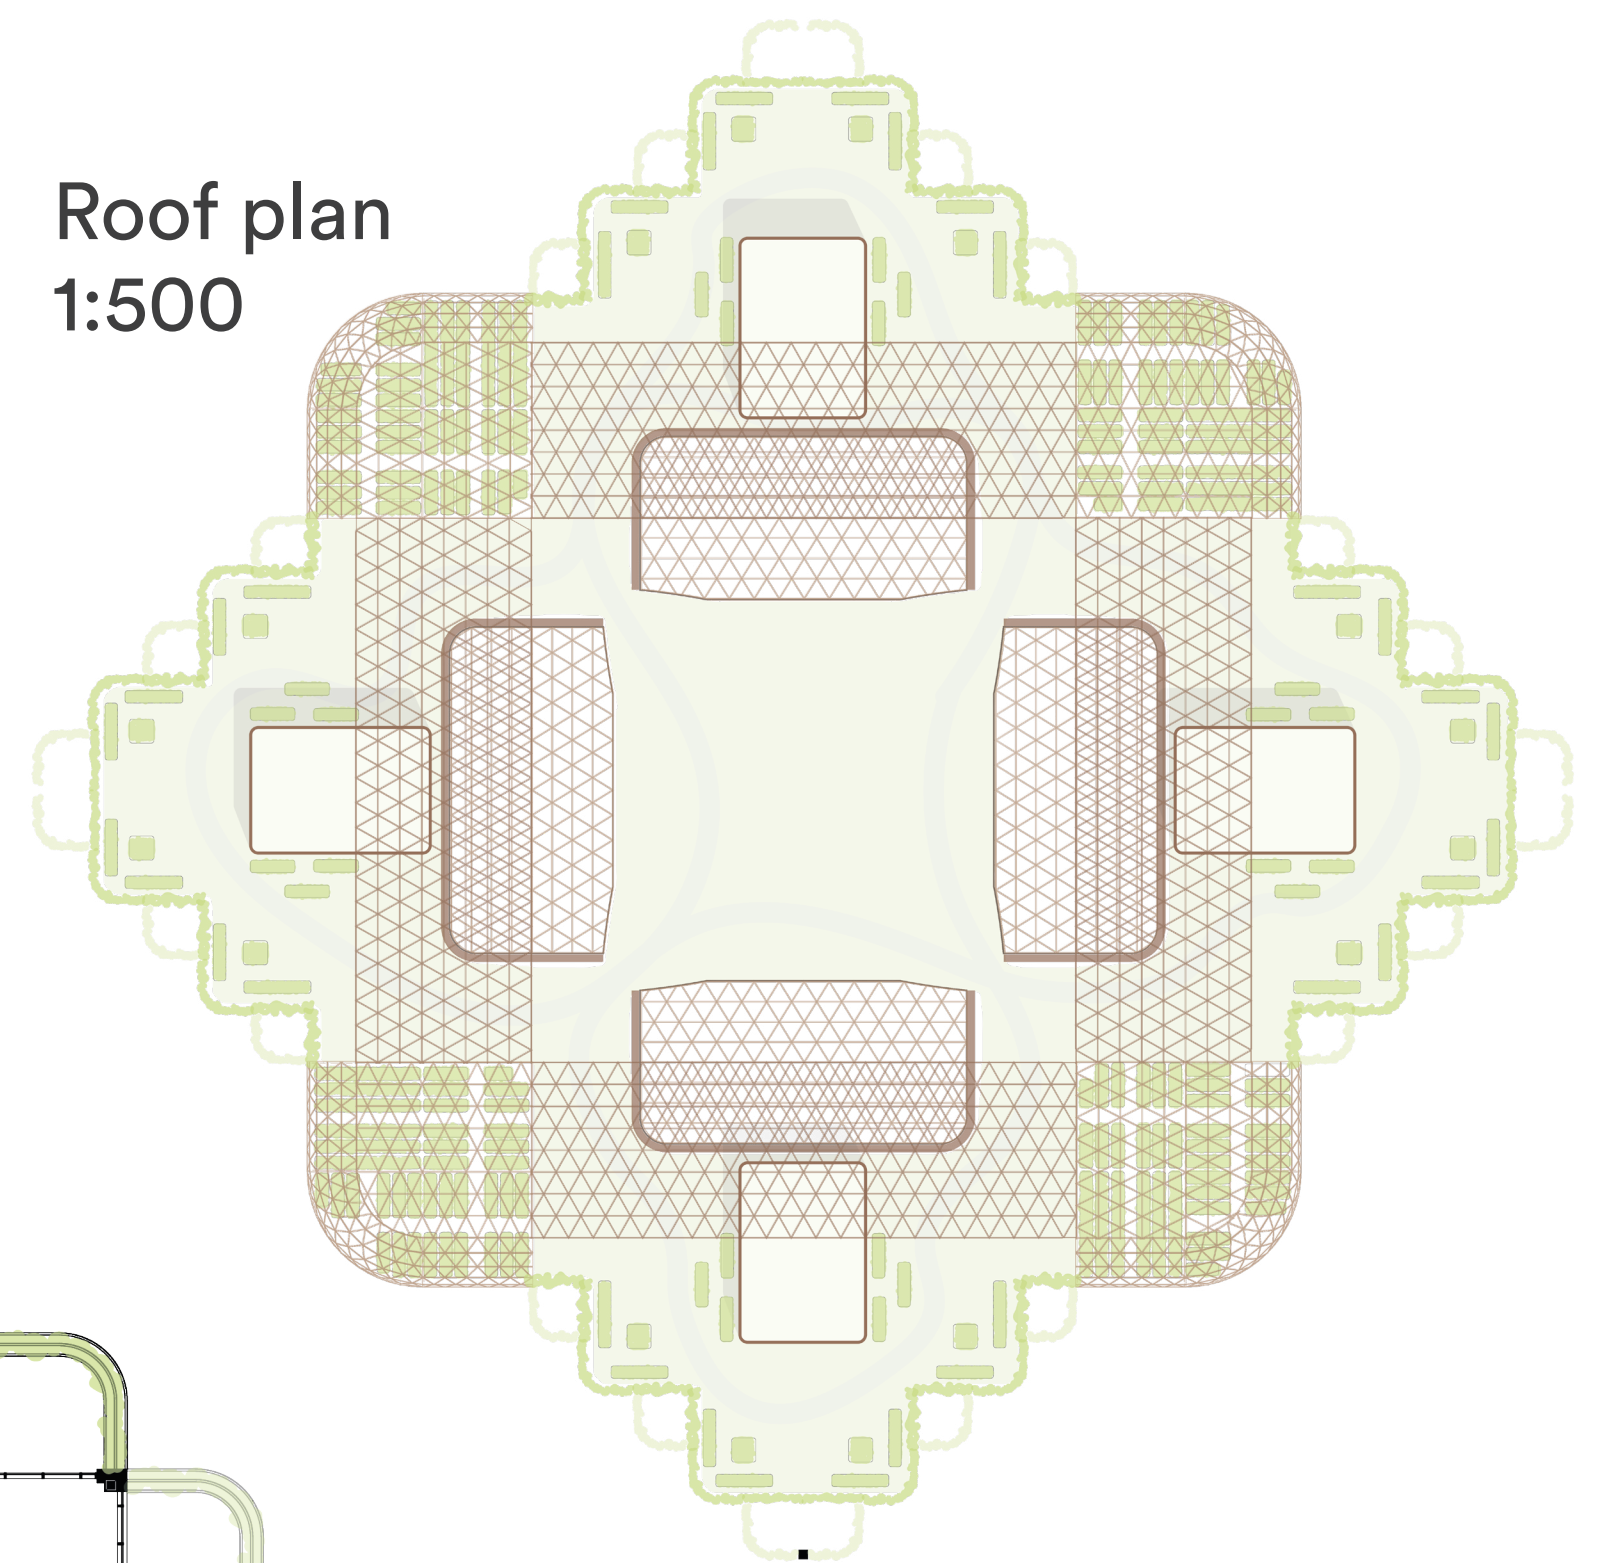


1st floor:  
market  
1:500

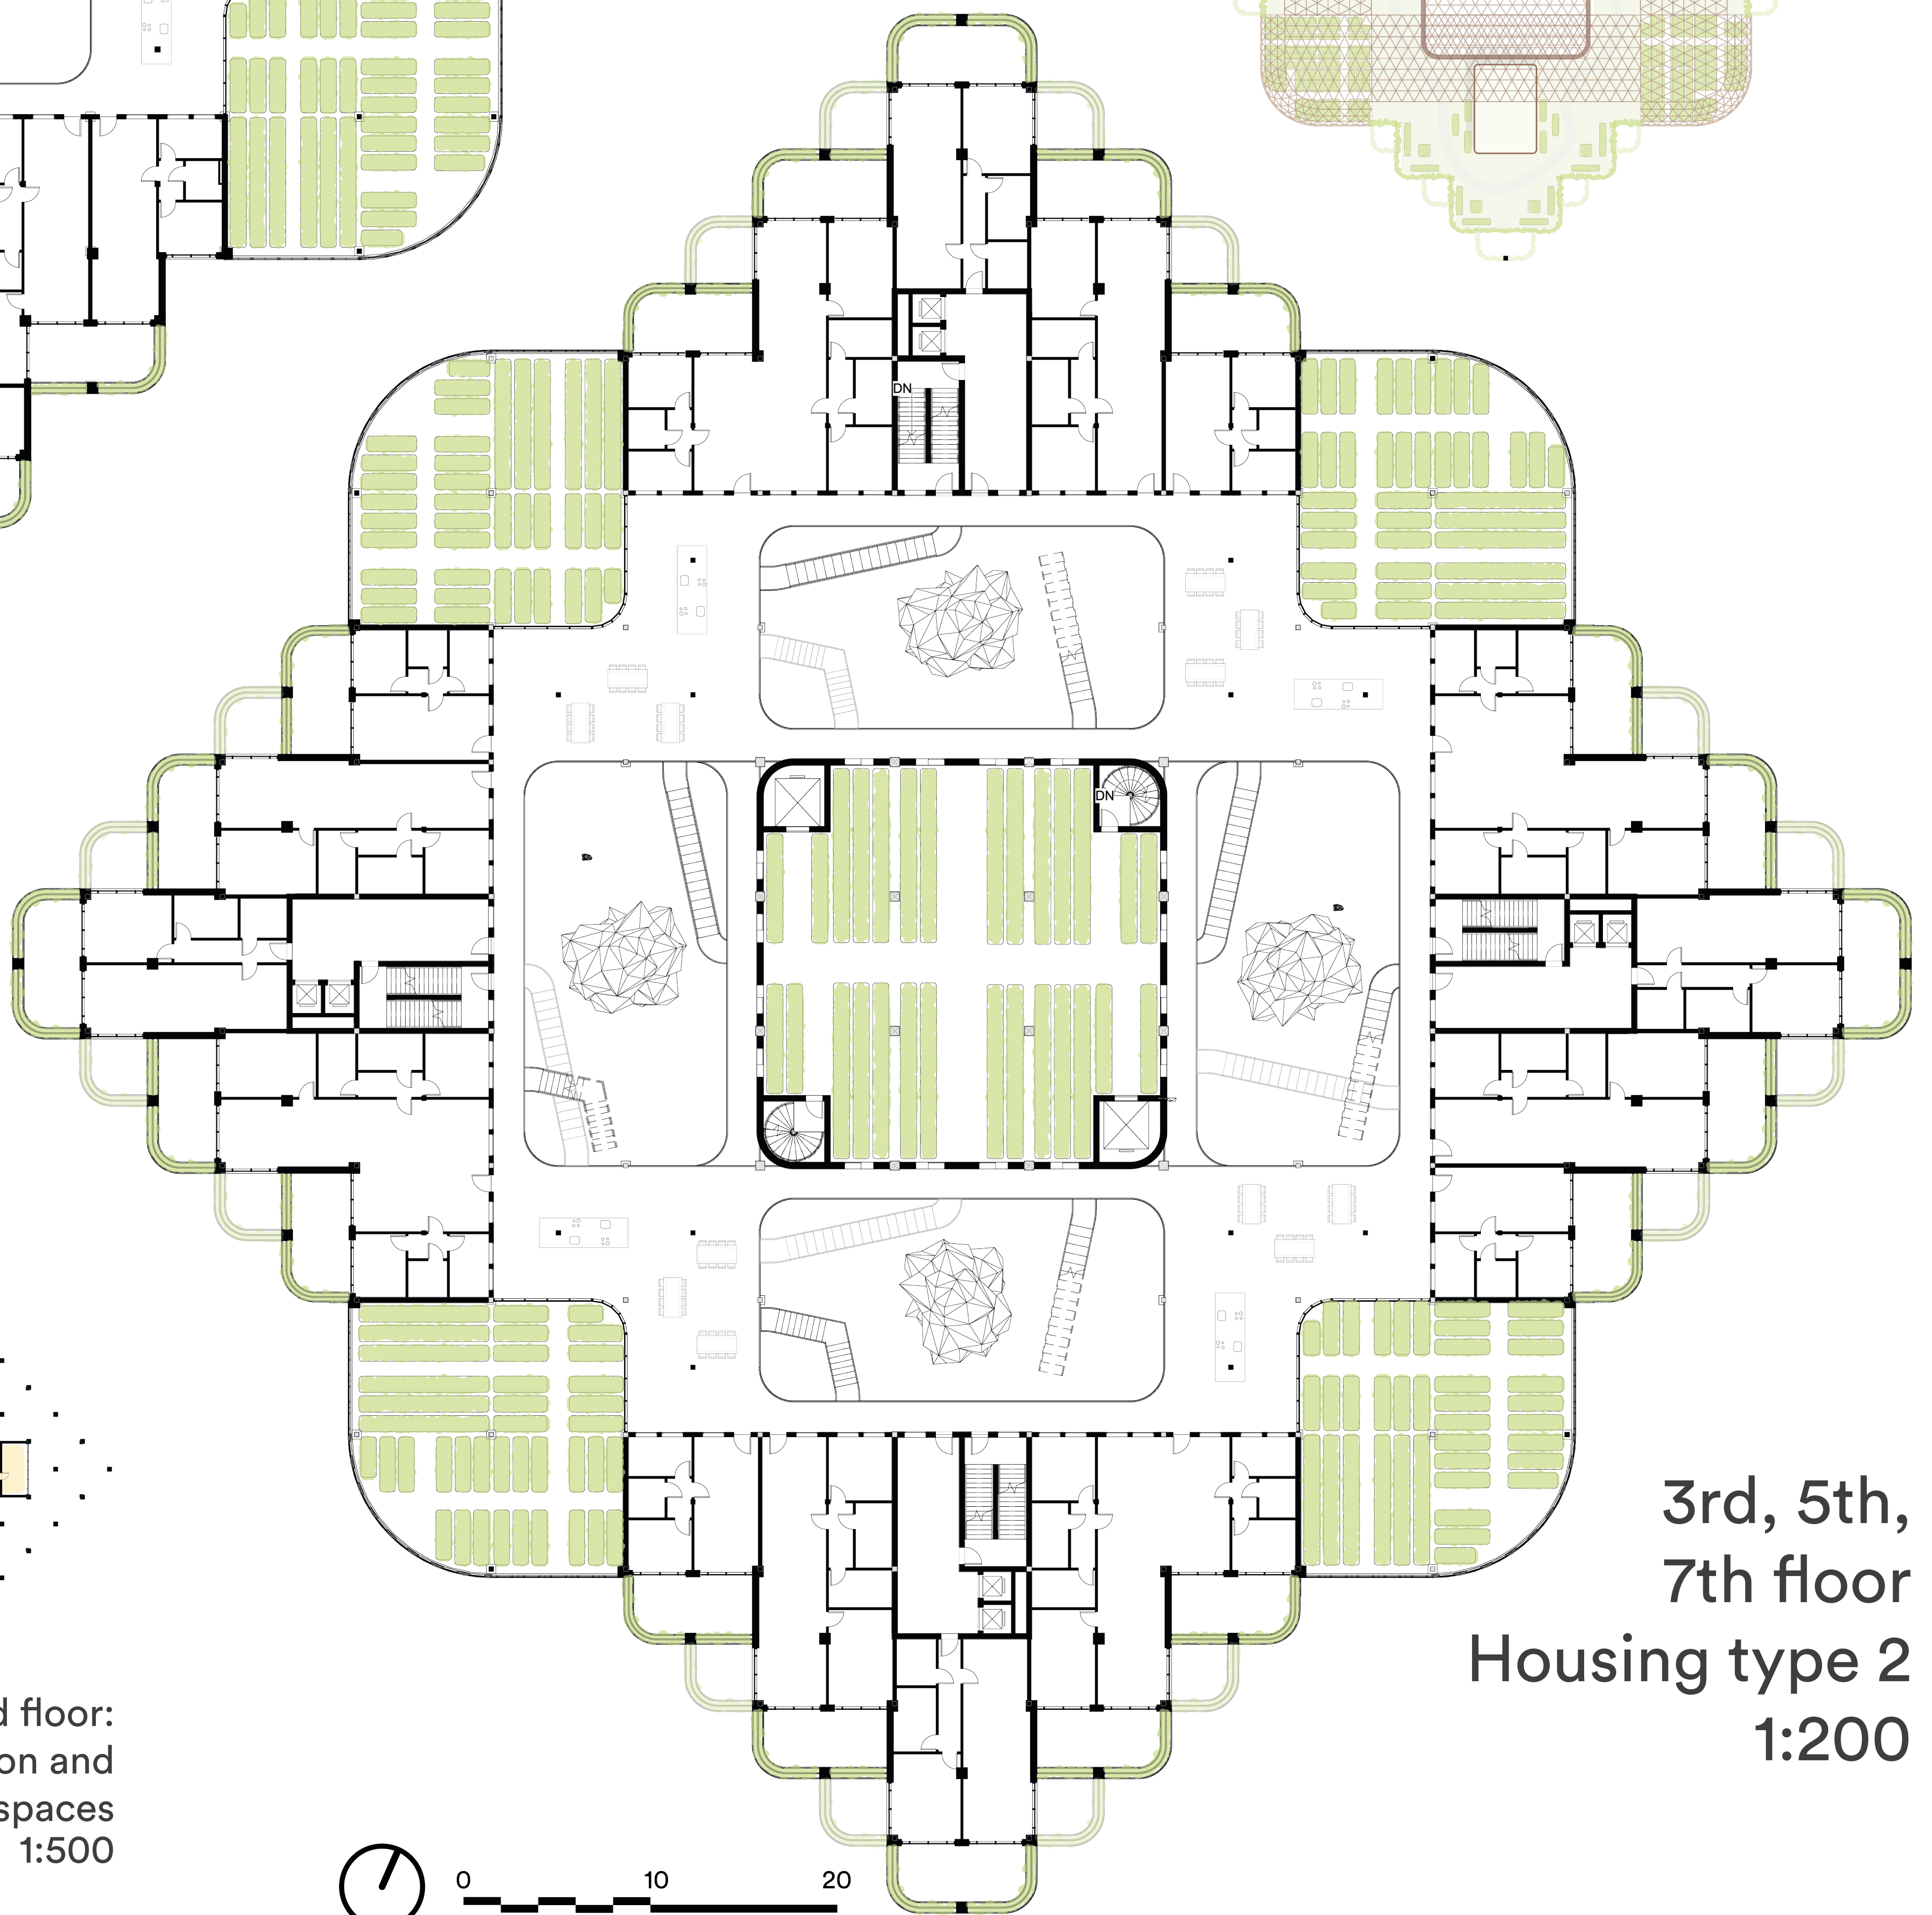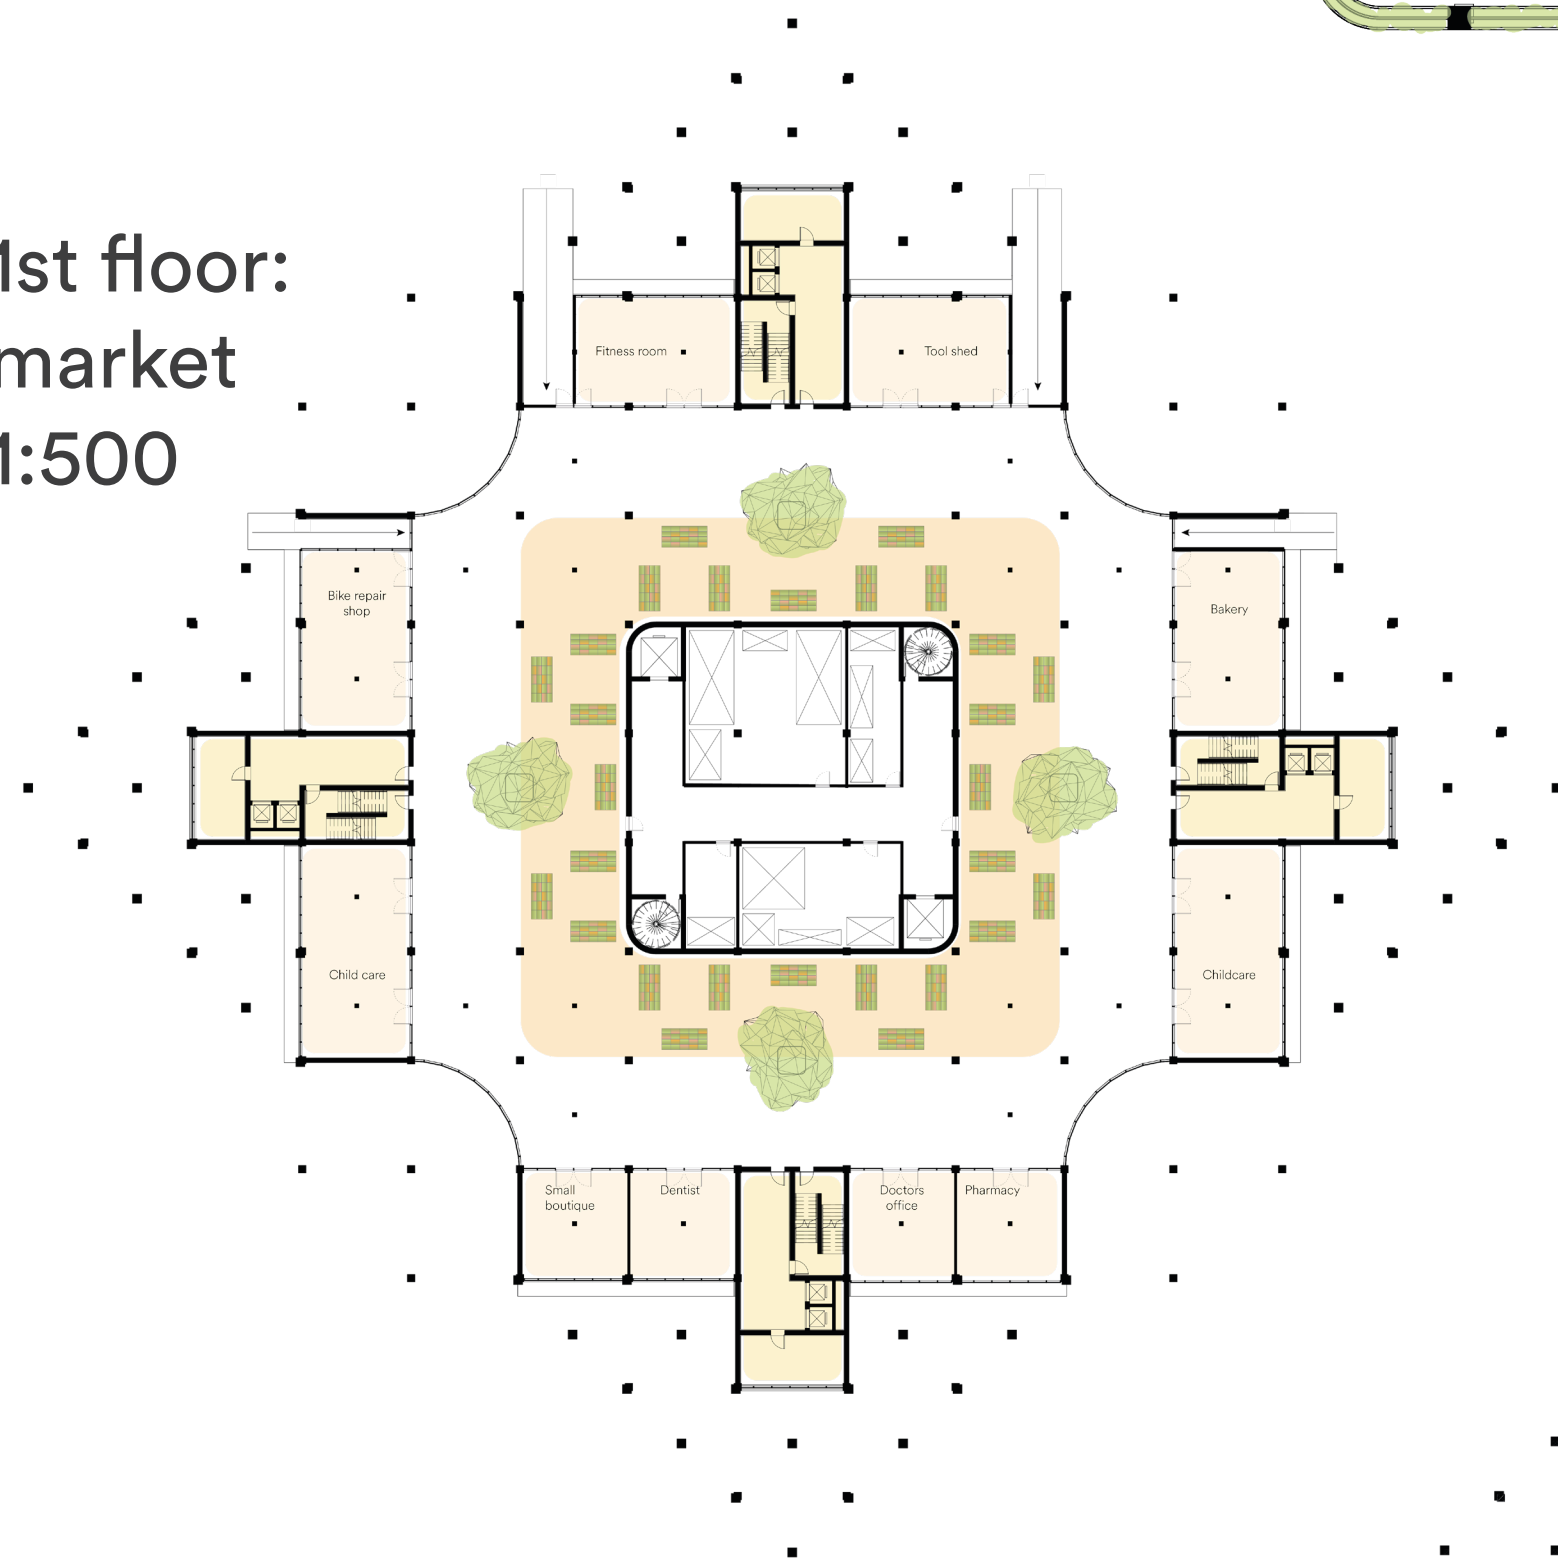

3rd, 5th,  
7th floor  
Housing type 2  
1:200



2nd floor:  
education and  
technical spaces  
1:500

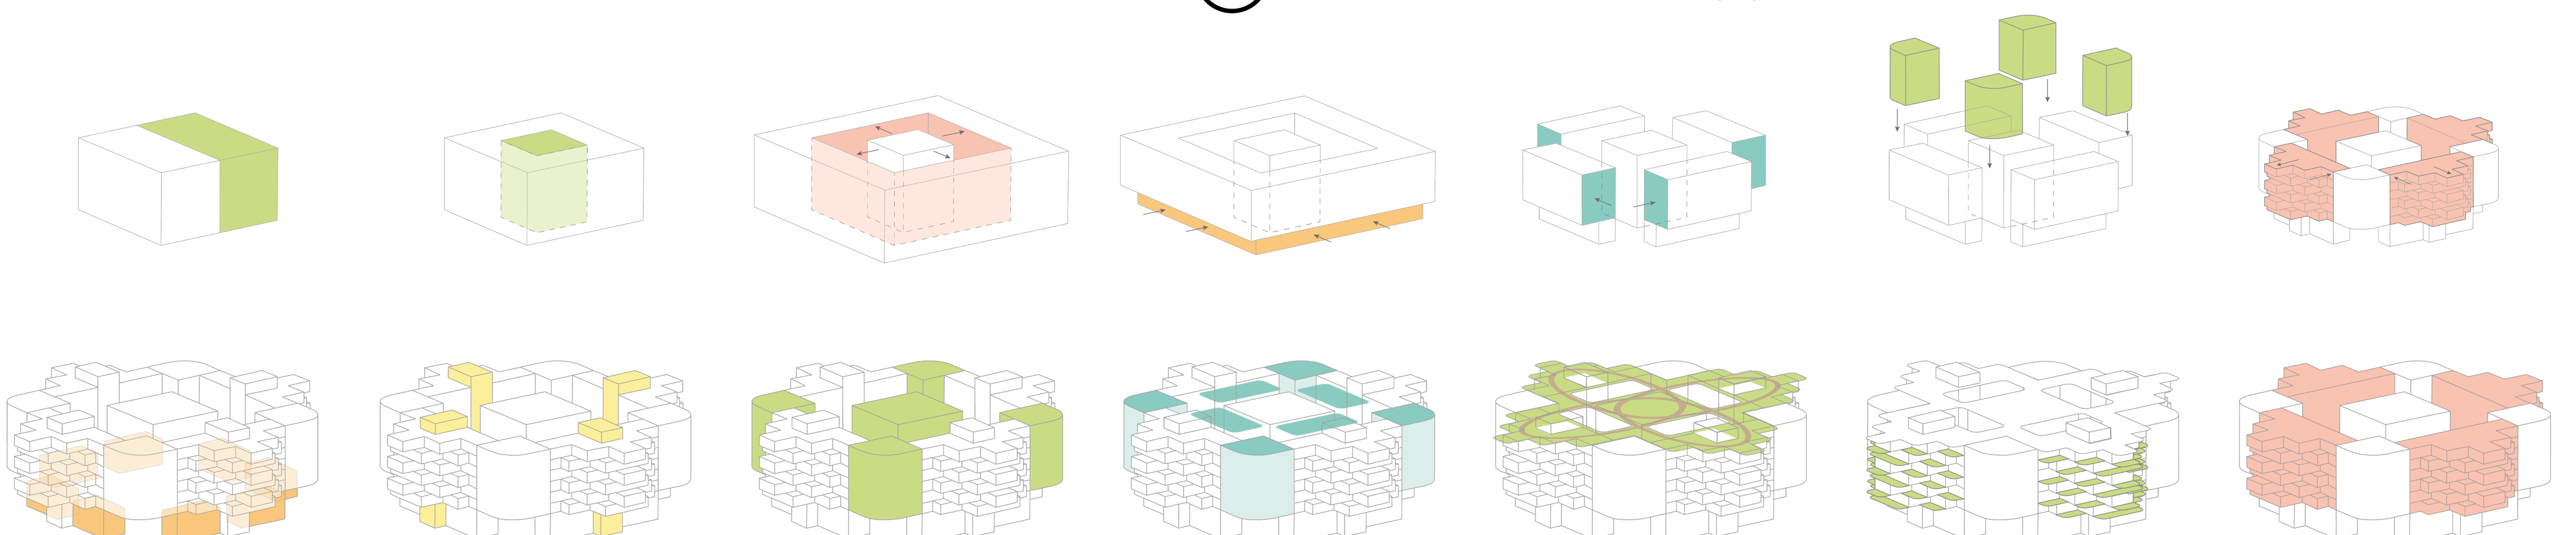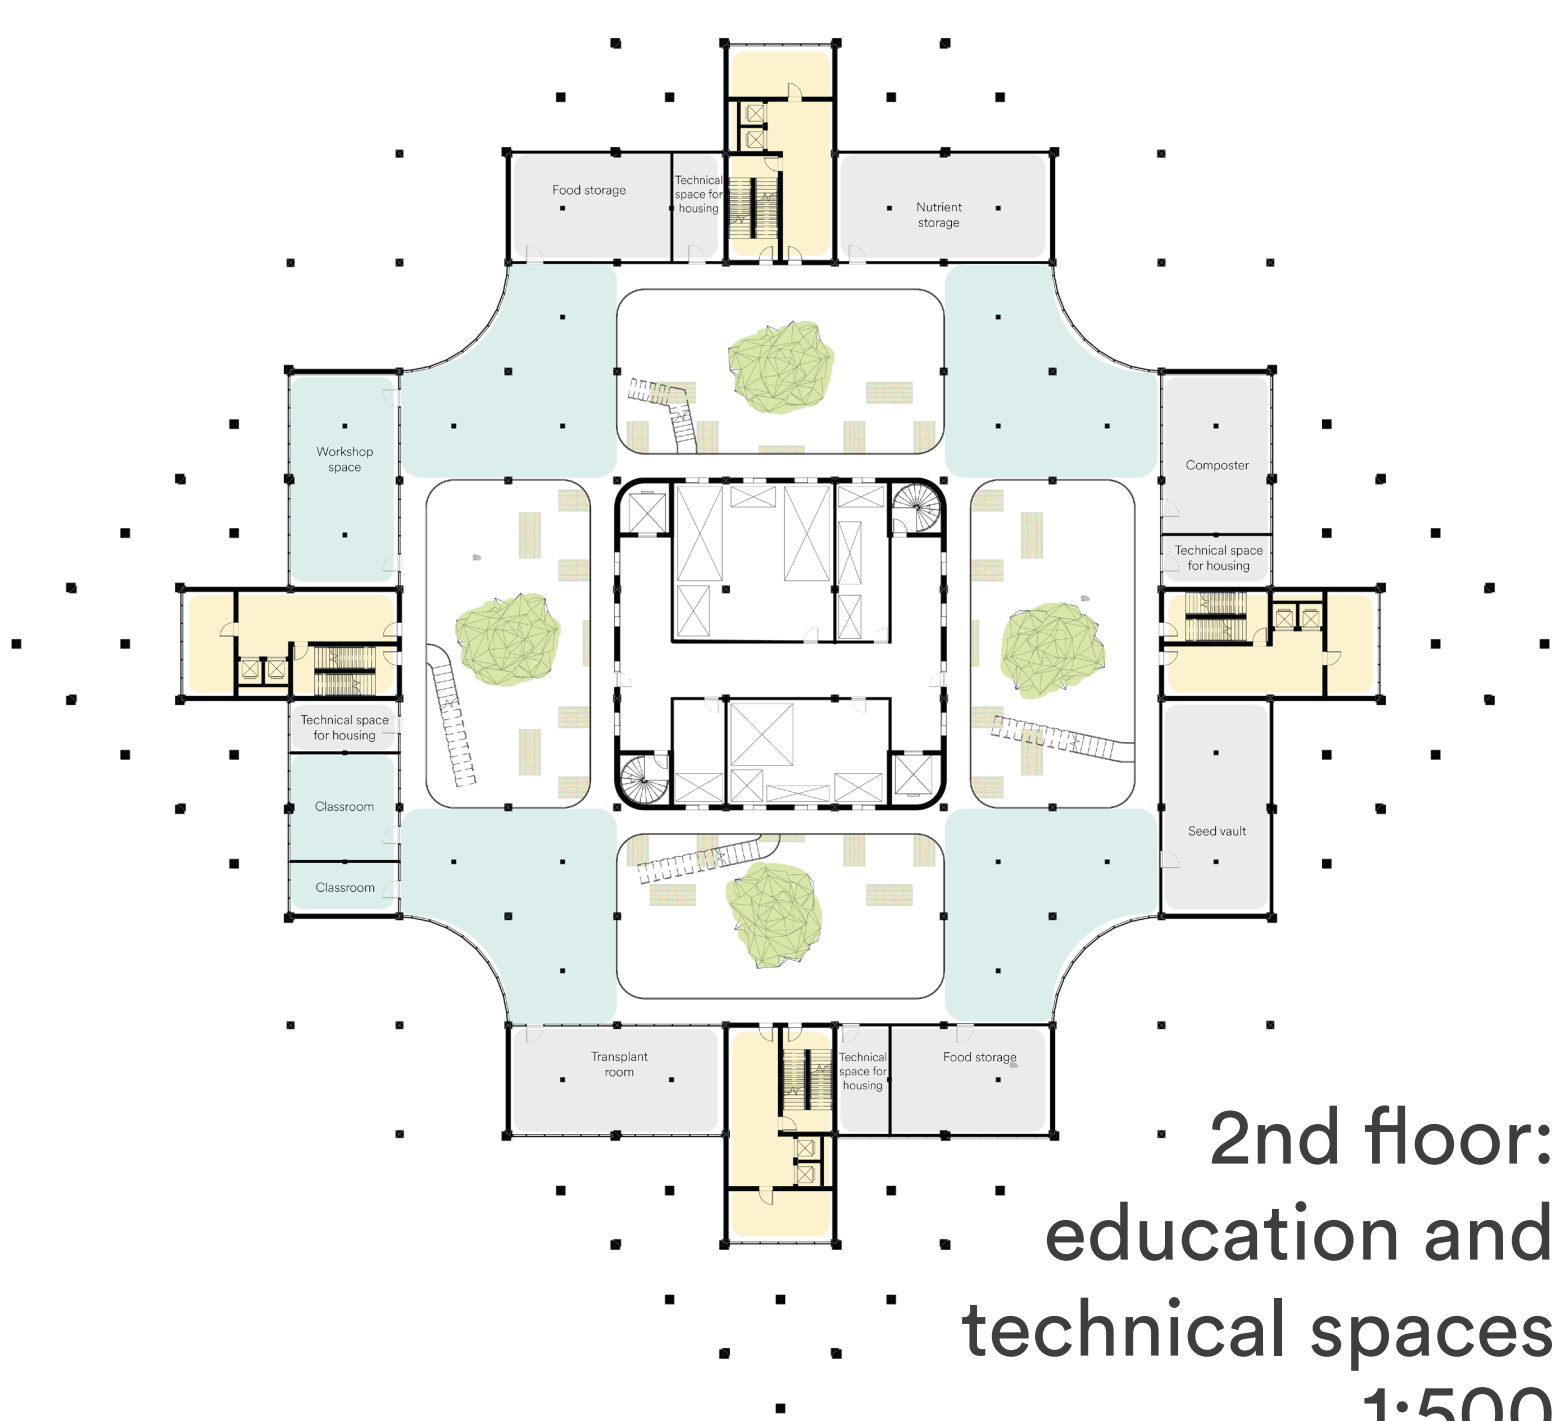







Facade fragment 1:50

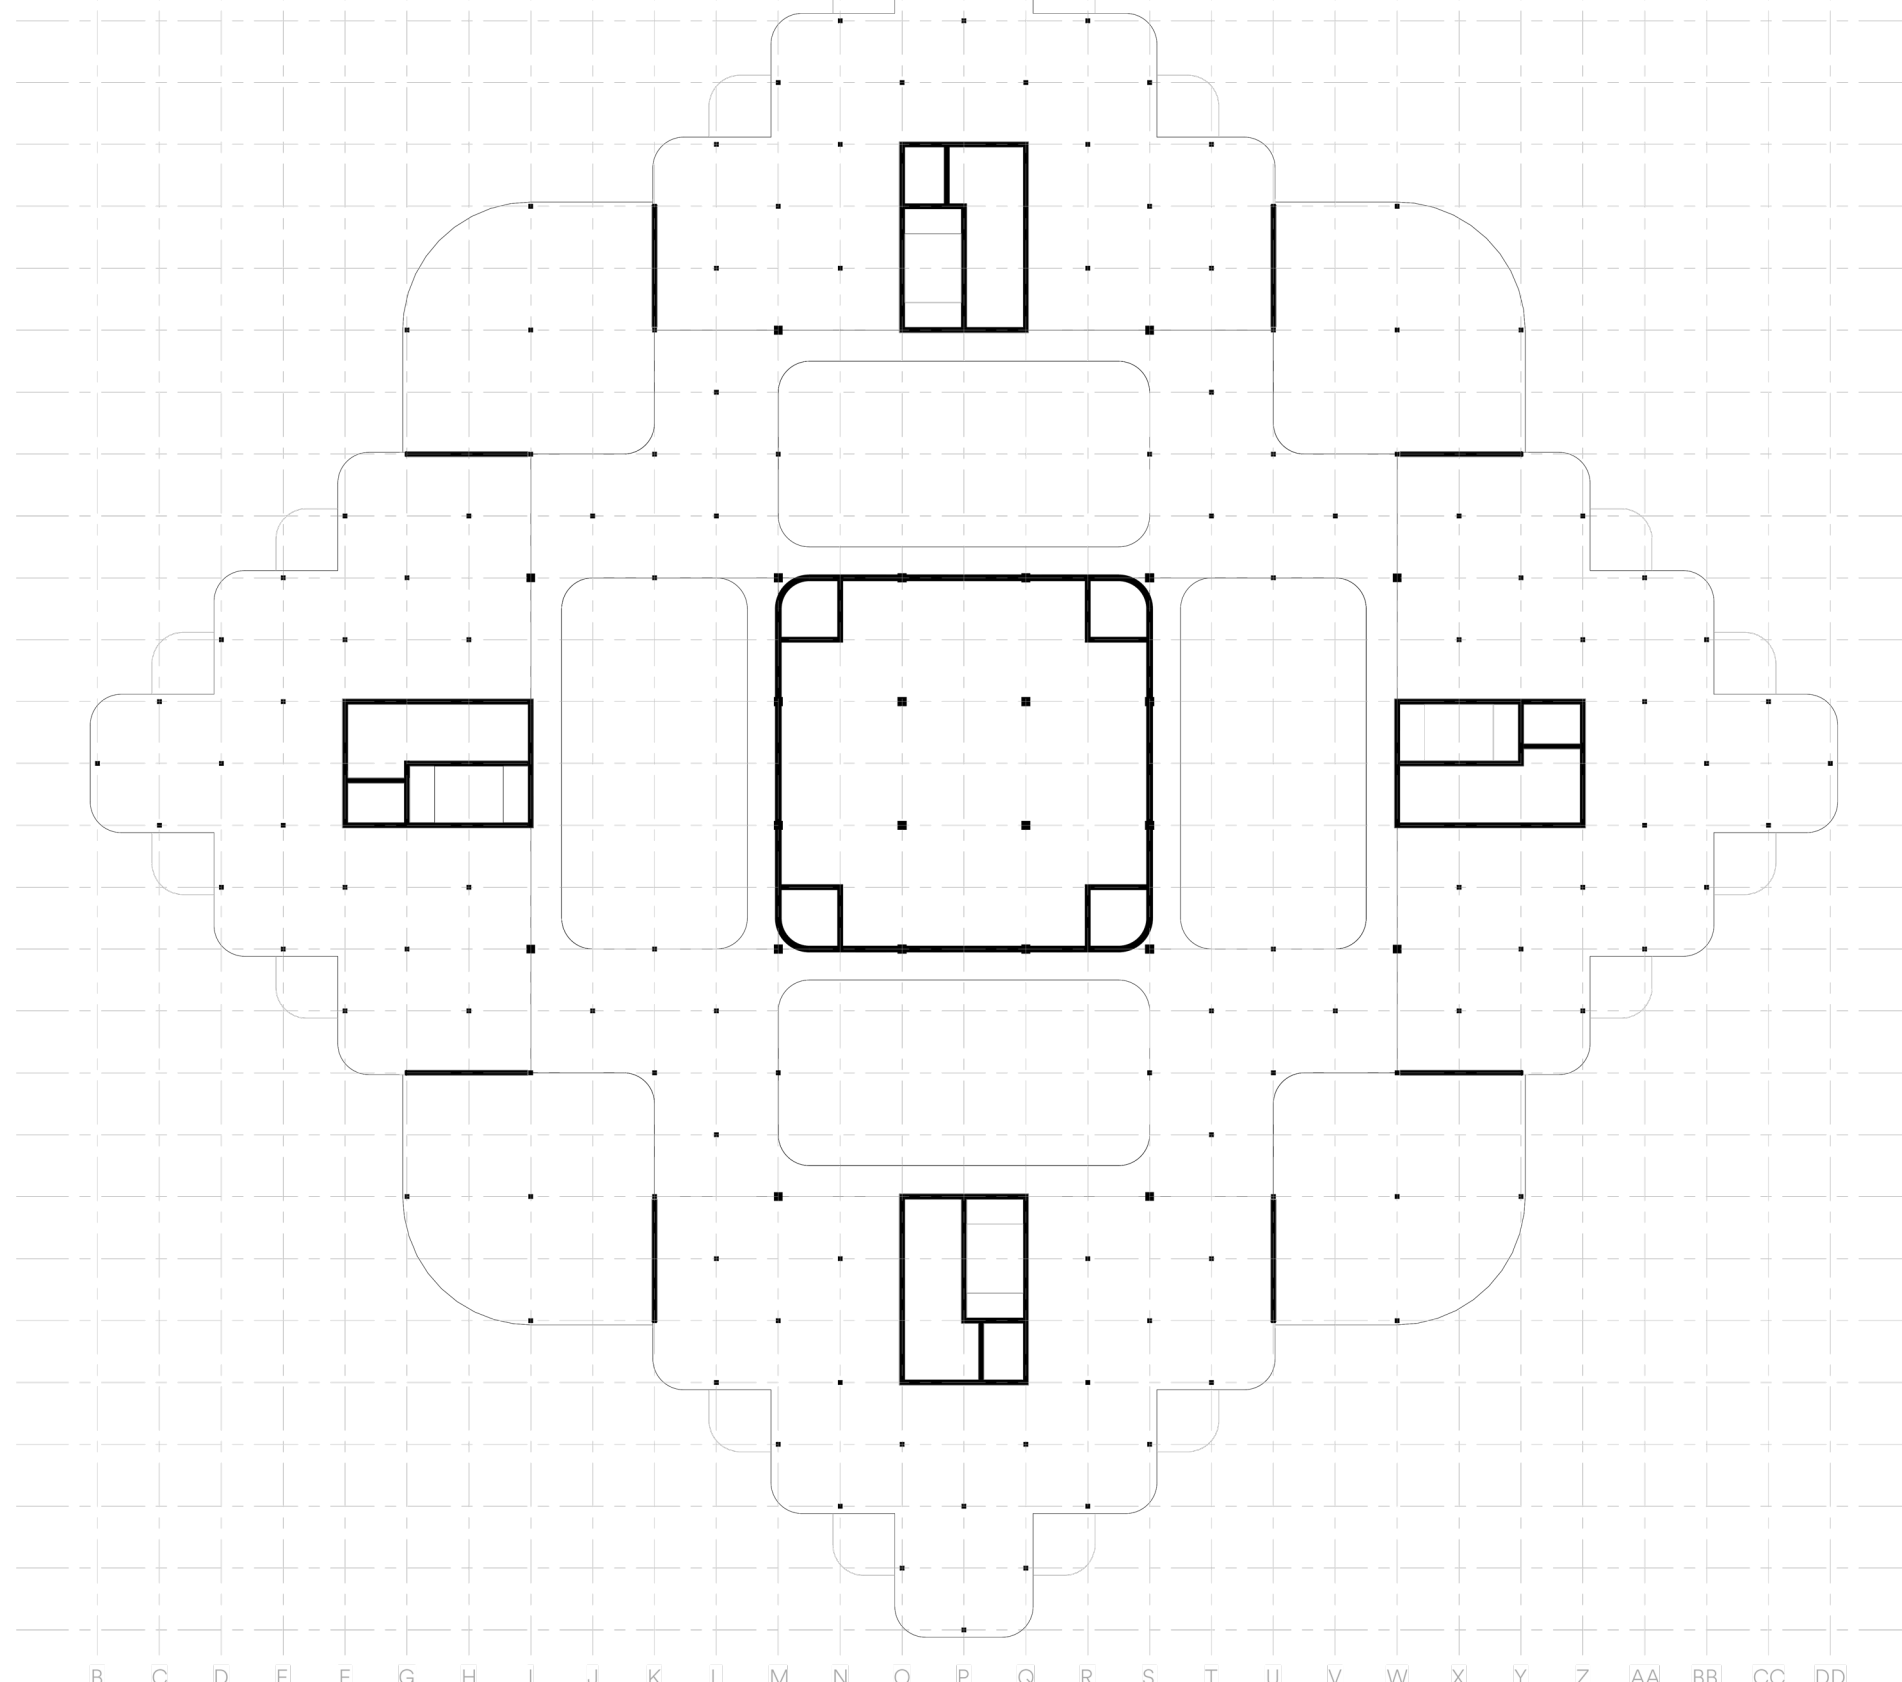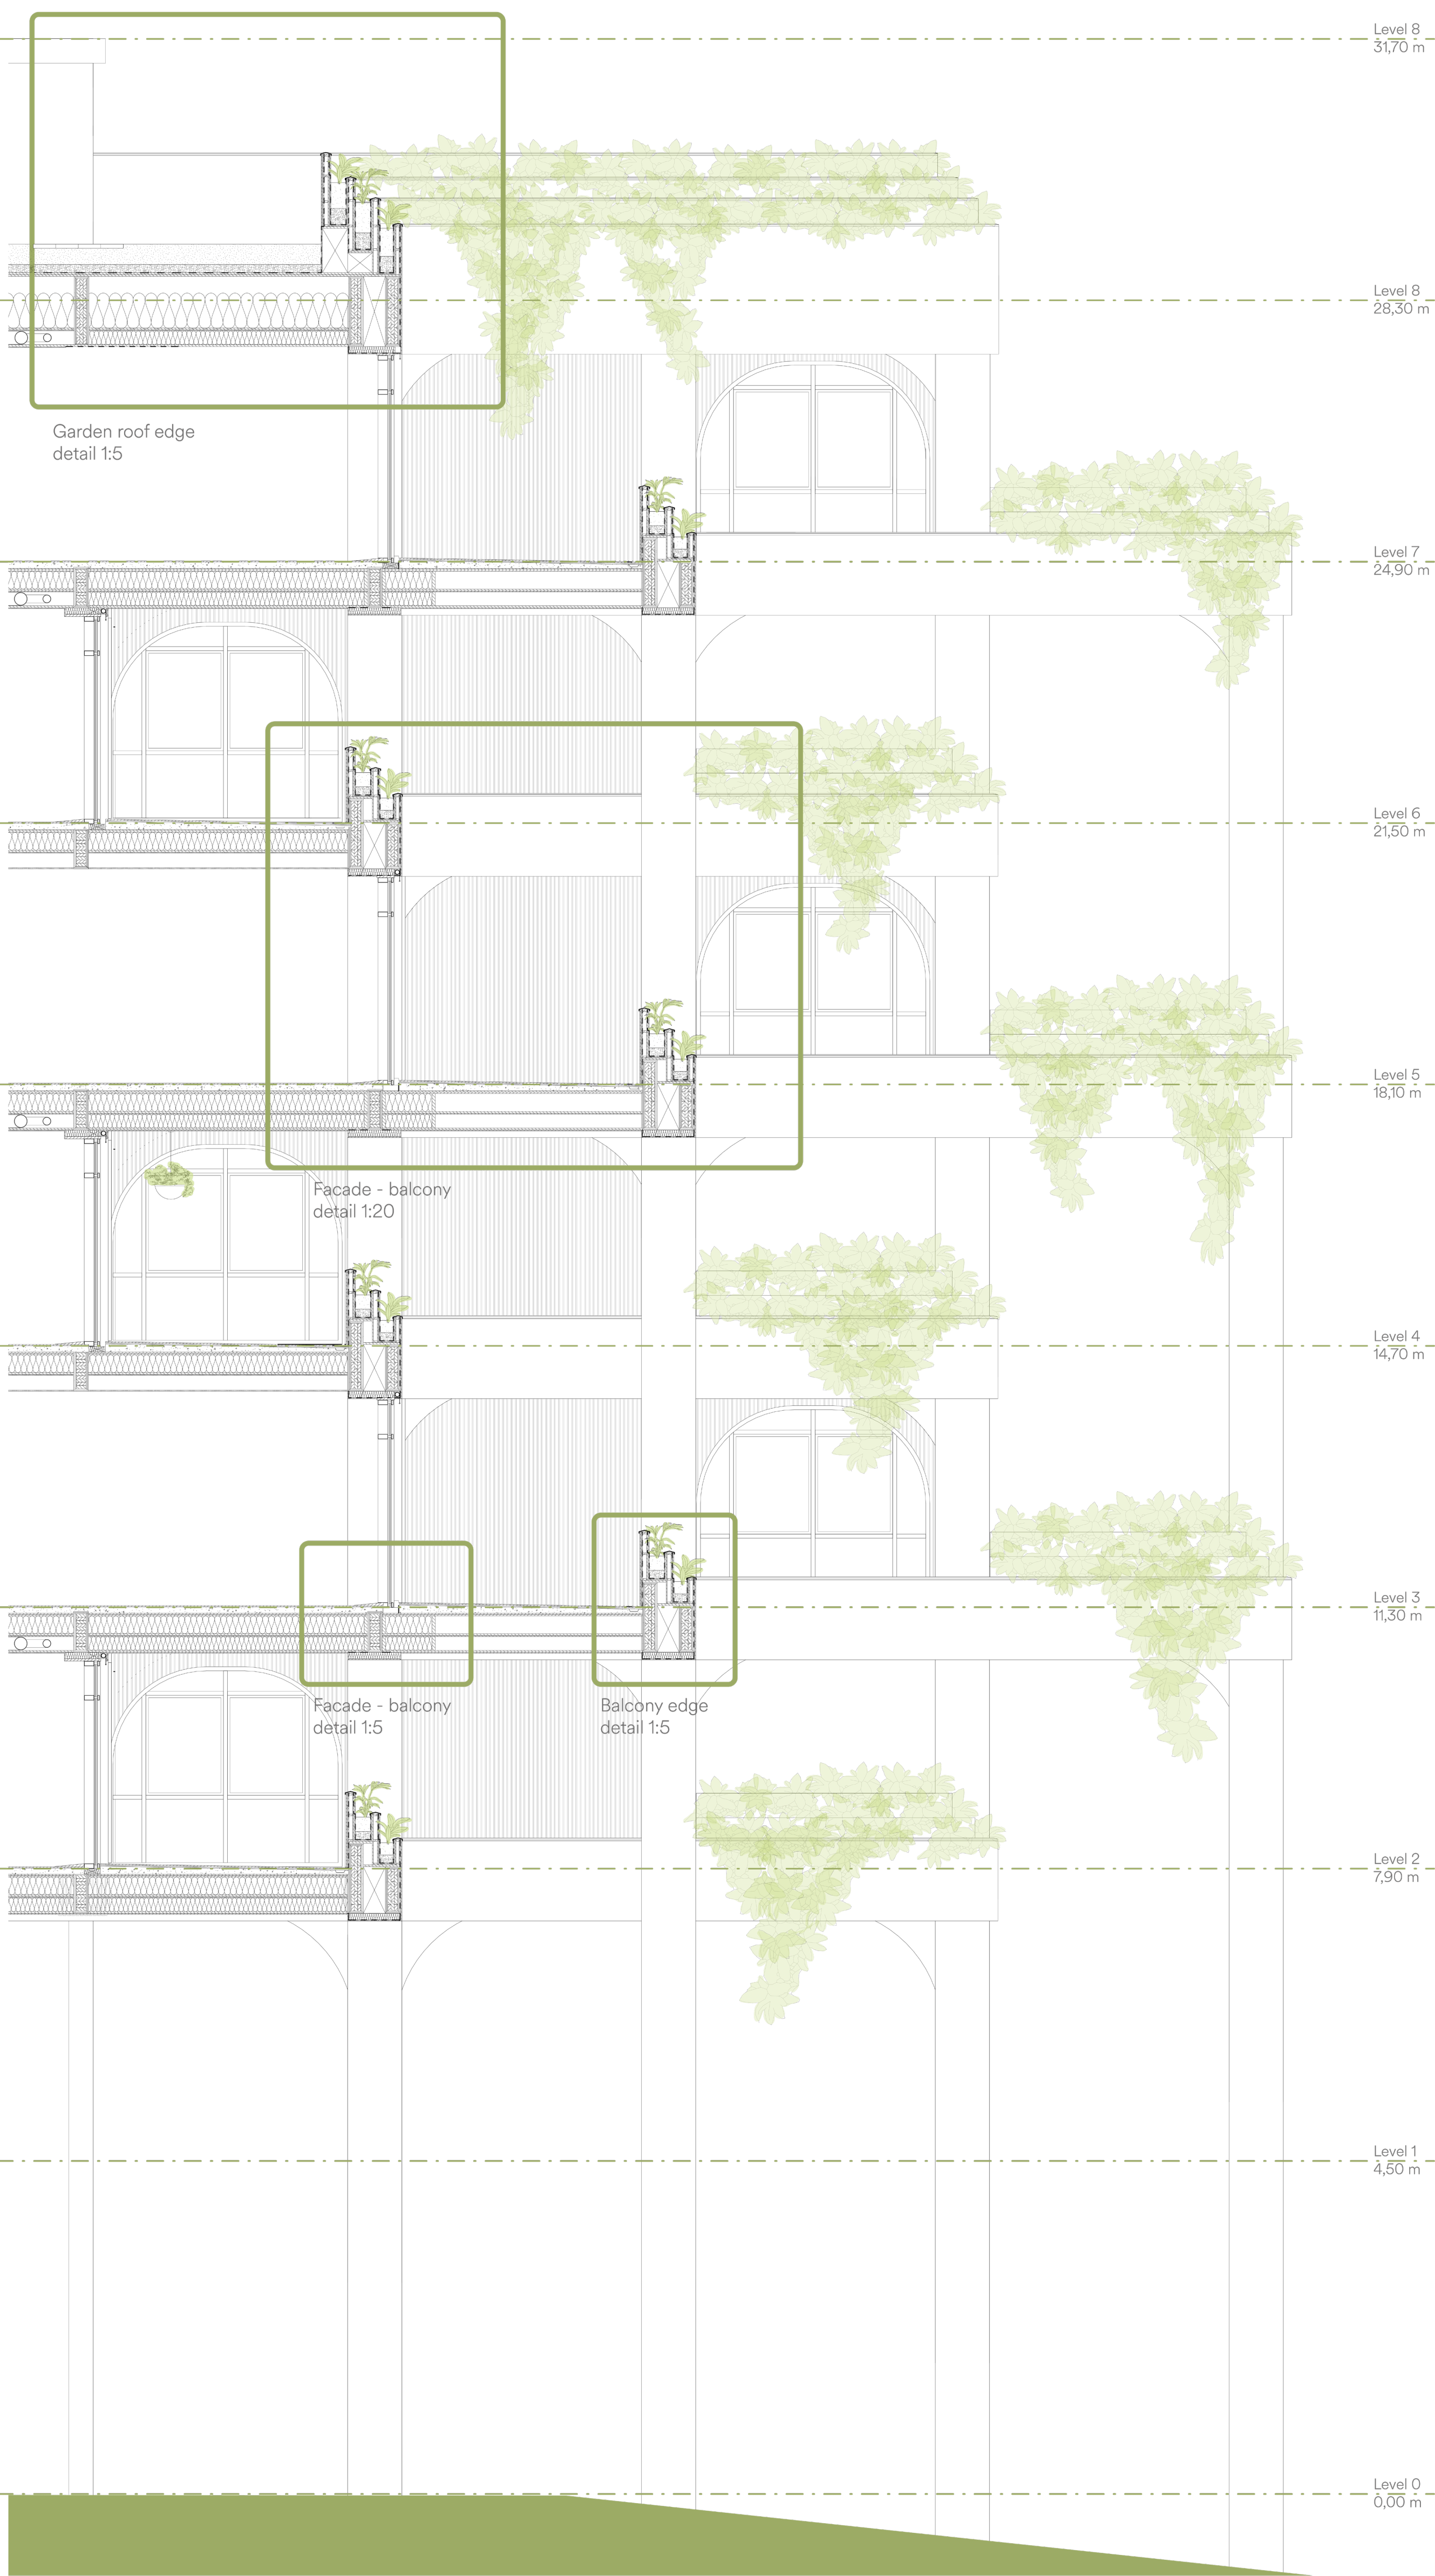

Construction plan1:500


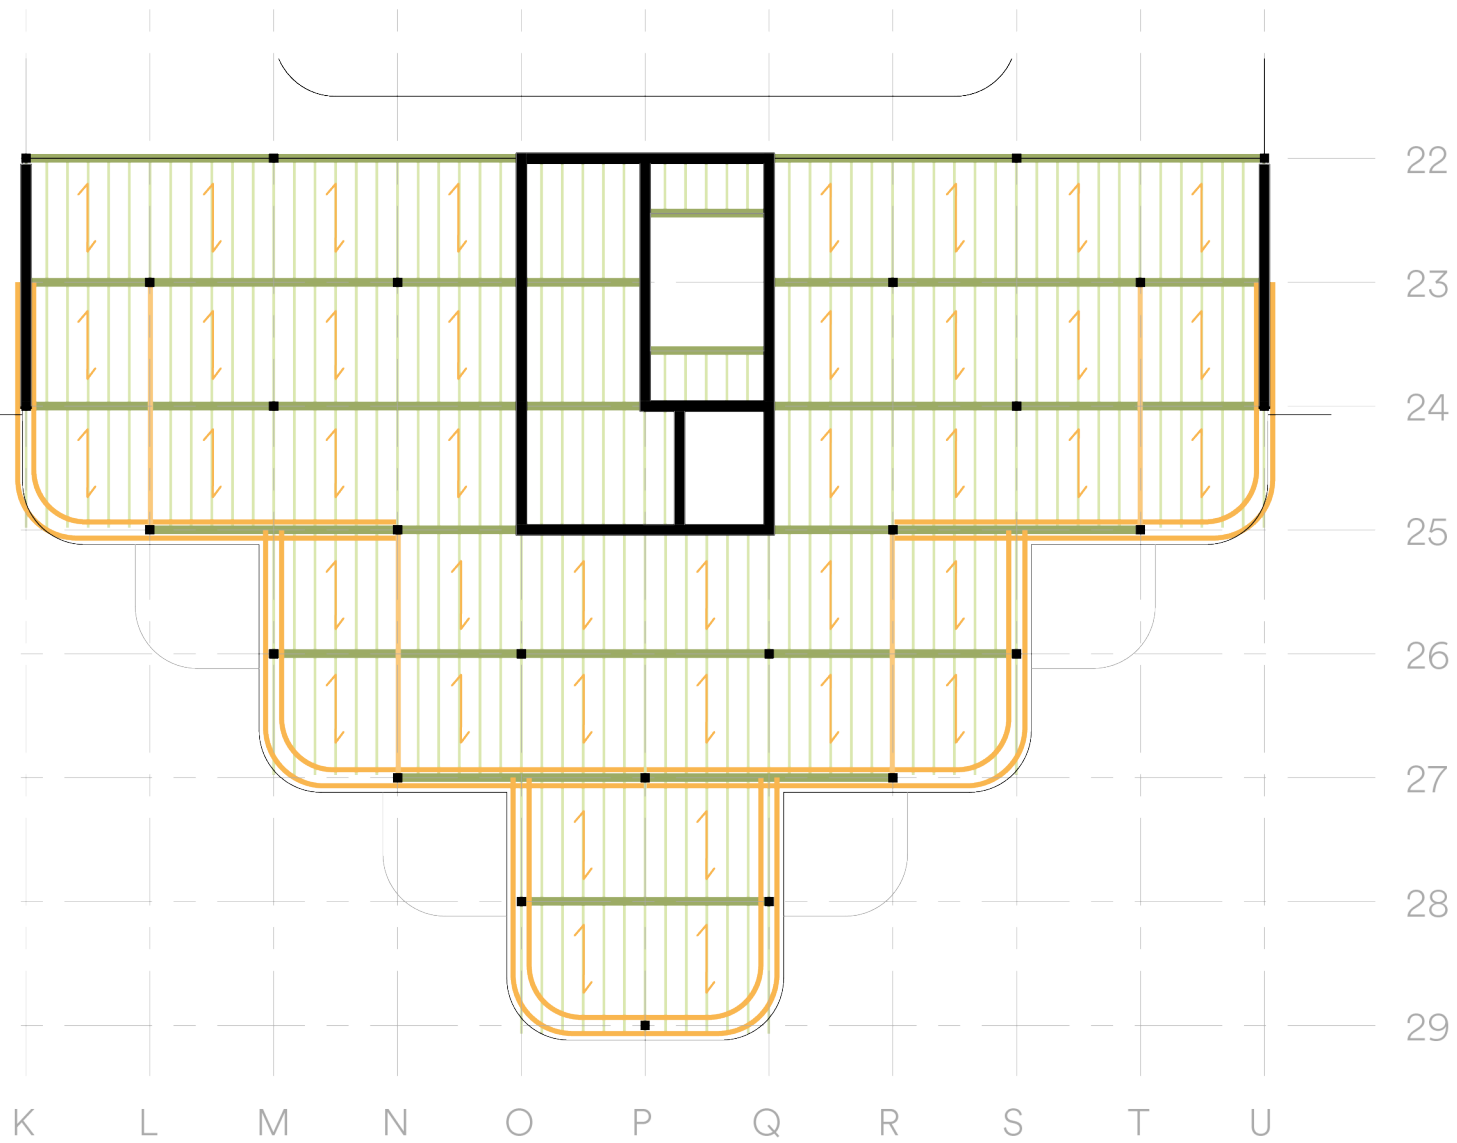


Construction plan fragment



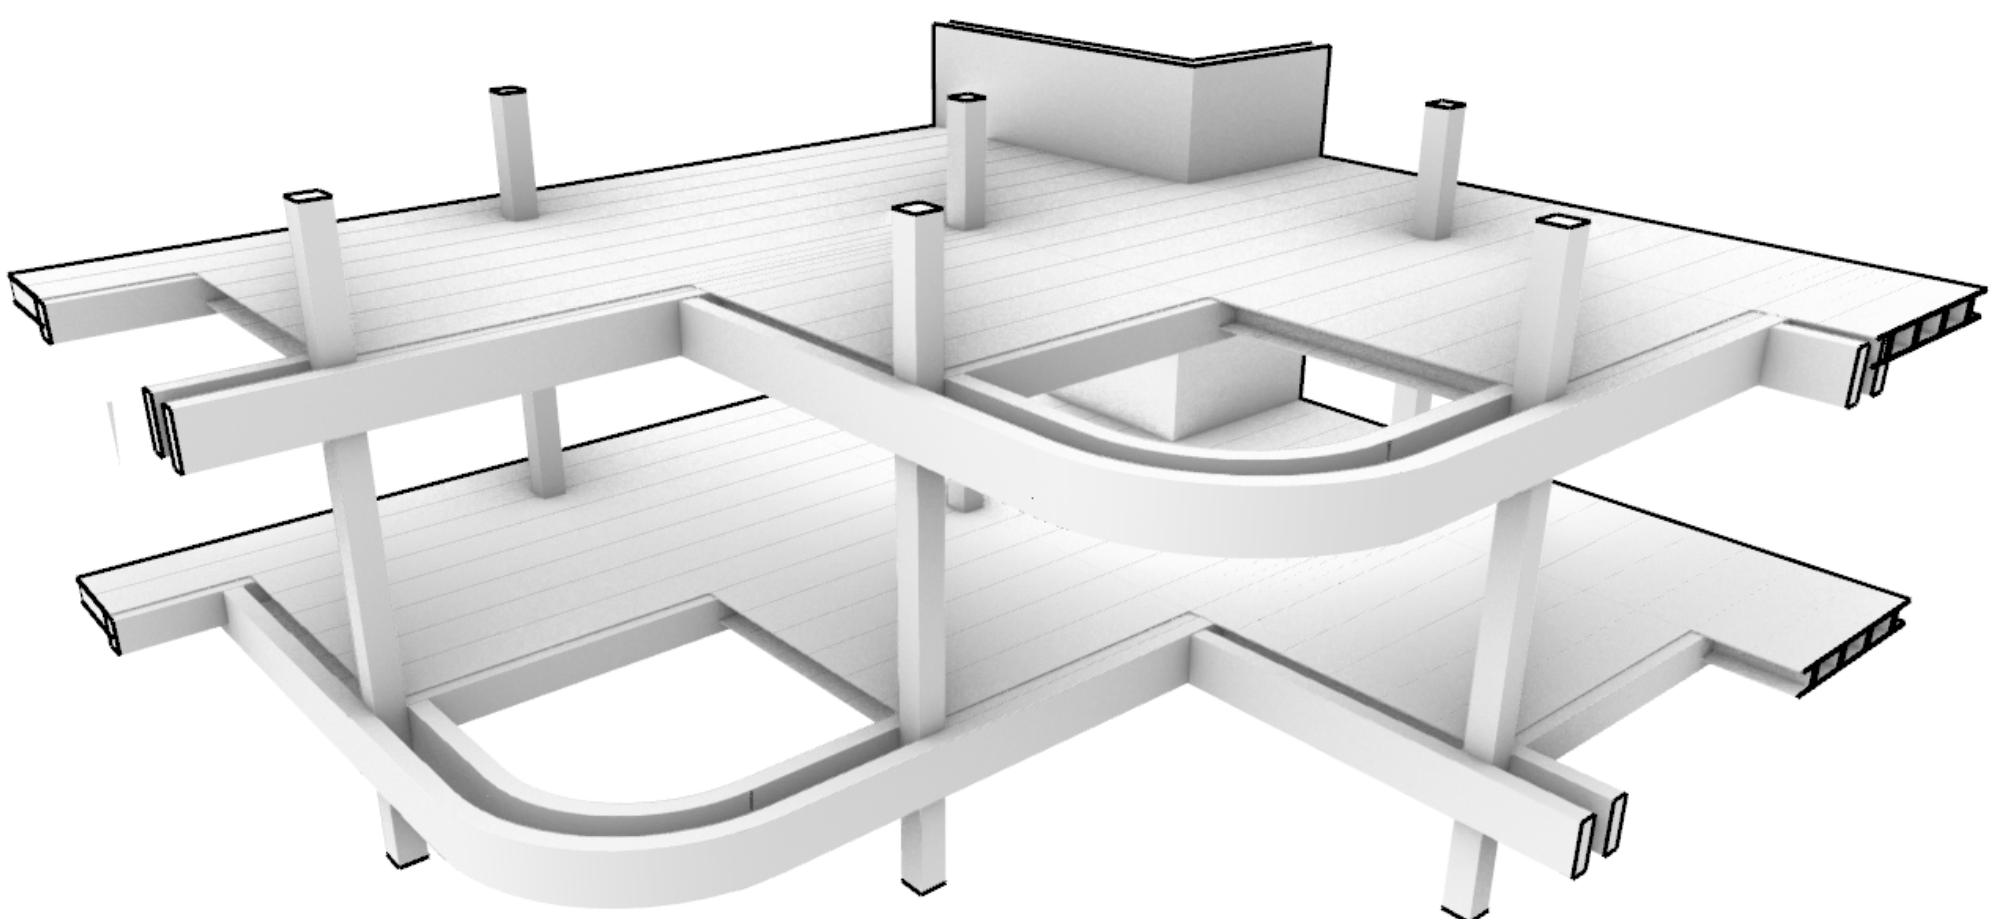


Construction method 3D model




Section AA 1:200

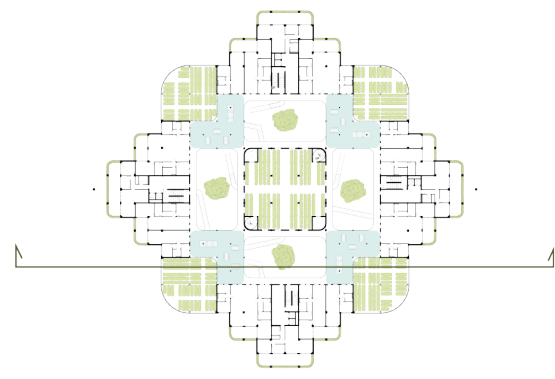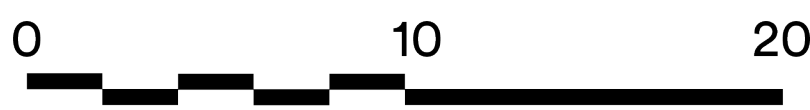


Section BB 1:200

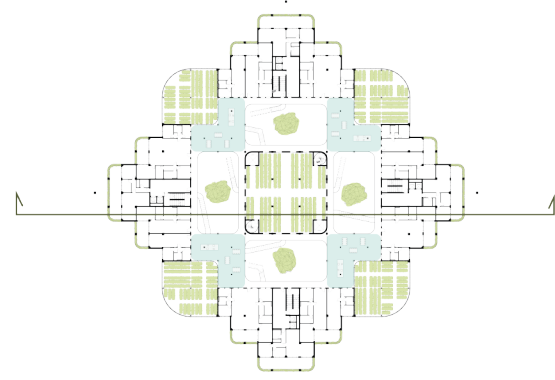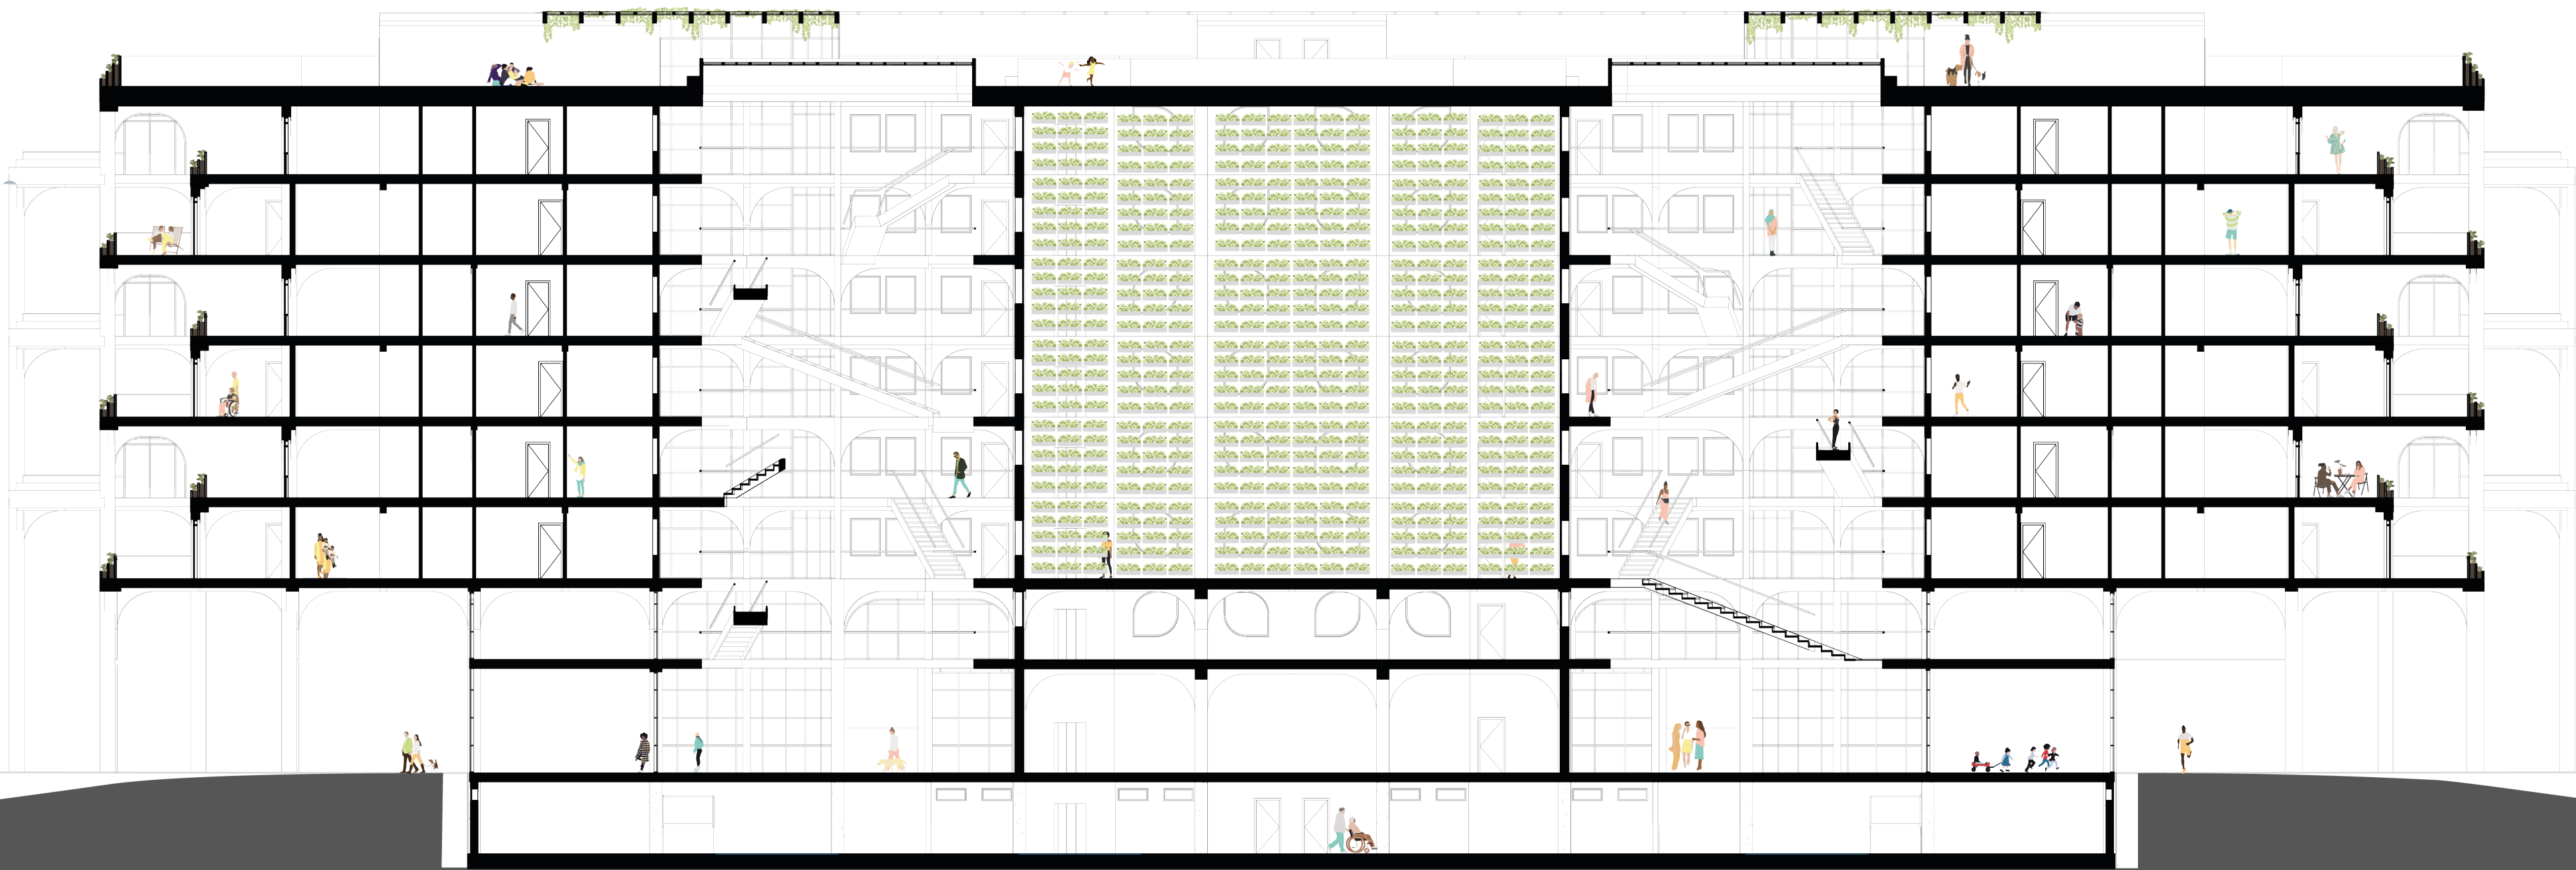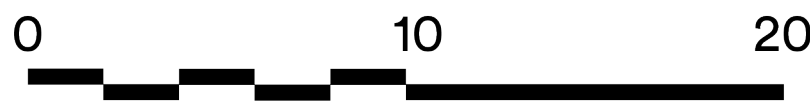



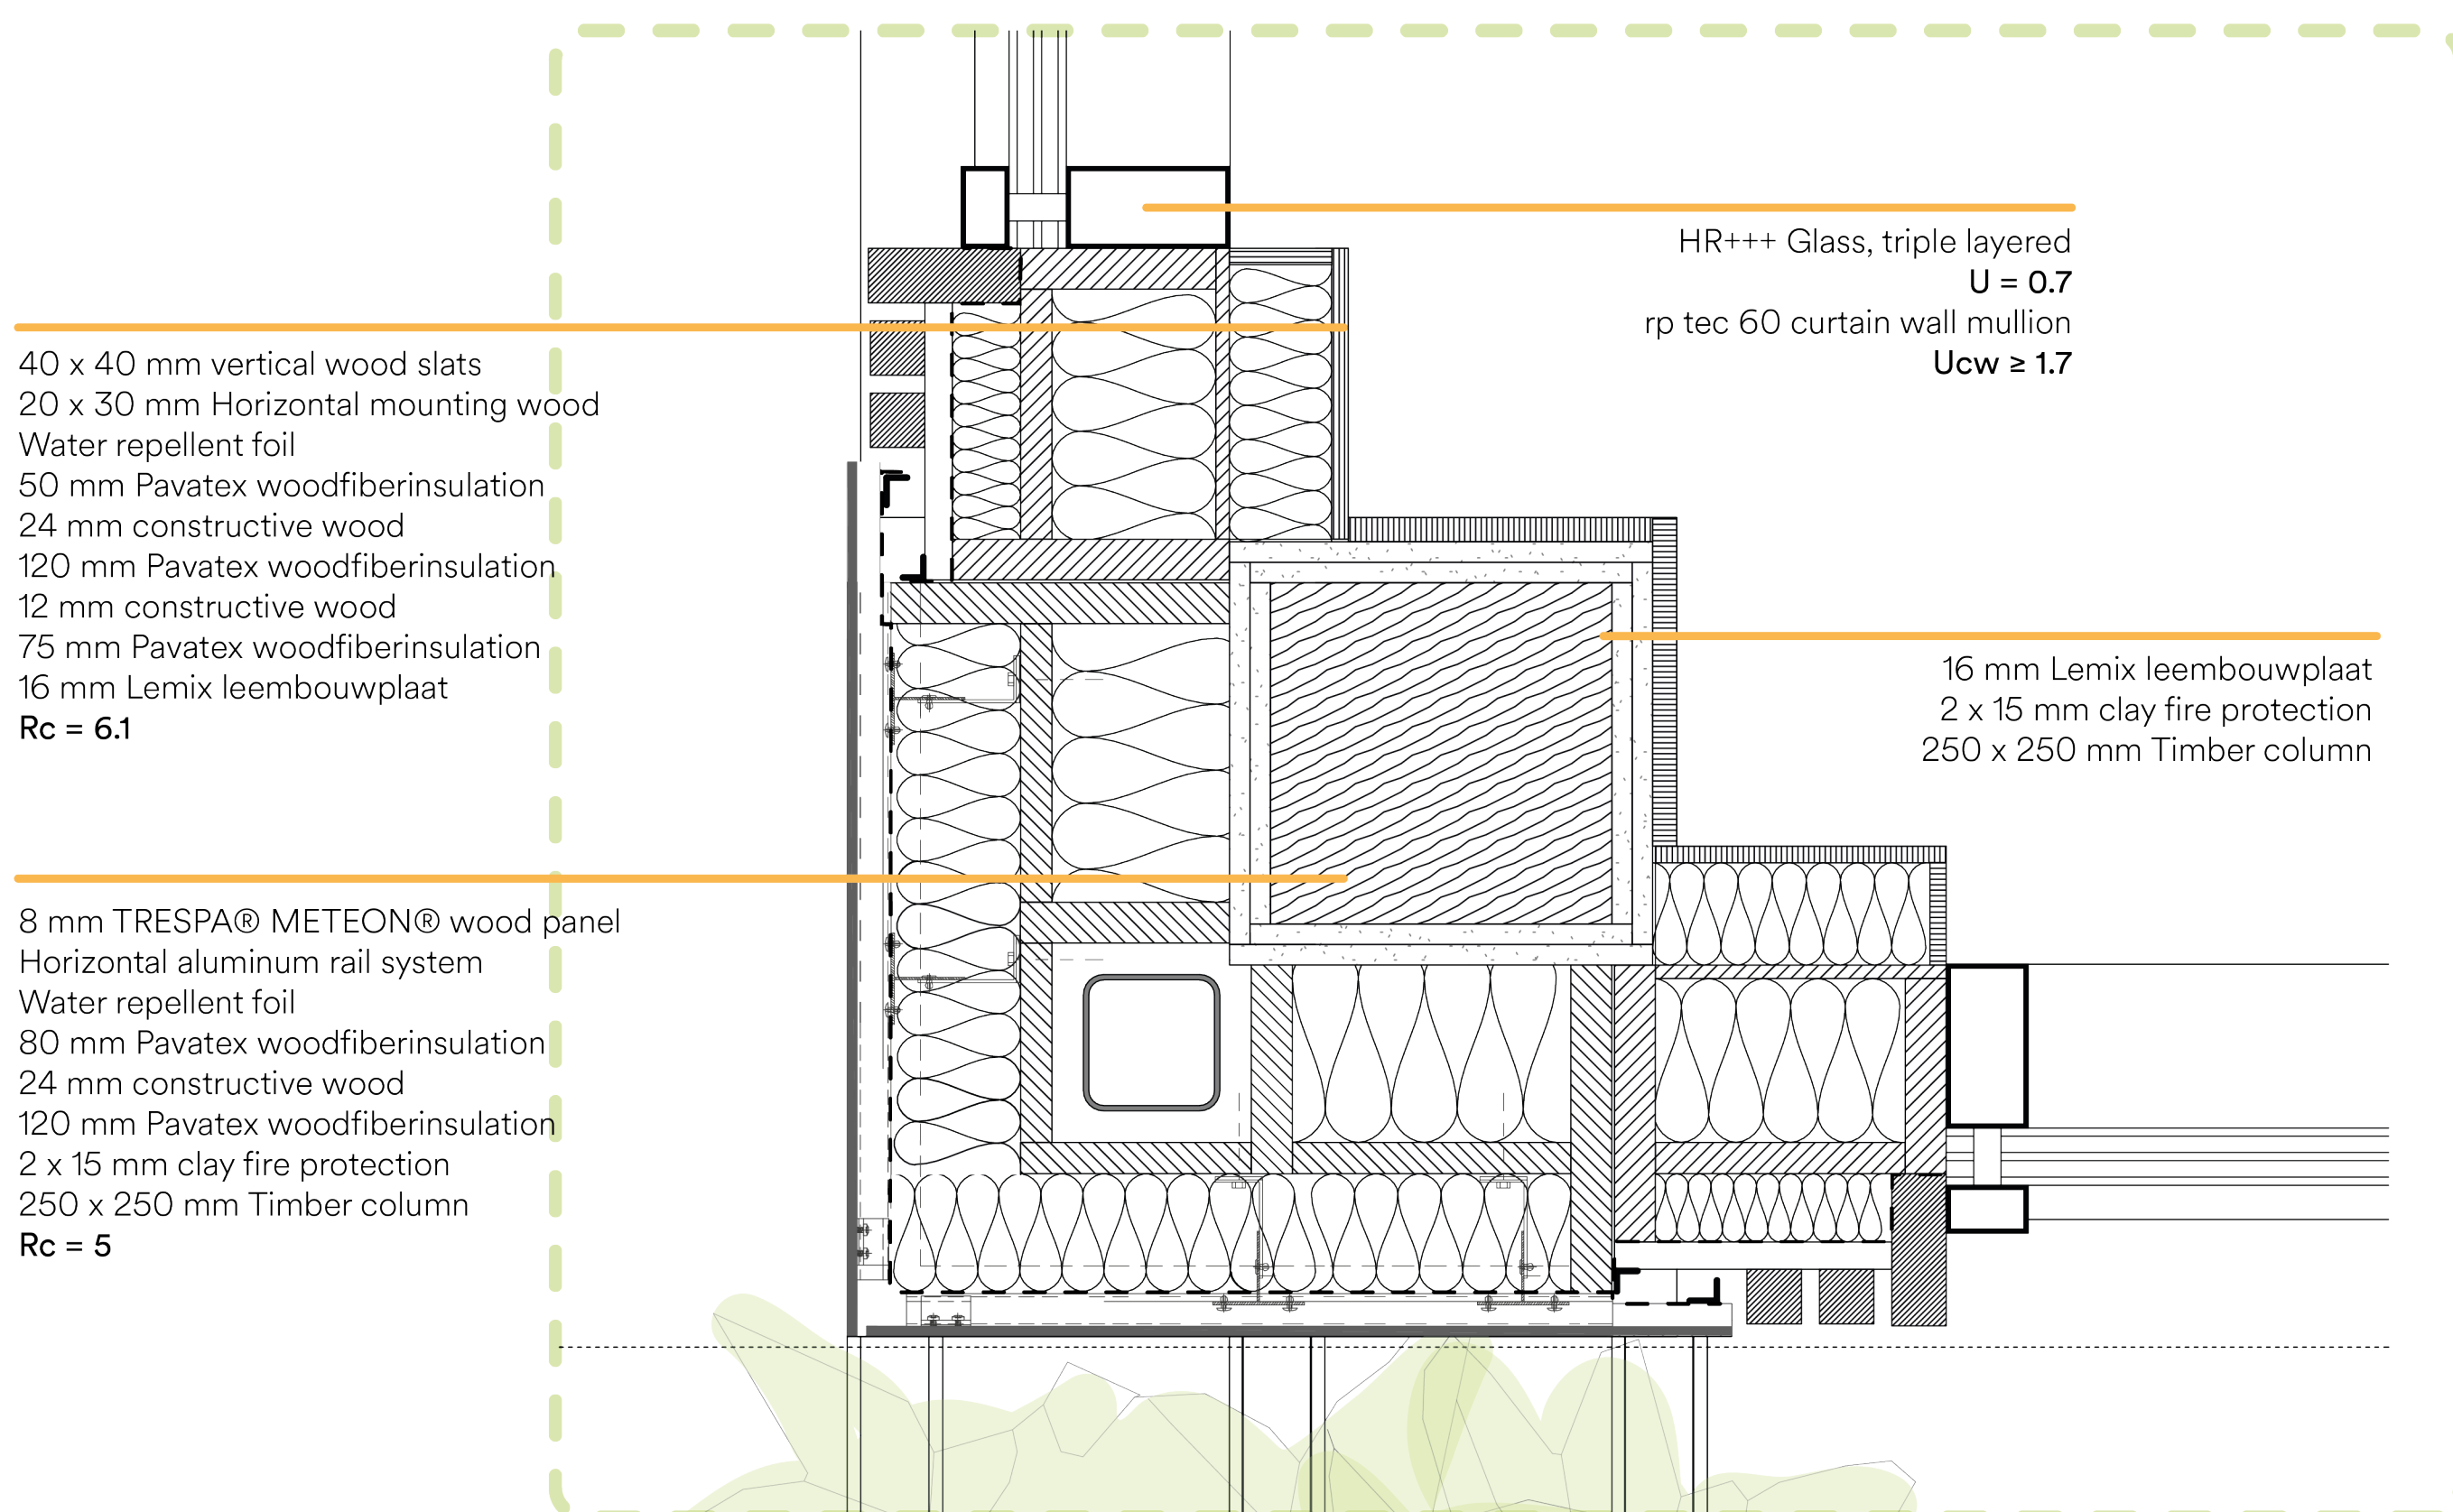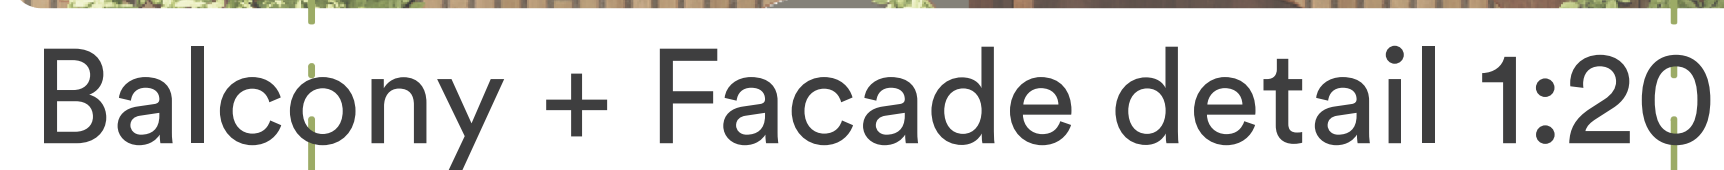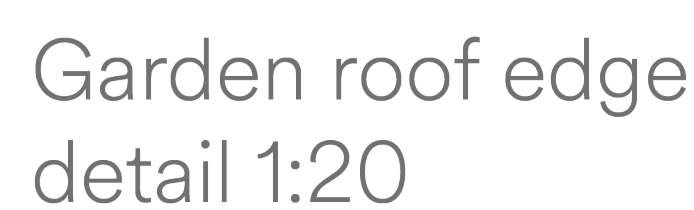




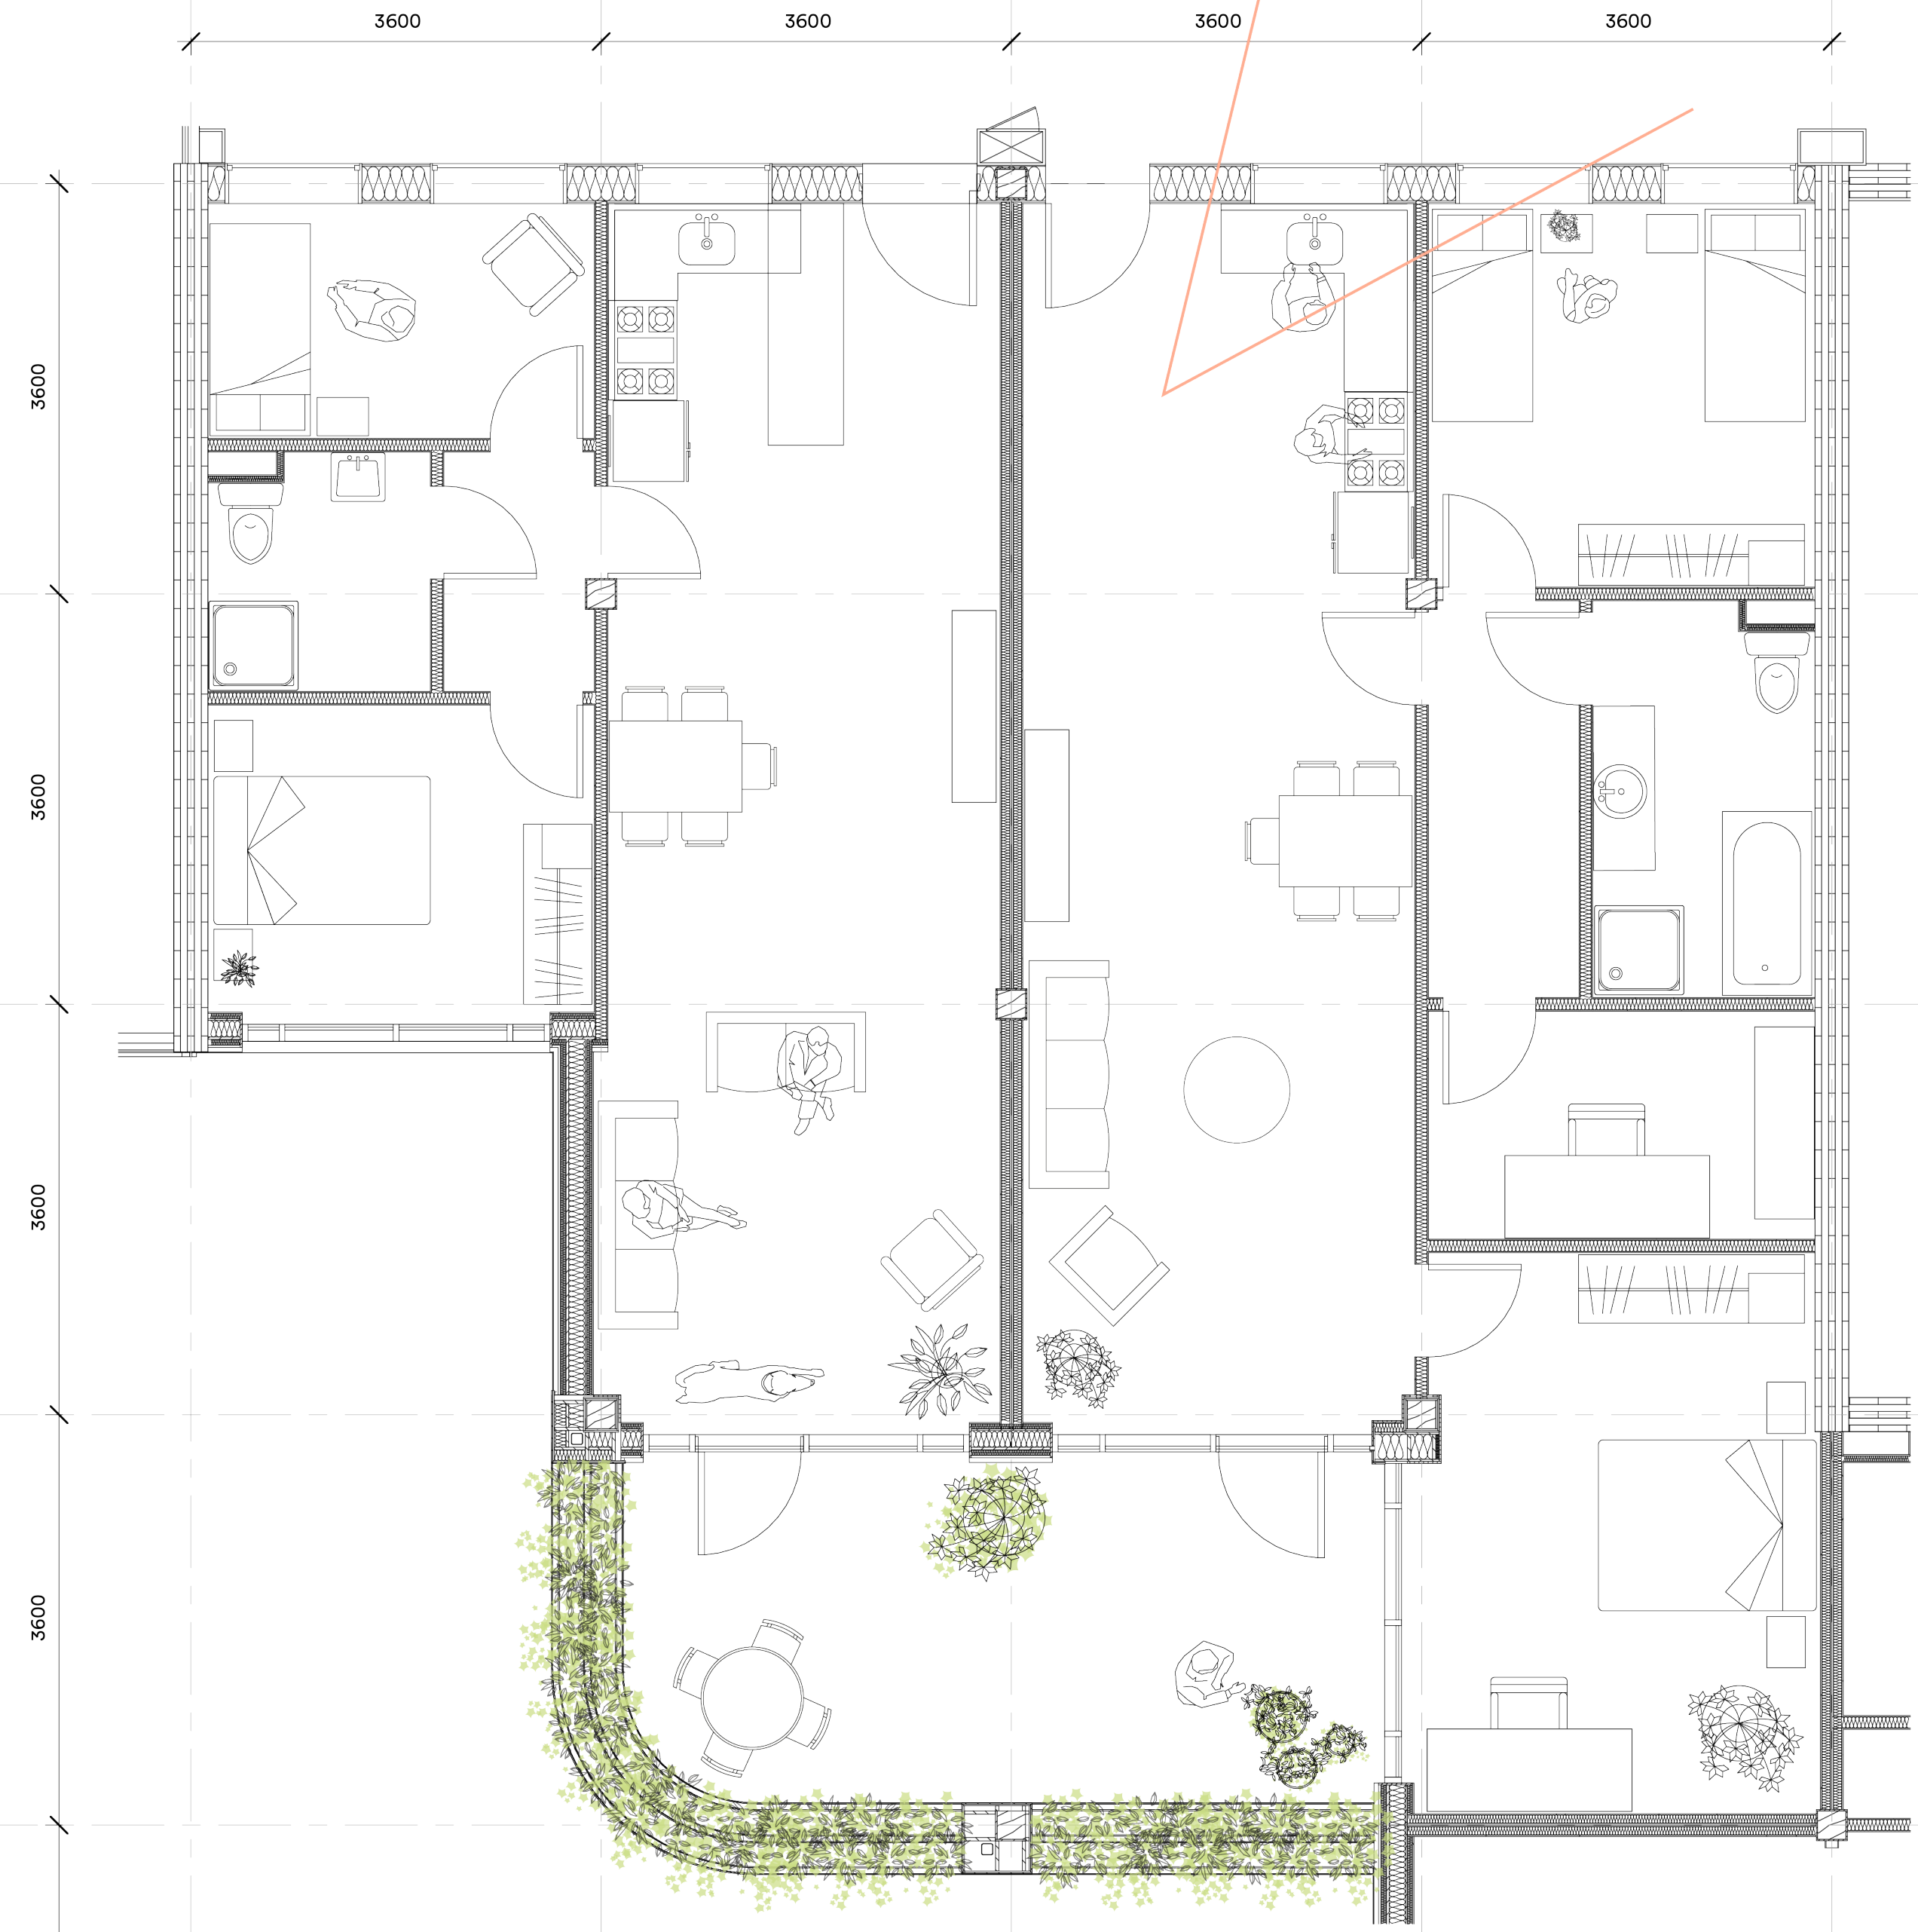


With separation wall

type 1

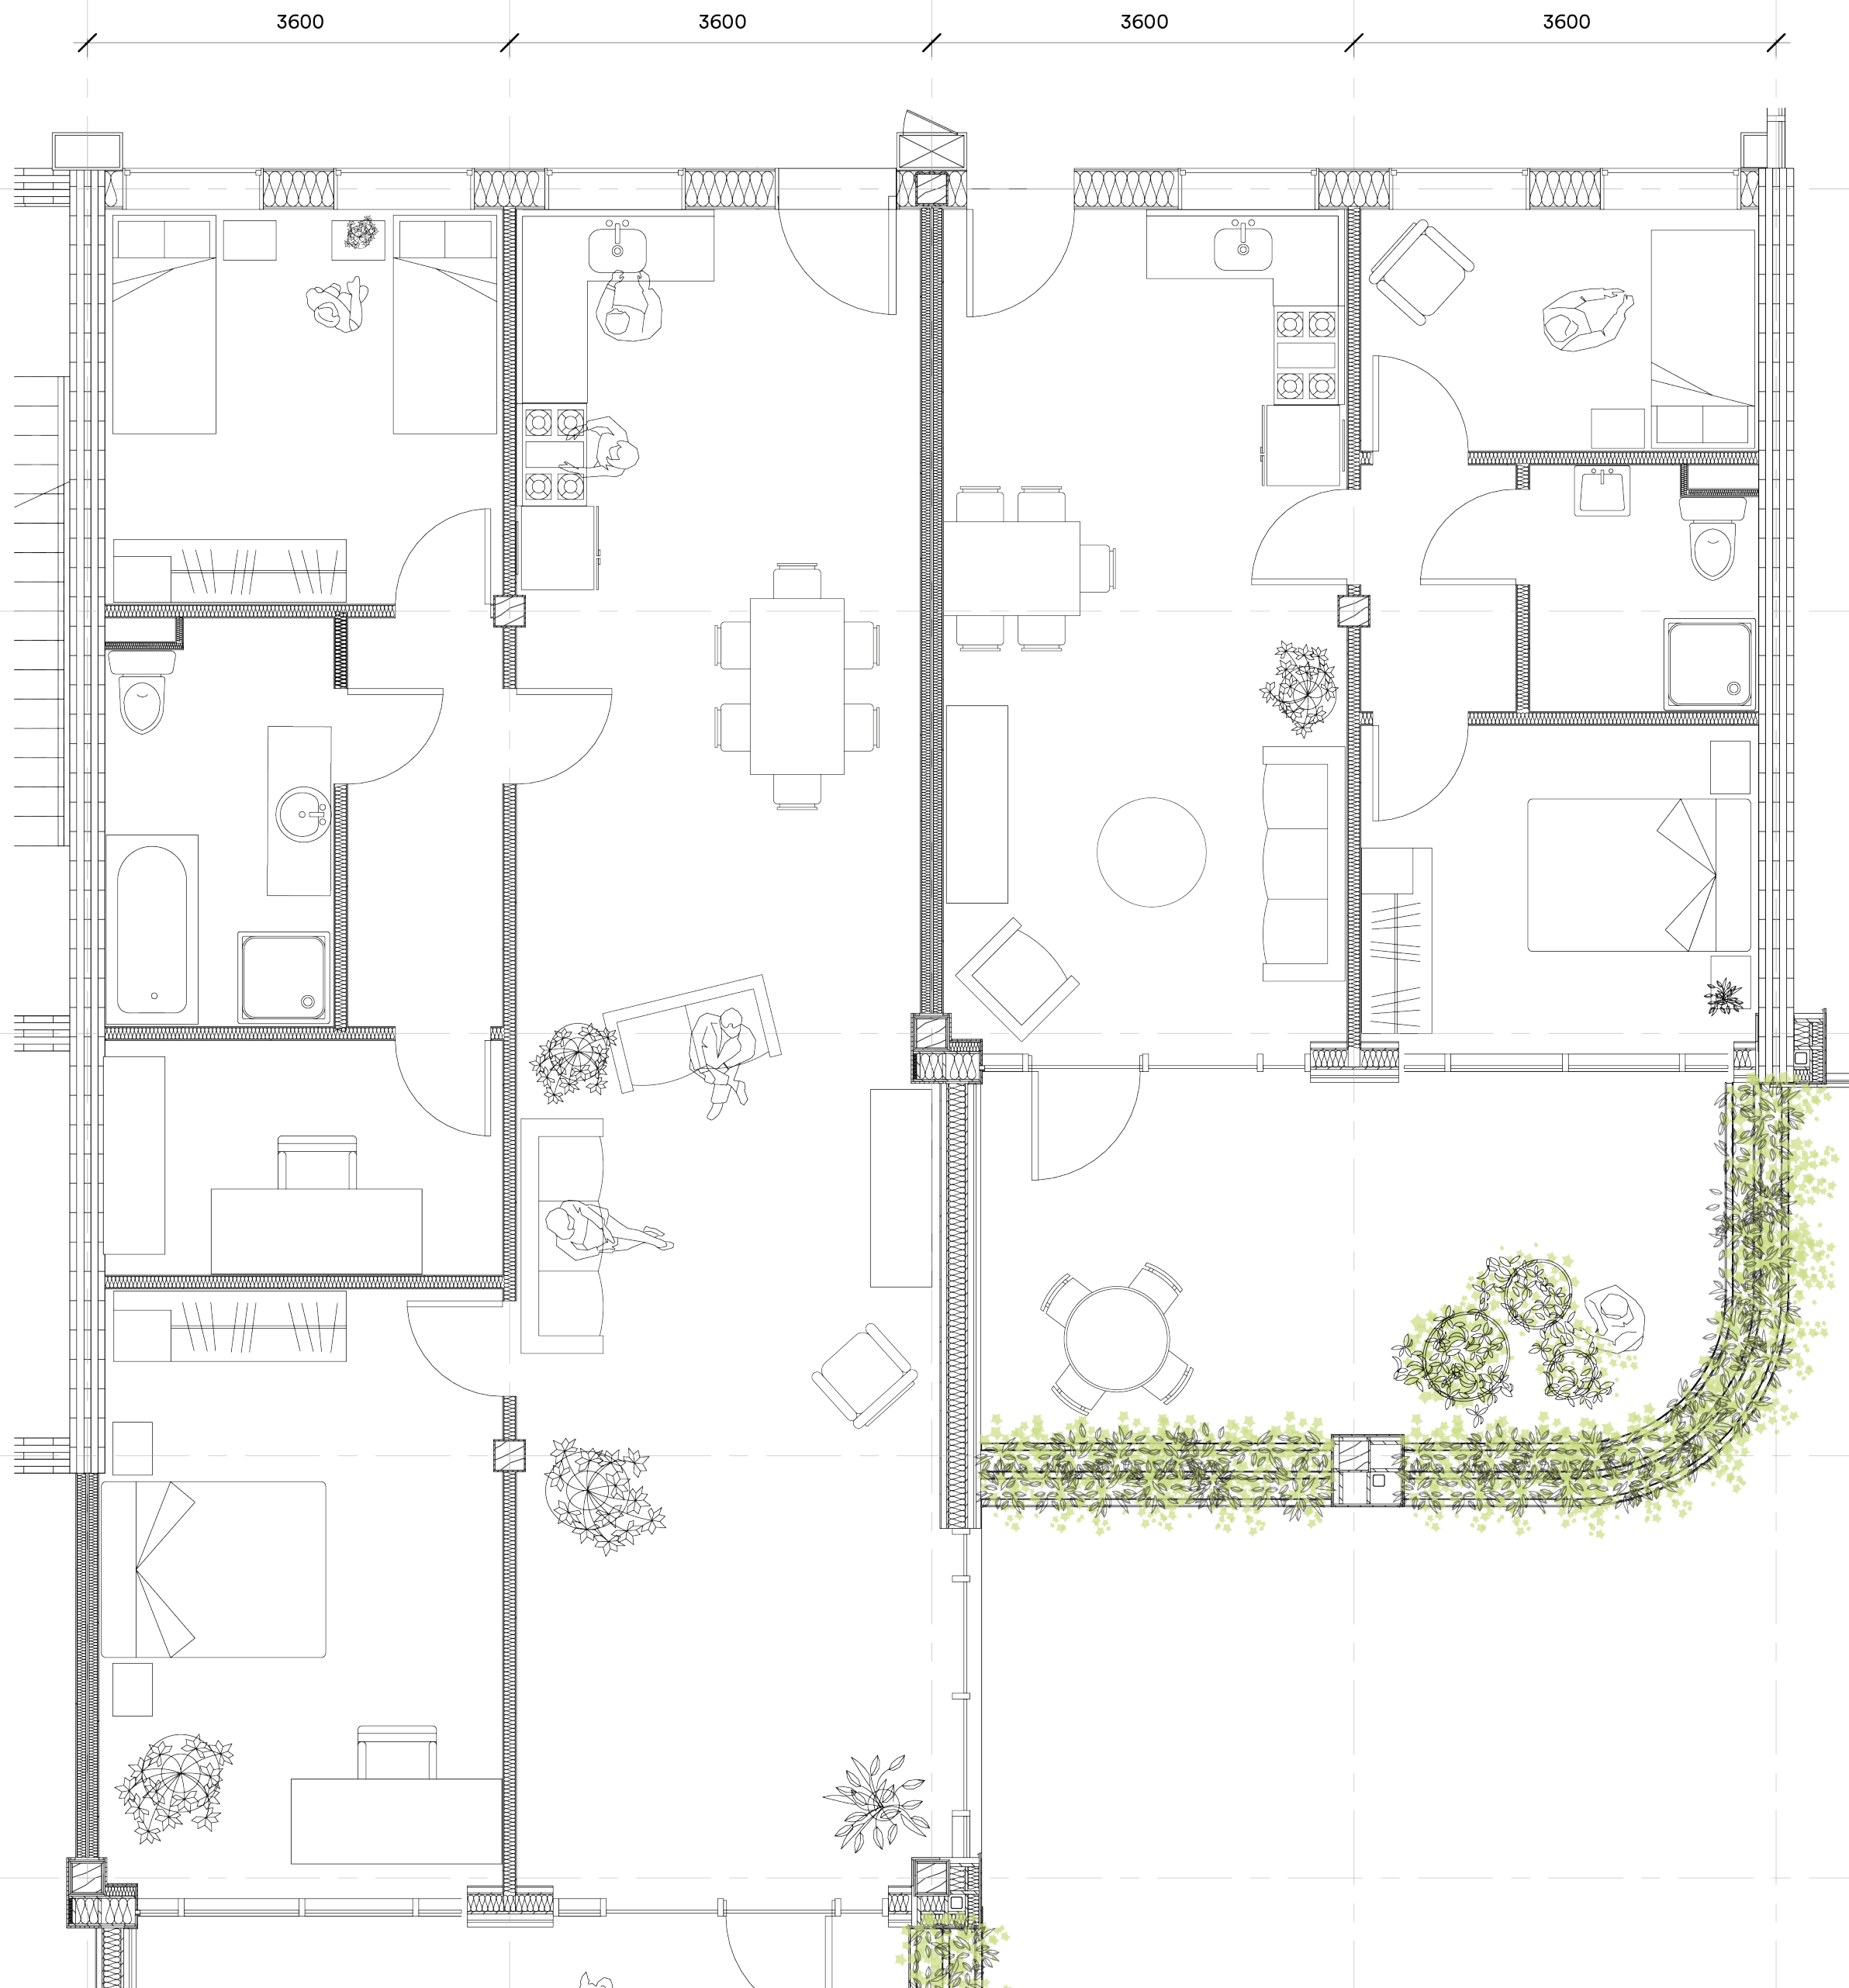


type 2

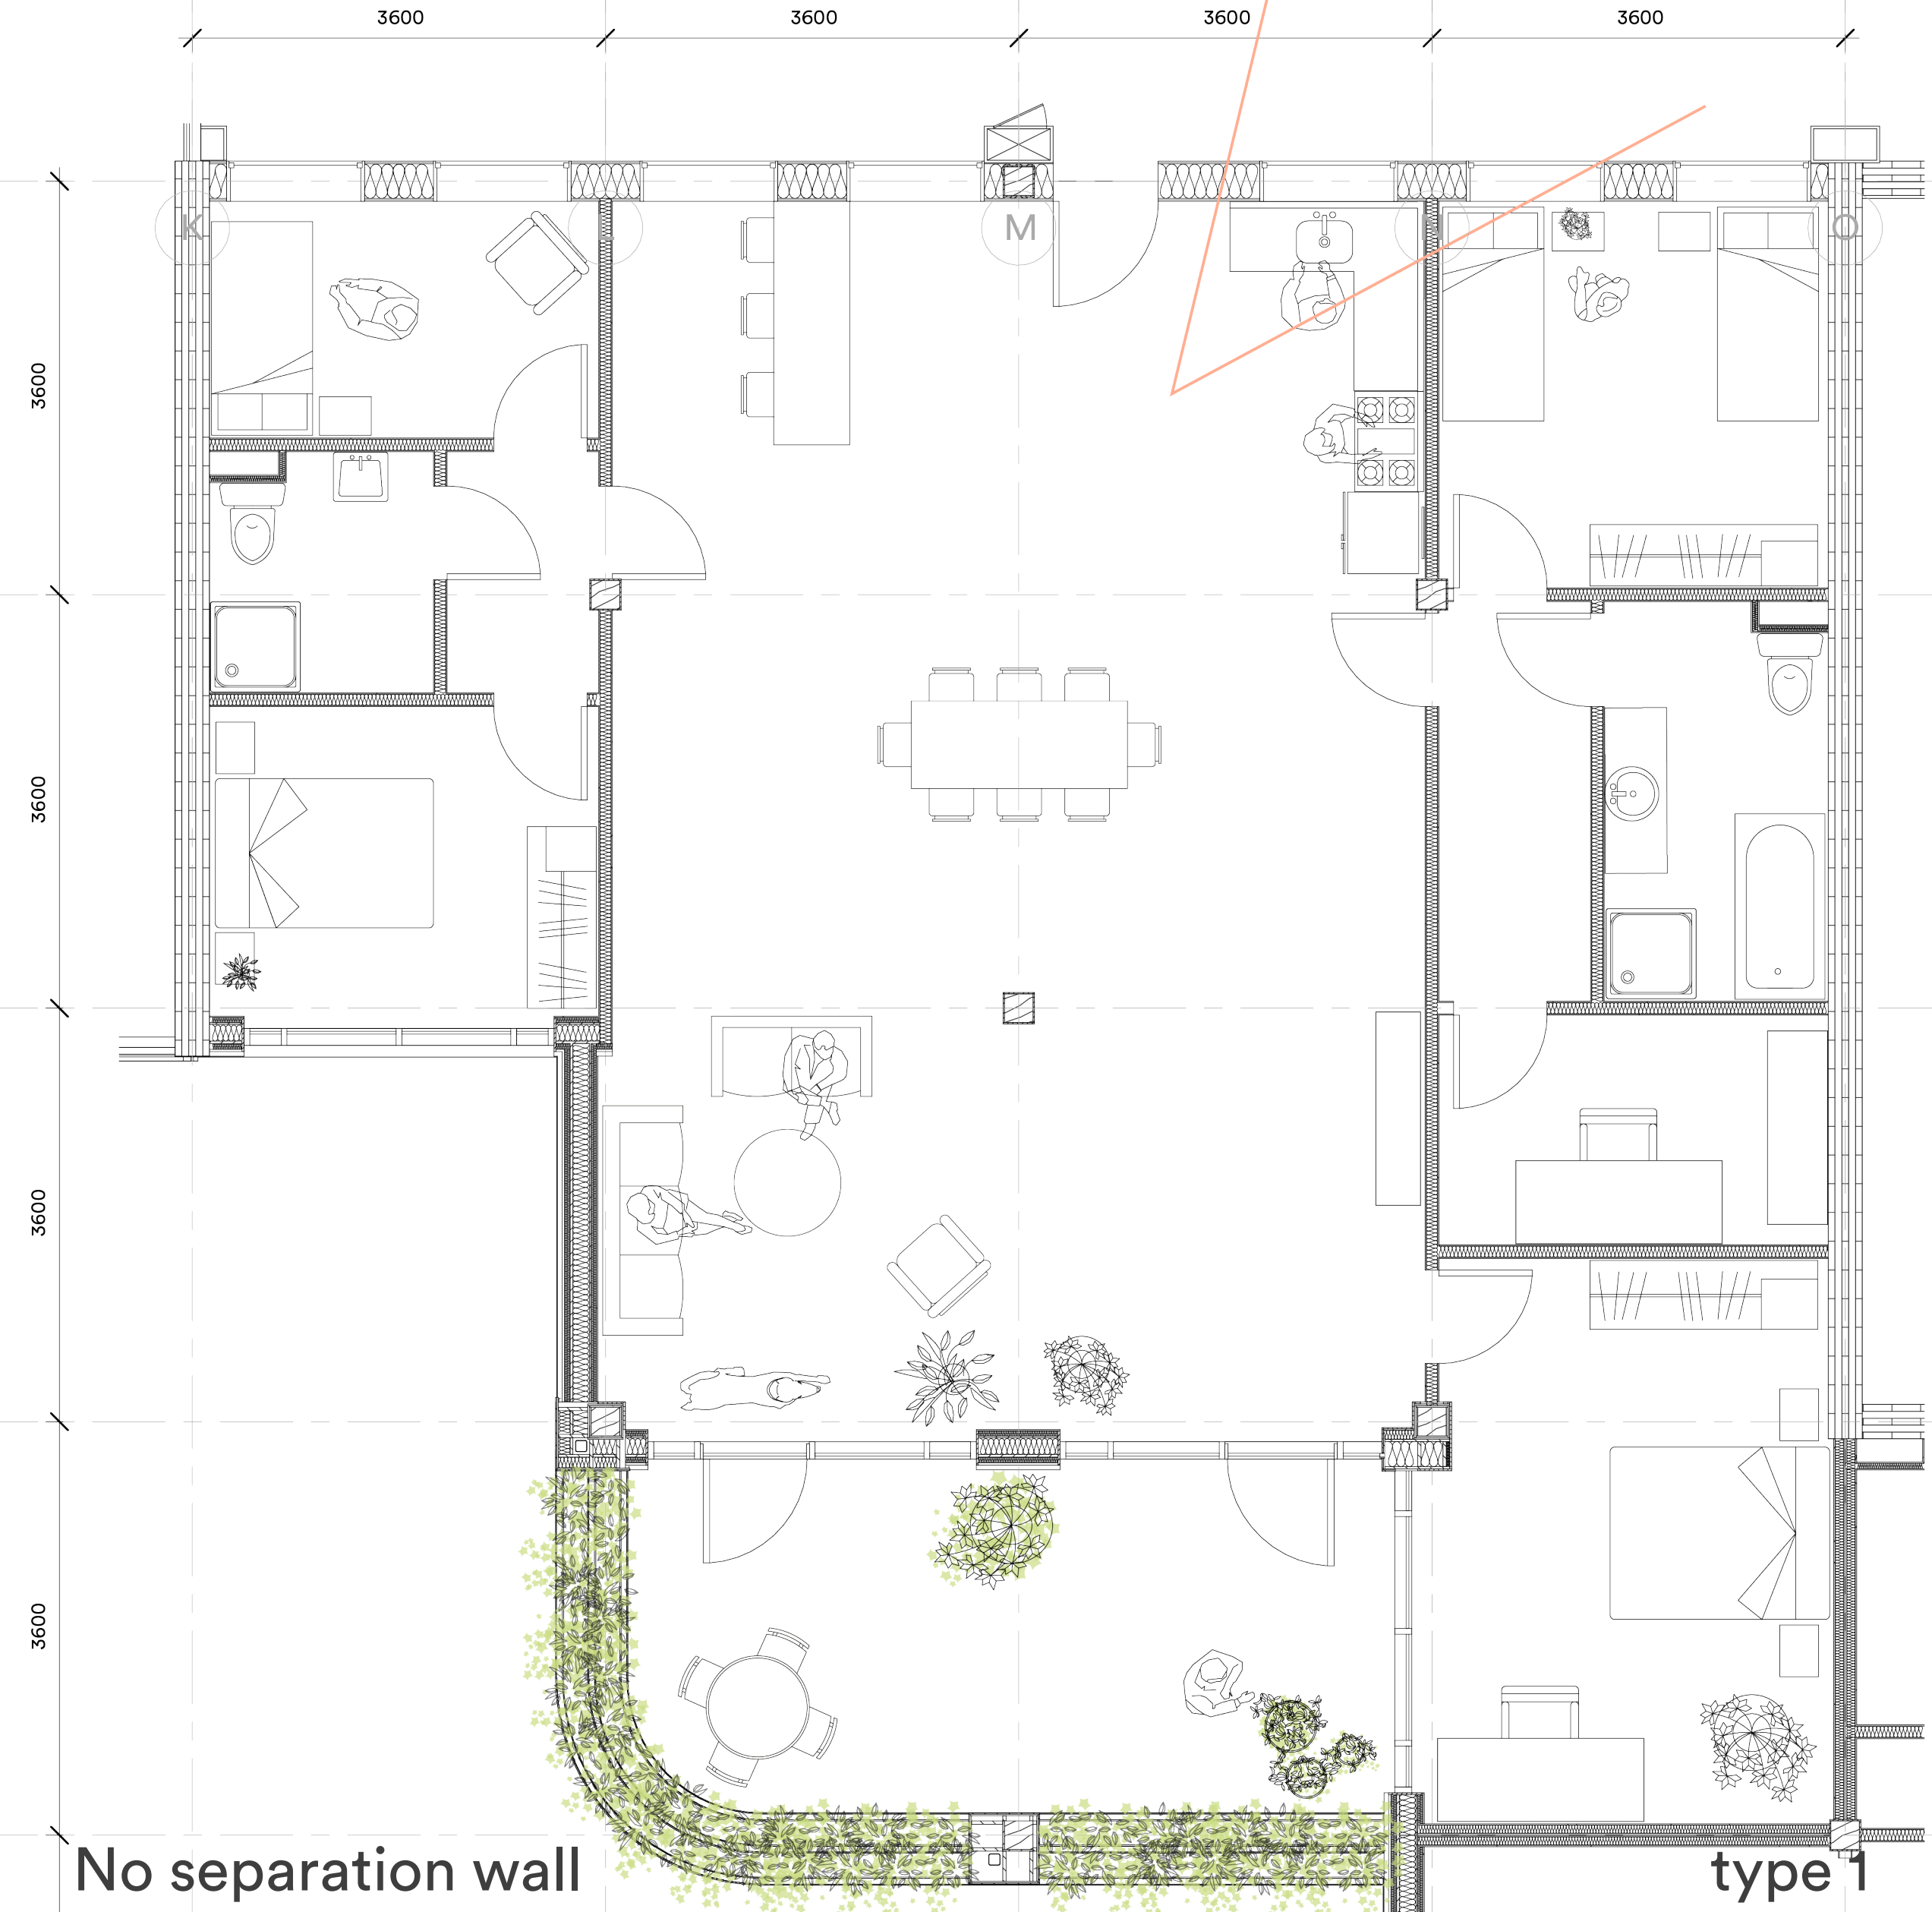

No separation wall



type 1

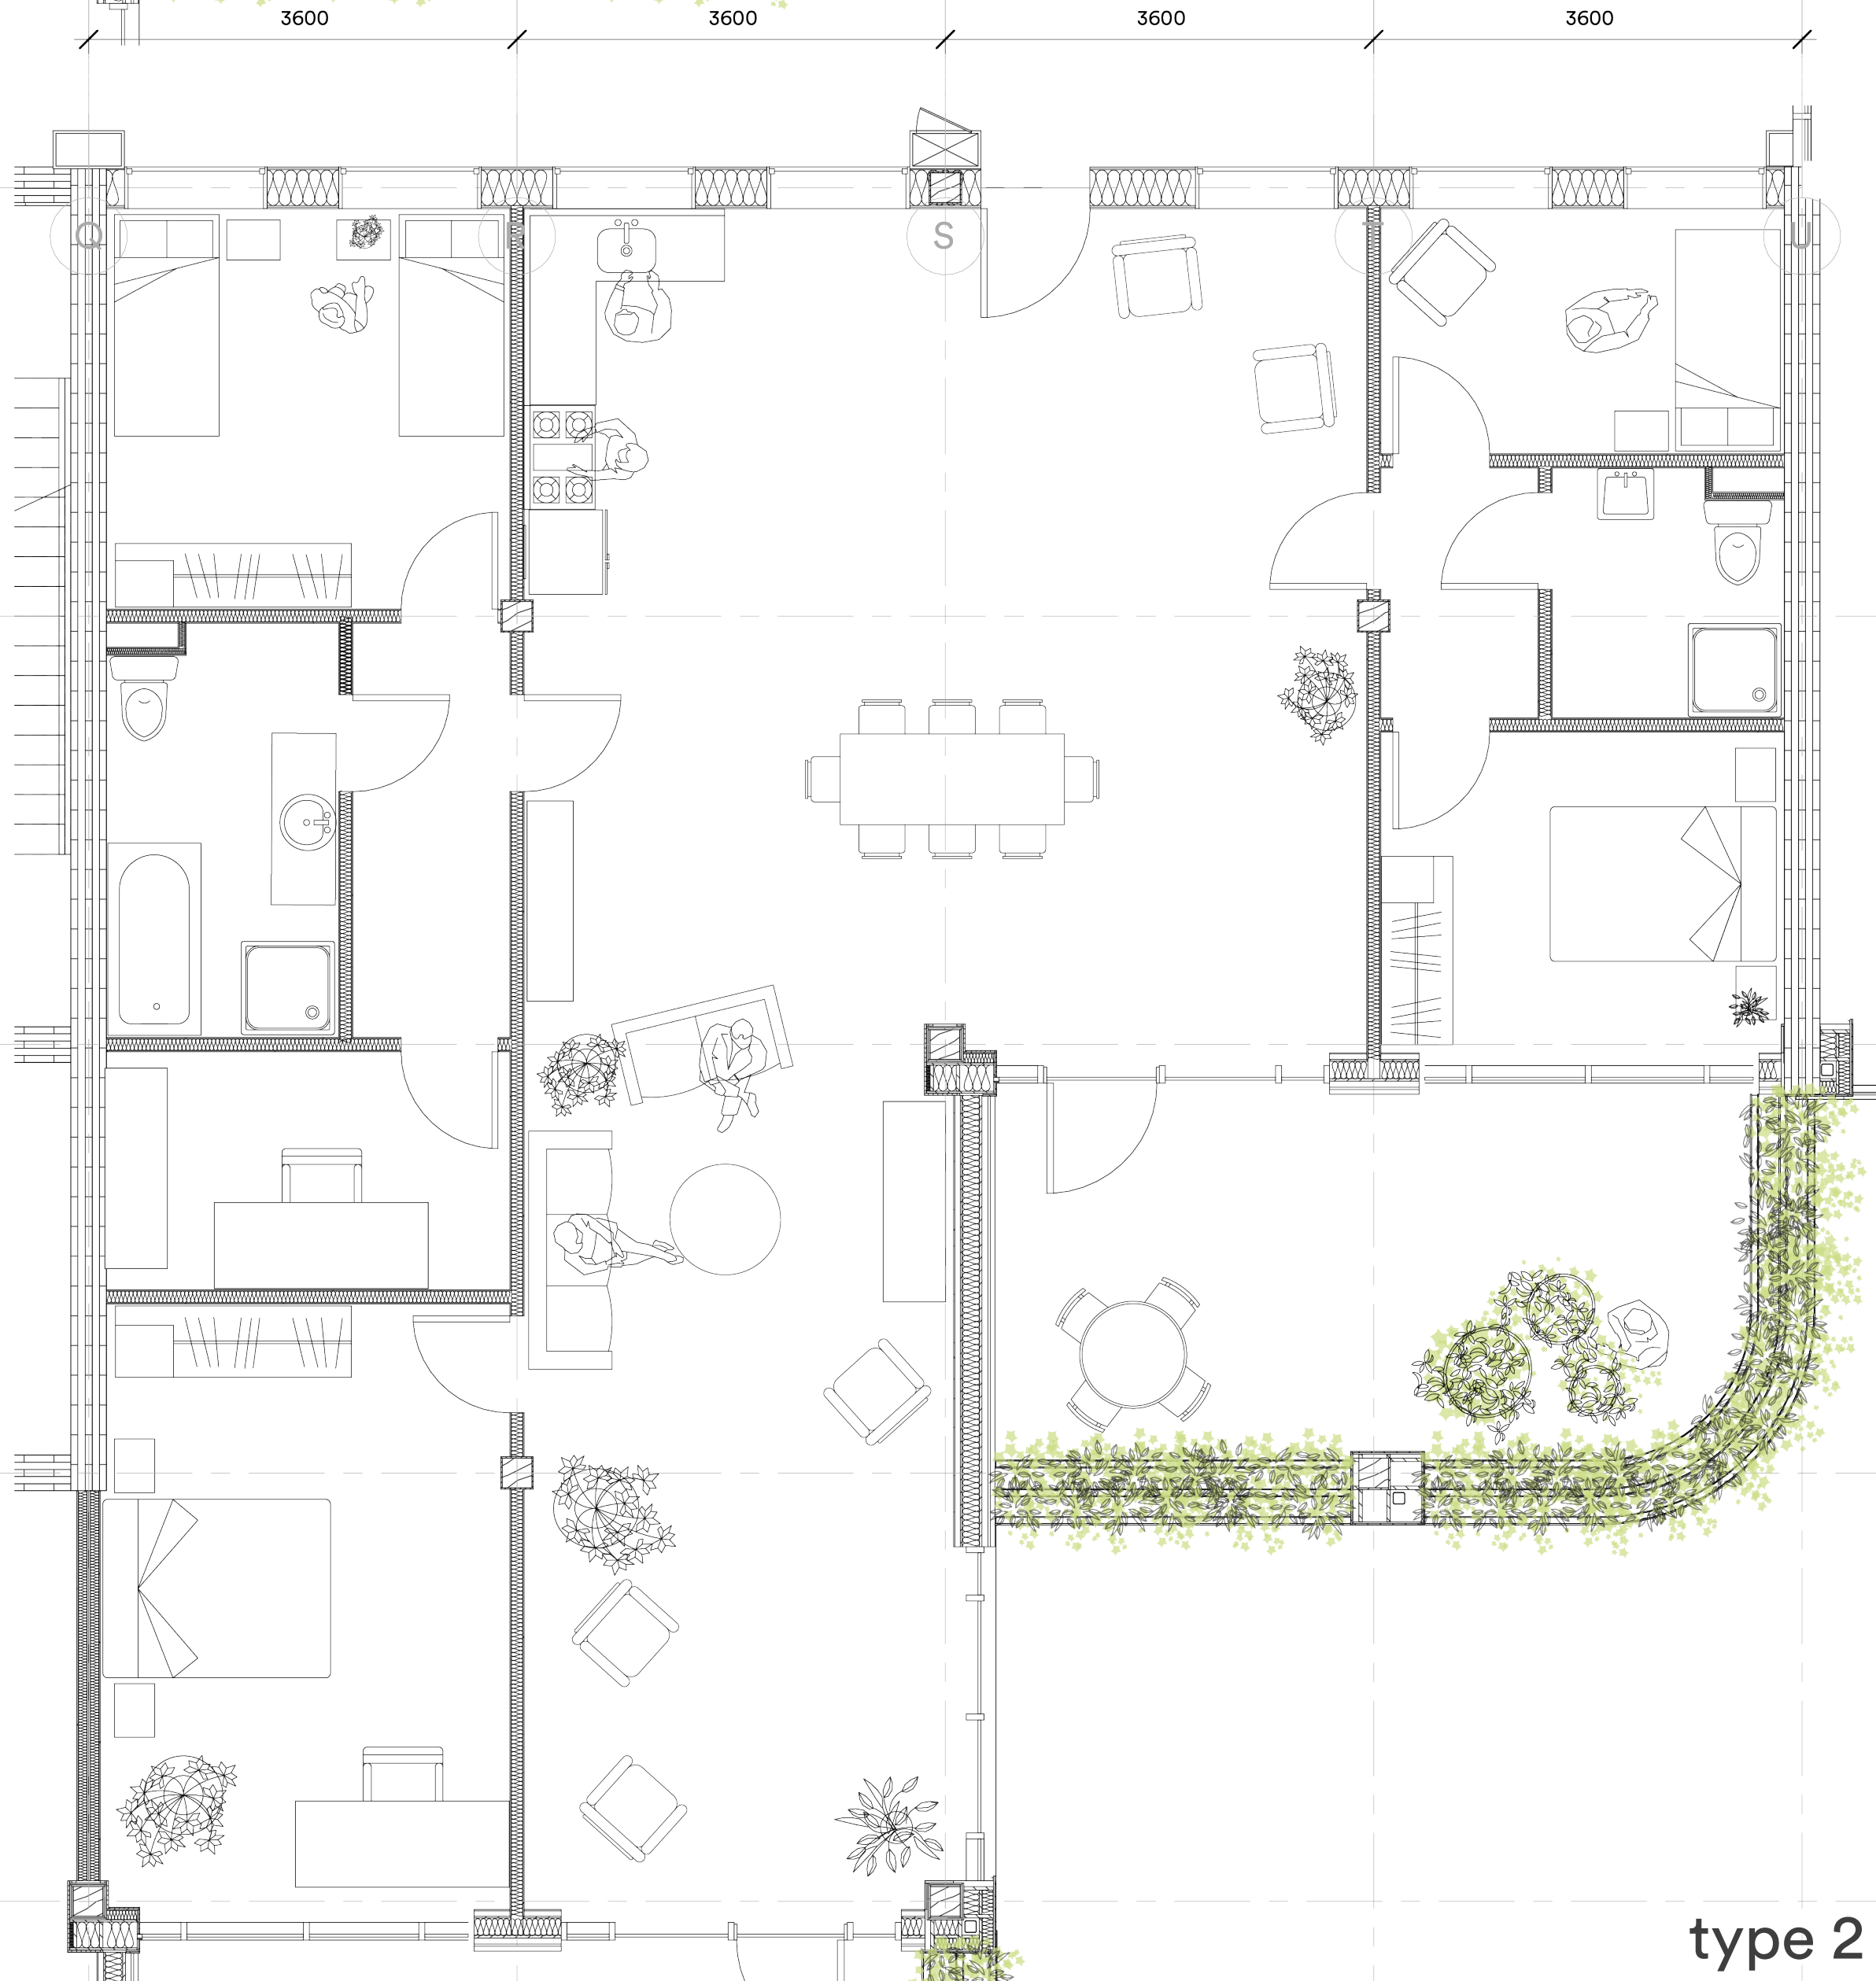


type 2

Housing types 1:50 ▲

Shared space 1:100 ▼

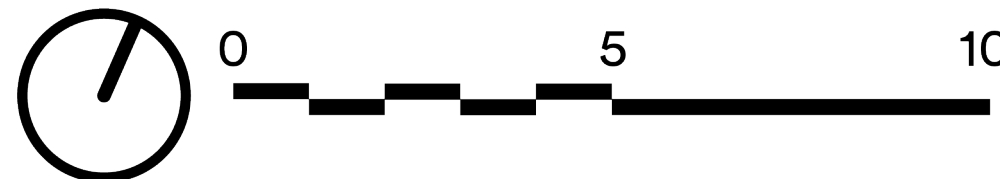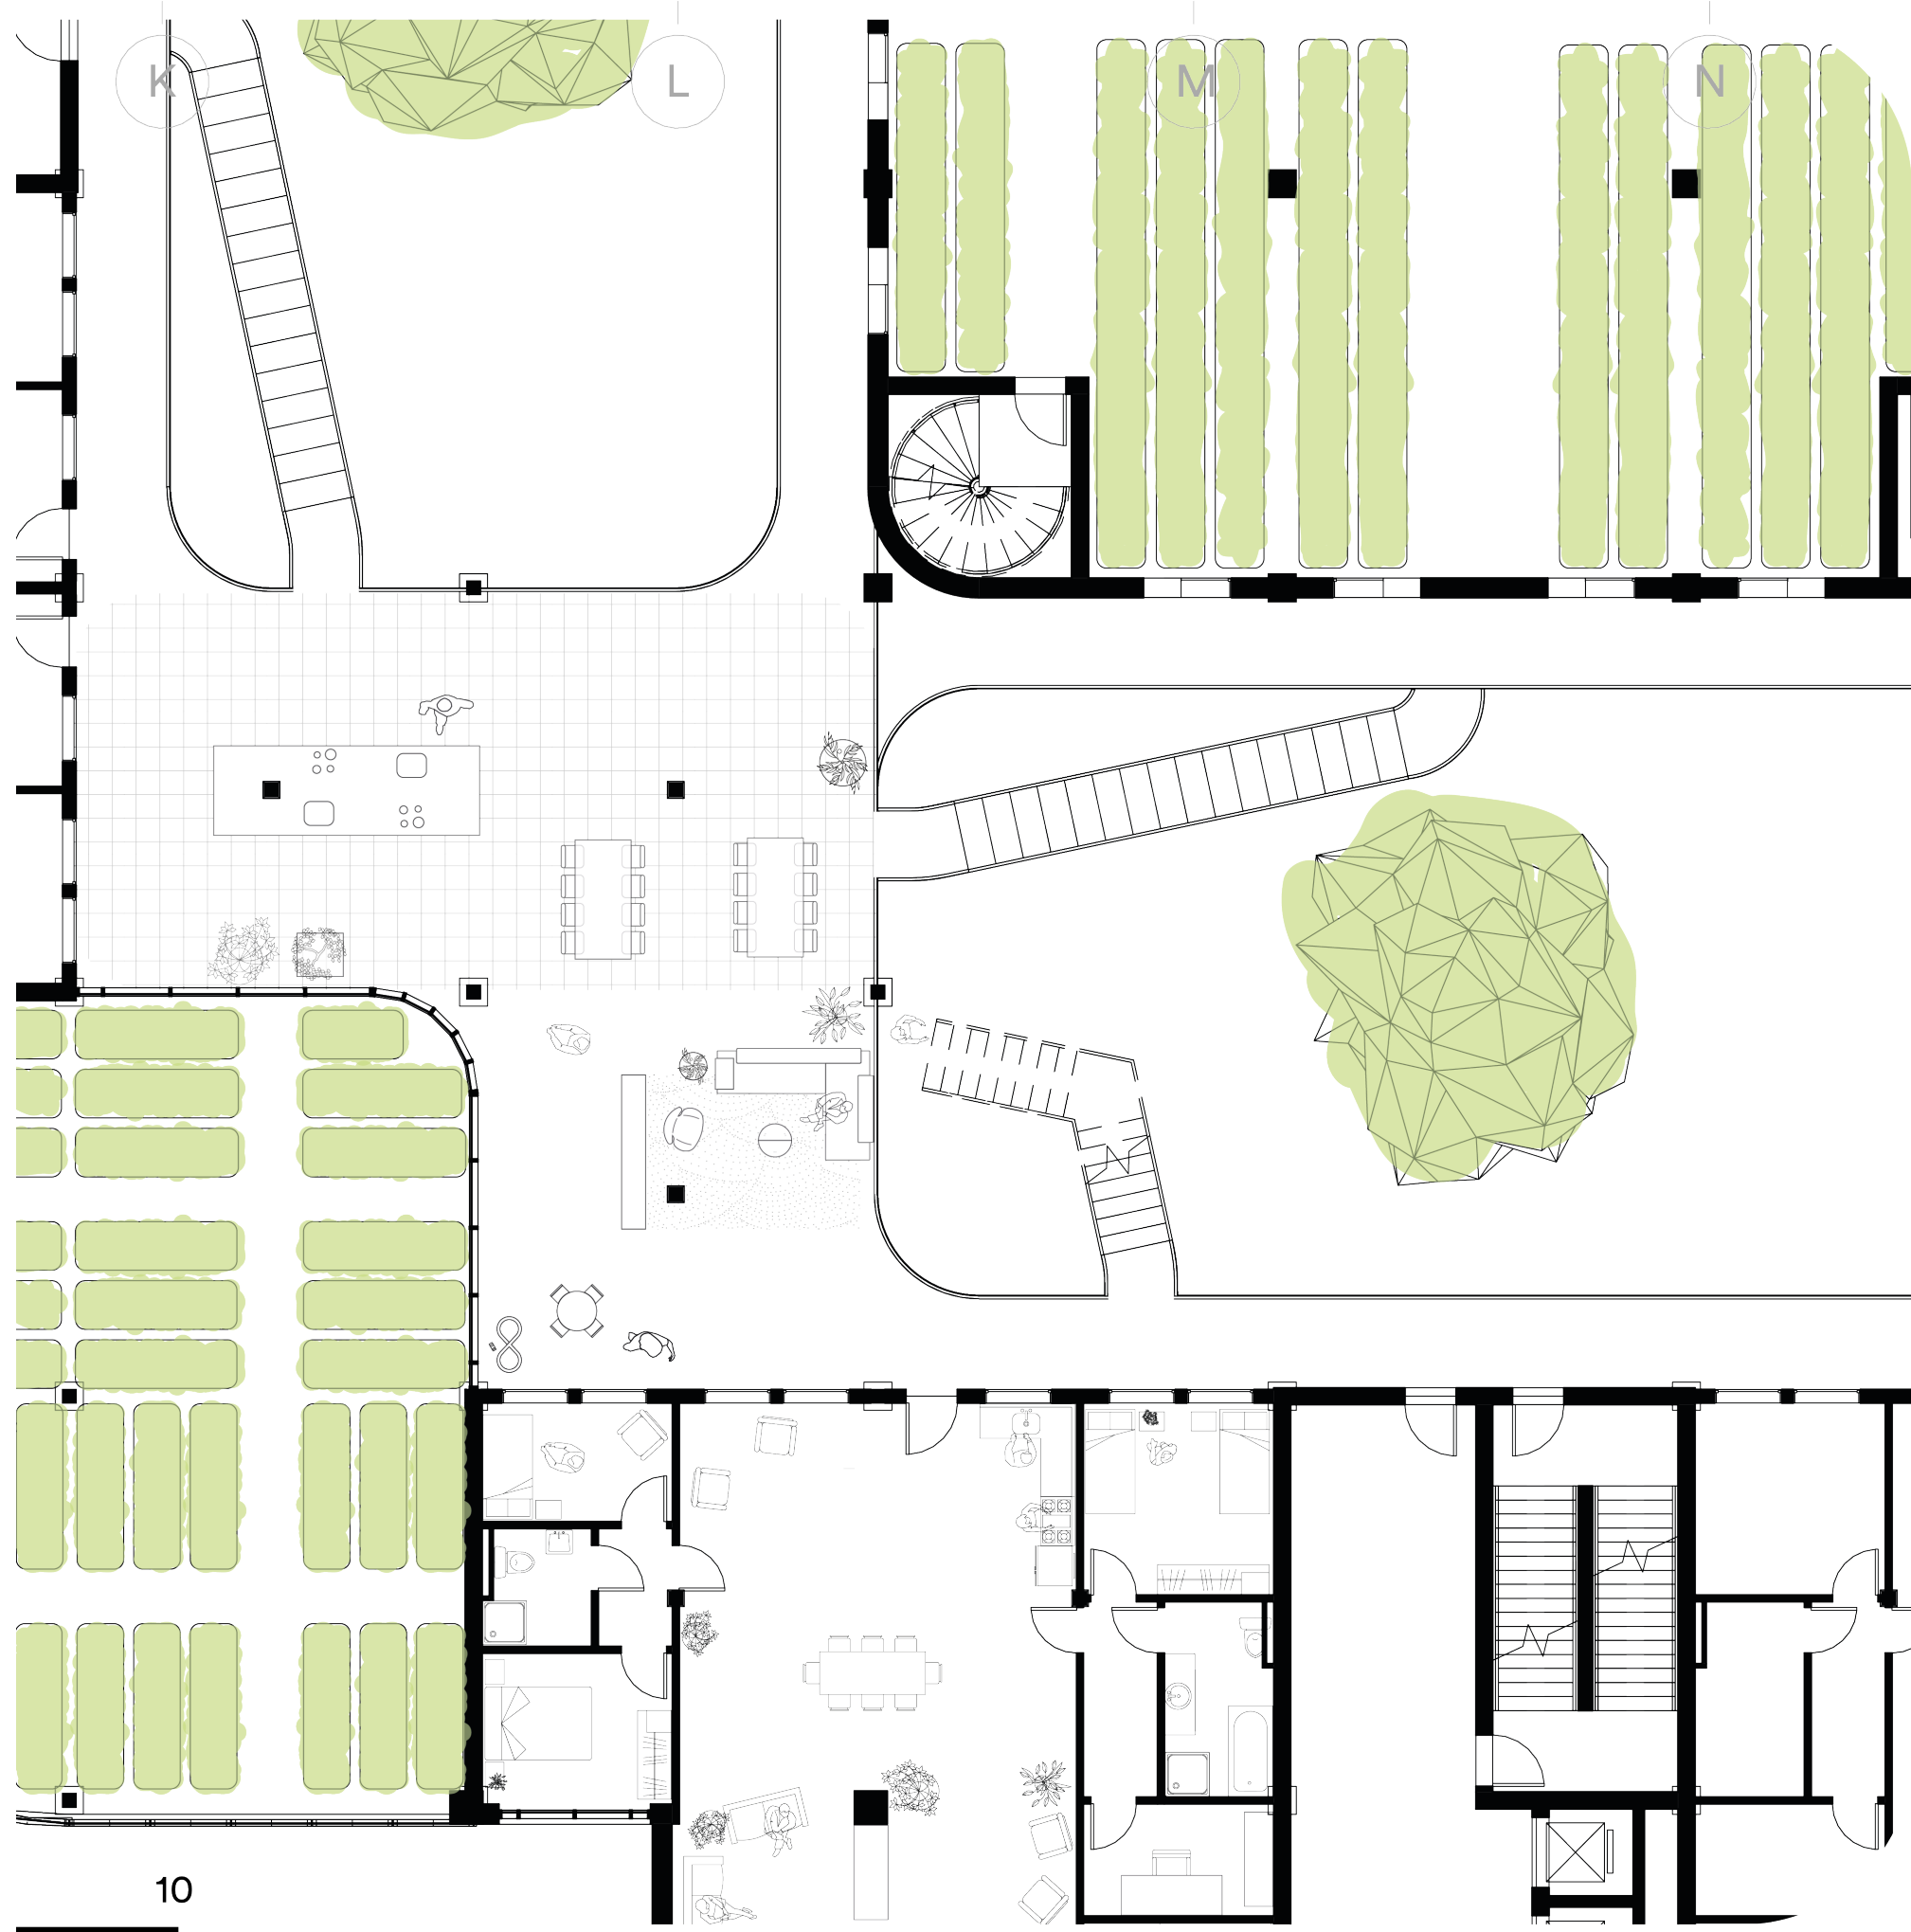

Flow scheme in numbers

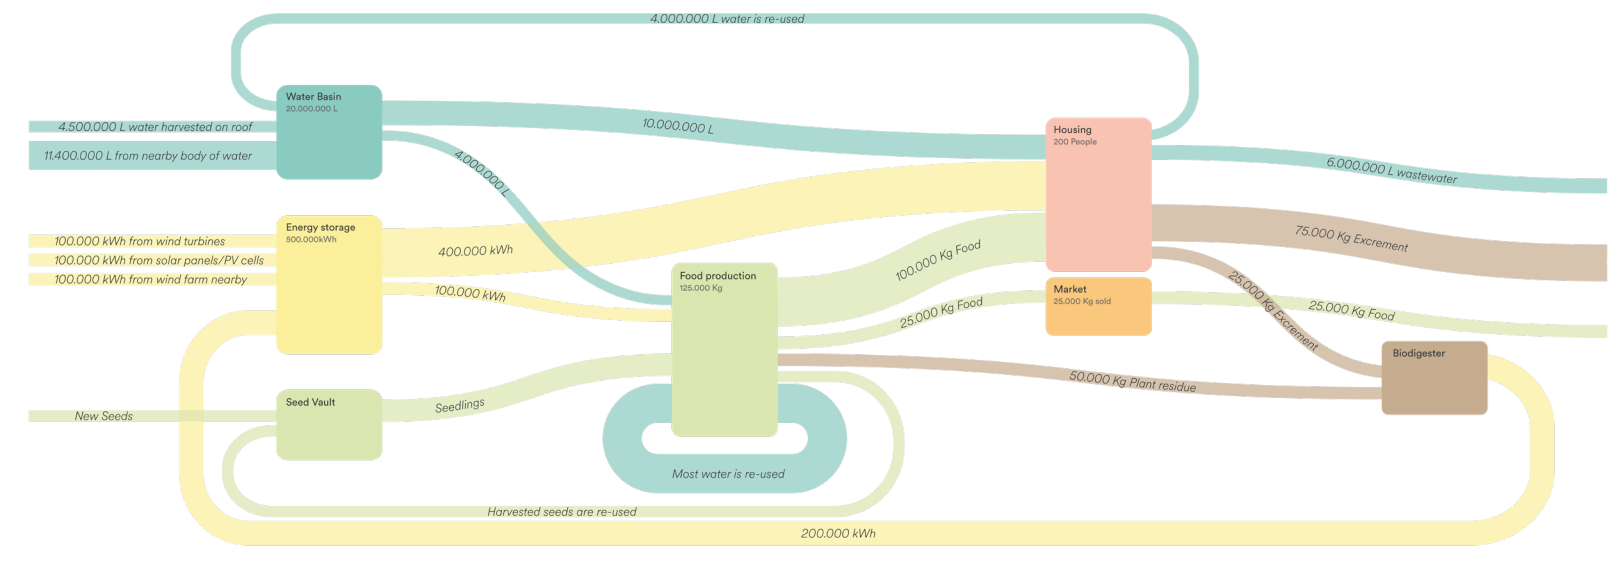

Spatial flow scheme

