


# Hembrug Peninsula - a production estate




## "Crafting for Knowledge"

Heritage & Architecture  
Revitalising Heritage  
Bram Hulshof  
30-01-2020


1:500 Masterplan    ↑ N

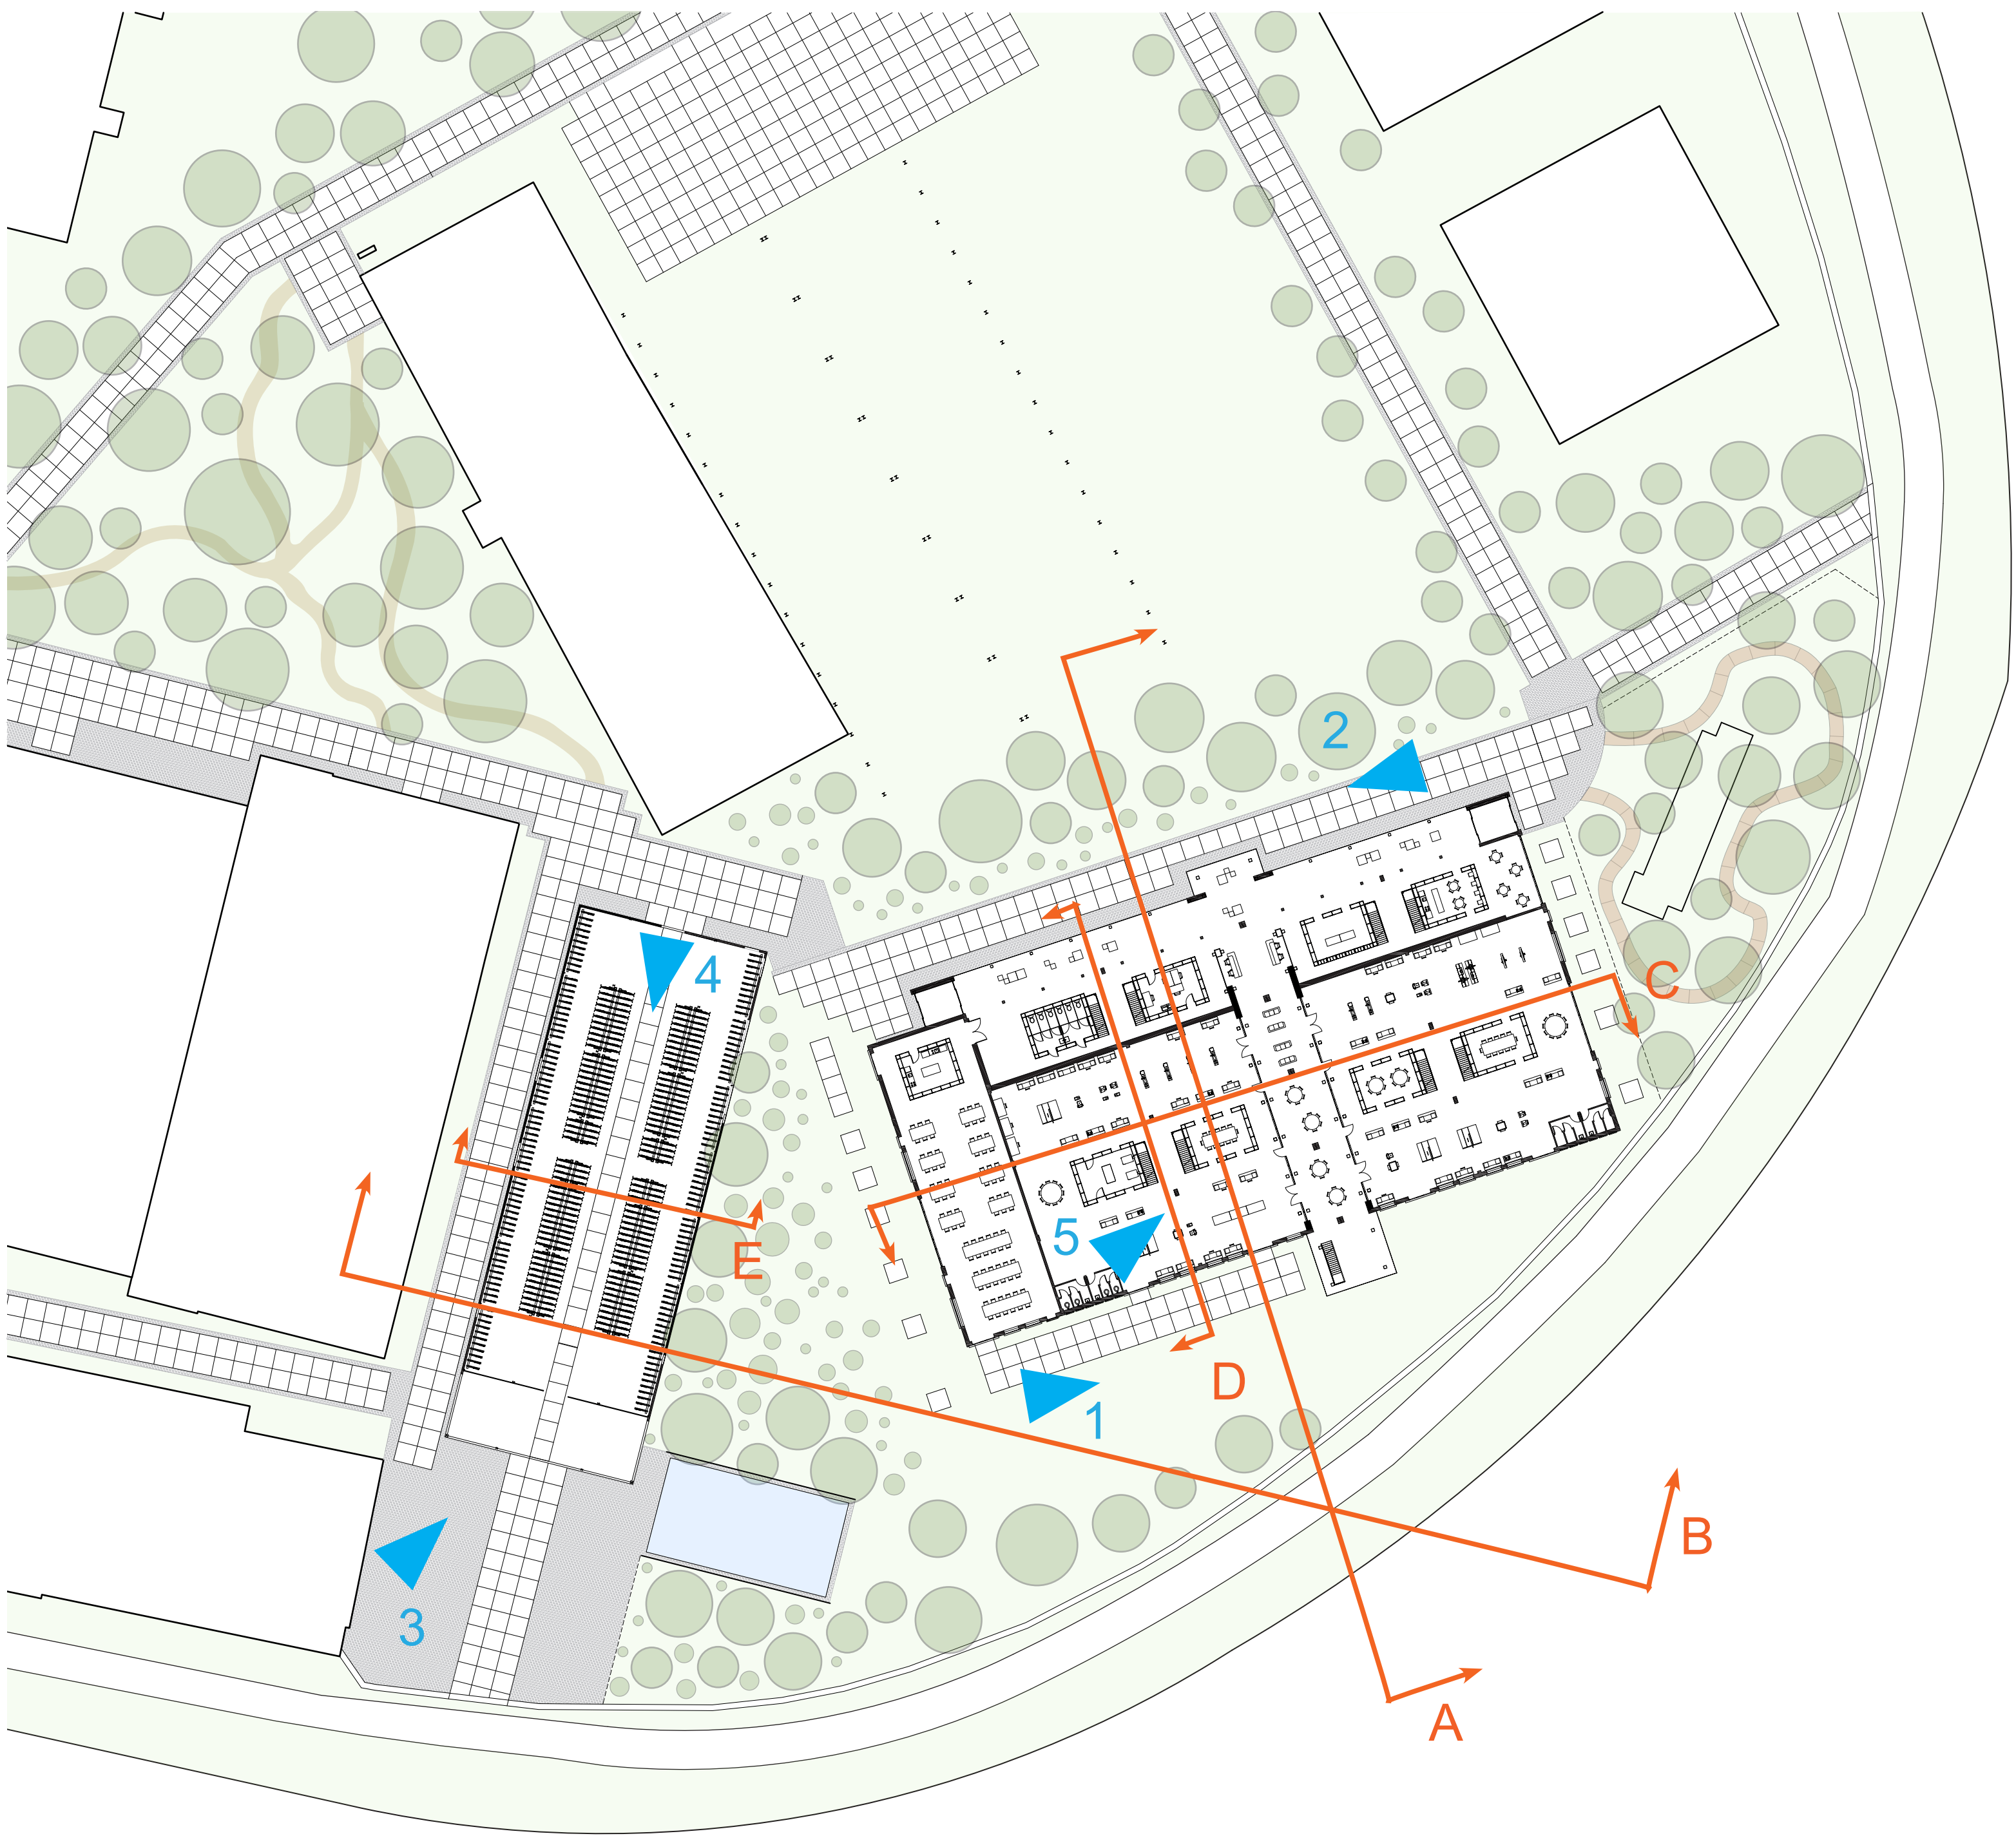

Impressions

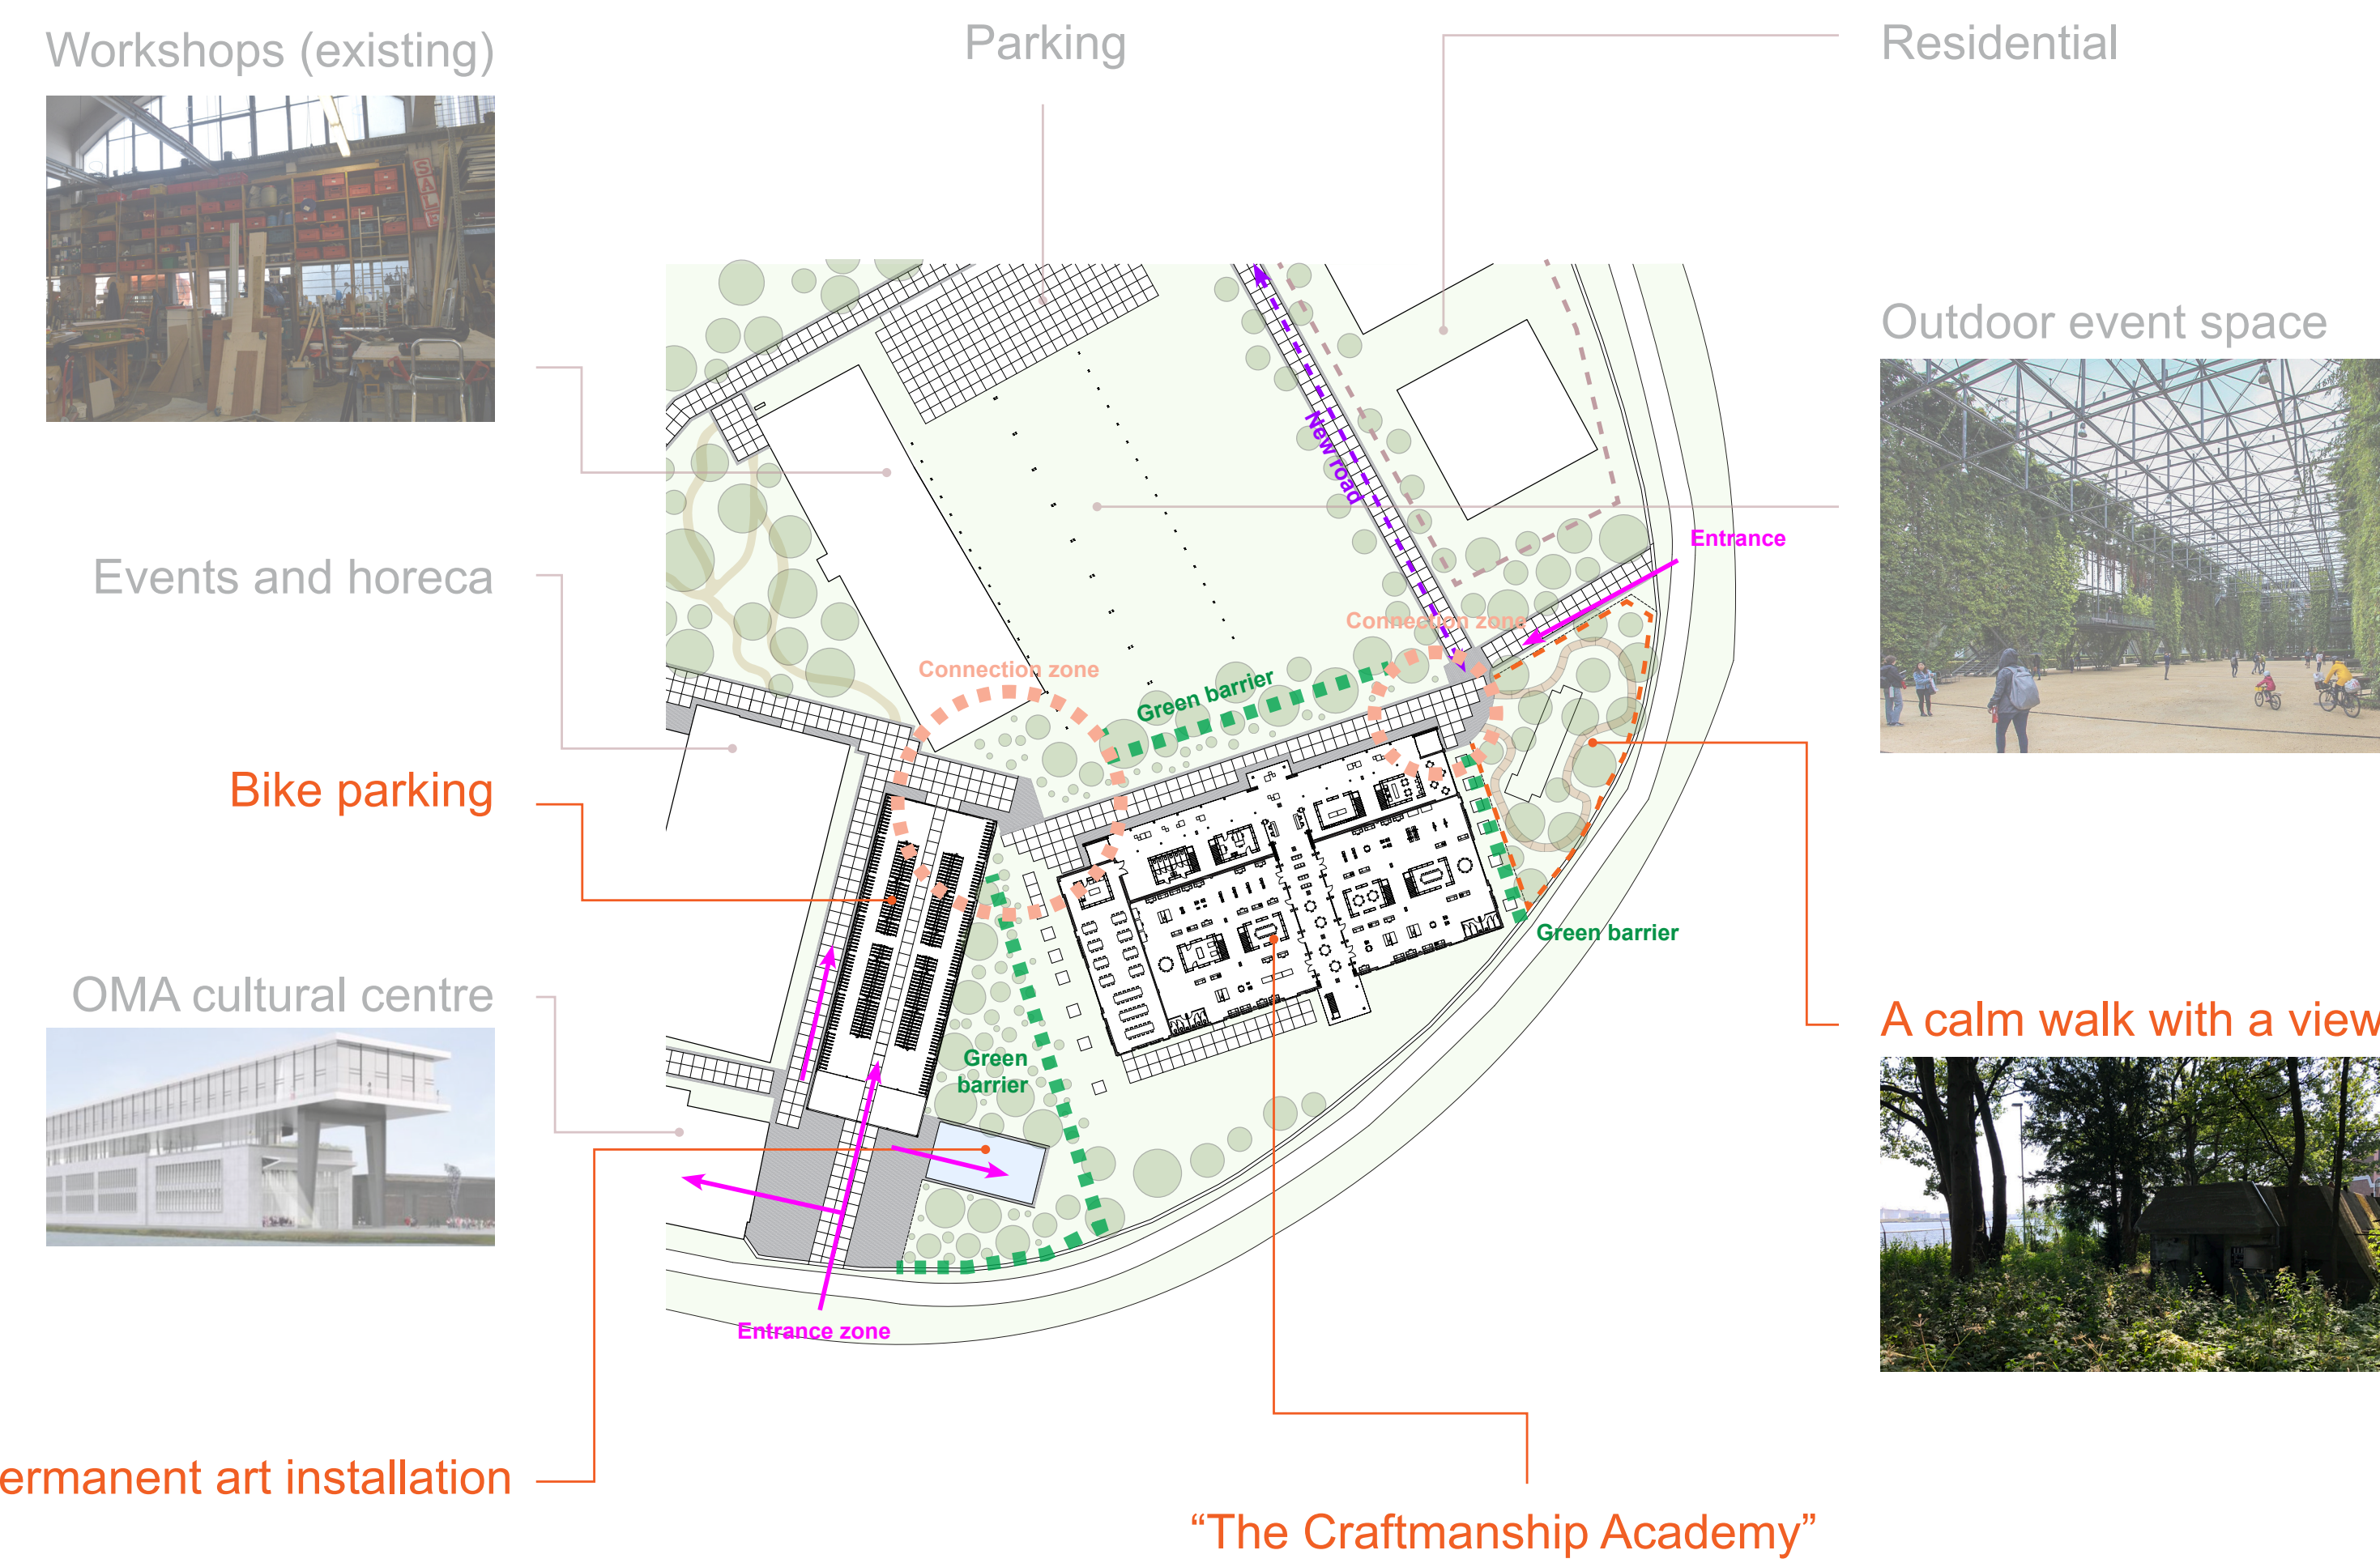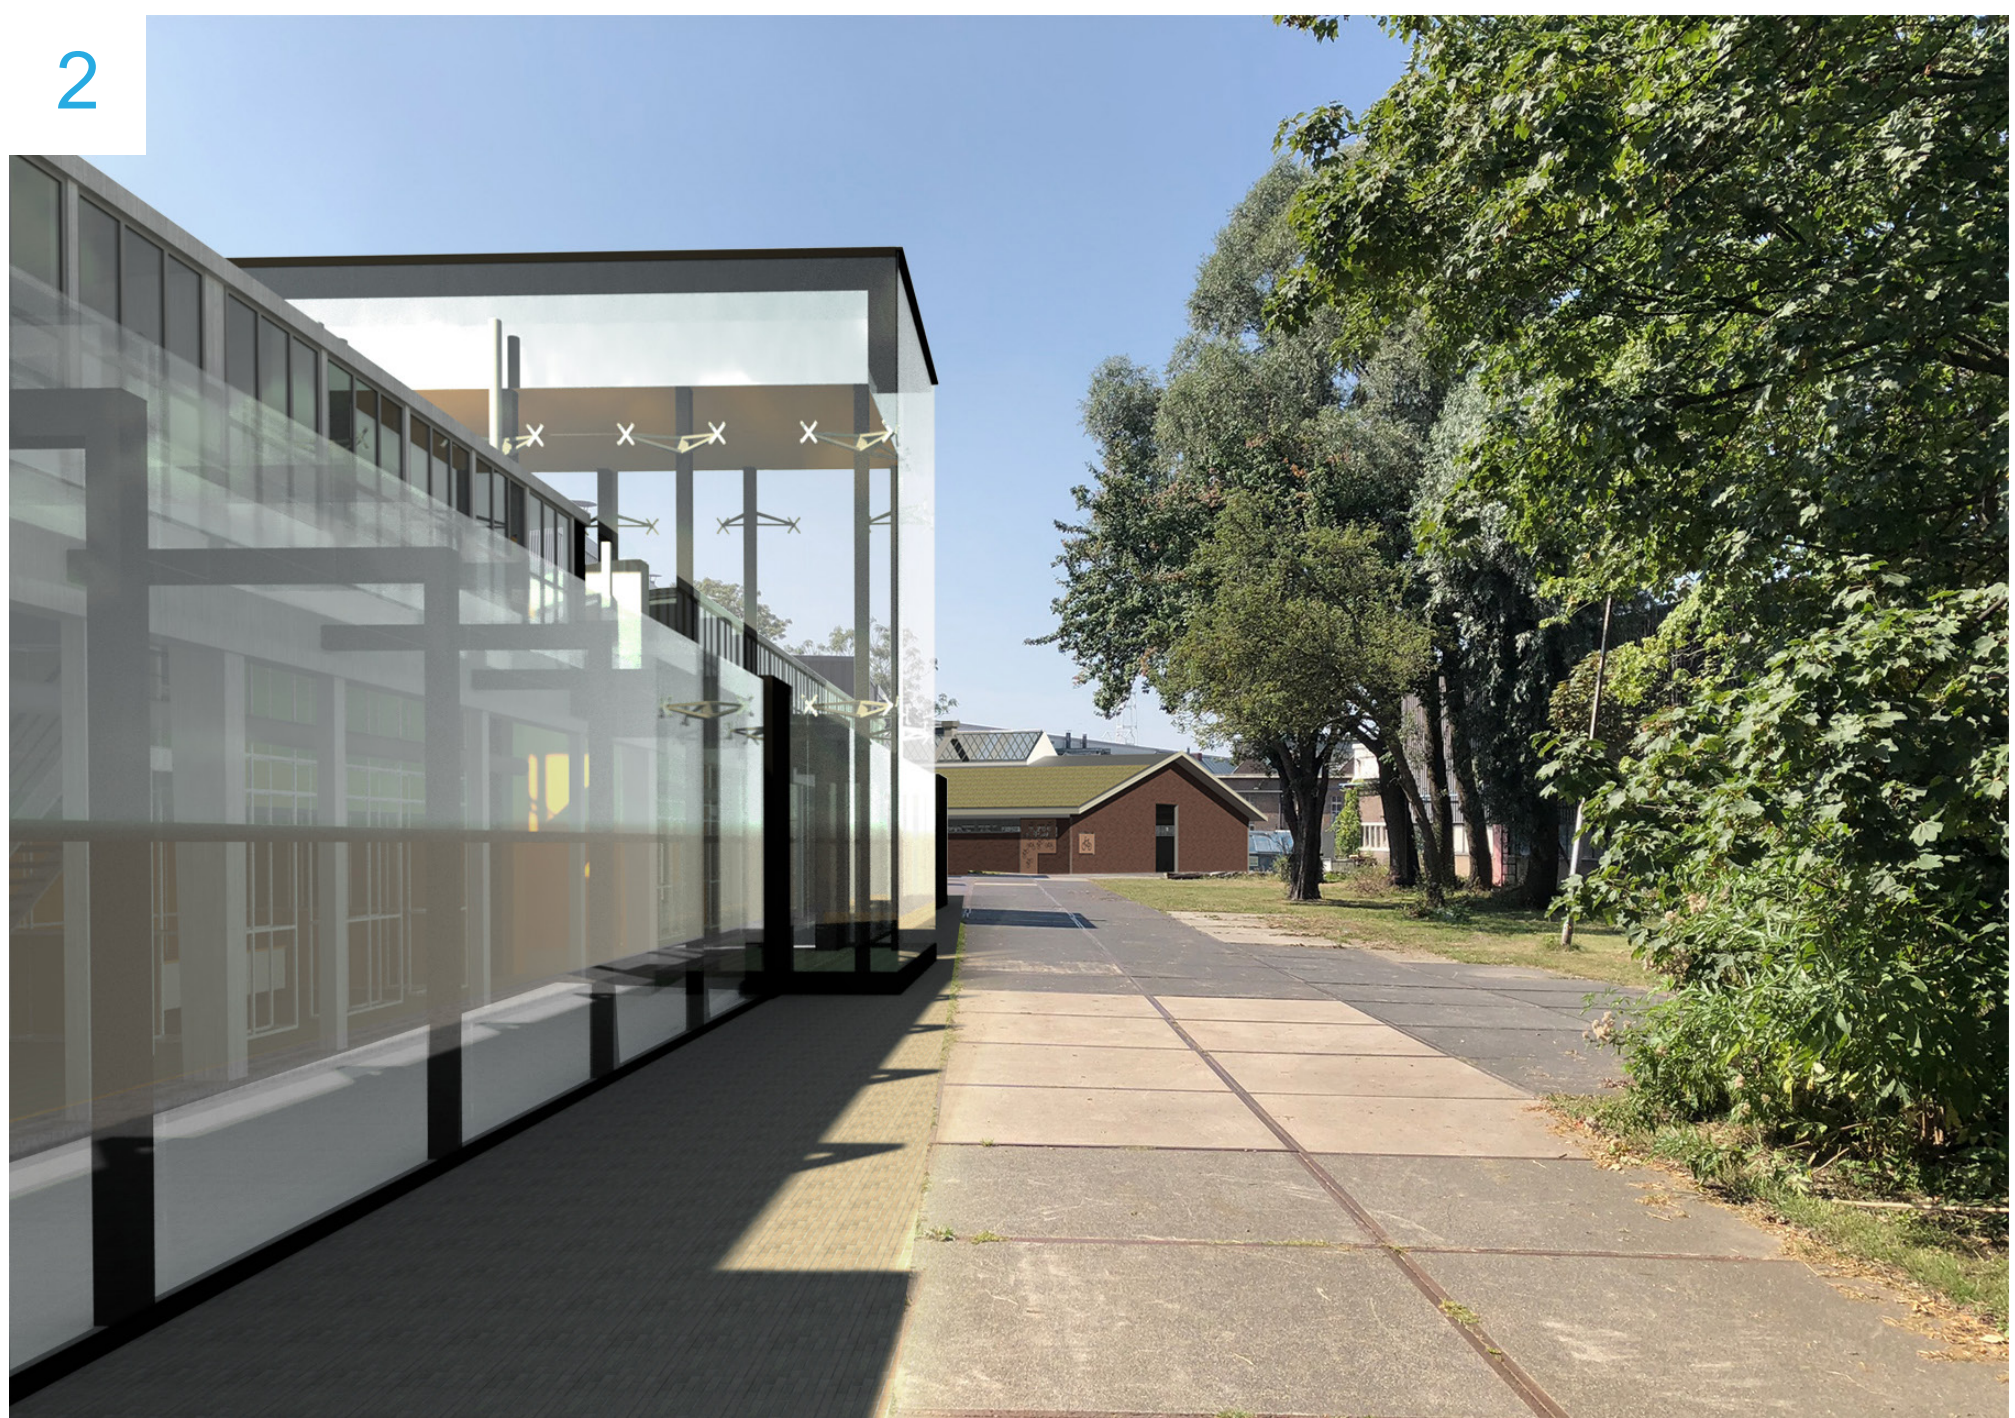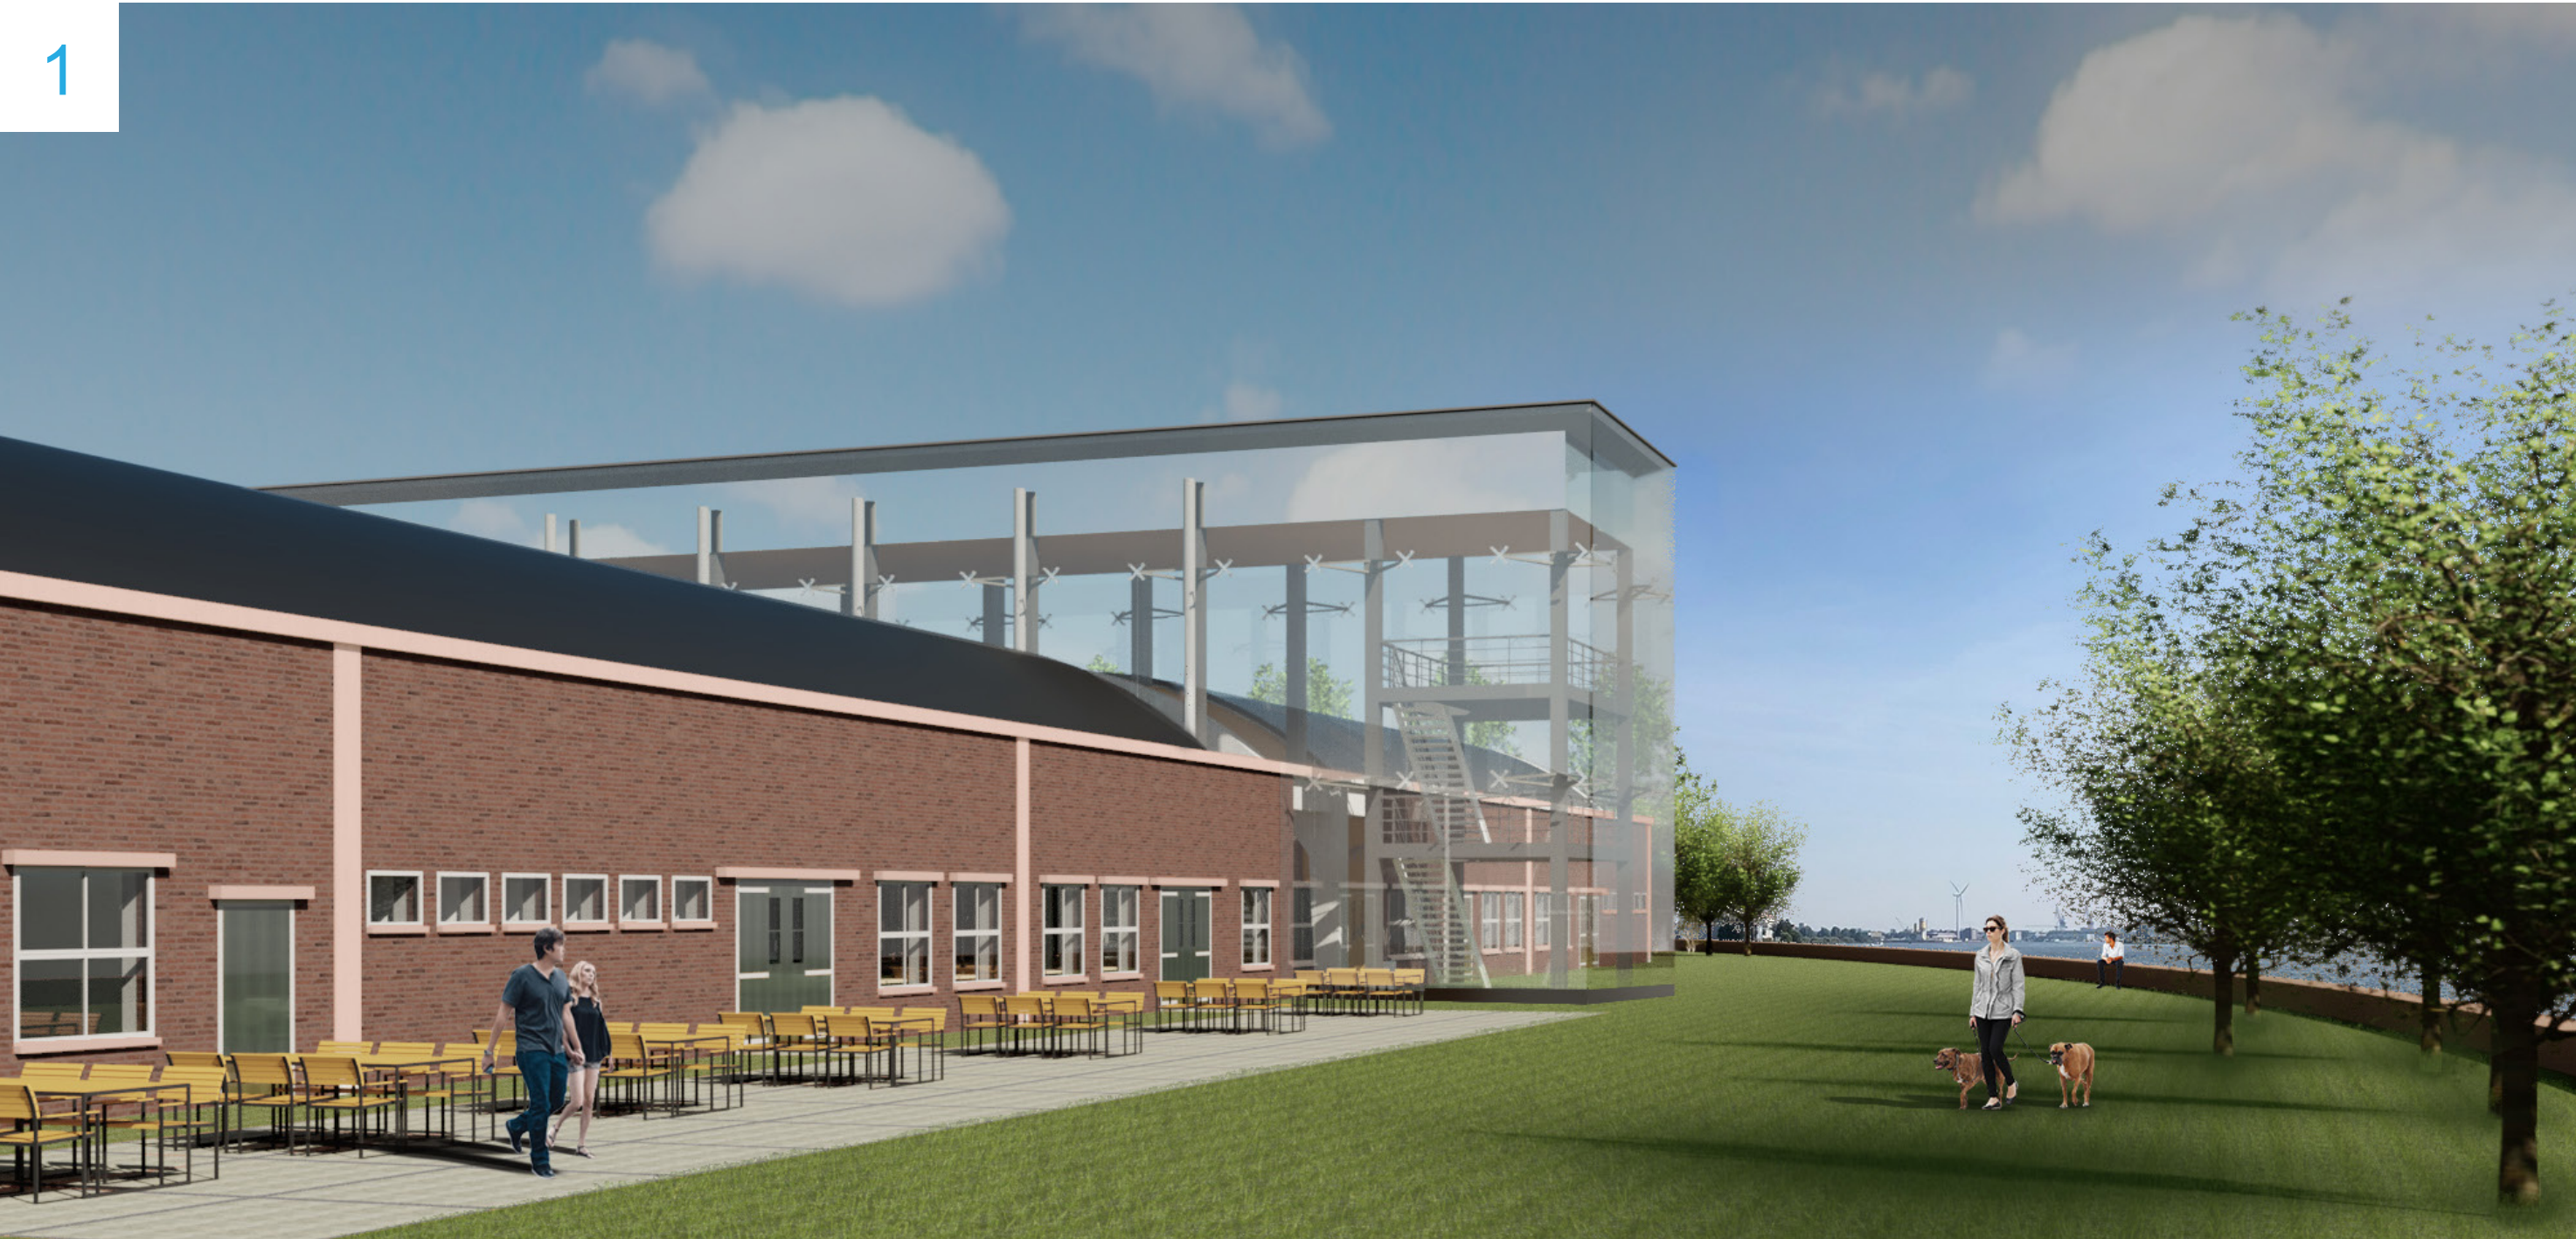

1:200 Section A

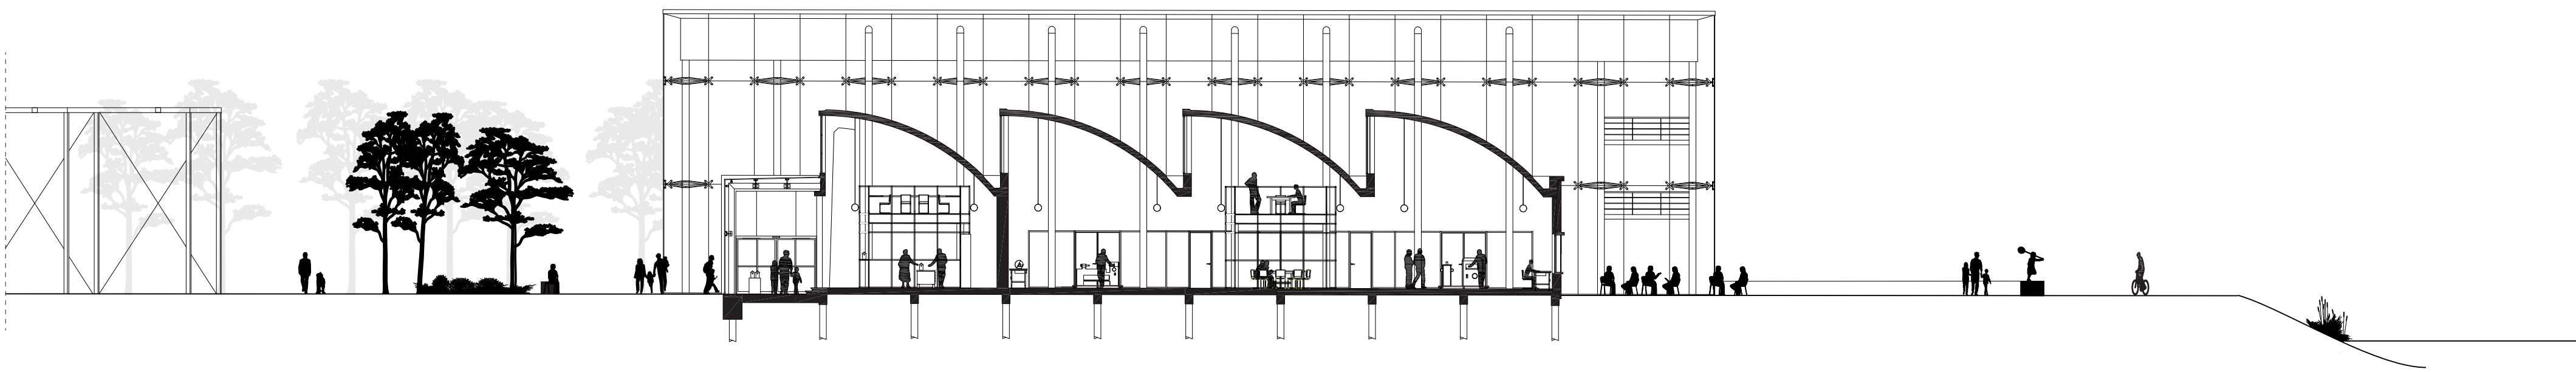

1:200 Section B






1:100 North facade Craftmanship Academy



1:100 East facade Craftmanship Academy

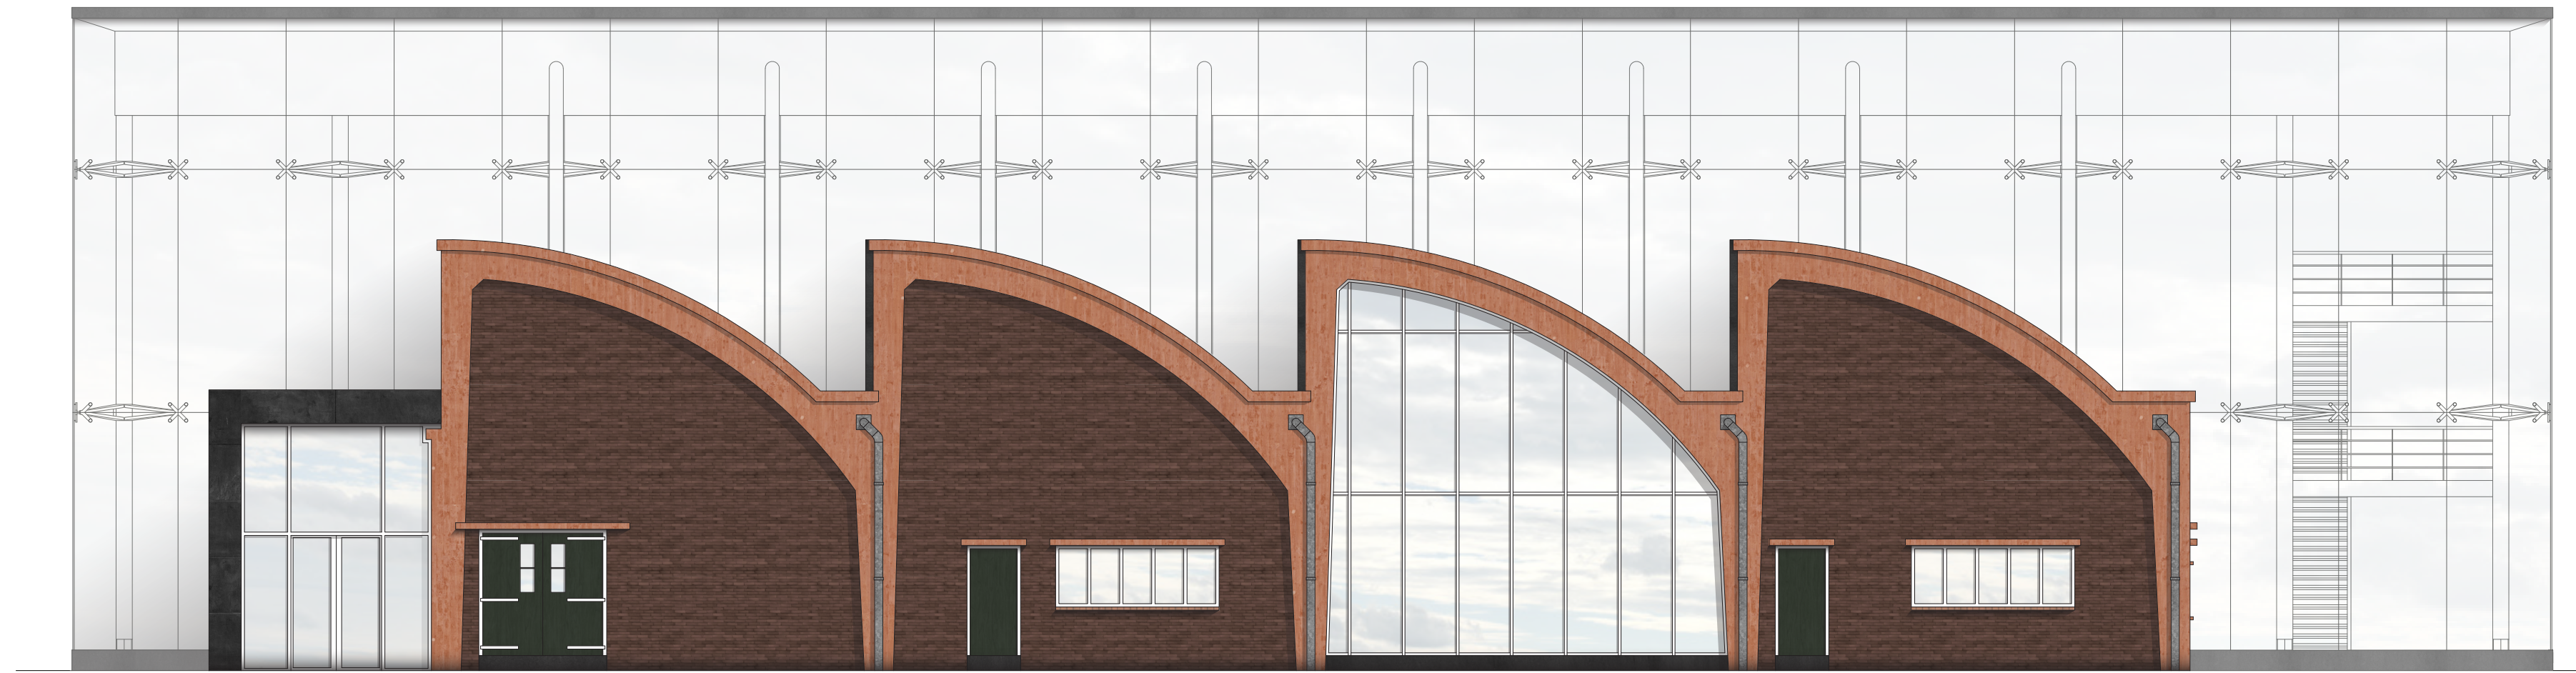


1:100 West facade Craftmanship Academy




1:100 South facade Craftmanship Academy




1:100 North facade Bike Storage

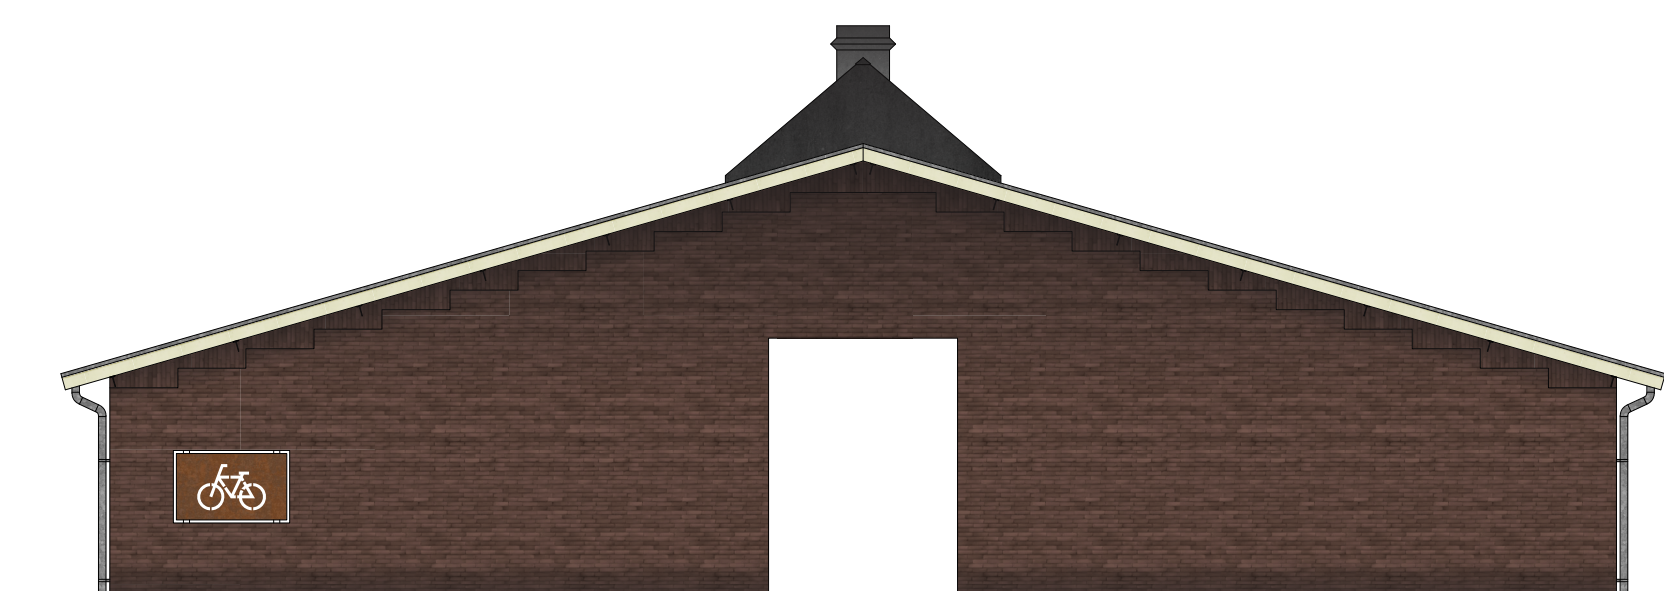


1:100 East facade Bike Storage

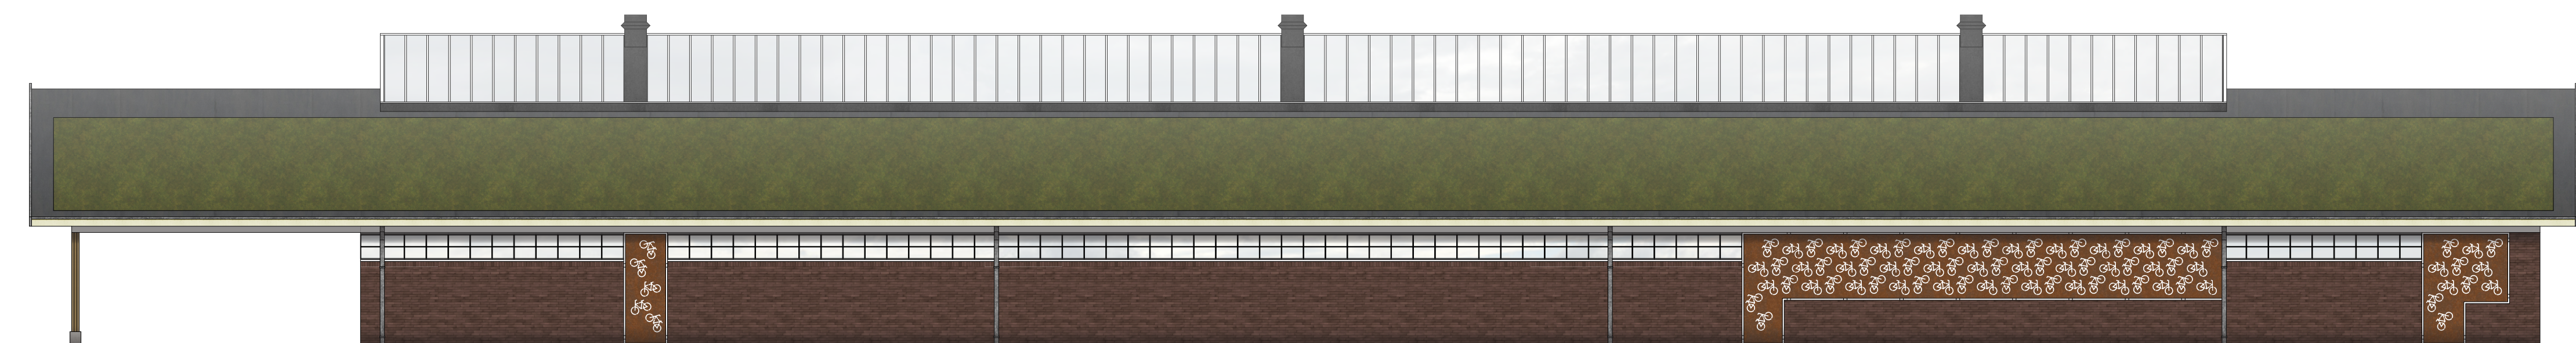

1:100 South facade Bike Storage

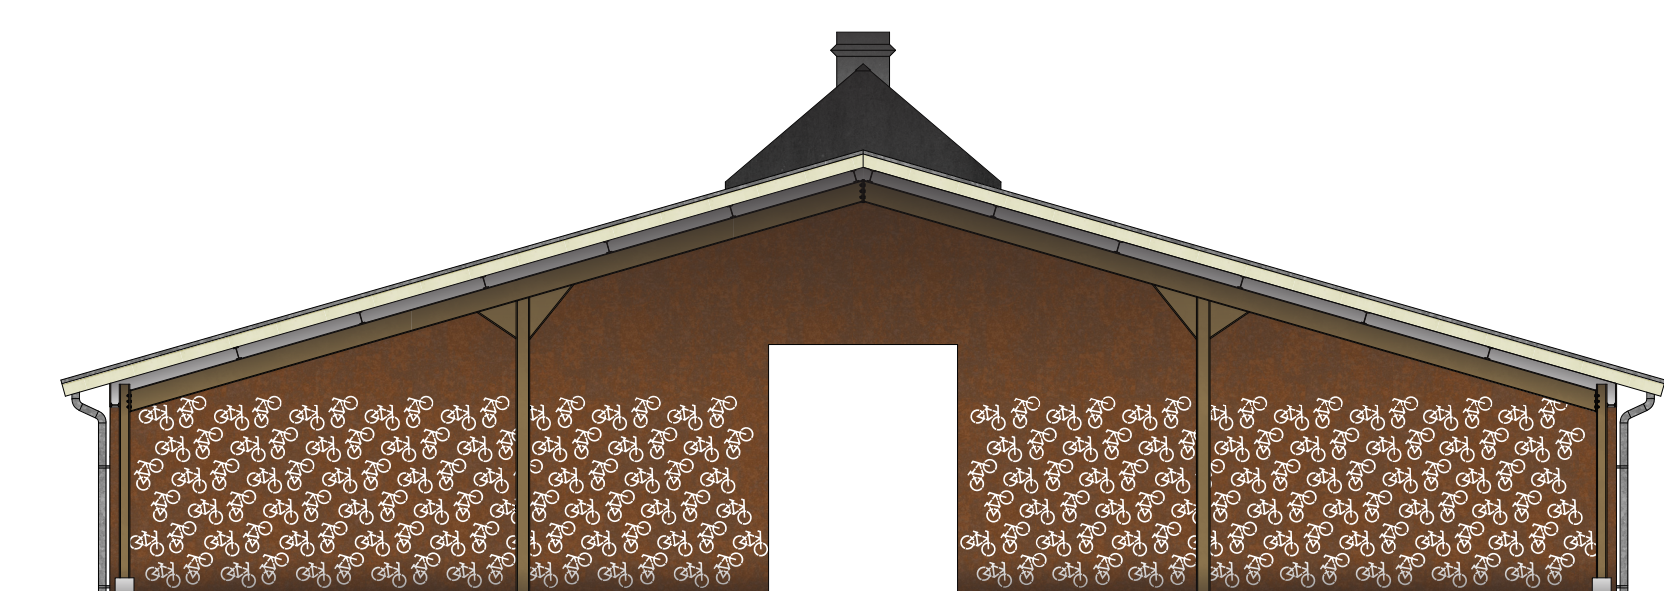


1:100 West facade Bike Storage

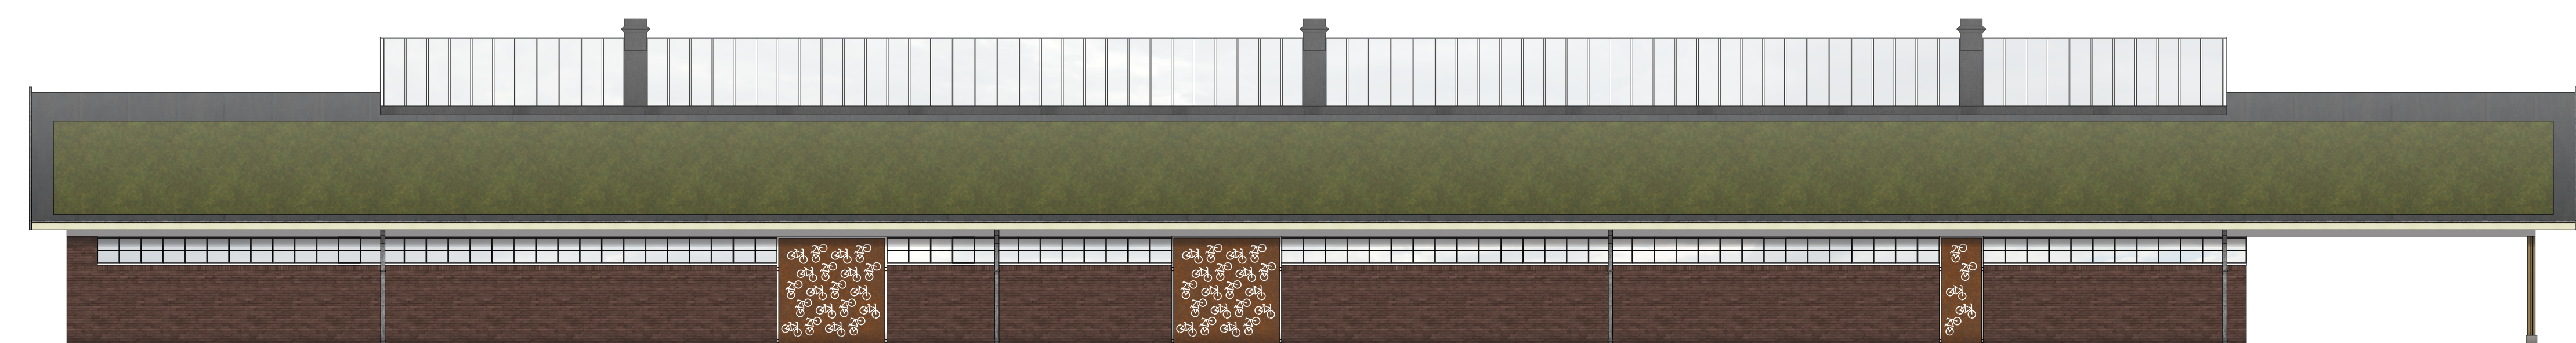




1:100 Section C

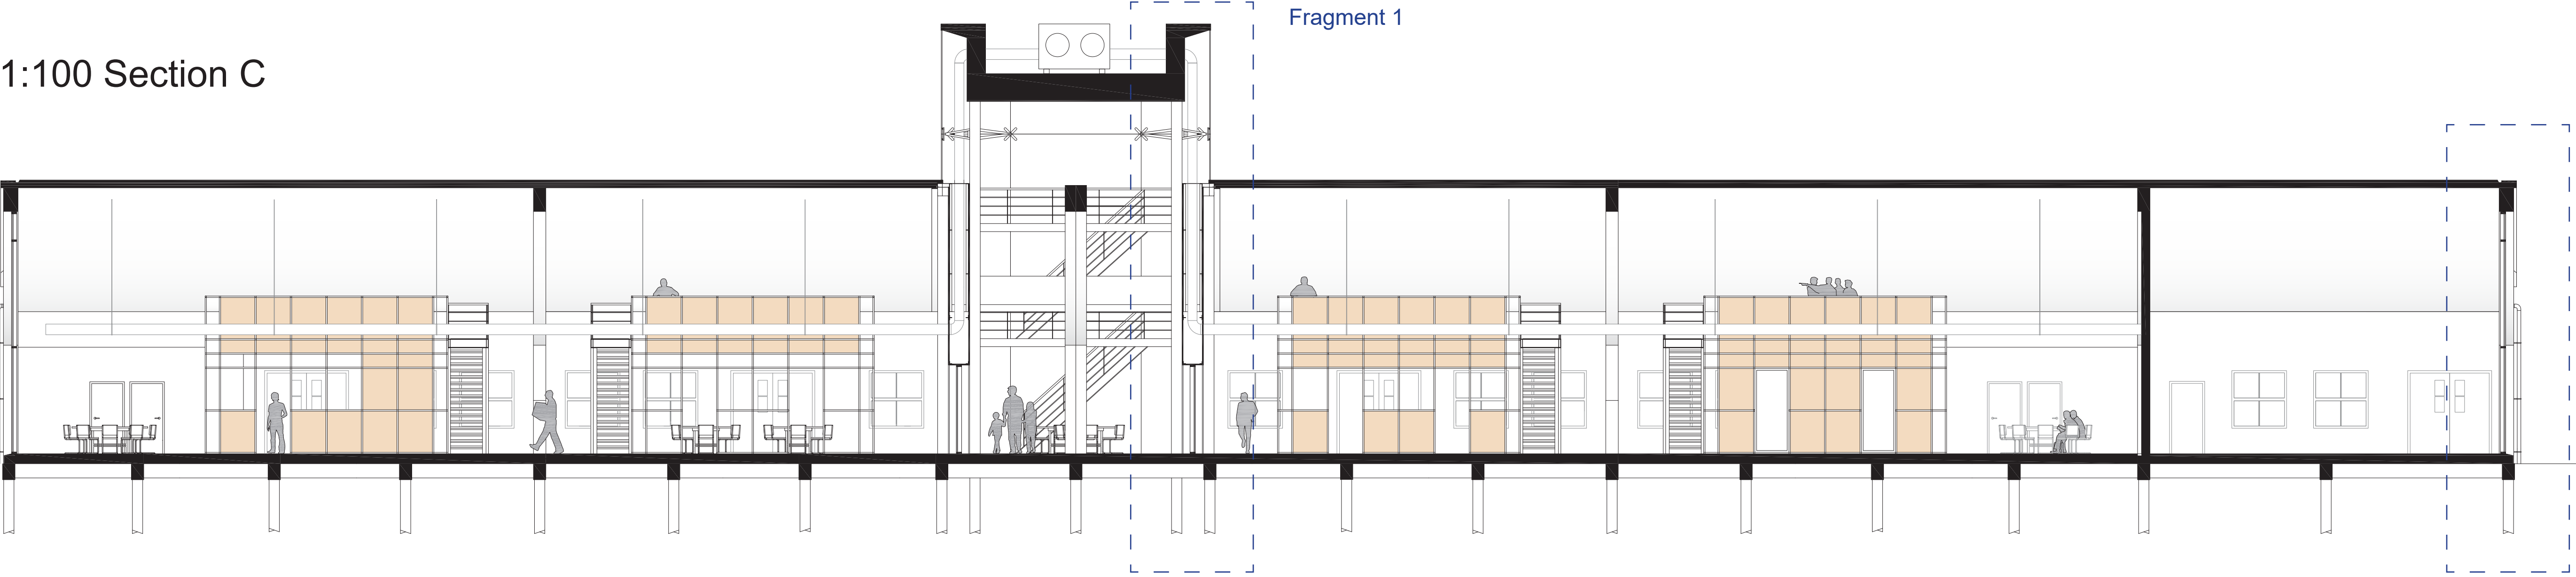


Fragment 2

1:20 Fragment 5

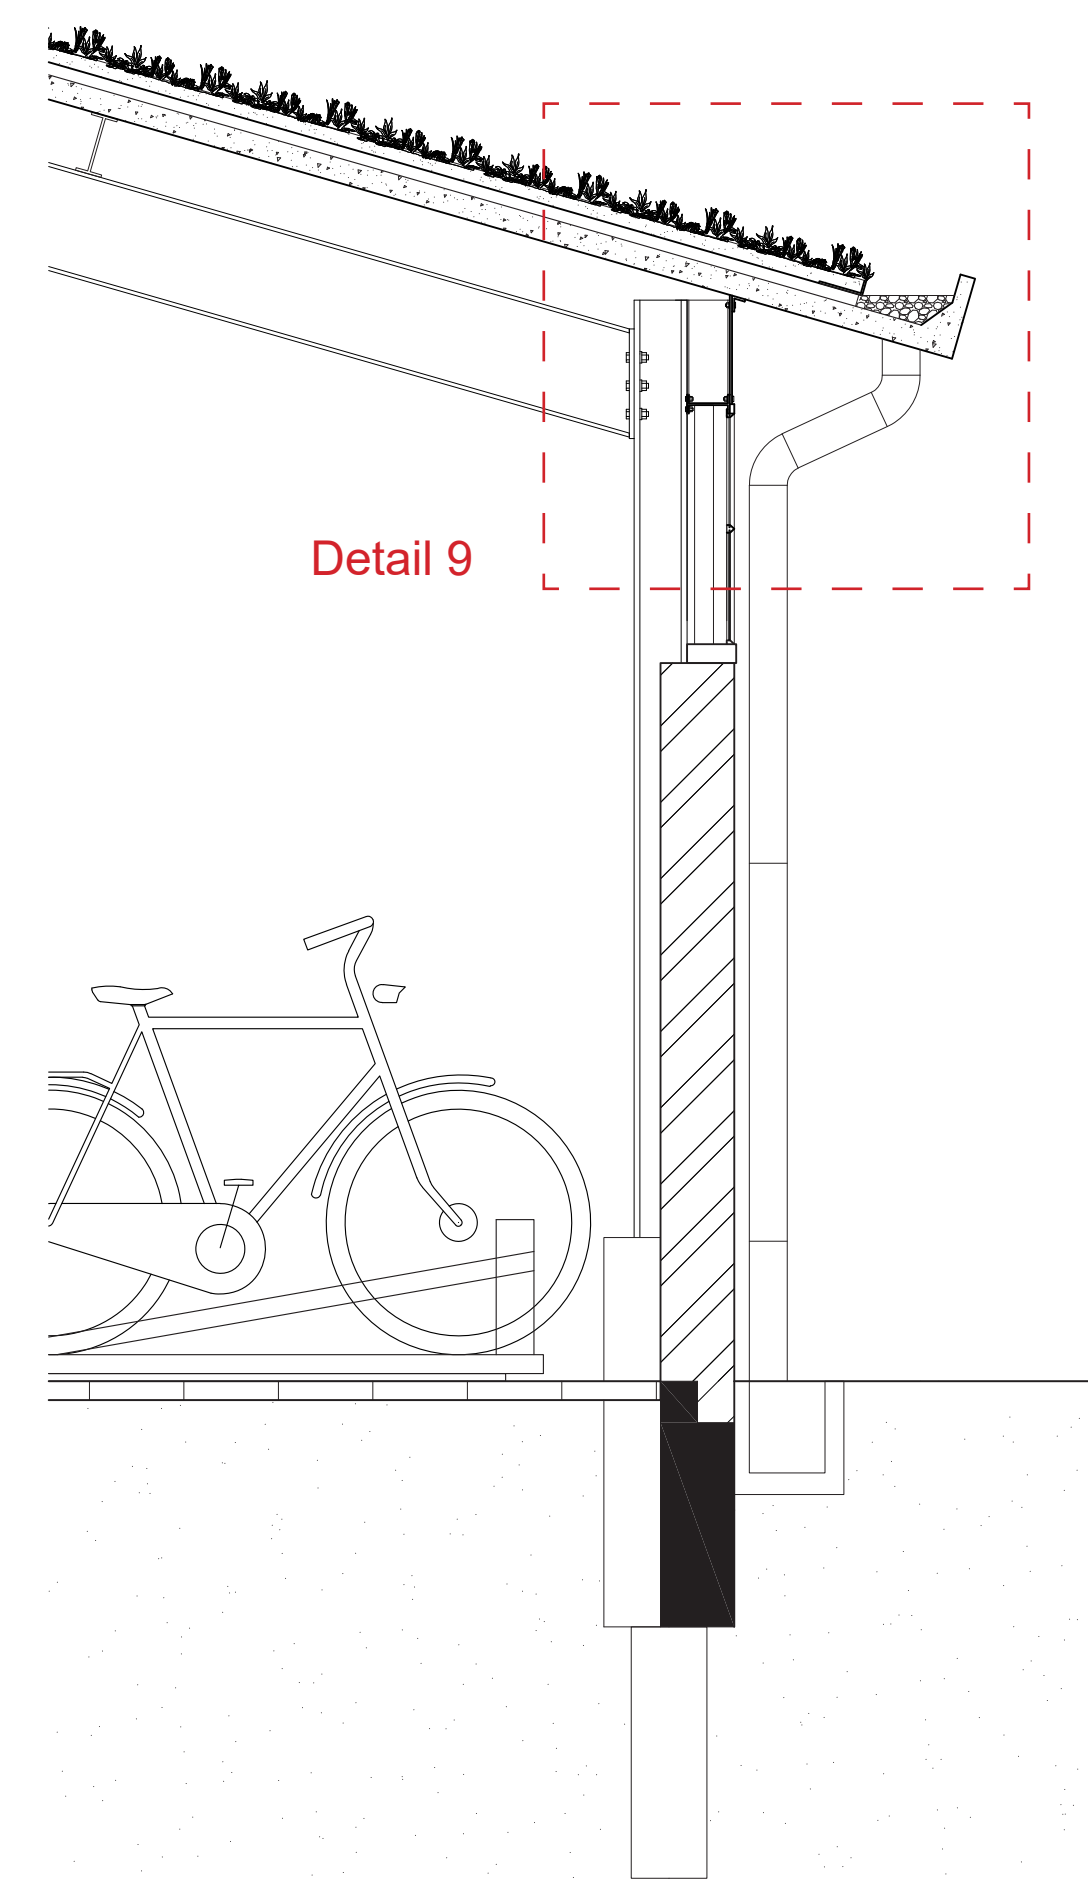


Detail 9

1:20 Fragment 1

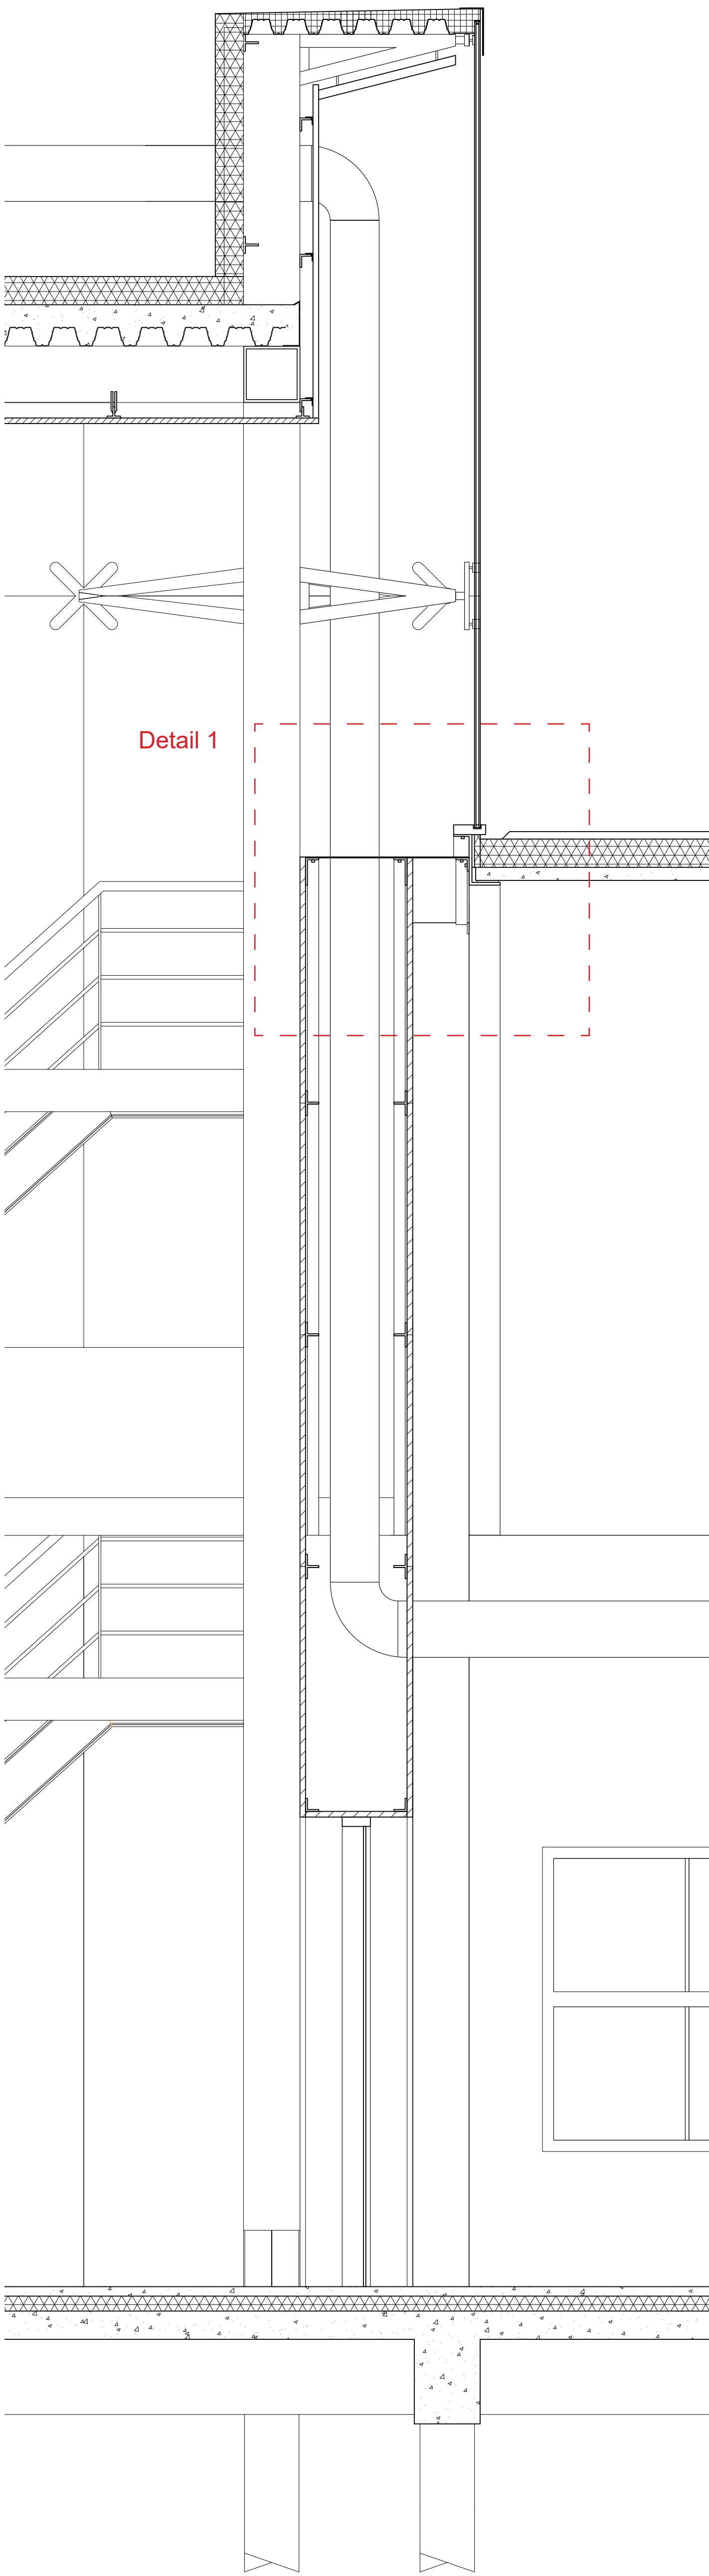

Detail 1

1:100 Section D

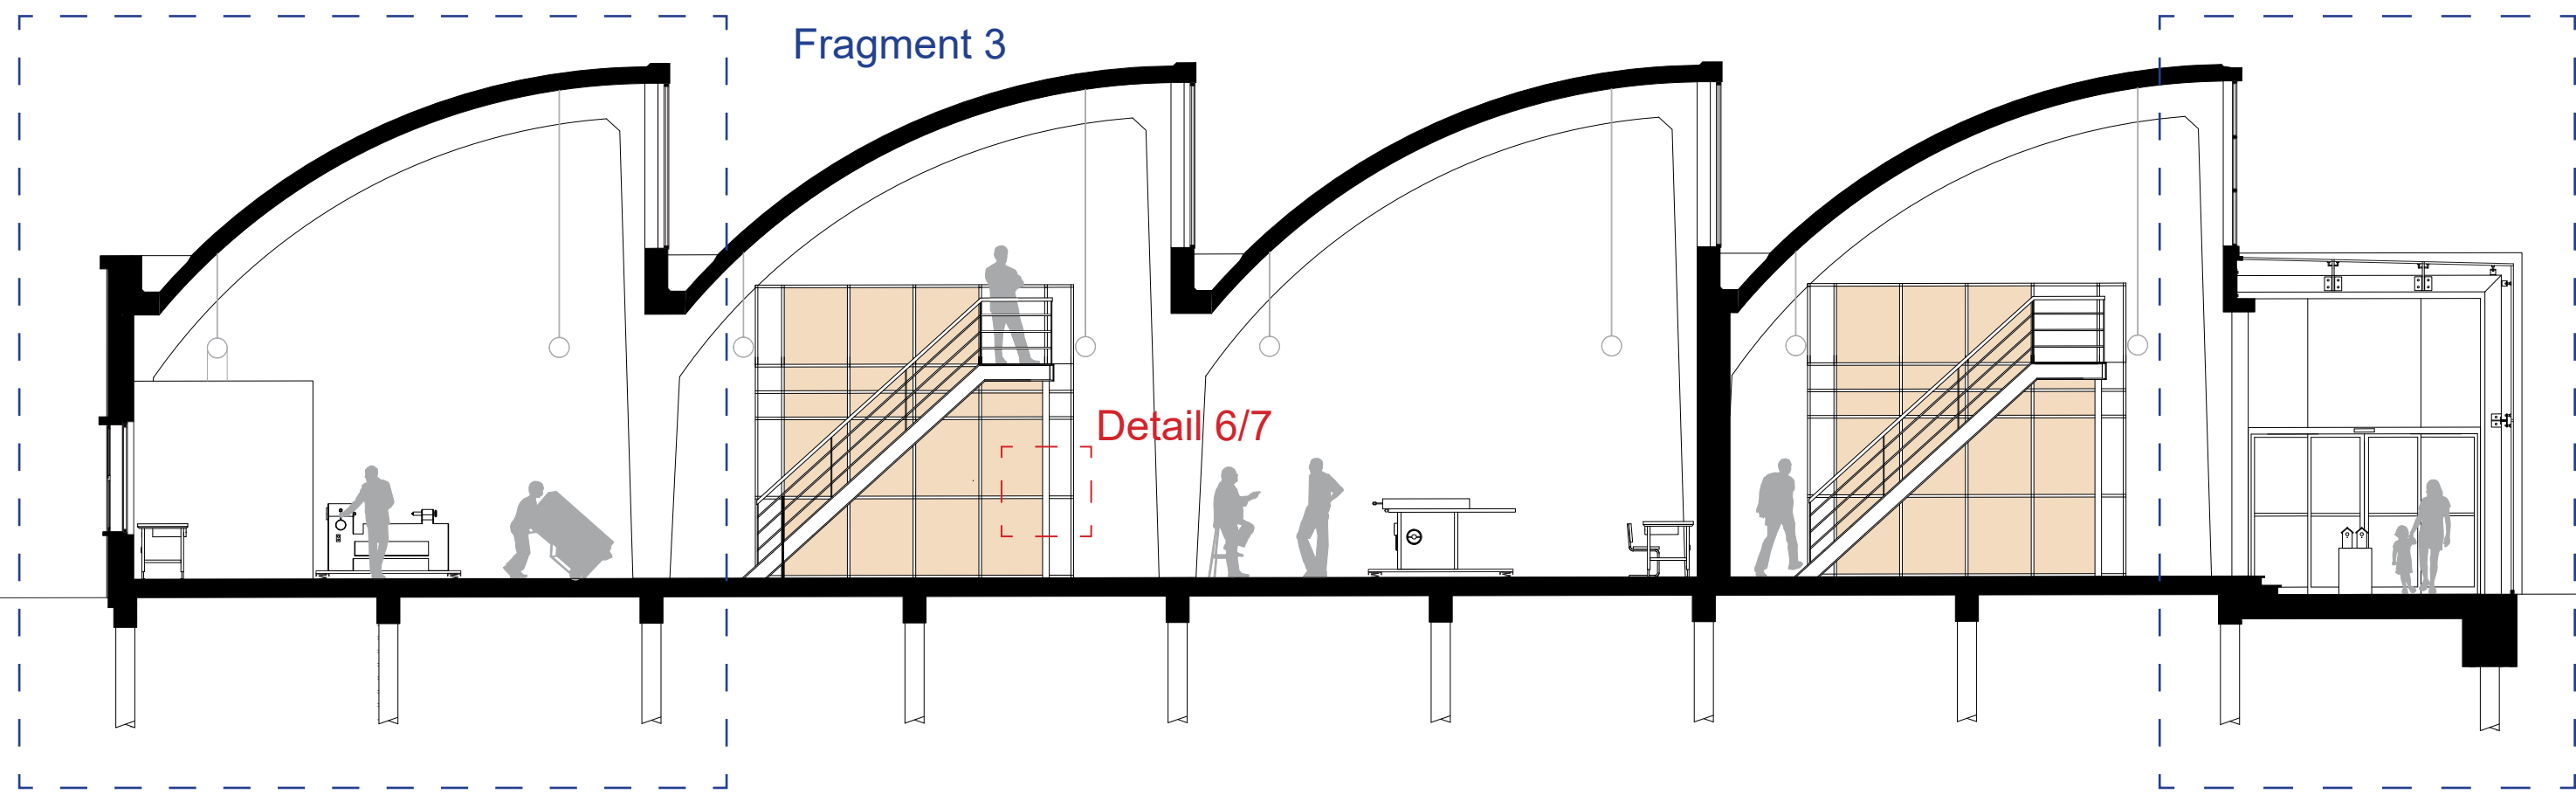


Fragment 3

Fragment 4


Detail 6/7

1:100 Section E

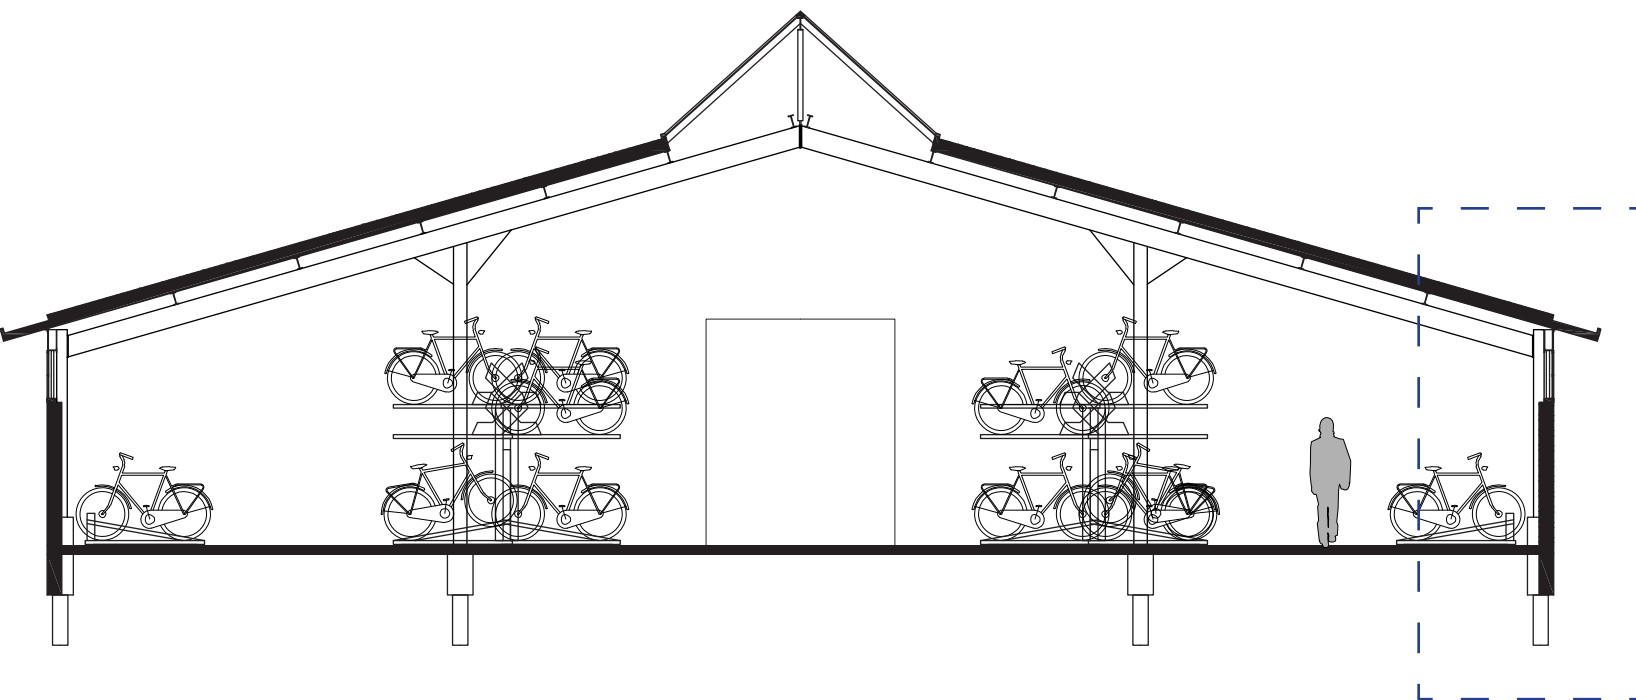


Fragment 5

1:20 Fragment 2

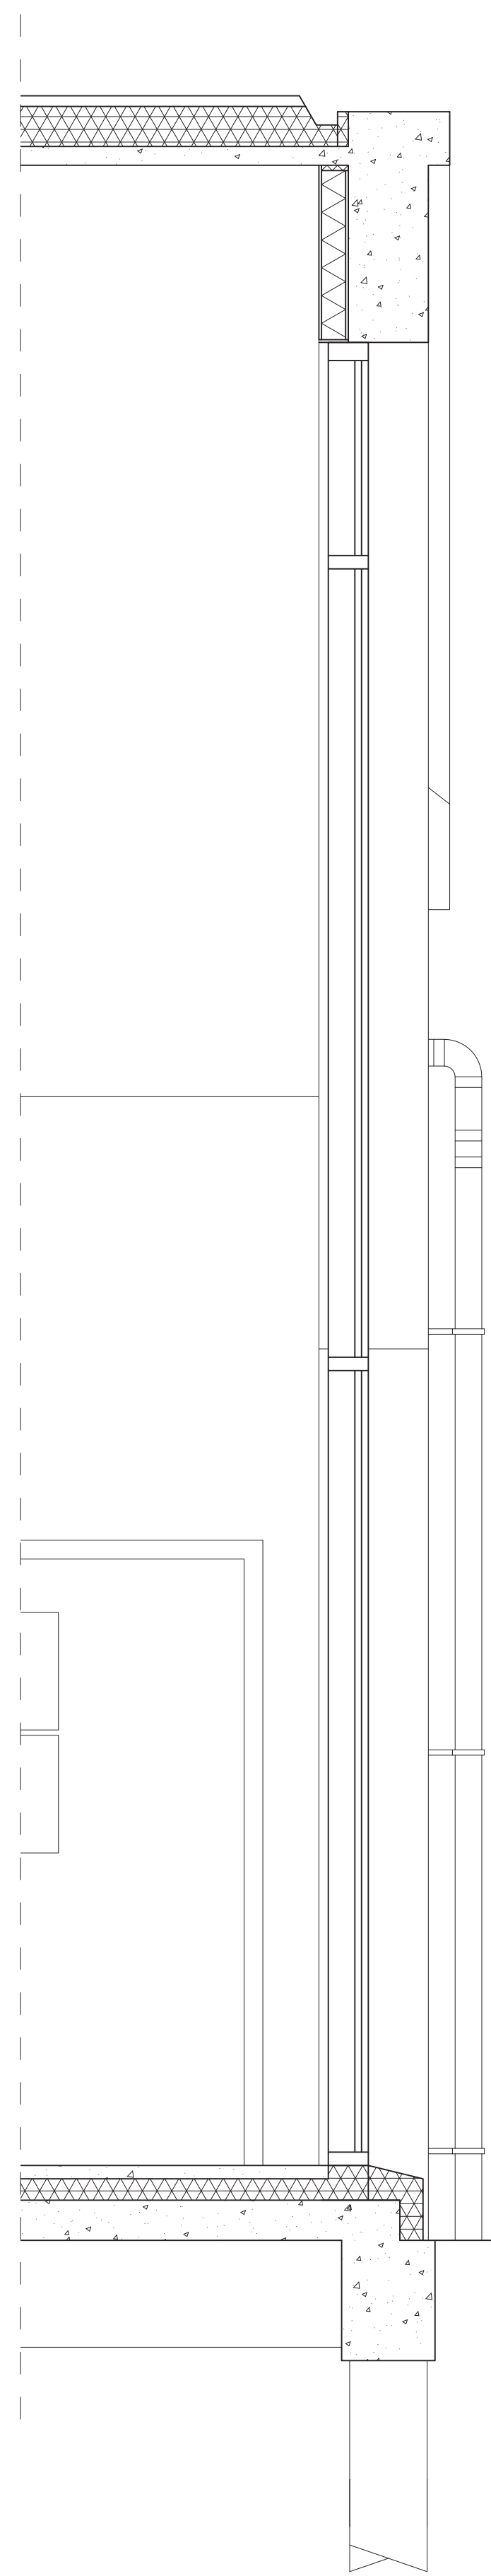


1:20 Fragment 3

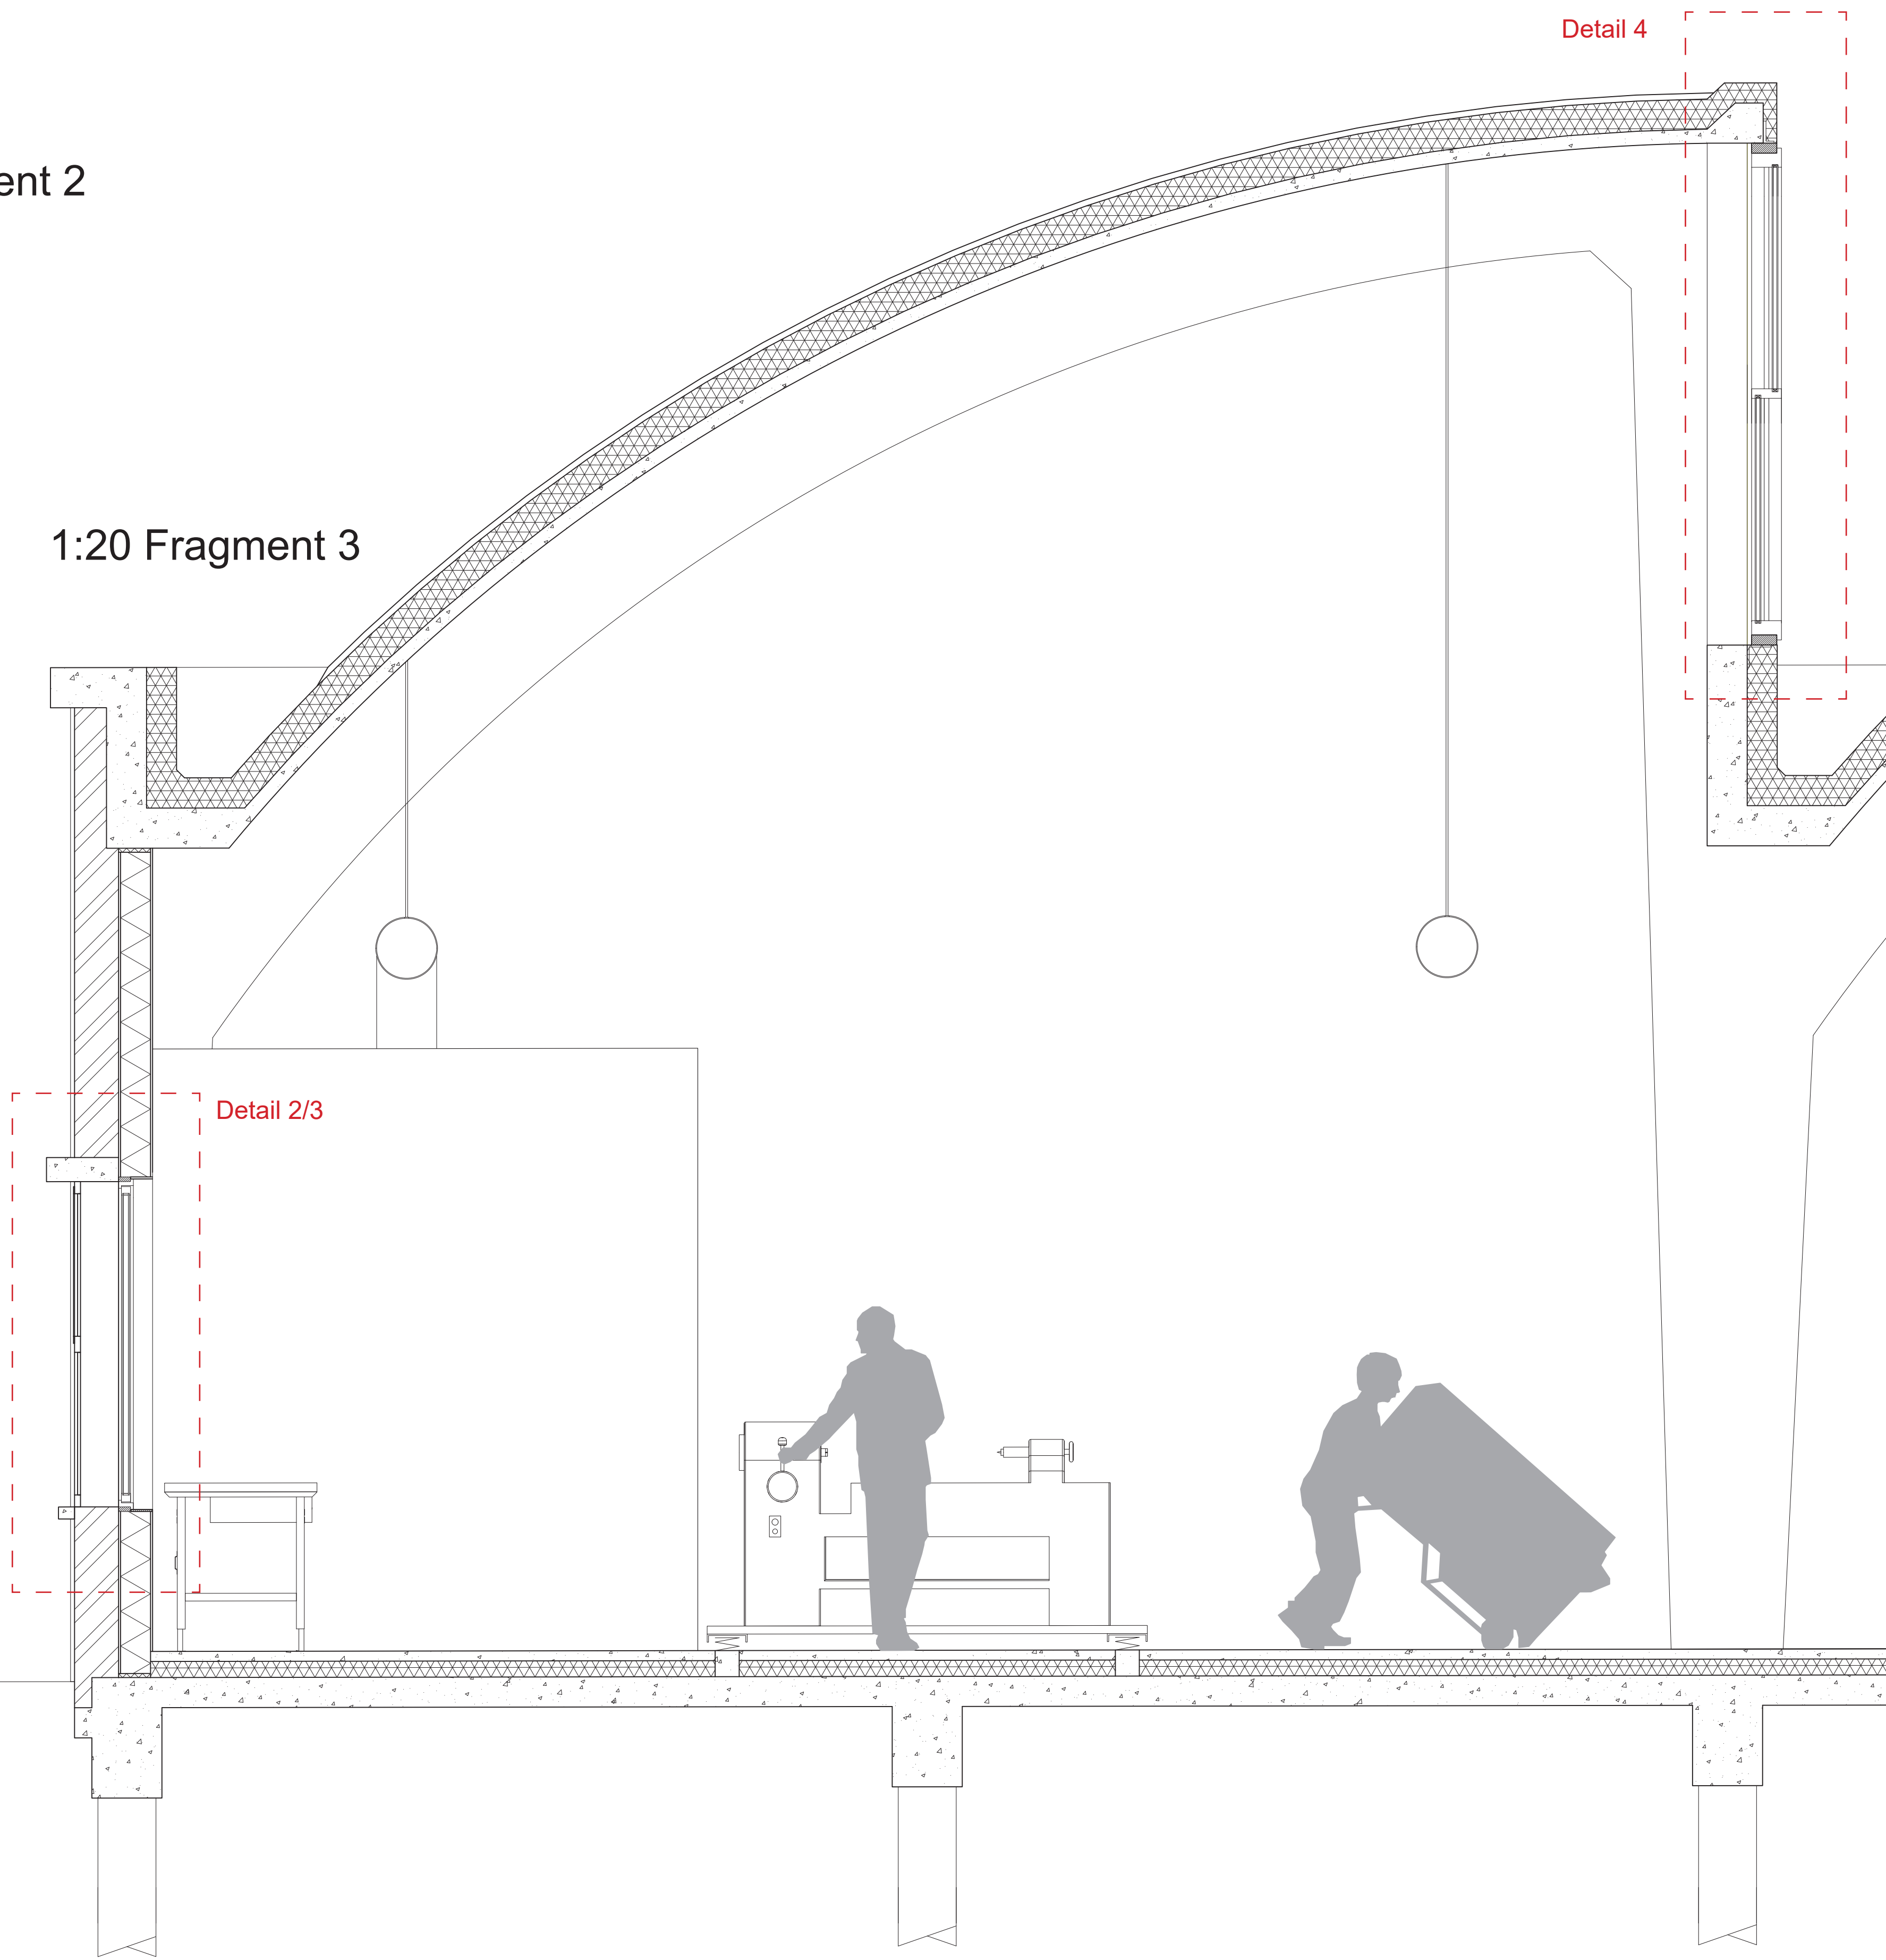

Detail 2/3

Detail 4

1:20 Fragment 4

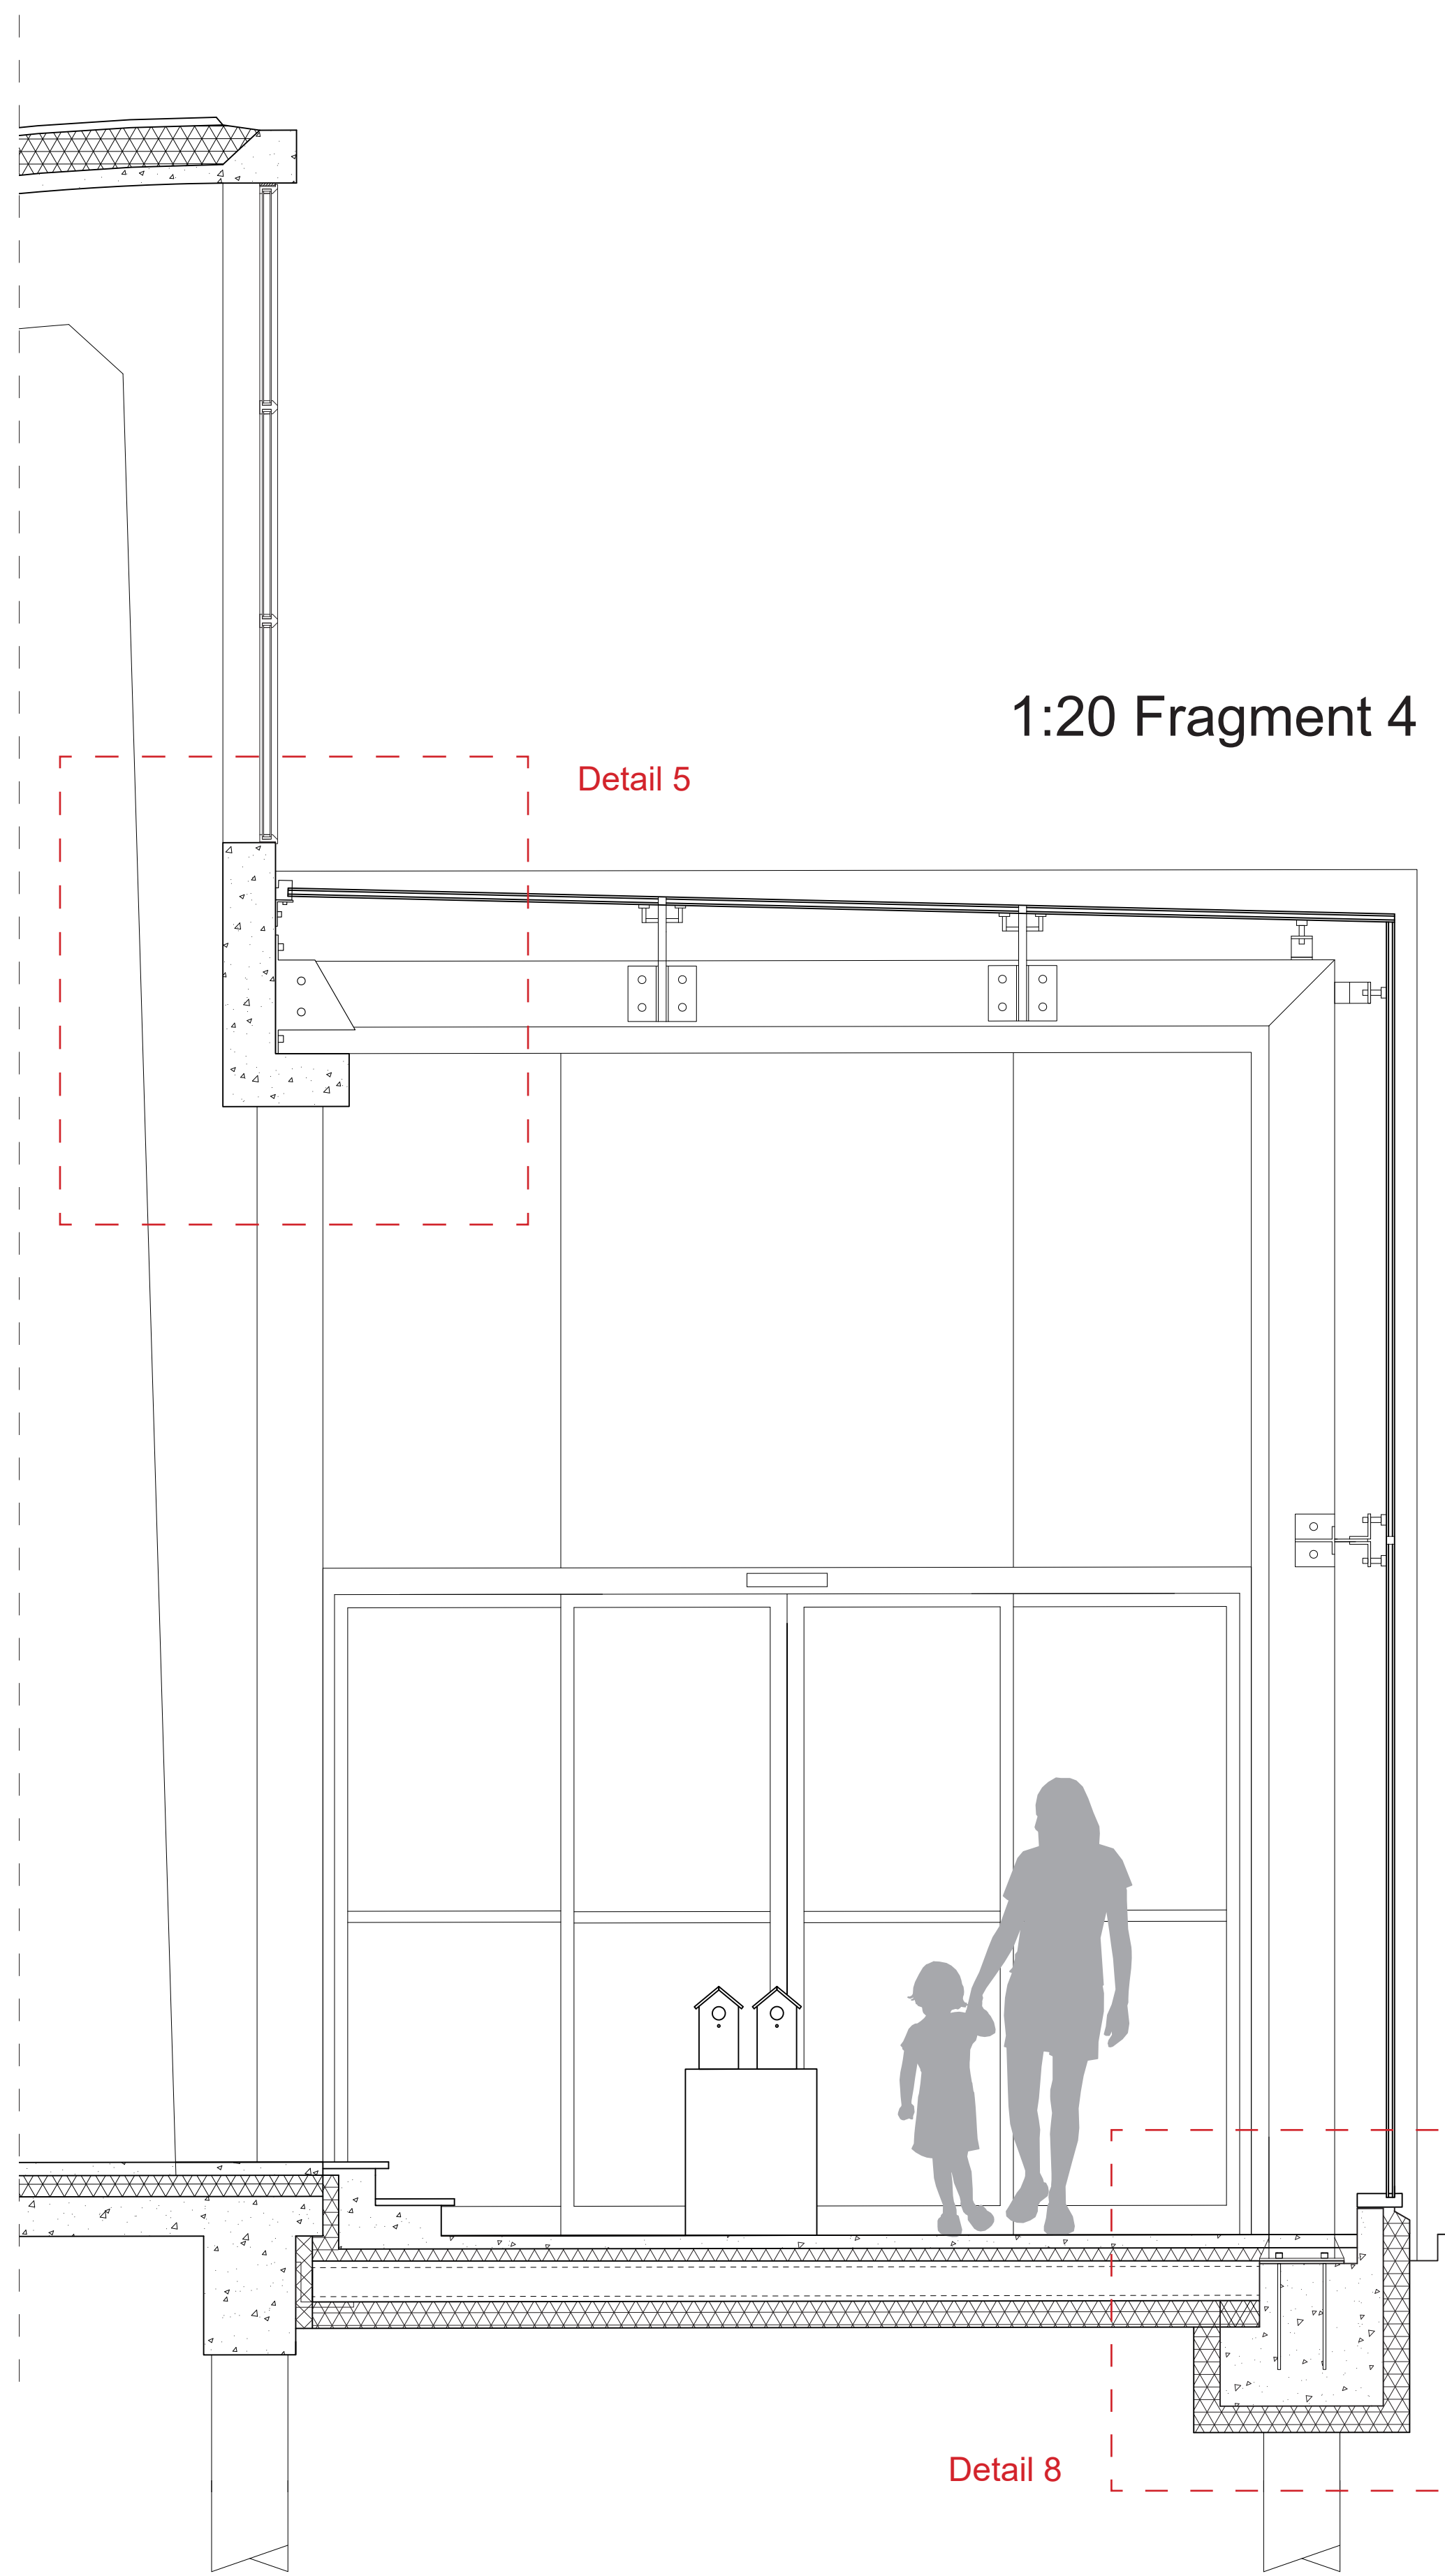


Detail 5


Detail 8




1:5 Detail 1

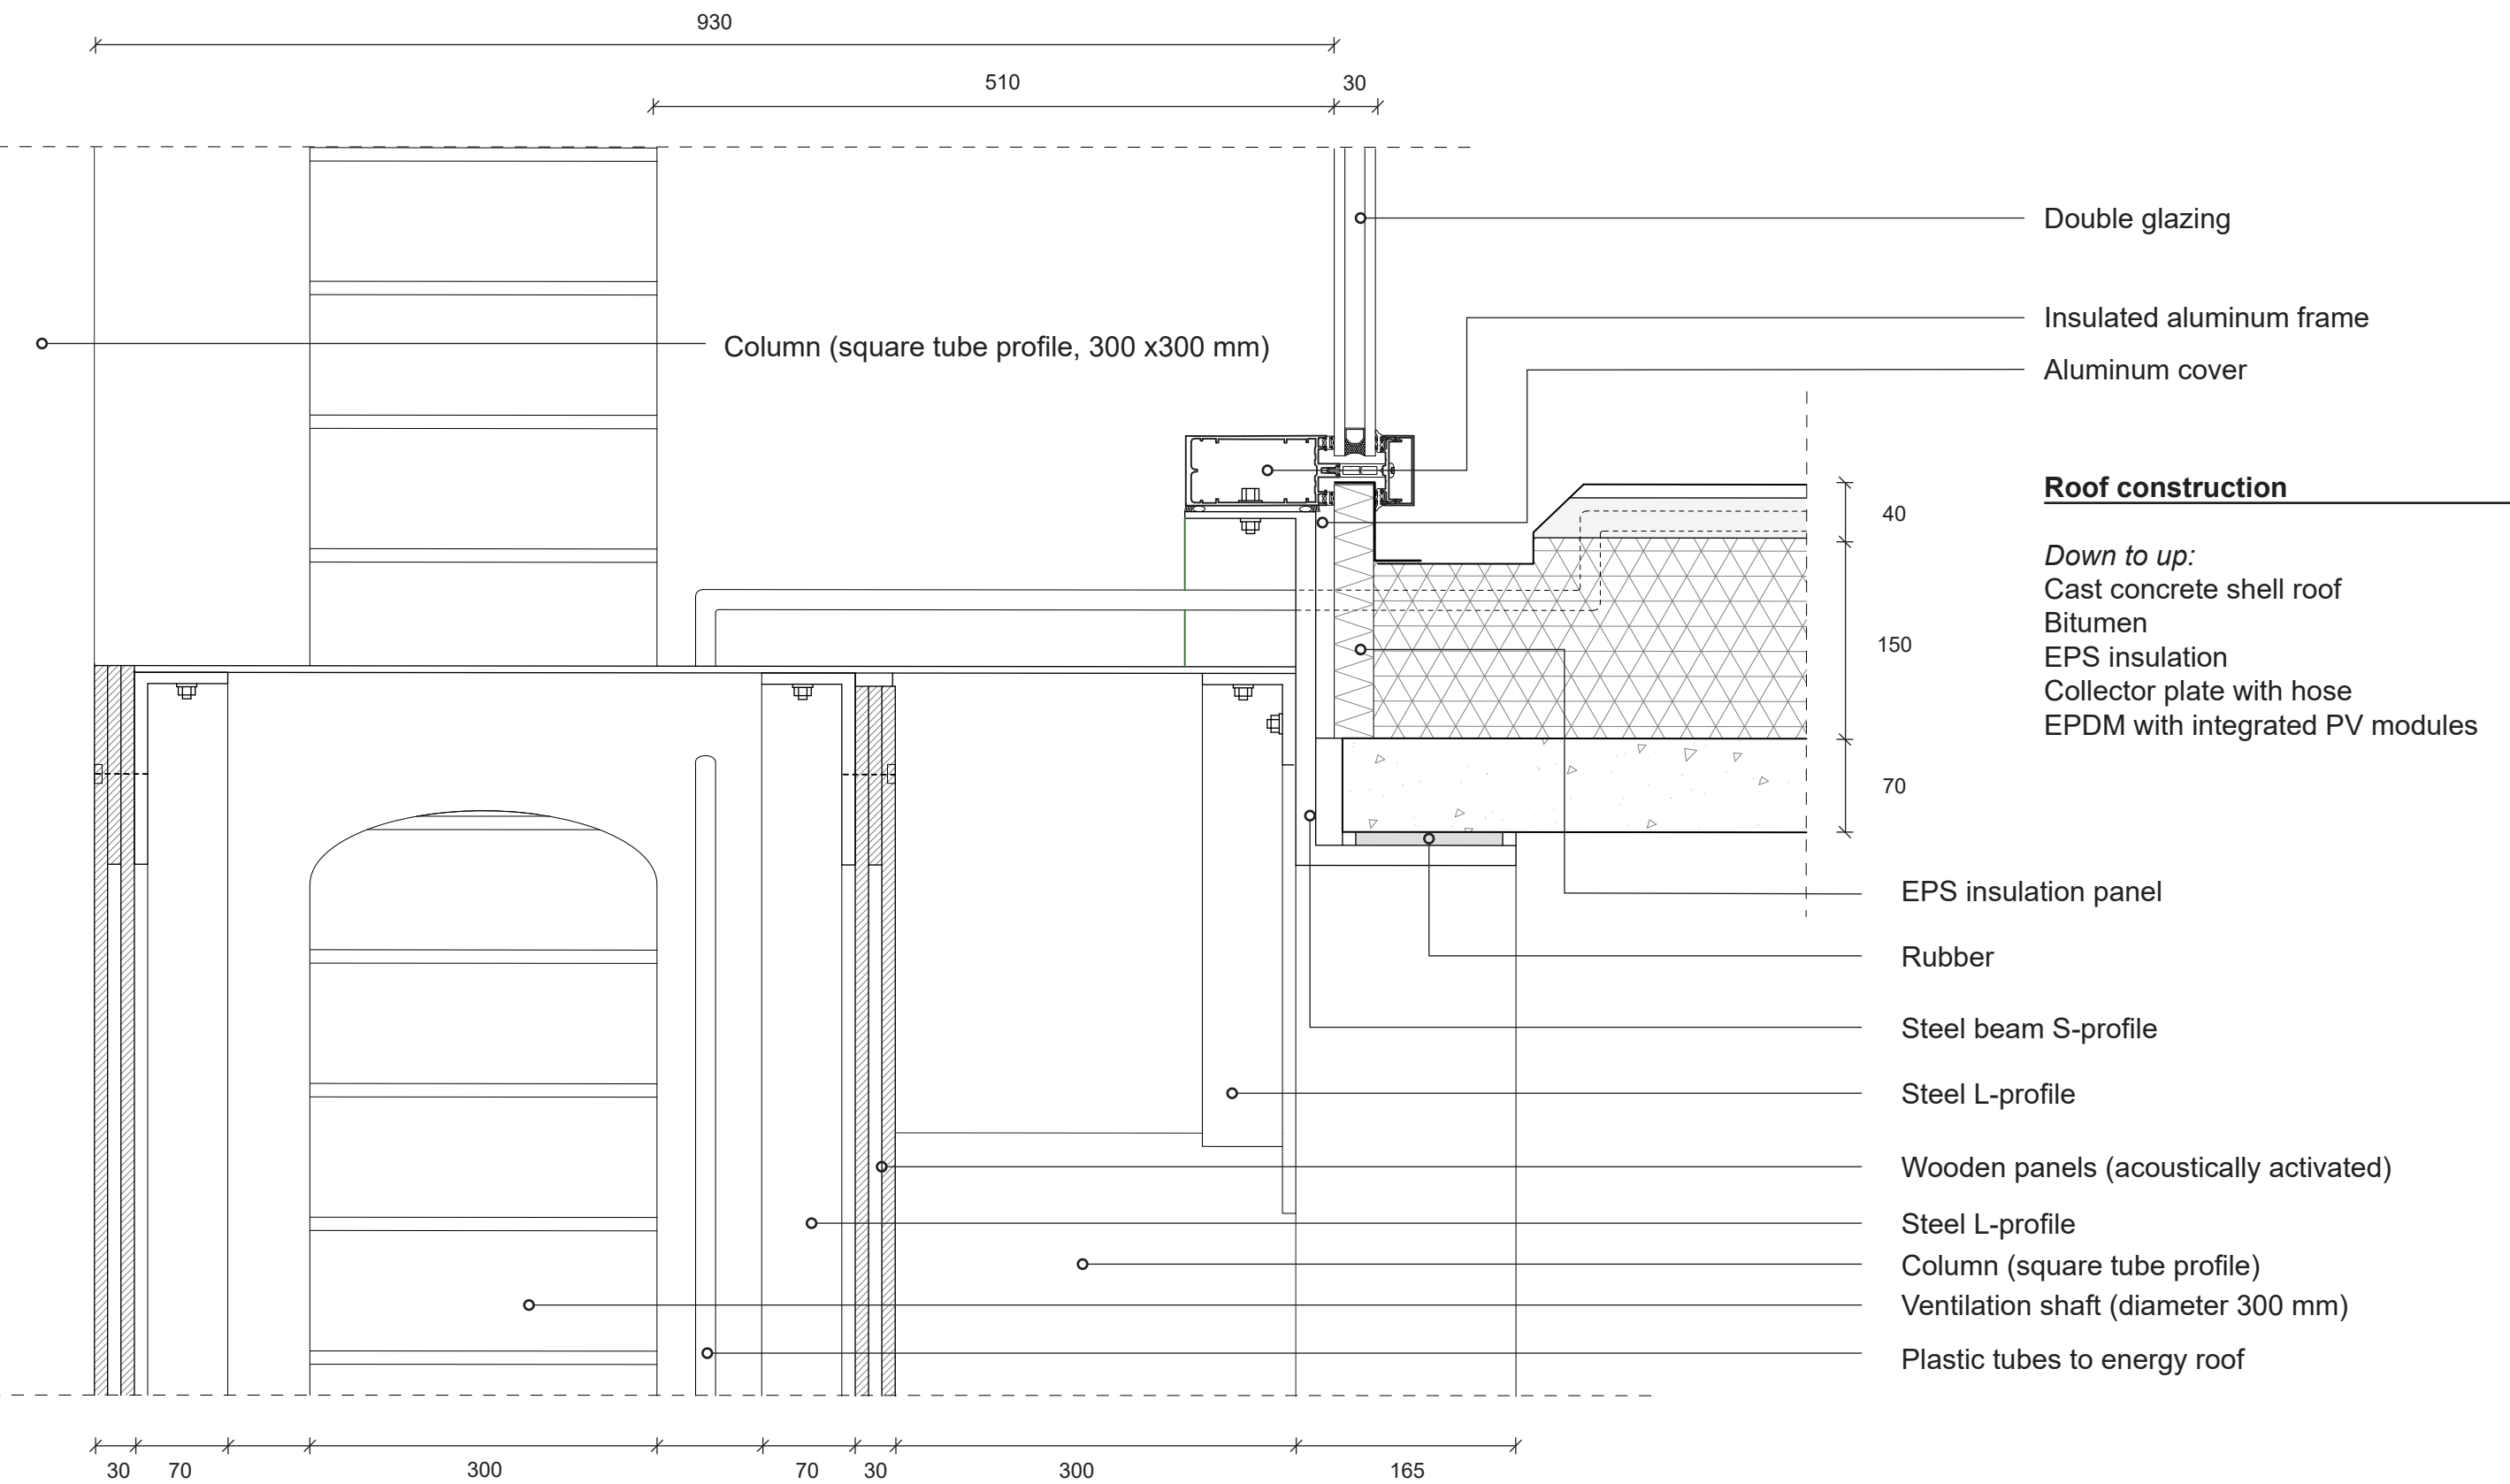


1:5 Detail 5

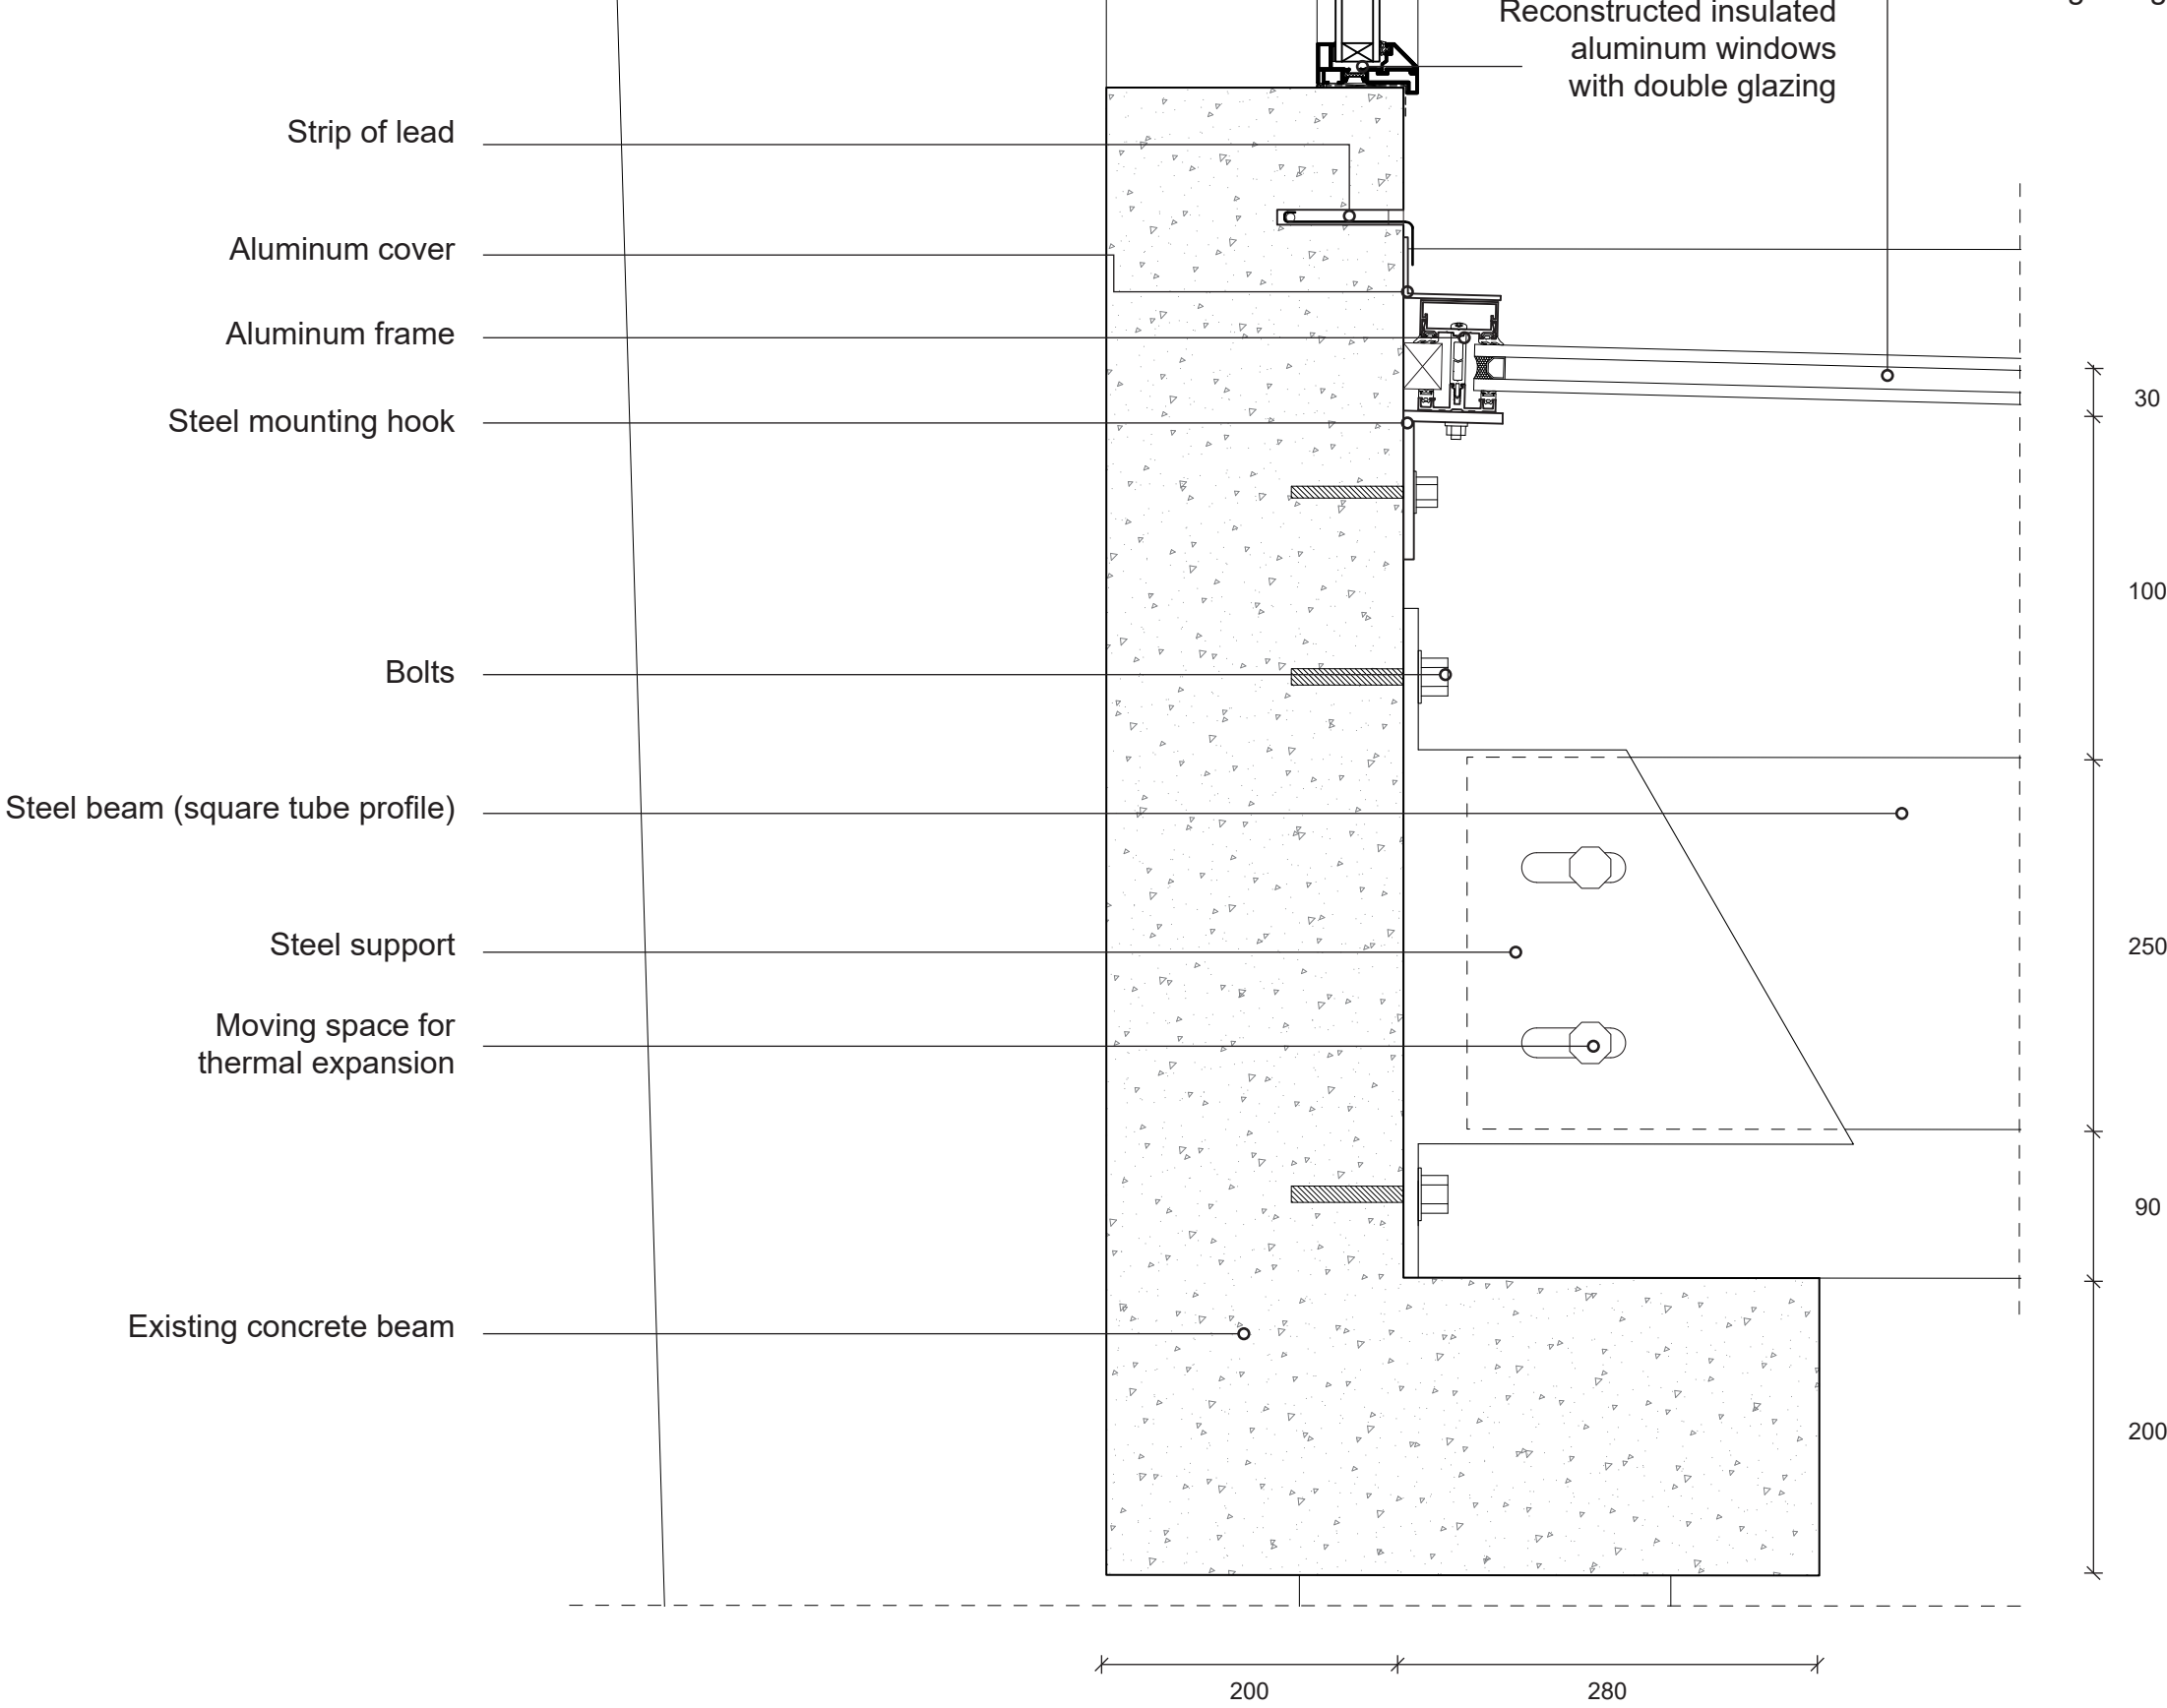


1:5 Detail 8

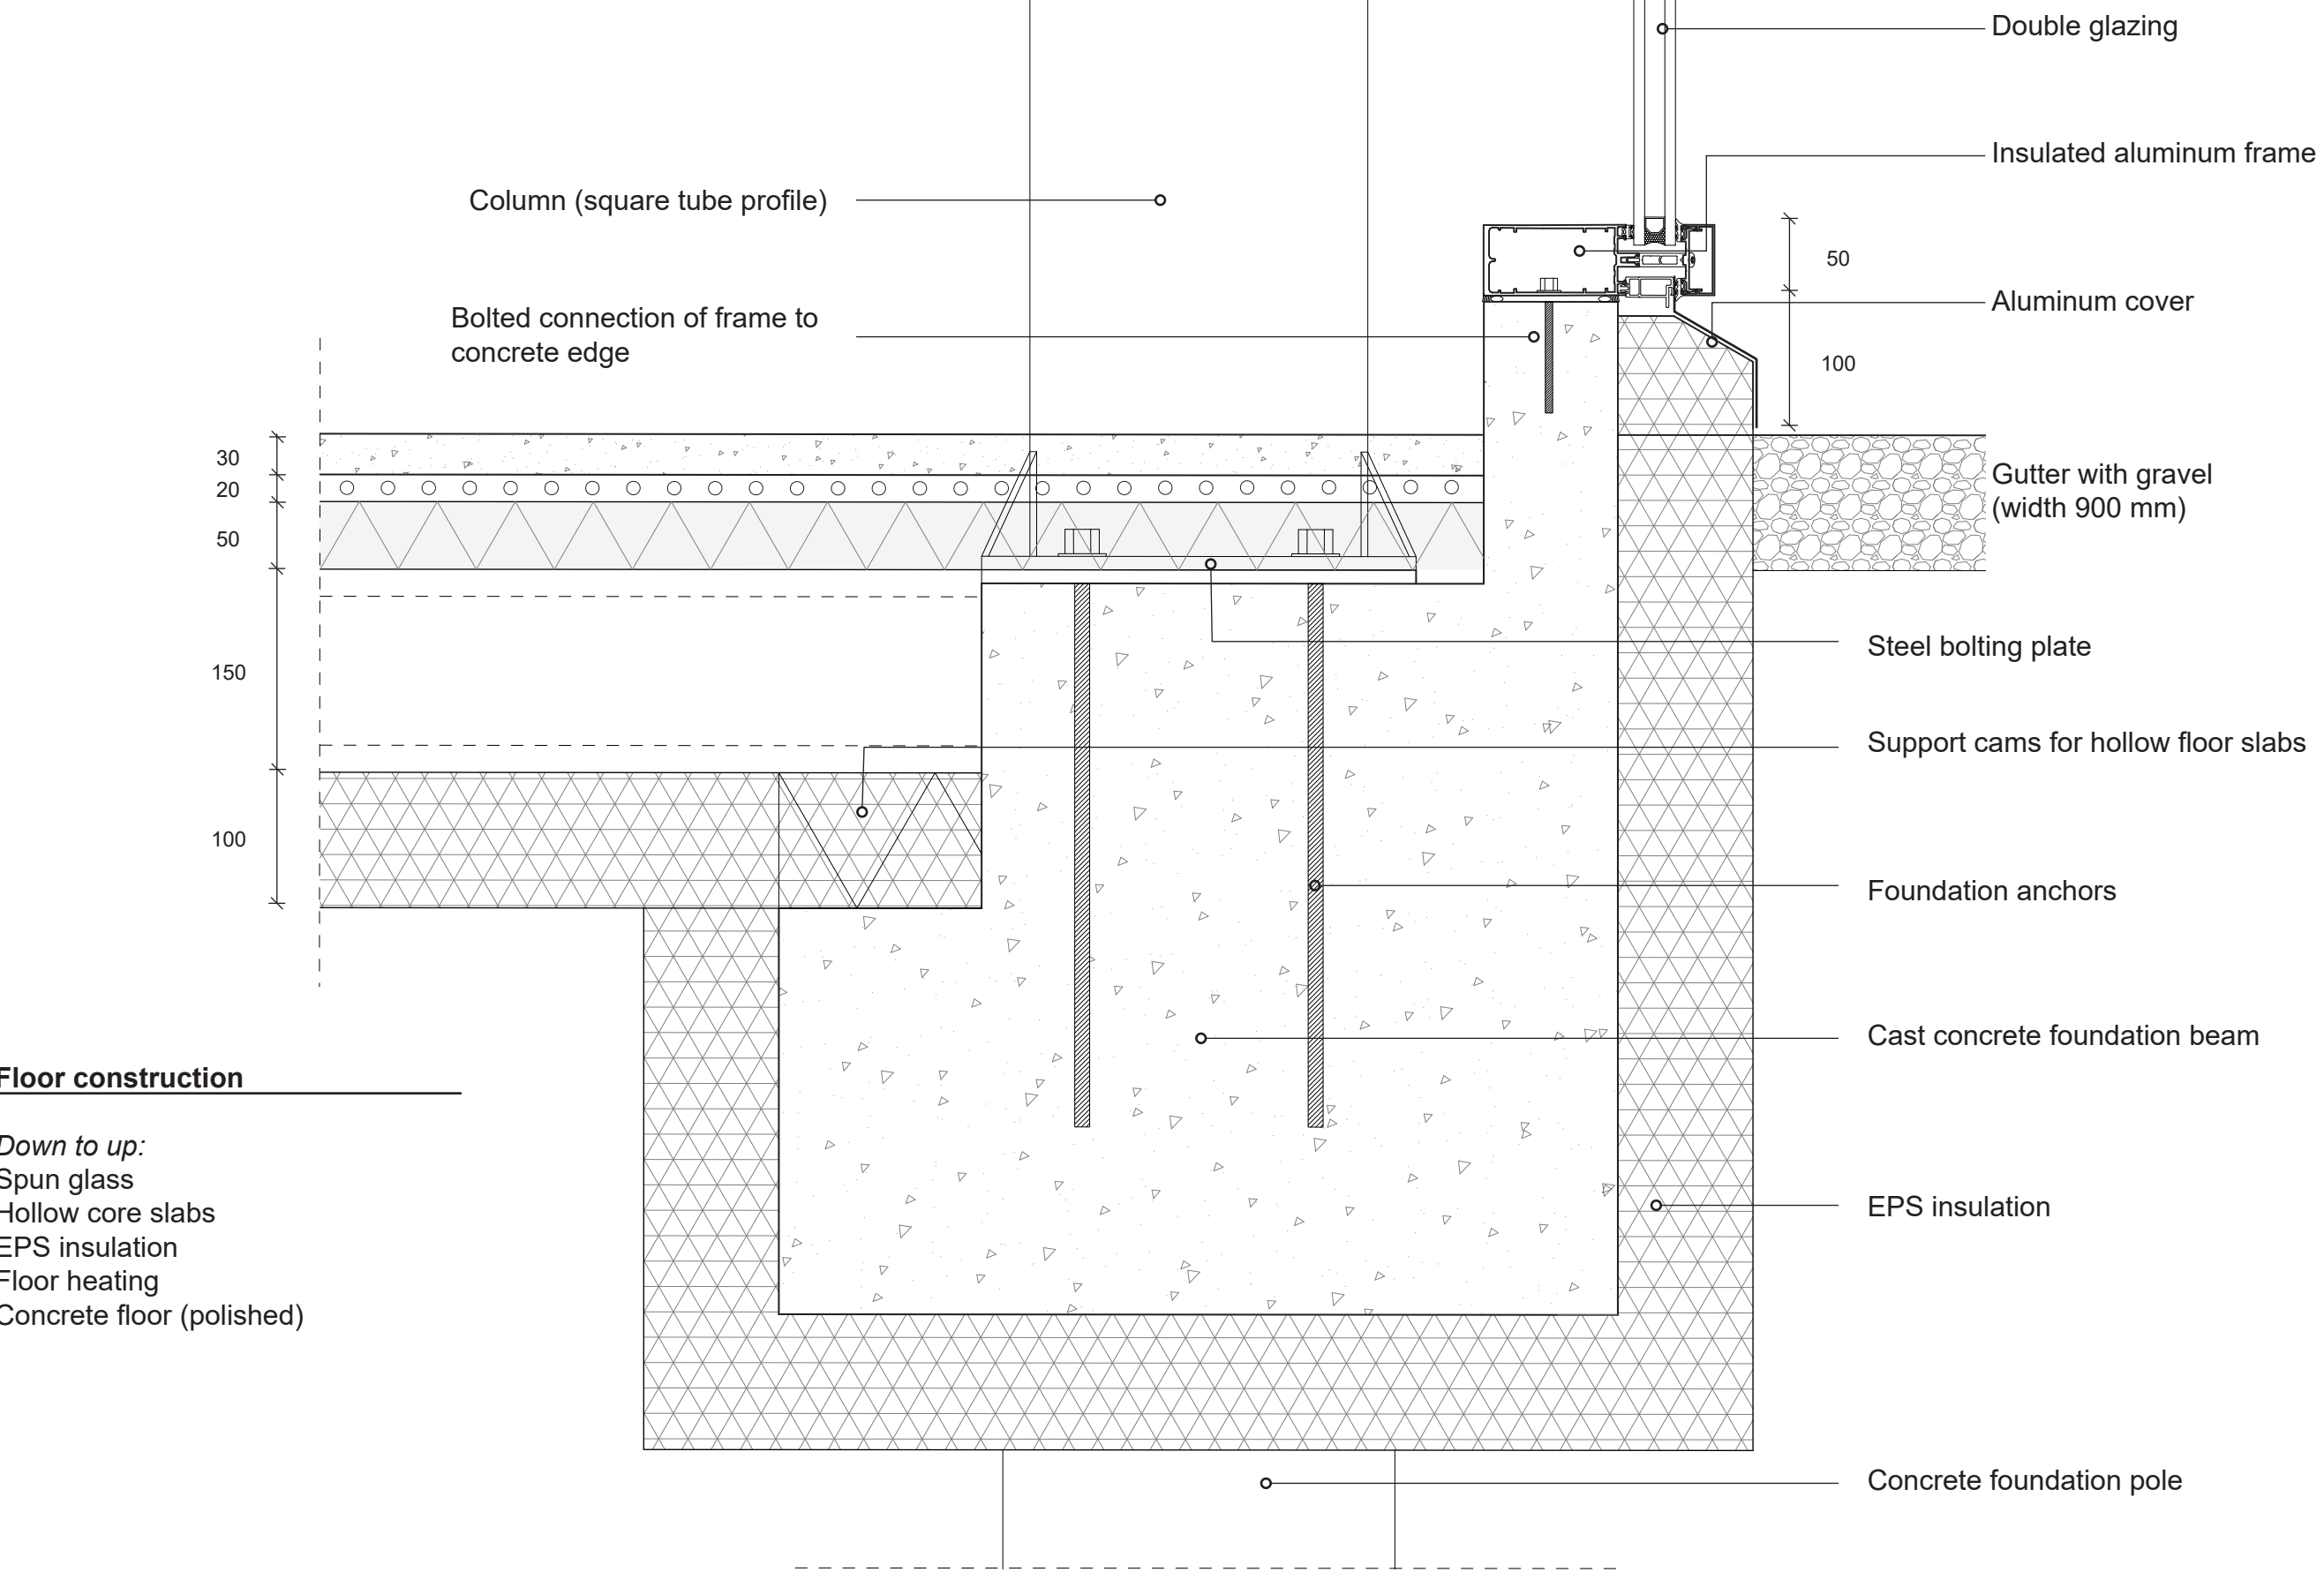


1:5 Detail 2/3

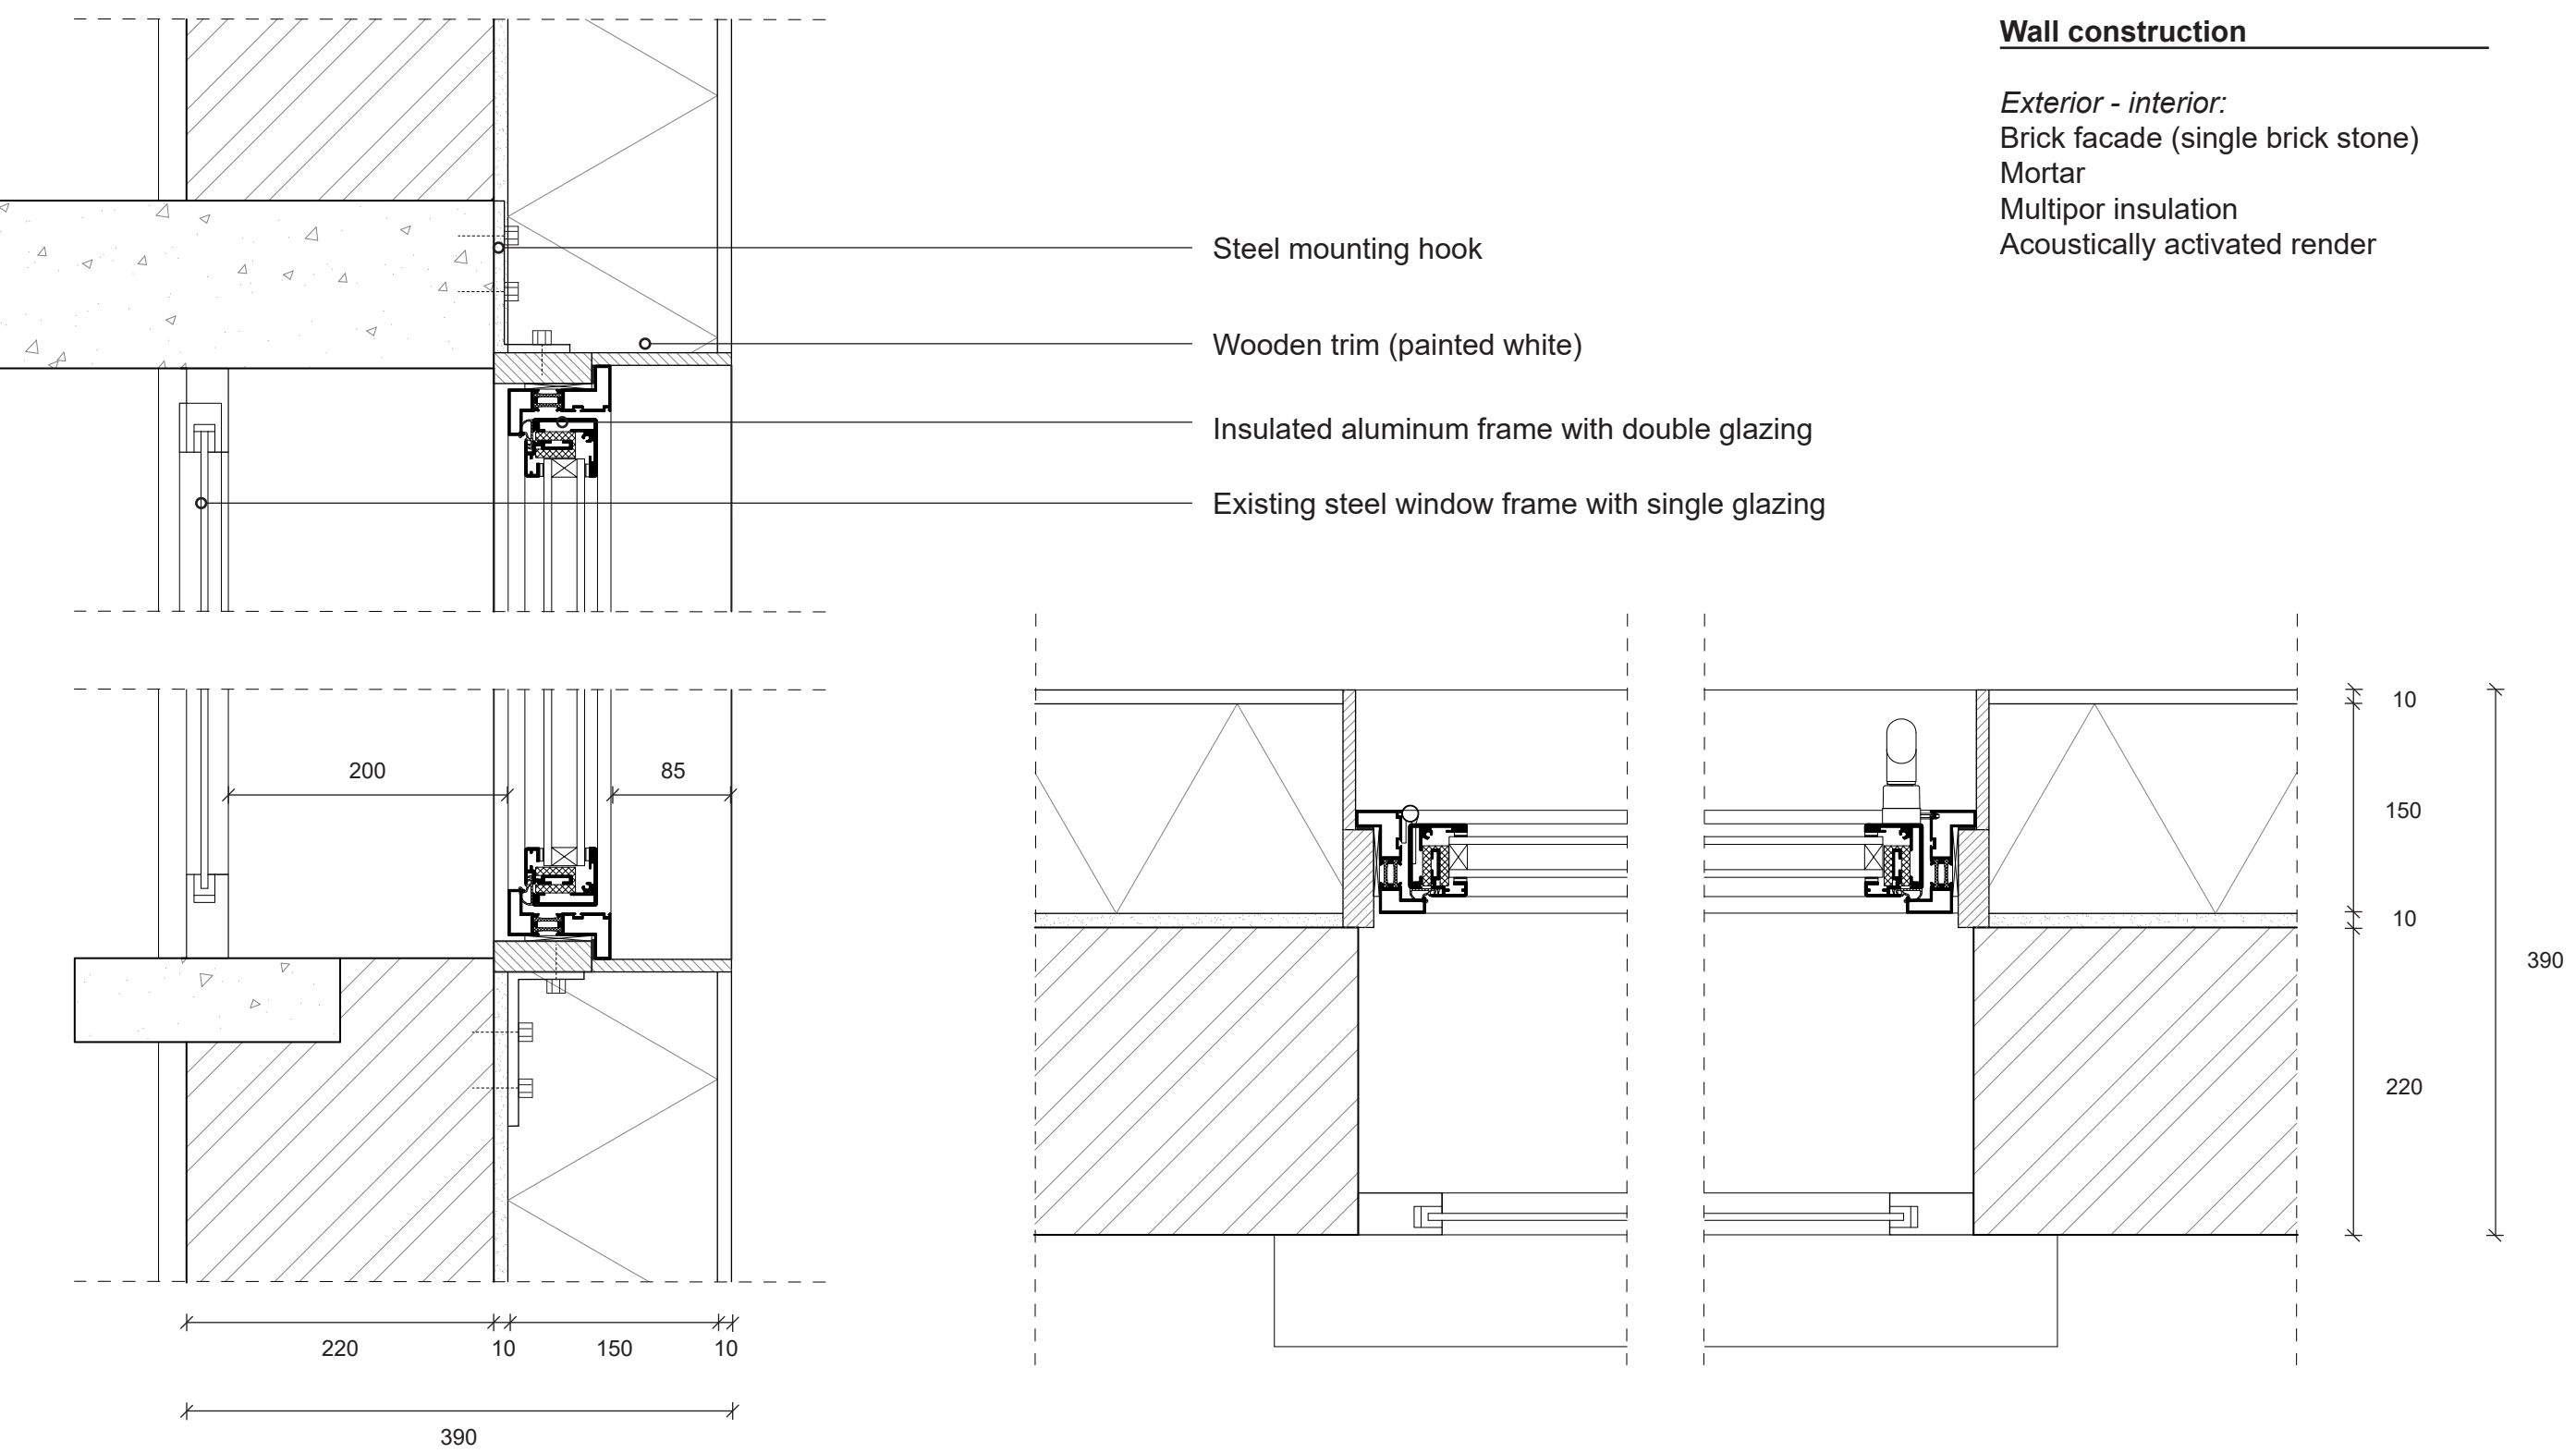


1:5 Detail 6/7

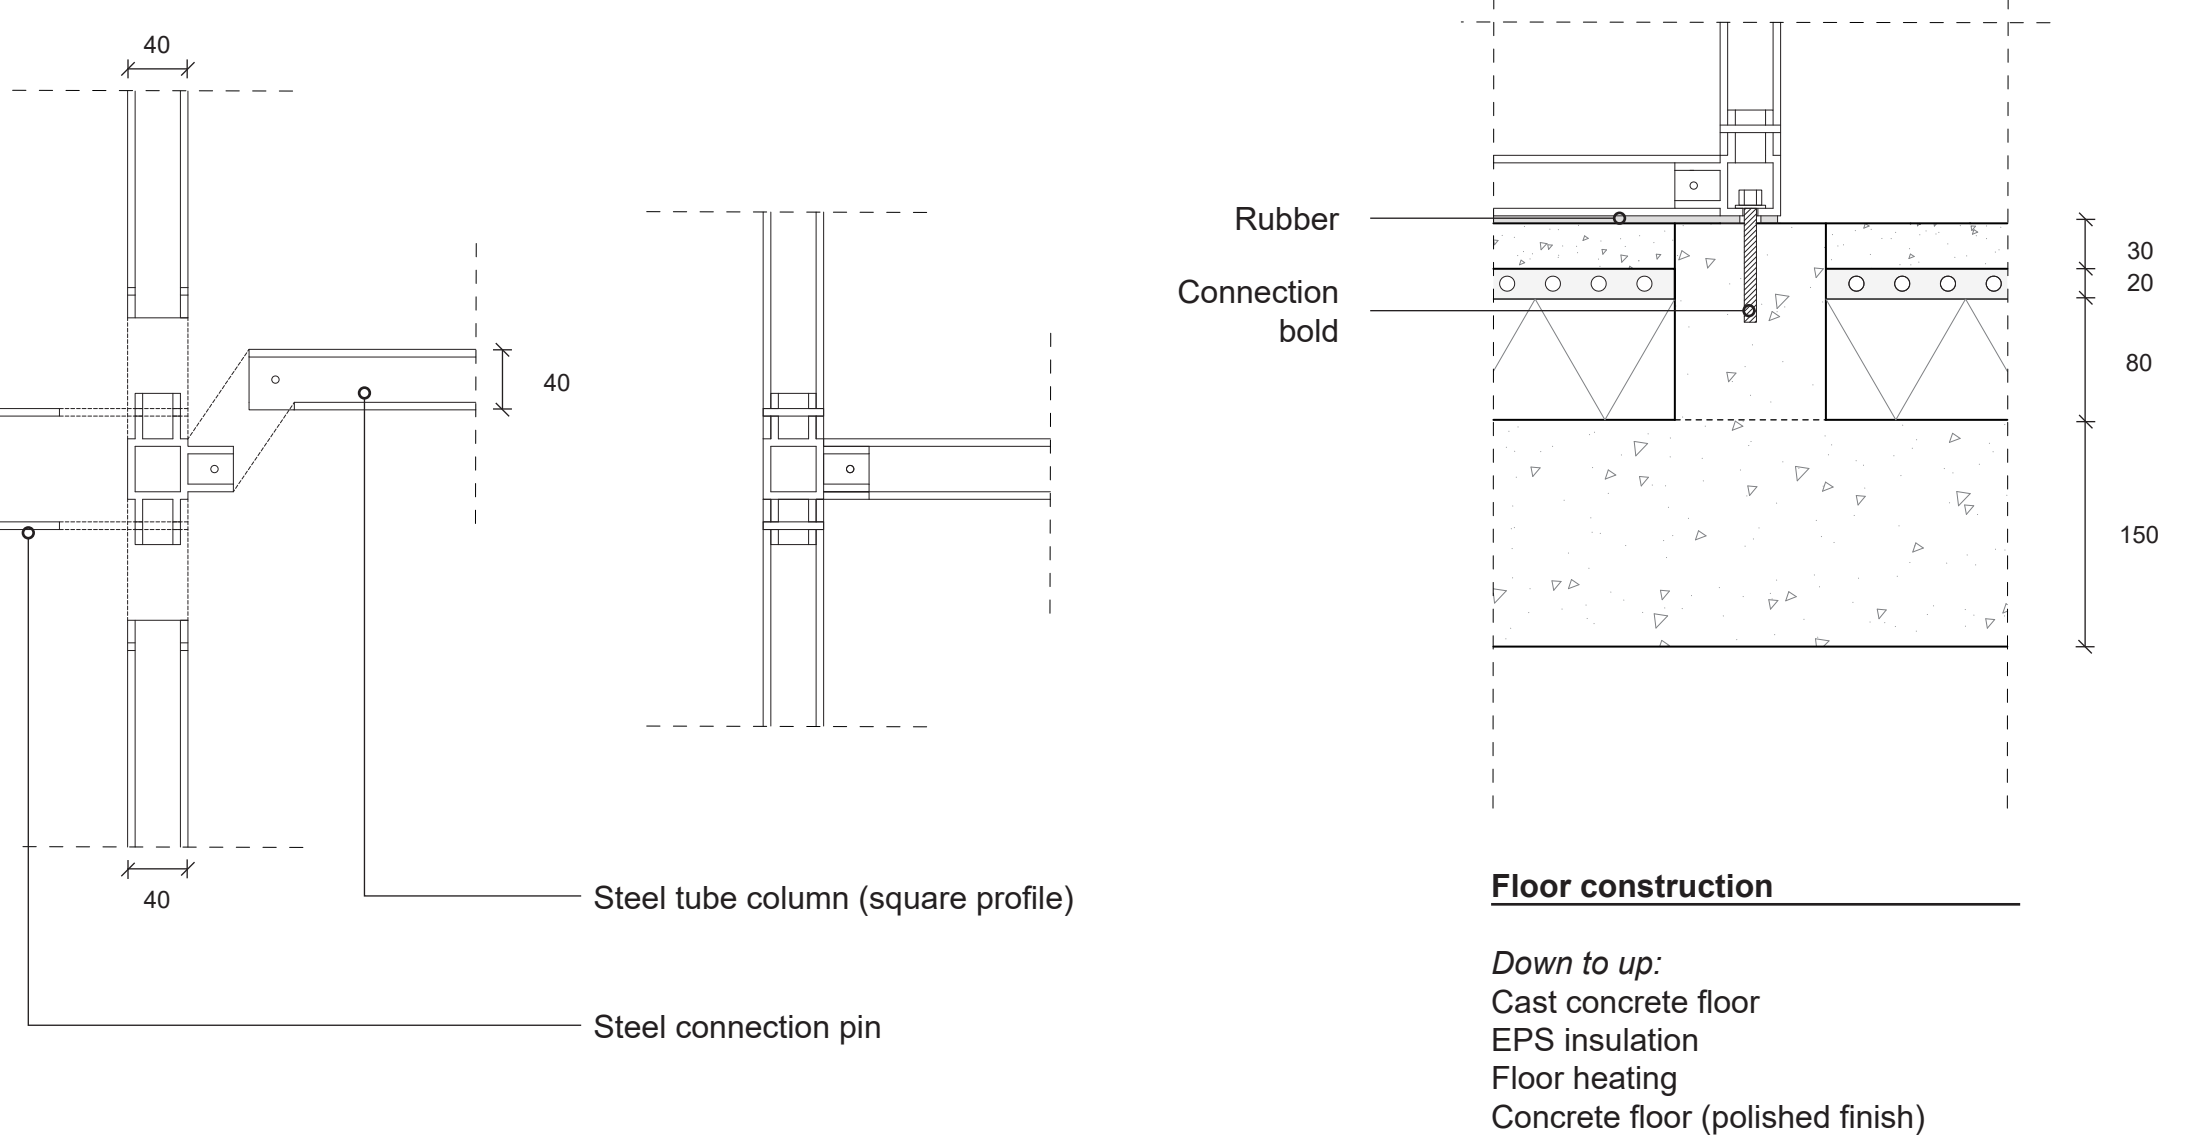

1:5 Detail 9

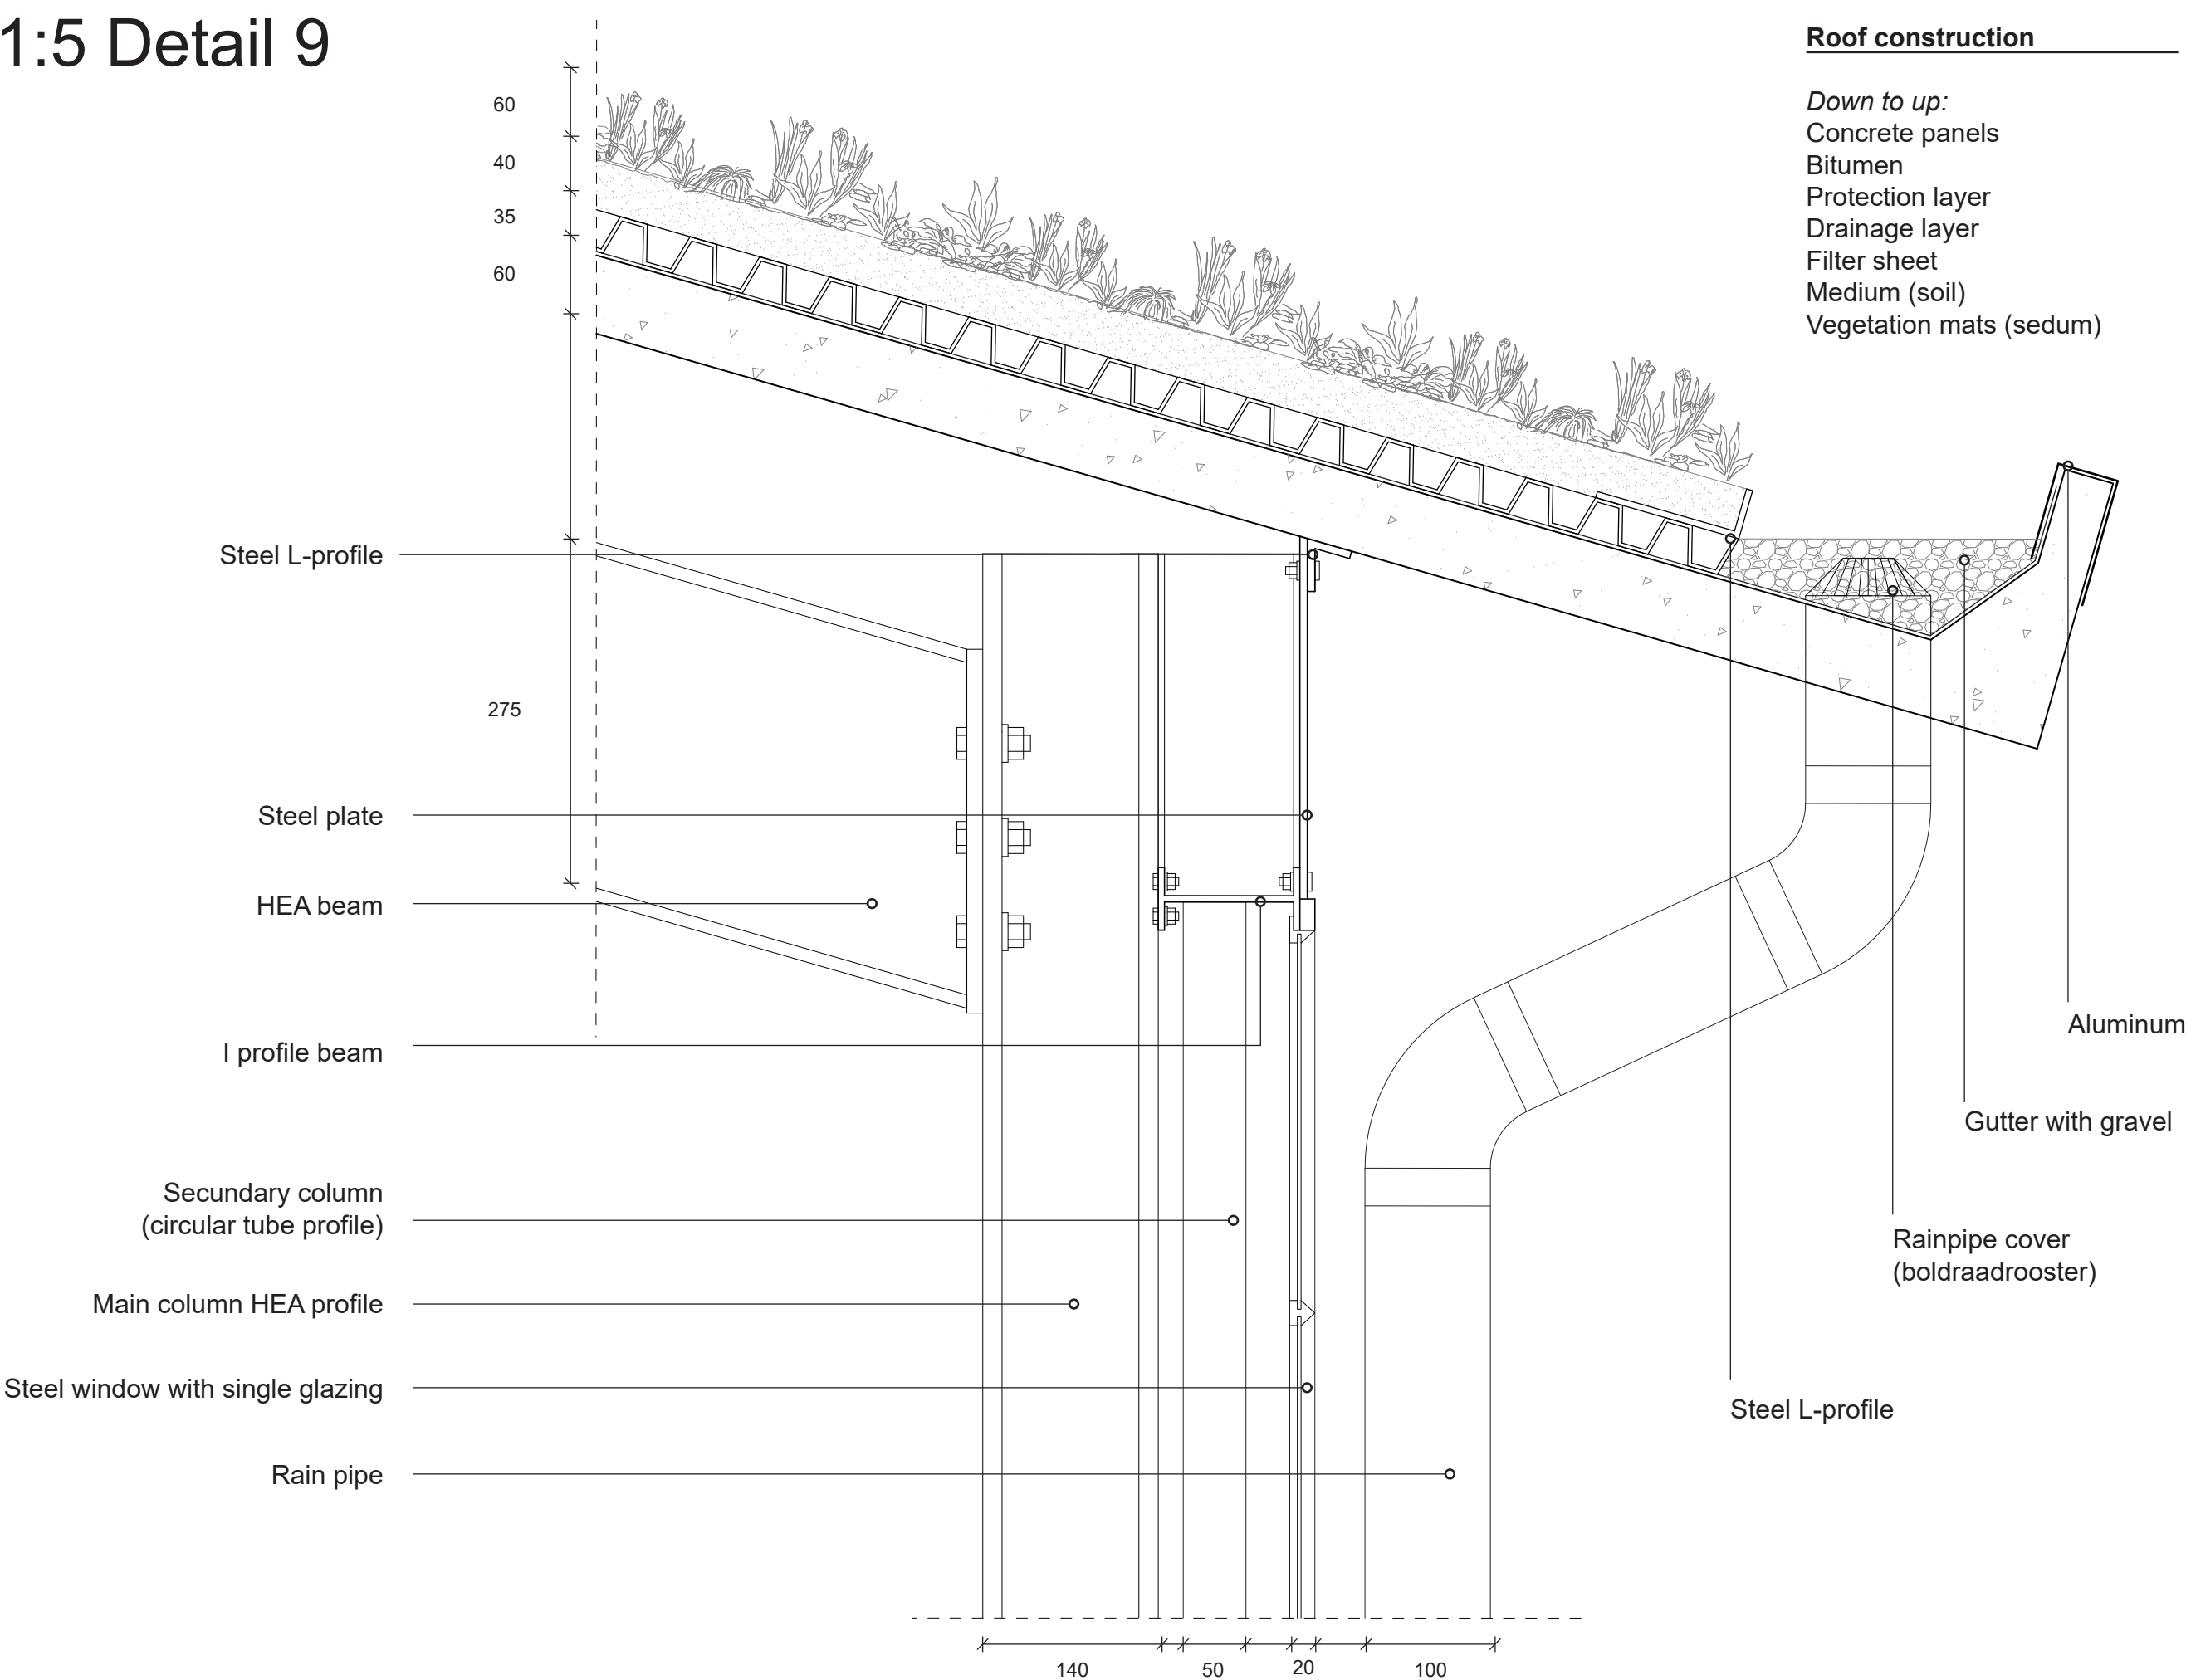

1:5 Detail 4

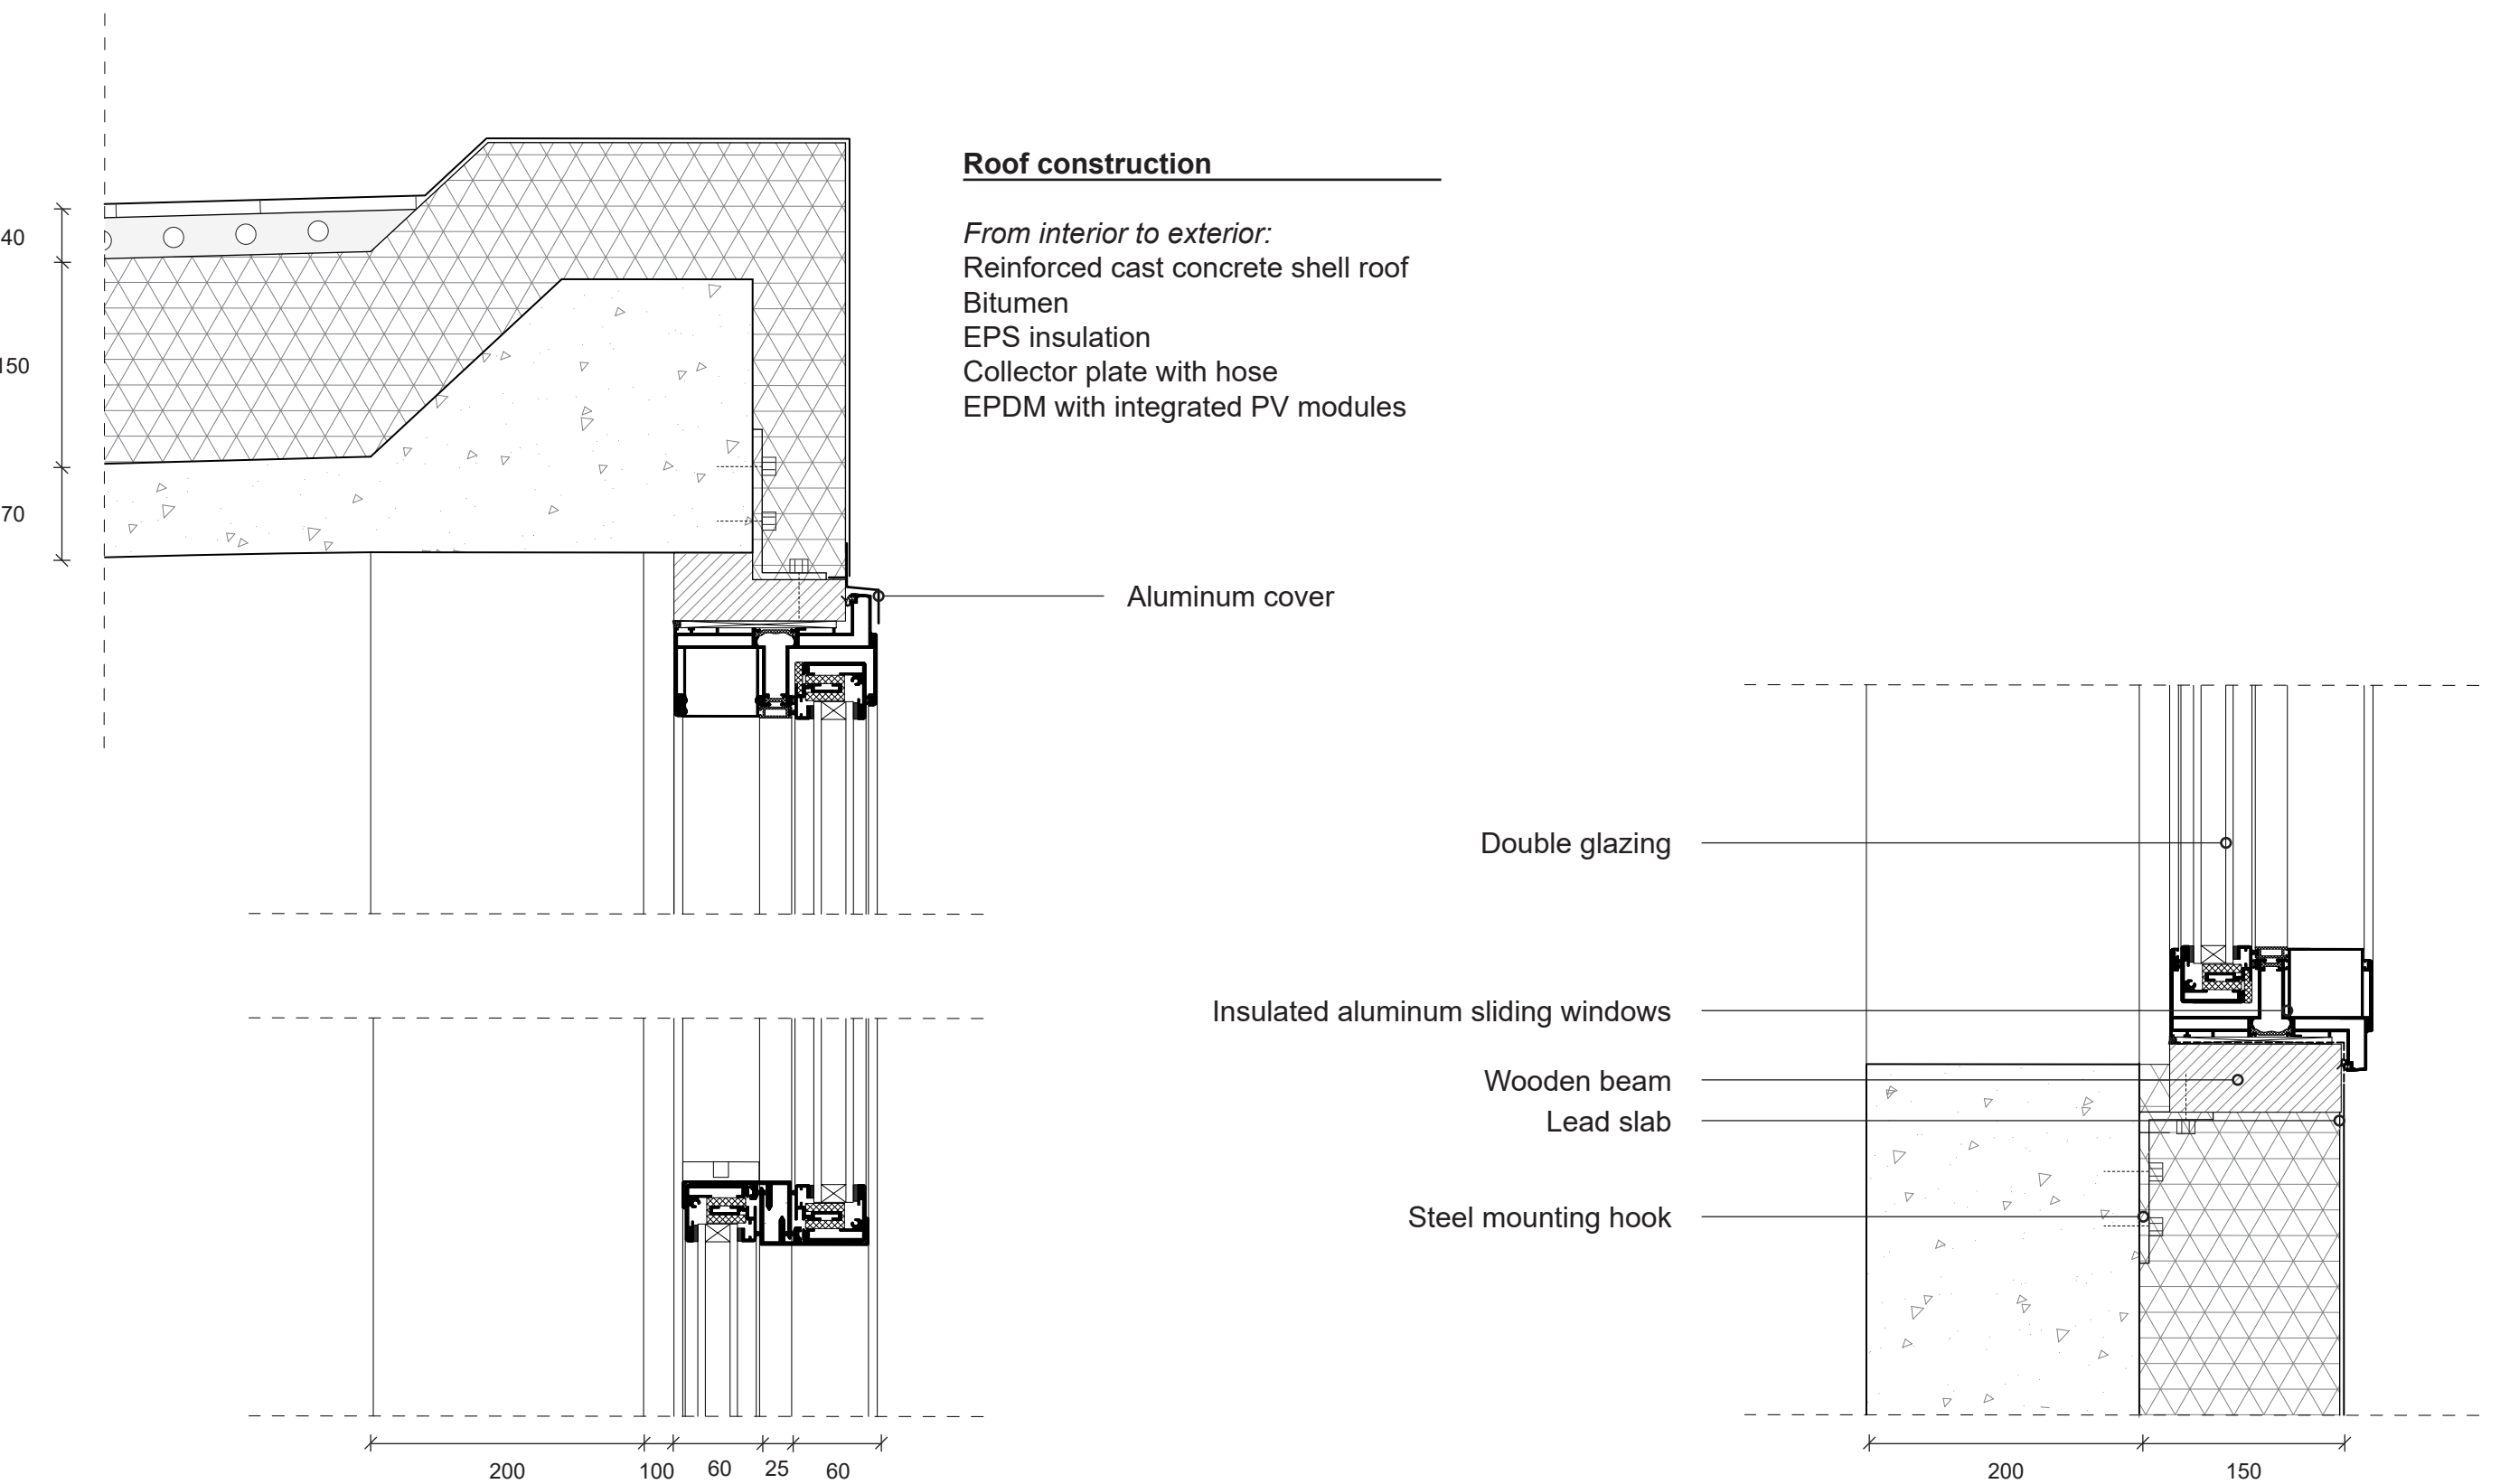

Climate design overview

