



Strandeiland situational plan 1:7500




An area landscape of water and reed

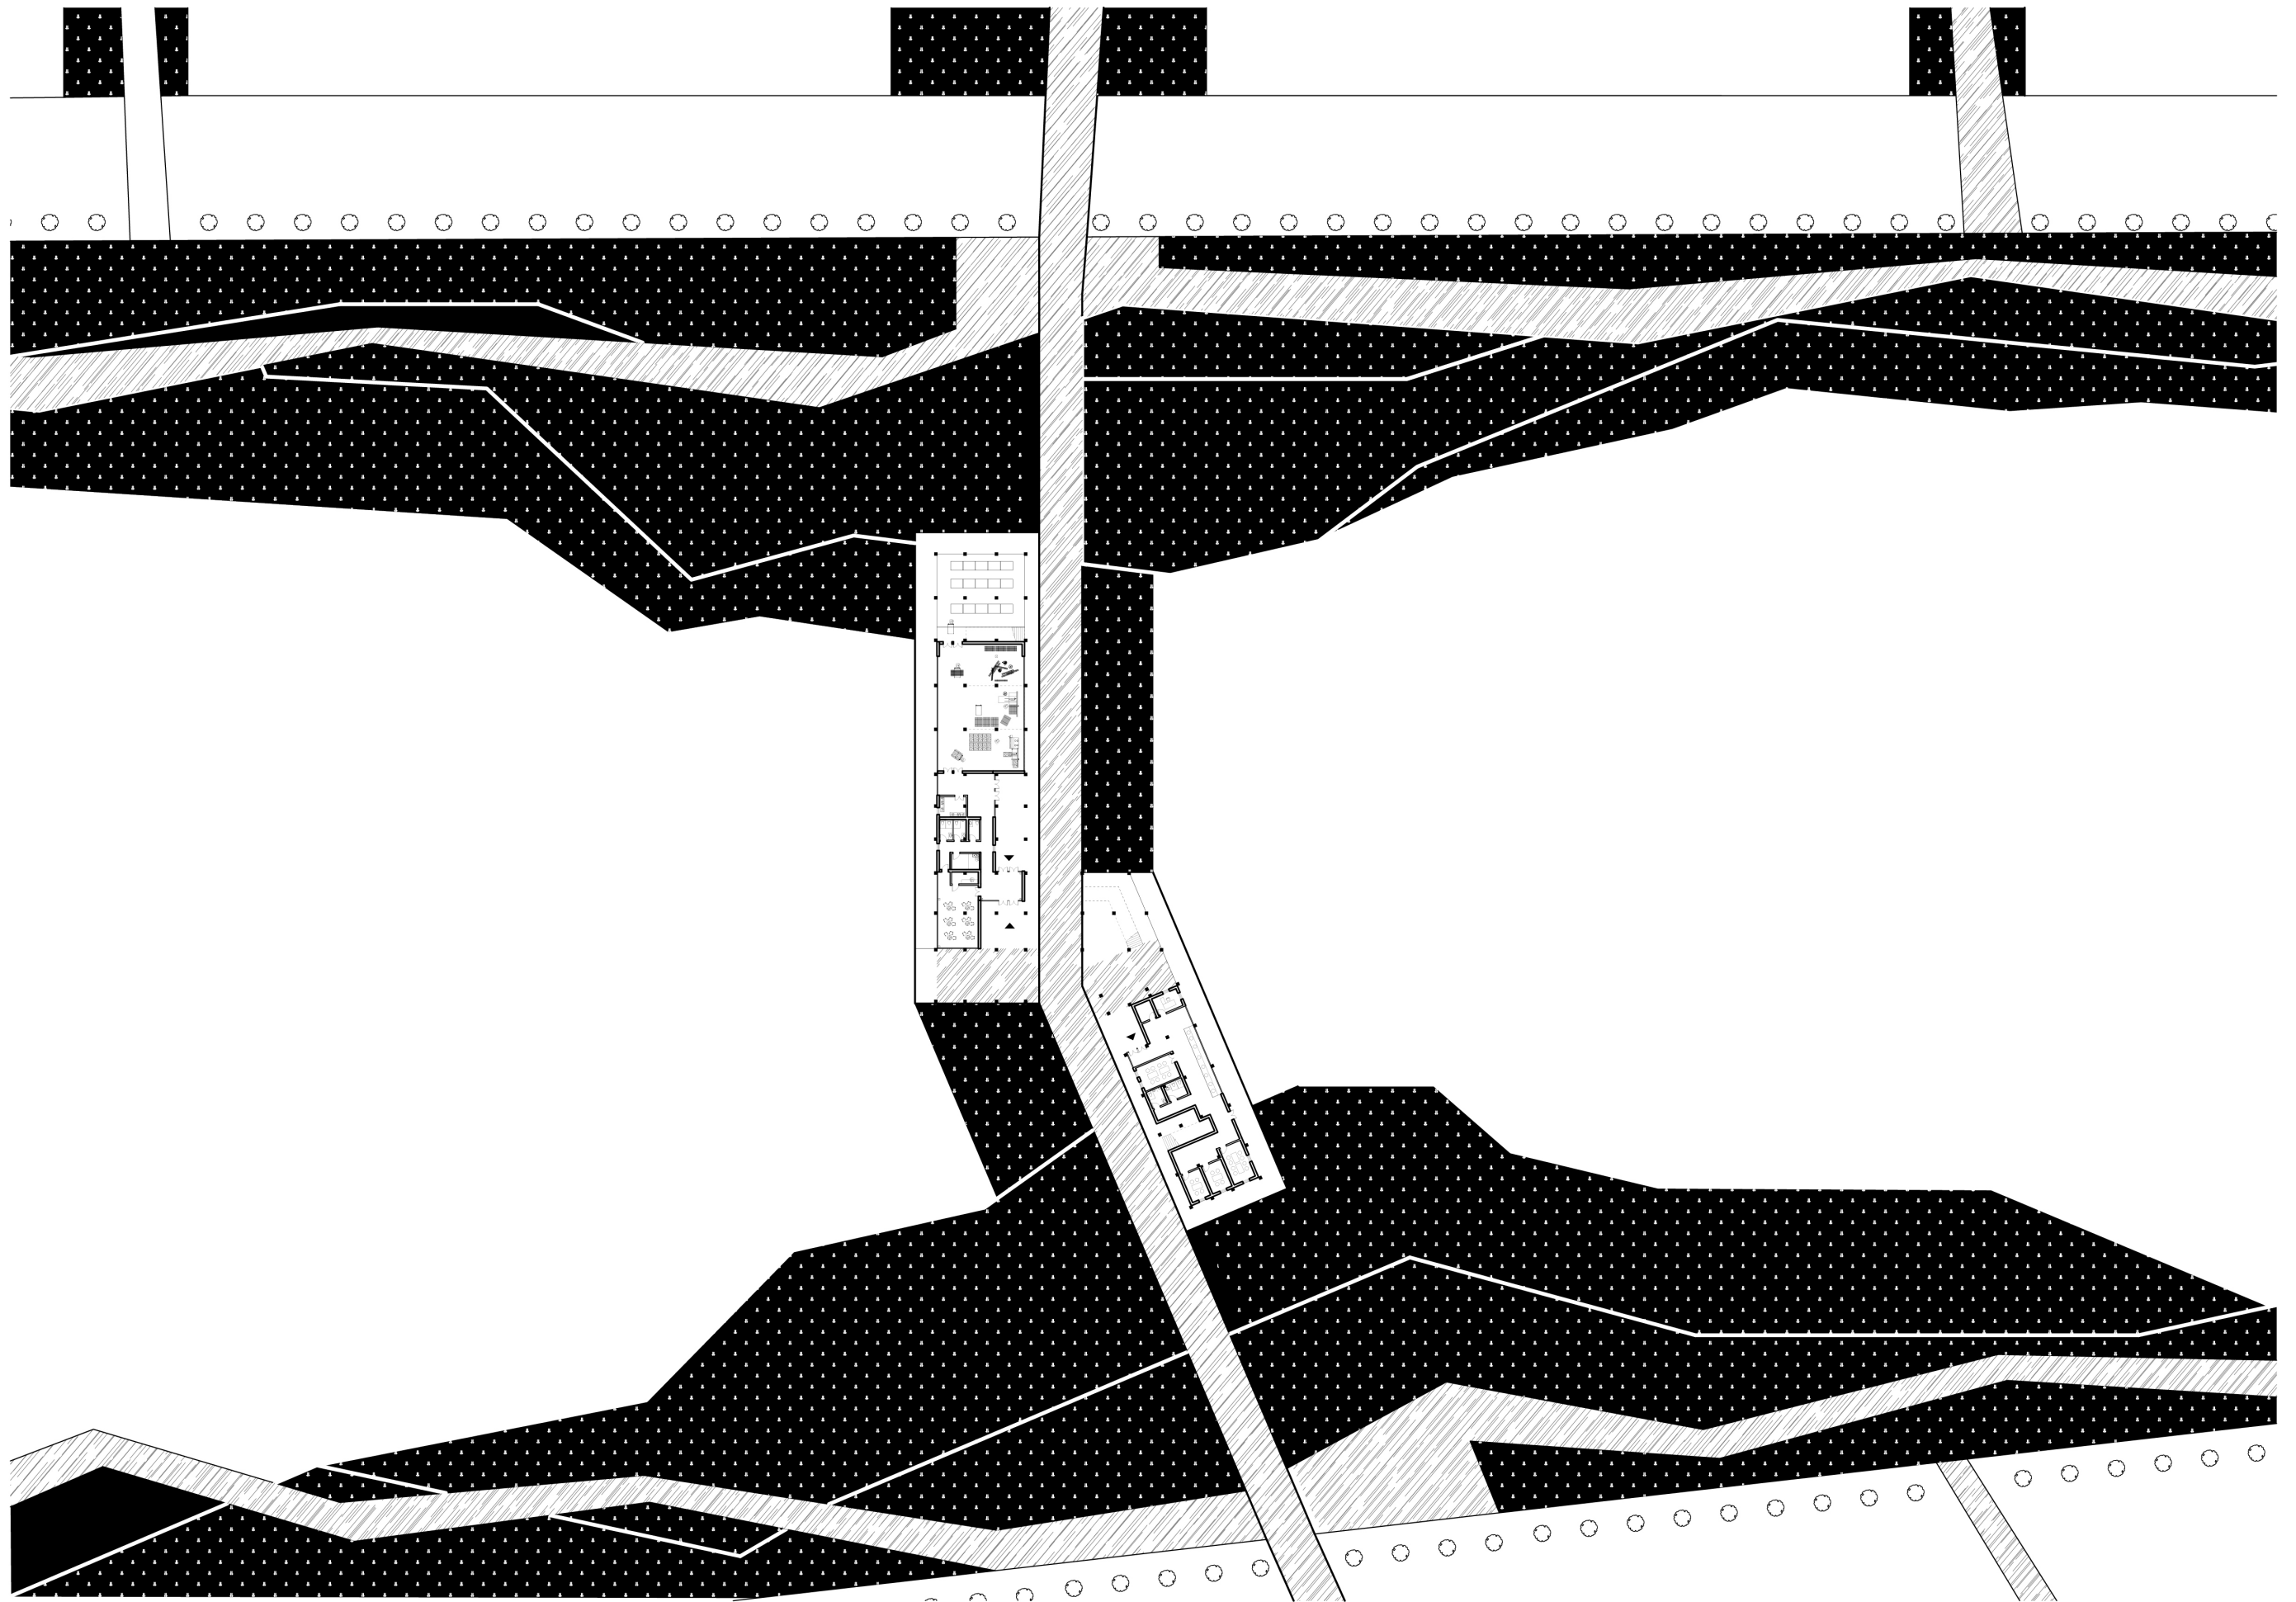

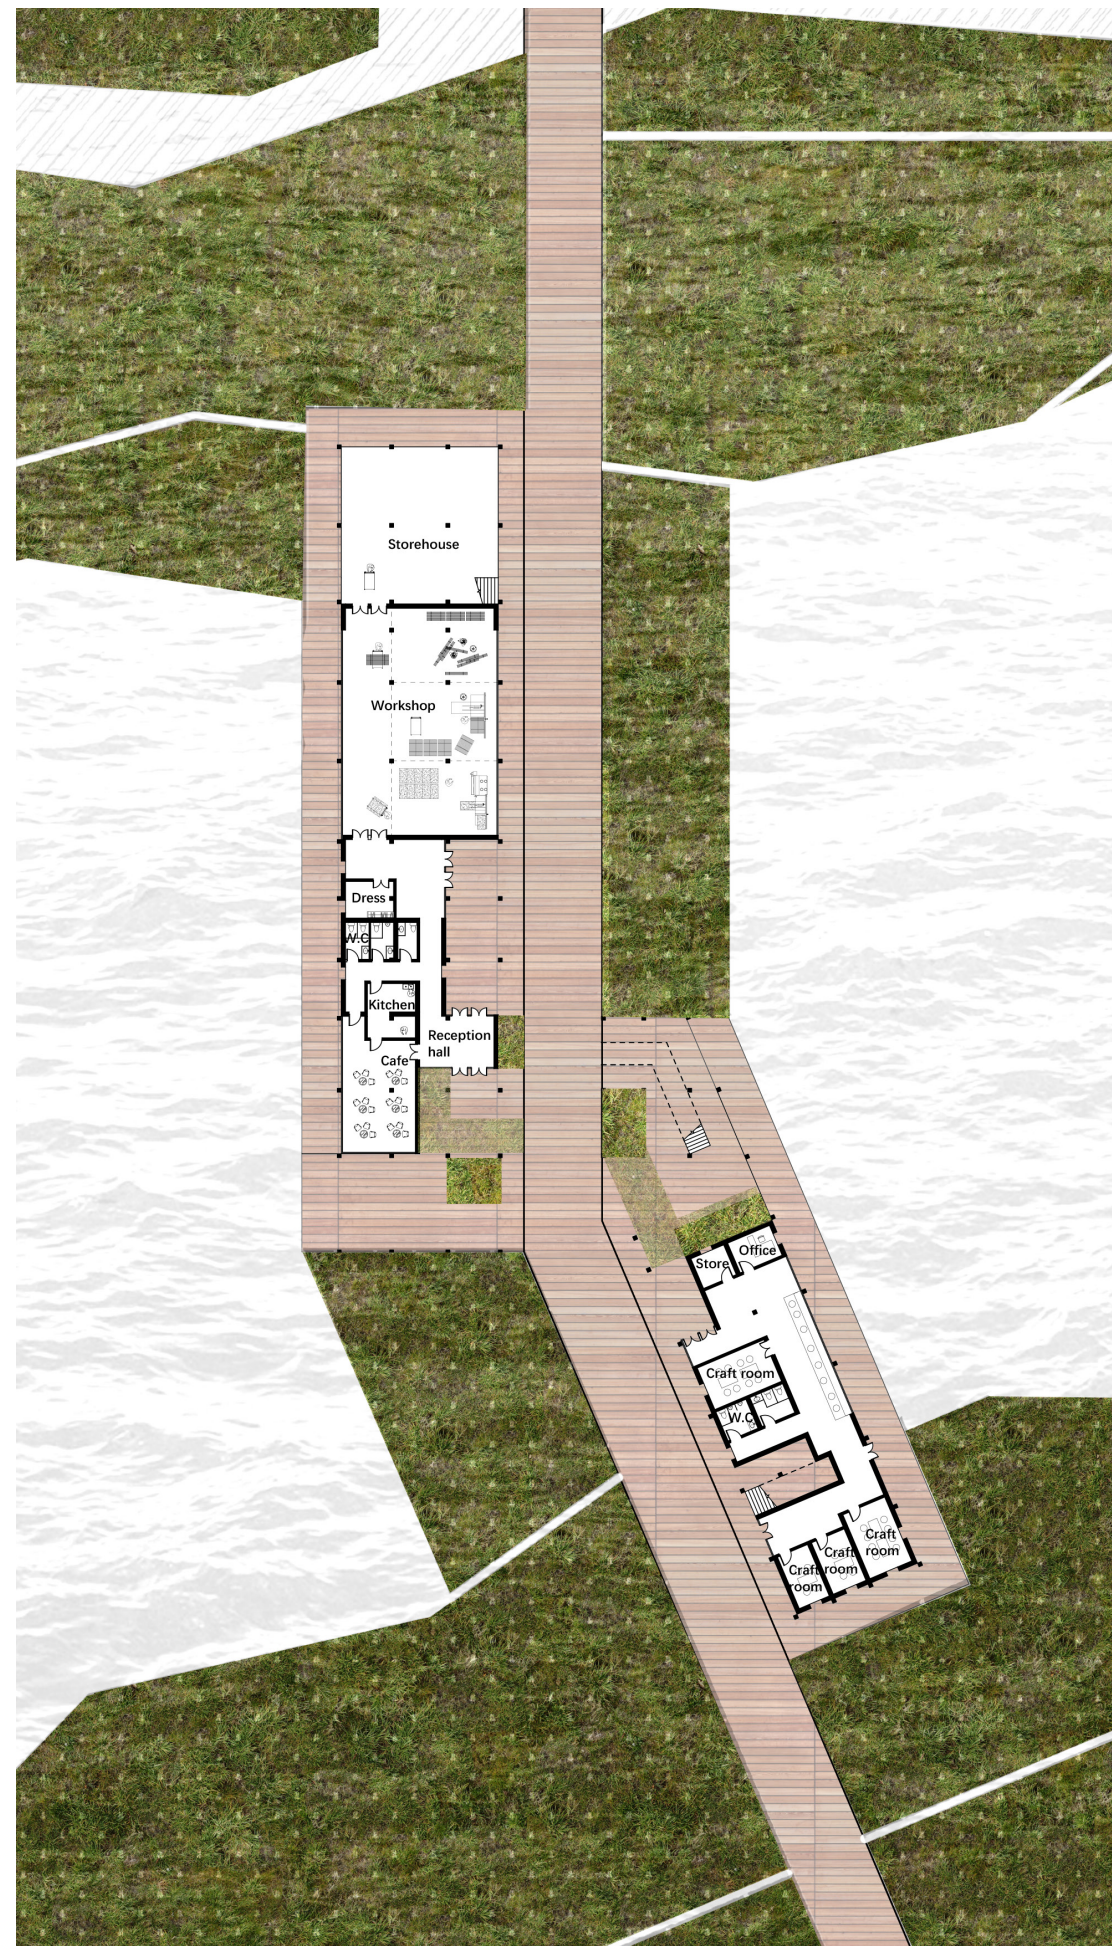


Ground floor 1:500

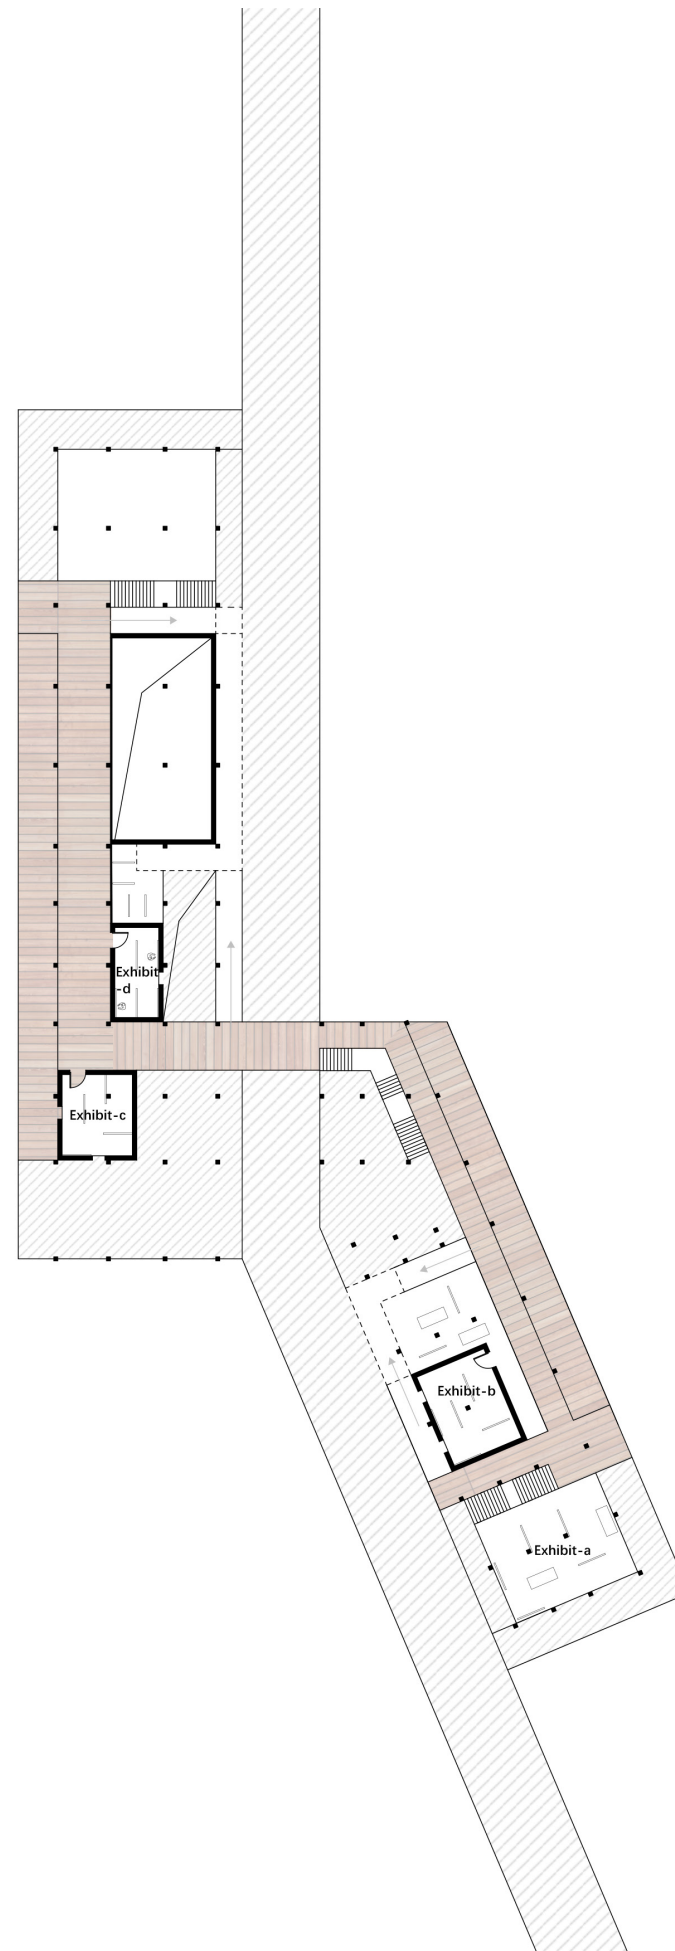


First floor 1:500



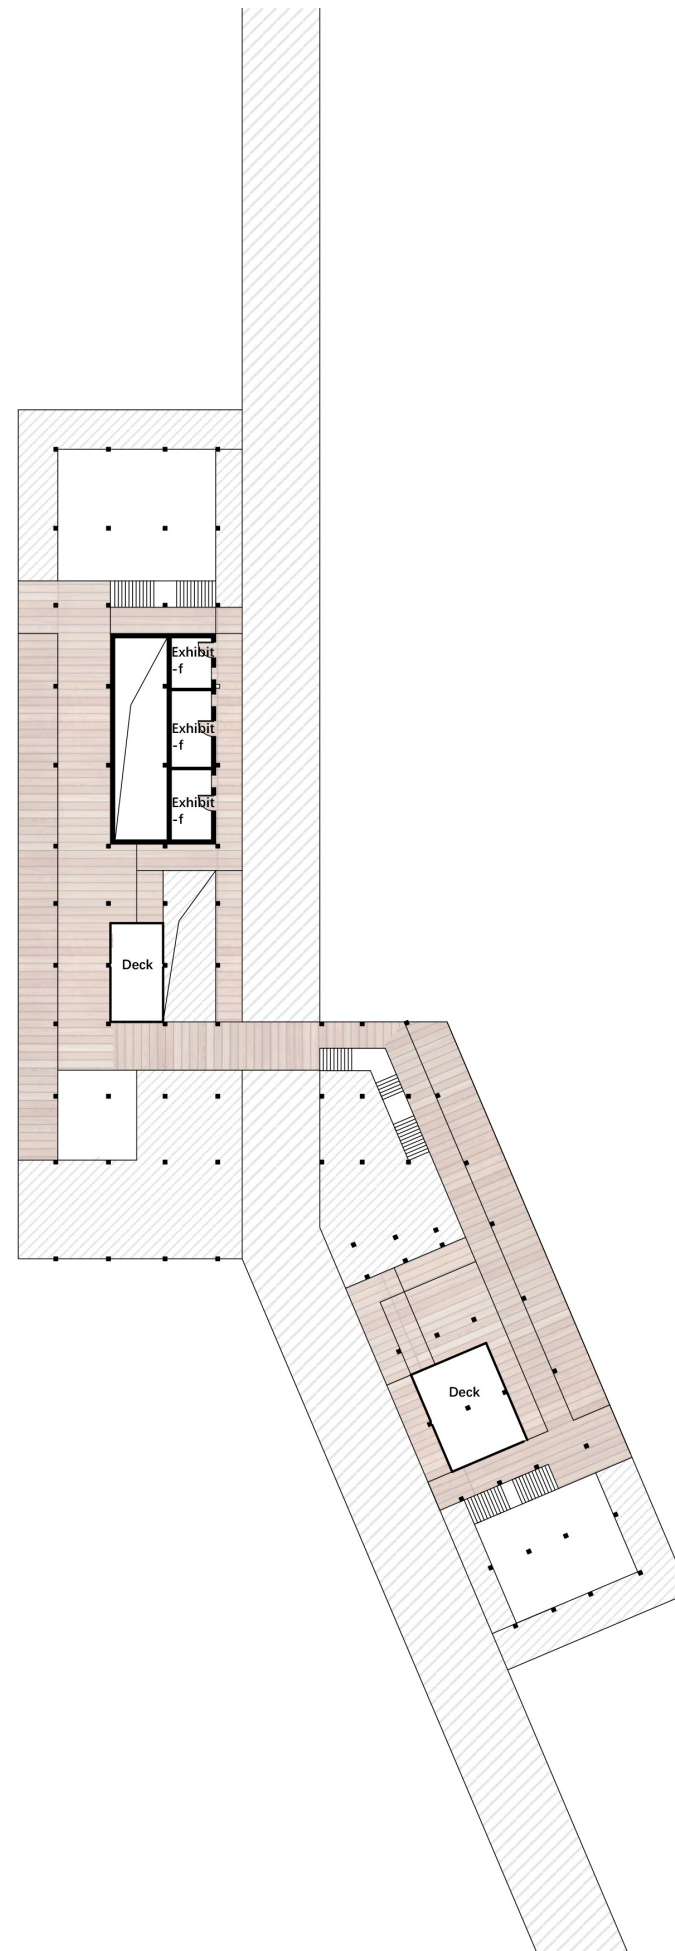


Second floor 1:500

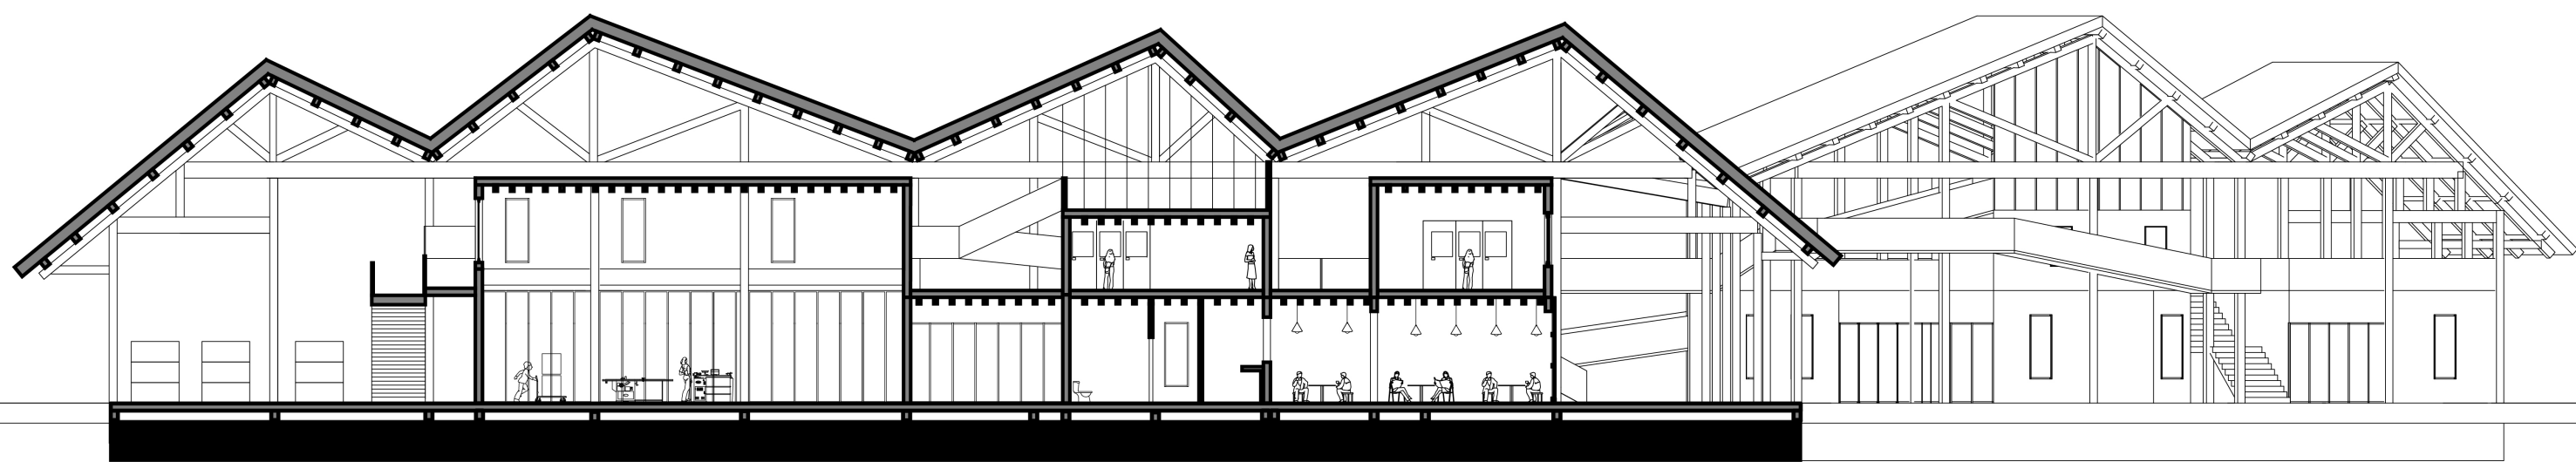


Section drawing 1: 250



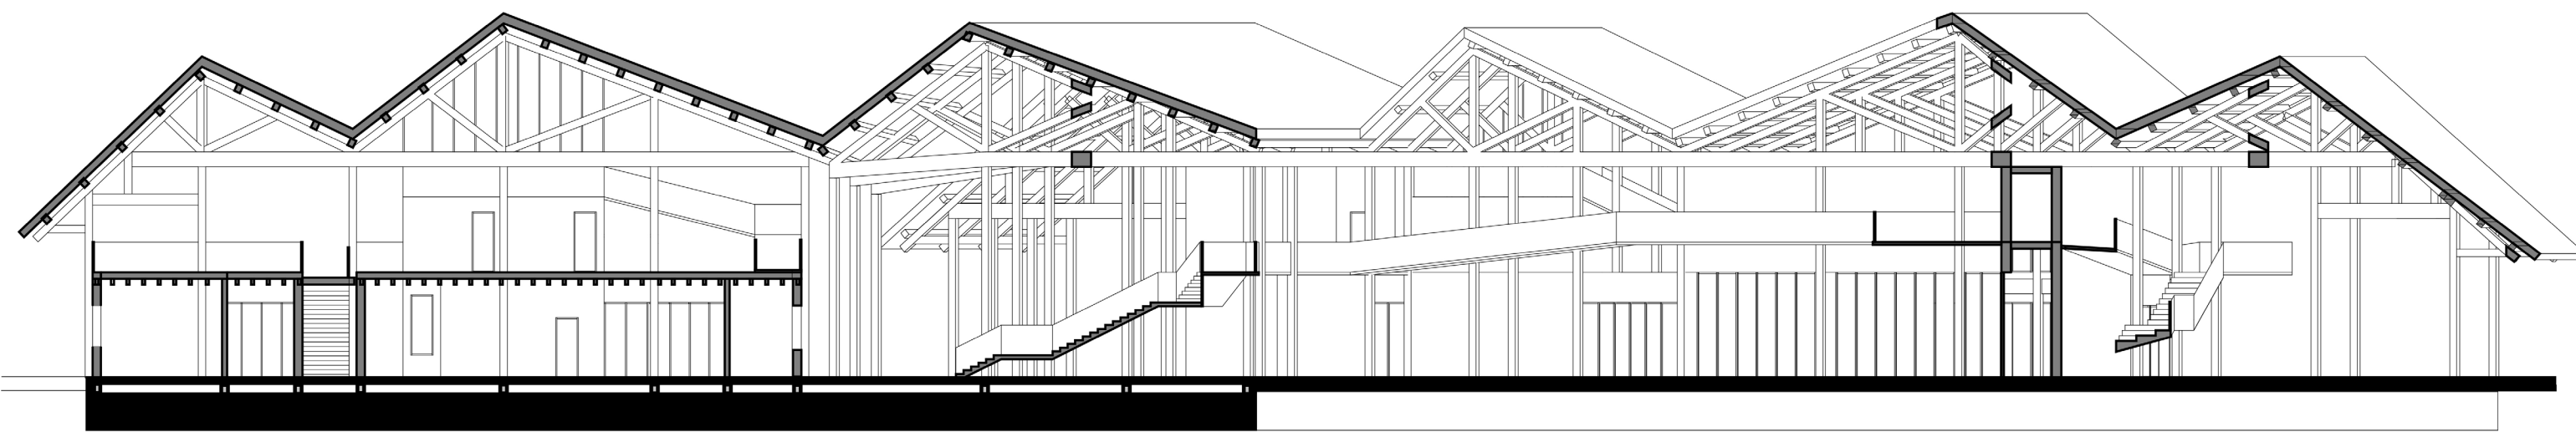


Section drawing 1: 250


Summer ☀

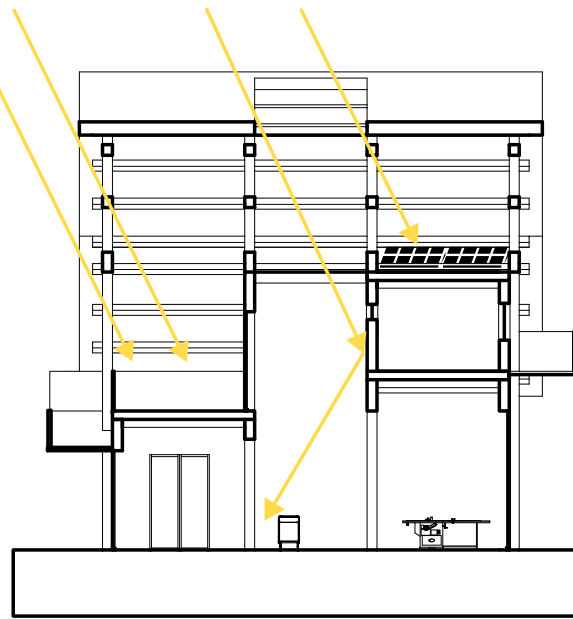


Winter

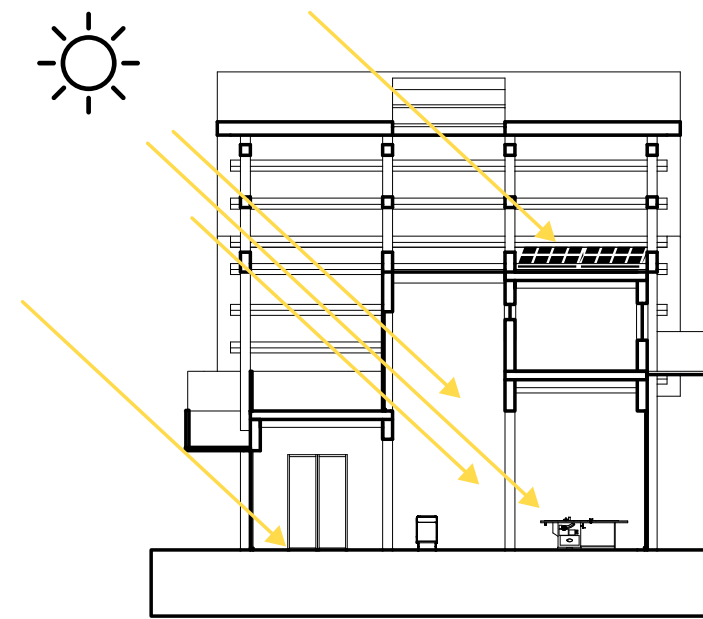

Summer ☀

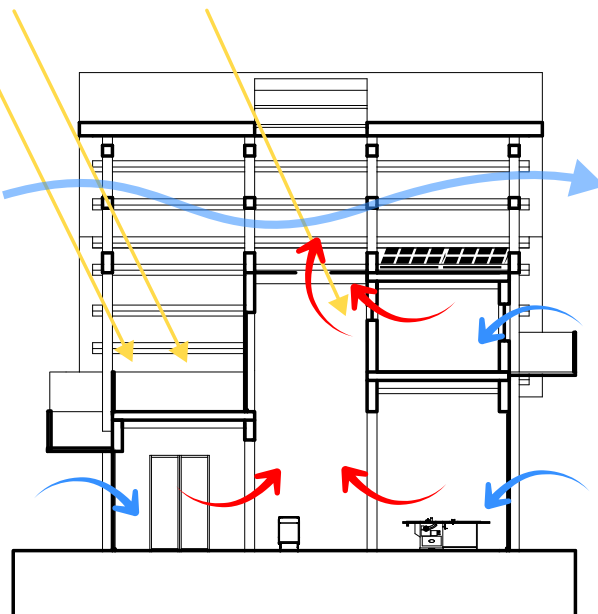

Winter

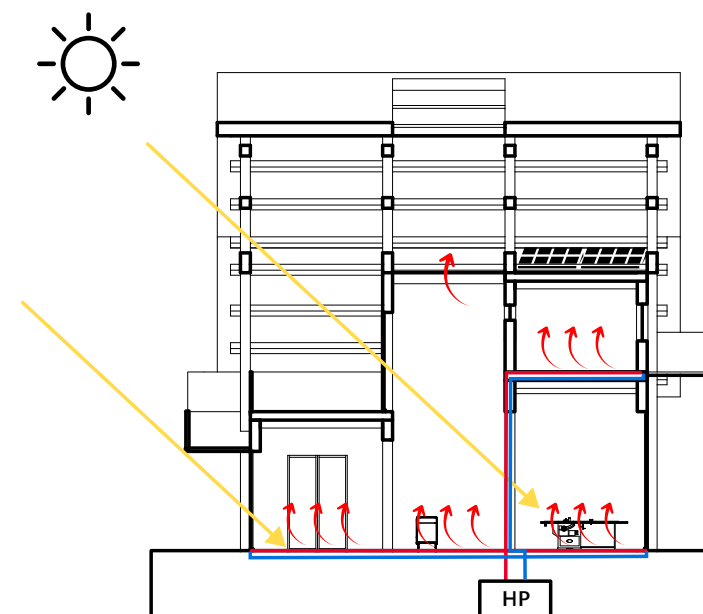







Western facade 1:250








Northern facade 1:250



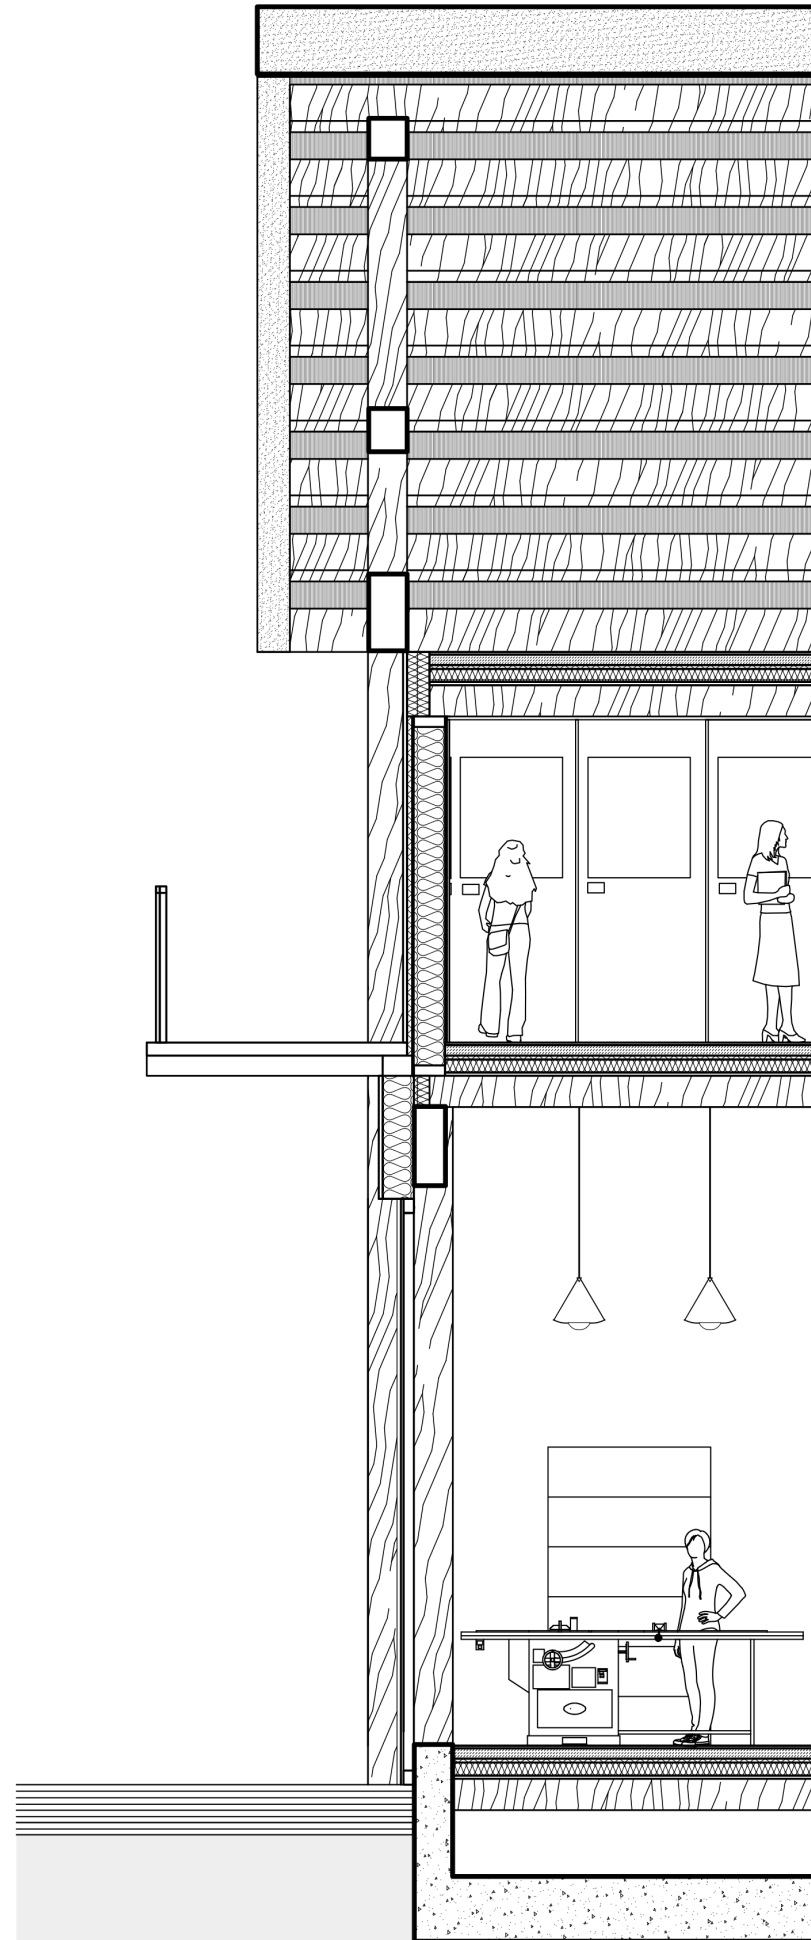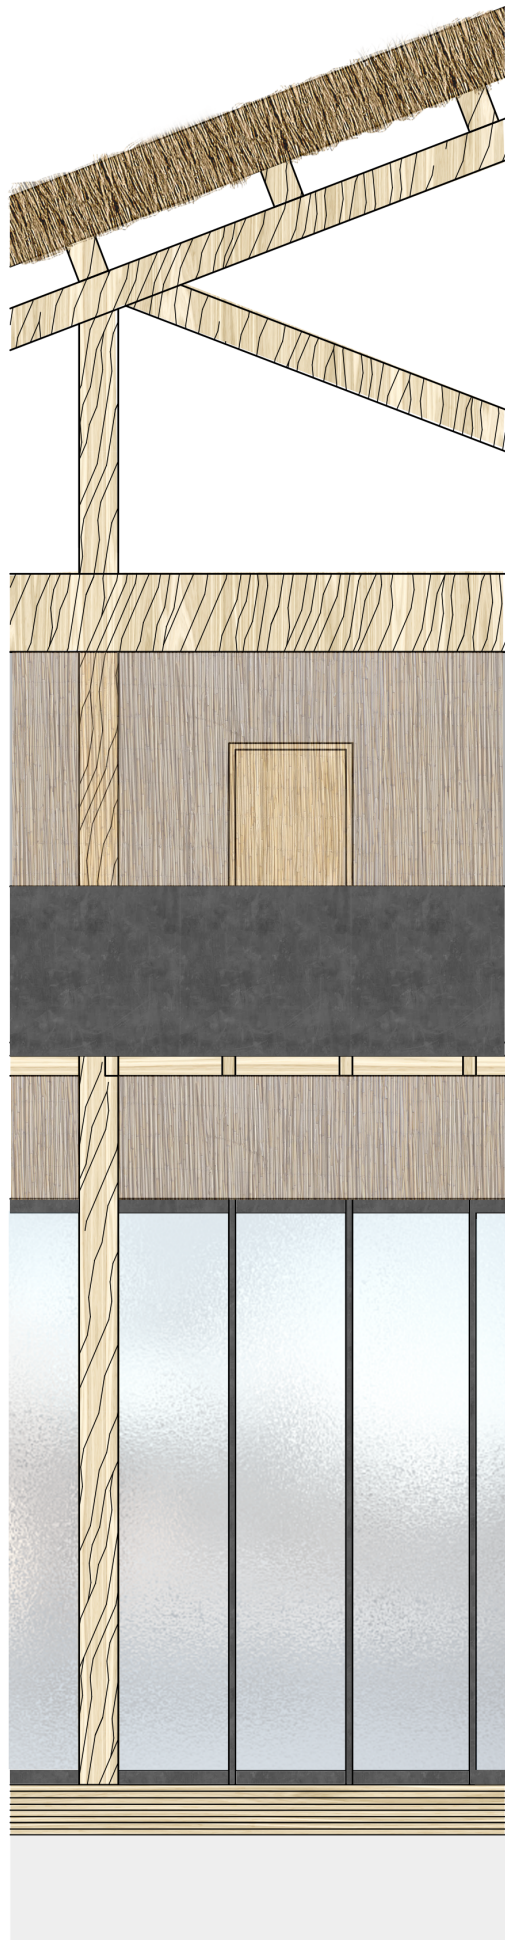

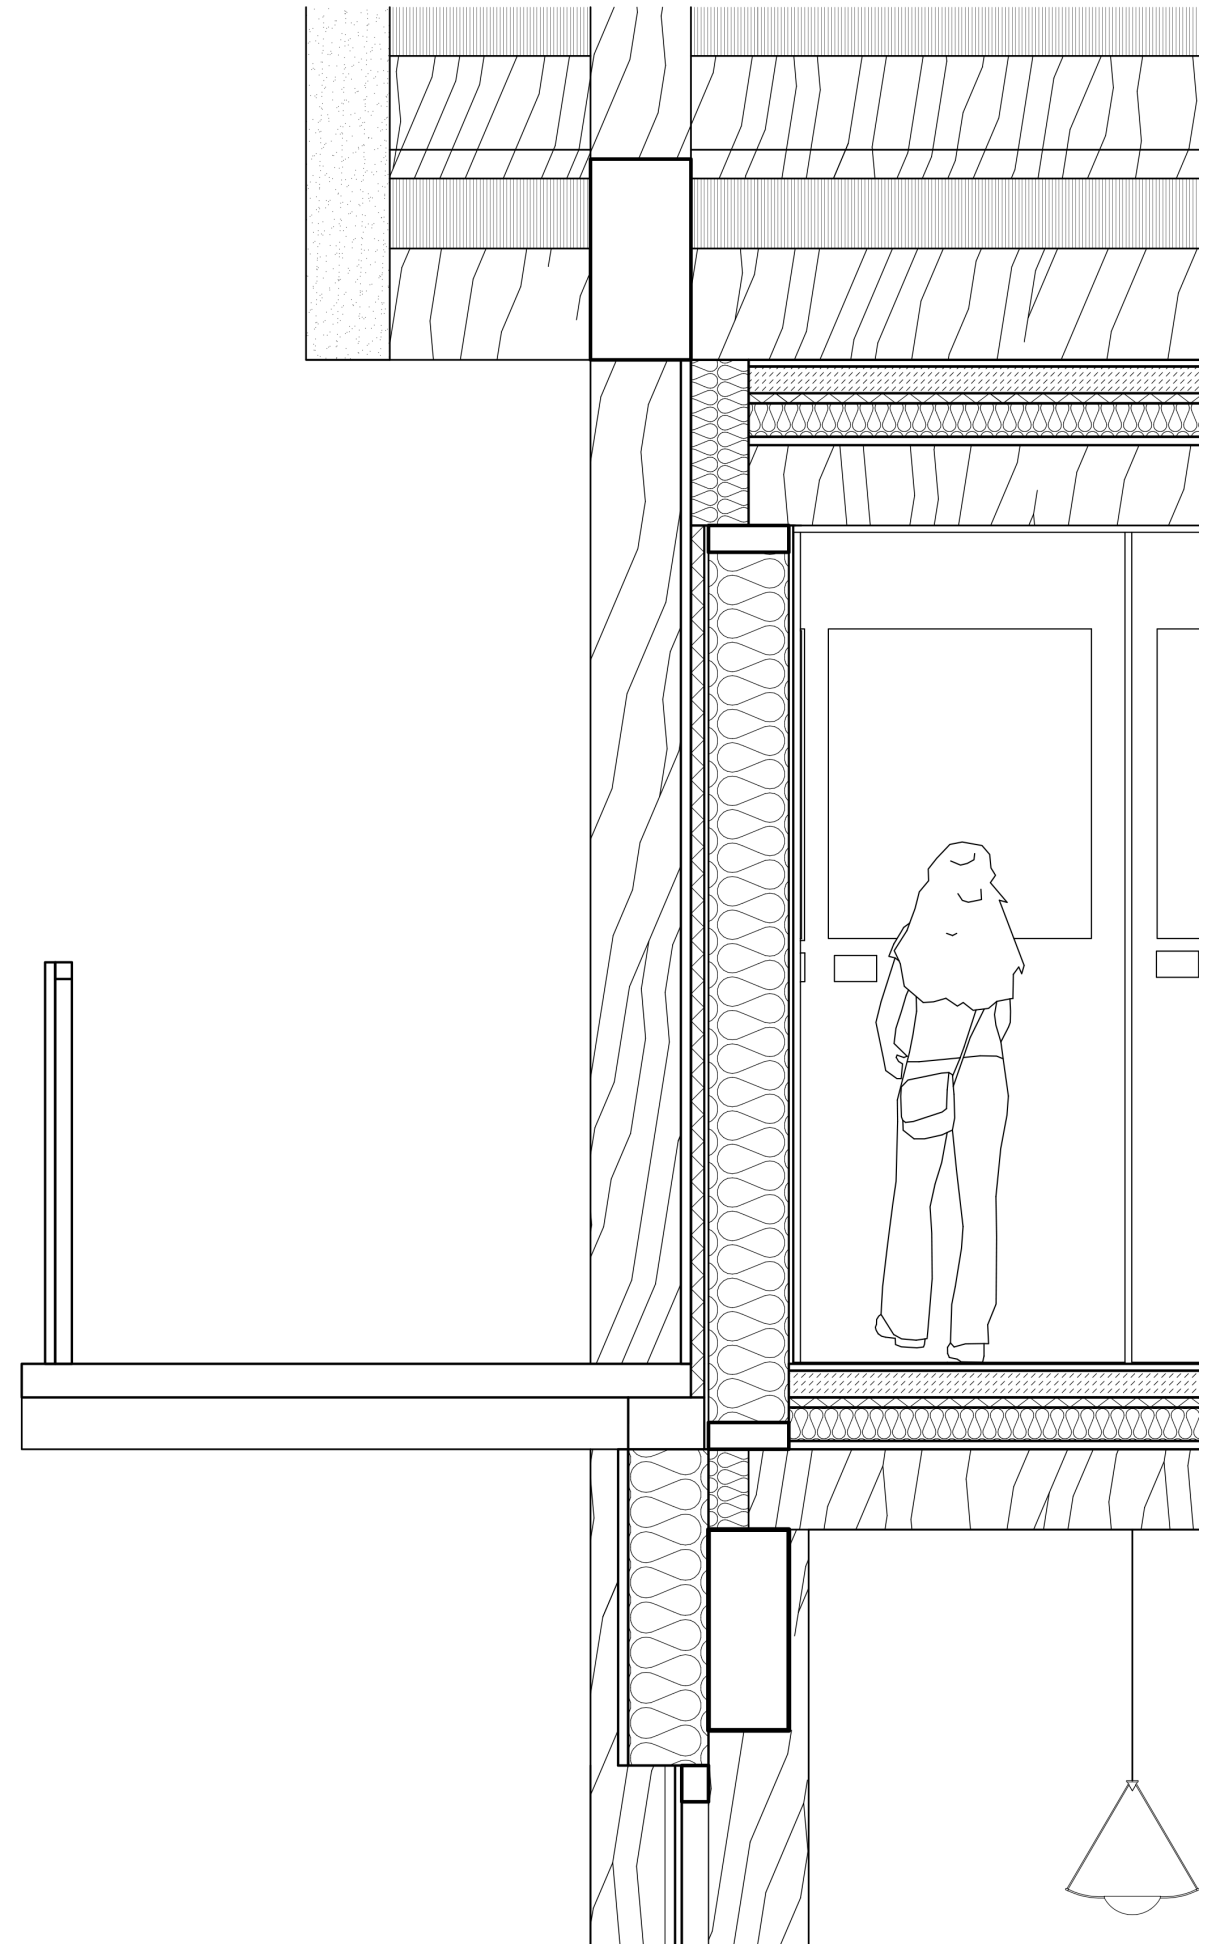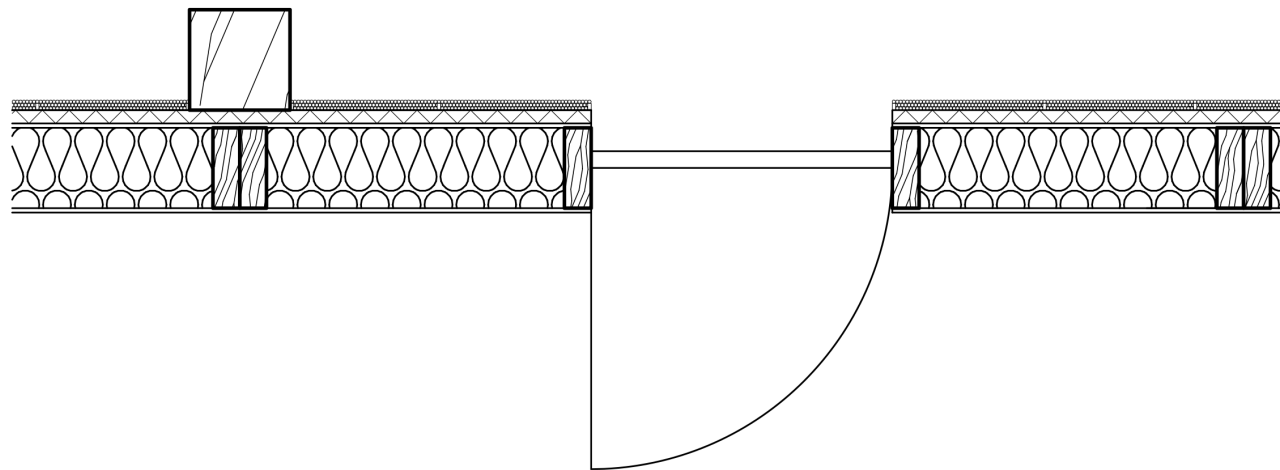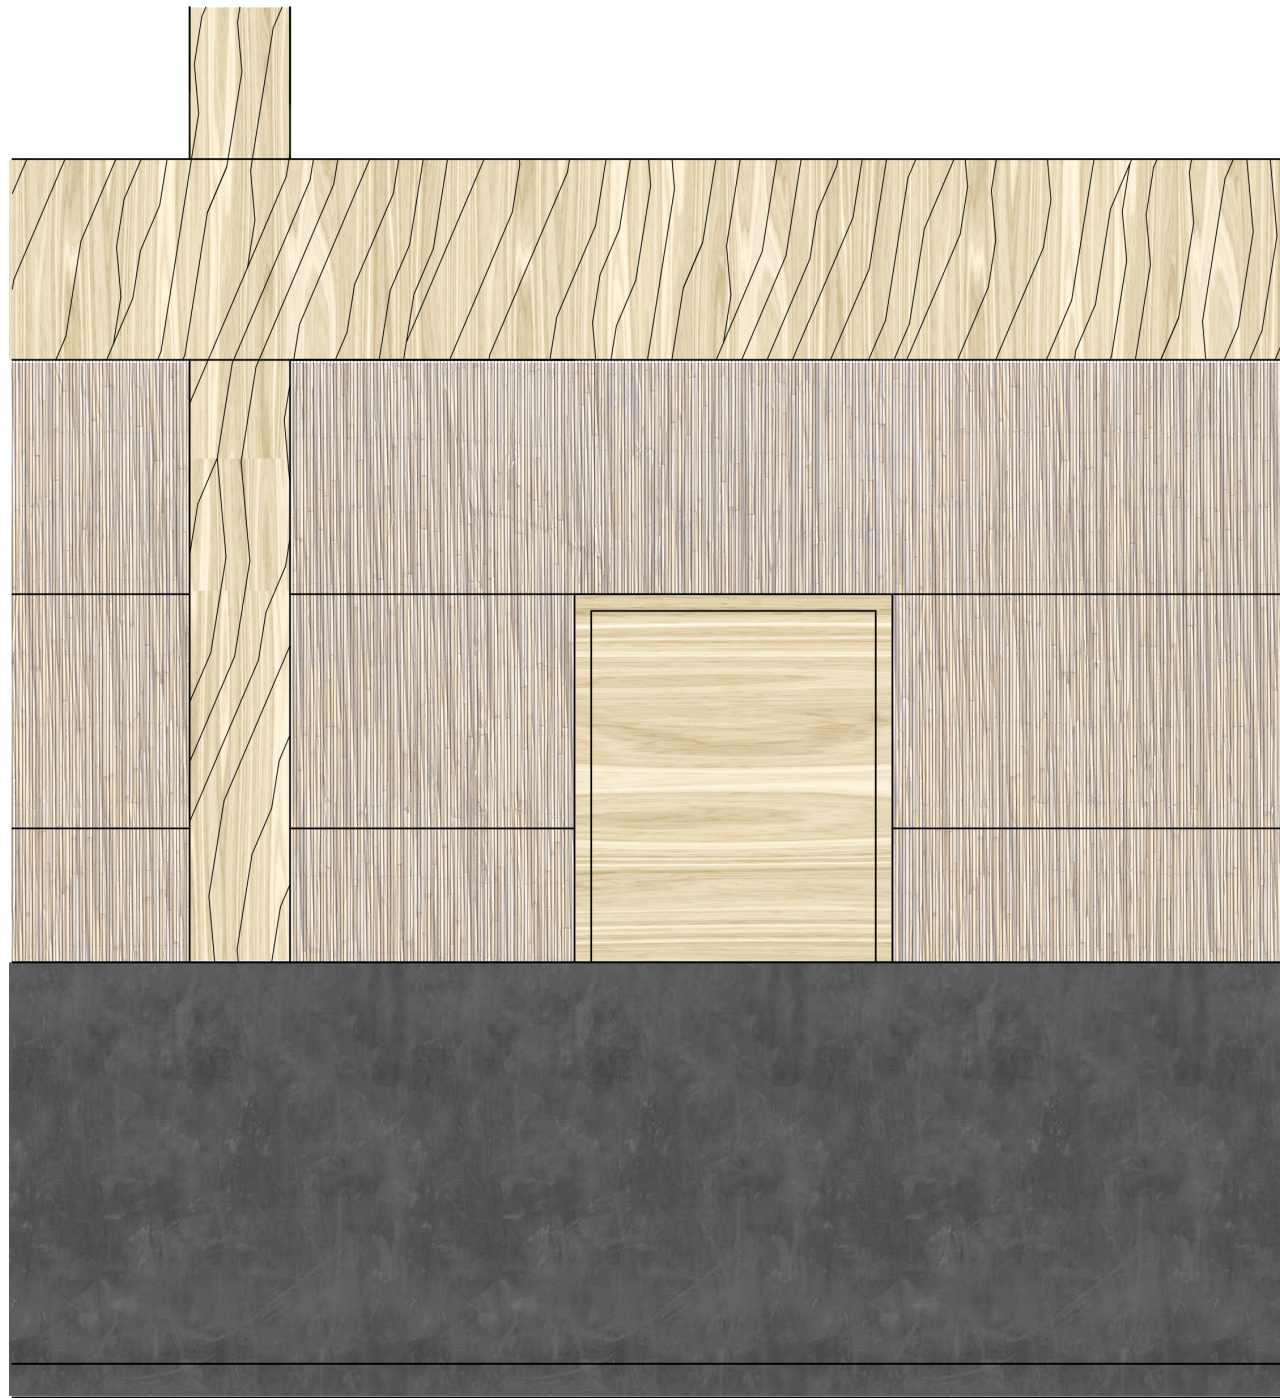

Façade fragments 1: 20