



DEMOCRATIC LEARNING LANDSCAPE THE VLEDDER AREA

VISION ON THE AREA

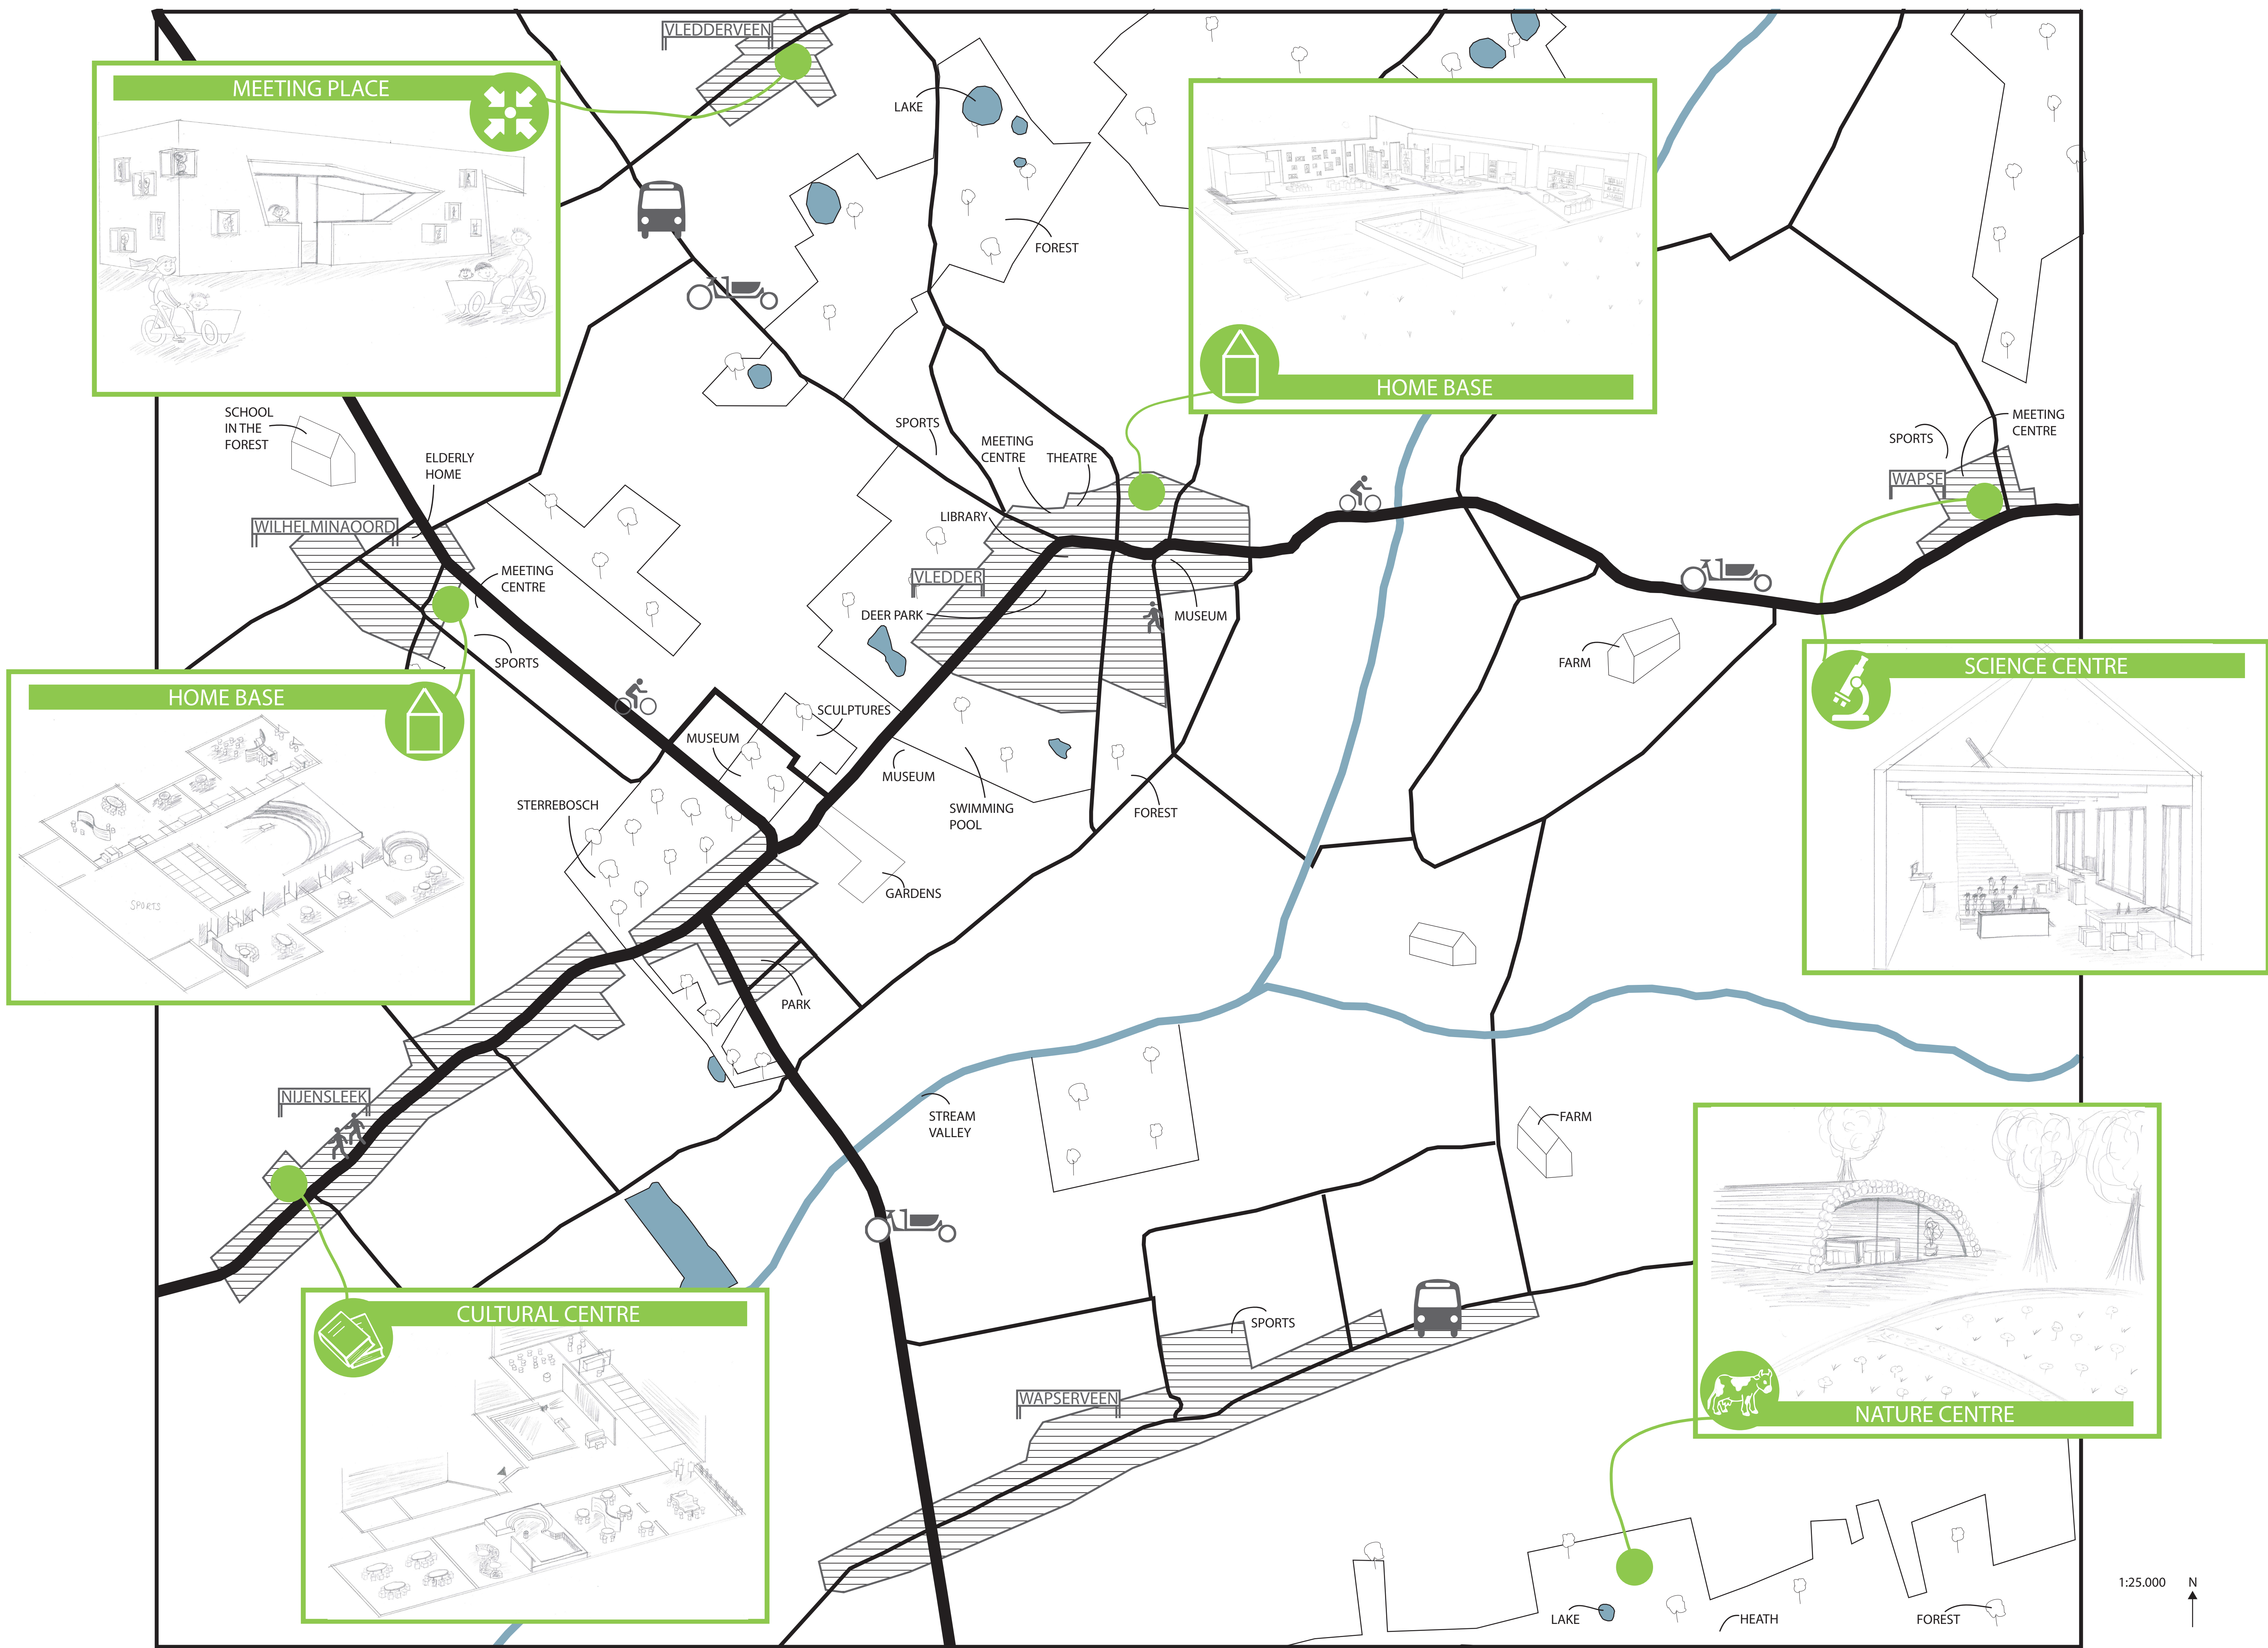

SITUATIONAL DRAWINGS

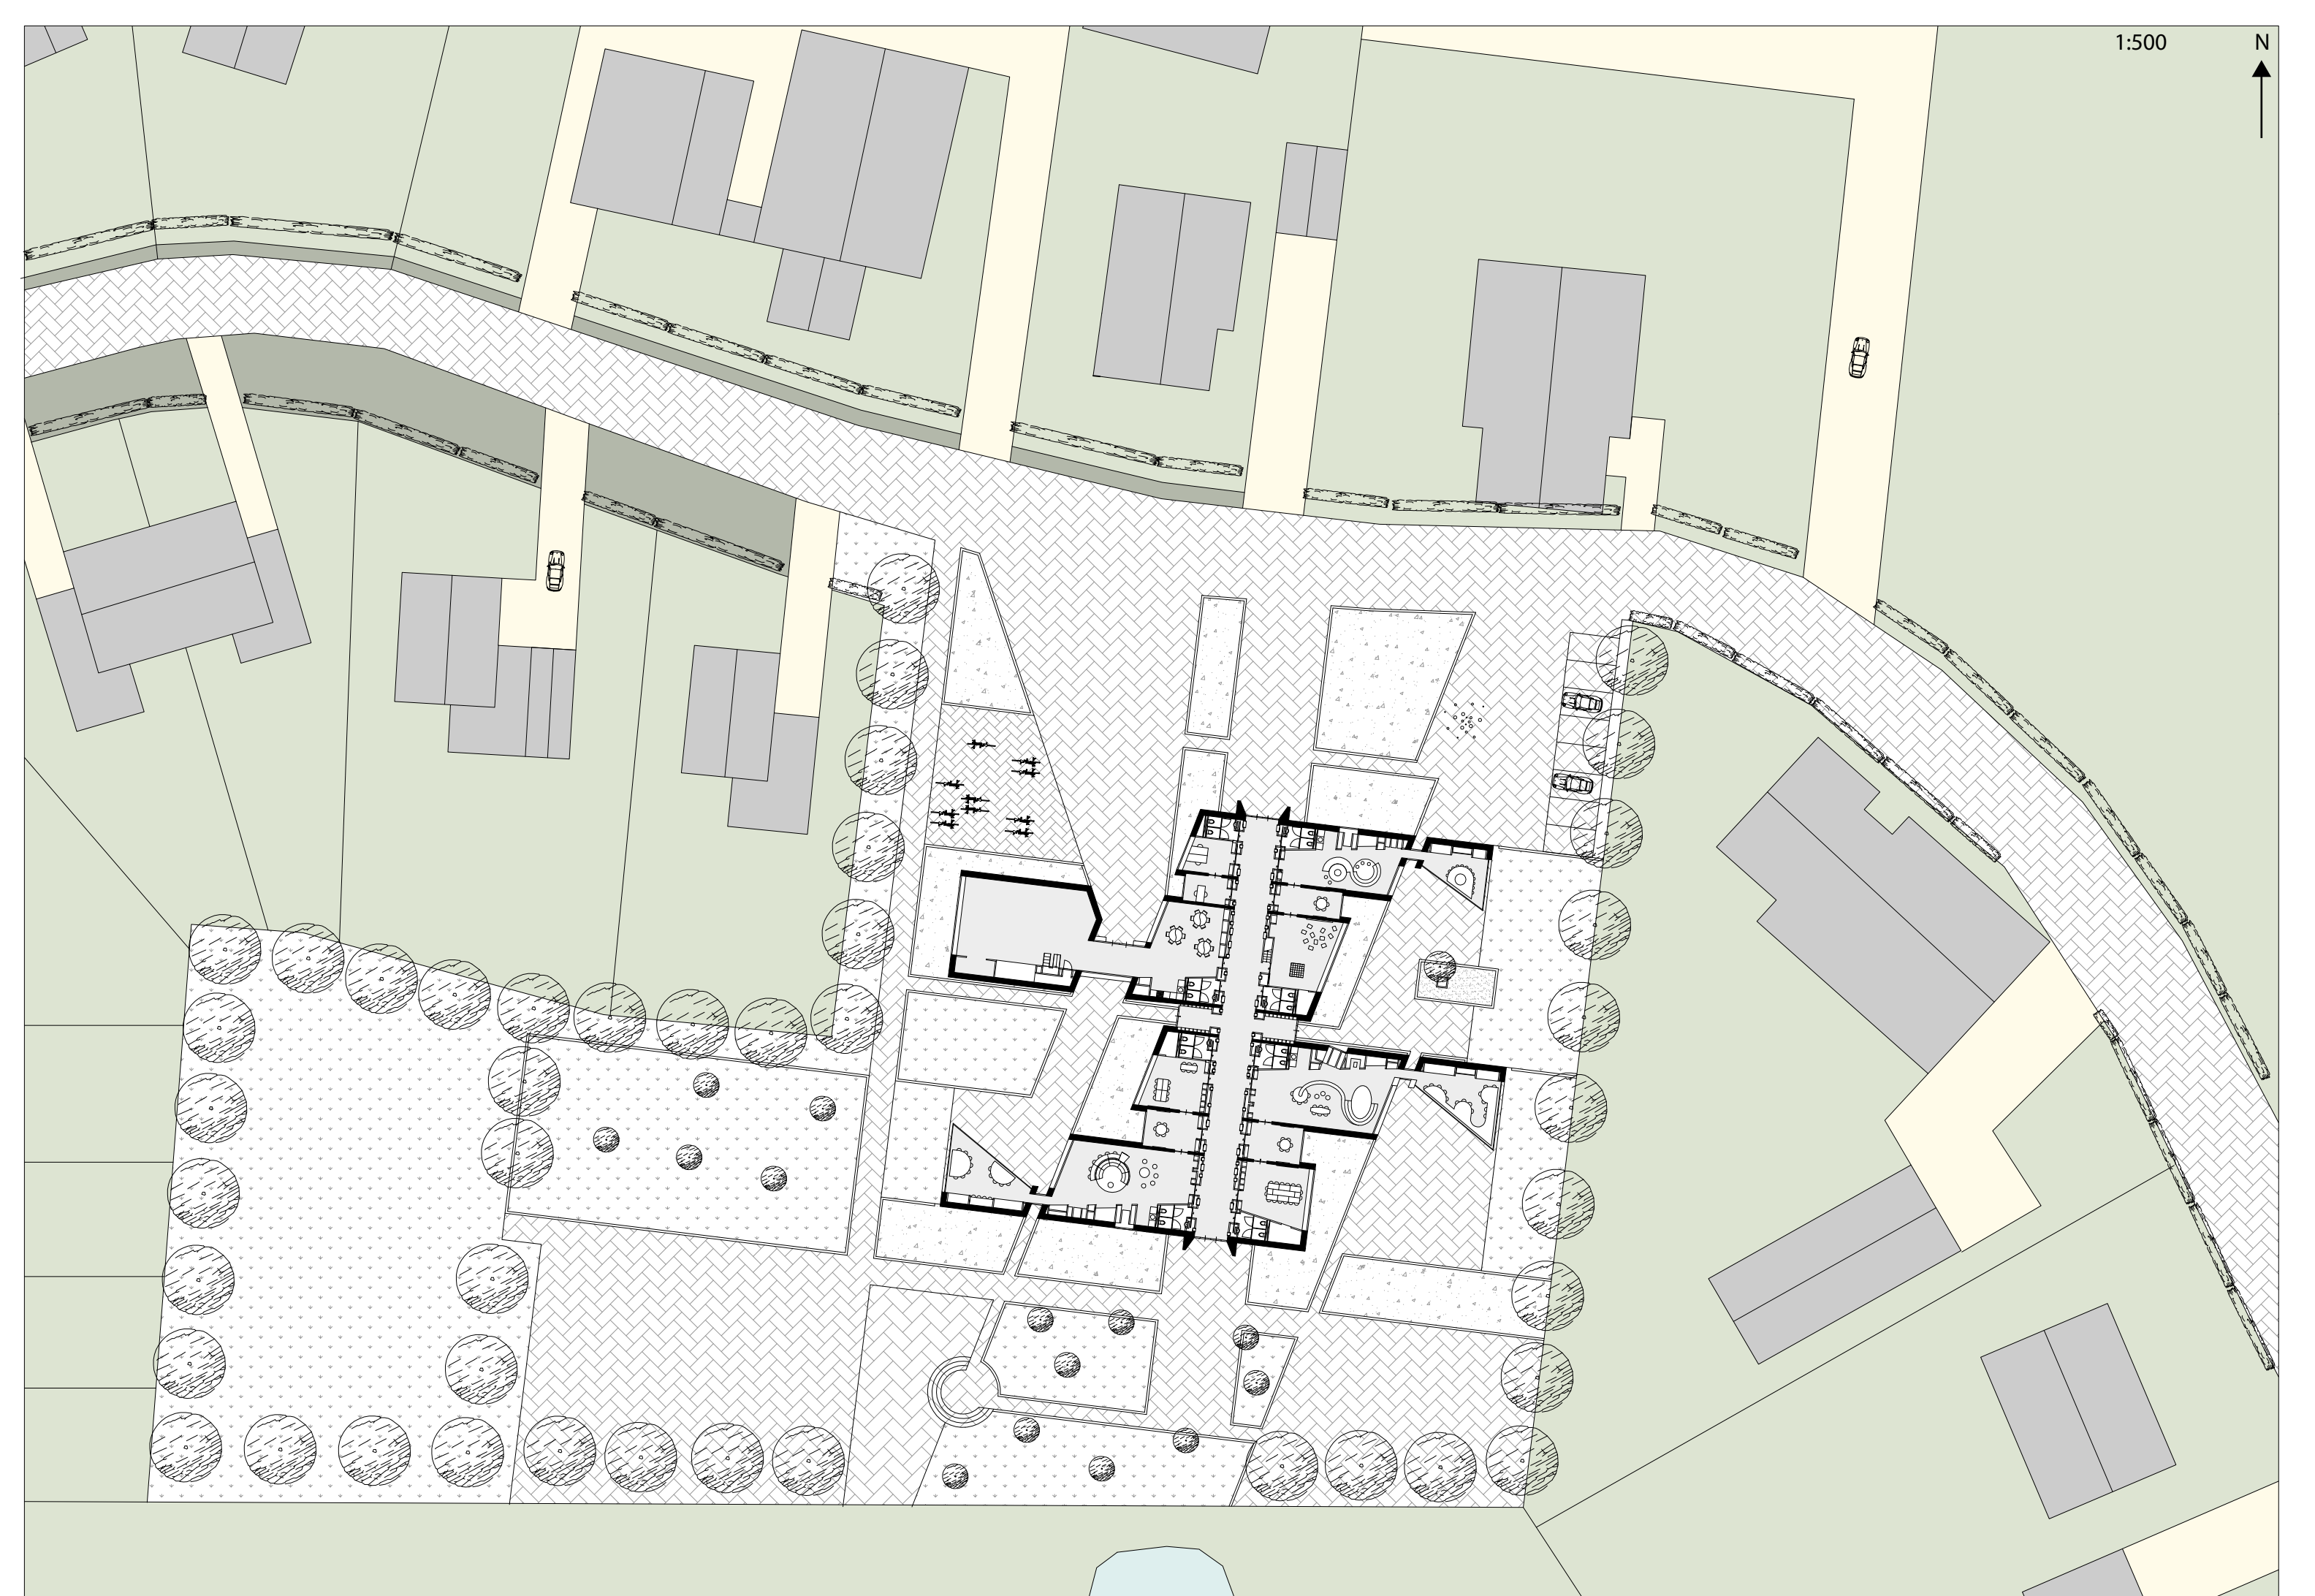



- READING CORNER
- COOKING CORNER
- MULTIPLE PURPOSES
- STAGE
- PLAY CORNER
- INDIVIDUAL WORKING SPACE
- BRAINSTORMING
- STORAGE AREA
- EXHIBITION SPACE
- PUZZLE WALL
- STORY TELLING
- CAVE SPACE
- SCRABBLE WALL
- WINDOW PLACE OUTSIDE
- DEBATING SPACE
- ATELIER
- SCIENCE SPACE
- INSTRUCTION SPACE
- PEER TUTORING
- CONCENTRATION SPACE
- GROUP WORK
- PRESENTATION SPACE
- THEATRE SPACE
- MUSIC SPACE
- SAND BOX
- TOILETS
- OFFICE
- DEMONSTRATION SPACE
- GARDEROBE
- PARKING
- GATHERING SPACE
- LUNCH SPACE
- WRITING PANELS
- ENTRANCE AREA
- FRUIT TREES GARDEN
- BUILDING AREA
- FLOWER GARDEN
- GRASS FIELD
- OUTSIDE PLAY AREA
- WINDOW PLACE INSIDE
- VEGETABLE GARDEN
- SPORTS FIELD
- LEARNING SPACE /
- TERRACE
- AXIS

- PRIVATE GREEN
- PRIVATE PAVEMENT
- BUILDING
- PUBLIC GREEN
- PUBLIC PAVEMENT
- WATER




DEMOCRATIC LEARNING LANDSCAPE

THE VLEDDER AREA


SECTIONS 1:100

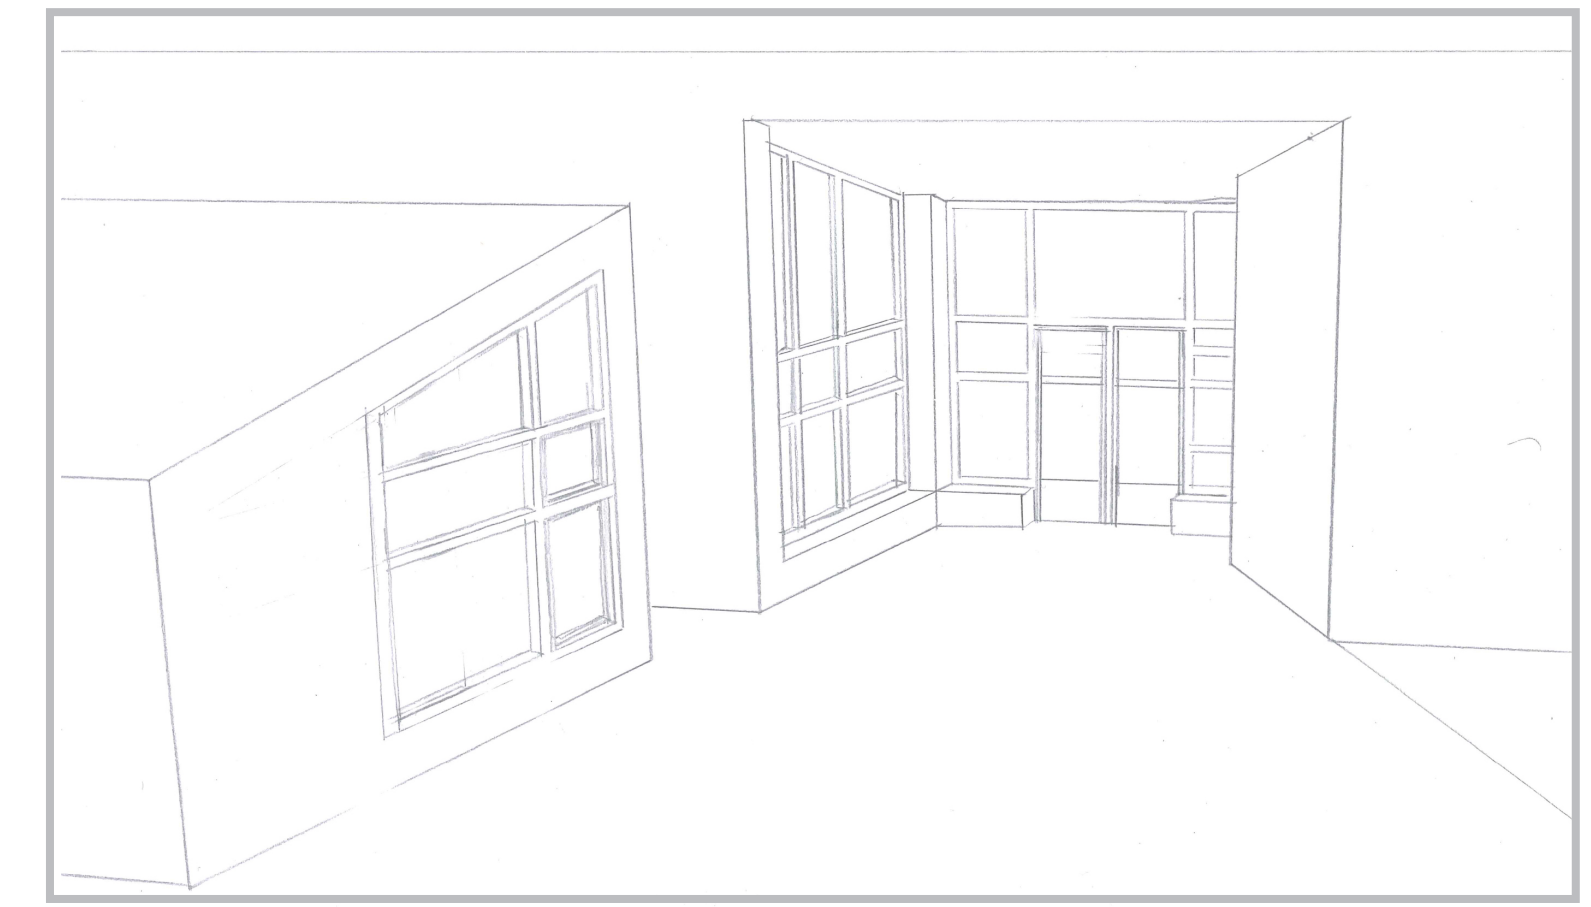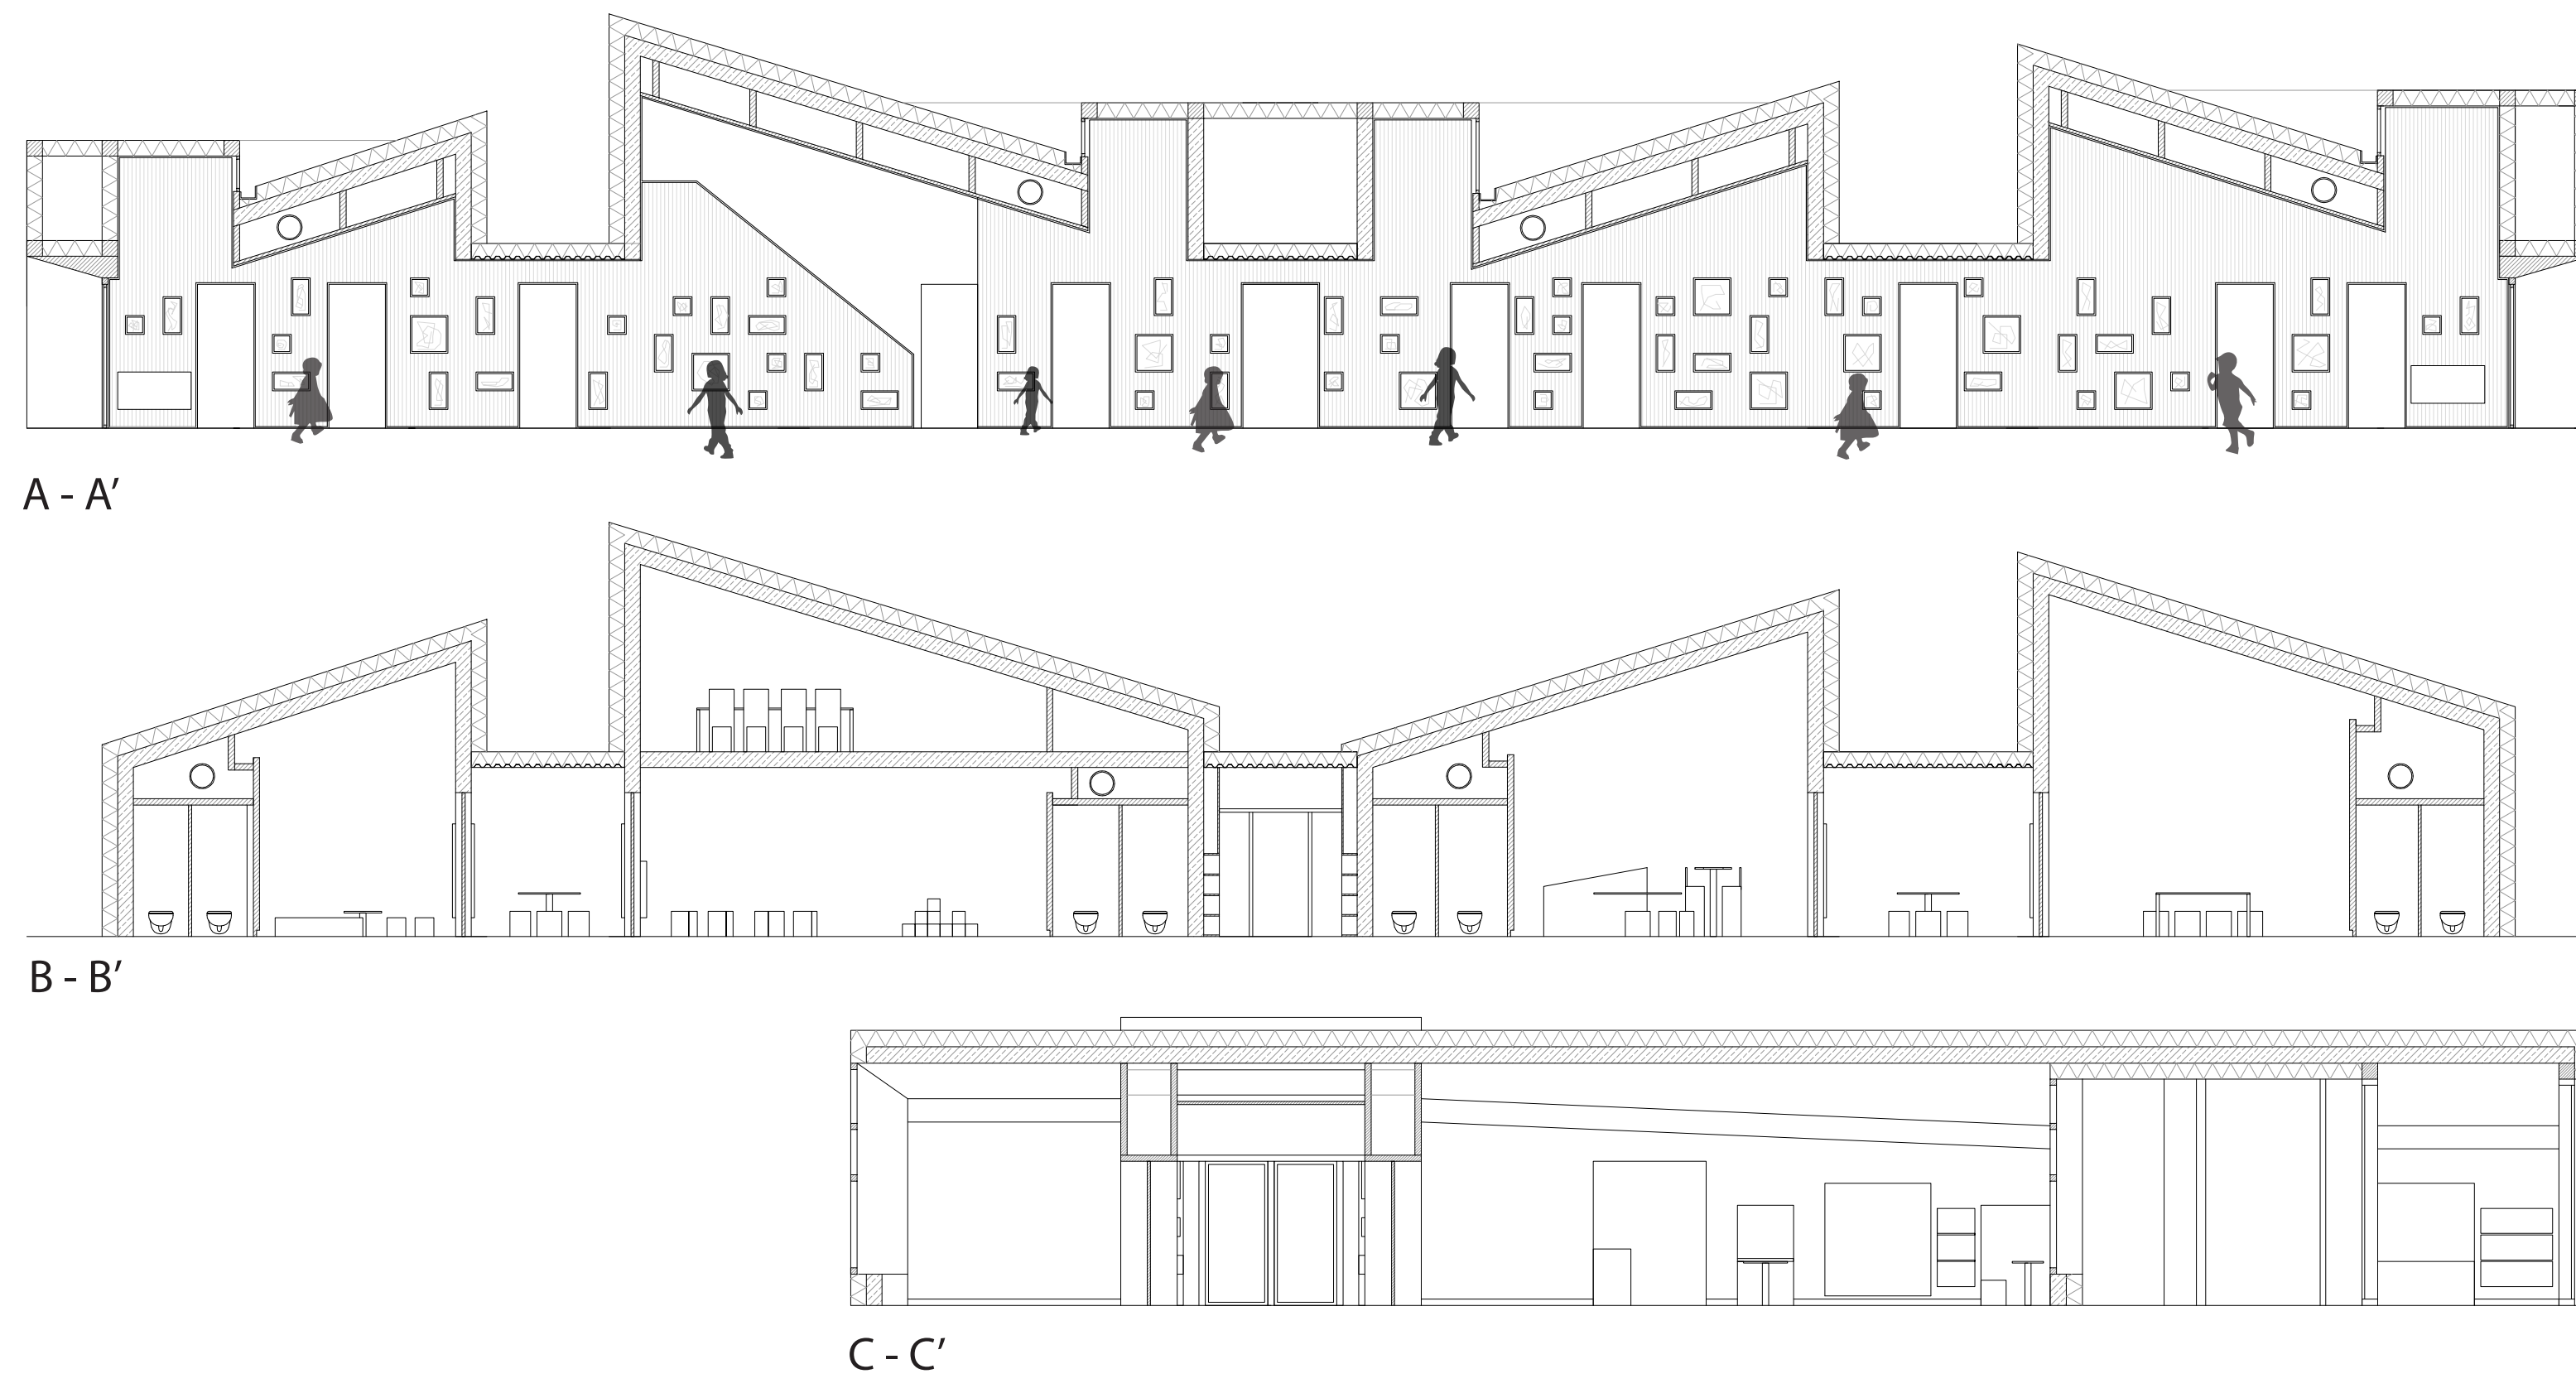


FLOOR PLANS 1:100

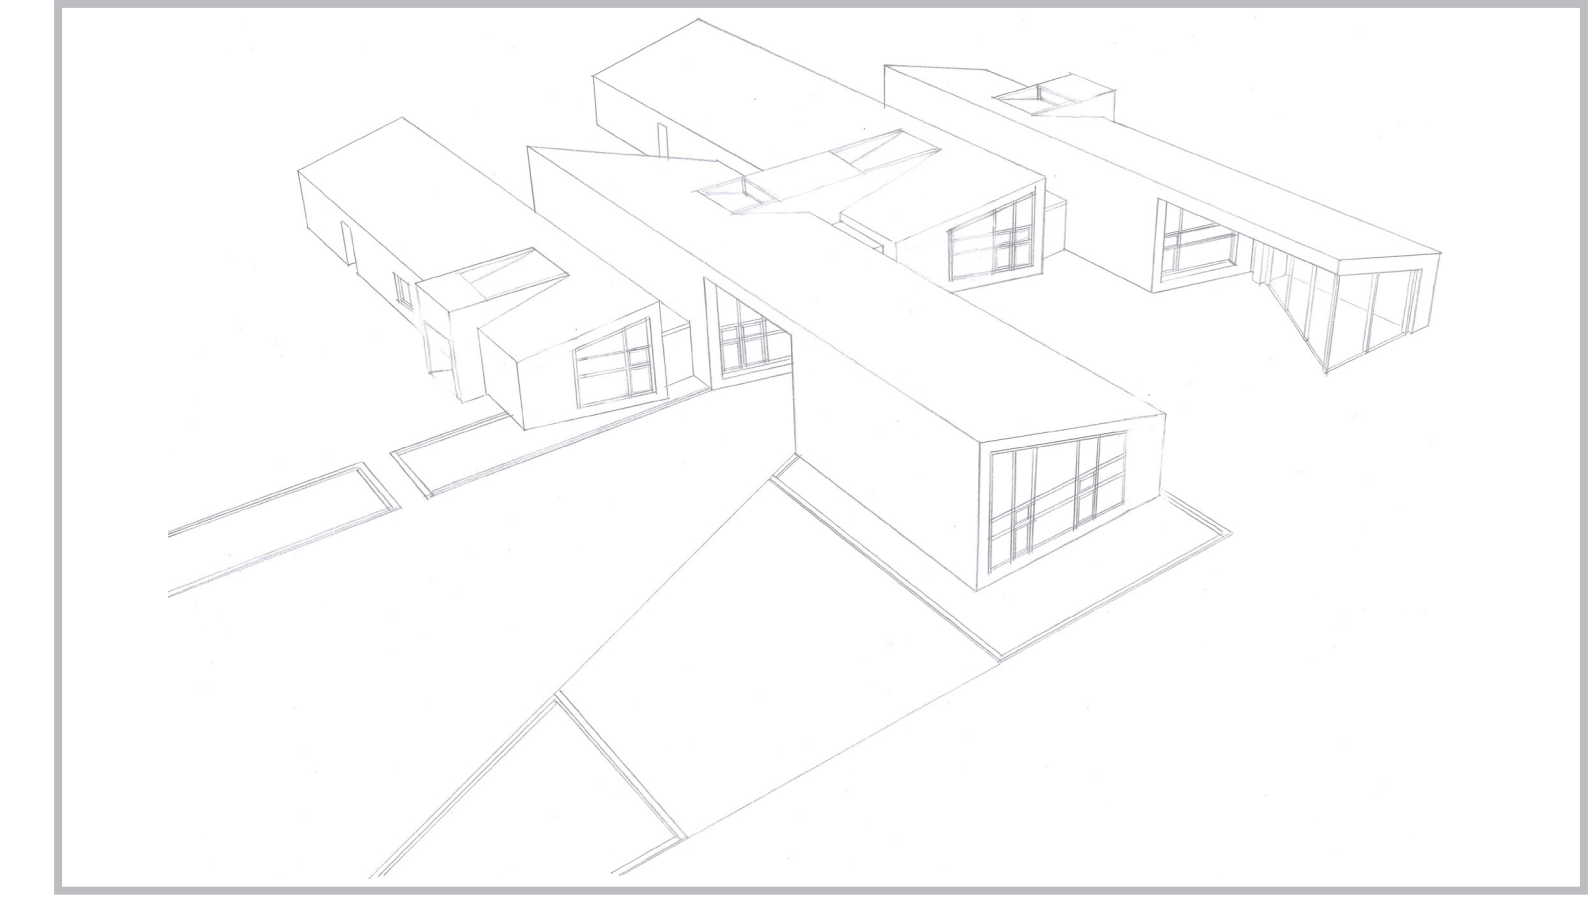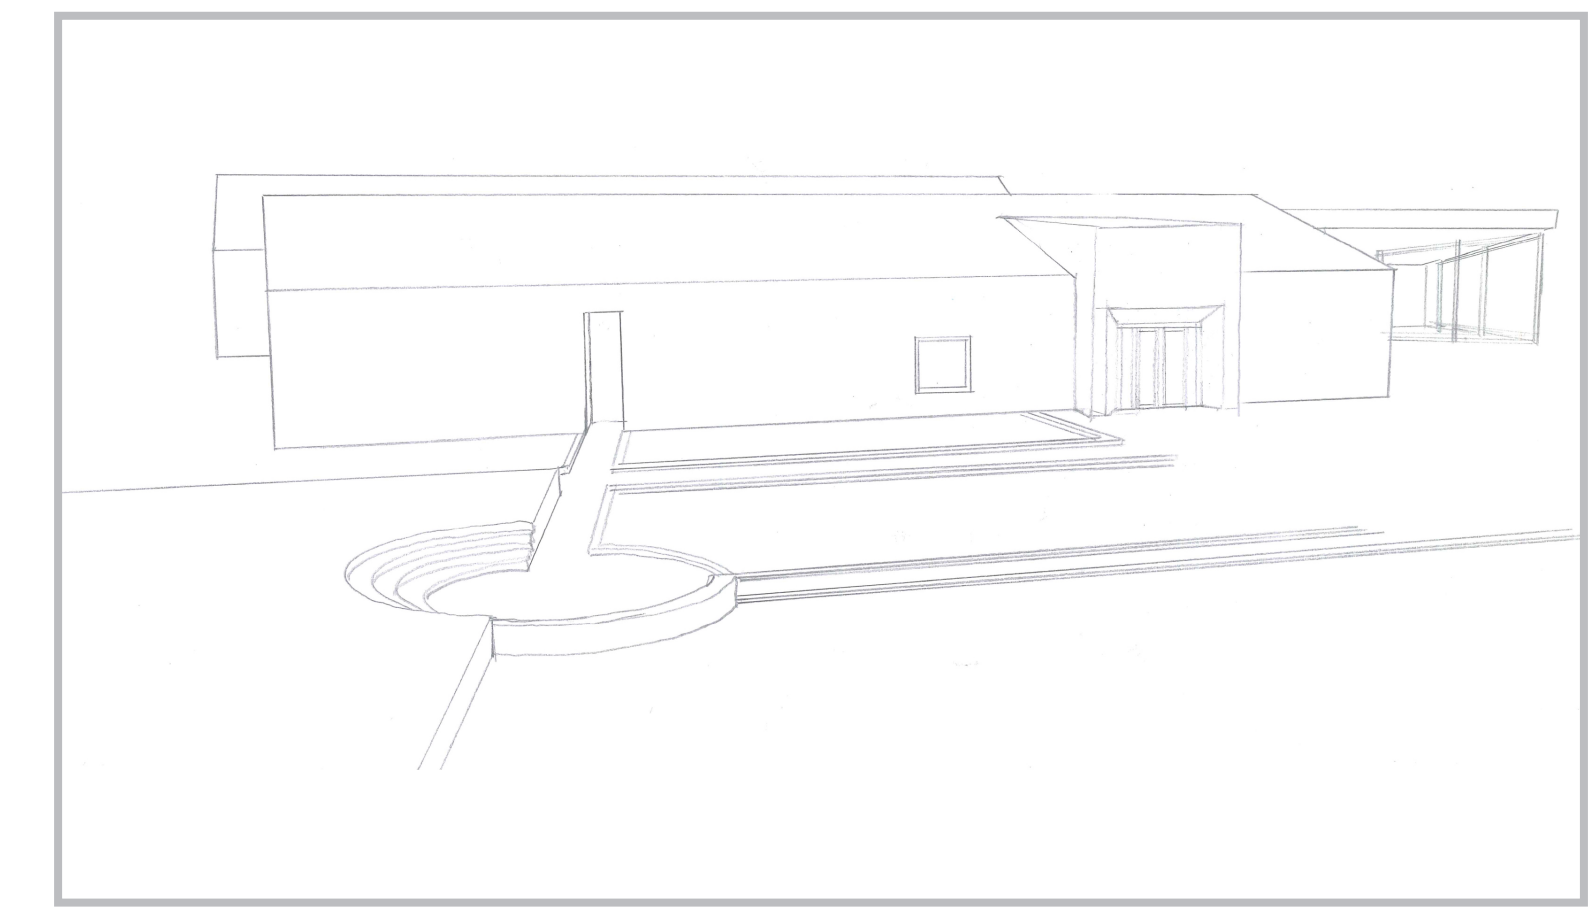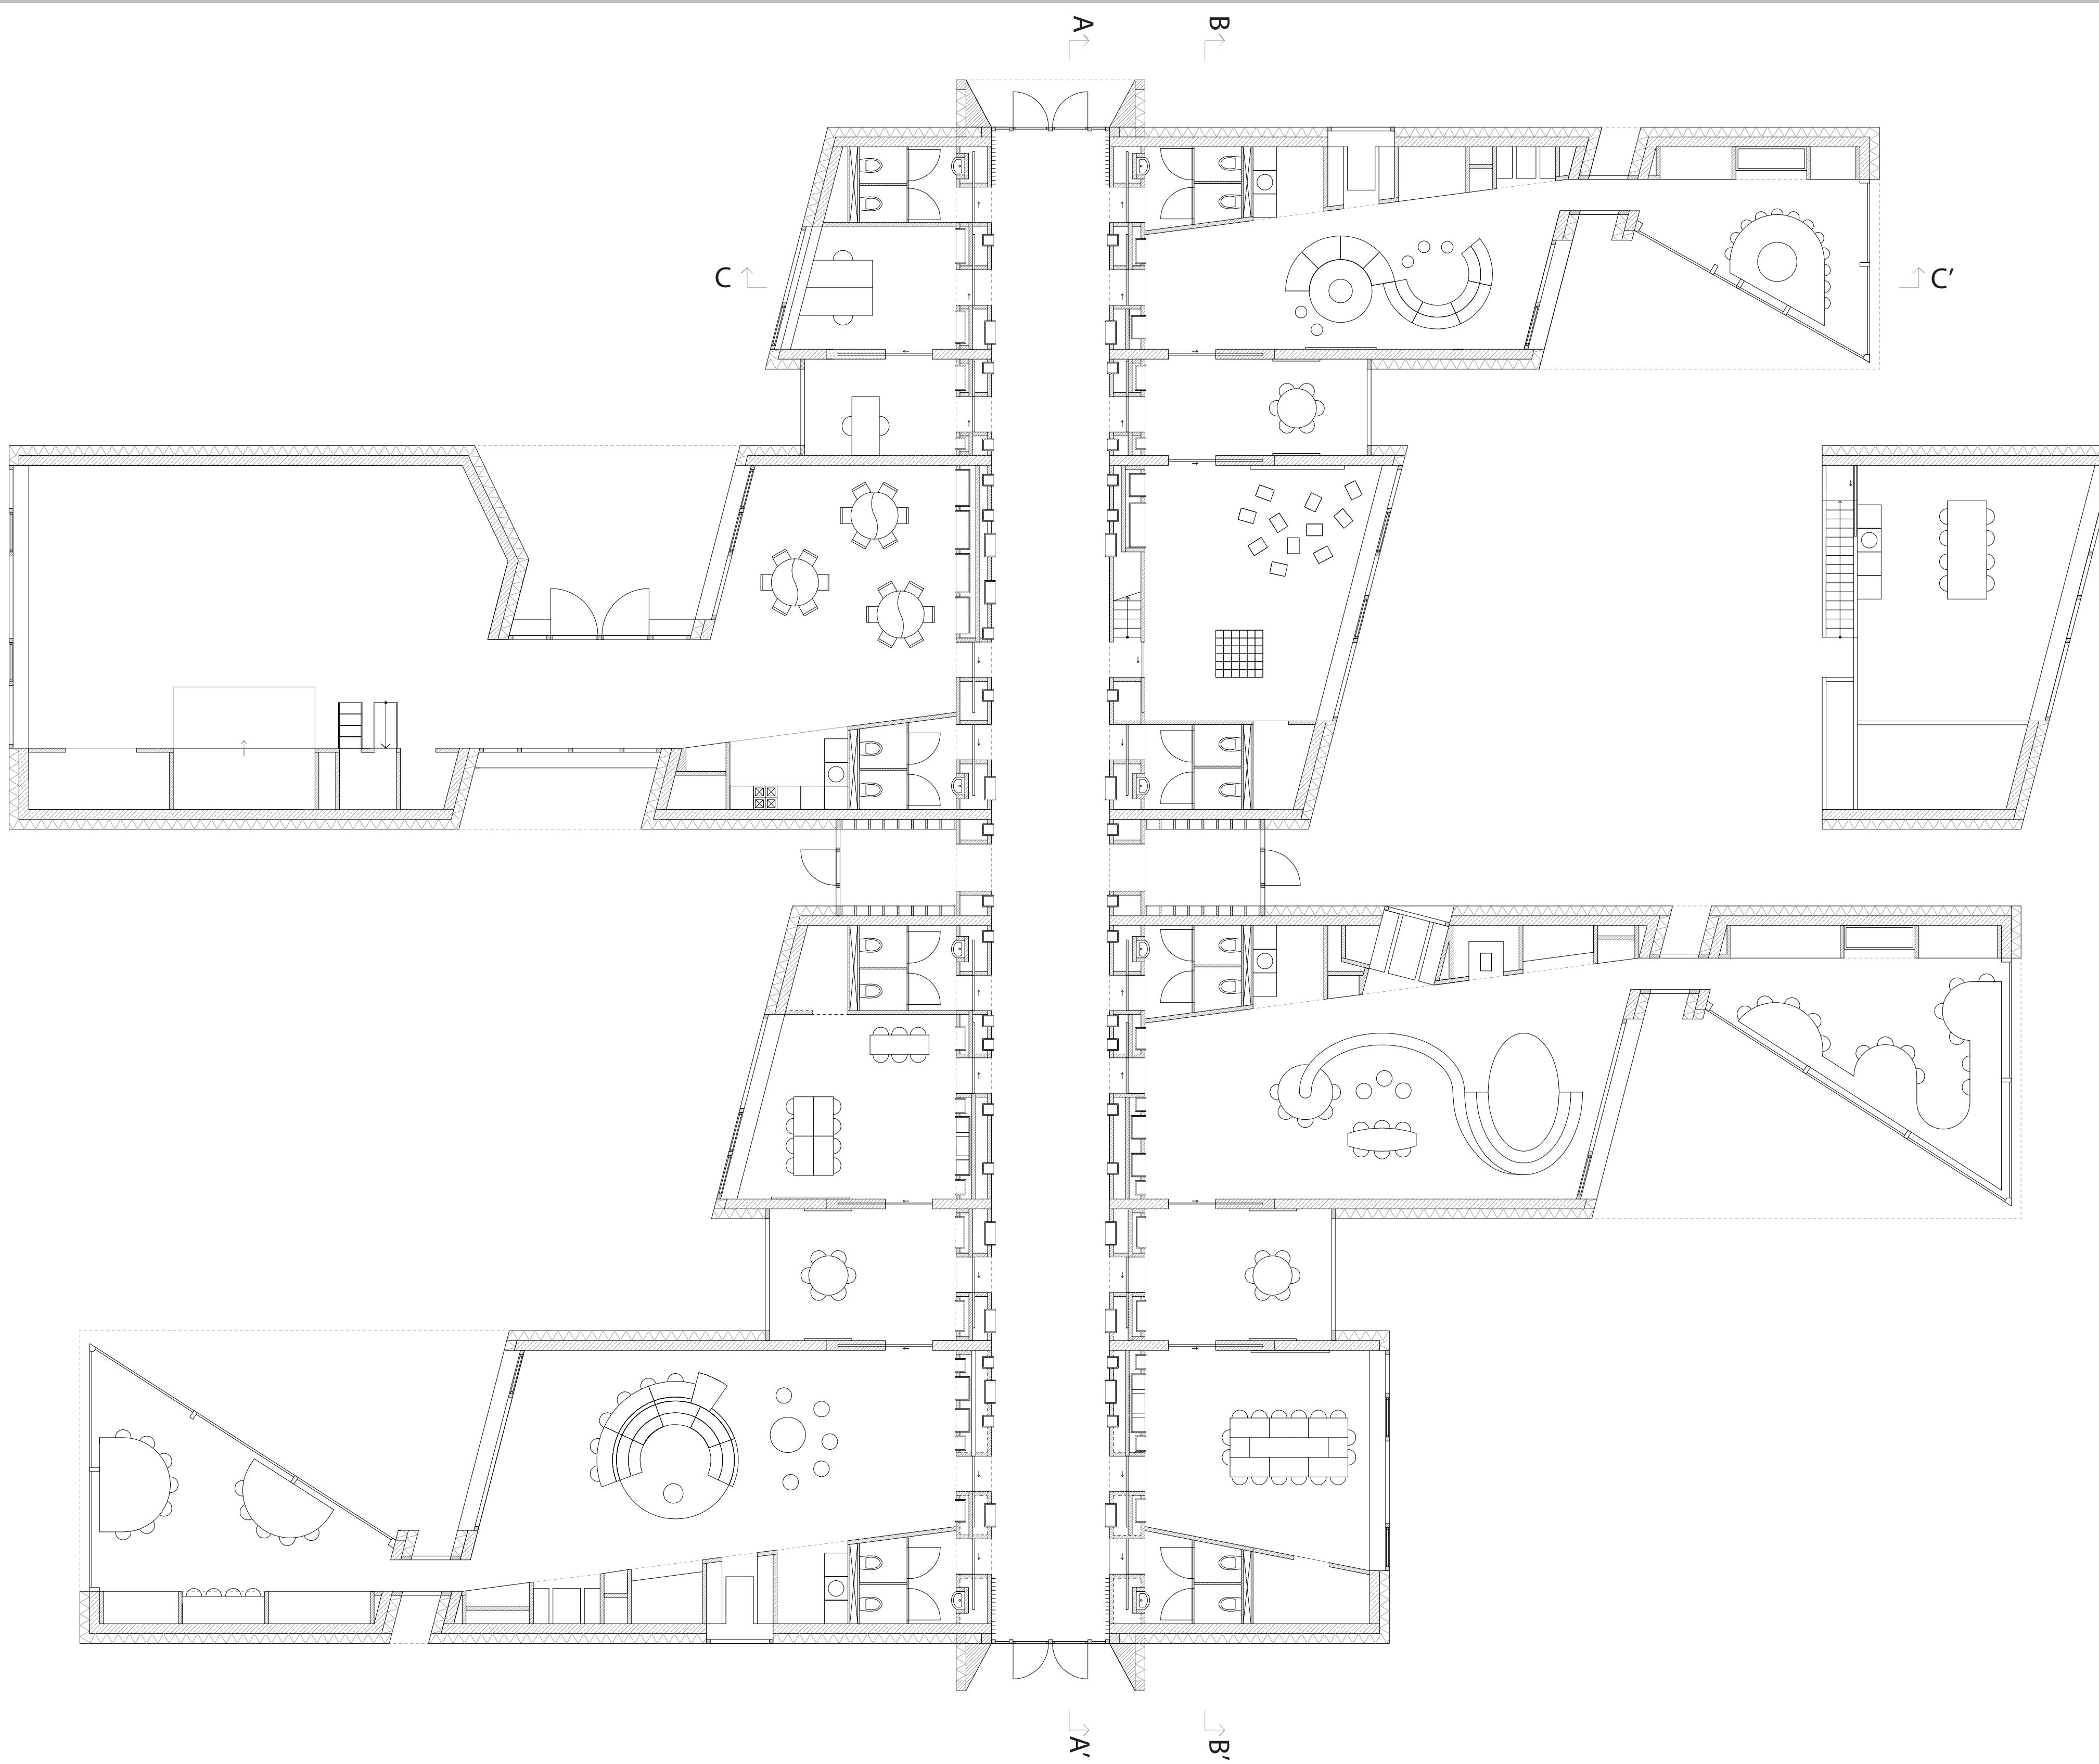


FACADES 1:100

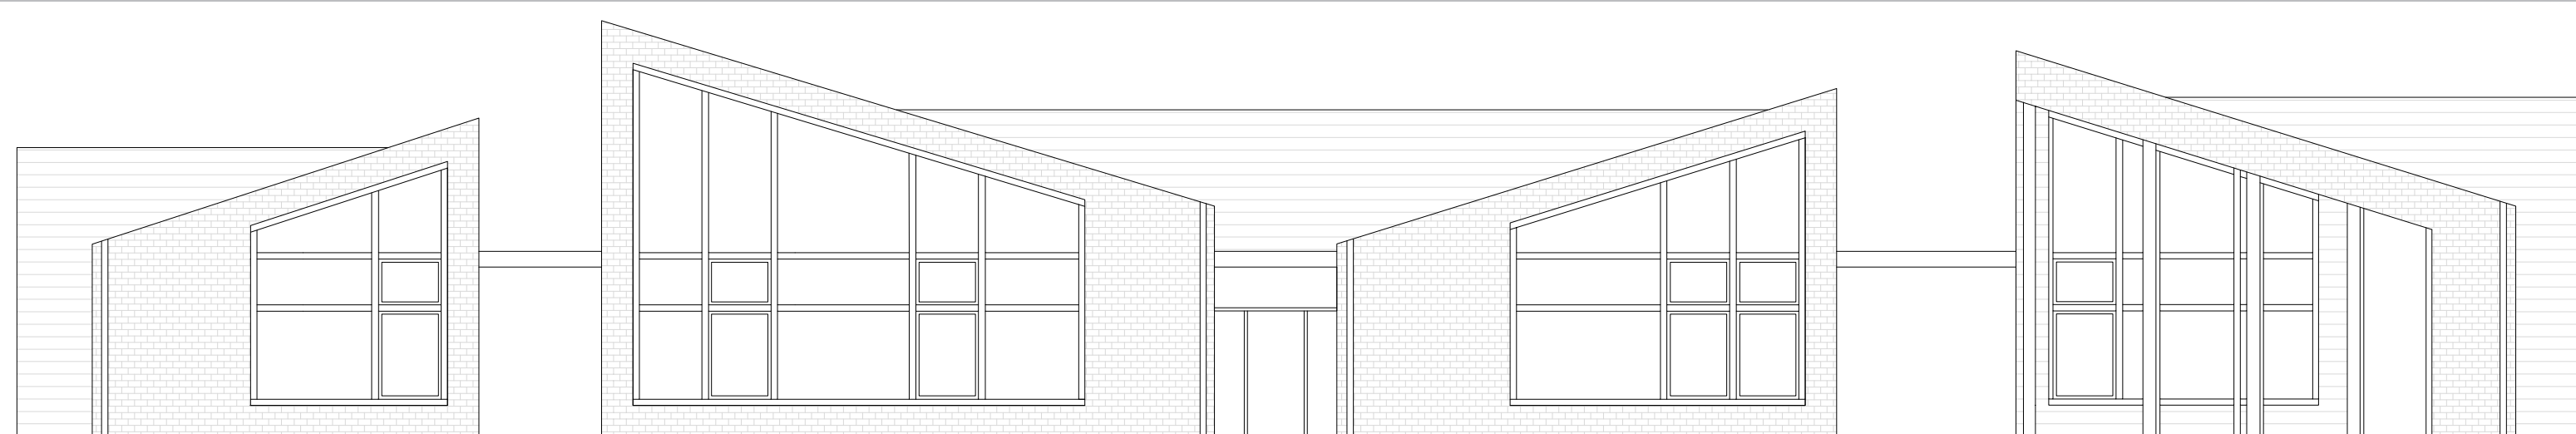


WEST FACADE

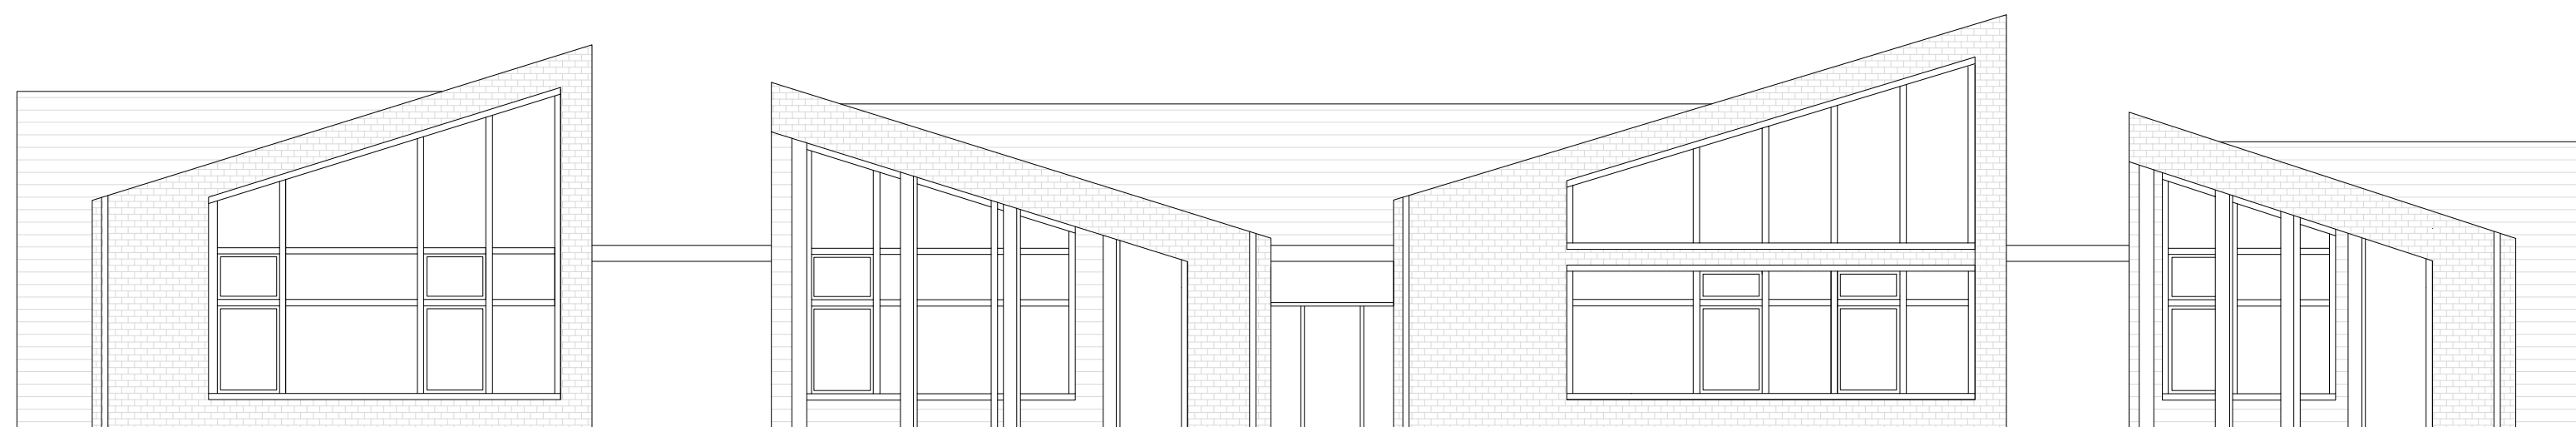



EAST FACADE

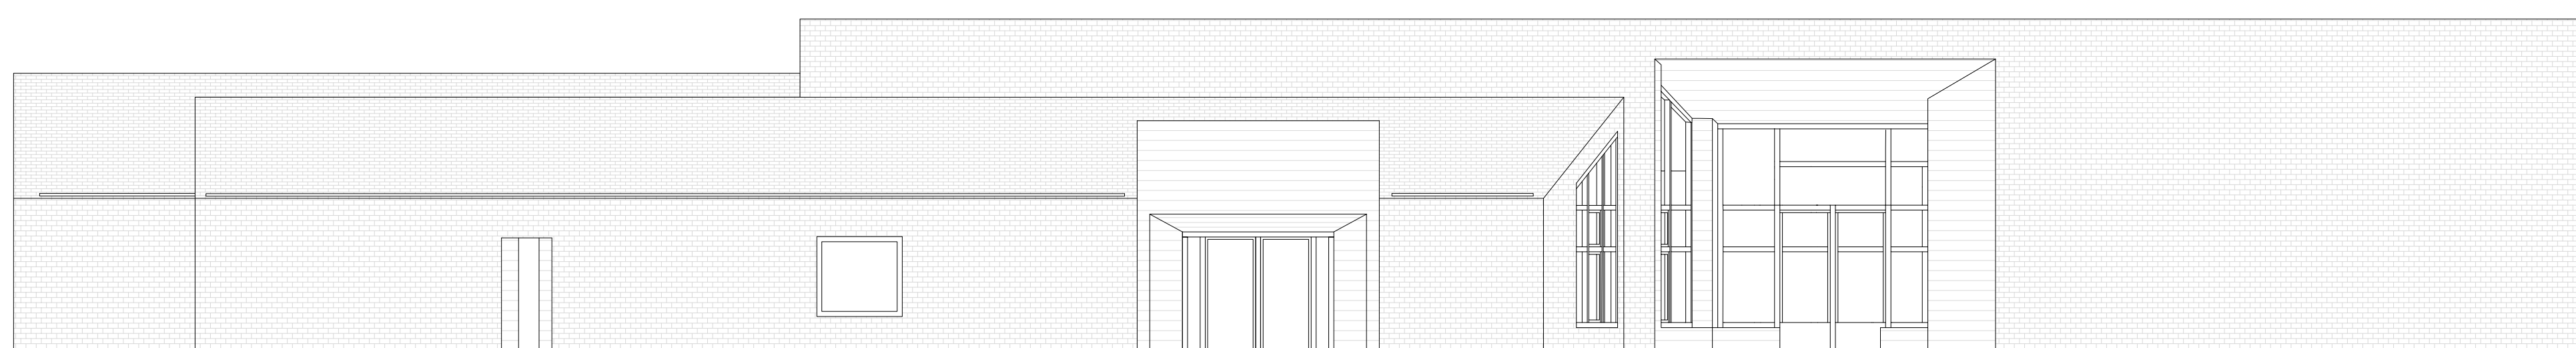

NORTH FACADE

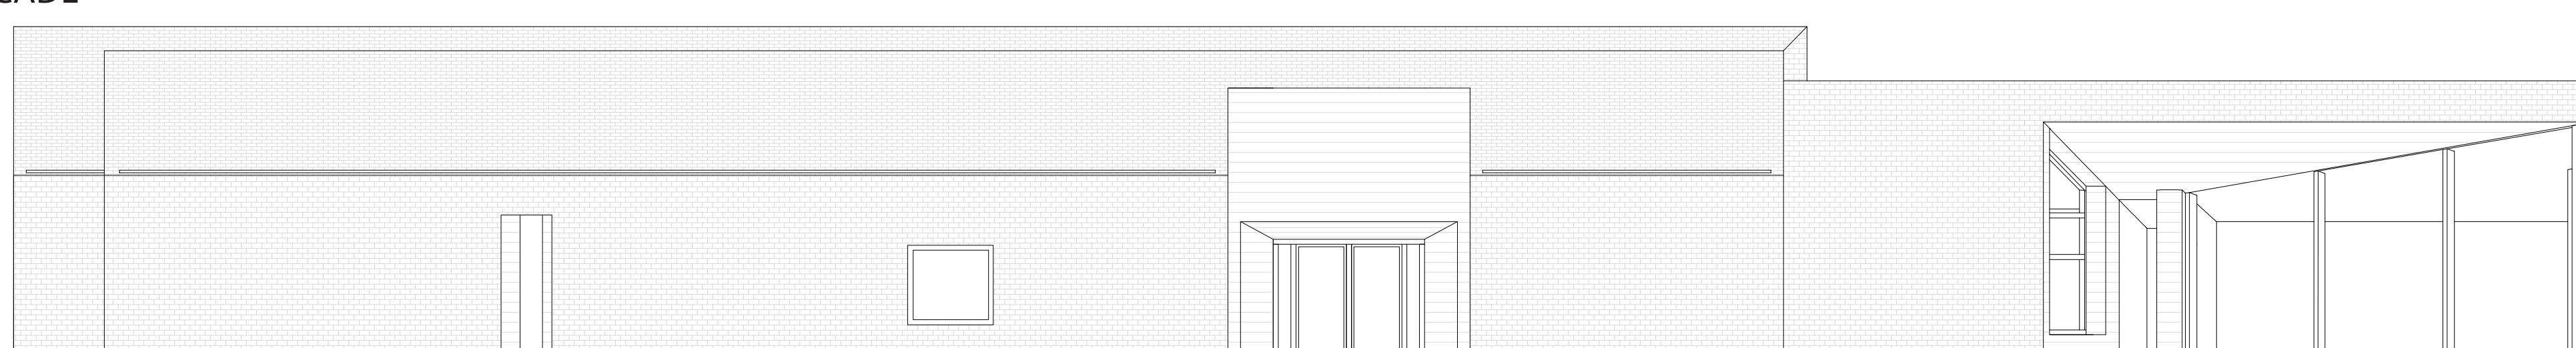



SOUTH FACADE

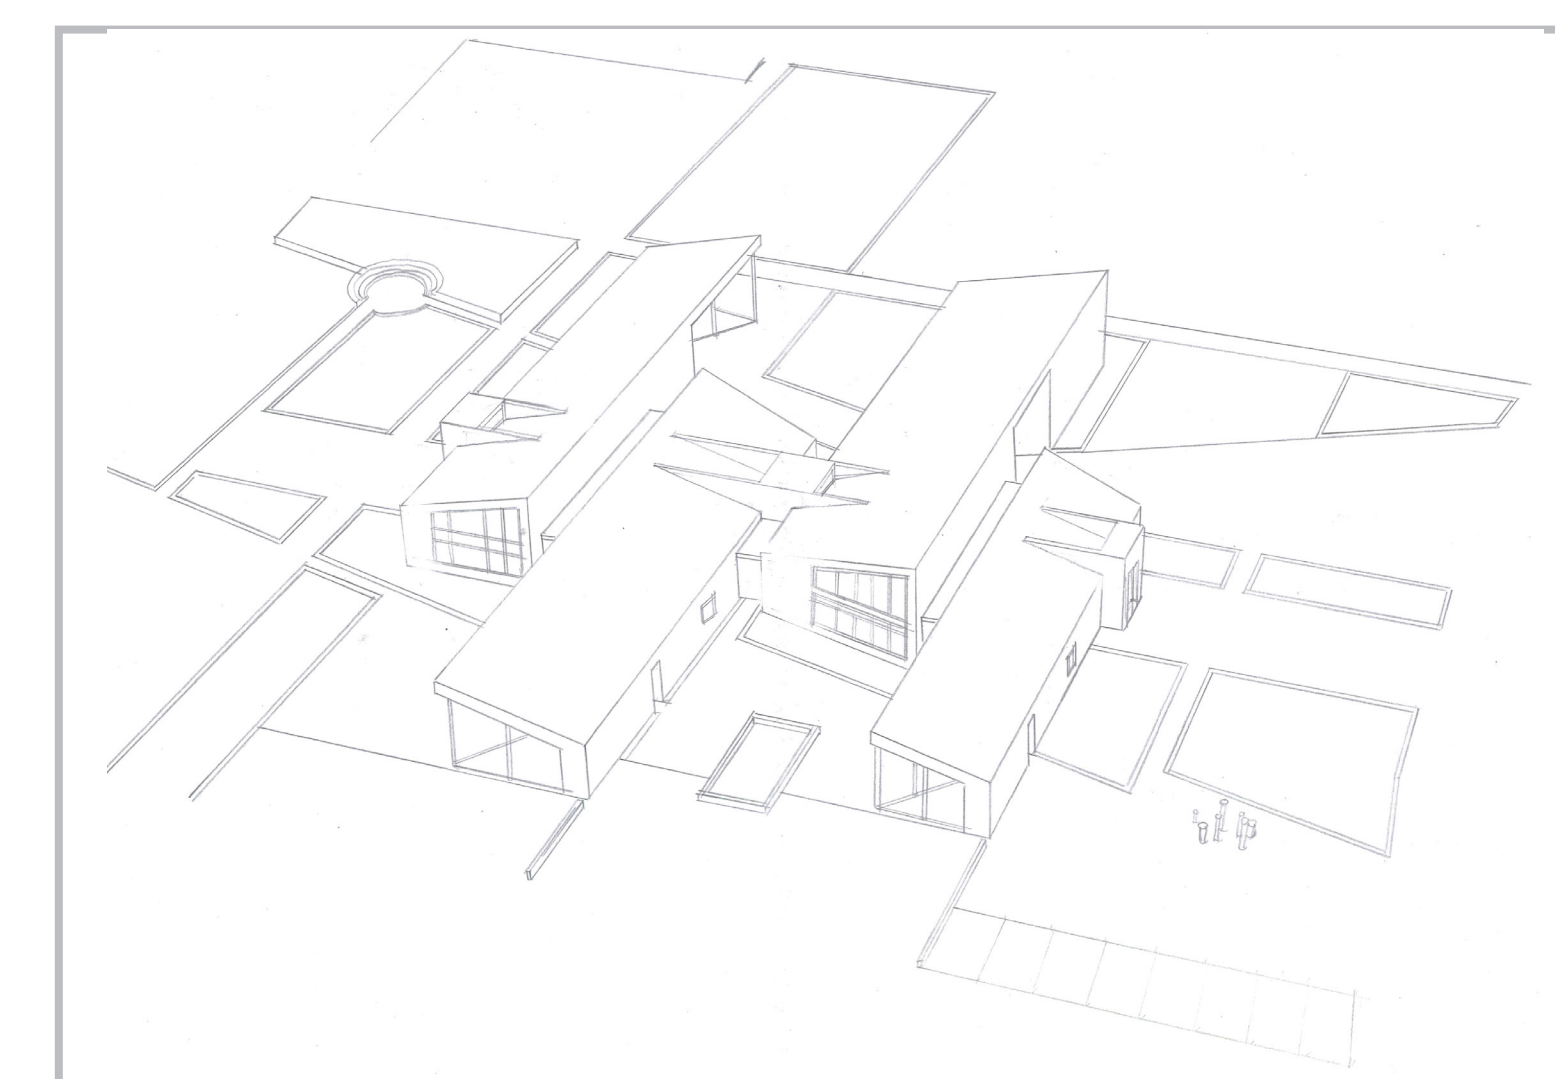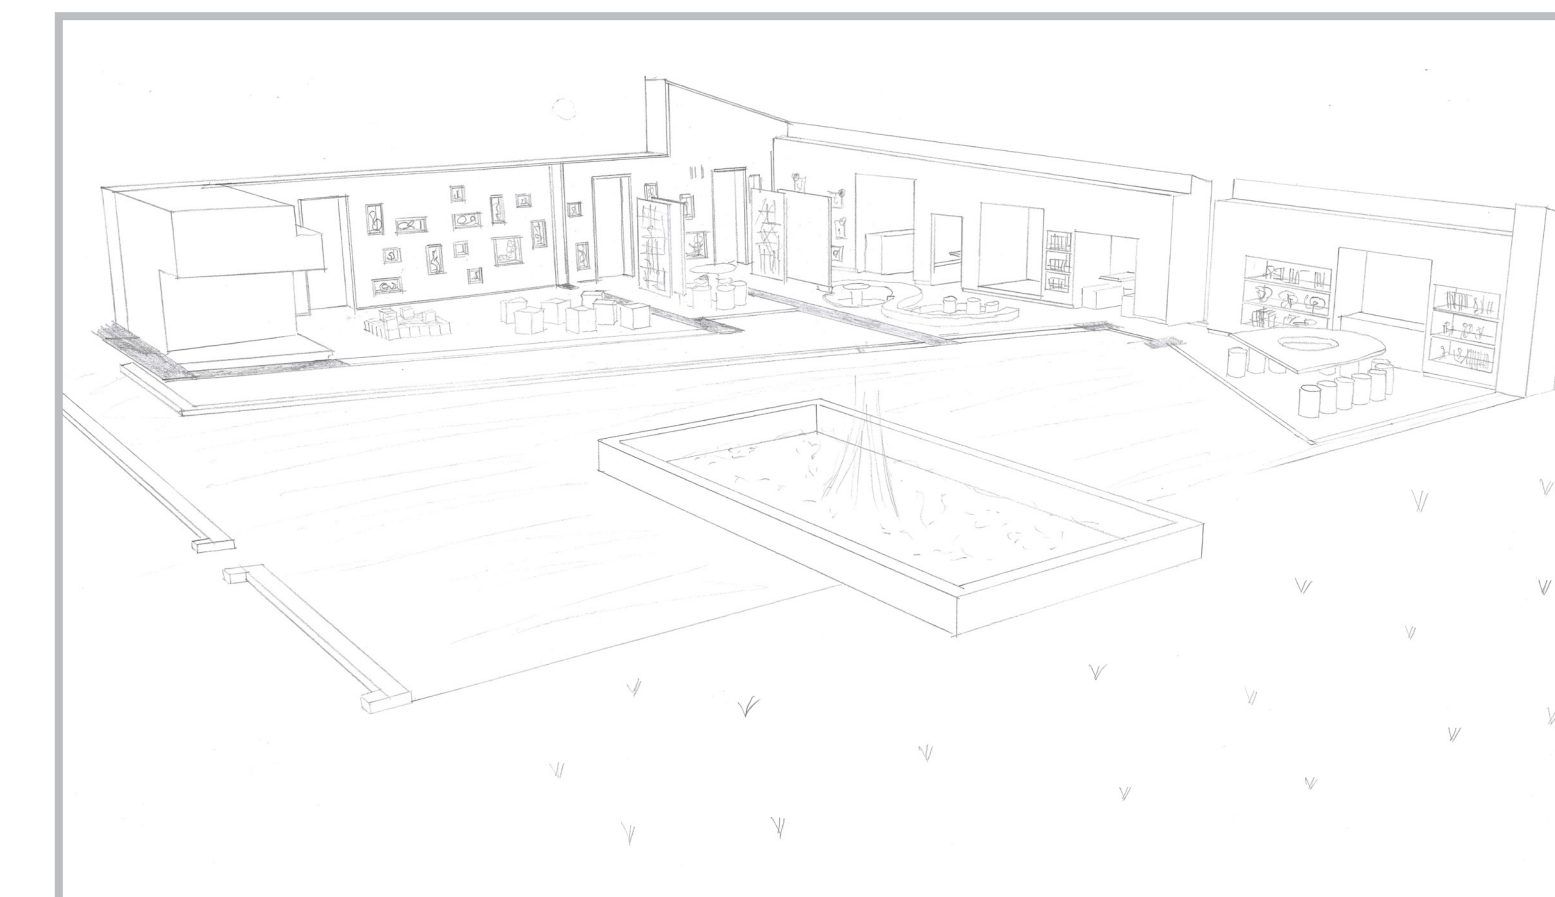






DEMOCRATIC LEARNING LANDSCAPE

THE VLEDDER AREA

CROSS SECTION 1:20 & DETAILS 1:5

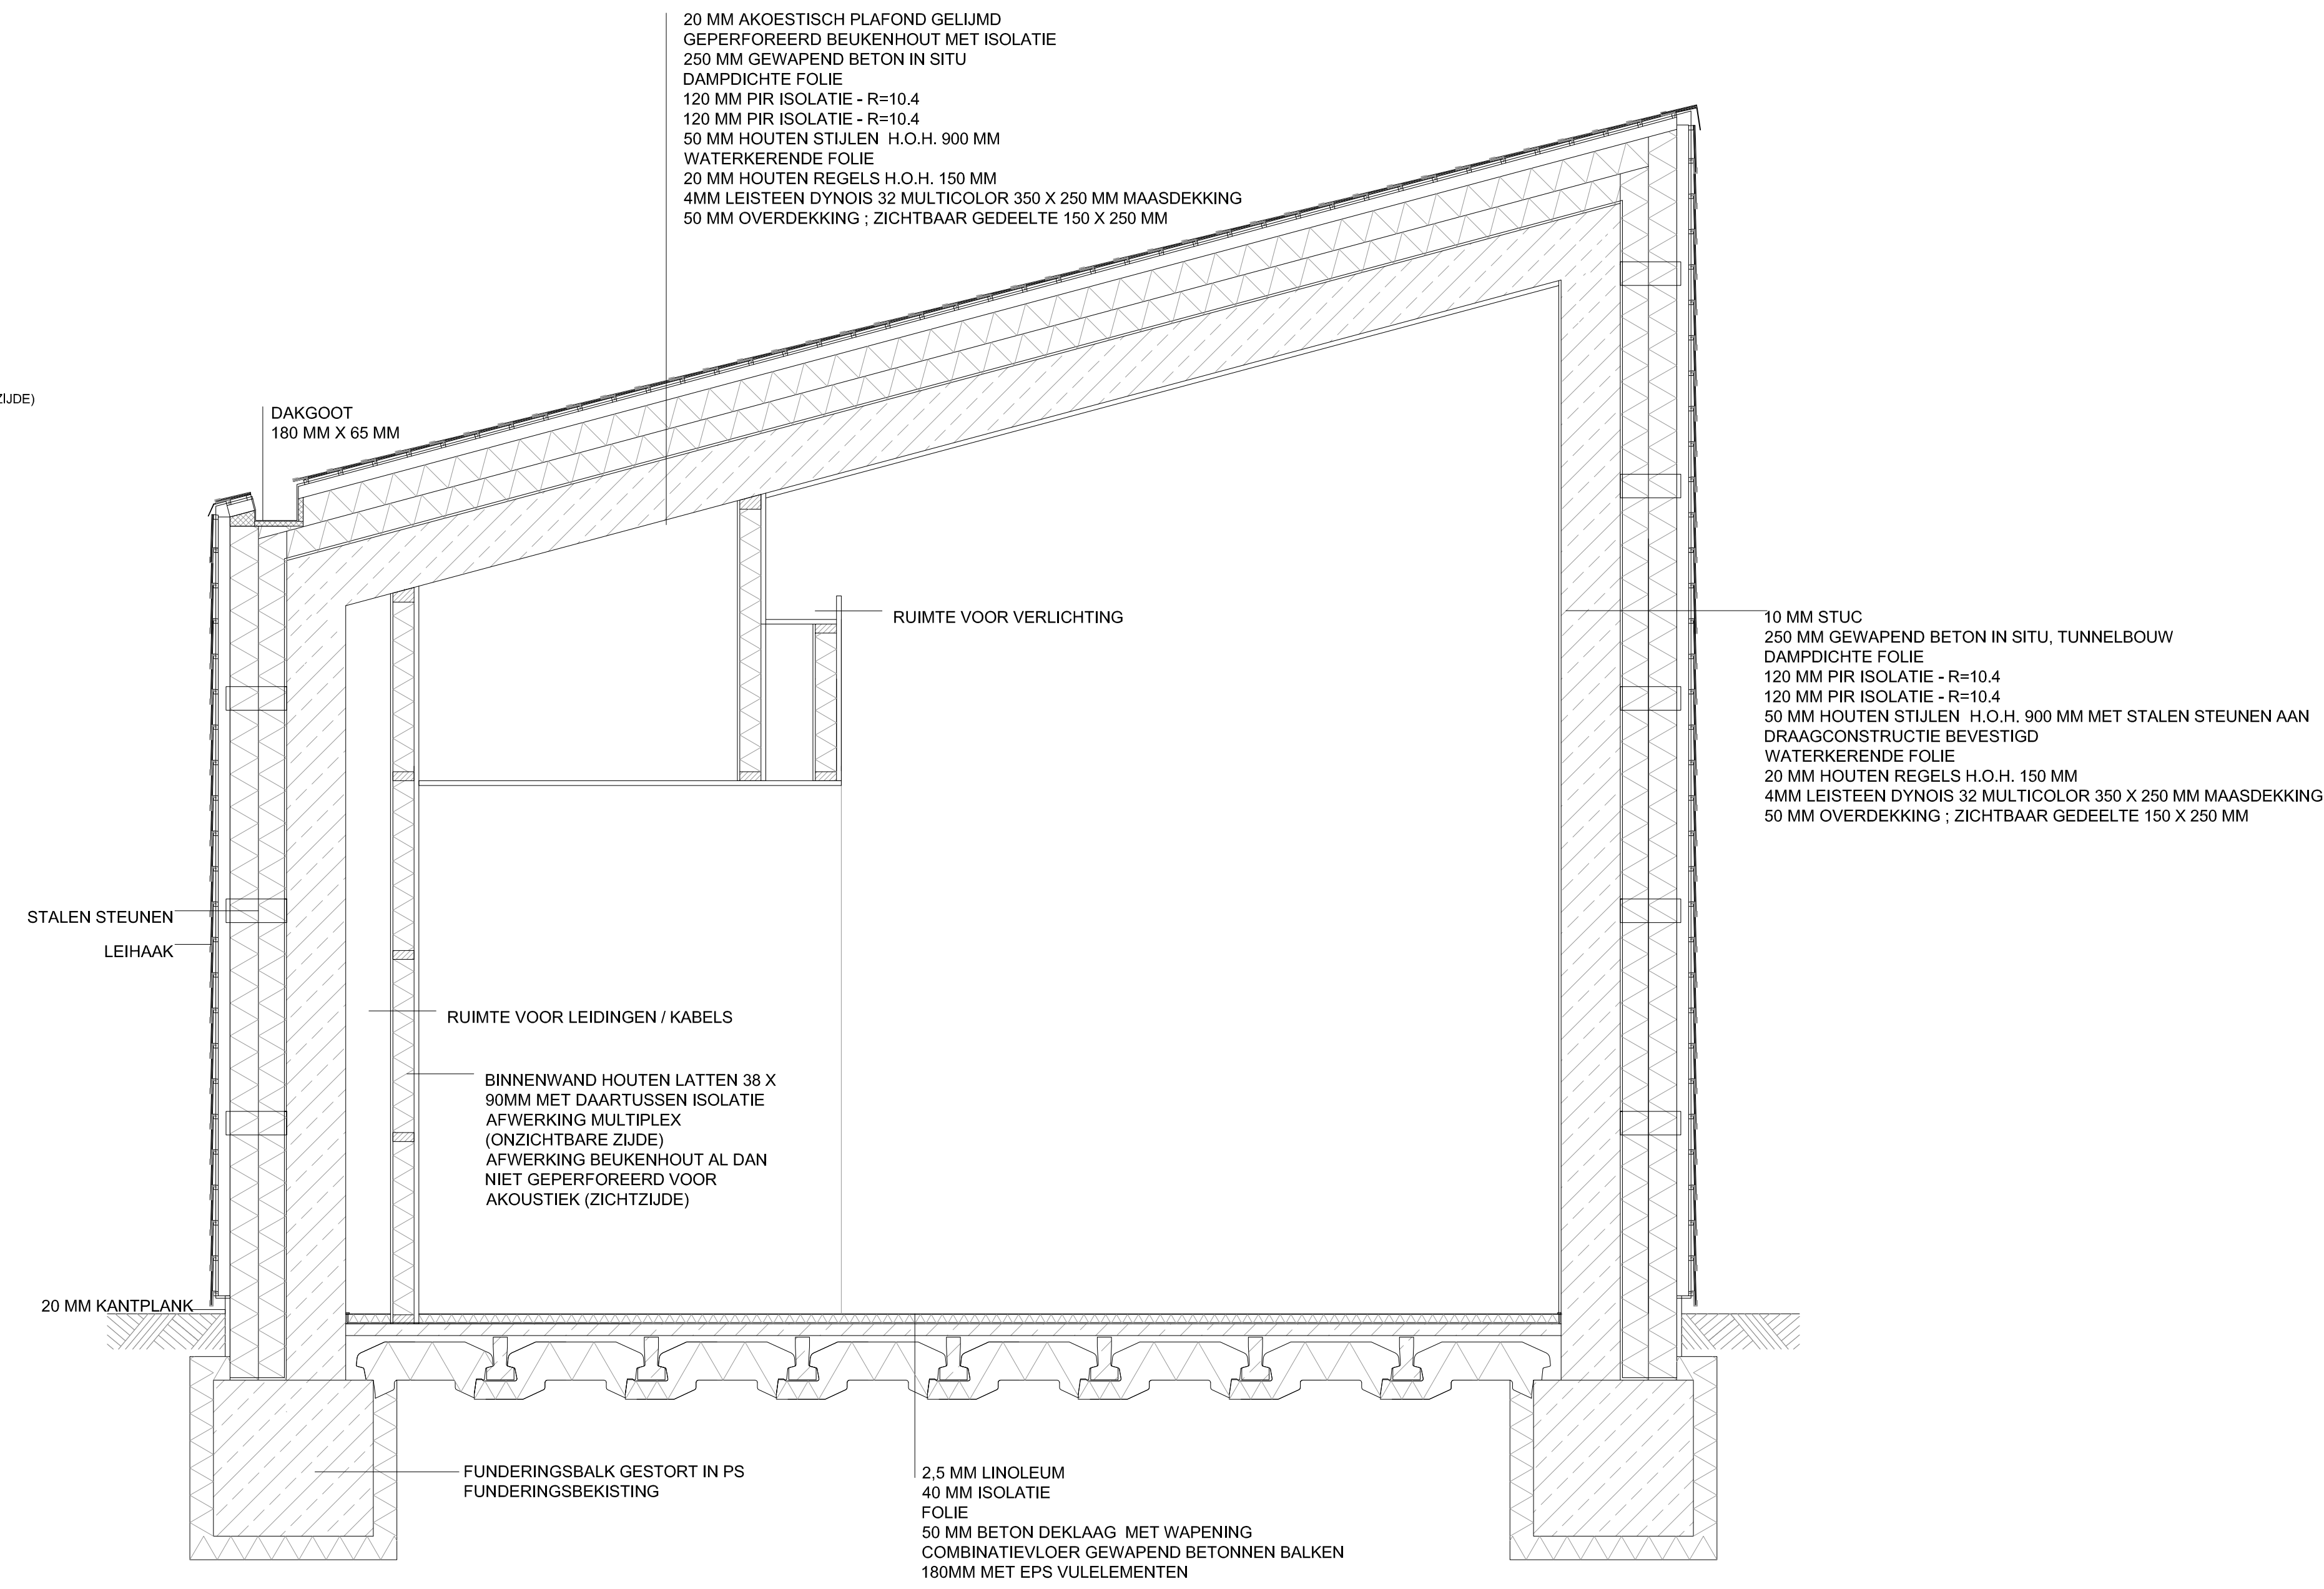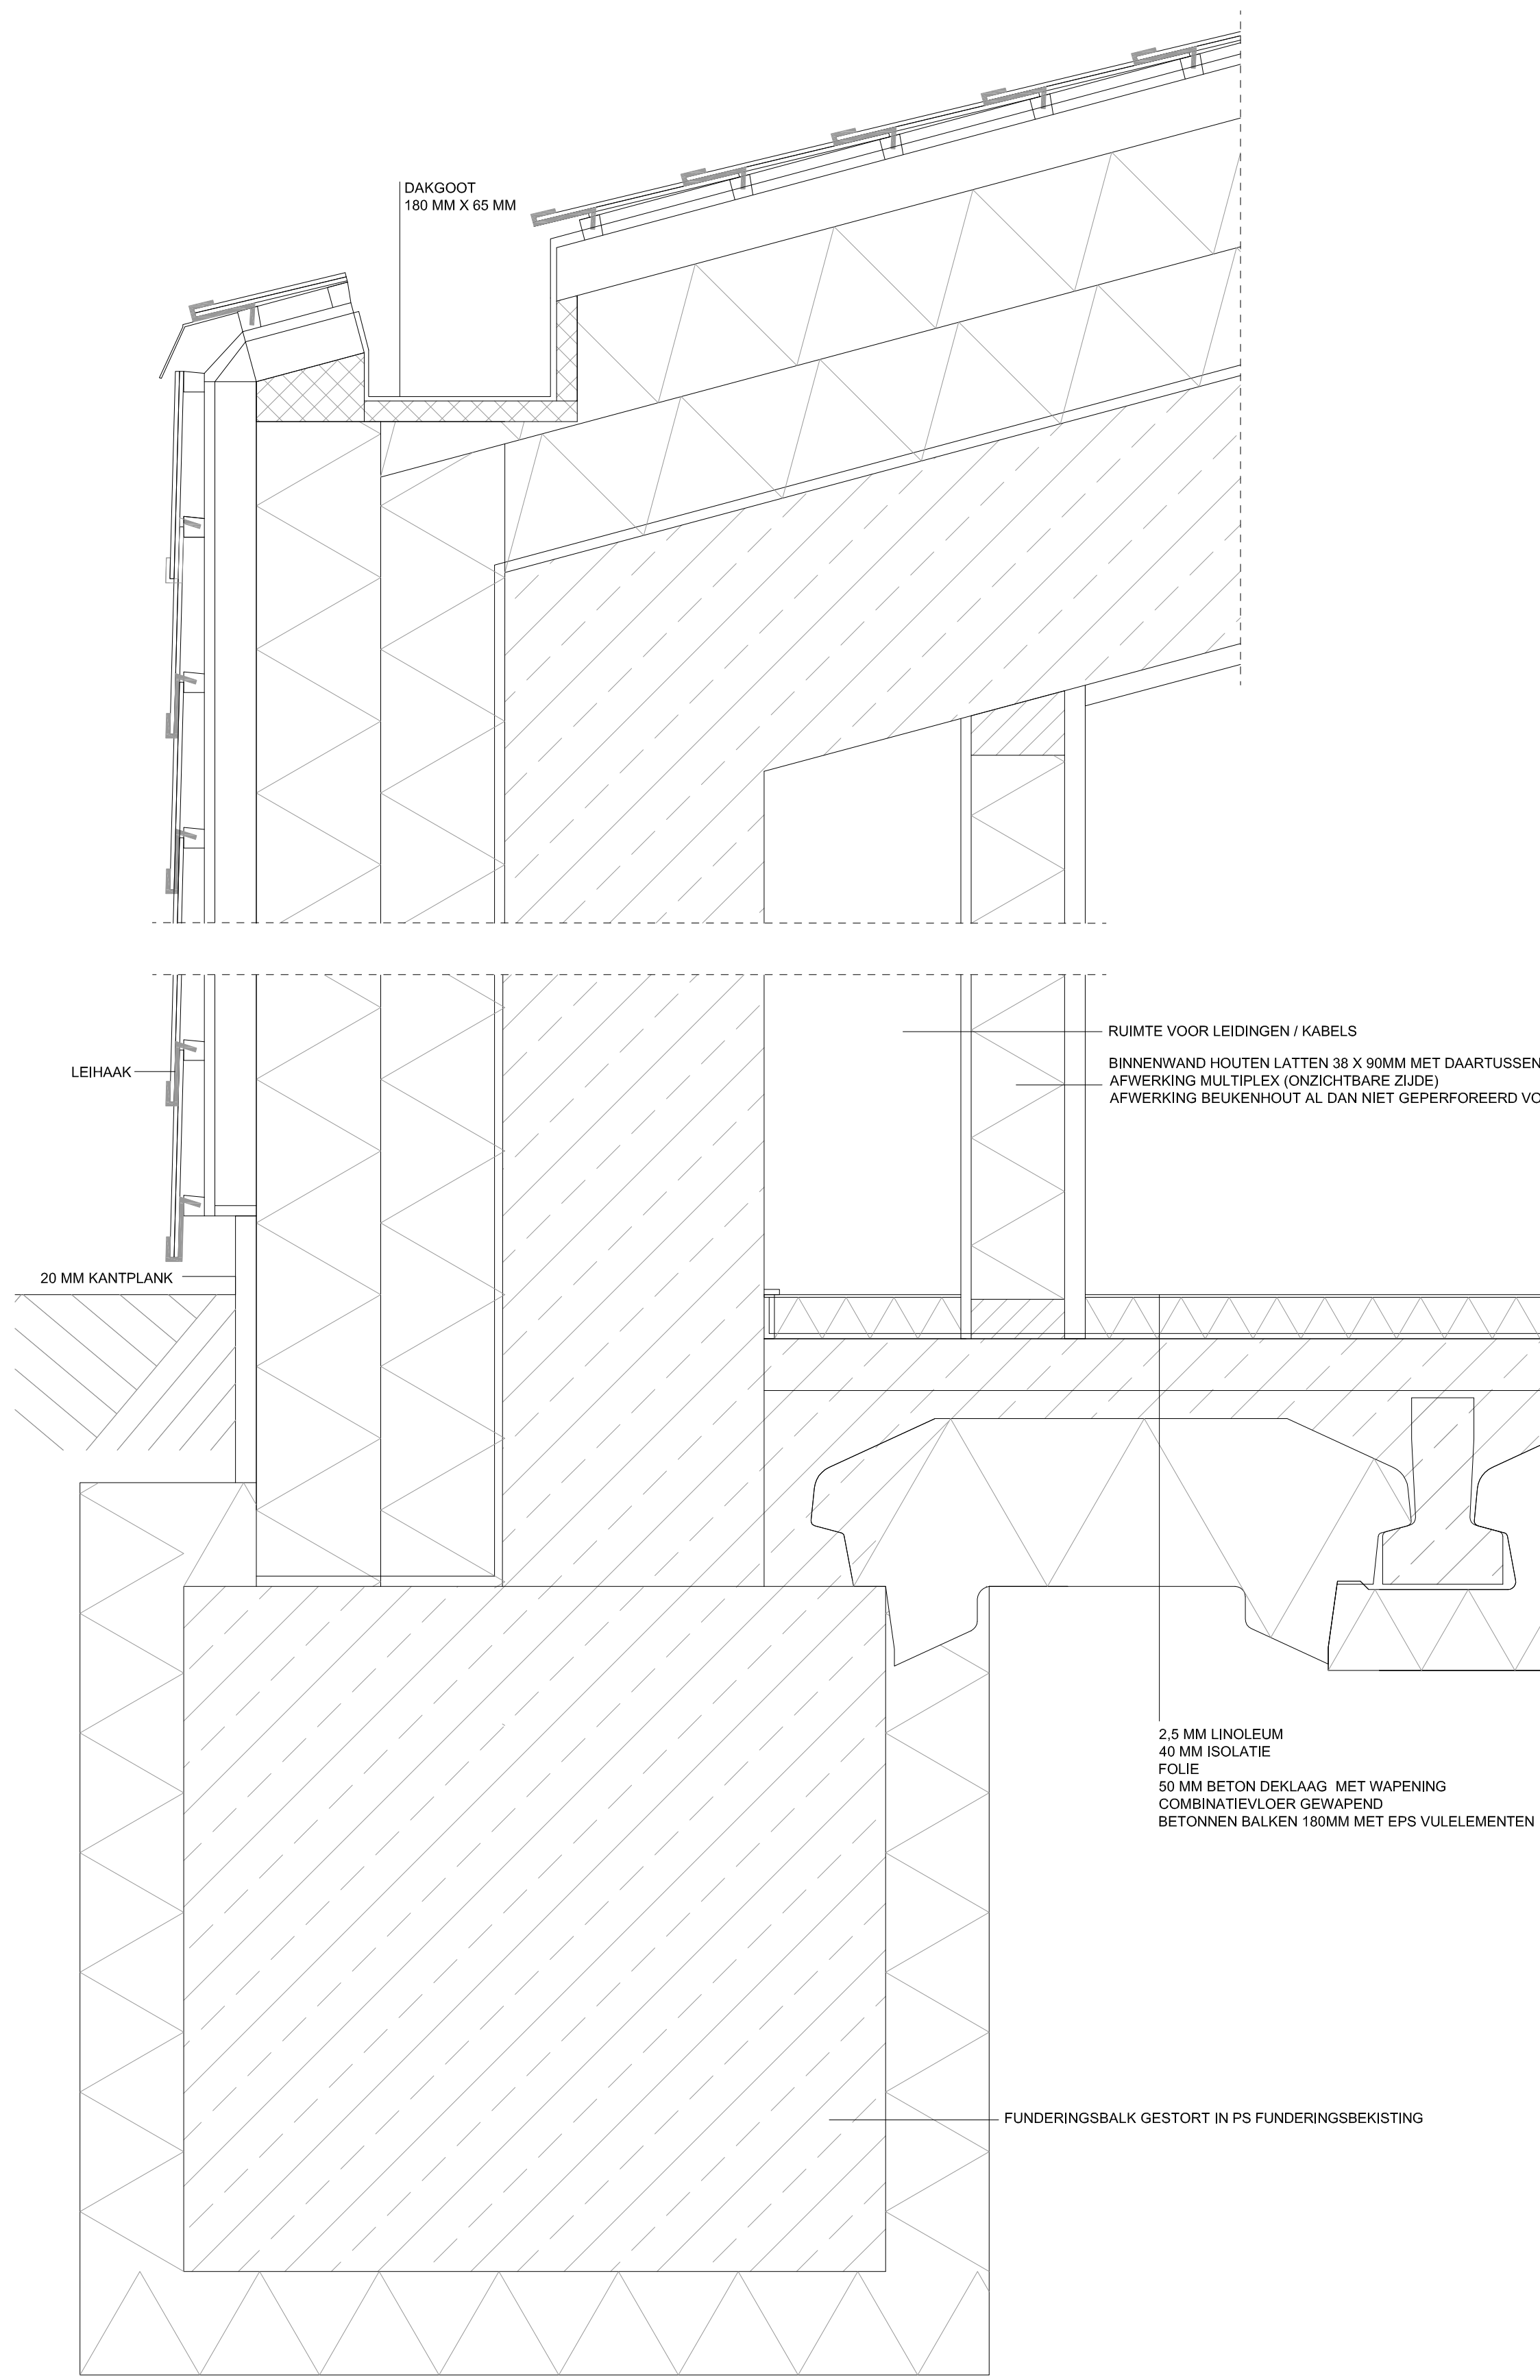


FACADE FRAGMENT 1:20 & DETAILS 1:5

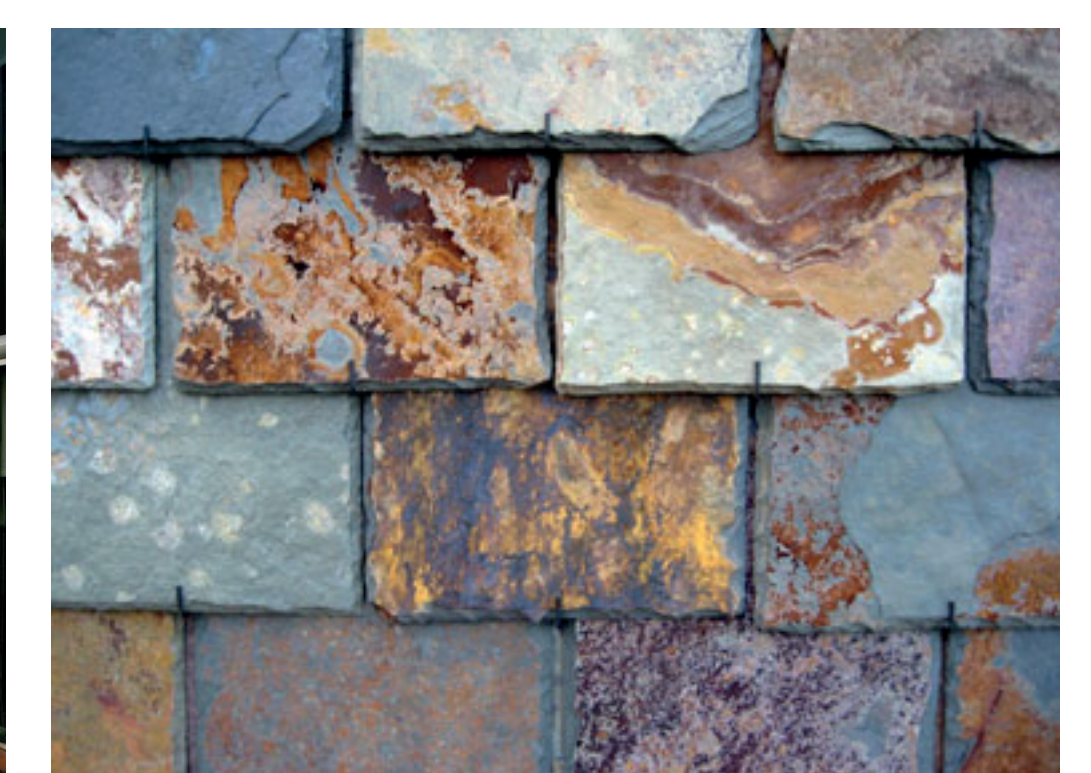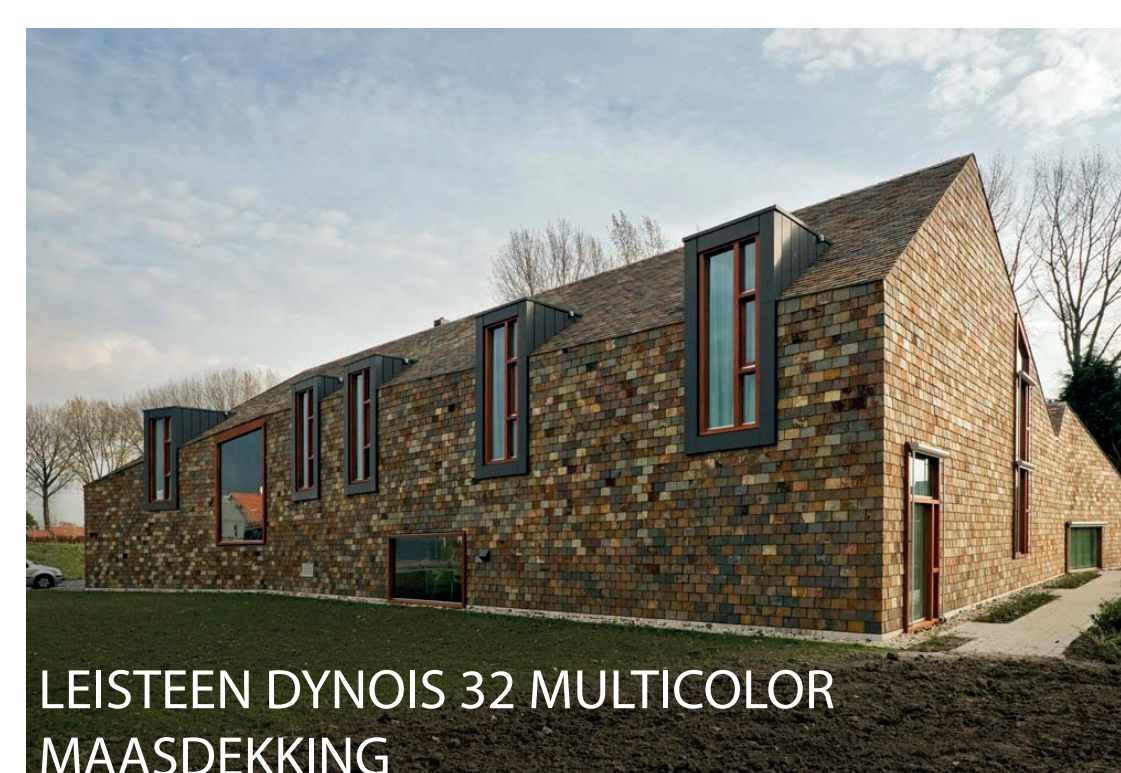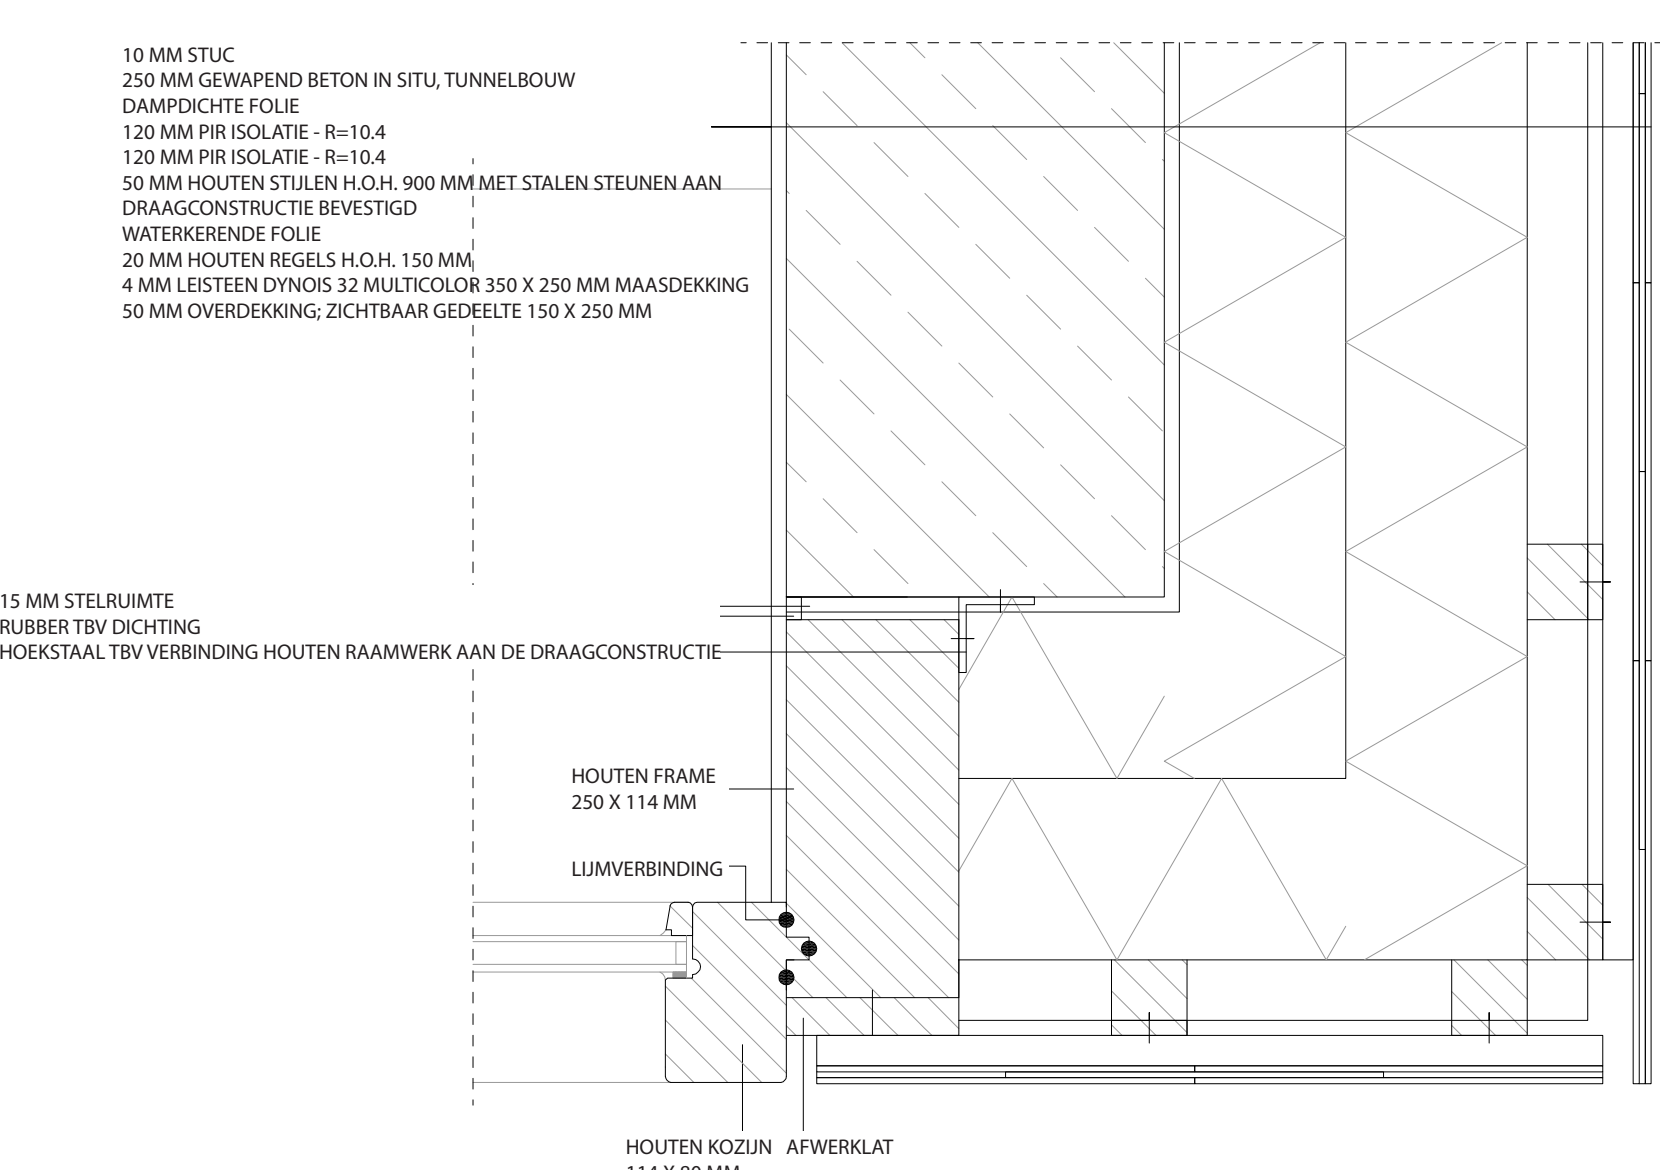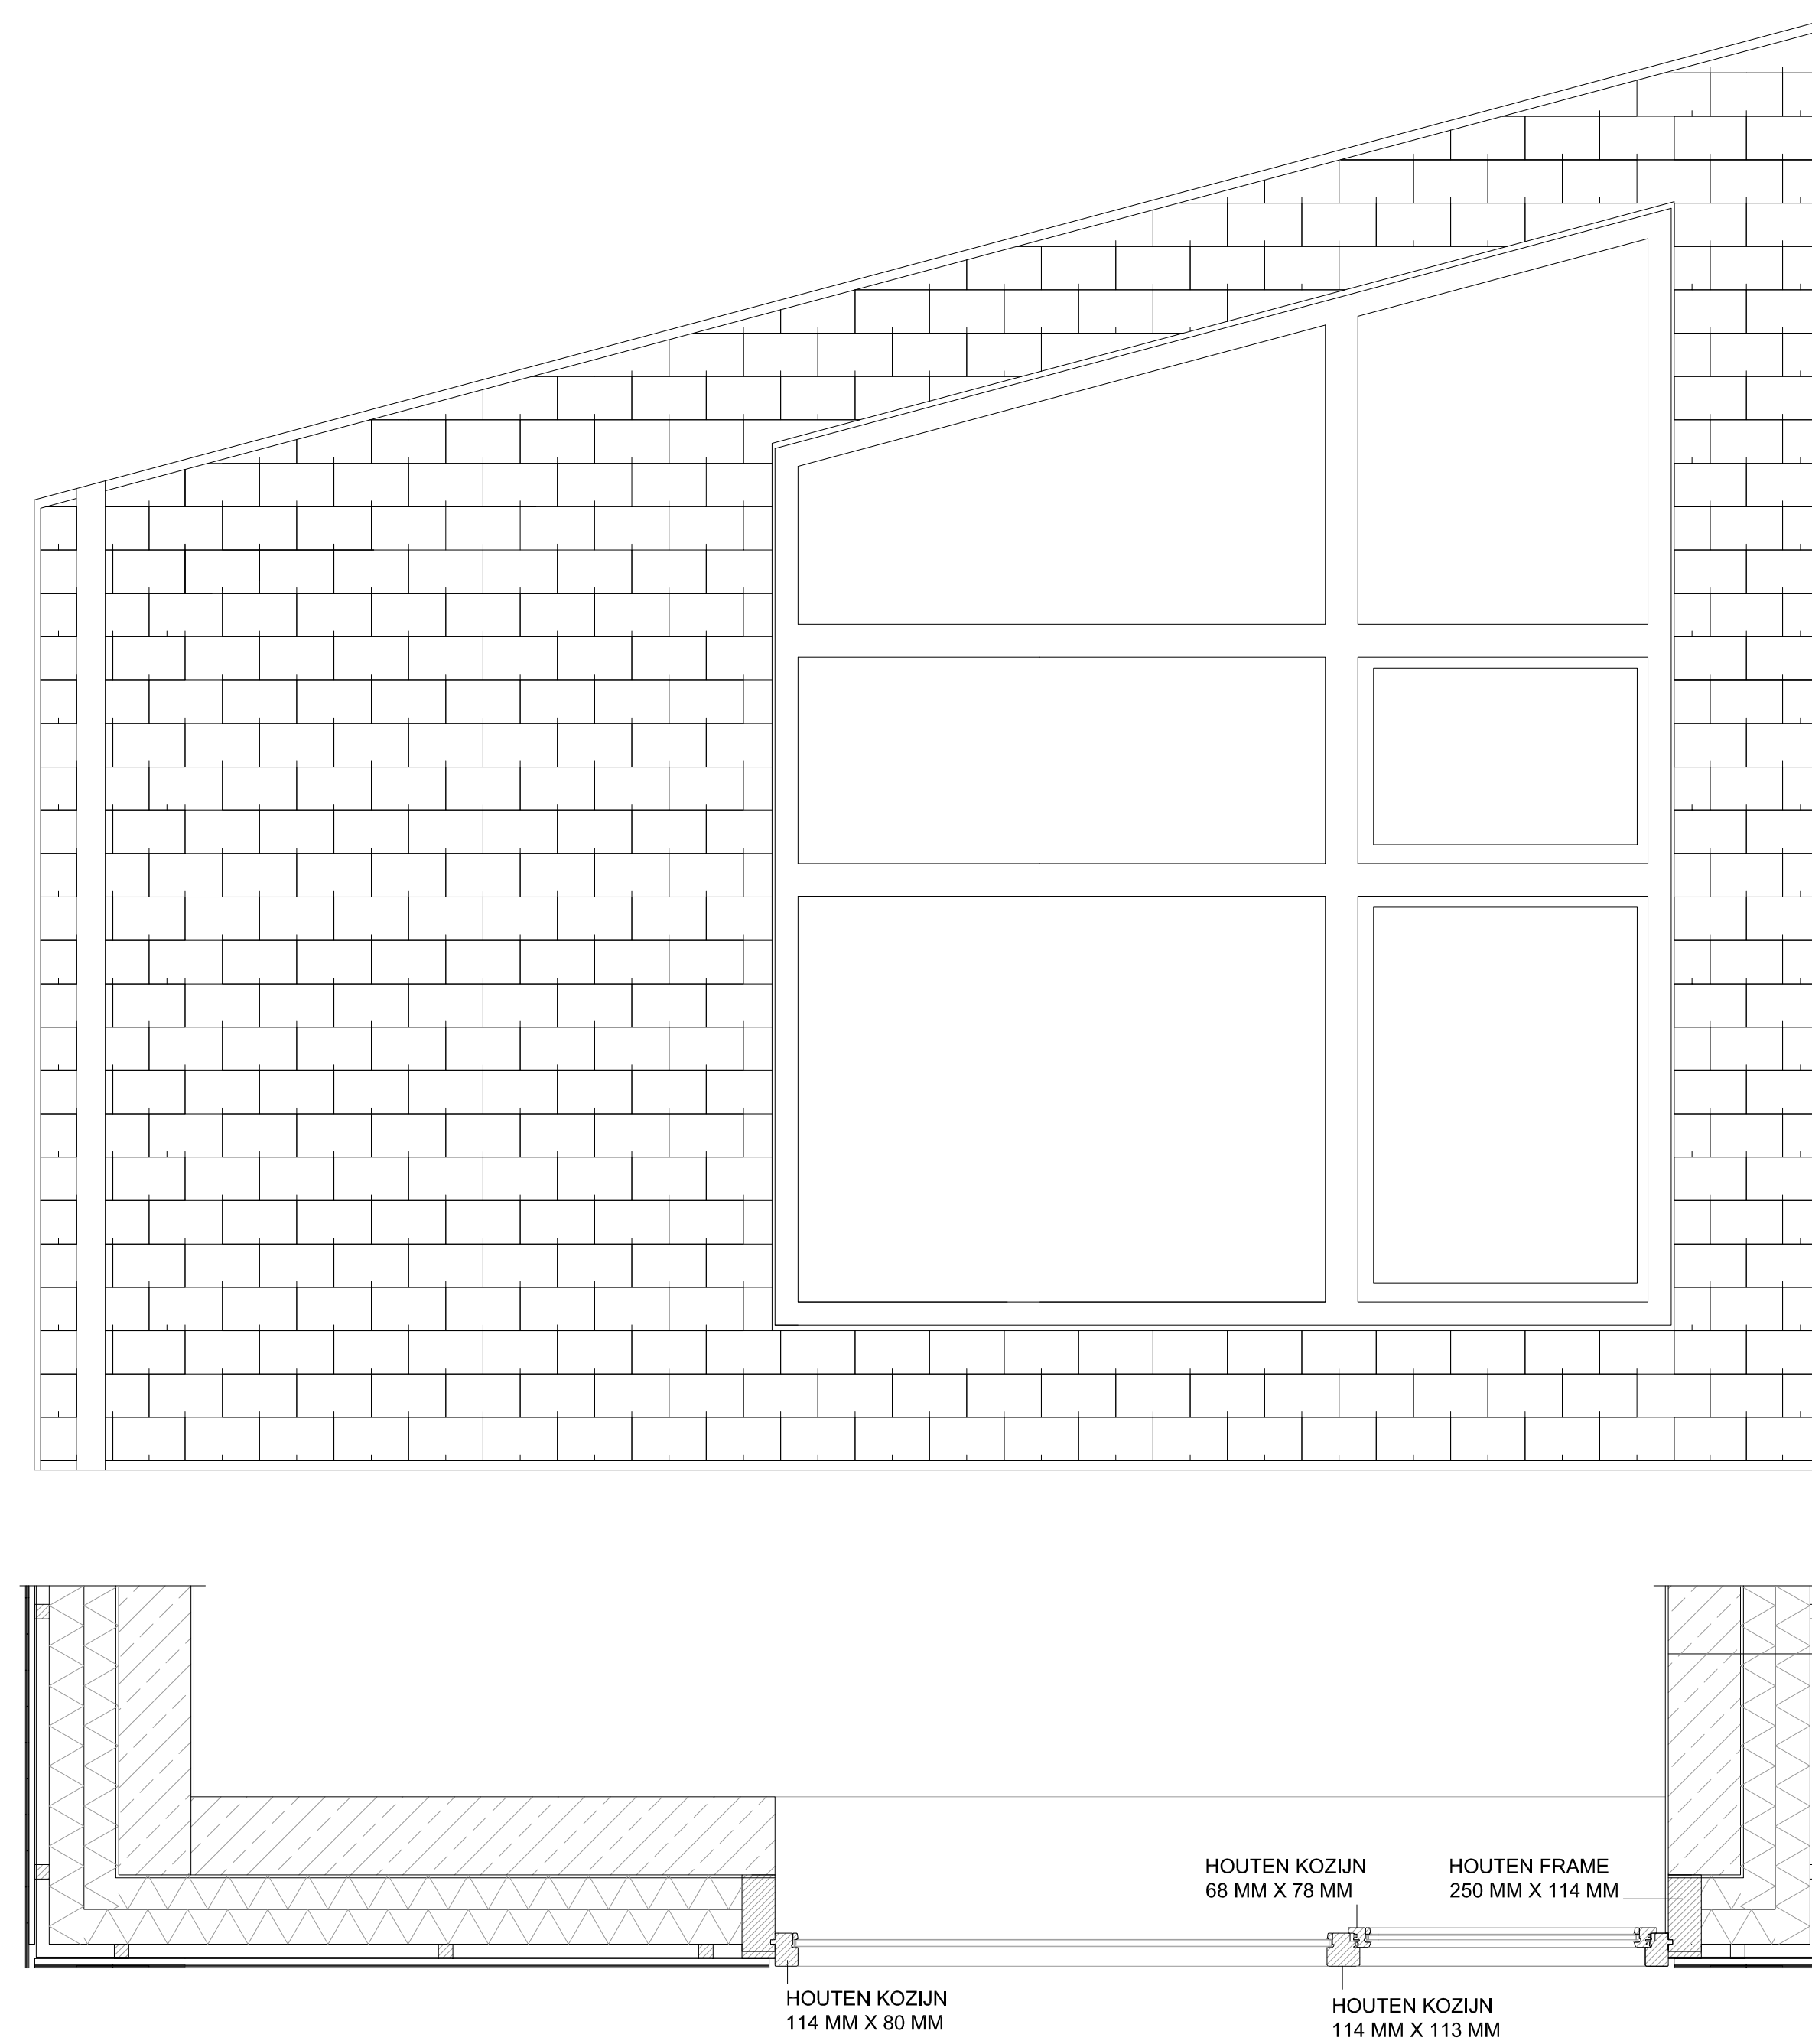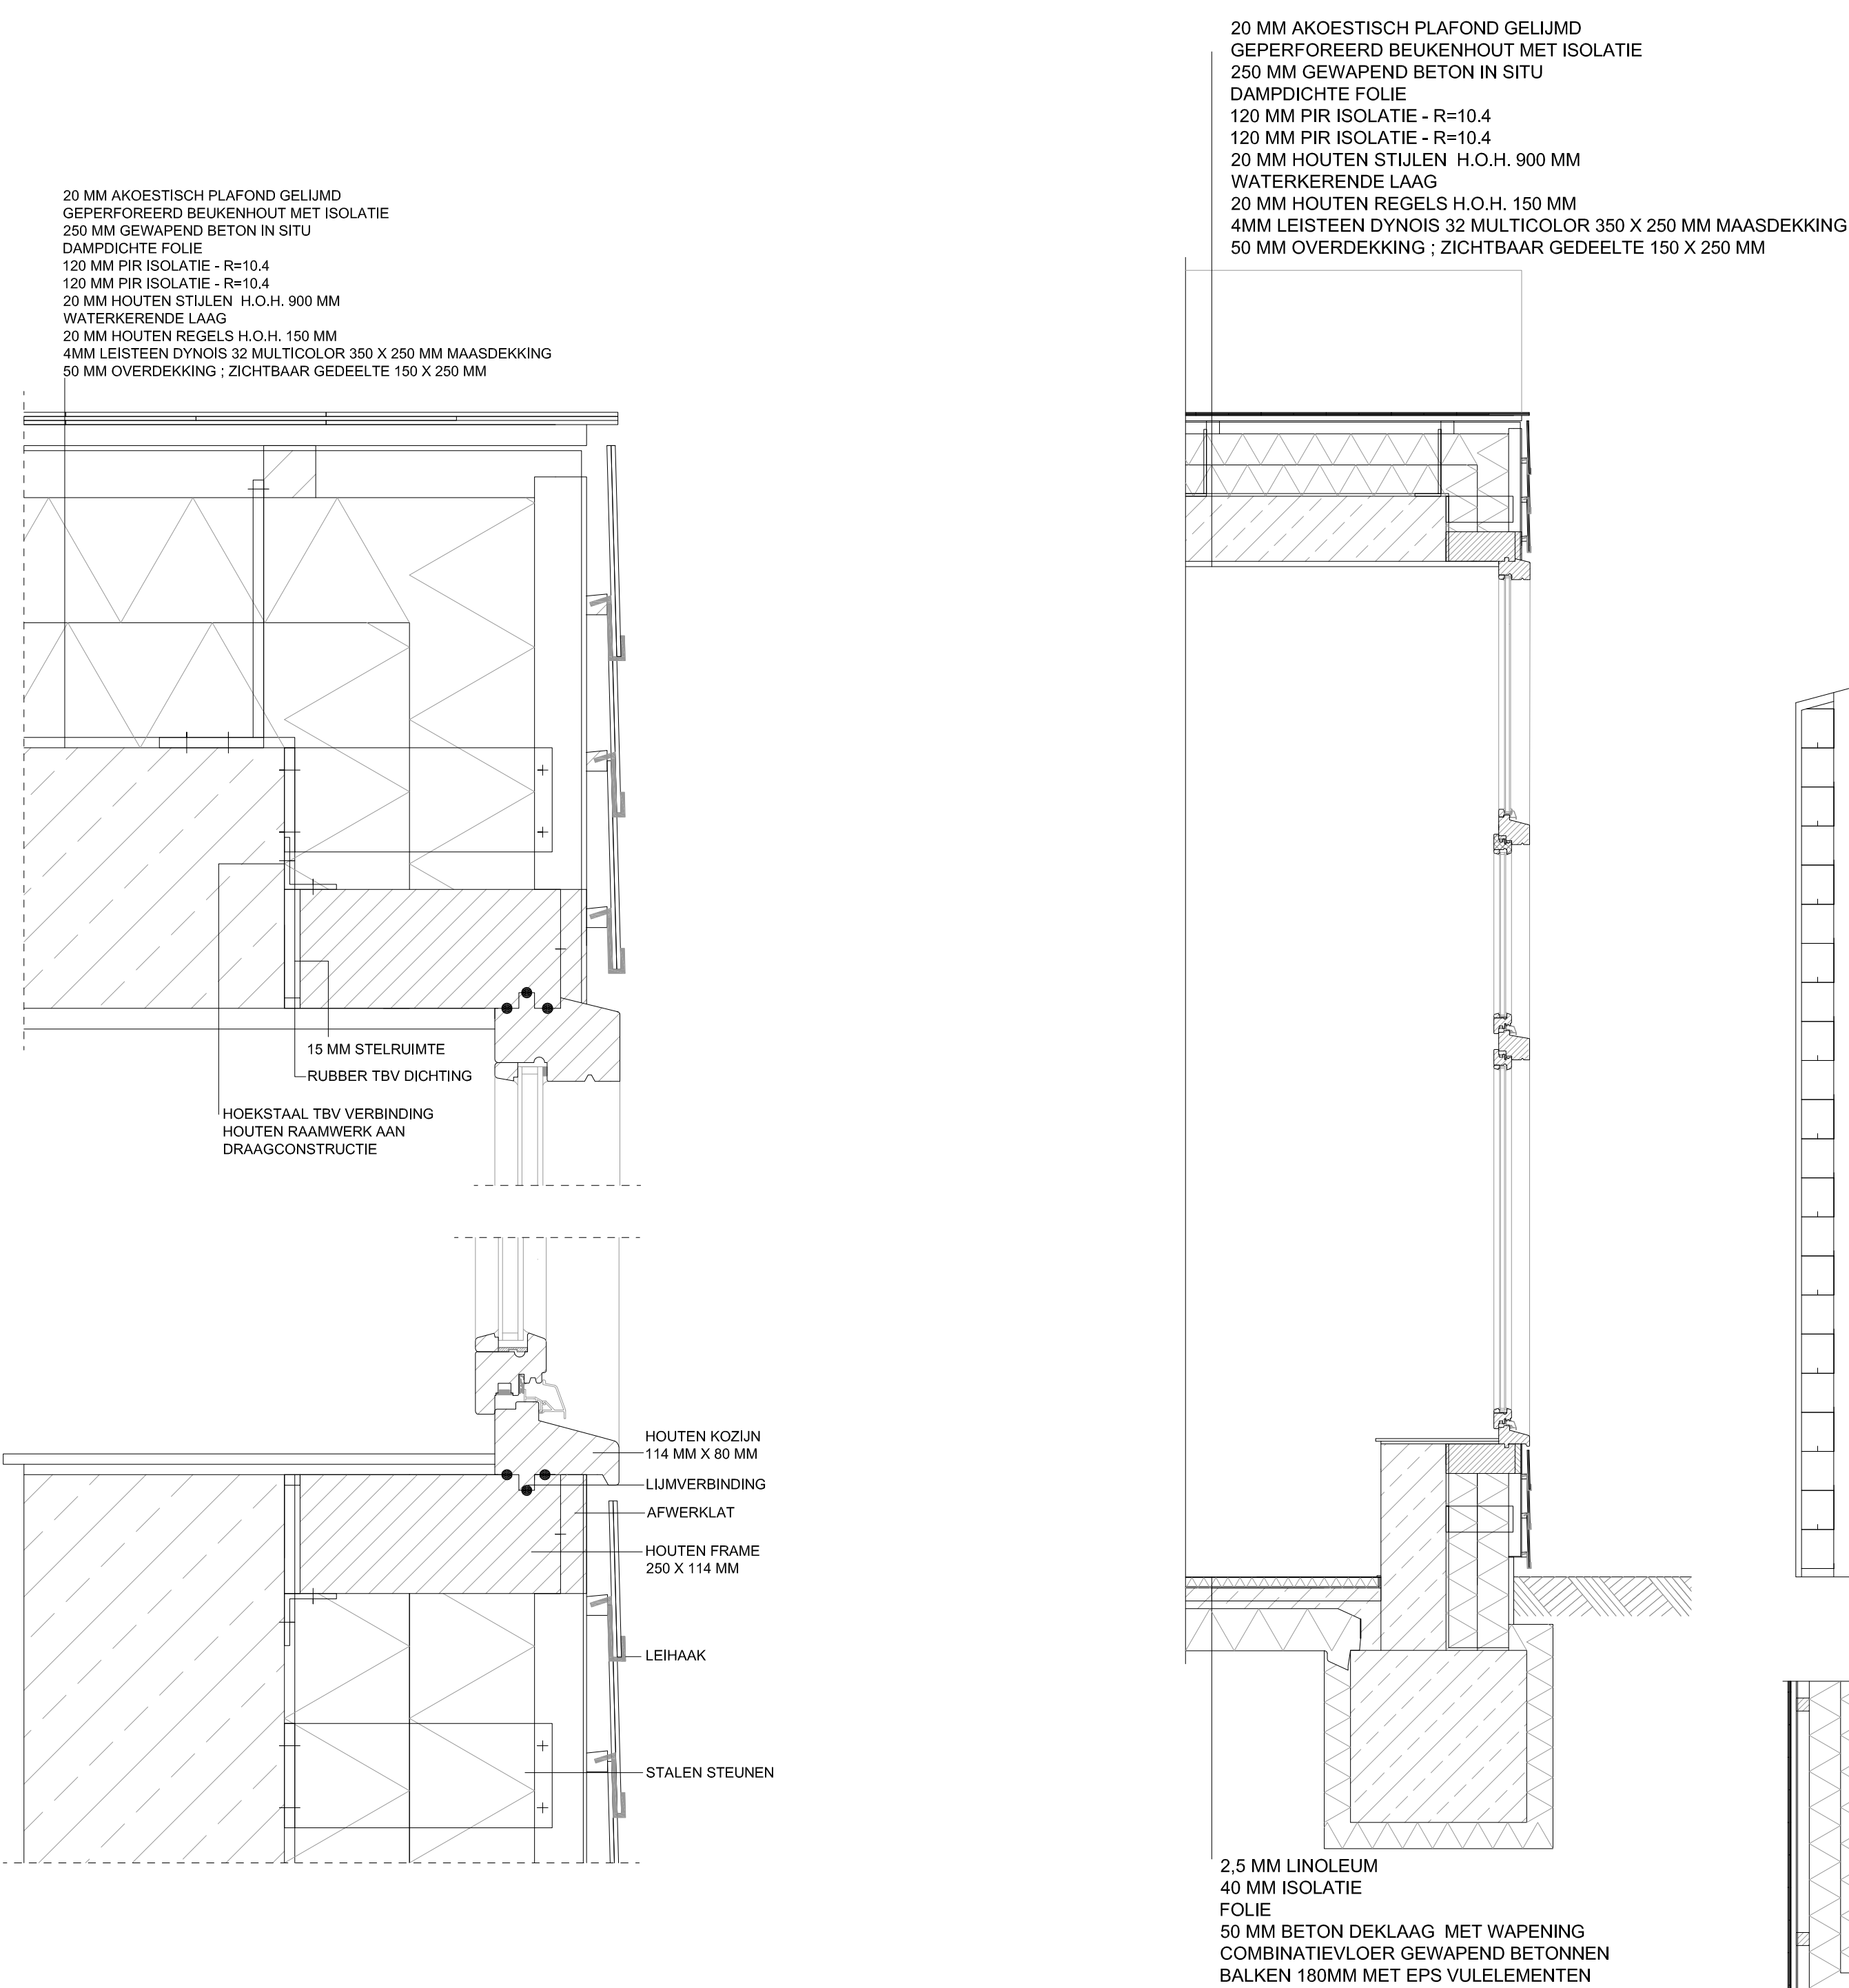


DEMOCRATIC LEARNING LANDSCAPE THE VLEDDER AREA

CONSTRUCTION PRINCIPLES



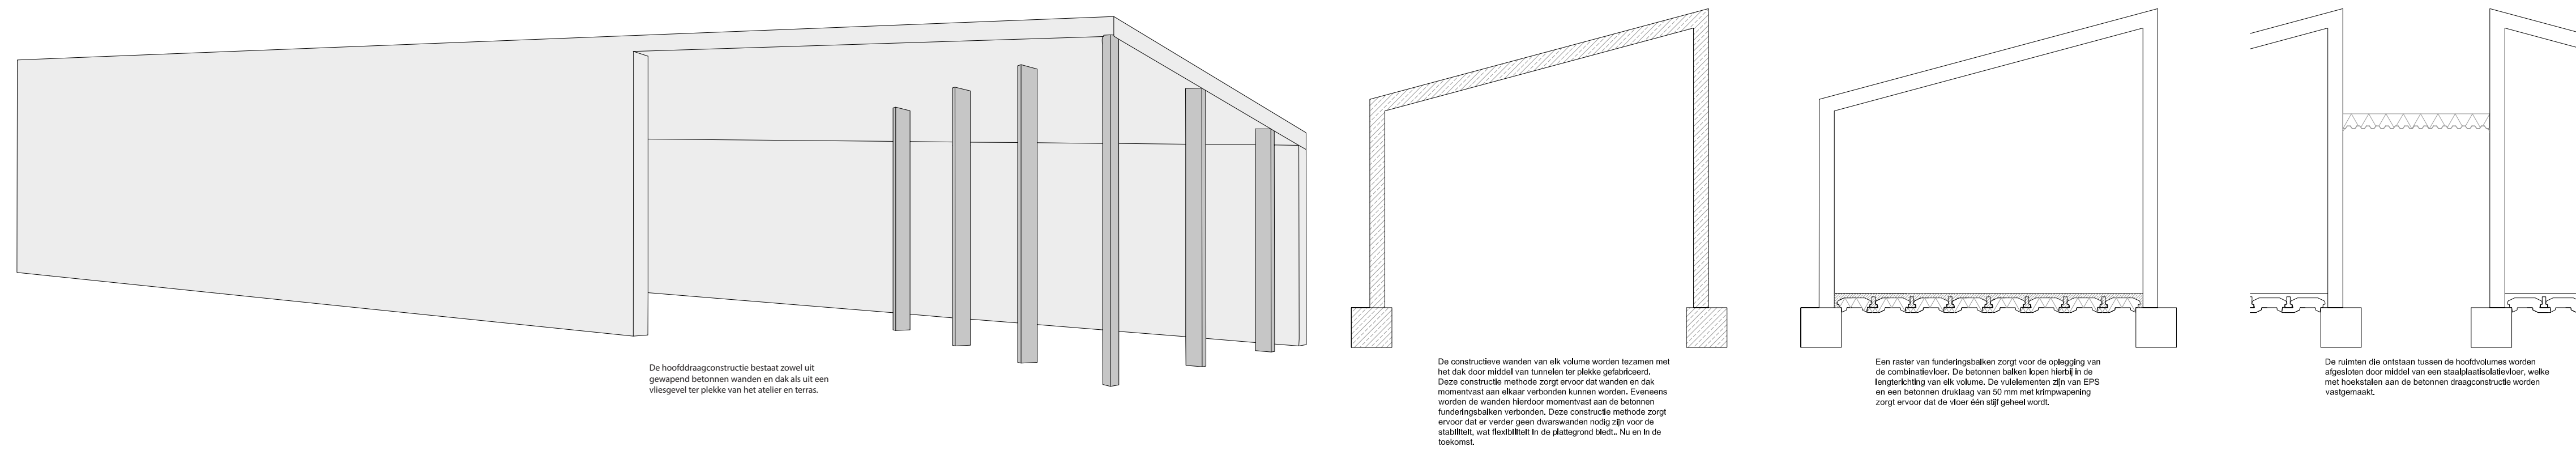


CLIMATE PRINCIPLES

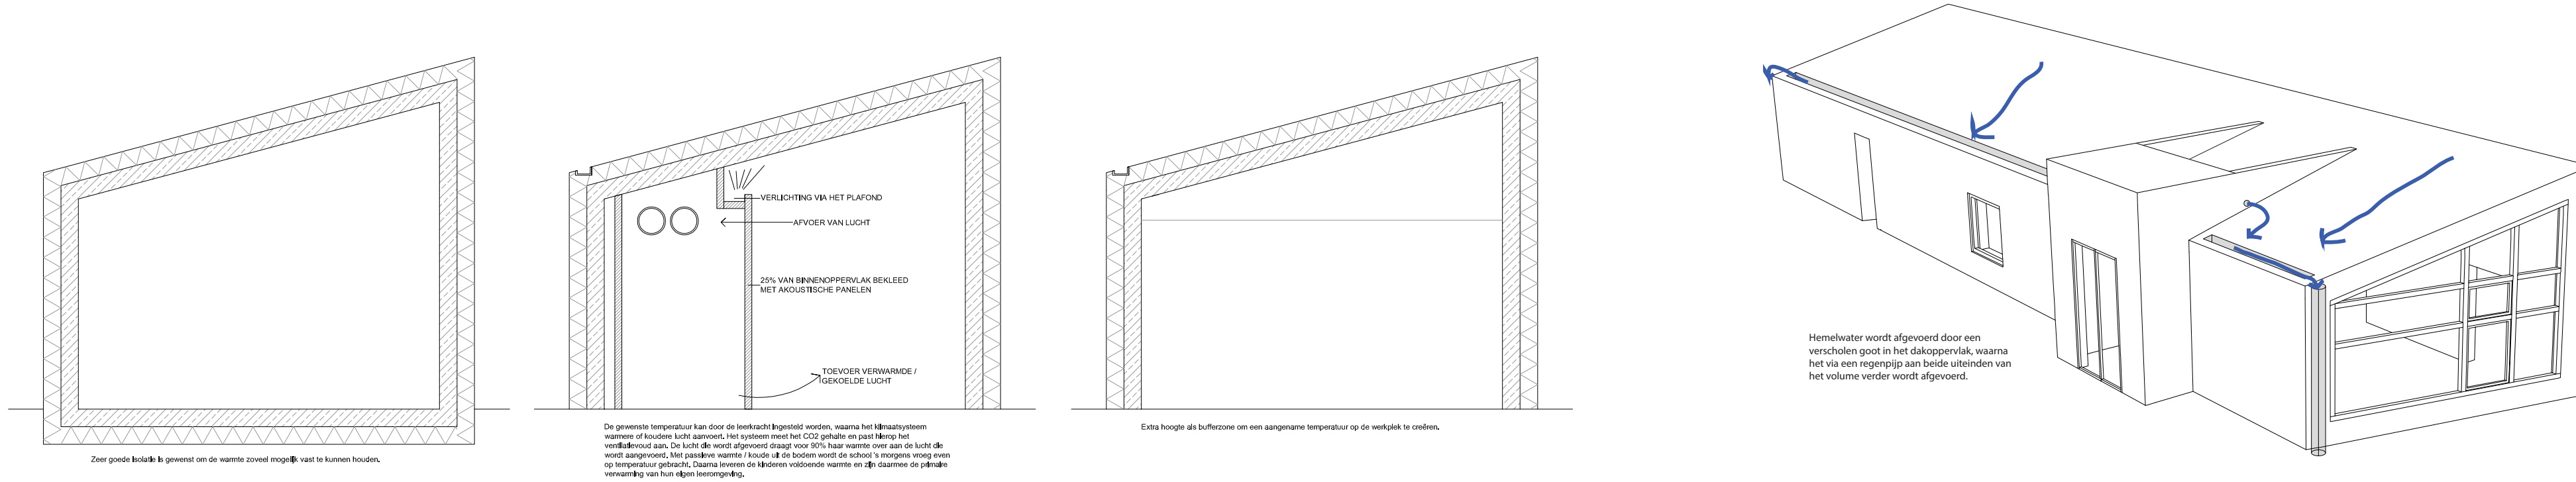

DETAILS 1:5

MATERIALS AXIS

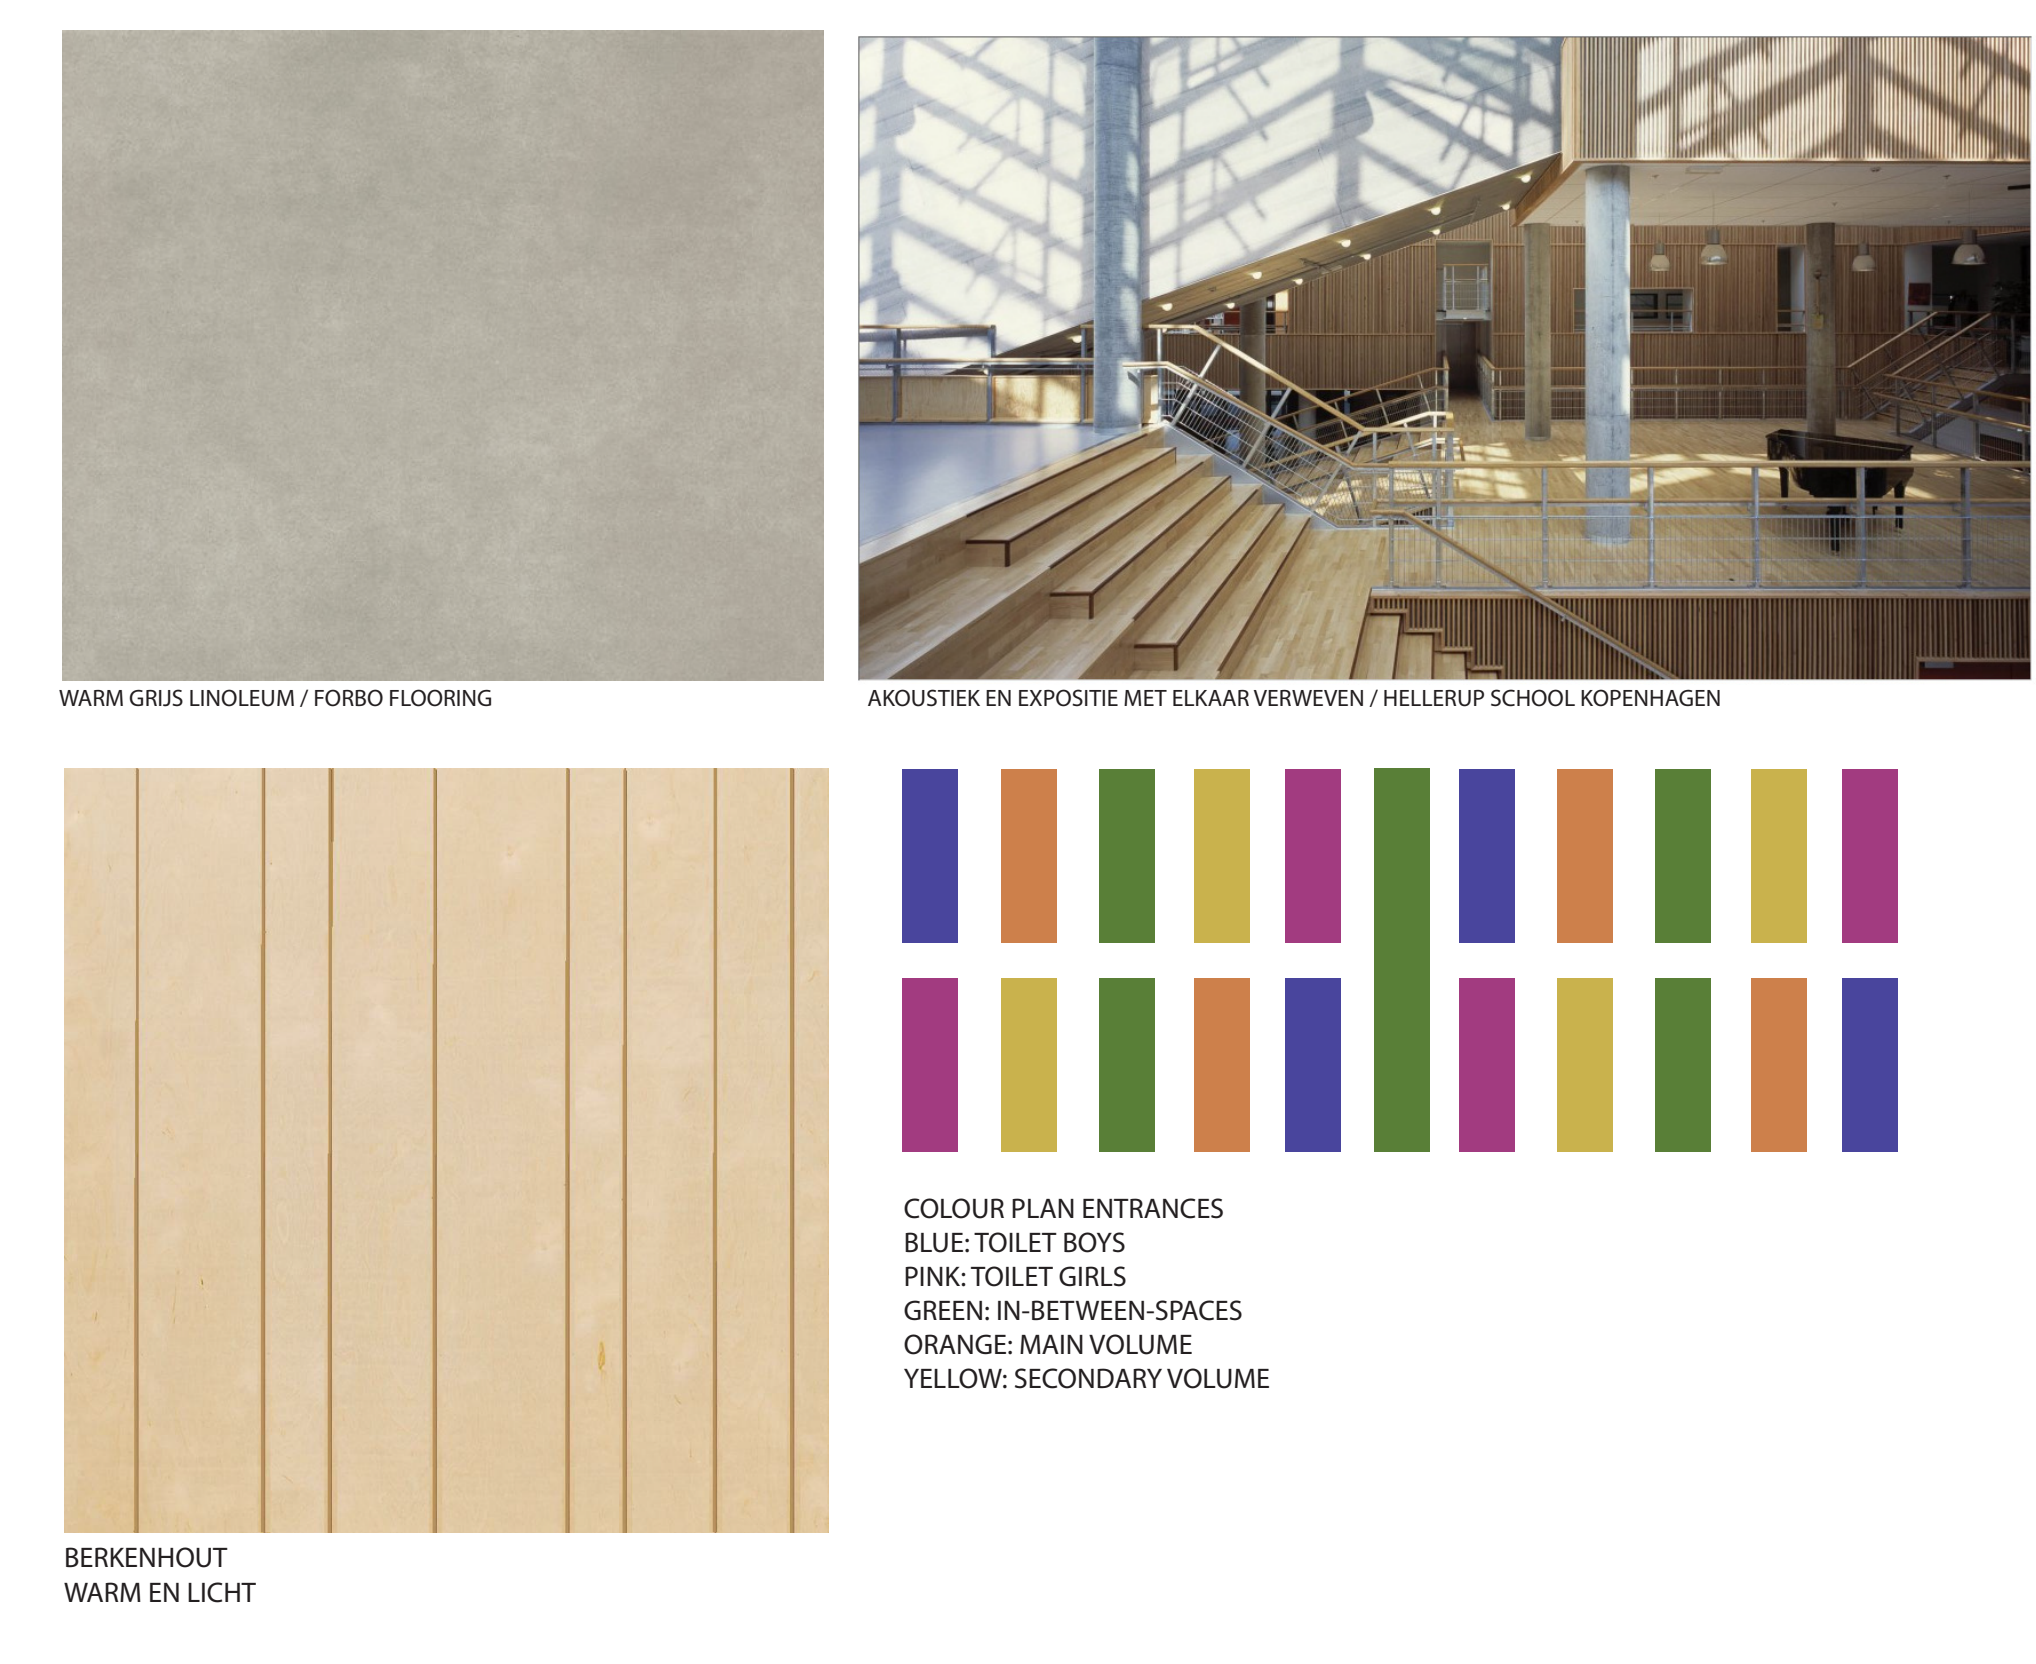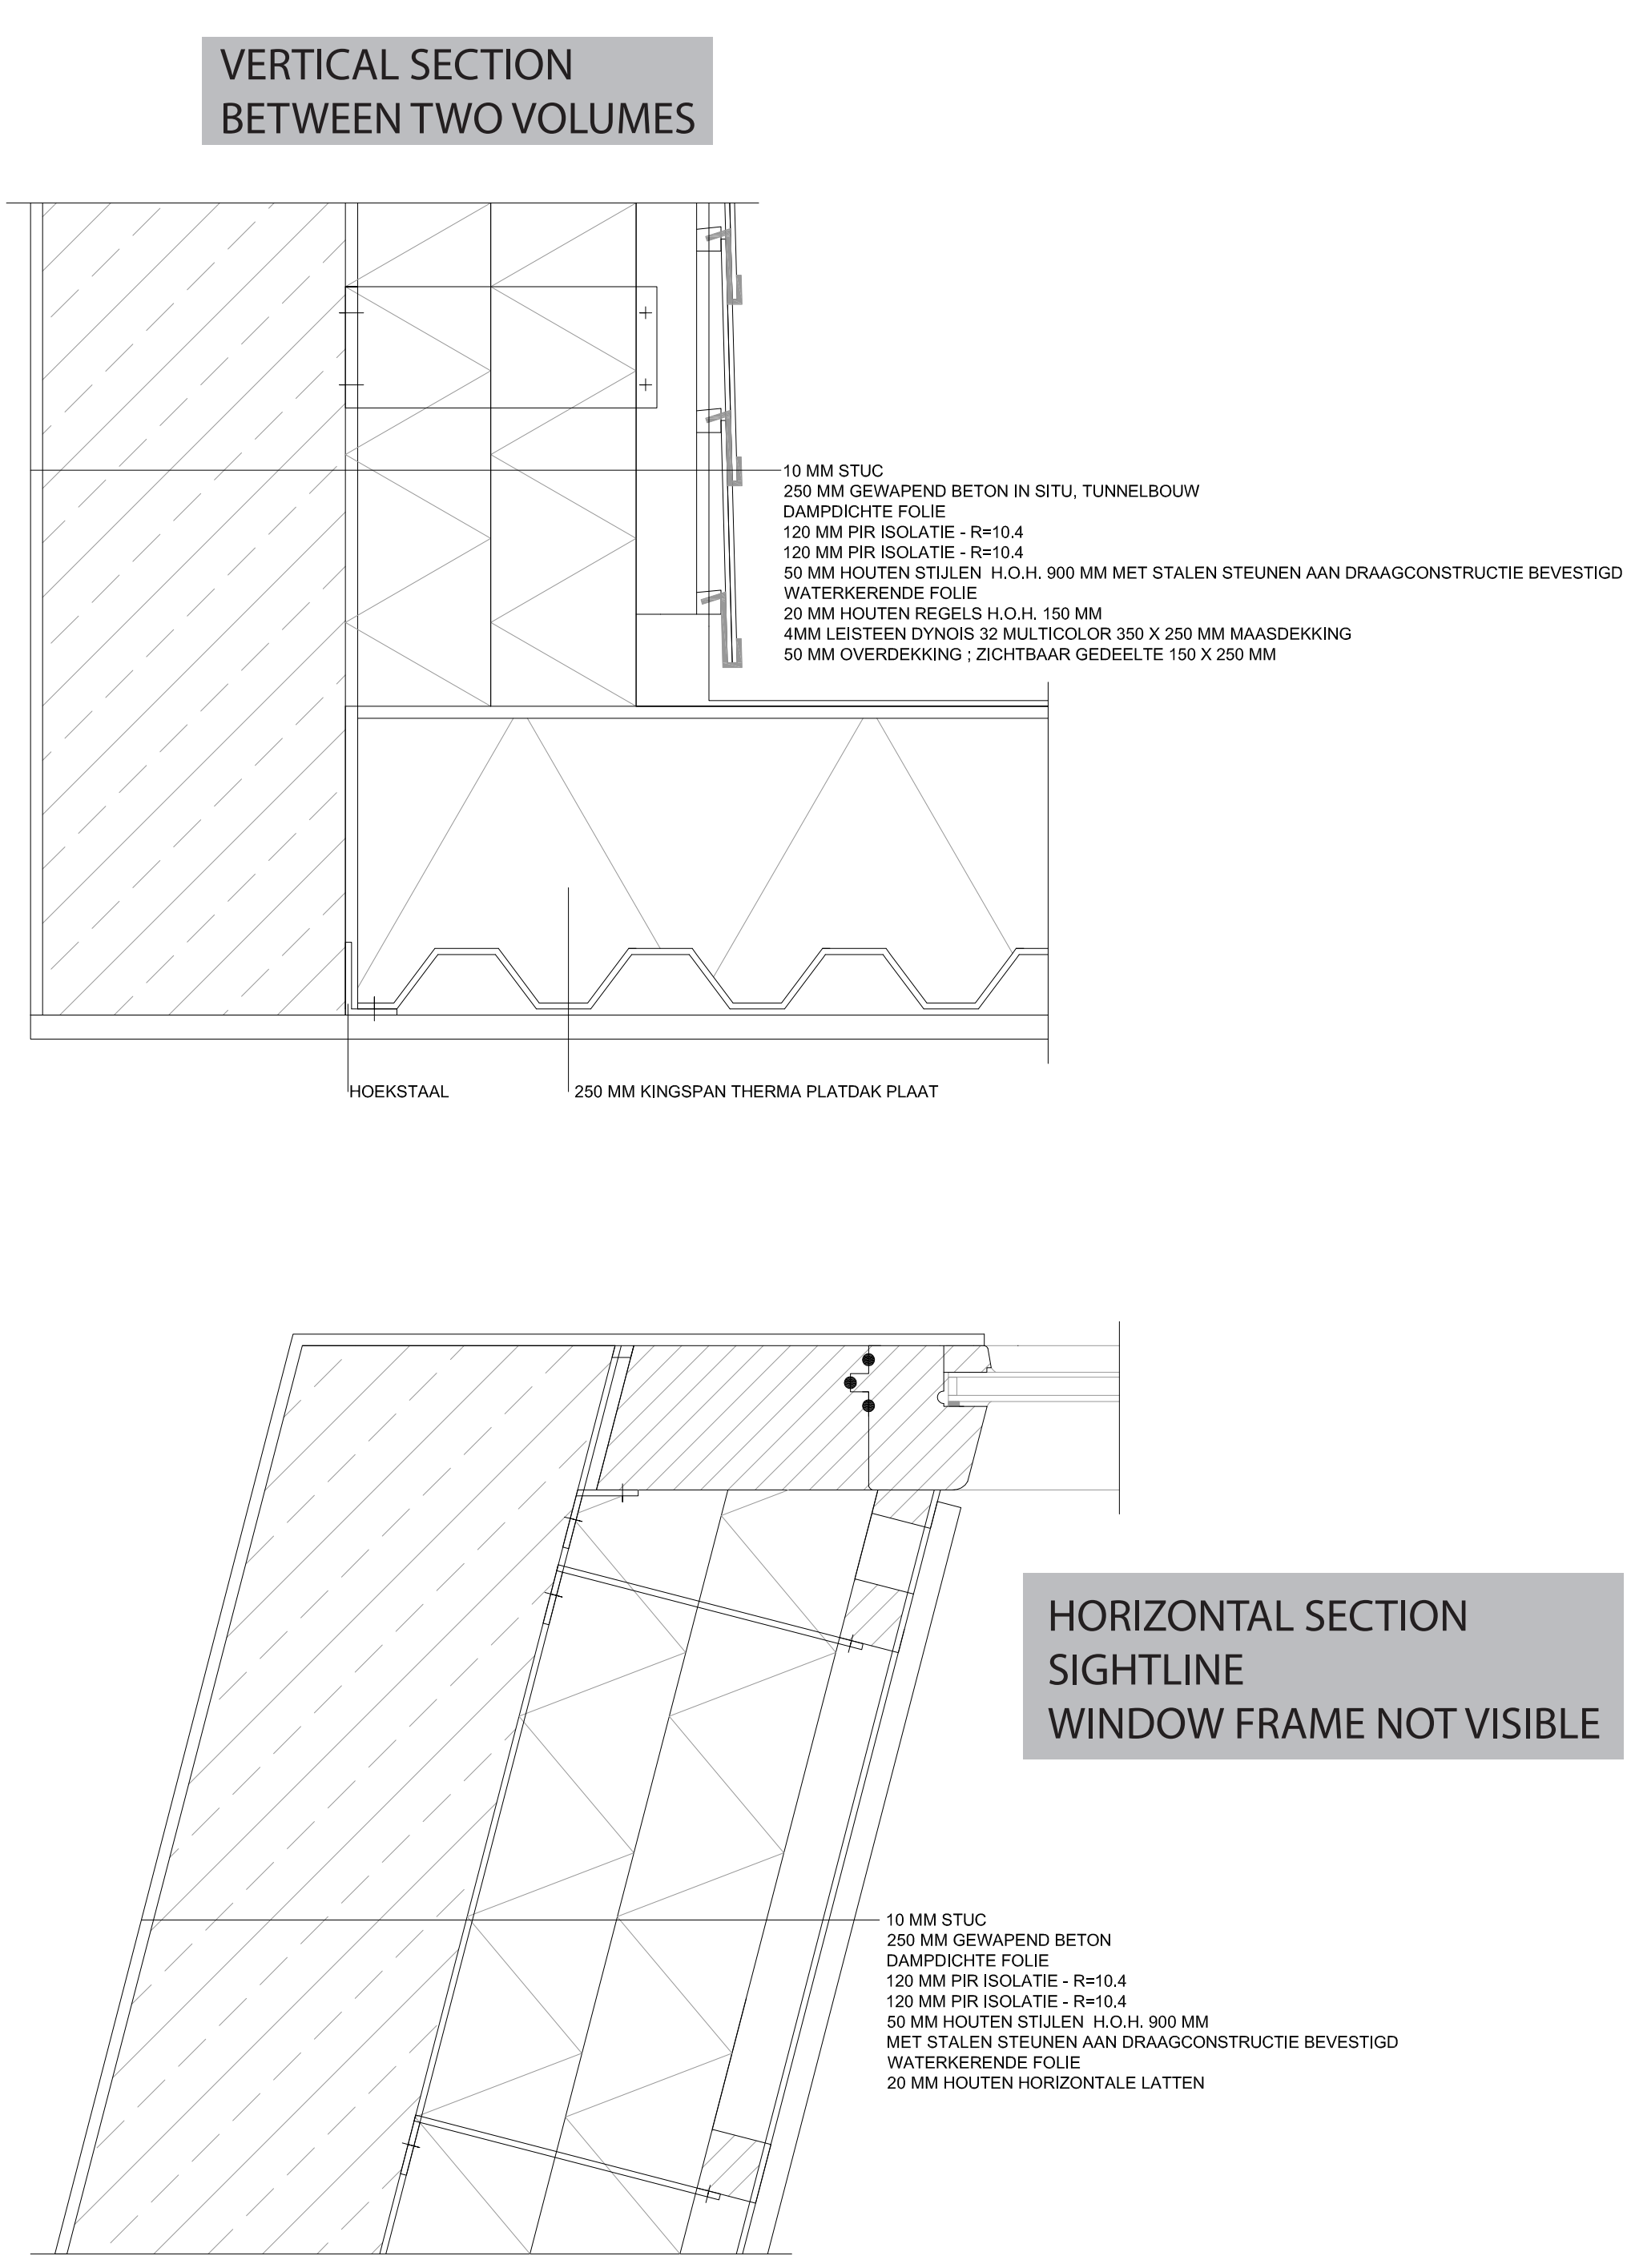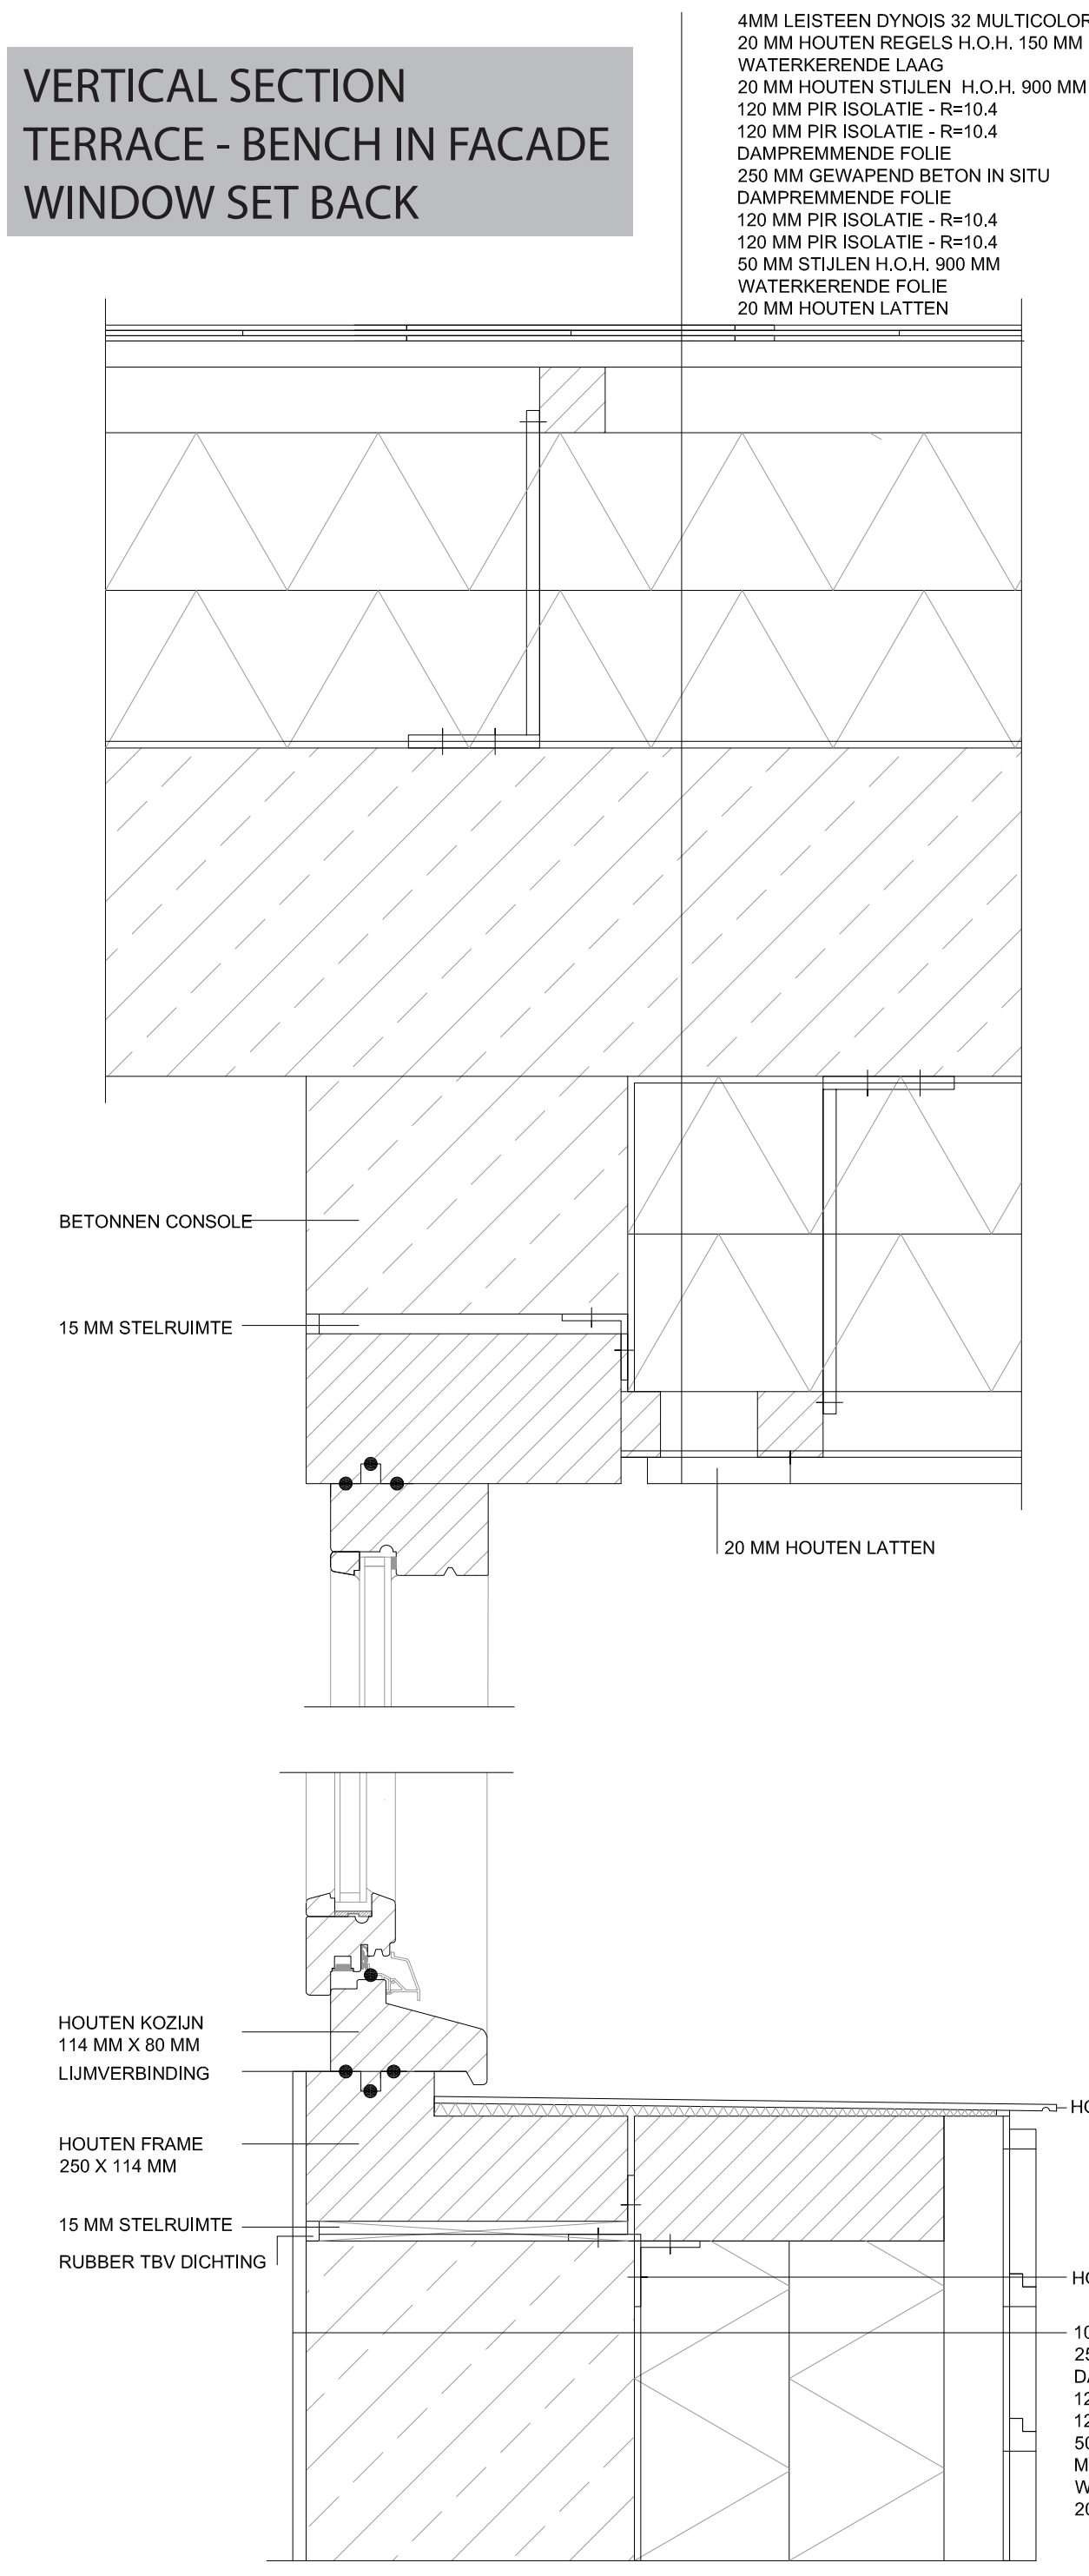

MATERIALS LEARNING SPACE



IMAGES

