


Detailing

Facade 1:10

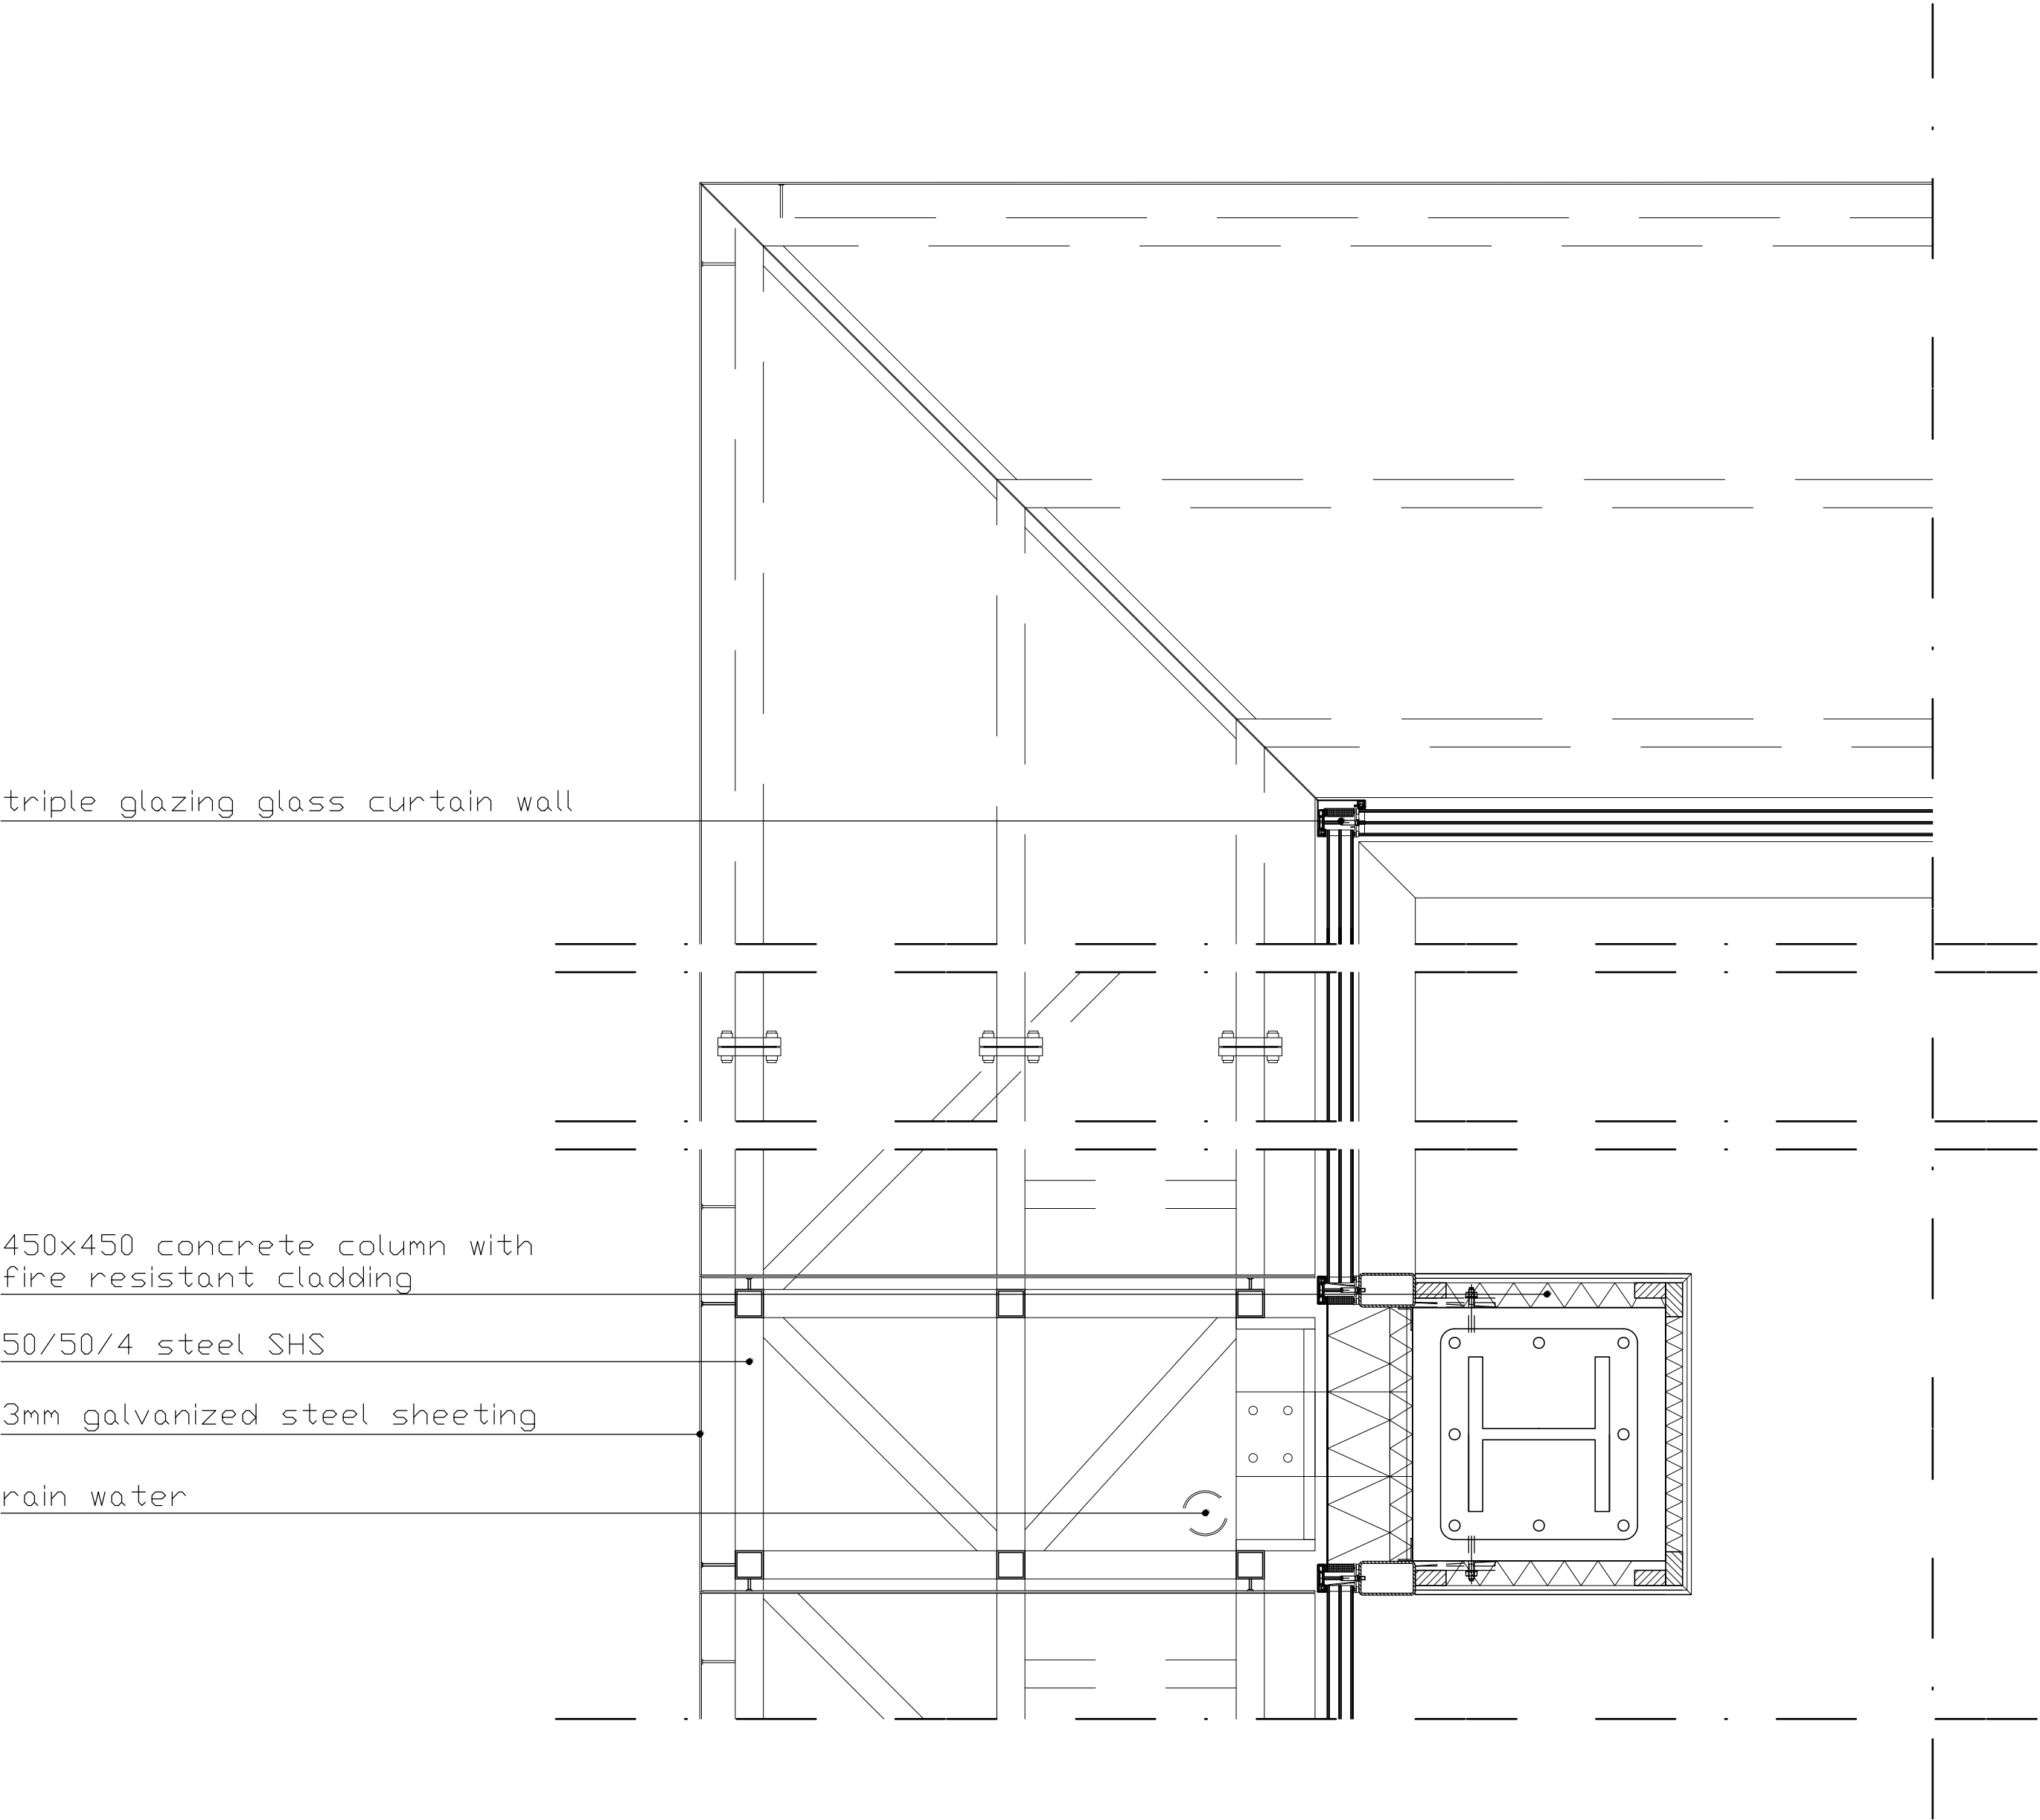

sheet metal covering;
sealing layer;
25mm oriented strandboard;
rafters; 20mm oriented strandboard;
220mm thermal insulation; vapour barrier;
260mm concrete hollow core slab
50/50/4 steel SHS
shutters

ø 10mm stainless-steel point fixing

150mm PIR insulation

LED light fitting

backlit stone veneered glass

triple glazing

150/940/50 wooden balcony slats

260mm concrete hollow core slab

3mm galvanized steel sheeting


150mm PIR insulation

50/50/4 steel SHS

rain water drain

Jansen E50 sliding door

Construction axonometry

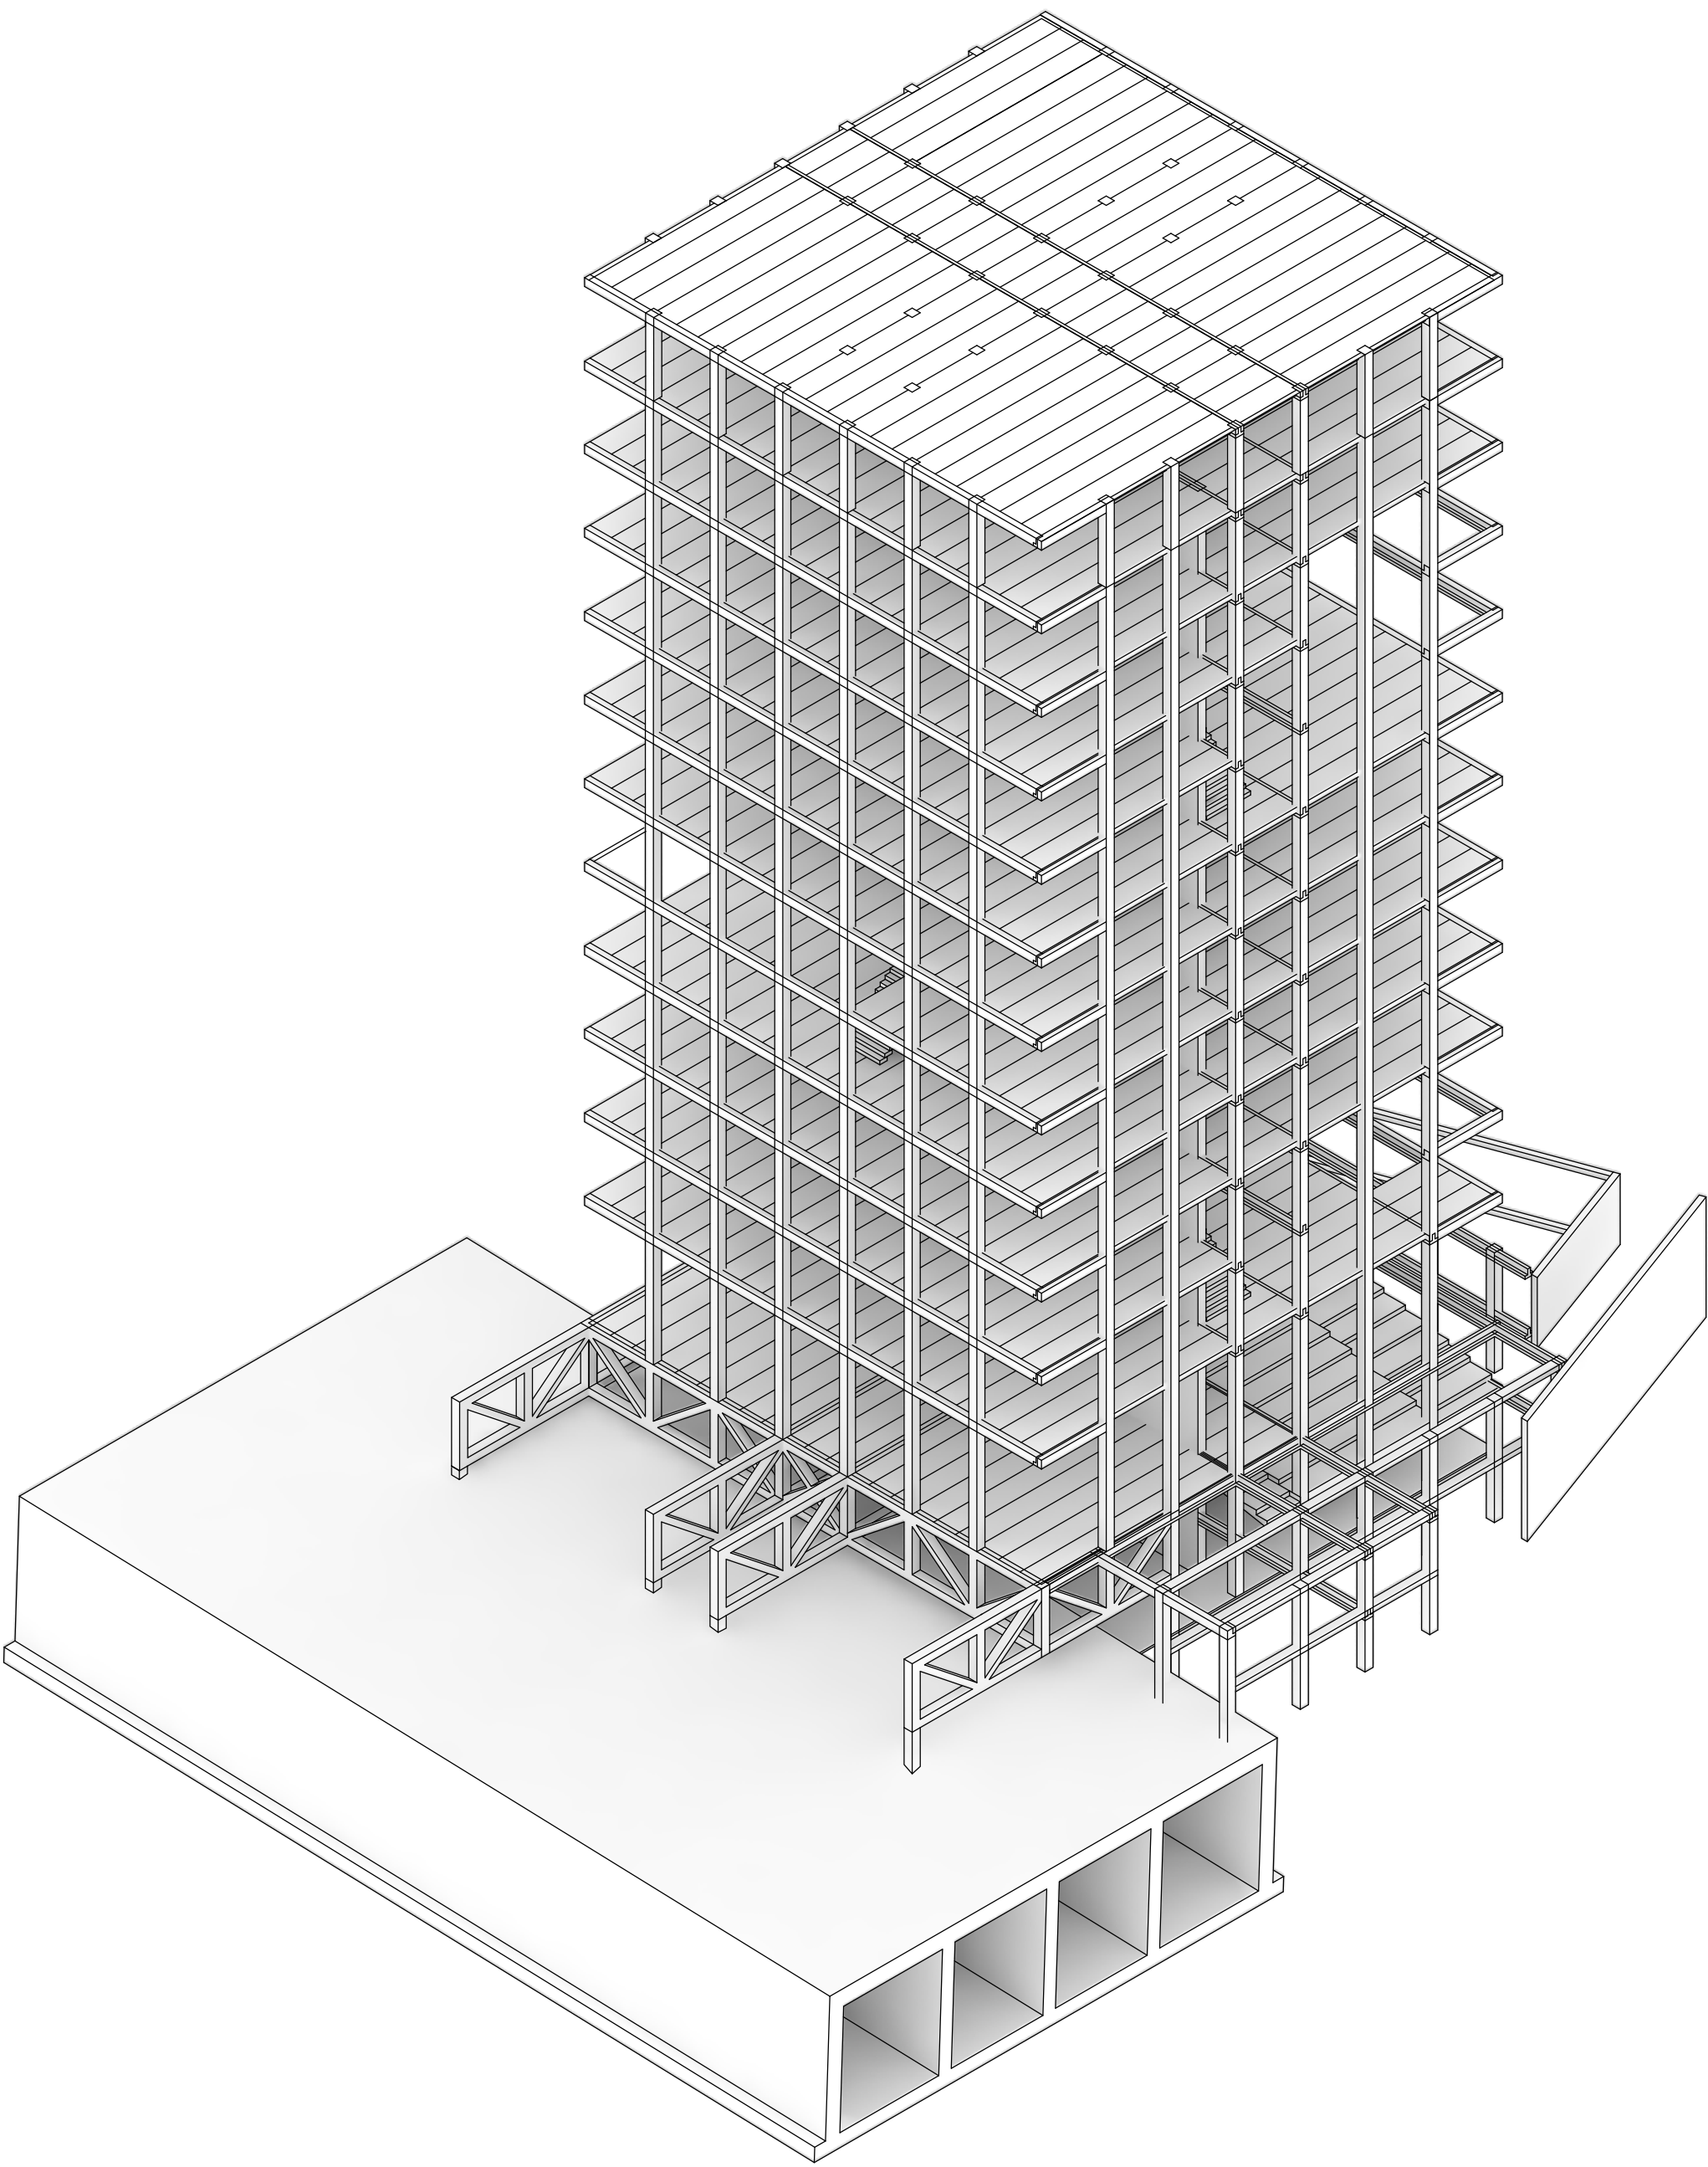

150mm PIR insulation

325x250 steel beam

3mm galvanized steel sheeting

450x450 concrete column

Round bars

Deltabeam

3mm galvanized steel sheeting

150mm PIR insulation

50/50/4 steel SHS

Hollow core floor 260mm x 1200

50/50/4 steel SHS