


CITY LEVEL 1:200



EAST ELEVATION 1:200

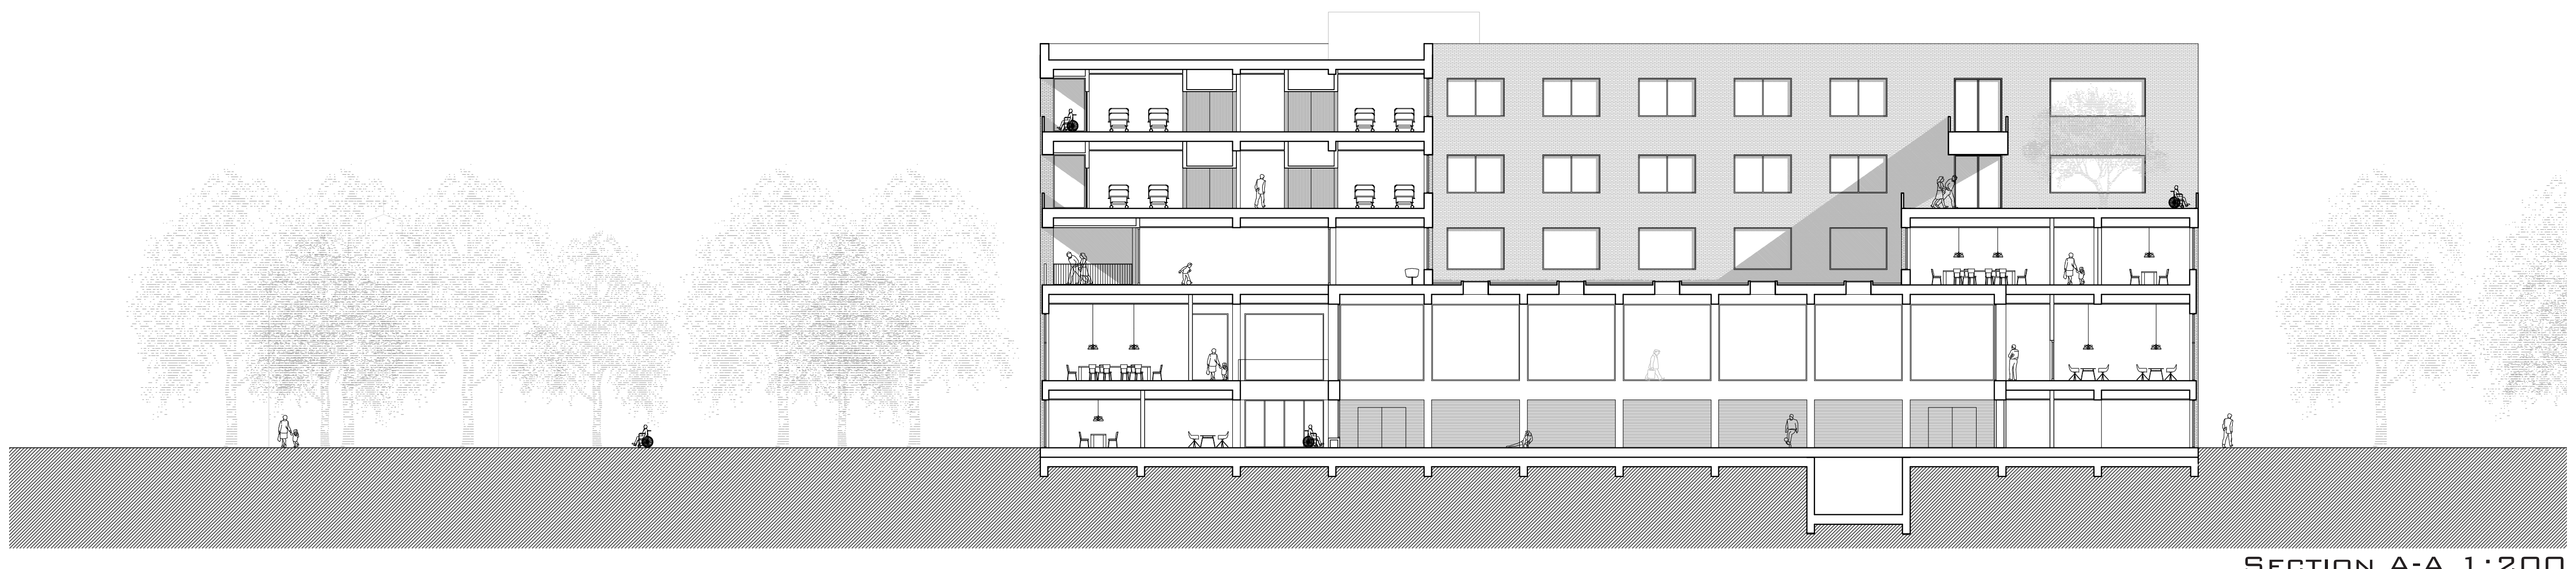

SECTION A-A 1:200



REHABILITATION CENTRE

CONNECTING PEOPLE

BLURRING THE BORDERS BETWEEN THE CLINIC AND THE CITY

FRANK DE VLEESCHHOUWER
1544667

JURJEN ZEINSTR, LAURA ALVAREZ,
MAURO PARRAVICINI, MATTHIJS PRINS

INTERIORS, BUILDINGS AND CITIES