



SECTIONS

Section A  
(1:300)

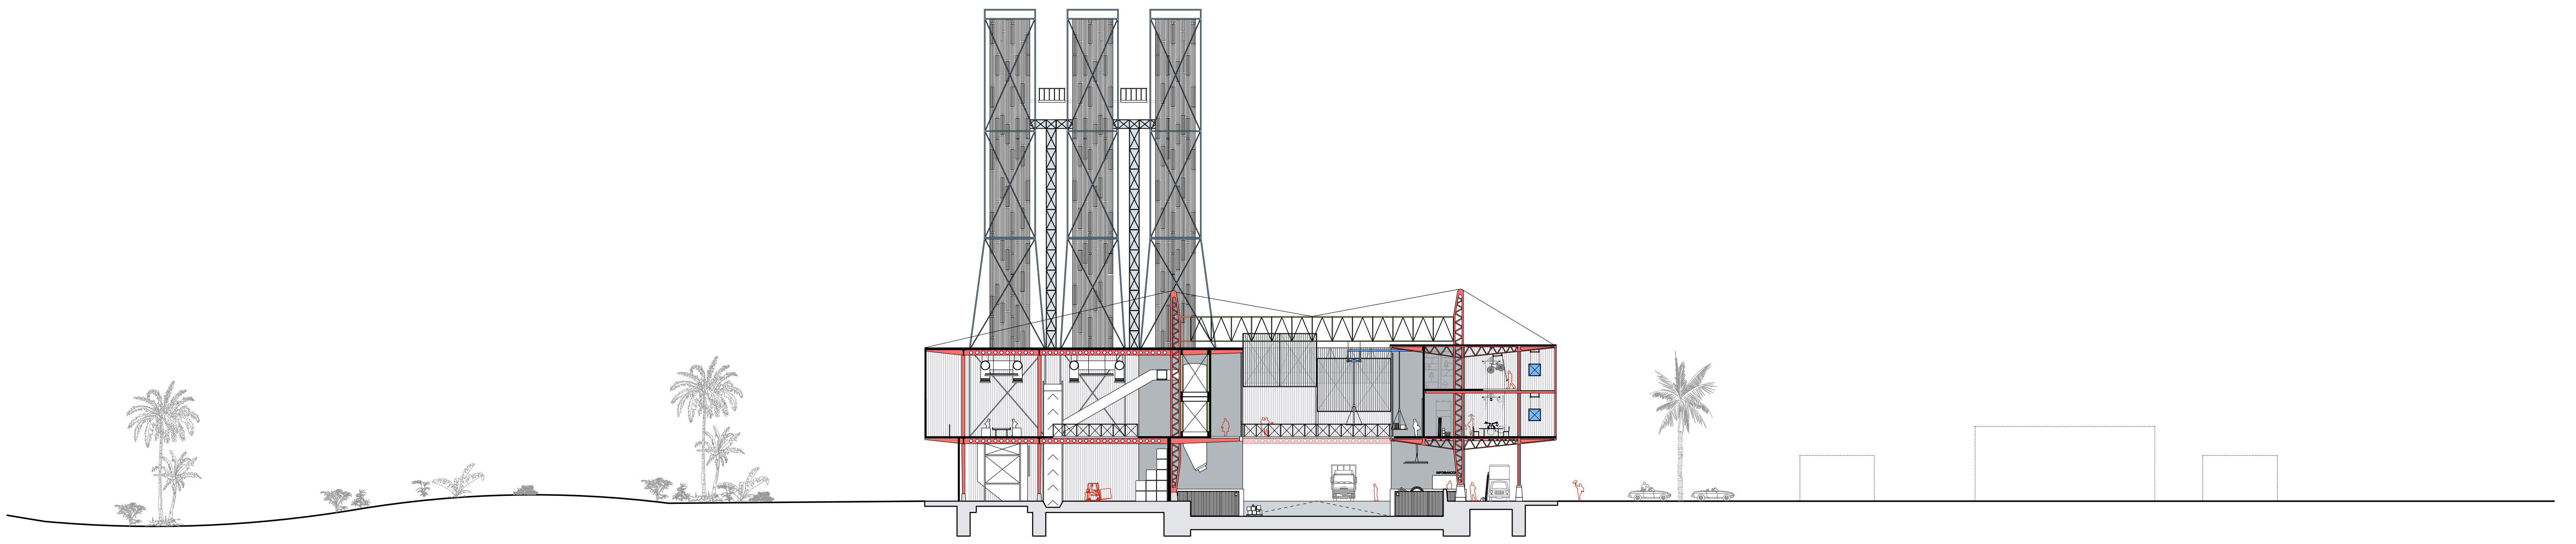


Section B  
(1:300)

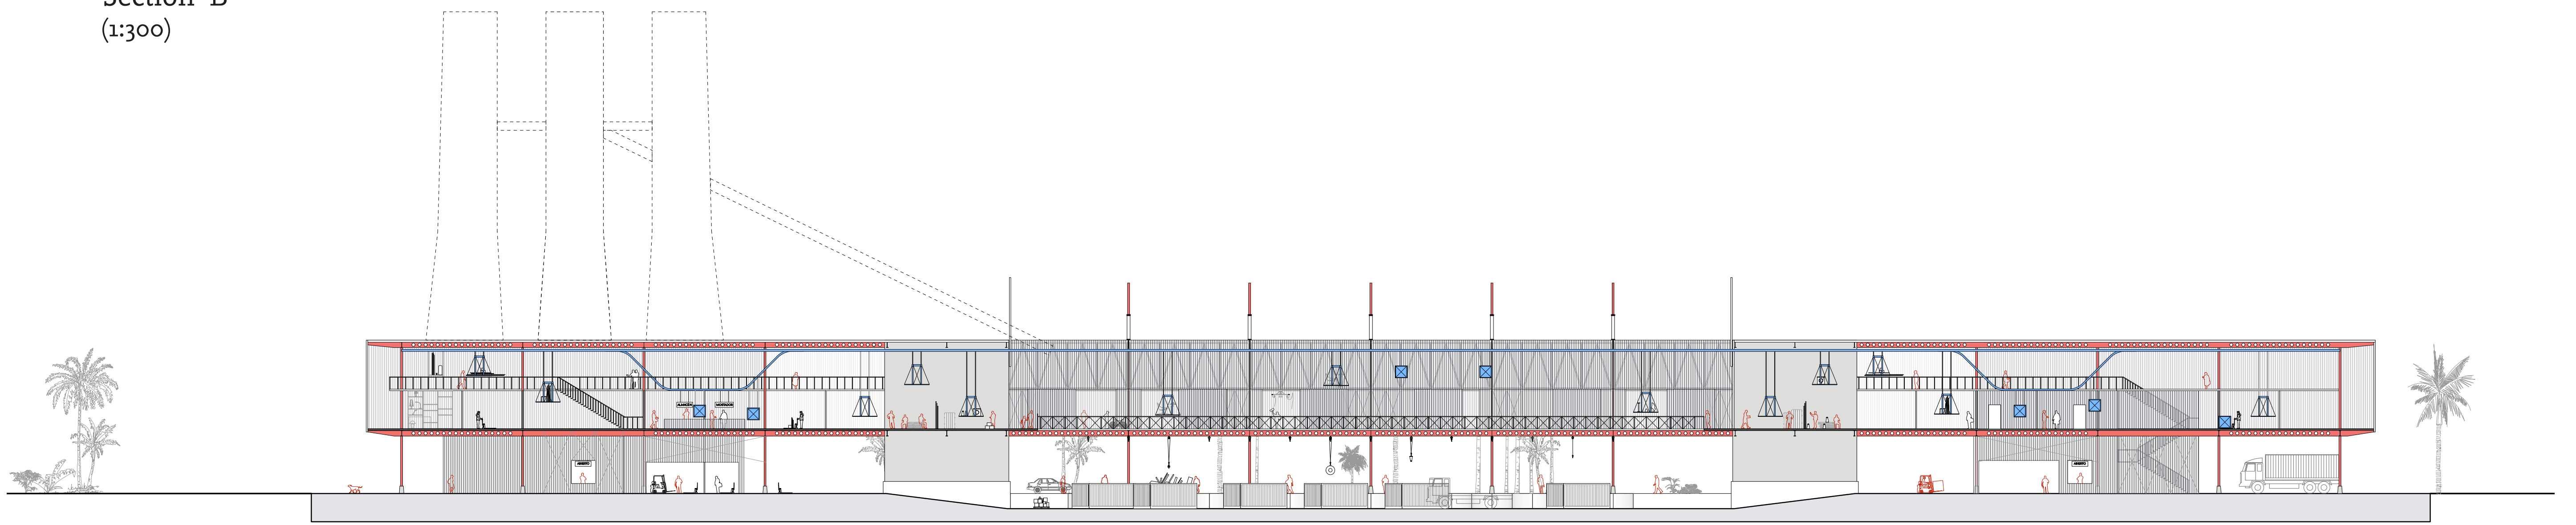


FACADES


south facade

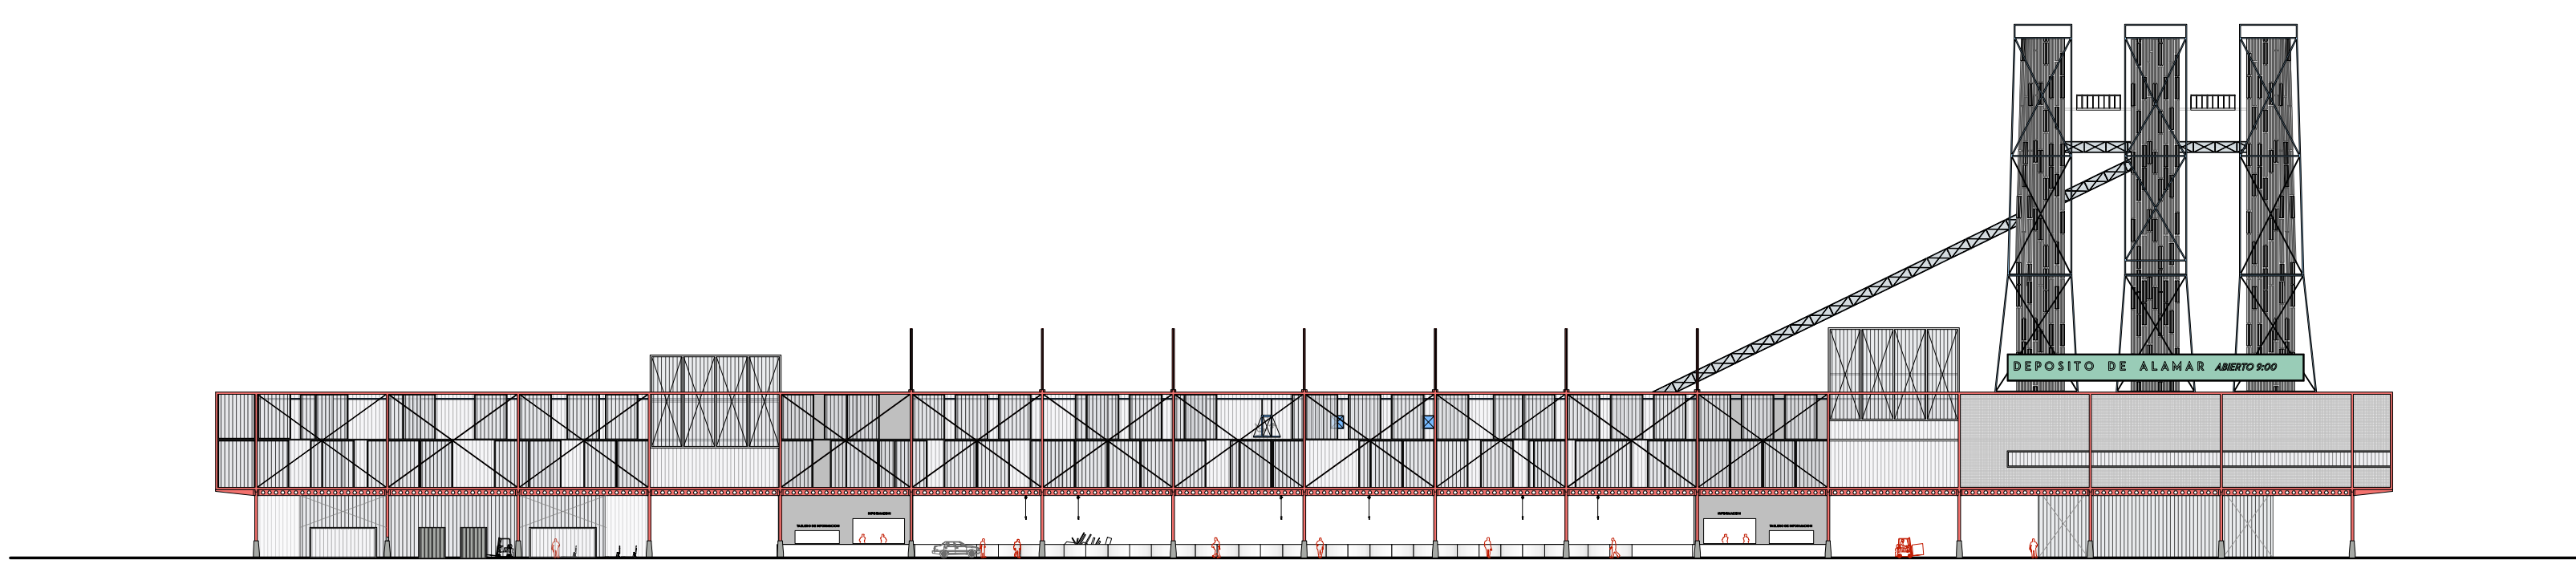


east facade

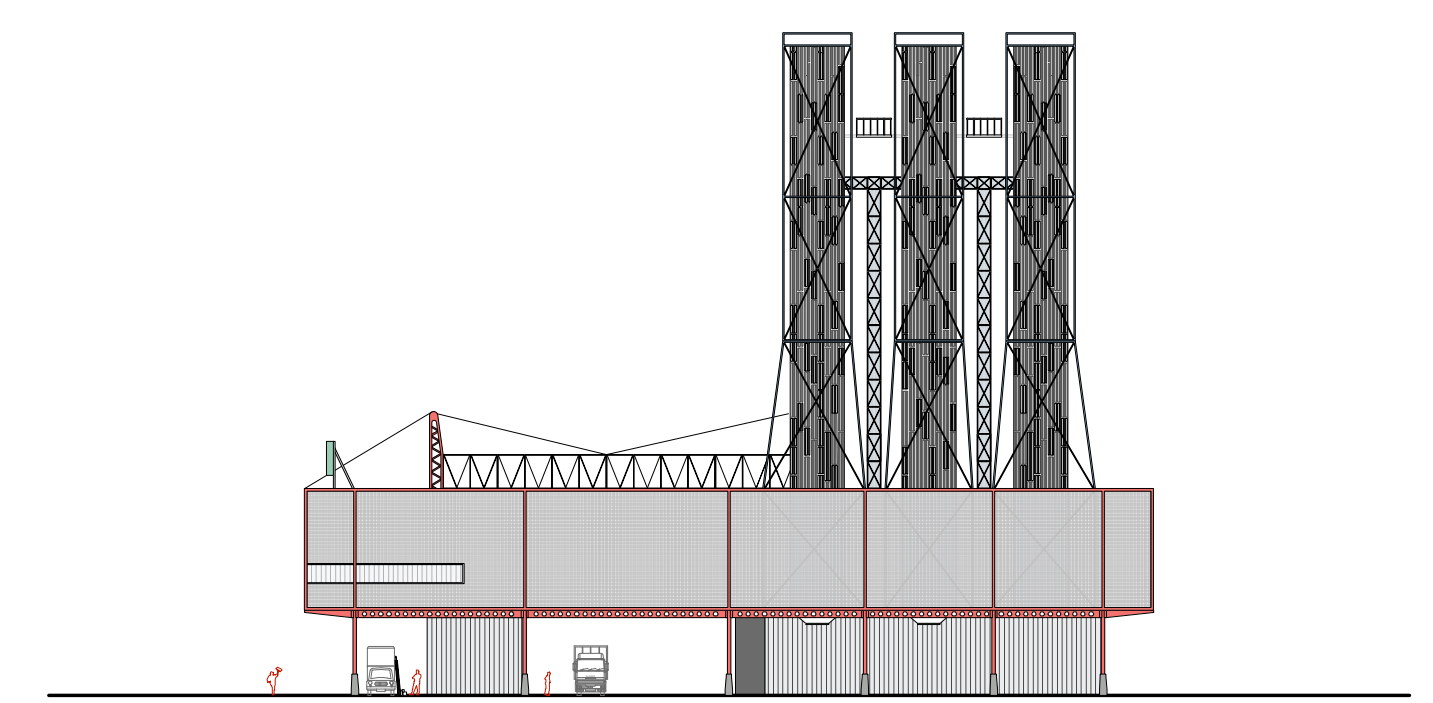

north facade

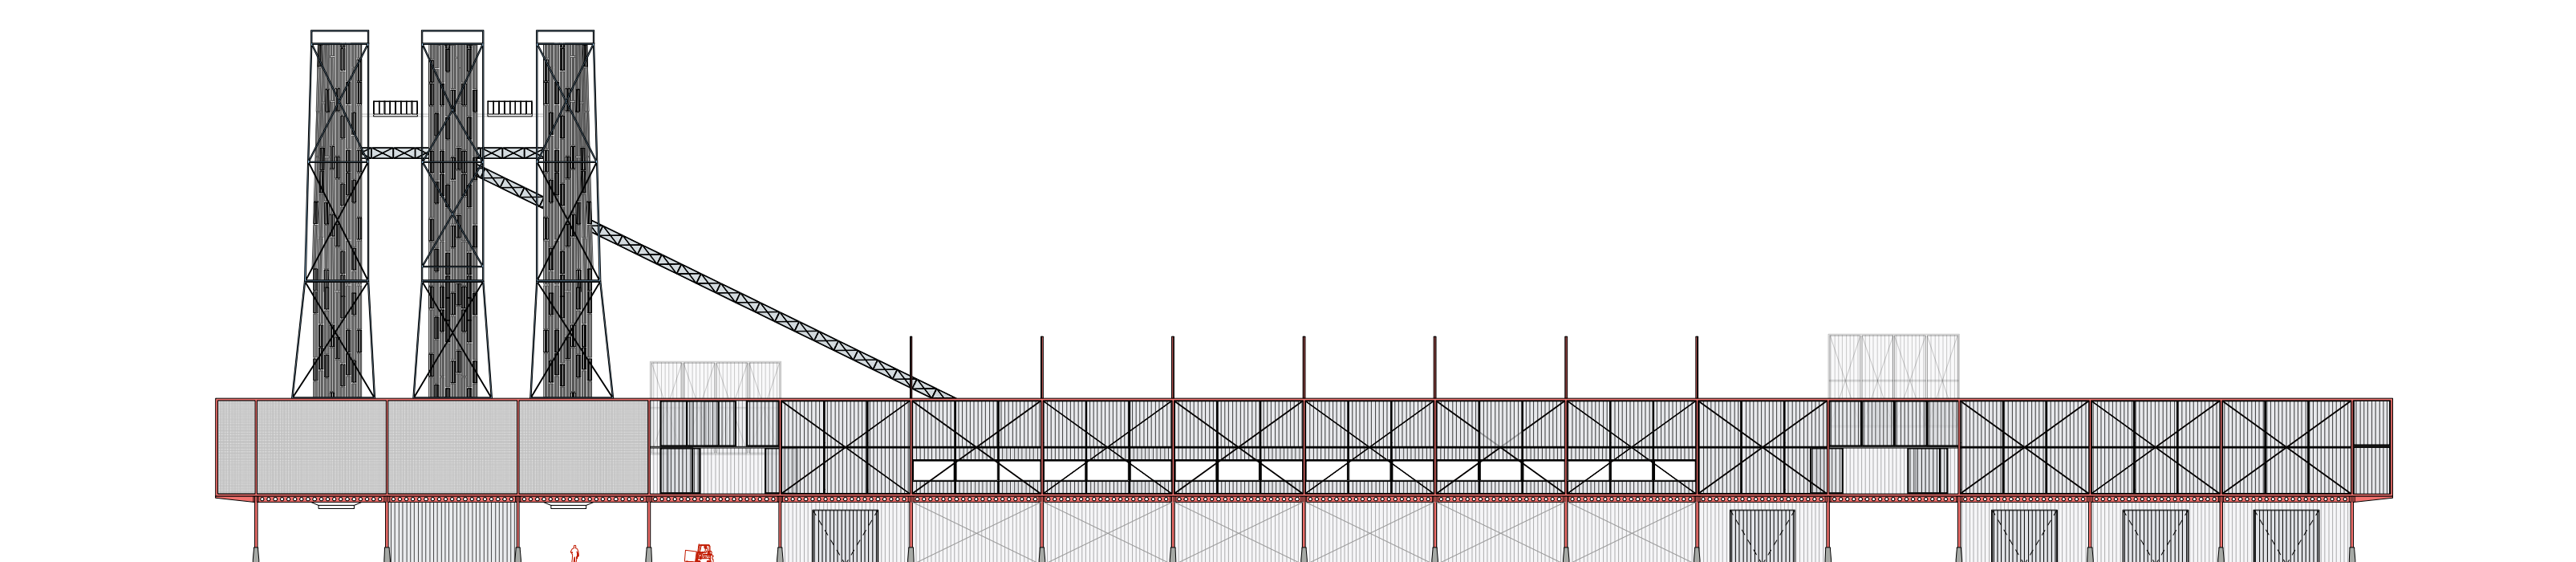


south facade

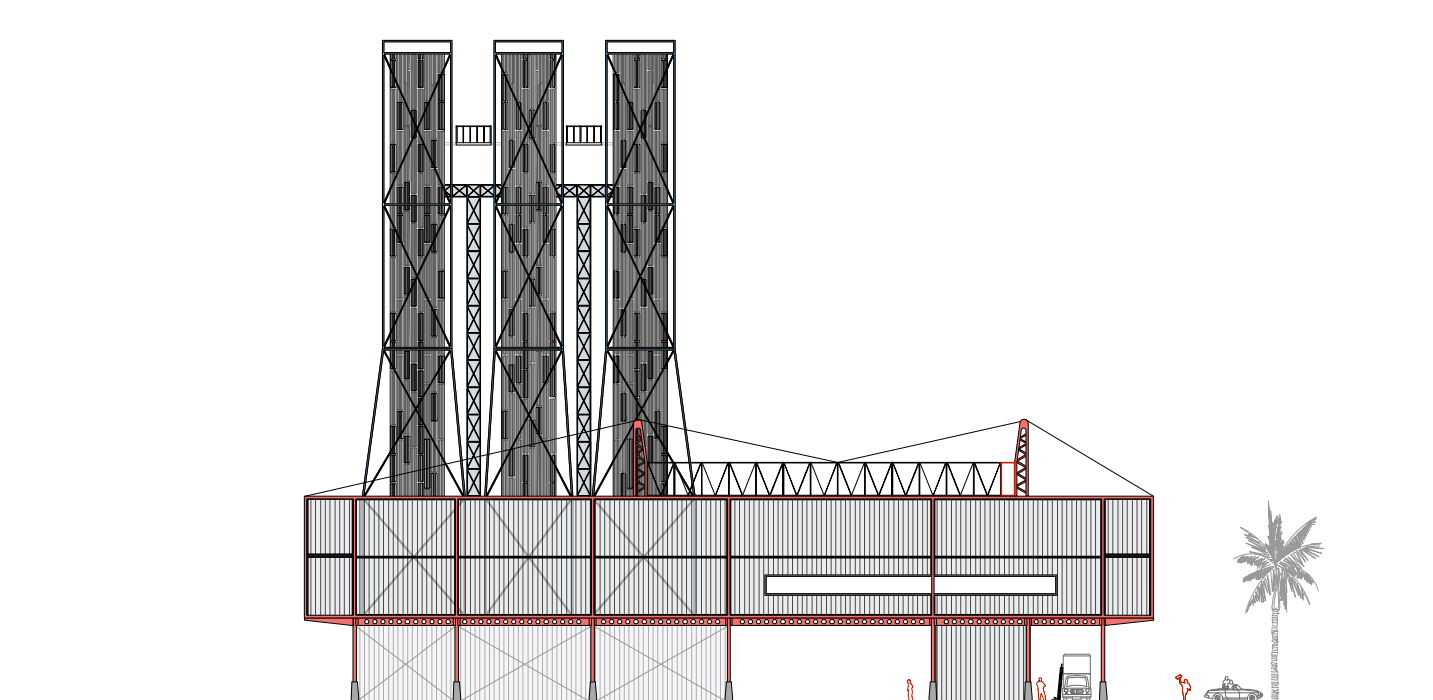


PLANS


Ground floor  
(1:300)

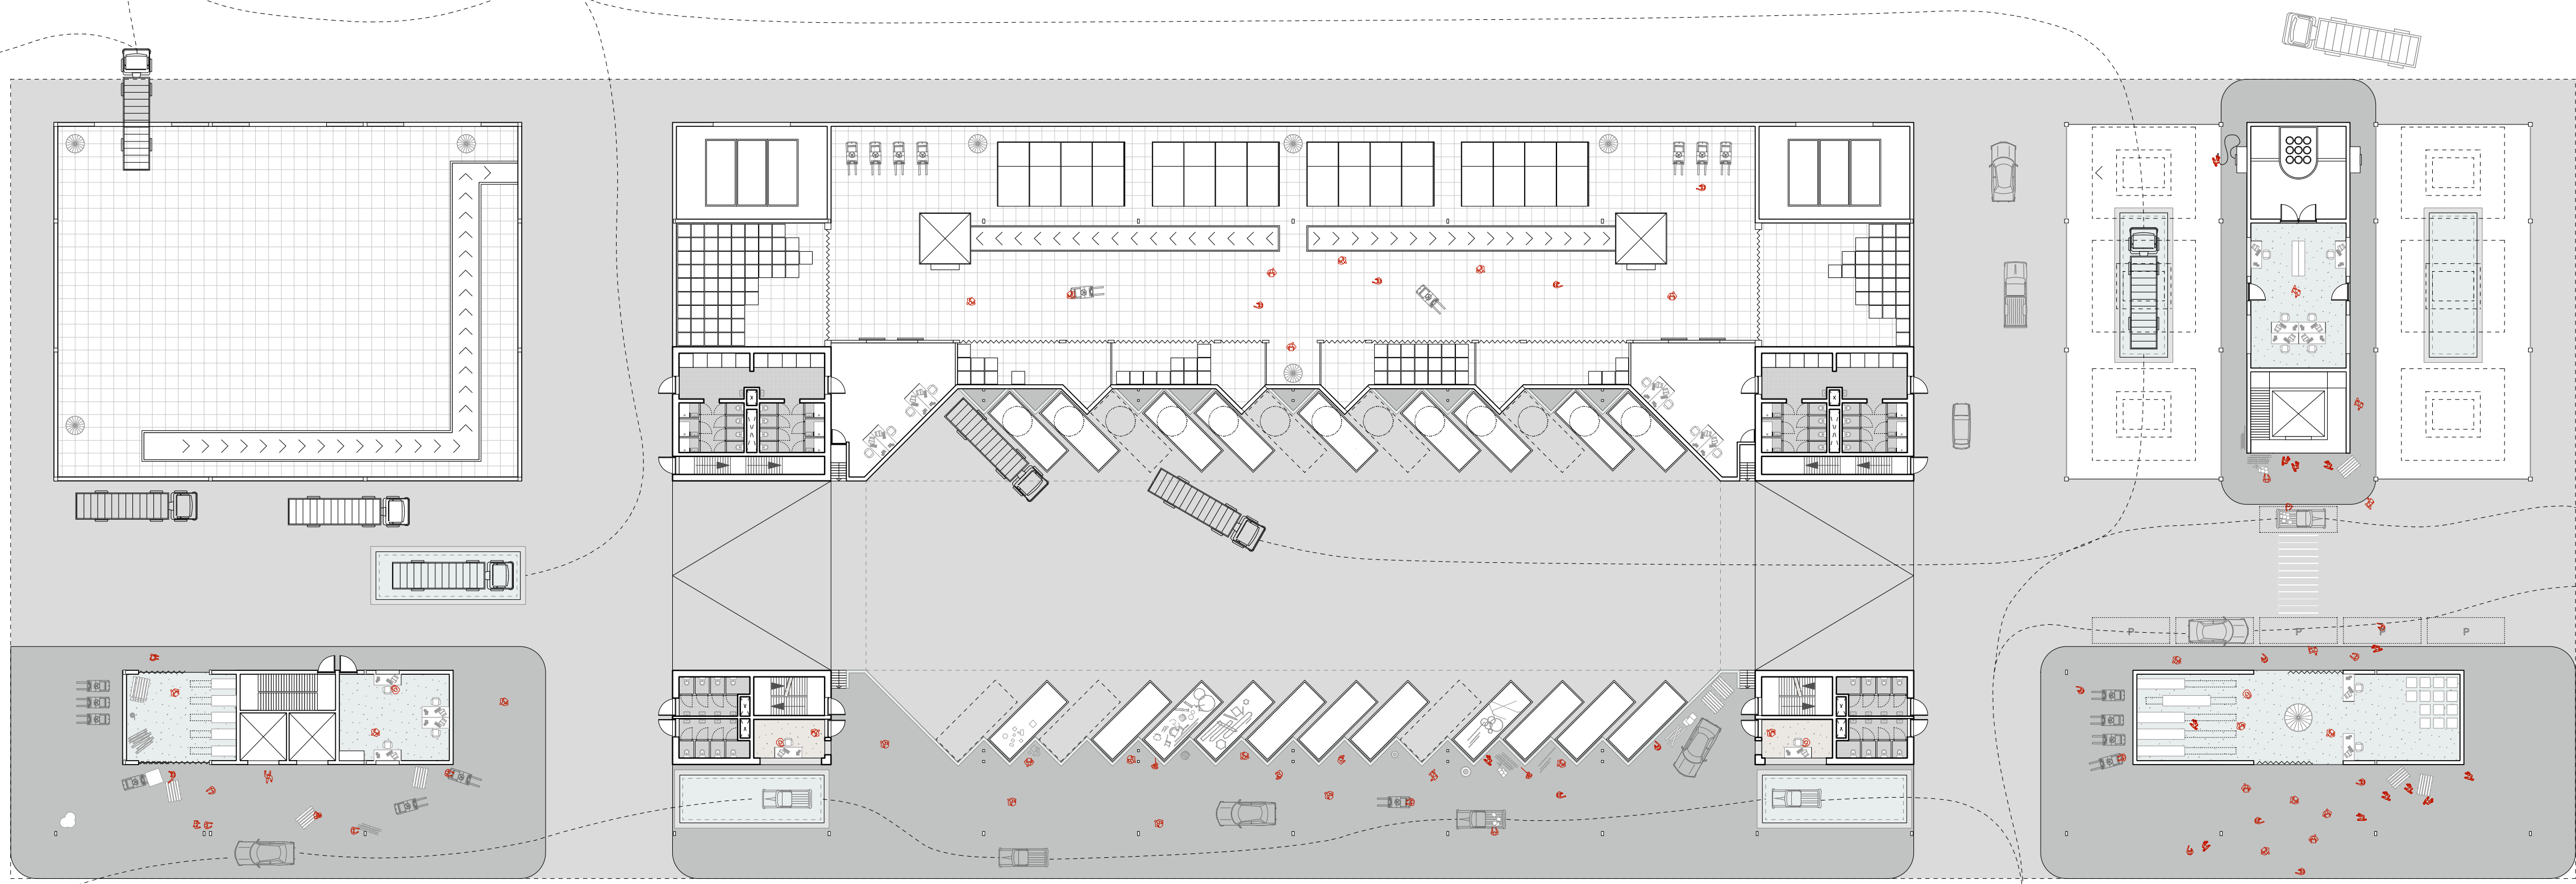

First floor  
(1:300)

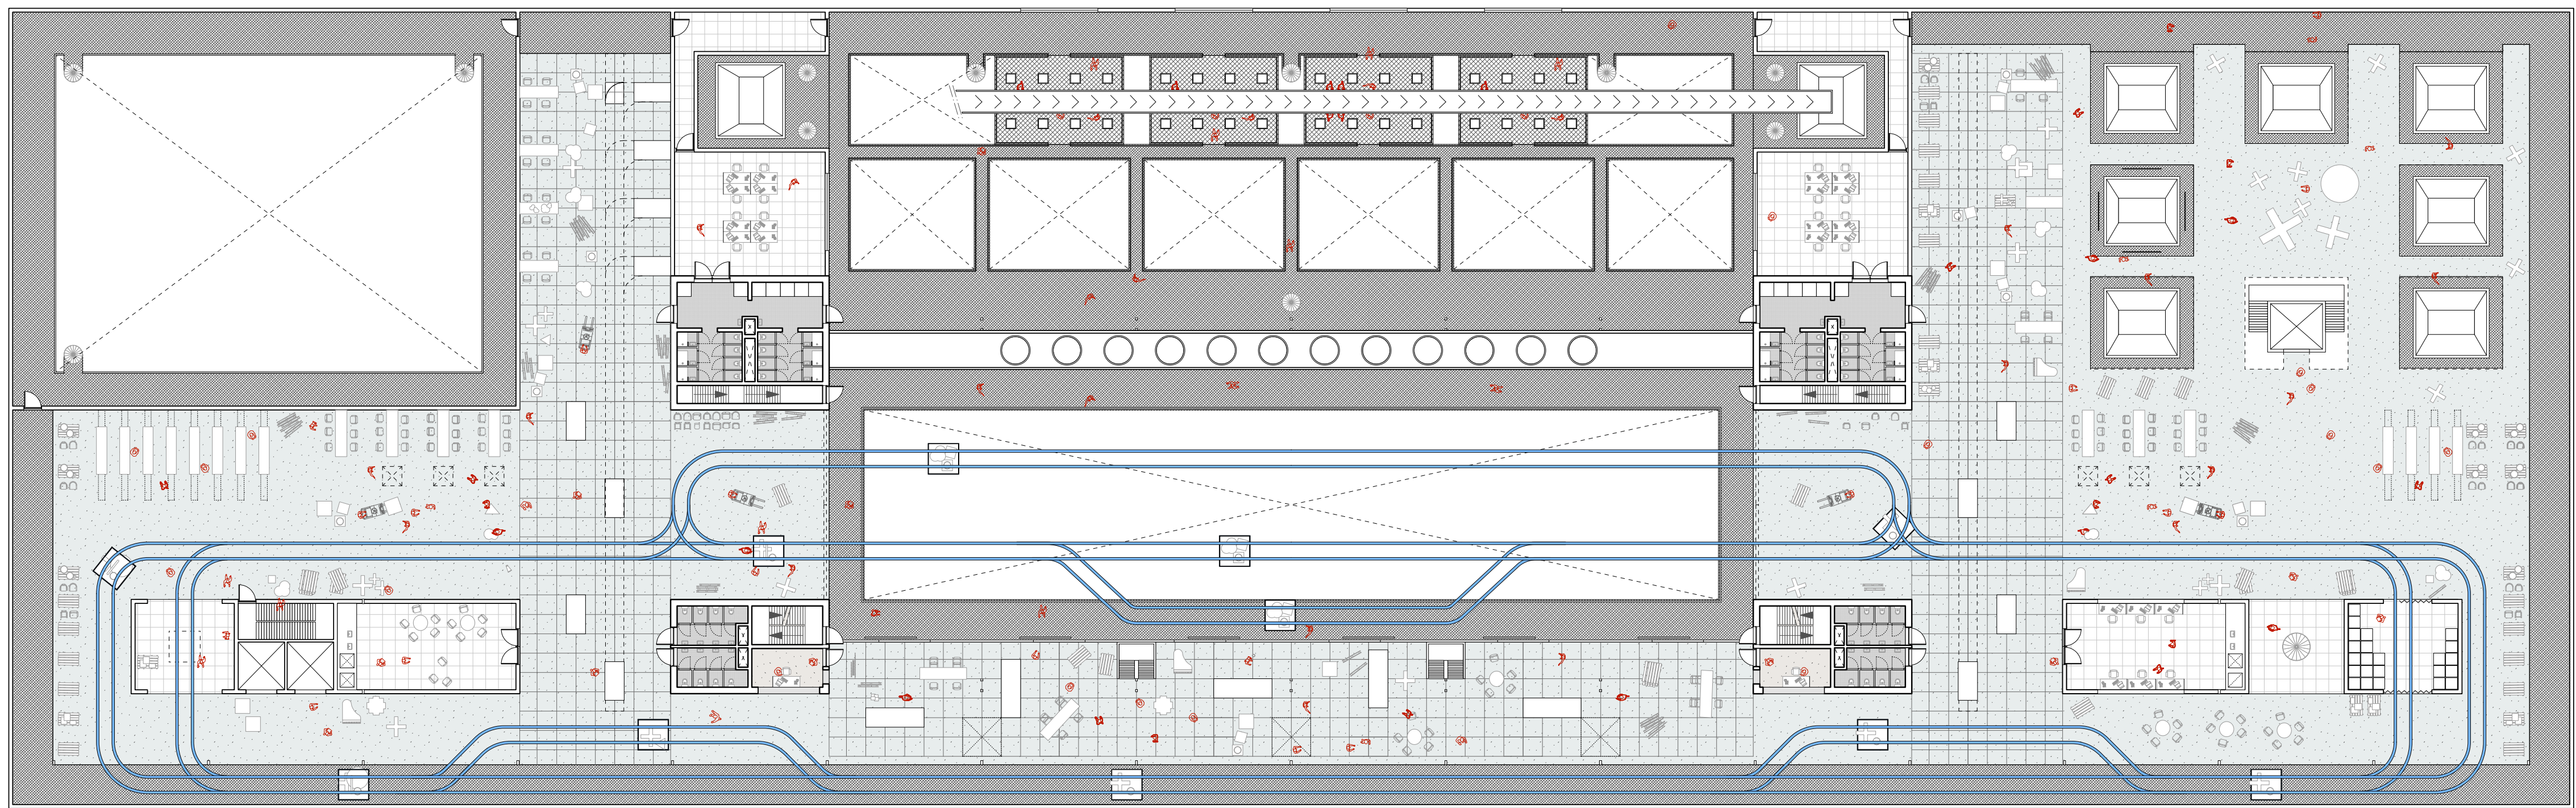


Second floor  
(1:300)

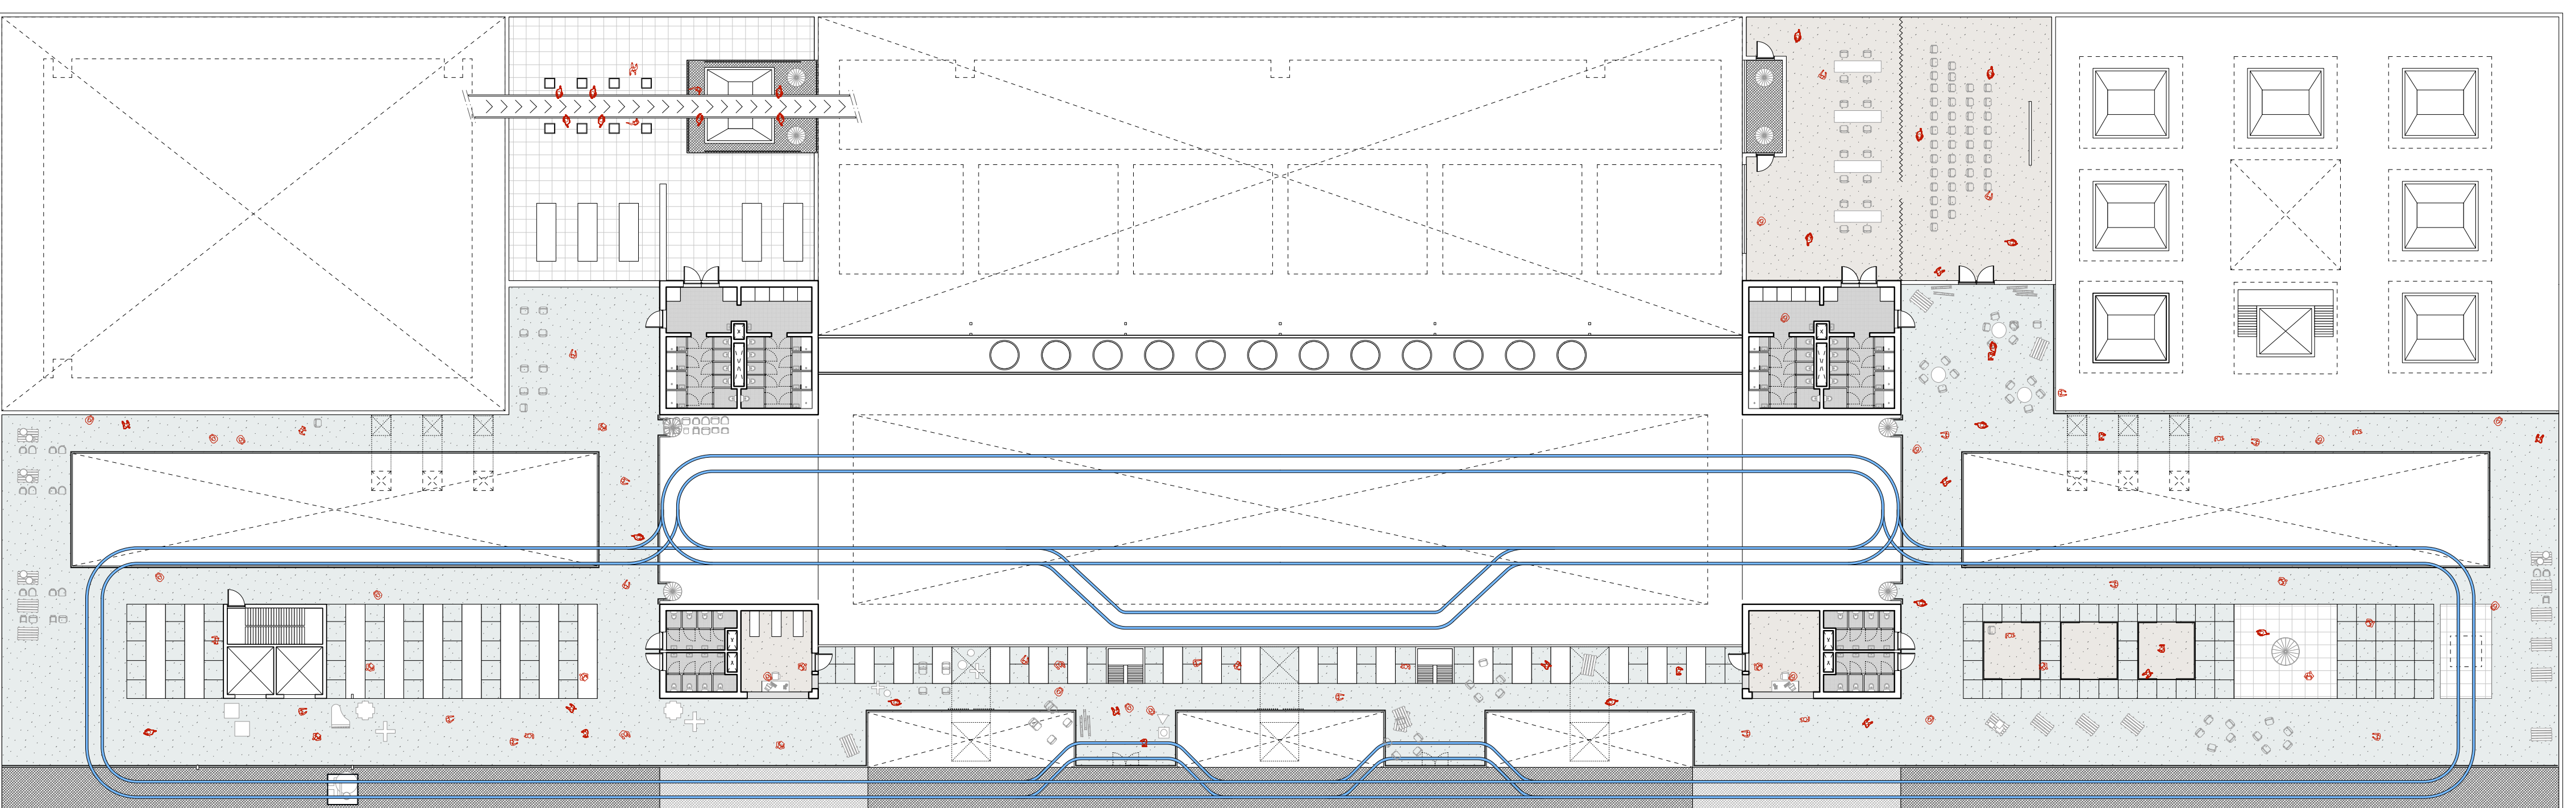


# FRAGMENTS

Fragment A  
(1:100)

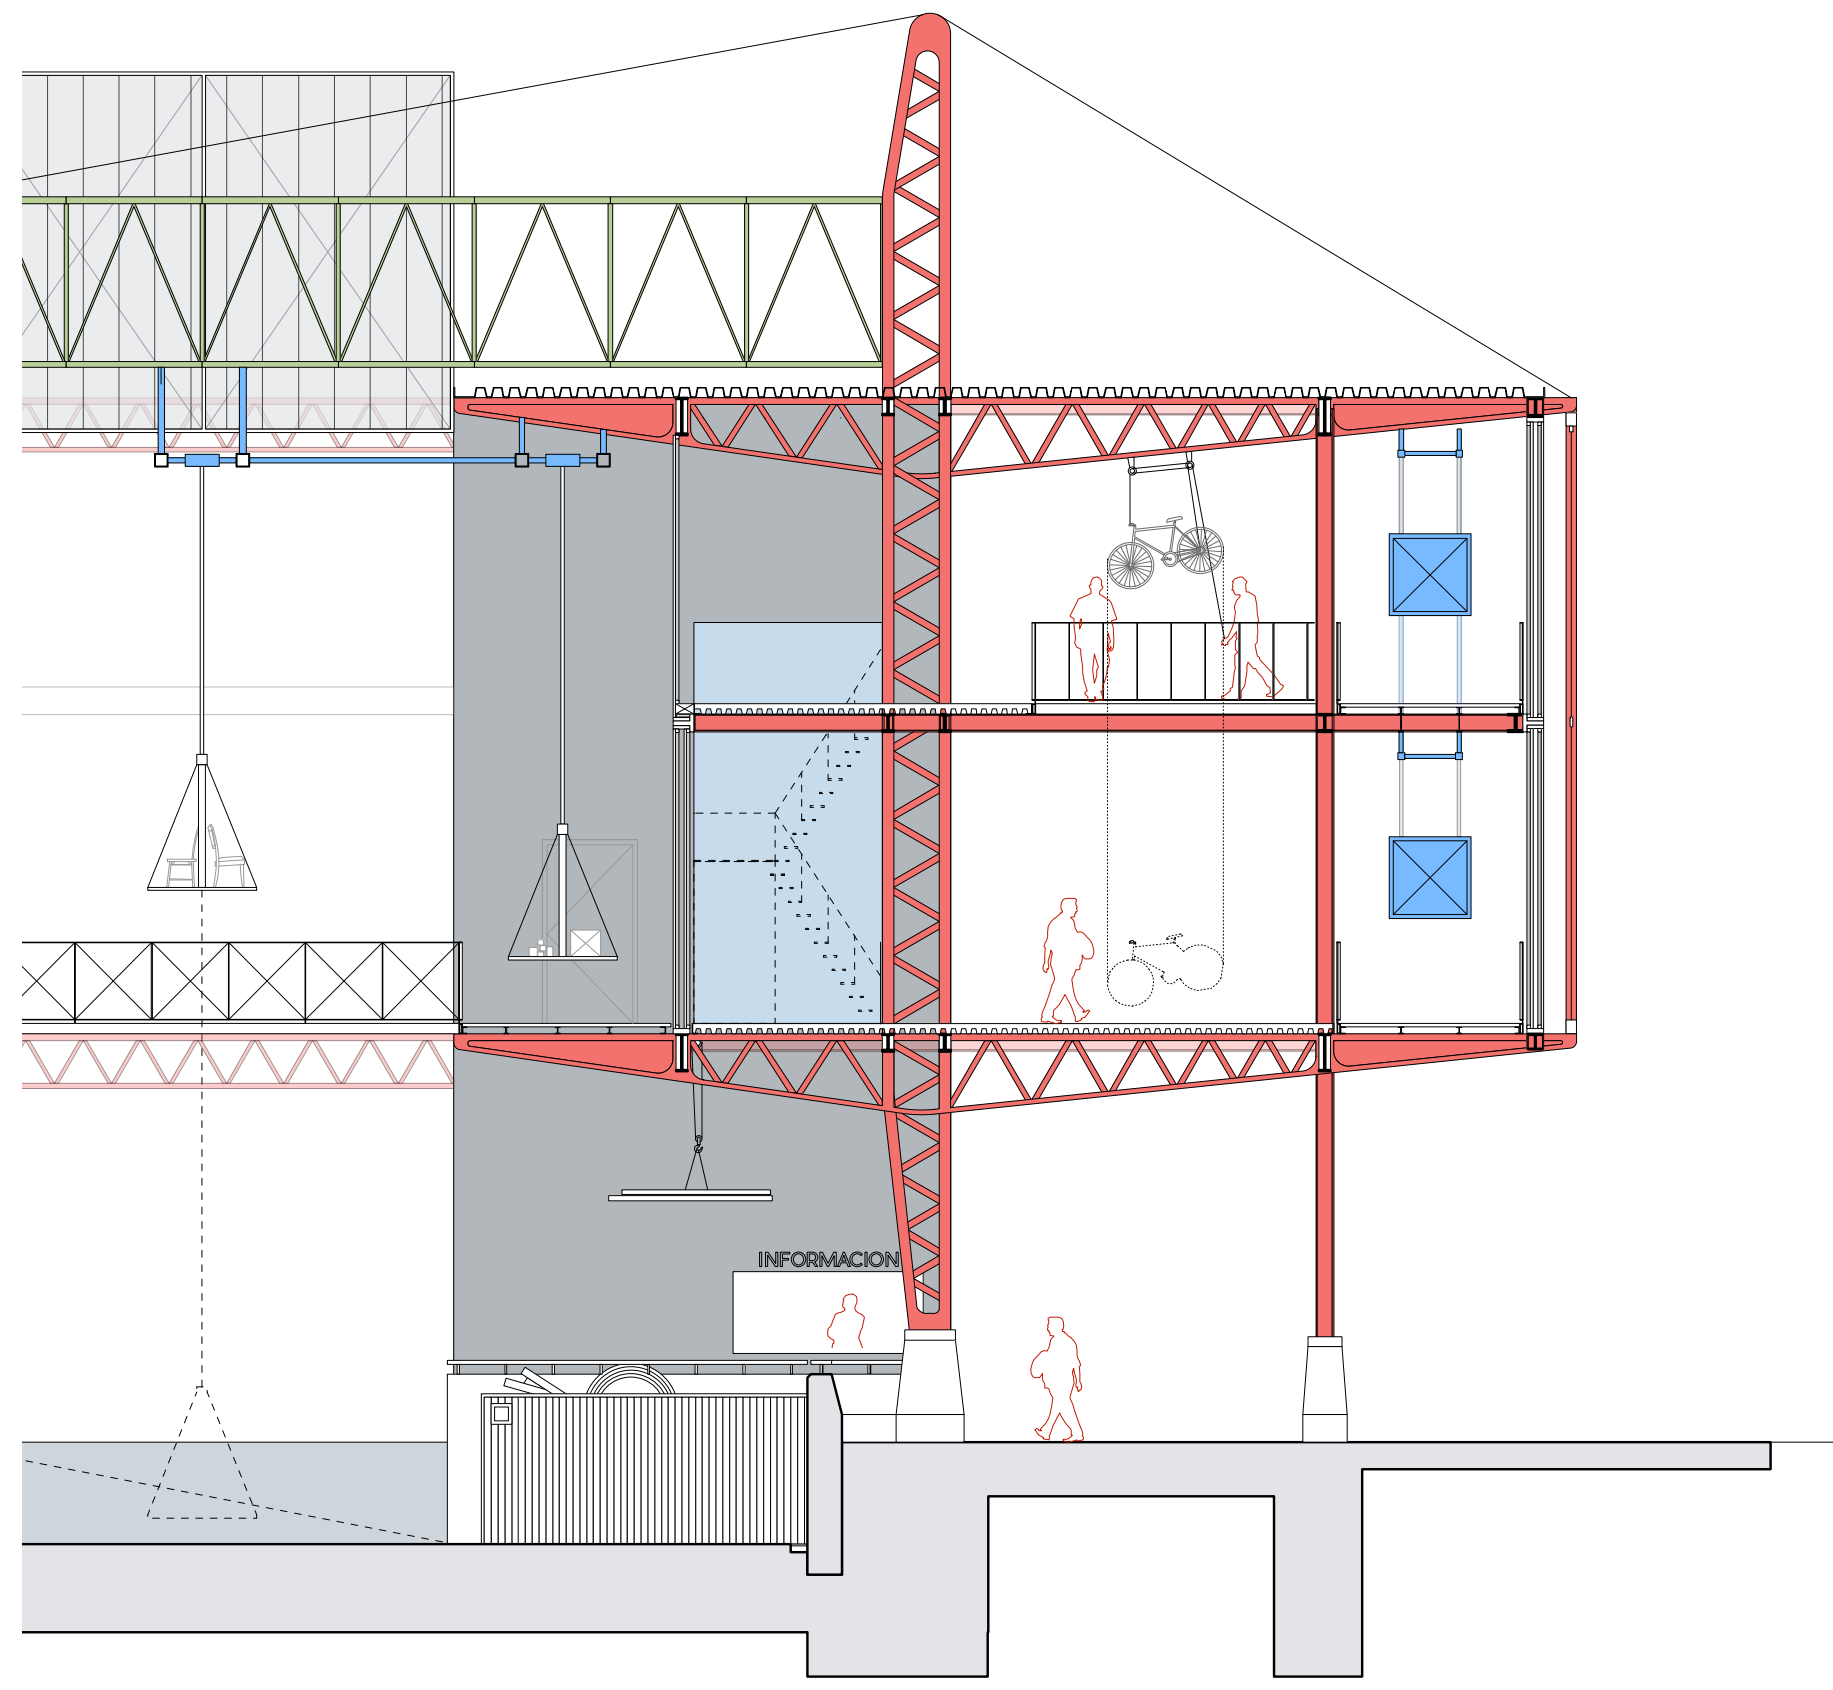


Fragment B  
(1:100)

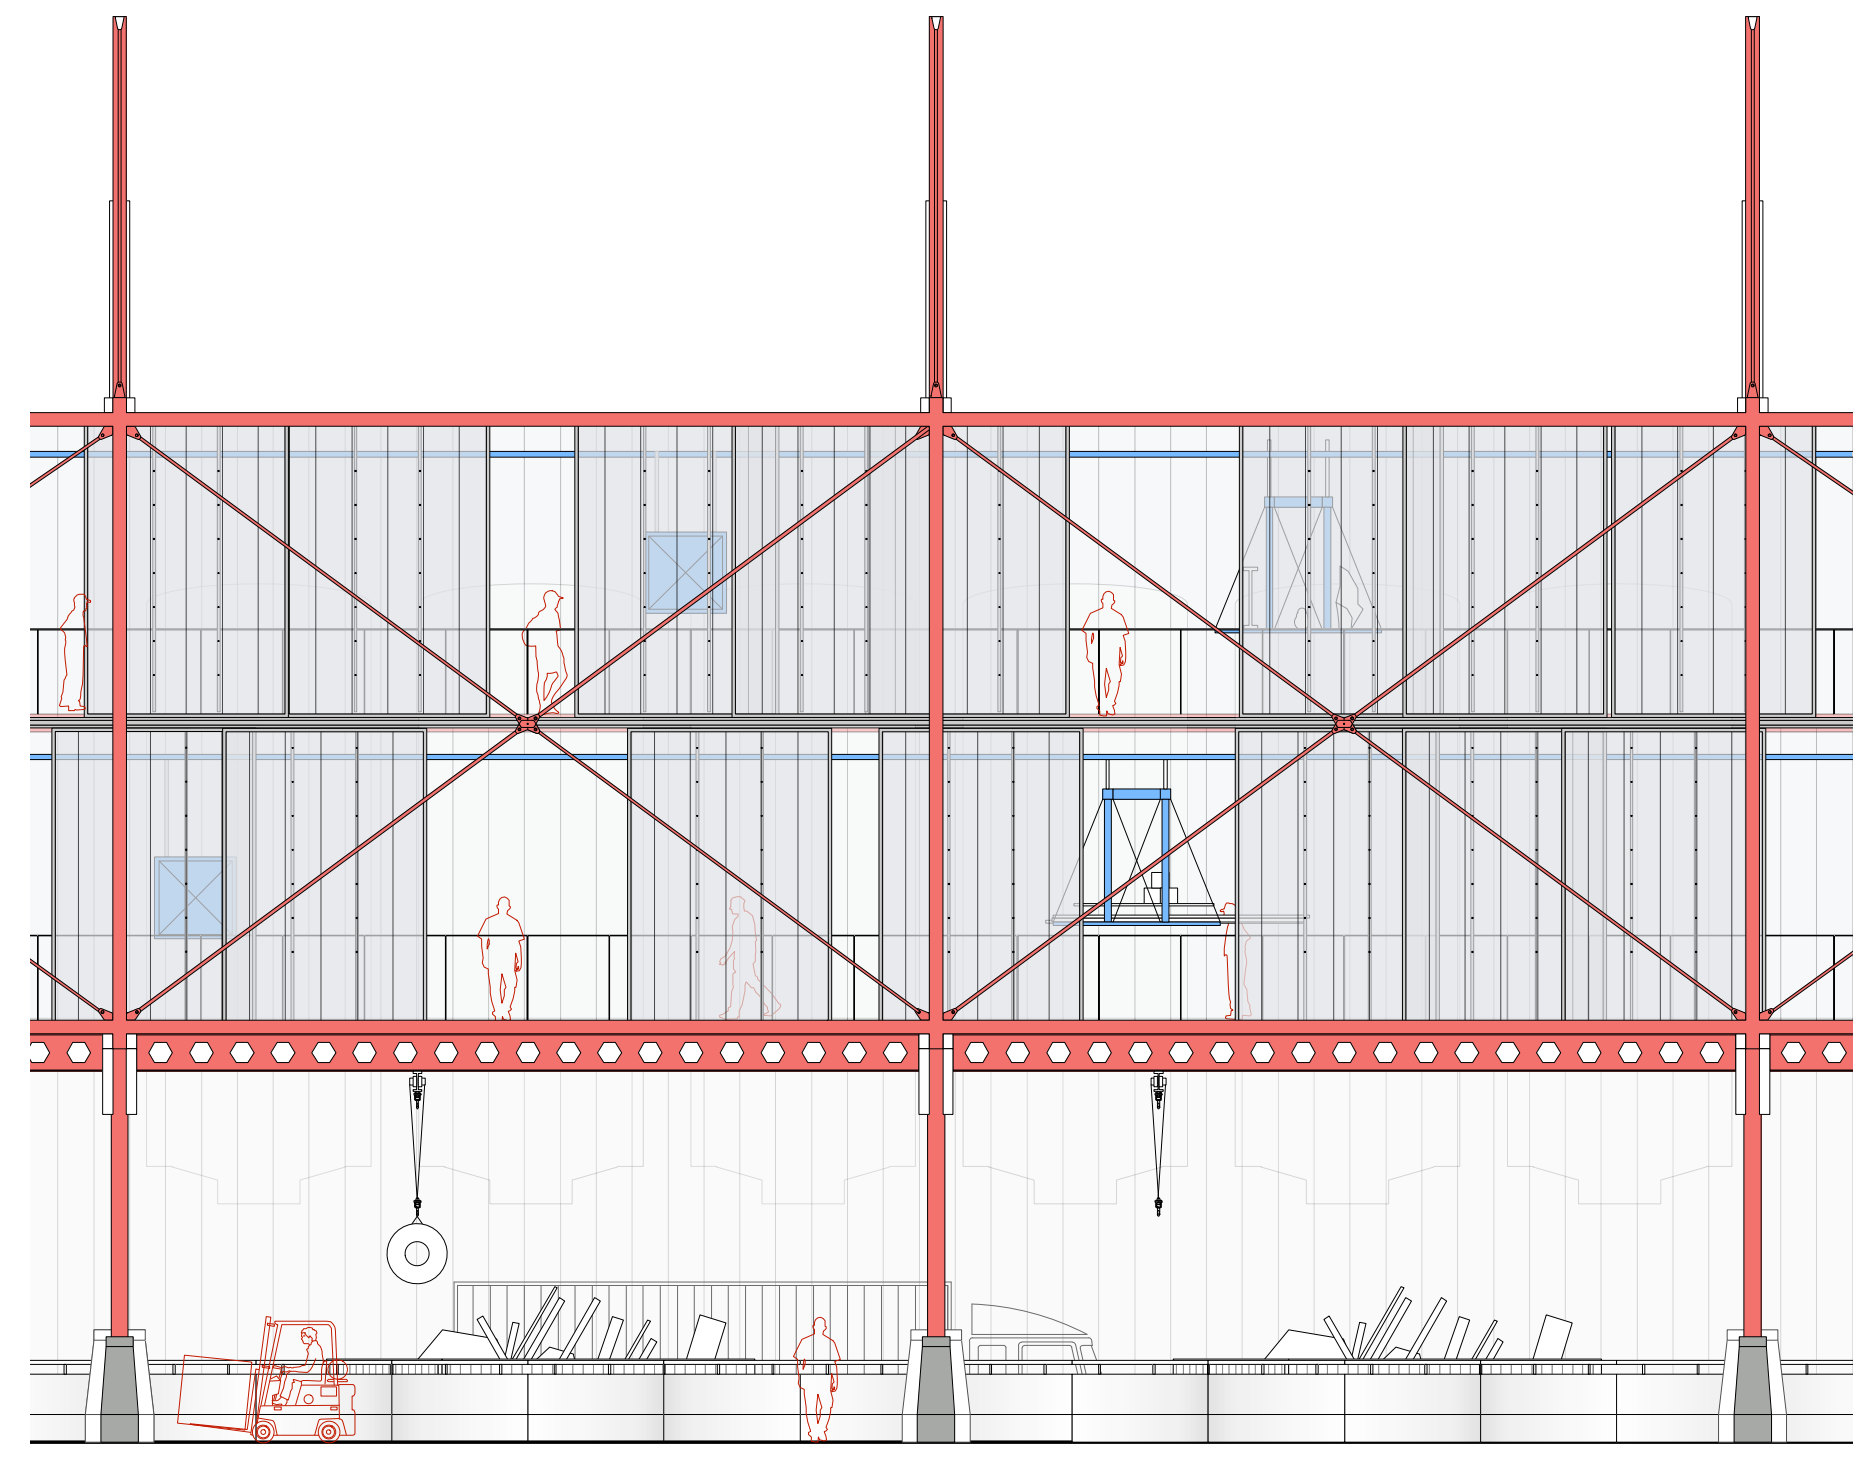

# DETAILS

detail A  
(1:5)

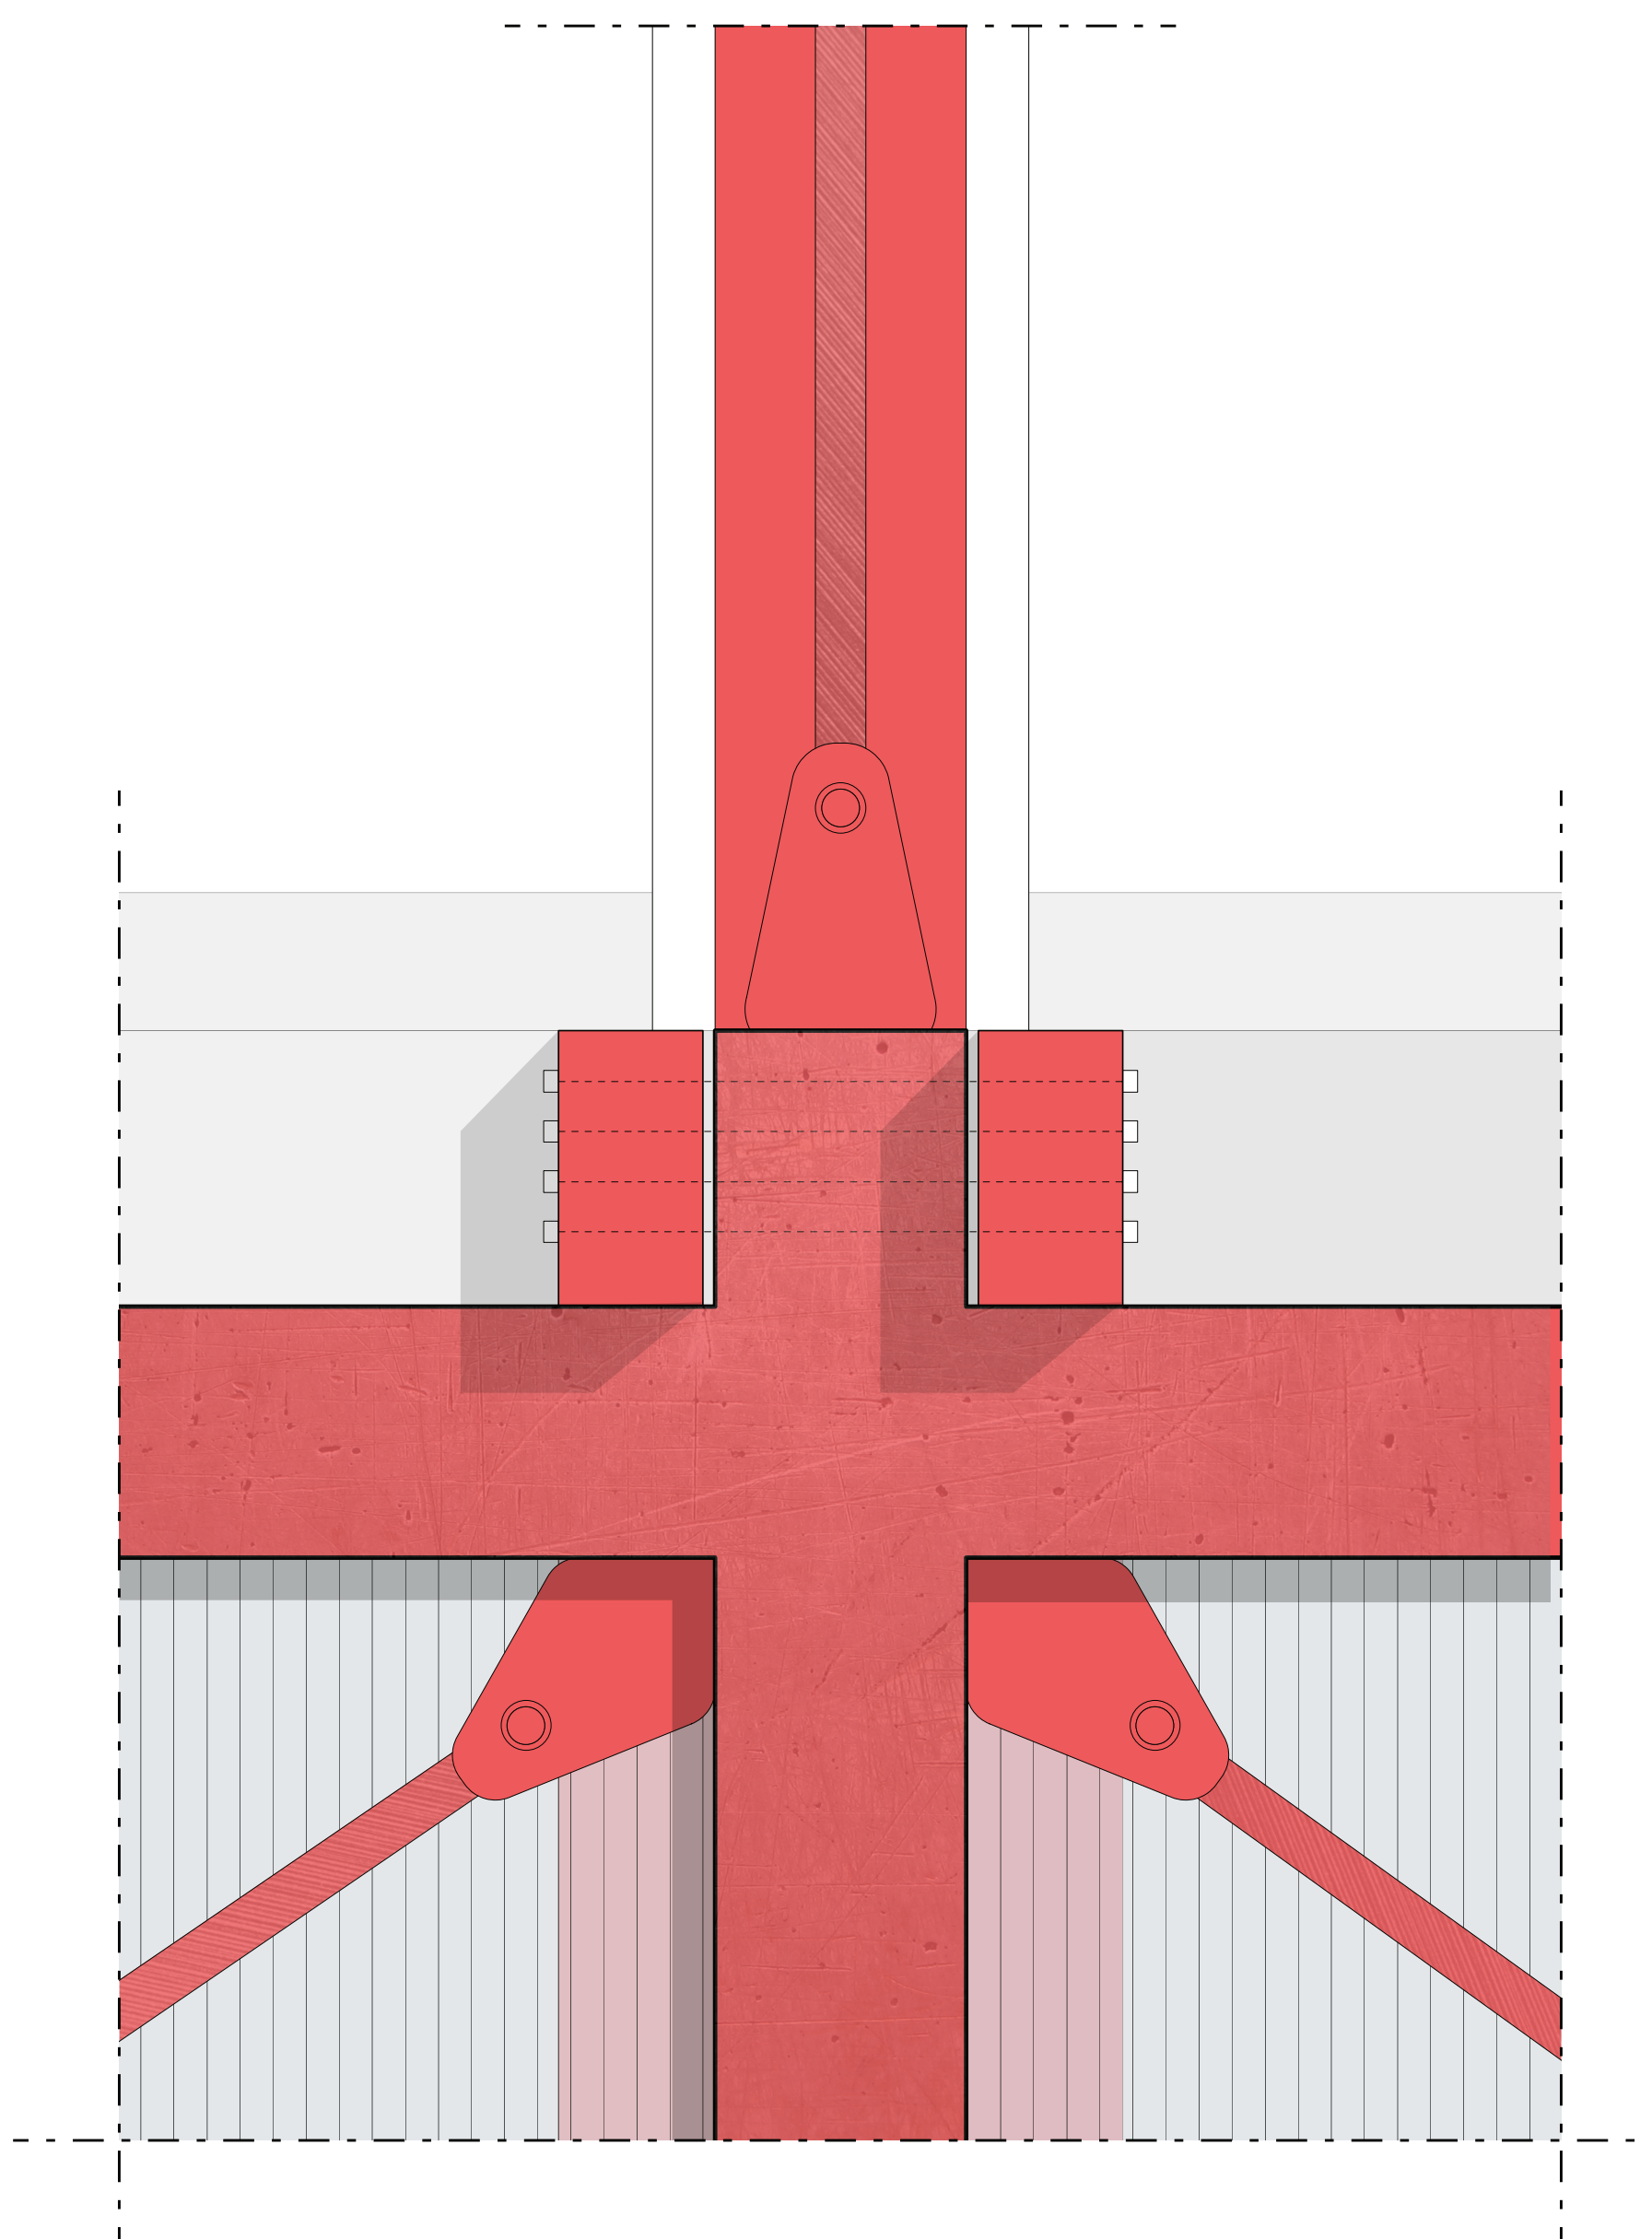

3D detail B  
(1:5)

