



Current situation

1:200



Future situation


1:200



Initial situation 1955



Current situation

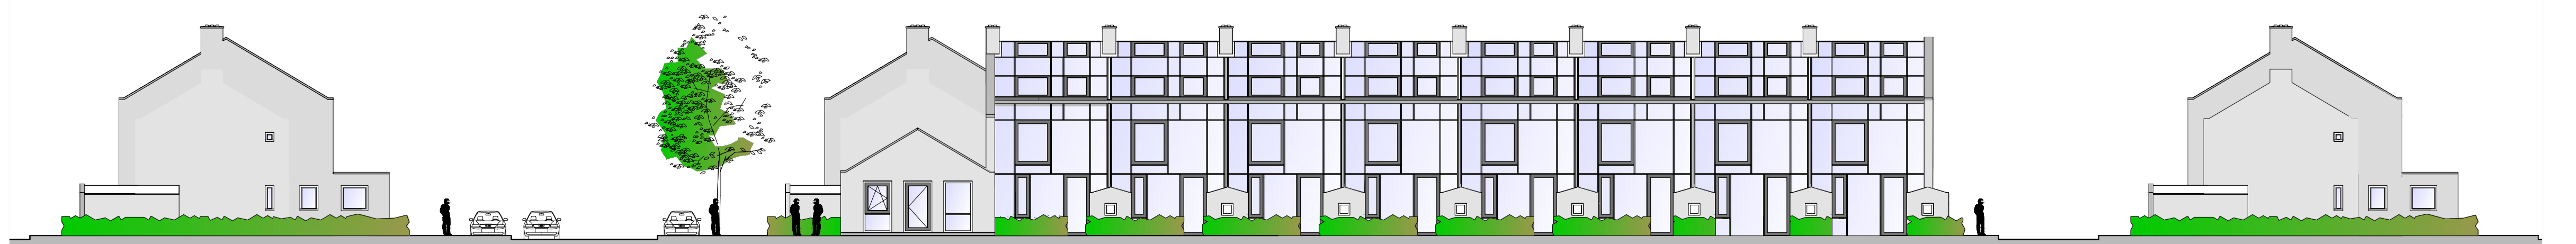

Future situation 2014+

Section A-A'

1:200