


P5


2017 - 08 - 29

Cheung Hau Lau


Design as Politics

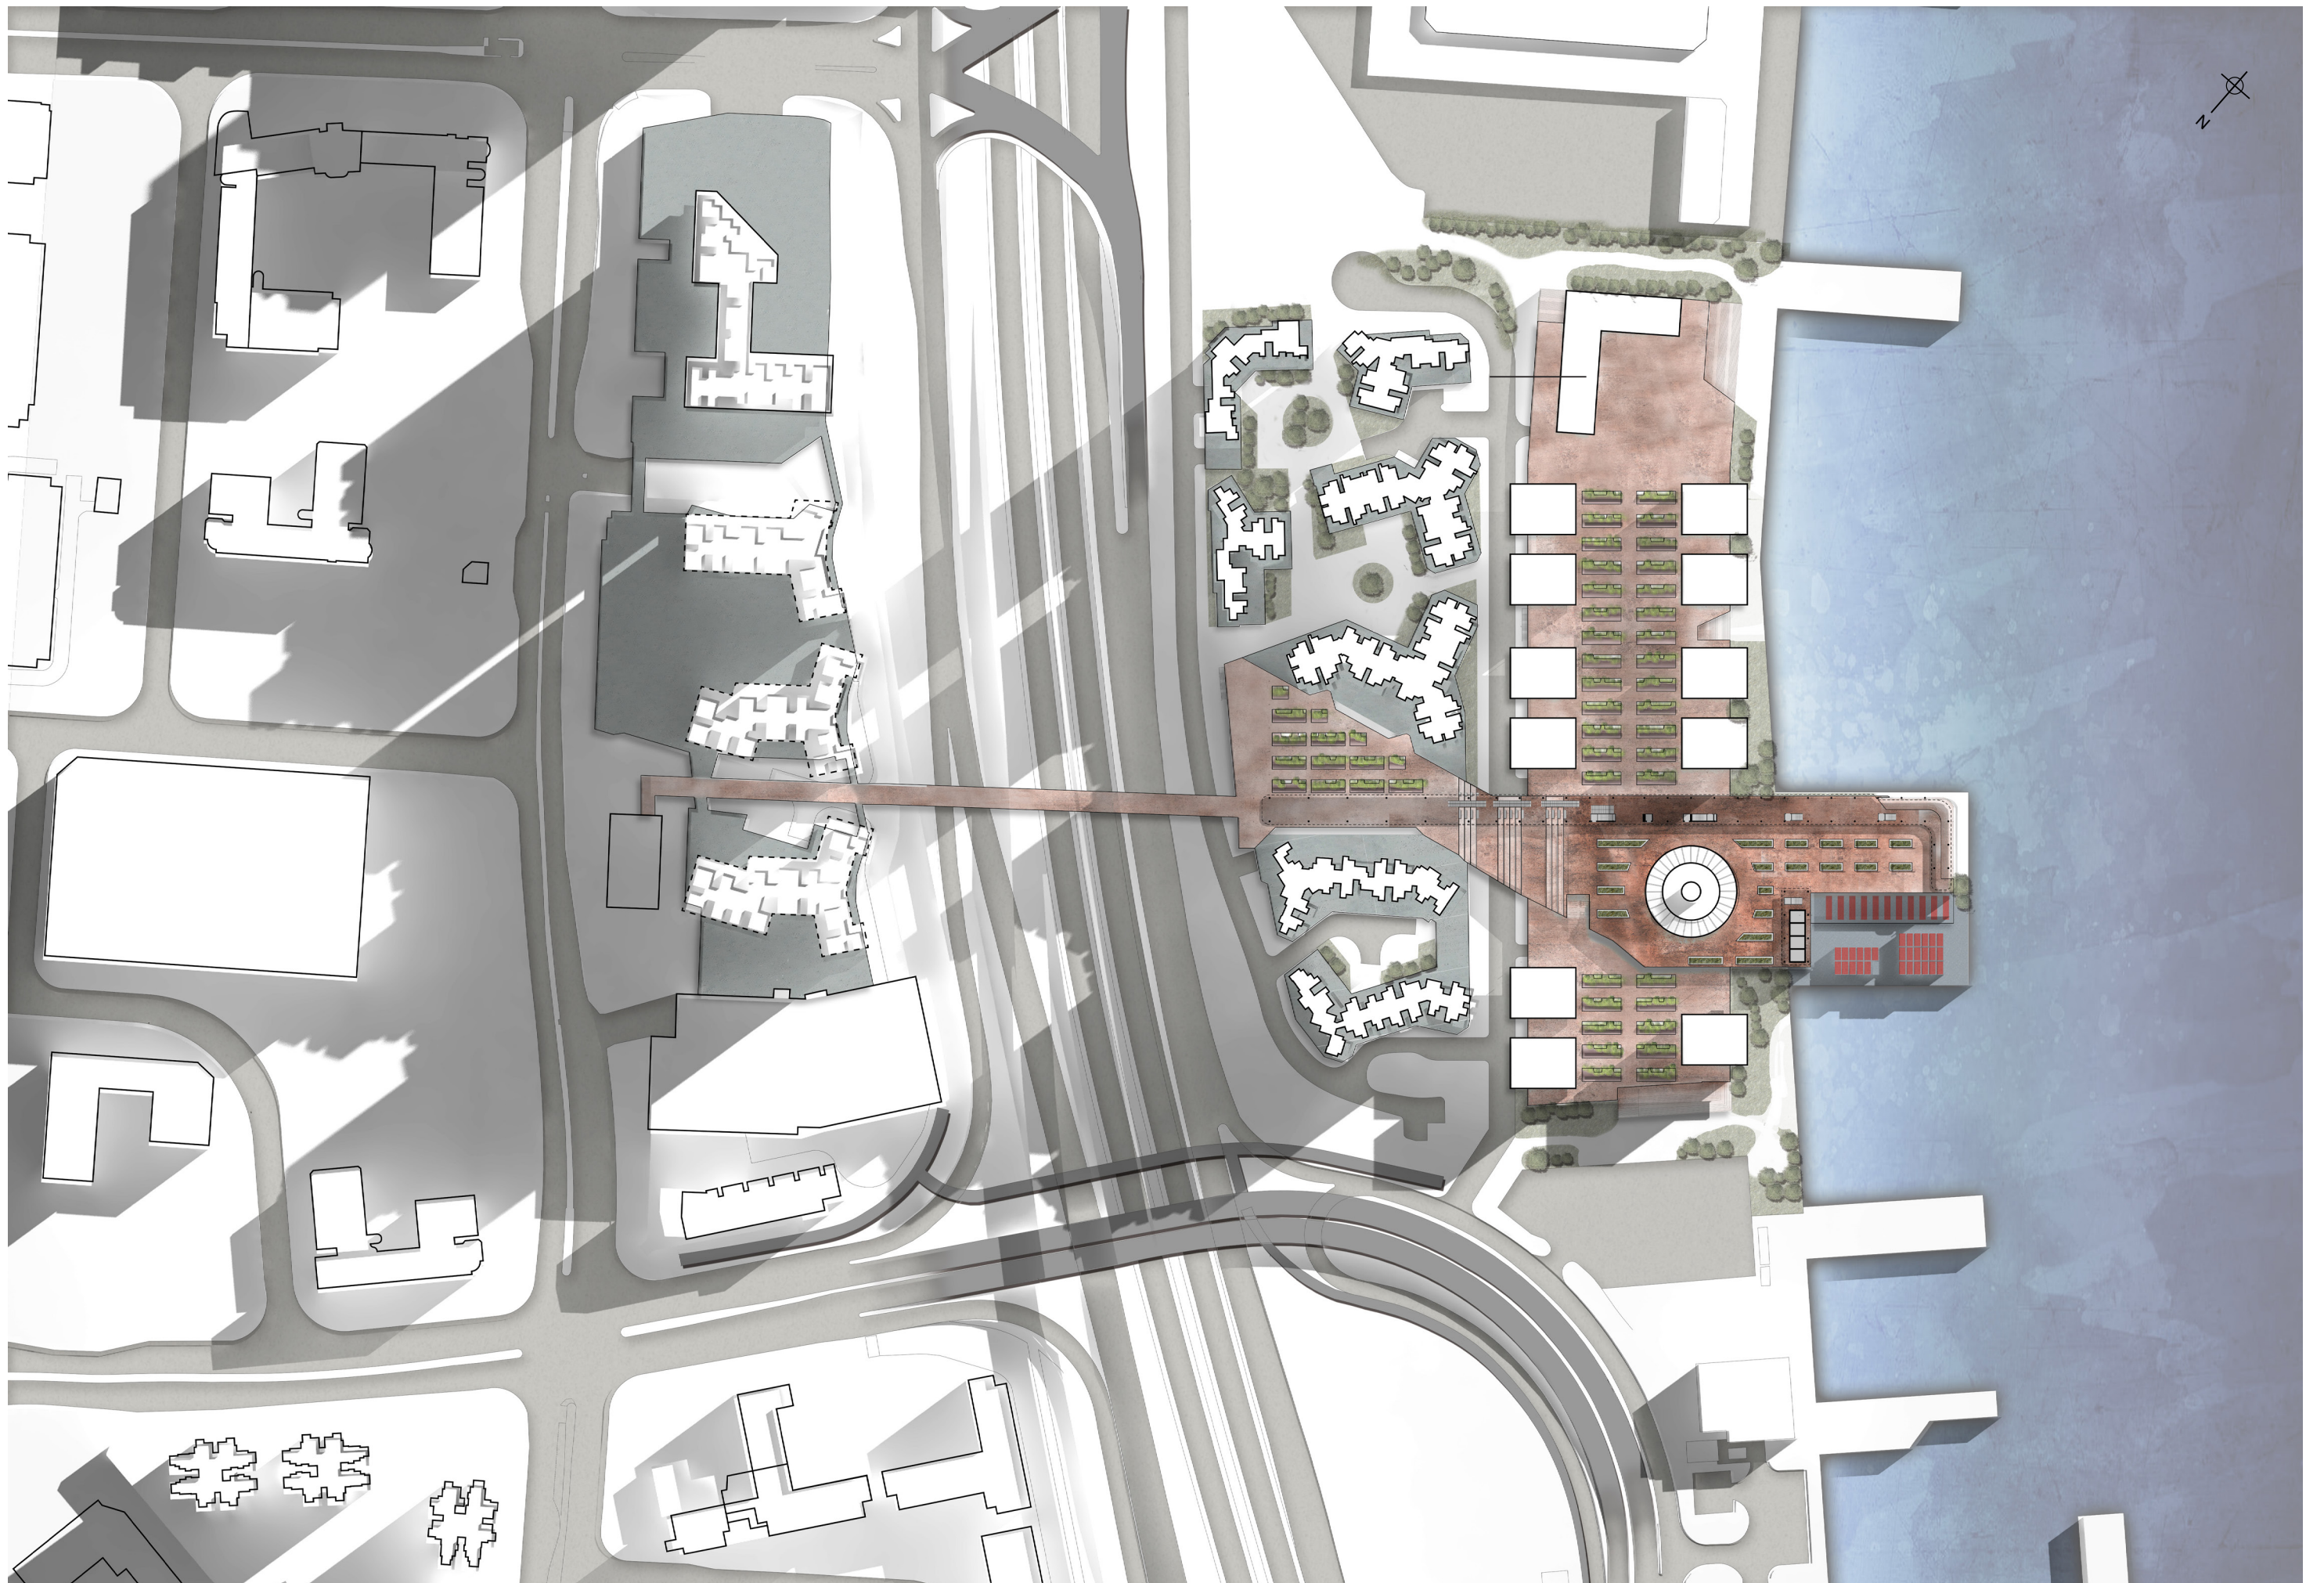


1:1500 Masterplan

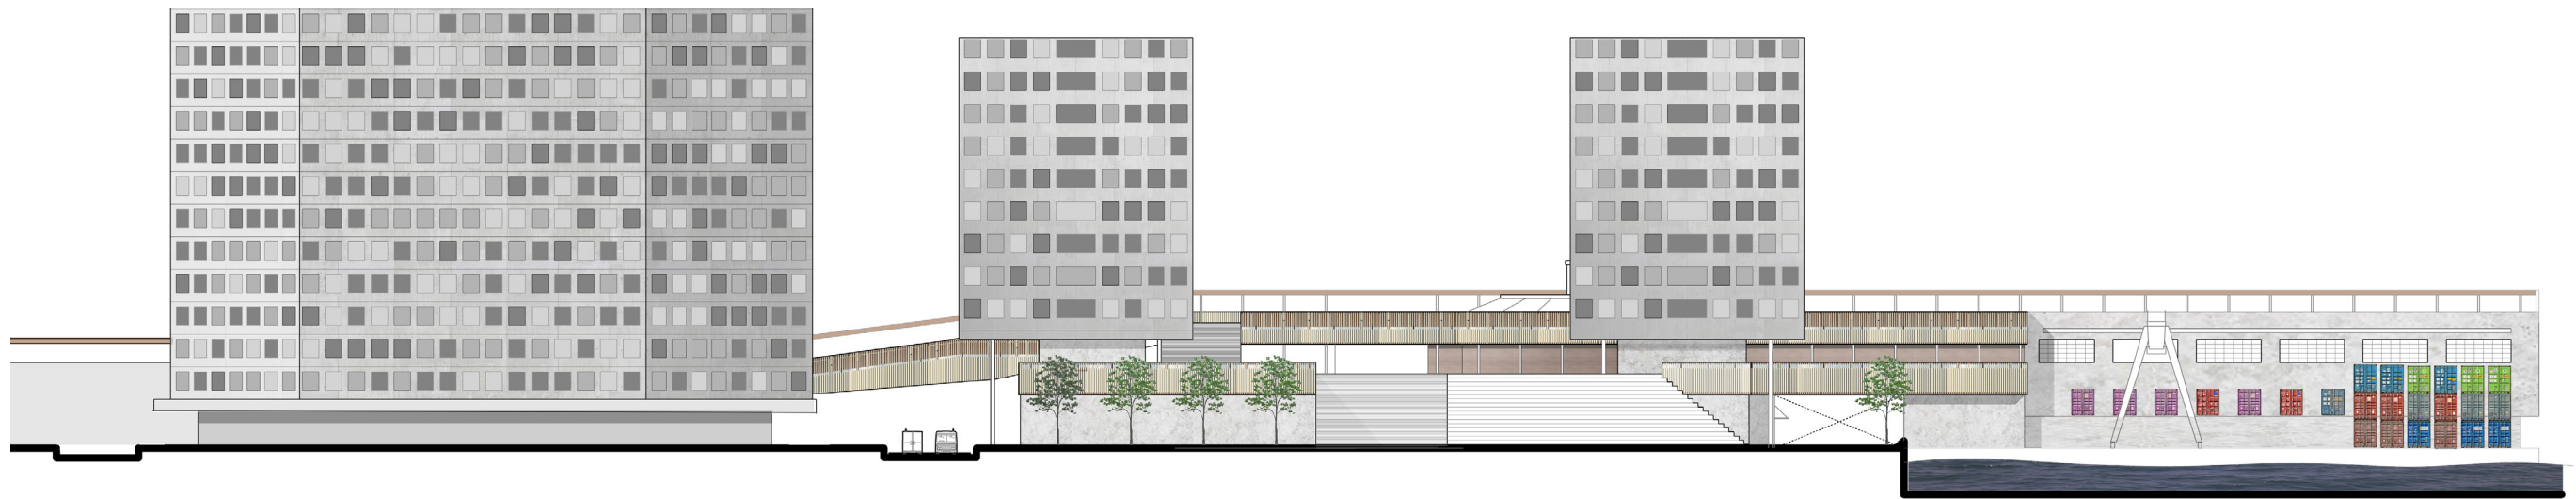


West Elevation

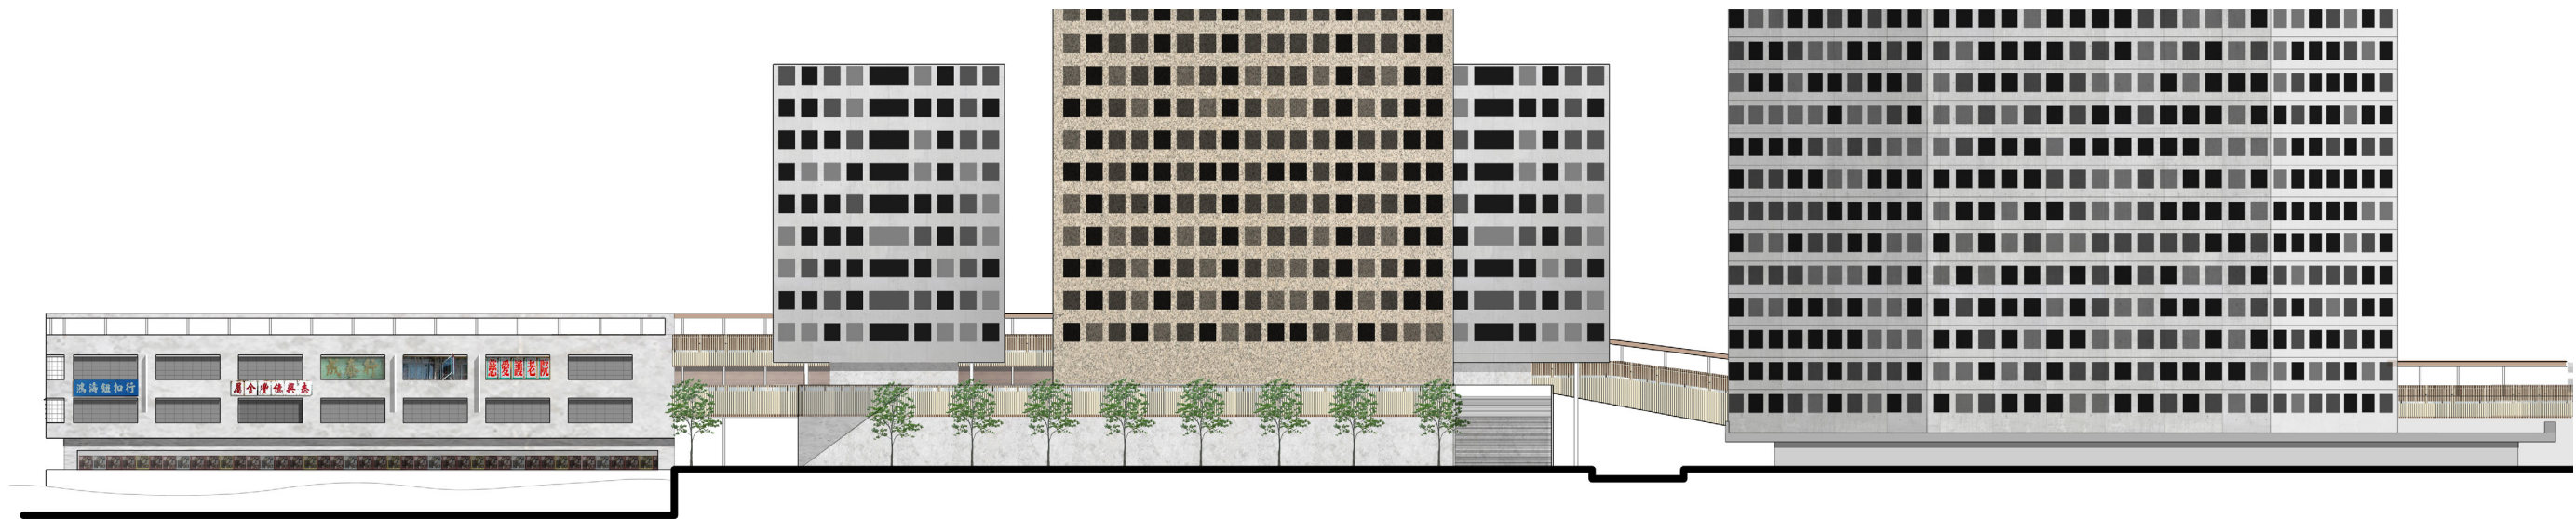


East Elevation

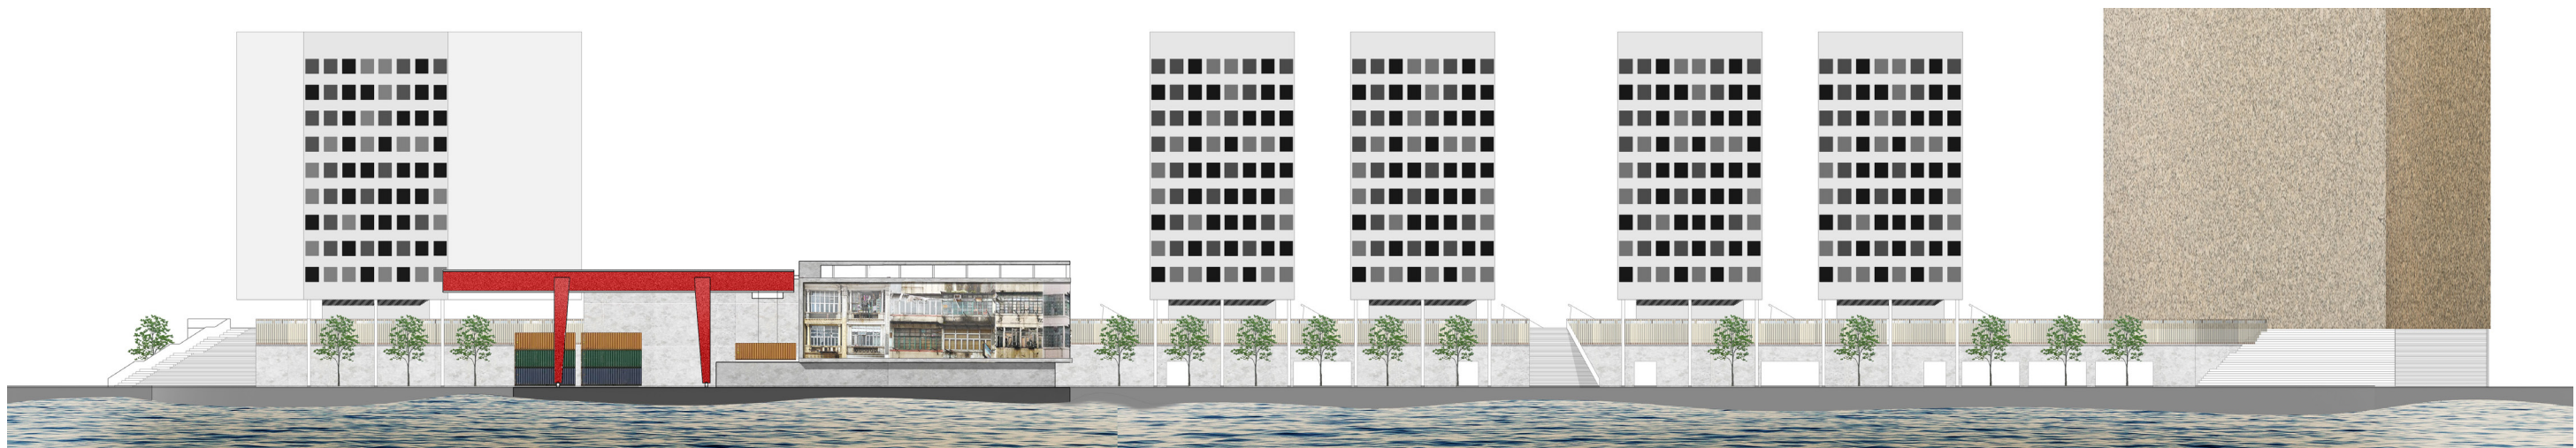


South Elevation



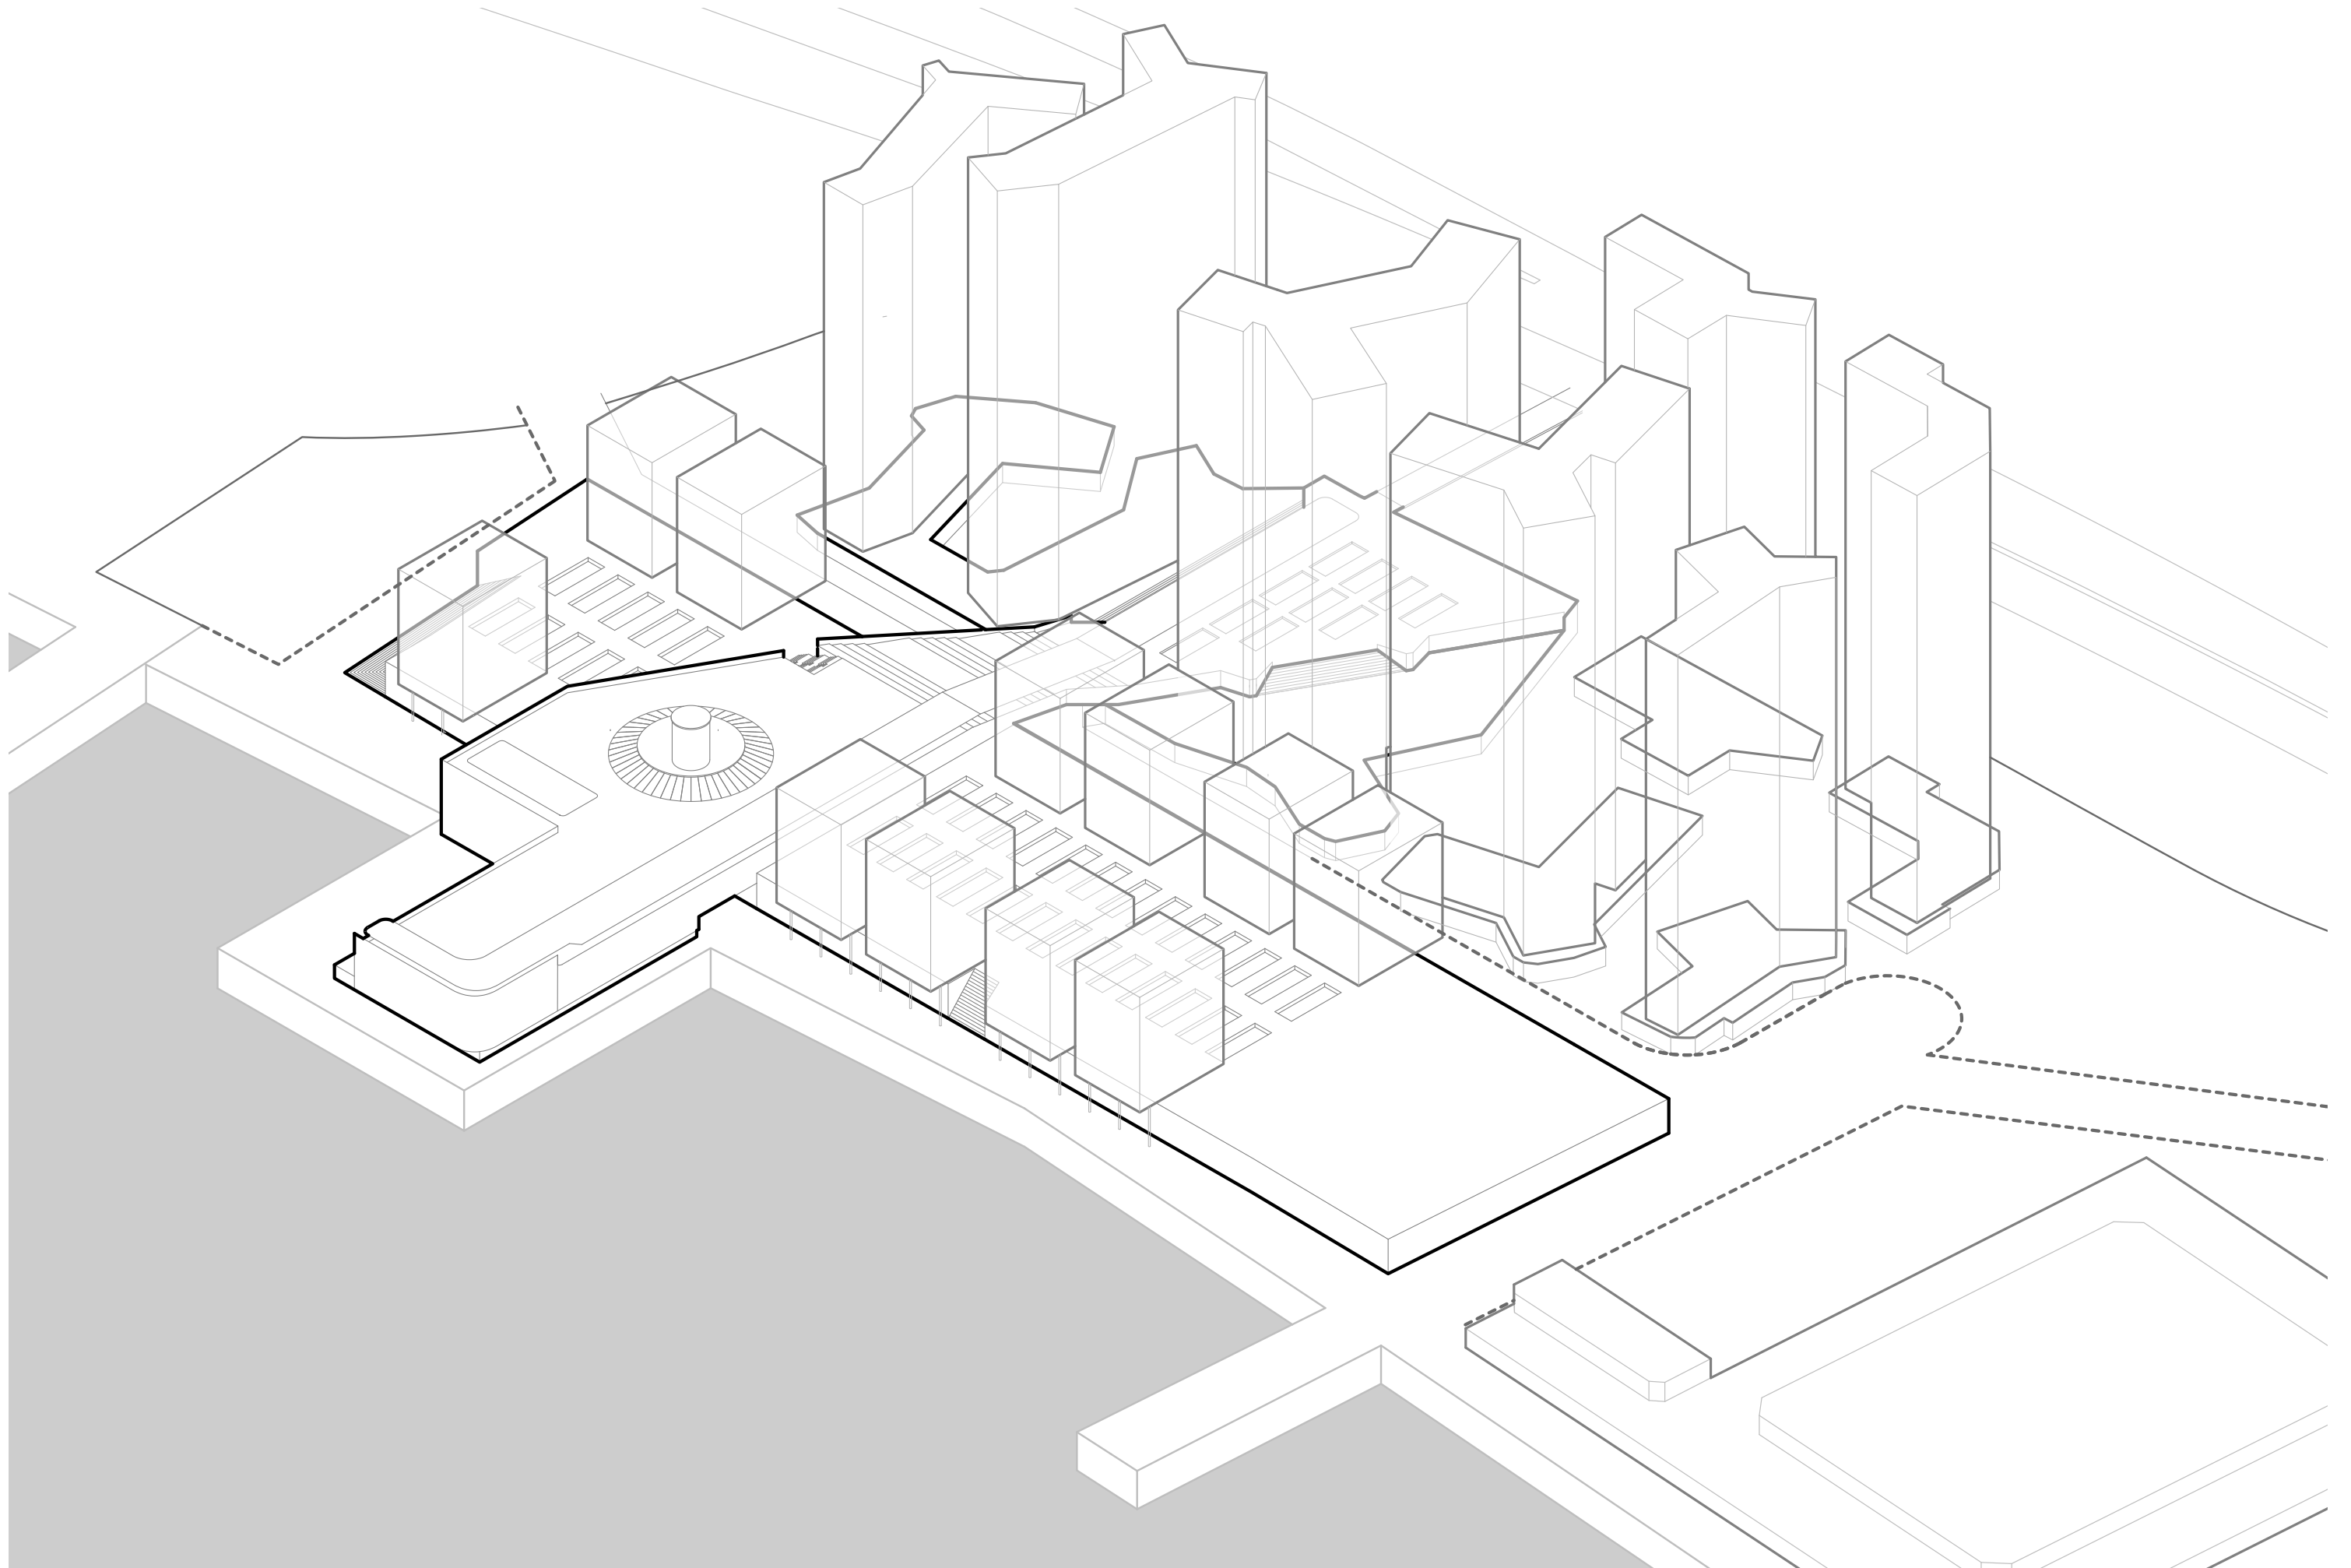



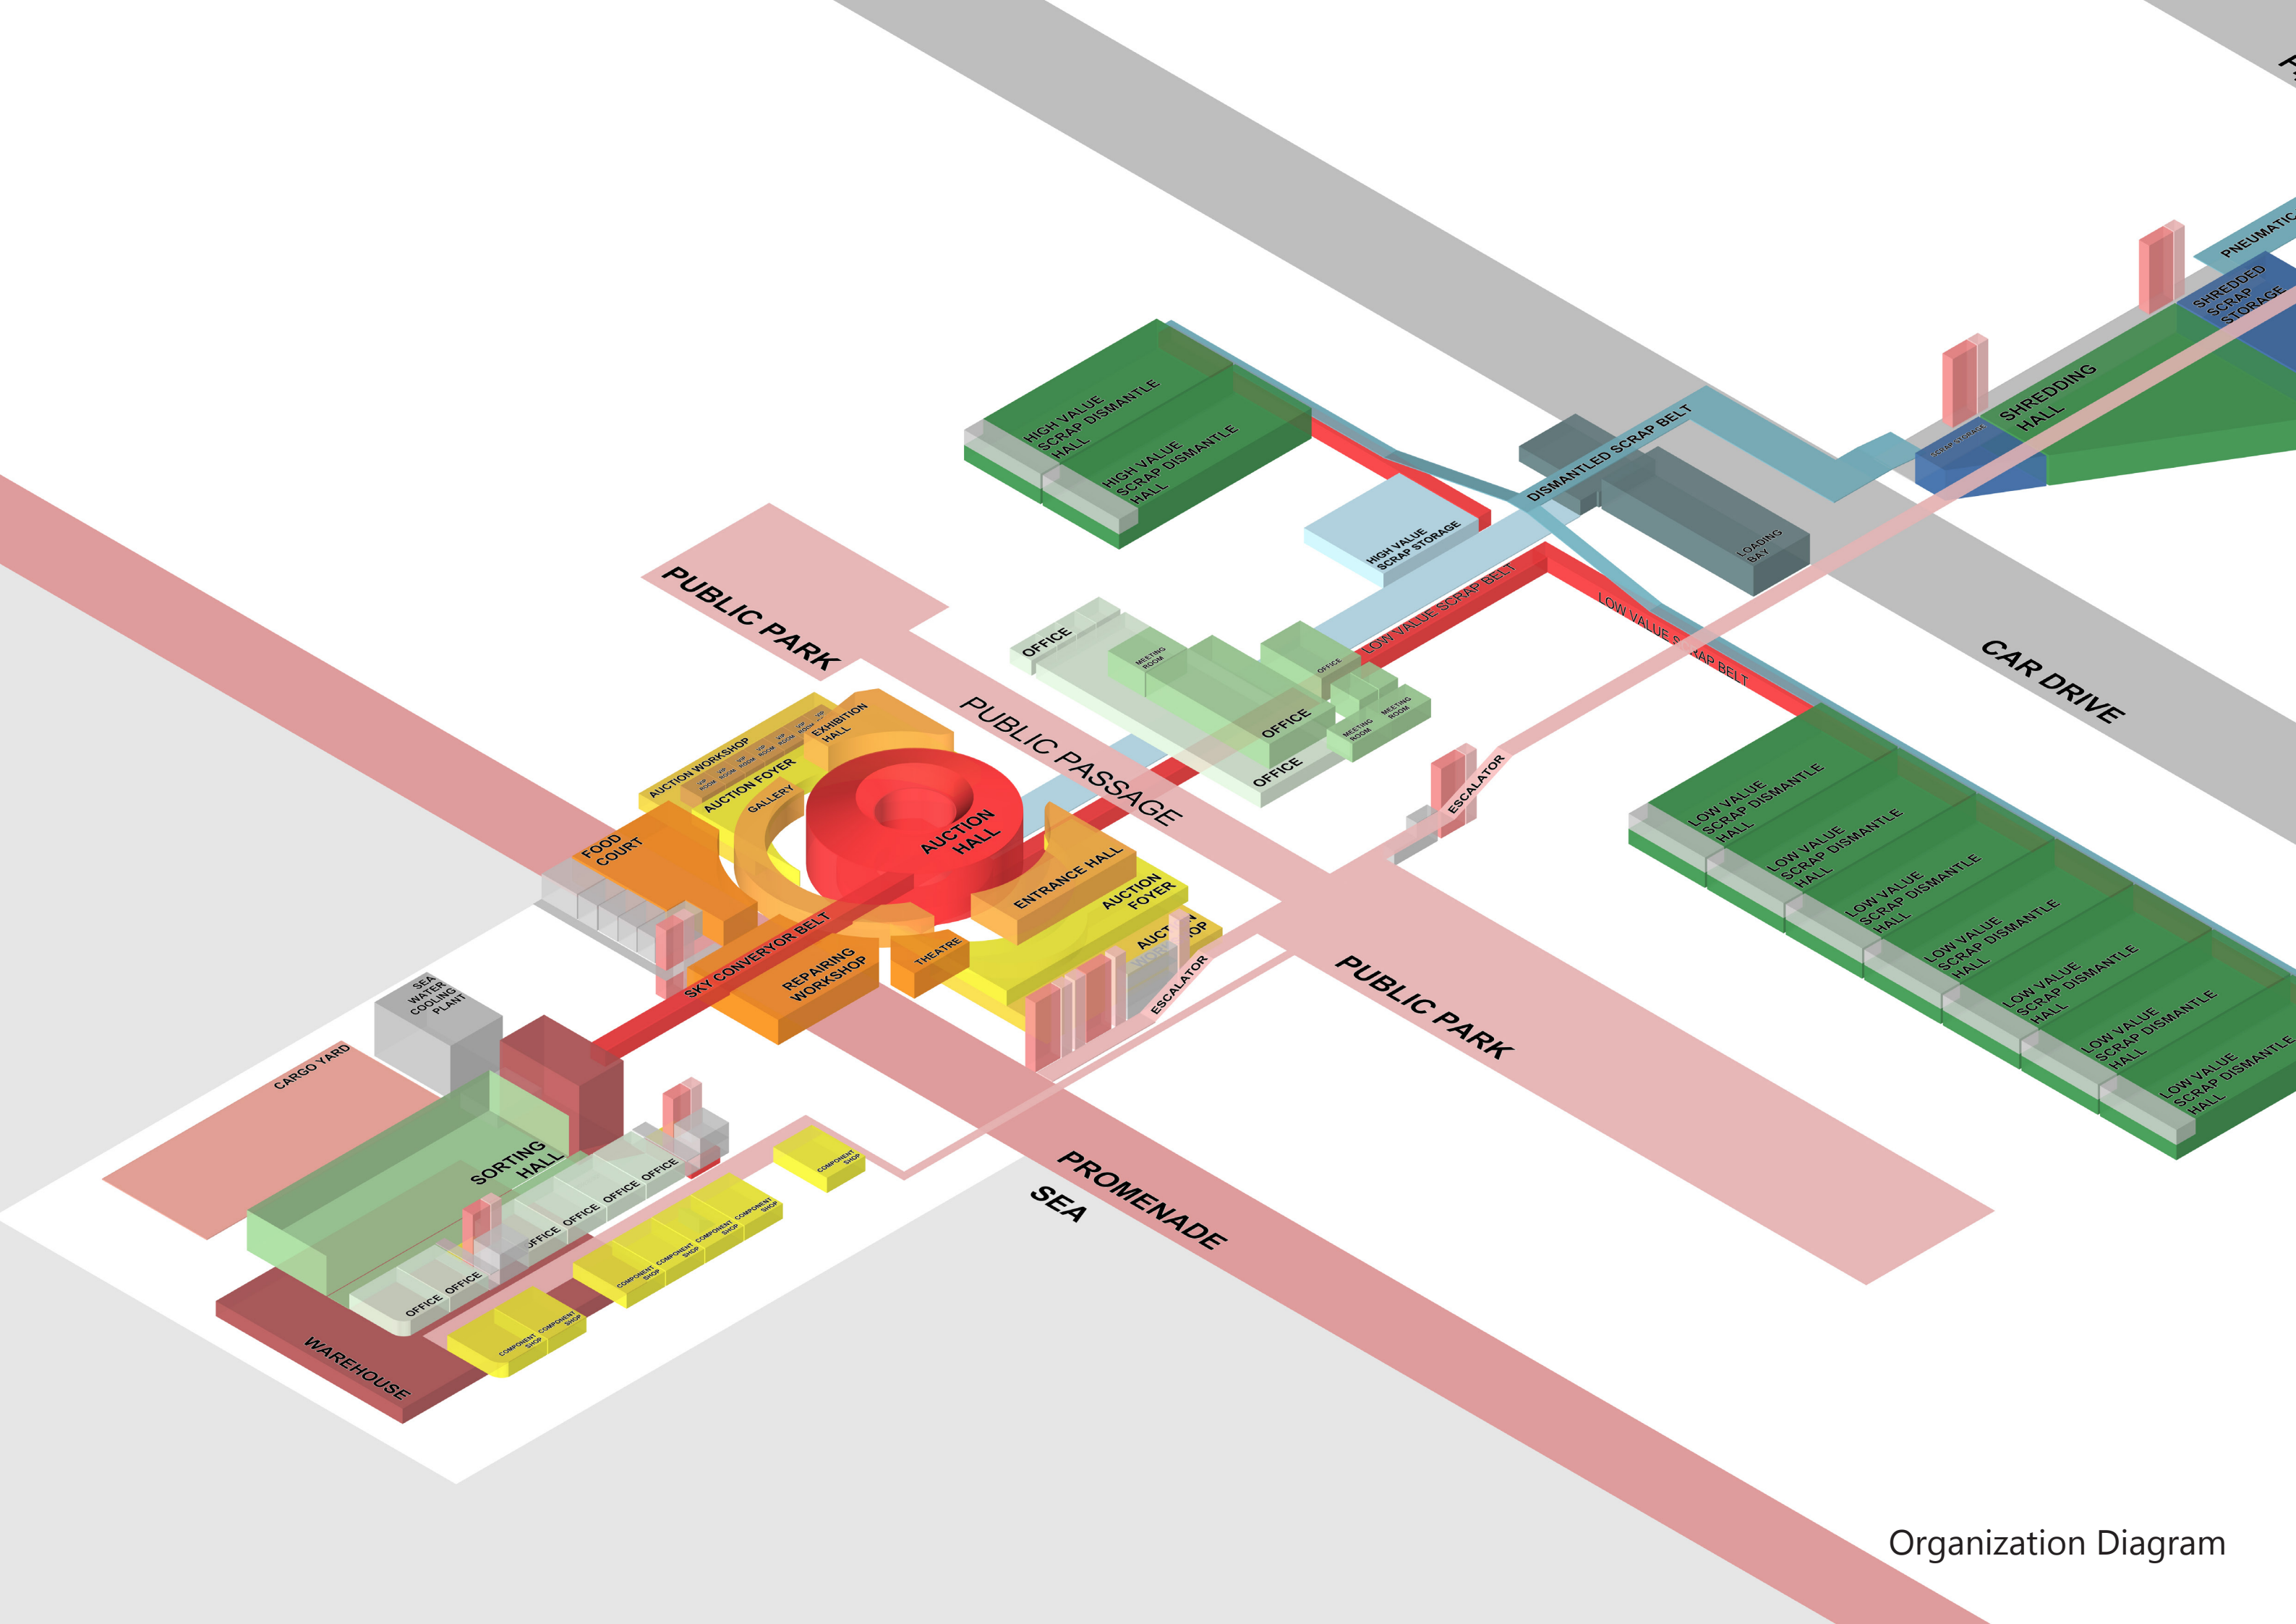


Organization Diagram

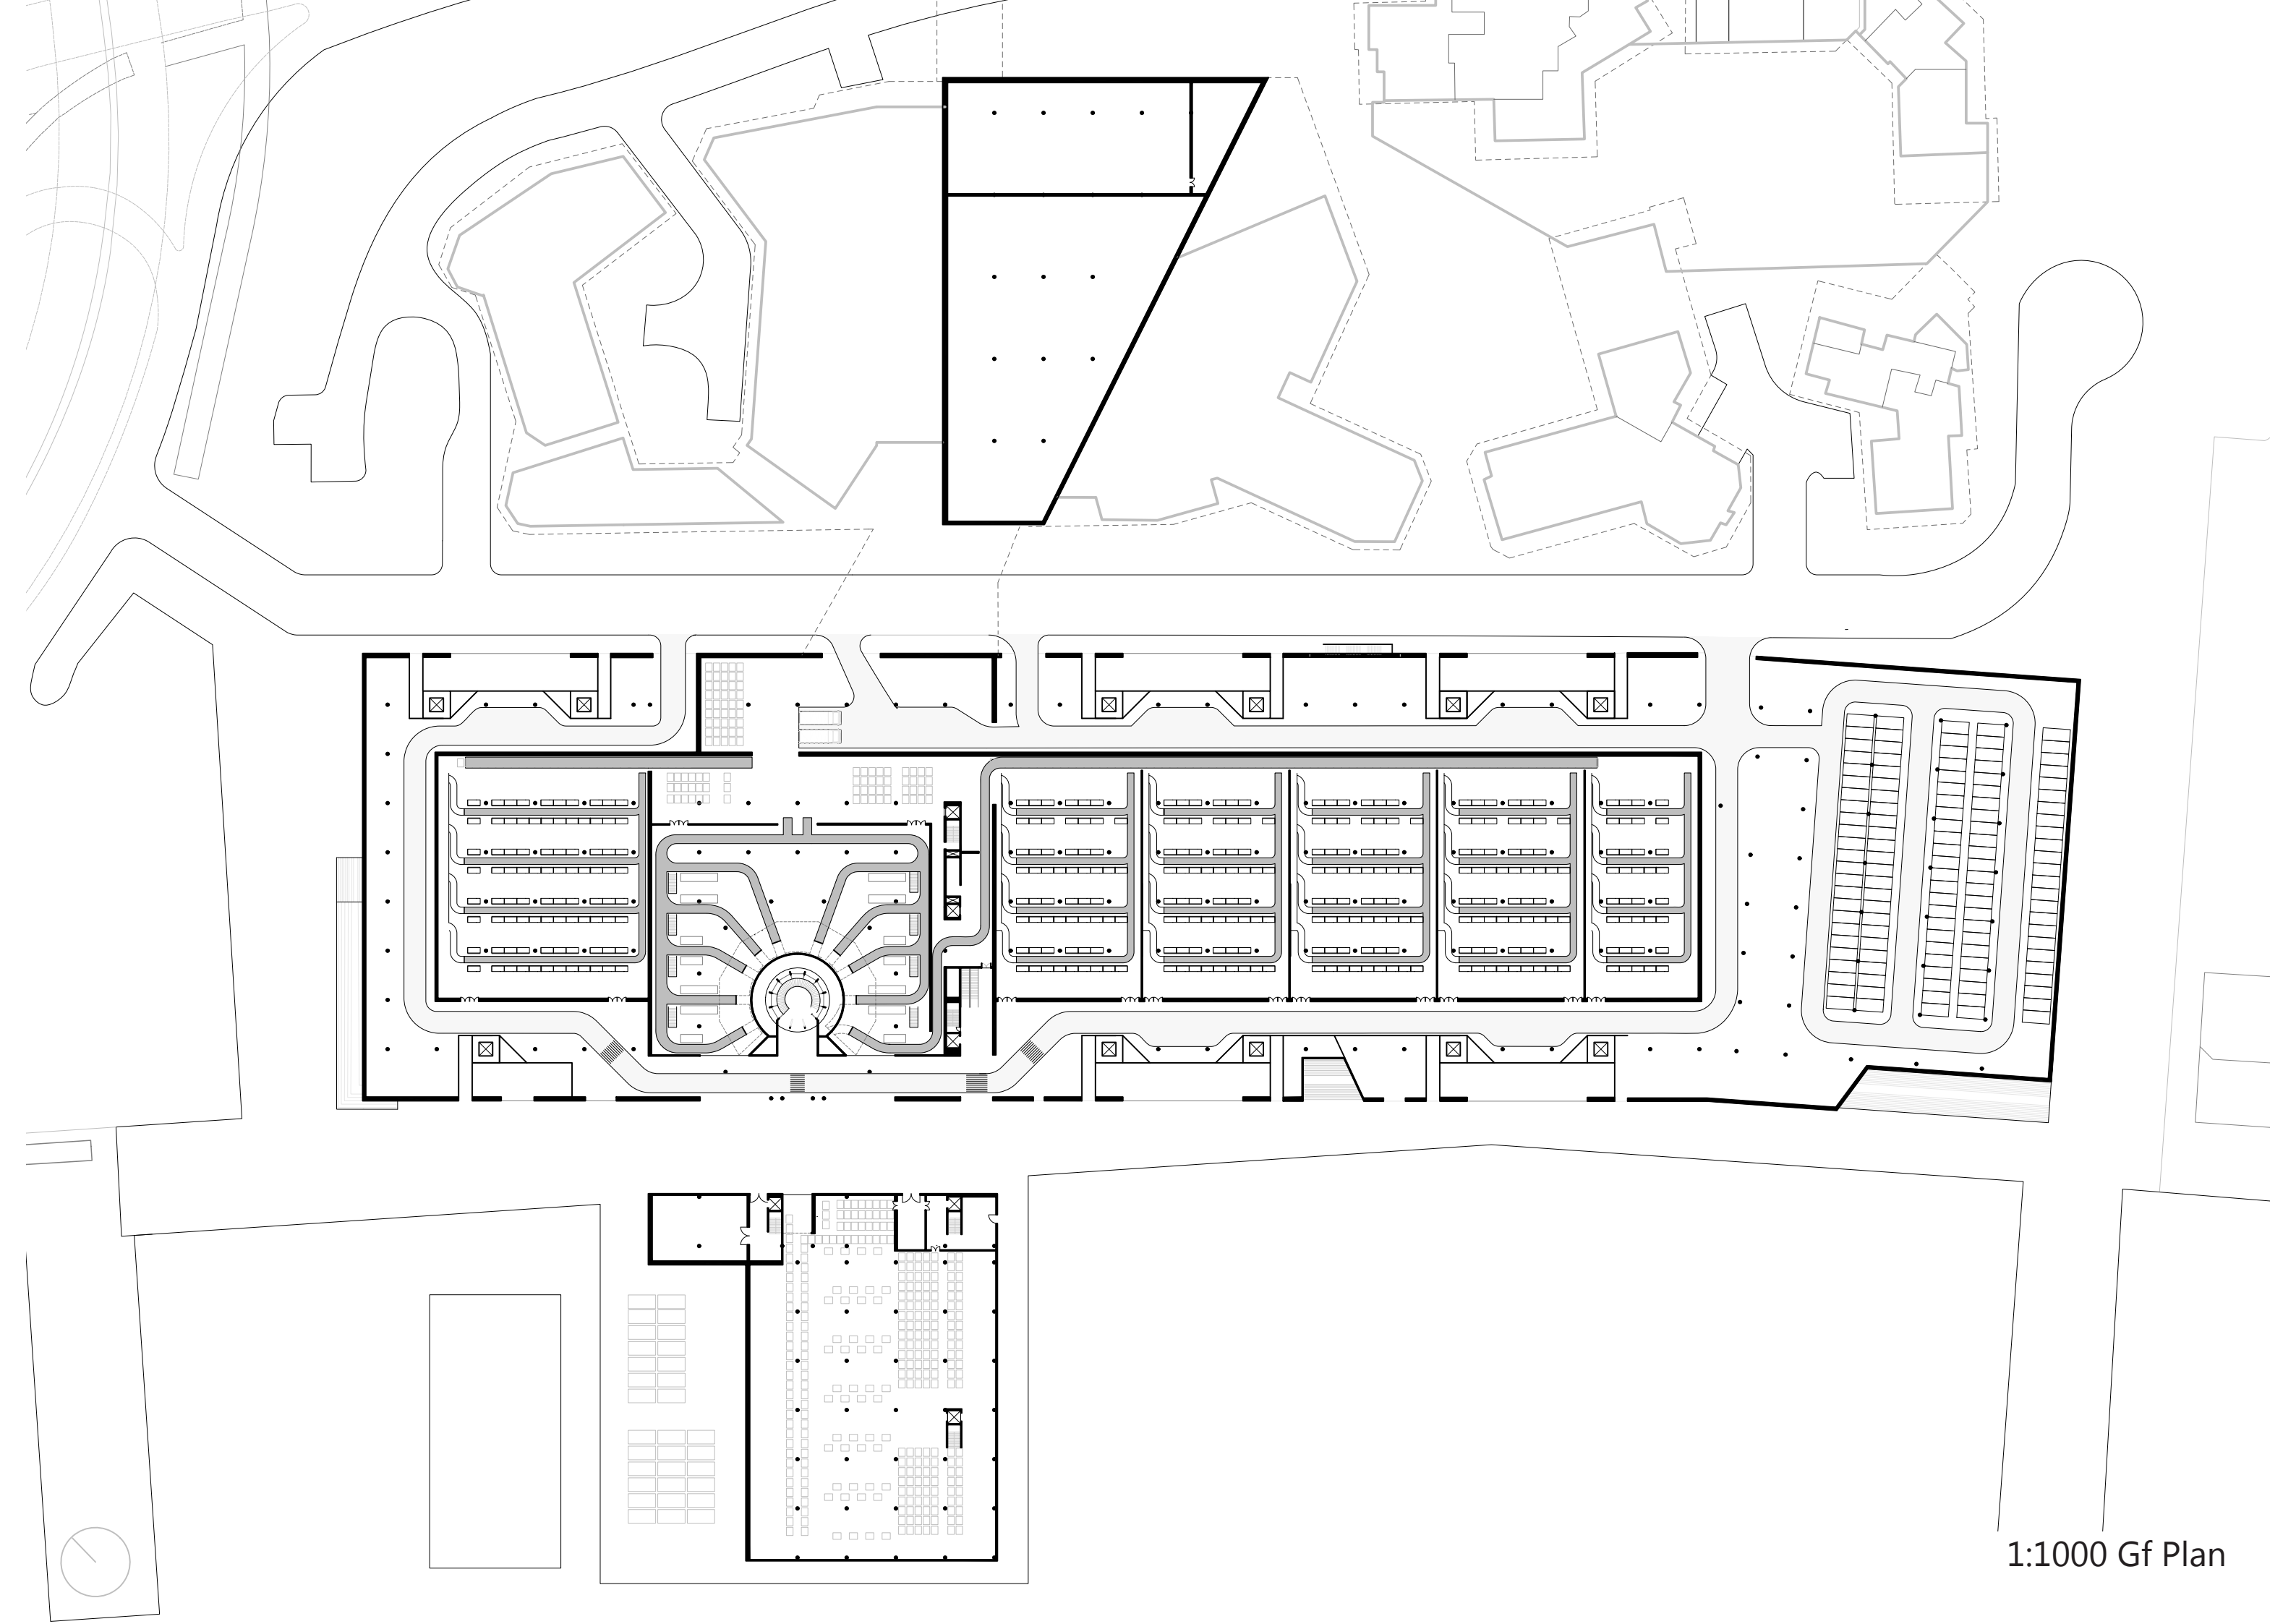



1:1000 Gf Plan

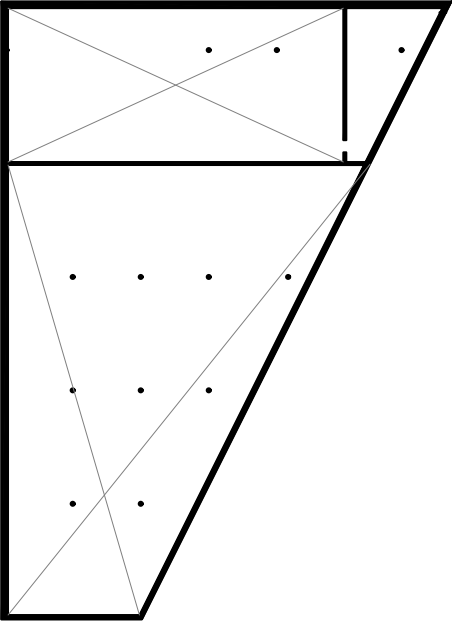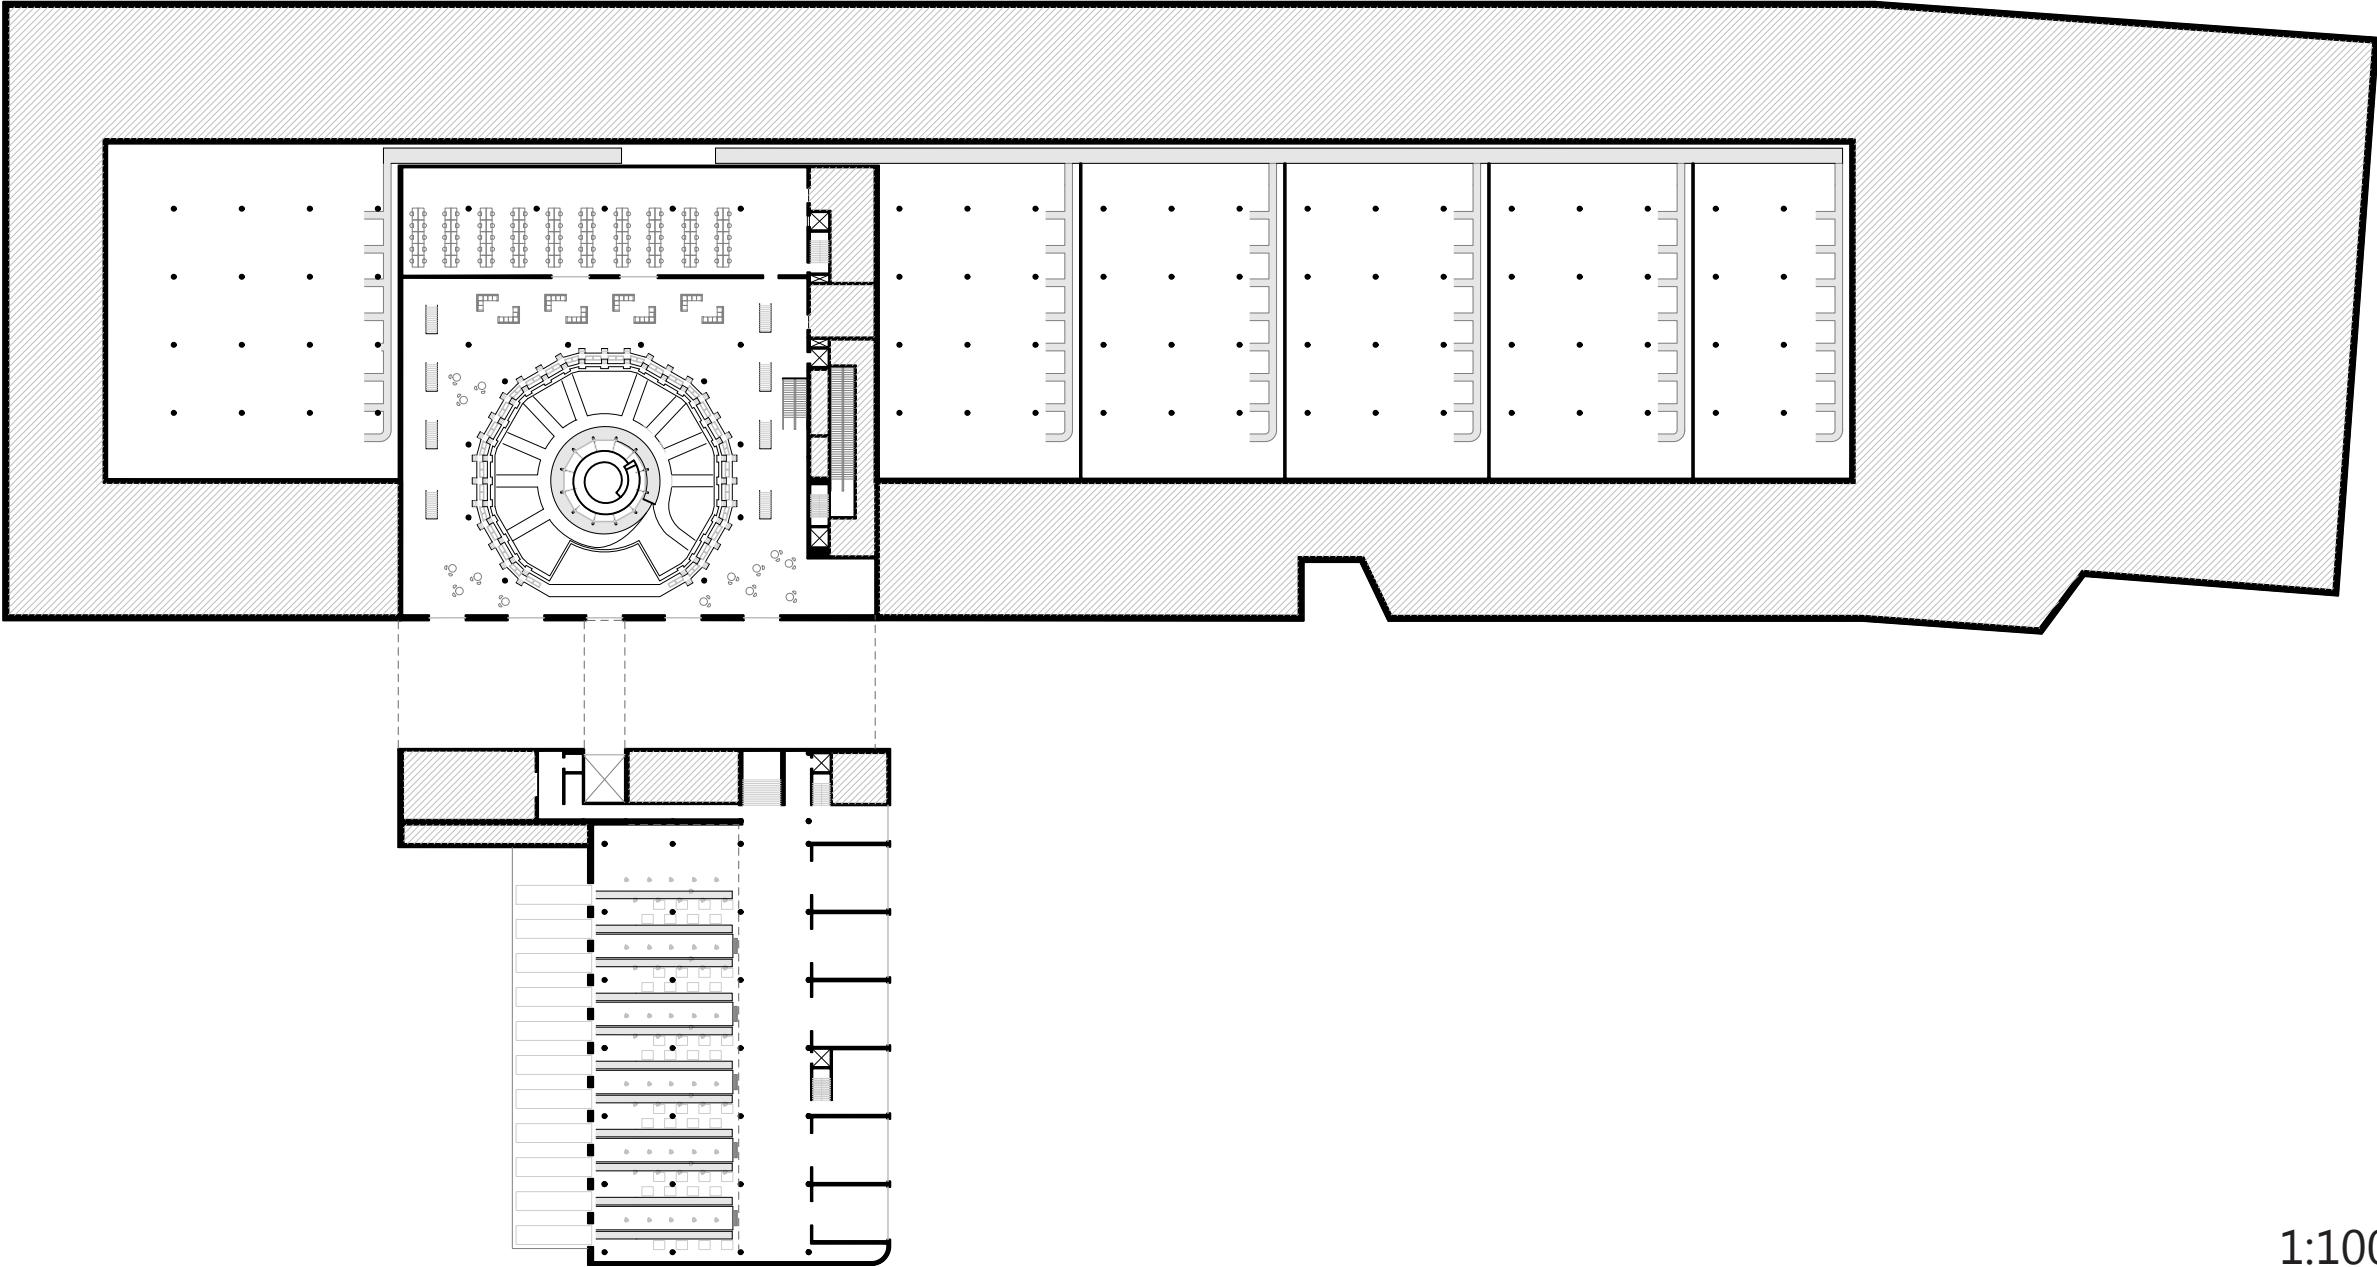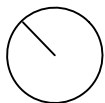

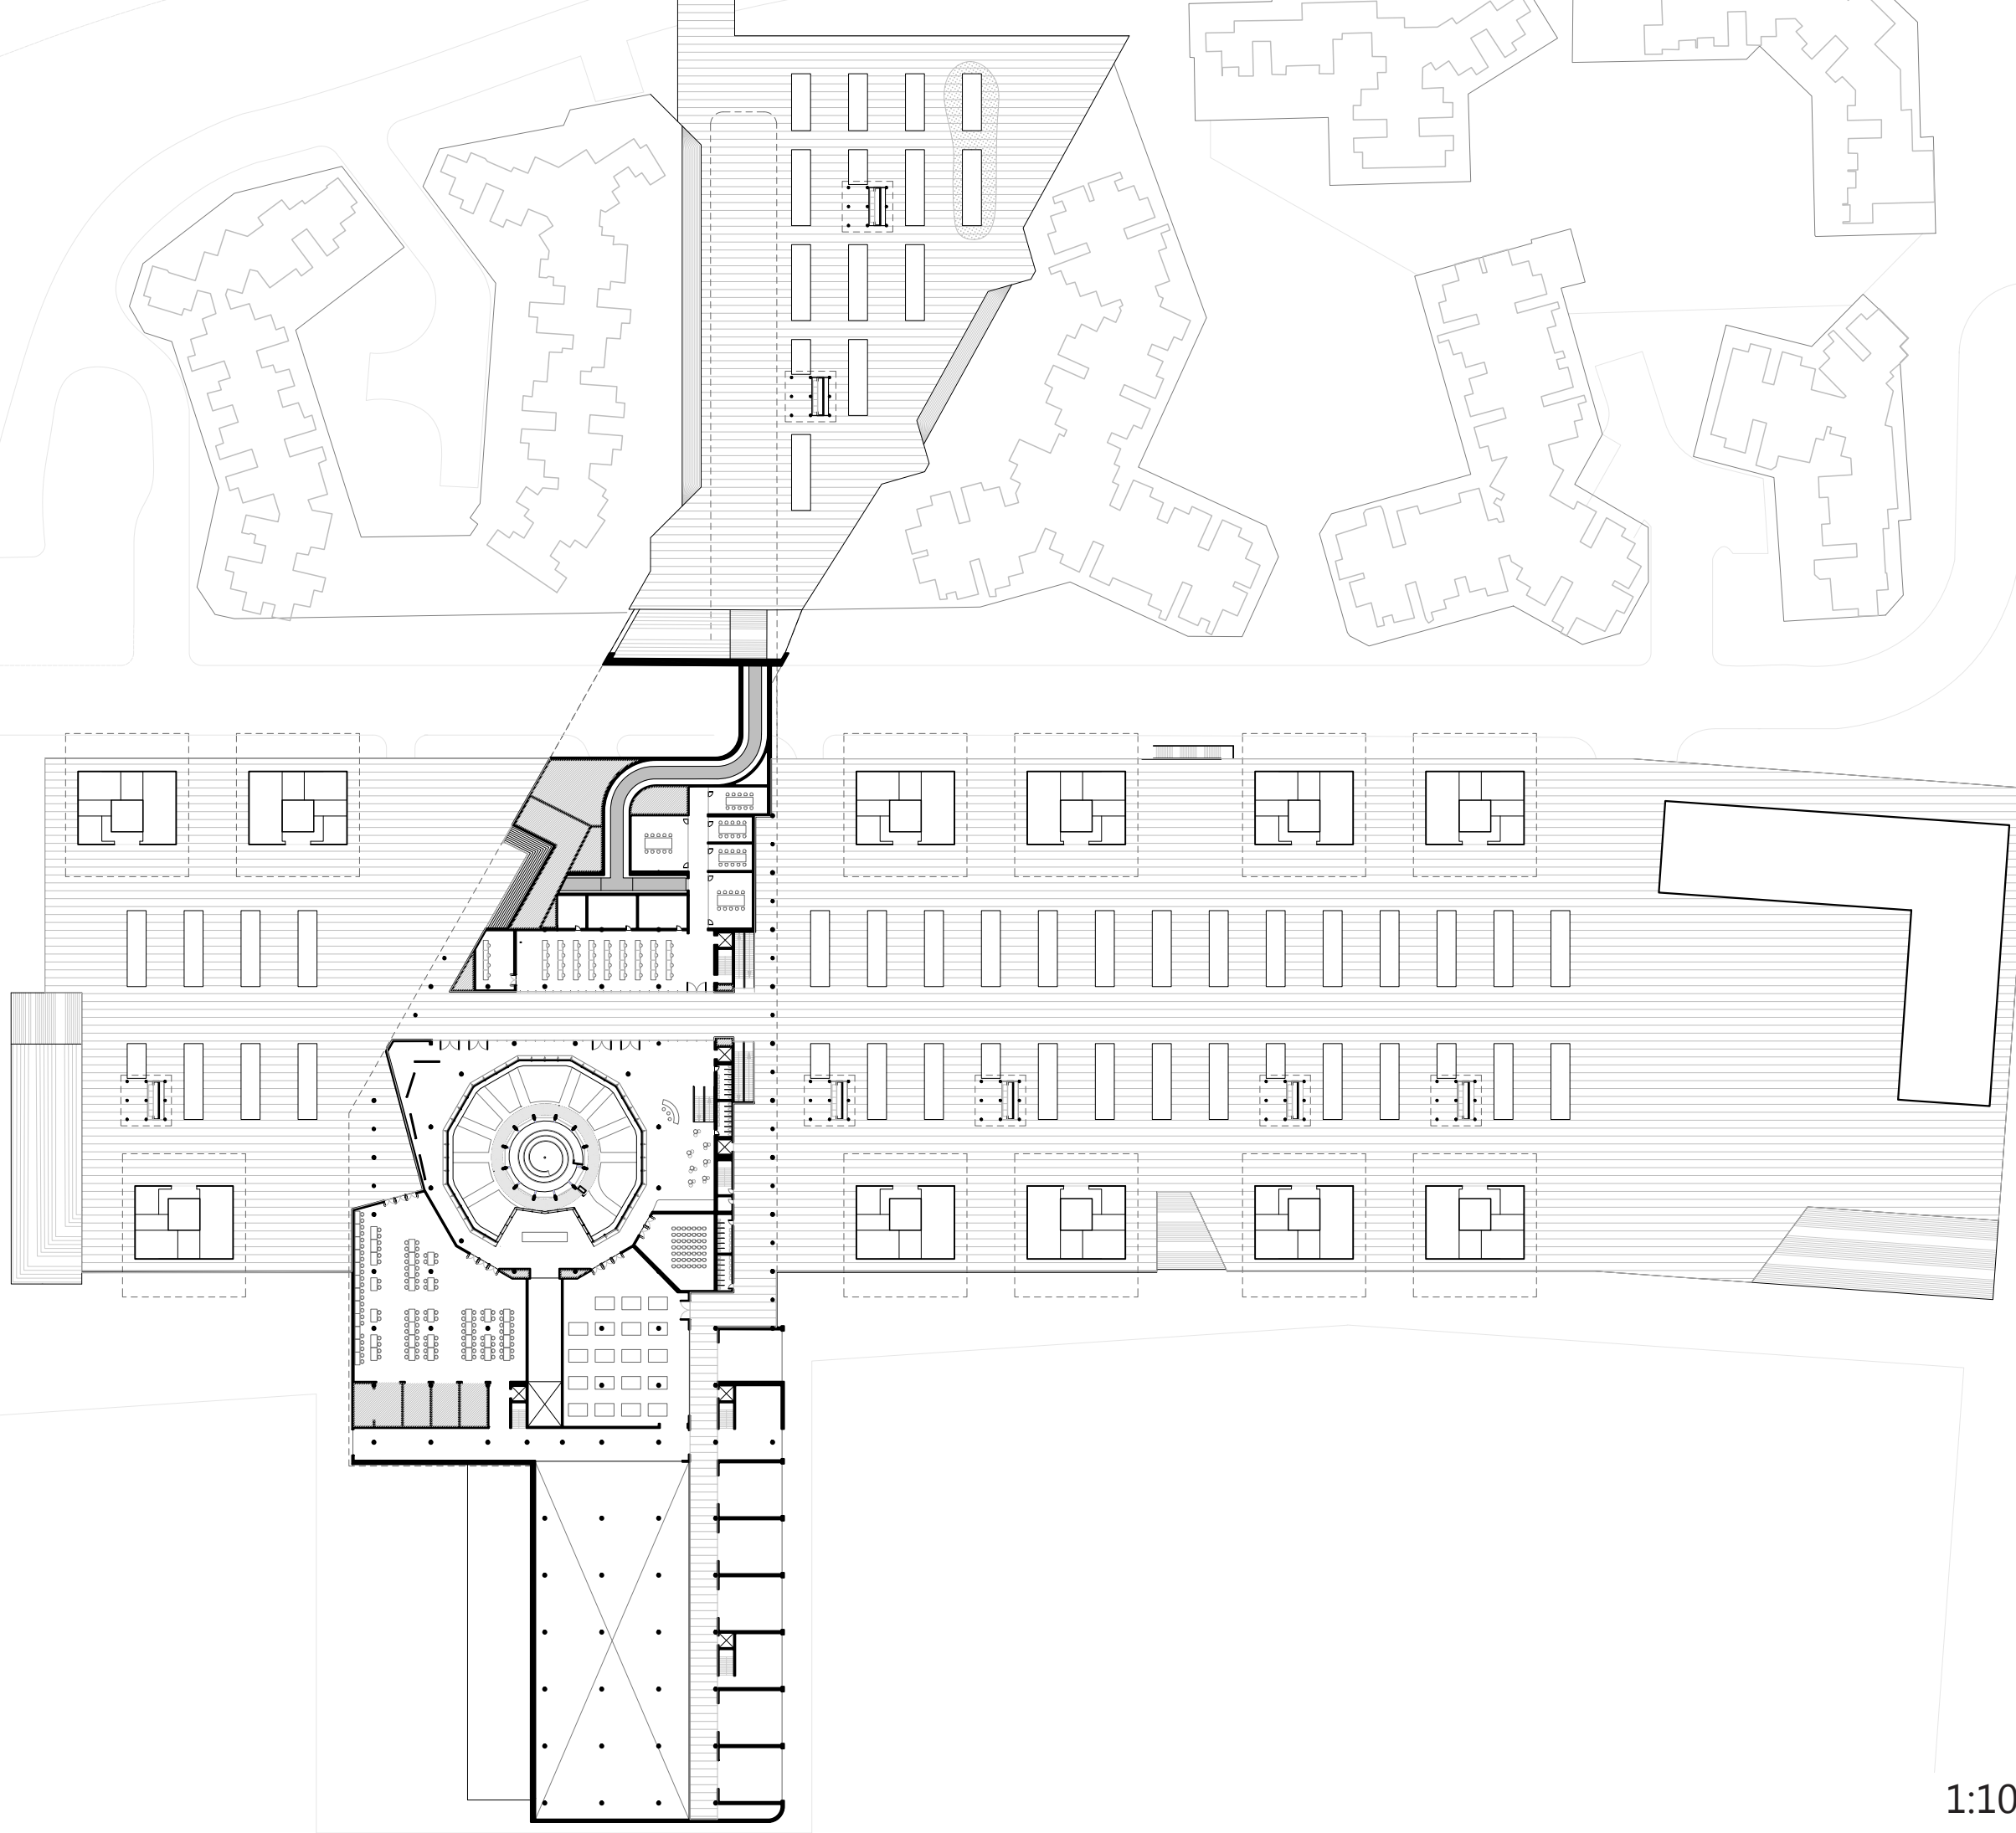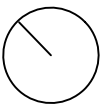


1:1000 2F Plan


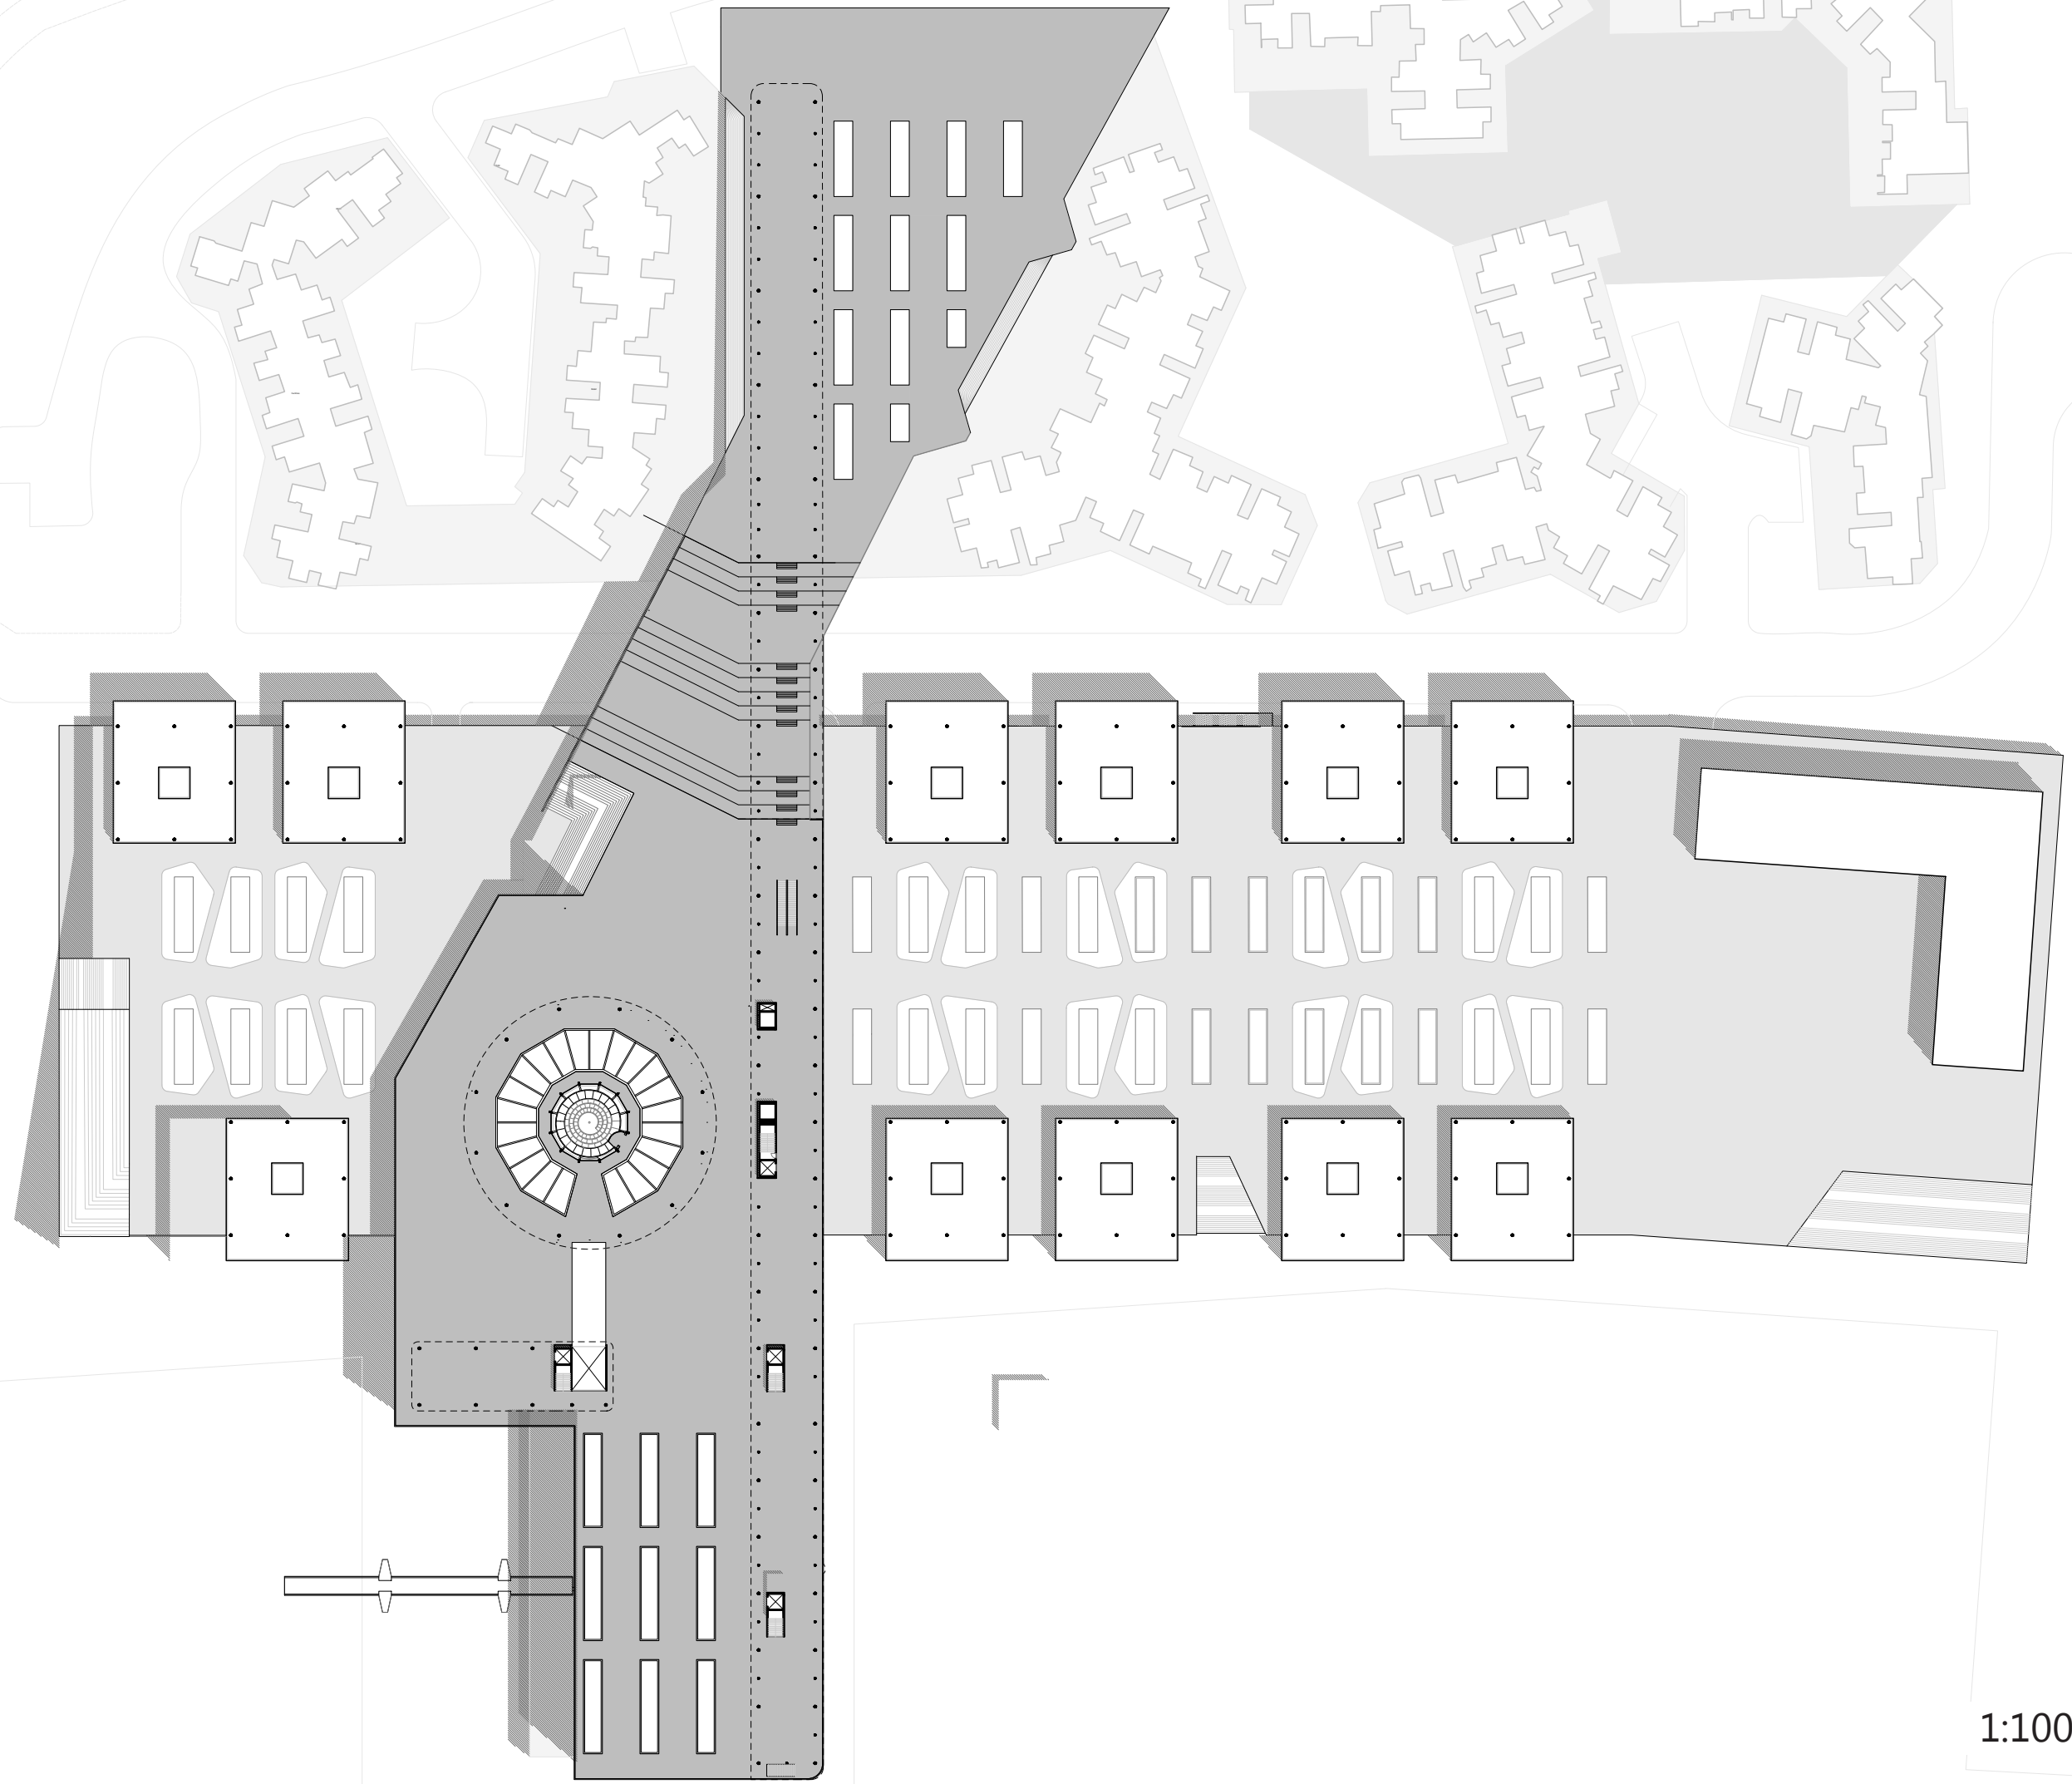


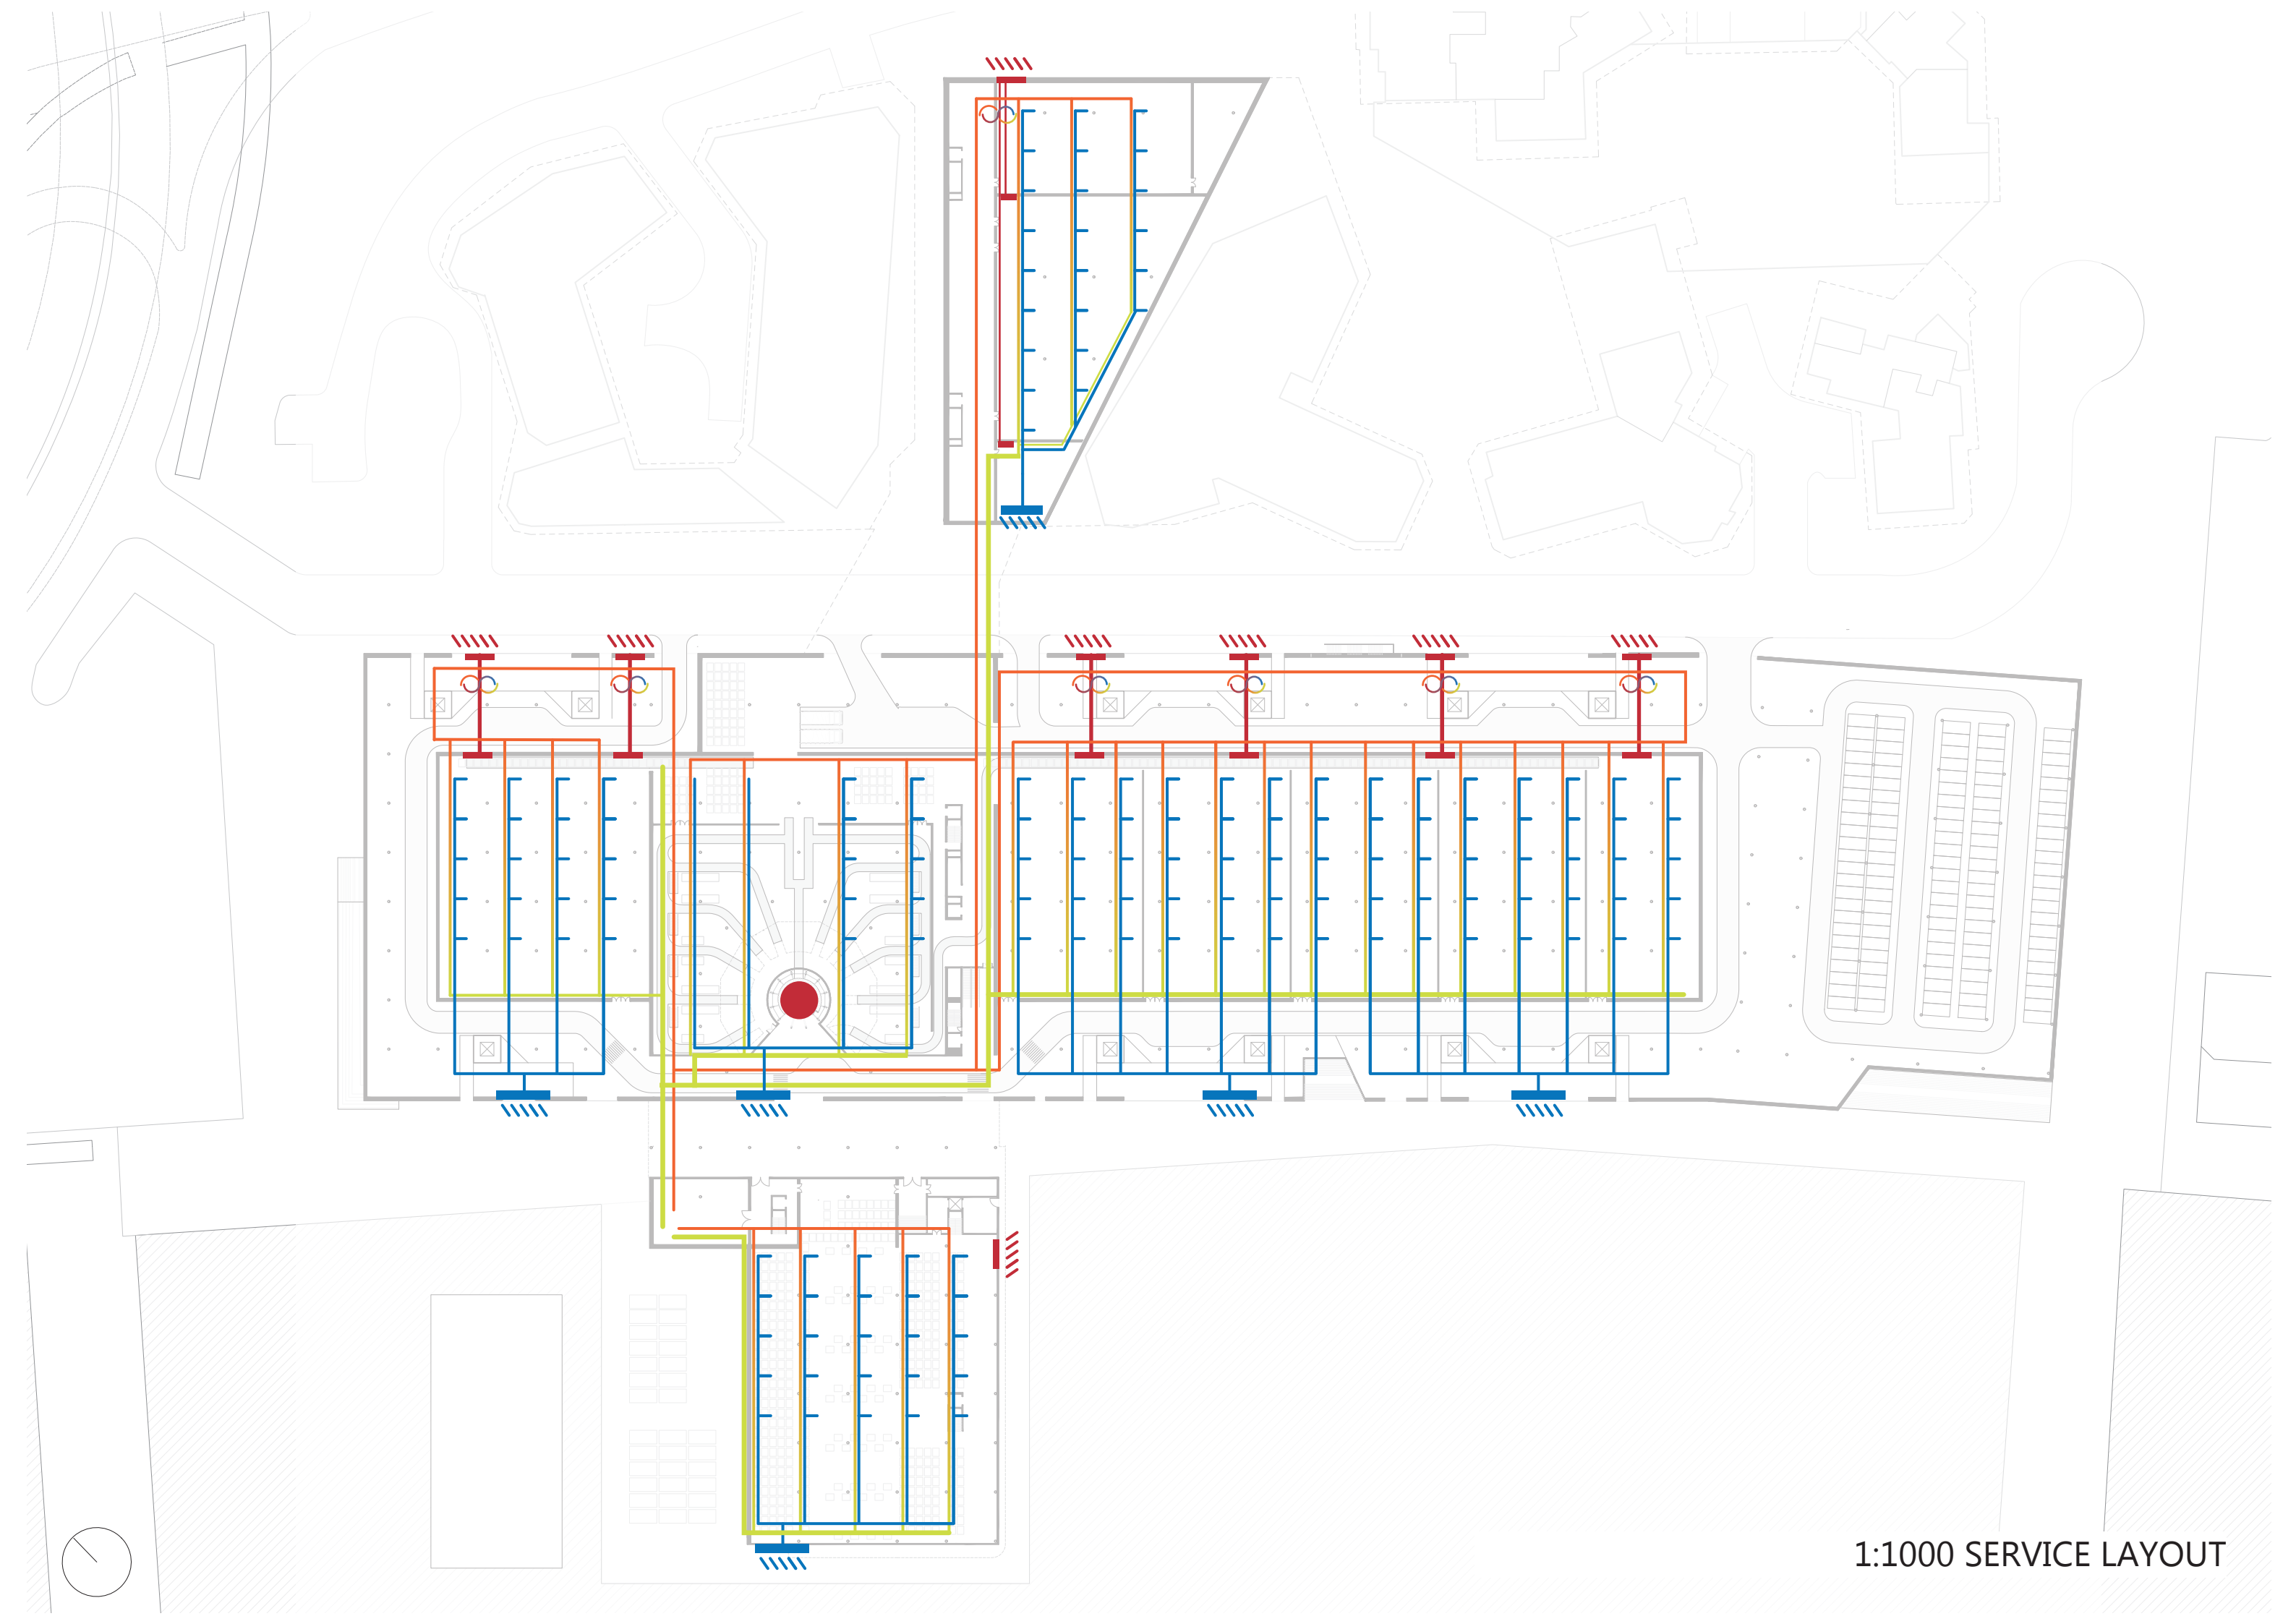

1:1000 SERVICE LAYOUT

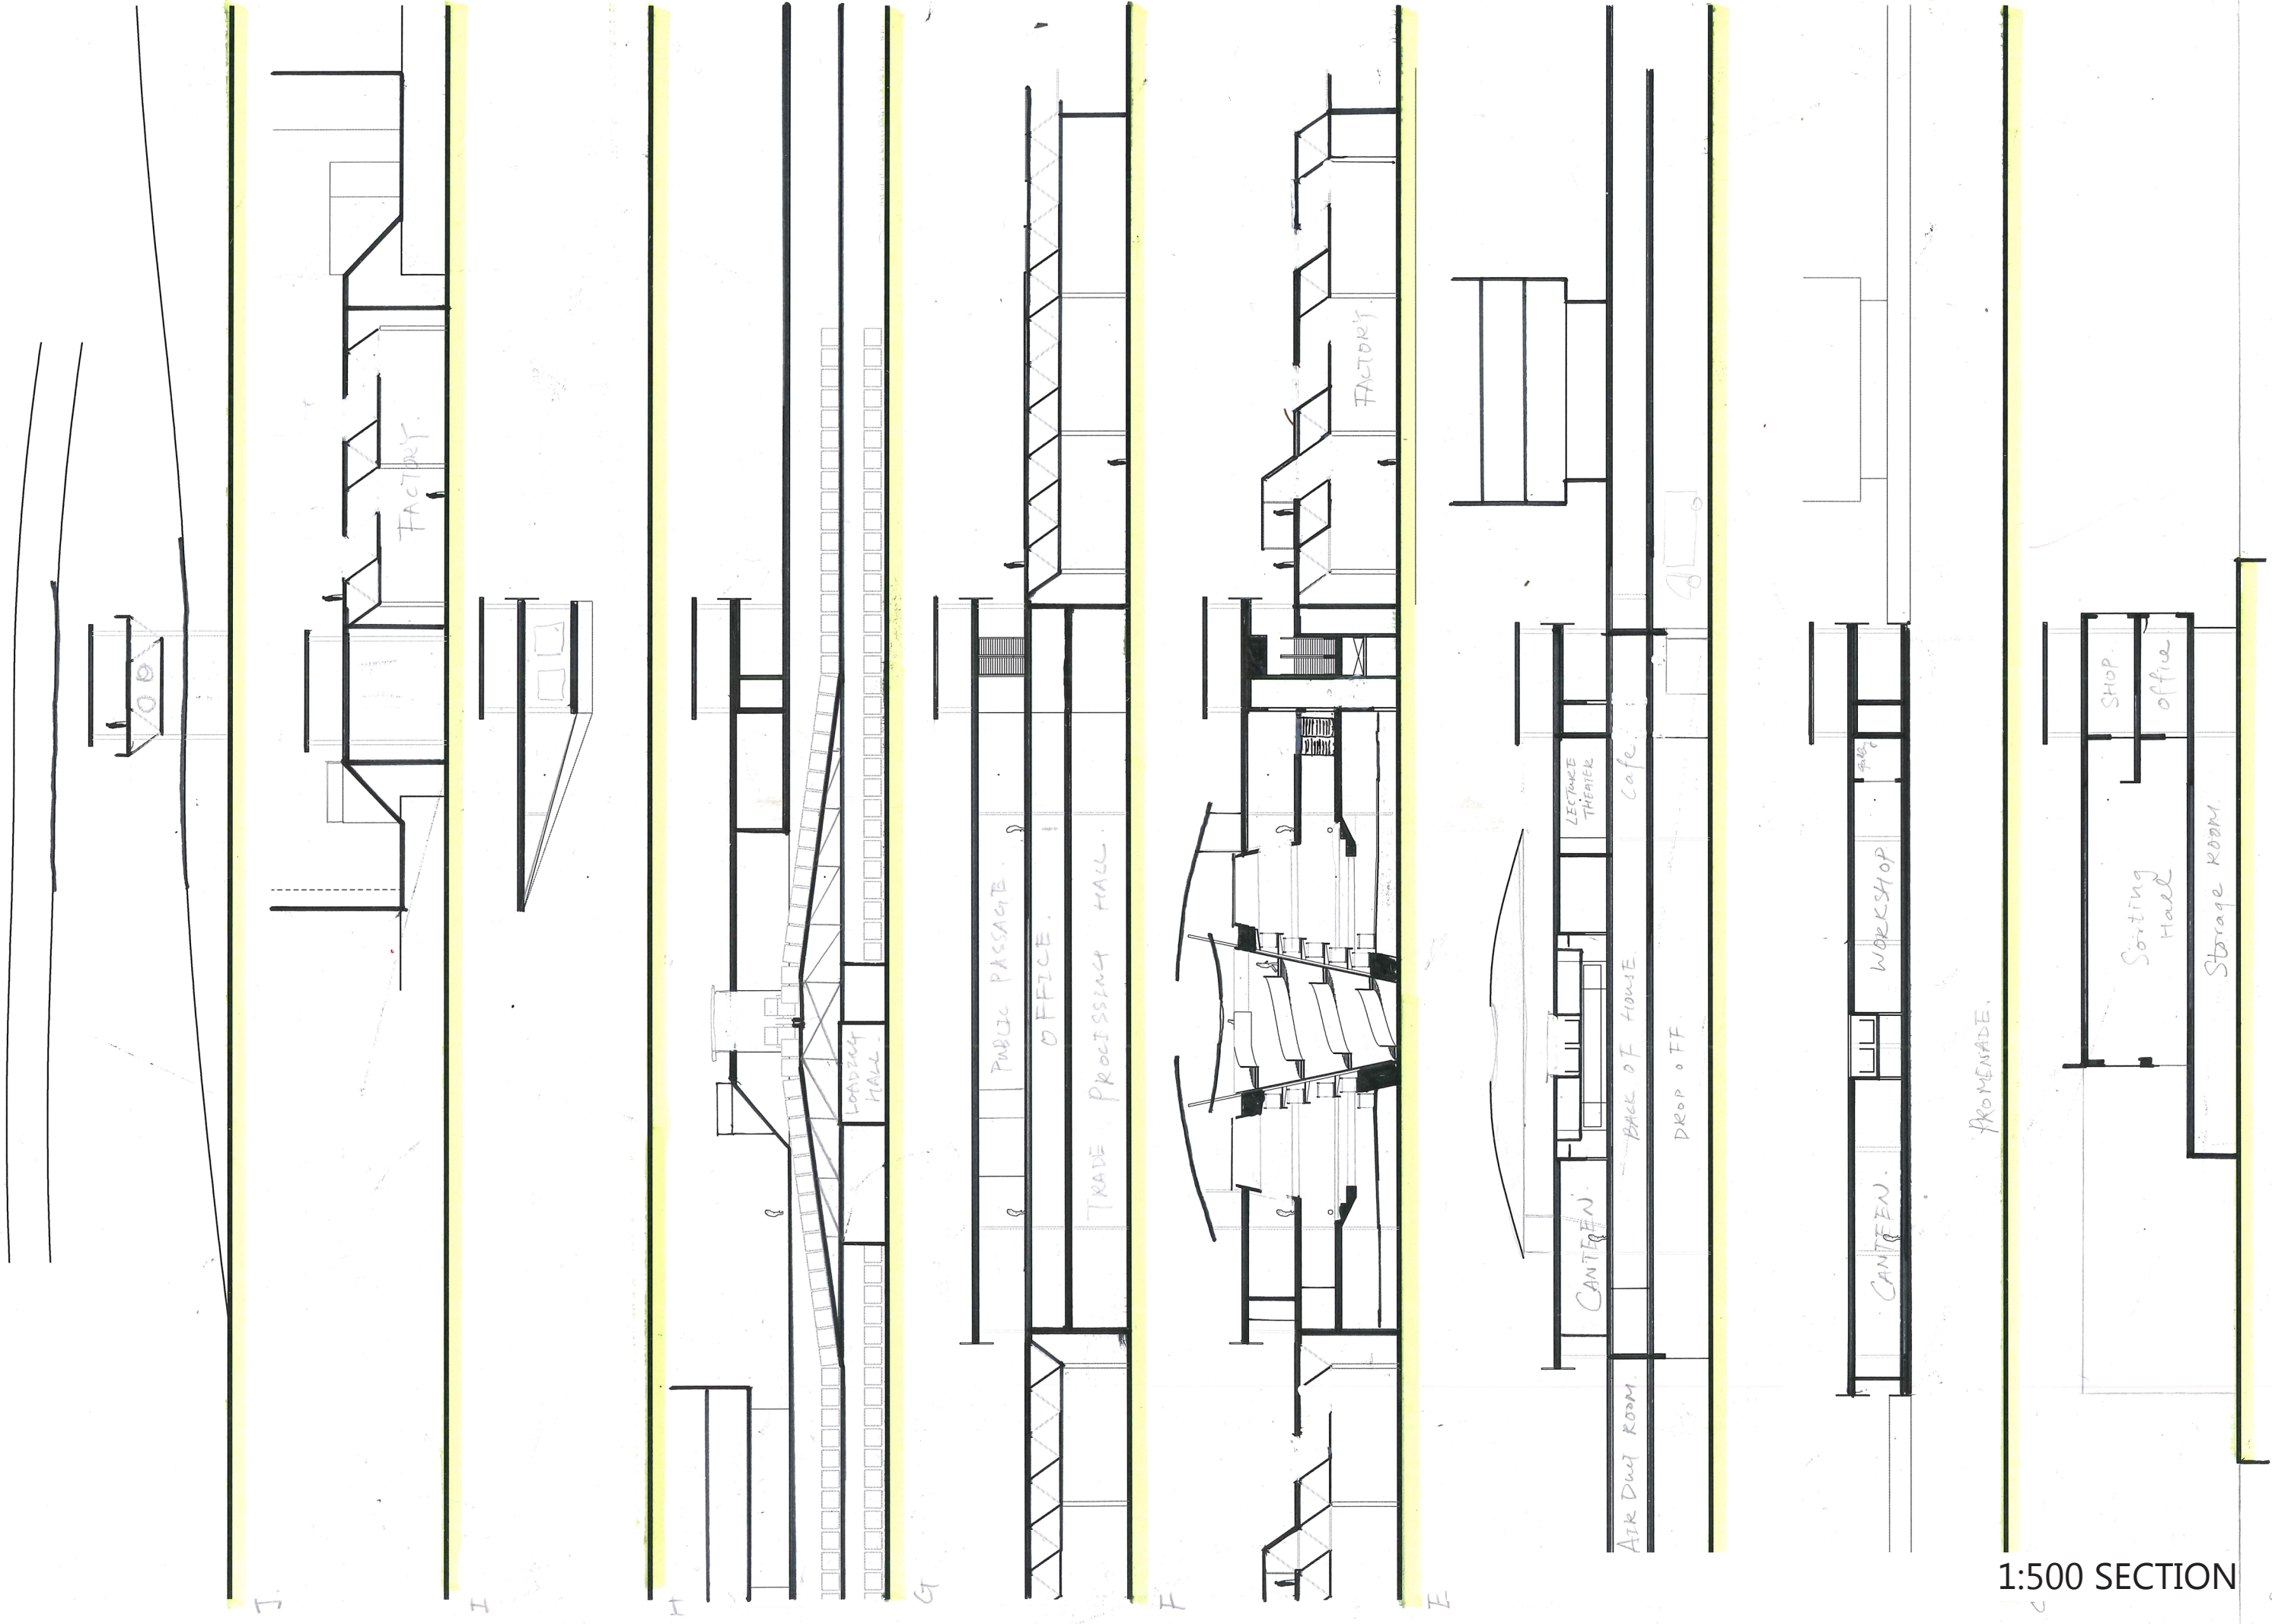


1:500 SECTION

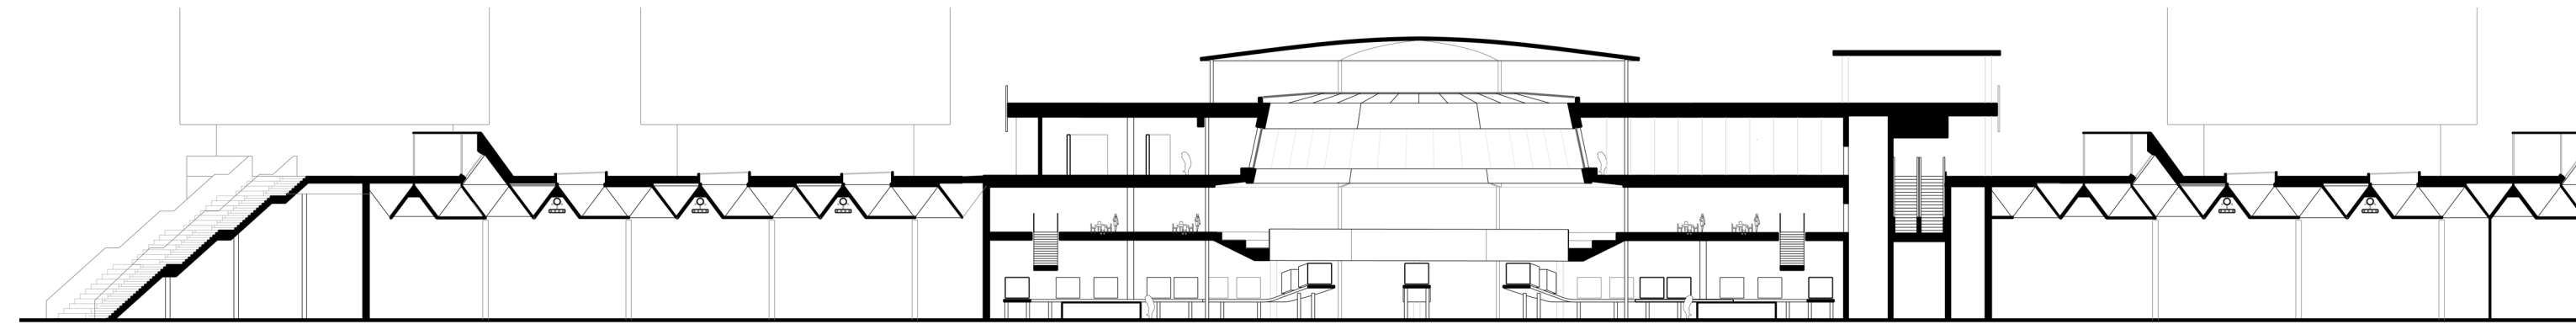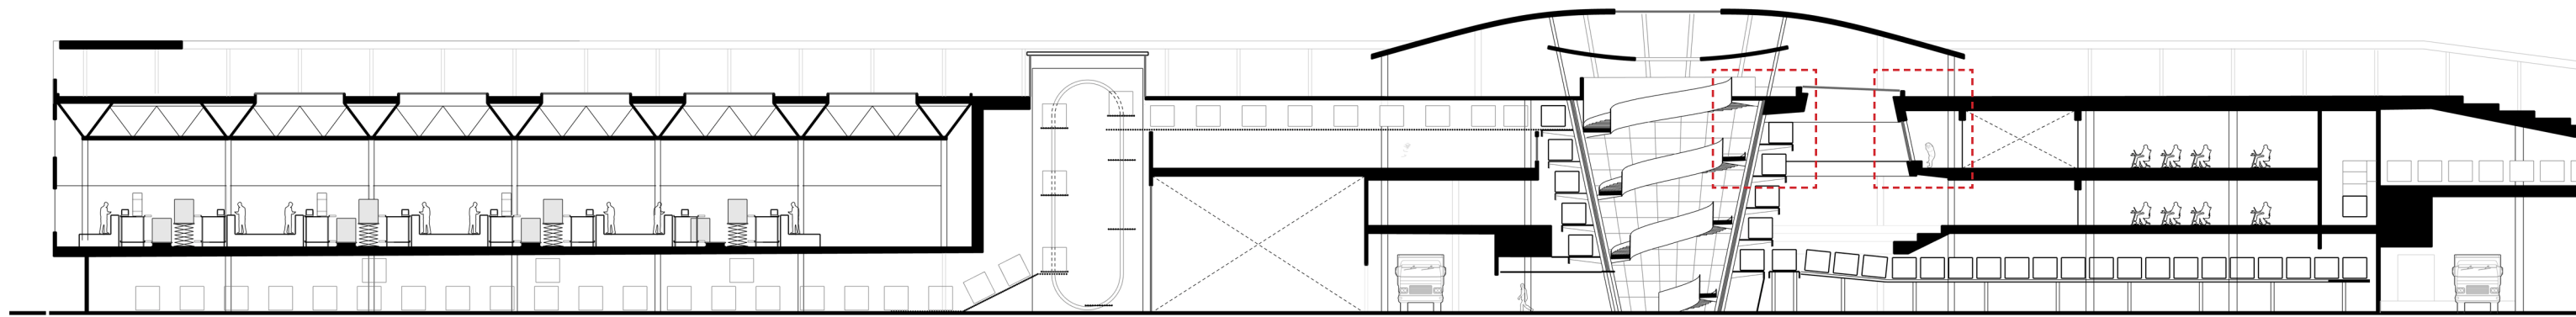


North-South Section


1:400 Section

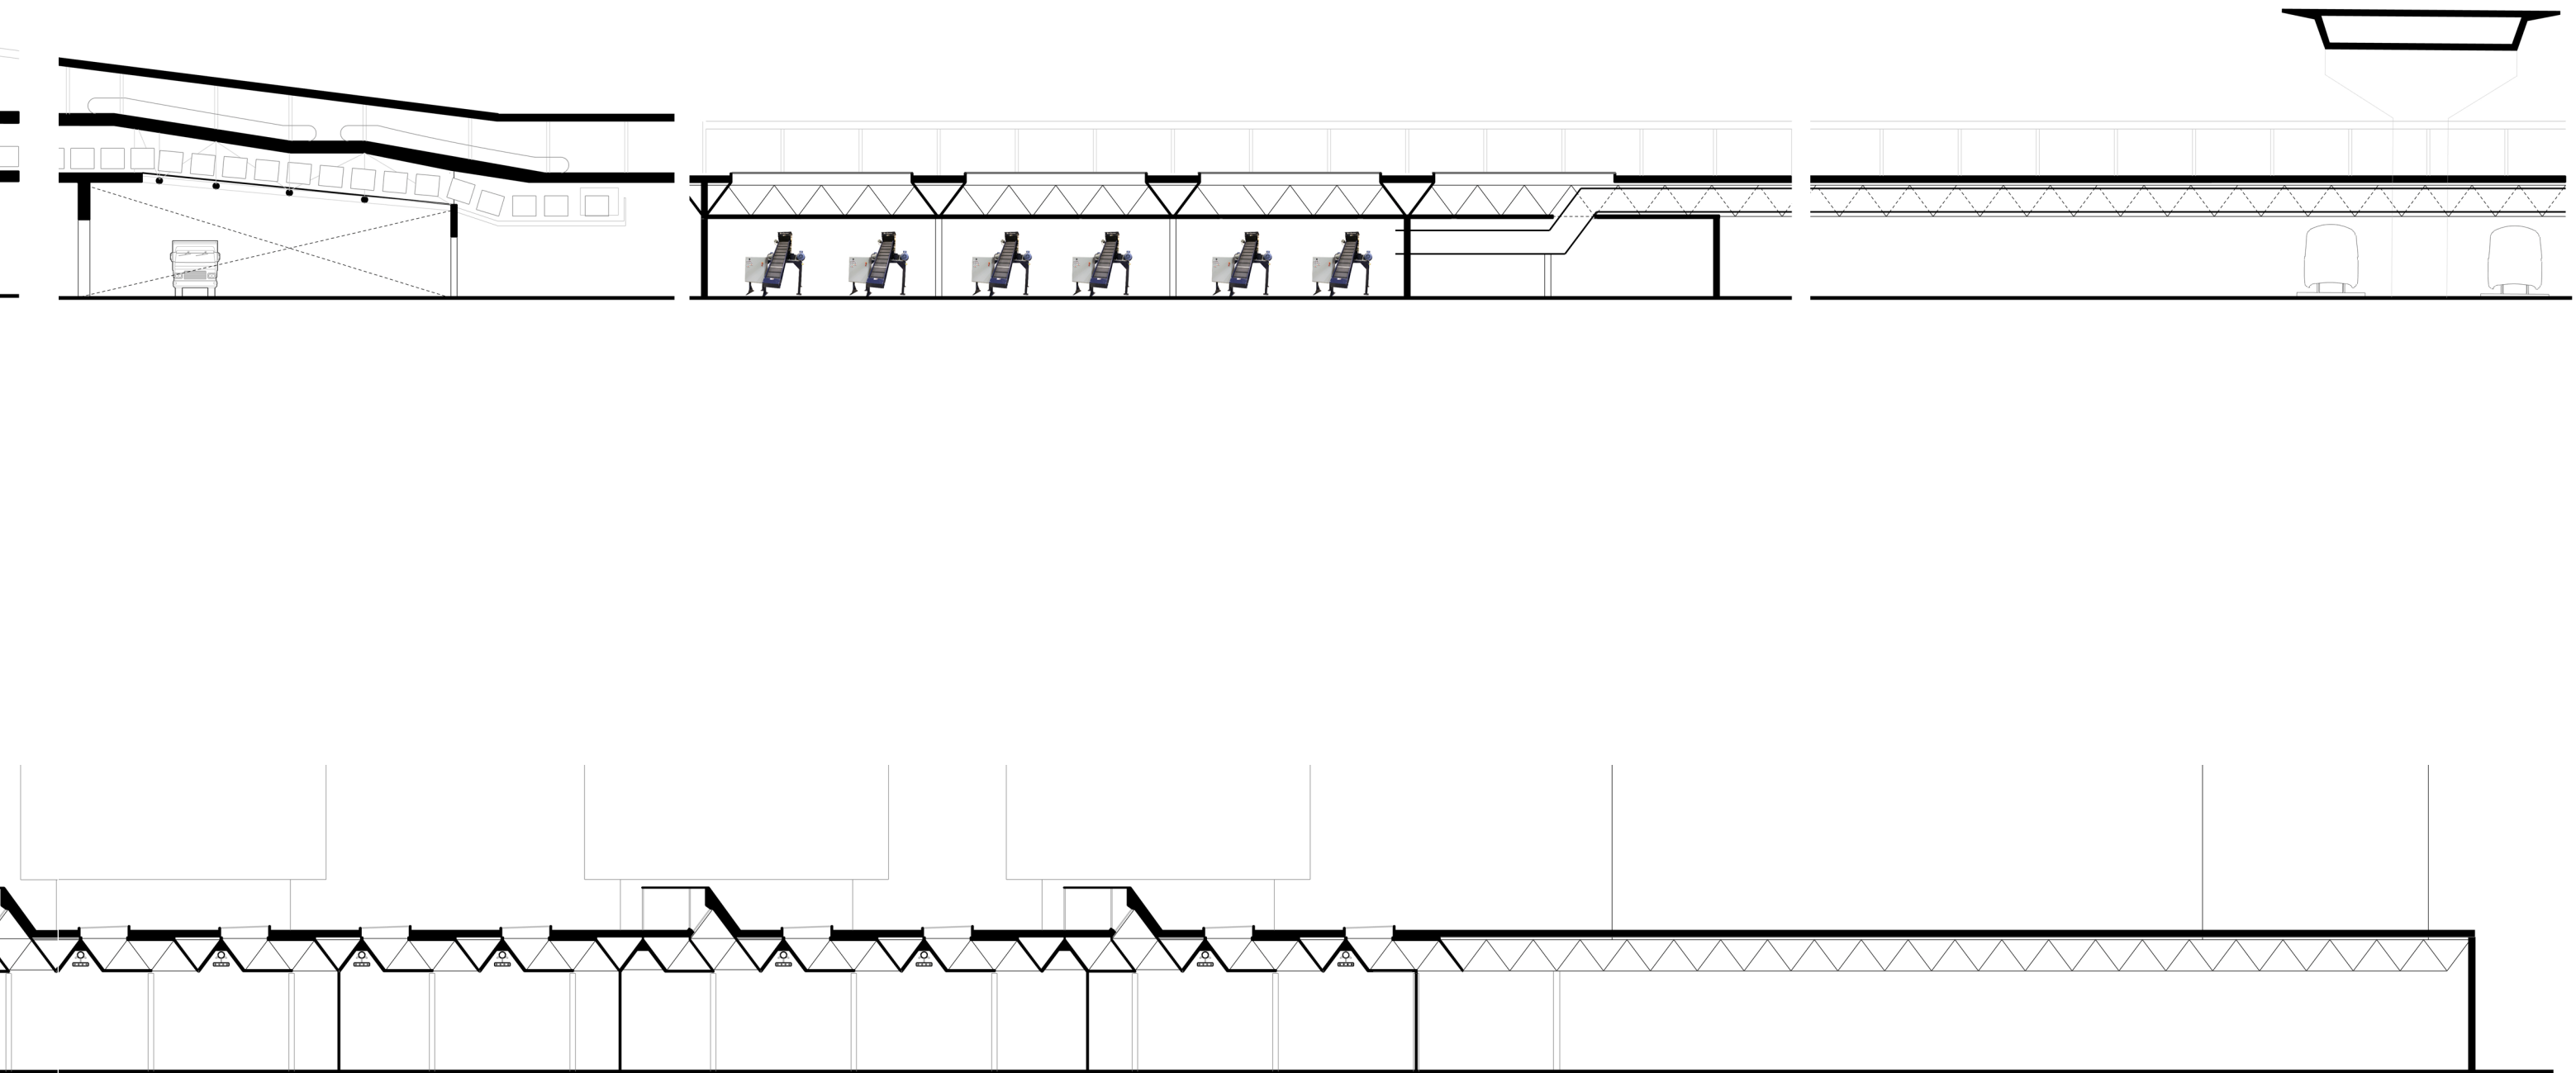


1:400 Section

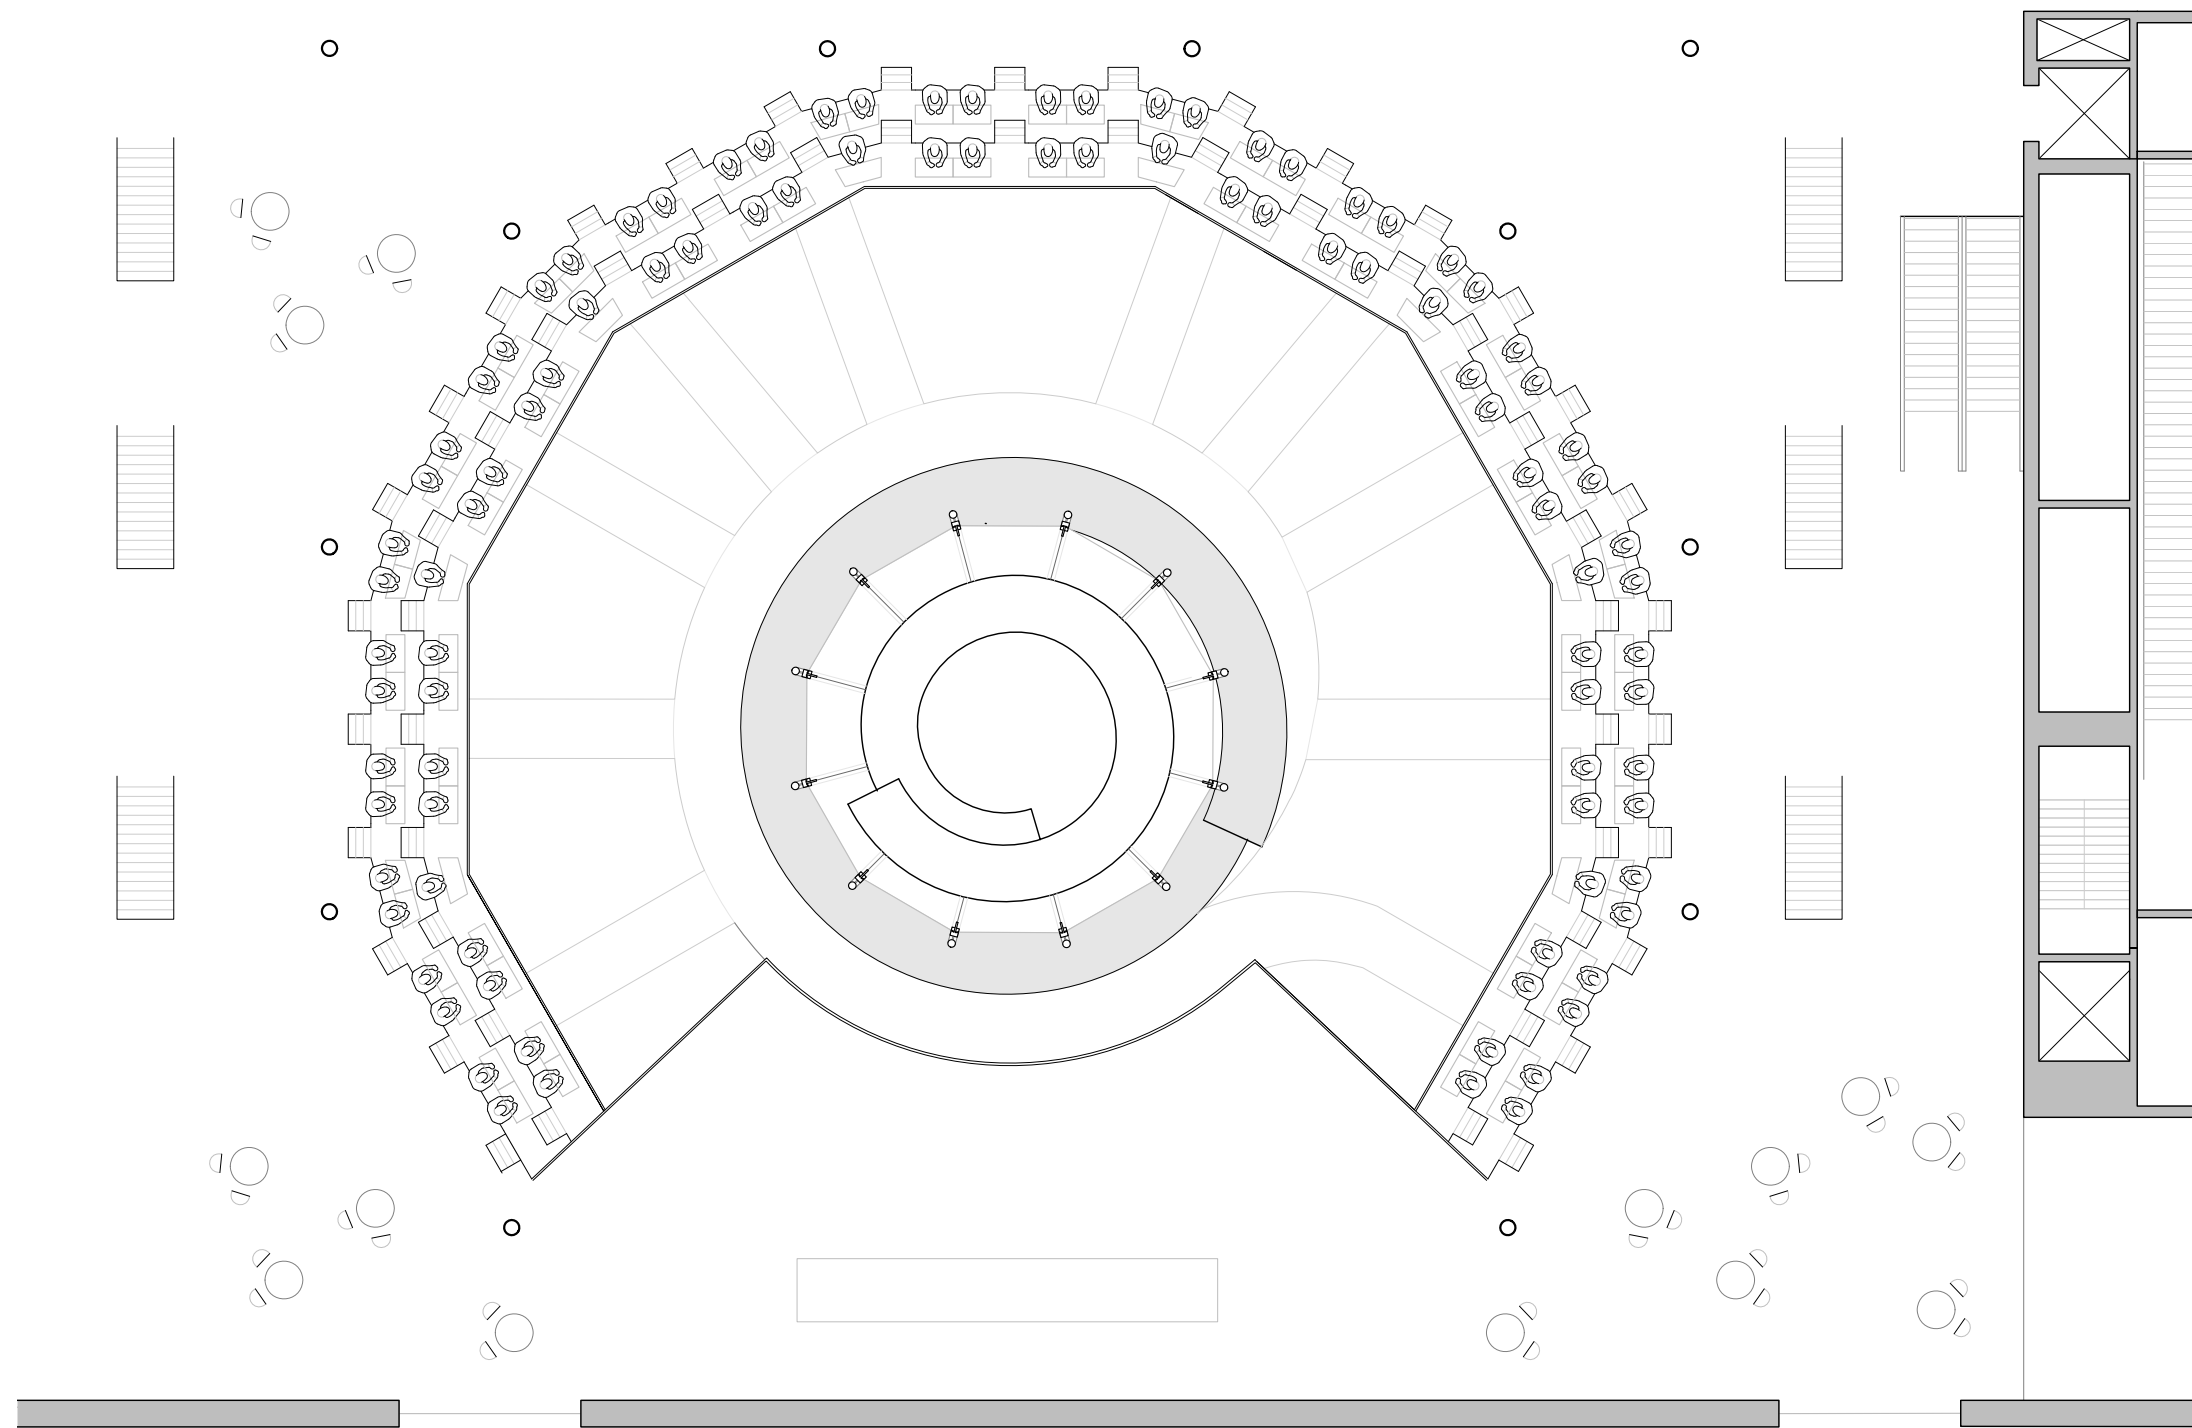

1:200 1F Floor Plan


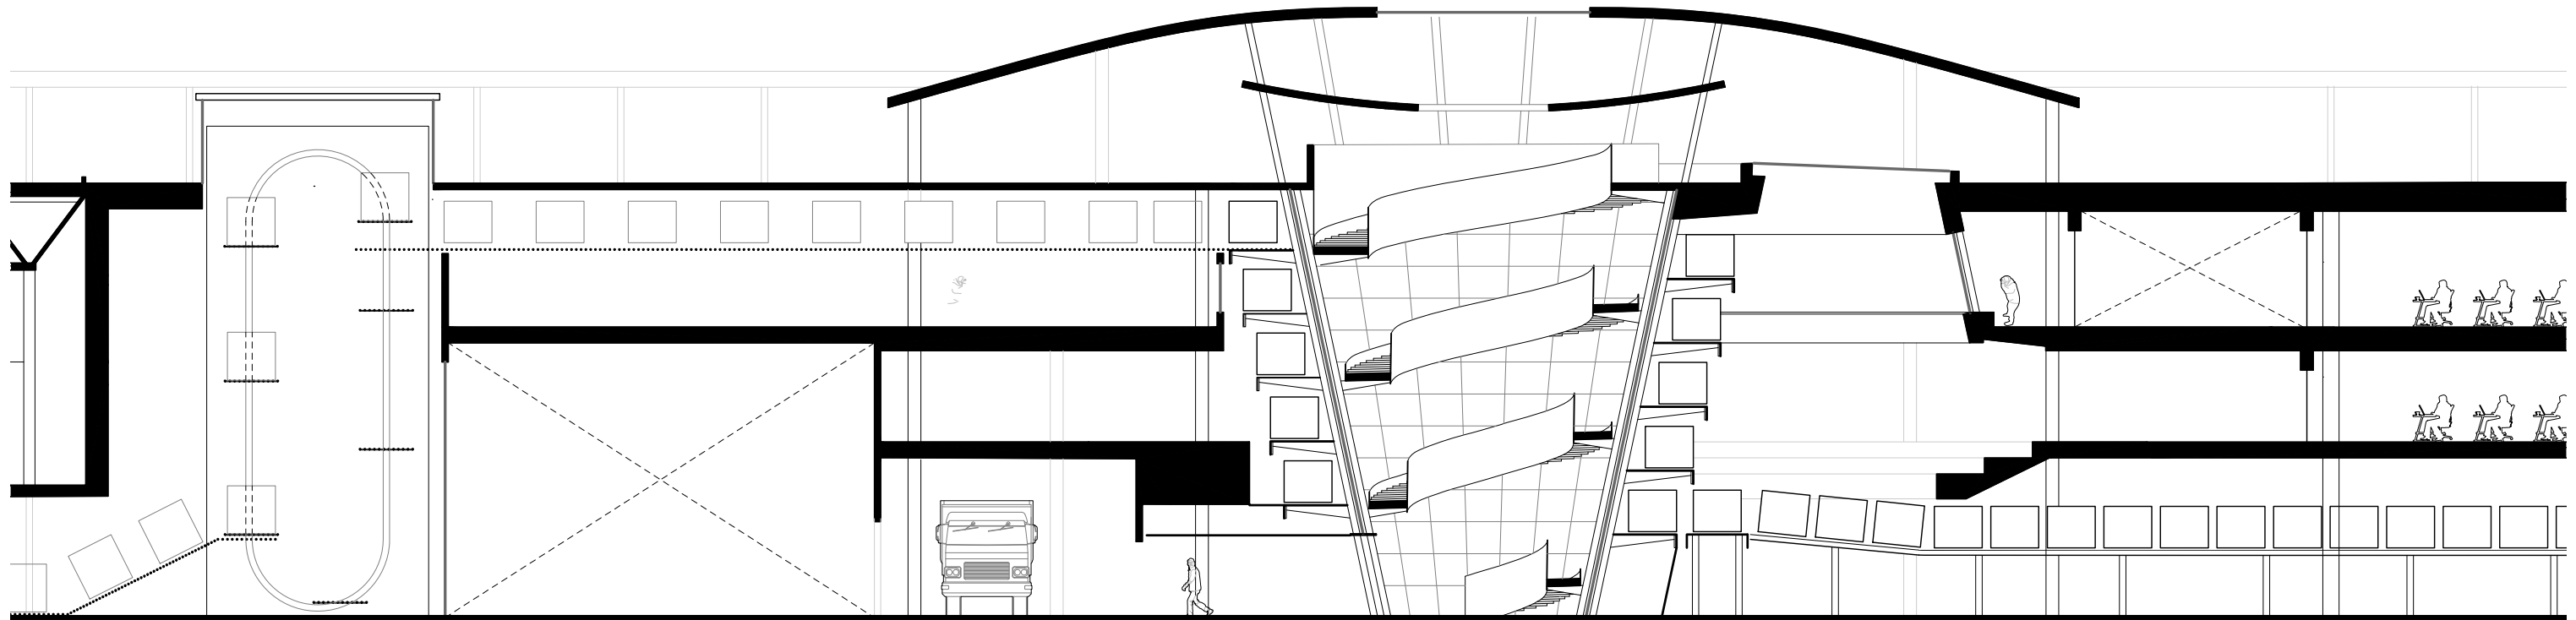


East West Section

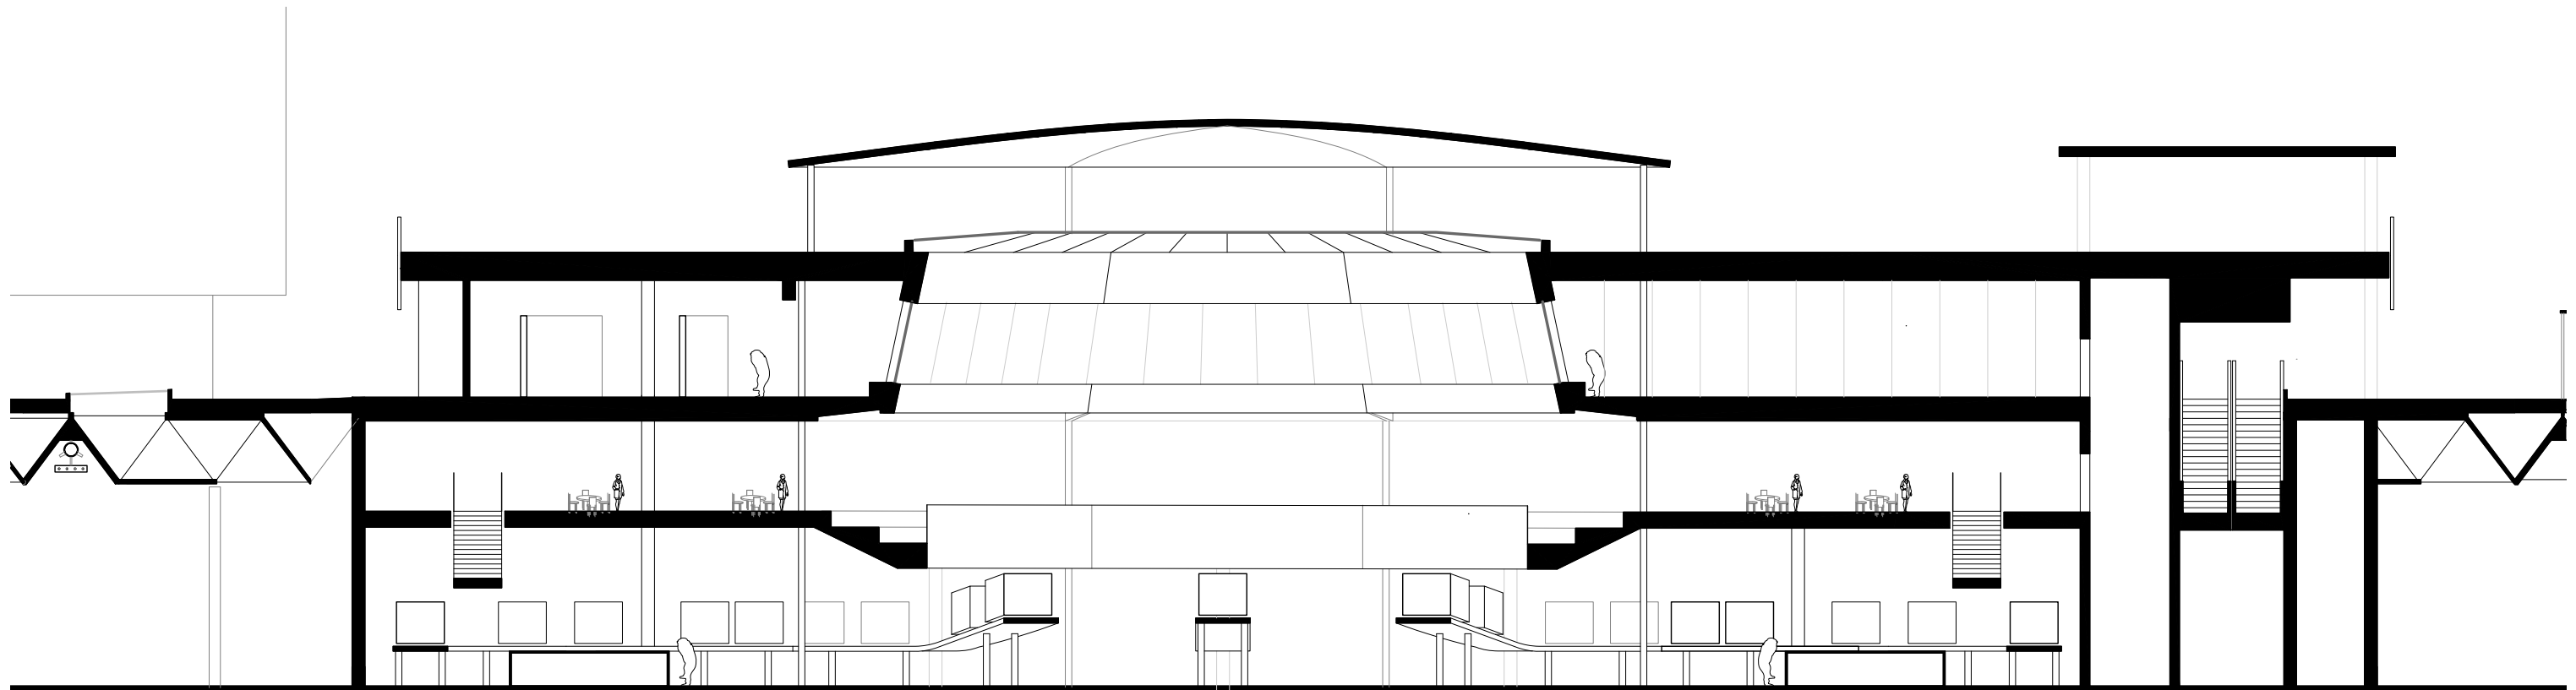

North South Section


1:200 Section

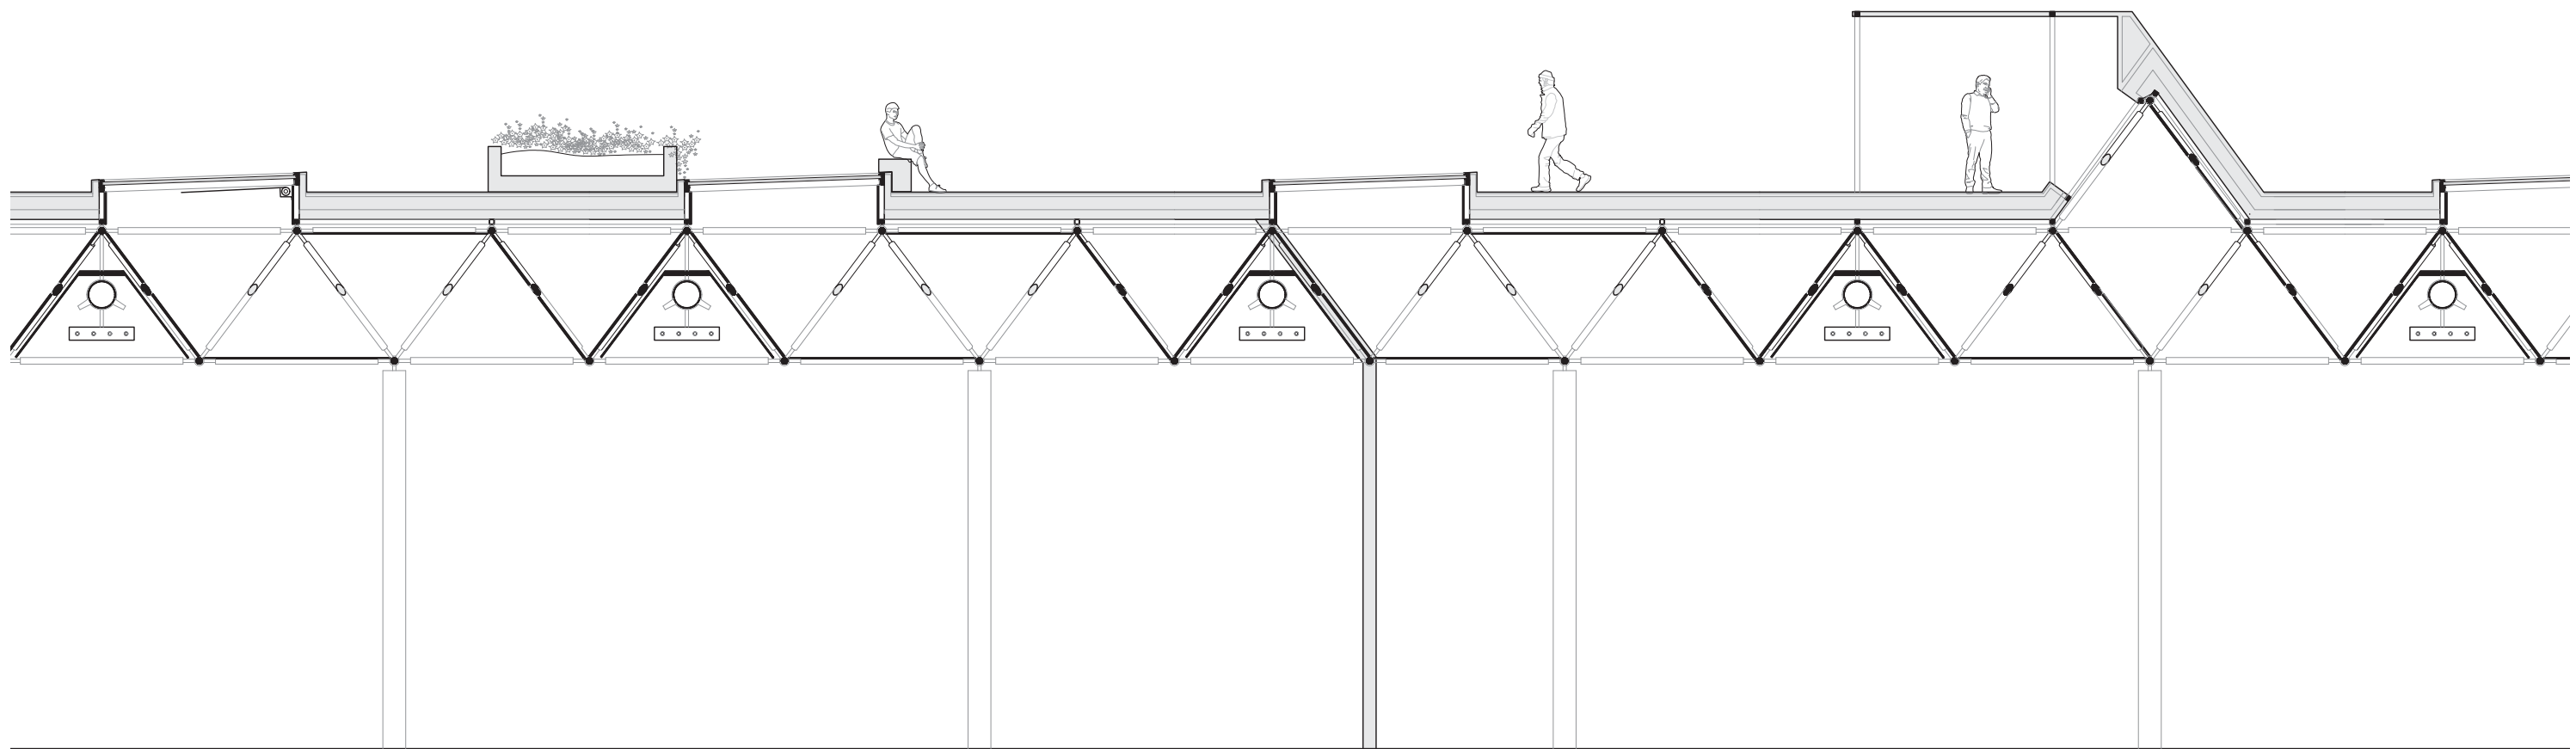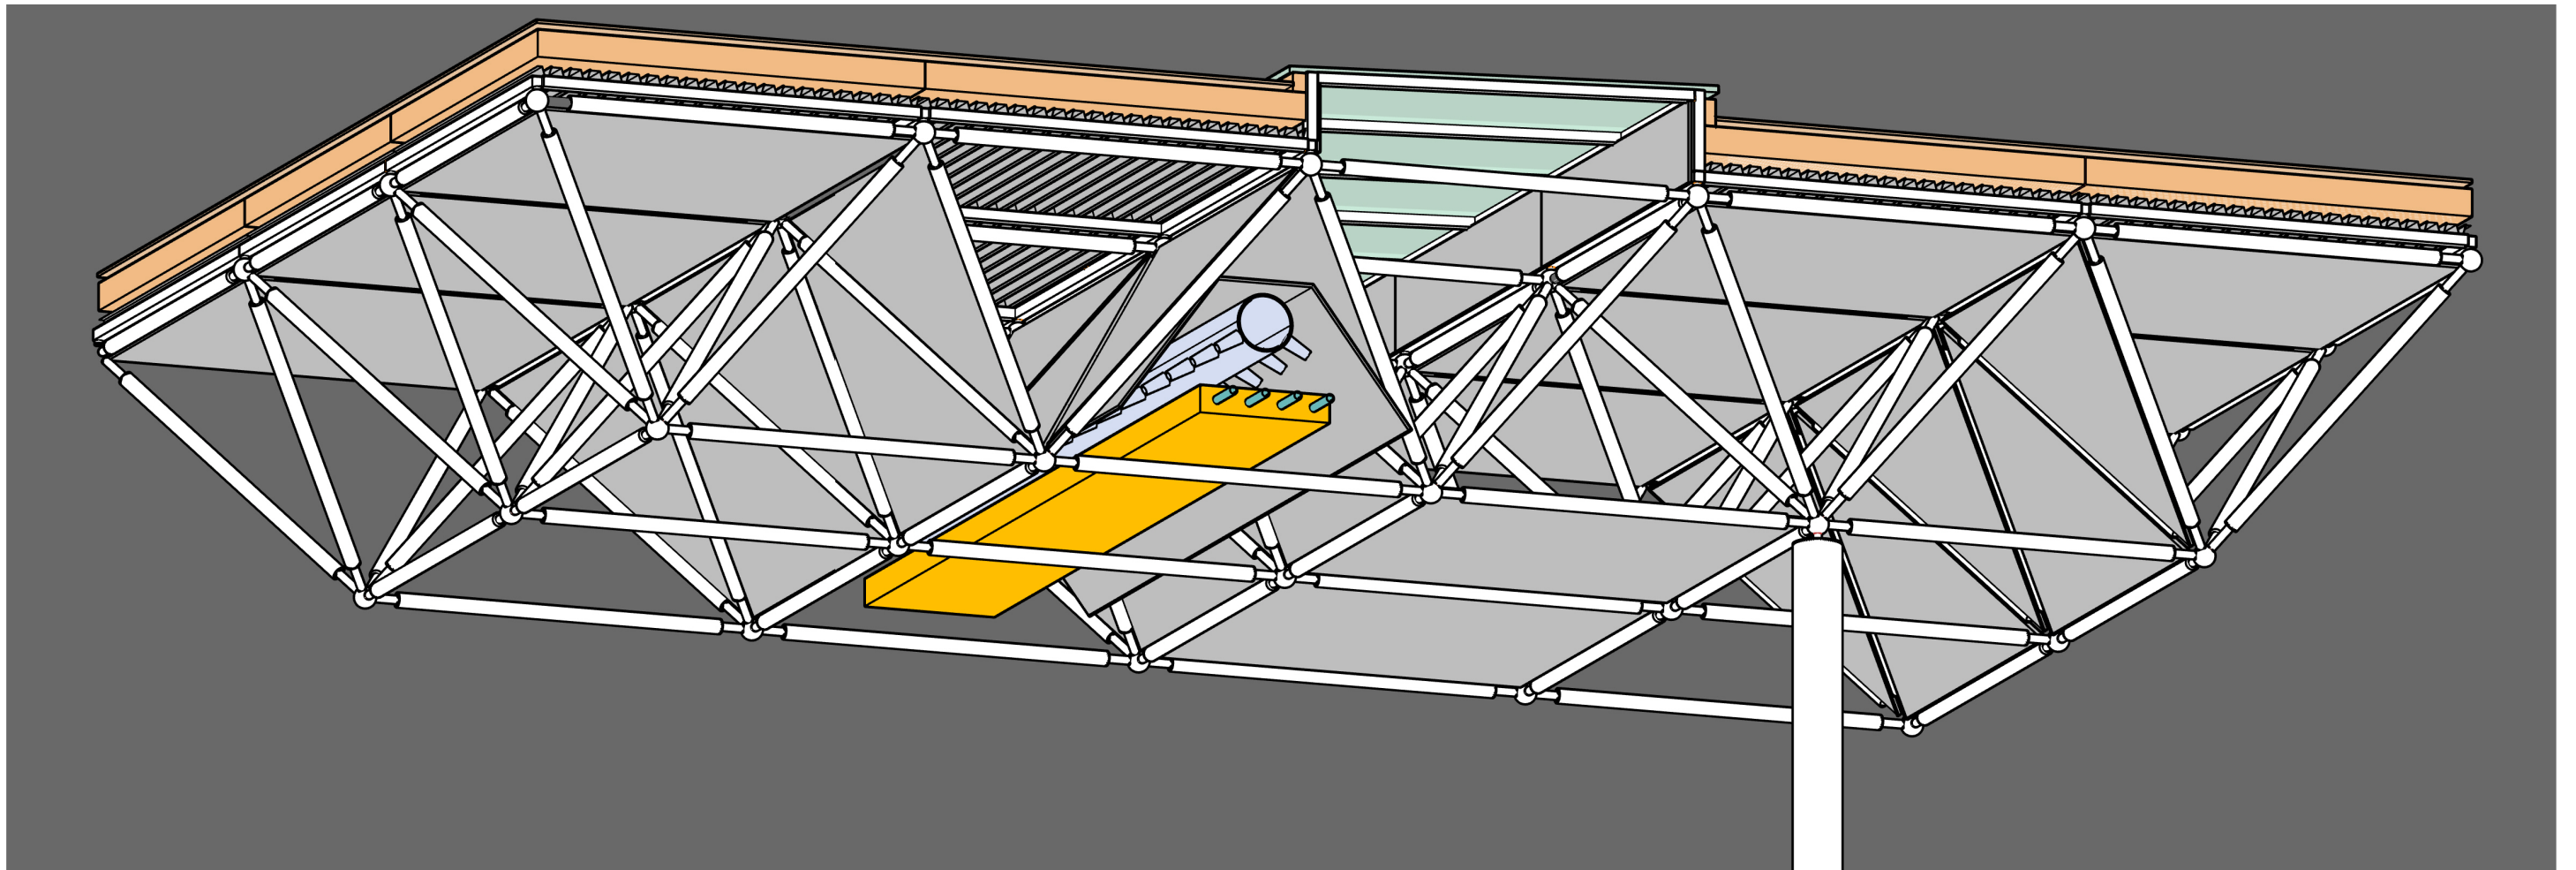



1:100 Space Frame Layout



2F PUBLIC SPACE

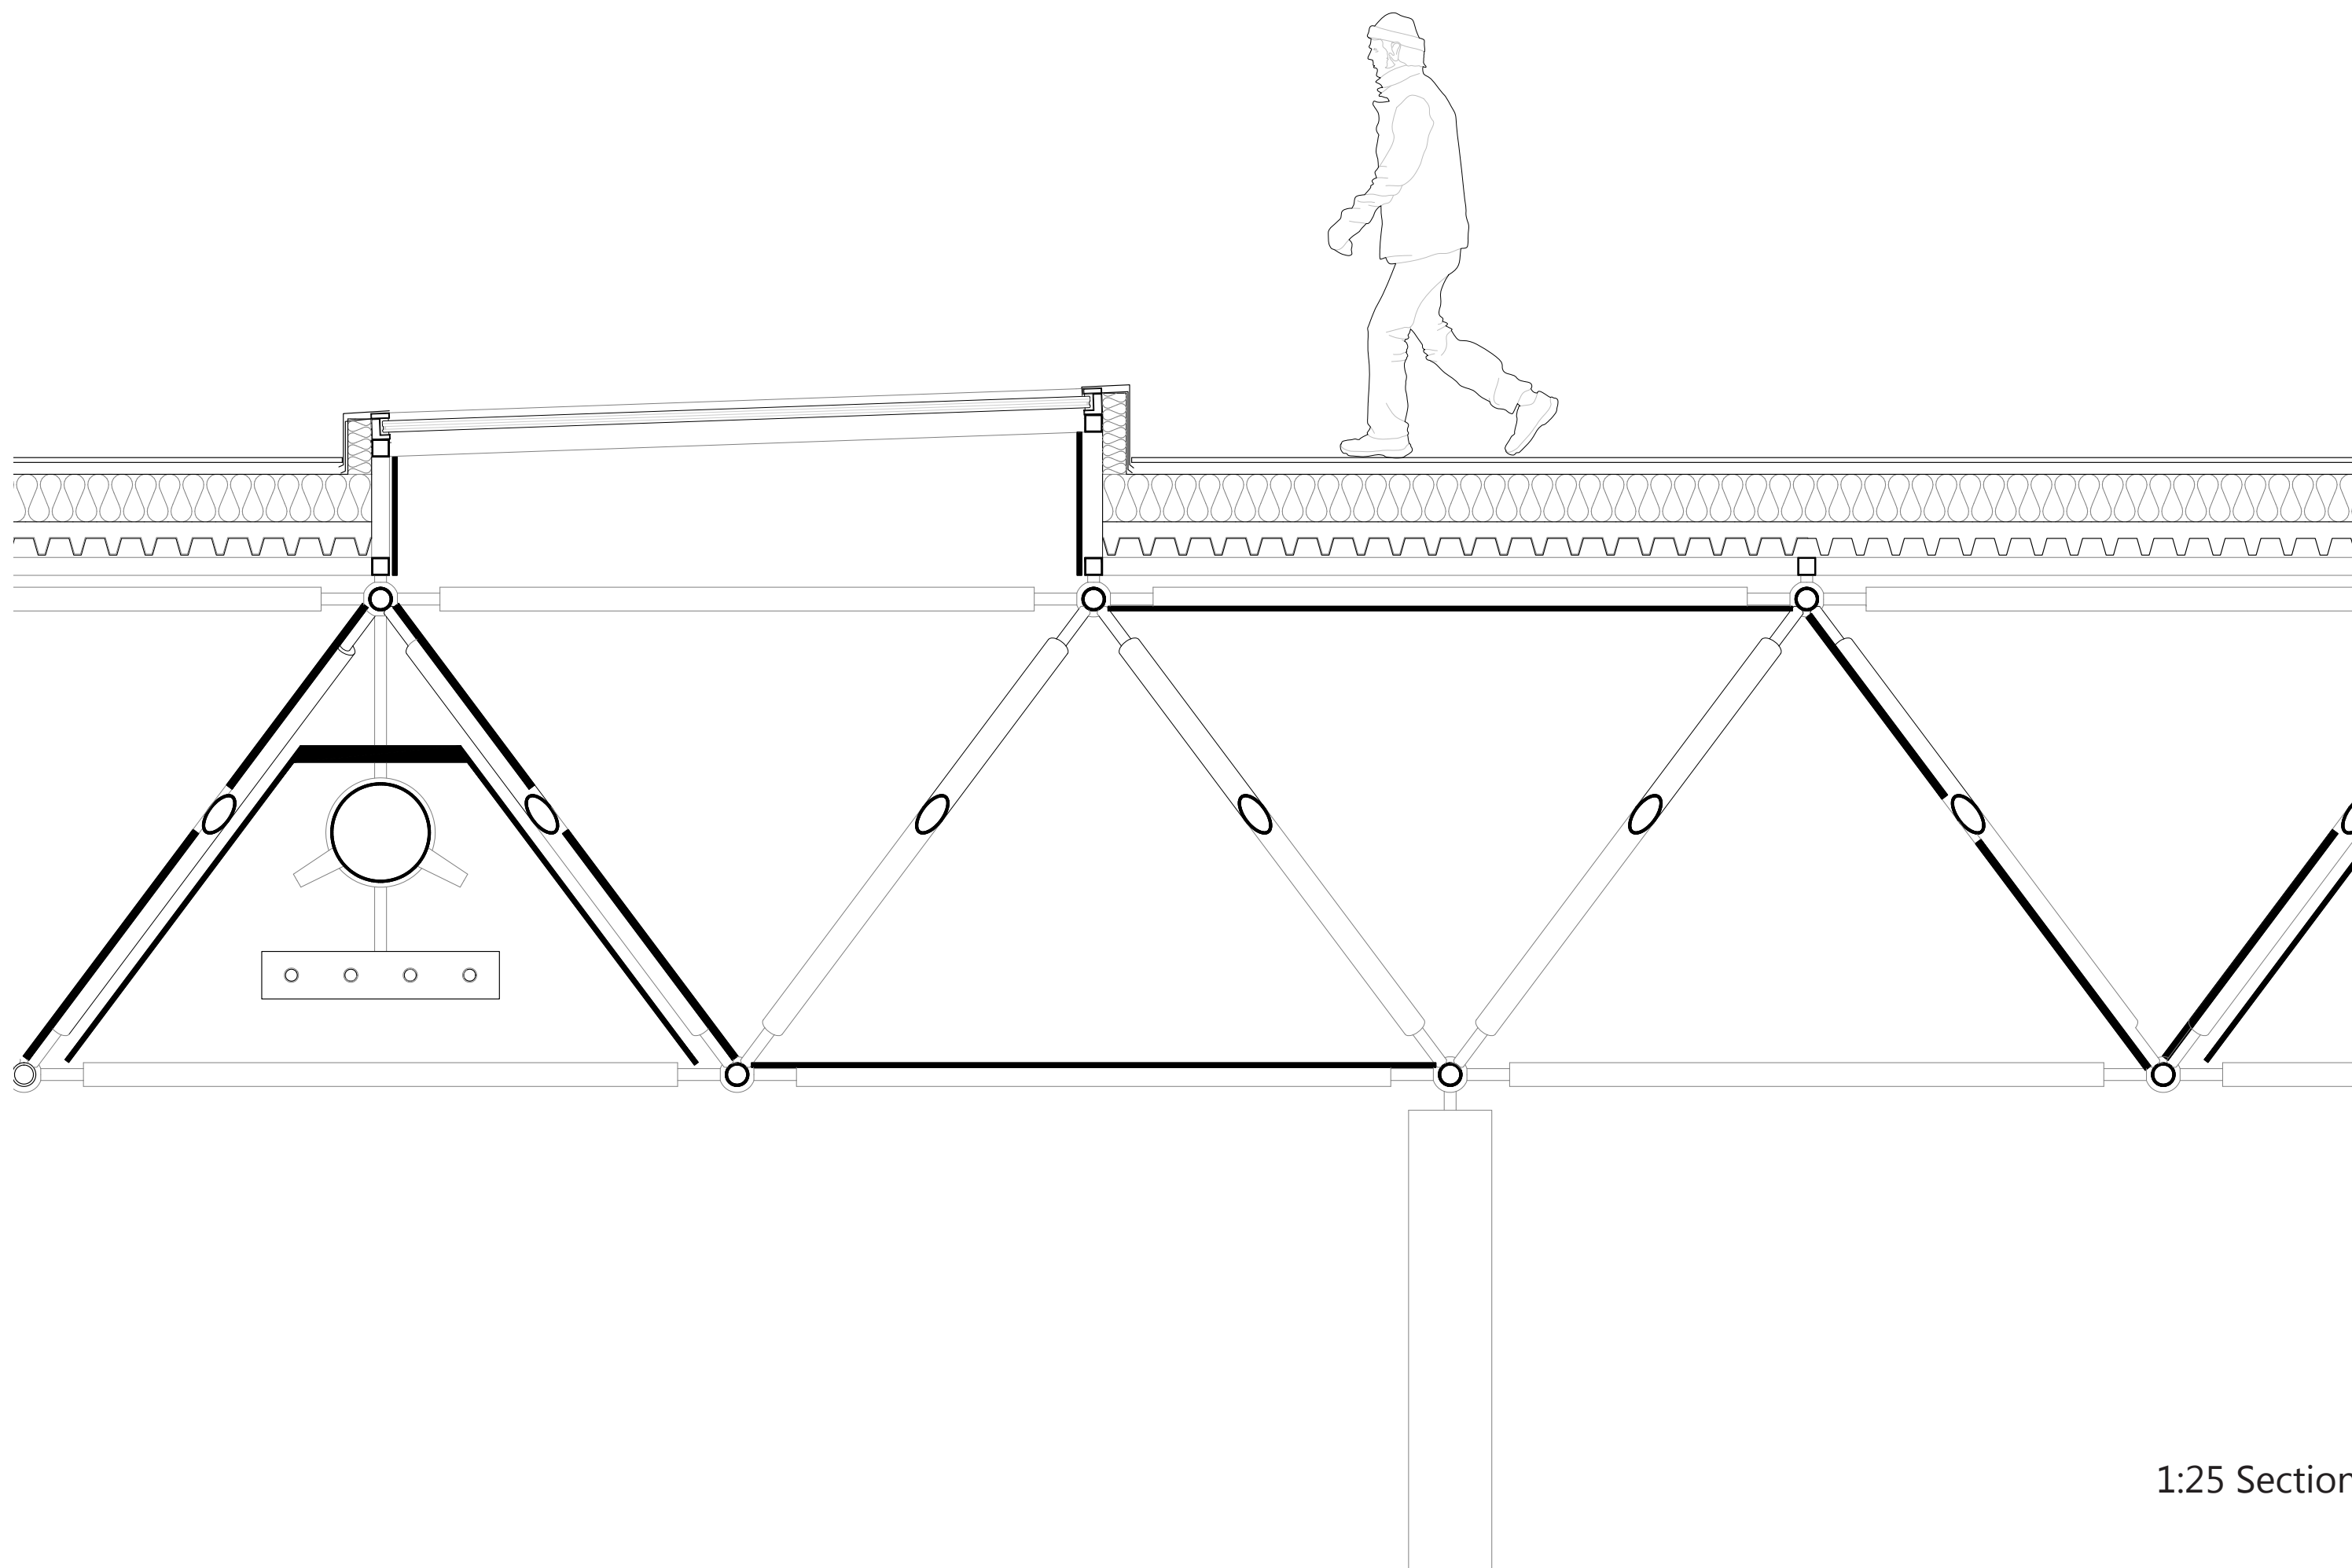


1:25 Section

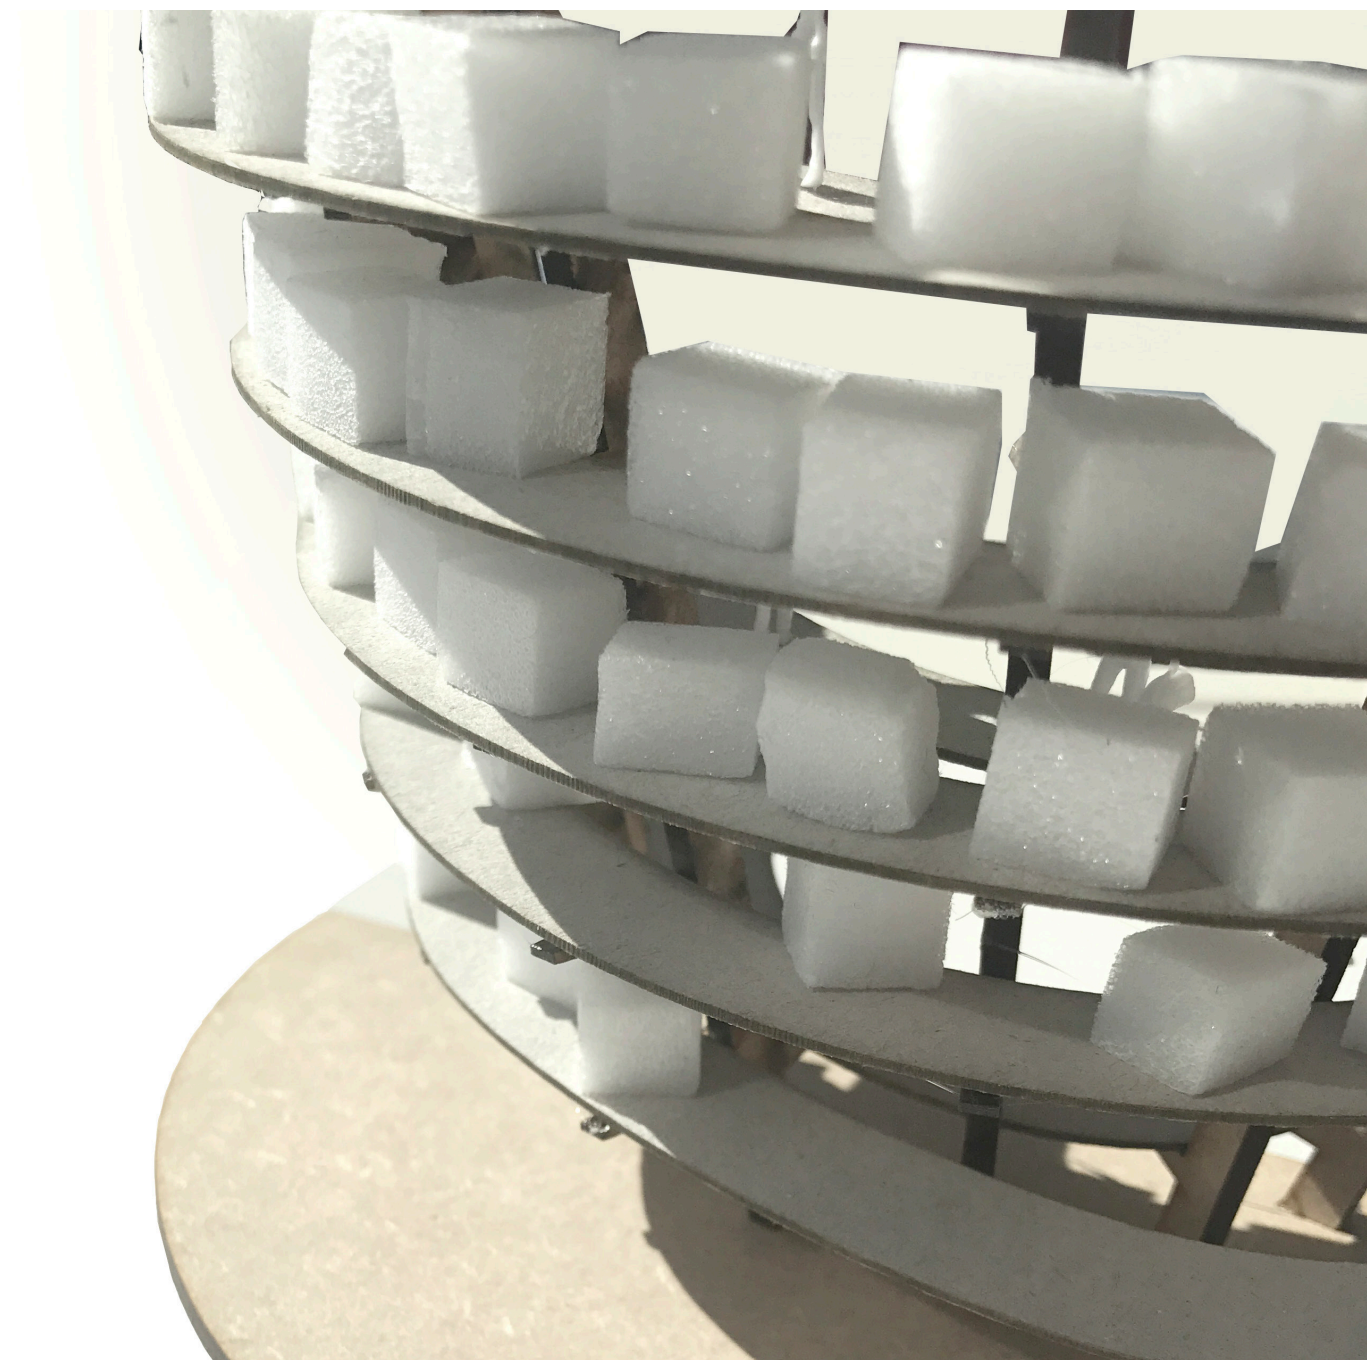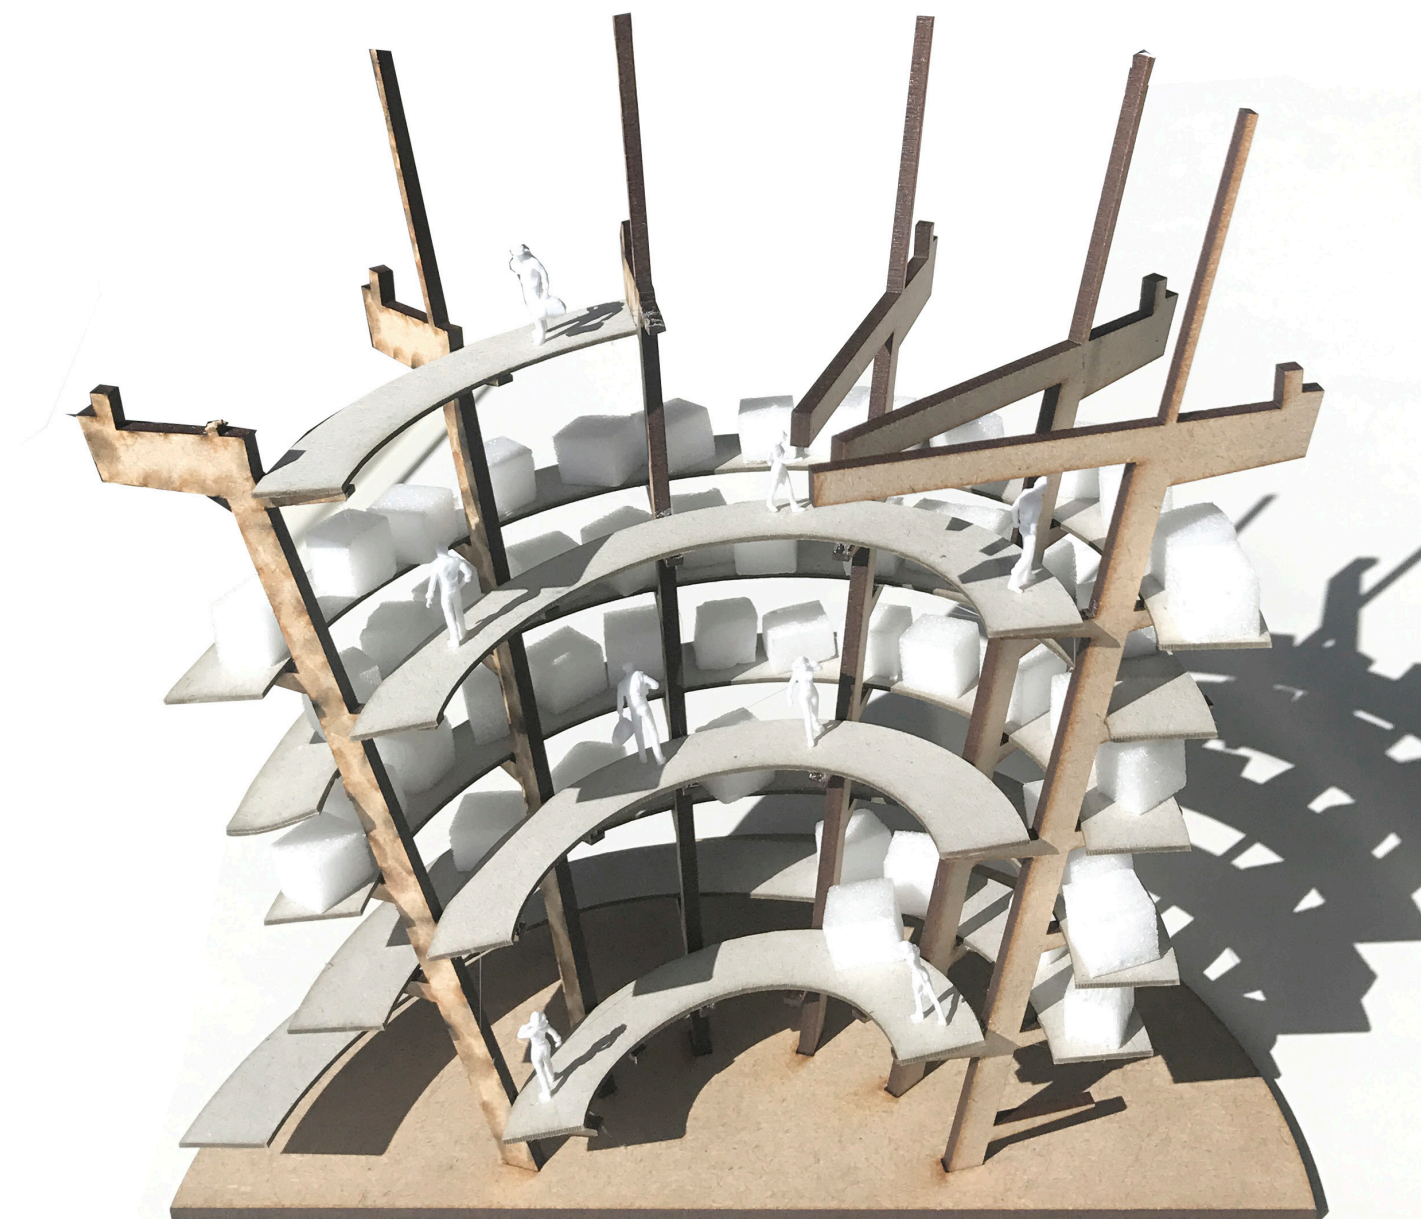

Auction Hall Model






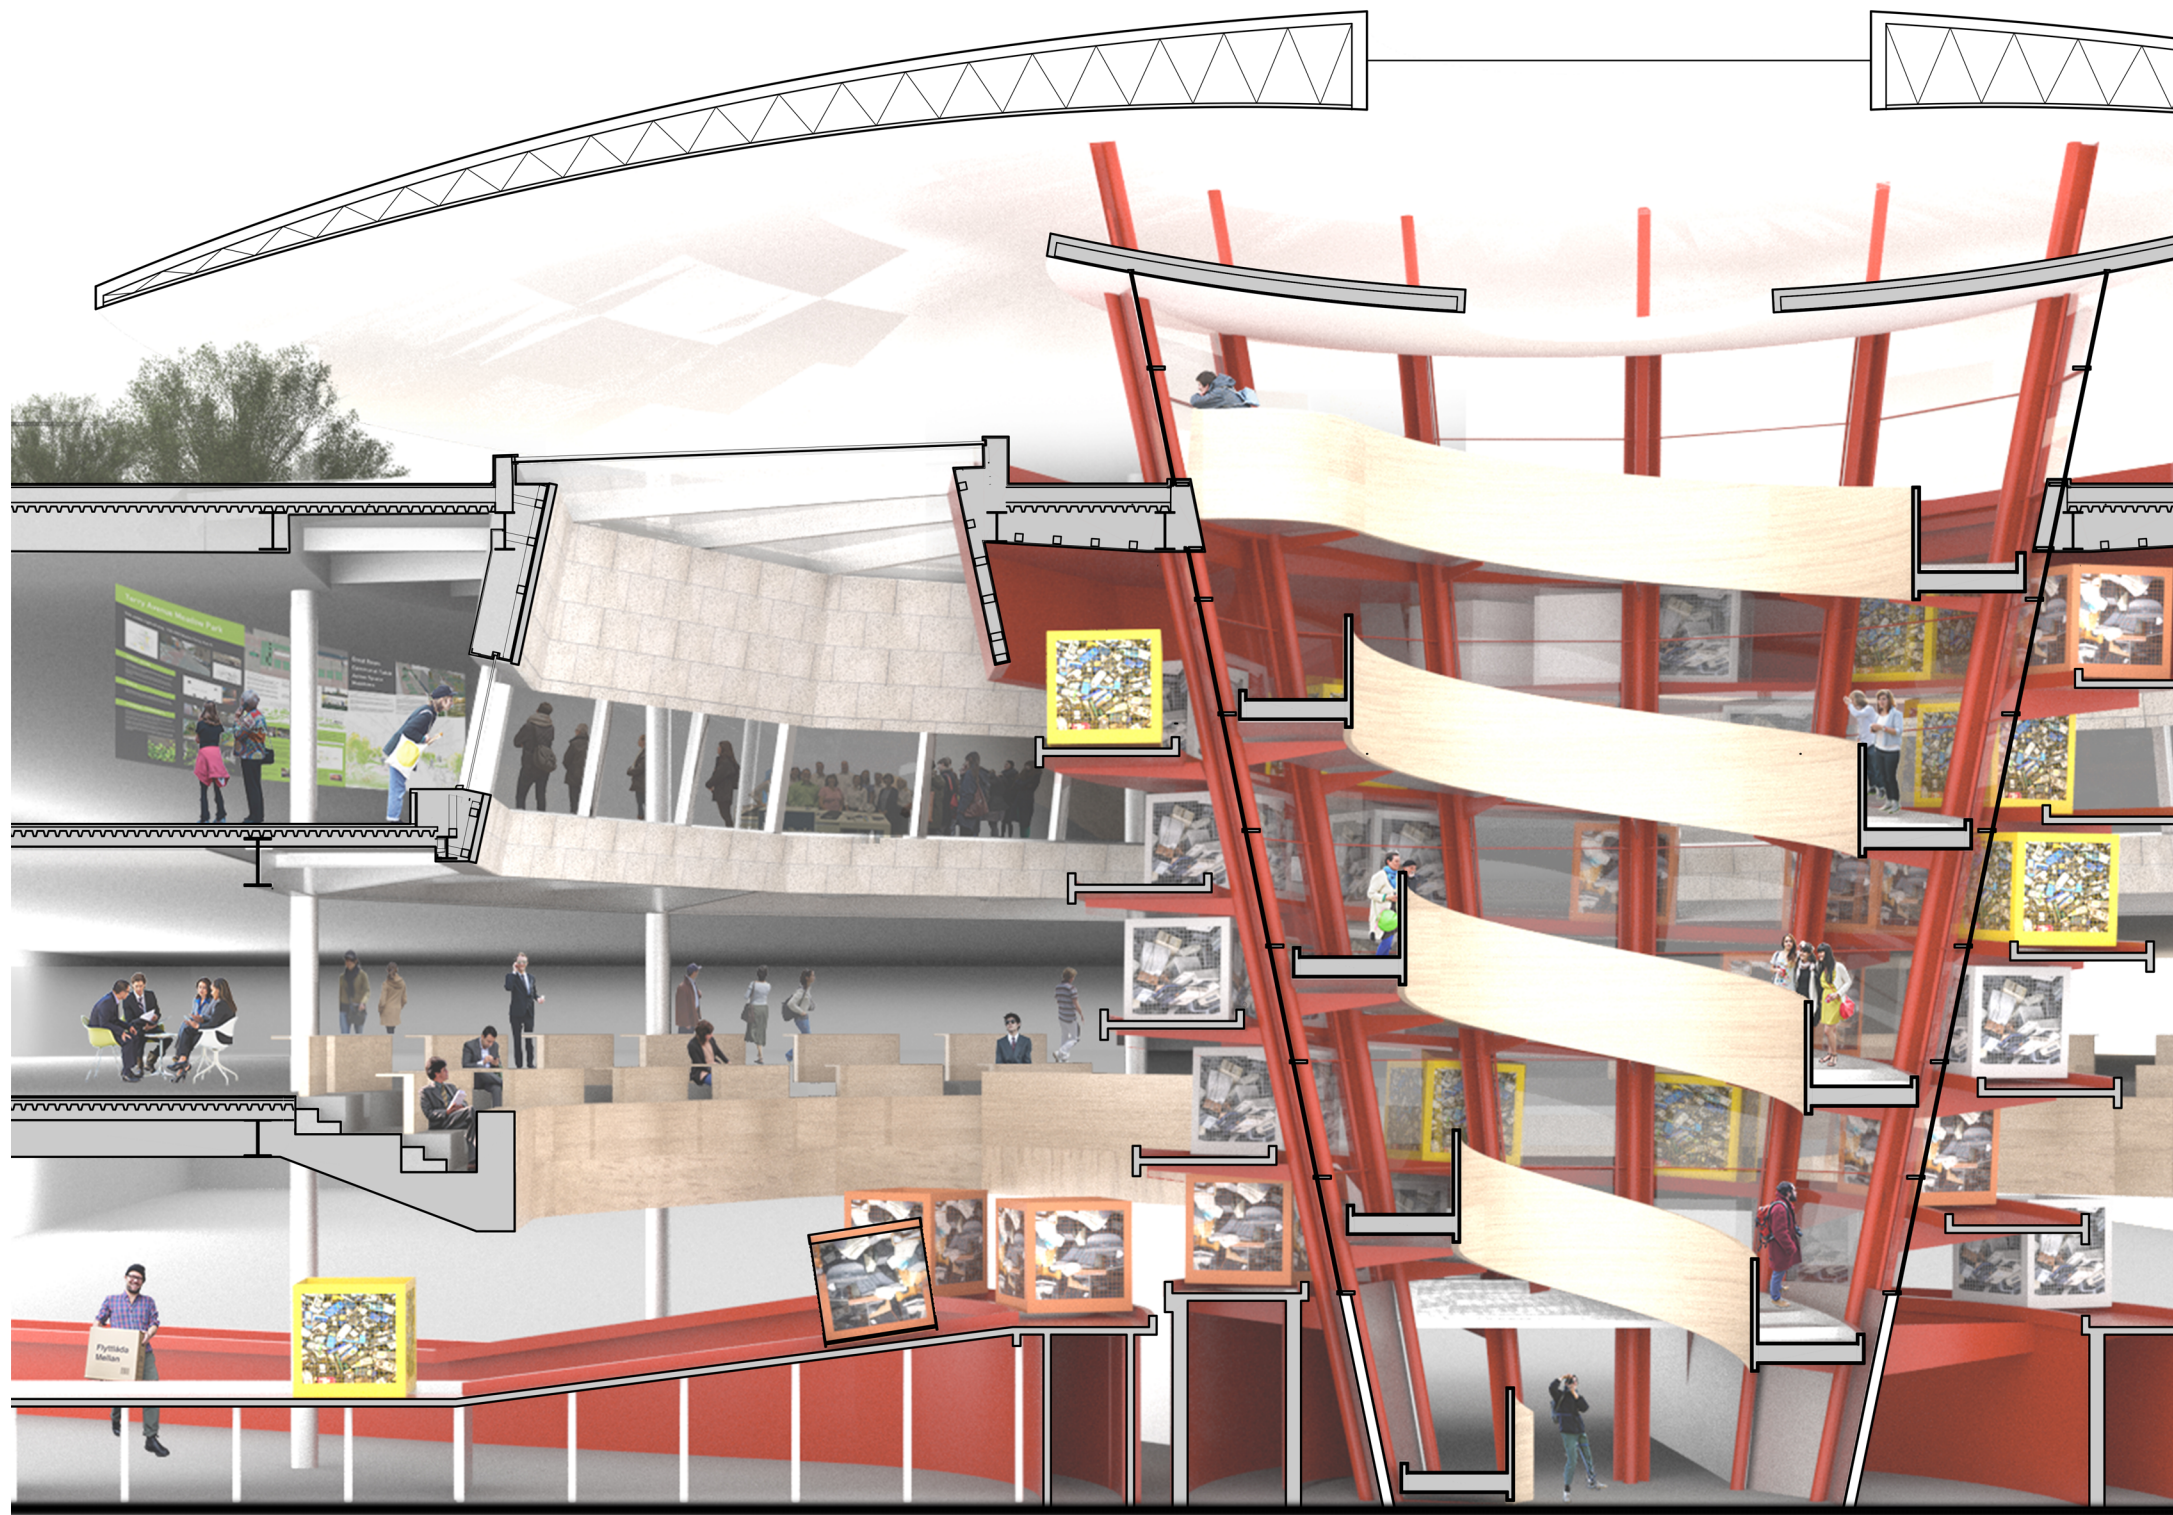



North South Section

1:100 Section


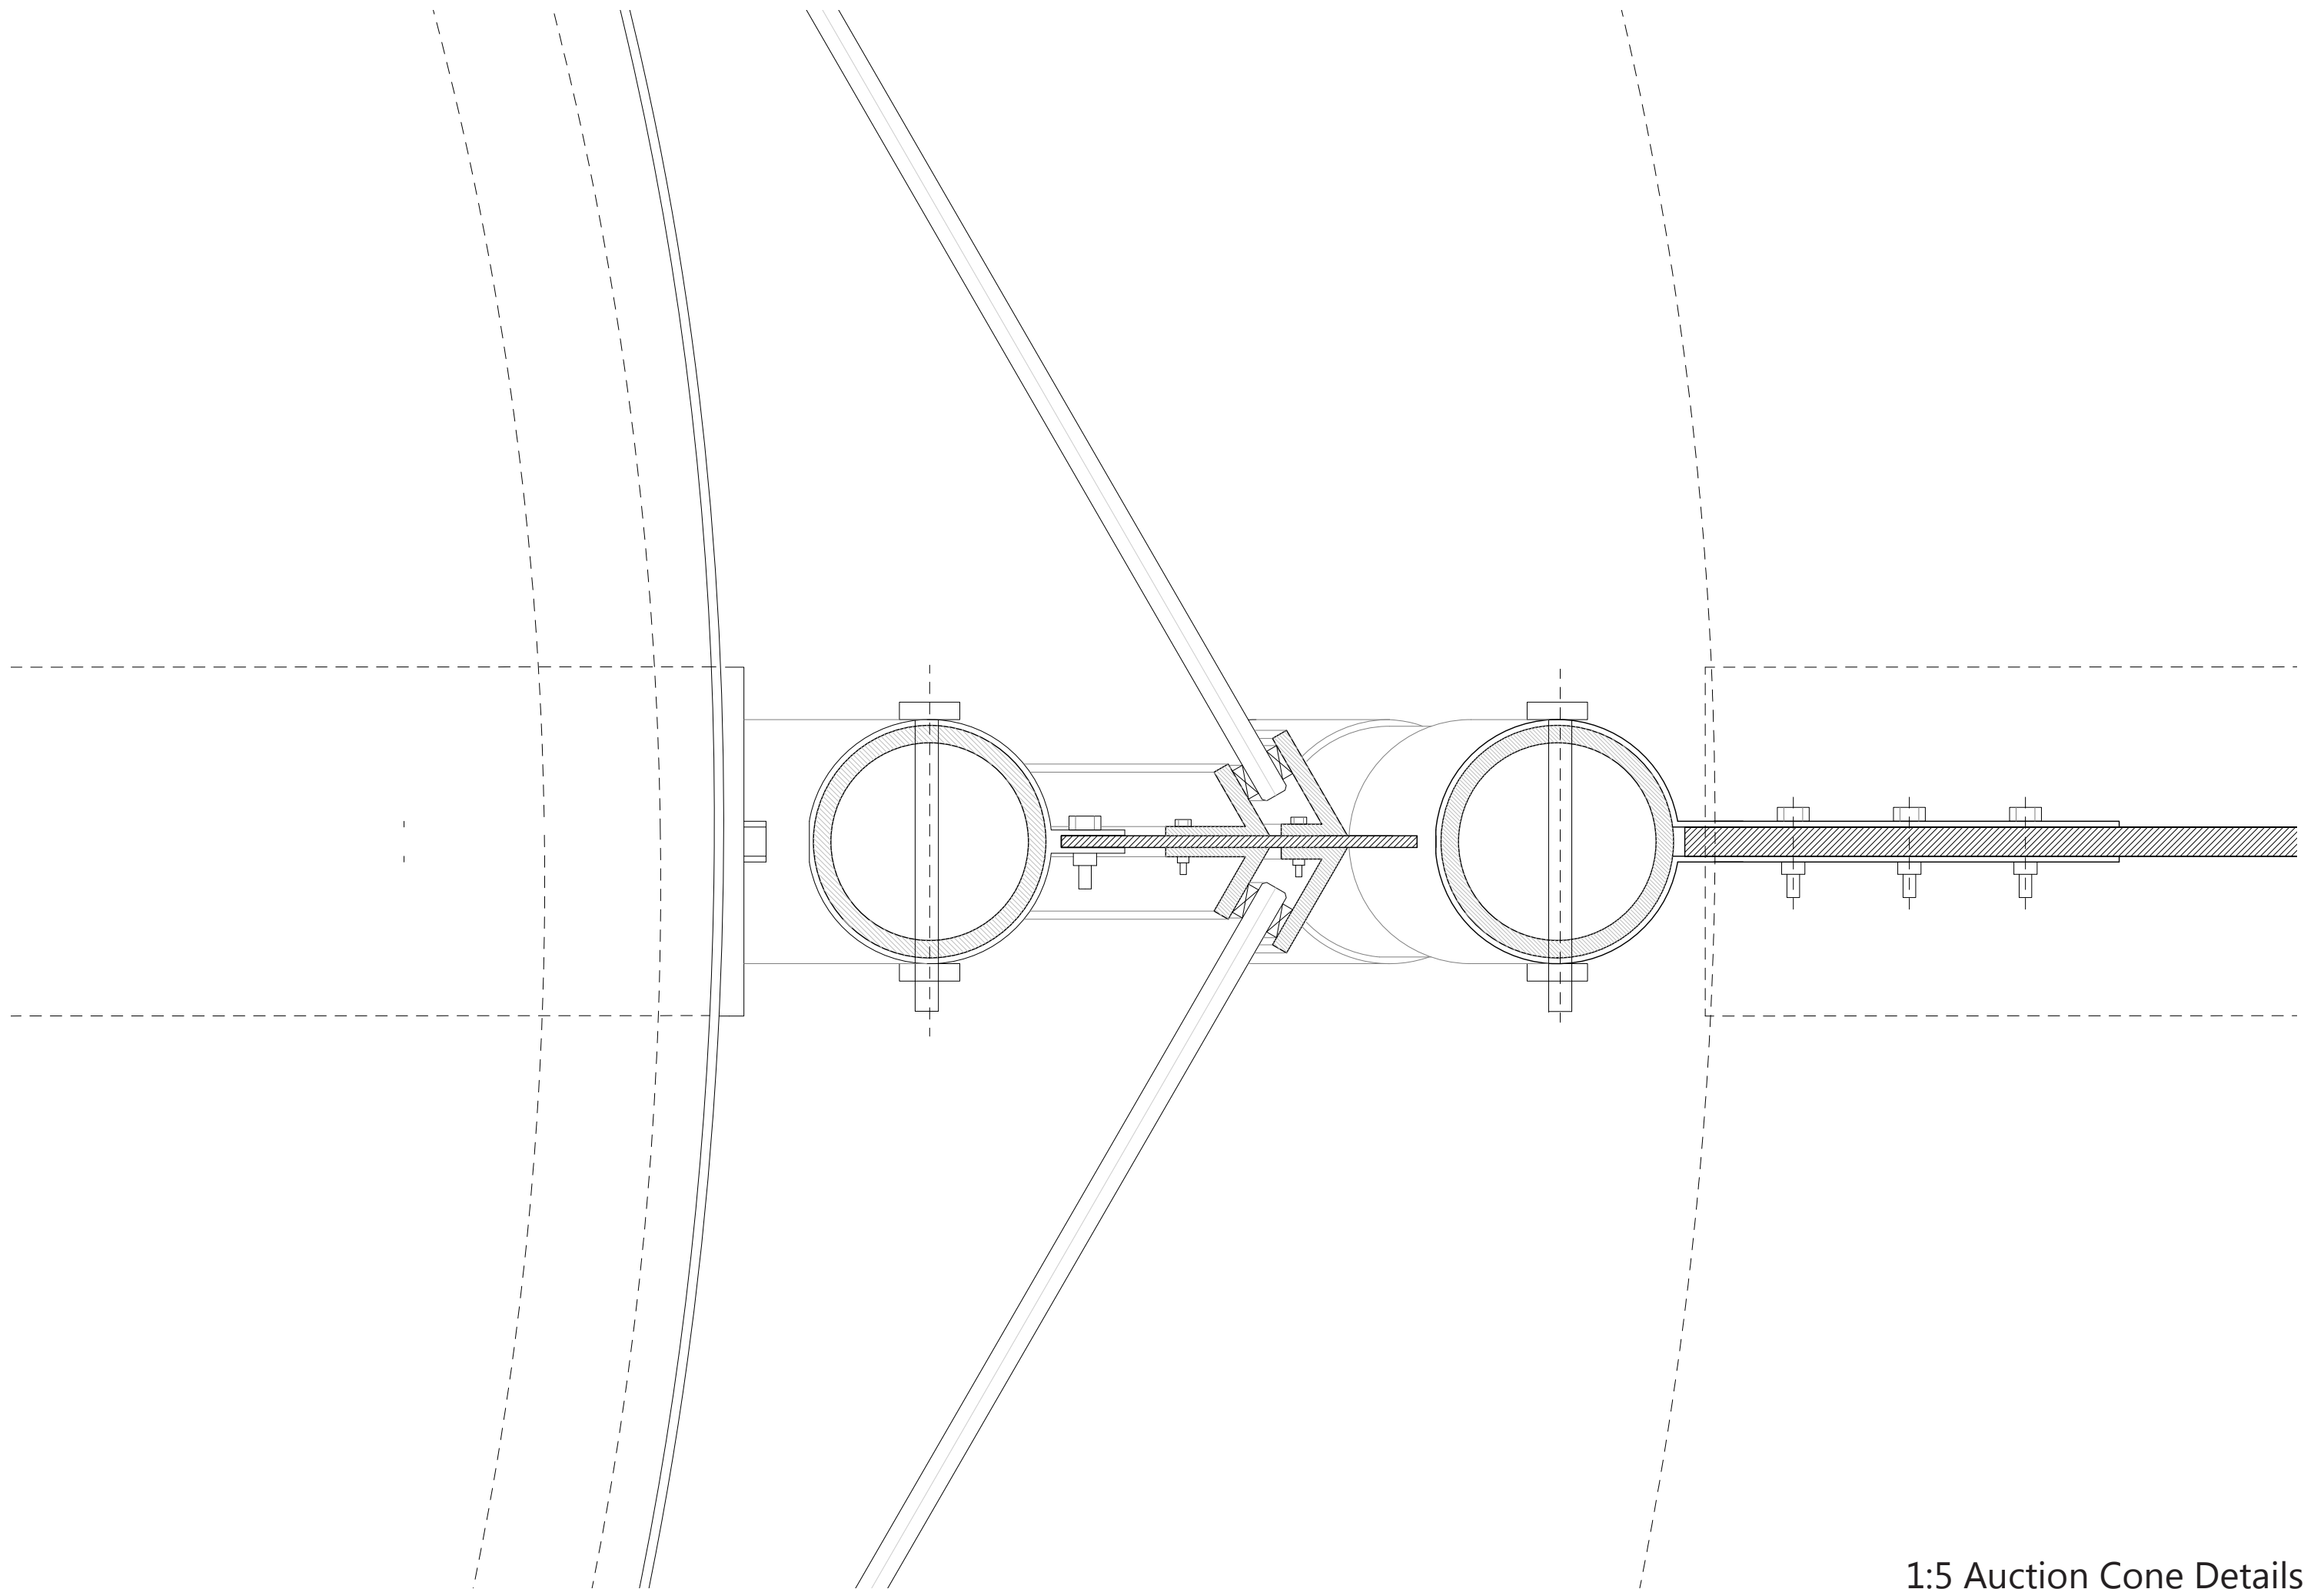


1:5 Auction Cone Details

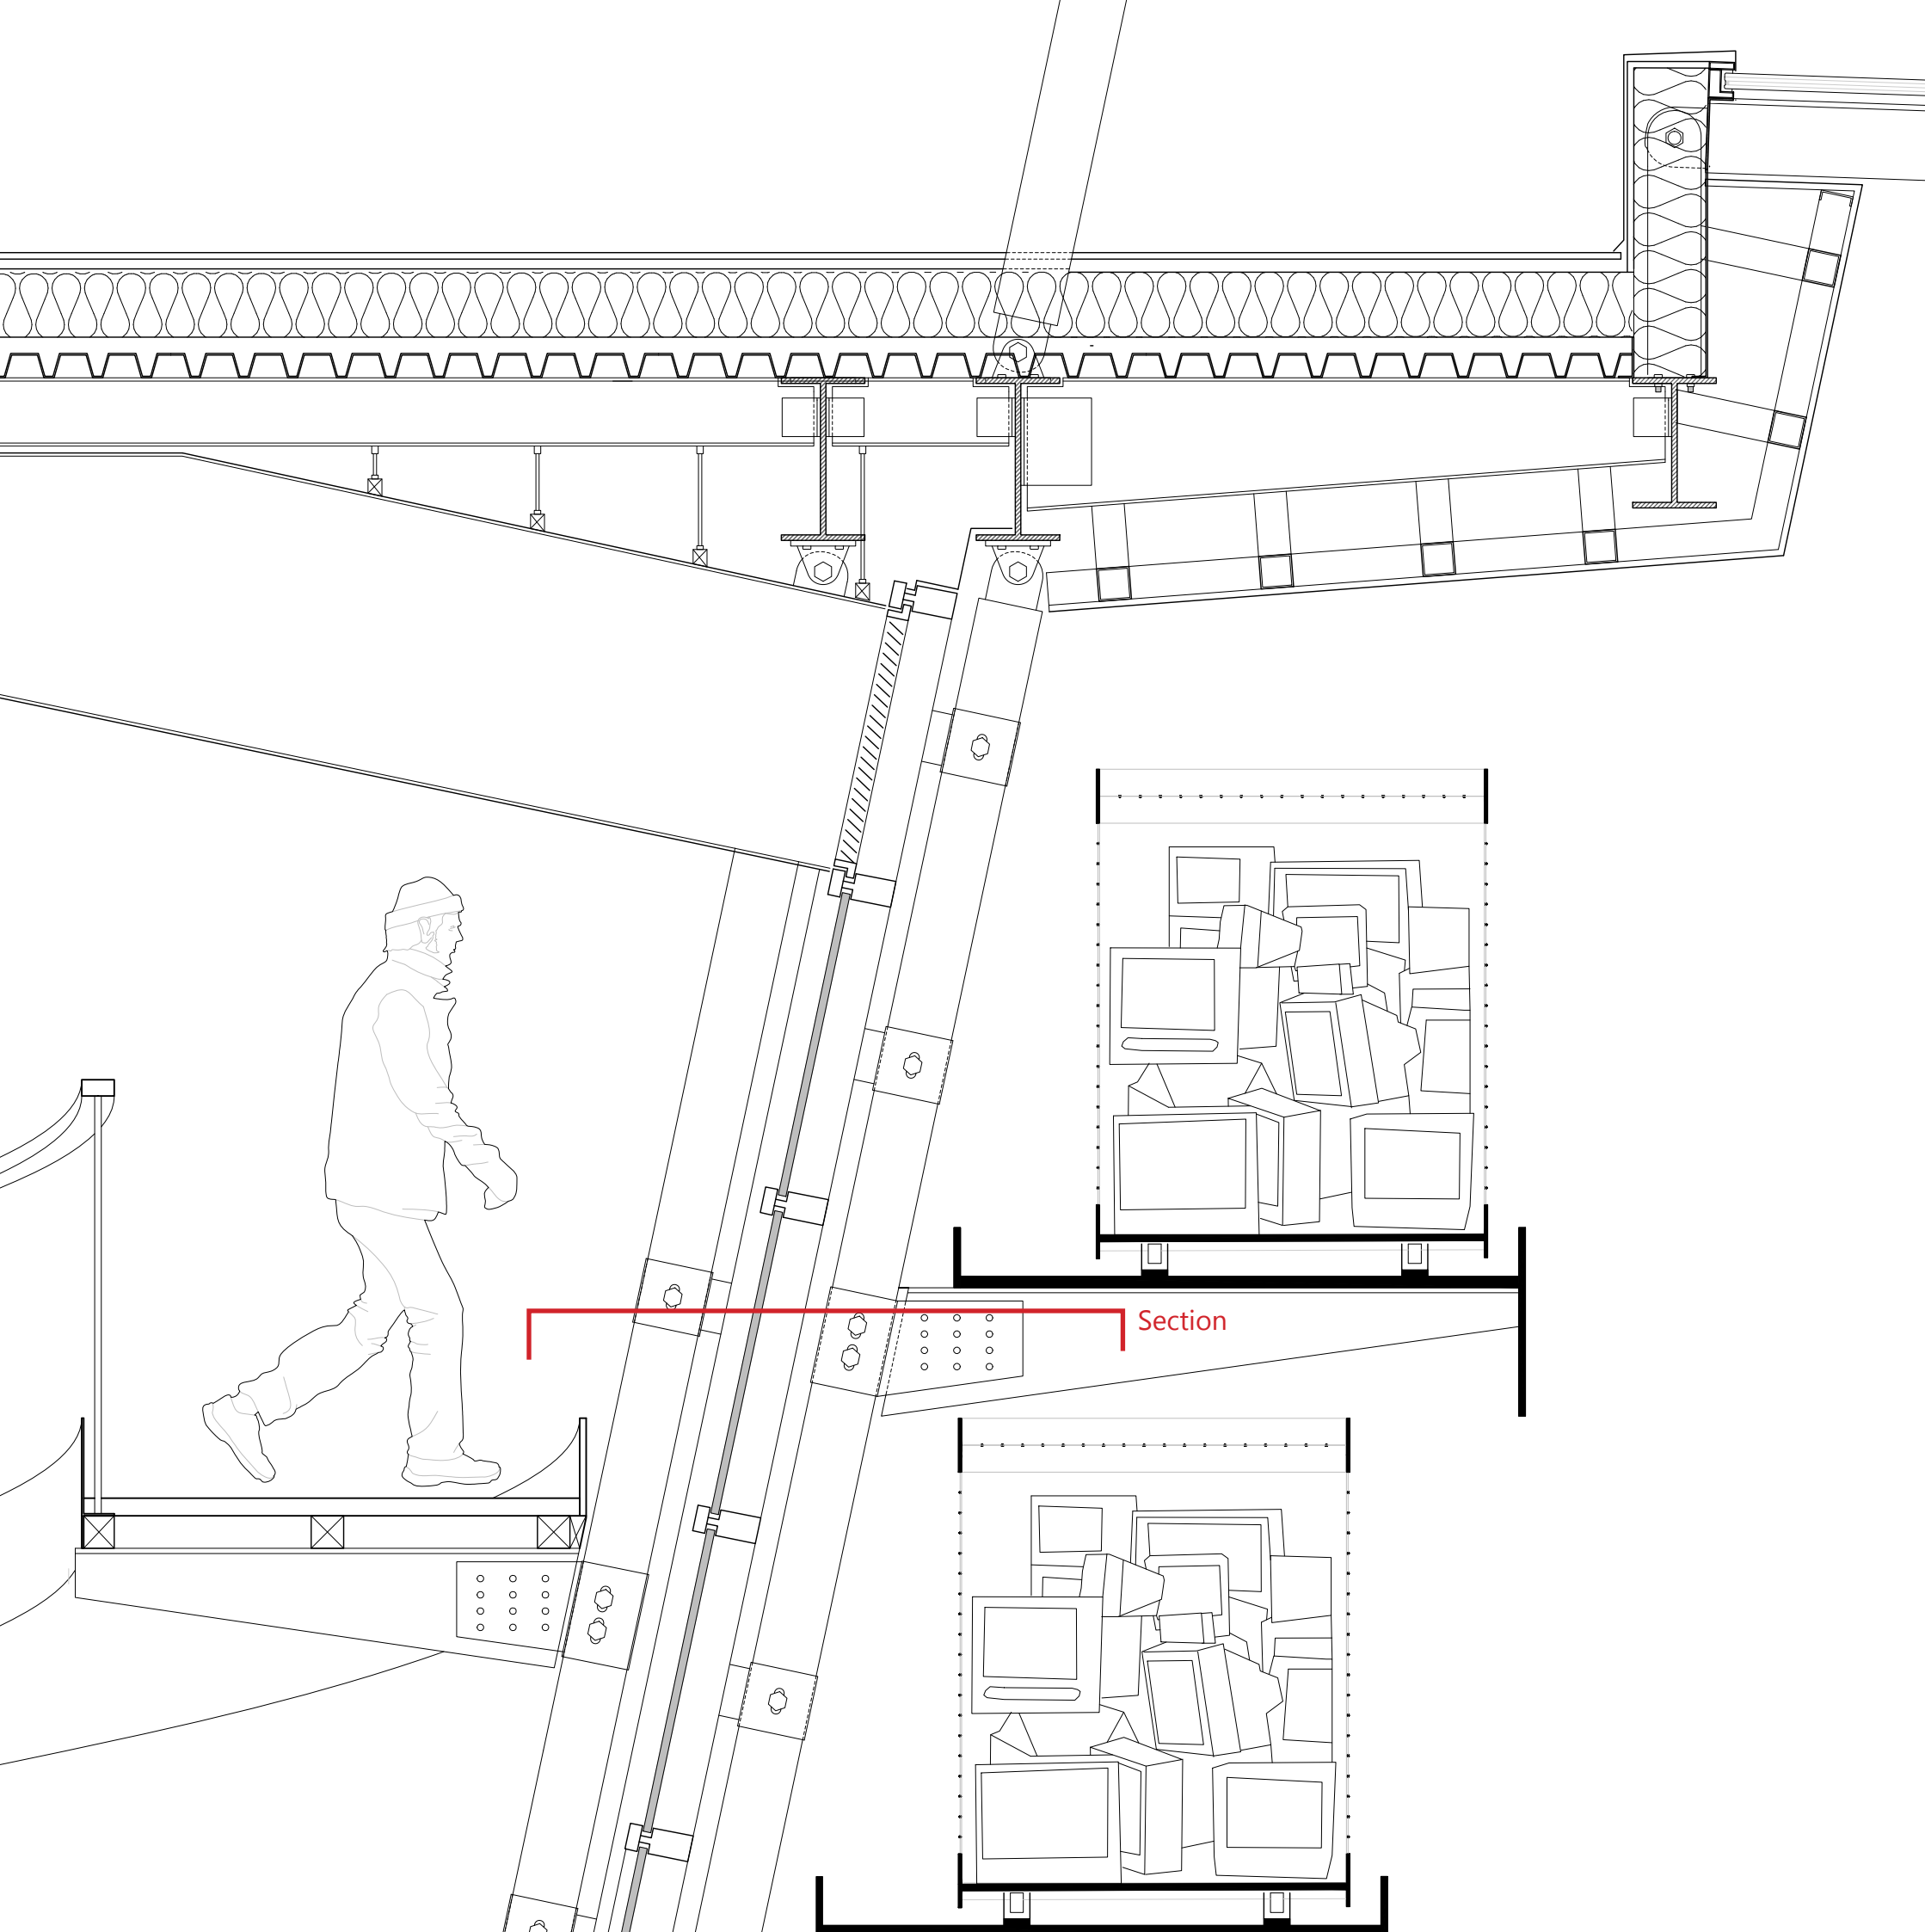

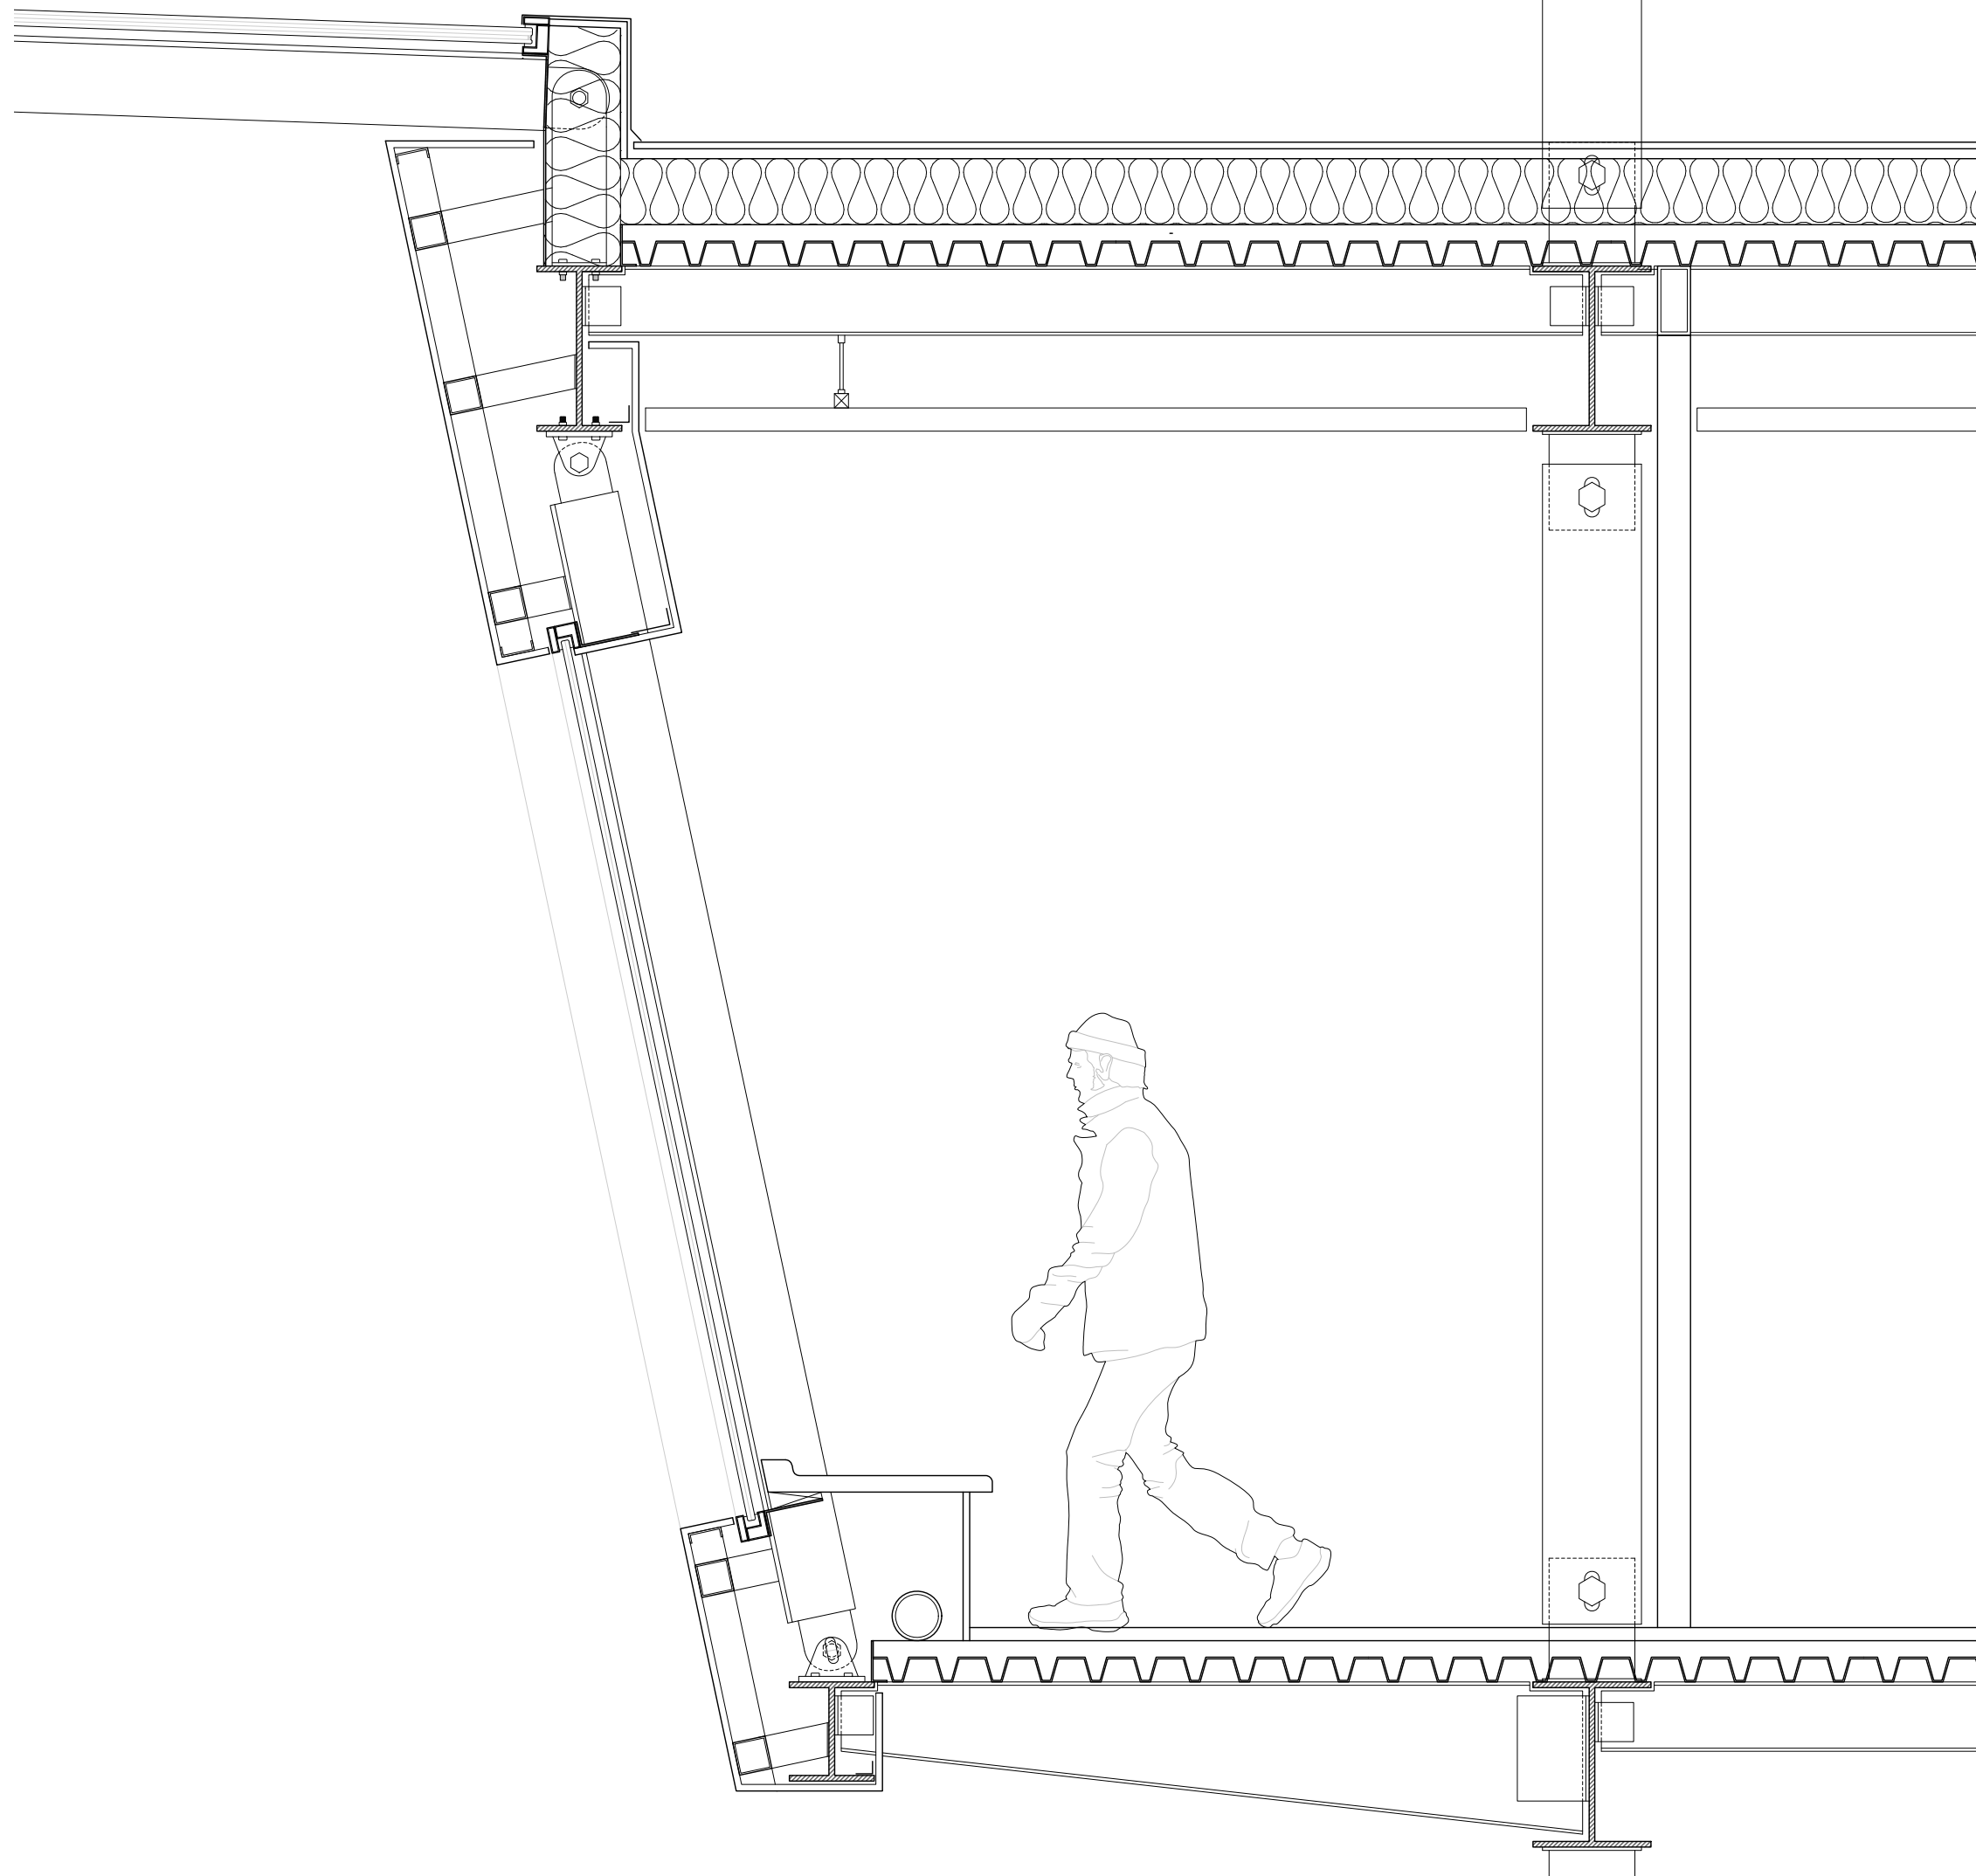

1:20 Auction Hall Details

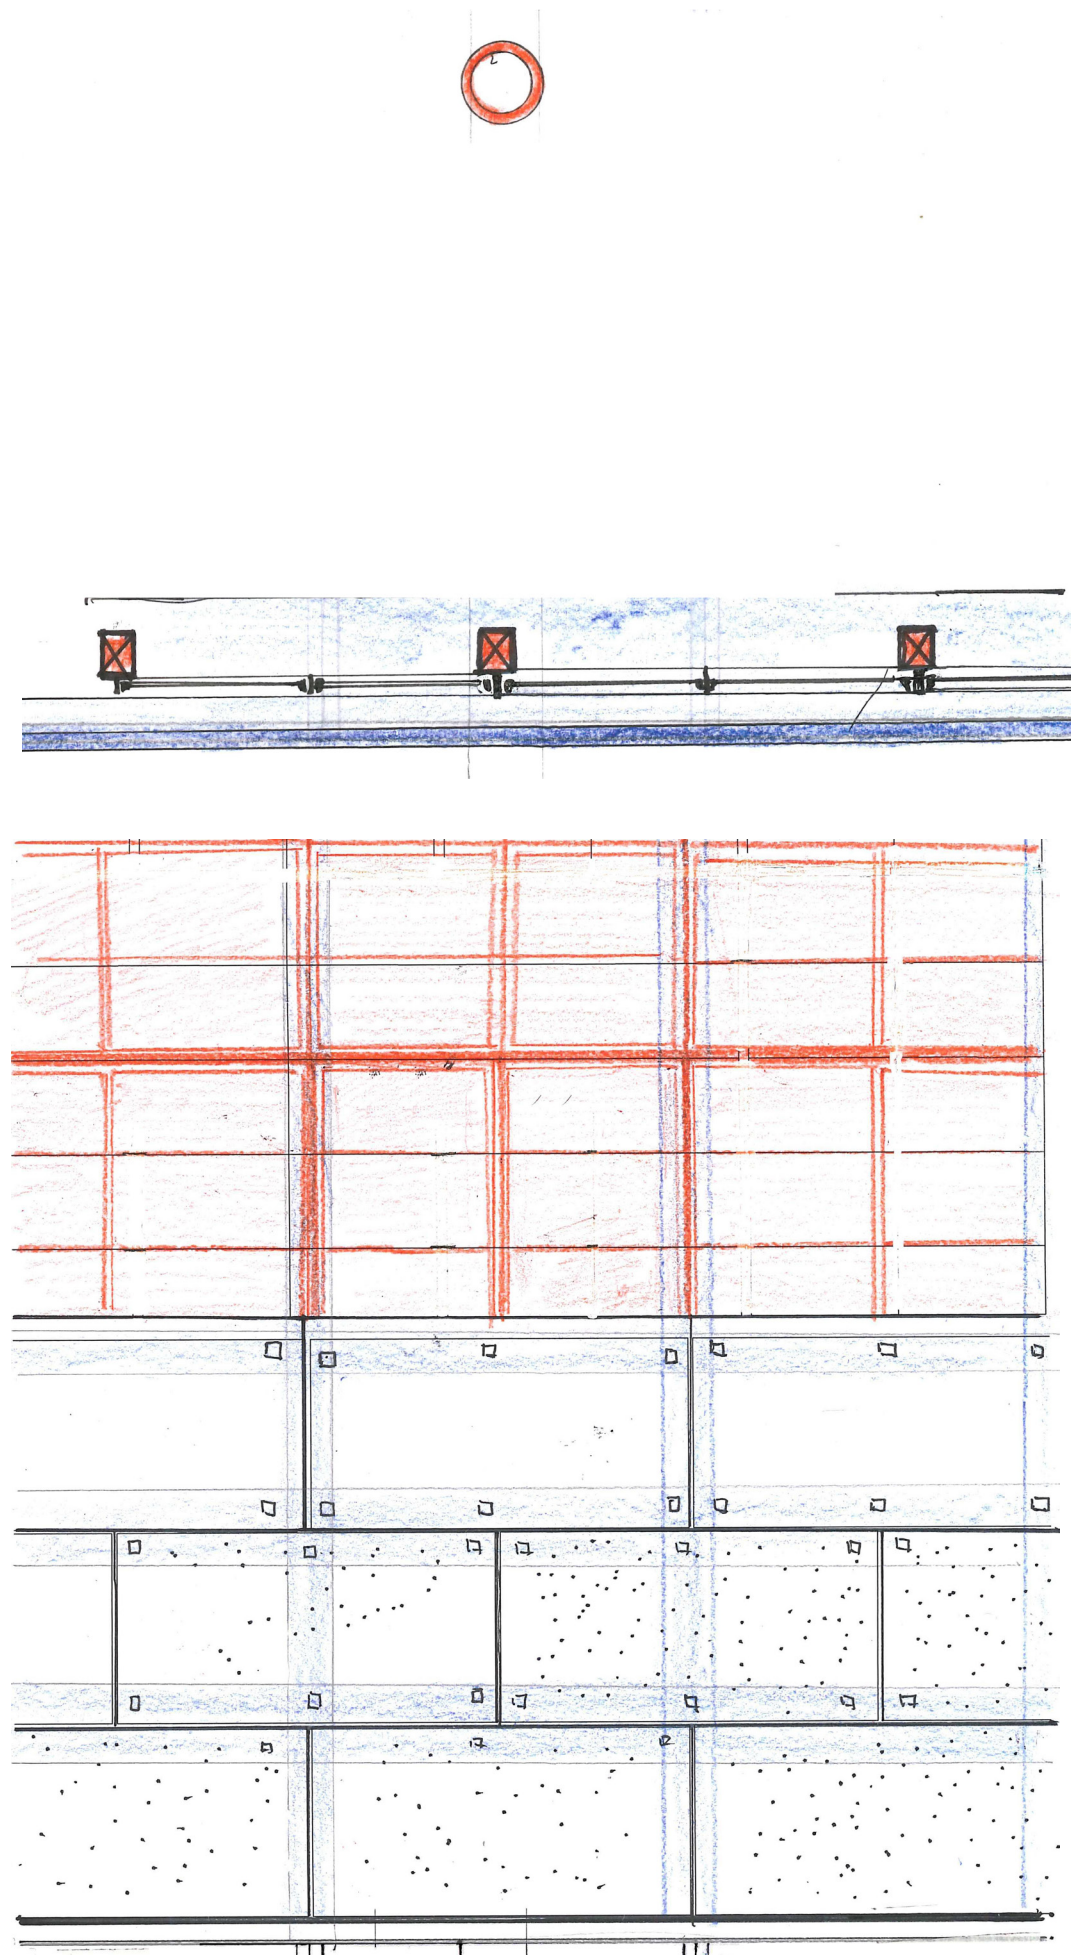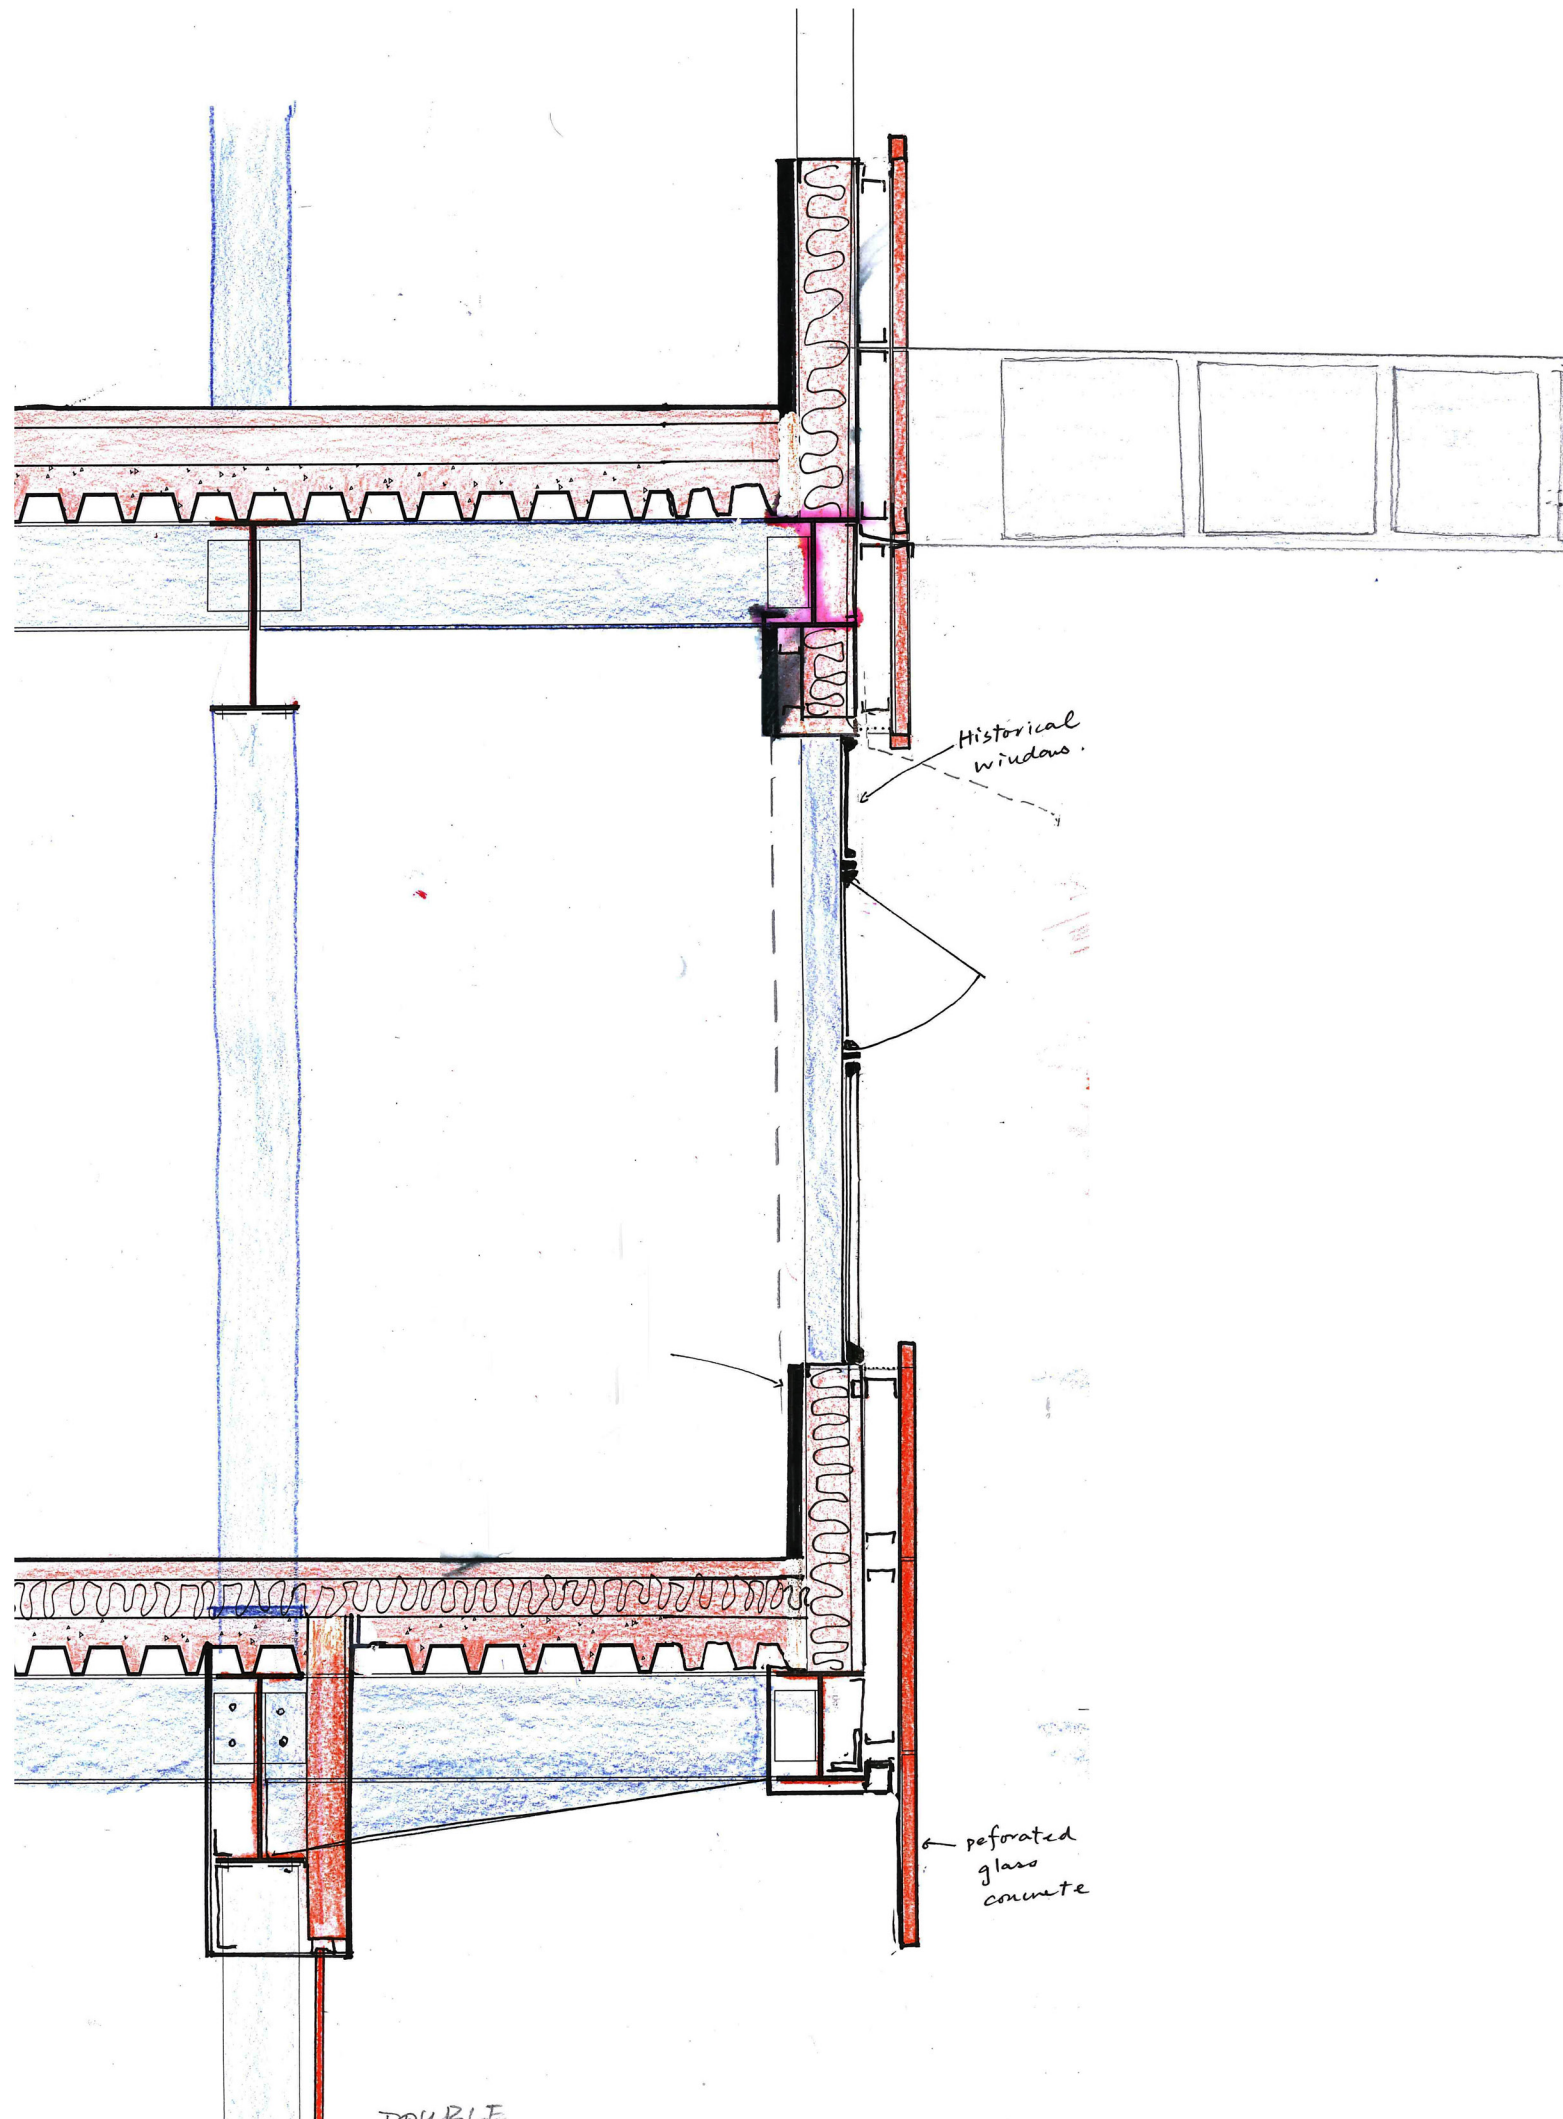


1:20 Main Facade Section



Before Polishing



After Polishing

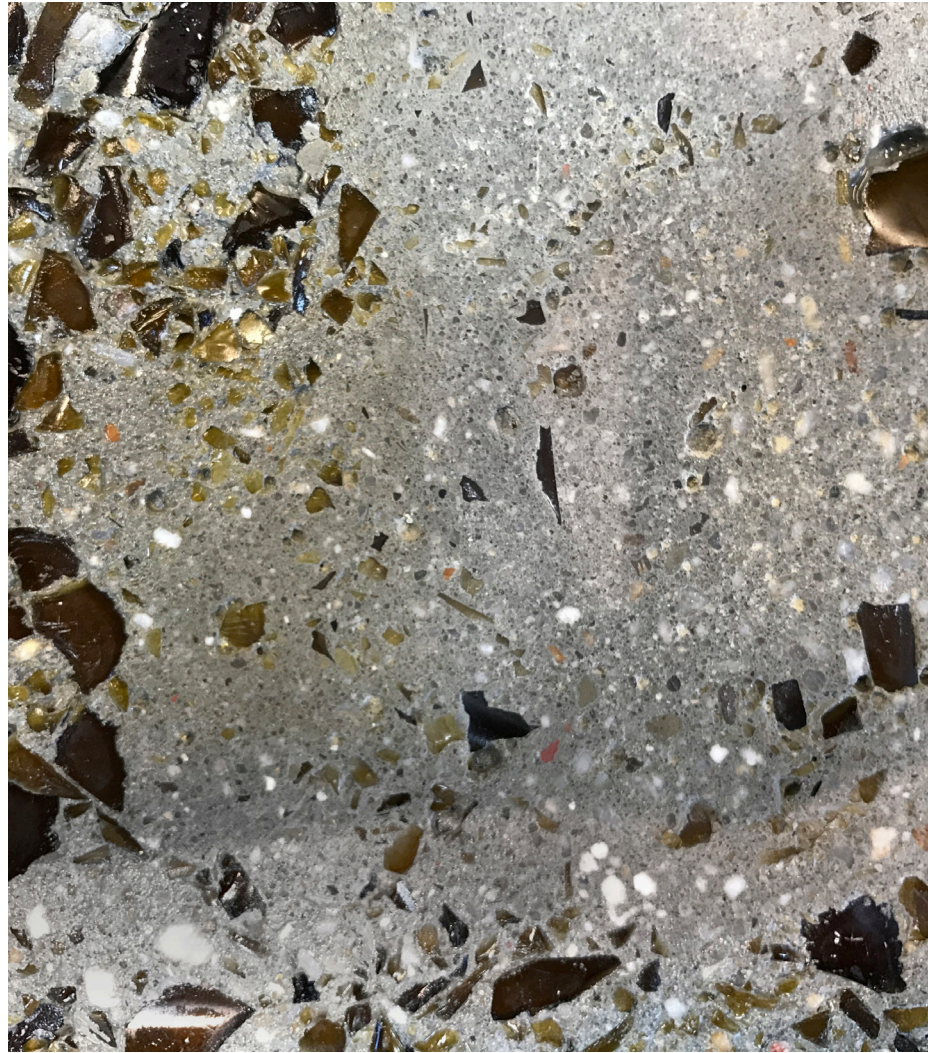

Less Glass Aggregate




Medium Glass Aggregate



Excess Glass Aggregate

Interior Event

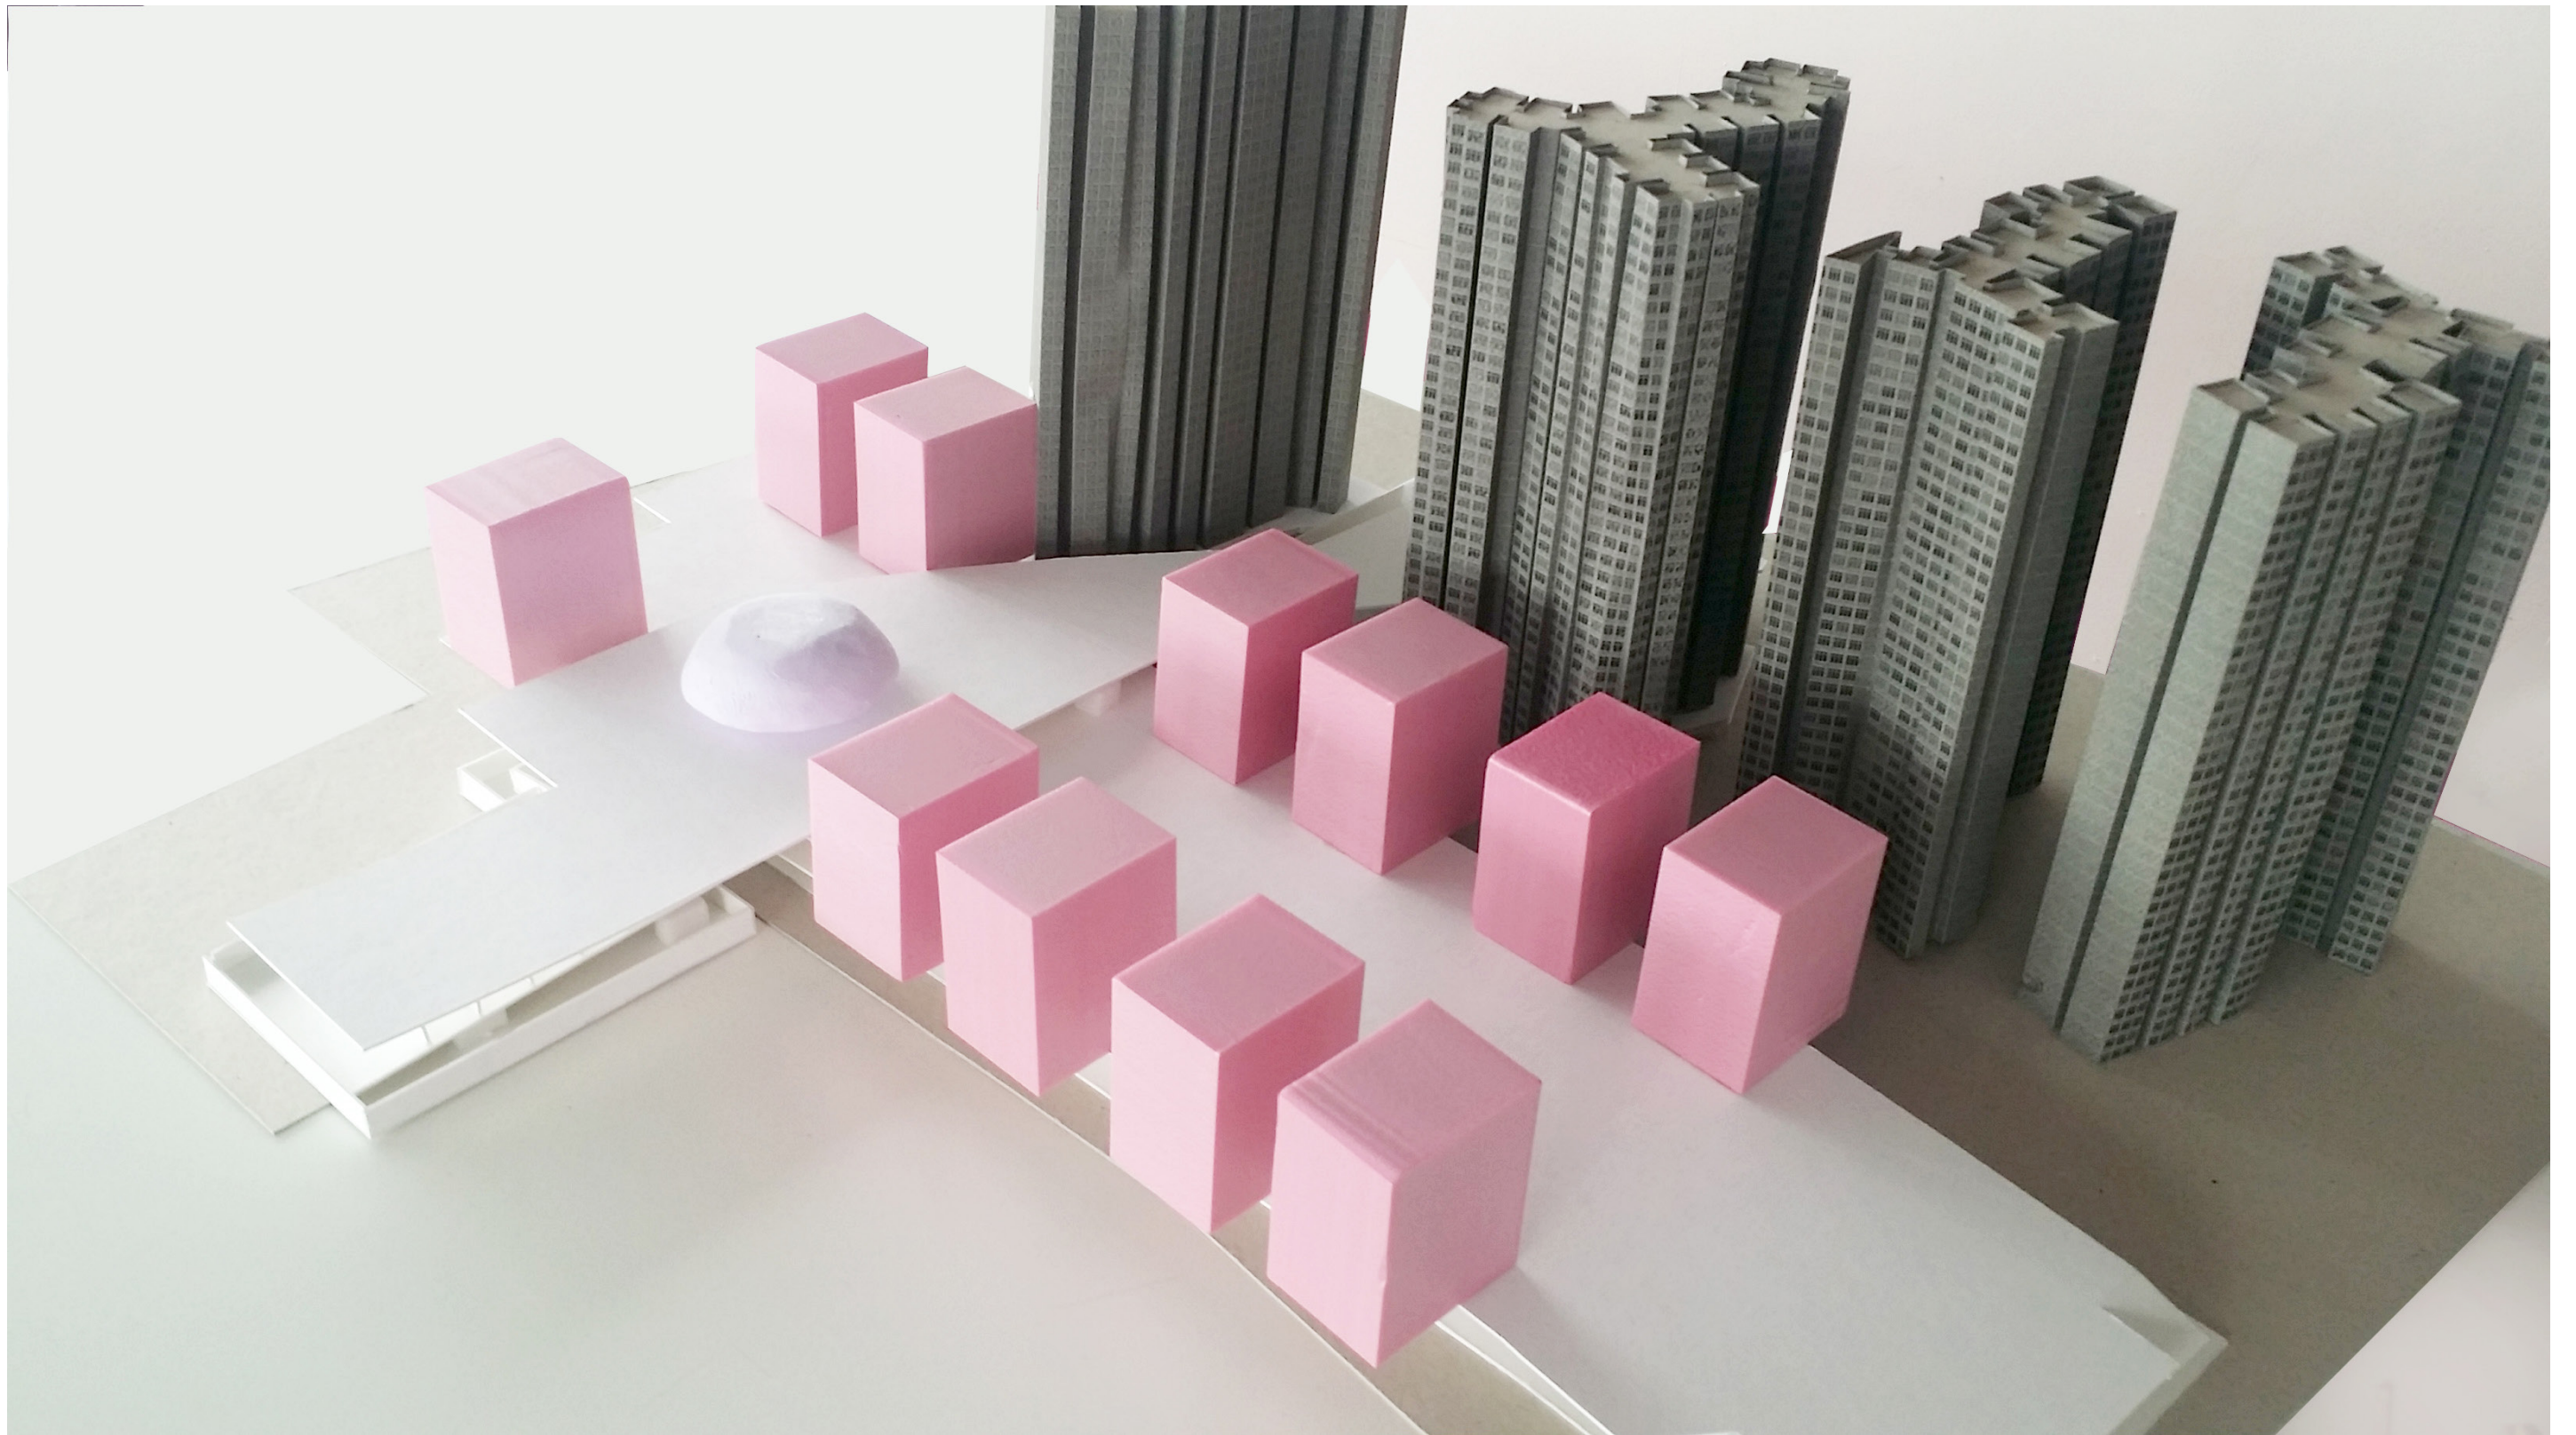

Overall Massing Model



GF Public Space



2F PUBLIC SPACE