



11th floor
plan scale 1:500

Urban Context
scale 1:1000

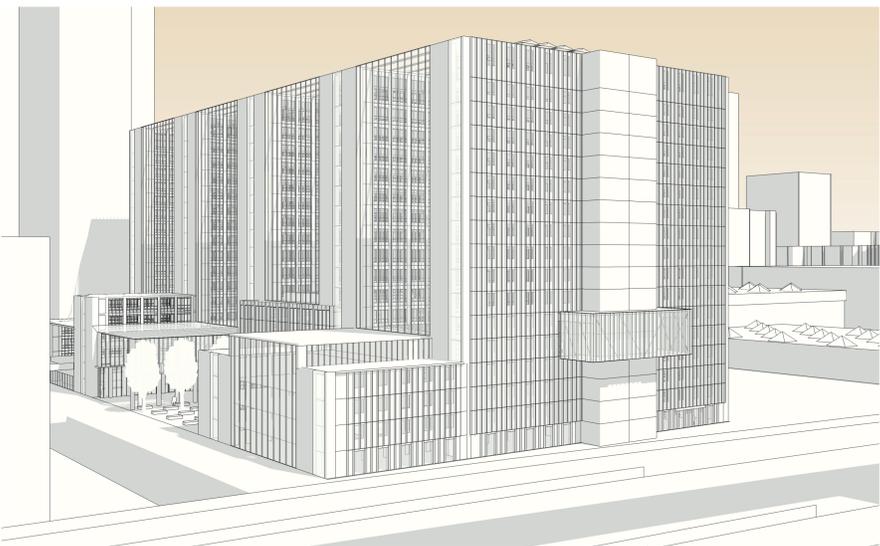

3rd floor
plan scale 1:500

Aerial from South
overview of the building at its location

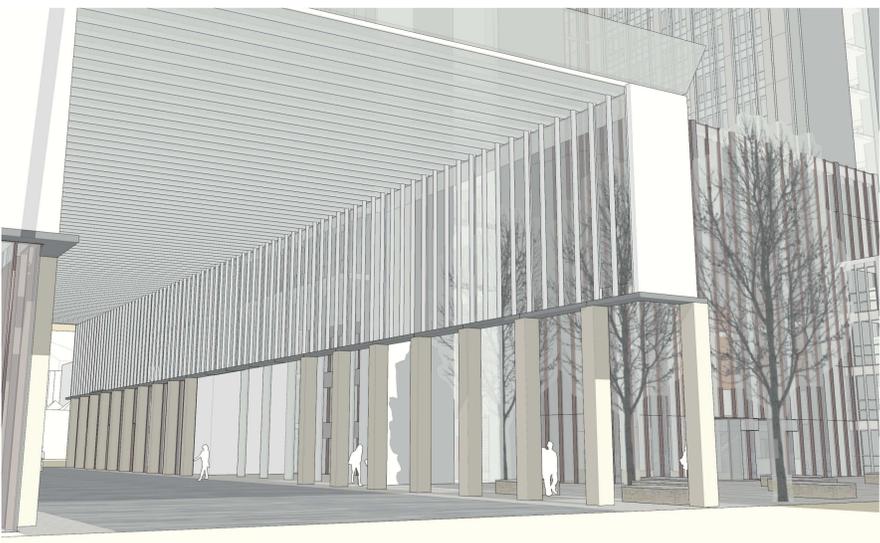


2nd floor
plan scale 1:500

Urban Interior
the passage and the square are supportive to the urban fabric

1st floor
plan scale 1:500

Ground floor
plan scale 1:200

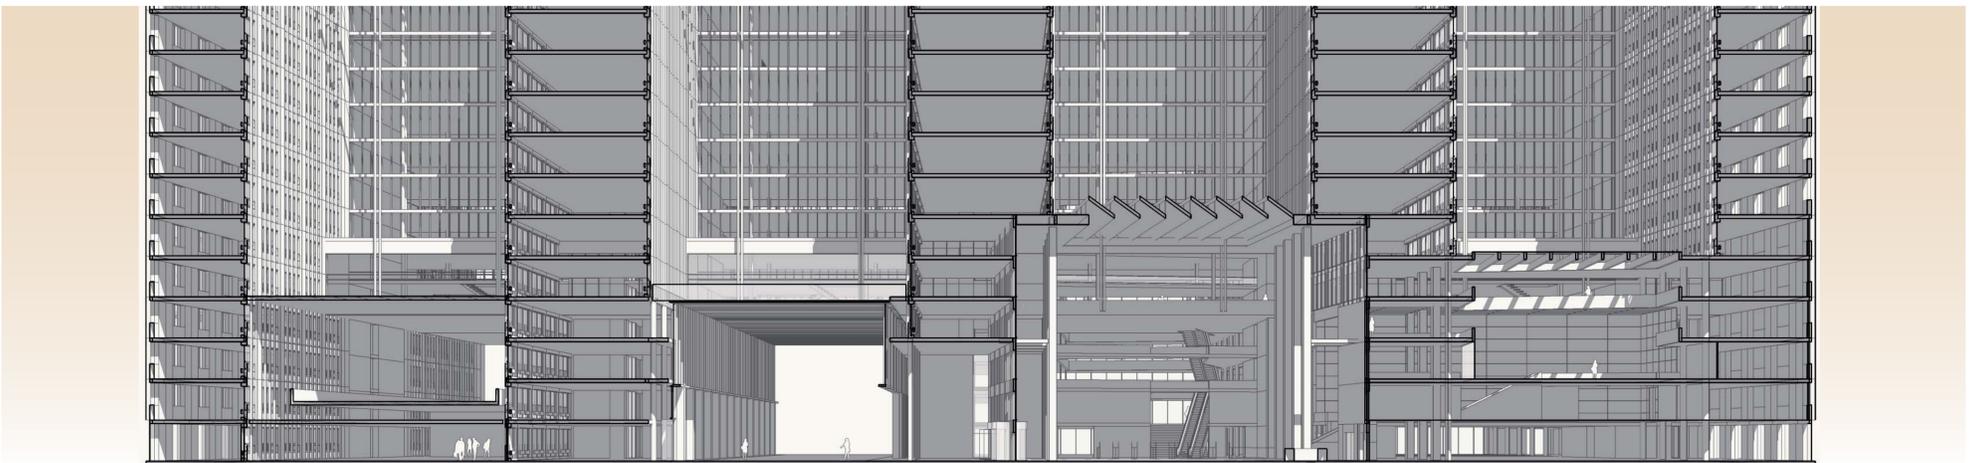

Section A facing north-east

scale 1:500 | through Passage (I), City Lobby (II) and Conference Plaza (VI)

4th floor
plan scale 1:200 | Transverse Corridor (IV)



Office perspectival section
scale 1:50

Section B facing south-east

scale 1:200 | through City Lobby (II), Rijkslobby (III) and Corridor (IV)

Section C facing south-east

scale 1:200 | through the Passage (I)

Section D facing south-east

scale 1:200 | through the VIP-lobby, the Deck (V) and the Conference Plaza (VI)

Acknowledgement of the different Public Realities
Architecture of the Interior: The Place of Work

