





MASTERPLAN 1:800


BUILDING FLOOR-
PLANS 1:300

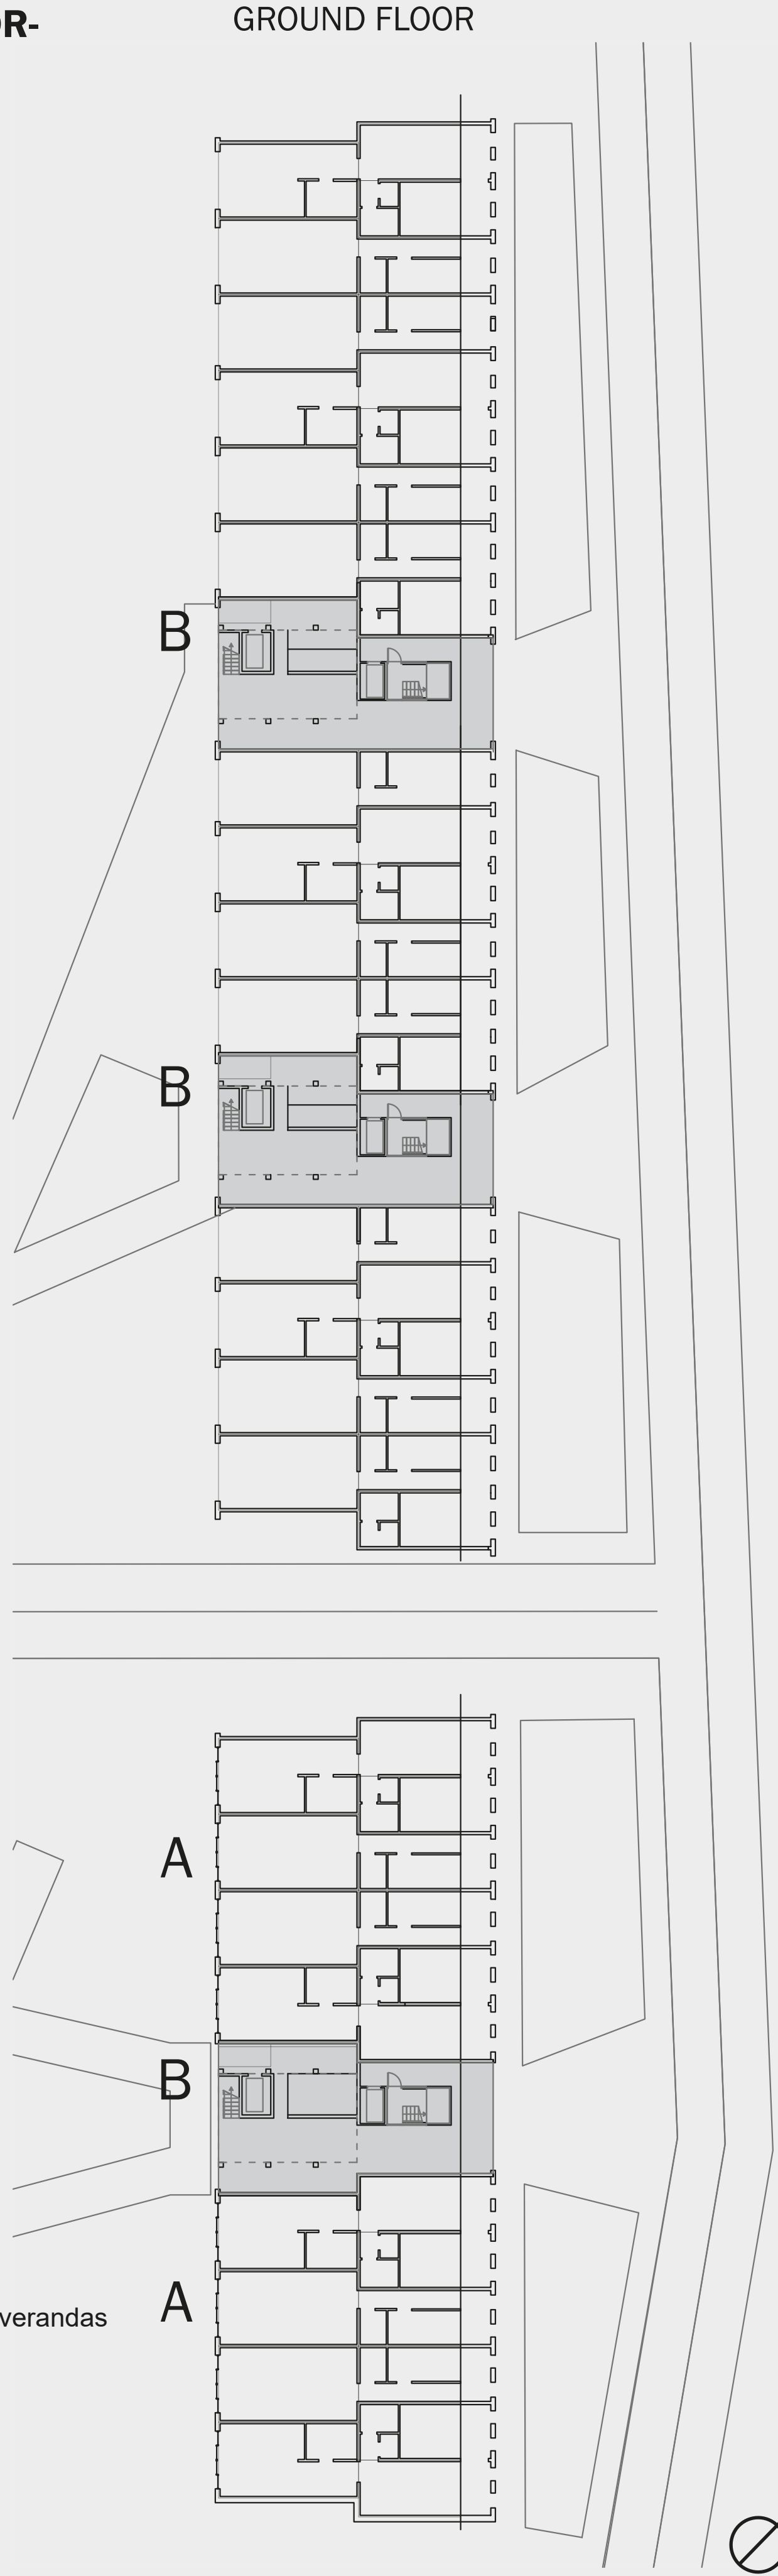

THIRD FLOOR

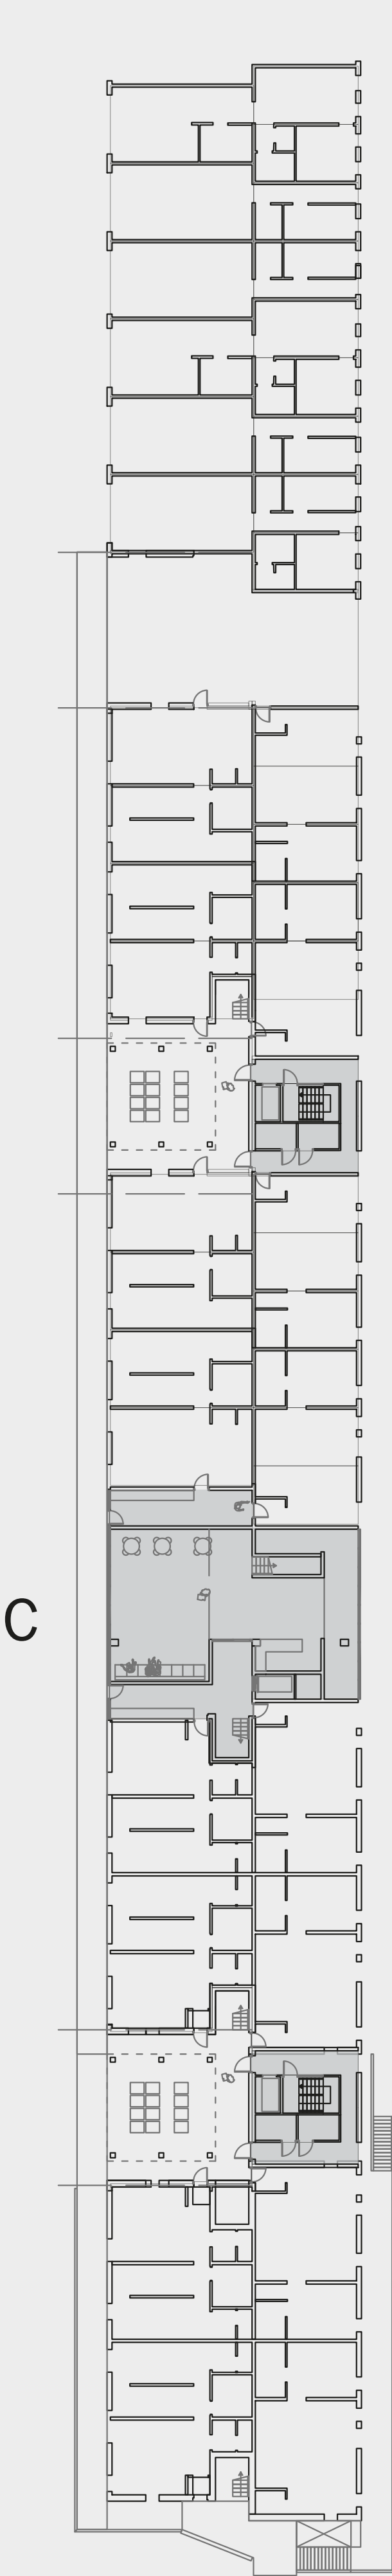

ROOF DECK

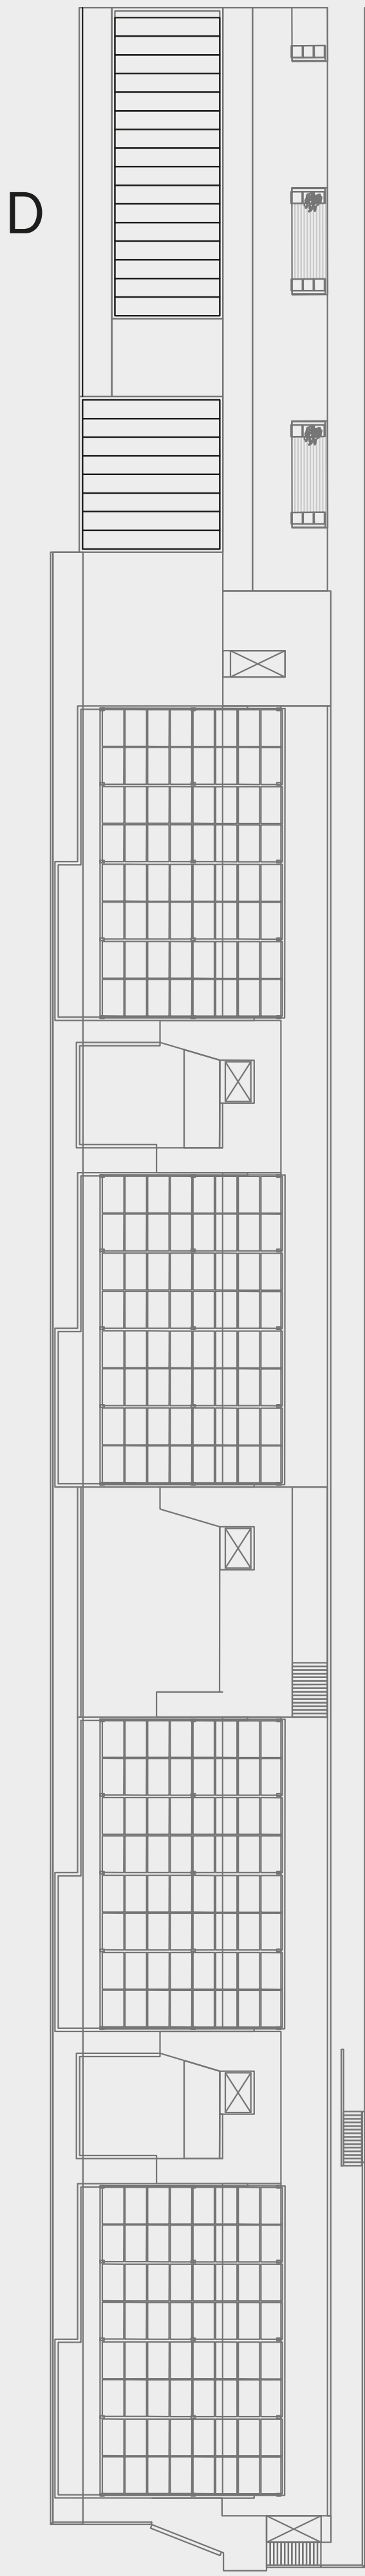

NORTH ELEVATION 1:200

DWELLINGS (A)

COHOUSING (B)

COHOUSING

EVENT SPACE (E)

COHOUSING