





NORTH FACADE ELEVATION 1:100



SOUTH FACADE ELEVATION 1:100

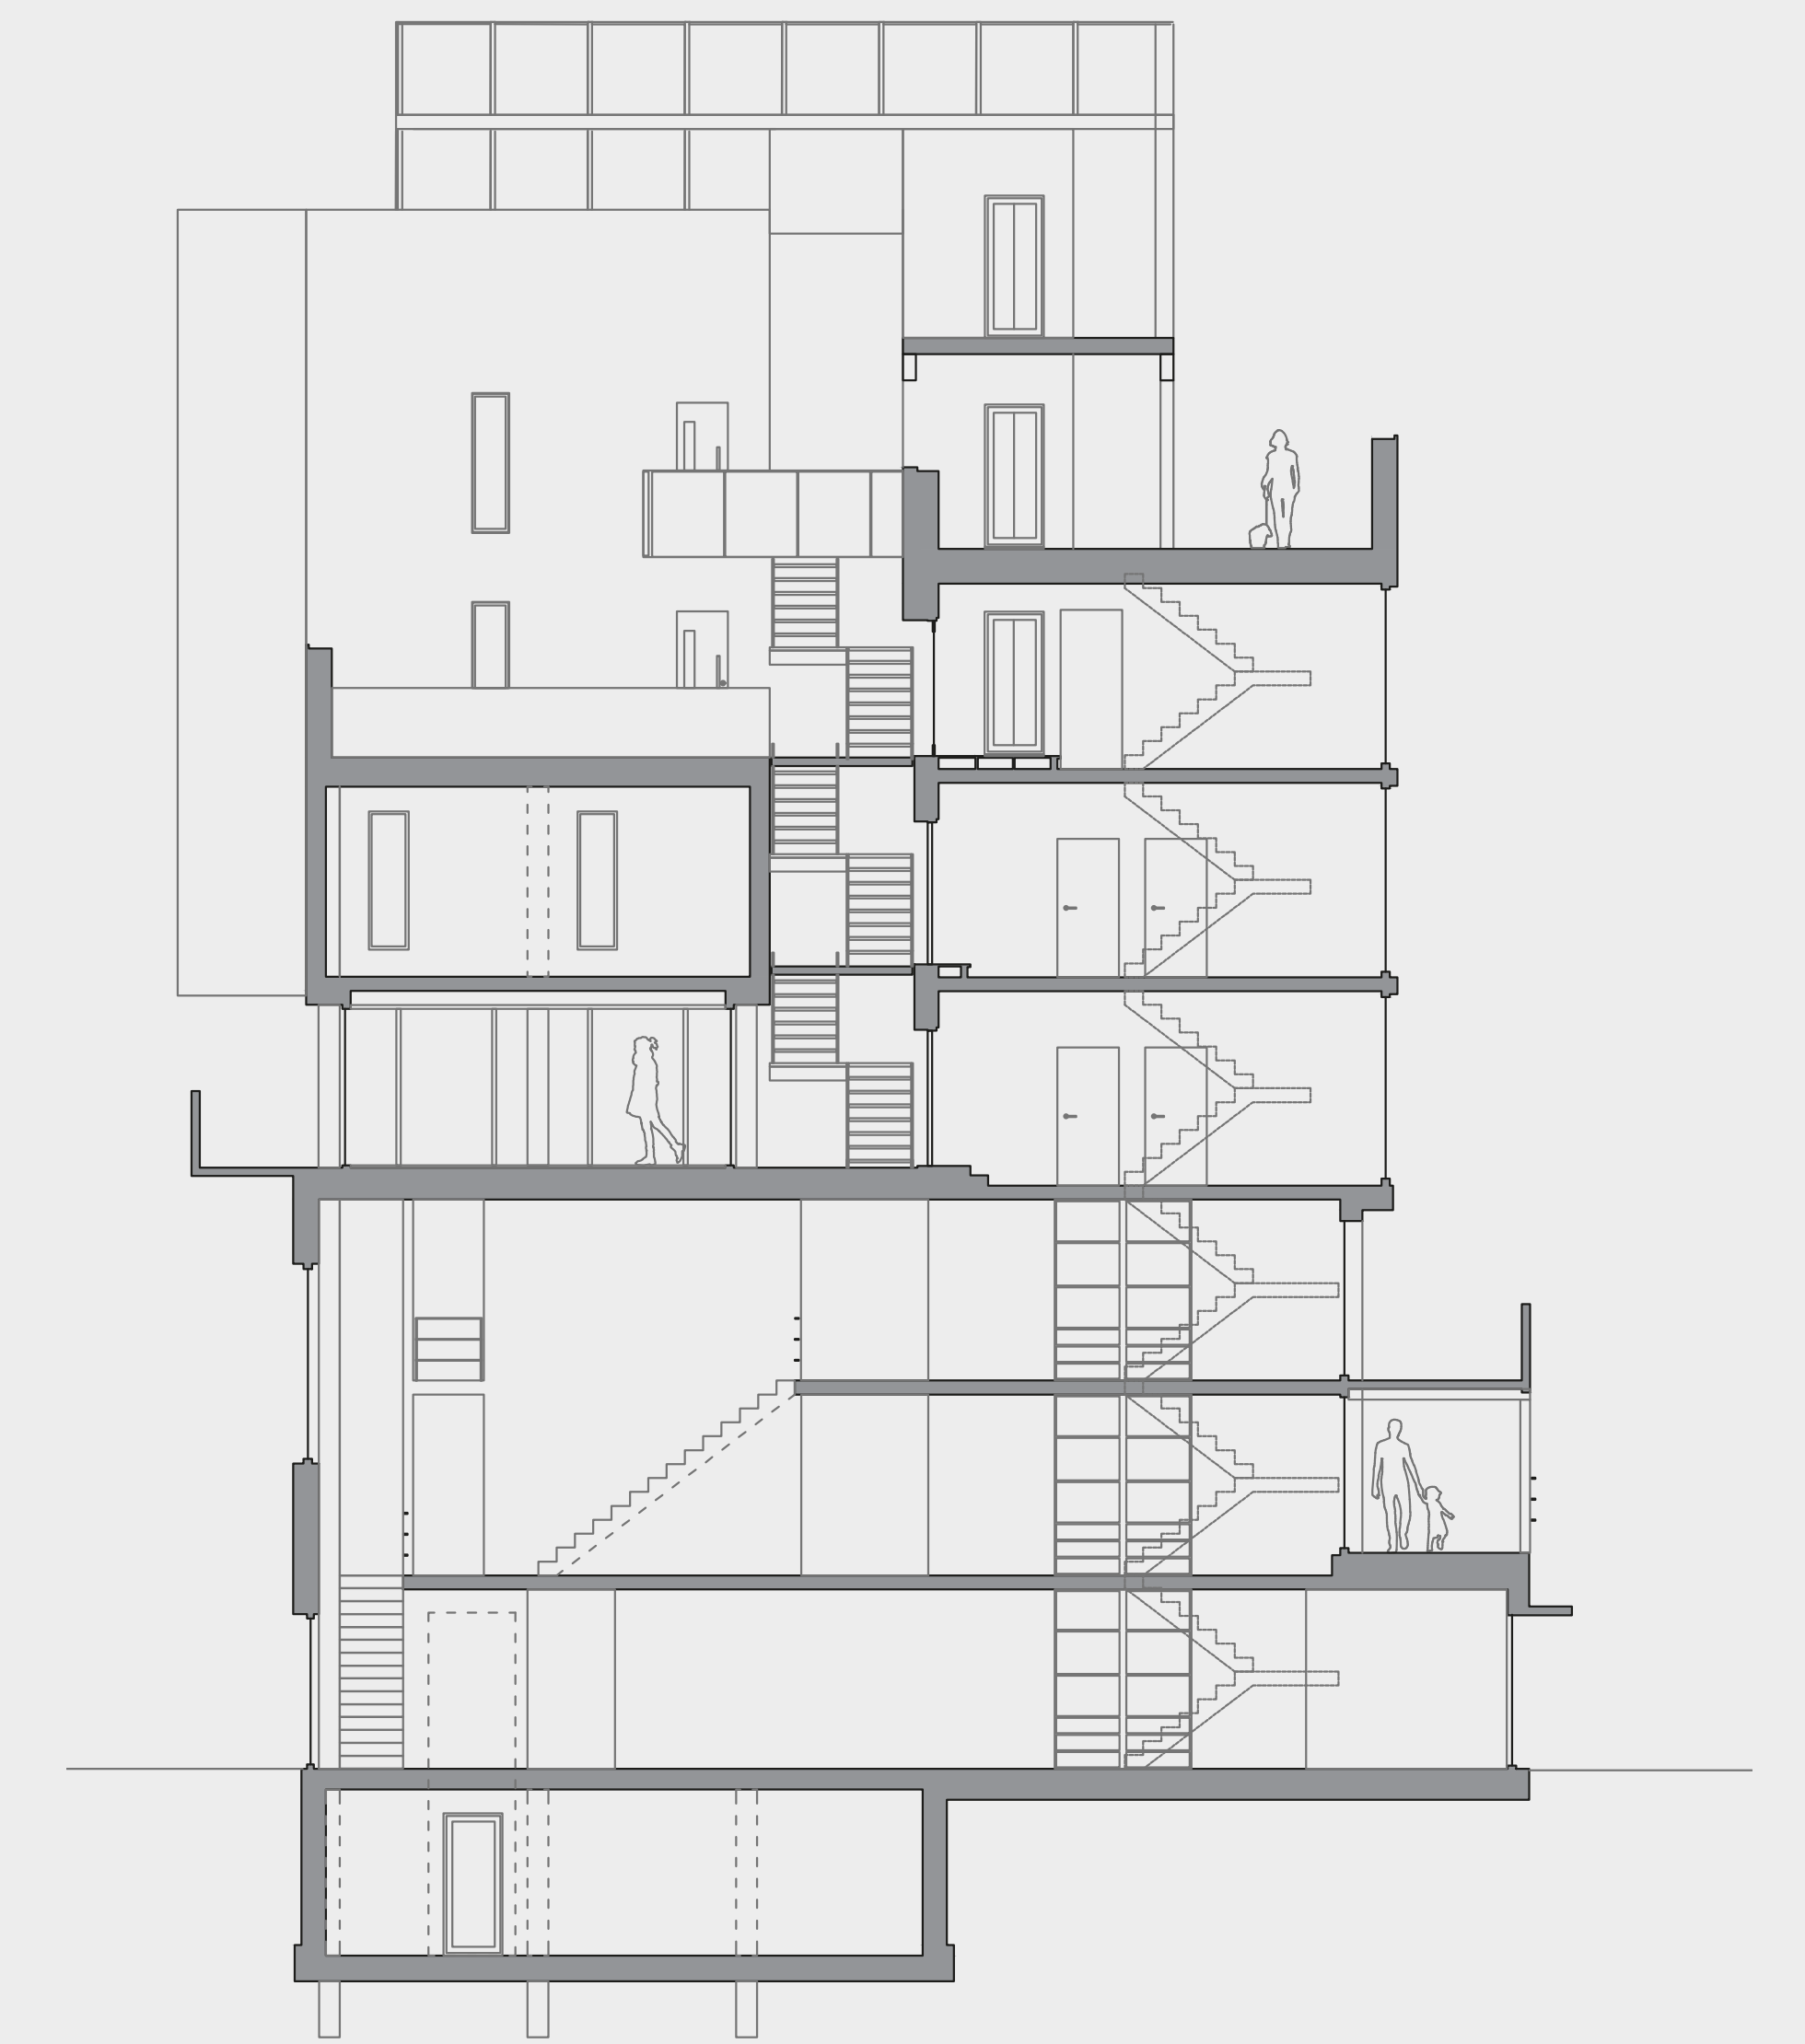


SECTION COHOUSING 1:100

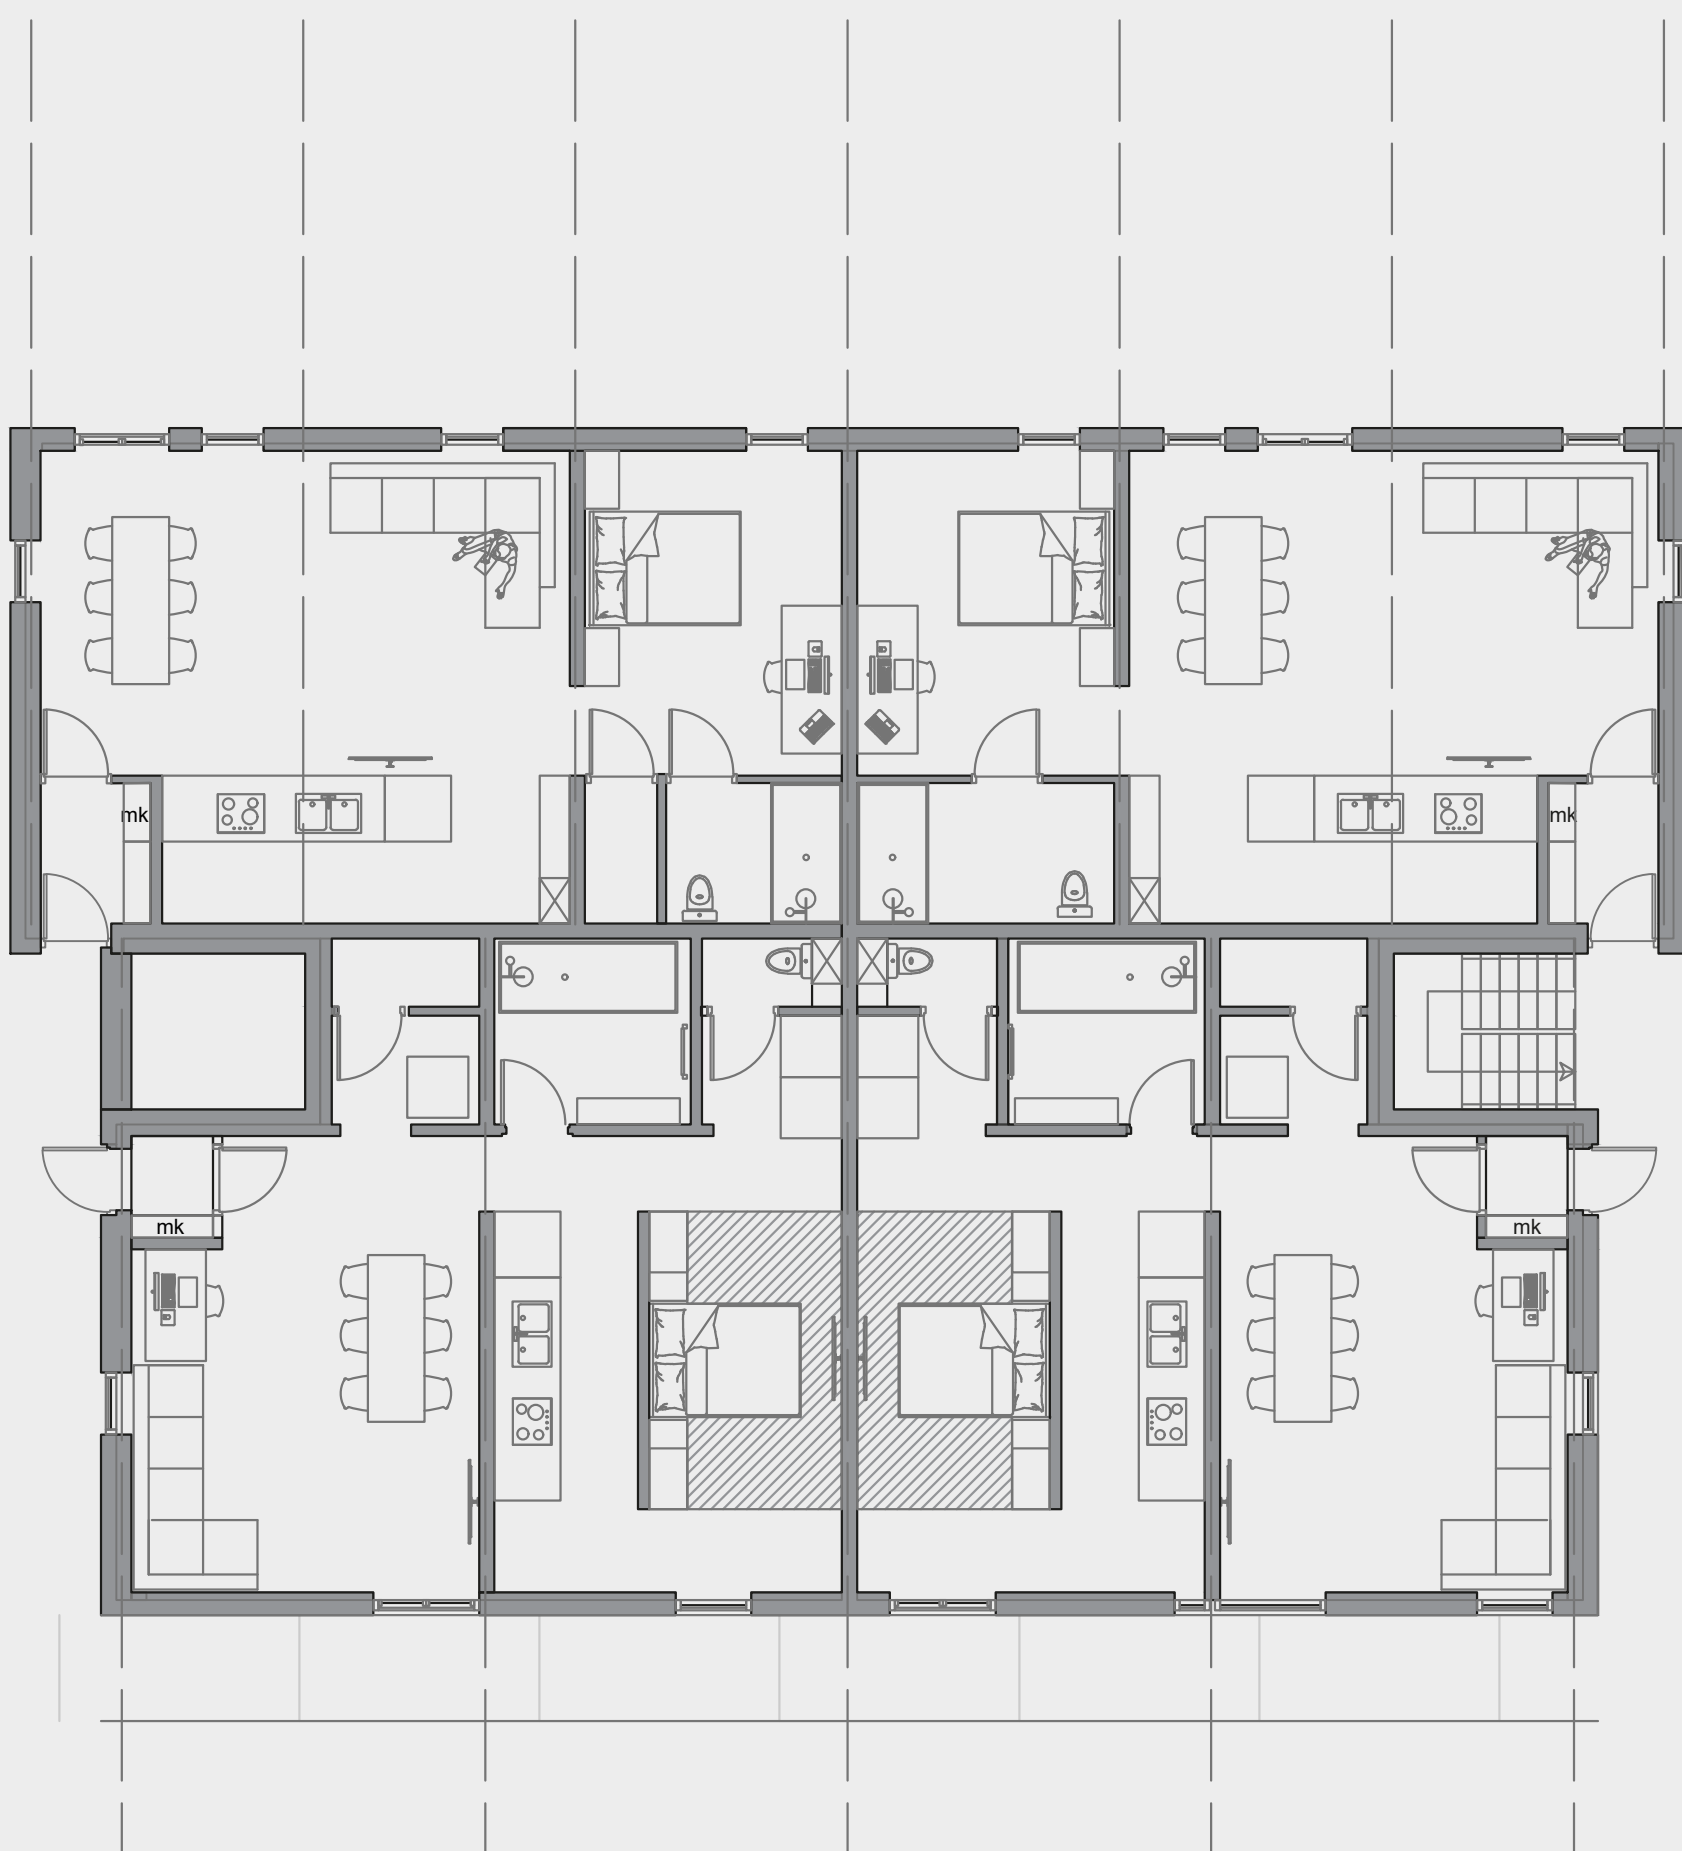

DWELLINGS LEVEL 03/04/05/06 1:100



DWELLINGS LEVEL 00/01/02 1:100

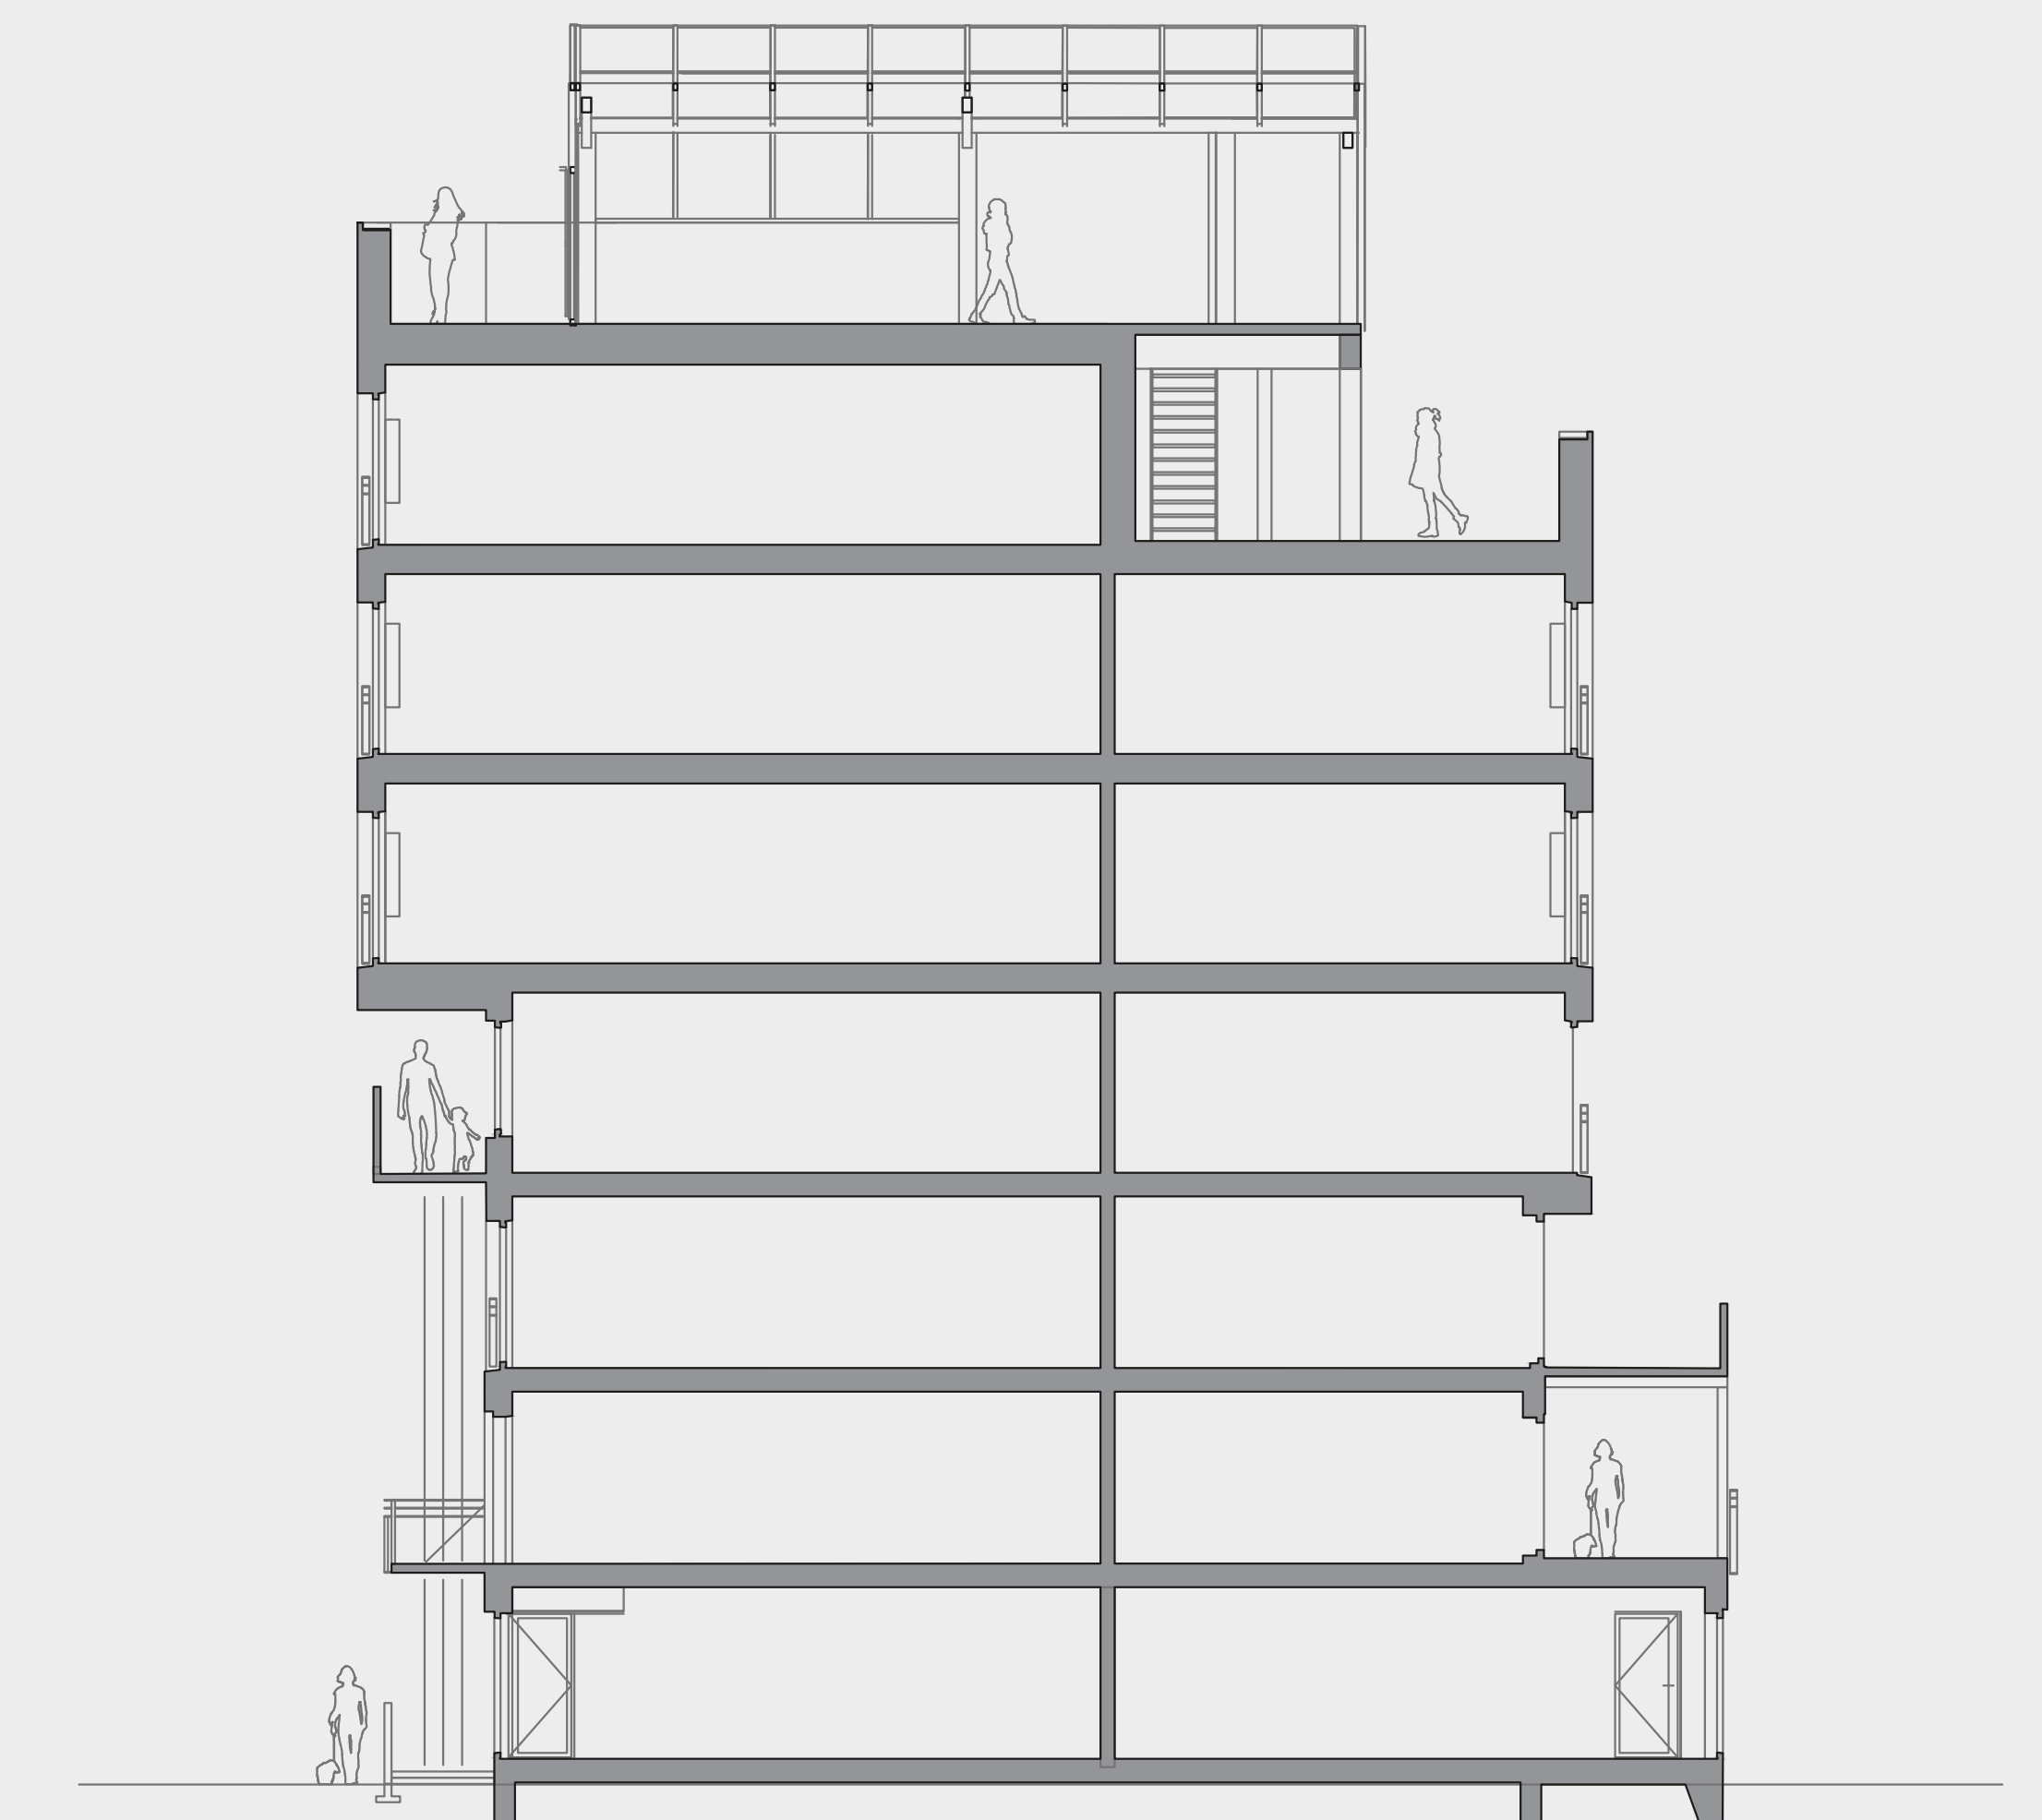

SECTION DWELLINGS 1:100