





SITE CONTEXT

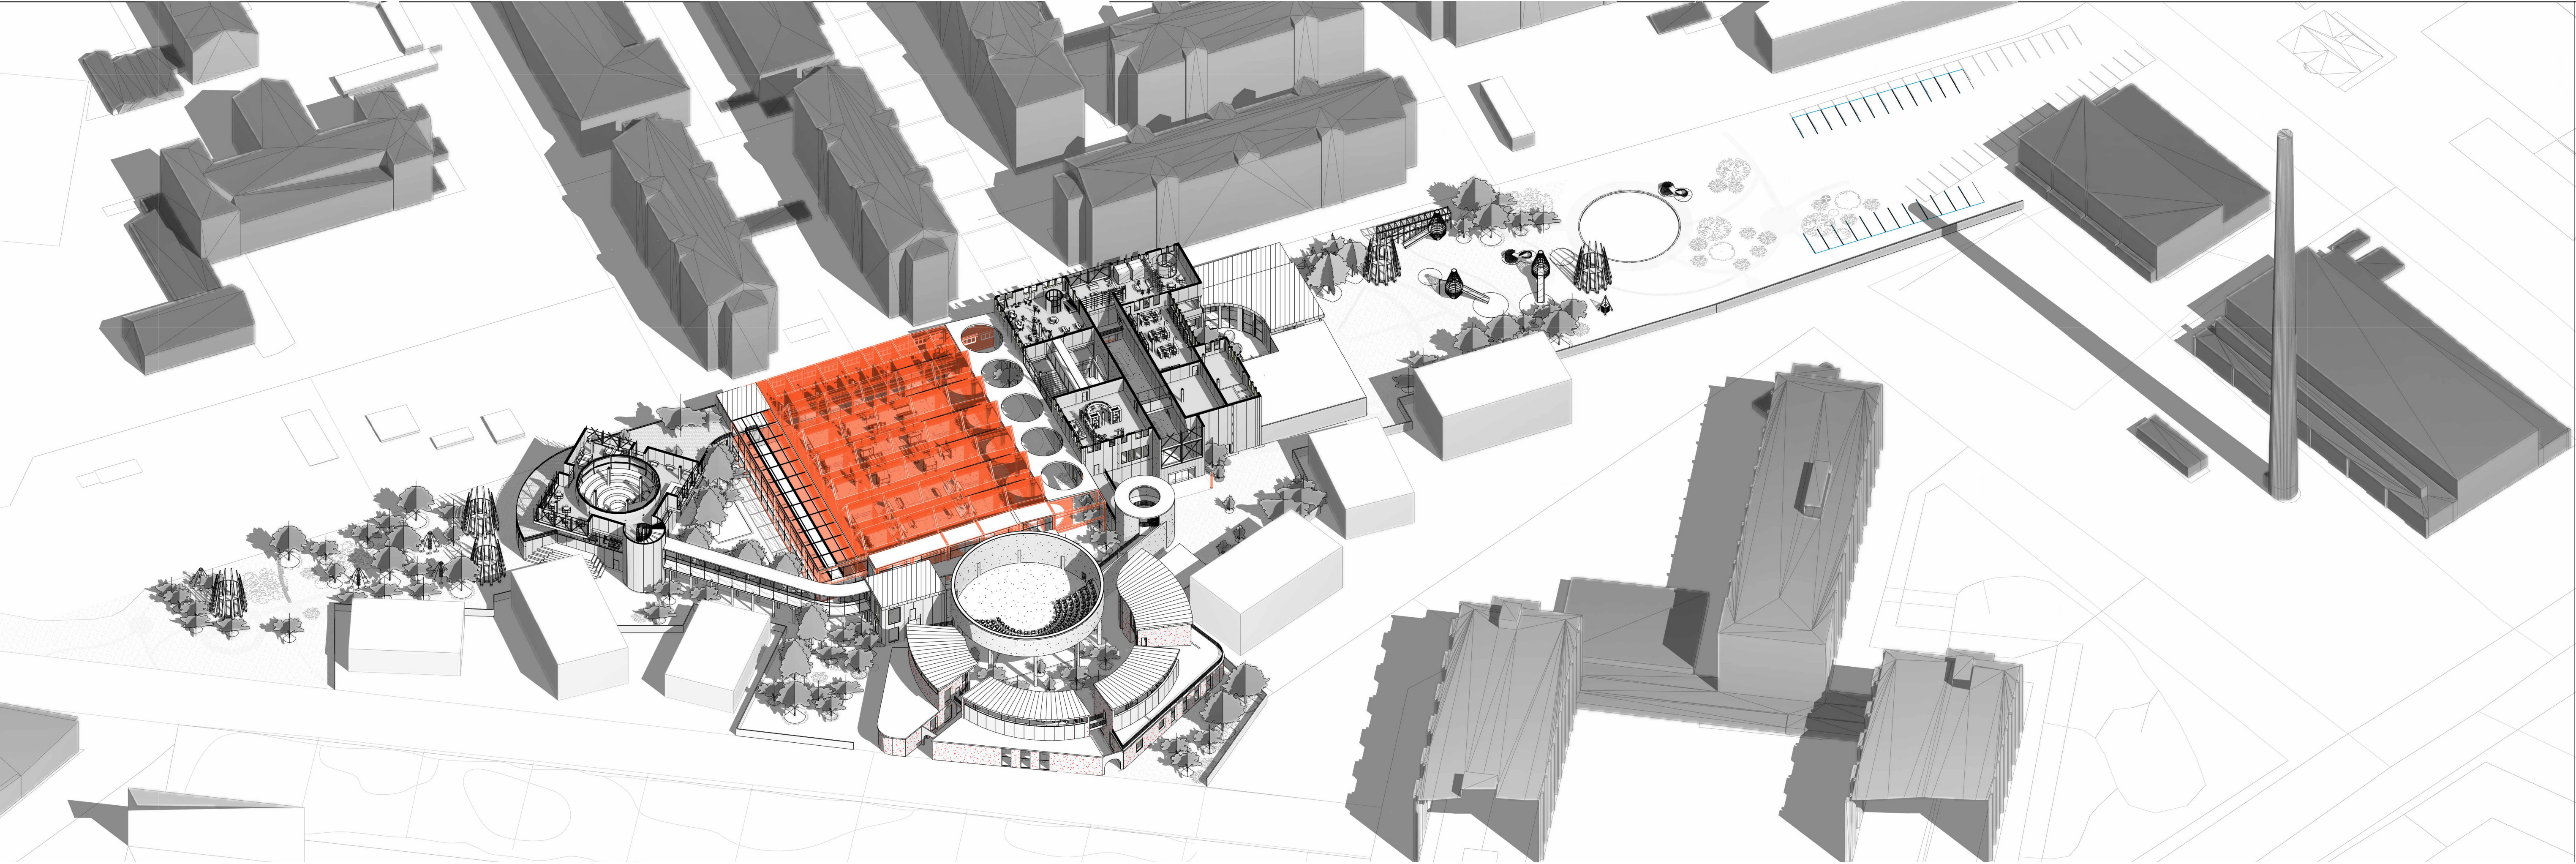

Axonometric Noli Plan

1:500


DIAGRAMMATIC APPROACH

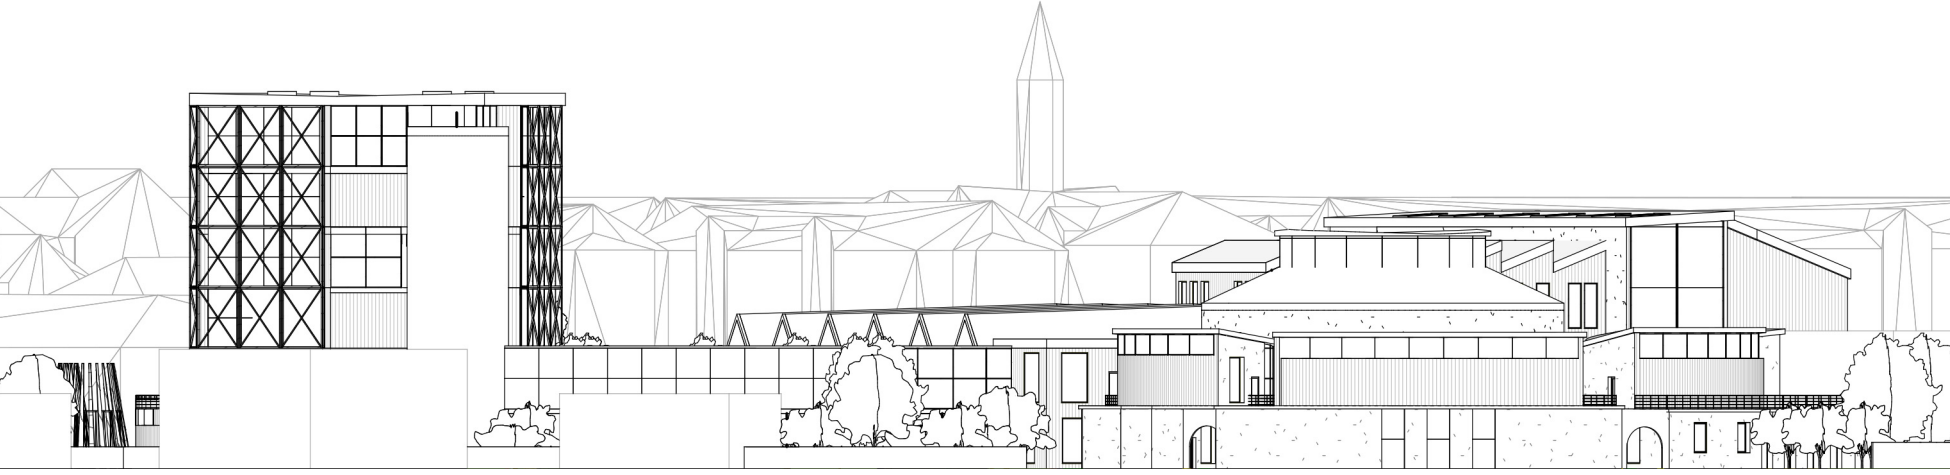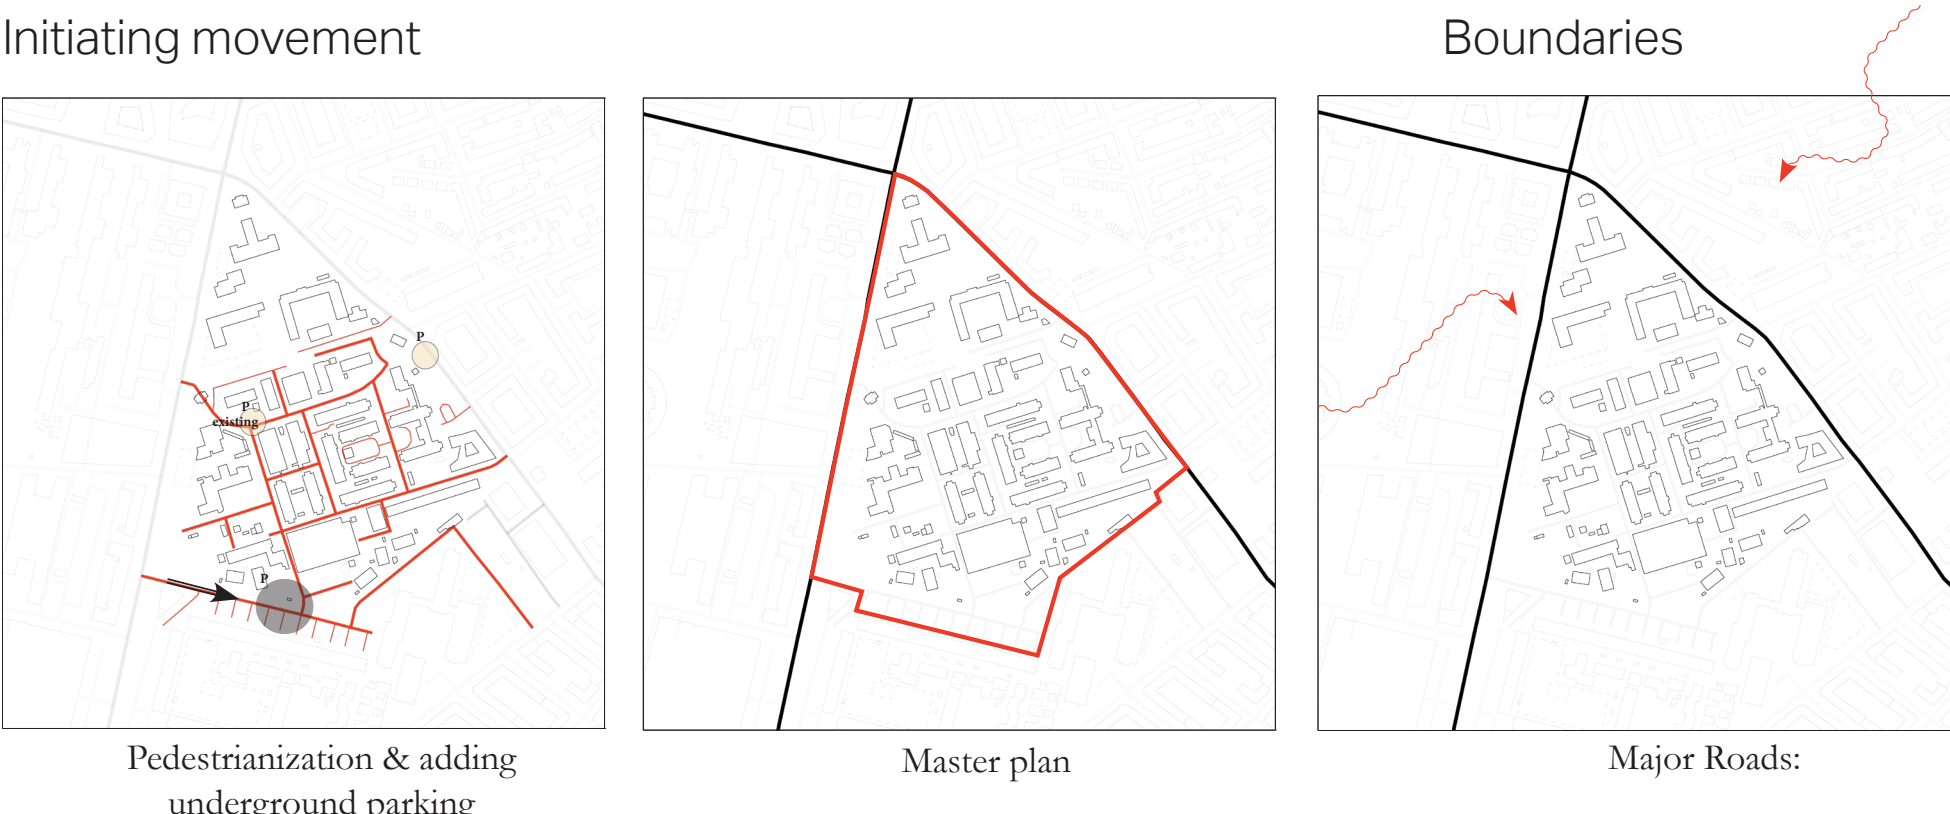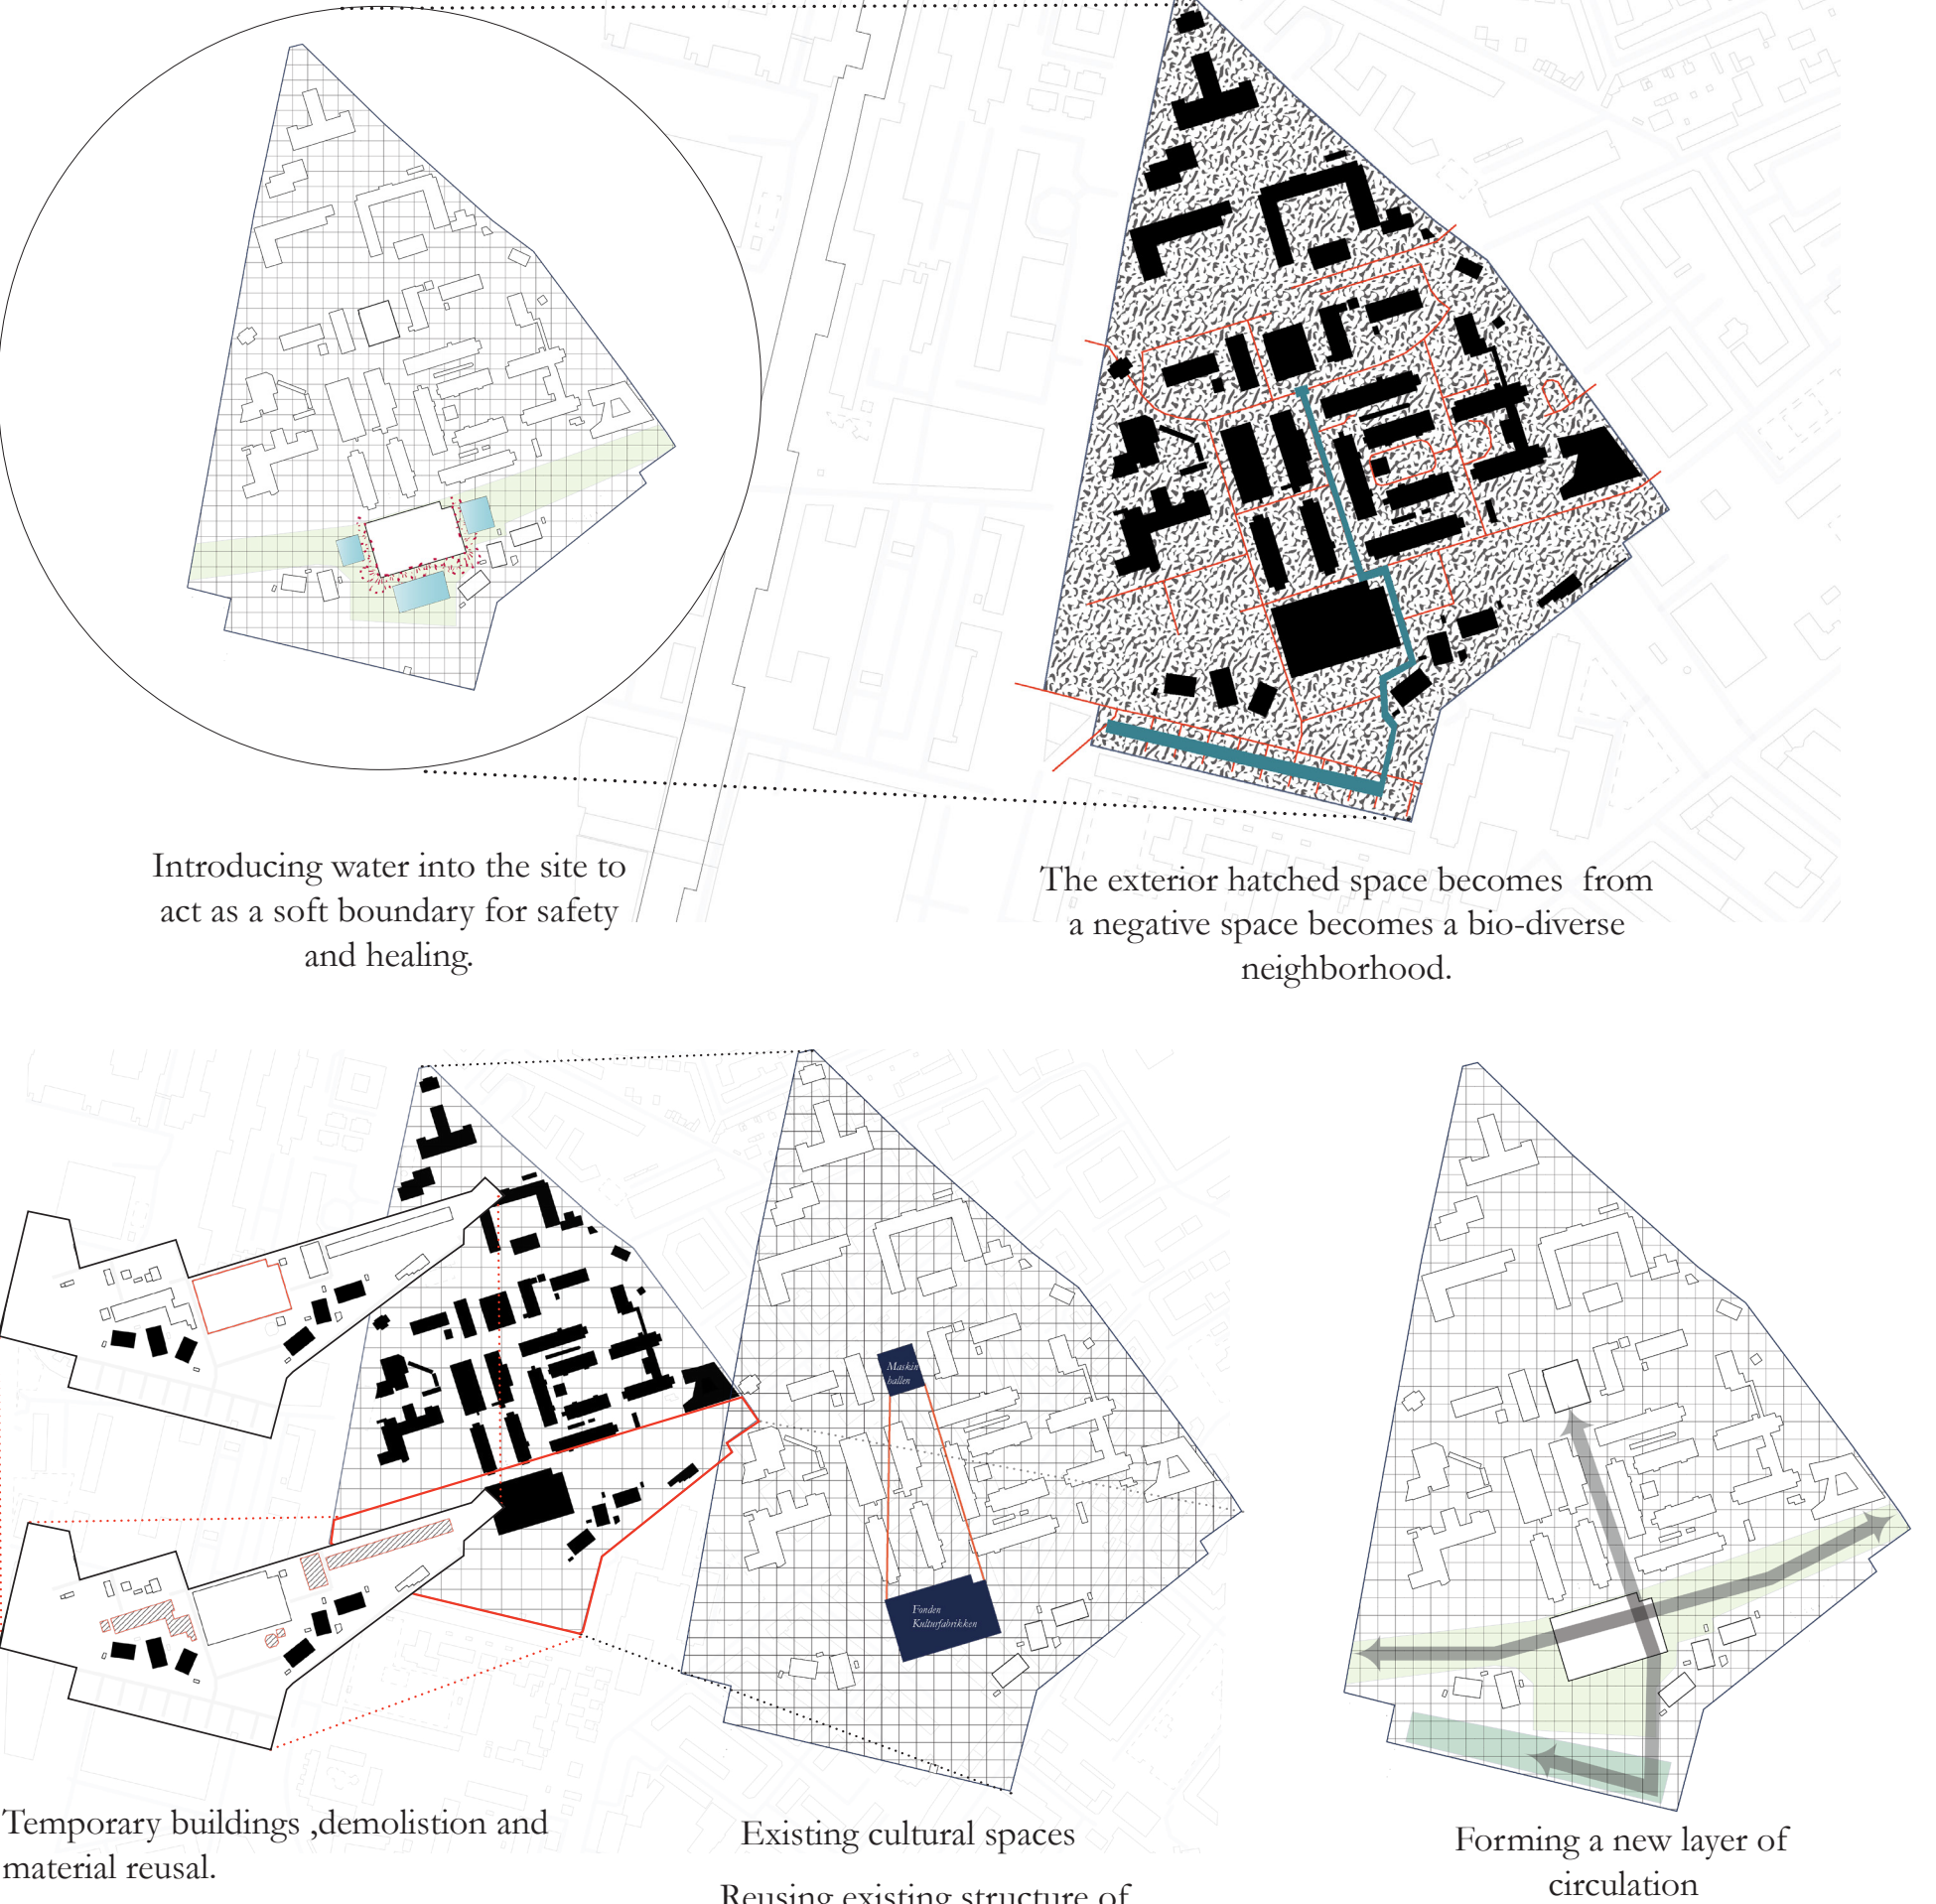

ELEVATION 1:500

URBAN SCALE SITE PLAN

1:1000

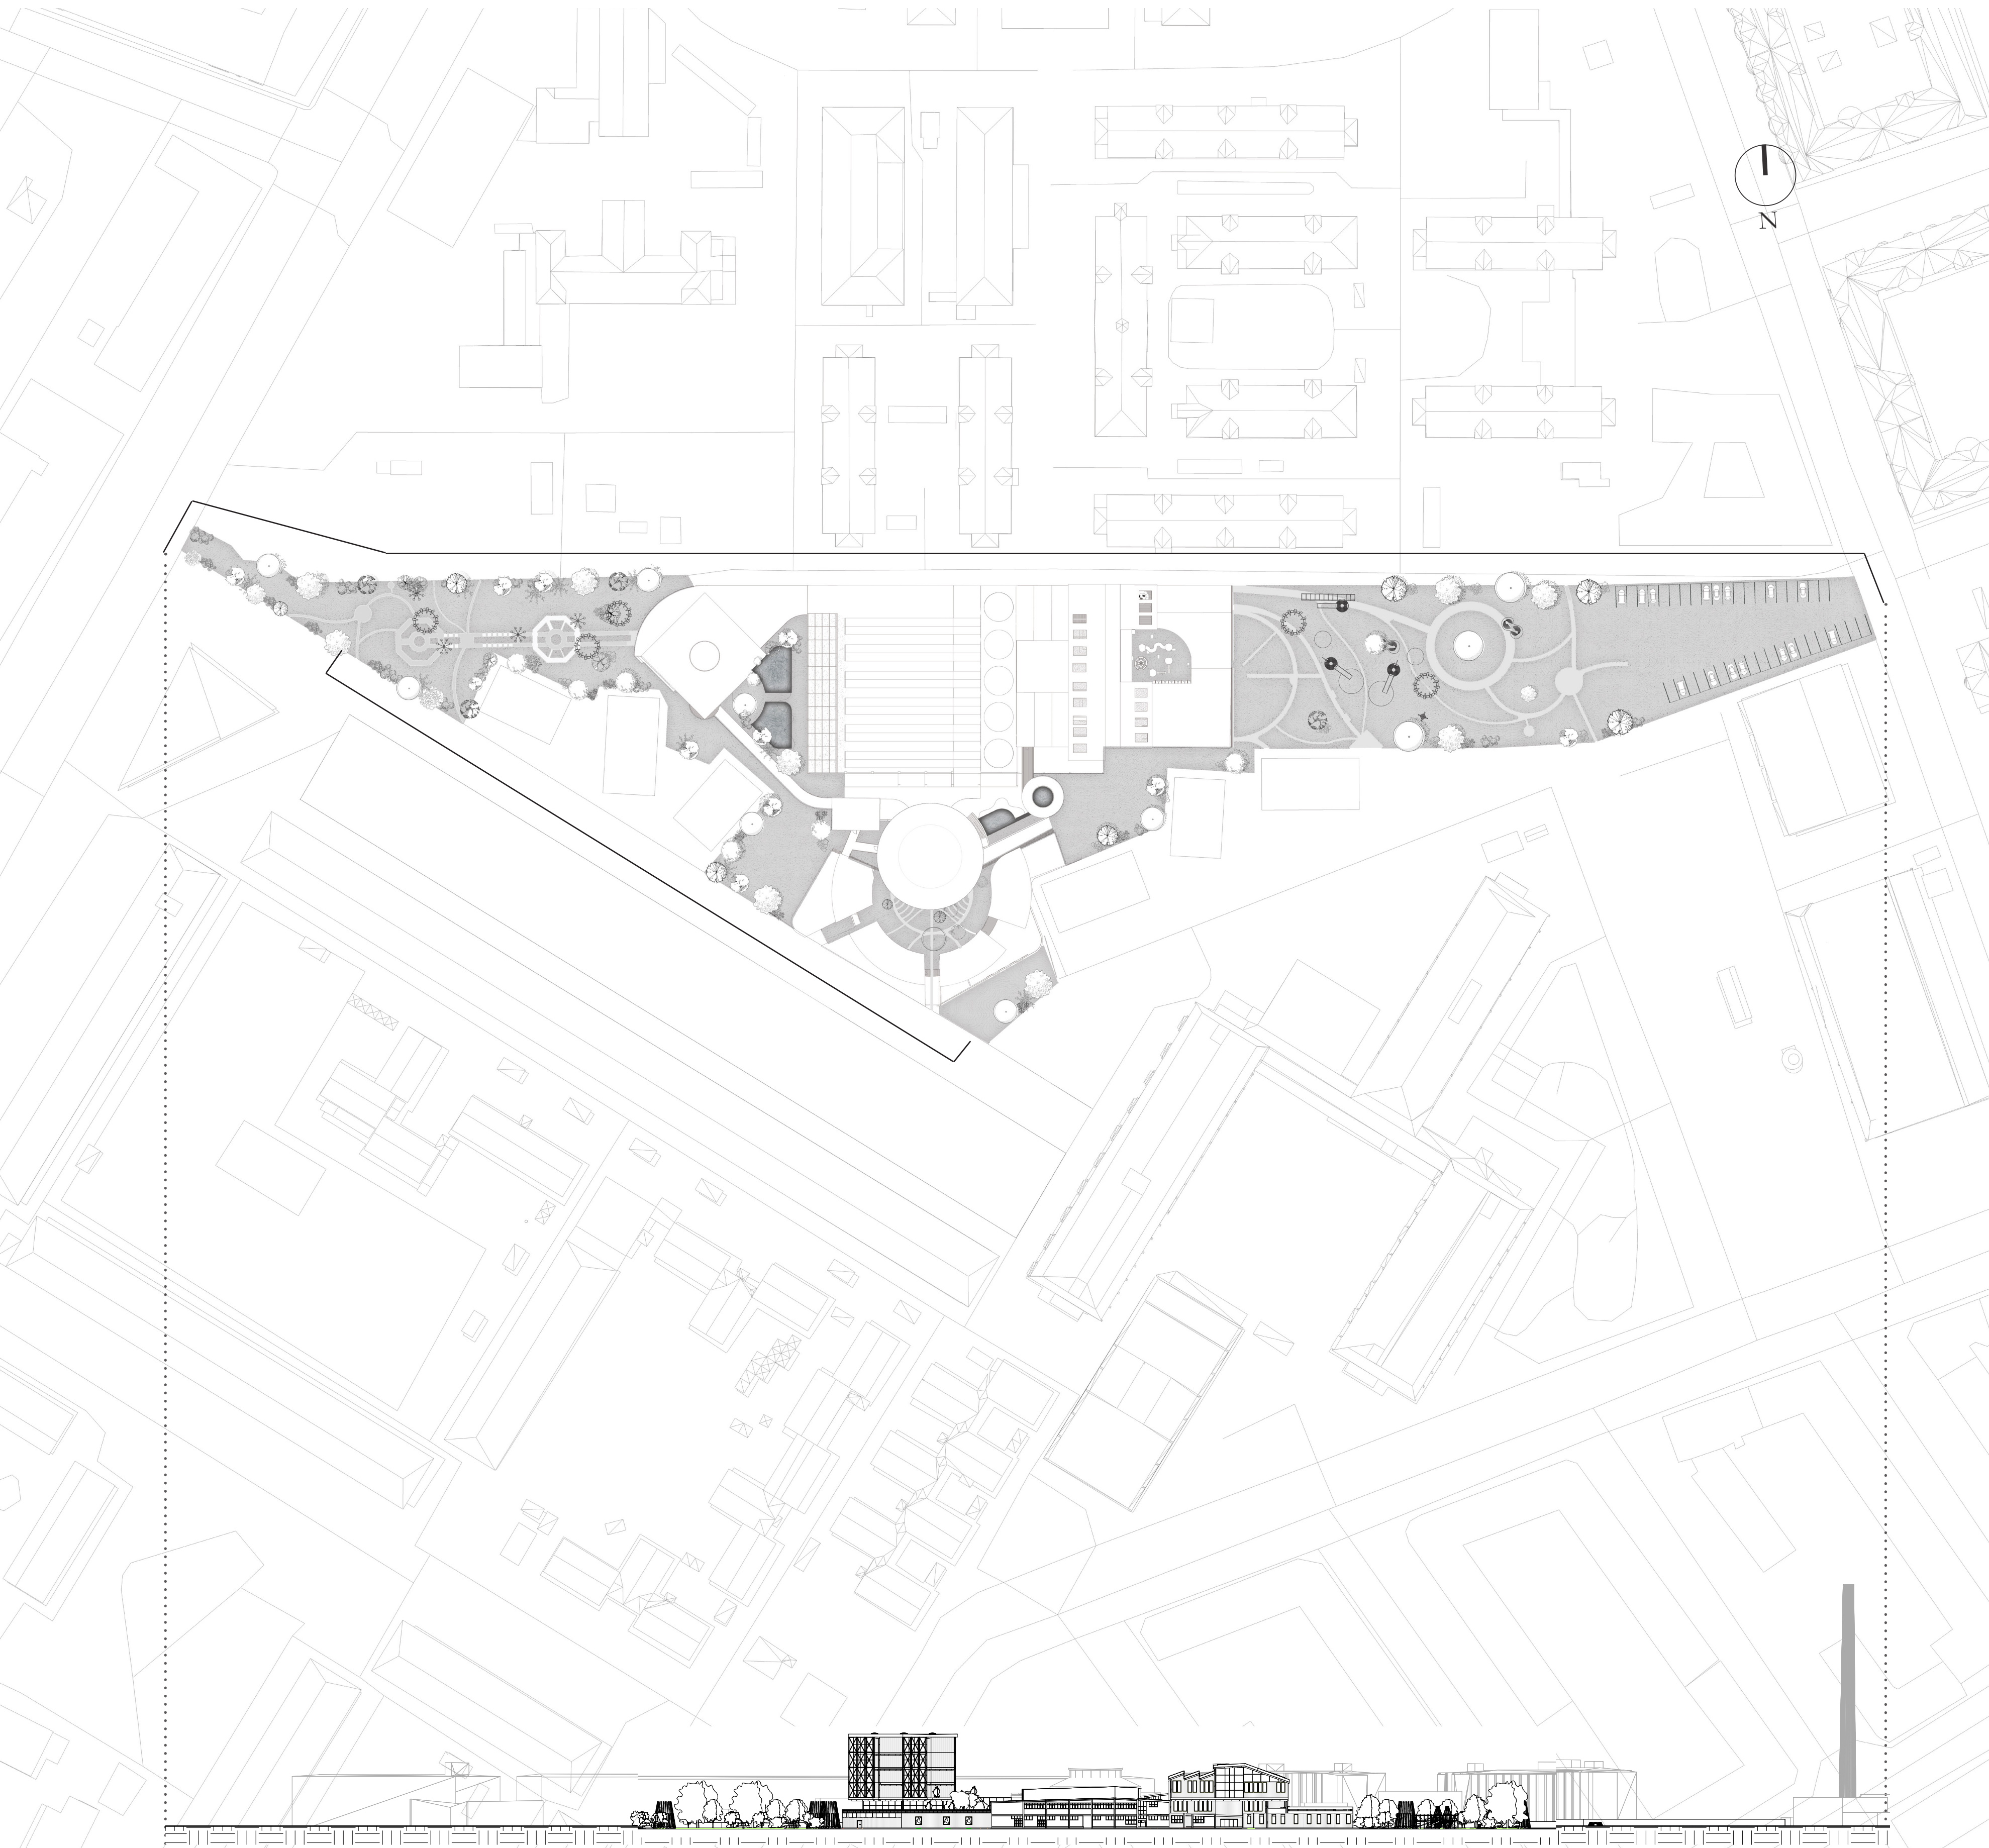


ELEVATION 1:1000




URBAN STORYBOARD


Field Work and Interviews

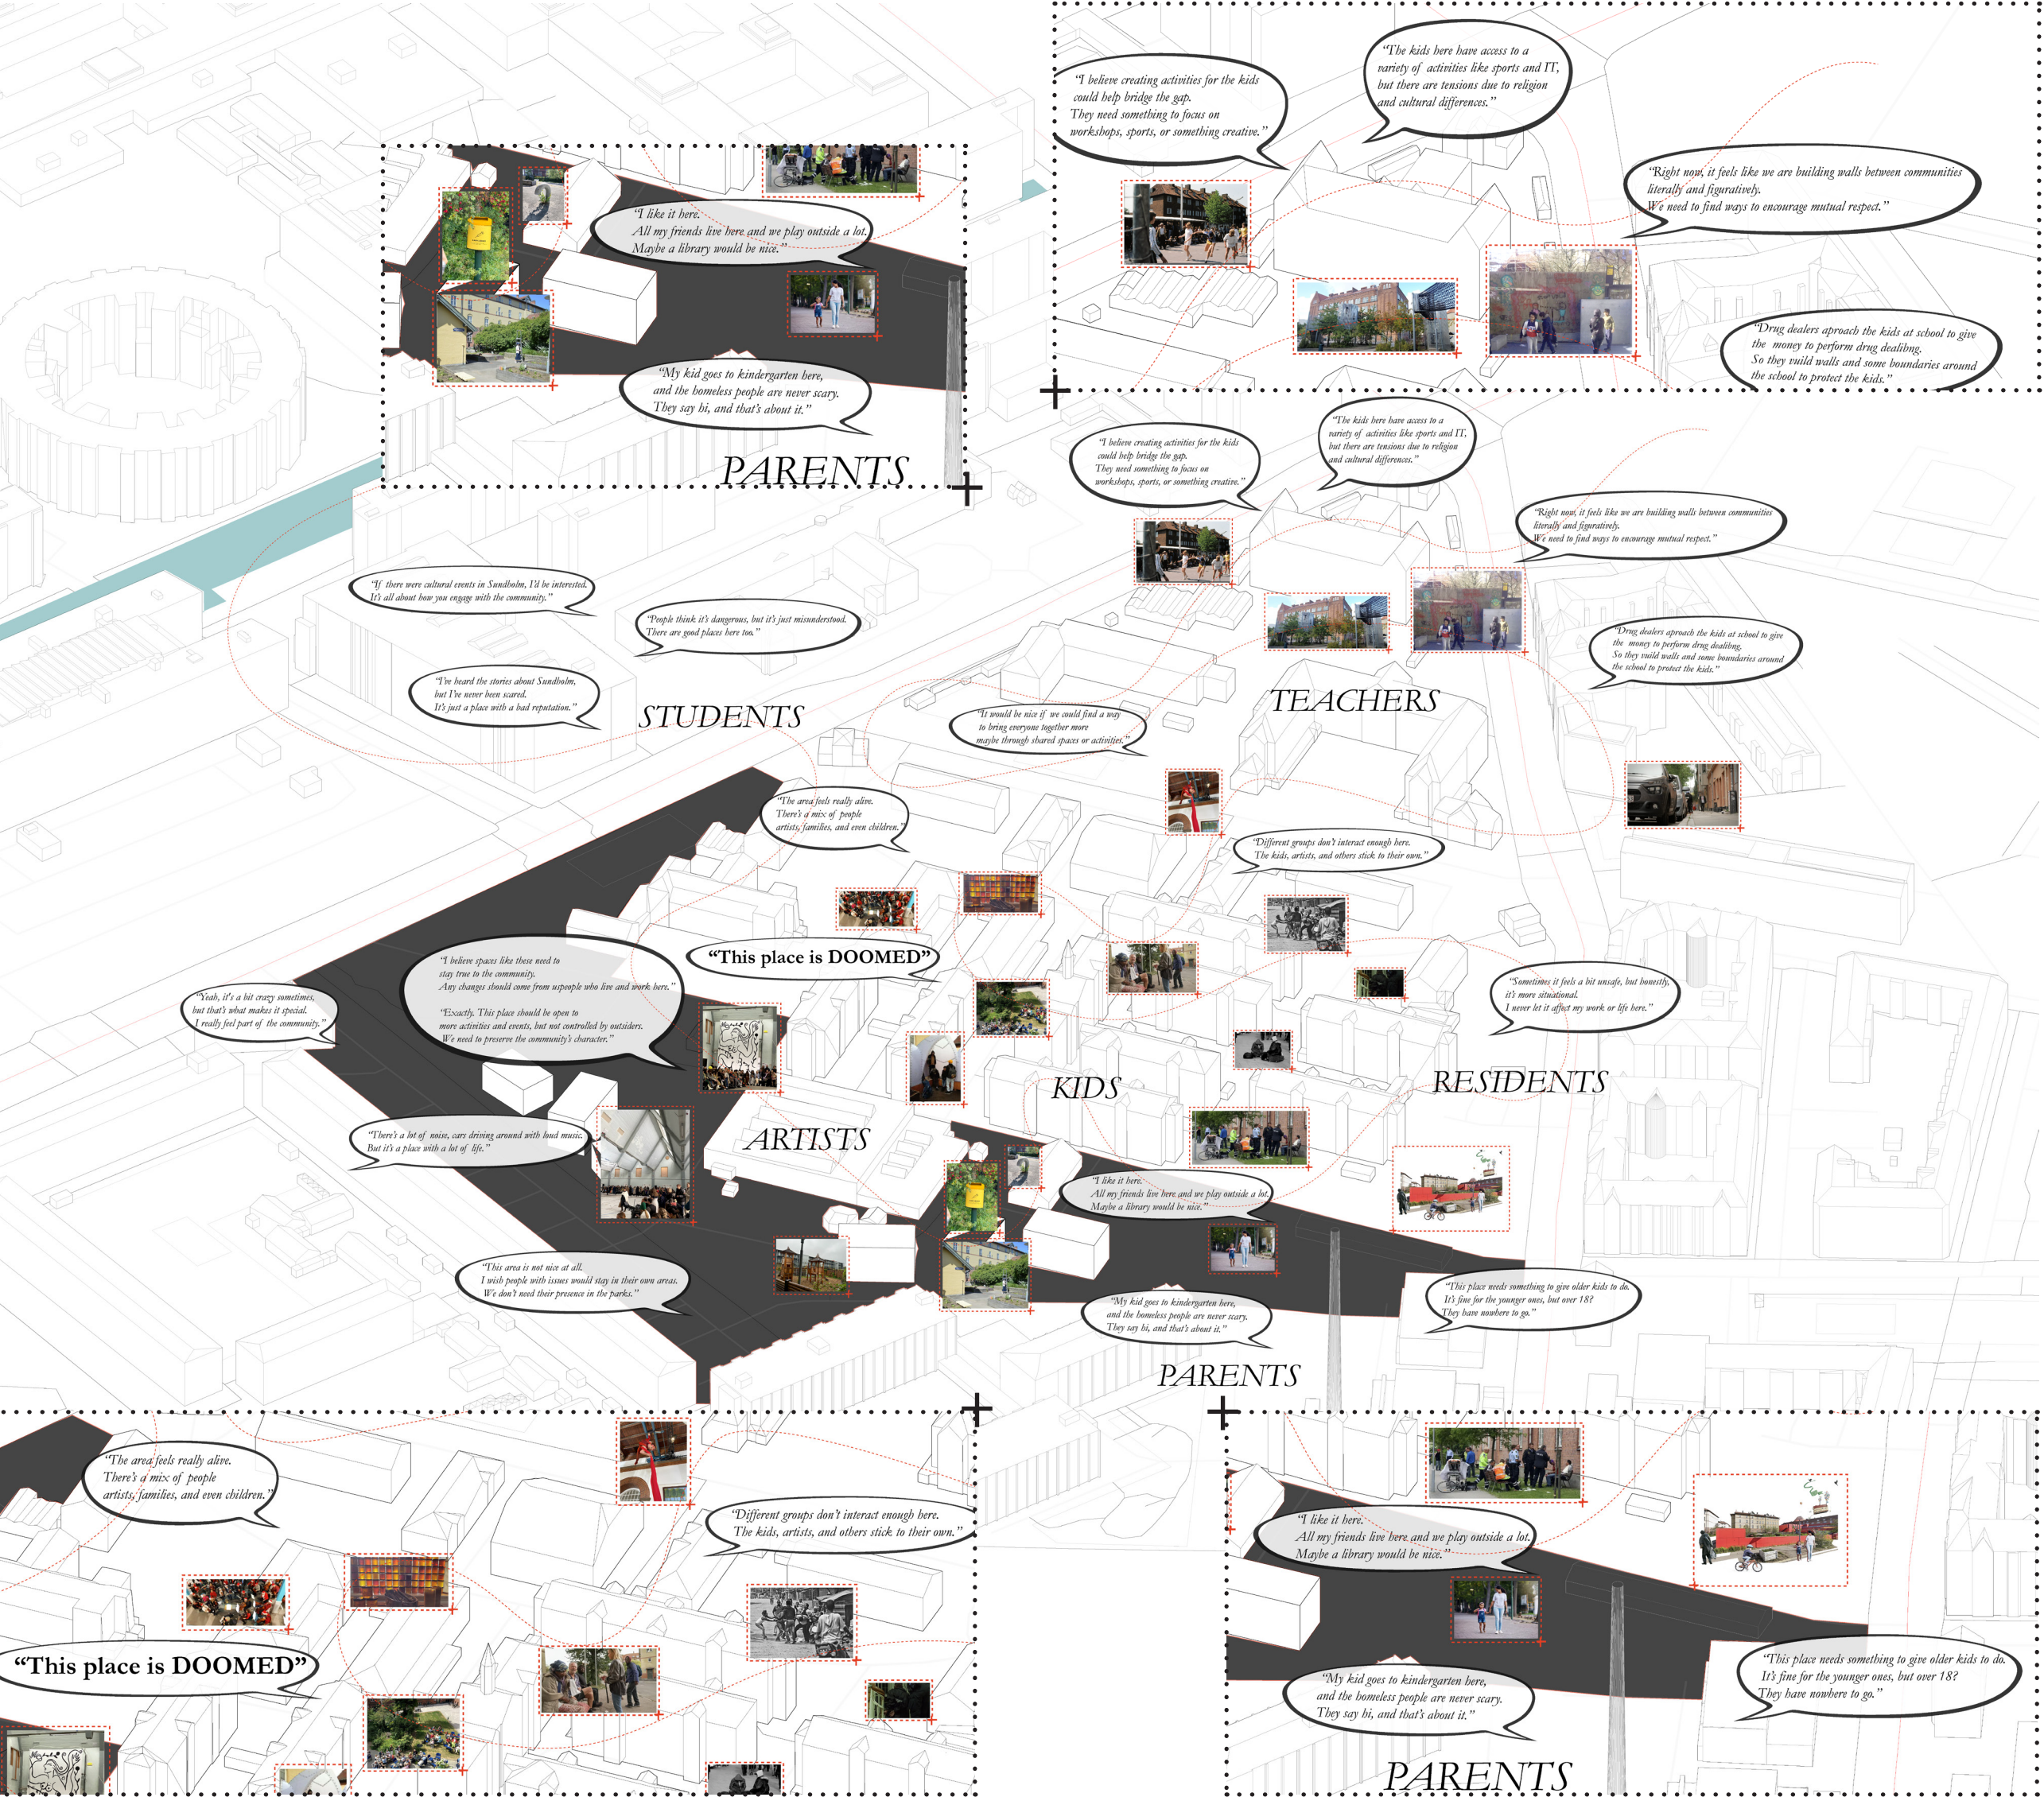

URBAN AXONOMETRIC


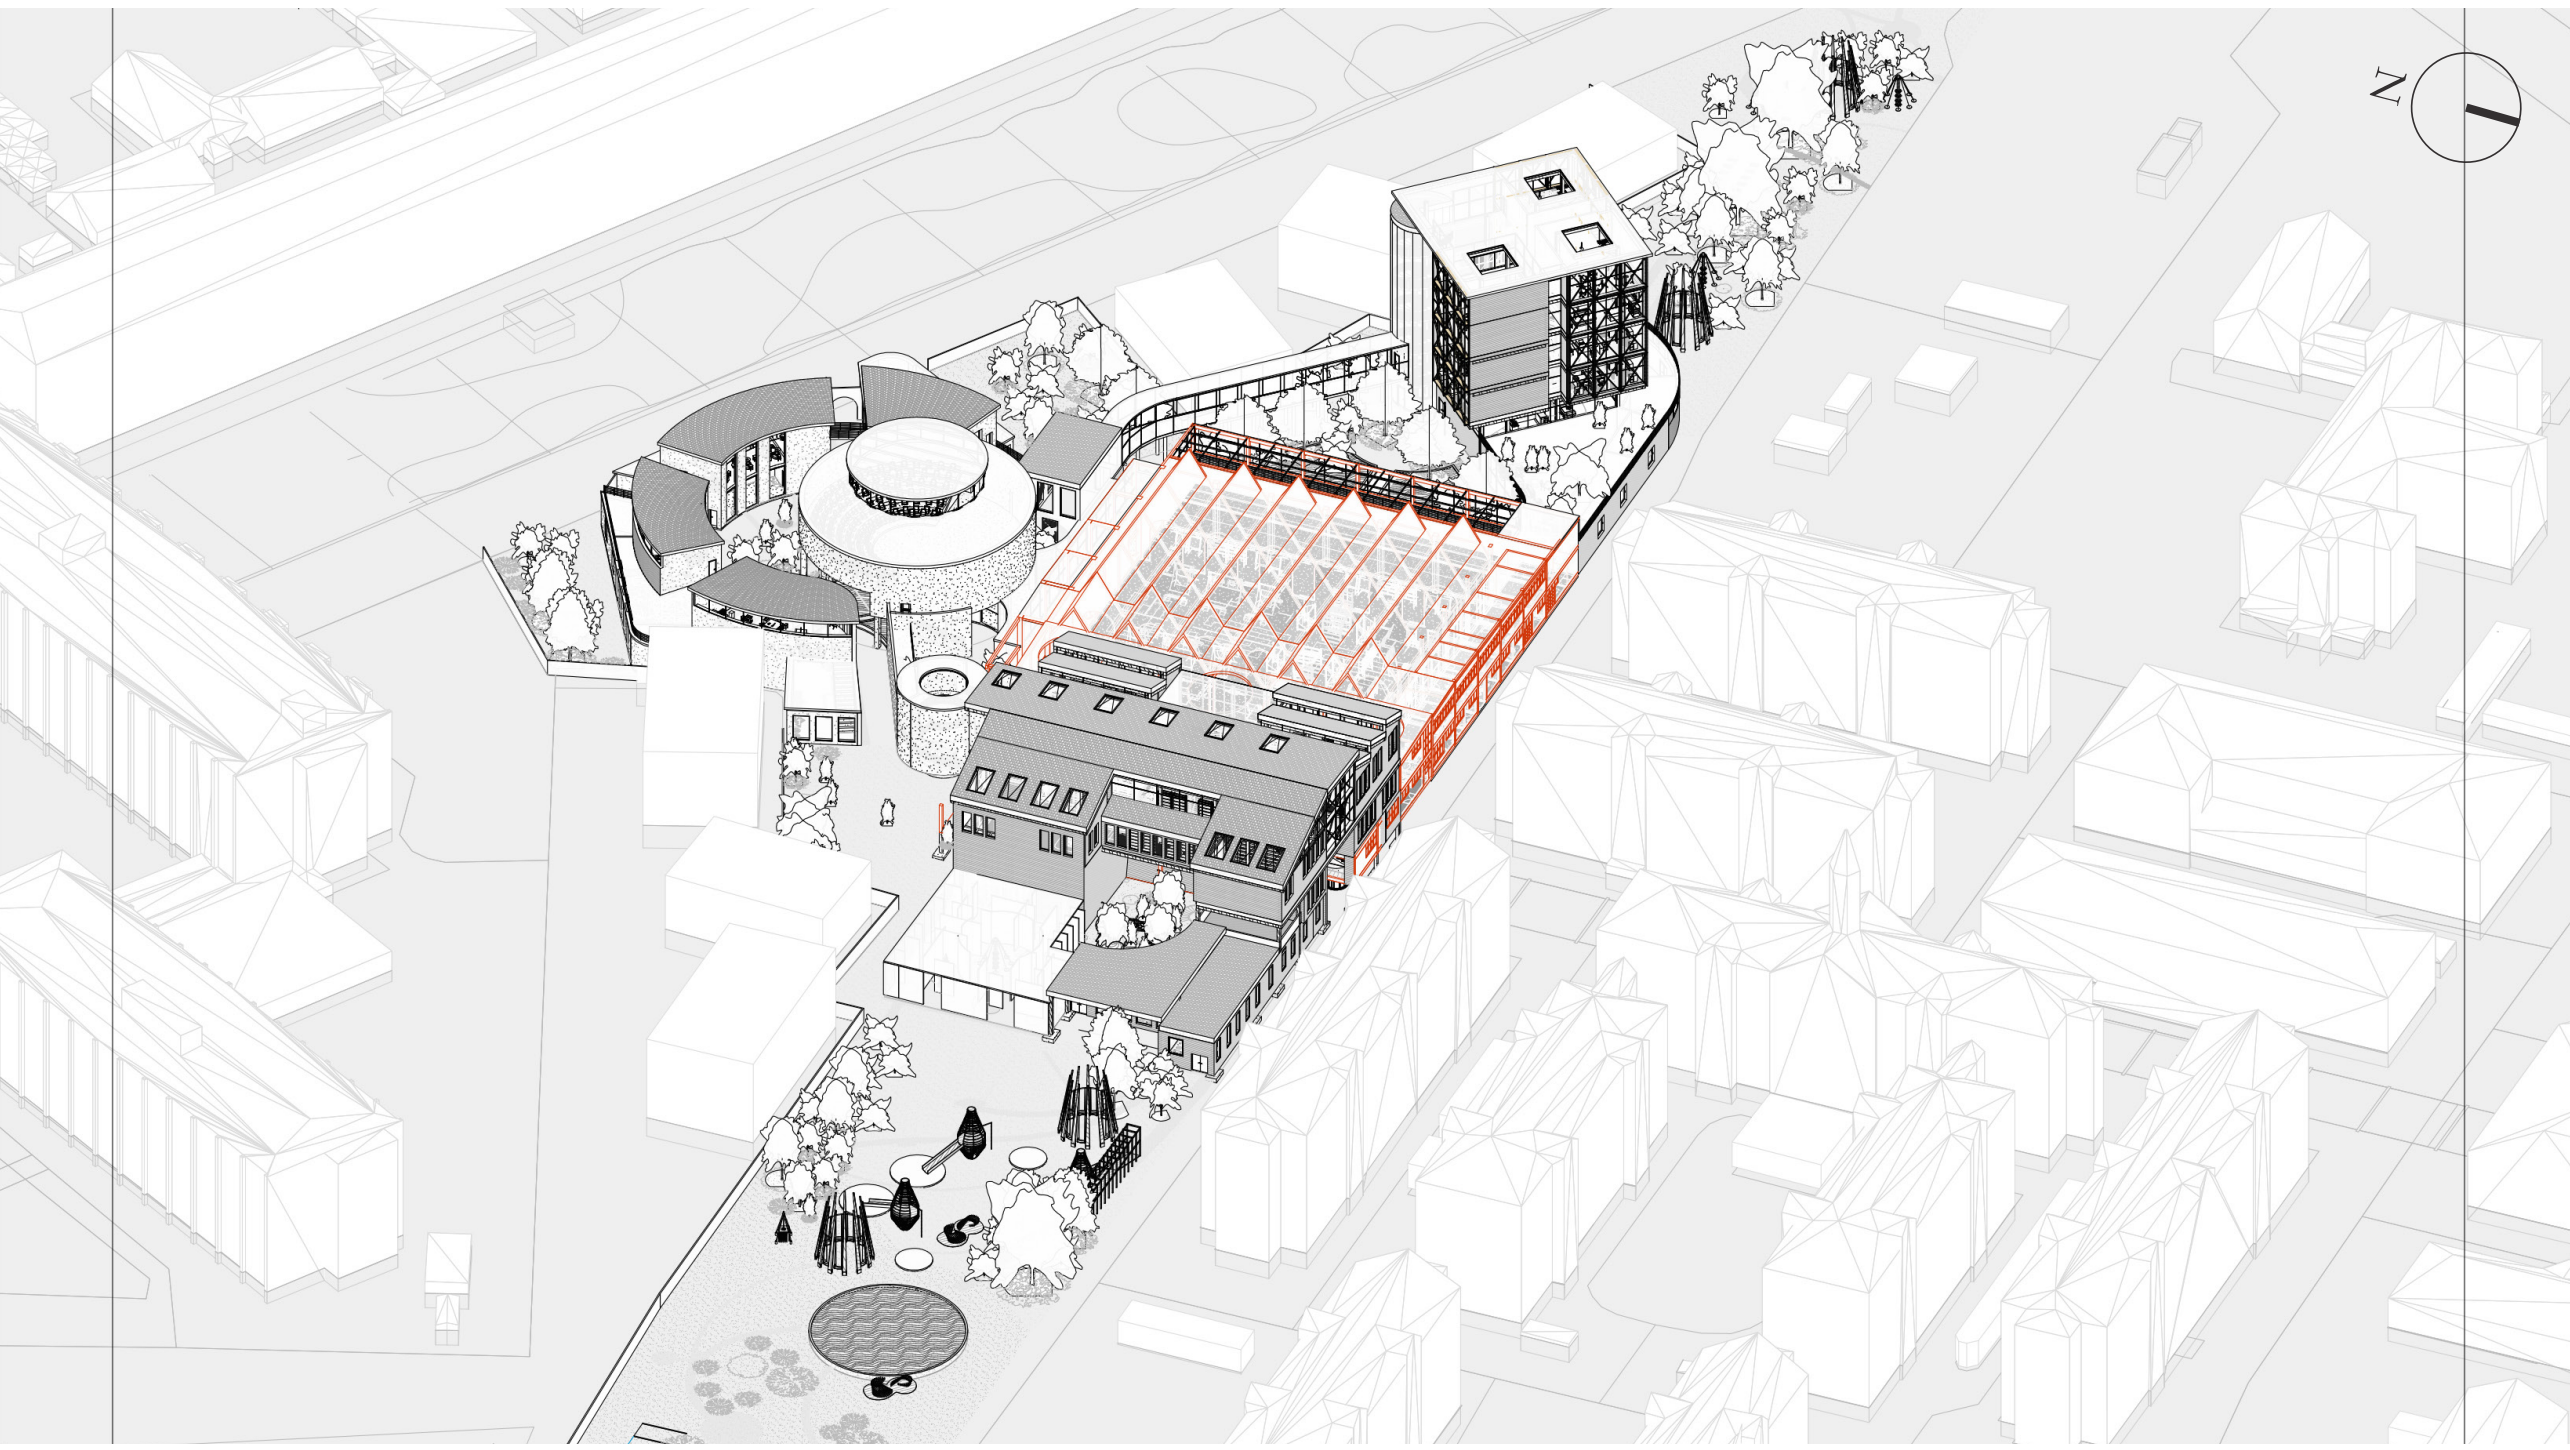


BUILDING ENSEMBLE



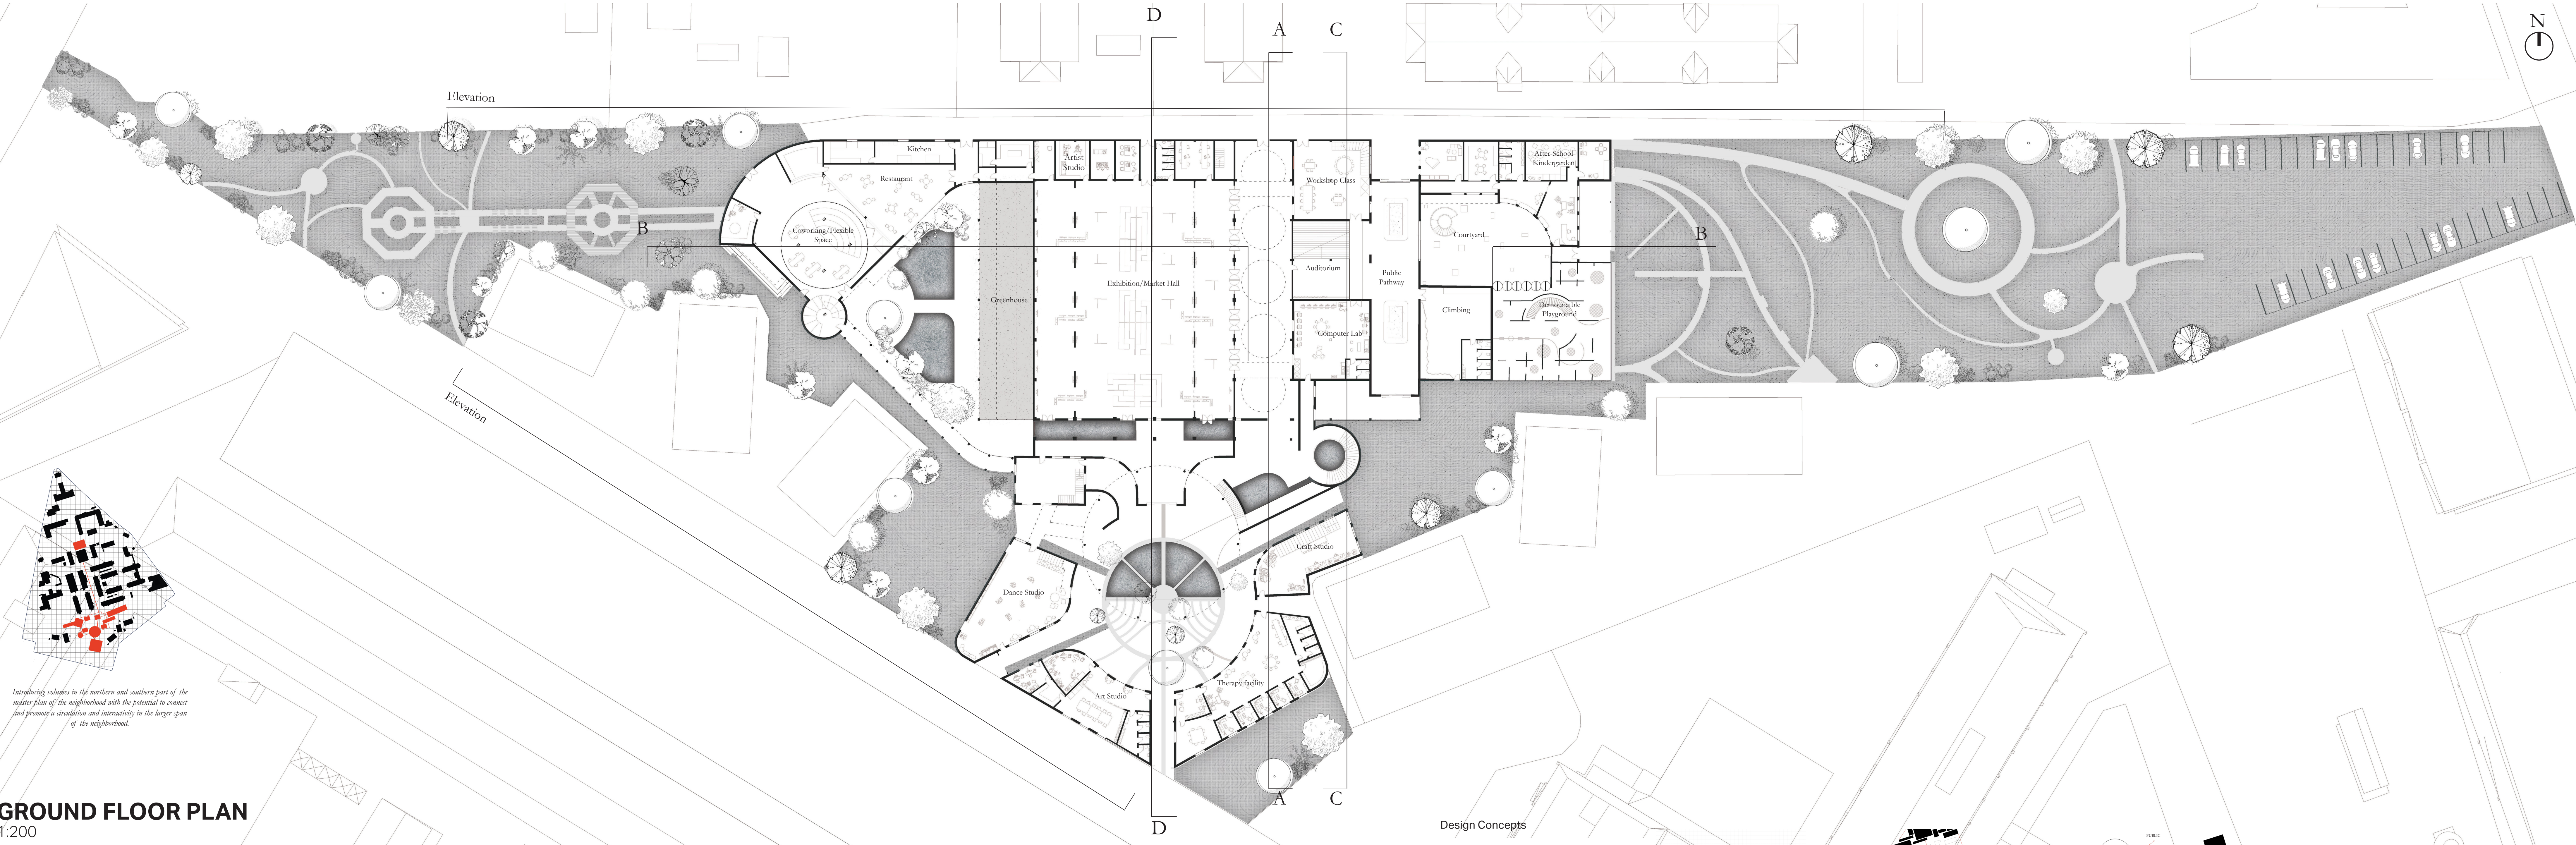


GROUND FLOOR PLAN
1:200



Sectional Diagram Programme

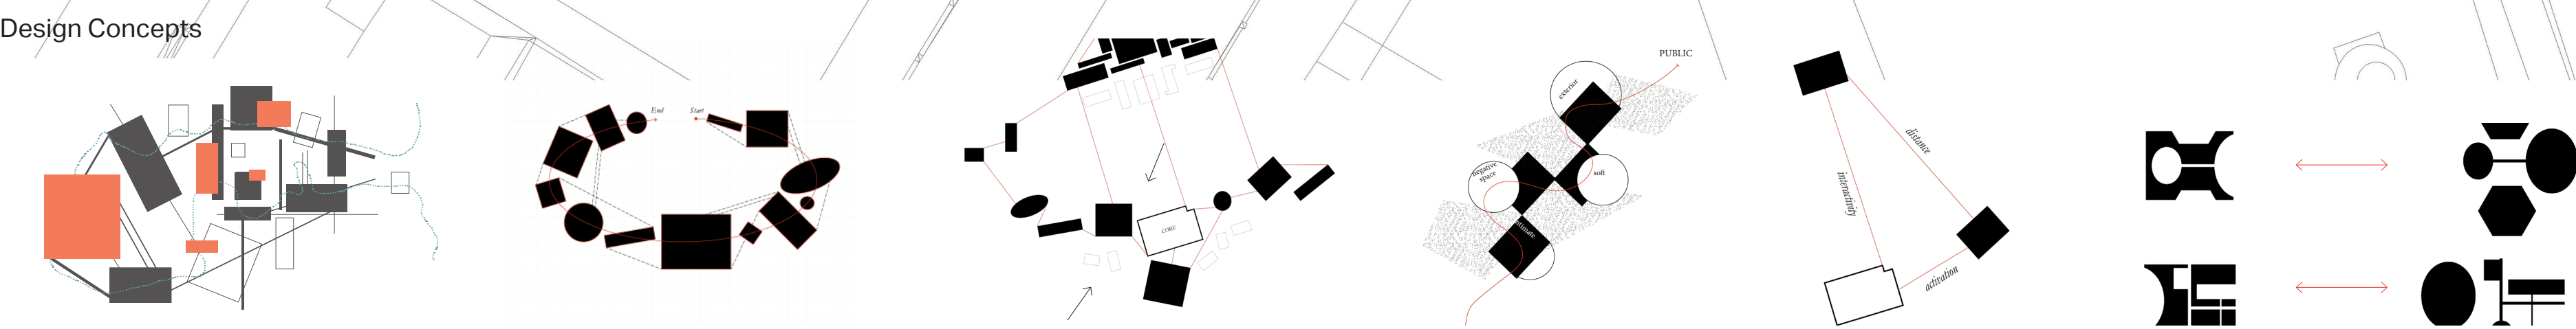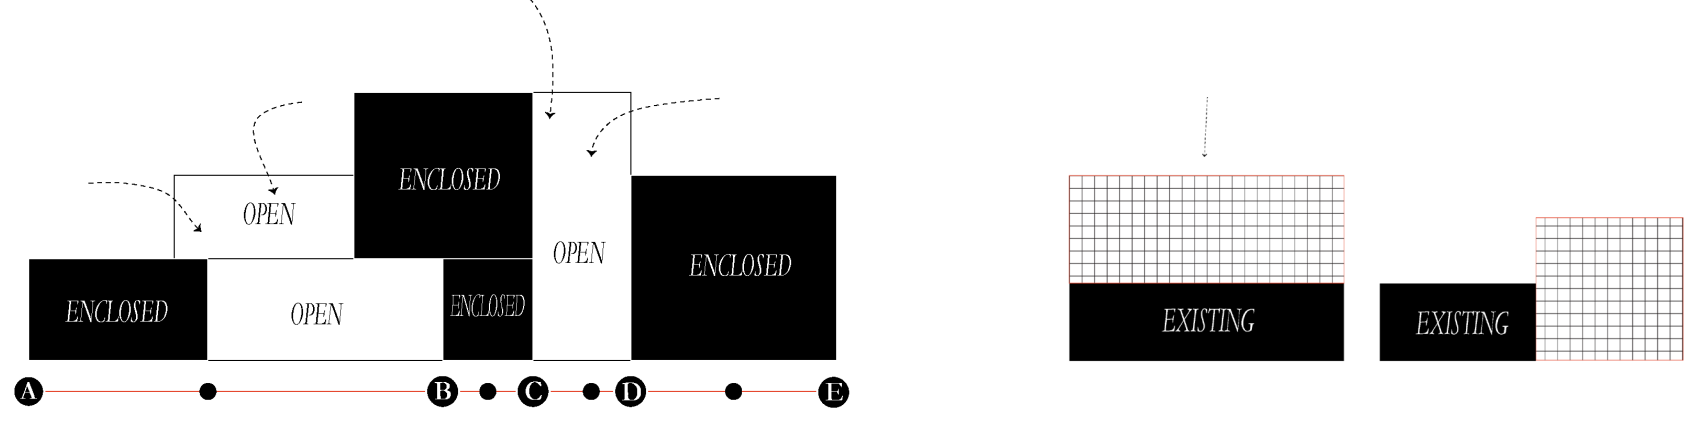


FIRST FLOOR
1:500

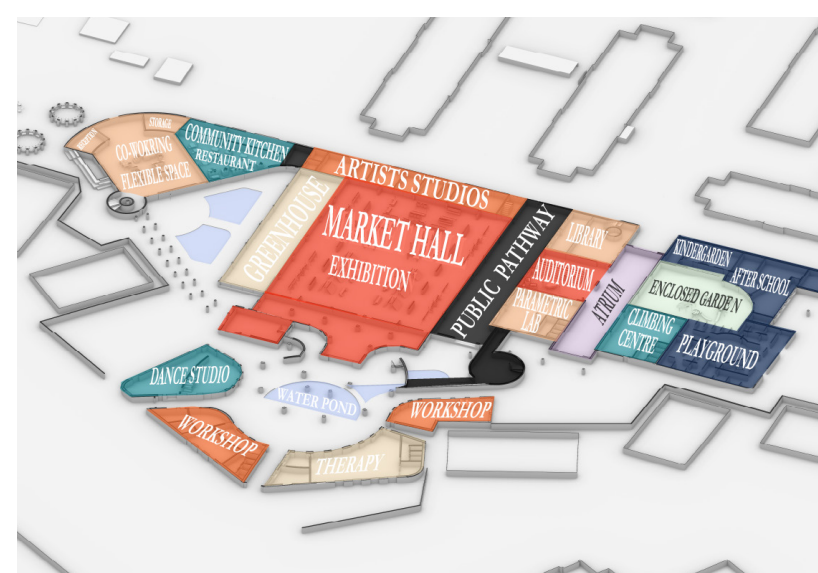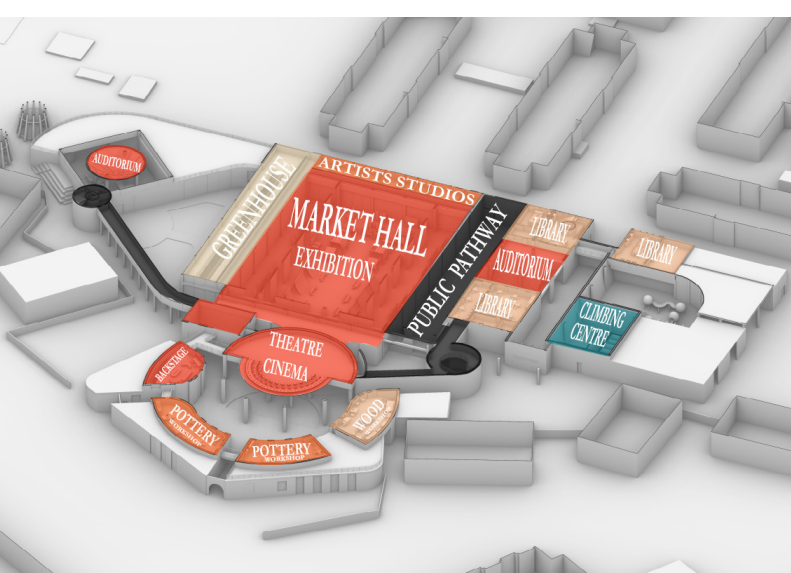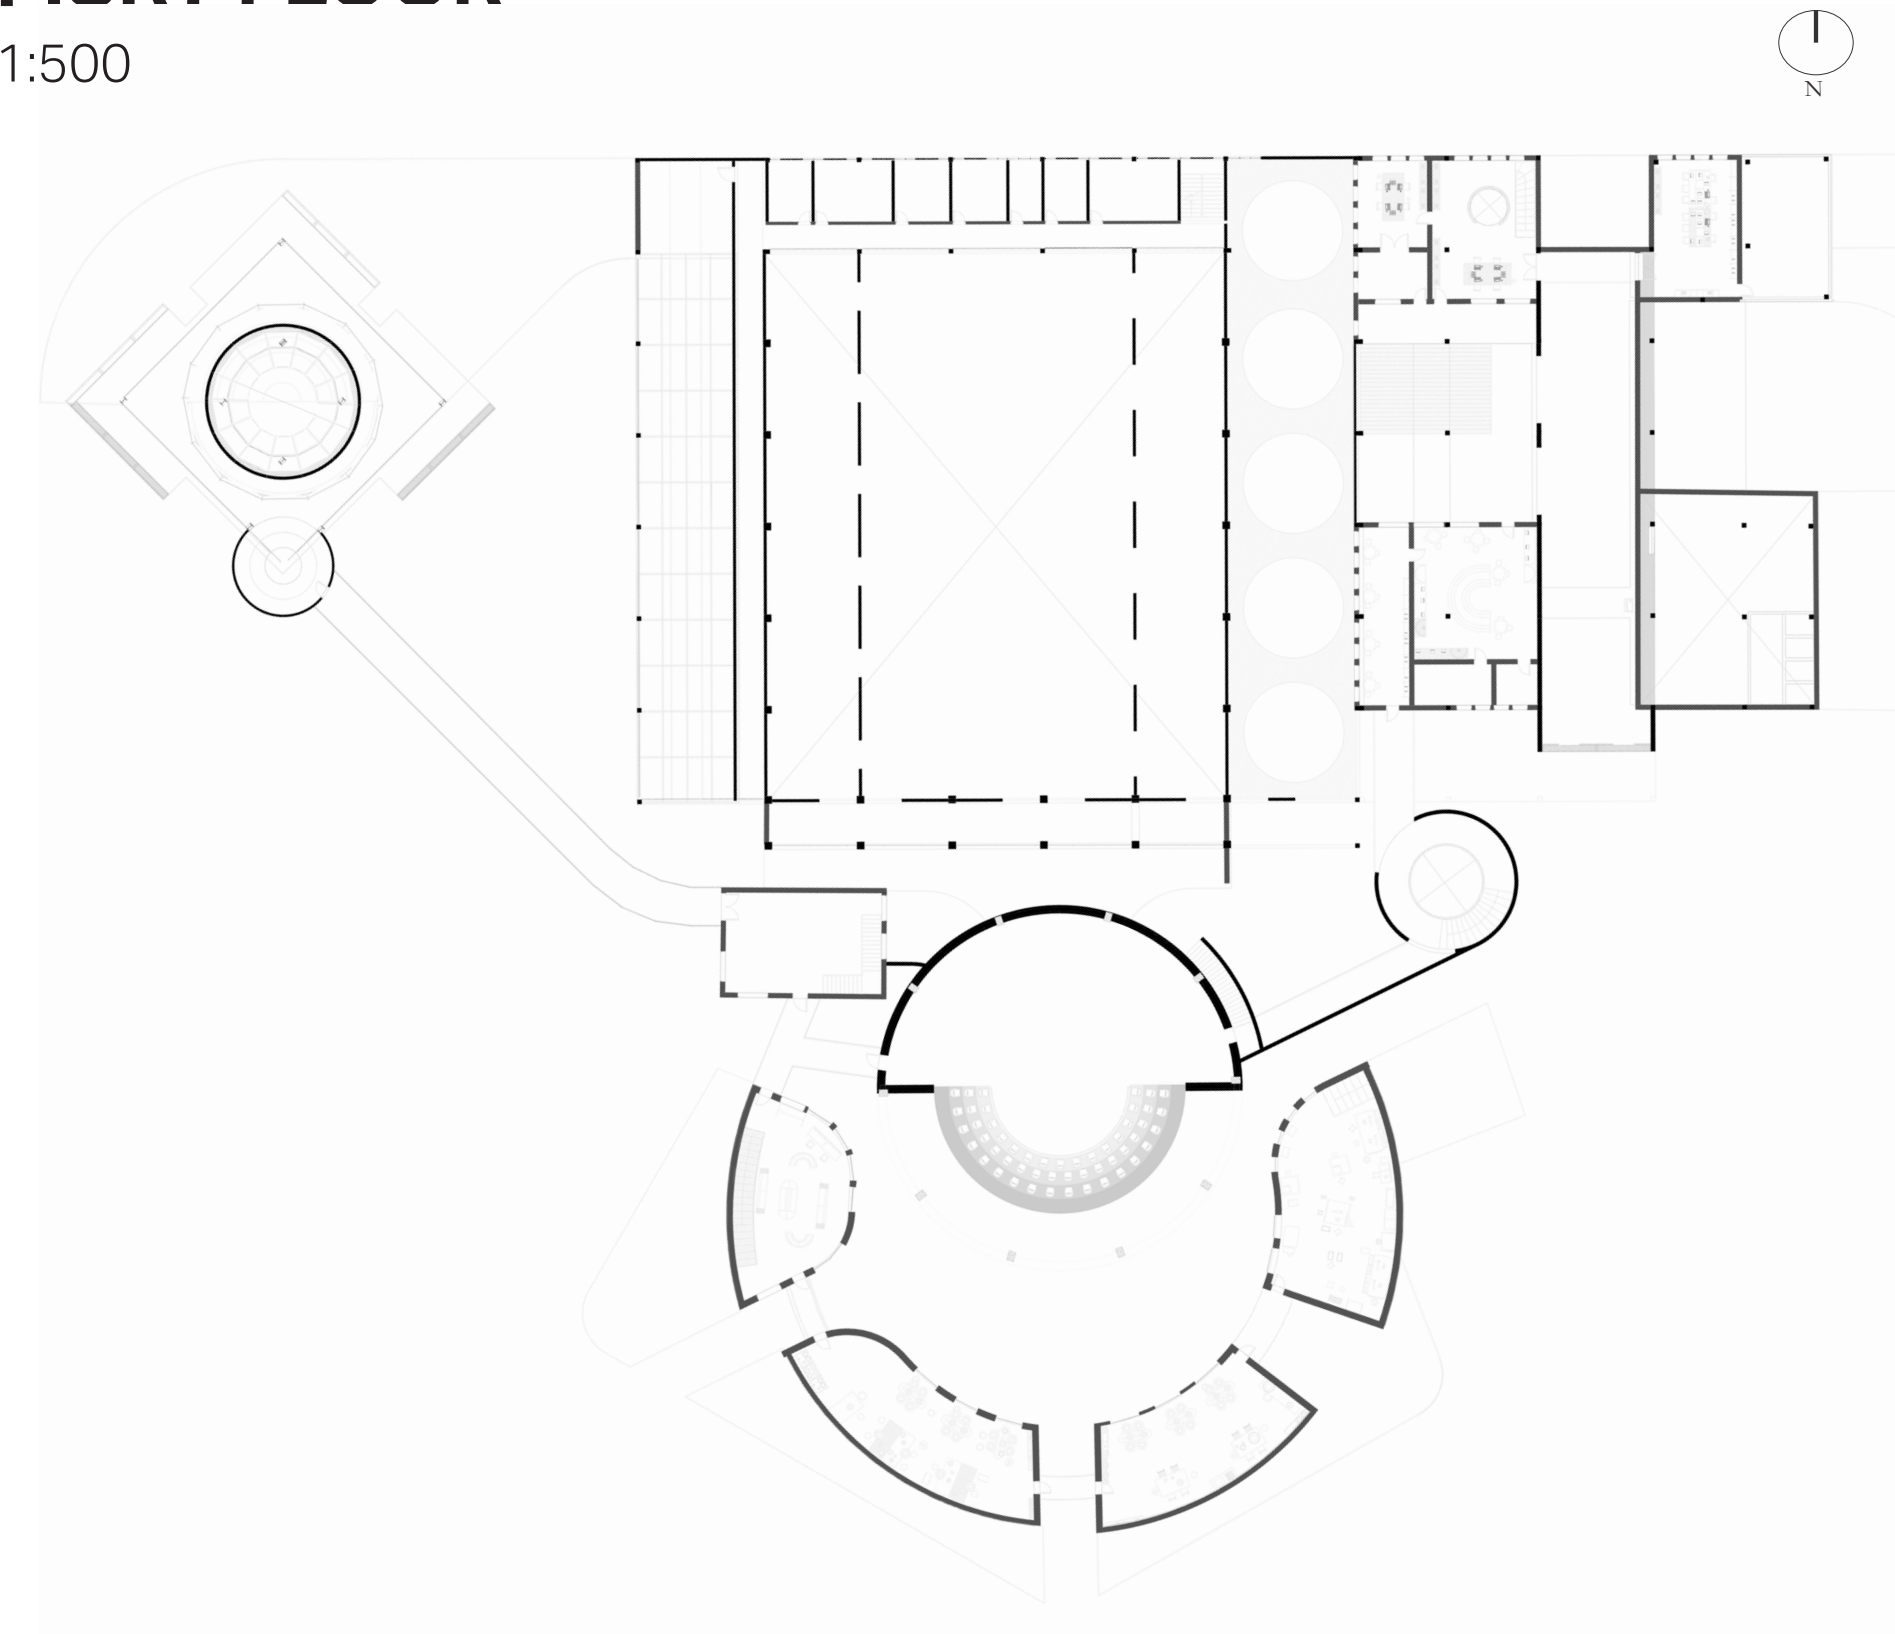


SECOND FLOOR

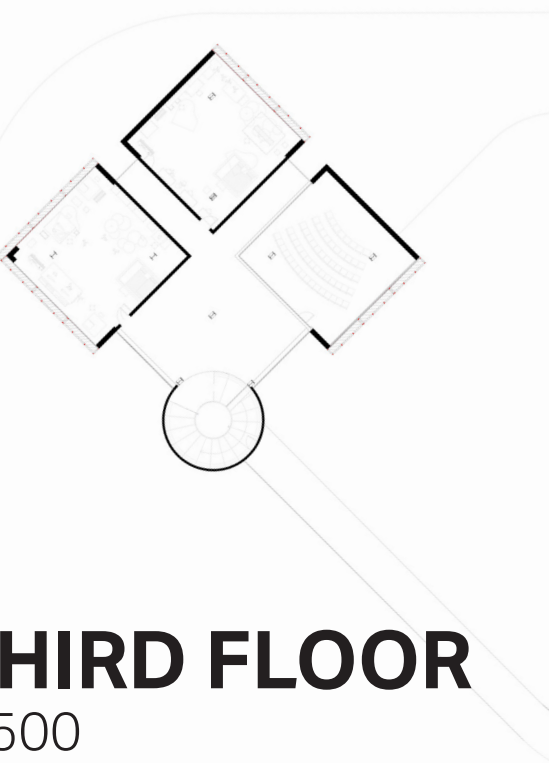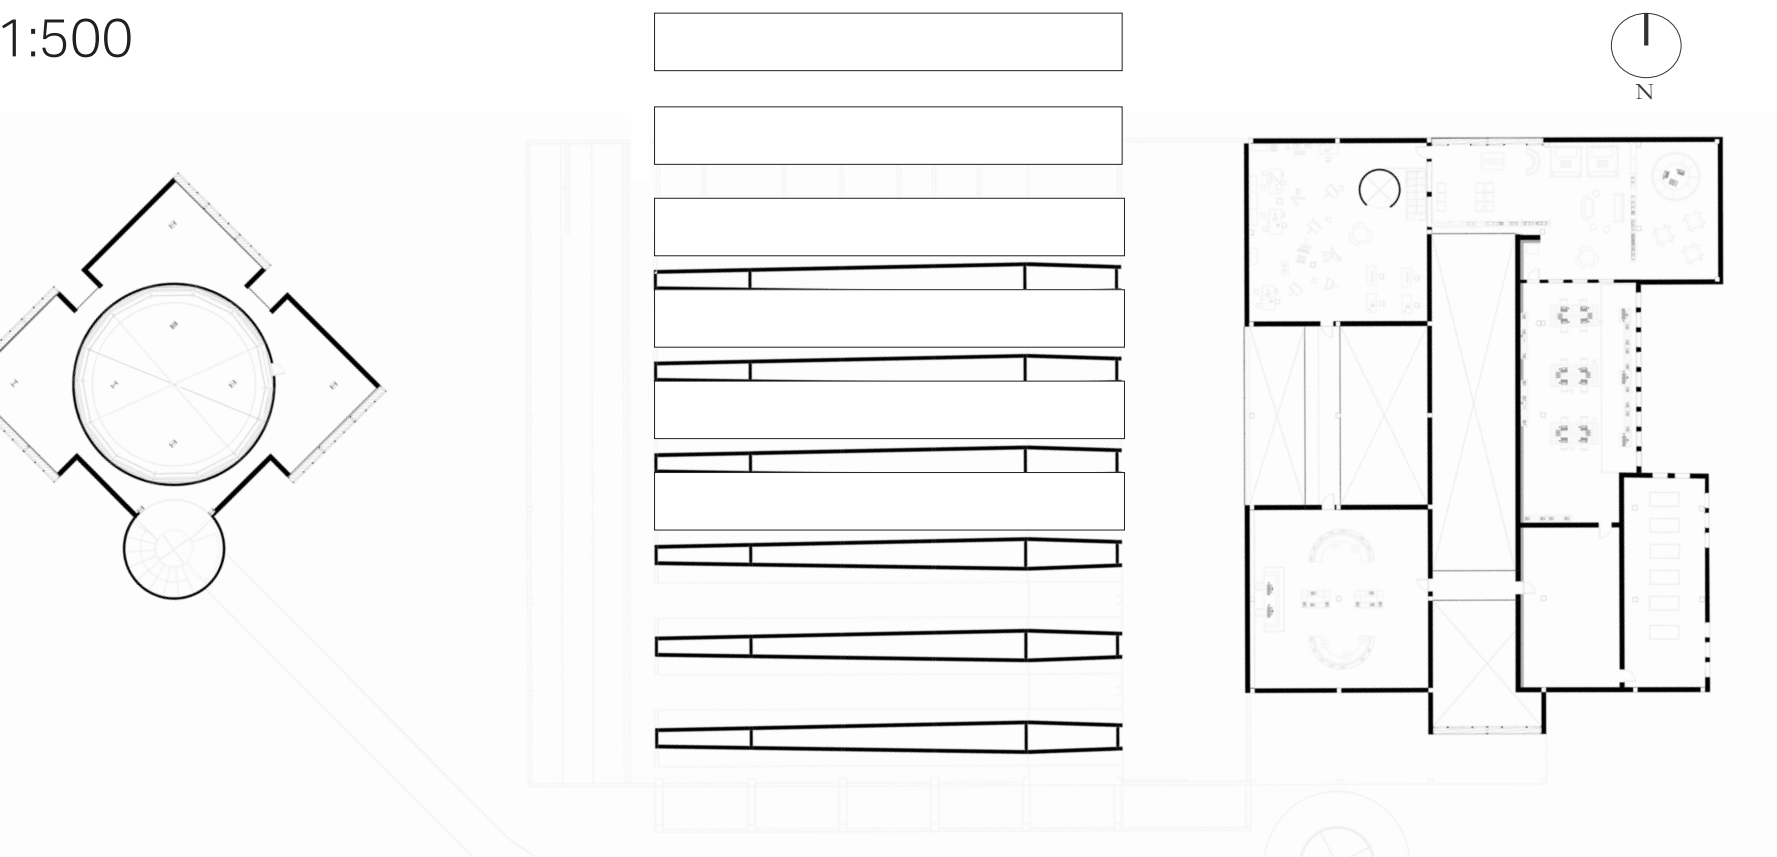

THIRD FLOOR
1:500

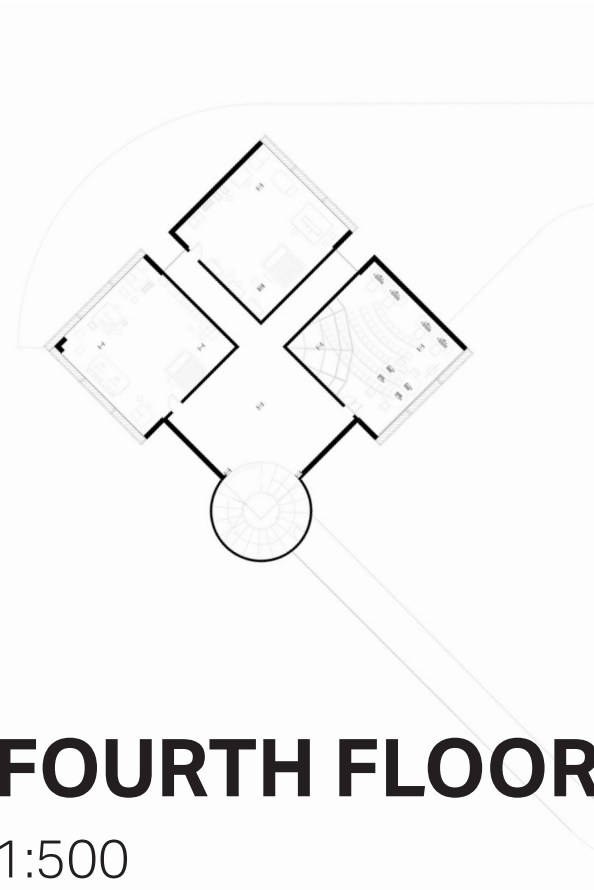

FOURTH FLOOR
1:500

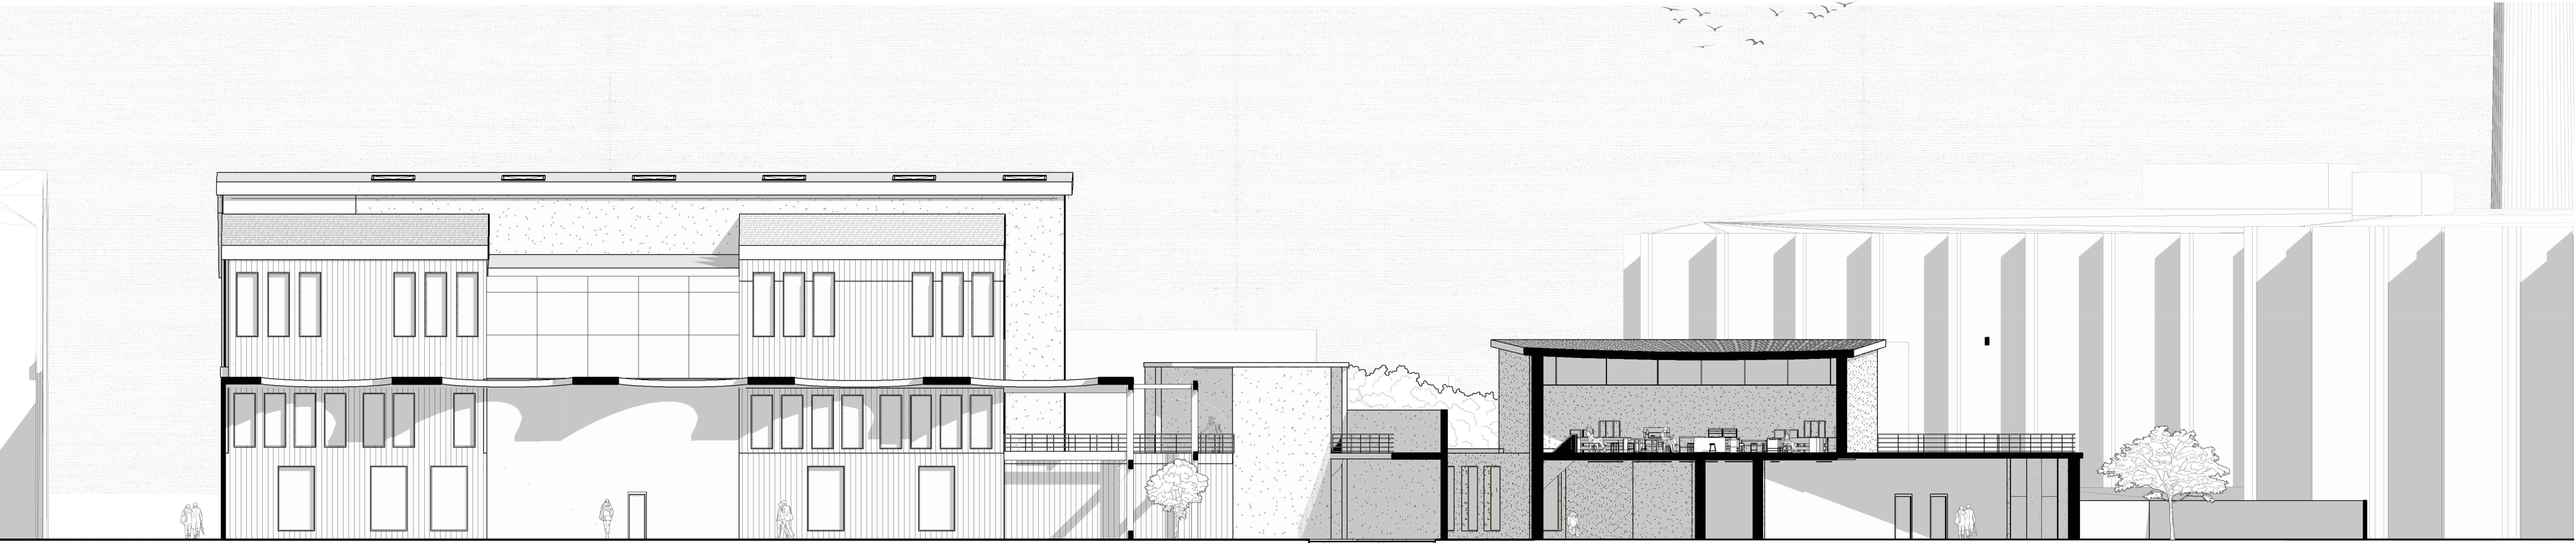


Section AA 1:200




Section DD 1:200


BUILDING ENSEMBLE

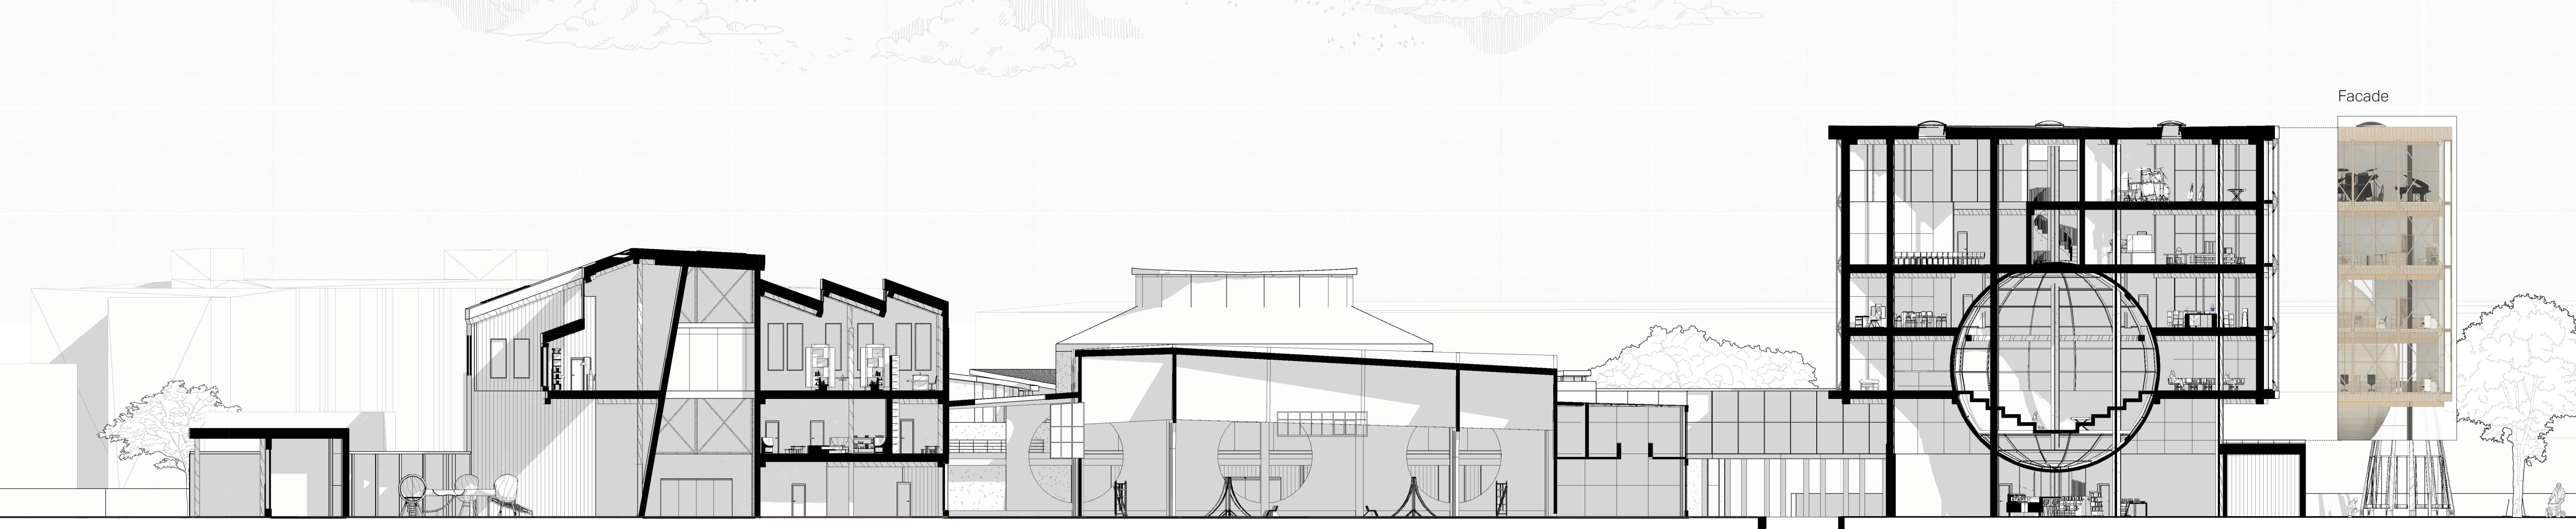

Section AA 1:200

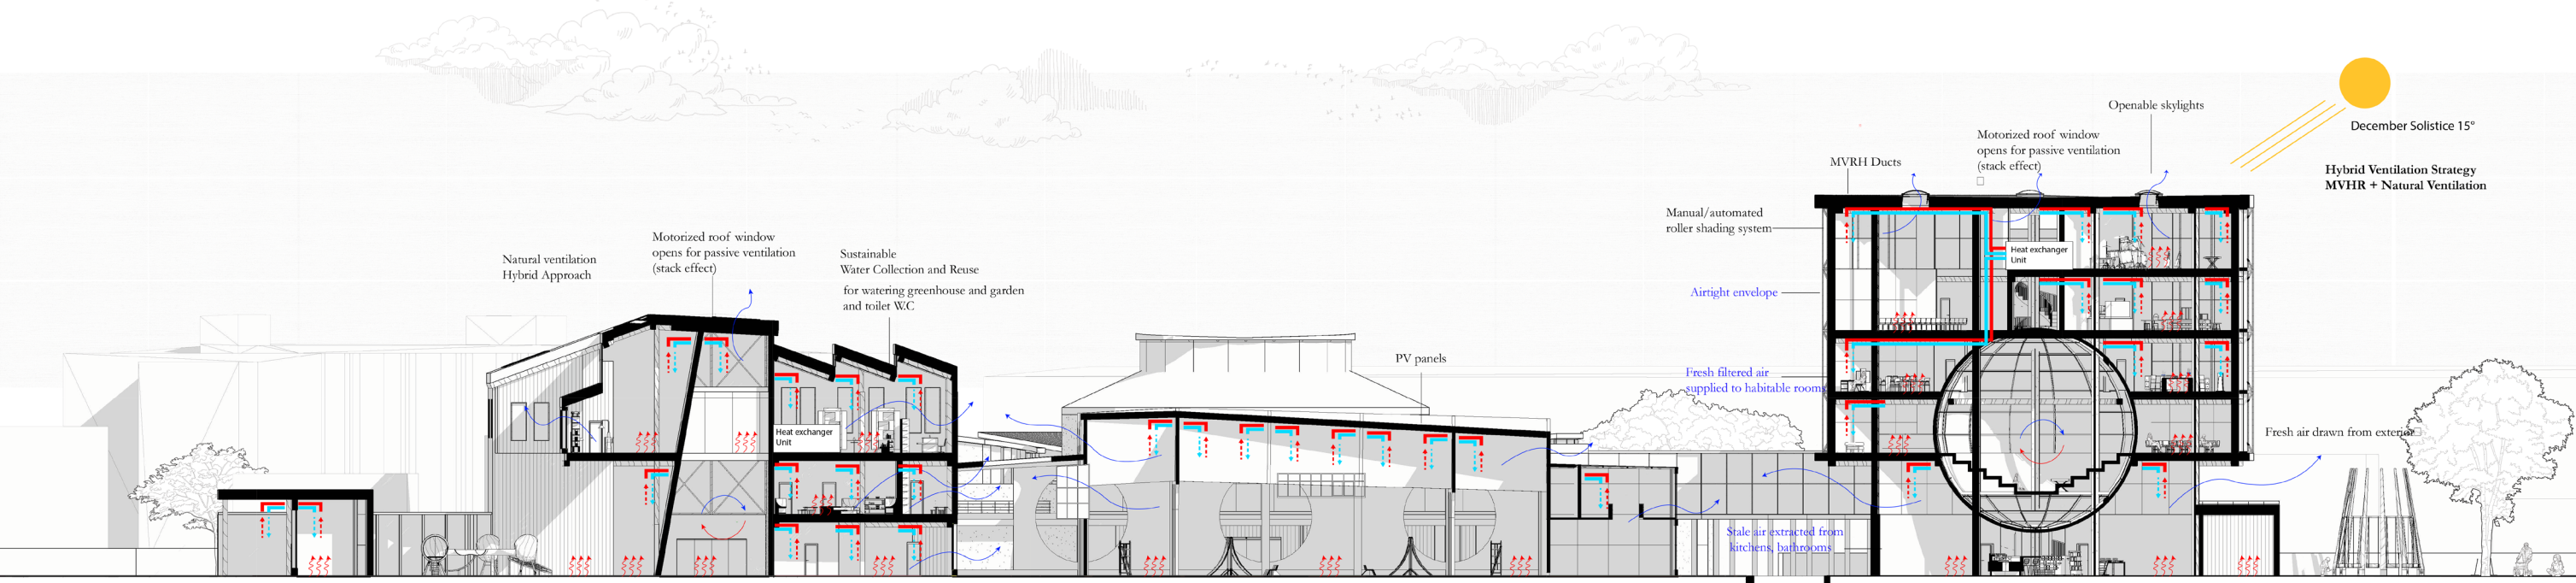

Climatic Section Winter

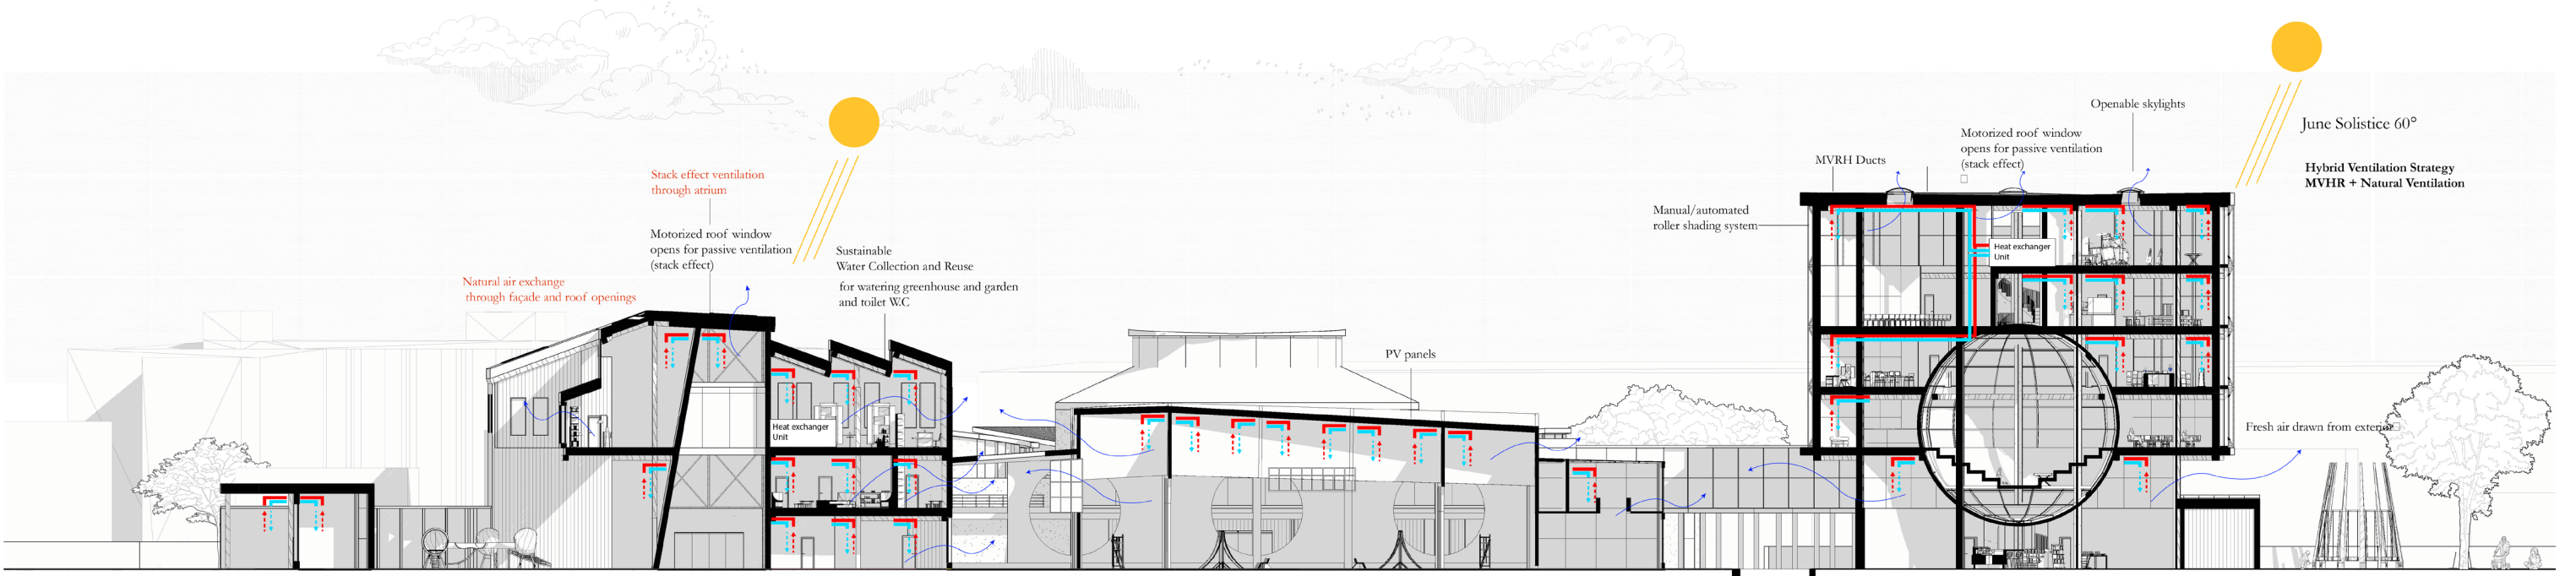

Climatic Section Summer



Section CC 1:200

CIRCULATION

- ROOF**
1. Openable skylight windows
 2. Half demolished concrete roof (circle voids Fabrikken)
 3. Sloped roofs
 4. Flat roof with drainage.

FIFTH FLOOR

1. Music Studios
2. Spiral staircase
3. Void

FOURTH FLOOR

1. Lecture Room
2. Spiral staircase
3. Tower Workshops

THIRD FLOOR

1. Volume
2. Spiral staircase
3. Tower Workshops
5. Office
6. Co-Working space

SECOND FLOOR

1. Artists studios
2. Spiral staircases
3. Tower Workshops
5. Library
6. Co-Working space

FIRST FLOOR


1. Artists studios
2. Raised Theatre
3. Greenhouse
4. Workshops
5. Library
6. Sphere Auditorium
7. Backstage
8. After School care
9. Sport studios
10. Raised pathway

GROUND FLOOR





1. Exhibition space / Market Hall (Fabrikken)
2. Public Amphitheatre
3. Greenhouse
4. Workshops
5. Playground
6. Water ponds and open garden
7. Community Kitchen
8. After School care
9. Dance and sport studios
10. Climbing play centre
11. Artists Studios
12. Lift Tower, Lift library.

EXPLODED AXONOMETRIC


STRUCTURAL

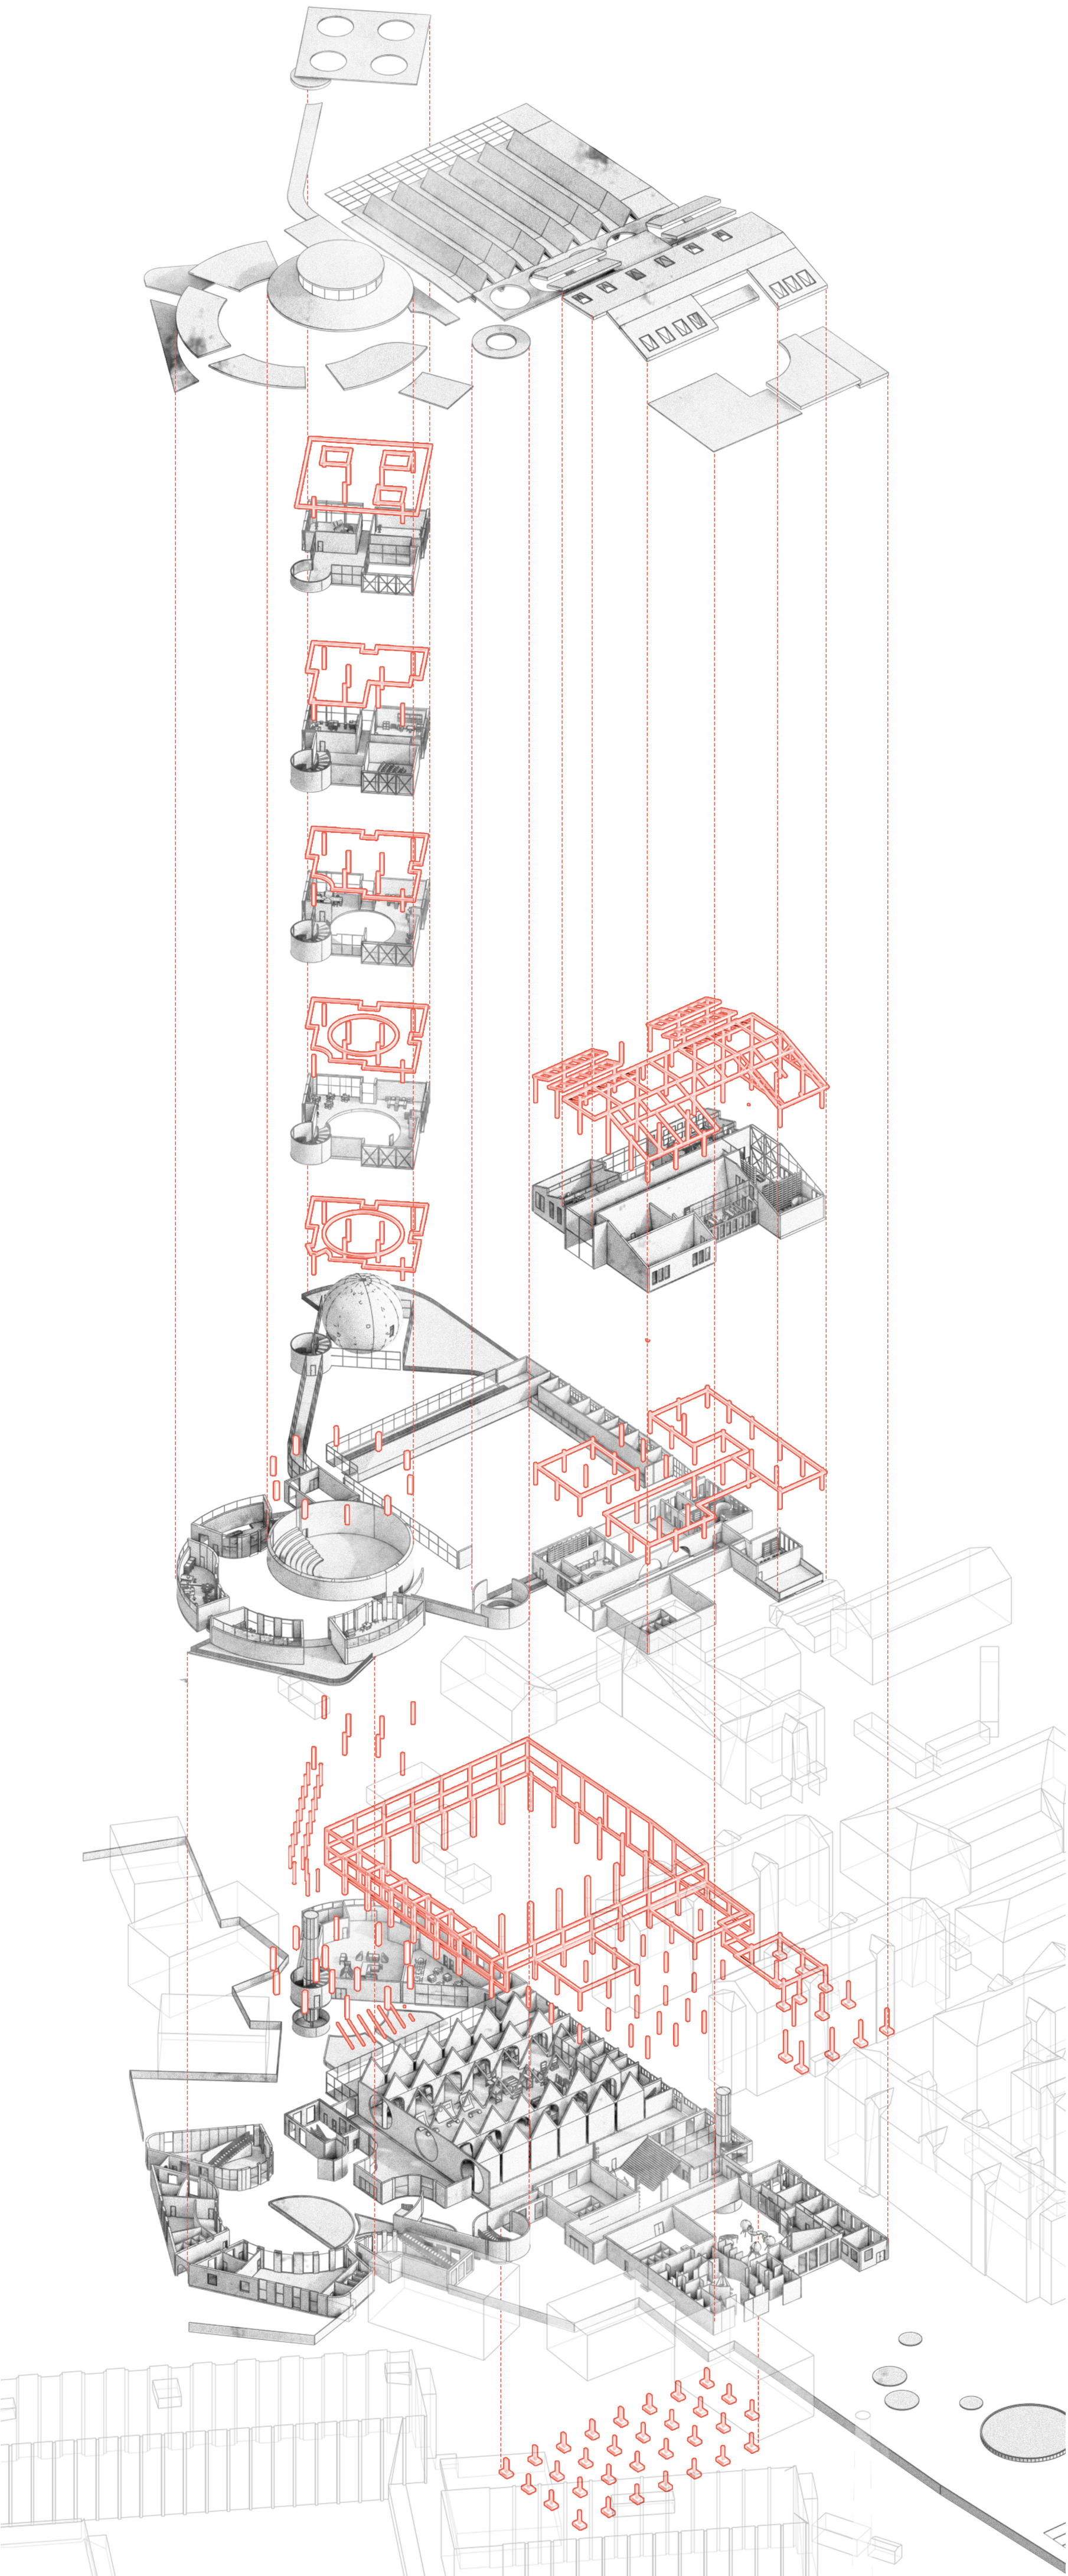

MATERIALITY

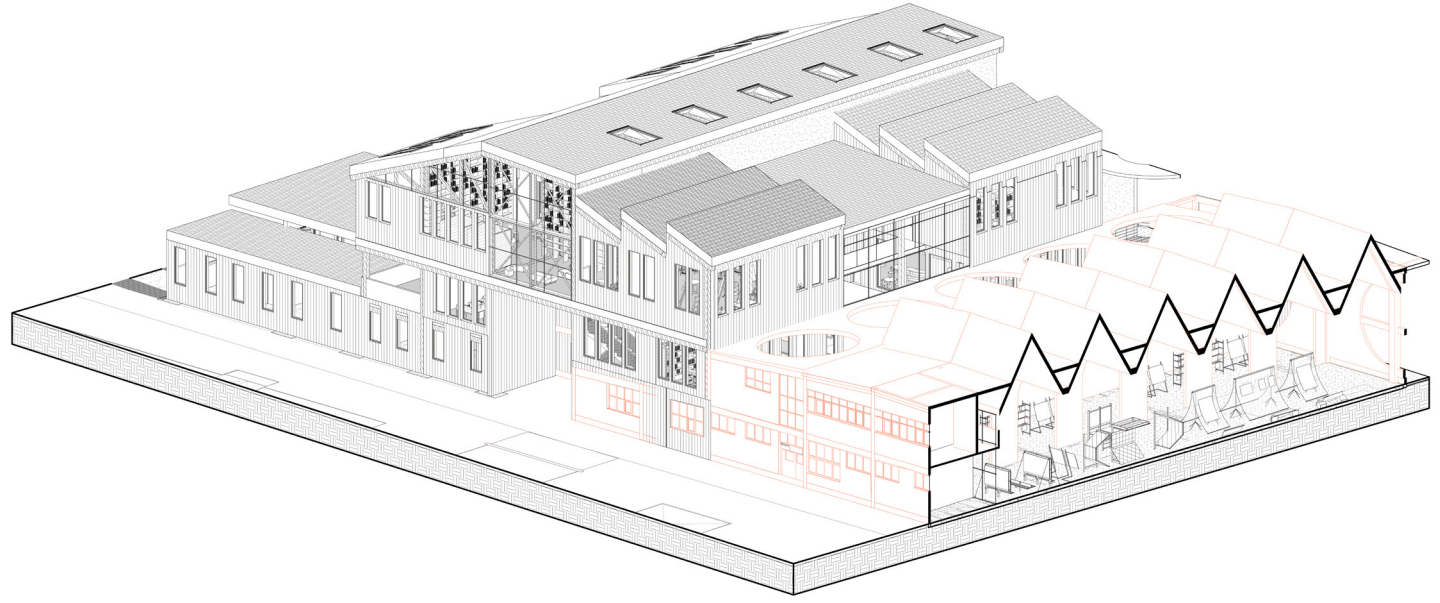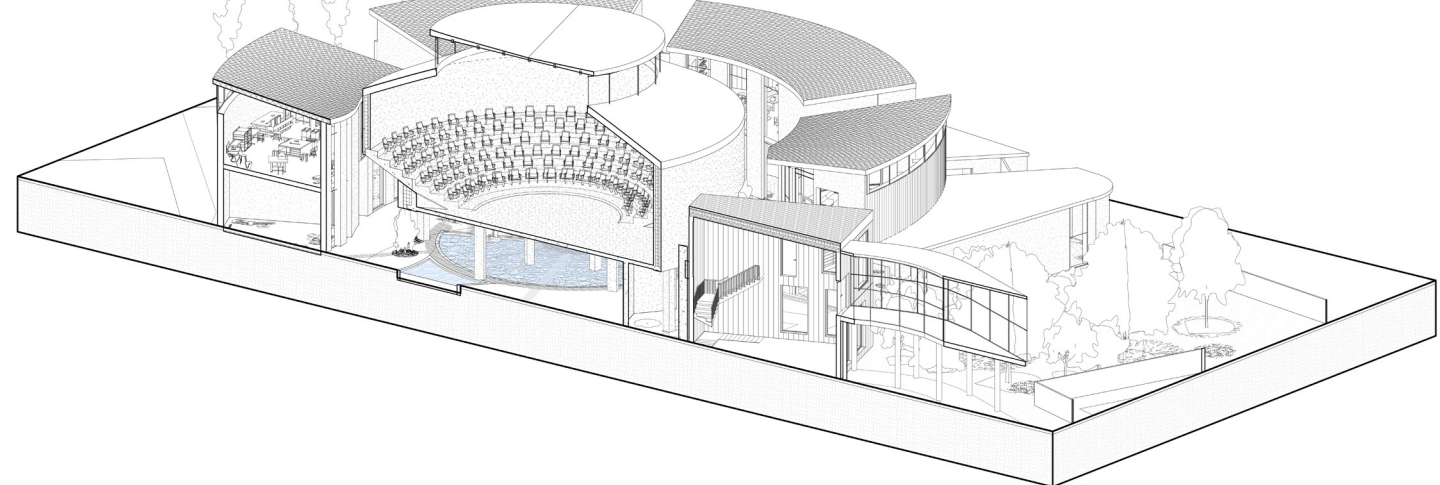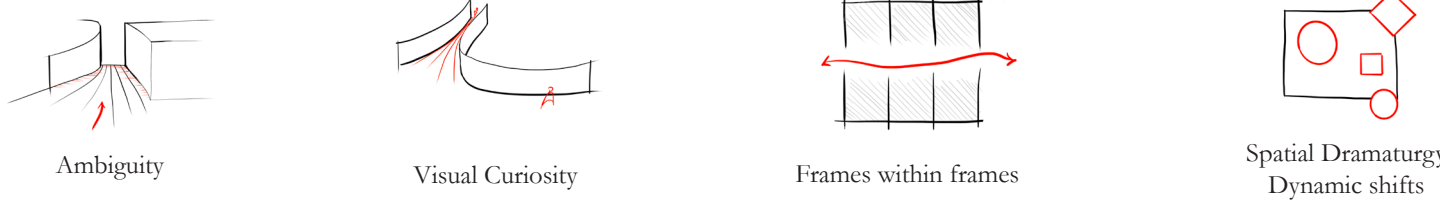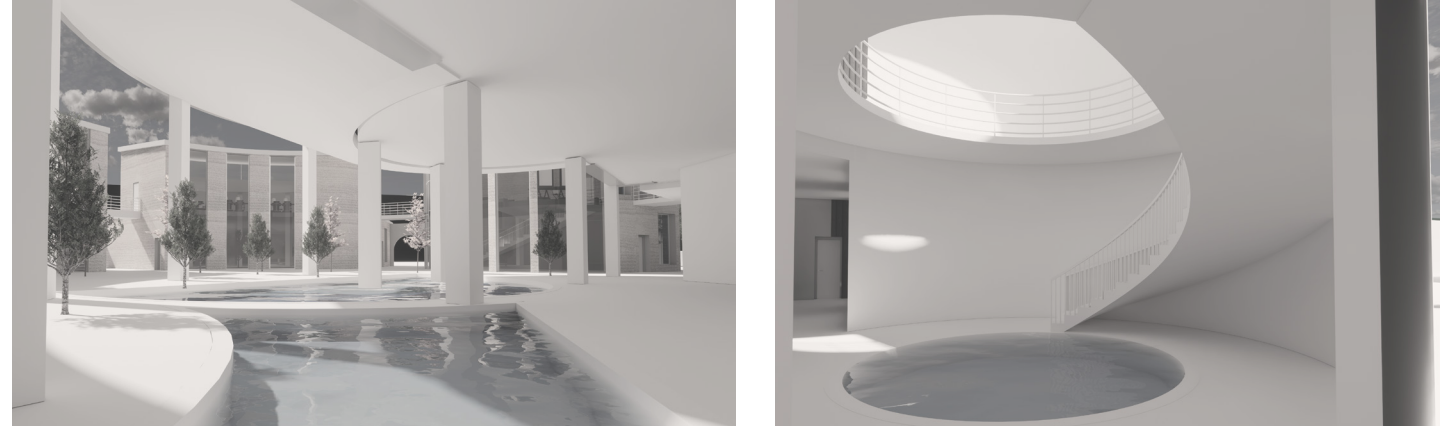


AXONOMETRIC VIEW

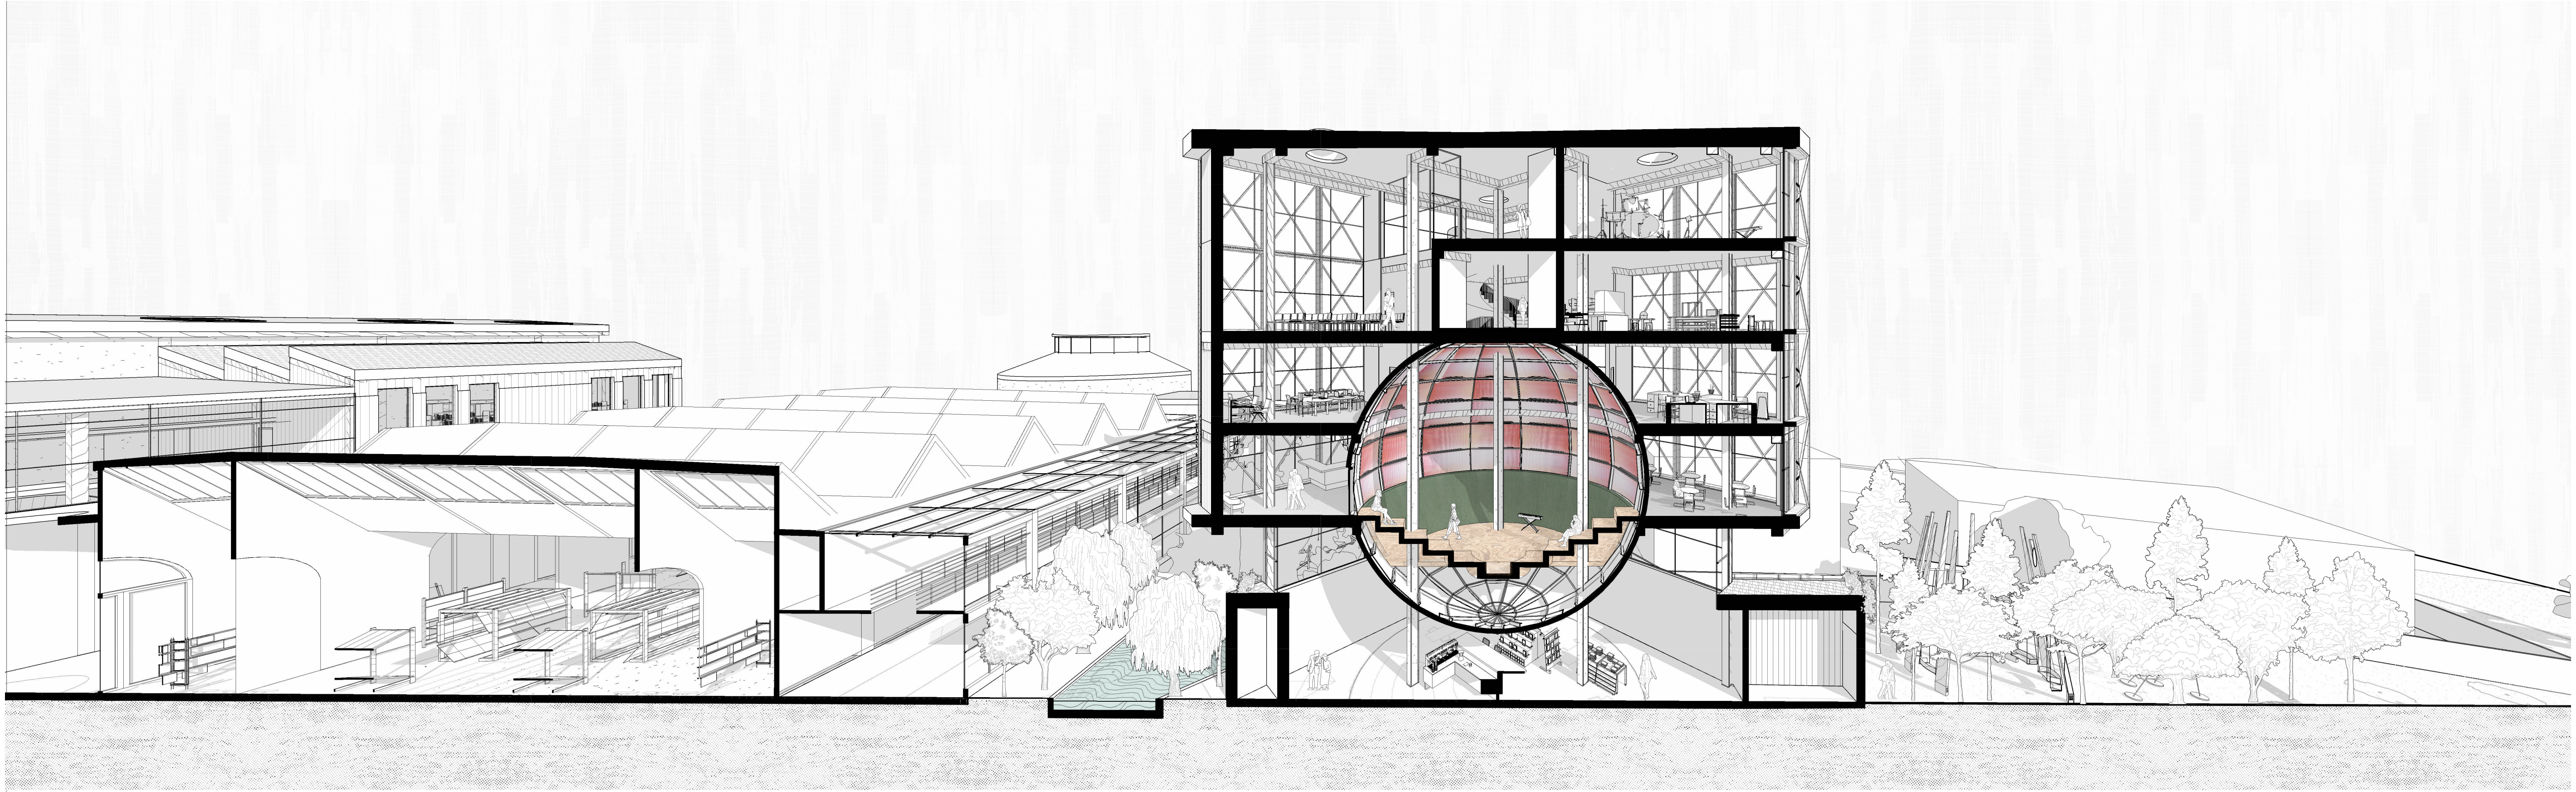




PERSPECTIVE SECTION TOWER







PERSPECTIVE SECTION LIBRARY

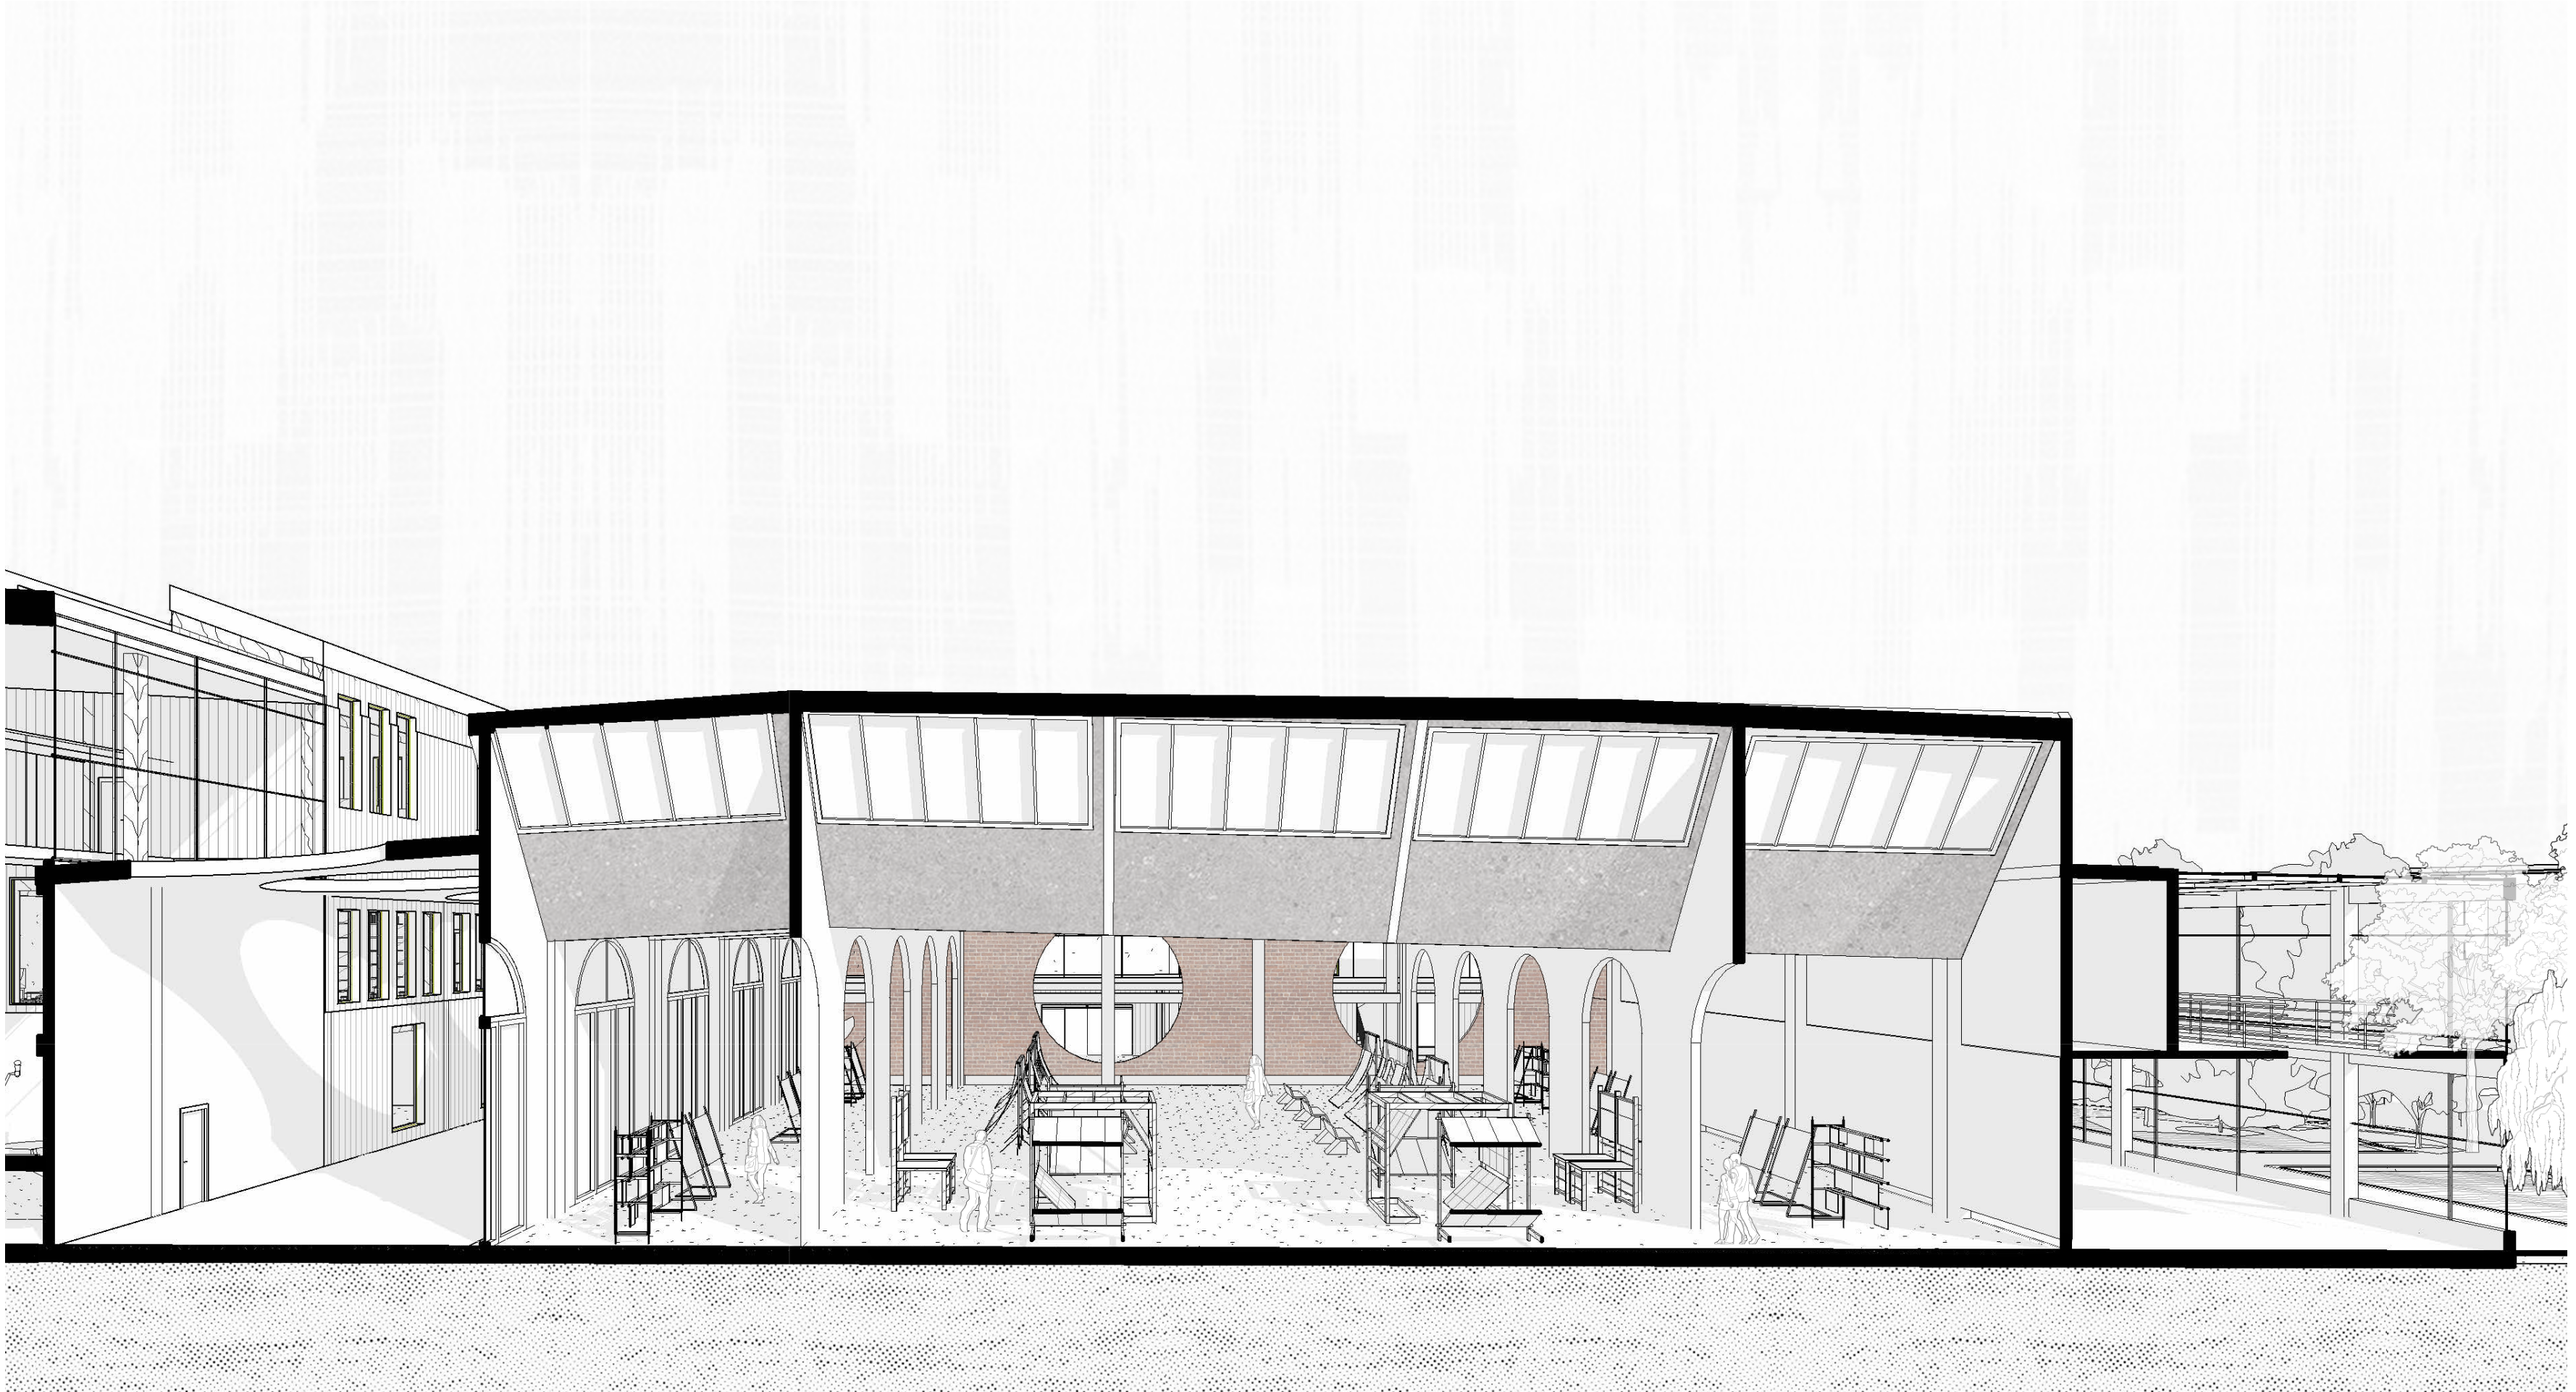


PERSPECTIVE SECTION FABRIKKEN (EXISTING BUILDING)

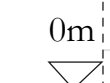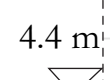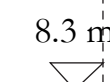

Section 1:20

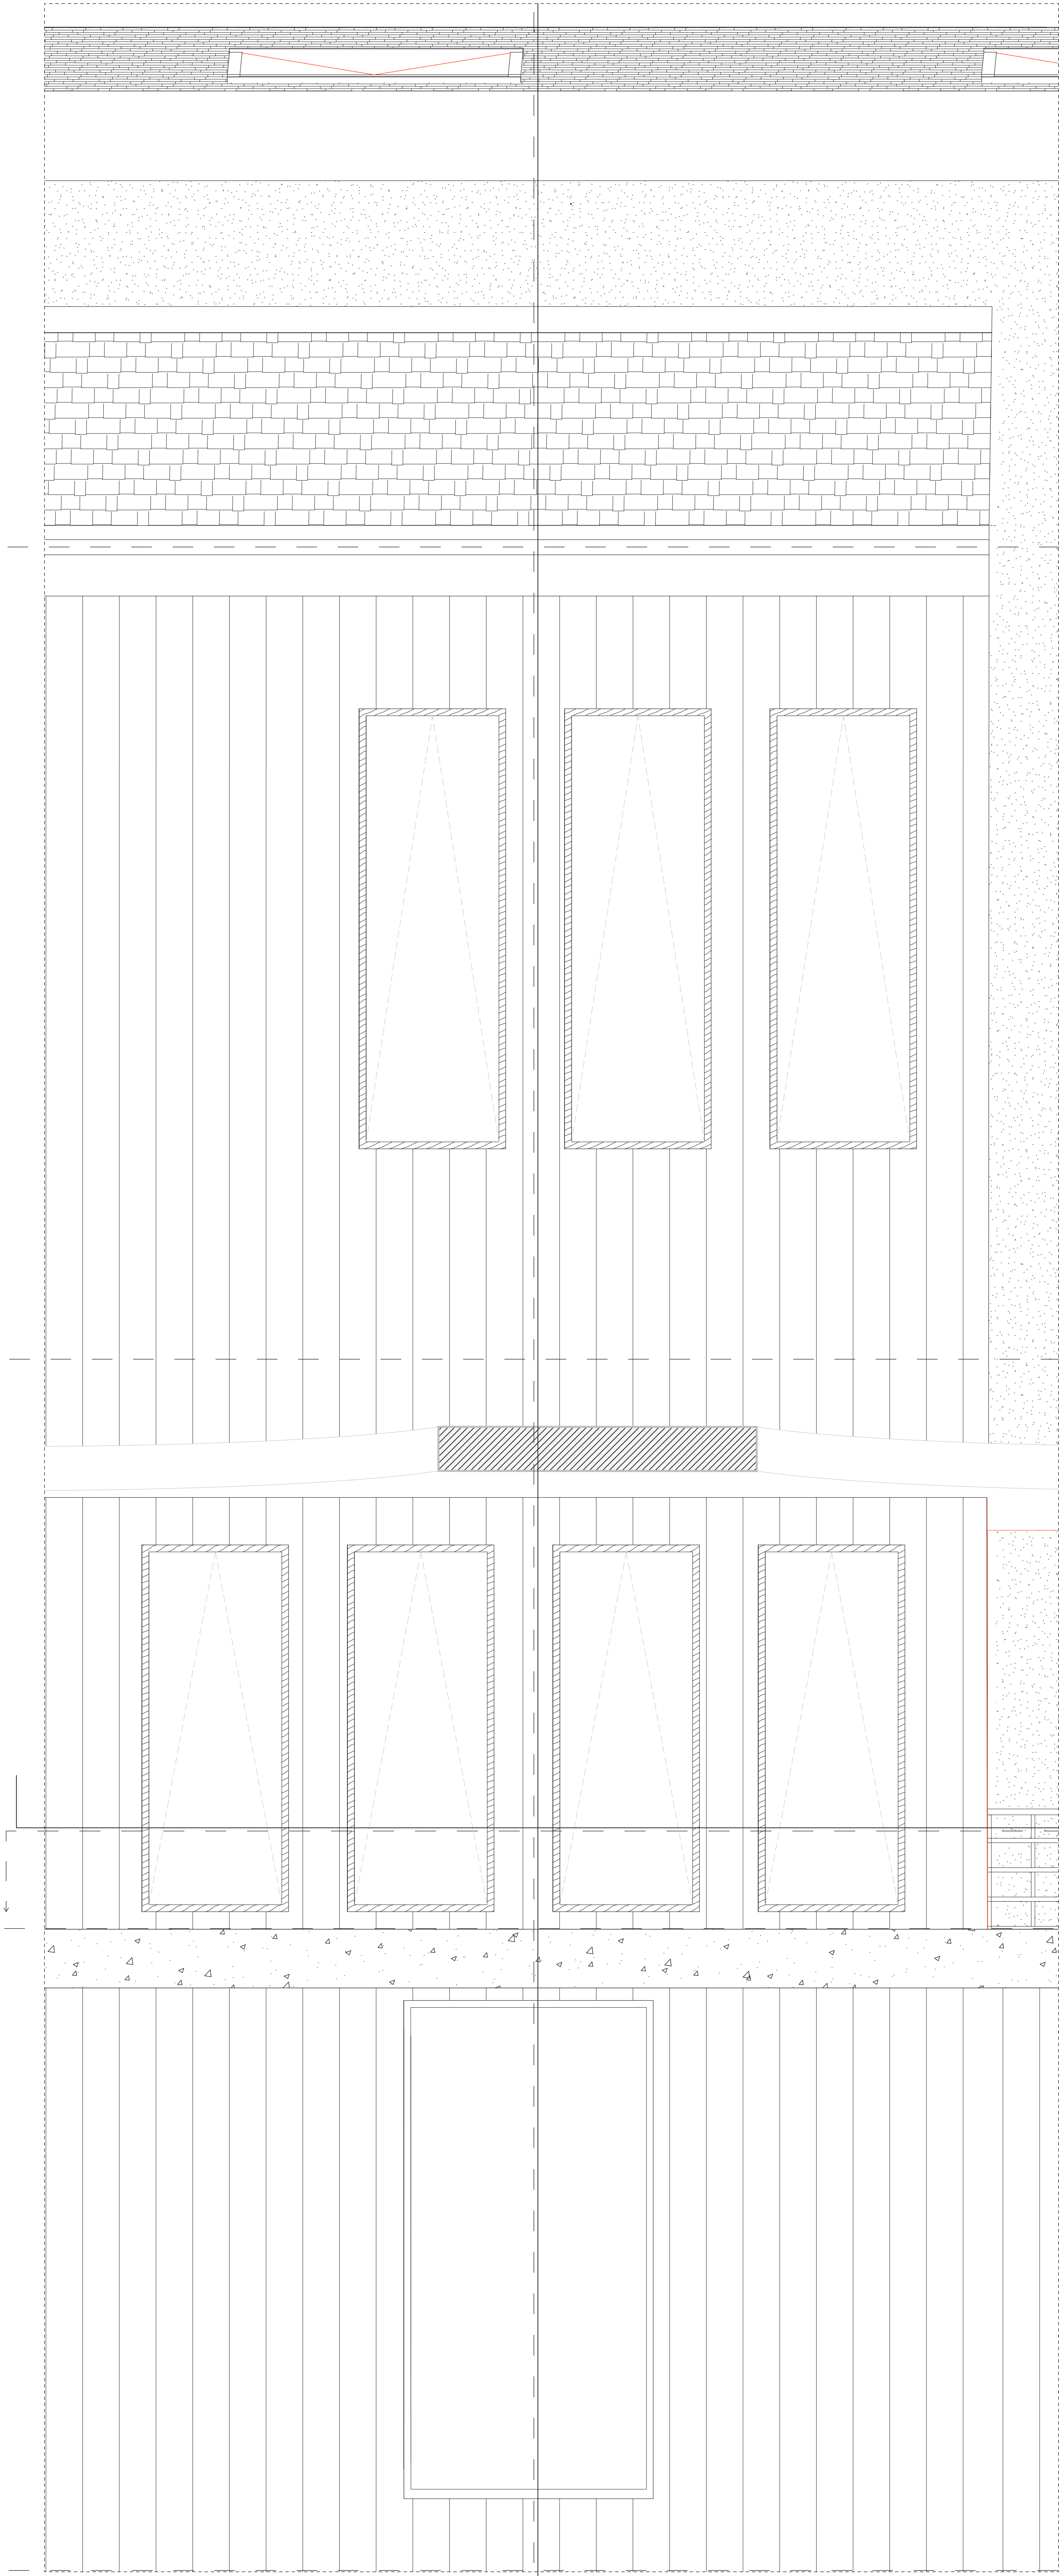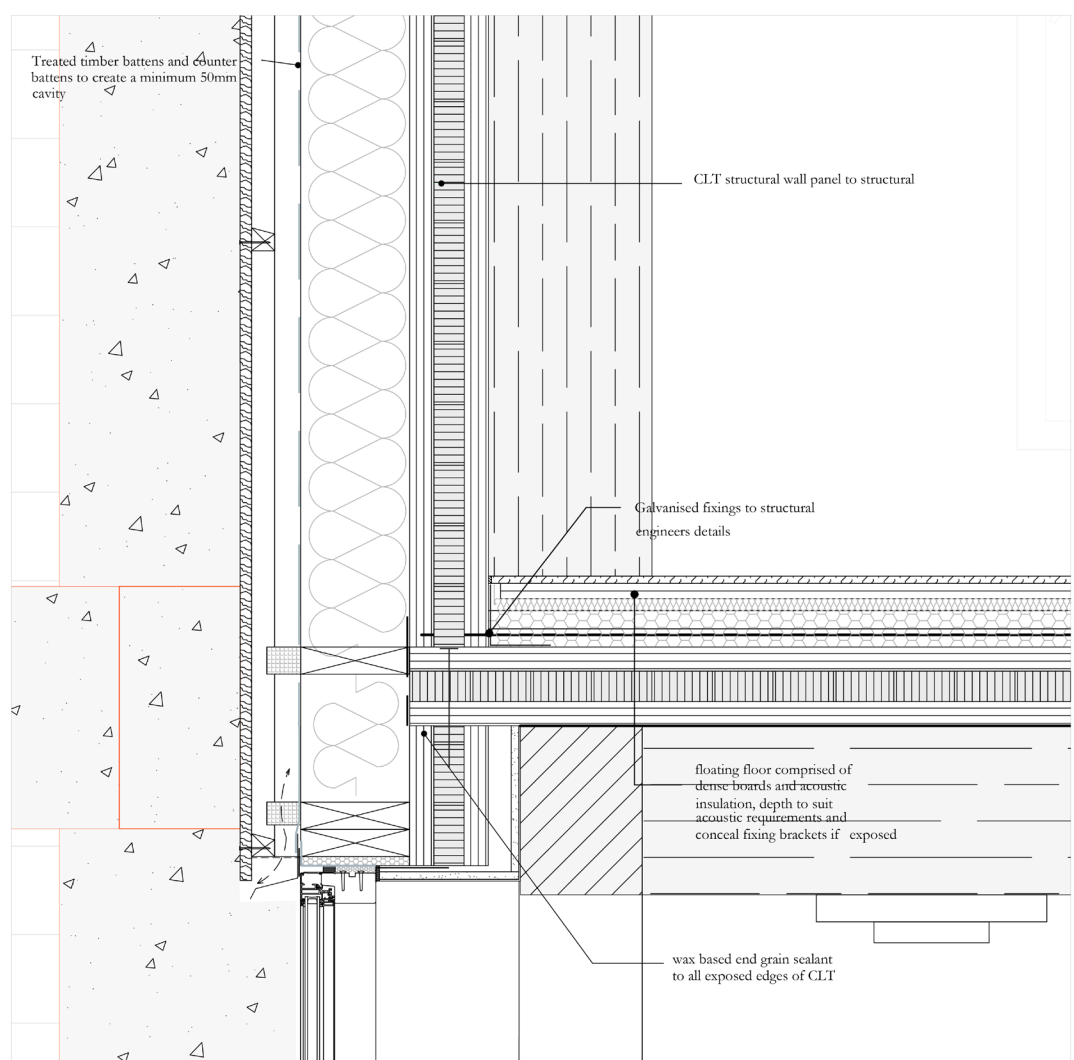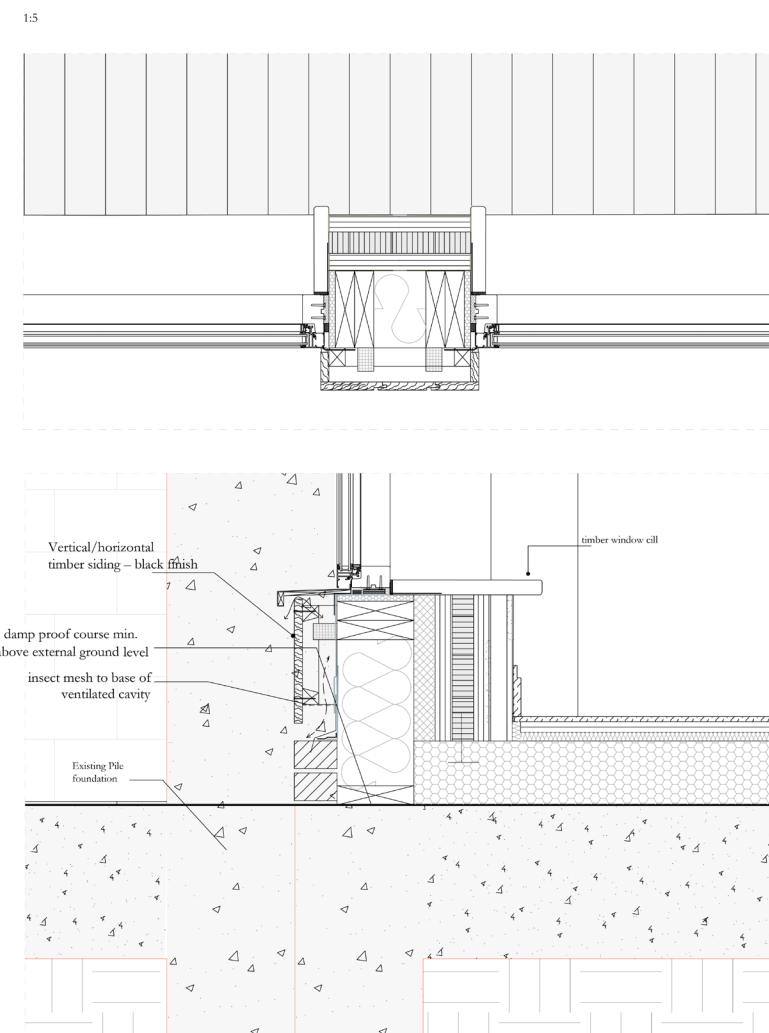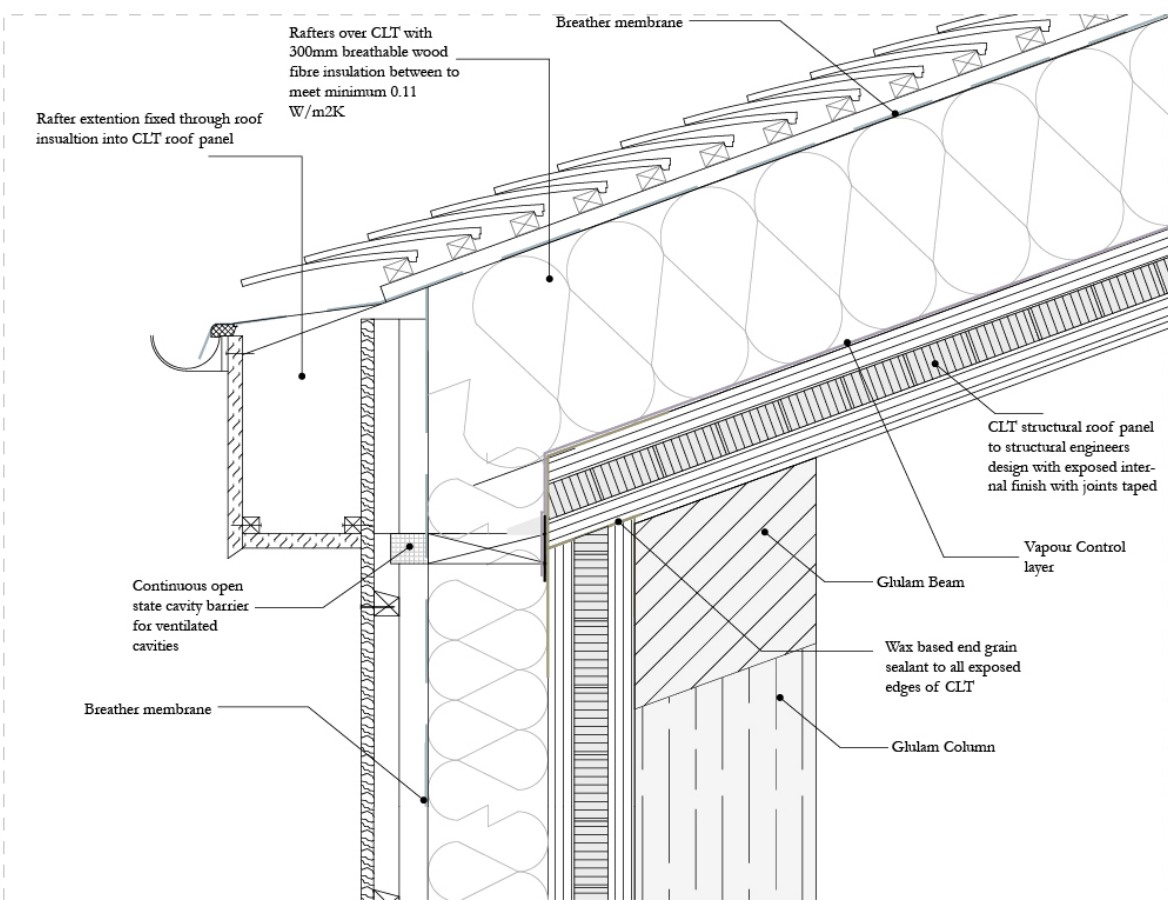

Elevation 1:20

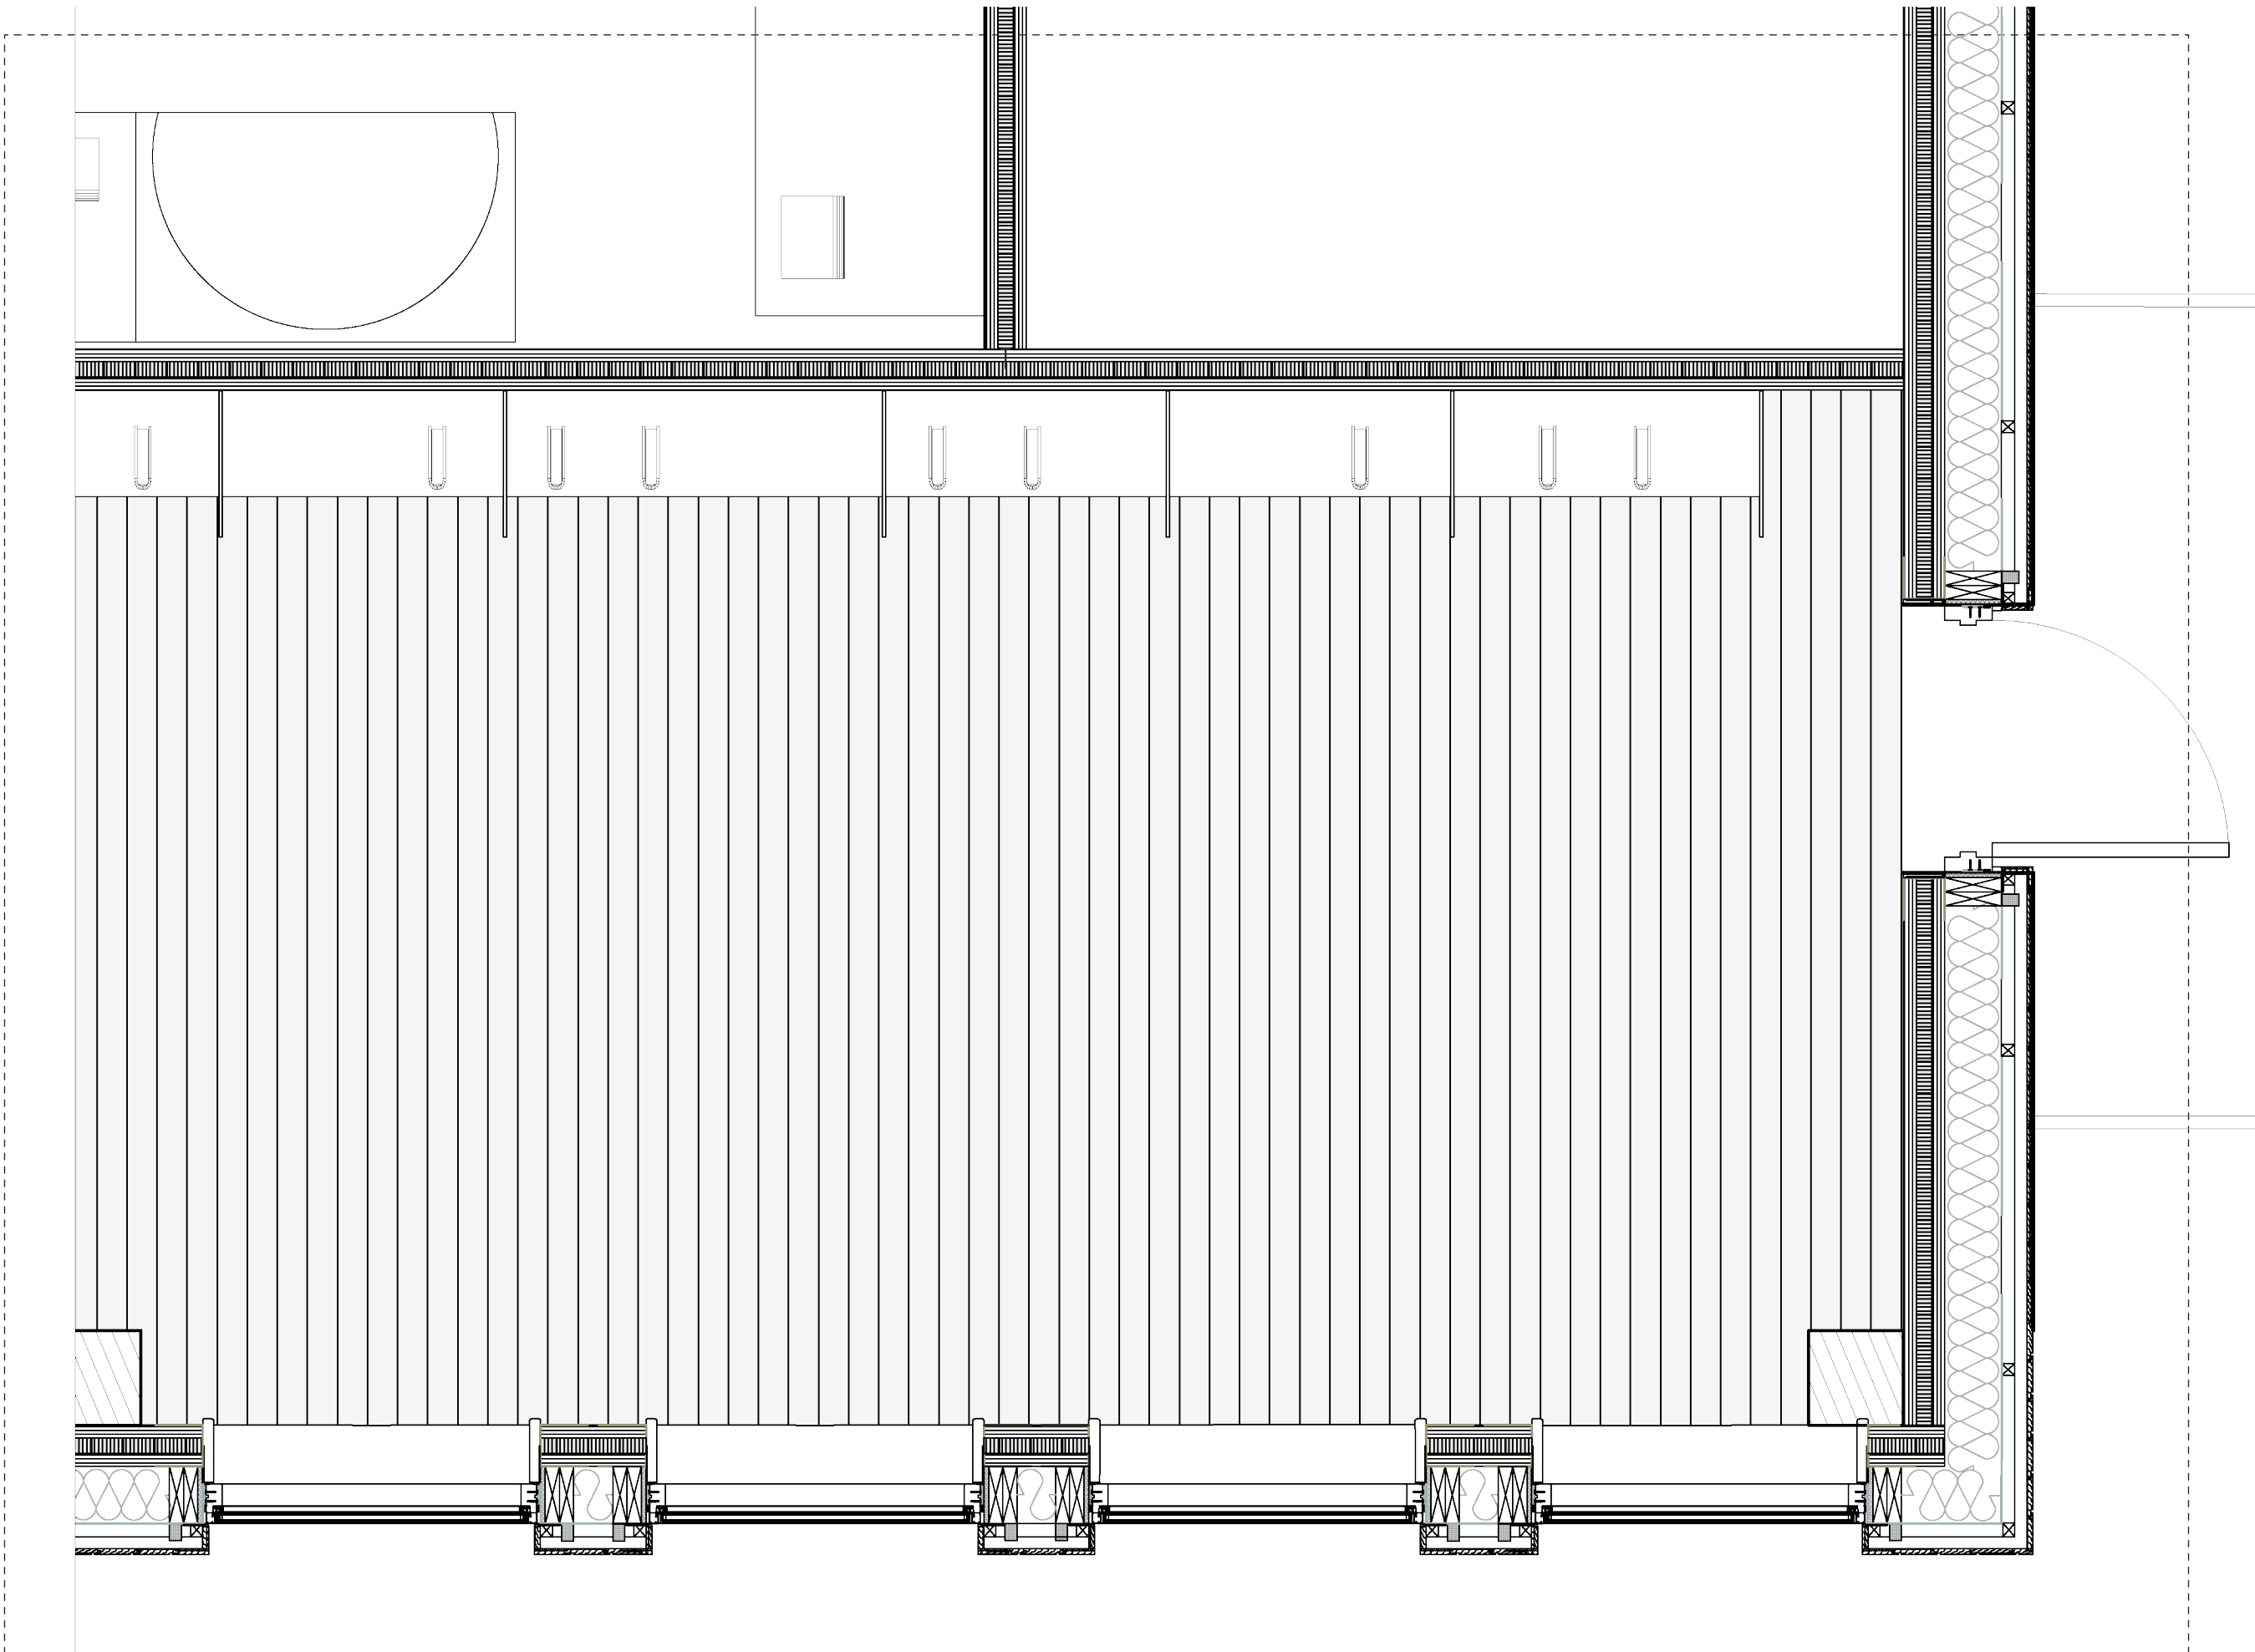

Floorplan 1:20

