


Drawings


Site Plan 1:600

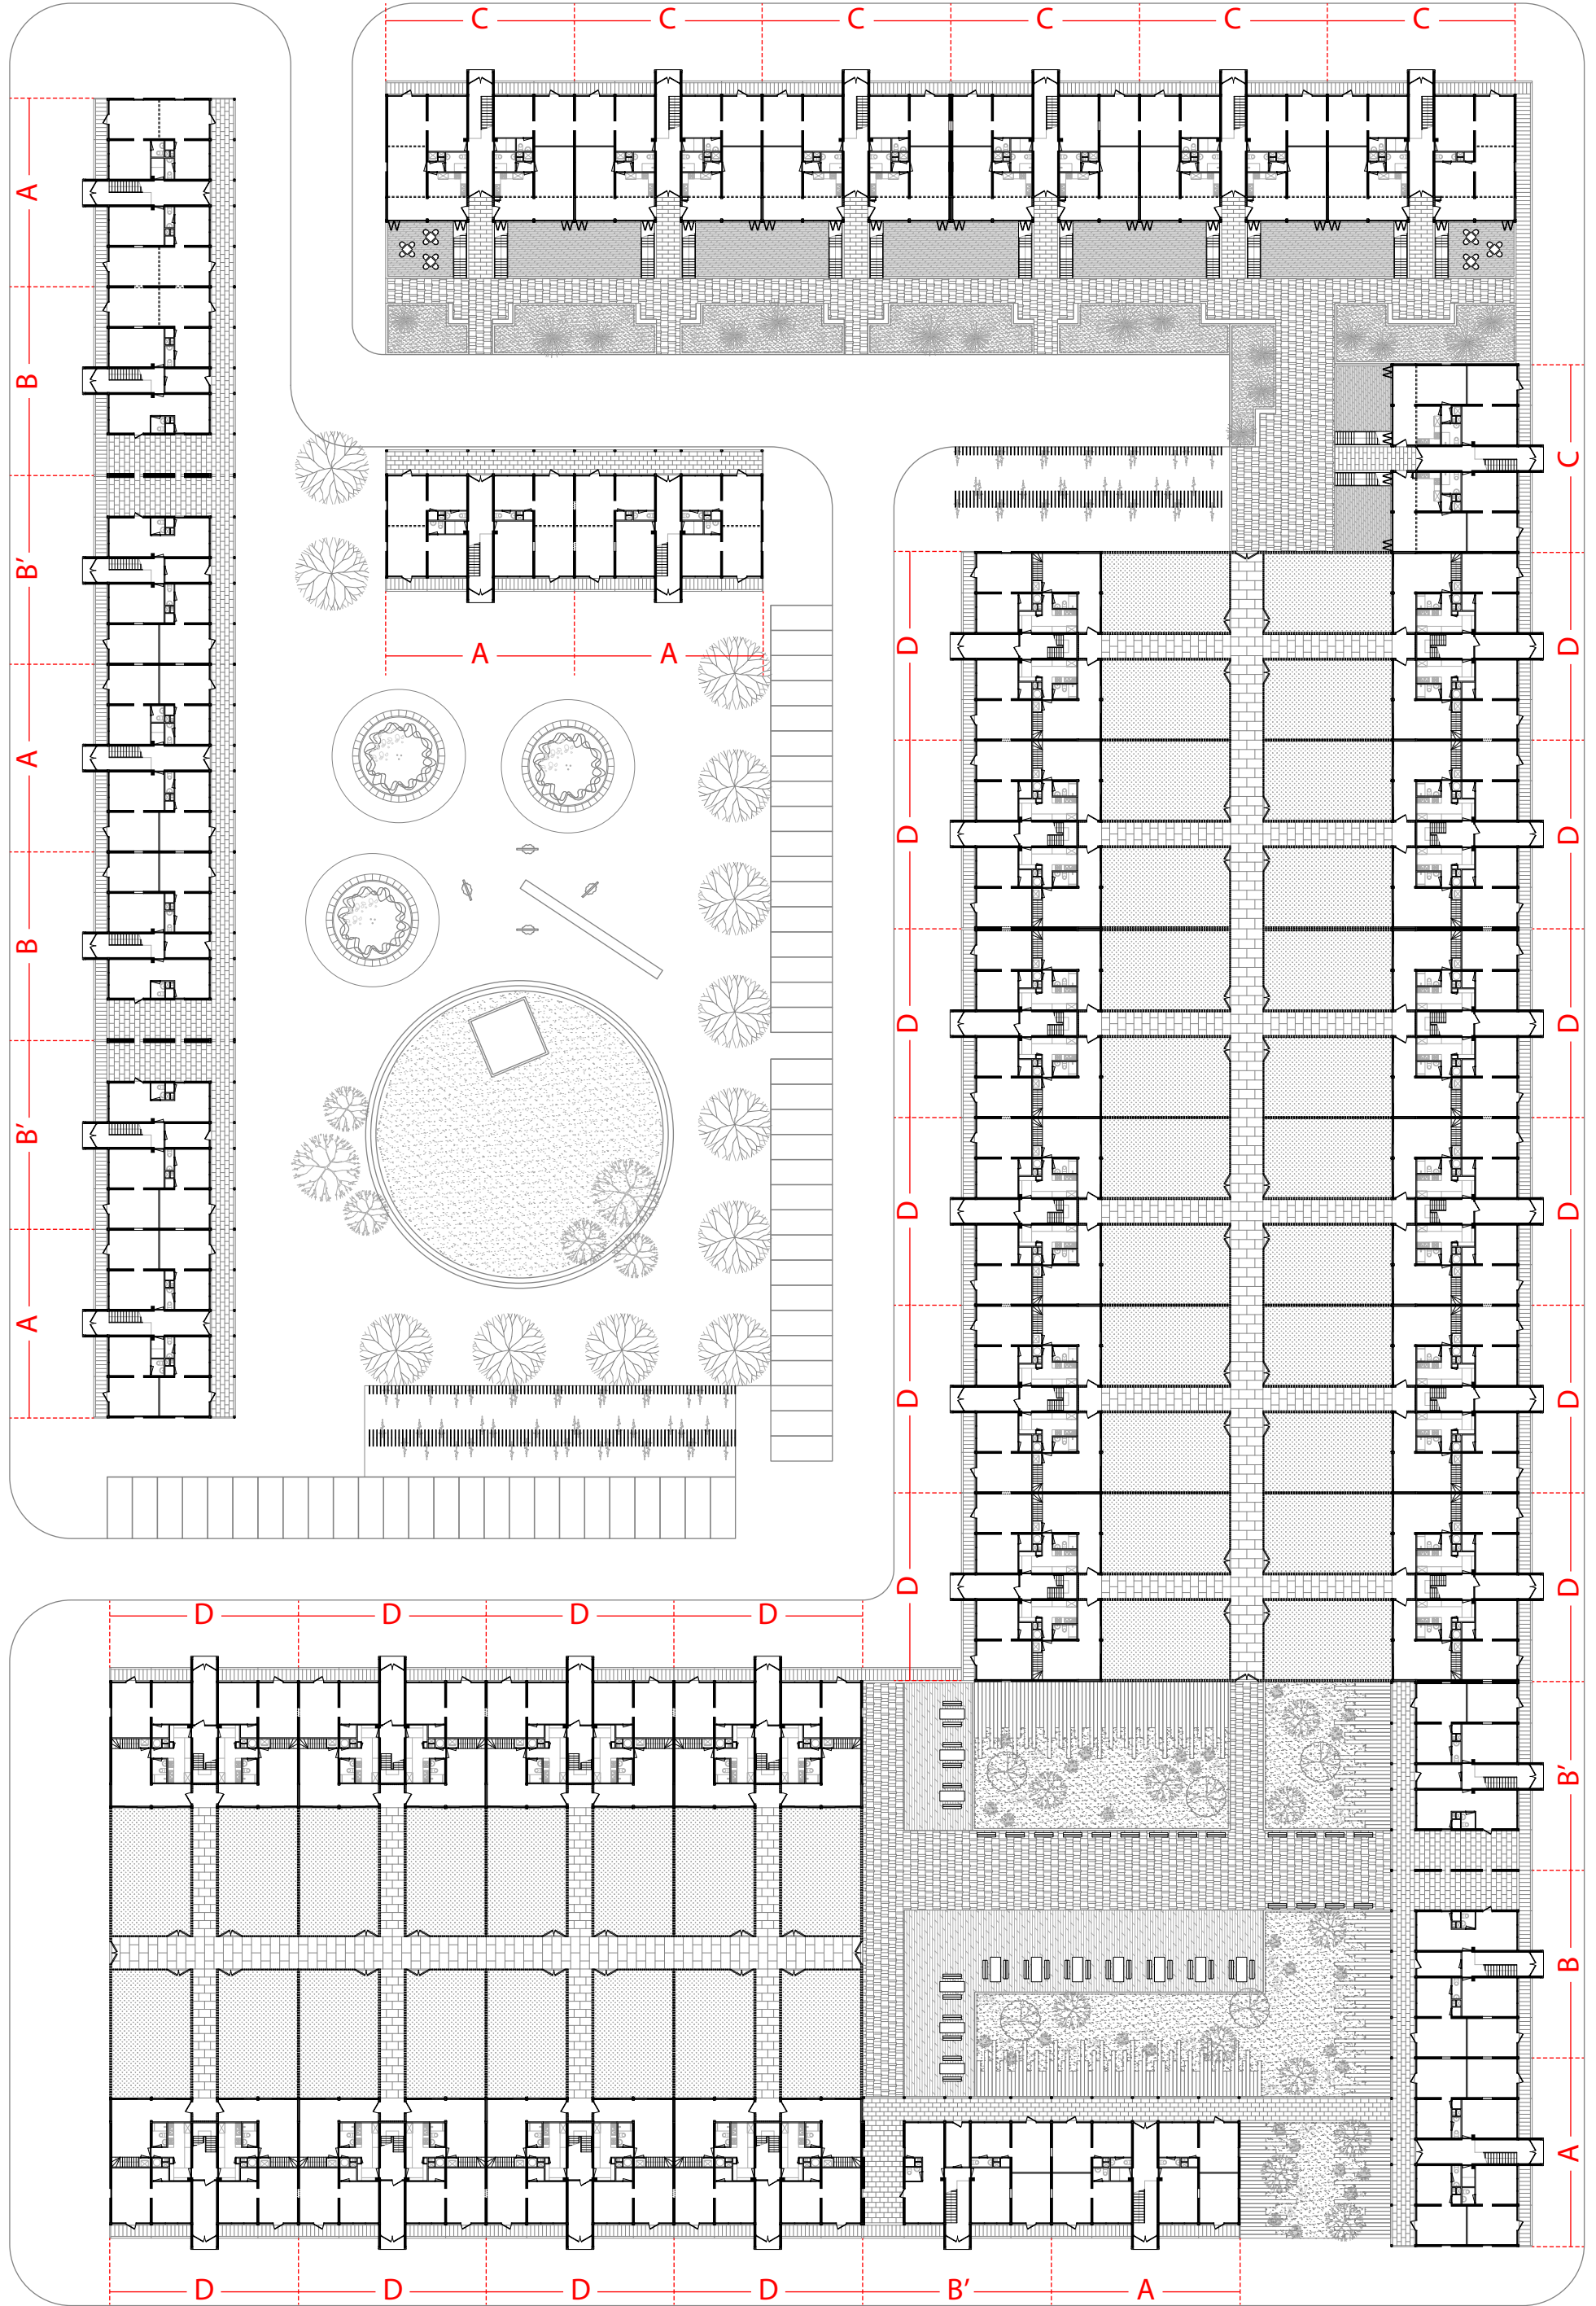


Public Facility : Office




Public Facility : Retail / Social Program

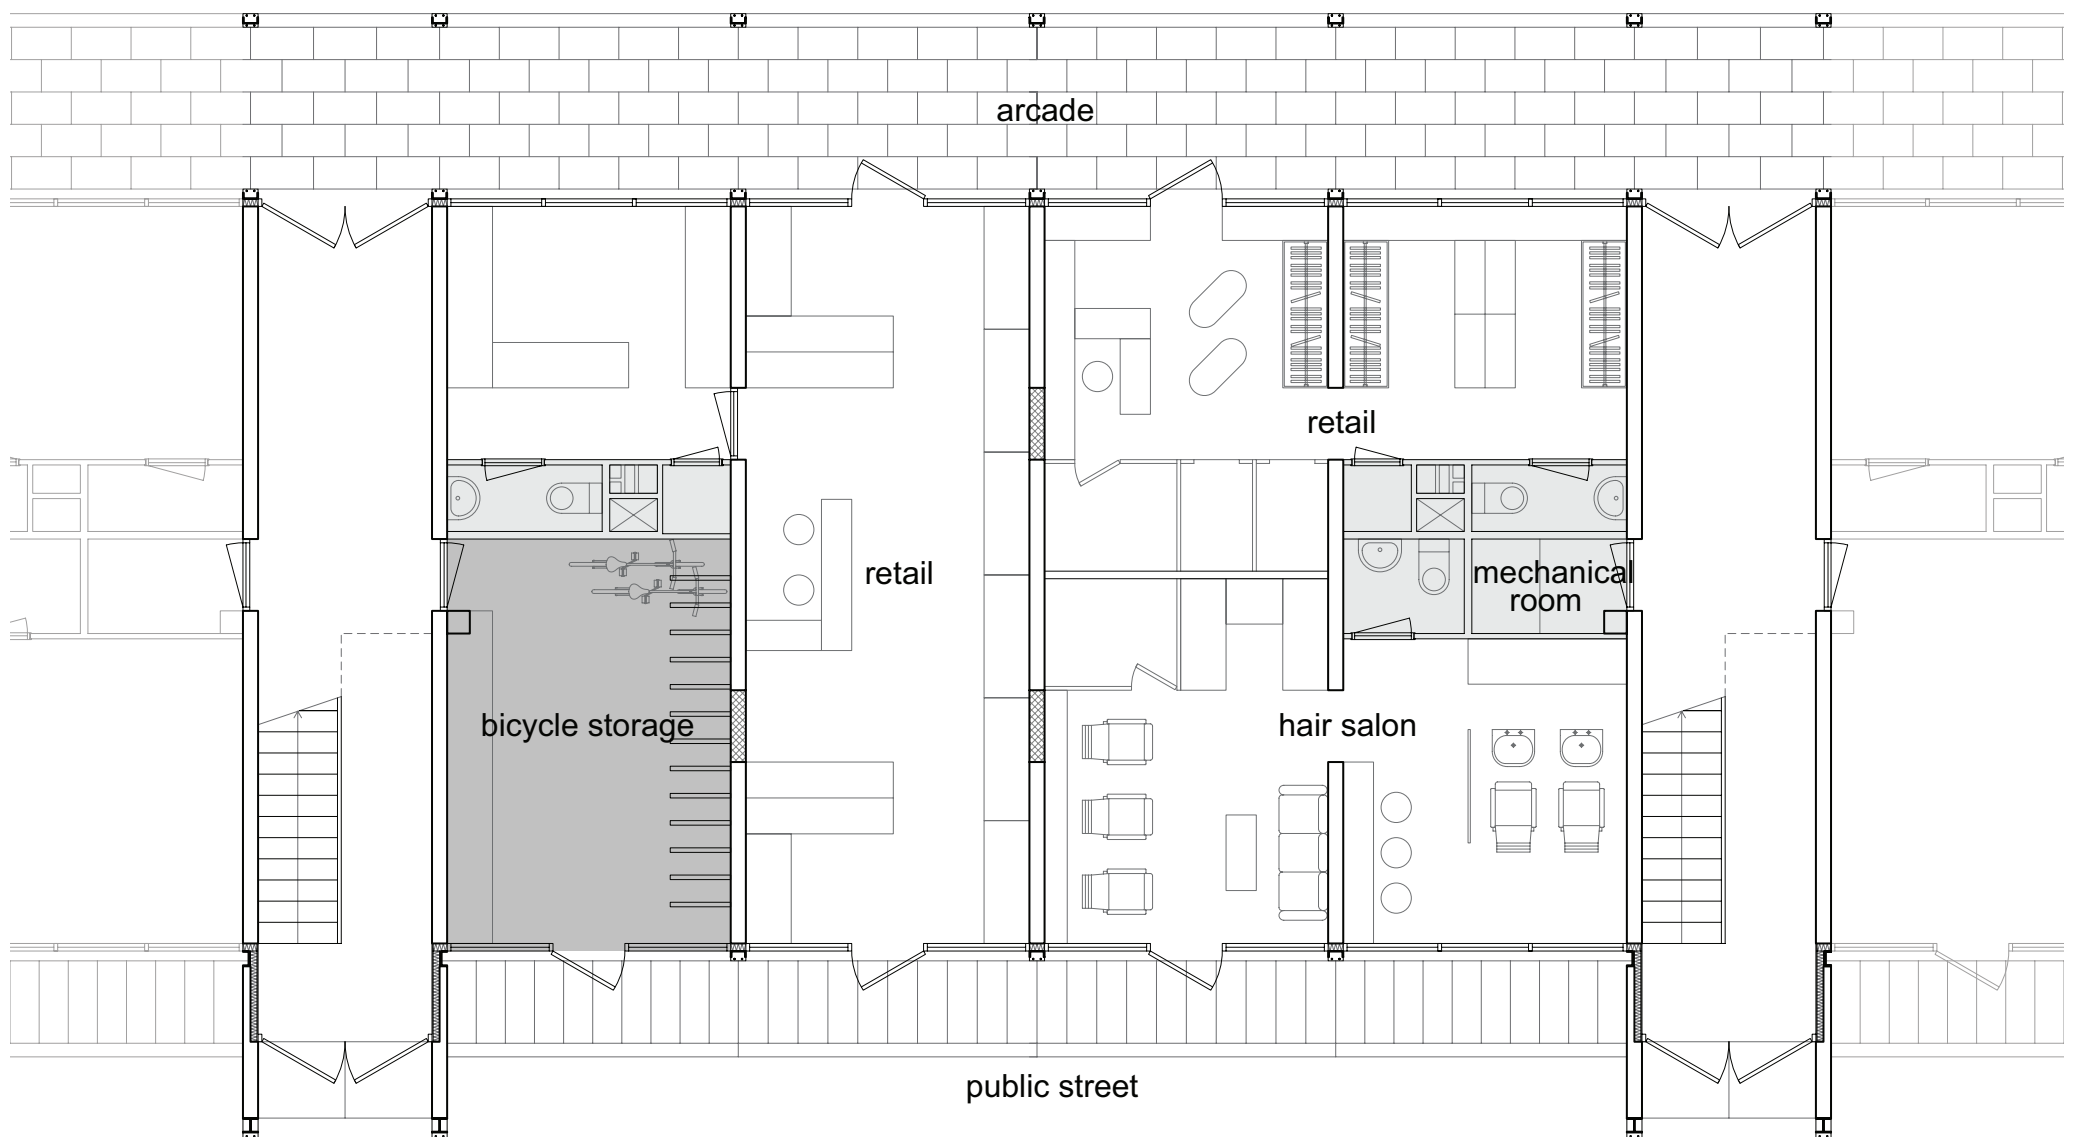


Housing : Studio Apartment

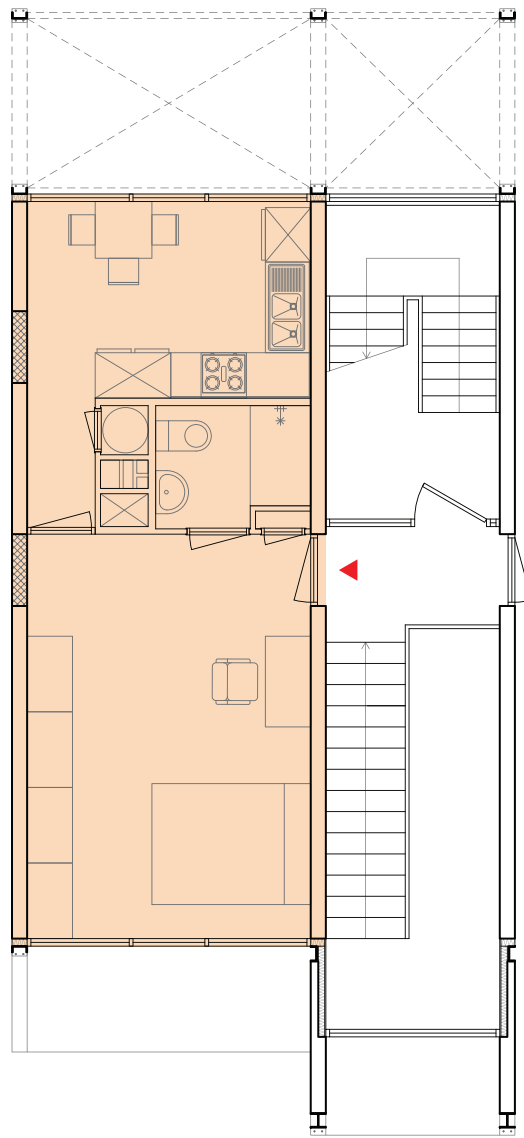



Housing : Single Apartment with communal garden

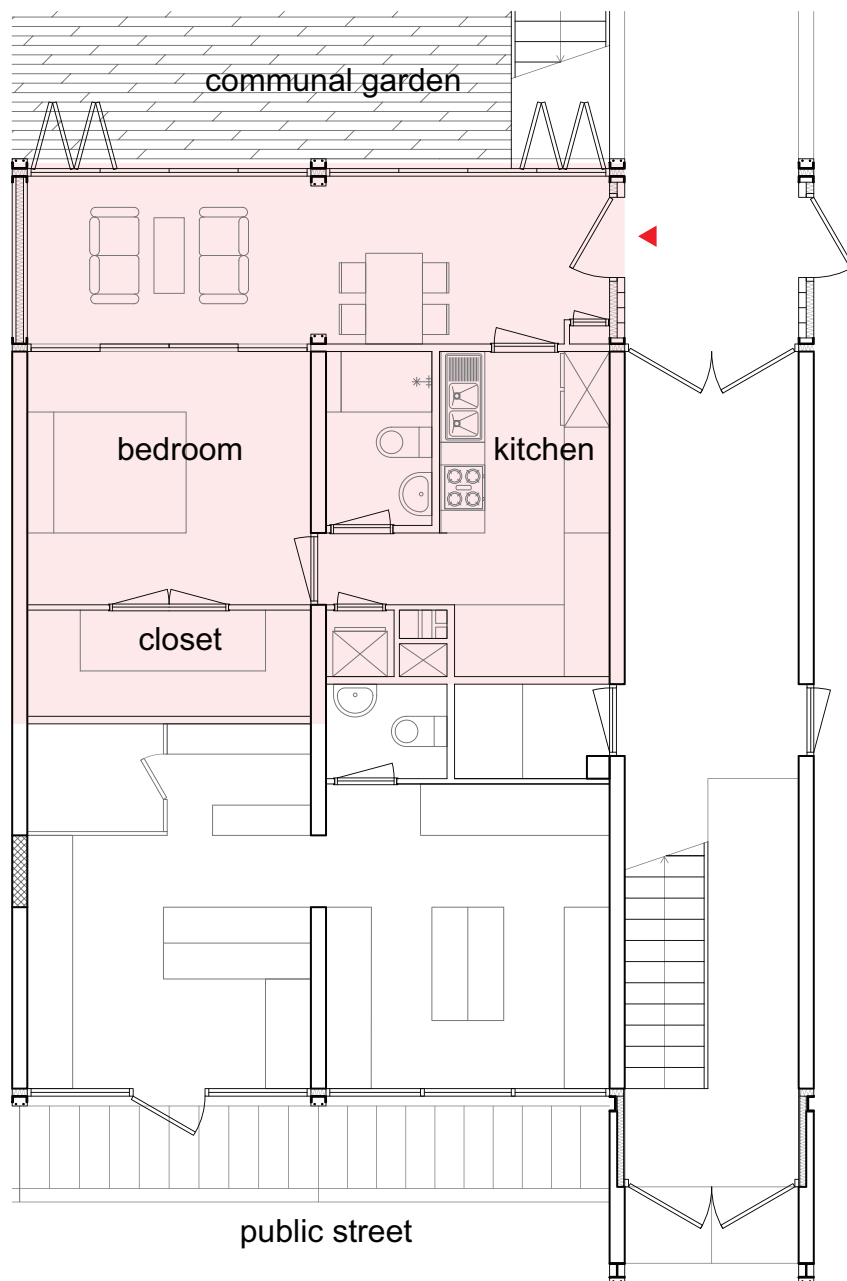



Housing : Starter Housing with Balcony

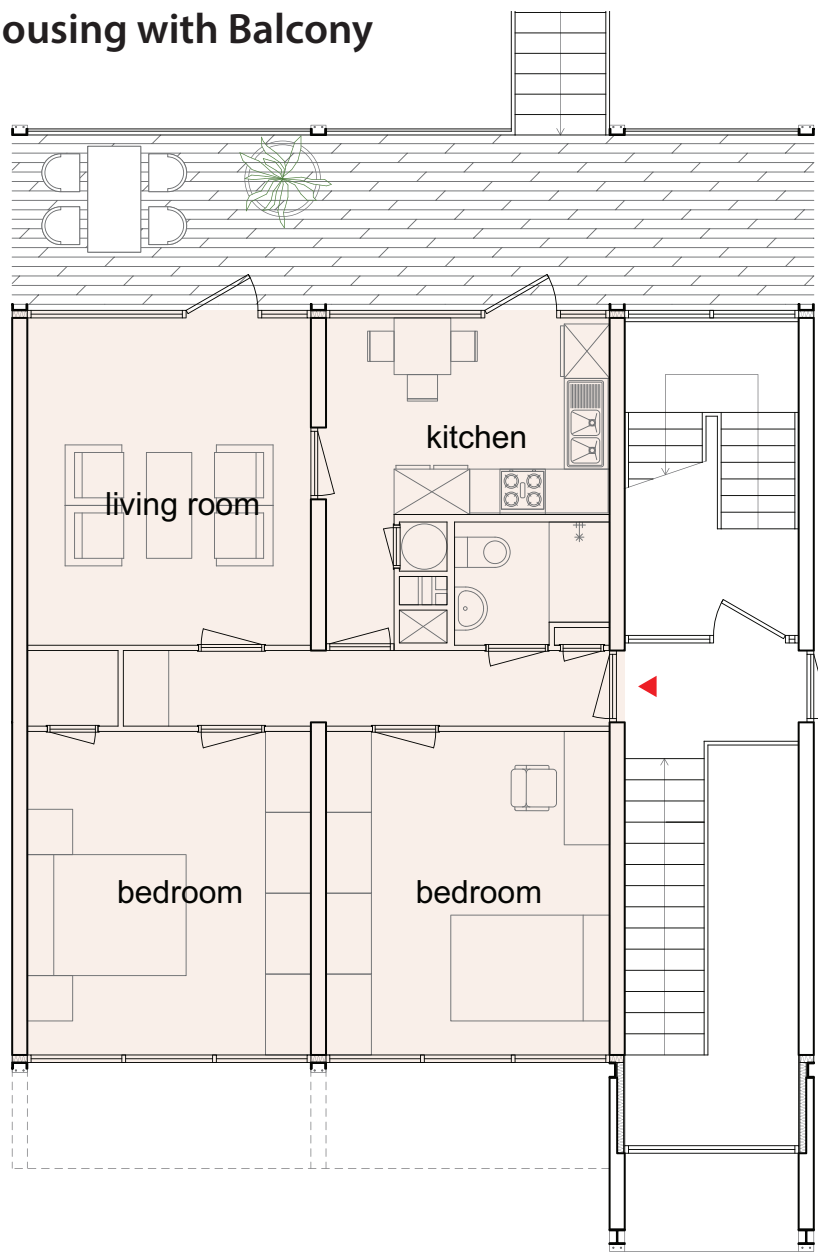

Housing : Small Family Housing with Garden

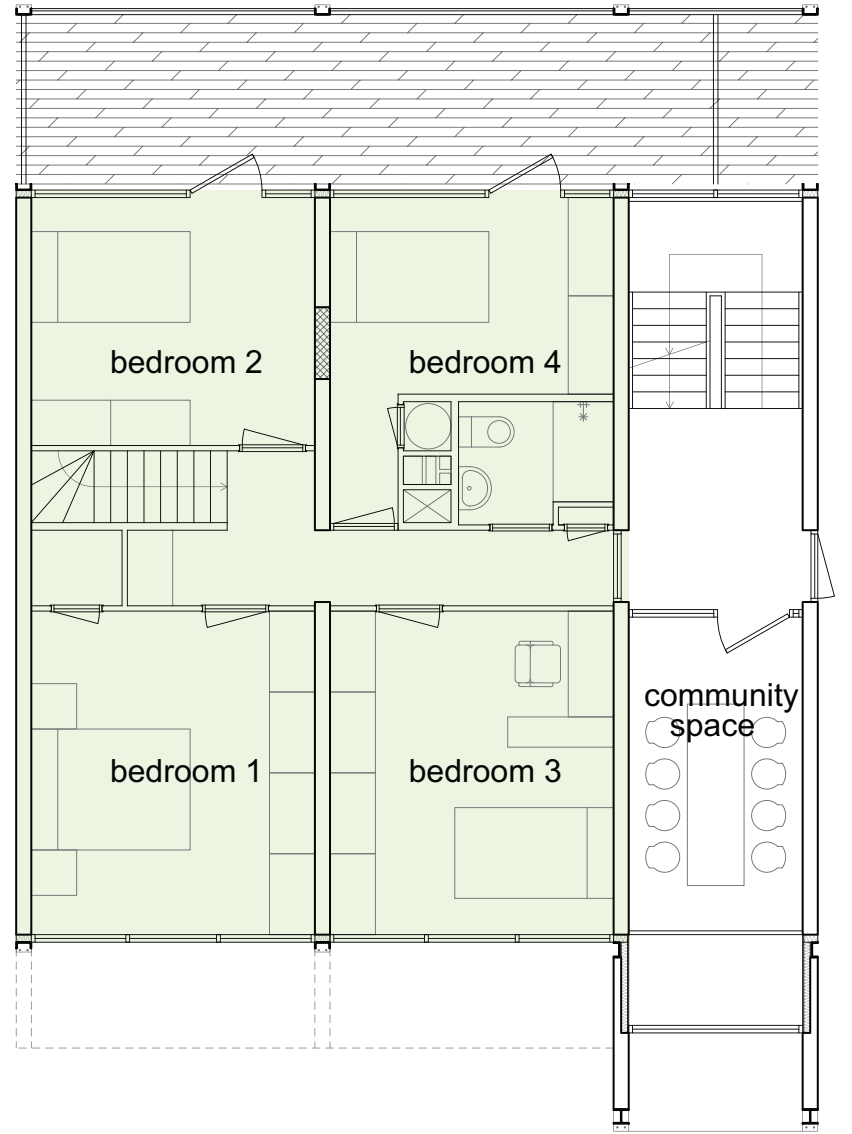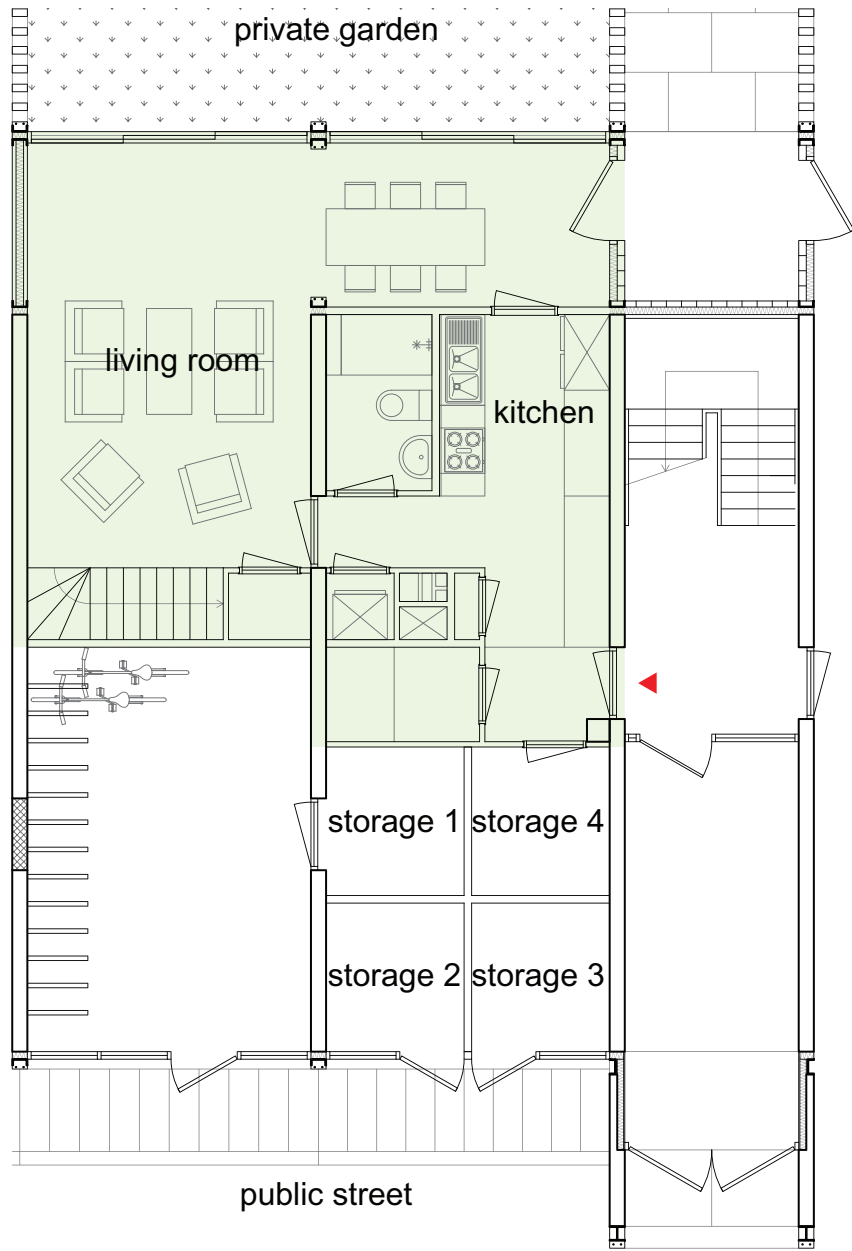

Housing : Small Family Housing with Garden

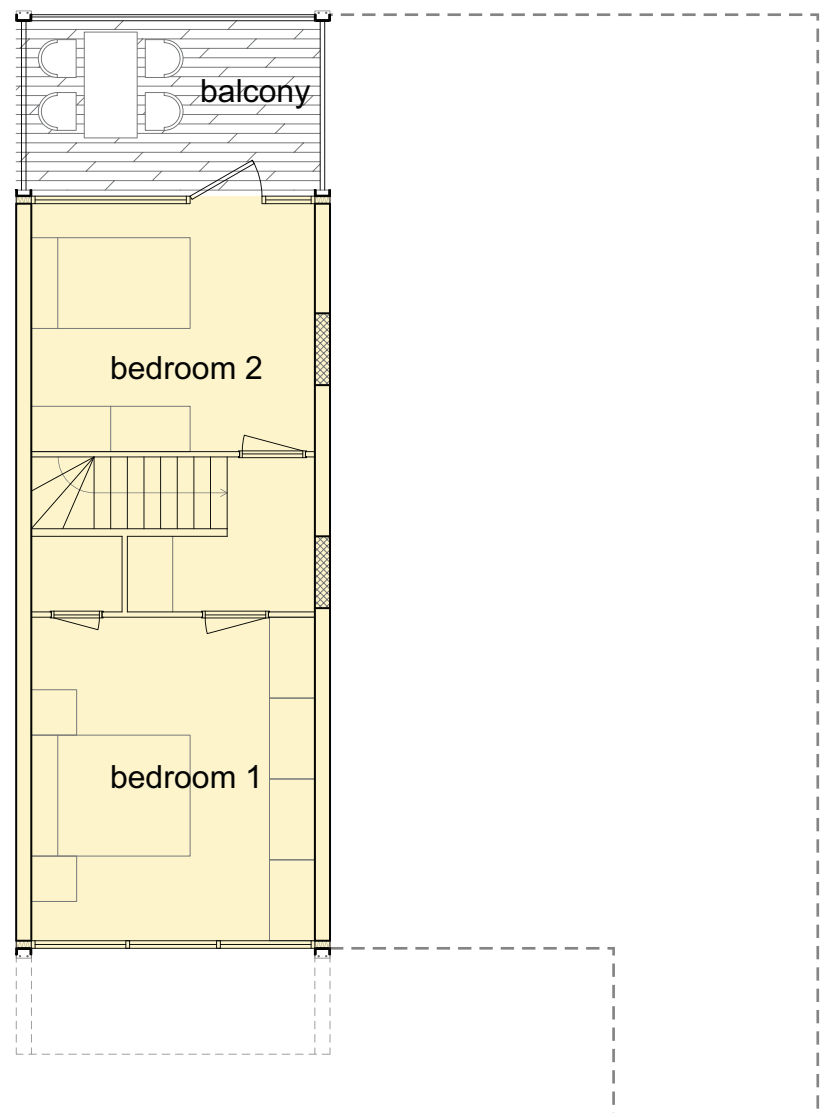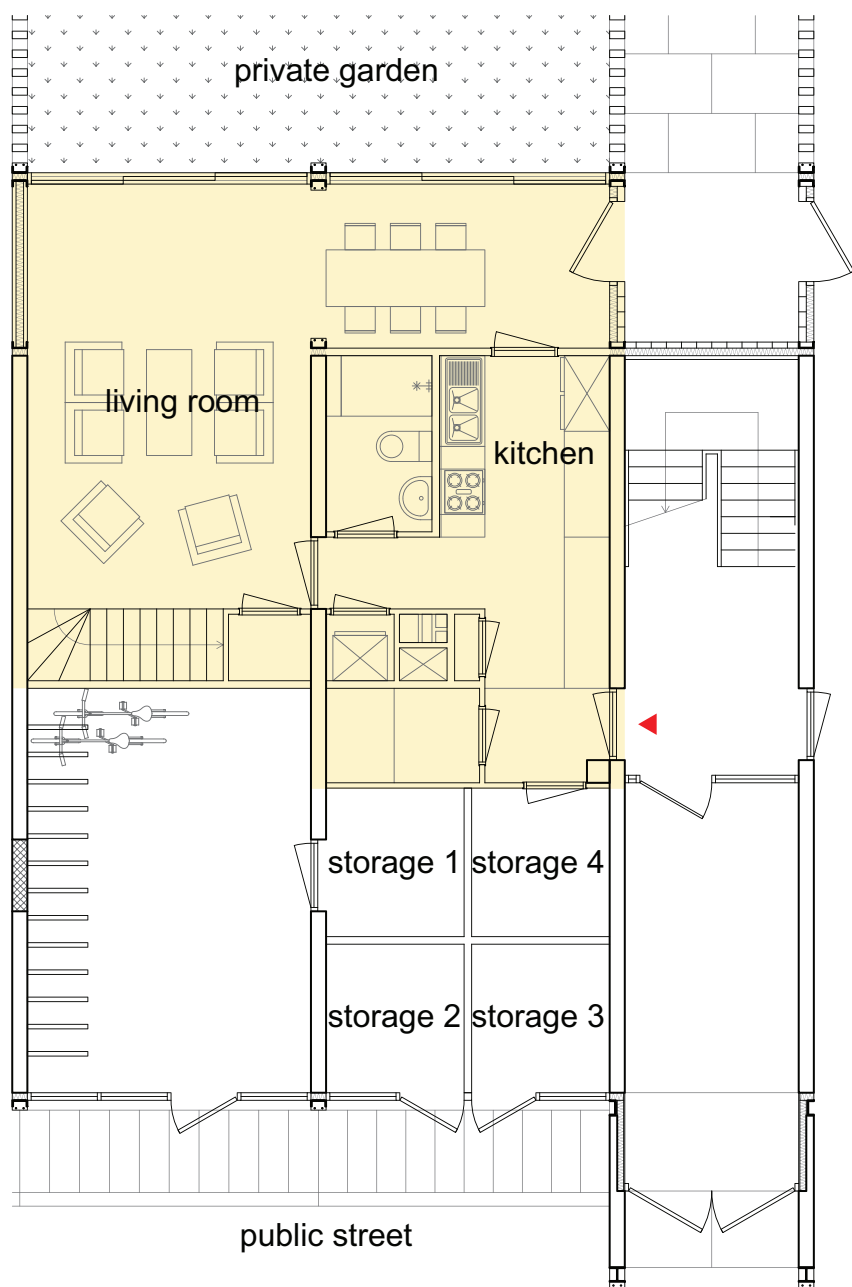


Front Elevation 1:20




1. Vertical Section 1:20

Prefab Concrete Slab

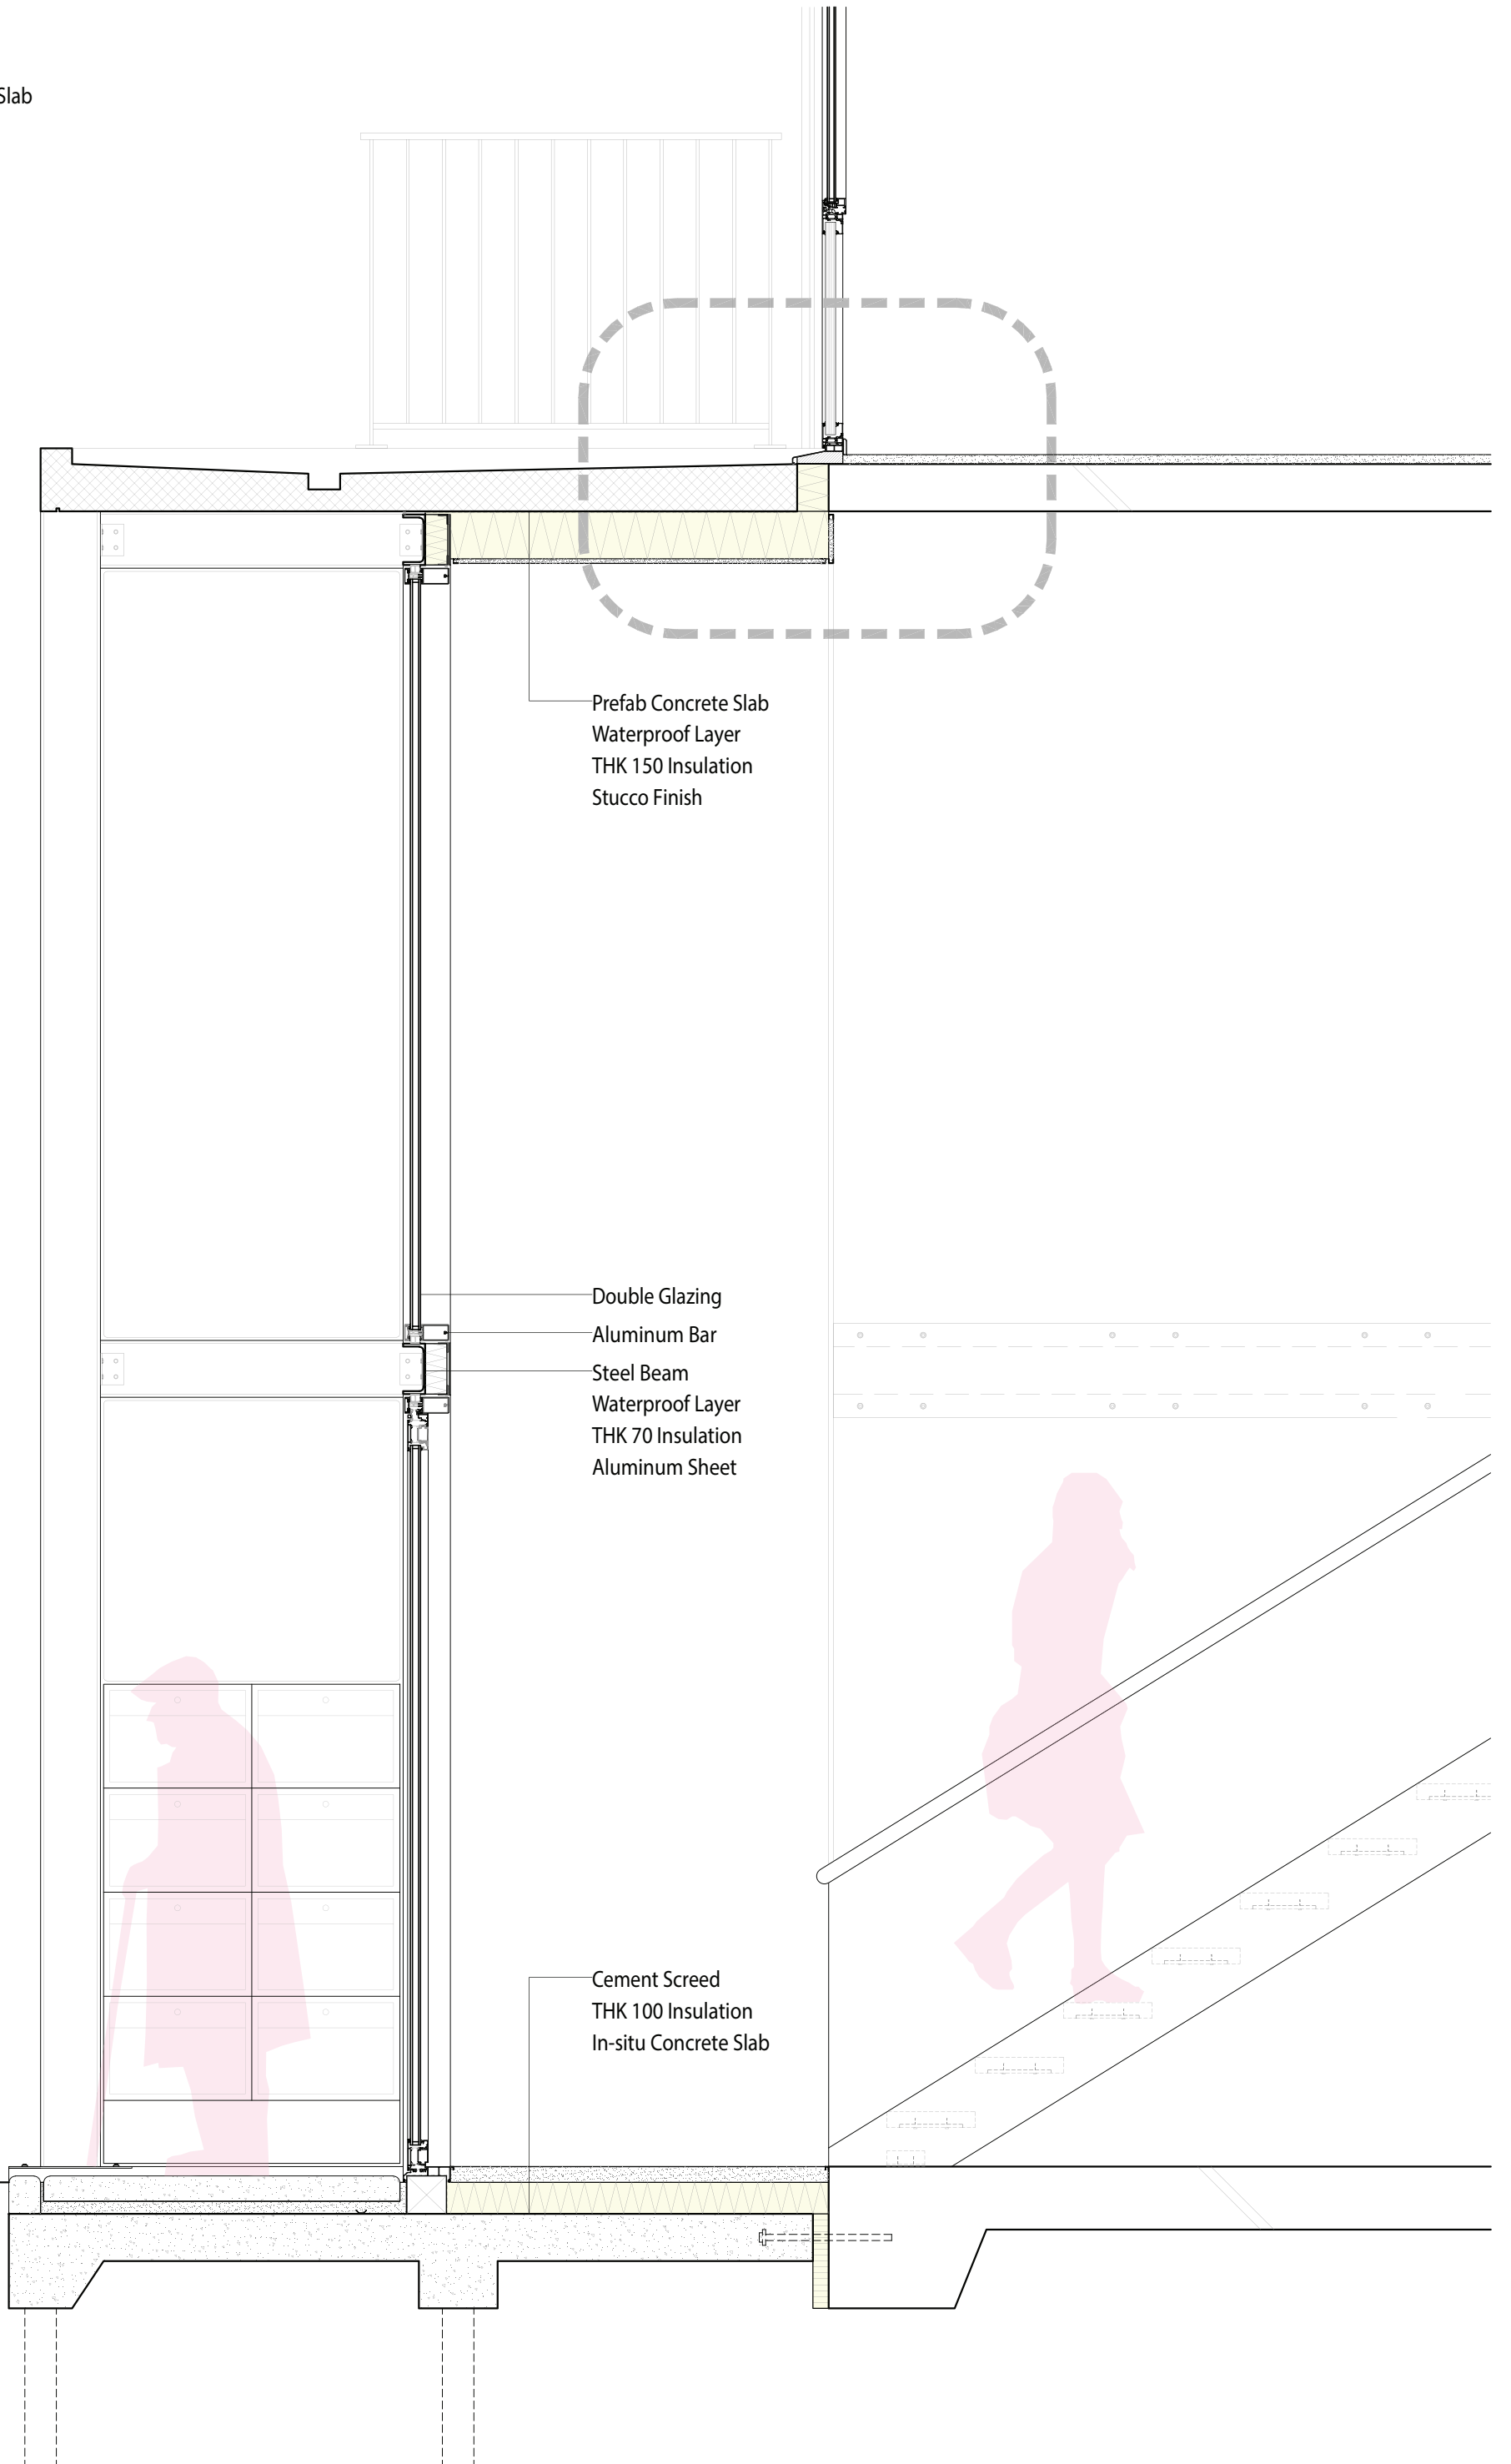


4. Vertical Section 1:20

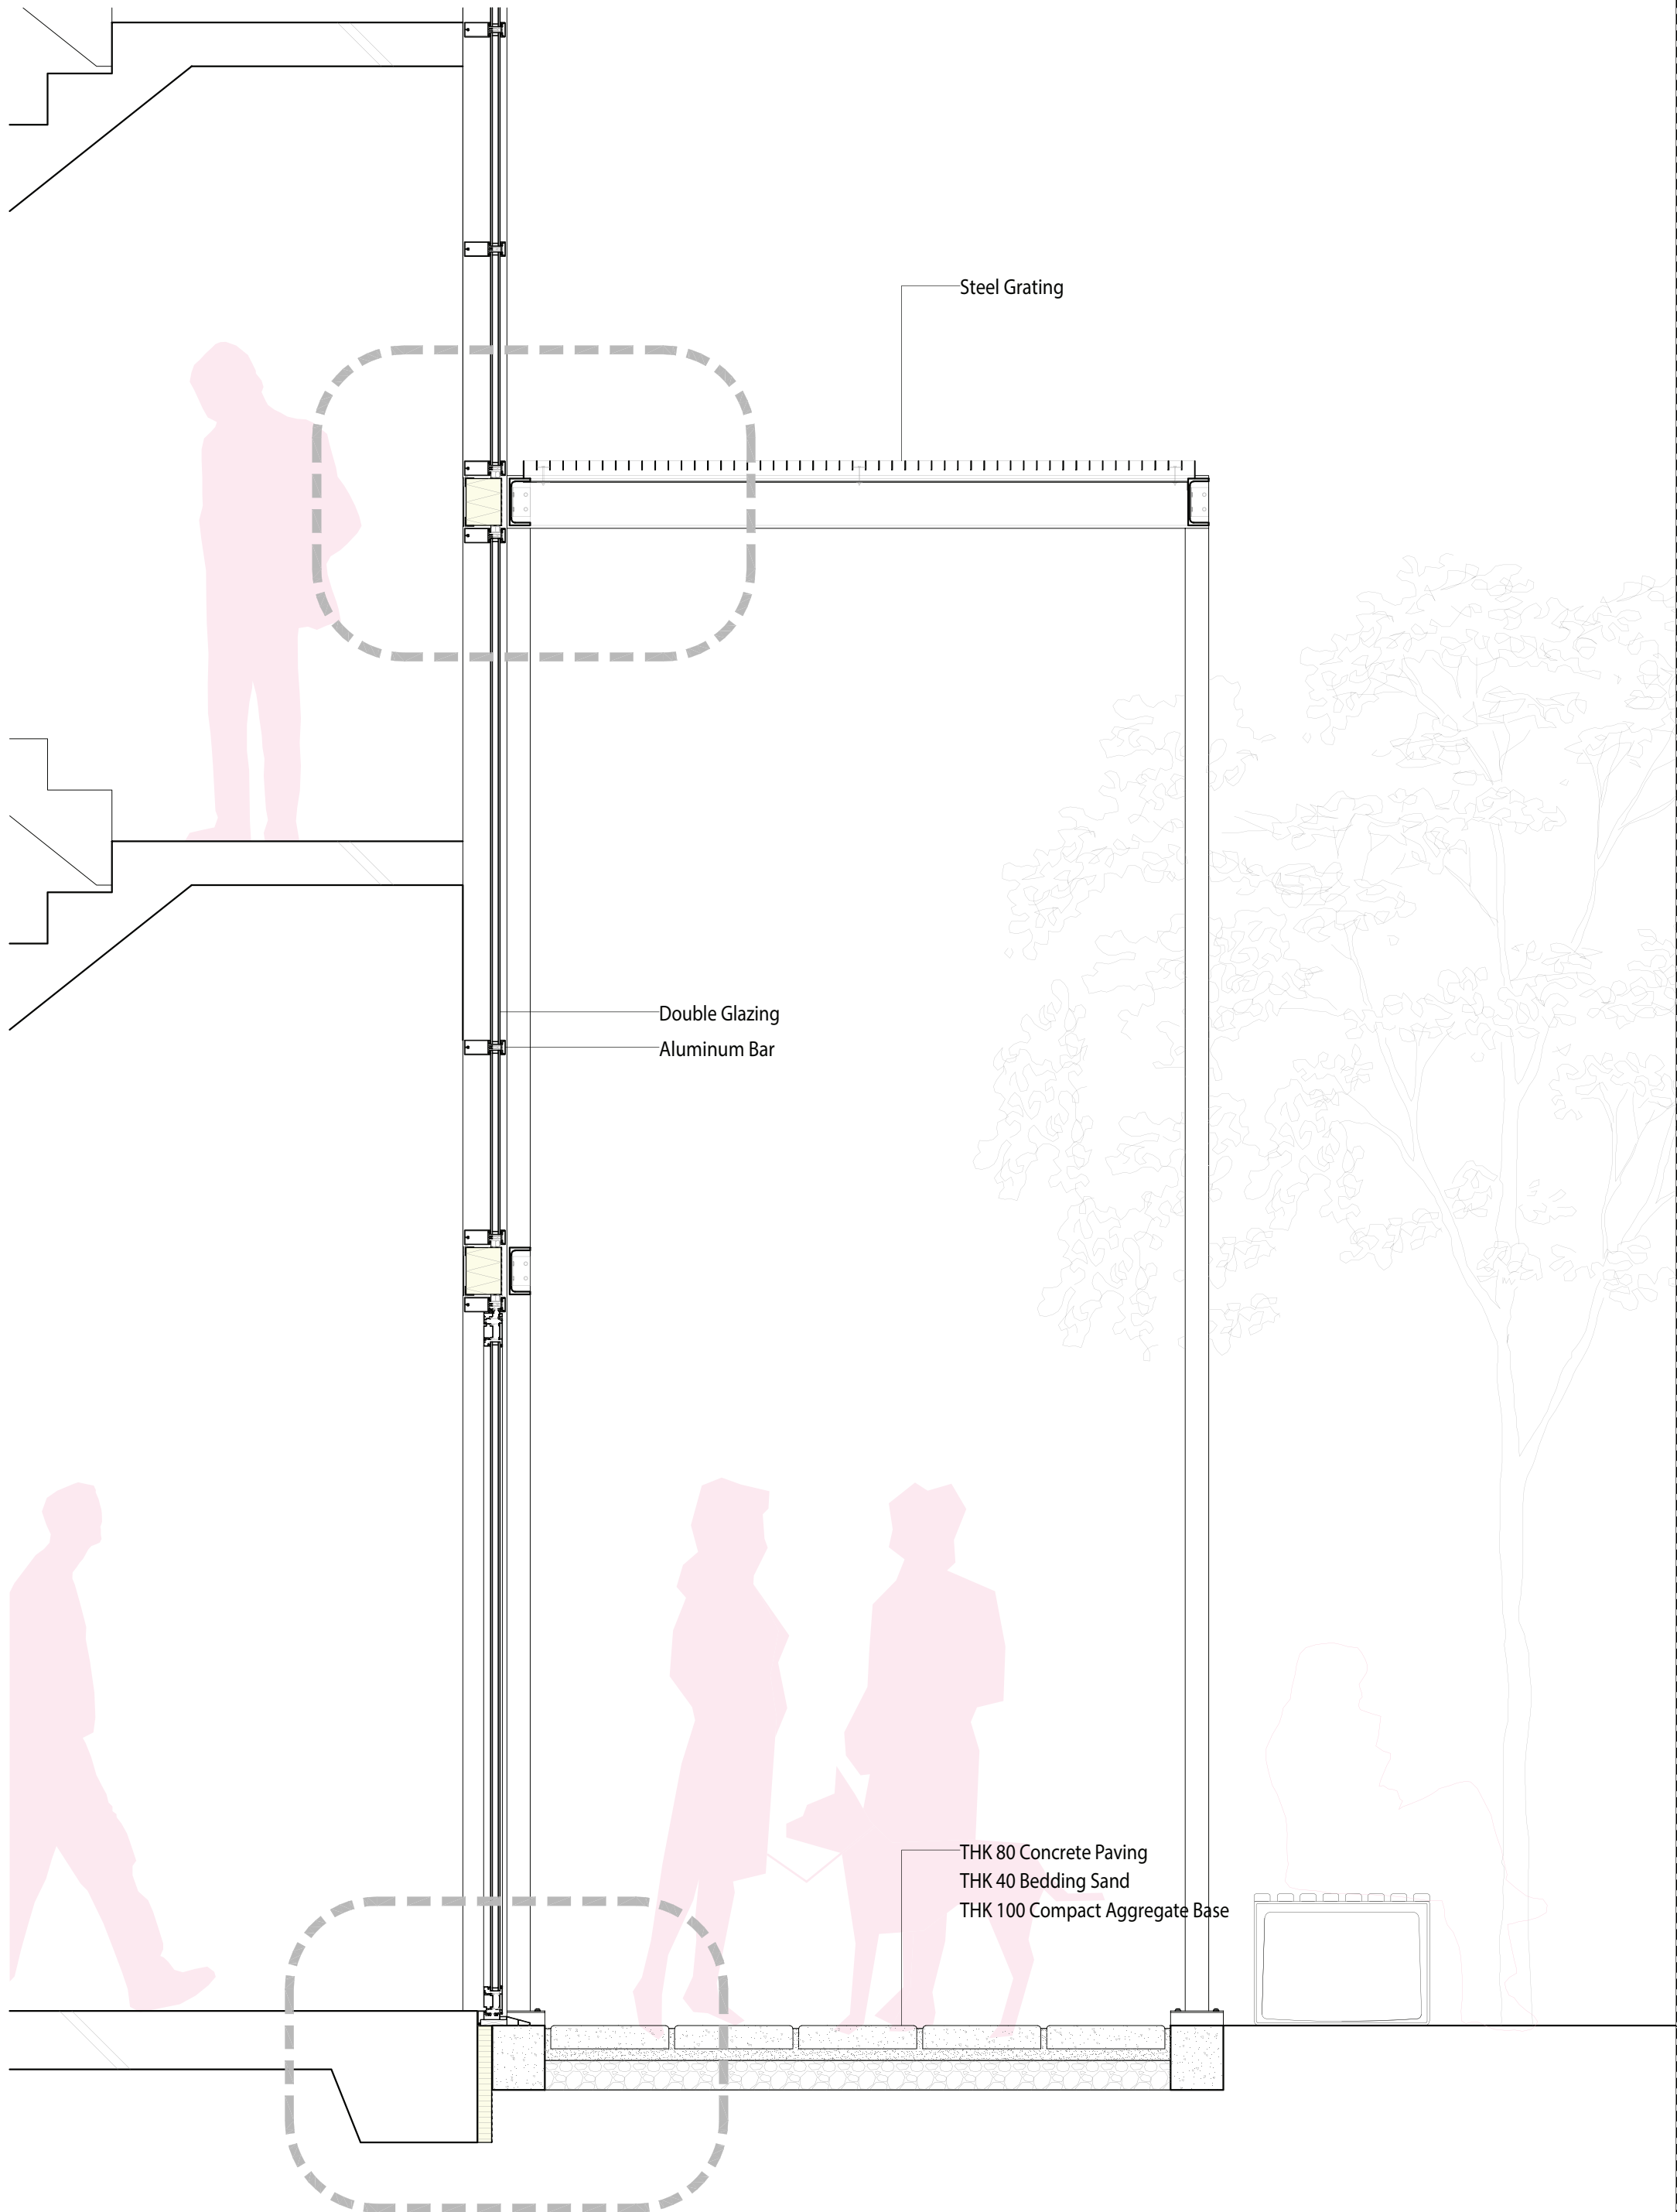


Rear Elevation 1:20




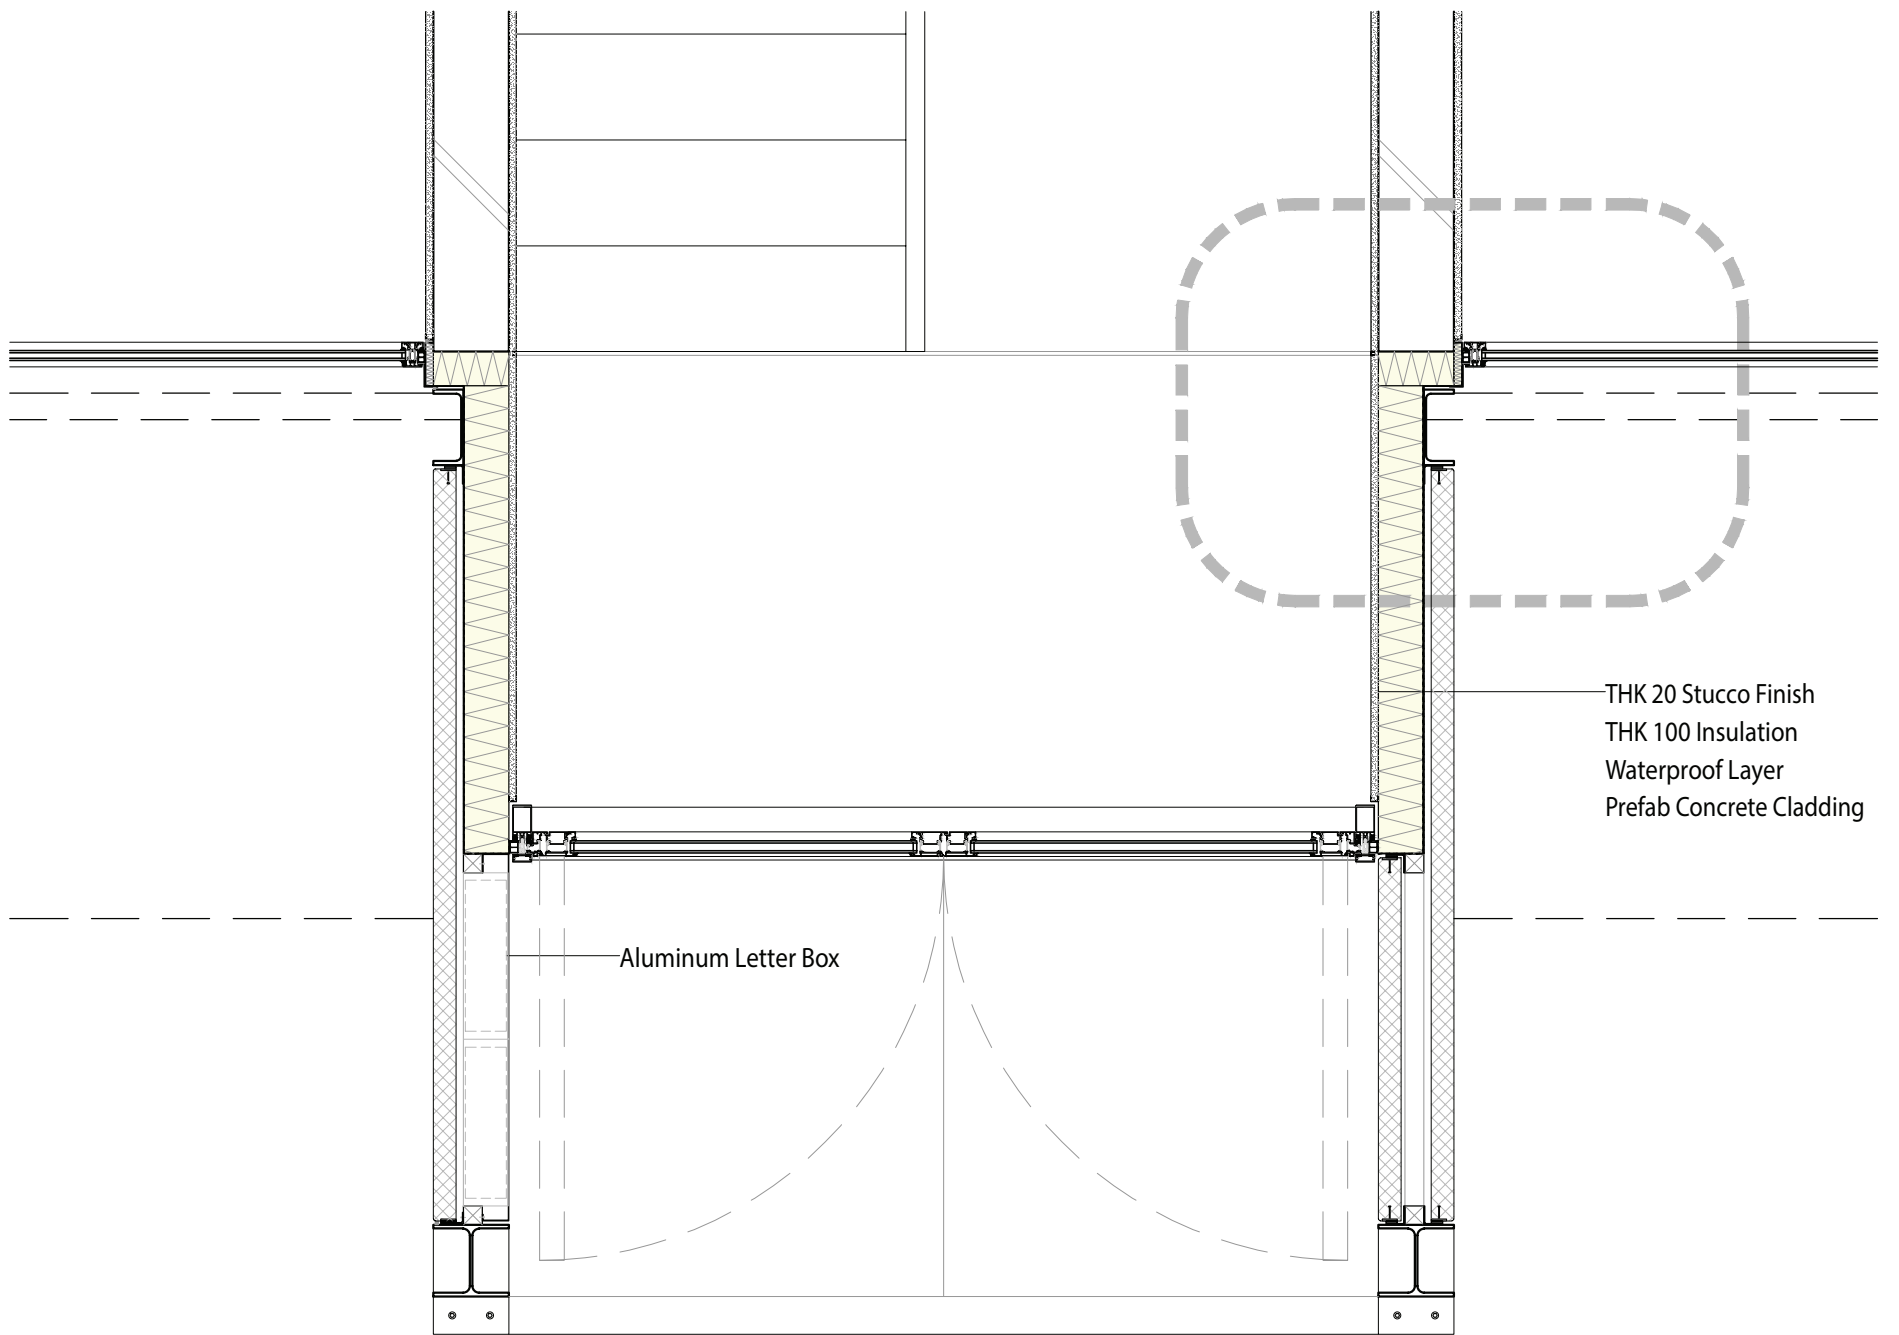


2. Horizontal Section 1:20 (Ground Floor)

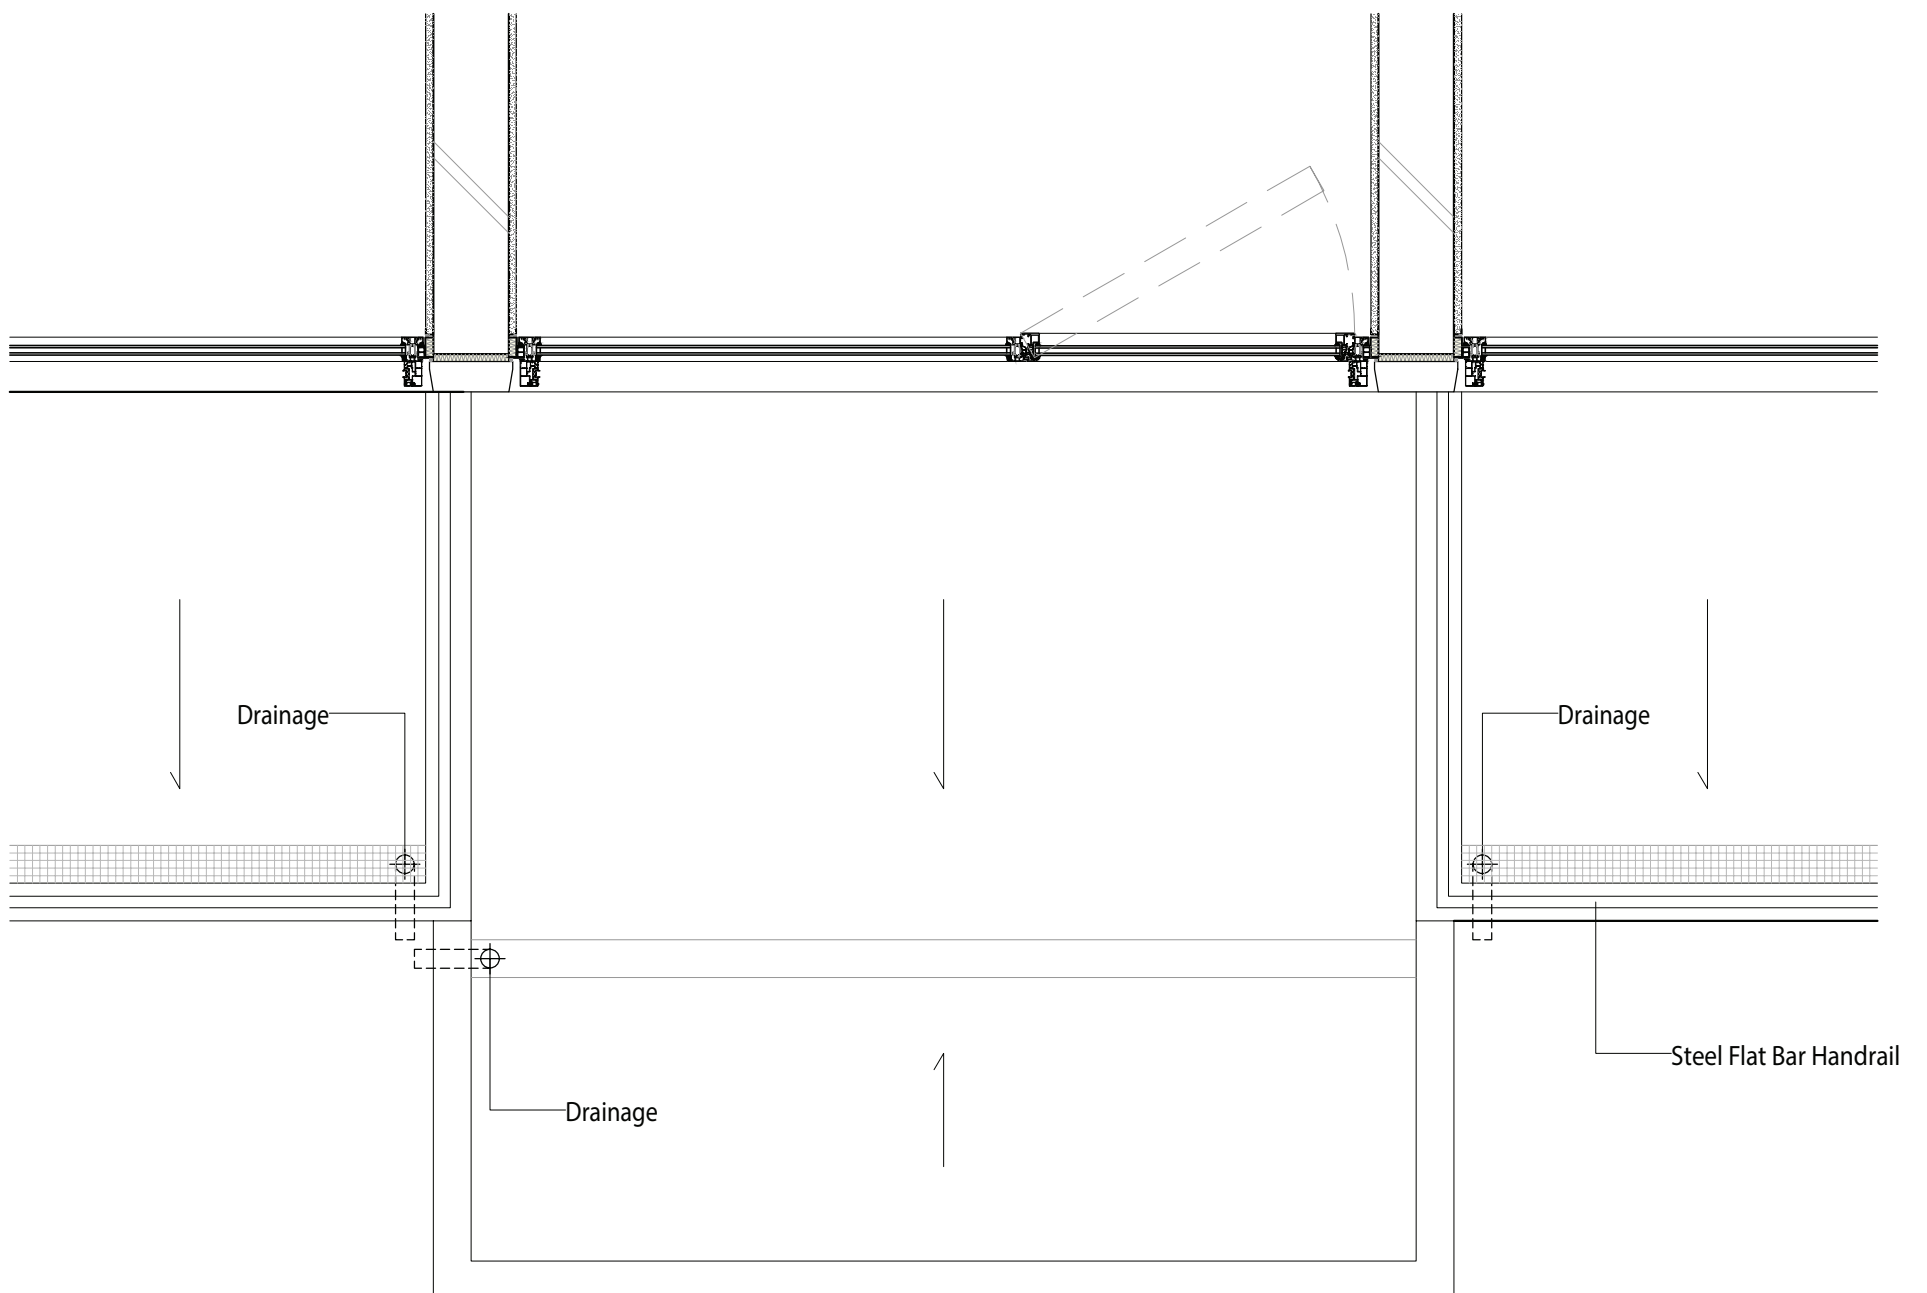


3. Horizontal Section 1:20 (Second Floor)

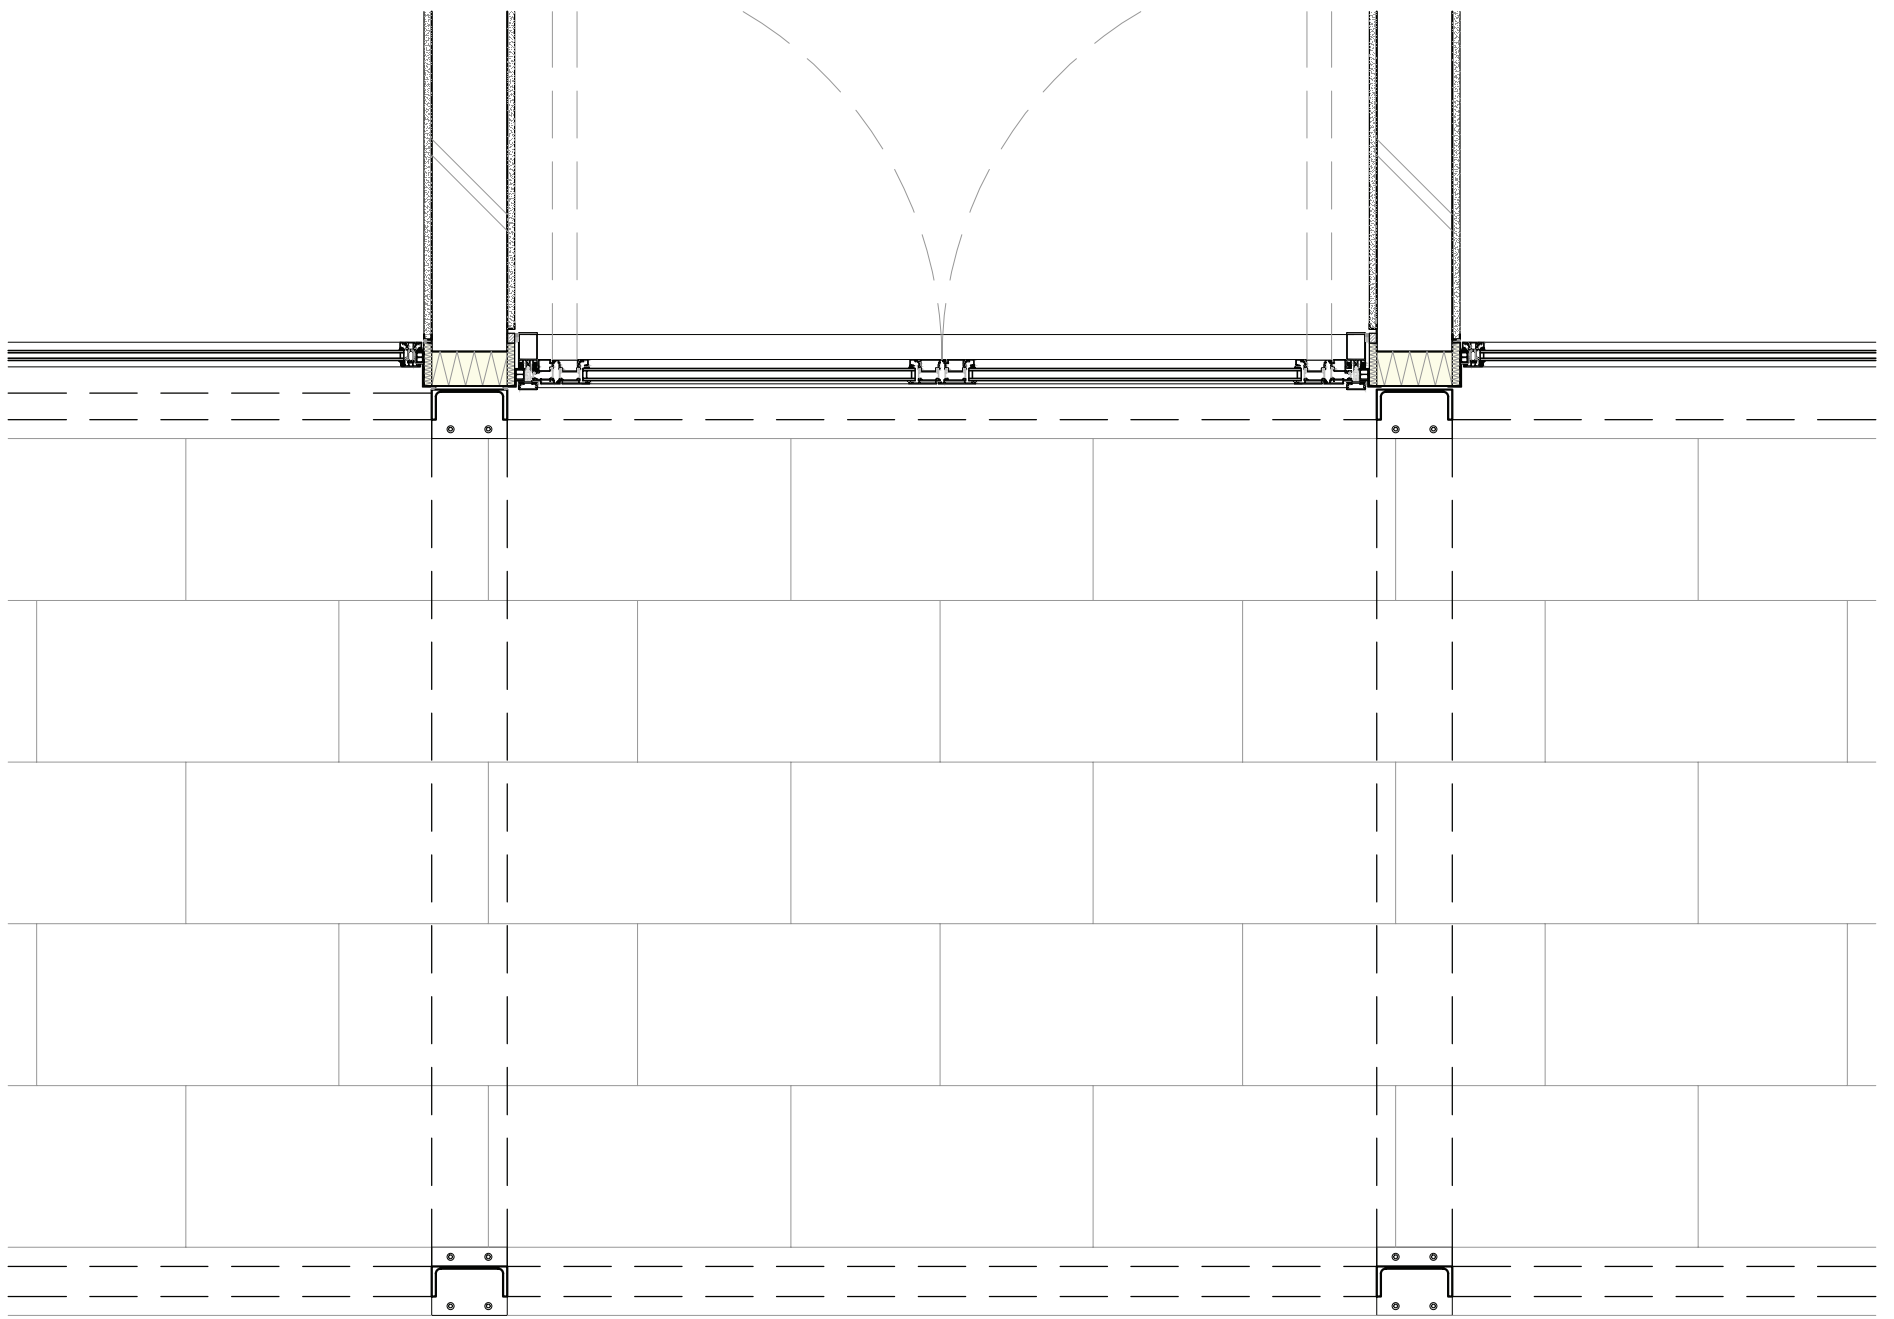


5. Horizontal Section 1:20 (Ground Floor)

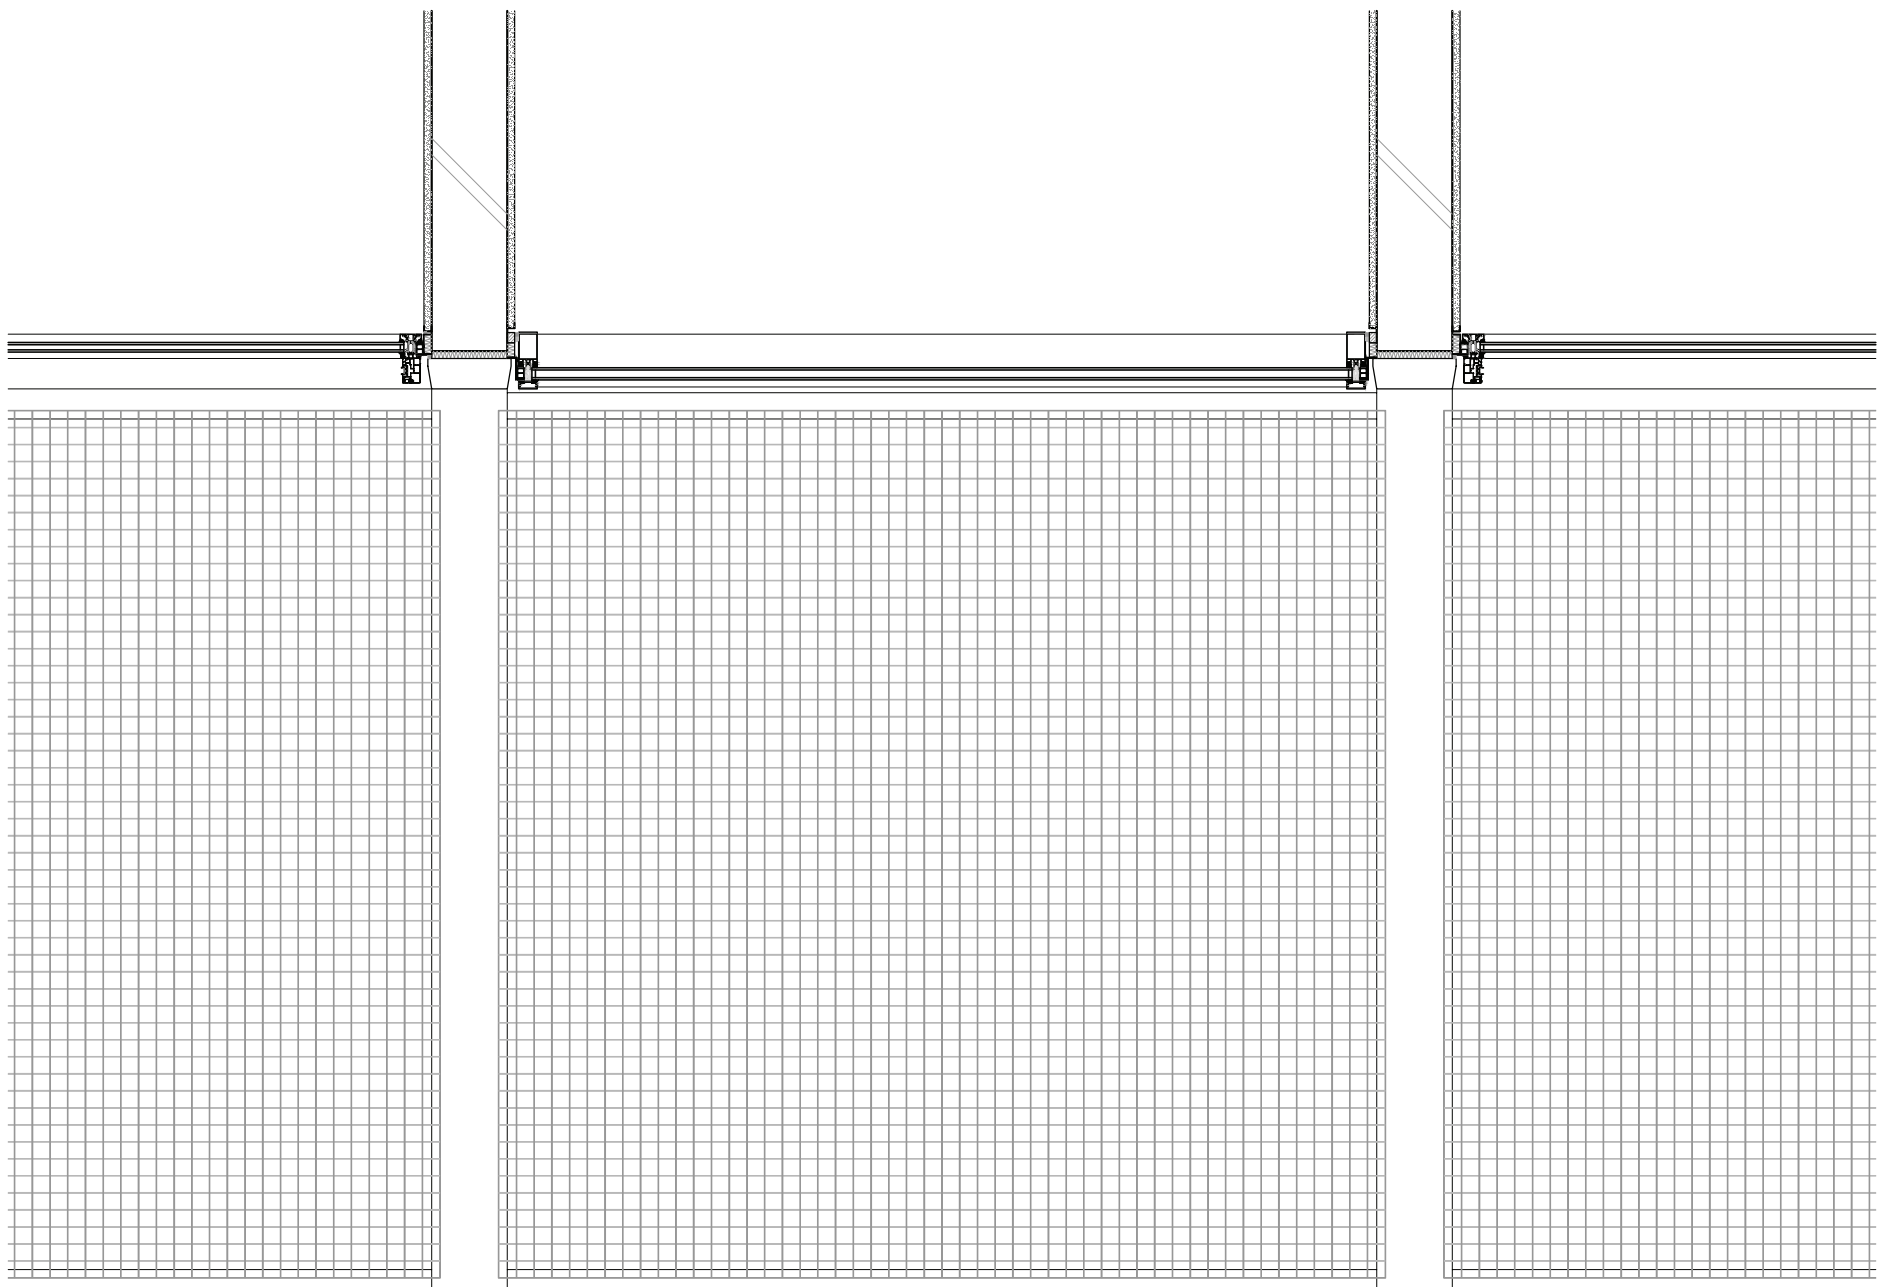


6. Horizontal Section 1:20 (Second Floor)

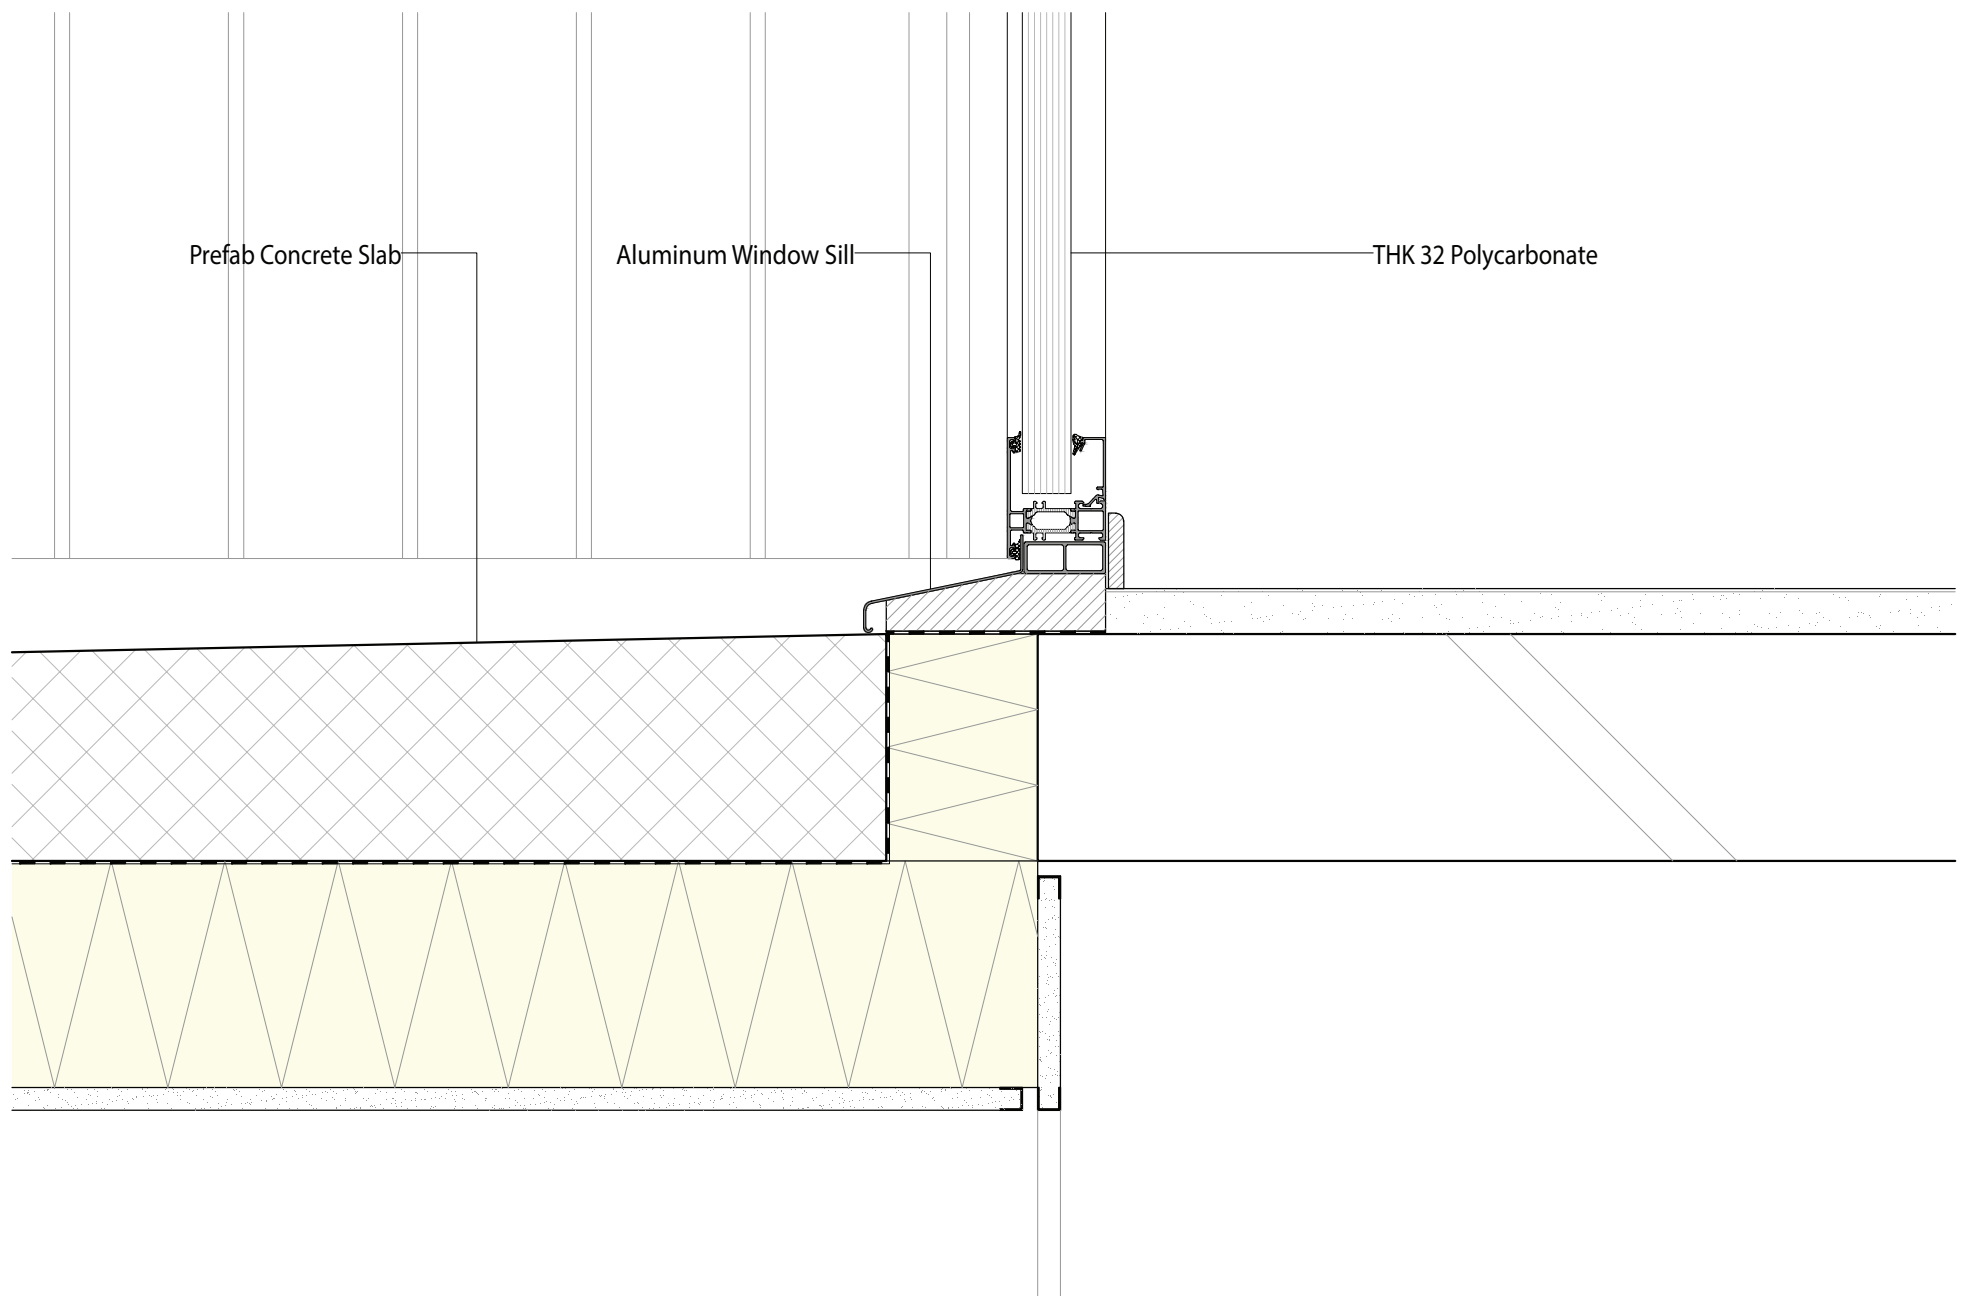


Detail 1:5

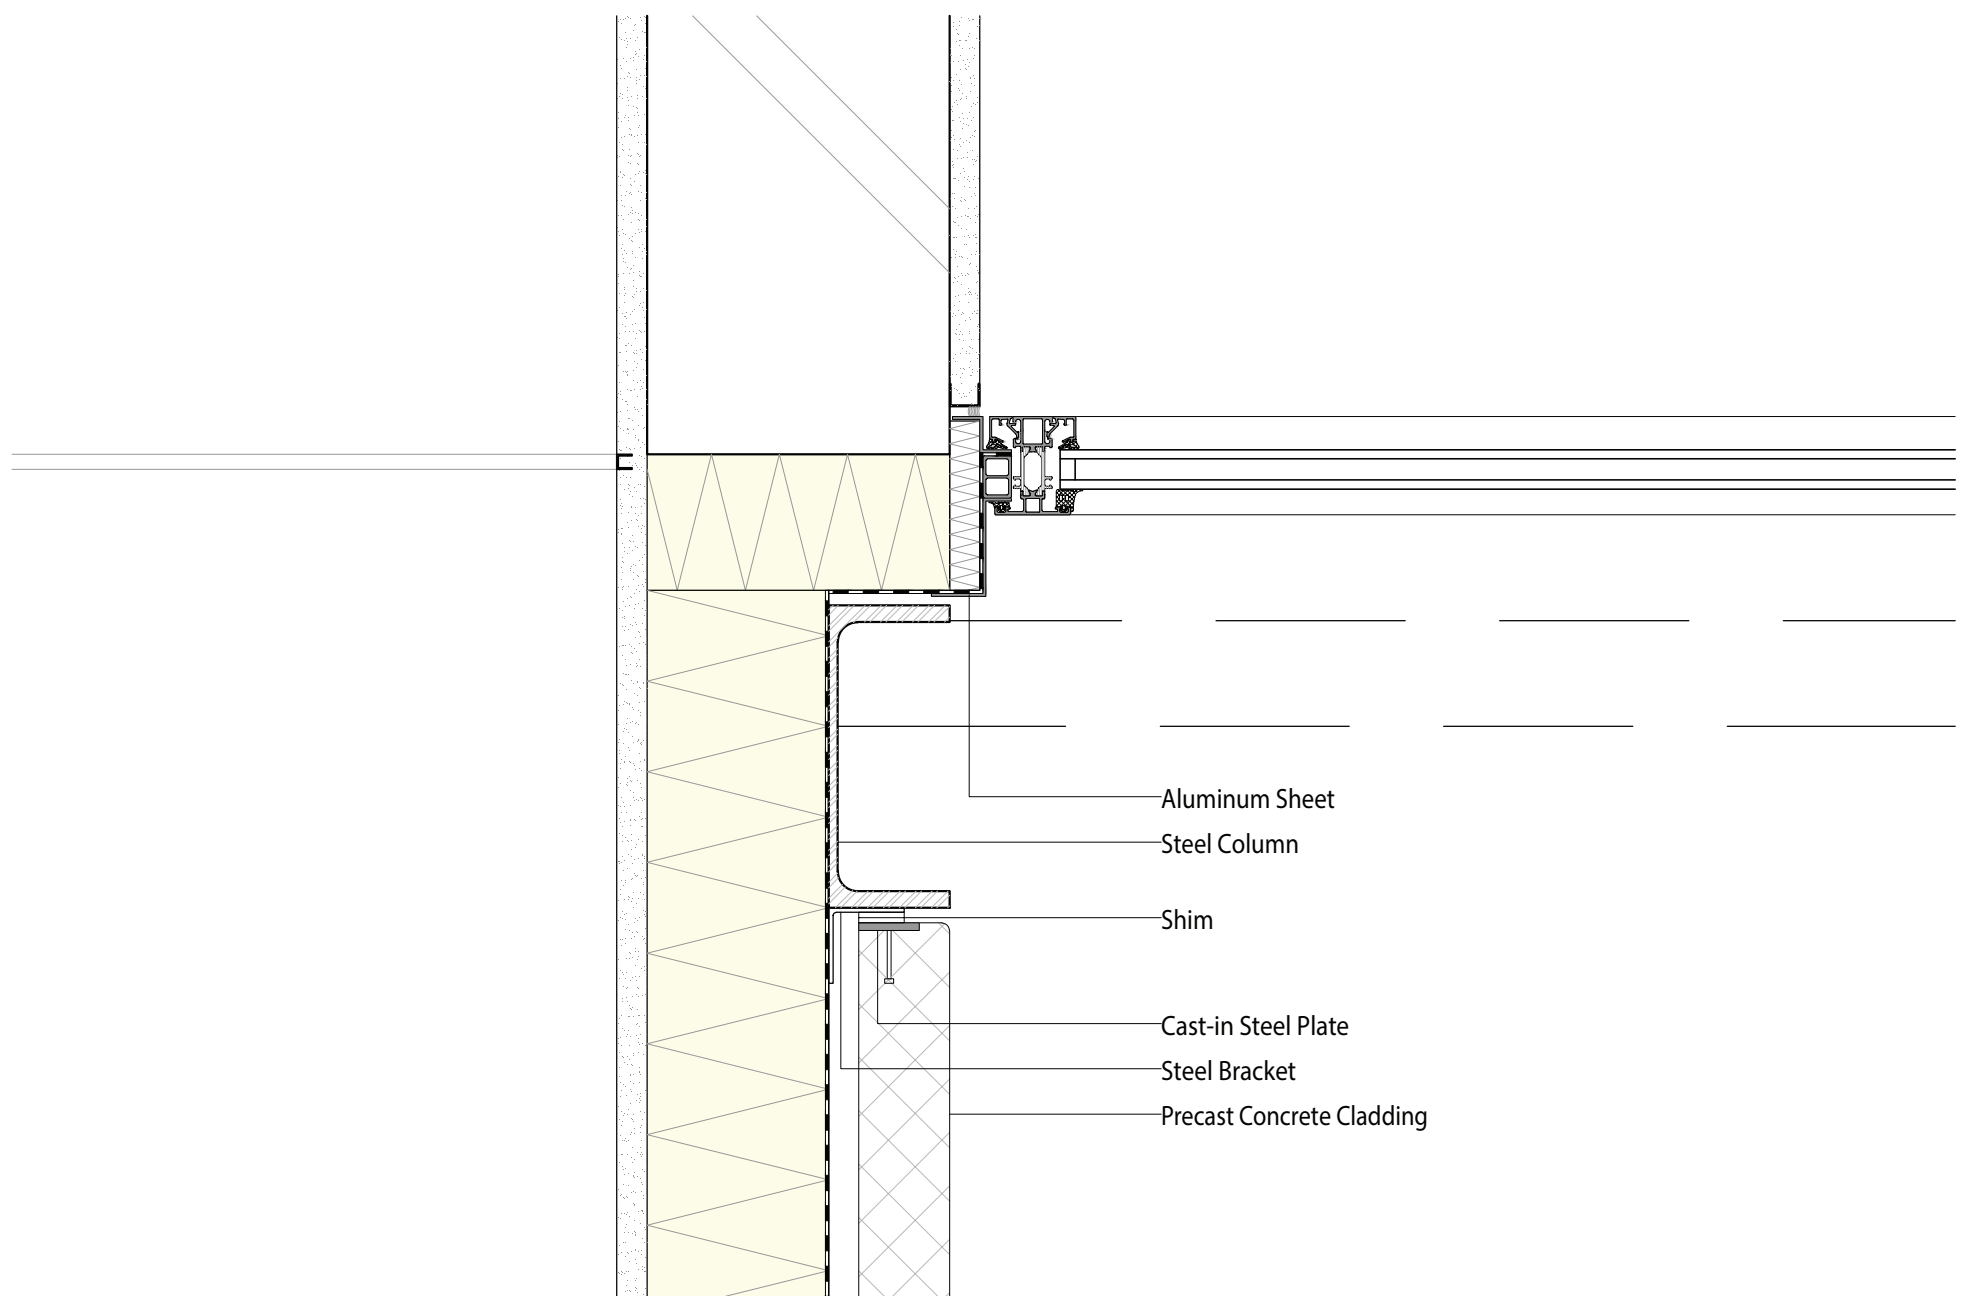

Detail 1:5

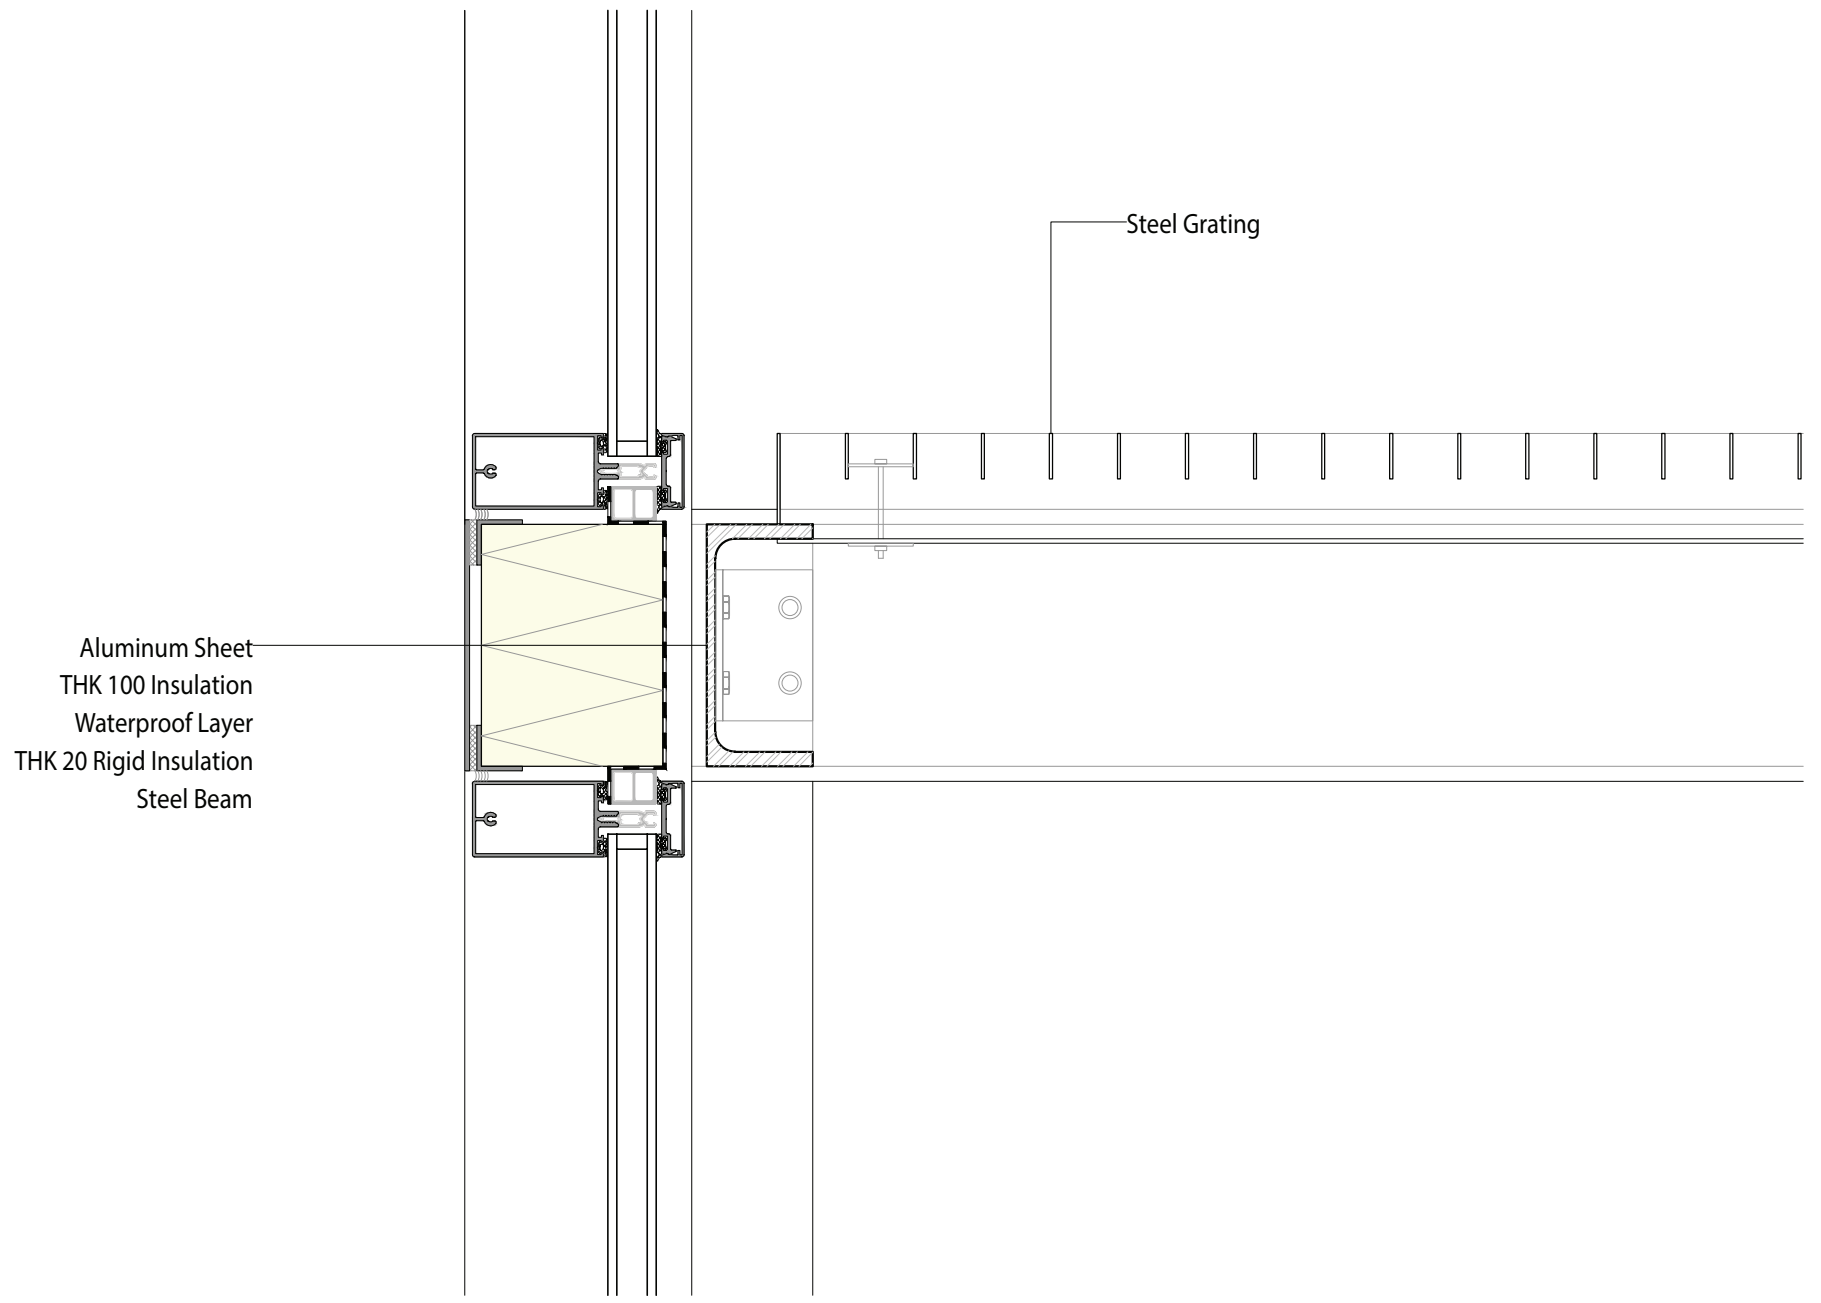

Detail 1:5

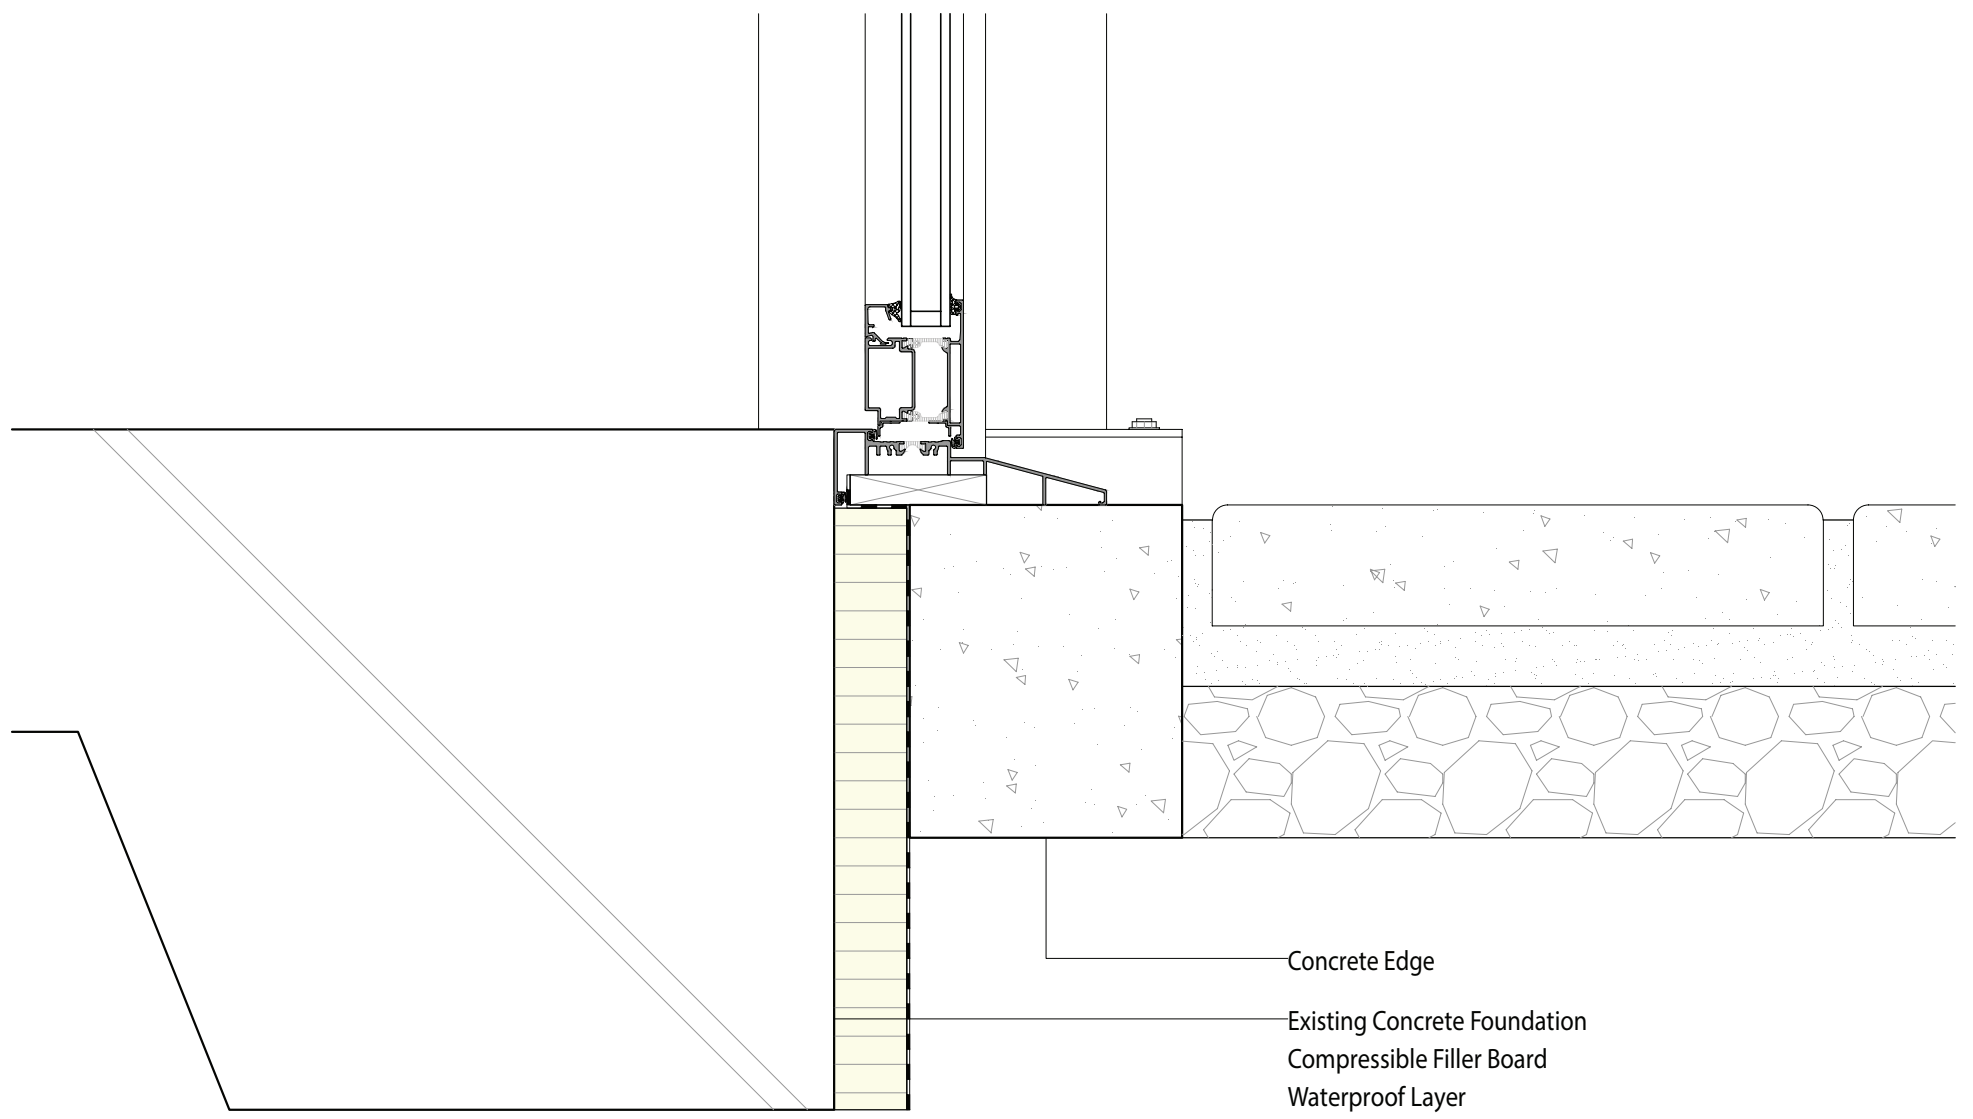


Detail 1:5

7



9

9

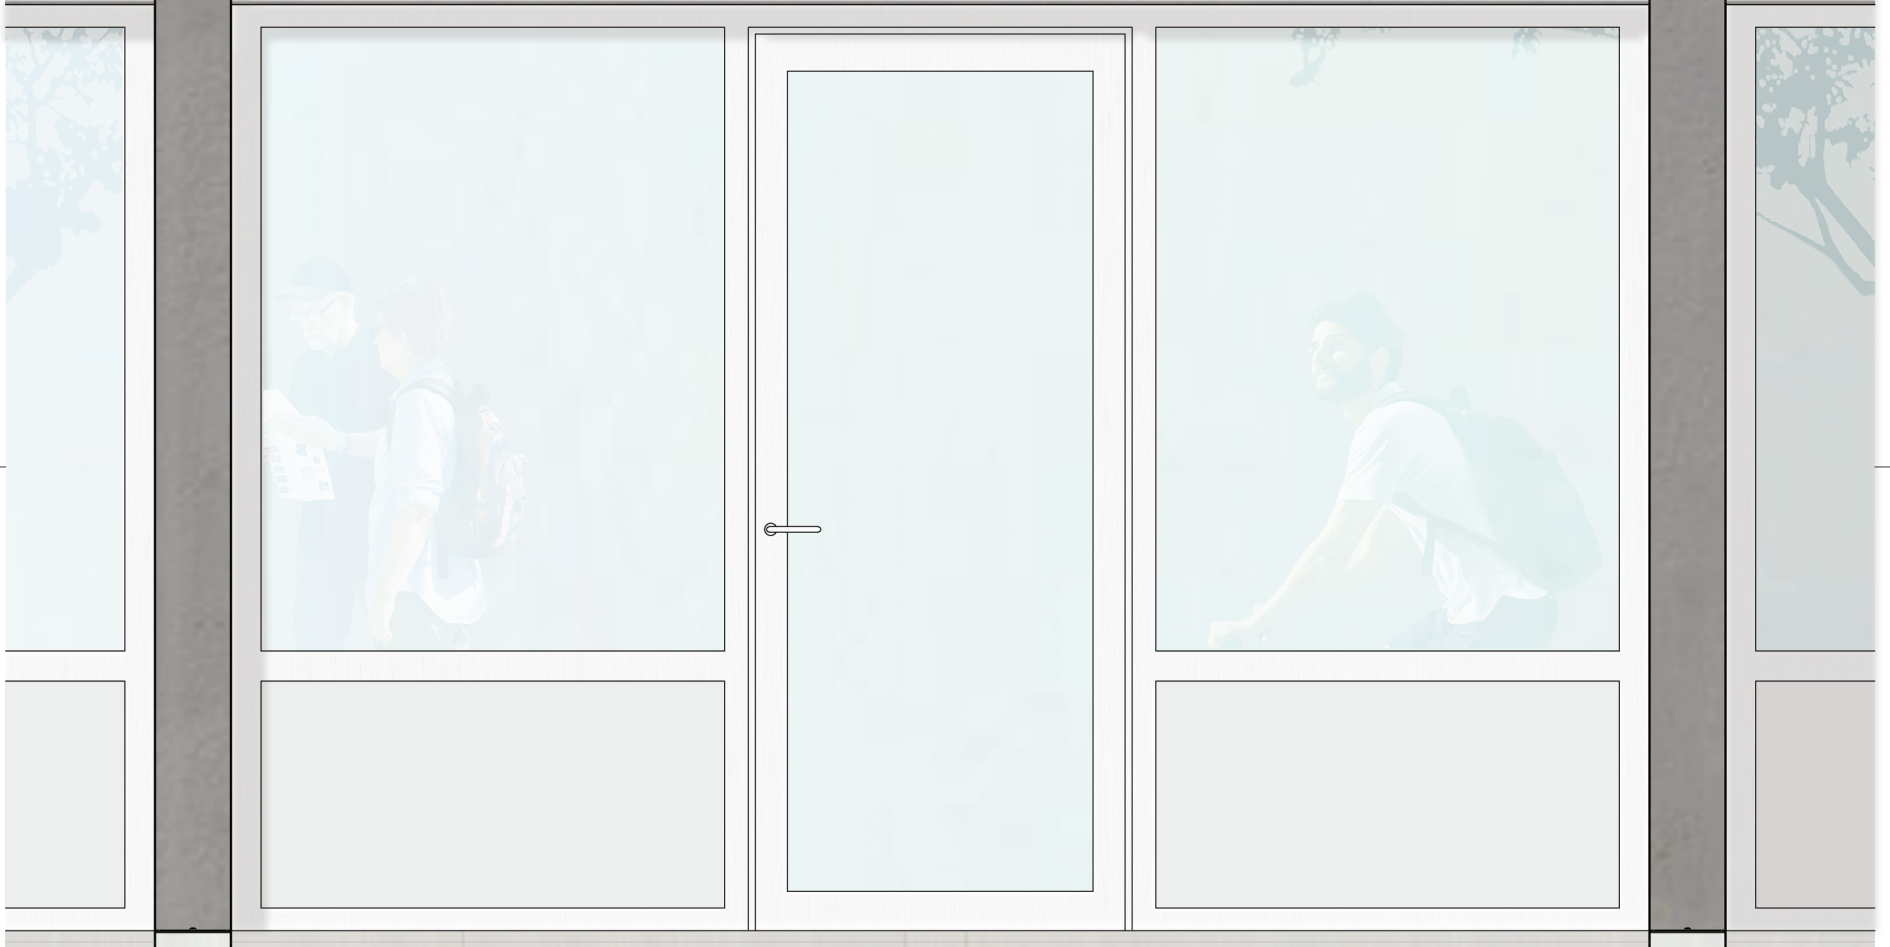


8

8

7

7. Vertical Section 1:20

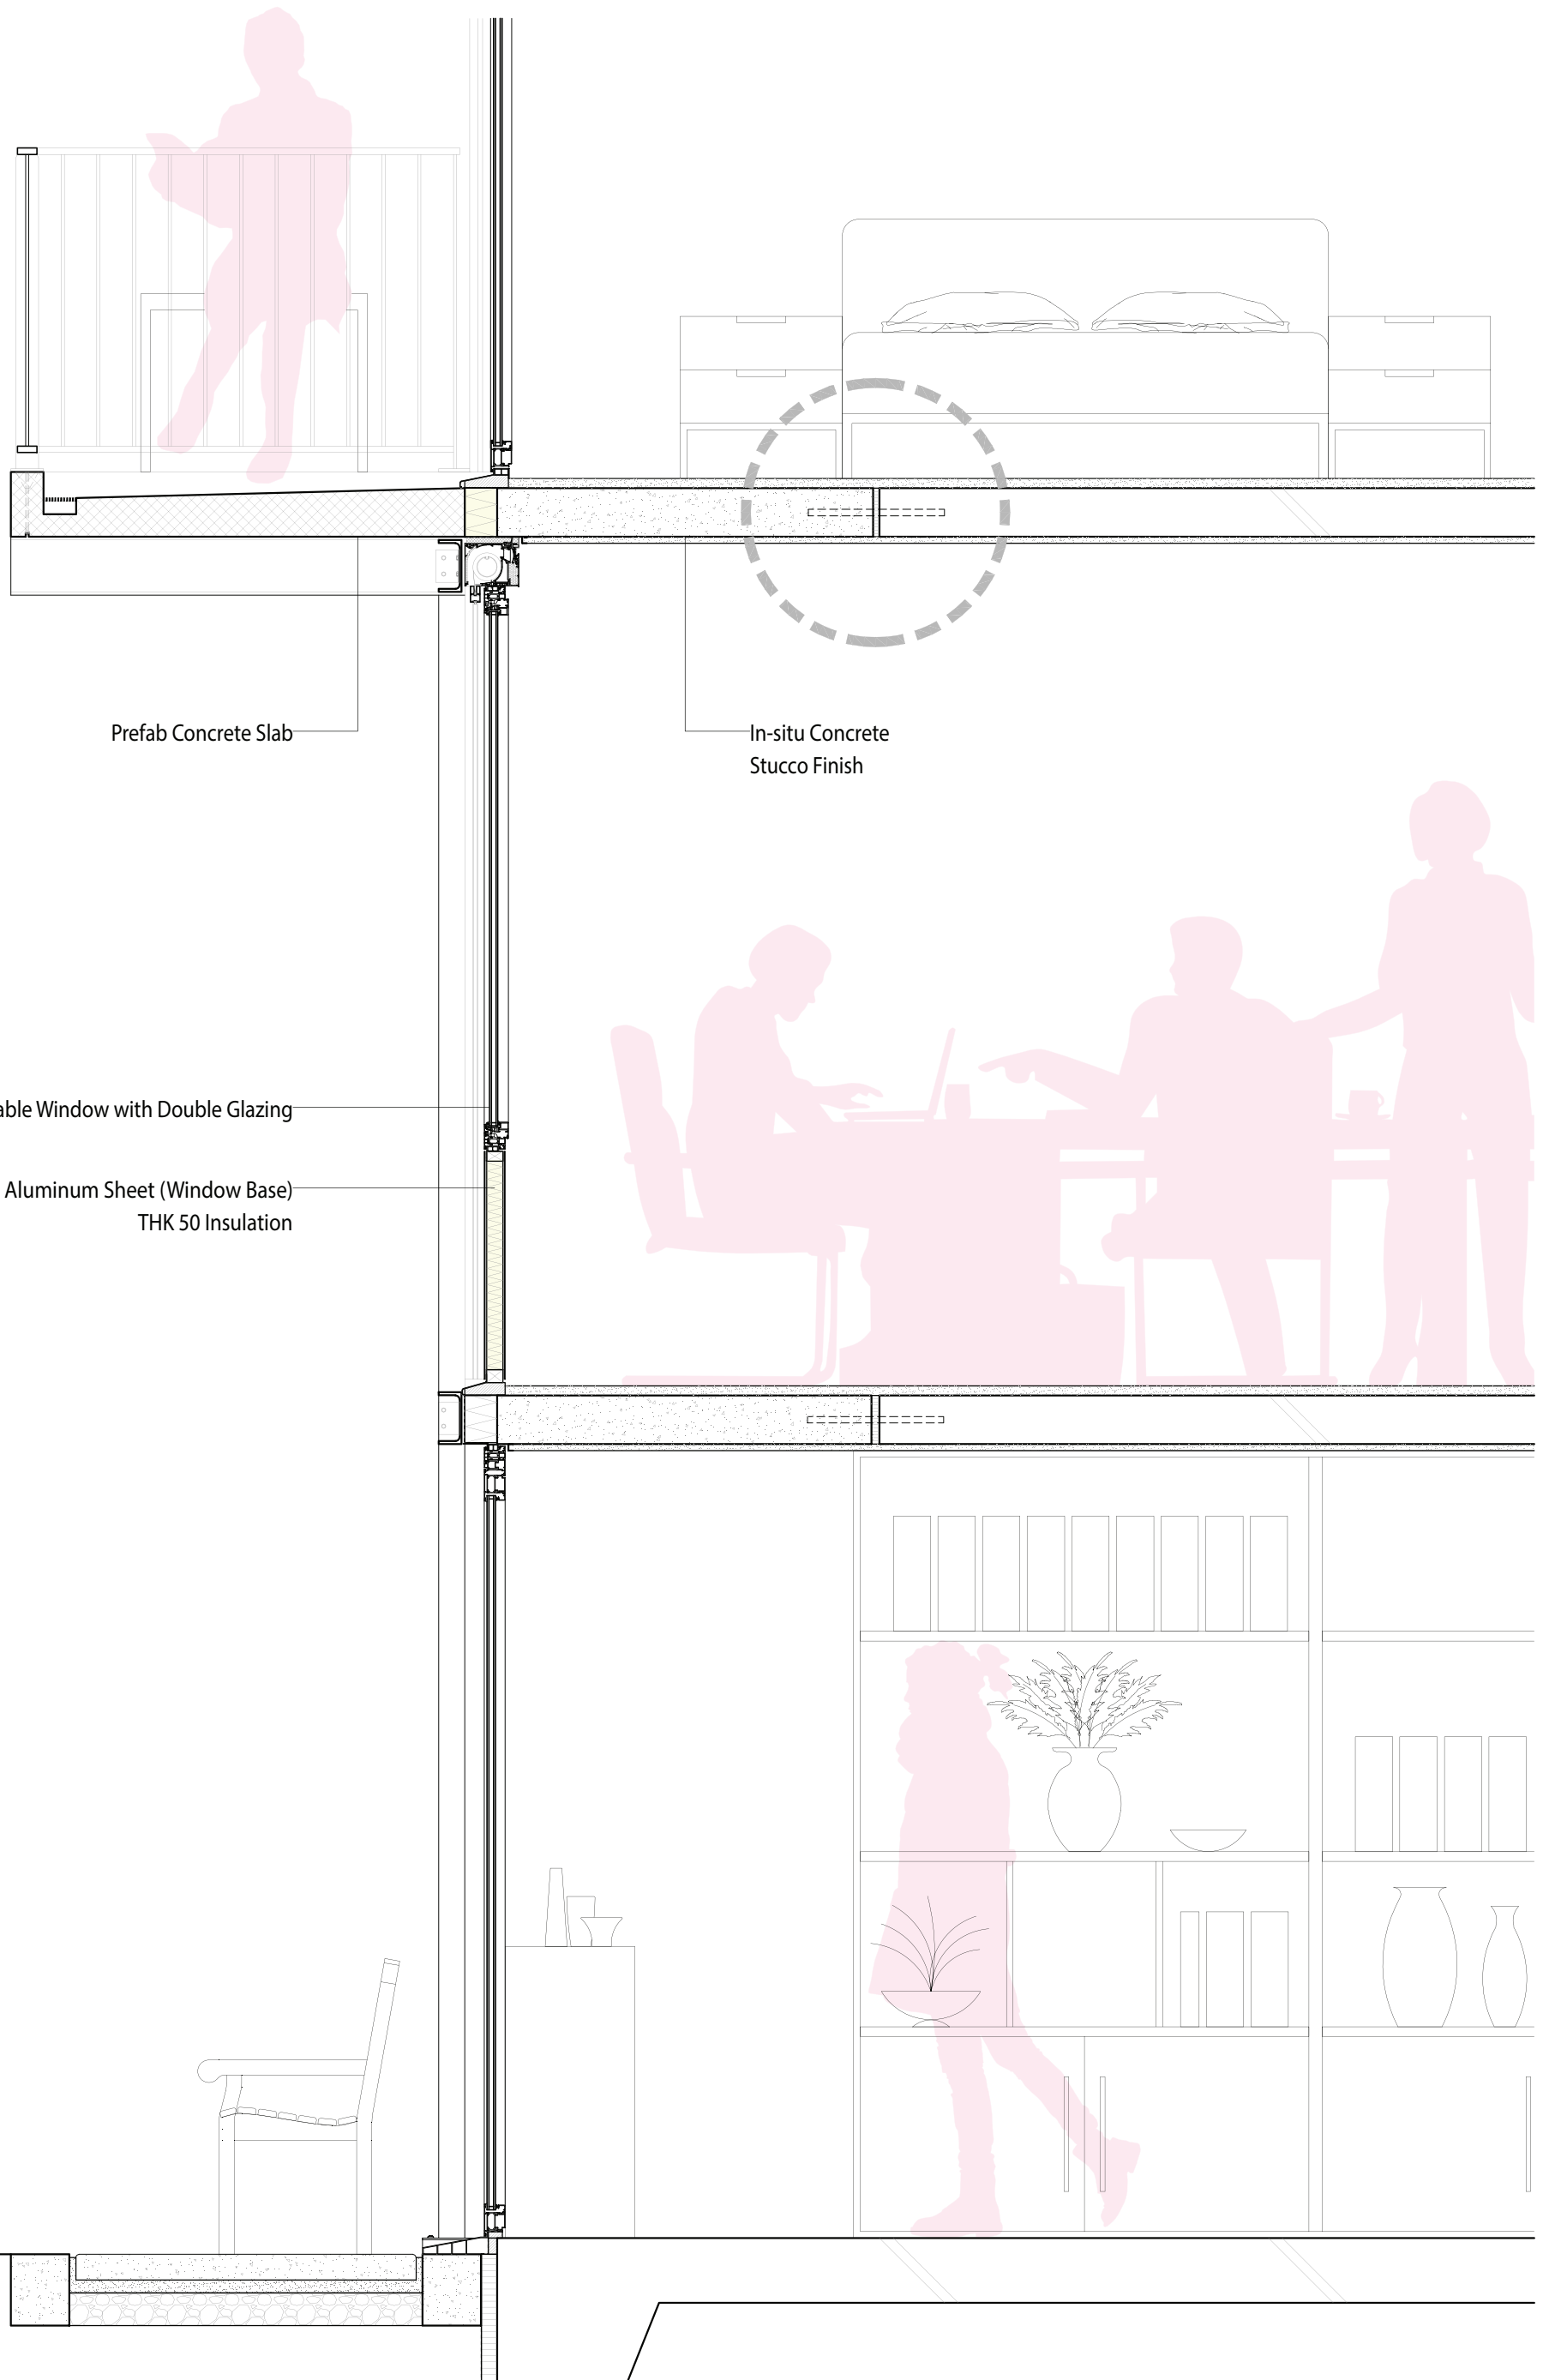


Prefab Concrete Slab

In-situ Concrete
Stucco Finish


Operable Window with Double Glazing

Aluminum Sheet (Window Base)
THK 50 Insulation

10. Vertical Section 1:20

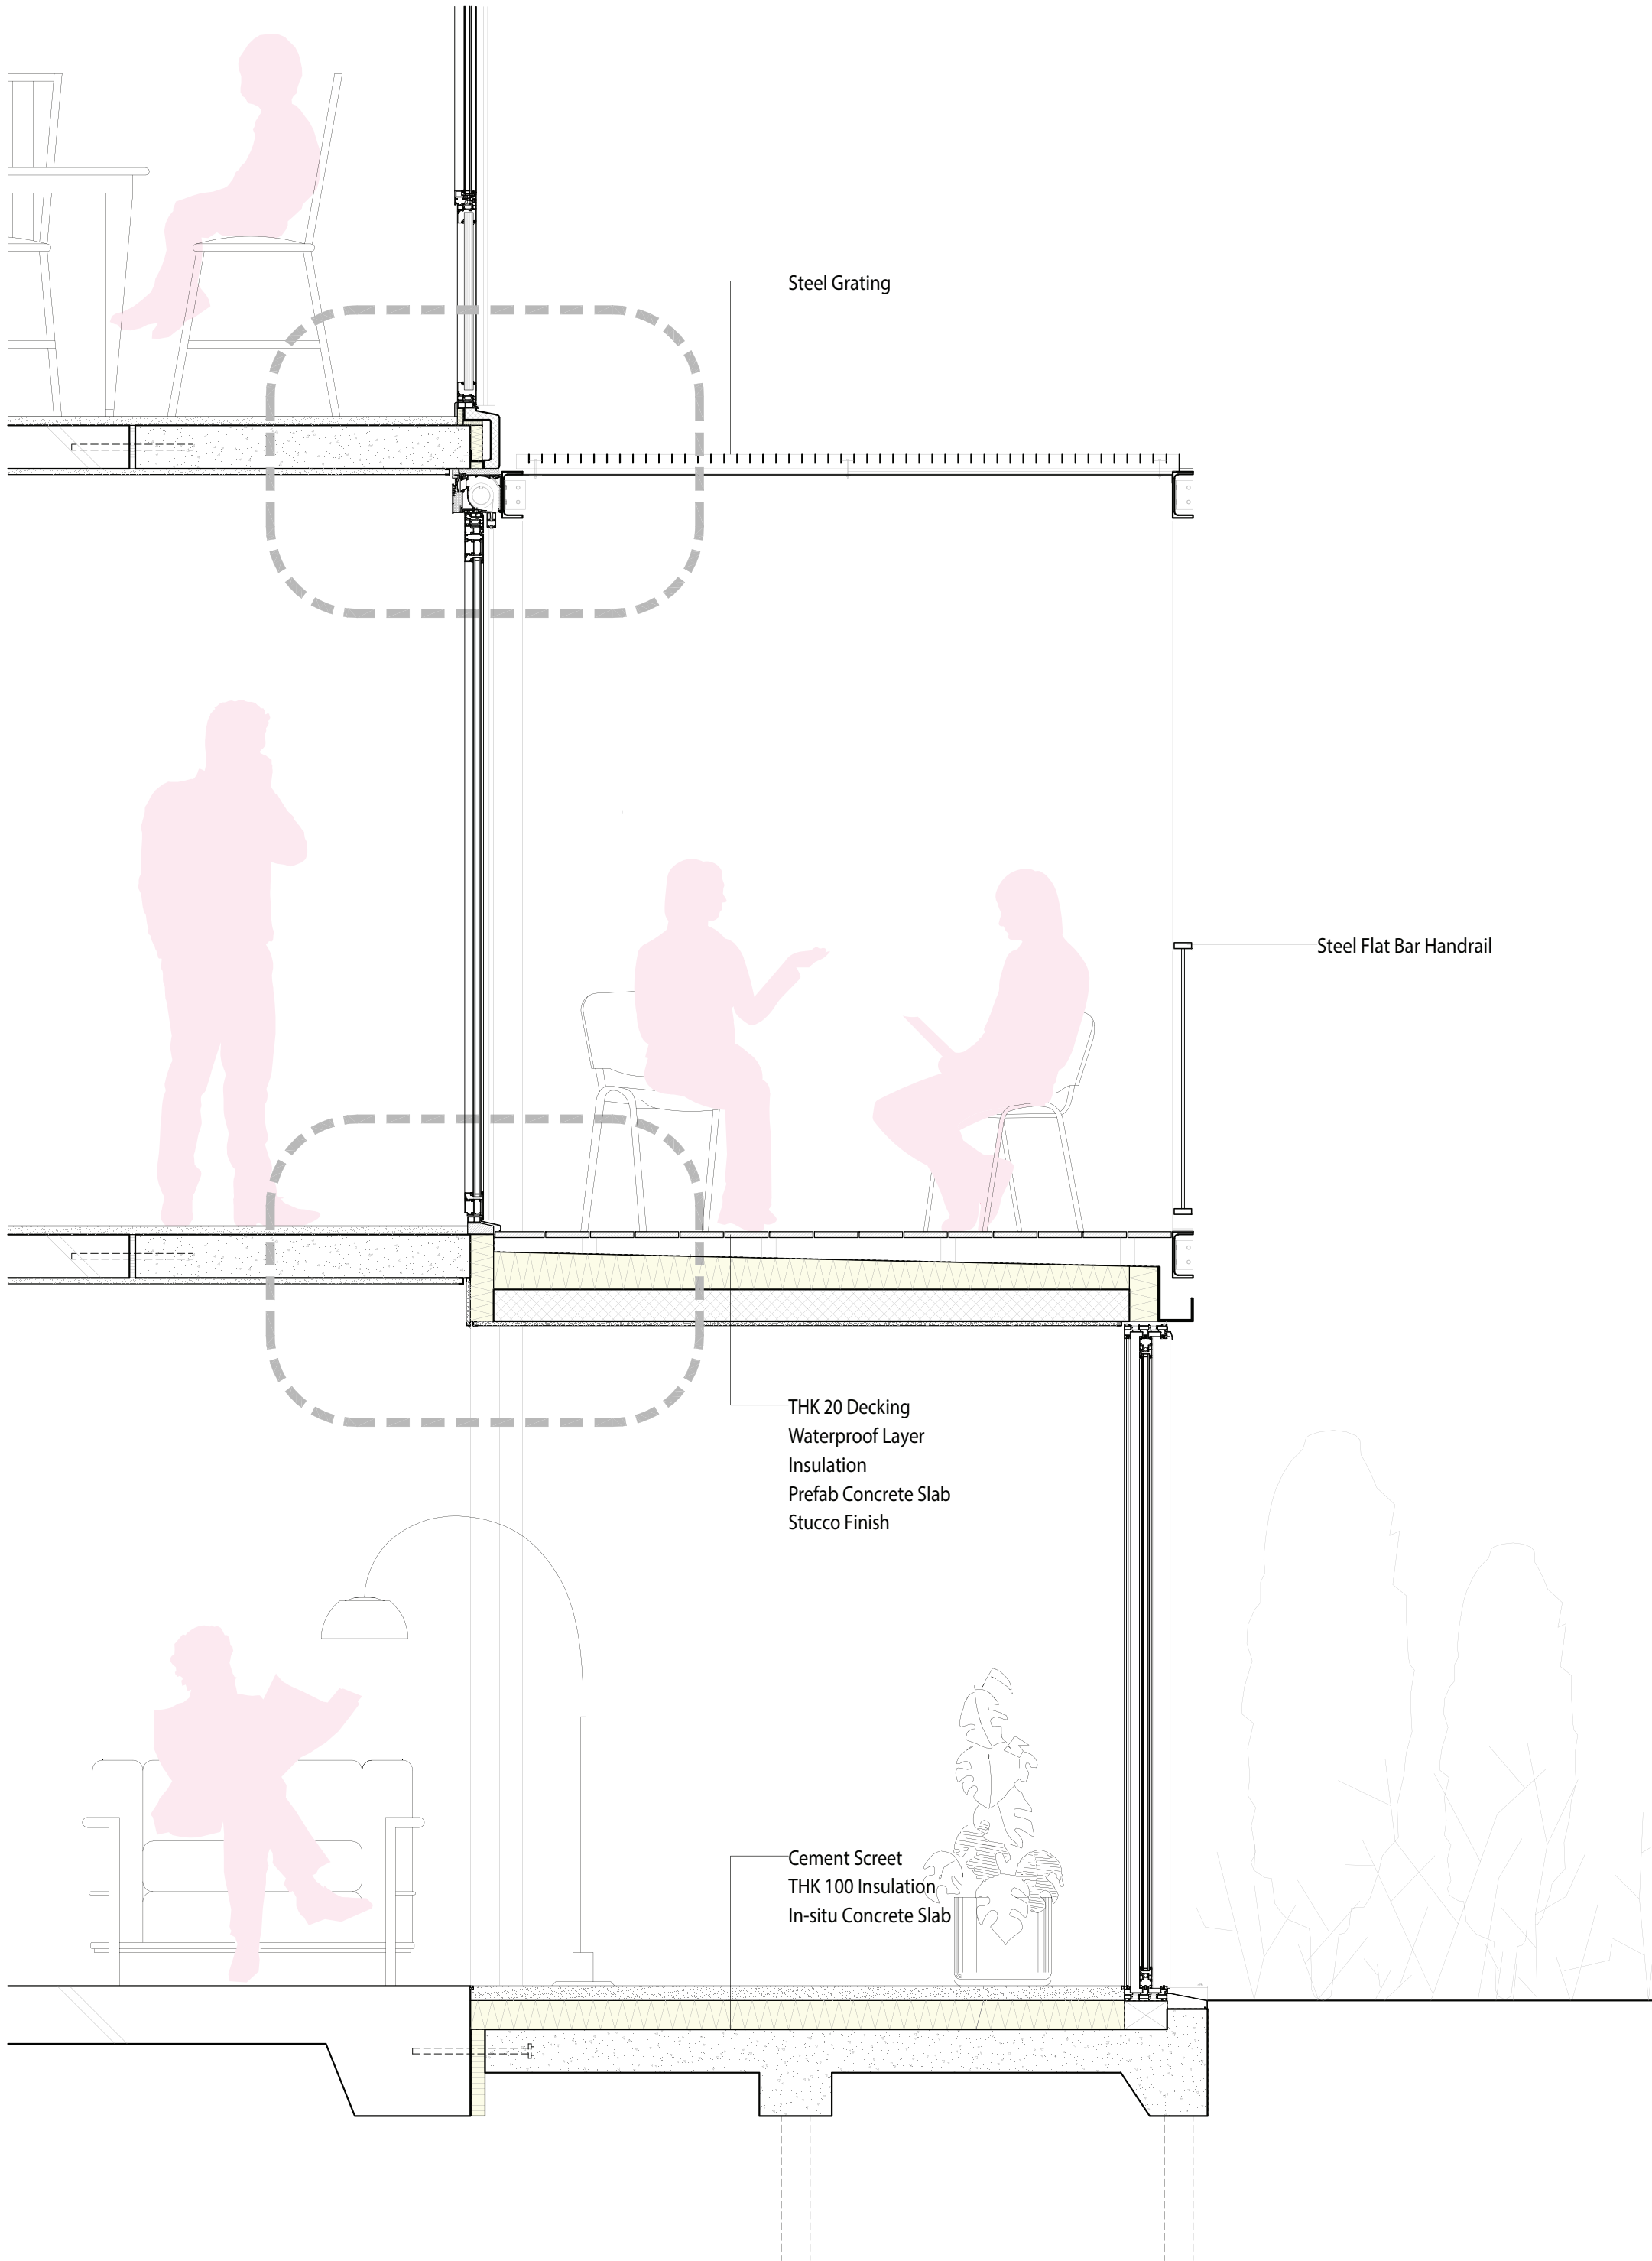

10

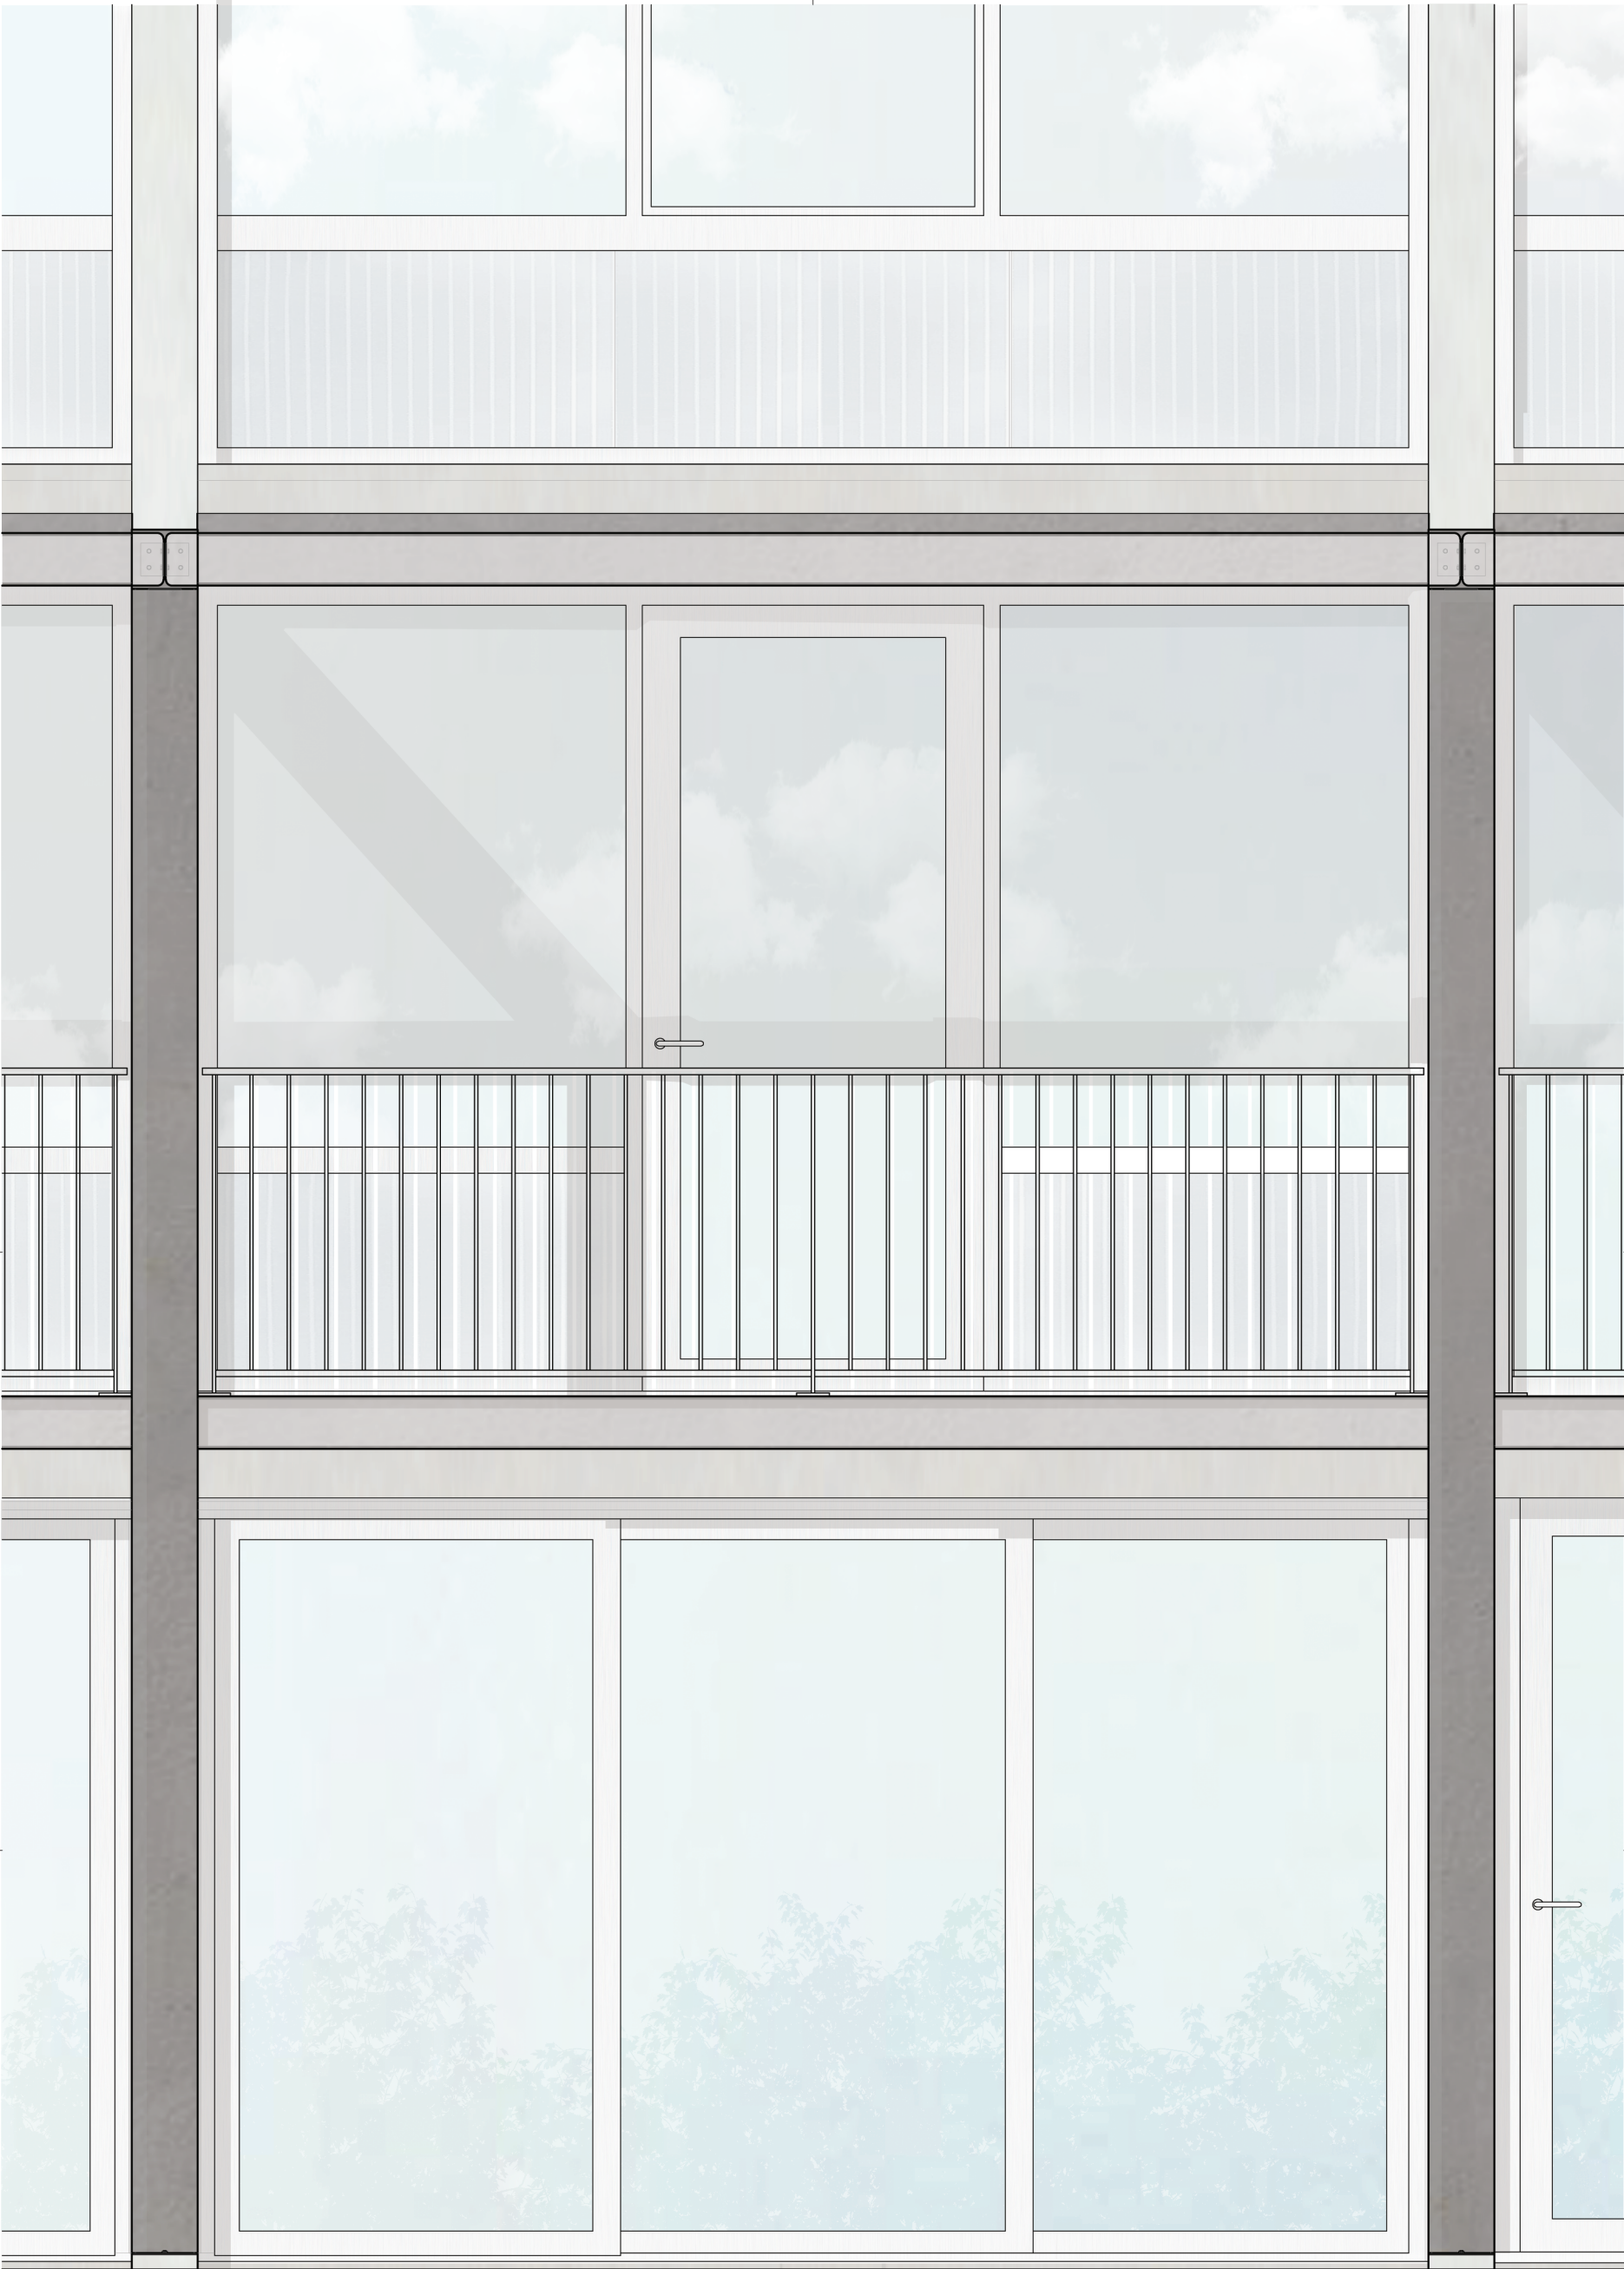


12

12


11

11


10

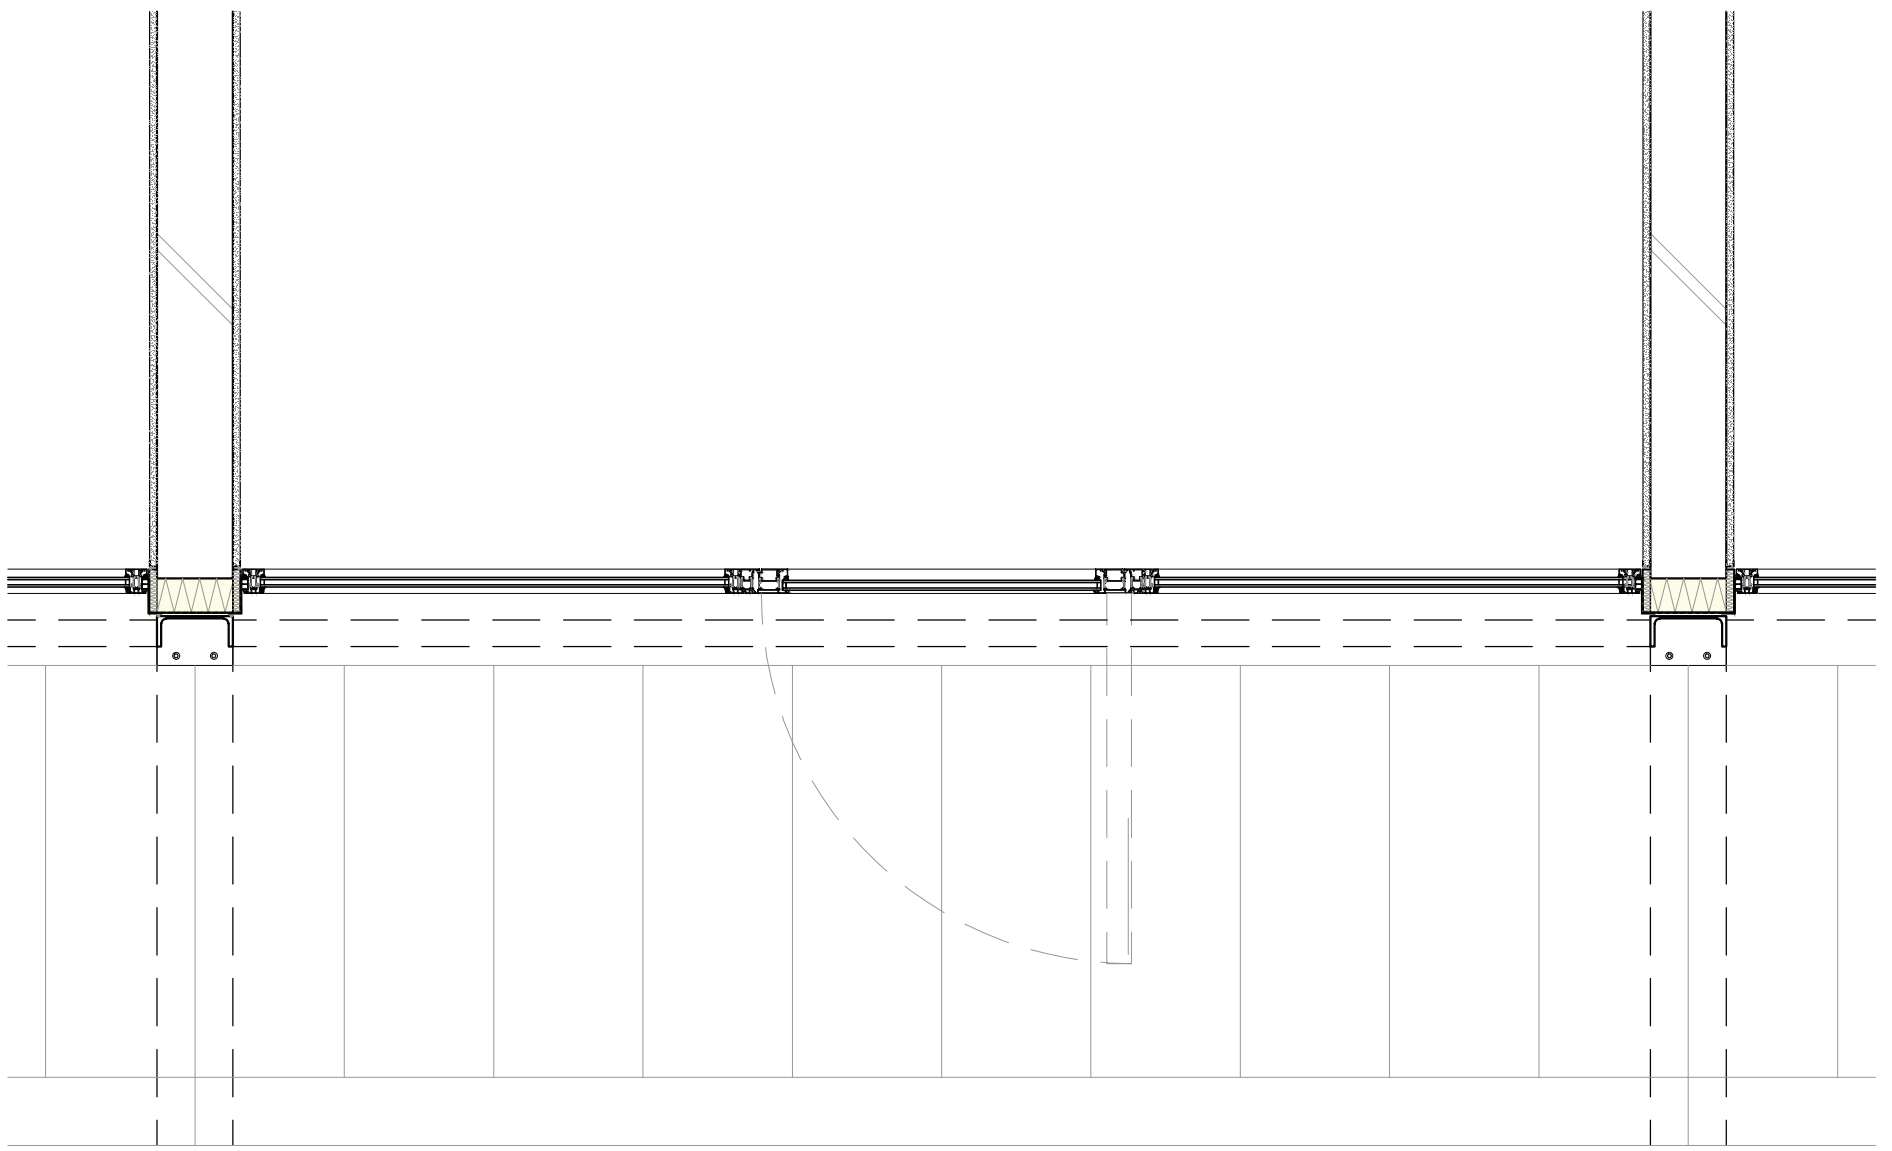


8. Horizontal Section 1:20 (Ground Floor)

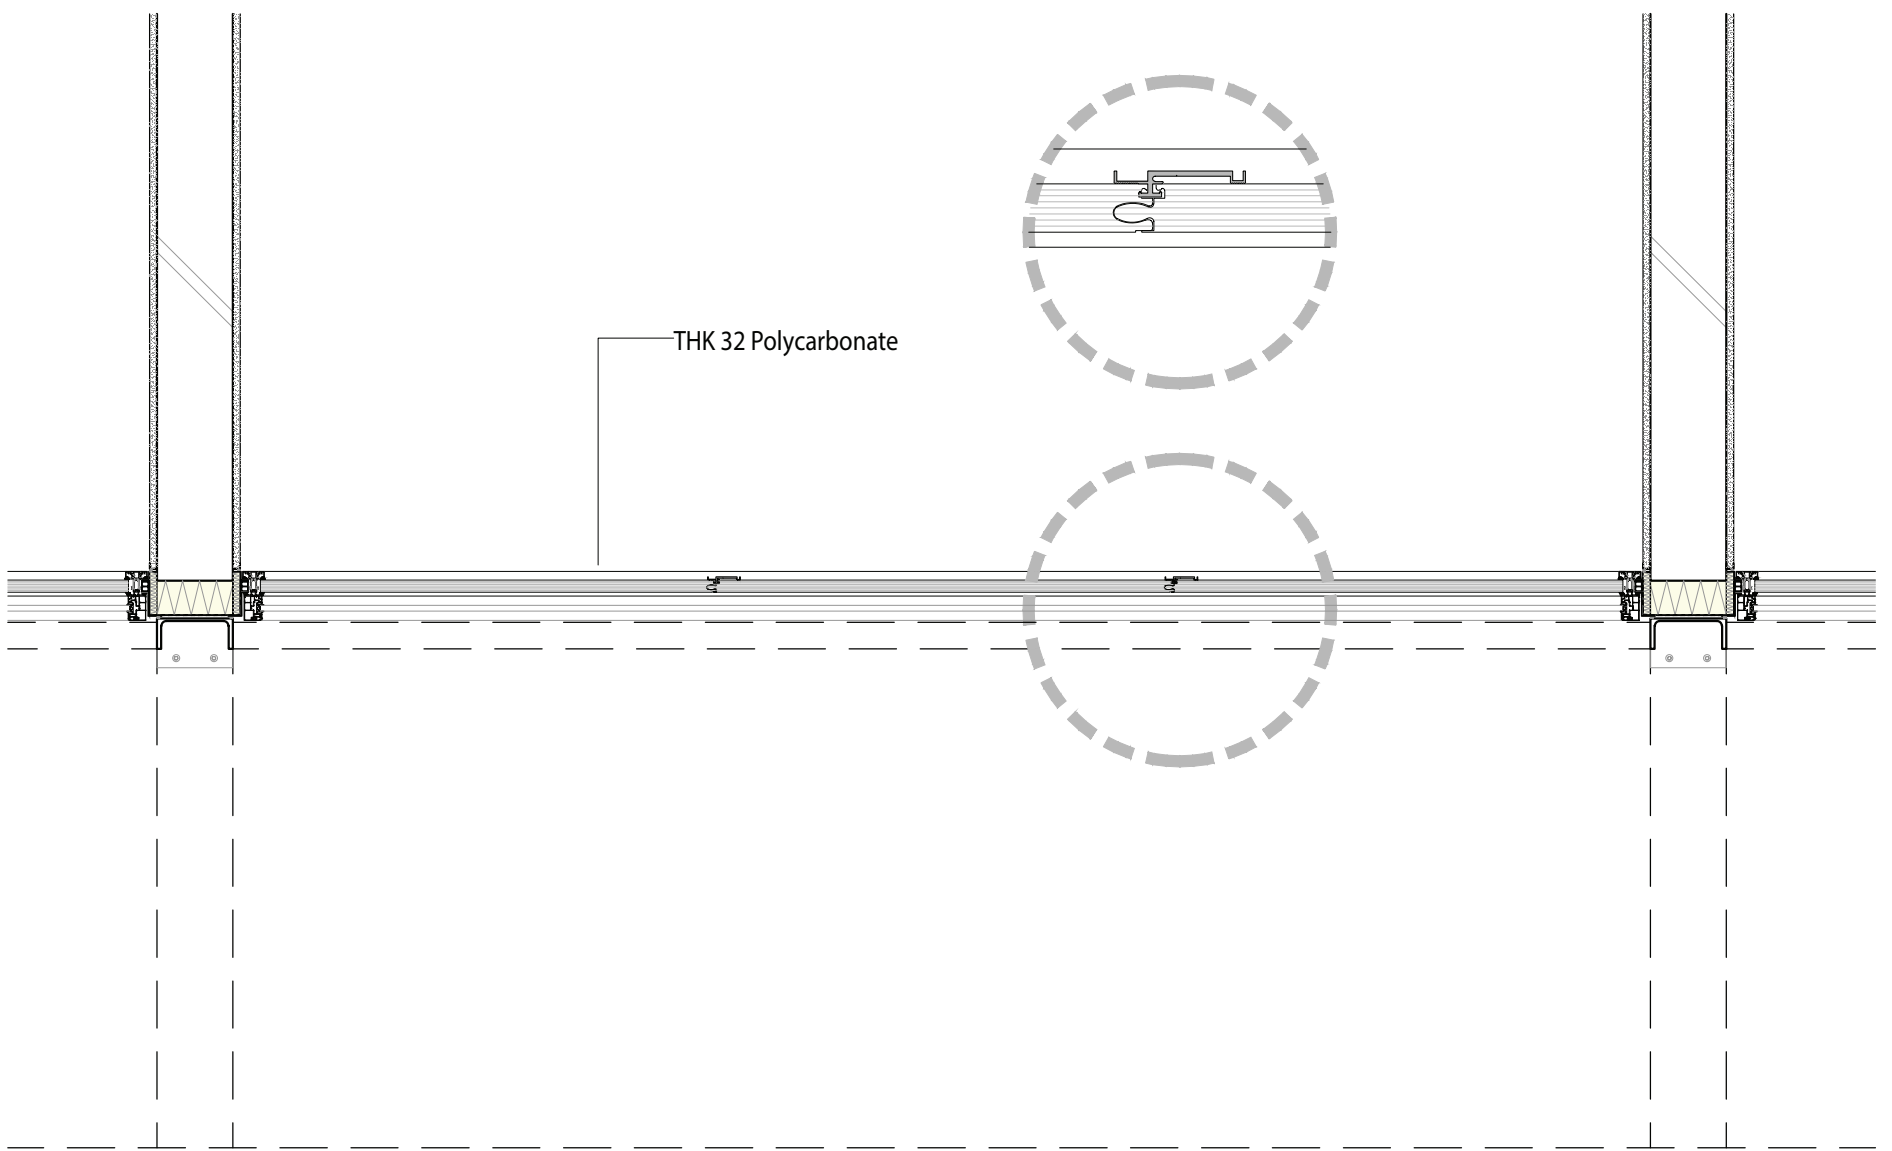


9. Horizontal Section 1:20 (First Floor)

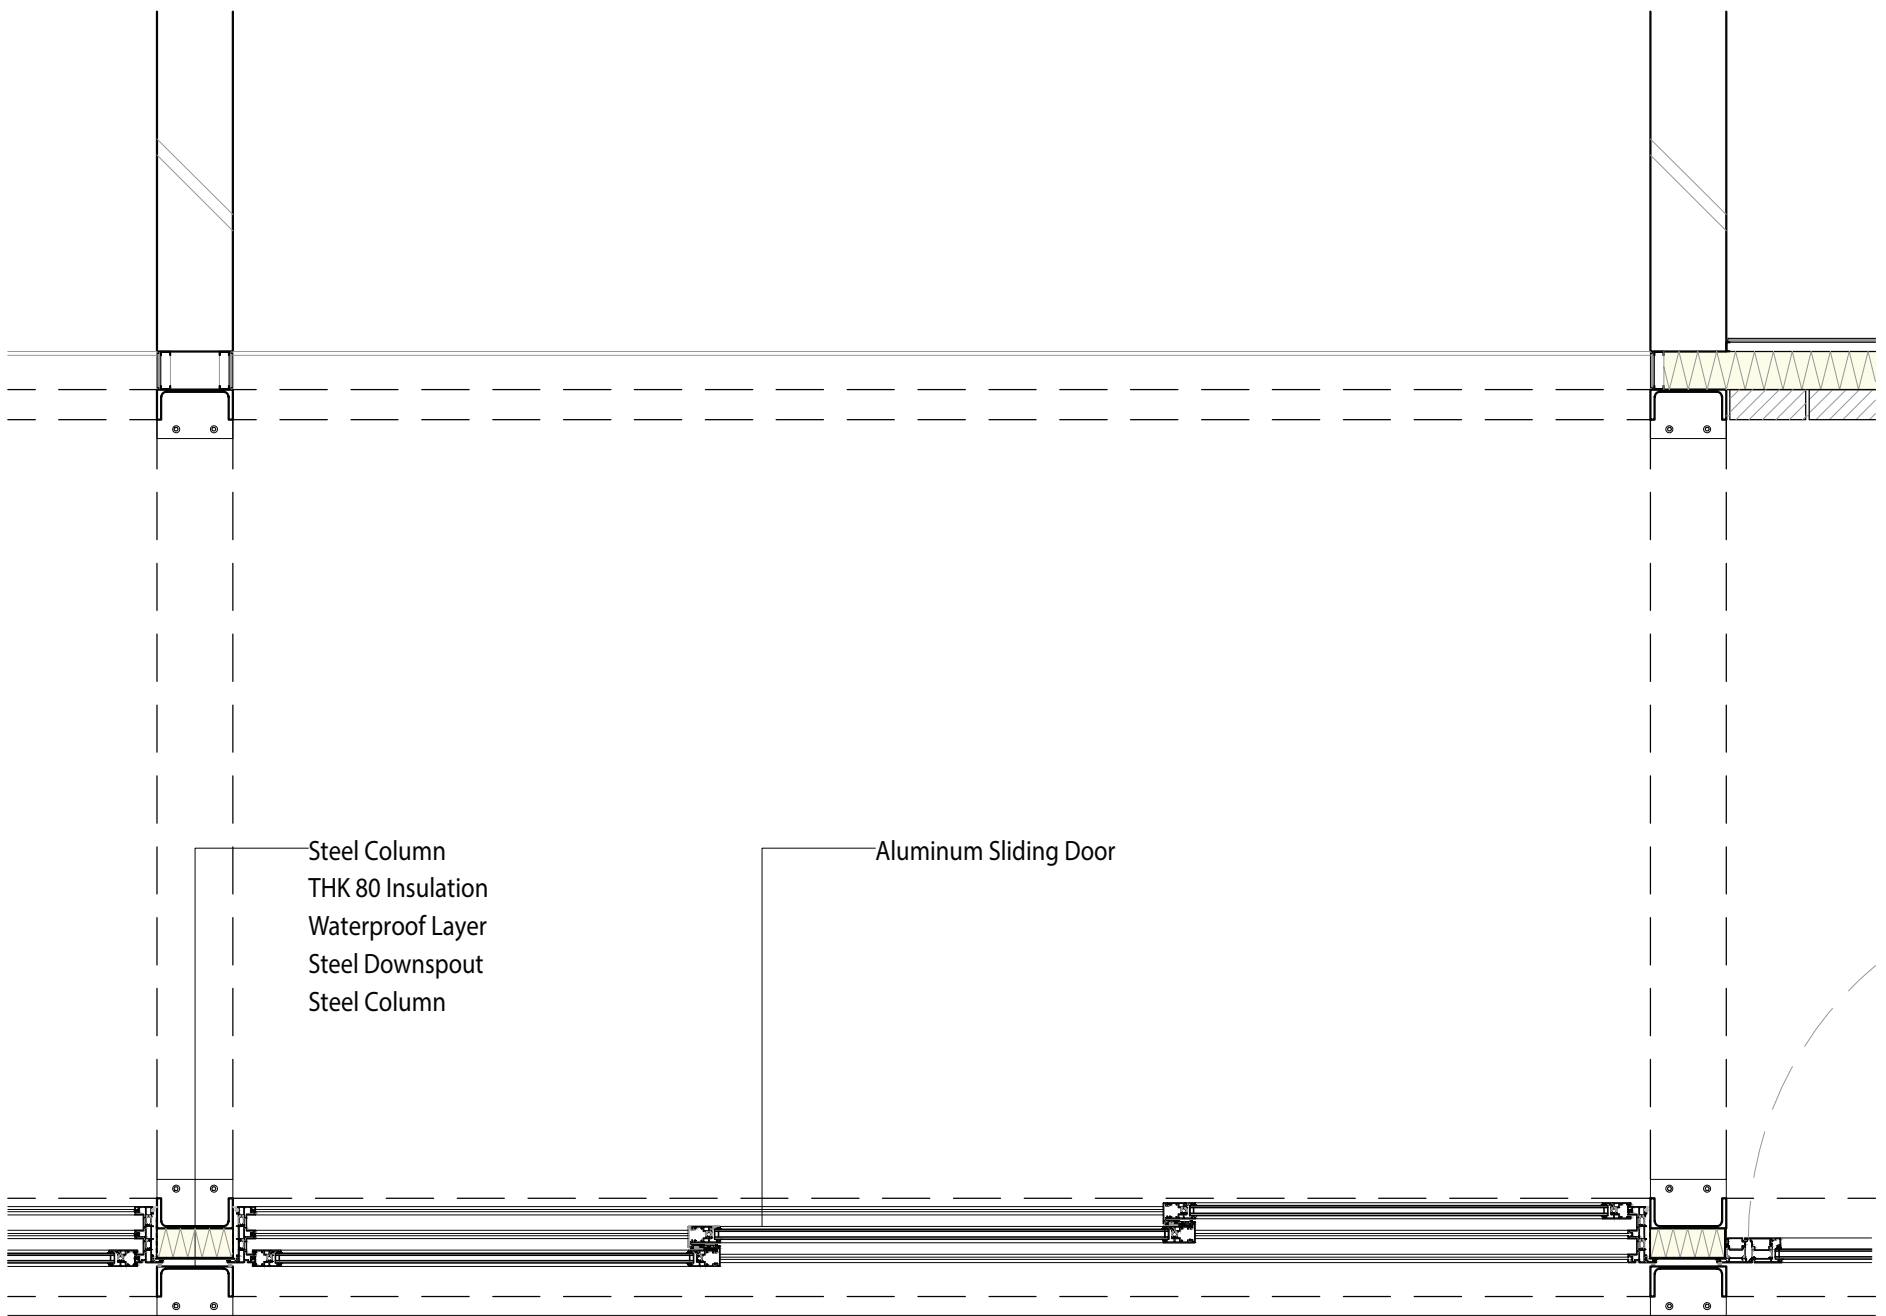


11. Horizontal Section 1:20 (Ground Floor)

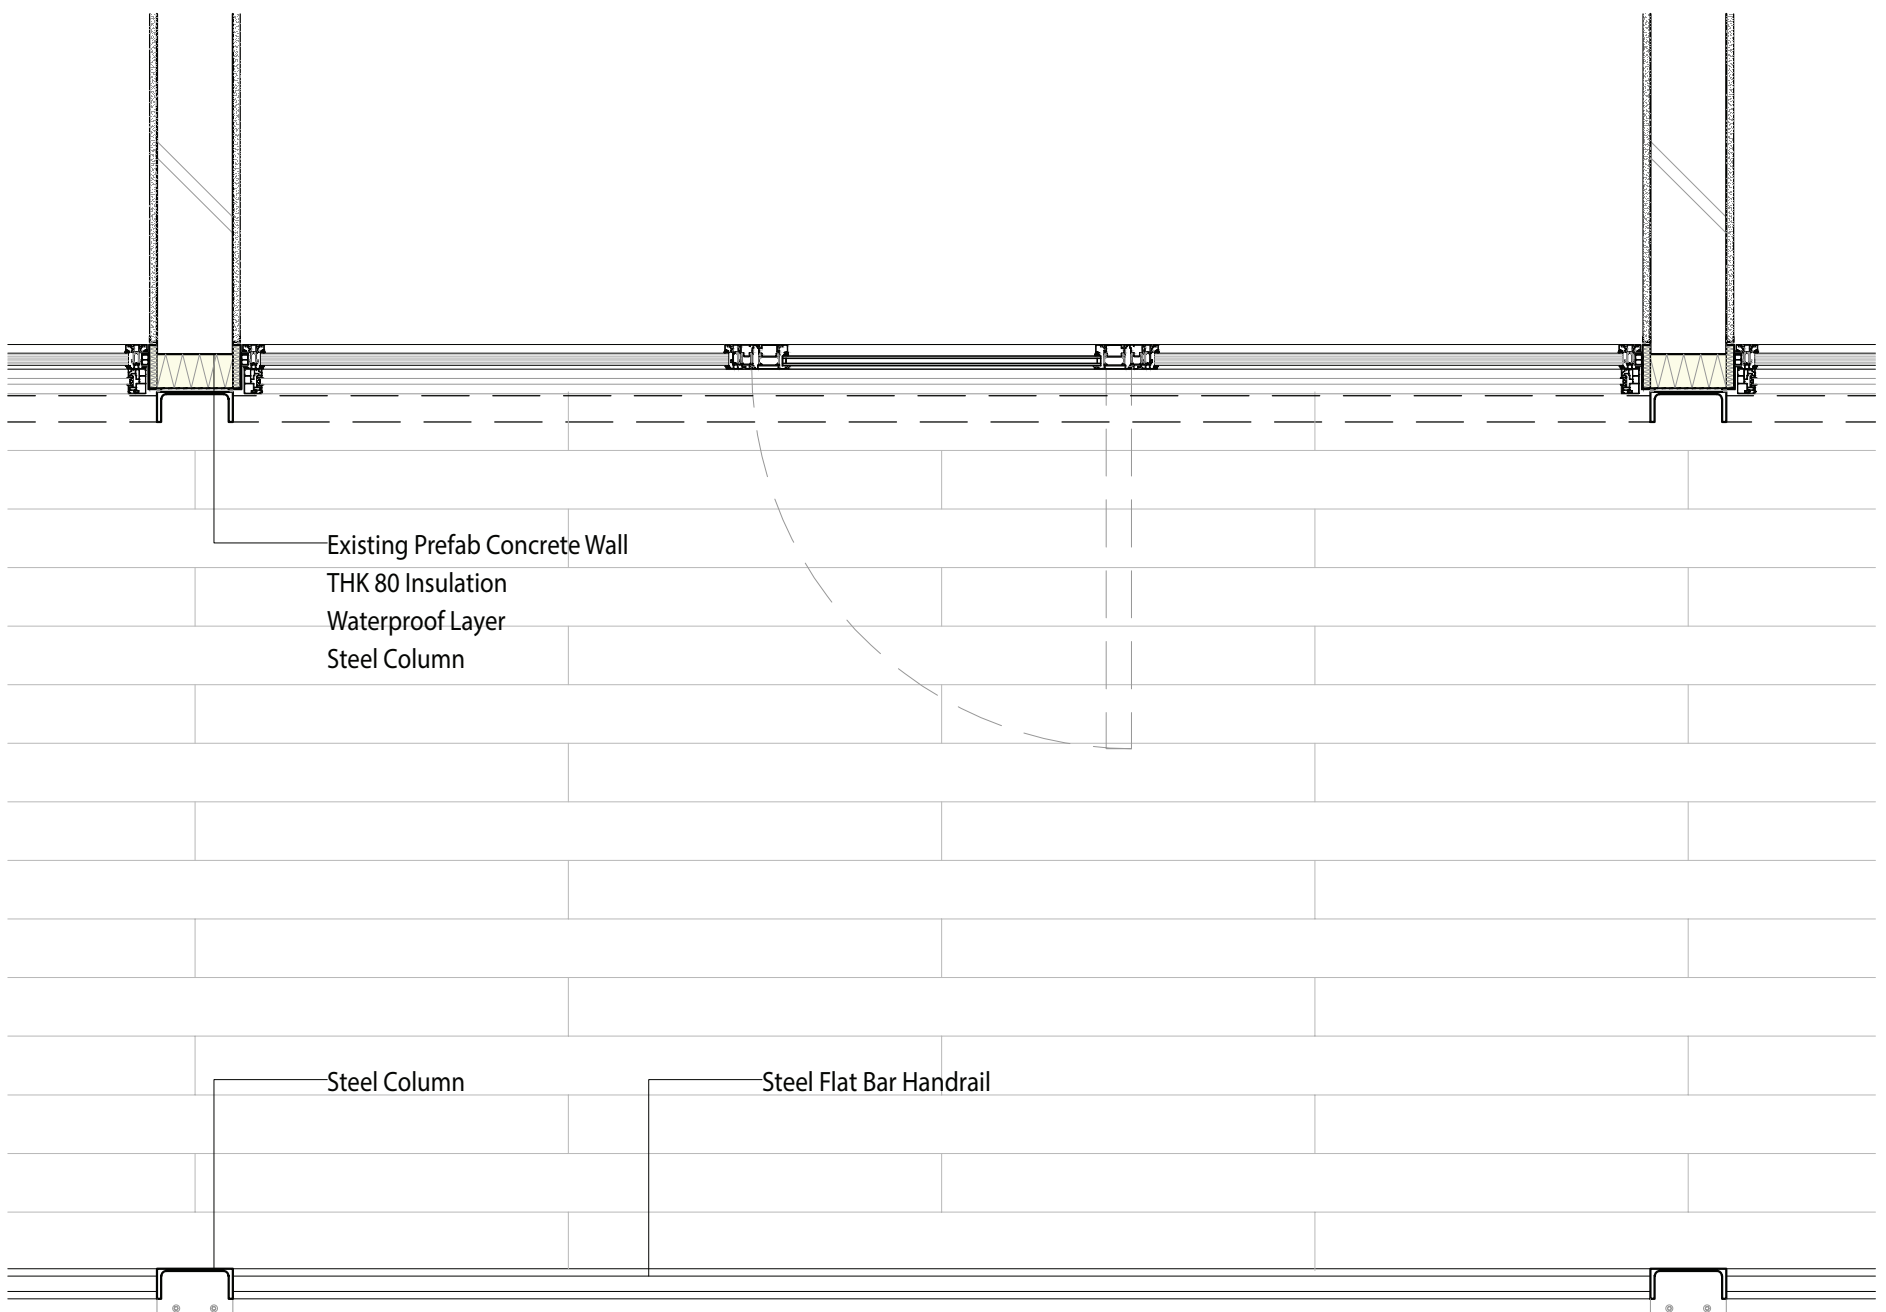

11. Horizontal Section 1:20 (First Floor)

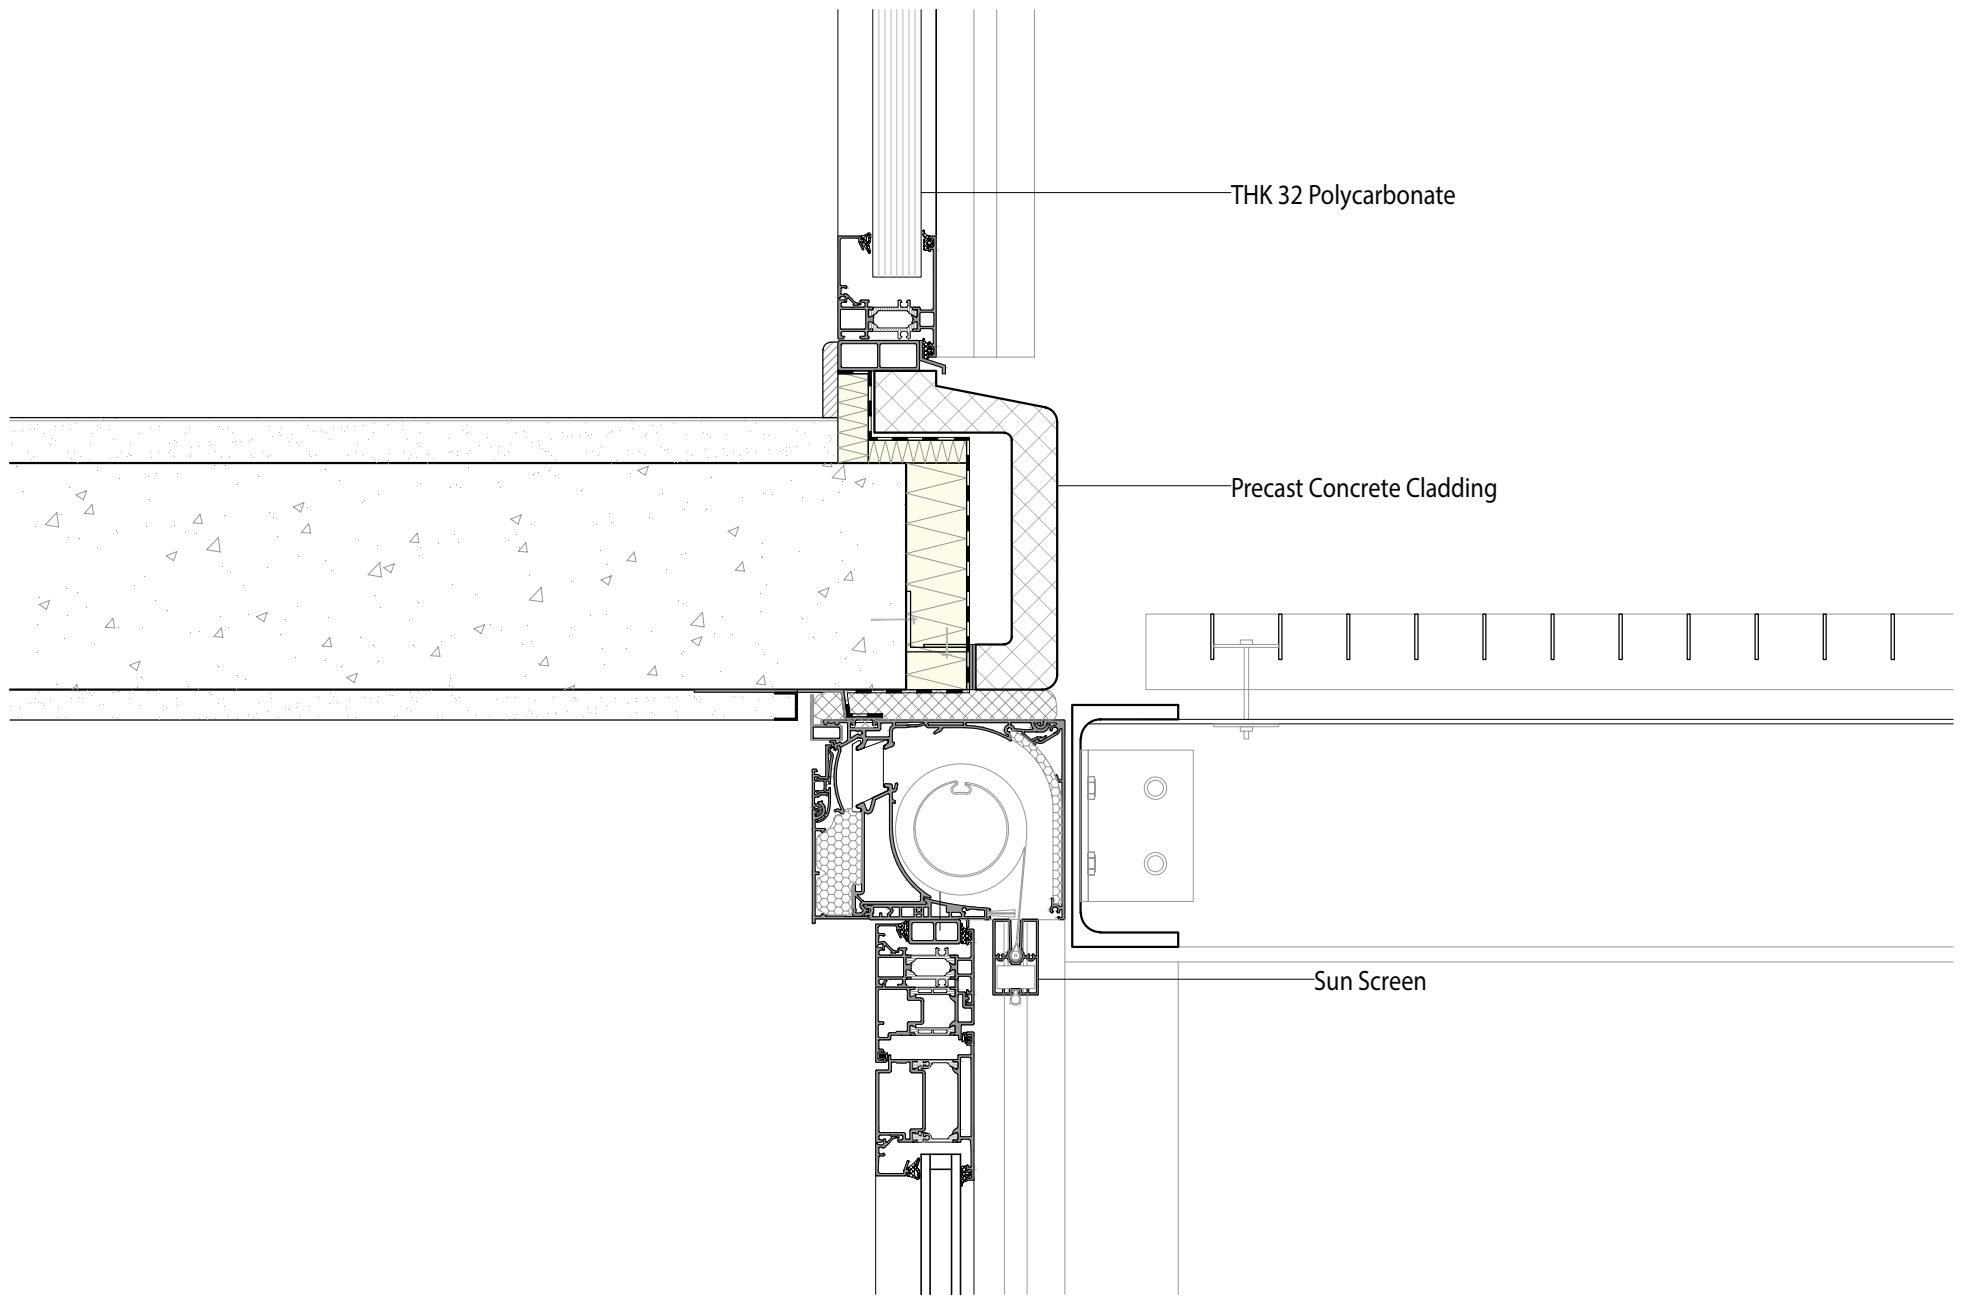

Detail 1:5

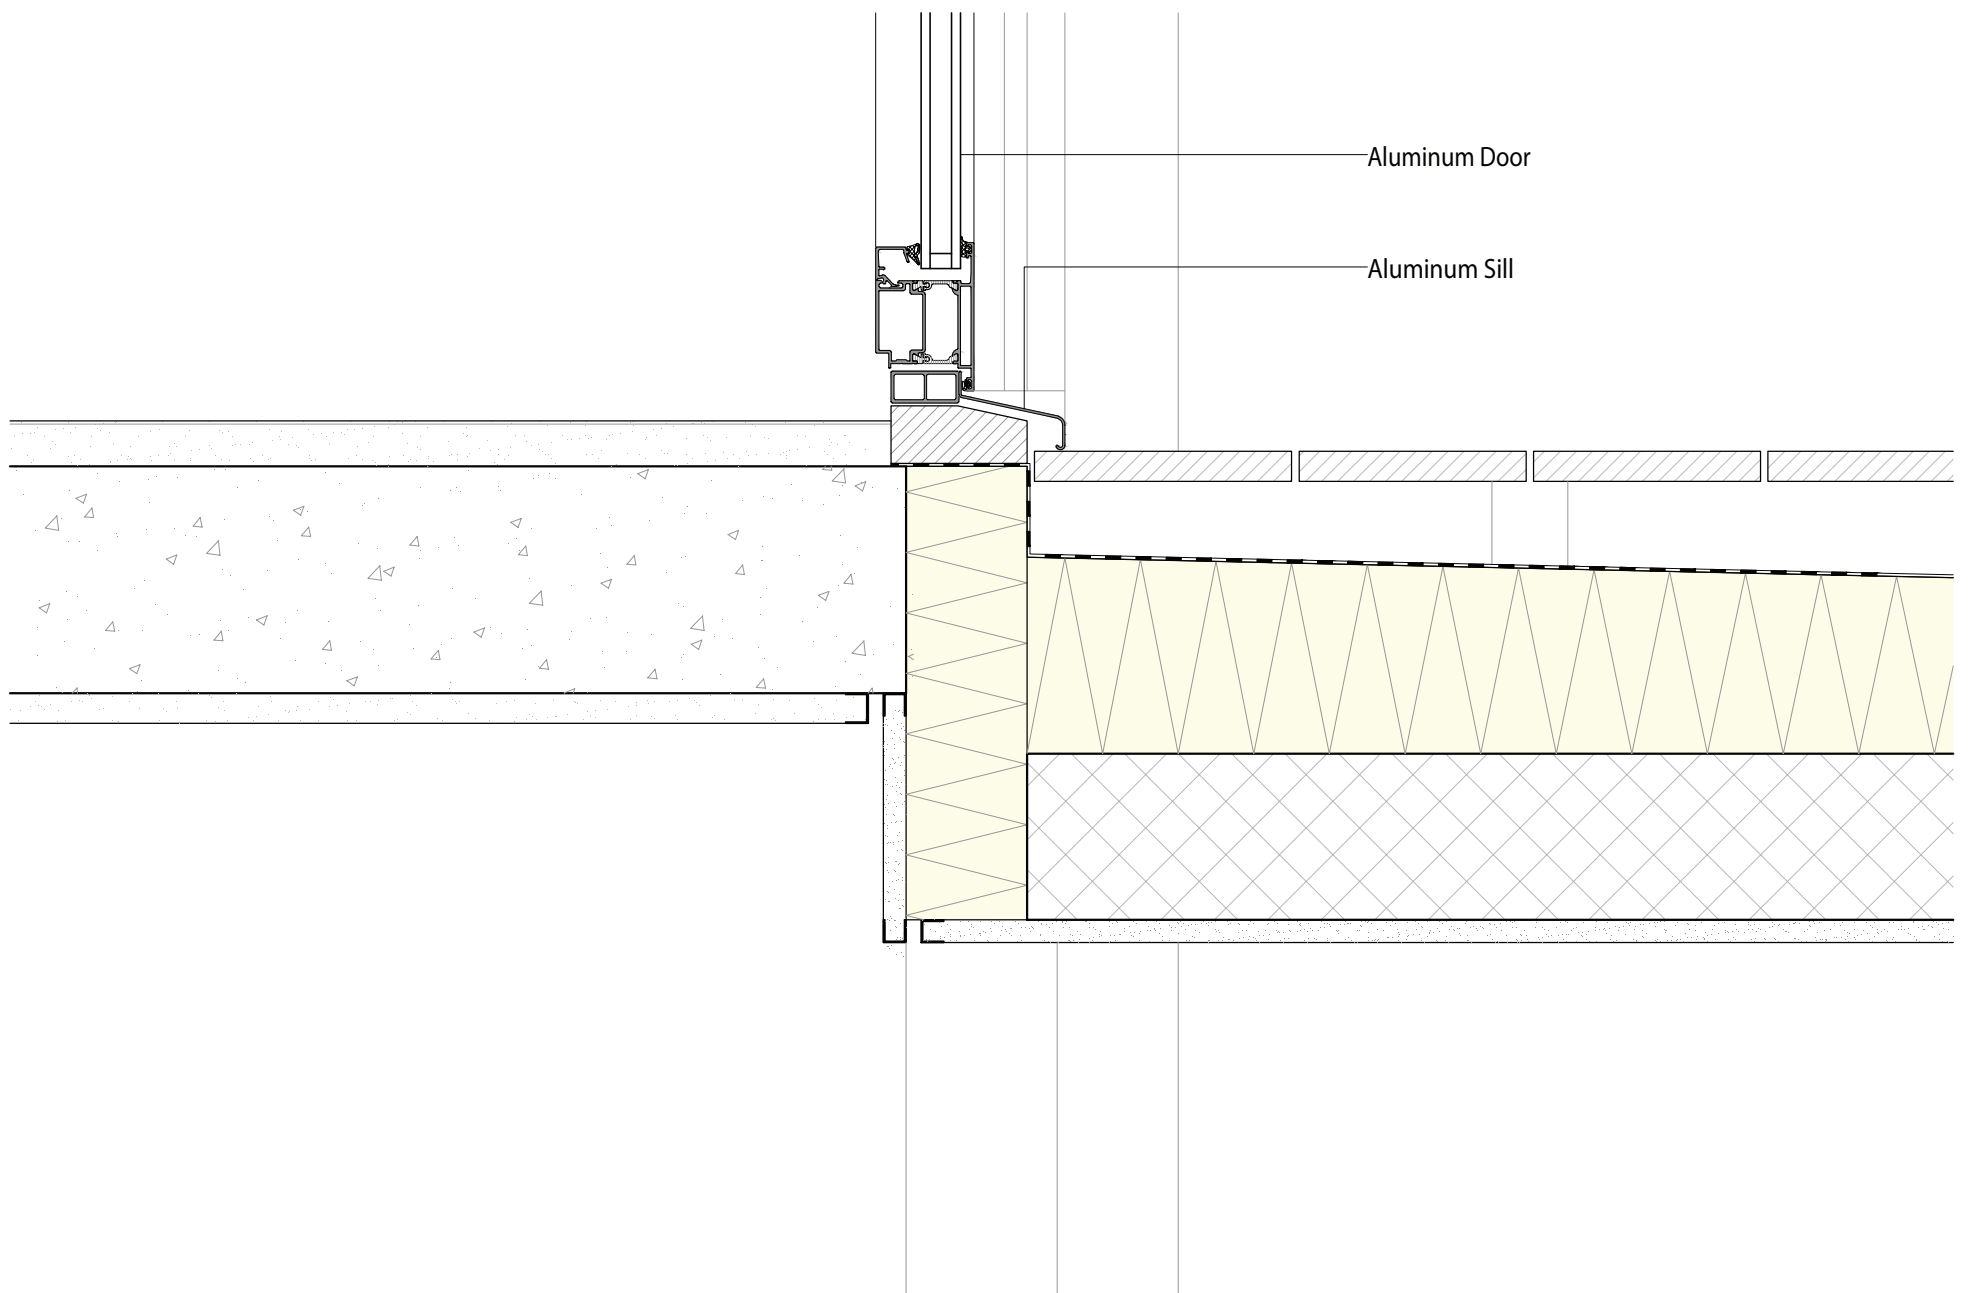

Detail 1:5

