



Neighbourhood garden



Rooftop garden


# Impressions



First-third floor

Ground floor


0 2 4 6 8 10m

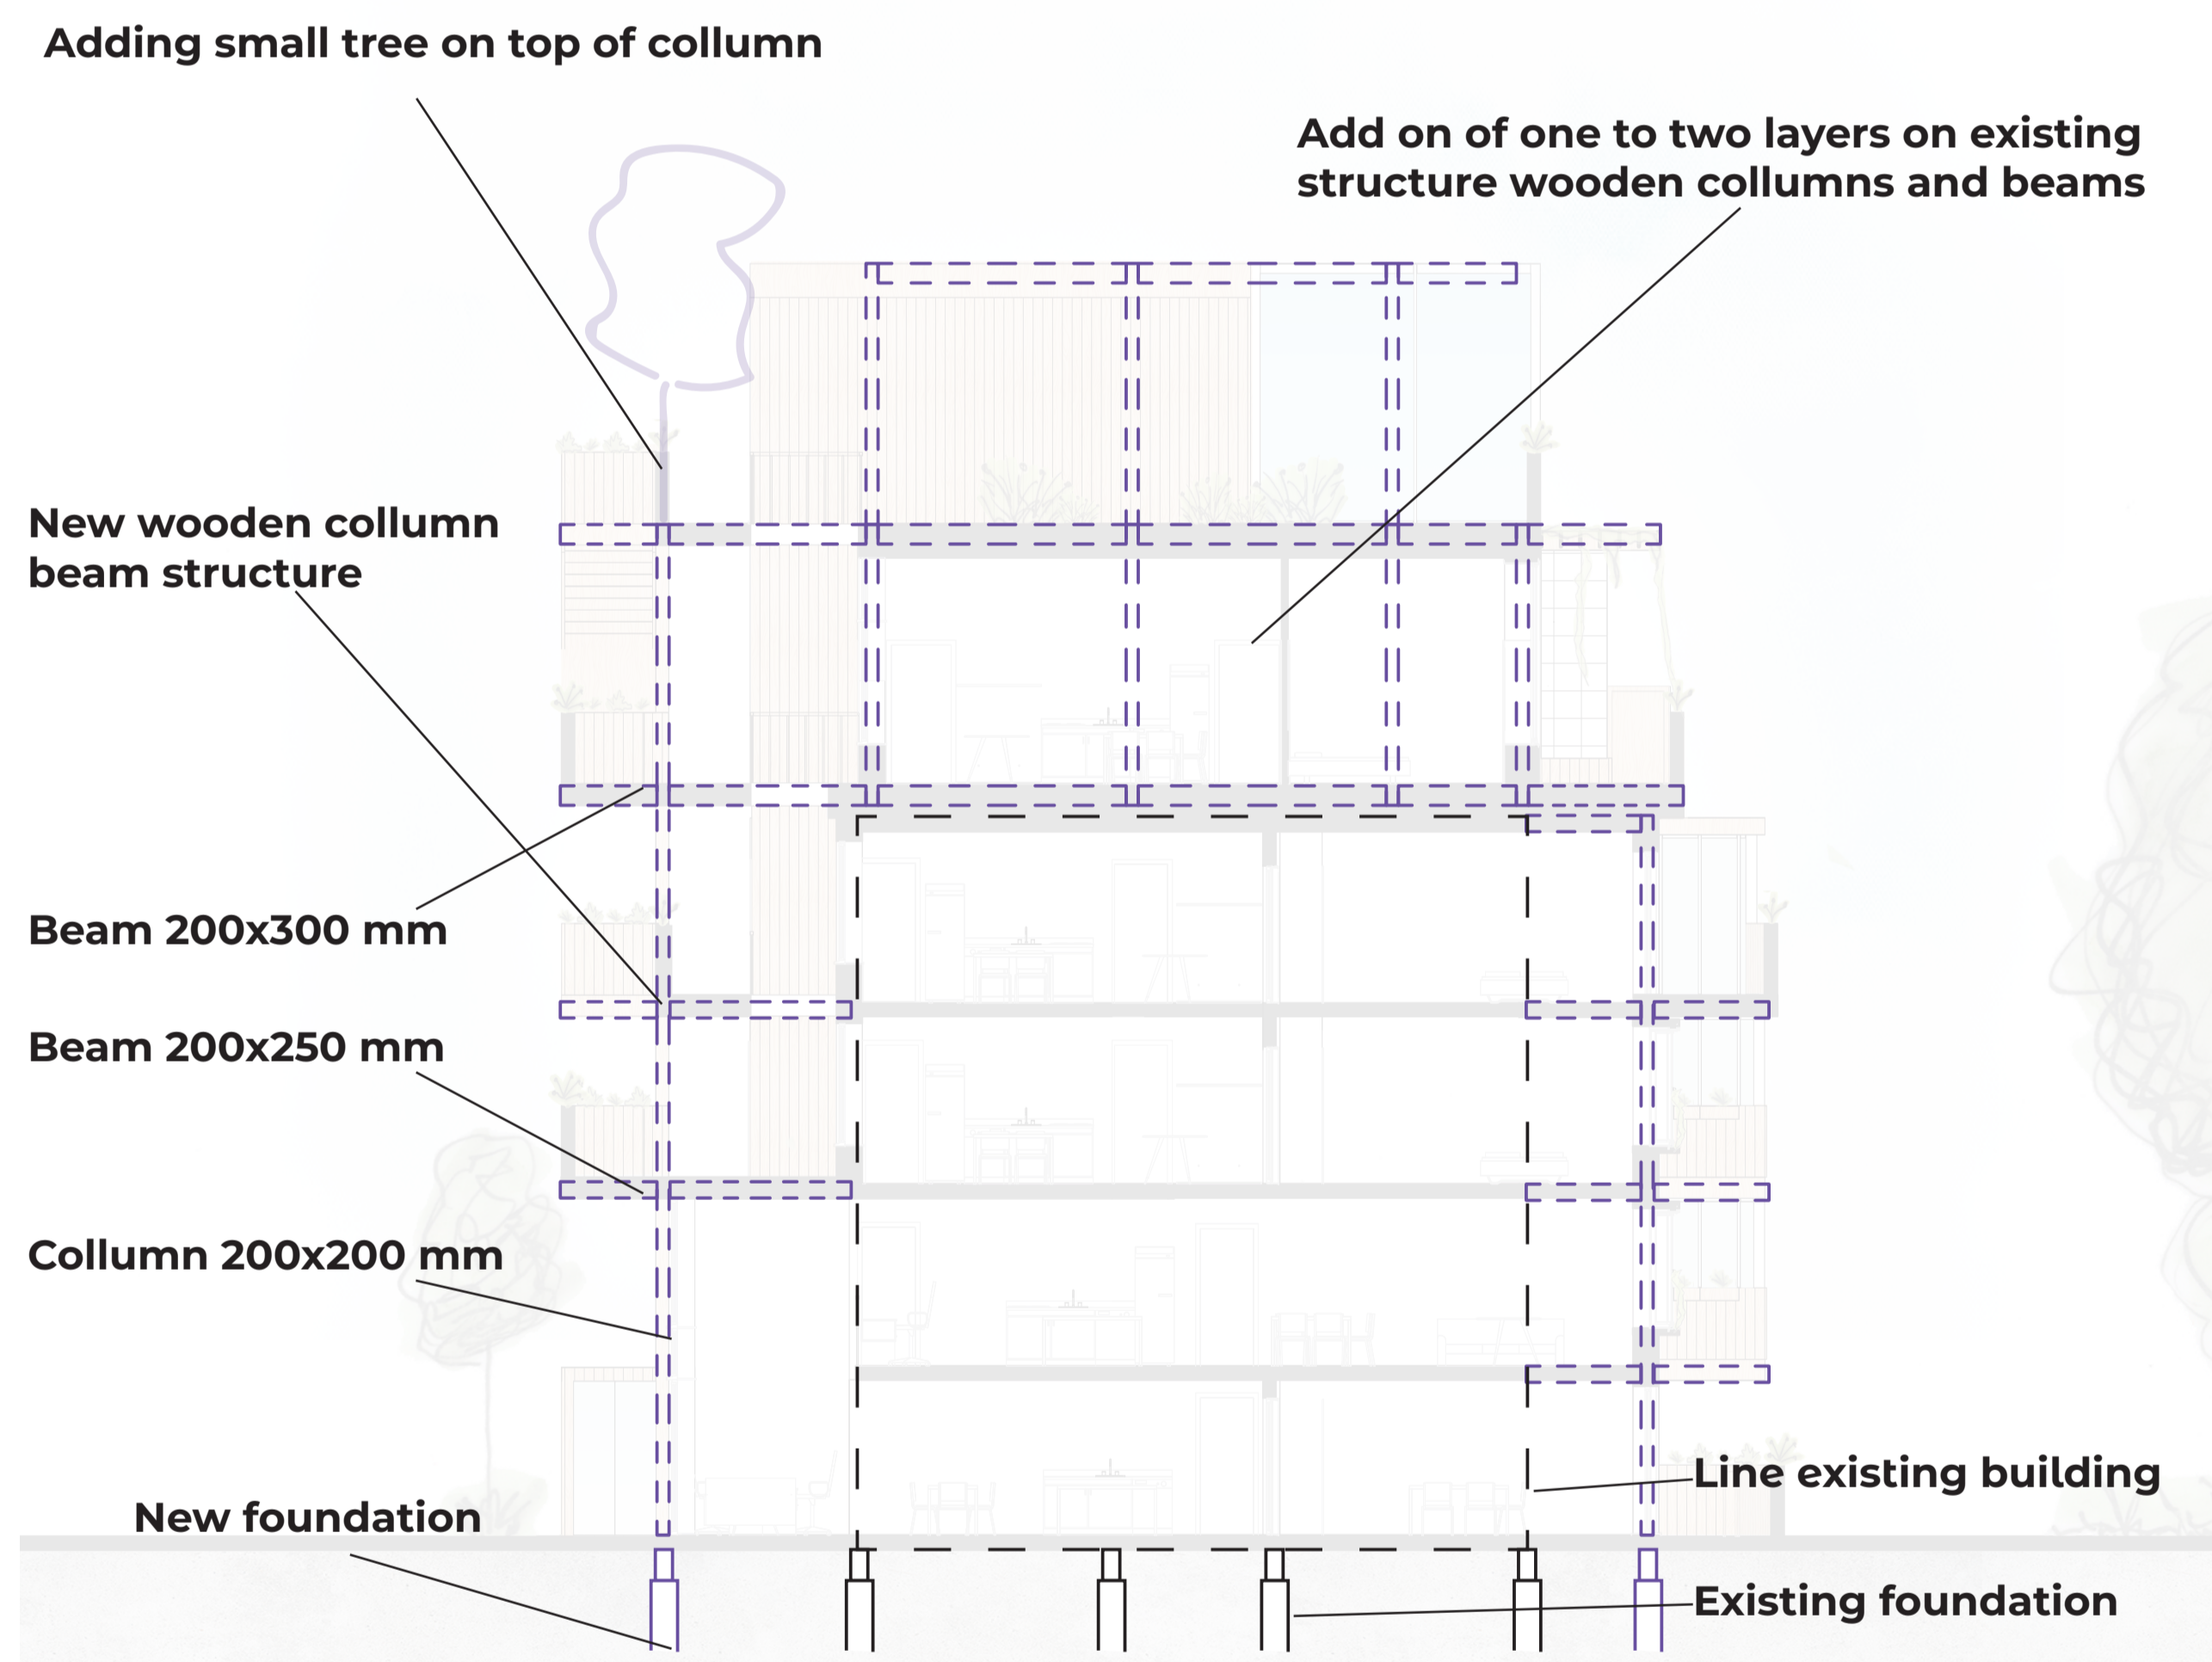

# Construction section 1:100 Gallery, expansion and add-on


0 1 2 3 4 5m

# Construction floorplan 1:200 gallery and expansion

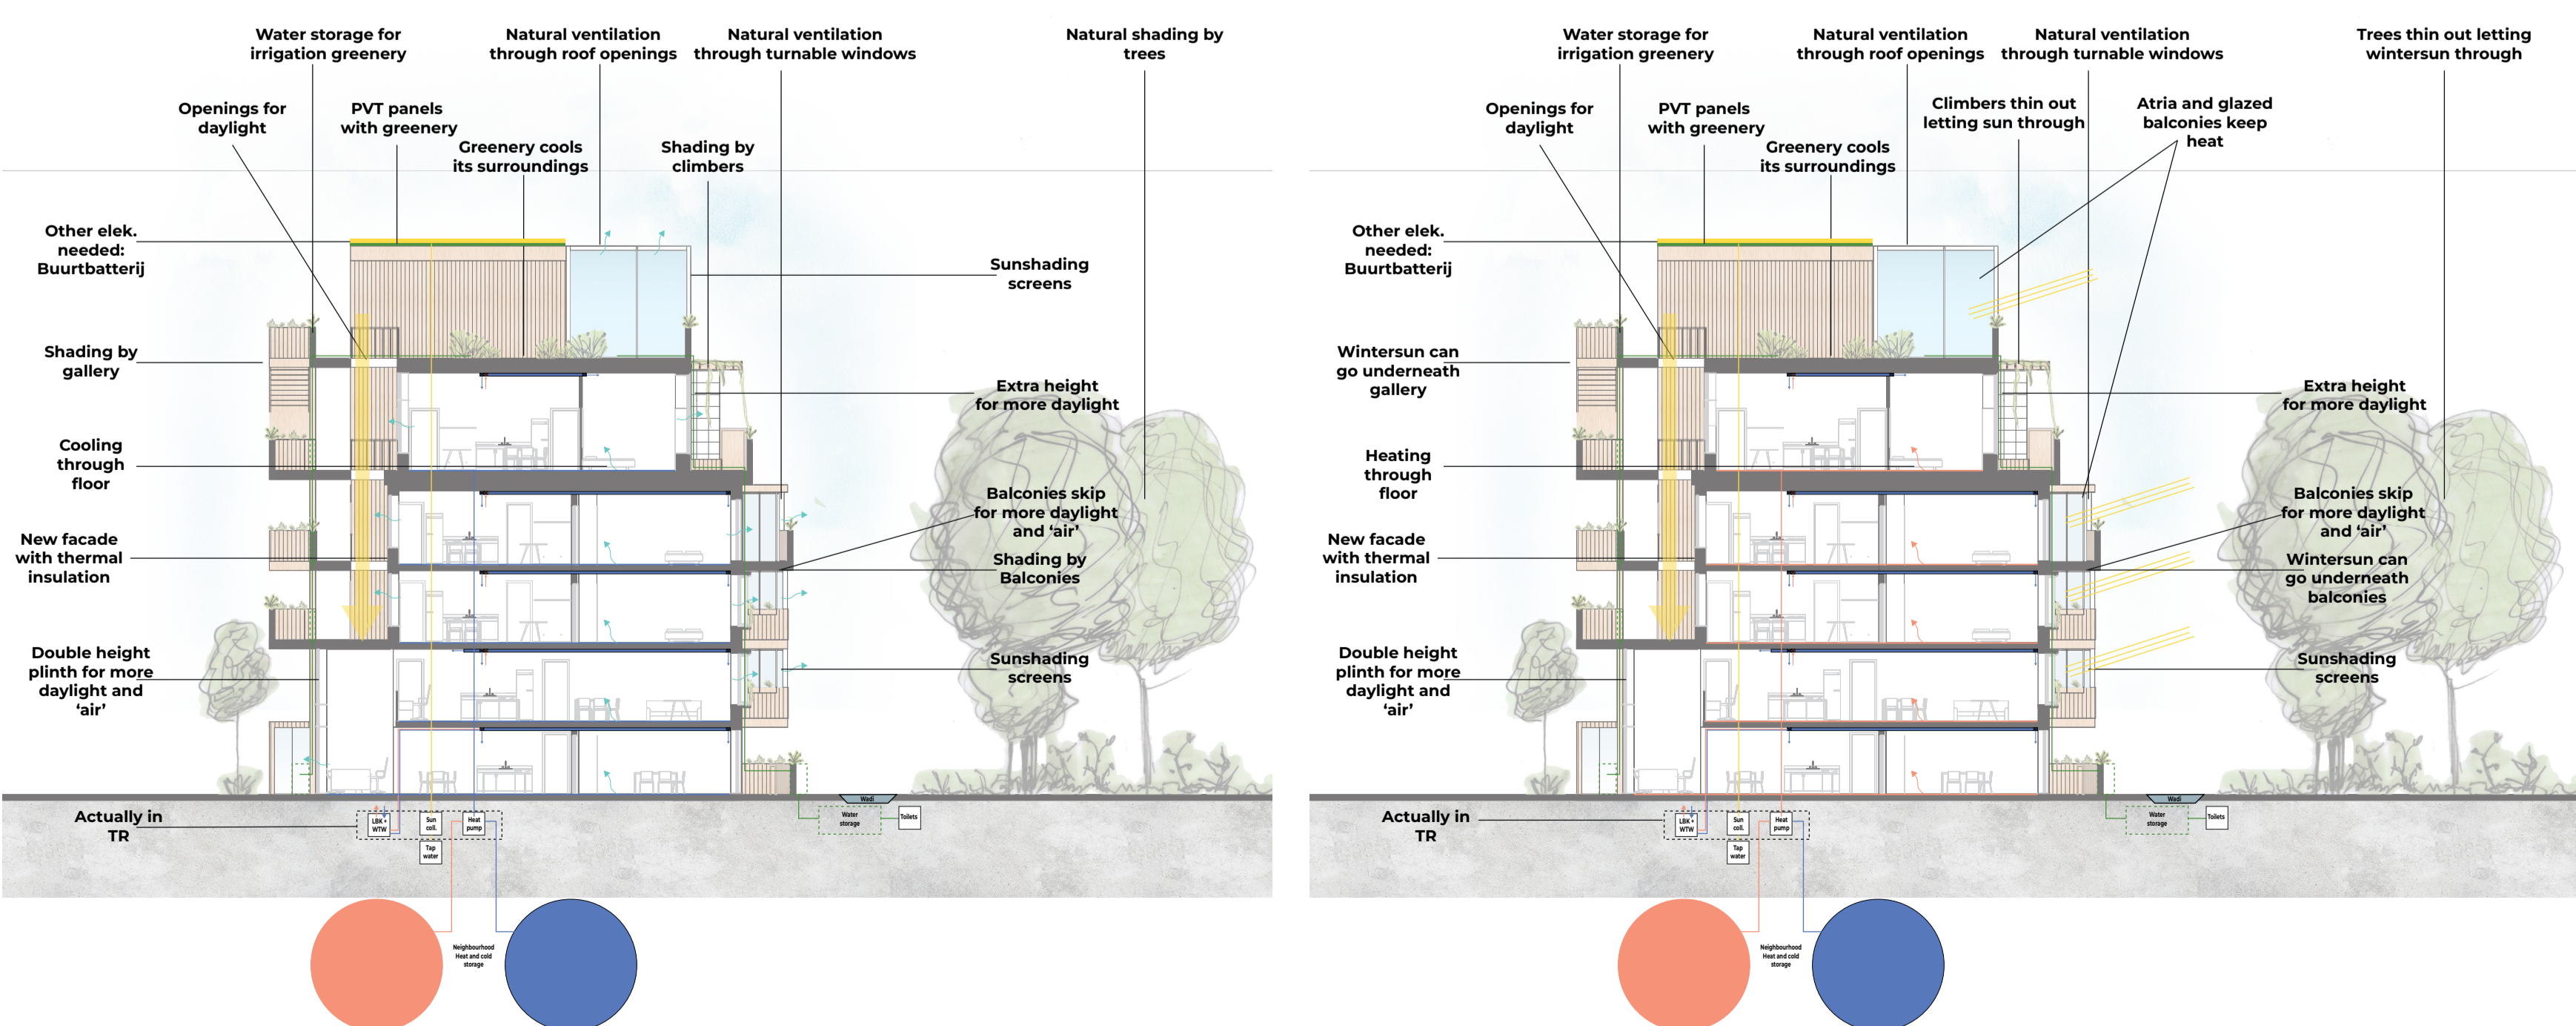

Summer section

Winter section

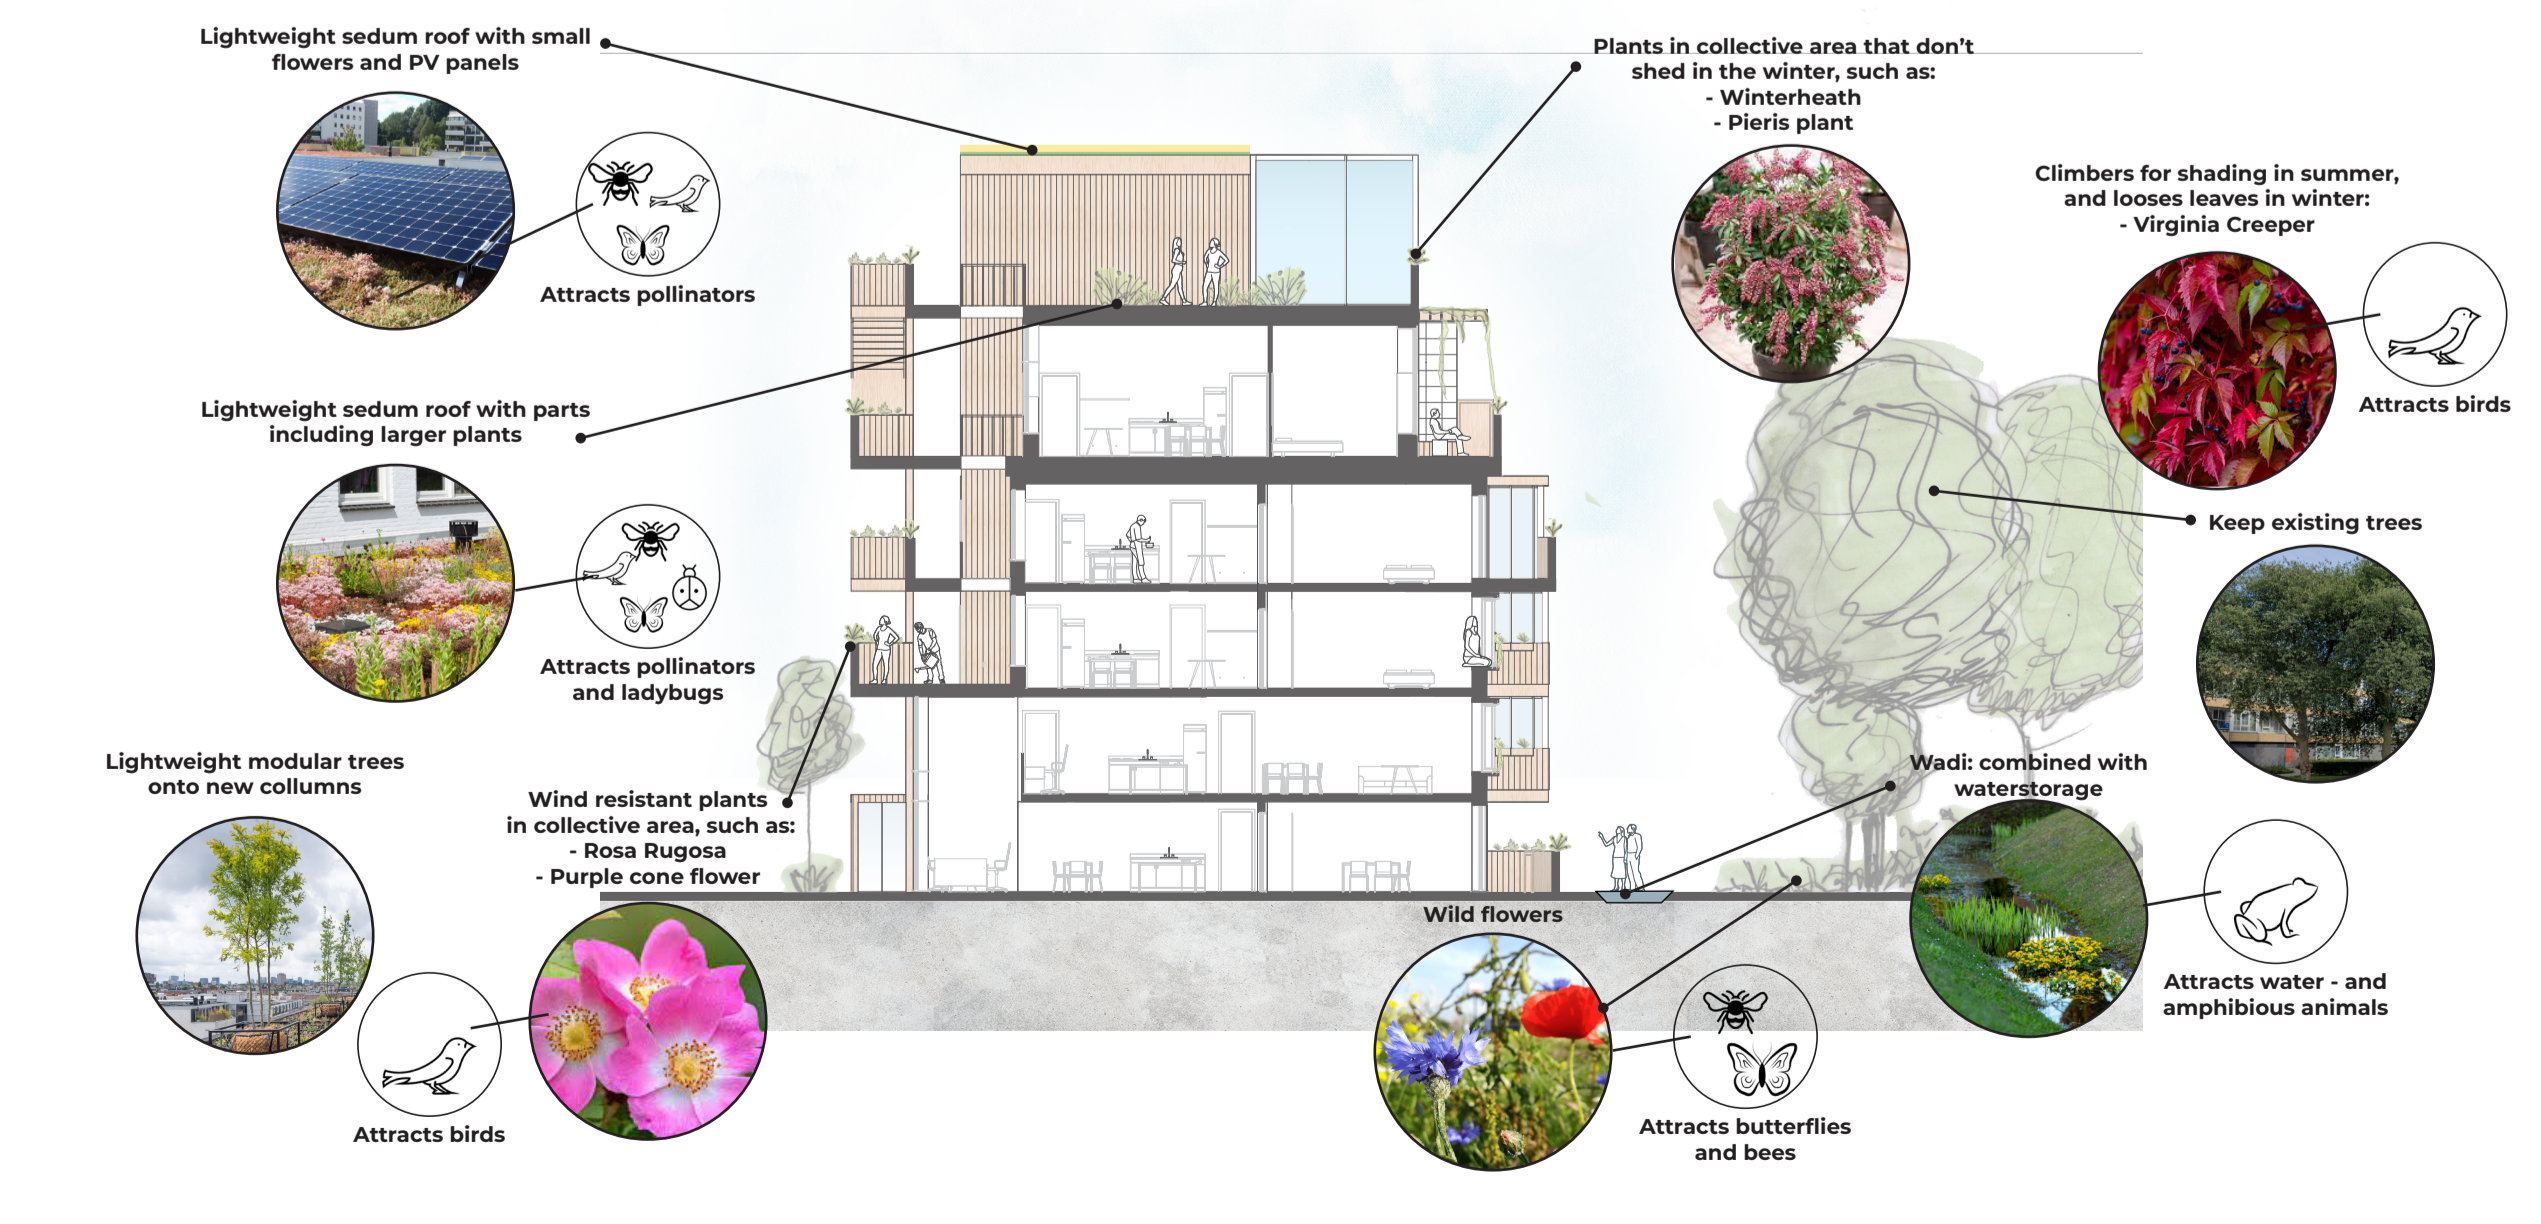

Ecology section

# Climate and ecology sections 1:200

0 2 4 6 8 10m