




DETAIL 1:20

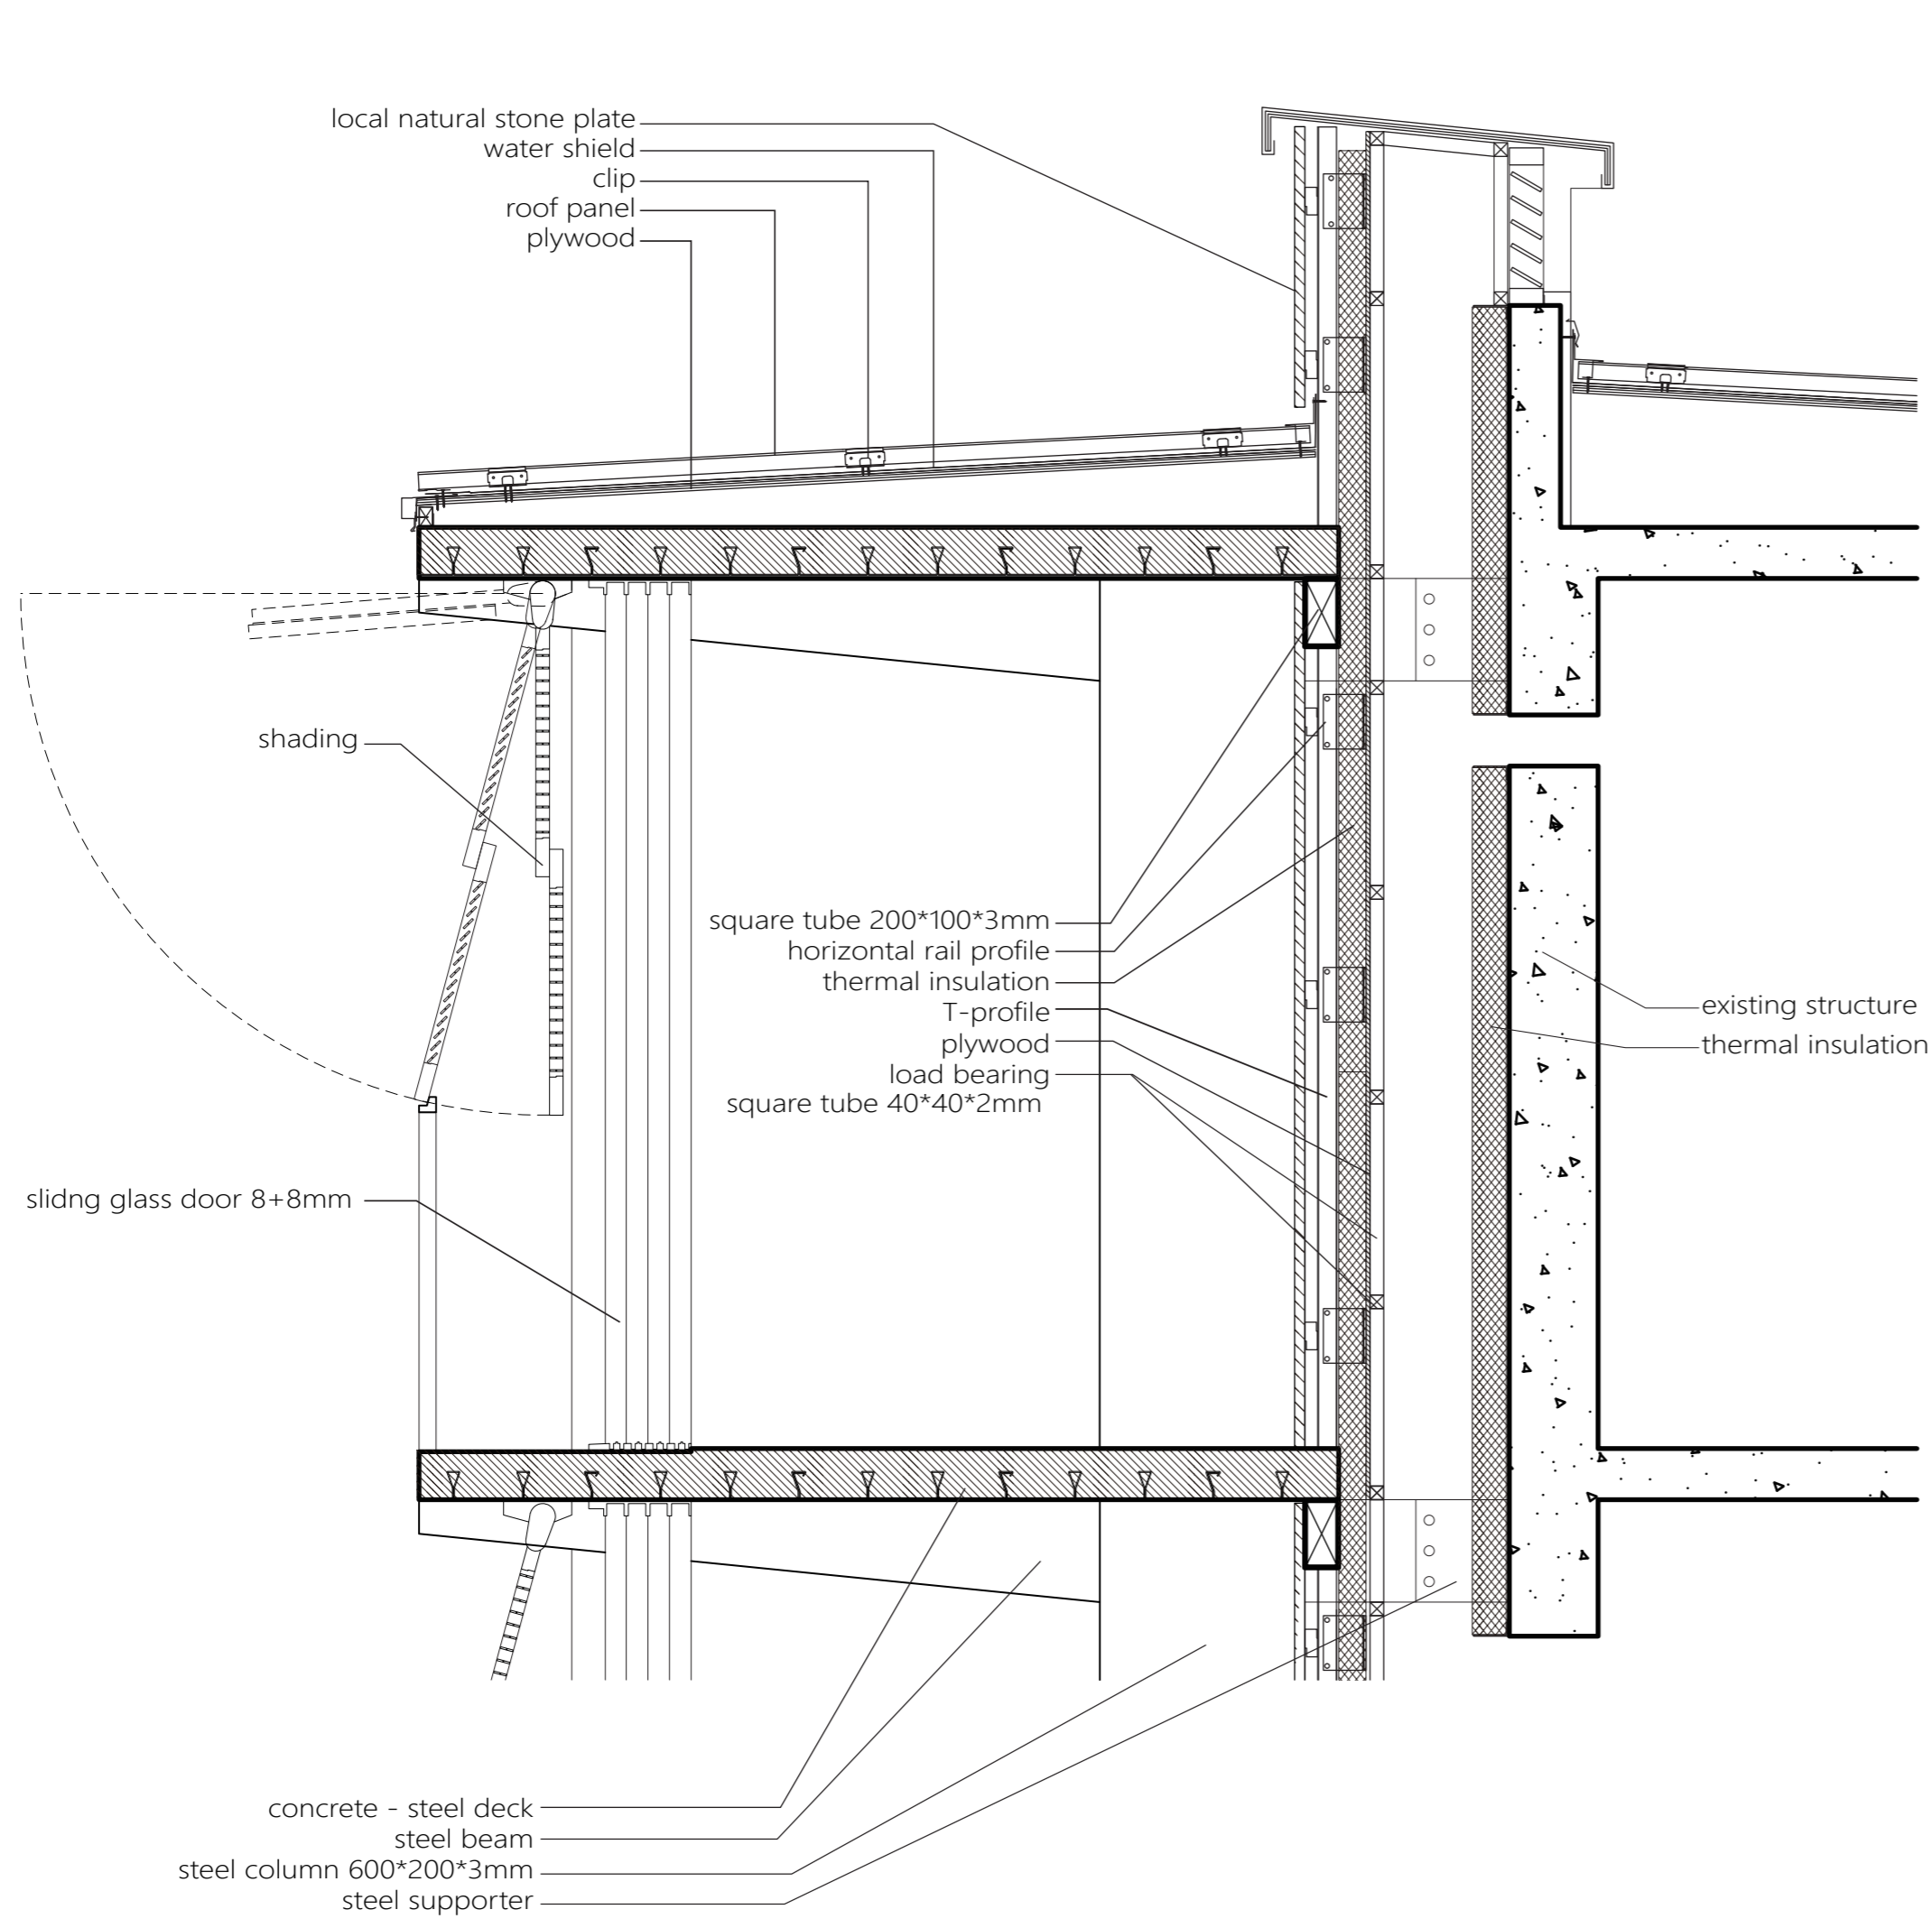


DETAIL 1:20

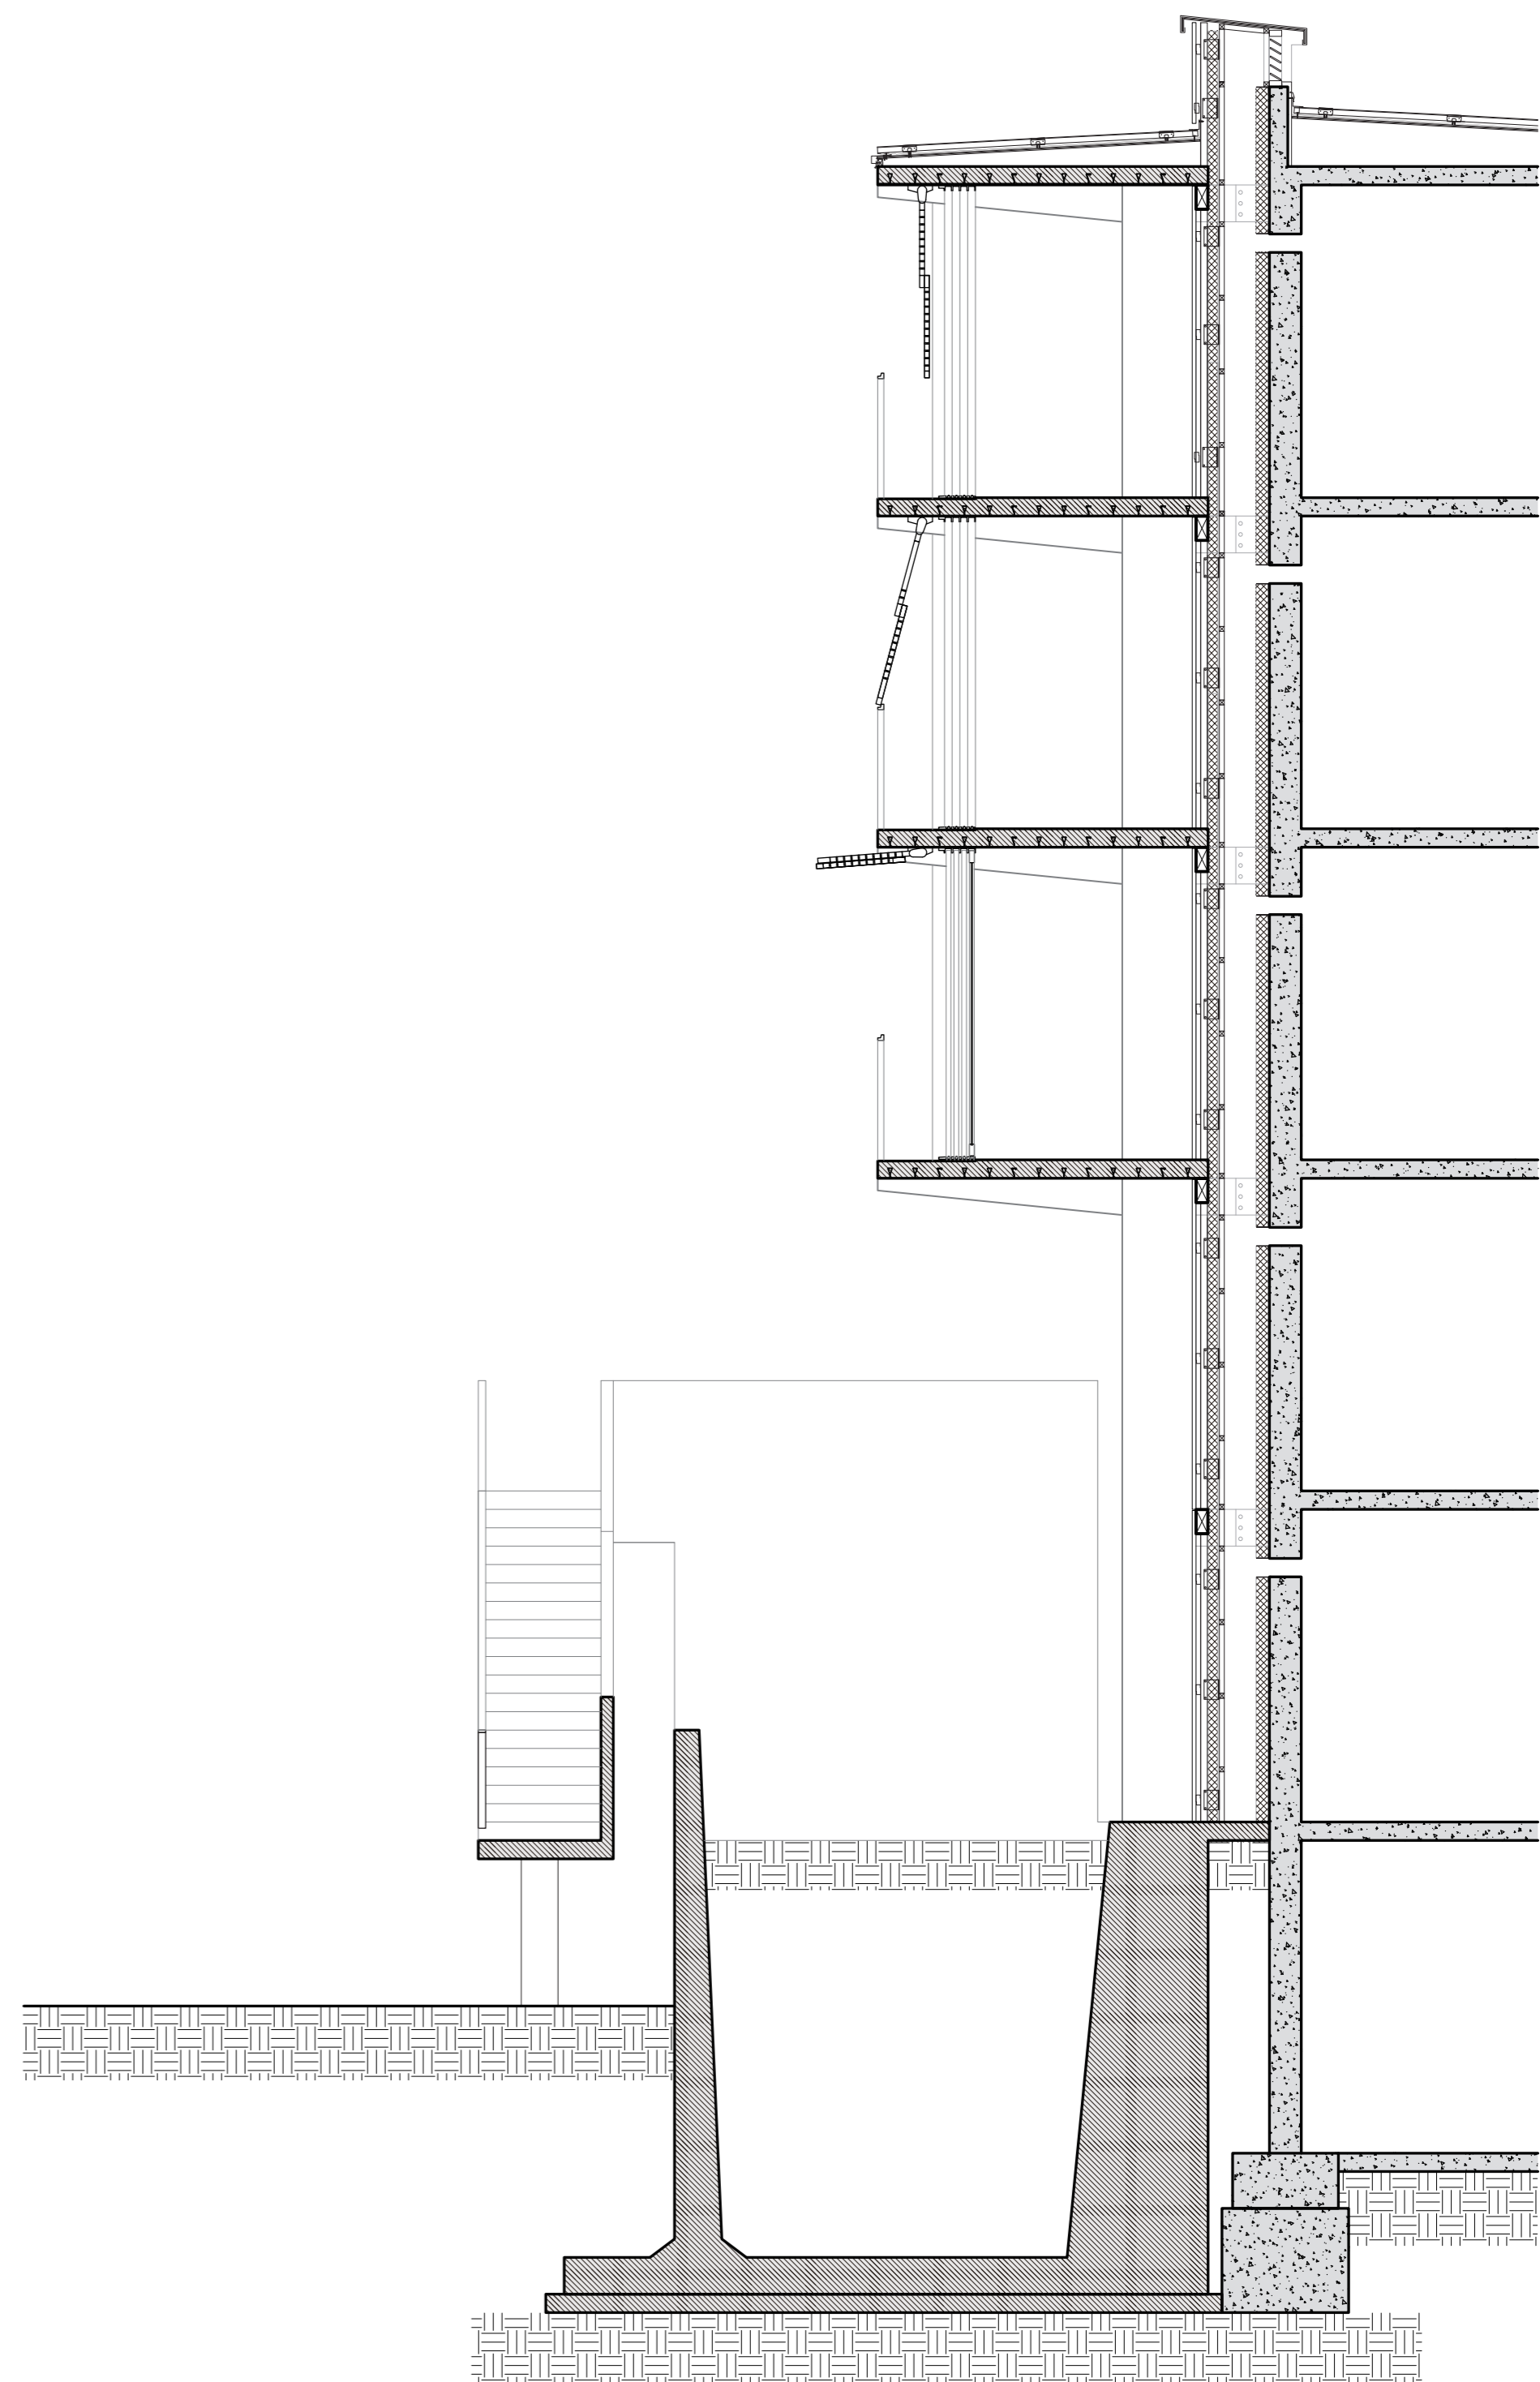

SECTION 1:100

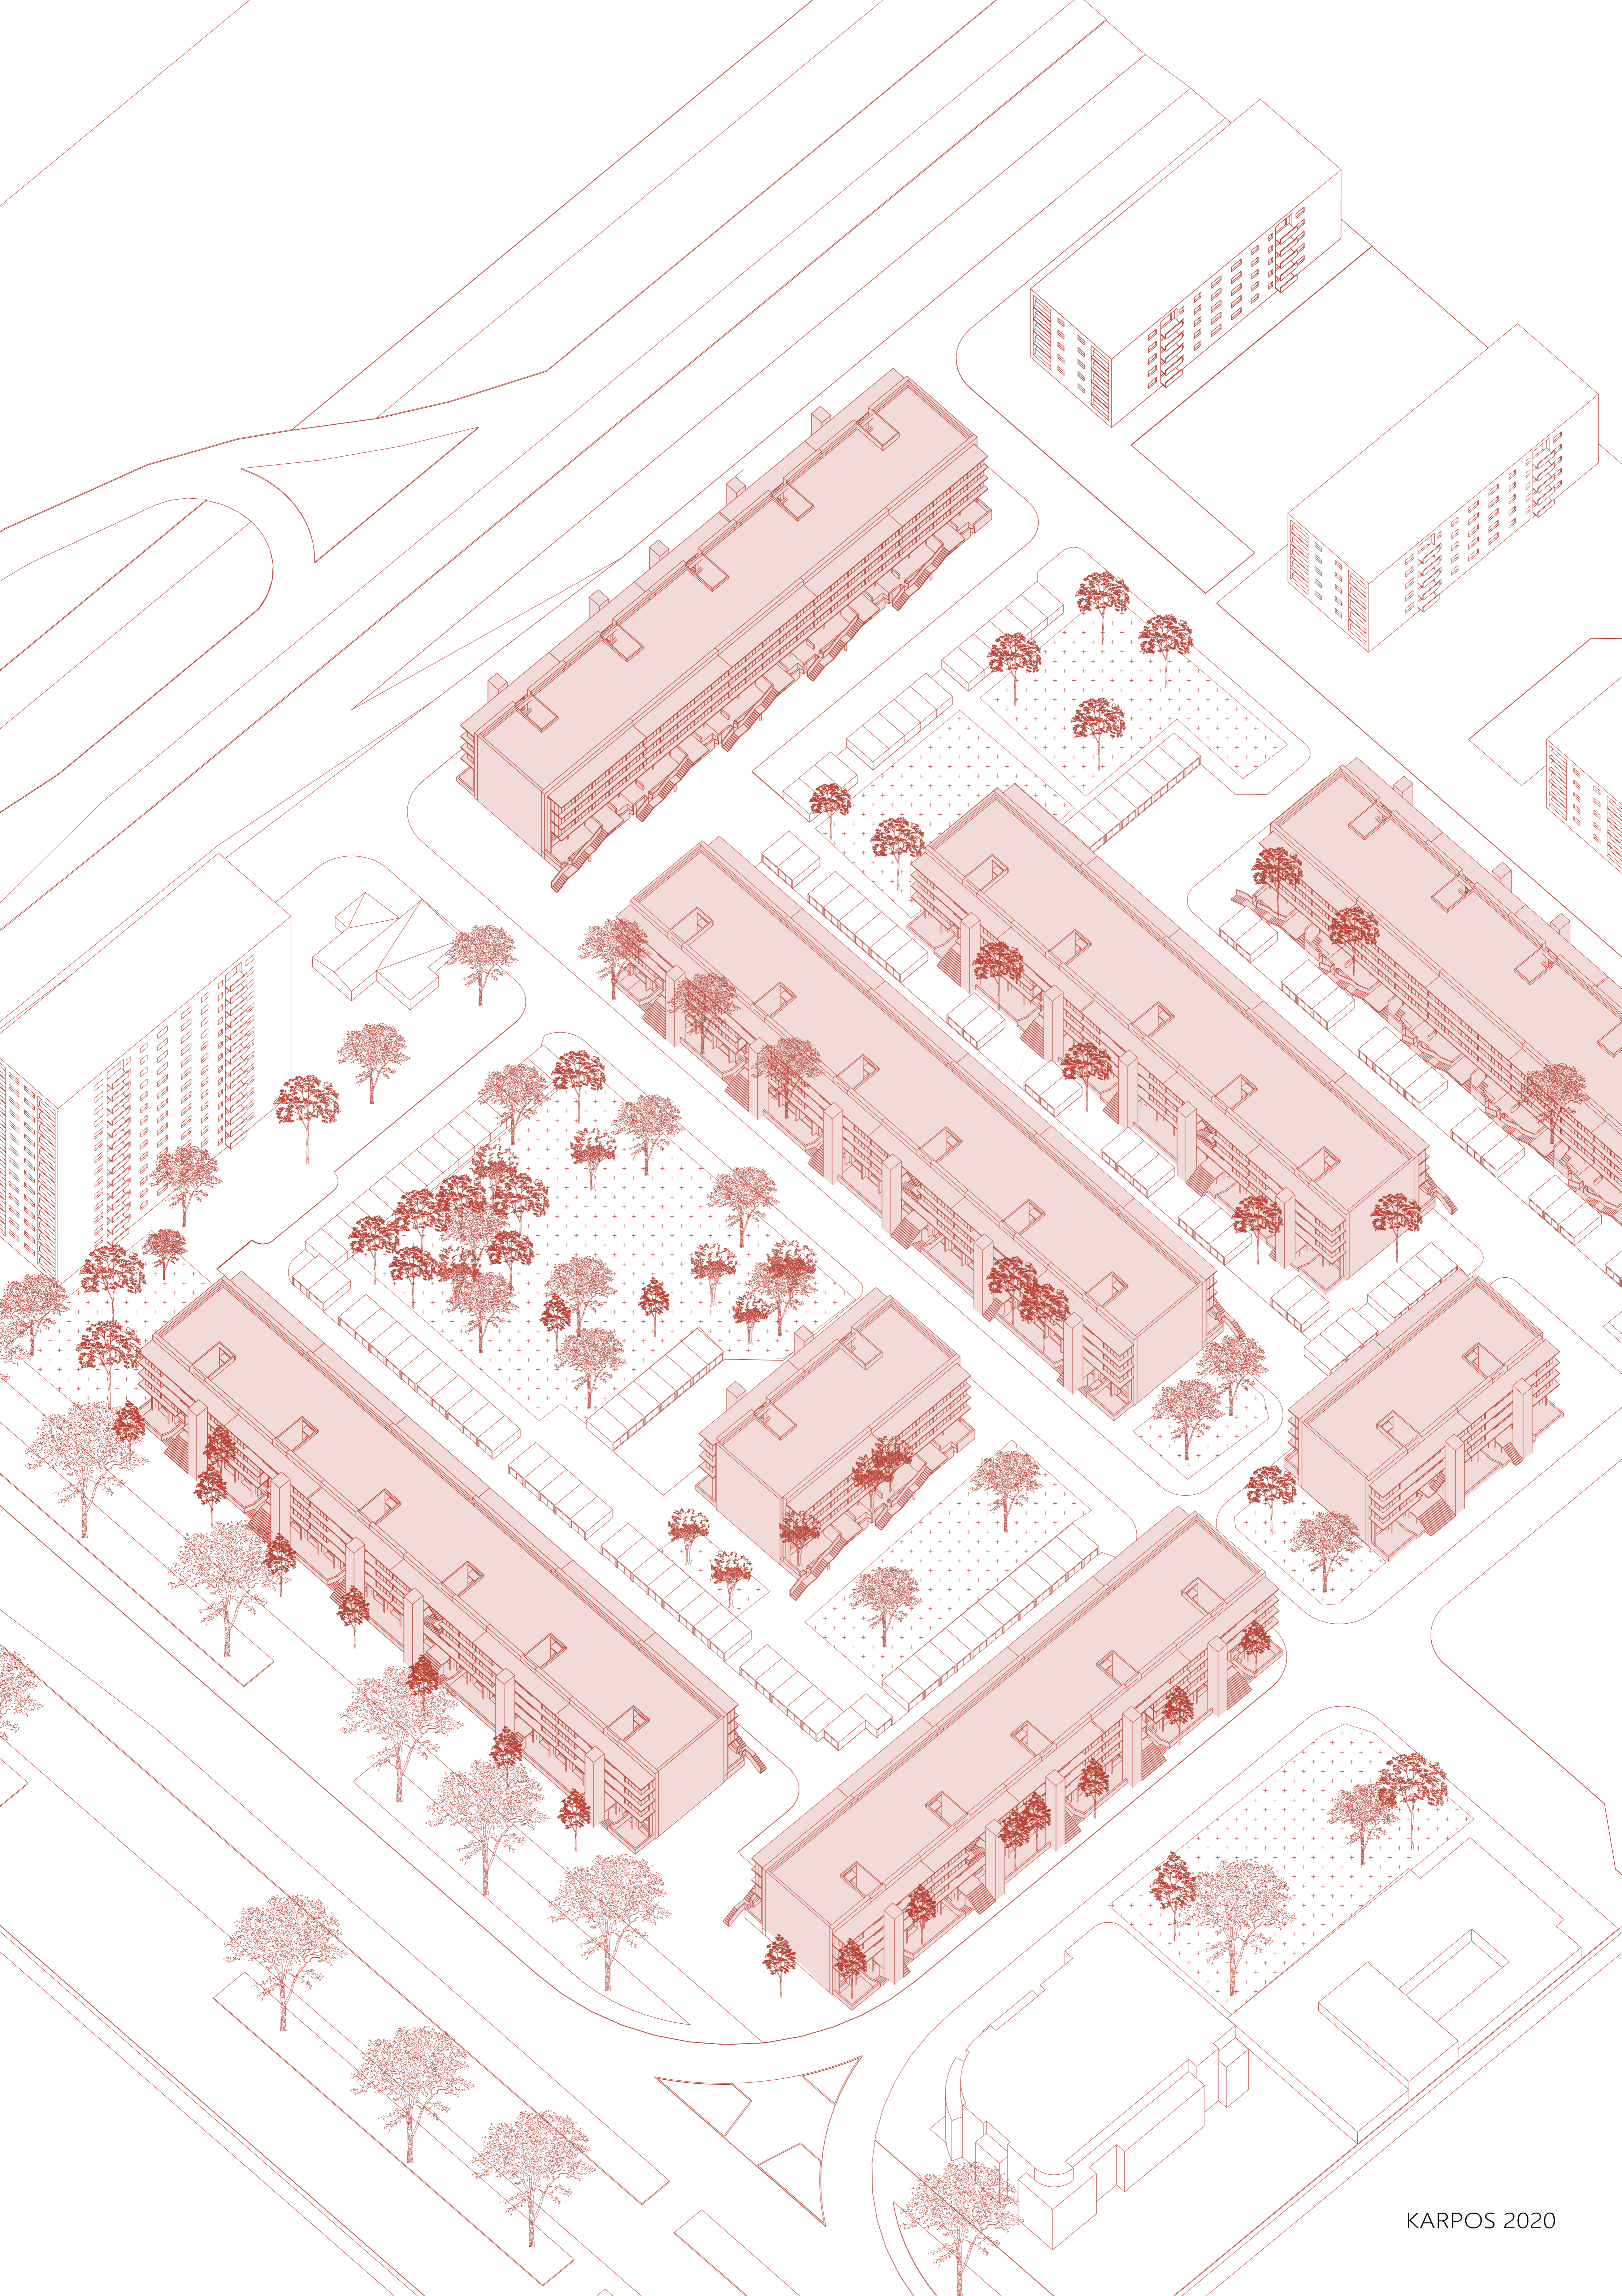

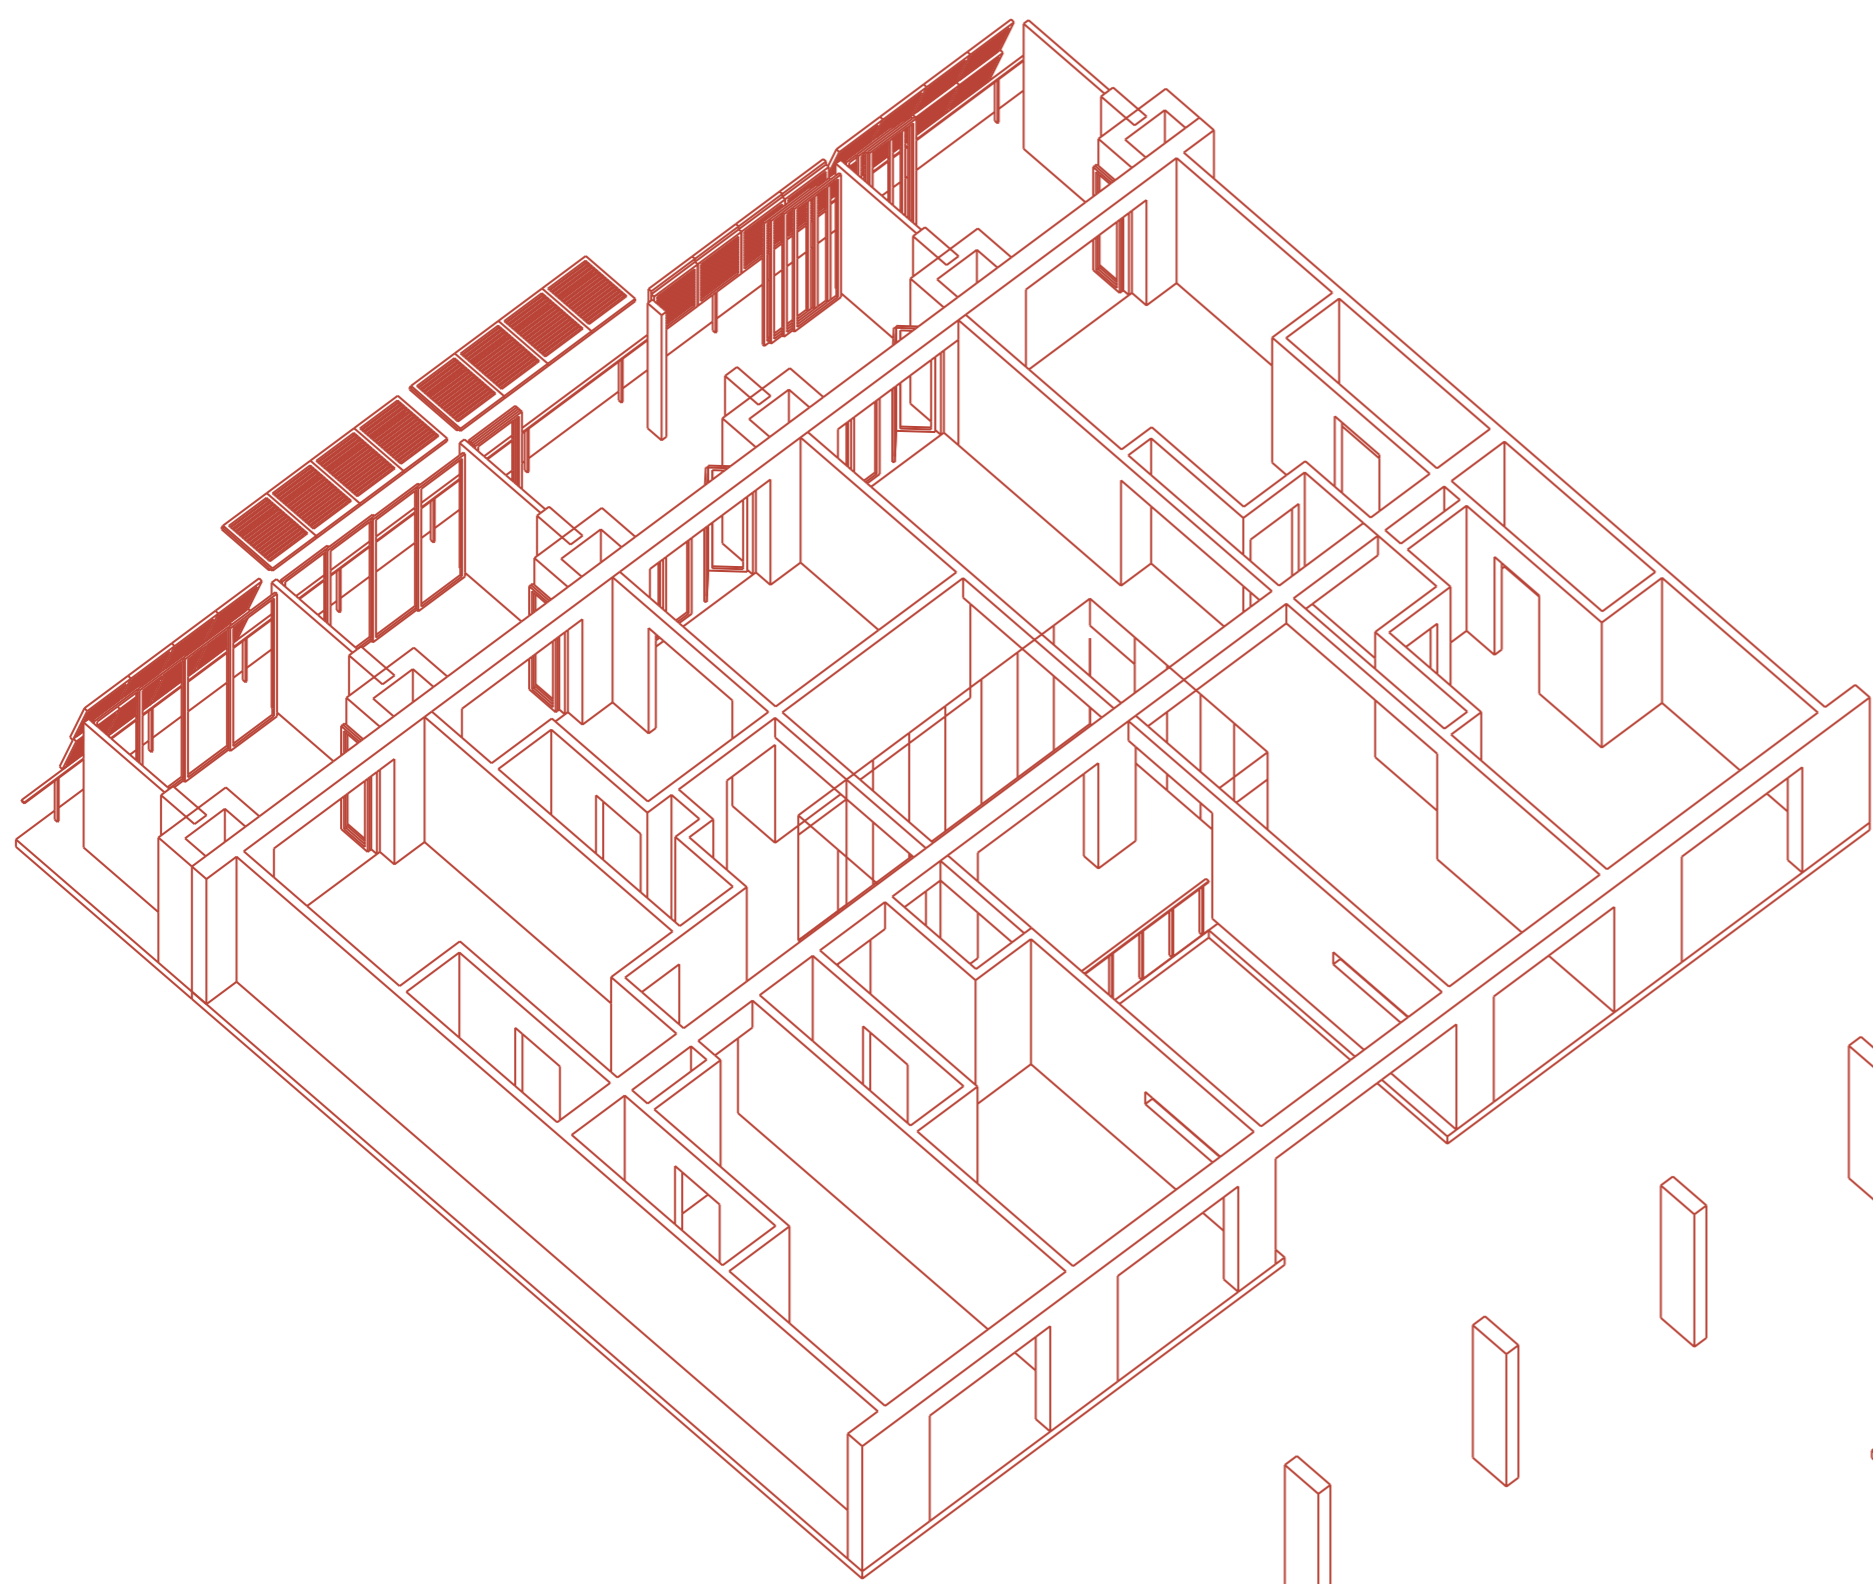

columns

concrete-steel deck floor

natural stone cladding wall

double glazing door

partition wall


glazing door



shading

railing



stairs

elevator


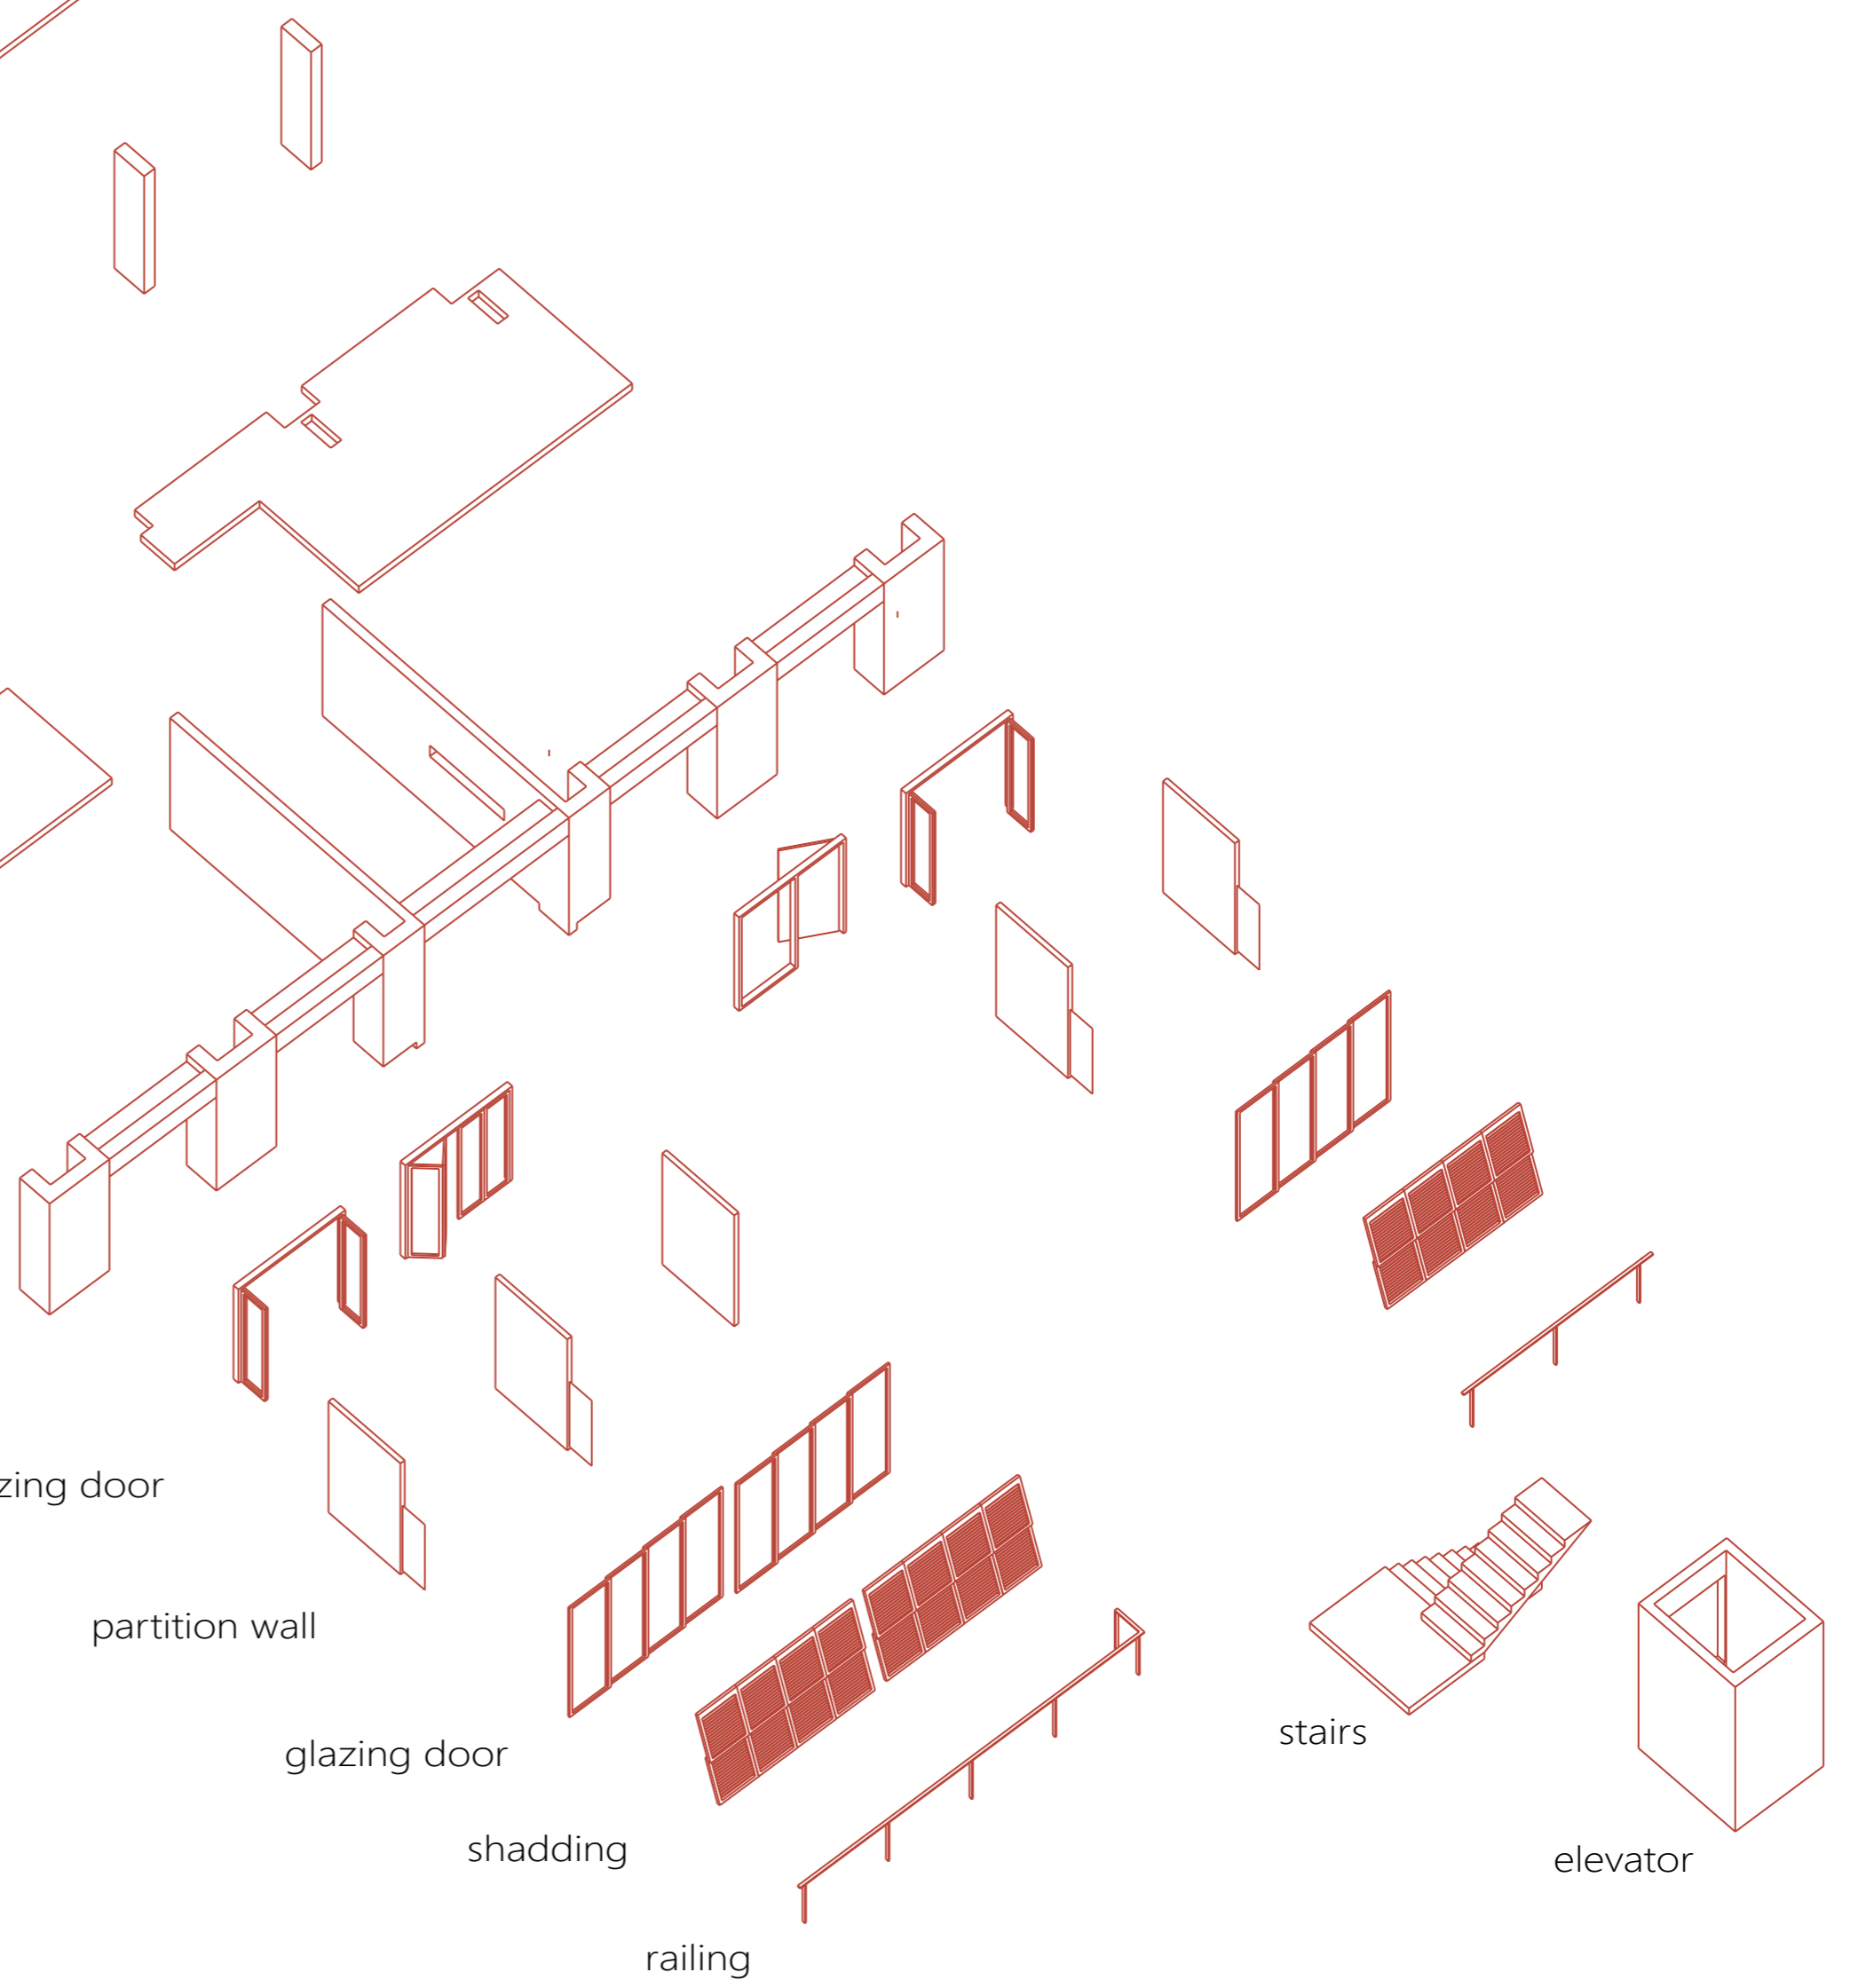


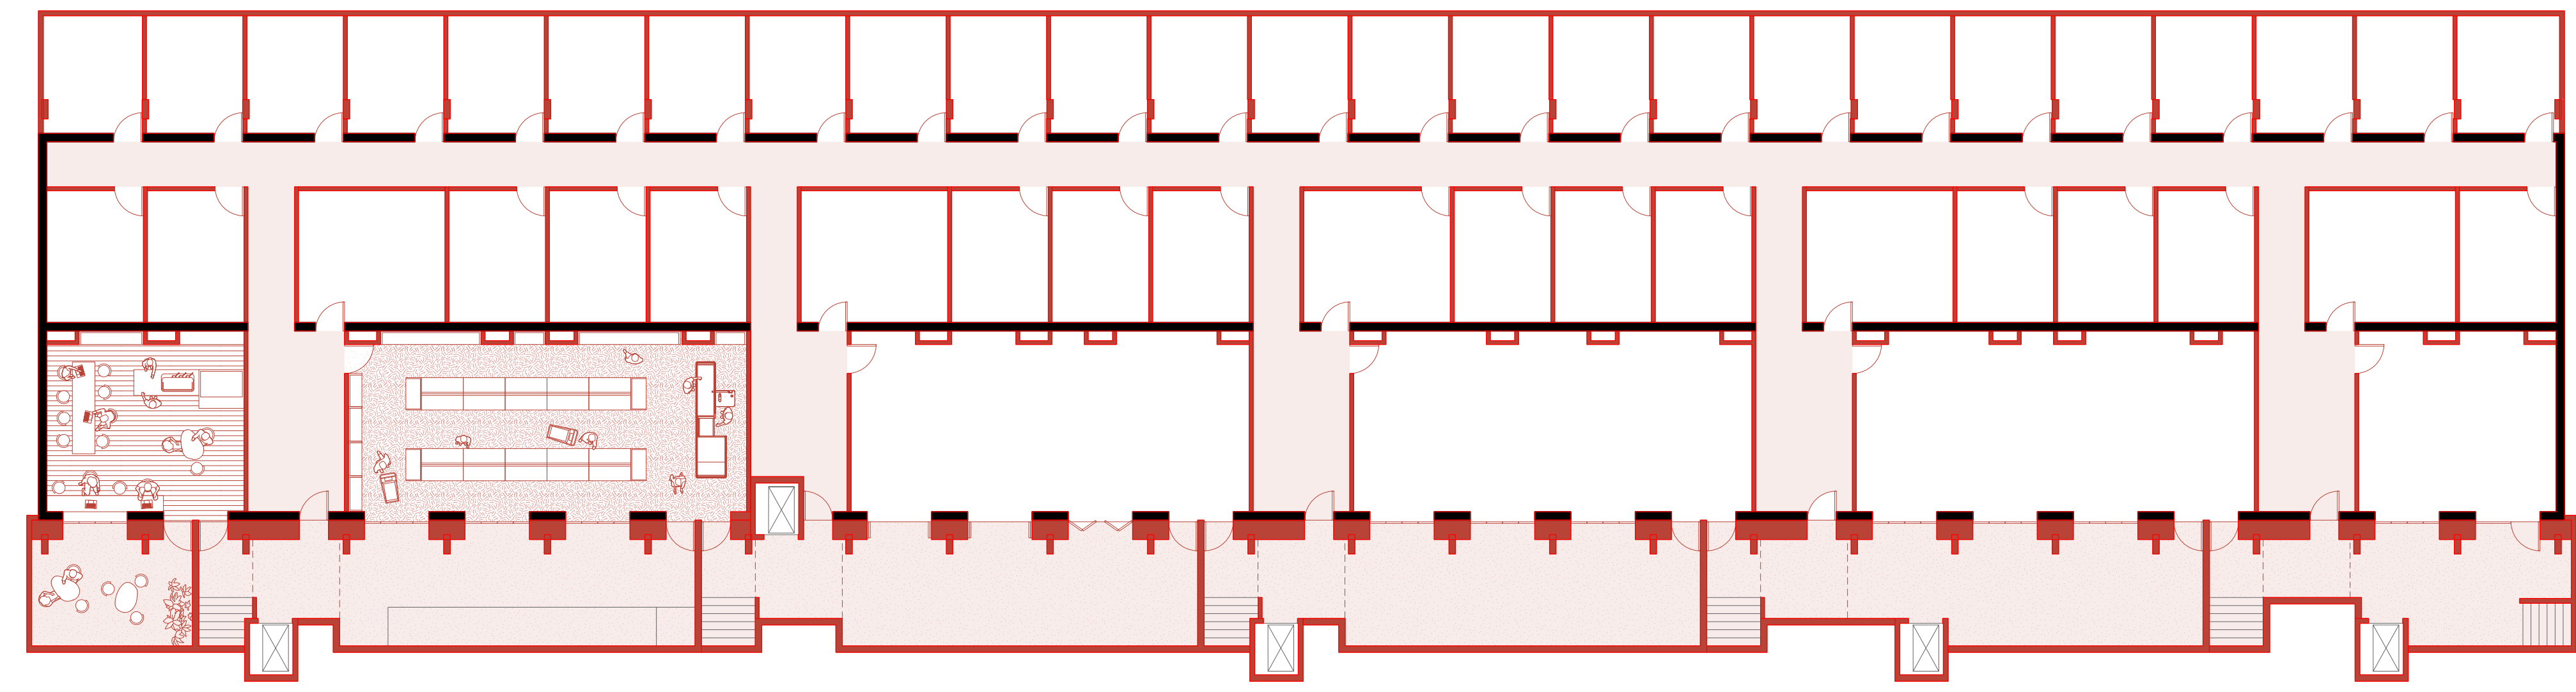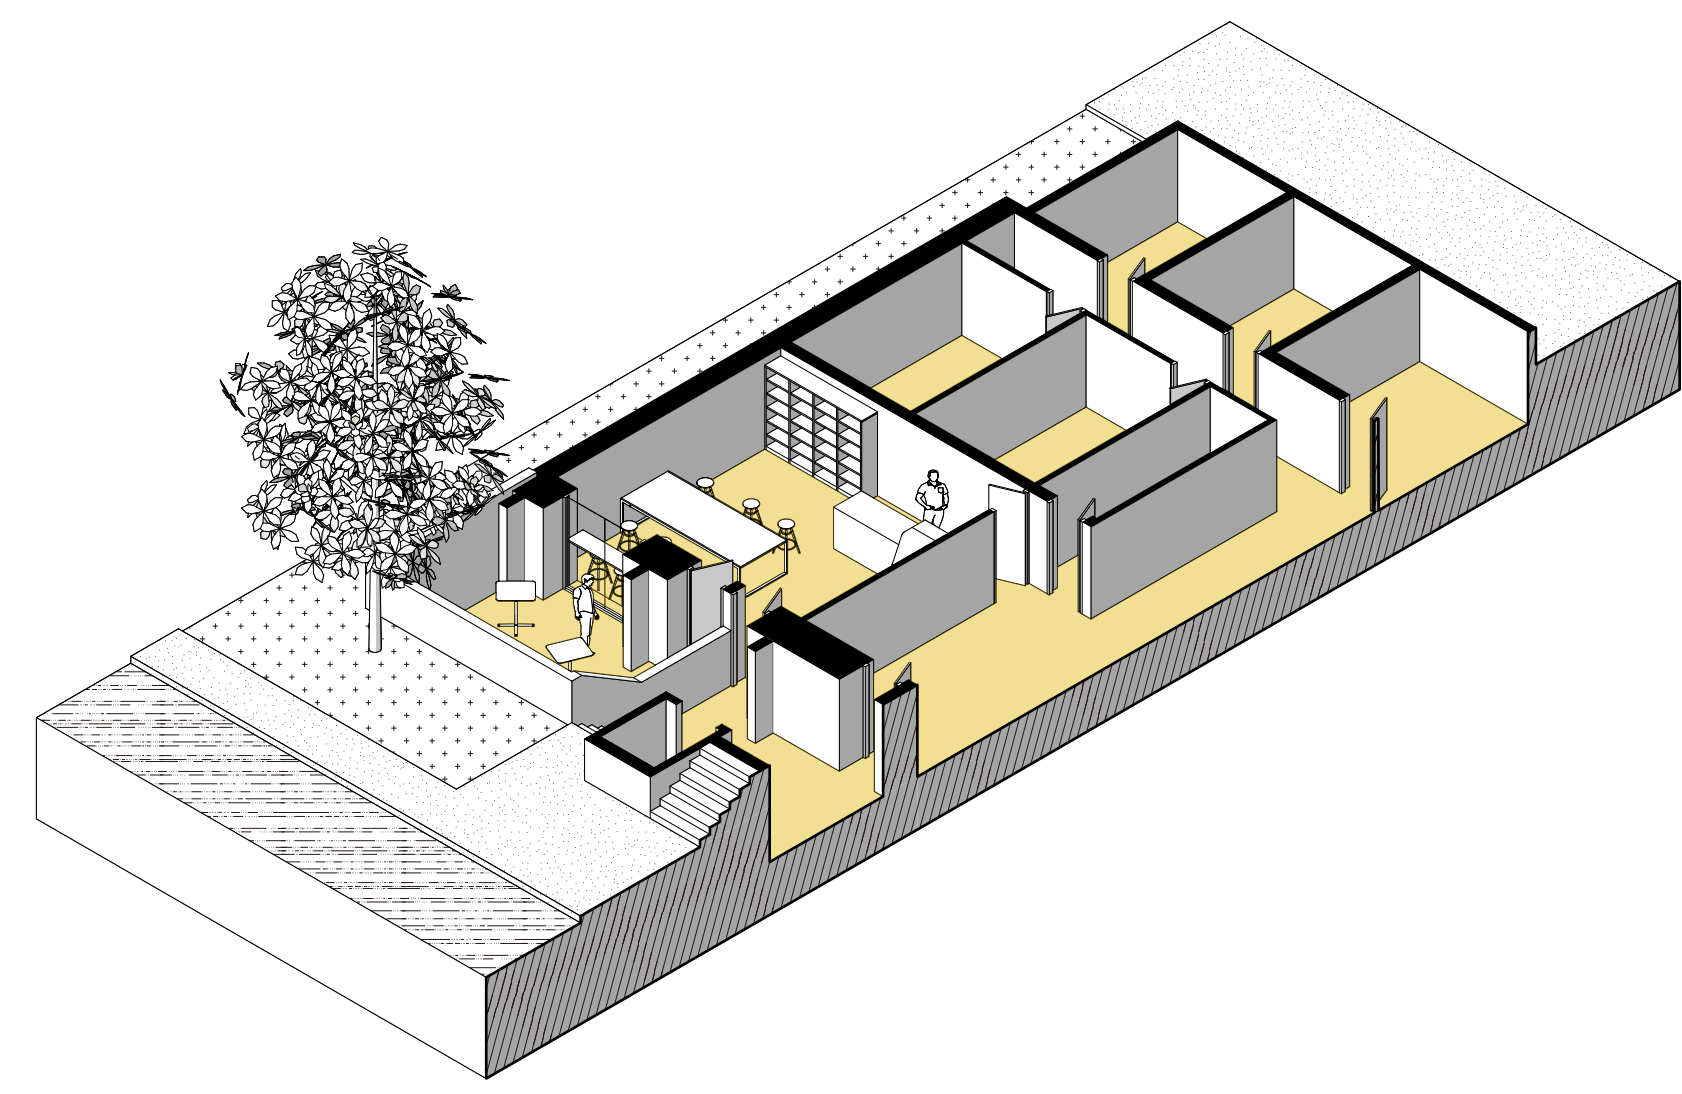



BASEMENT

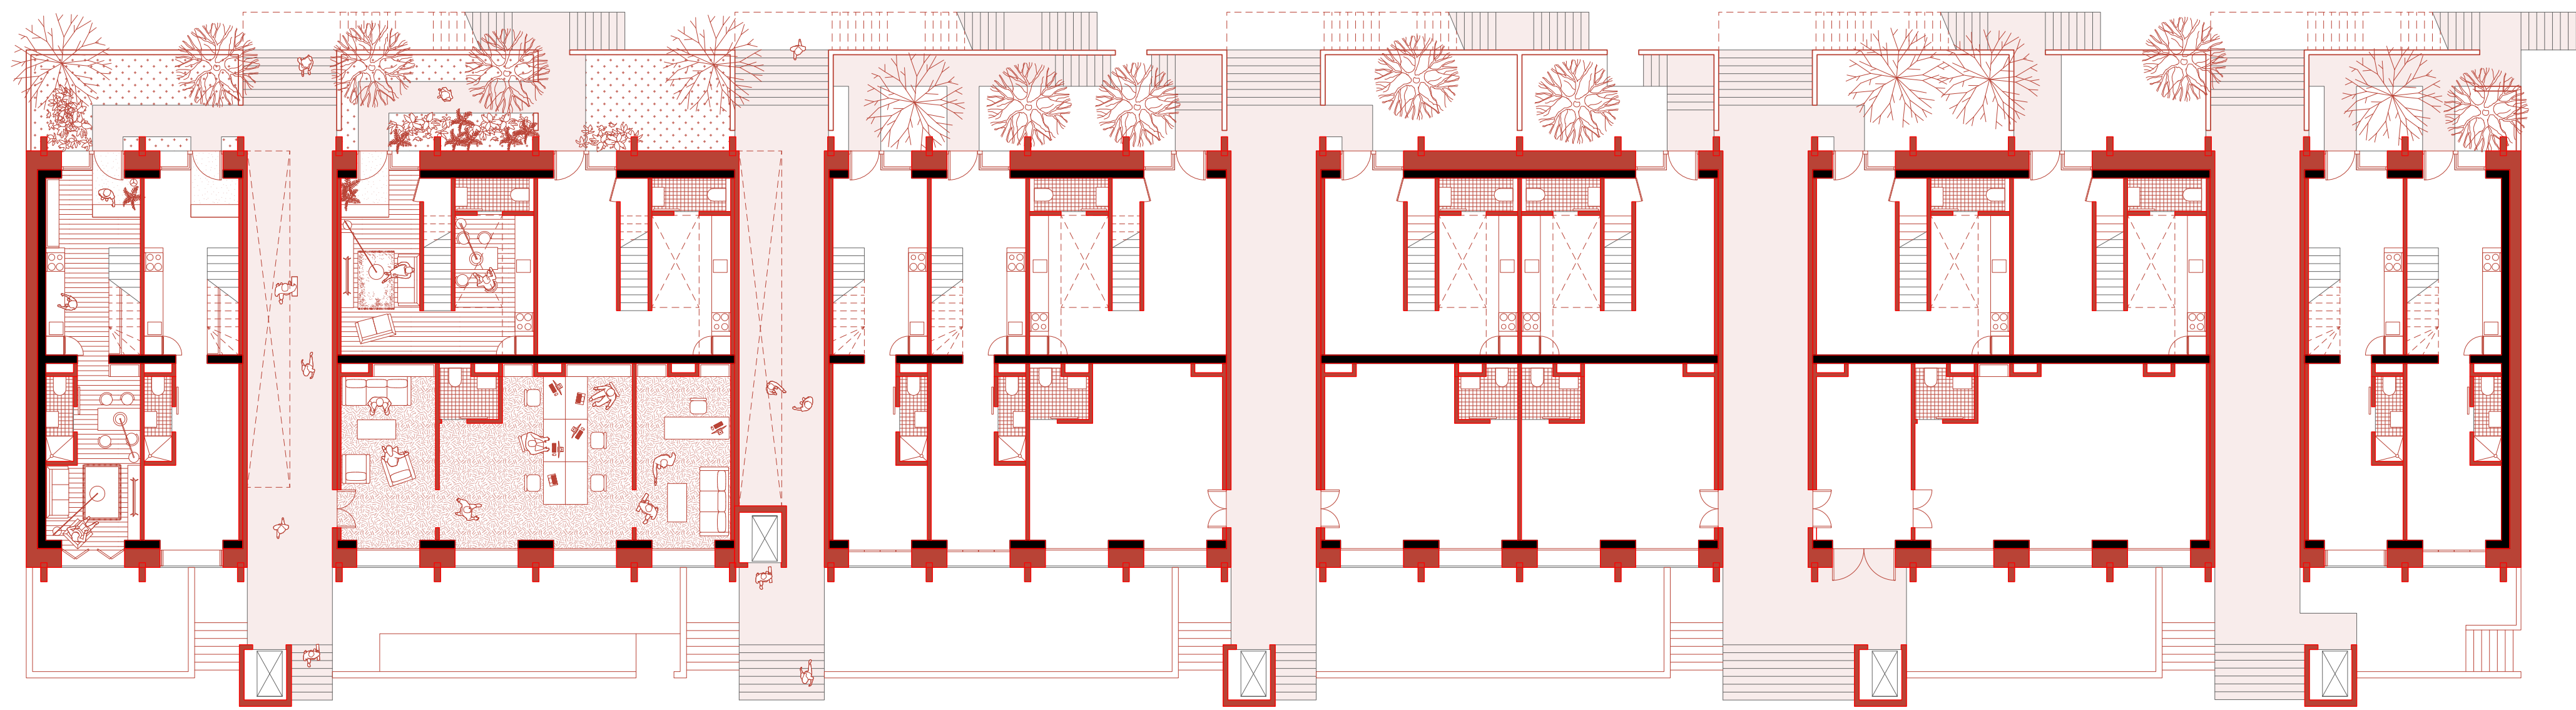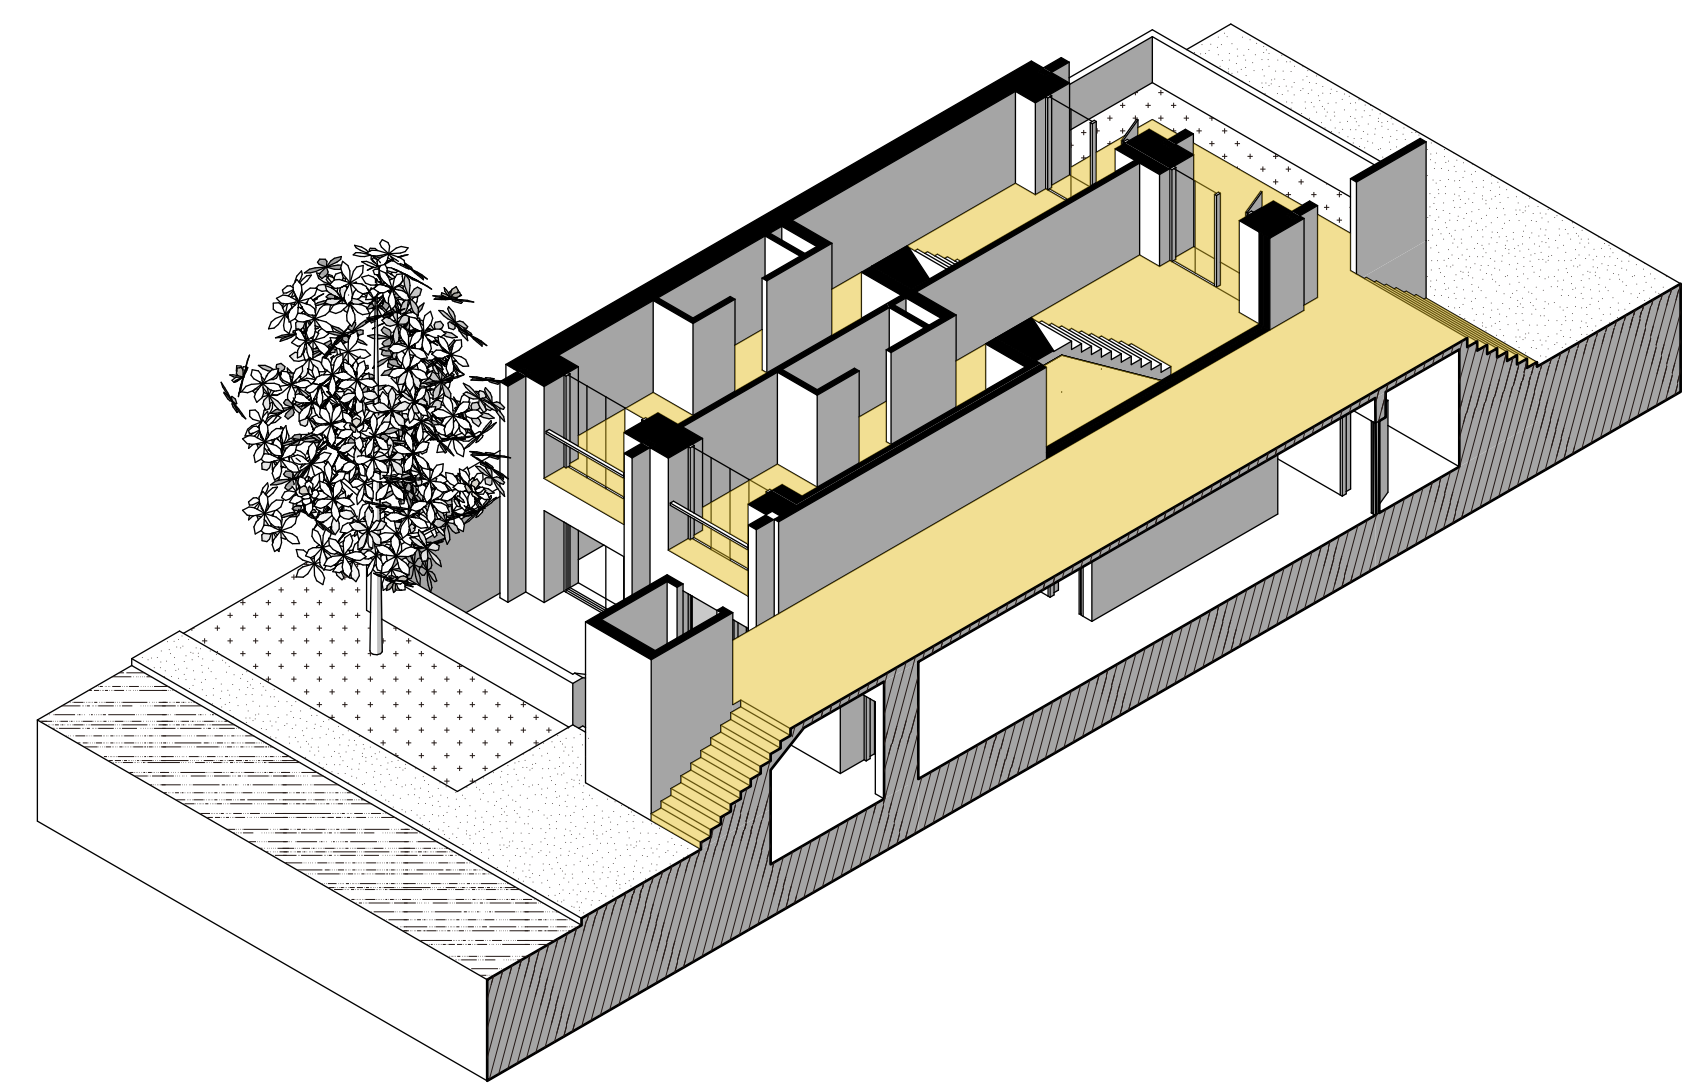

GROUND FLOOR

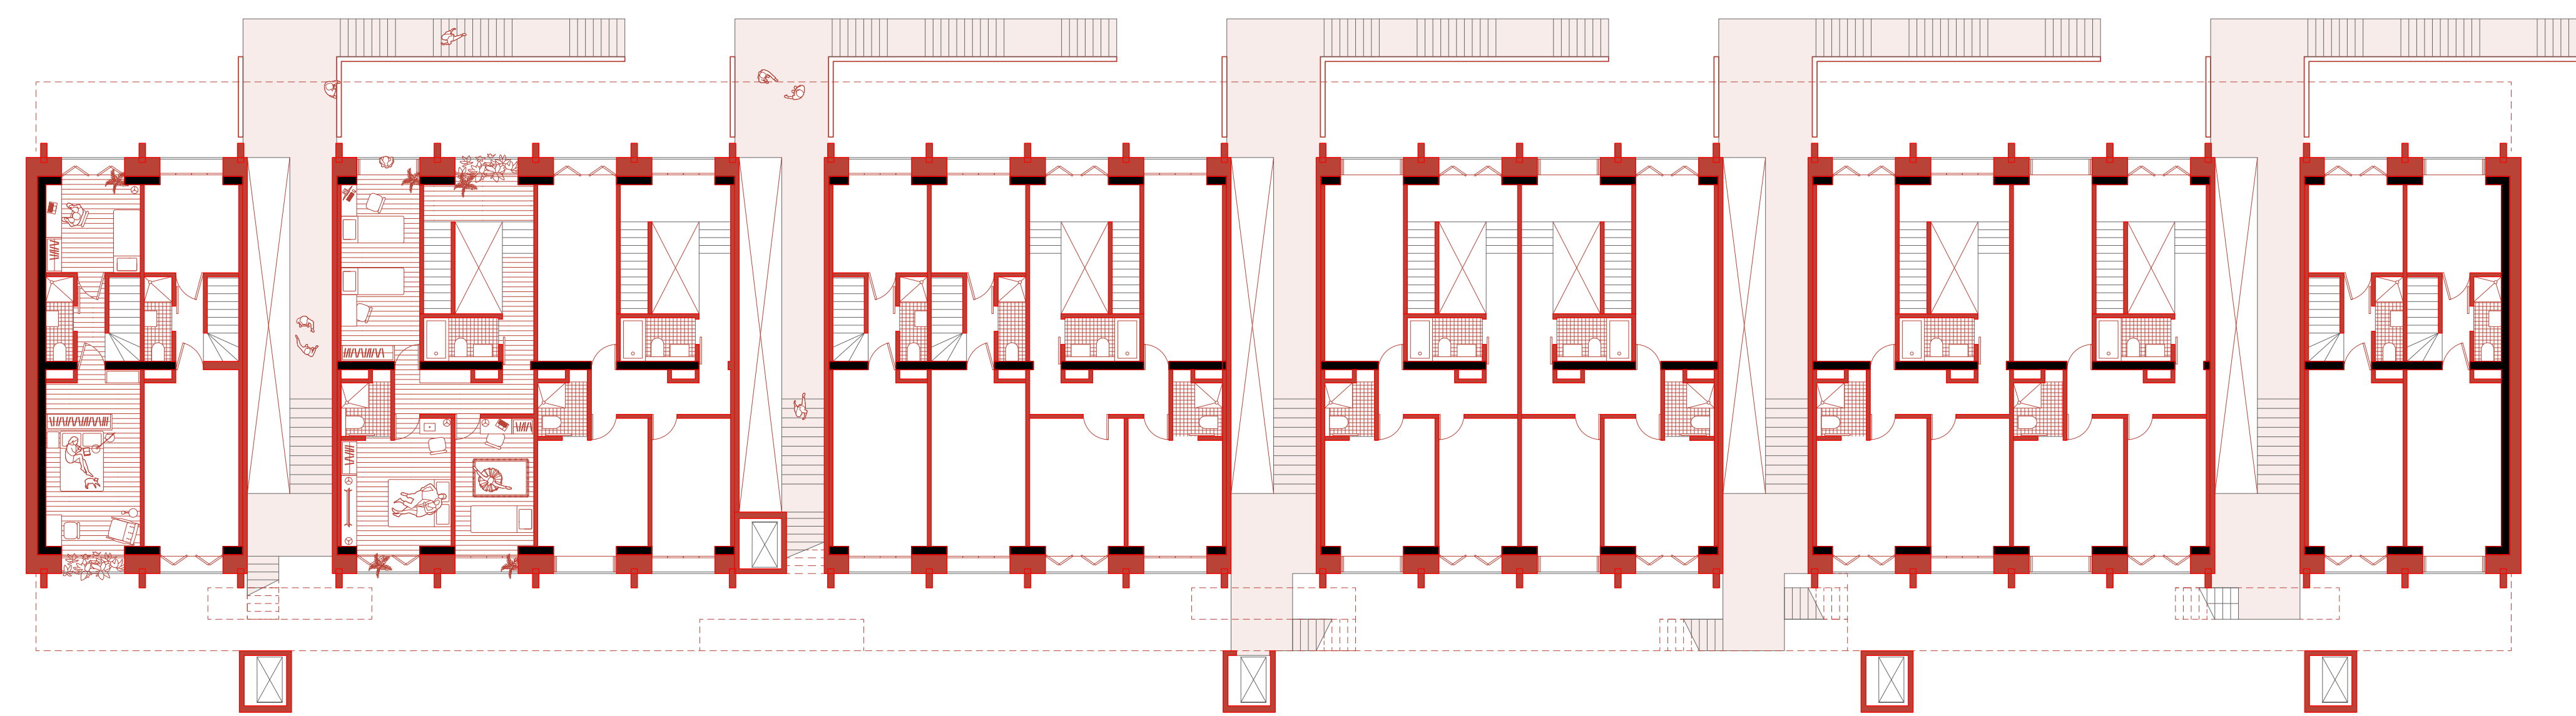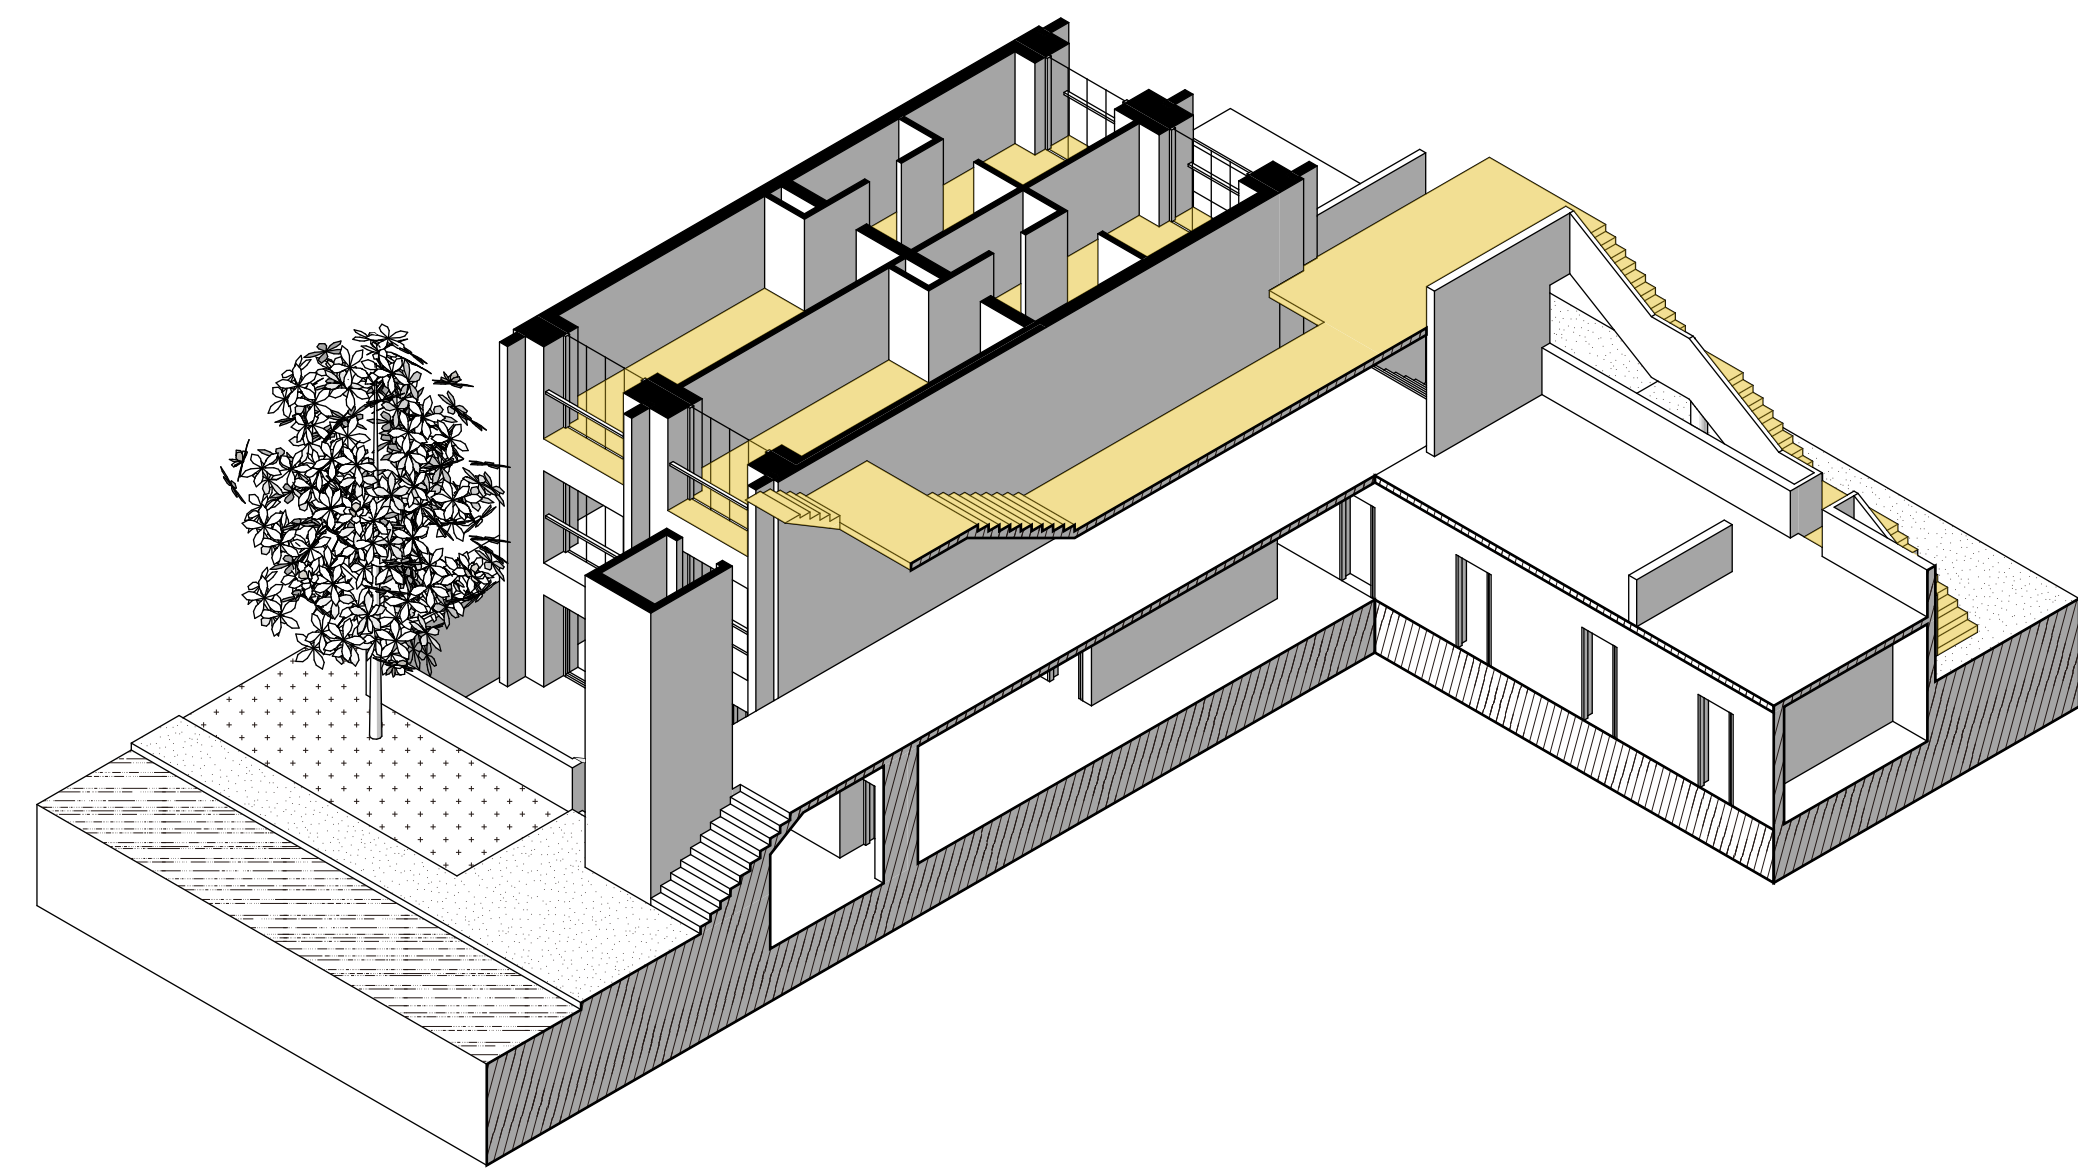

1ST FLOOR

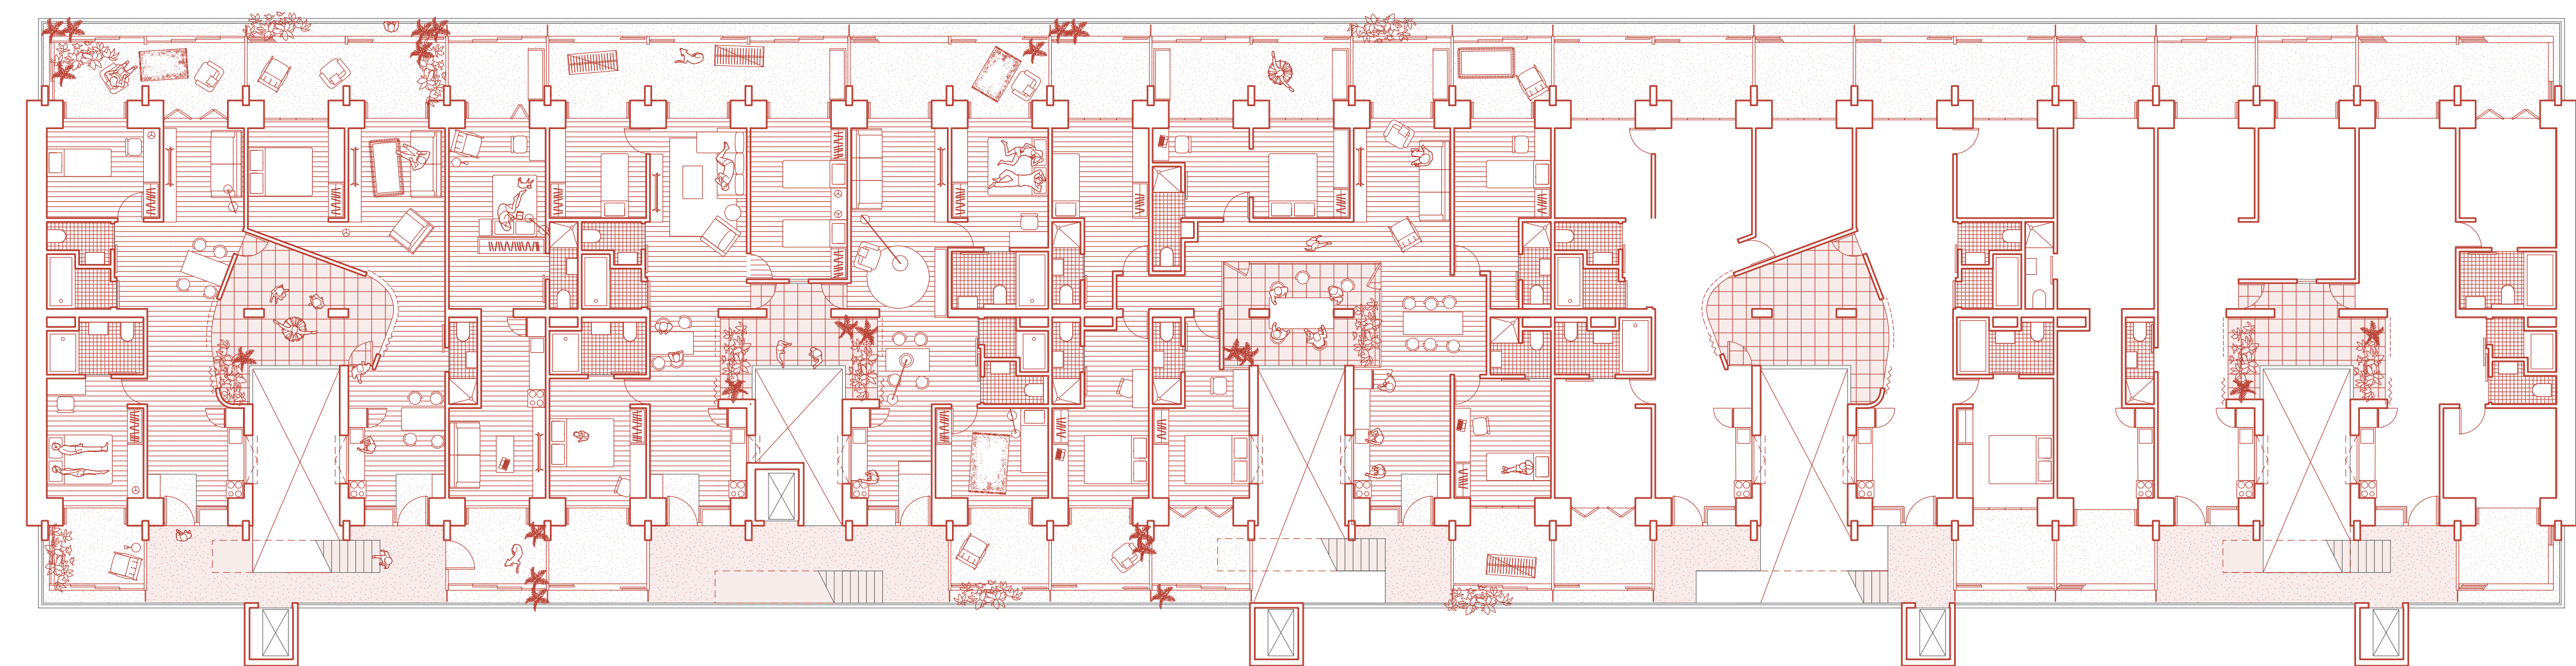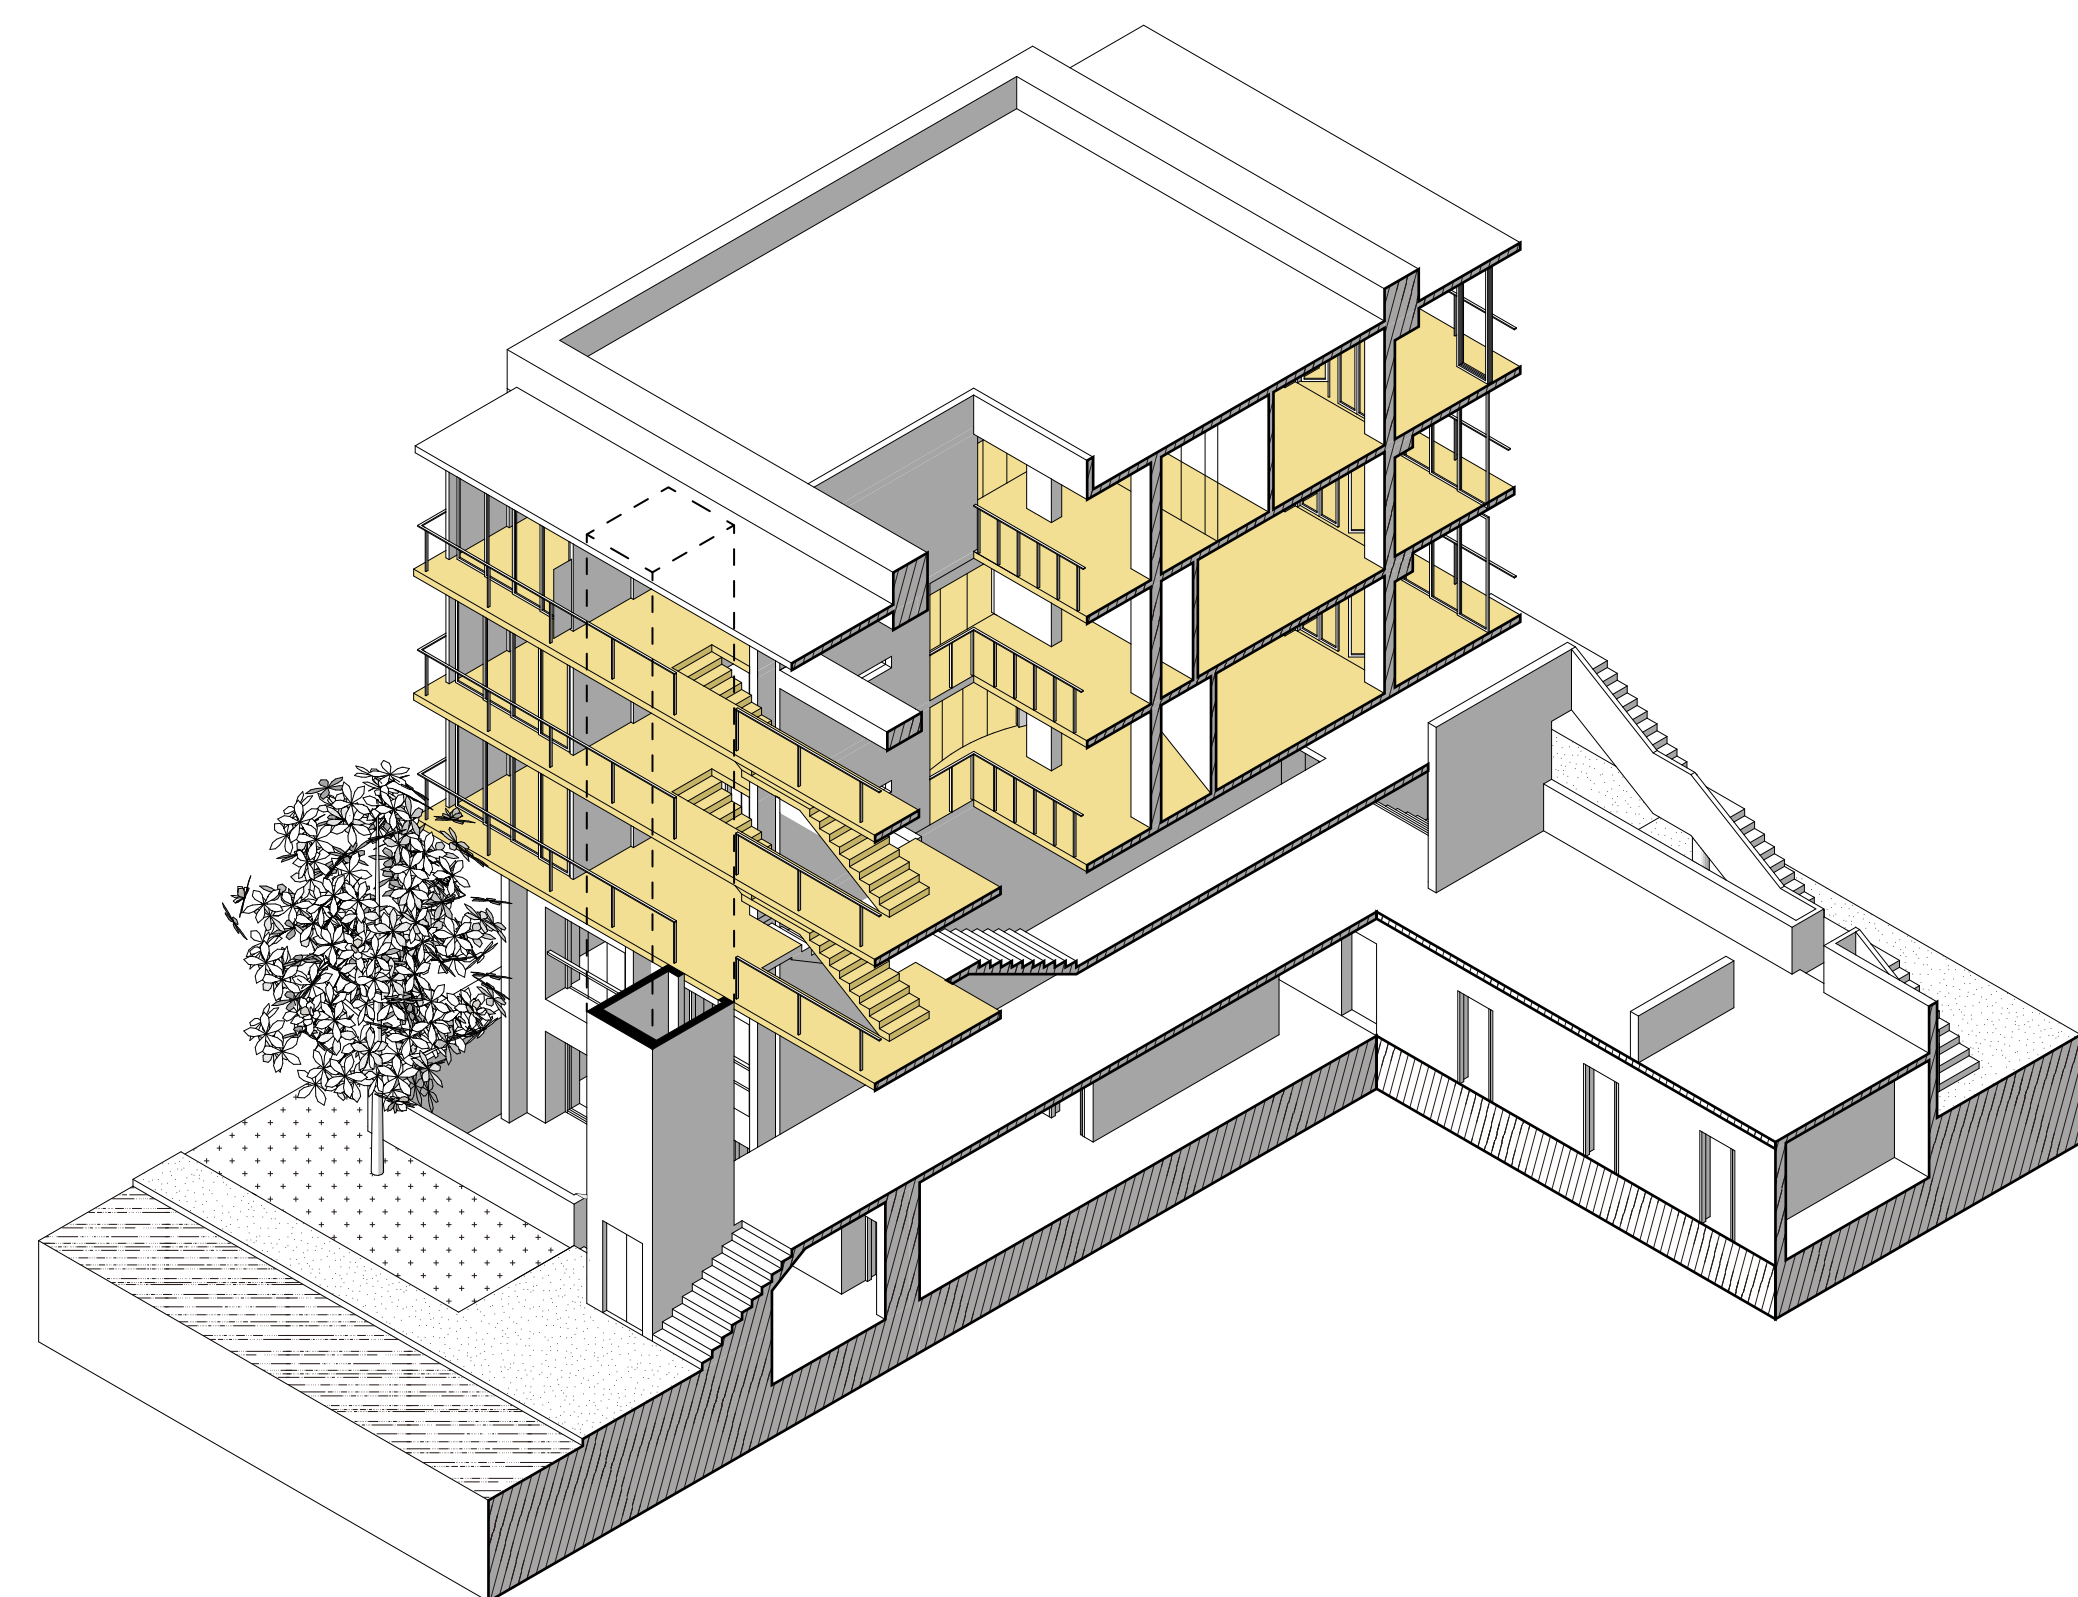

2ND - 4TH FLOOR

SCALE 1 : 150

