






URBAN PLAN 1:1000

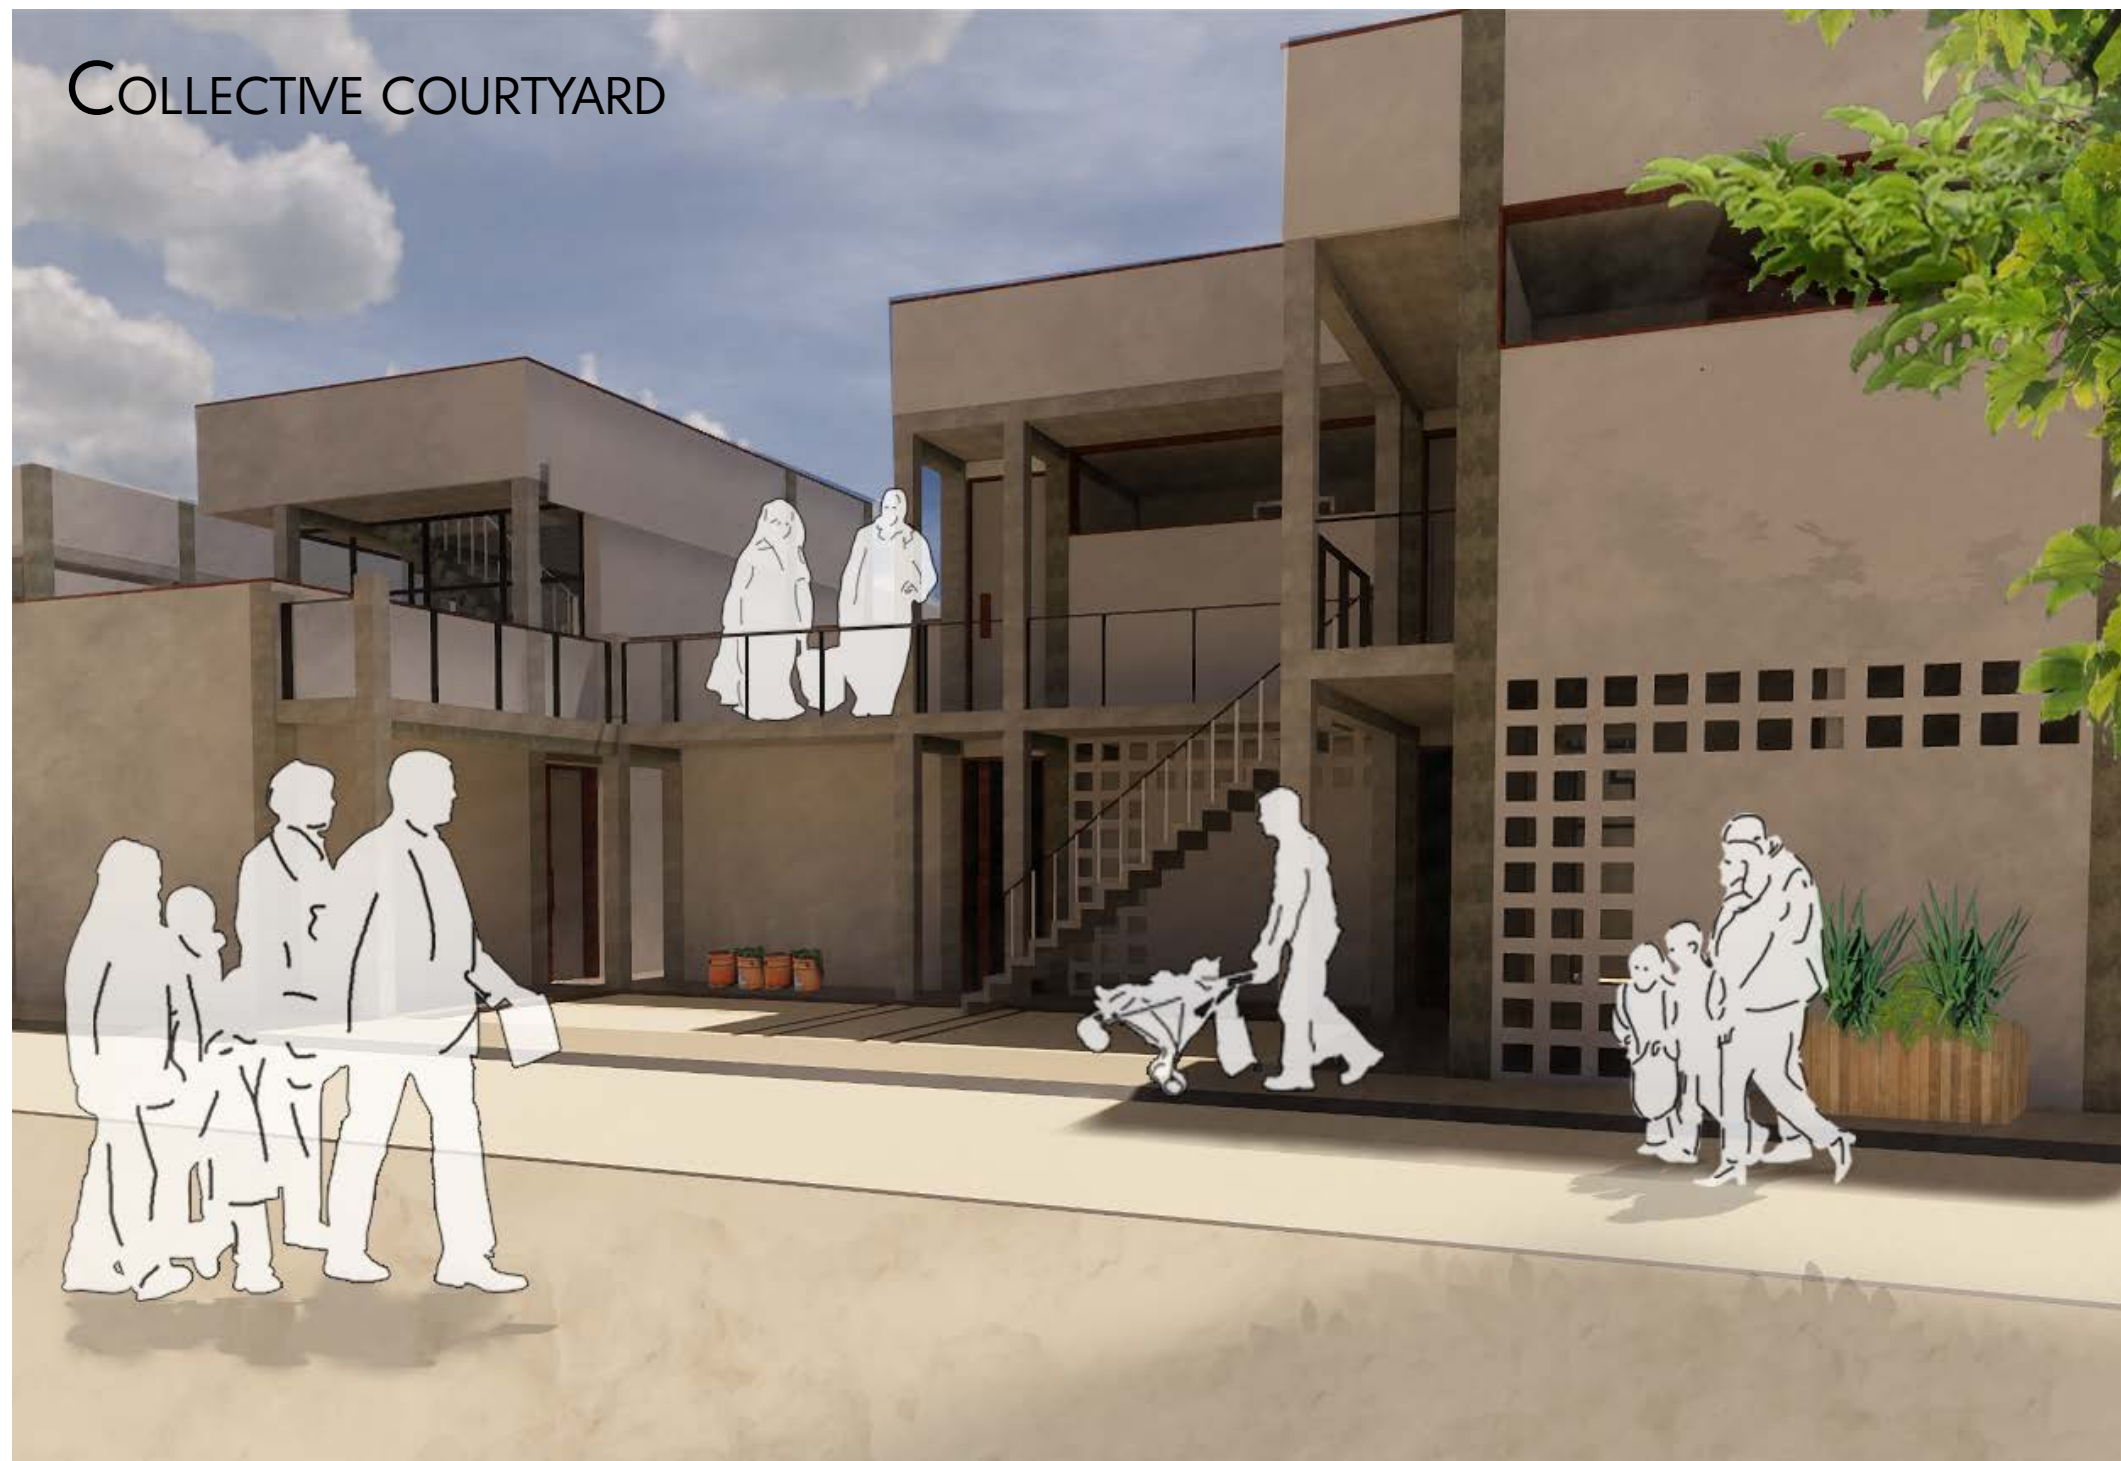


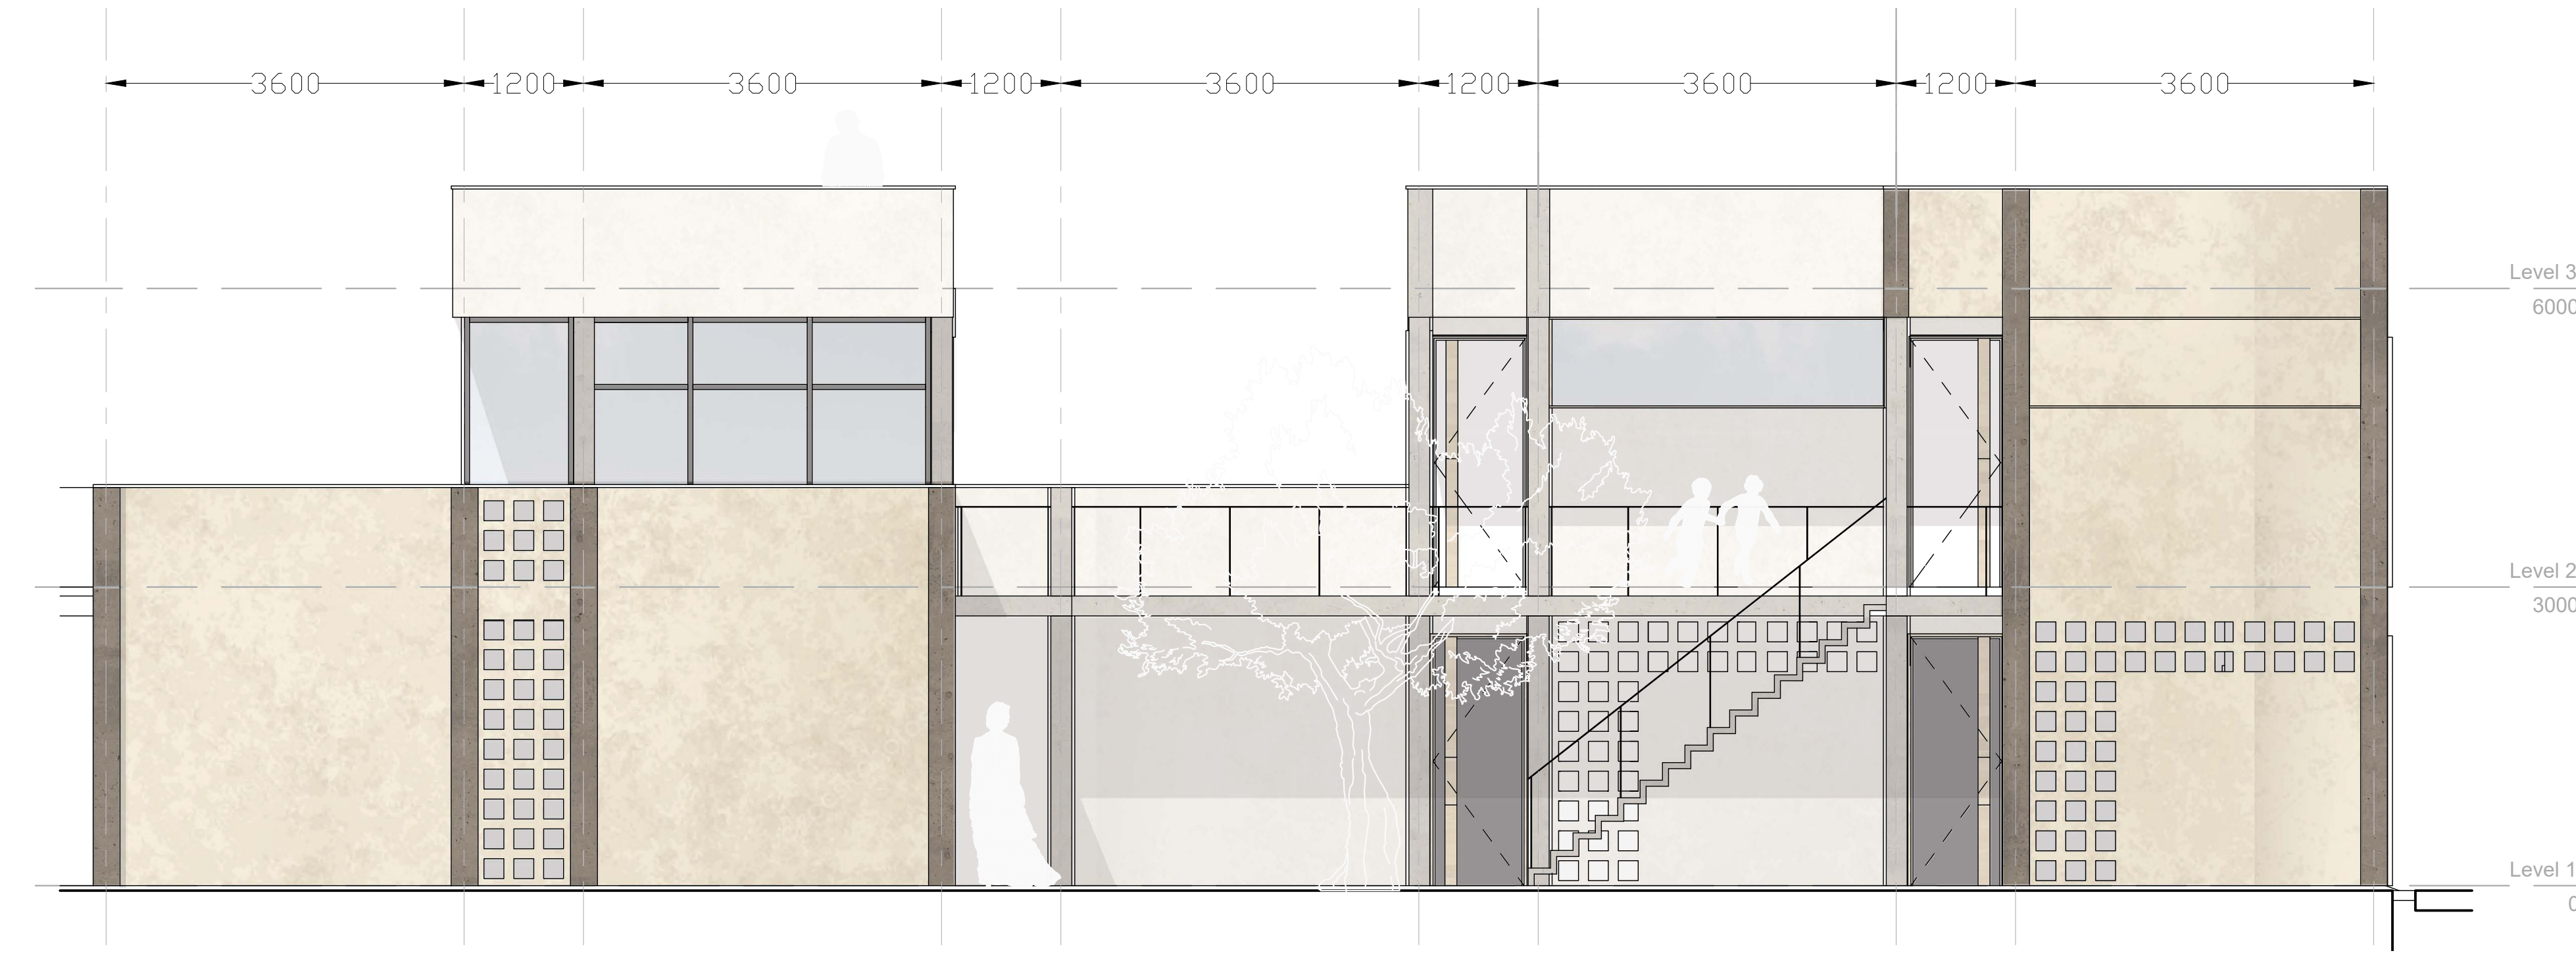


LONG SECTION 1:50

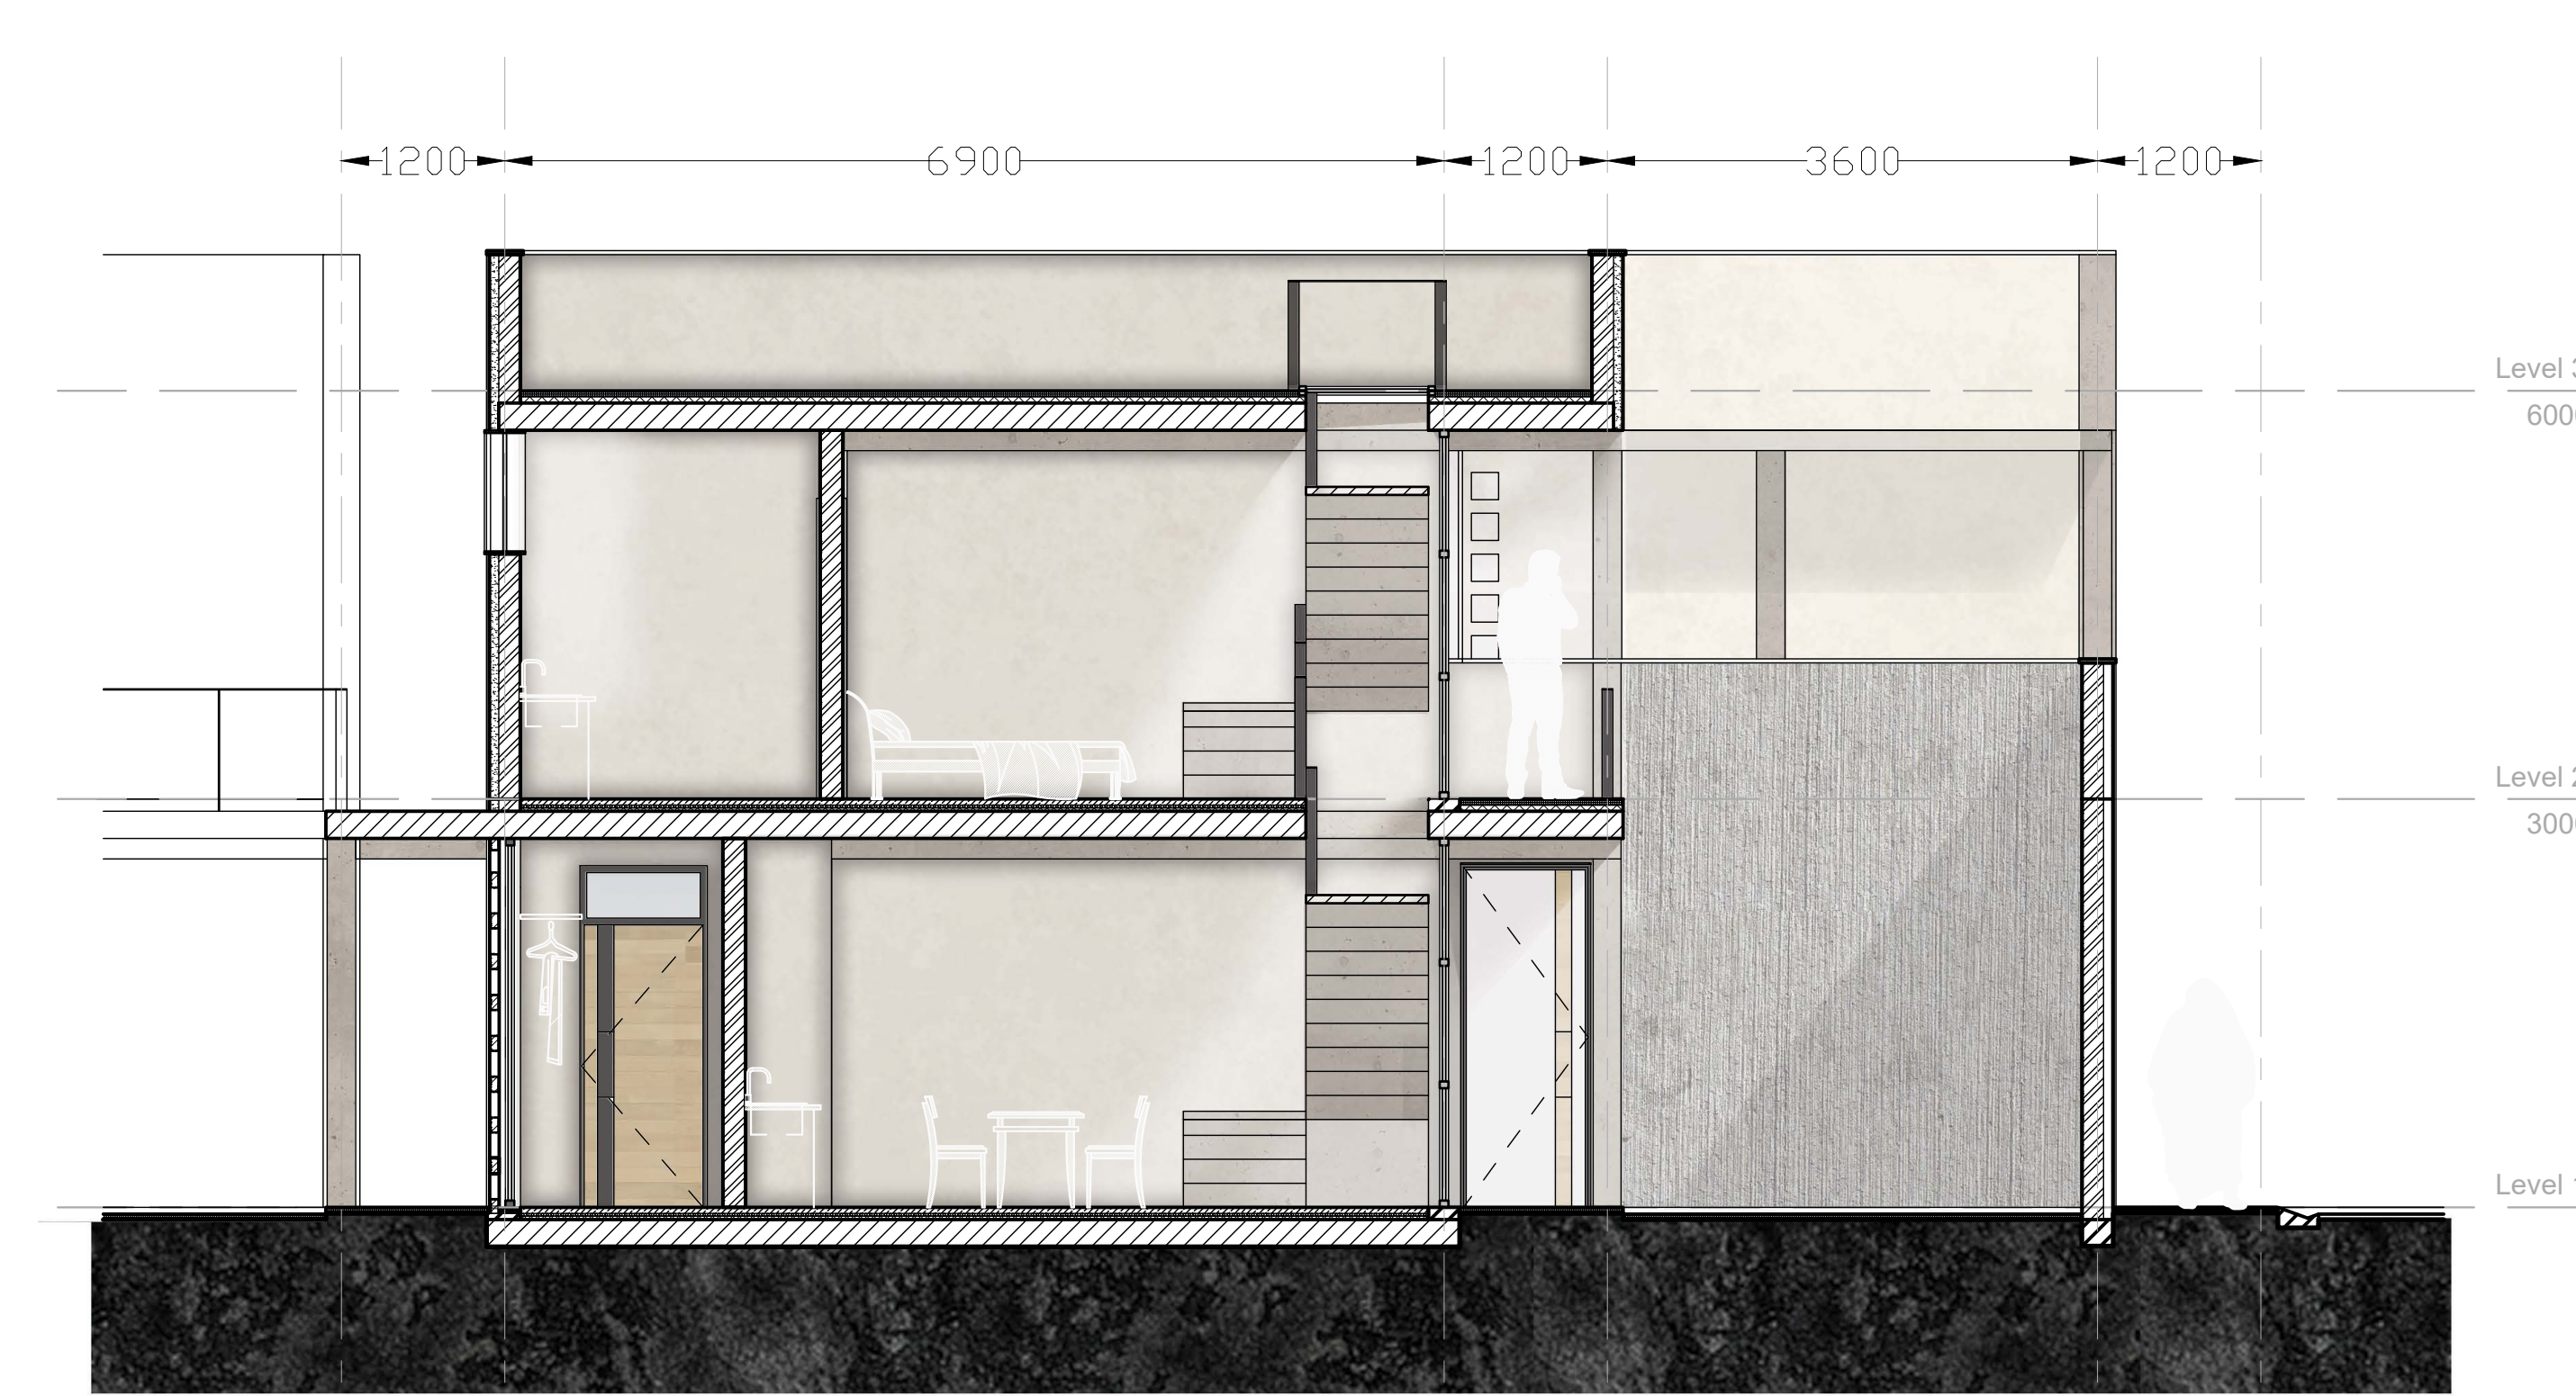


CROSS SECTION 1:50

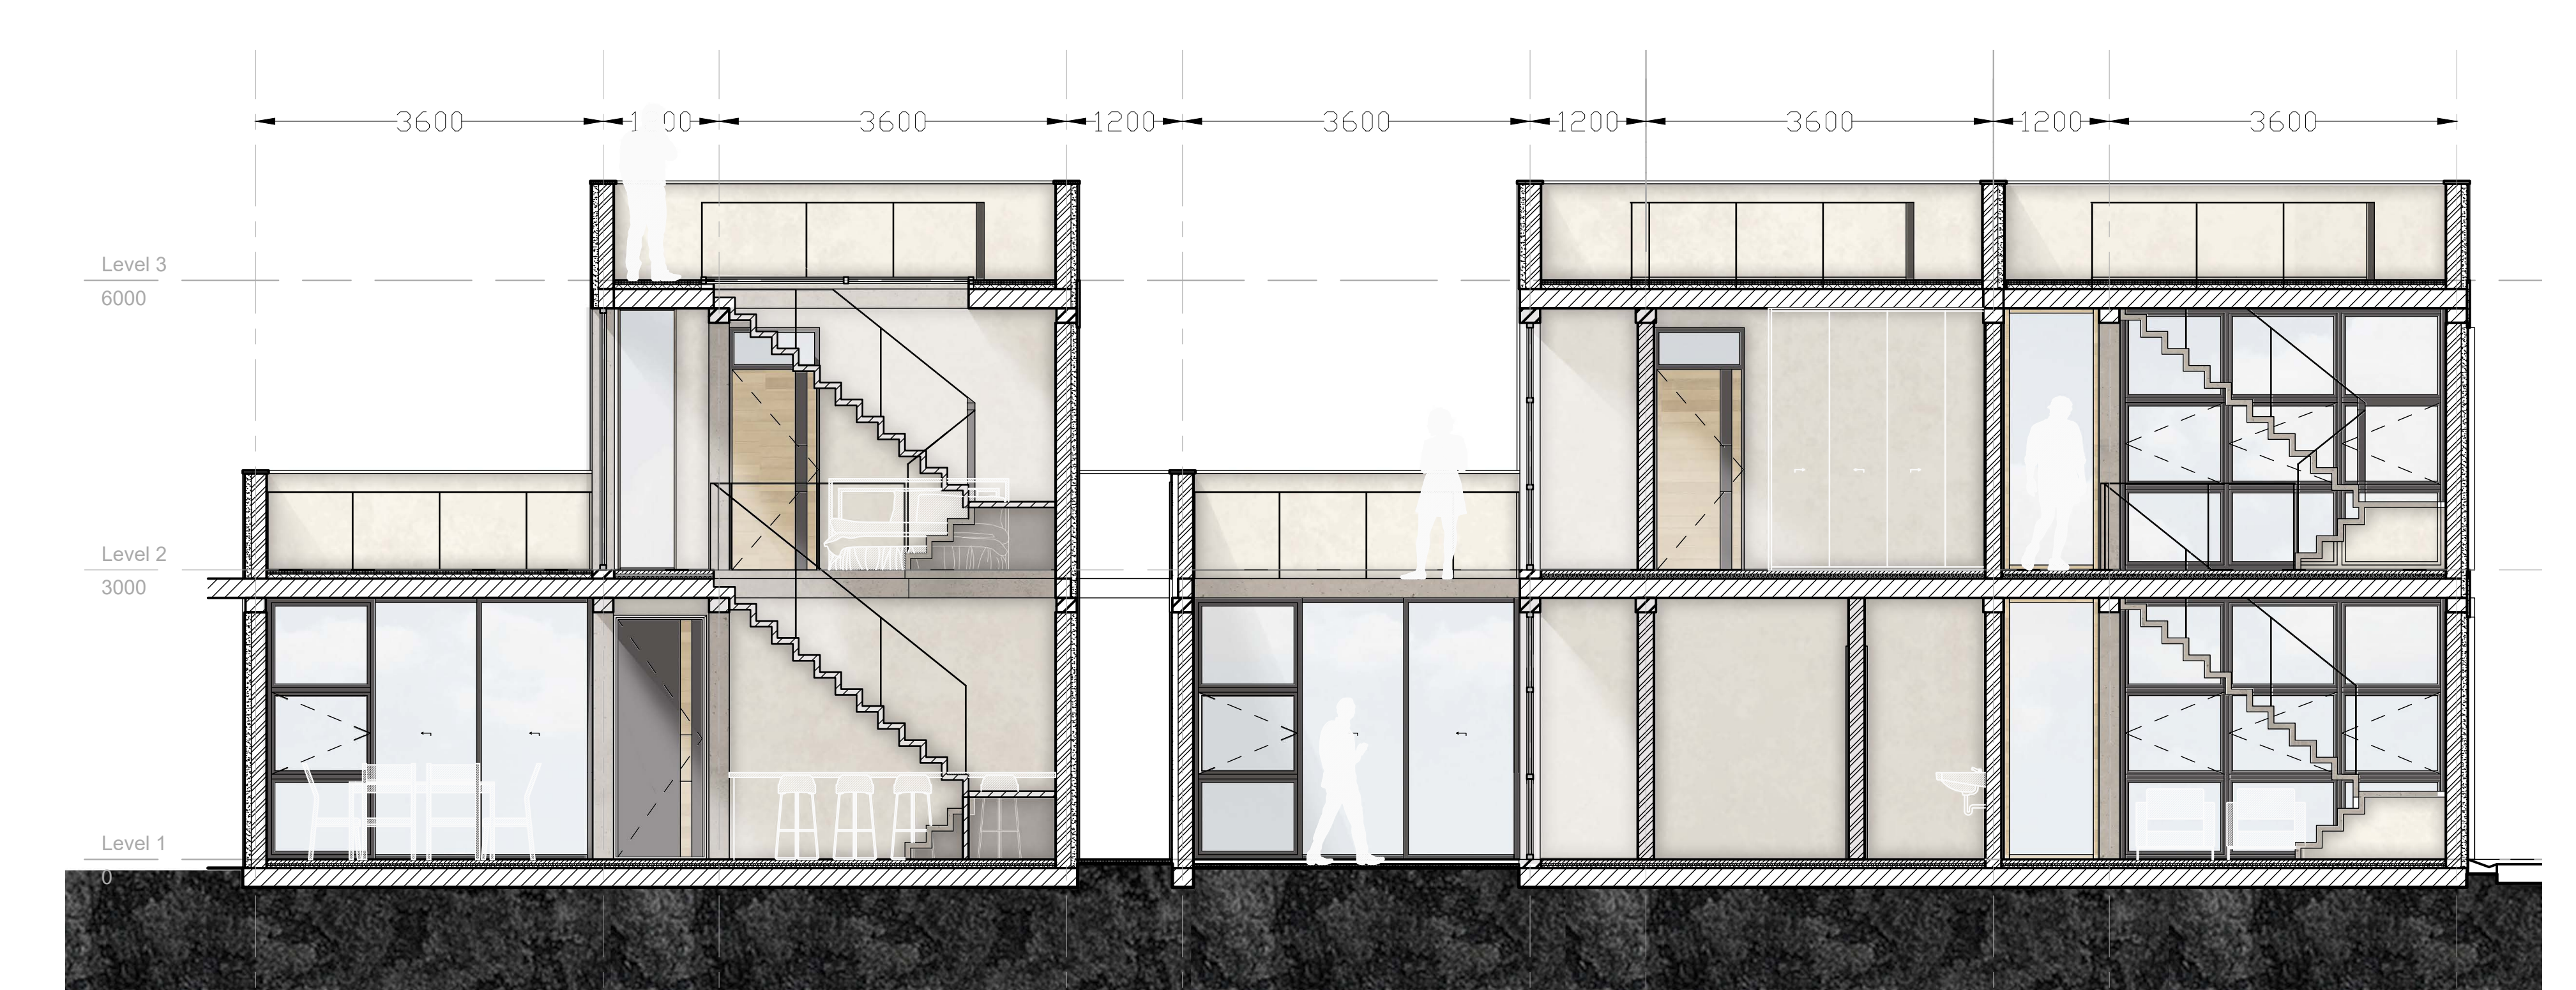

FRONT FACADE 1:50

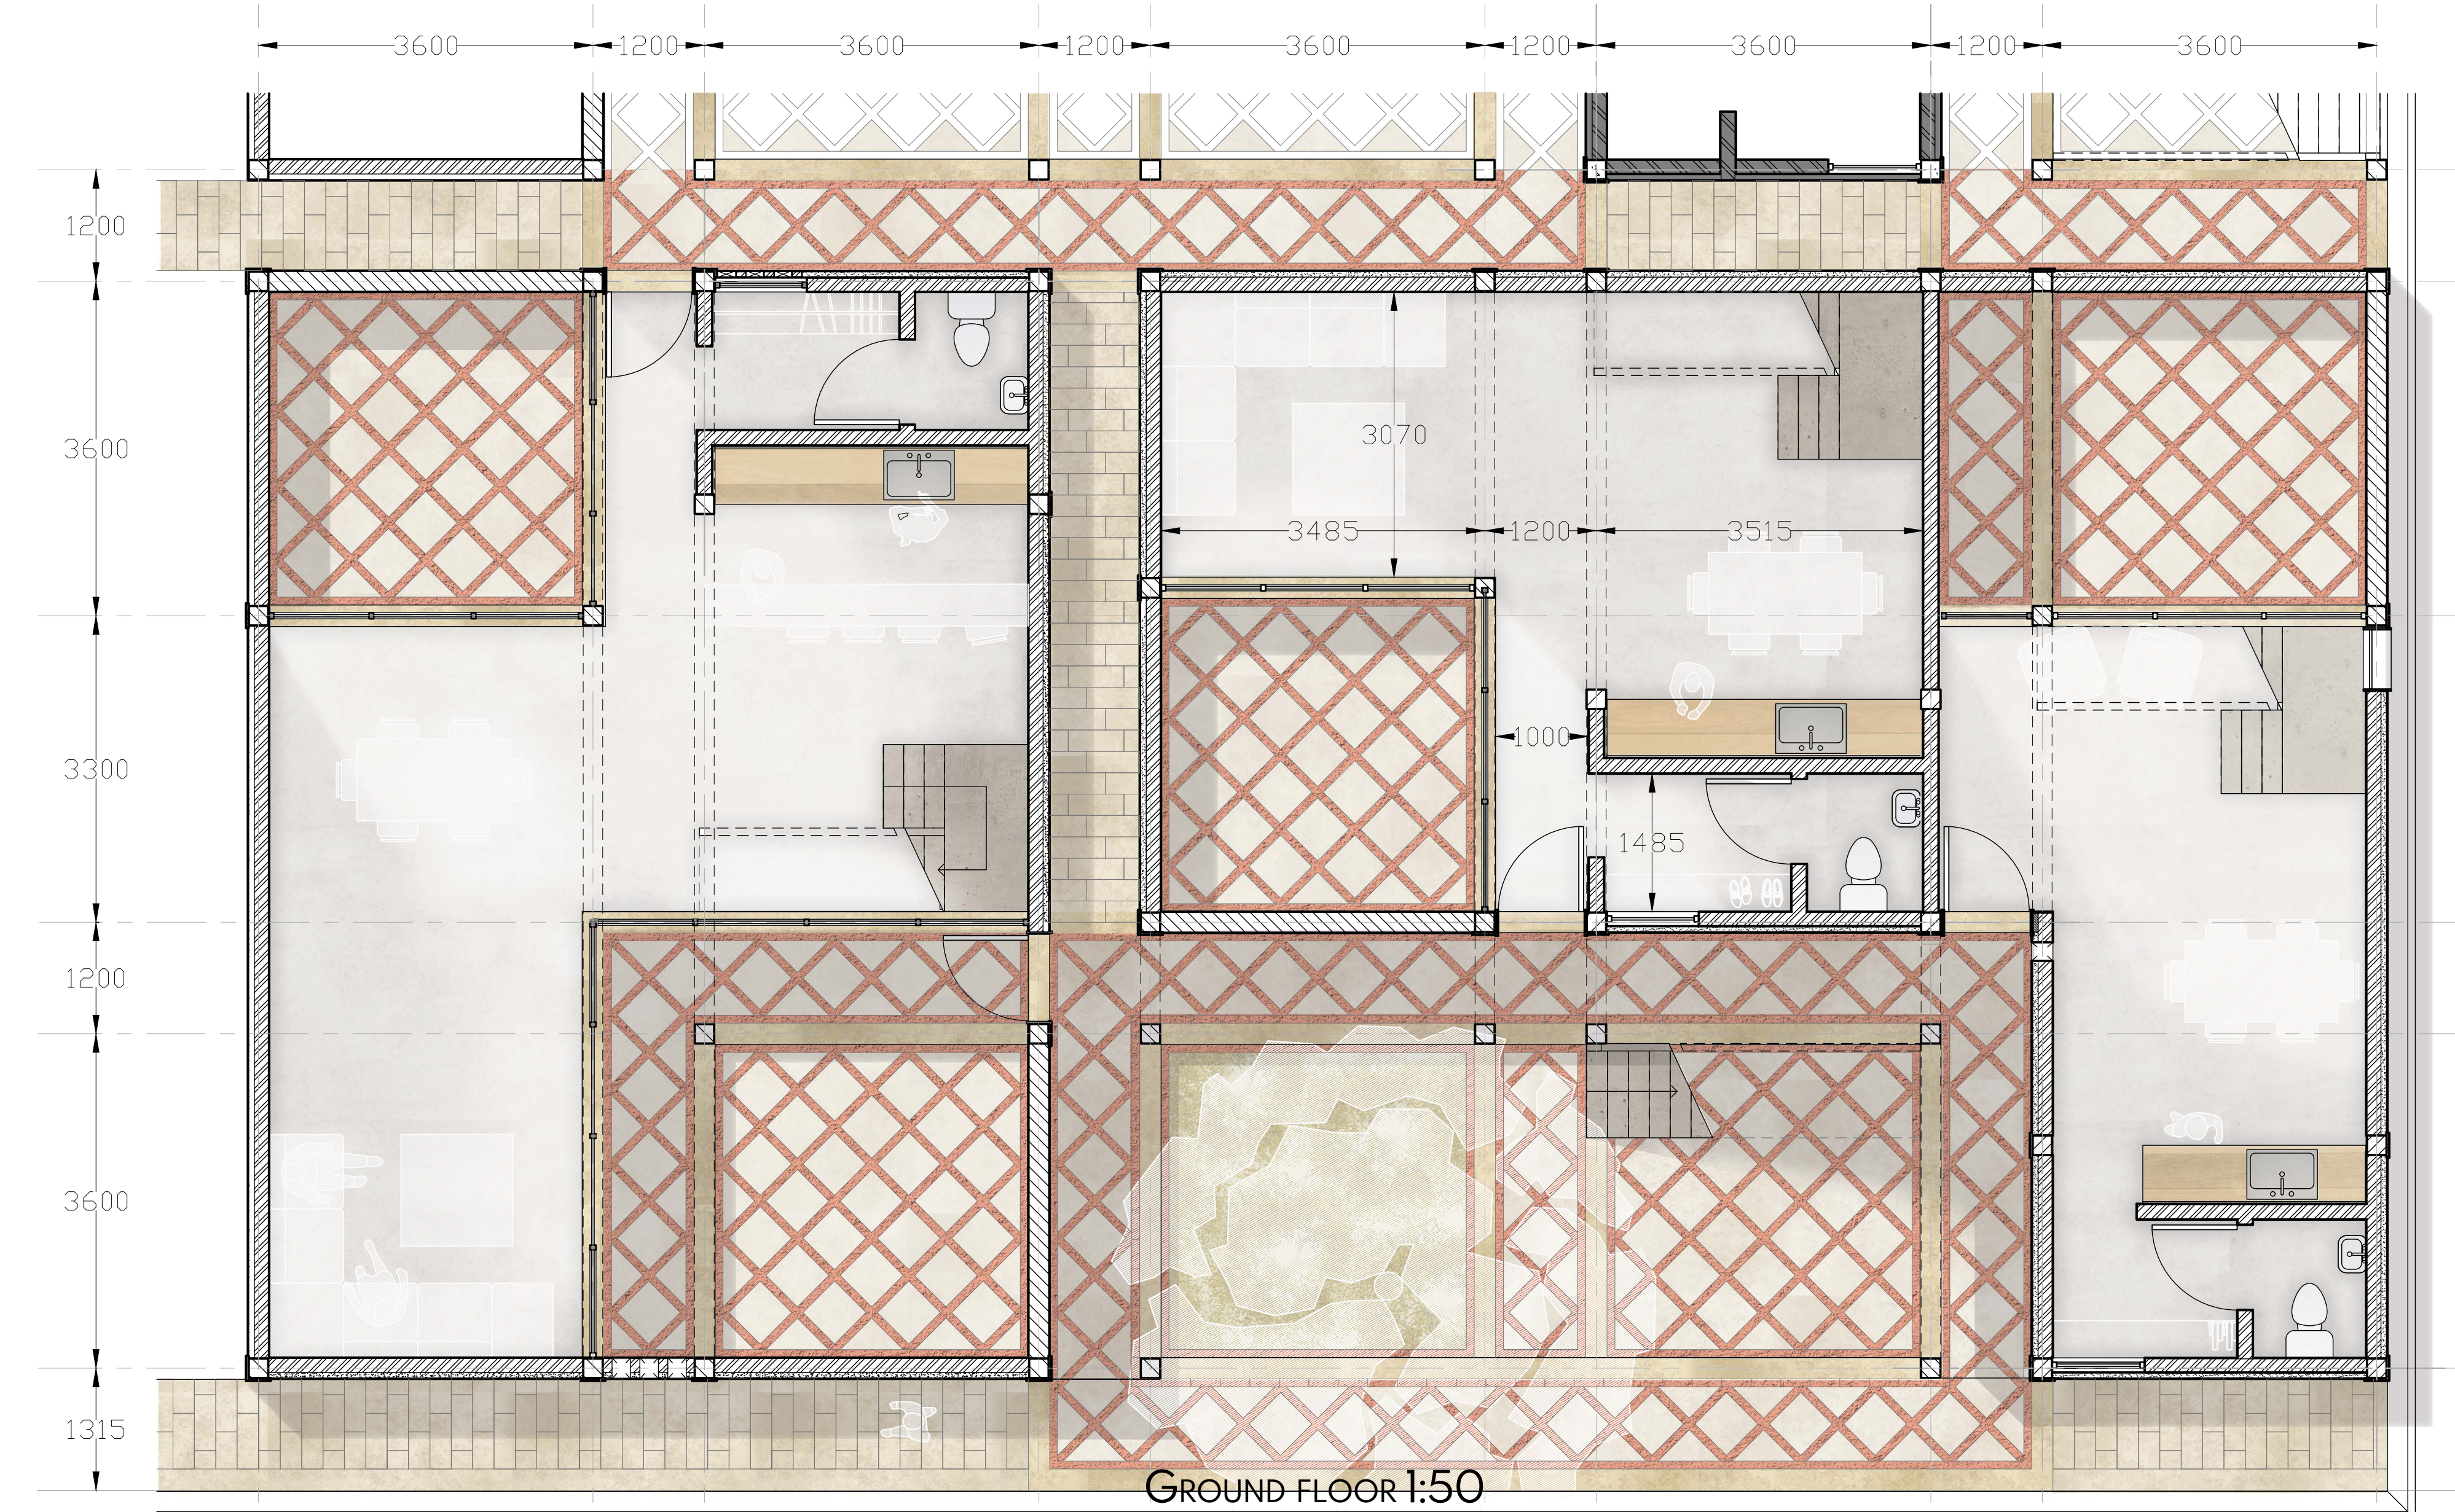


GROUND FLOOR 1:50

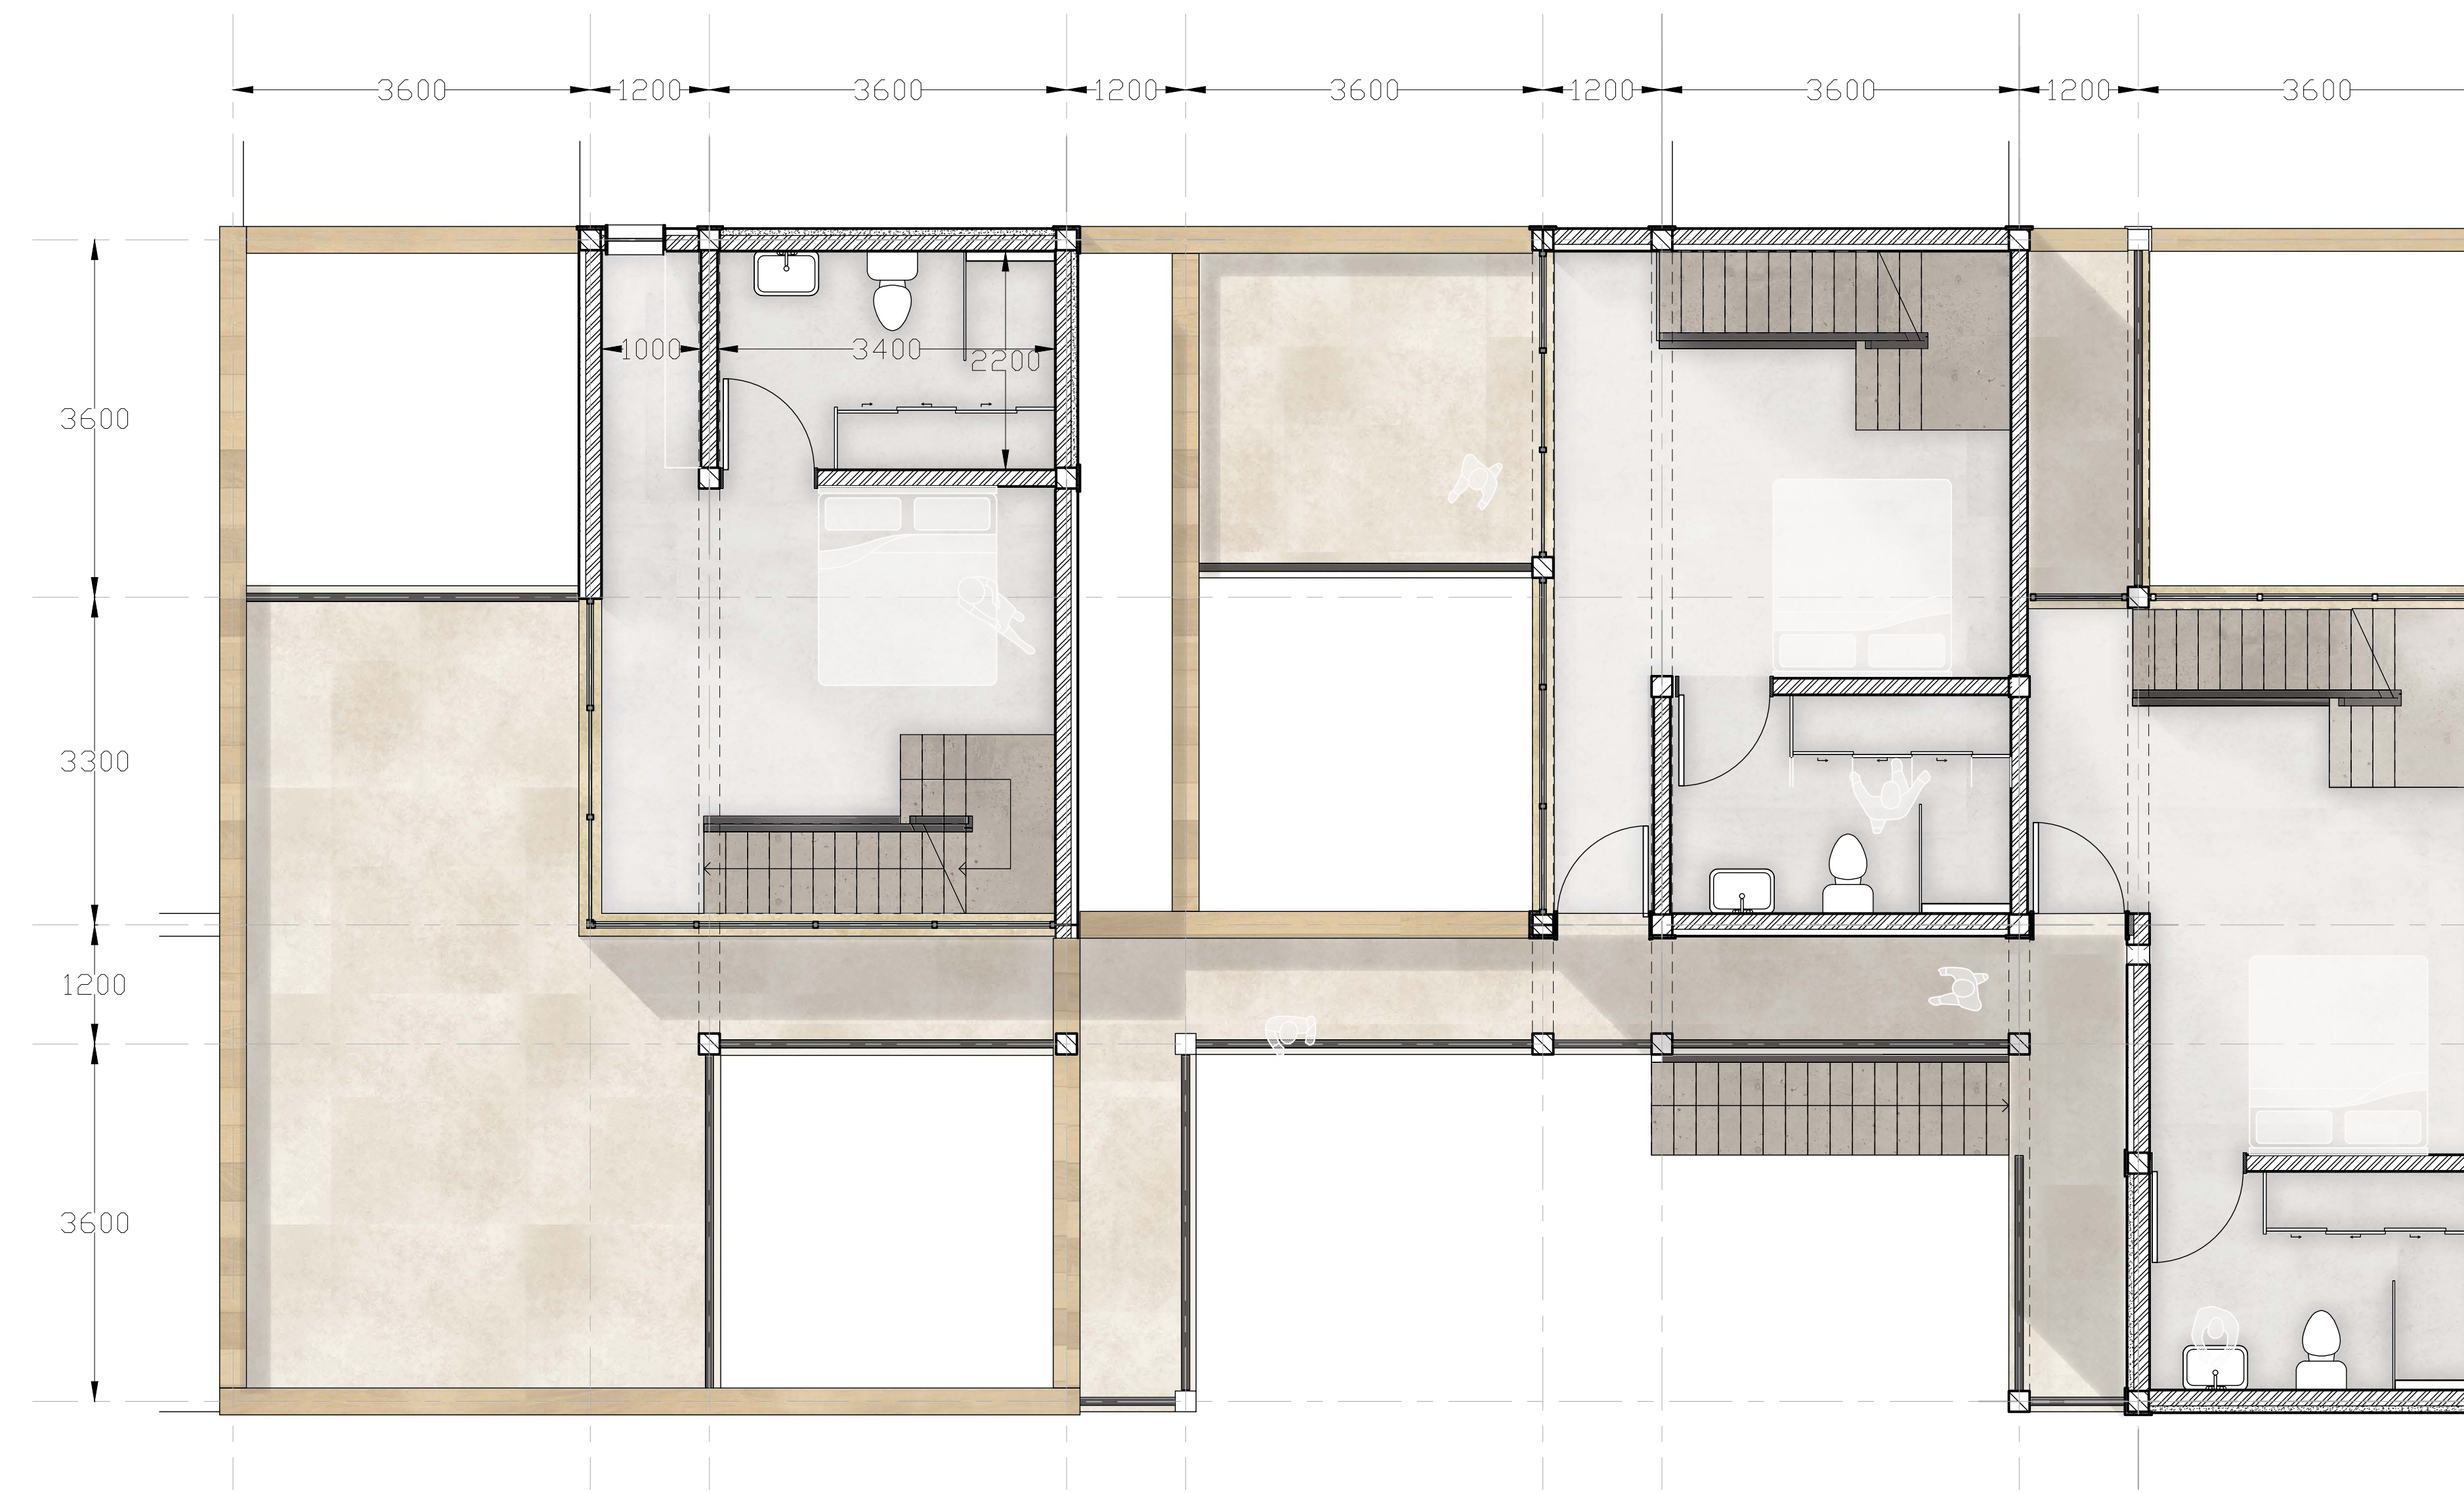

FIRST FLOOR 1:50




ROOF PLAN 1:50

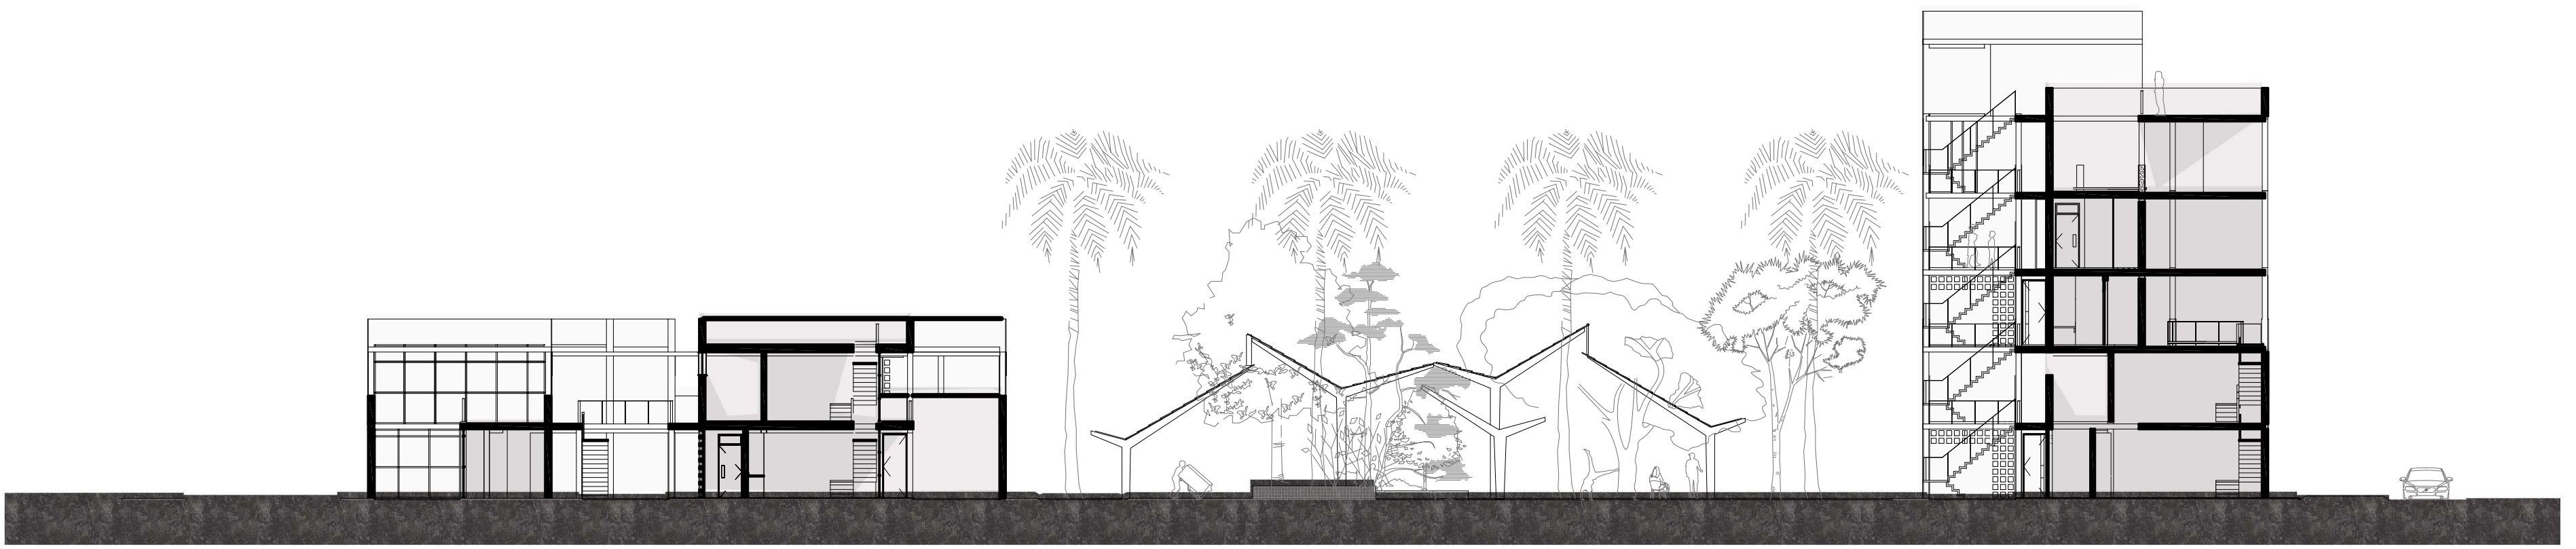


CROSS SECTION 1:200



MARKET SQUARE 1:200

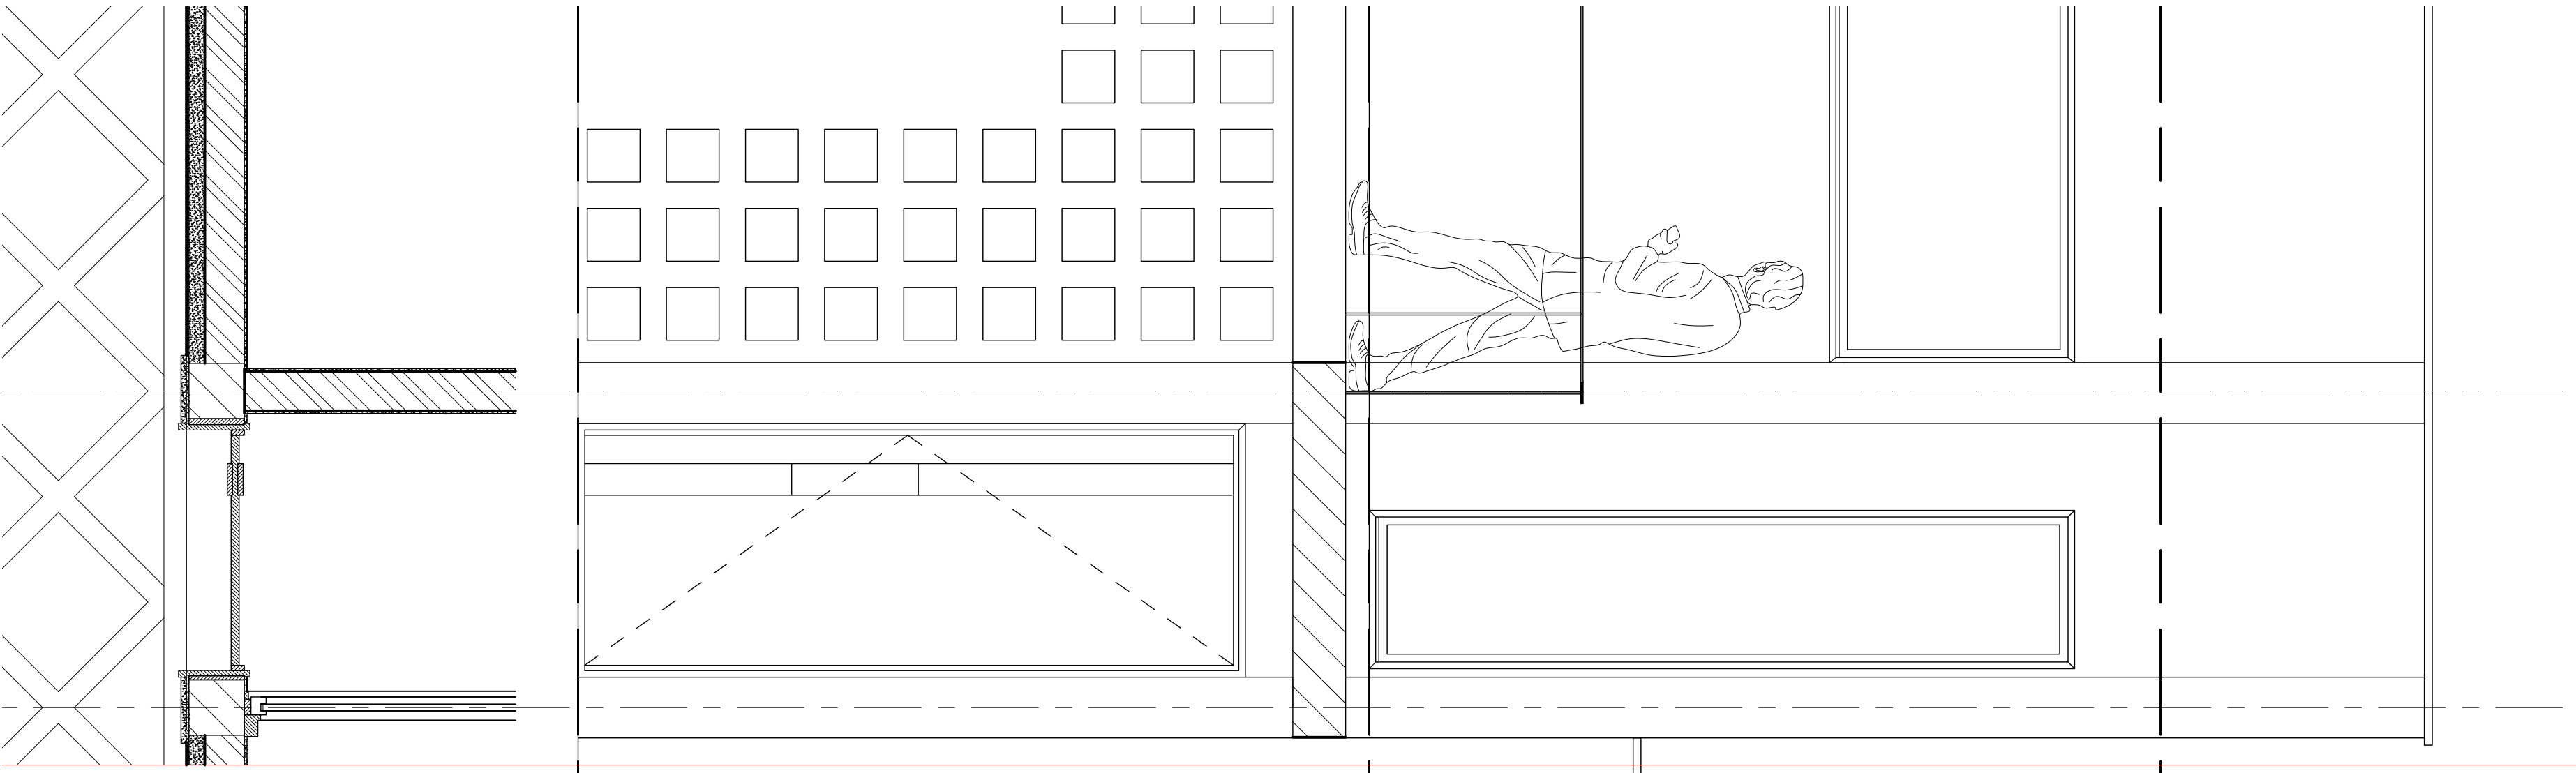


ENTRANCE
1:20

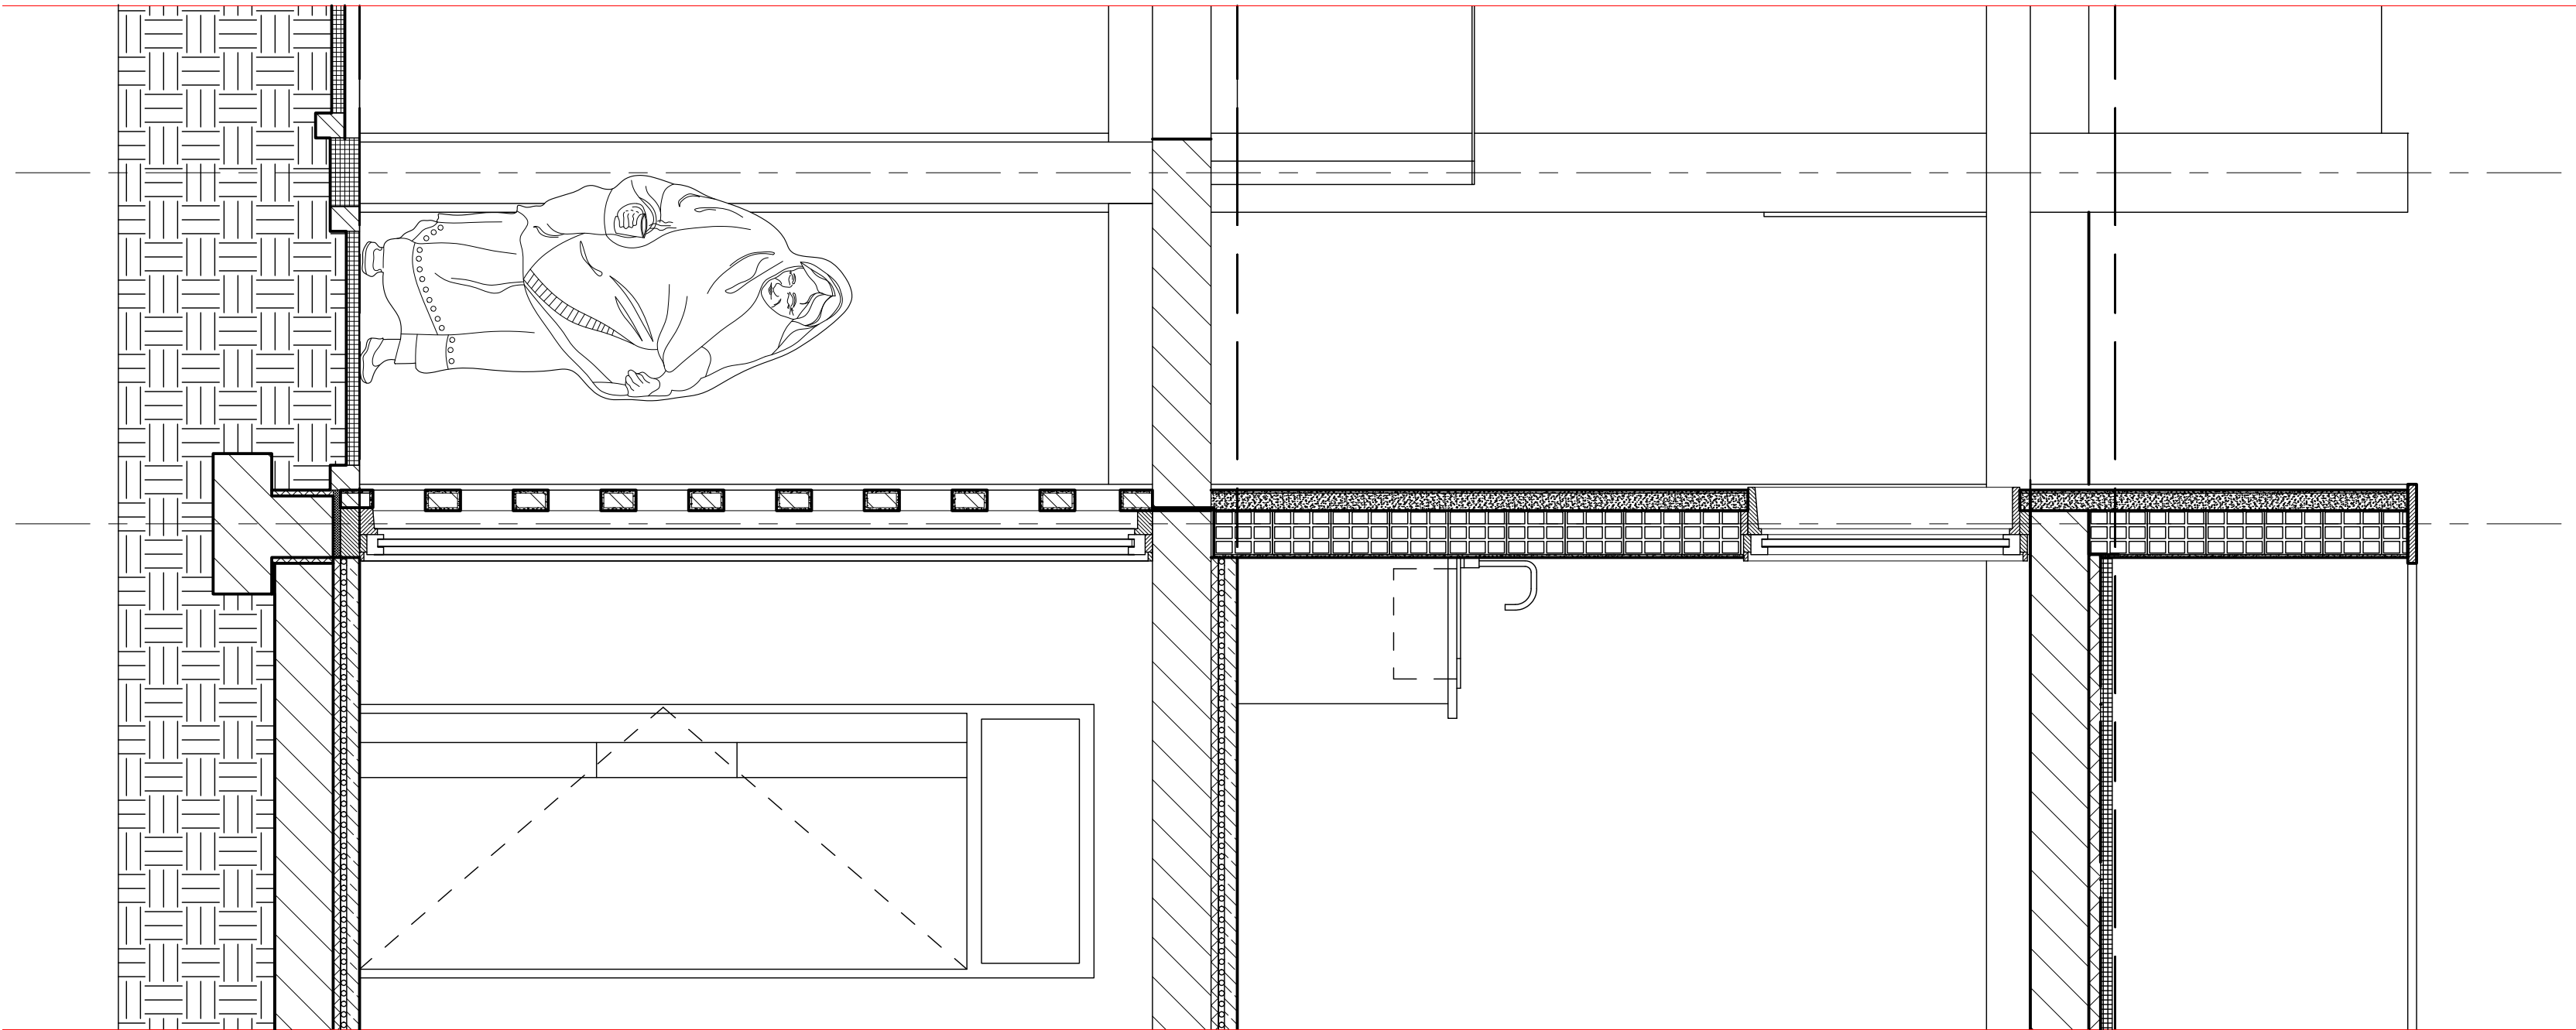


Level 1
0

Level 2
3000



Level 3
6000

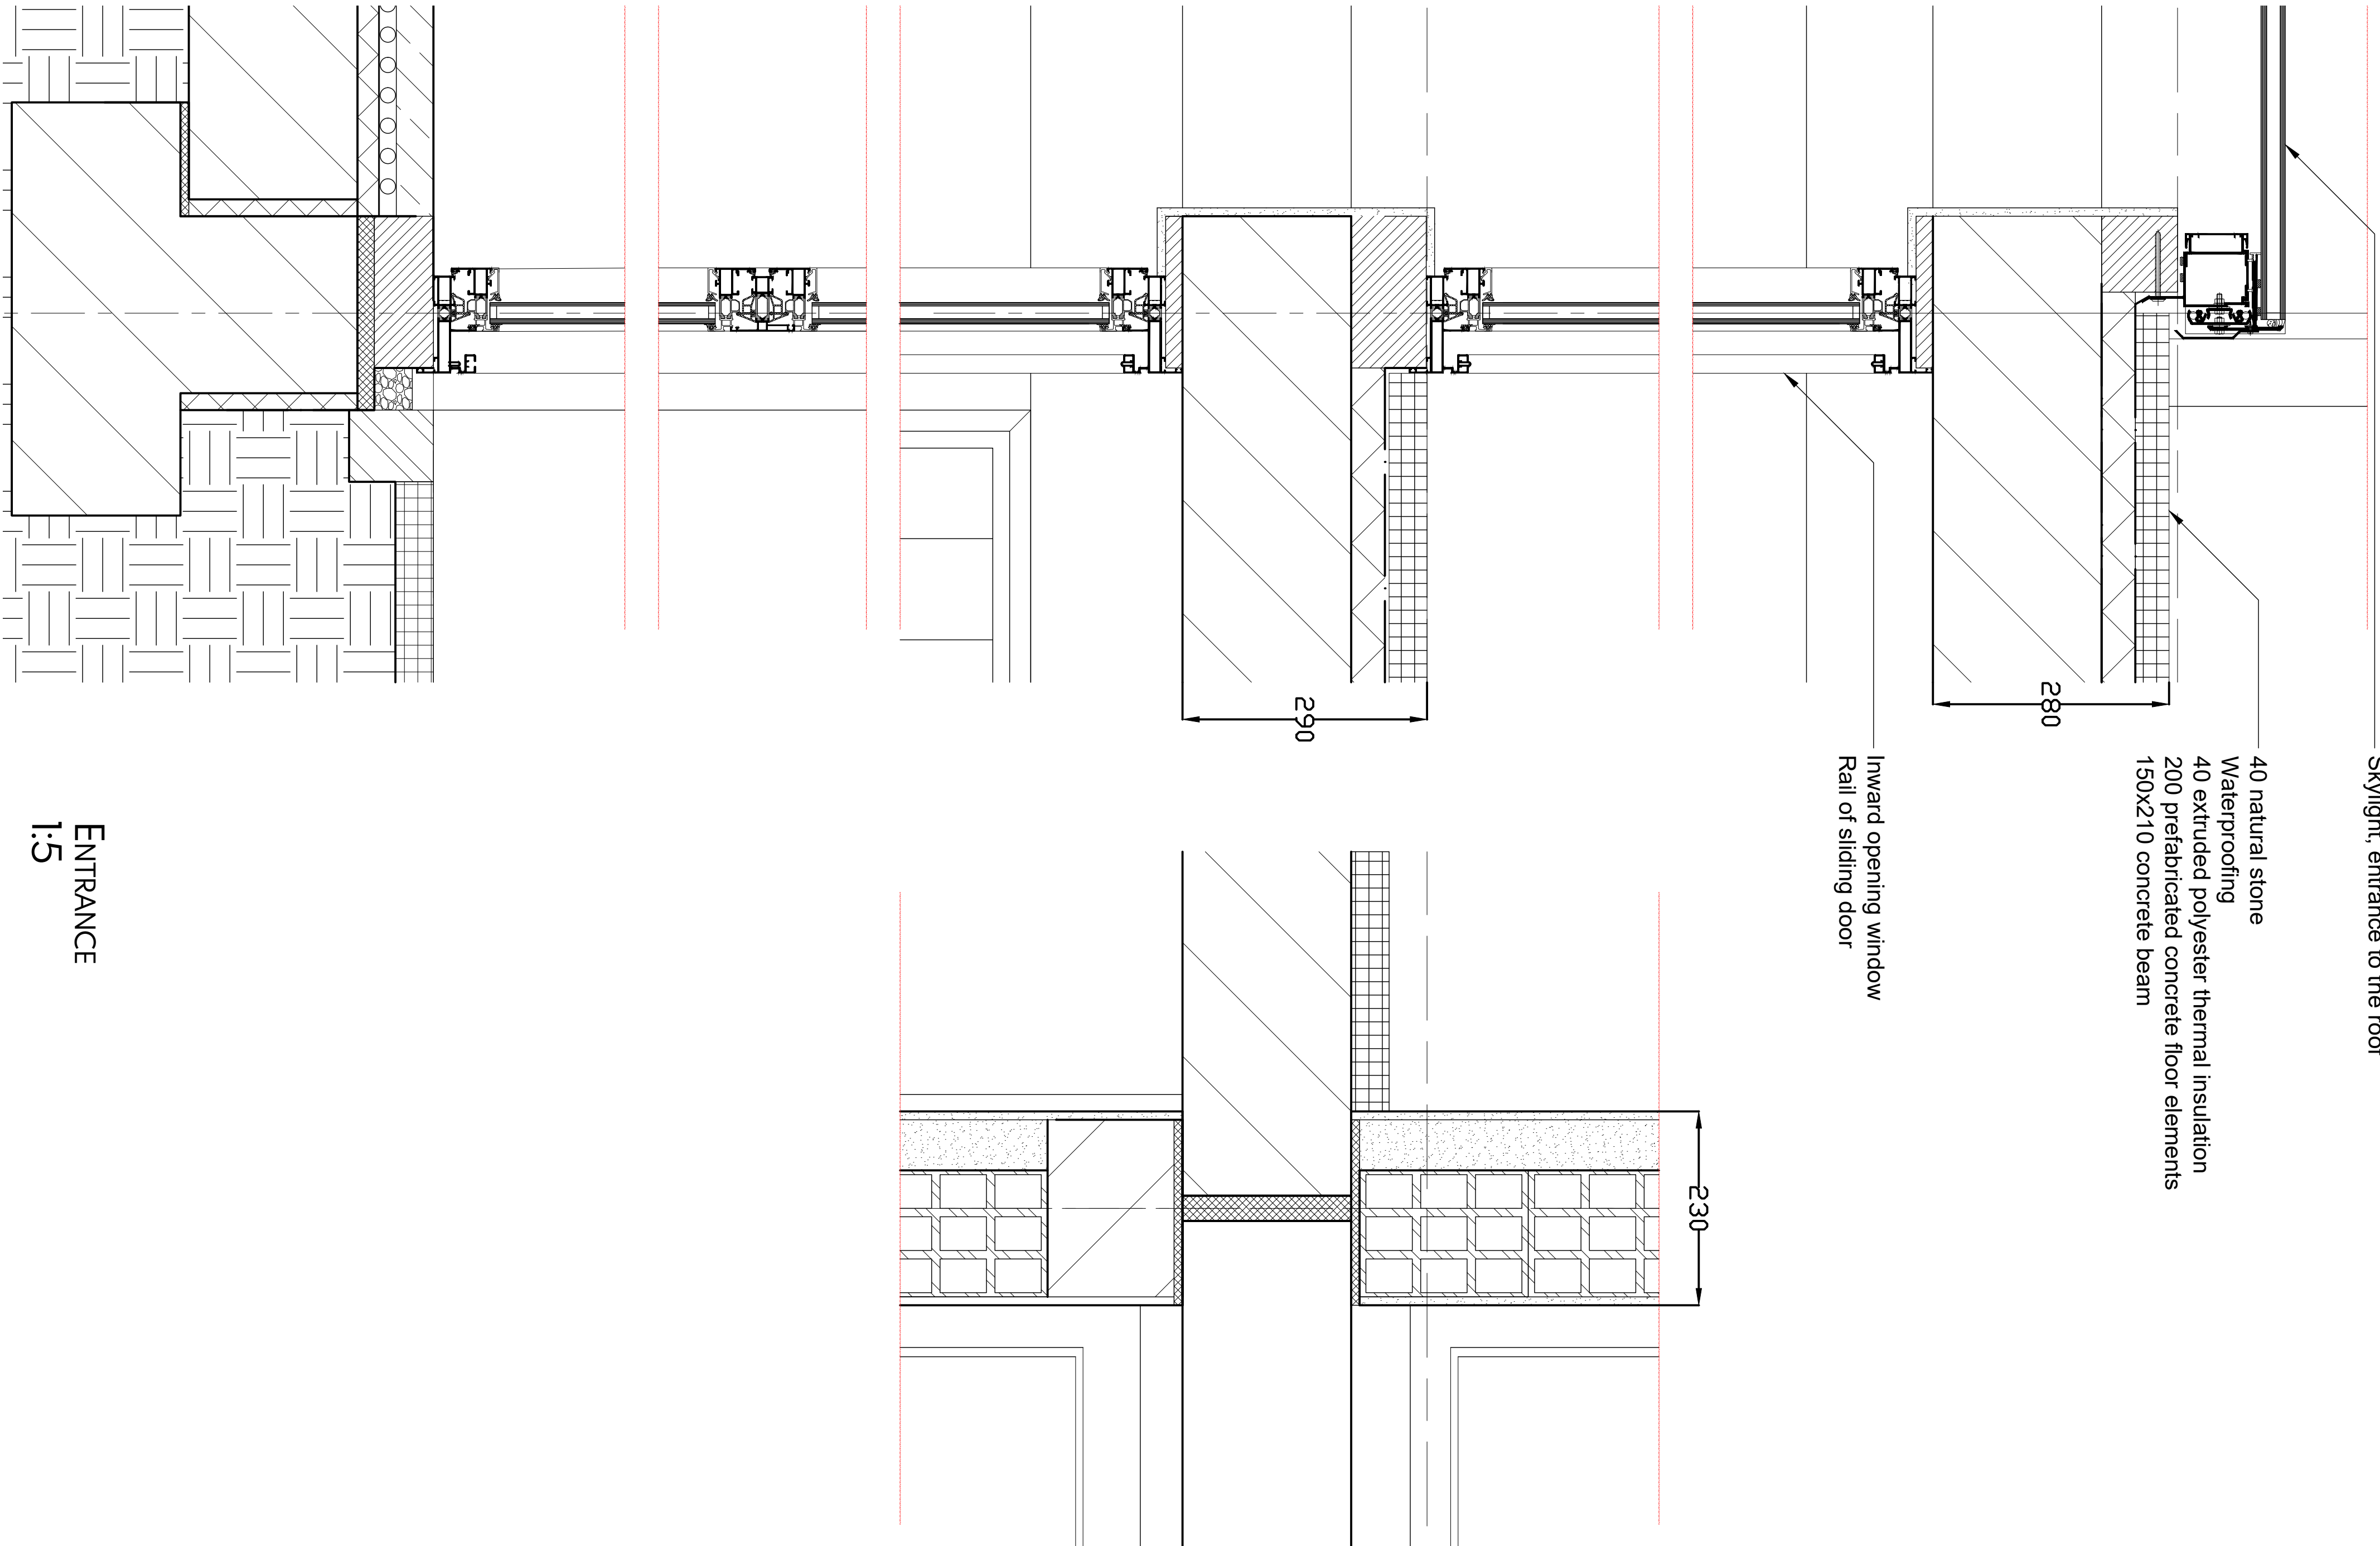

ENTRANCE
1:5

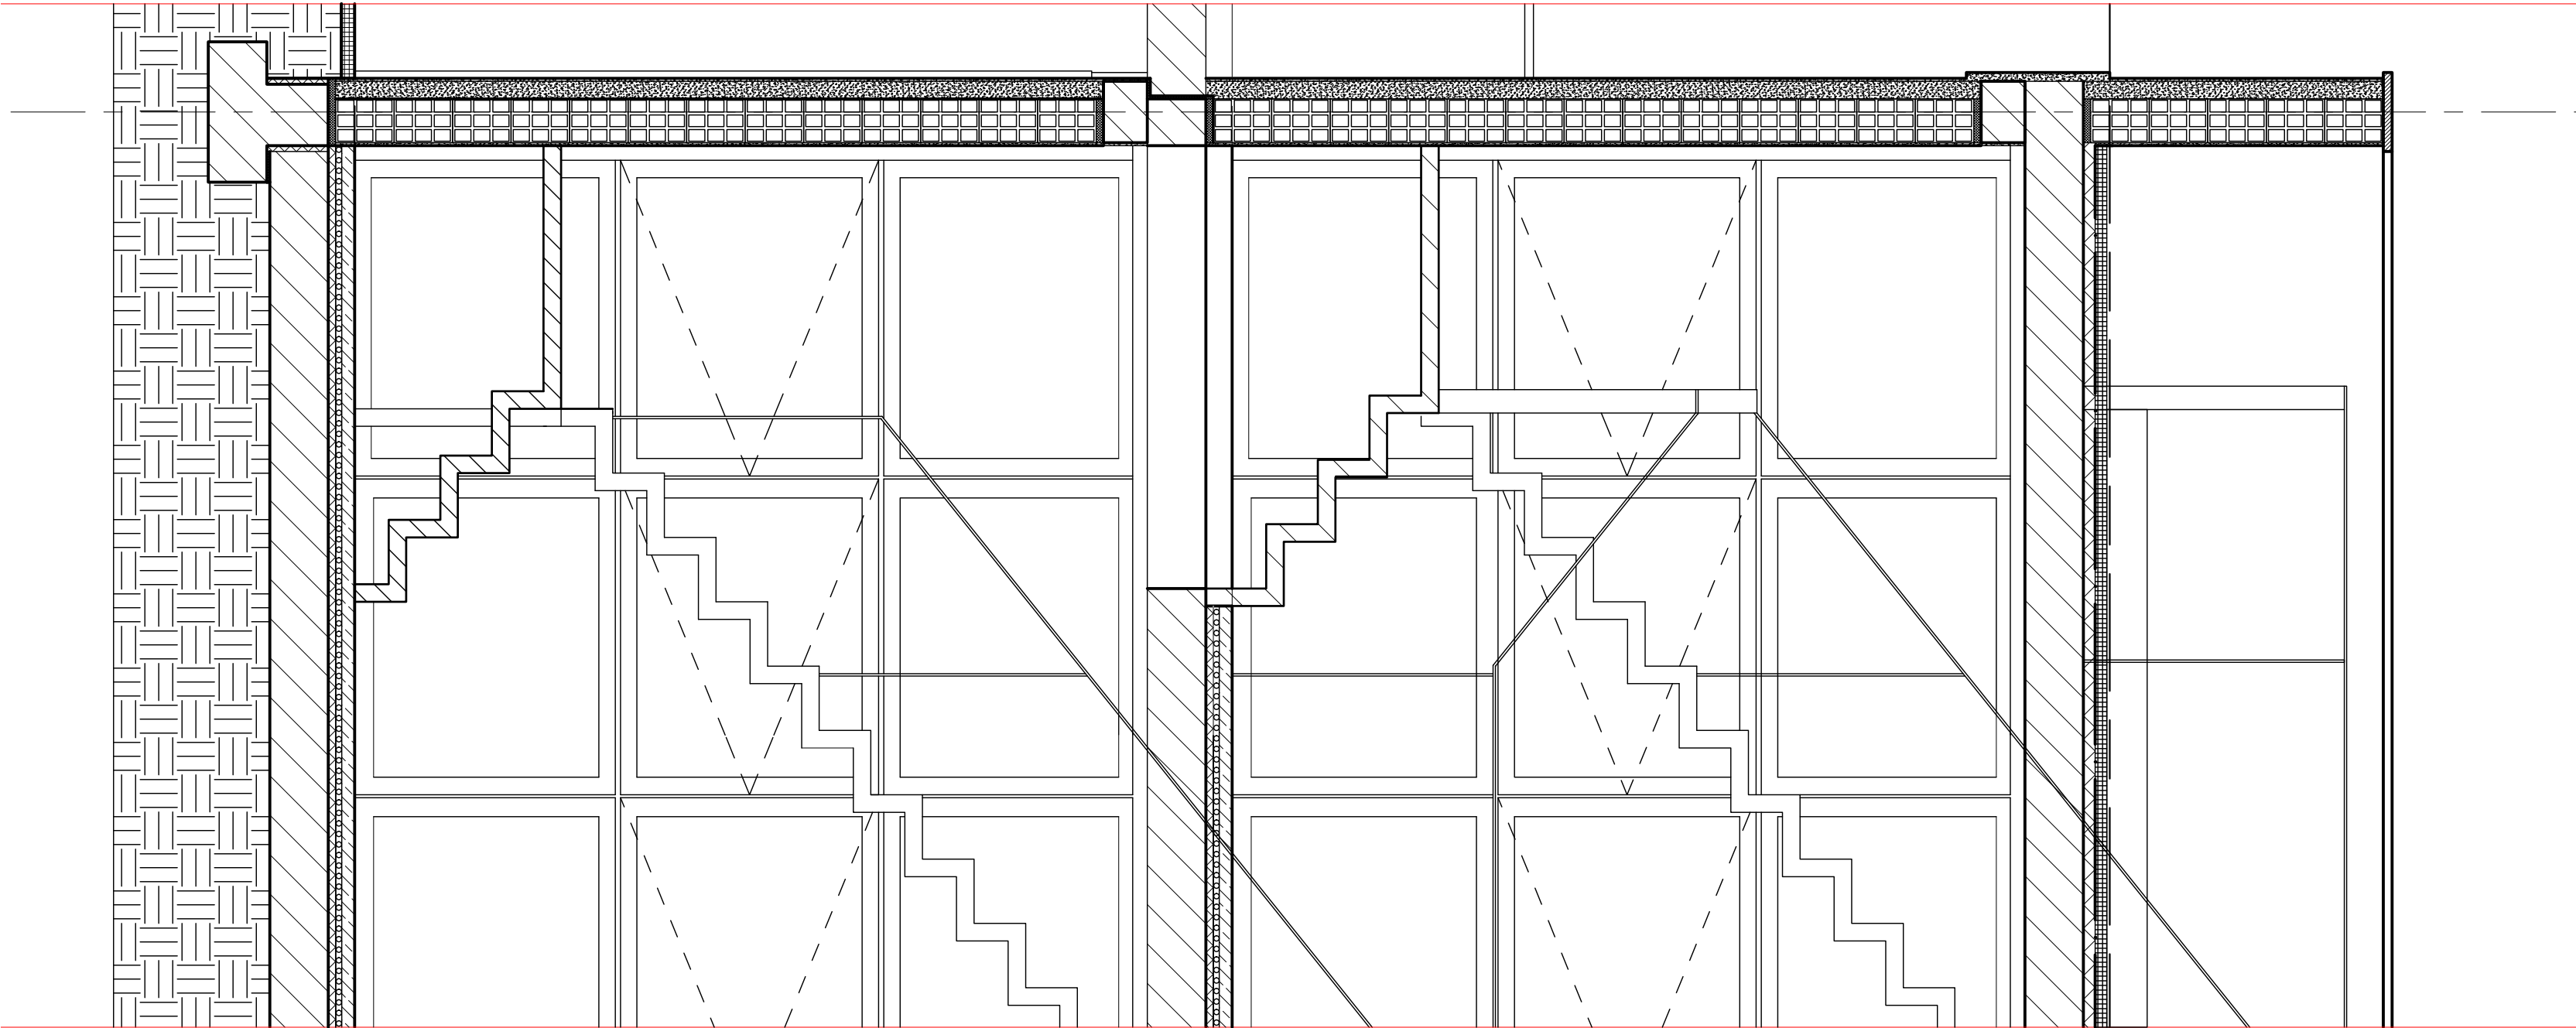

PATIO
1:20

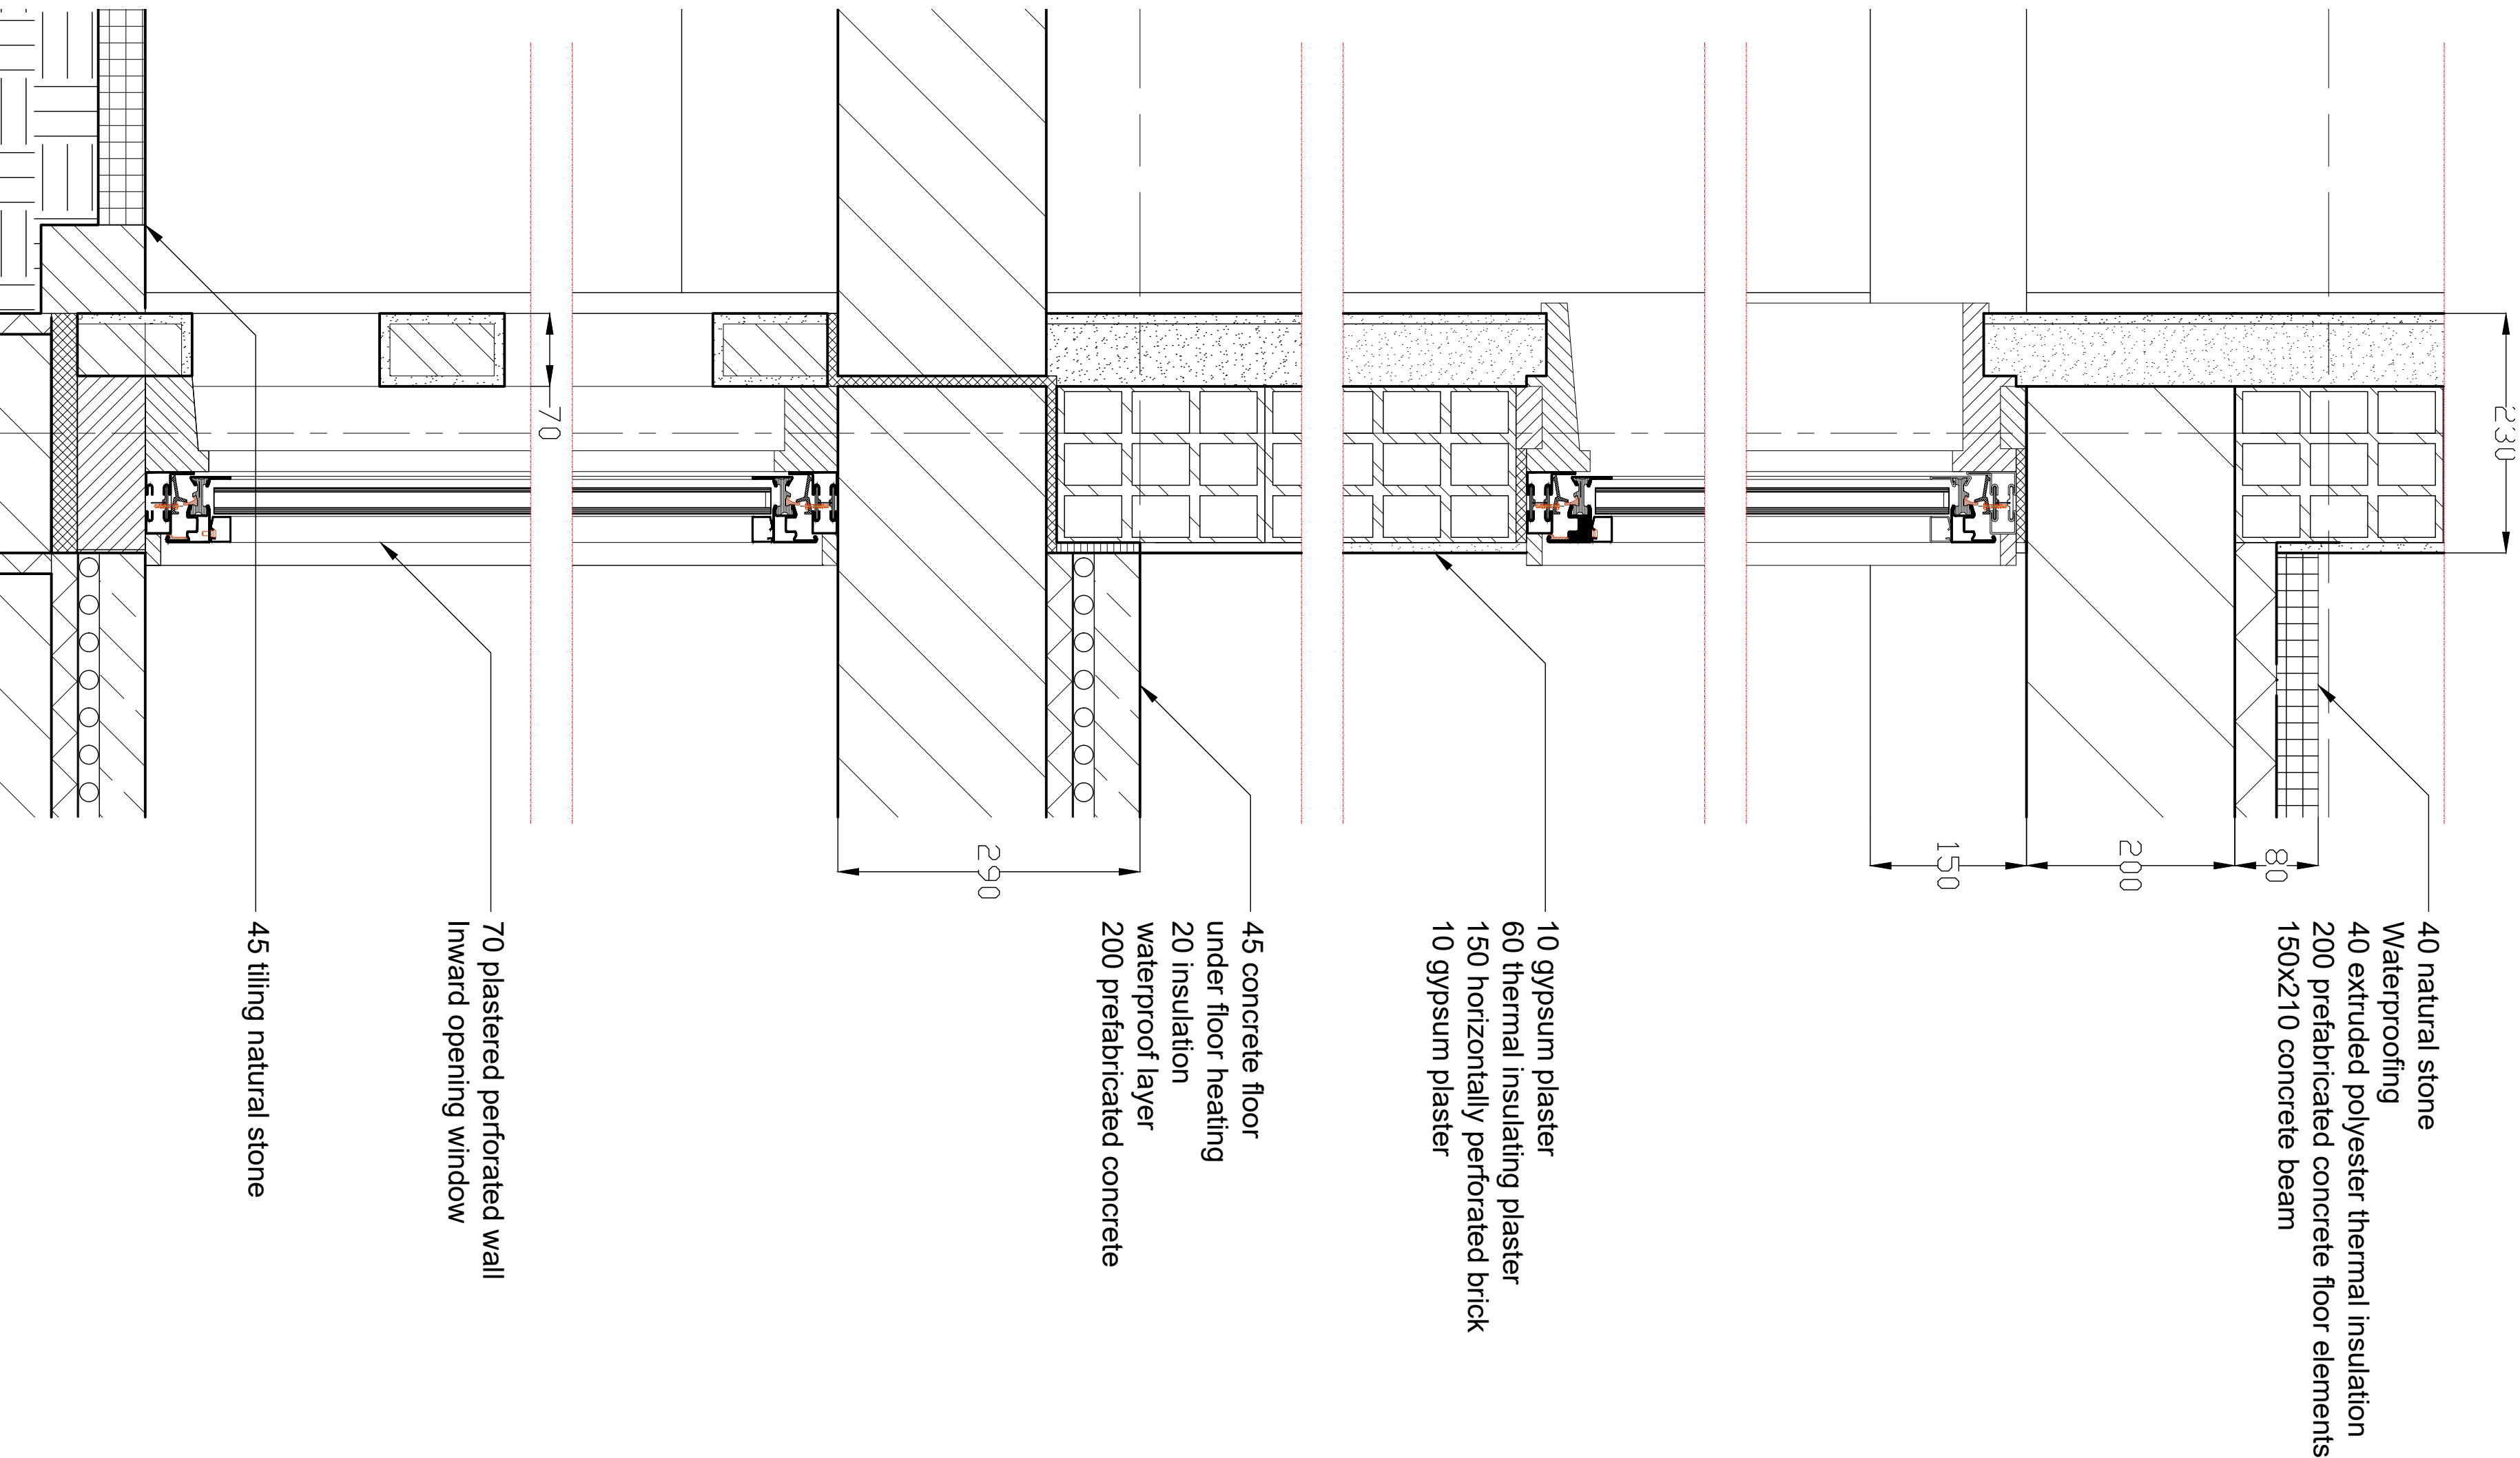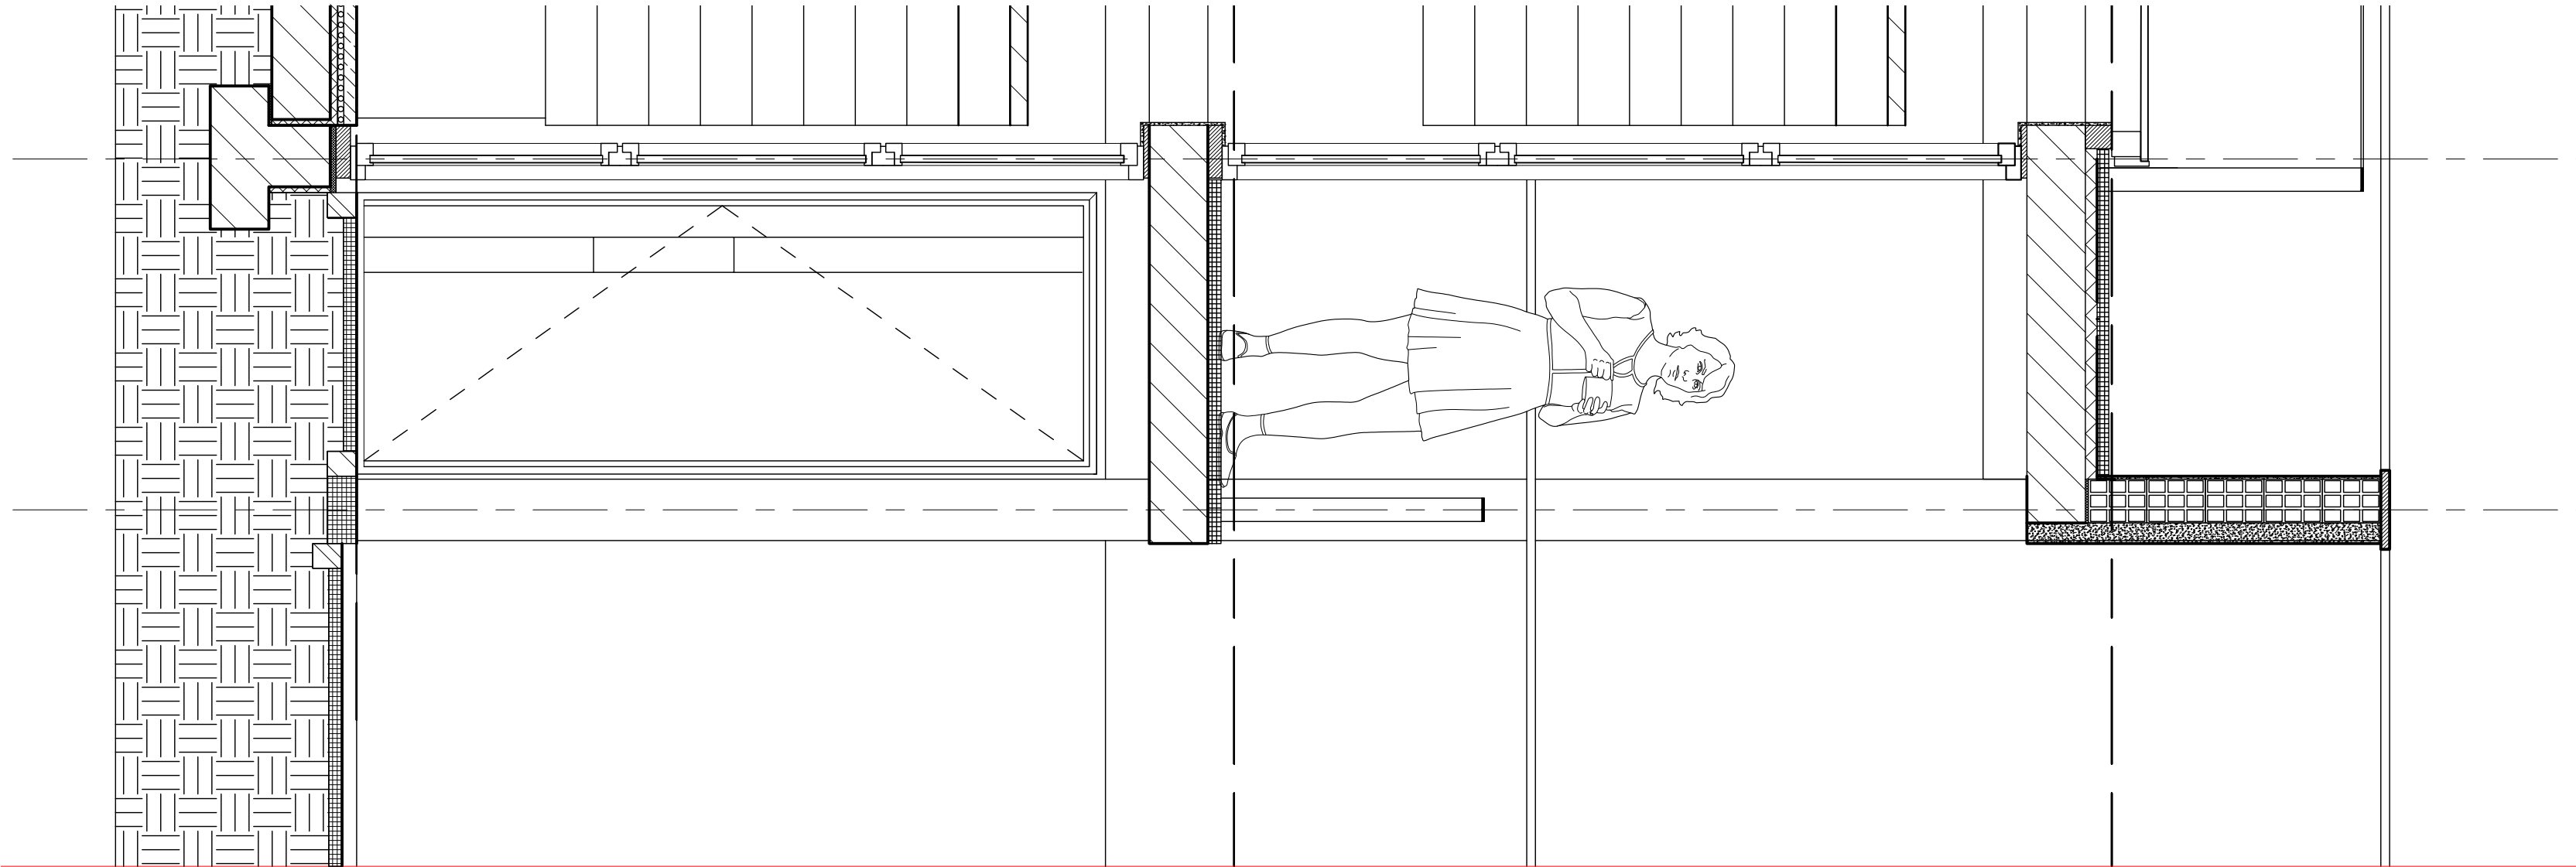

PATIO
1:5

