

URBAN COLLAGE

Counteracting fragmentation in the Haraldsgadekvarteret

Table of contents

O1 Introduction	

02 Problem statement

03 Concept

O4 Building design

PUBLIC CONDENSER


HYBRIDITY MULTIPLICITY RESILIENCE SUSTAINABILITY HEALTHINESS










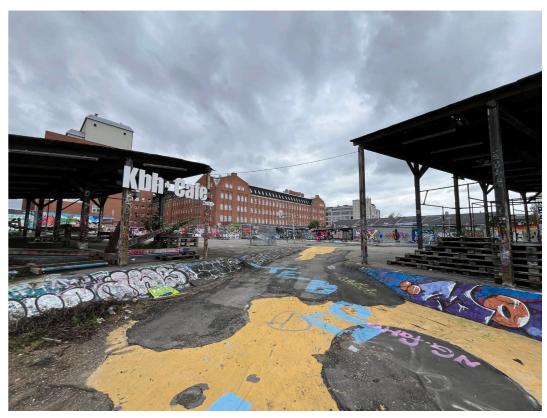

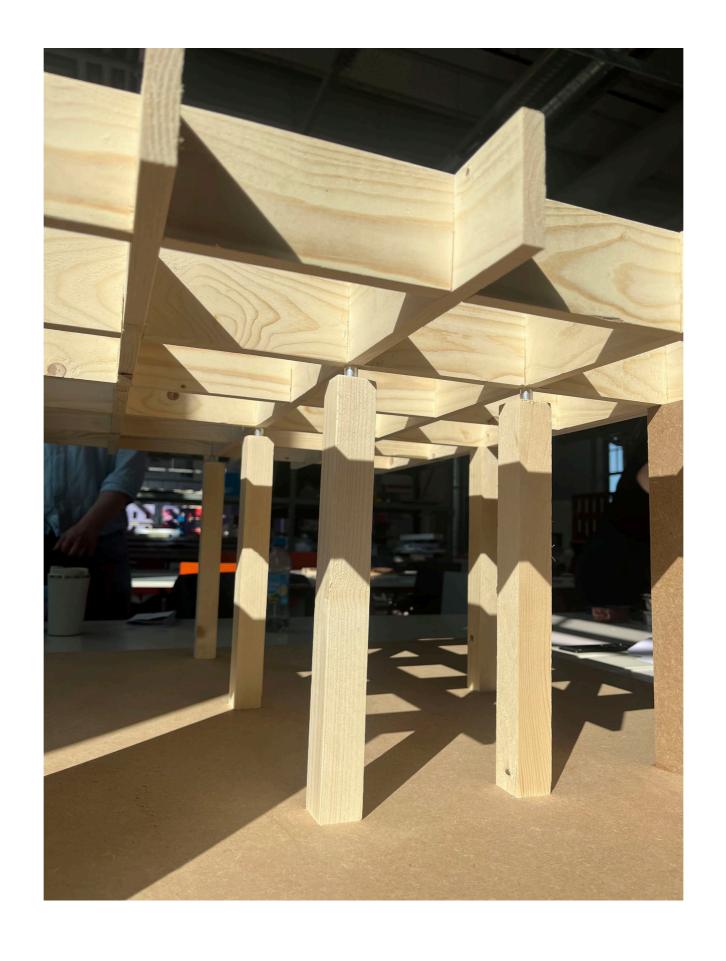


PROBLEM STATEMENT





Problem statement URBAN FABRIC

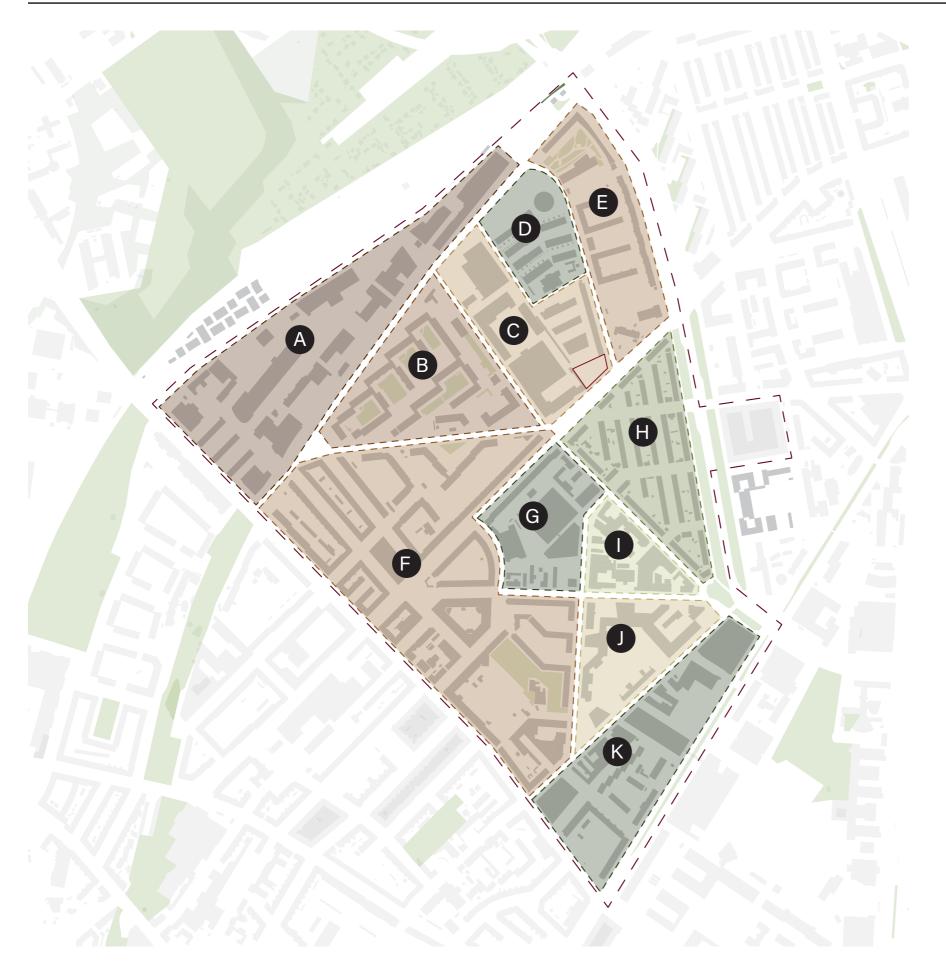

A: Car dealerships

B: Housing blocks with elaborated common green areas

C: Reclaimed industry

D: Unique typologies

E&F: Long building blocks


G&K: A mix of multiple (housing, education, industry)


H: Row houses


I: Industrial past

J: Copenhagen vocational school

Problem statement BOUNDARIES

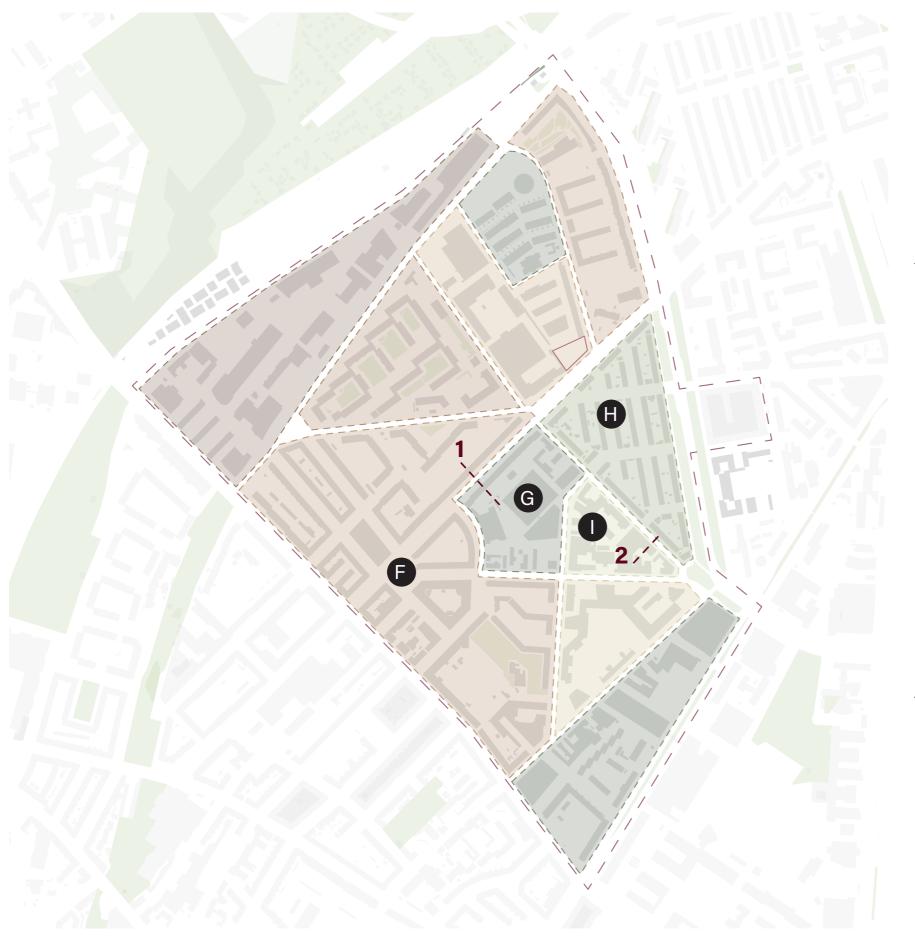

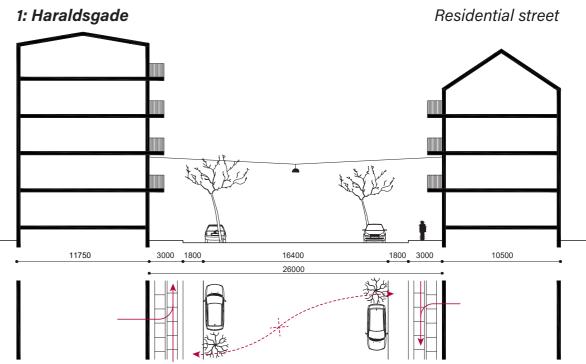

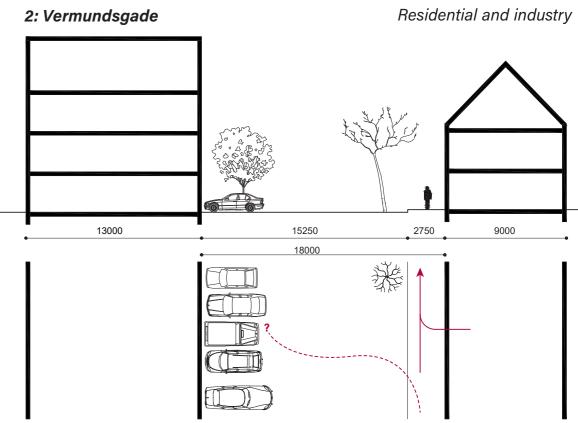



CONCEPT

ConceptSPATIAL CONCEPT




A: Car dealerships

D: Unique typologies

E&F: Long building blocks

H: Row houses

I: Industrial past

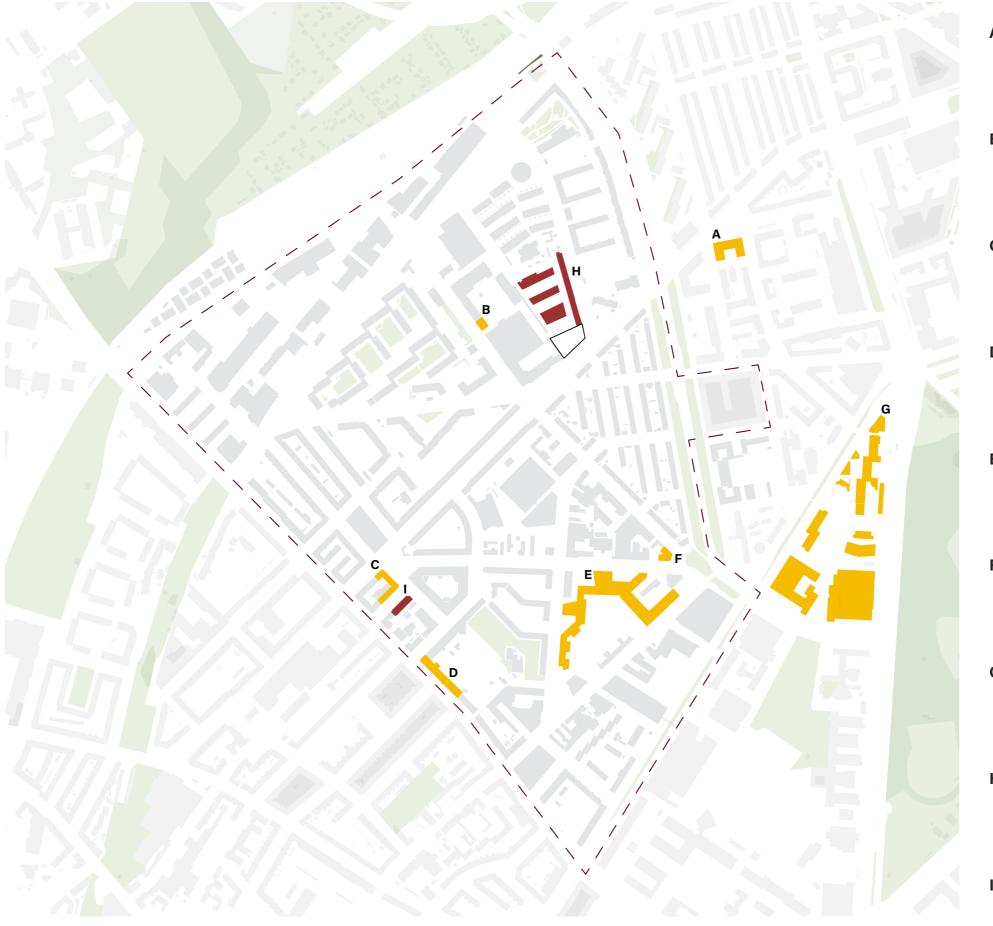

A: Herbal Medicine School and Dyslexia Center

B: Sine Ginsborg Hair & Make-Up school

C: Part of the Copenhagen Vocational School

D: Part of the University of Copenhagen

E: Copenhagen Vocational School

F: AOF Center Copenhagen


G: University of Copenhagen

H: Bolsjefabrikken


I: OSRAM-Huset

Concept

1. Getting there and having a reason to stay

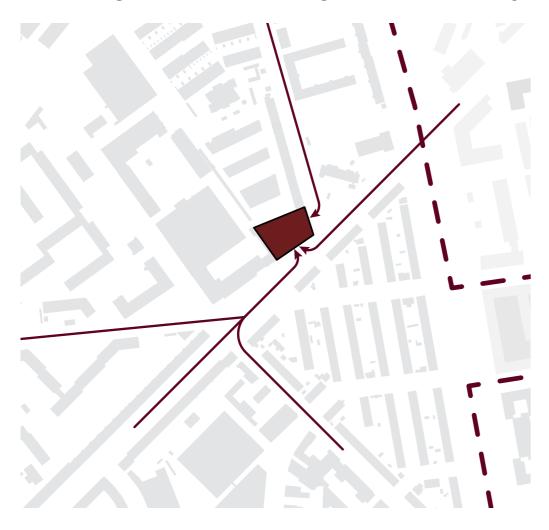


2. Architectural elements using a square as an example

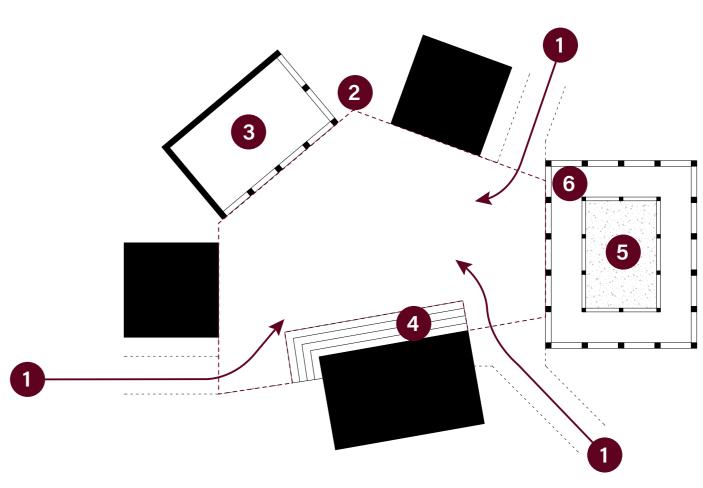


- 1. Several paths leading to the space
- 2. Defined partially by building edges
- 3. Columns to define **some** borders
- 4. Stair seats
- 5. Courtyard next to it, with an arcade around it (6)




BUILDING DESIGN

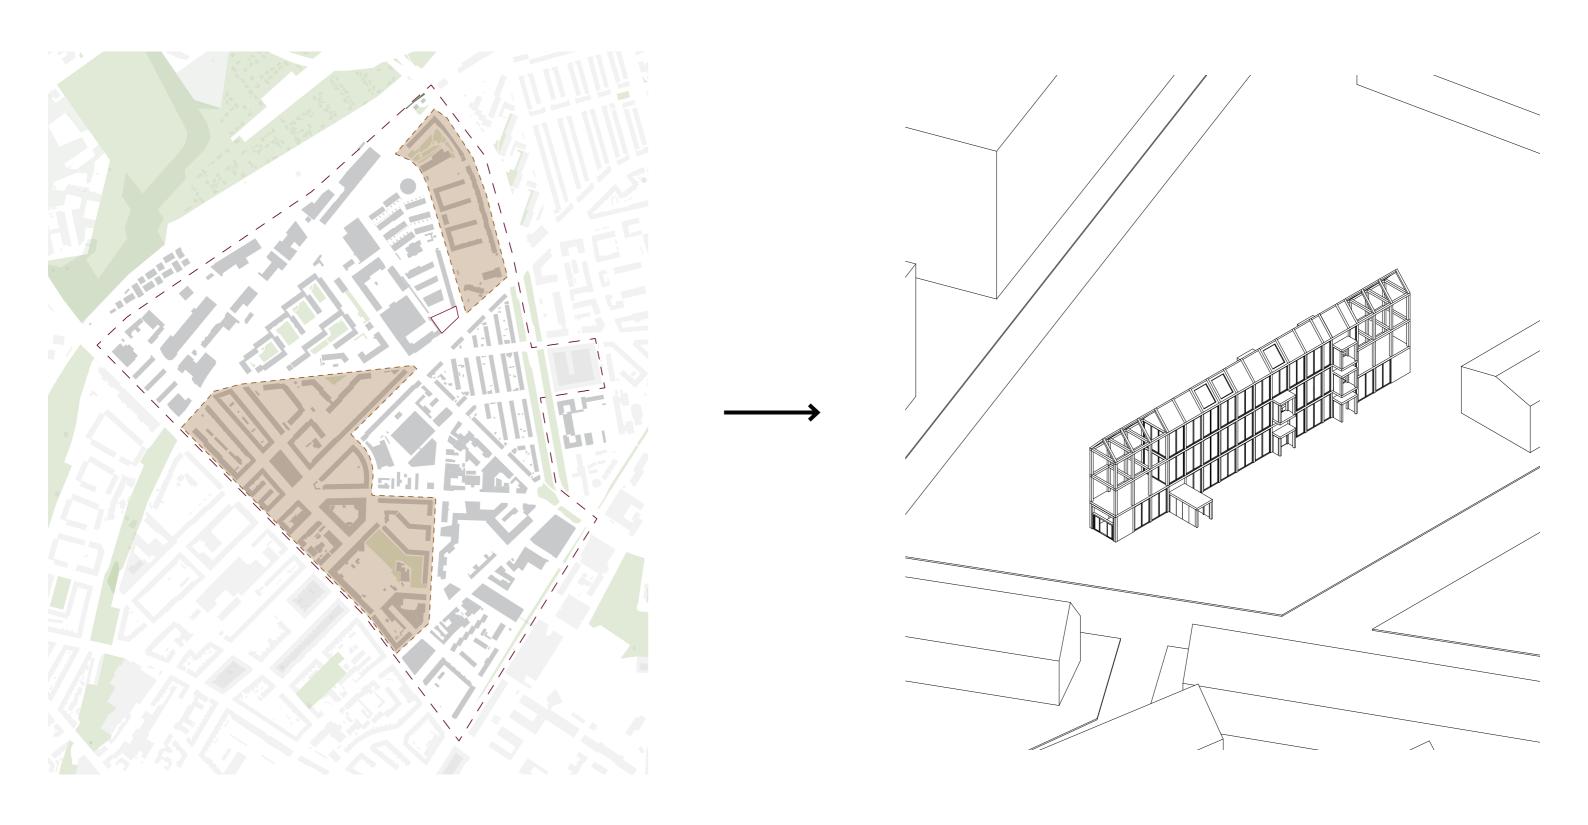


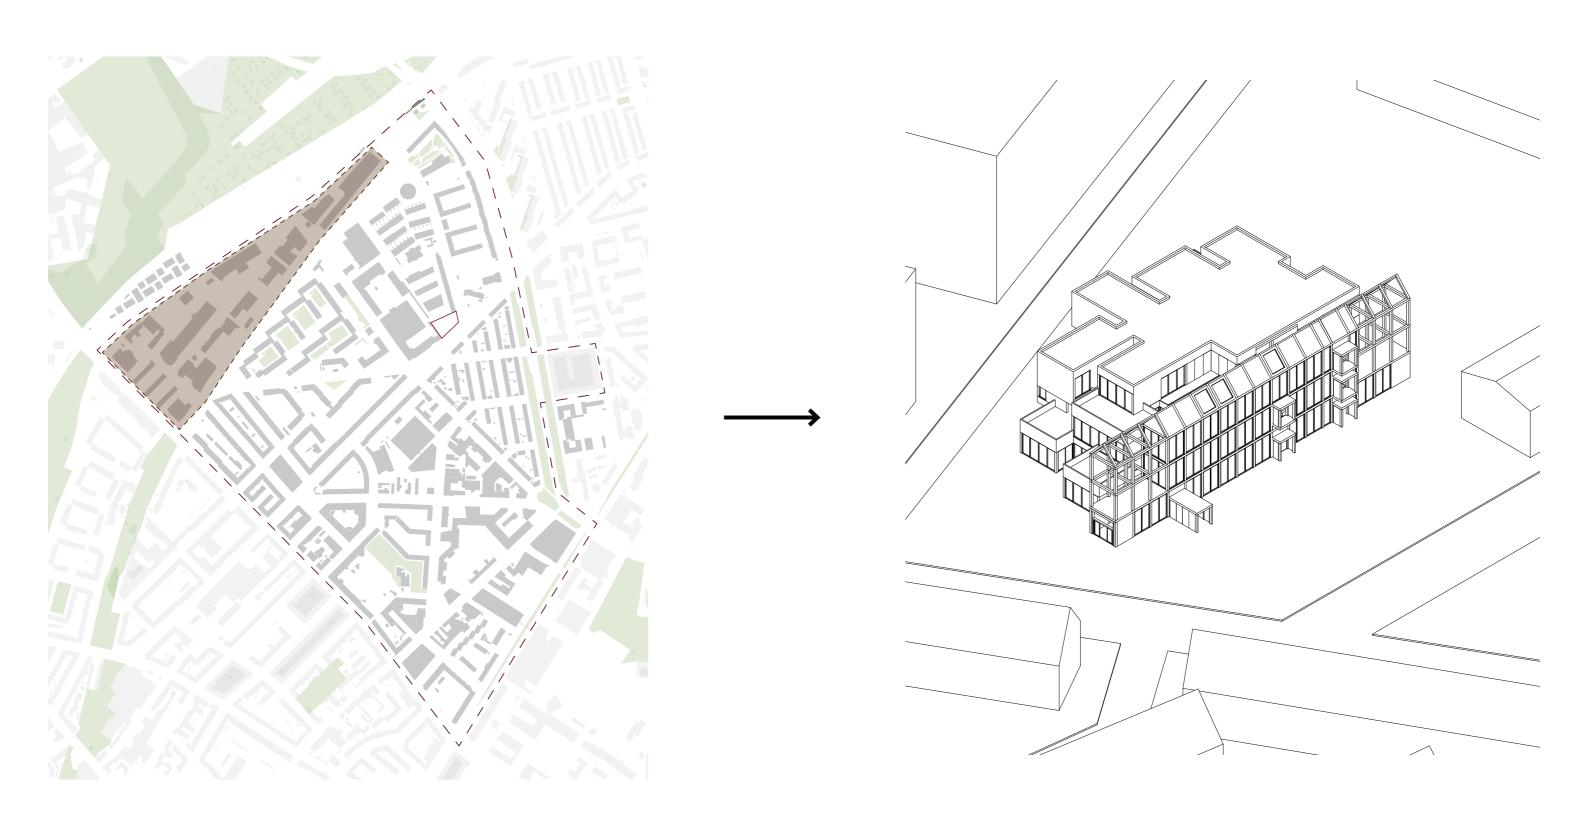


Row houses SPATIAL CONCEPT

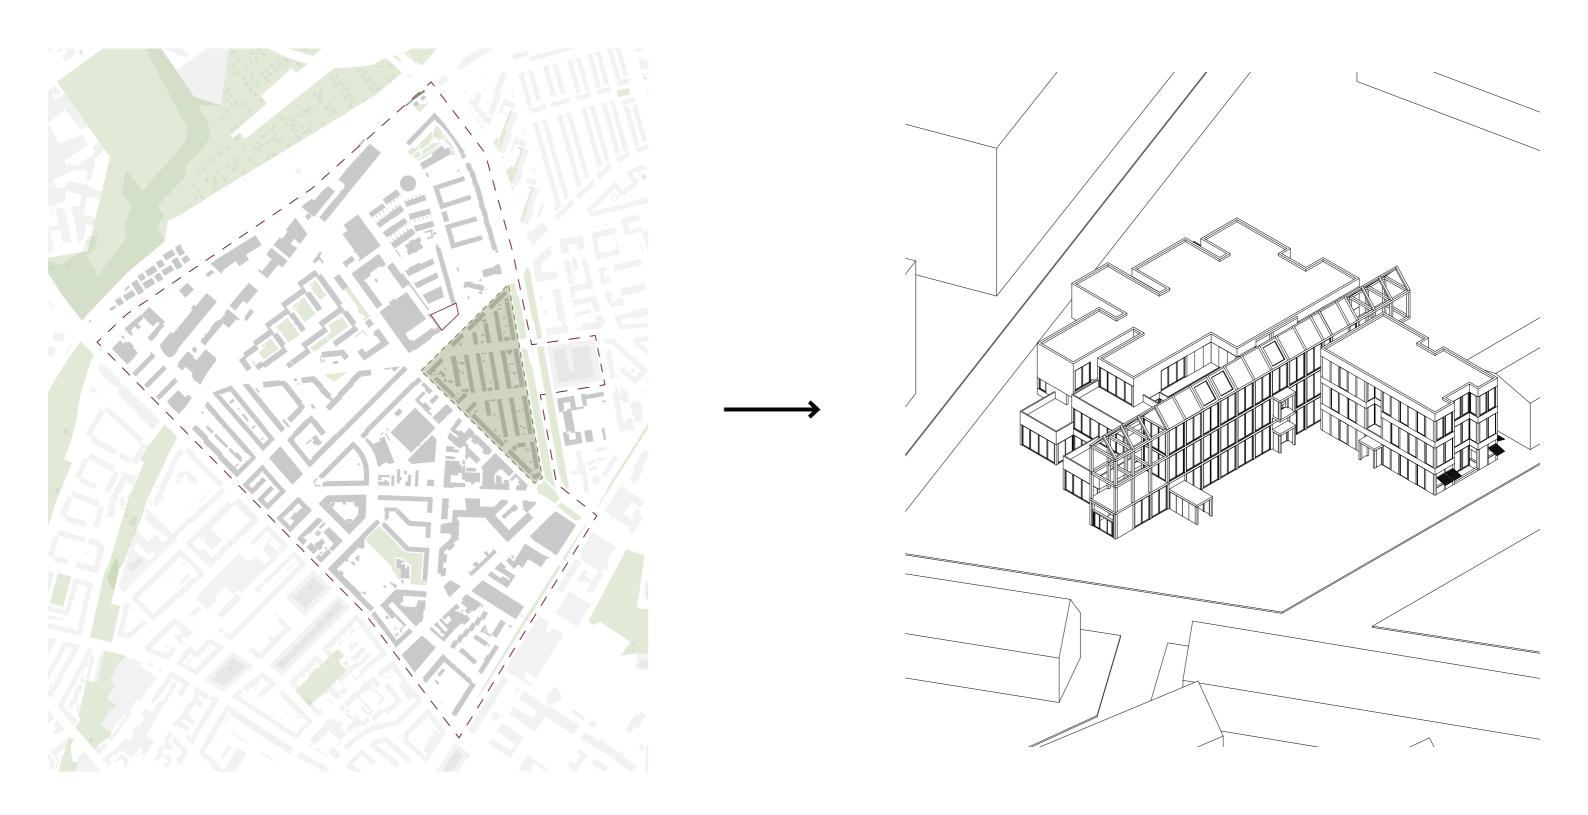

Industrial past
SPATIAL CONCEPT

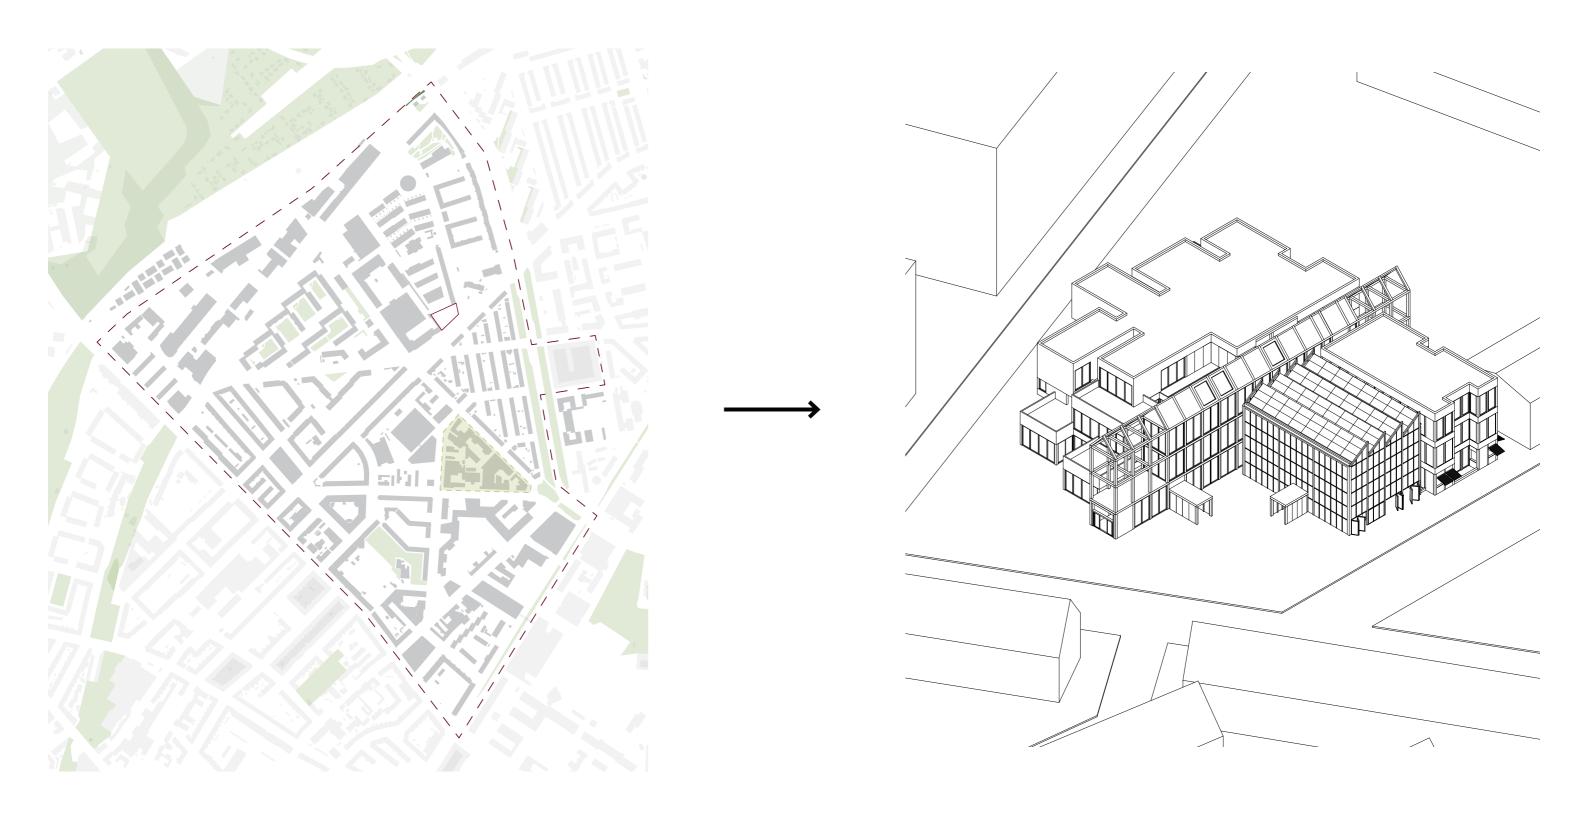


Unique typology SPATIAL CONCEPT

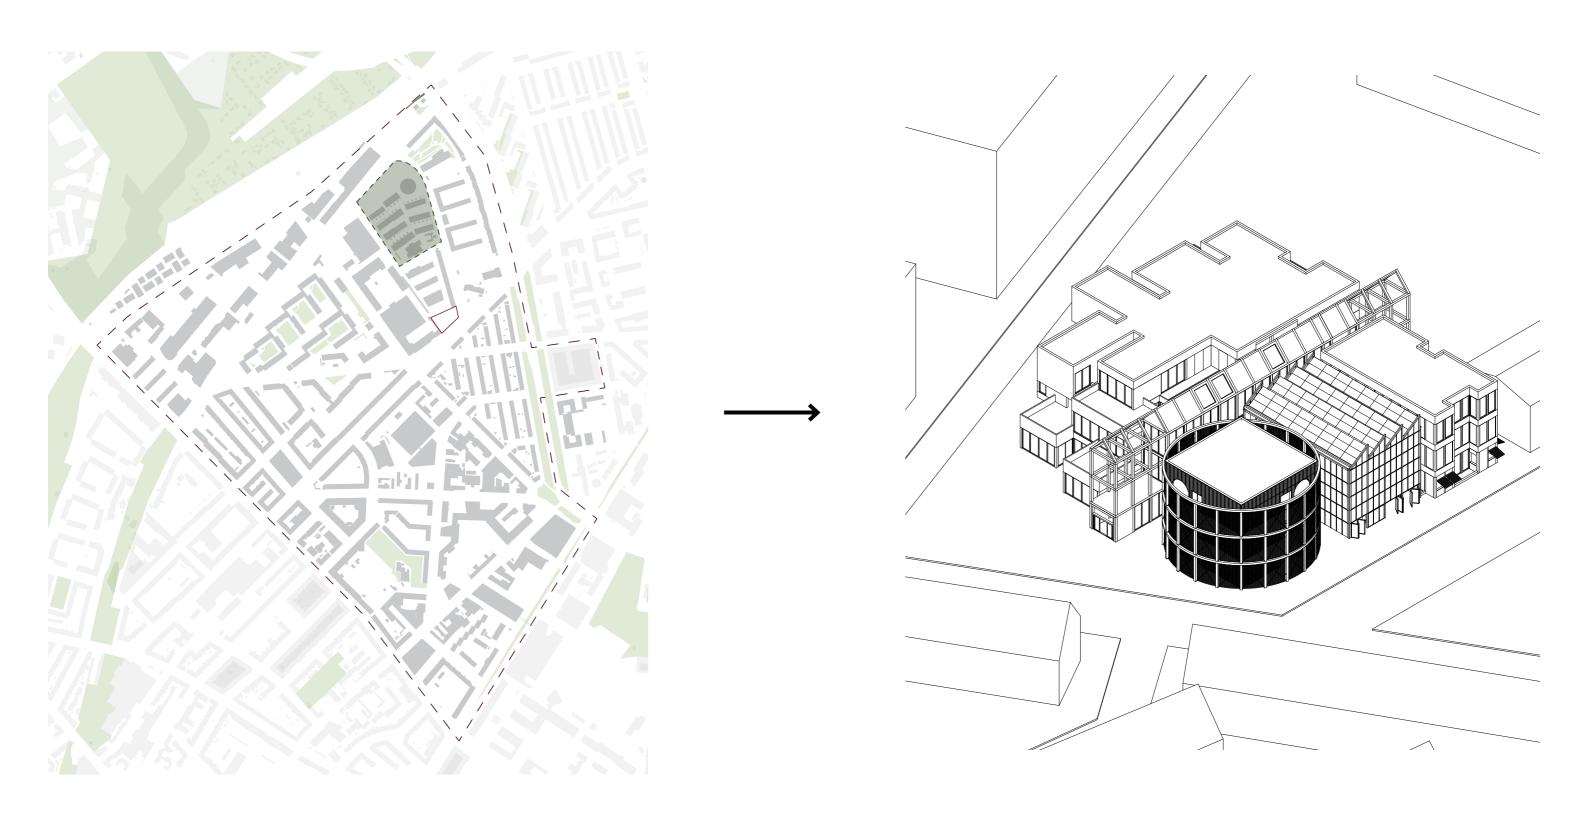


Building design EXPLODED AXO




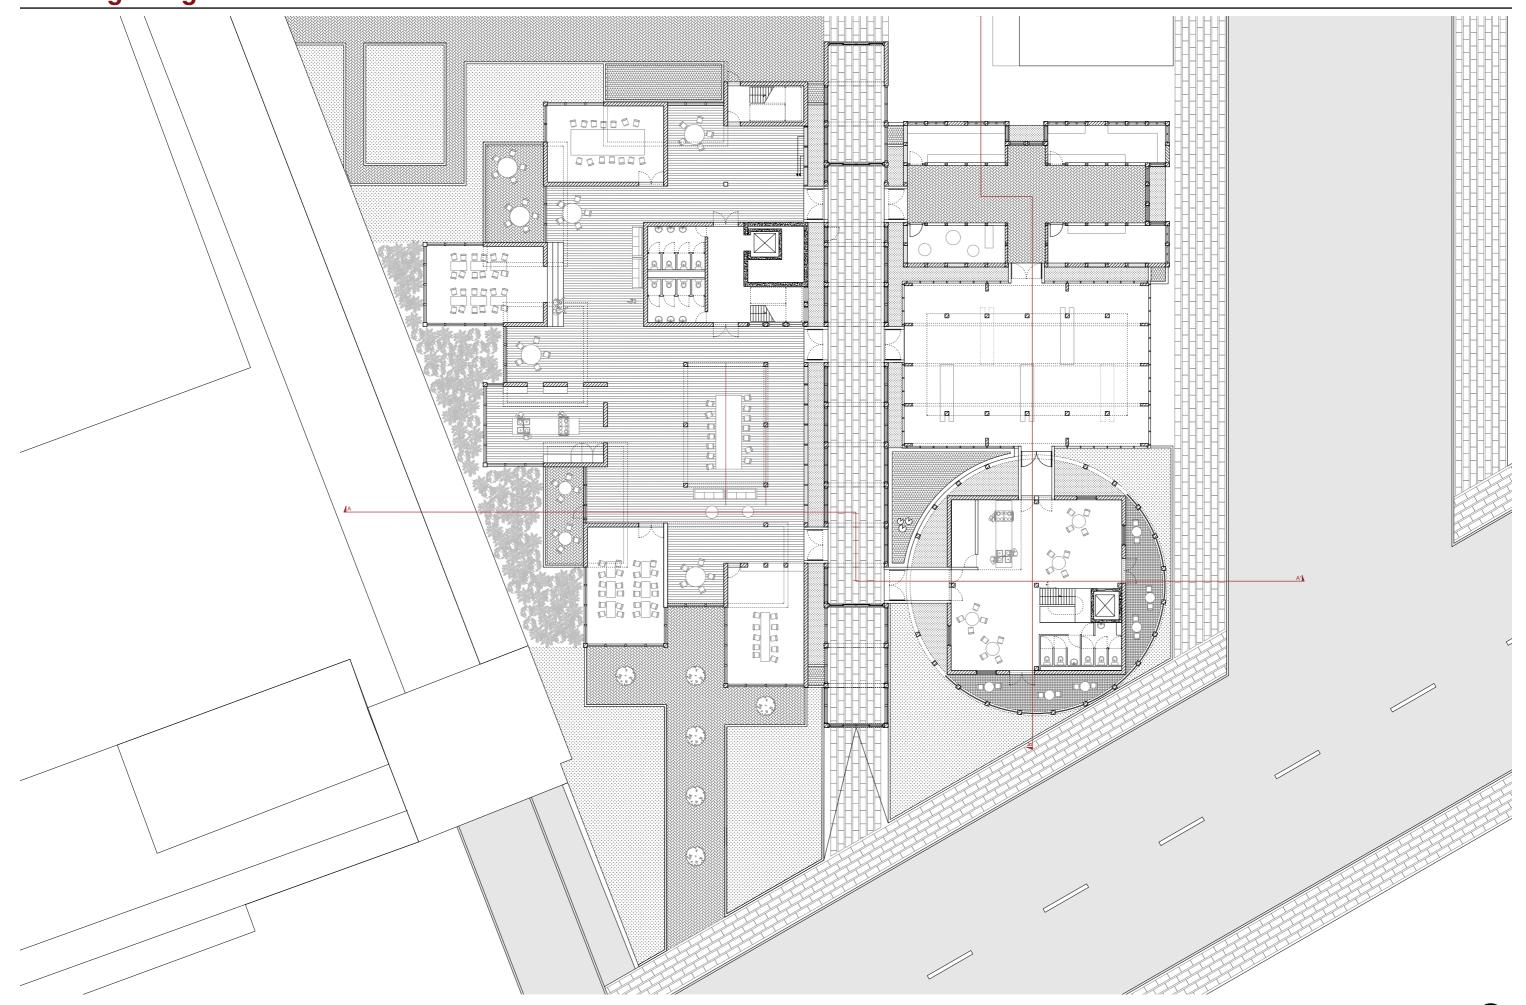




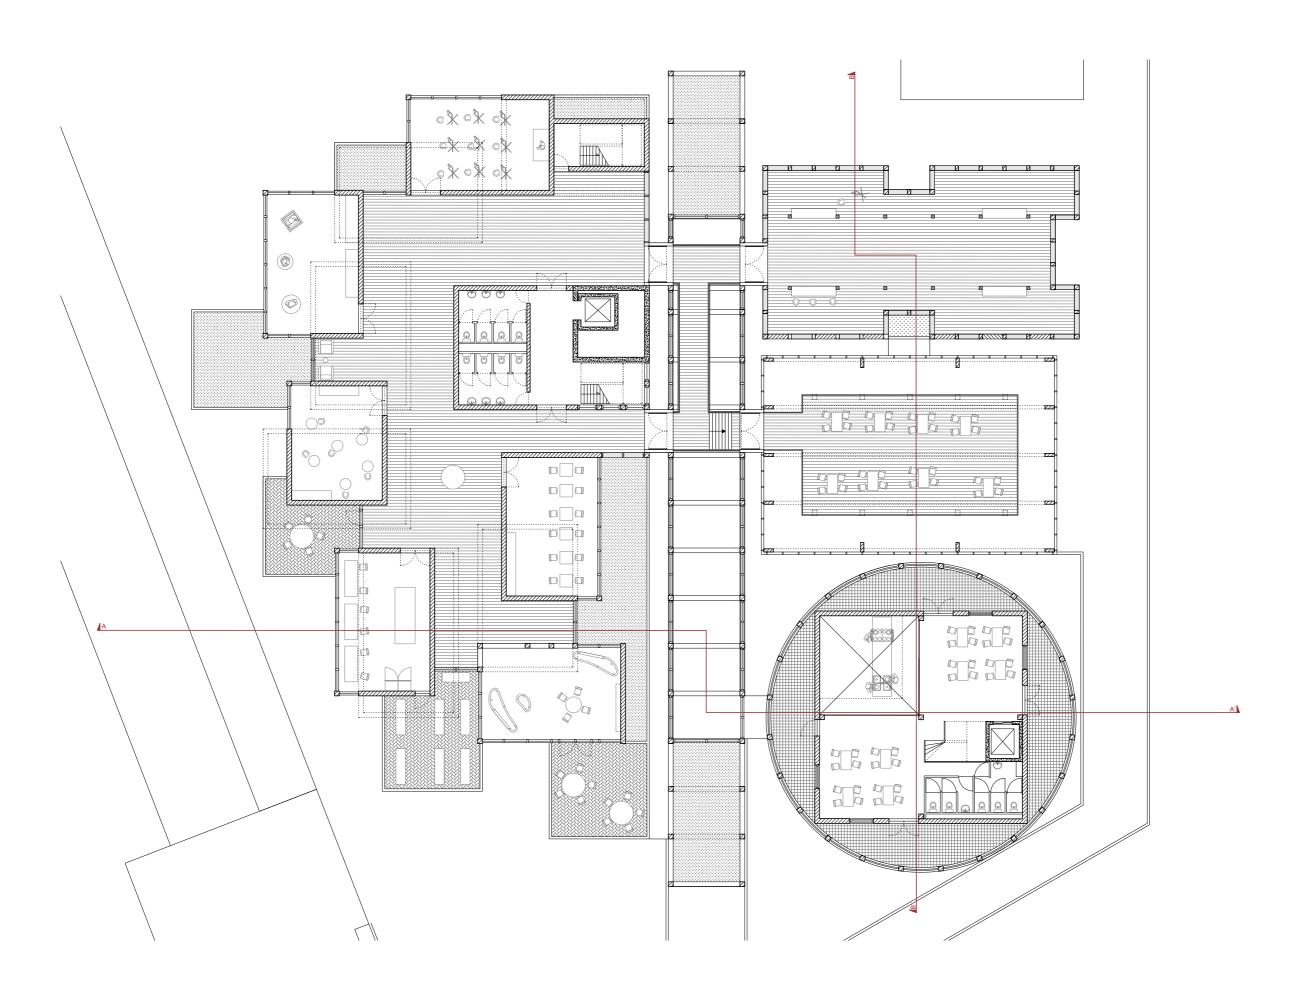




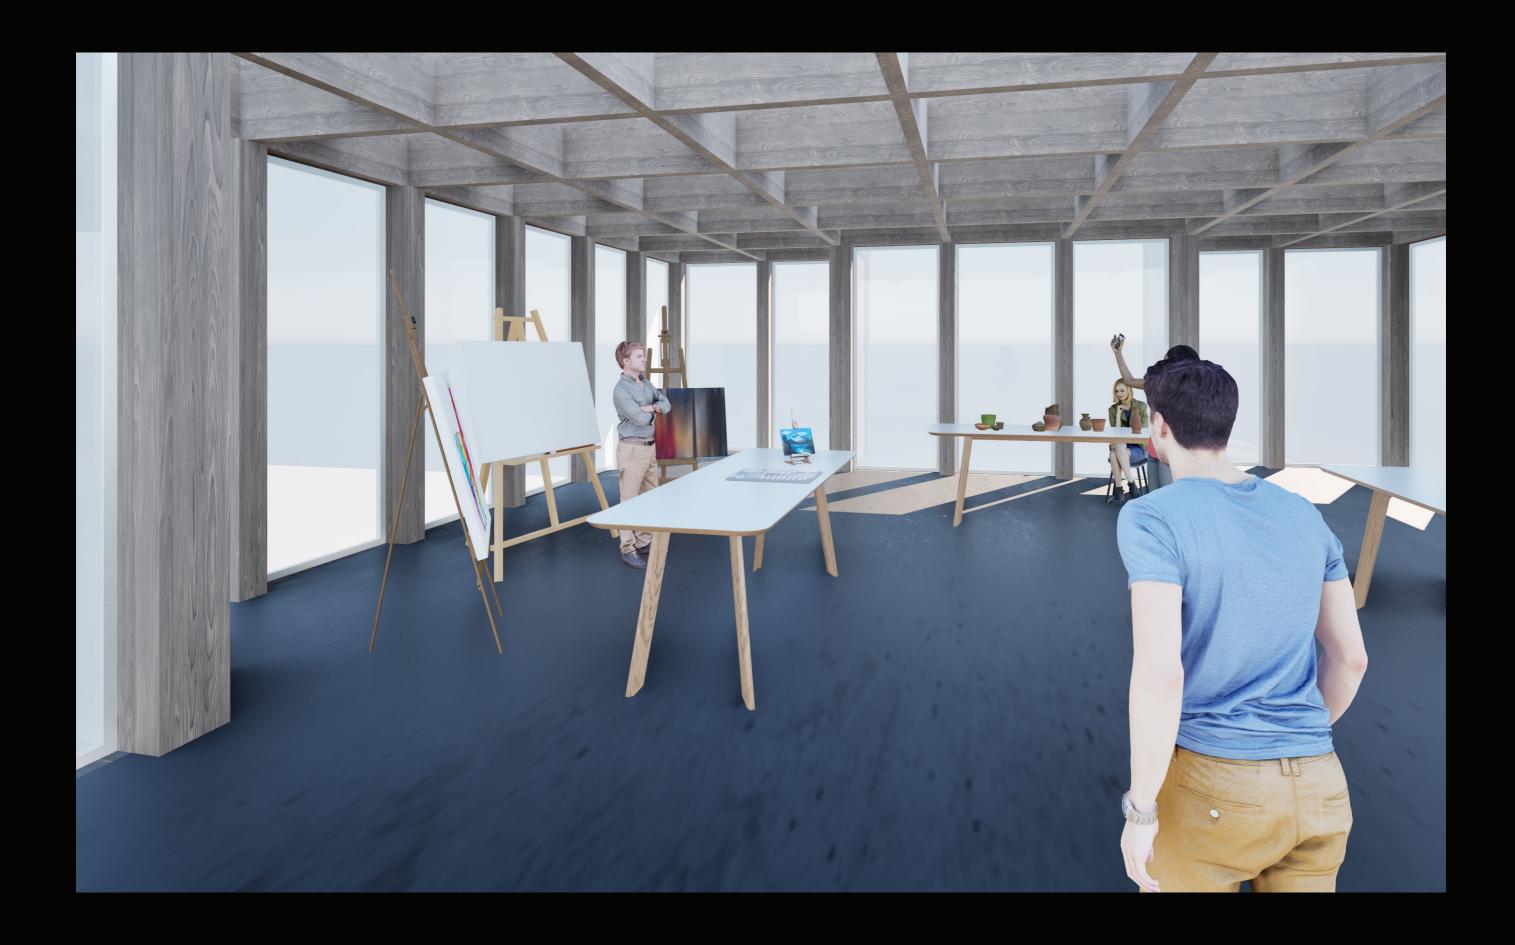

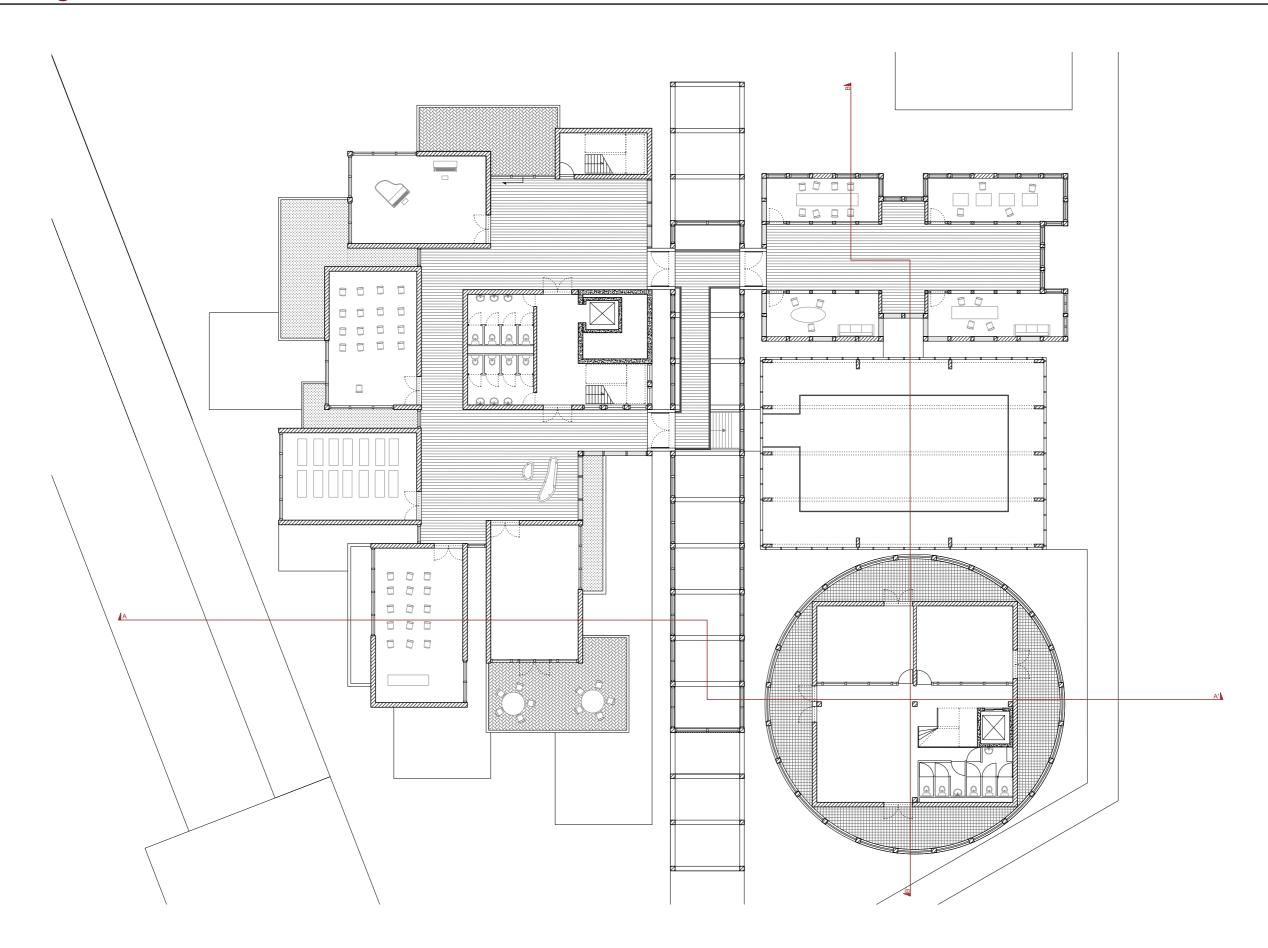







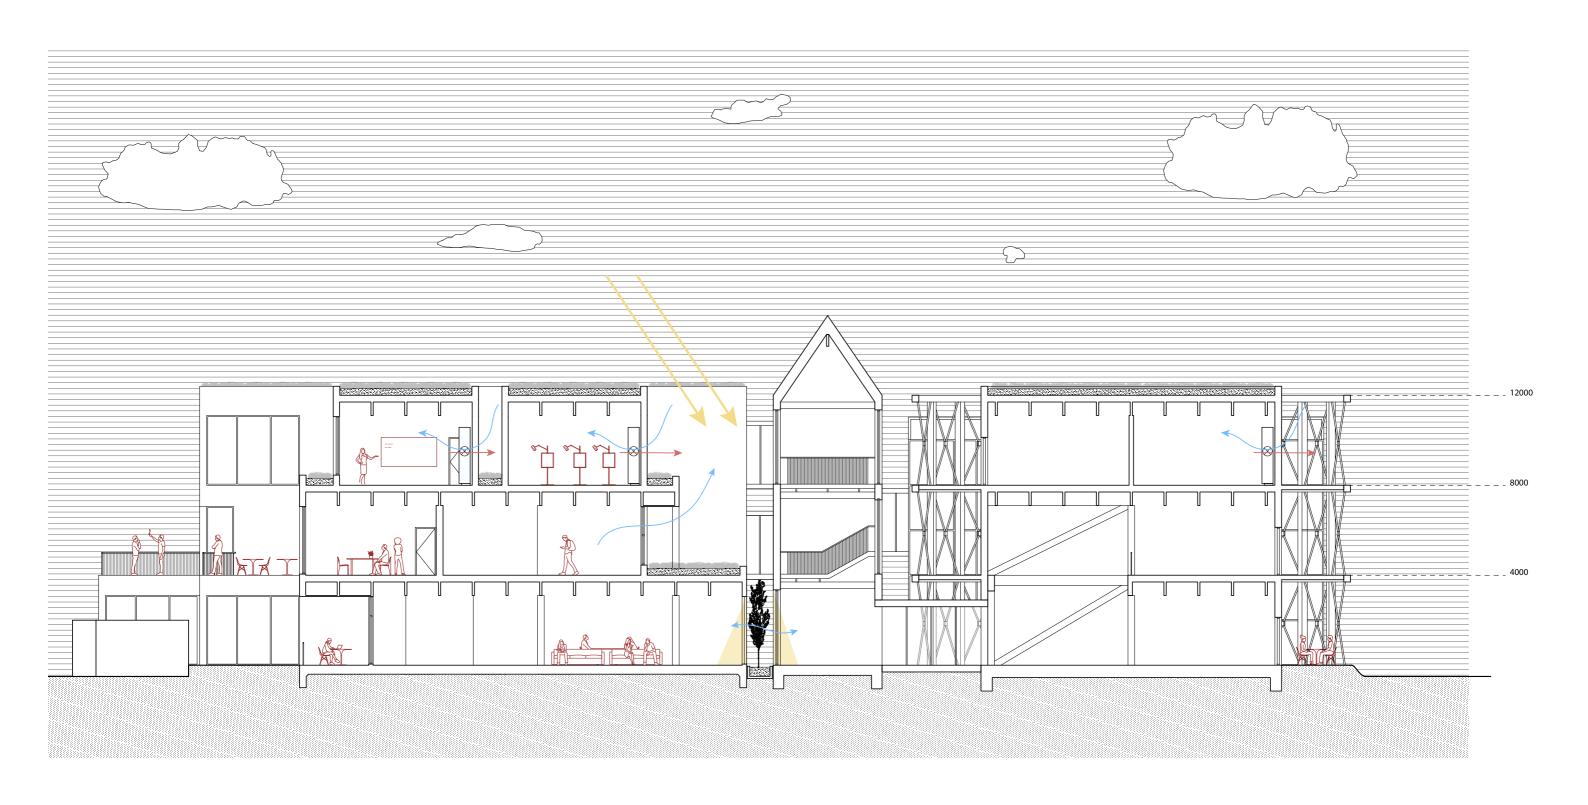


Building design SECTION BB' - 1:200

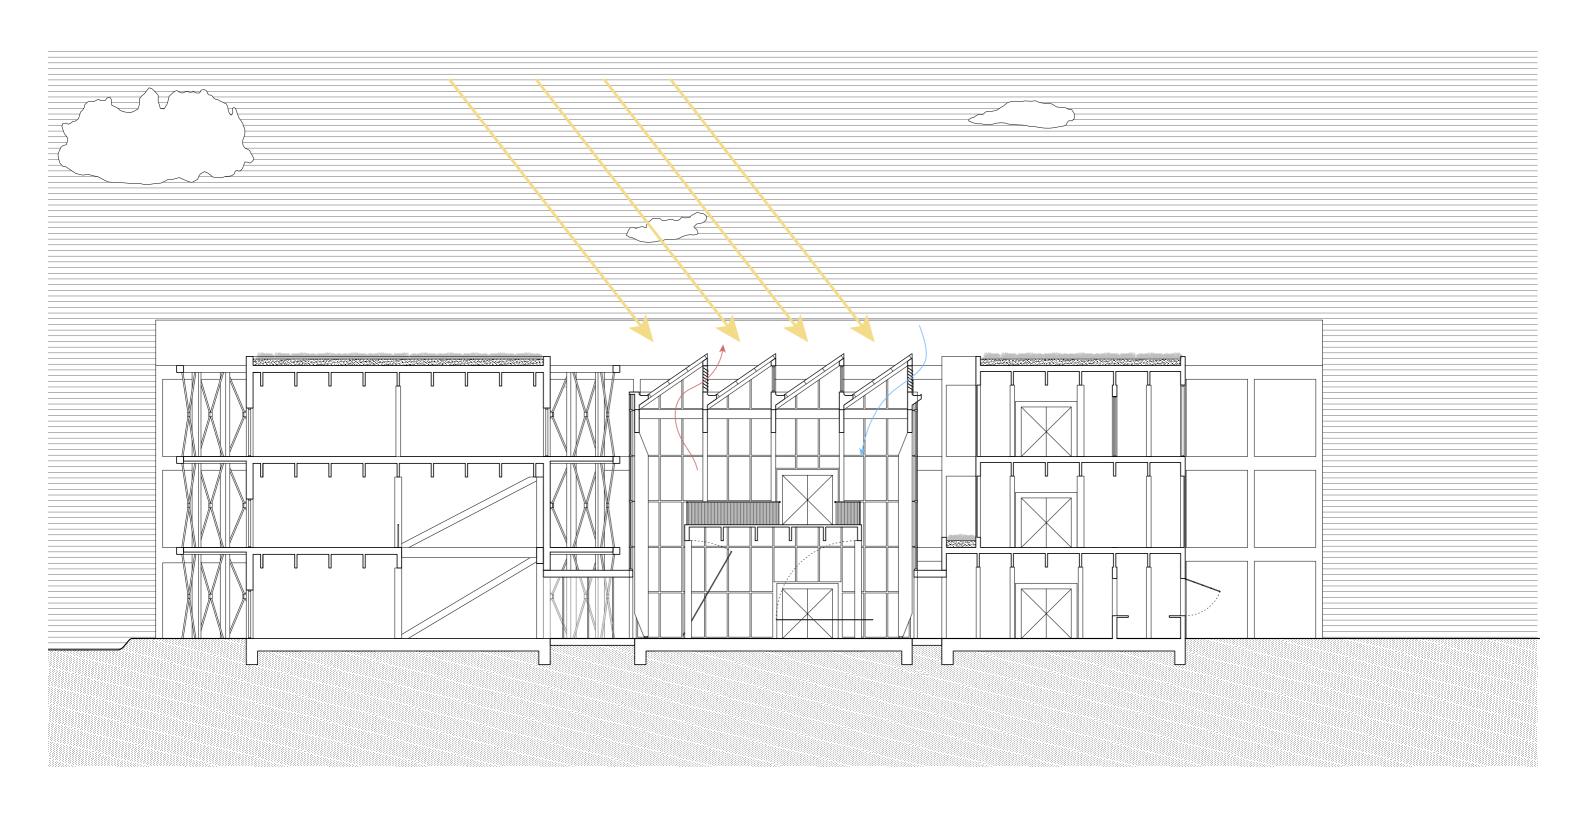

Building design CLIMATISATION

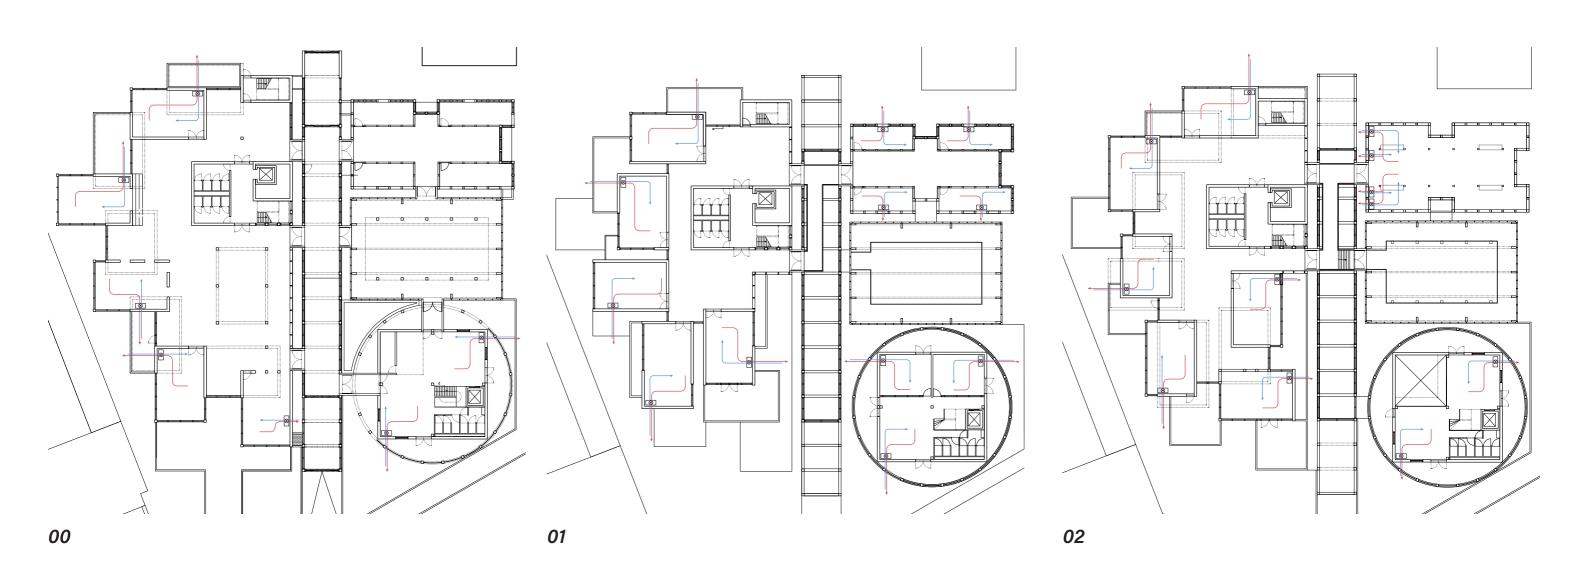


Building design STRUCTURE

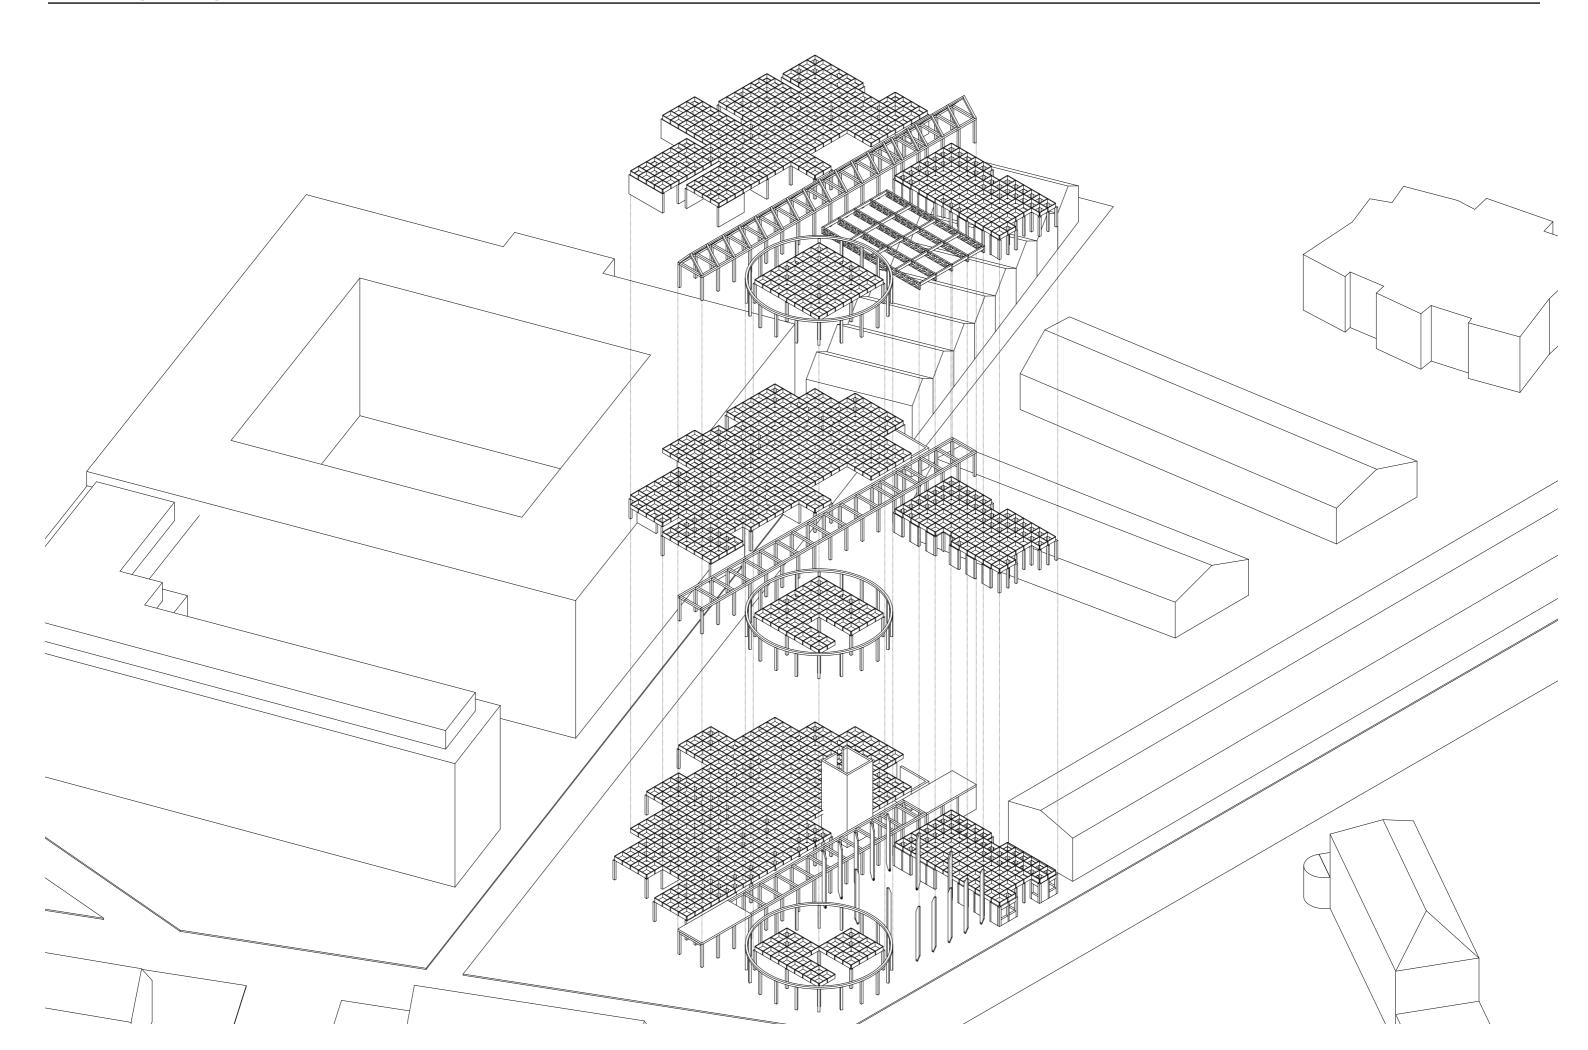

Building design



Building design IN-BETWEEN SPACES

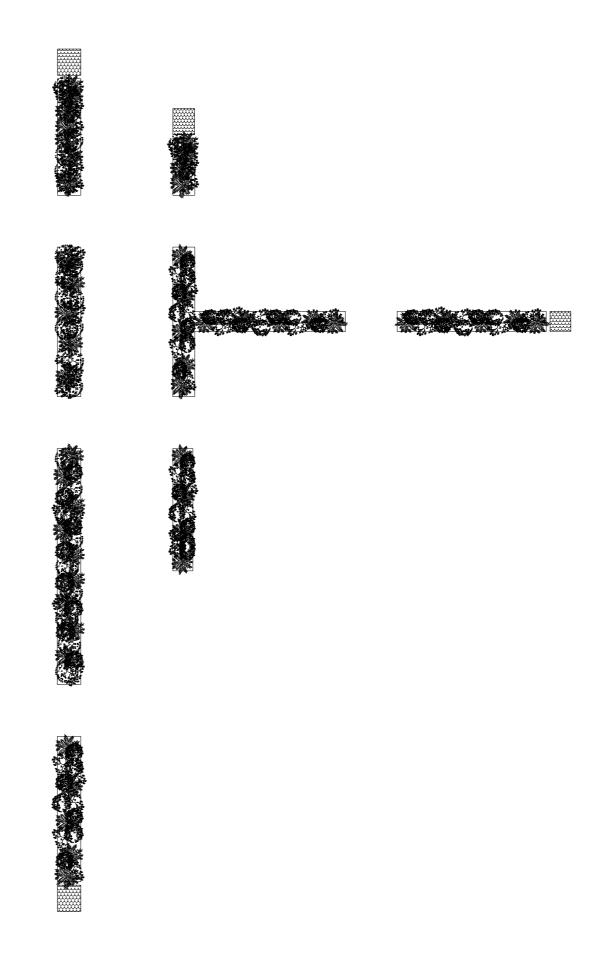


Fern, English Ivy, Vibunum Bergenia

Bergenia

English Ivy

SHADE


SUN

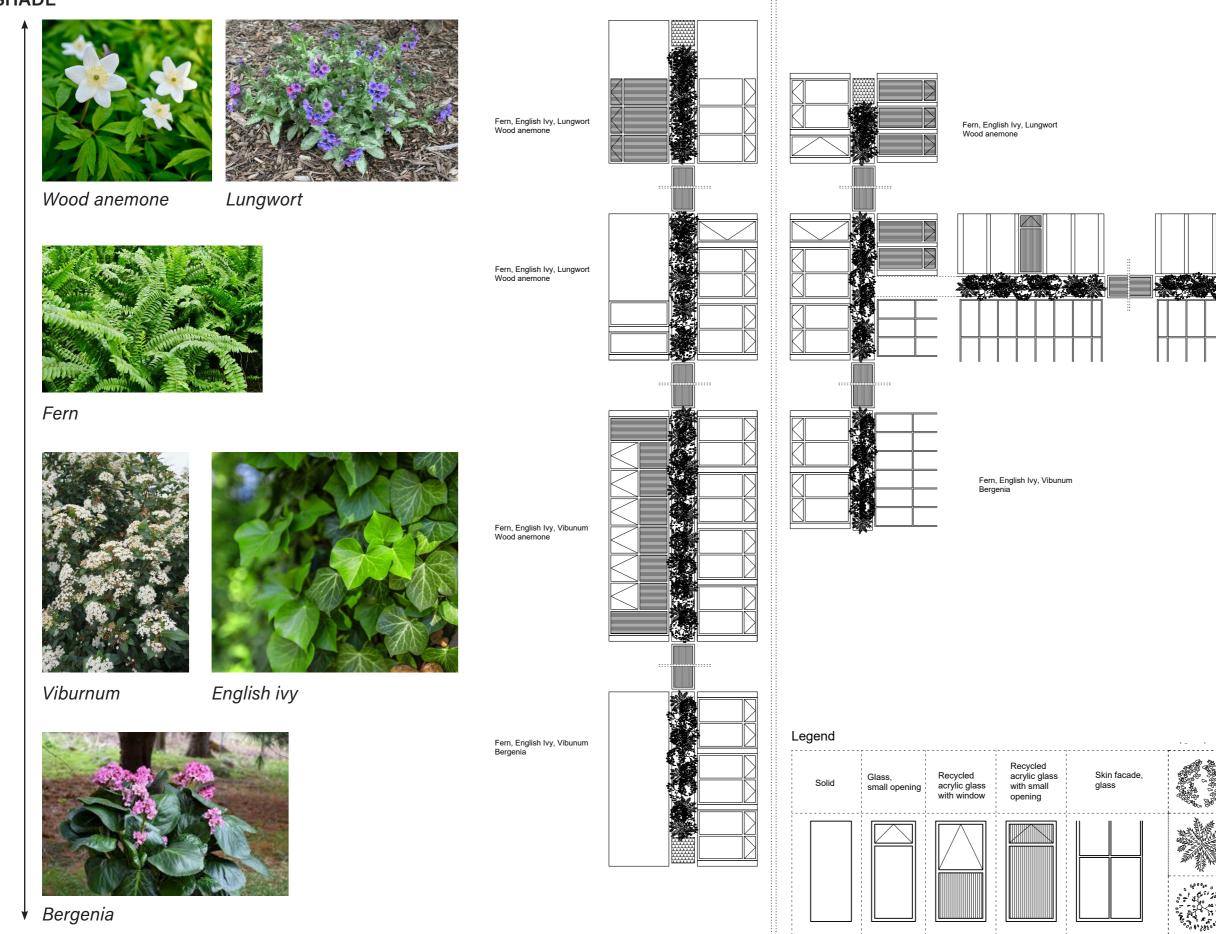





Building design


DETAILING

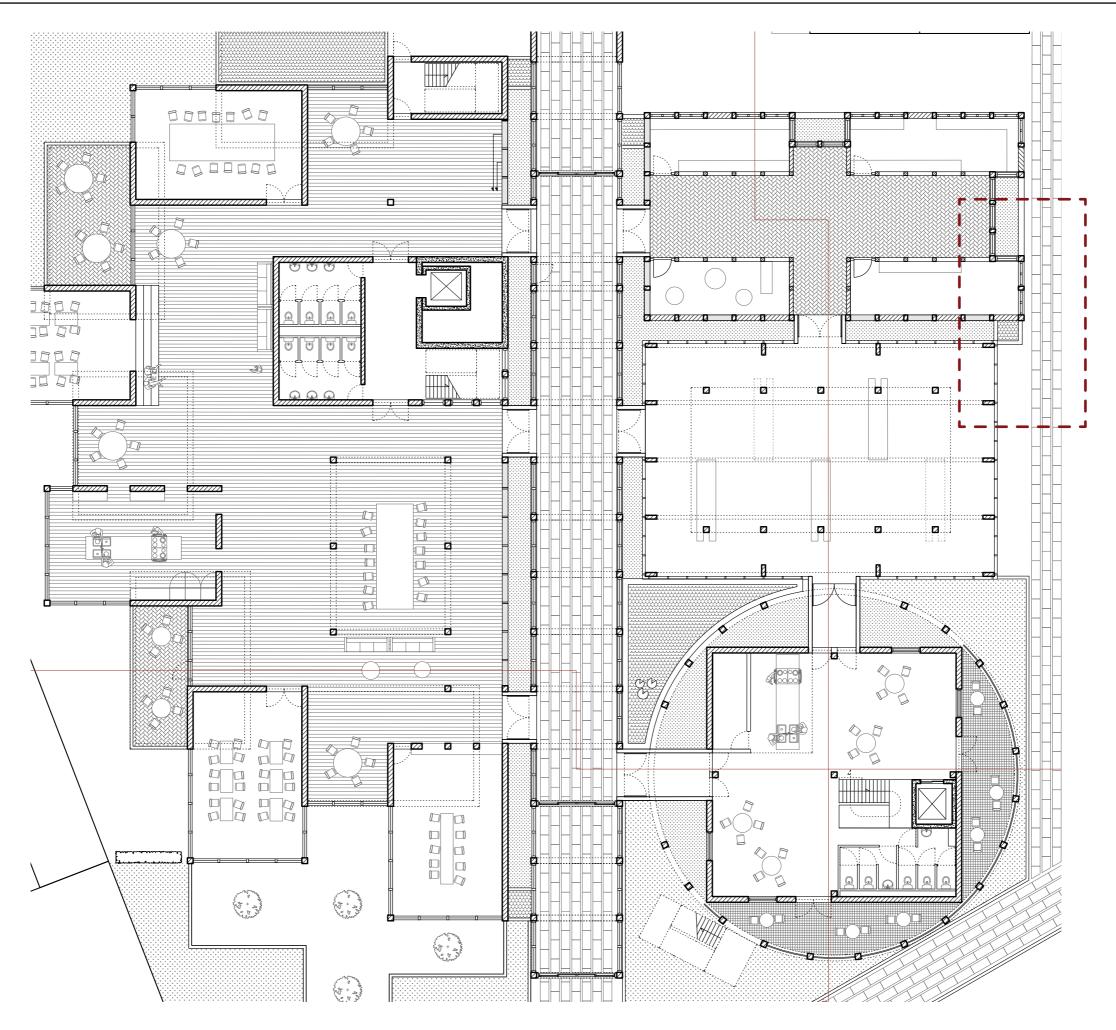

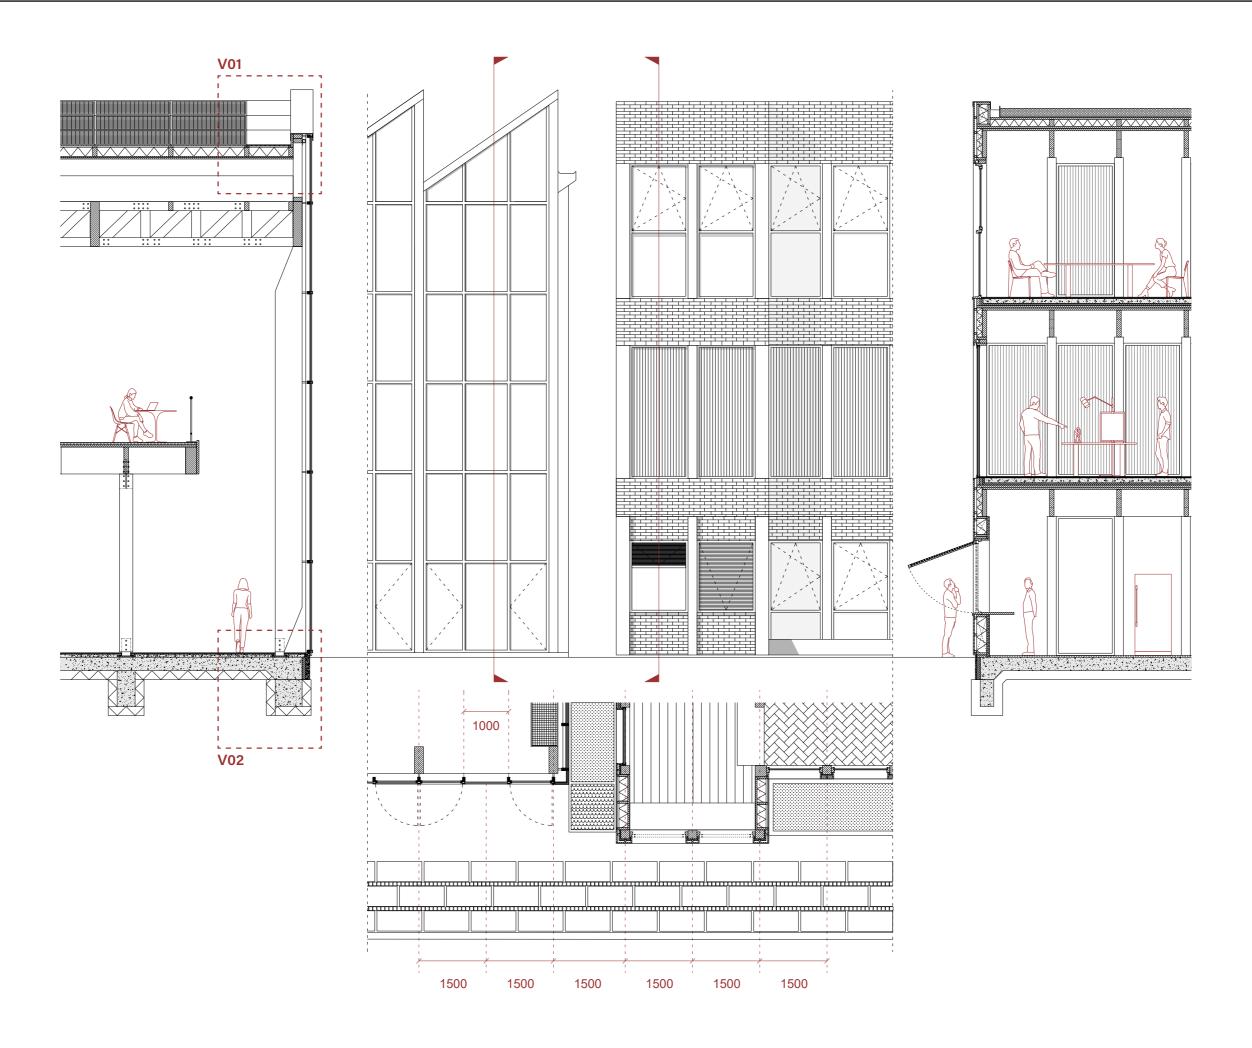

Building design DETAILING

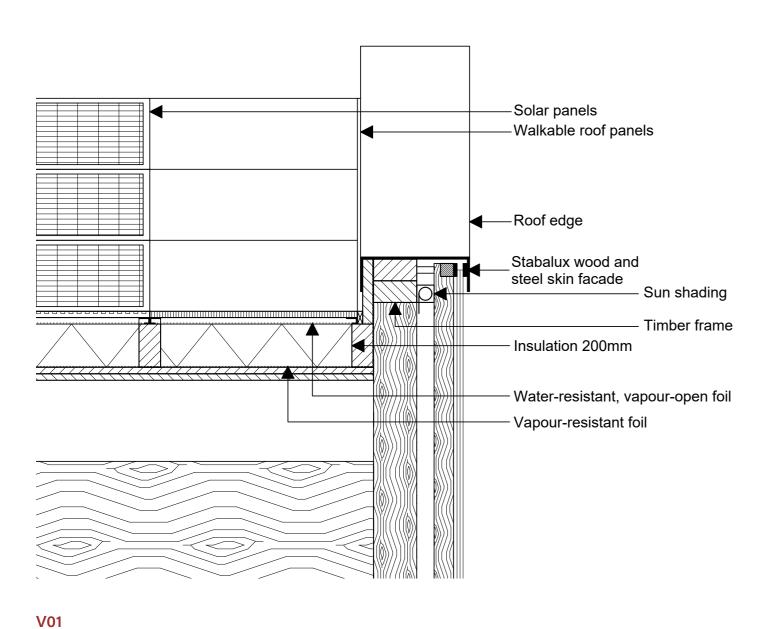

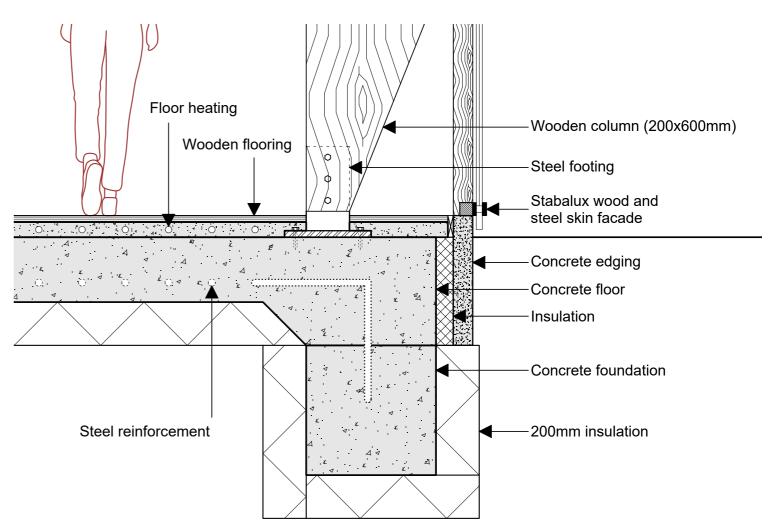

V02

