



a renewed faculty


The Future of Structuralism
Transformation of the
Leiden Faculty of Languages and Cultures
Jeroen Moerman

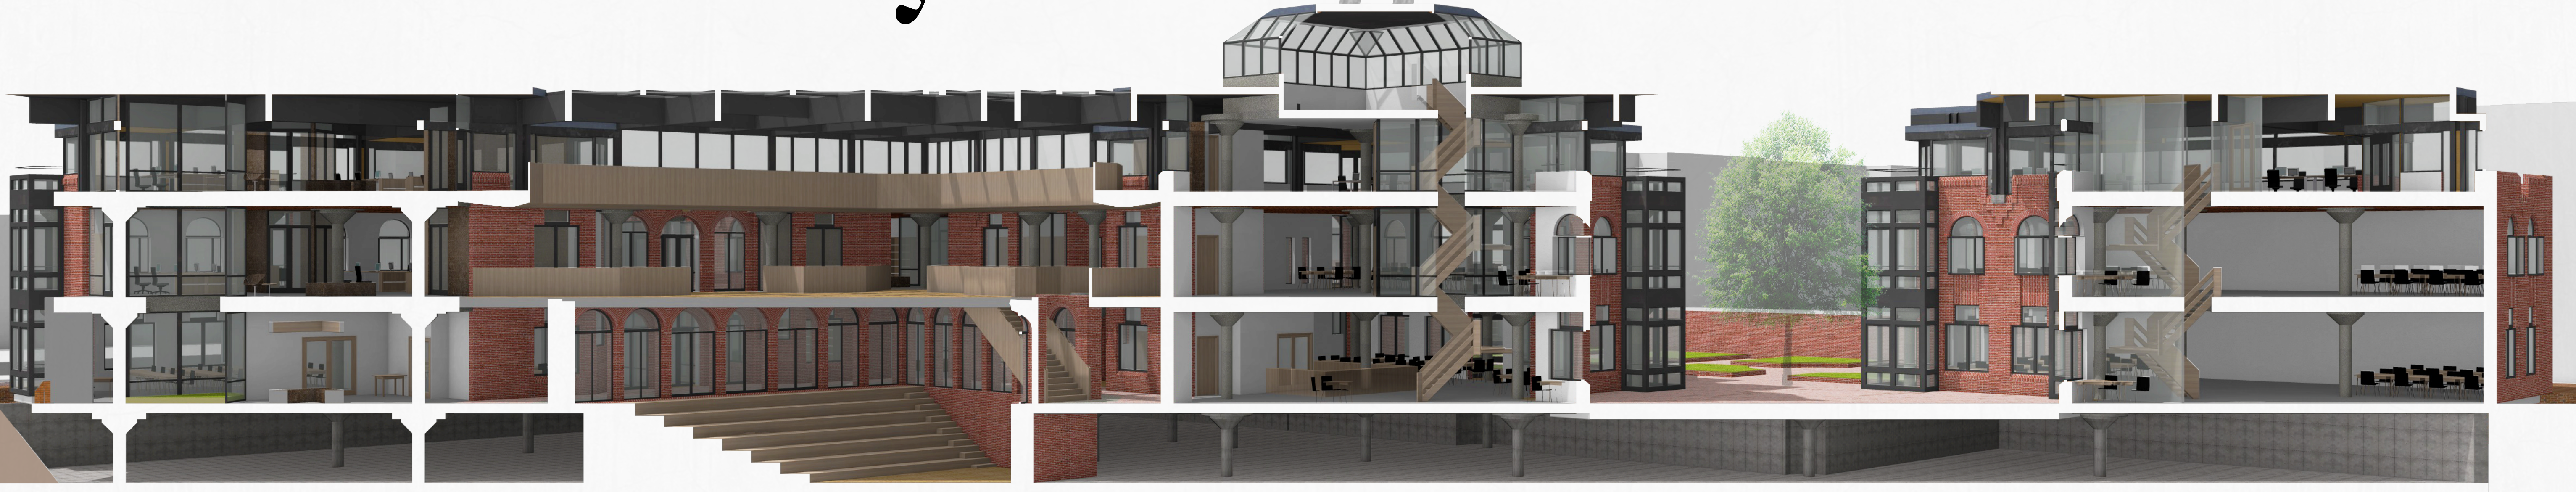


Section Blocks, old facades

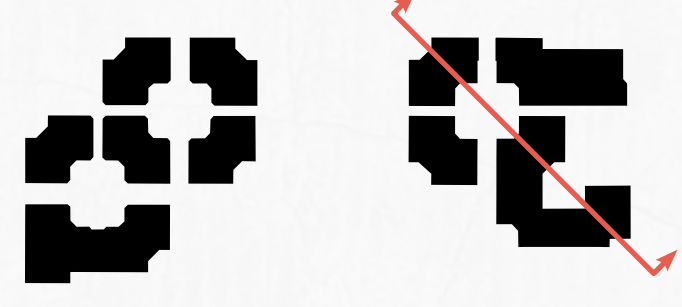


Facade Witte Singel

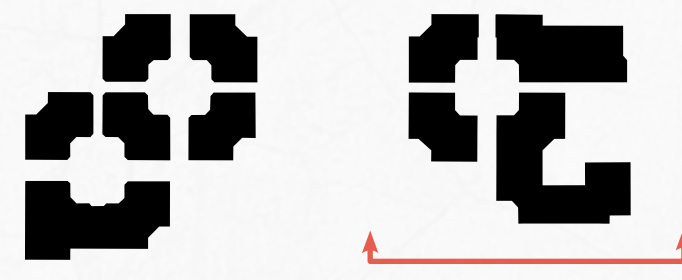


Section Blocks, old facades

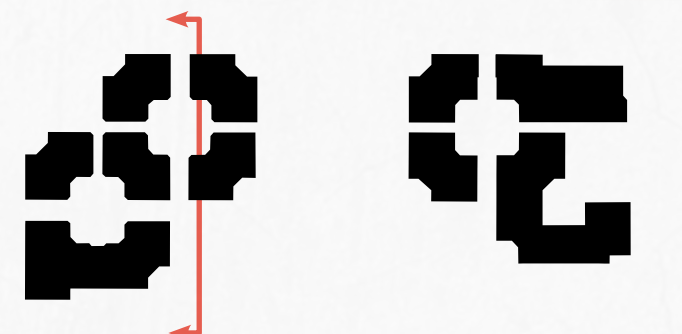


Section Street, new facades

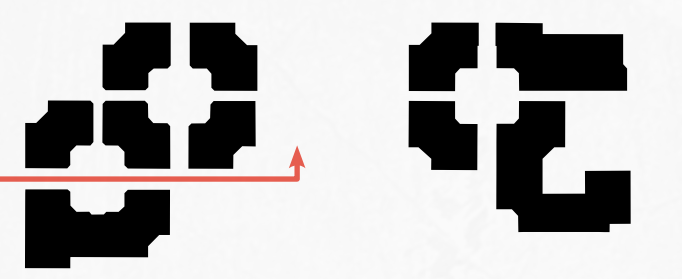



Facade Witte Singel

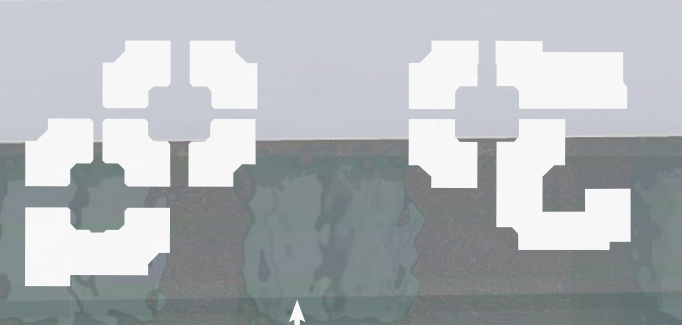

plans and elevation

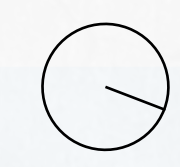


1:200

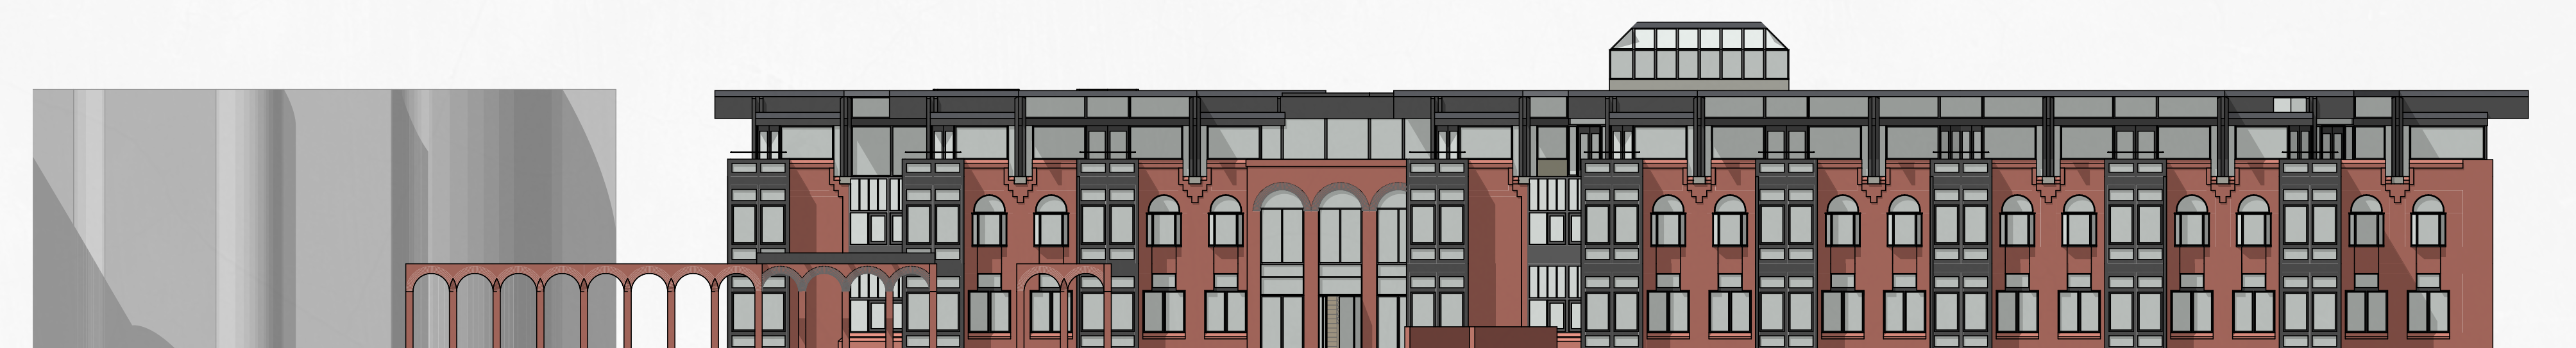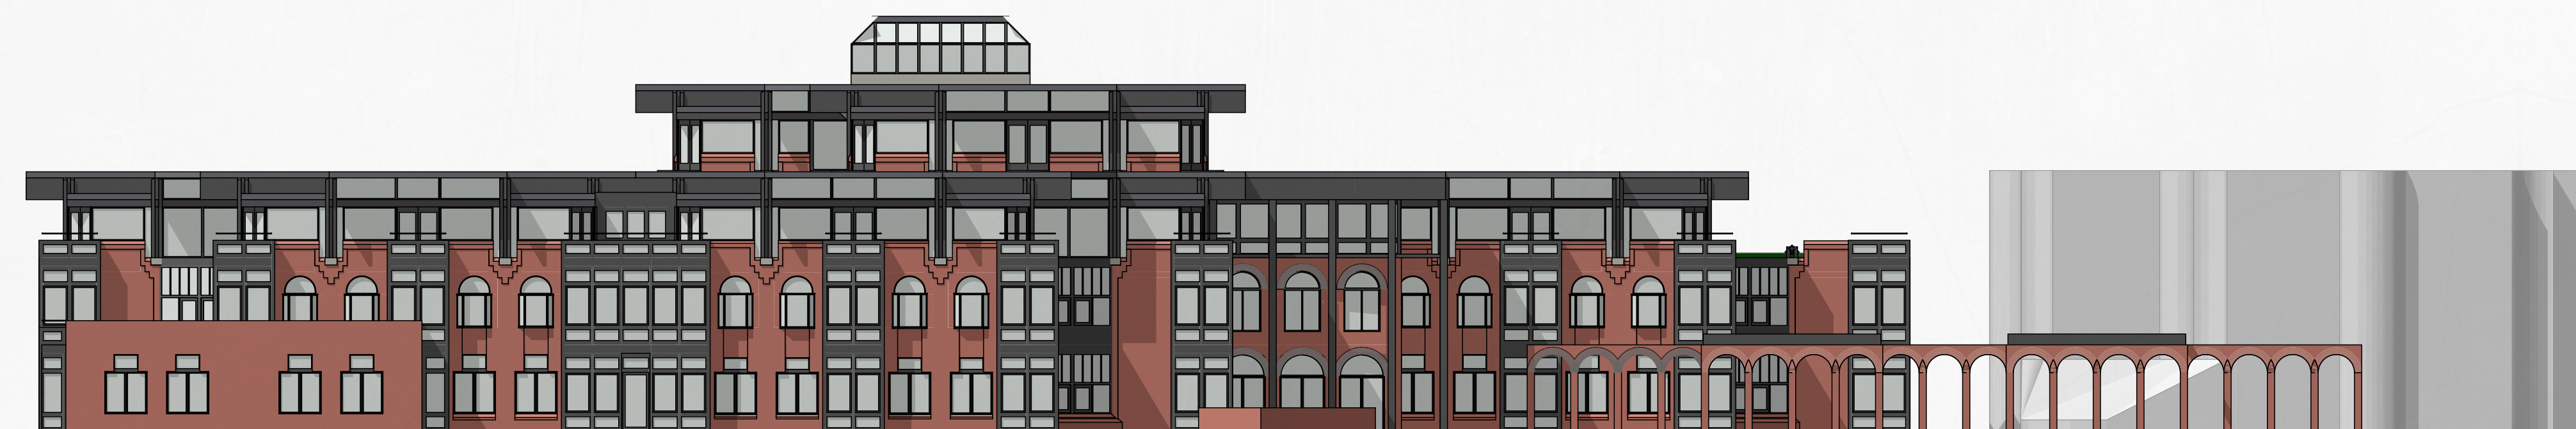

facade fragments



1:50 Facade section - existing facade/column embrace

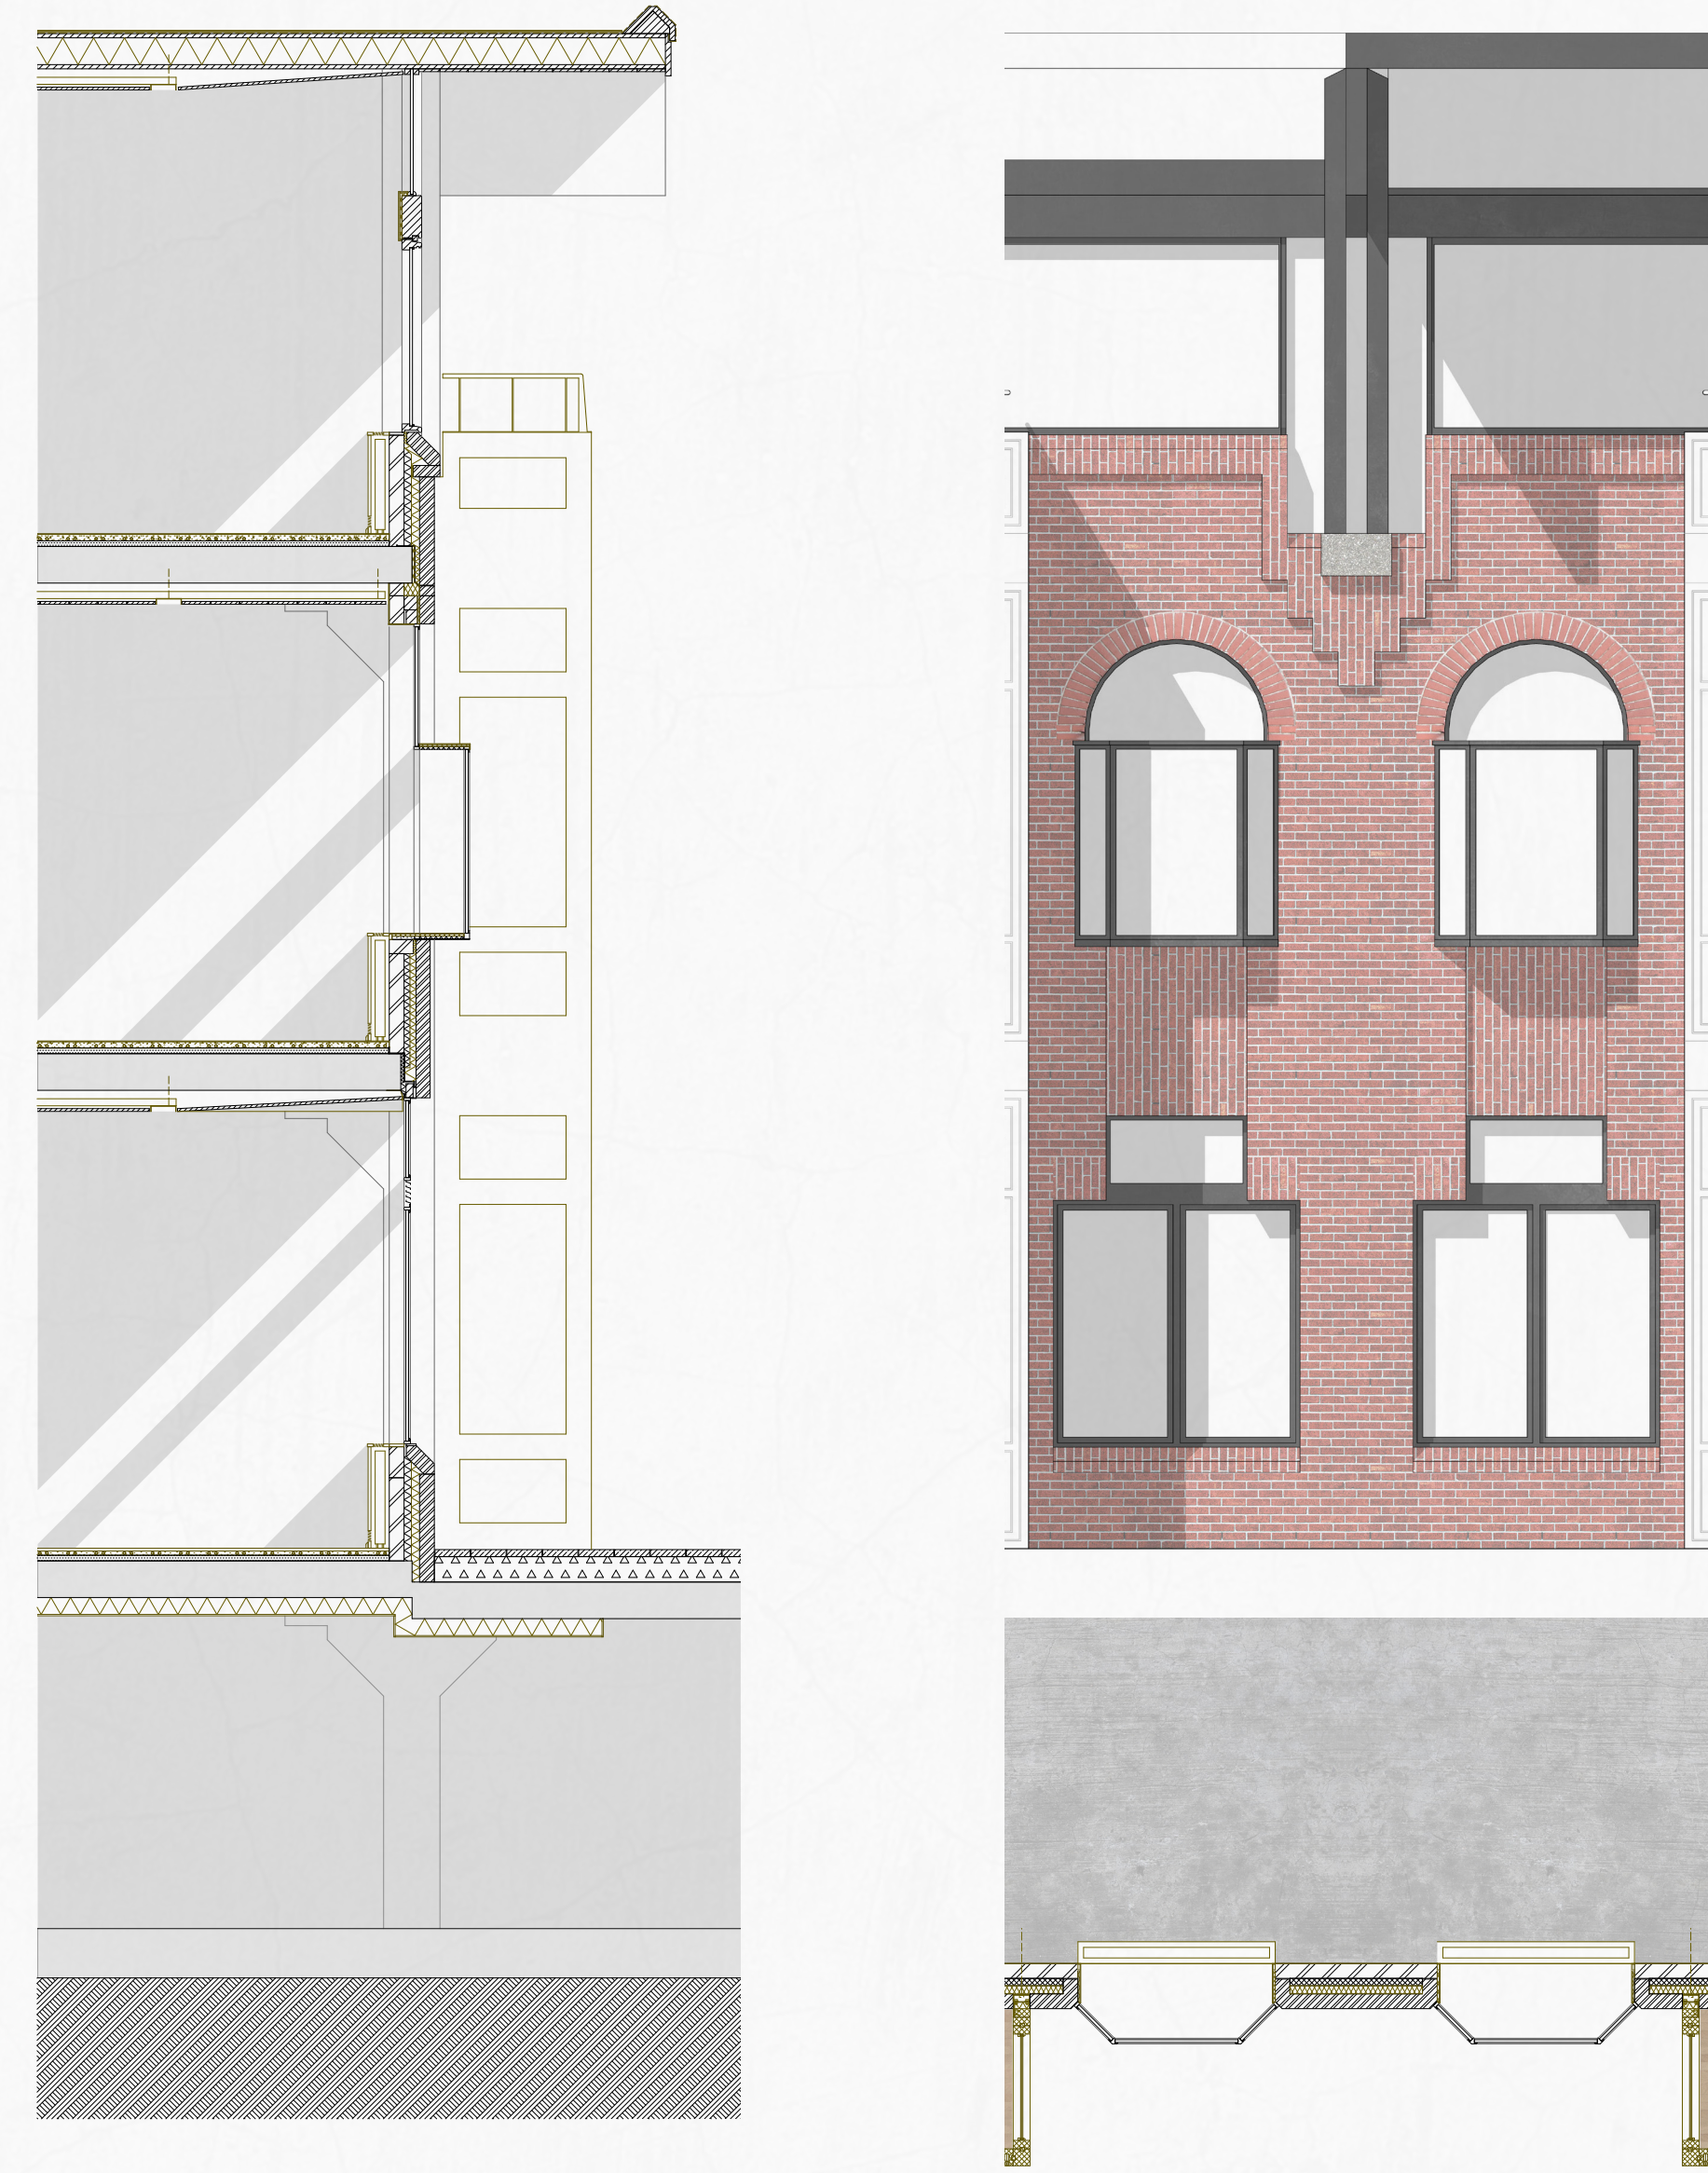

1:50 Facade section - existing facade/brick composition



1:50 Facade section - new facade/streets



1:50 Facade section - new facade/entrance south cluster


a new courtyard




1:50 Long section - courtyard/inner garden

plans and material layers

South

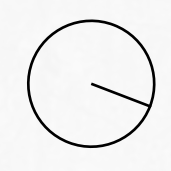


1:500

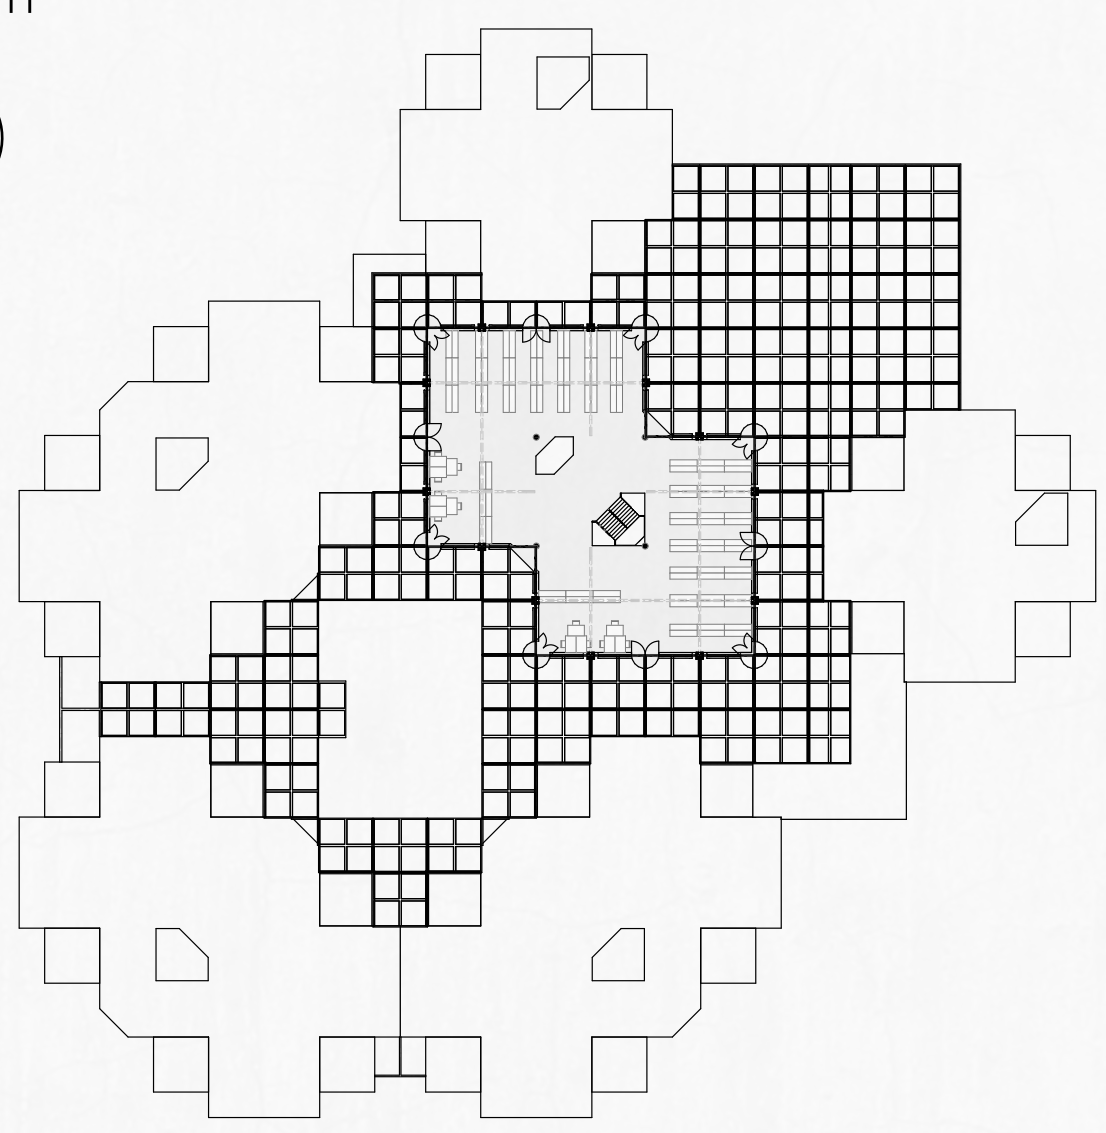


3.


North

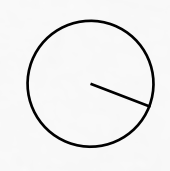



1:500

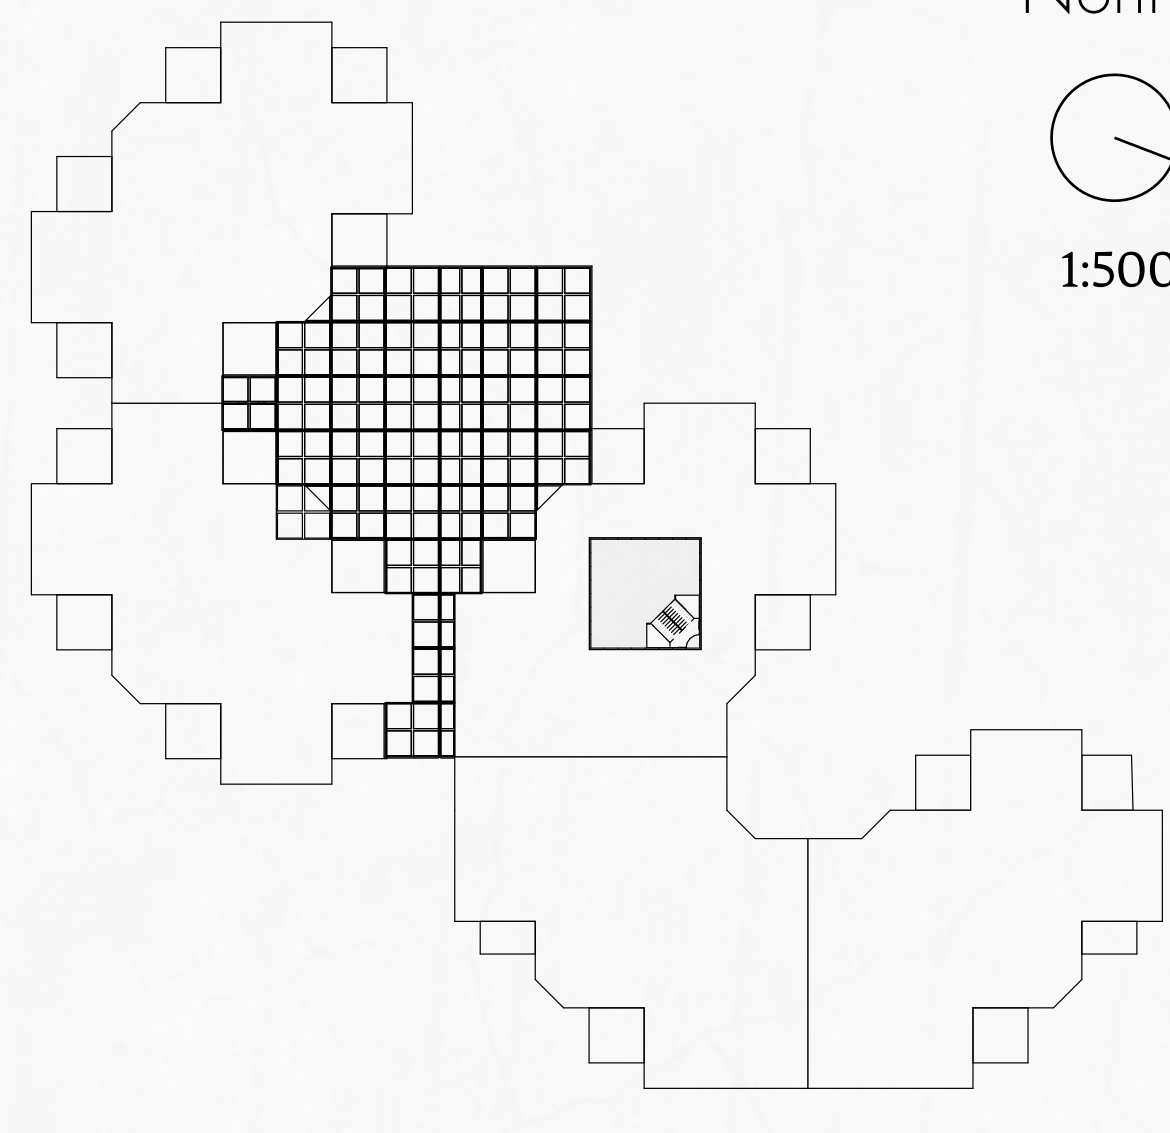


3.

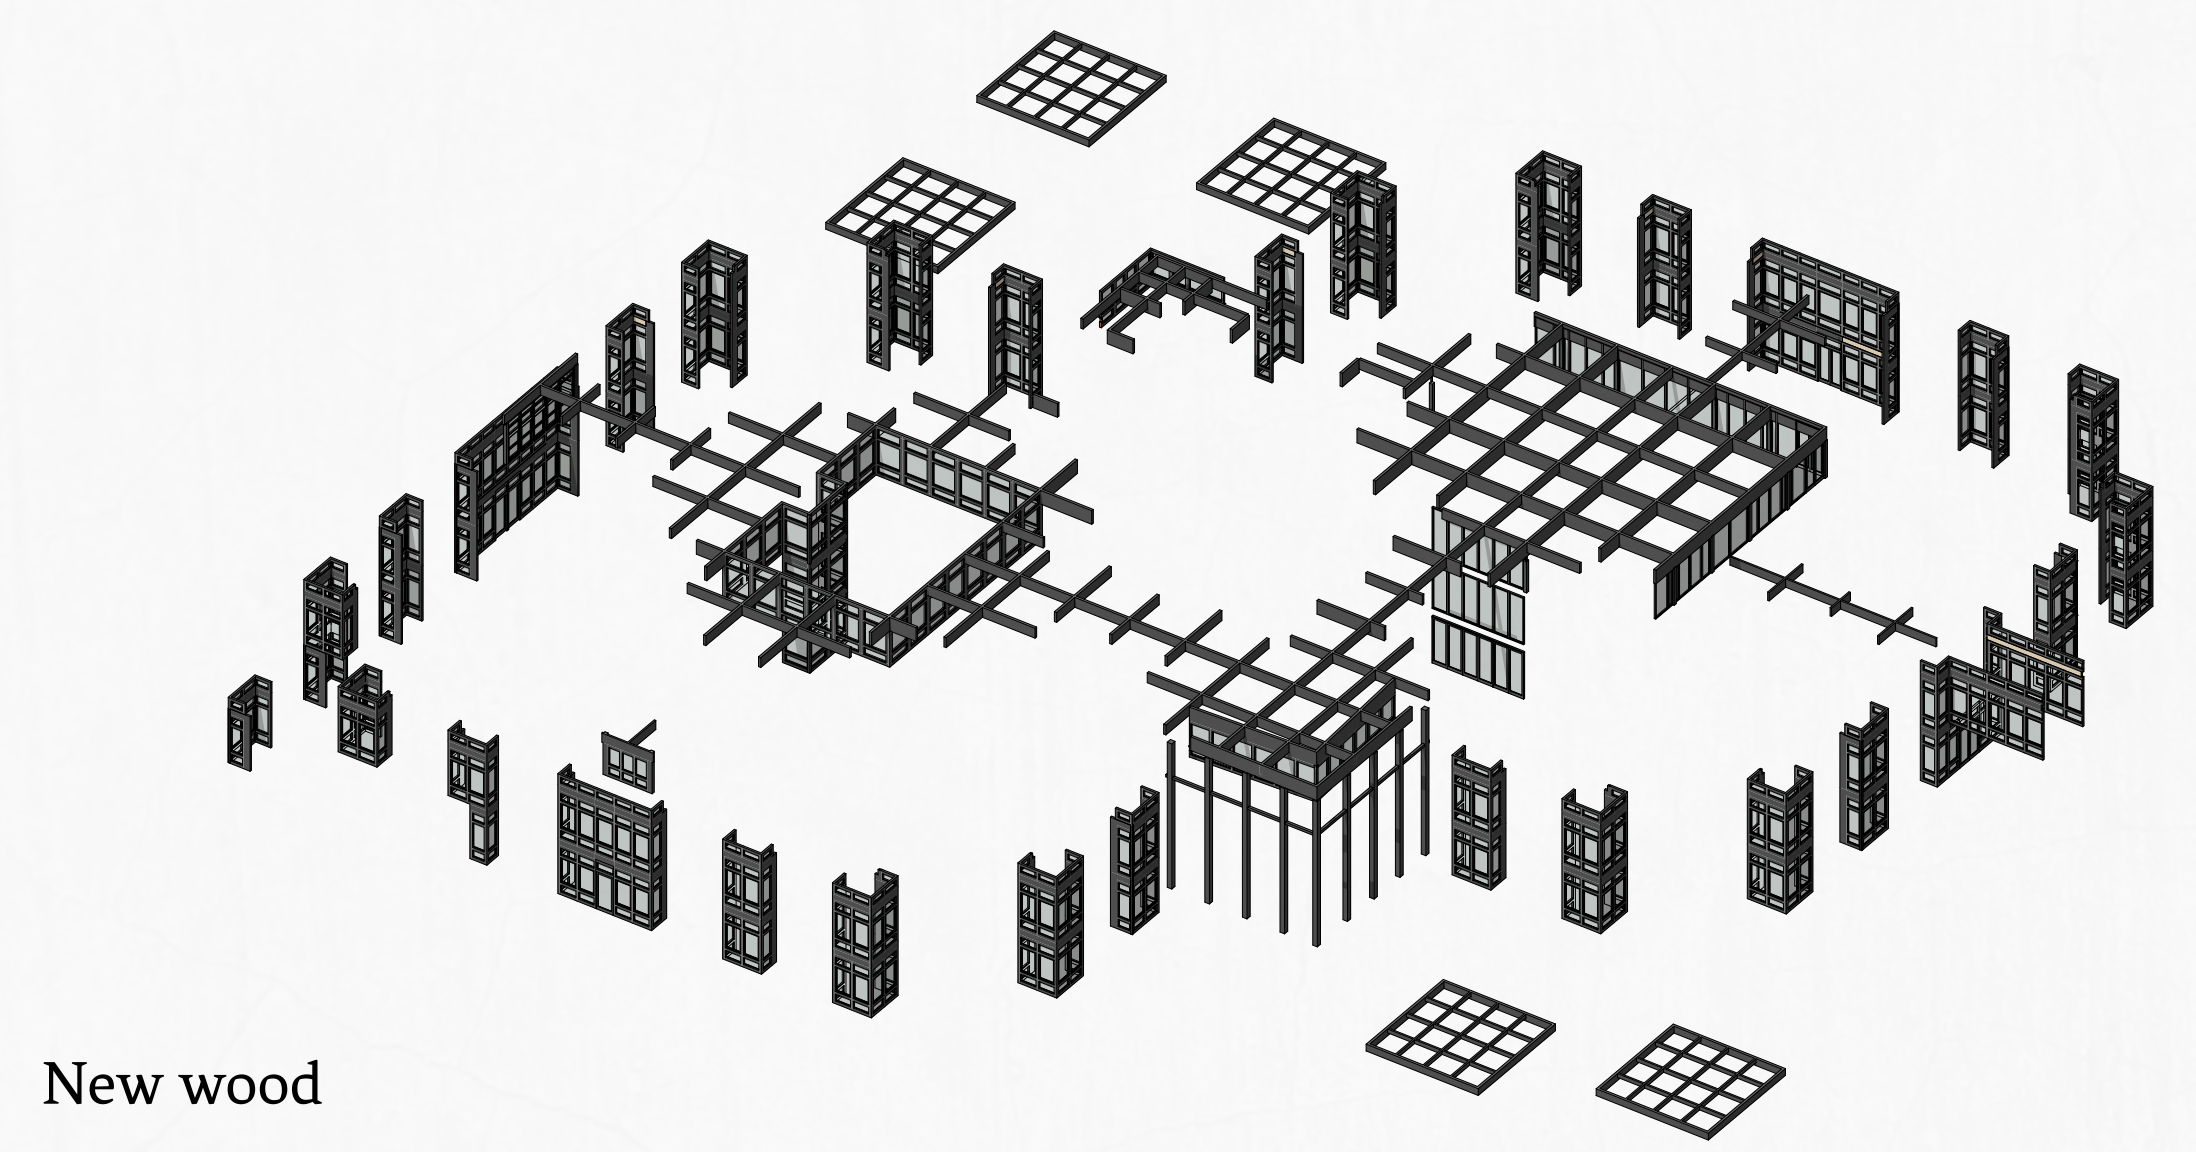


New wood

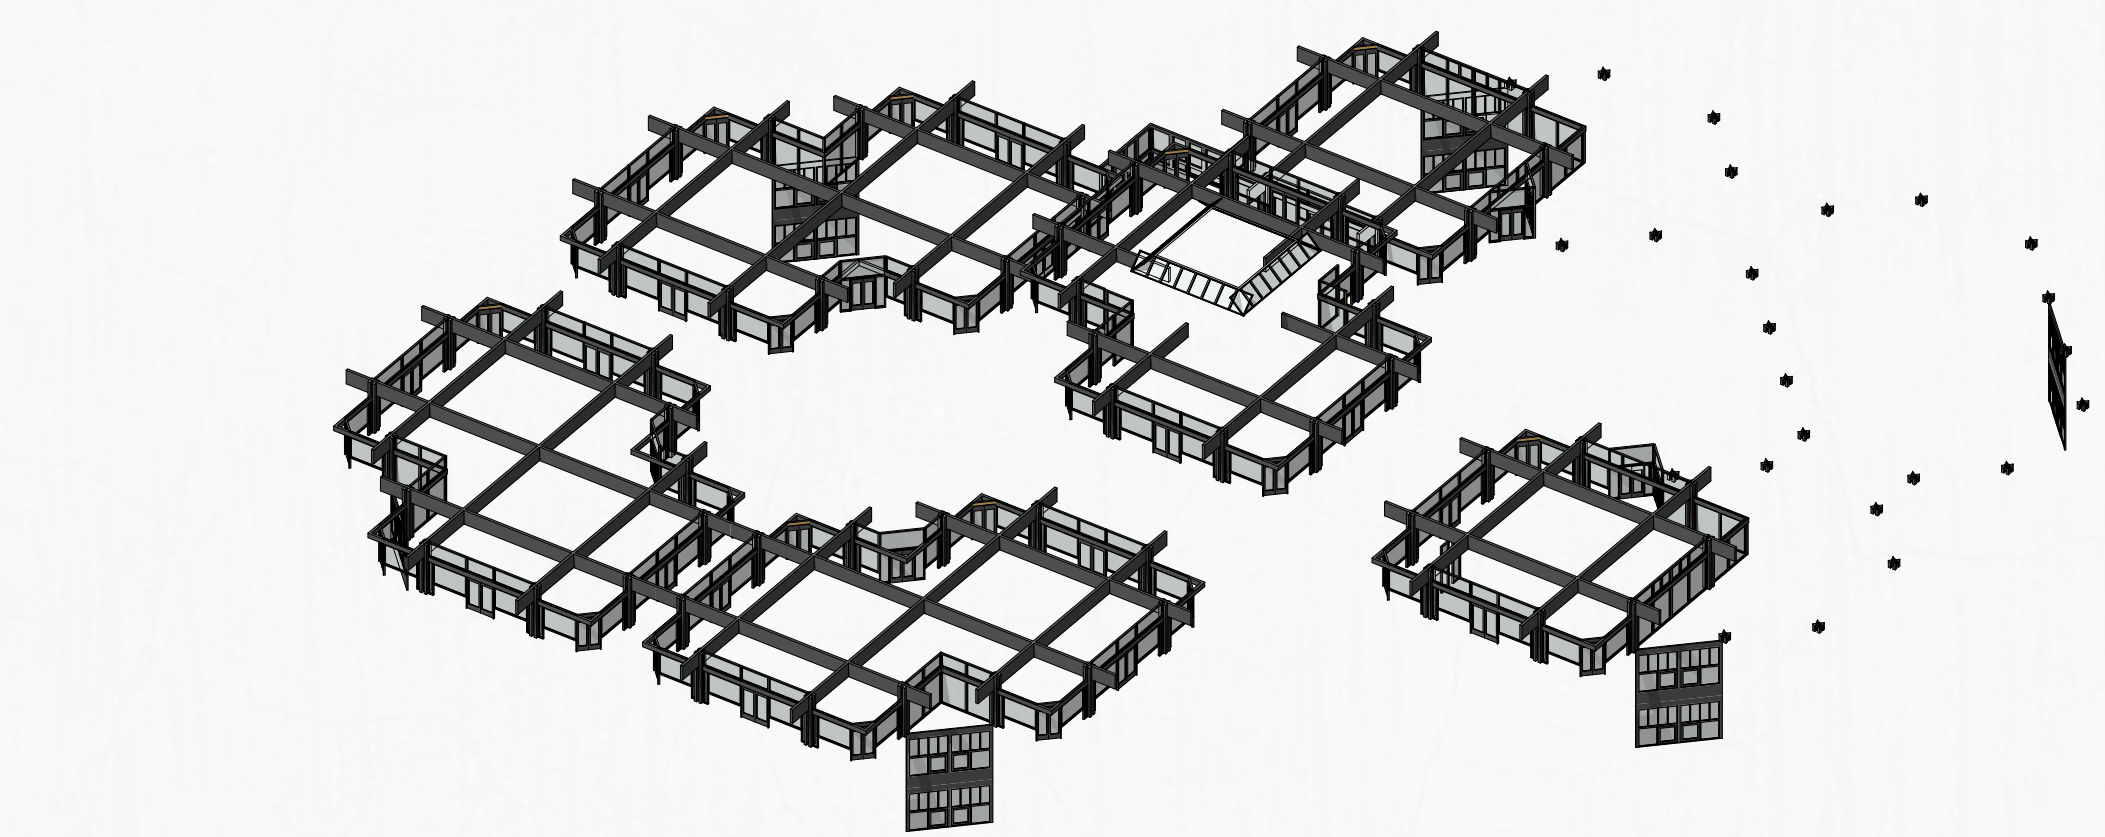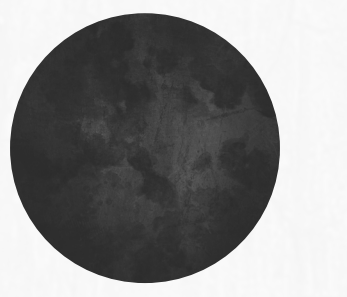


Existing wood

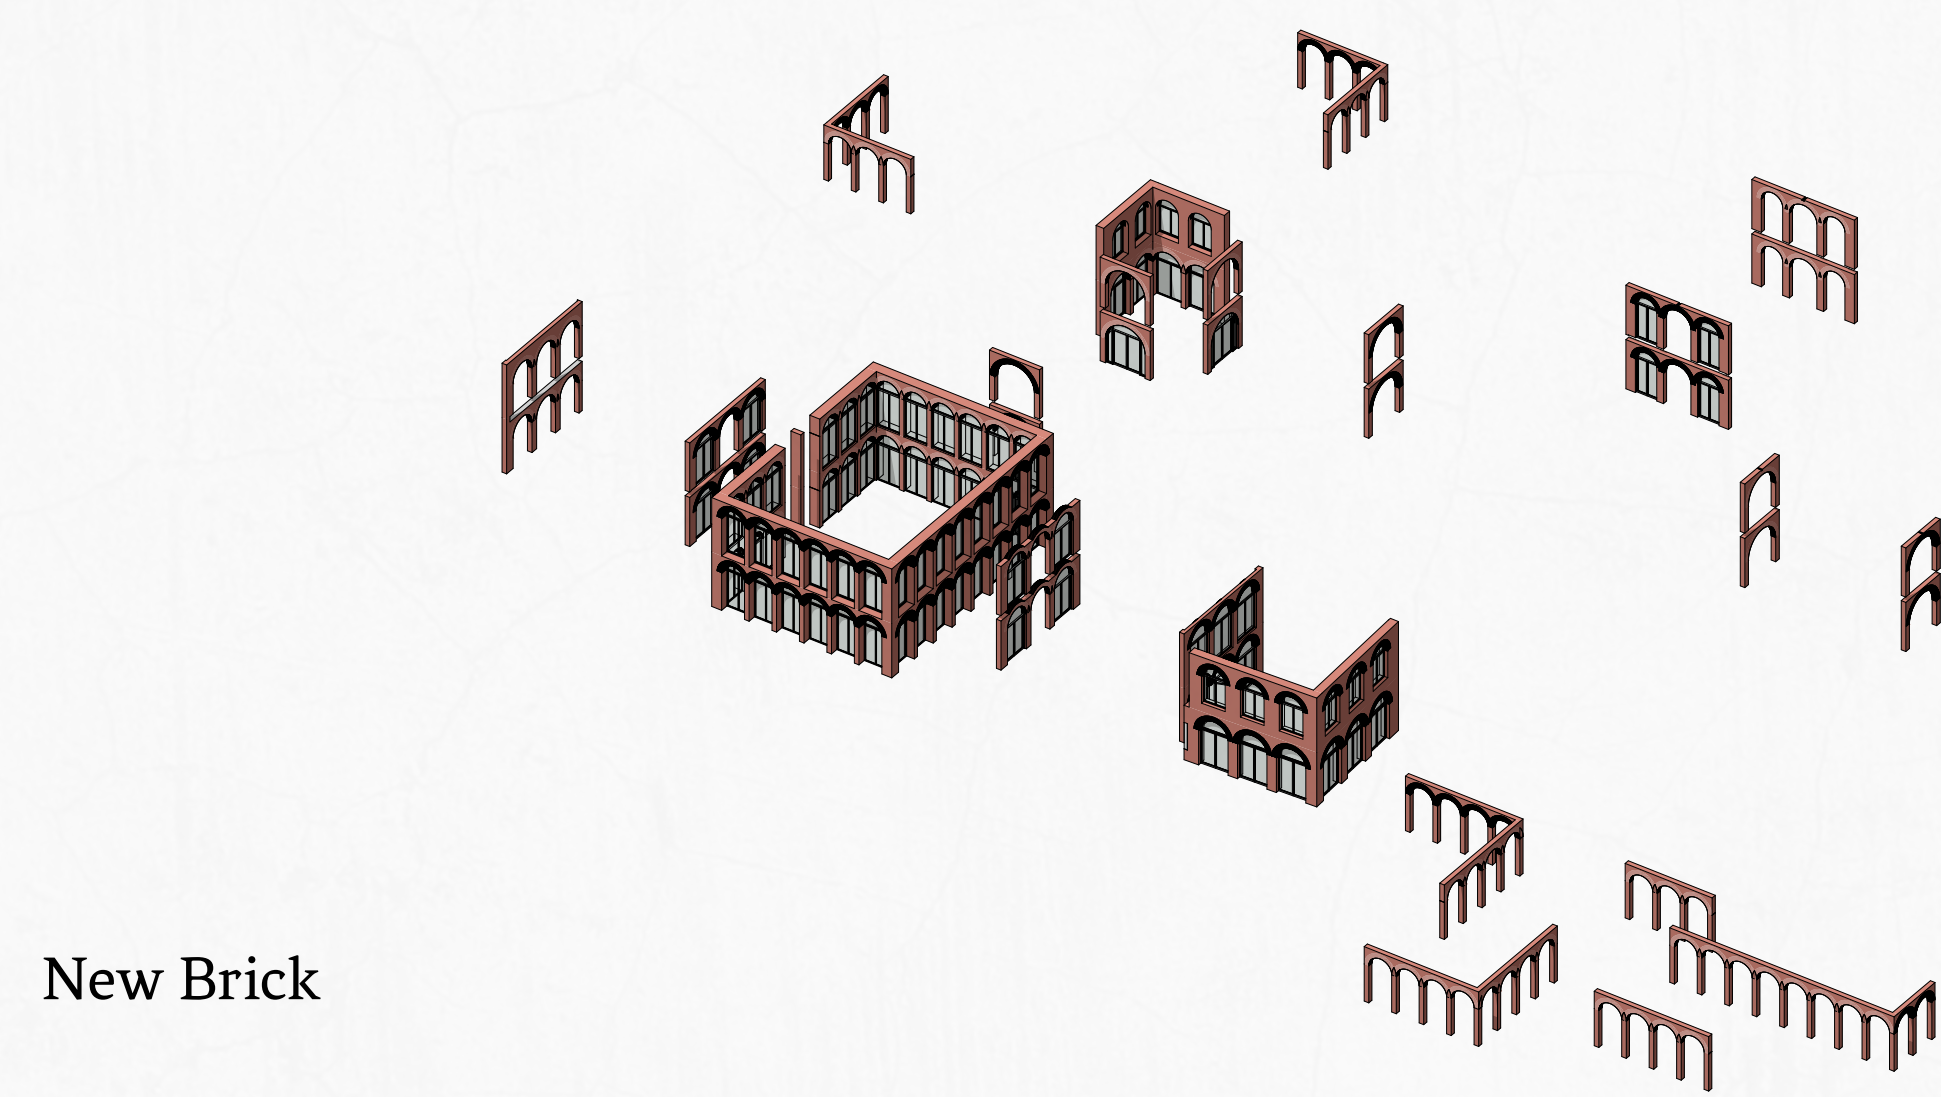


New Brick

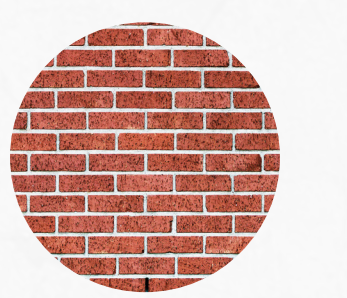

Existing Brick

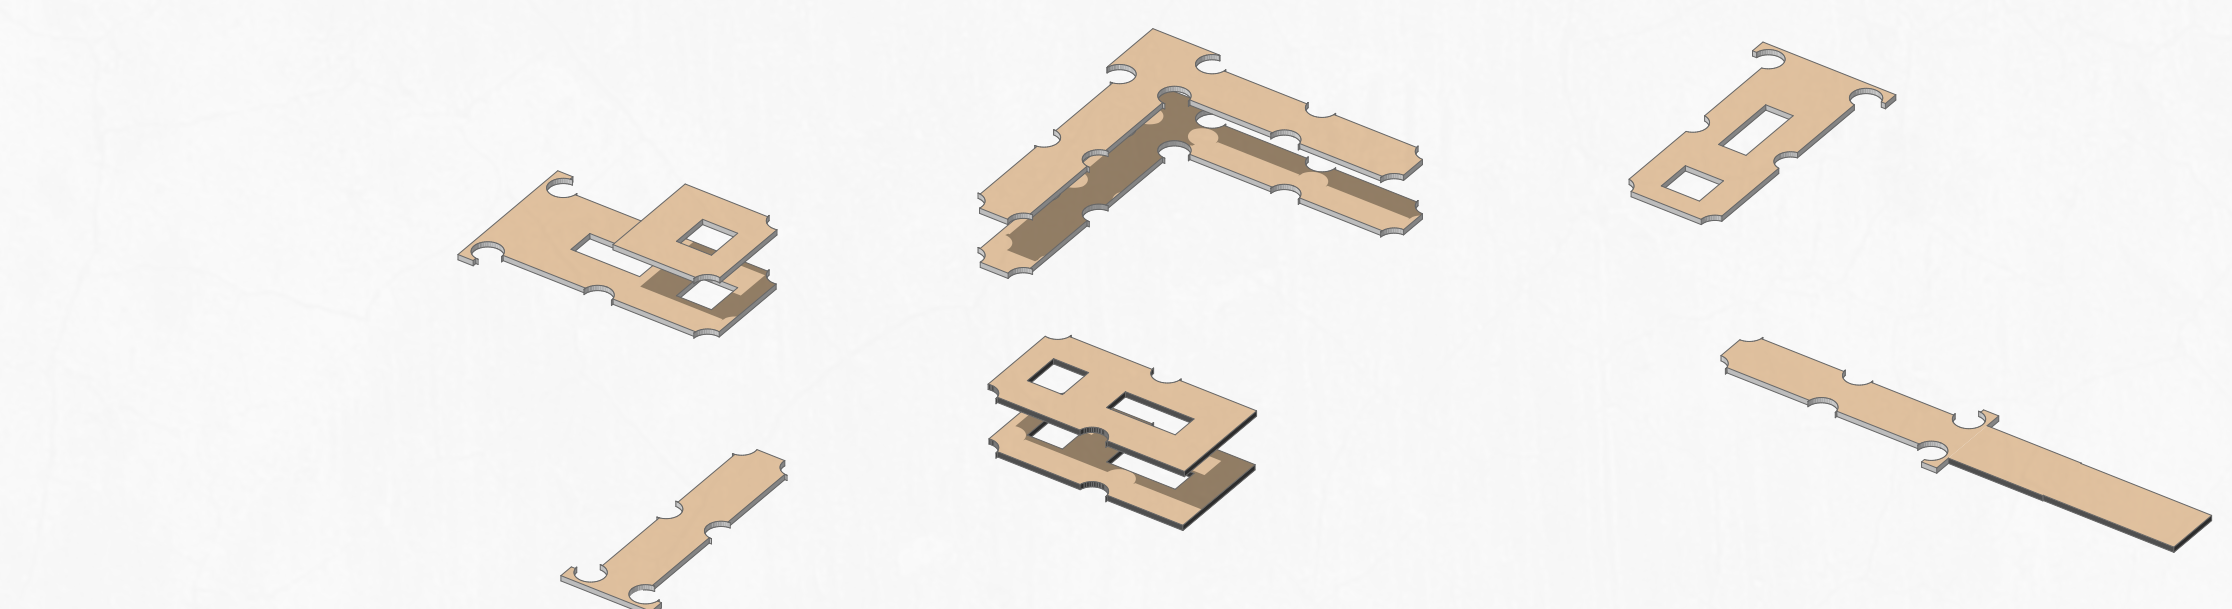


New concrete

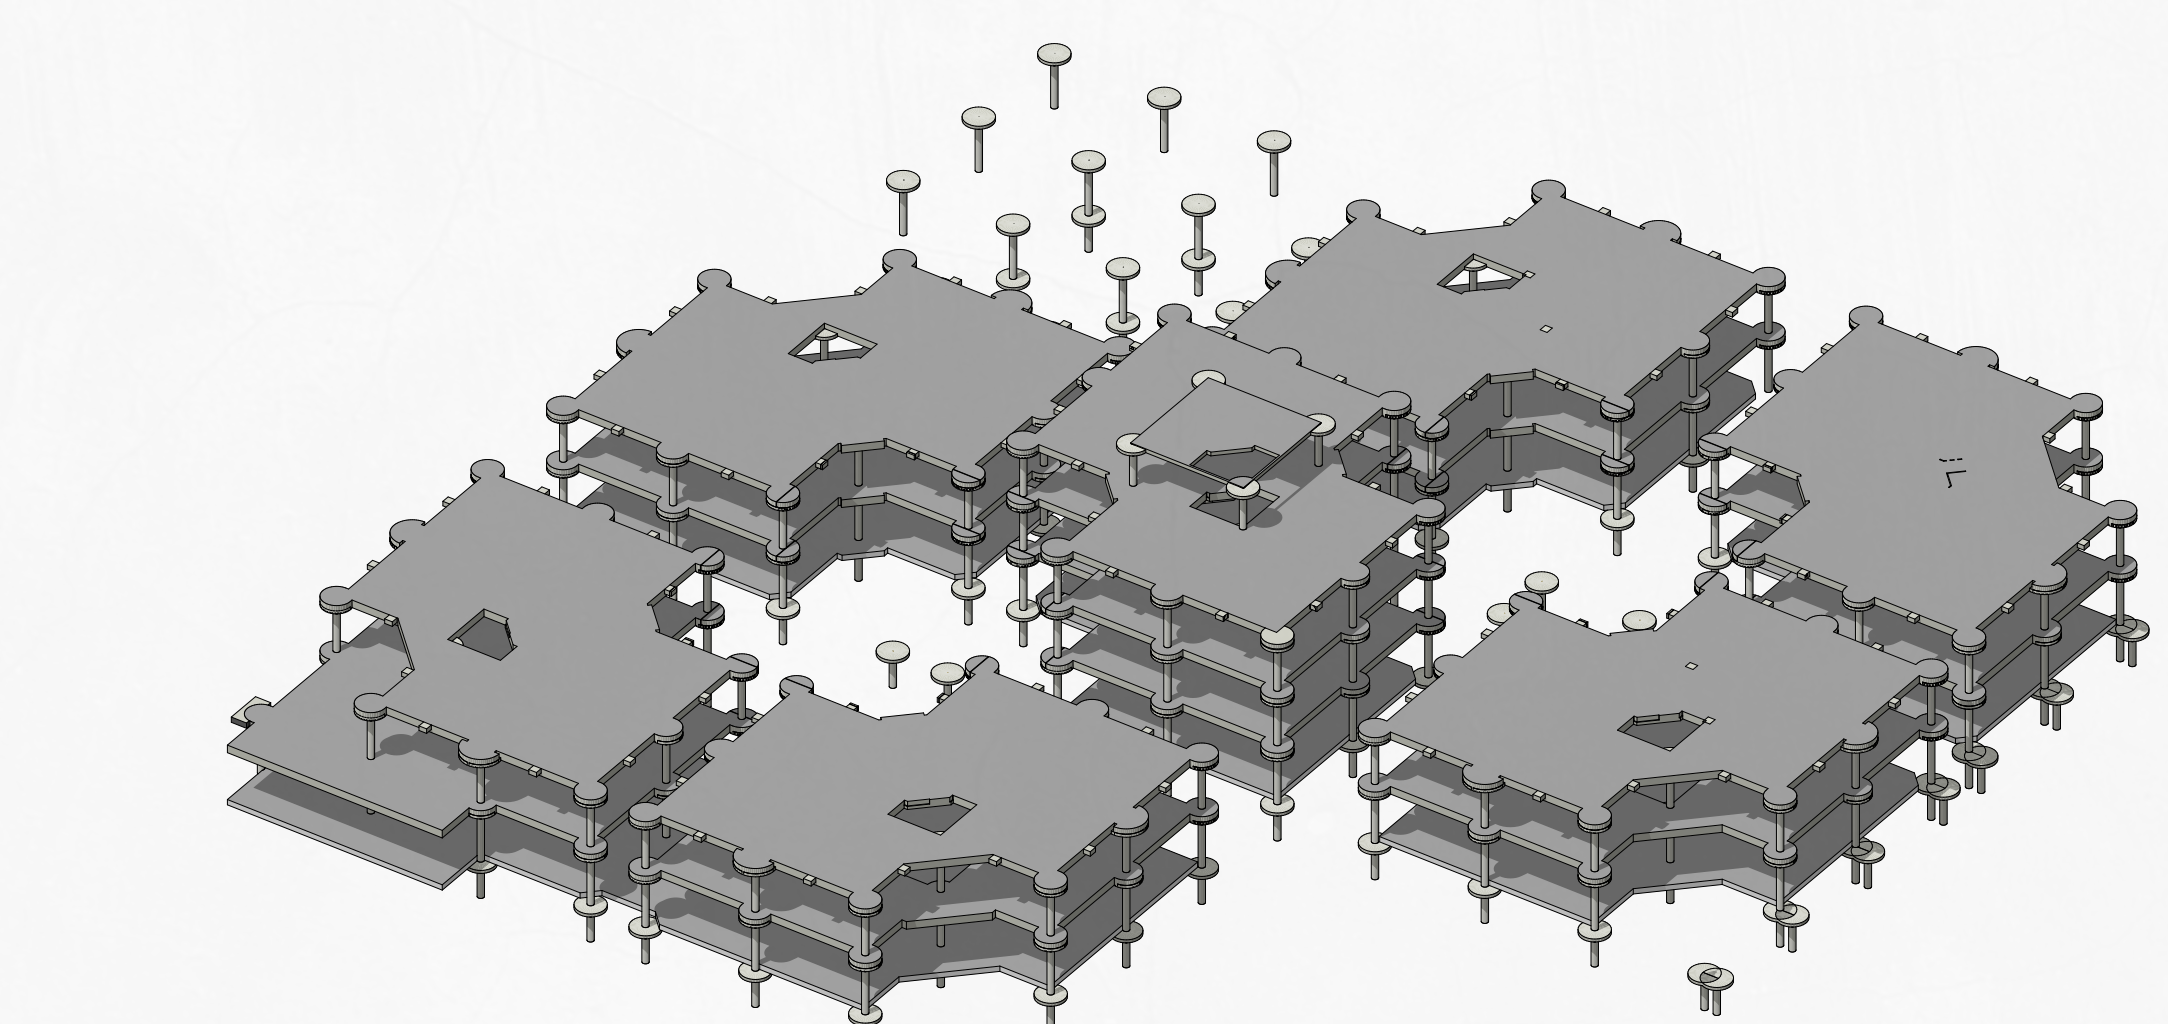


Existing concrete



2.

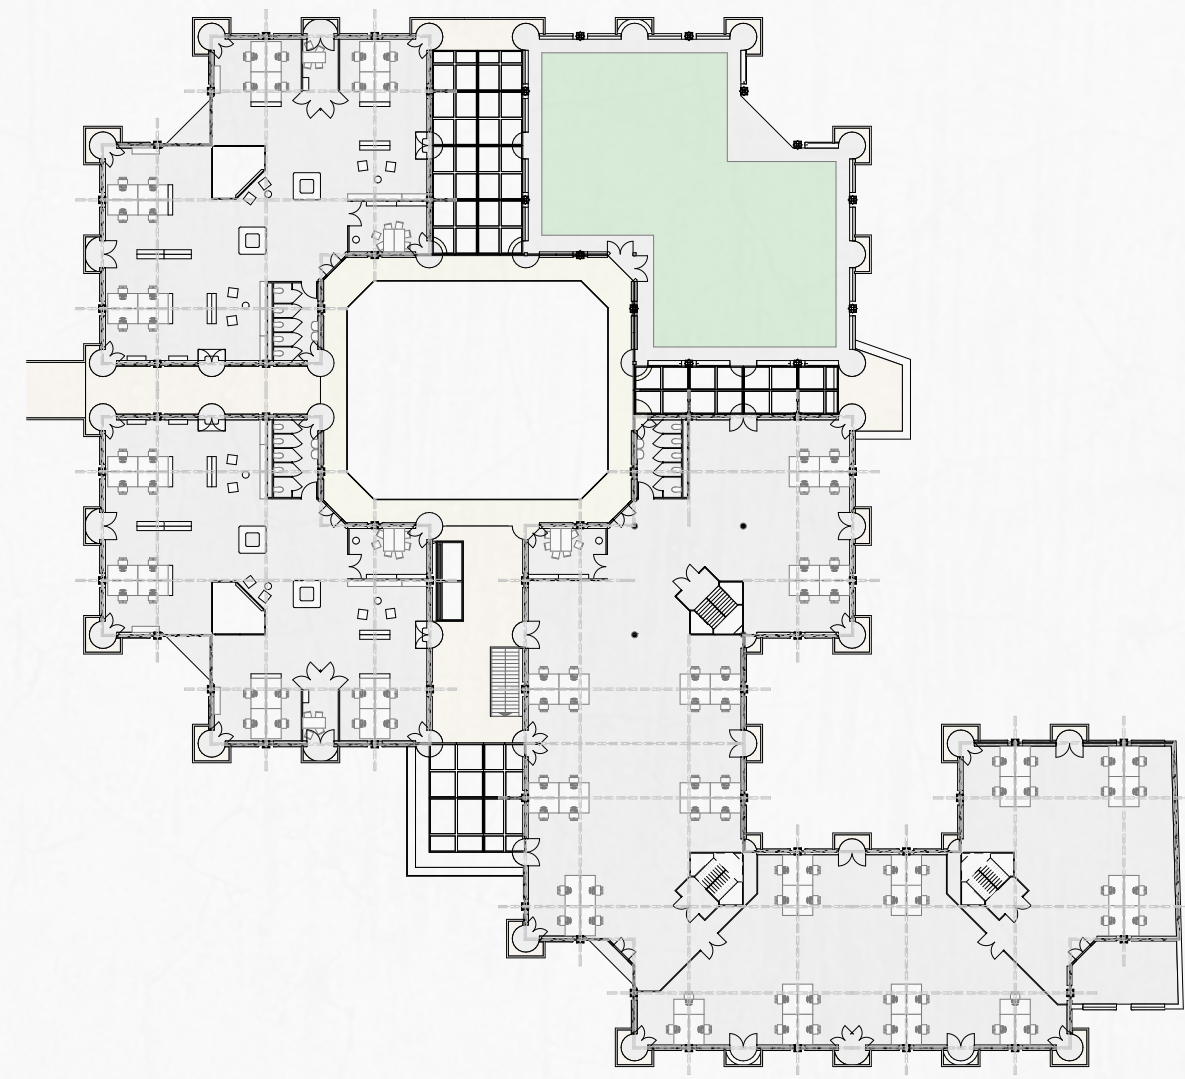

2.

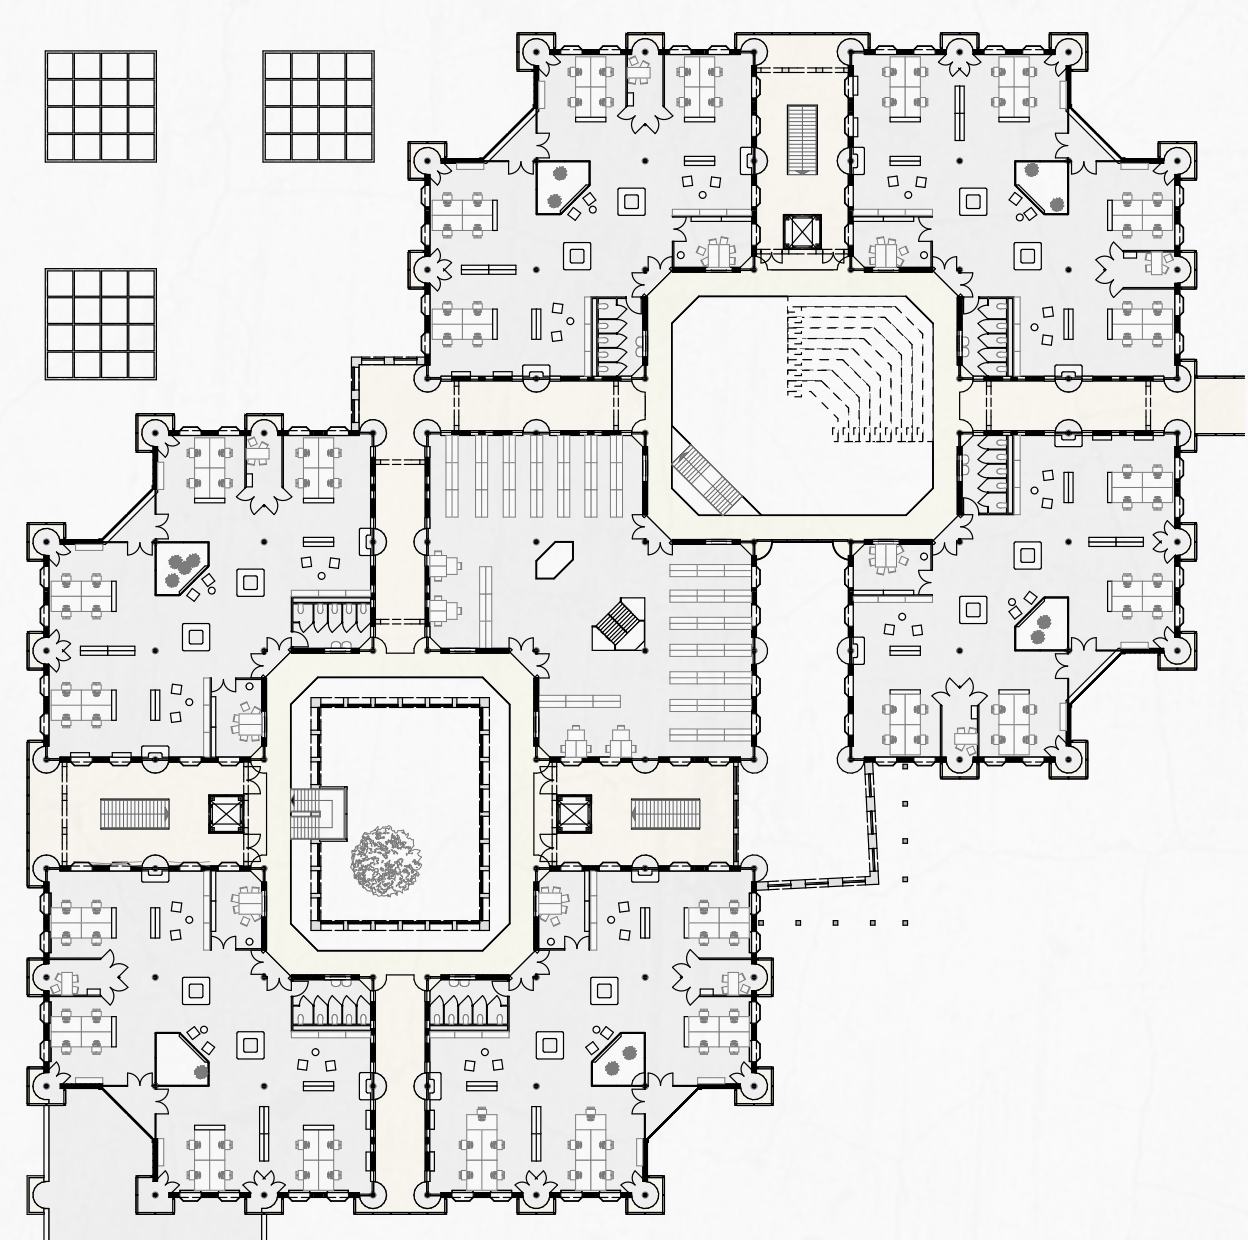


1.




1.




0.

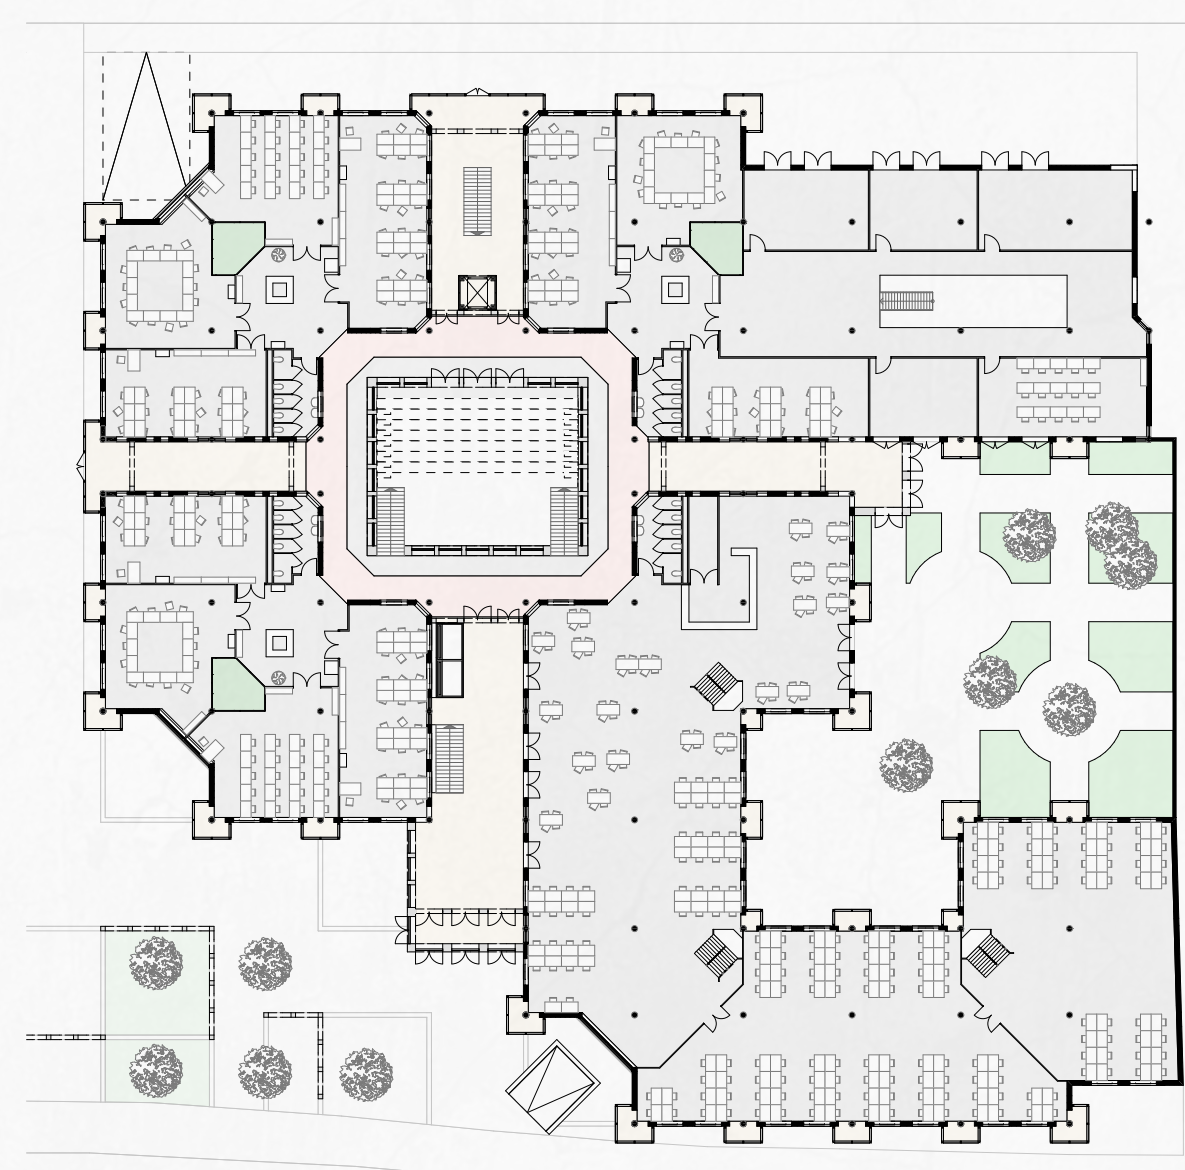

0.

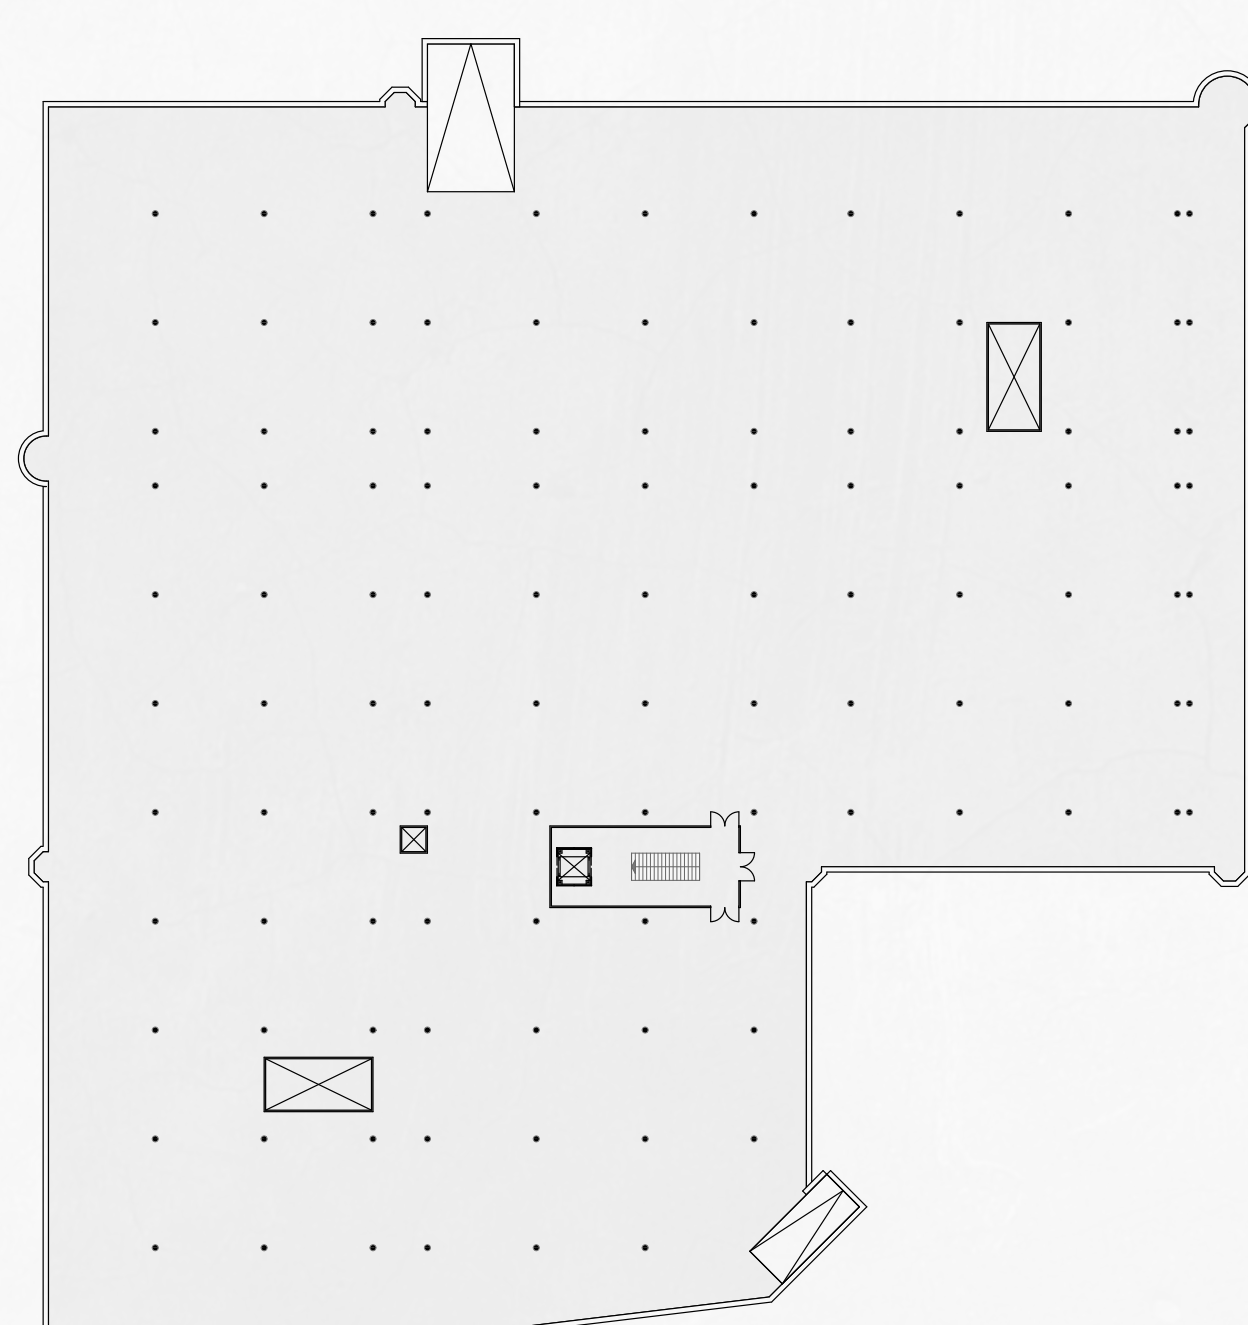

-1

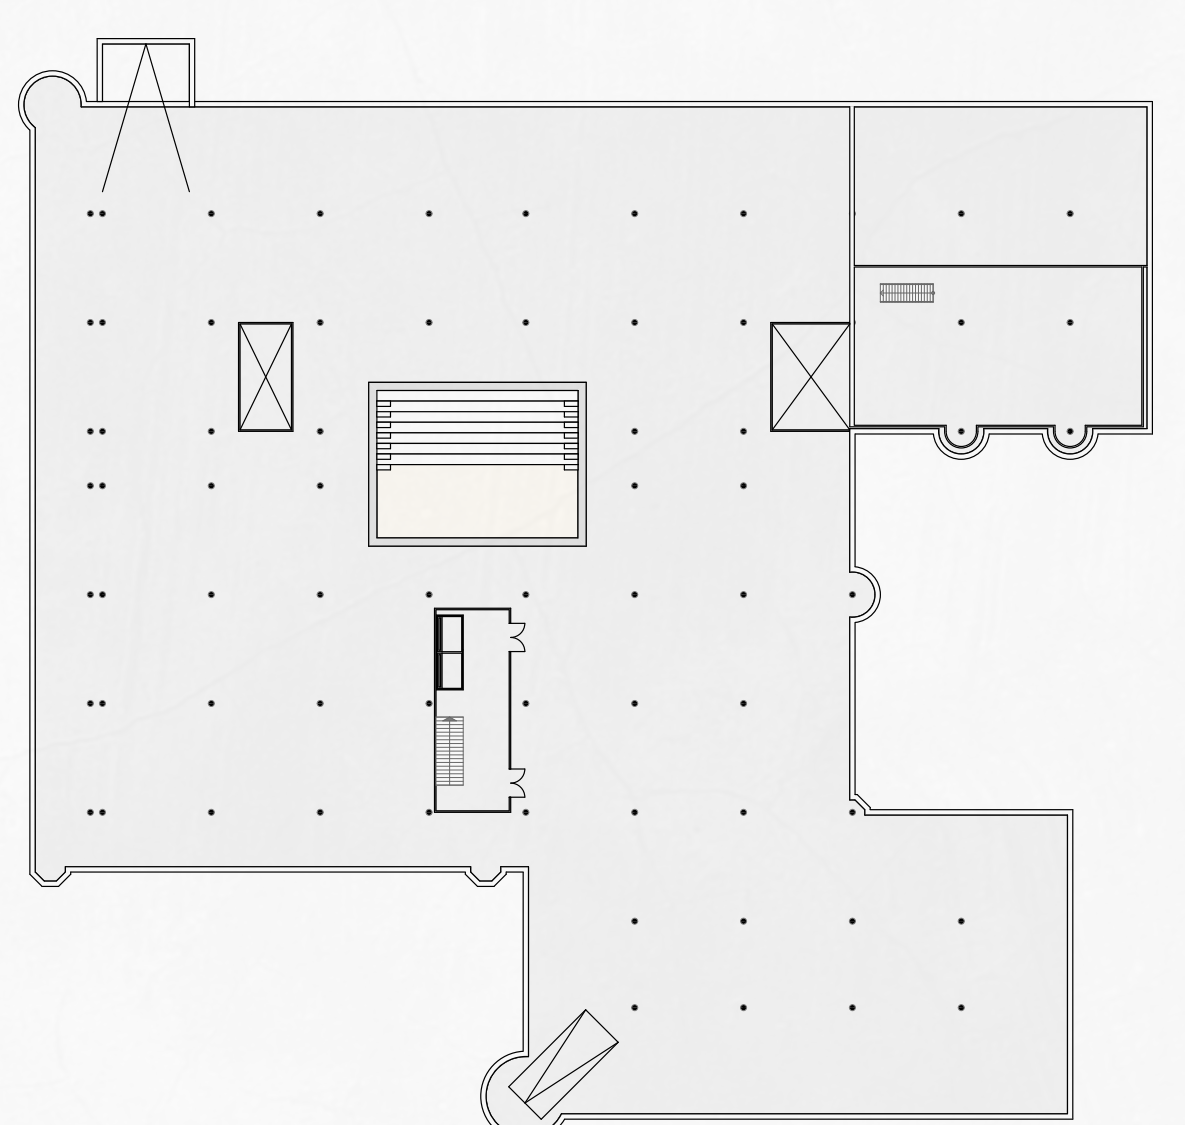

-1