




floor plan and section
1:200

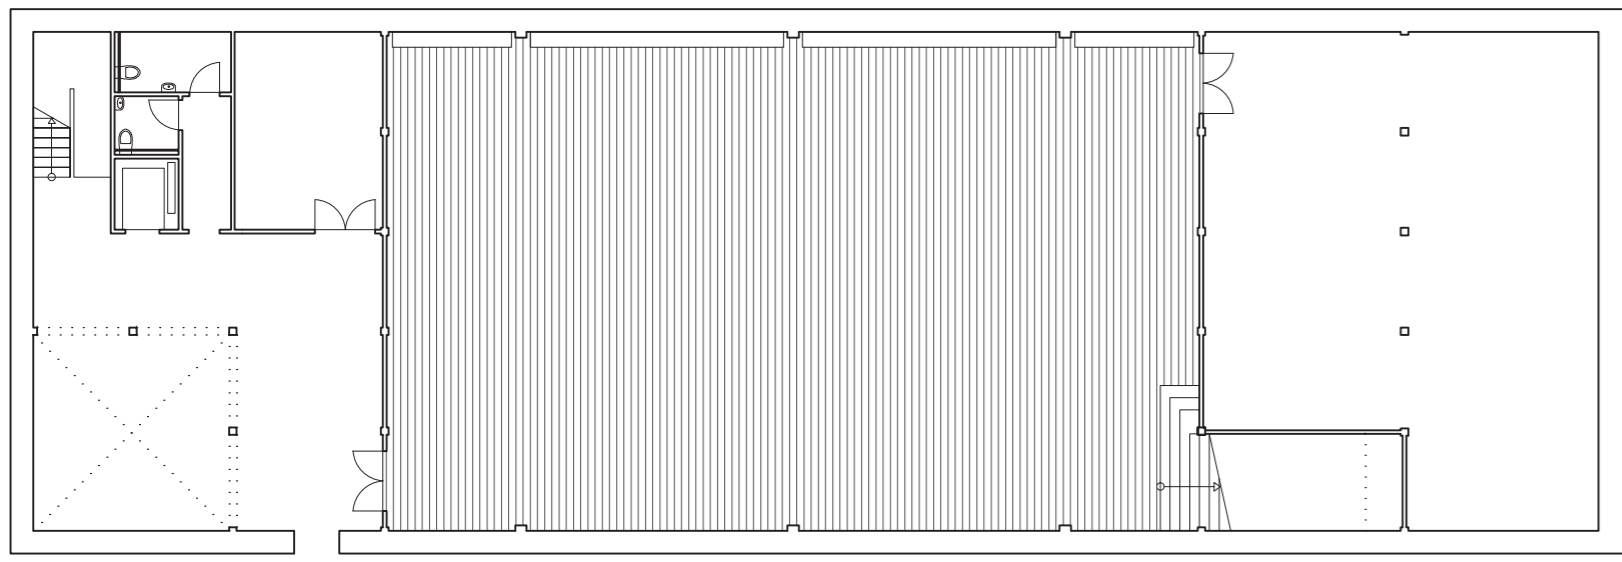

Floor plan 01 1:200



Floor plan -01 1:200

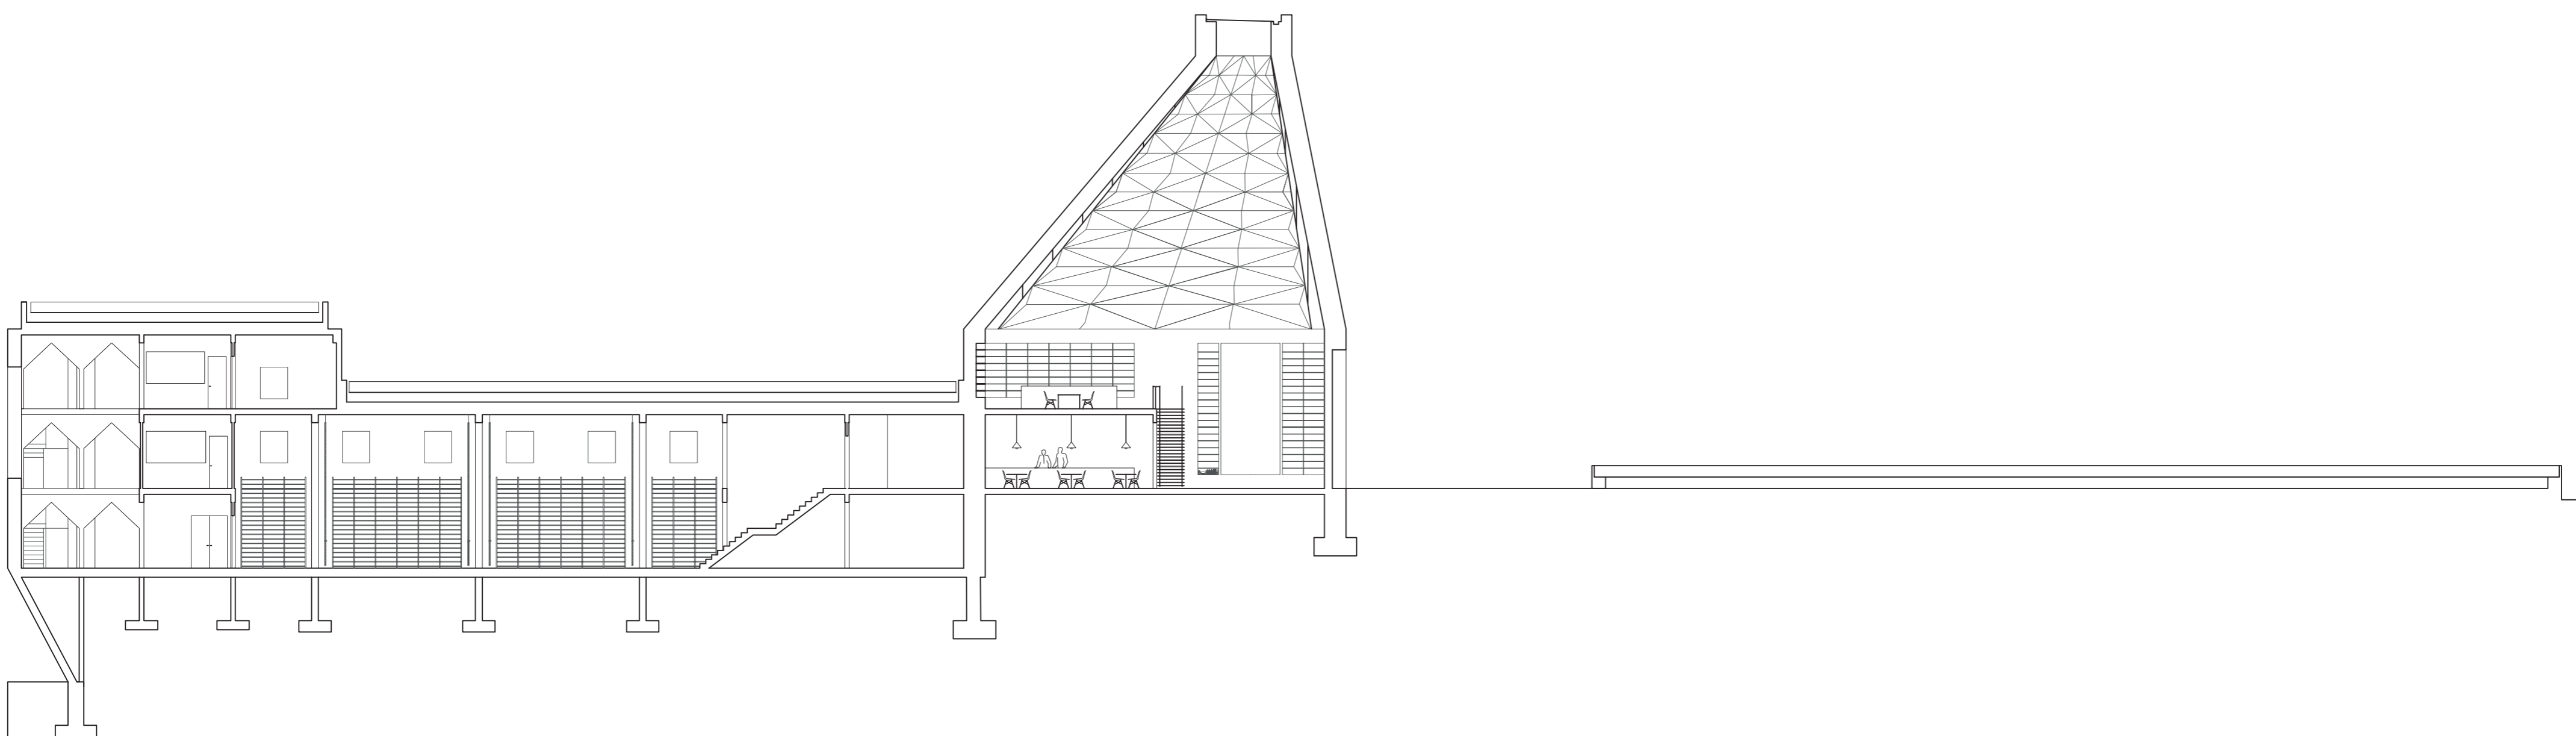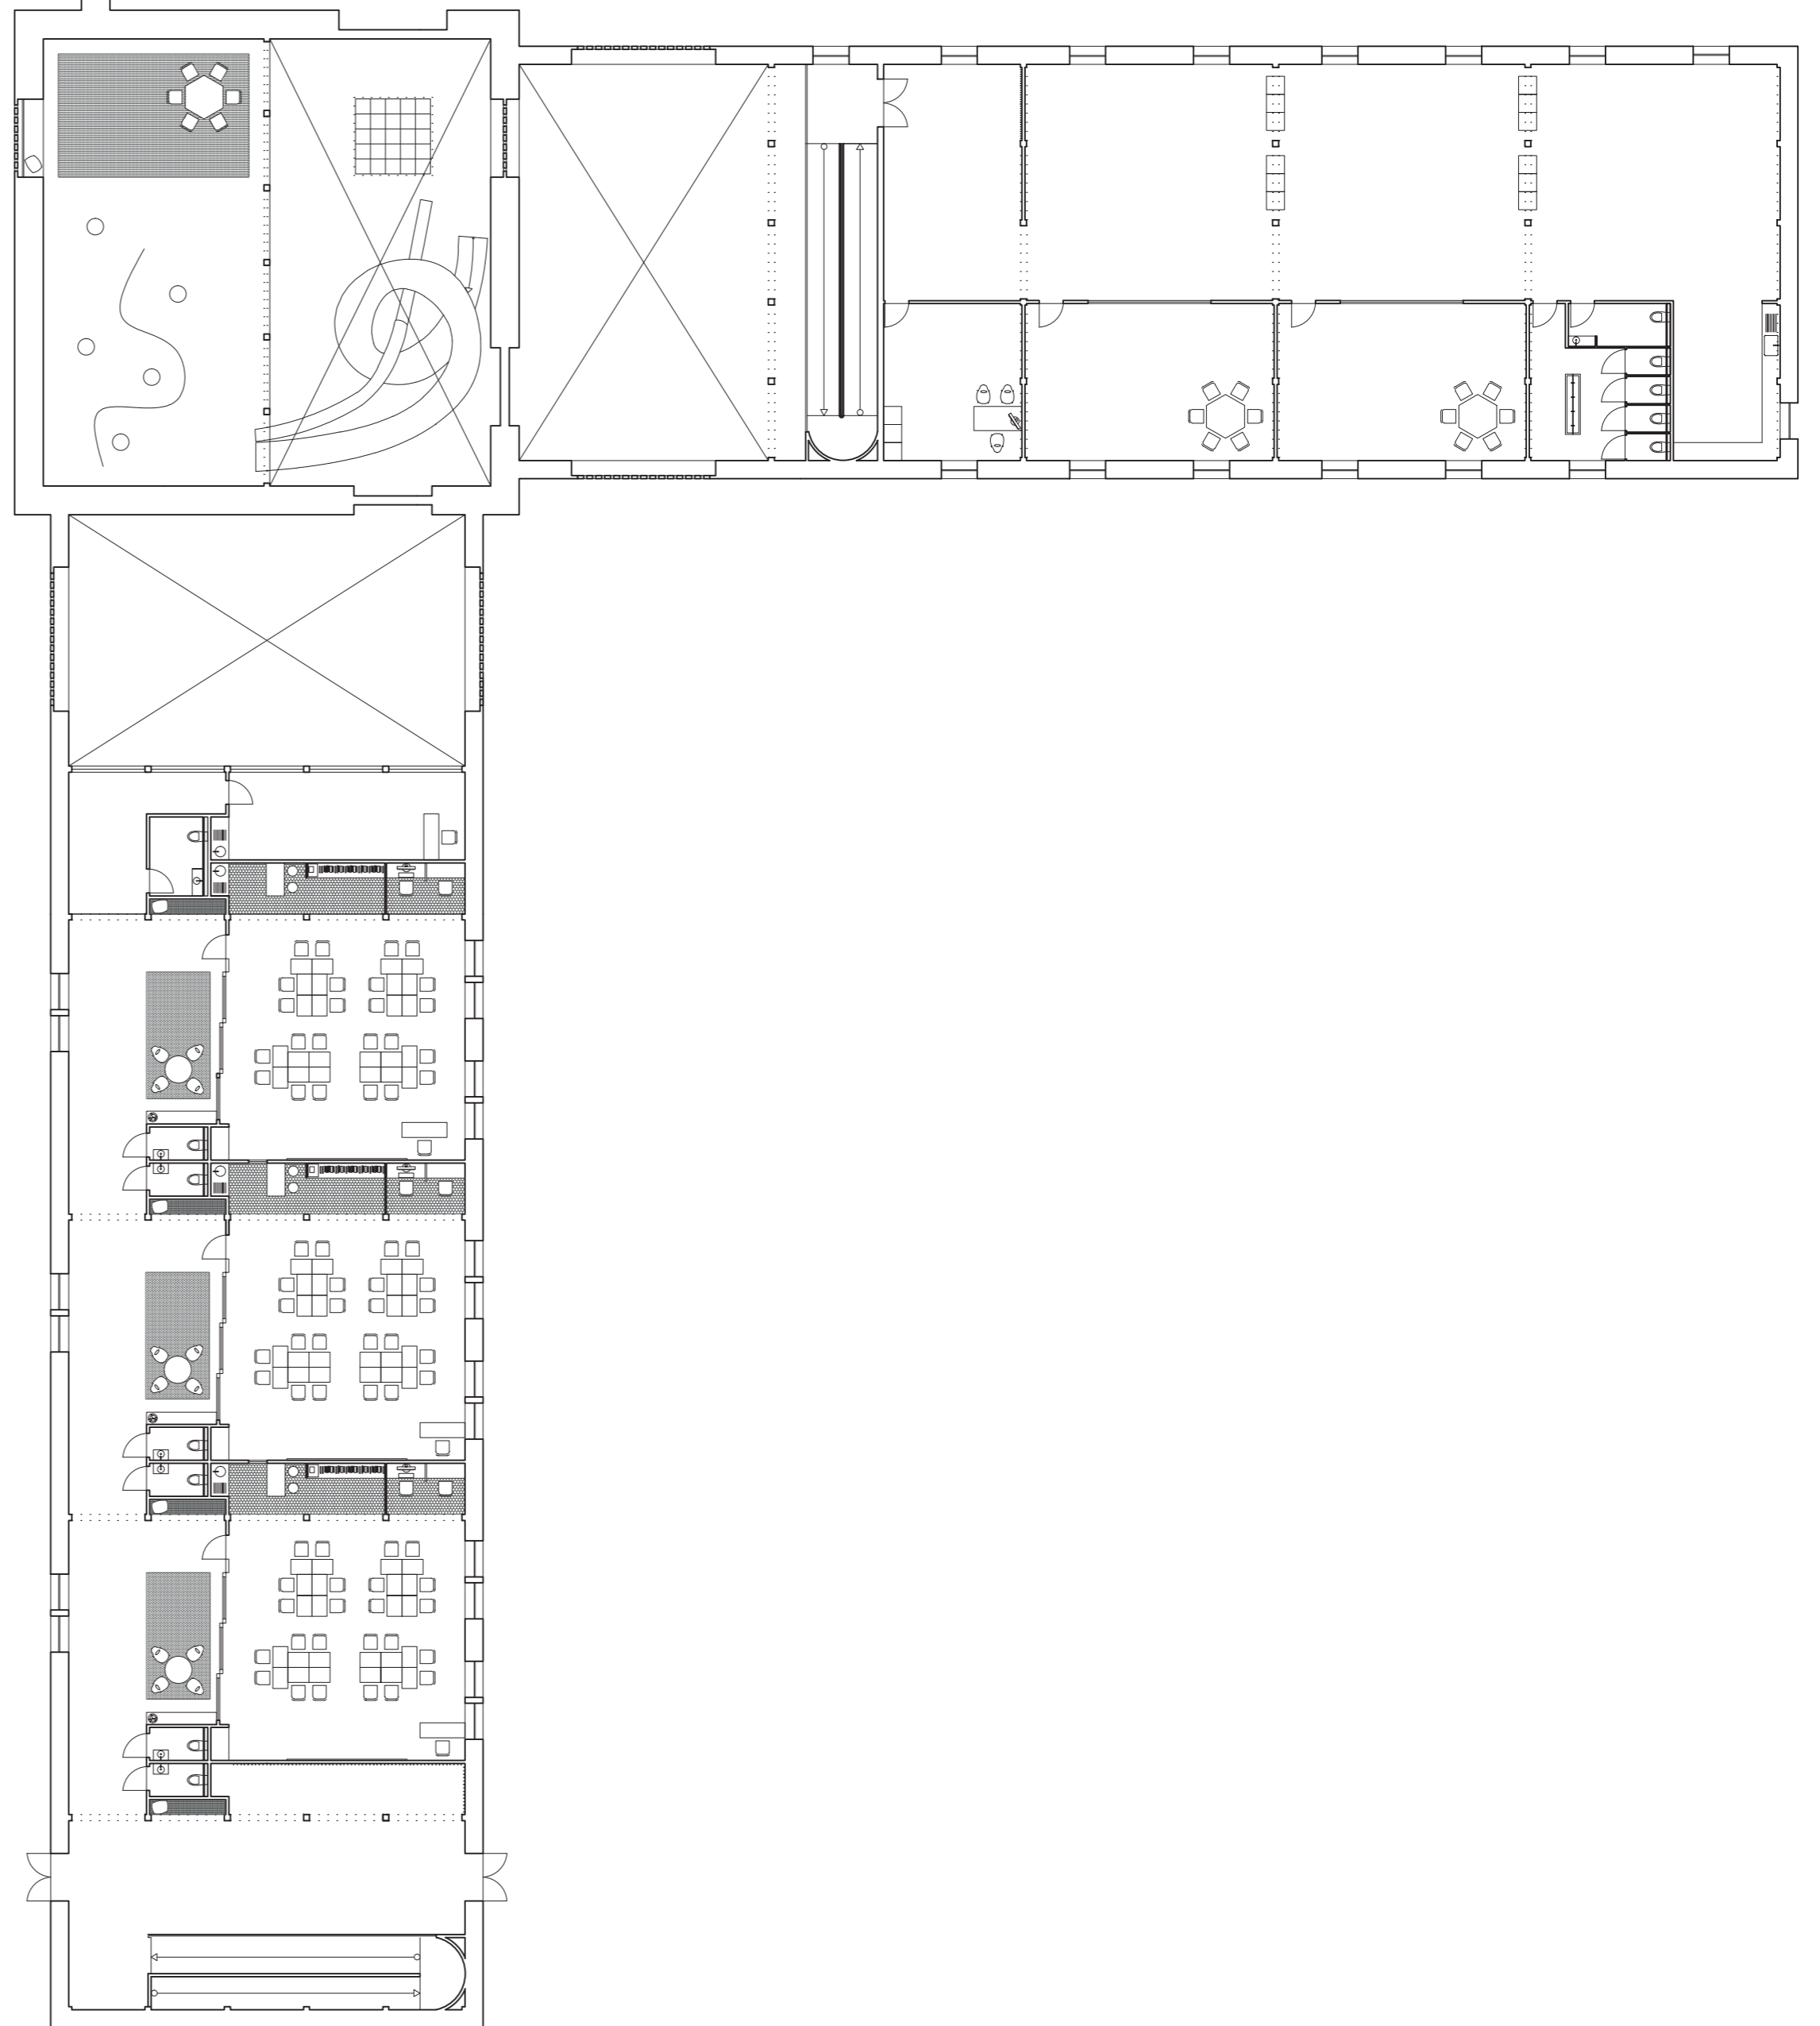

Section 1:200