



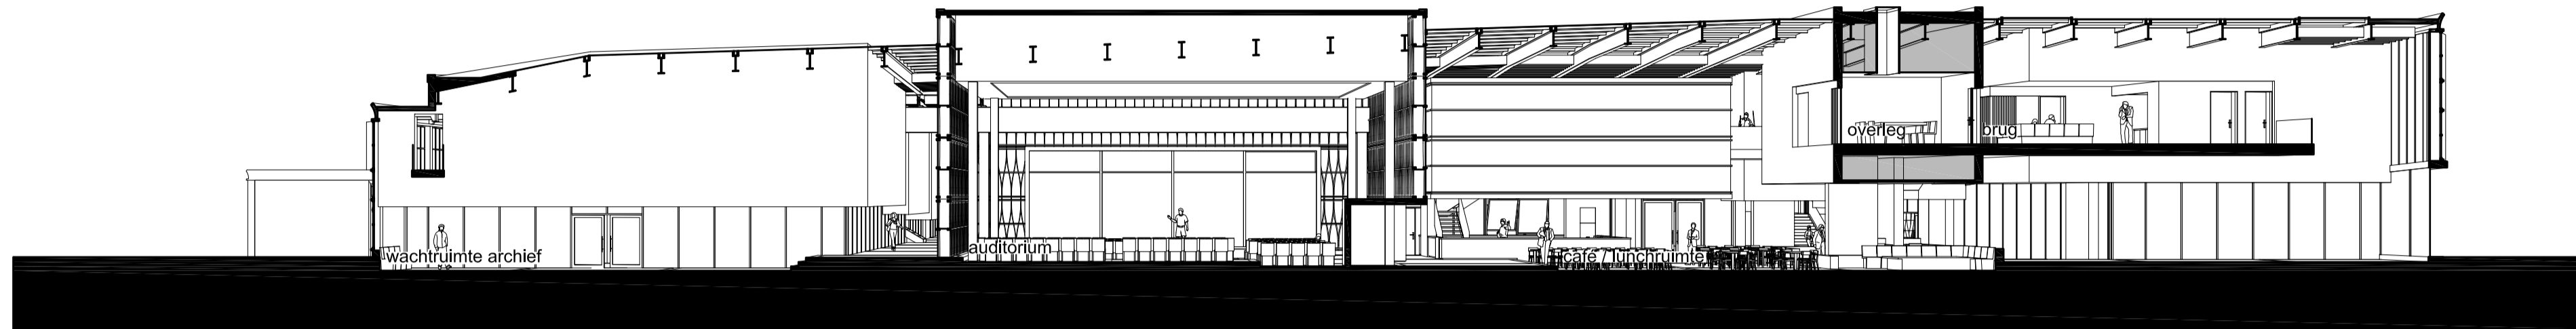


Doorsnede A-A' - 1:200

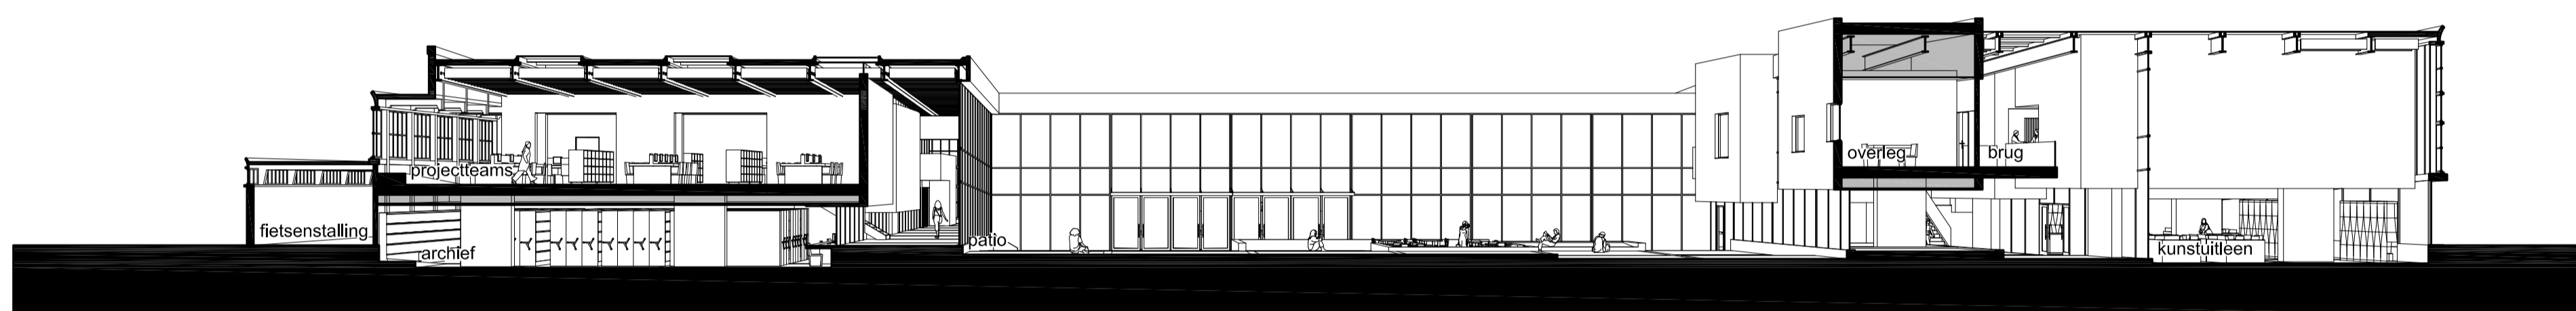


Doorsnede B-B' - 1:200




Doorsnede C-C' - 1:200

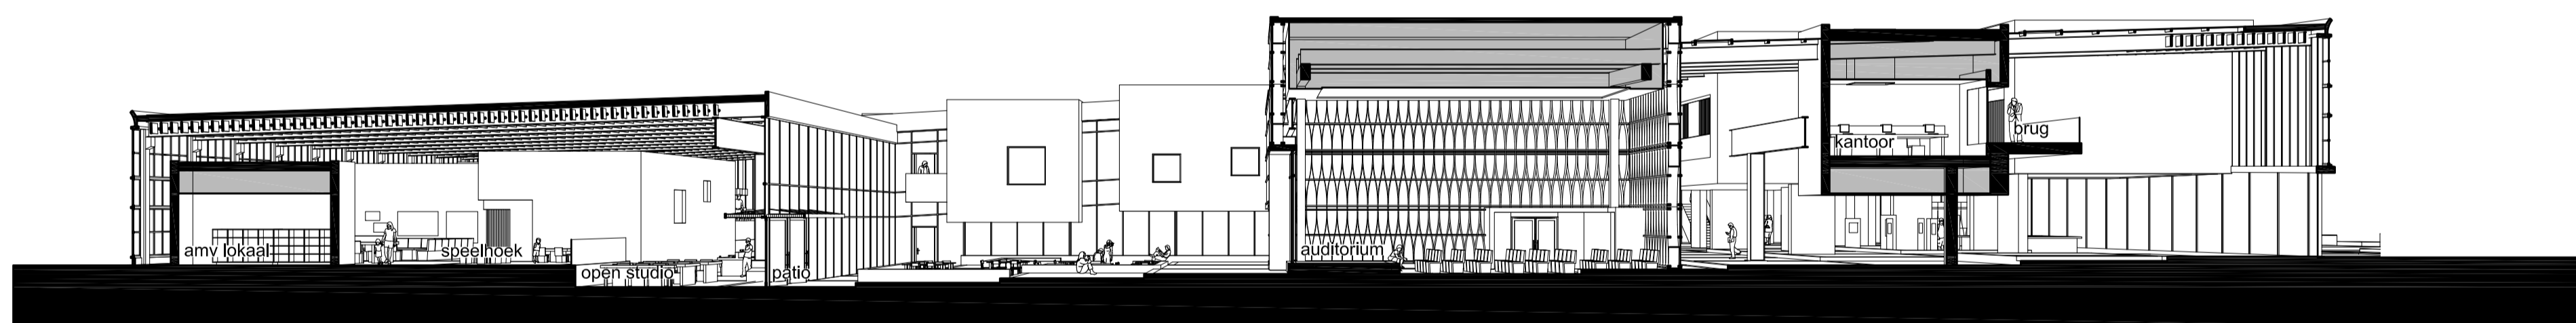

Doorsnede D-D' - 1:200

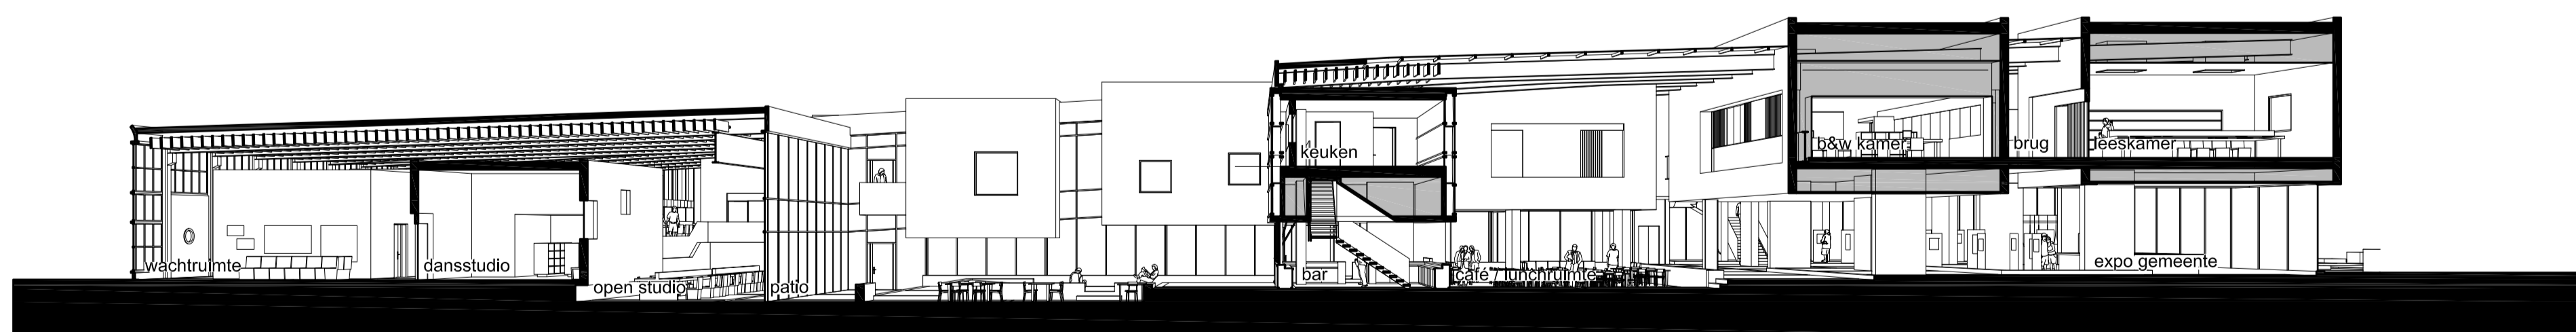

Doorsnede E-E' - 1:200

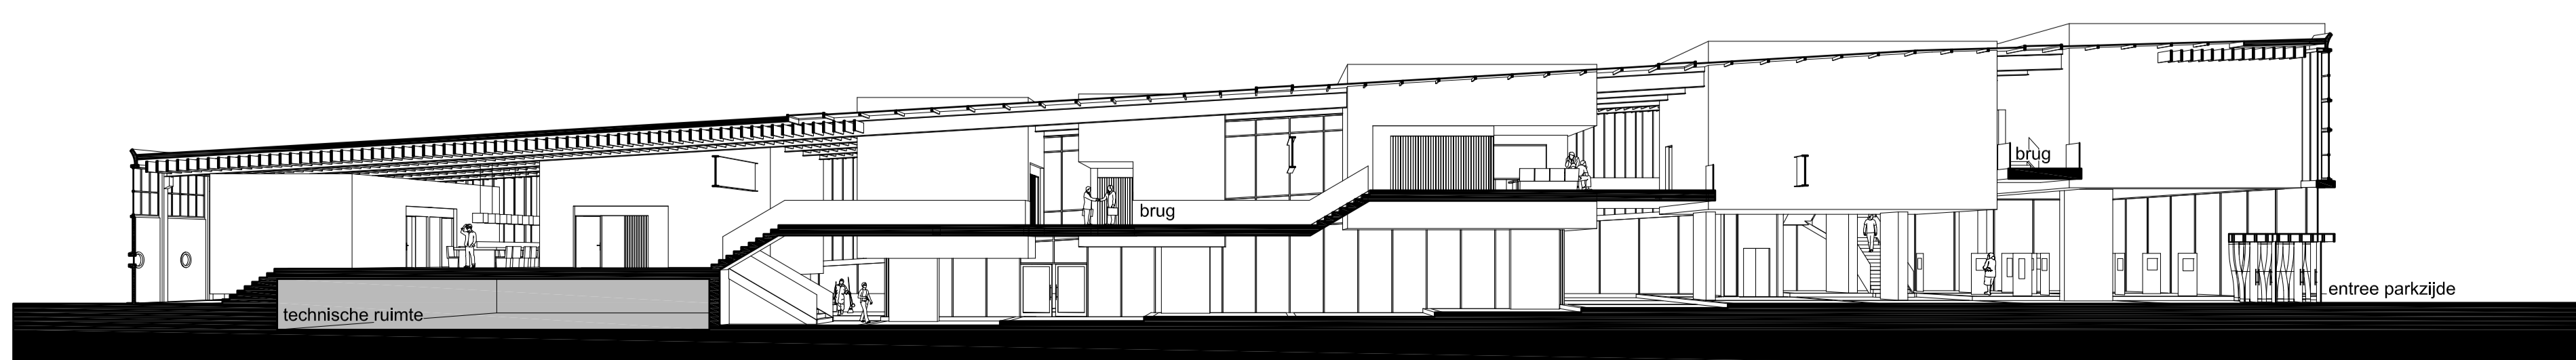

Doorsnede F-F' - 1:200