



FUNCTION DISTRIBUTION

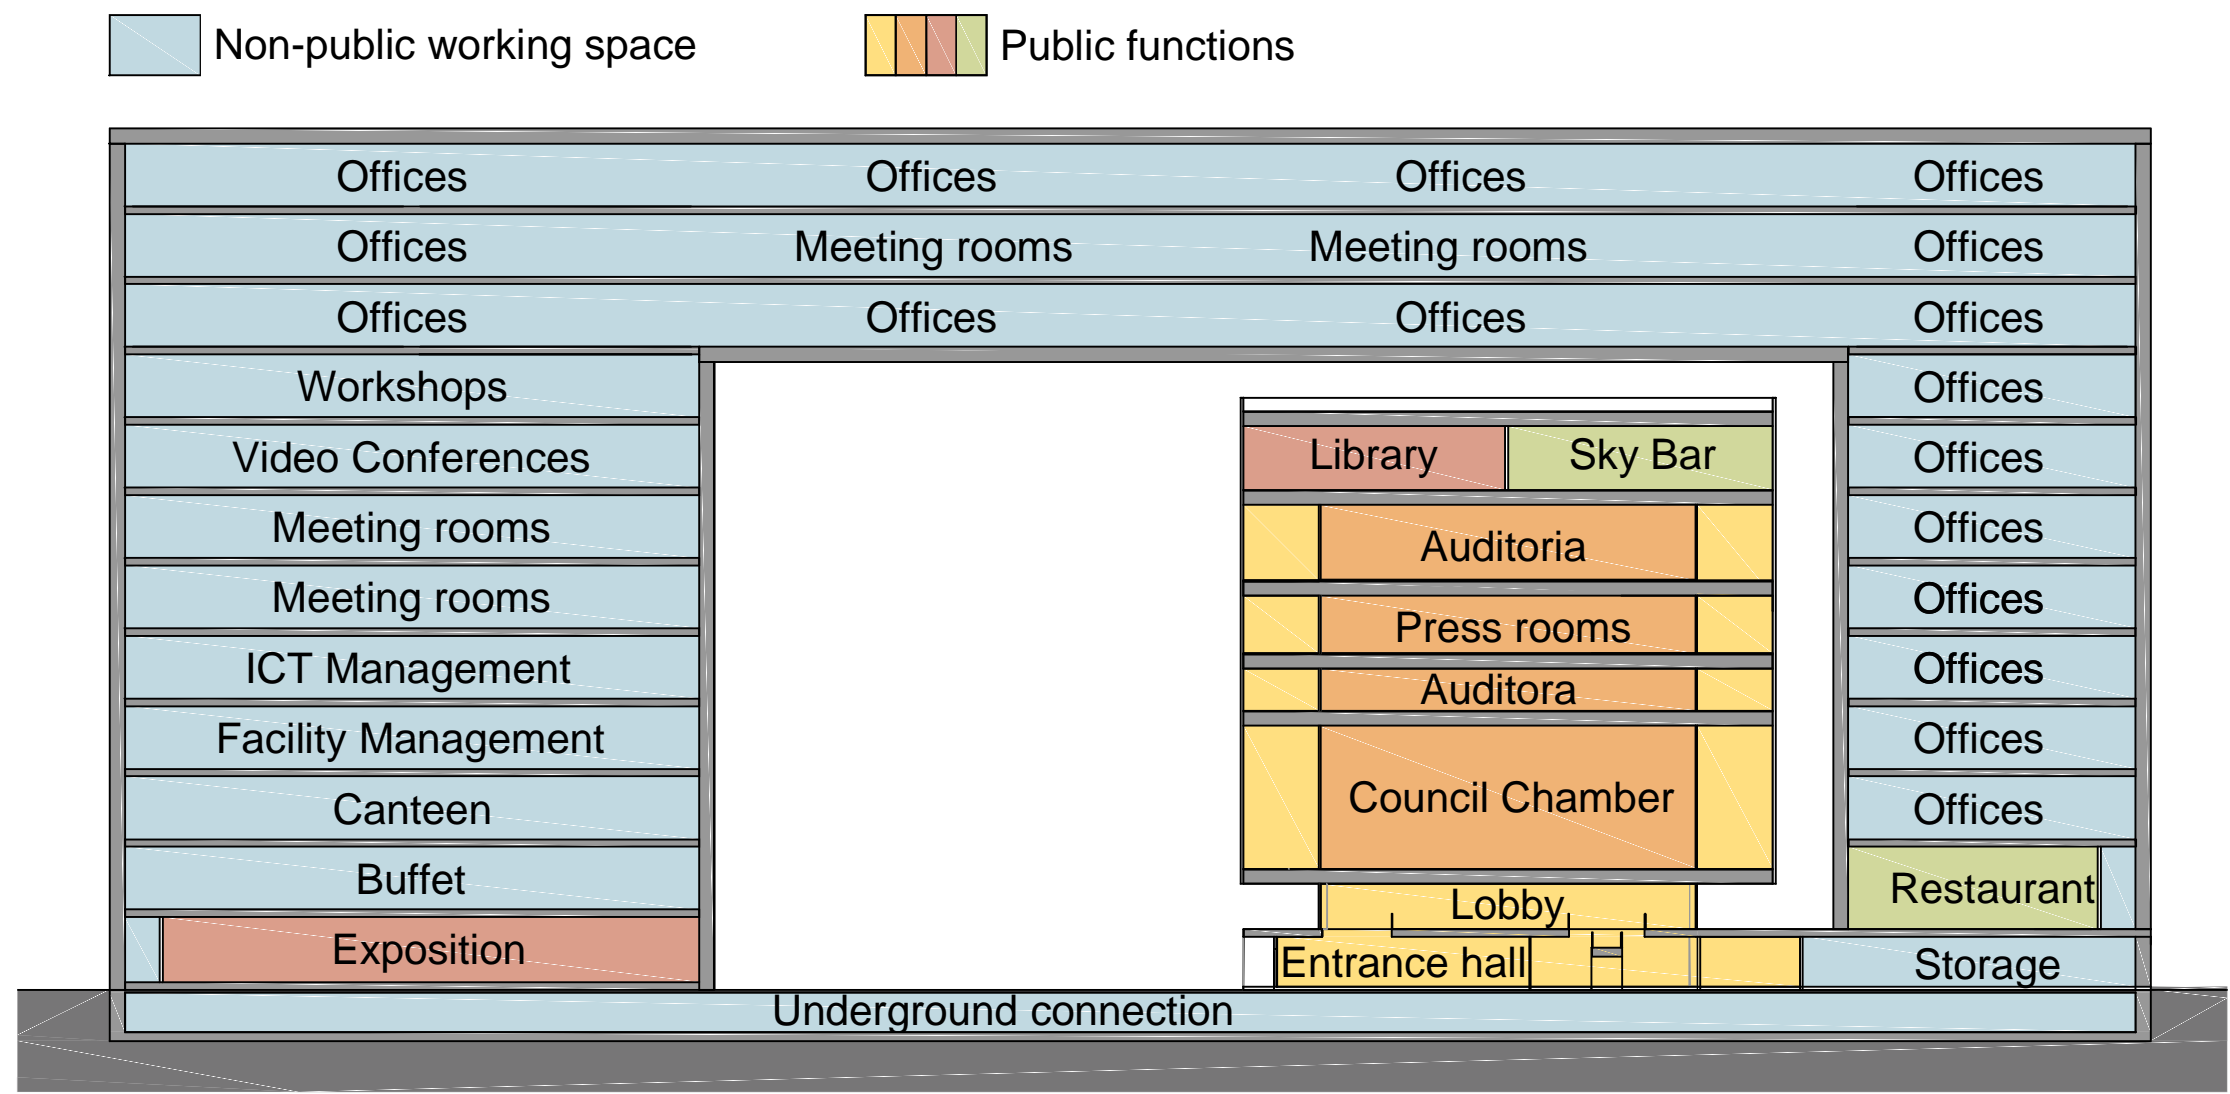


SITE PLAN AND SECTIONS  
1/1000

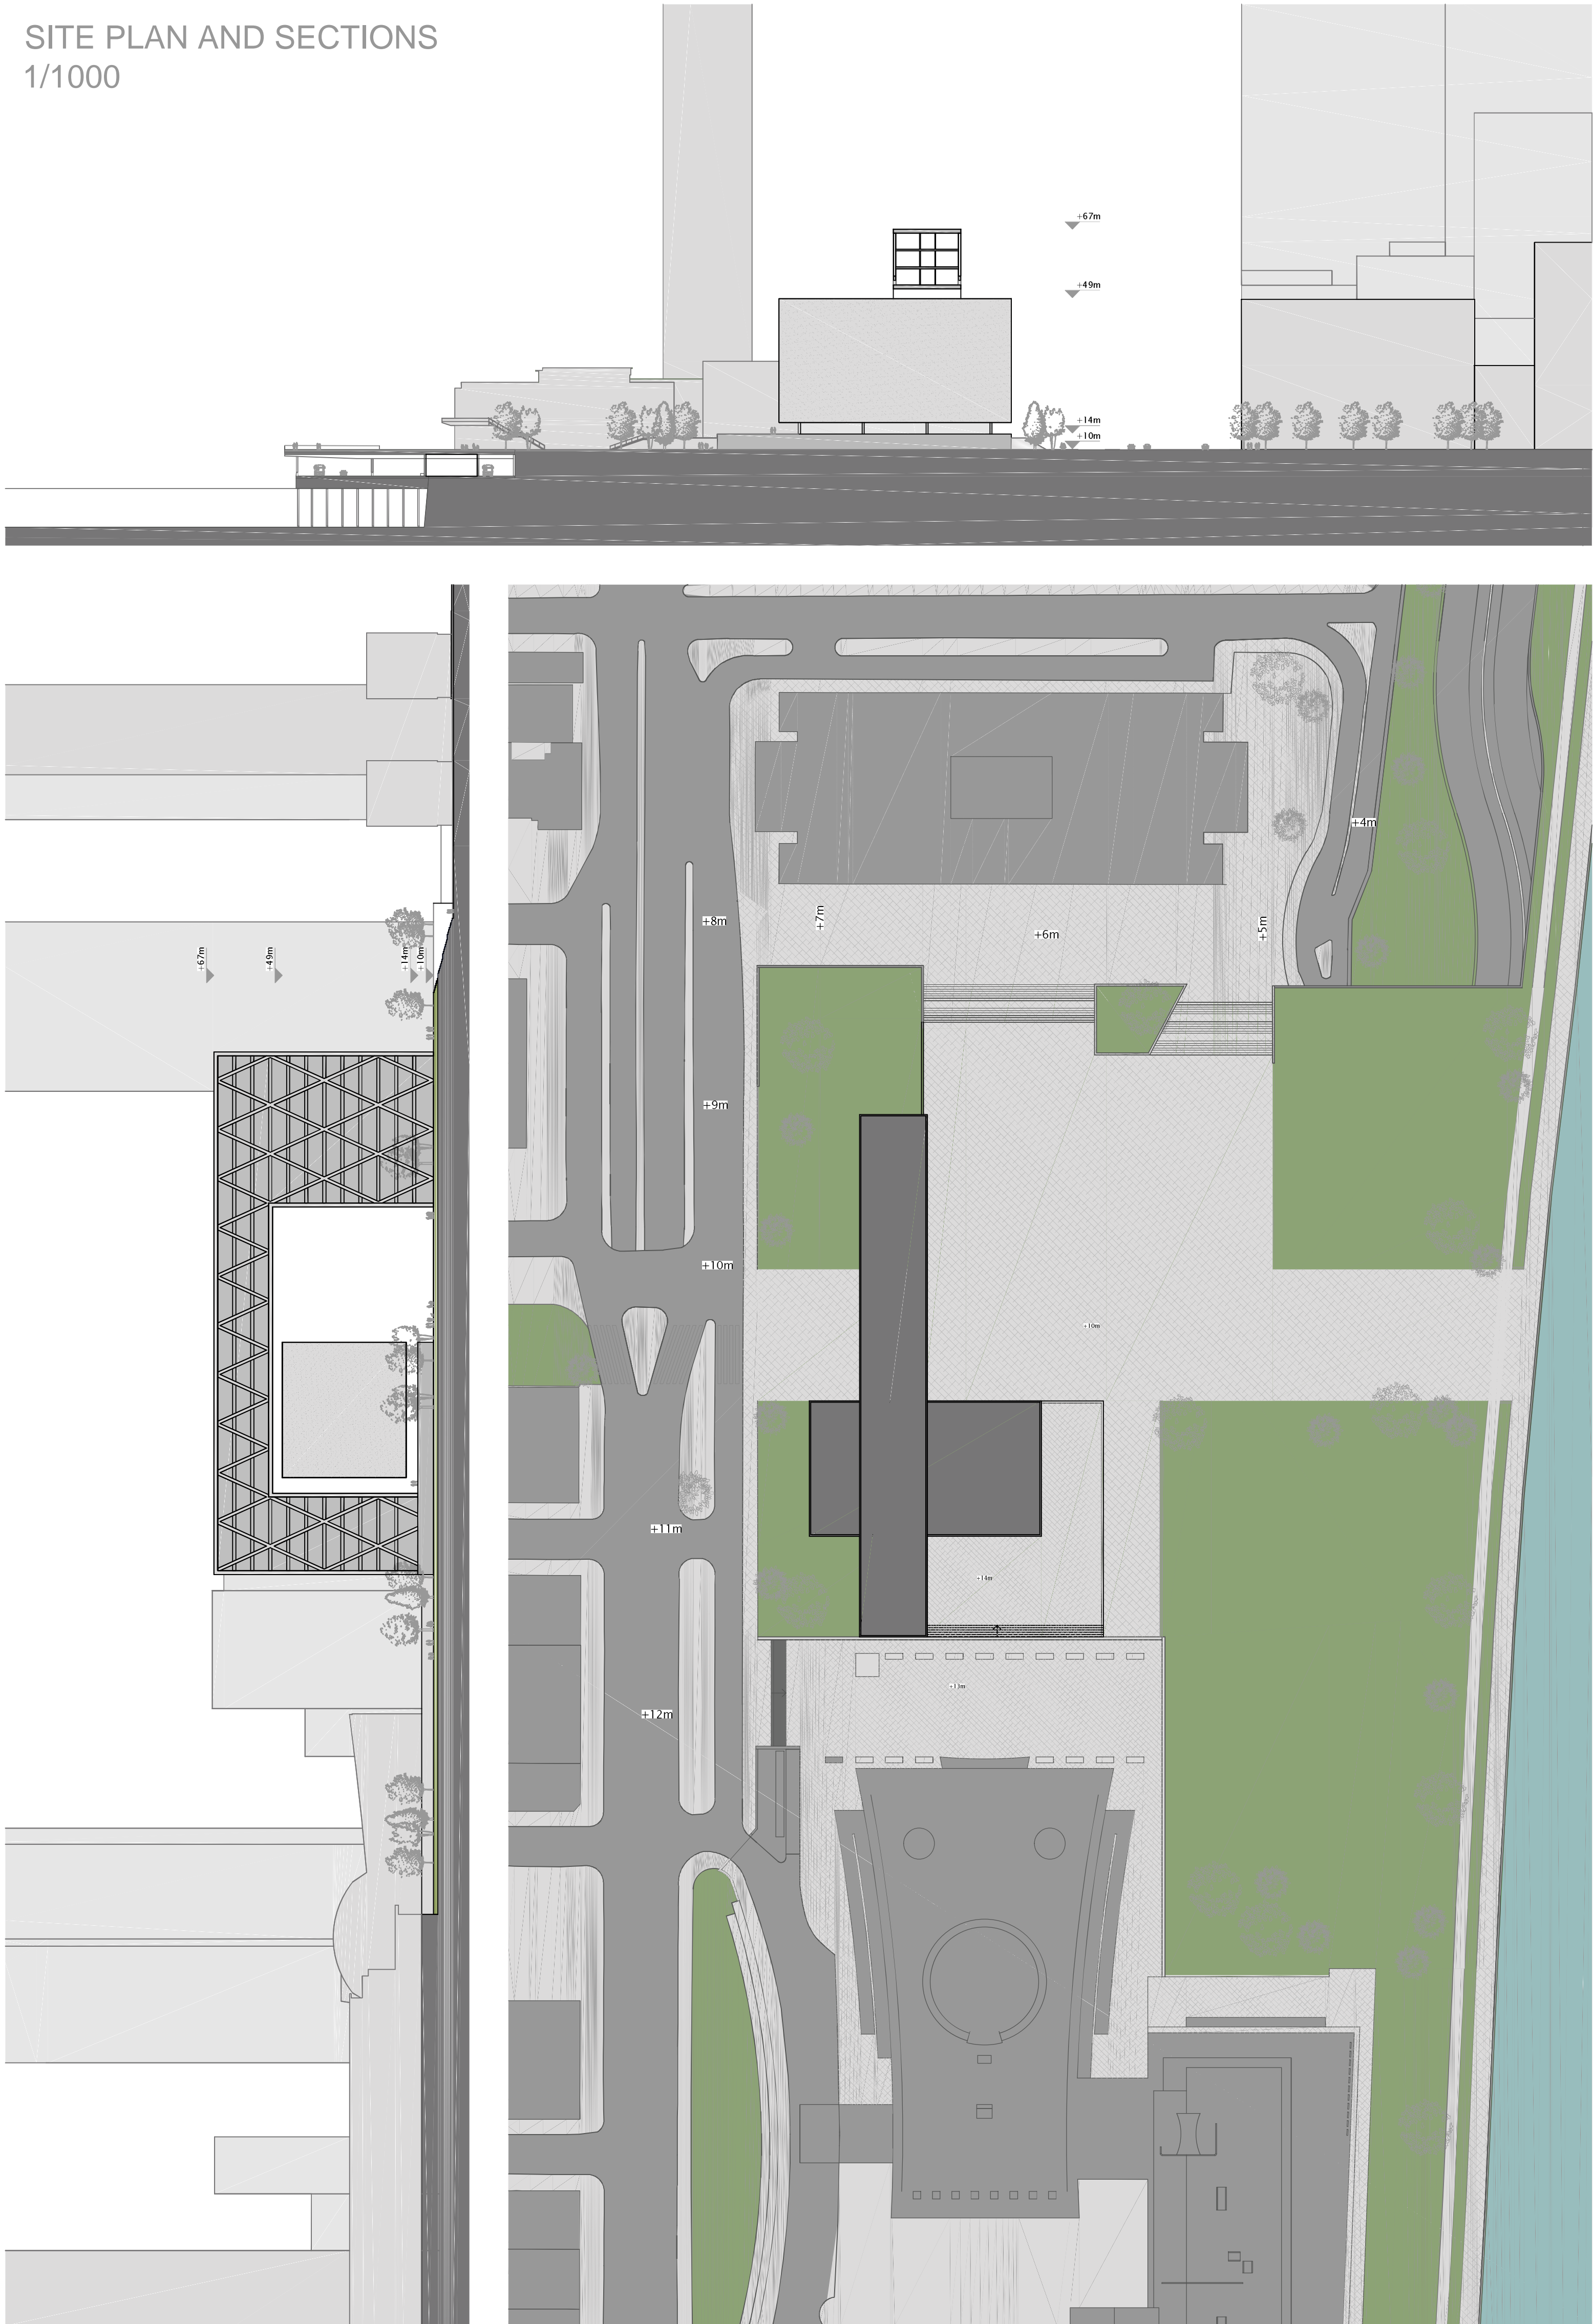


OFFICE BUILDING - FLOOR PLANS  
1/500




SECTION BB  
1/250

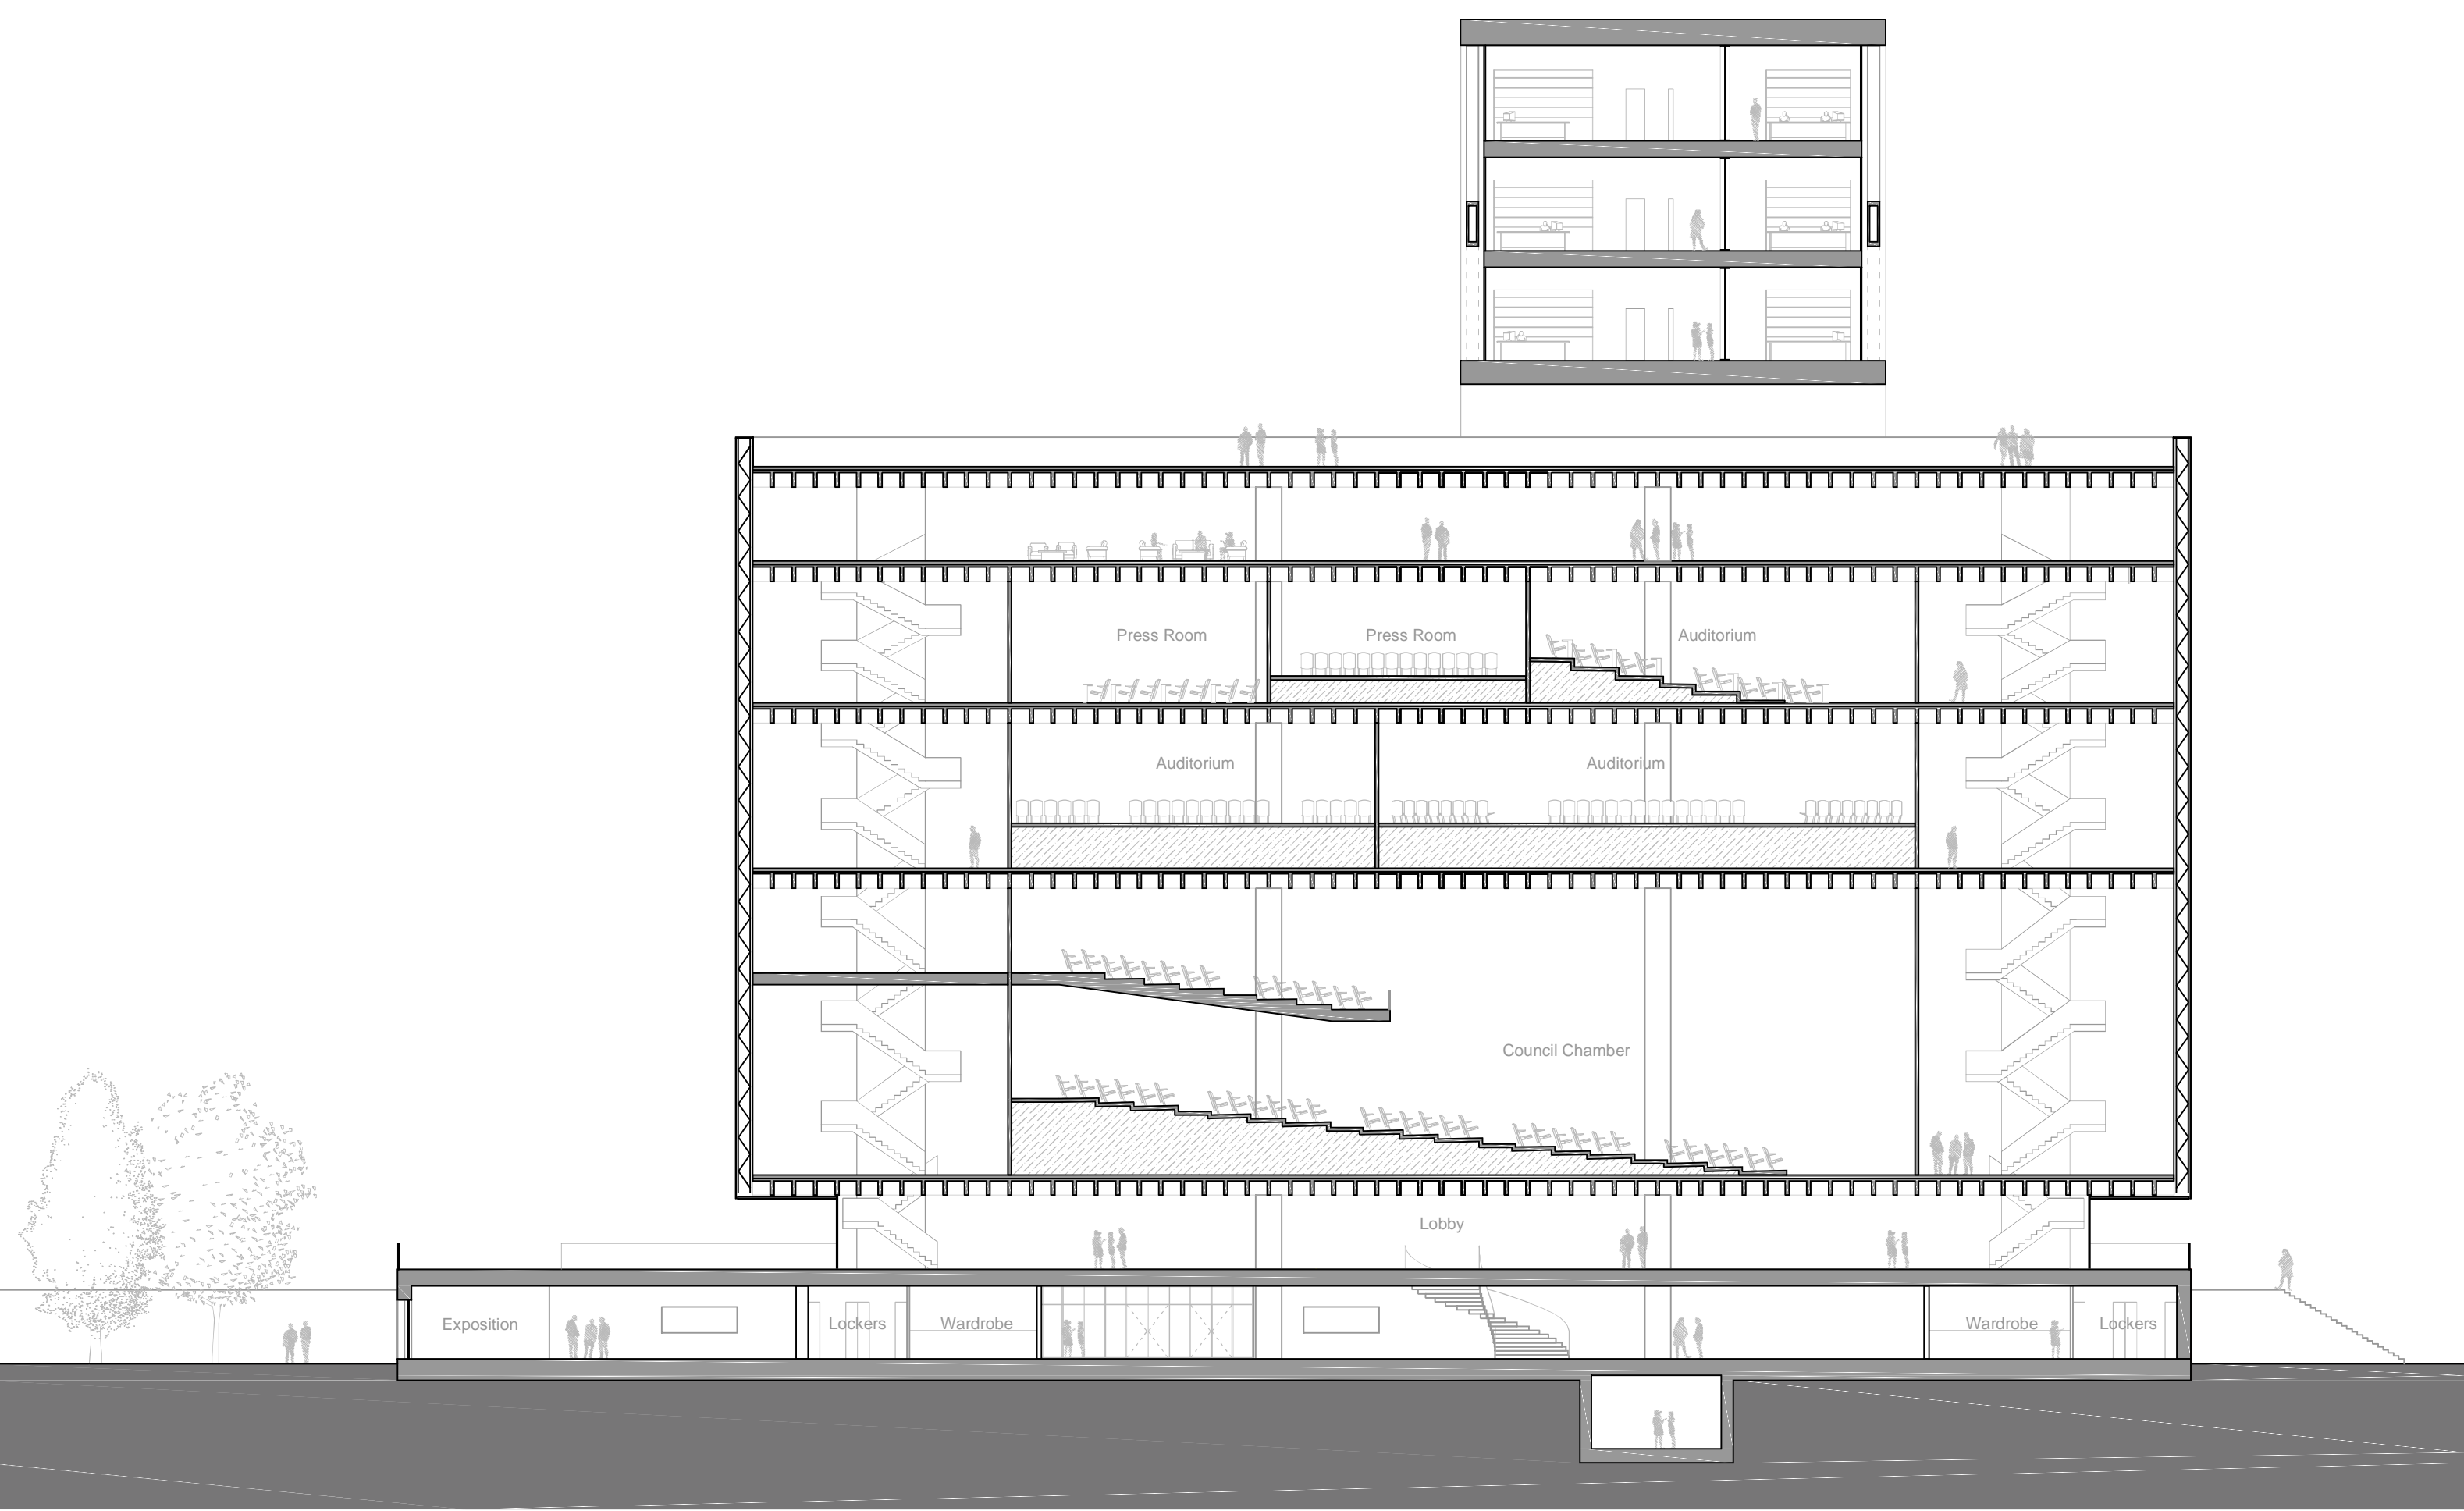

PUBLIC FUNCTIONS - FLOOR PLANS  
1/500

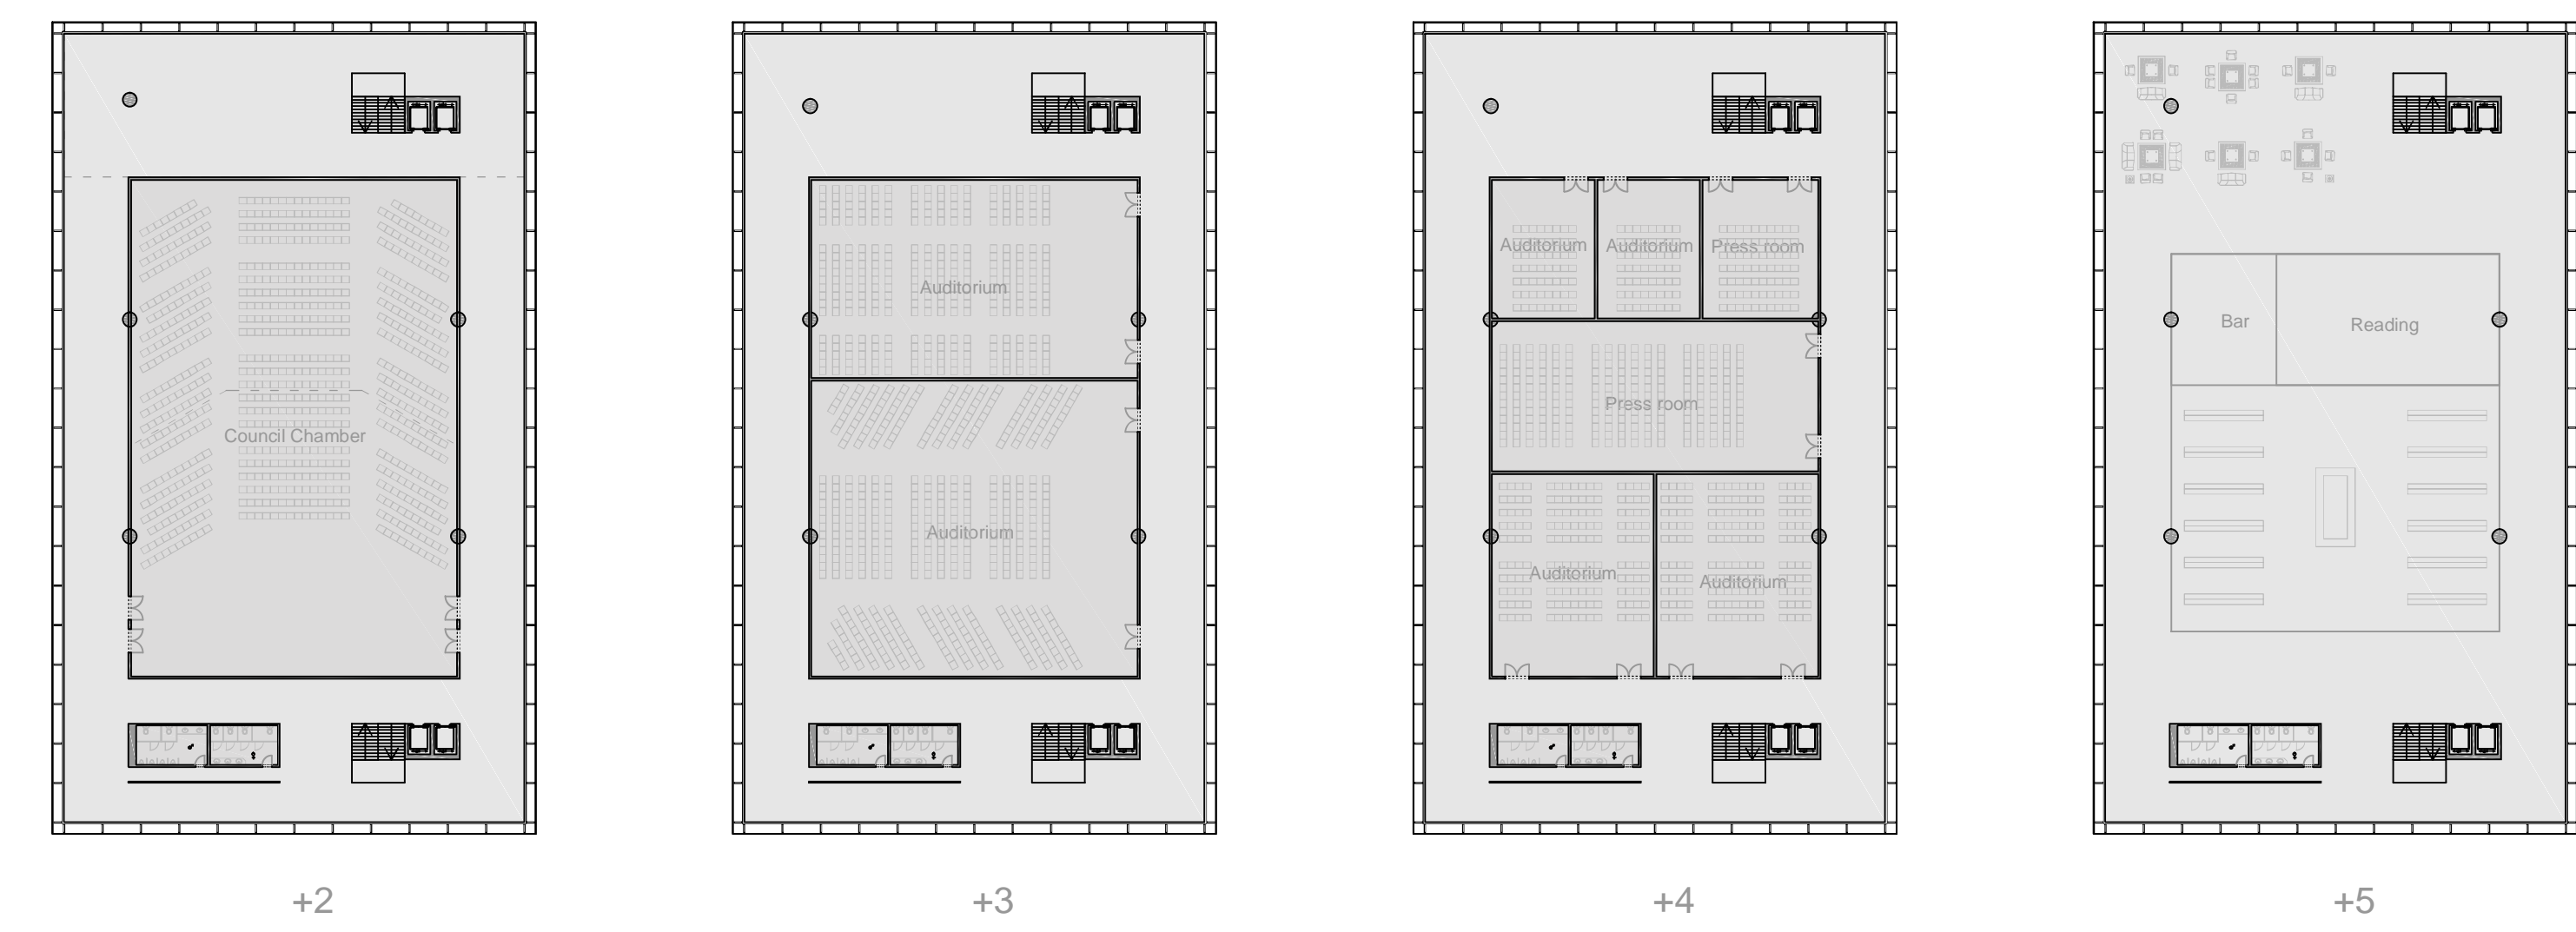

PUBLIC FUNCTIONS - SAMPLE FLOOR PLAN  
1/250

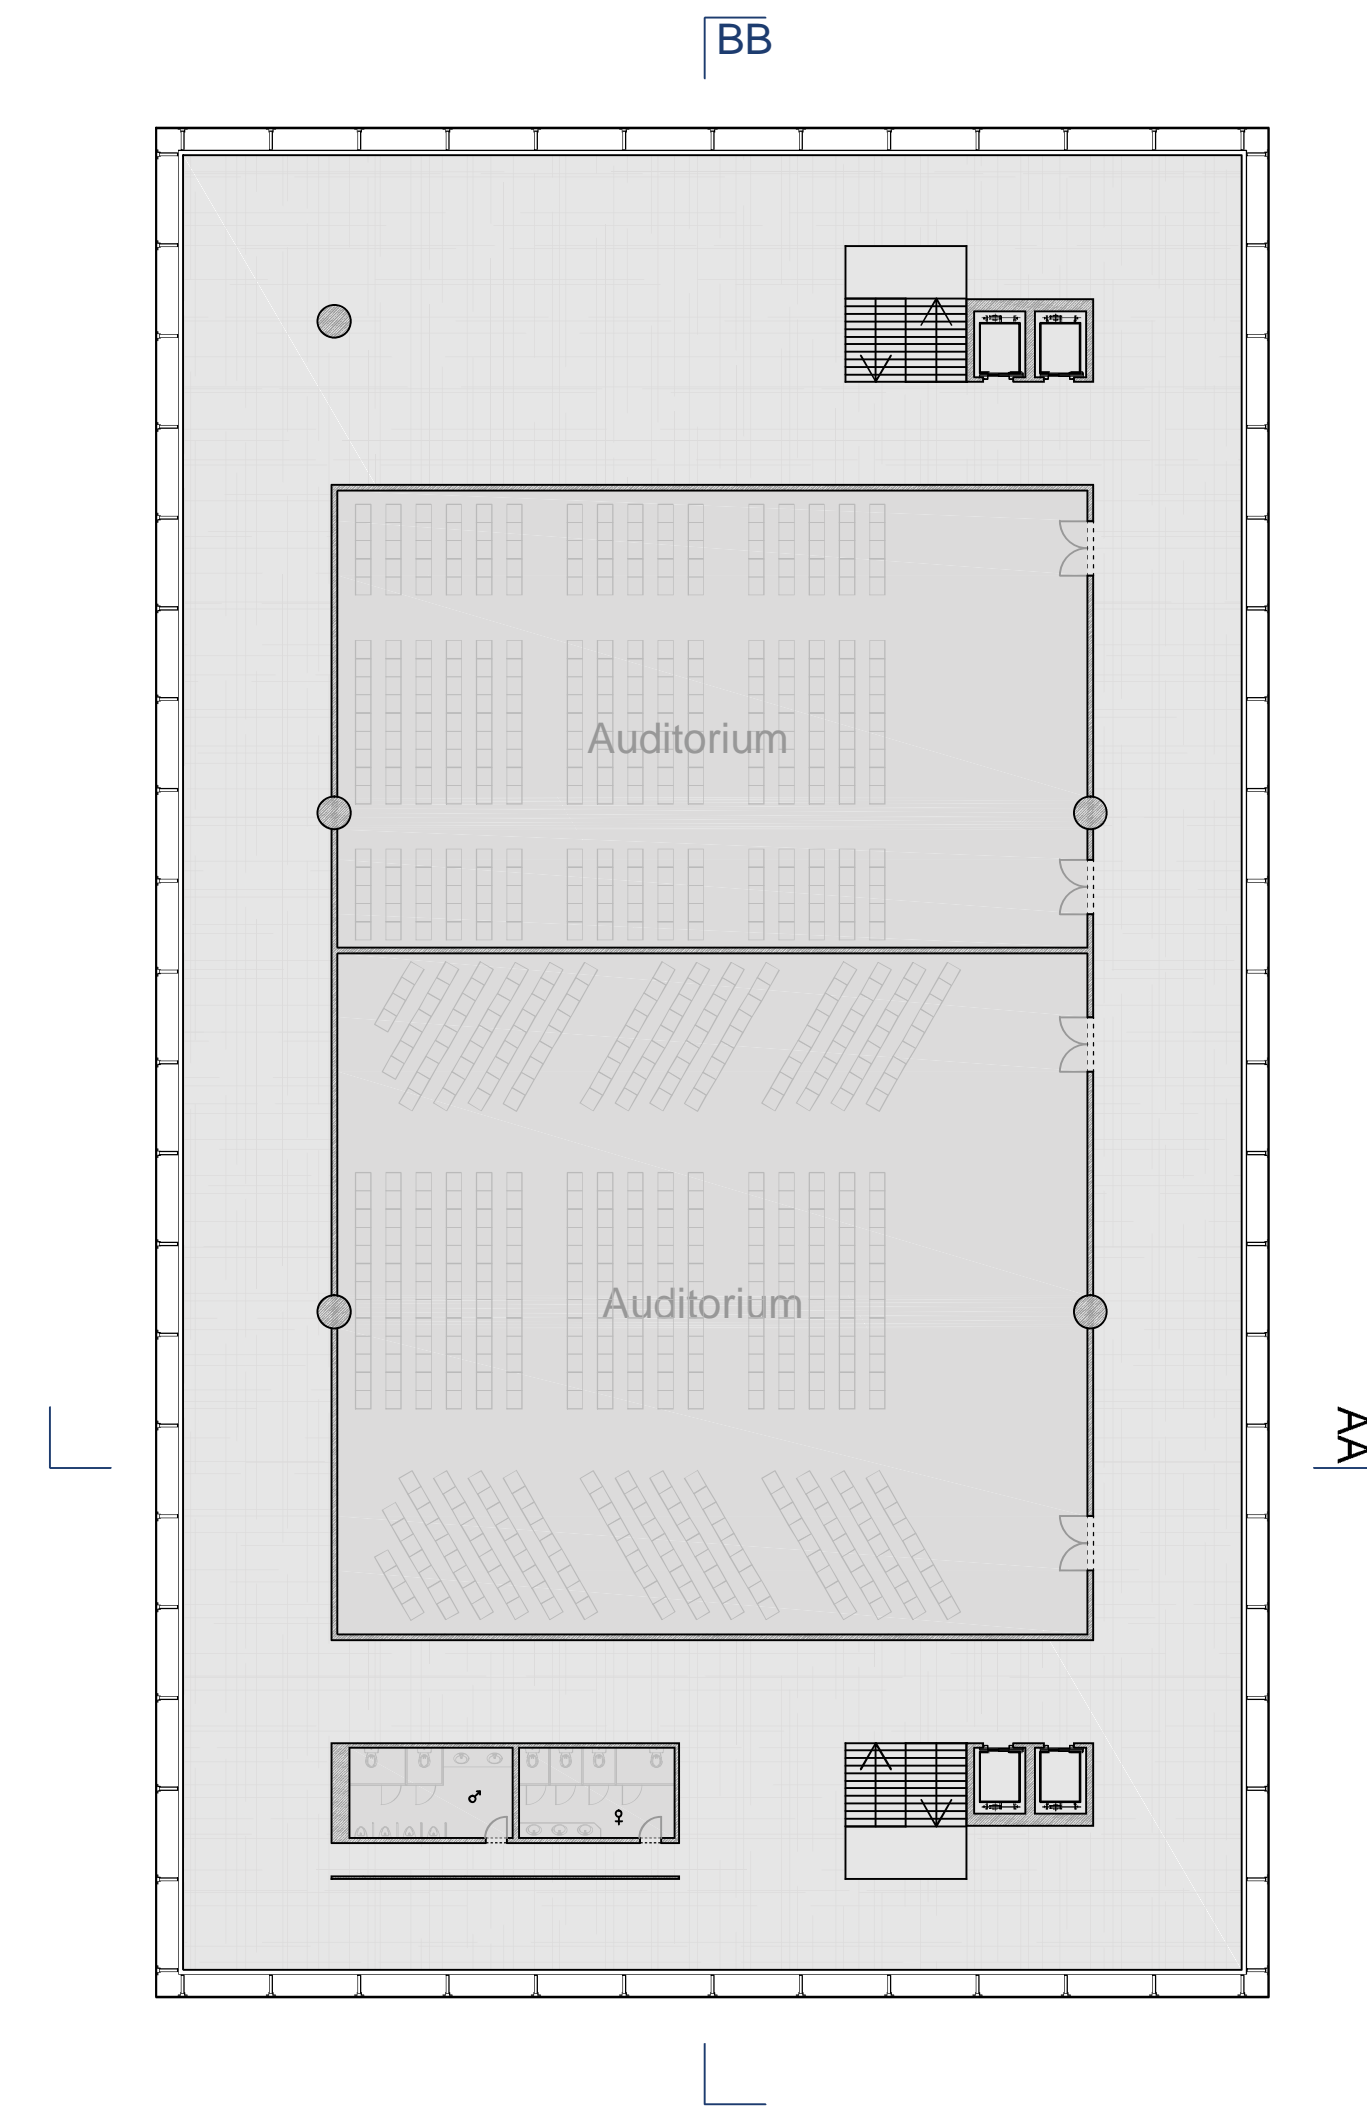

NORTH FACADE  
1/500

