



# Accessible architecture done differently

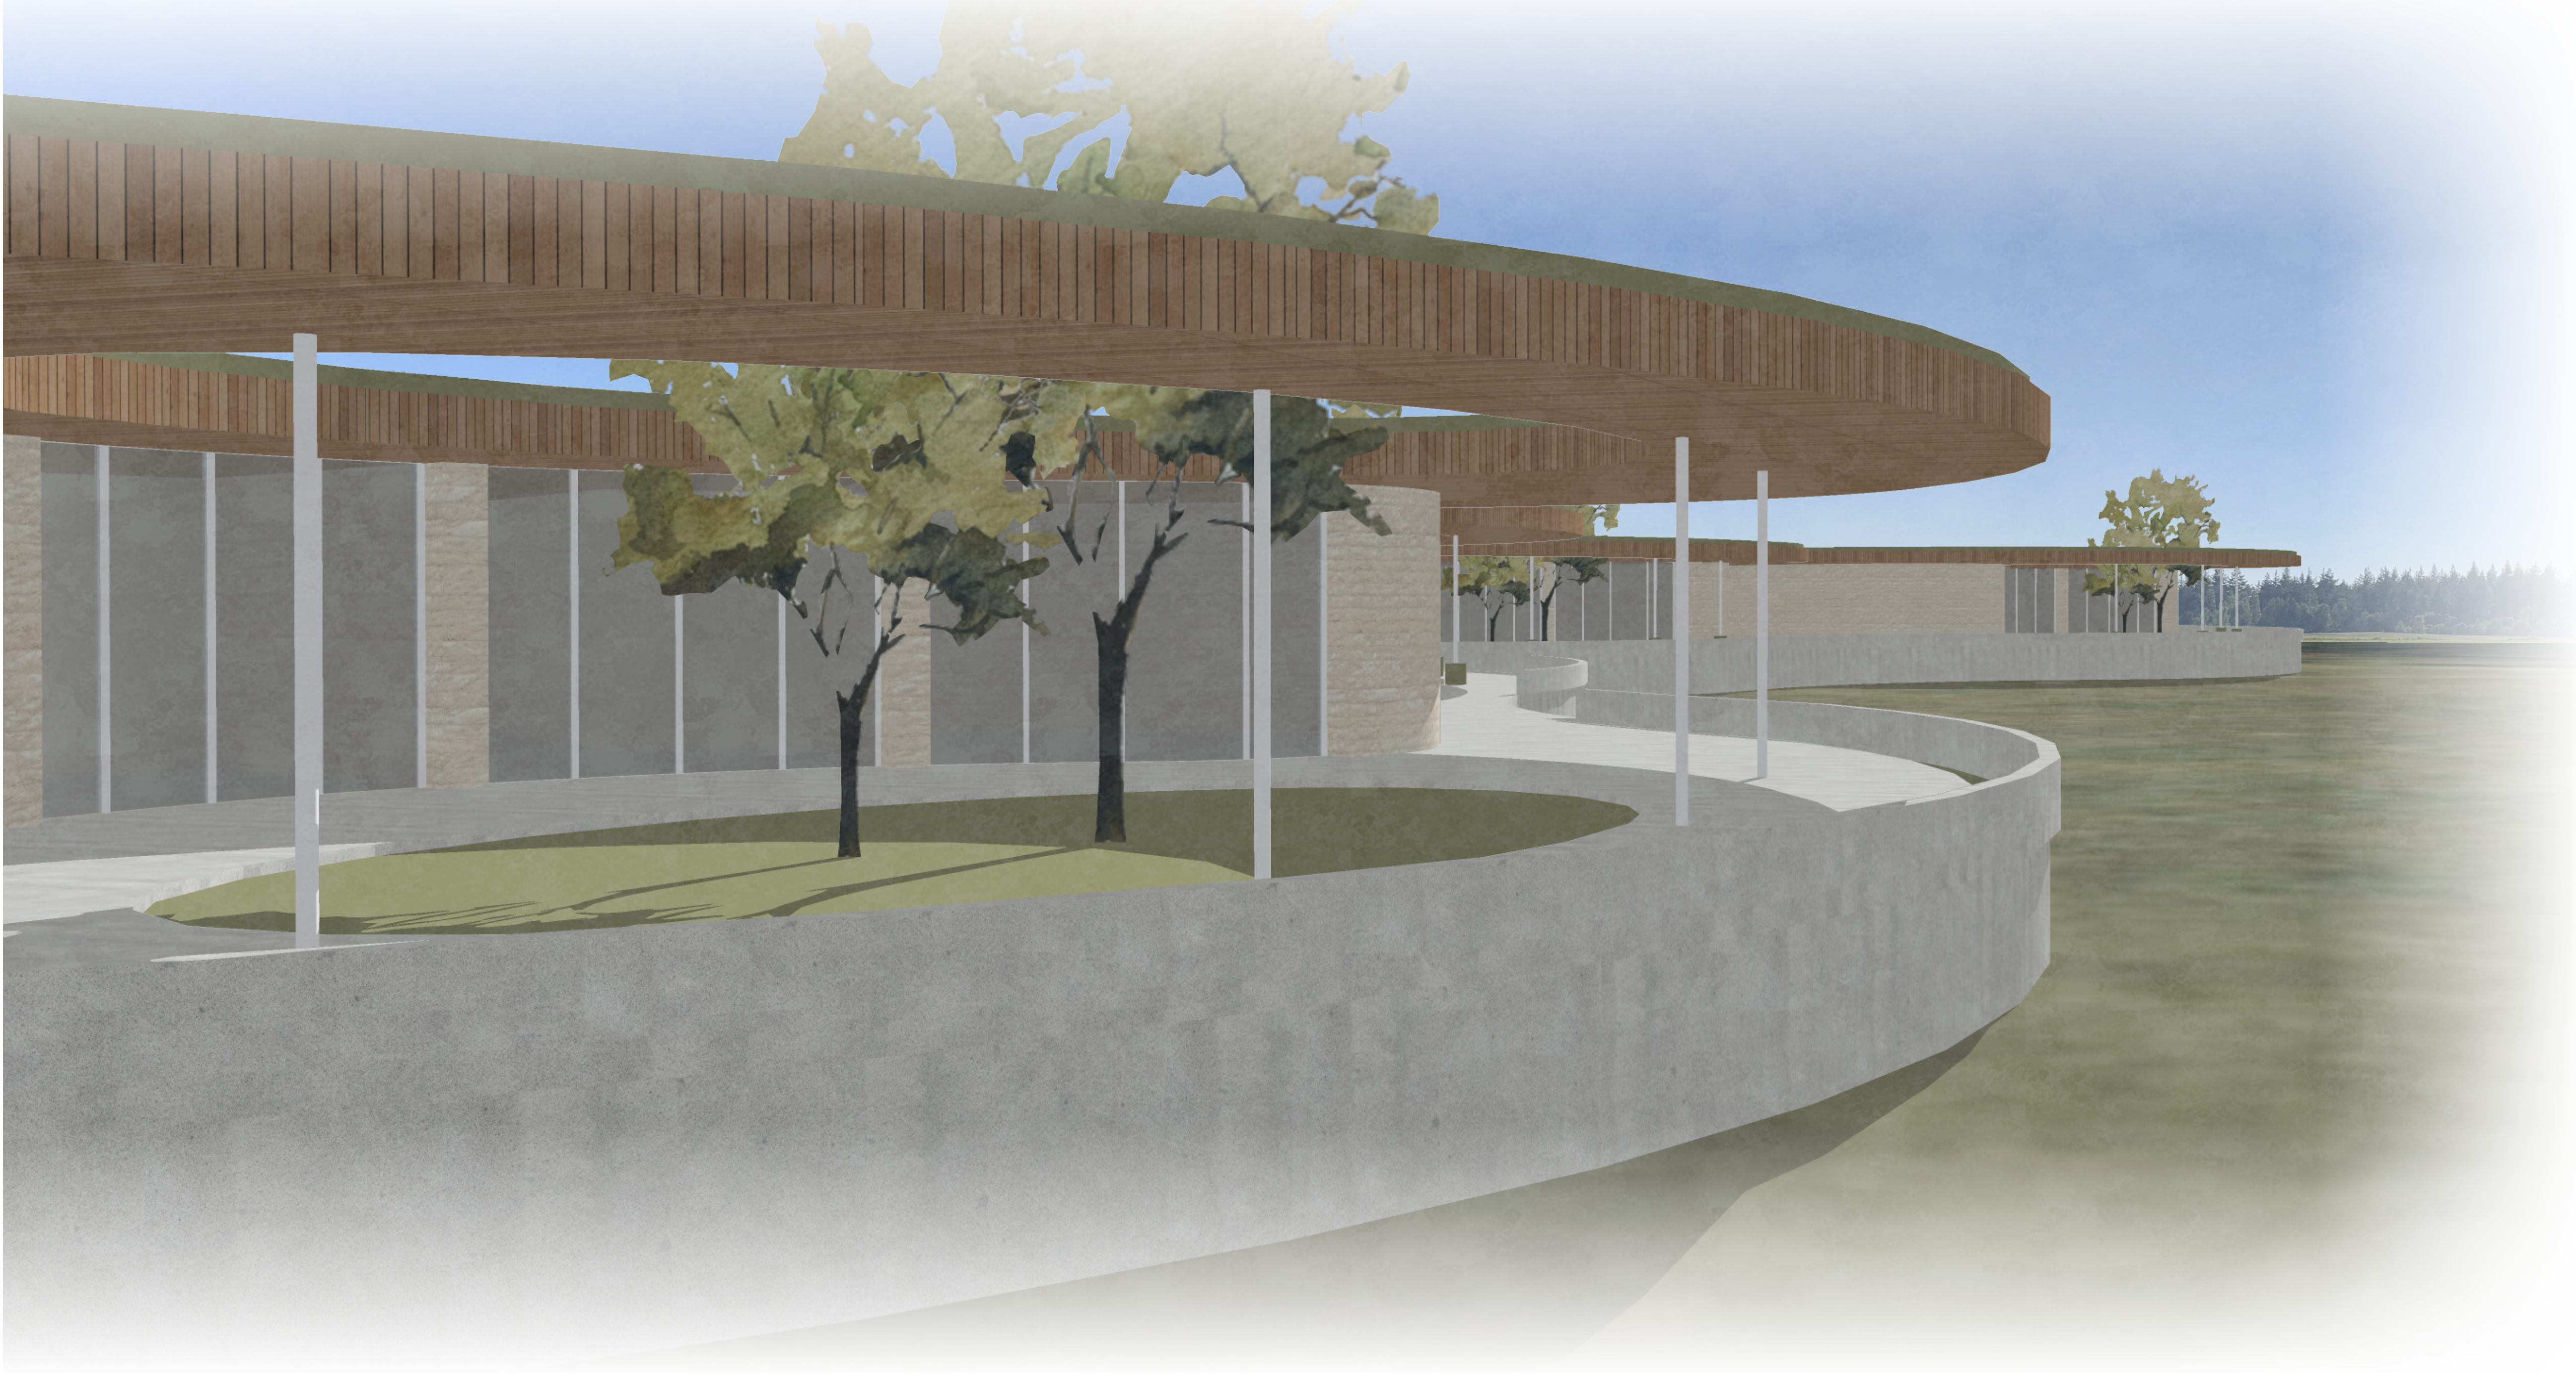


Souterrain 1:200

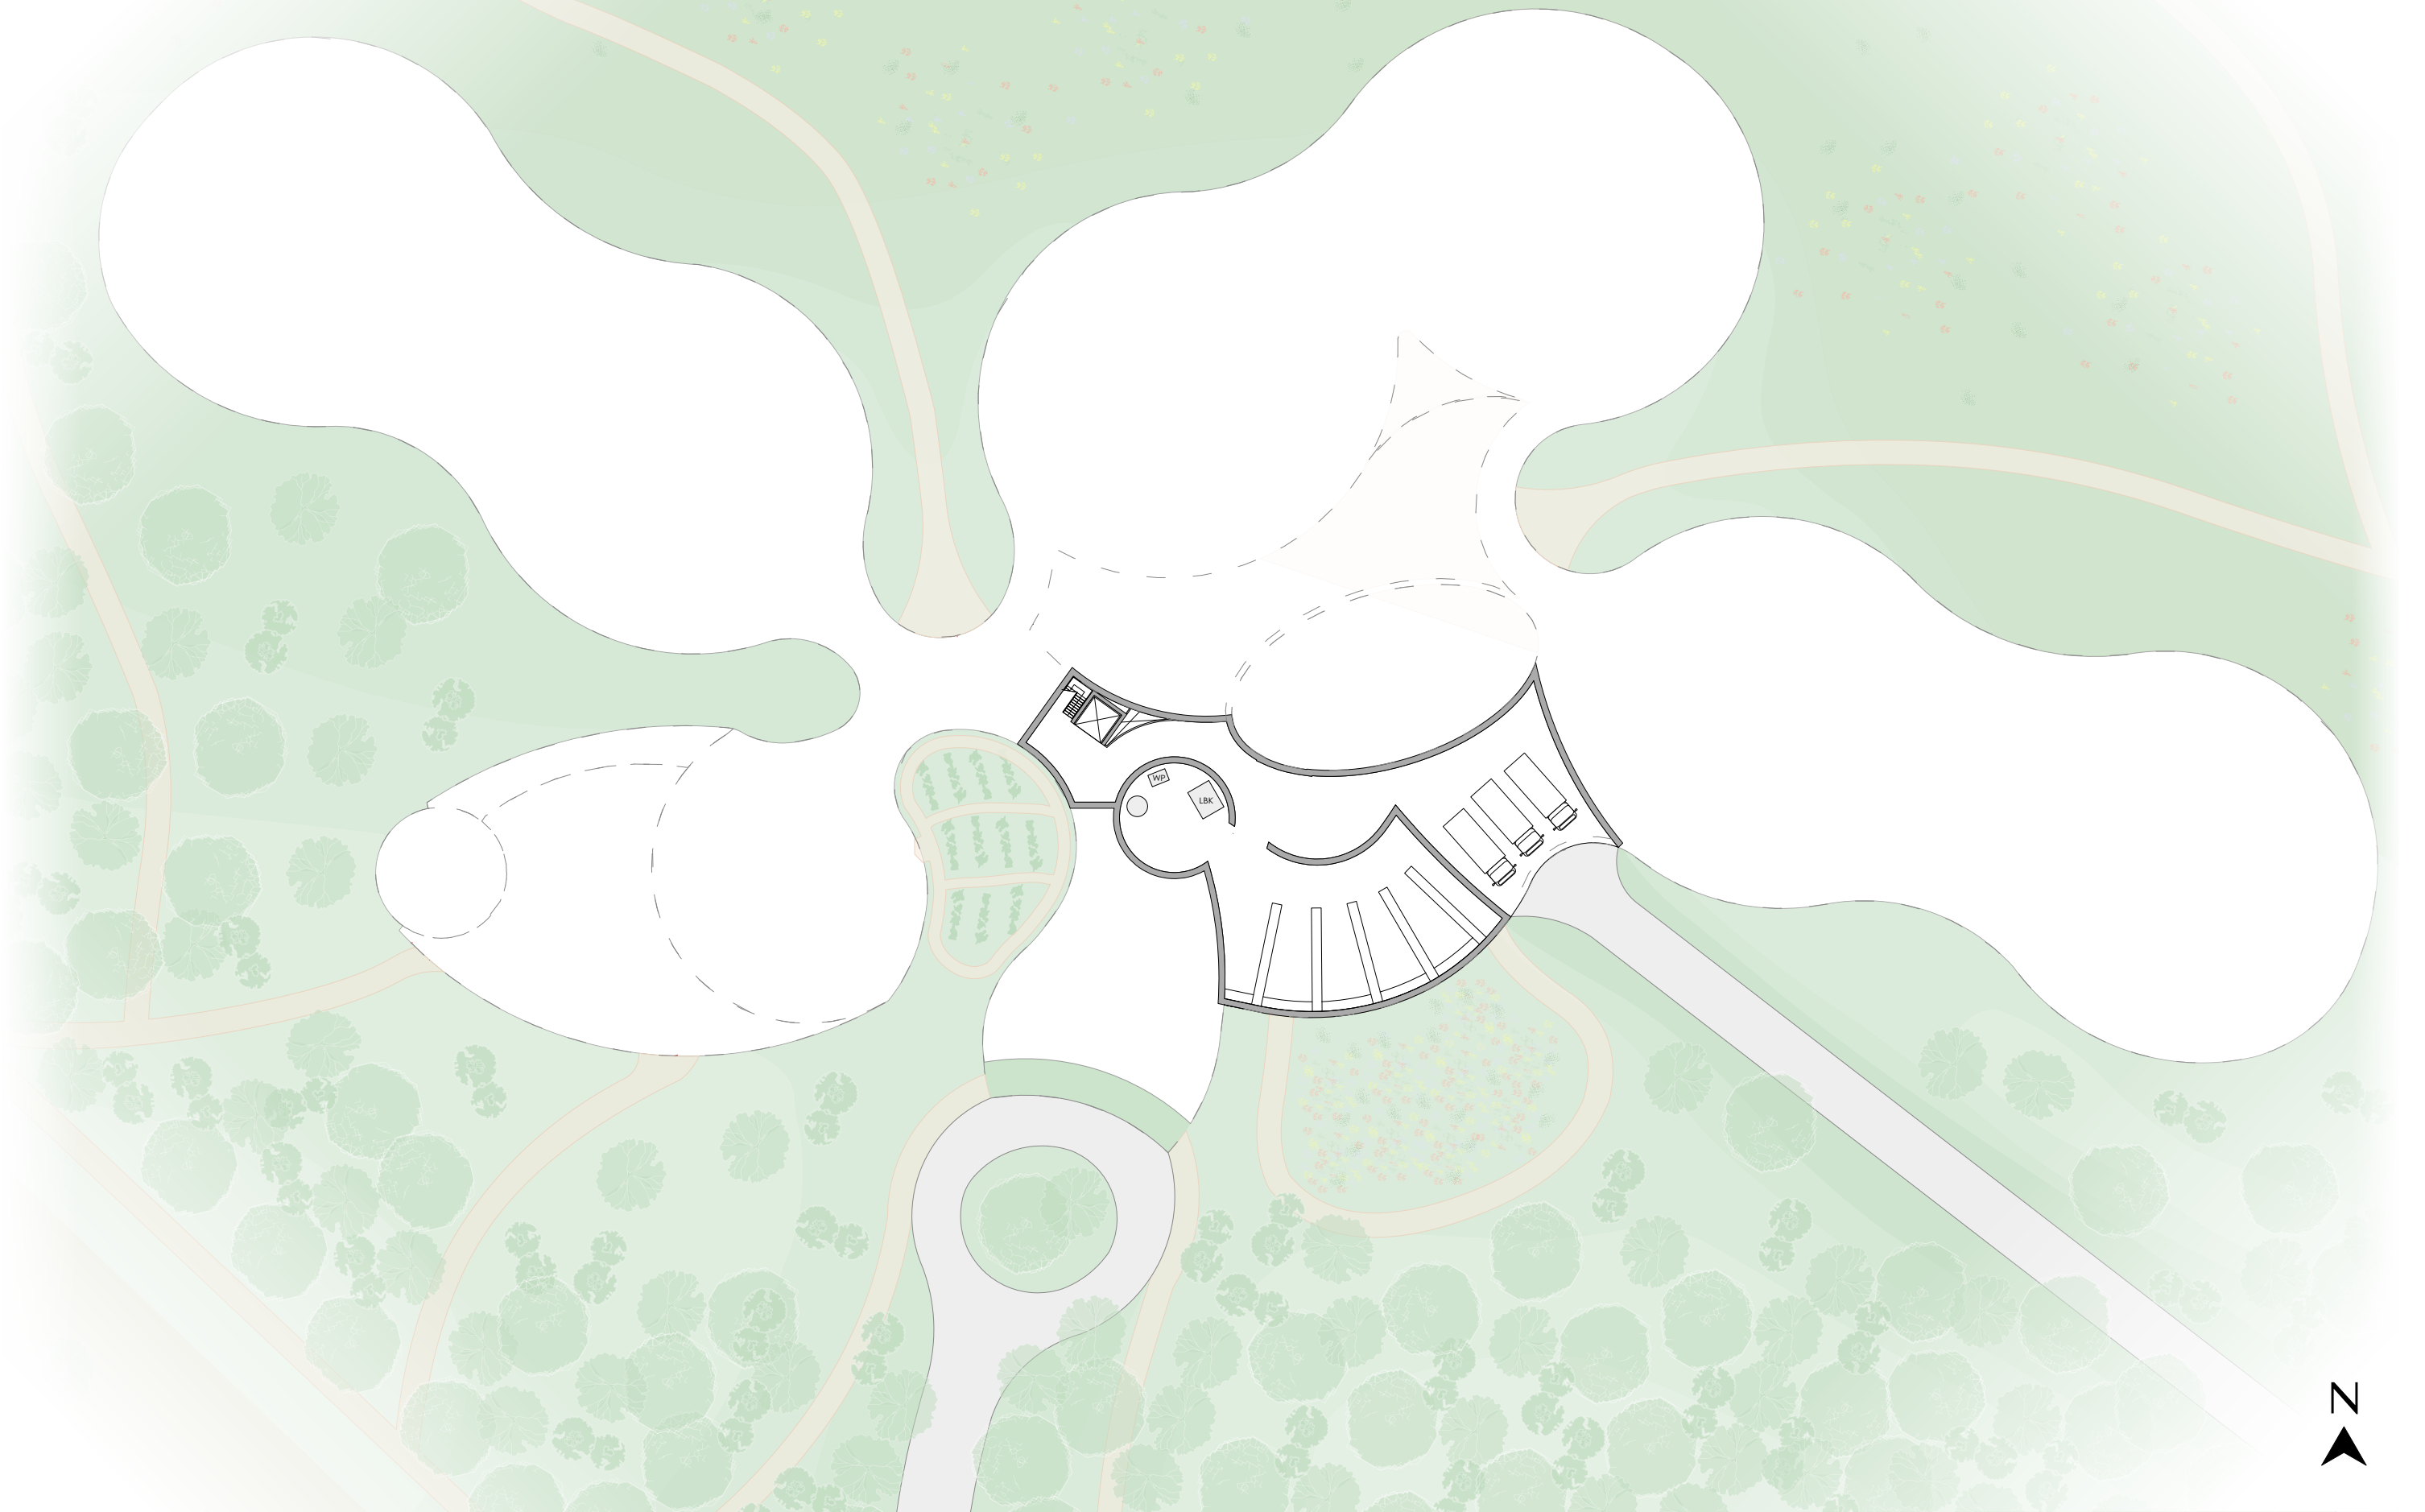

Ground floor 1:200




Roofplan 1:200

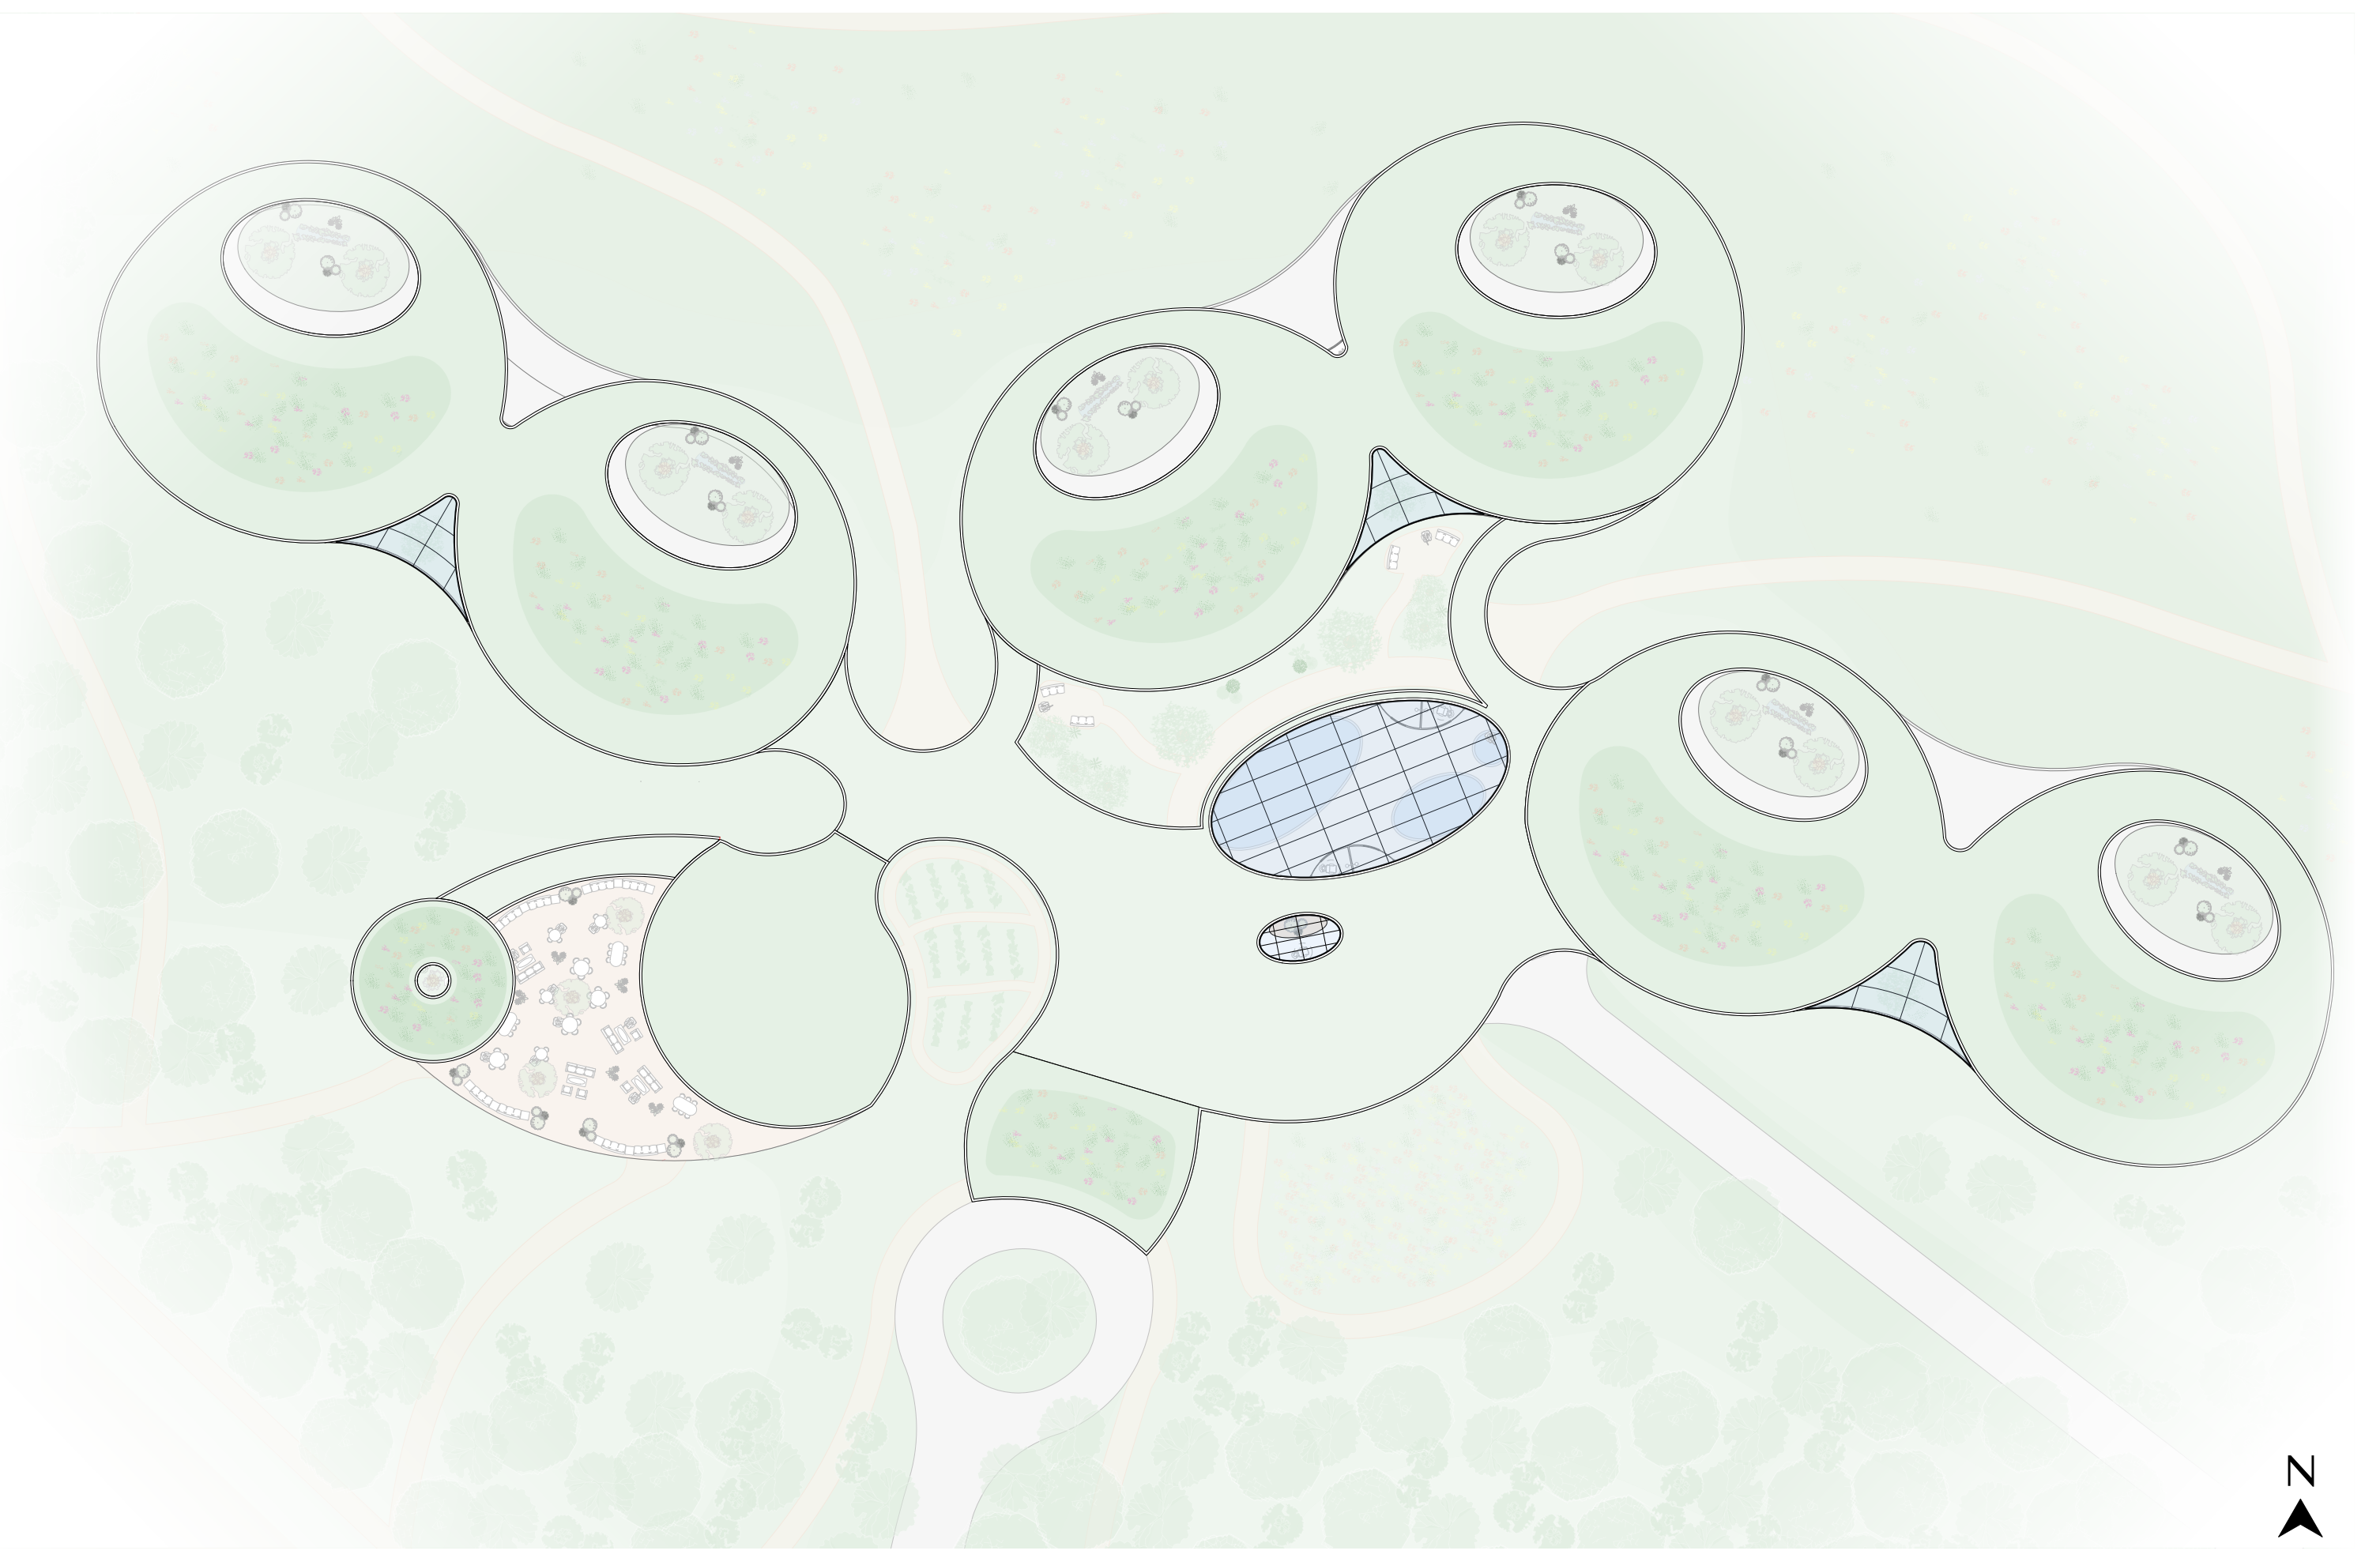


Site plan 1:2000



Centre plan 1:100

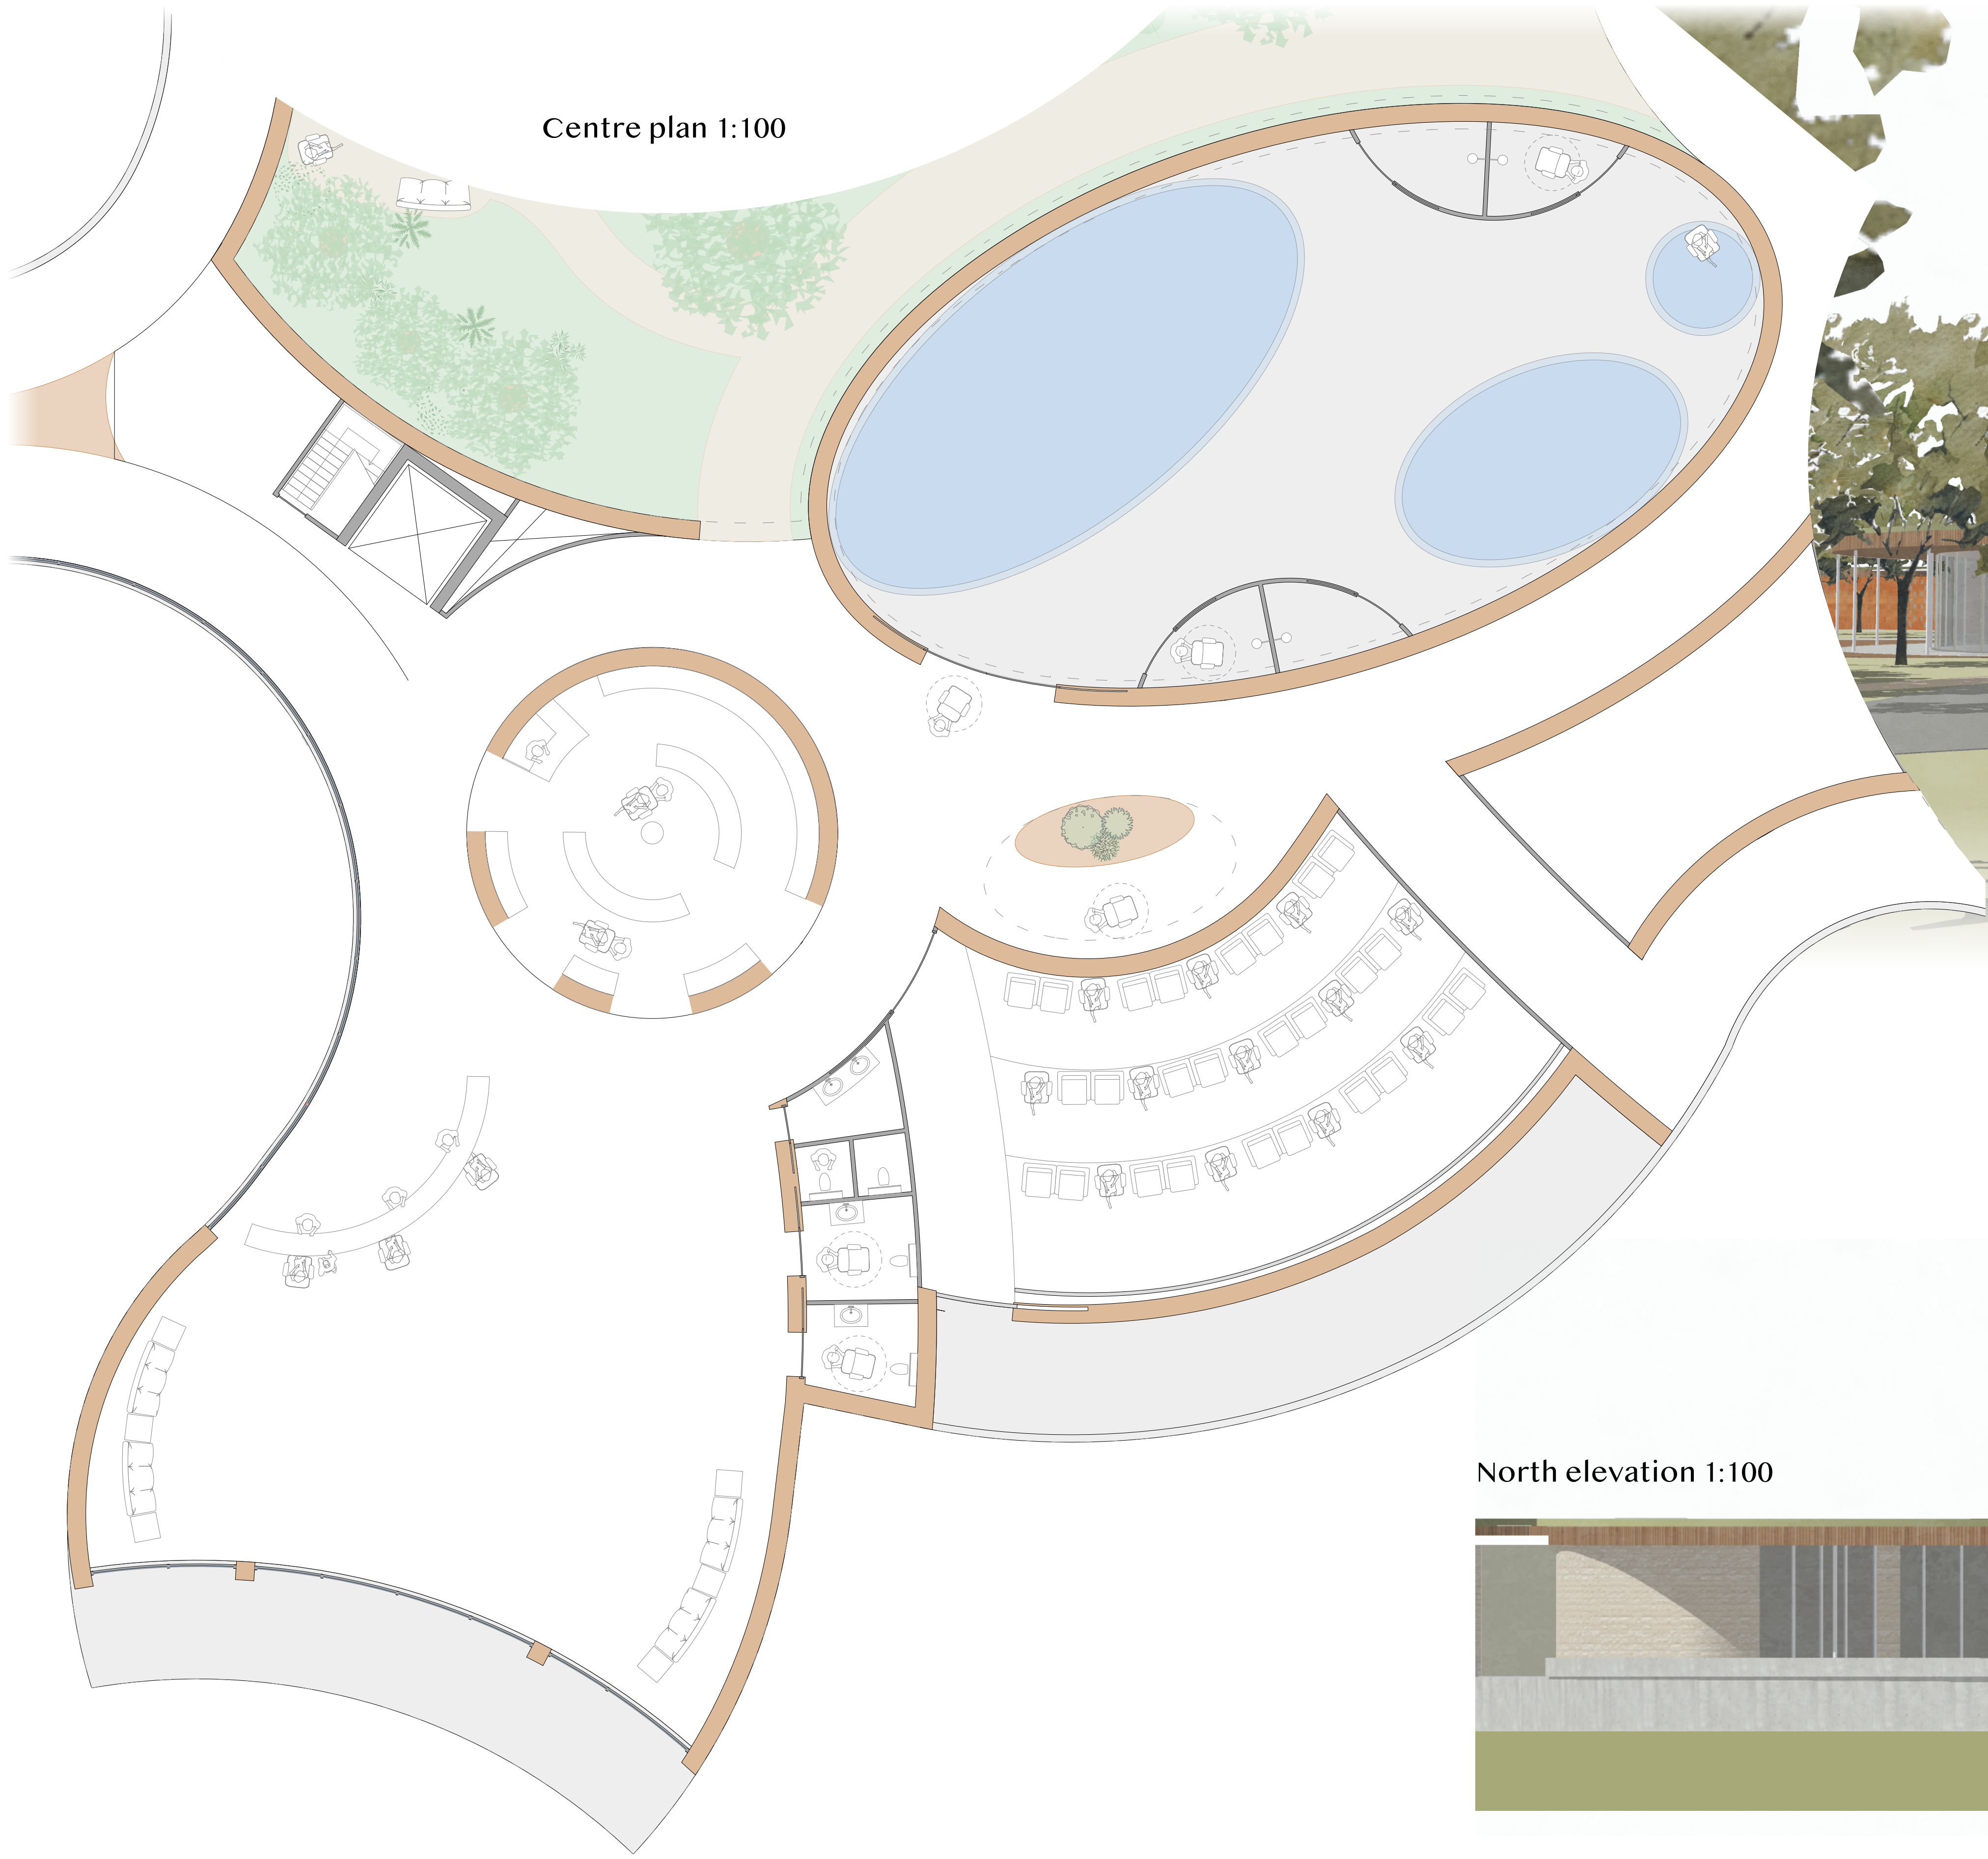


Accommodation 1:100

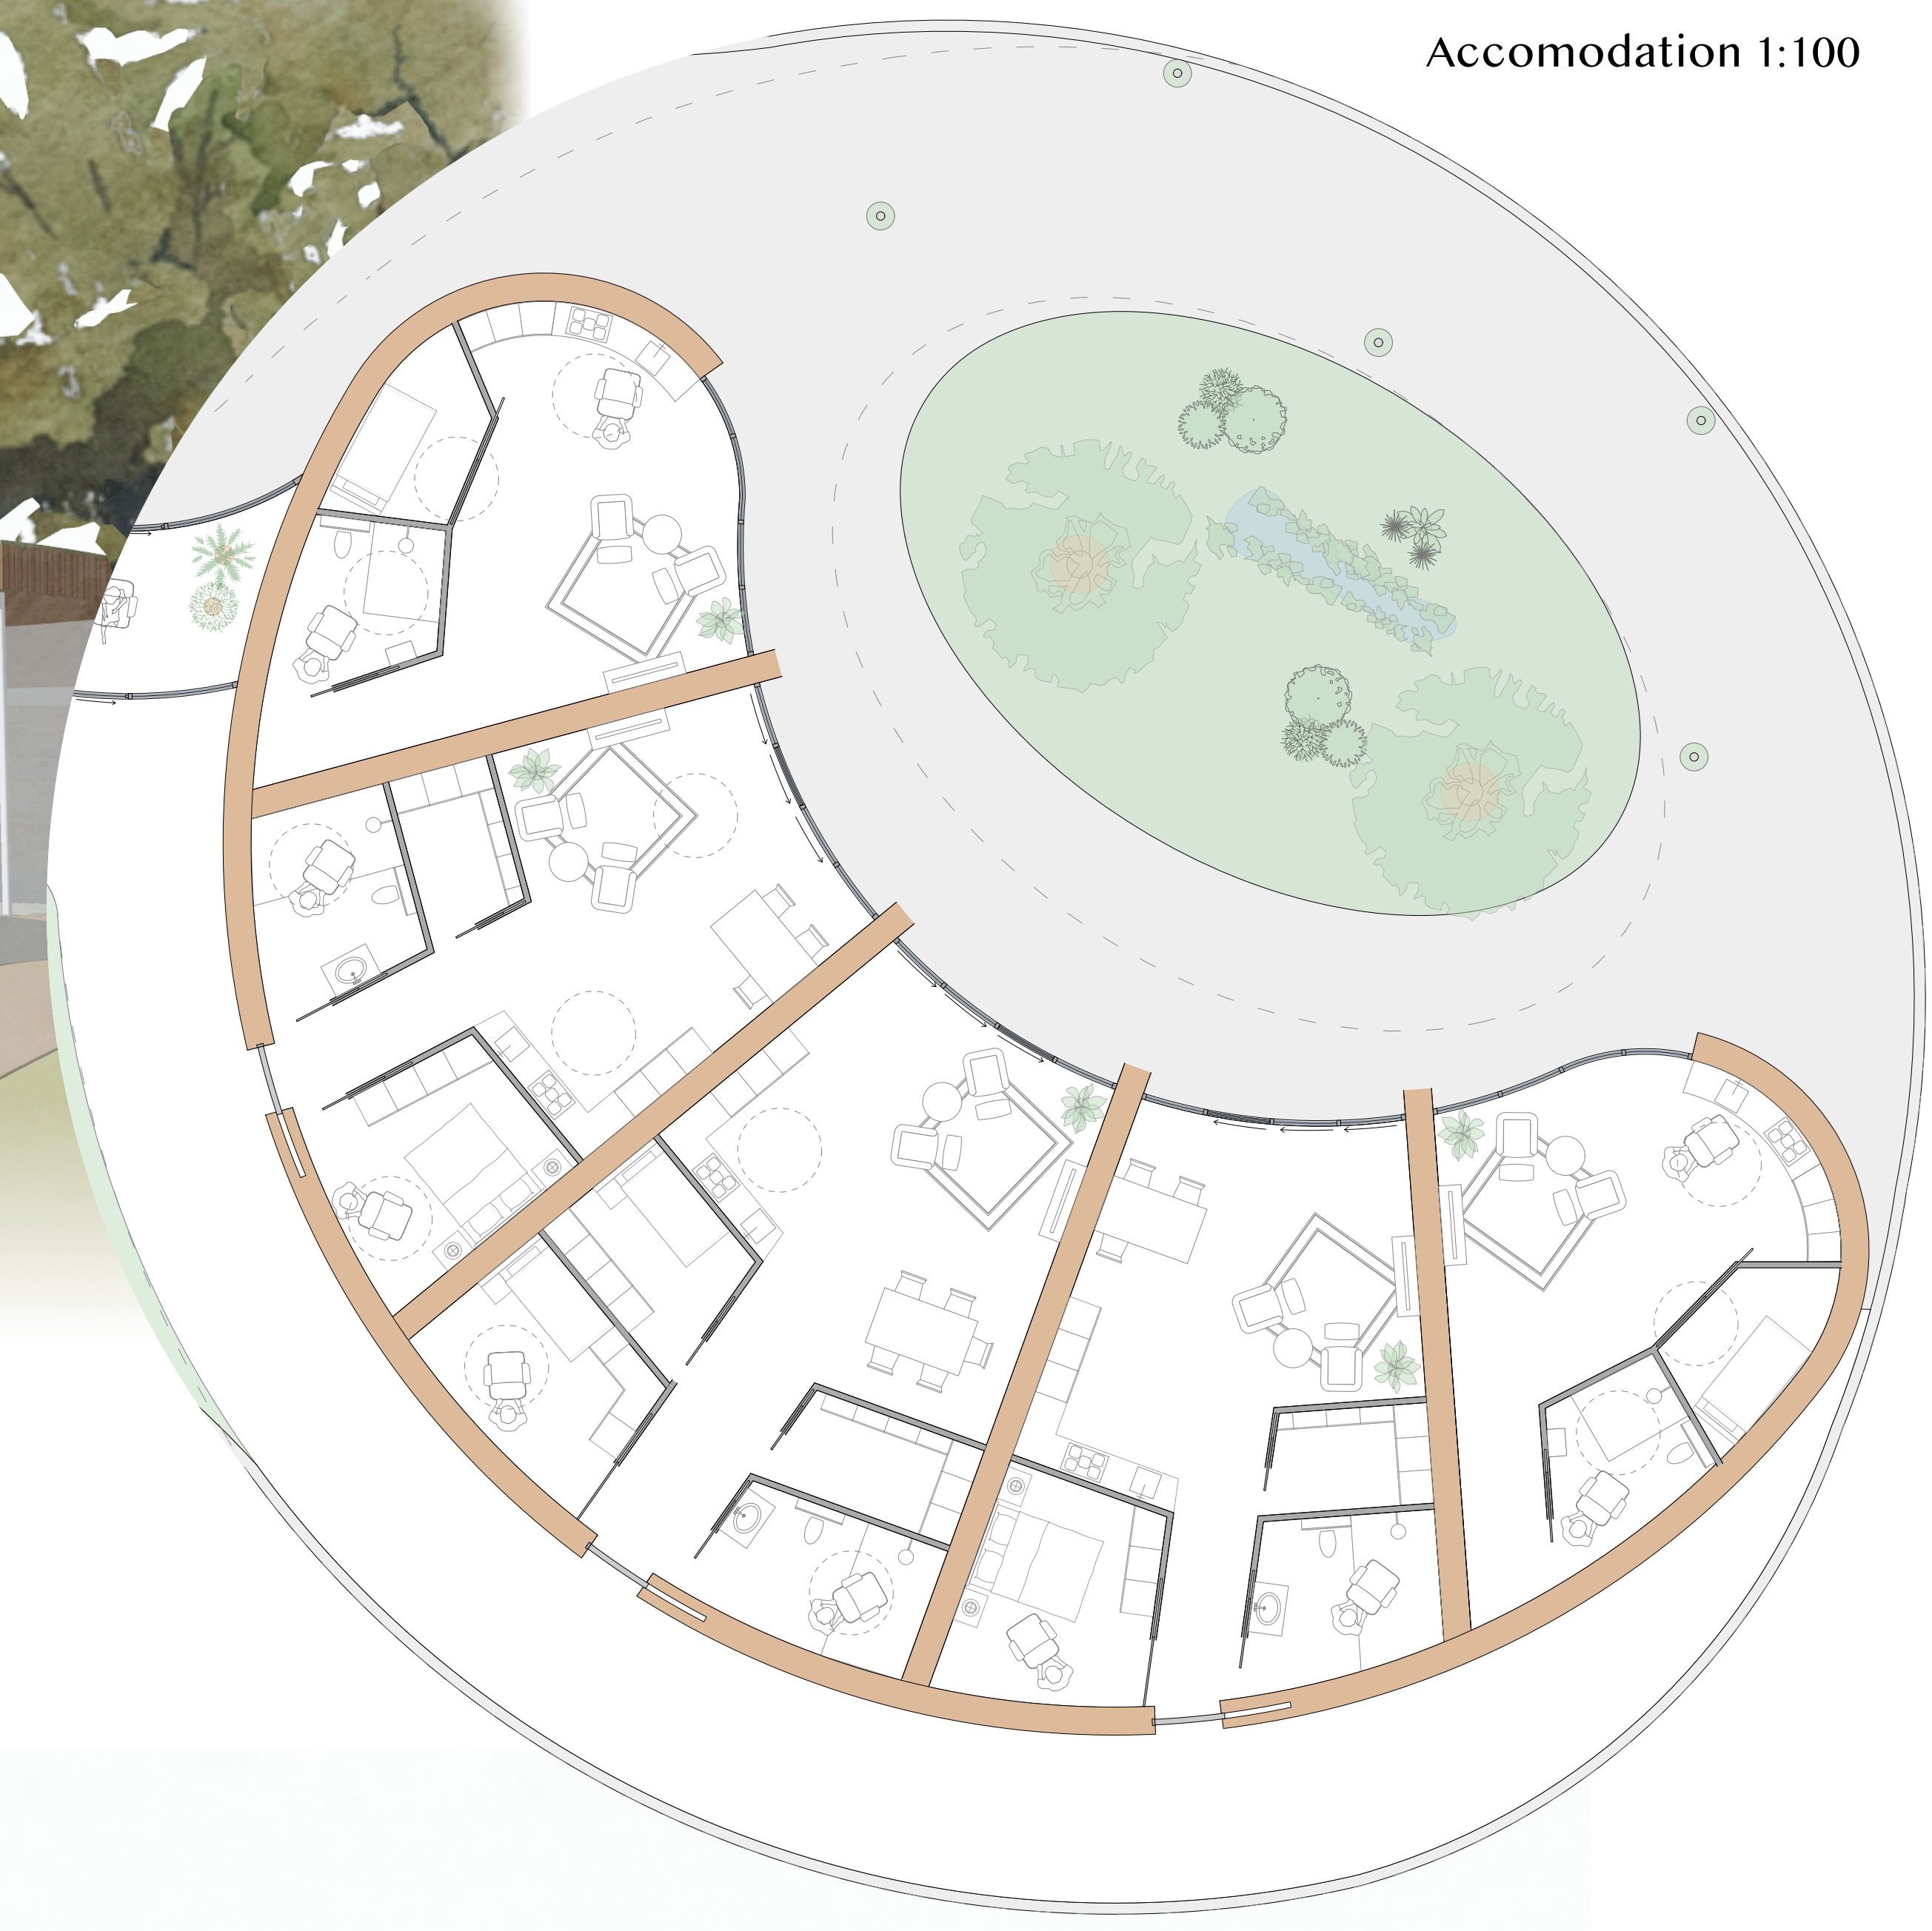


North elevation 1:100




Climate section 1:150




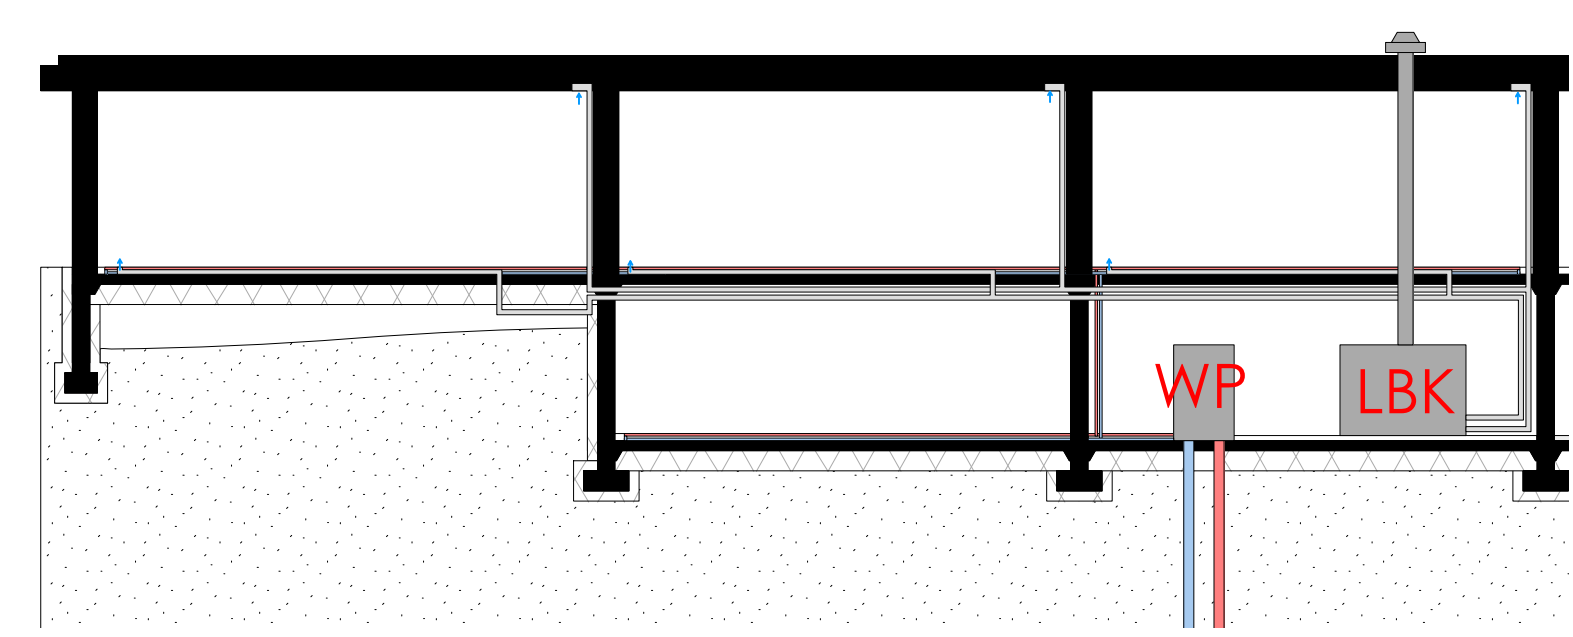


South elevation 1:100

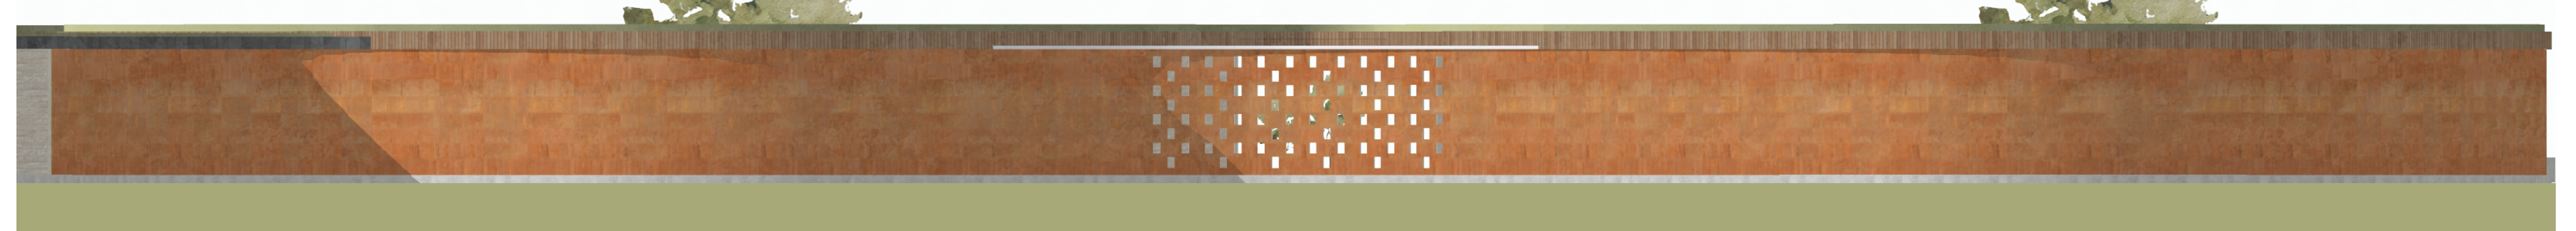

Section 1:100

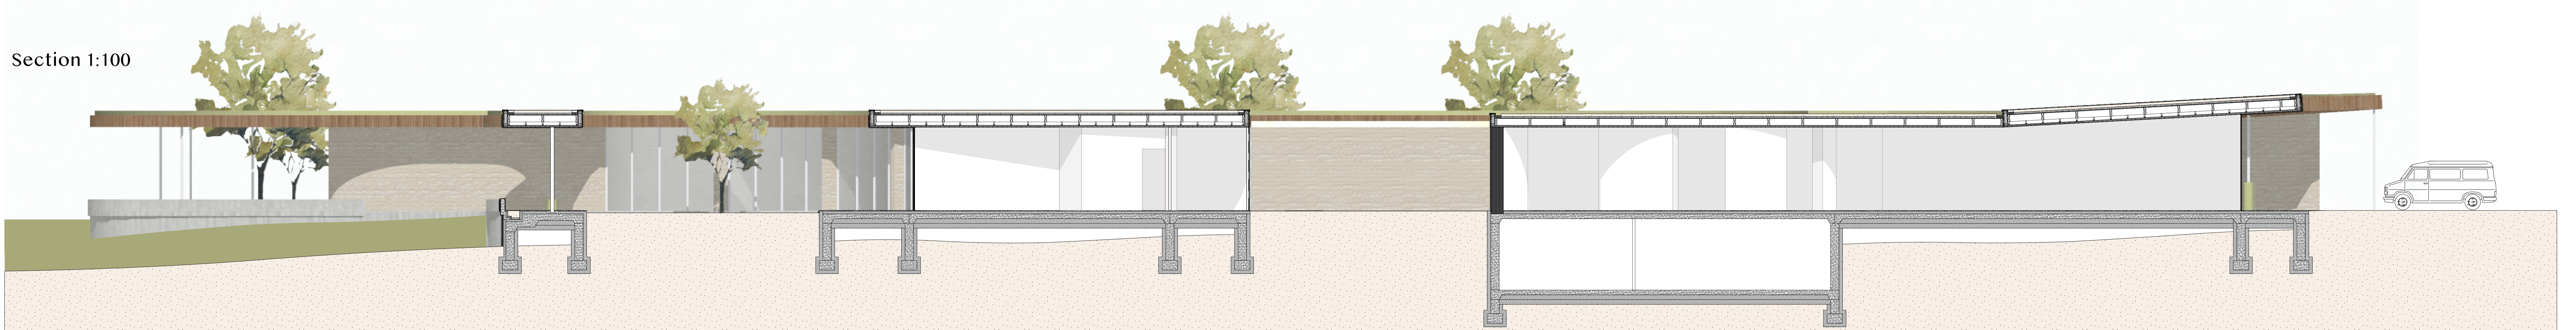

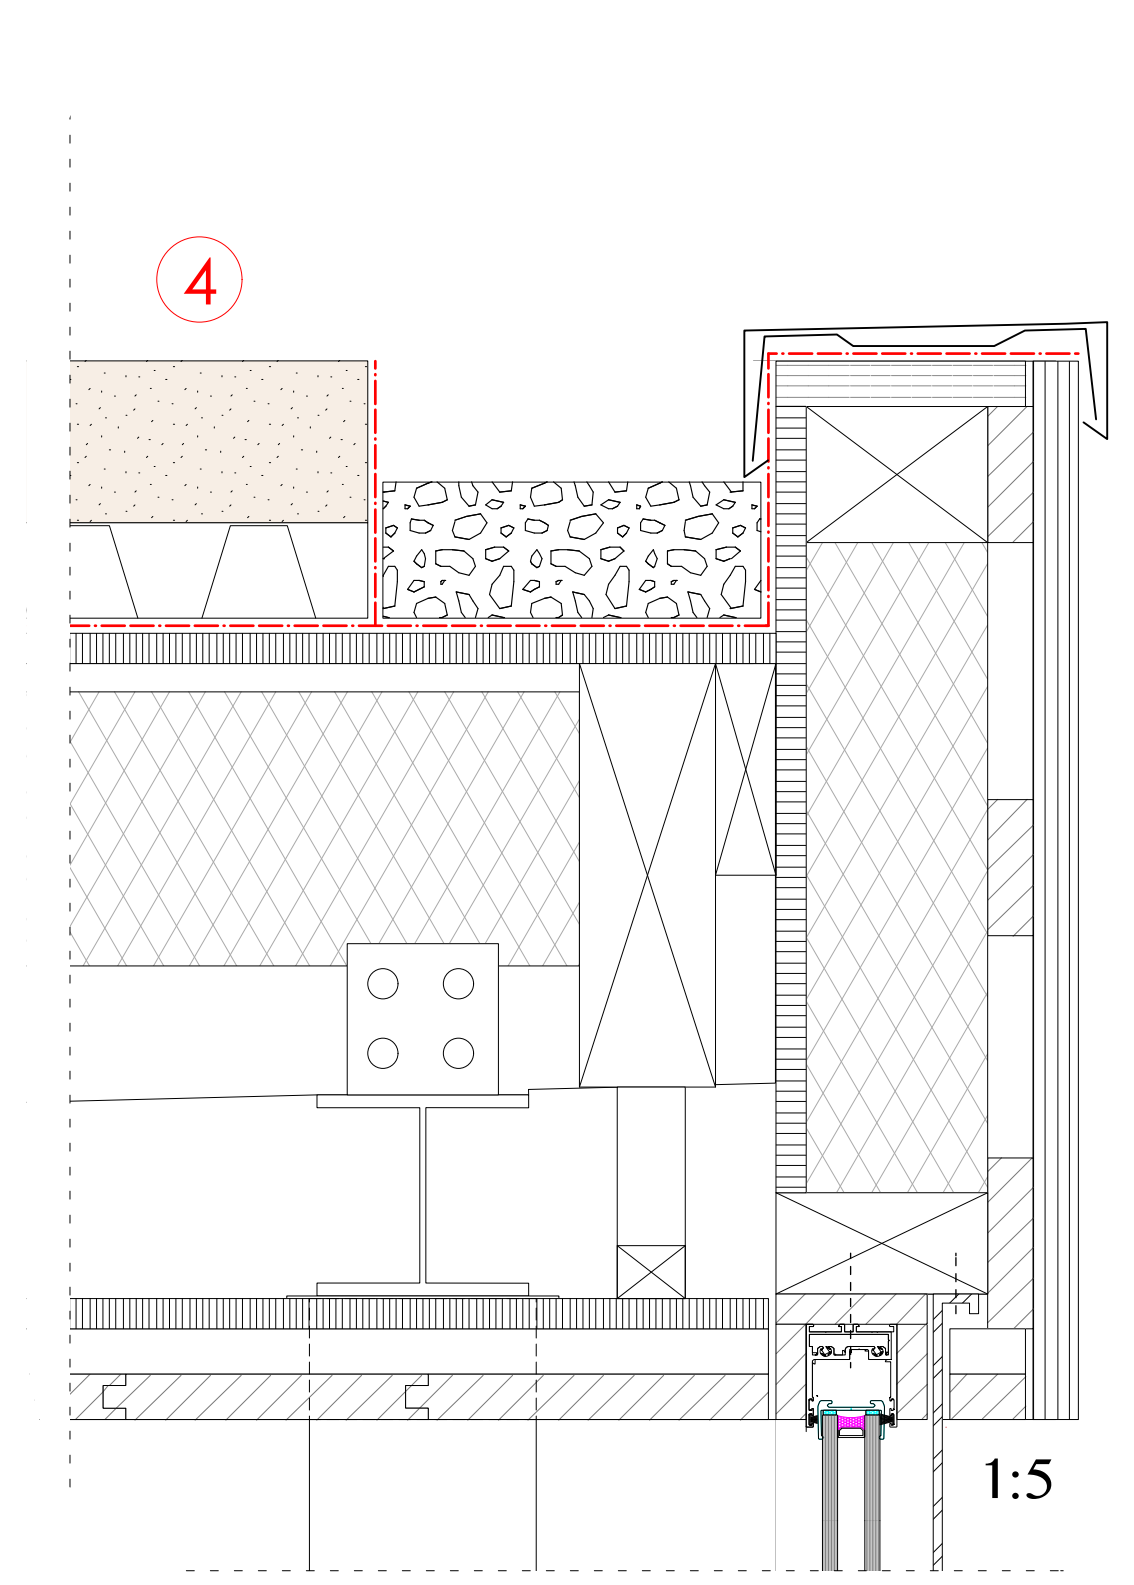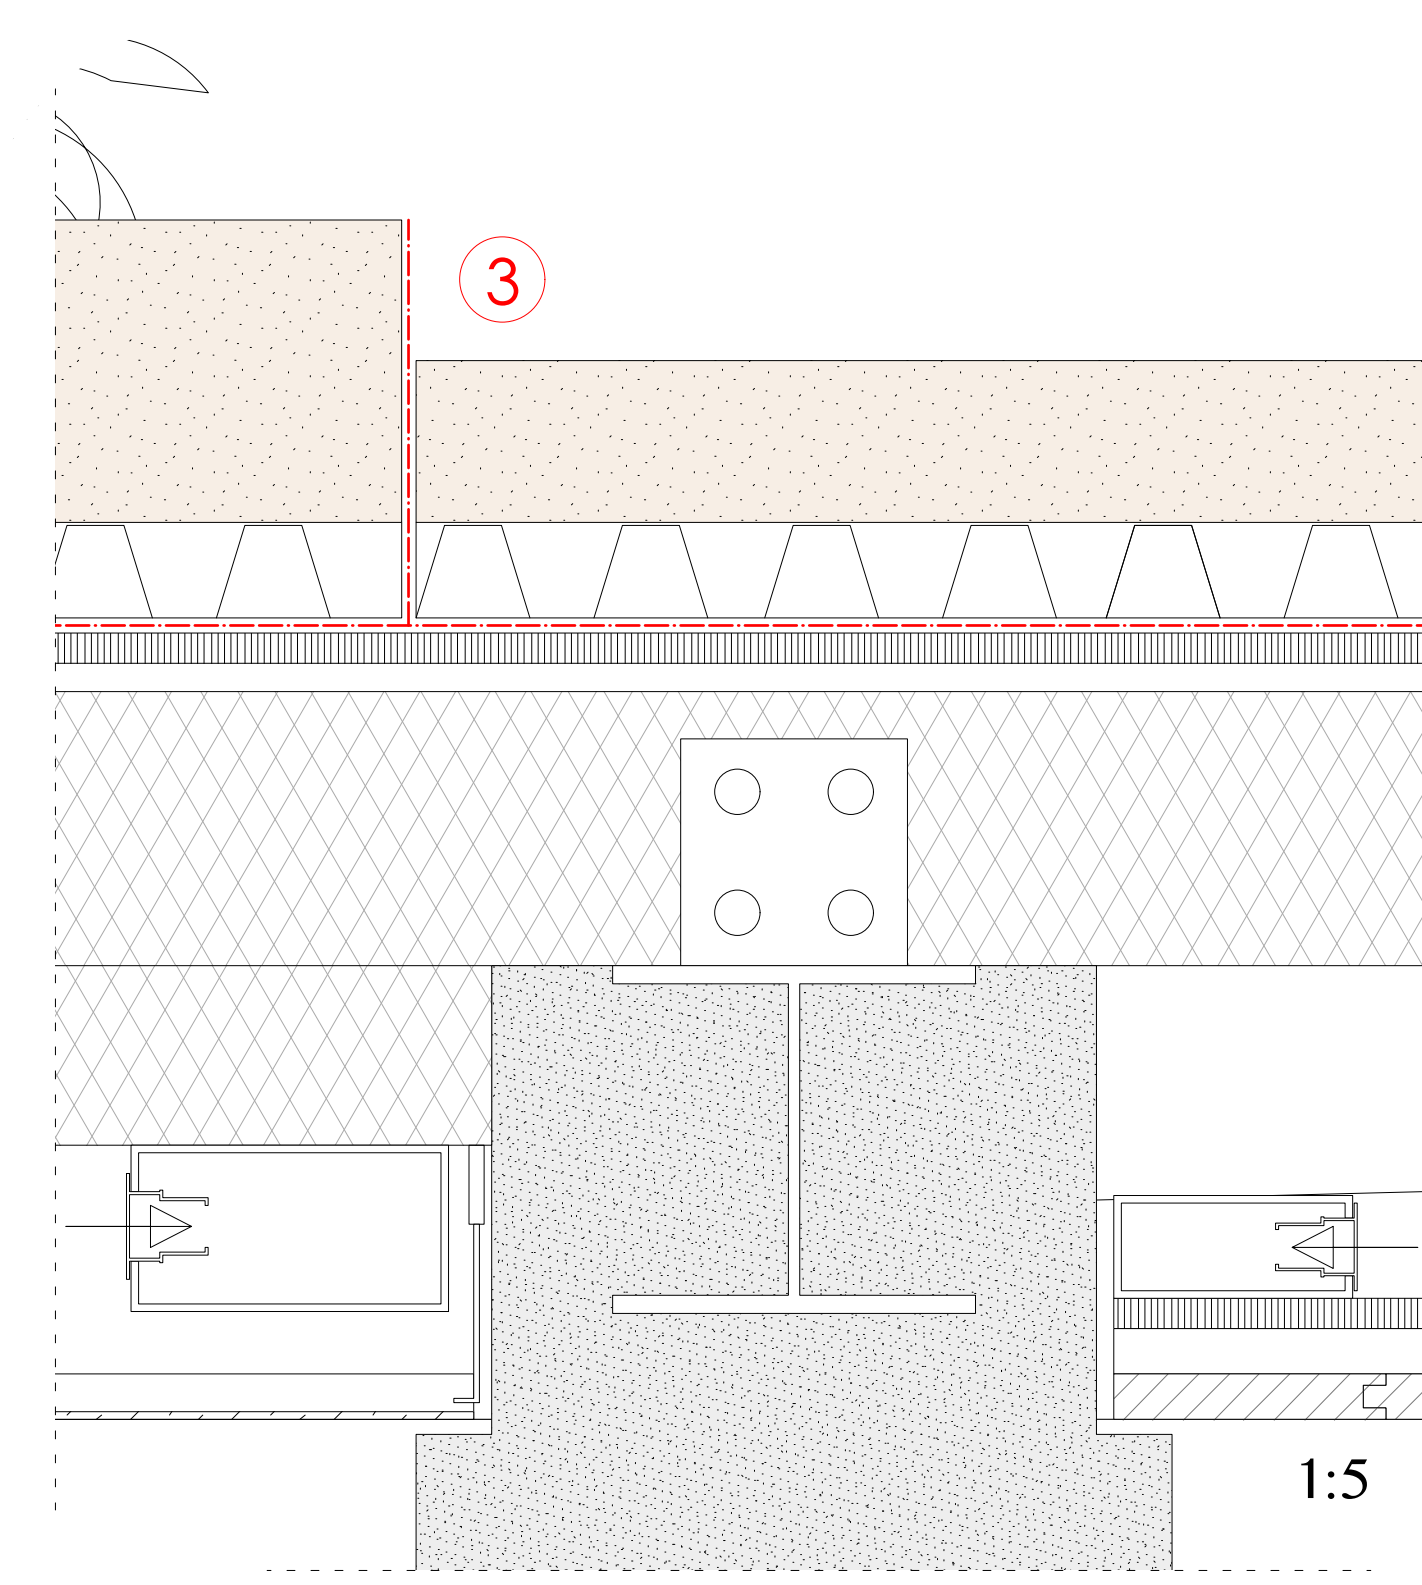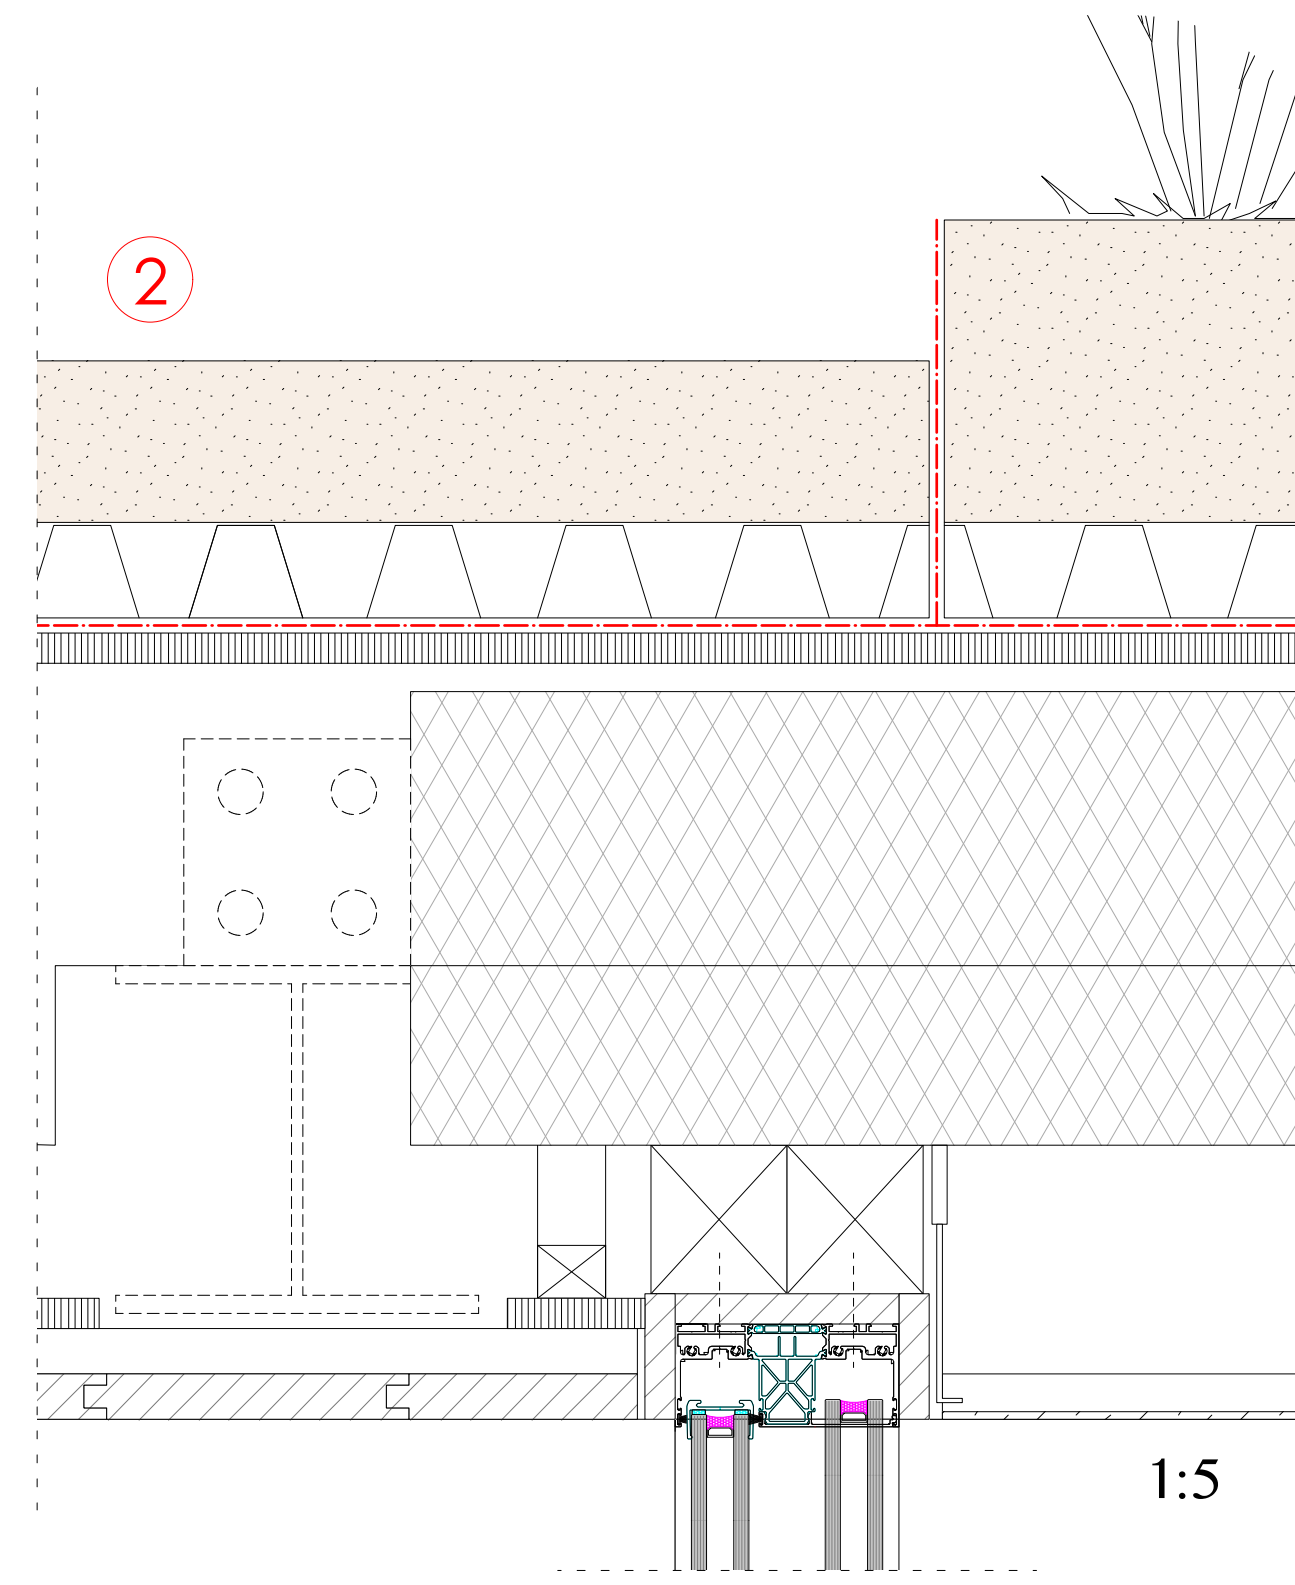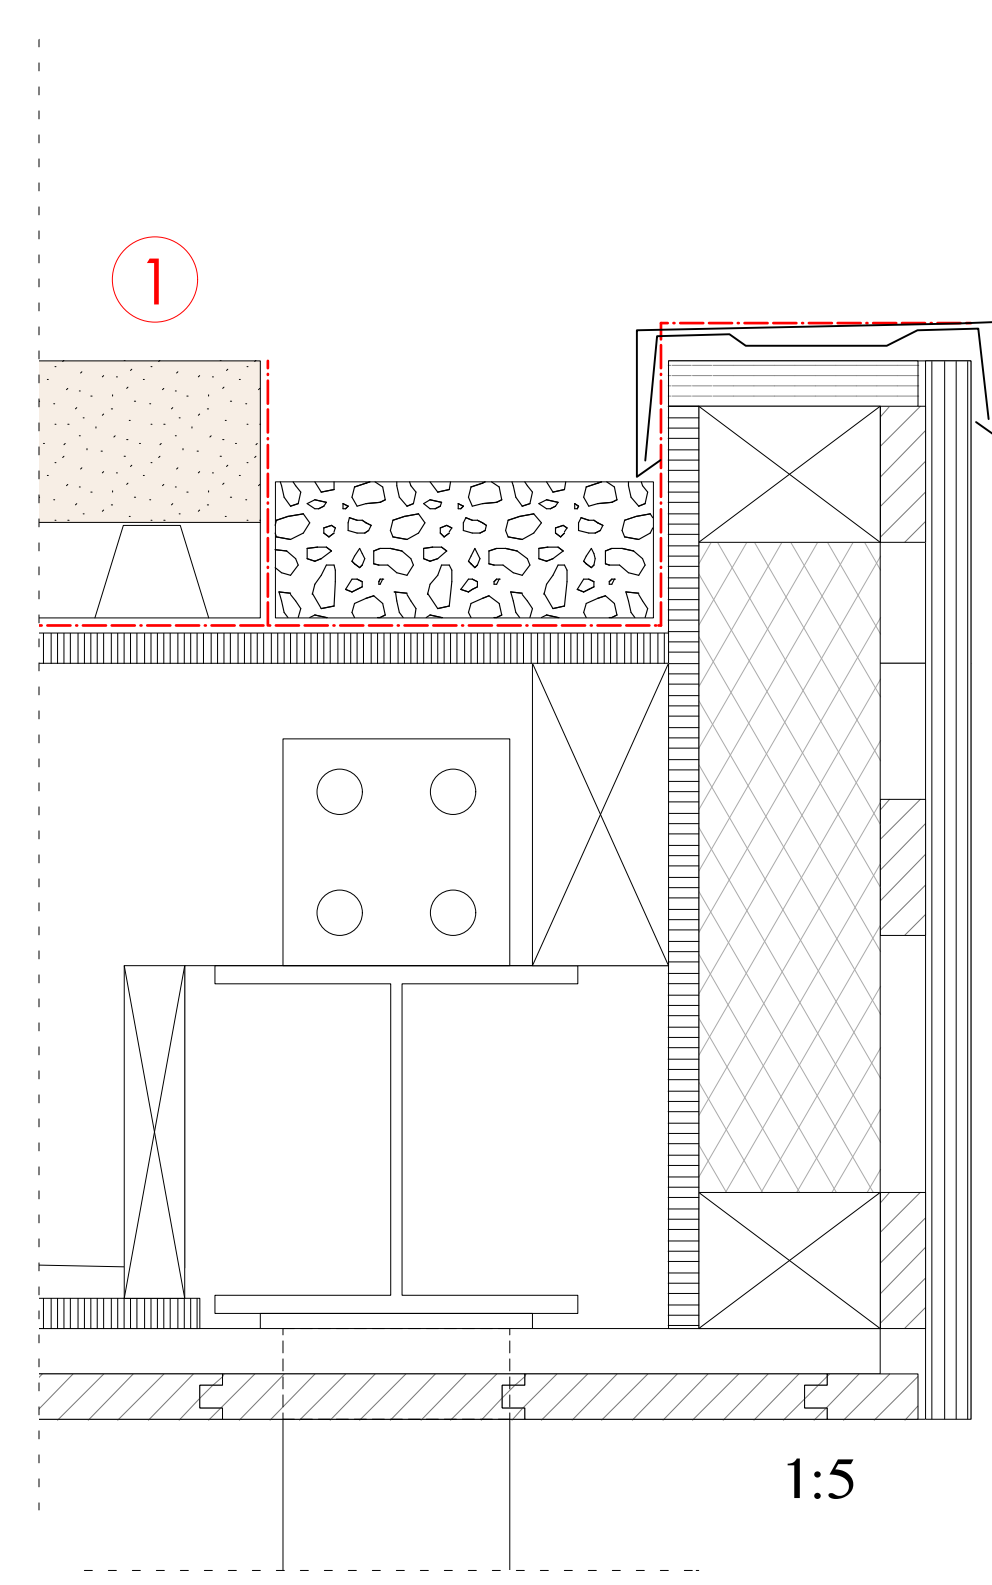

Facade fragment 1:50

