



 
 
 
 





CLAIM VALIDATION
Materials and colors

Legend

-  concrete
-  steel
-  wood
-  Concrete prefab
-  Brick
-  Existing brick
-  Insulation
-  water

 
-  Sliding door; electrically operated
-  Emergency door, both sides fire resistant

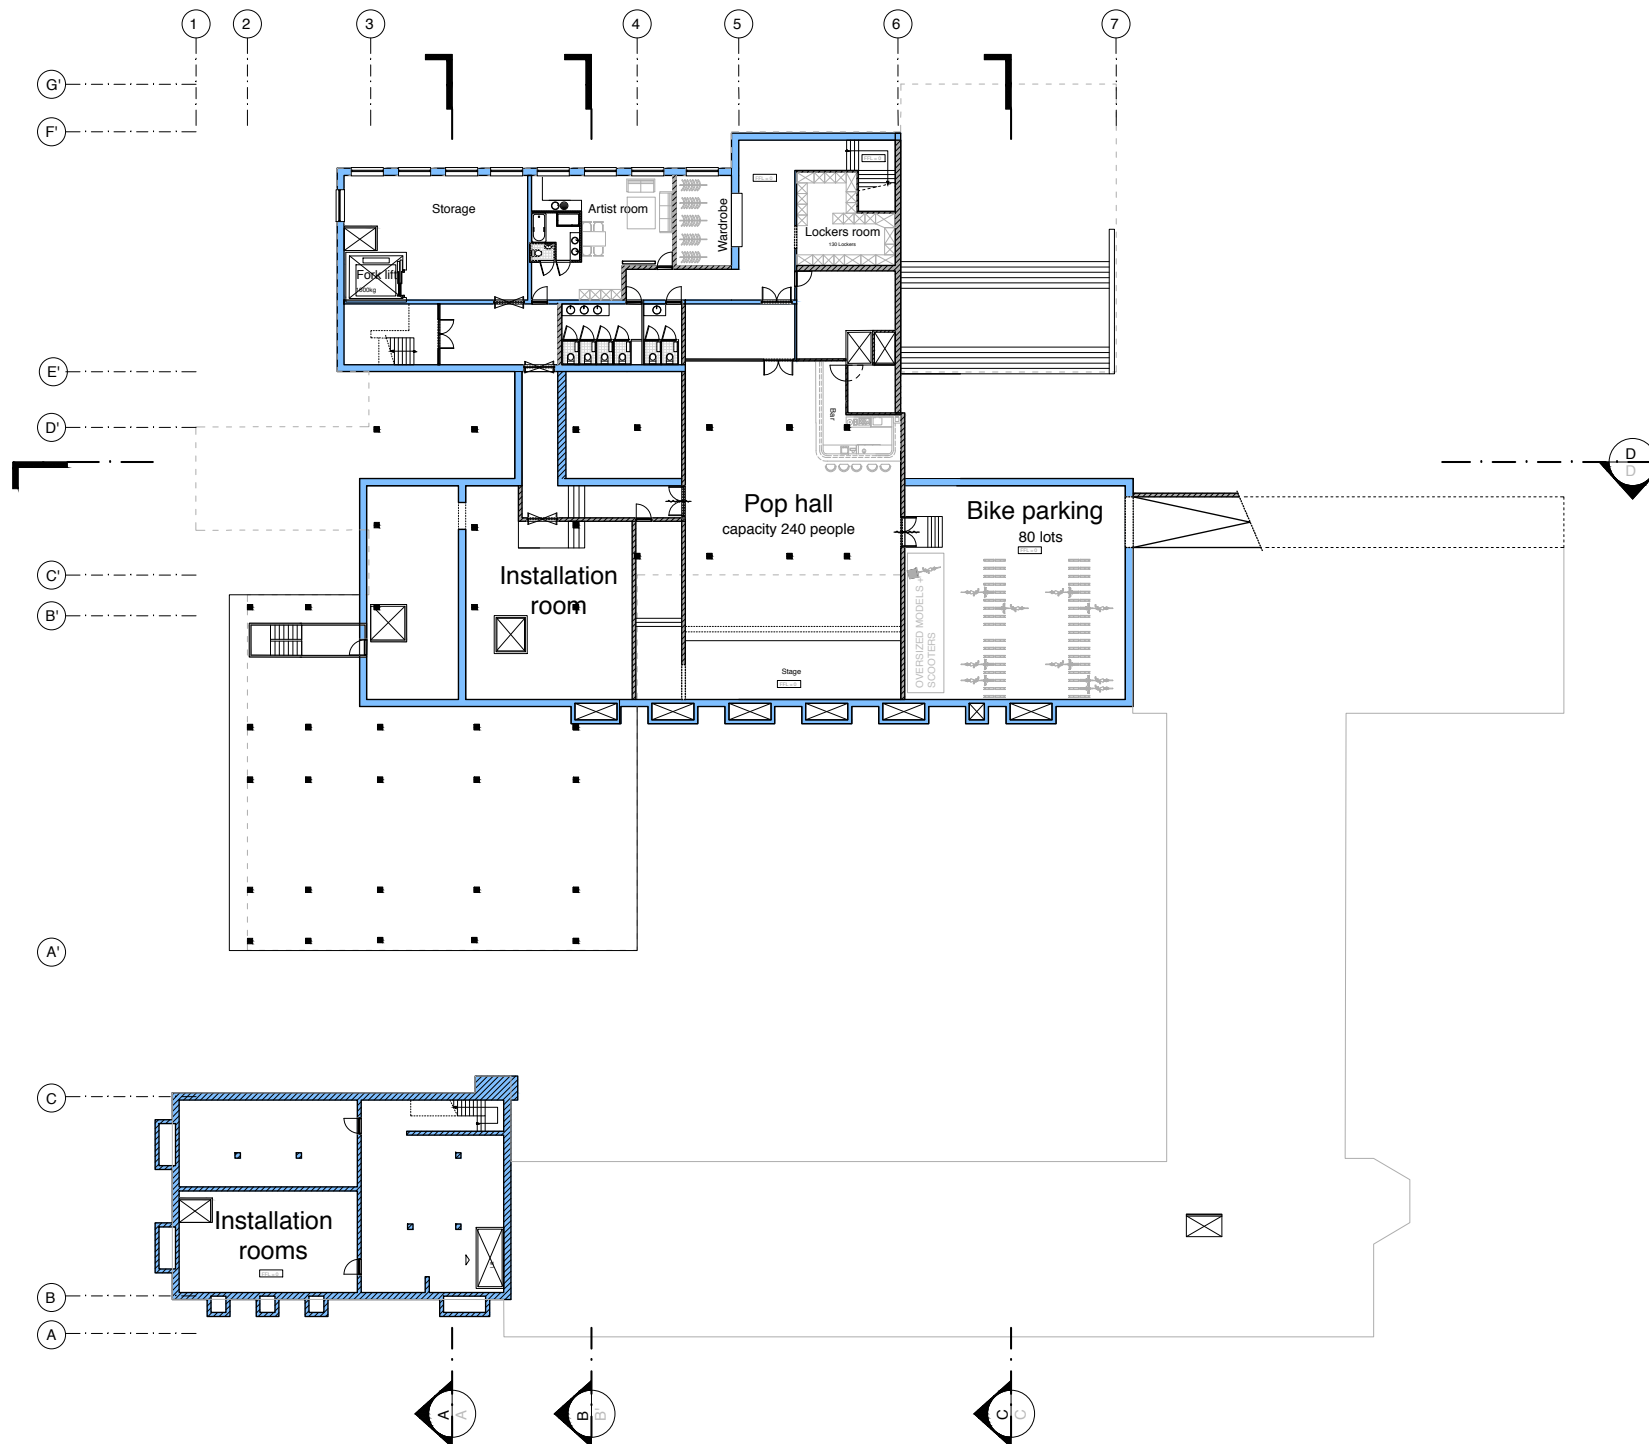

BASEMENT 1:300





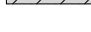
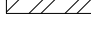
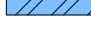


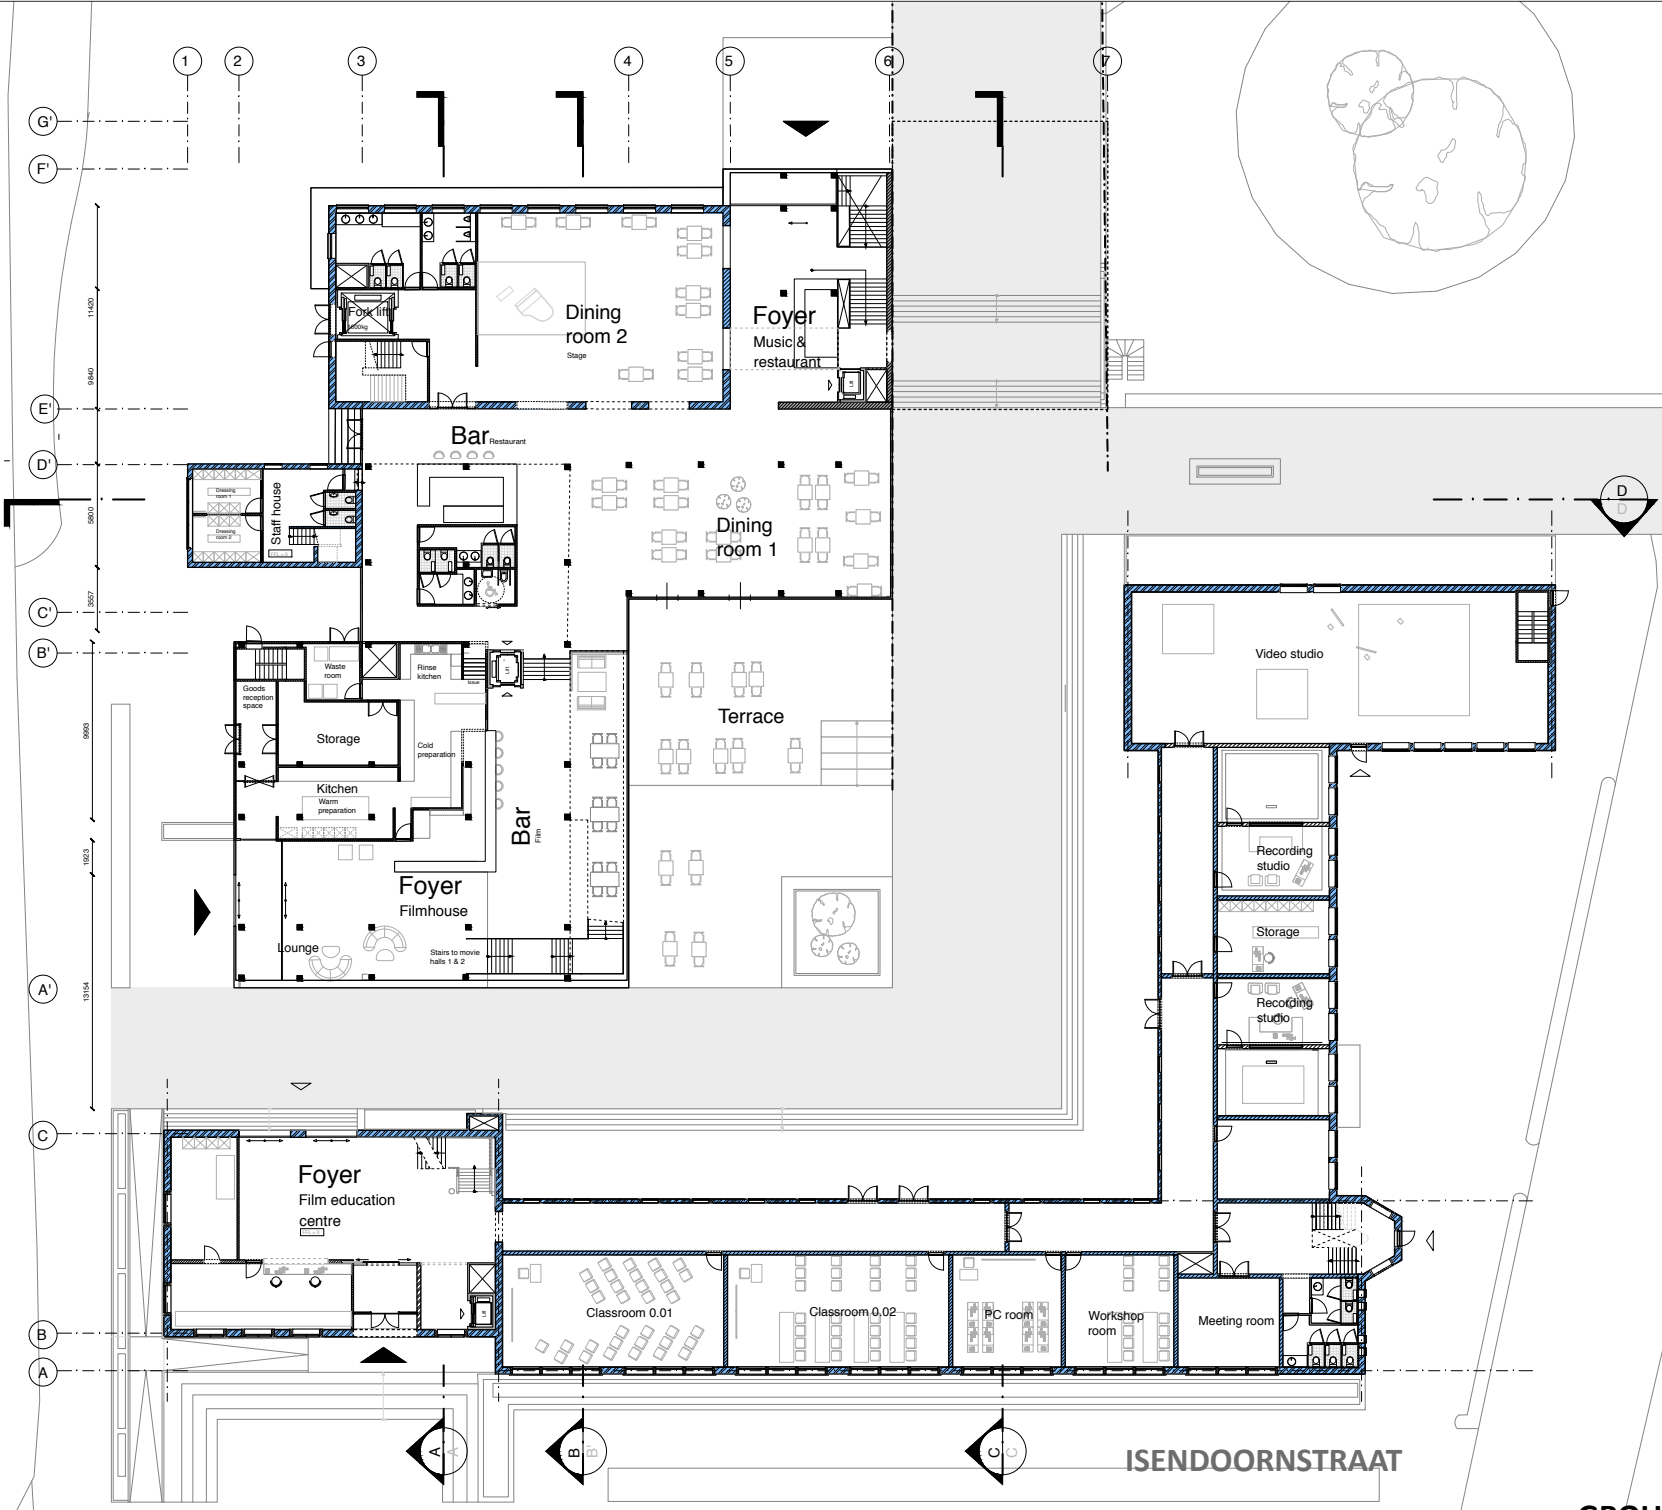
 
 
NIEUWSTAD



CLAIM VALIDATION
Materials and colors


Legend

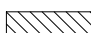
-  concrete
-  steel
-  wood
-  Concrete prefab
-  Brick
-  Existing brick
-  Insulation
-  water

-  Sliding door; electrically operated
-  Emergency door, both sides fire resistant

ISENDOORNSTRAAT

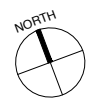



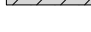
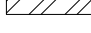


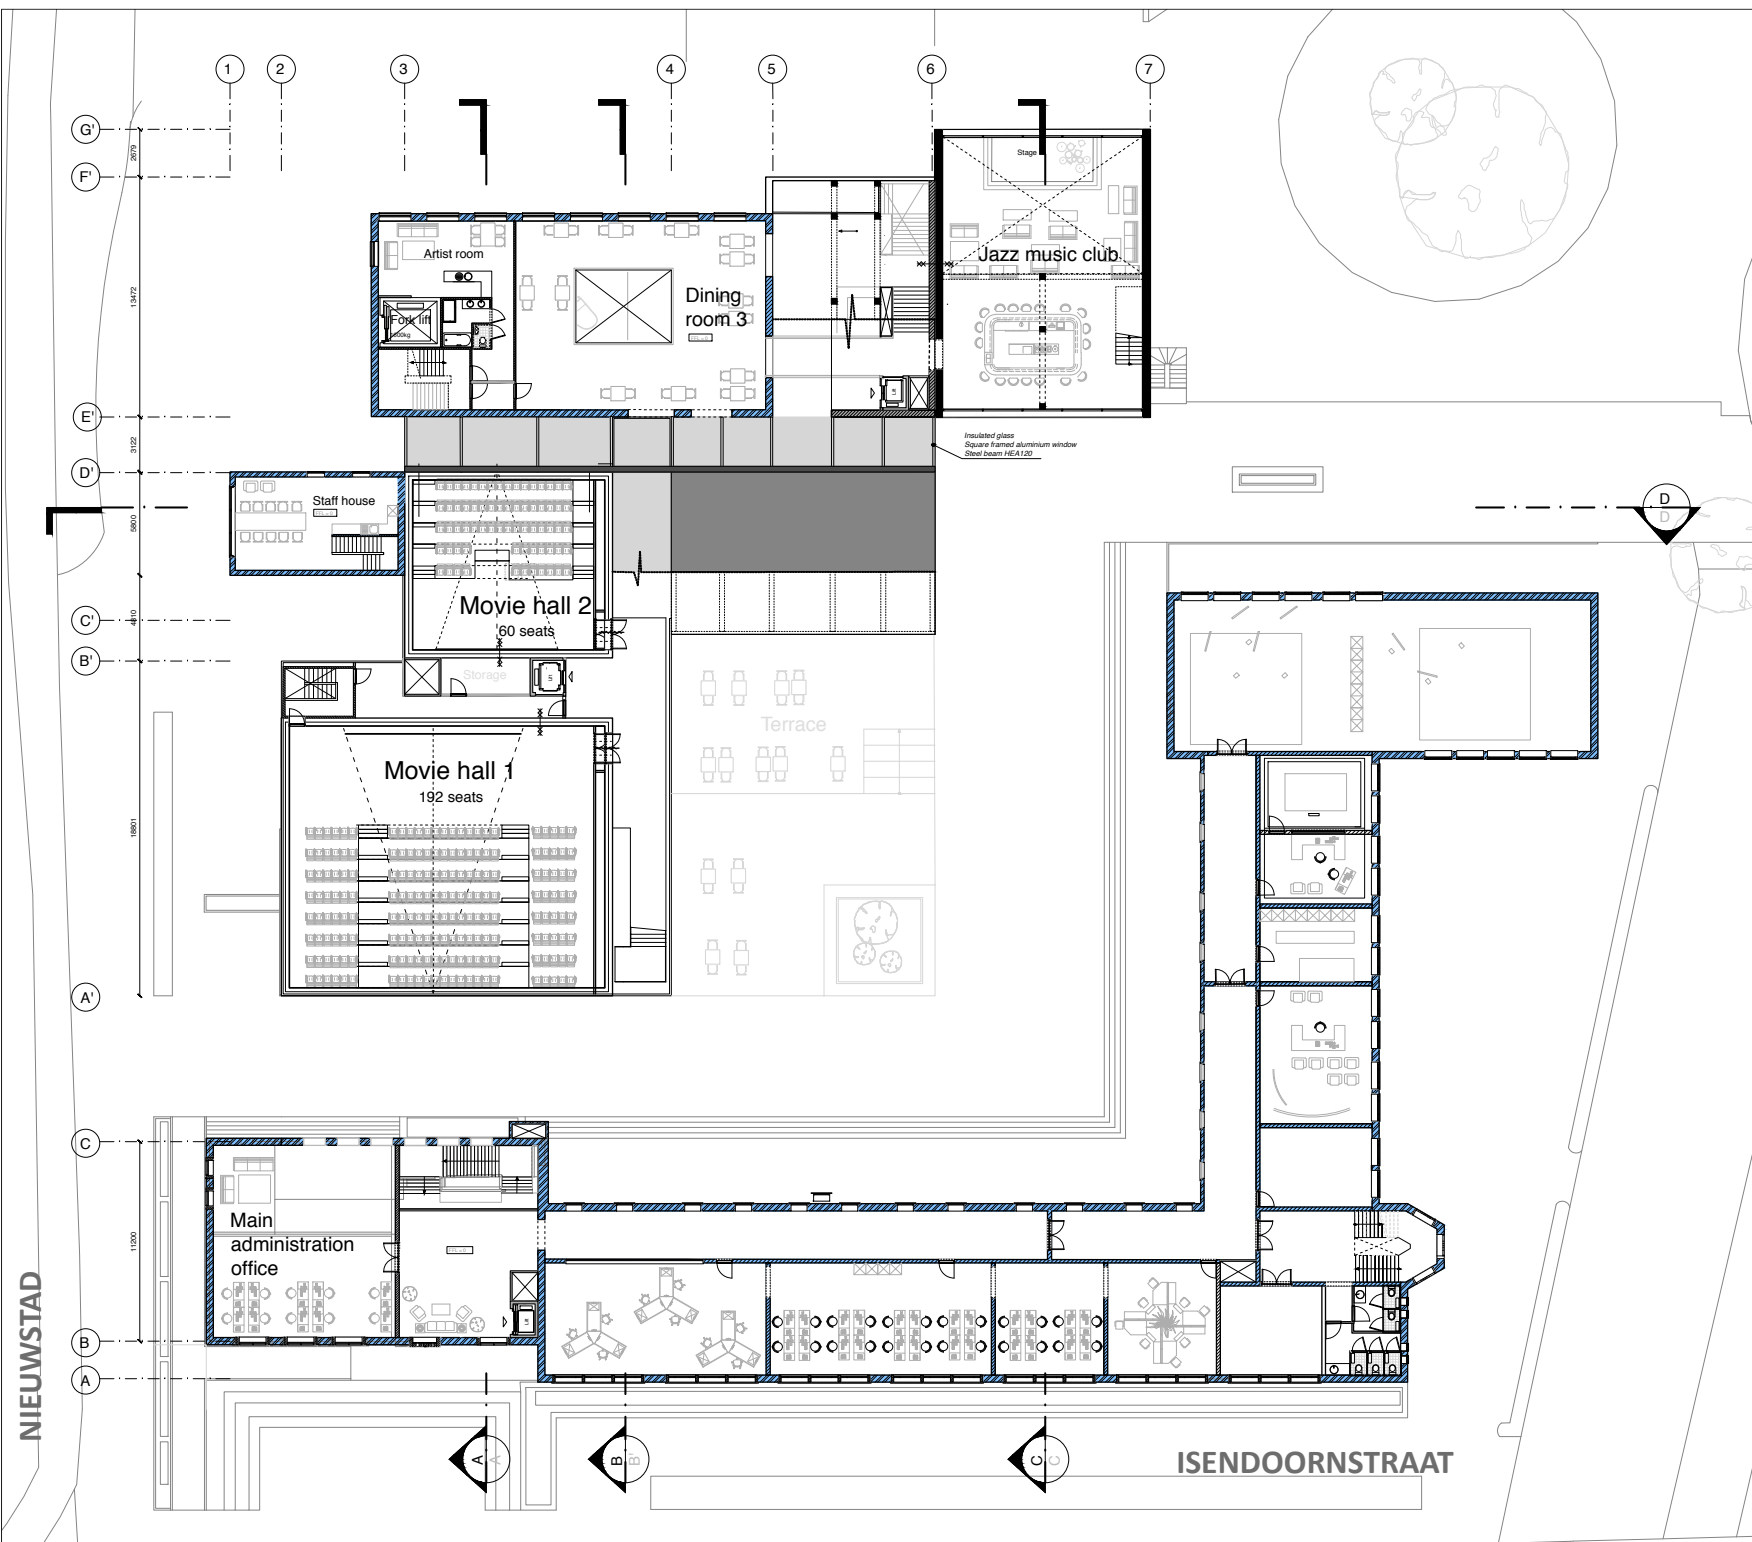GROUND FLOOR 1:300


 




CLAIM VALIDATION
Materials and colors

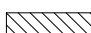Legend


-  concrete
-  steel
-  wood
-  Concrete prefab
-  Brick
-  Existing brick
-  Insulation
-  water


-  Sliding door; electrically operated
-  Emergency door, both sides fire resistant

NIEUWSTAD

ISENDOORNSTRAAT

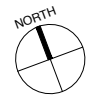



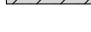
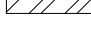
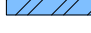


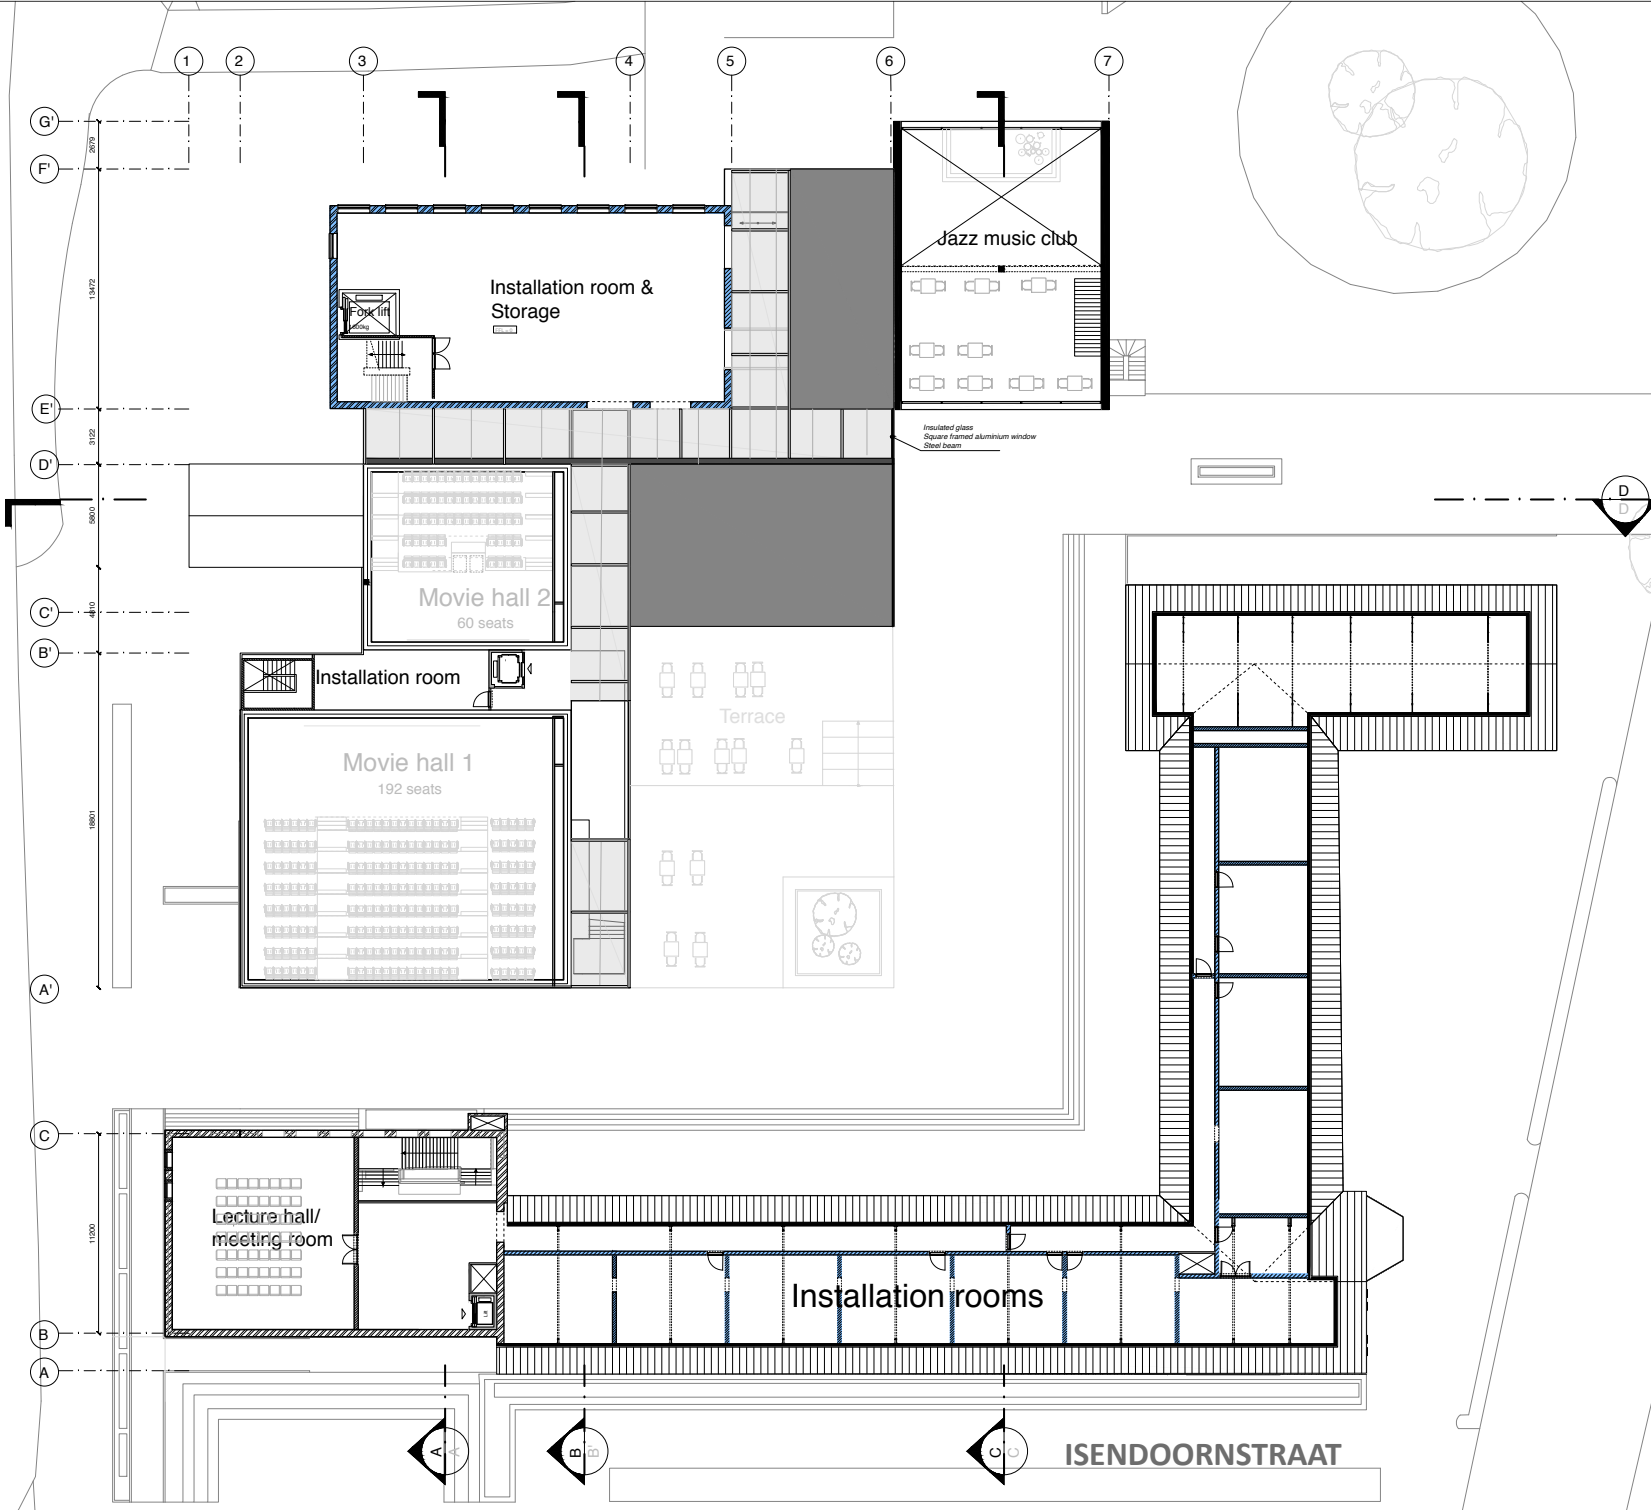
1ST FLOOR 1:300






CLAIM VALIDATION
Materials and colors

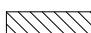
Legend

 -  concrete
 -  steel
 -  wood
 -  Concrete prefab
 -  Brick
 -  Existing brick
 -  Insulation
 -  water
-
-  Sliding door; electrically operated
 -  Emergency door, both sides fire resistant

ISENDOORNSTRAAT

2ST FLOOR 1:300

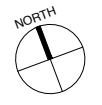

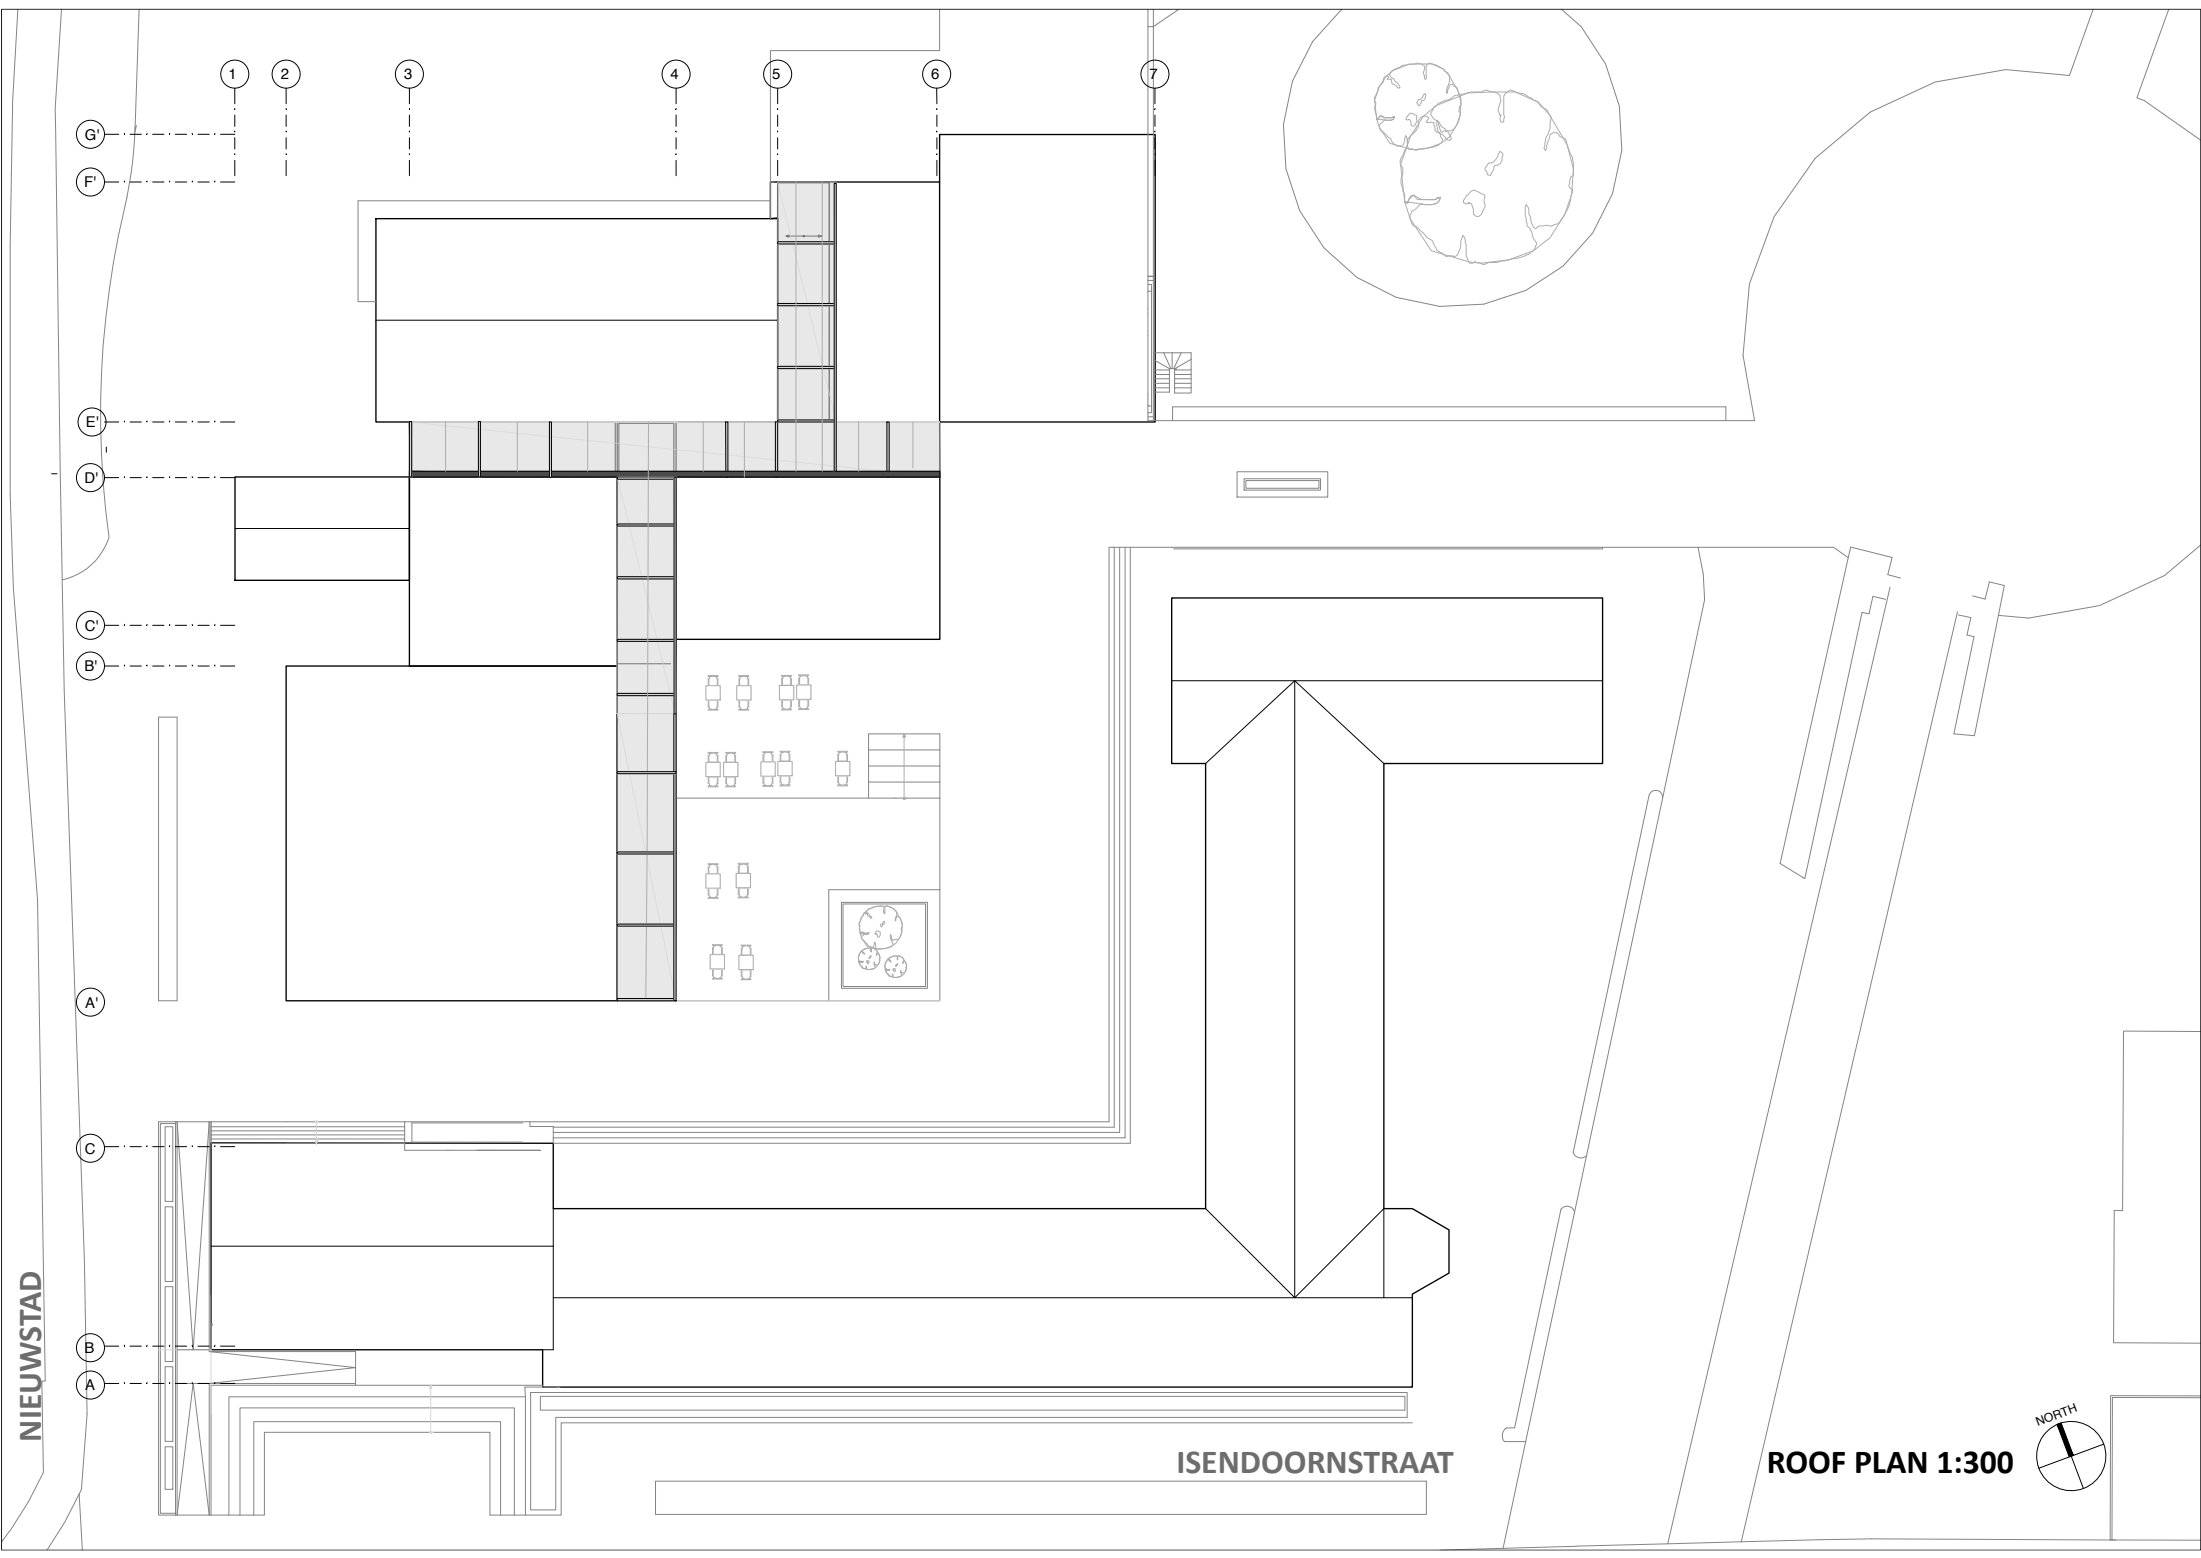


NIEUWSTAD


ISENDOORNSTRAAT

ROOF PLAN 1:300




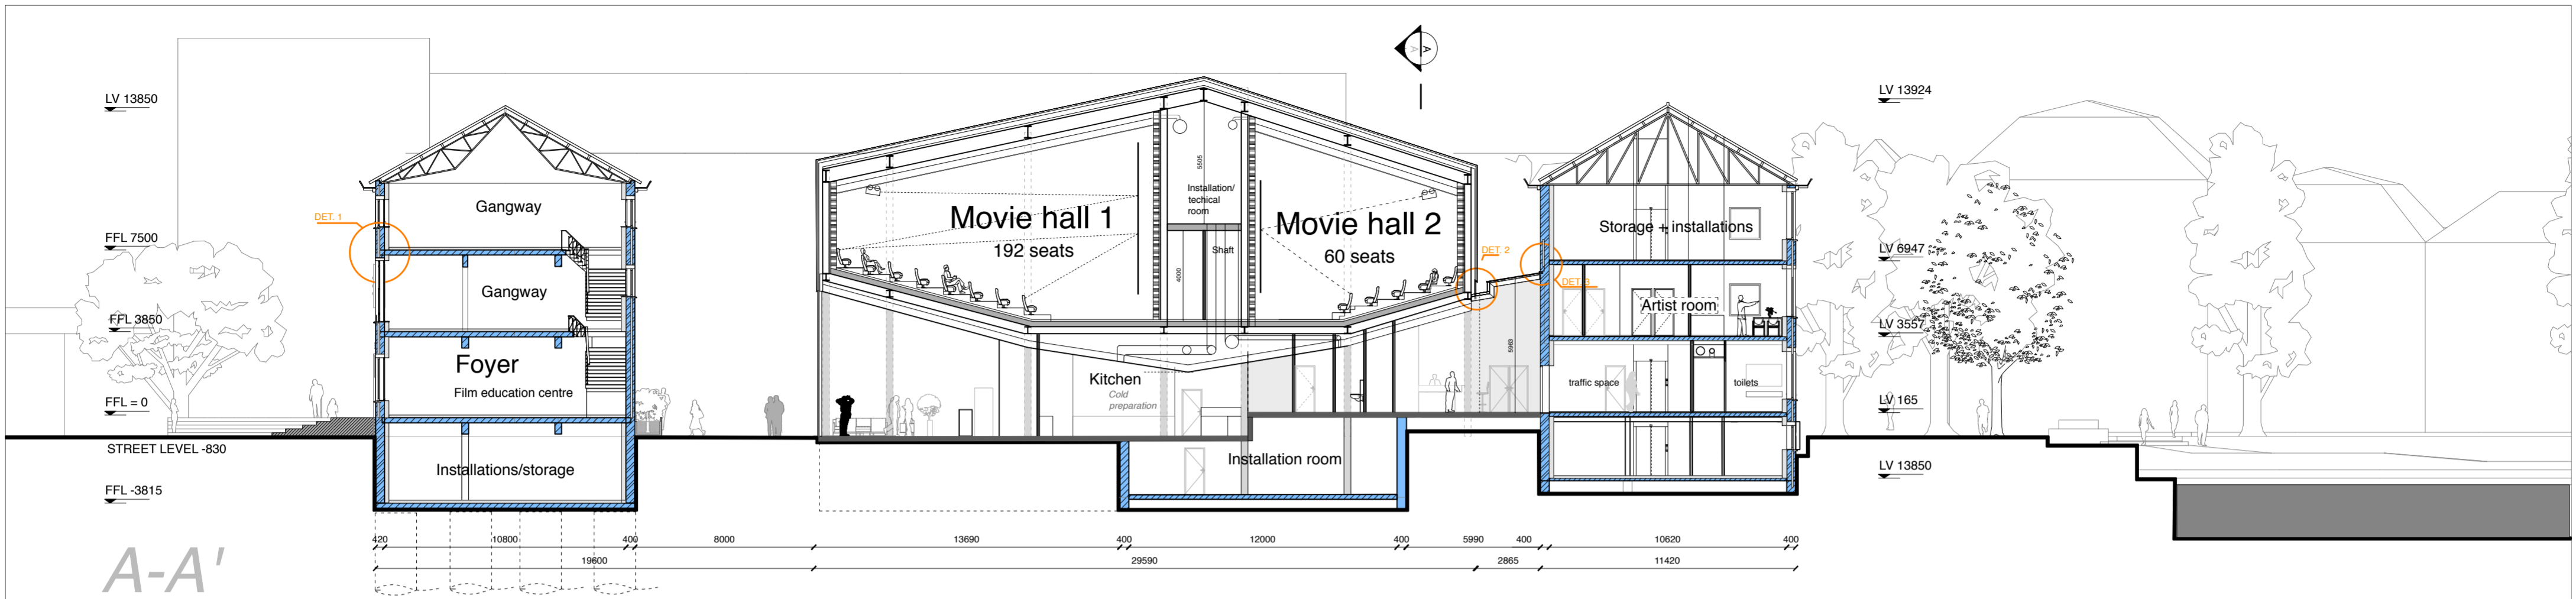

A-A'

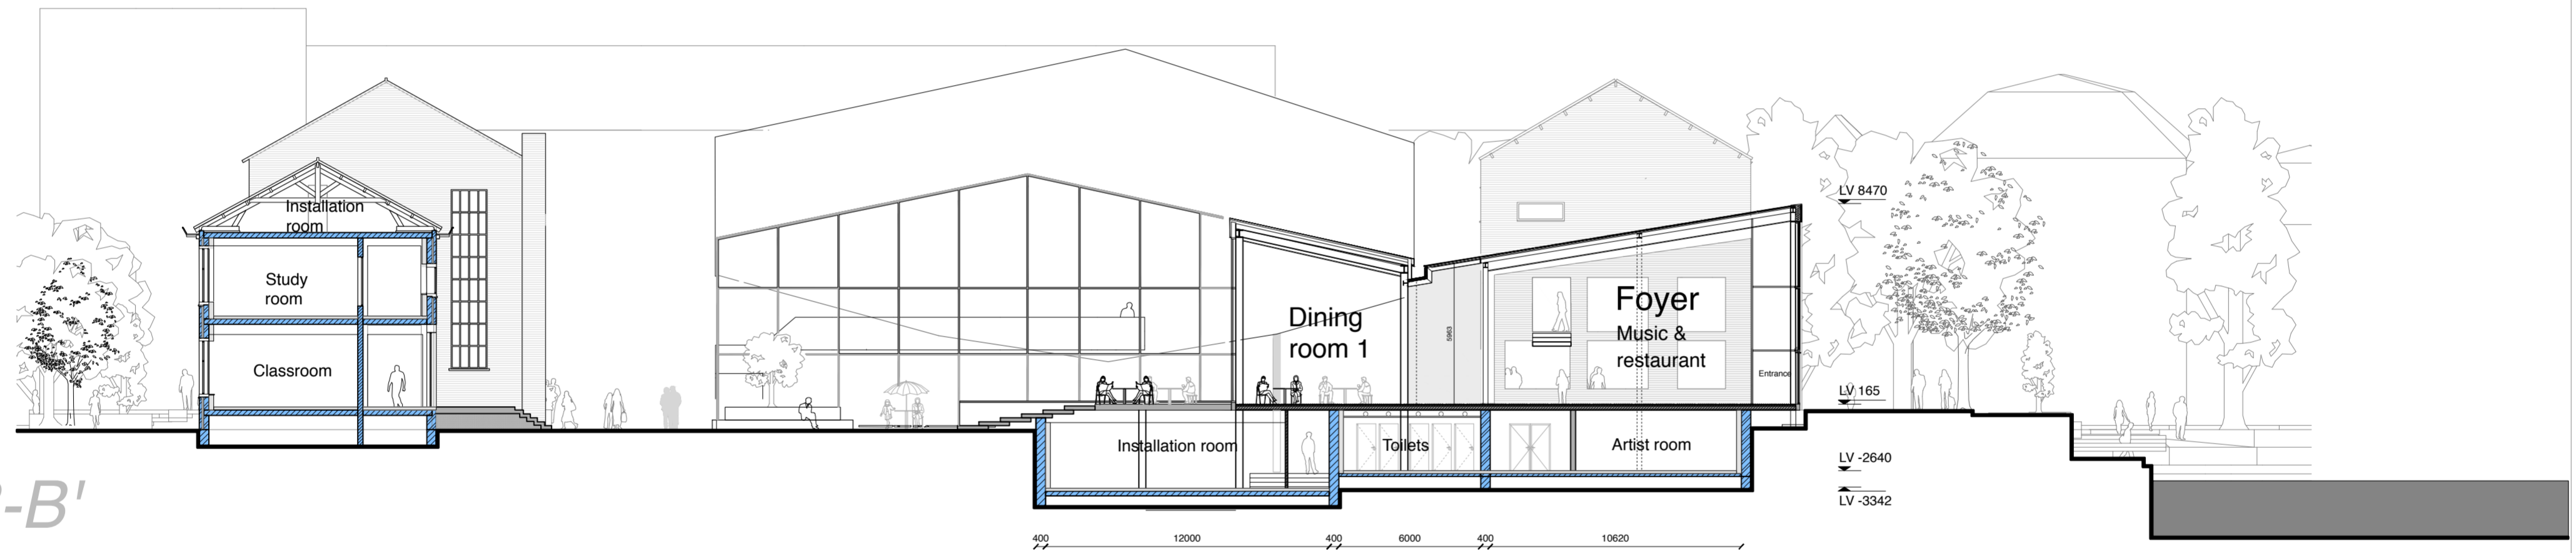

B-B'

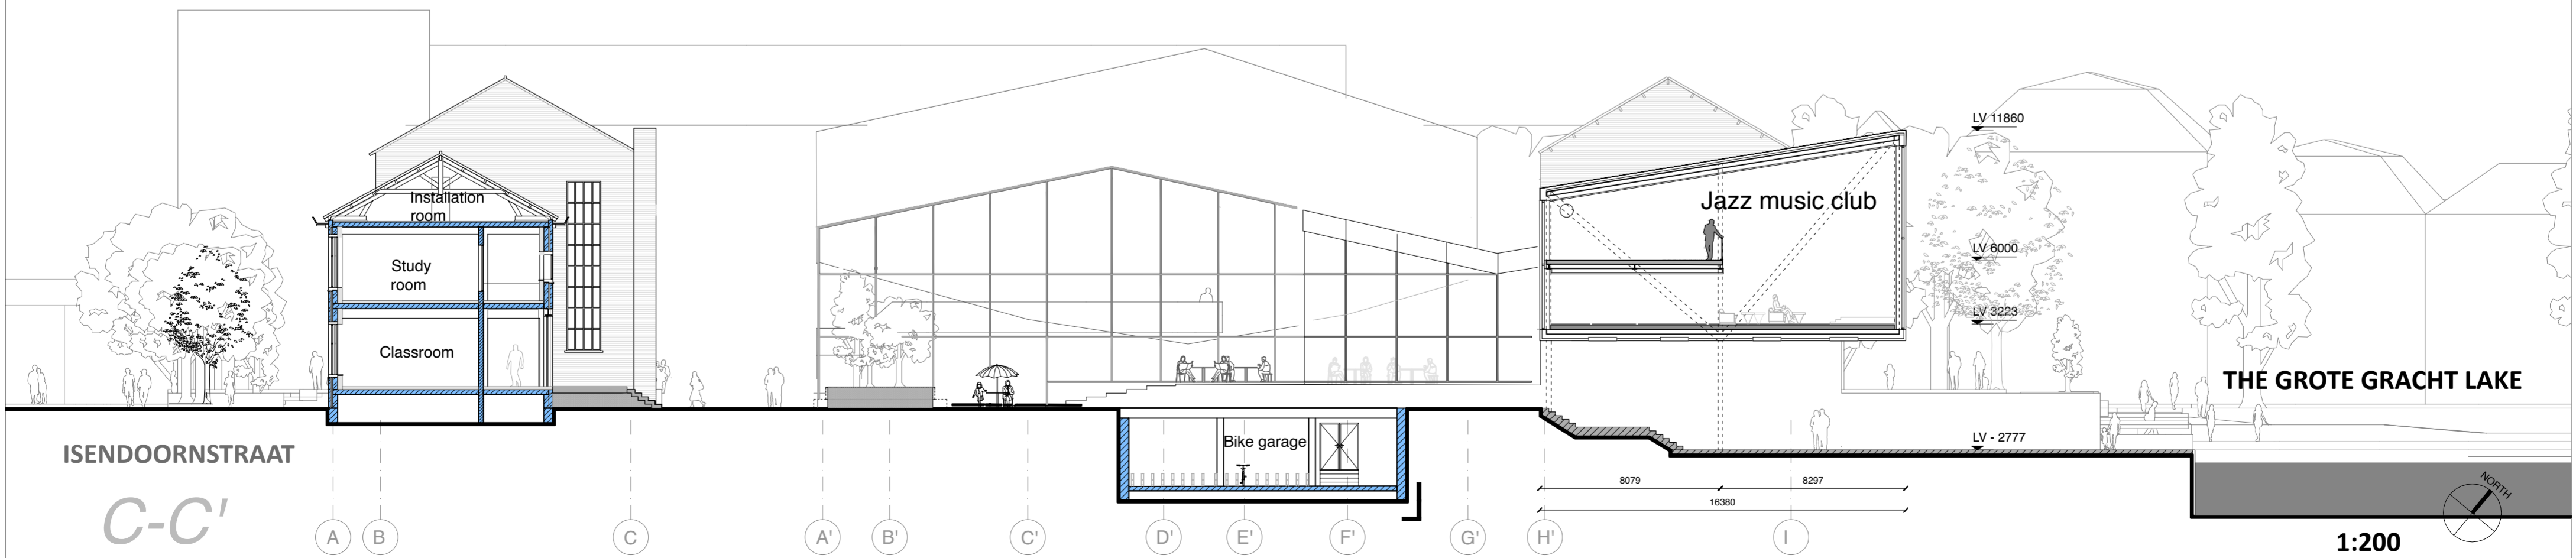

C-C'

THE GROTE GRACHT LAKE



EAST ELEVATION




WEST ELEVATION

ISENDOORNSTRAAT



EAST ELEVATION

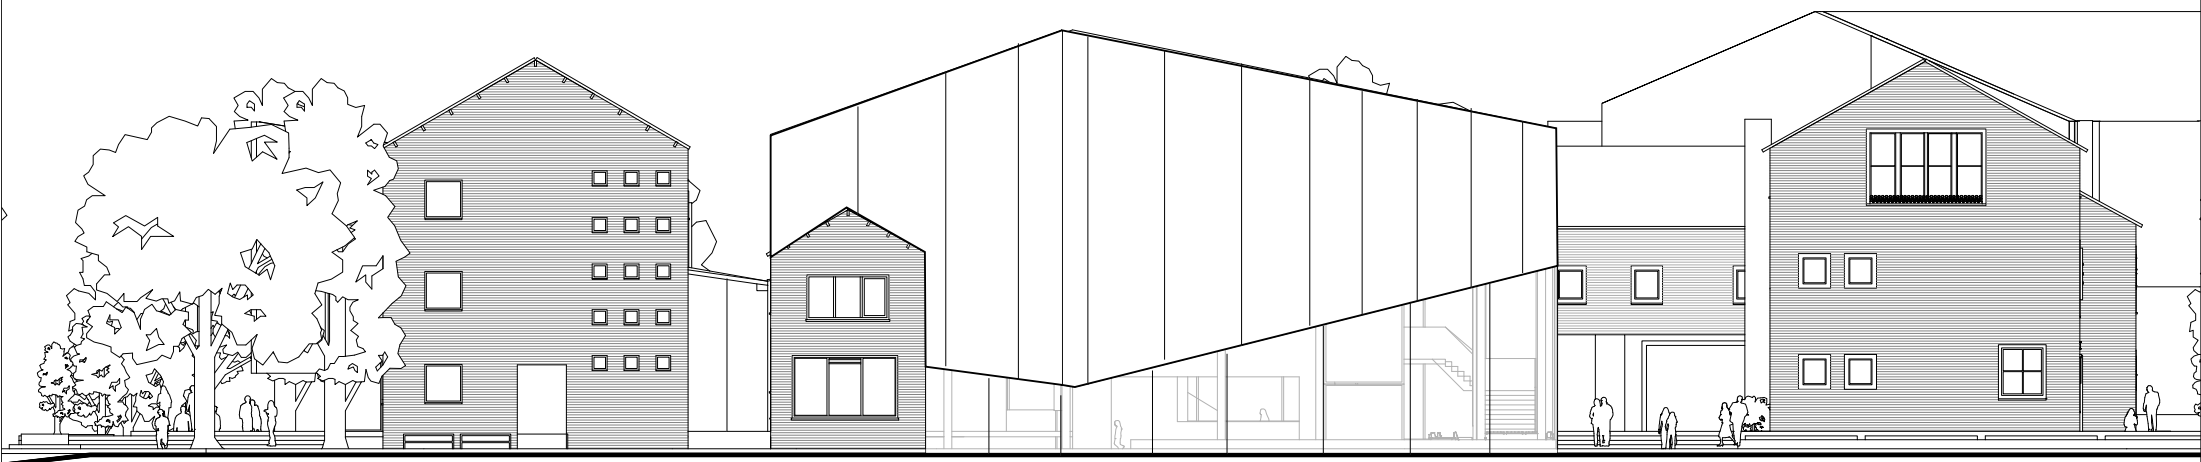

WEST ELEVATION