







CONTACT + INSPIRATIE + DIVERSITEIT

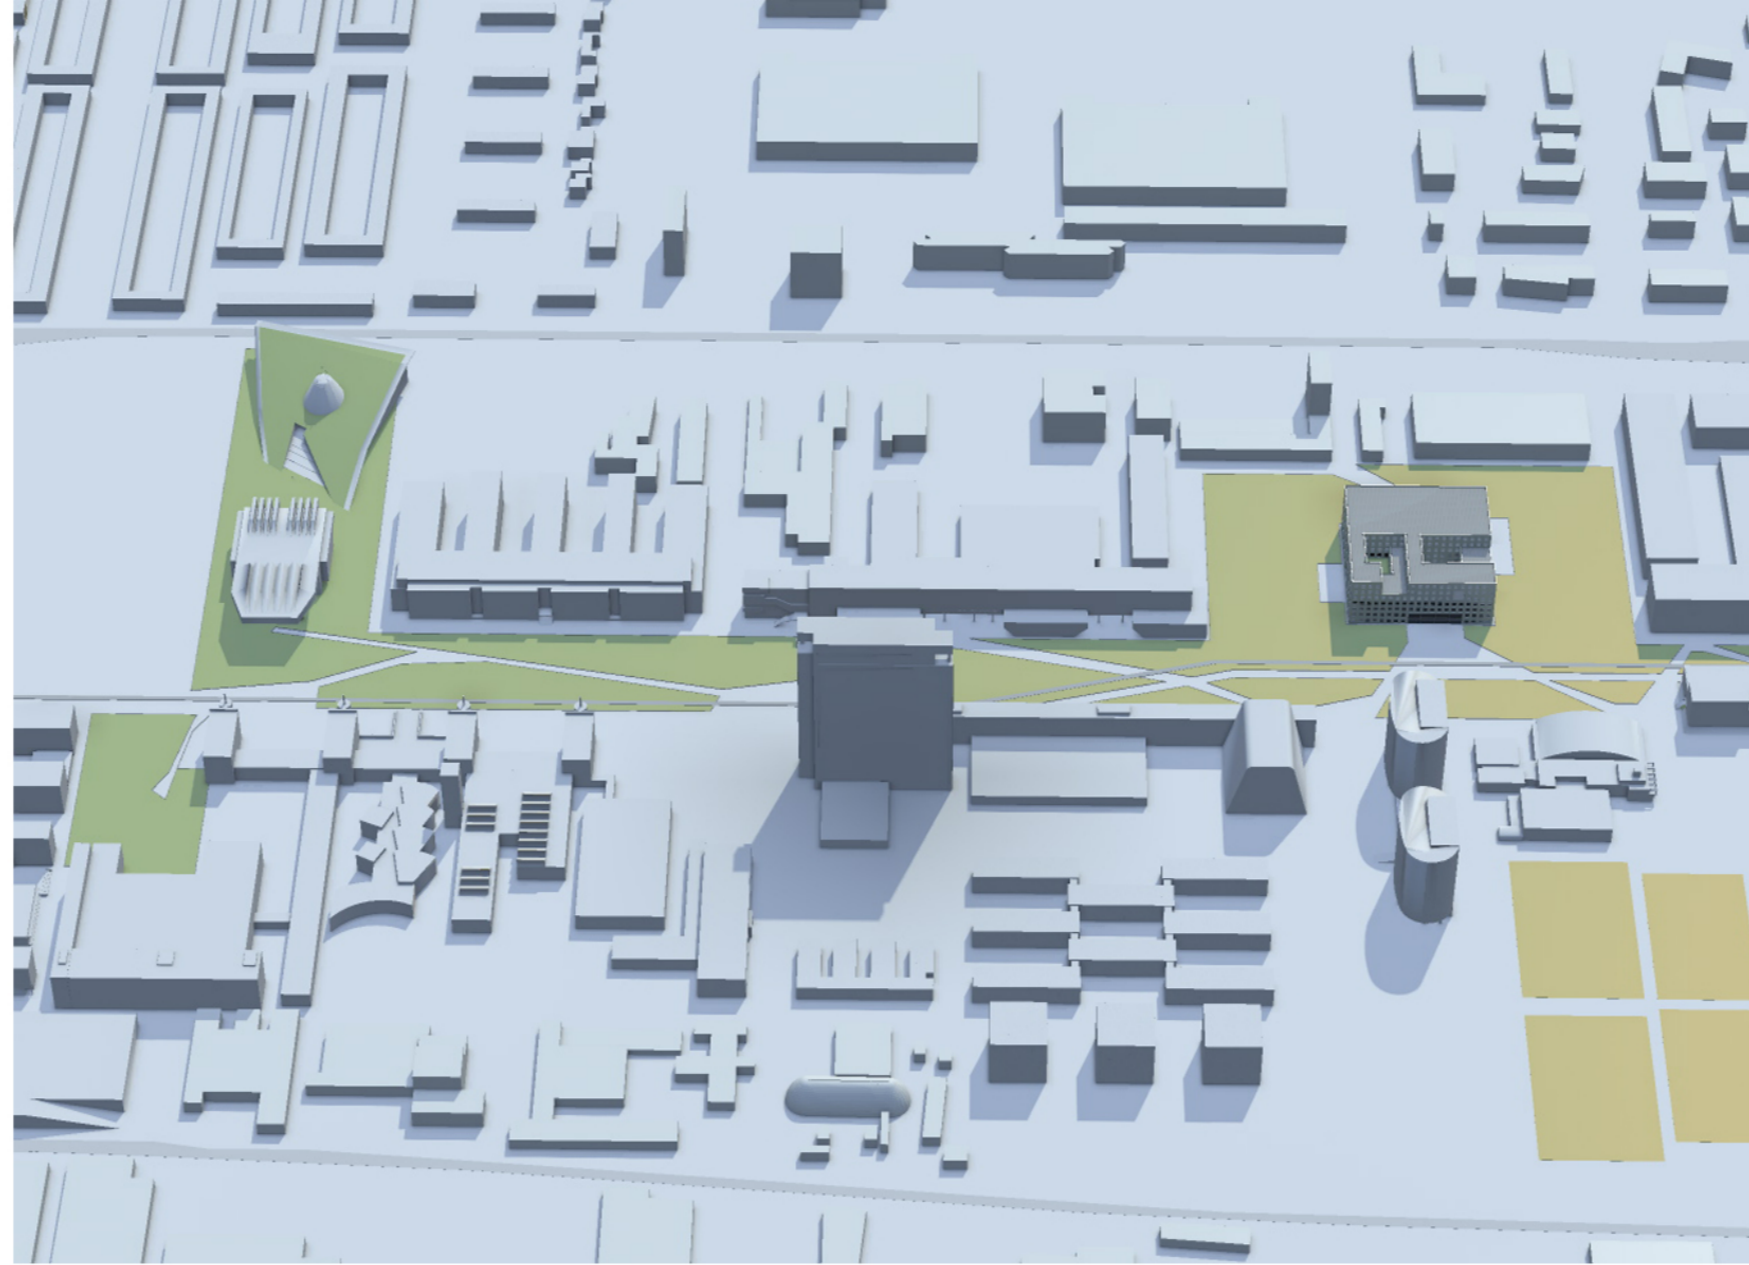


= NIEUW BOUWKUNDE FACULTEIT




| | |
|----------------|----------------------|
| BOYER | 1.000M ² |
| STUDIOS | 10.000M ² |
| OFFICES | 9.000M ² |
| AUDITORIUM | 2.300M ² |
| LIBRARY | 1.100M ² |
| FORMSTUDIES | 1.800M ² |
| LABORATORIES | 3.000M ² |
| COMPUTER ROOMS | 2.000M ² |
| MEETING ROOMS | 900M ² |
| CANTEEN | 1.500M ² |
| ENGINERSTYLOS | 3.000M ² |
| ENGINEER ROOM | 1.200M ² |
| ARCHIVES | 2.300M ² |

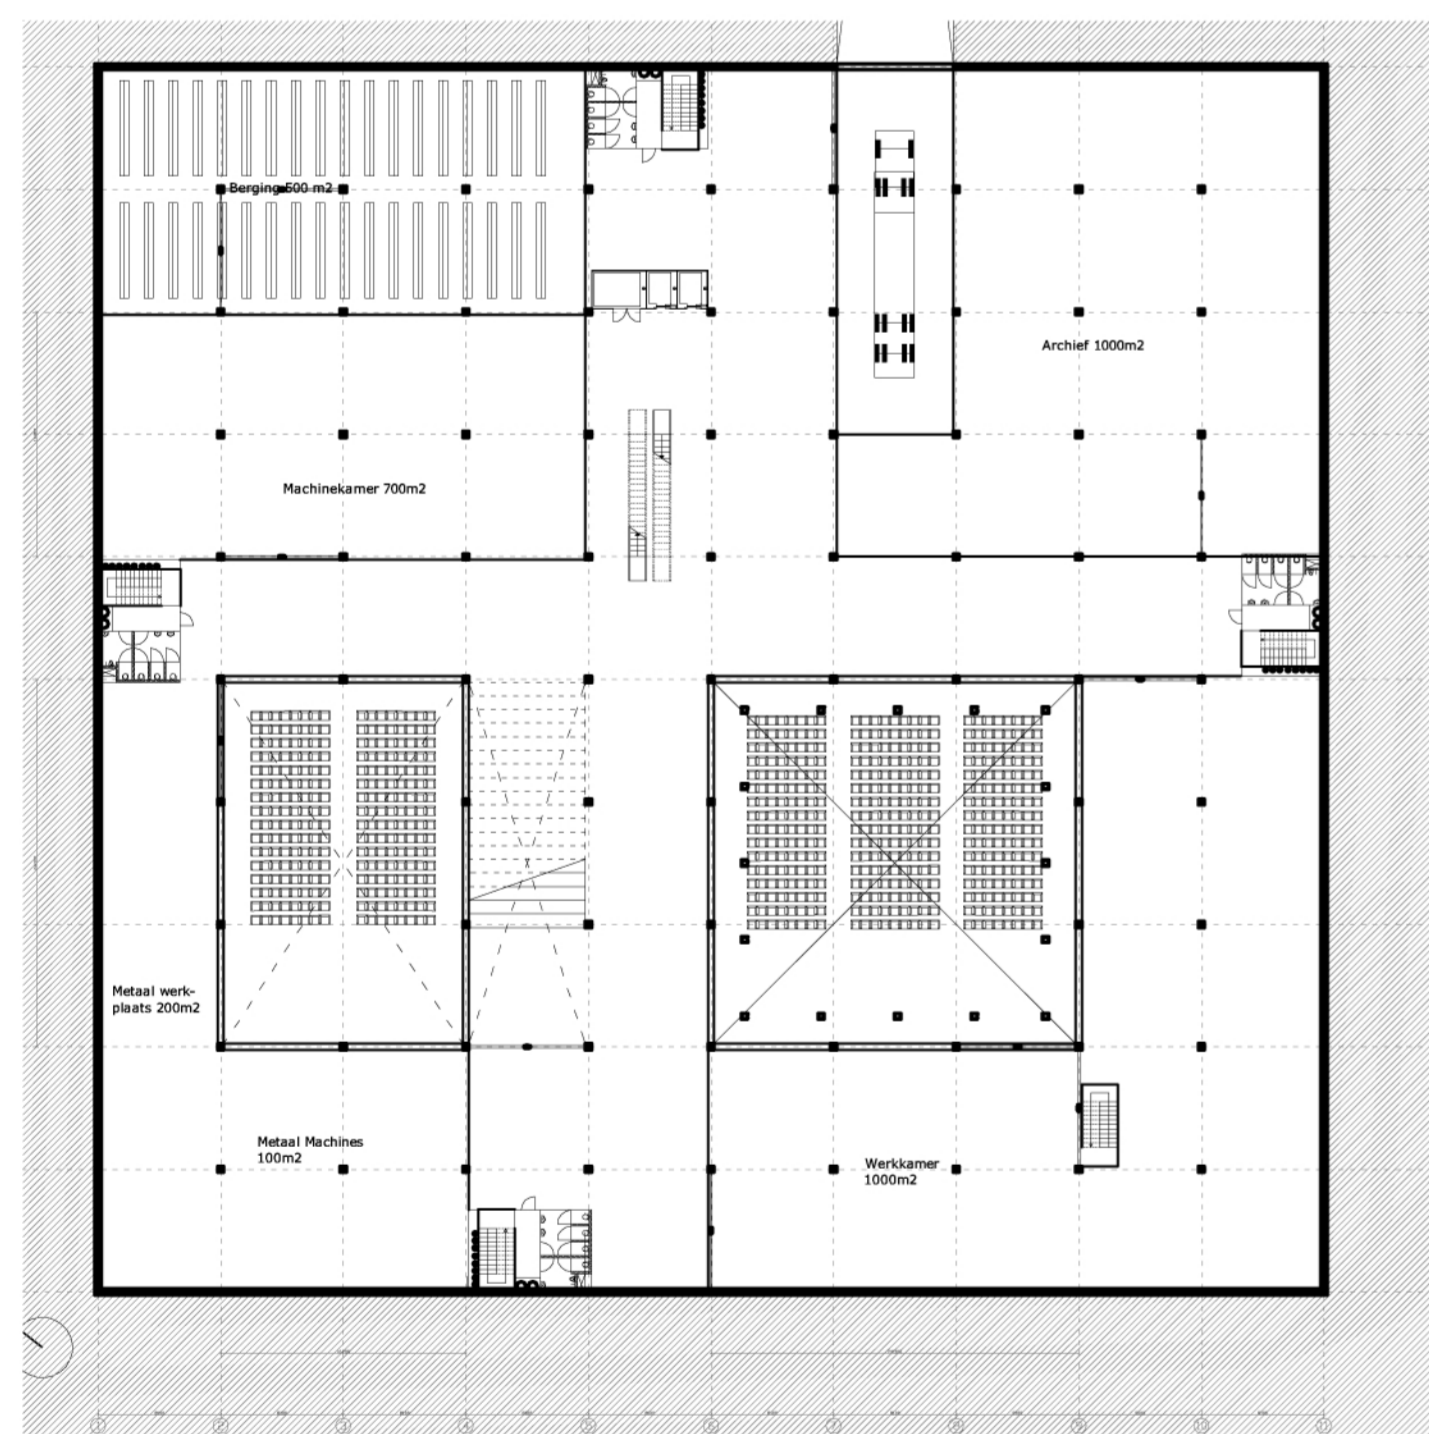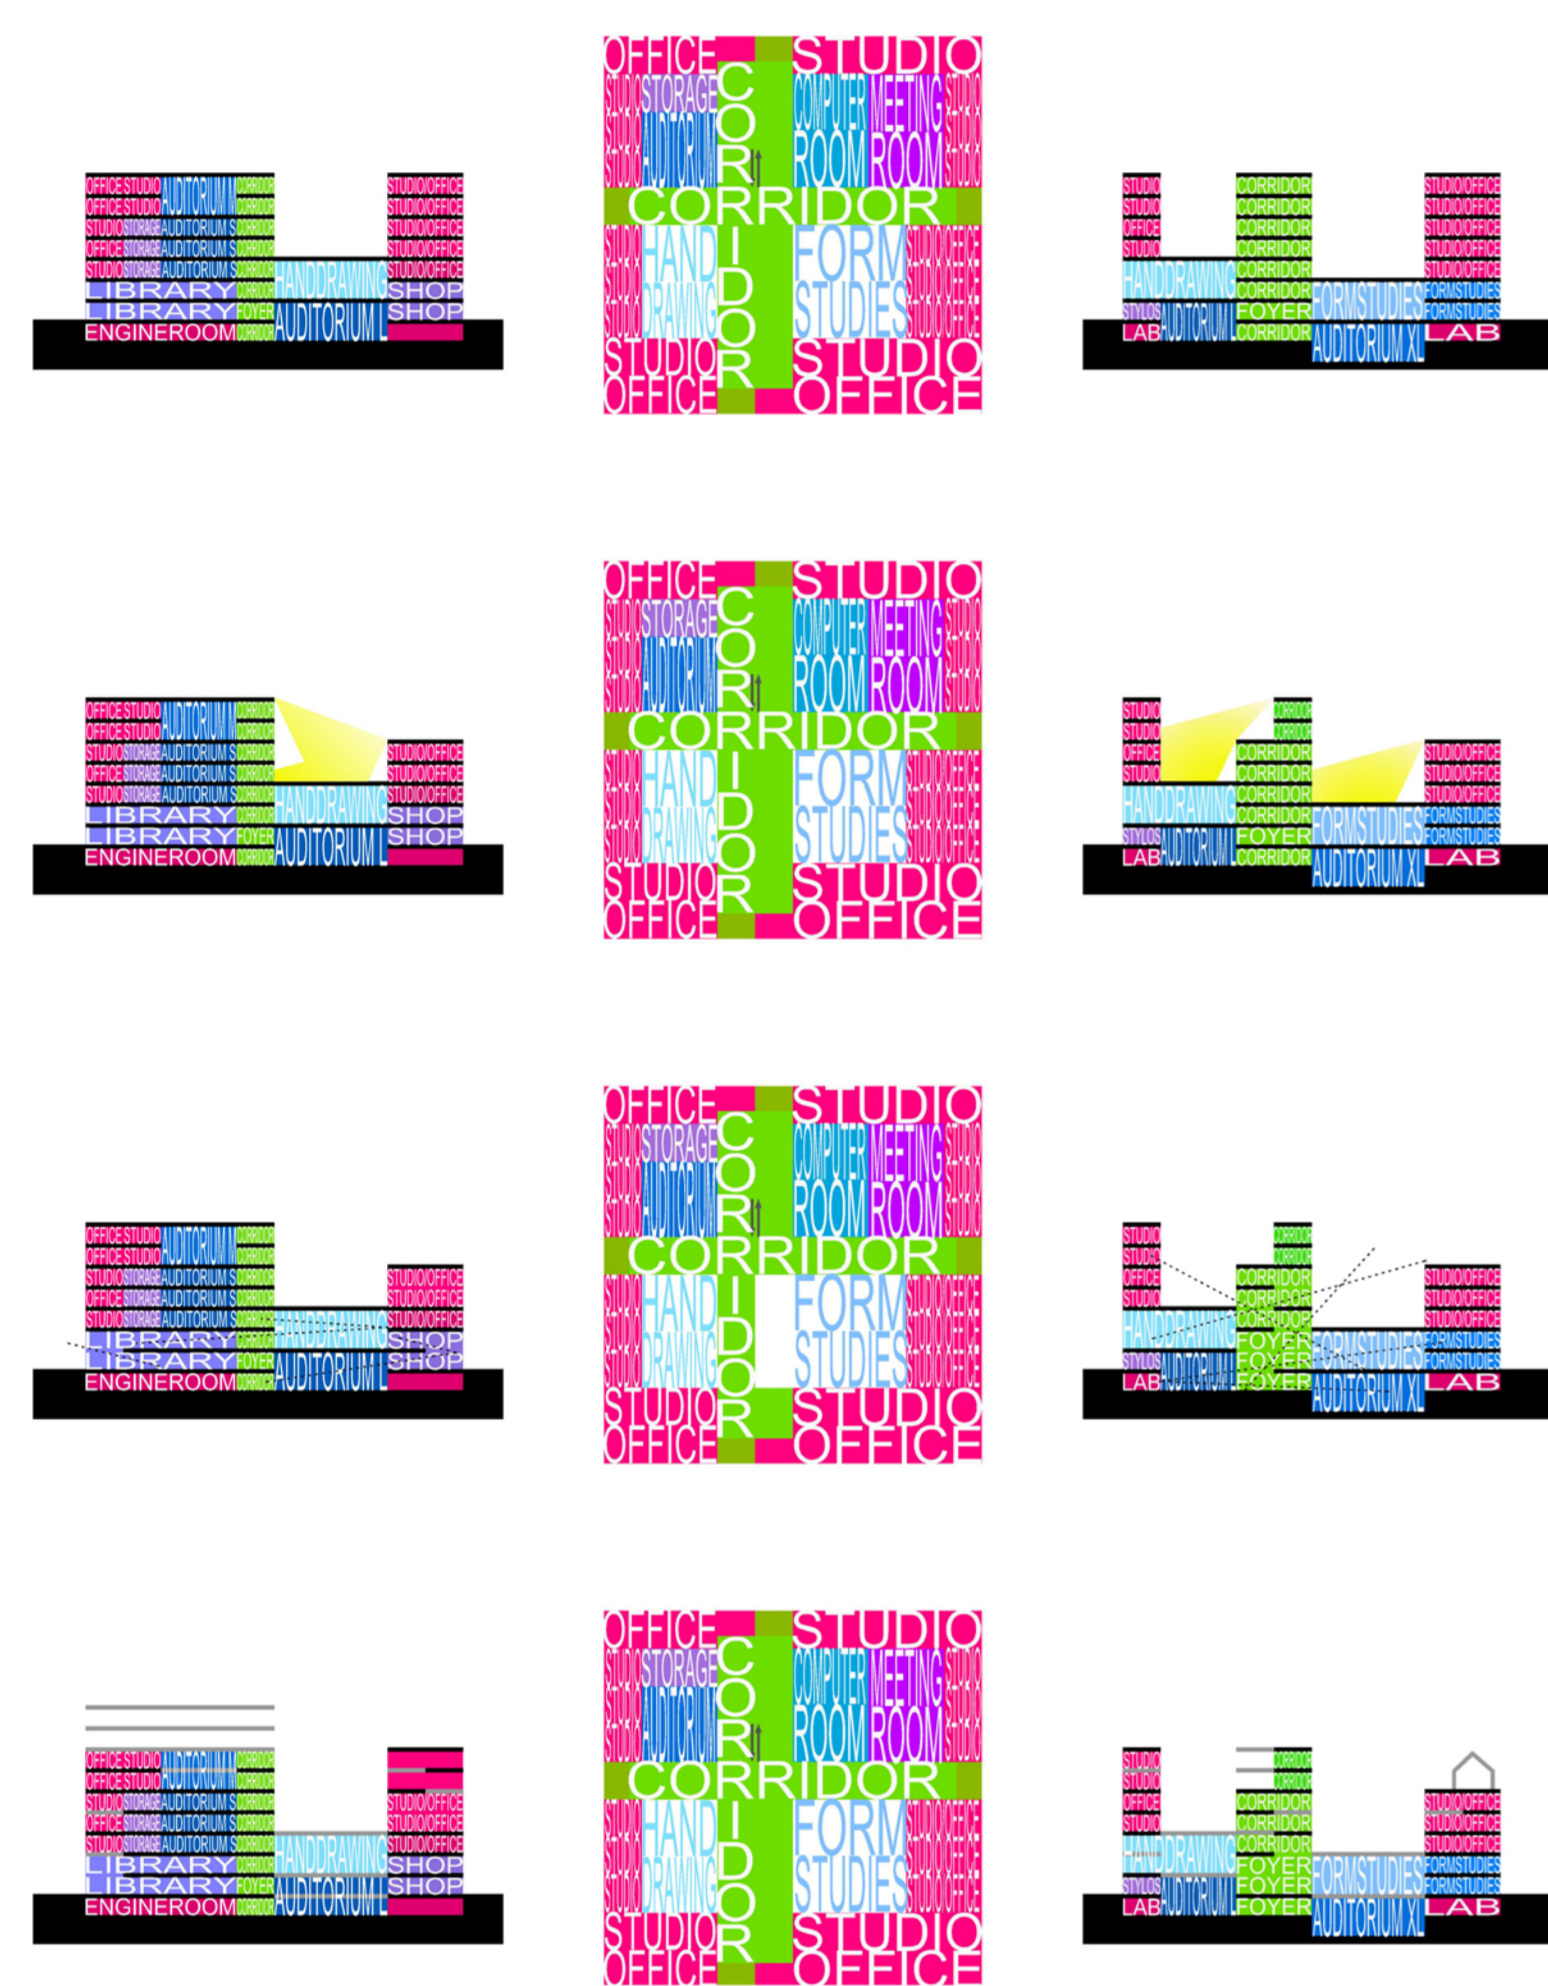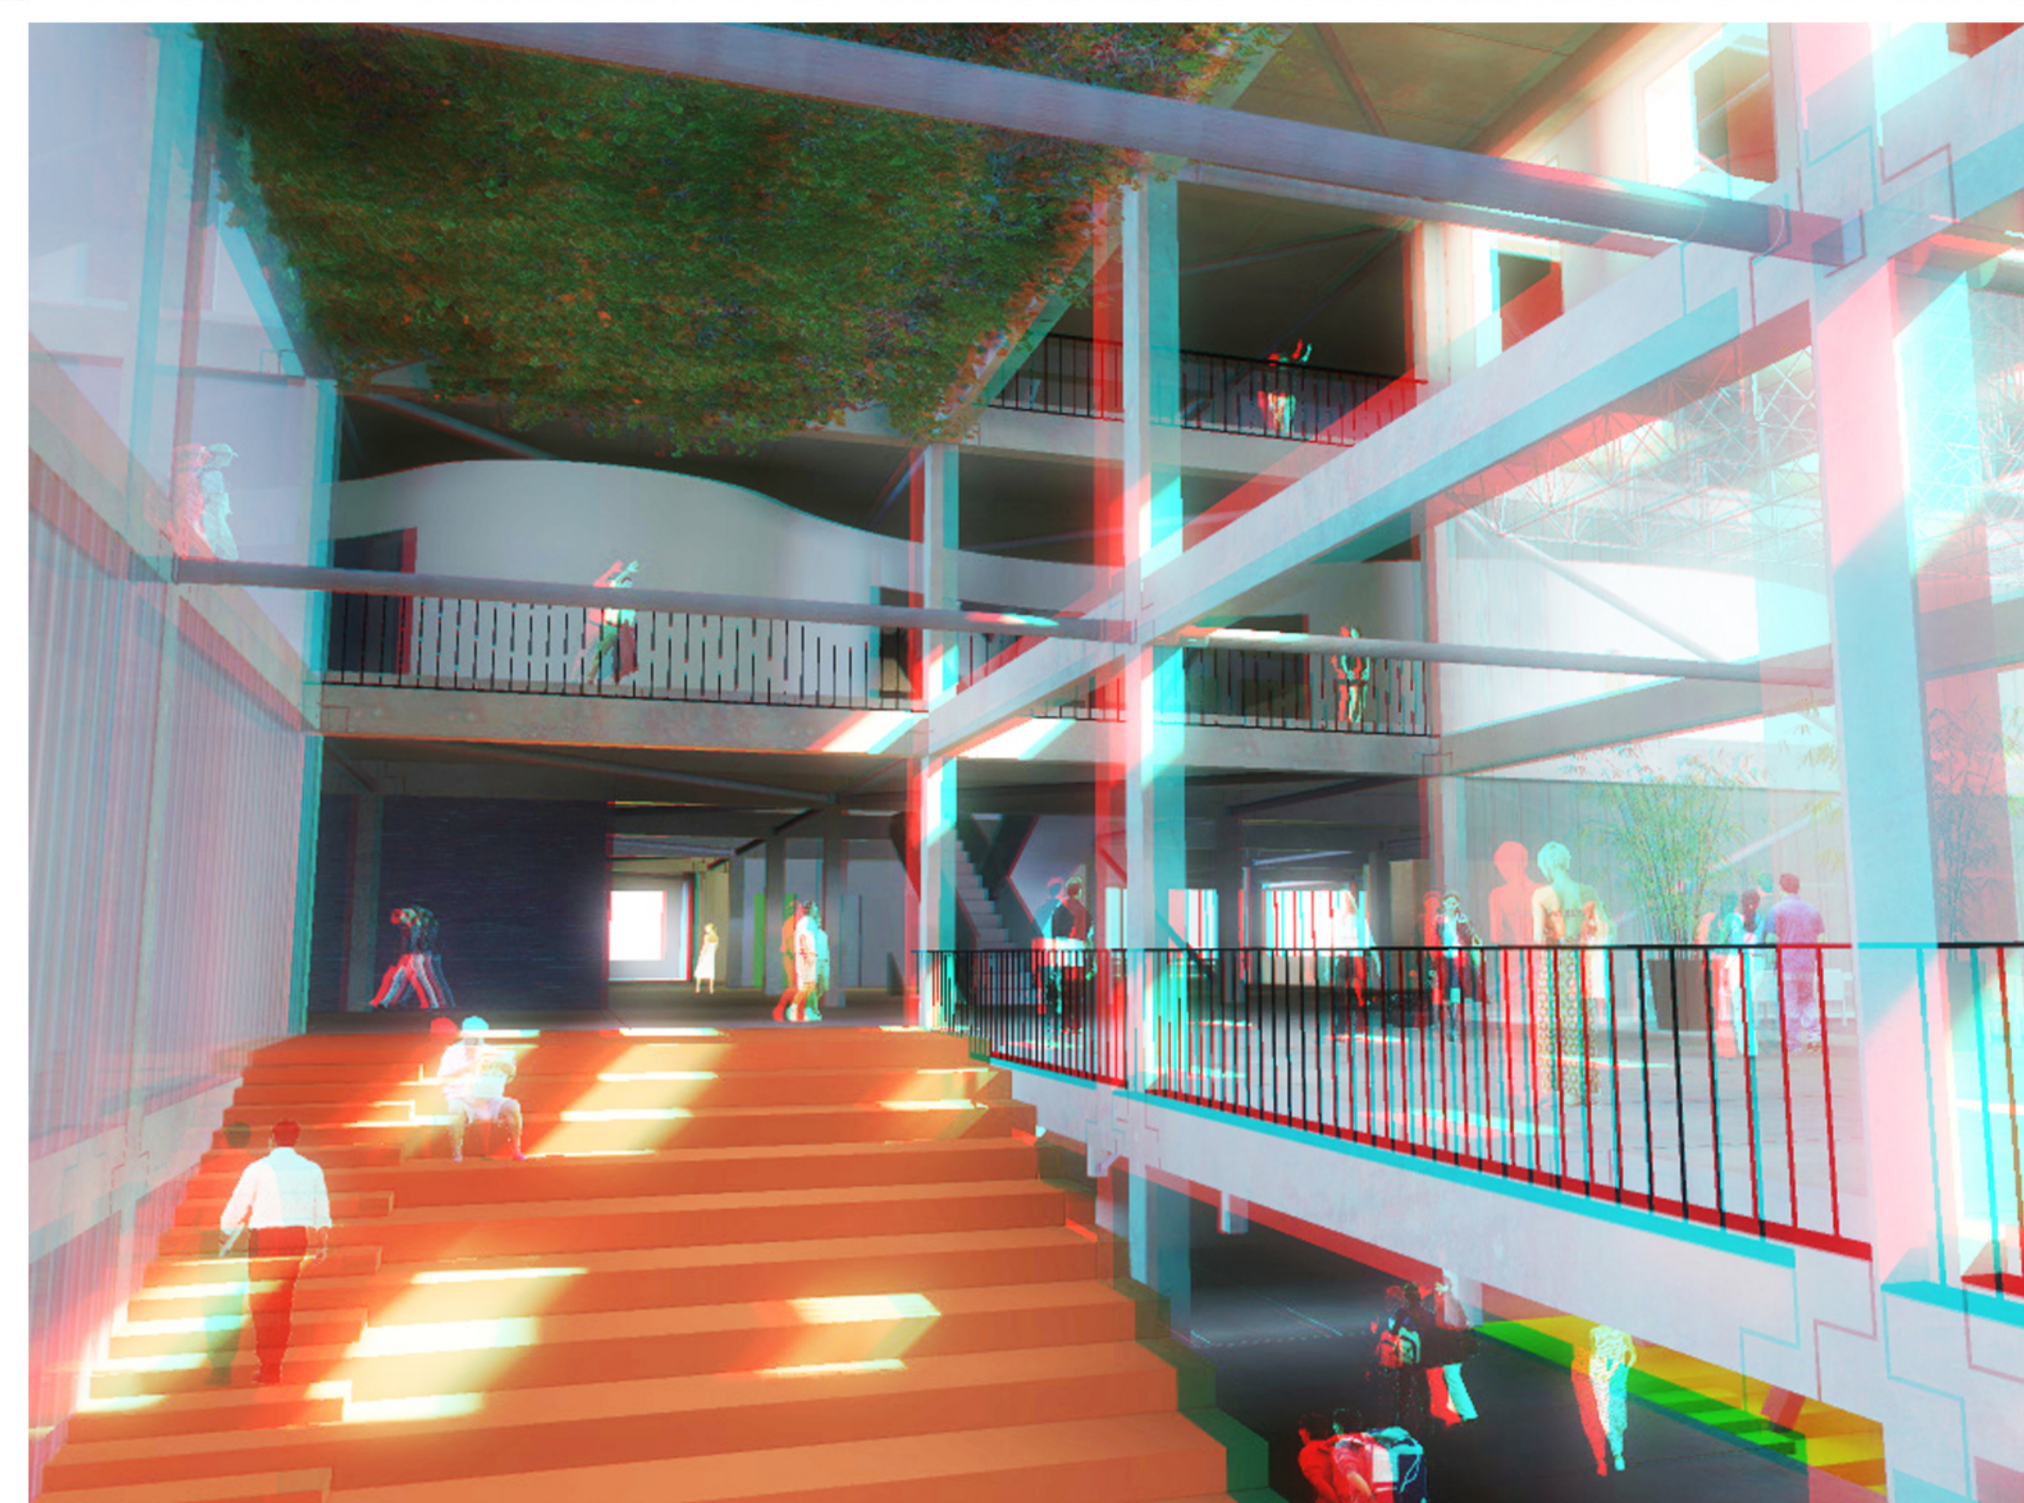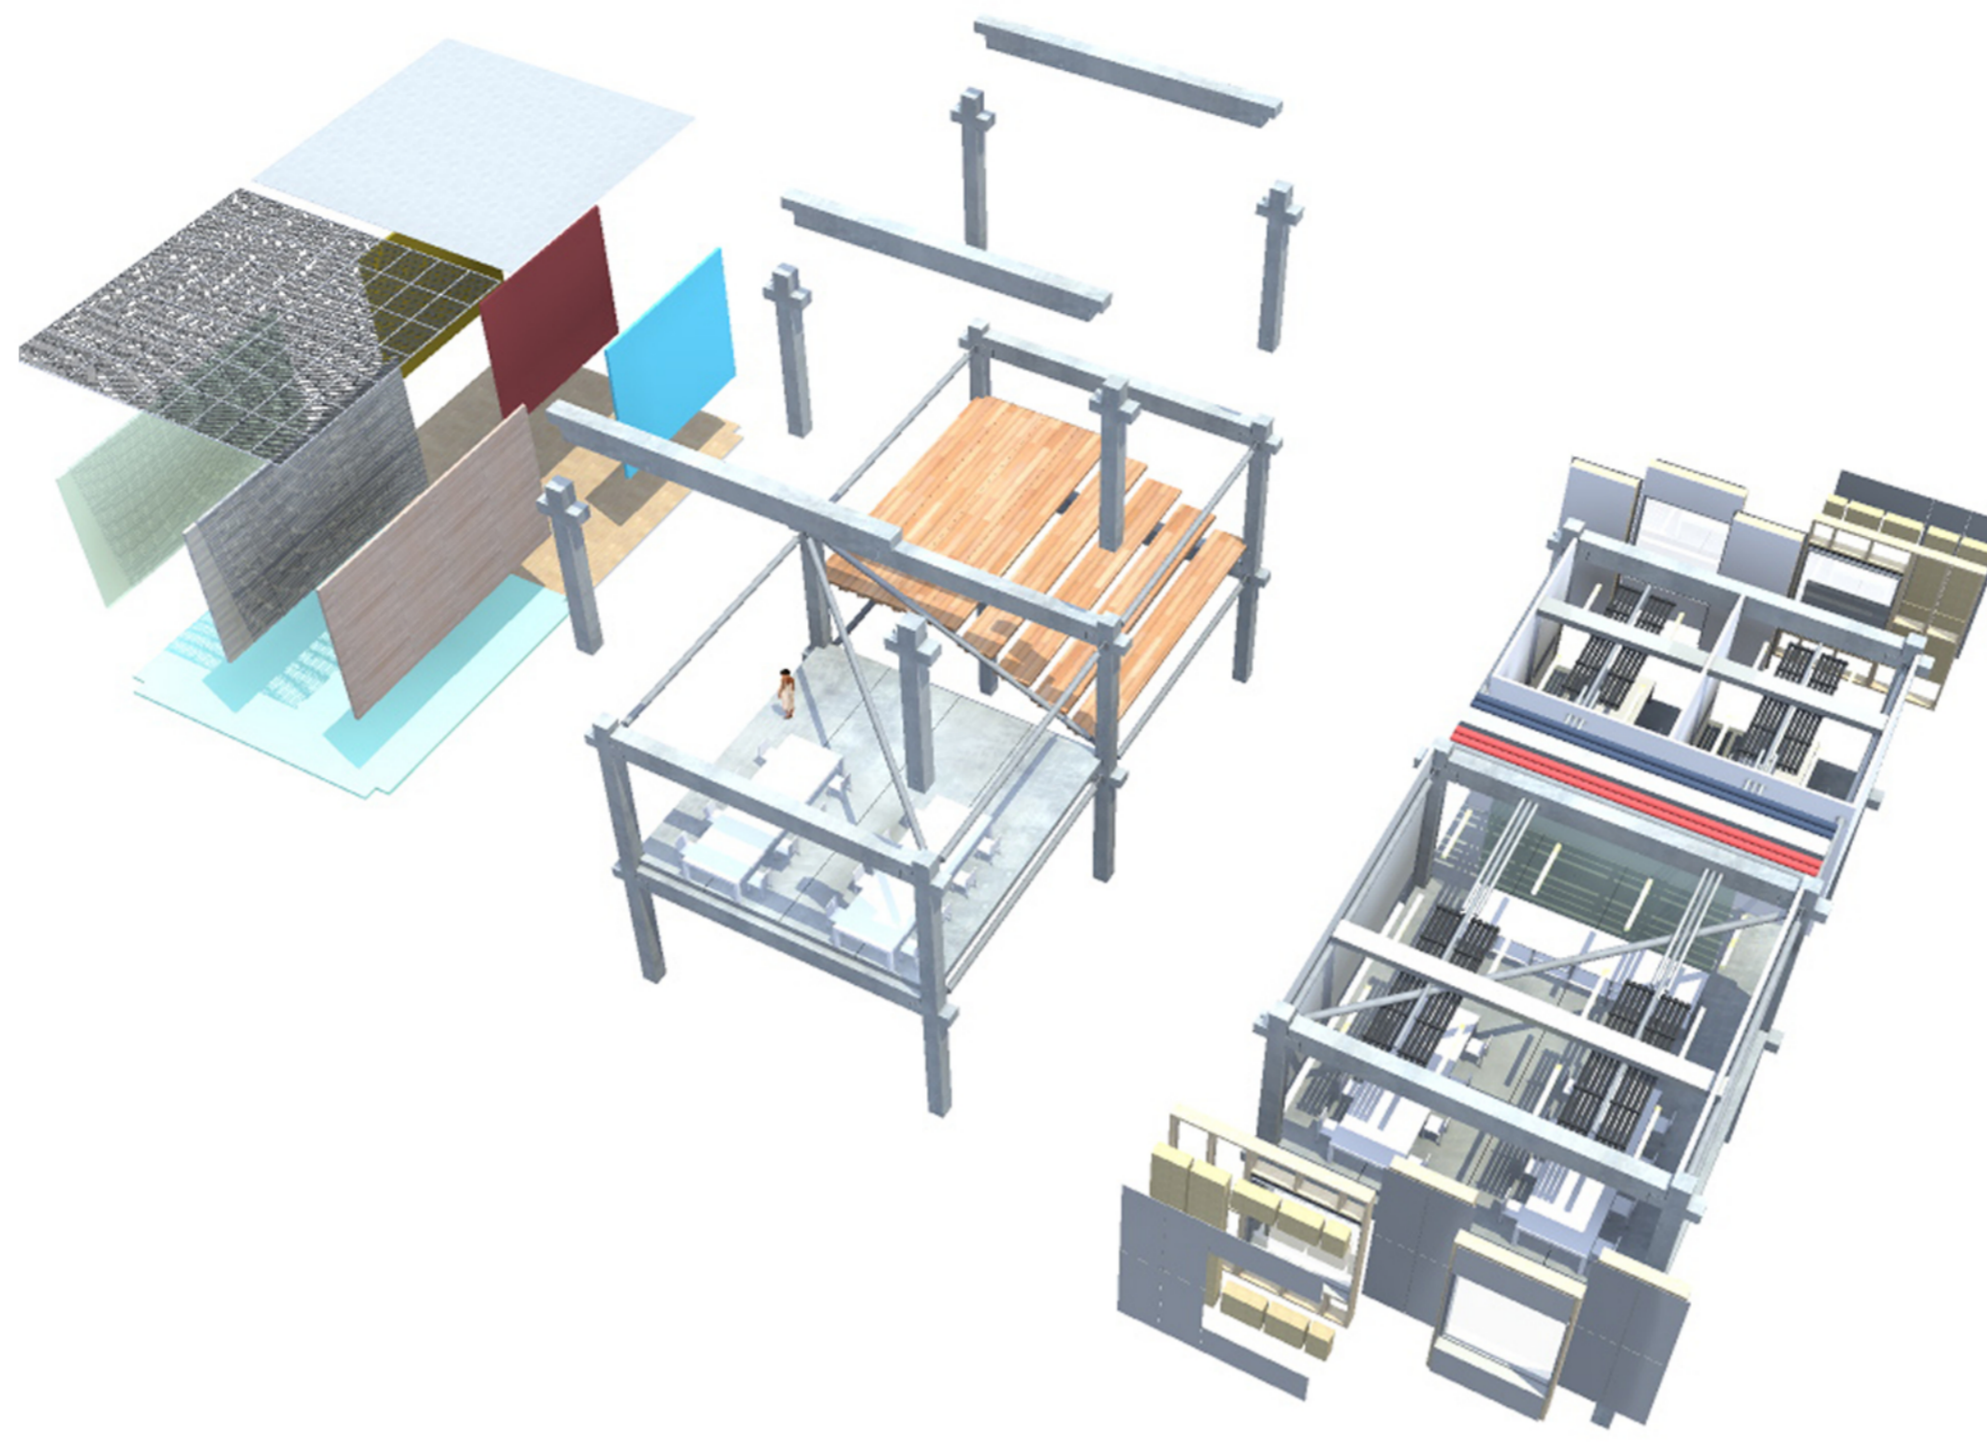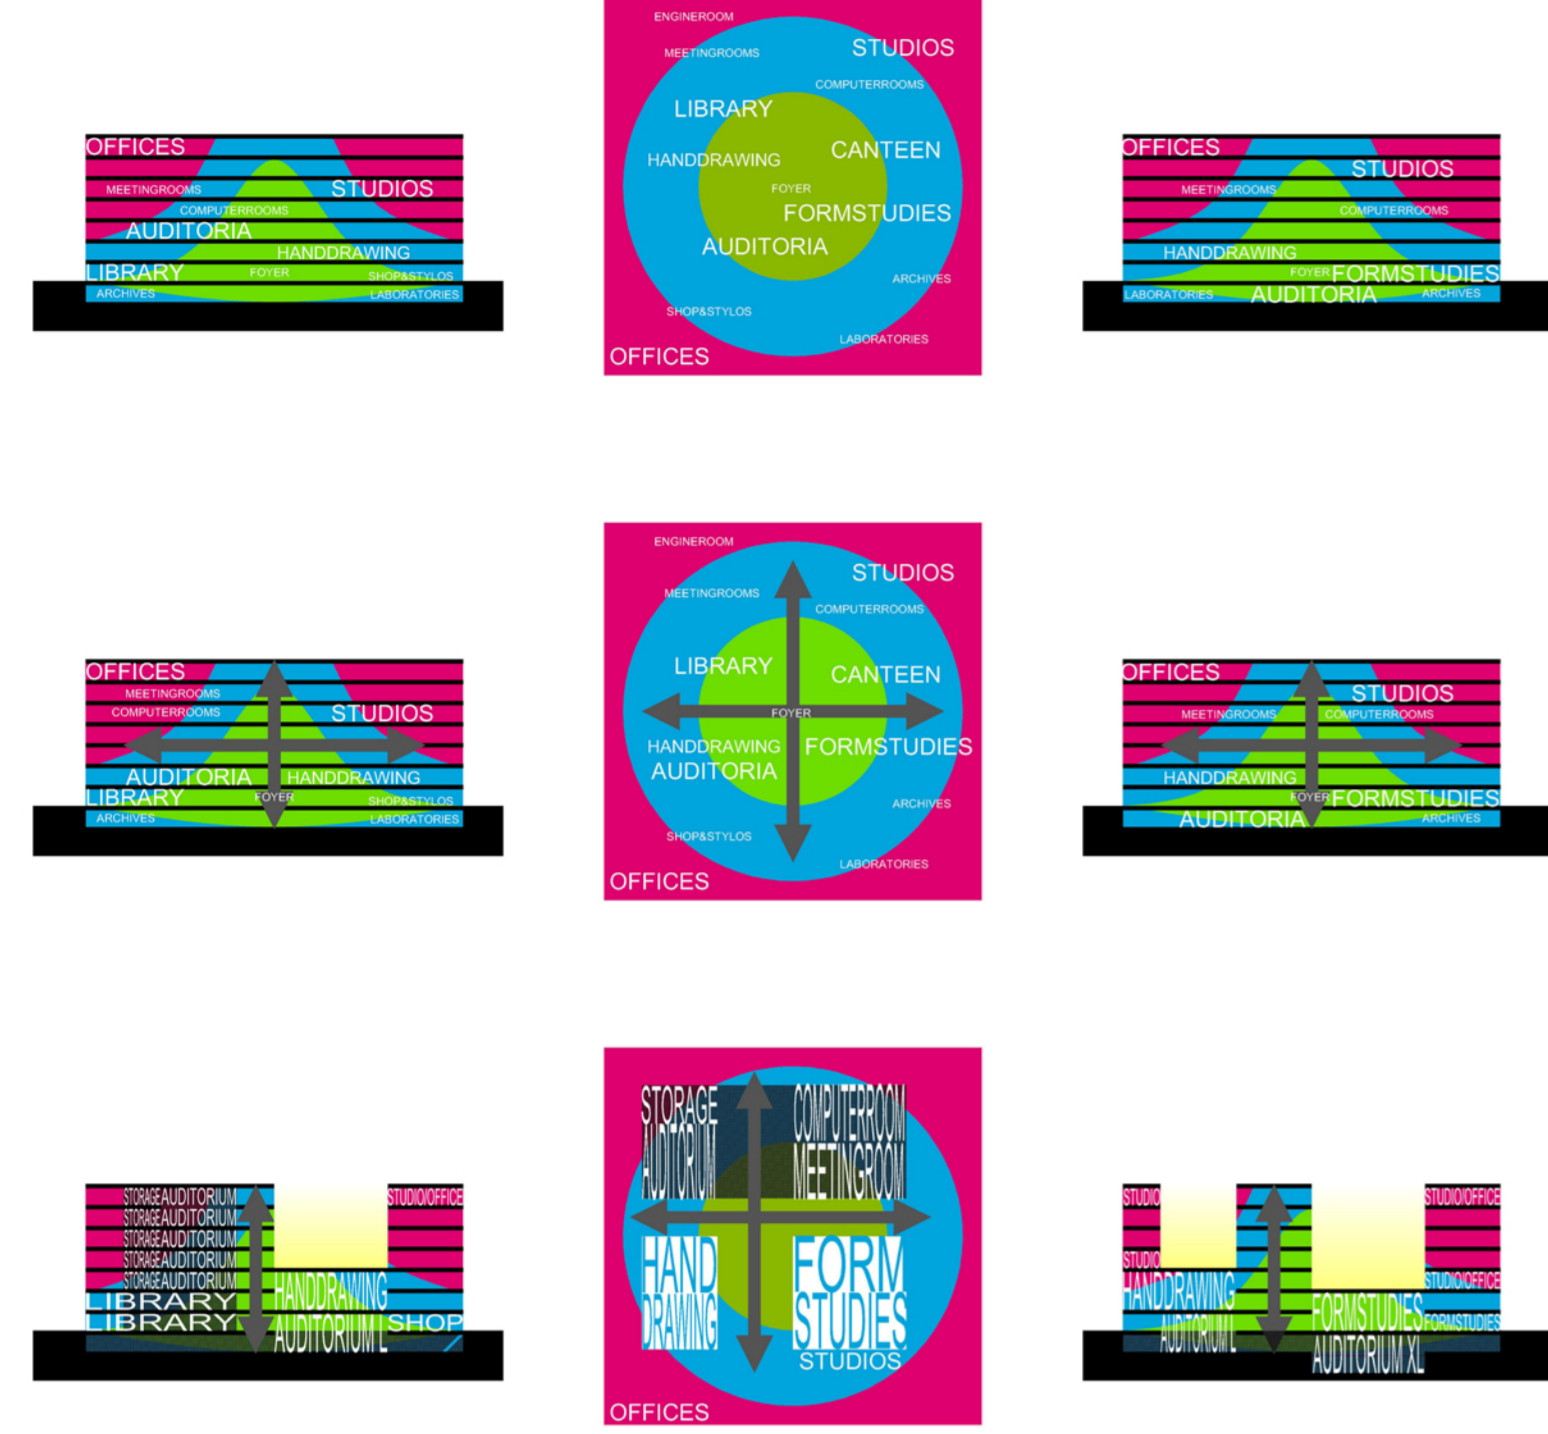


VERDIEPING -01 SCHAAL 1:500

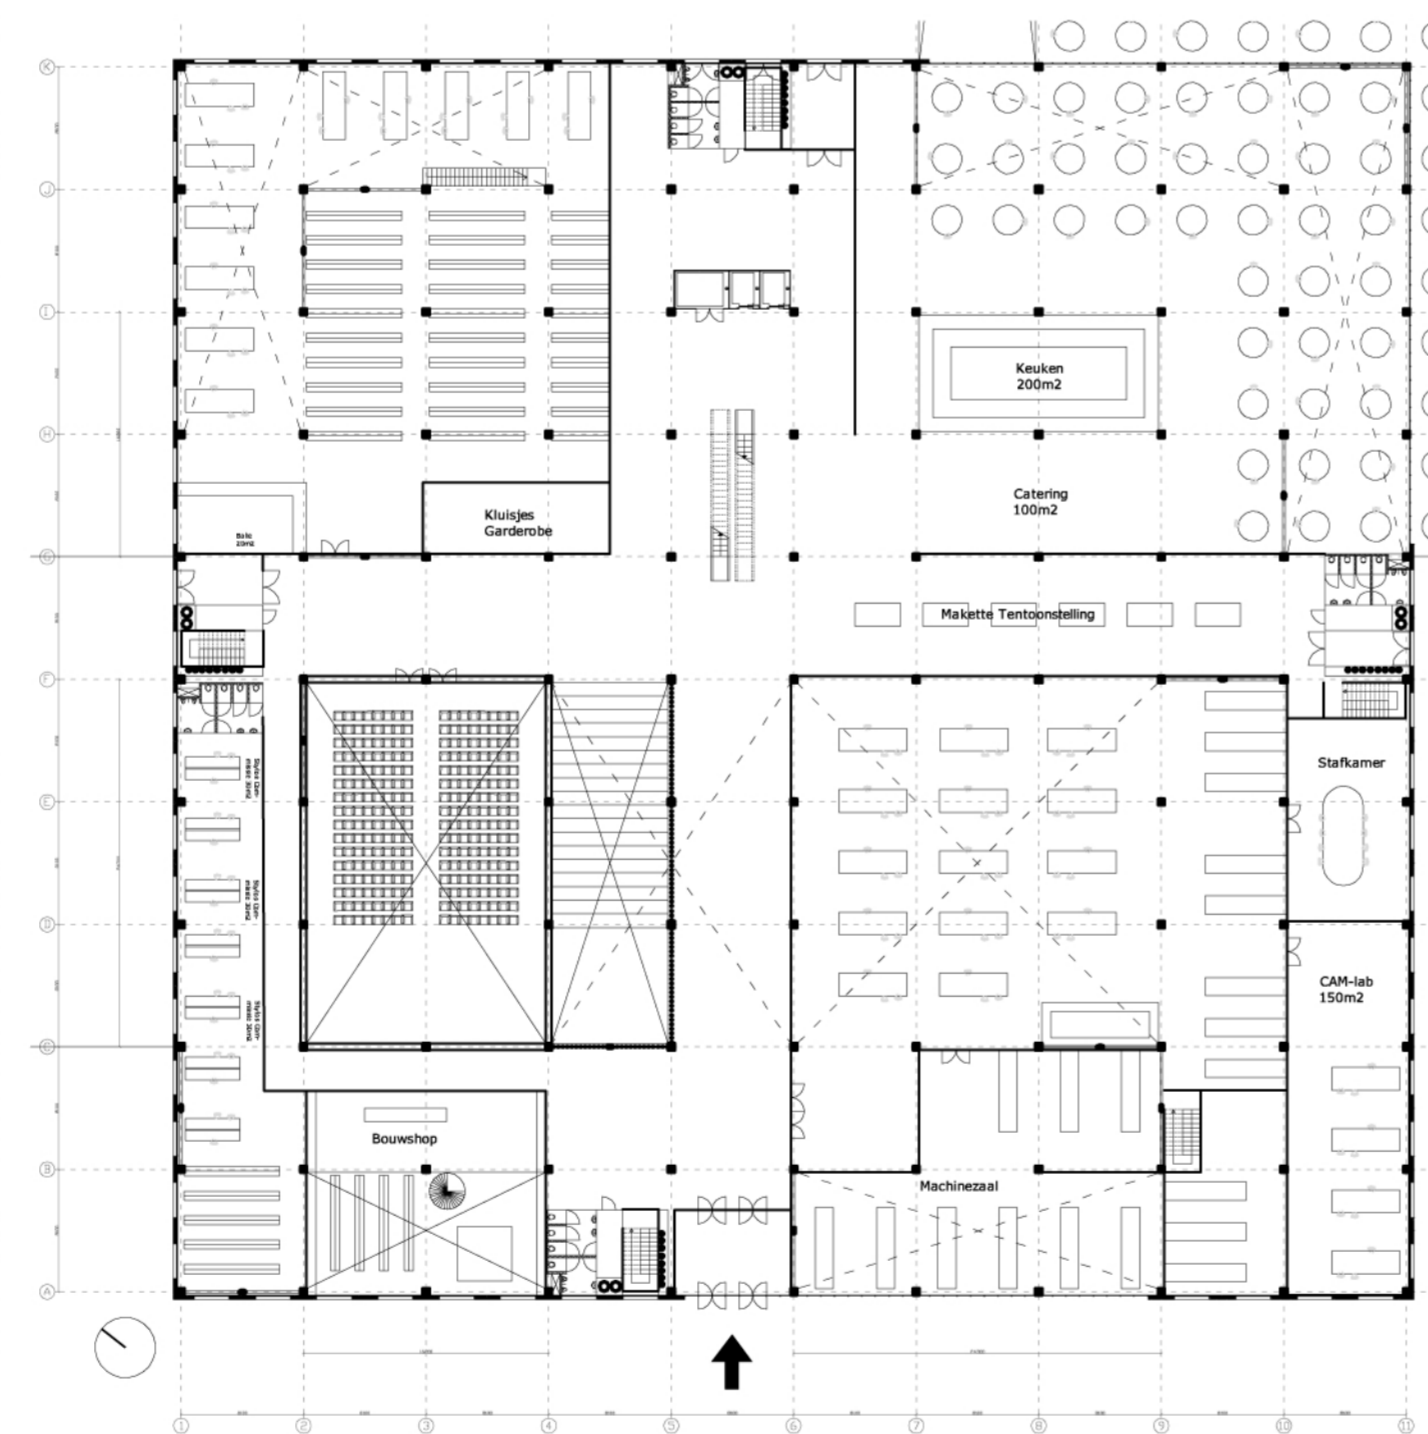


VERDIEPING 00 SCHAAL 1:500

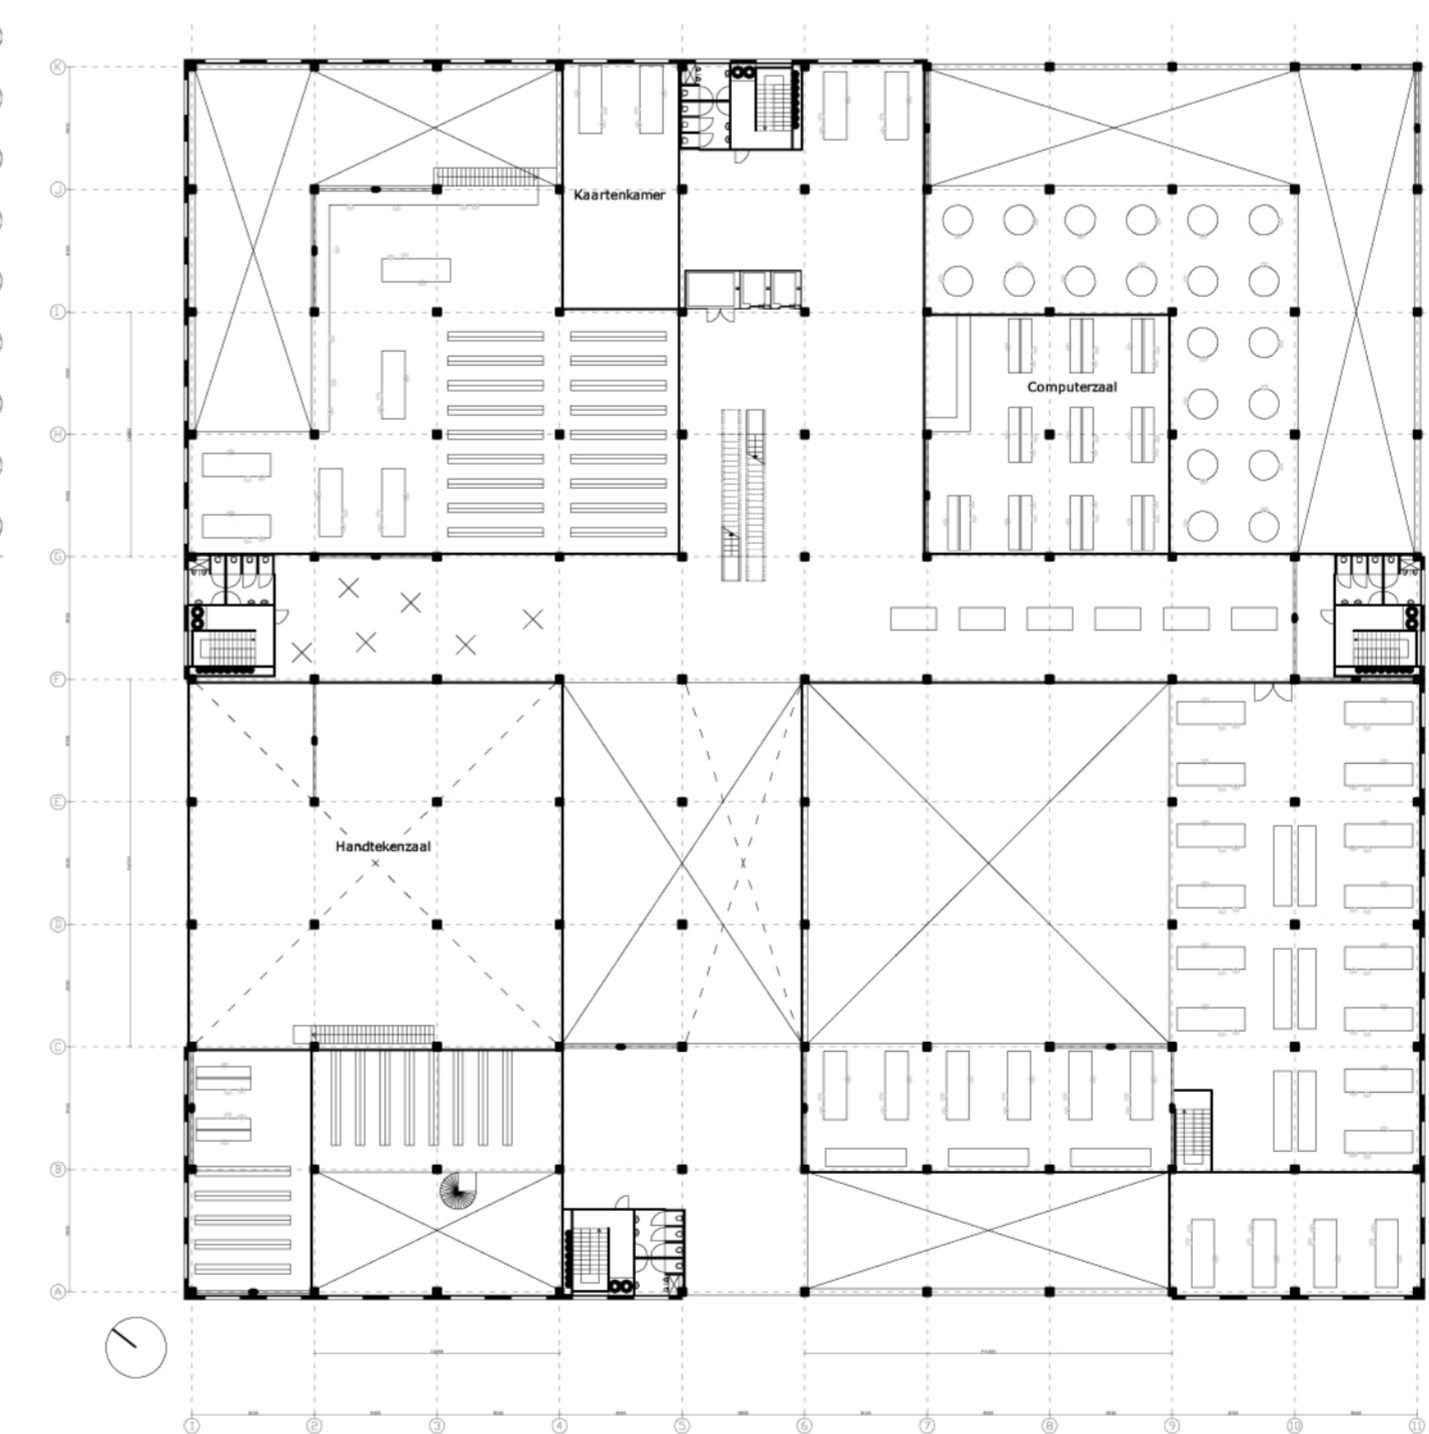


VERDIEPING 01 SCHAAL 1:500

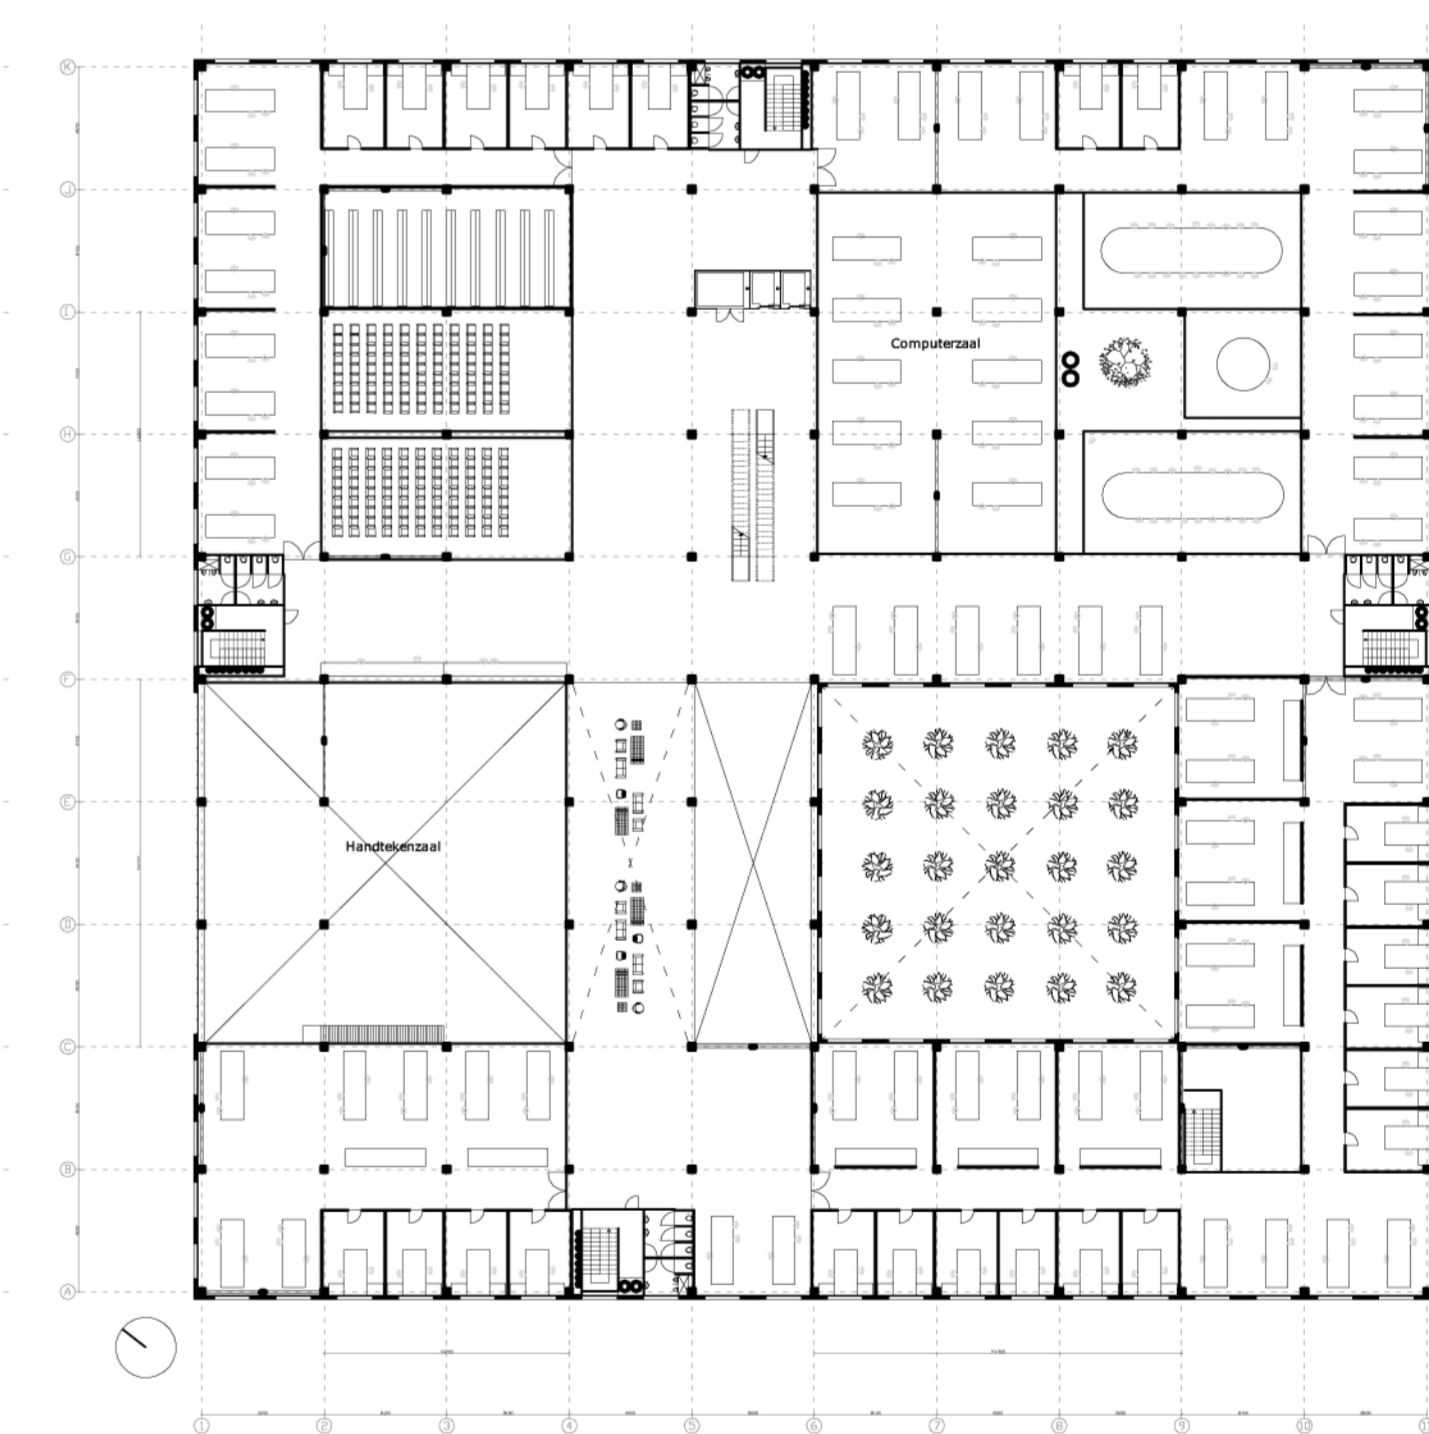


VERDIEPING 02 SCHAAL 1:500

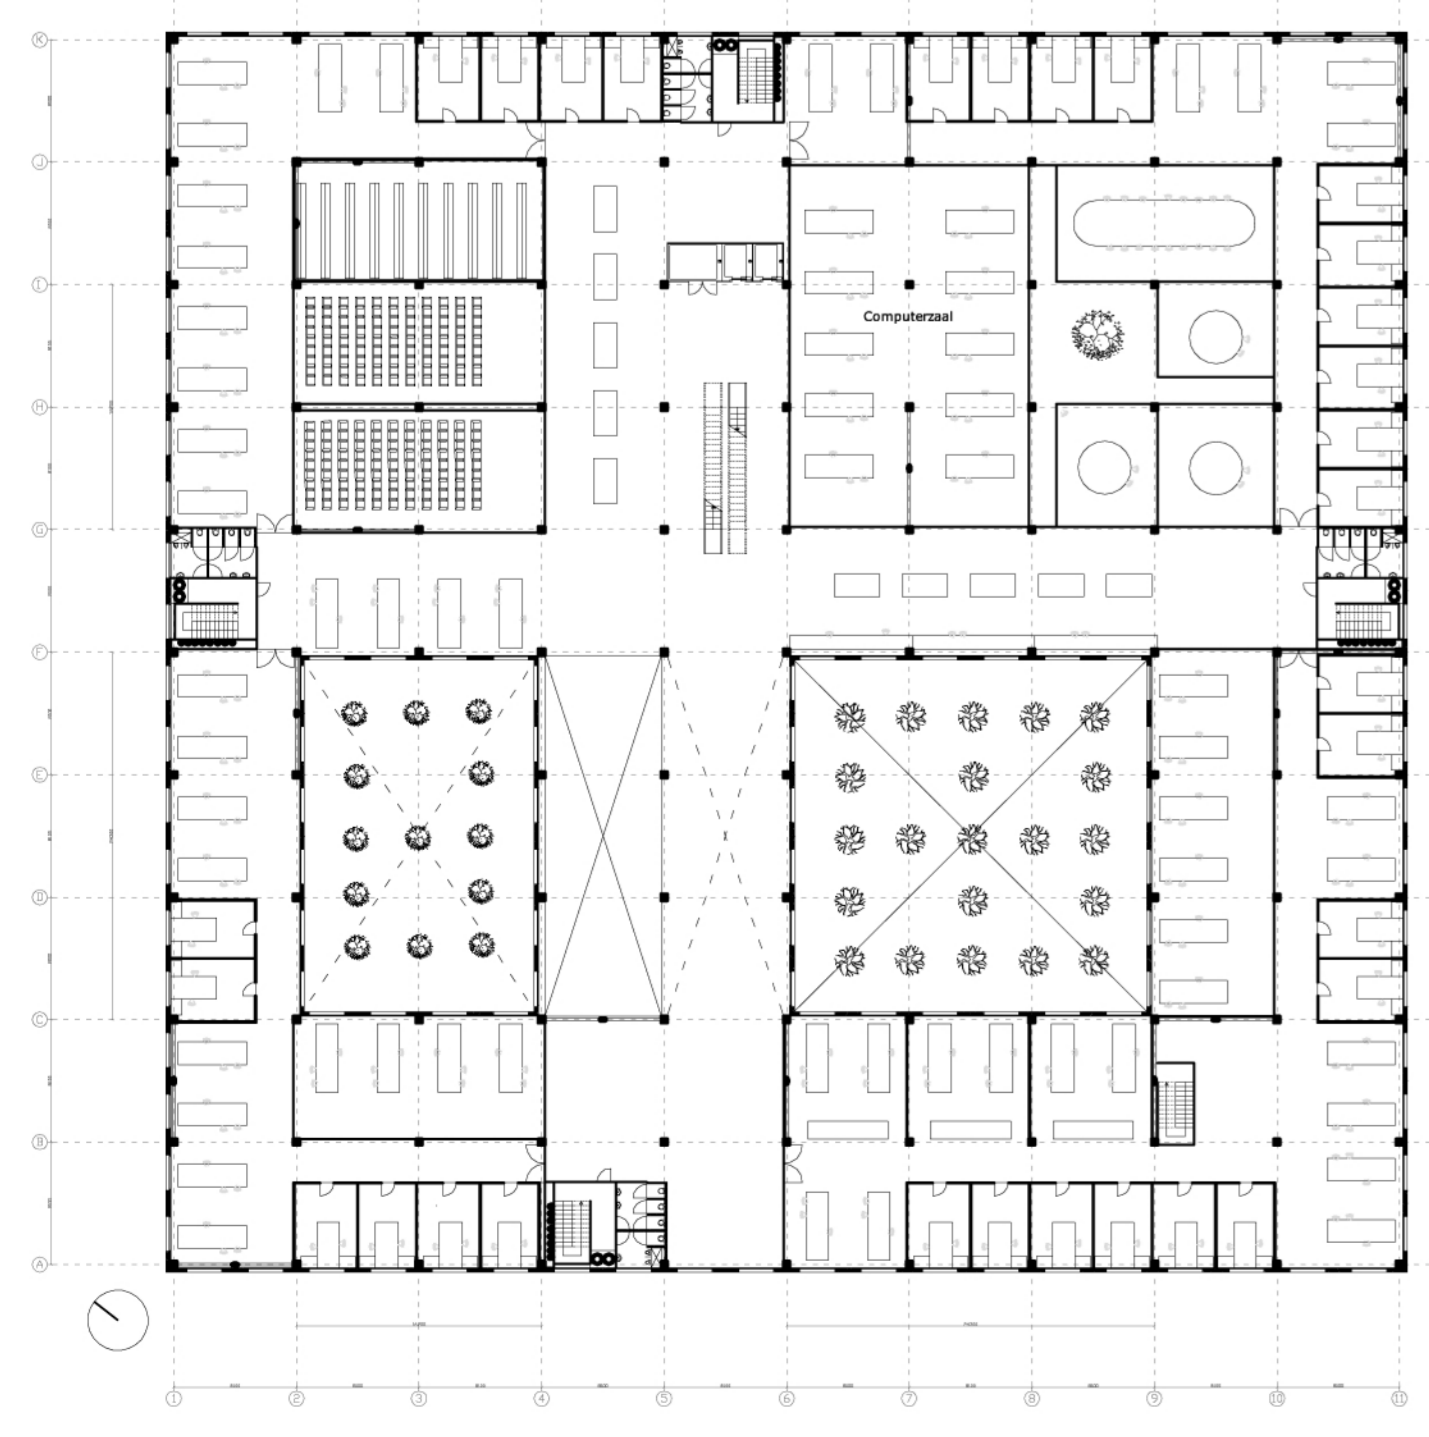


VERDIEPING 03 SCHAAL 1:500

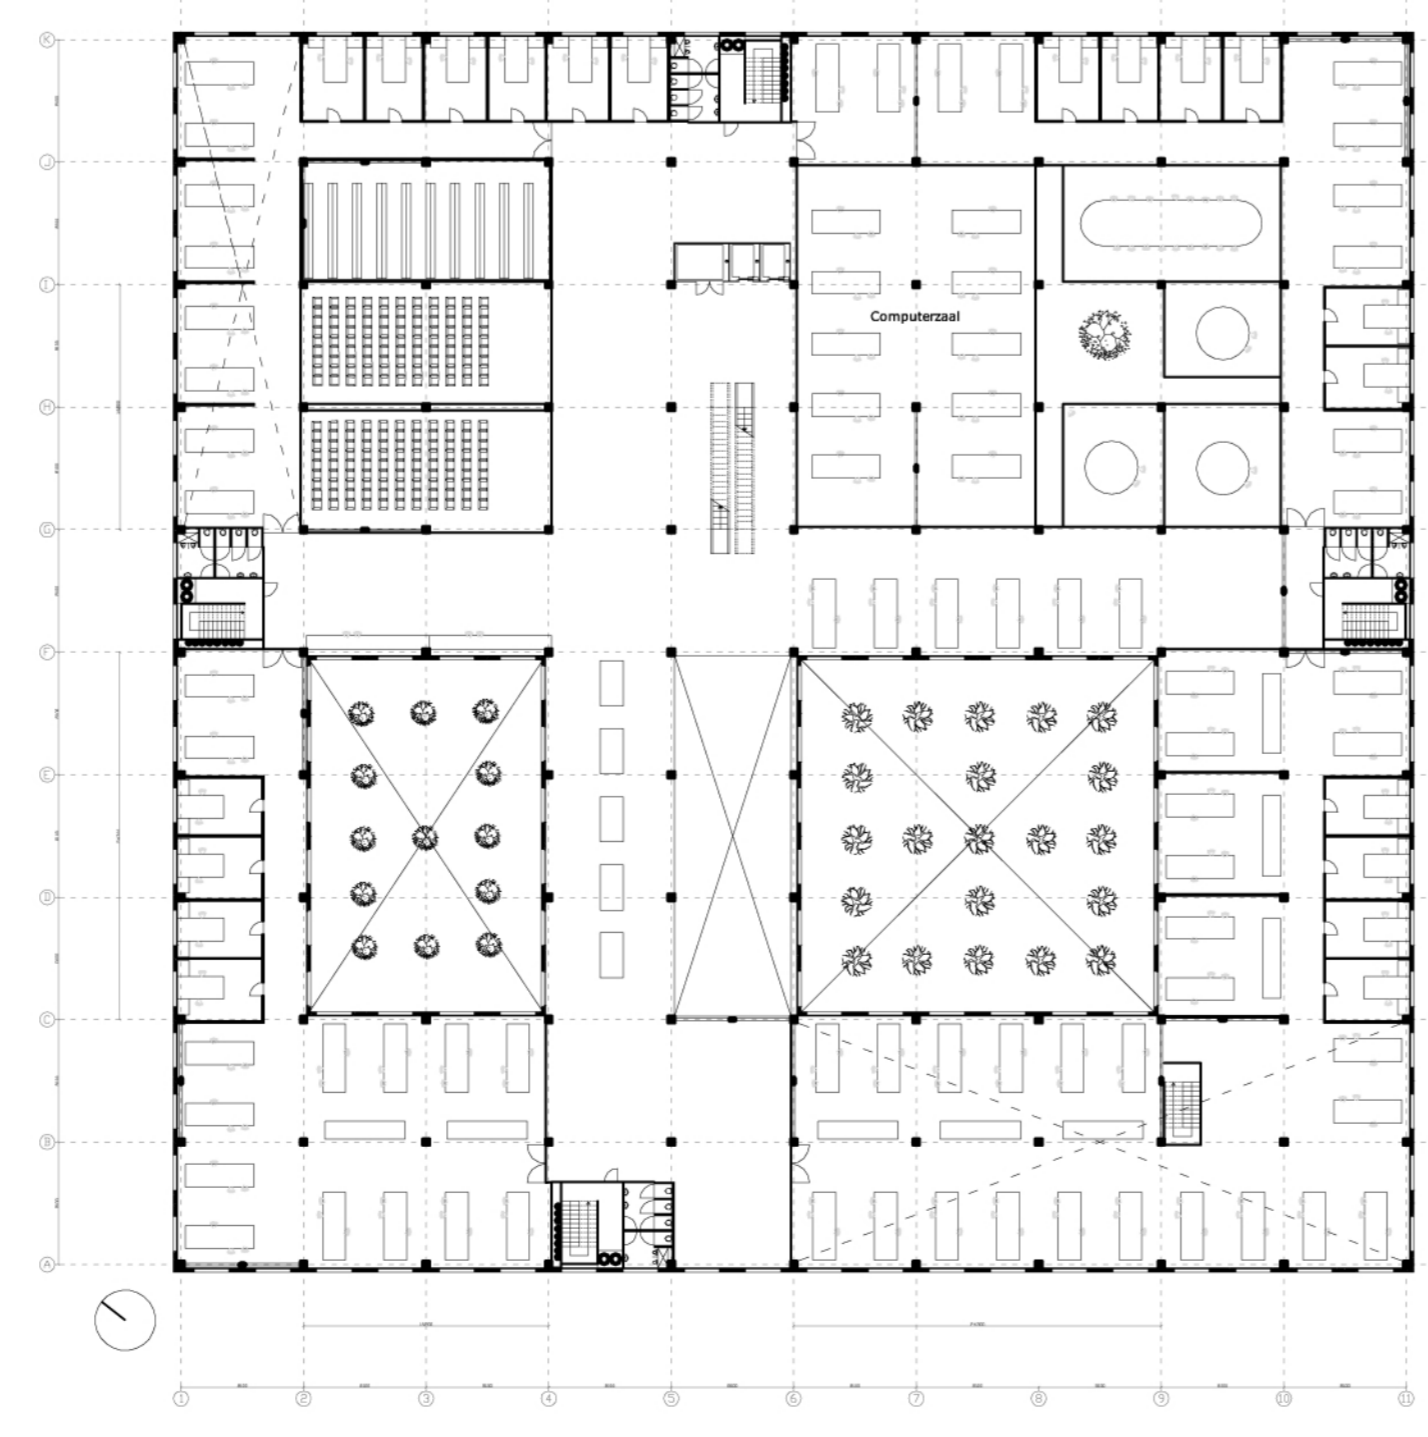

VERDIEPING 04 SCHAAL 1:500

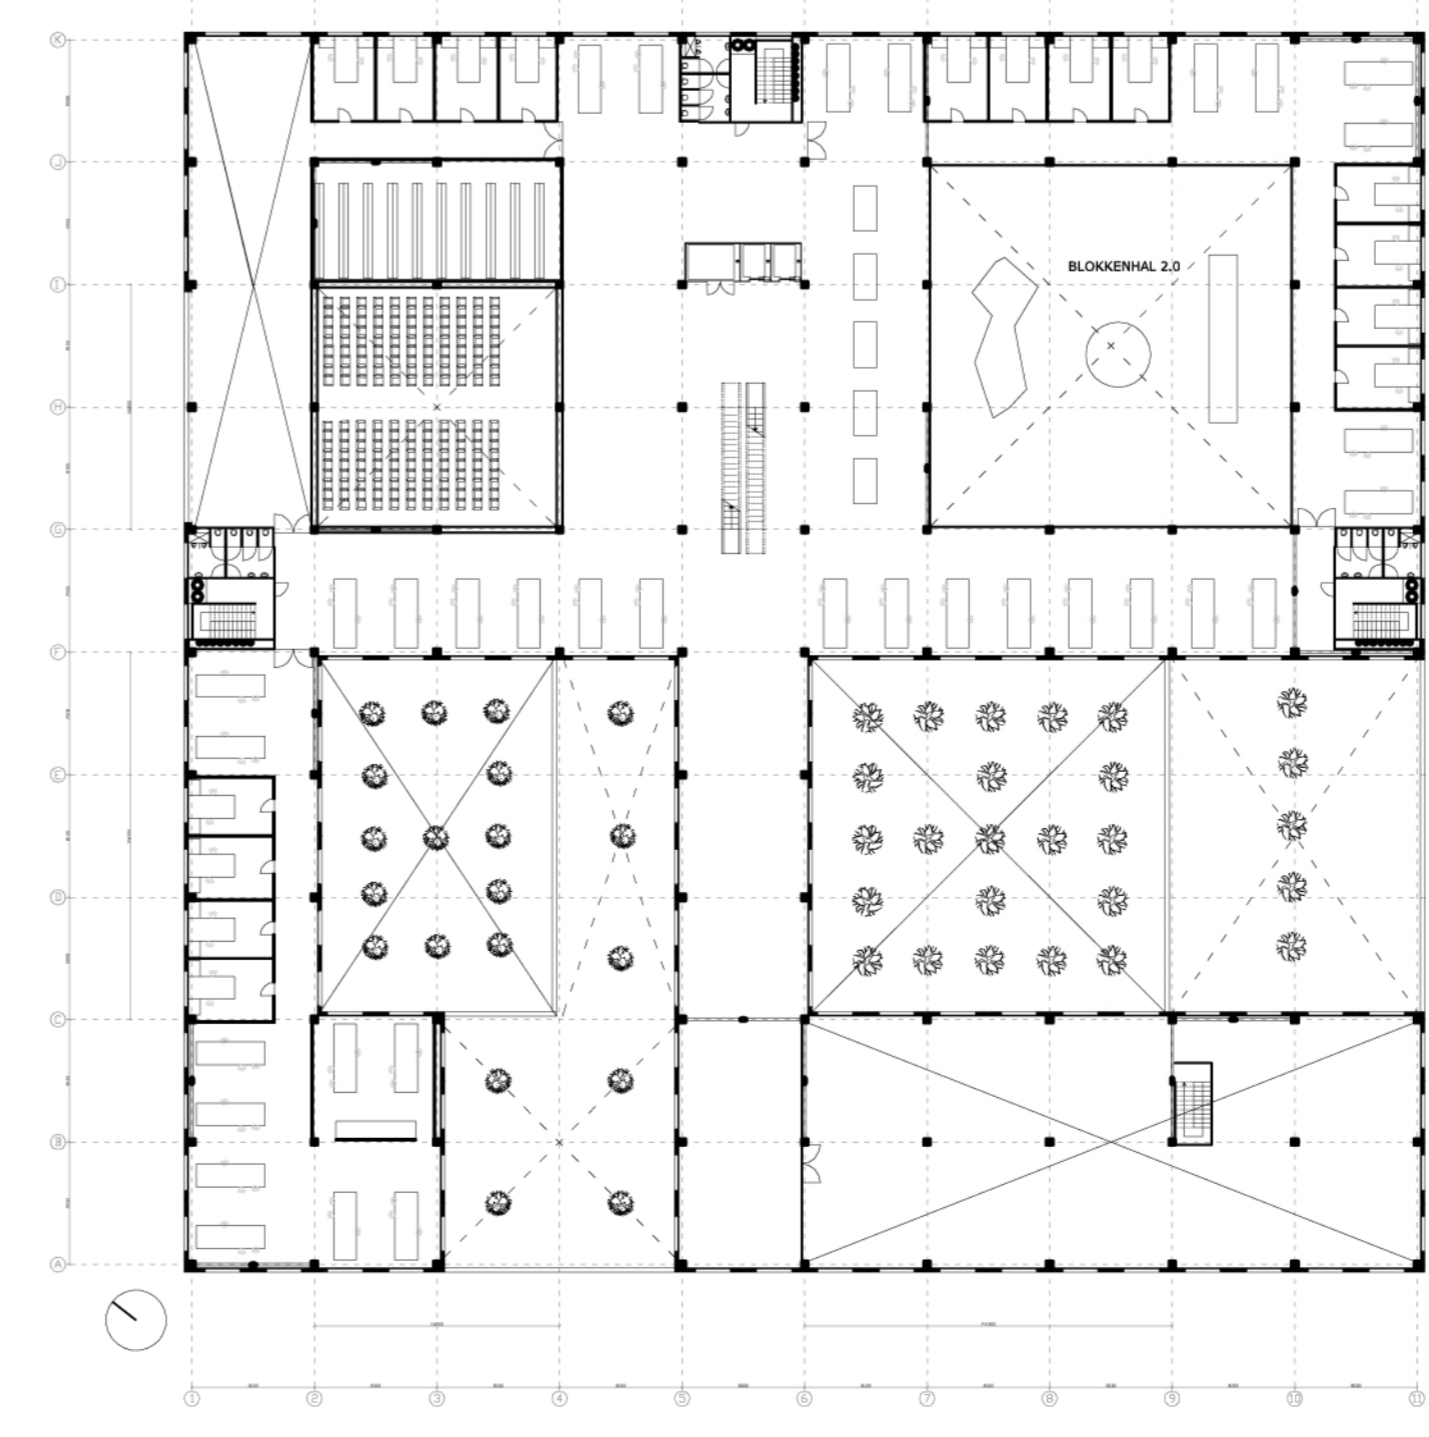

VERDIEPING 05 SCHAAL 1:500

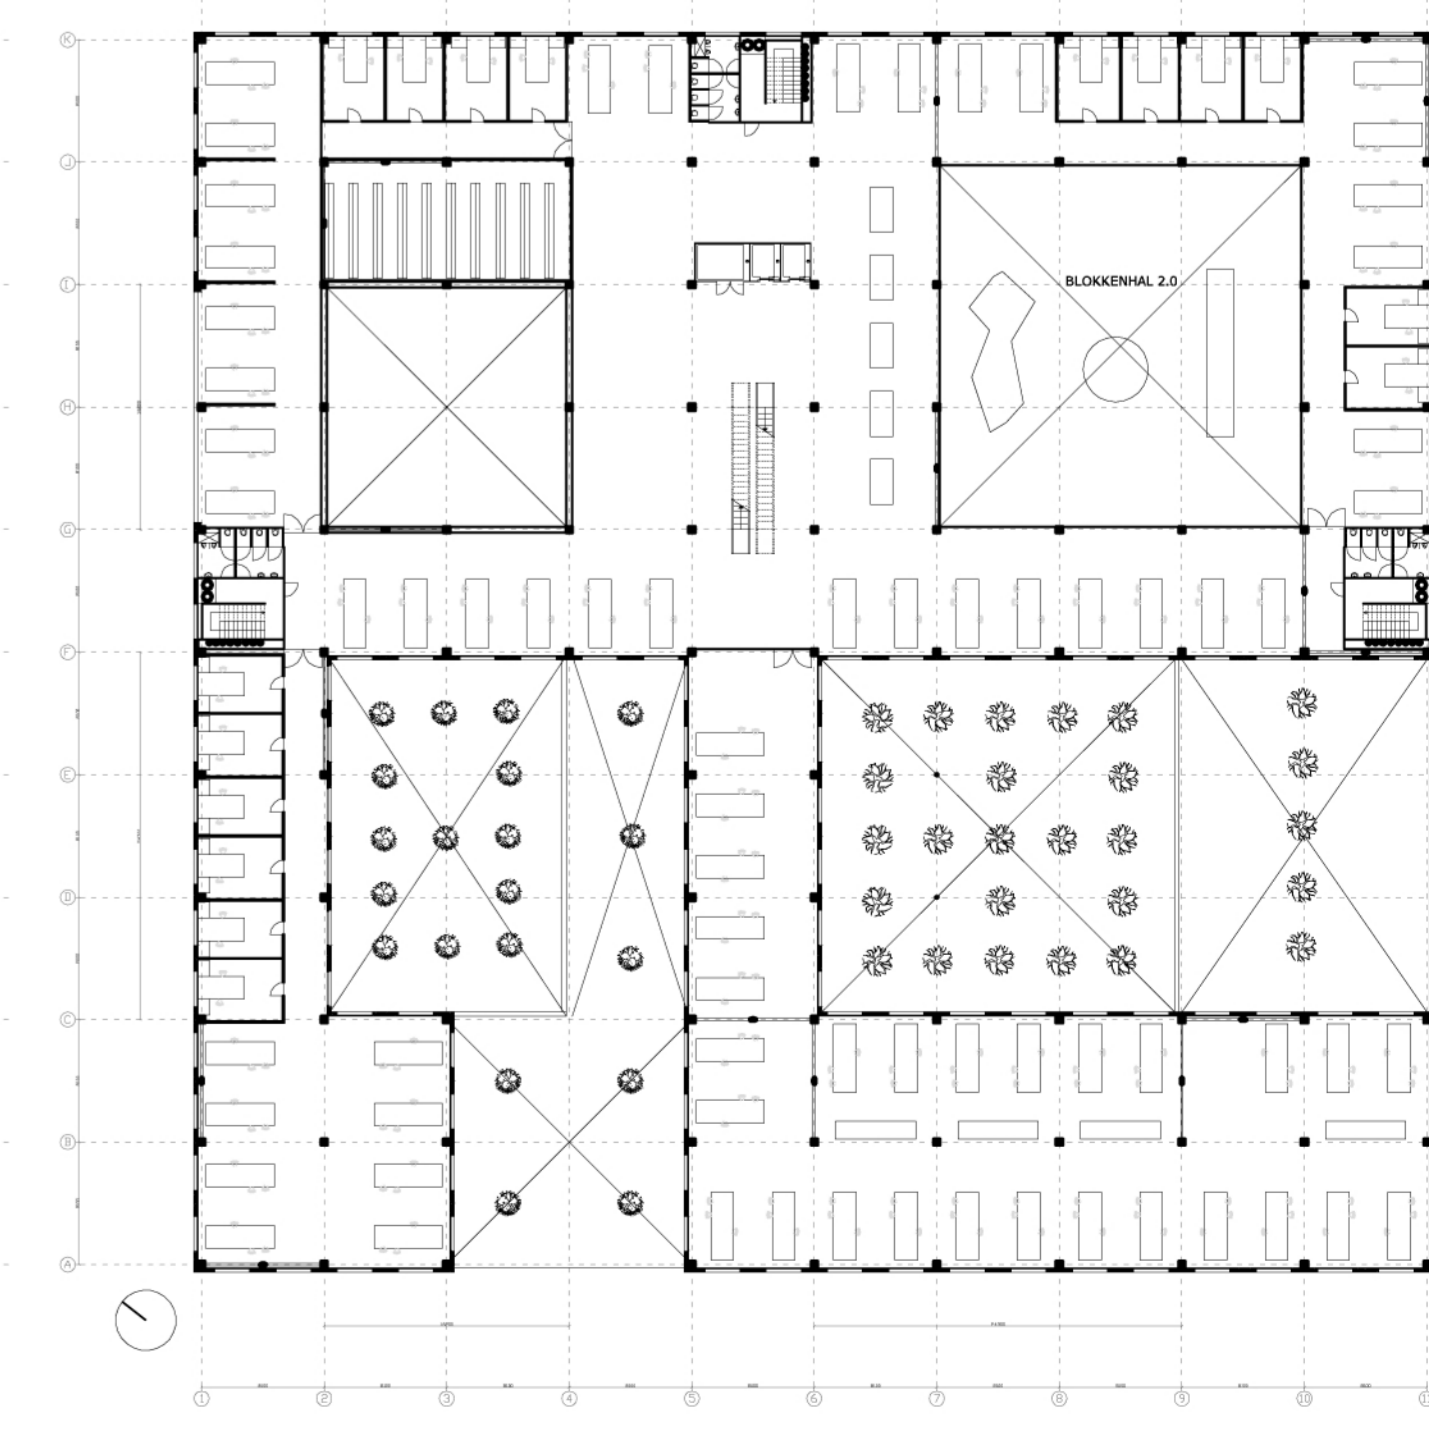

VERDIEPING 06 SCHAAL 1:500