




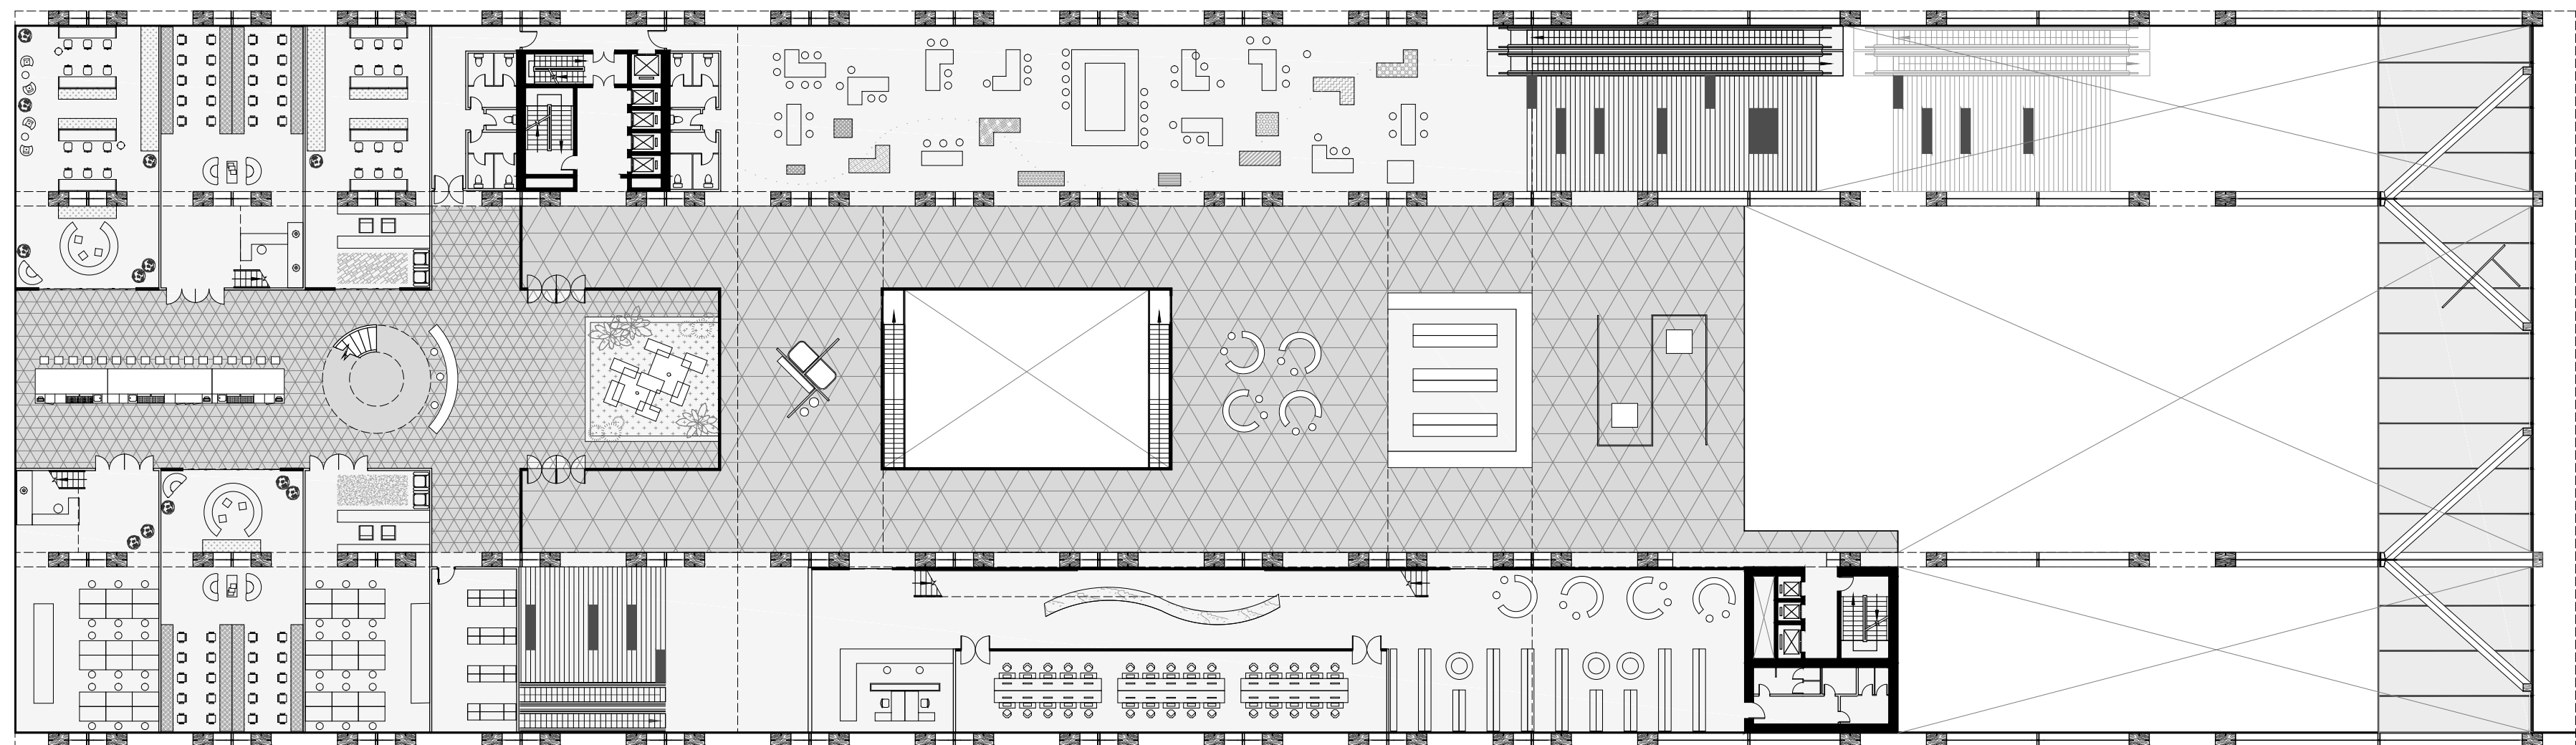



2nd Floor Plan 1-300

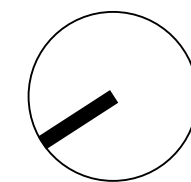

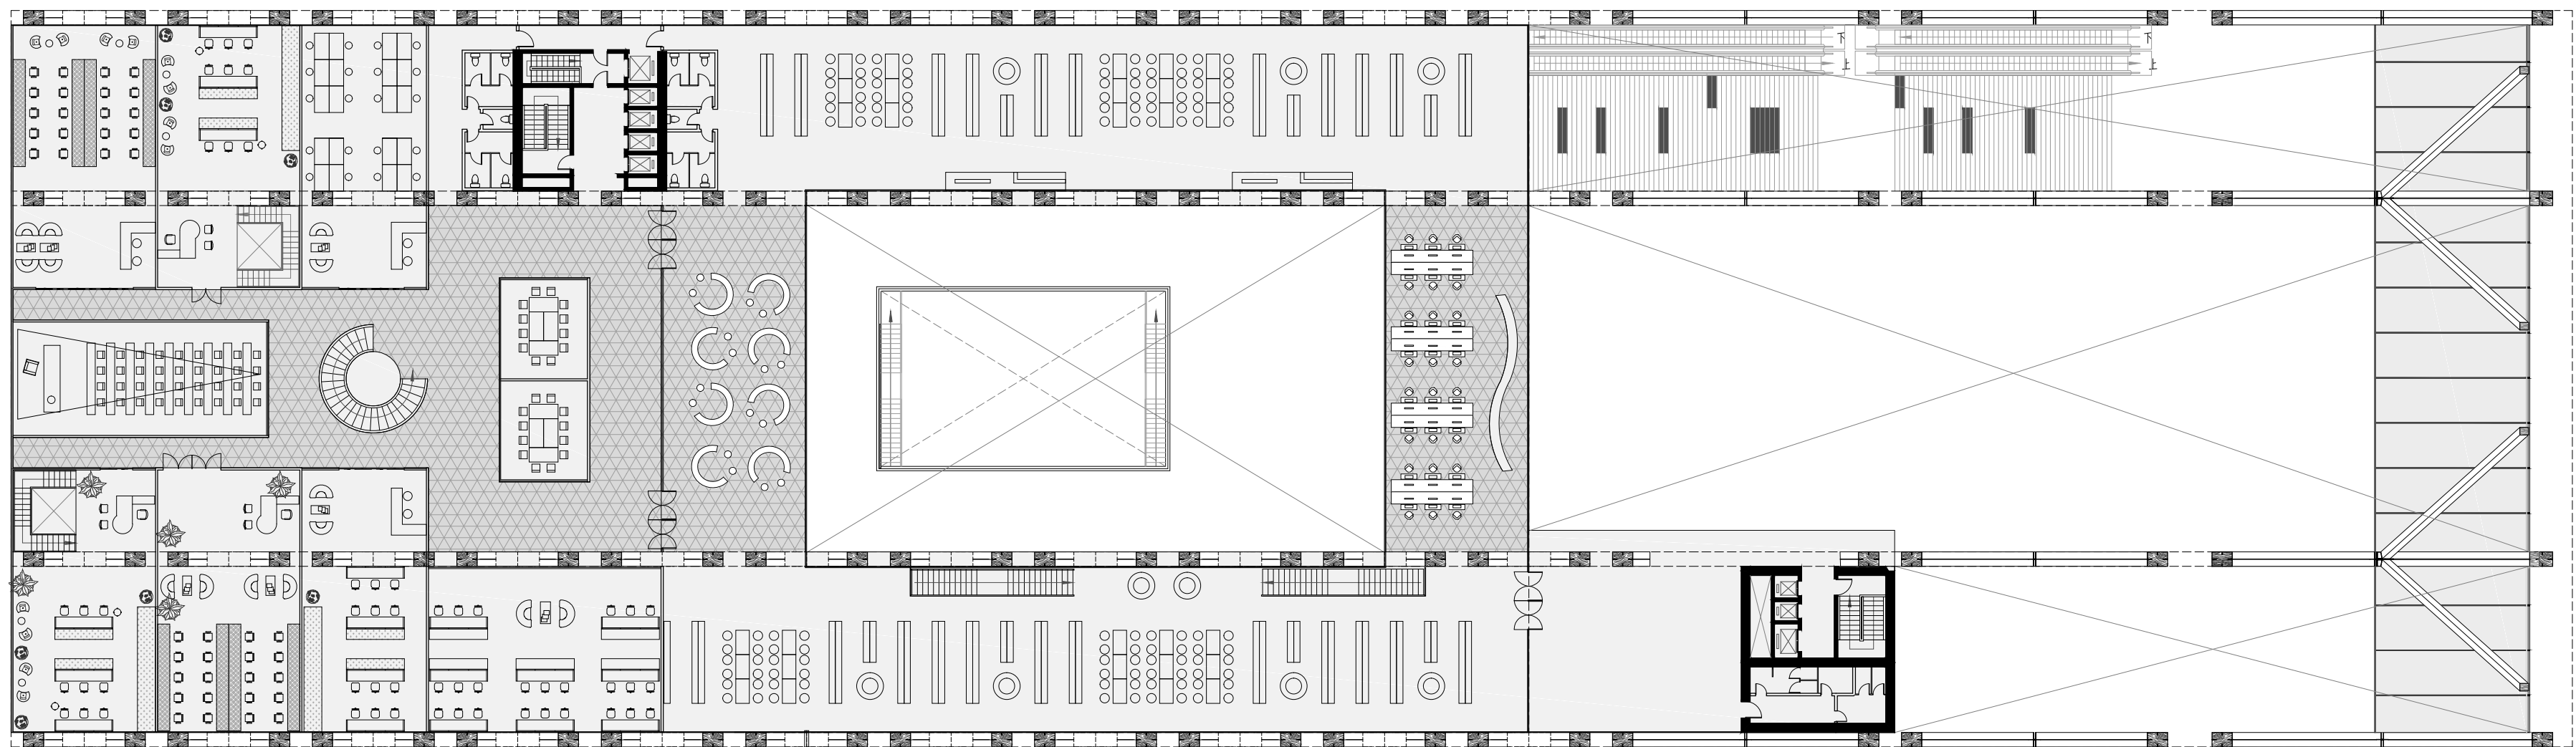



3rd Floor Plan 1-300

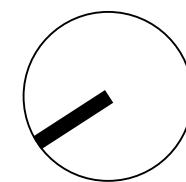

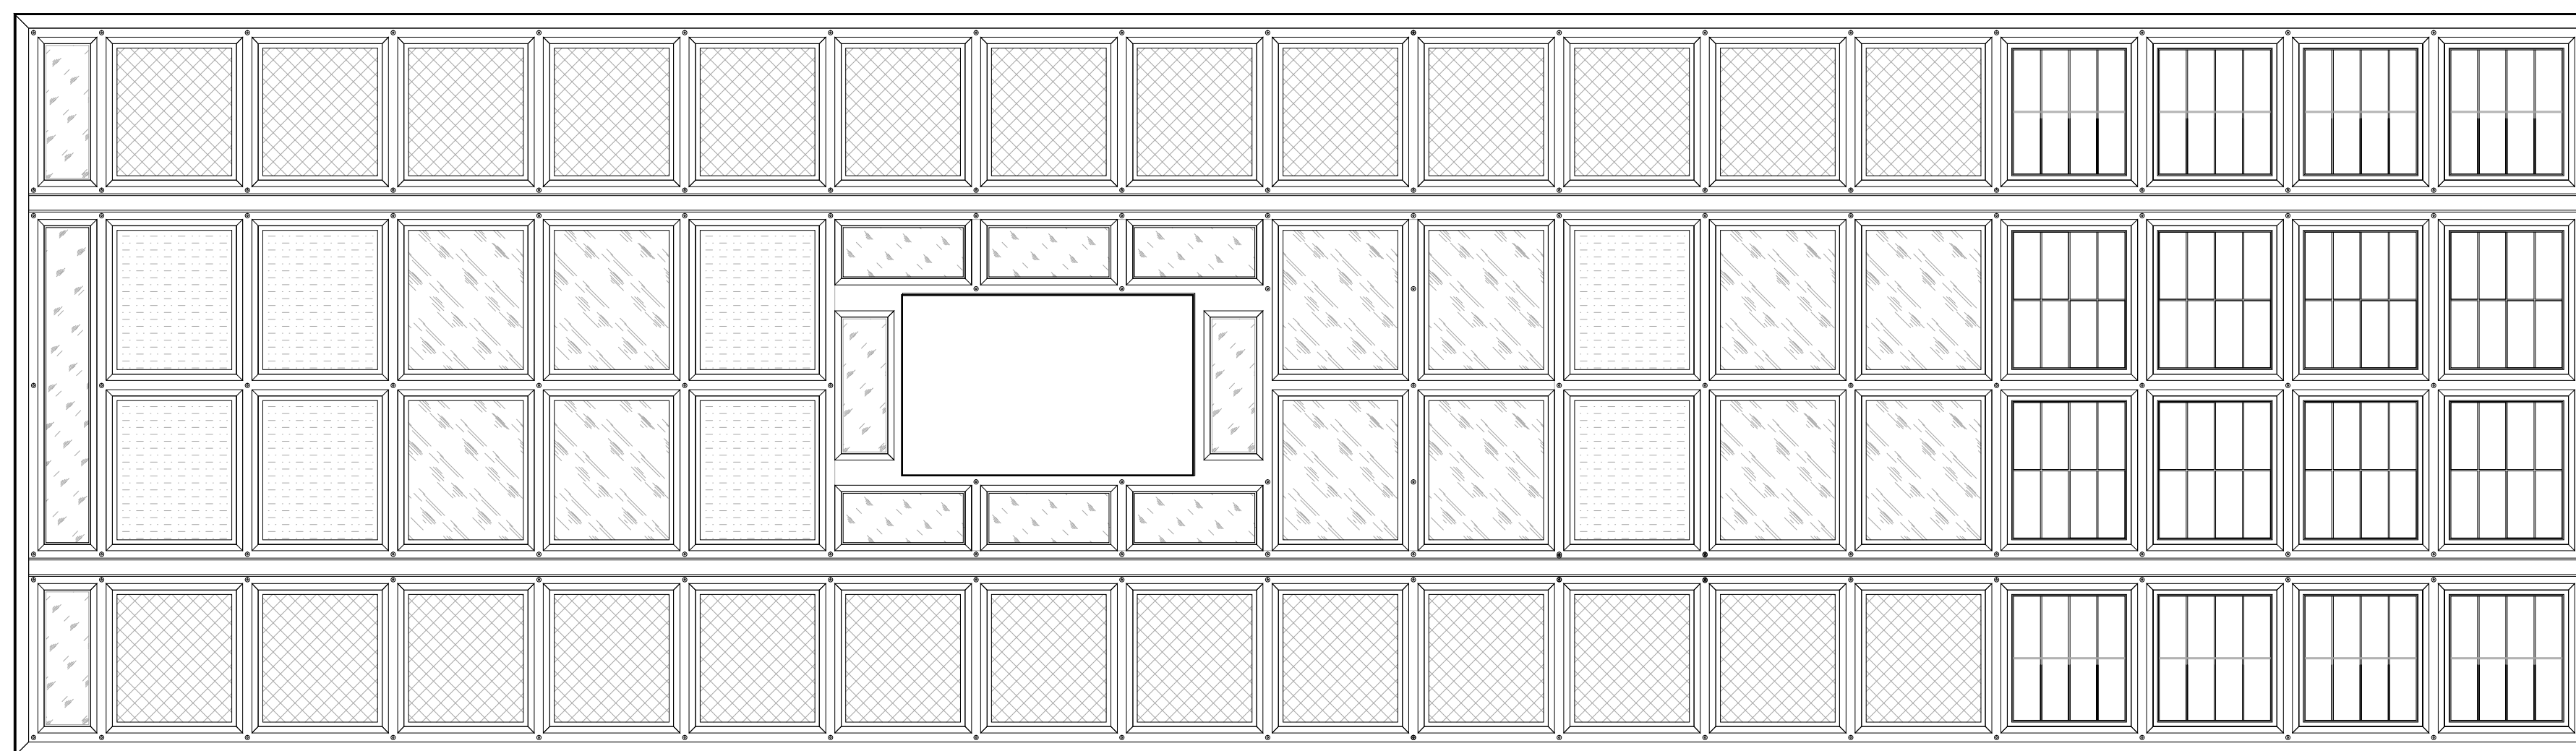


Roof Plan 1-300

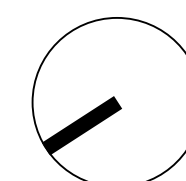


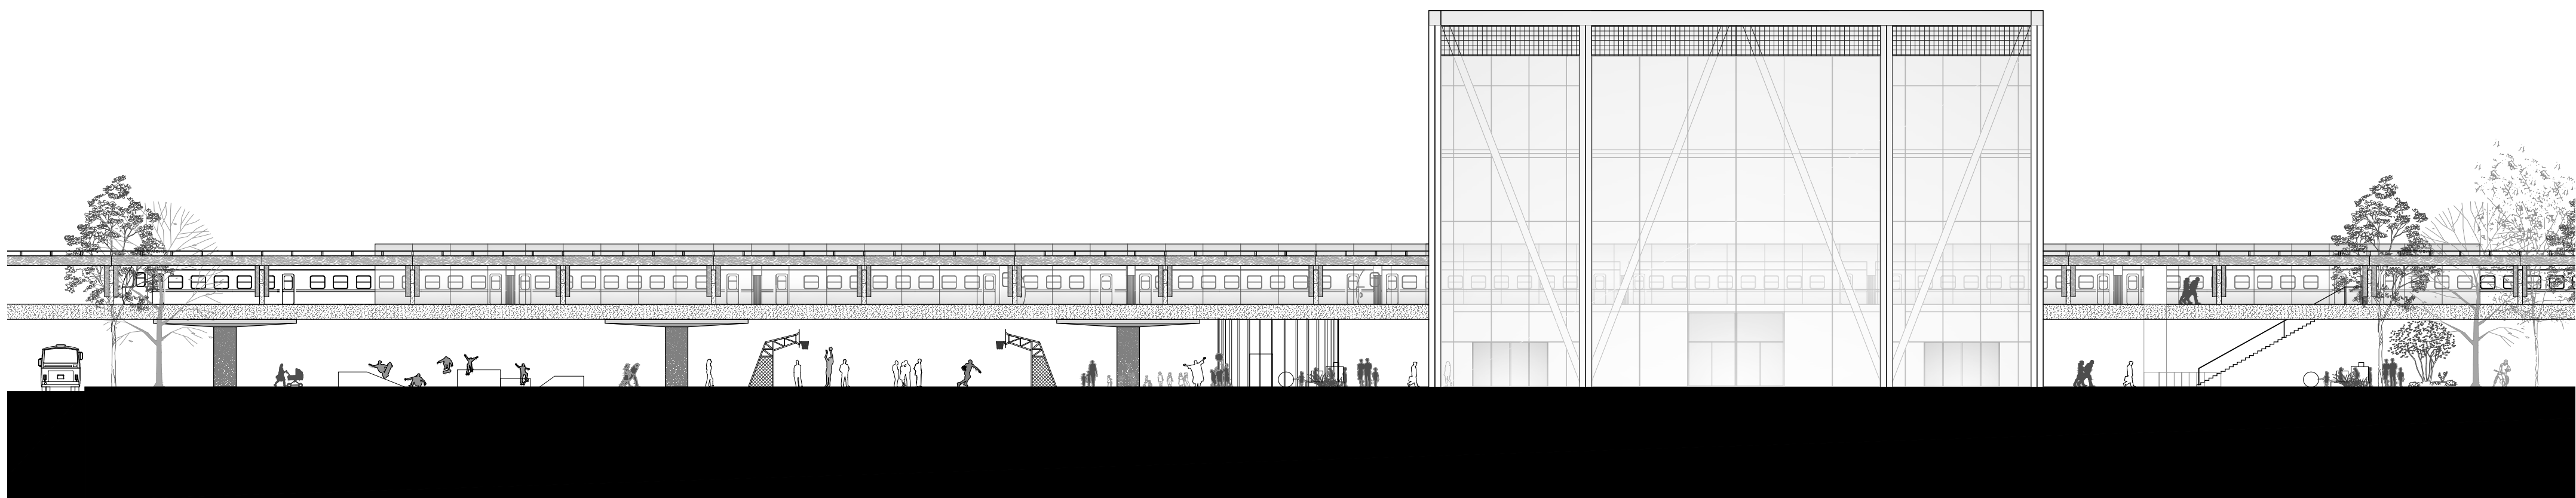


West Stair 1-300

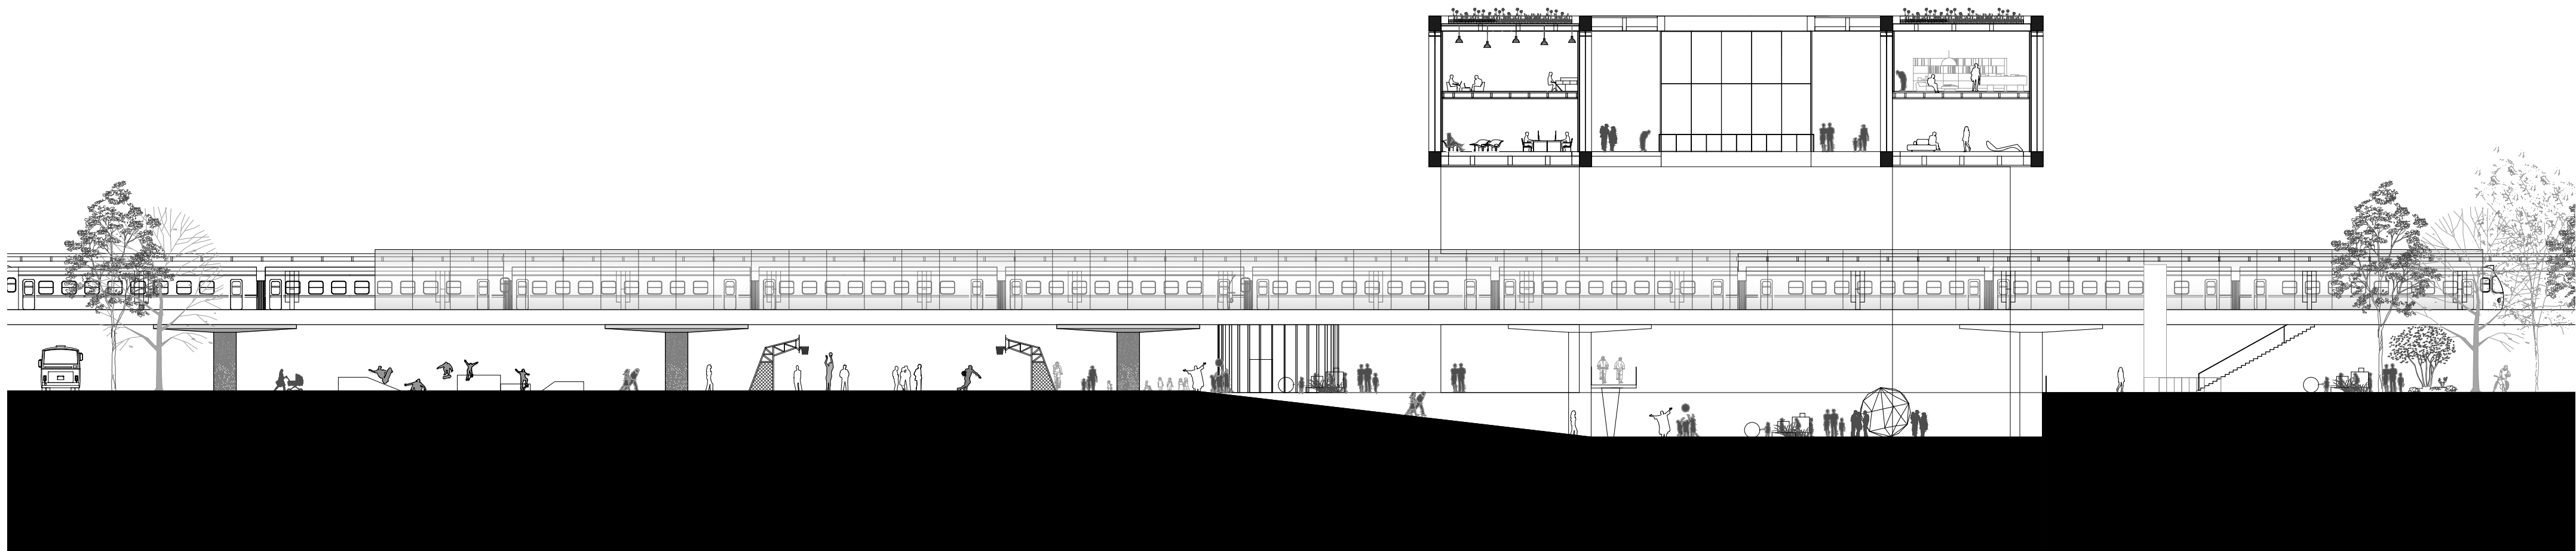


Cross Middle Section 1-300

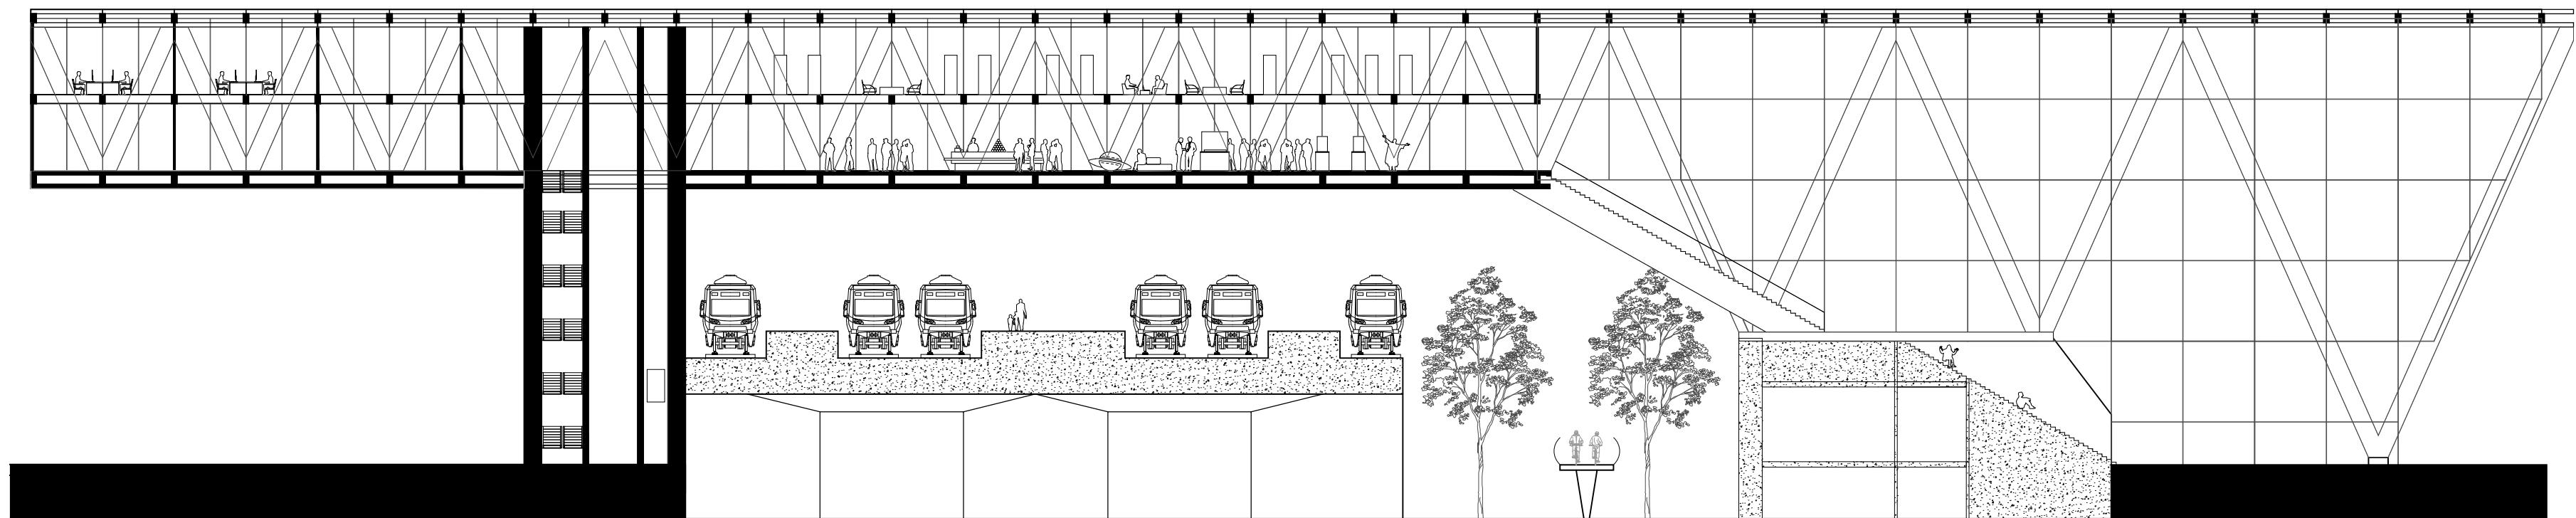


Section Big Stair 1-300

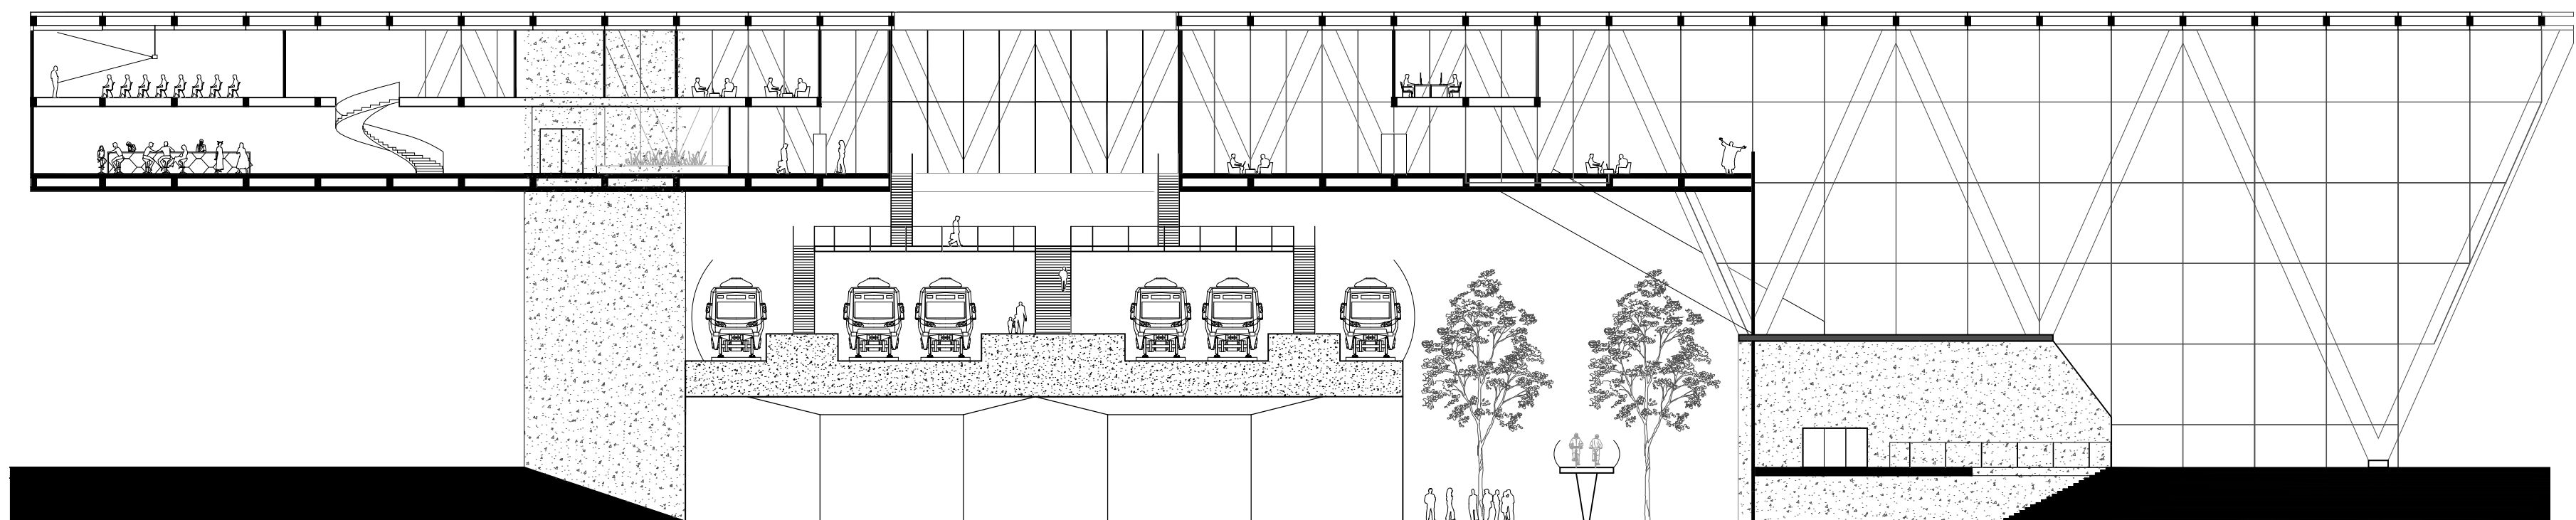

Longitudinal Middle Section 1-300

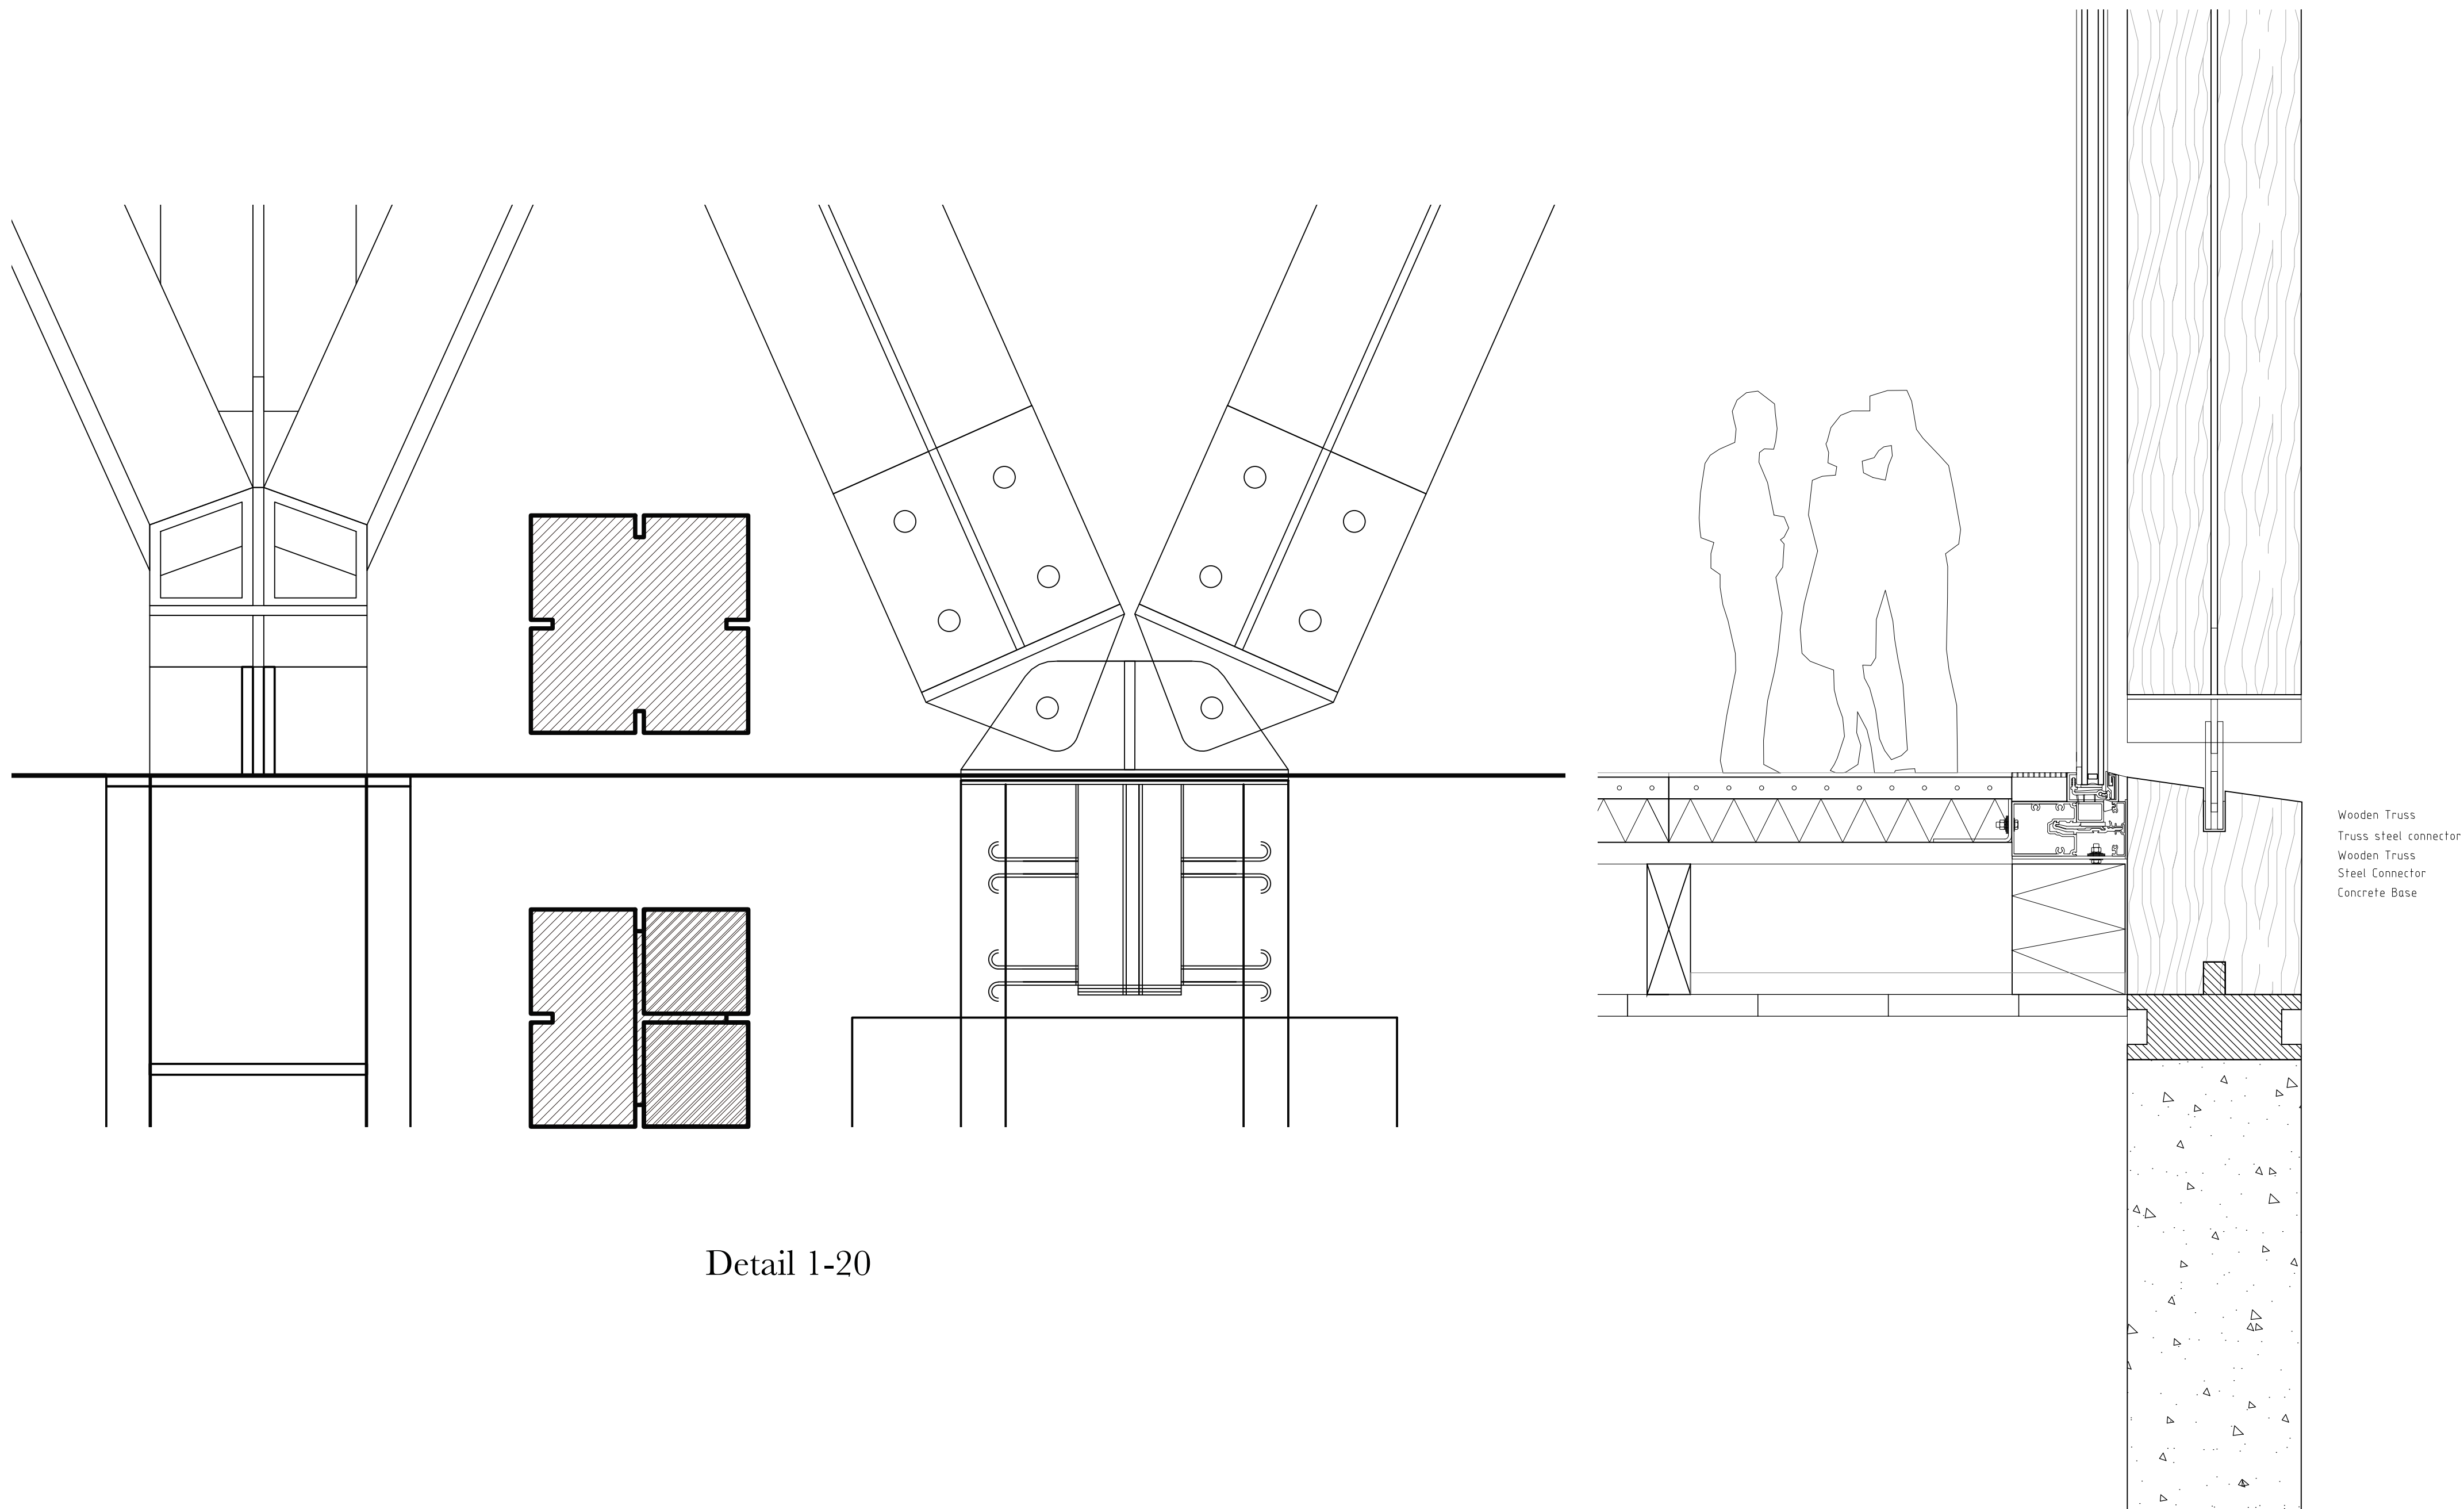

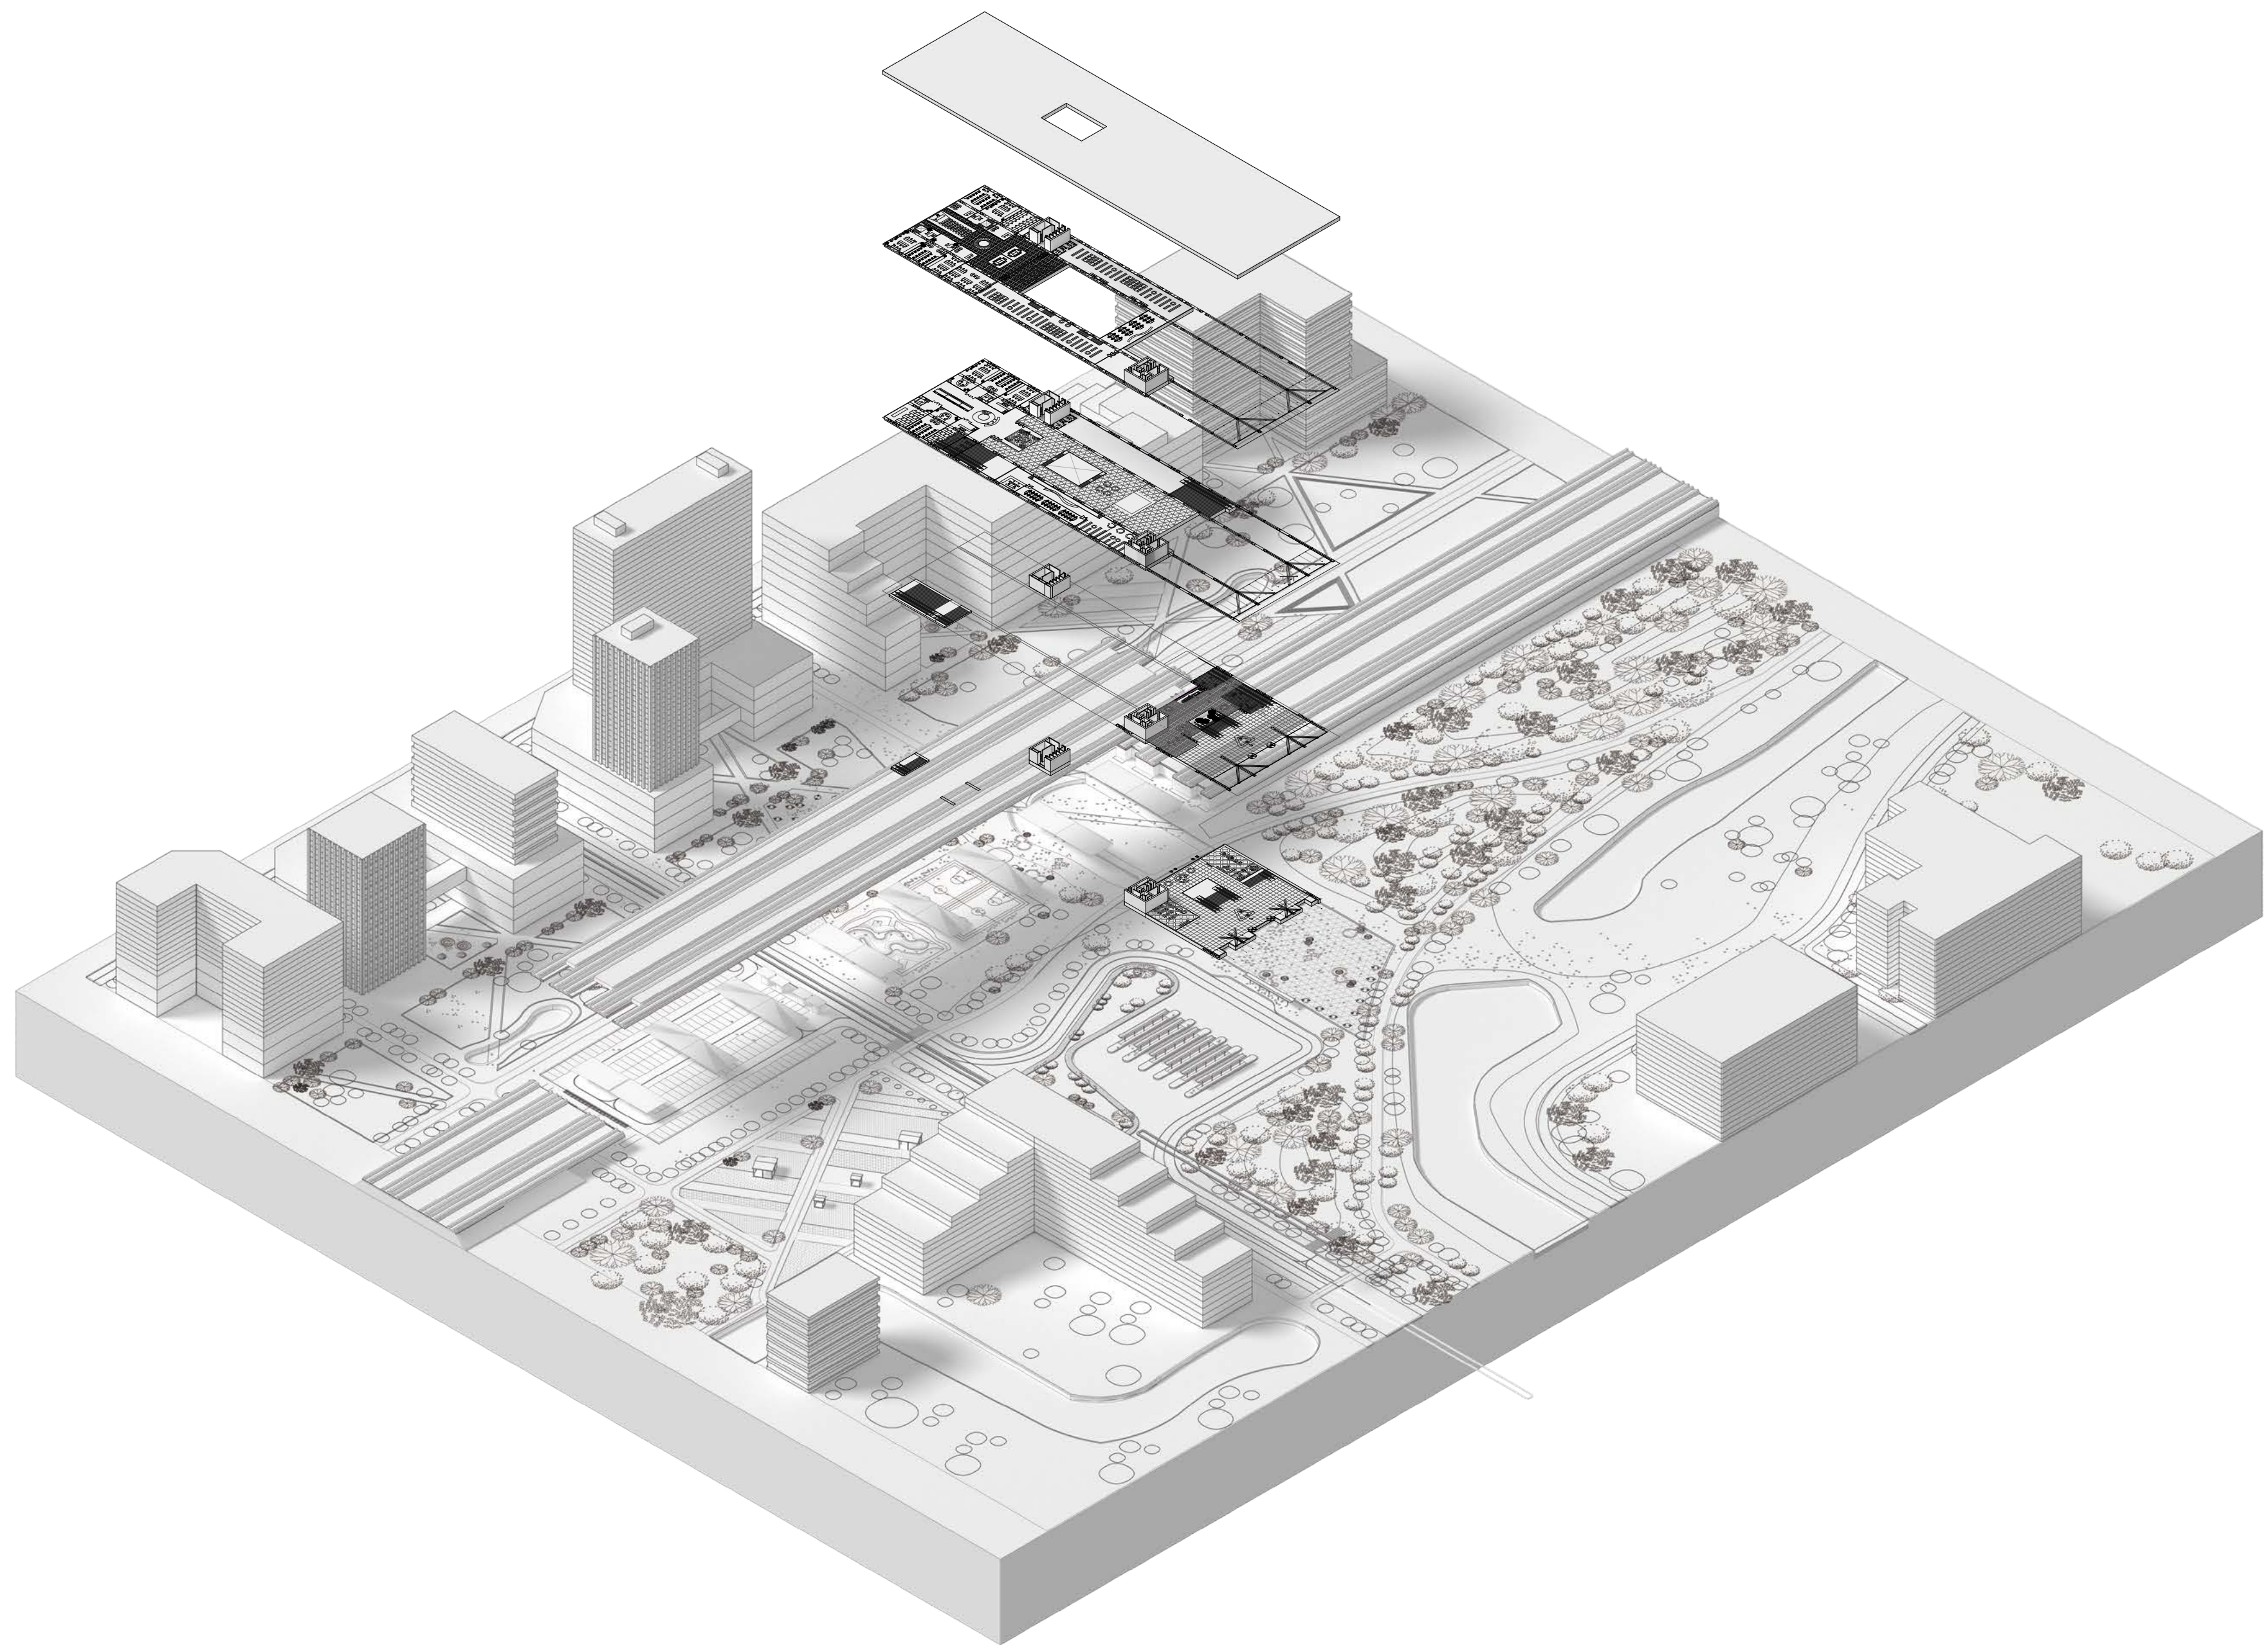

Duowen Chen  
Complex Graduation Project P4  
Amsterdam Mid-City