



BEAUTY IS TRUTH



Details

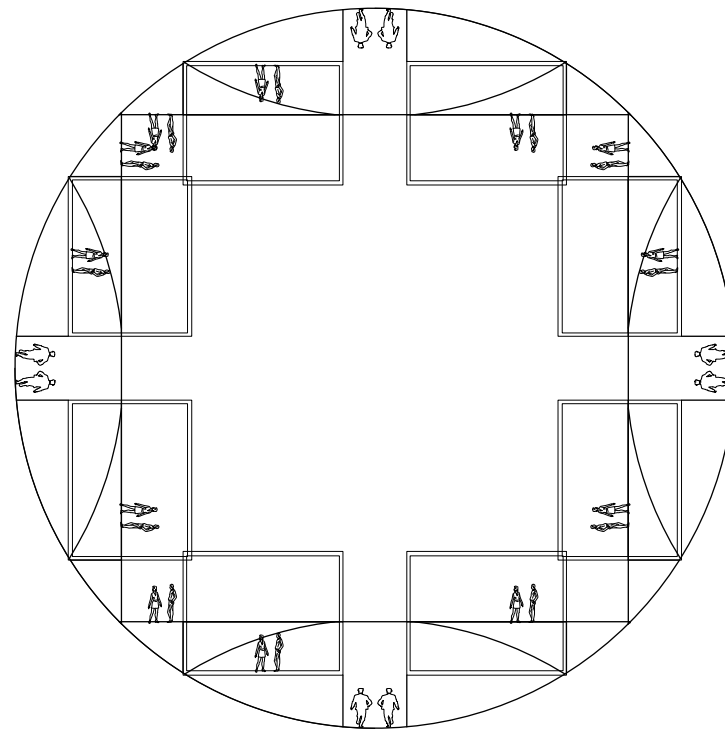

Coco van Weelden

May, 2016

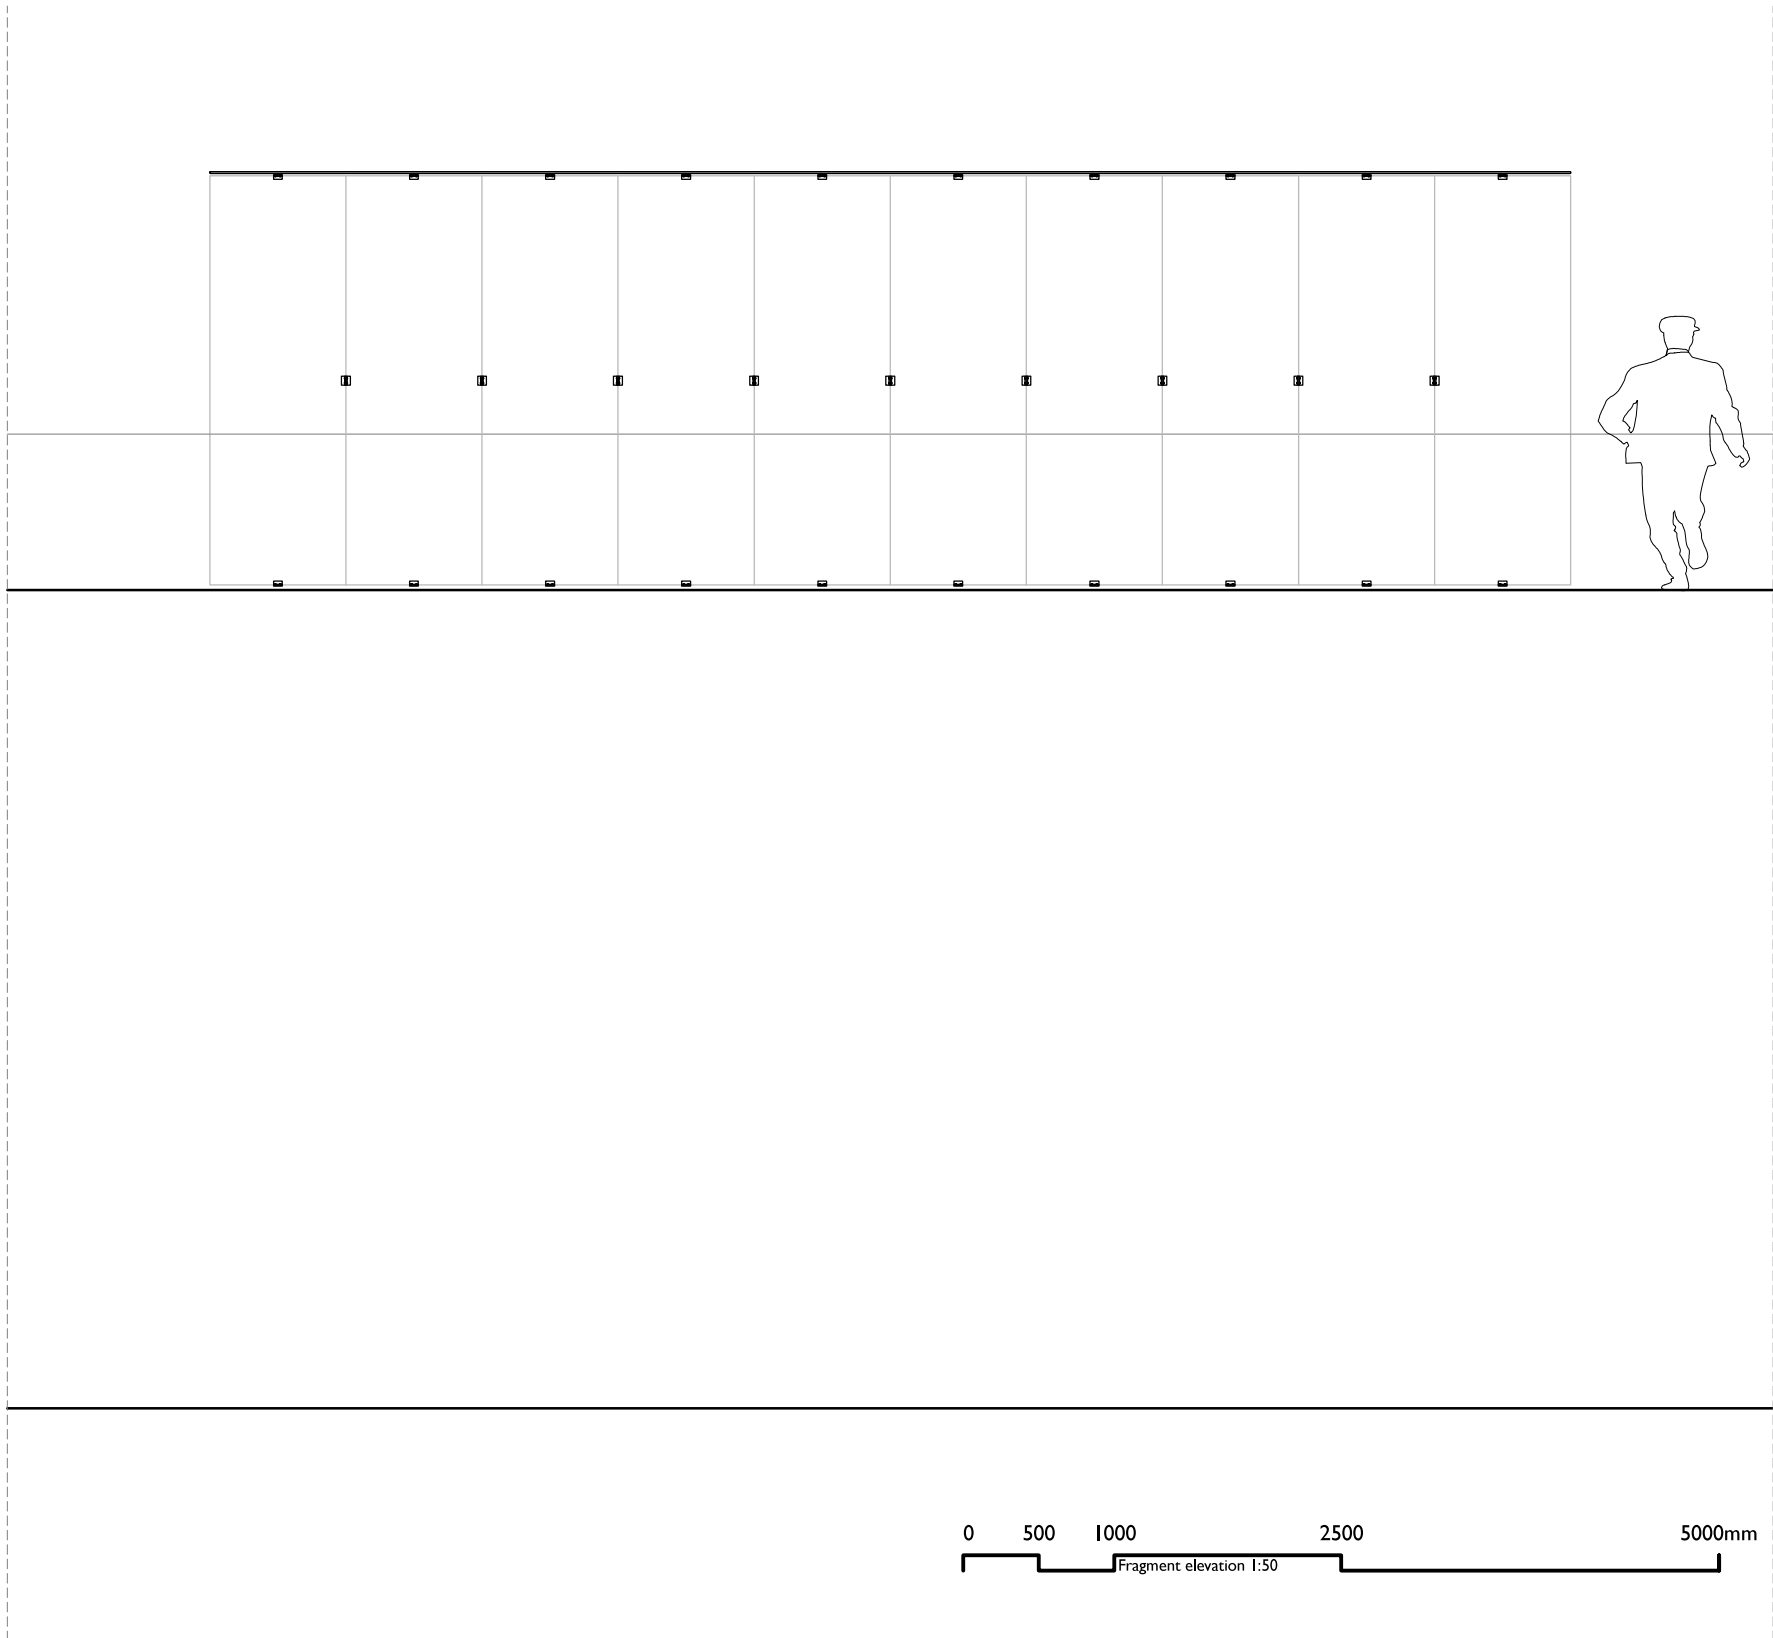

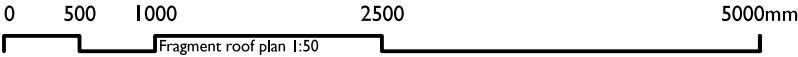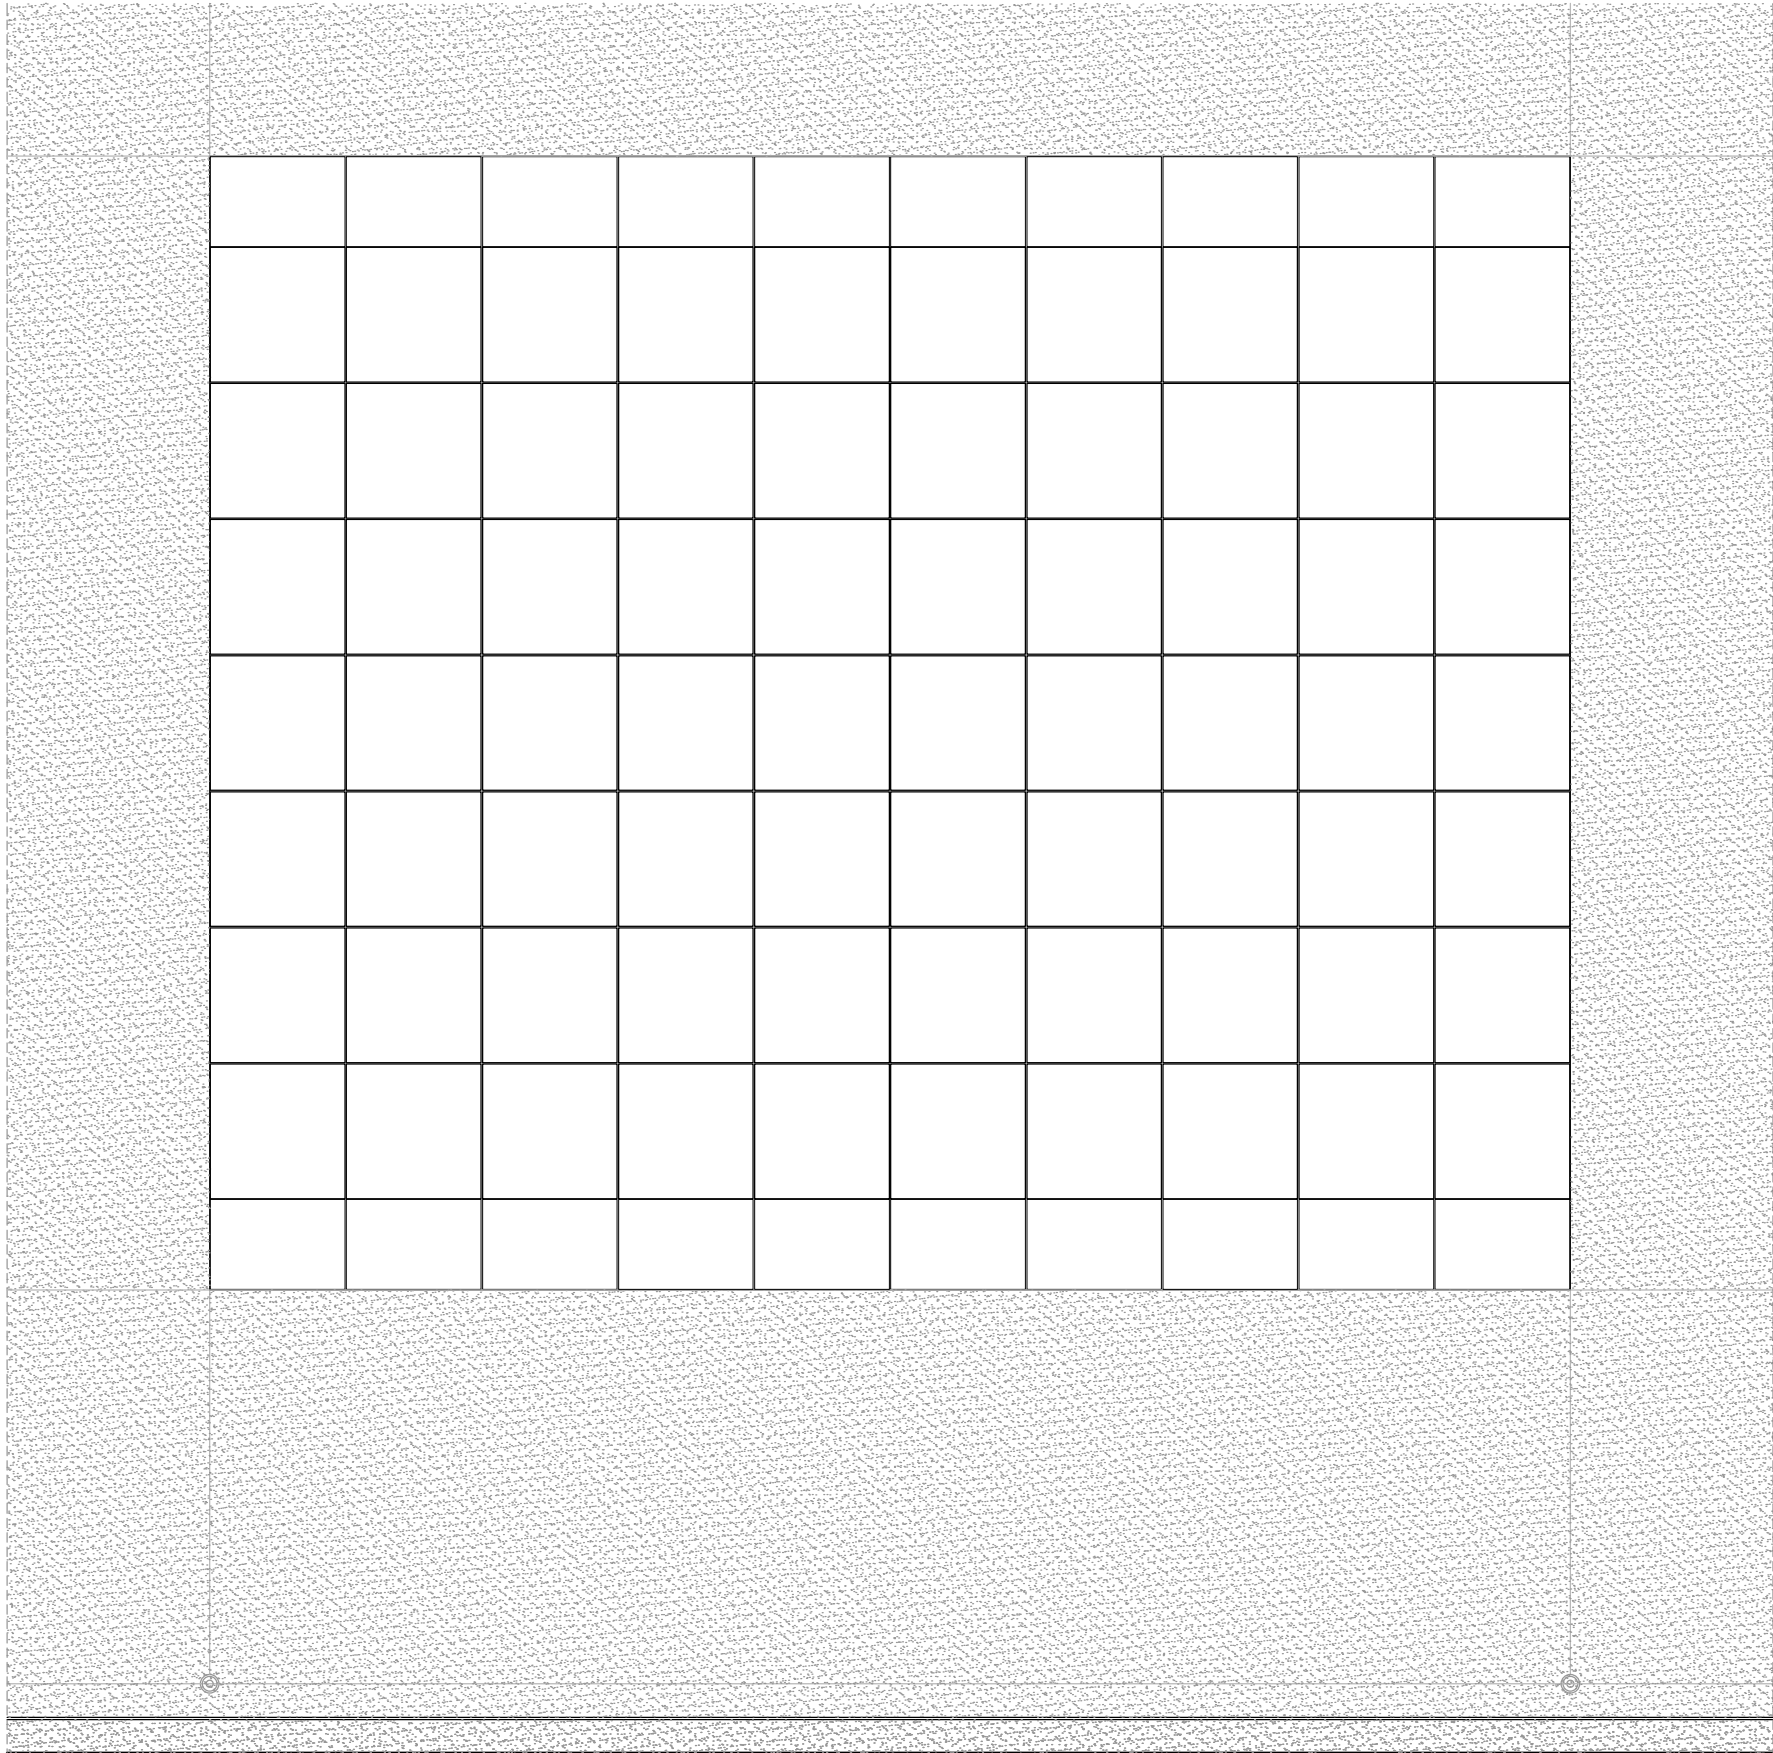


dt-03

dt-04

dt-05
dt-06

dt-01

dt-02

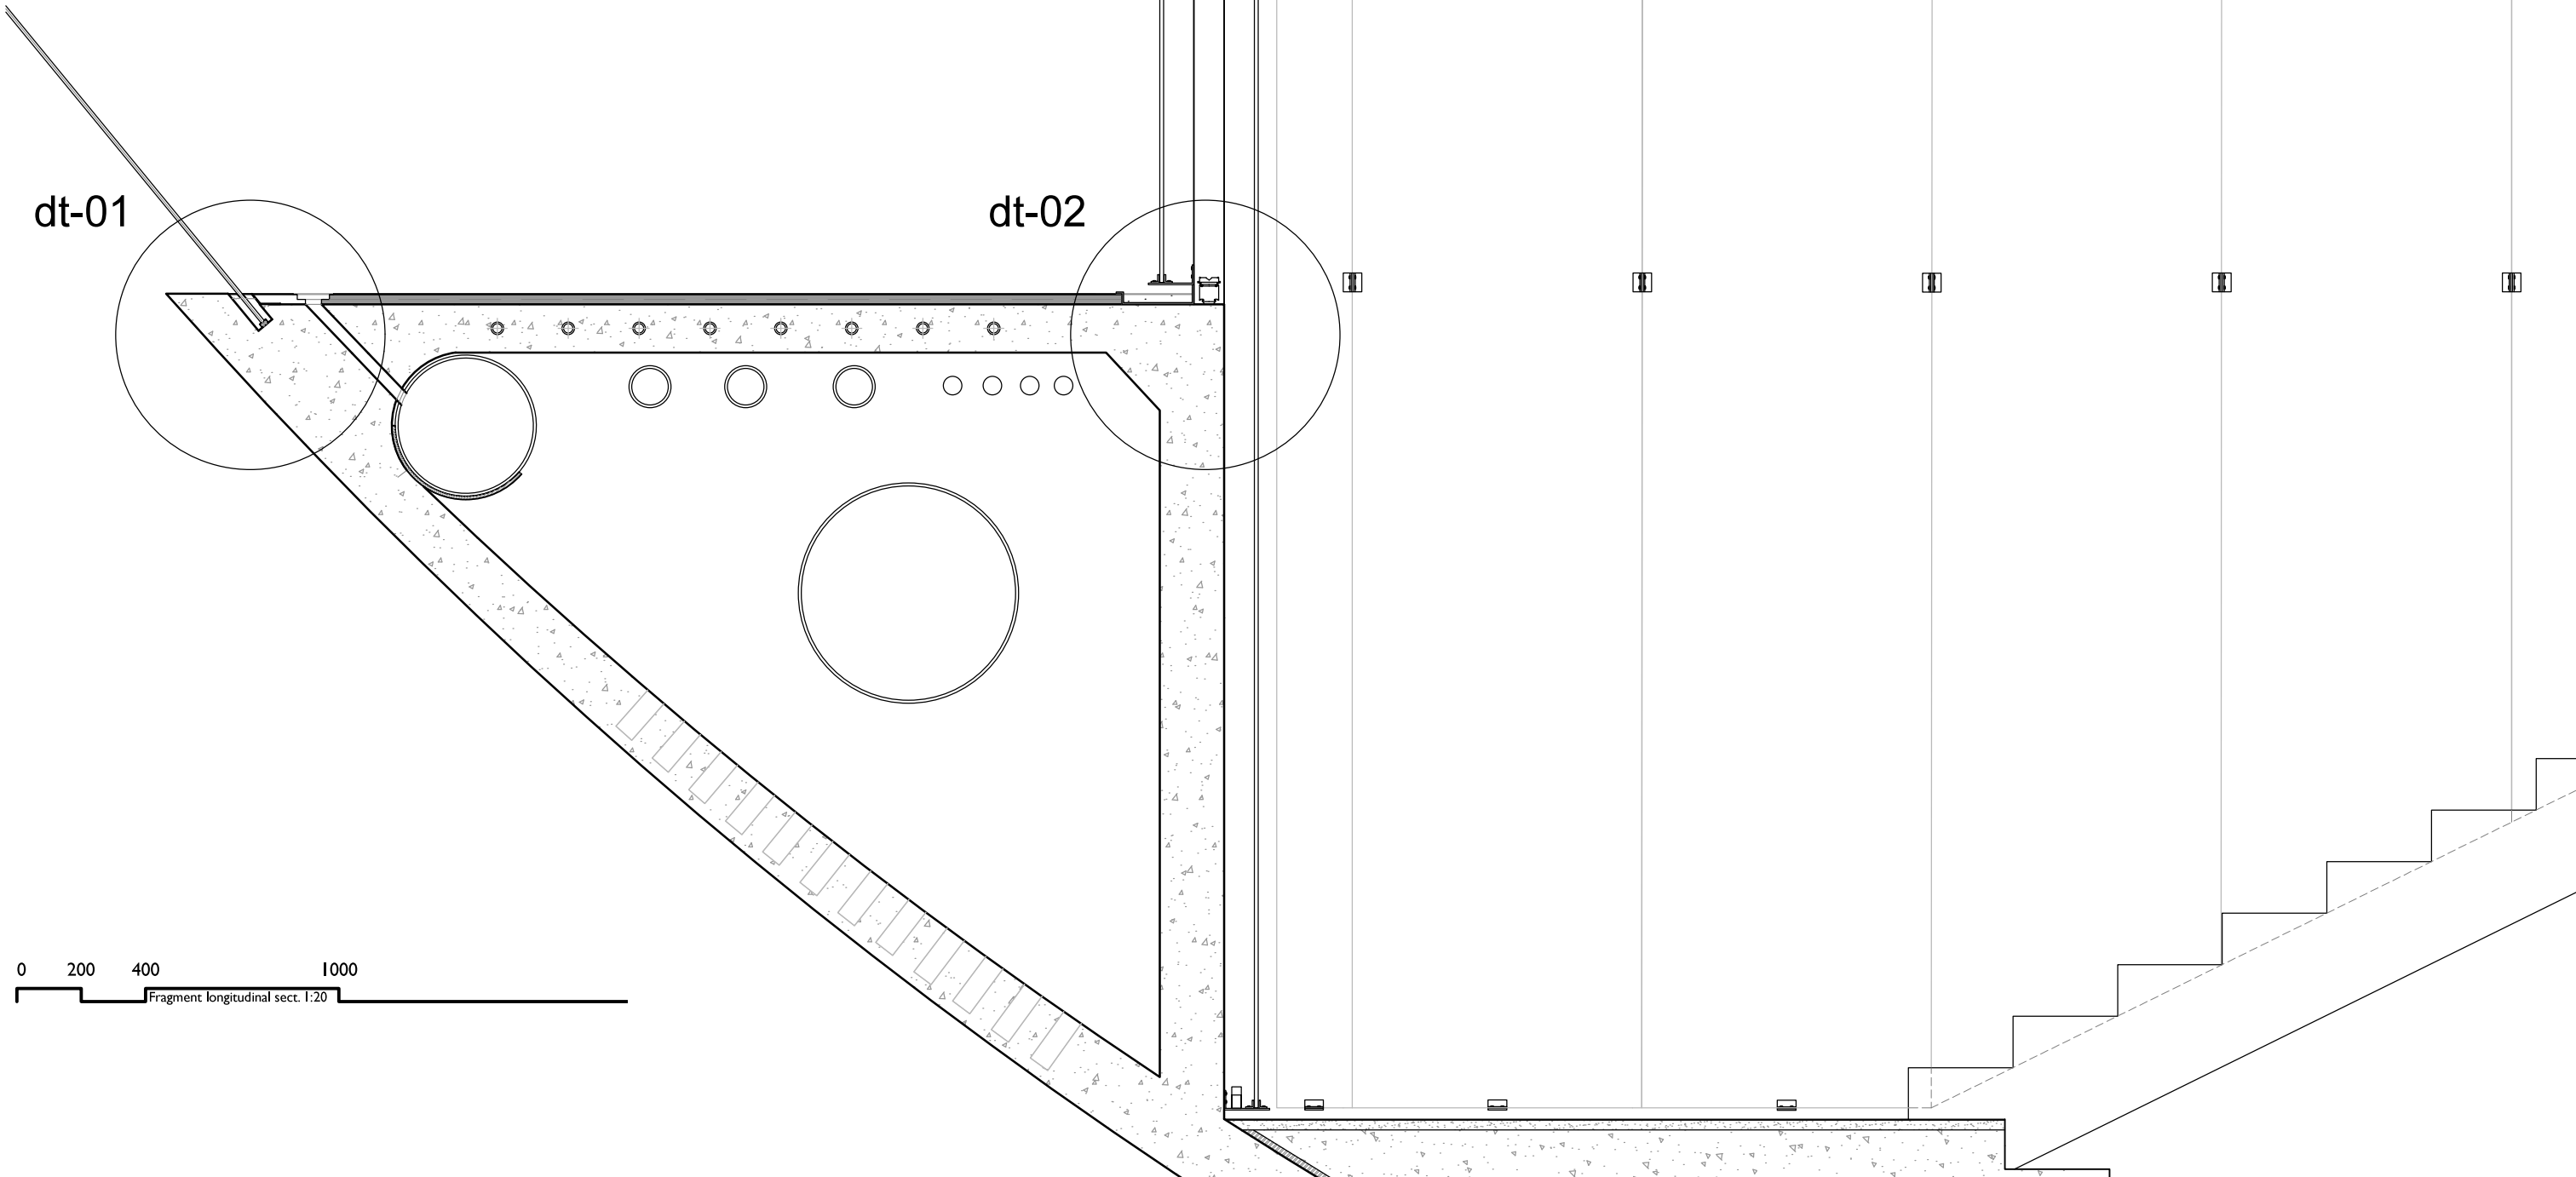


0 200 400 1000
Fragment longitudinal sect. 1:20



0 200 400

1000

Fragment horizontal sect. 1:20

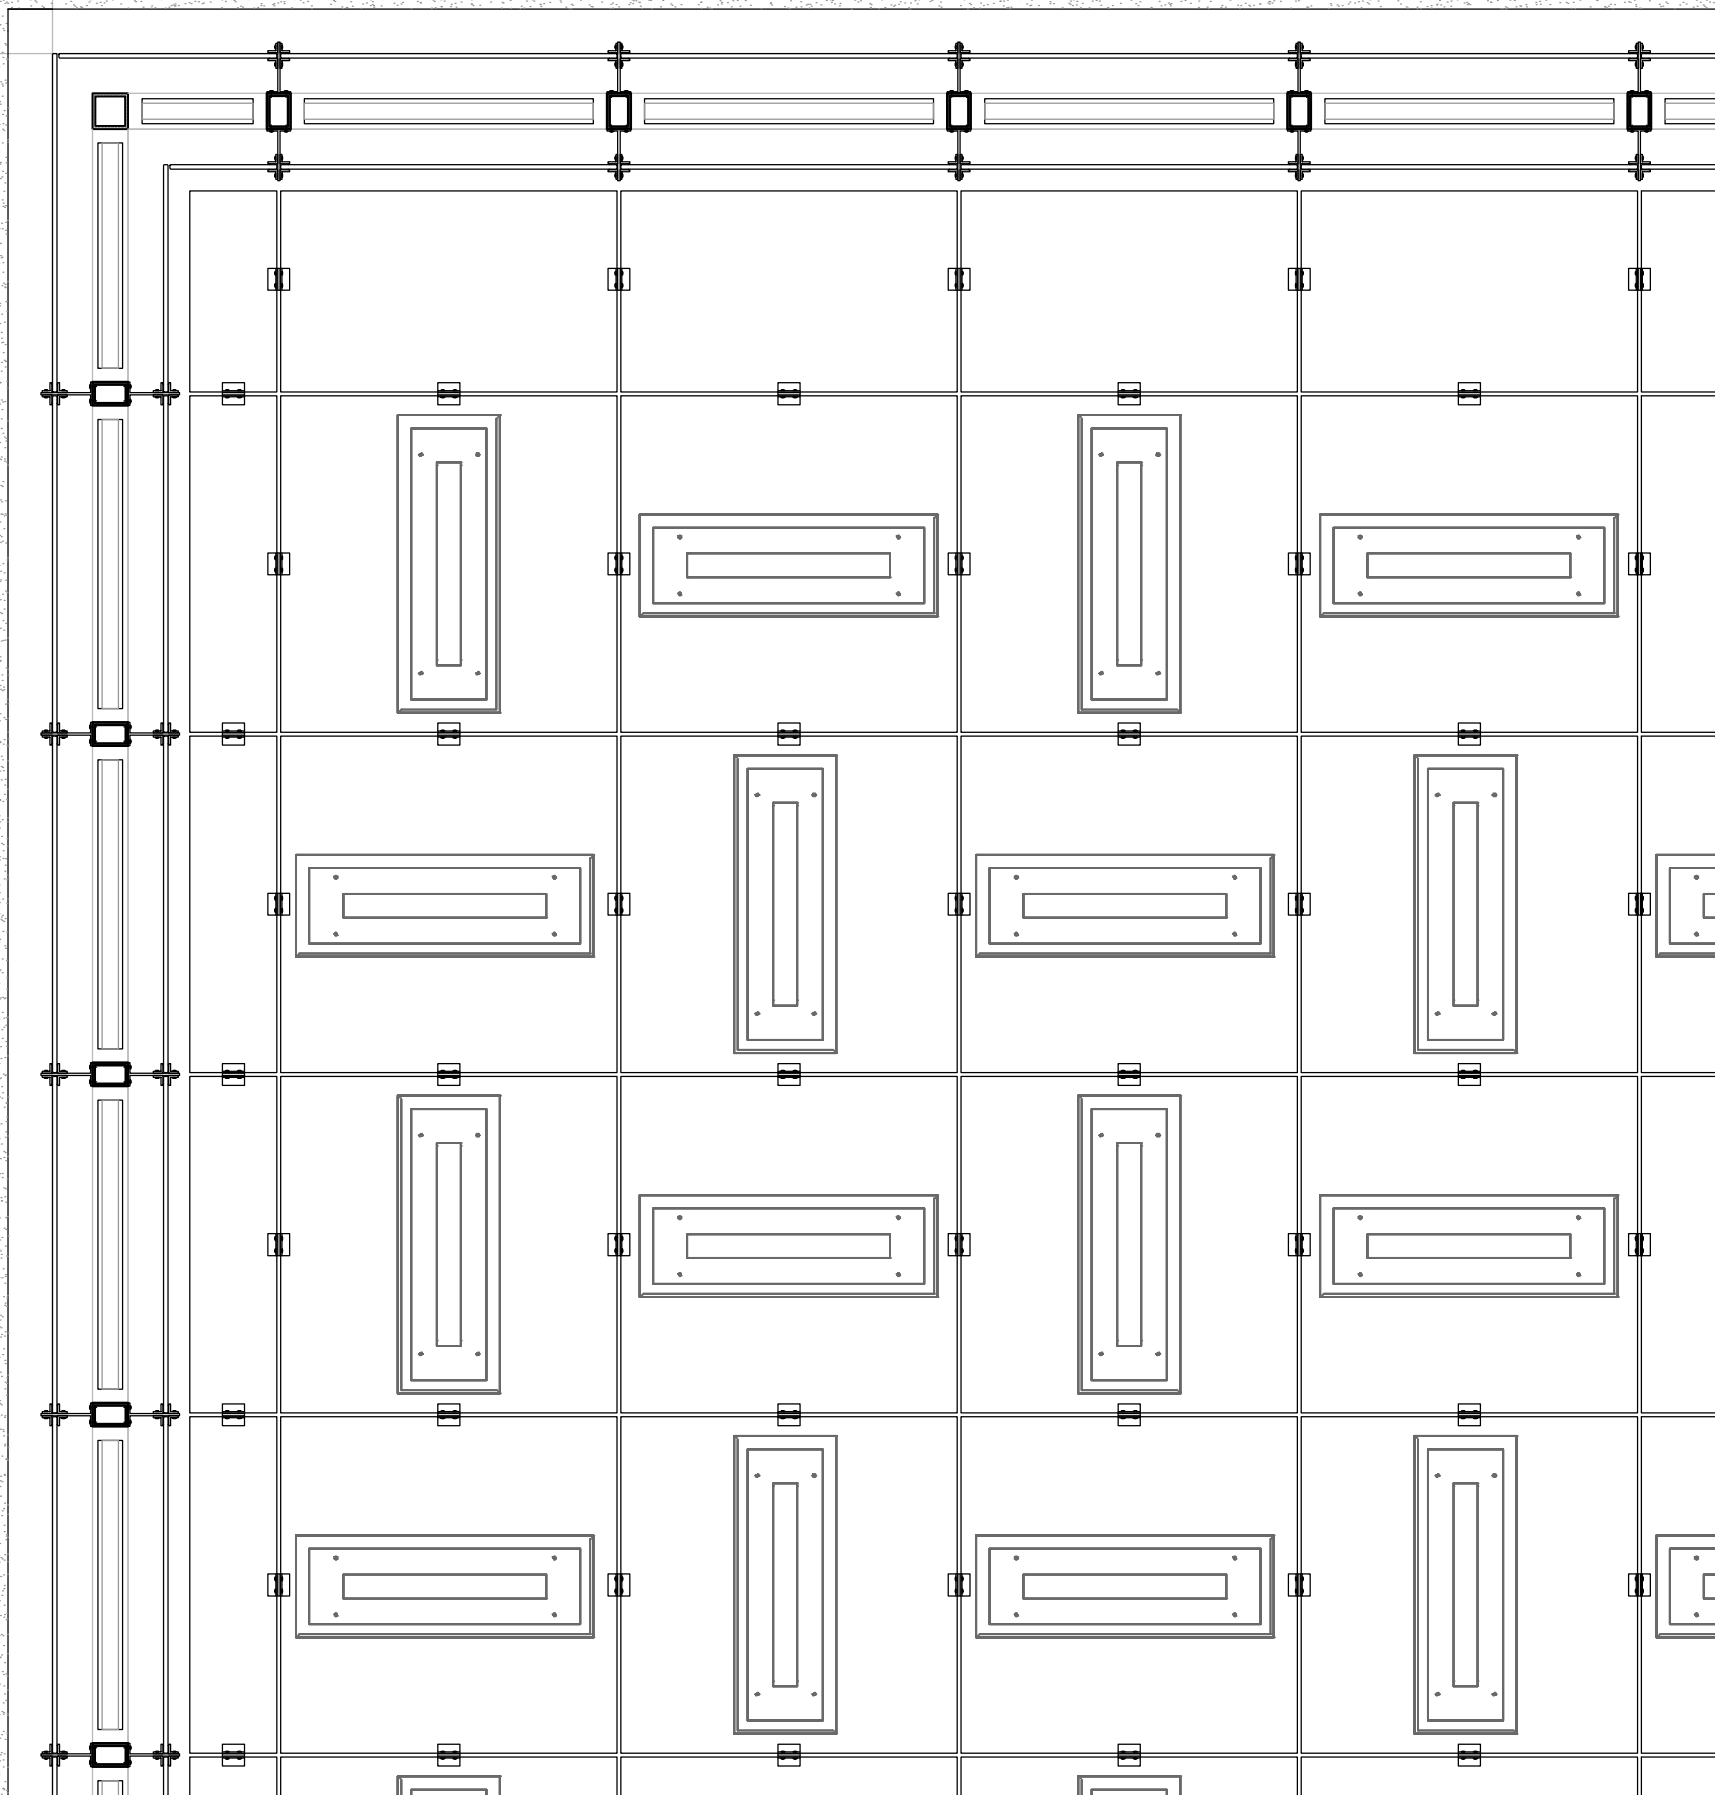

Deck:
- 3mm top layer concrete
- 30mm sand/
 cement screed
- 5mm steel profile
- 300mm concrete

Baluster:
- Seal capping
- 2x 6mm Floatglass
- Continuous grout

Setting block

36mm pipe


450mm diameter rain water
drainage

10mm steel profile

concrete

150 30 183

0 50 100 250 500mm
DT-01 schaal 1:5

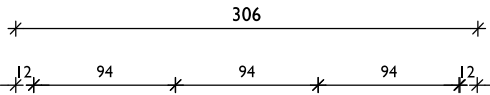



Lighting: zumtobel 4000K,
type TECTON LED
continuous row luminaire

- Facade:
- L-profile
 - neoprene
 - 2x6mm Floatglass, 4
layers of foil PVB film
0,365mm, exterior etched
 - neopreen
 - L-profile
 - L-profile
 - box profile

post stress tendon

- Deck:
- 3mm top layer concrete
 - 30mm sand/
cement screed
 - 300mm concrete


200mm wide metal gutter

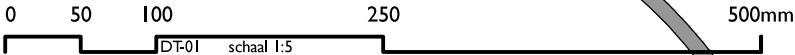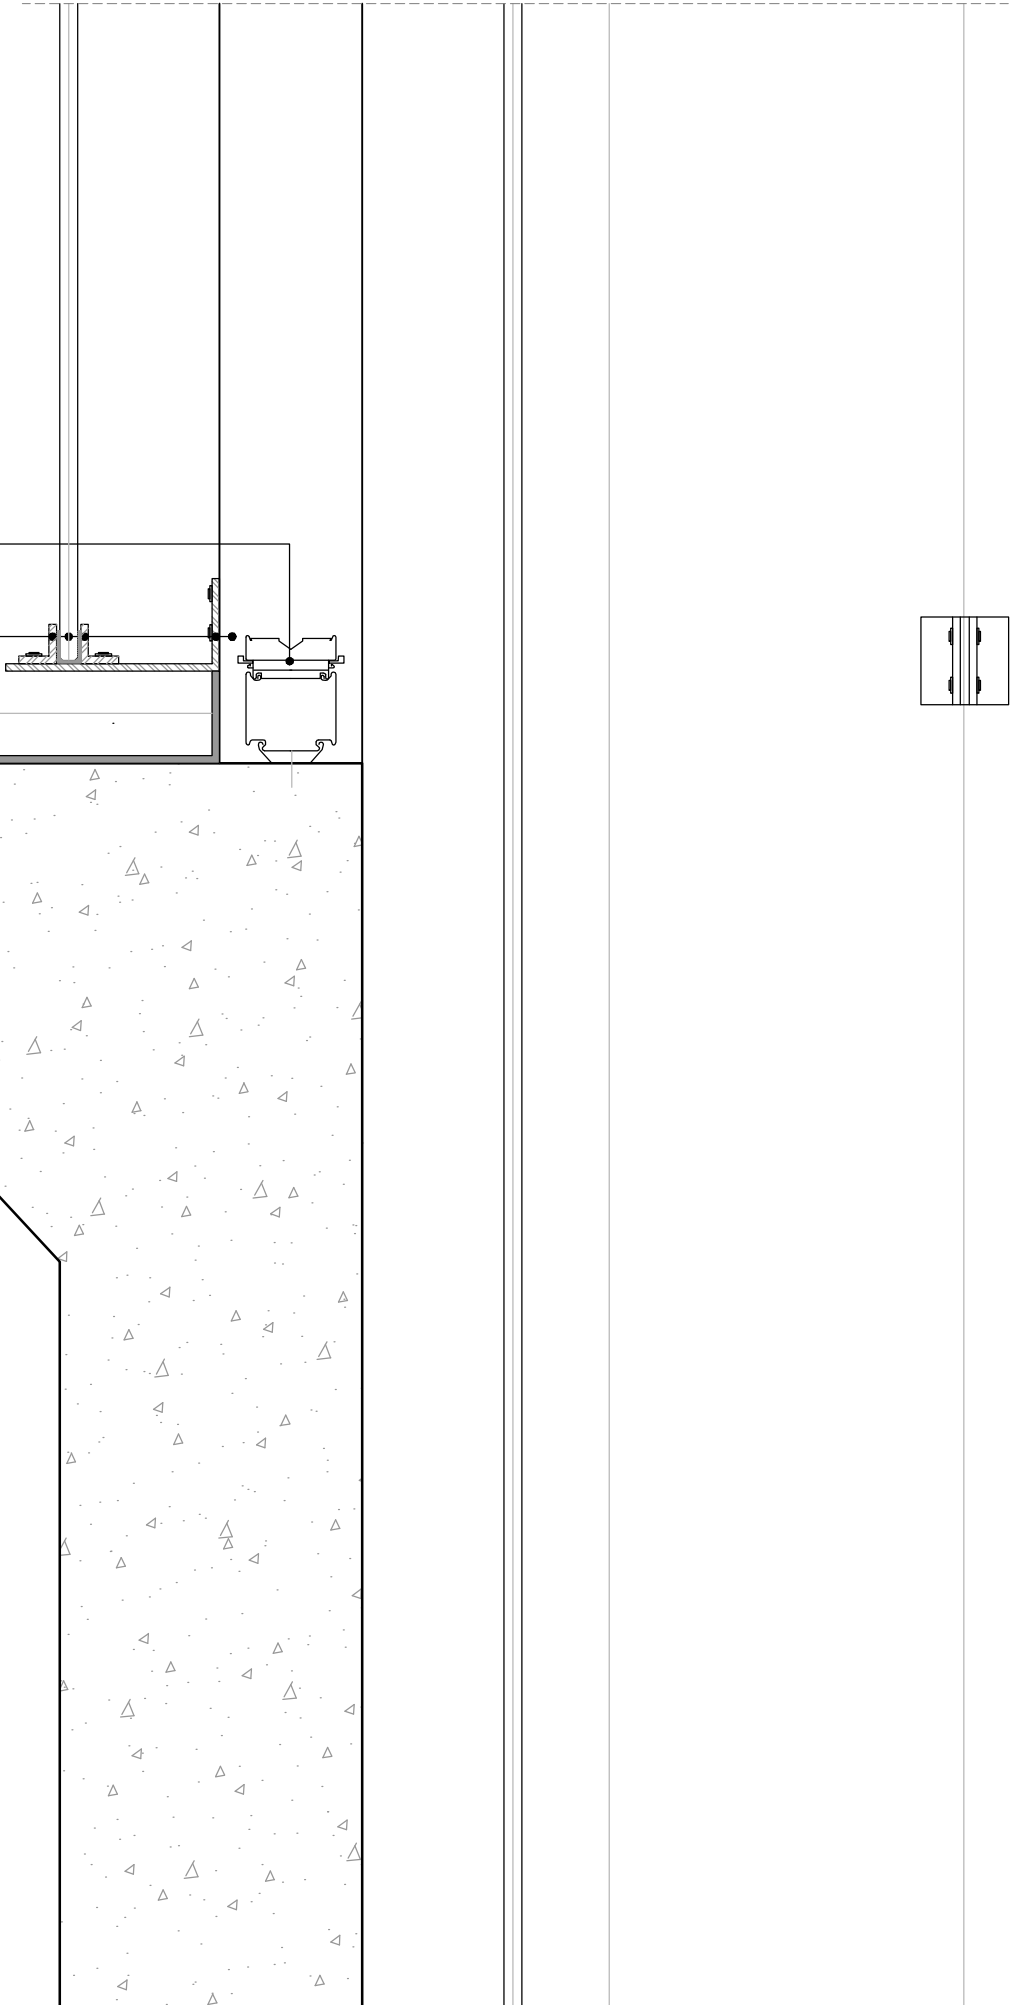

- Roof:
- 2x6mm Floatglass, 4 layers of foil PVB film
 - 0,365mm, exterior etched
 - silicon joint
 - steel structure box profile

- Facade:
- L-profile
 - neoprene
 - 2x6mm Floatglass, 4 layers of foil PVB film
 - 0,365mm, exterior etched
 - neopreen
 - L-profile
 - L-profile
 - box profile

Lighting: zumtobel 4000K, type TECTON LED continuous row luminaire

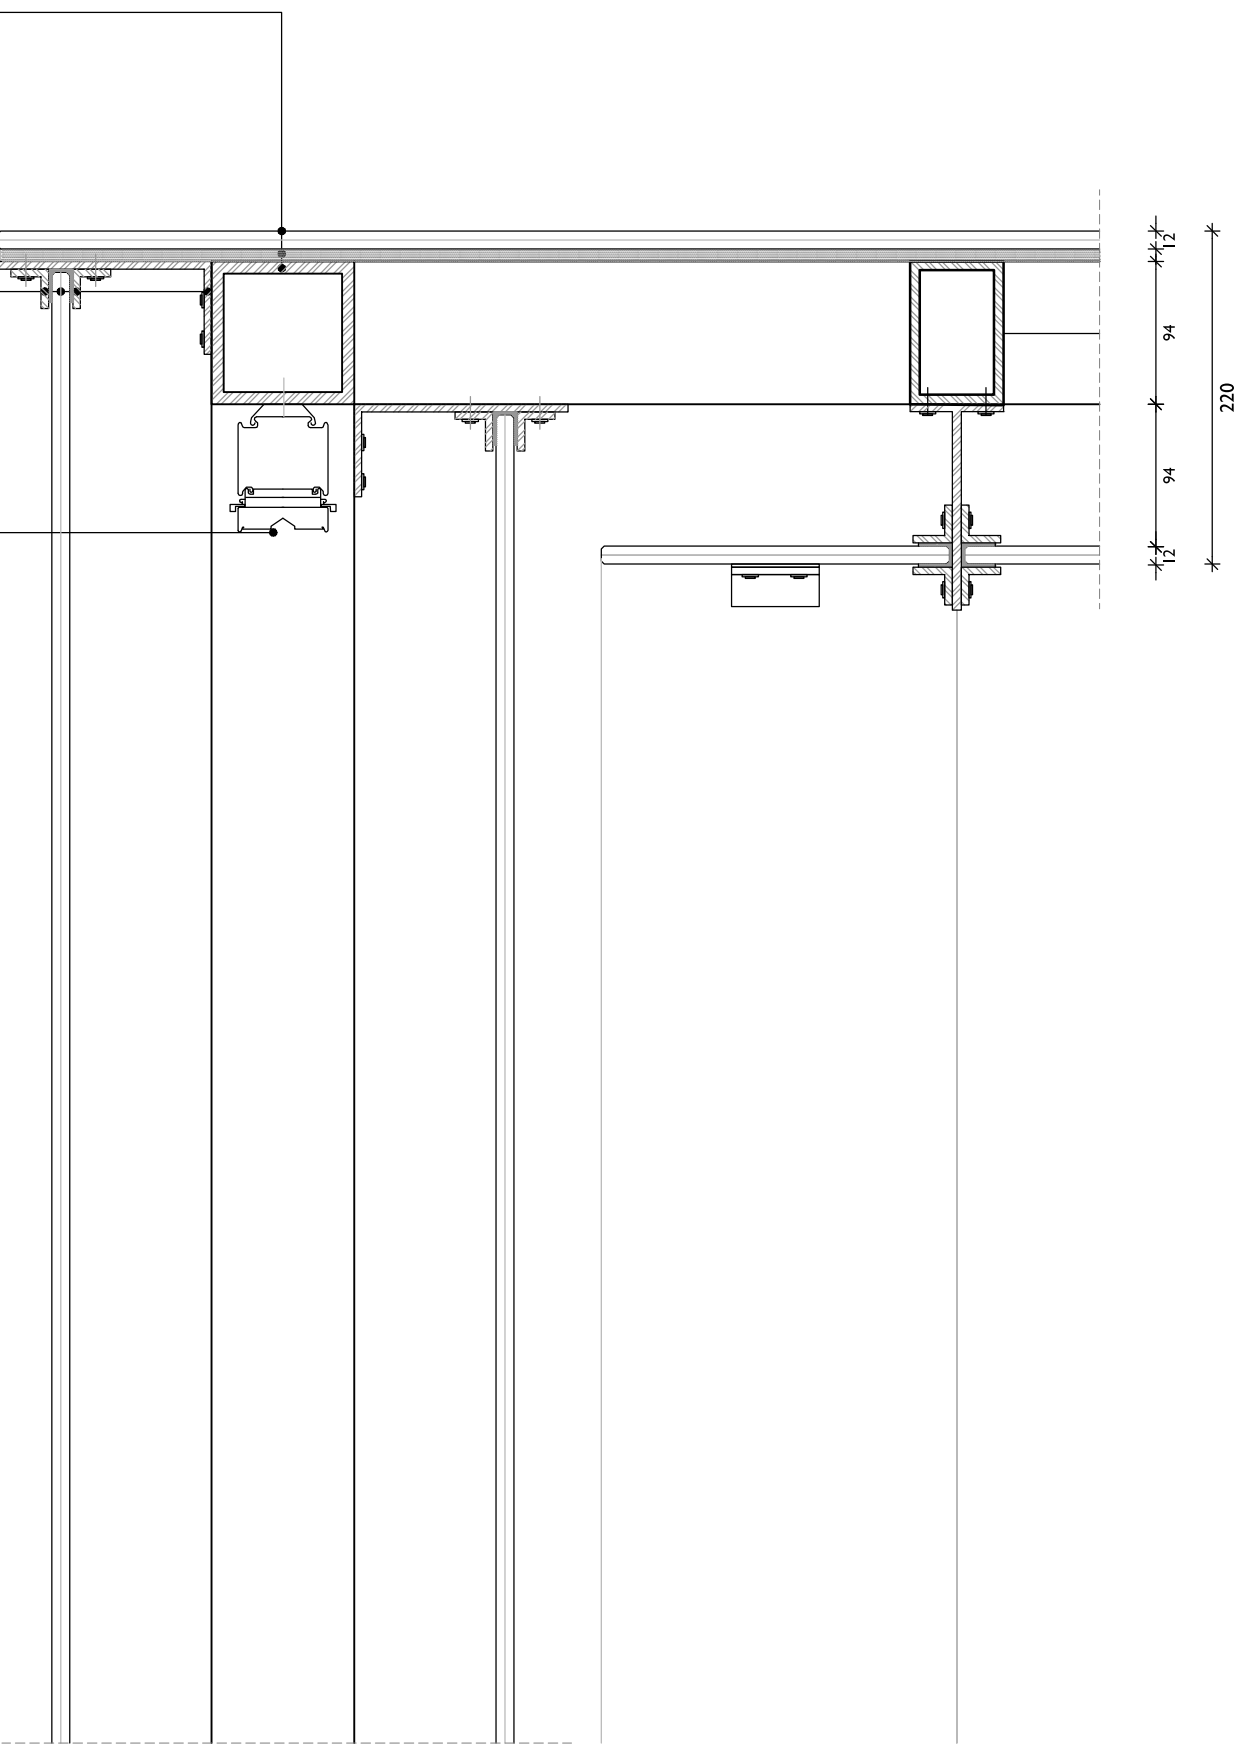


220
94
94
28
72
47
12

Primary steel structure
100mm thick

Secondary steel structure
47mm thick

Lighting: zumtobel 4000K,
type LFE DI LED pendel

Lighting fixture

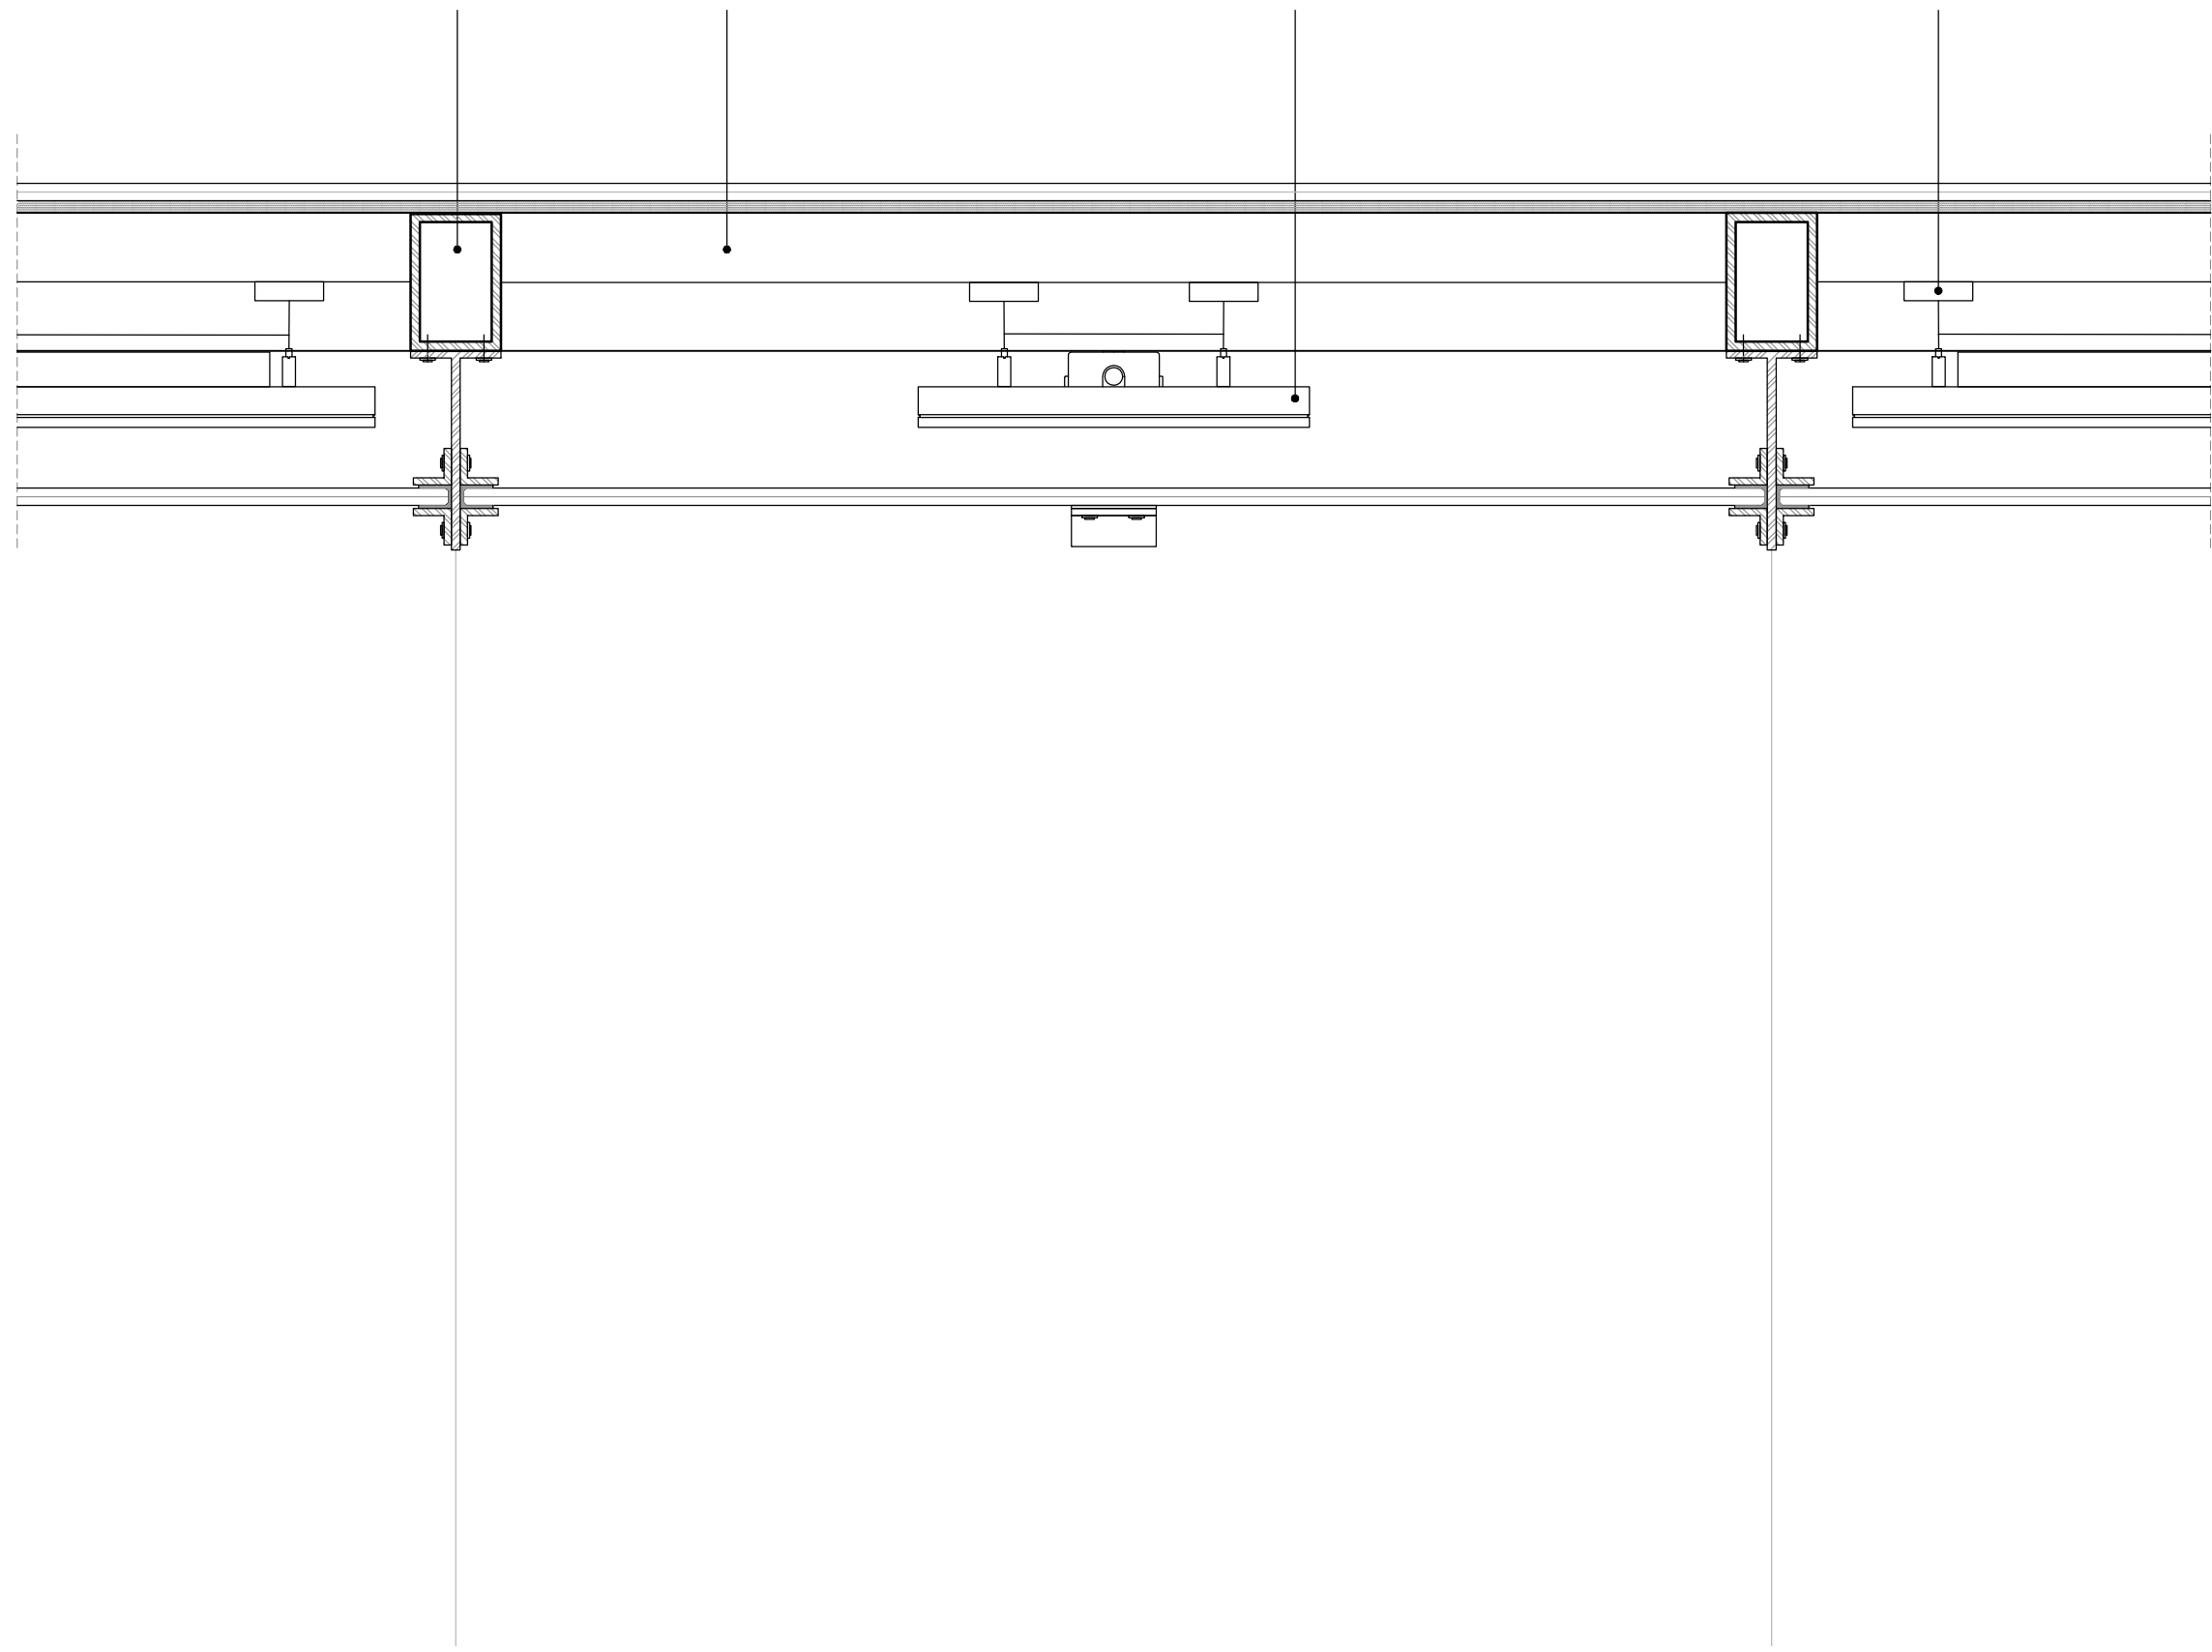

0 50 100 250 500mm
DT-01 schaal 1:5

