






Floors with circulation

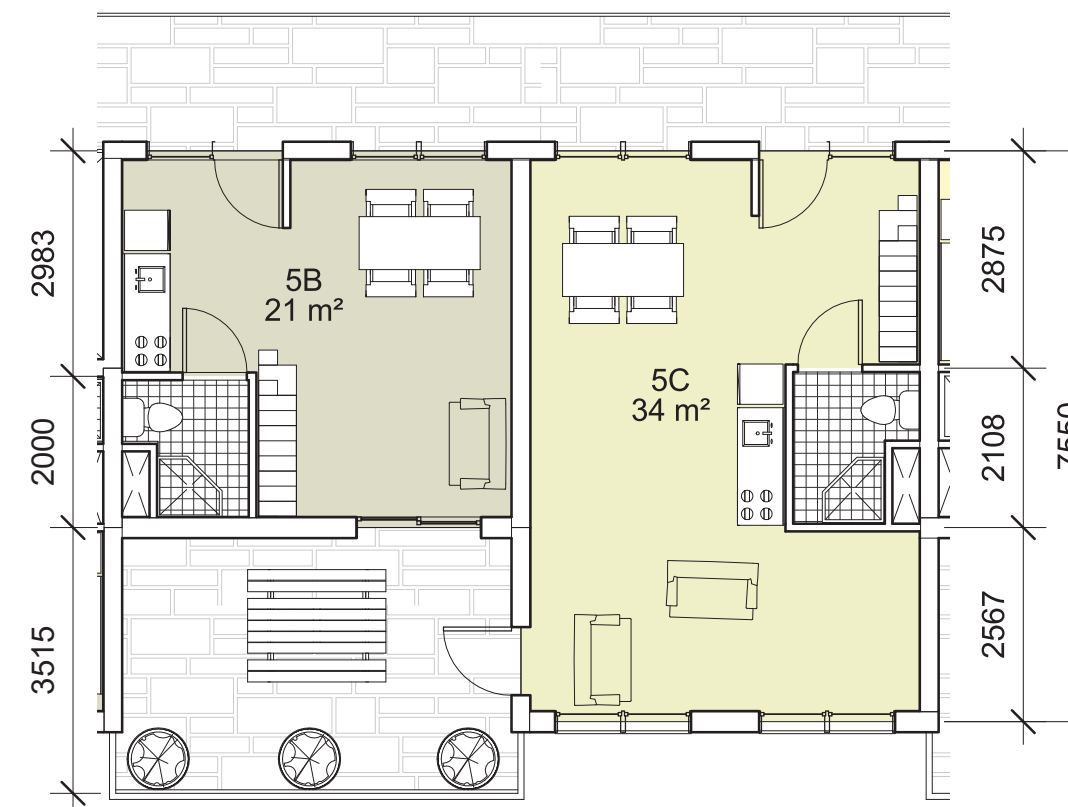

5th - Roof terrace and Gallery

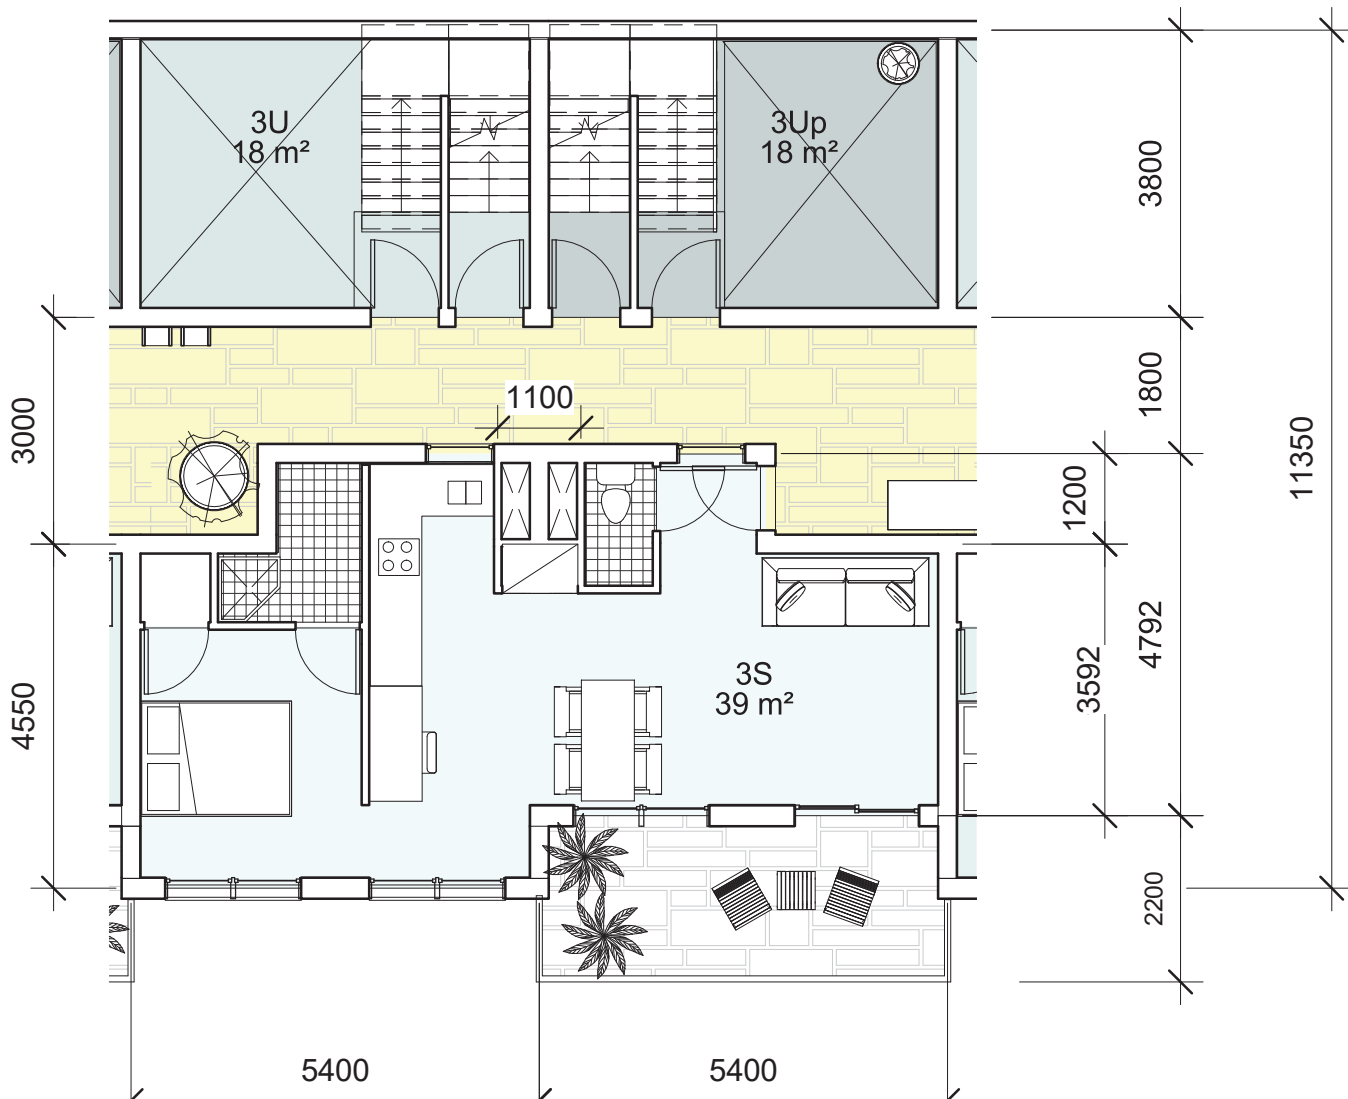

3rd - Corridor

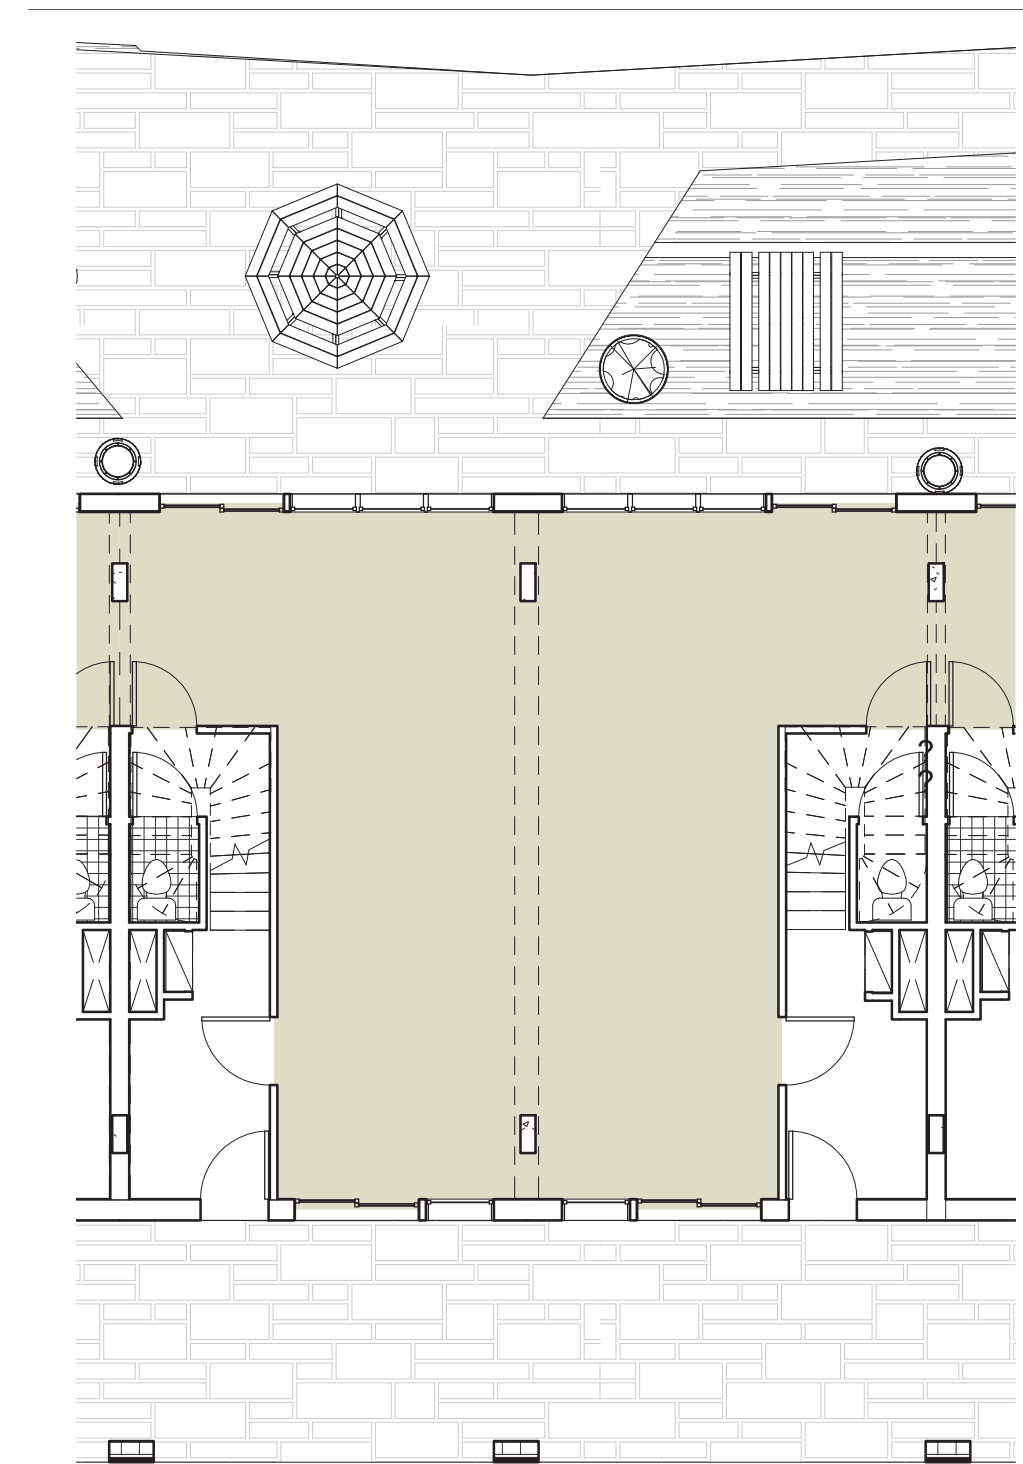

Ground Floor - Arcade and Garden

5th

4th

3rd





2nd

1st

Ground Floor



Floors without circulation

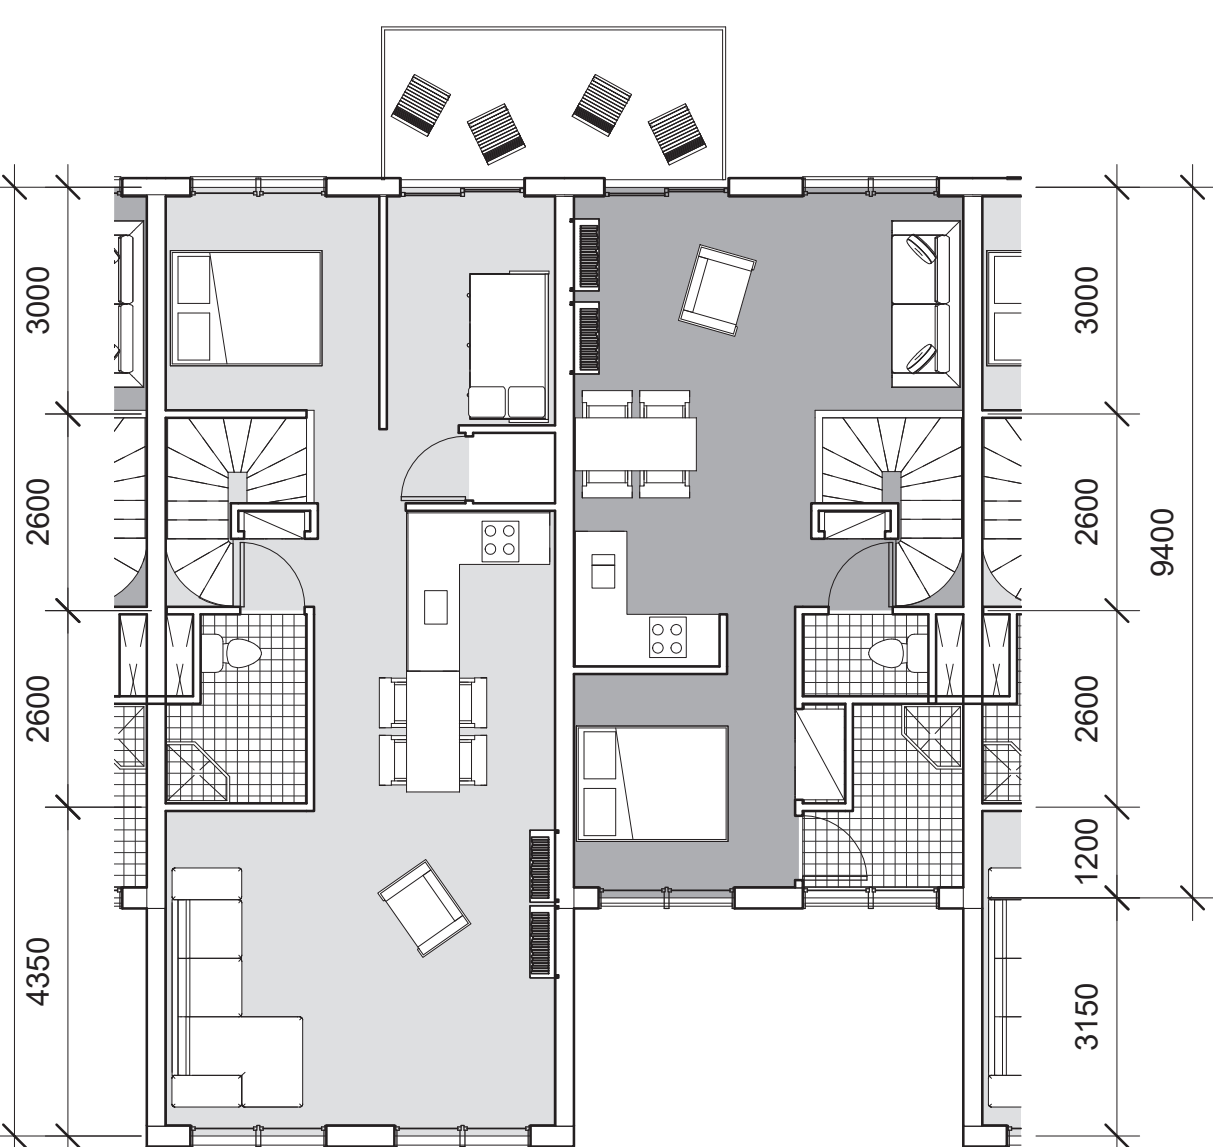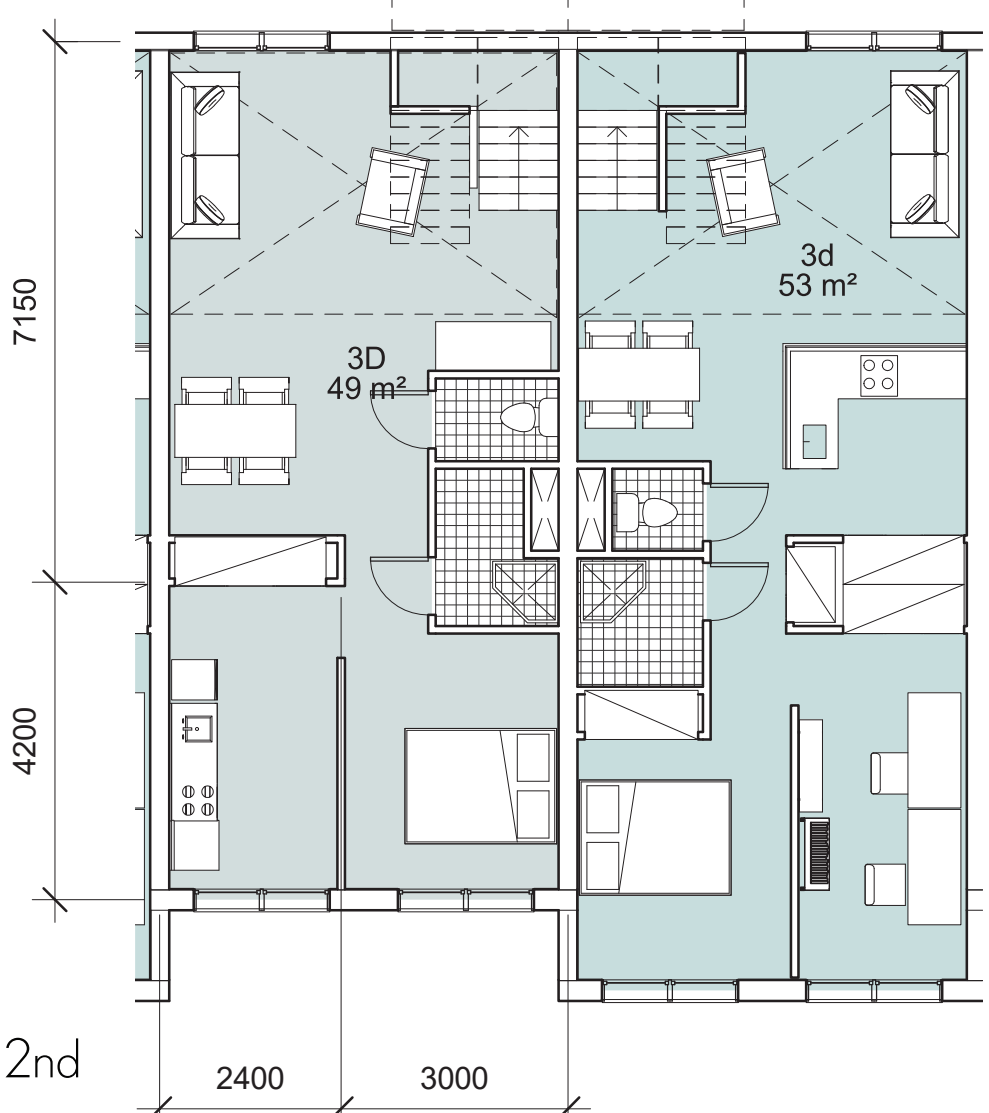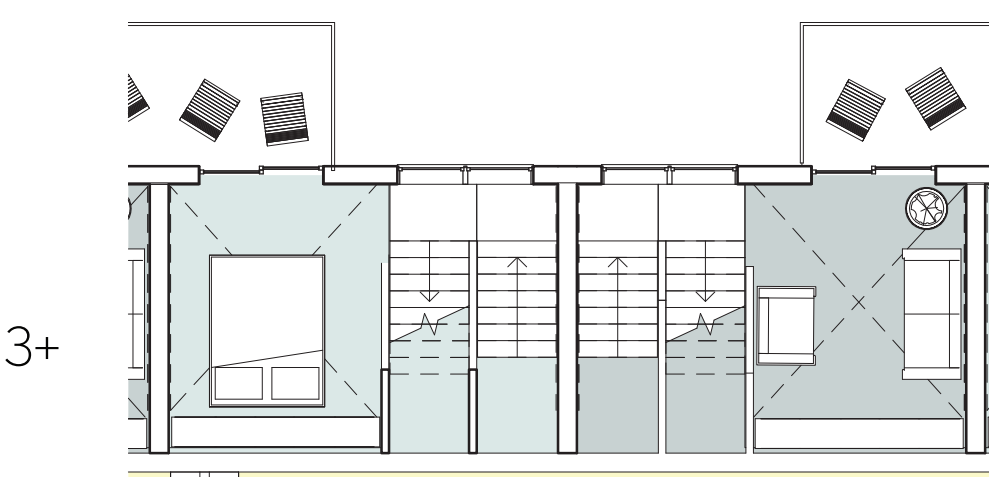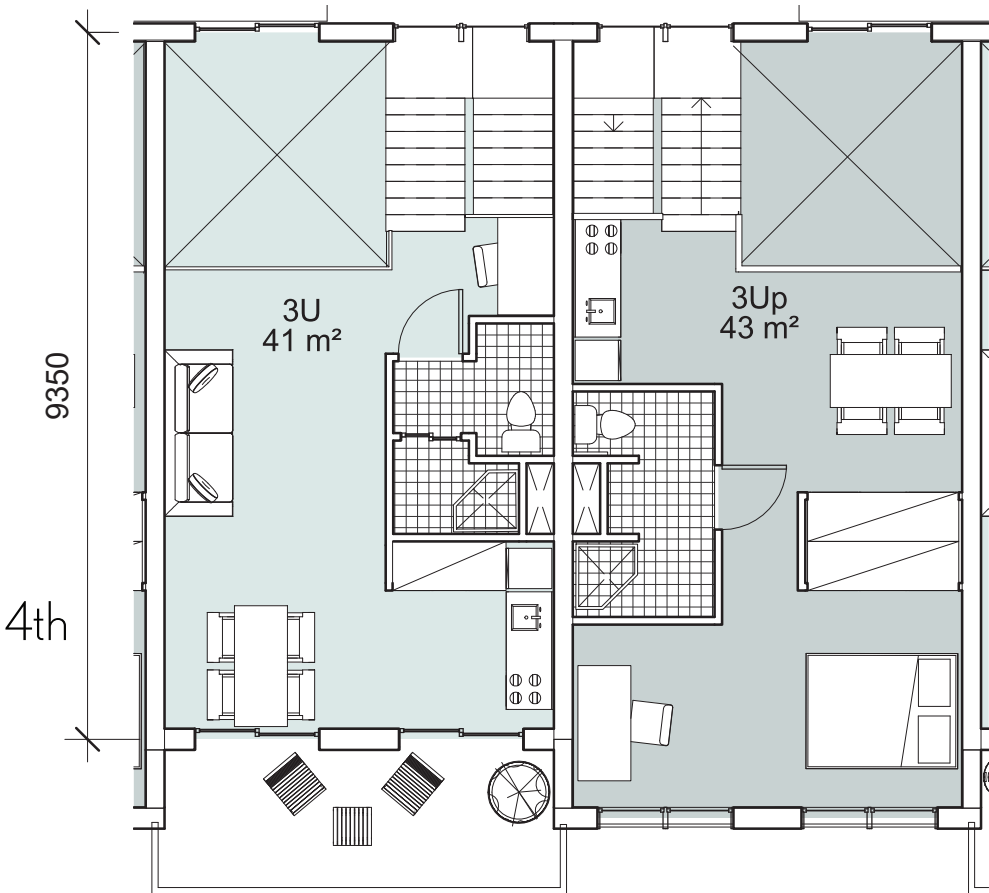

1st