


# A building learning centre


Promoting hurricane-proof building knowledge among communities

A way to optimised and self-efficient disaster relief on Sint Maarten (and beyond)


Anna Zuzanna Bożek, 4743067

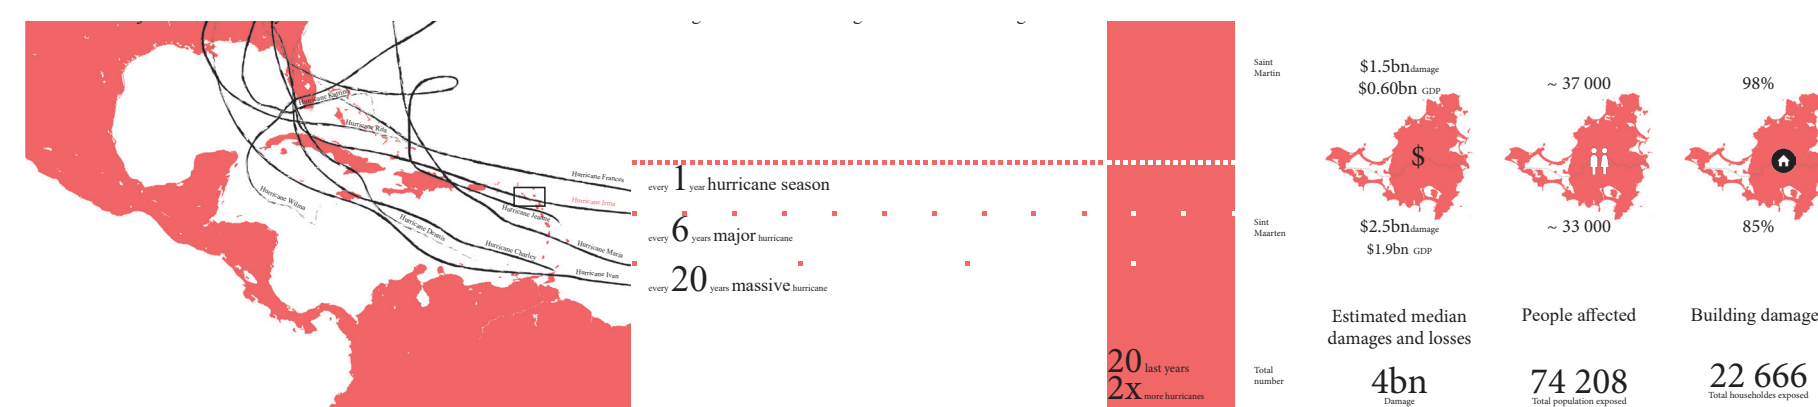





Transition\_tourism sector v construction sector\_new economic development

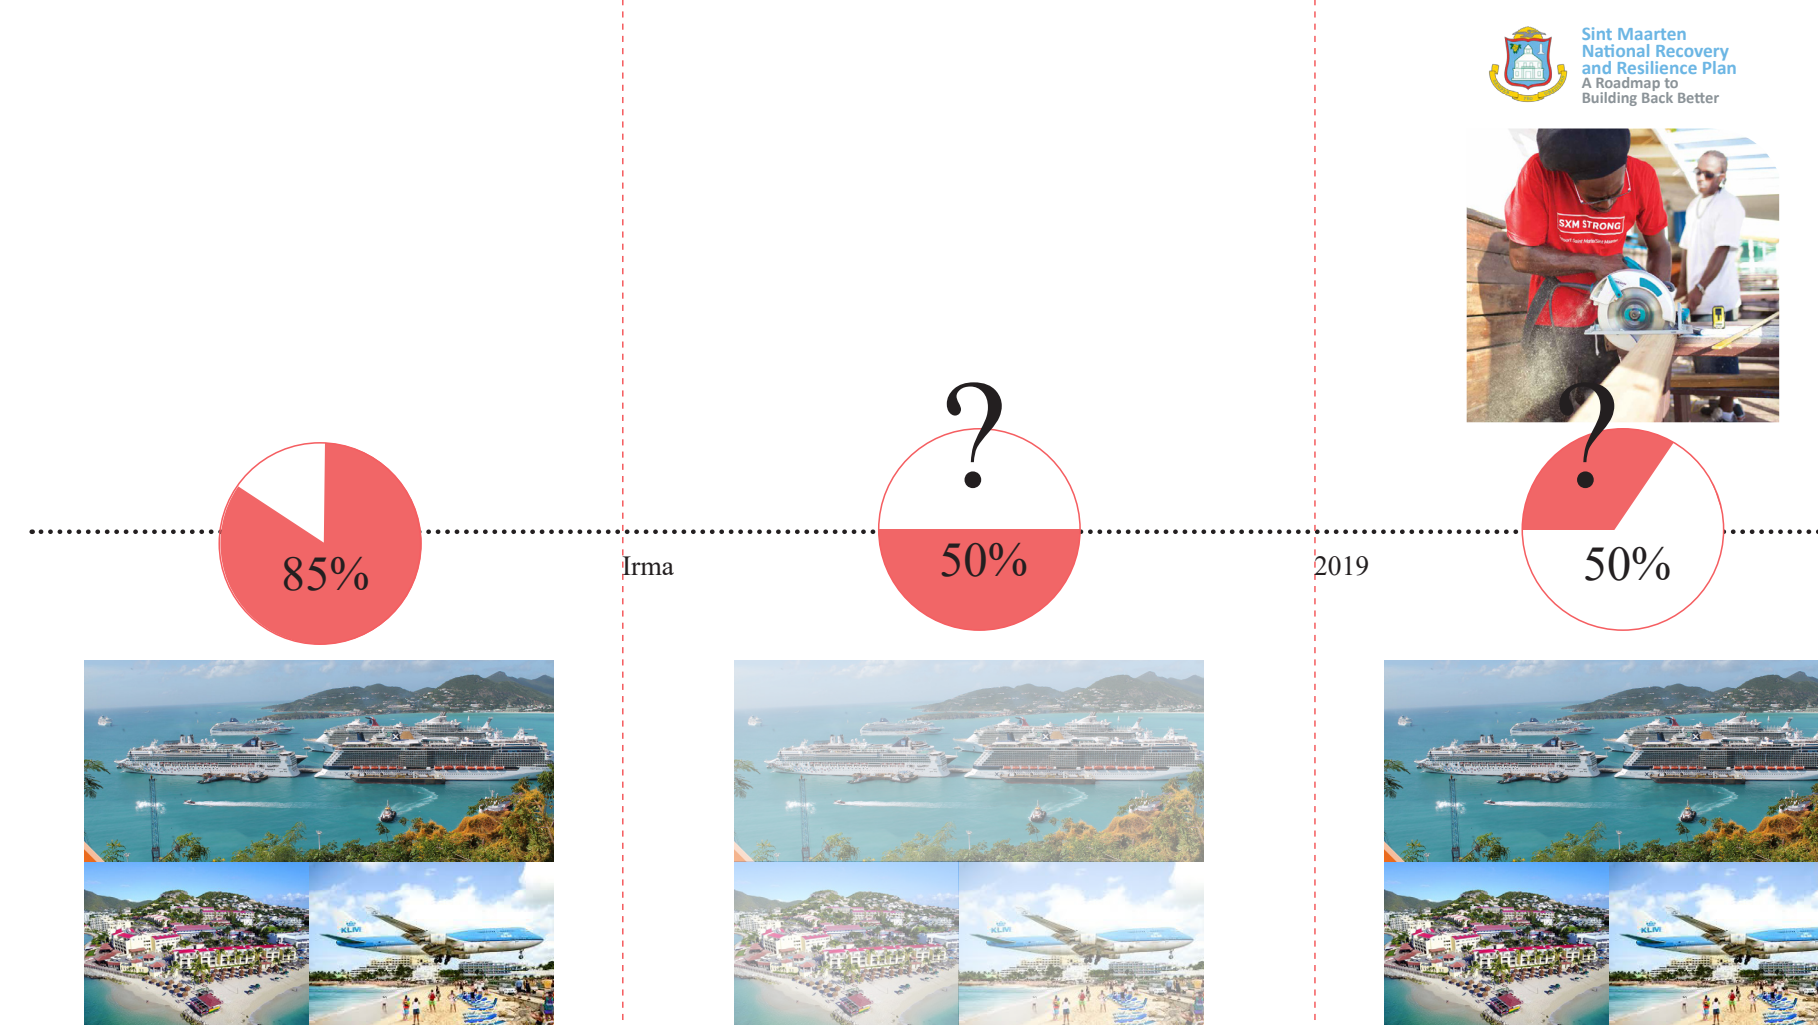


Study program of students\_the Building Learning Centre on Sint Maarten

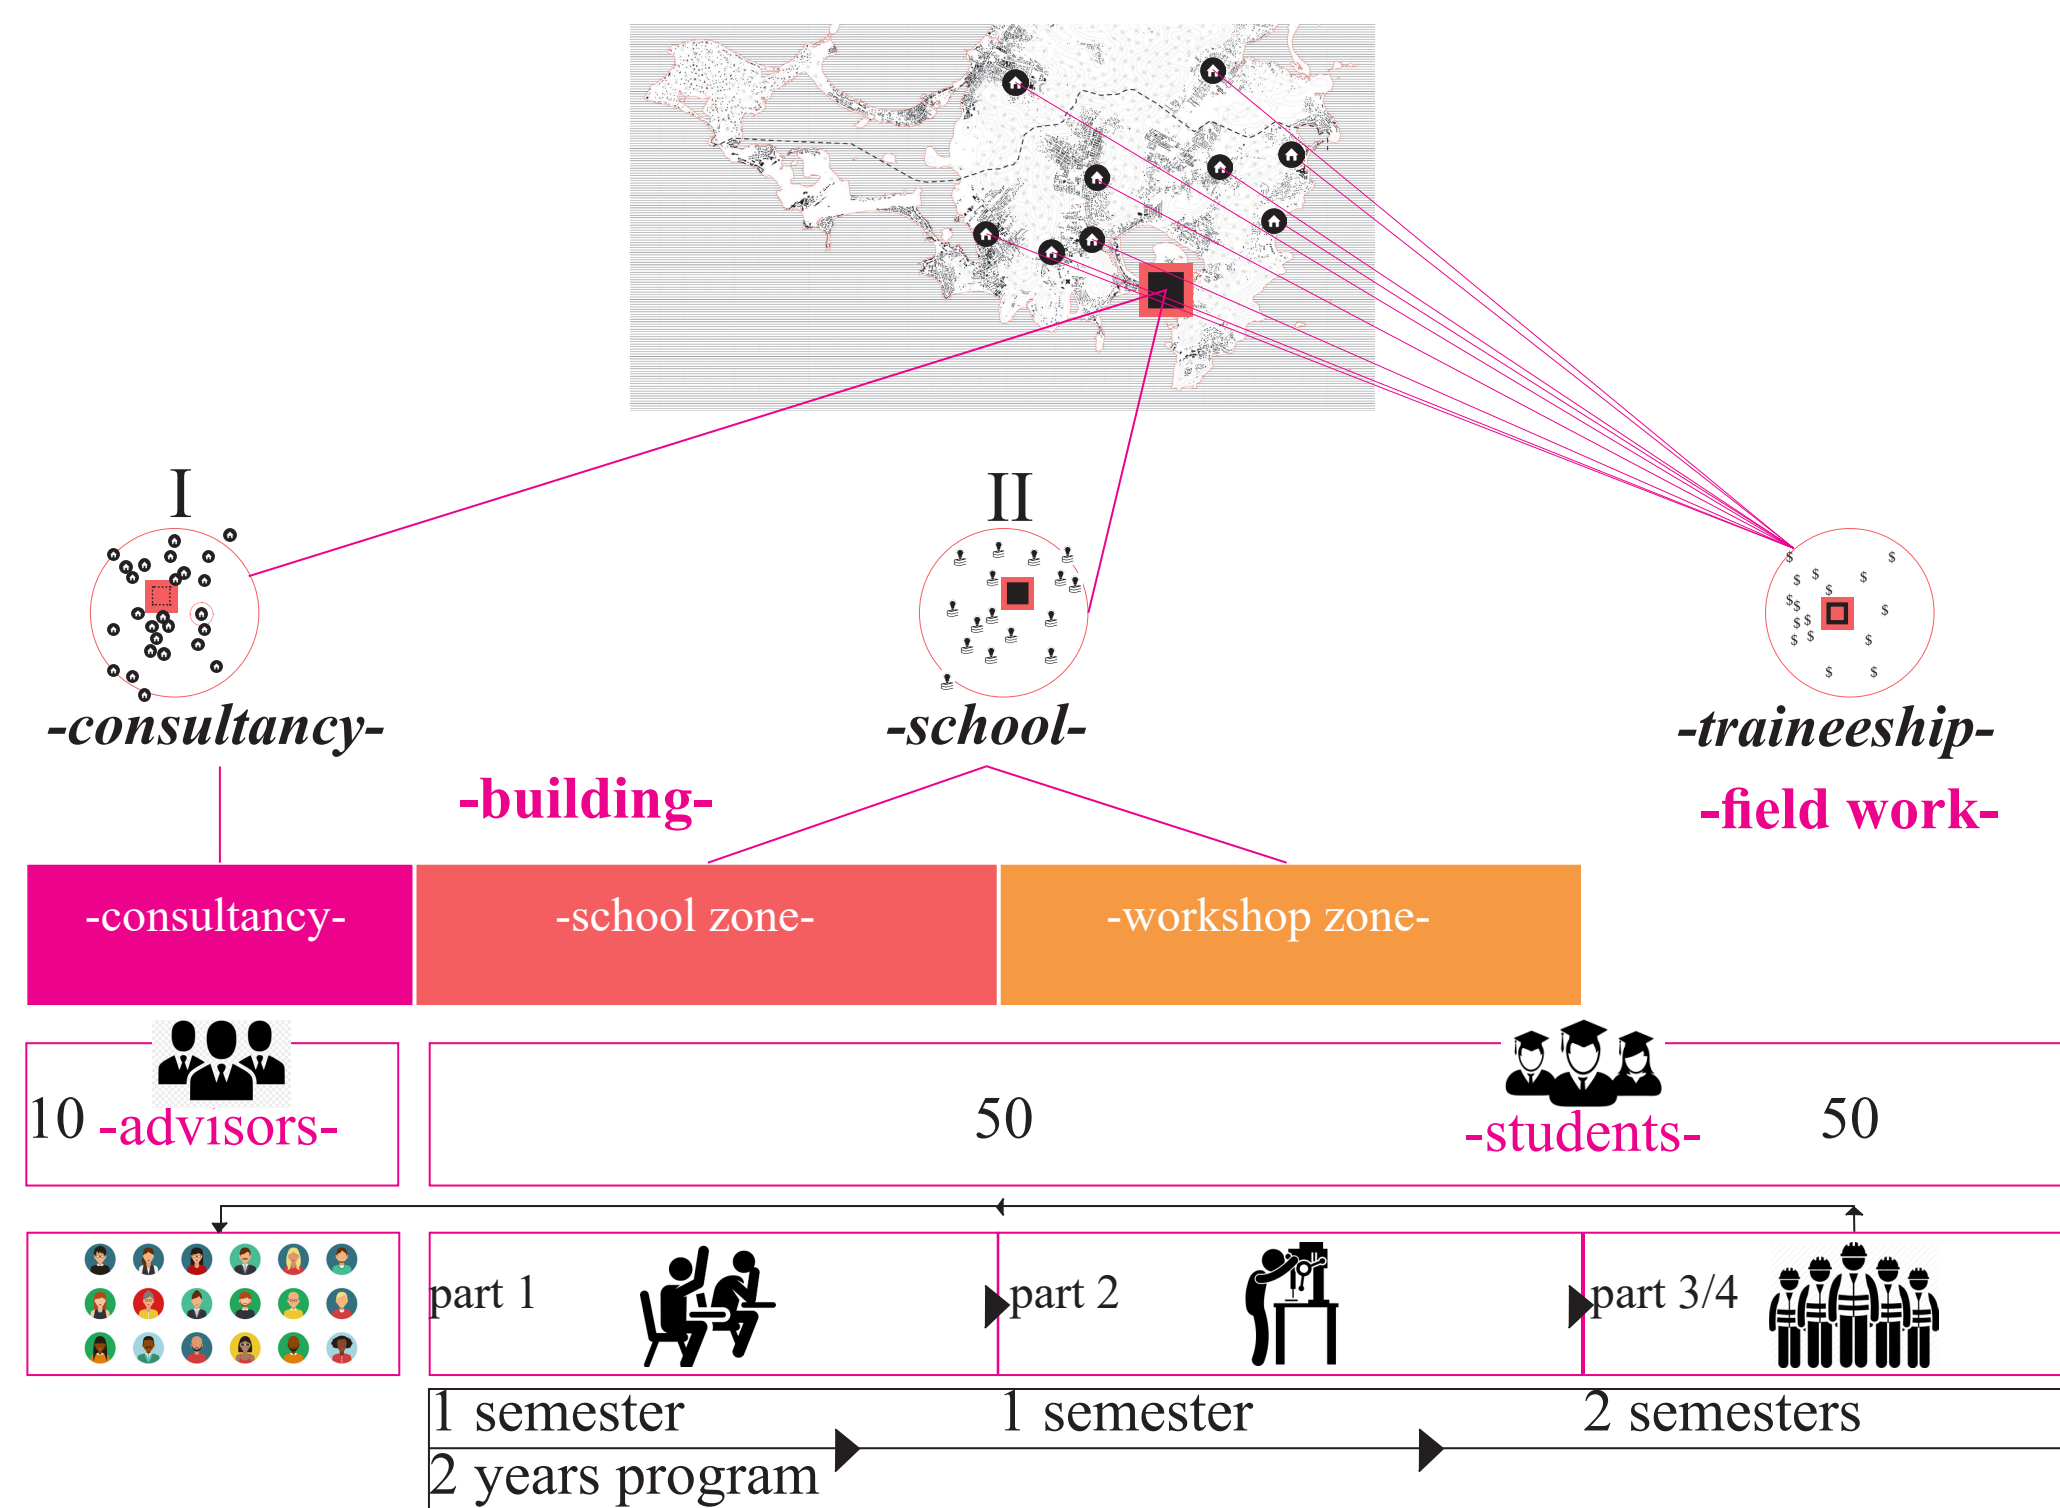




Program of the building\_Areas of functions

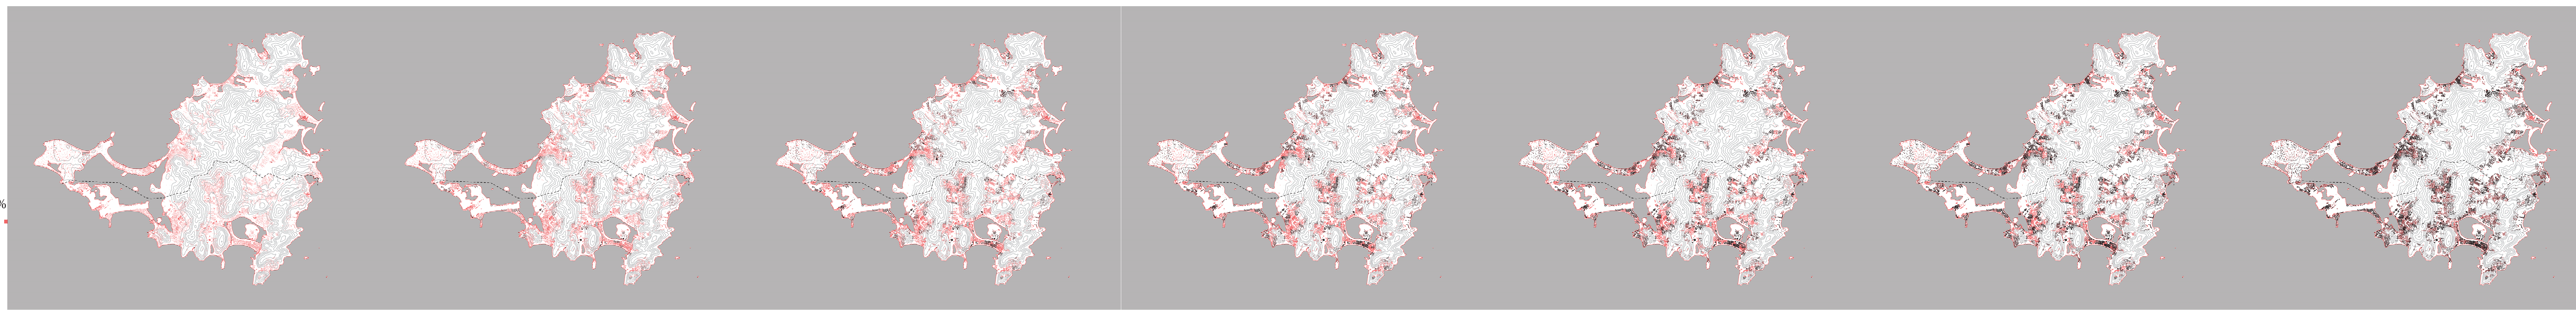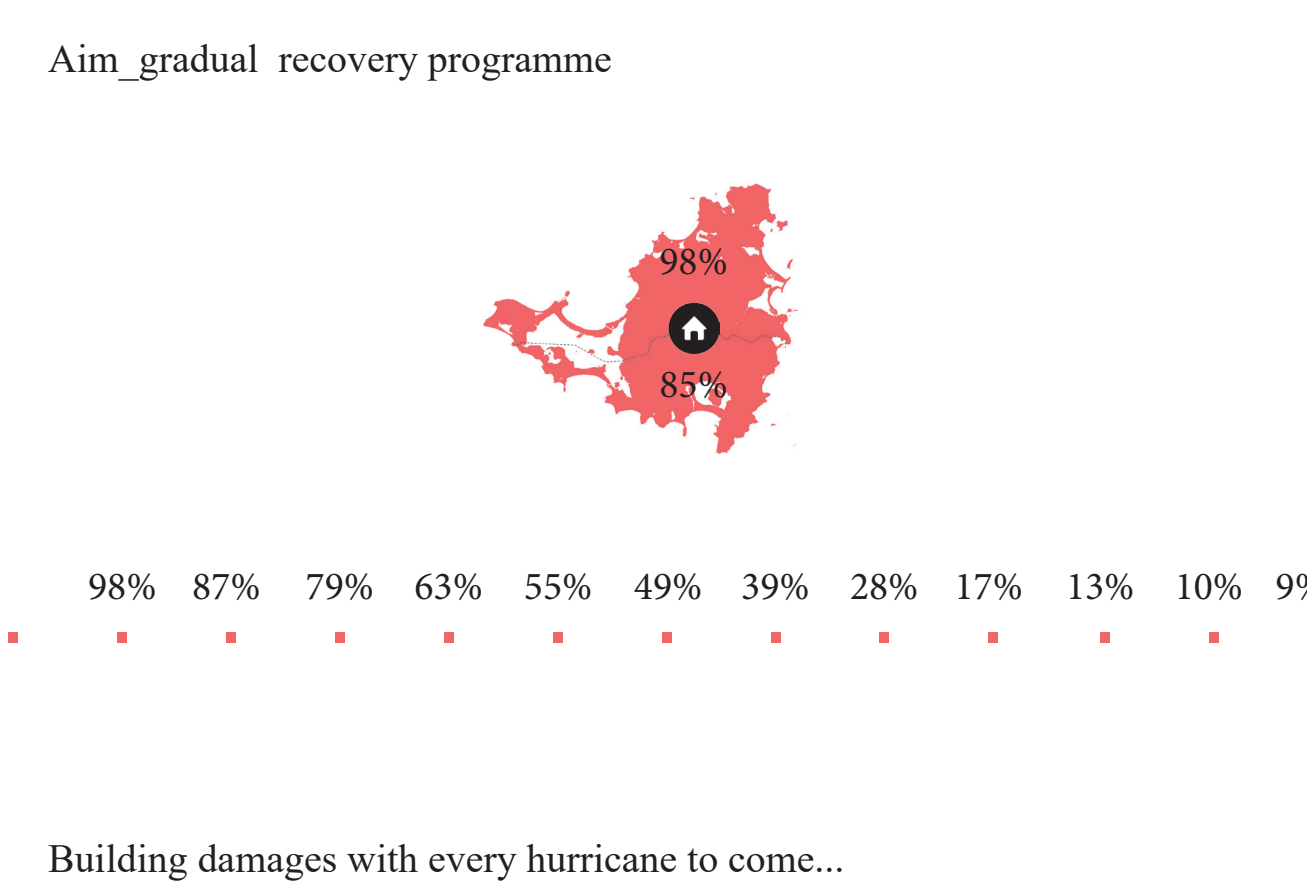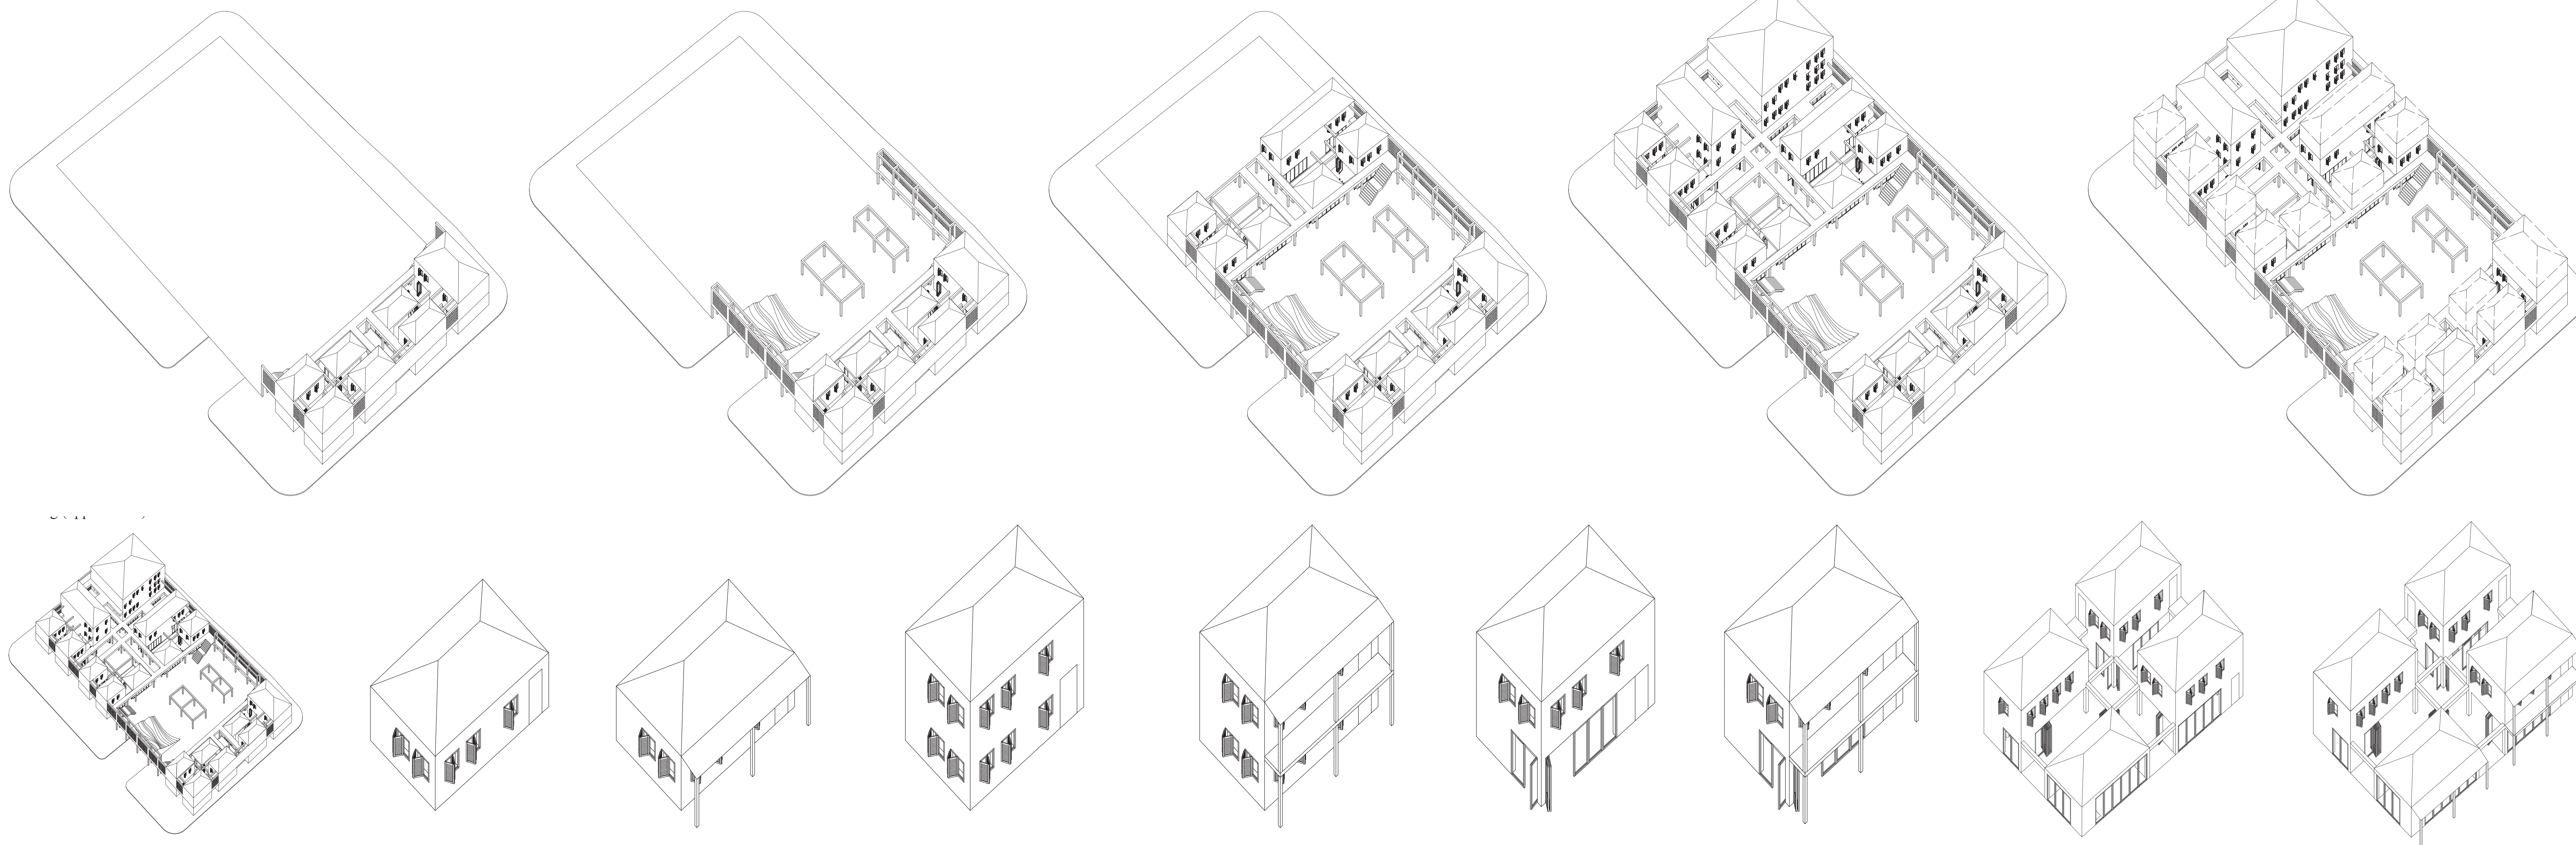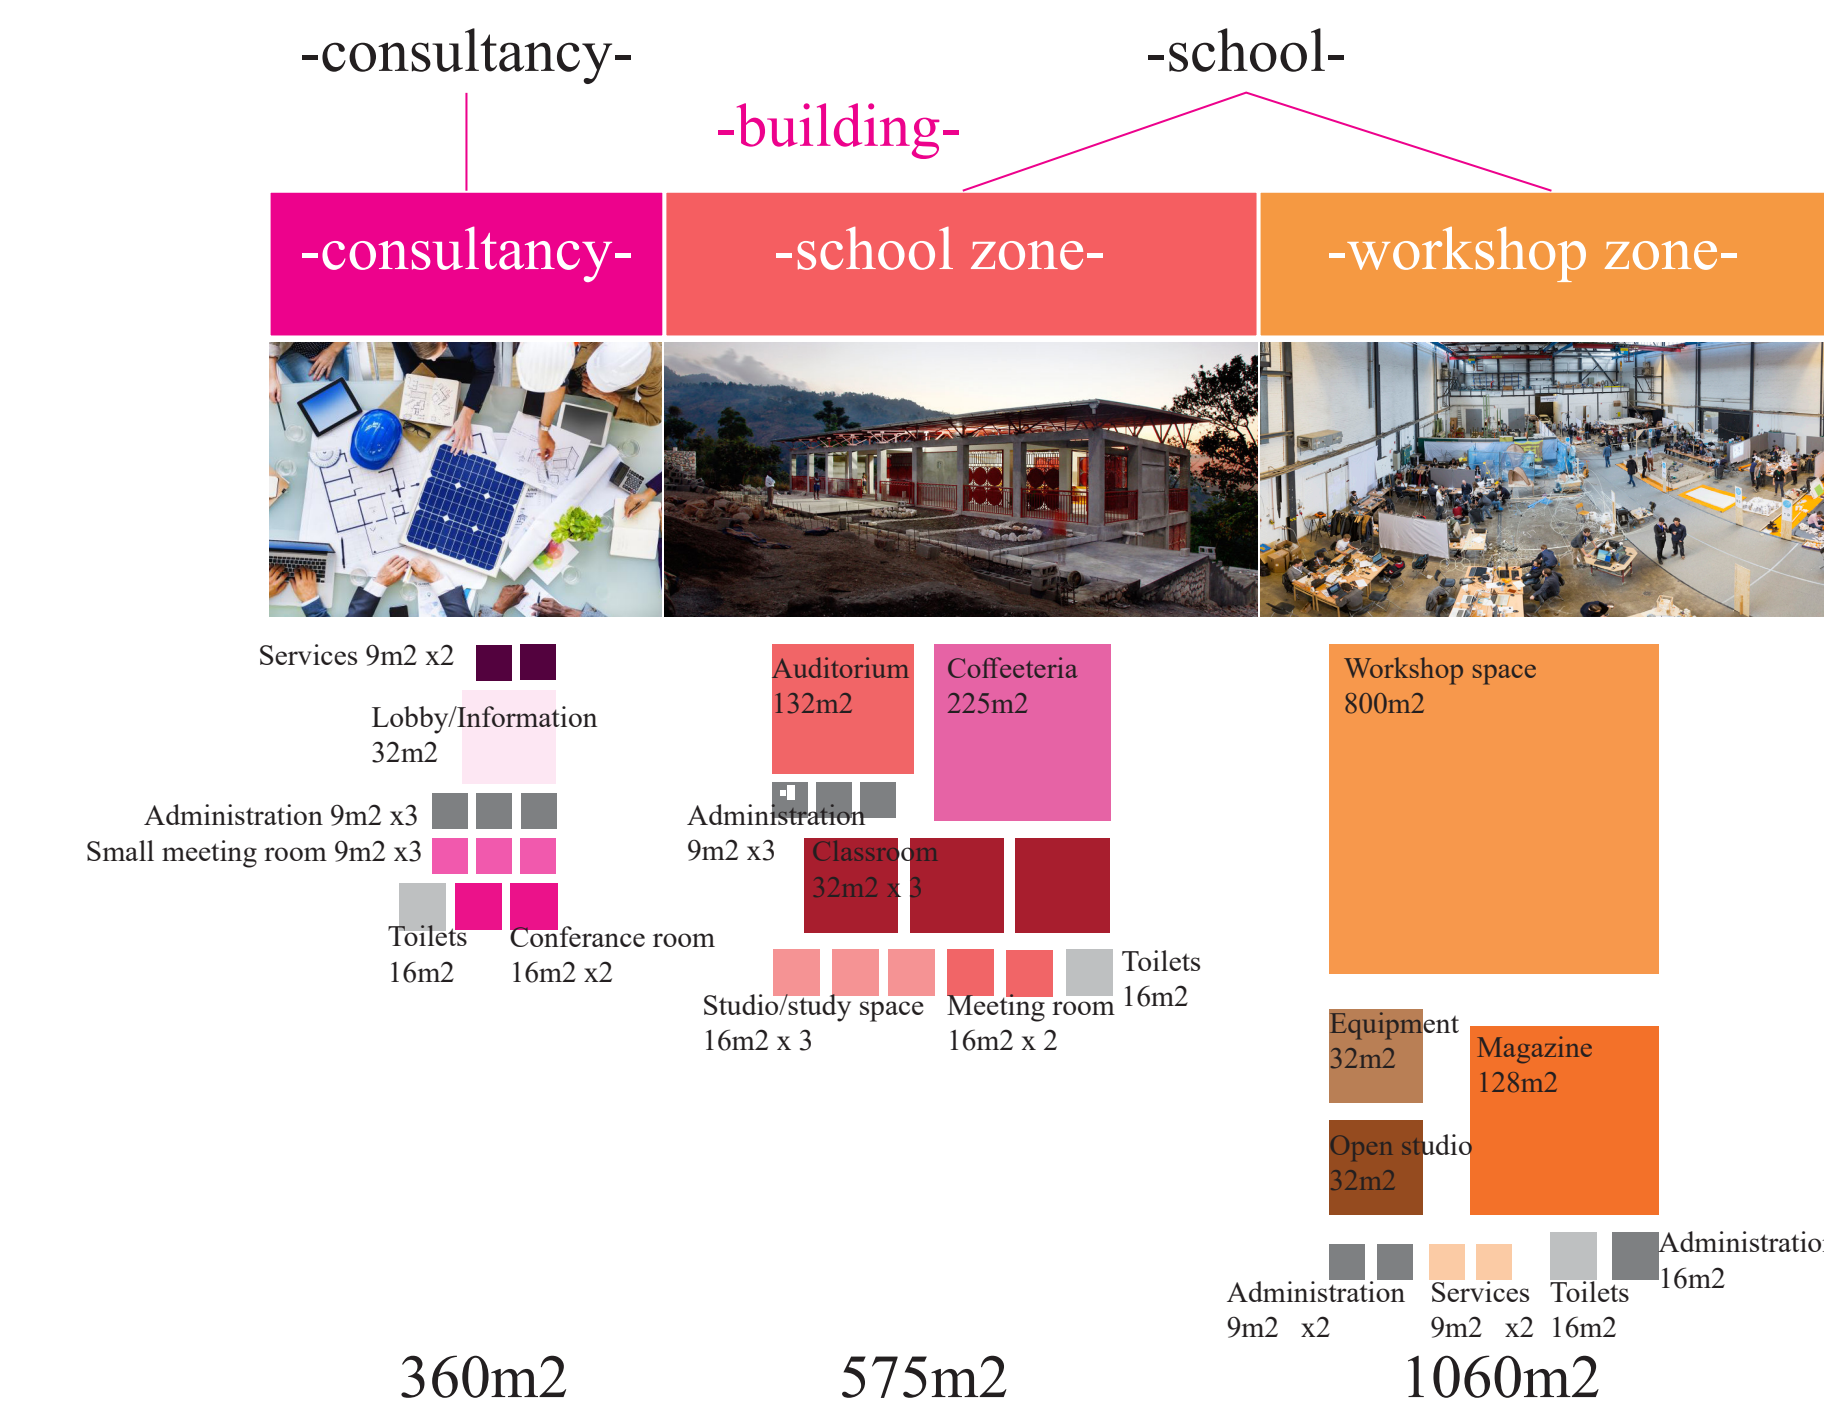









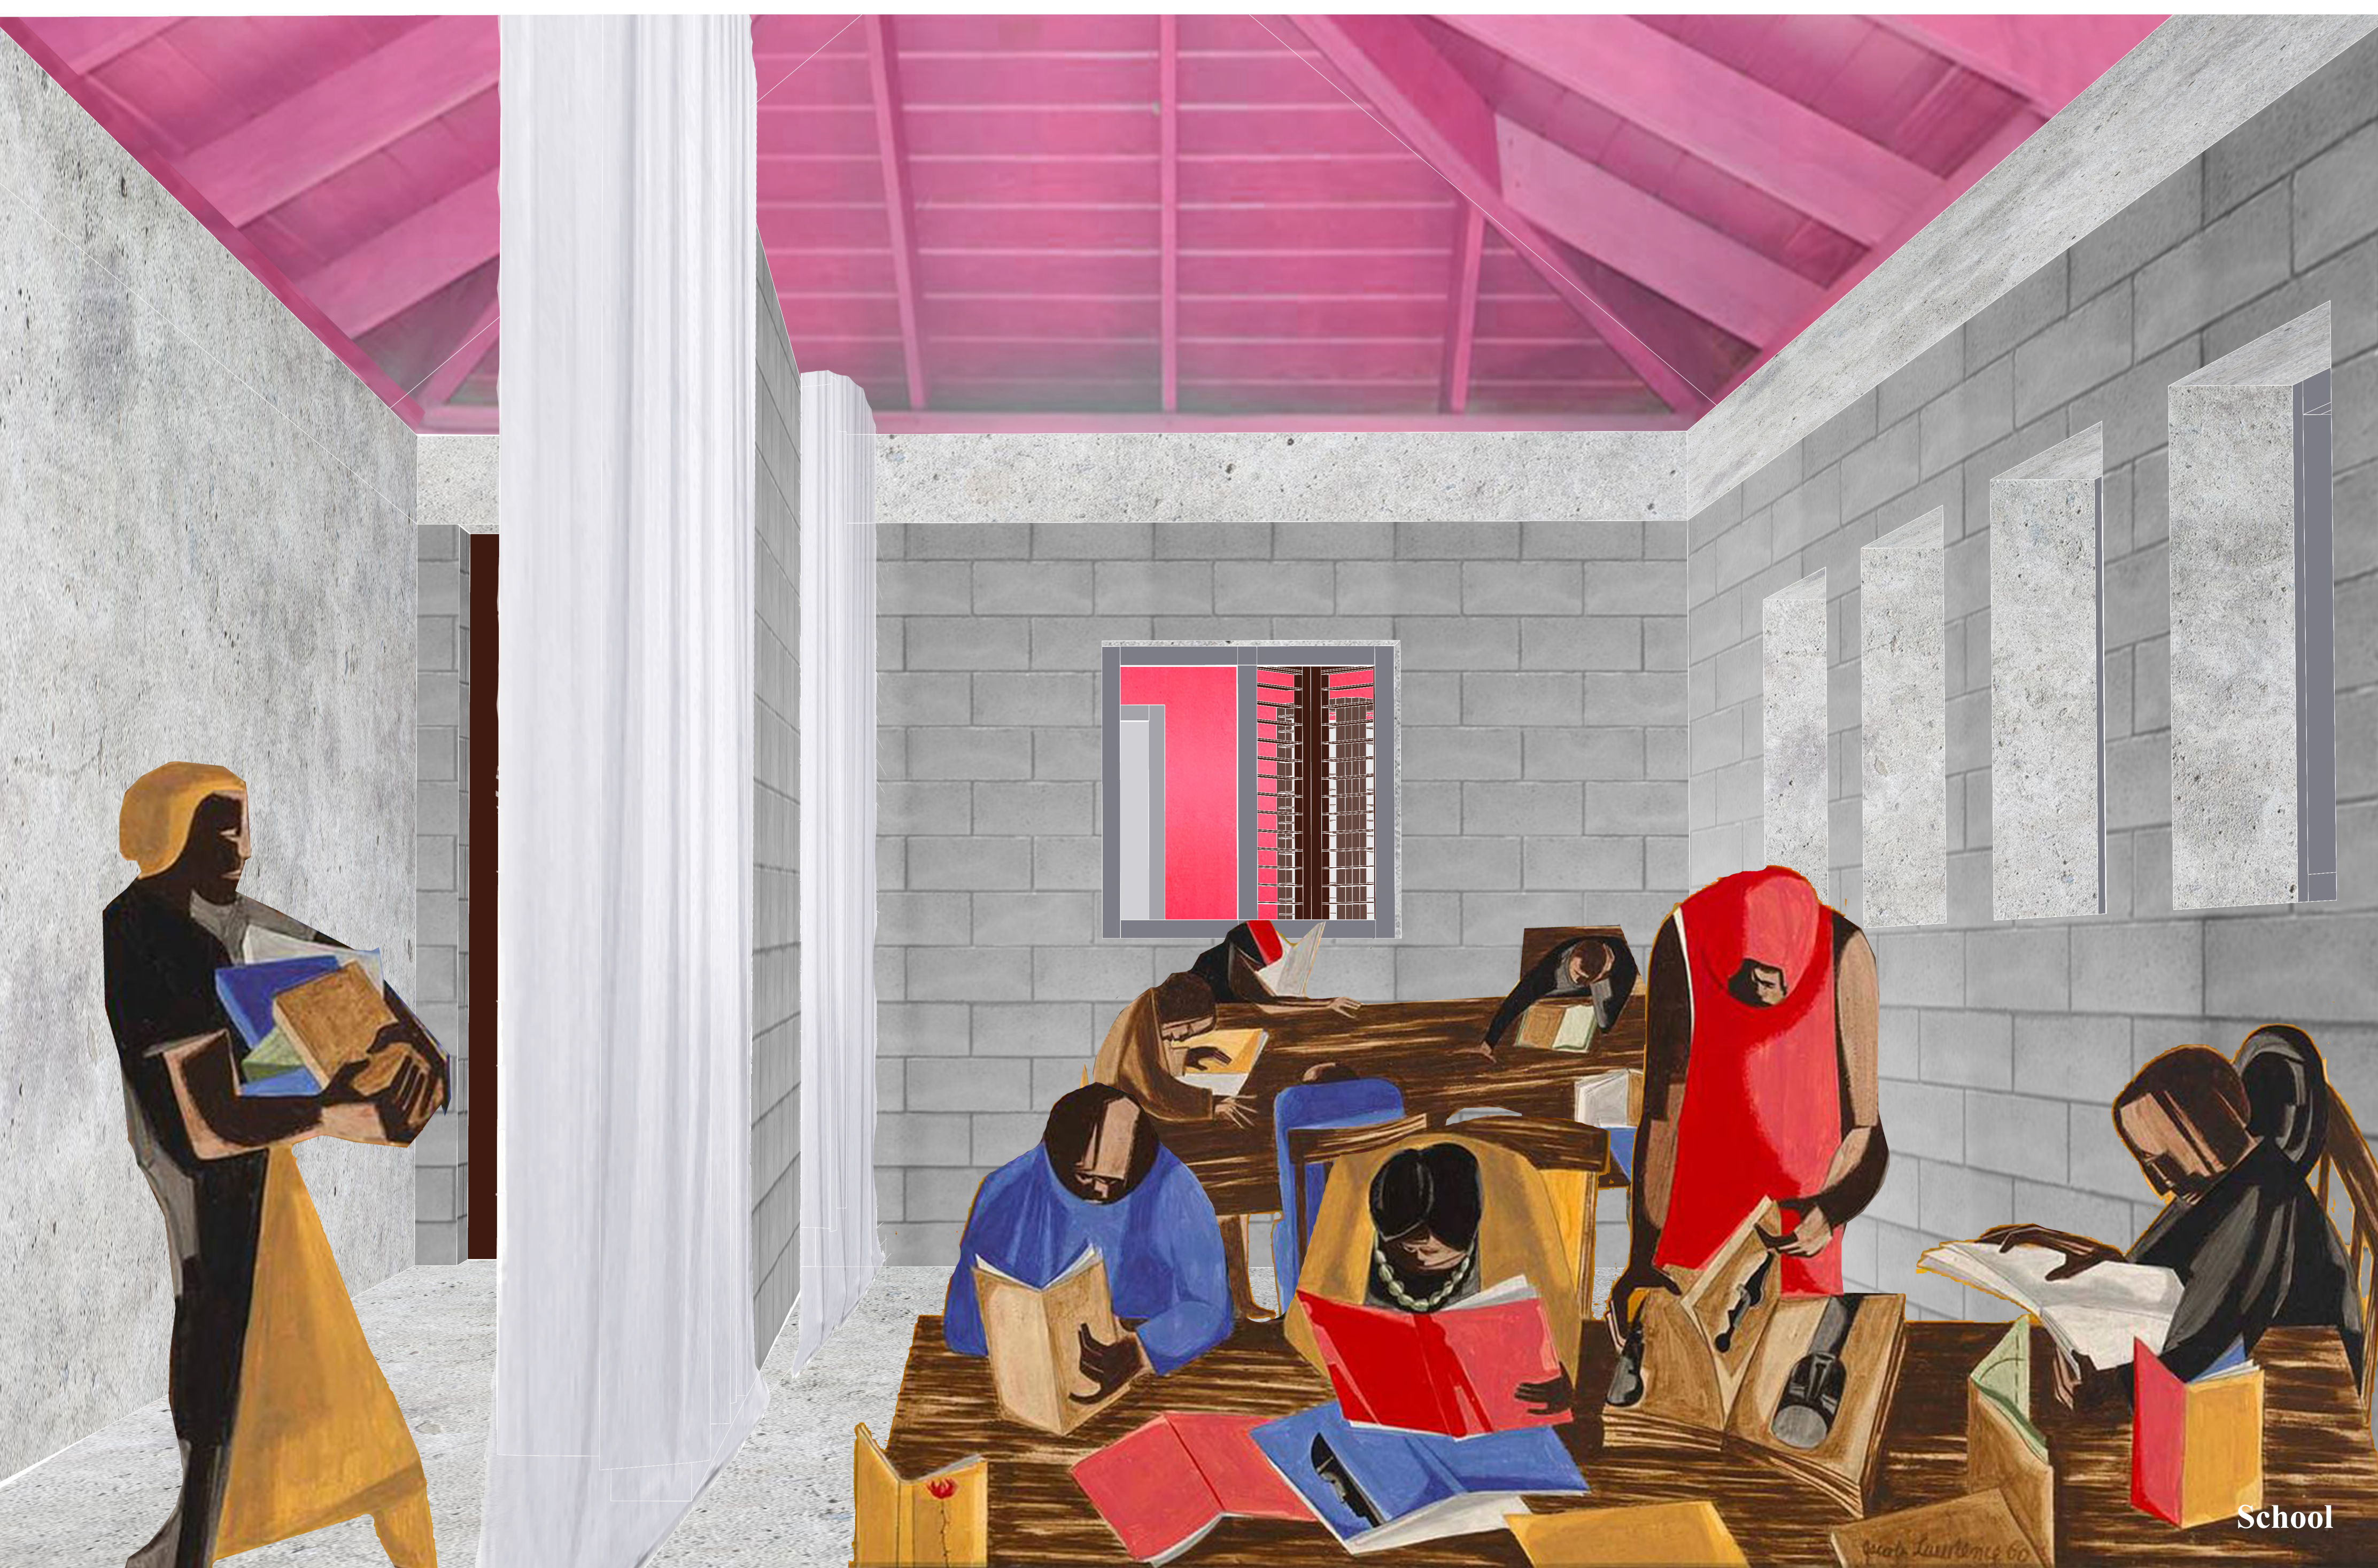










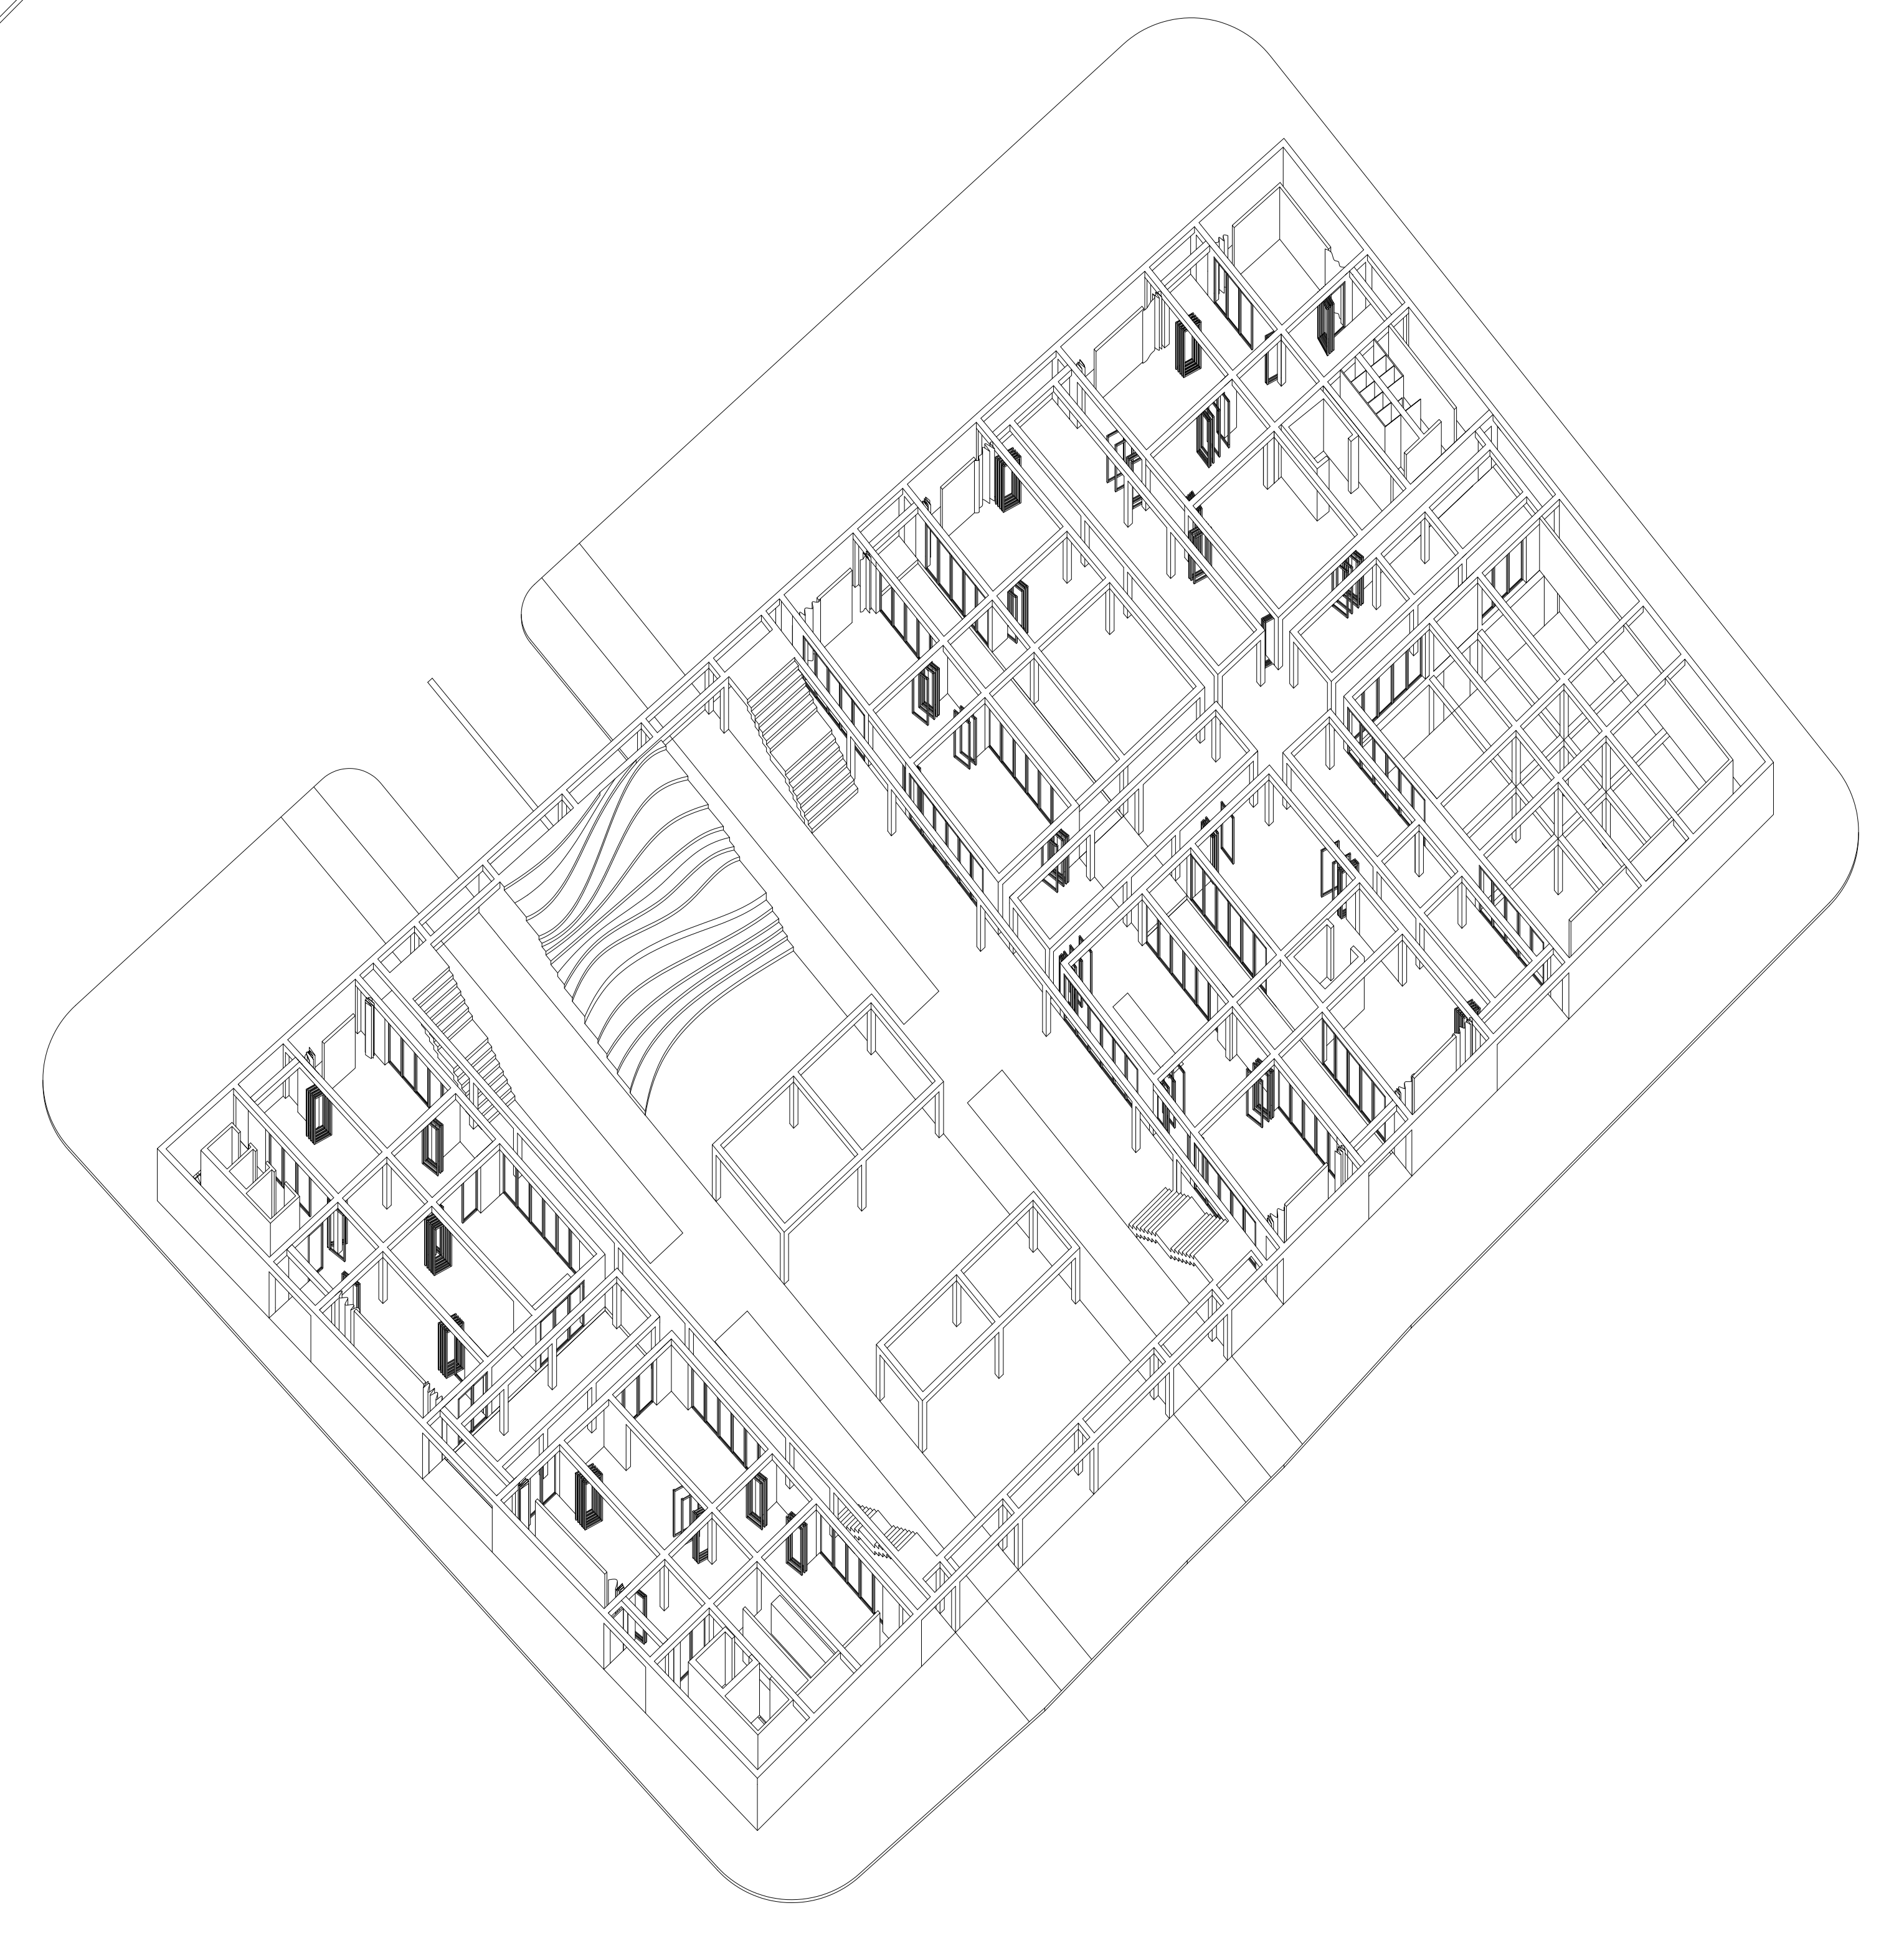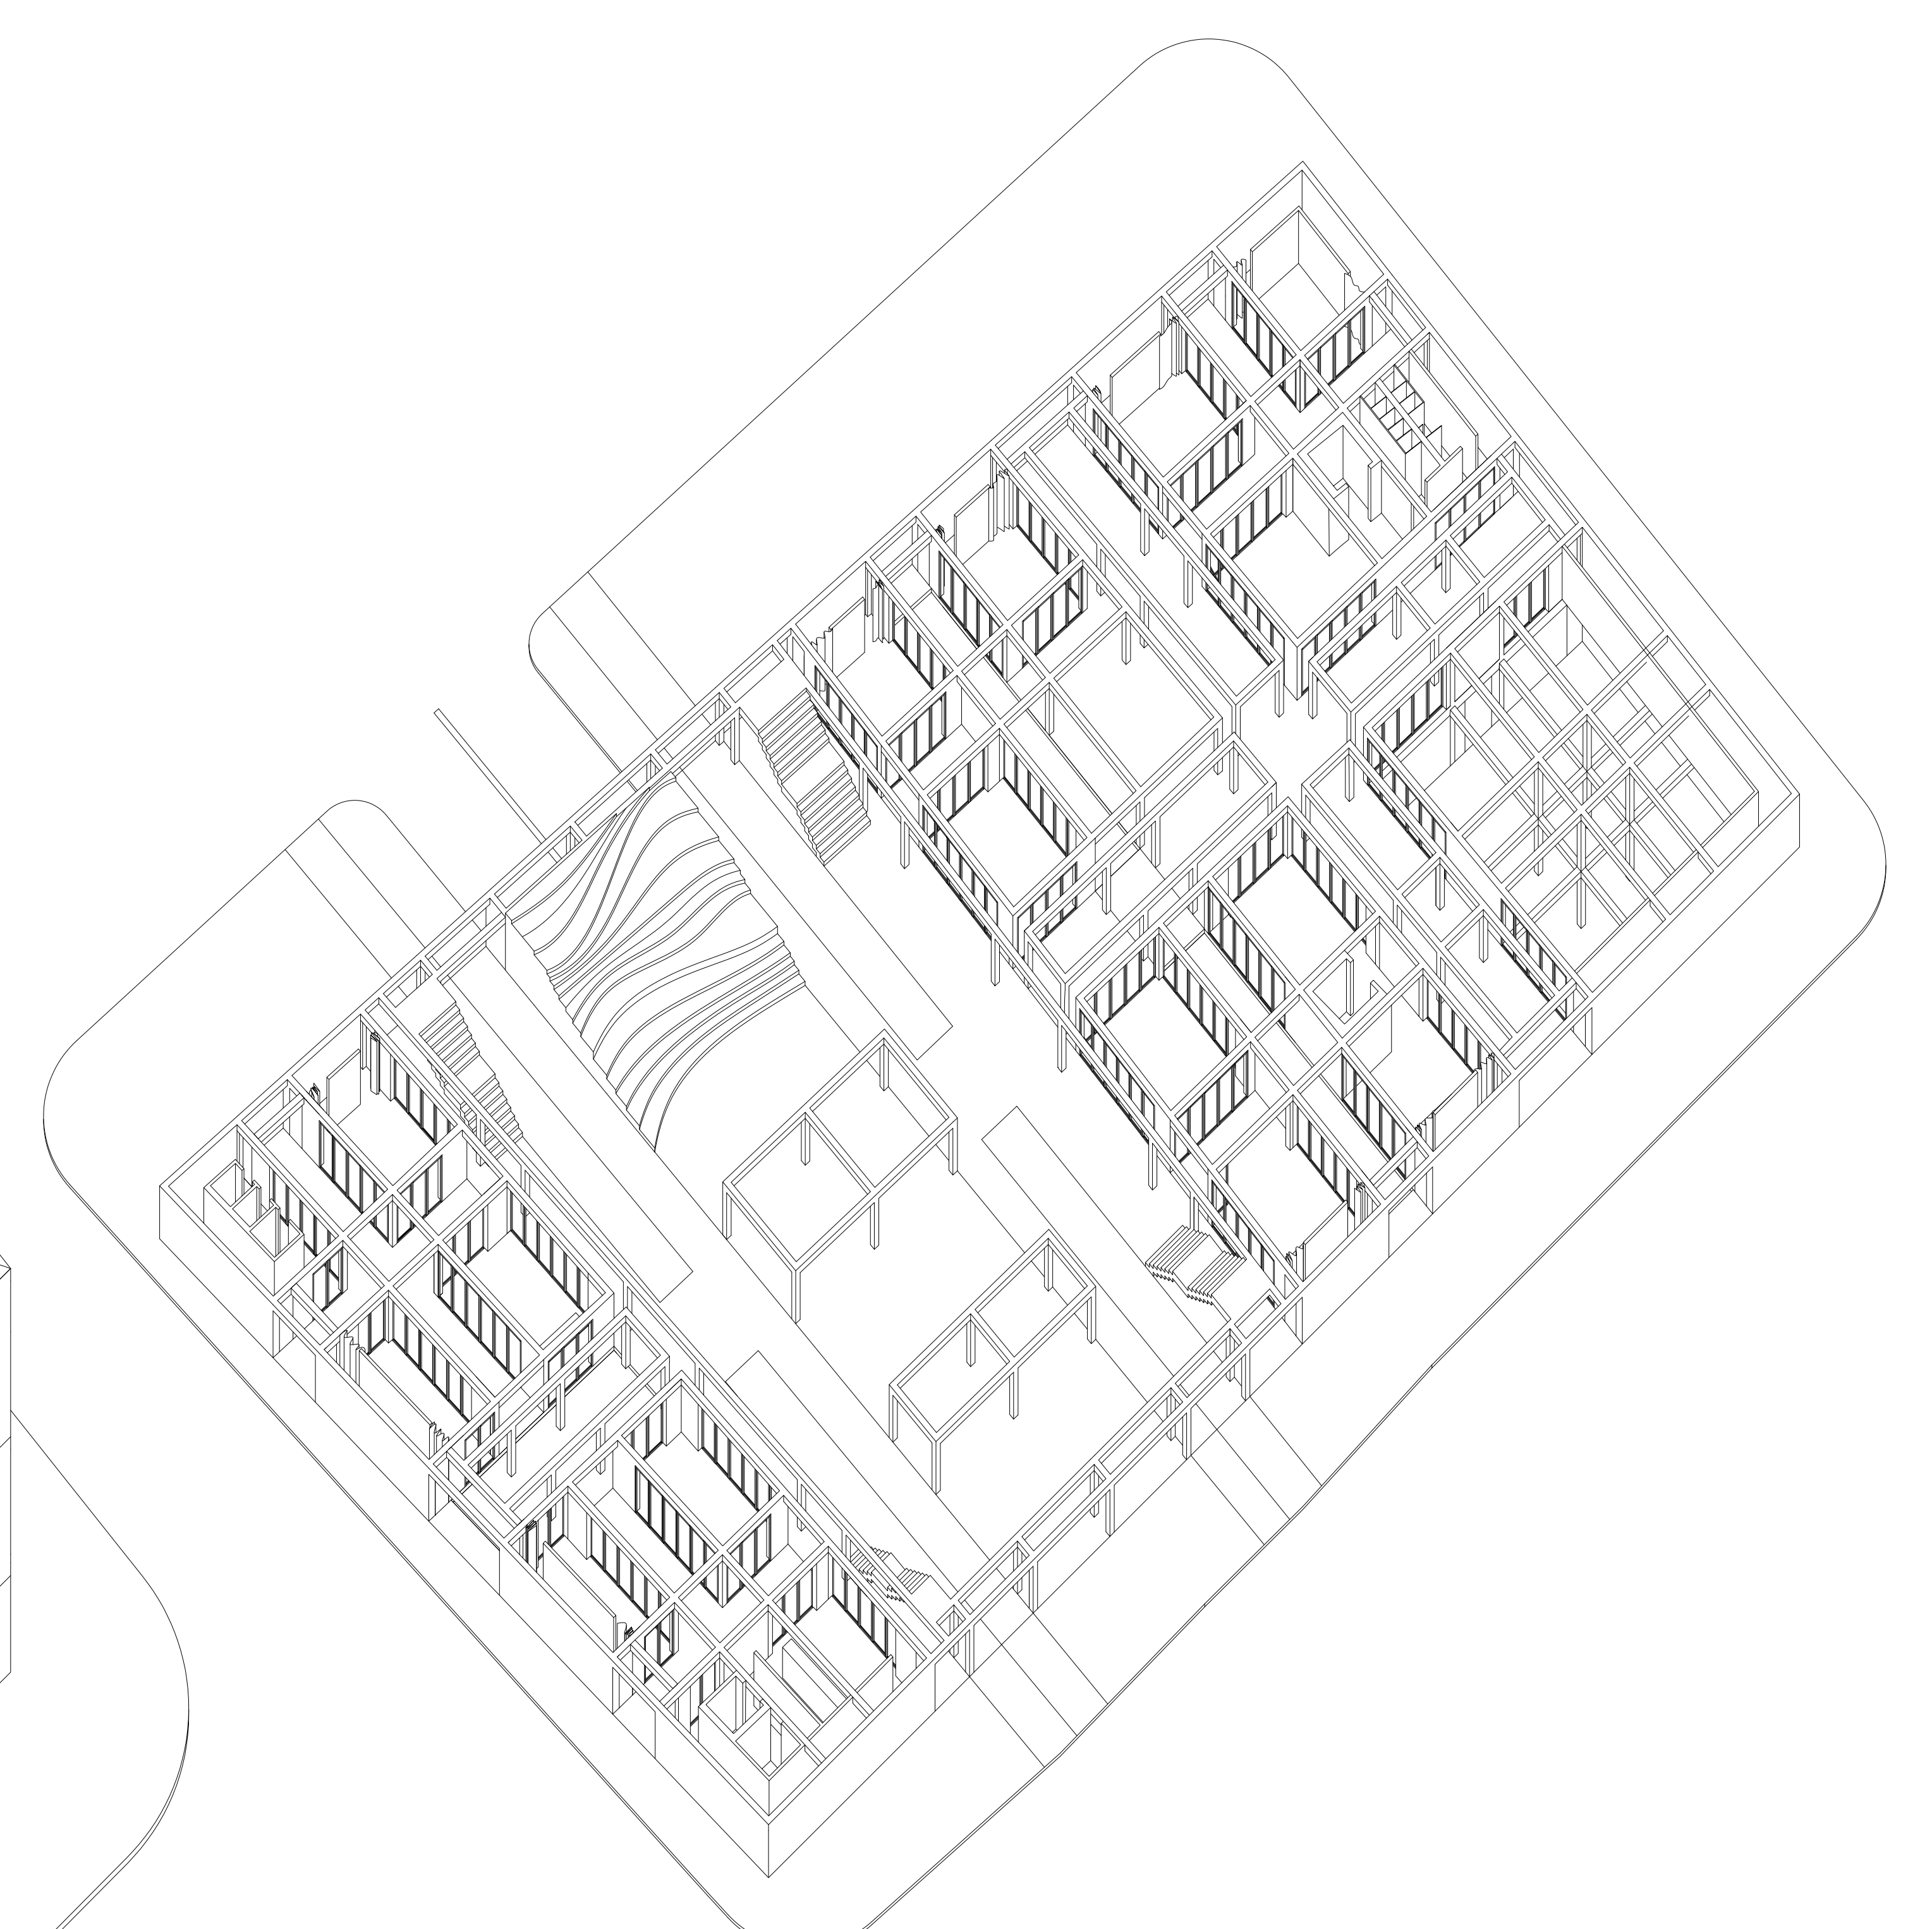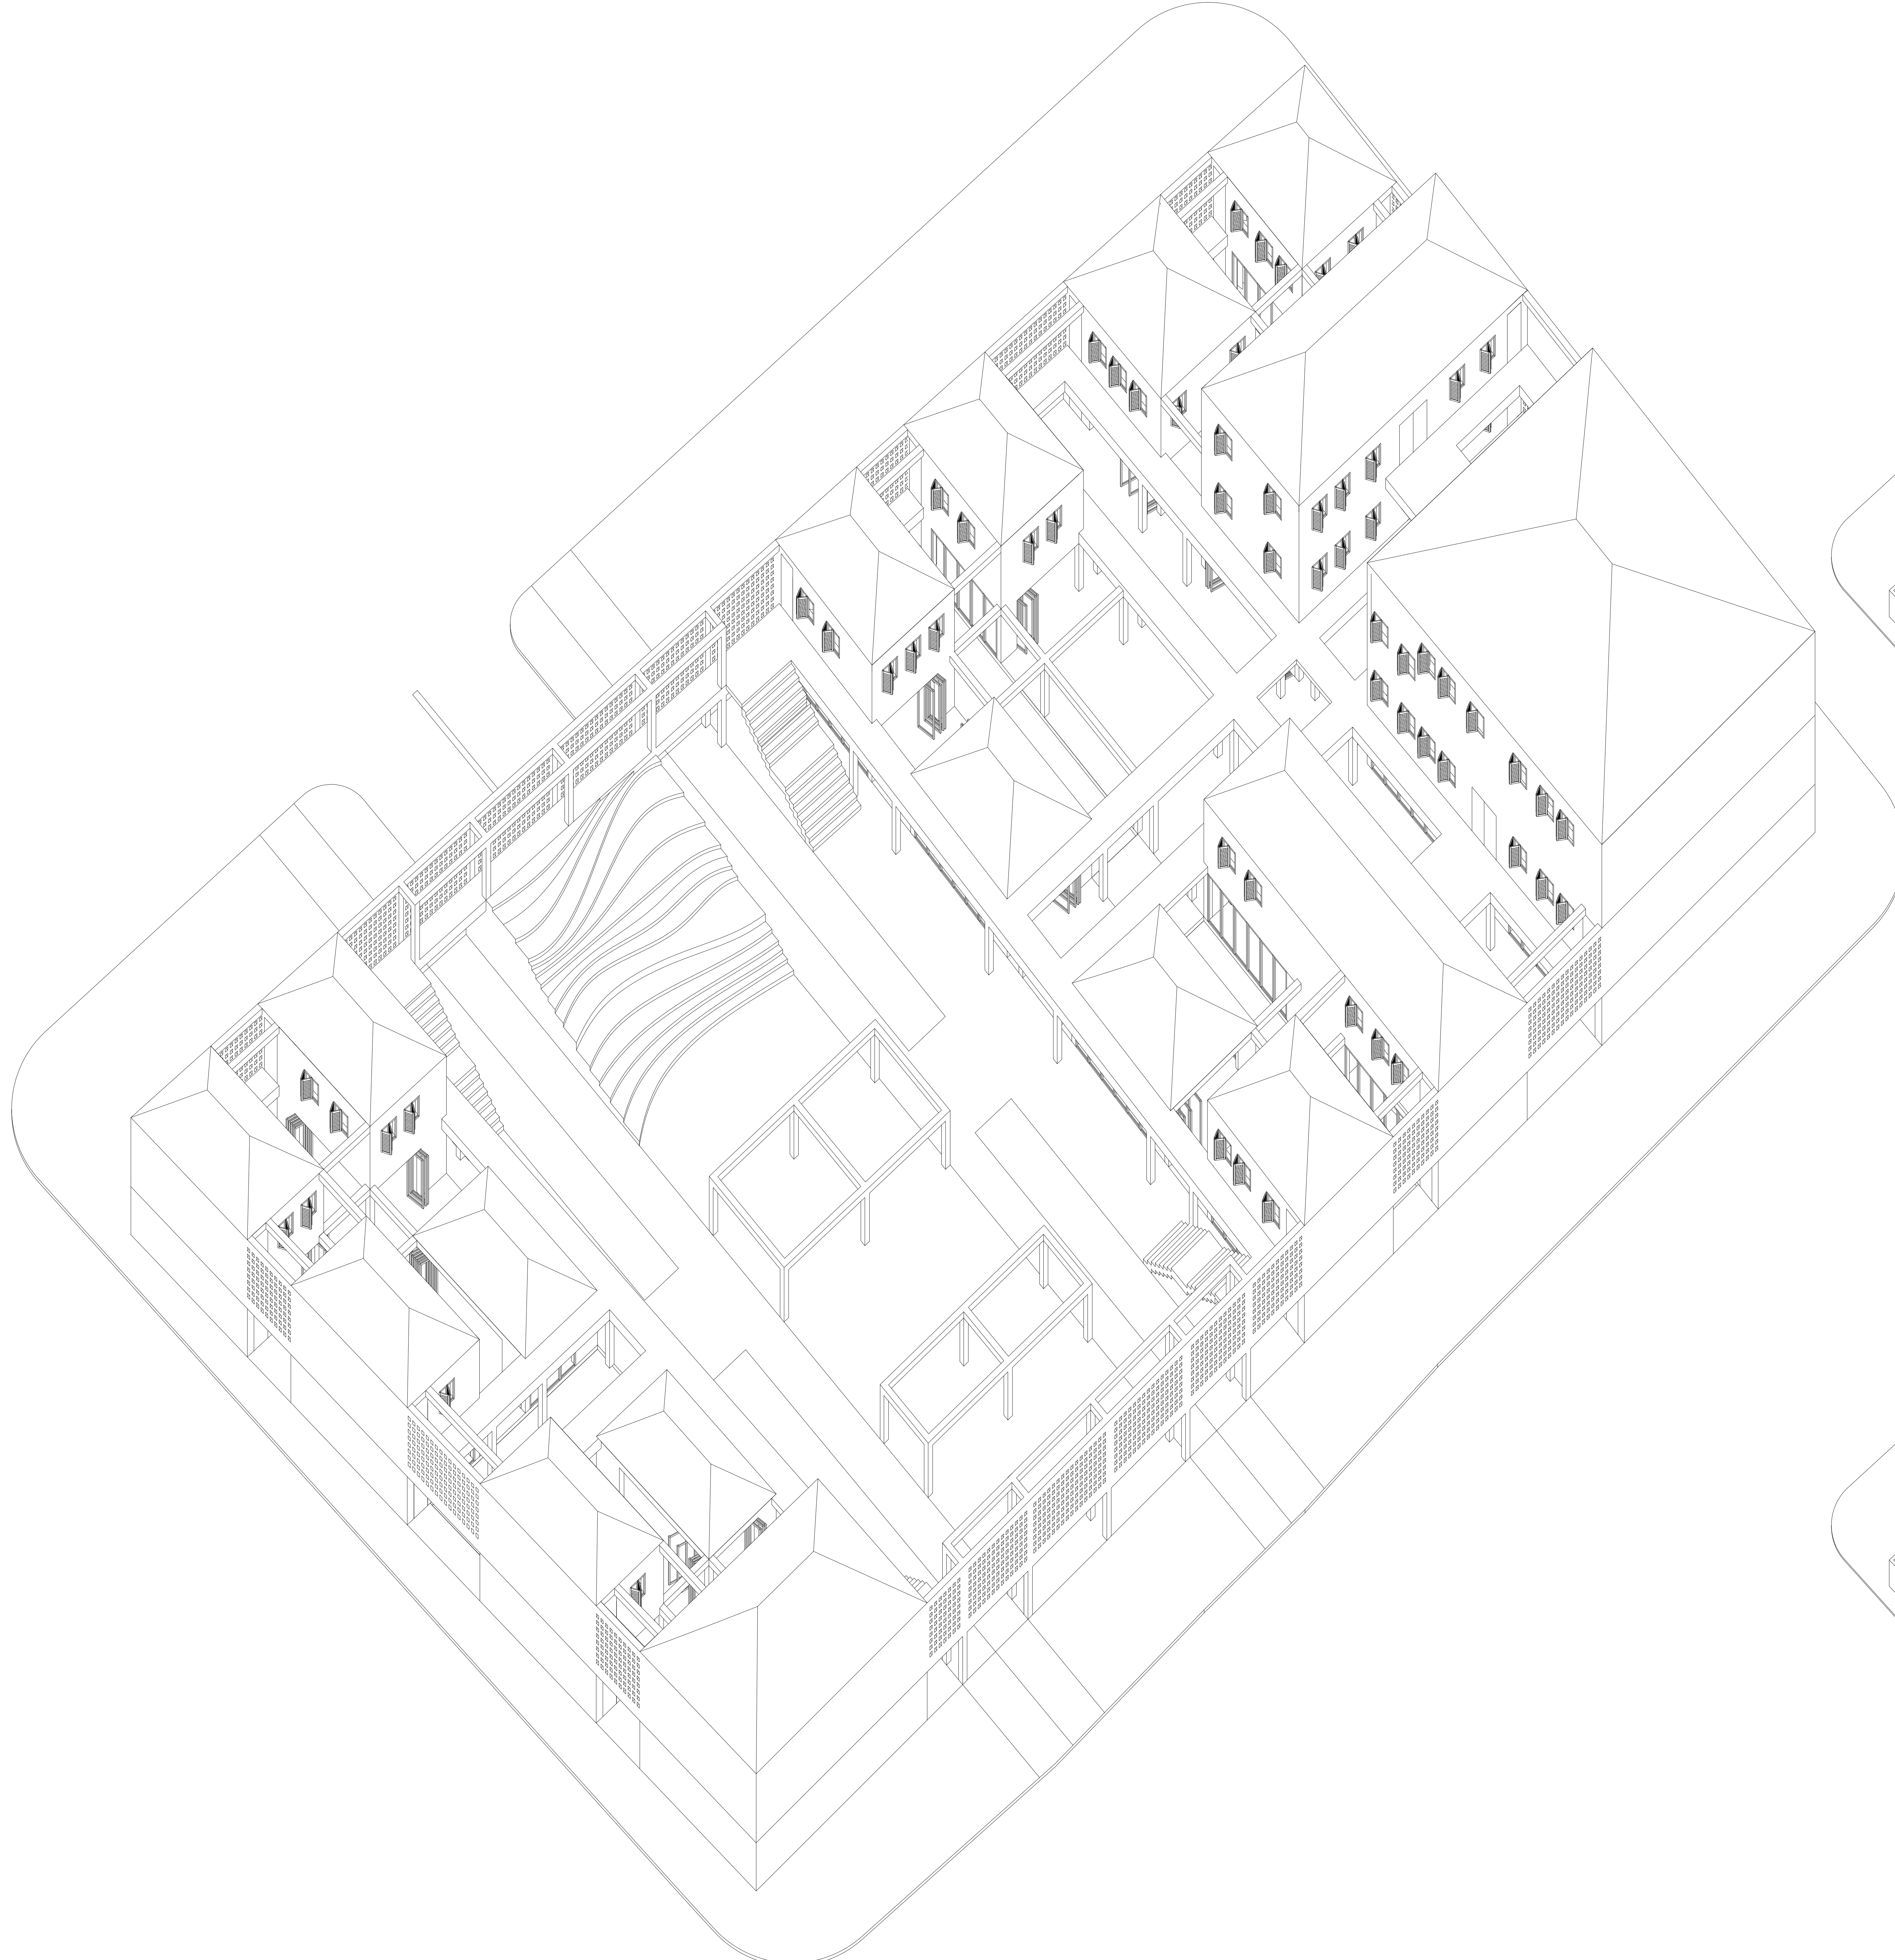










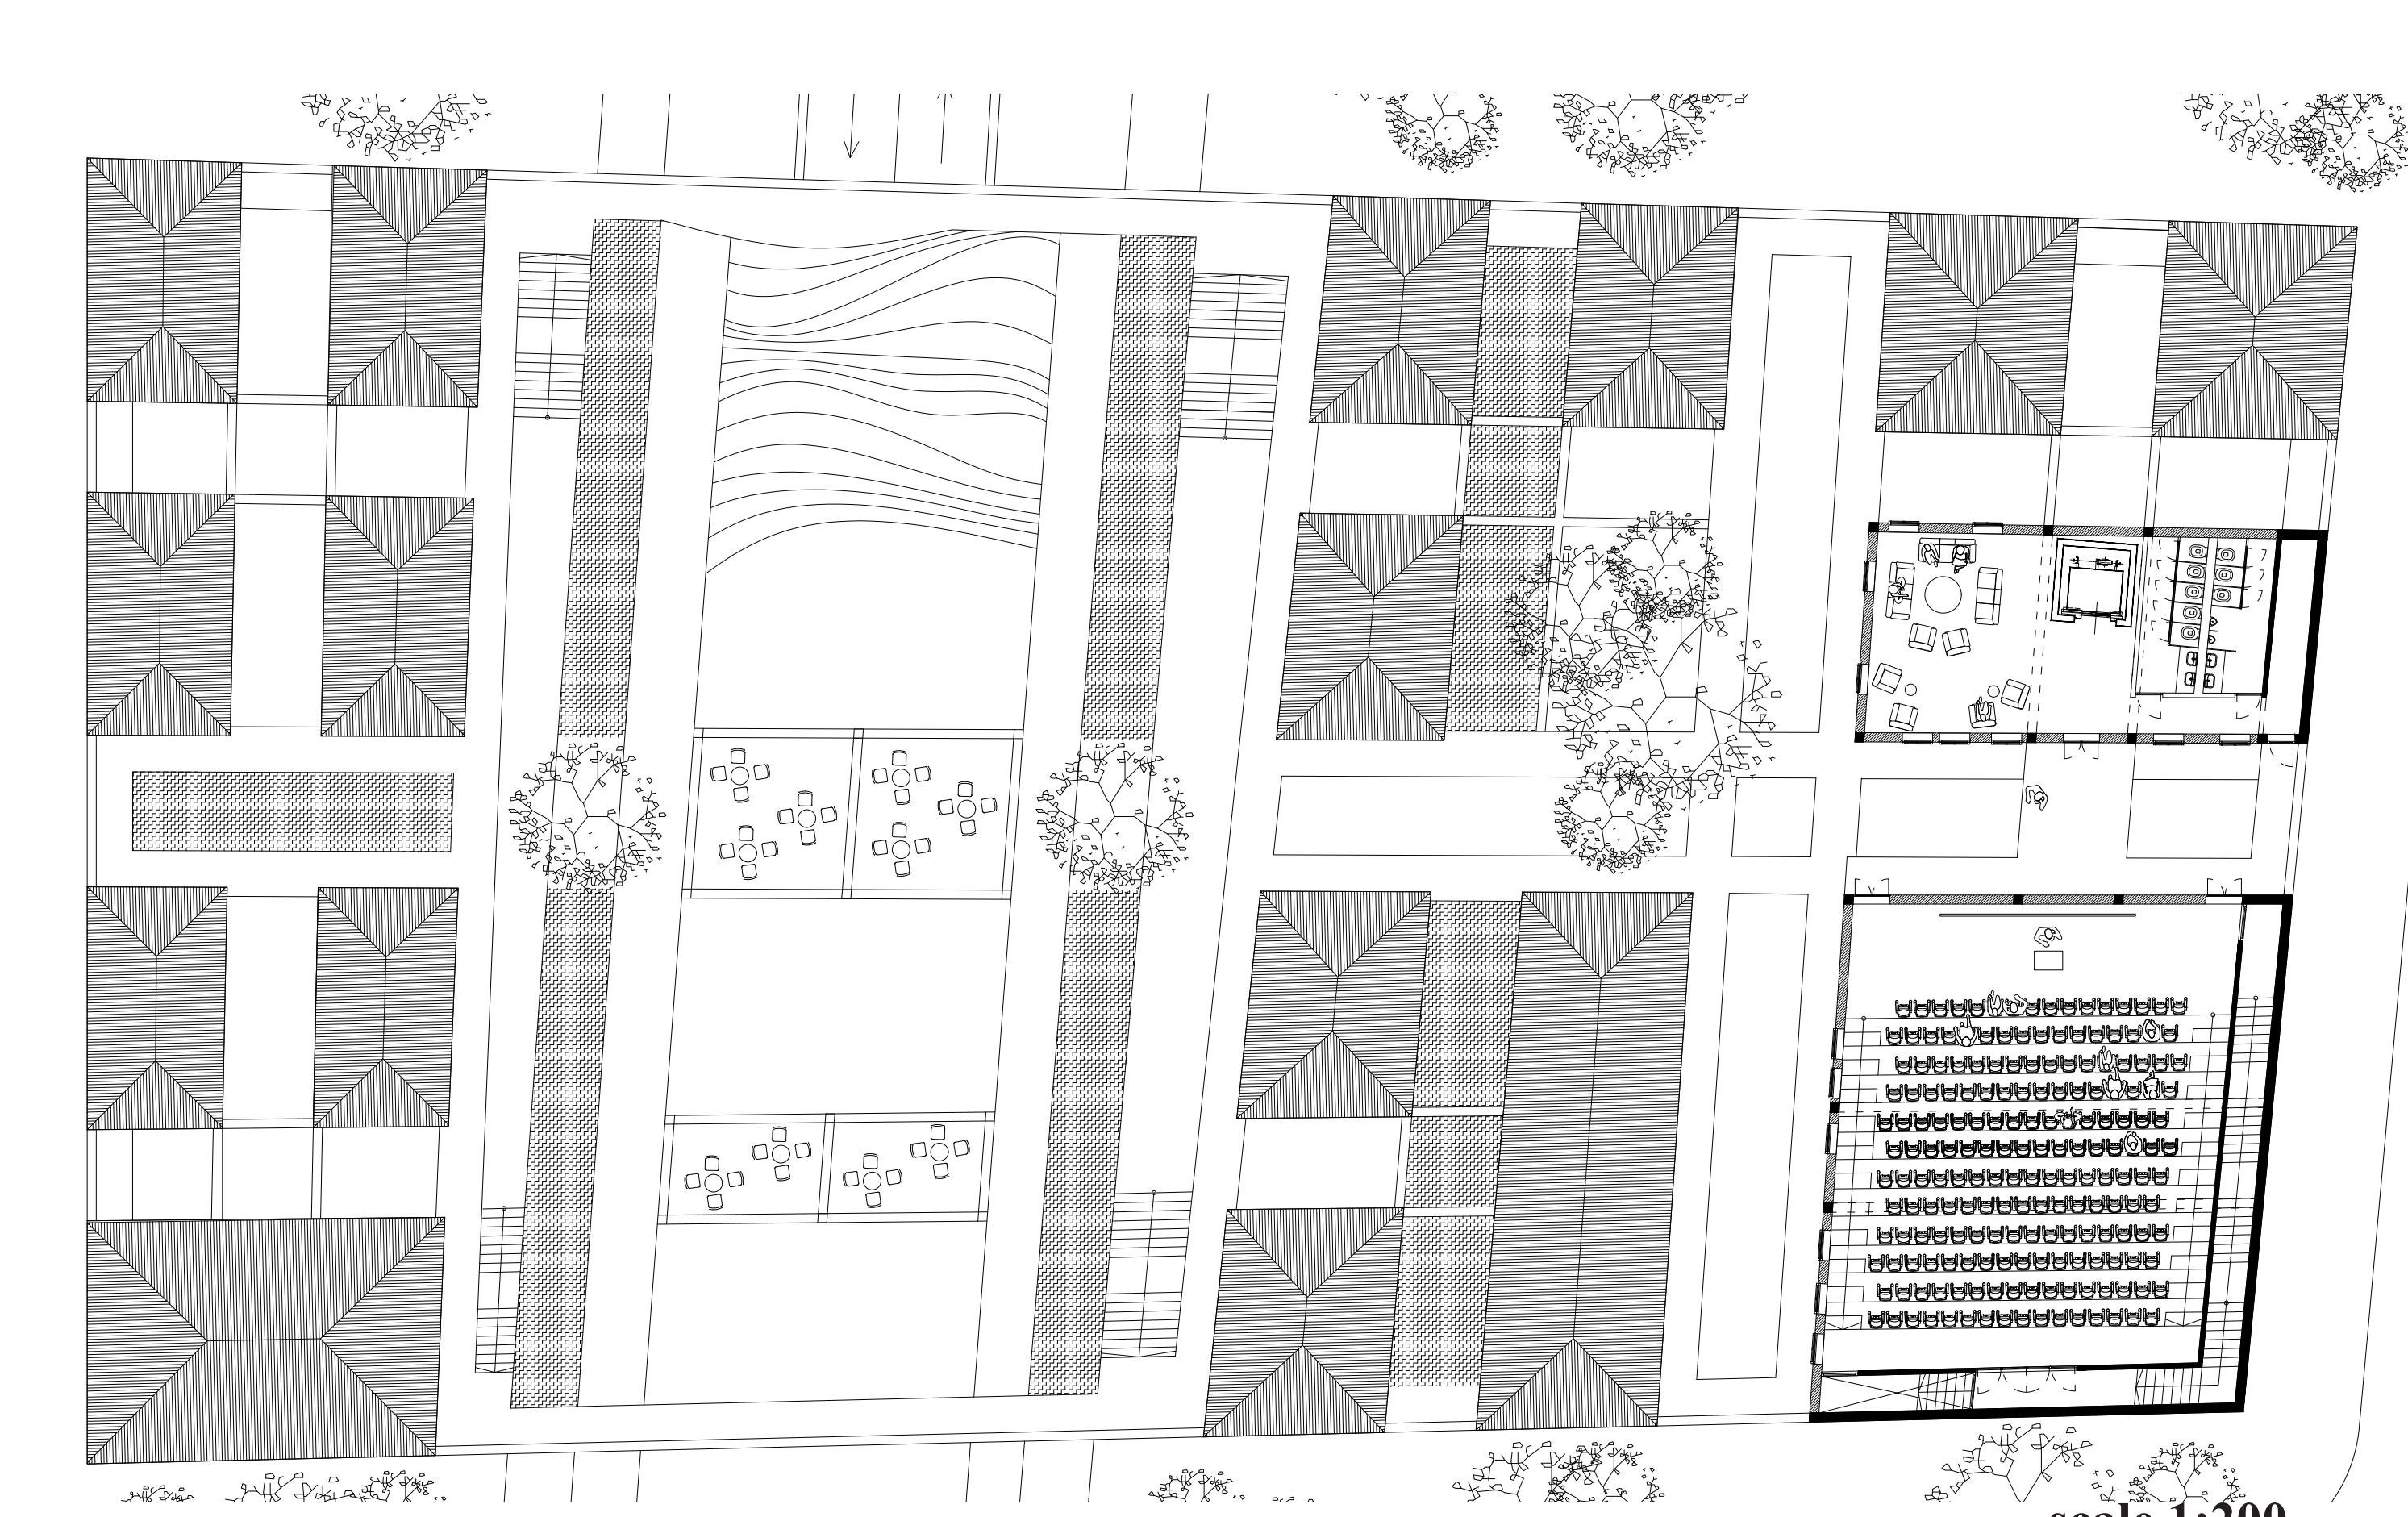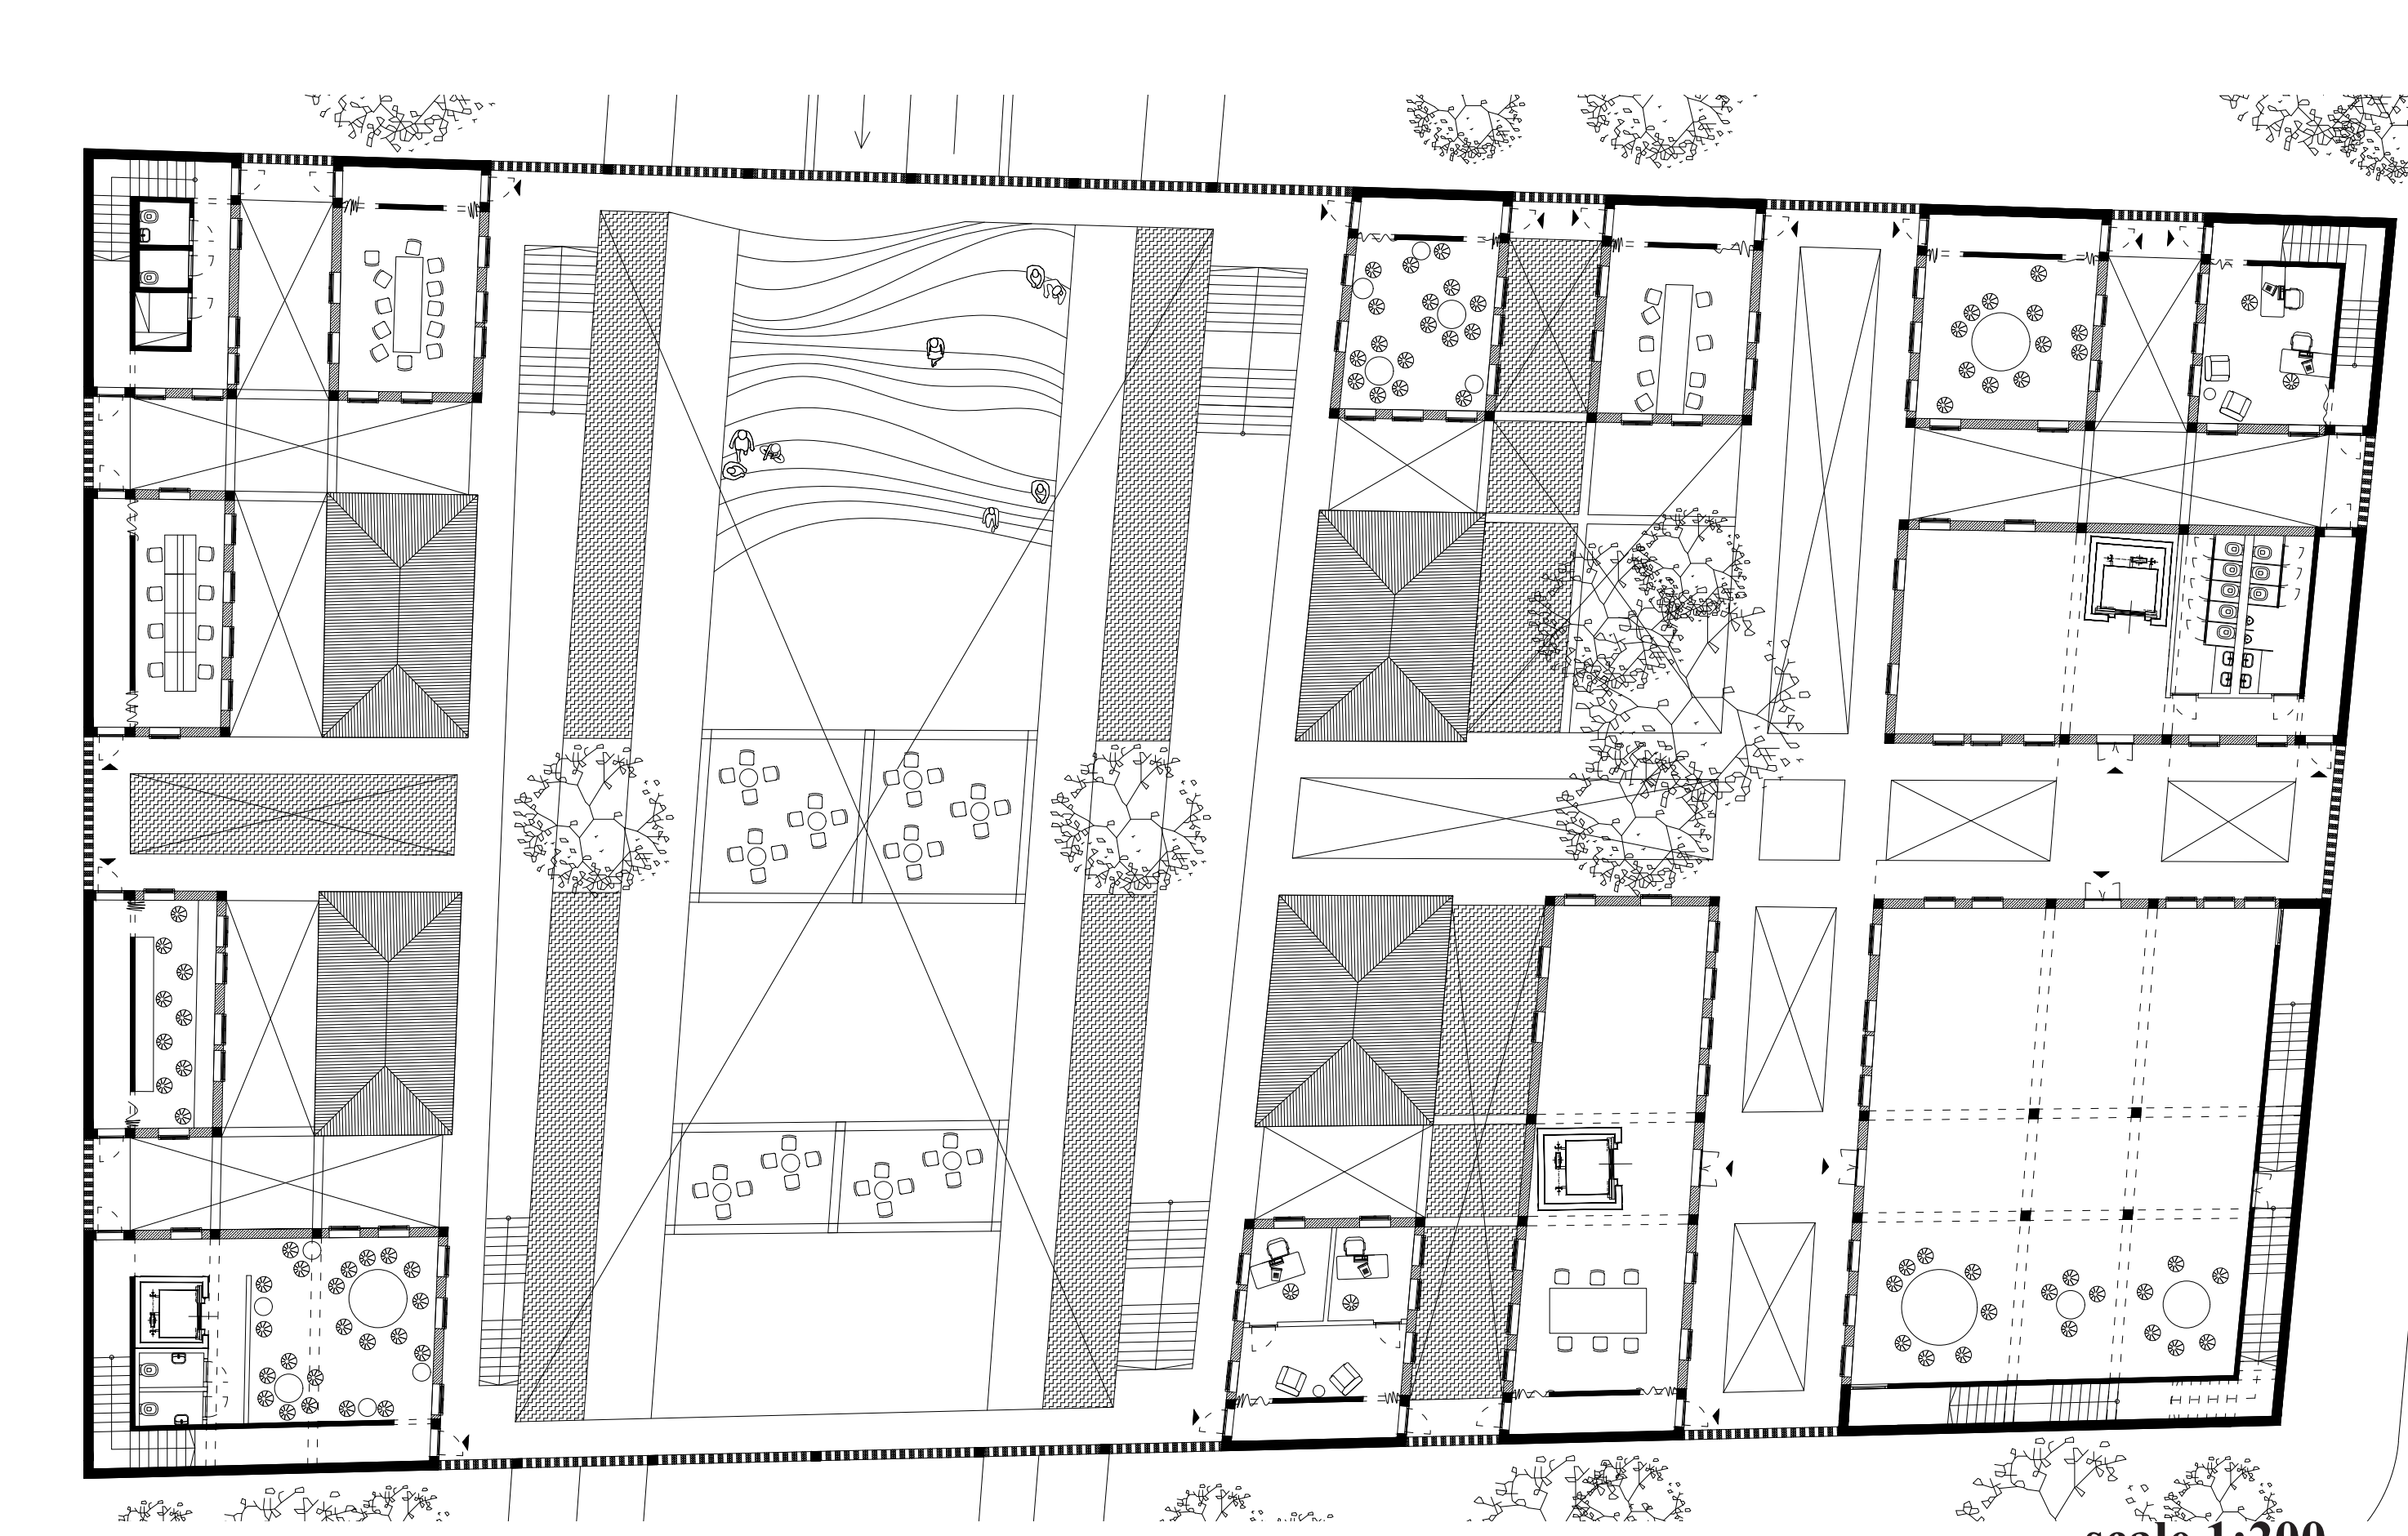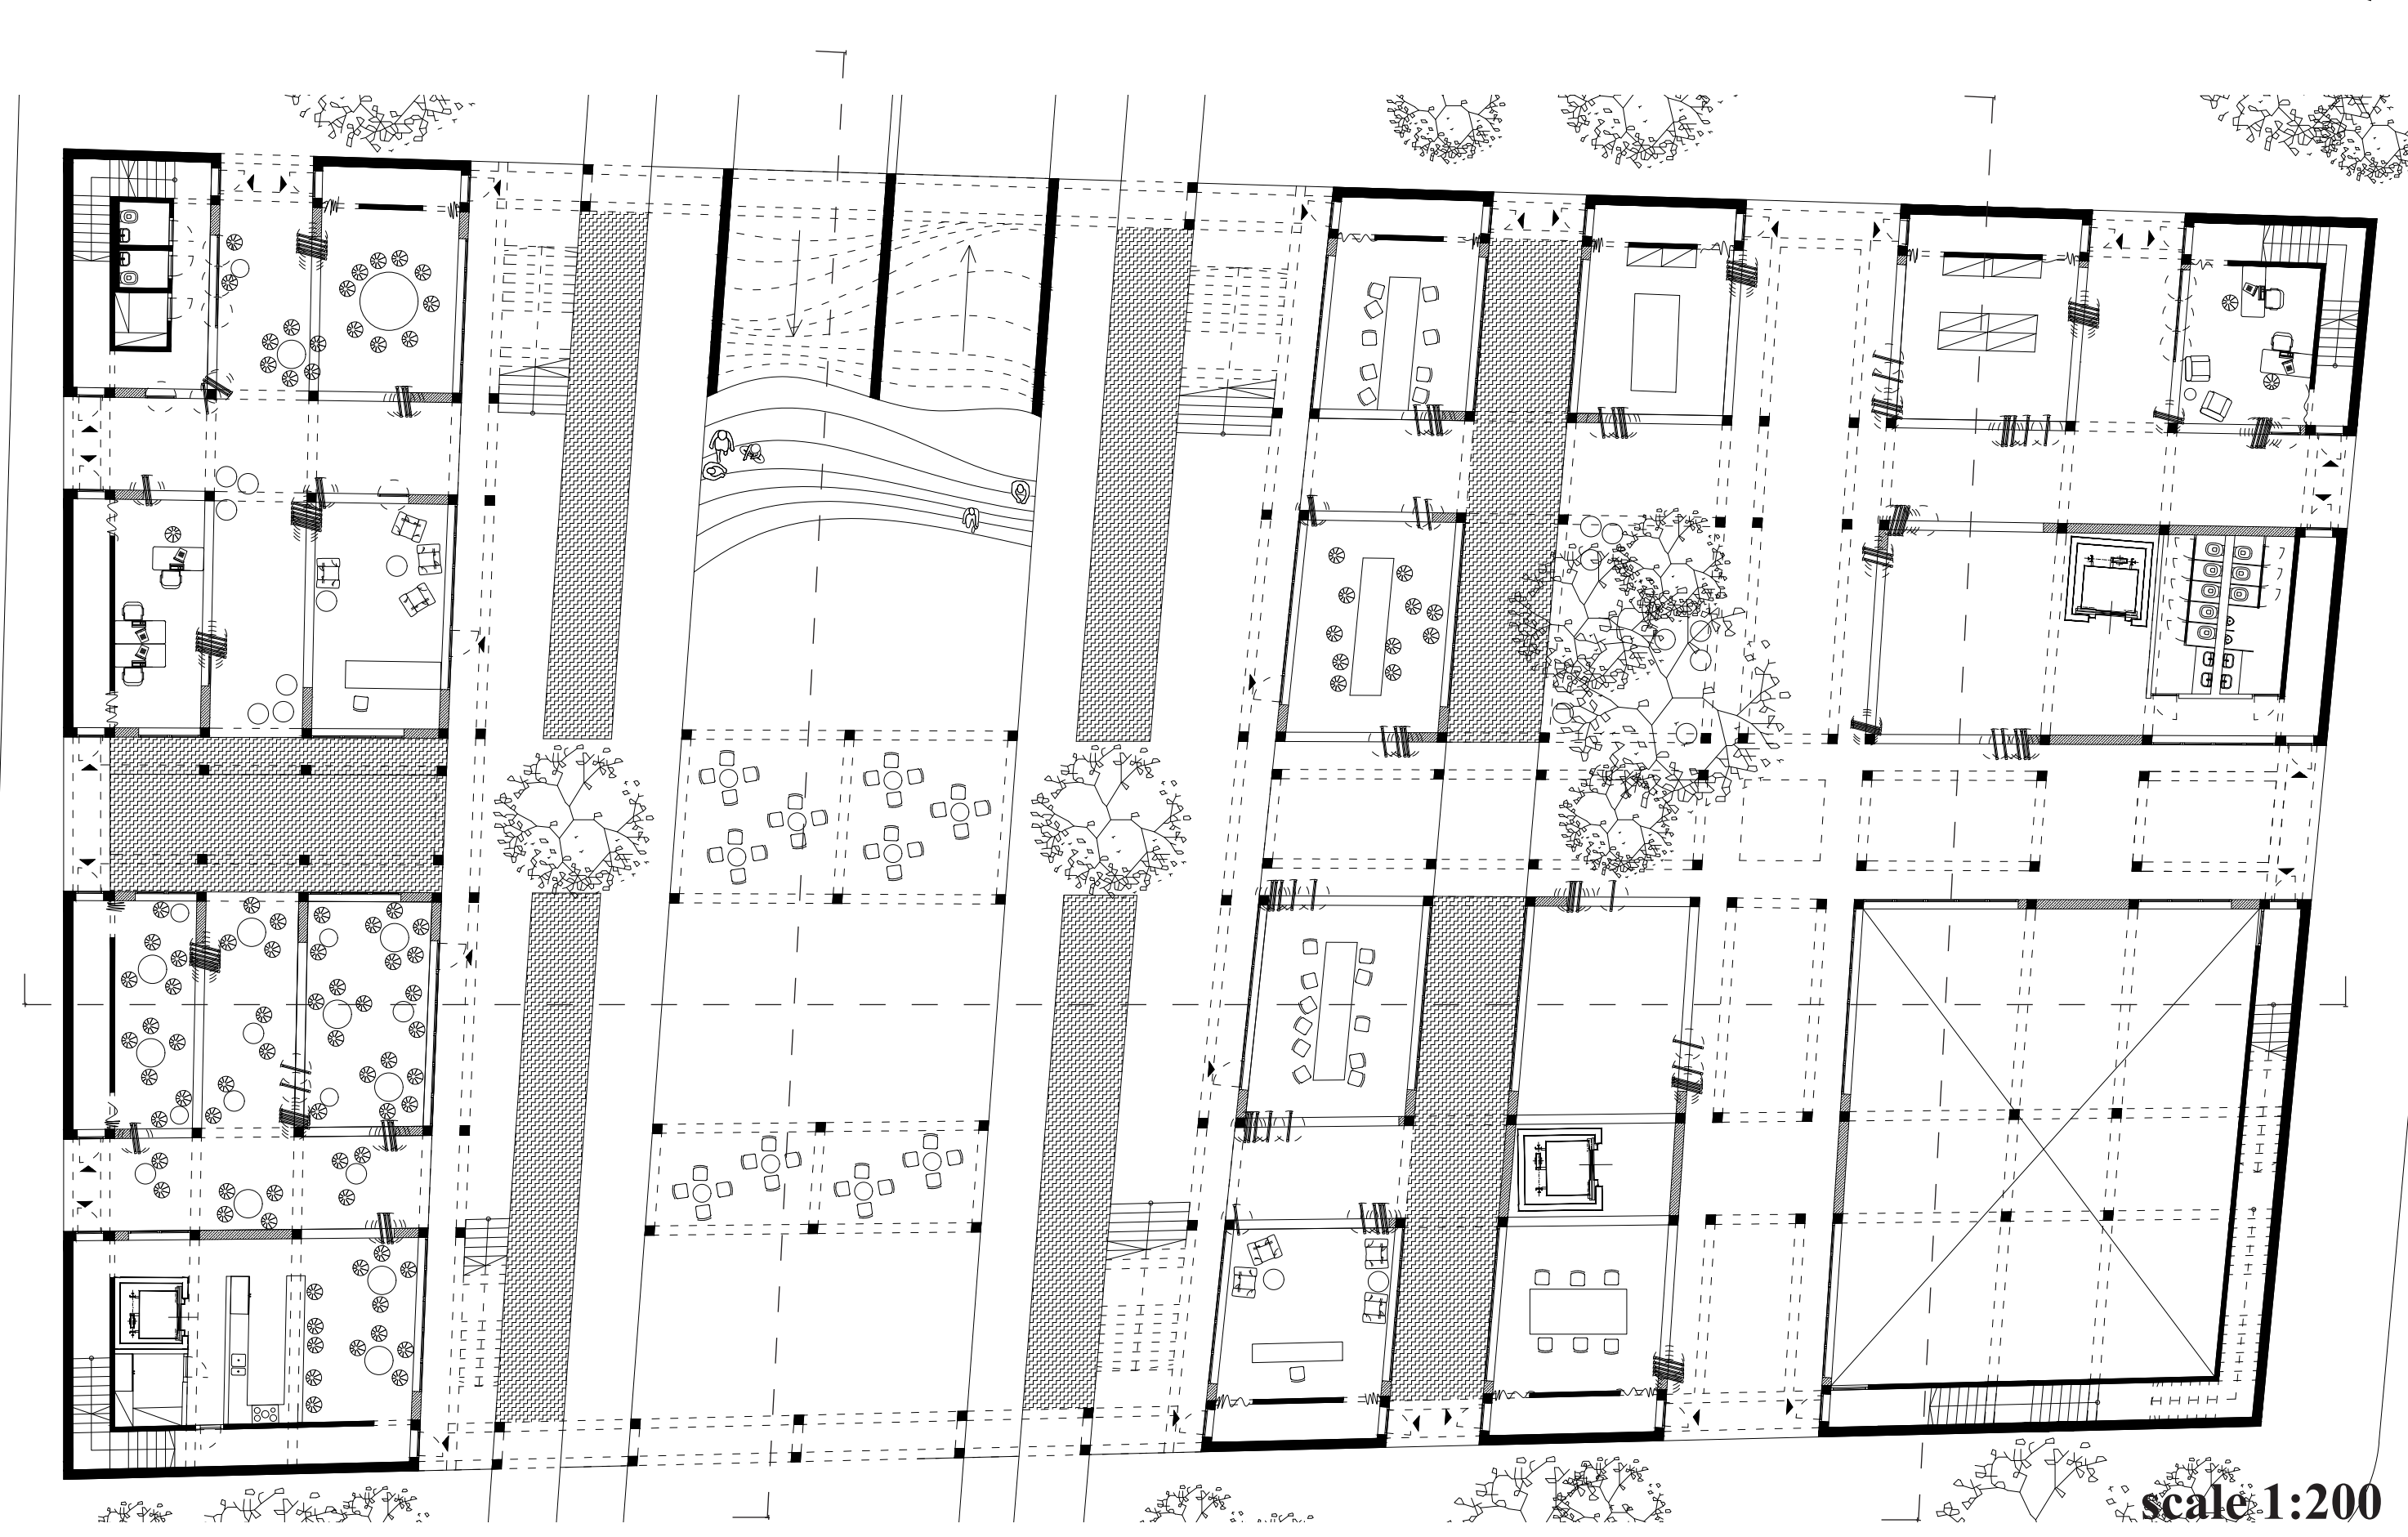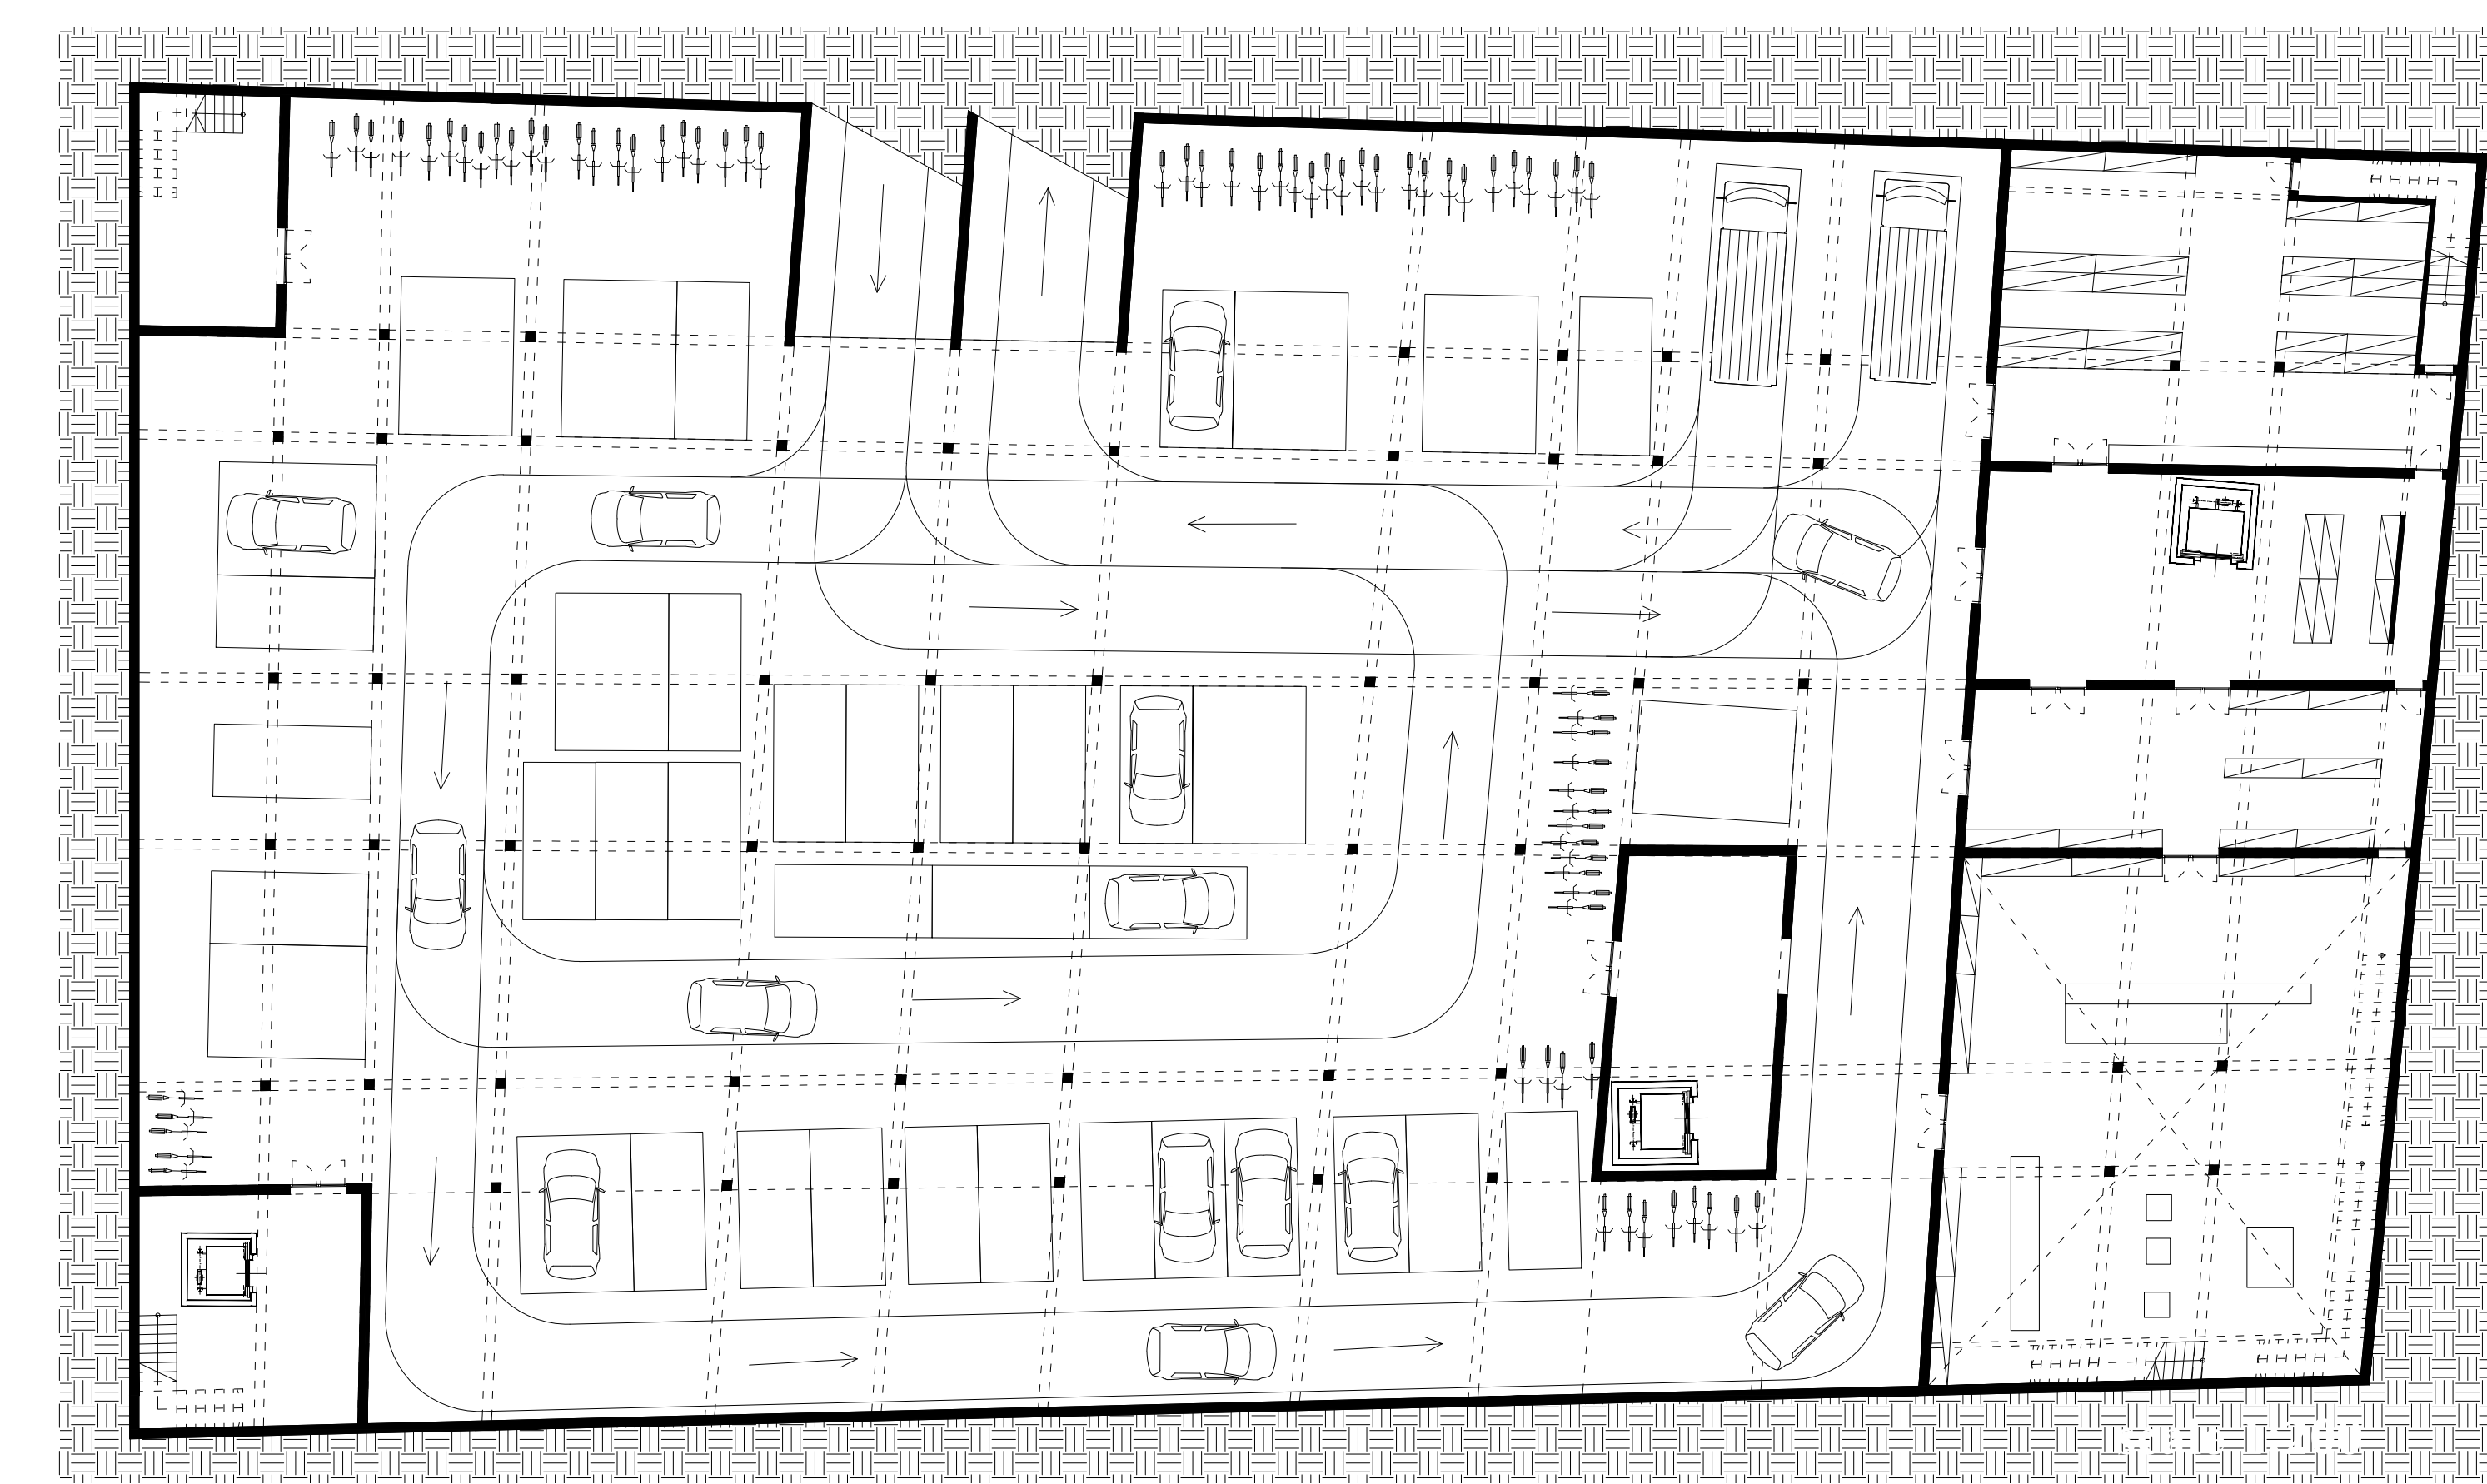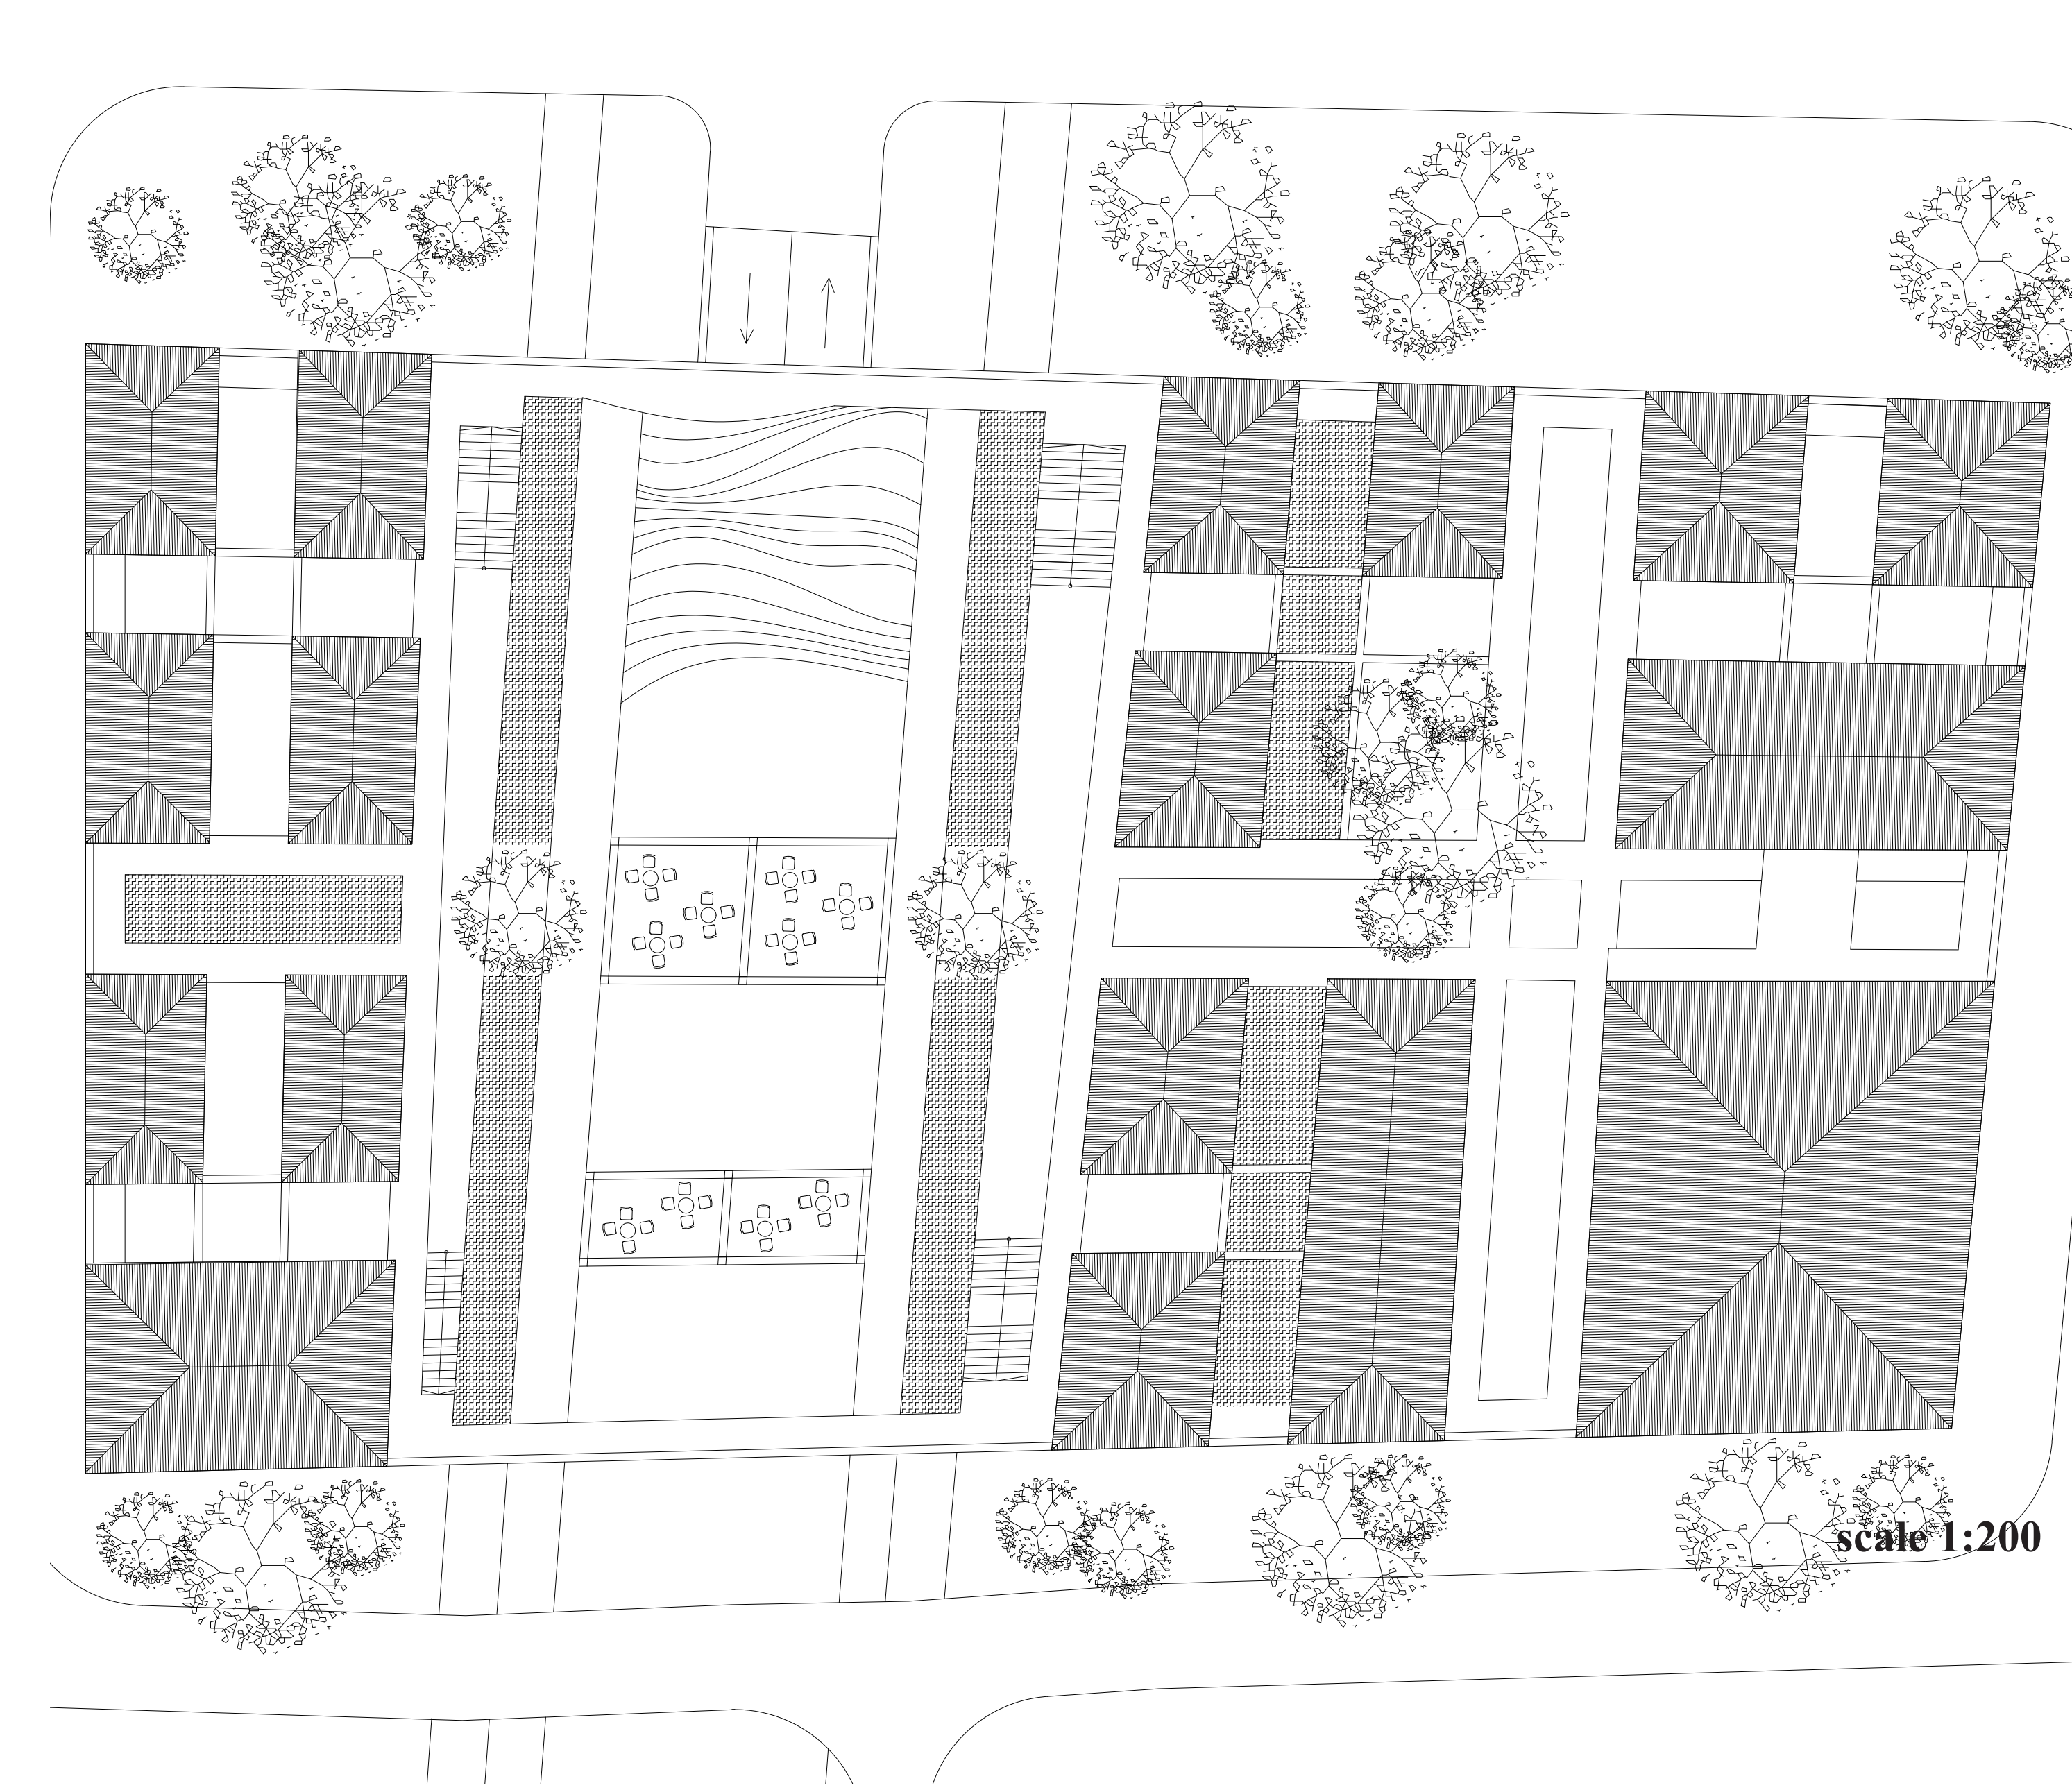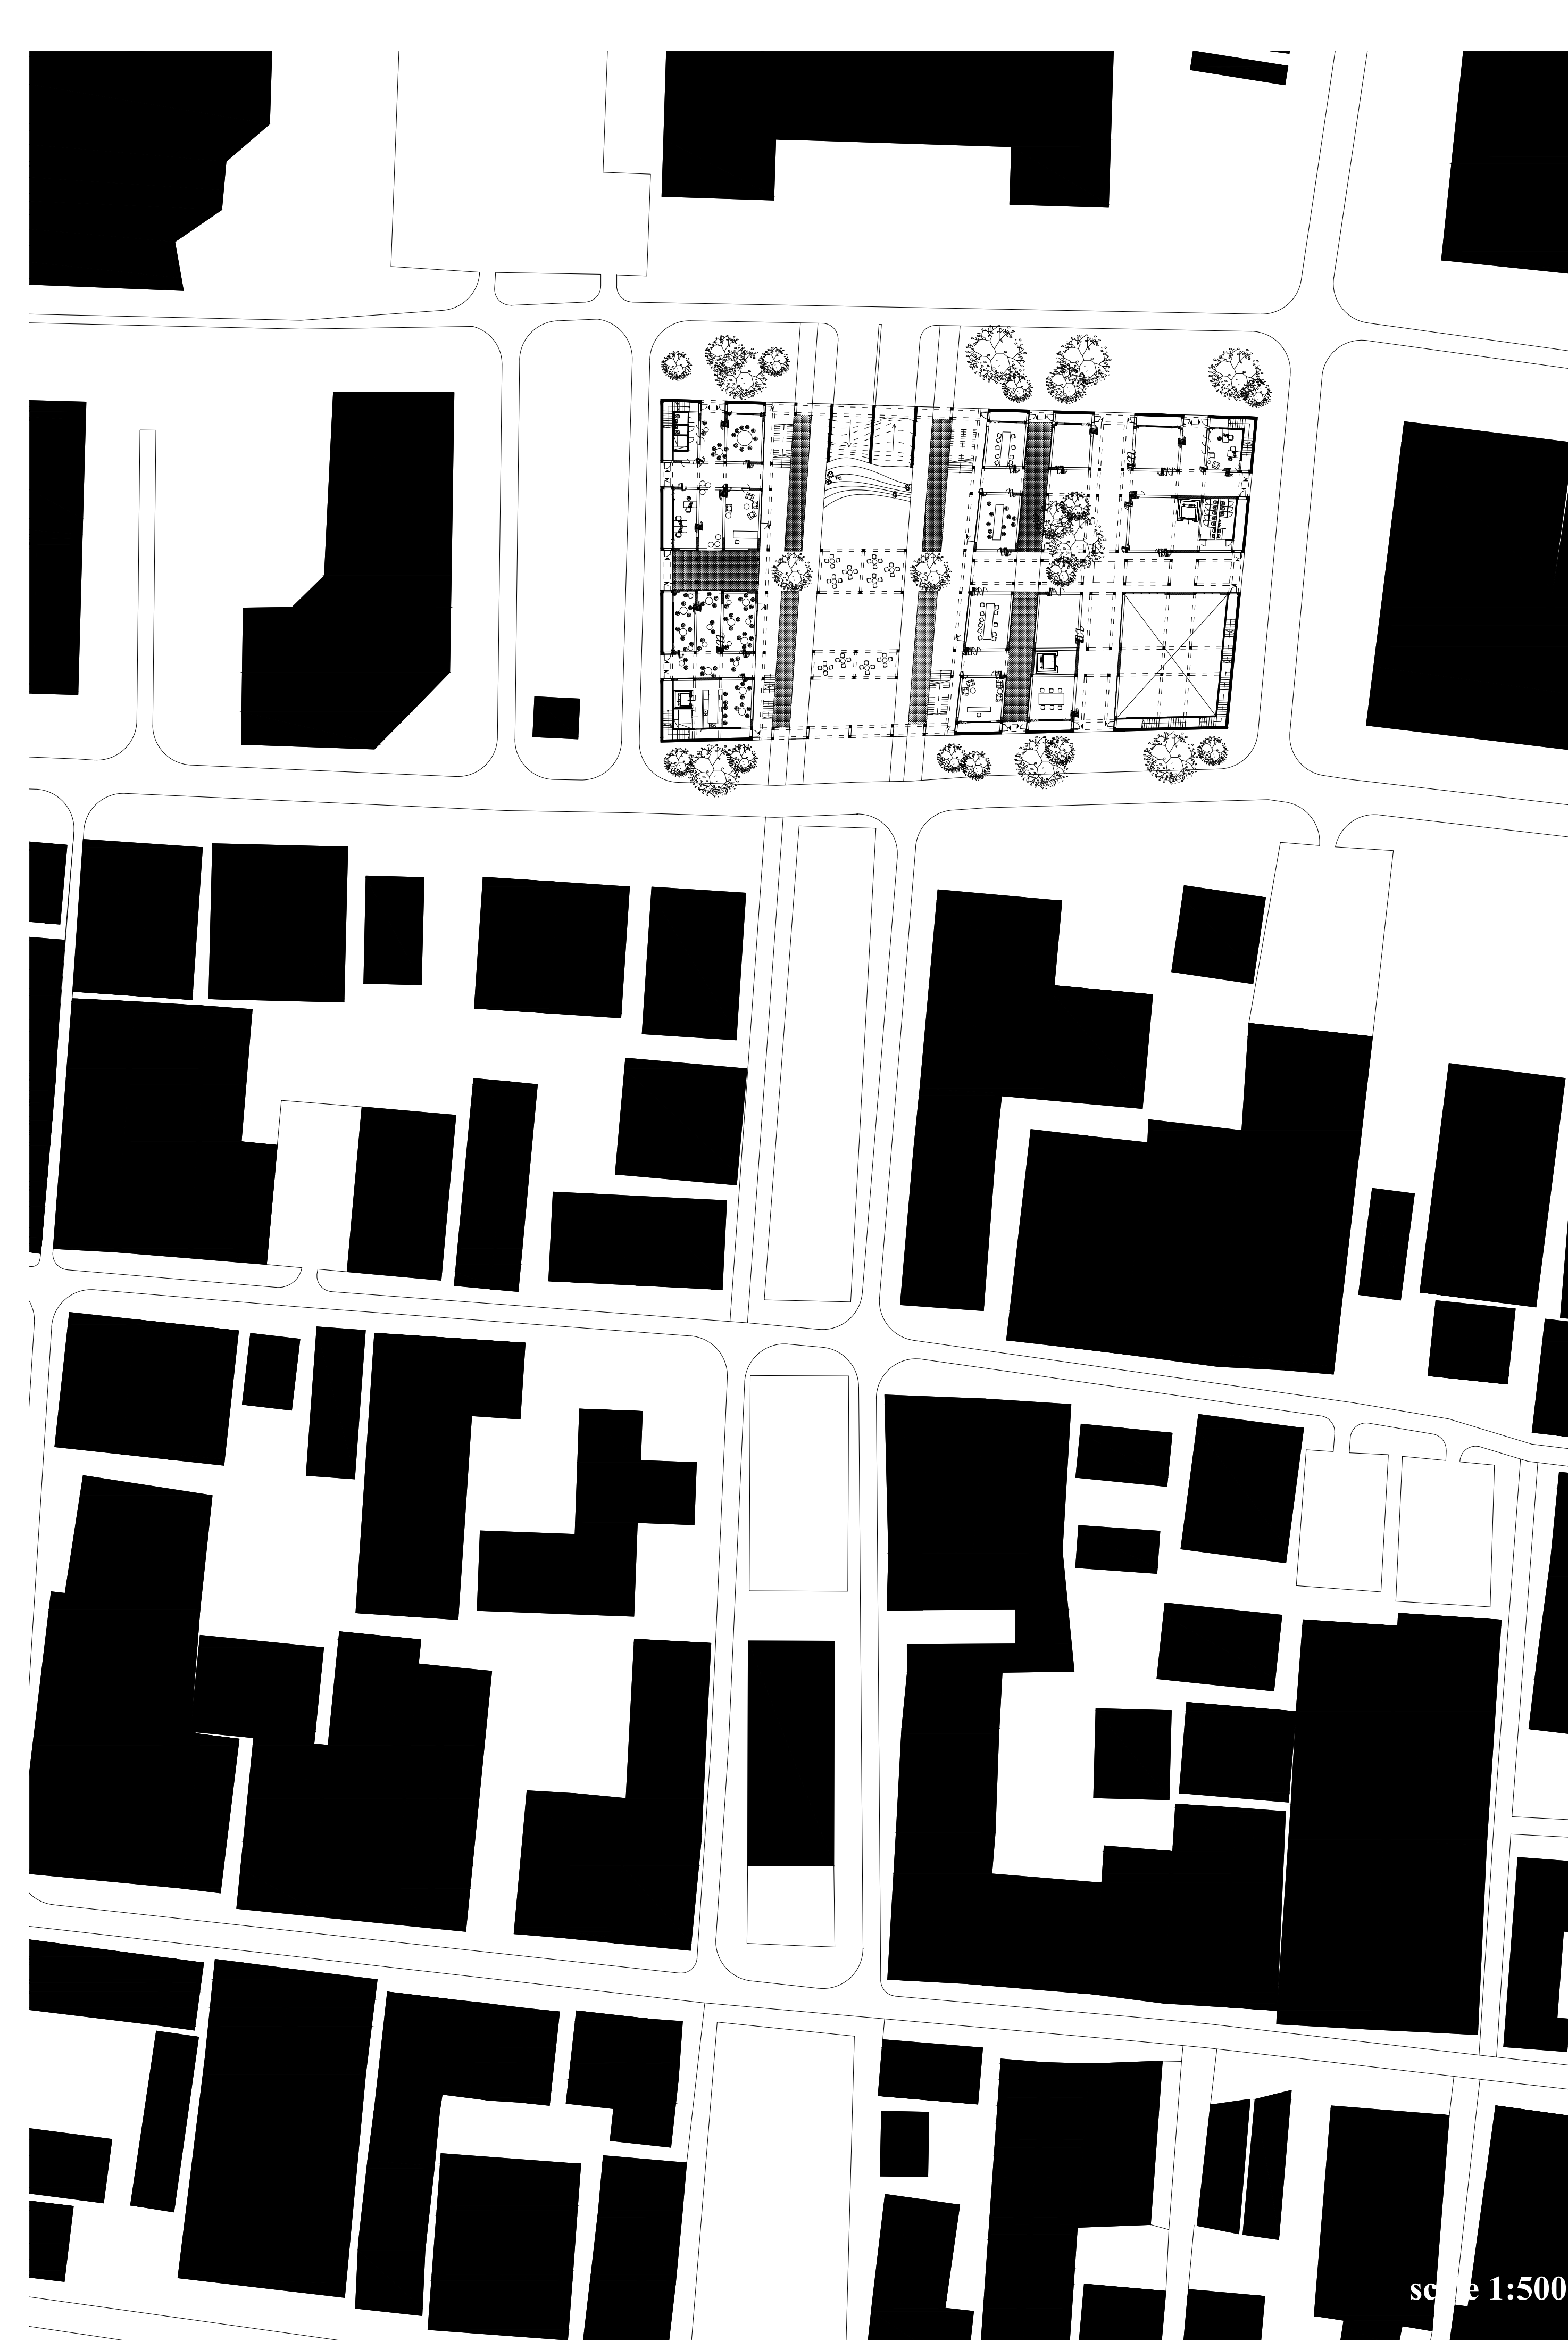






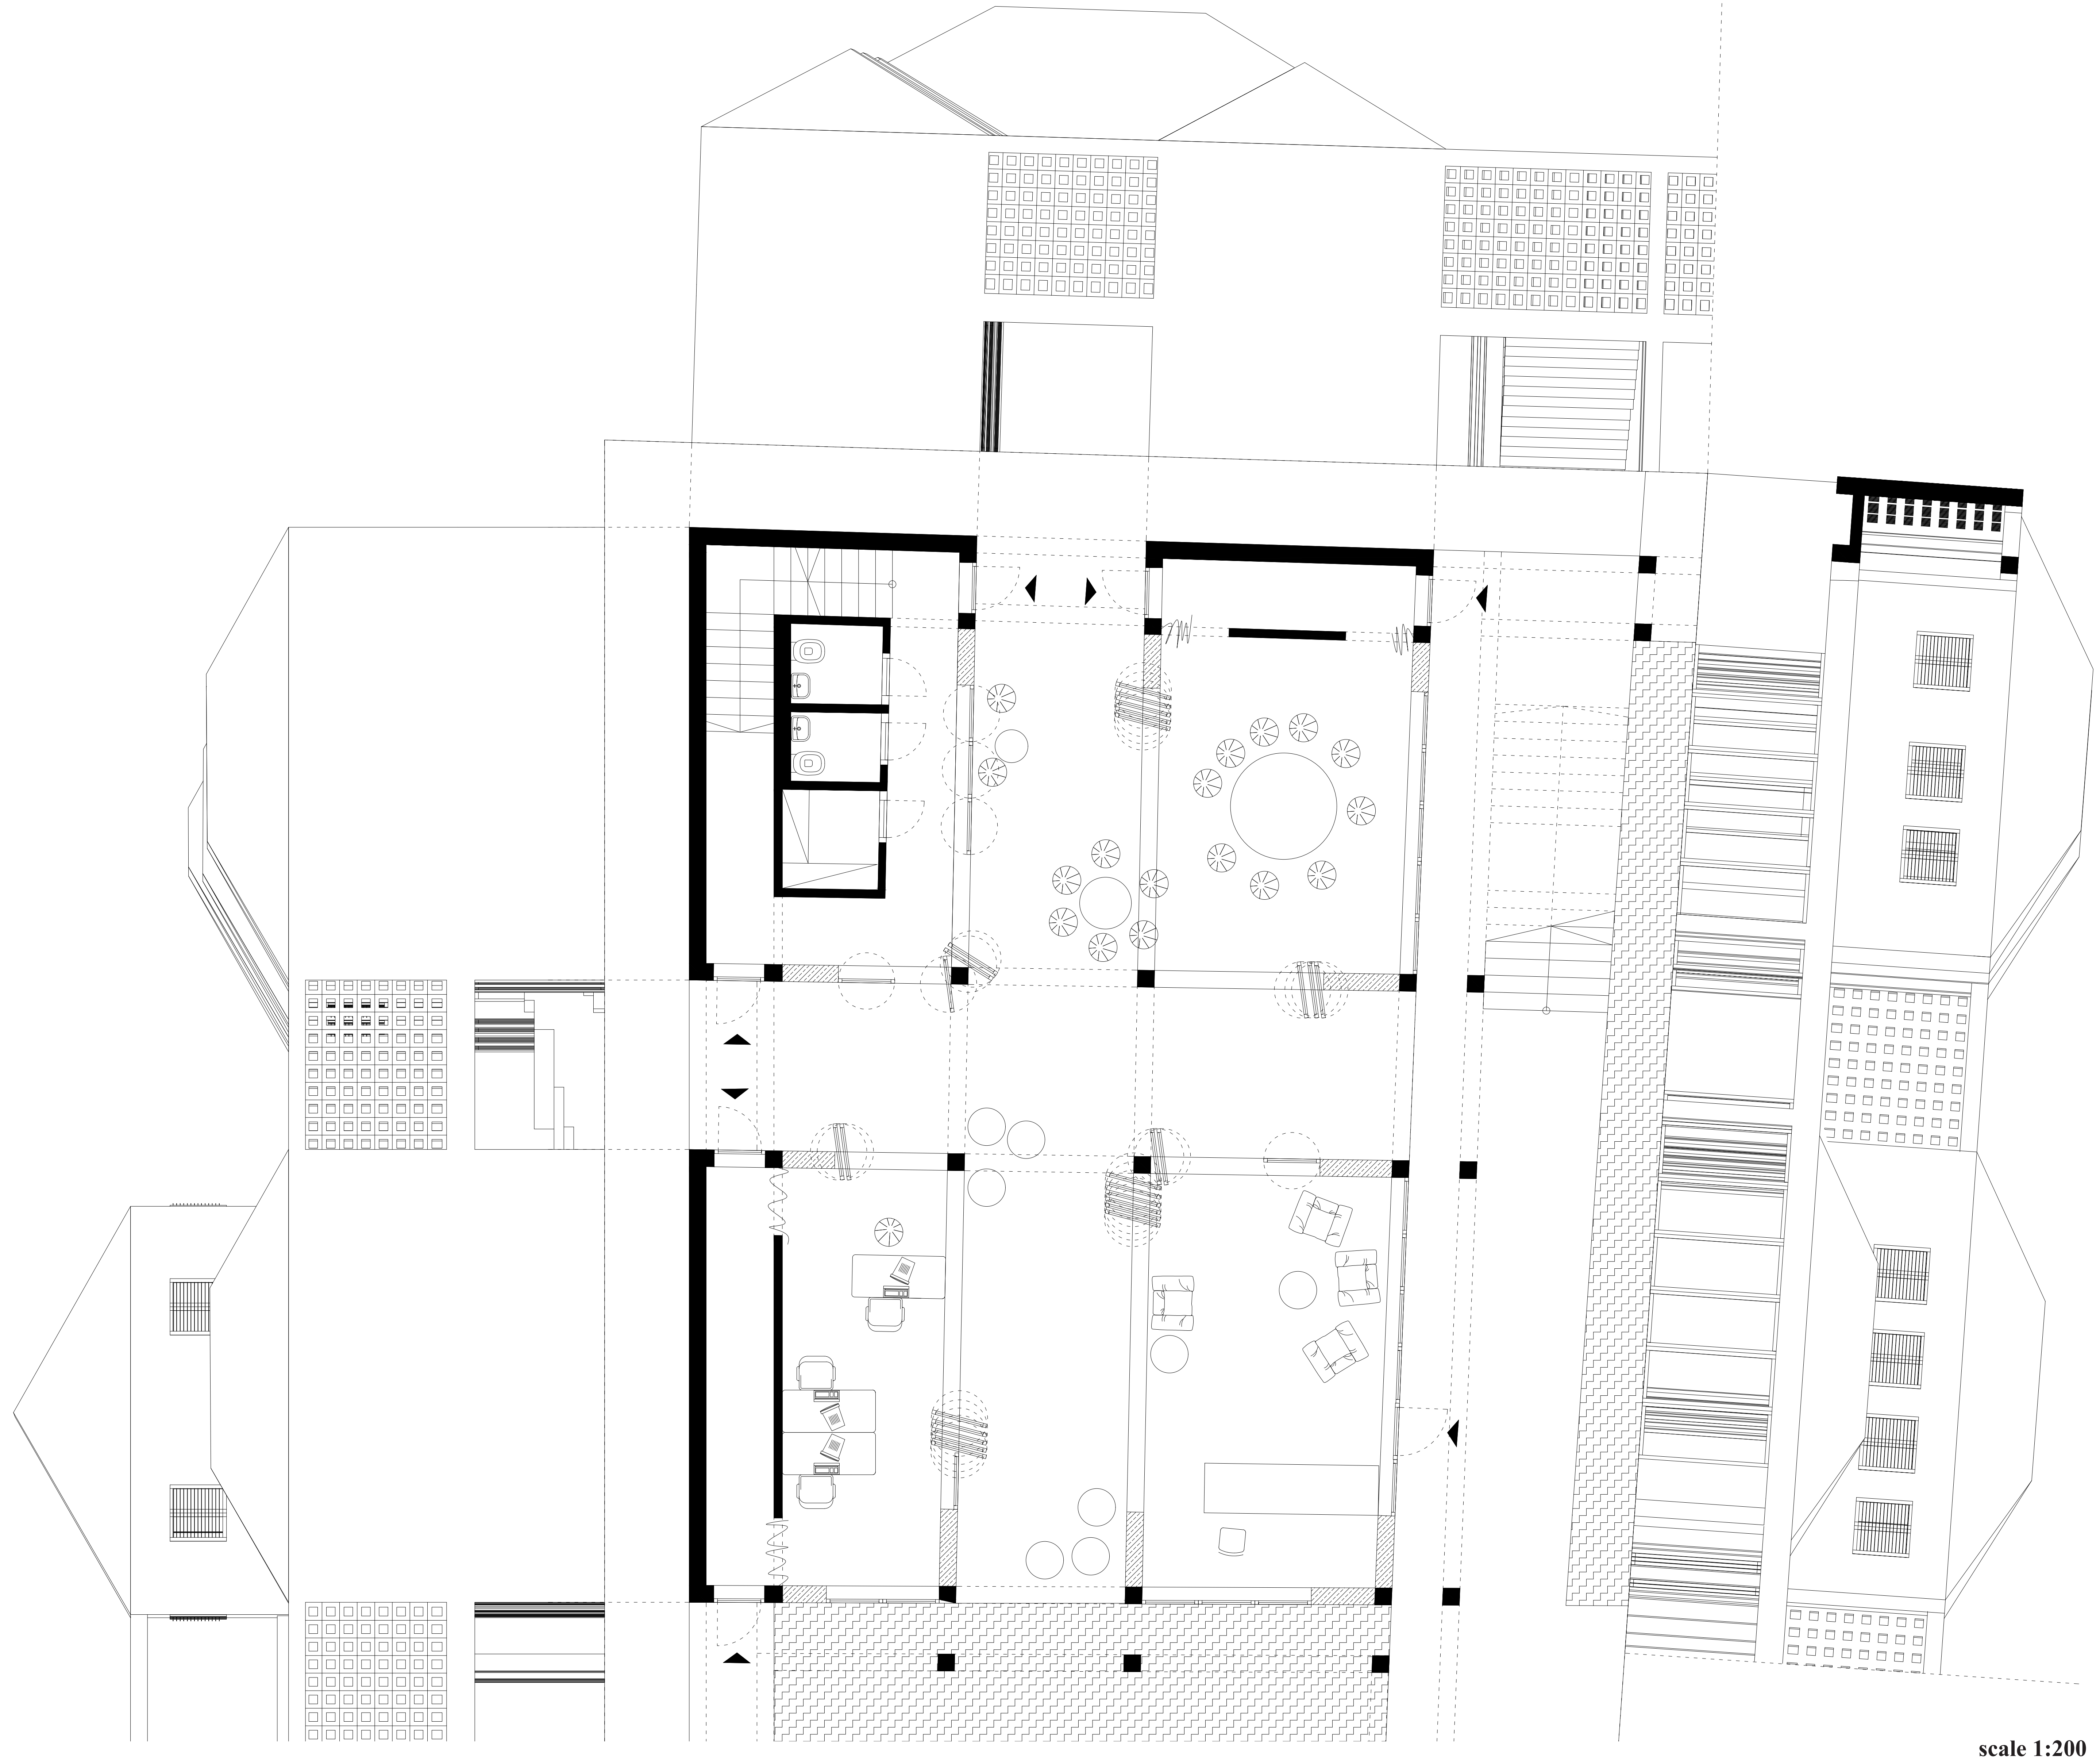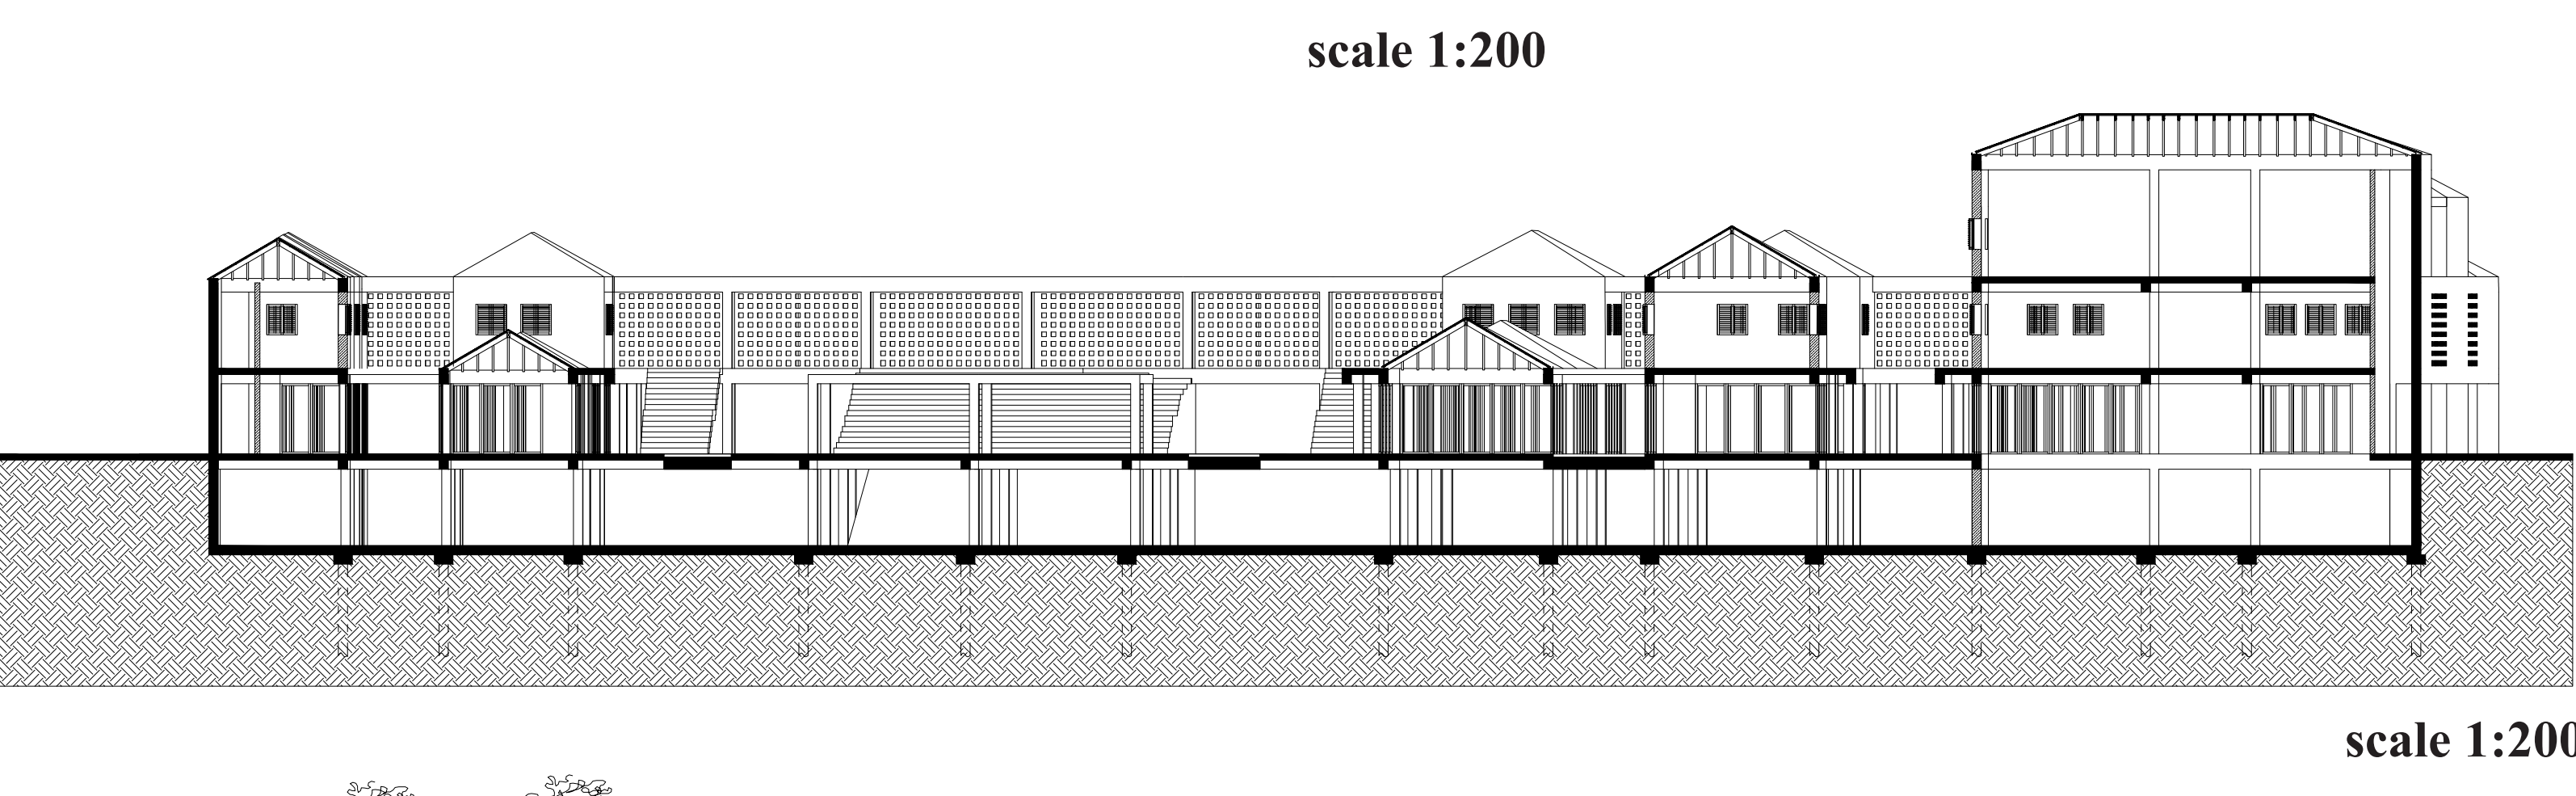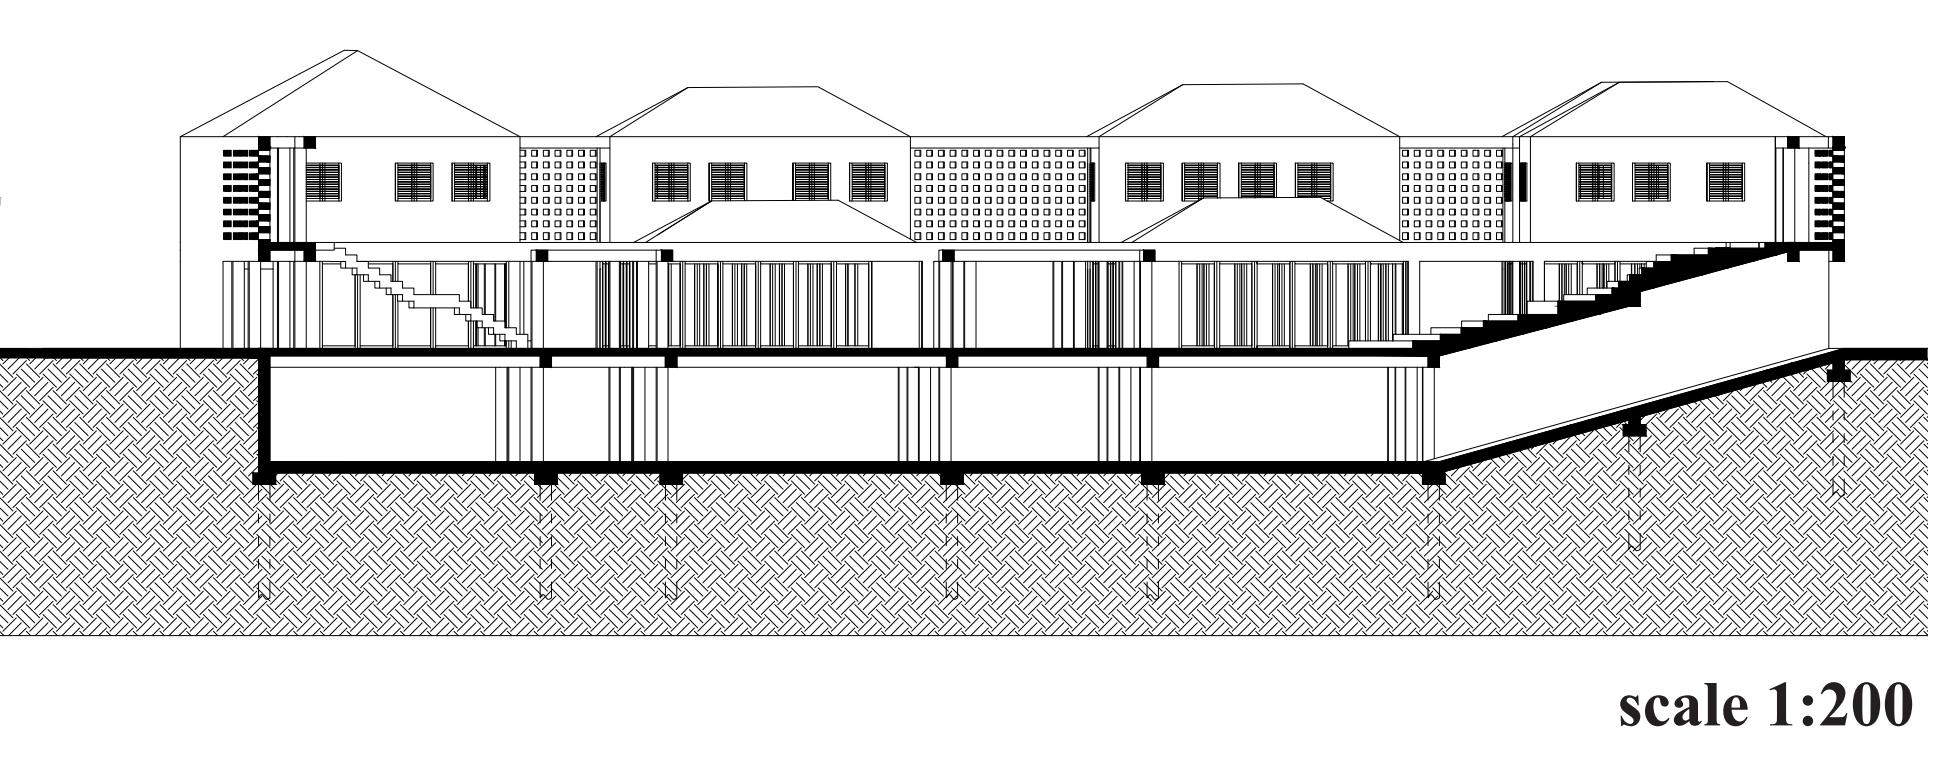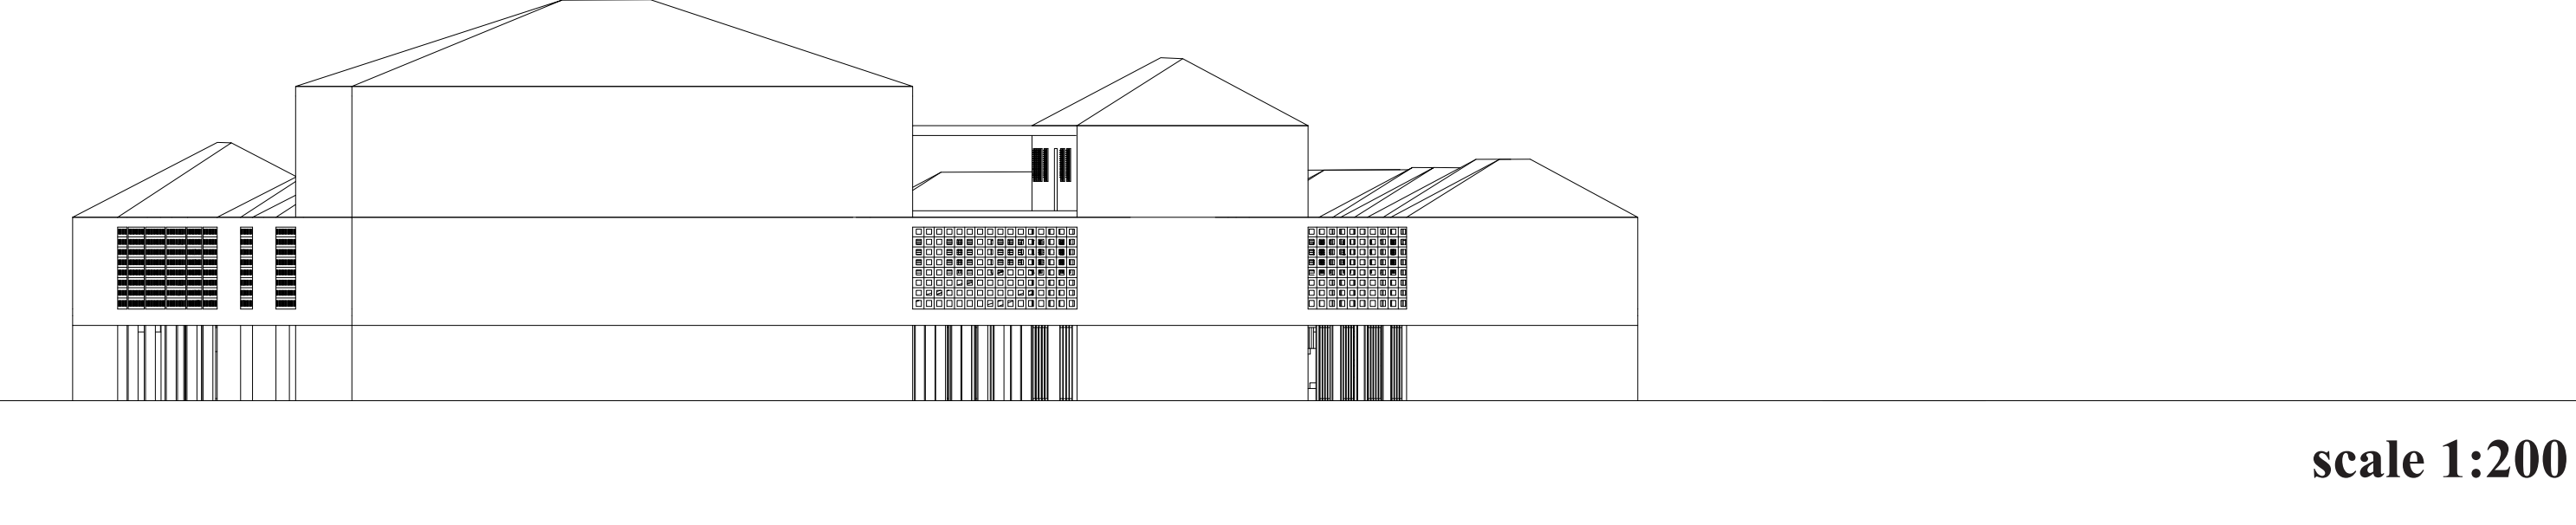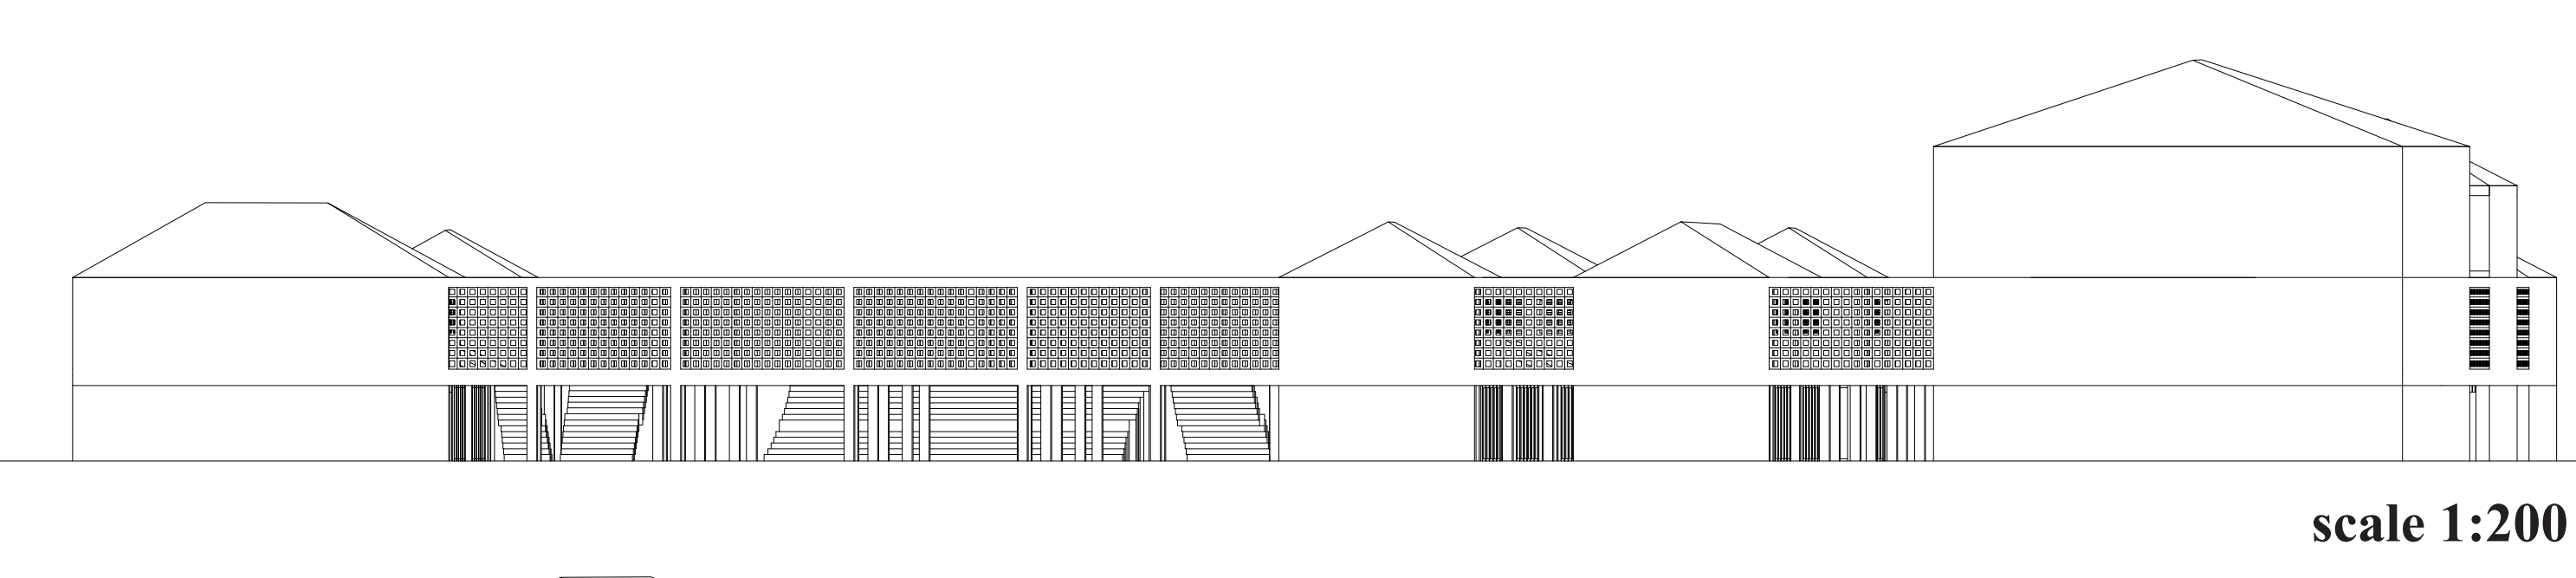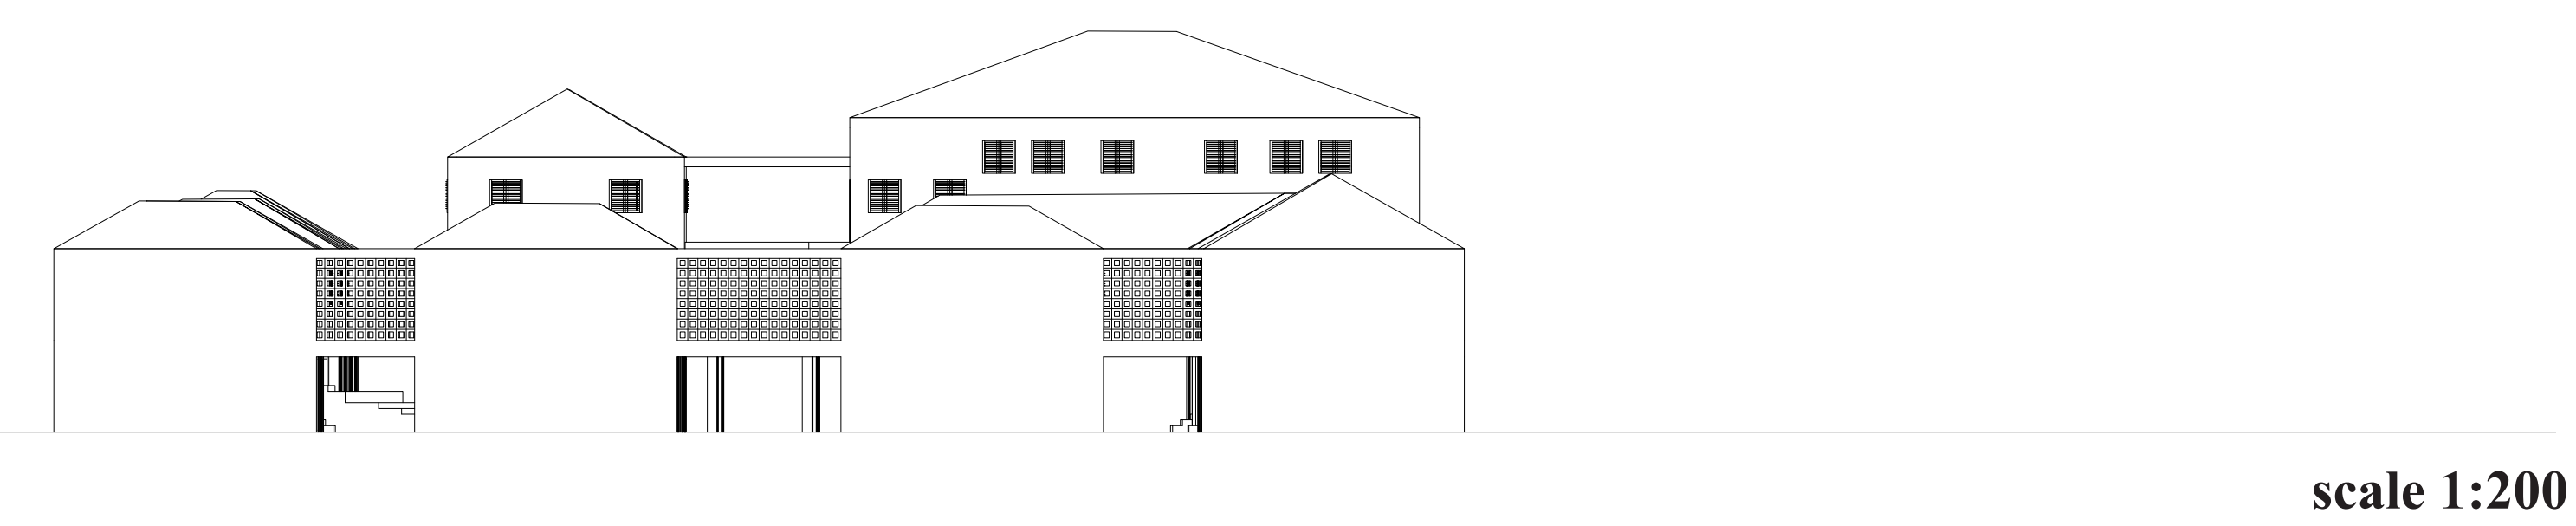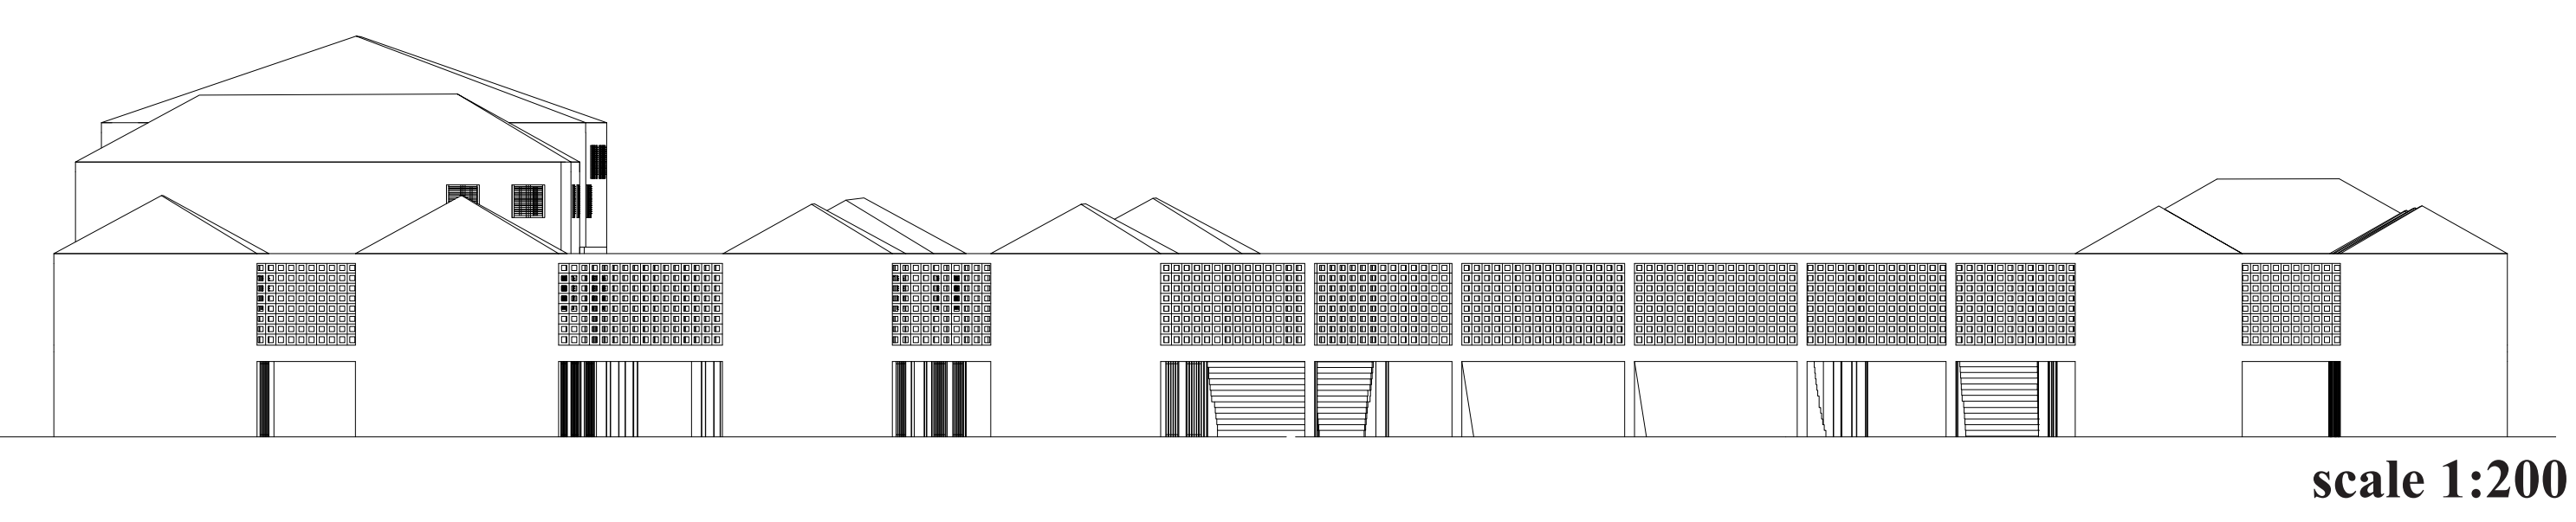






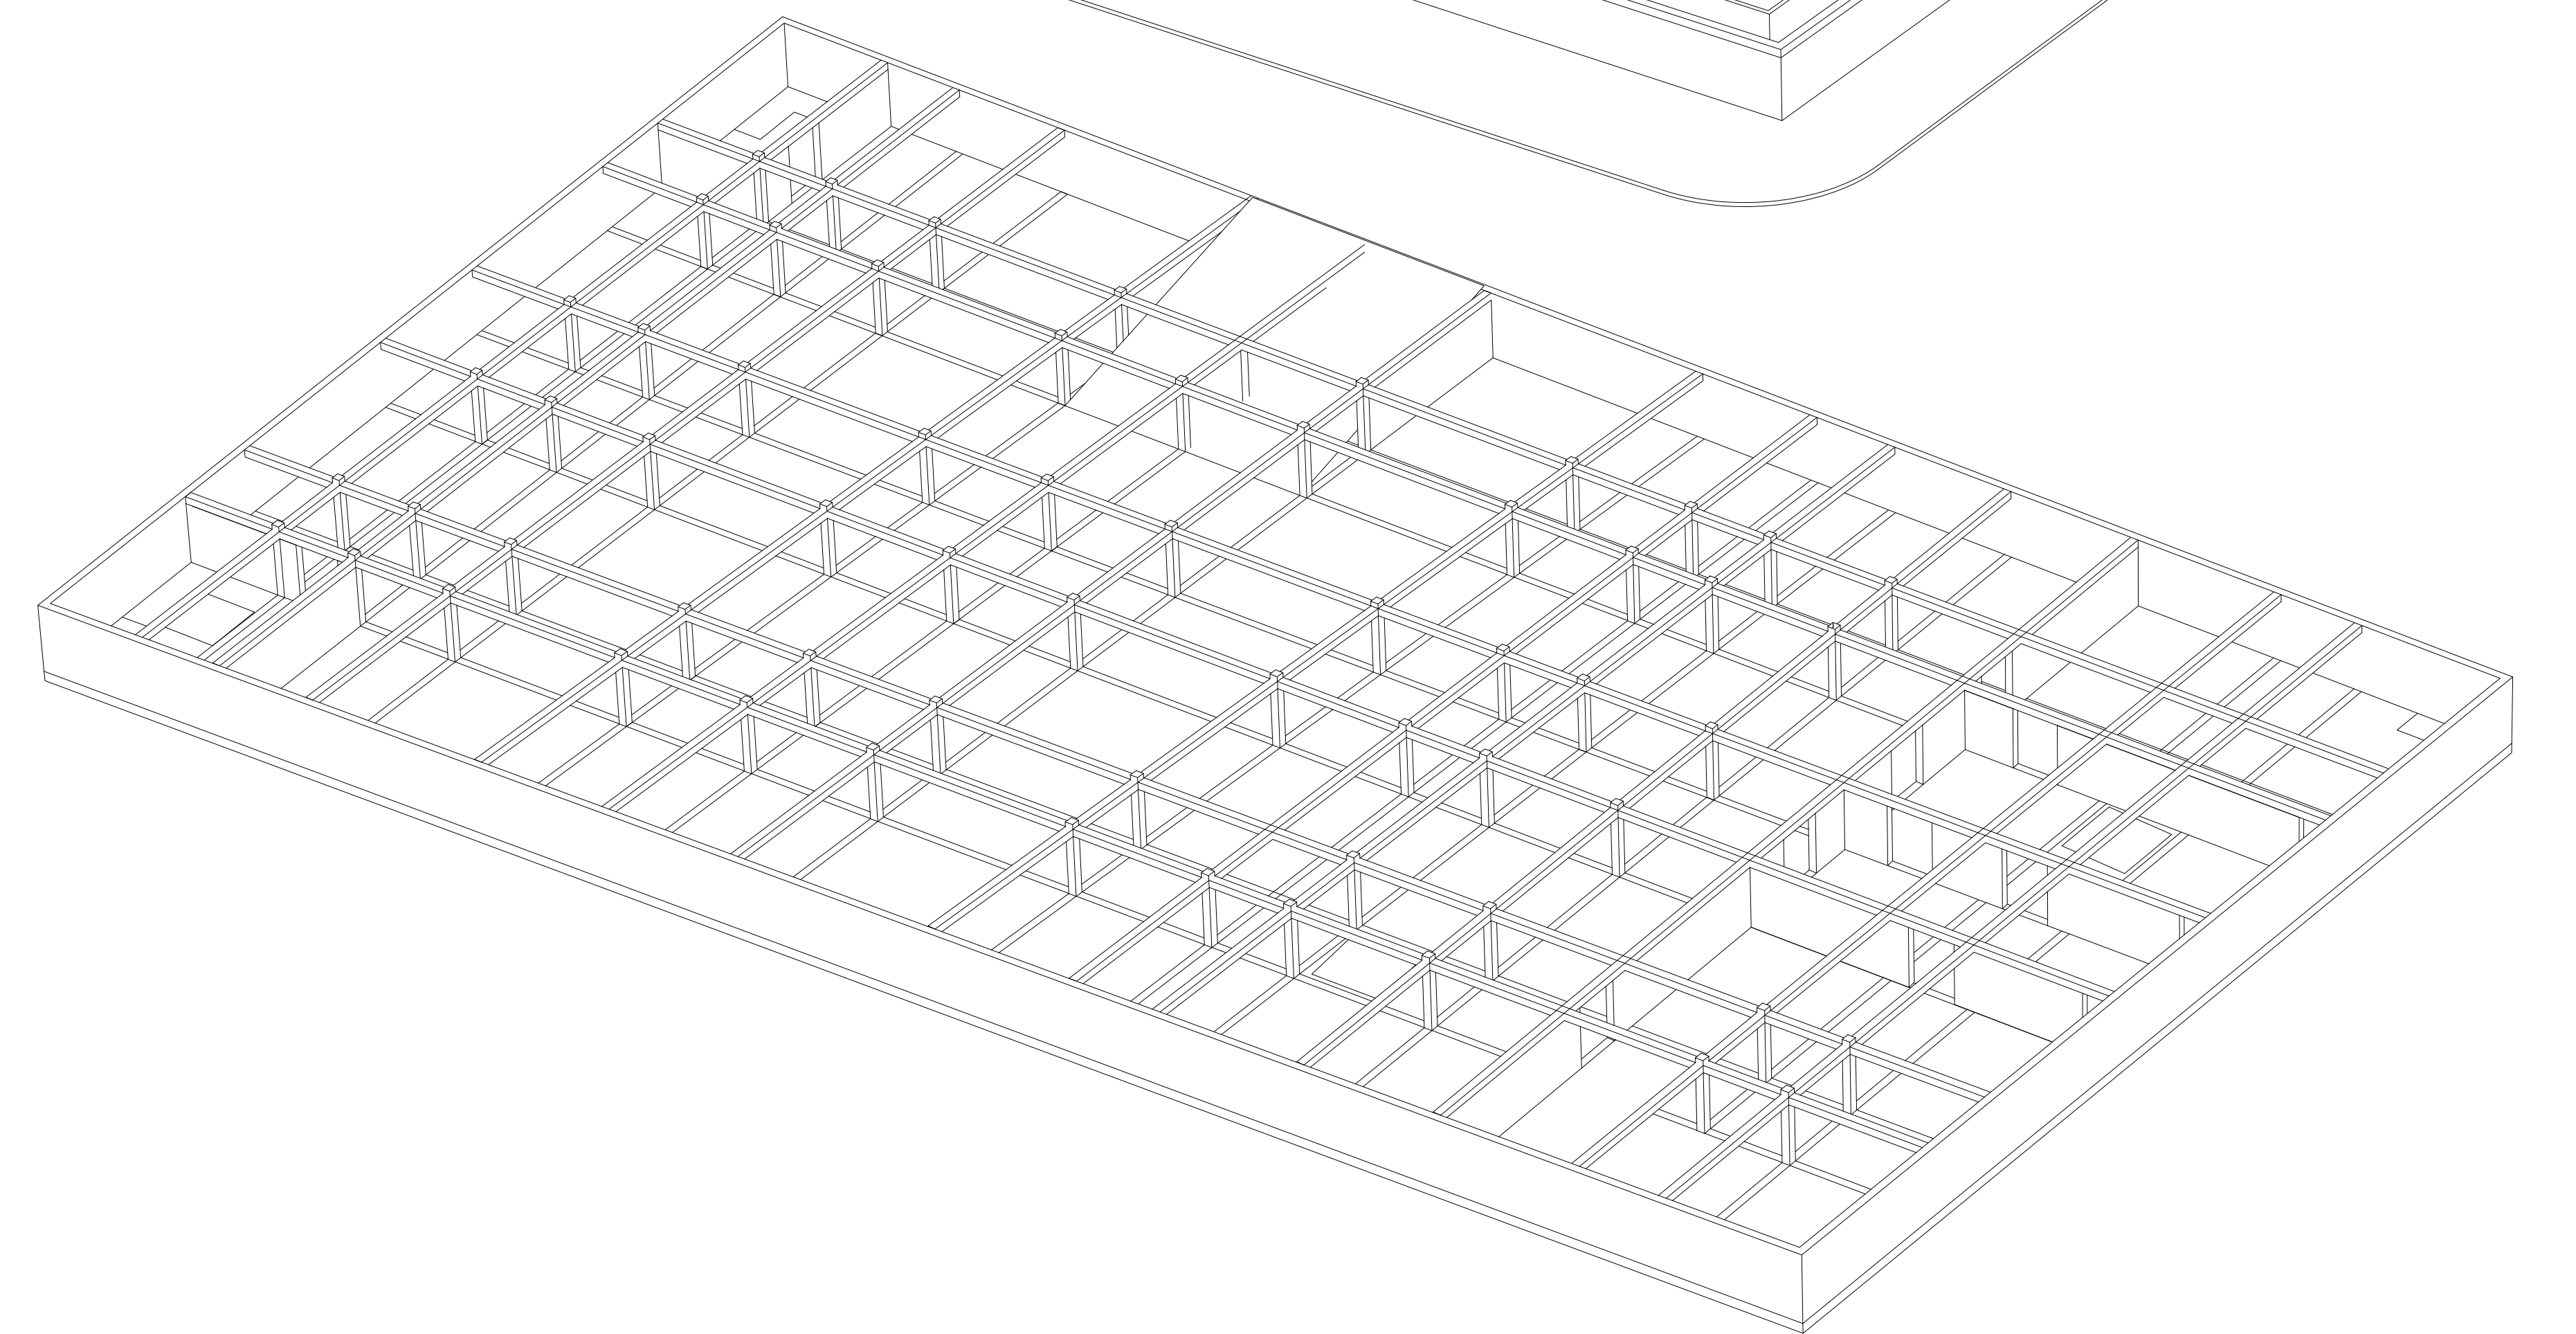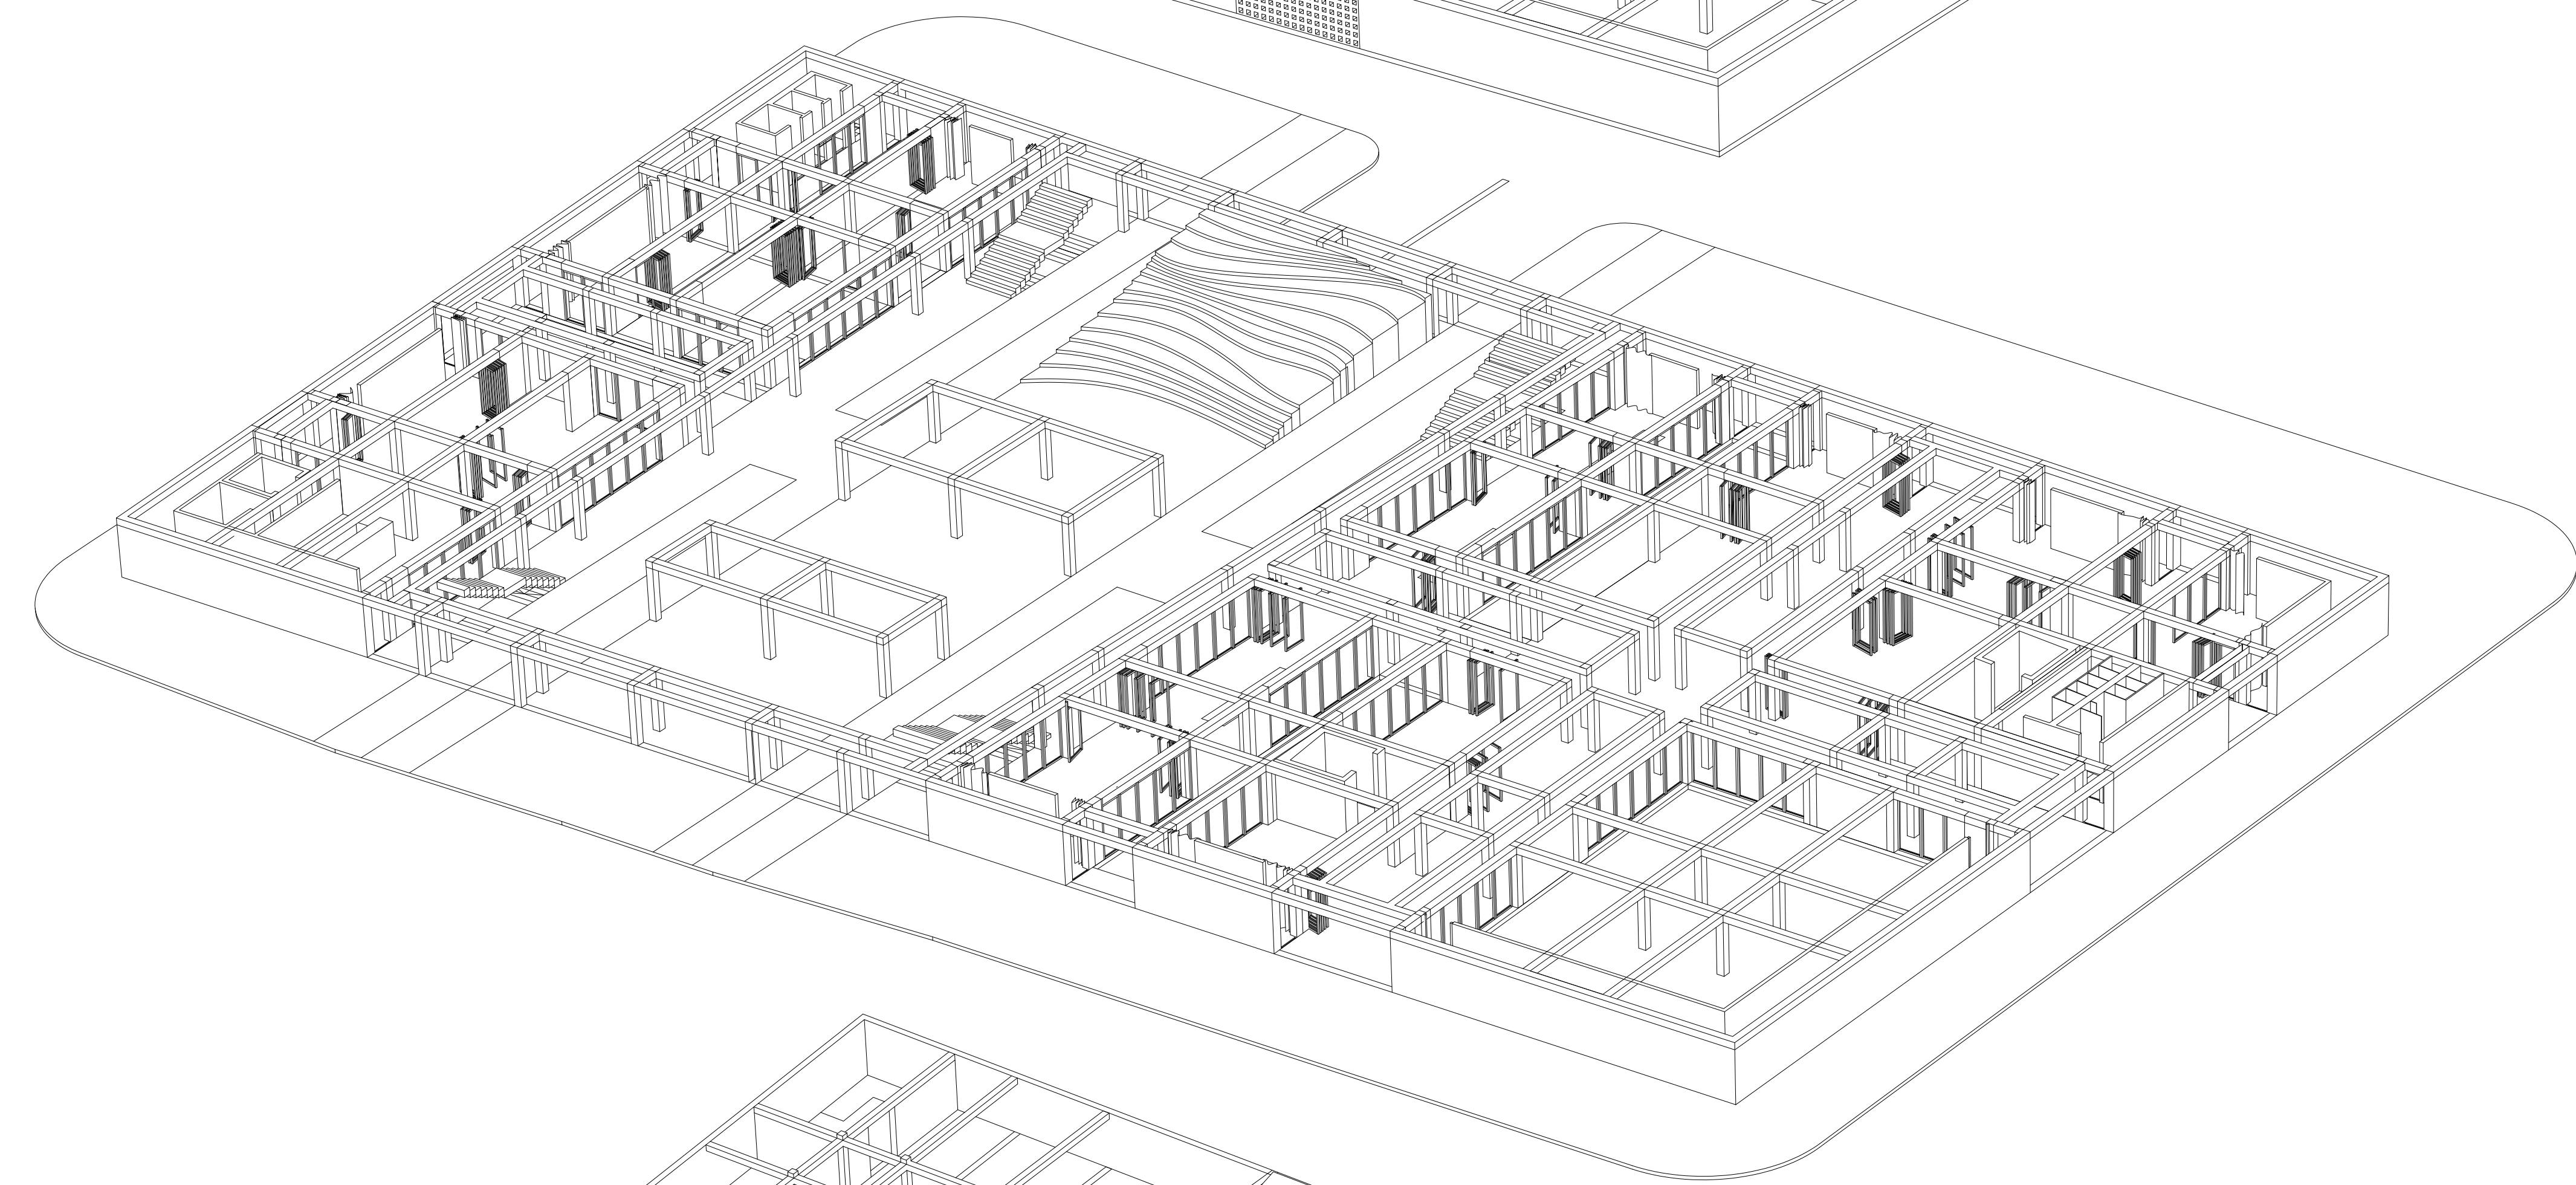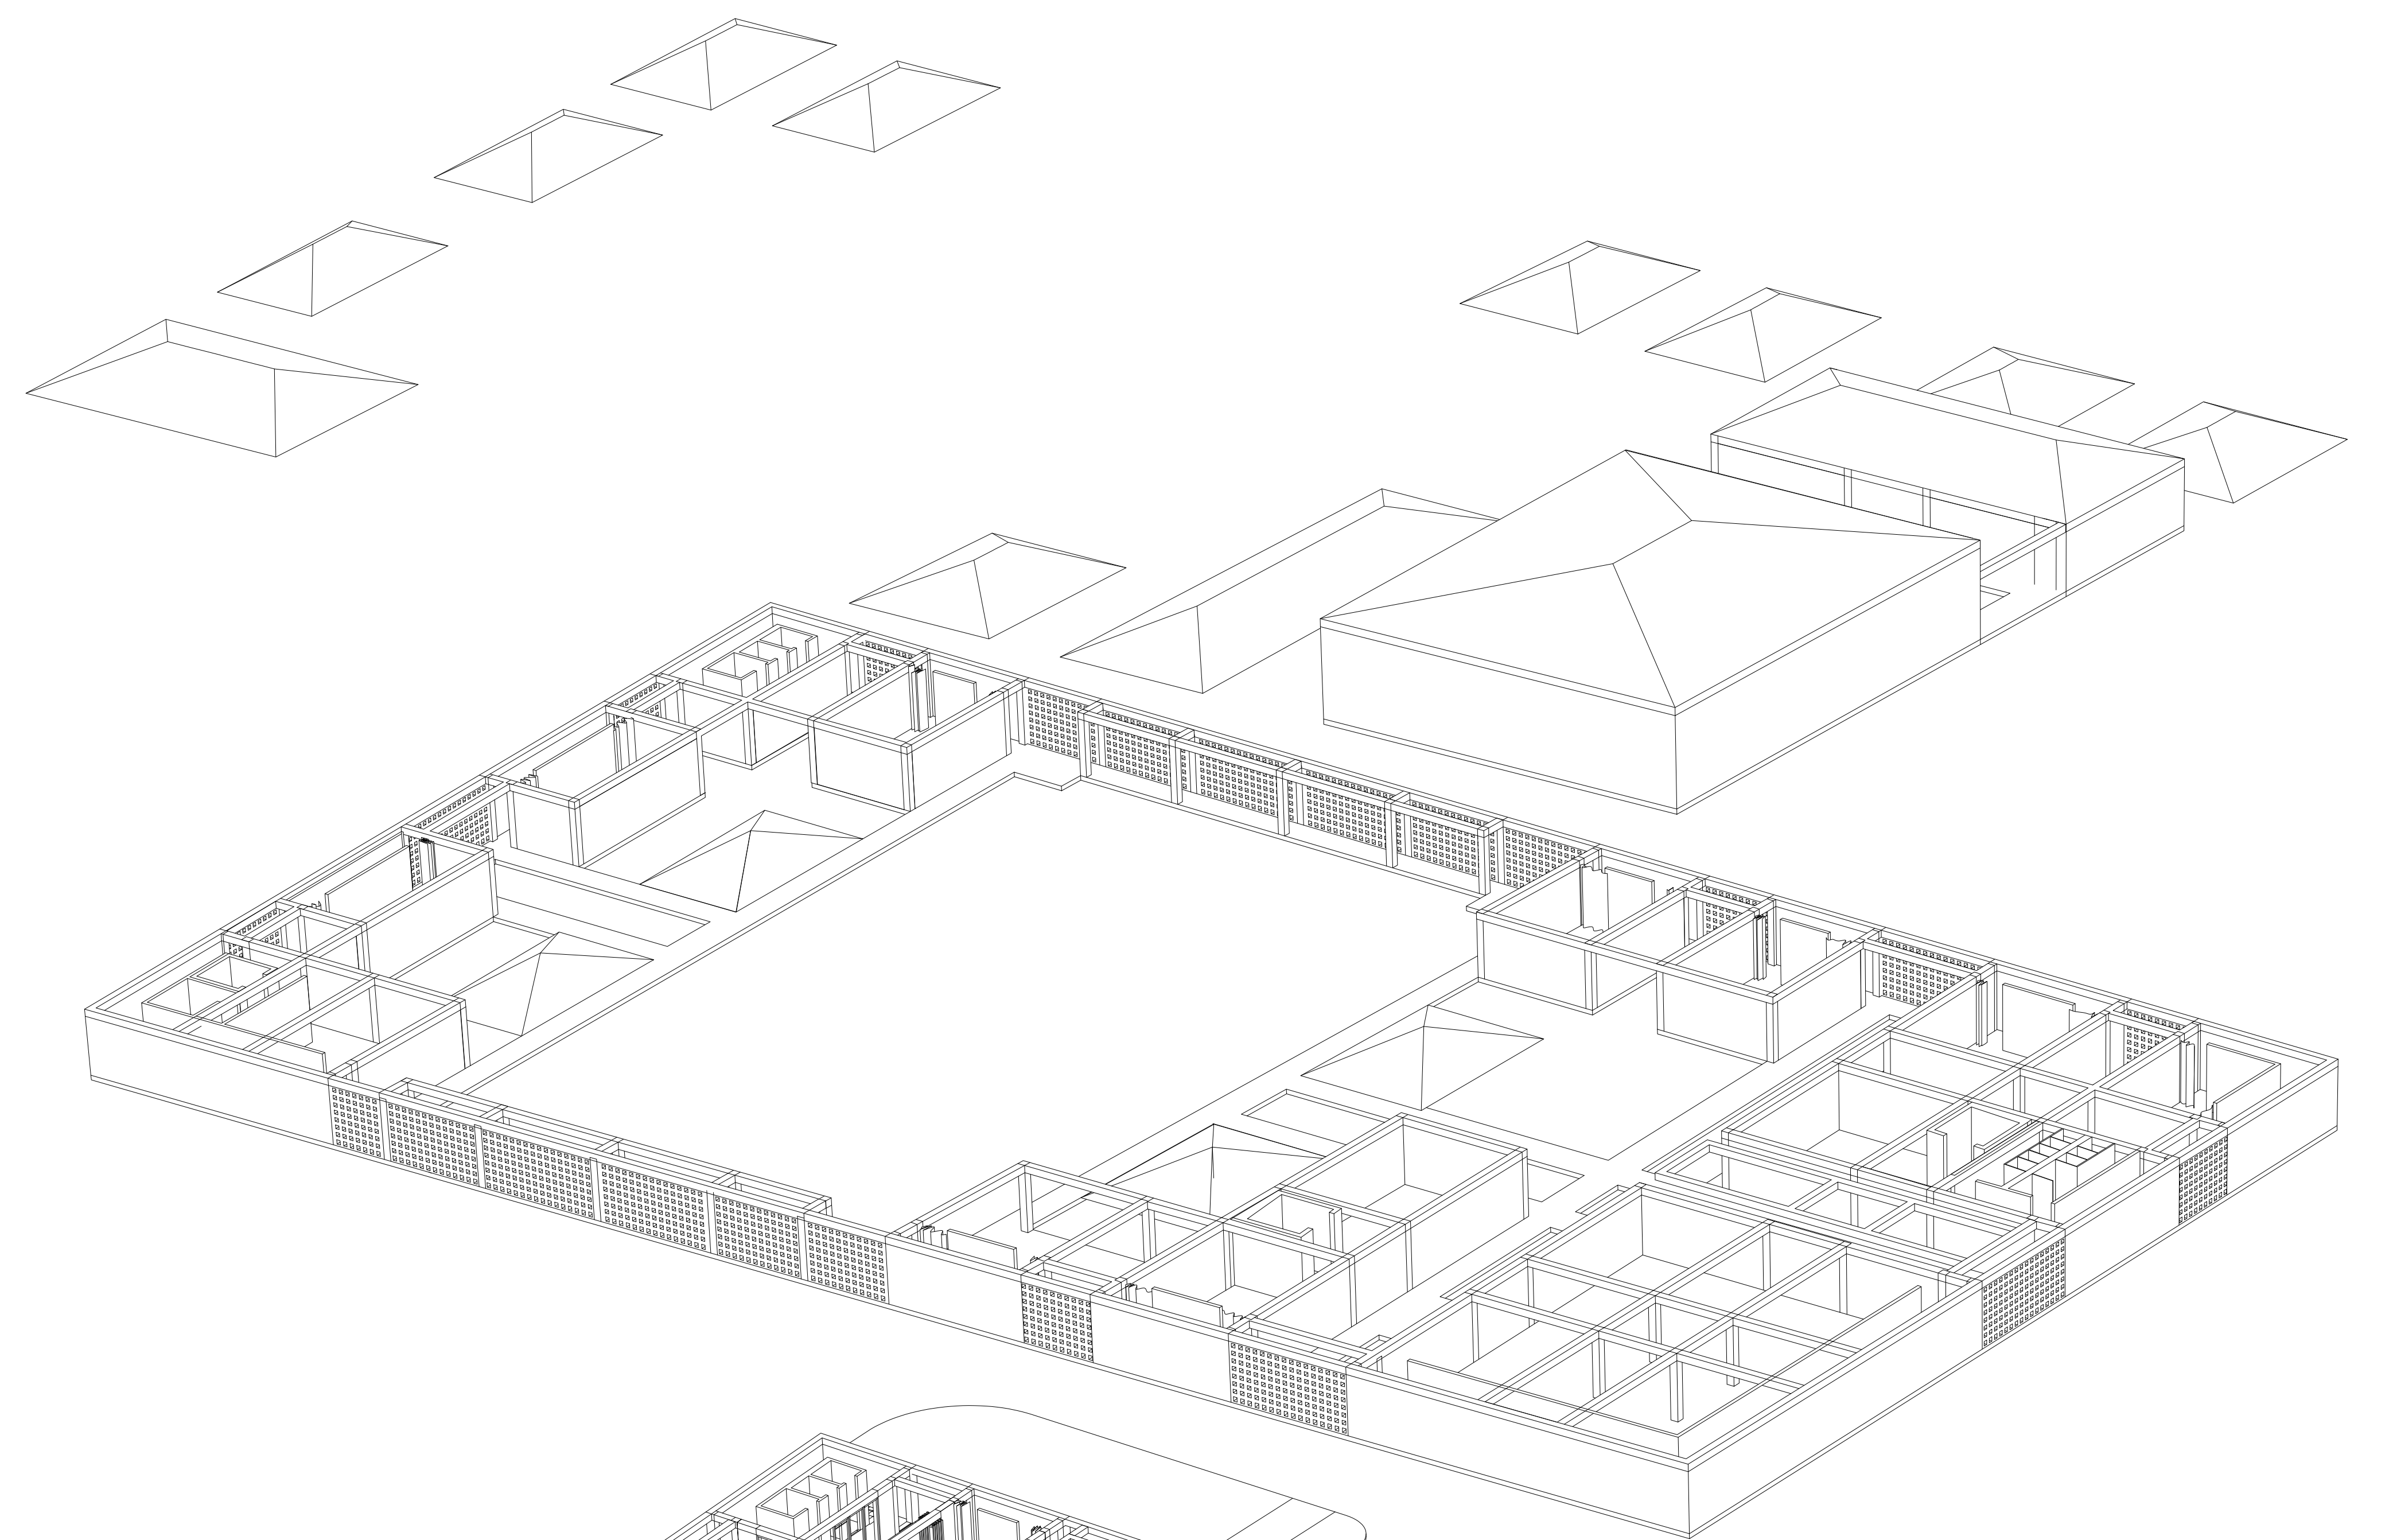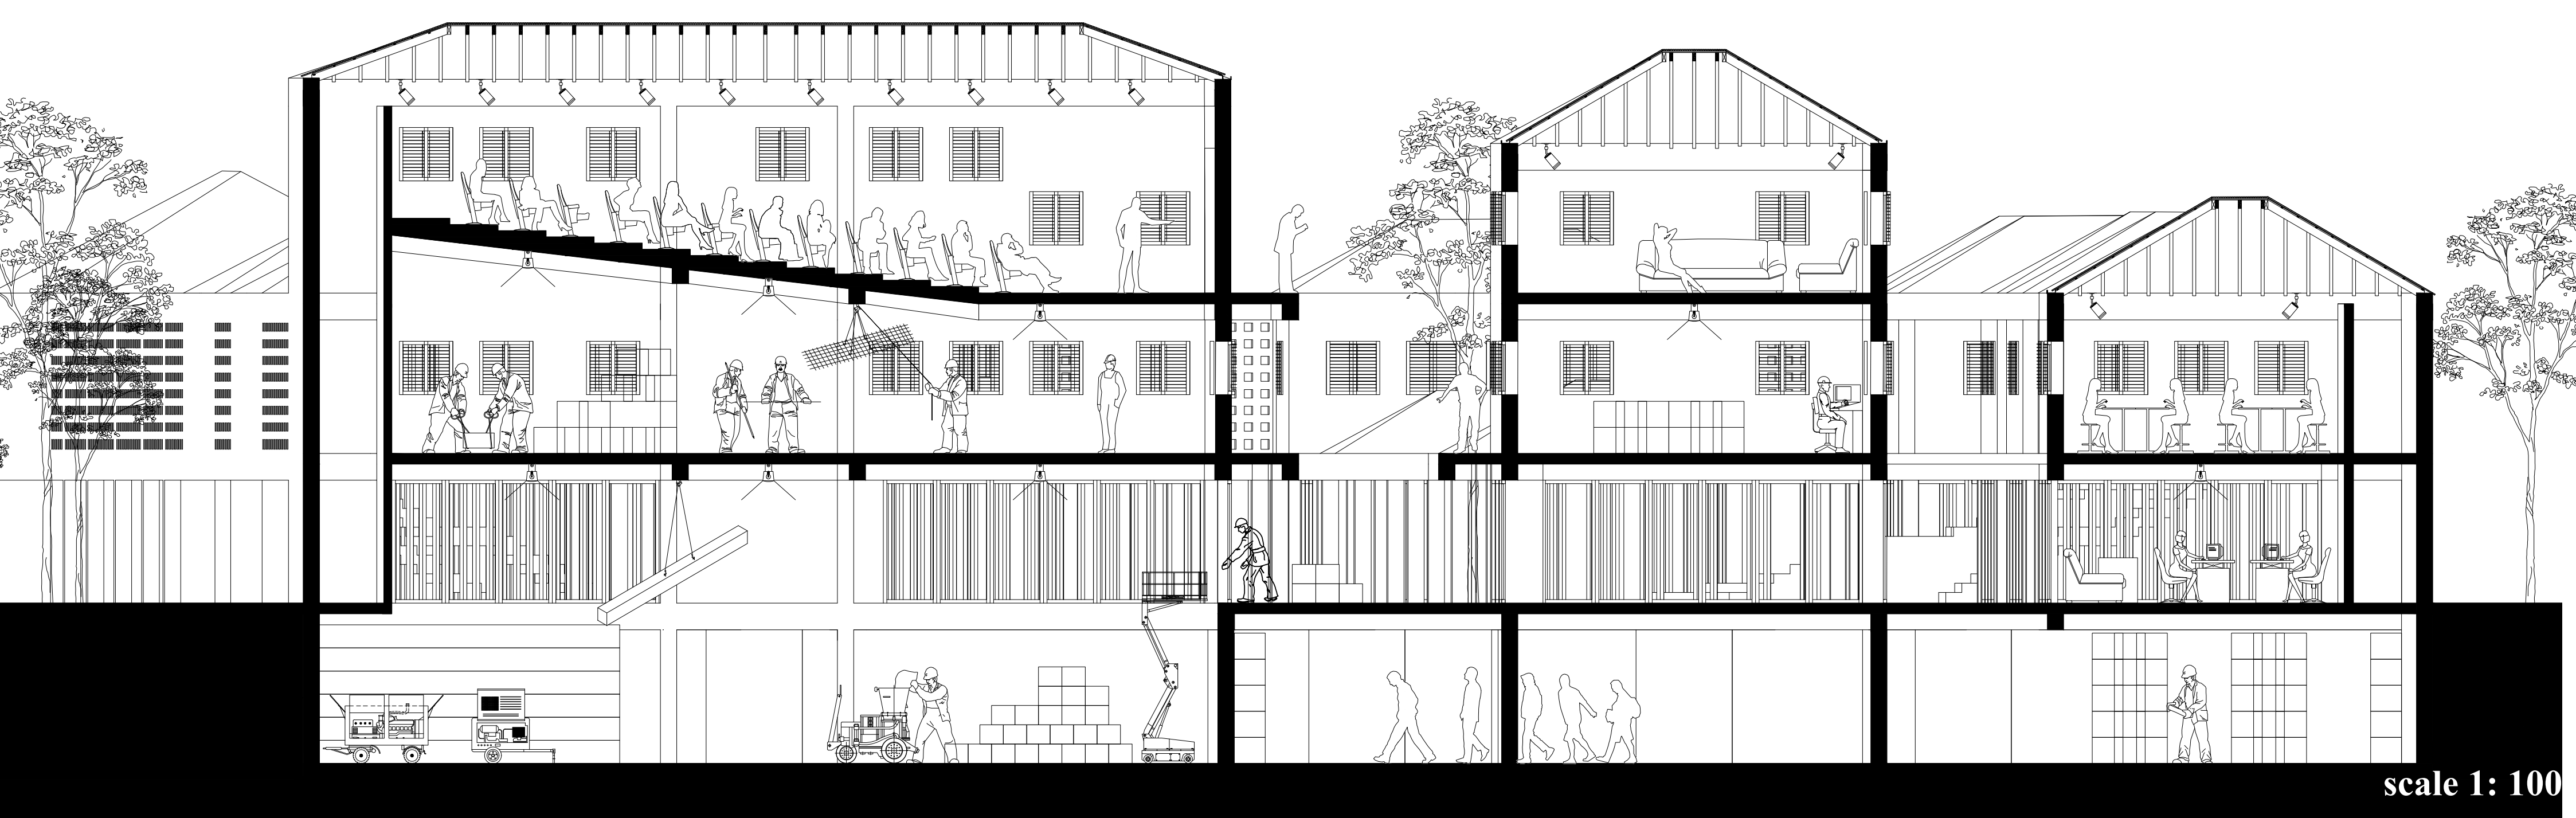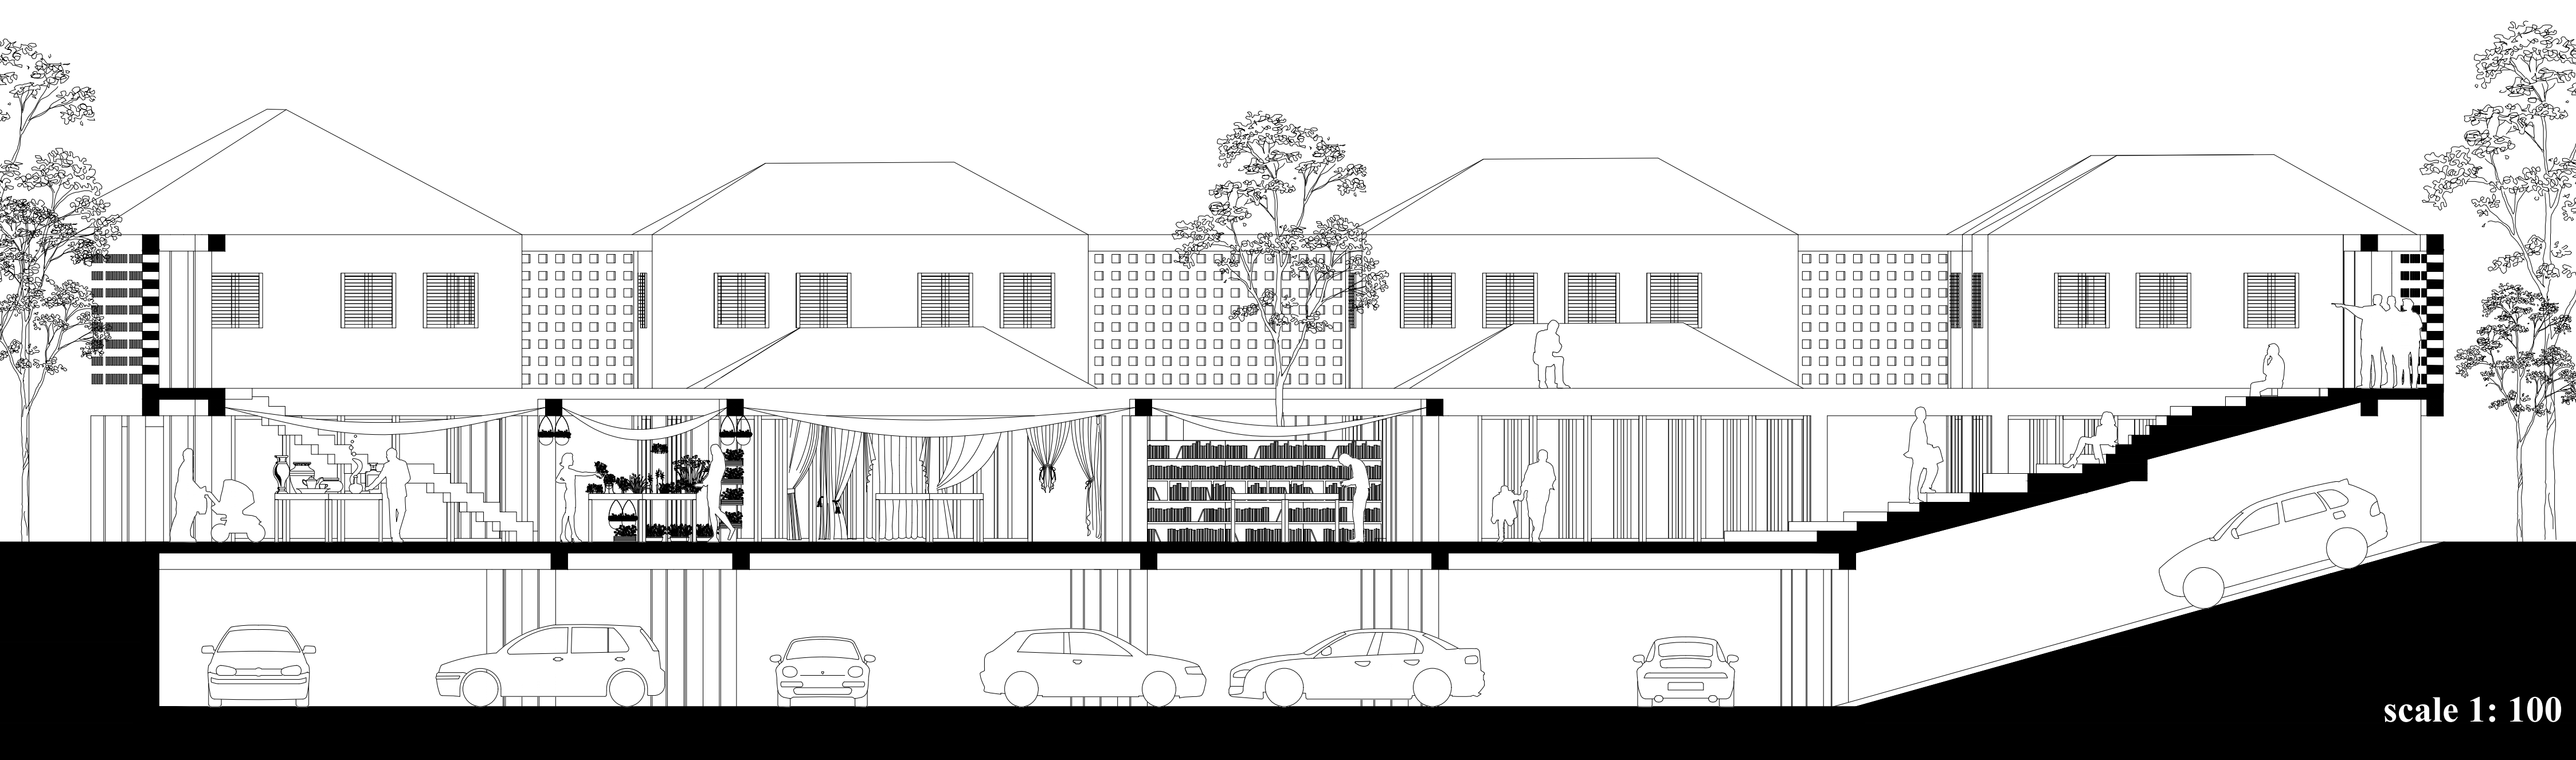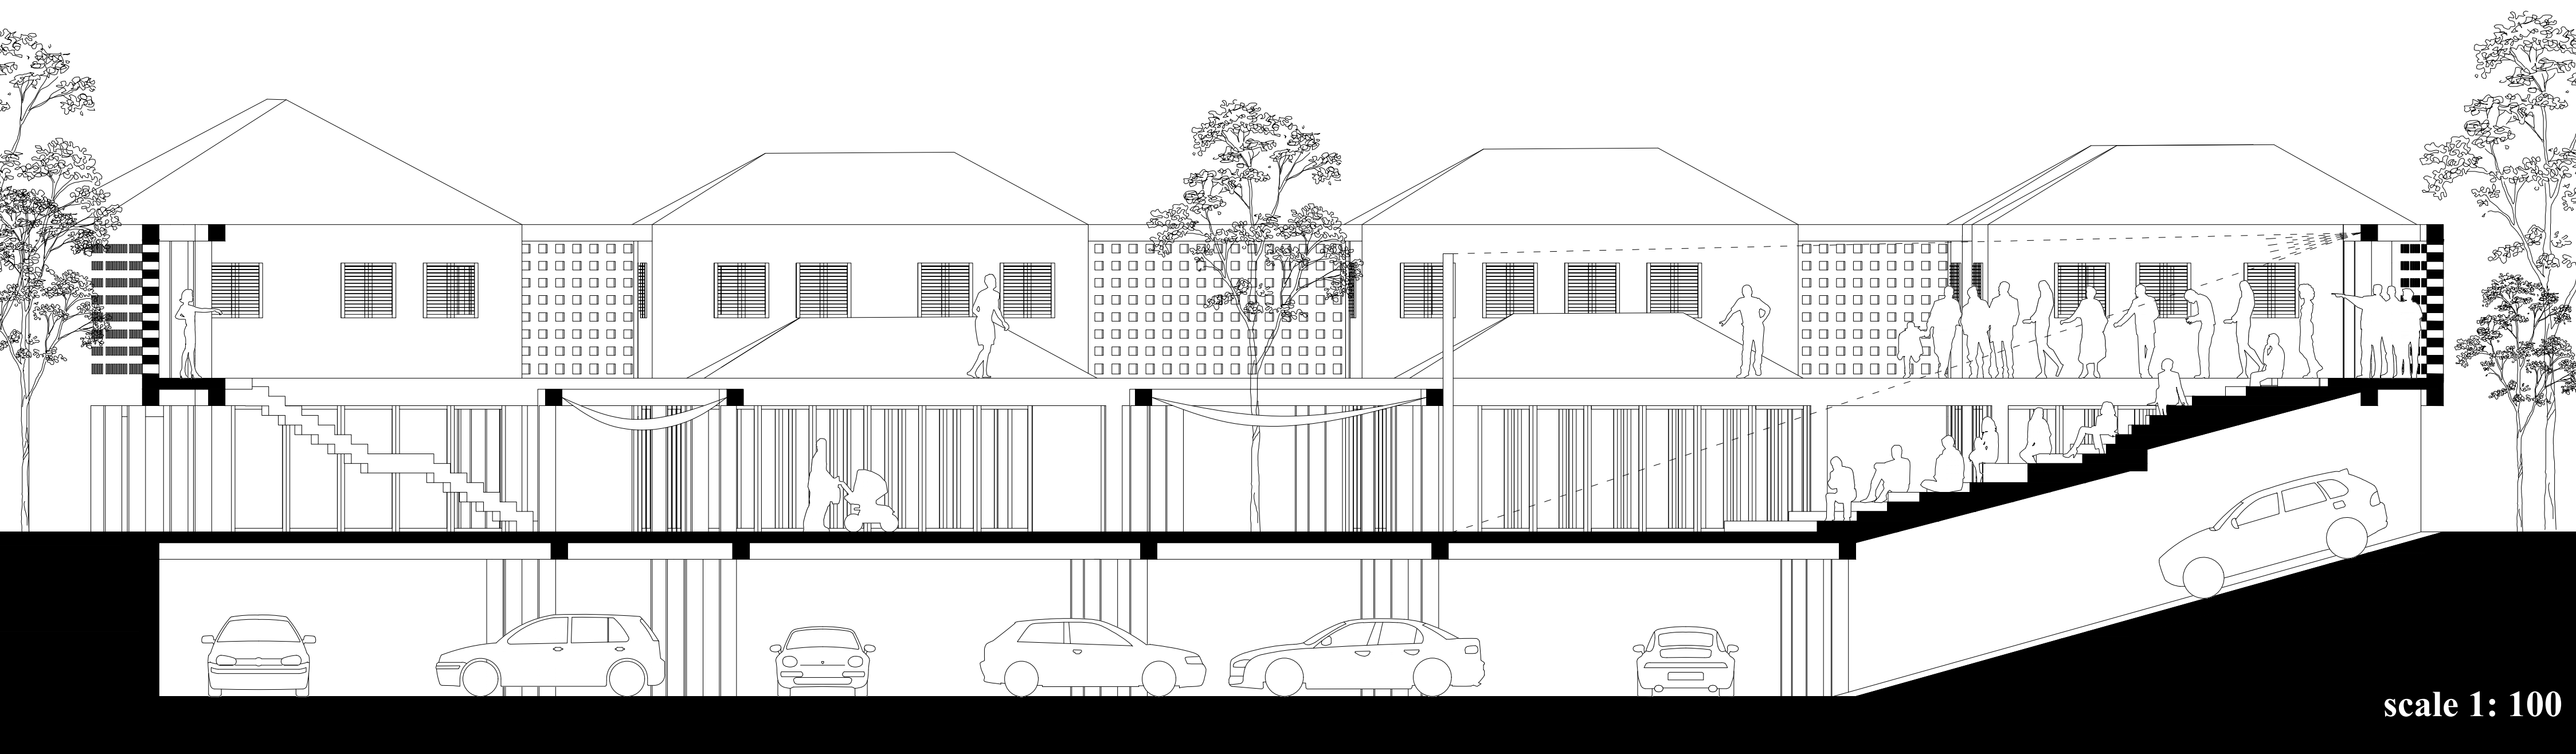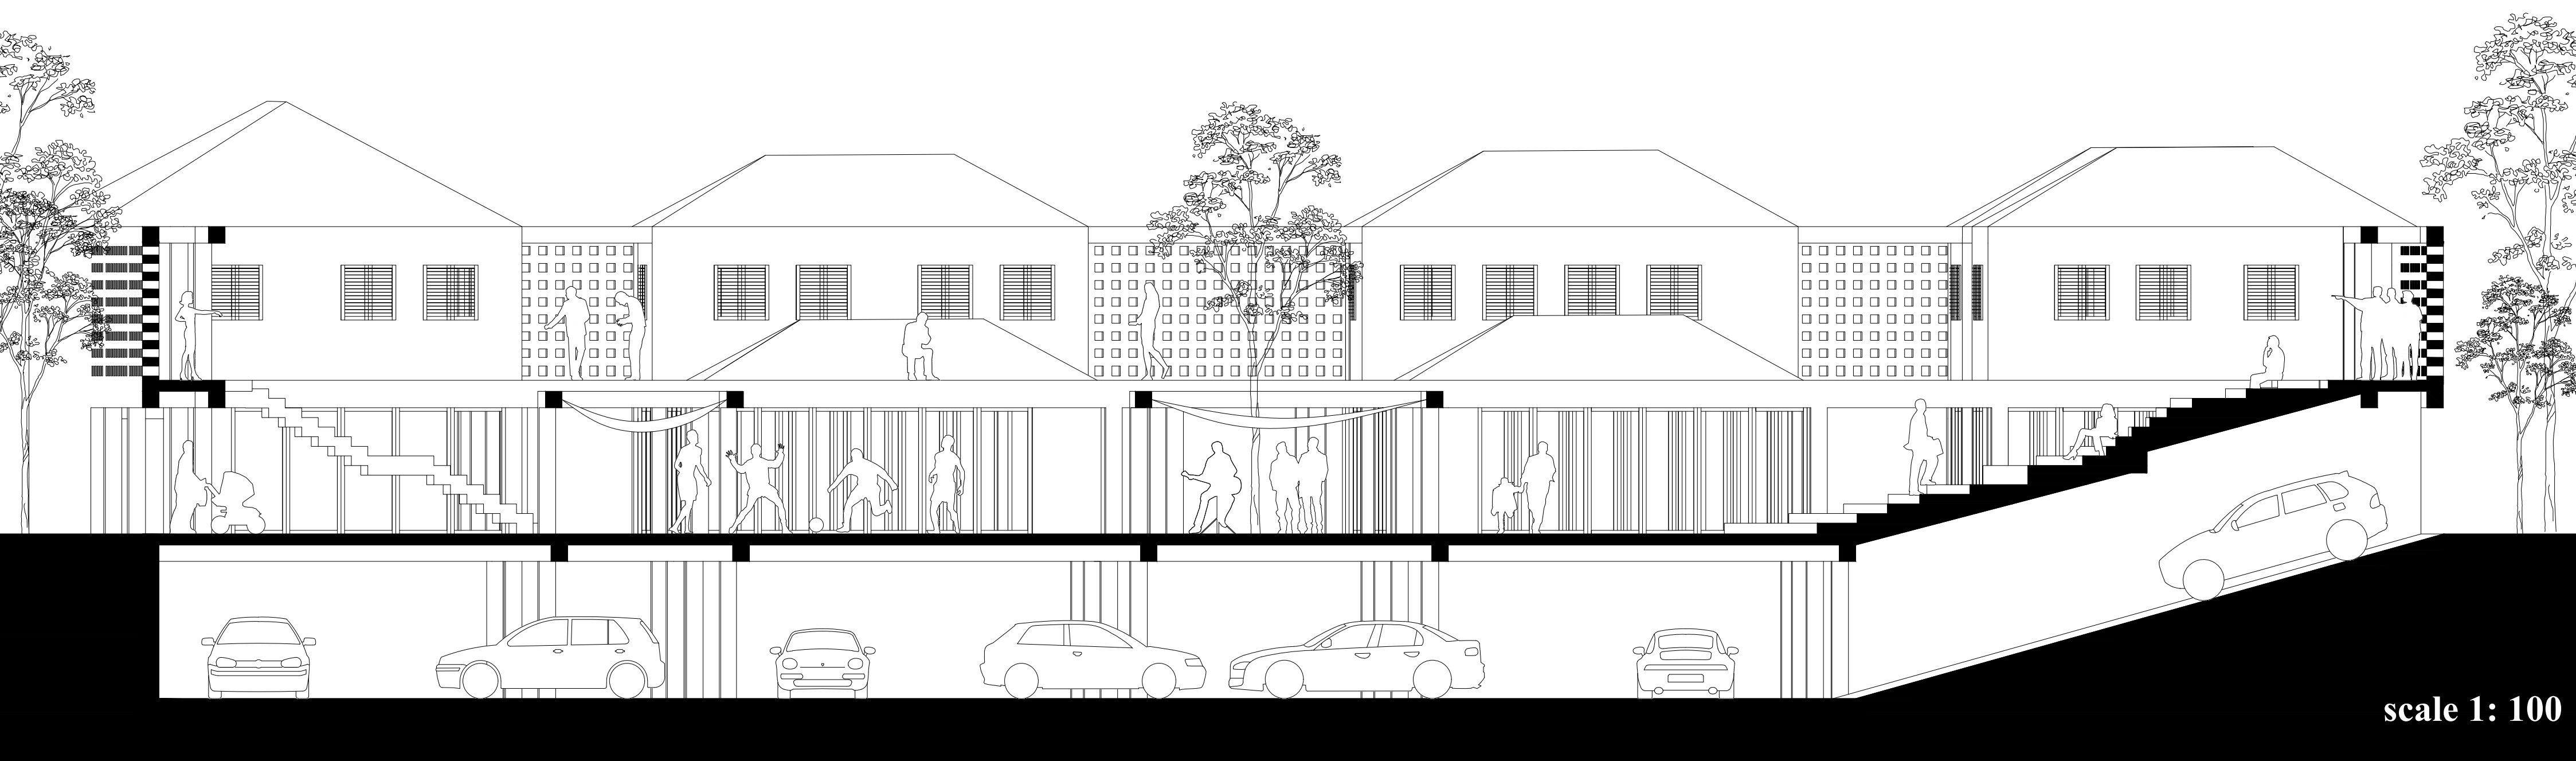



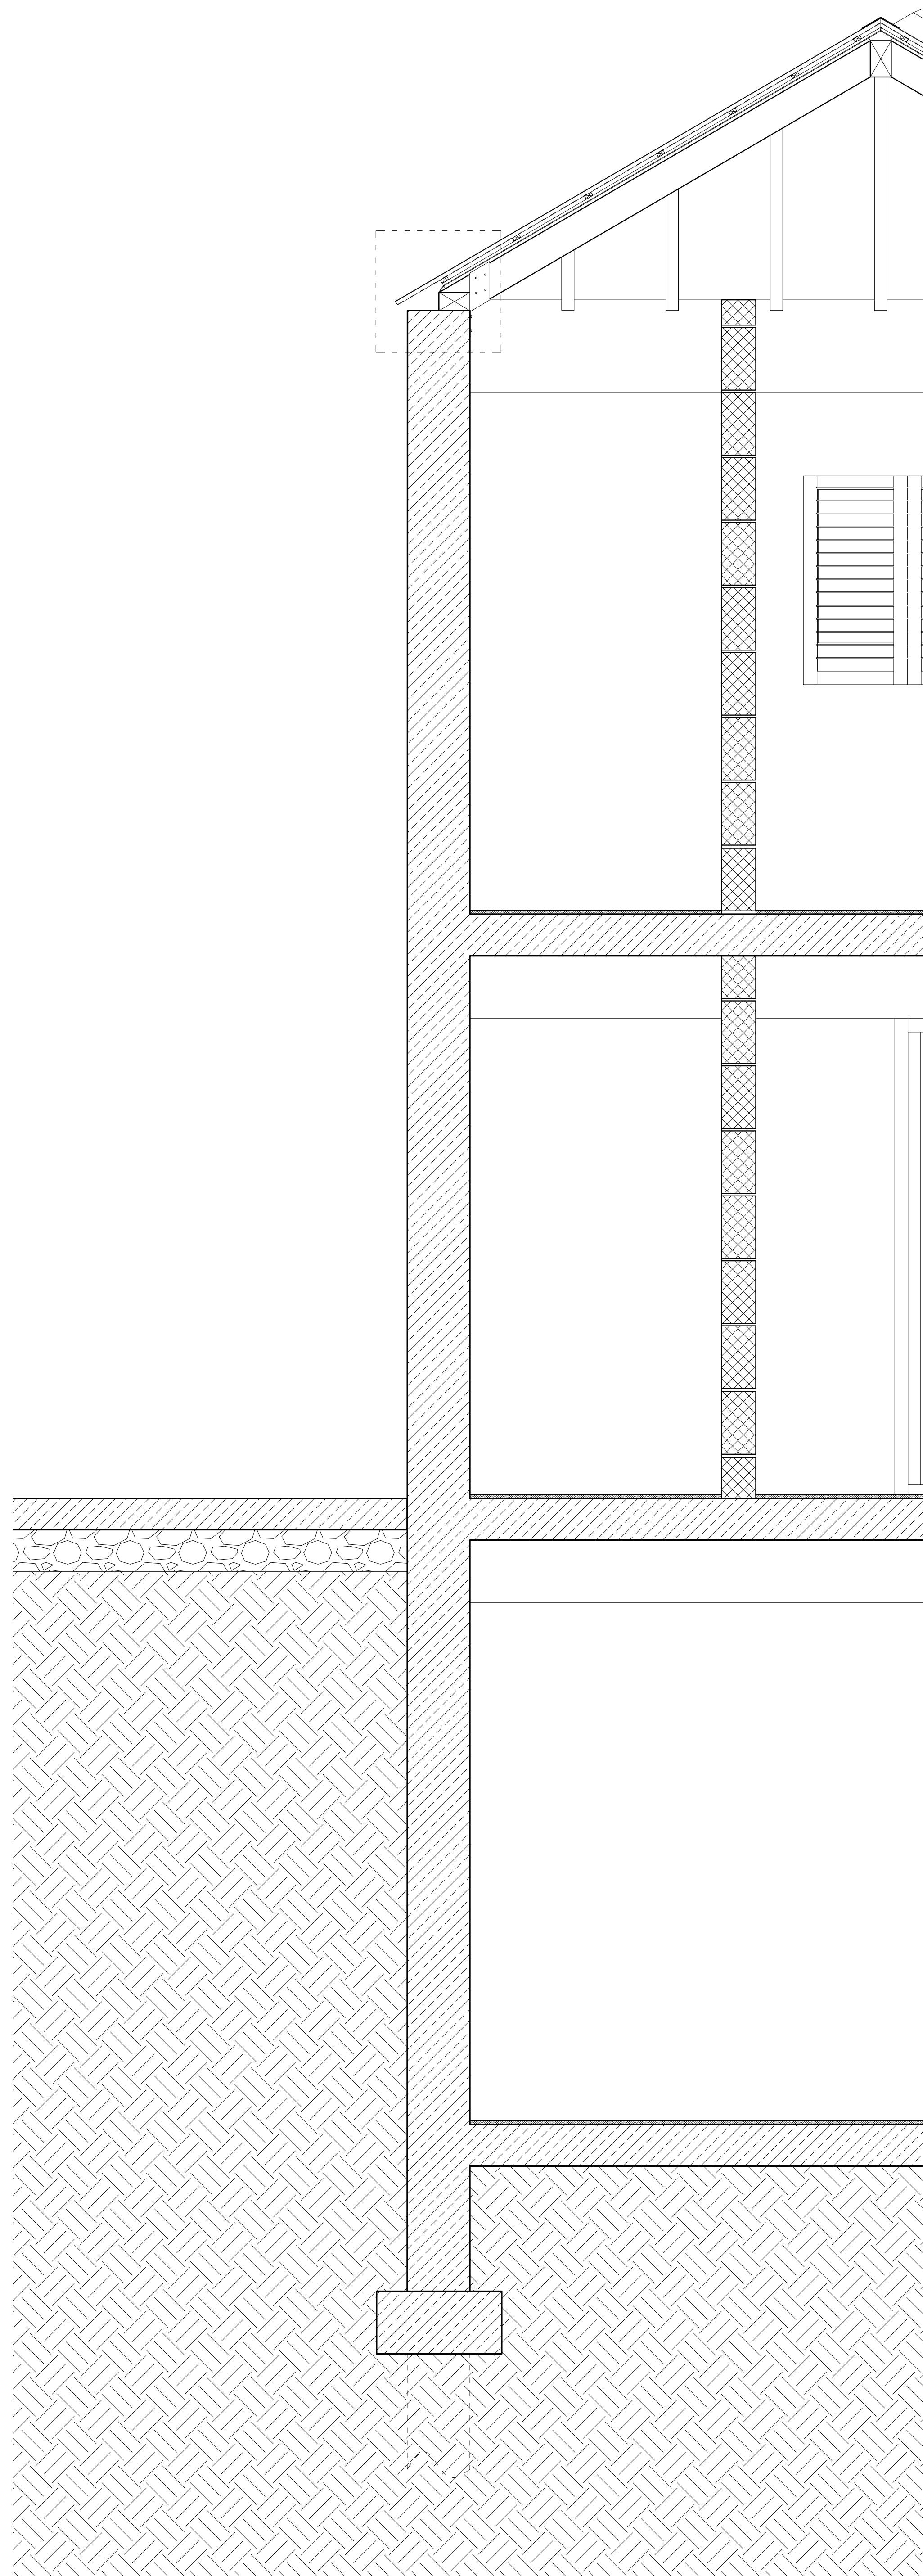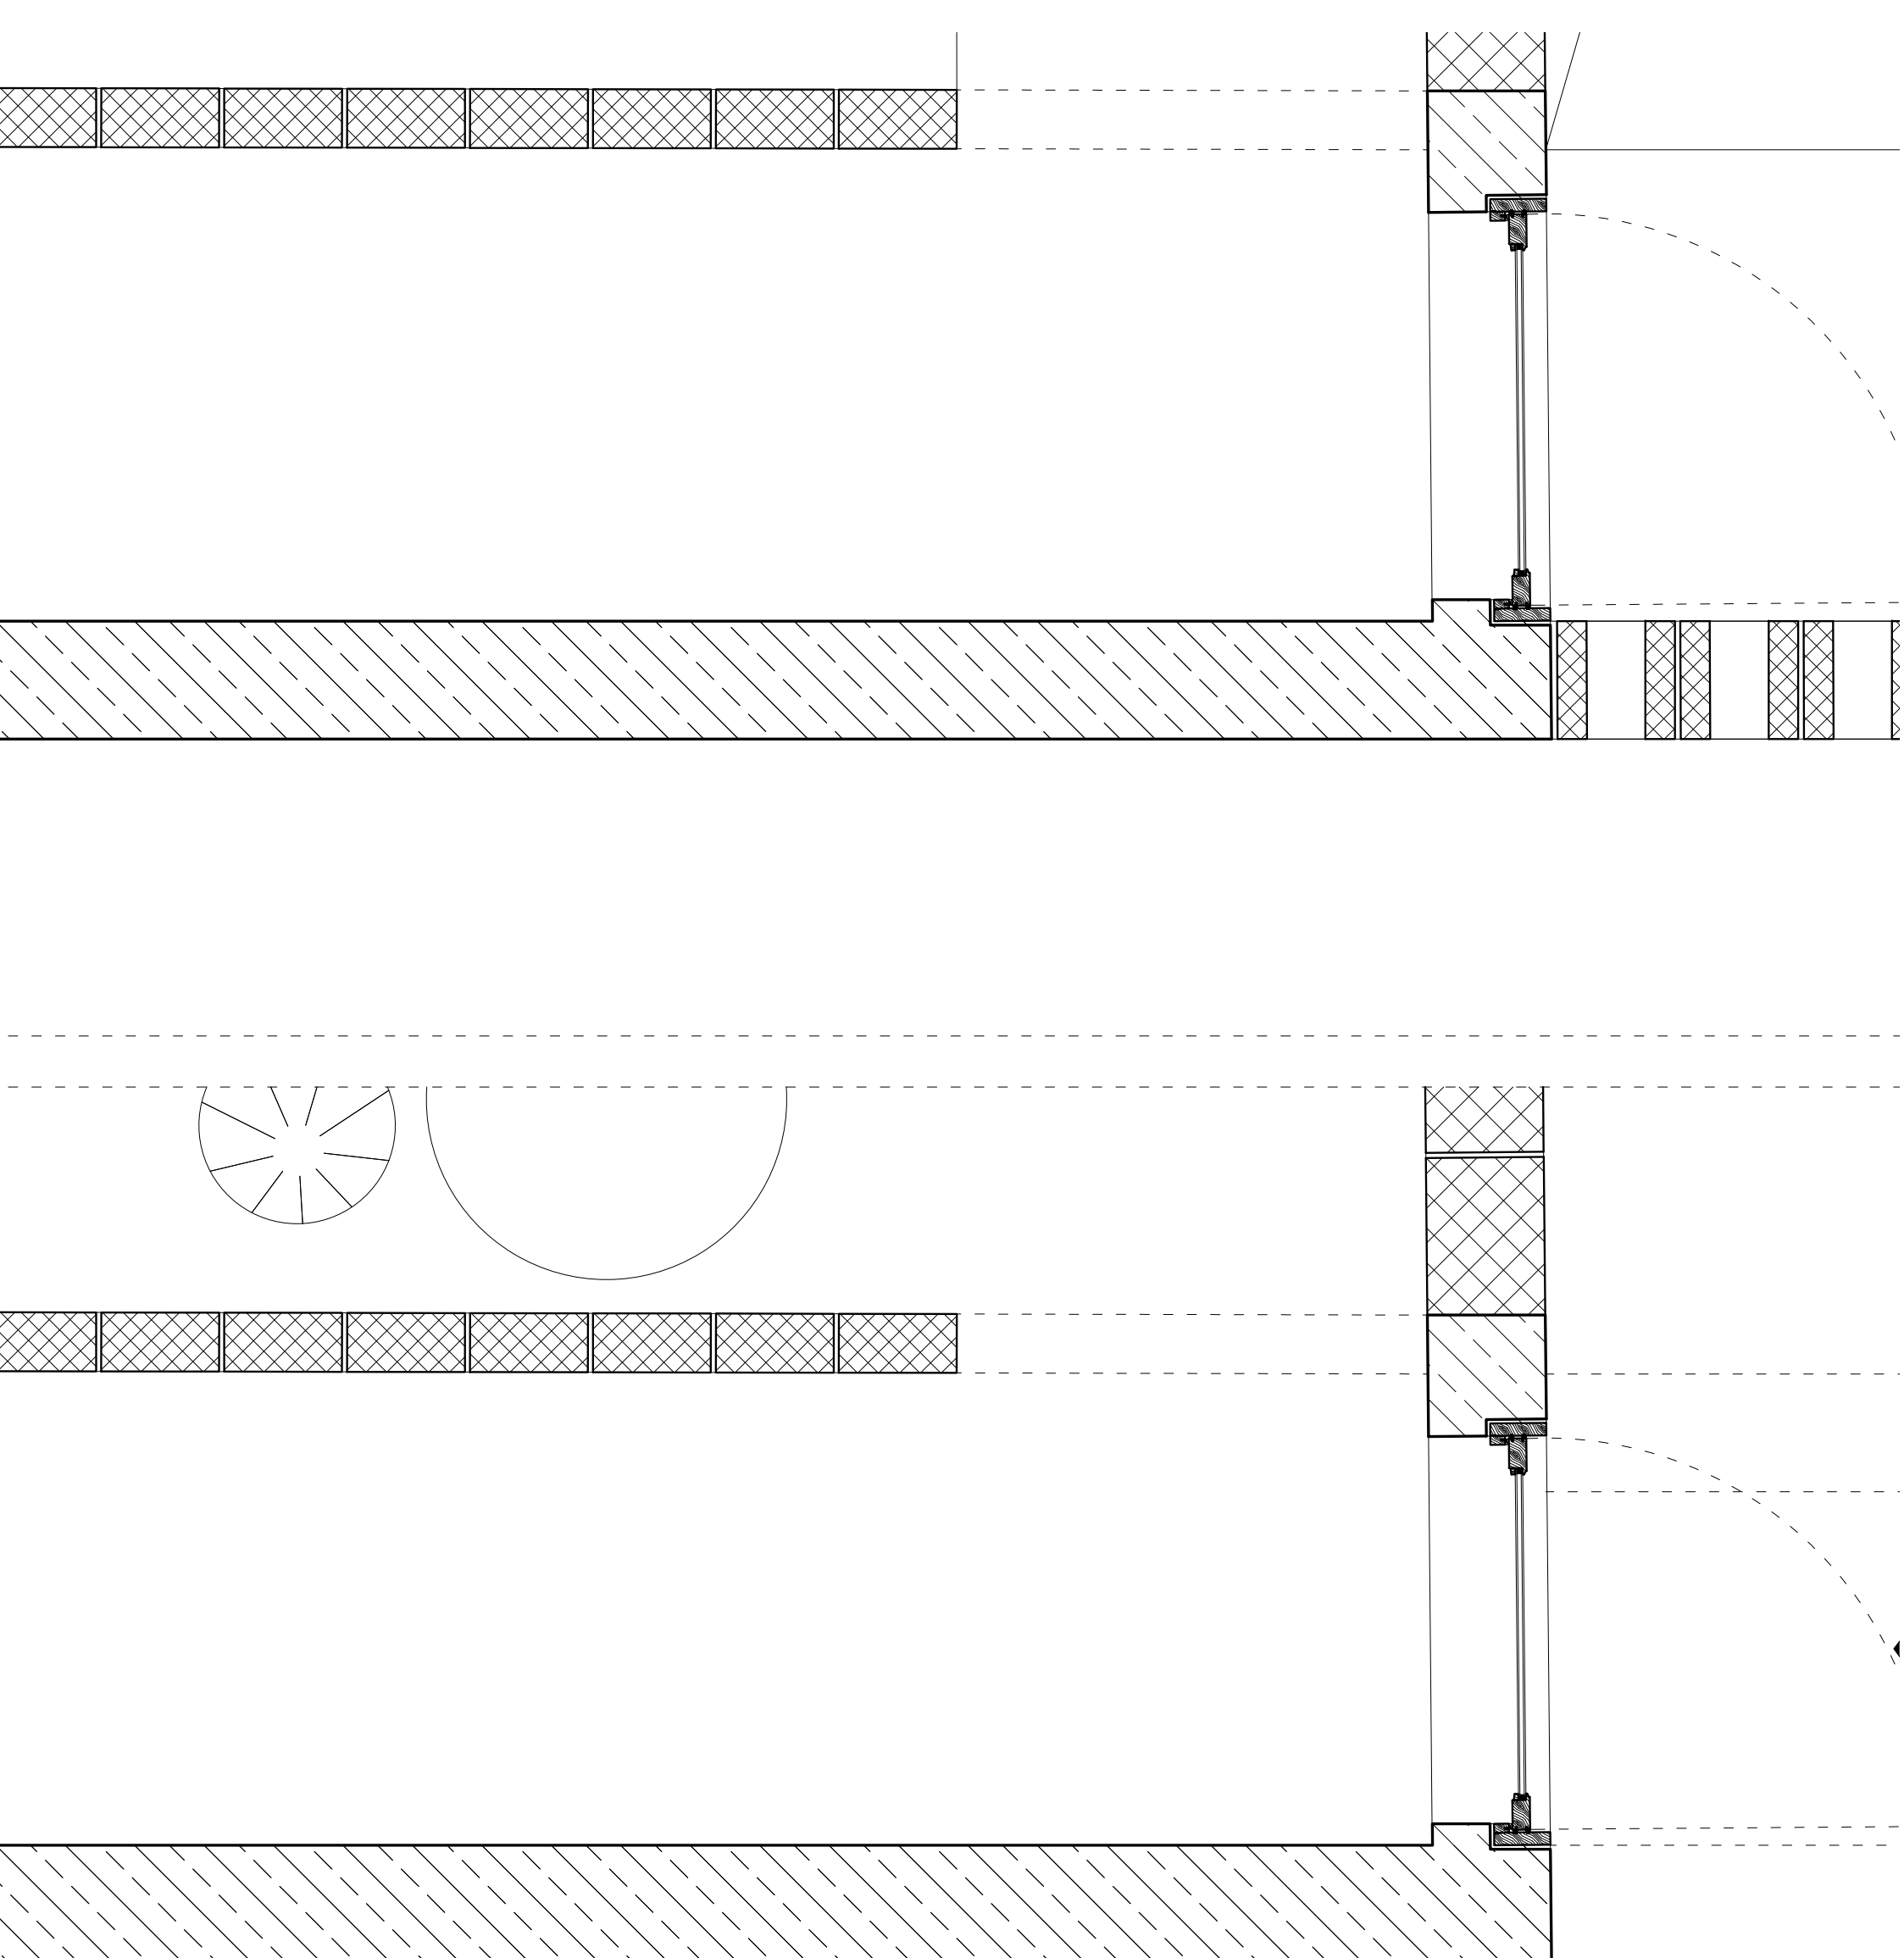
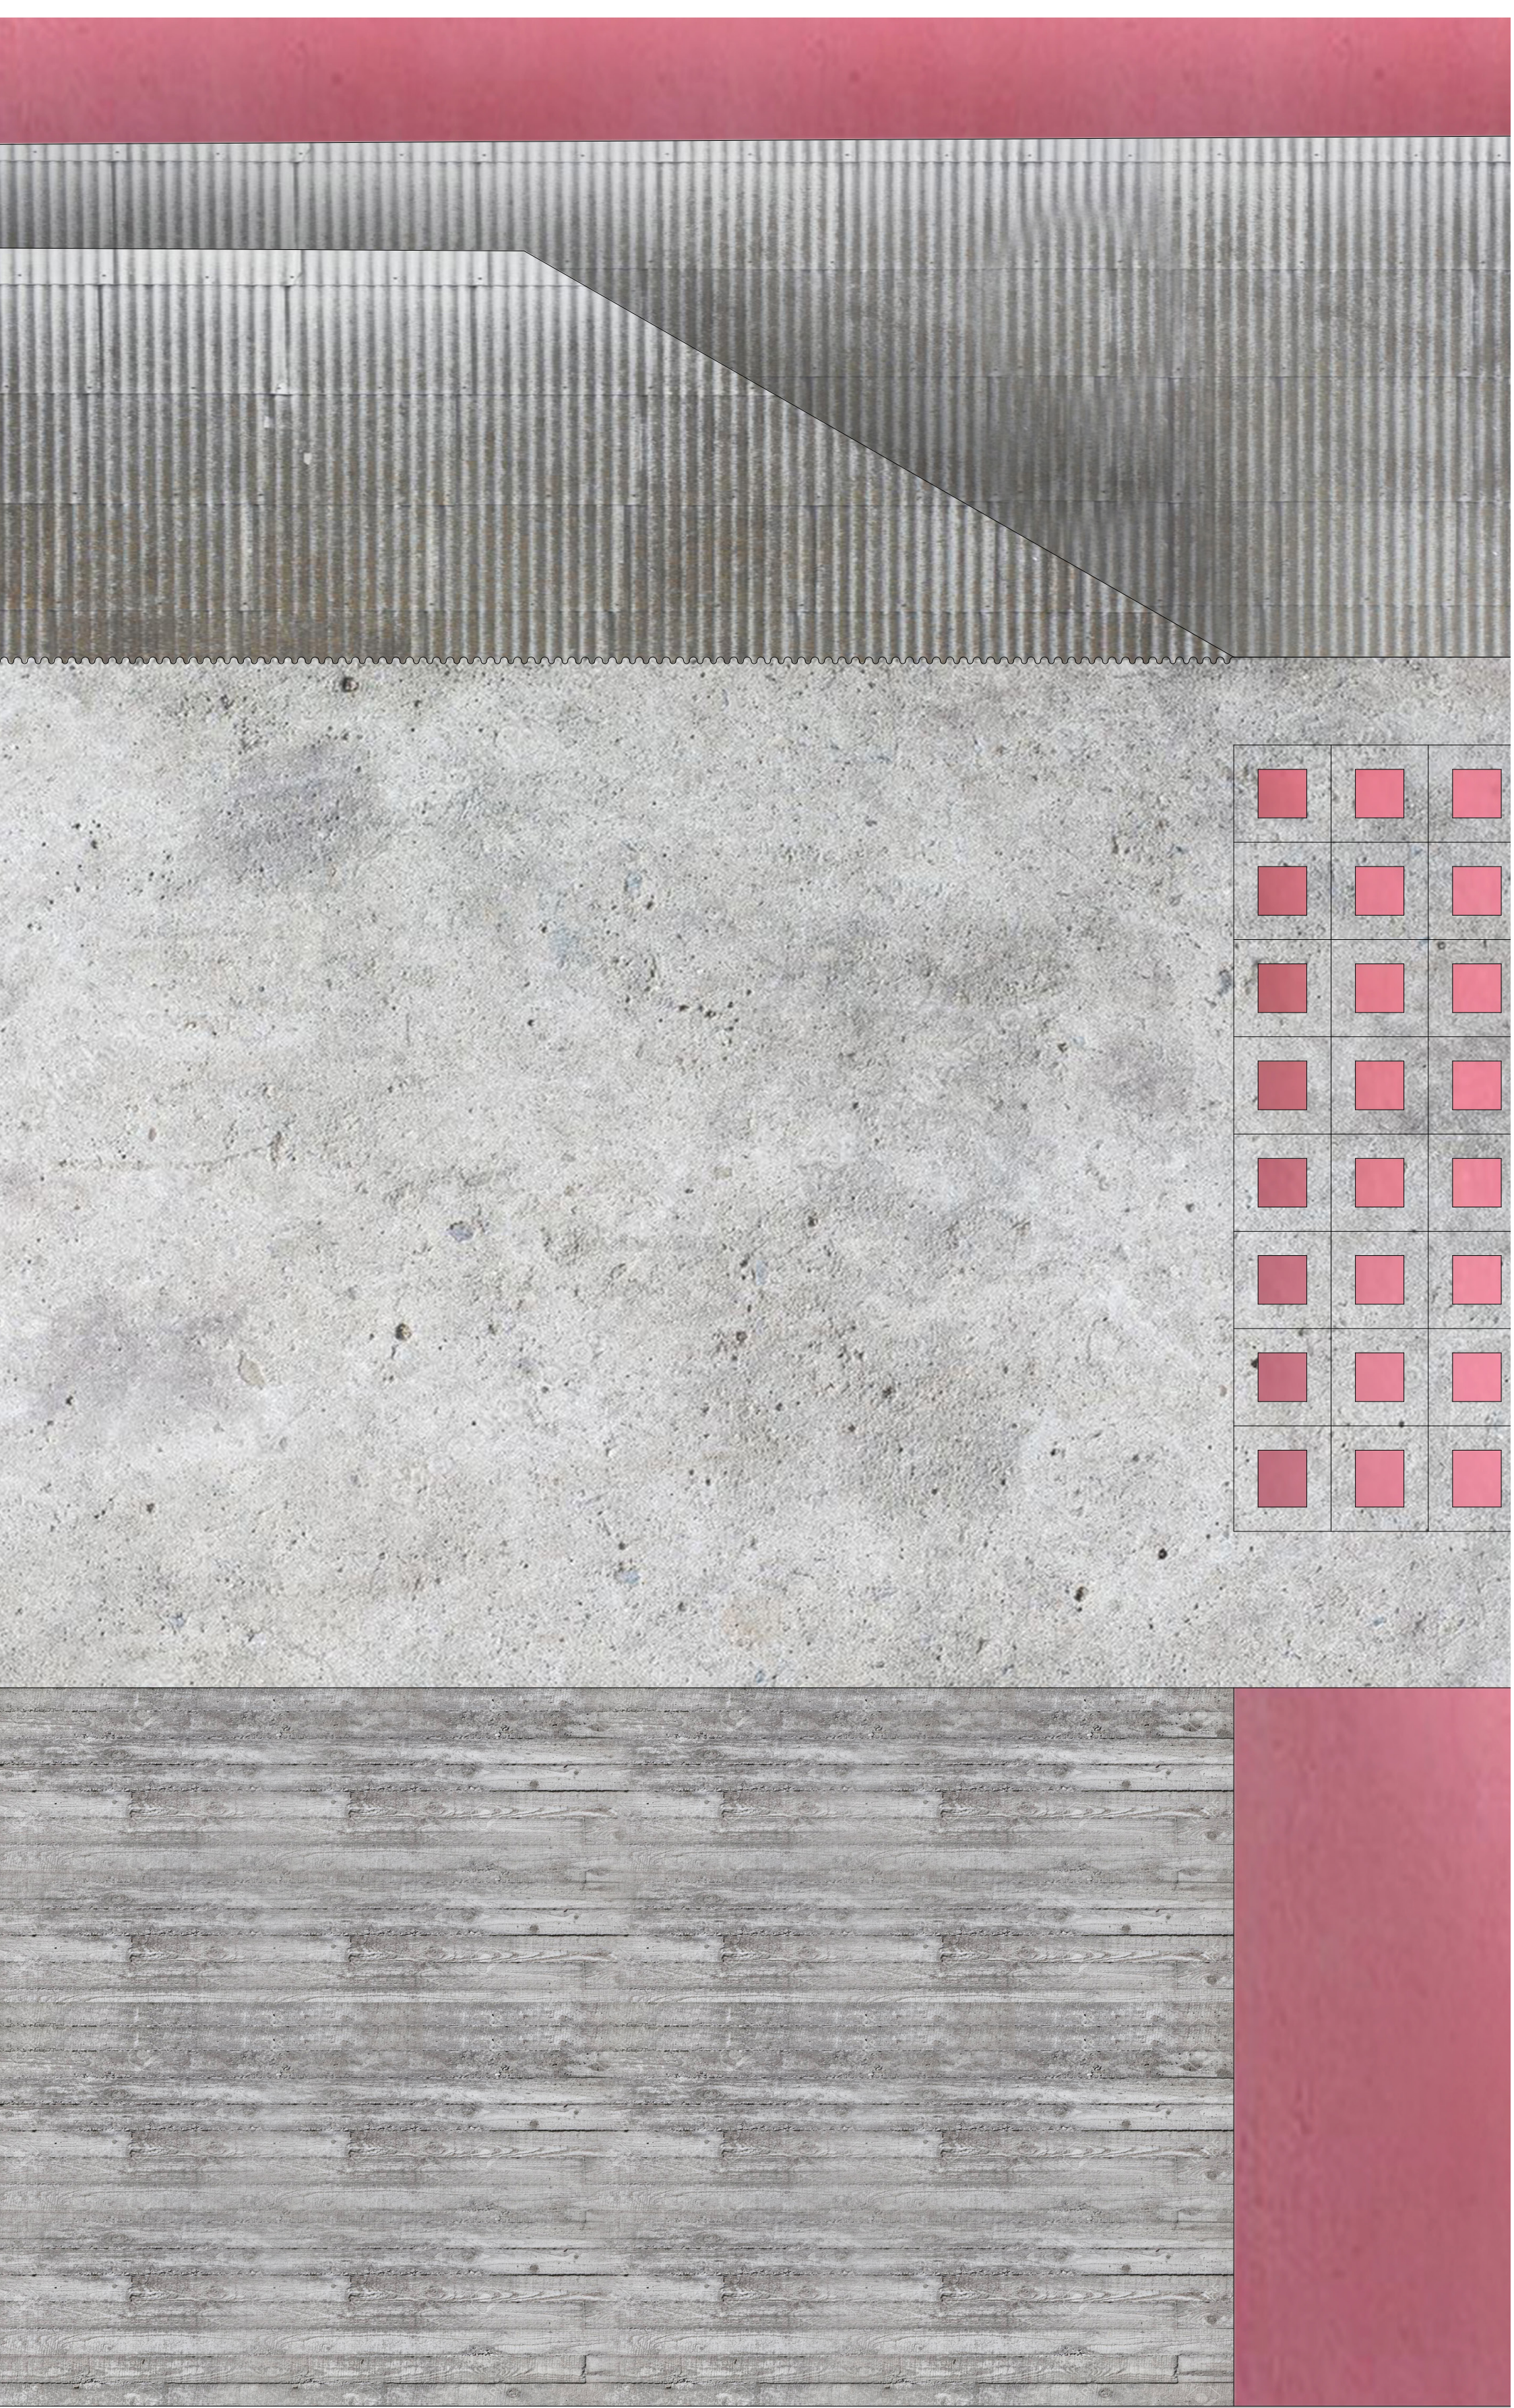


scale 1:20

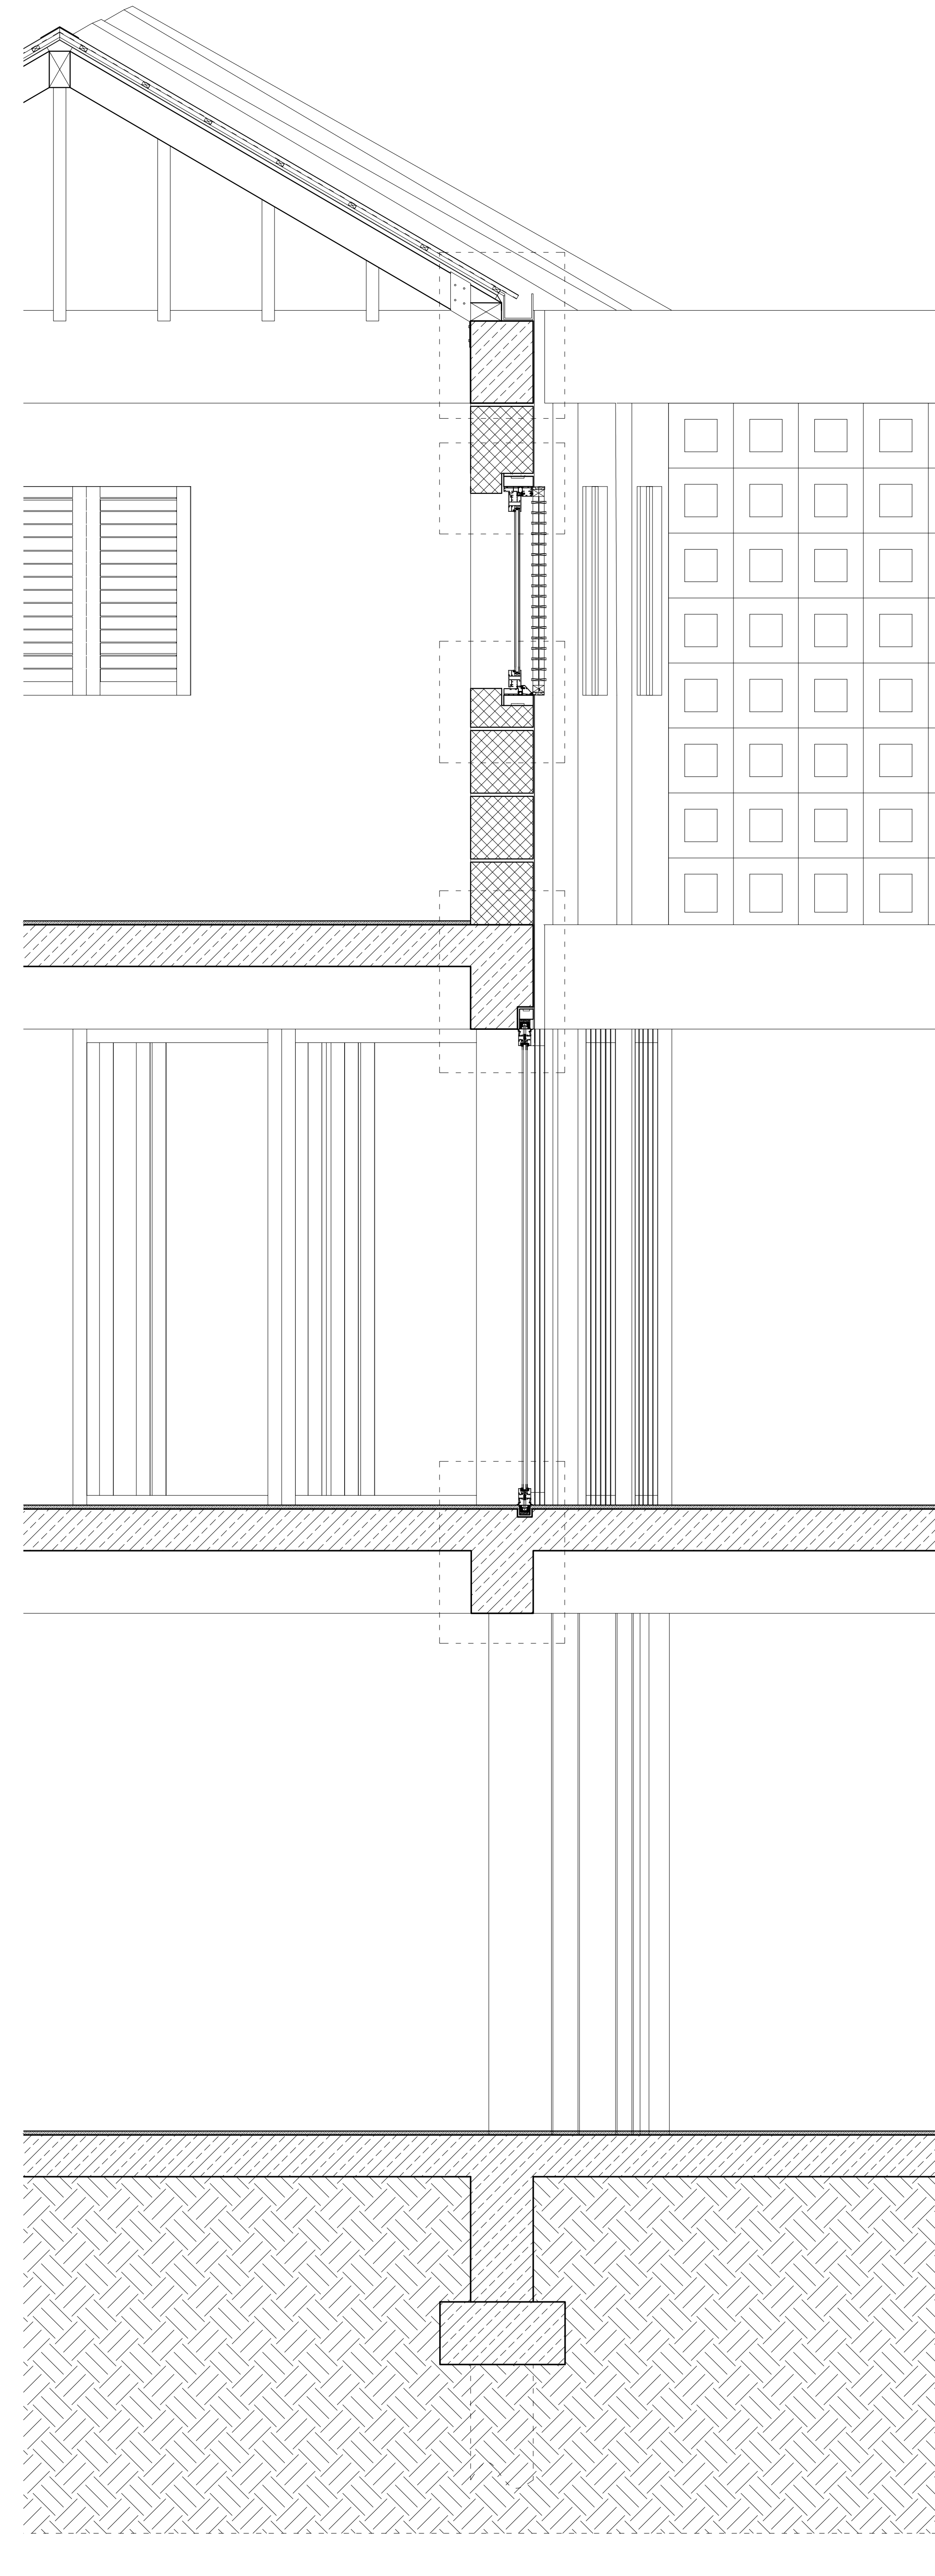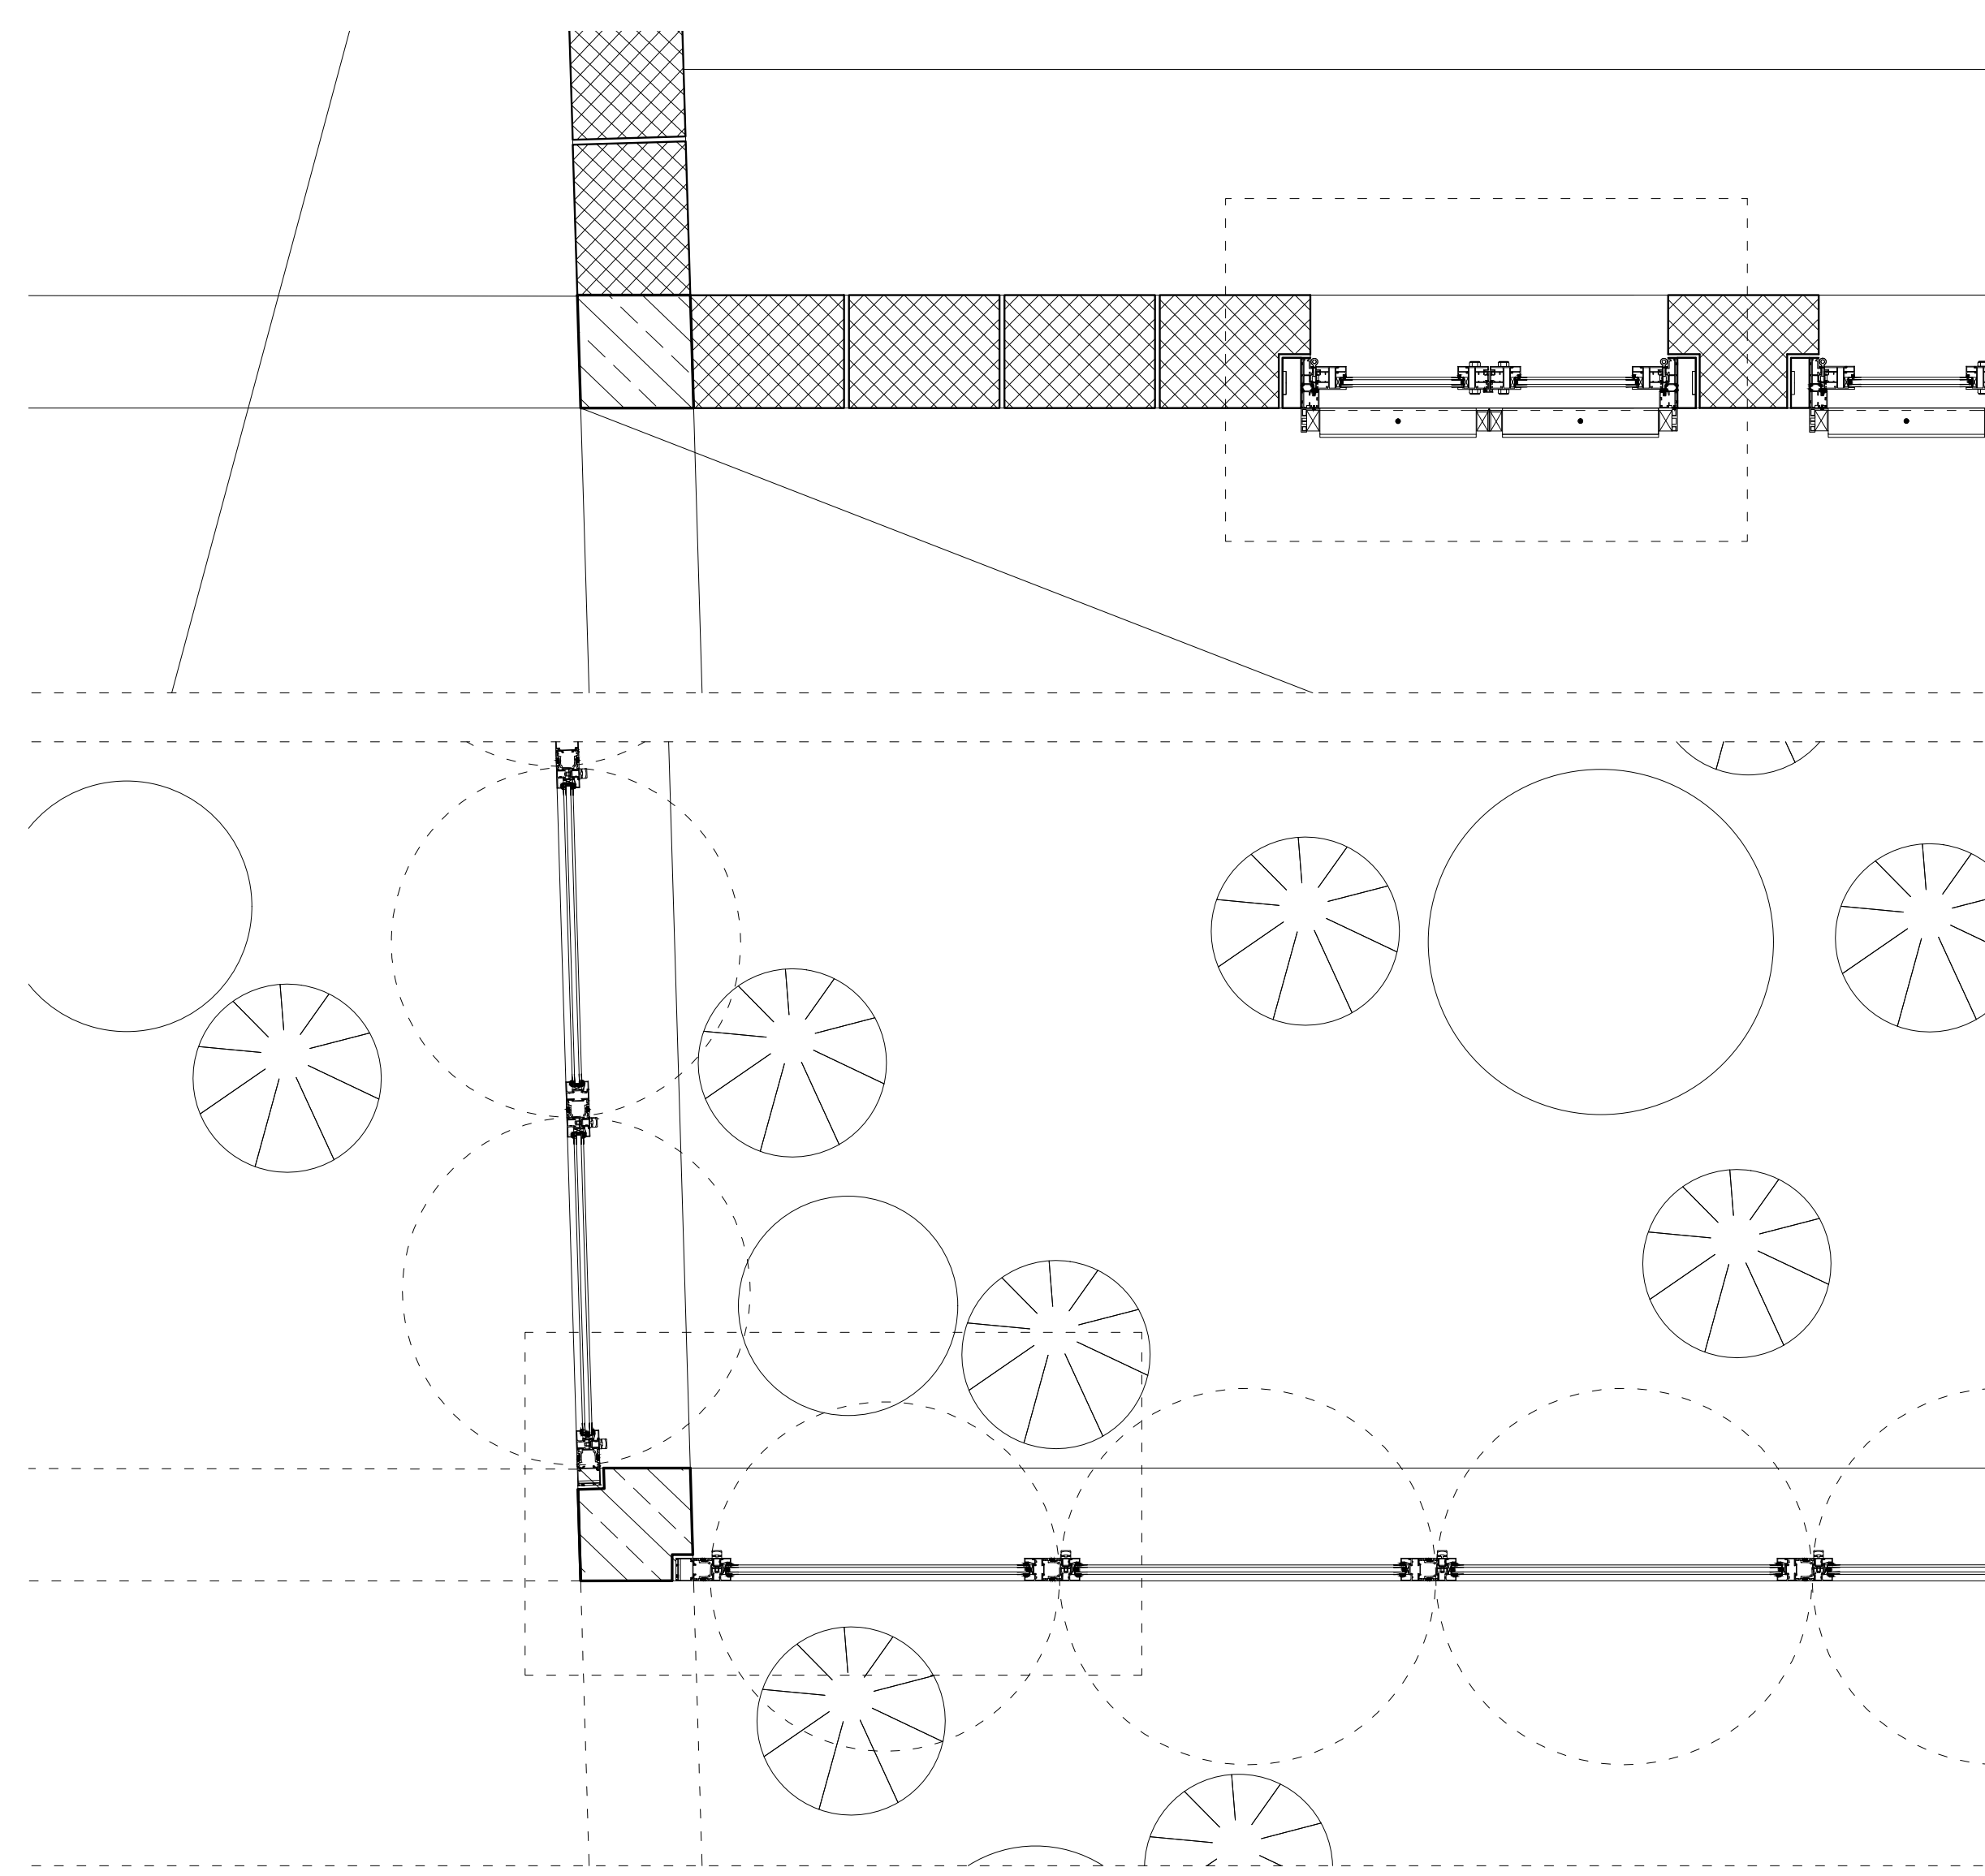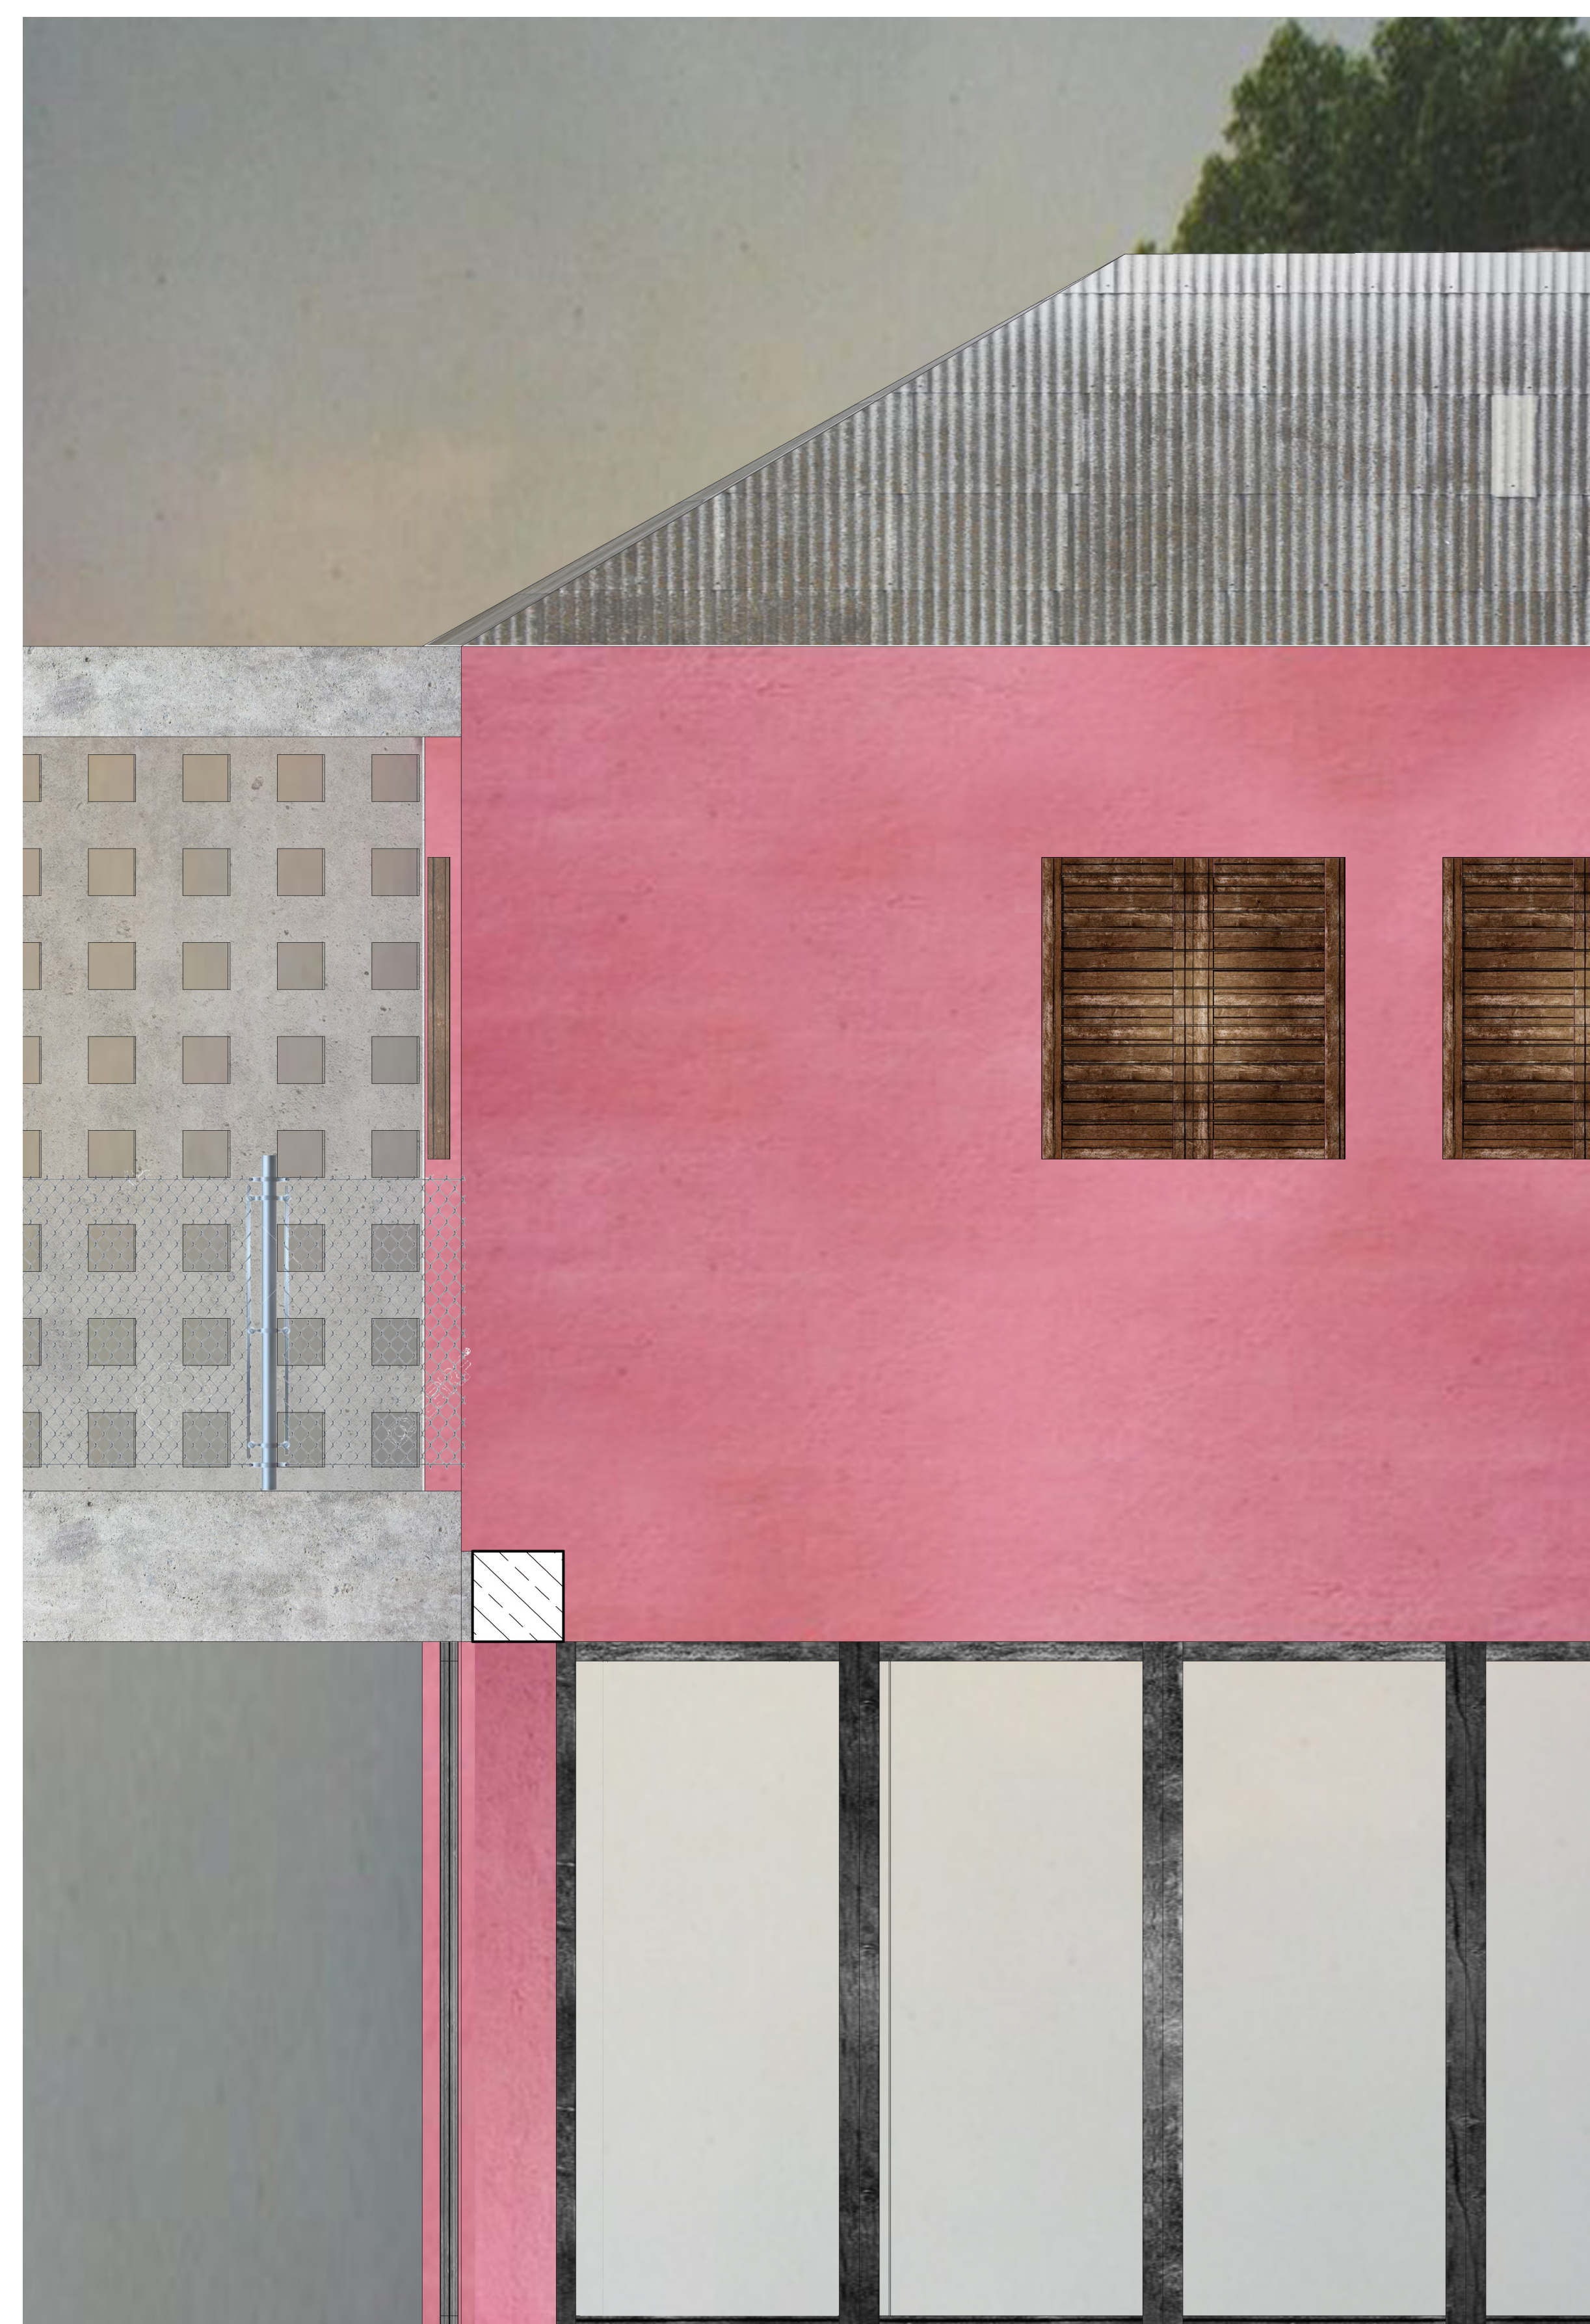


scale 1:20




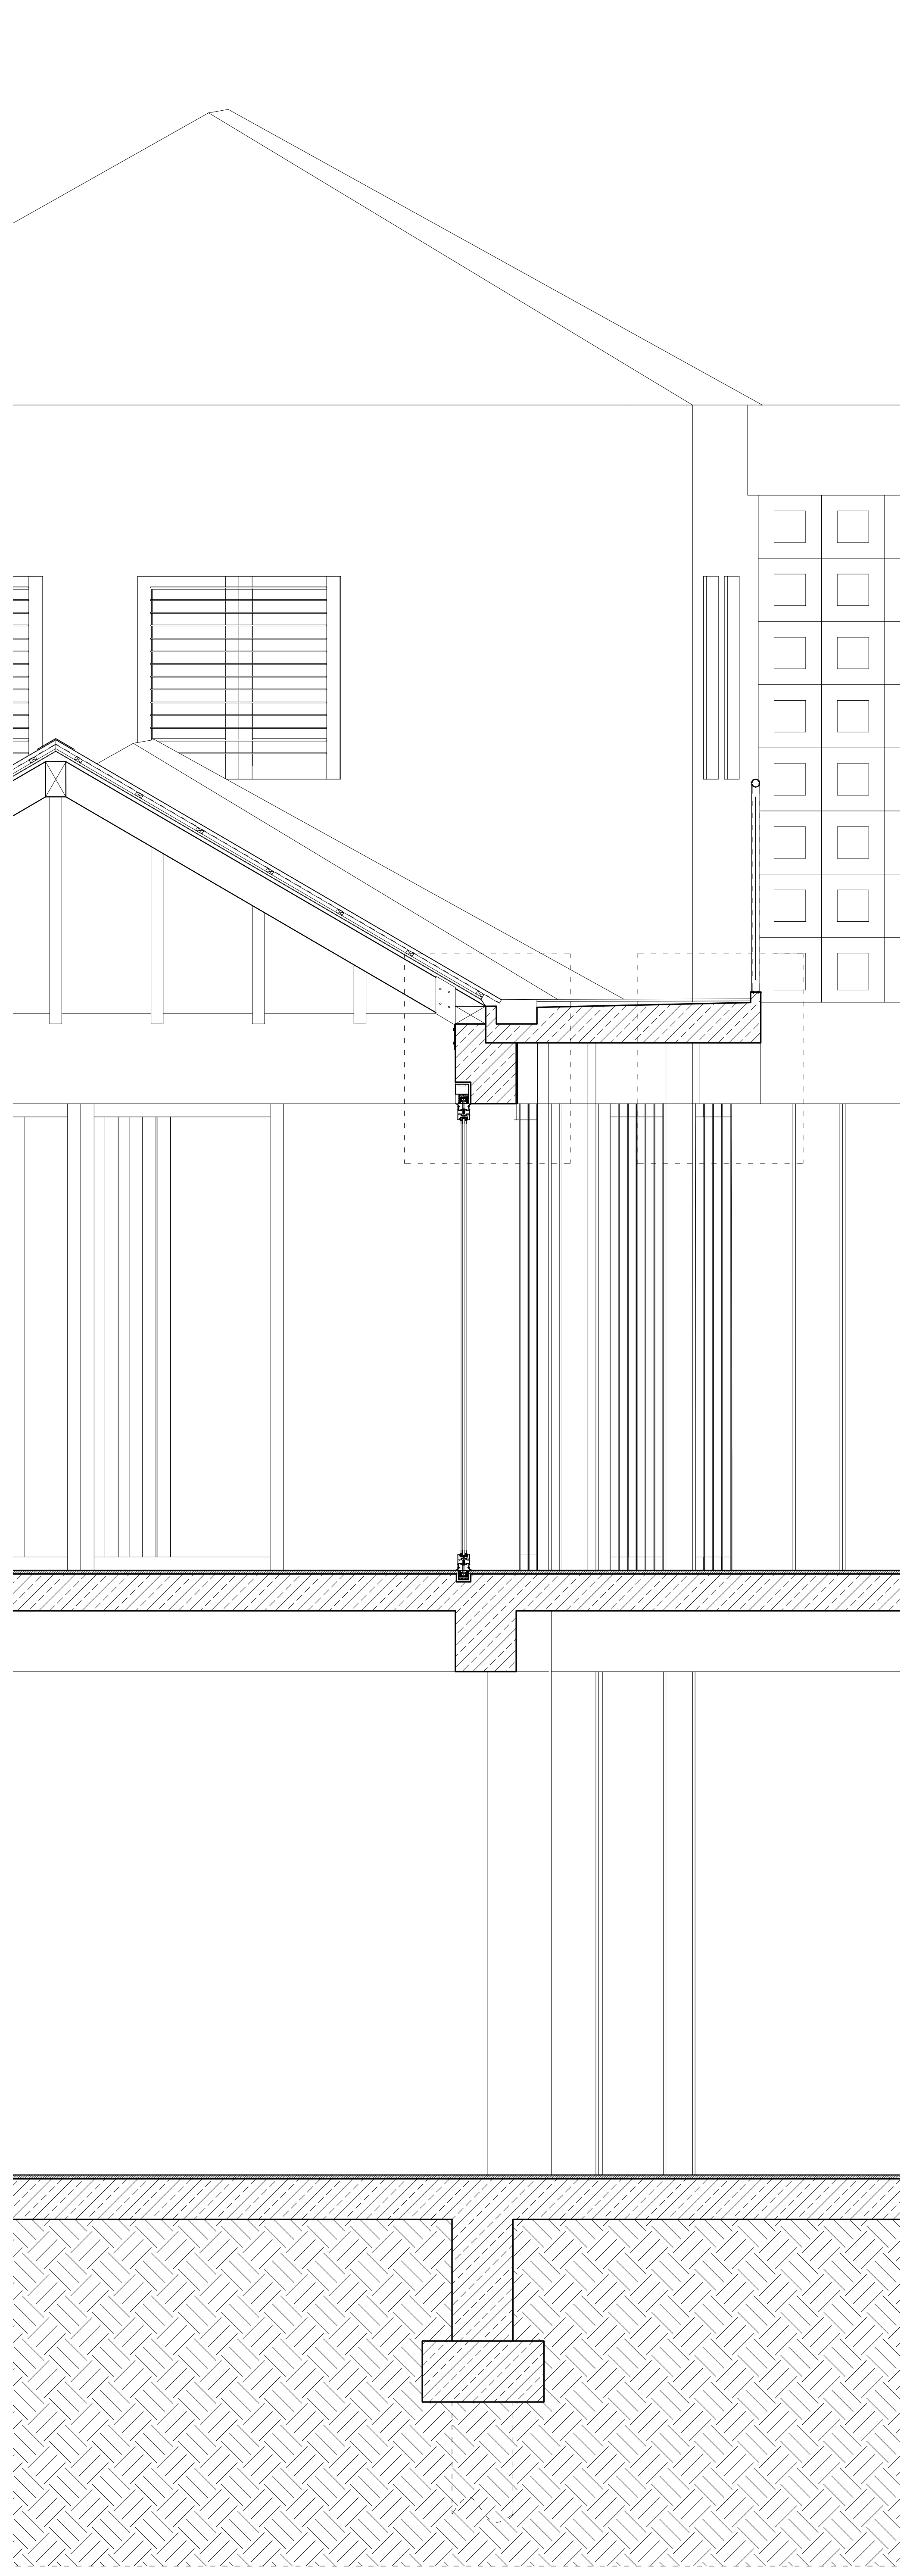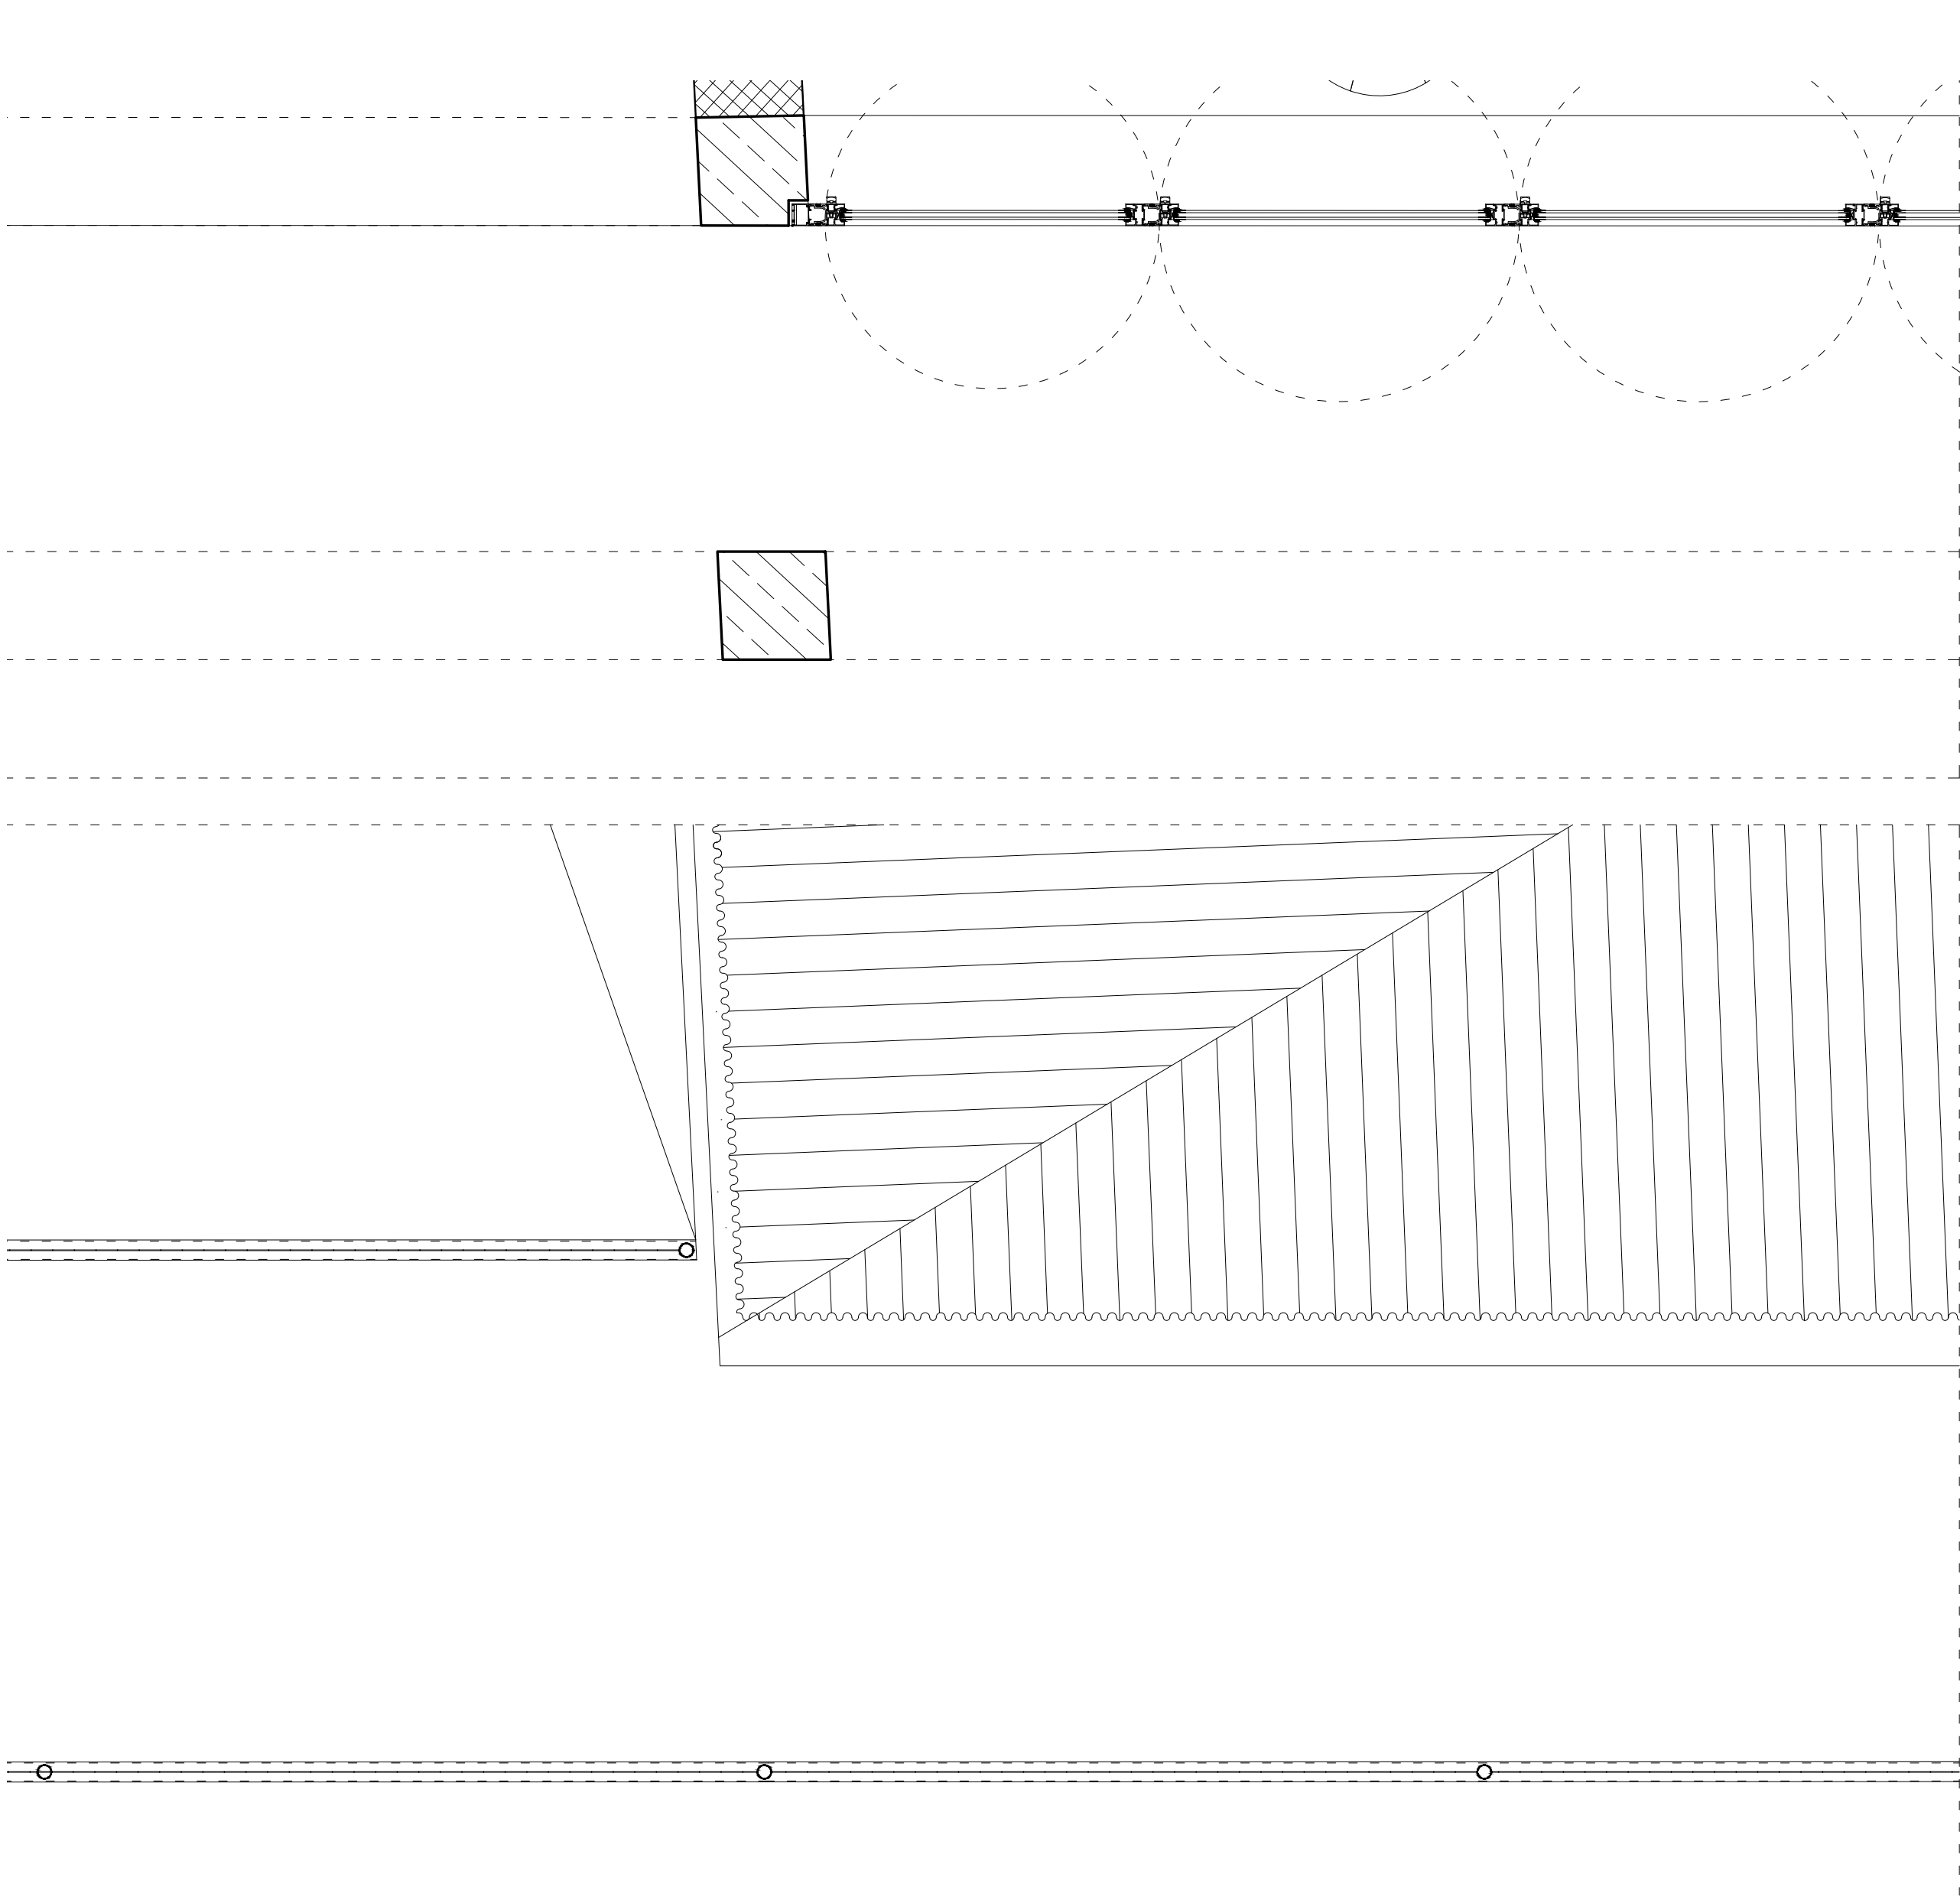

scale 1:20

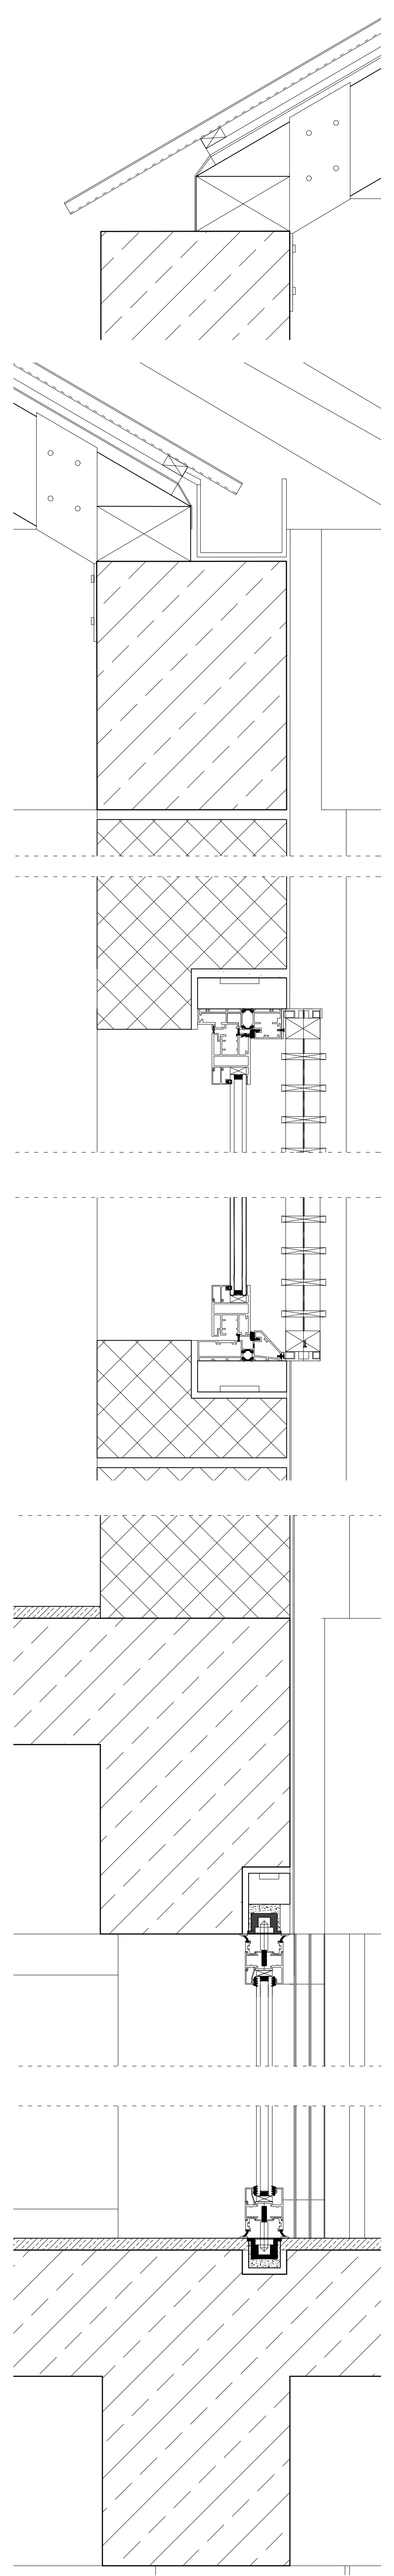

scale 1:50

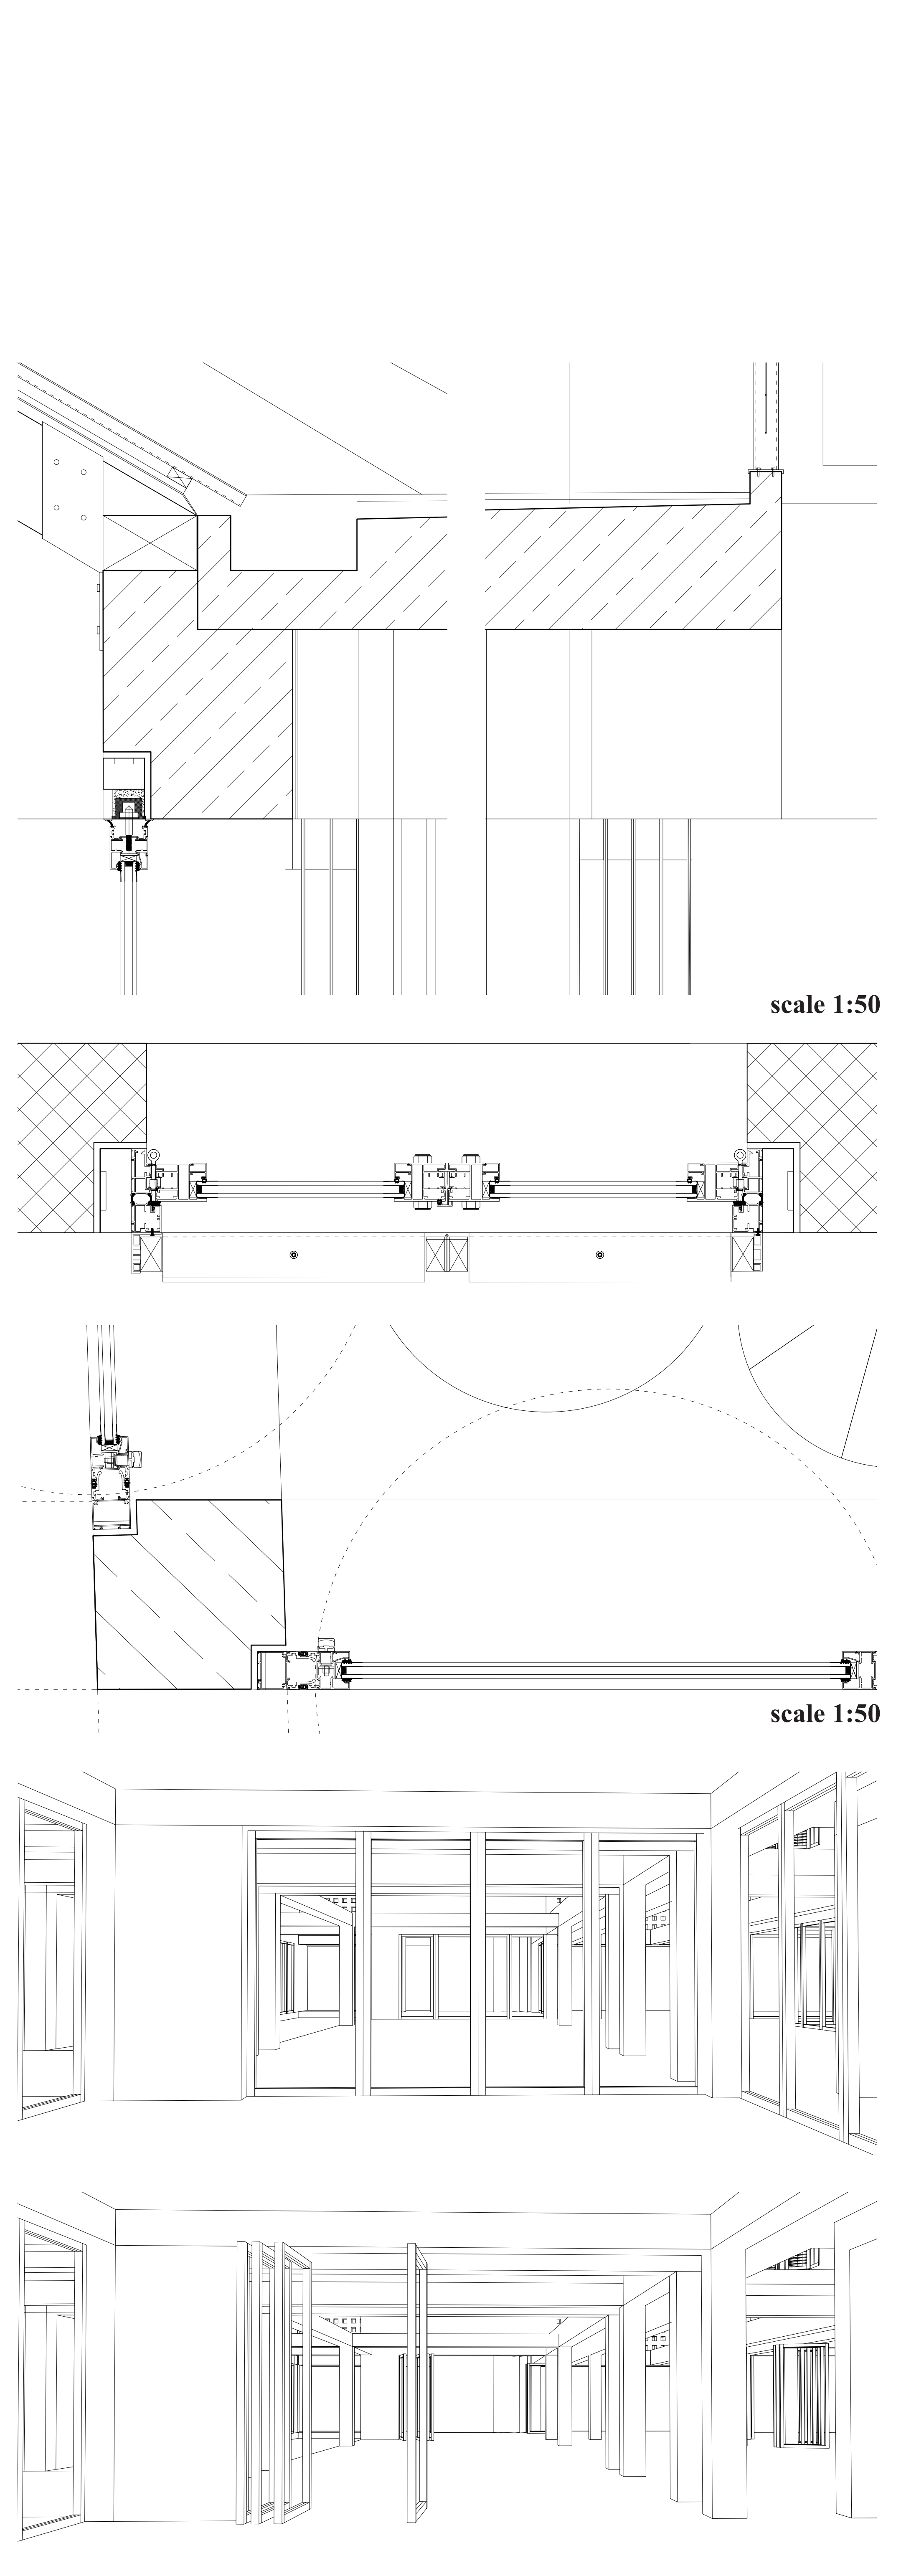

scale 1:50

scale 1:50

