


Making a[nd] Living

Crafting resilient neighbourhoods through urban manufacturing




CONCEPT


Concept volume

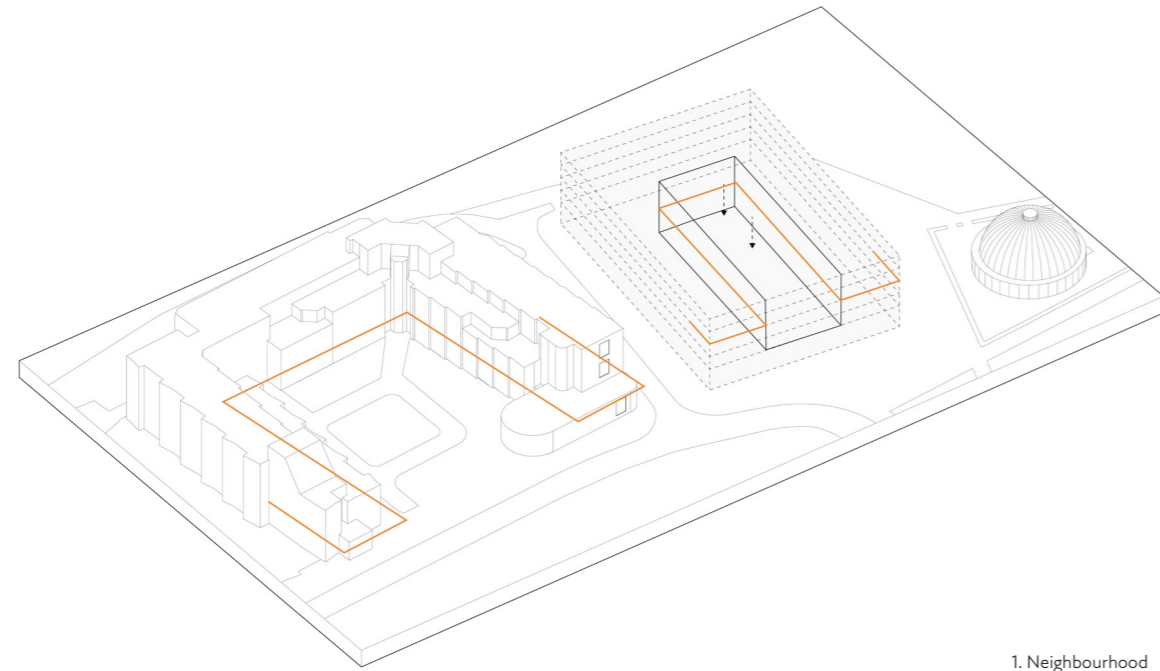


1. Neighbourhood

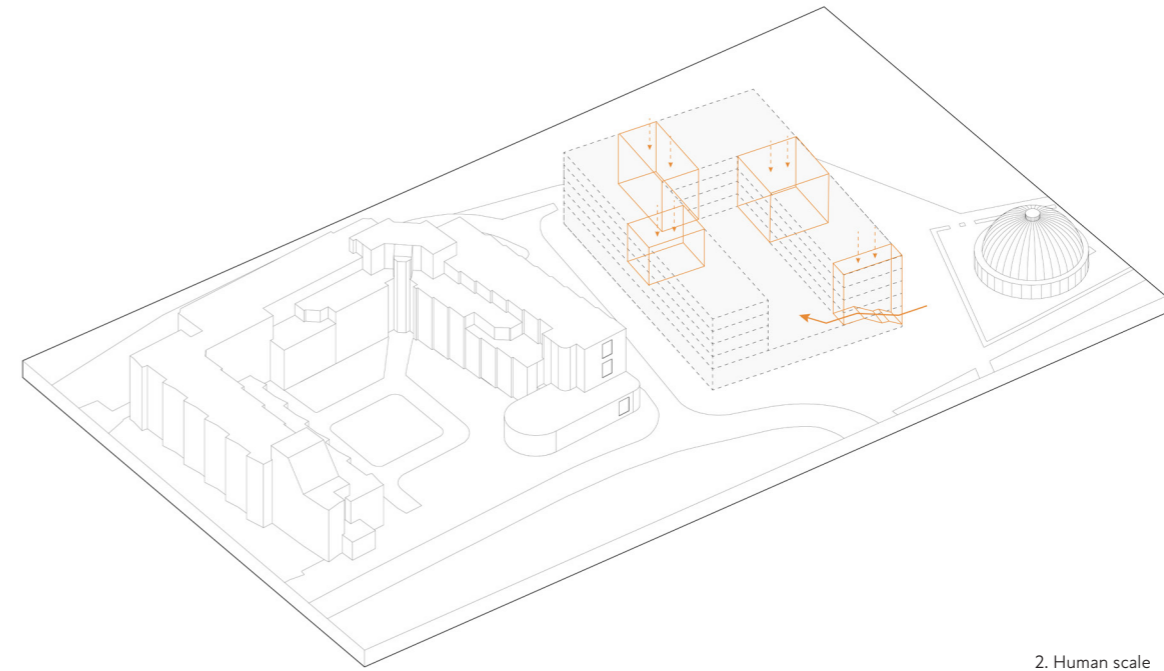

2. Human scale

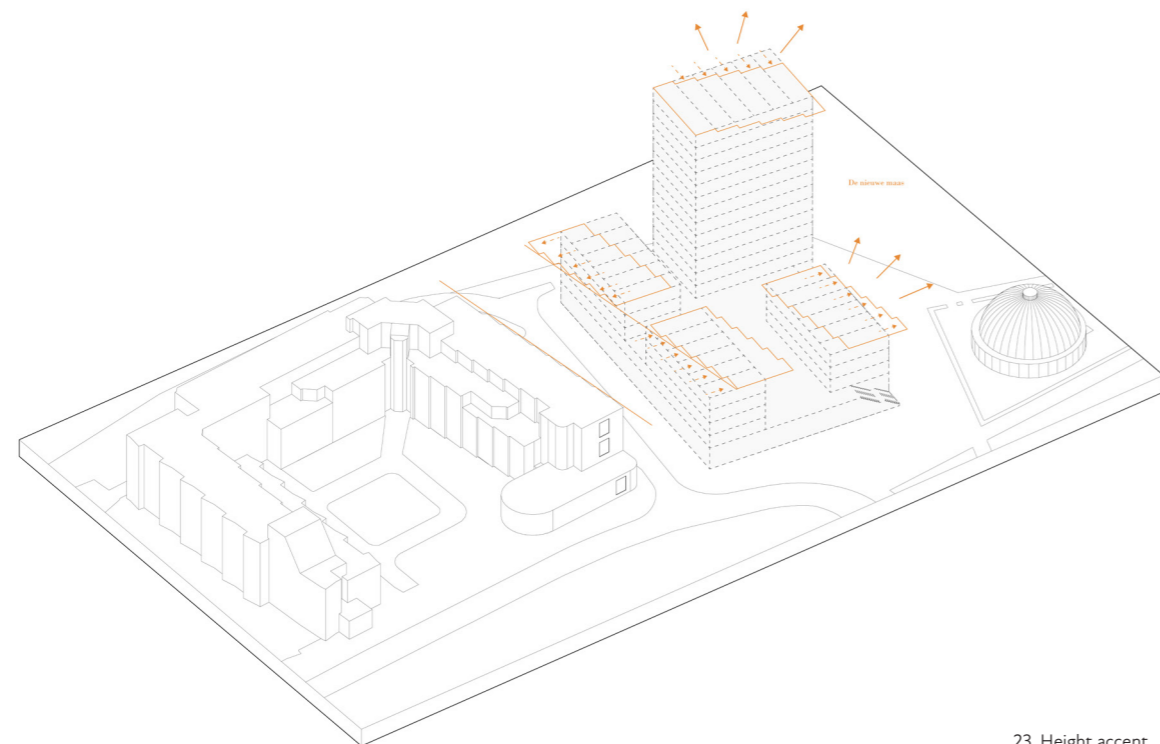


23. Height accent


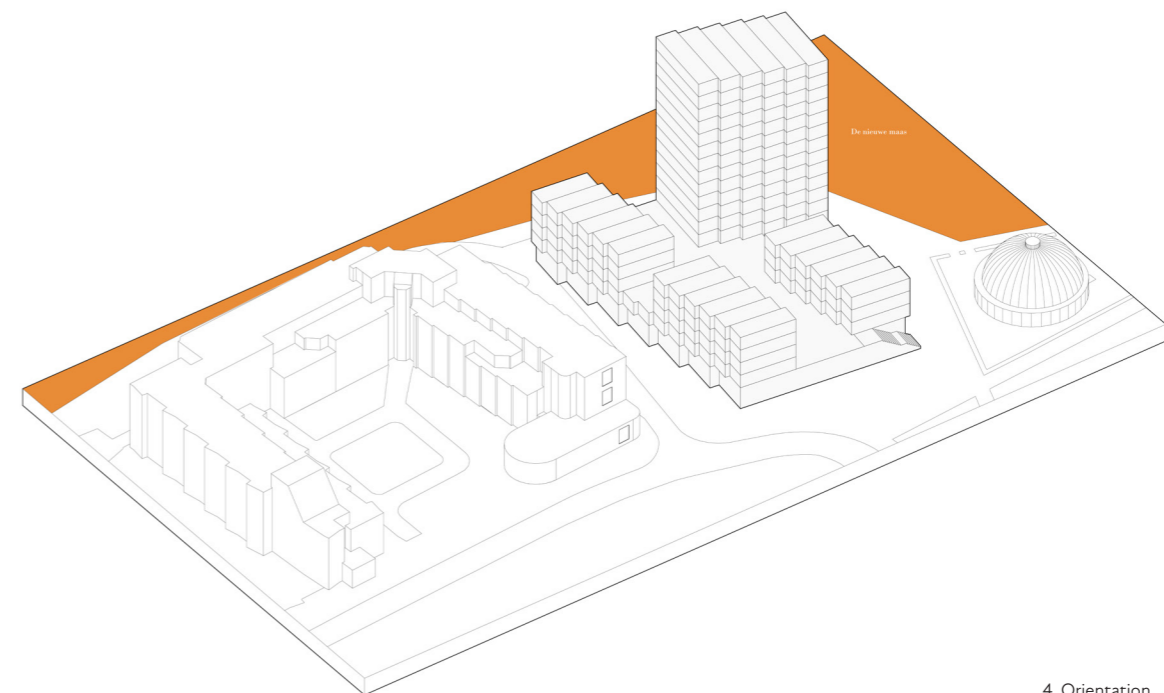


4. Orientation

Concept axonometric

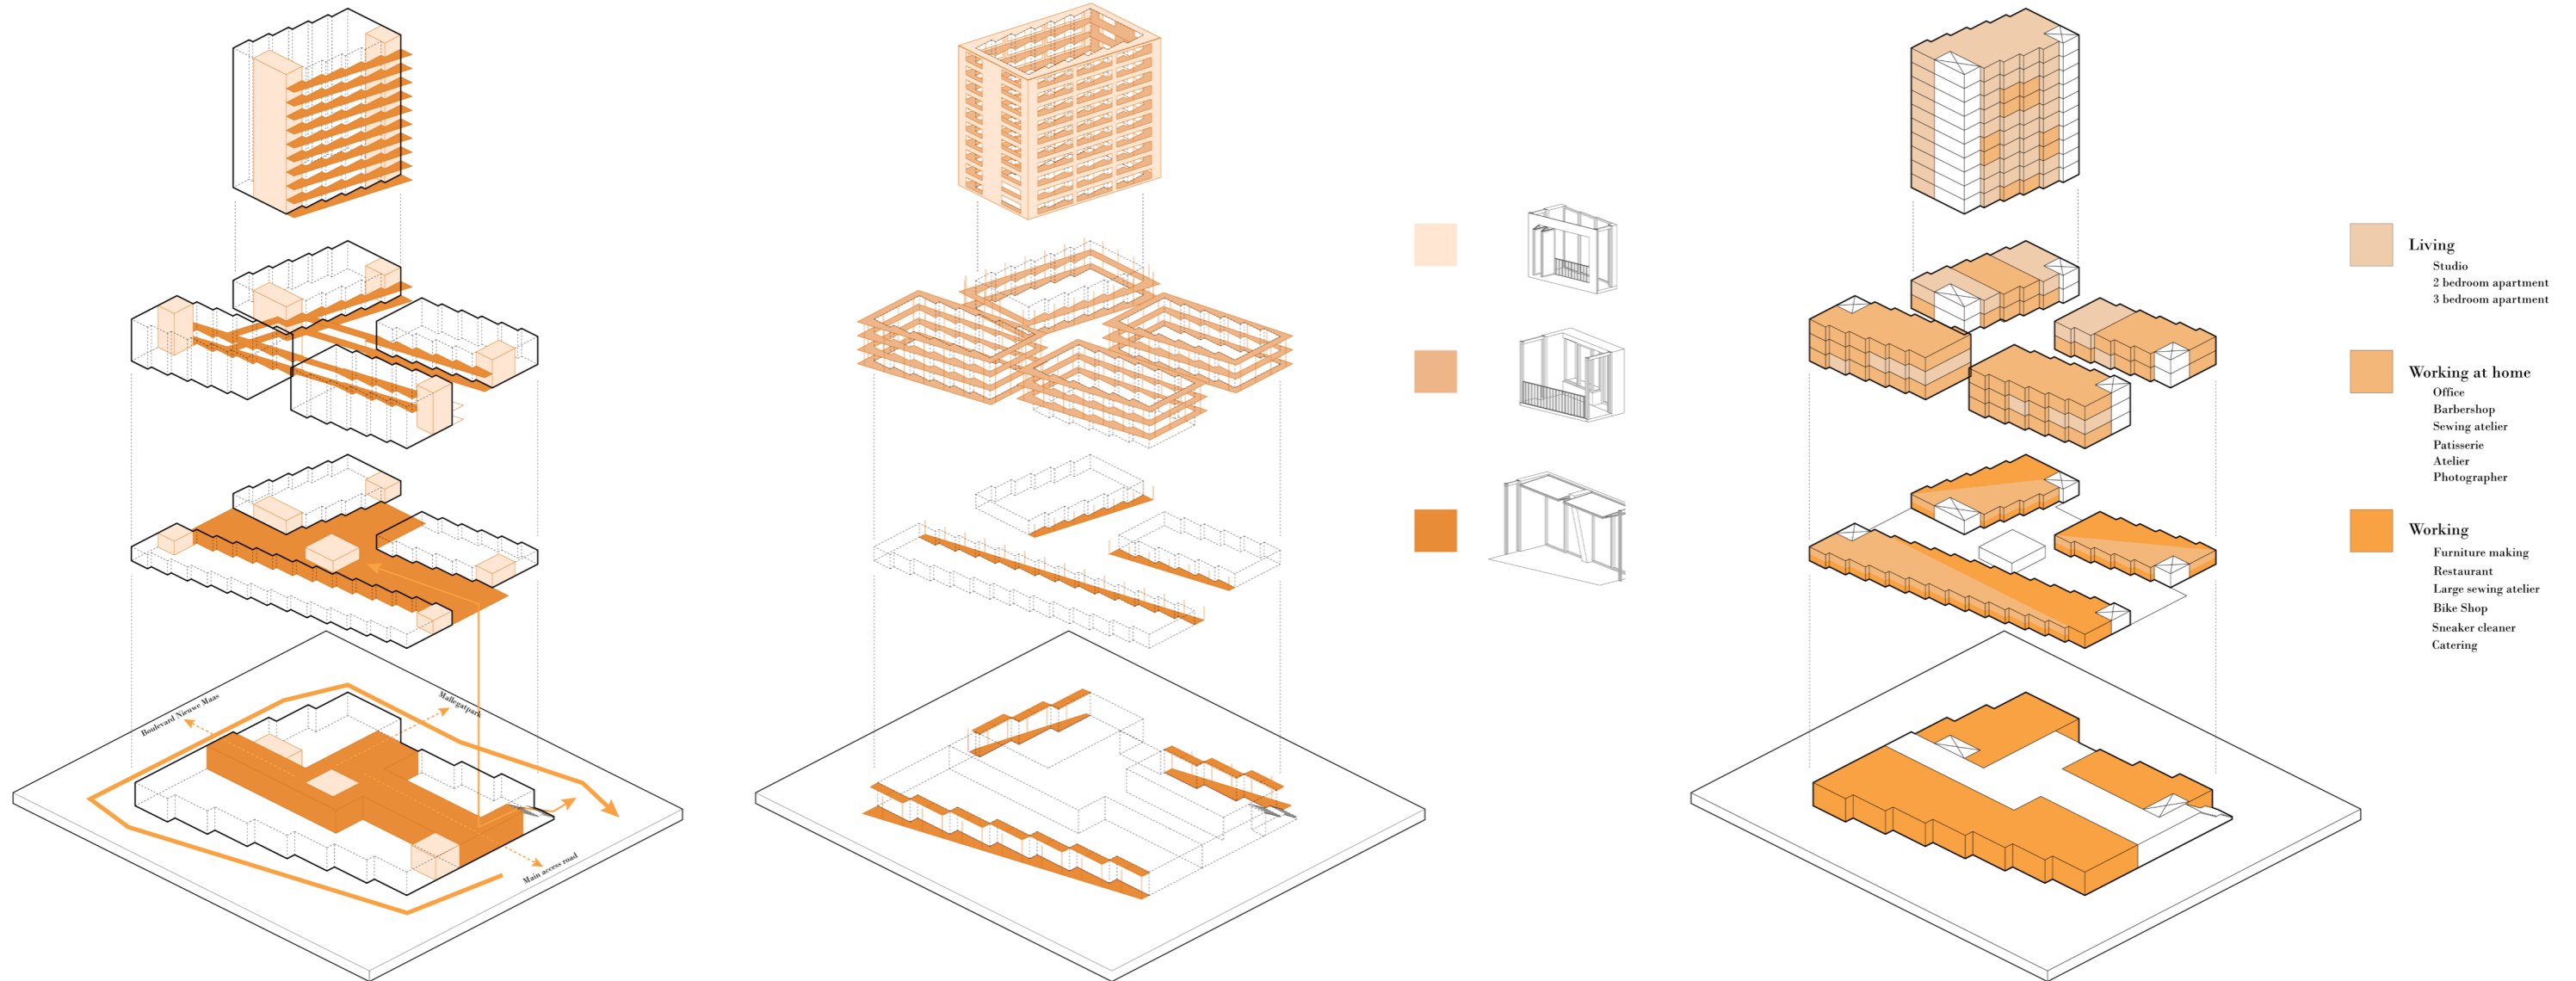


Concept live/work typology

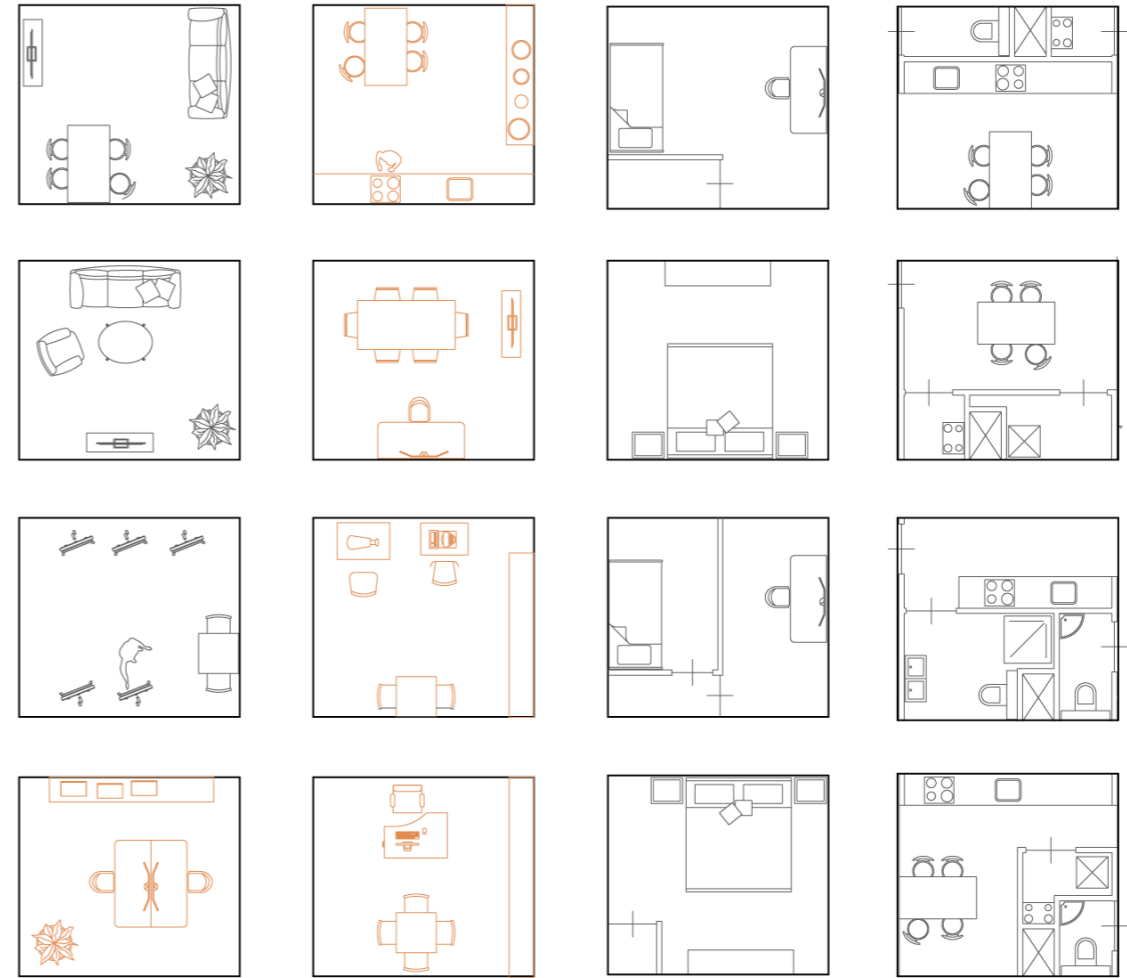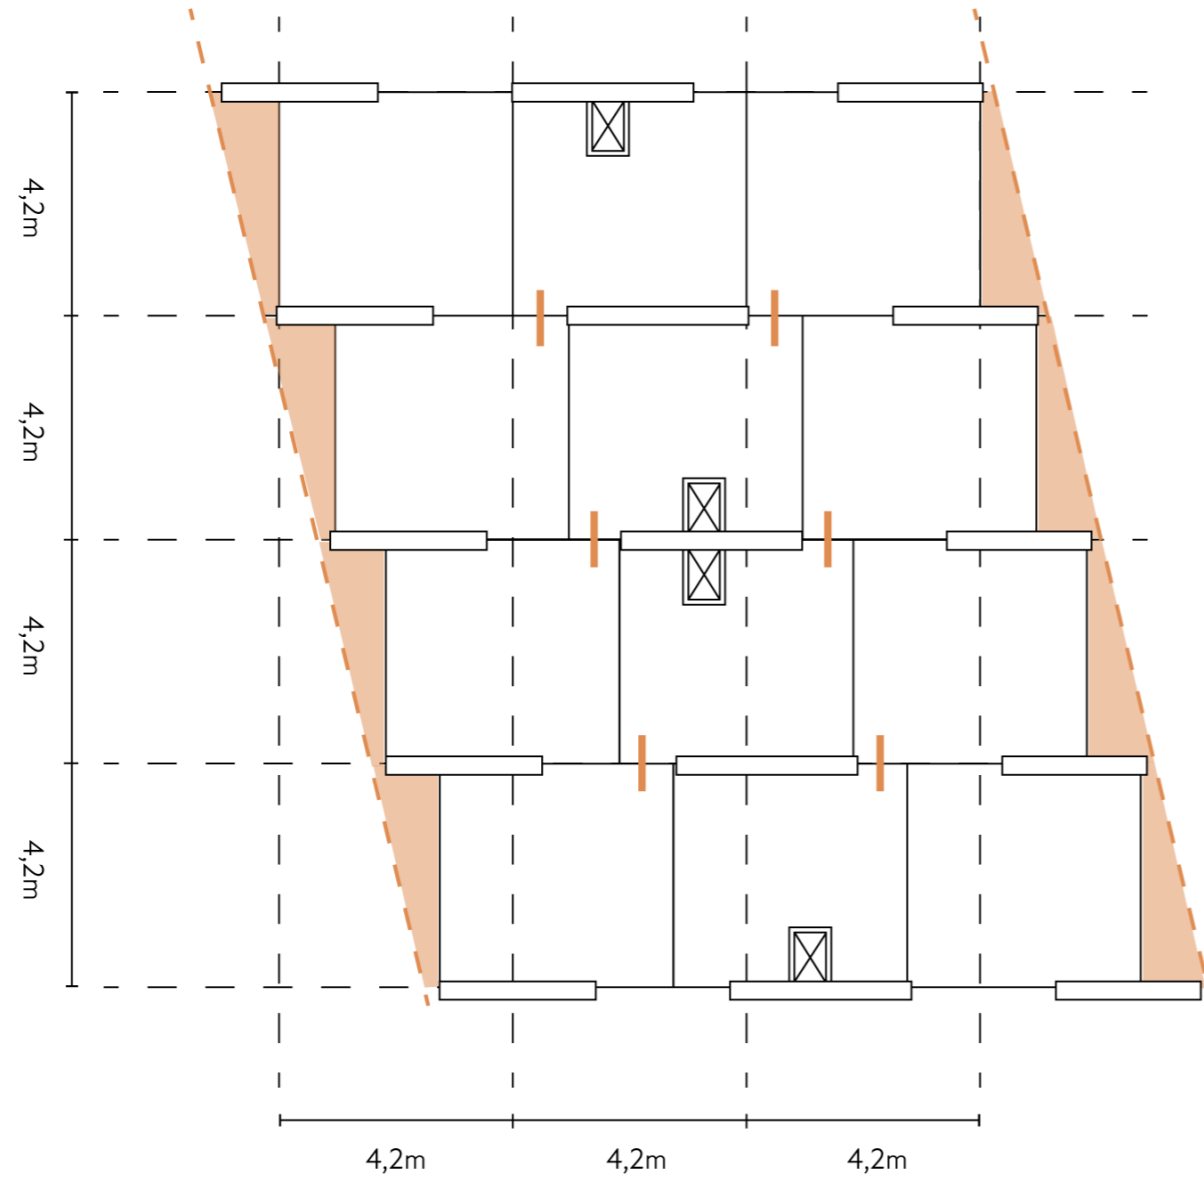


FLOORPLANS


Site plan

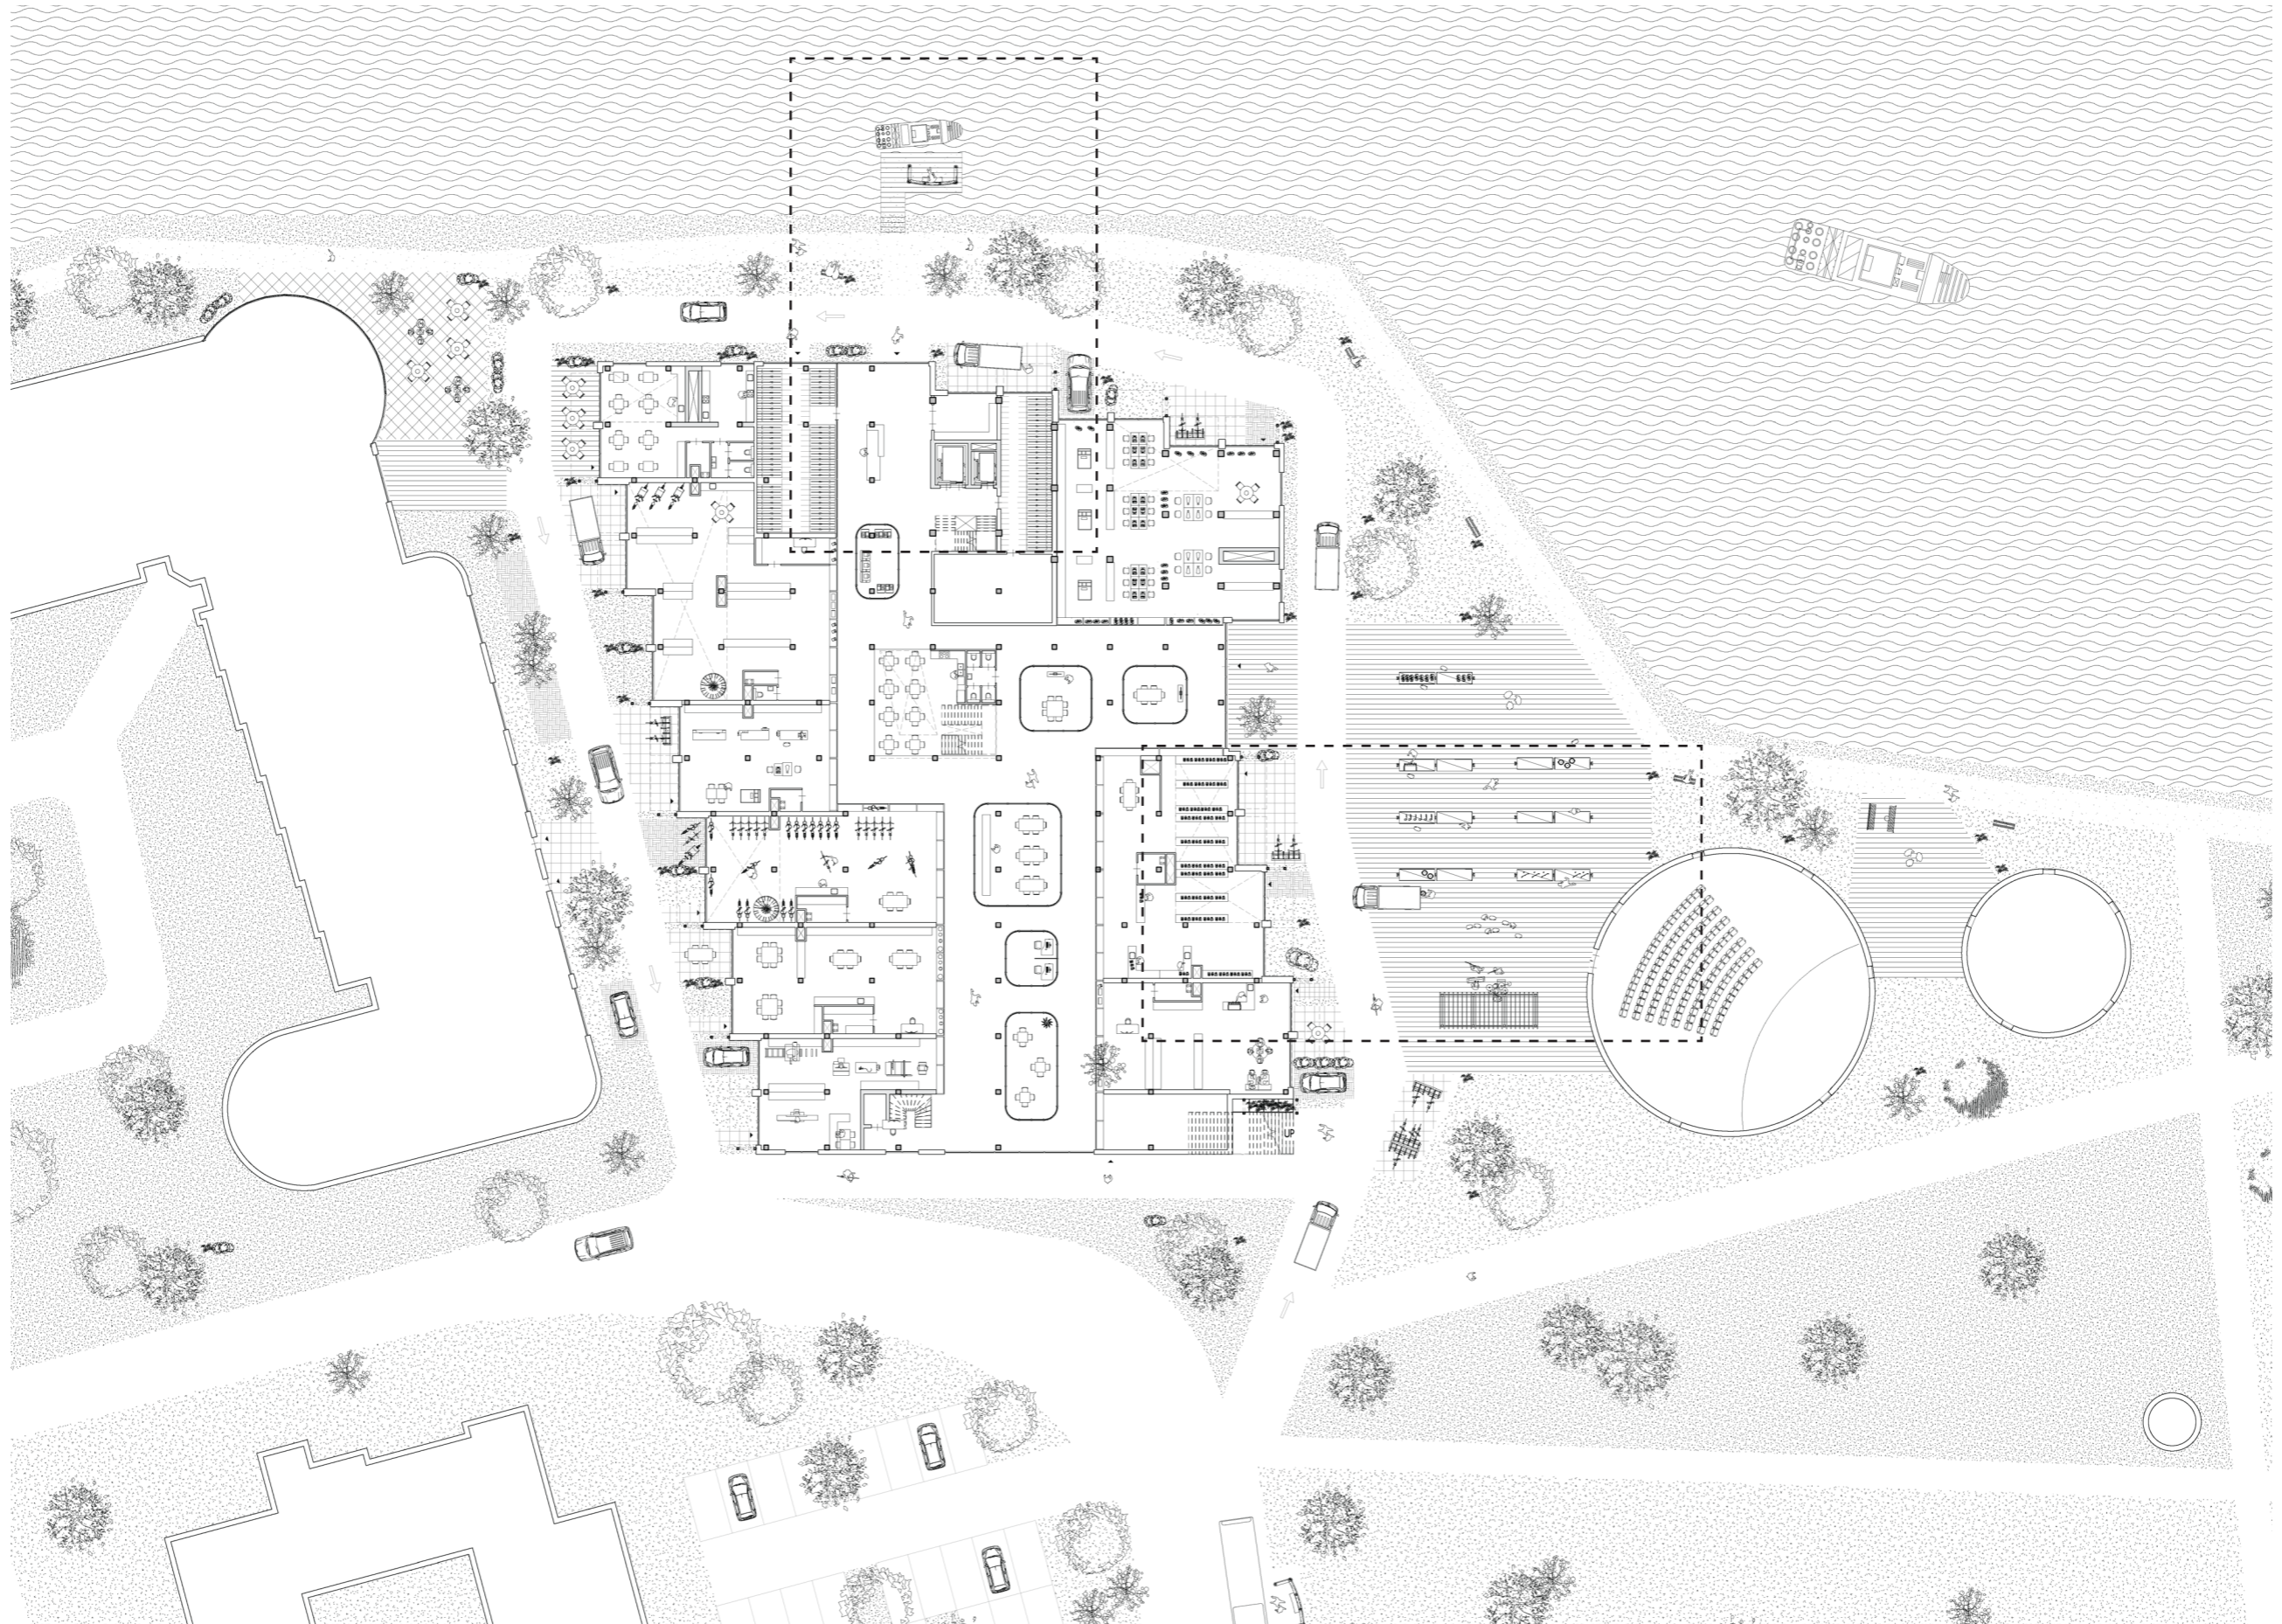

Site plan

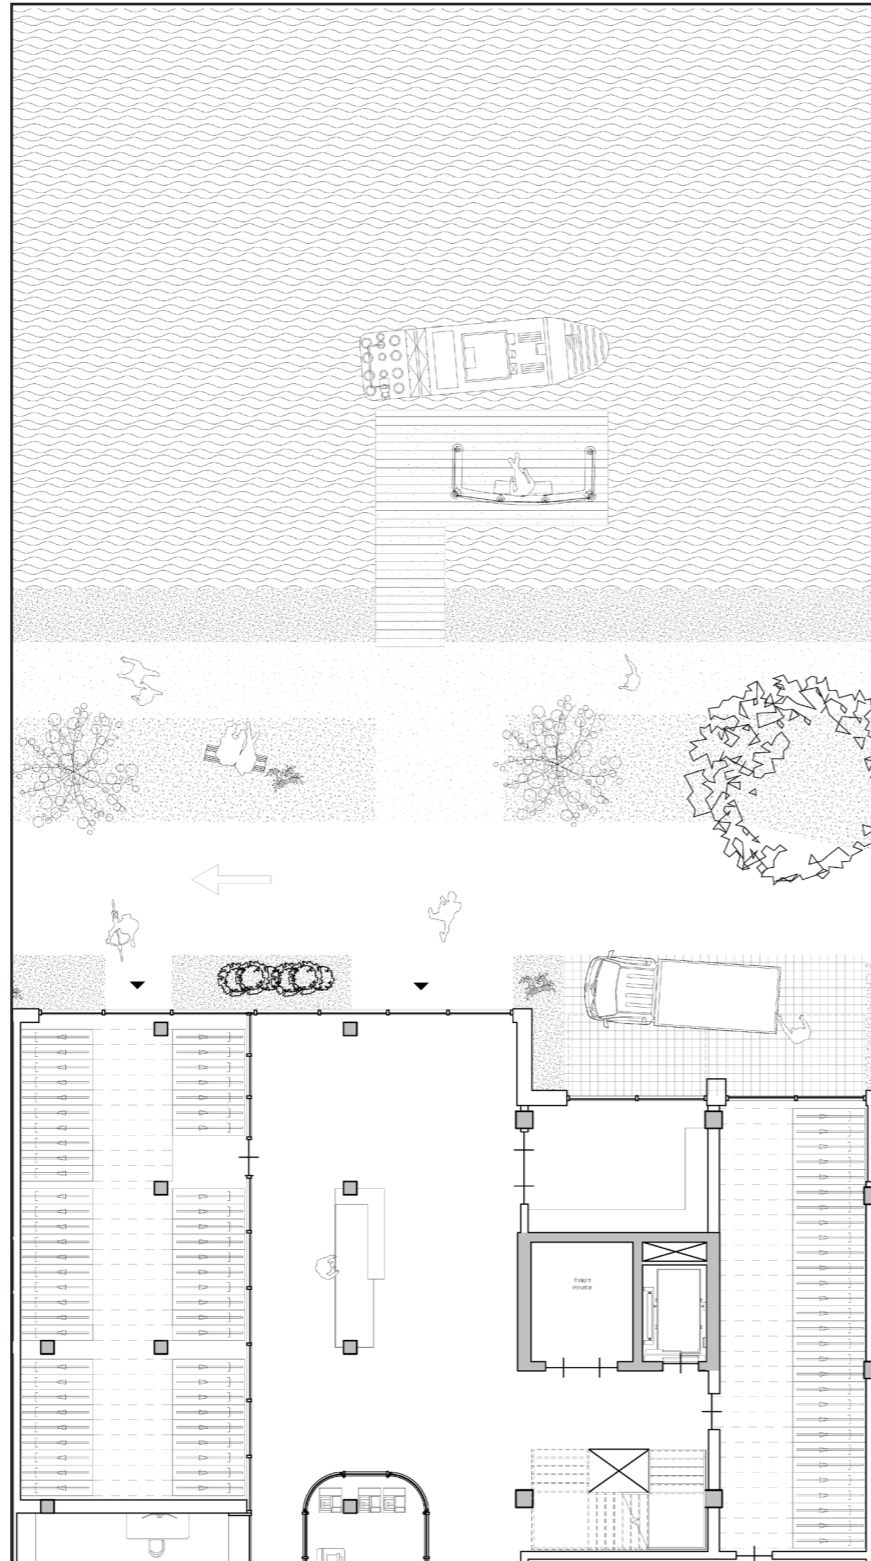


Boulevard 1:200

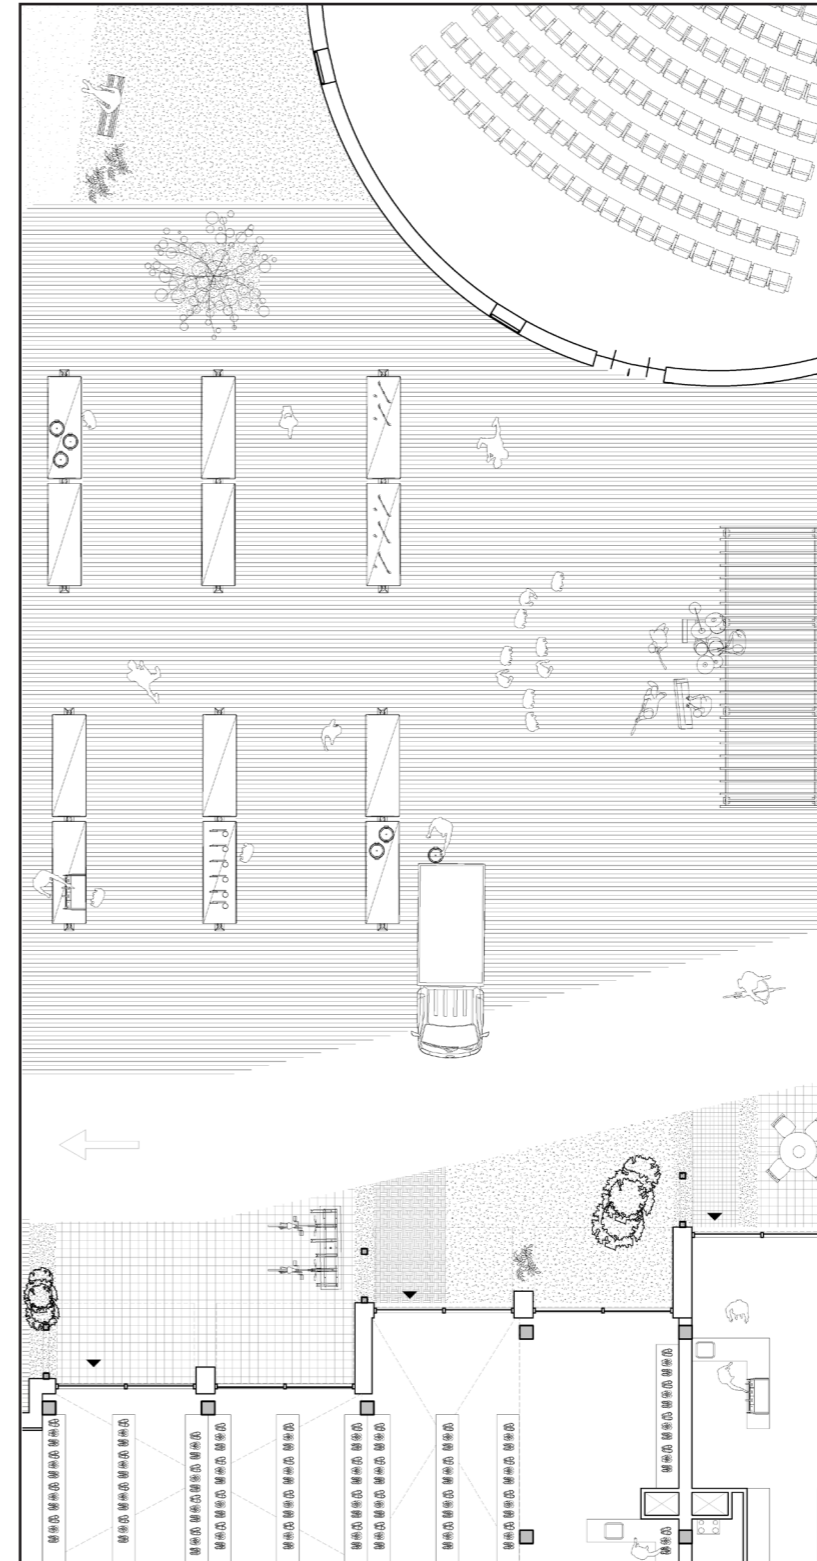


Malletgatpark 1:200


Ground level

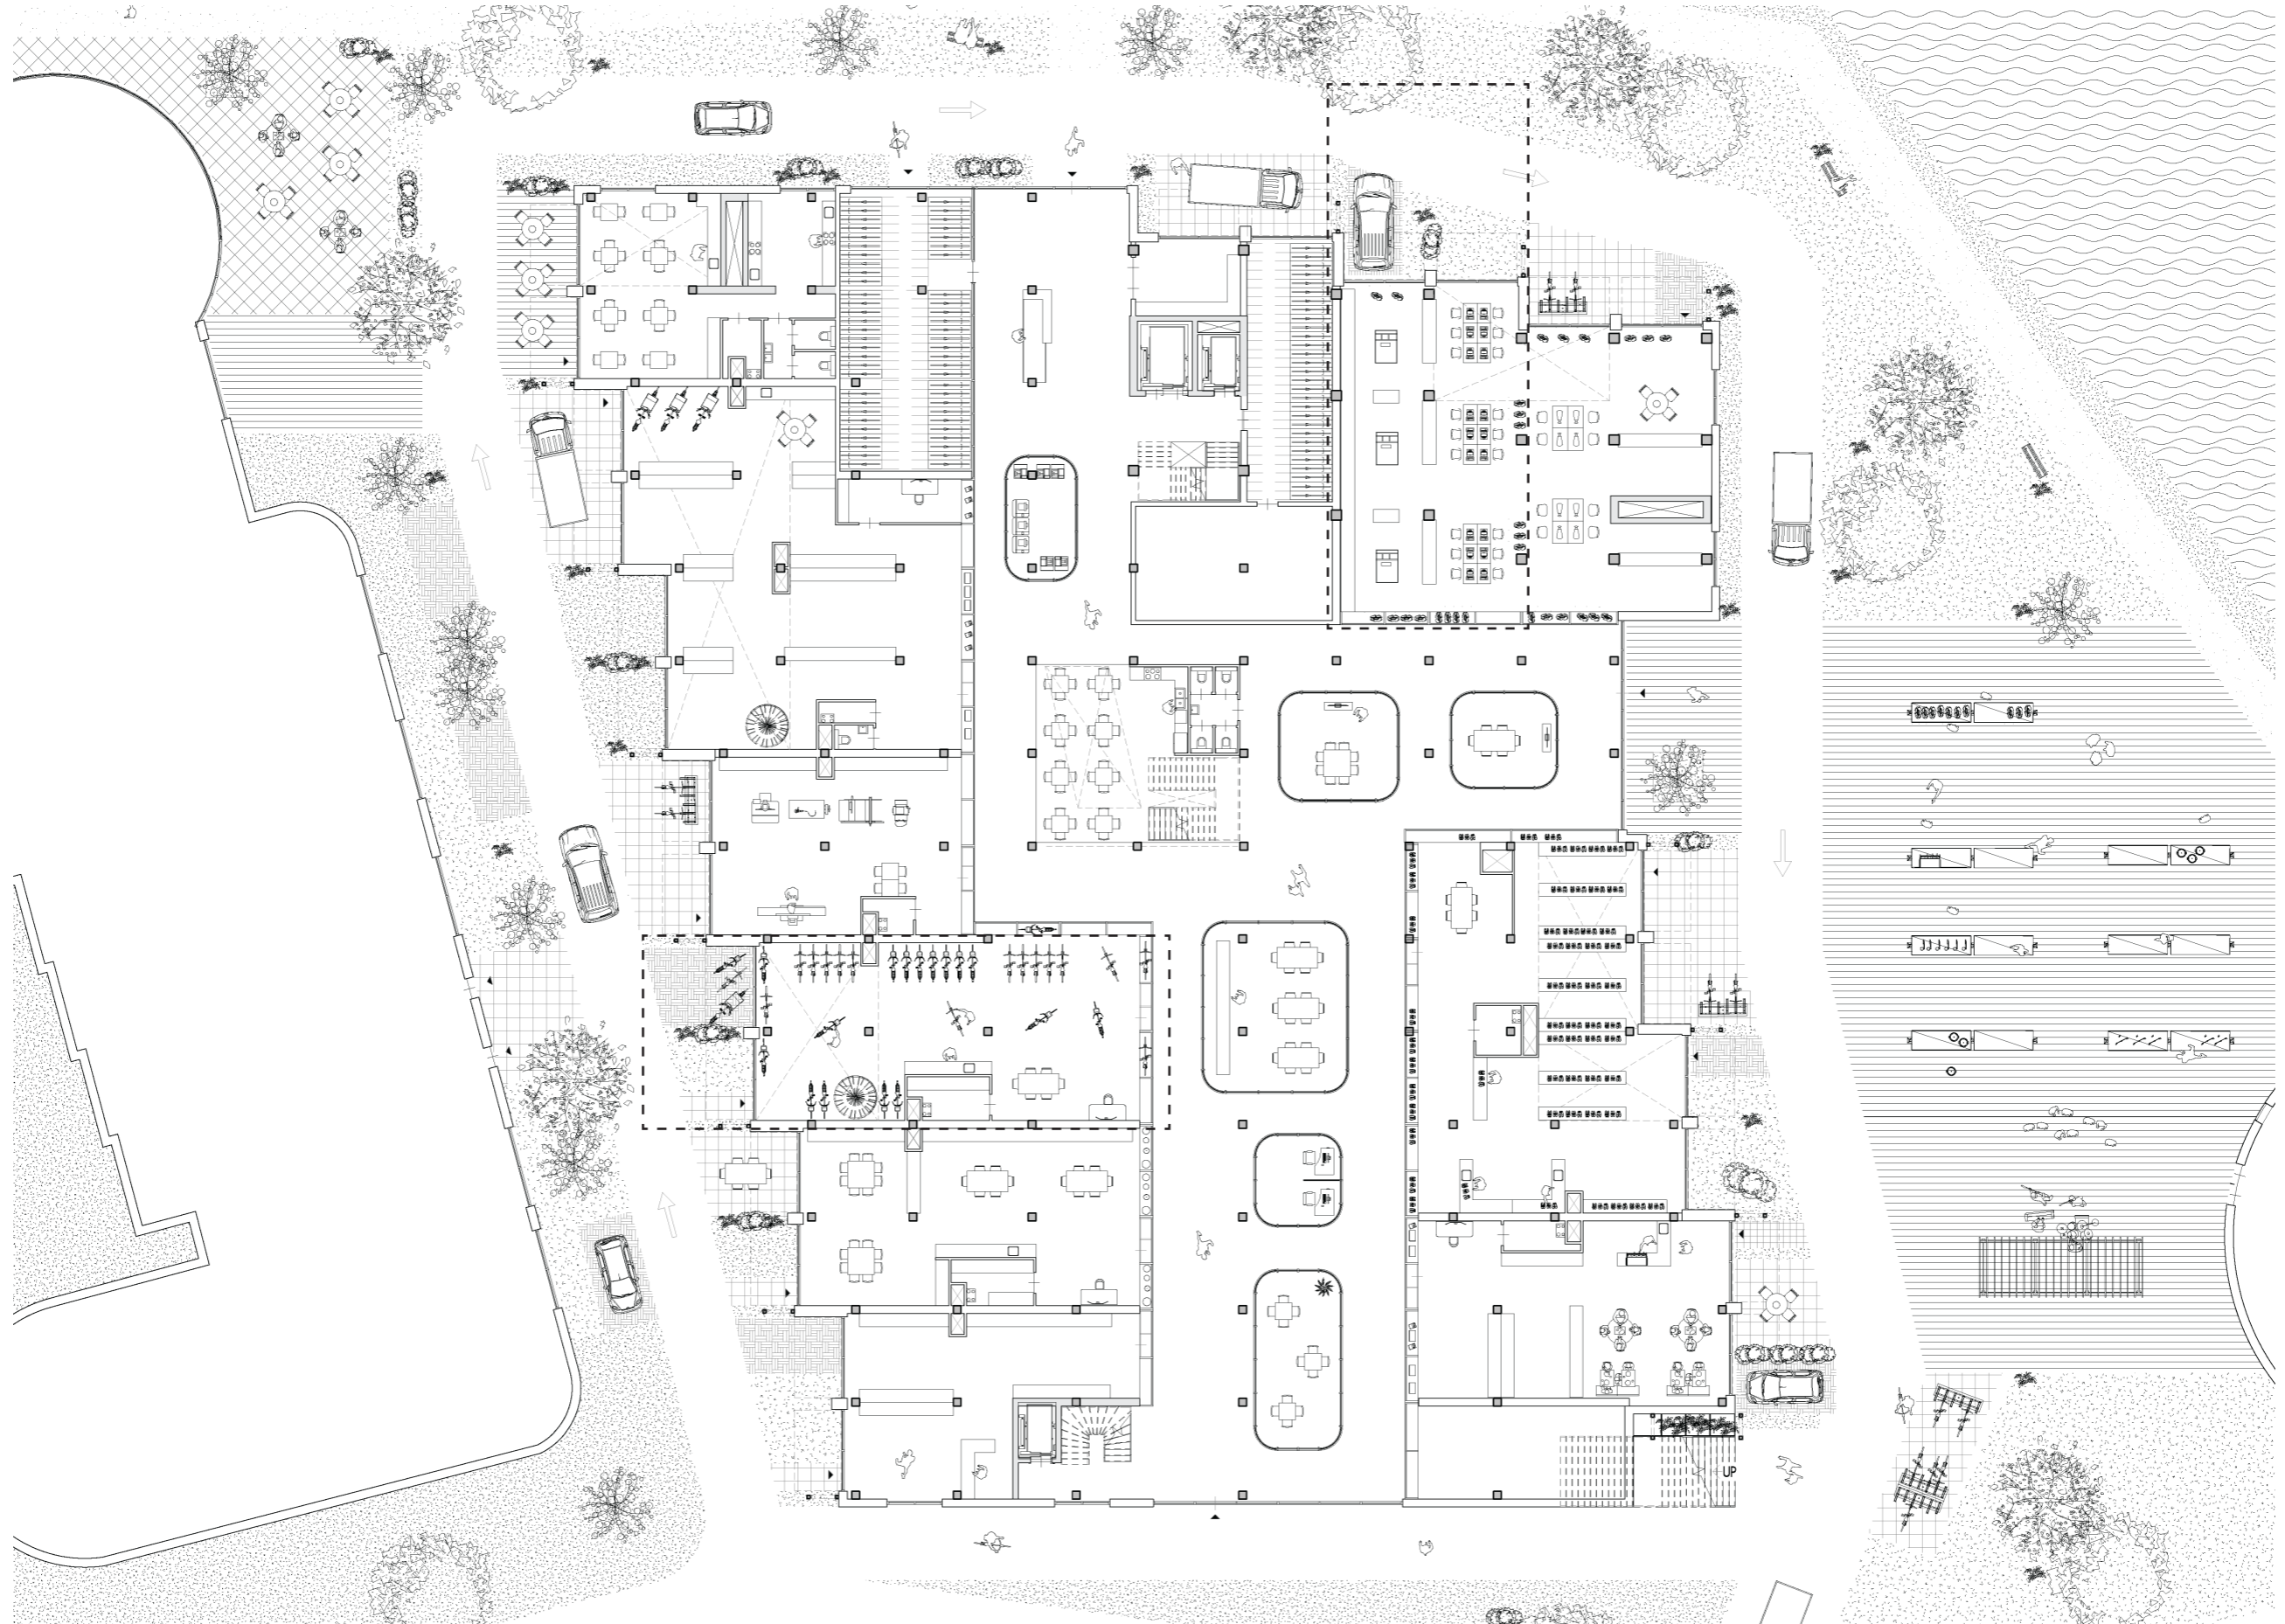

Ground level

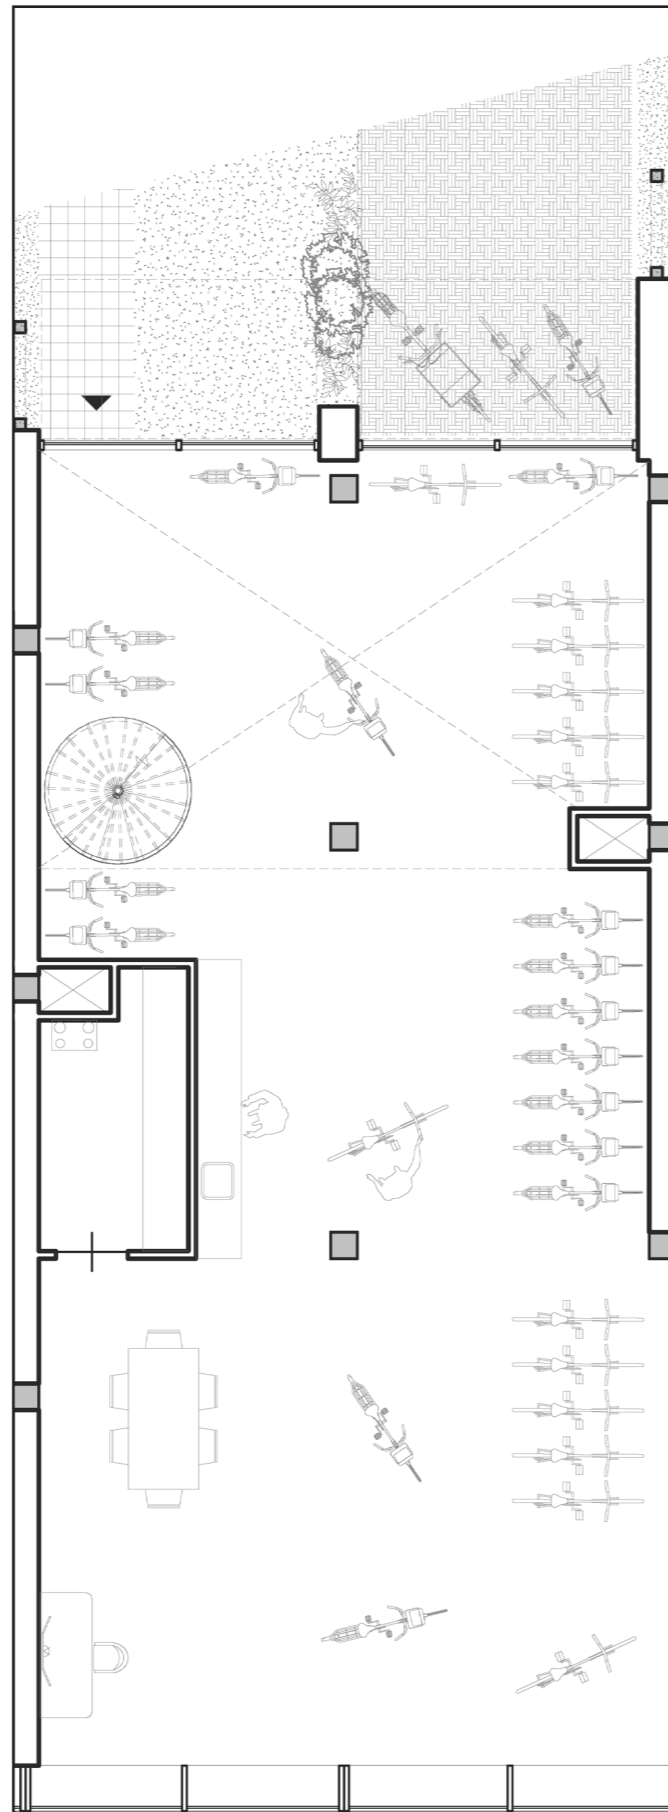

NouJIJ! - bike shop 1:100

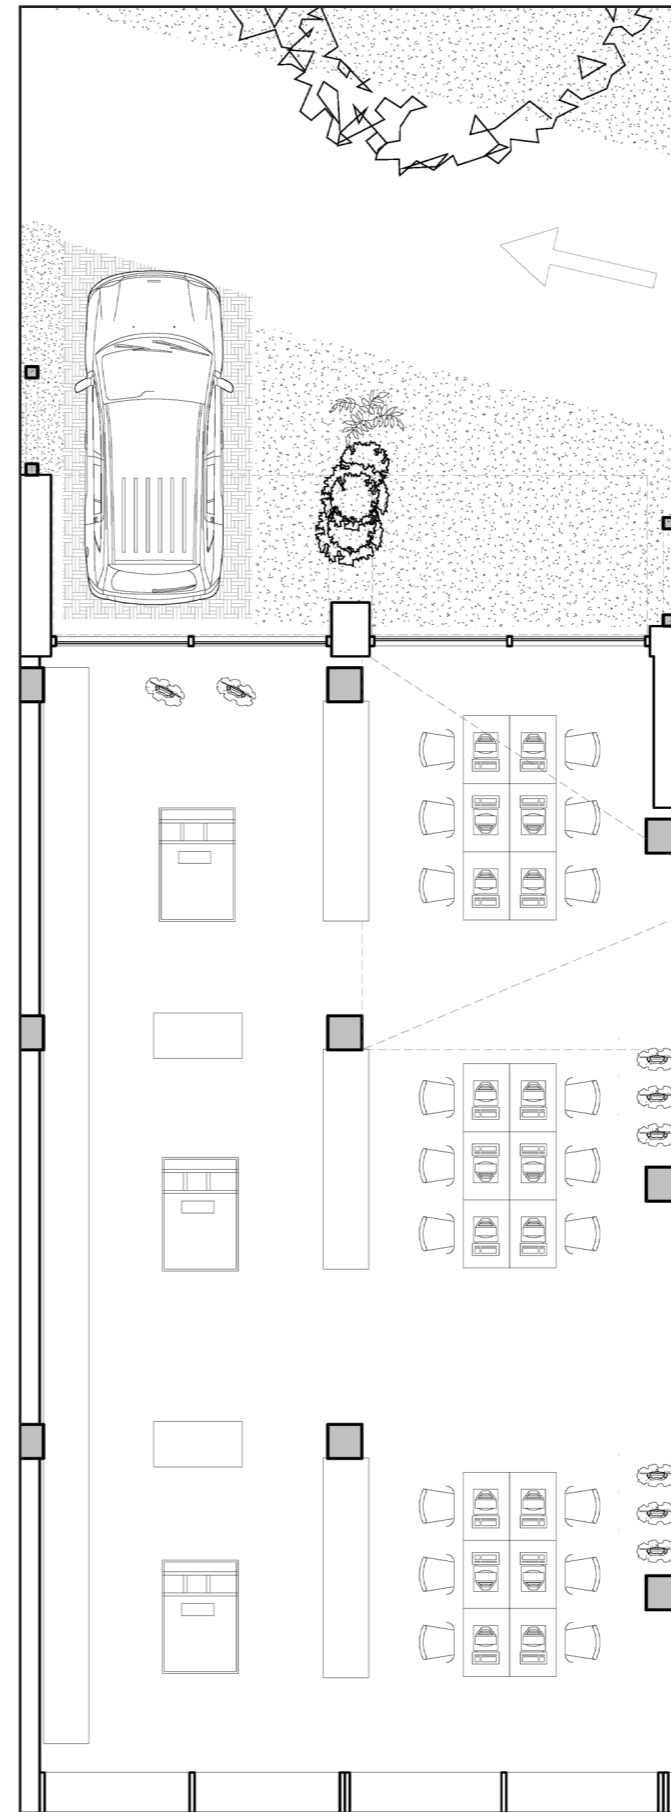


Oxious Talent Factory - sewing atelier 1:100


1st floor



1st floor

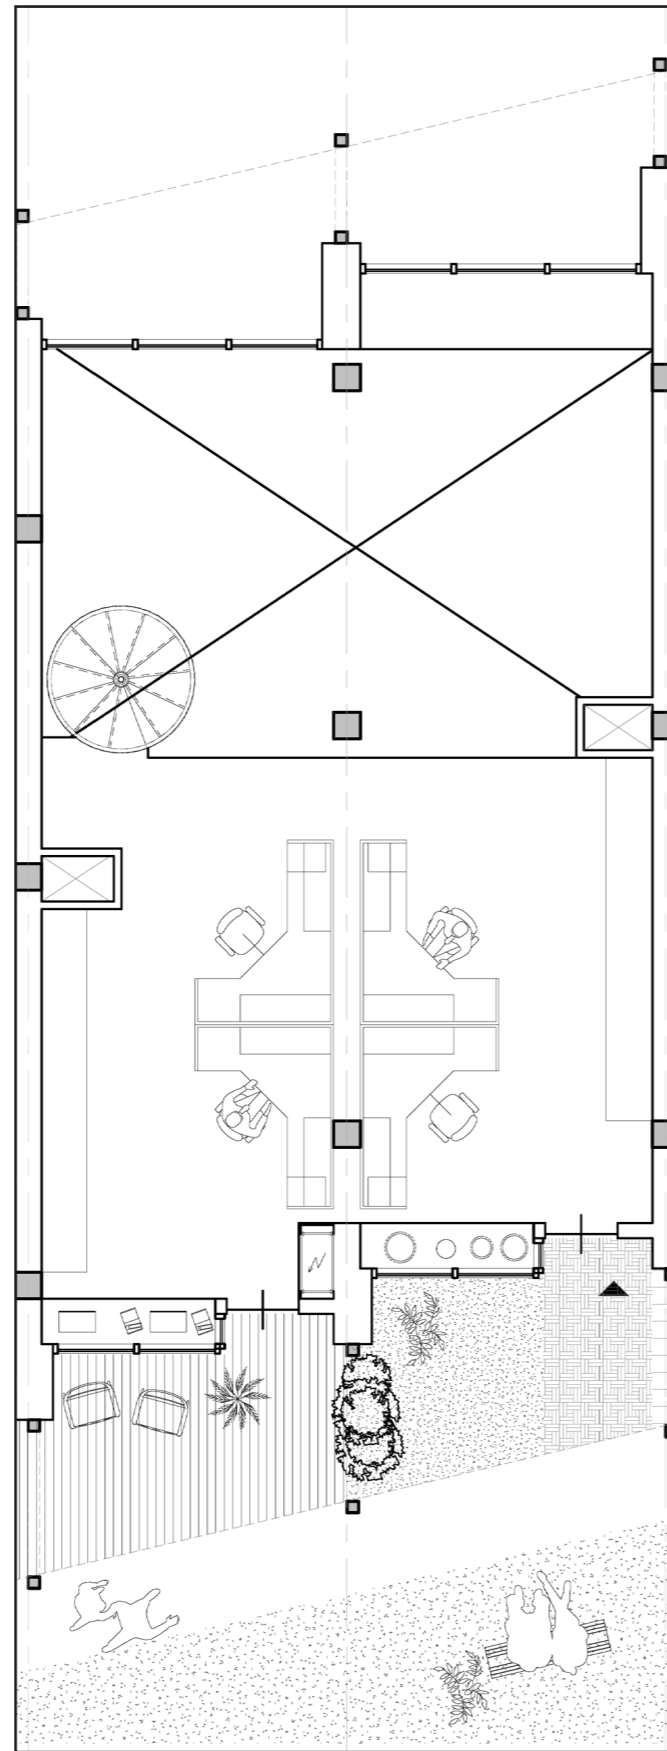


NouJIJ! - disassembly space 1:100

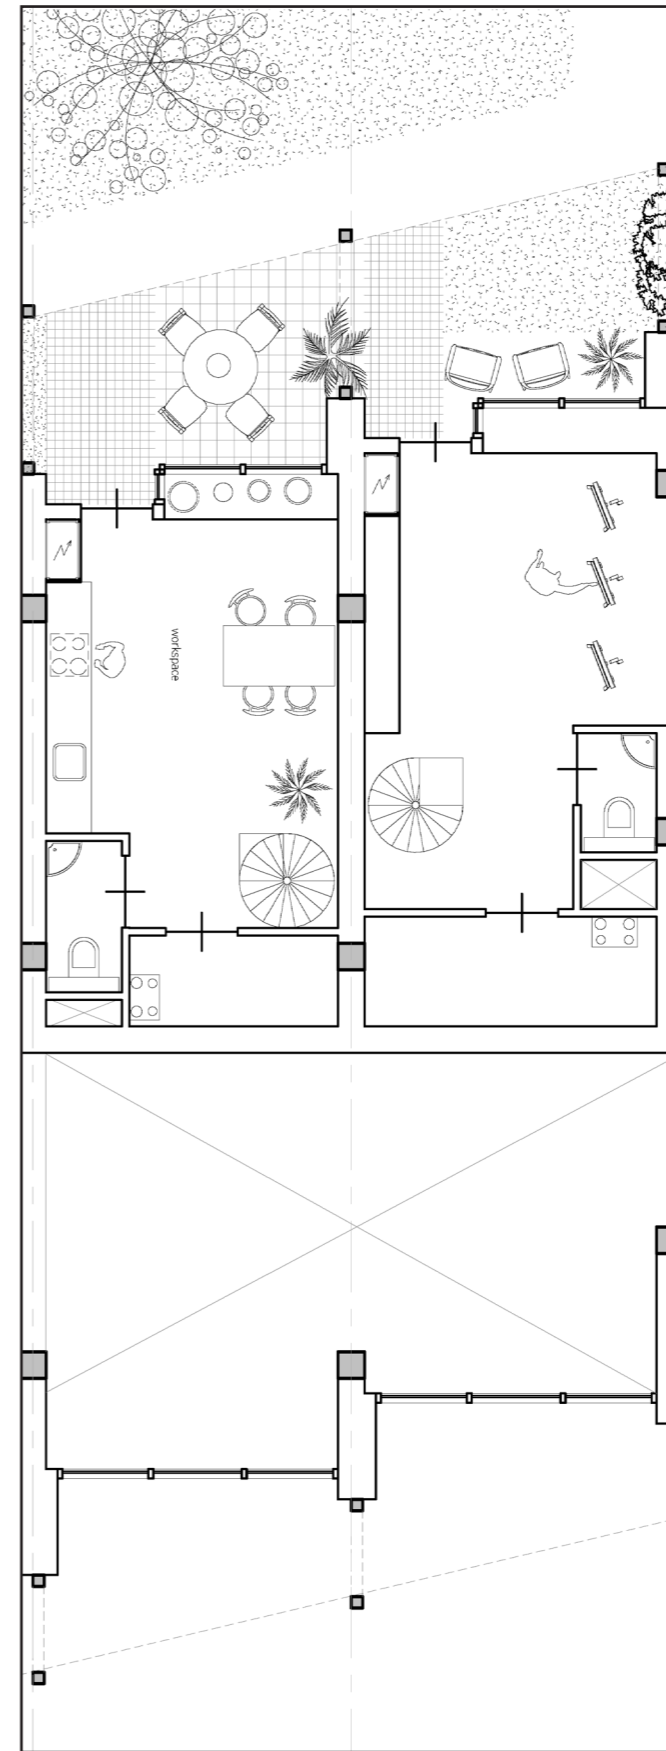


Atelier dwellings 1:100

8th floor

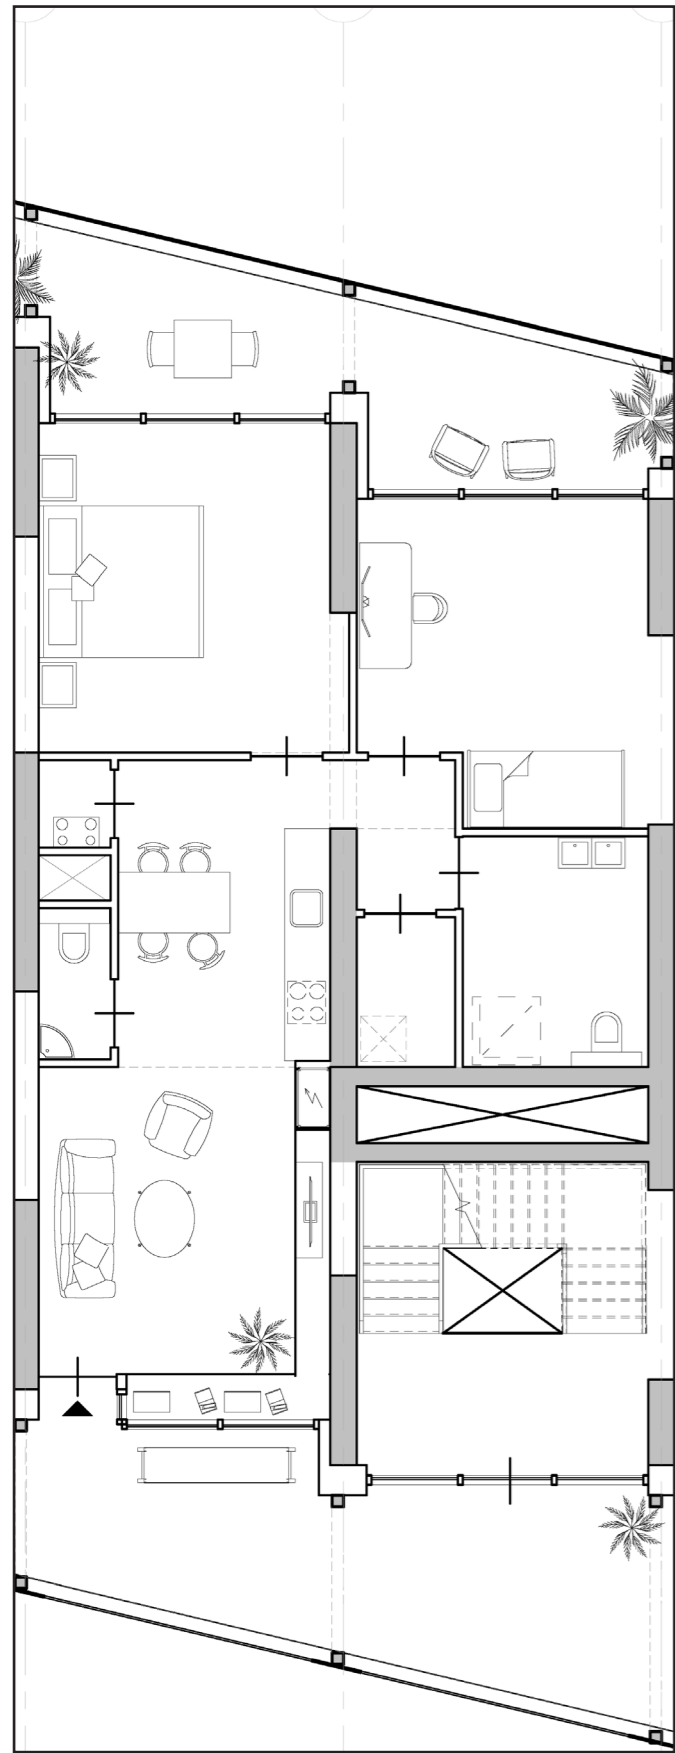

Corner apartment 1:100

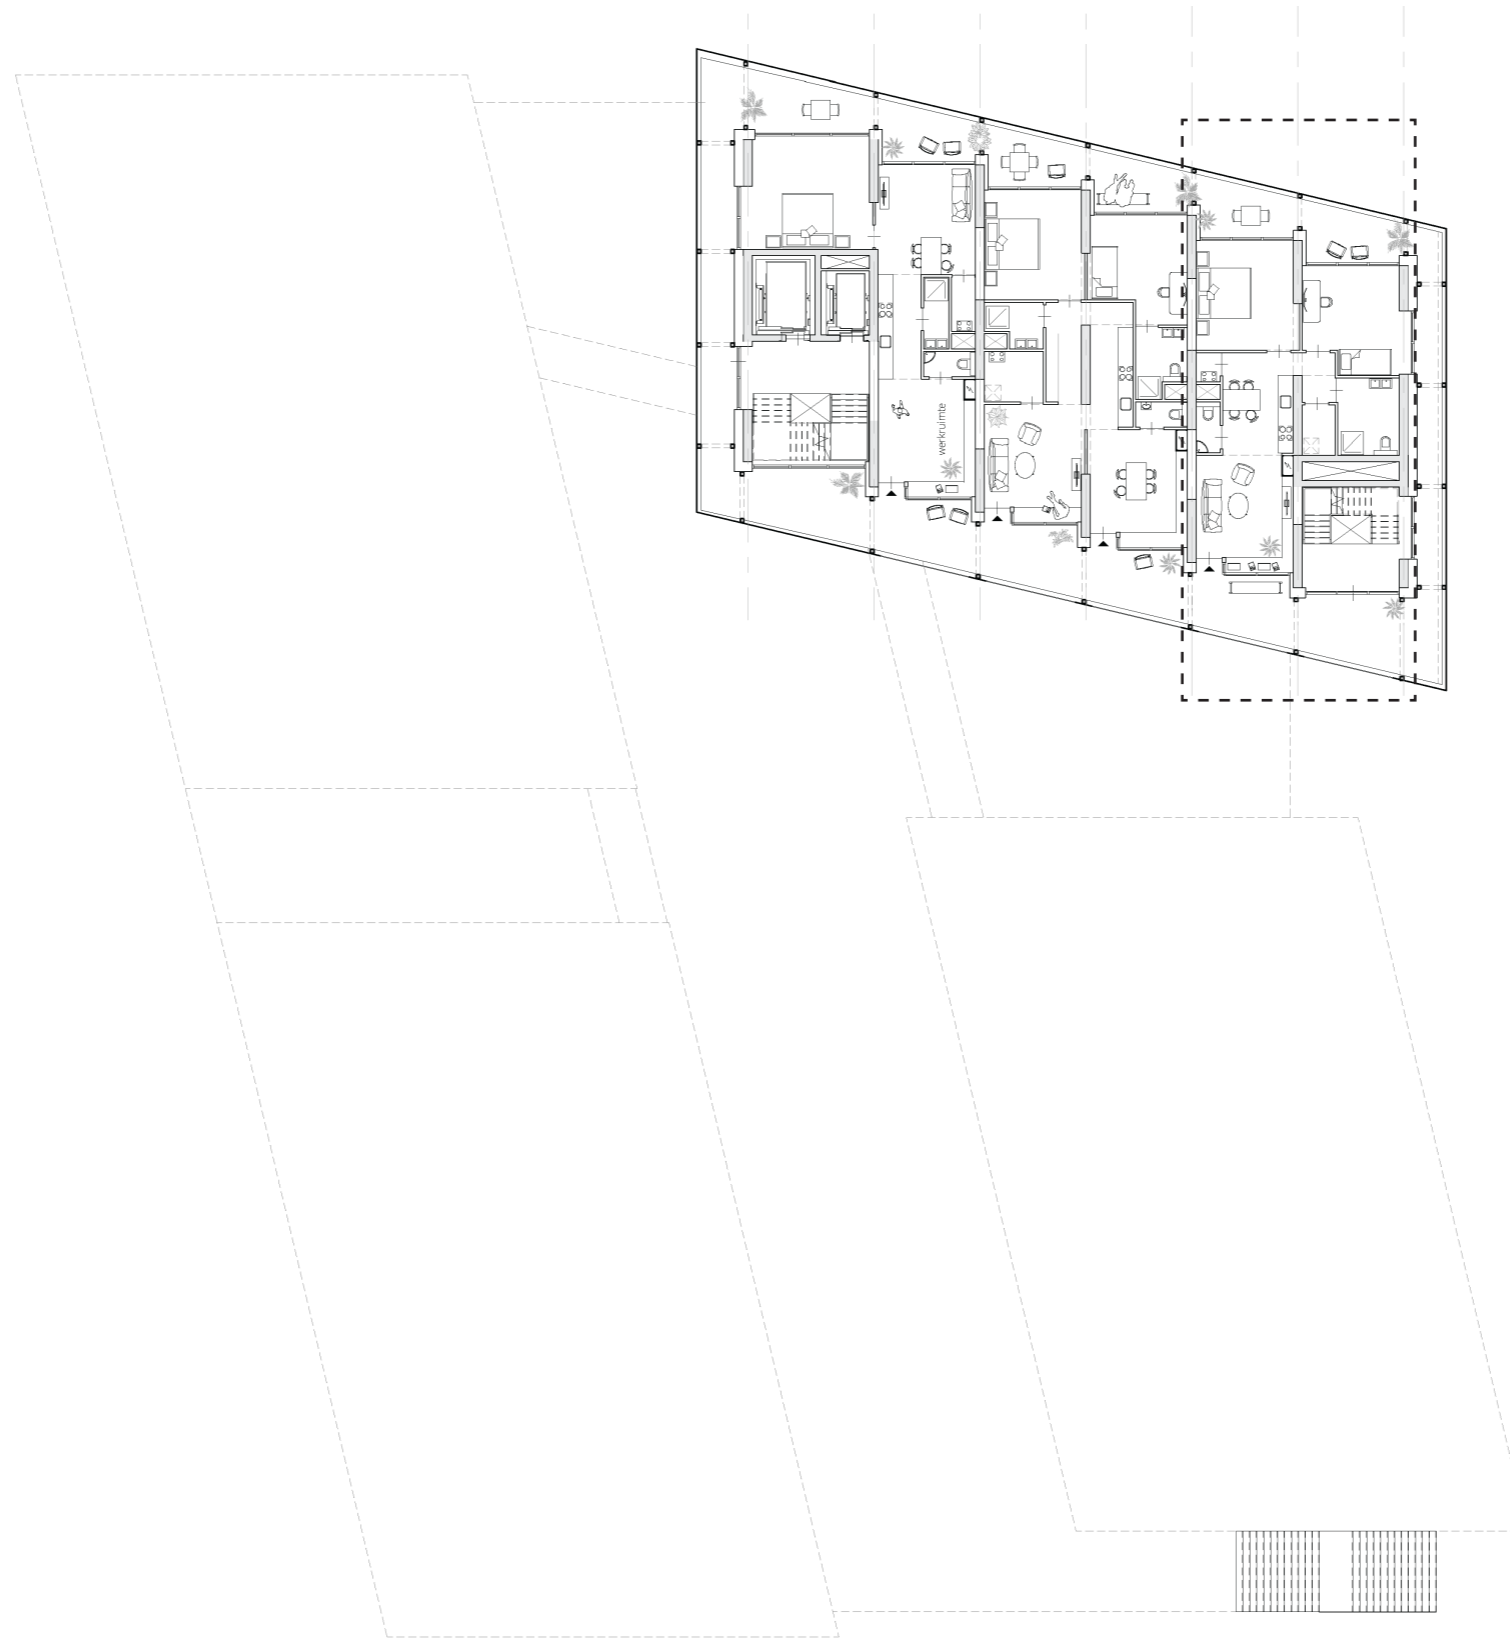


SECTIONS

SECTION



SECTION IMPRESSION PLINTH


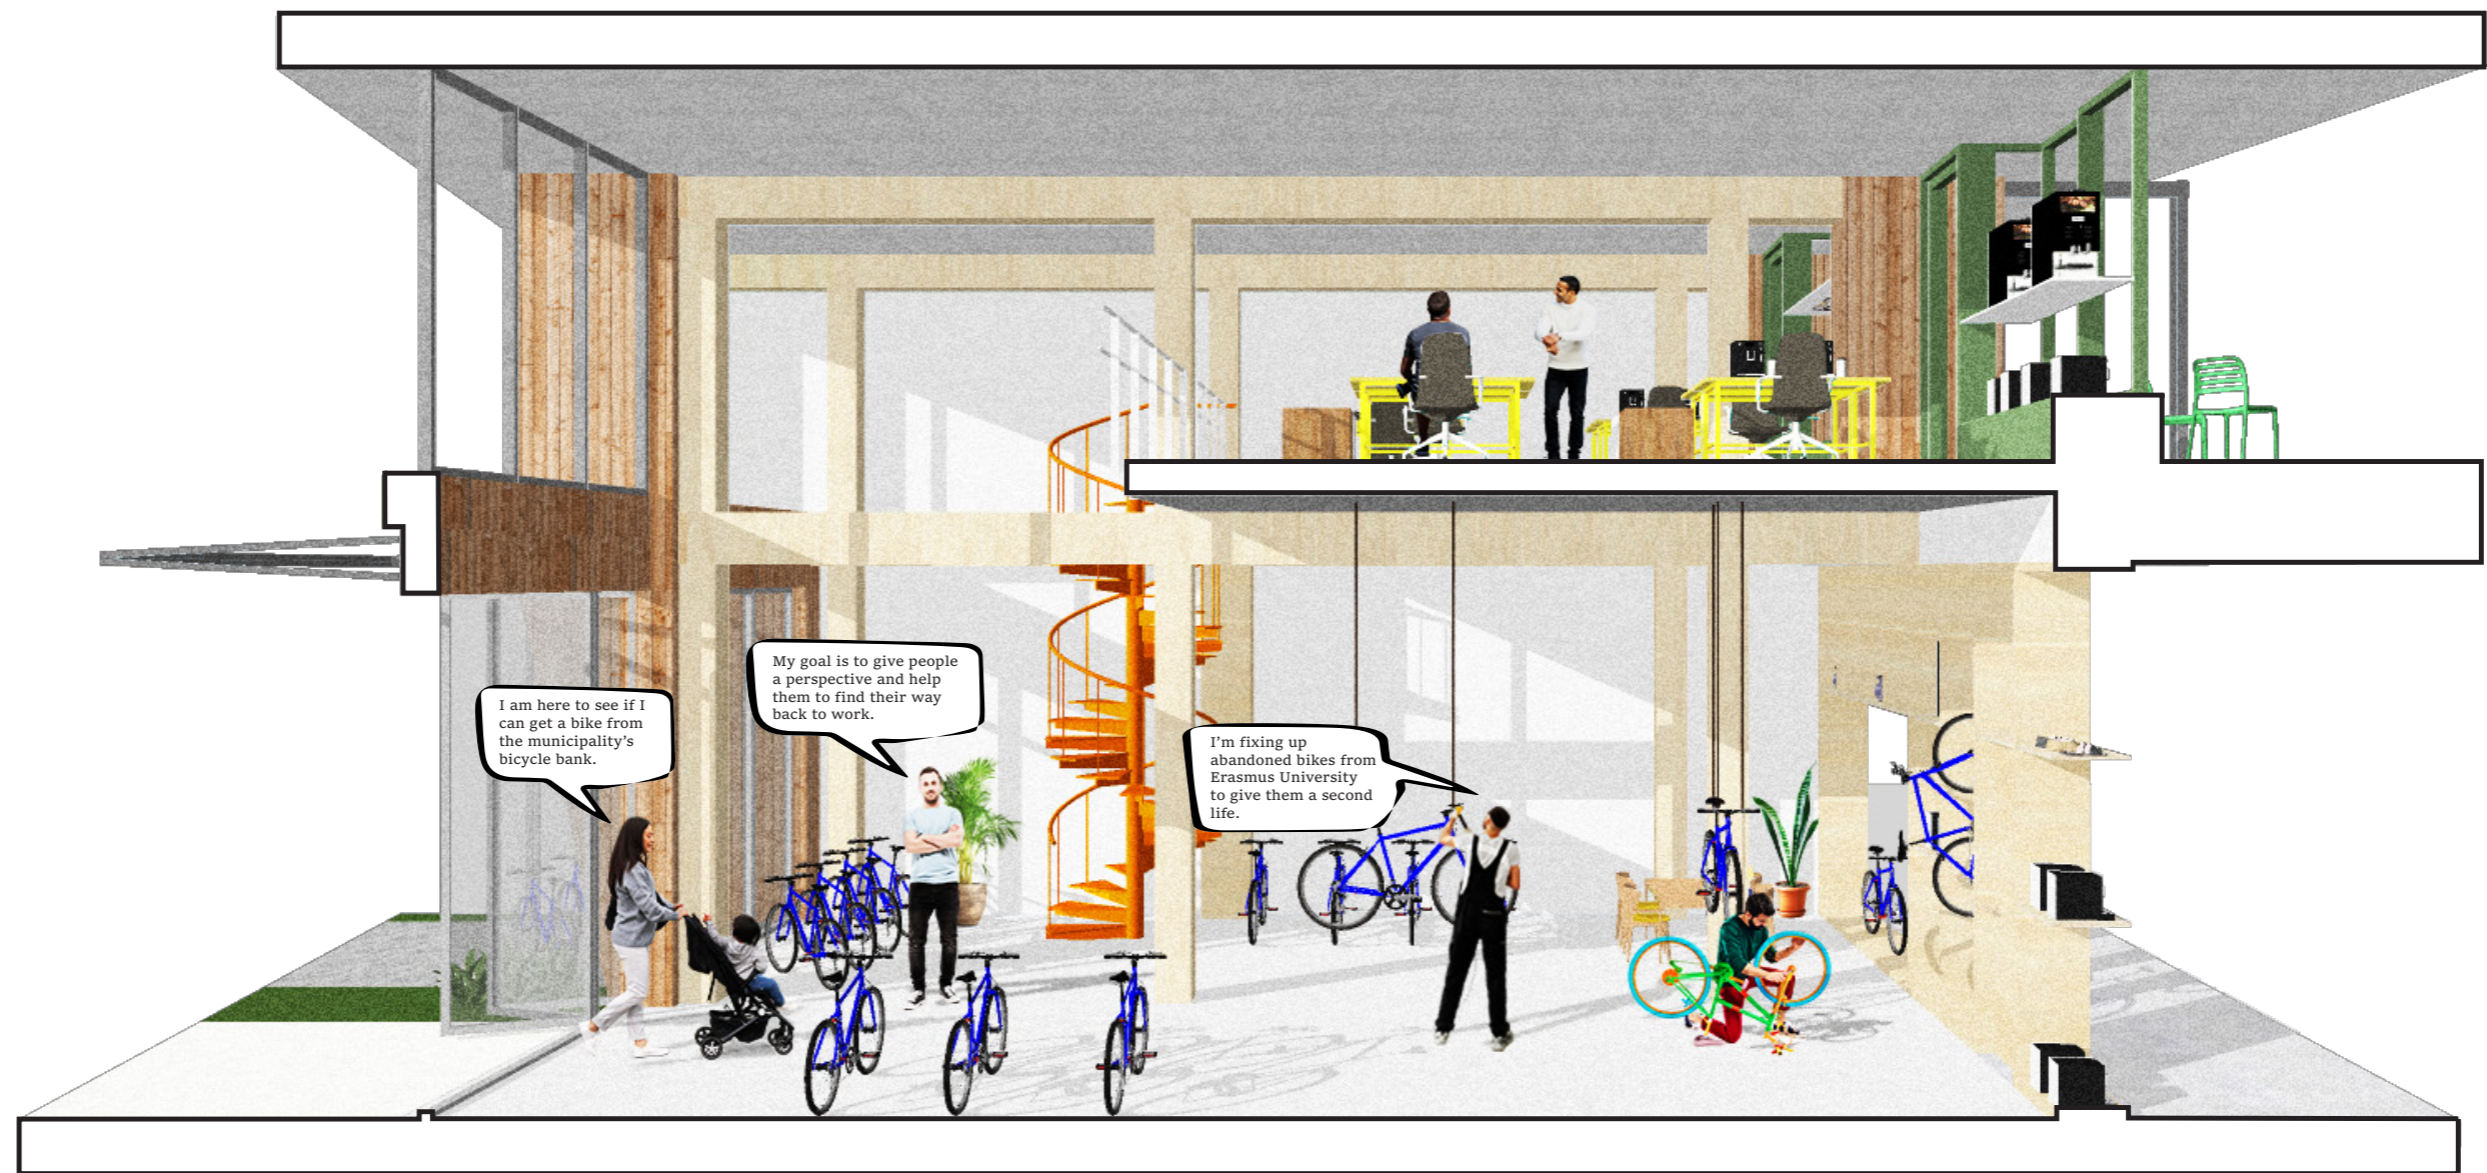


SECTION IMPRESSION LIVE/WORK APARTMENTS




BUILDING TECHNOLOGY


Facade fragment - scaled to 1:75

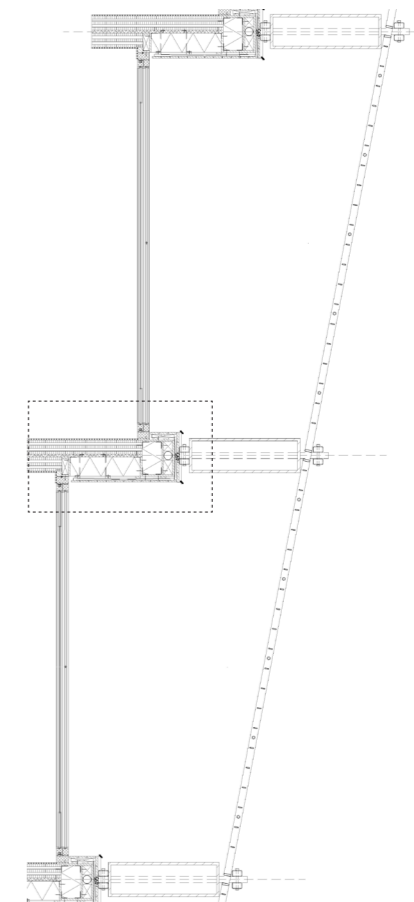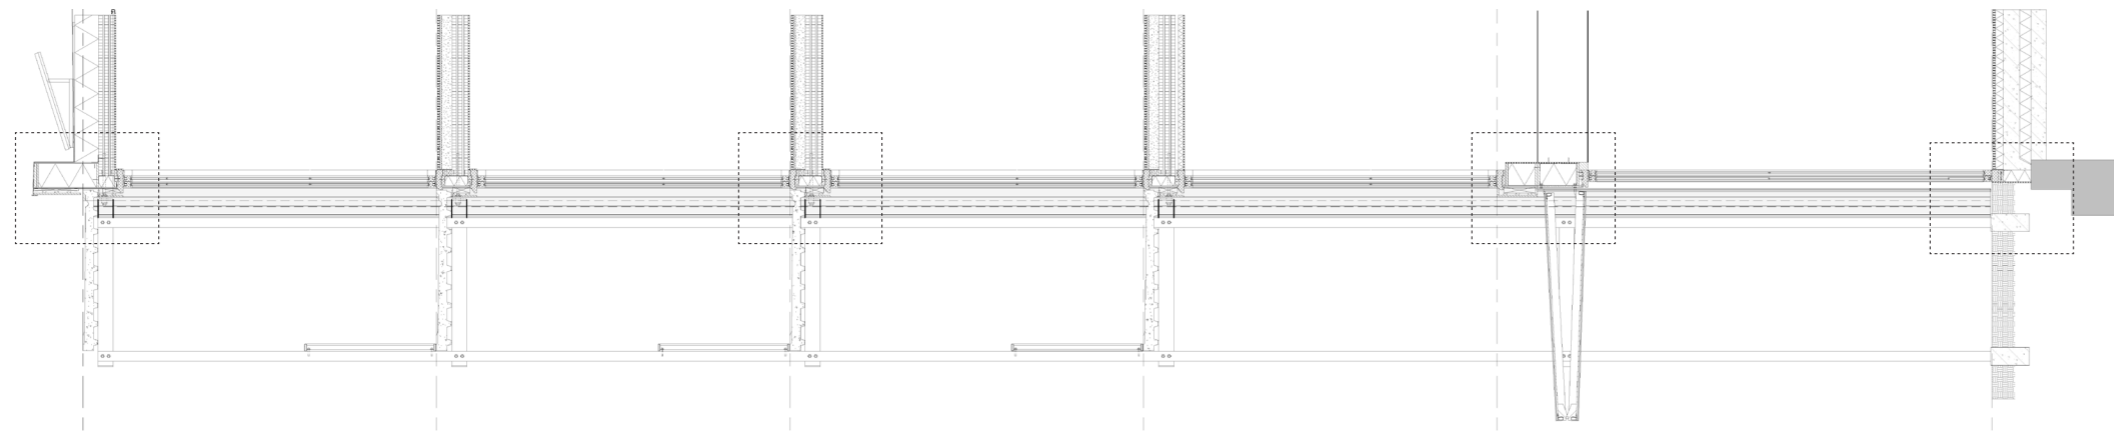


1:5 Detail foundation

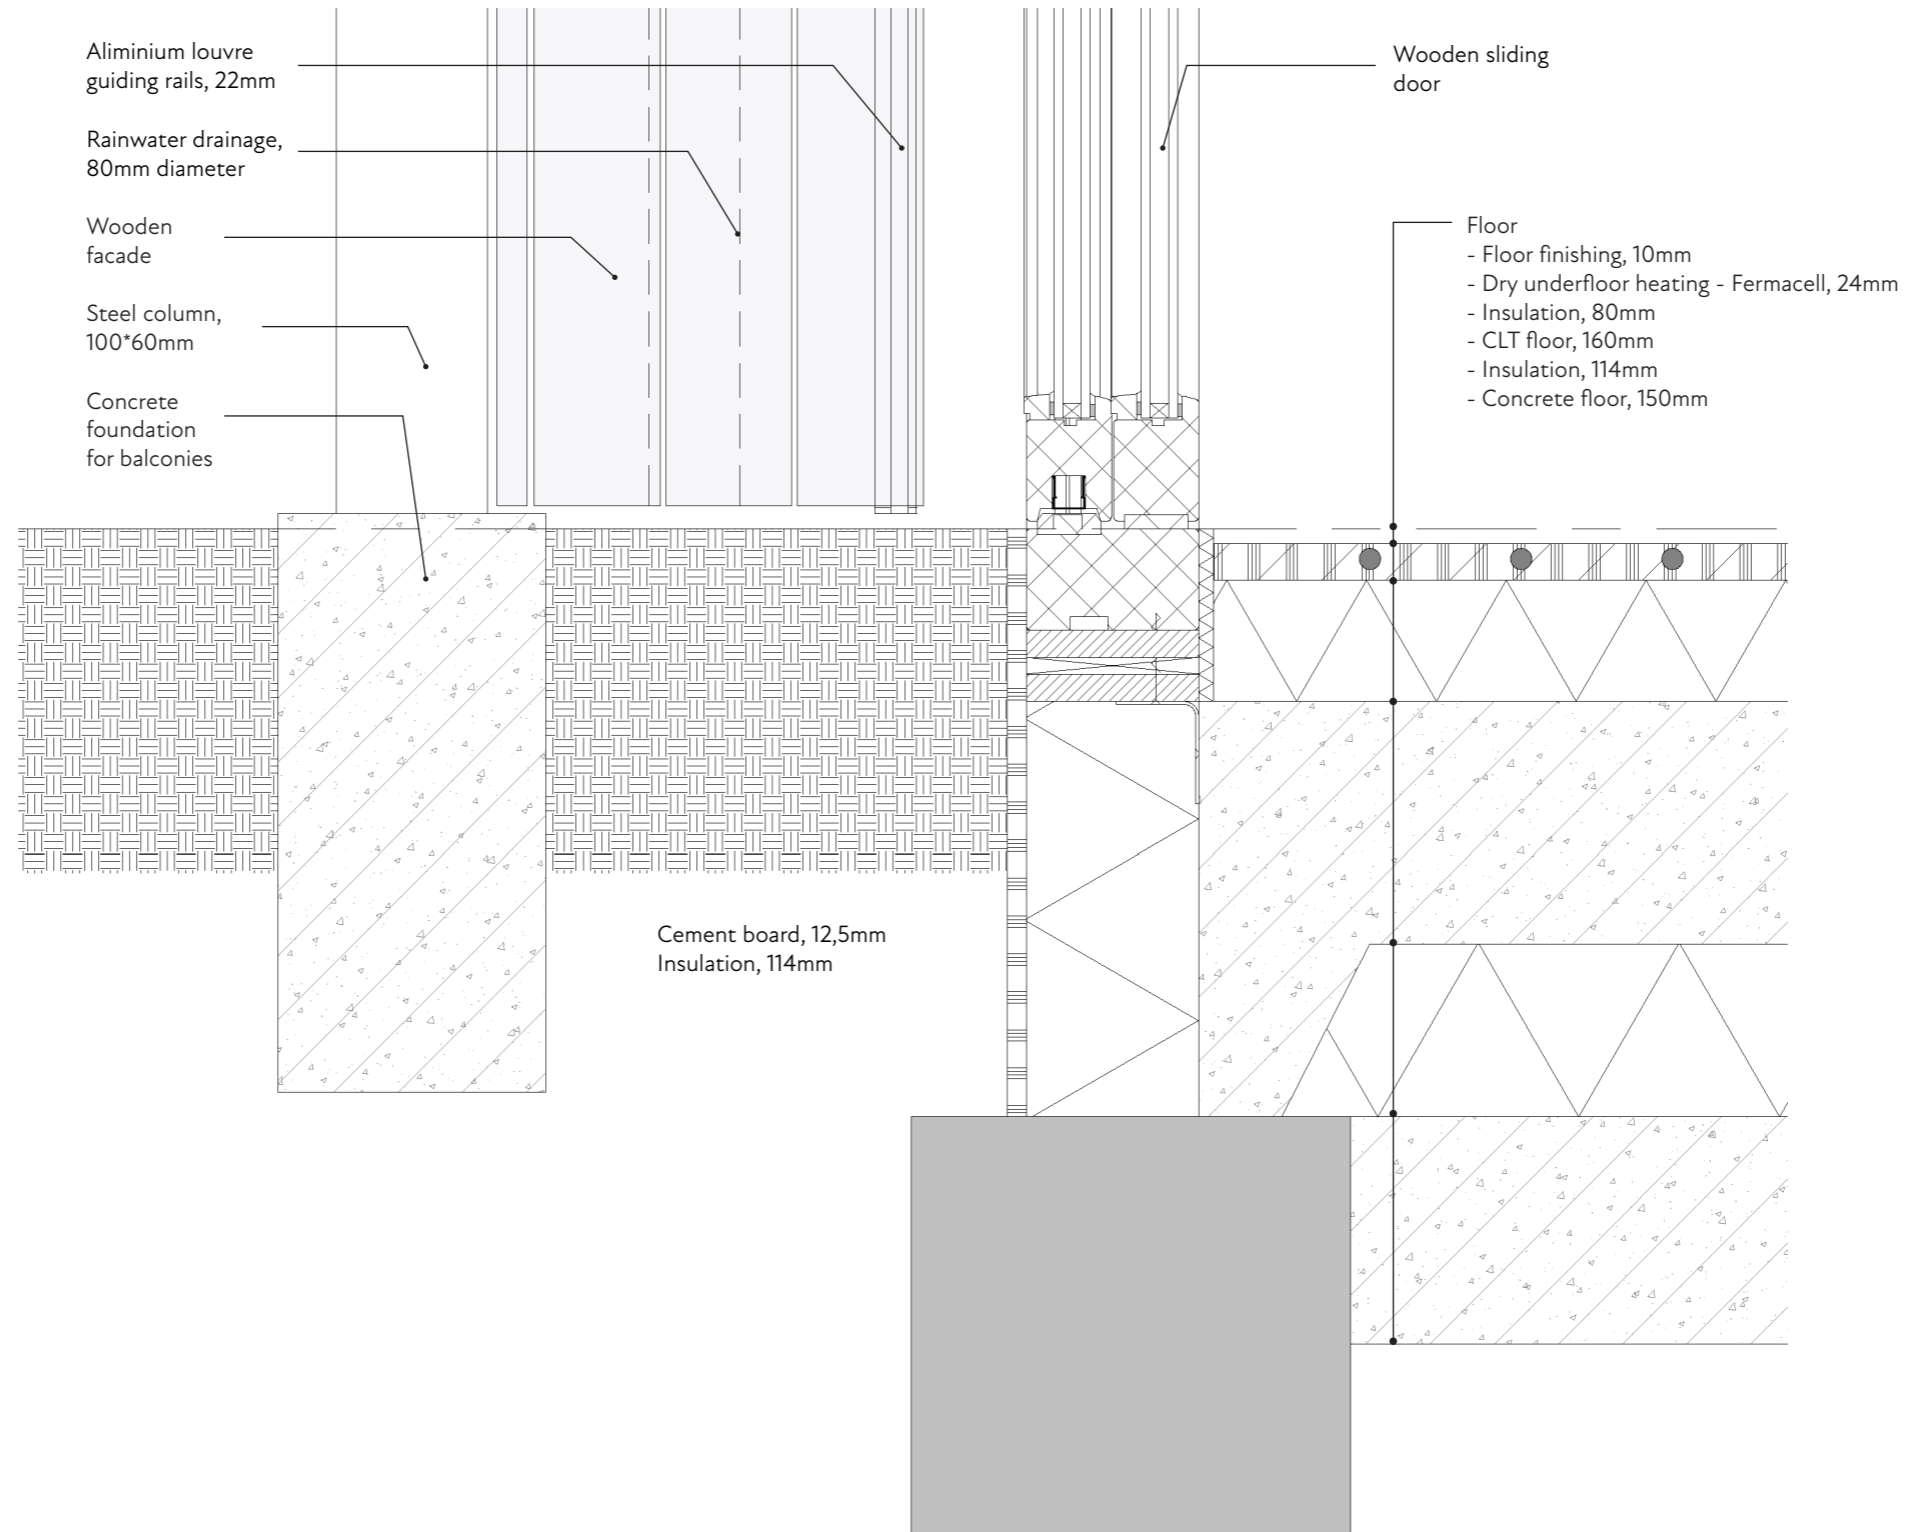


1:5 Detail plinth

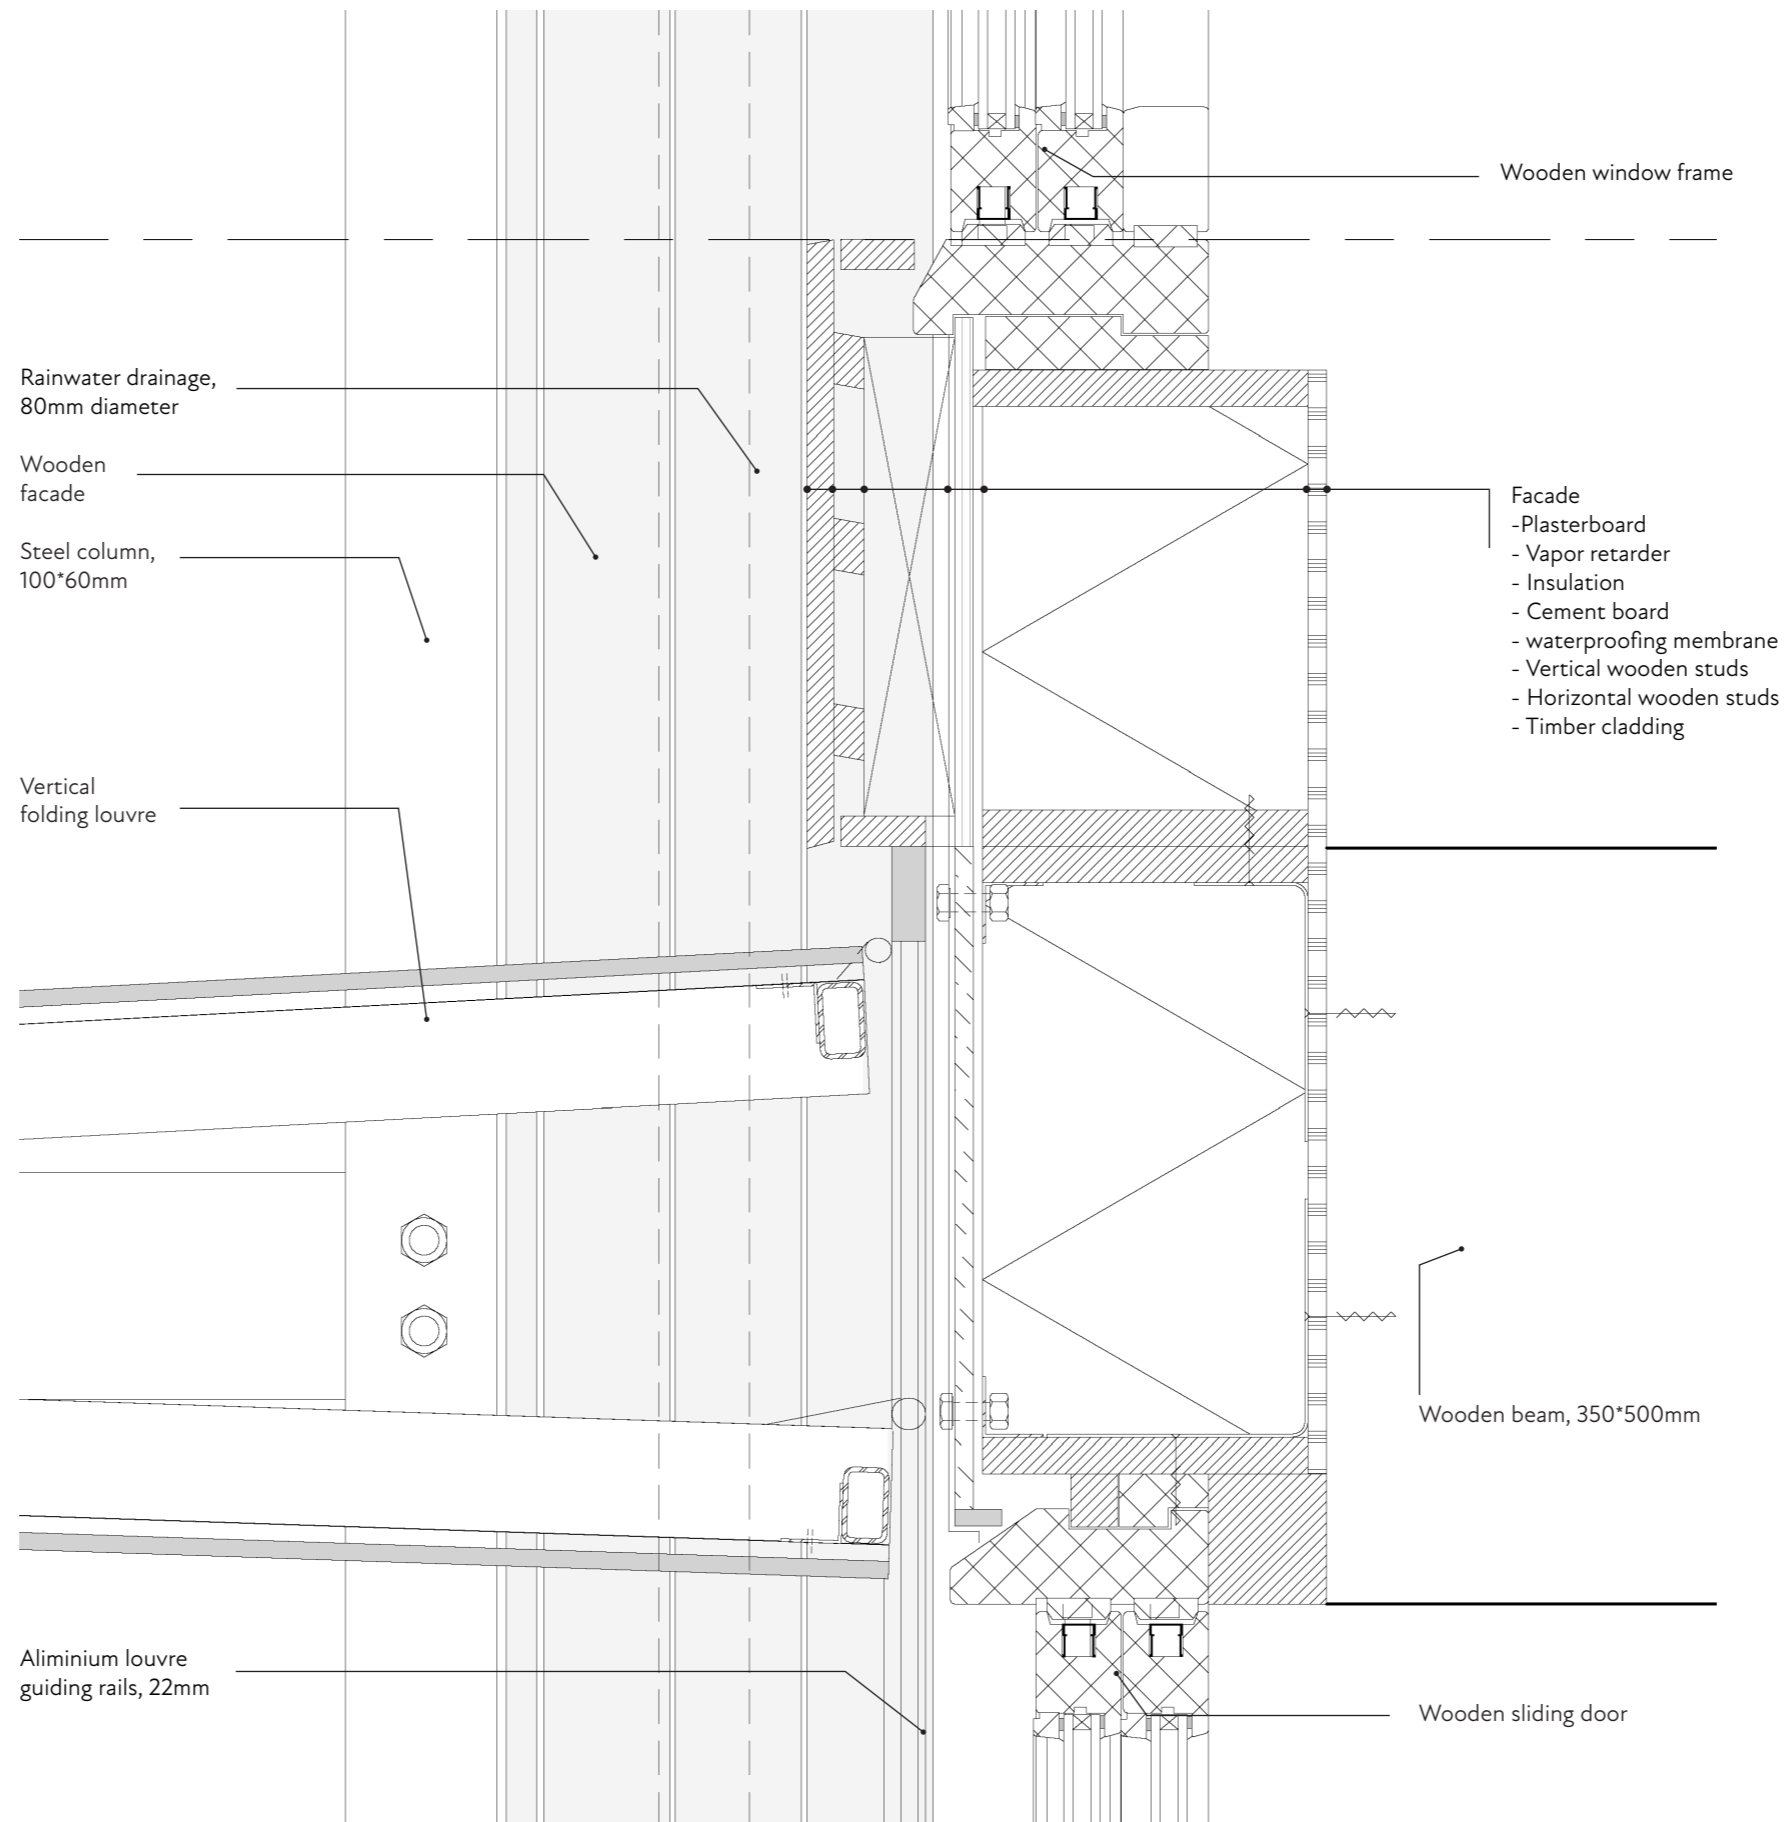


1:5 Detail 3rd floor

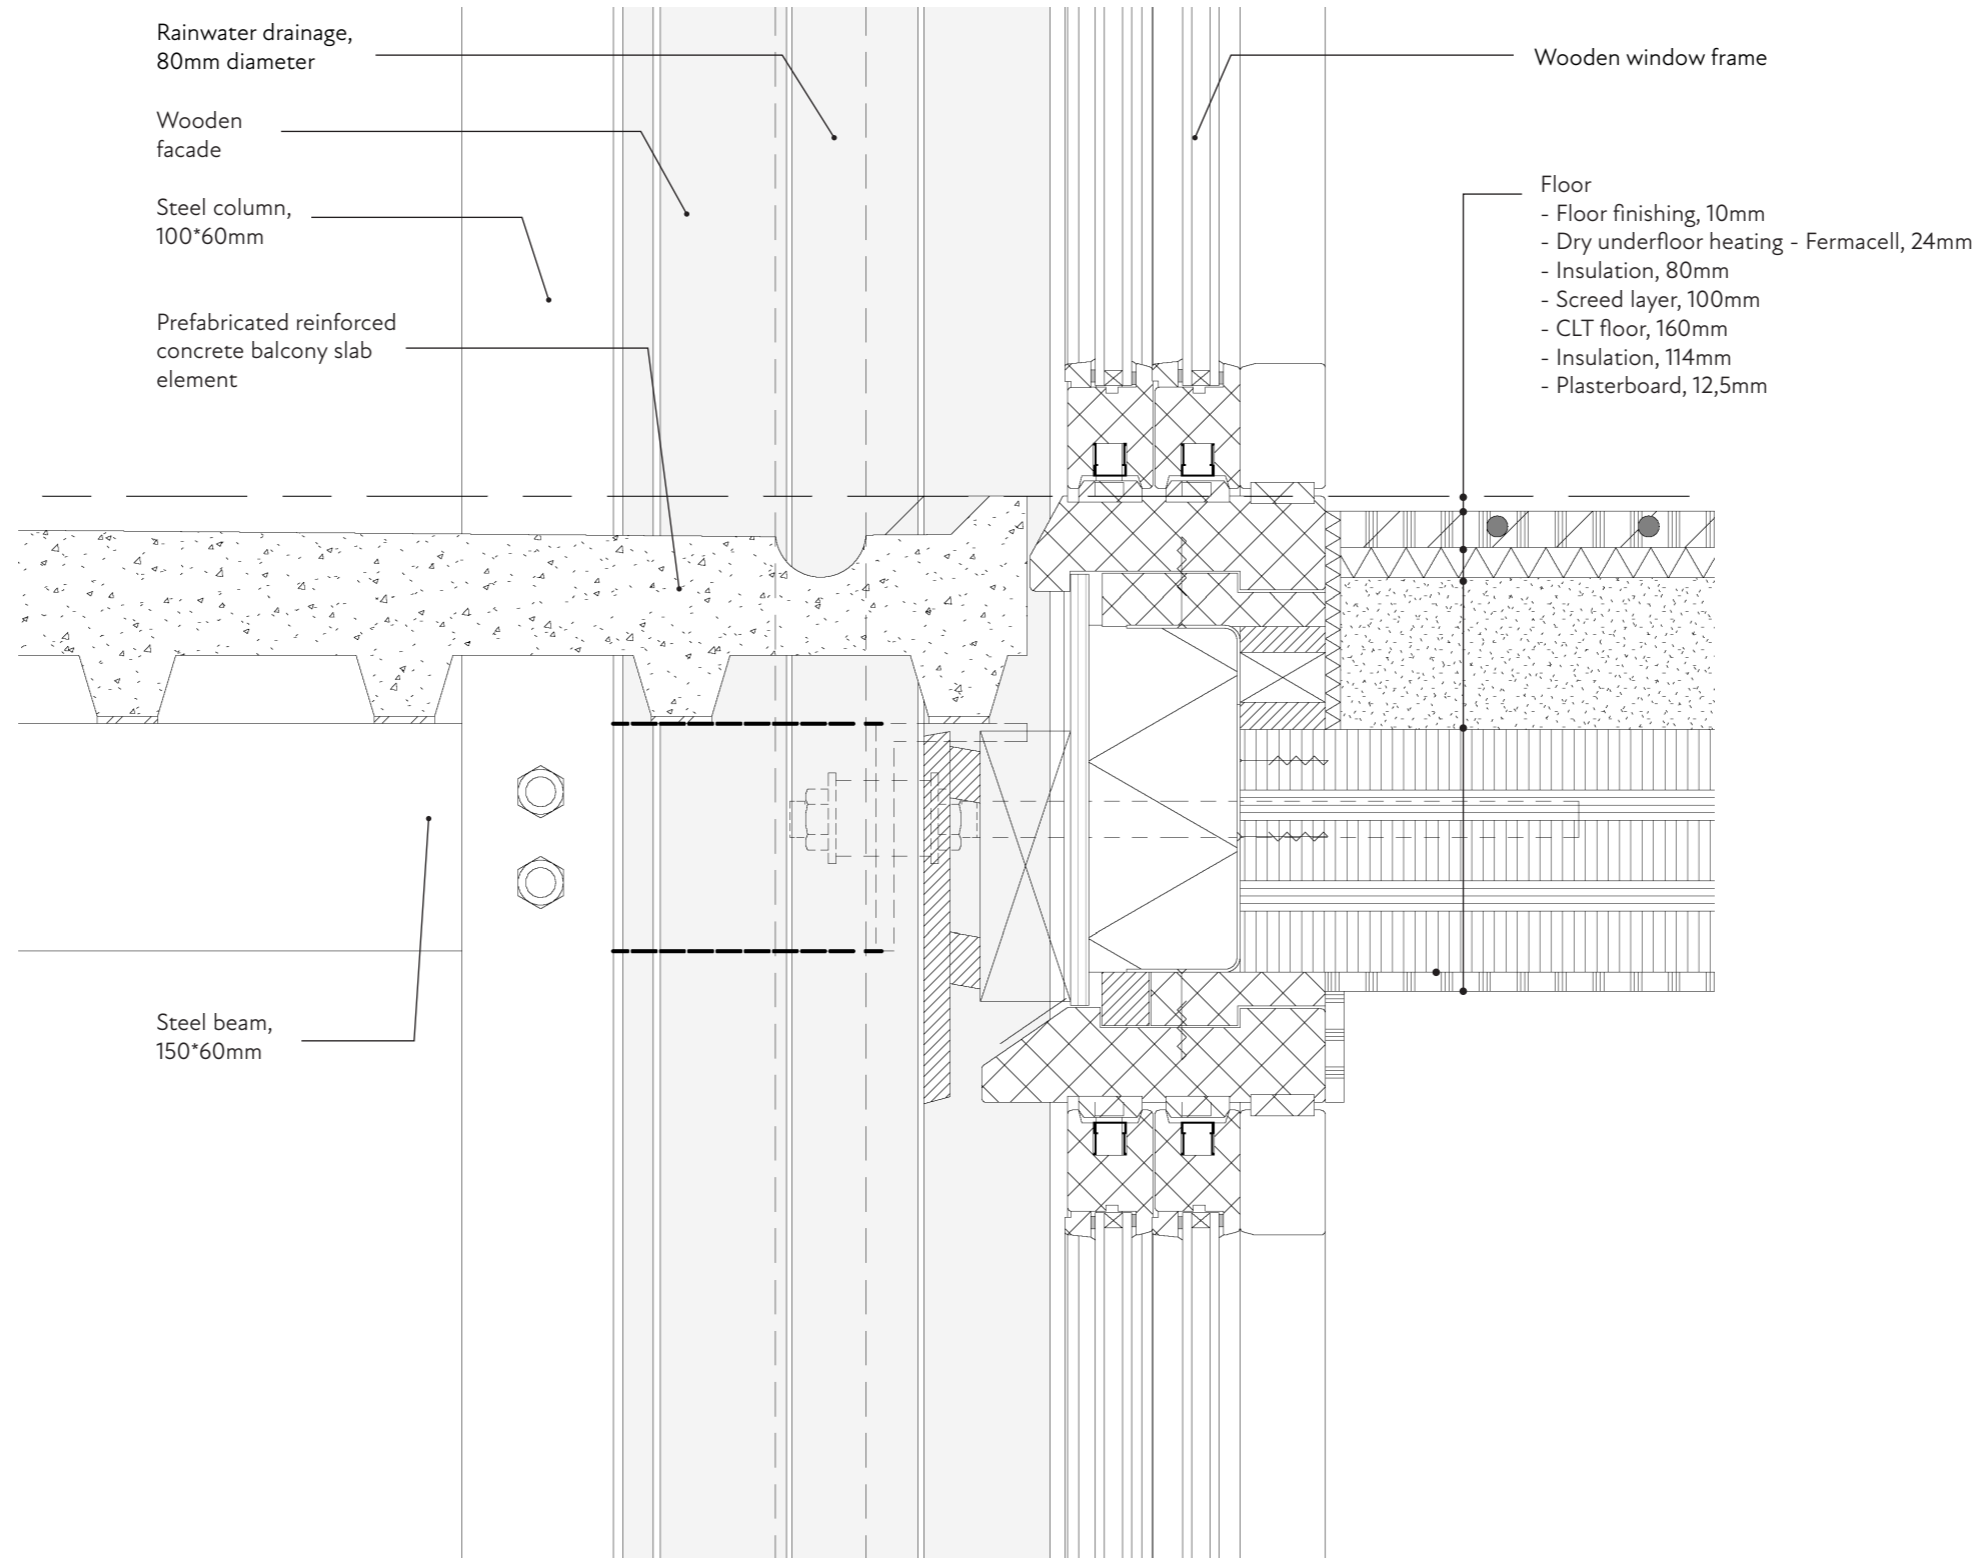

1:5 Detail roof


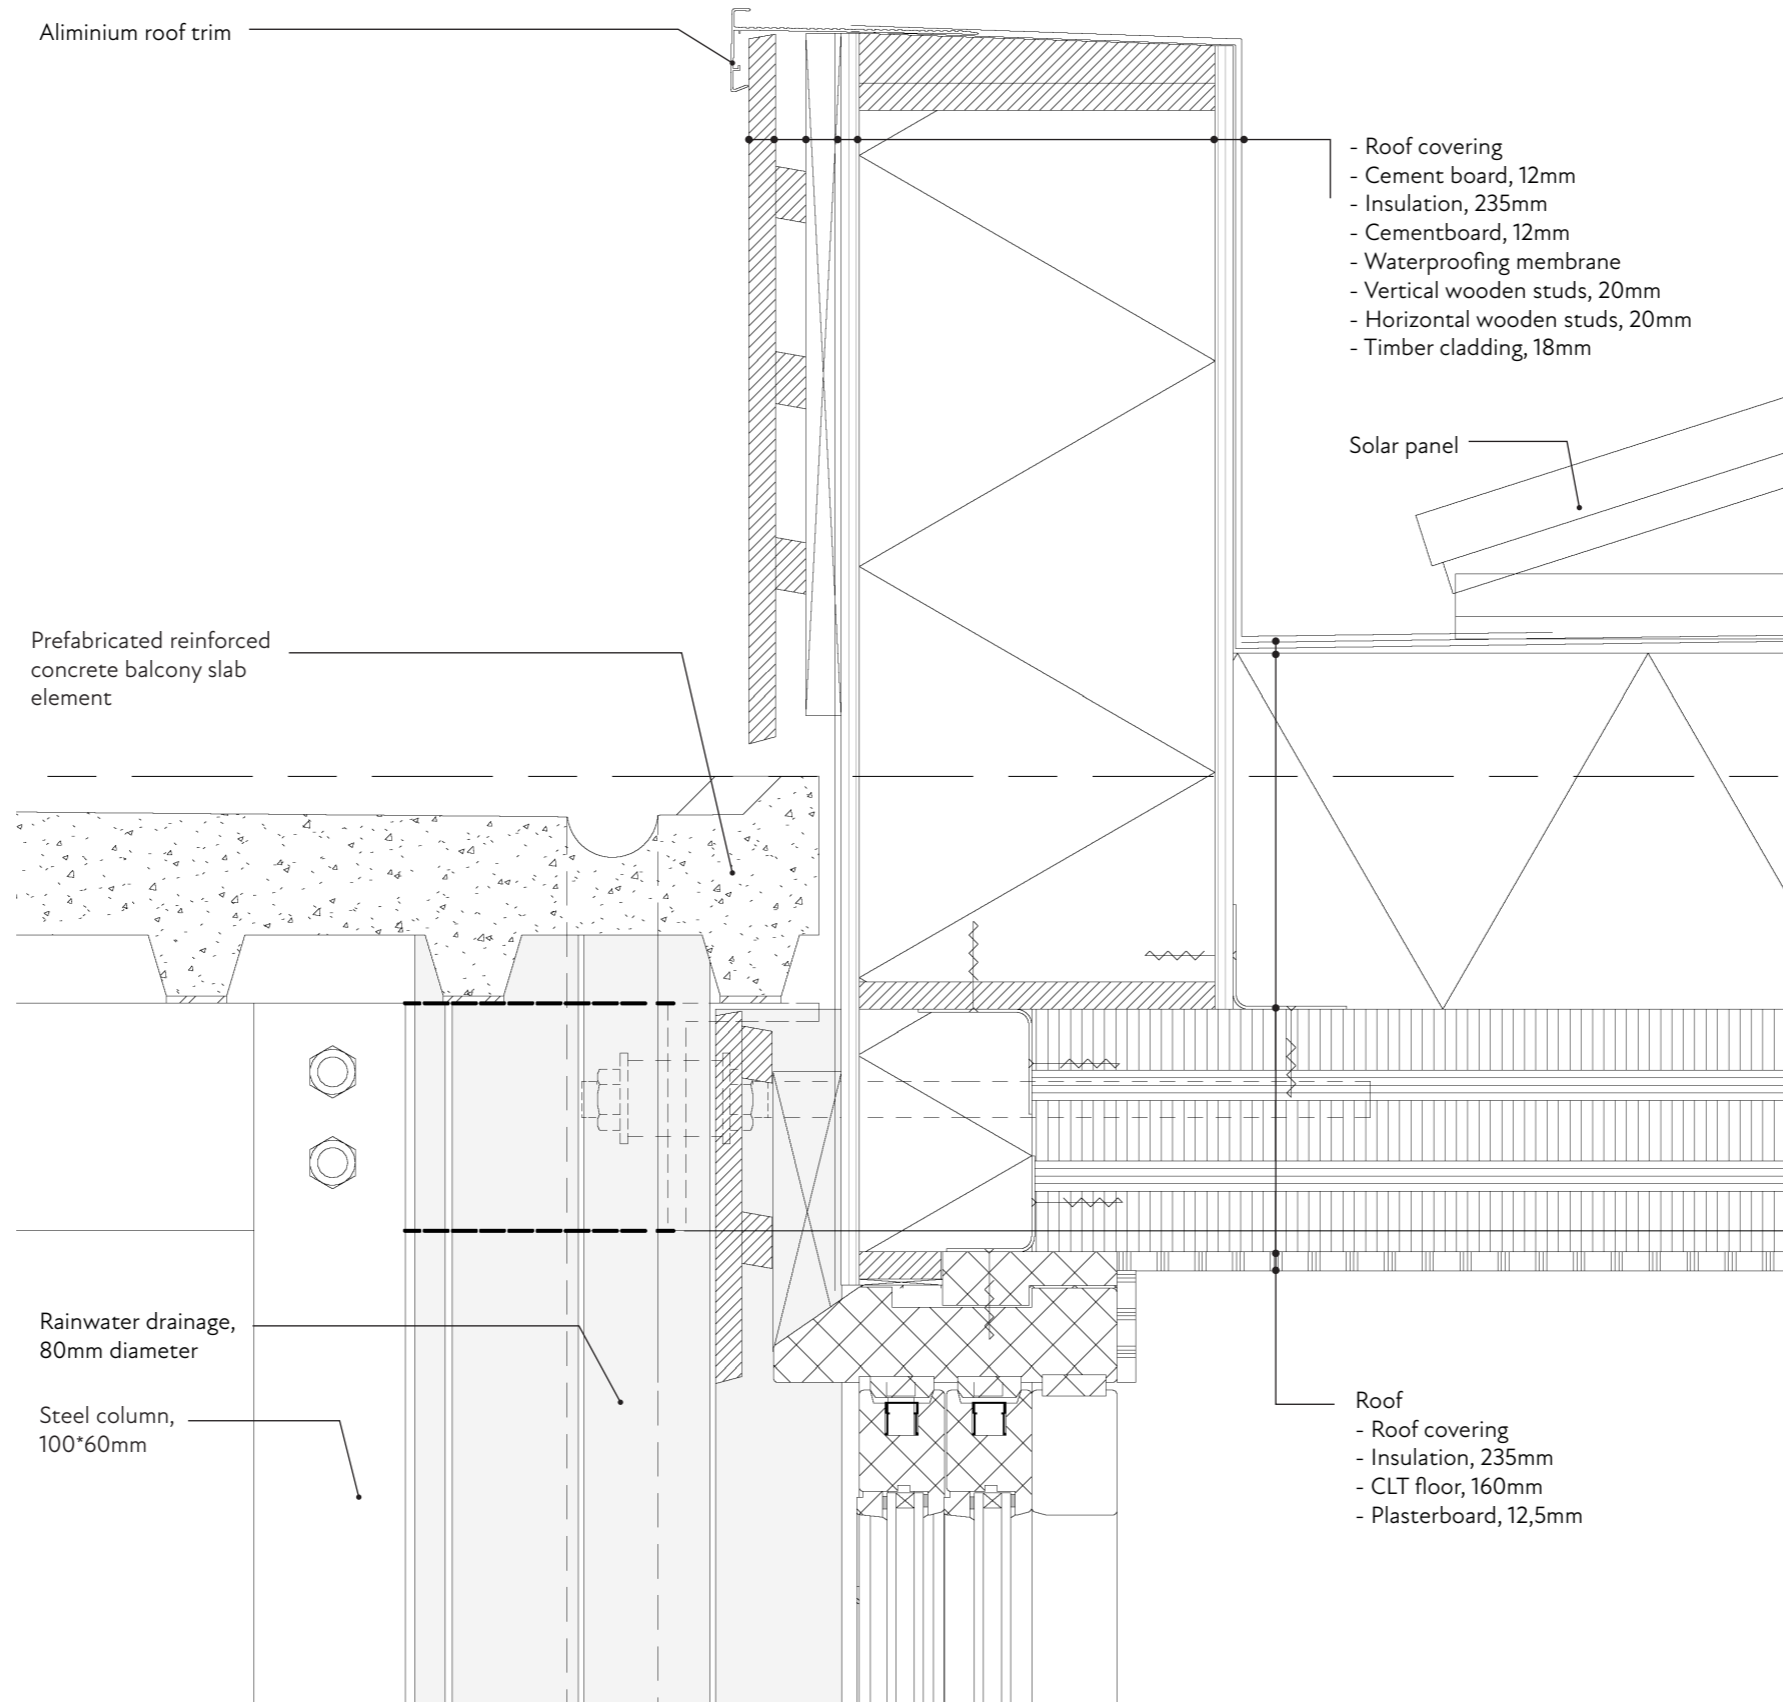


1:5 Horizontal detail


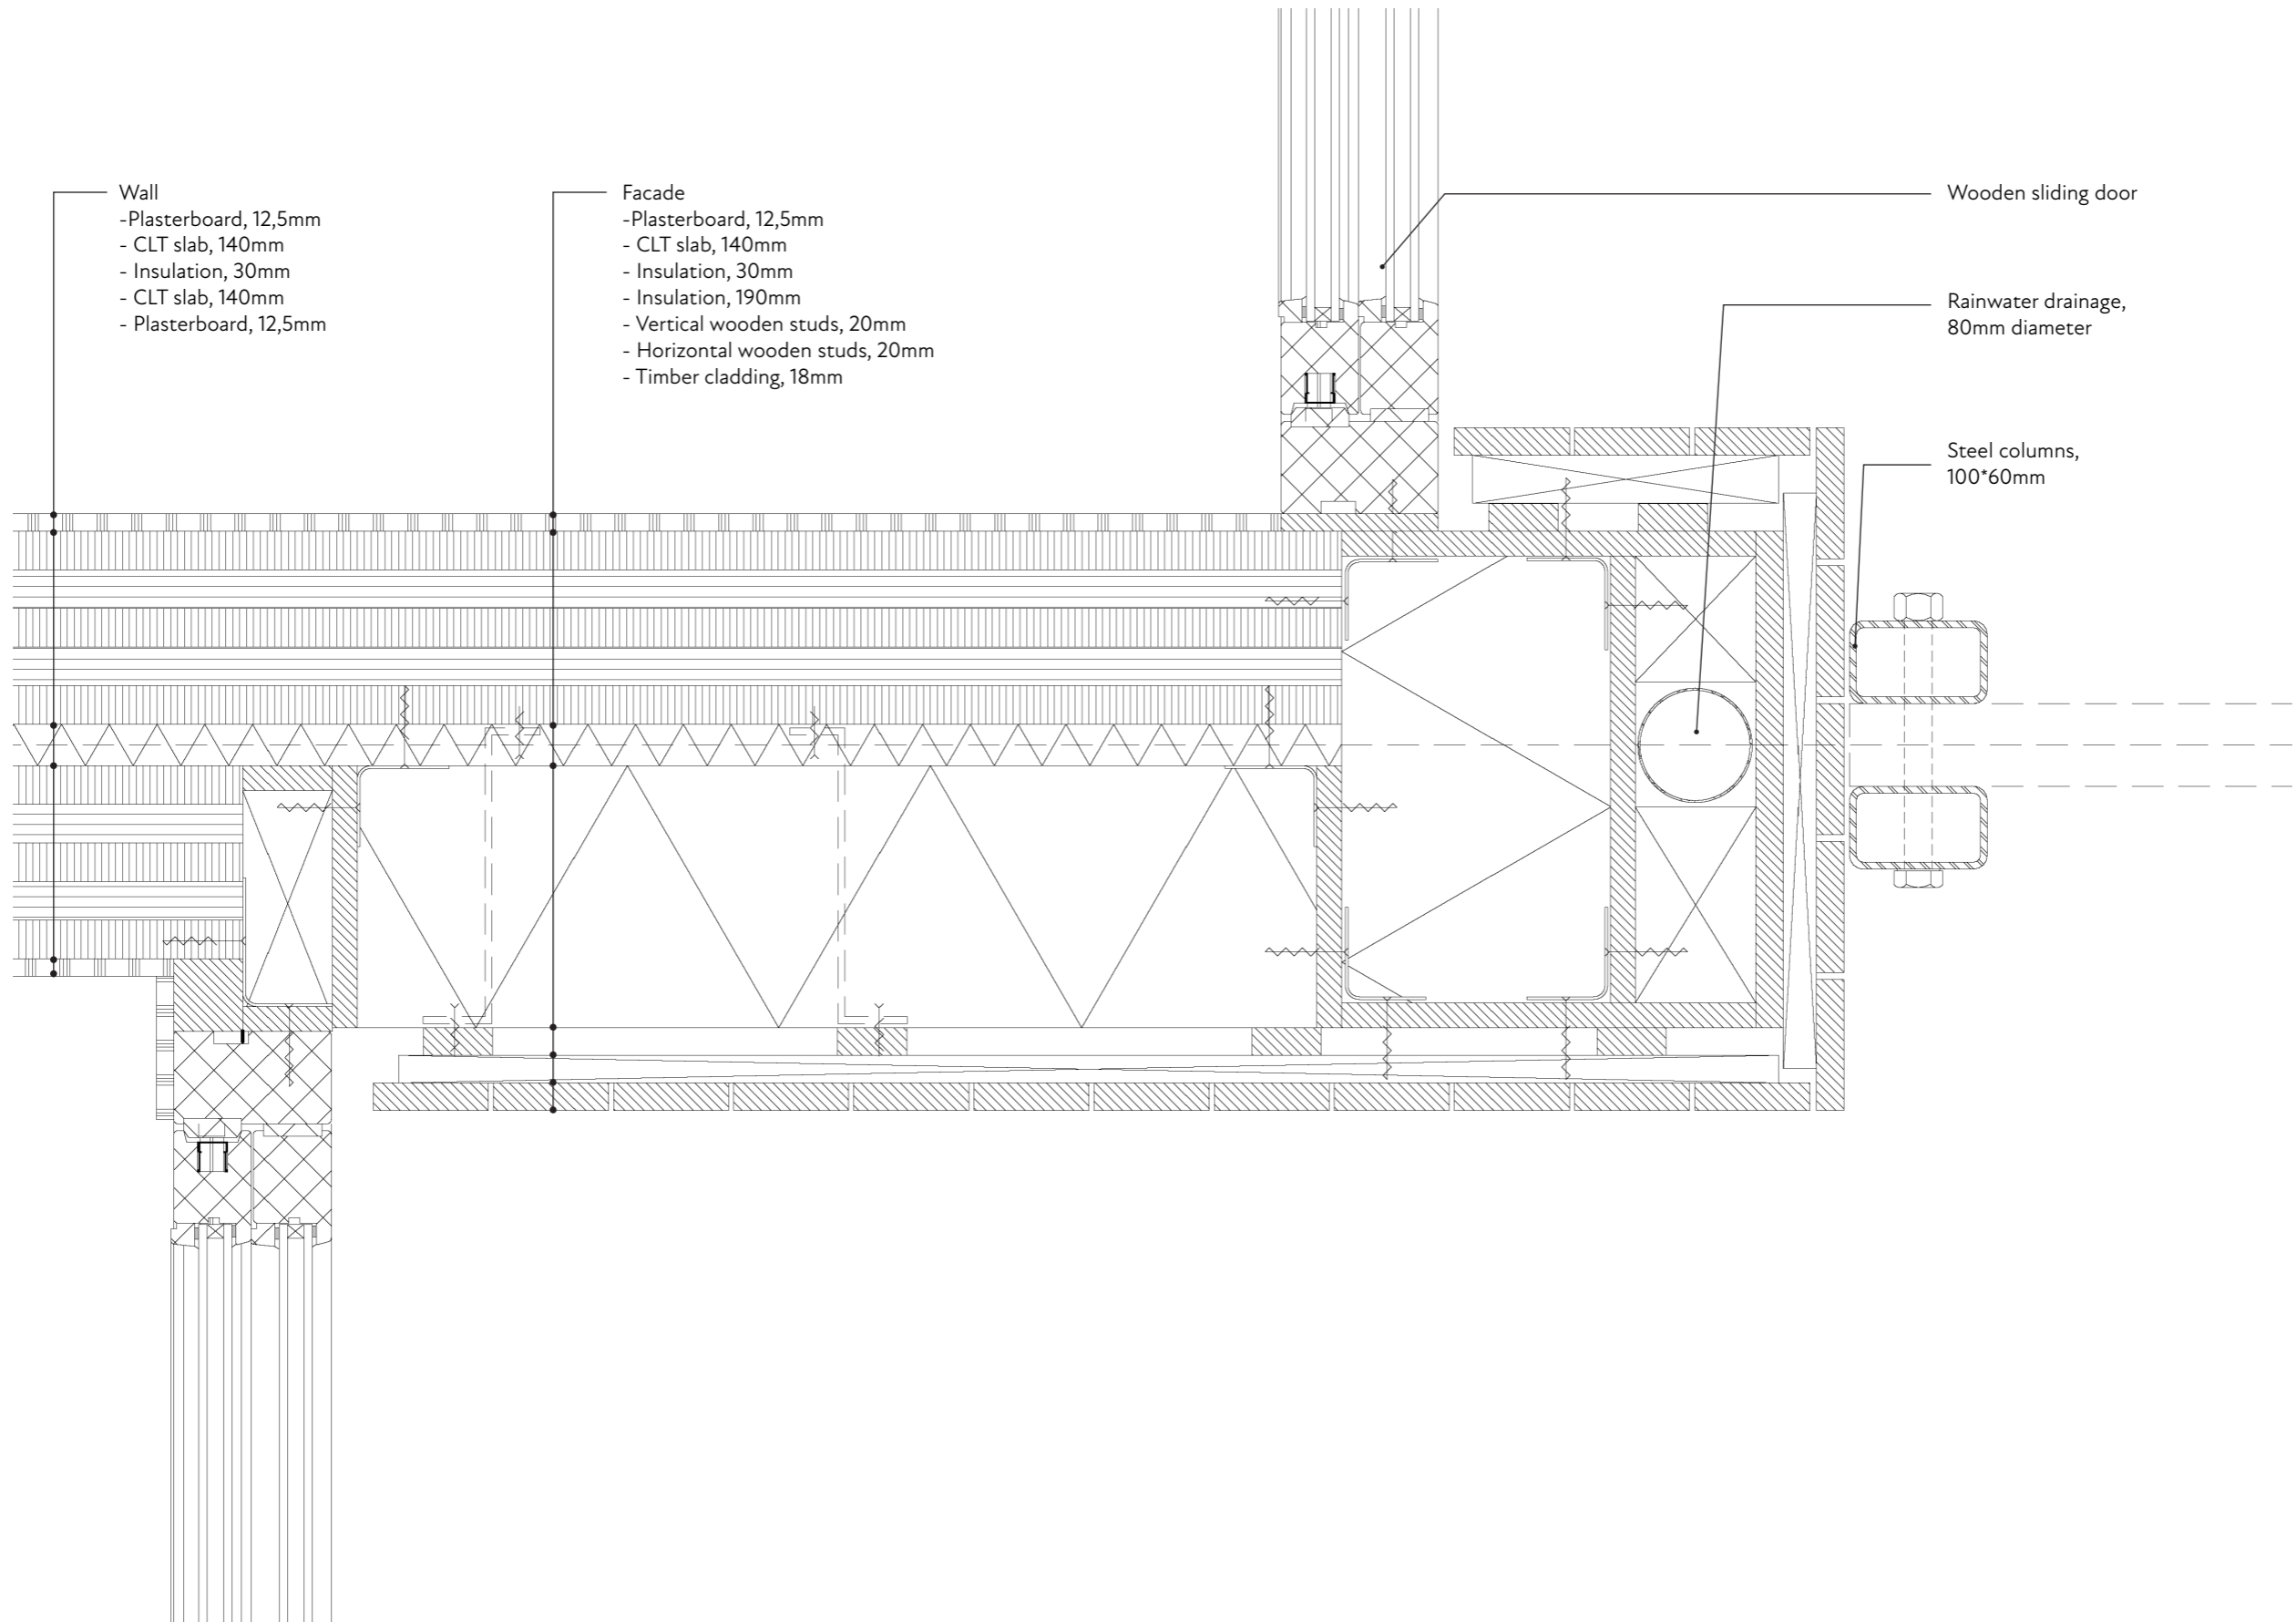


CONSTRUCTION AND CLIMATE



Installation & climate concept

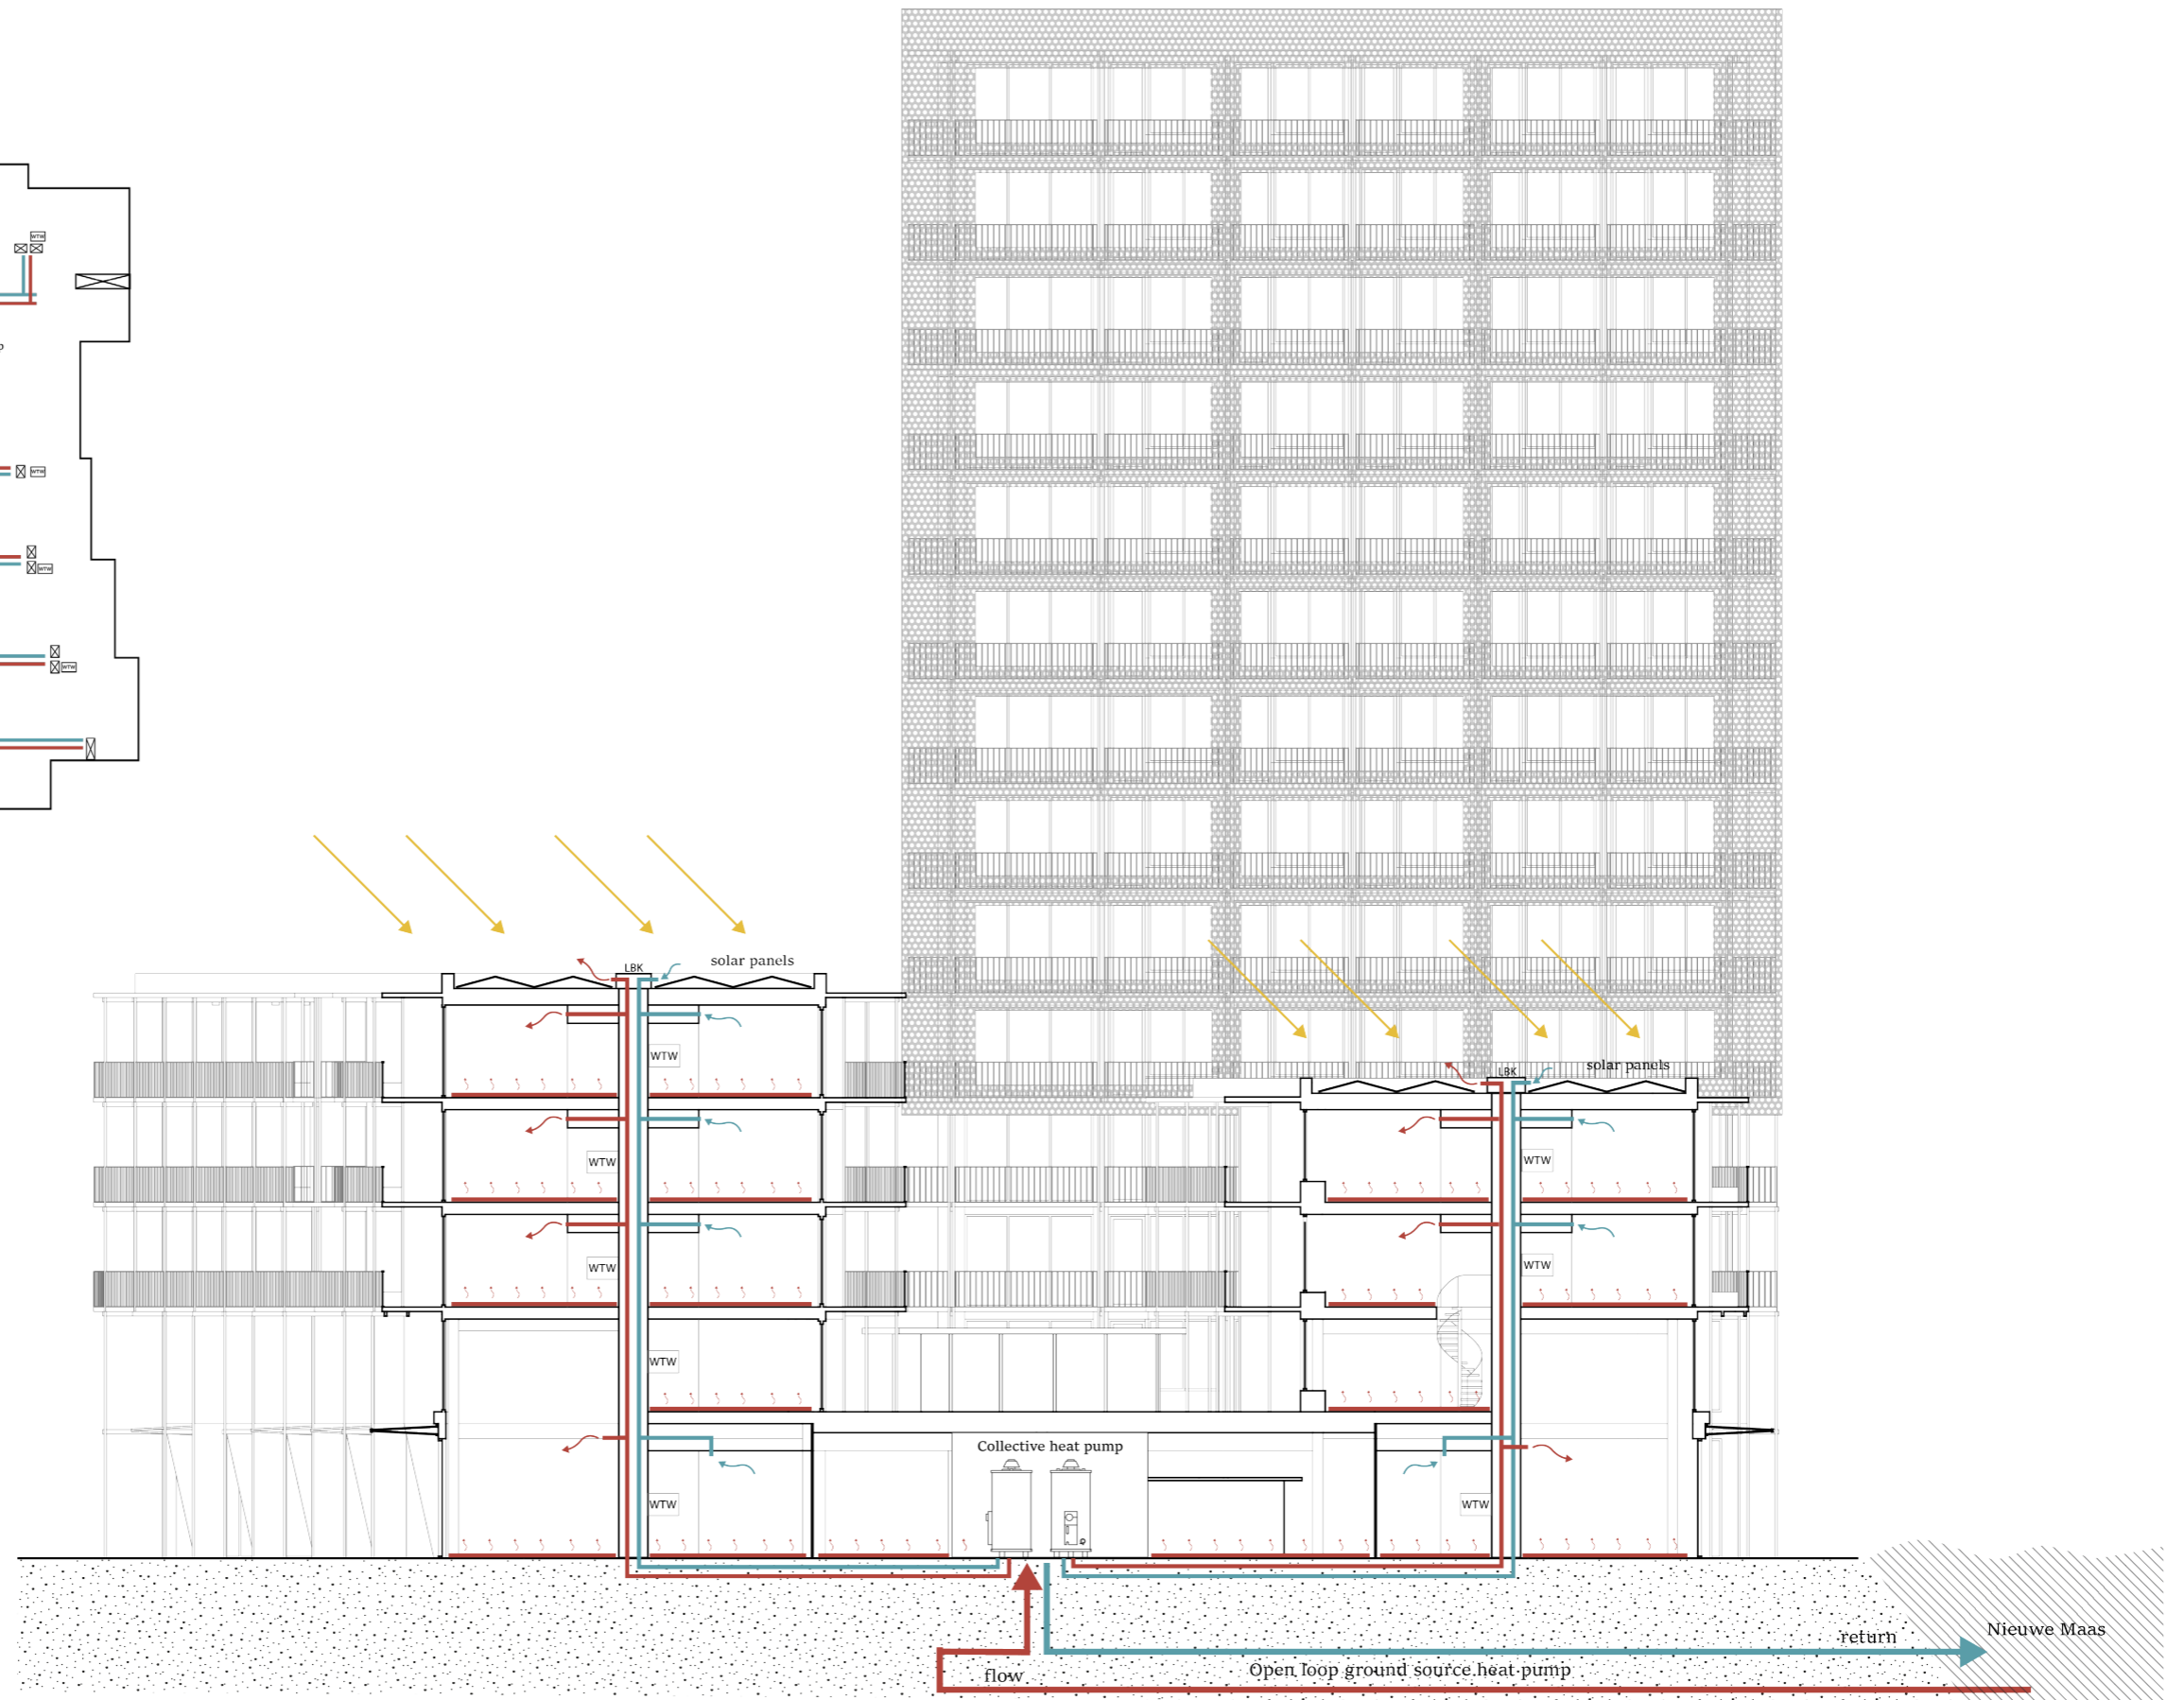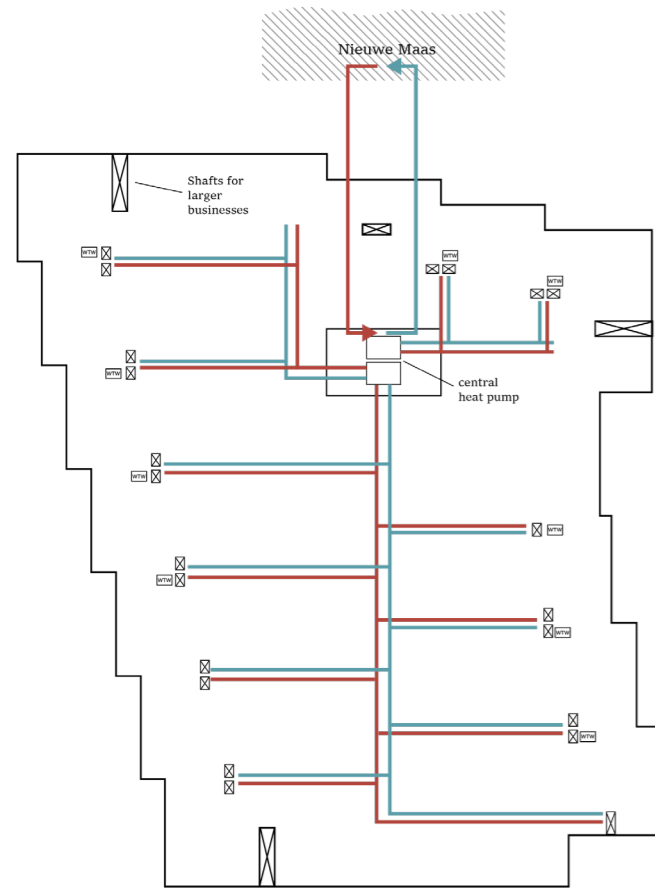

Installation & climate concept

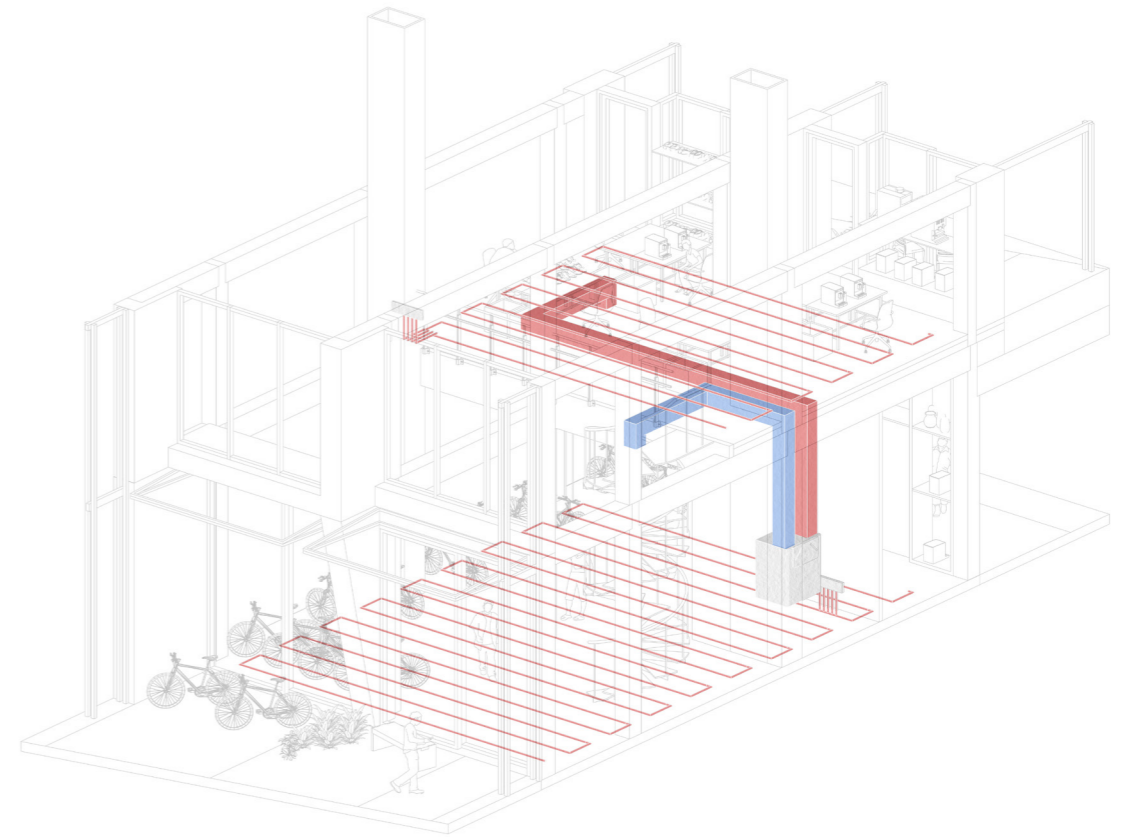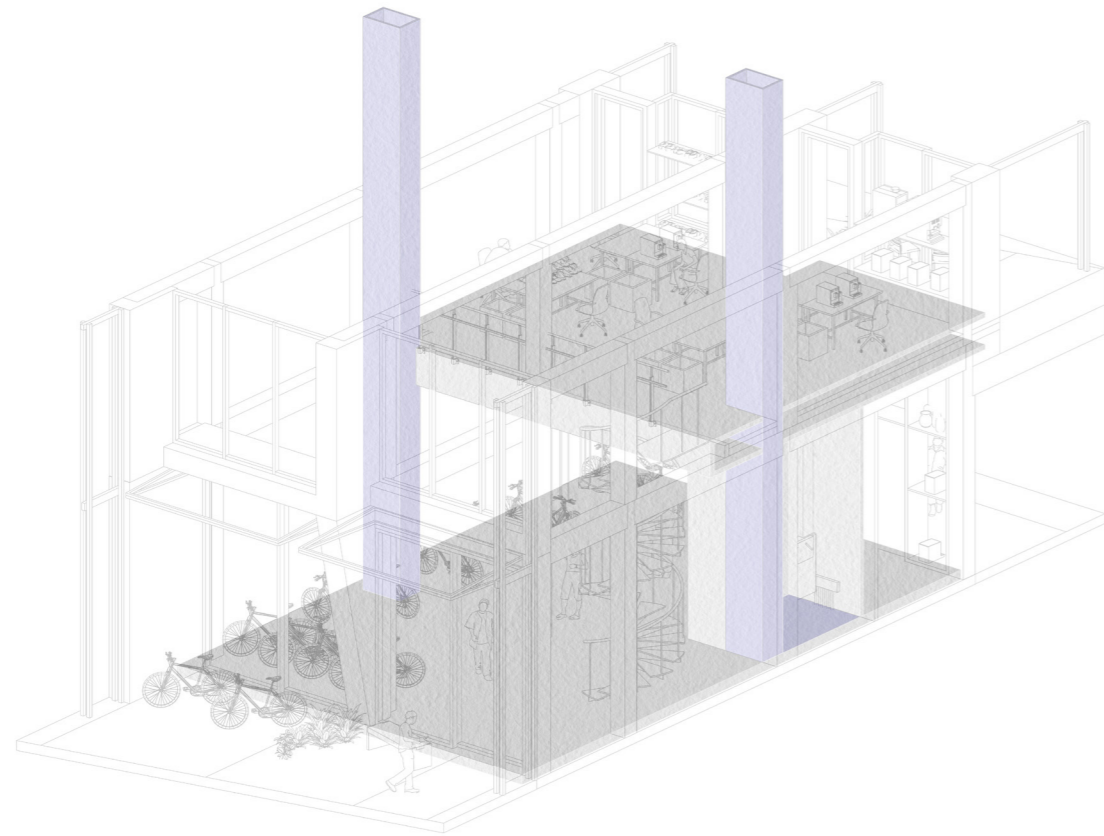


Plinth

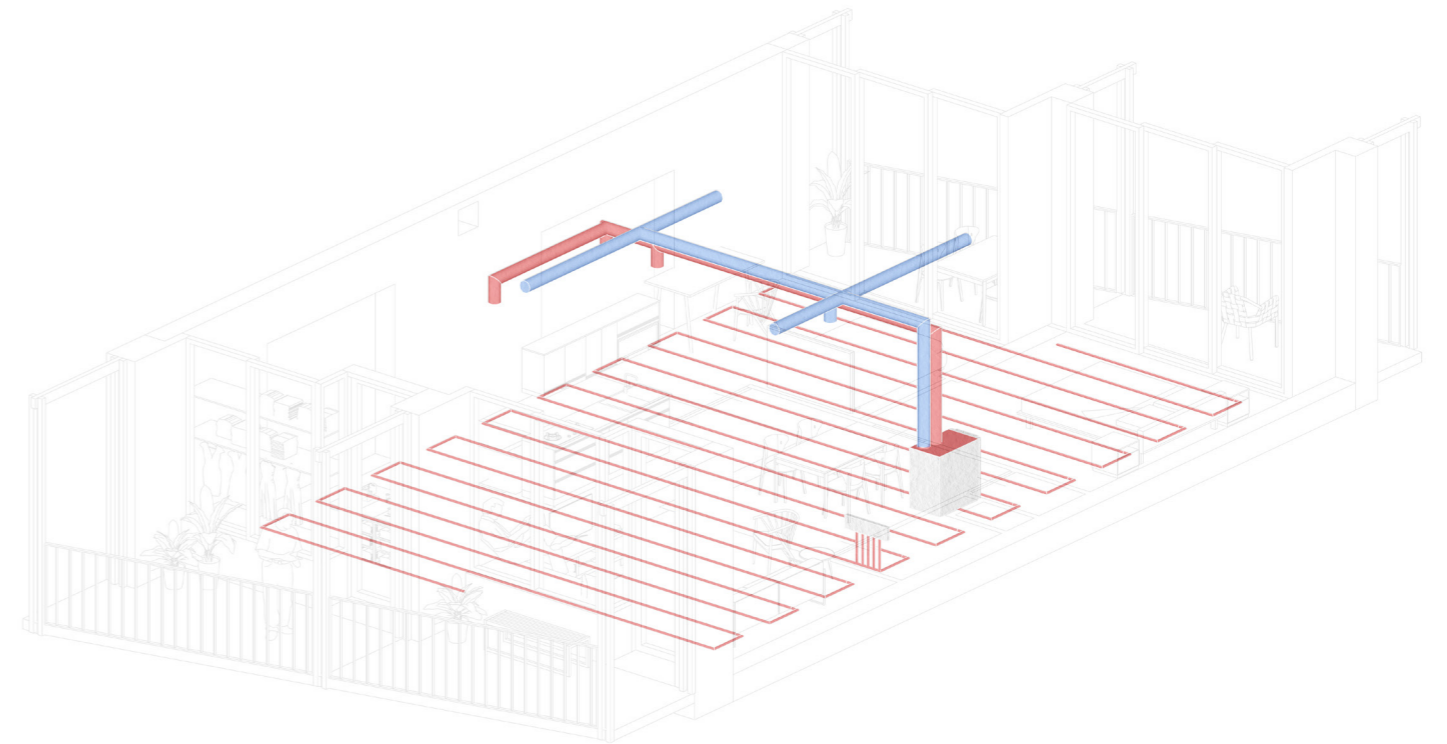
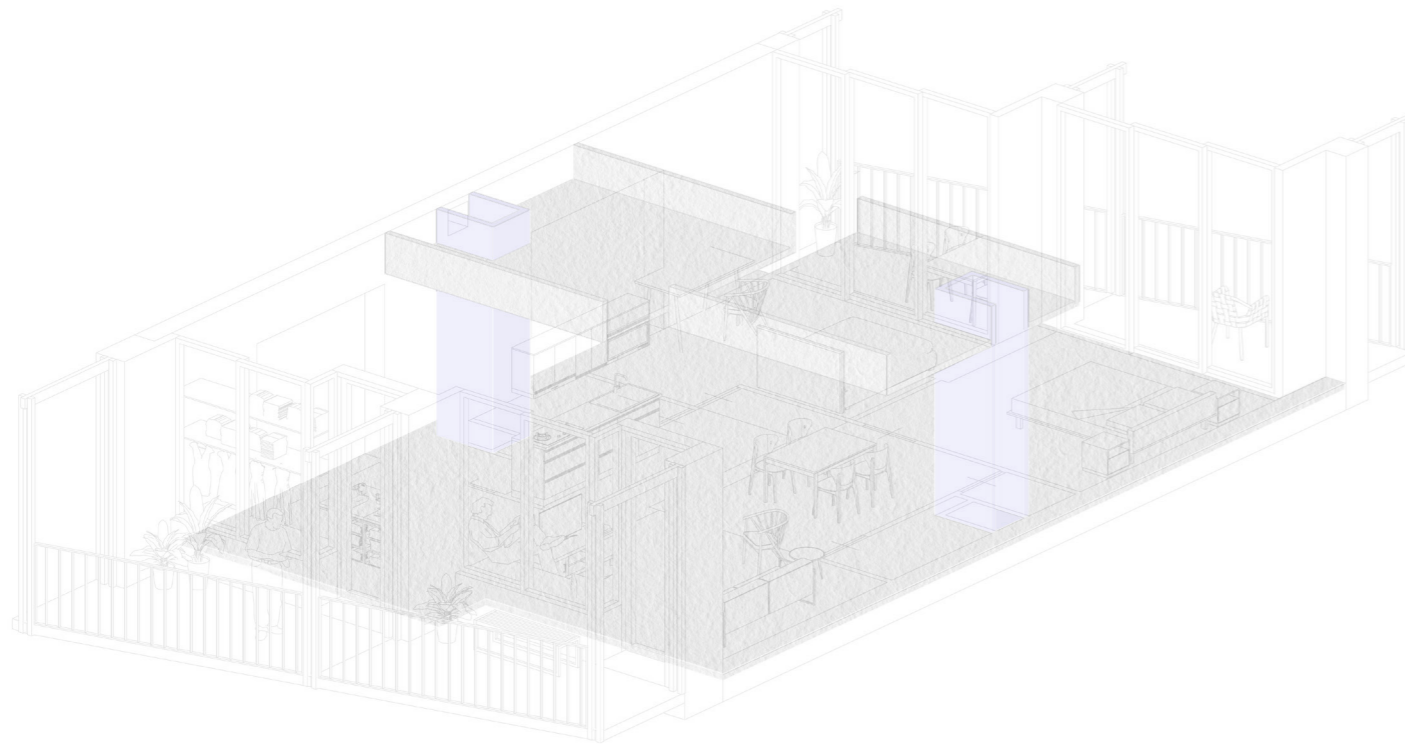


Upper floors


Construction concept

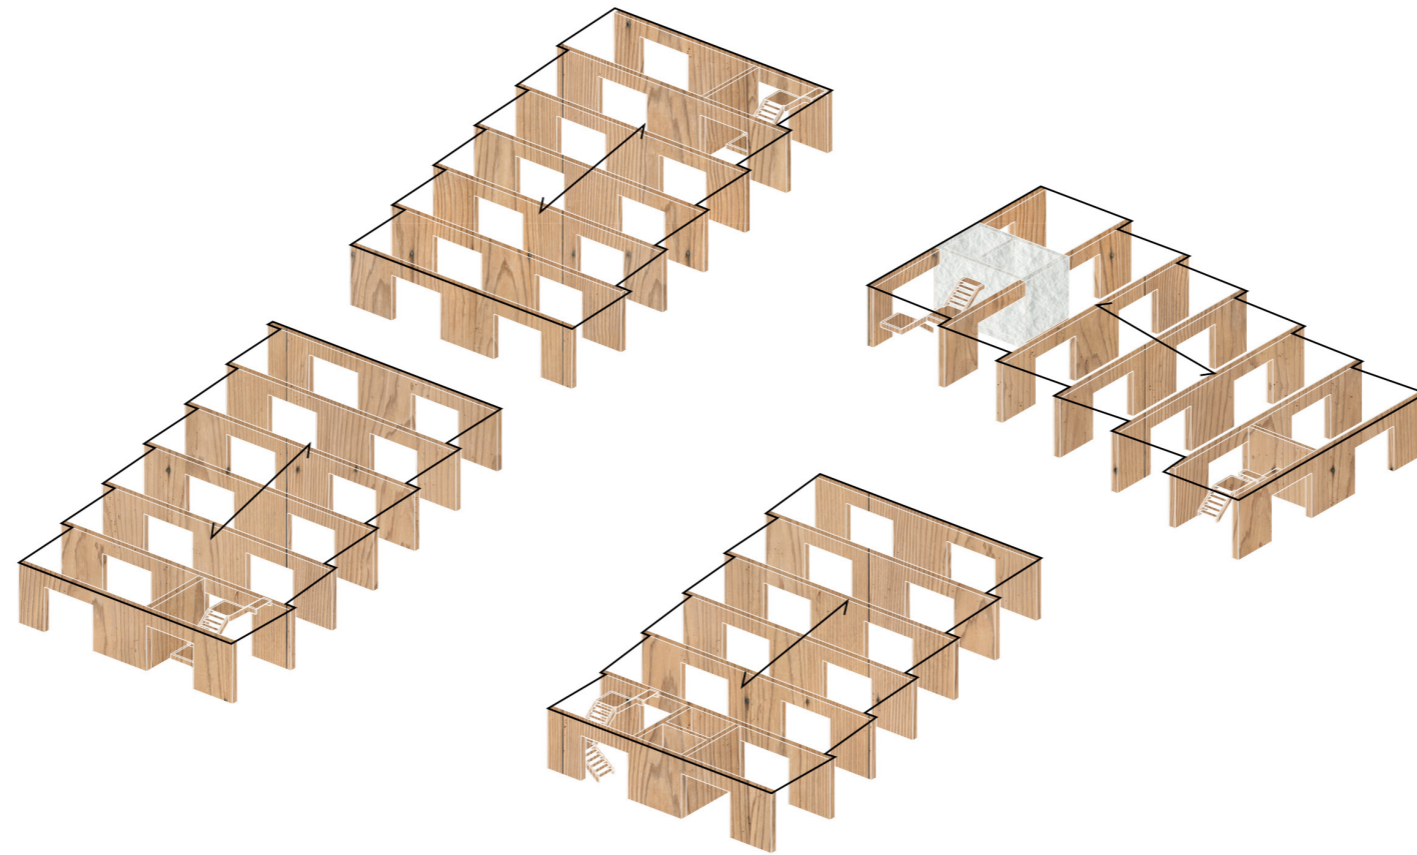


2nd-12th floor - CLT slabs with concrete core

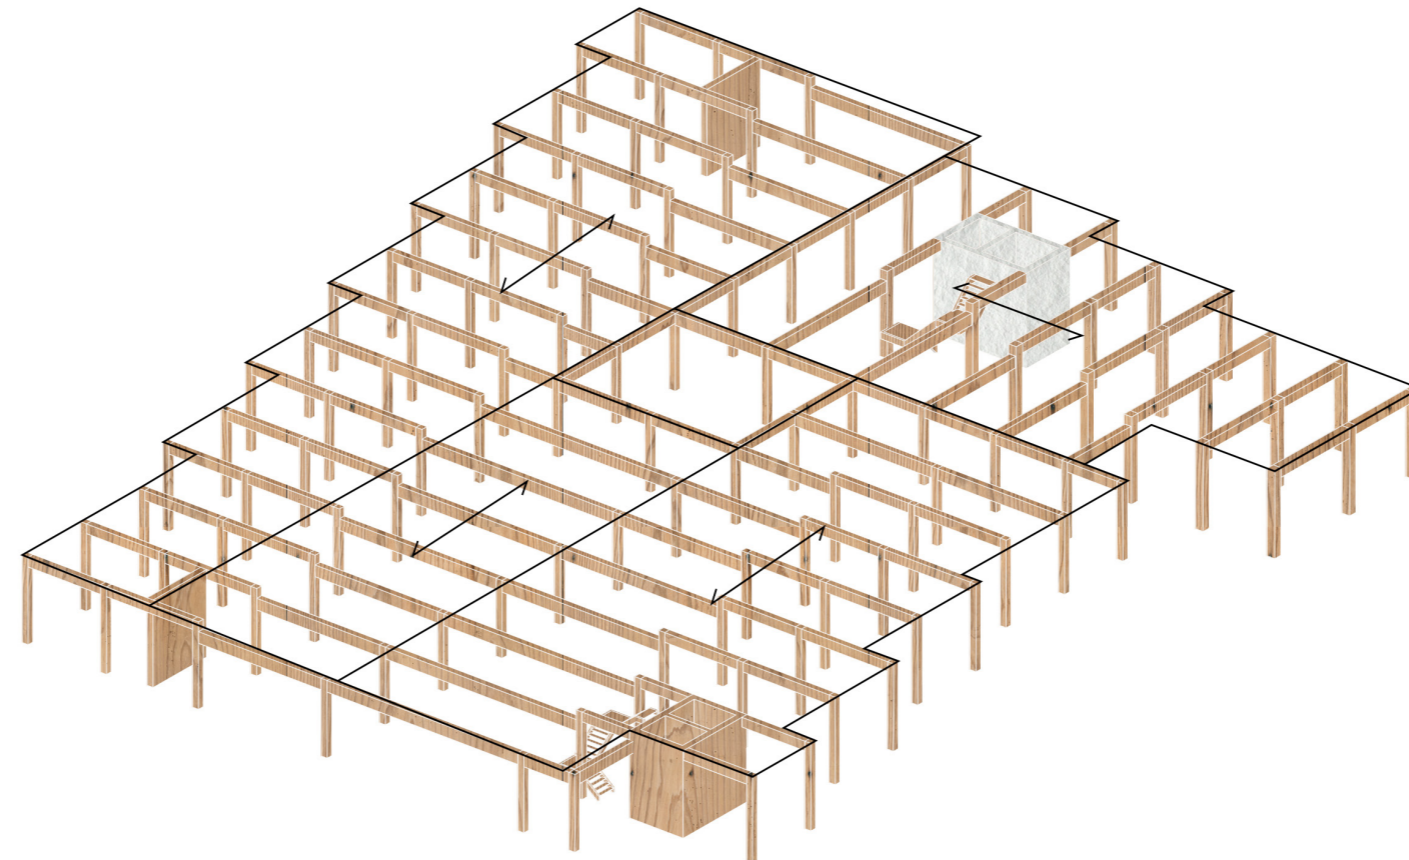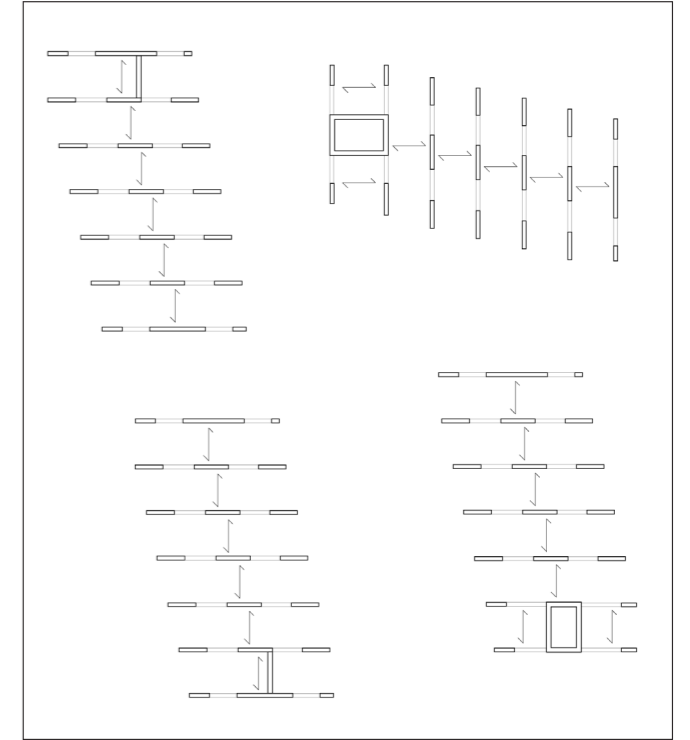


Ground & 1st floor - Wooden columns and beams

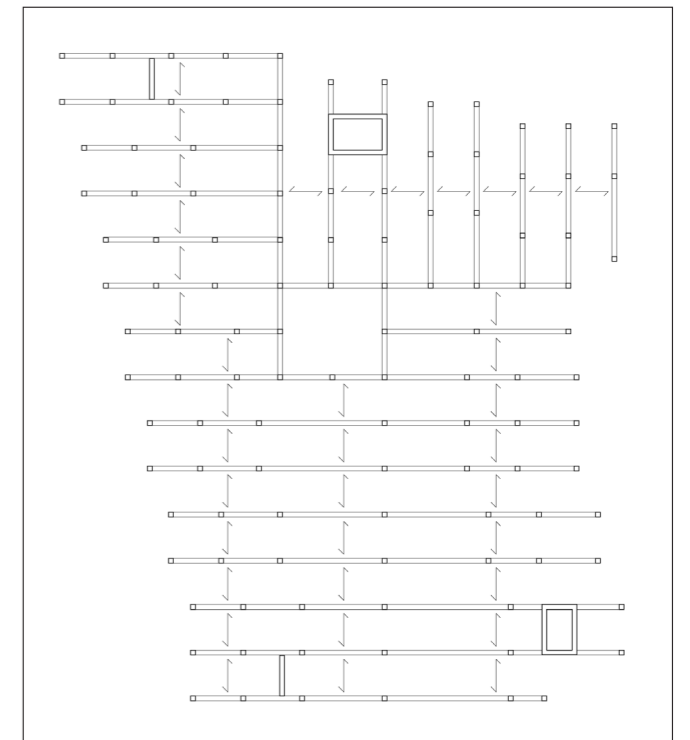

Construction concept

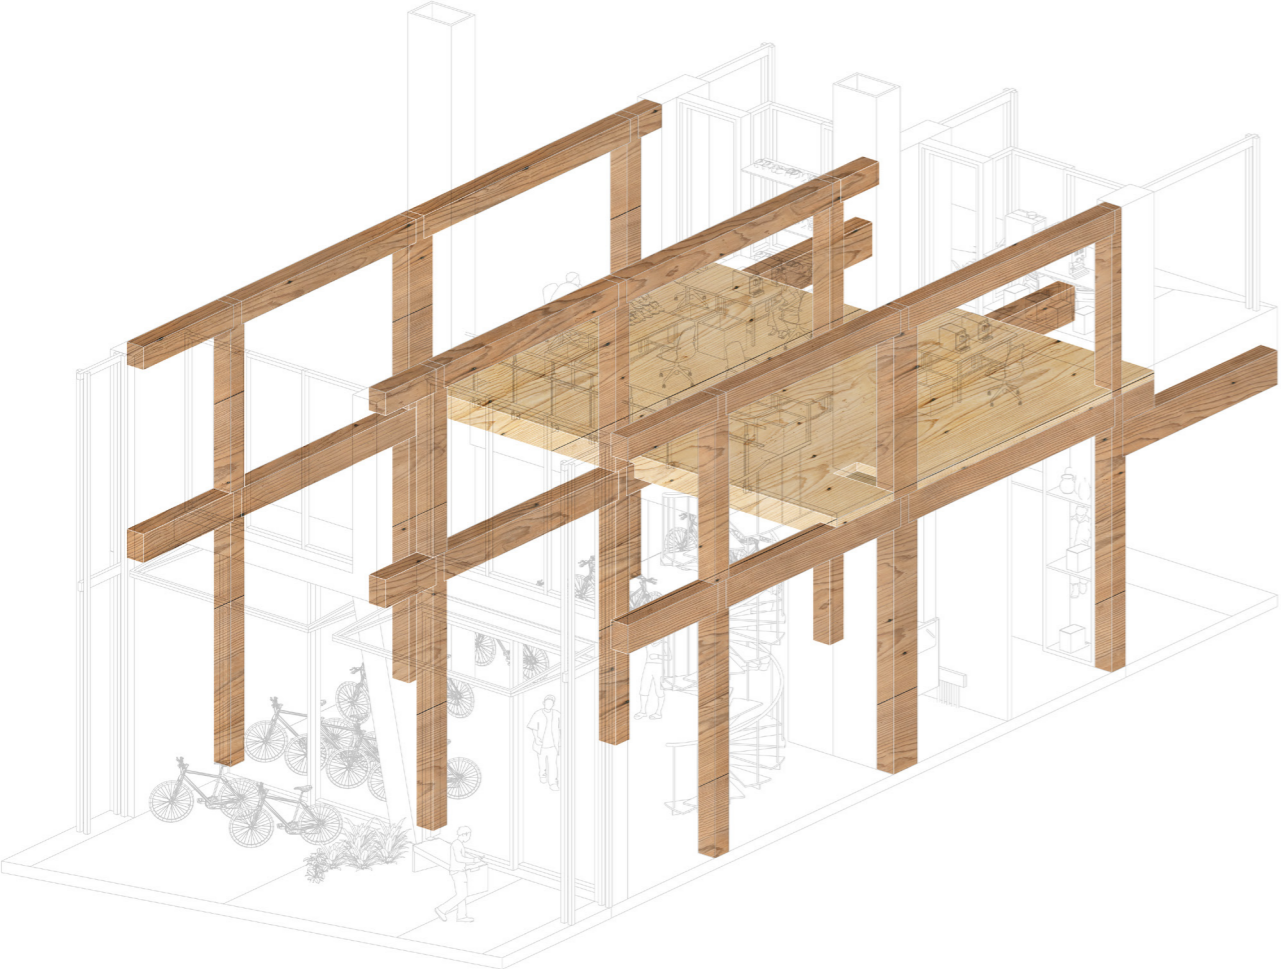

Plinth

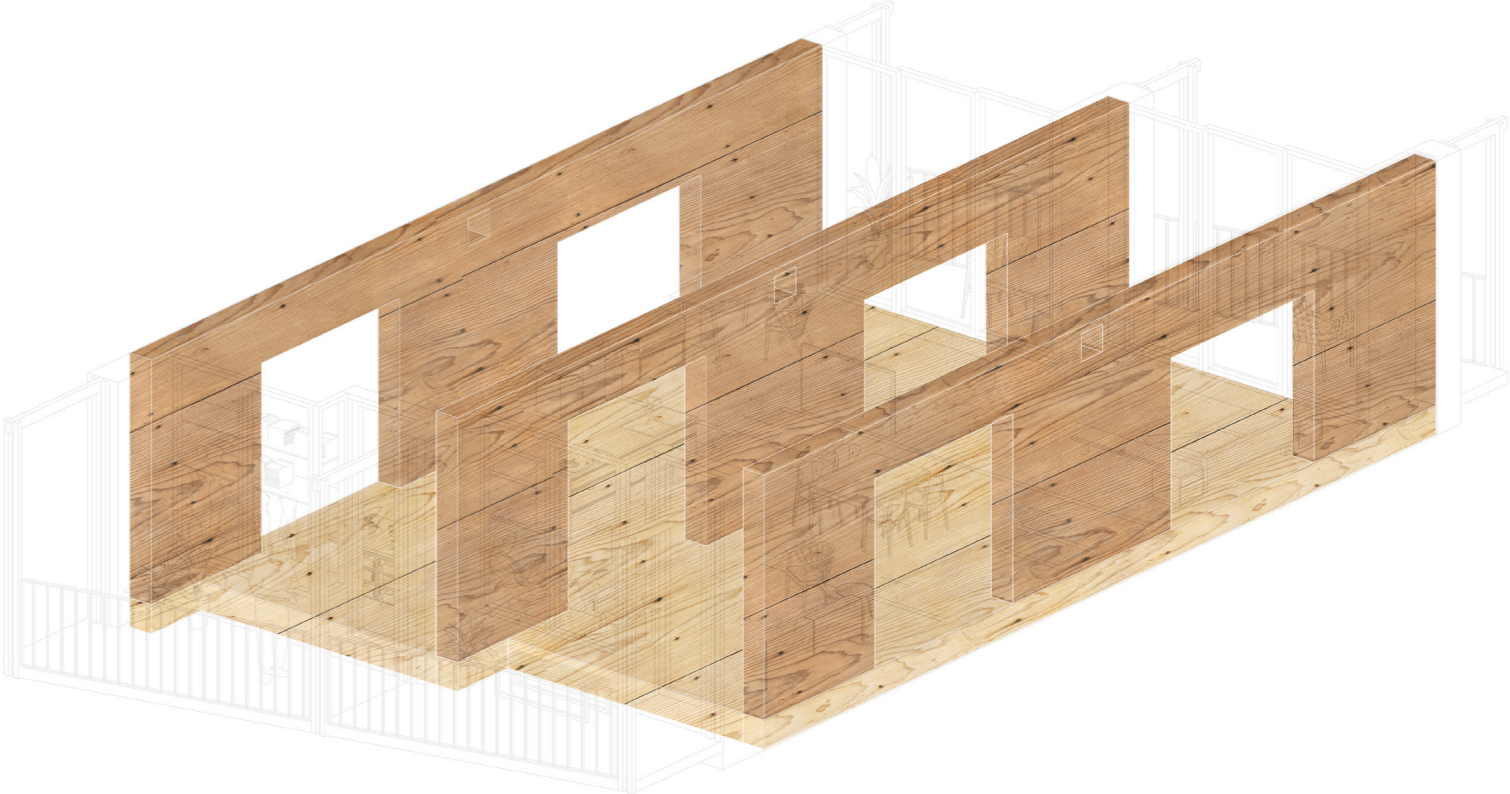

Upper floors

Facade impression business street



Facade impression live/work gallery



Facade impression tower



Impression square

