


Vertical facade fragment V-V'
Scale 1:20

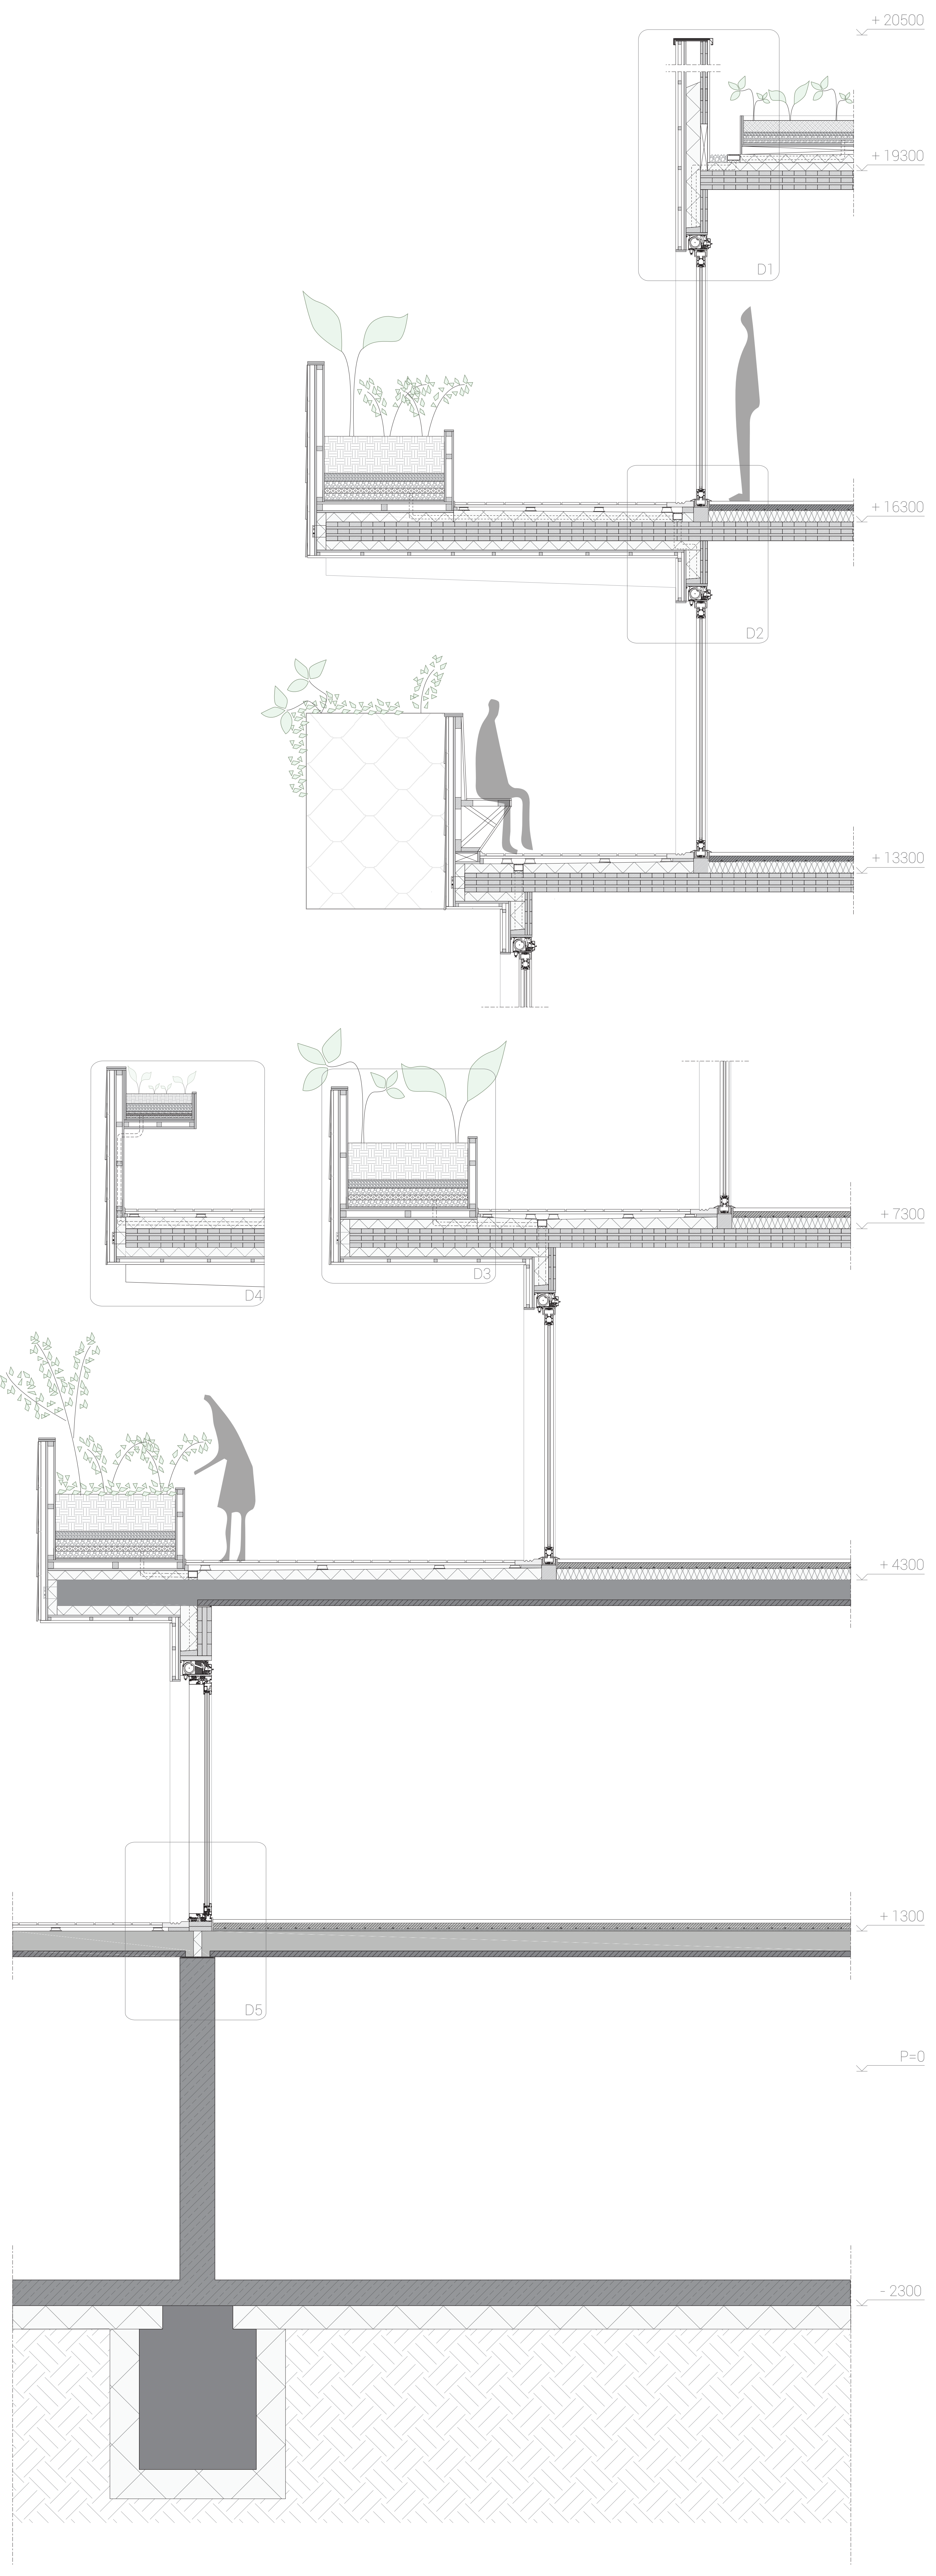

Horizontal facade fragment H-H'
Scale 1:20